

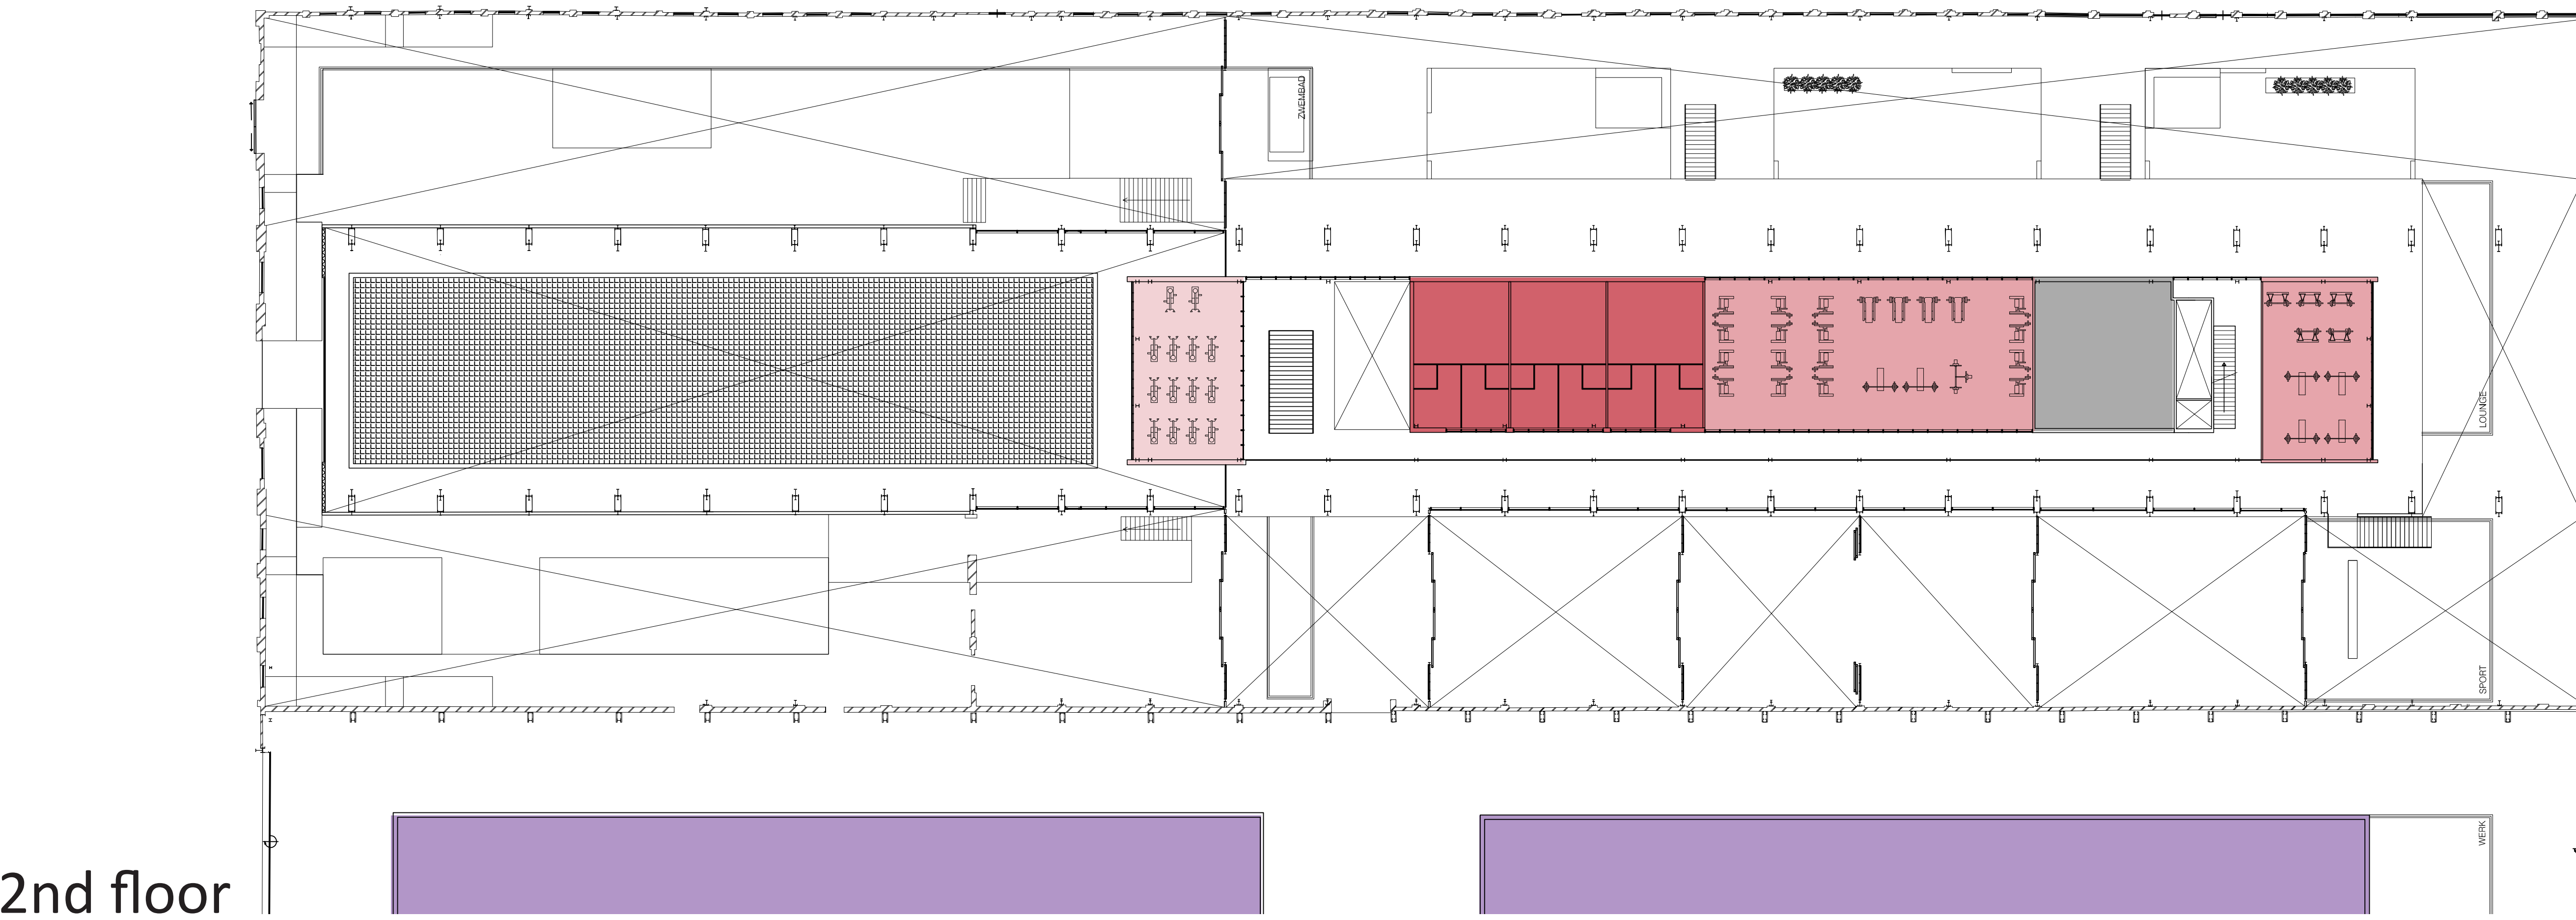
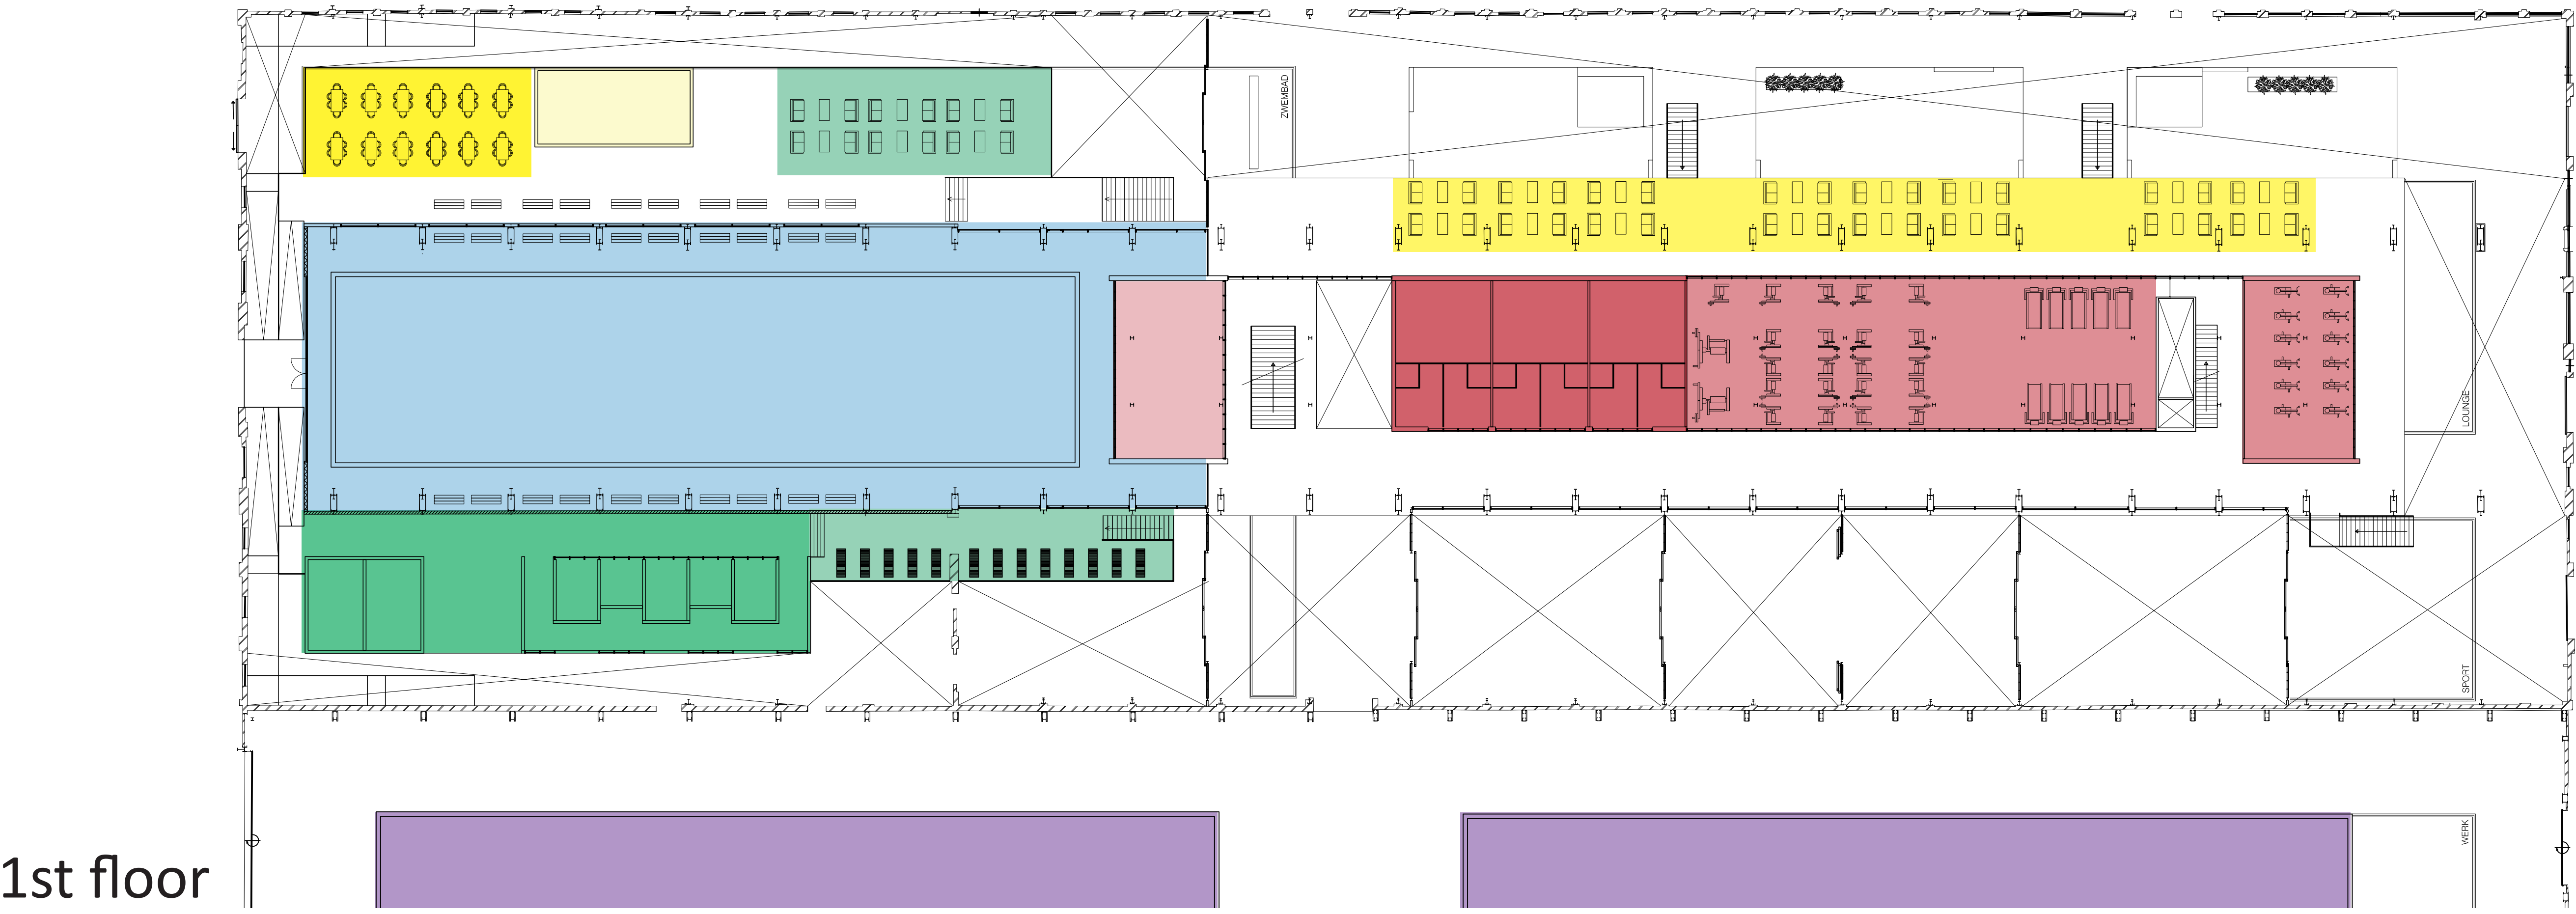



Van Gendthallen - A “Welcoming” Buidling - Floorplan

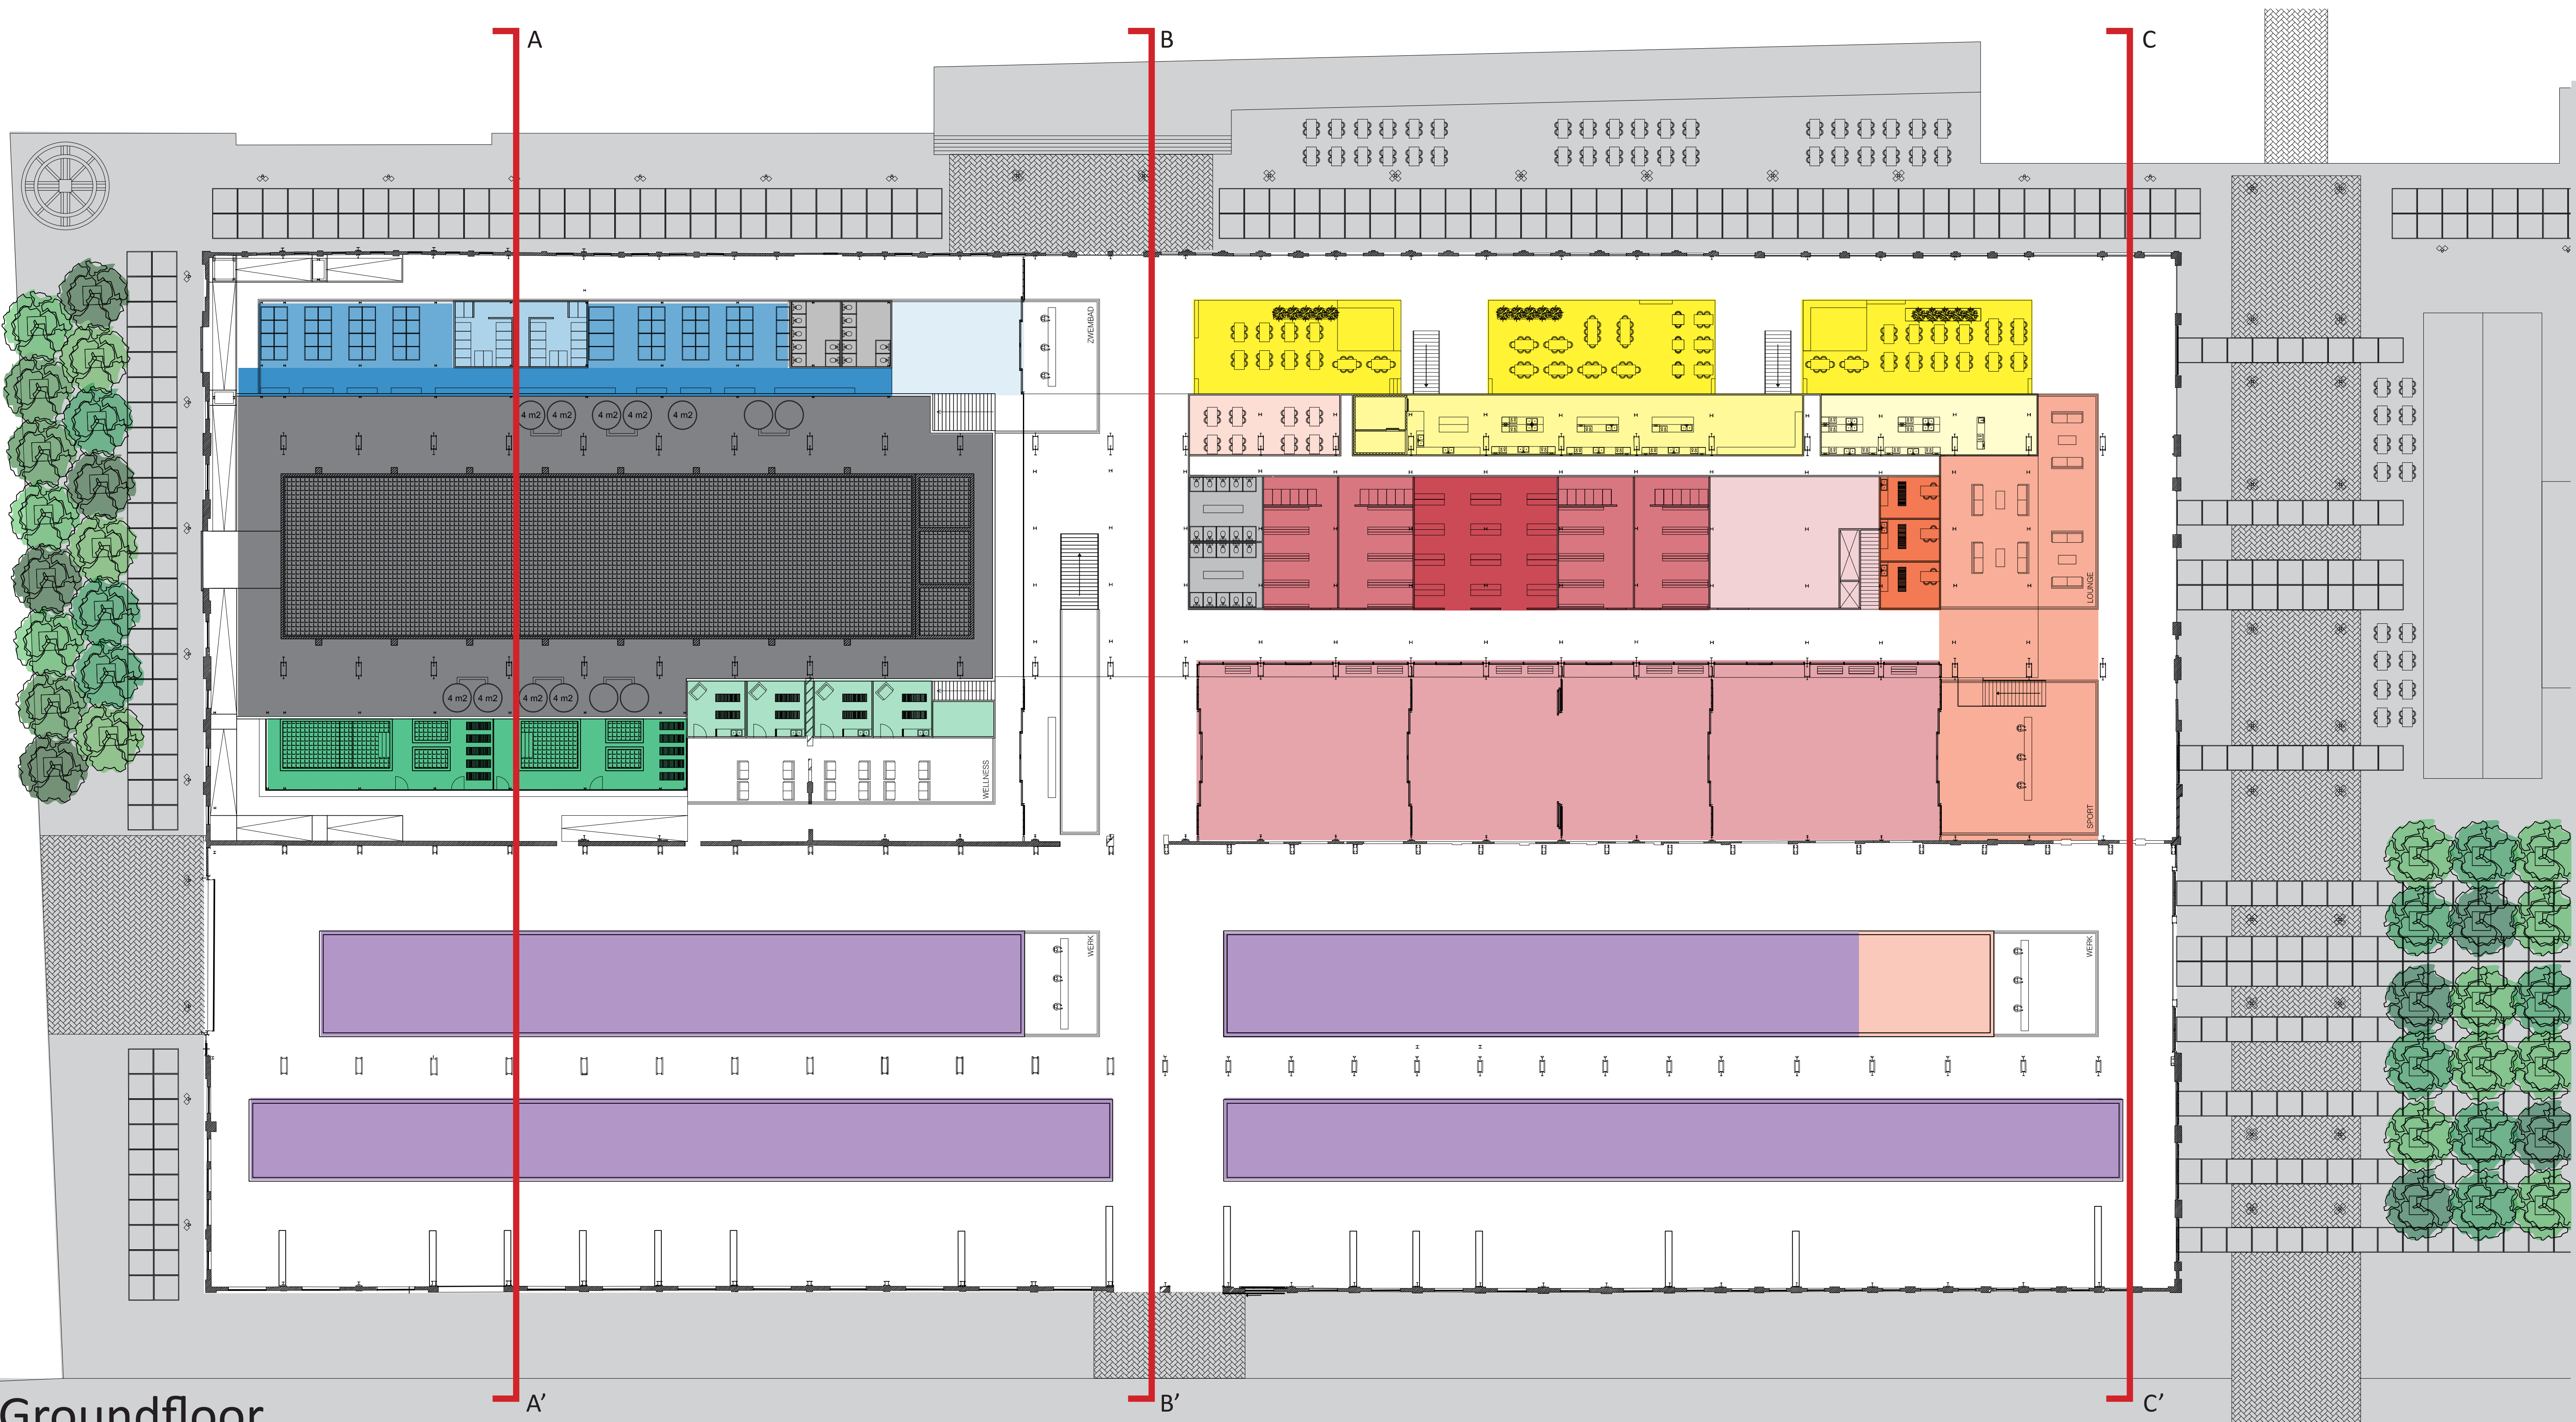


Van Gendthallen - A “Welcoming” Buidling - Section

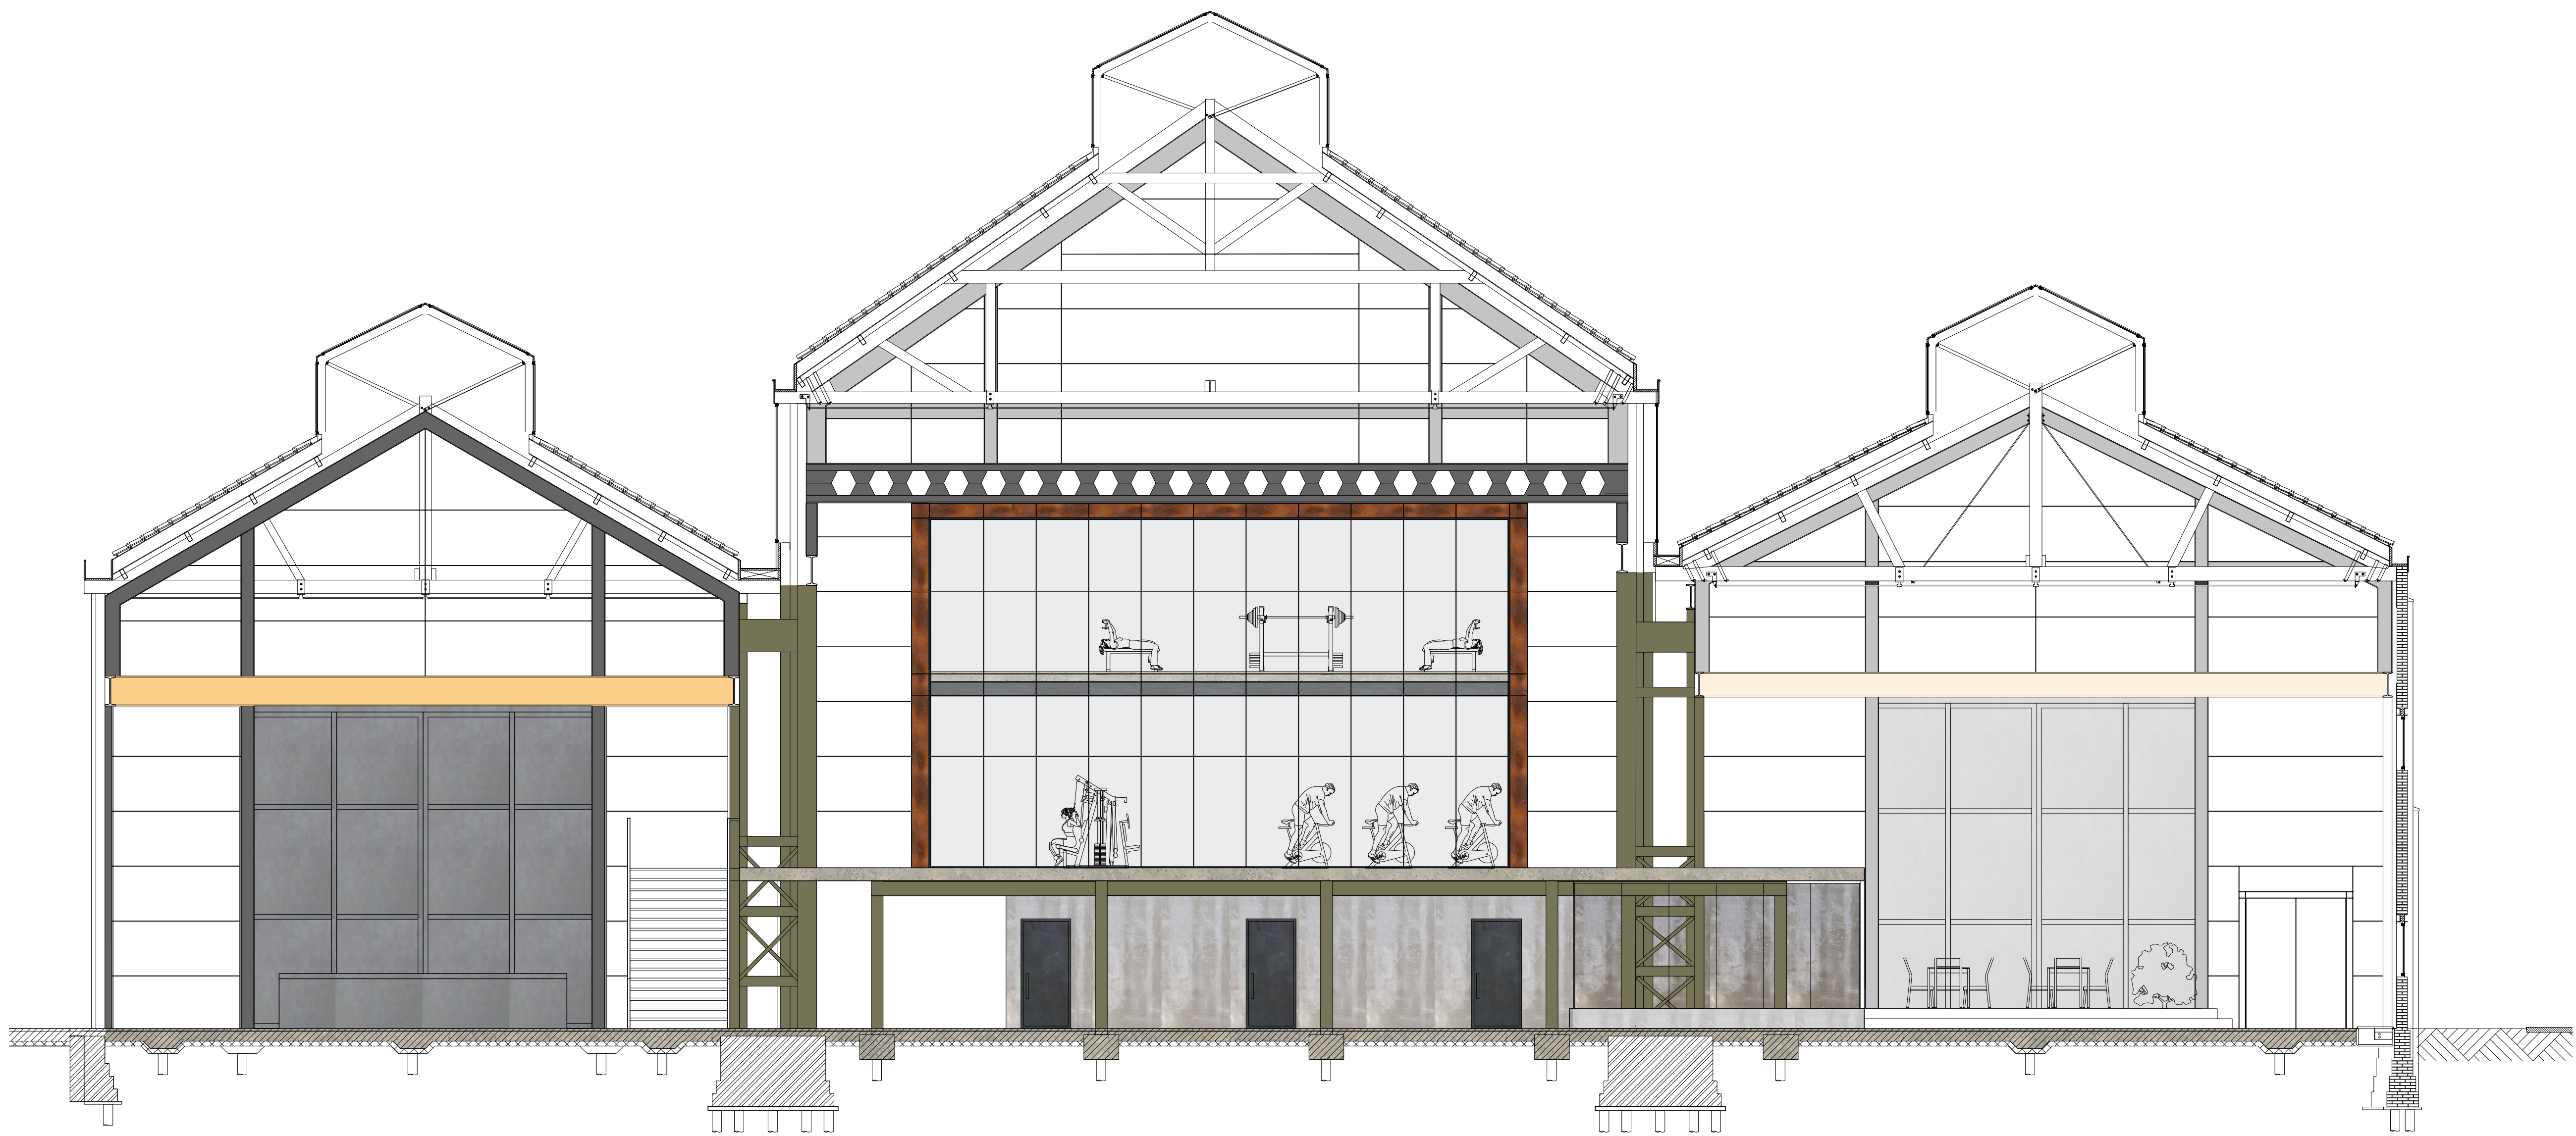

AA'

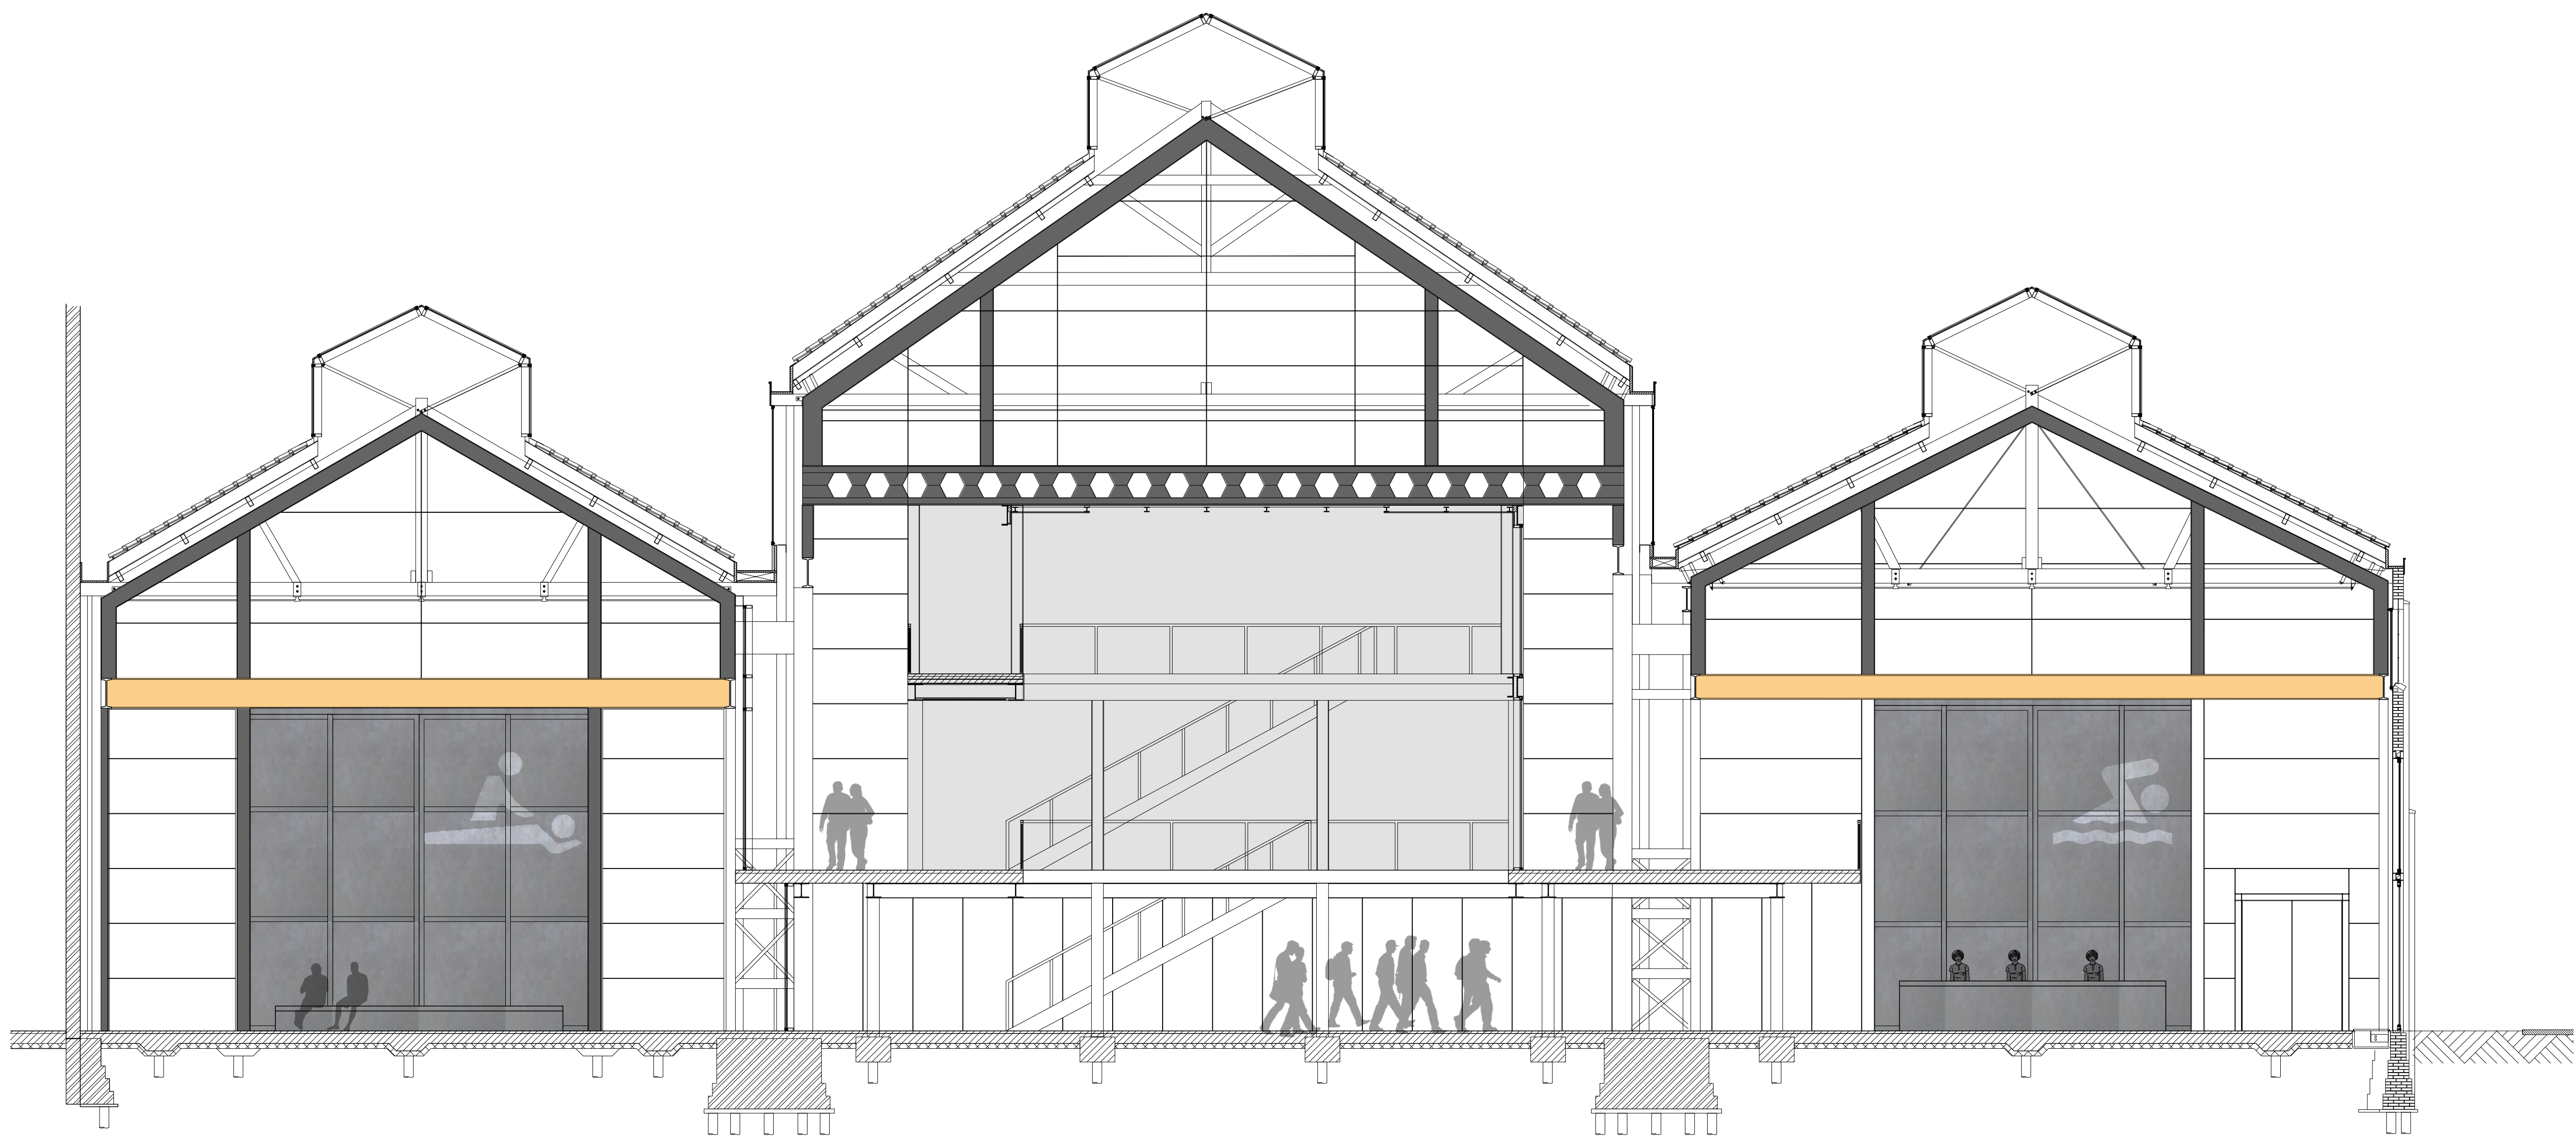

BB'

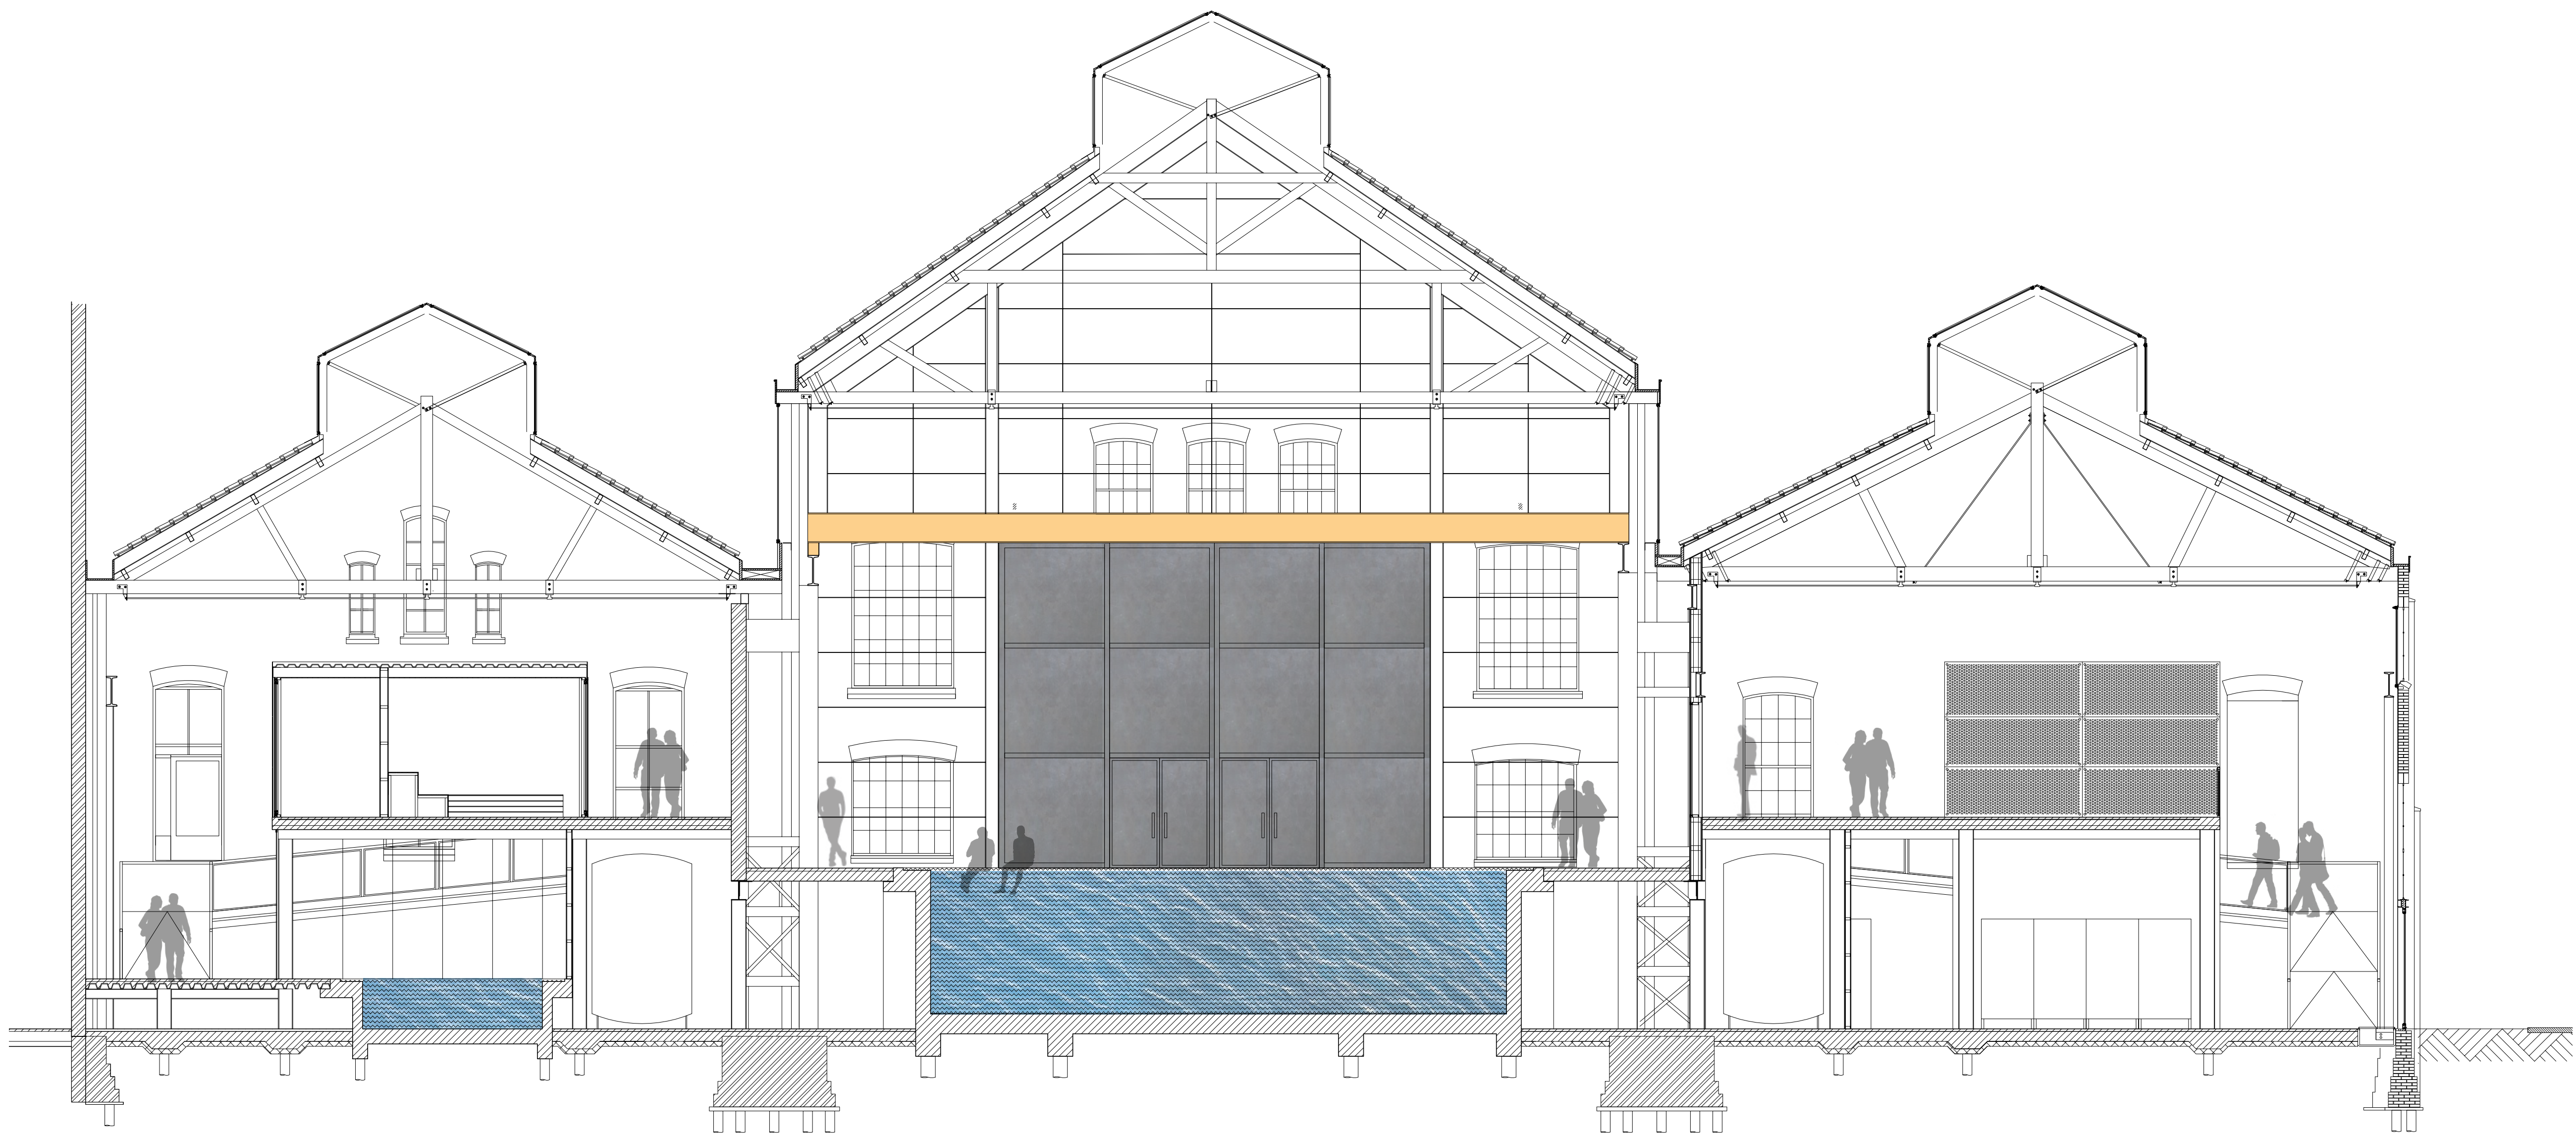

CC'