




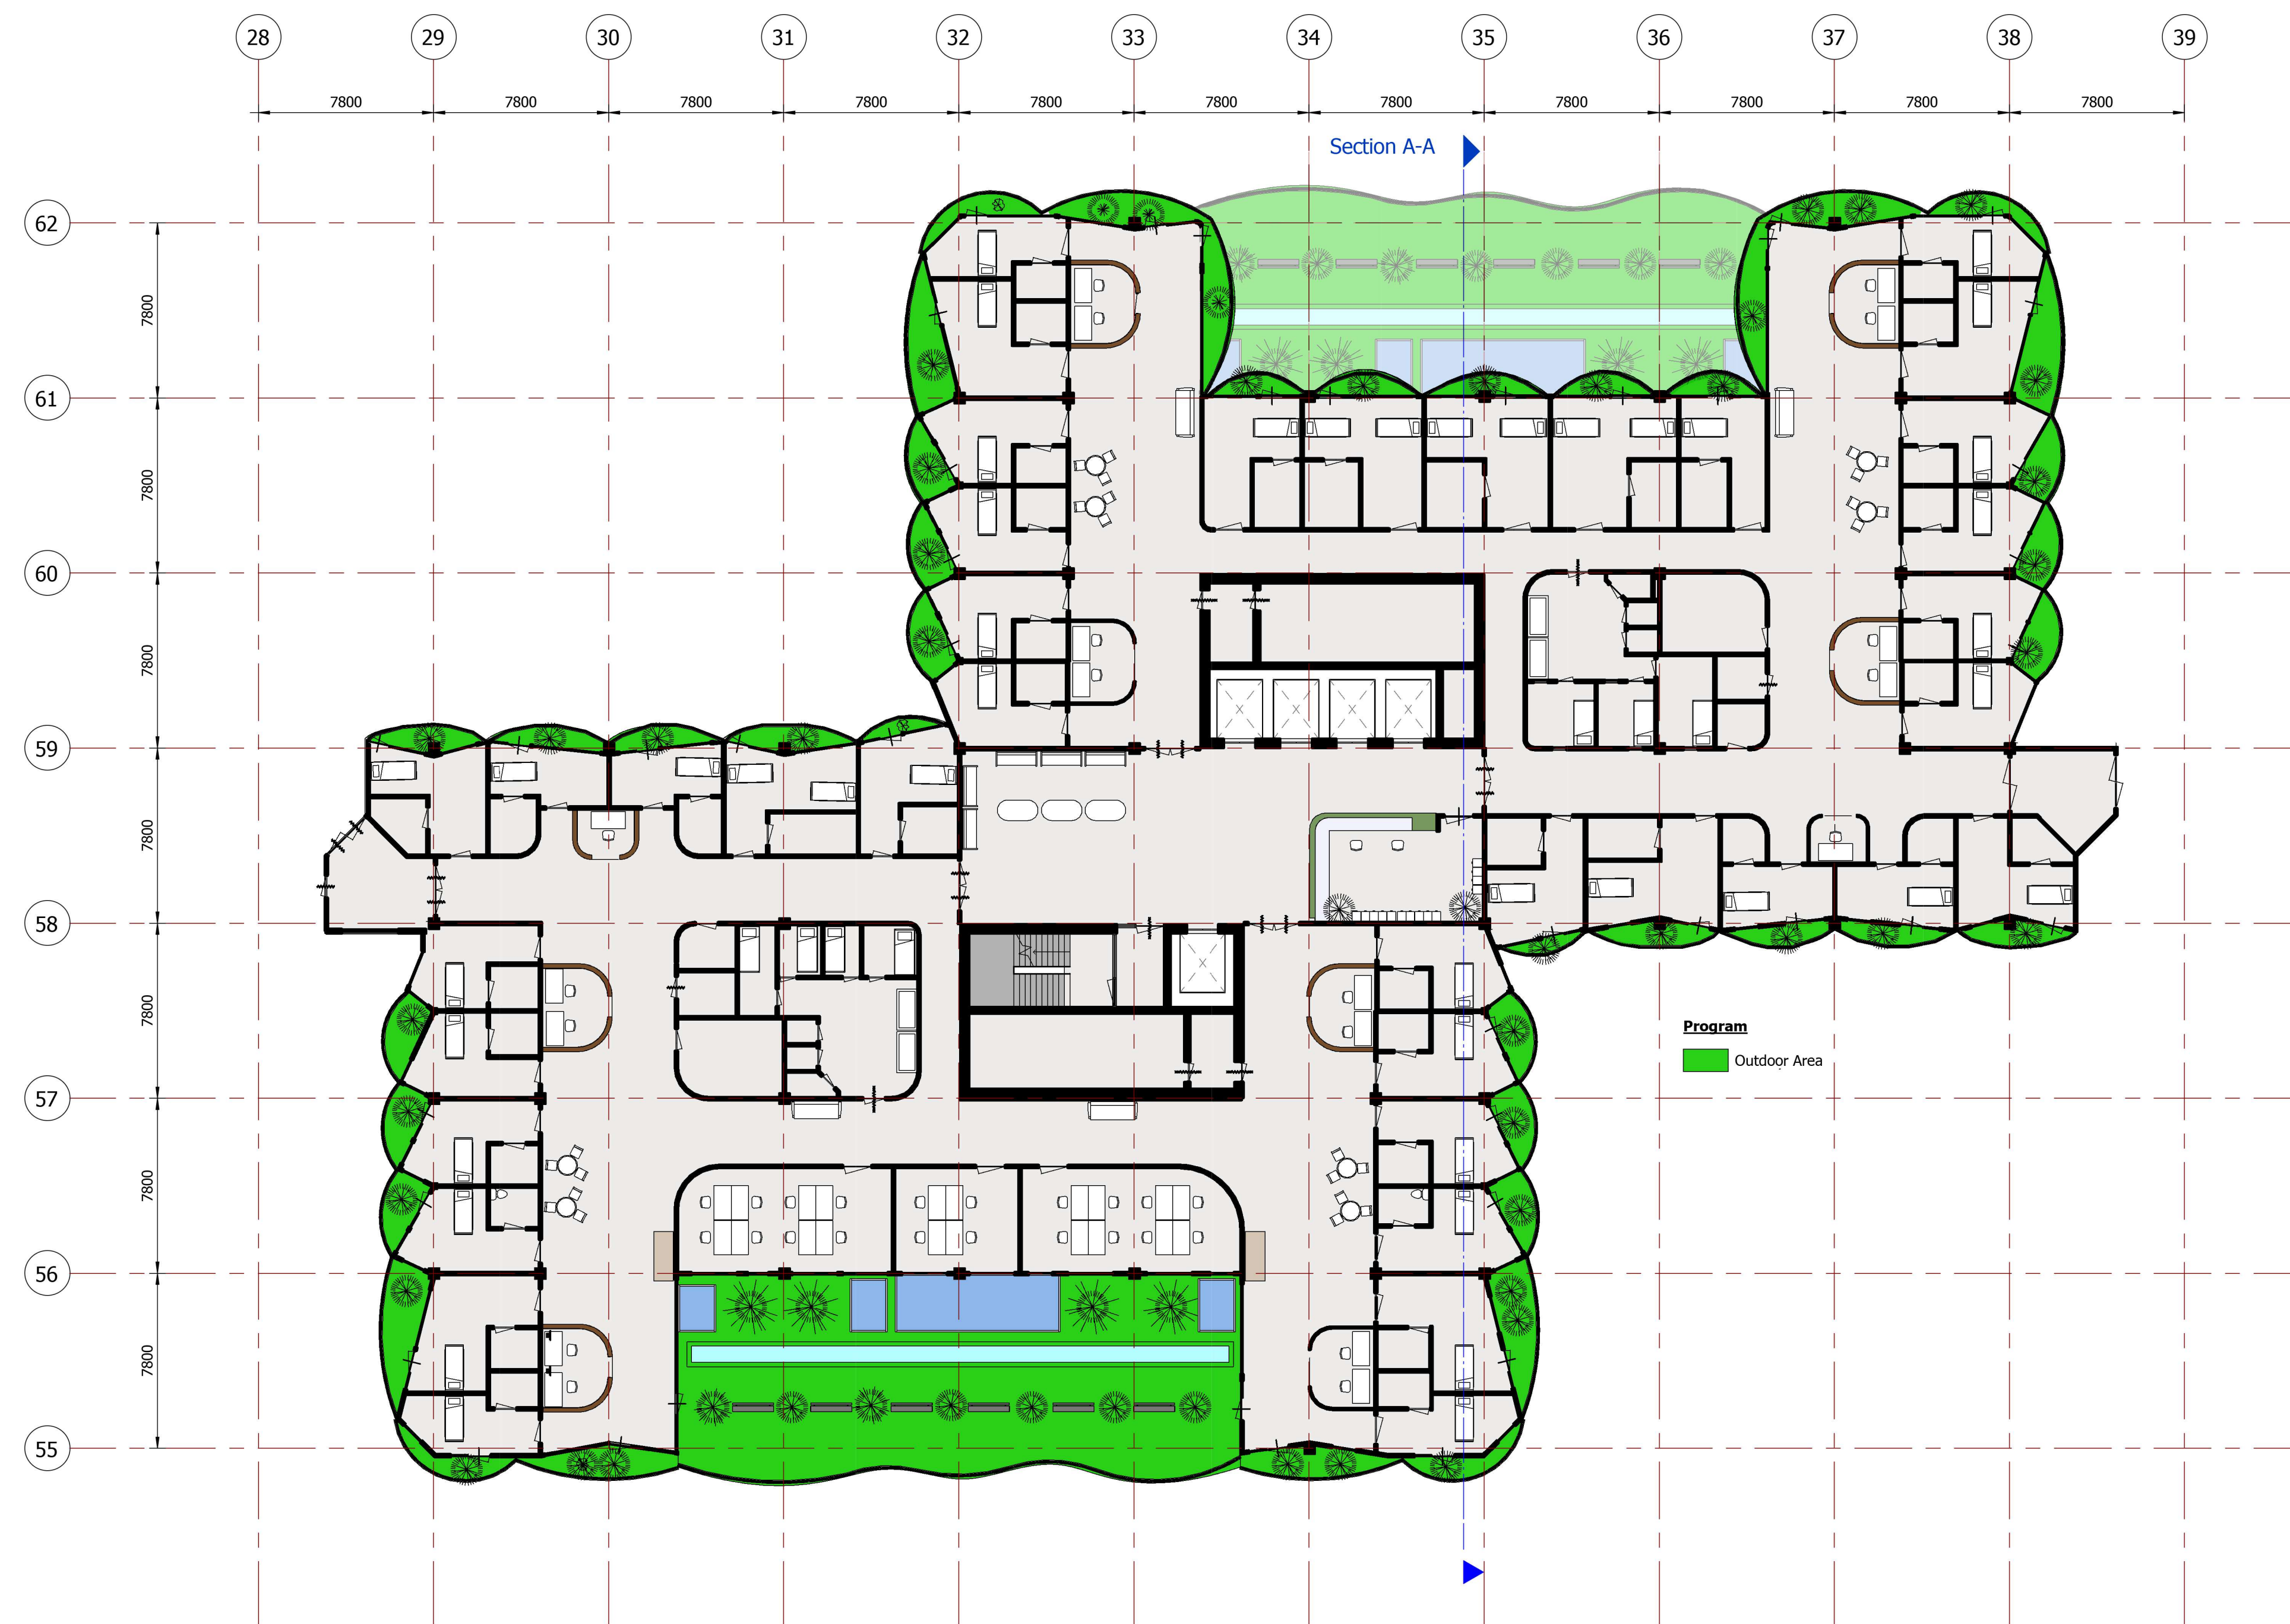

1 Level 6  
1 : 200

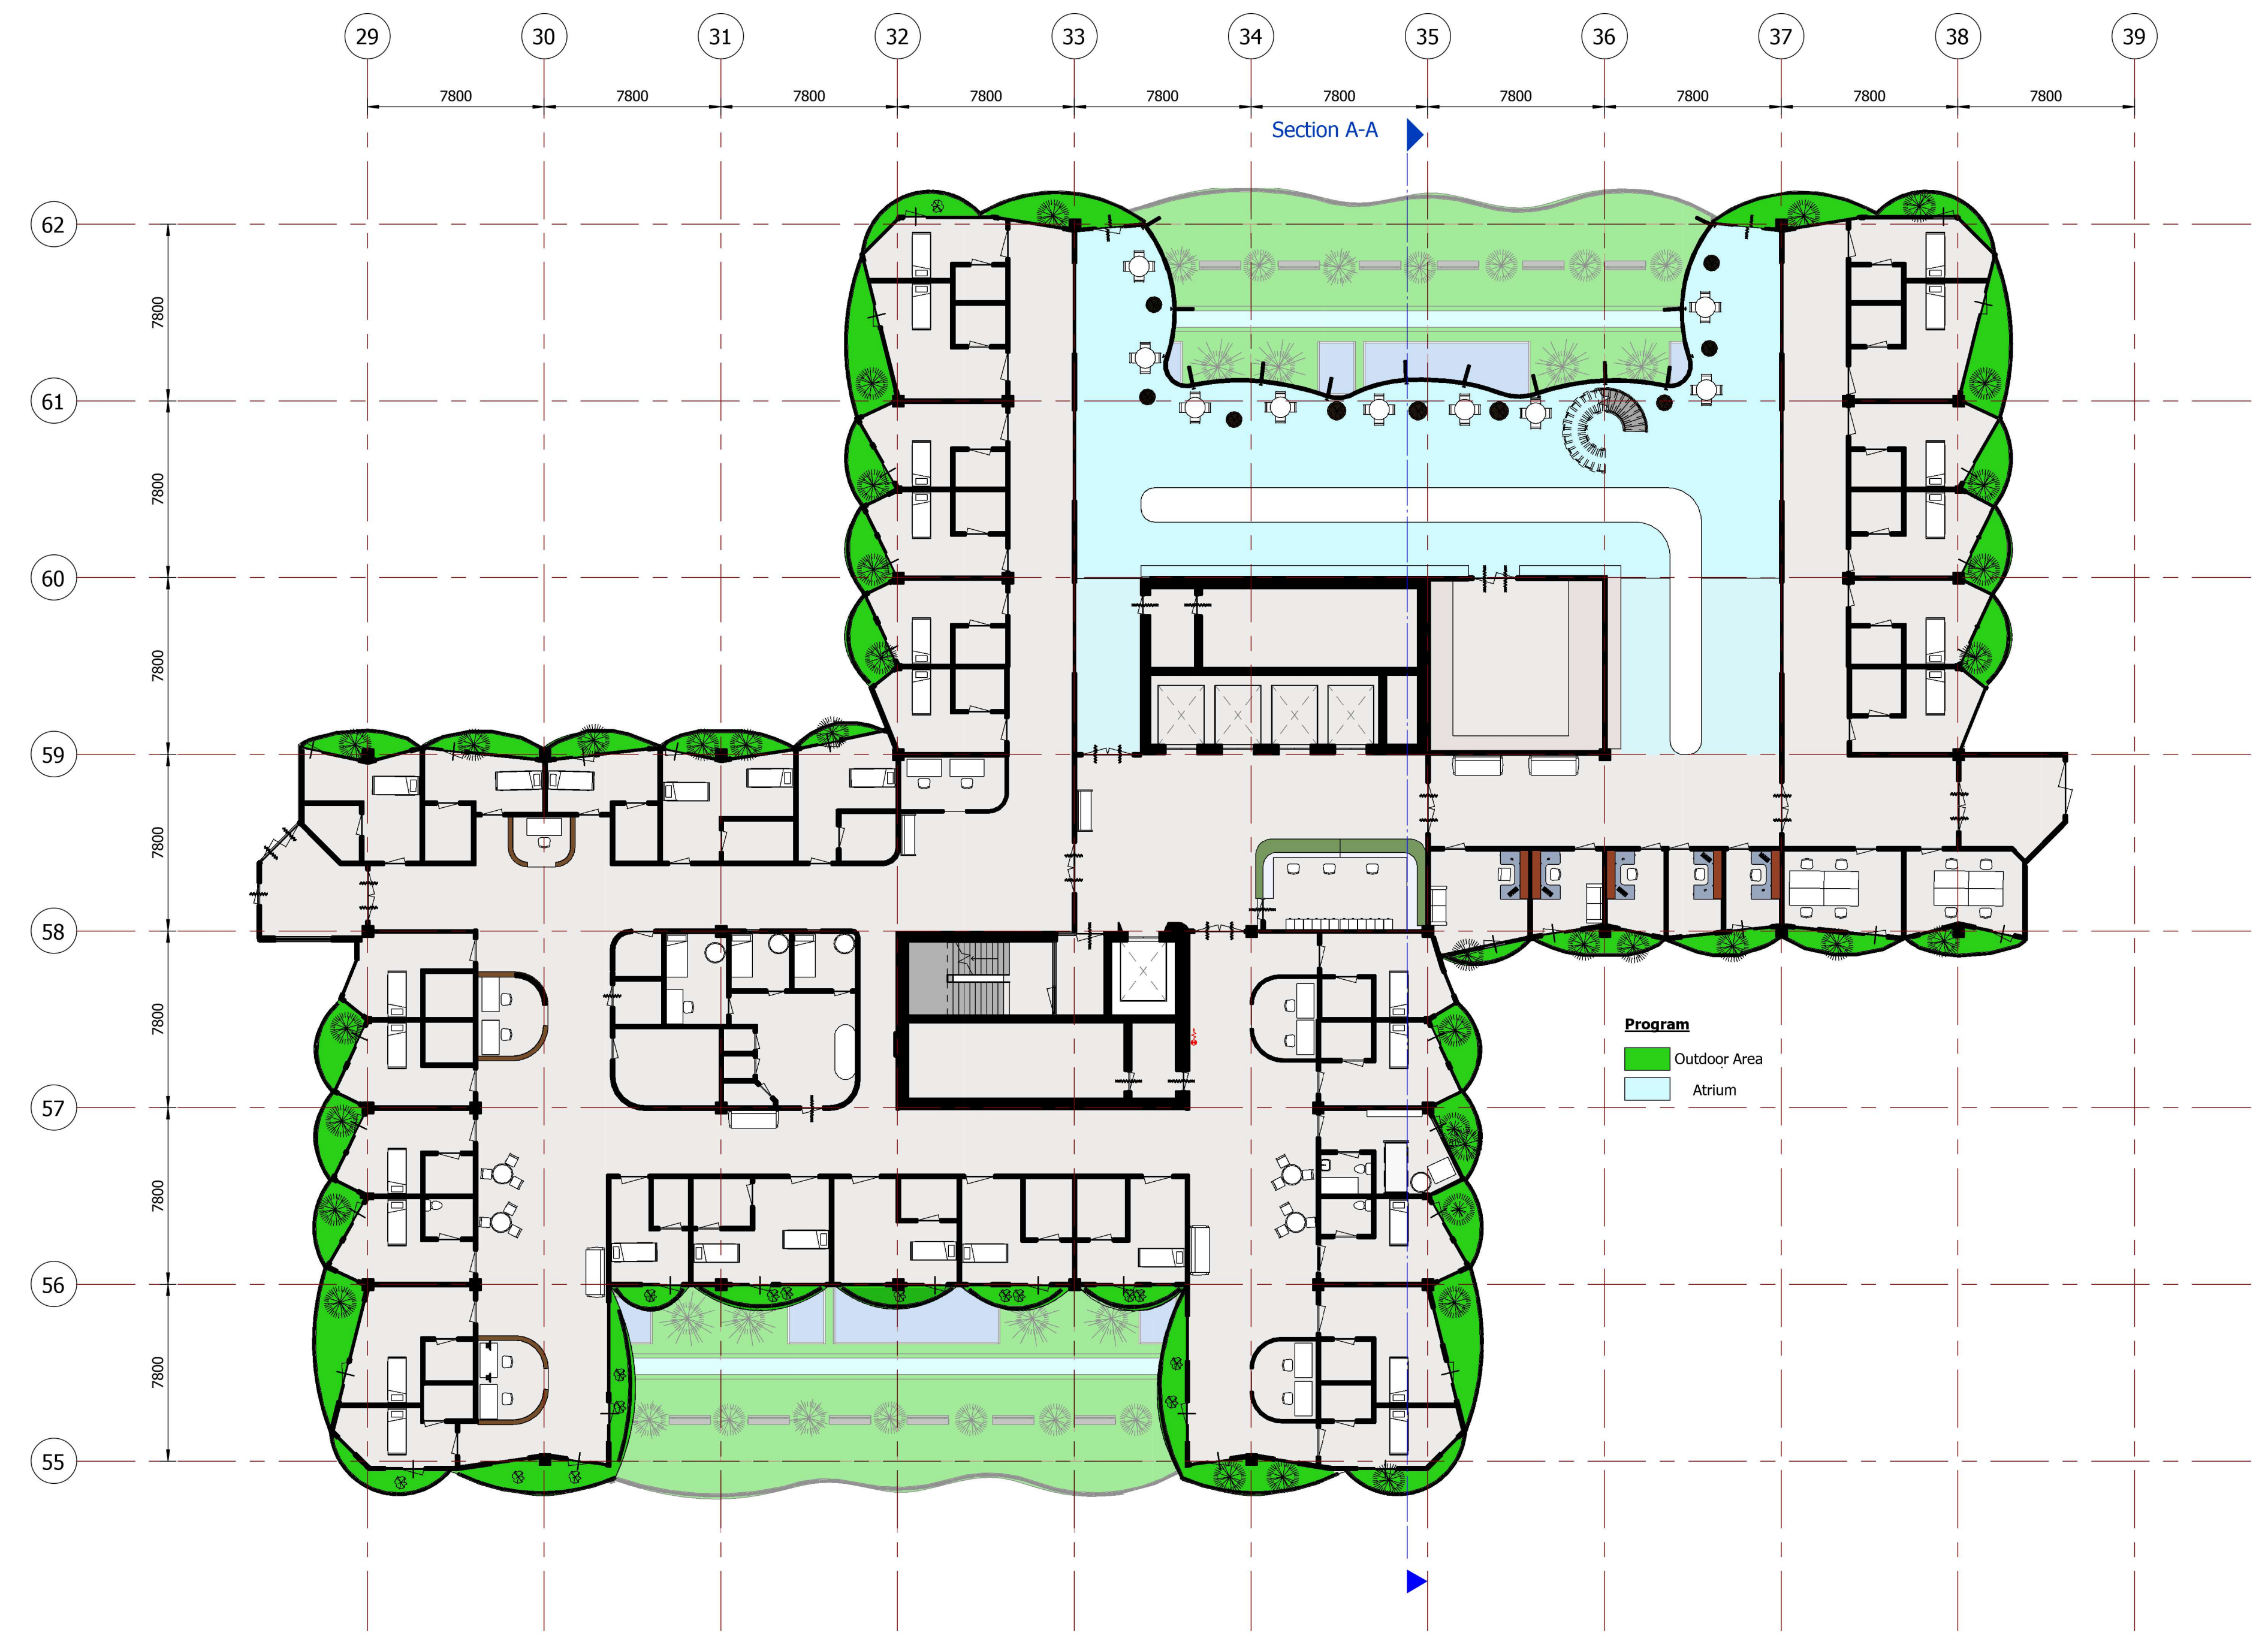

2 Level 7  
1 : 200

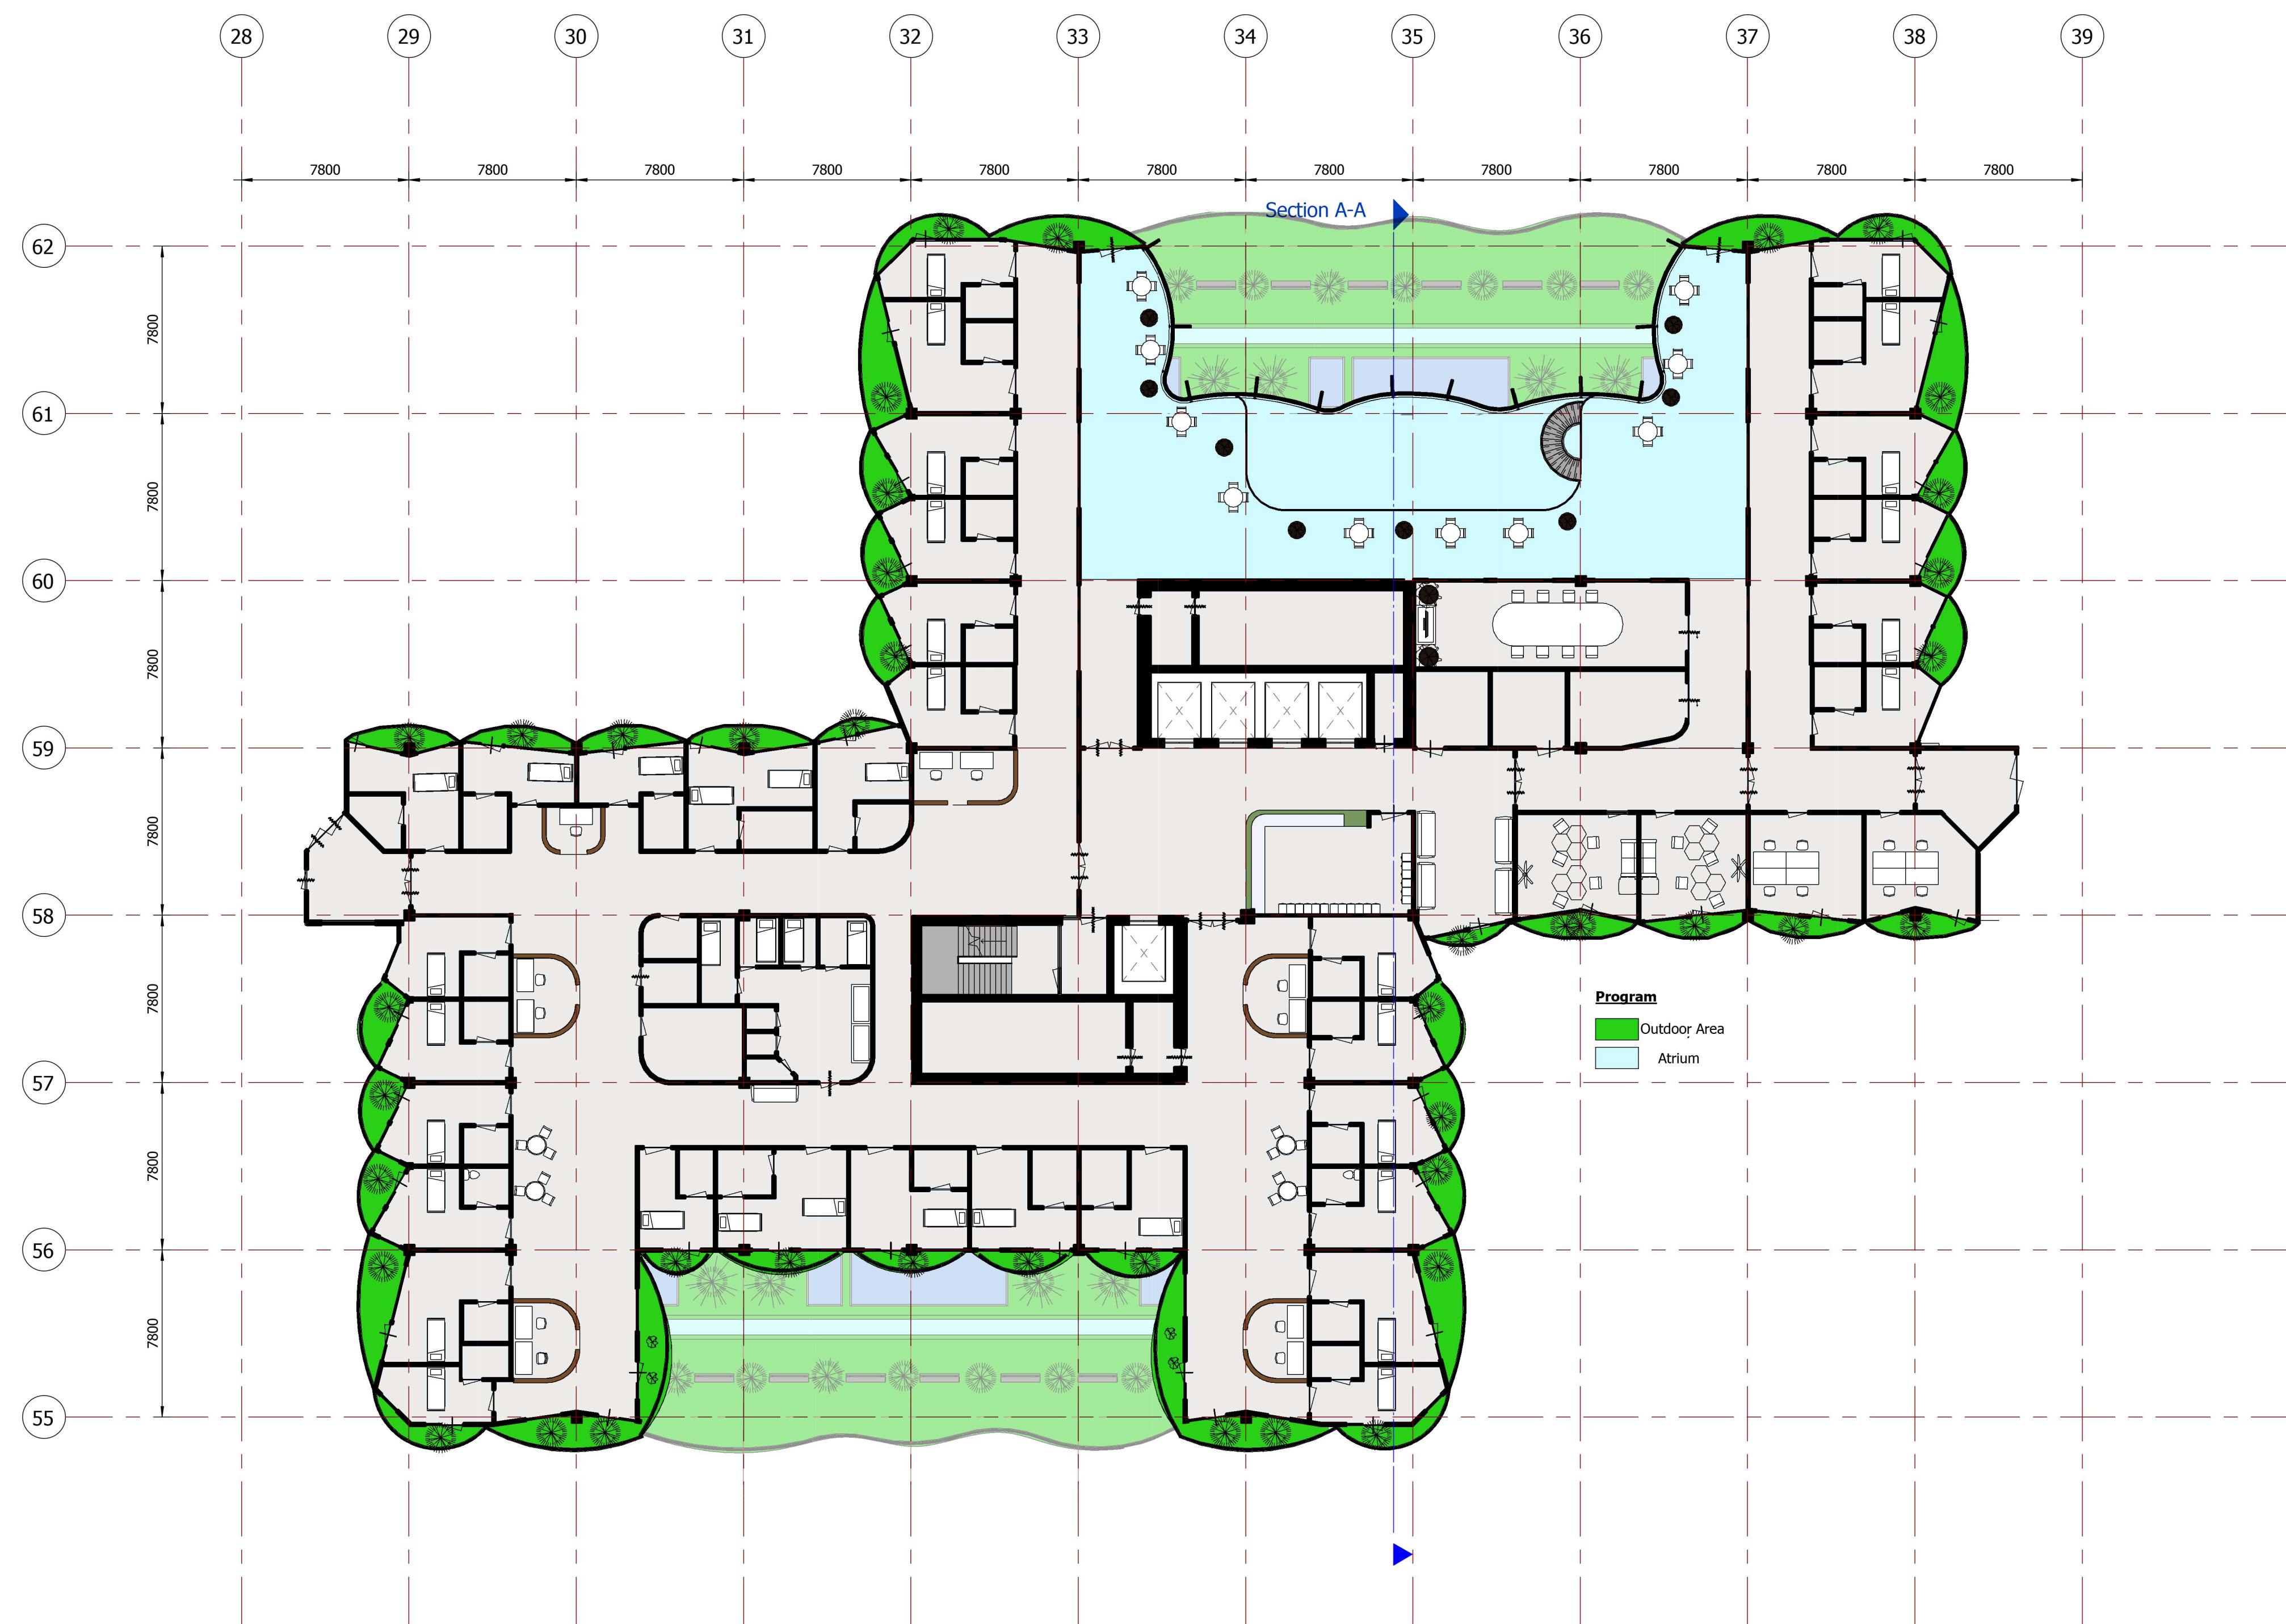

3 Level 8  
1 : 200




4 Section A-A  
1 : 200


# Biophilic Balcony Intervention for the Patient Rooms in AMC Hospital




Section A-A/1:20

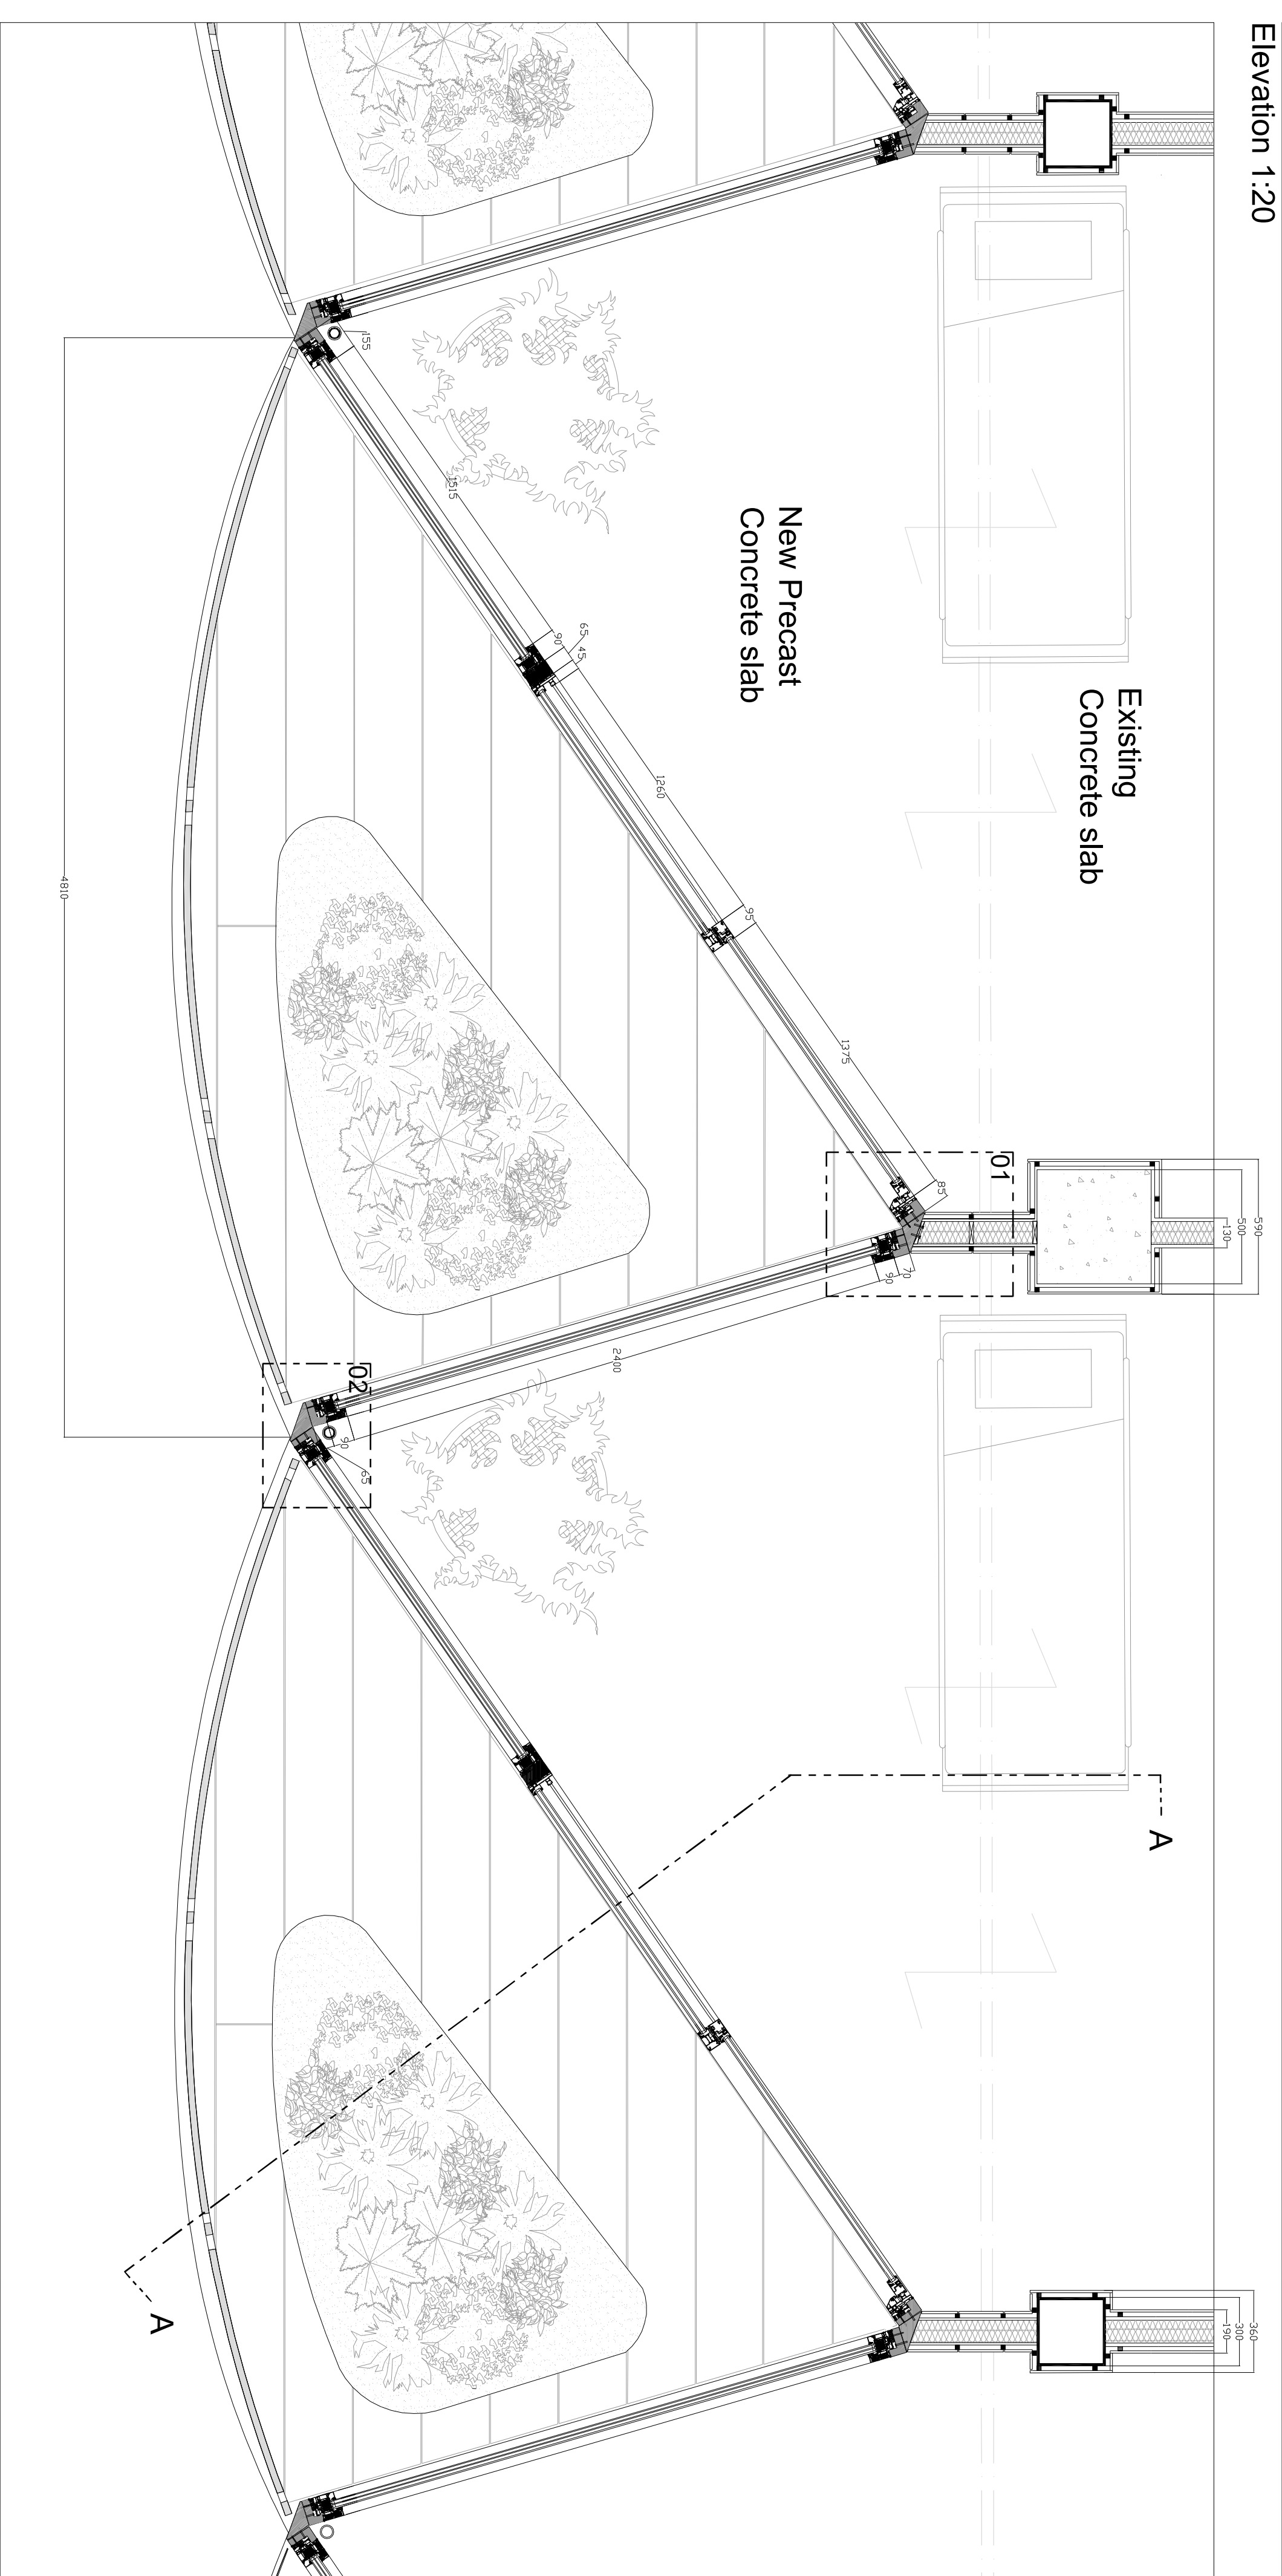


Section A-A/1:20

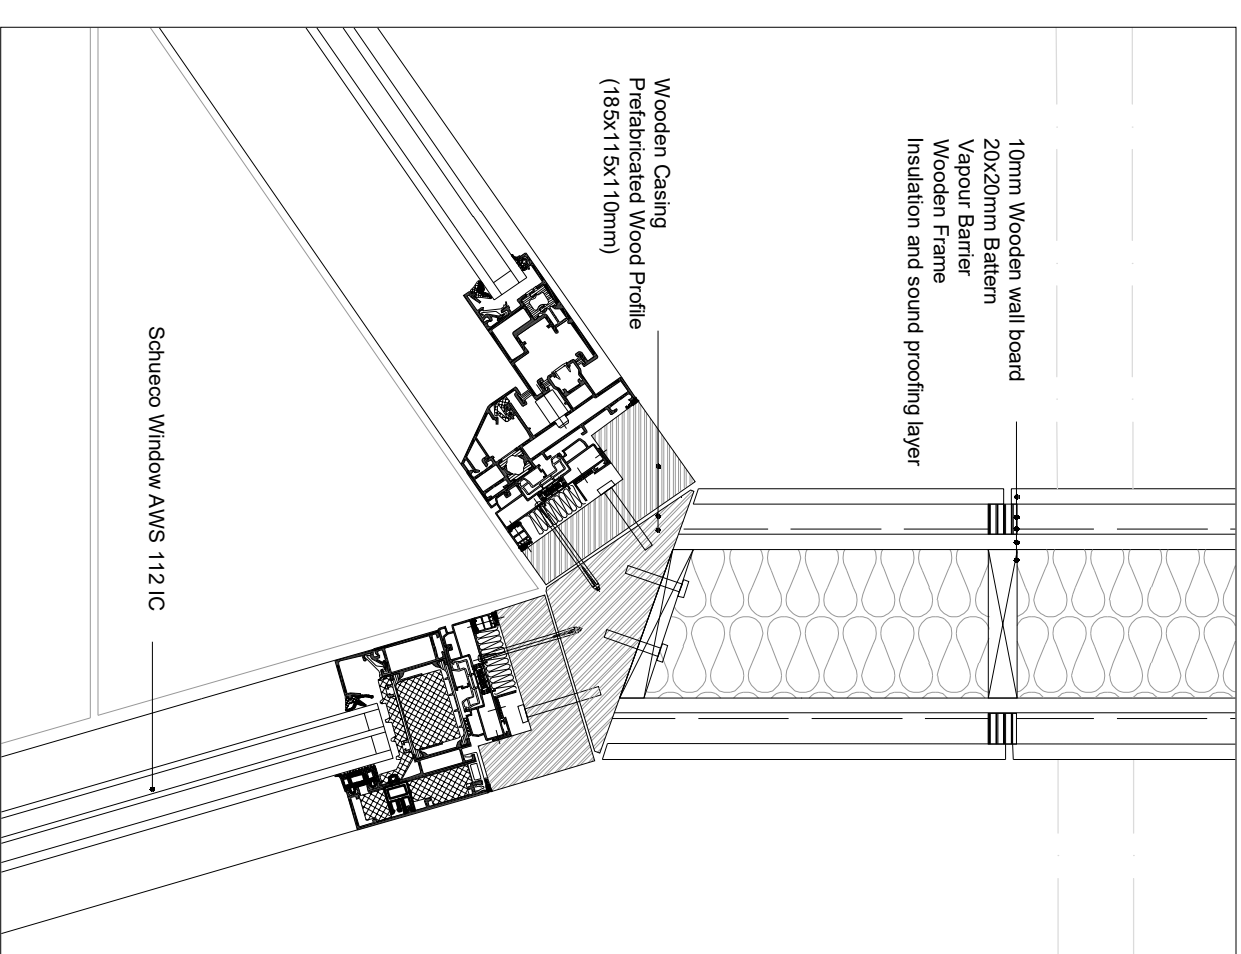


Detail 01/ 1:5

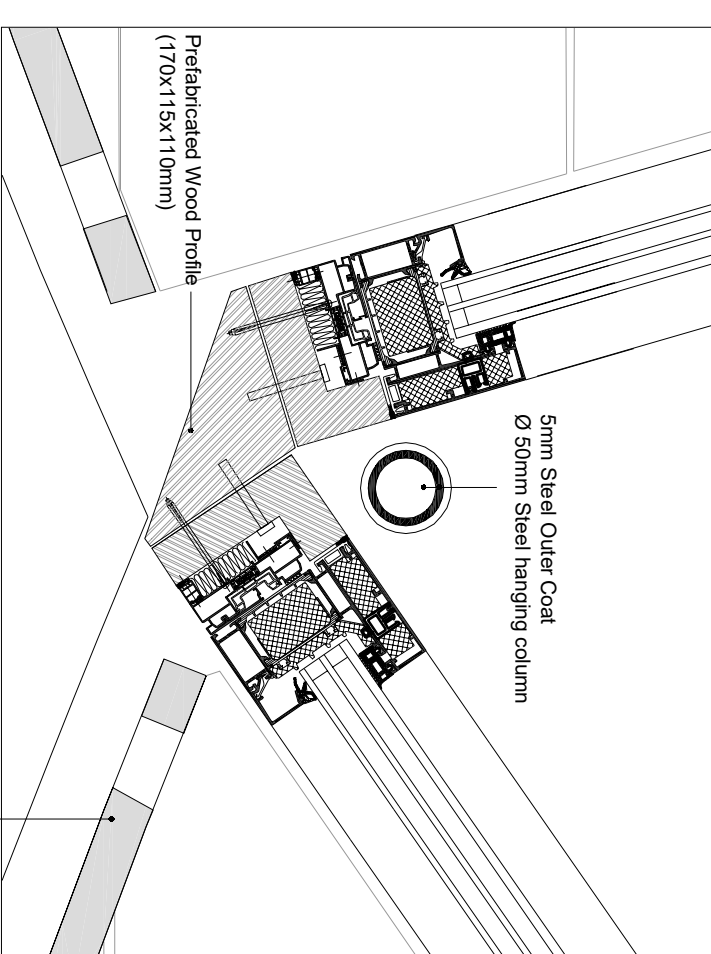


Detail 02/ 1:5

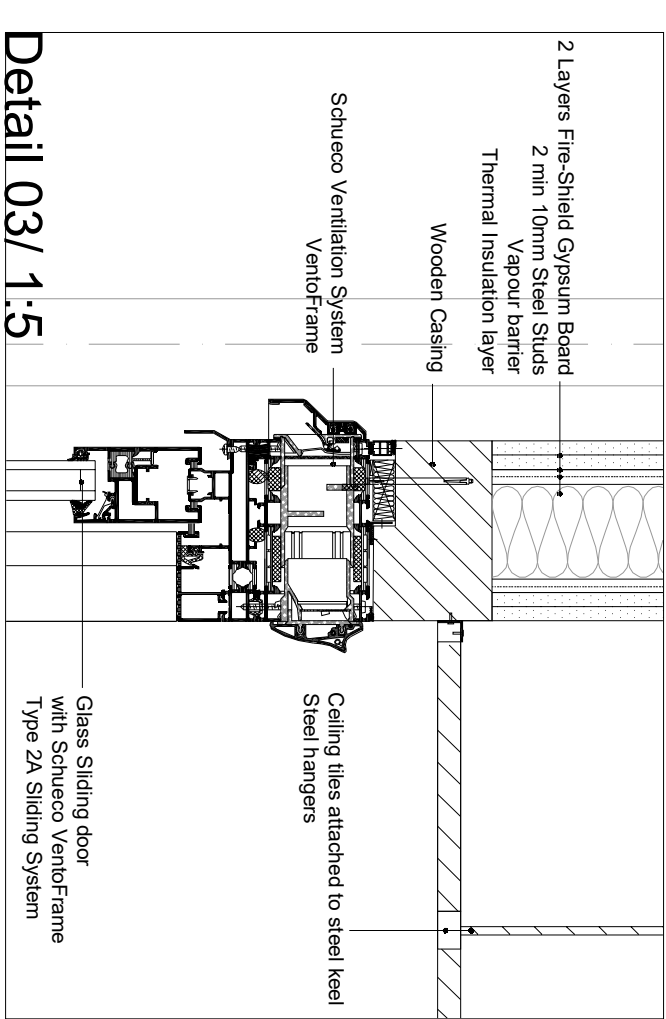








Detail 03/ 1:5

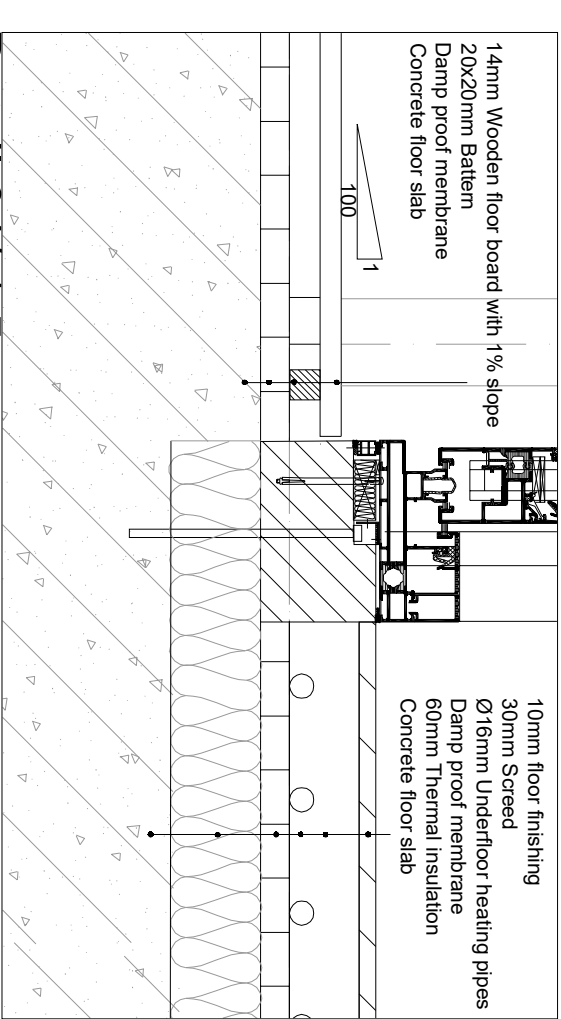

Detail 04/ 1:5

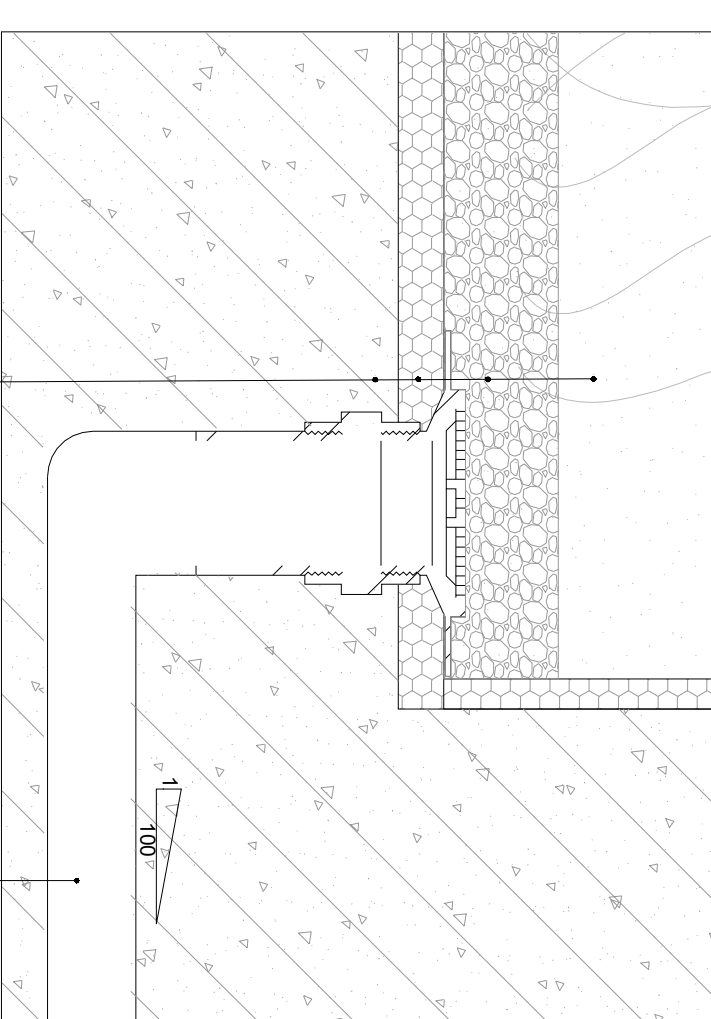

Detail 05/ 1:5

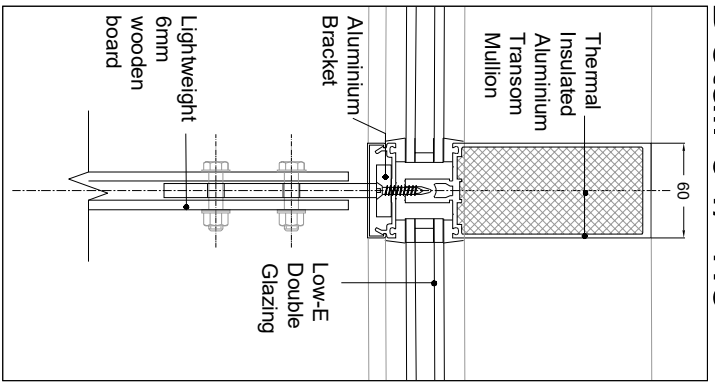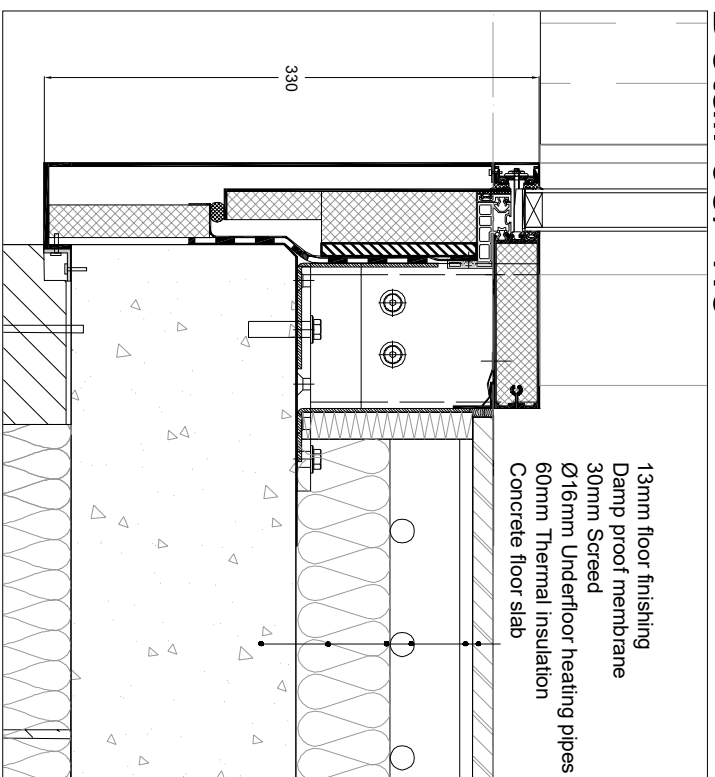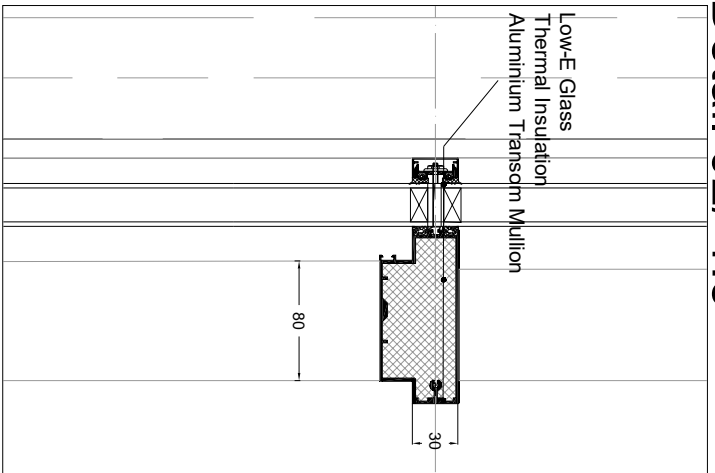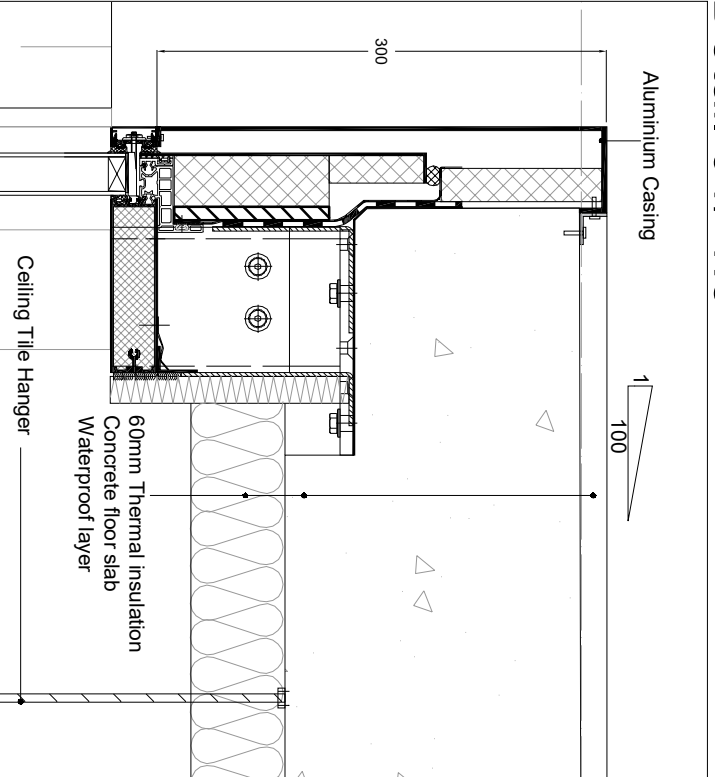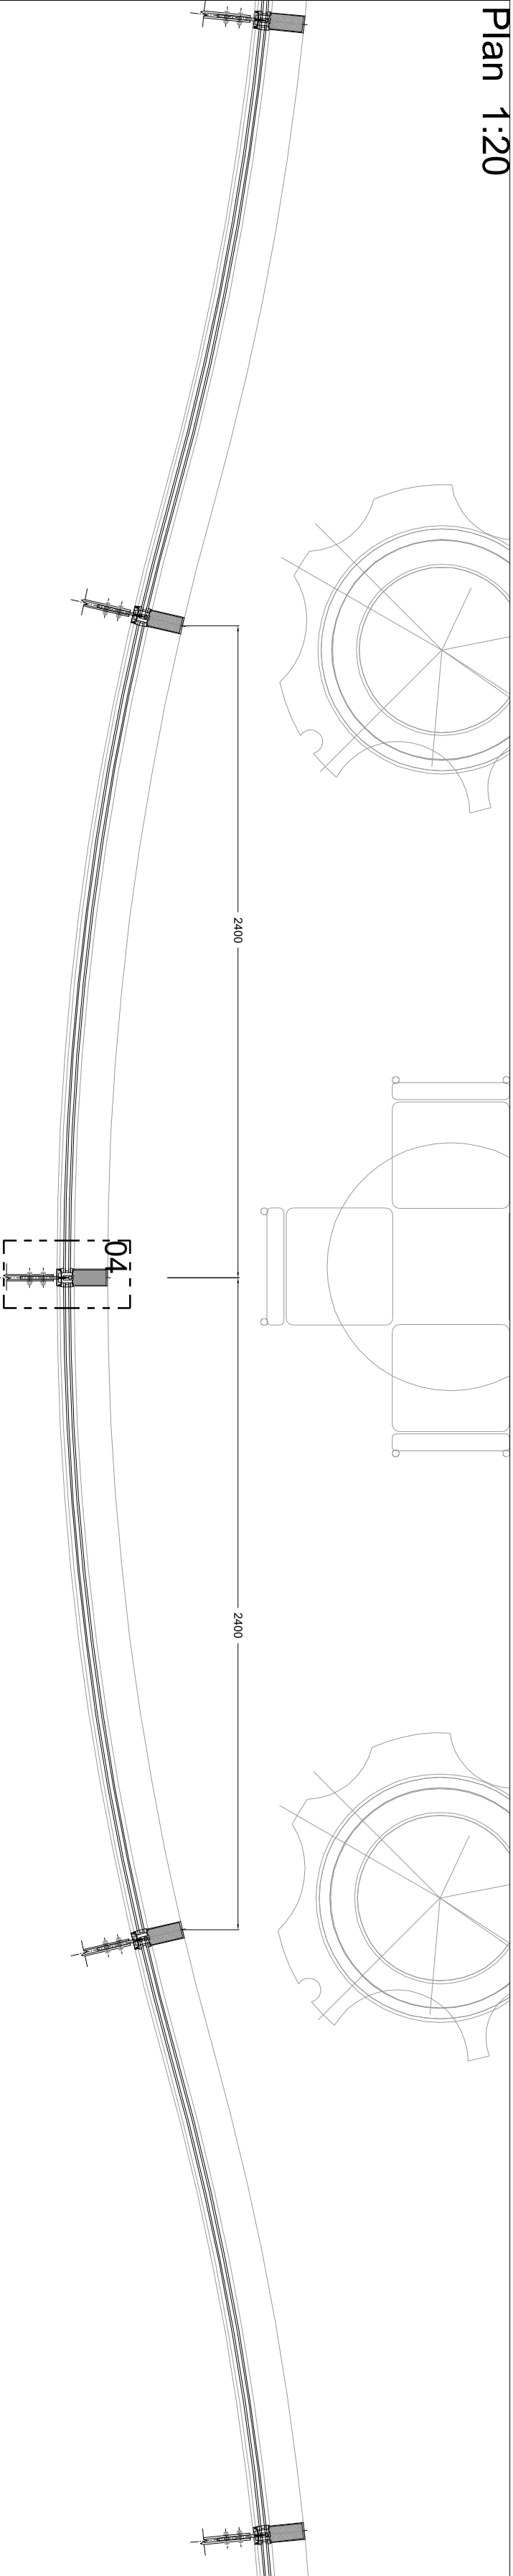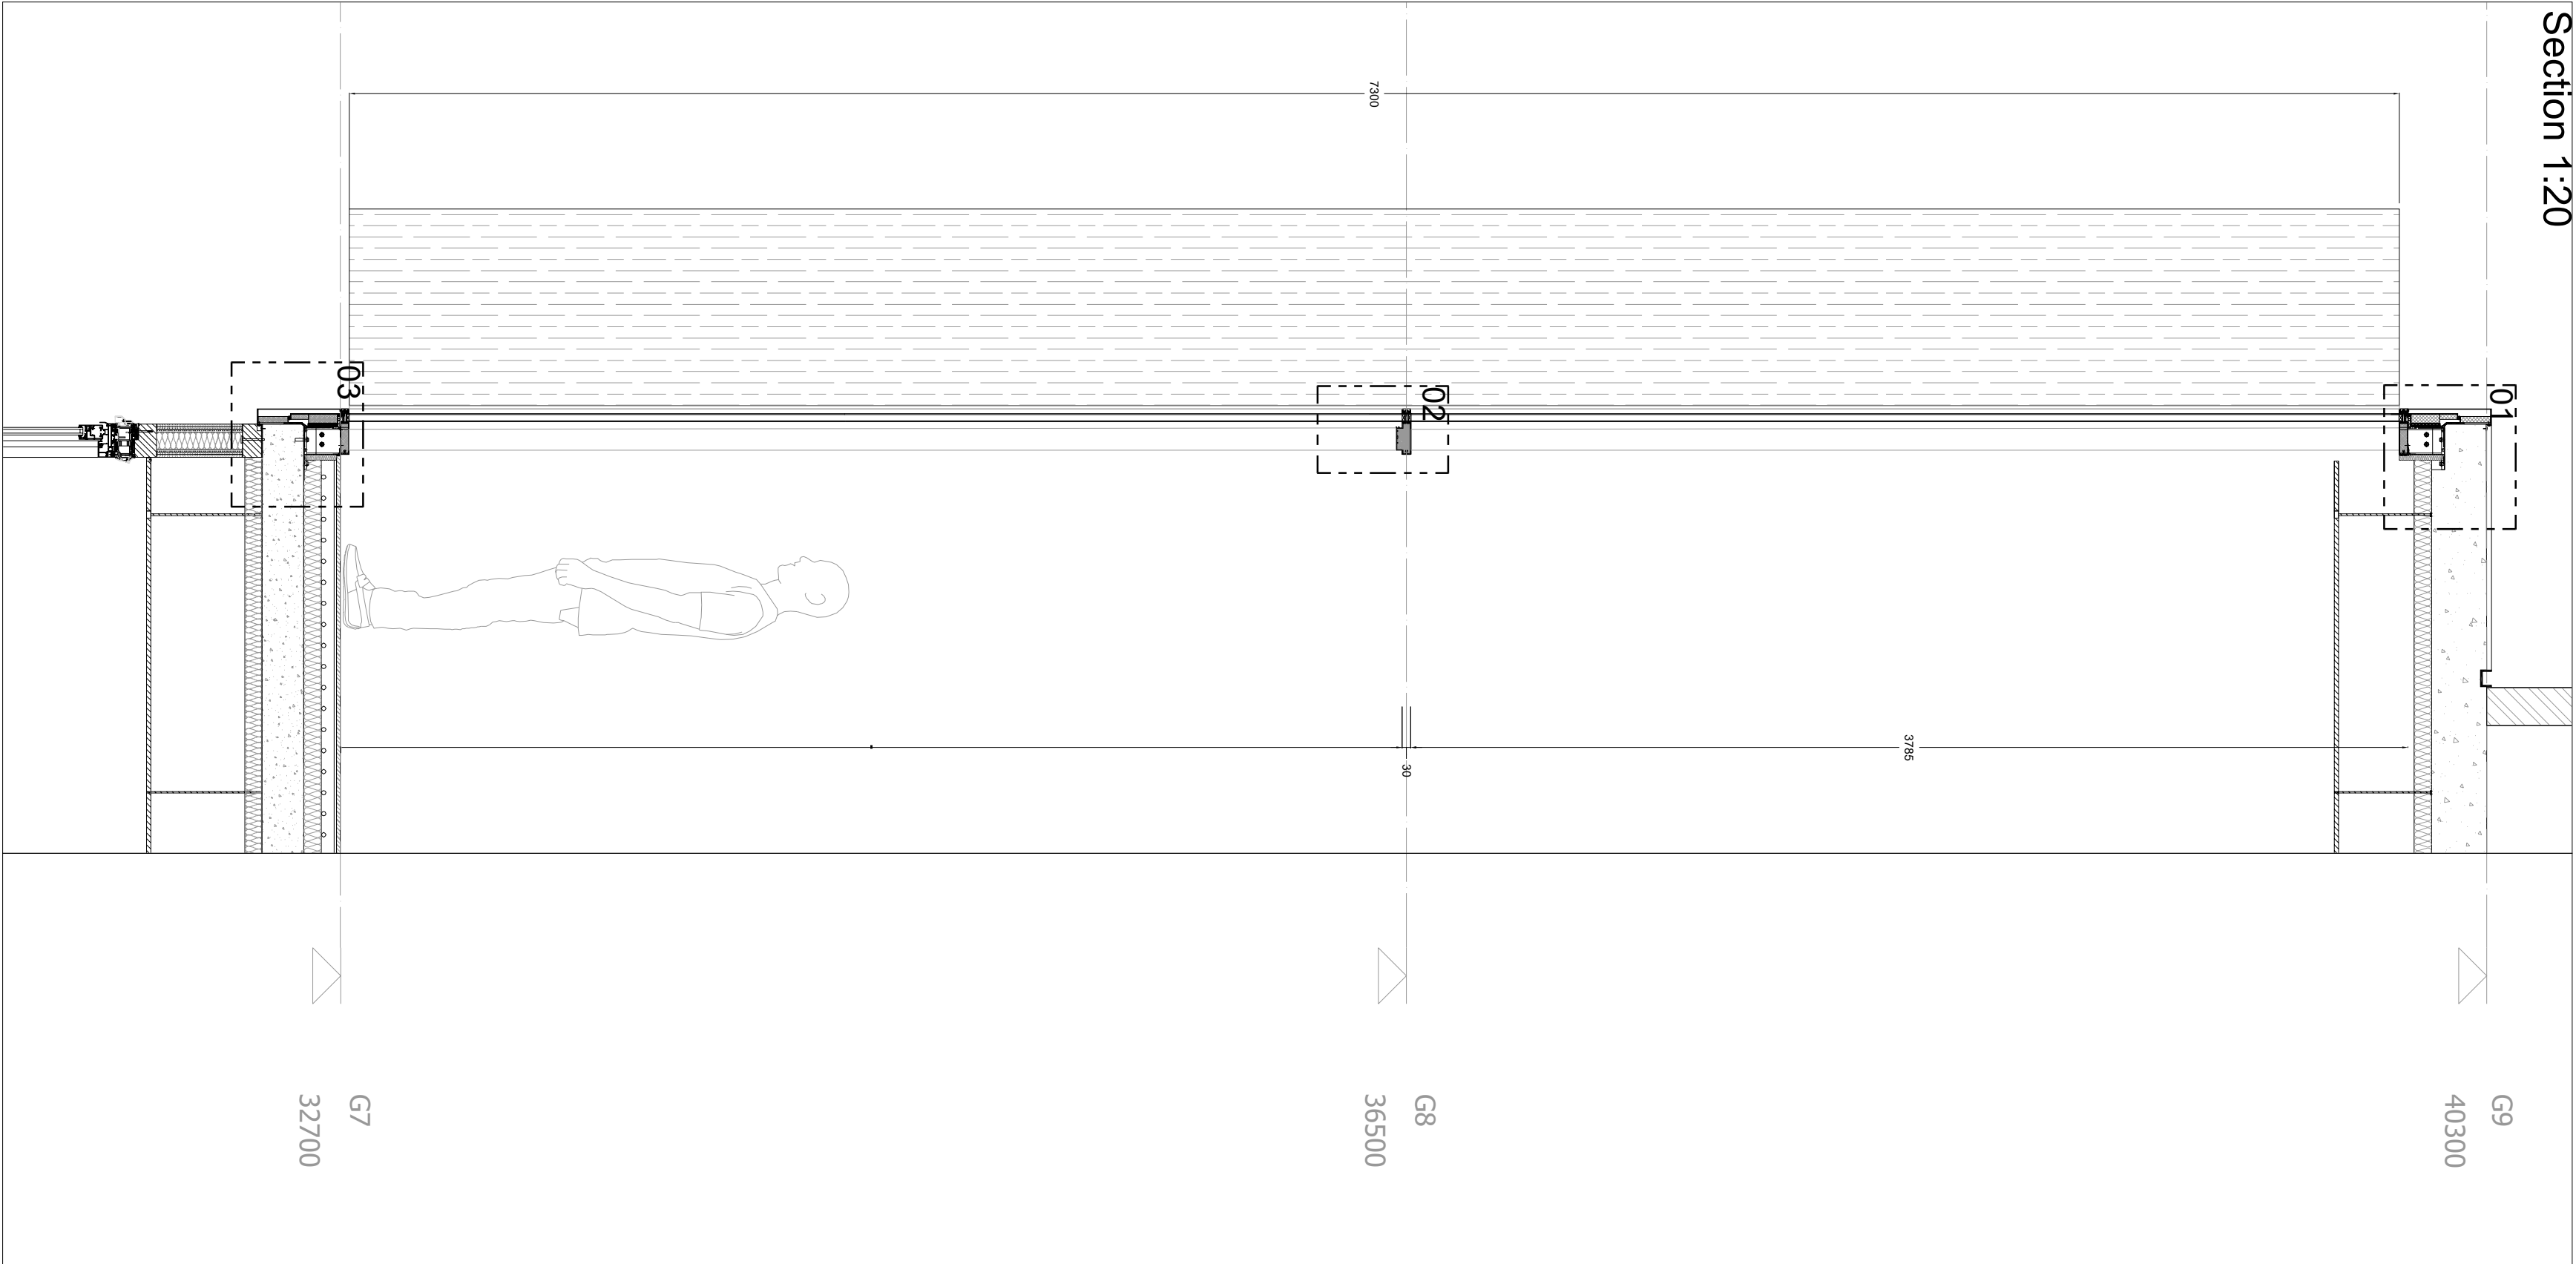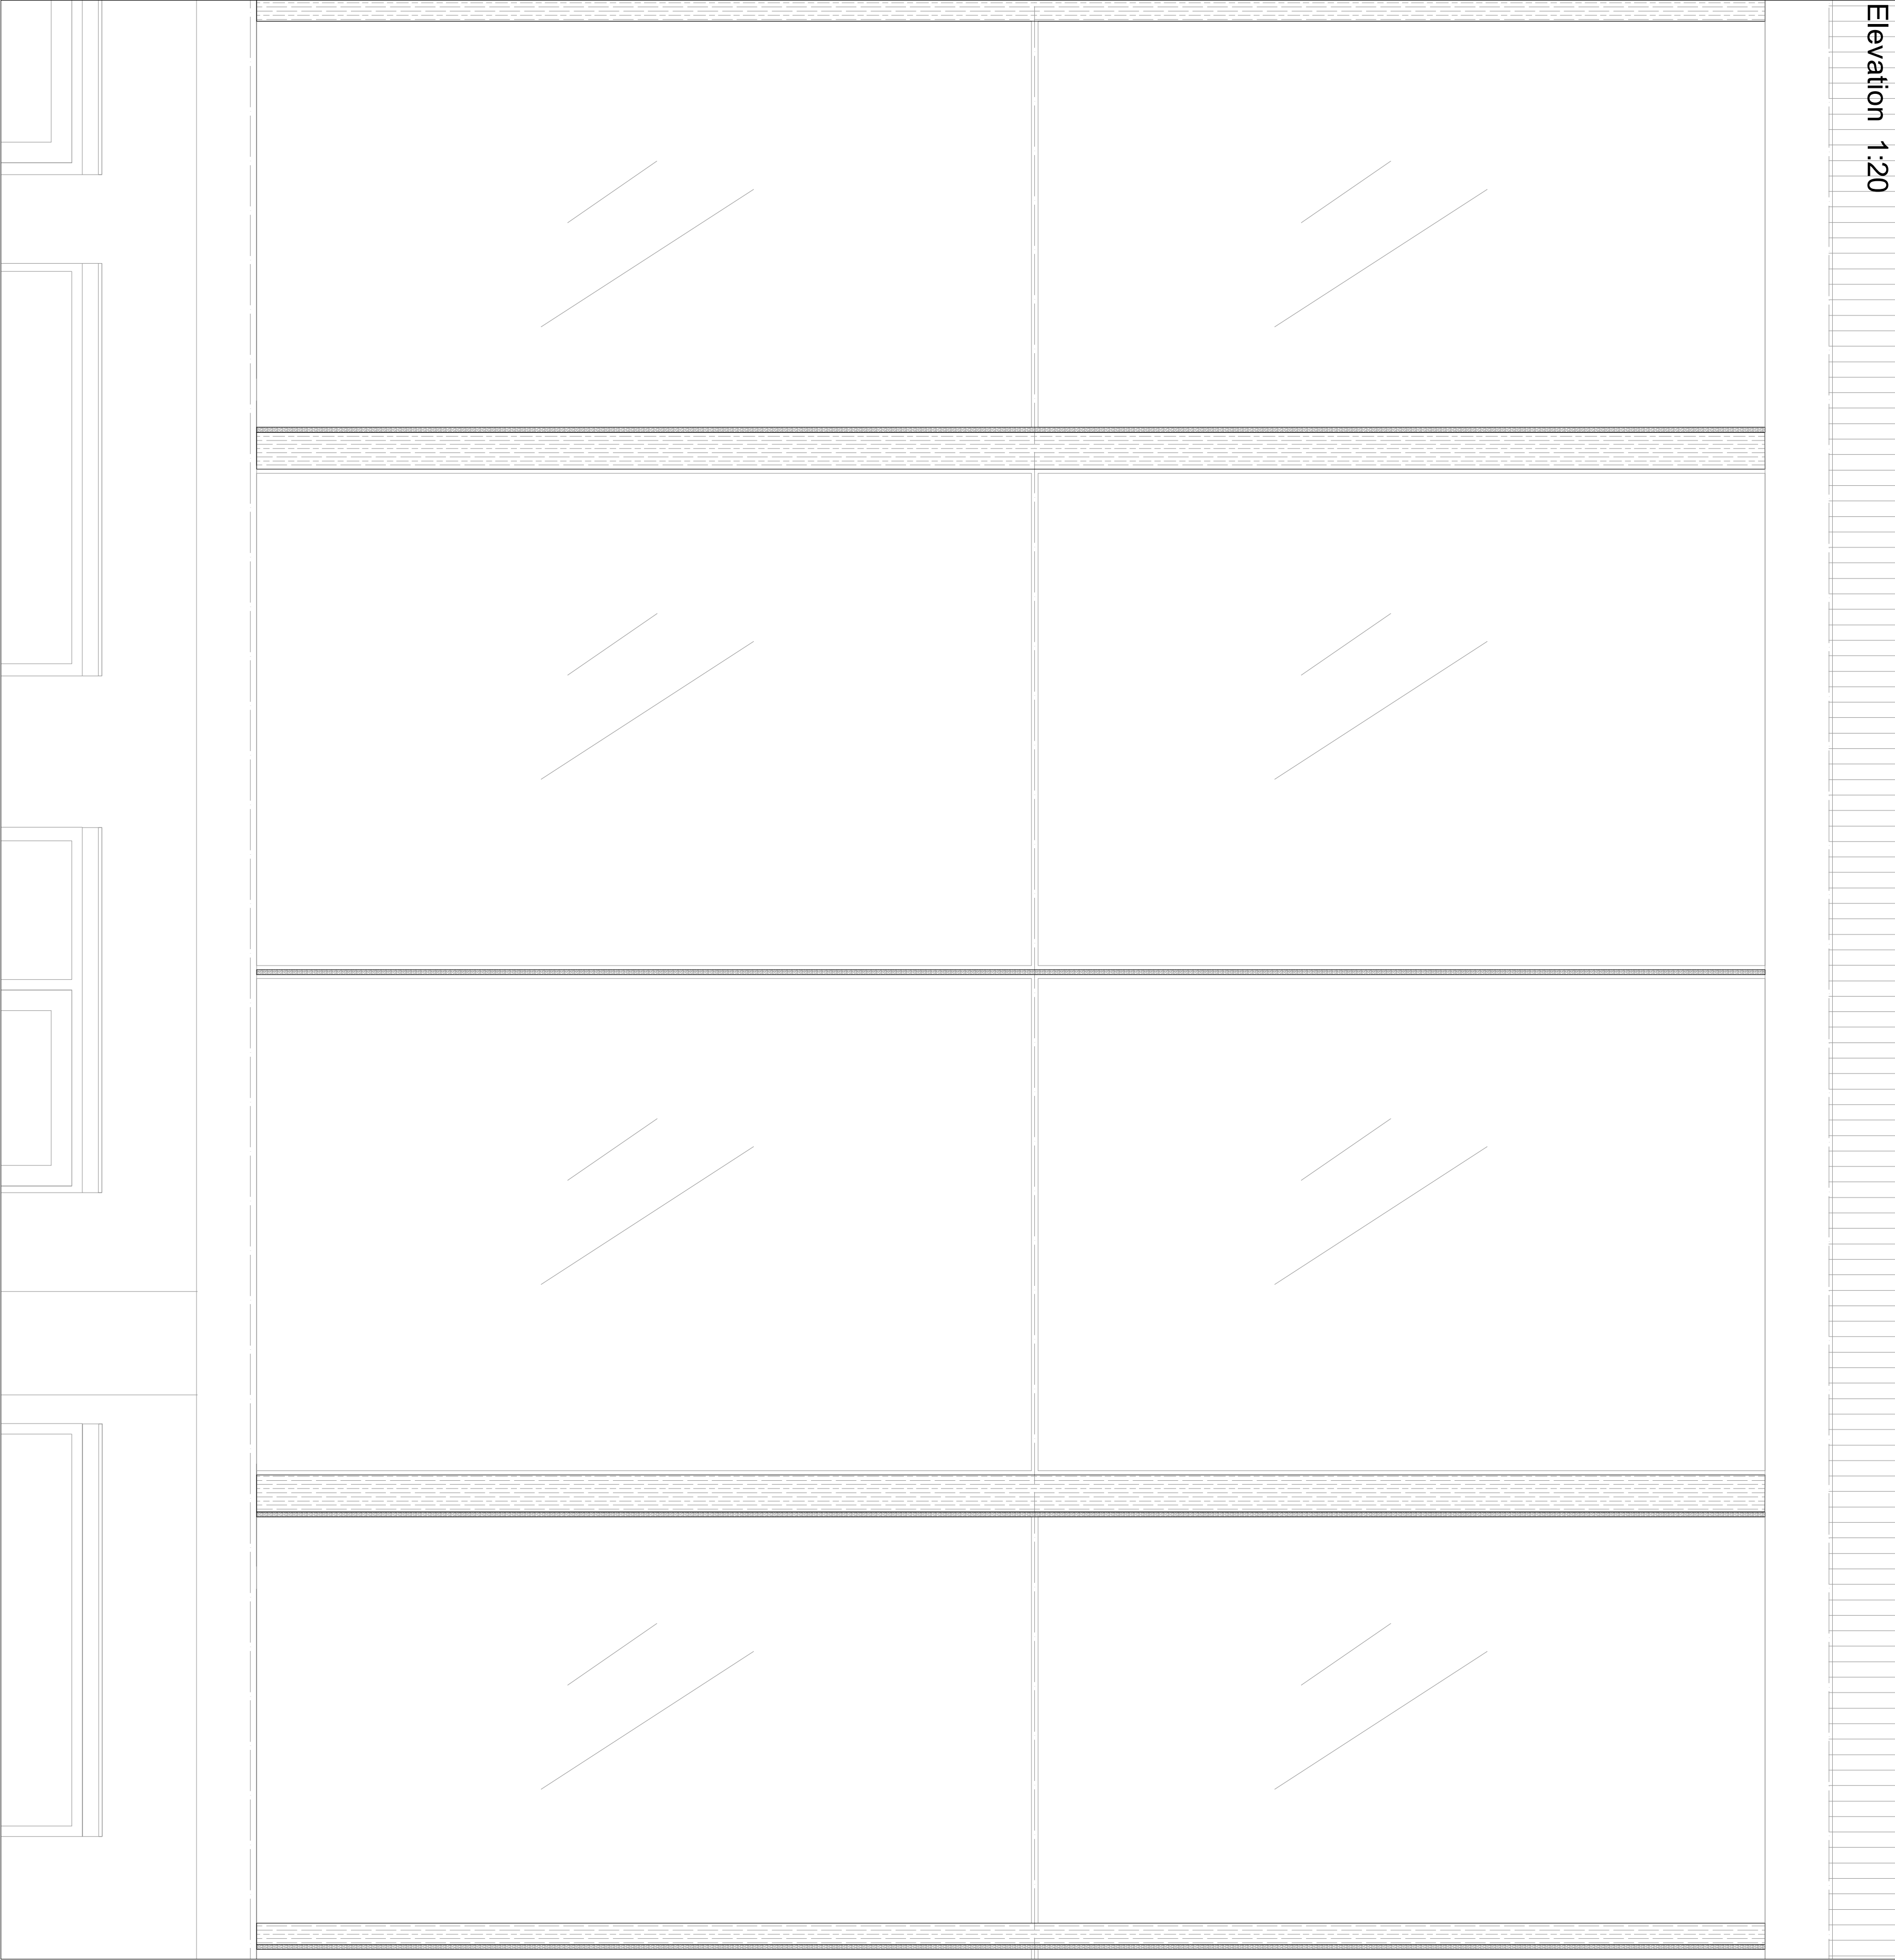

# Curtain Wall Detail For the Atrium Space