

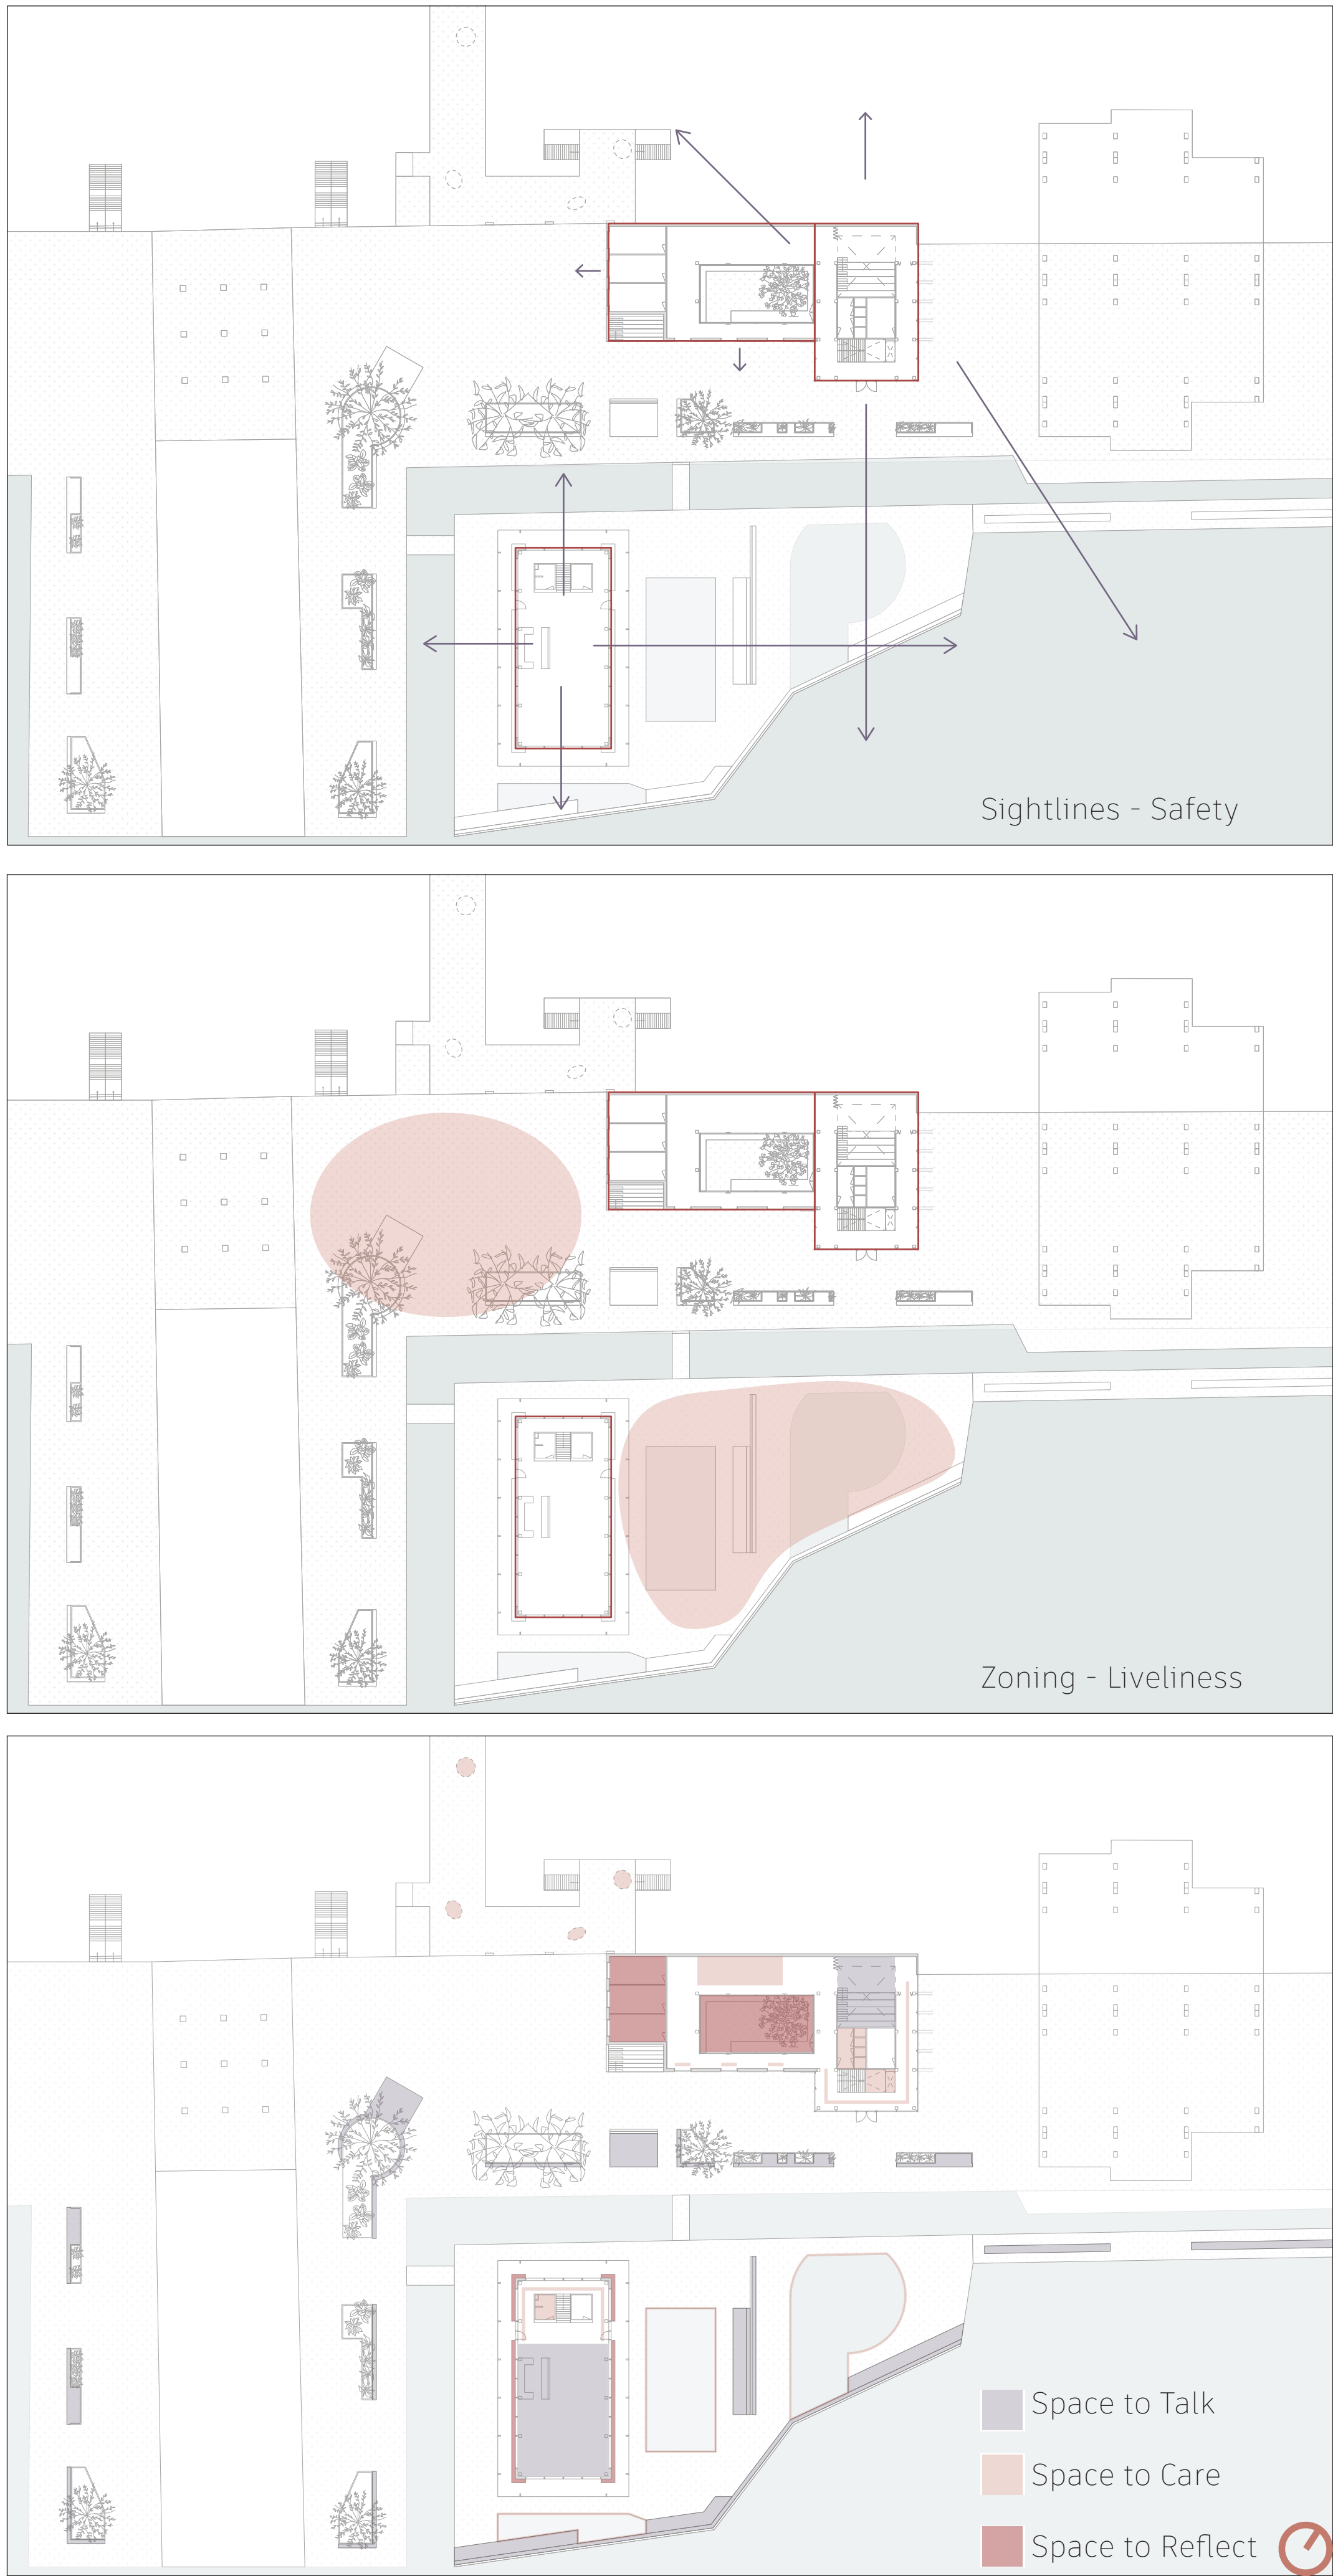
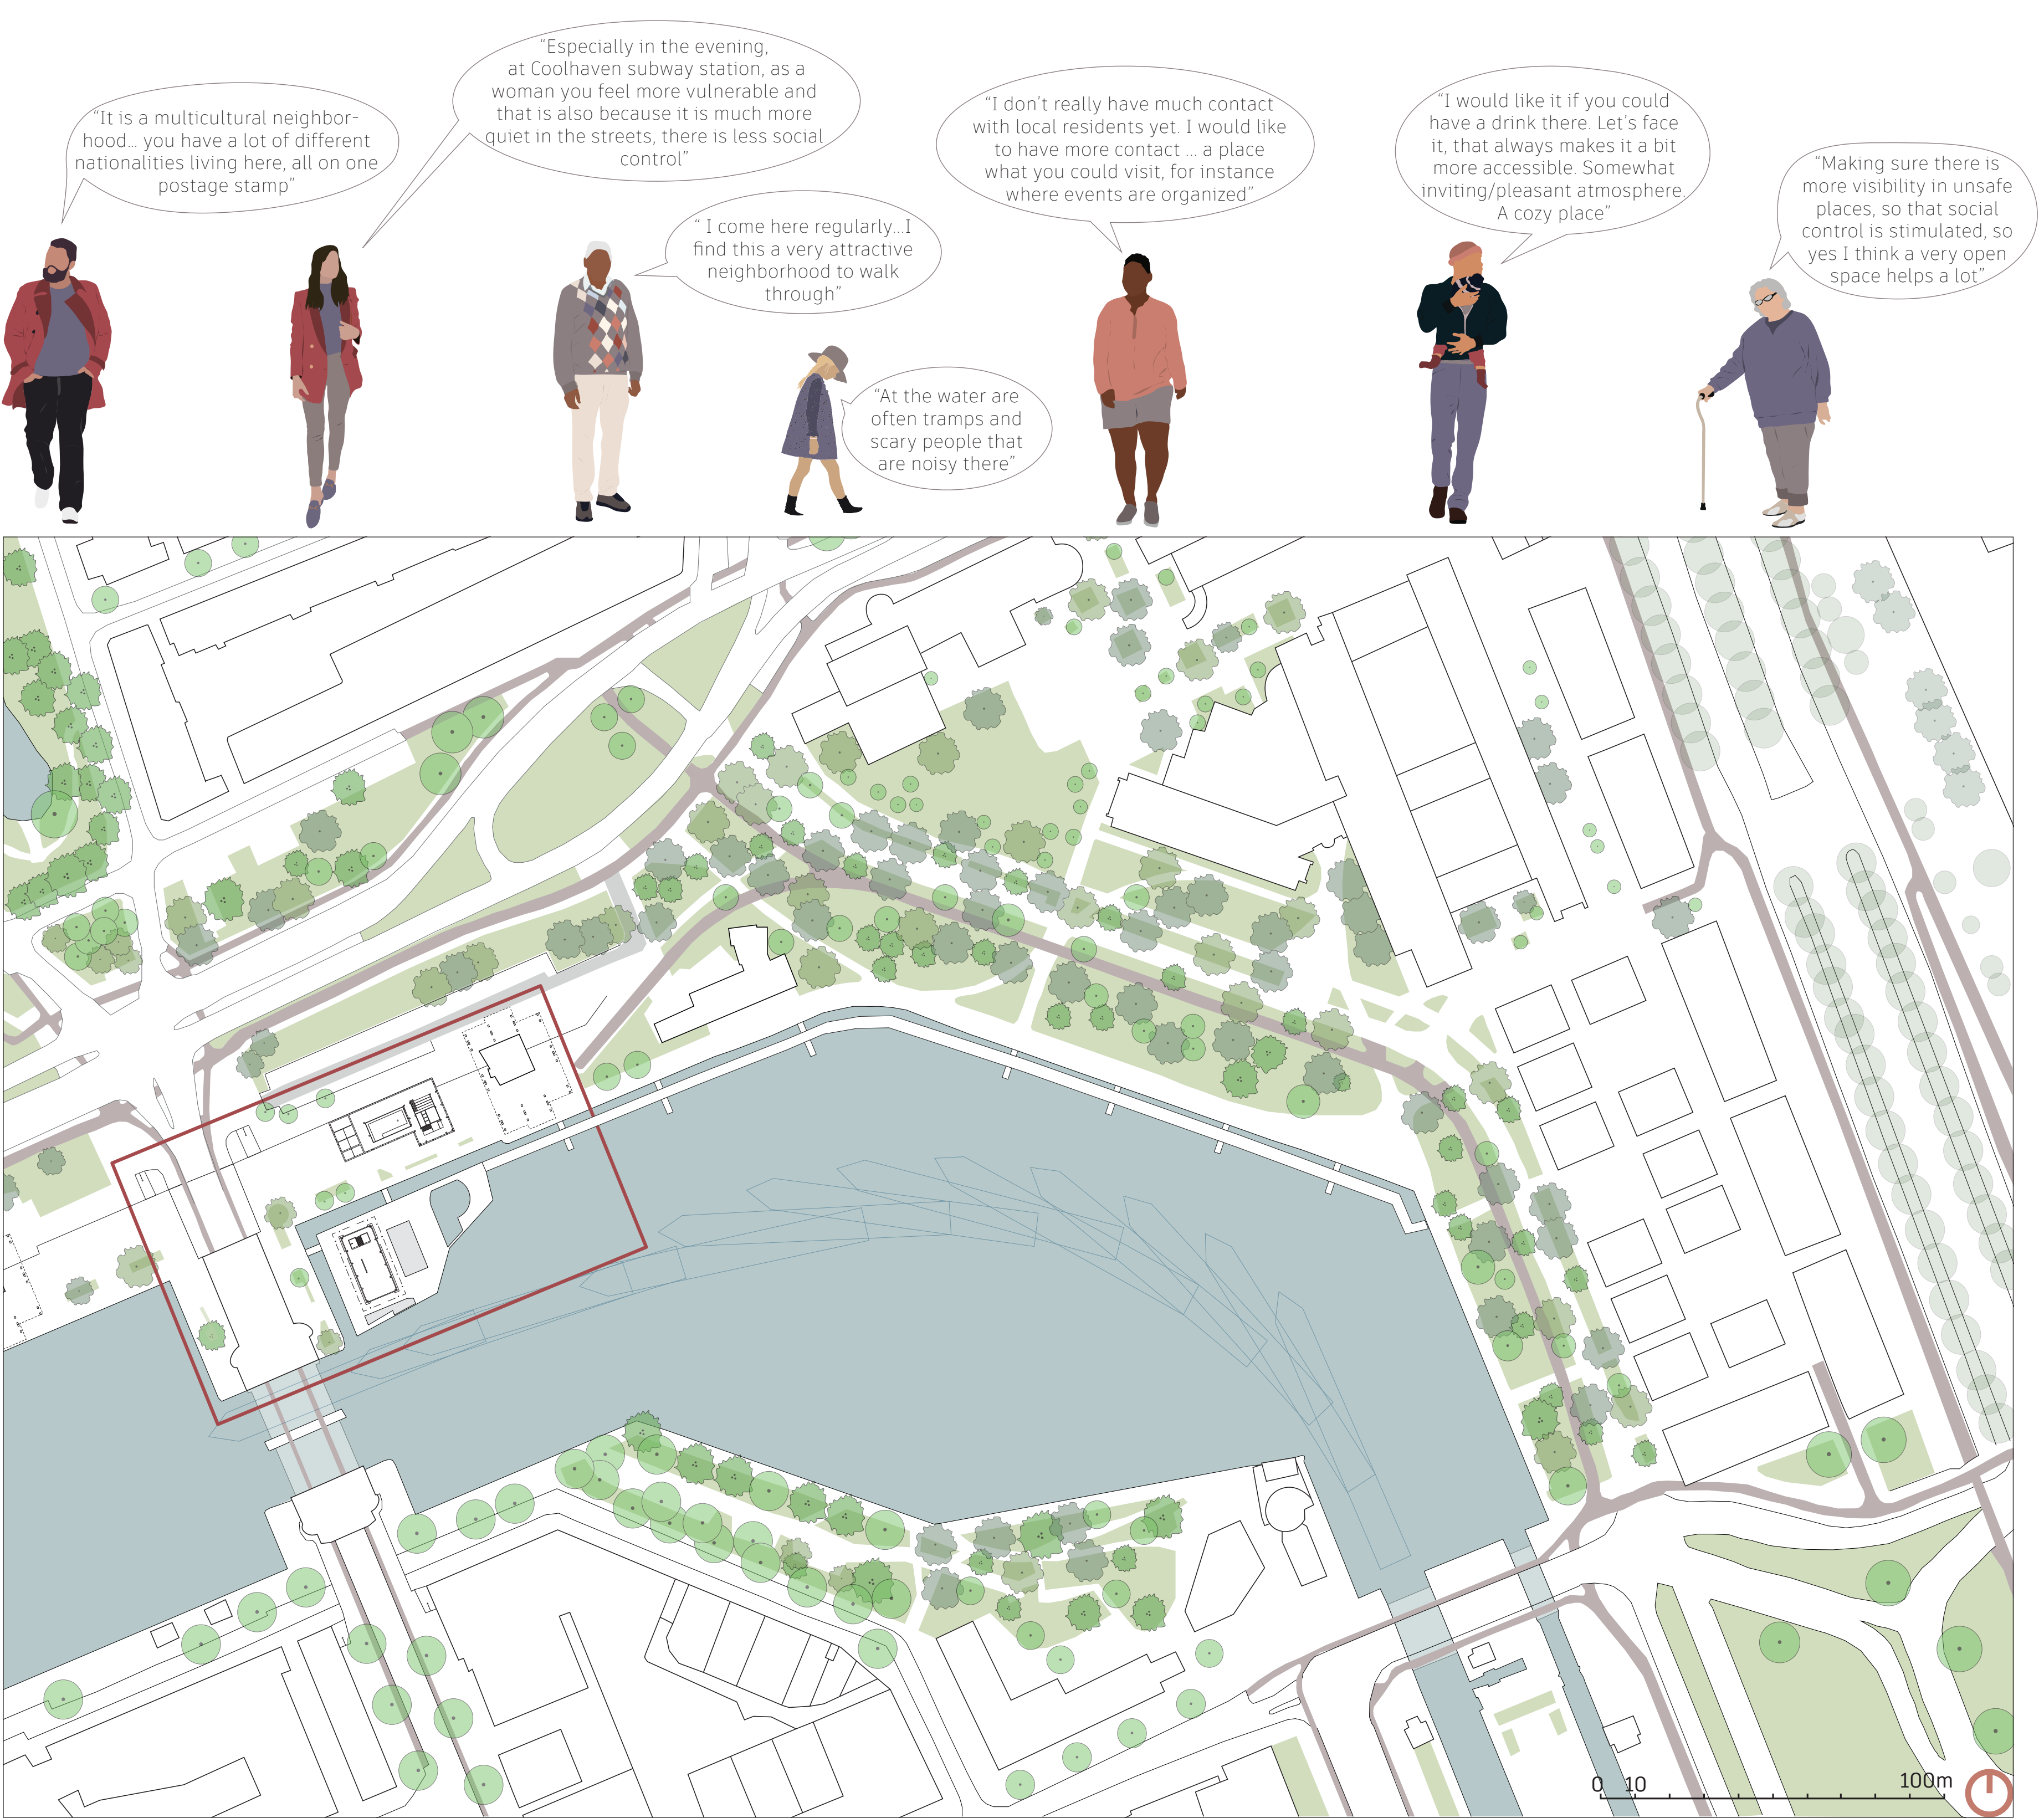
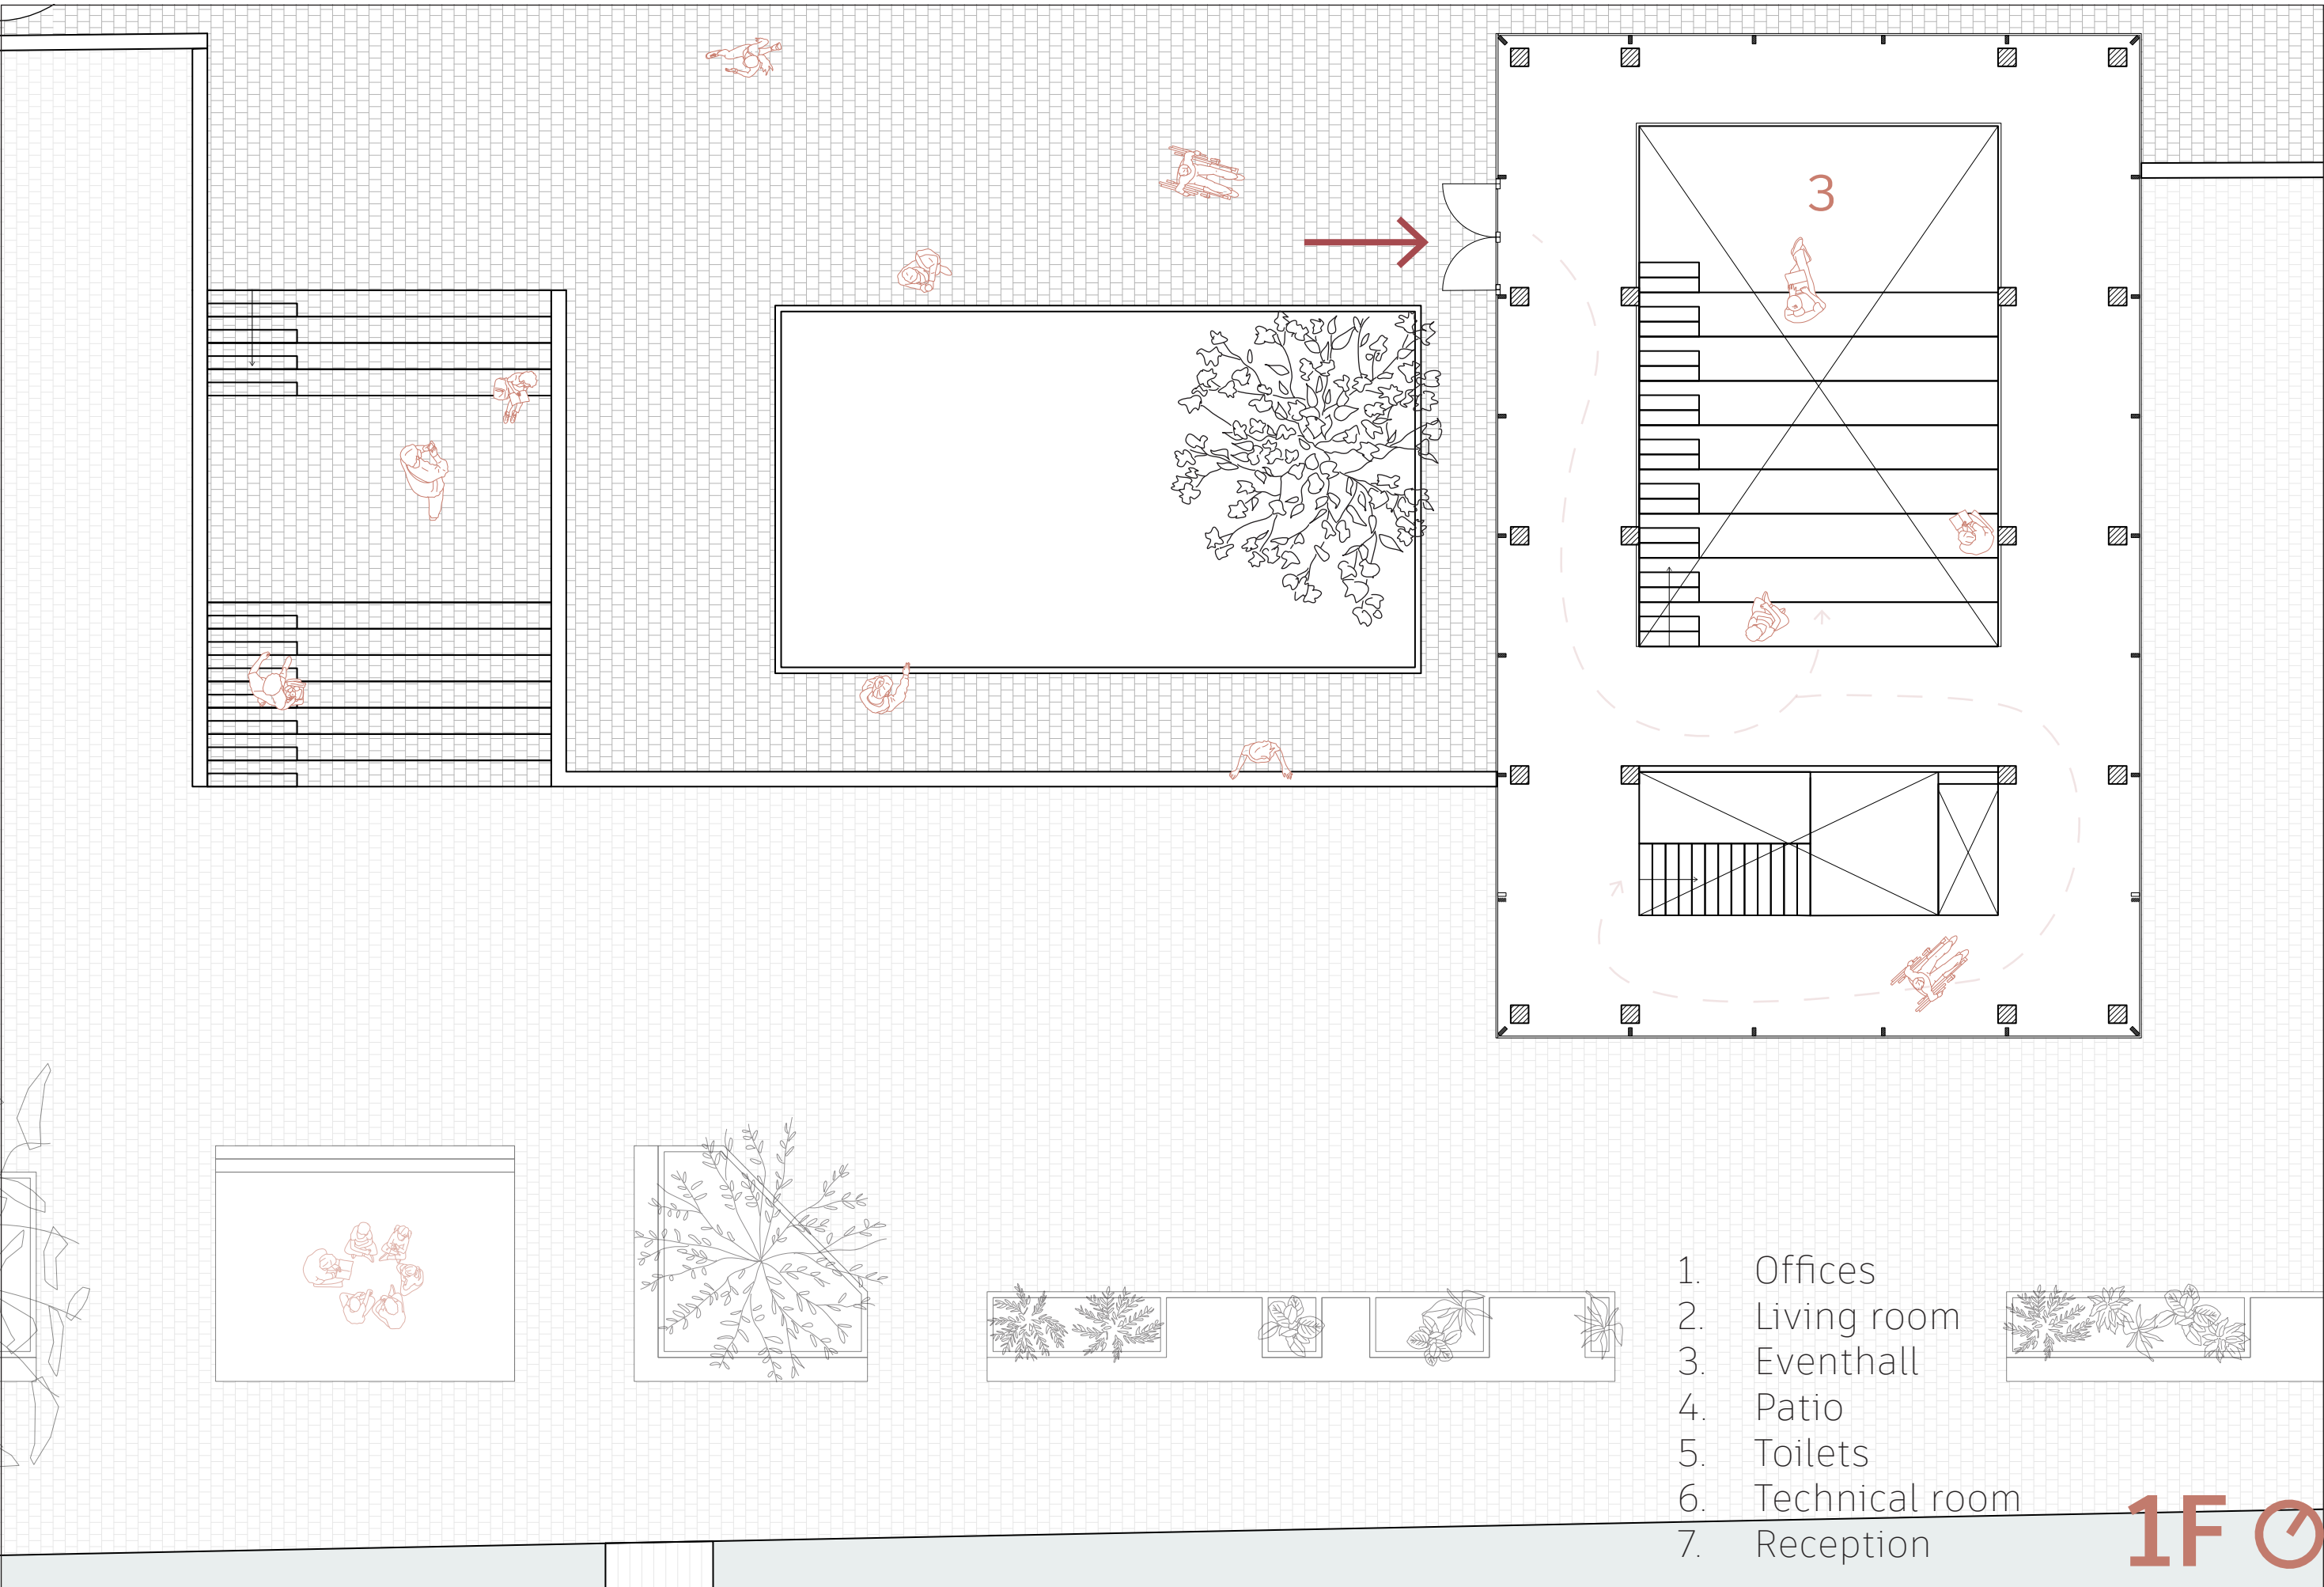
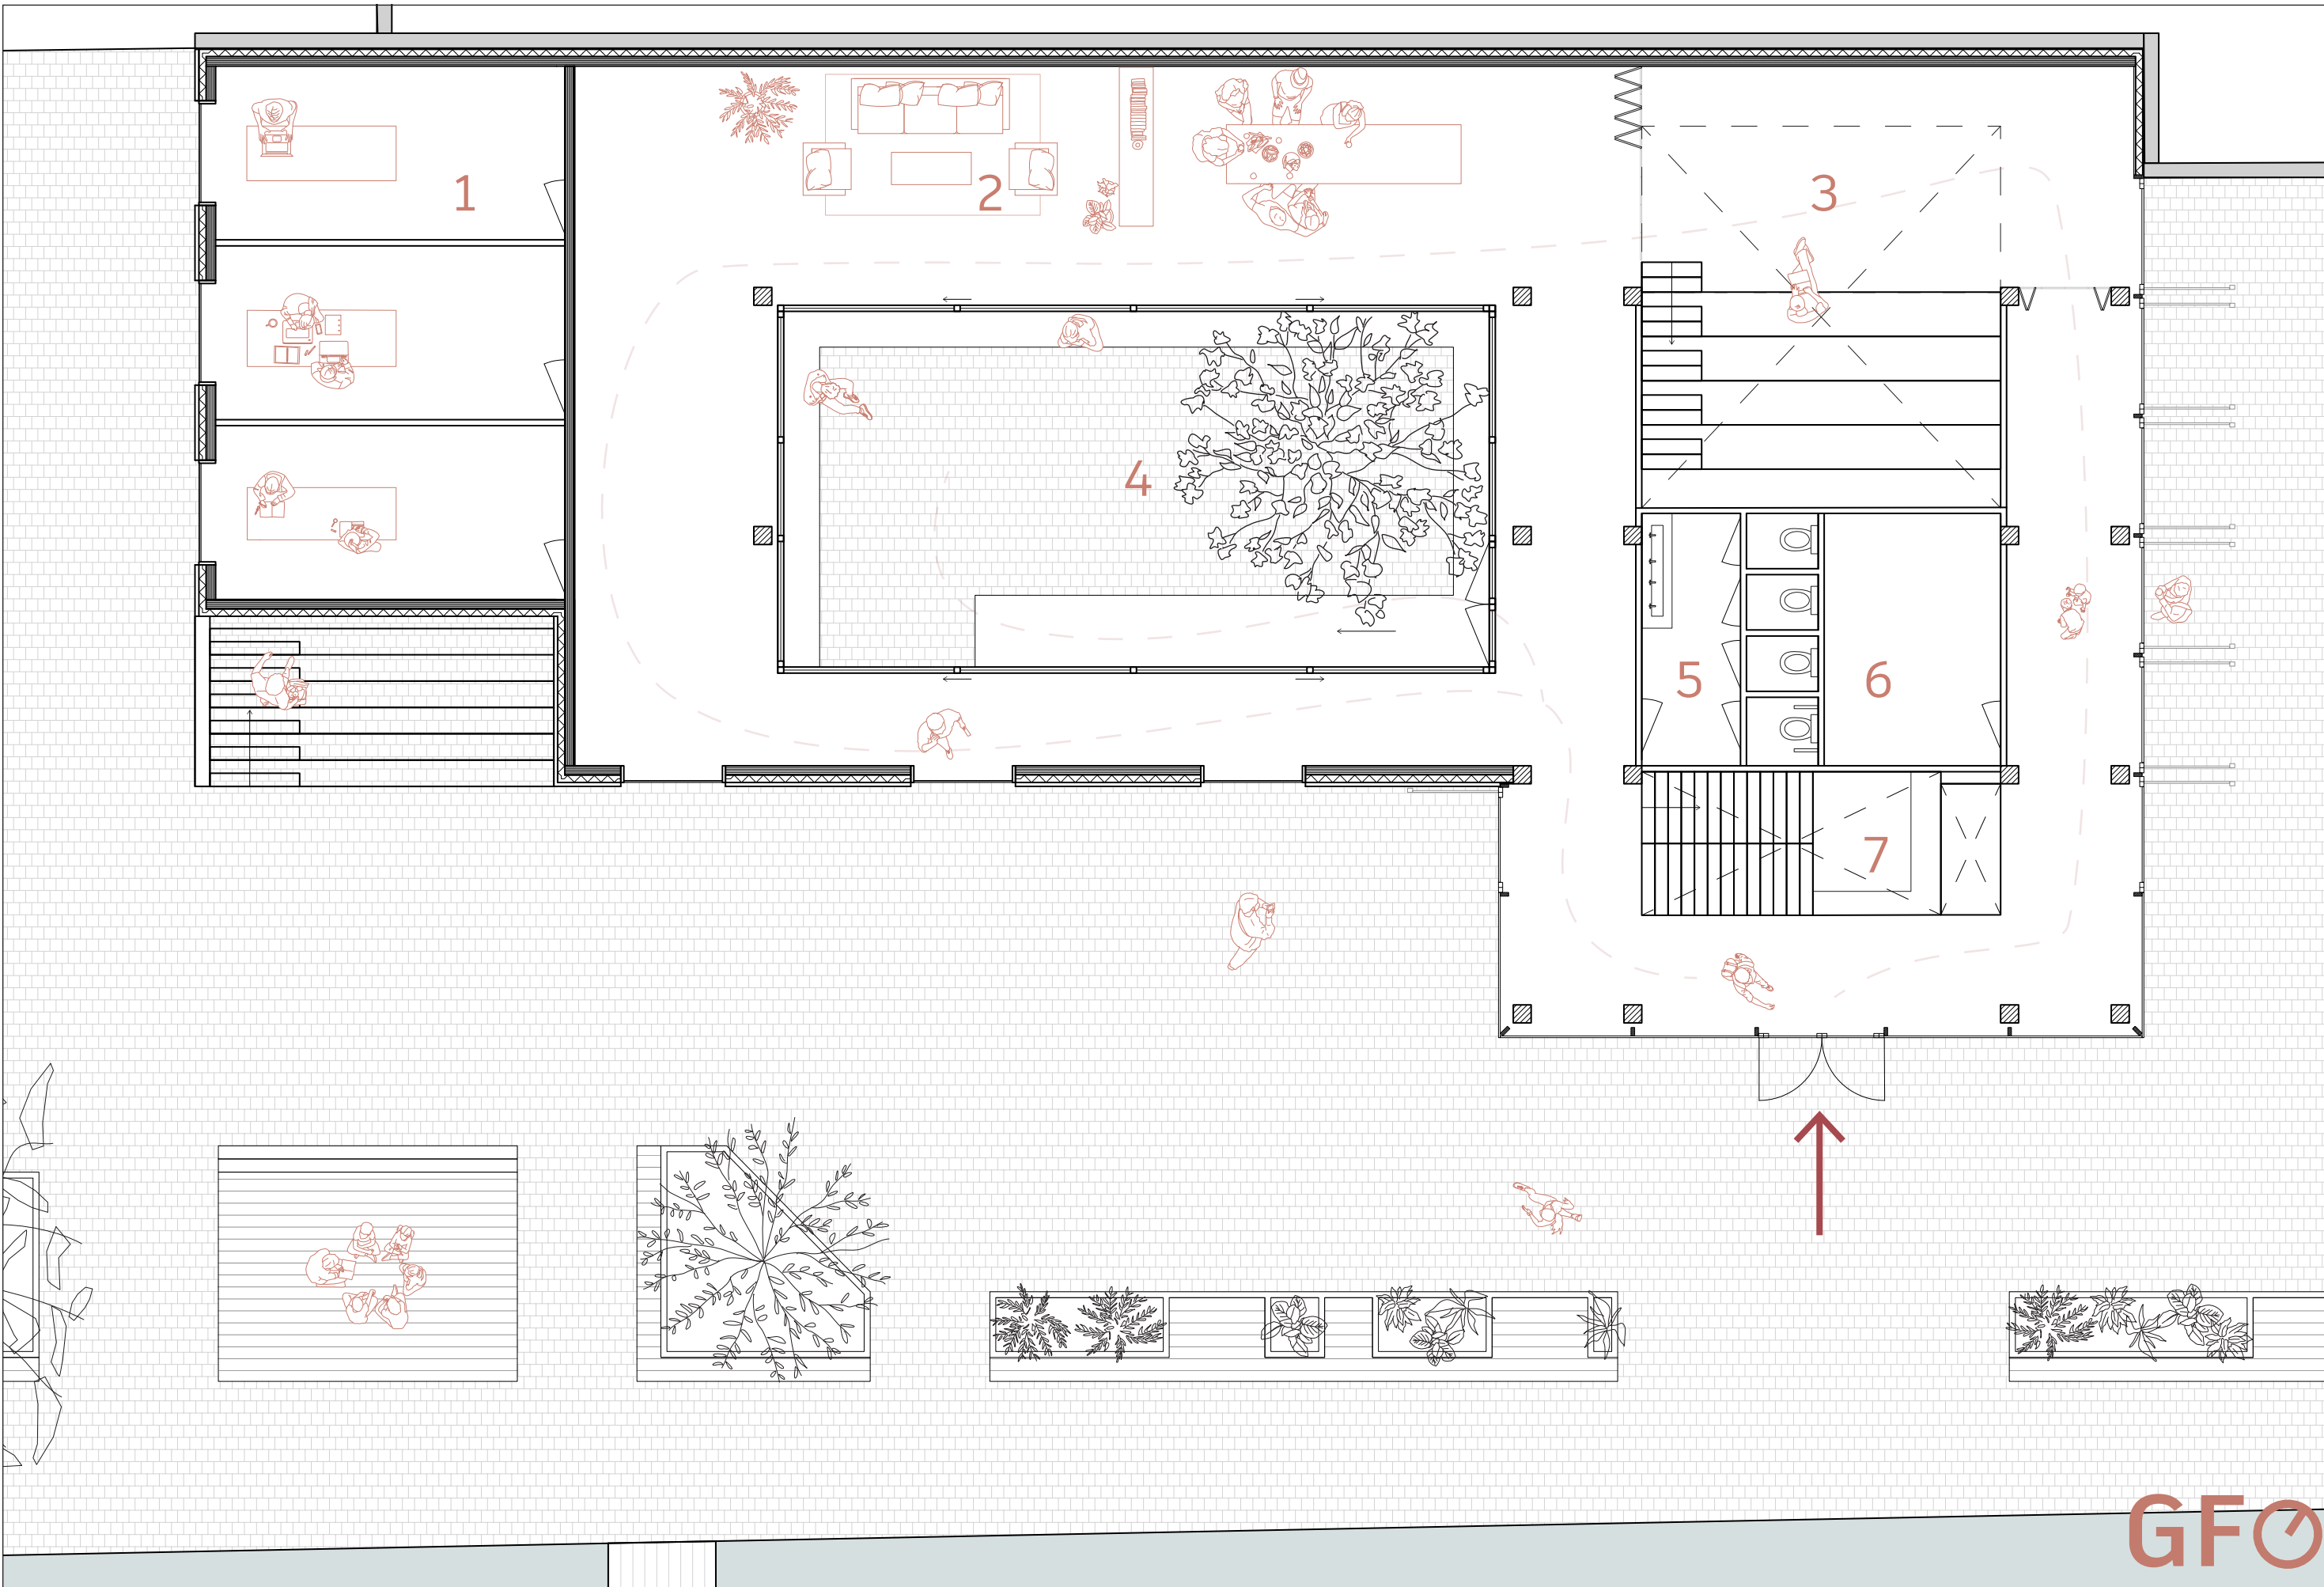


# The inclusive community hub

- A feminist approach towards architecture -

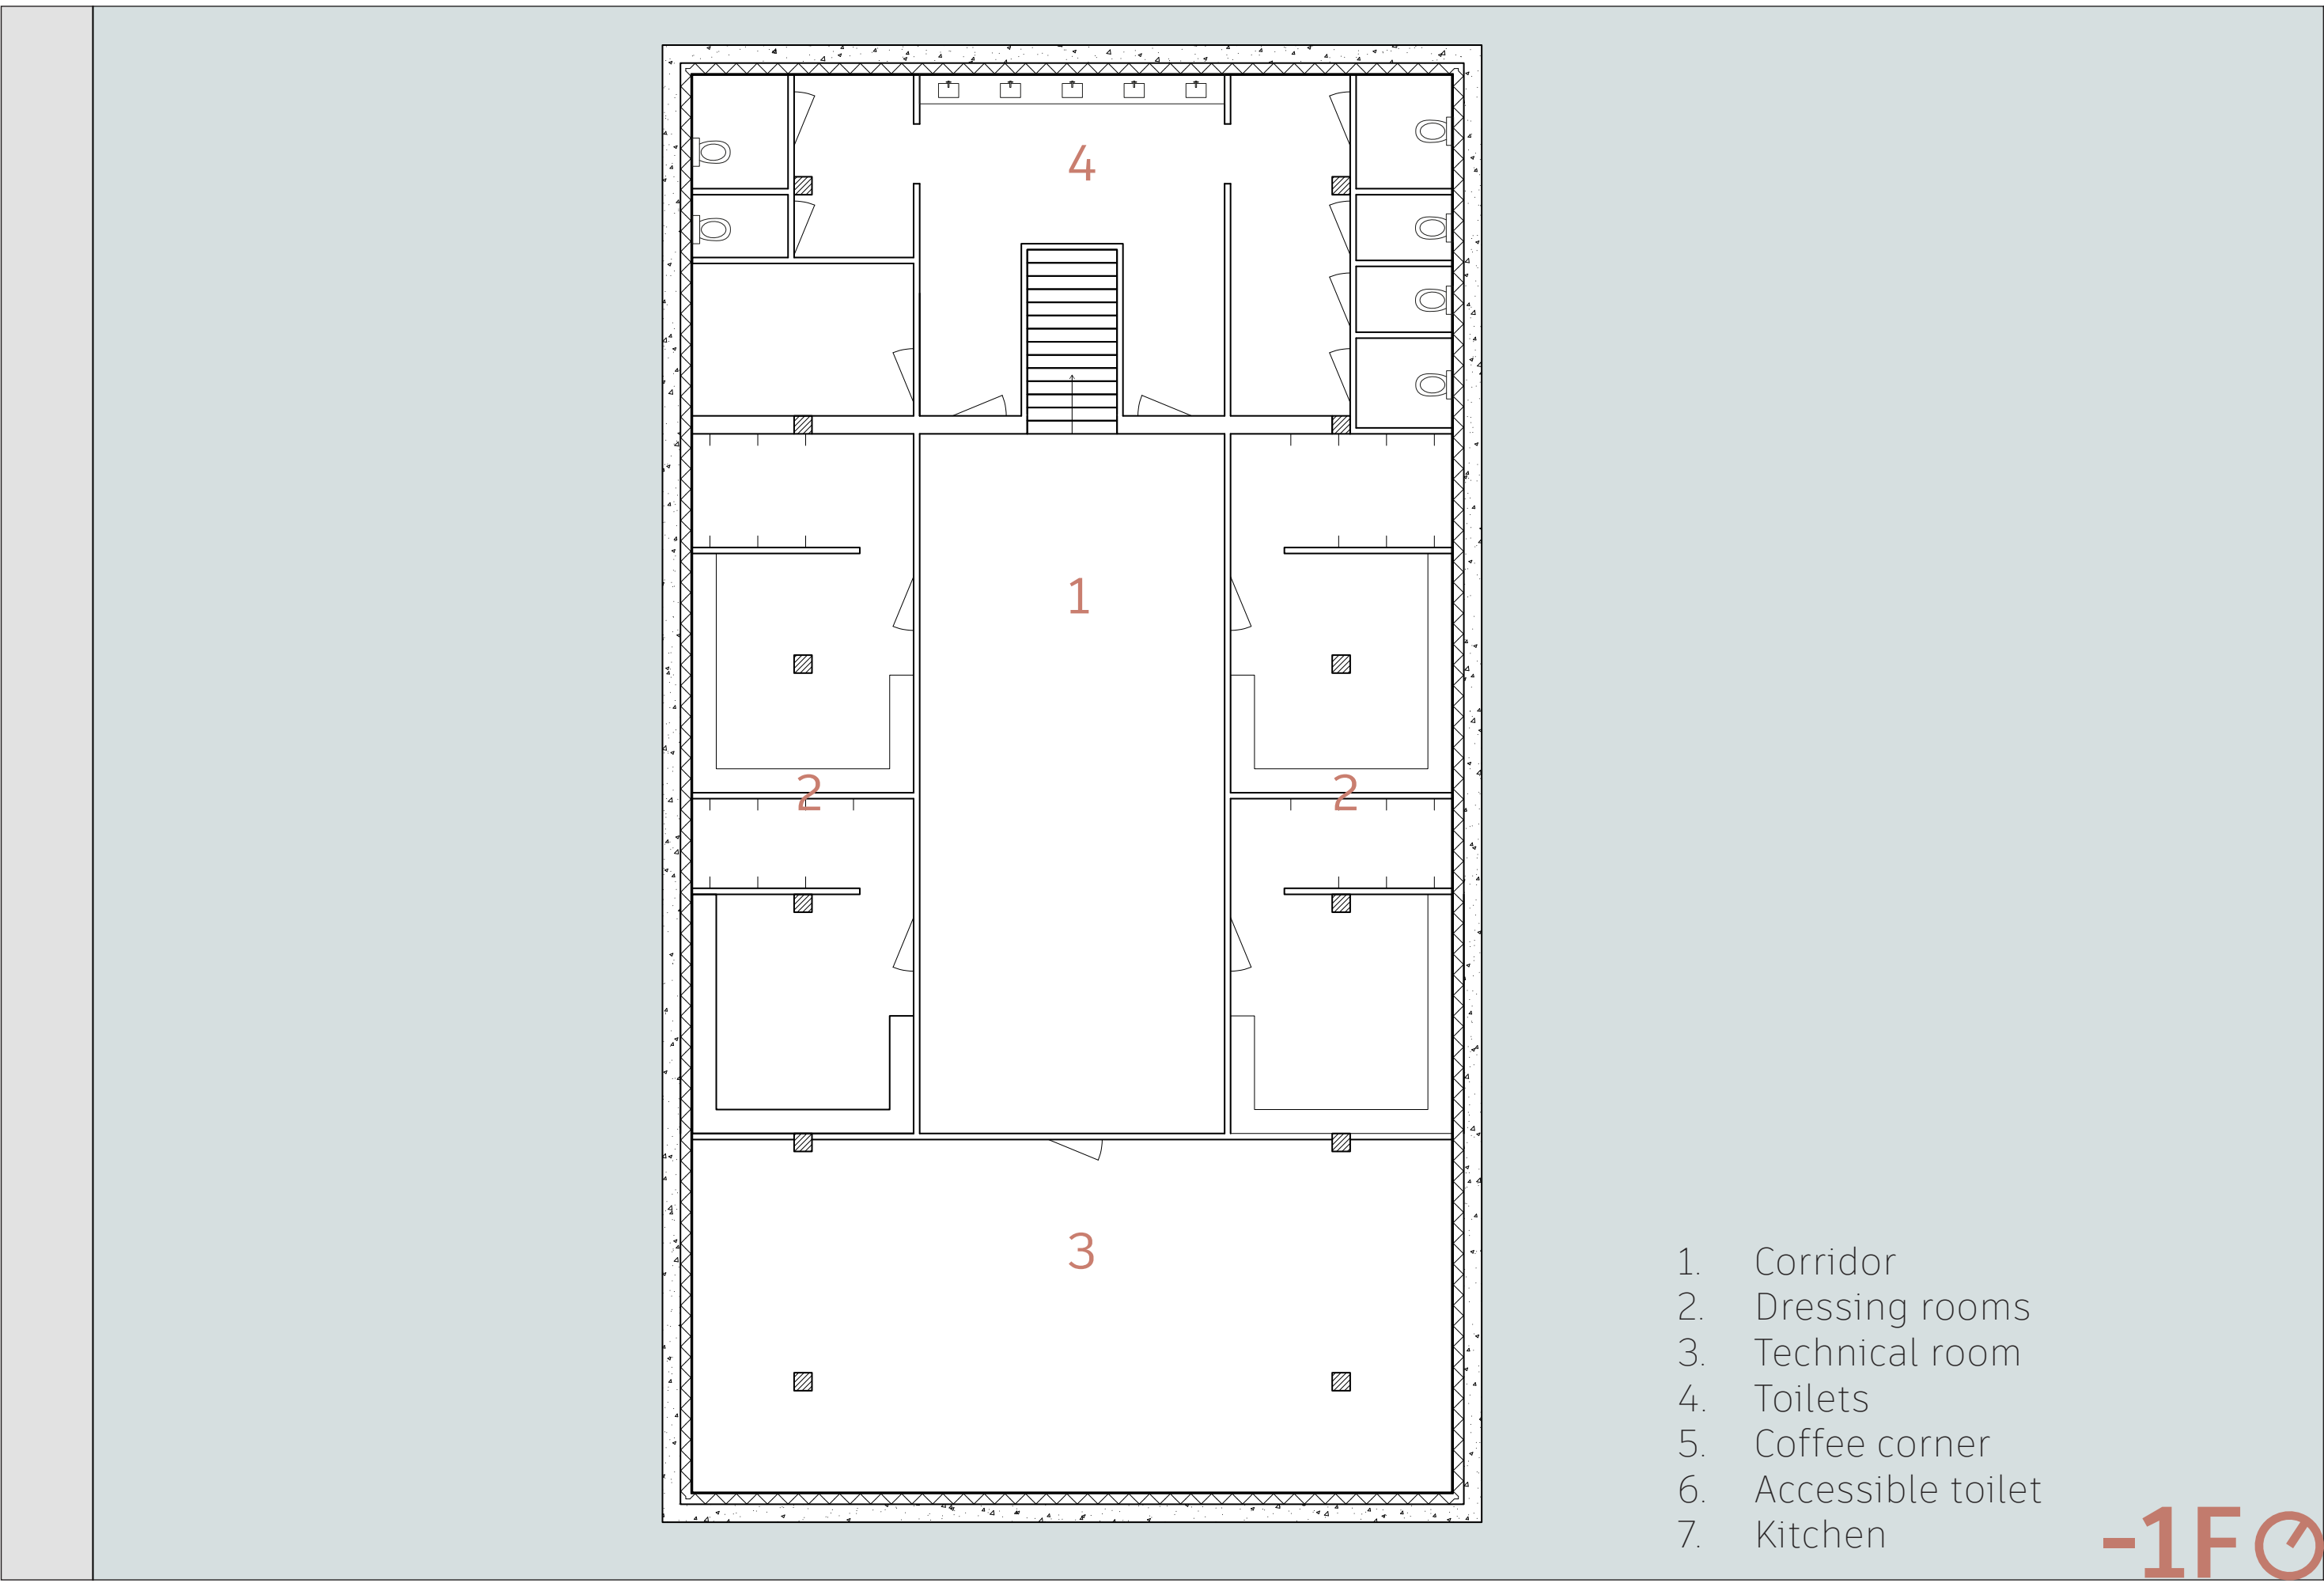


## Floor plans - 1.100


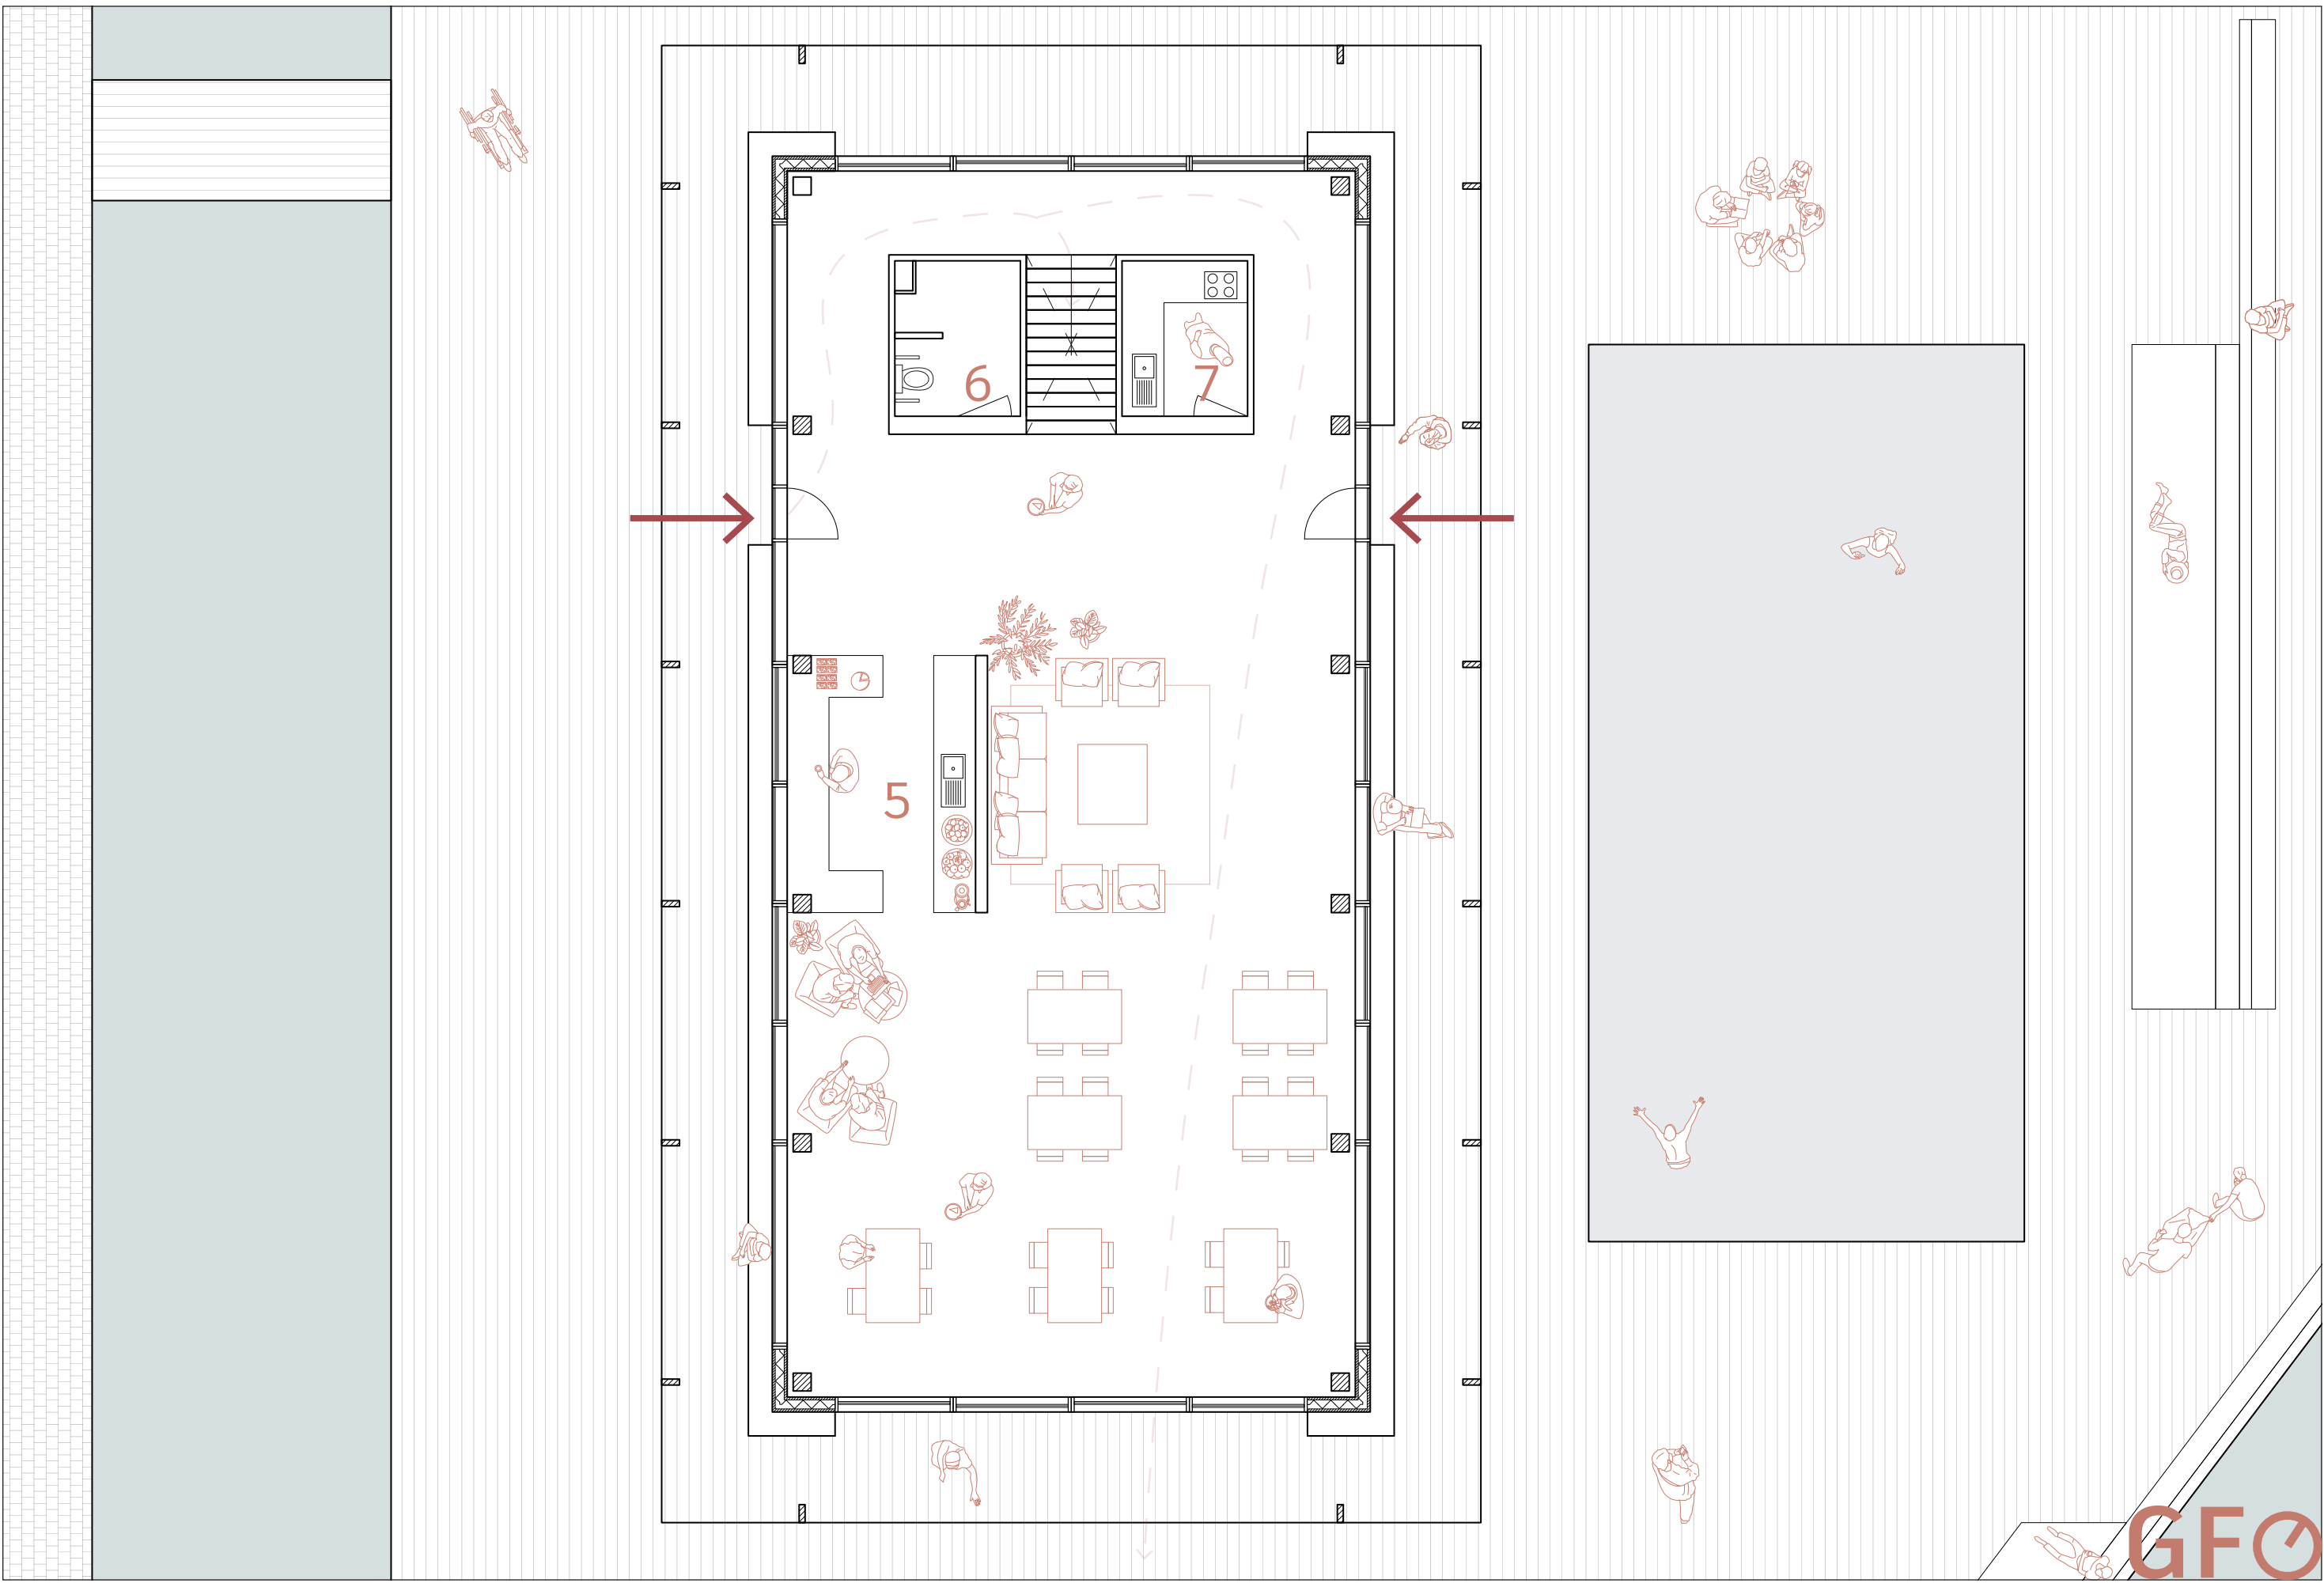




Sections - 1.100

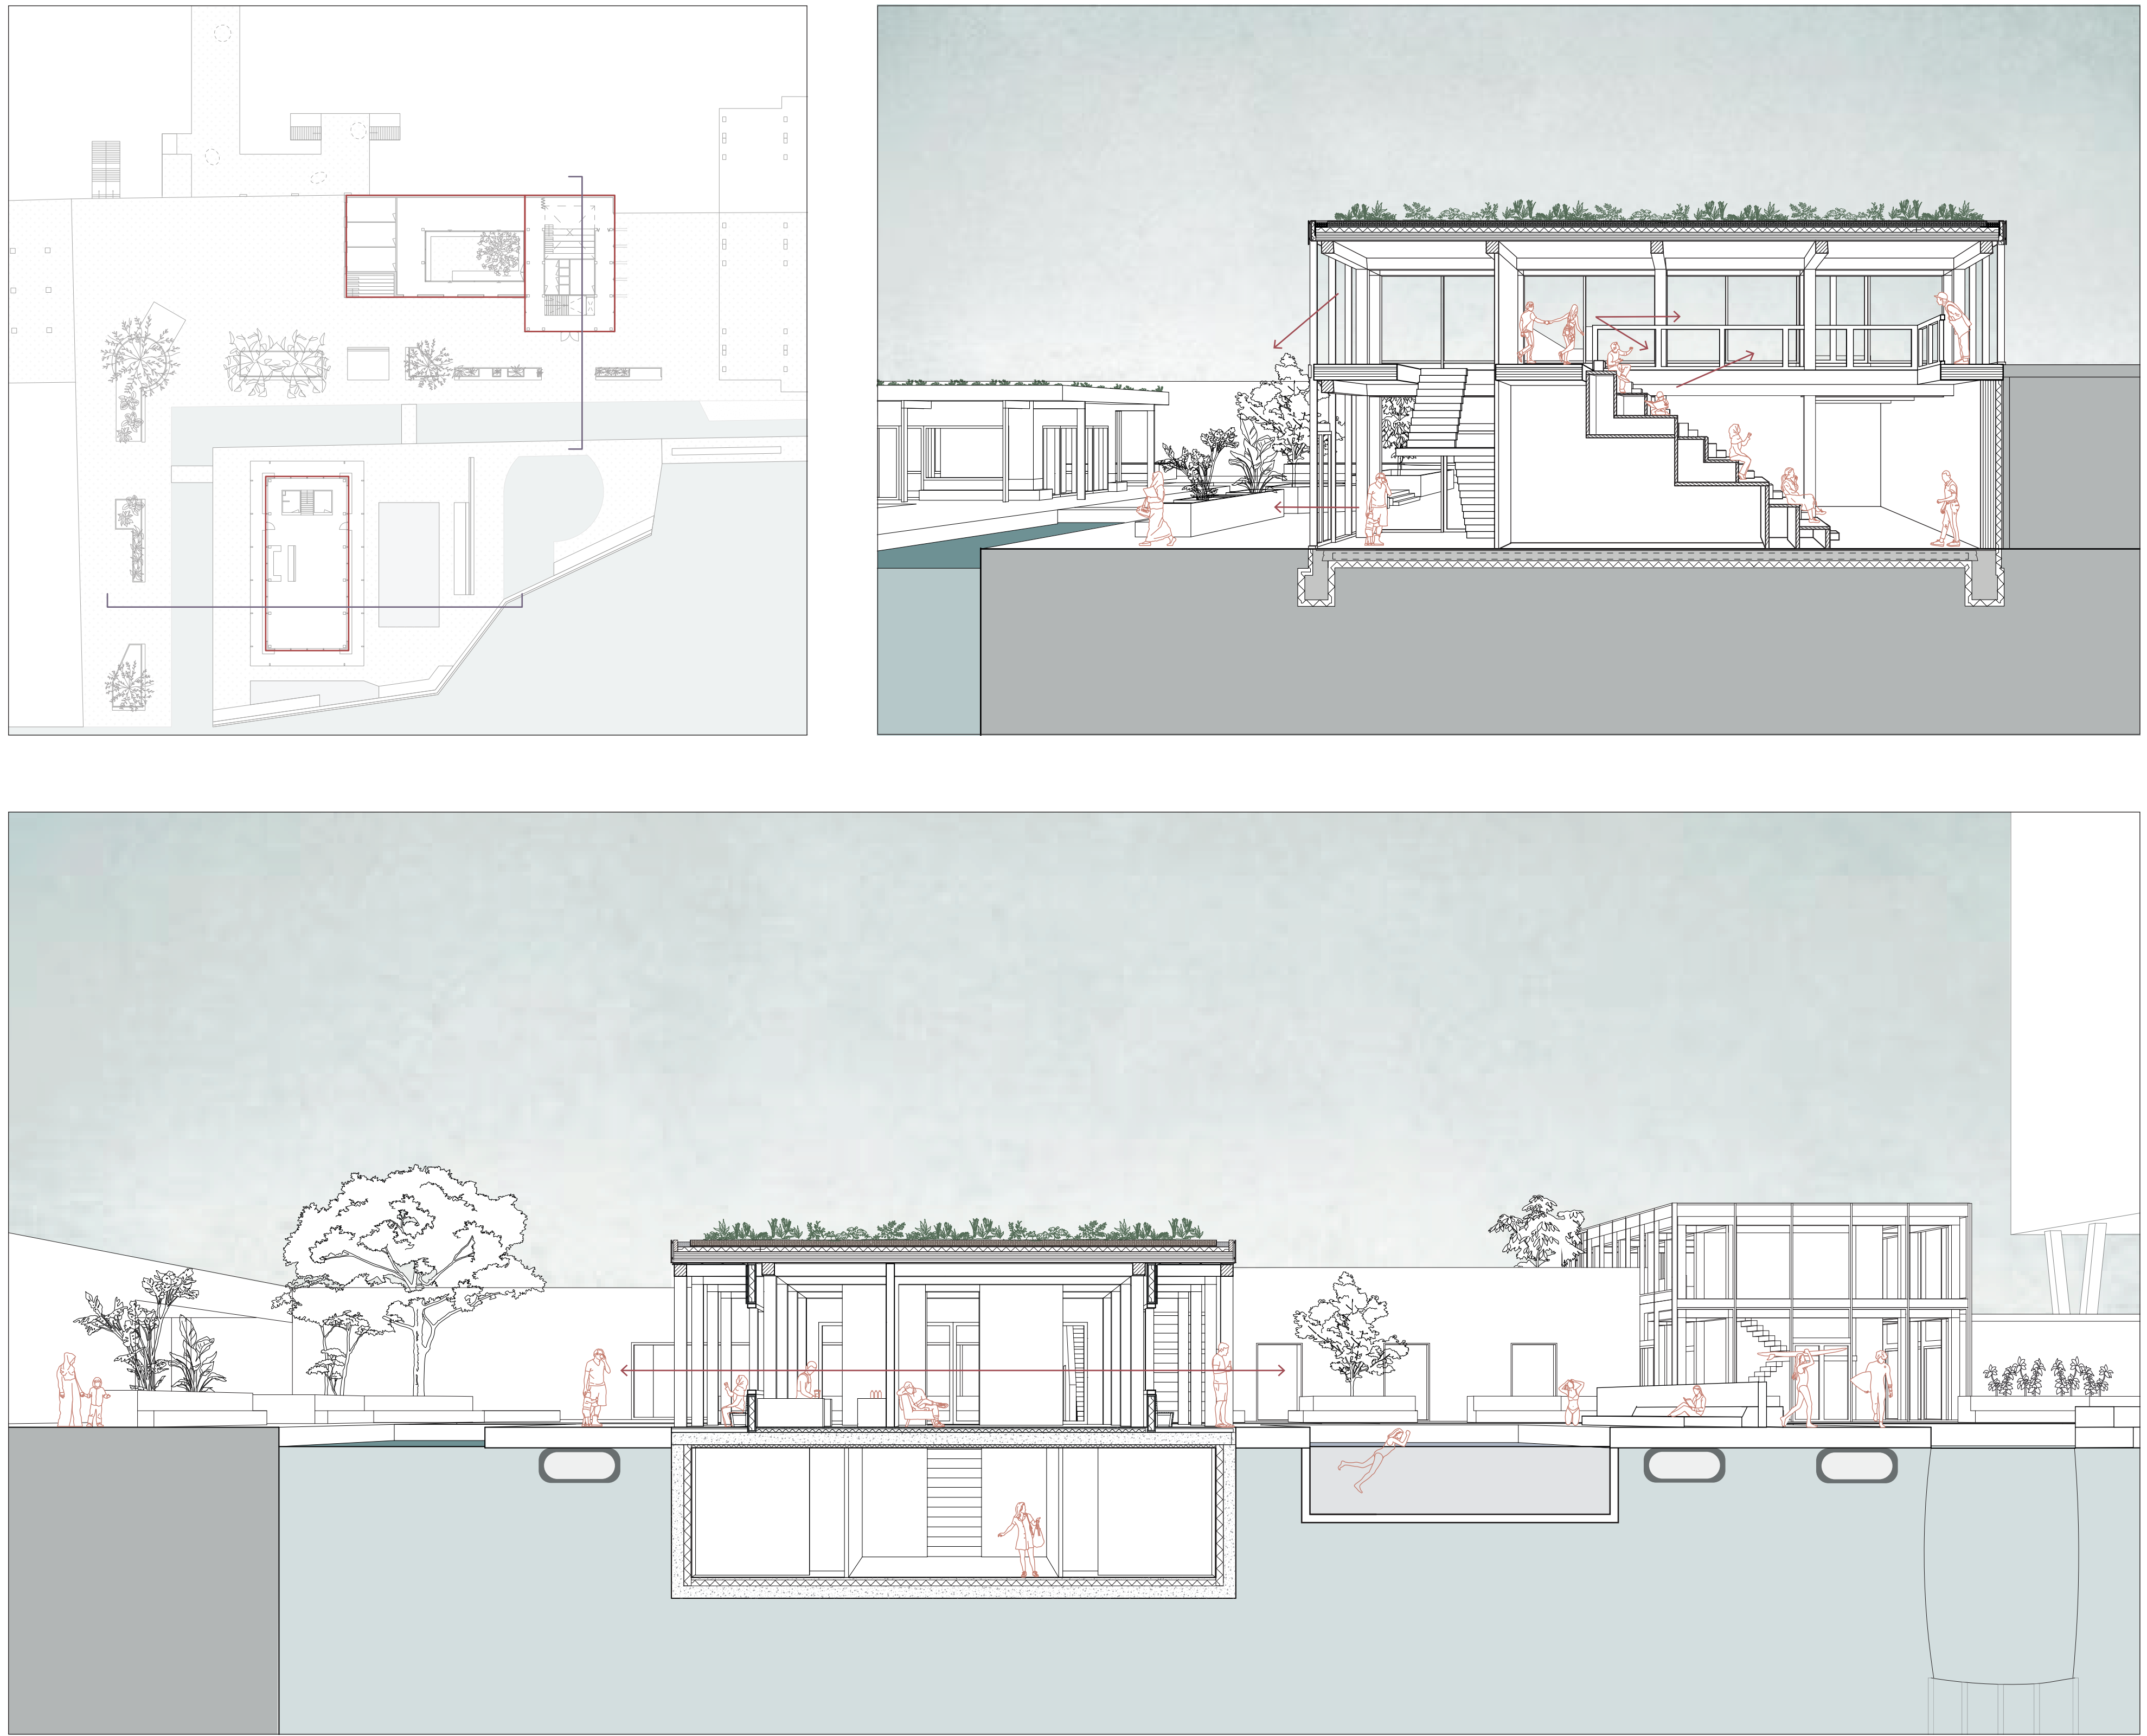


BT drawings - 1.20  
Cafe

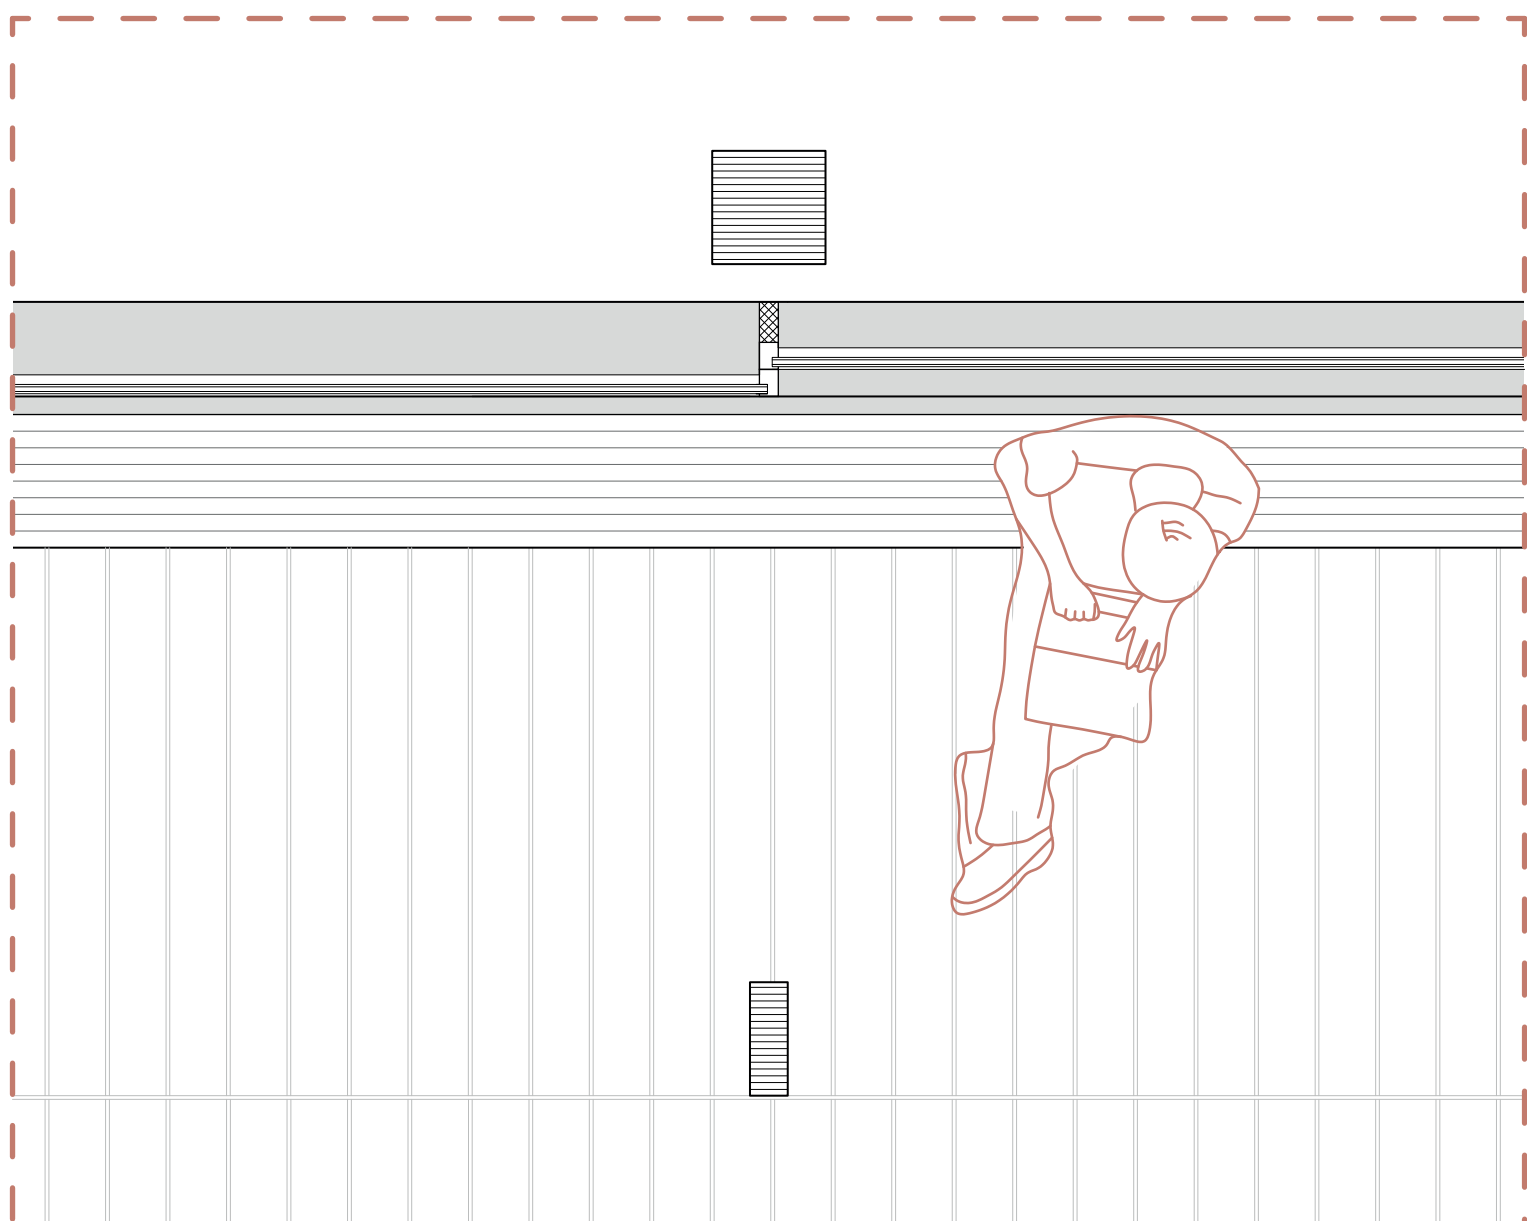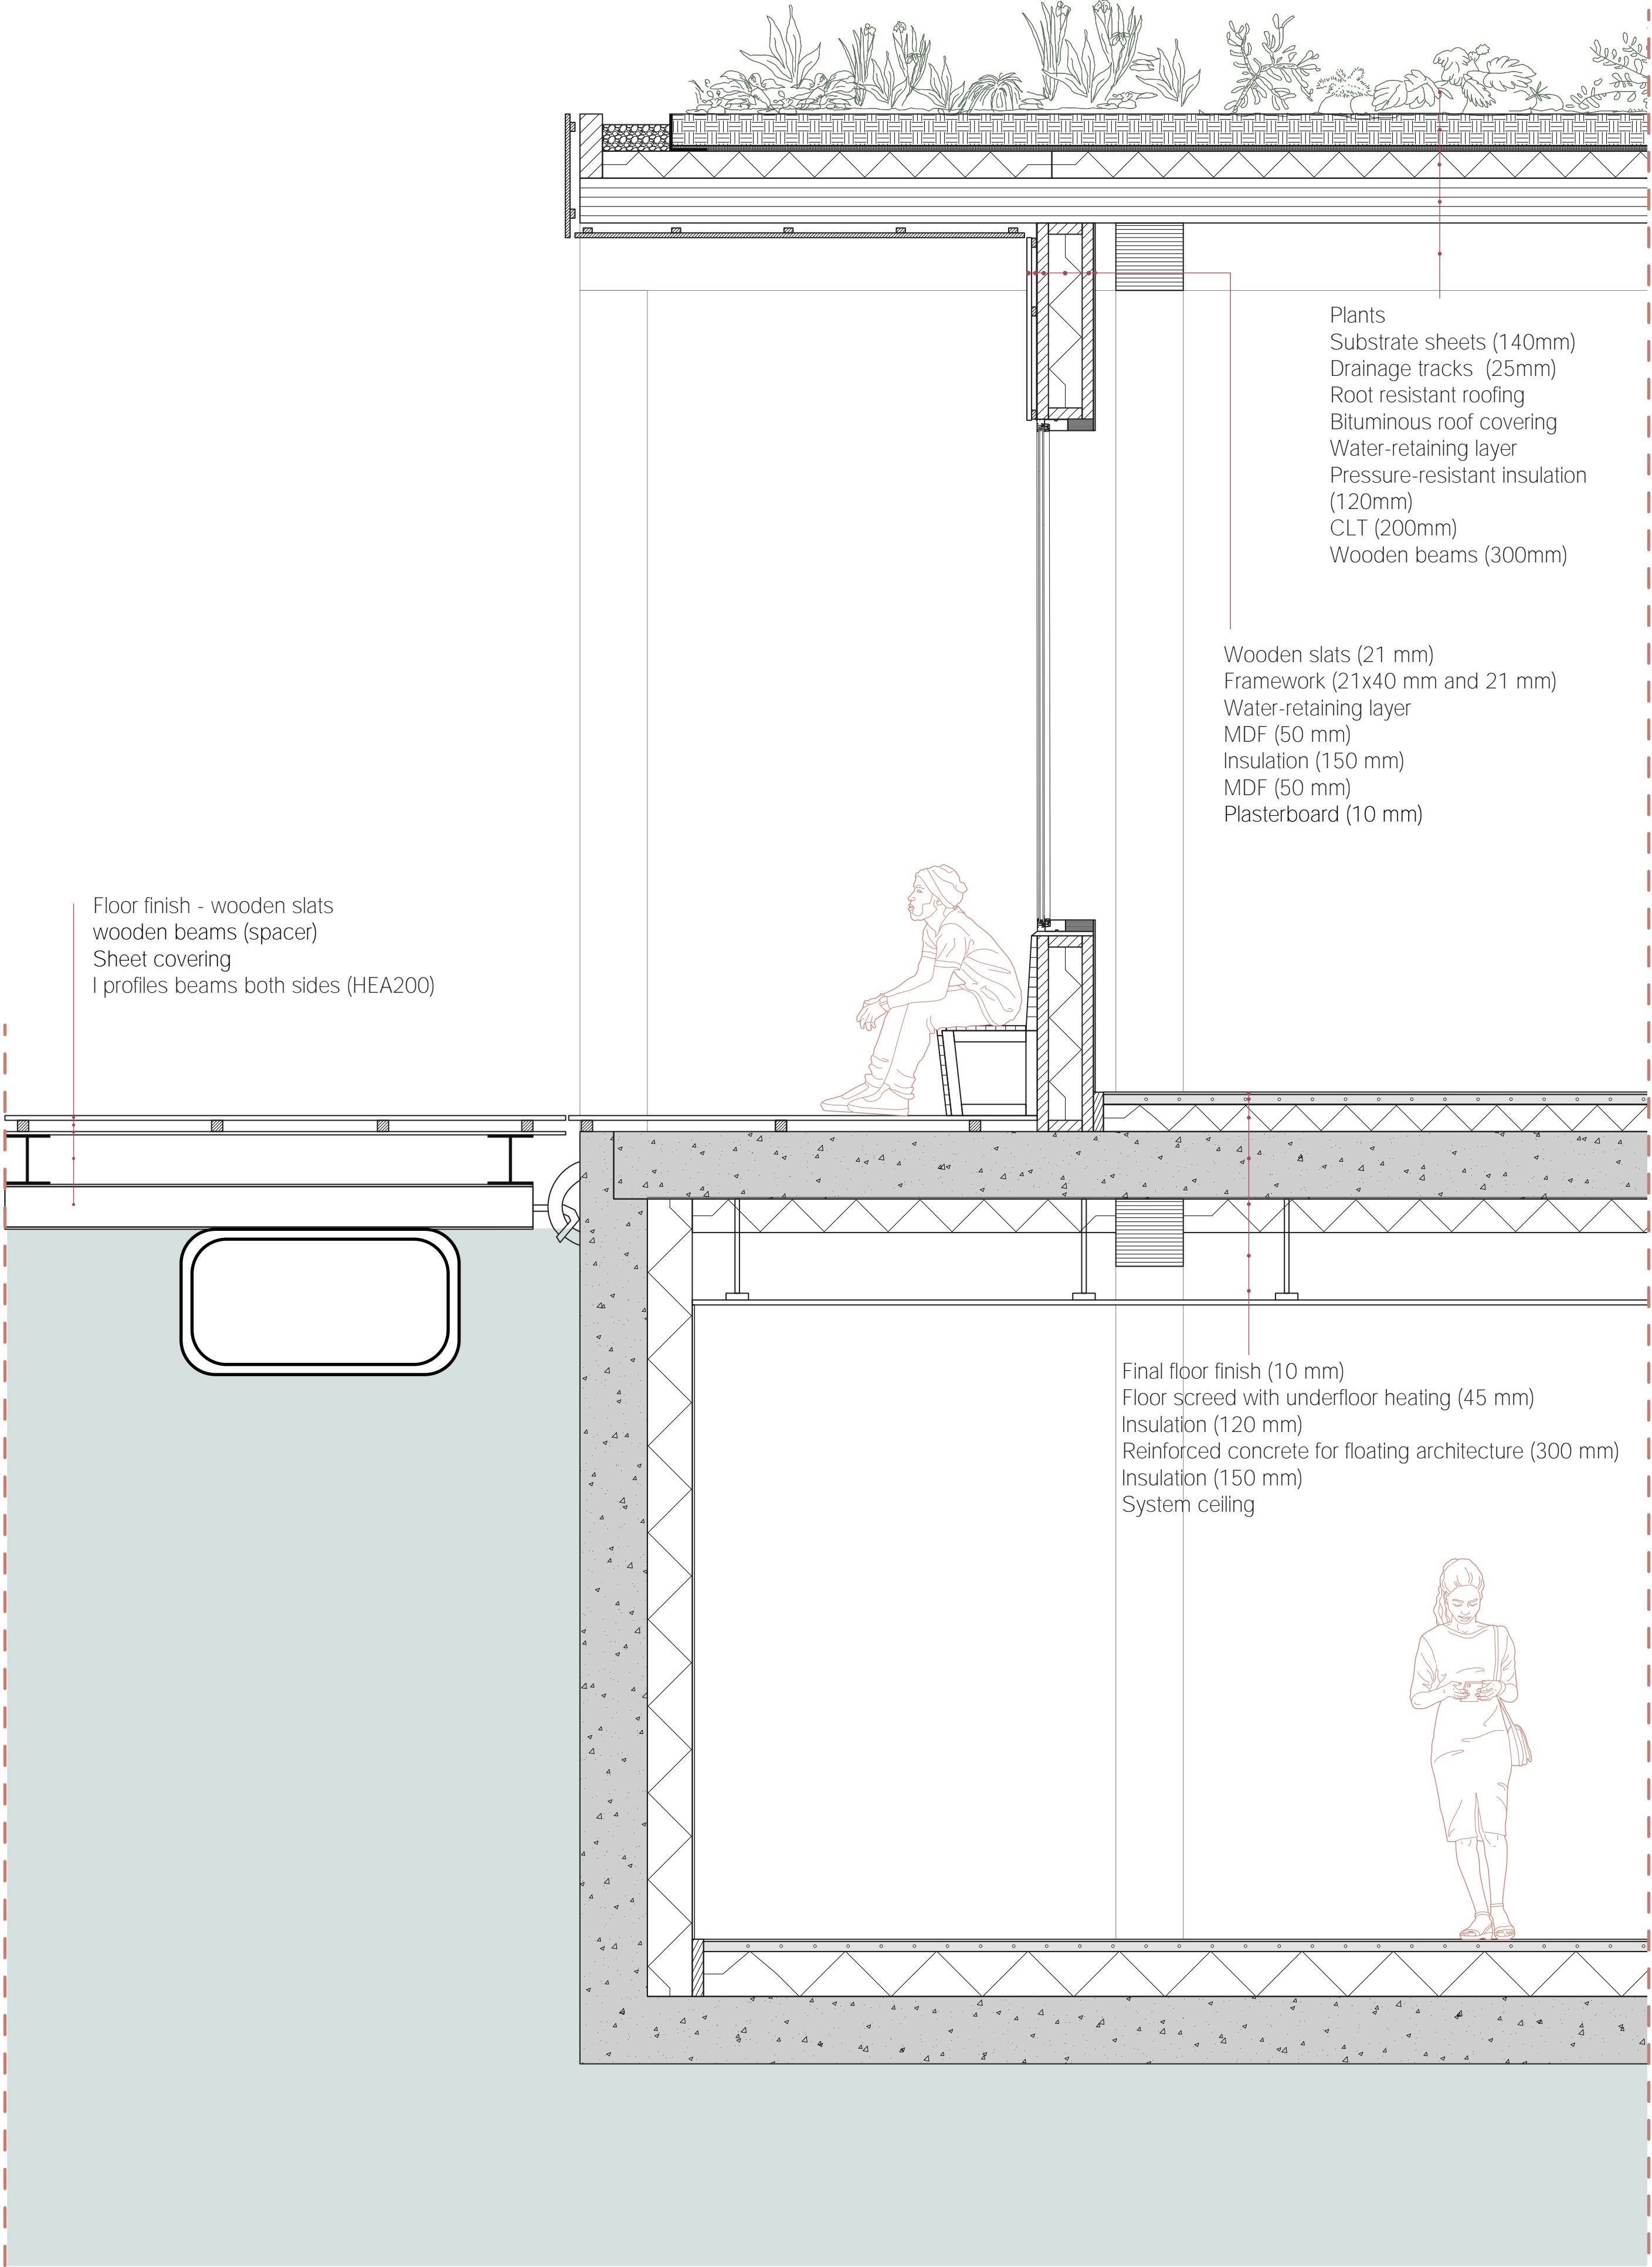



BT drawings - 1.20 & 1.5

Community center - Curtain wall

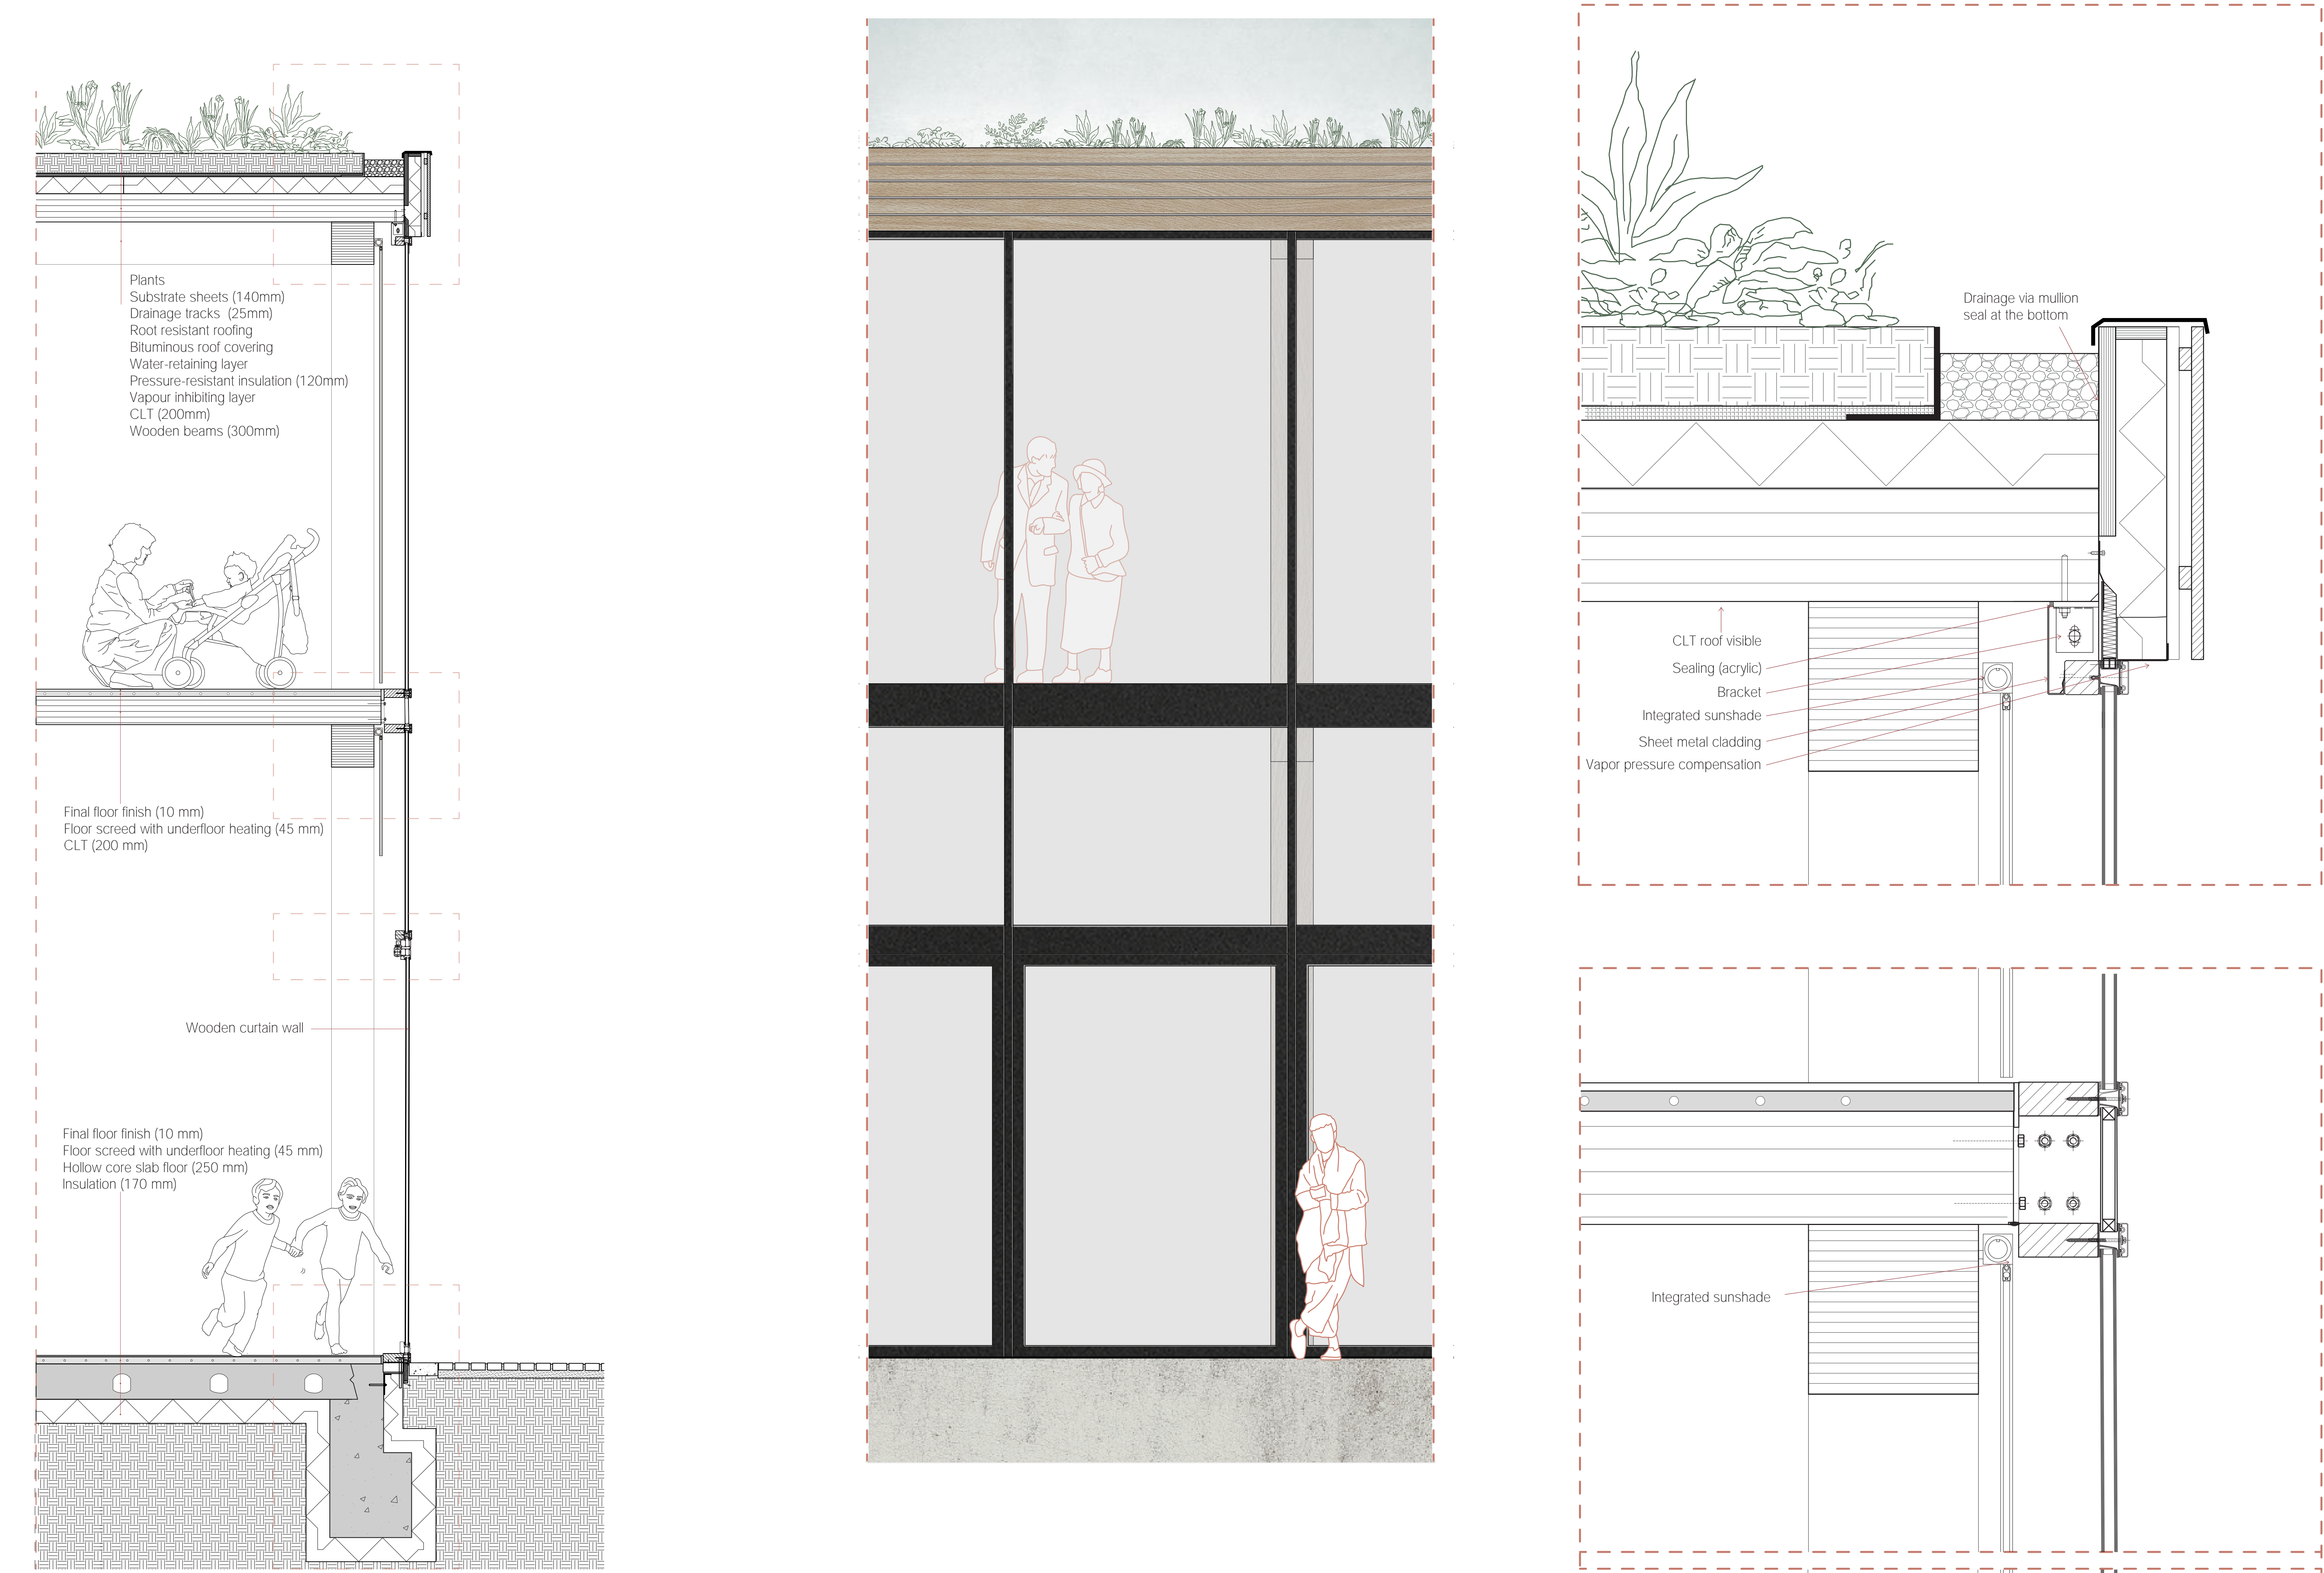

BT drawings - 1.20

Community center - CLT wall

