




PARTS OF THE BUILDING | OFFICE AND AUDITORIUMS | SCALE 1:20

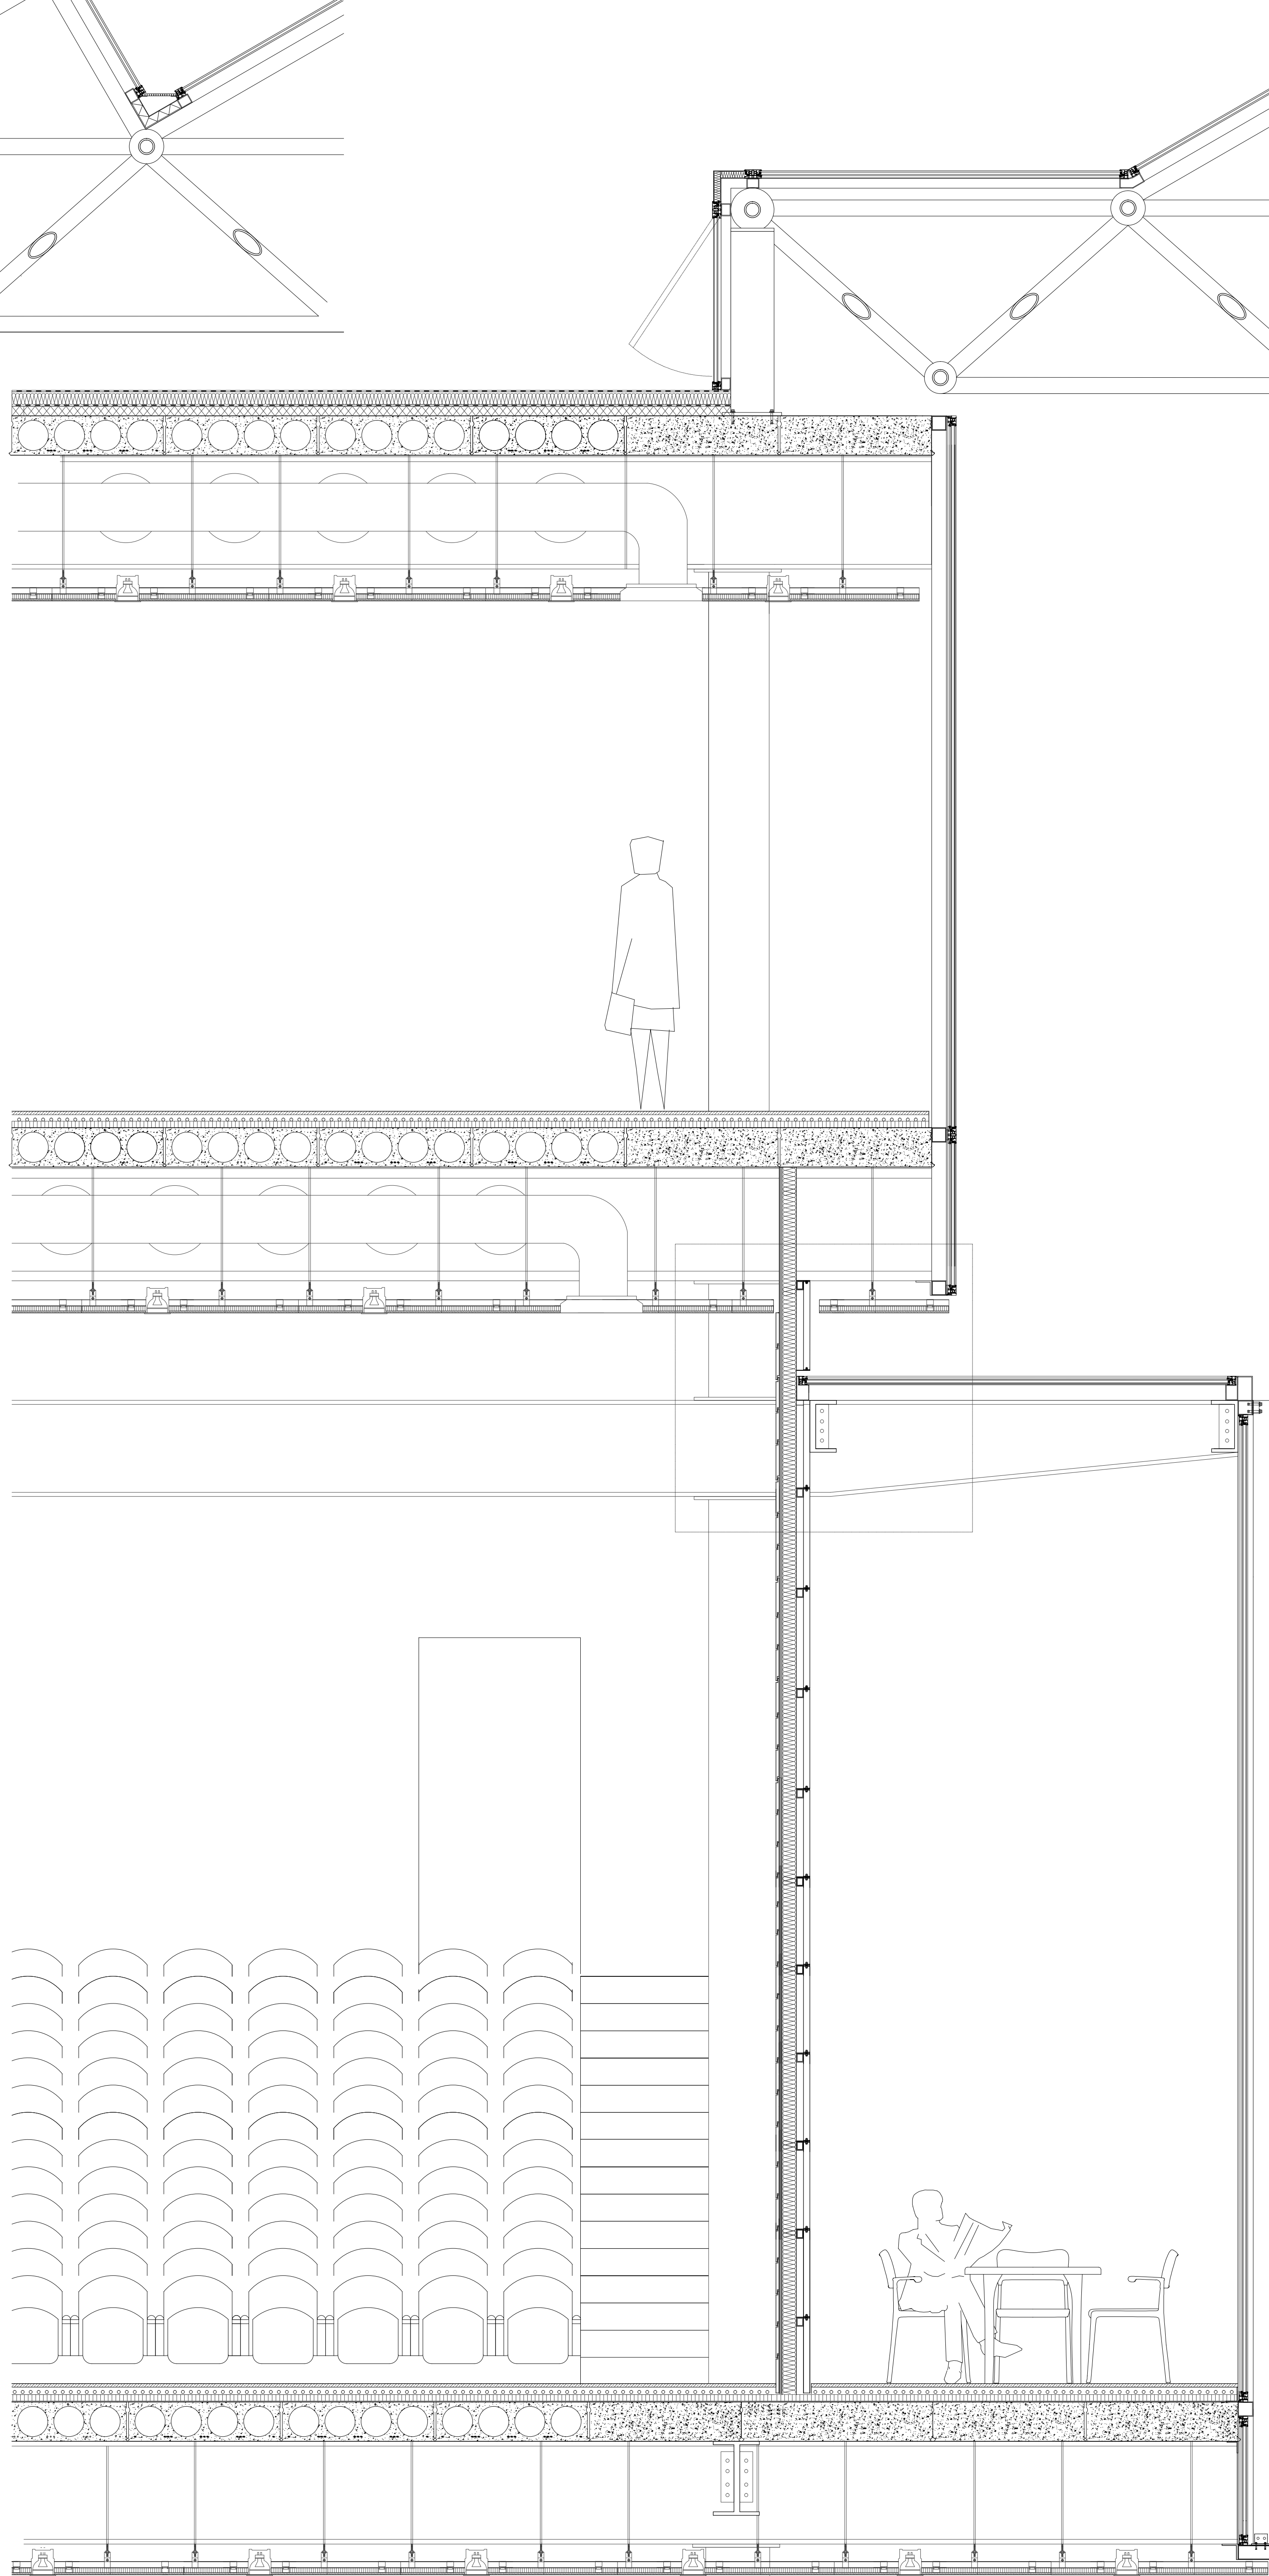


PARTS OF THE BUILDING | OFFICE AND AUDITORIUMS | SCALE 1:20

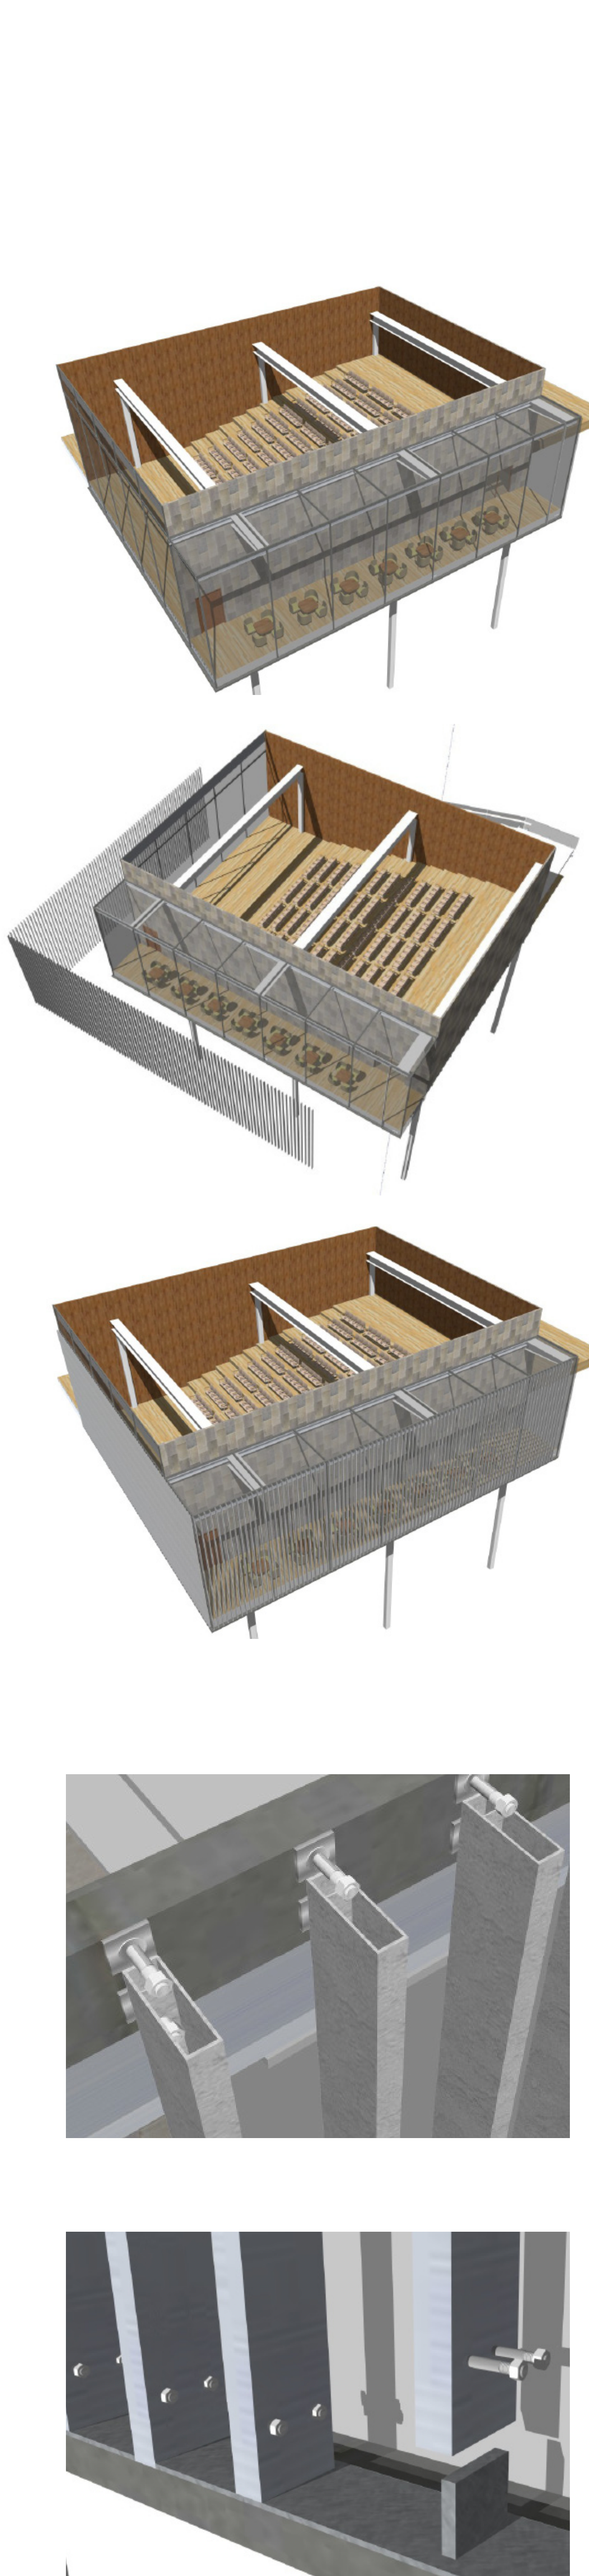


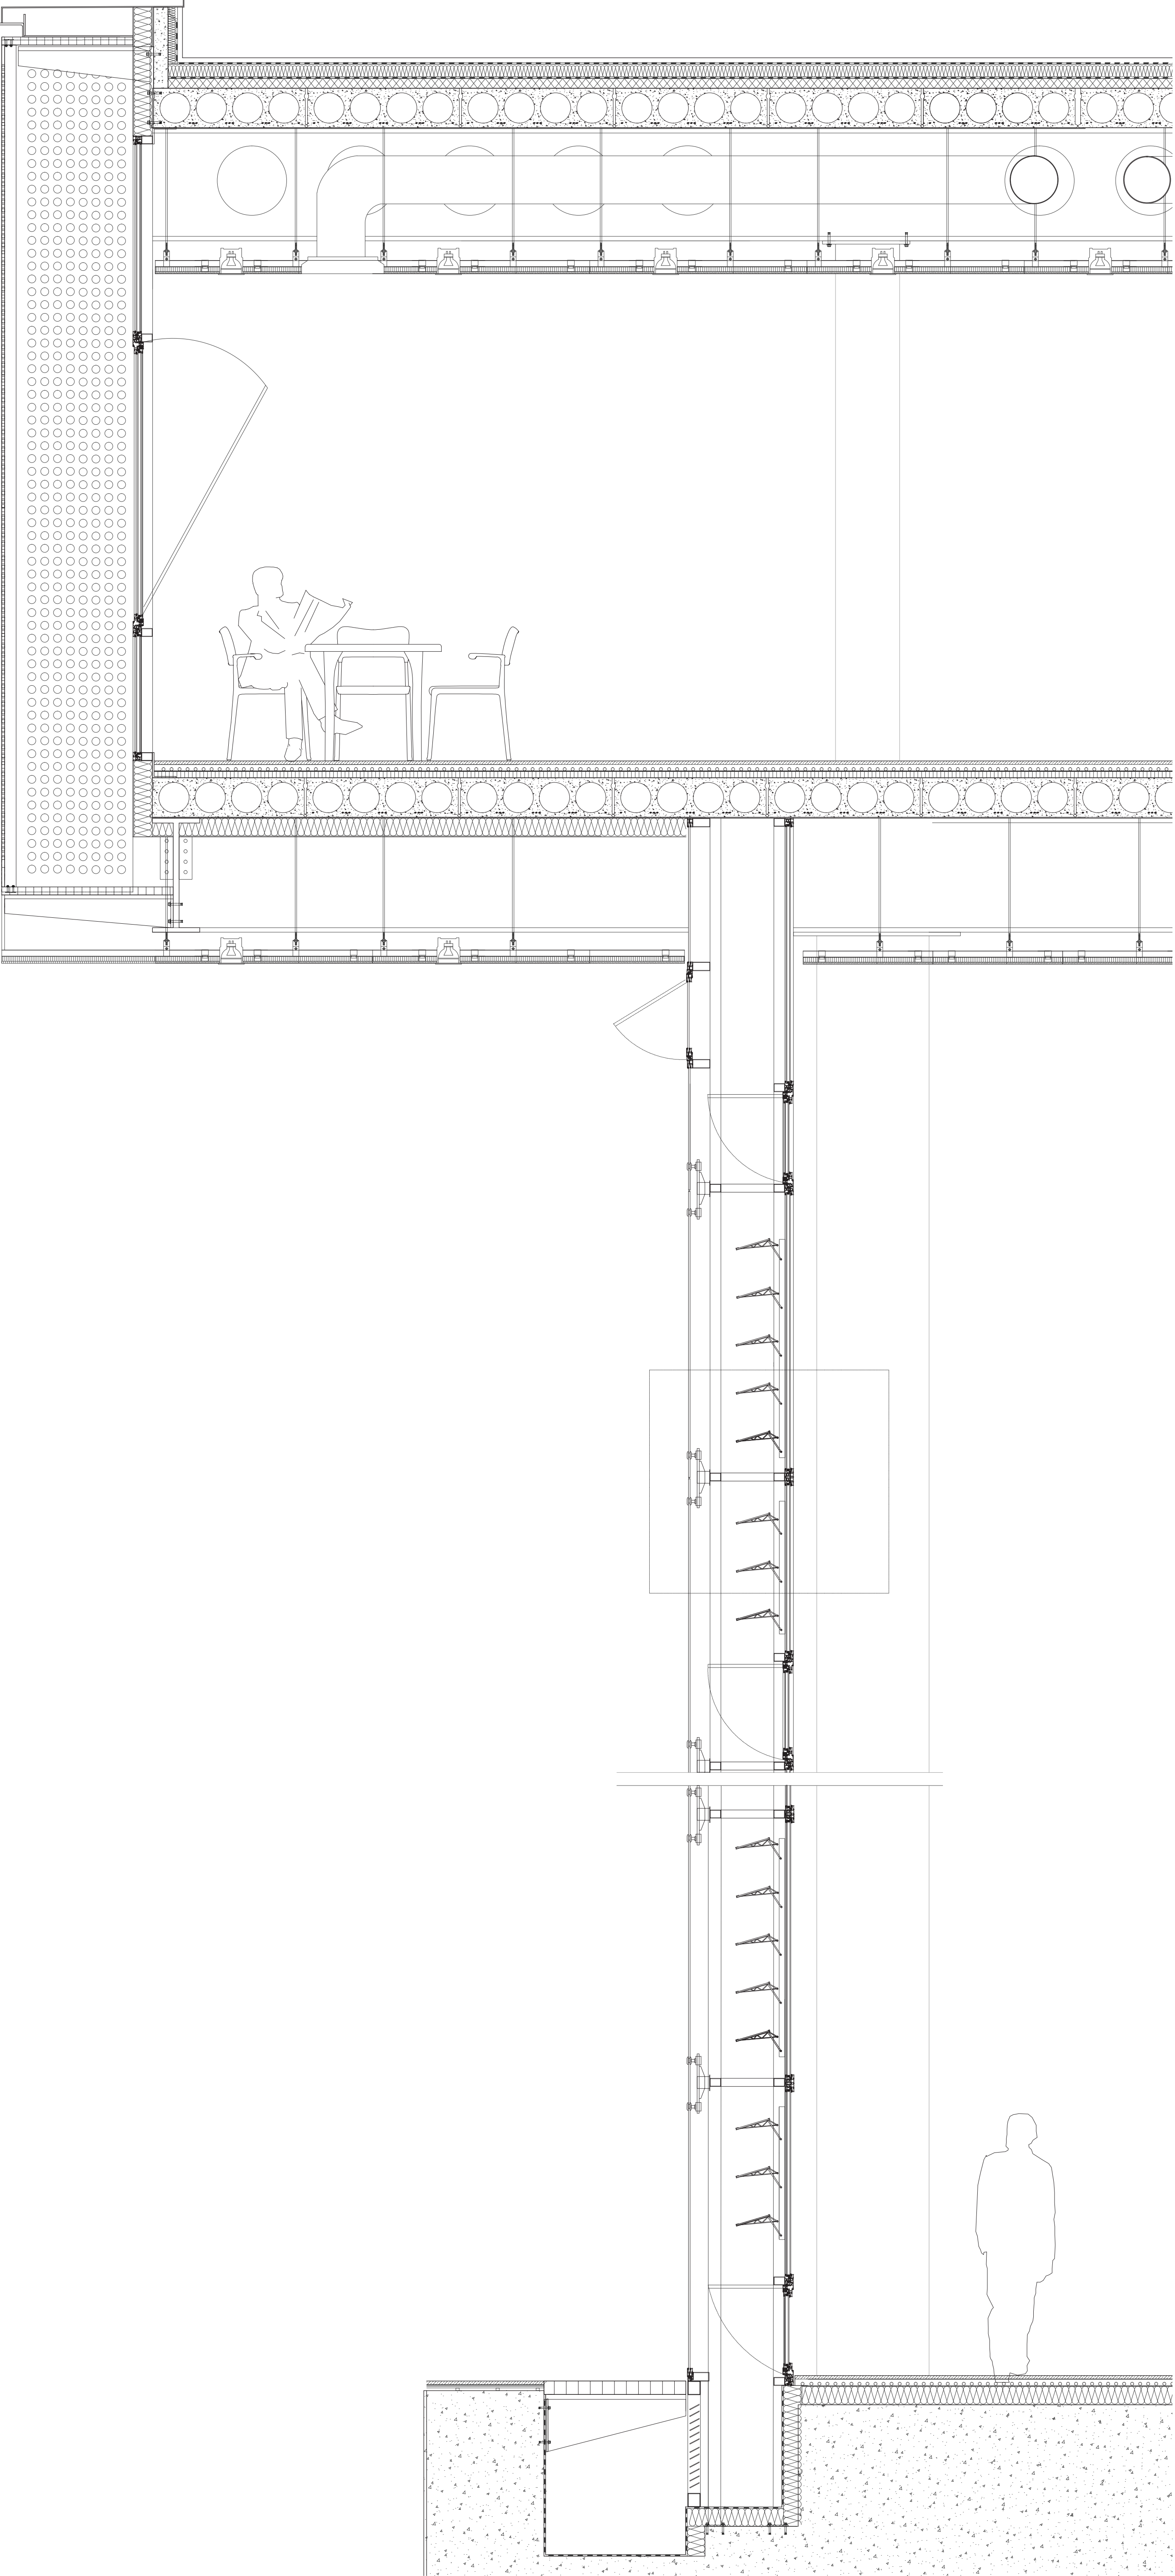


FACADE FRAGMENT HOR | SCALE 1:20

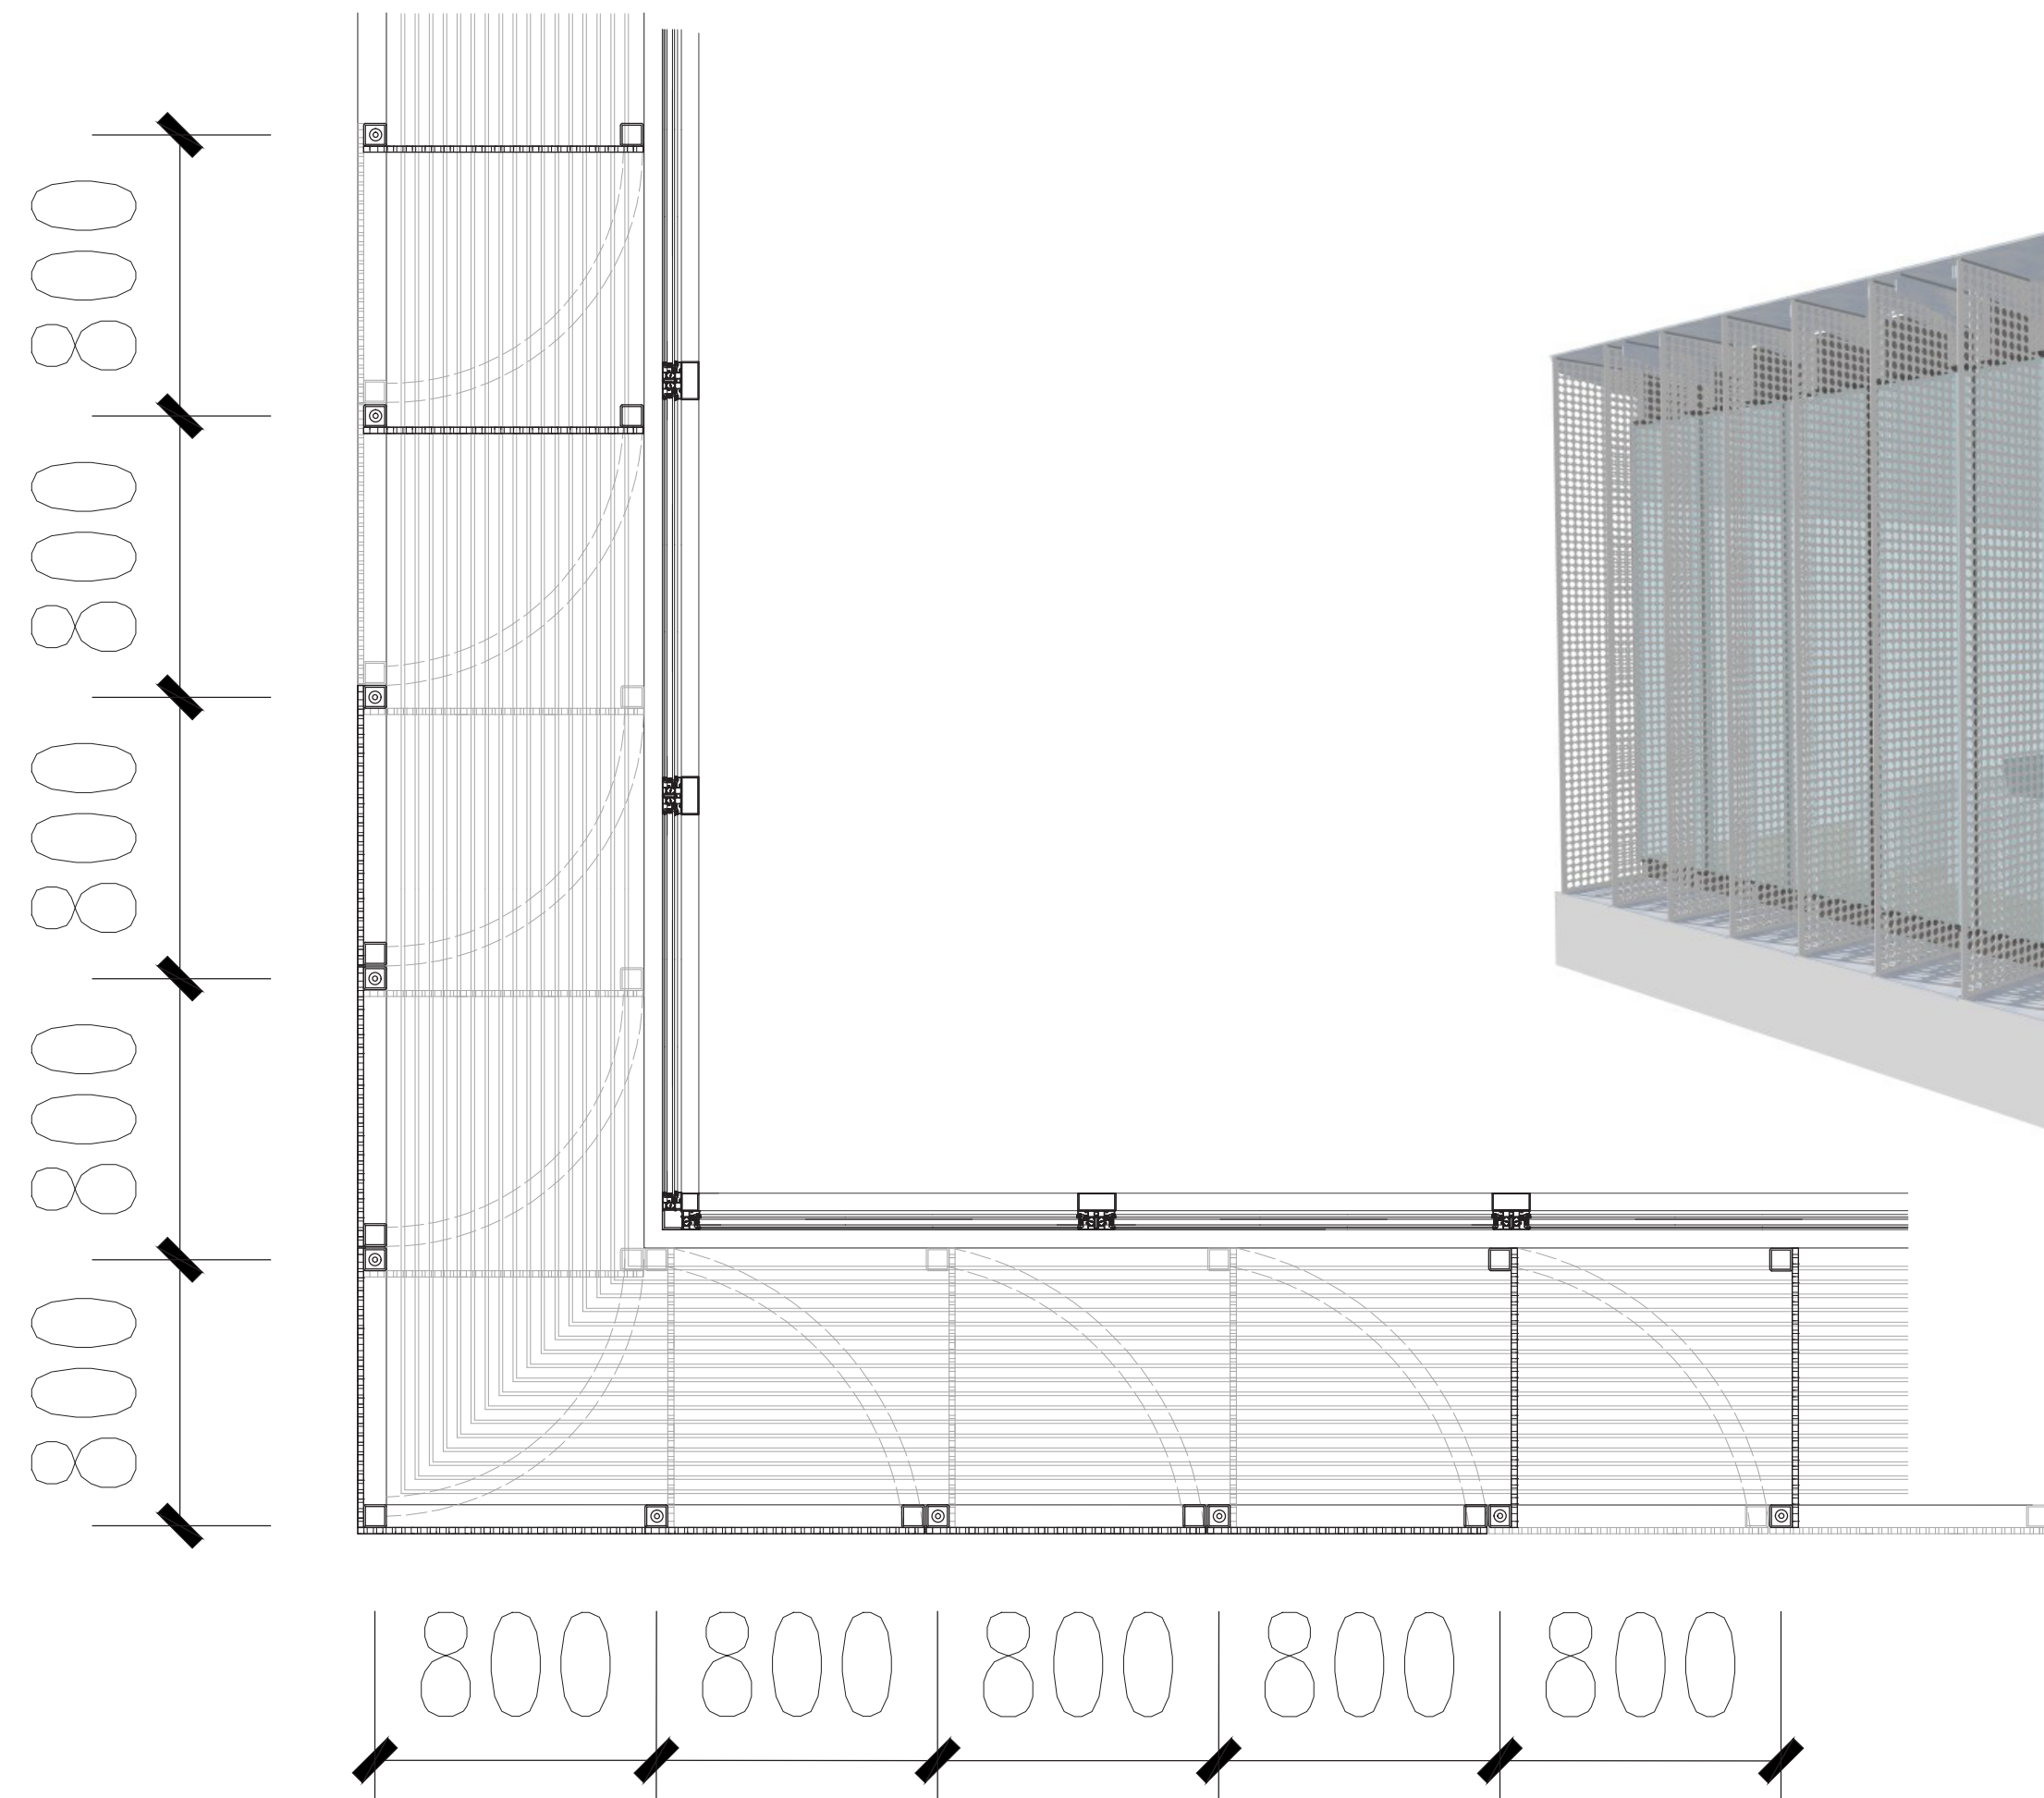


FACADE FRAGMENT VERT(UPPER PART) | SCALE 1:20

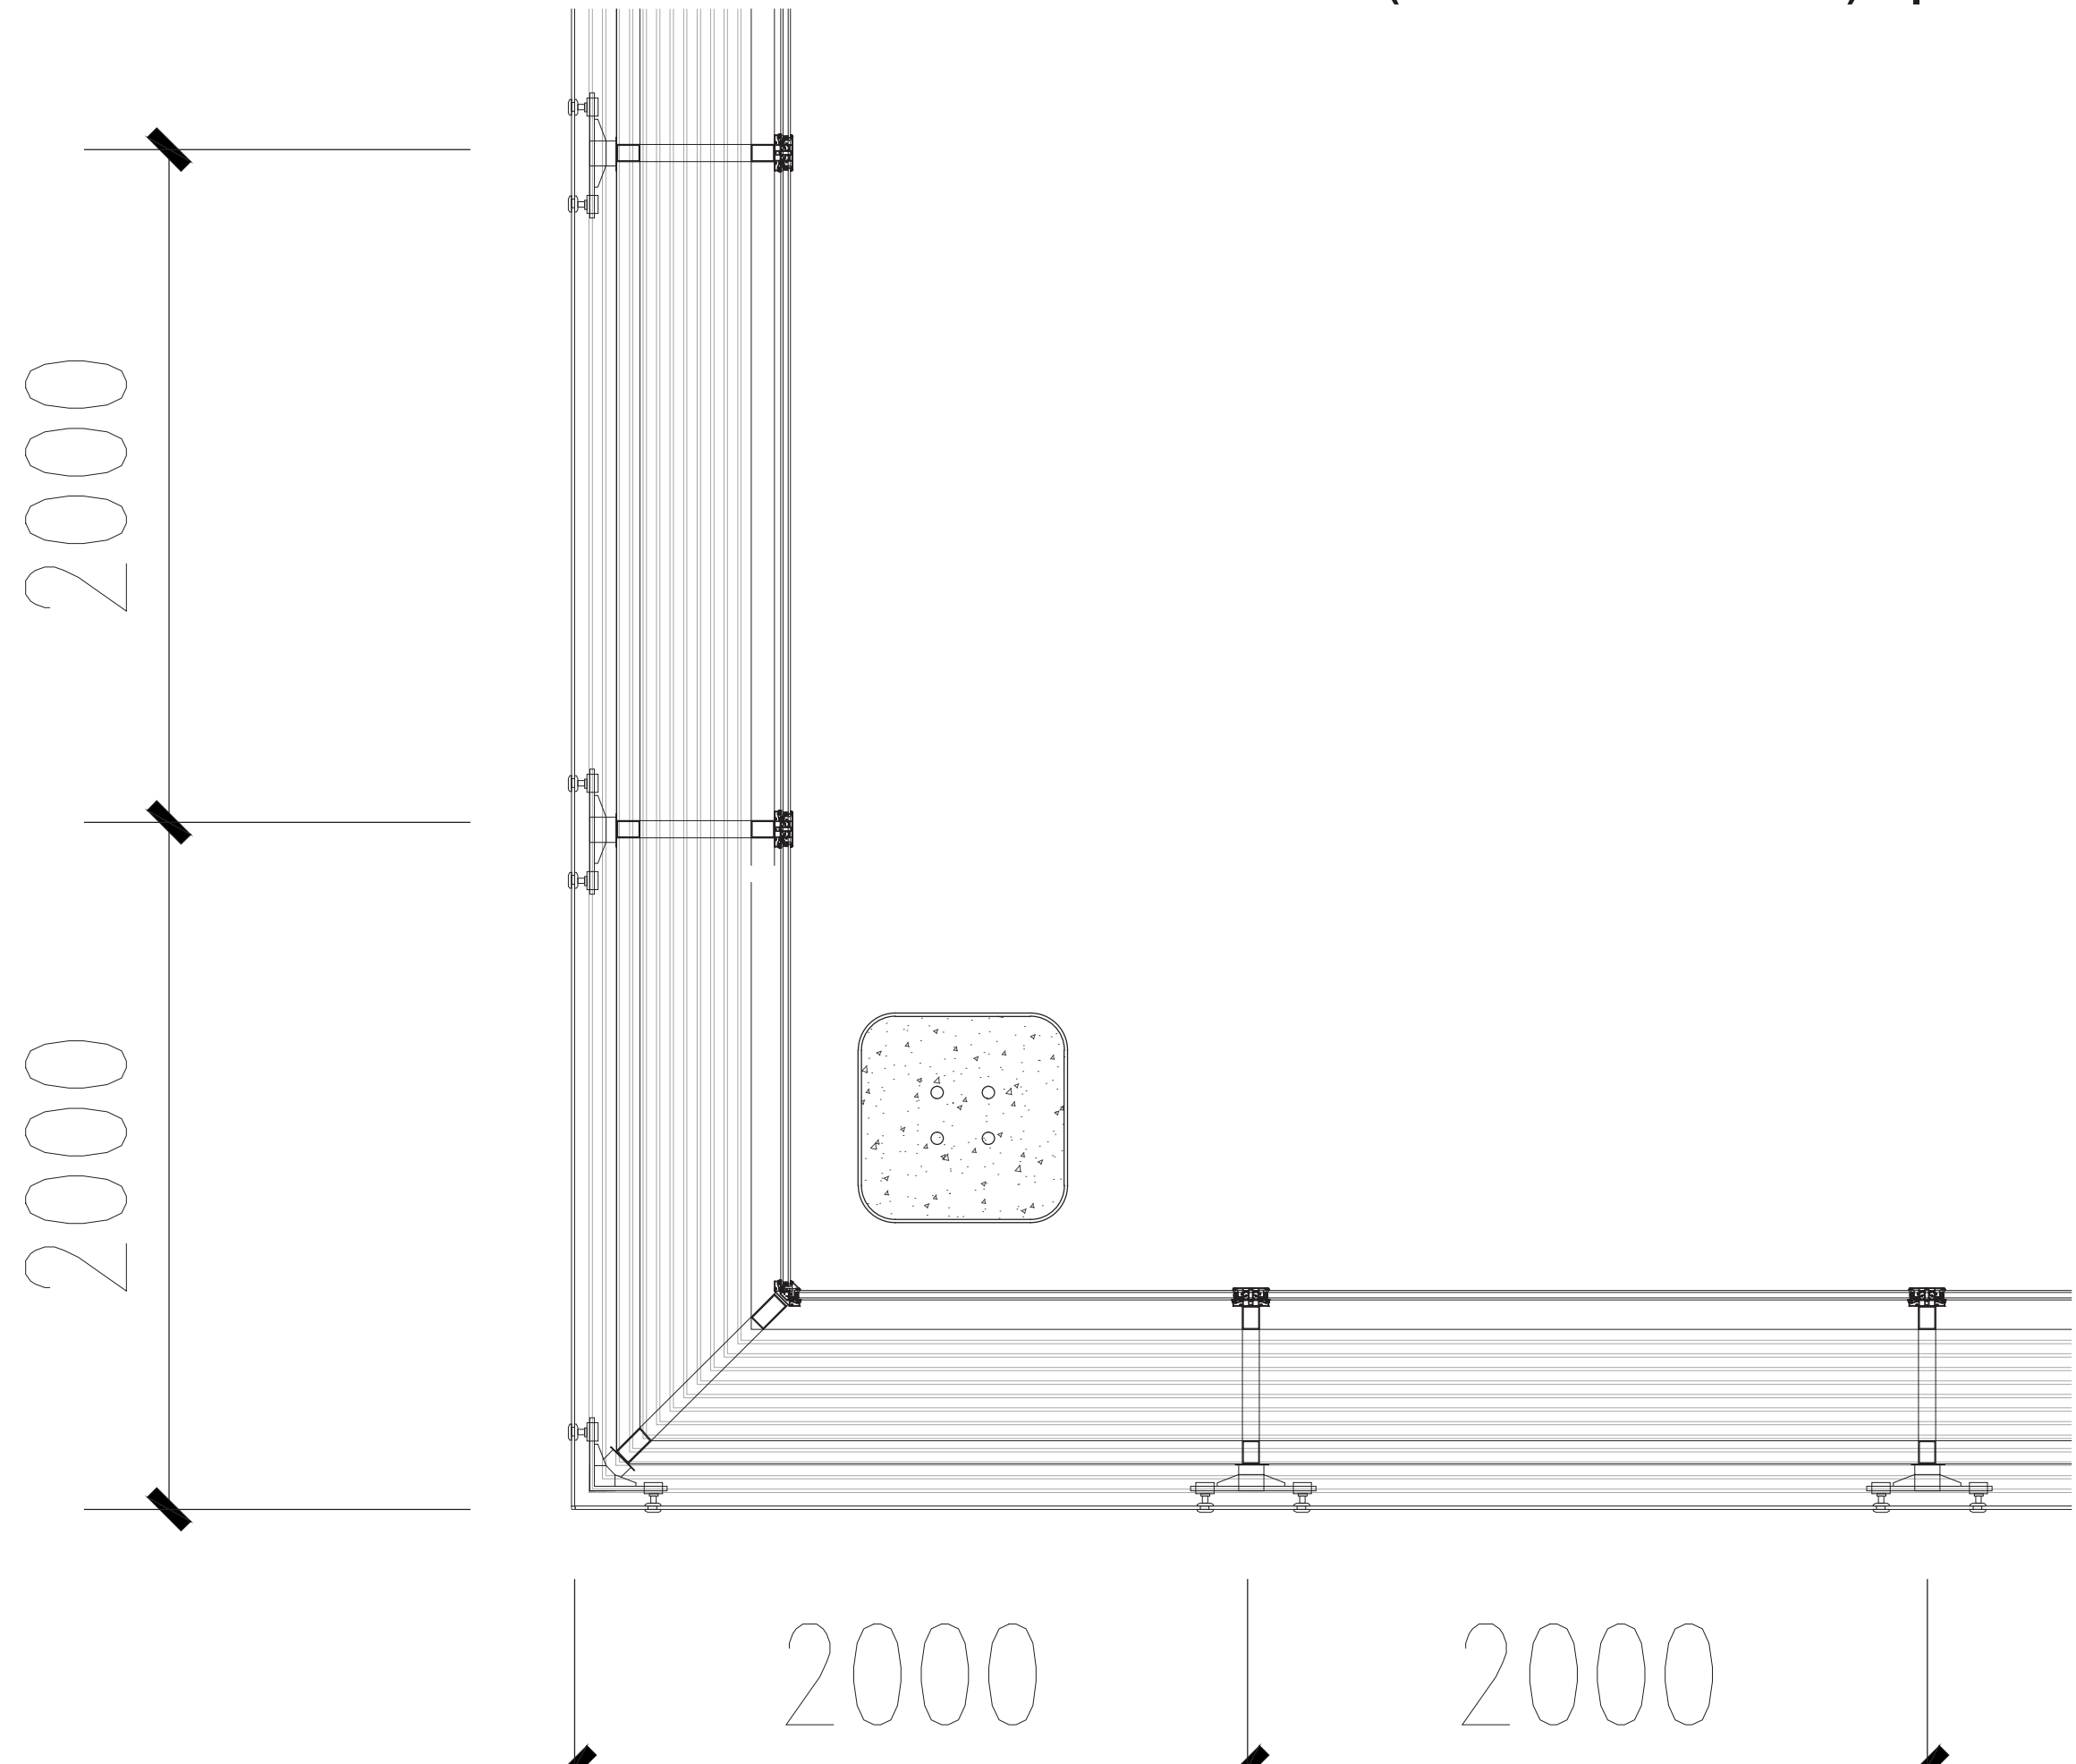


FACADE FRAGMENT VERT(LOWER PART) | SCALE 1:20

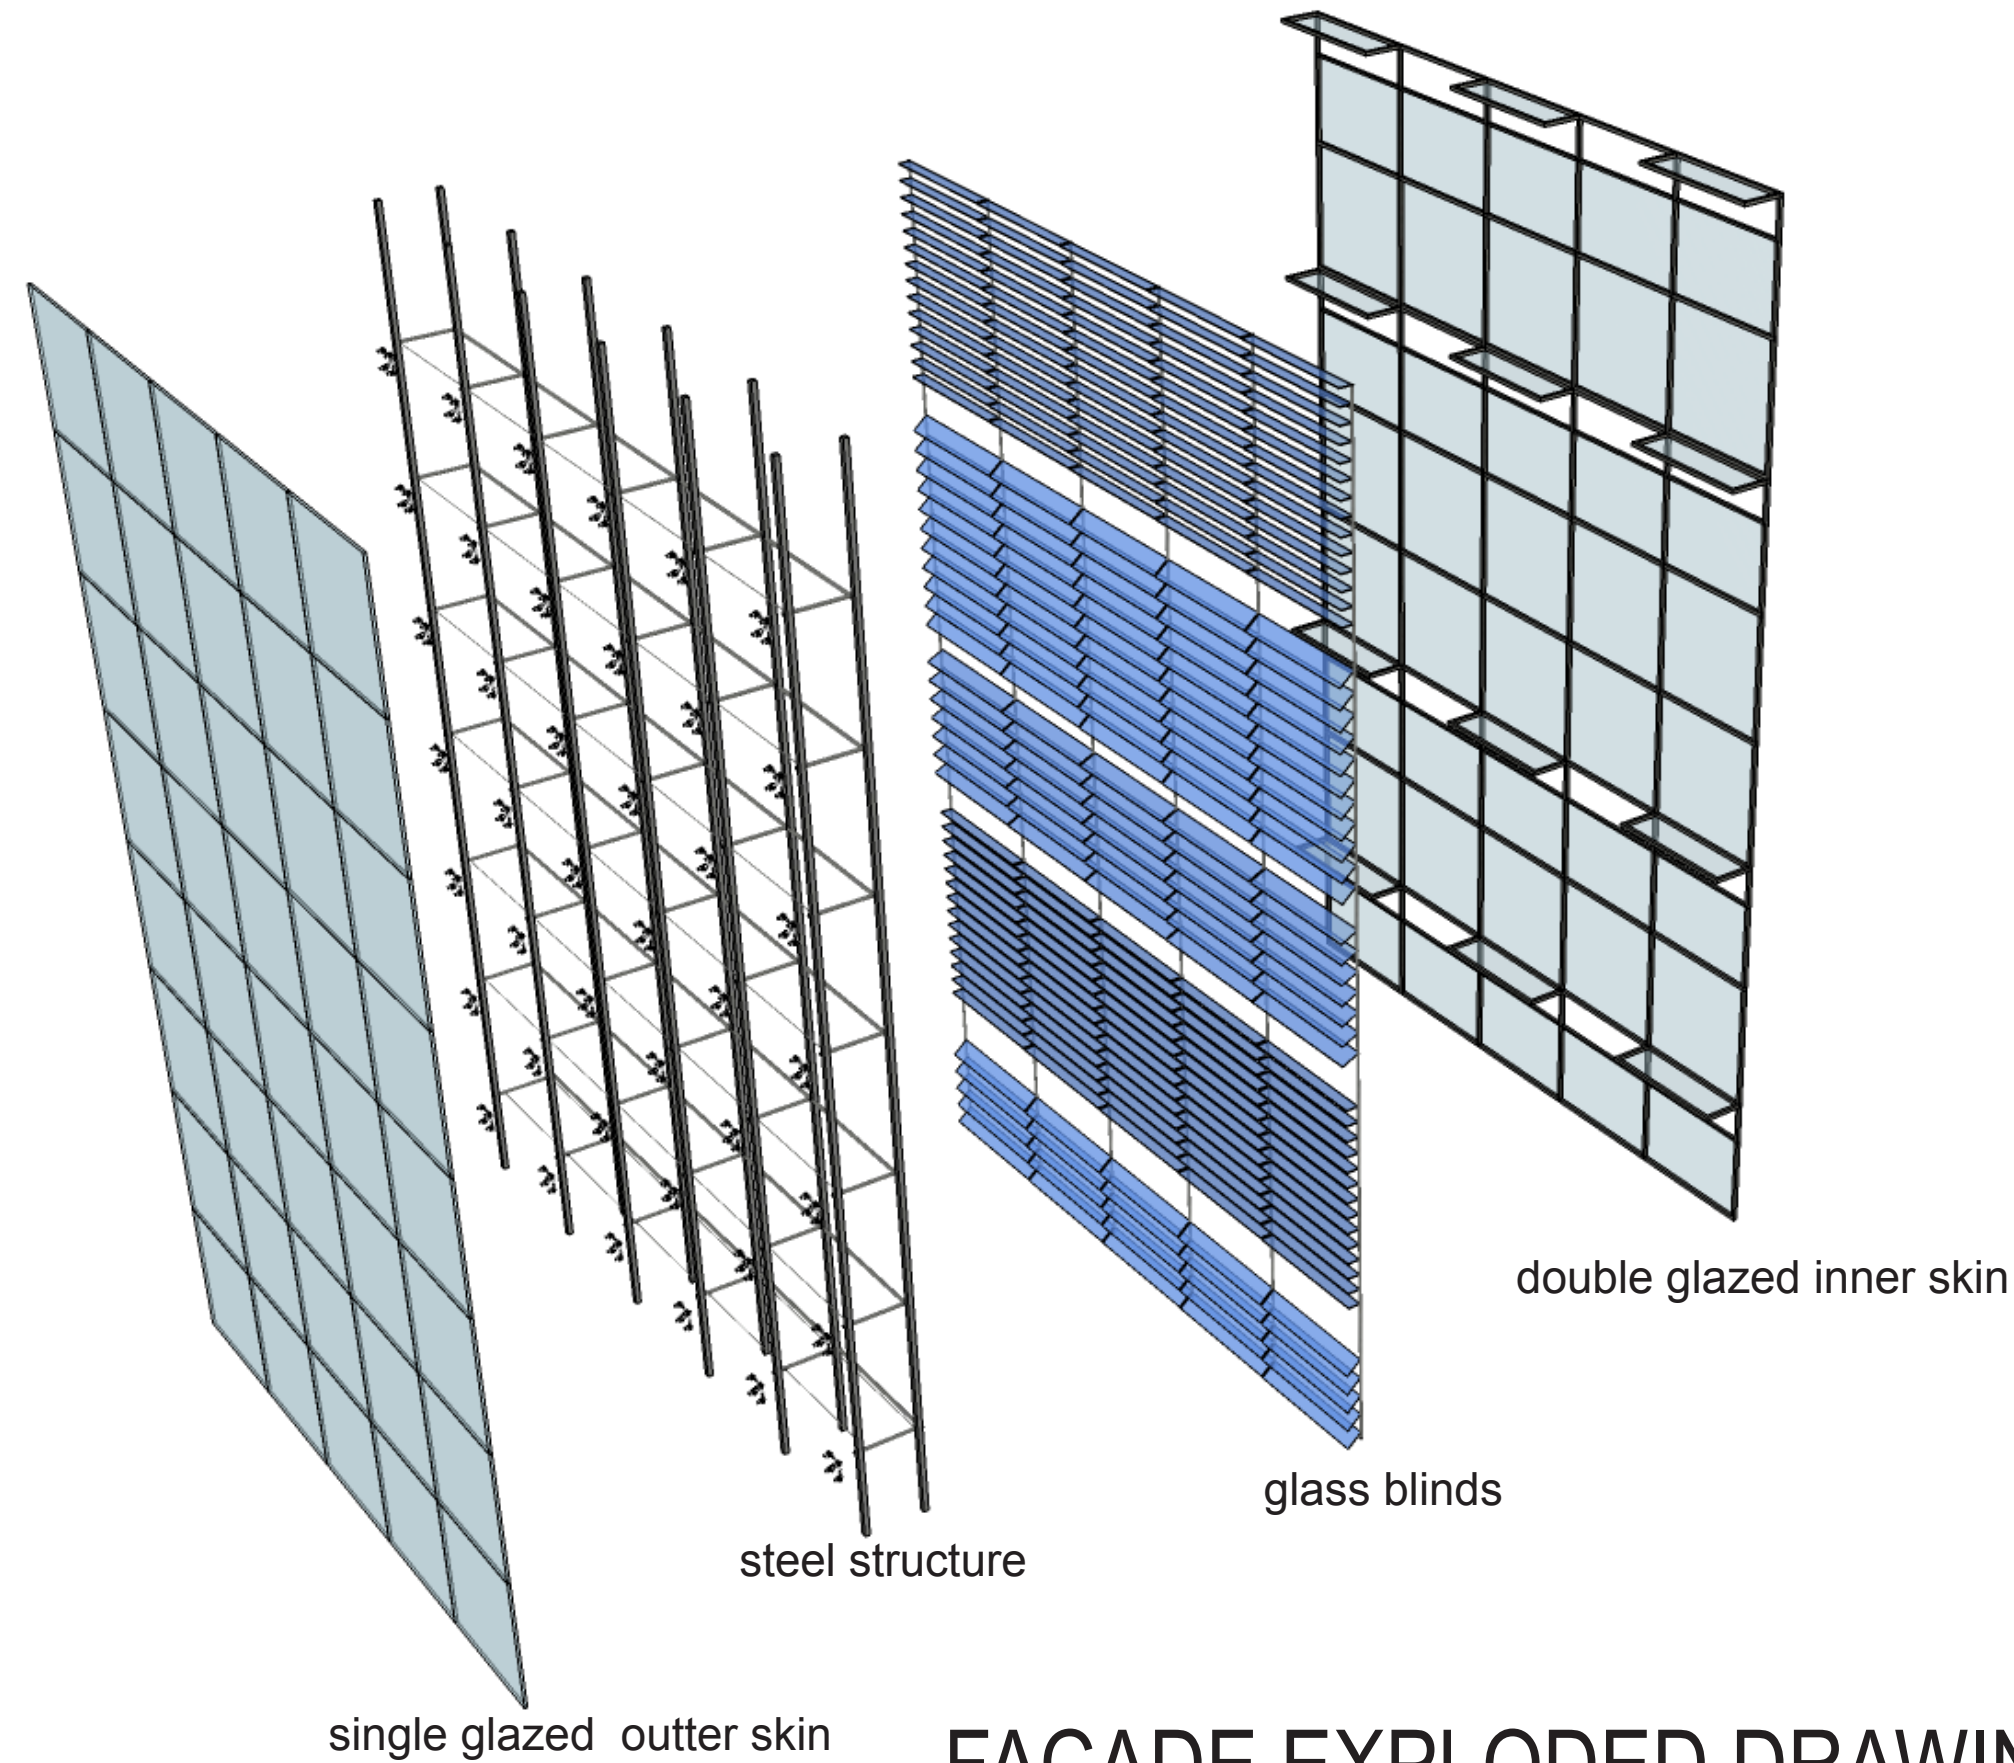


FACADE EXPLODED DRAWING

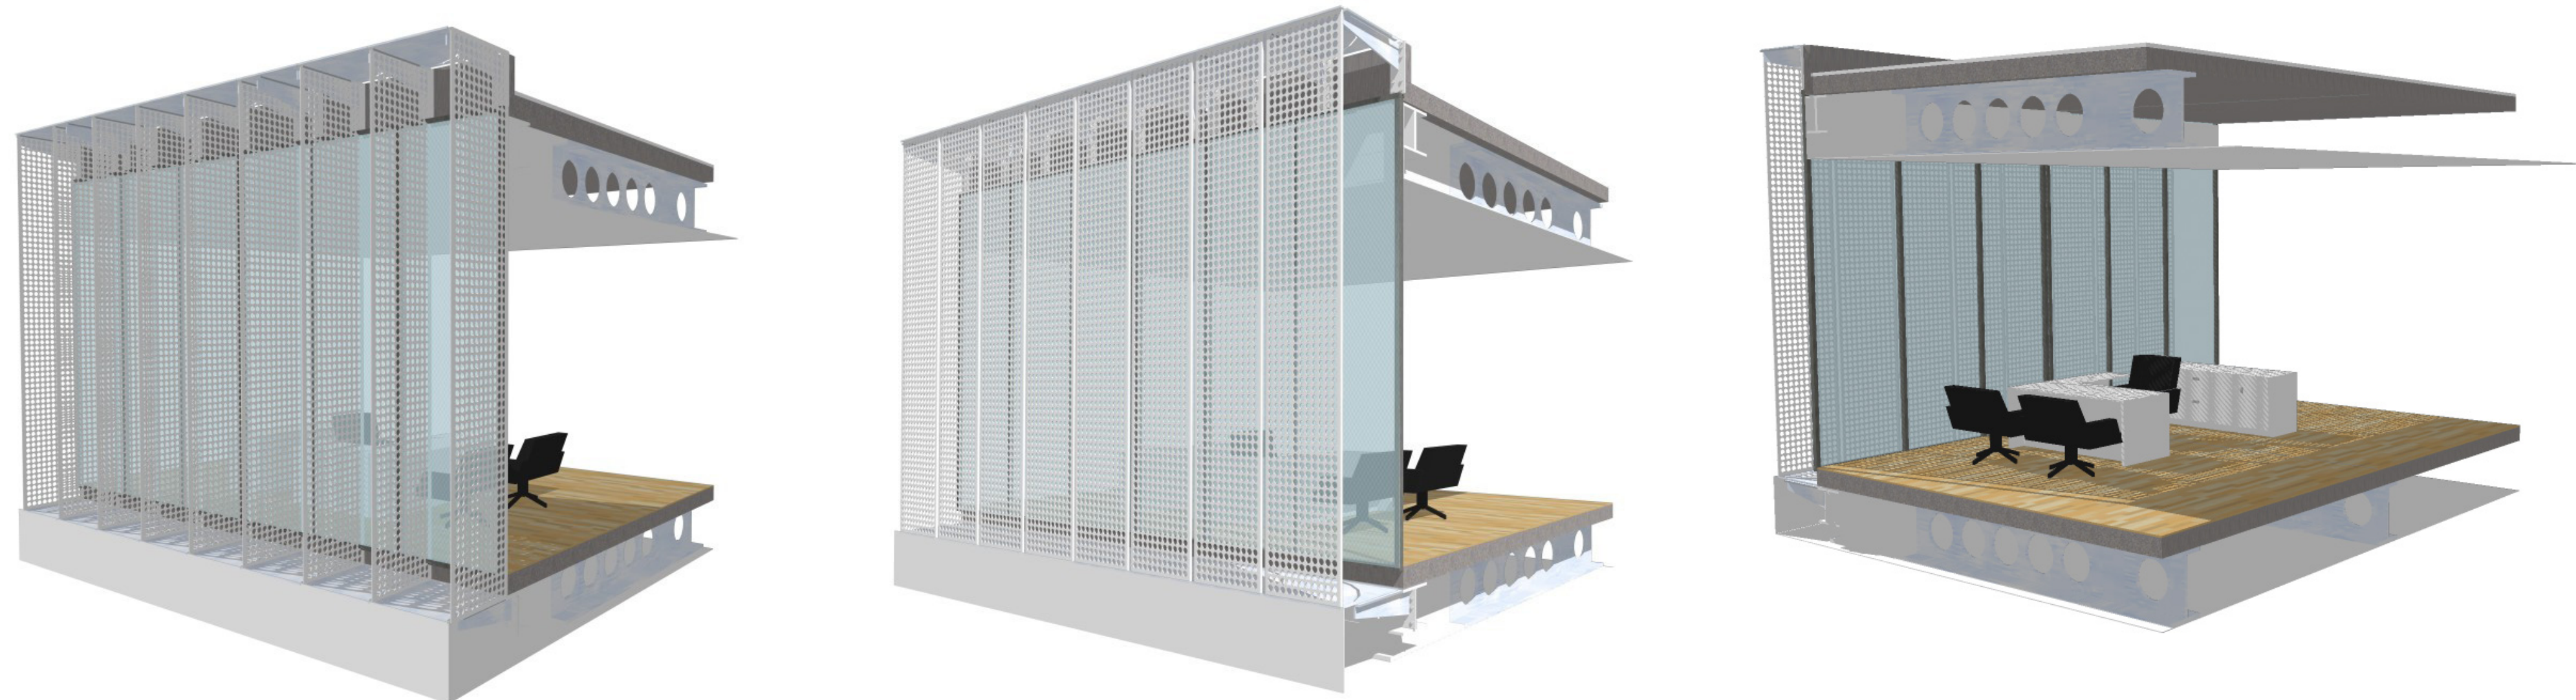

FACADE FRAGMENT RENDER

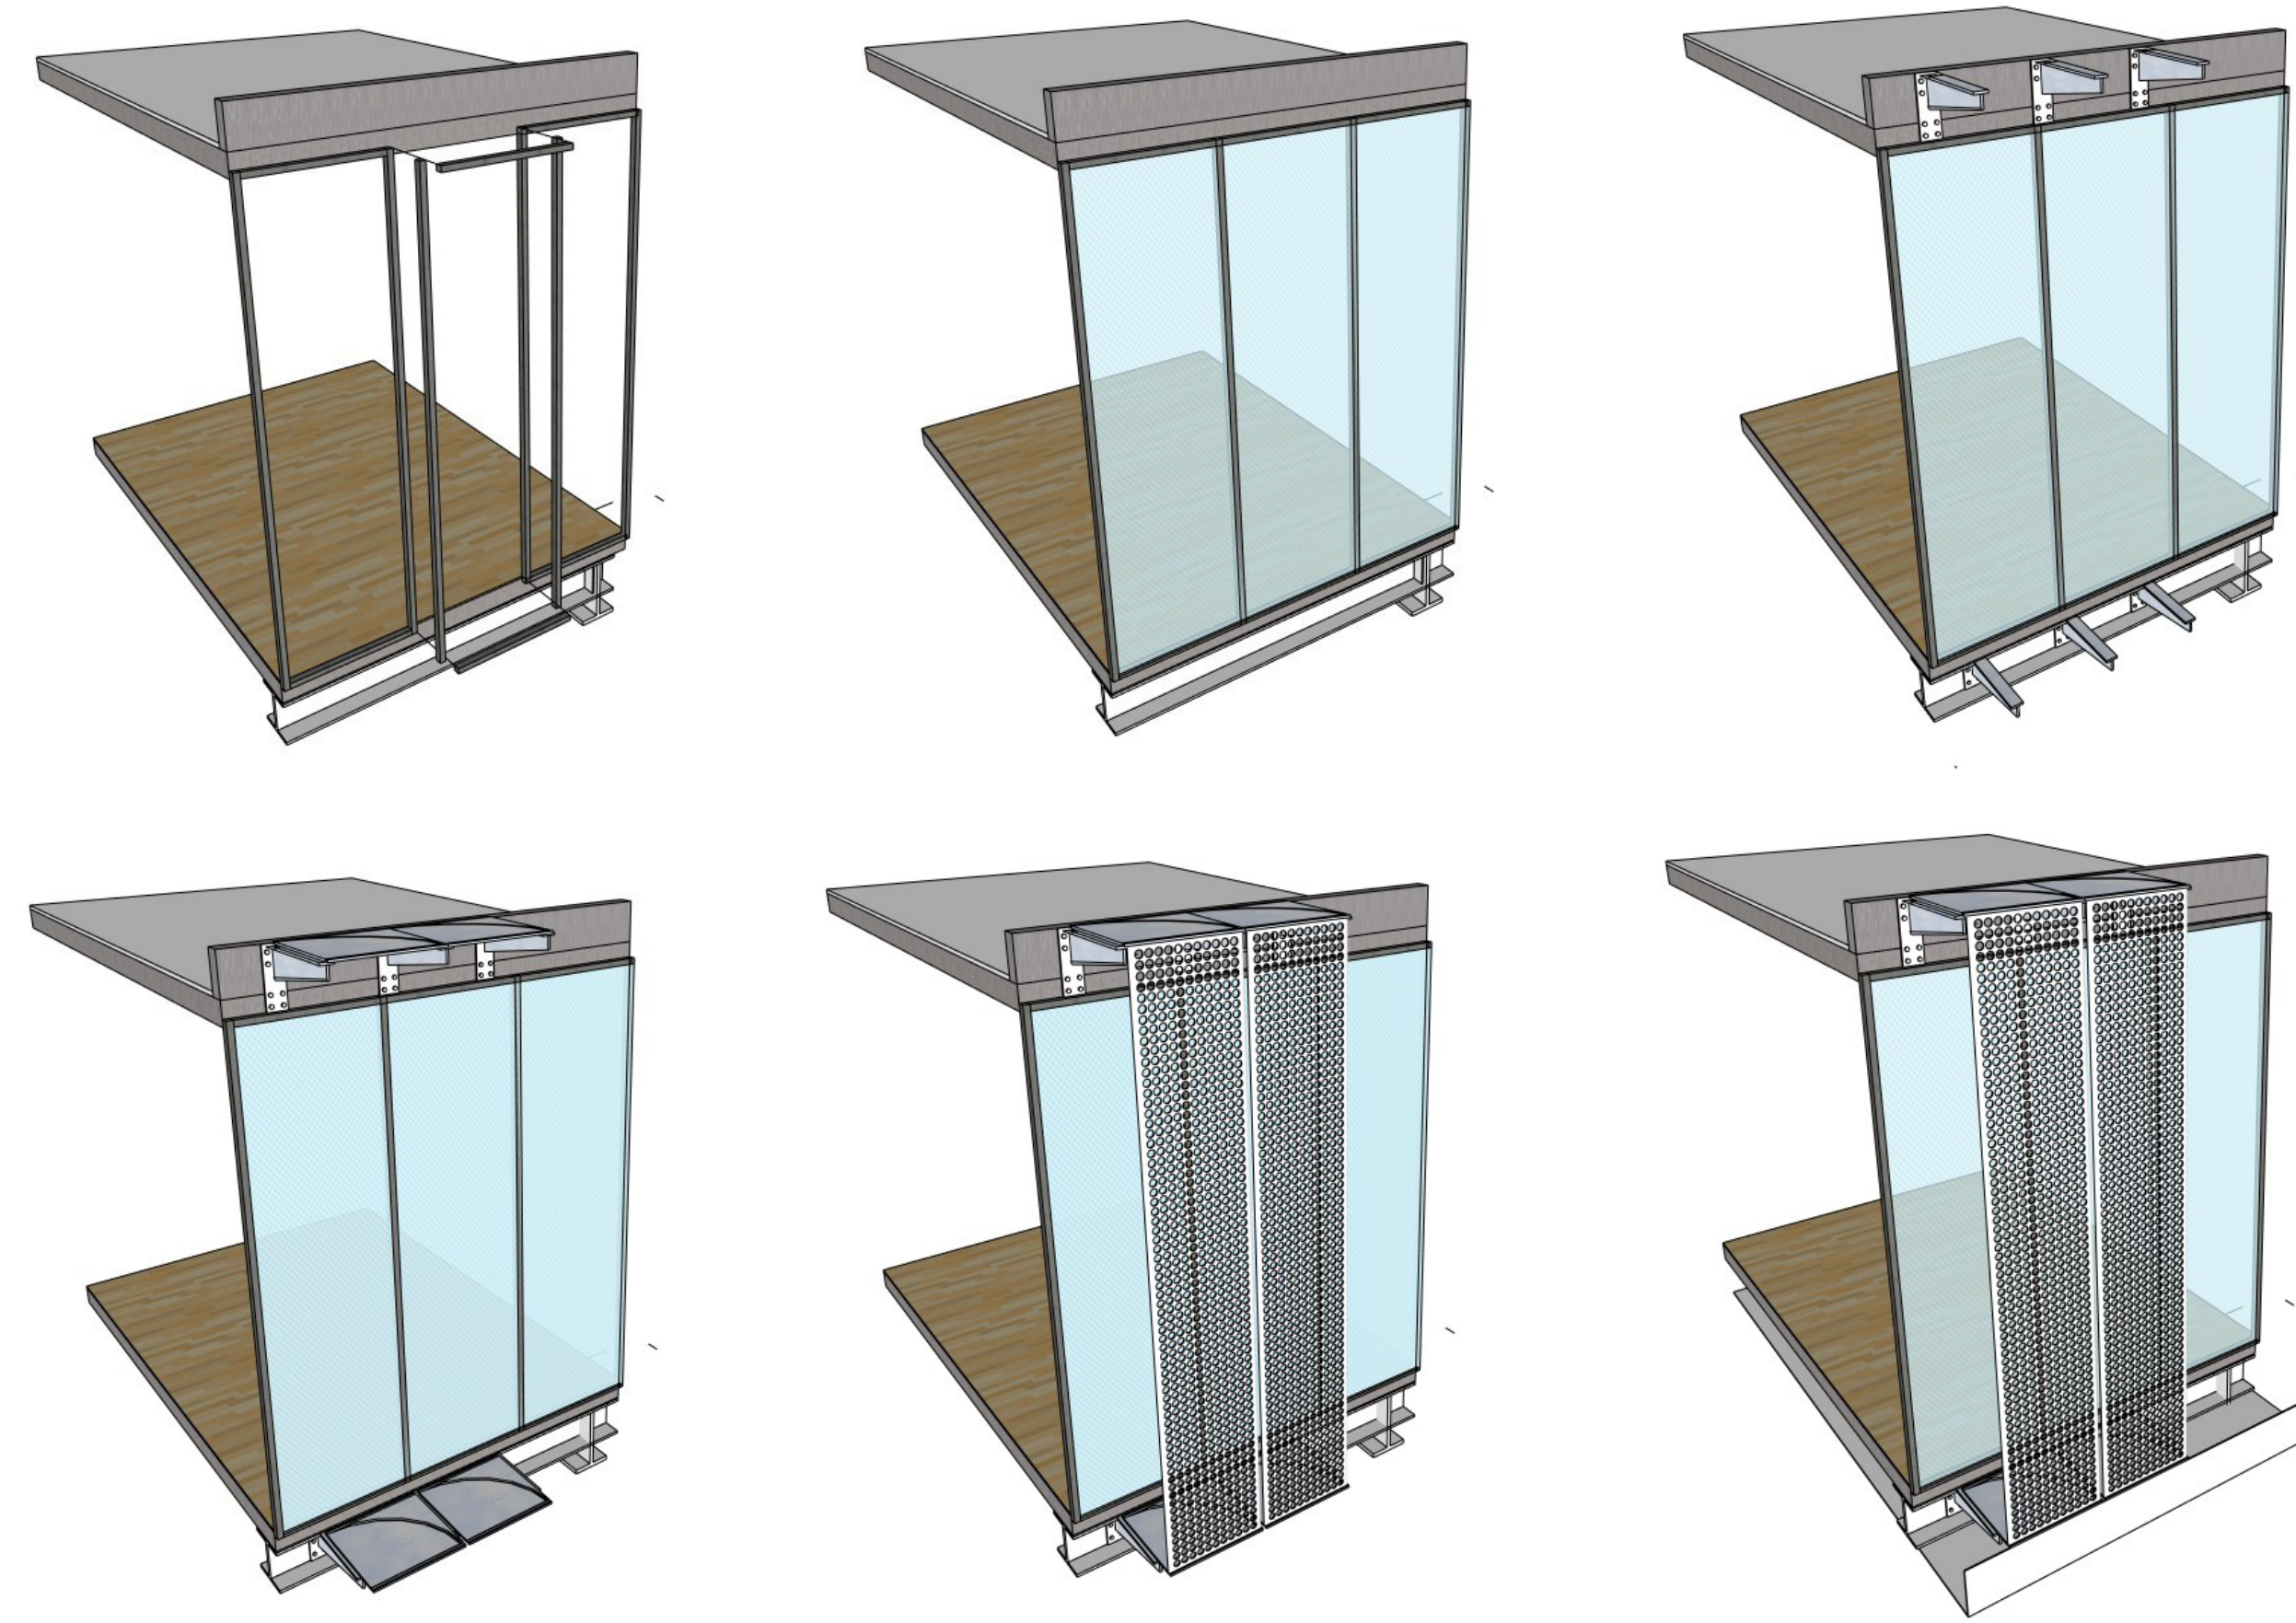

FACADE CONSTRUCTION

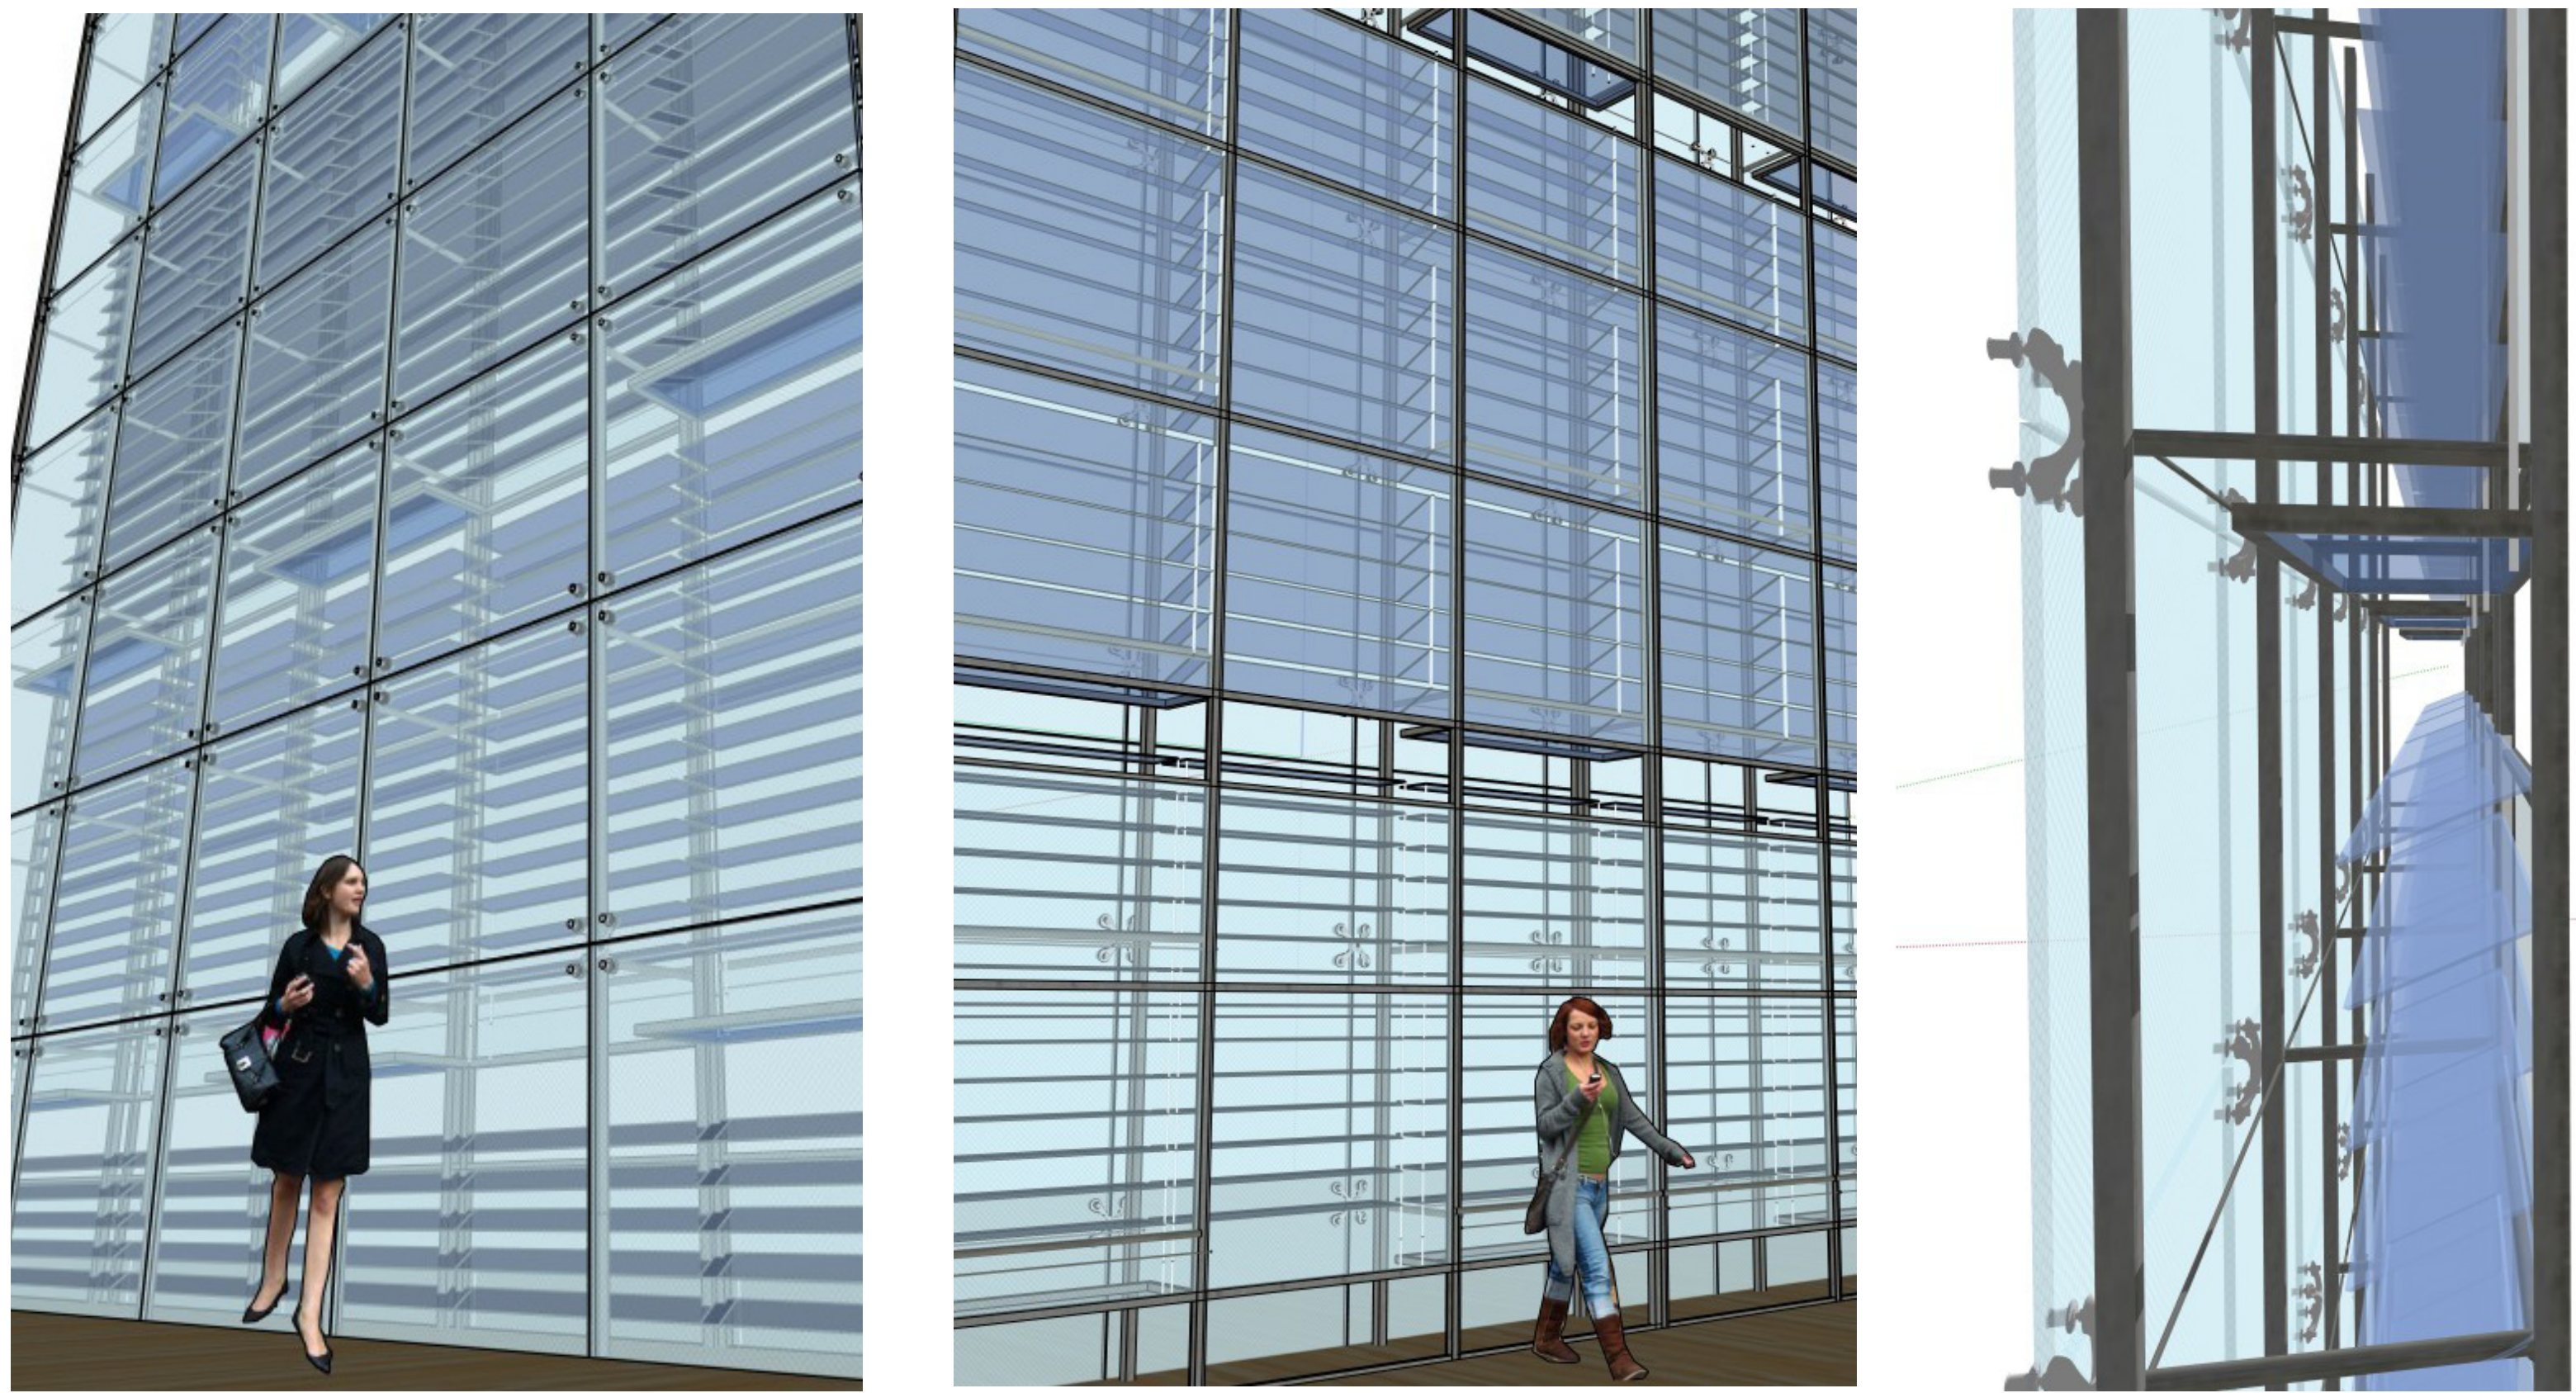

FACADE FRAGMENT RENDER