

UNDERGROUND METRO  
scale 1:250








GROUND FLOOR  
scale 1:500



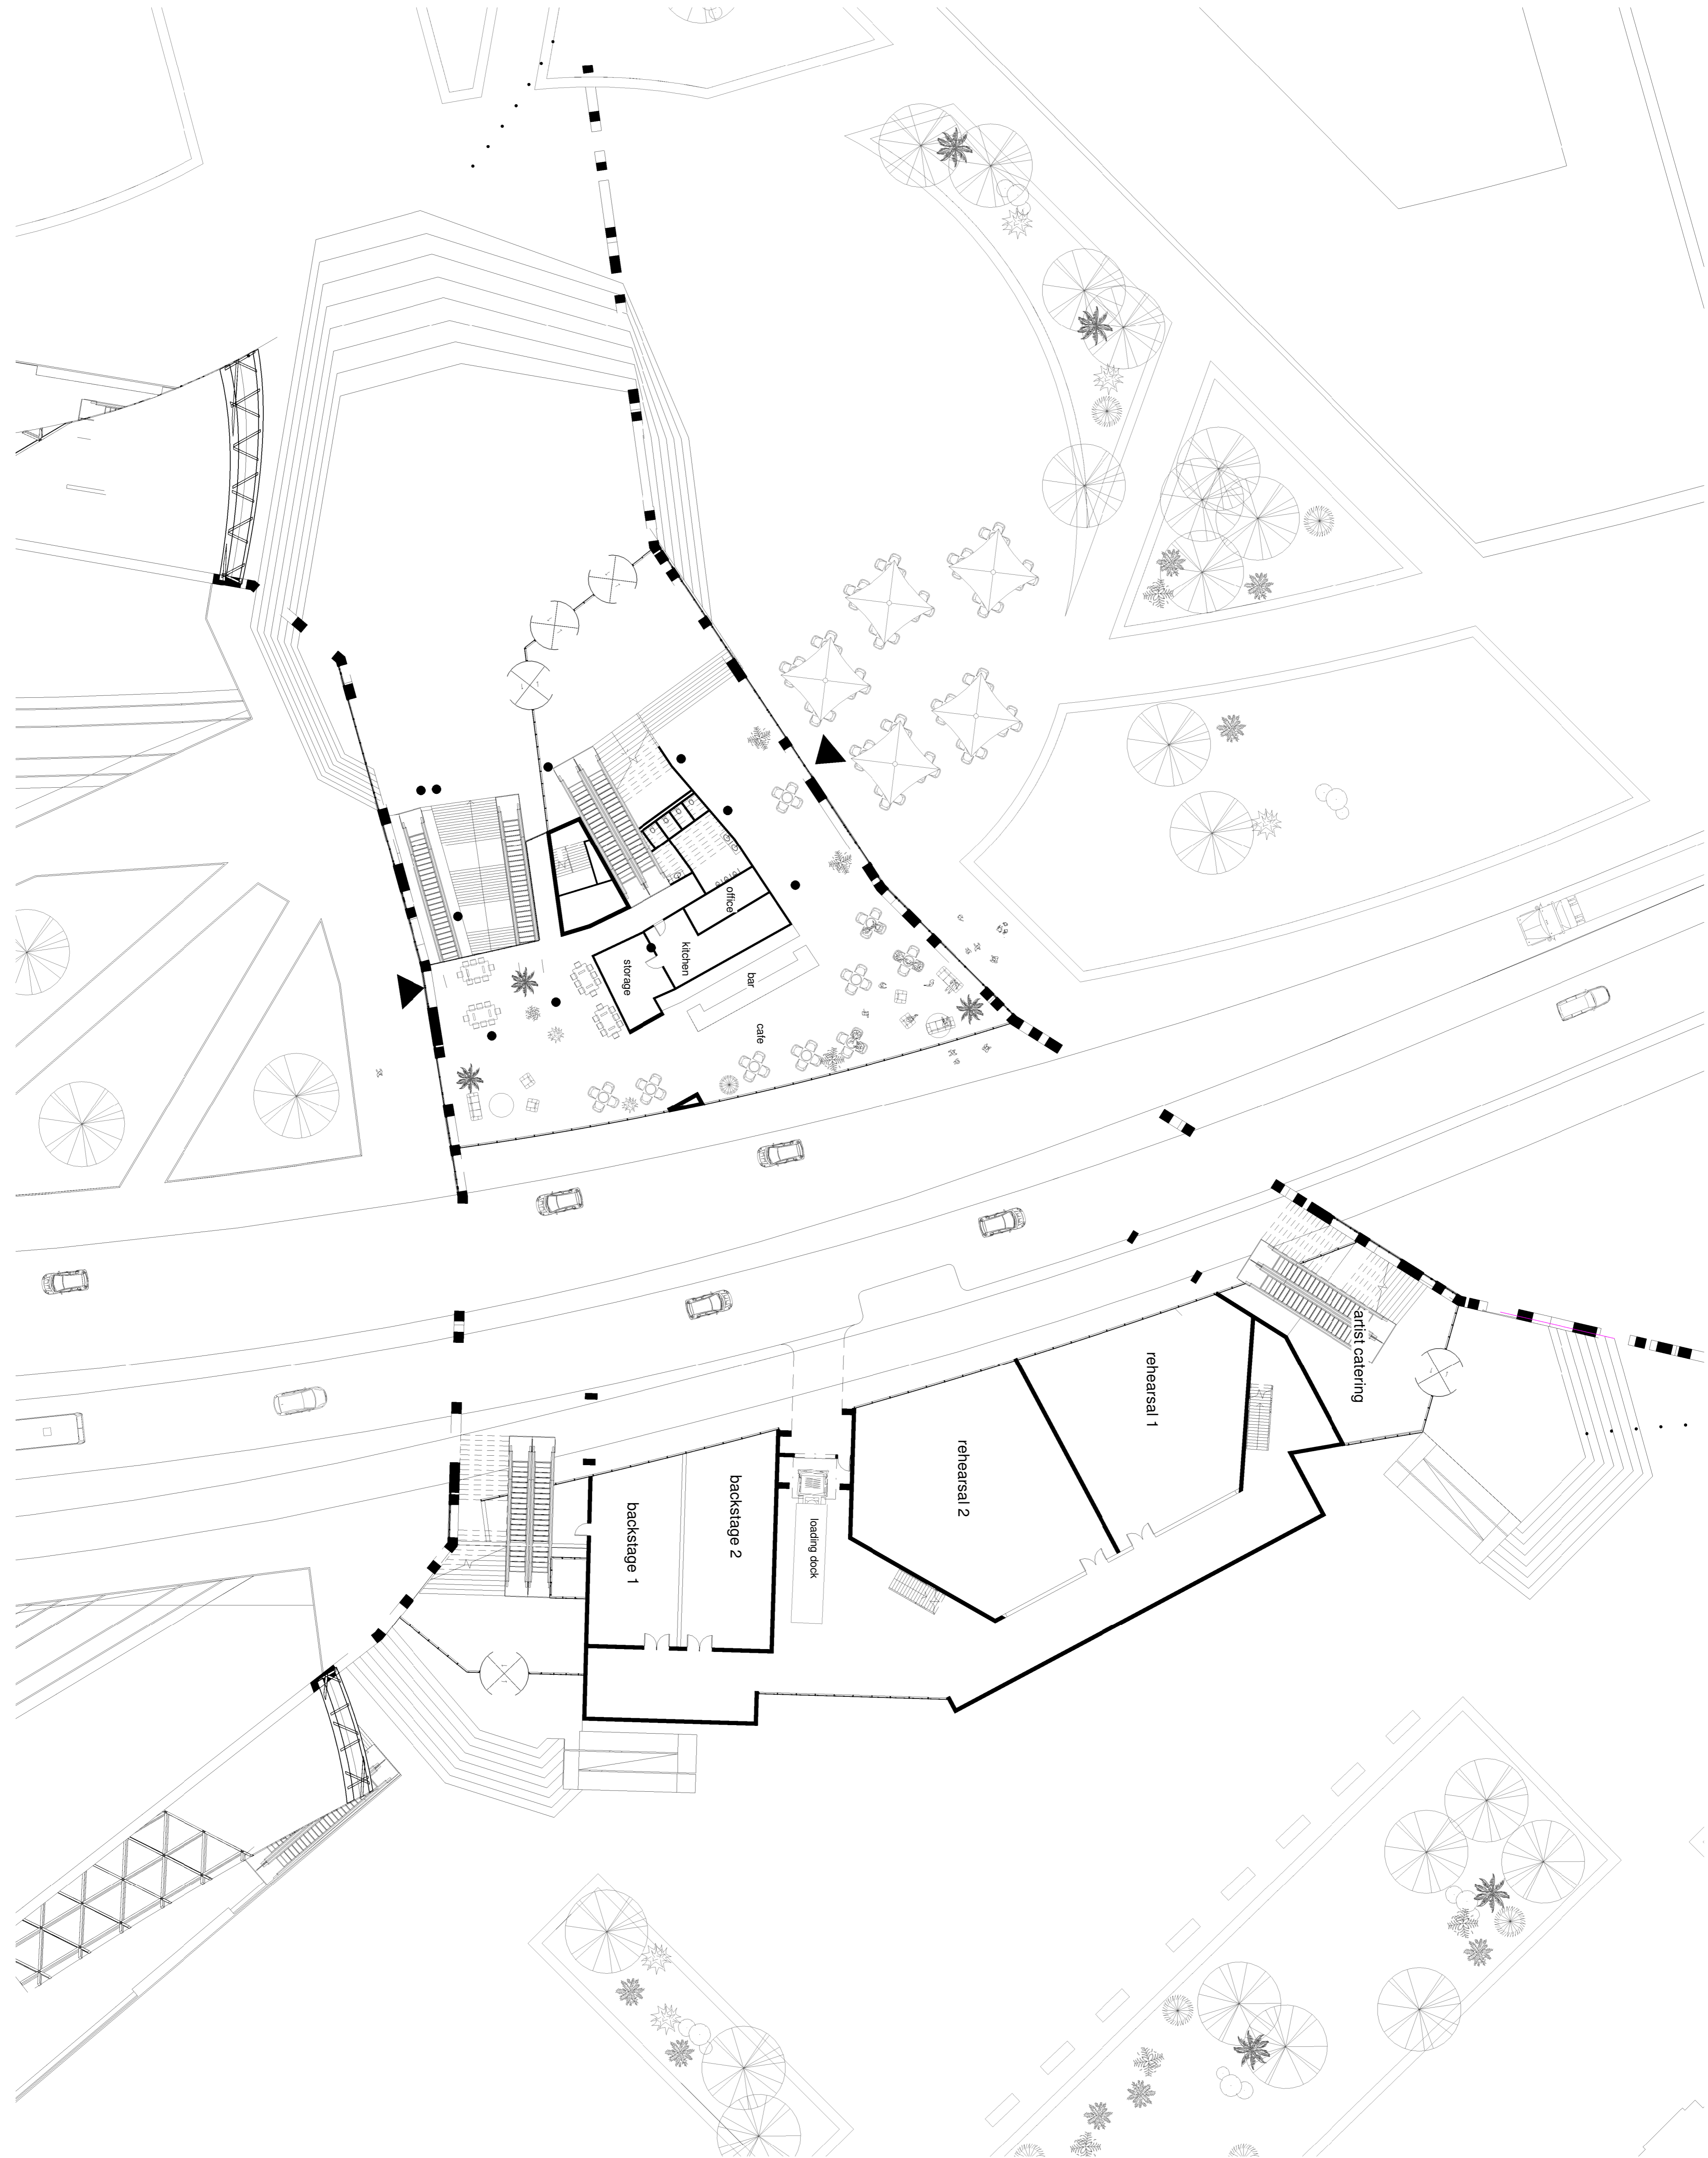

GROUND FLOOR +1.500  
scale 1:250



