


- Public/collective inside function
- Living function
- Living function
- Private outside function
- Public/collective outside function

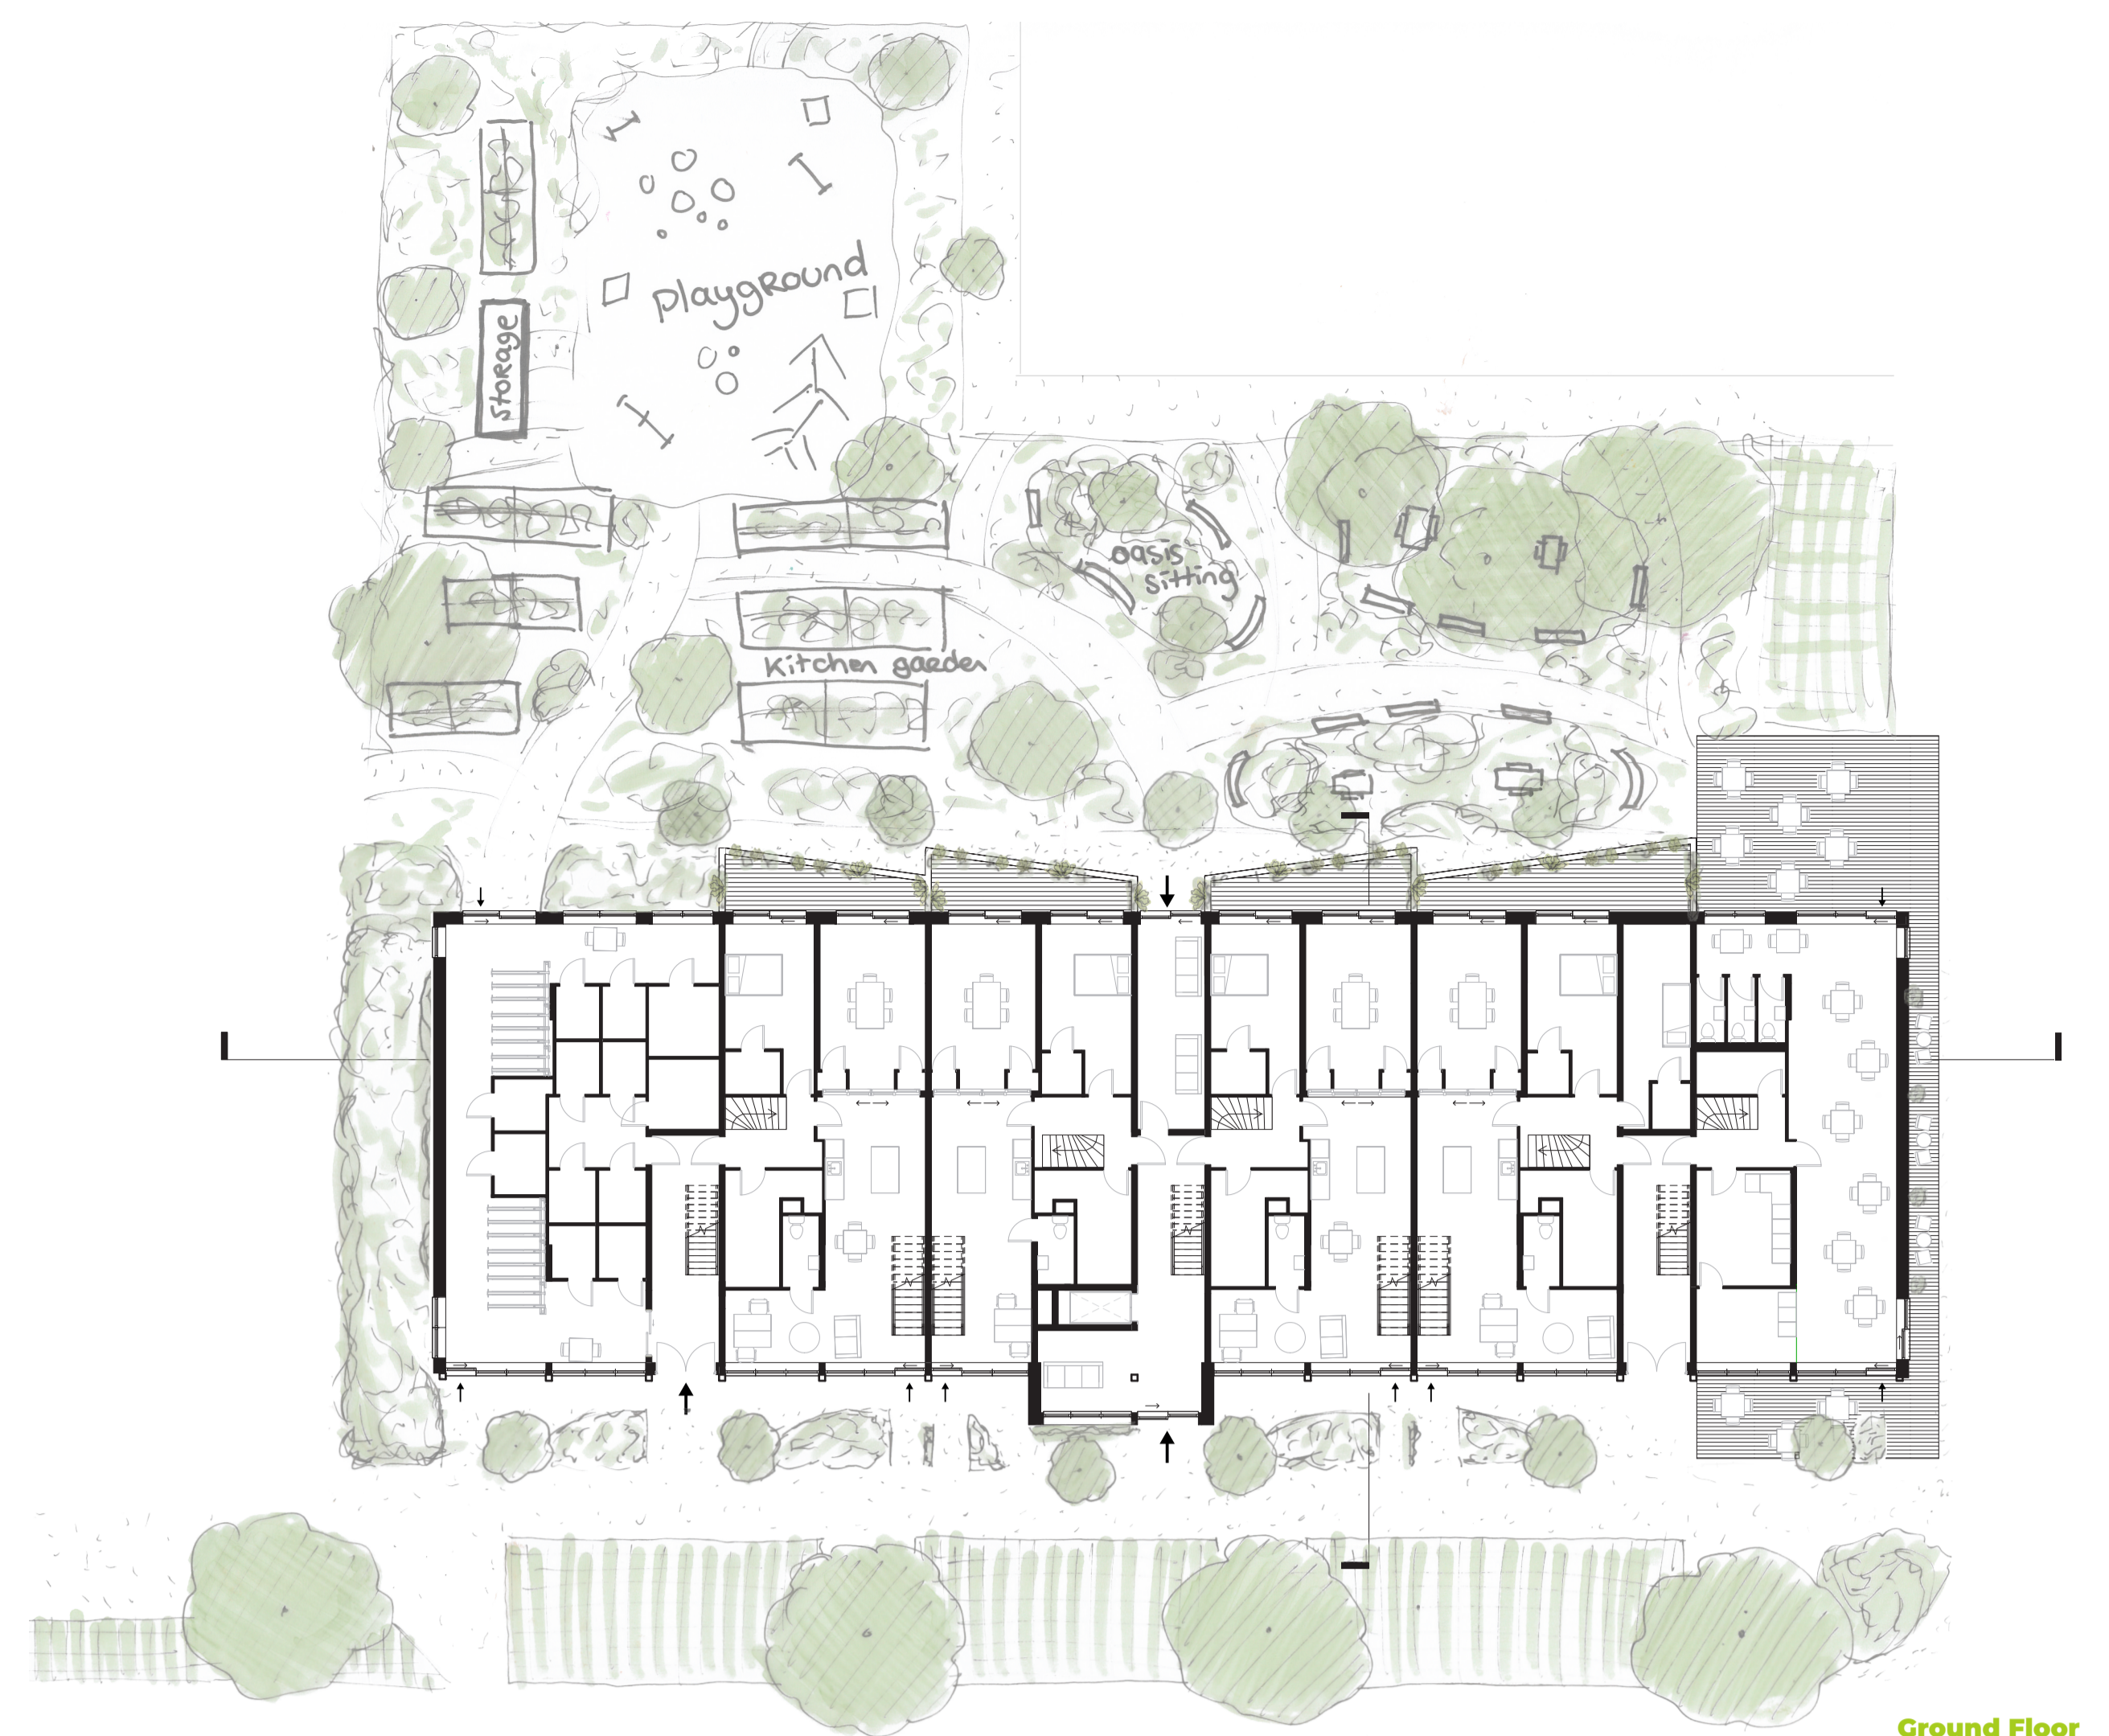

Ground Floor



Ground Floor



First floor



First floor



Second floor




Second floor




Third floor




Third floor

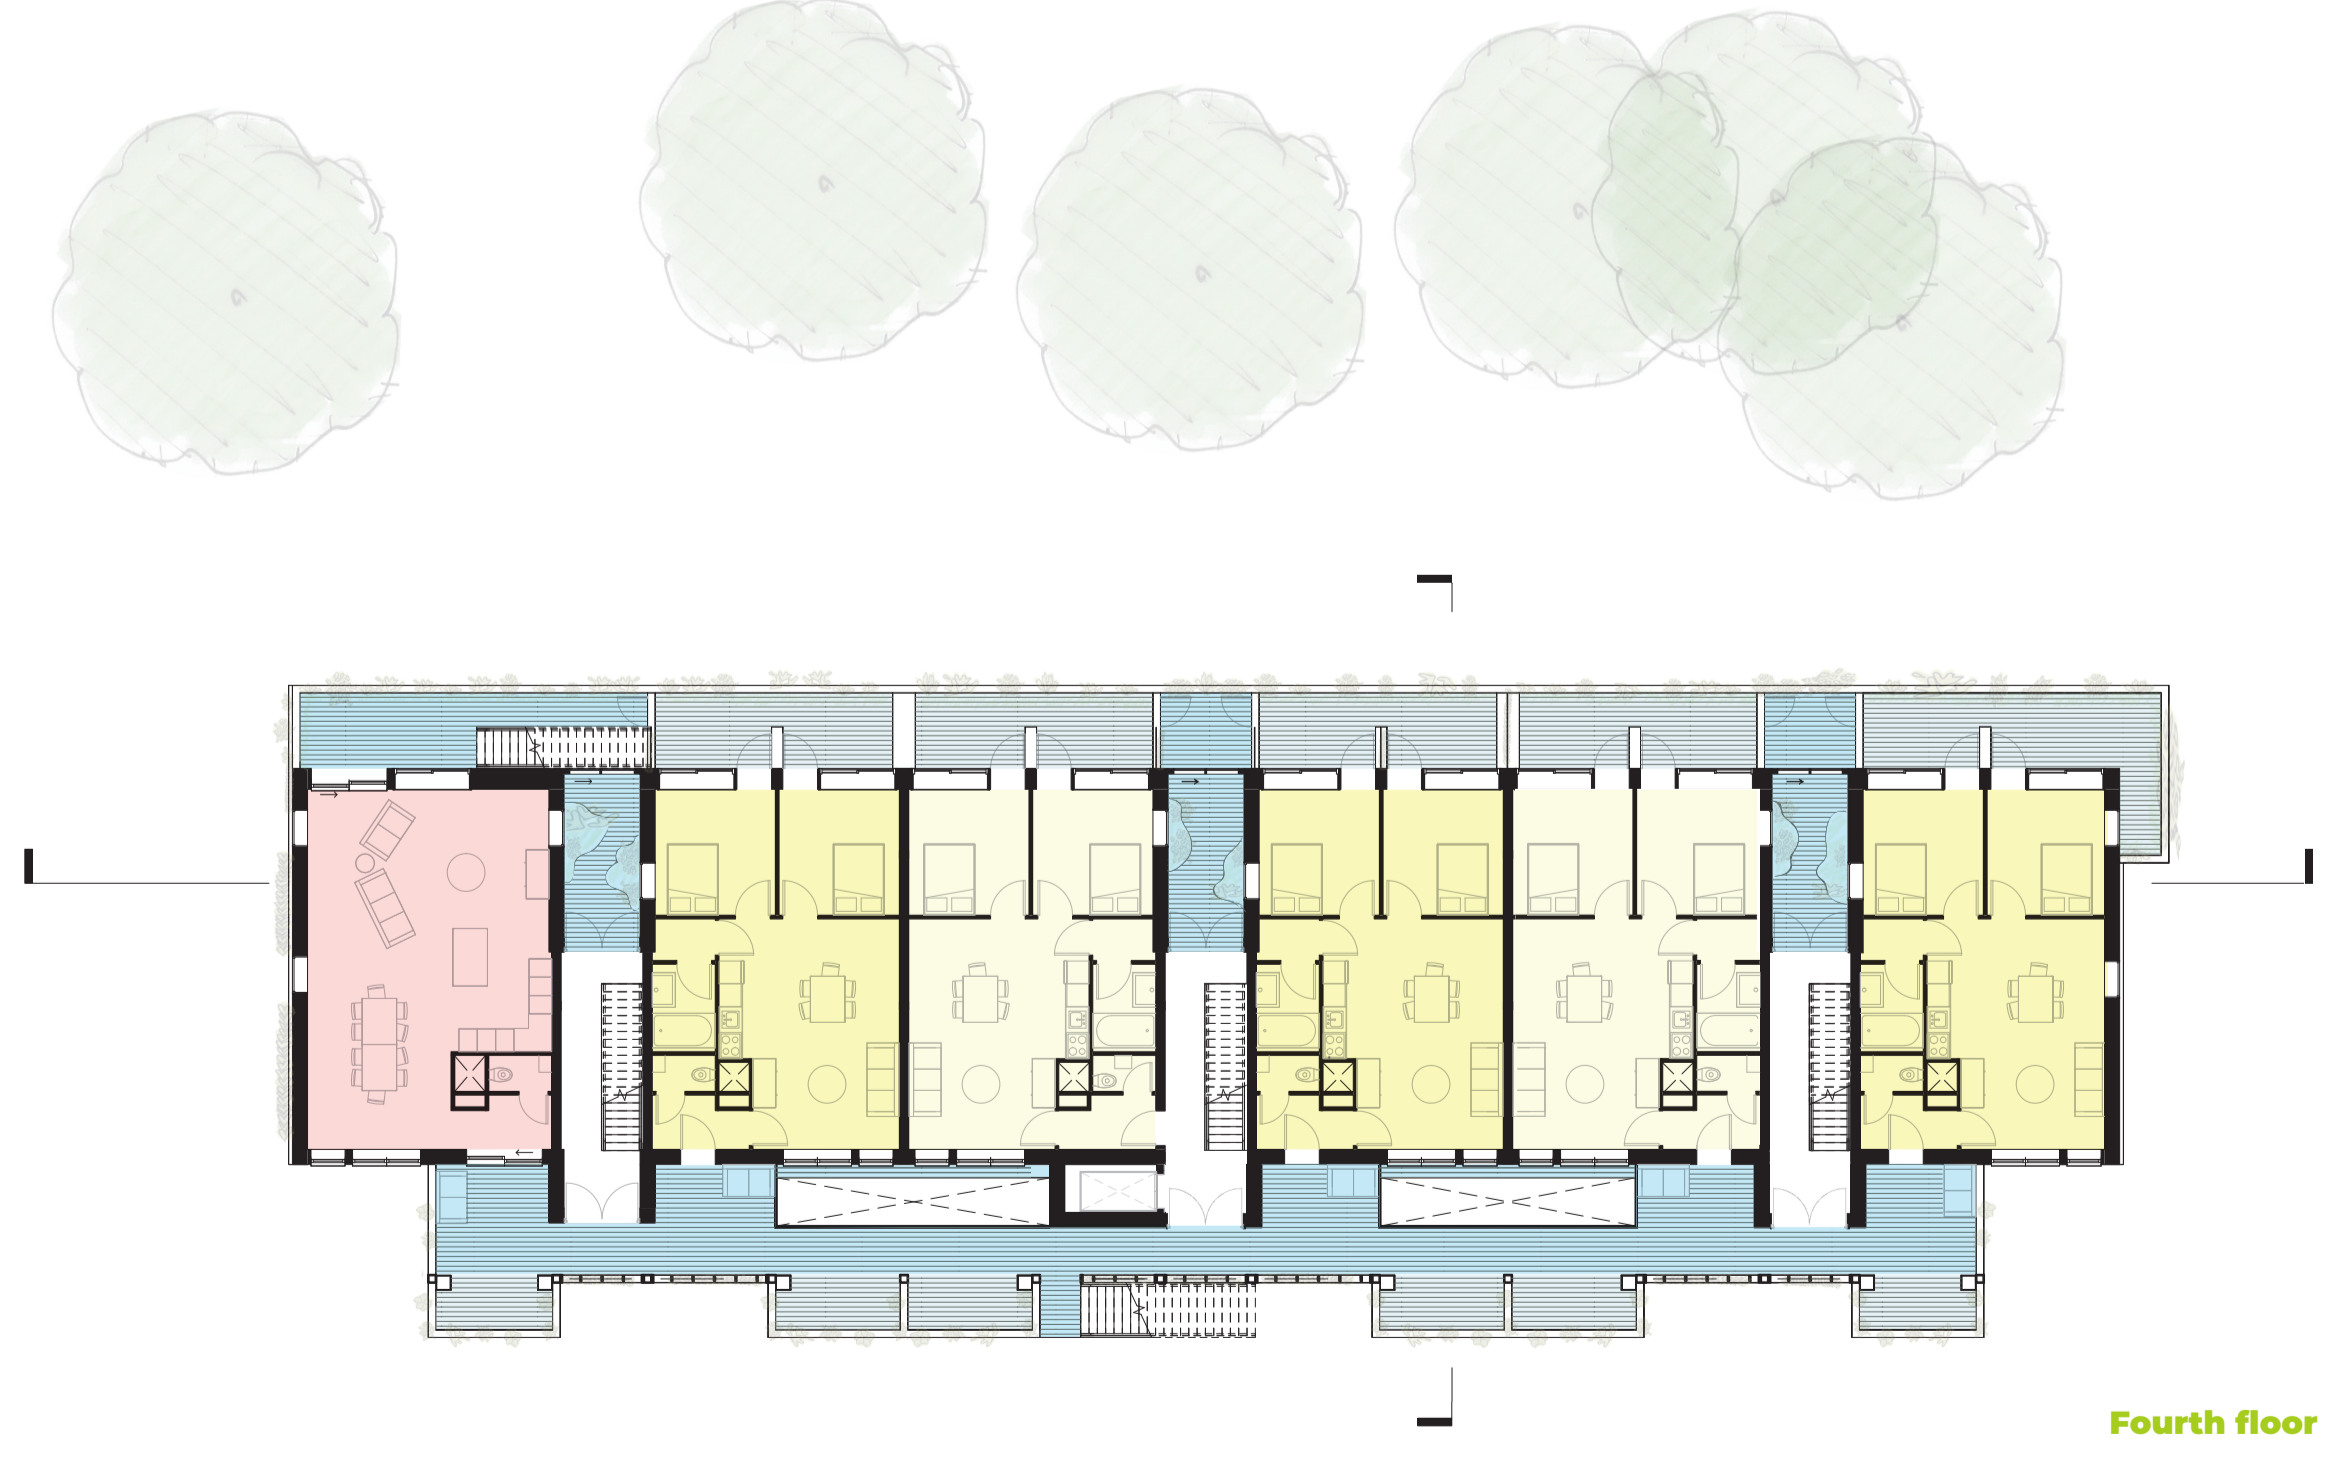


Fourth floor

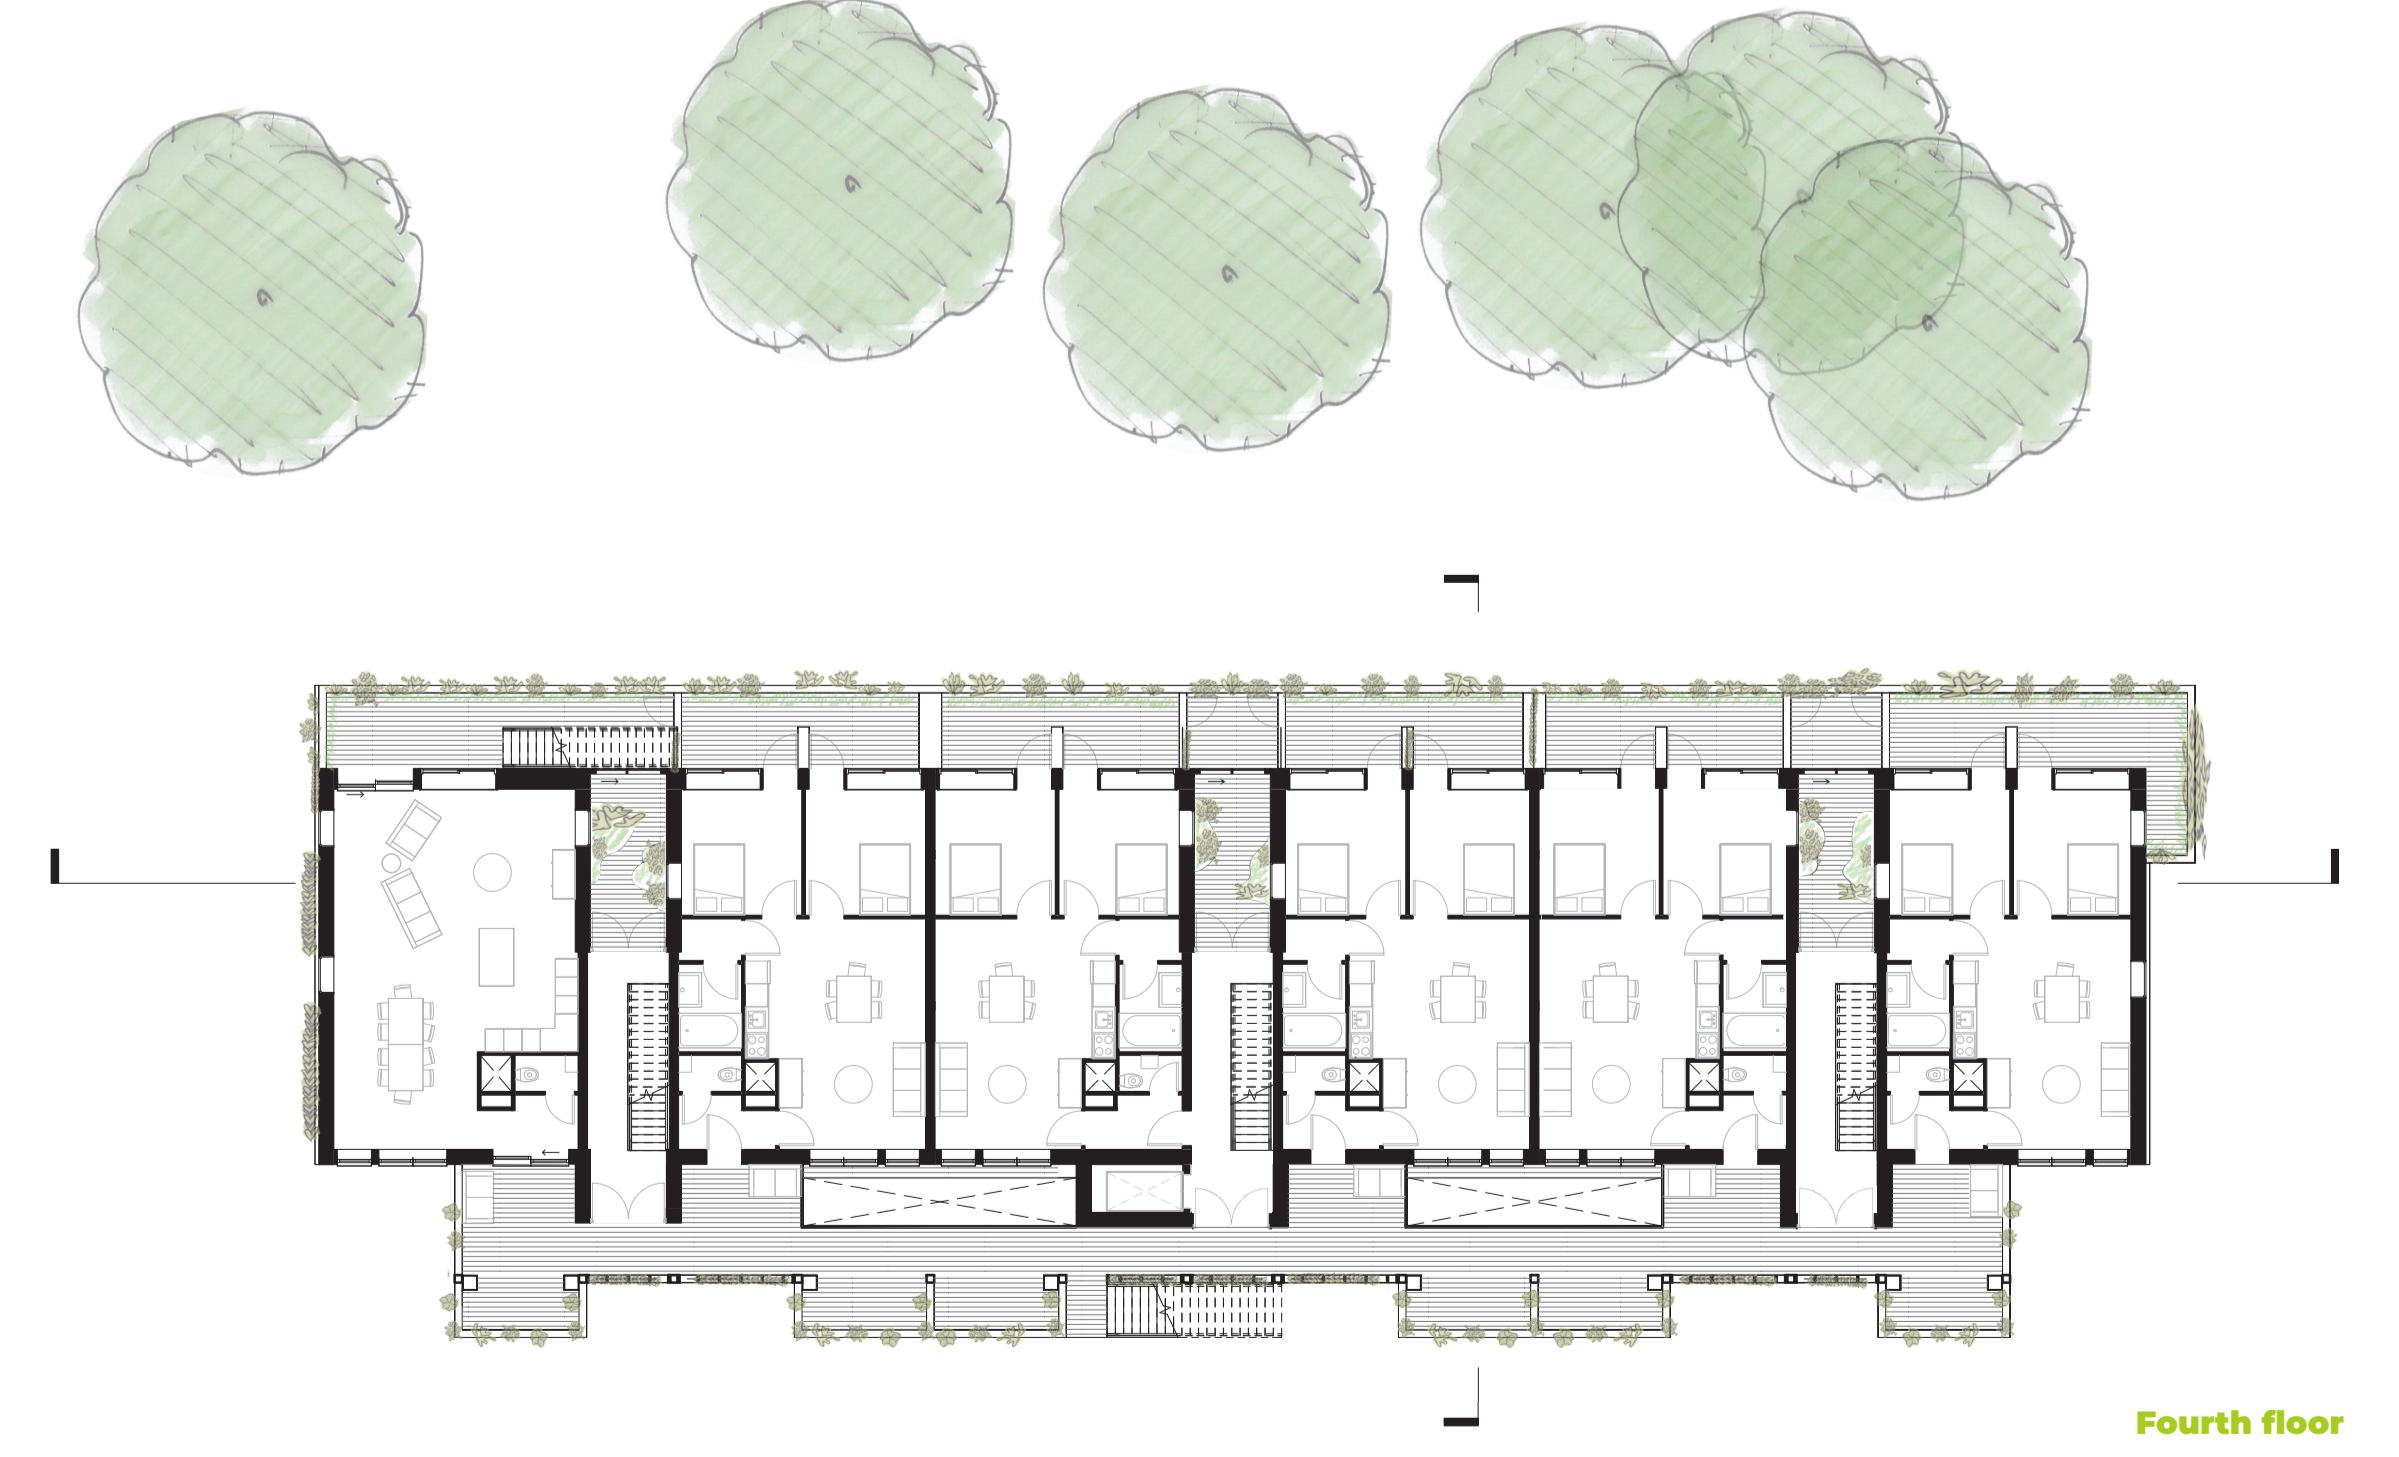

Fourth floor

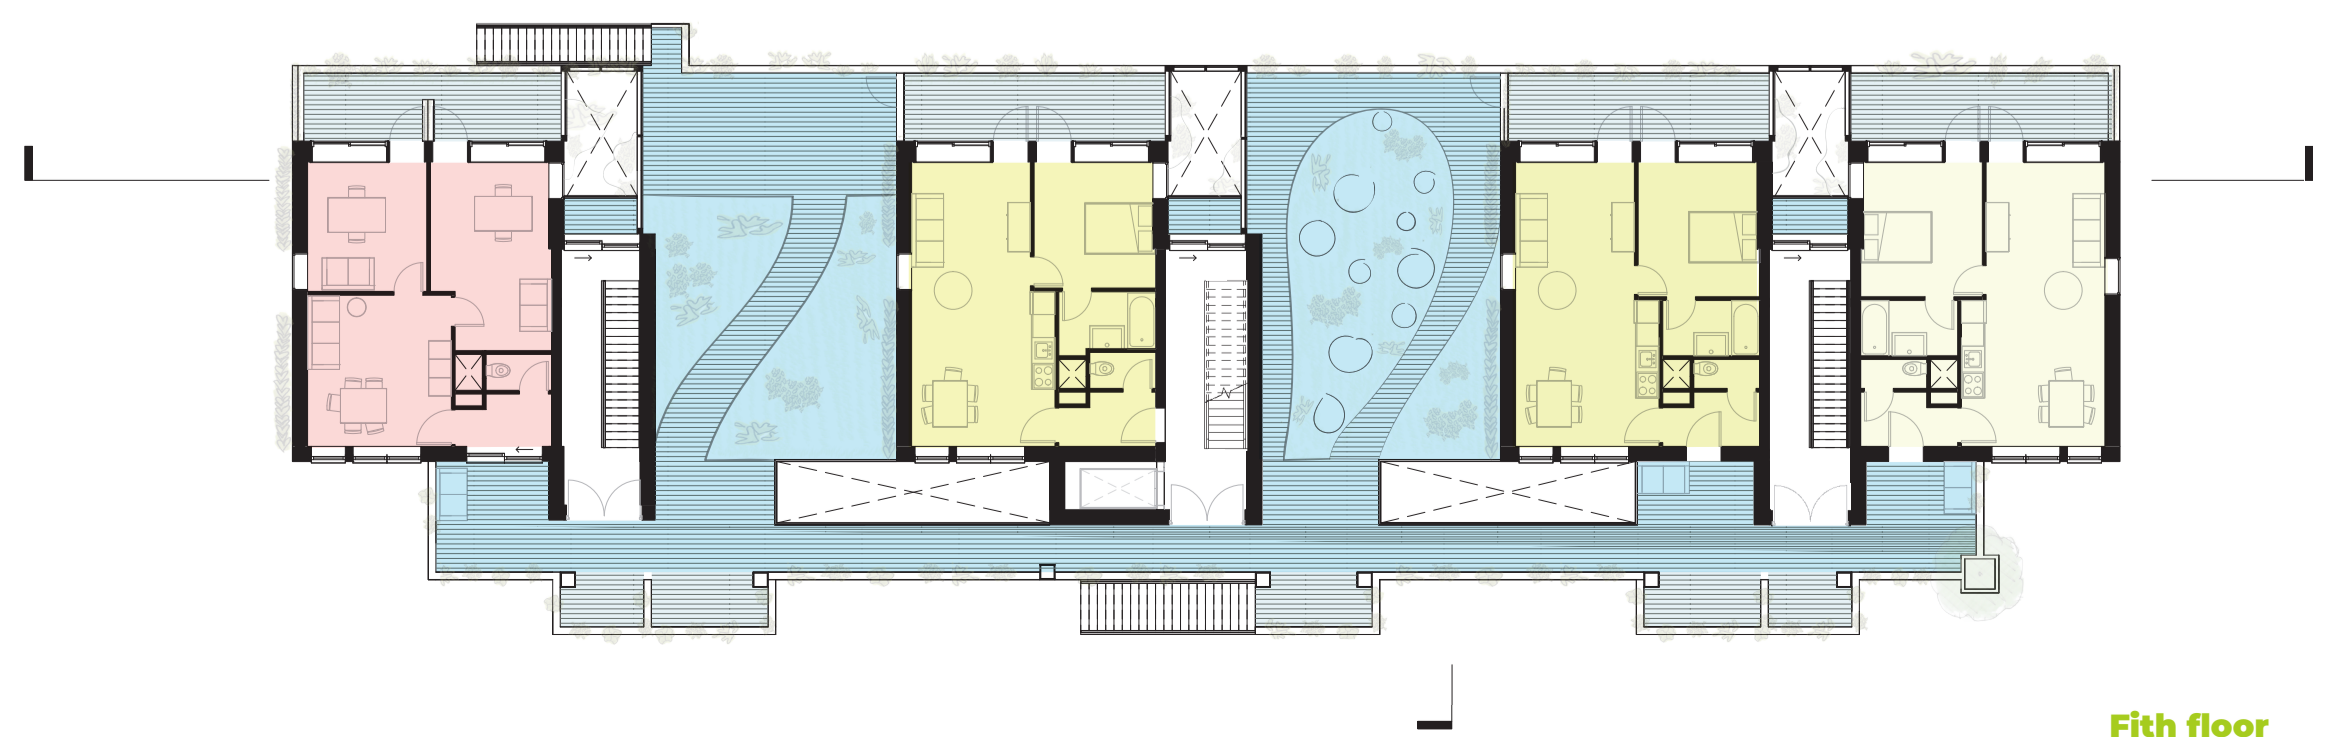

Fifth floor

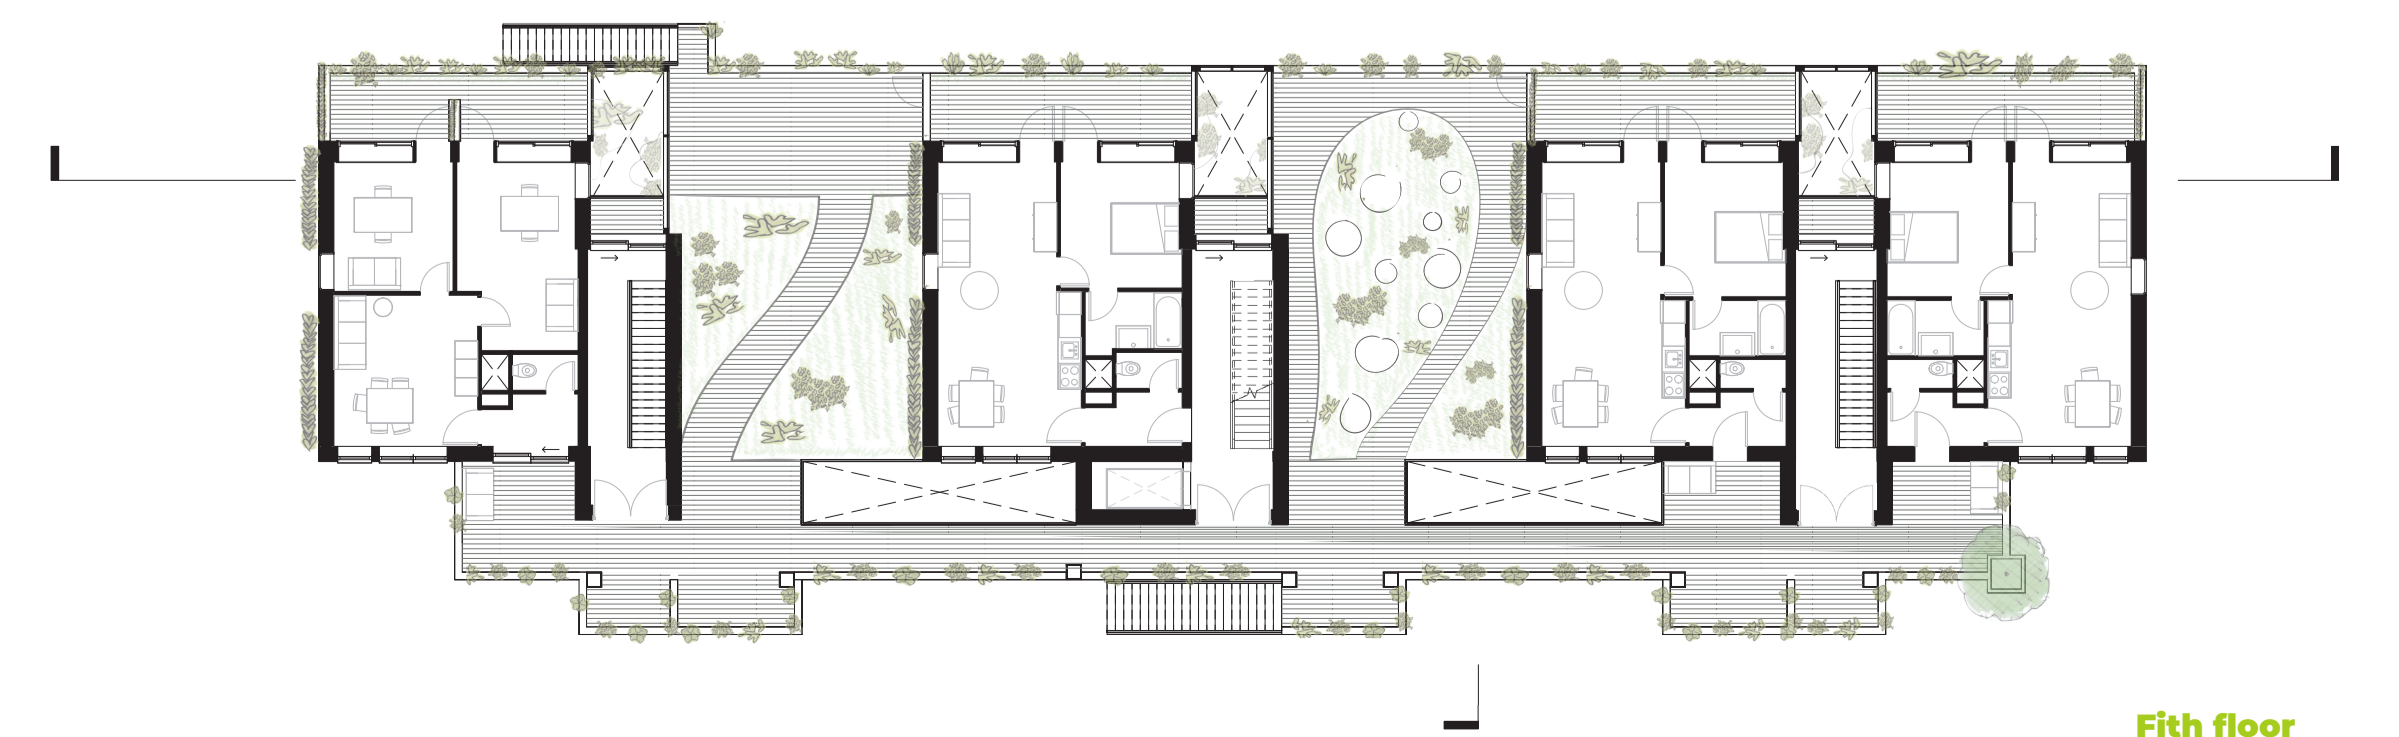

Fifth floor

Floorplans 1:200

