

PLANS

MICHELLE REMMERS // 4147197 // POSTERS P5 PRESENTATION // 3 JULY 2018

SCALE 1:500



SCALE 1:200



0 // GROUND FLOOR

PLANS

MICHELLE REMMERS // 4147197 // POSTERS P5 PRESENTATION // 3 JULY 2018

SCALE 1:200




+4000 // FIRST FLOOR



+7500 // SECOND FLOOR



+11000 // THIRD FLOOR

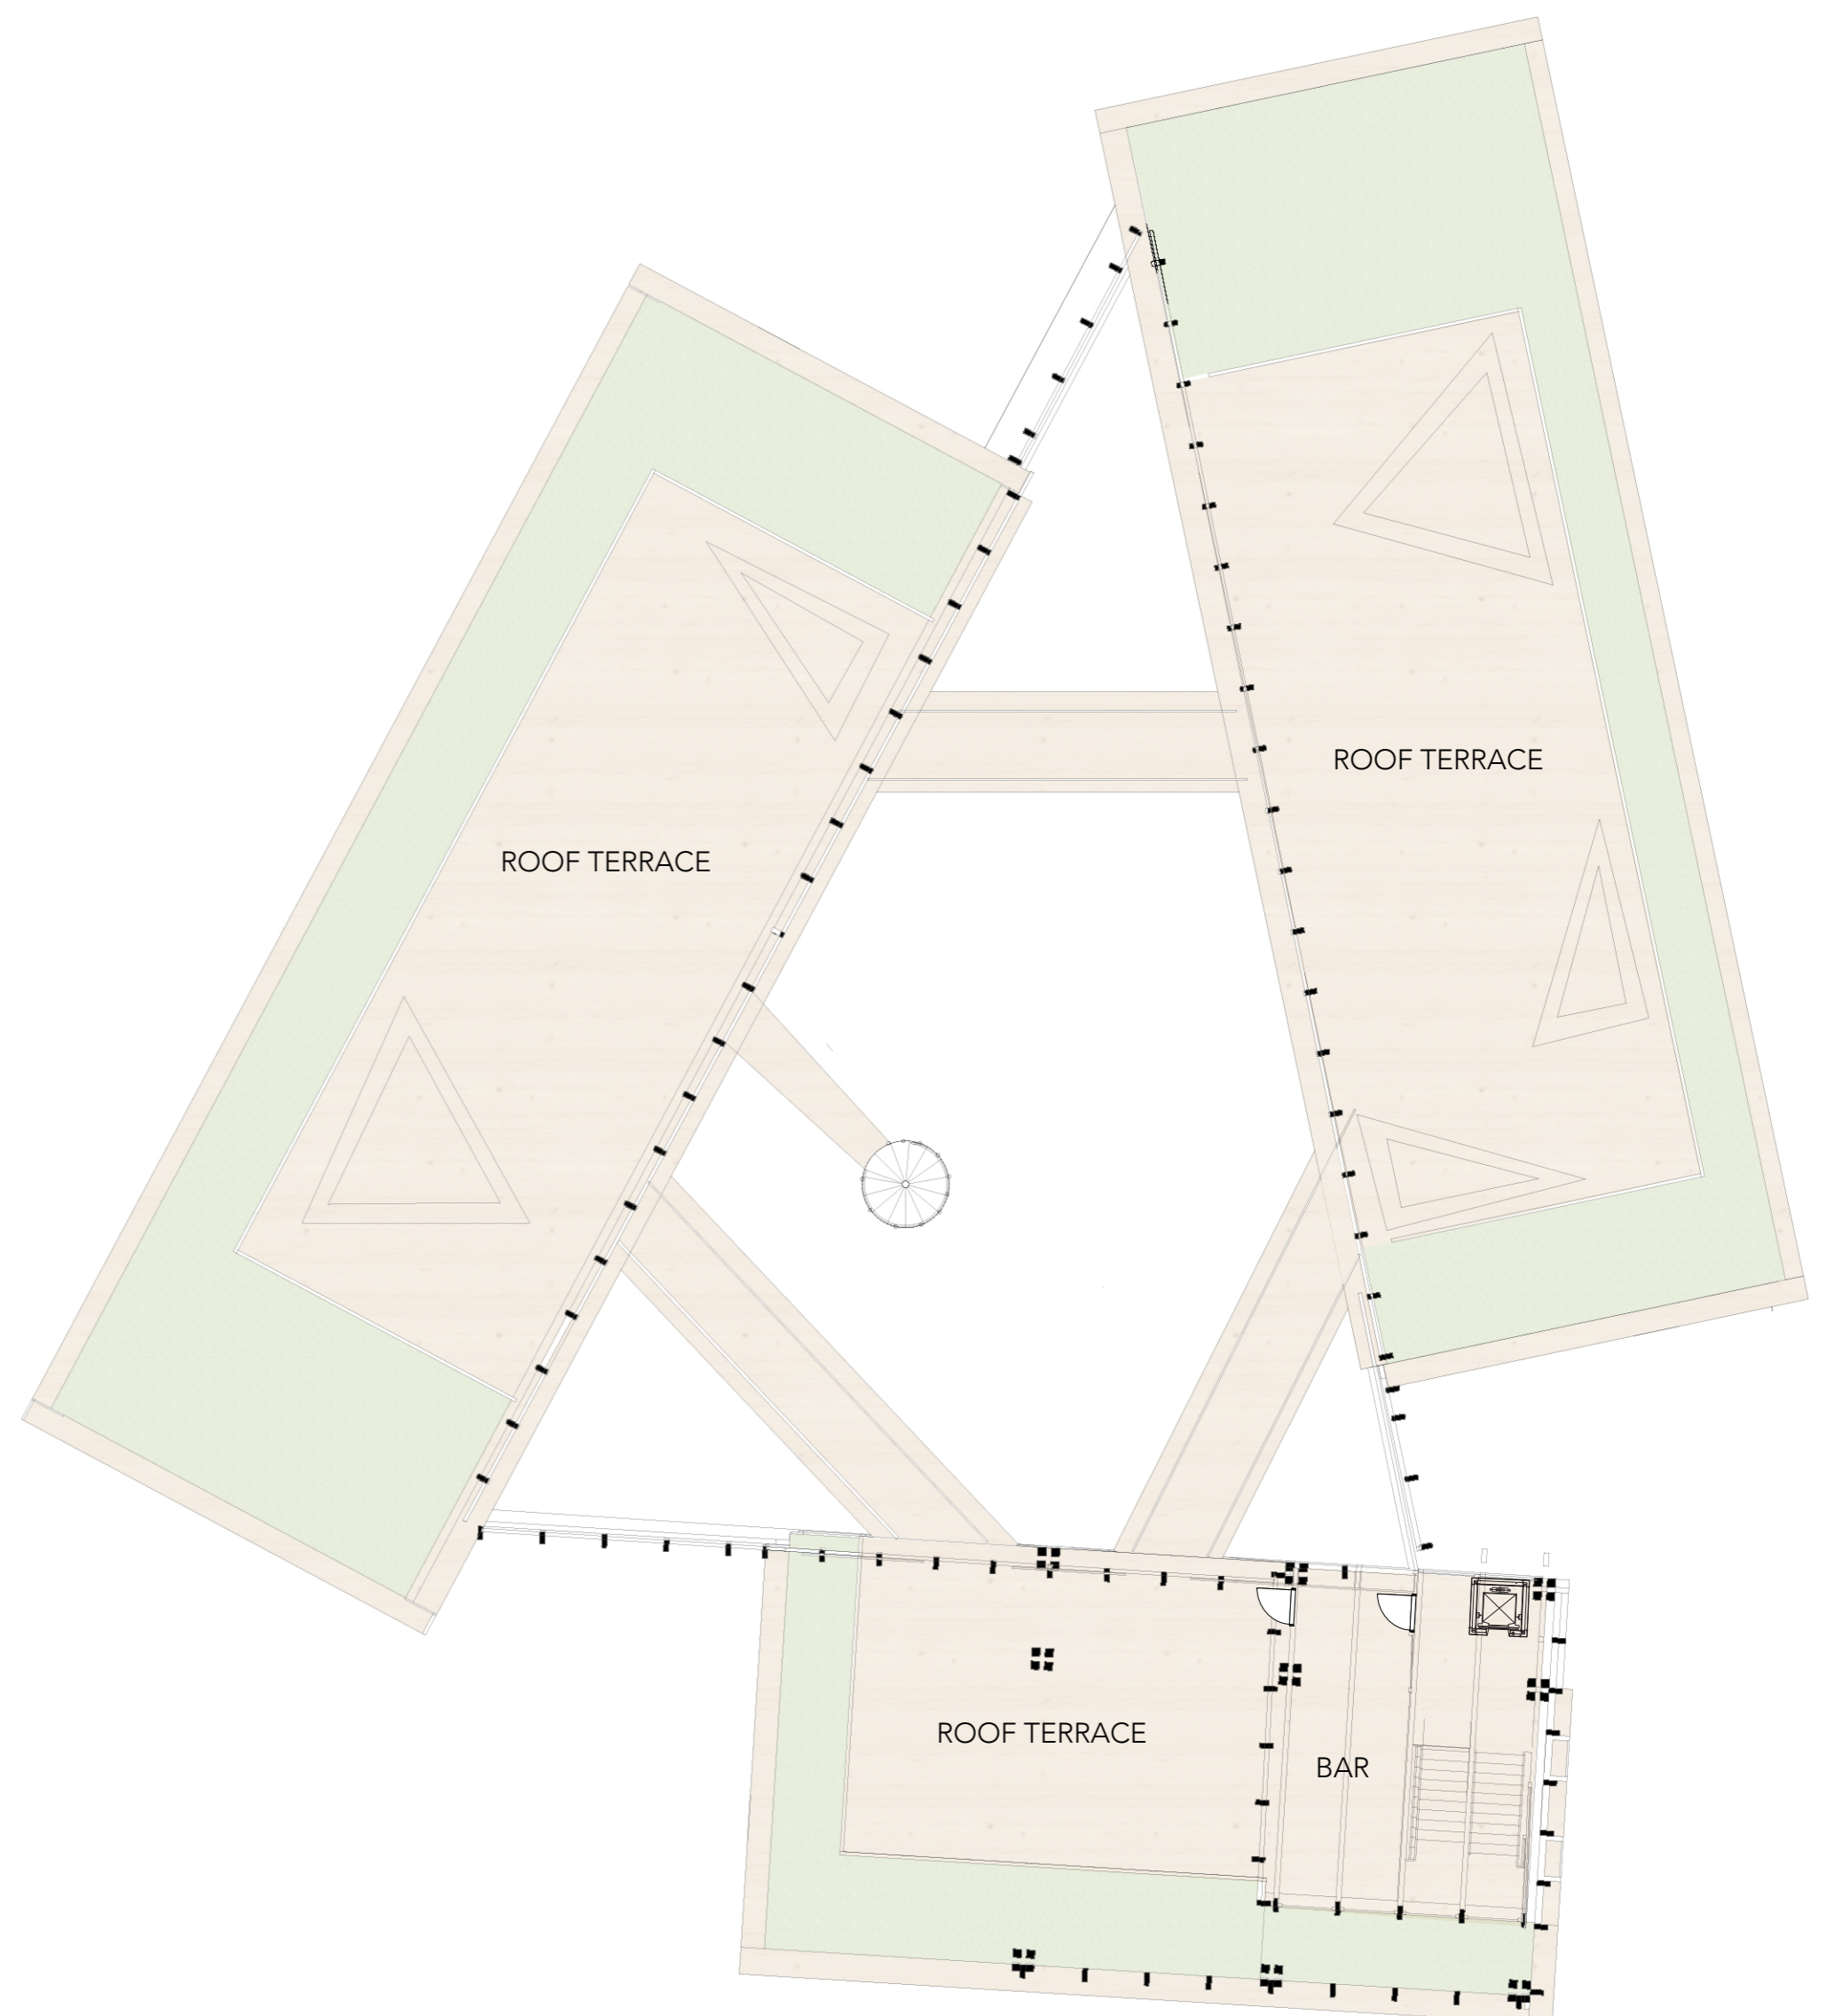


+ 14500 // FOURTH FLOOR


SECTION & 1:5 DETAILS

MICHELLE REMMERS // 4147197 // POSTERS P5 PRESENTATION // 3 JULY 2018

SCALE 1:100


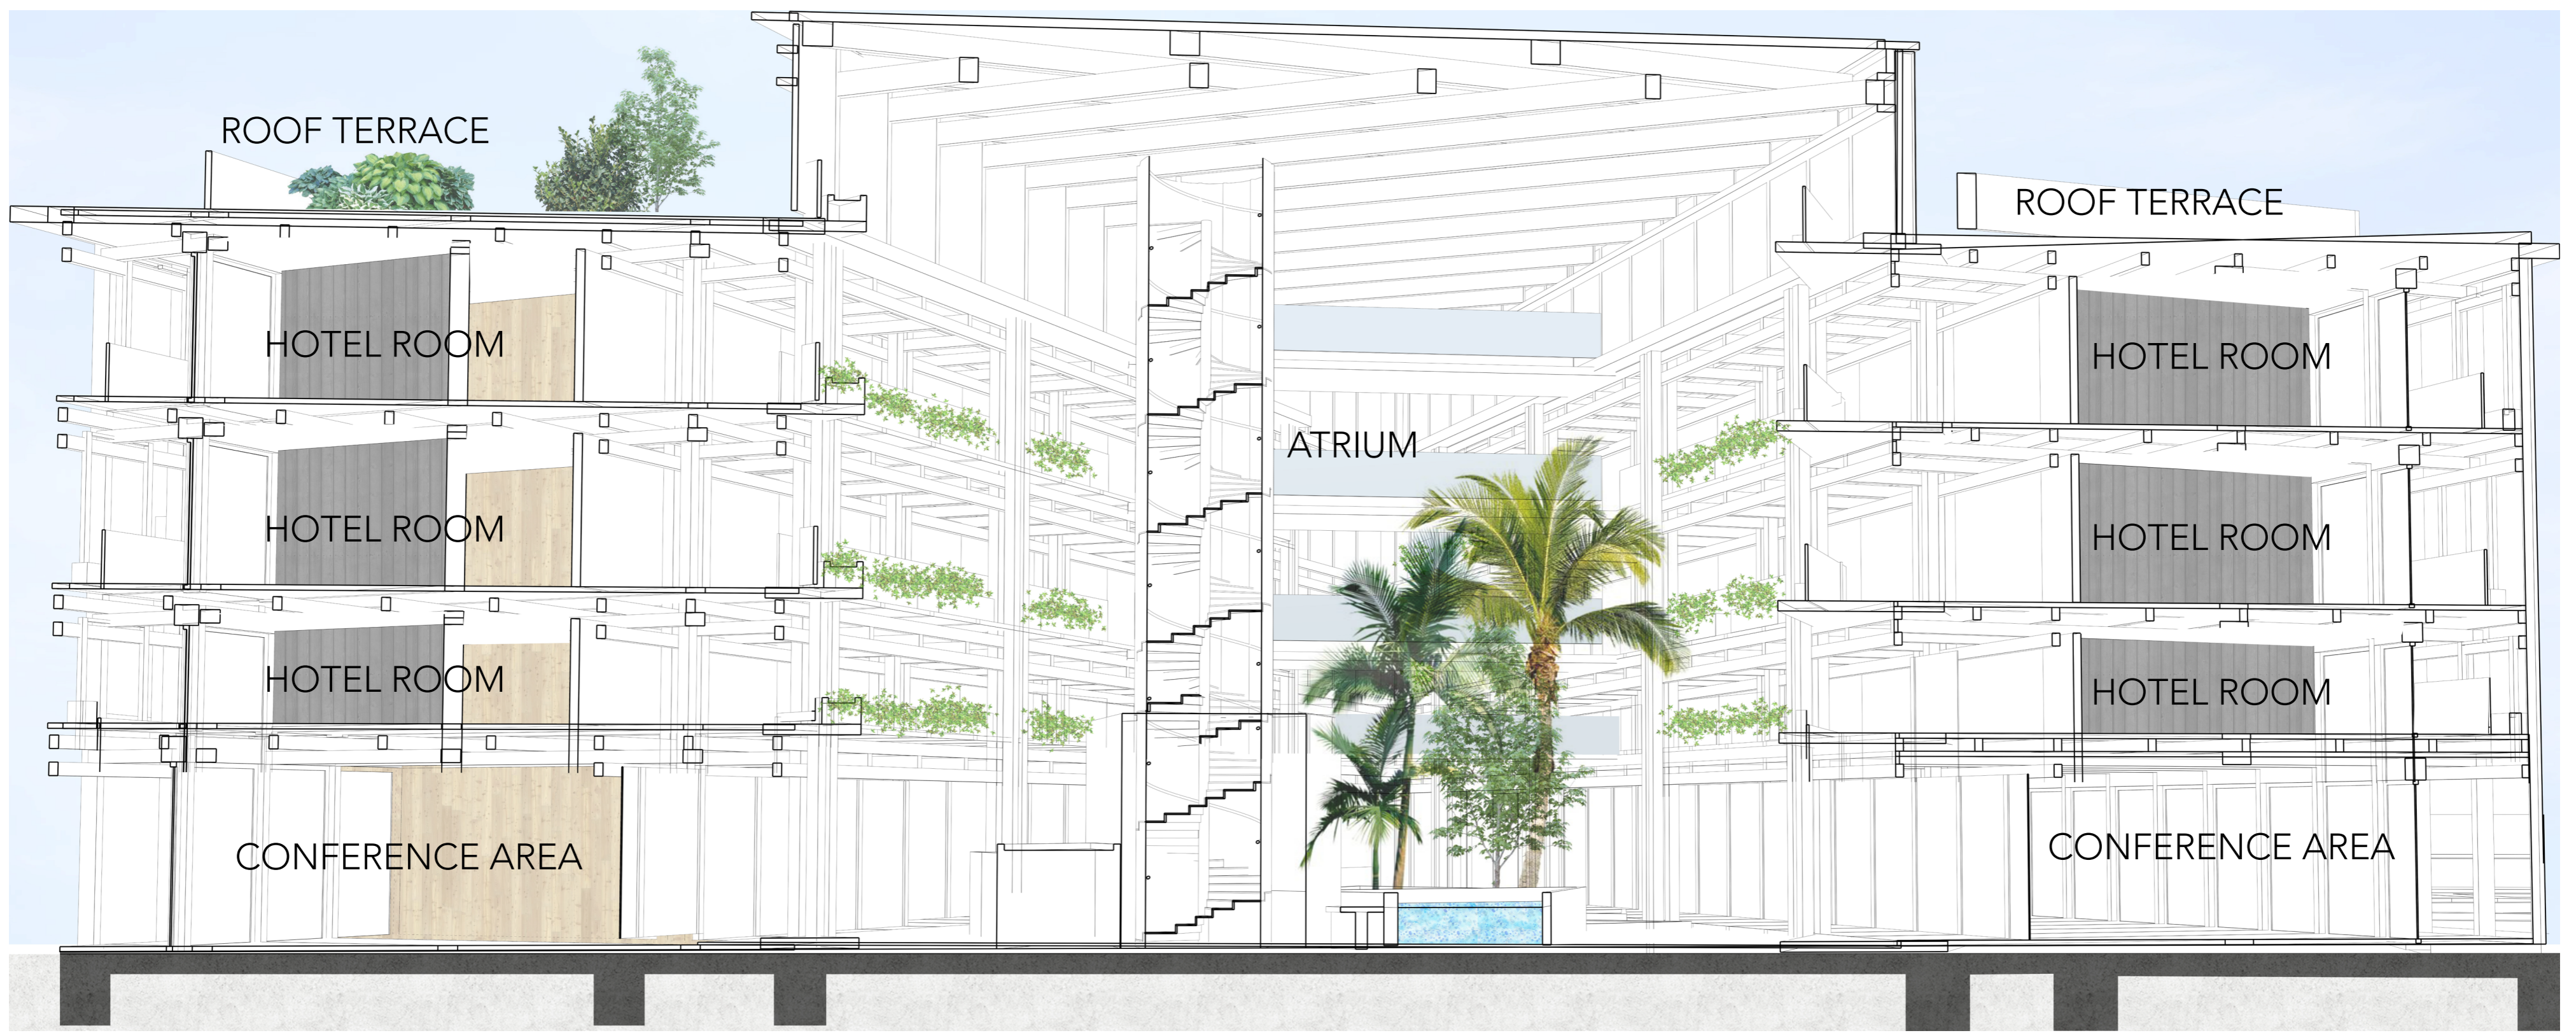


DETAILS SCALE 1:5

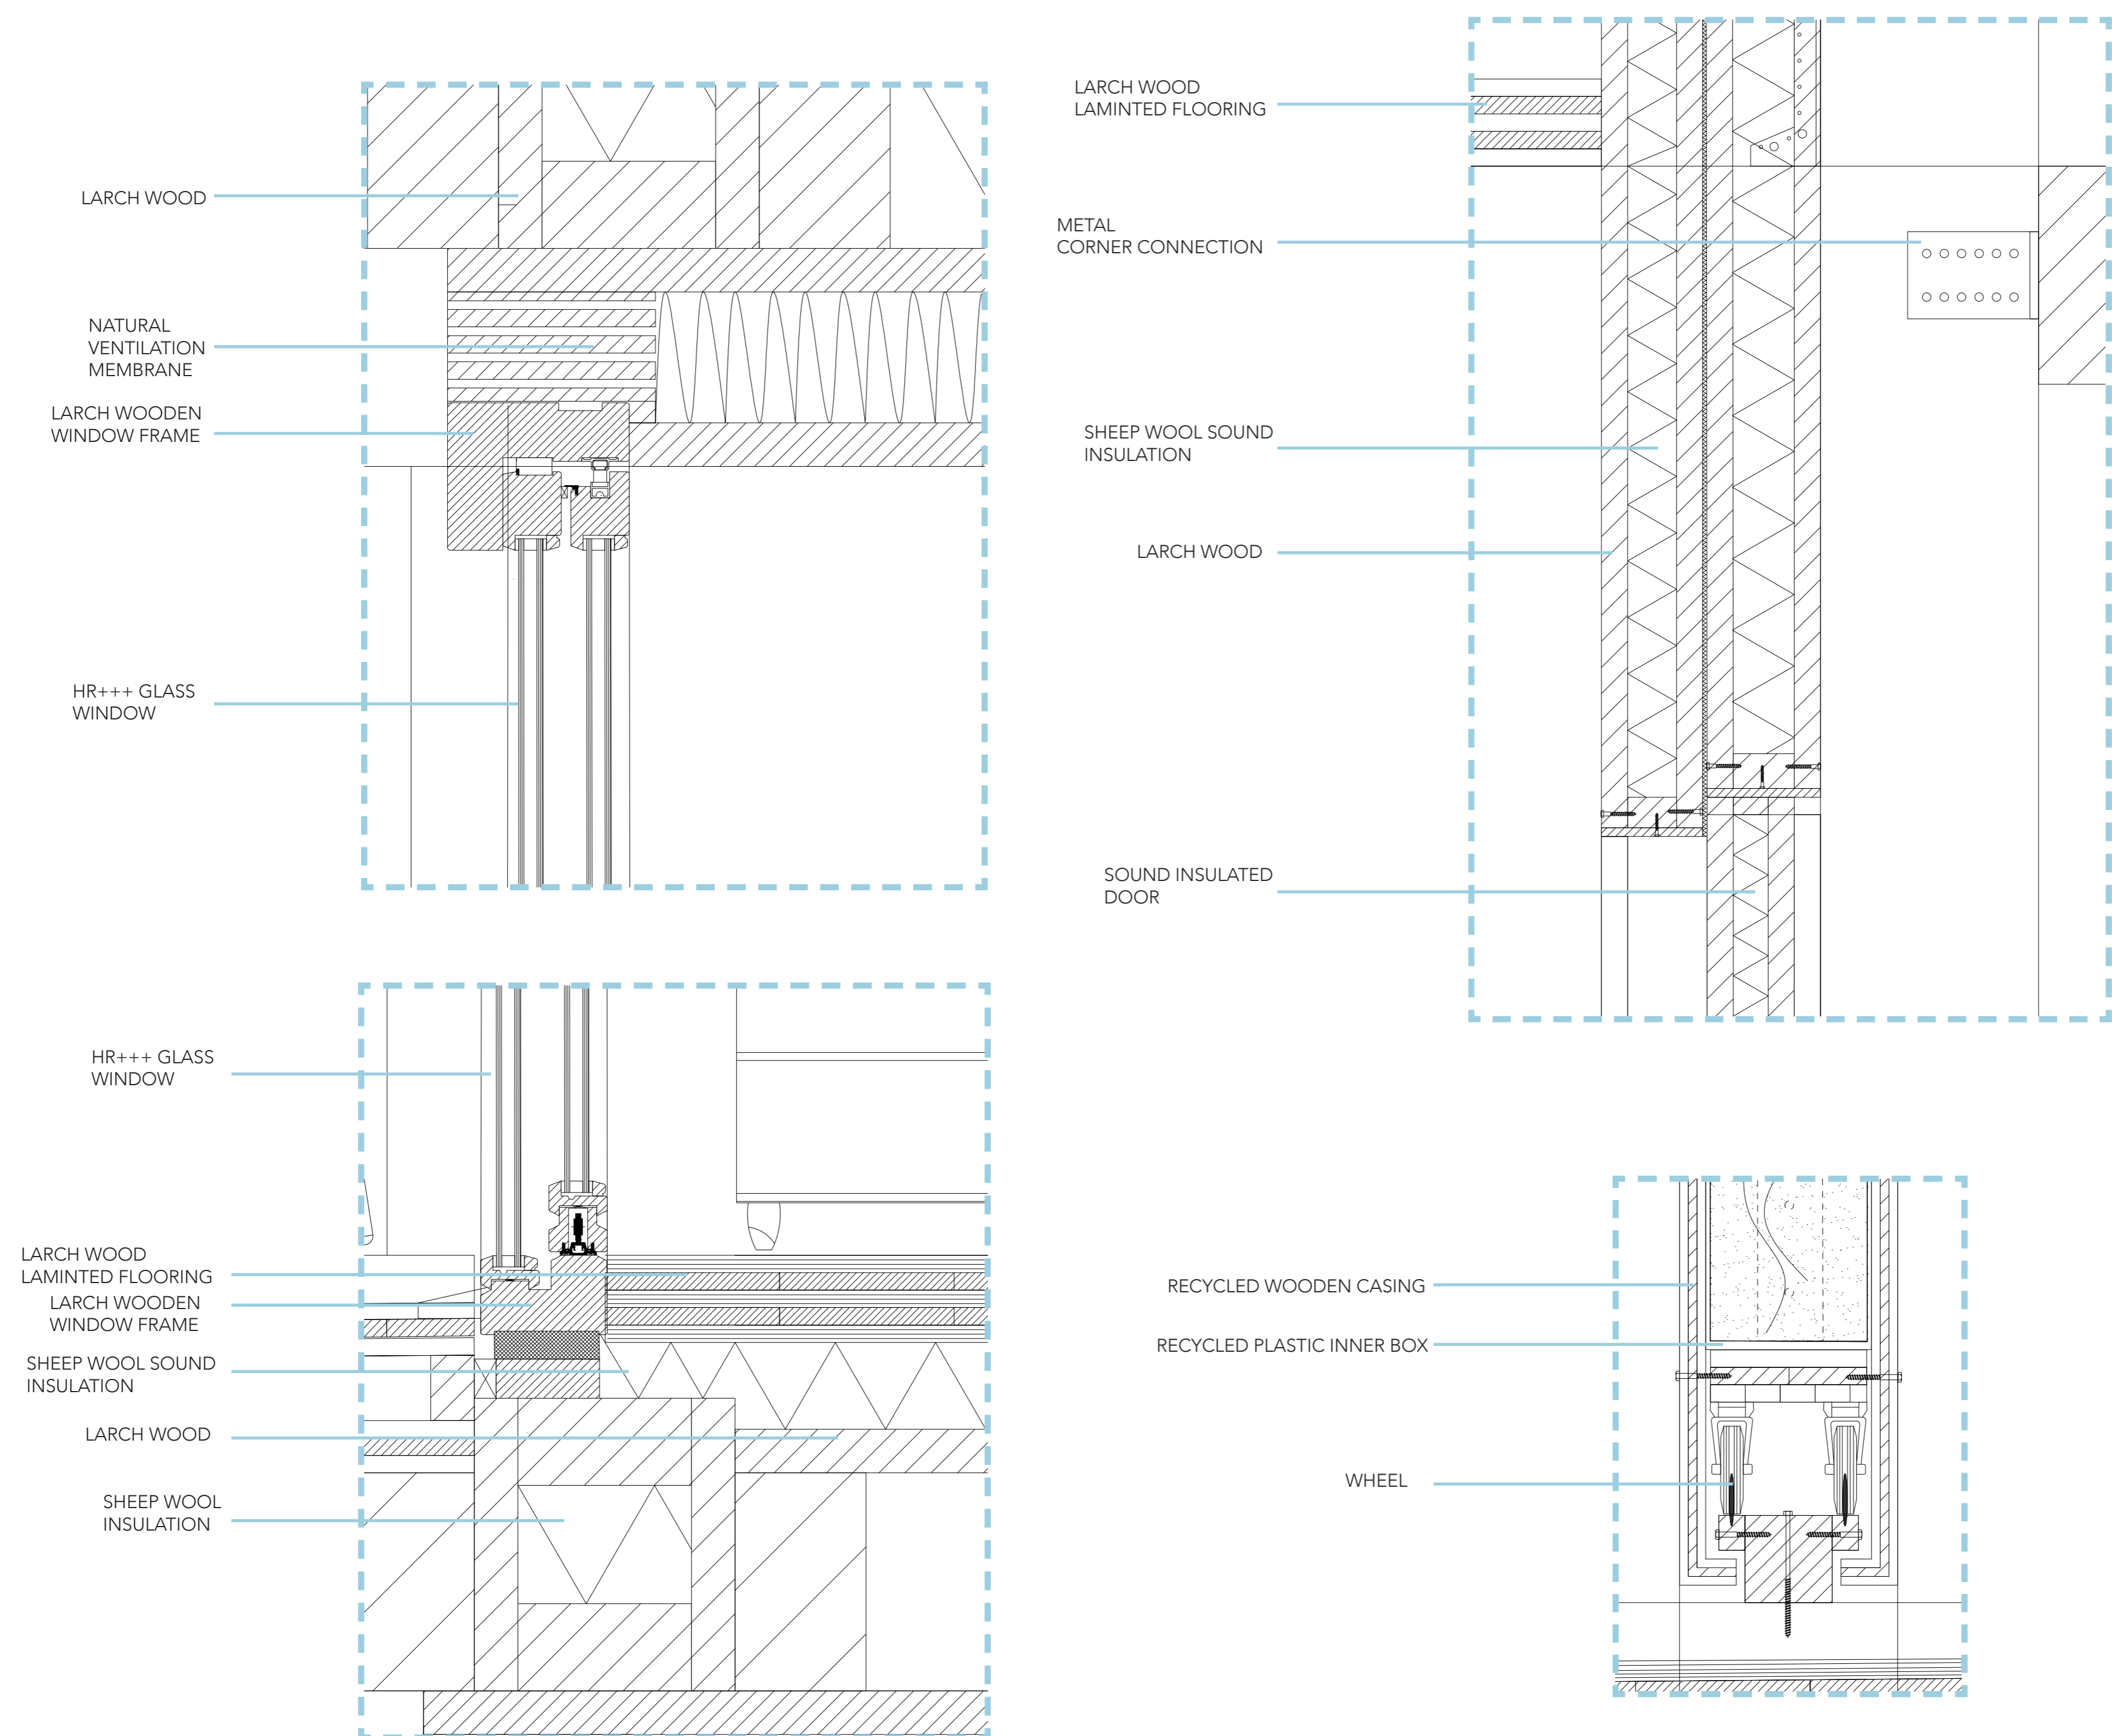

1:50 SECTION & PLANS

MICHELLE REMMERS // 4147197 // POSTERS P5 PRESENTATION // 3 JULY 2018

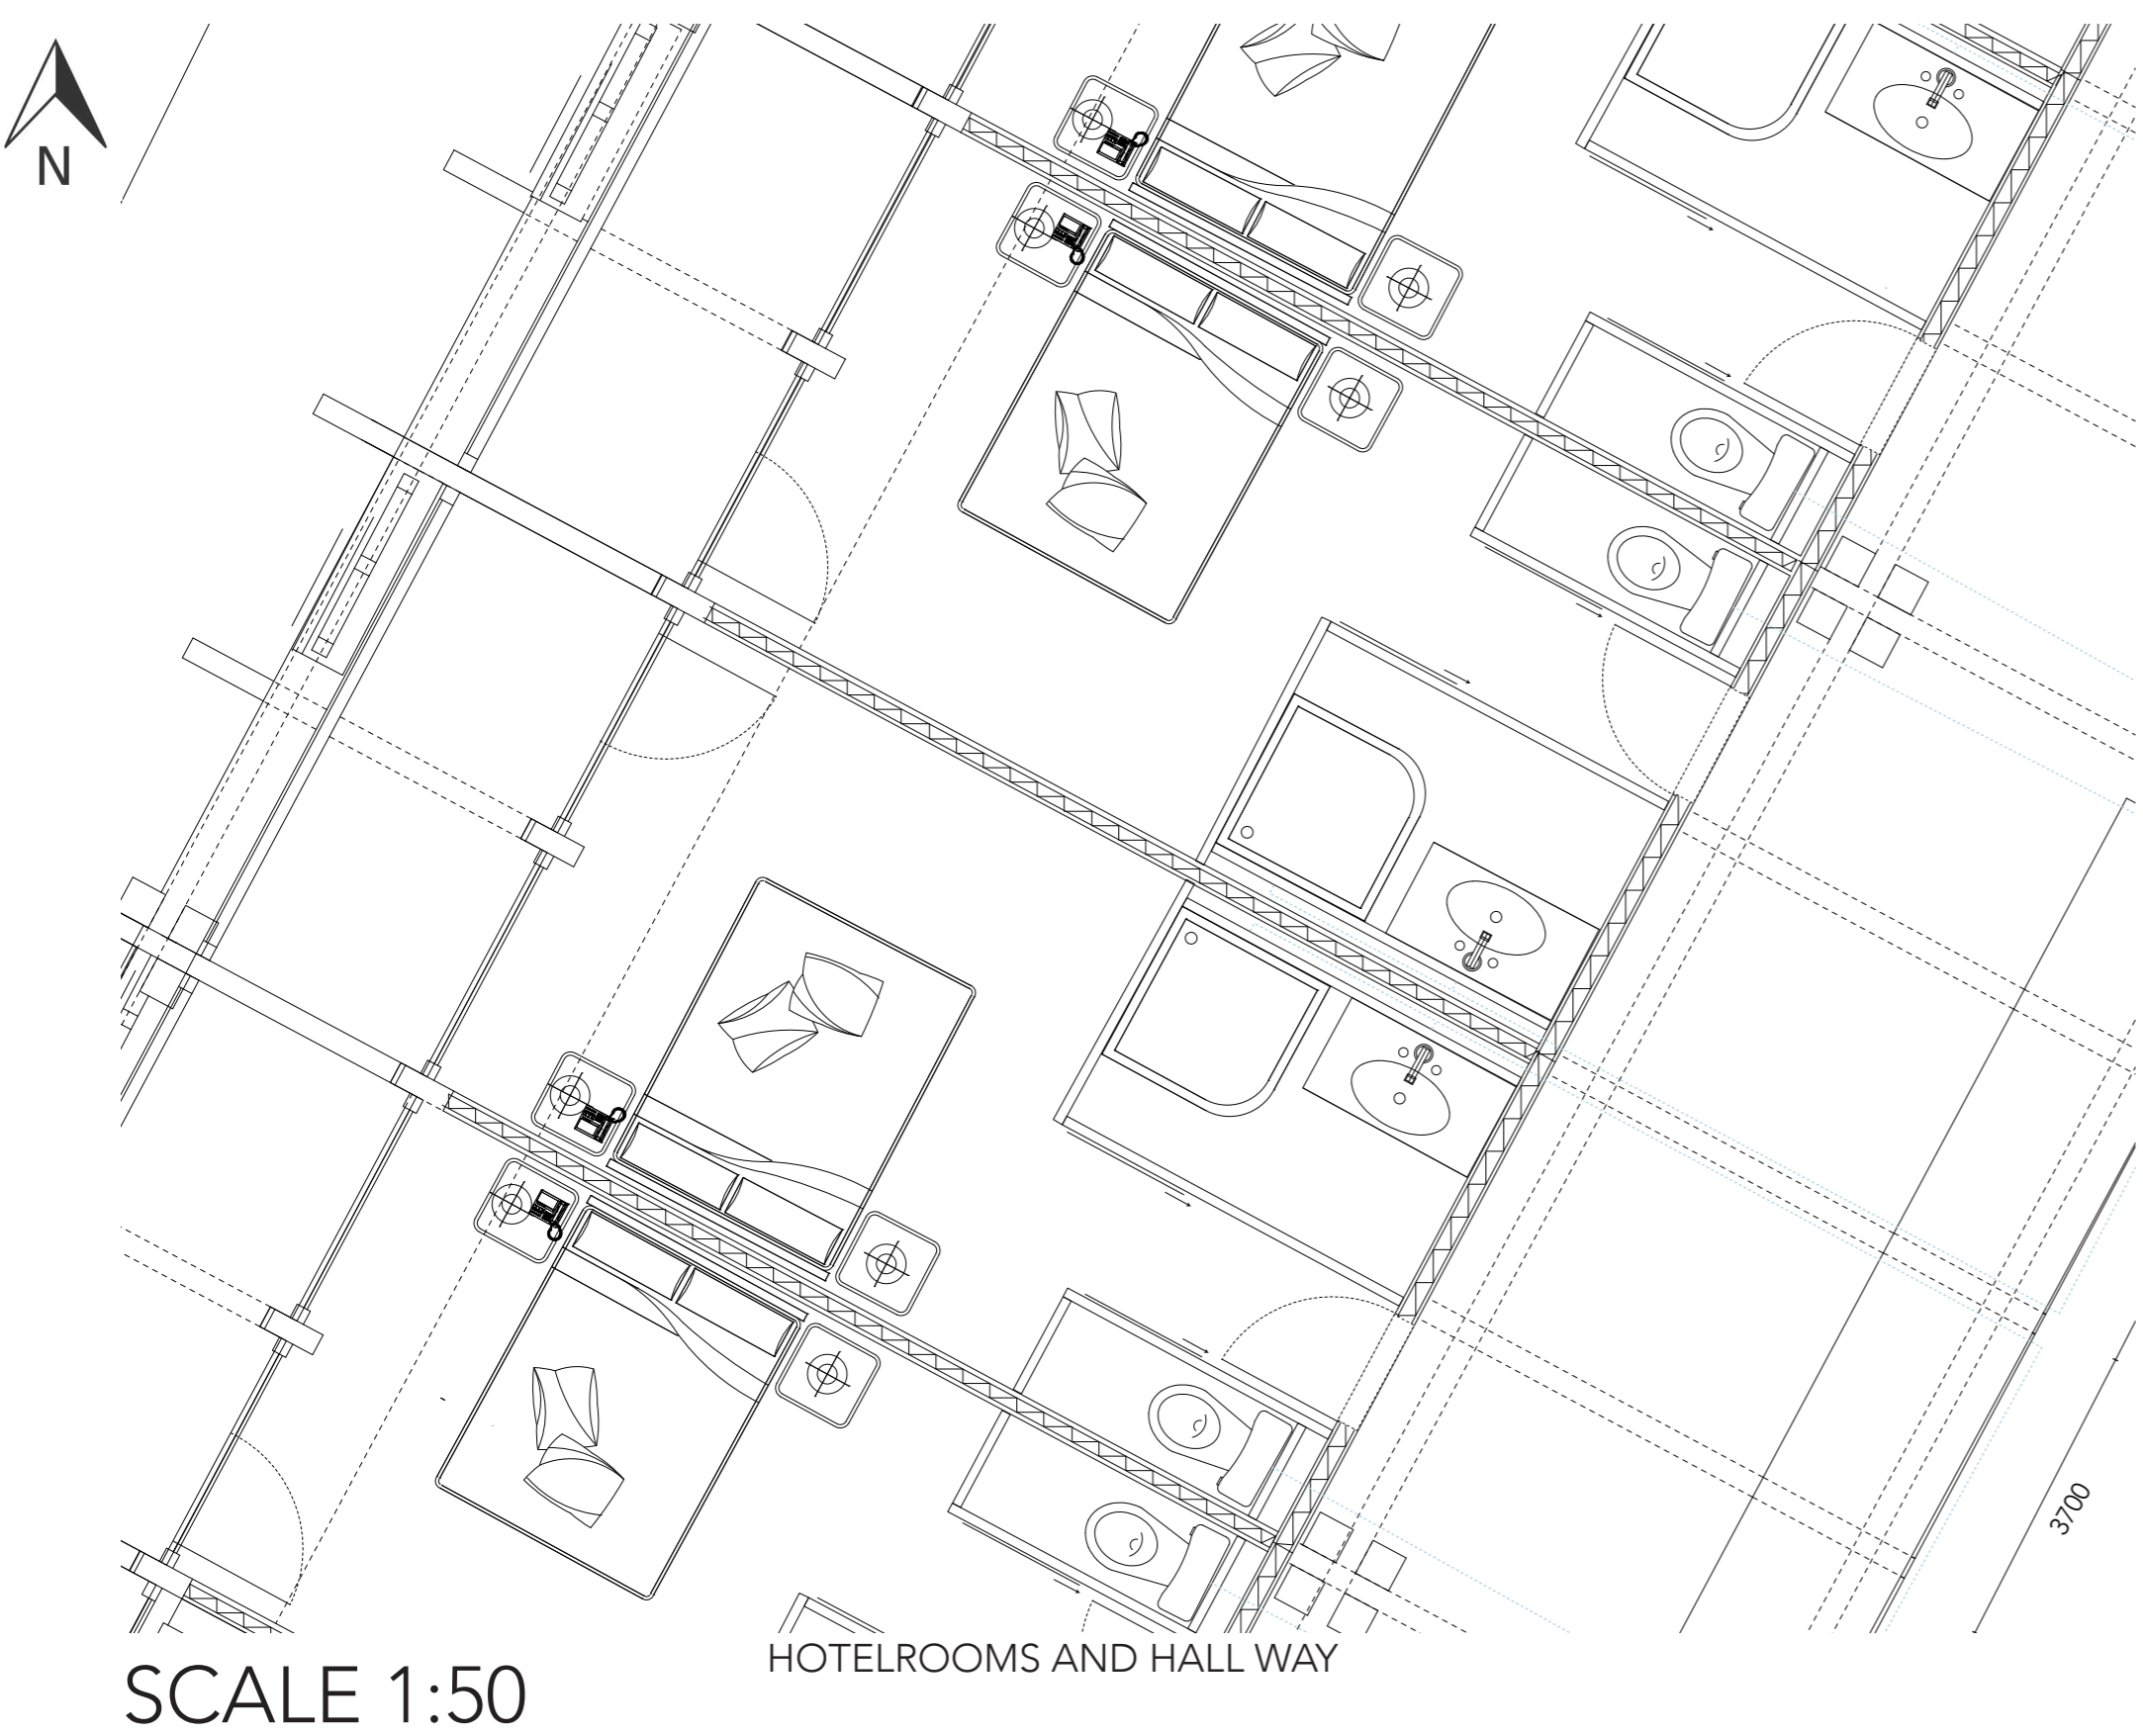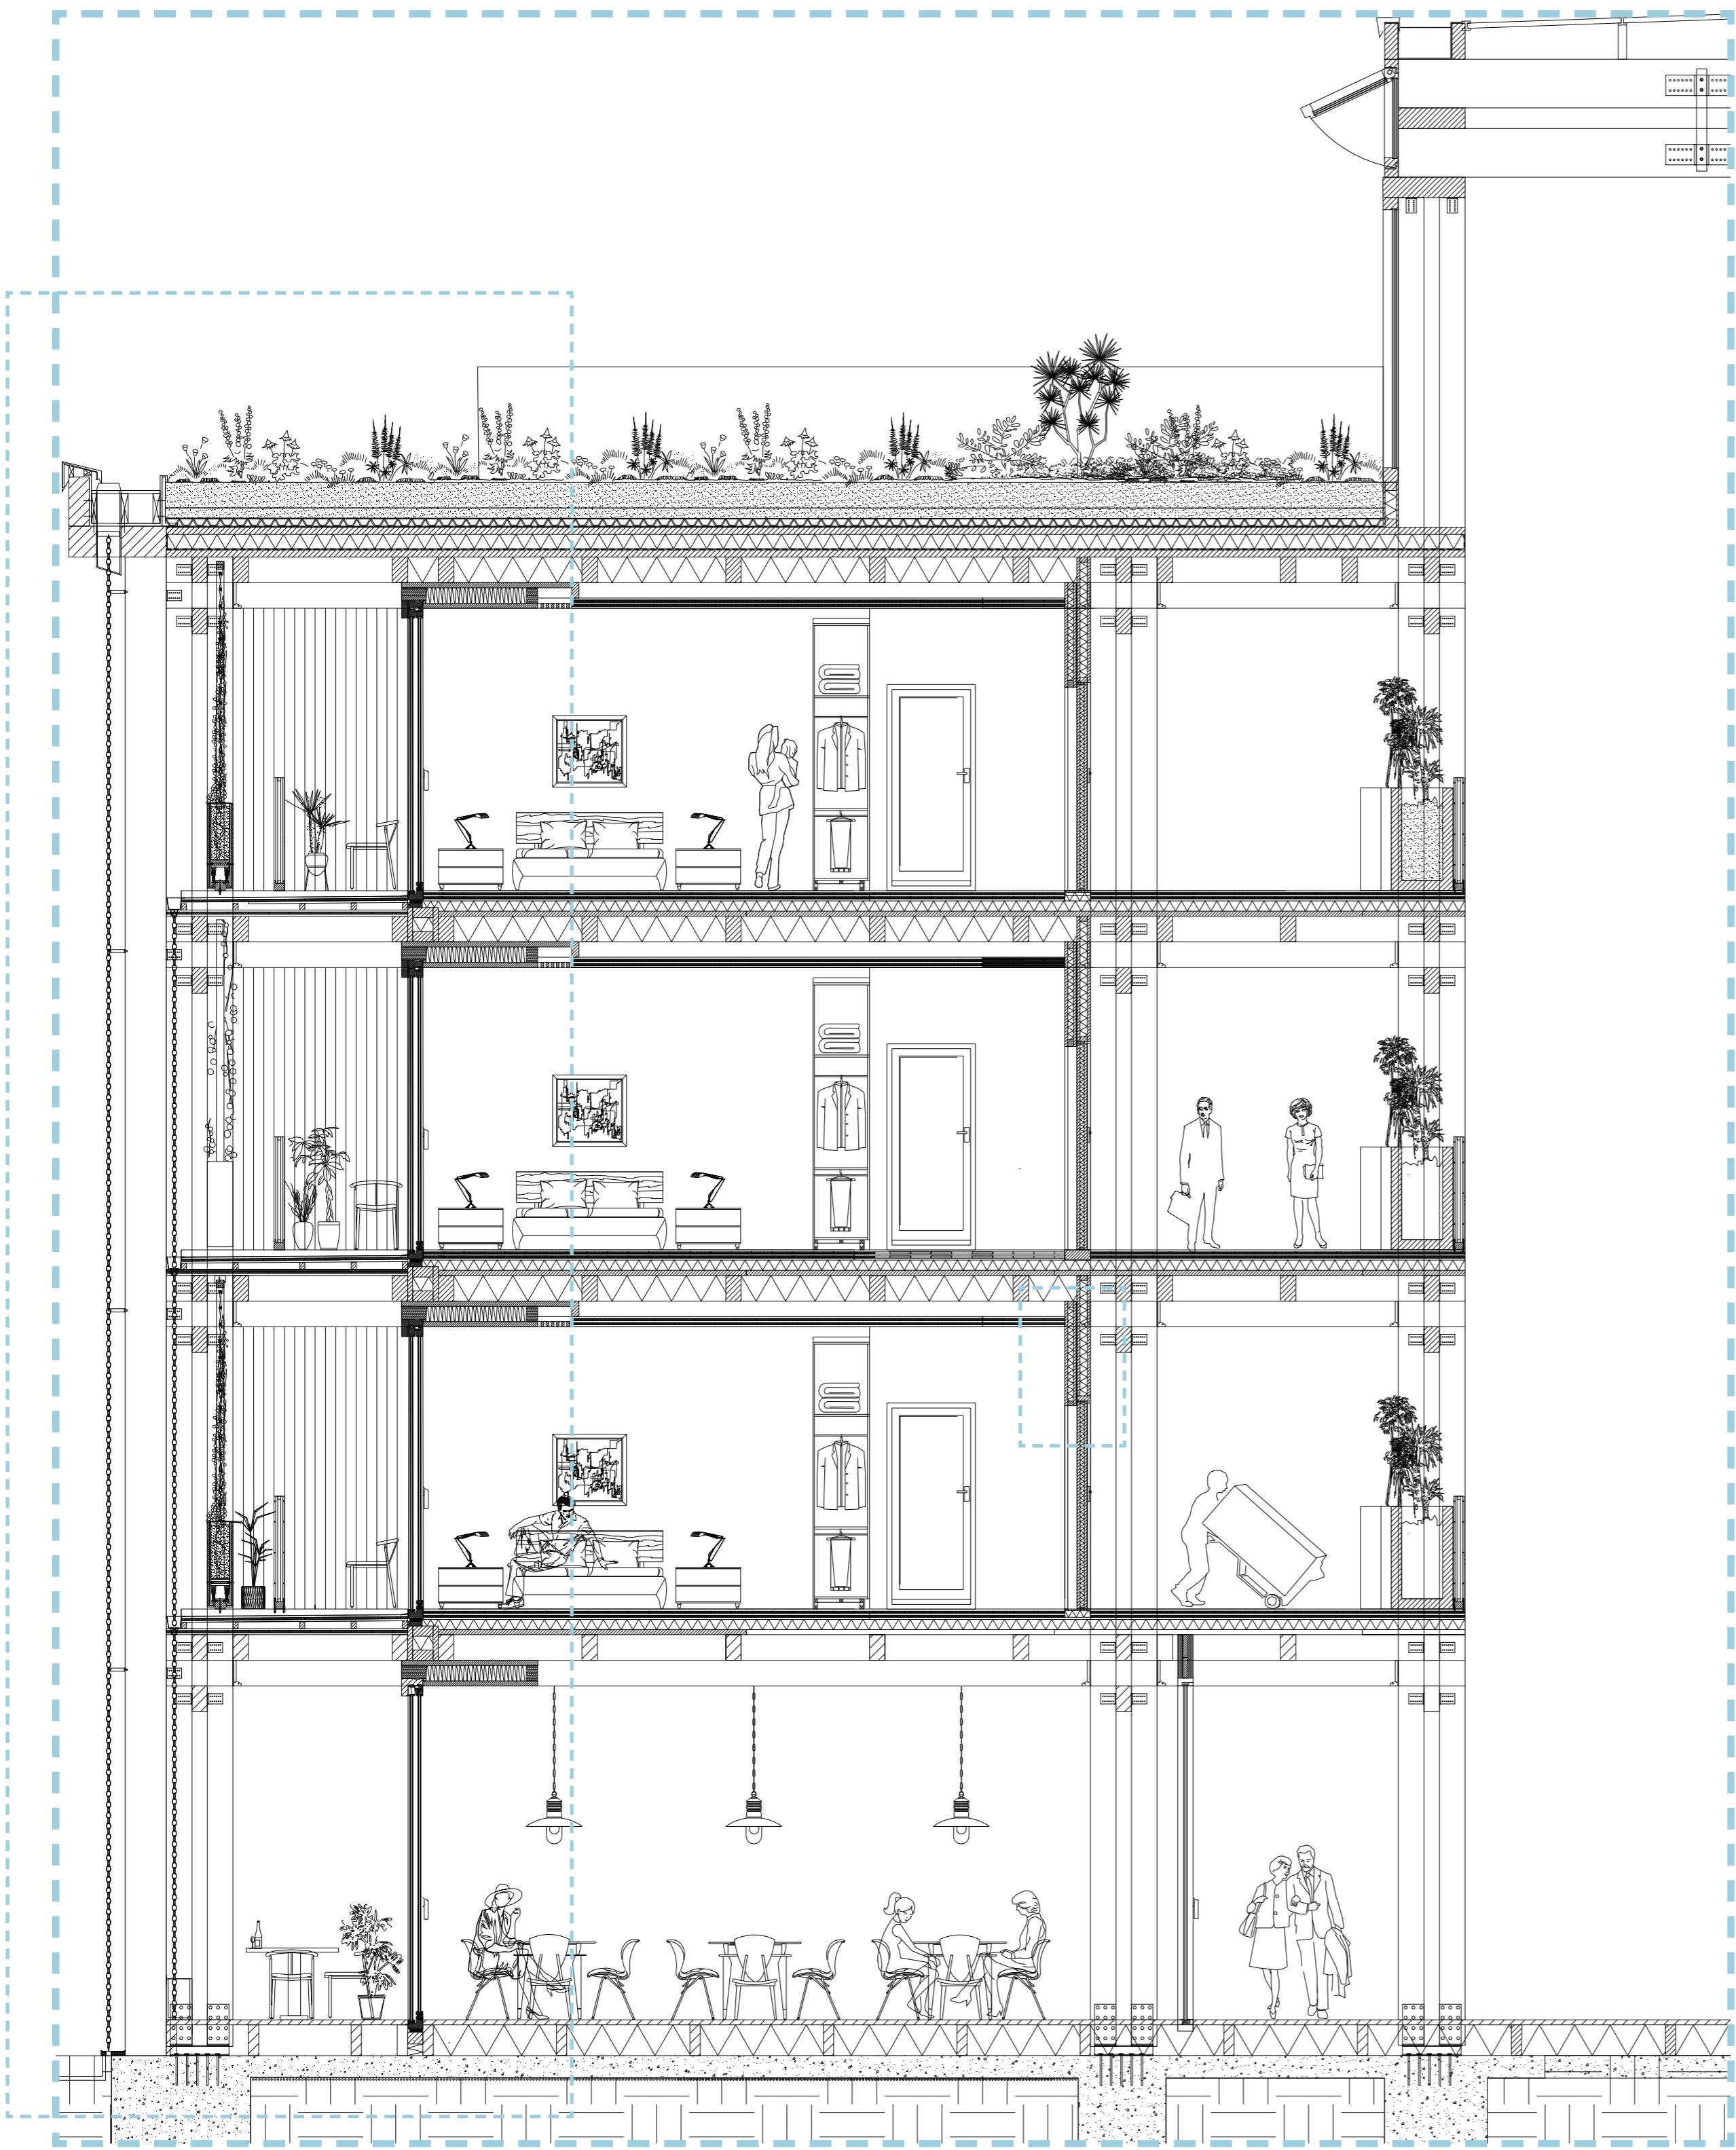

SCALE 1:50

HOTELROOMS AND HALL WAY



SCALE 1:50

TRANSFORMATION TO APARTMENTS

1:20 FRAGMENT

MICHELLE REMMERS // 4147197 // POSTERS P5 PRESENTATION // 3 JULY 2018

SCALE 1:20

