

P5
A new
Landscape of
Exchange

Eric Bezemer
4784146

Public Interior
Restaurant




Recovery Zone
Swimming pool




Knowlegde Zone,
Library





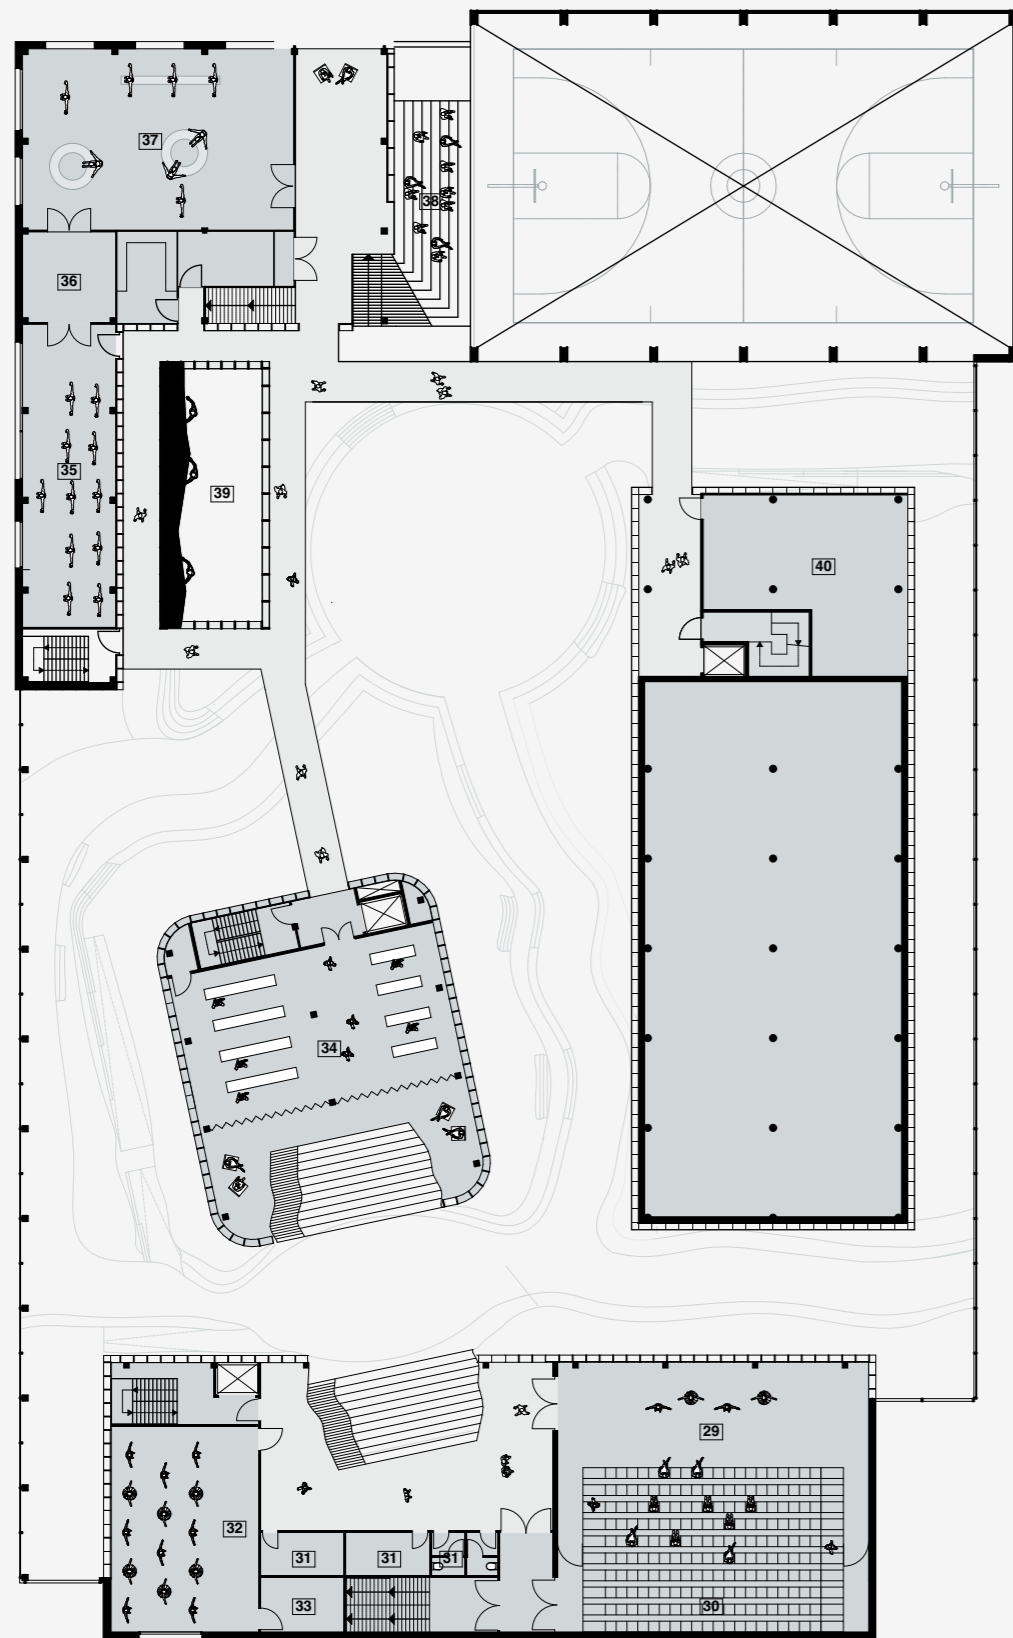

1. Theatre
2. Storage
3. Dressing rooms/toilets
4. Dancing/practise/workshop space
5. Storage
6. Library, read space
7. Aerobics/gymnastics/bootcamp
8. Storage
9. Aerobics/gymnastics/bootcamp
10. Tribune
11. Climbing wall
12. Technical space
13. Music production space
14. Dancing/practise/workshop space
15. Classrooms/meeting rooms
16. Workshop space
17. Outdoor roof garden/terrace
18. Fysio studio
19. Storage
20. Martial arts
21. Technical space
22. Wet changing rooms/lockers
23. Showers
24. Swimming pool

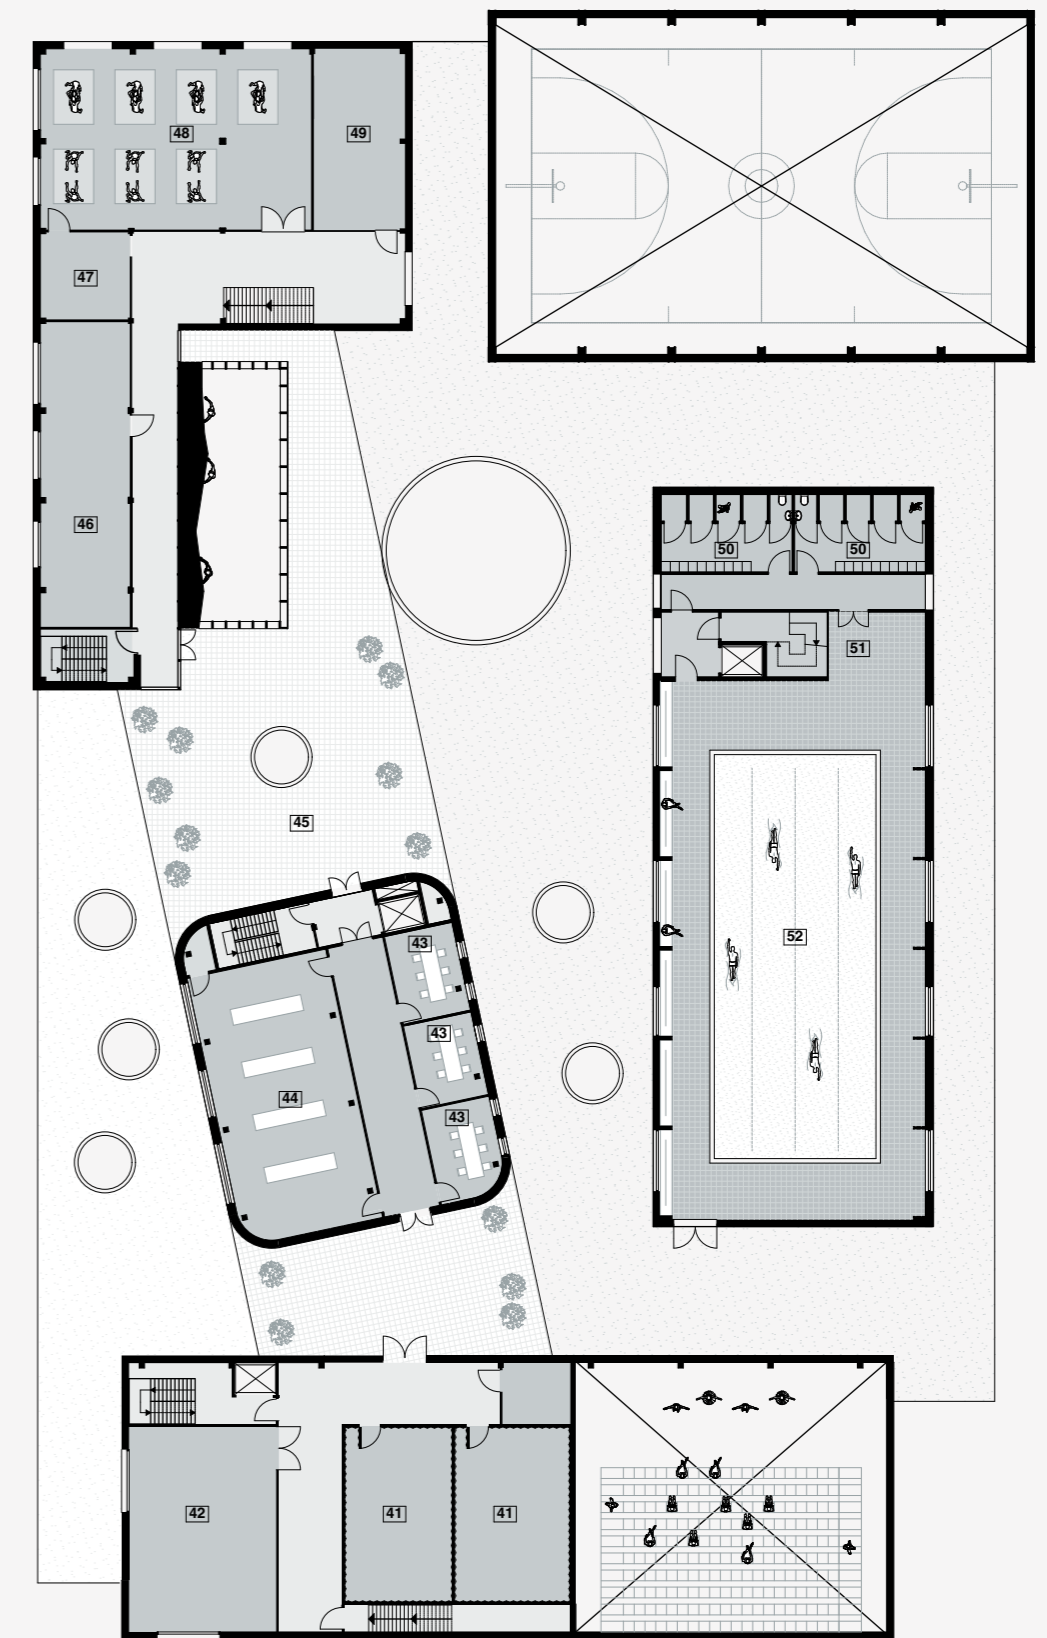


25. Climbing tower
26. Administration office
27. Terrace
28. Yoga/pilates/zen spaces

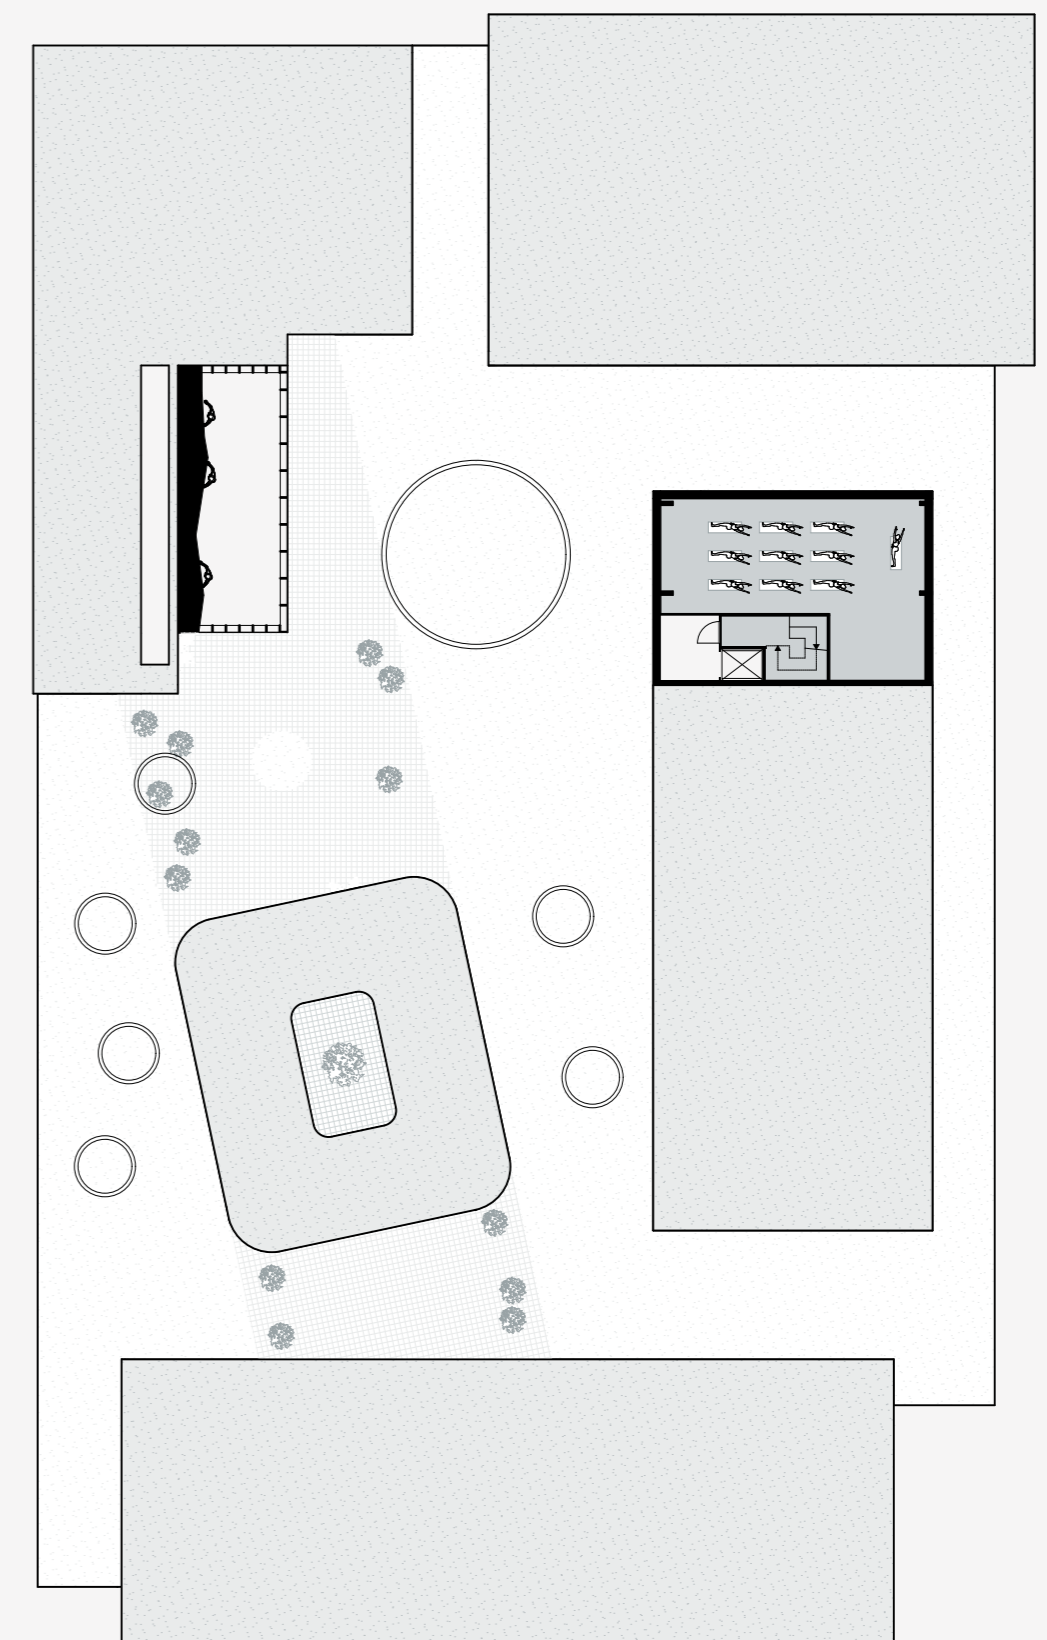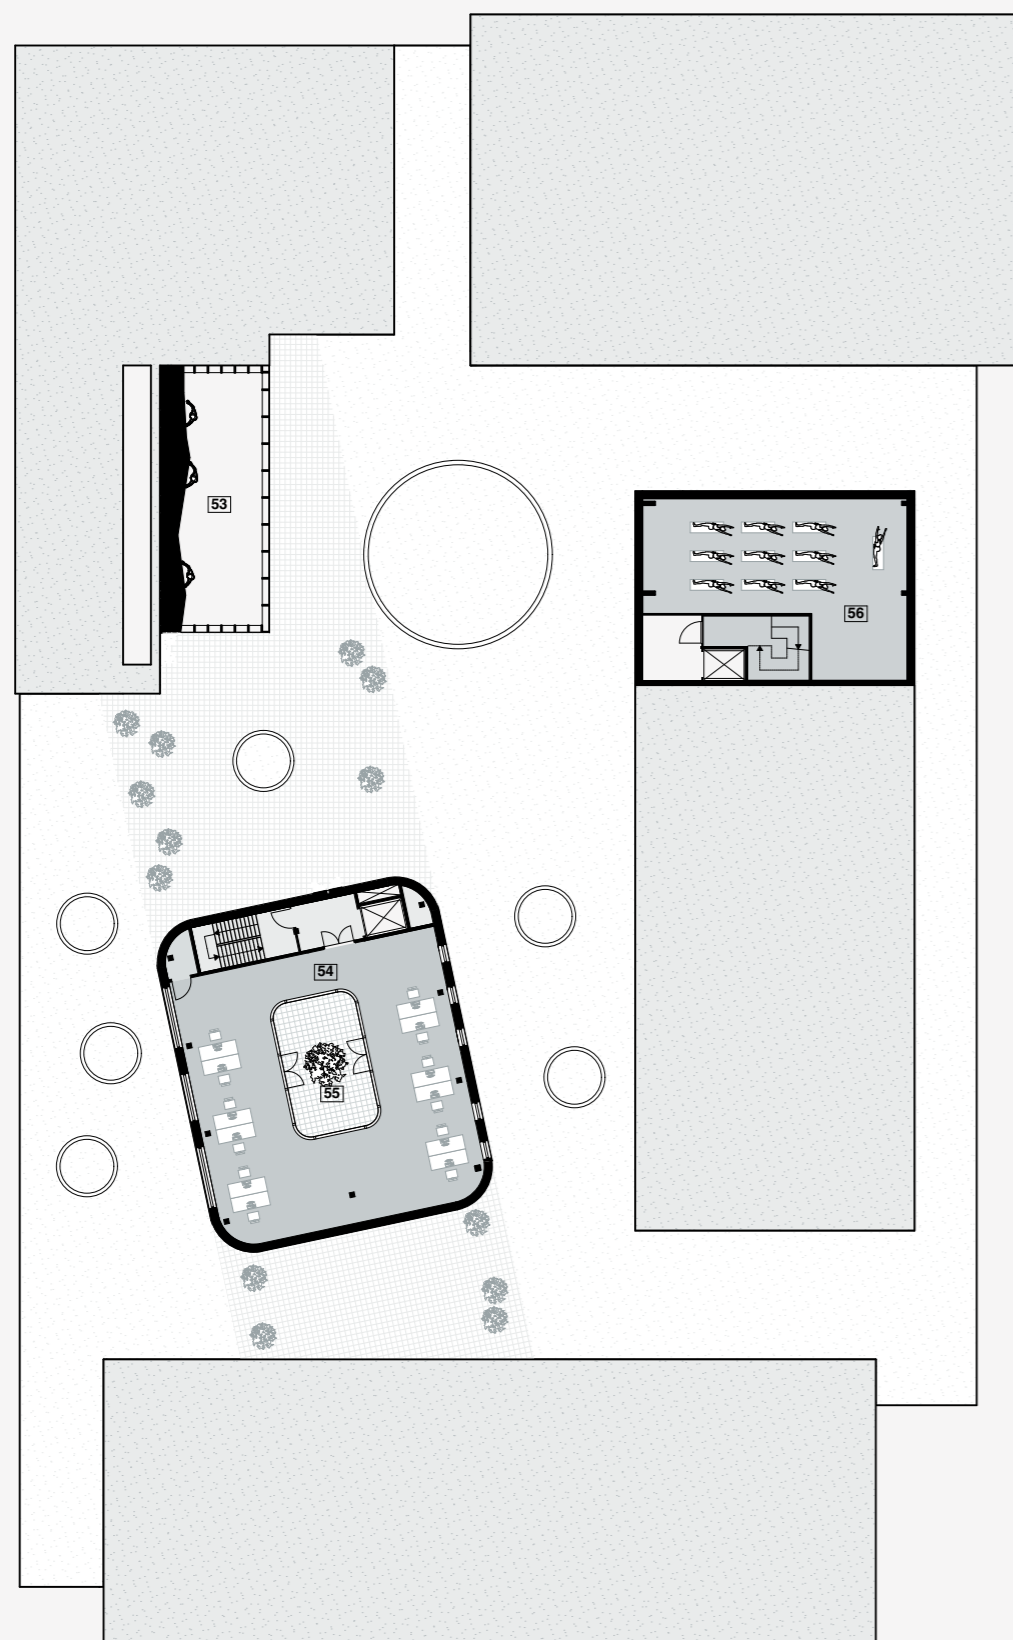


P5 A new Landscape of Exchange

Eric Bezemer
4784146


3^e Floor

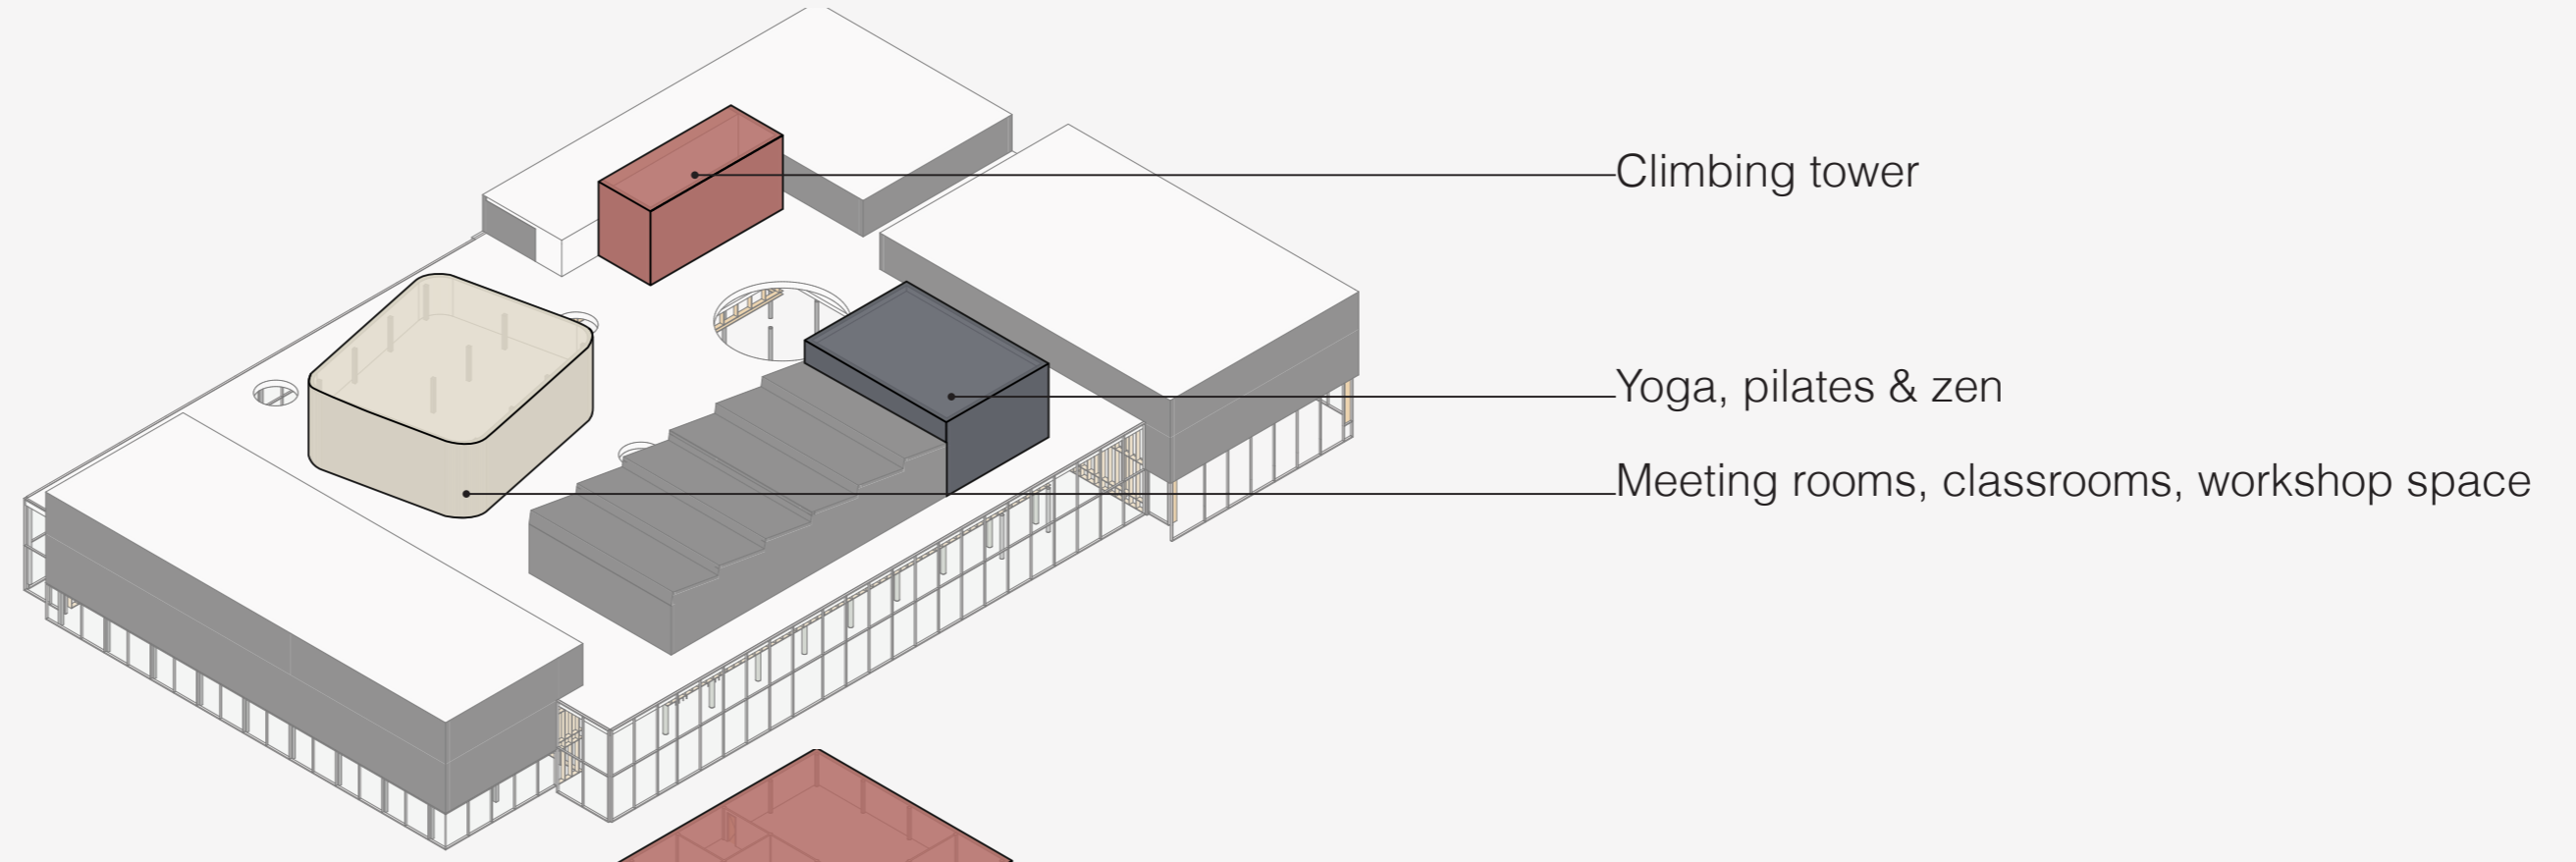



2^e Floor

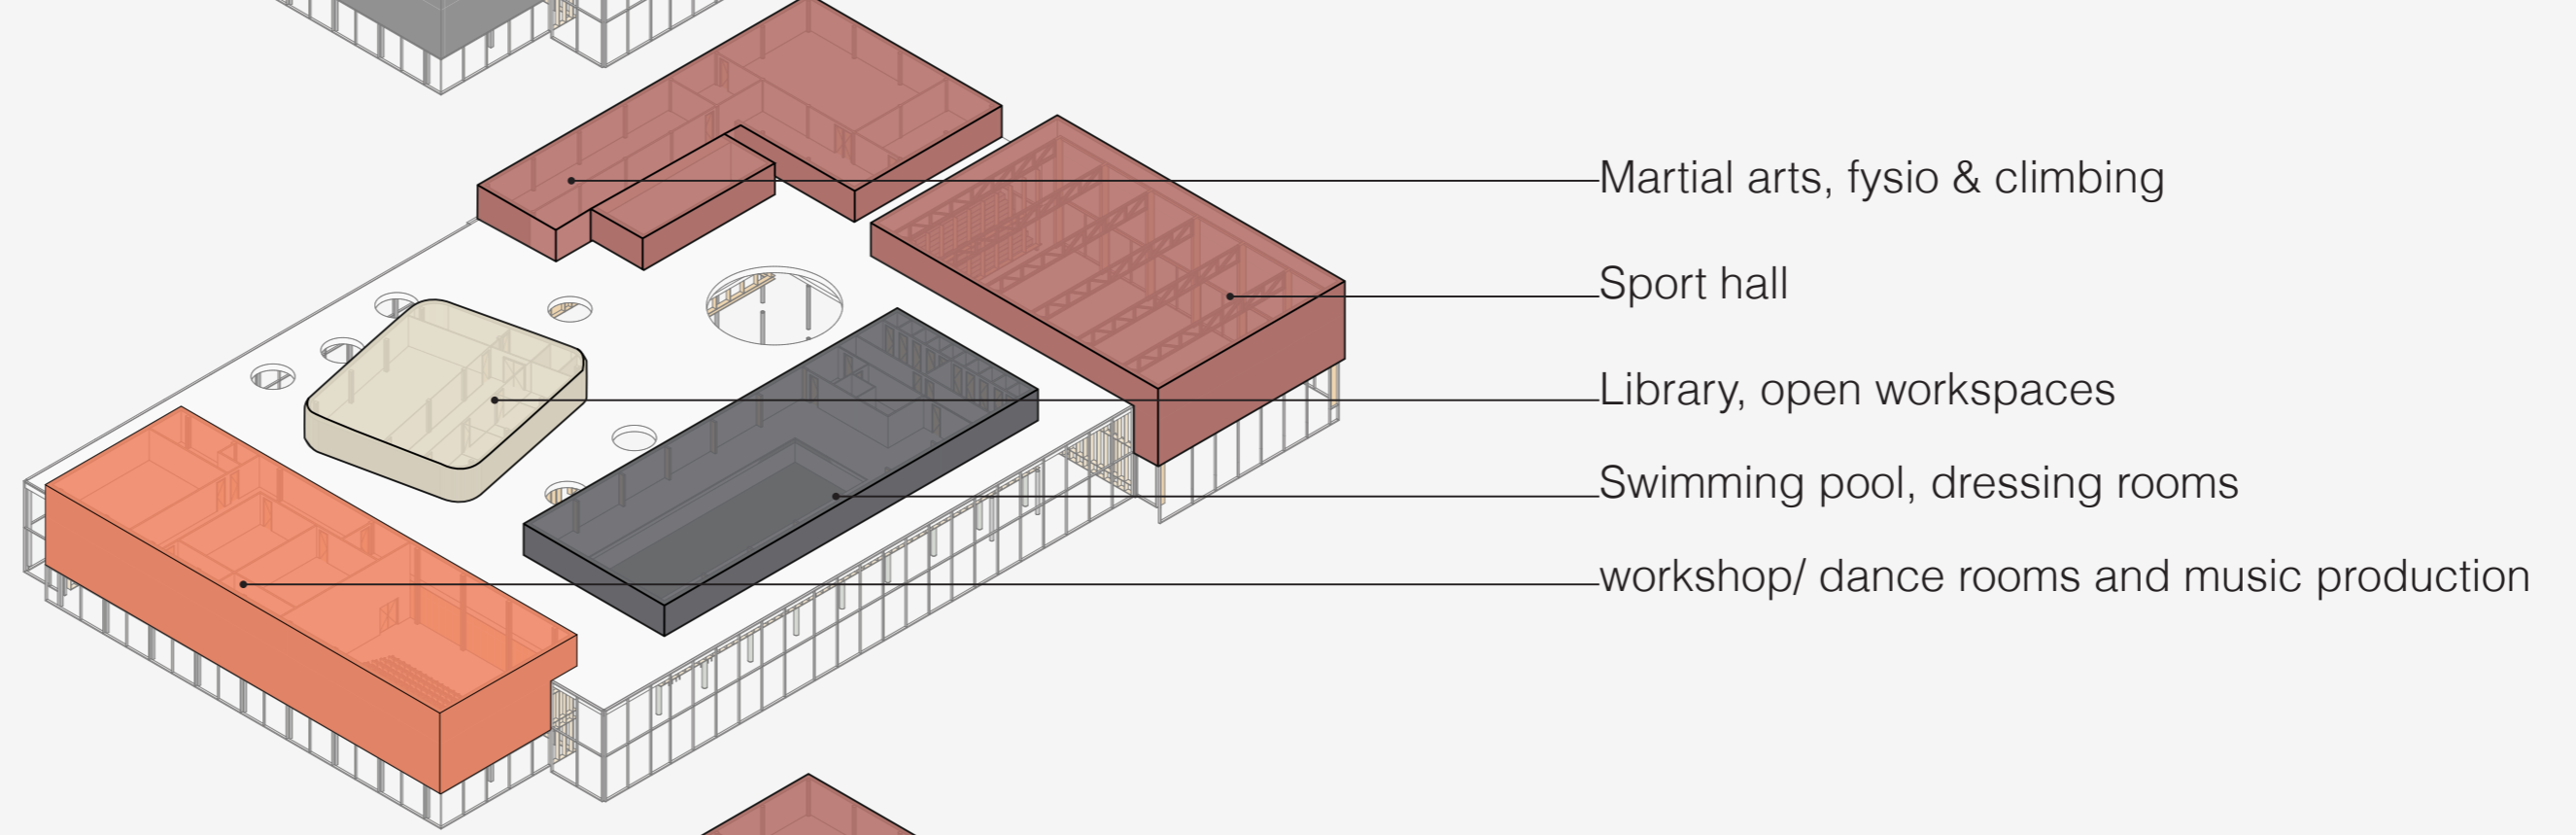

1^e Floor

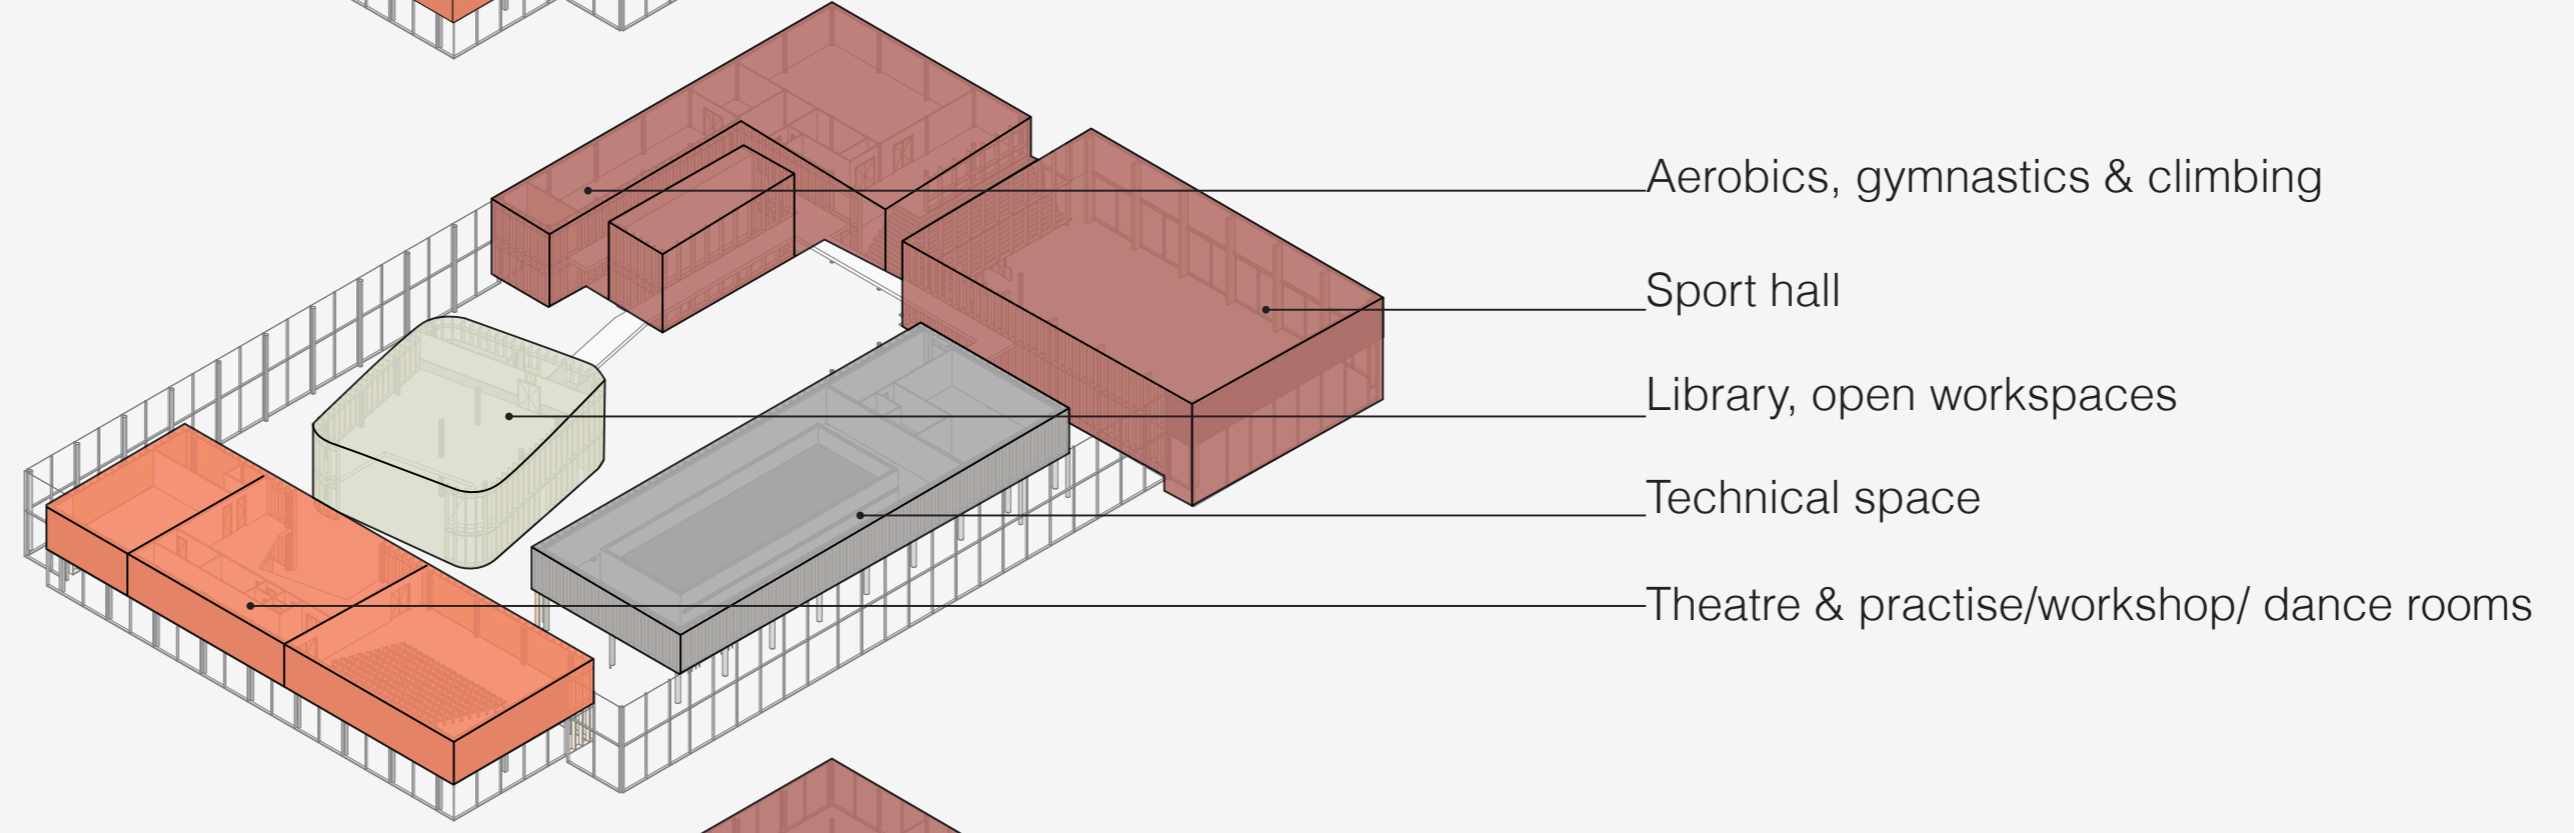


Ground Floor

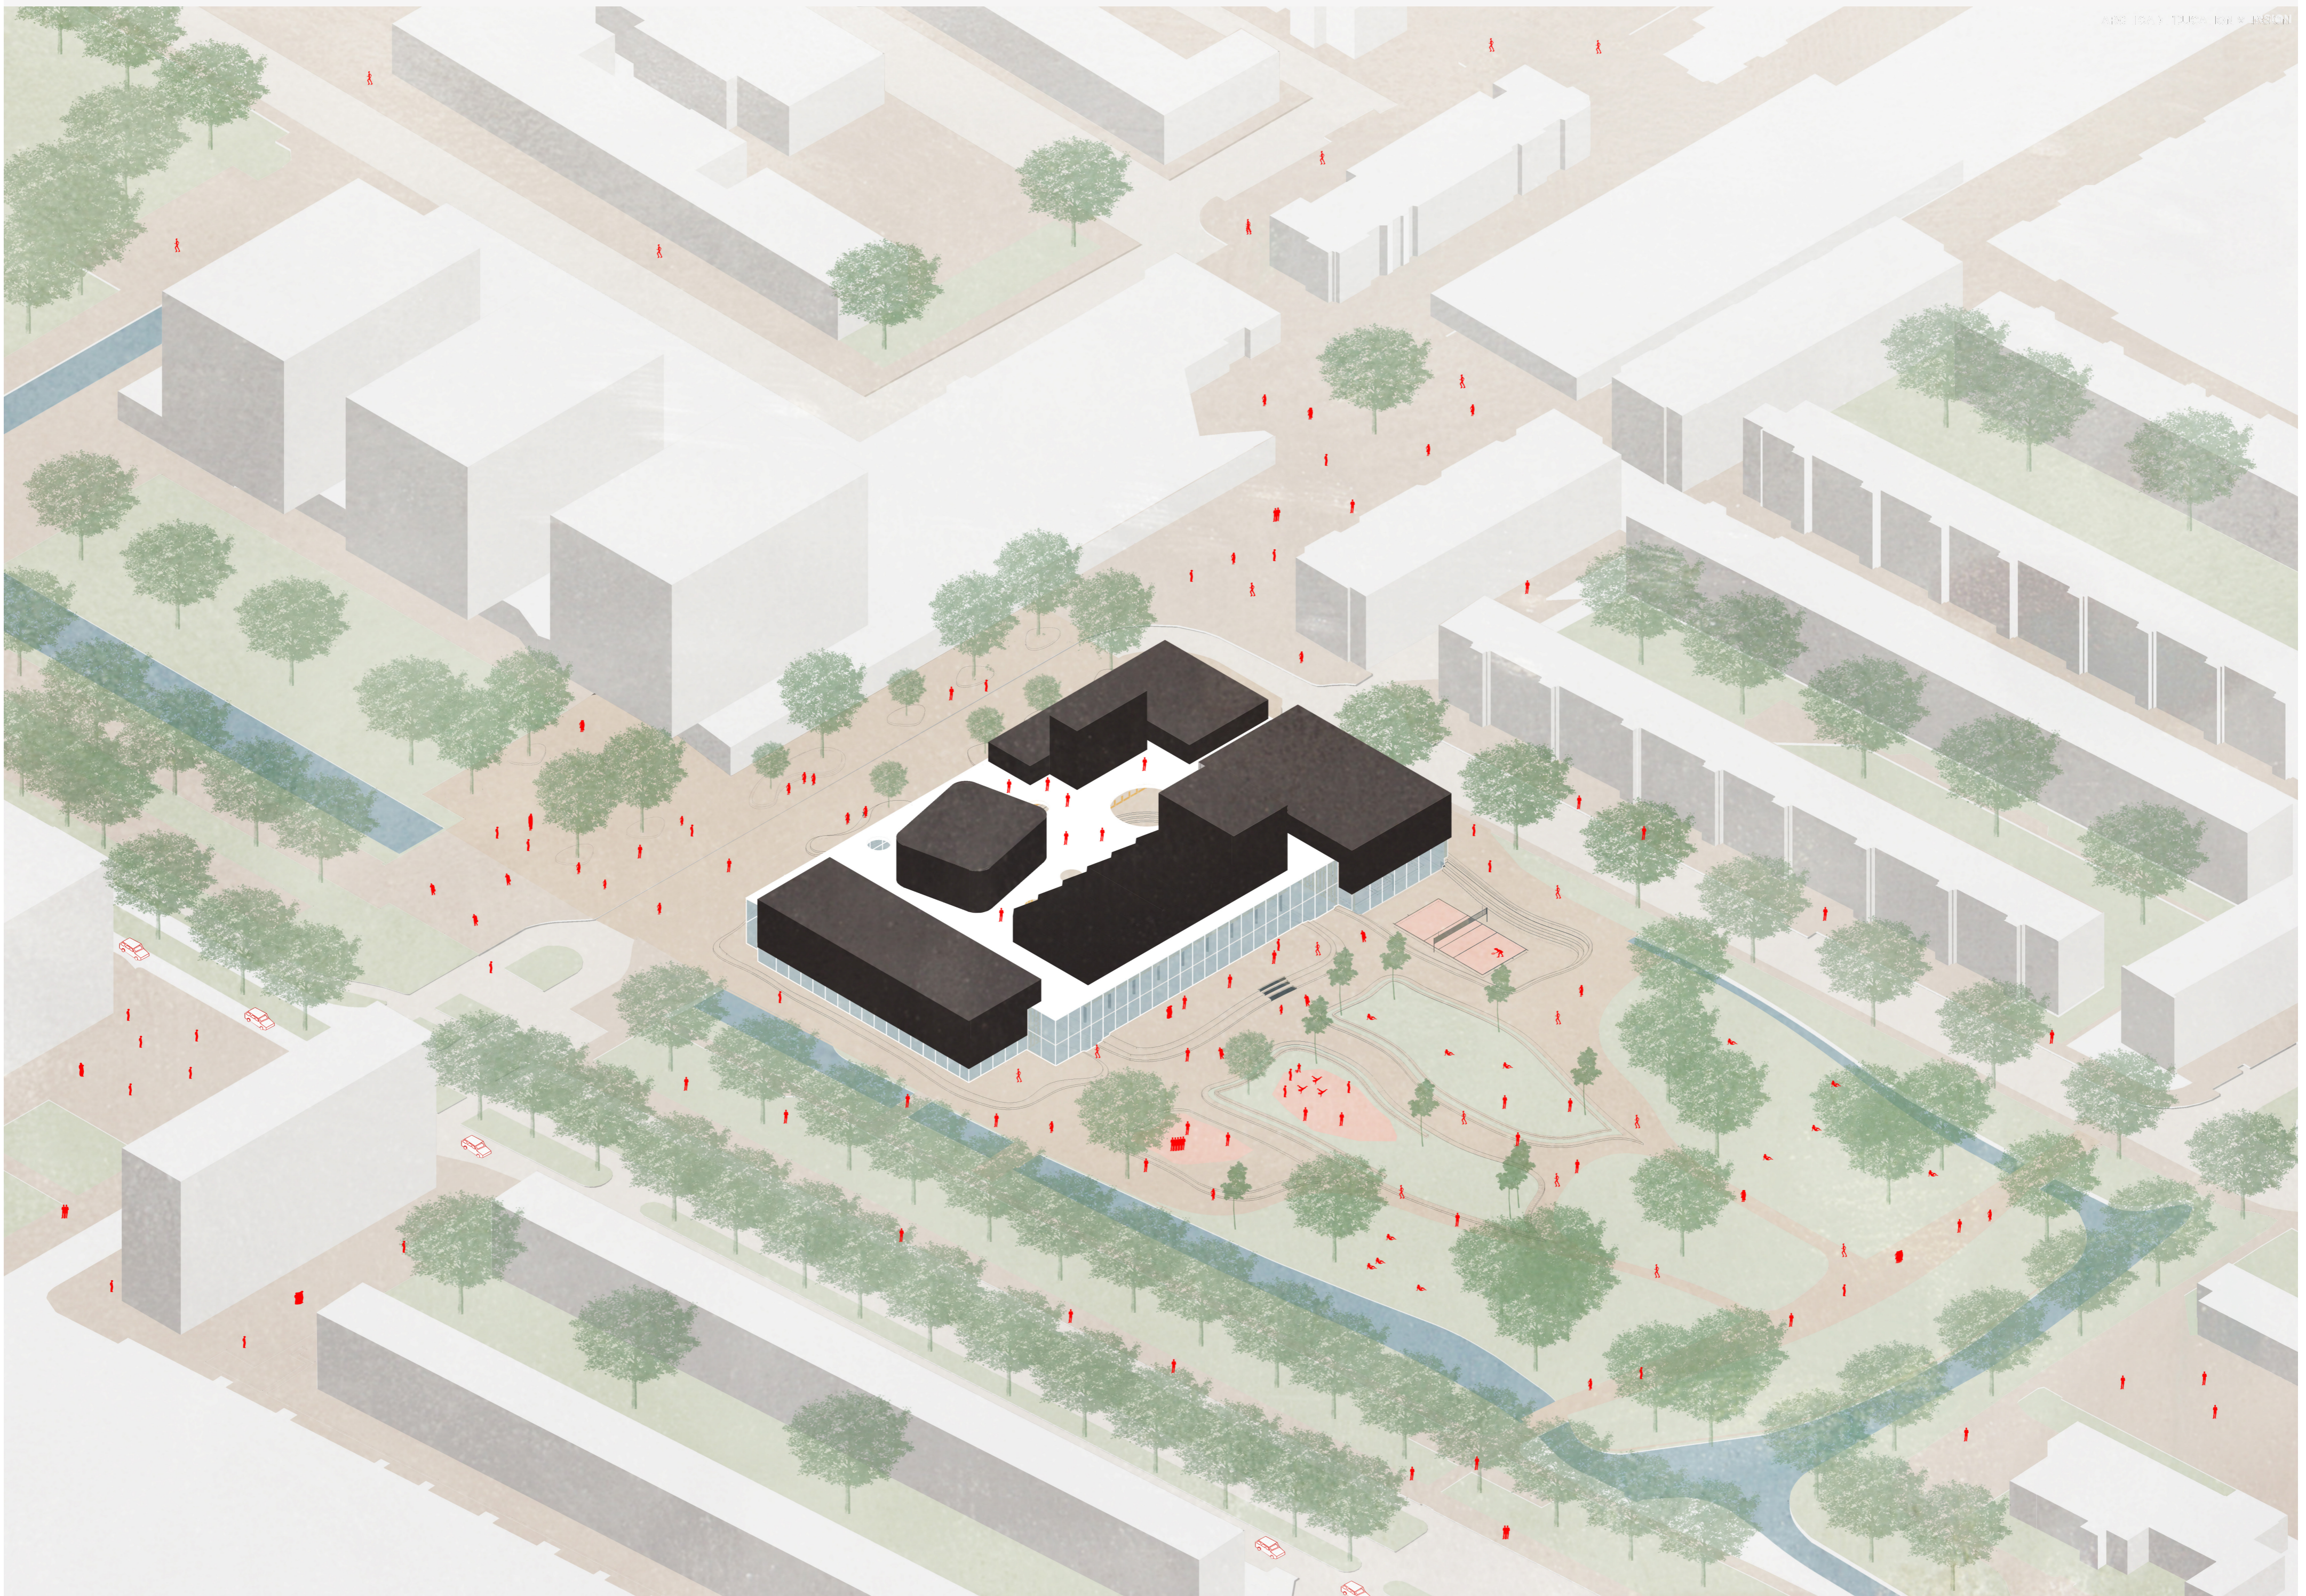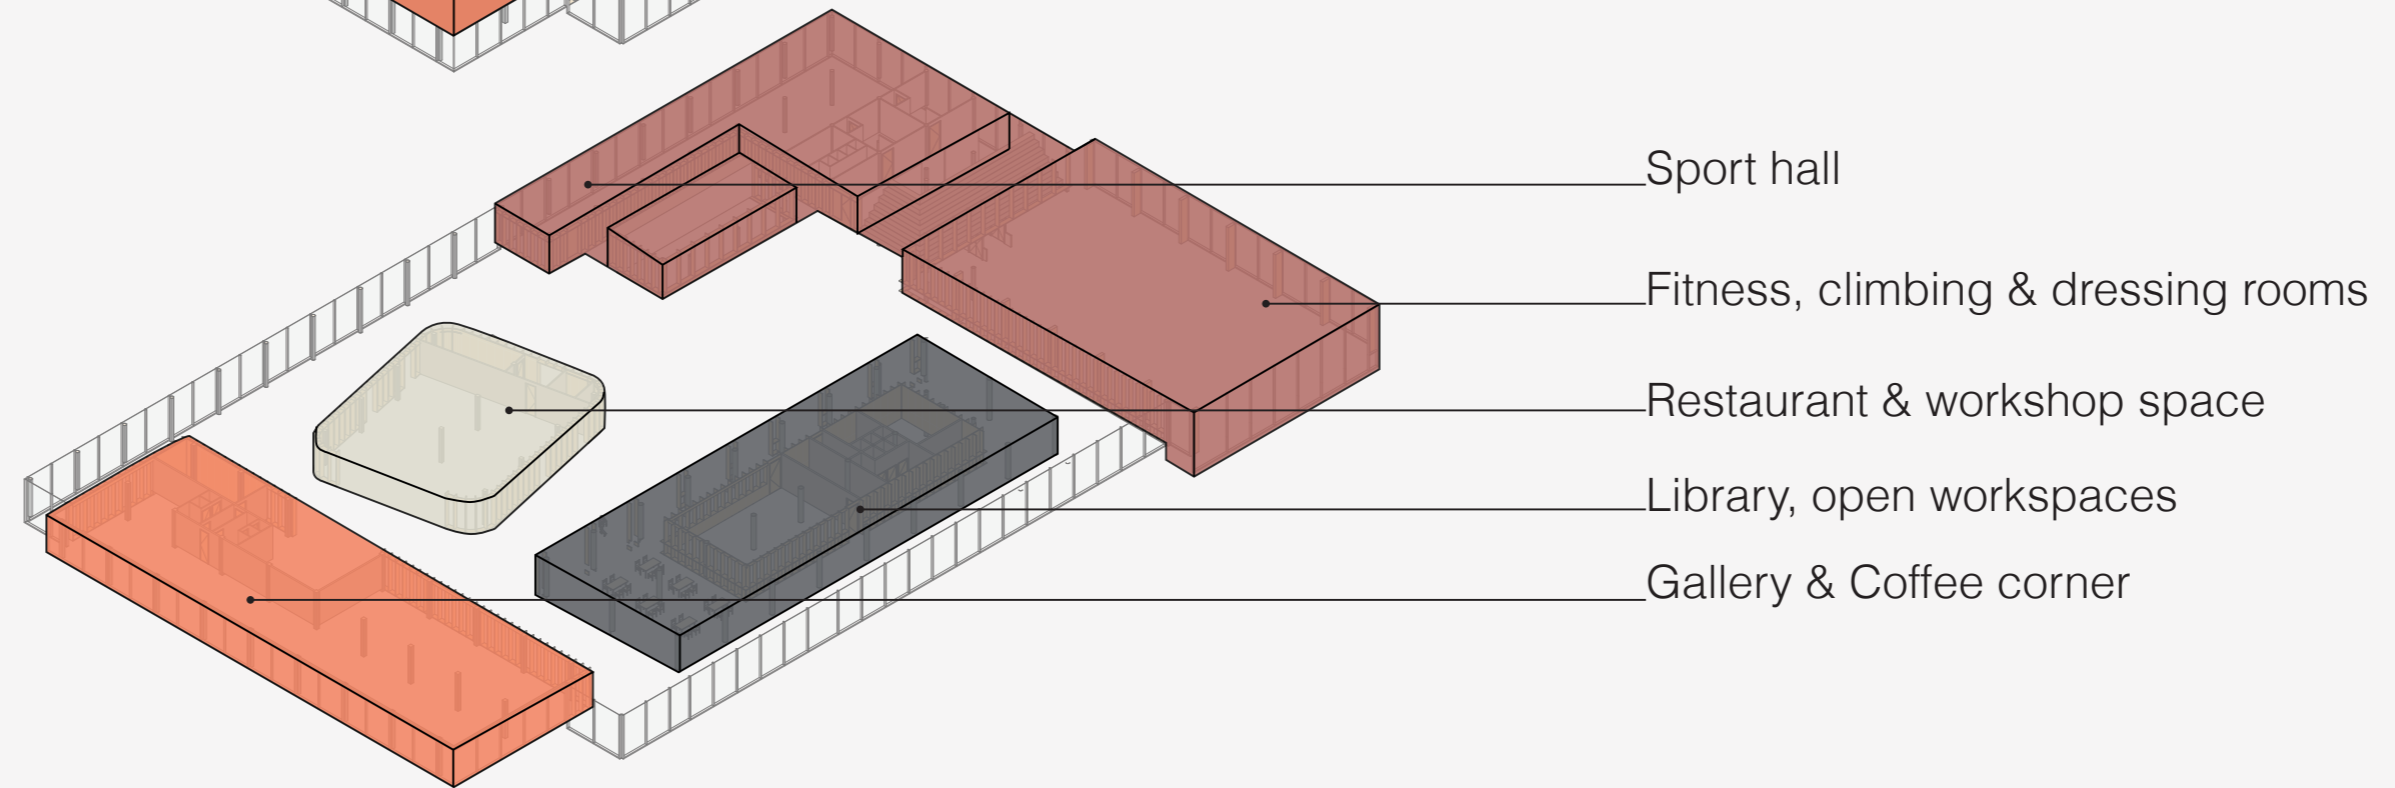


P5 A new Landscape of Exchange


Eric Bezemer
4784146

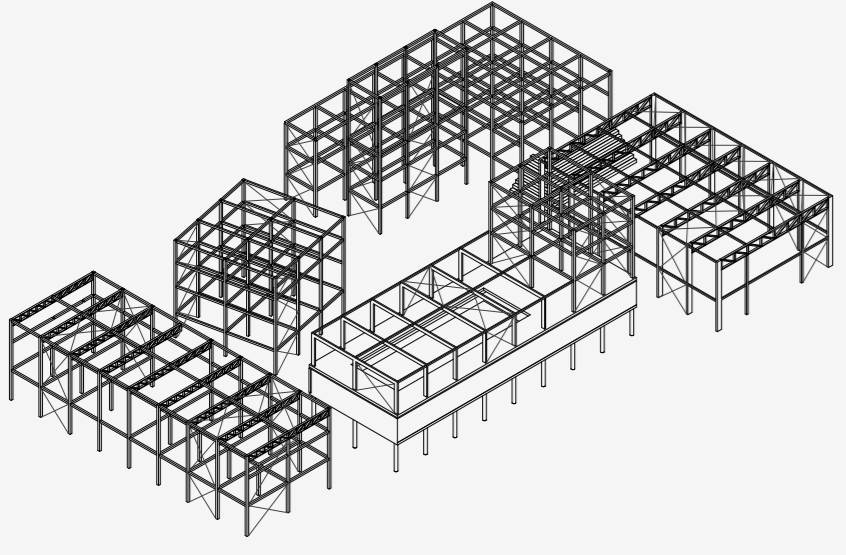


1. All volumes consist out of steel columns and beam construction, the structure stability is facilitates with cross-beams

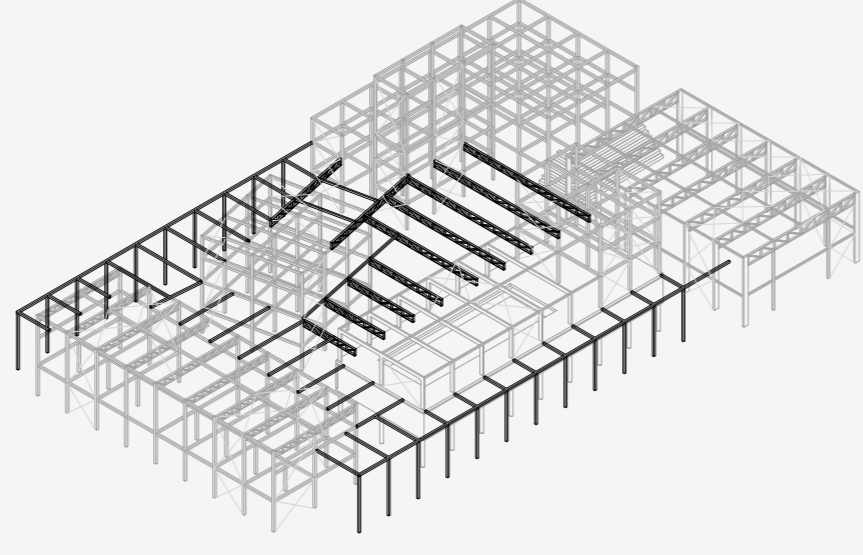



2. In between the volumes, the roof structure is places and connected to the volumes themselves.

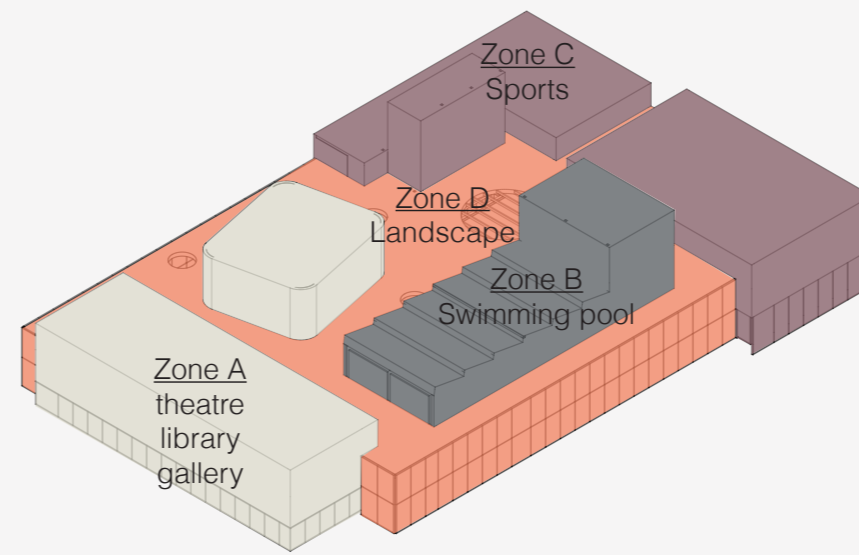

3. According the activity in the volumes, several climate zones are organised, based on the air humidity, the air flow capacity, and the function

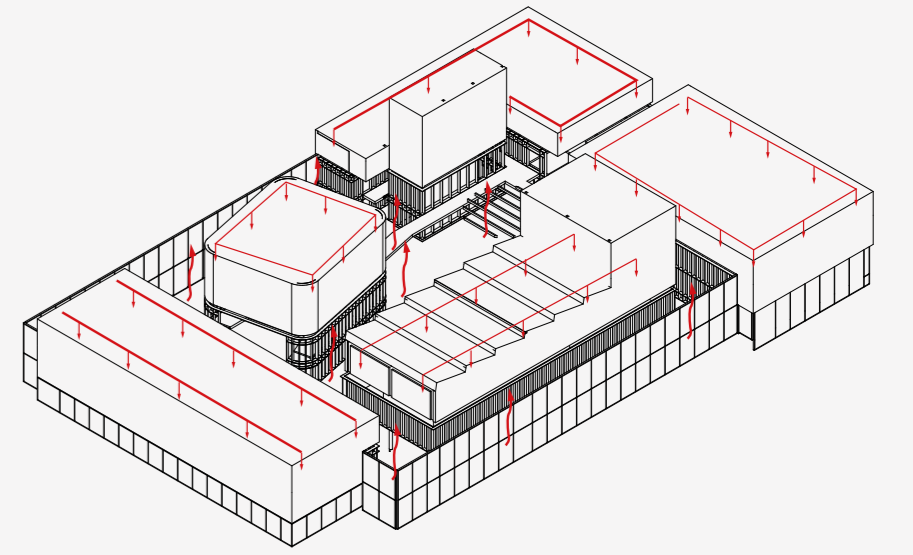

4. Within the volumes regular ventilation systems are used to ventilate the spaces. In the landscape a distinct system is used.

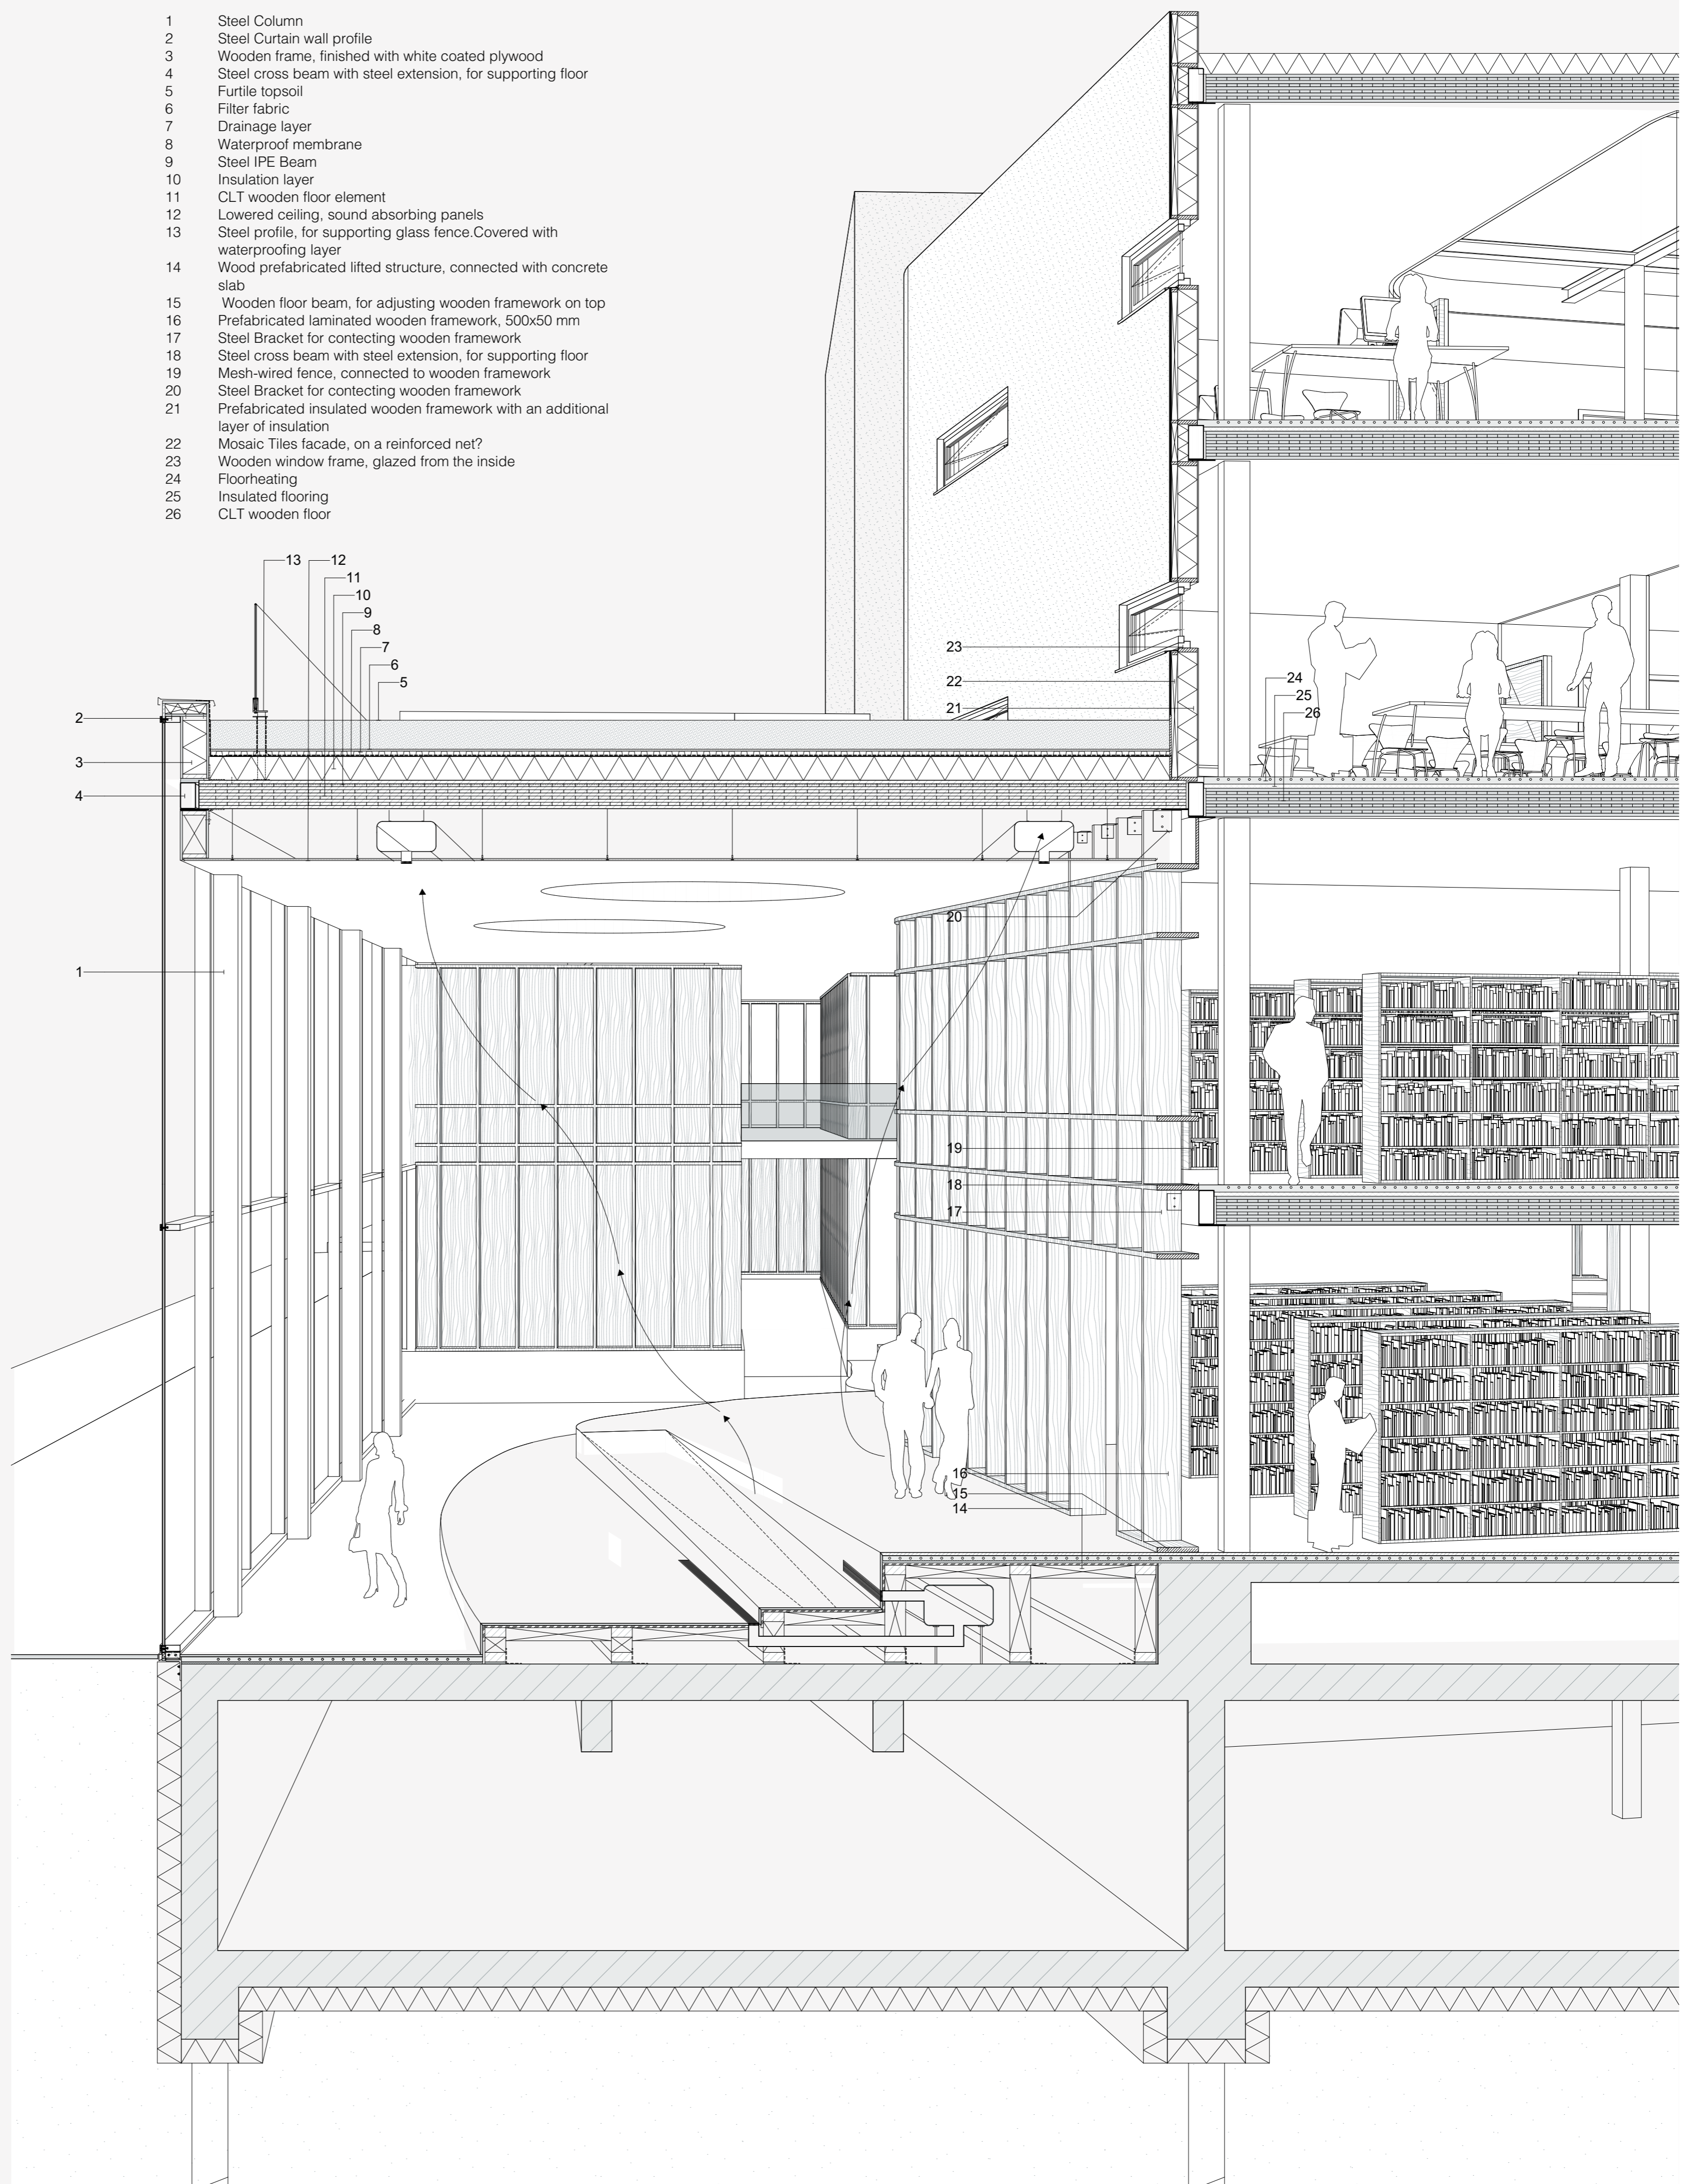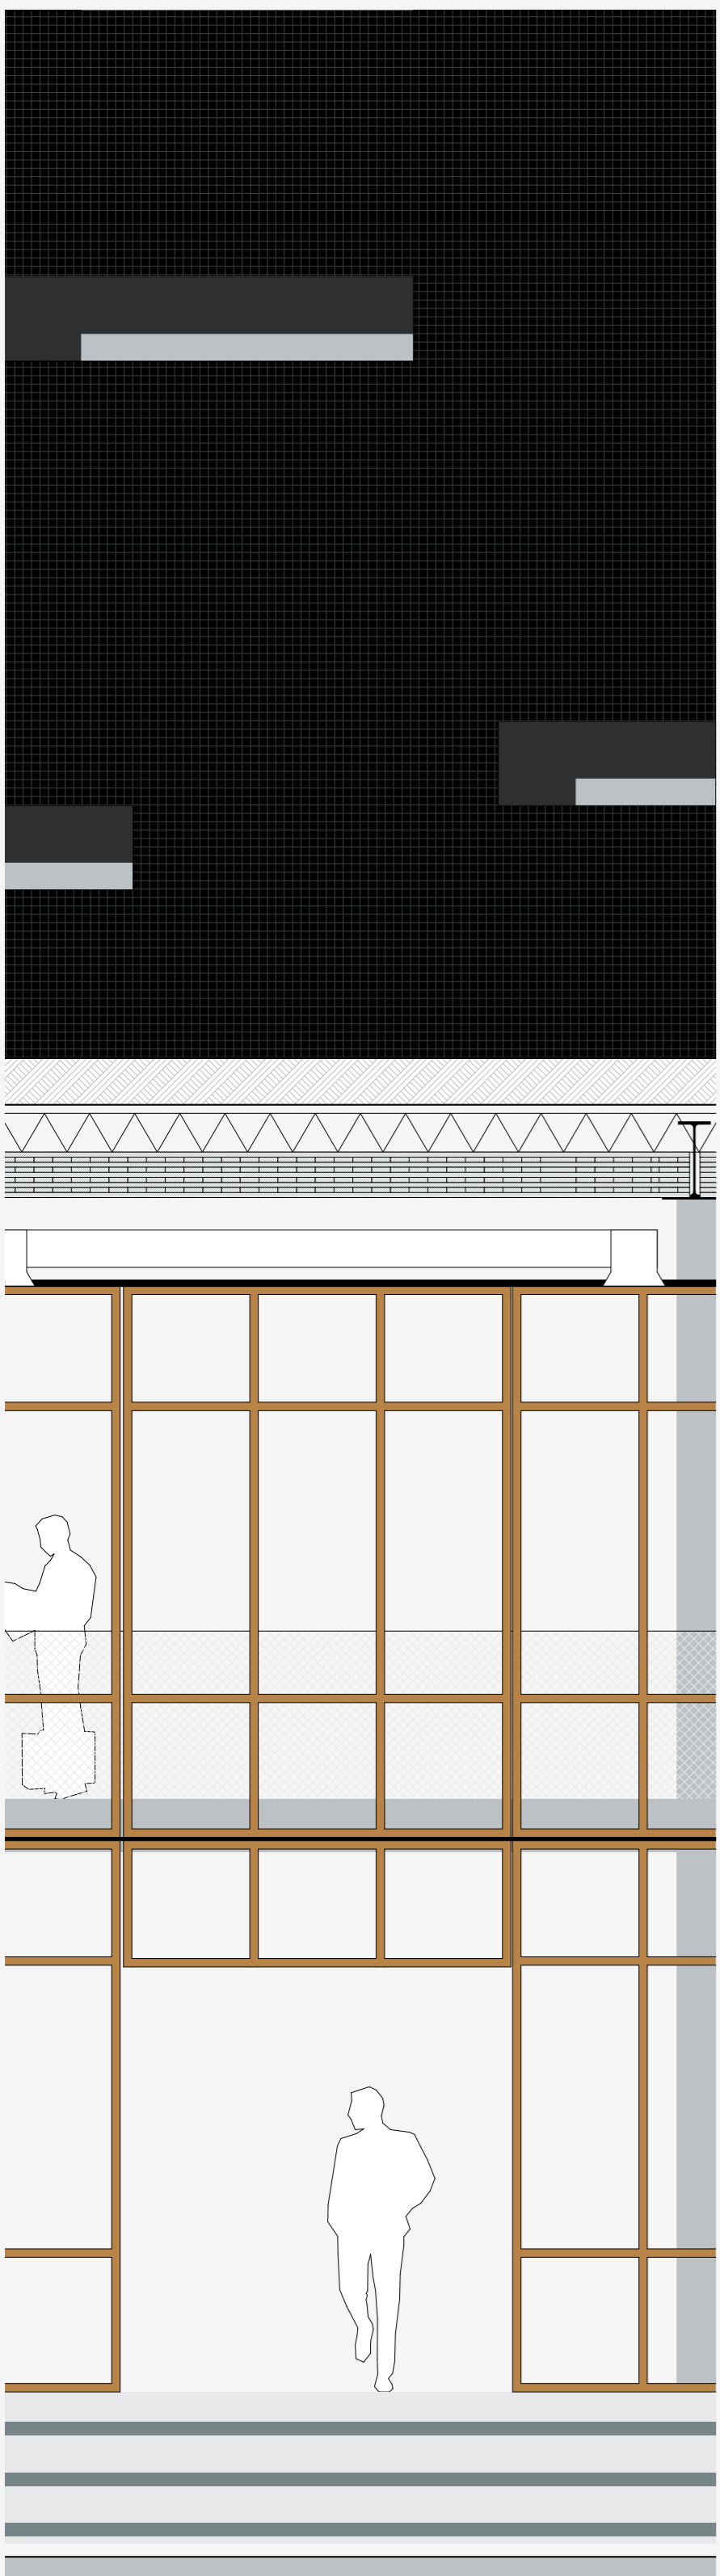


P5
A new
Landscape of
Exchange

Eric Bezemer
4784146



Sport Zone,
Indoor sportfield

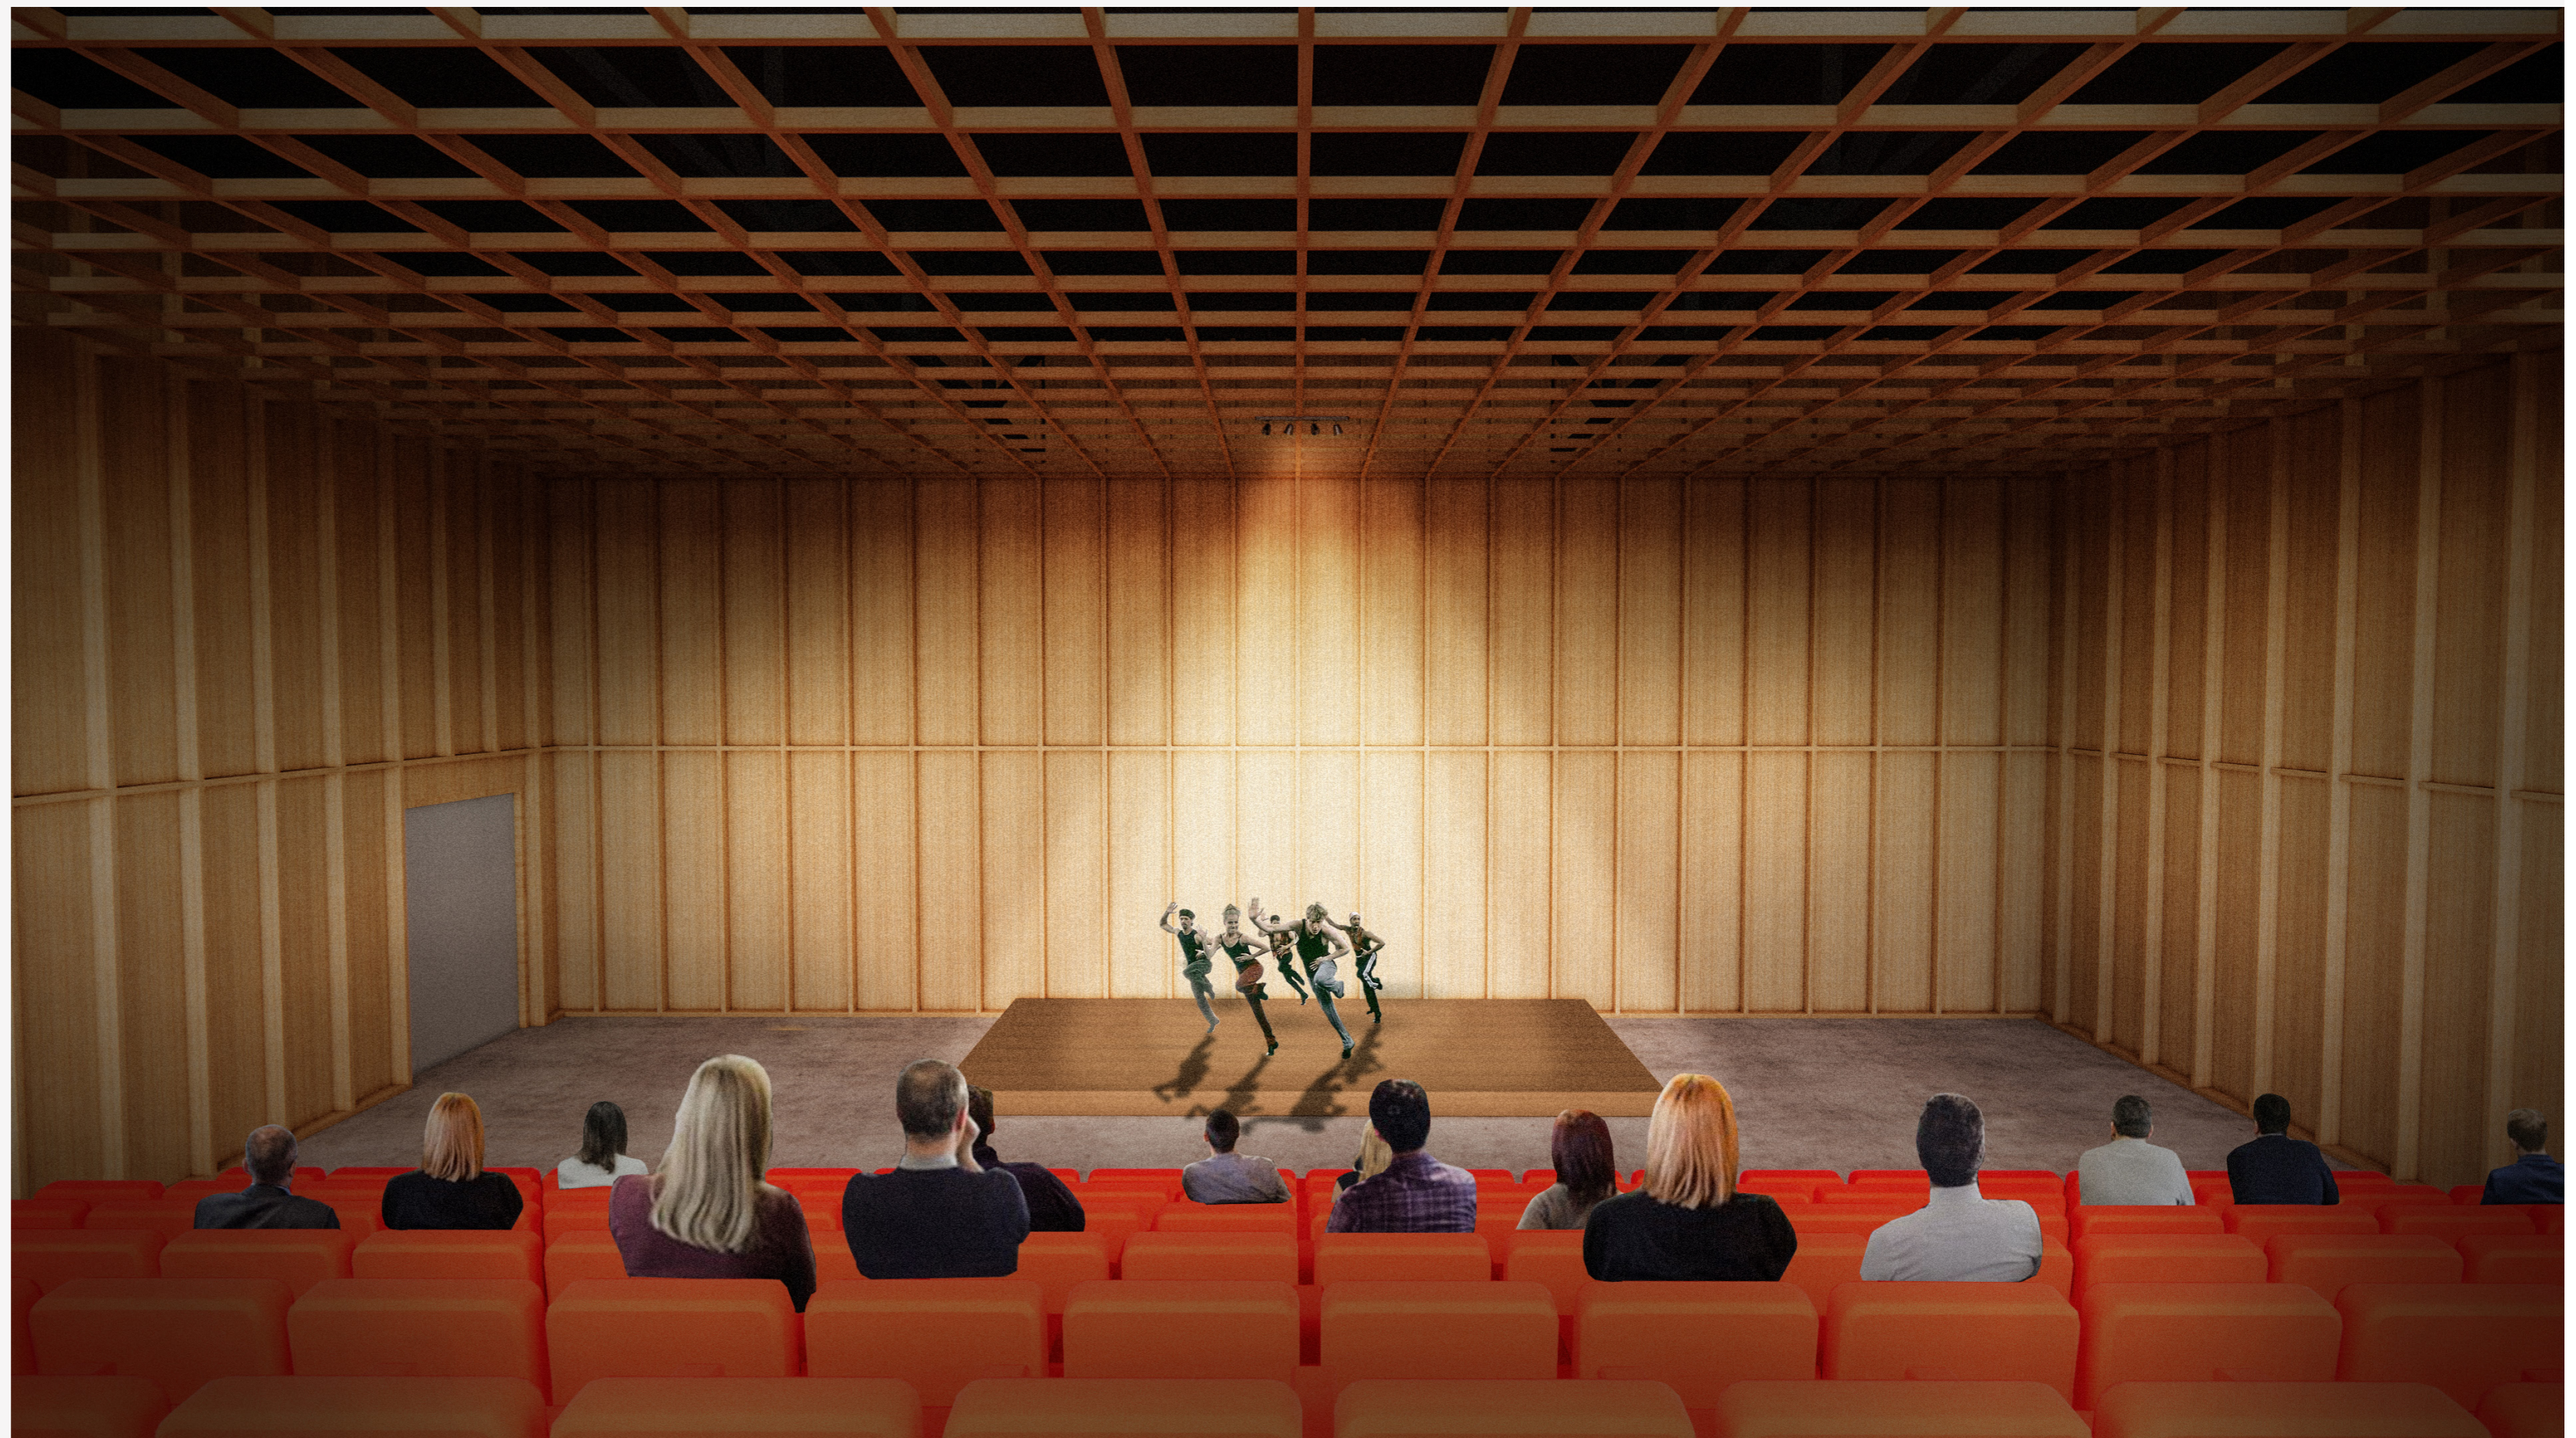

Expression Zone,
Theatre



Recovery Zone,
Outdoor terraces