

Drawings:

- 1- Casablanca Urban Plan and Church Areas
- 2- Roman-Catholic Church and Casablancon Church
- 3- 1/20 Detail Section or Common Technique used in Transformation
- 4- Three Mutated Structures in Axonometric Drawing
- 5- Three Transformed Church in Axonometric Drawing
- 6- Unfolded Technical Drawing of Church 01
- 7- Unfolded Technical Drawing of Church 02
- 8- Unfolded Technical Drawing of Church 03











Eglise du Espagnol San Buenaventura

Eglise du Saint John

Eglise du Orthodoxe Grecque

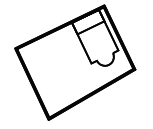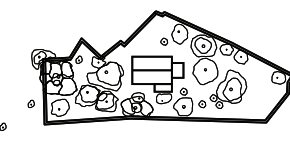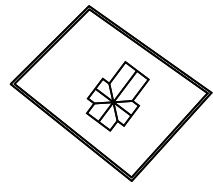




Roman Catholic Church

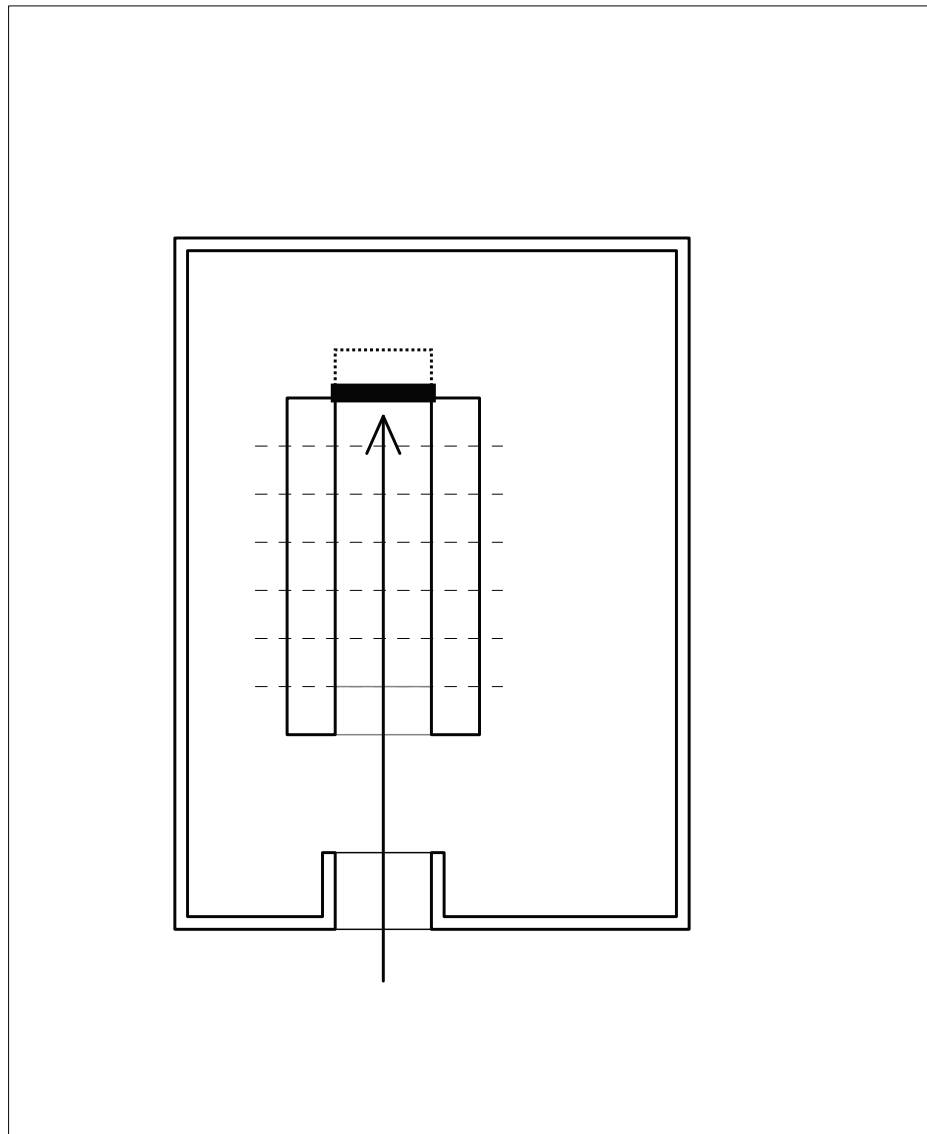

Eglise du Catholique Saint Marguerite

Eglise du Evangelique -




Eglise du Catholique Saint Francis

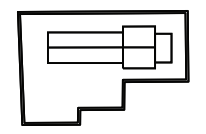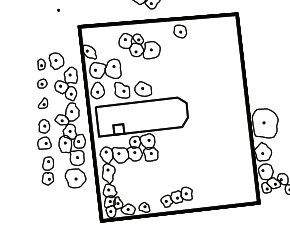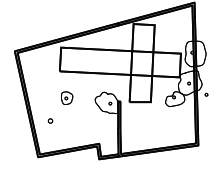

Eglise du Saint Antony du Padua

Cathedral du Notre Dame de Lourdes



Cathedral du Saint Coeur

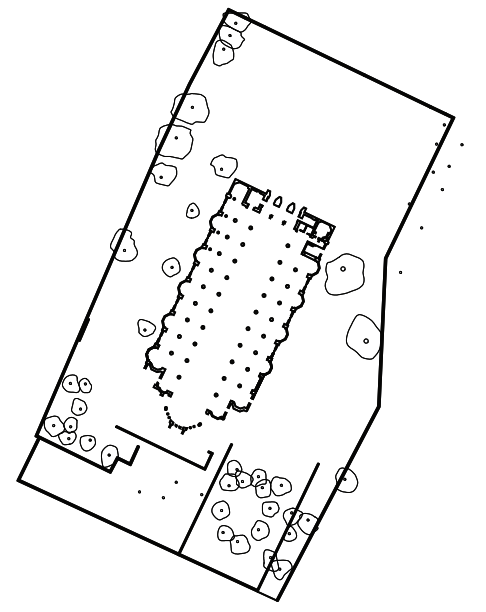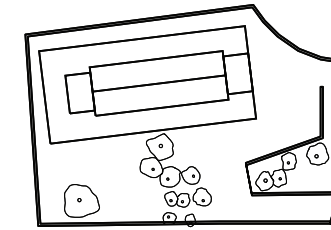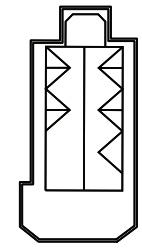


Eglise du Espagnol San Buenaventura

Eglise du Saint John

Eglise du Orthodoxe Grecque

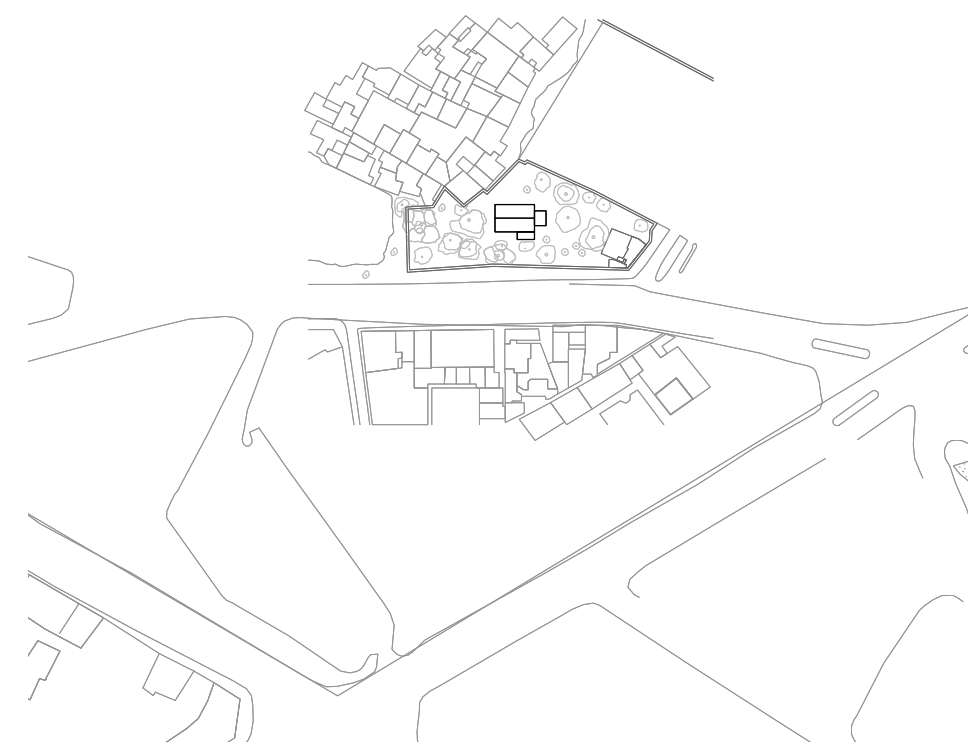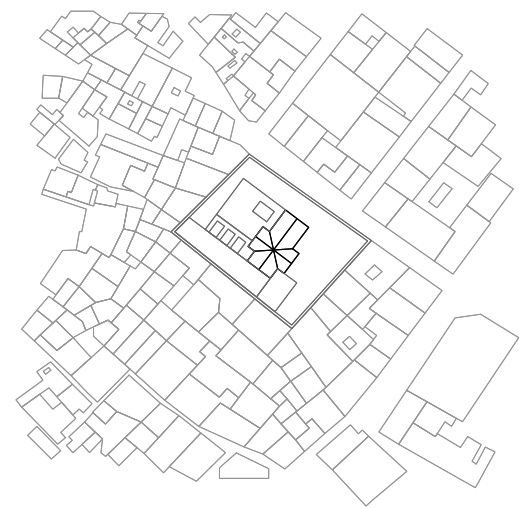


Casablancon Church

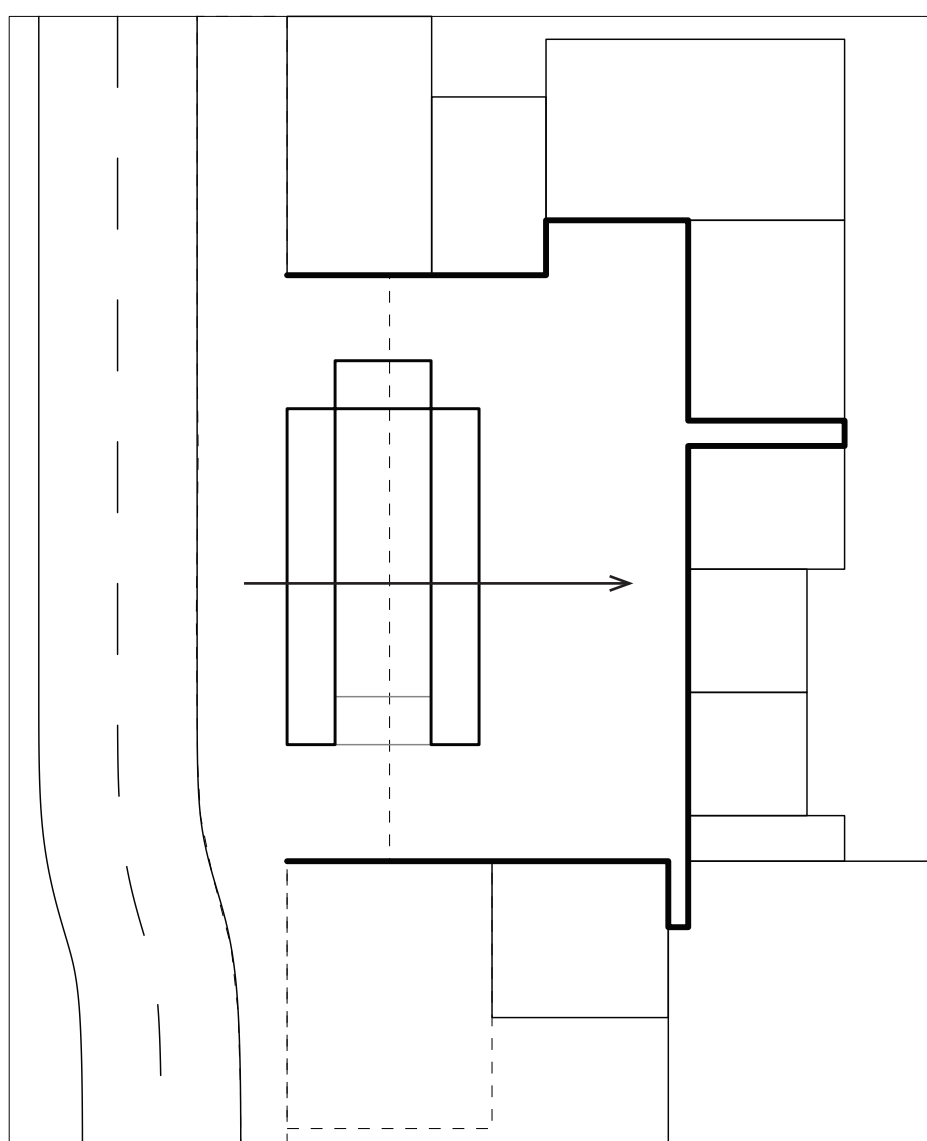

Eglise du Catholique Saint Marguerite

Eglise du Evangelique -




Eglise du Catholique Saint Francis

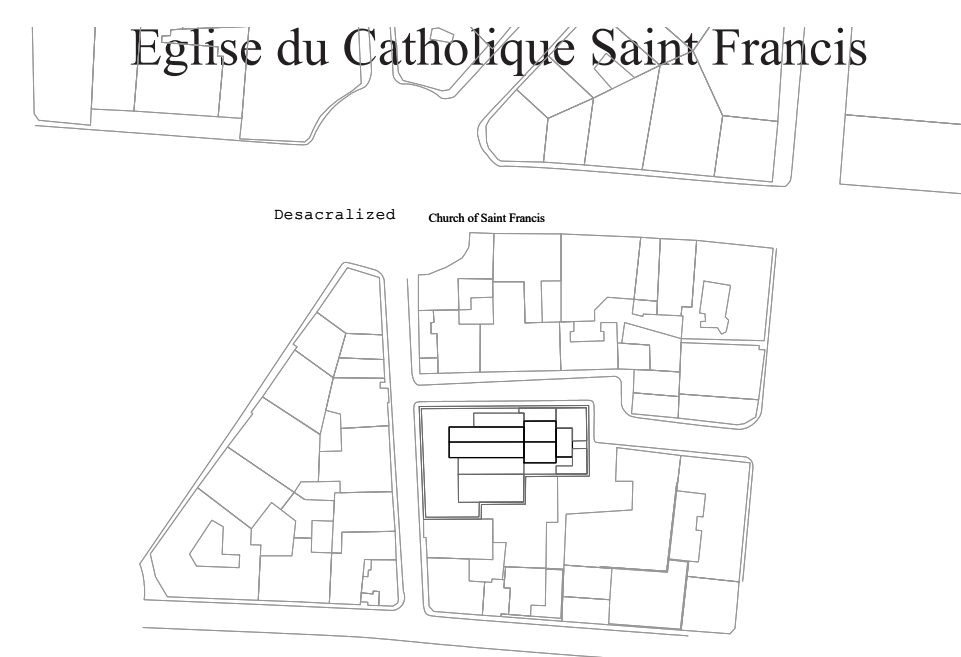


Eglise du Saint Antony du Padua

Cathedral du Notre Dame de Lourdes




Cathedral du Saint Coeur

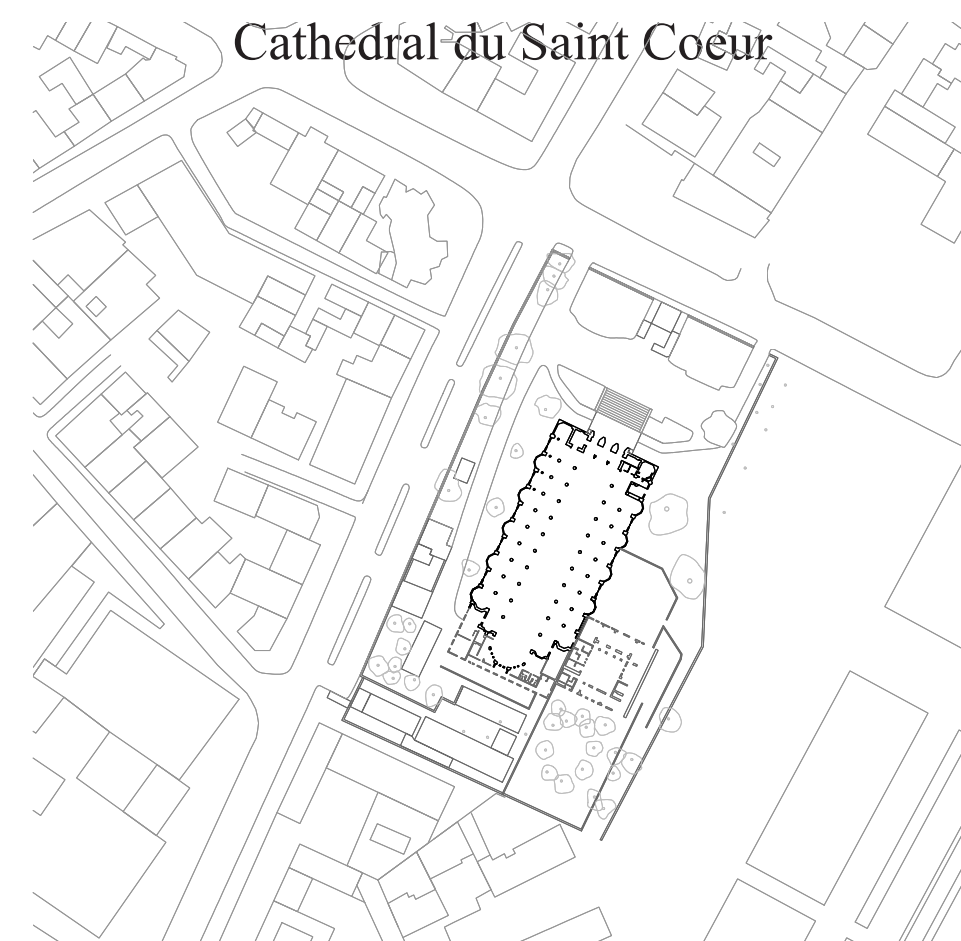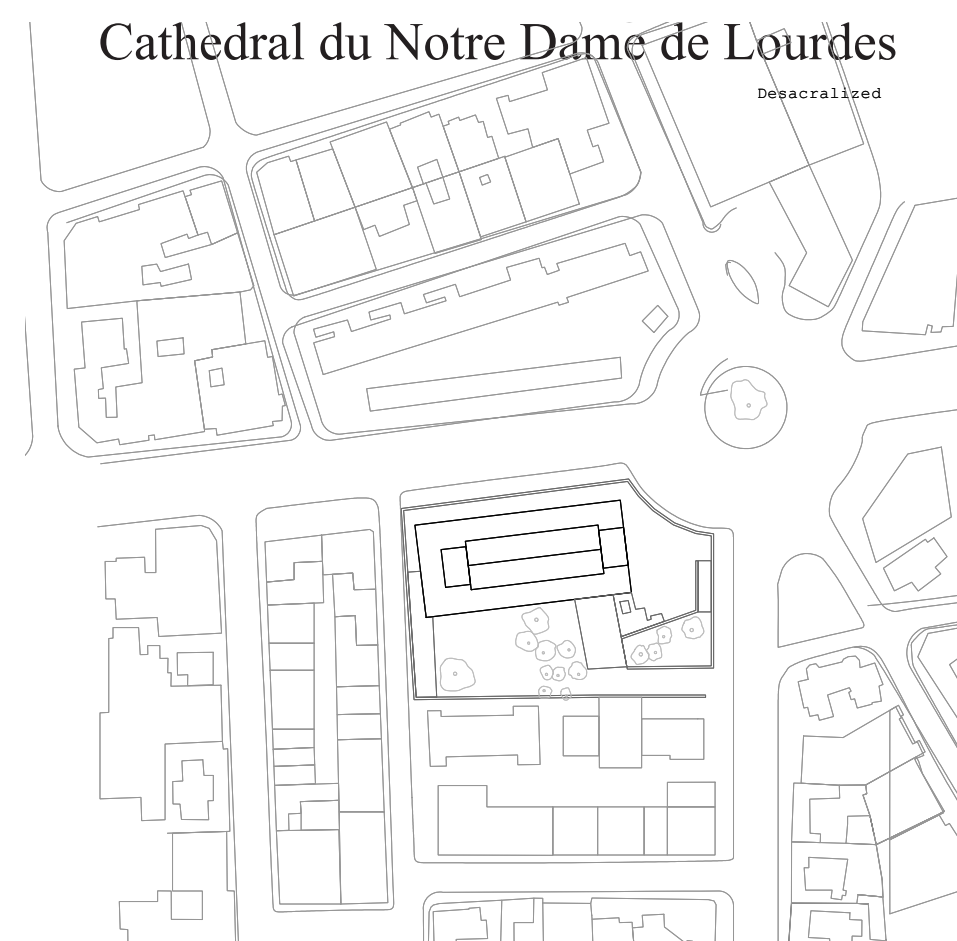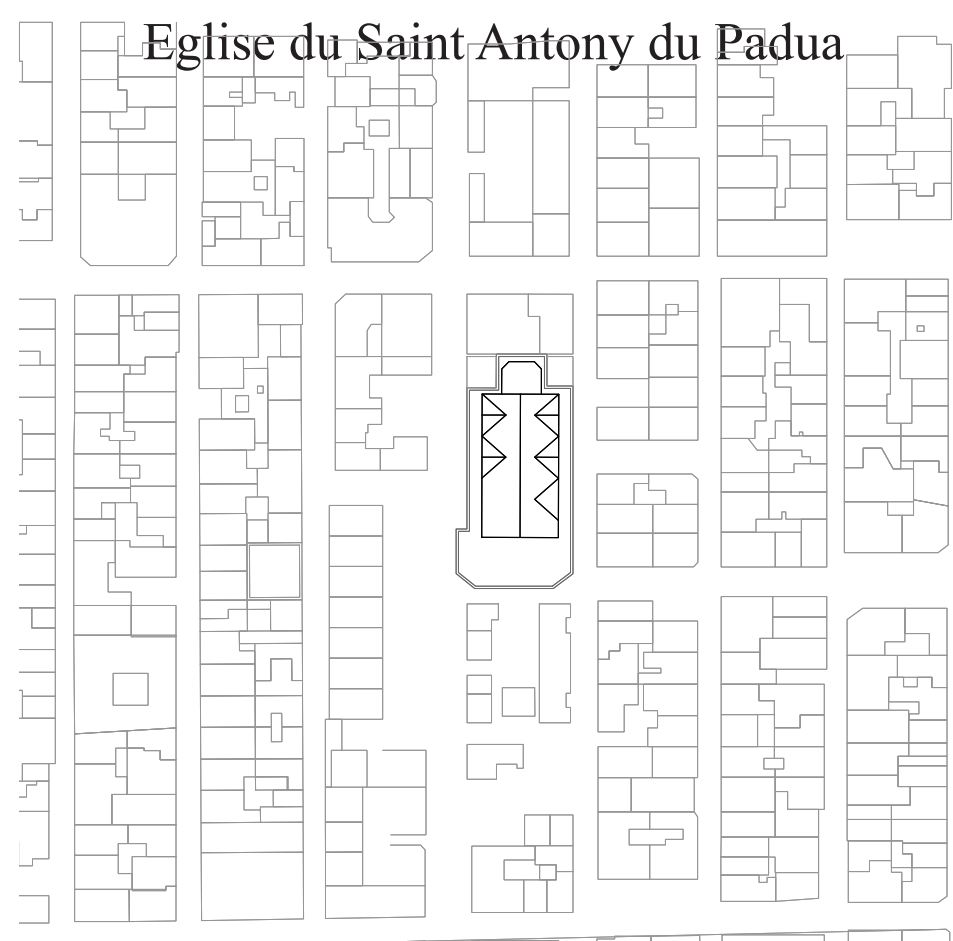






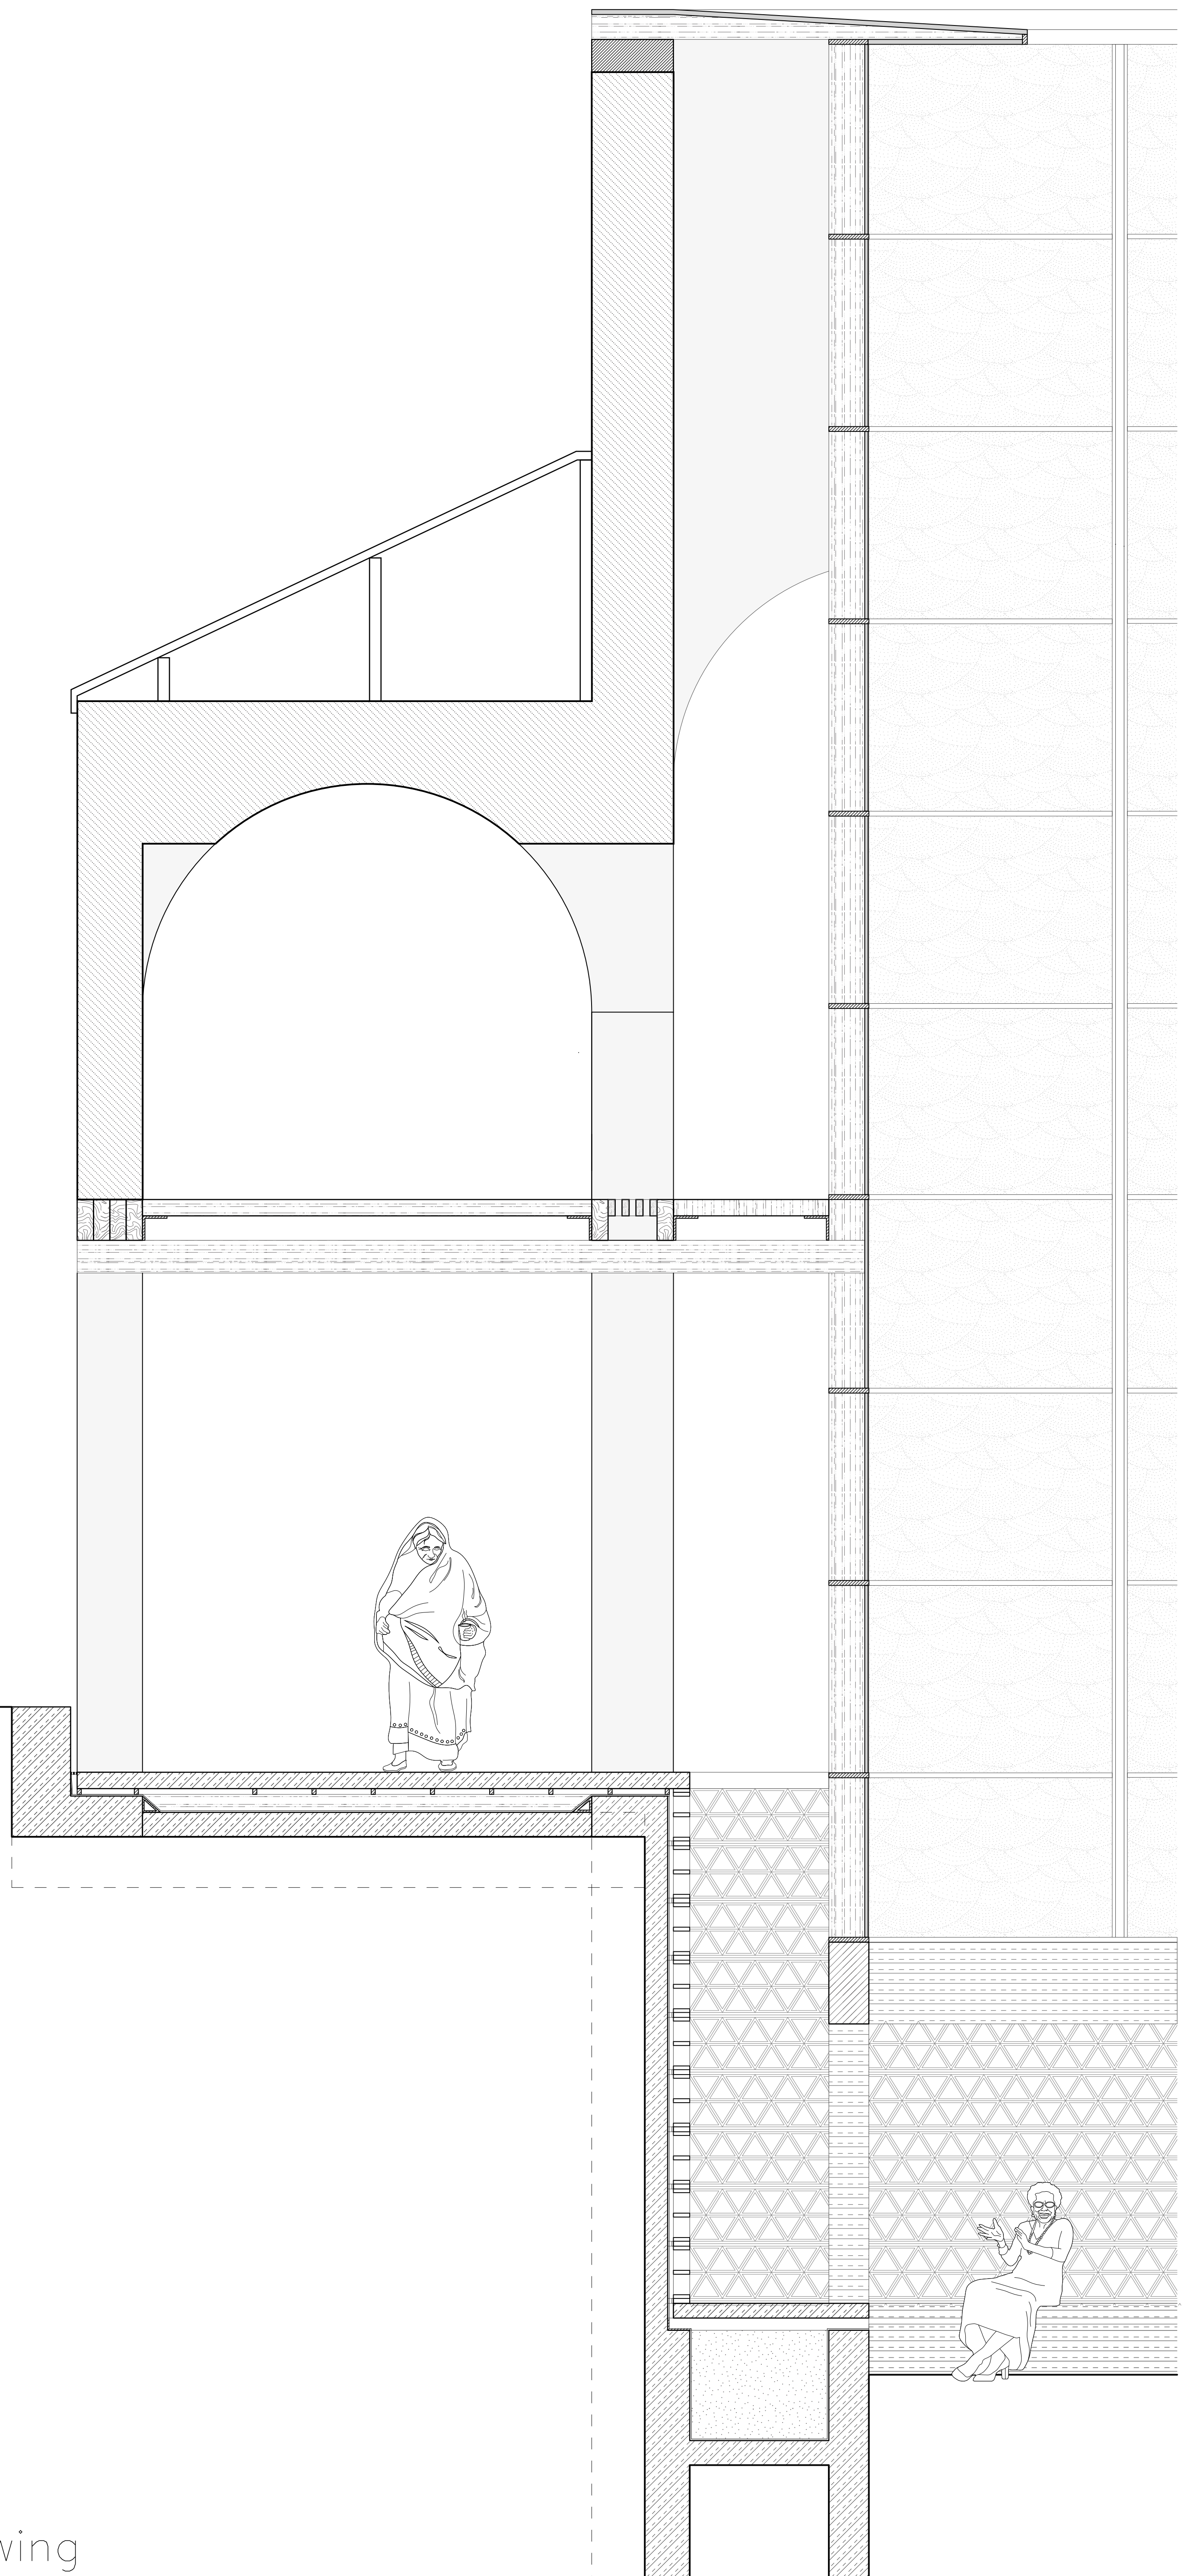



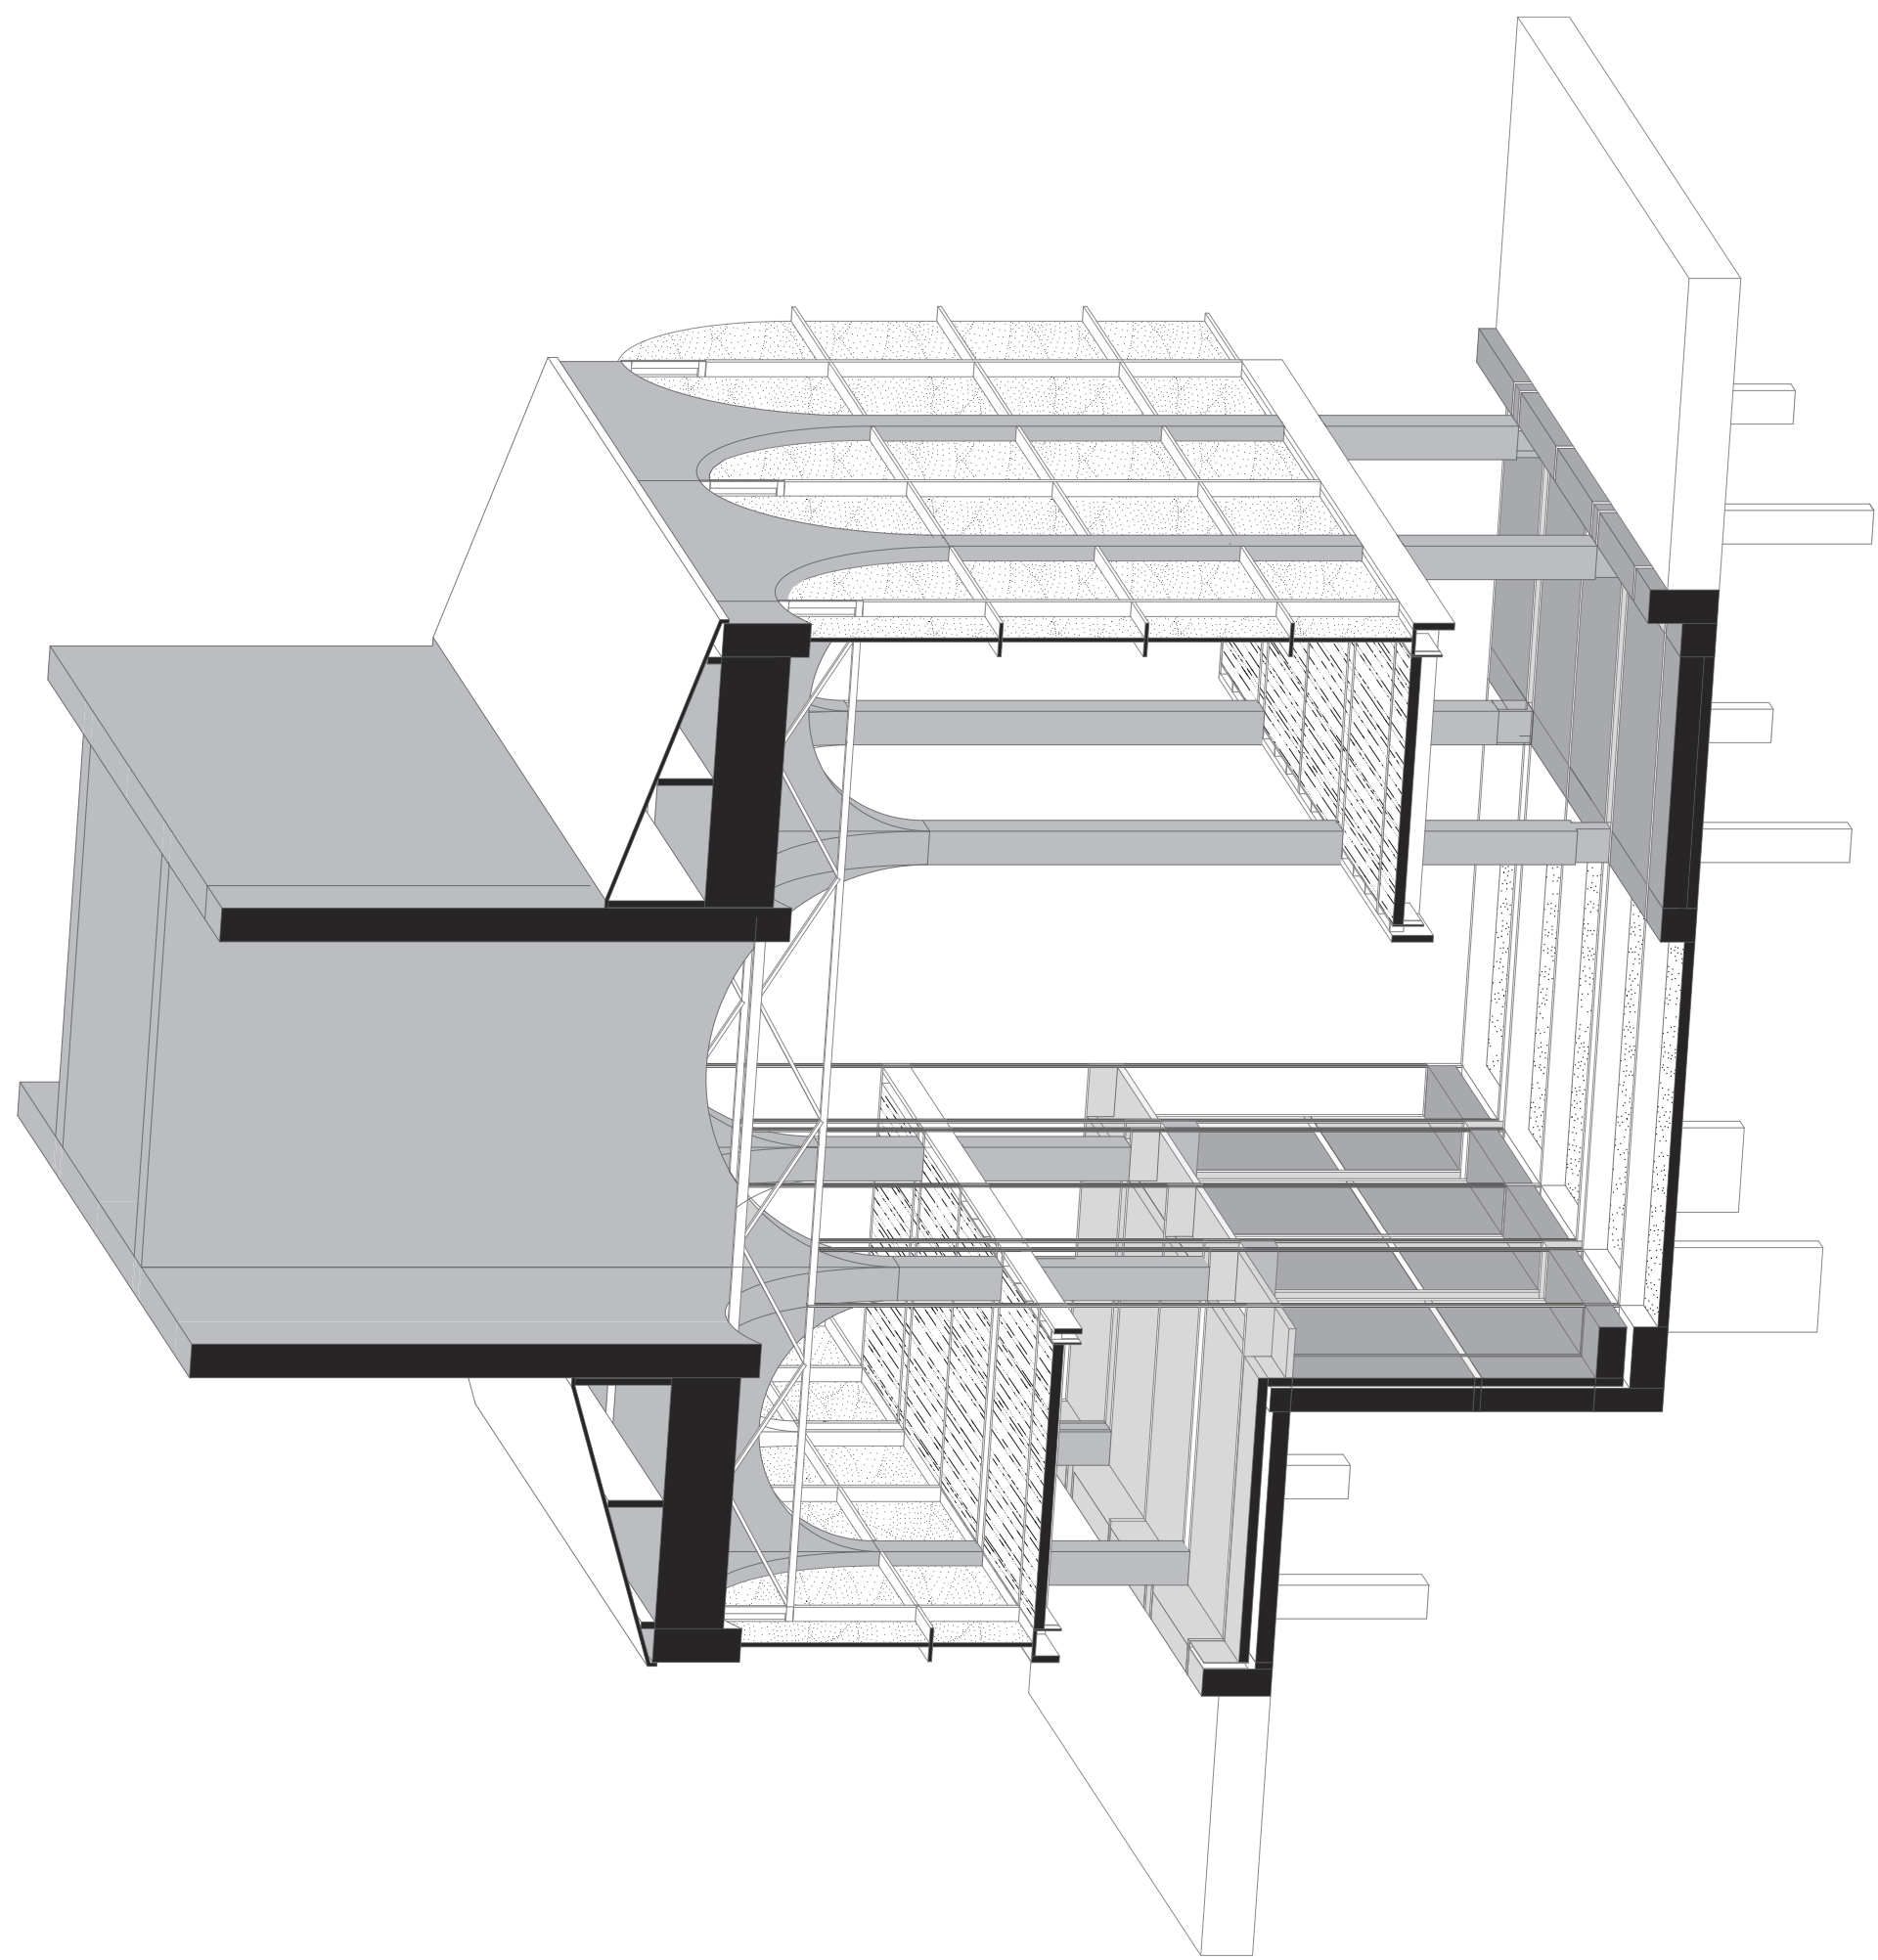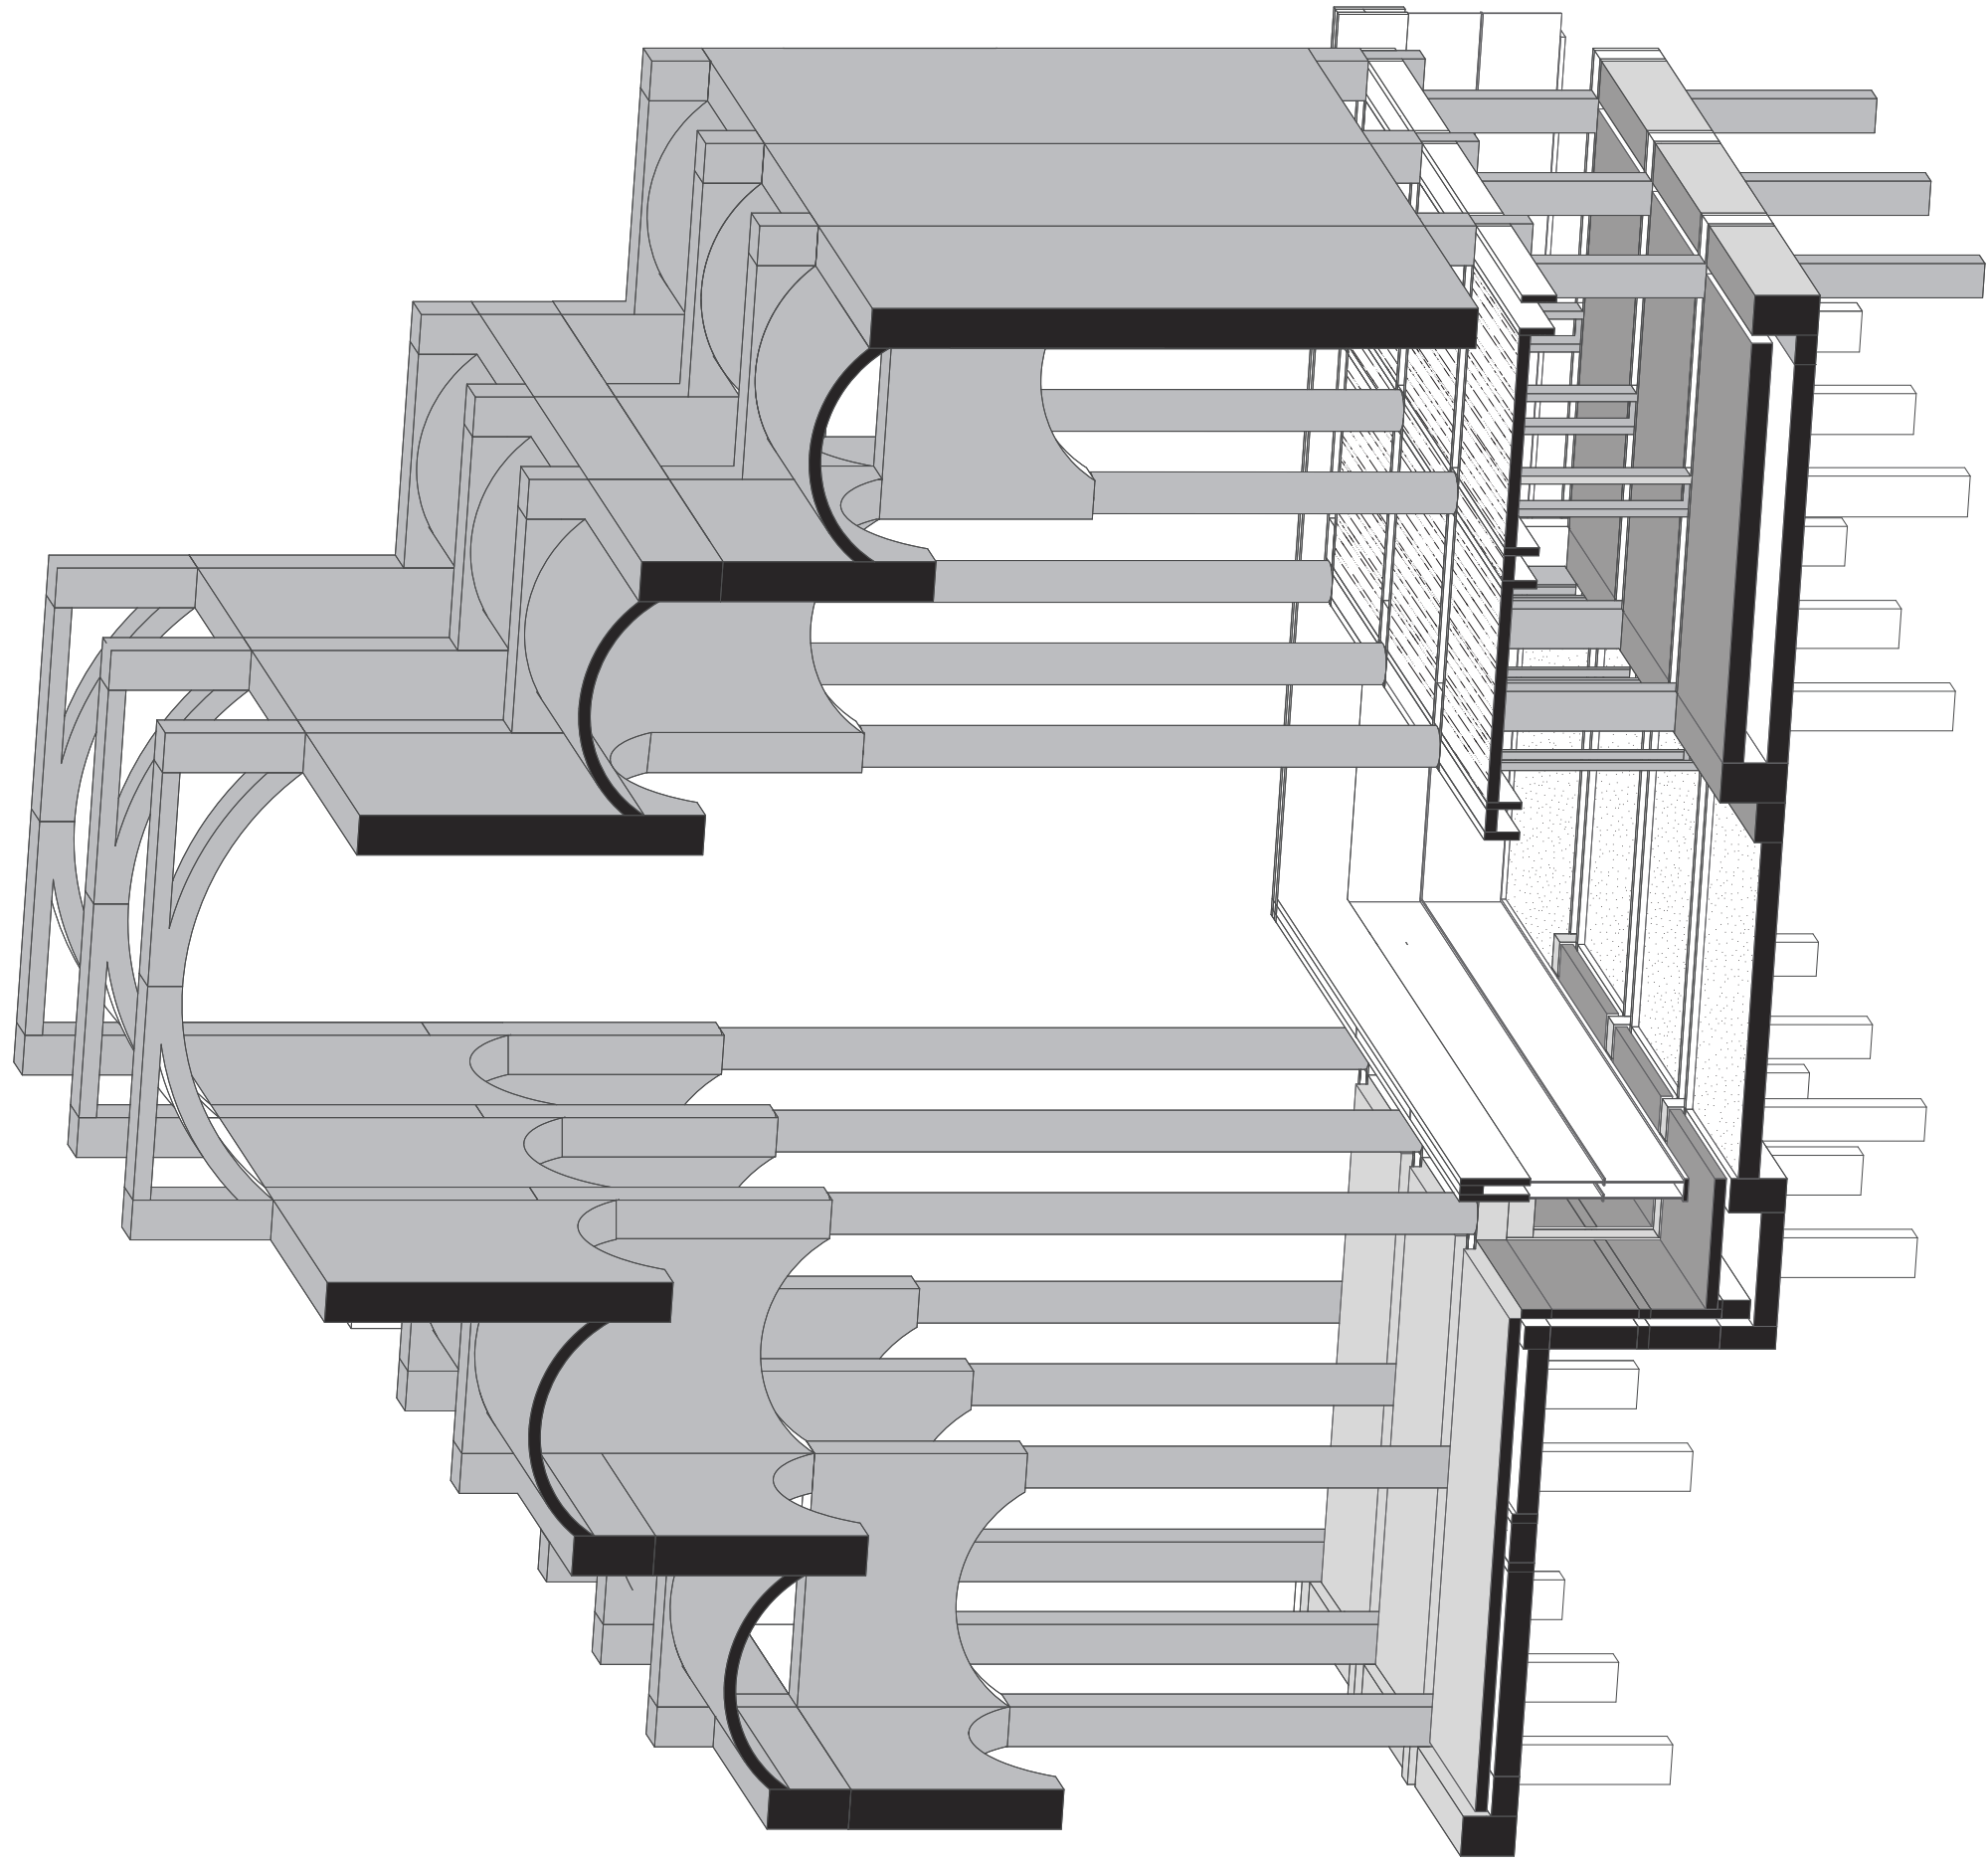
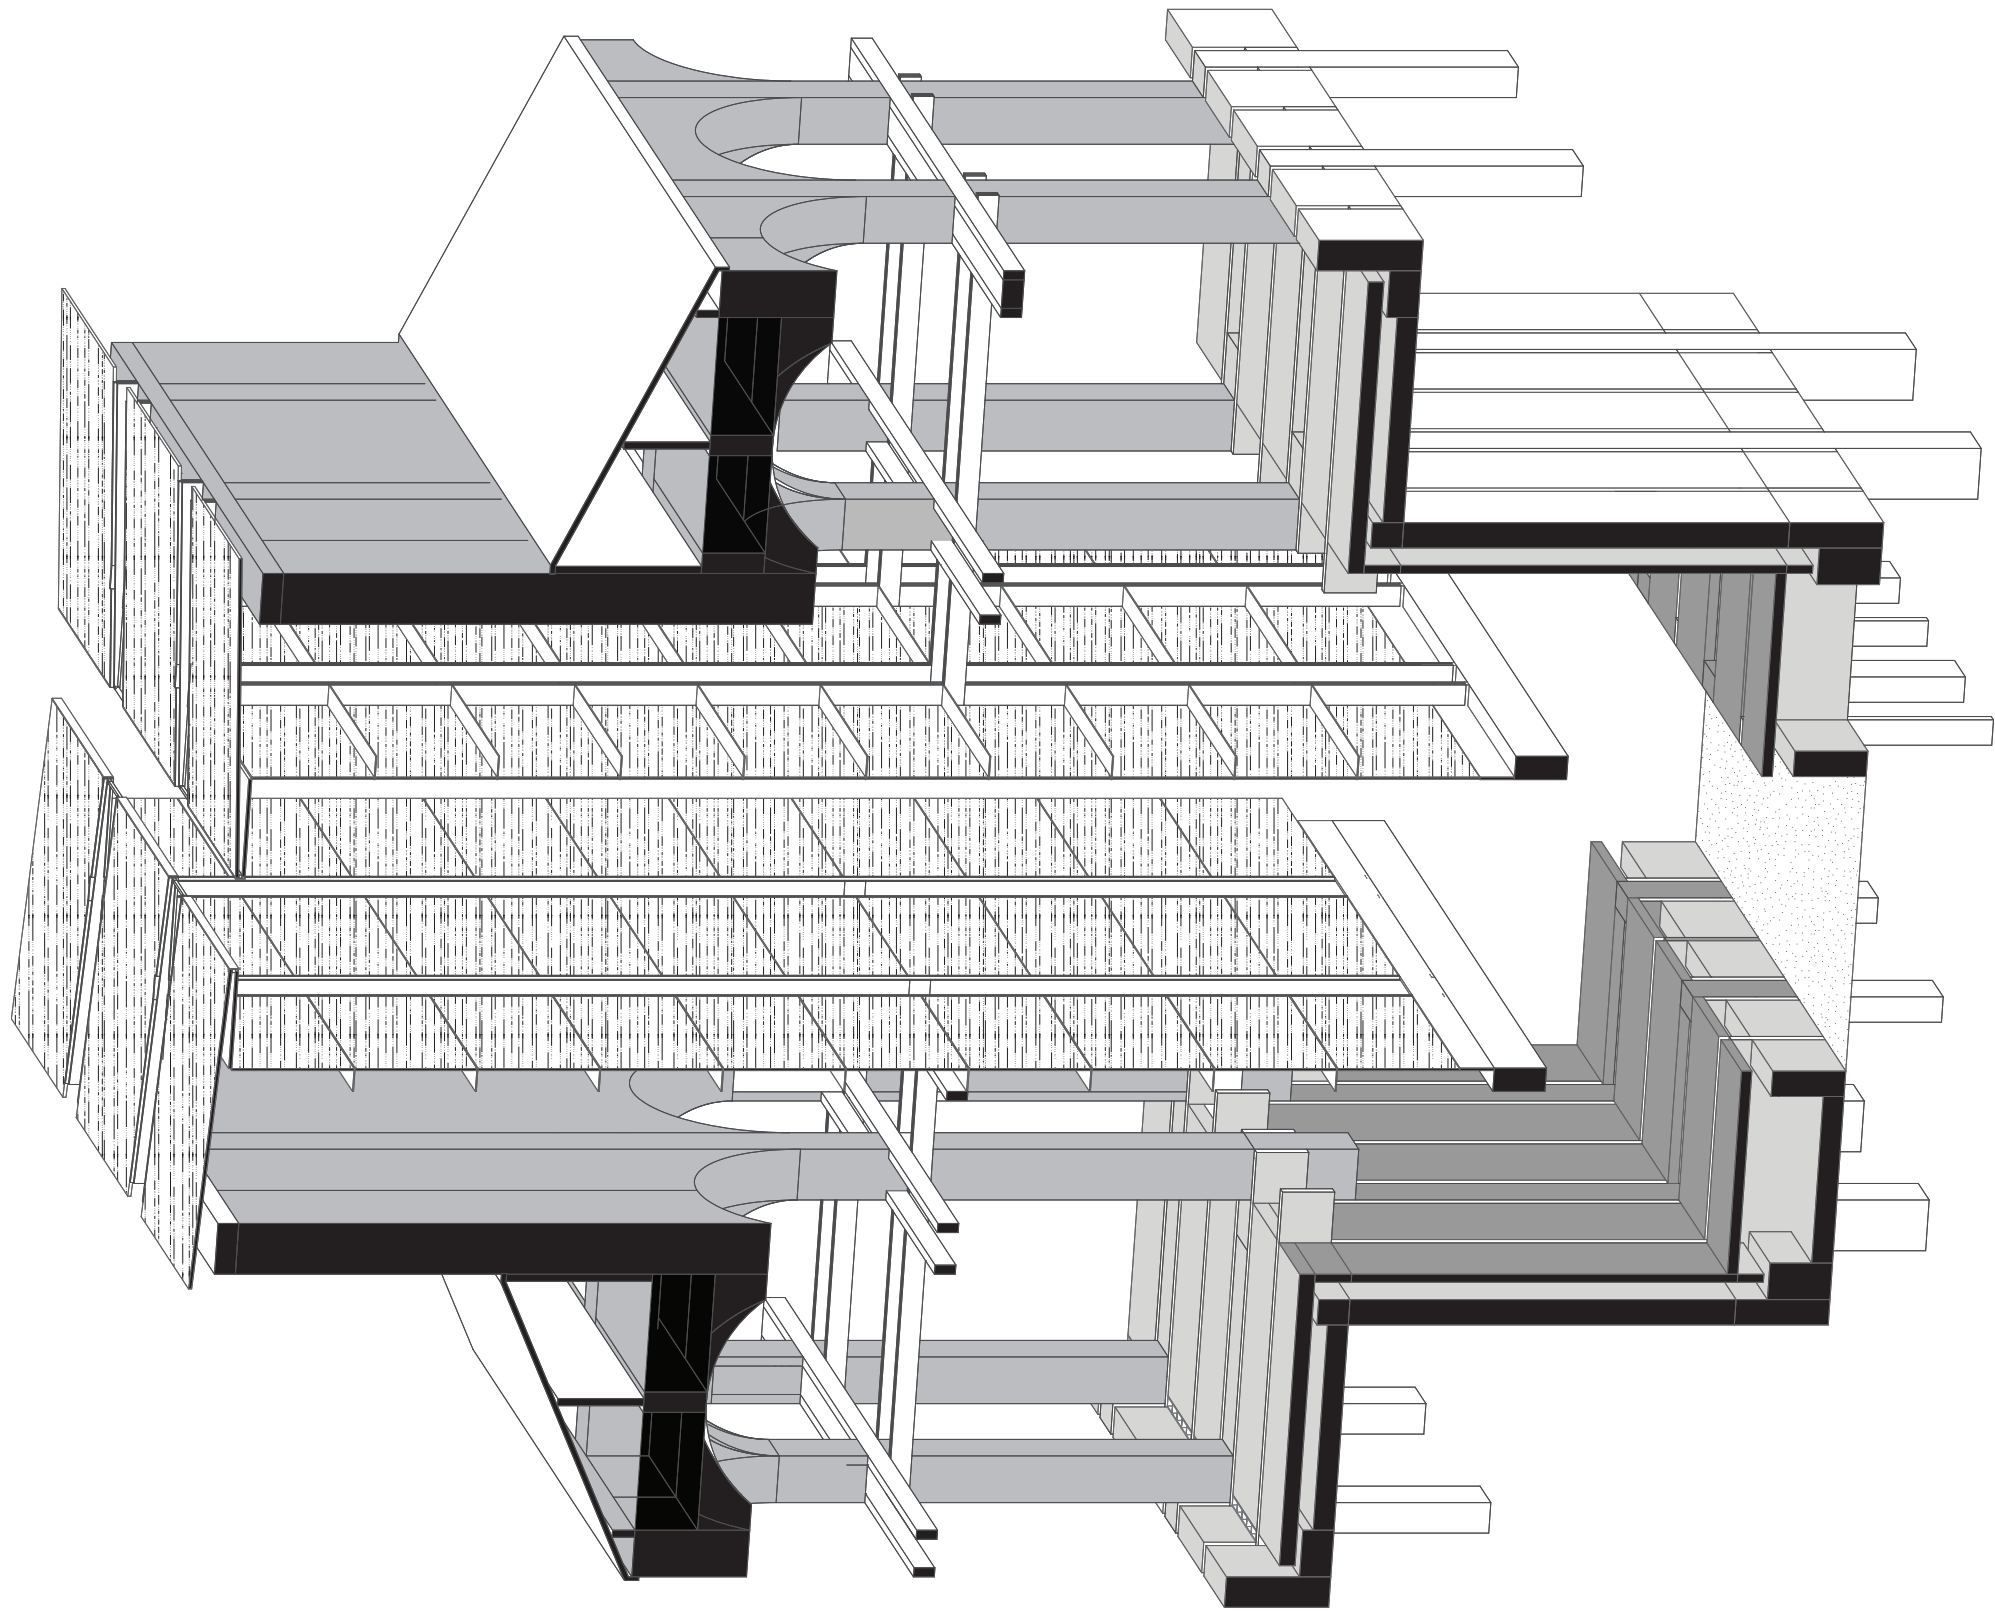




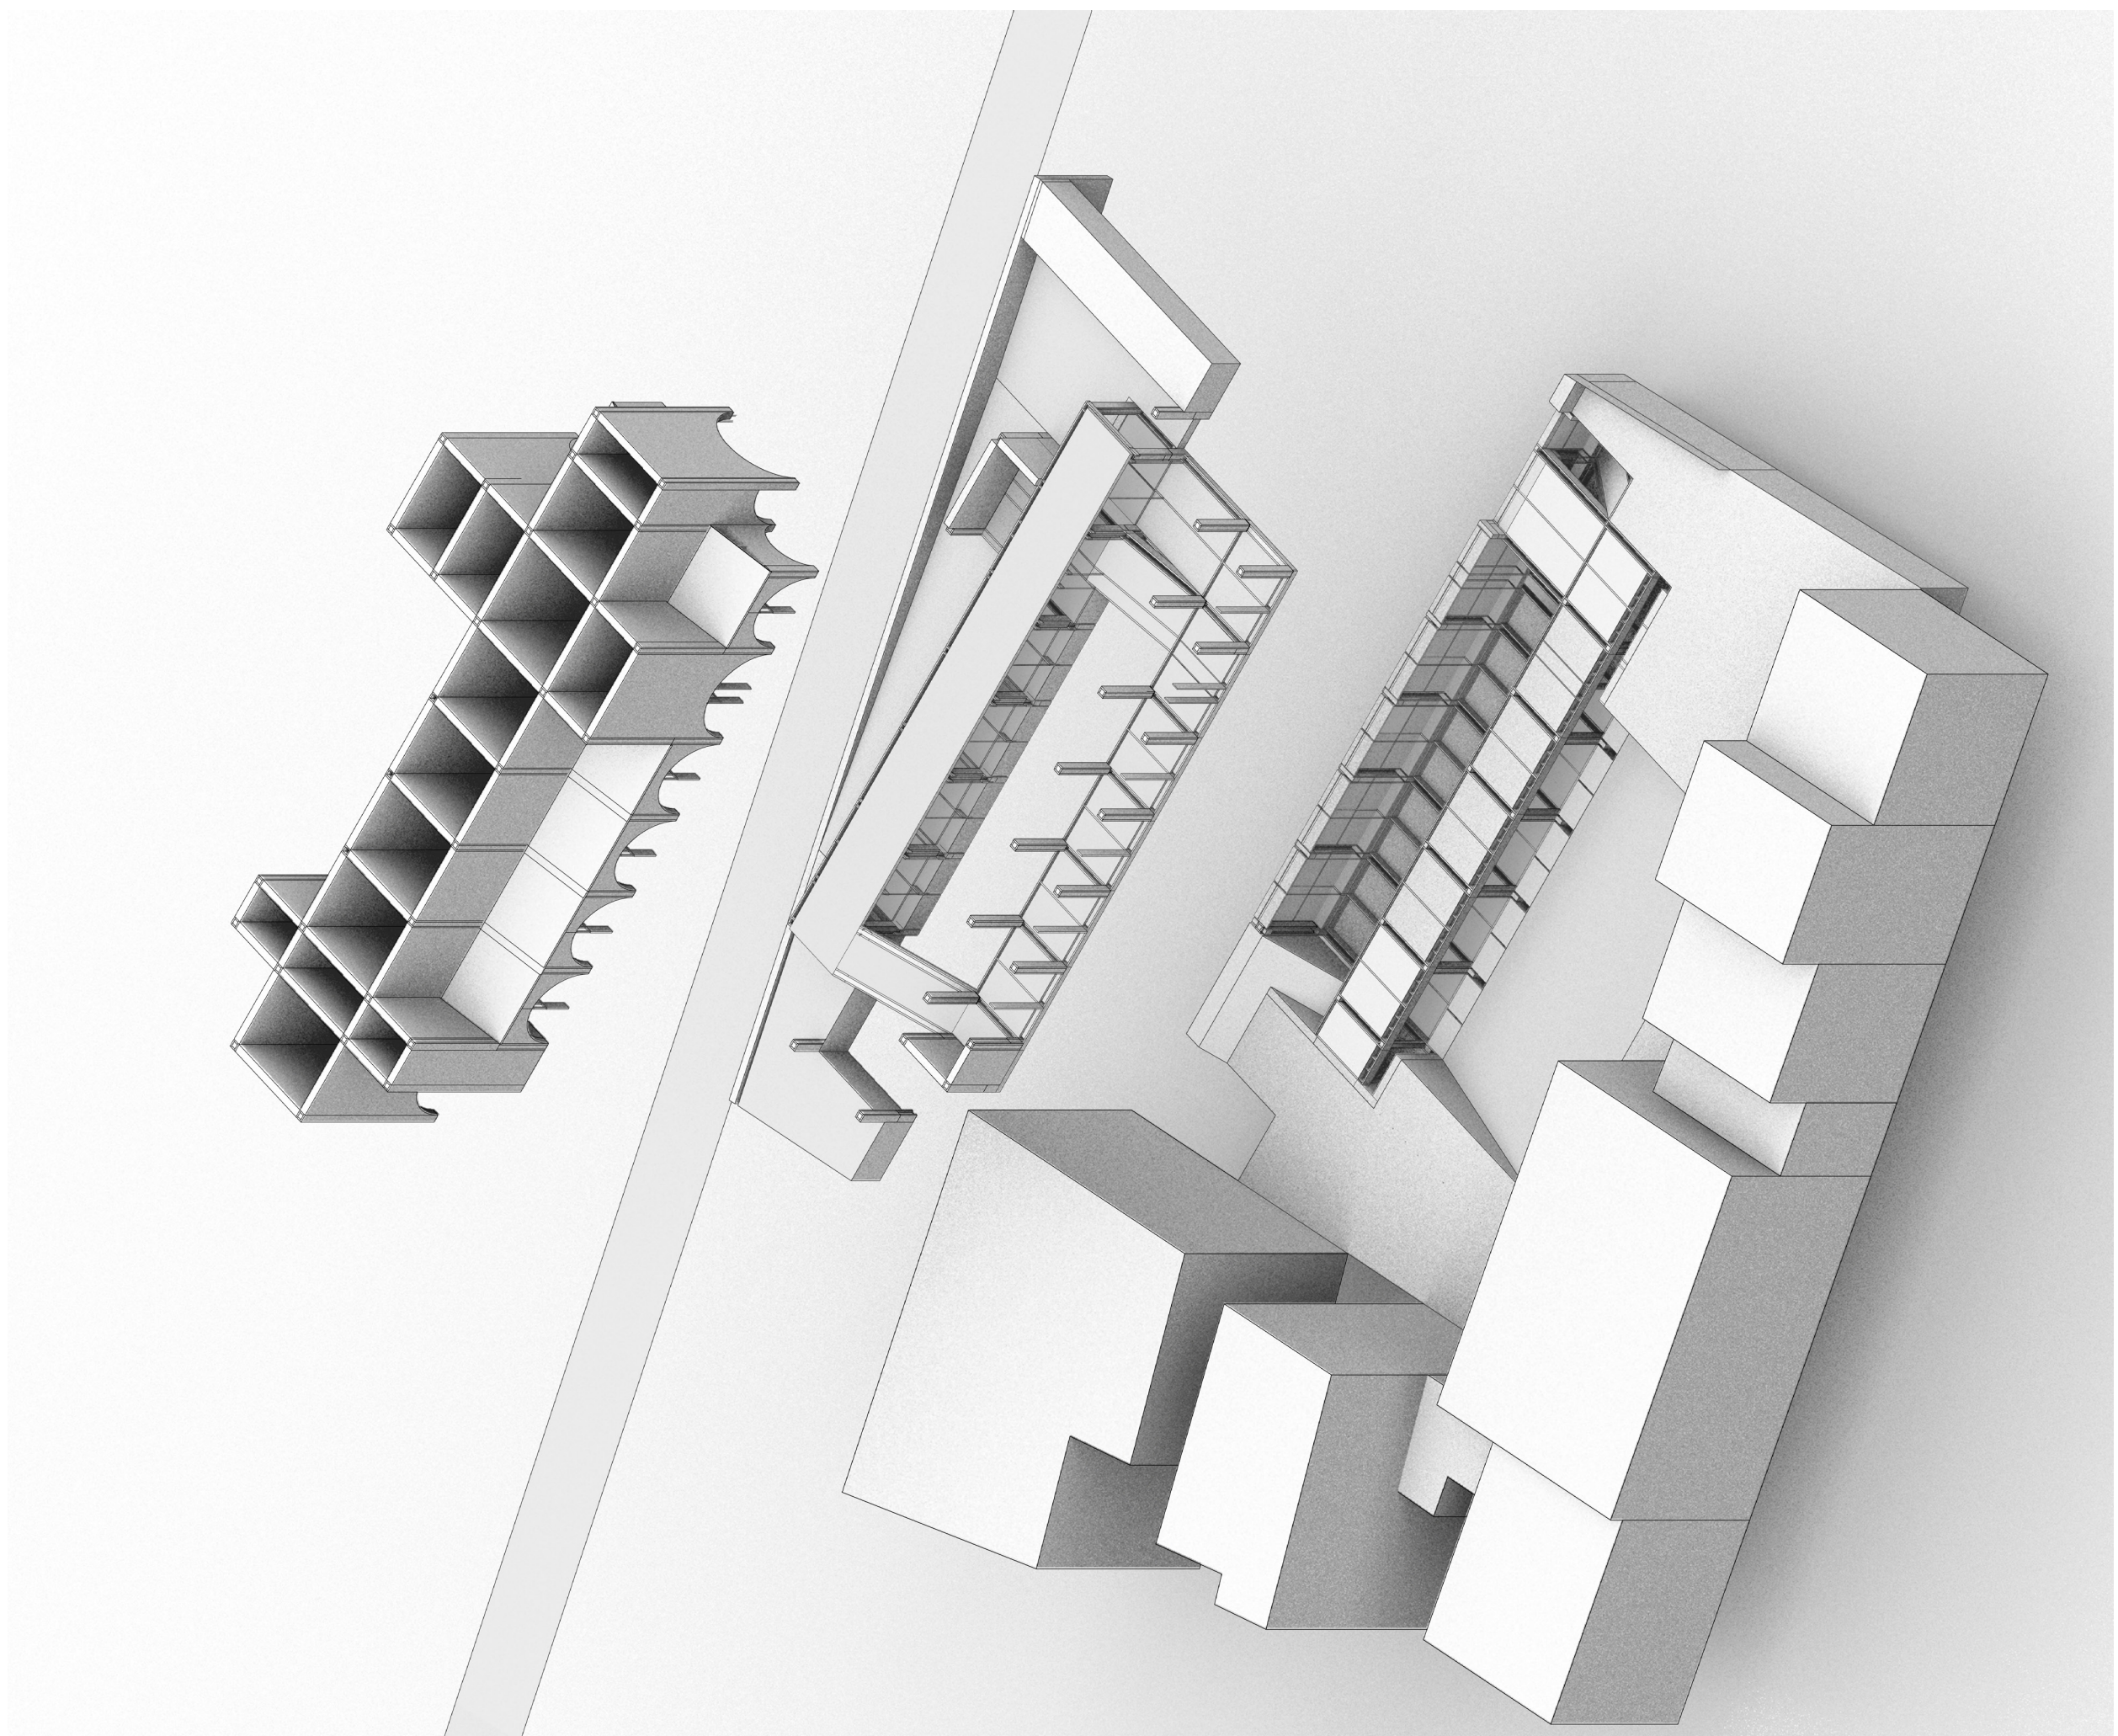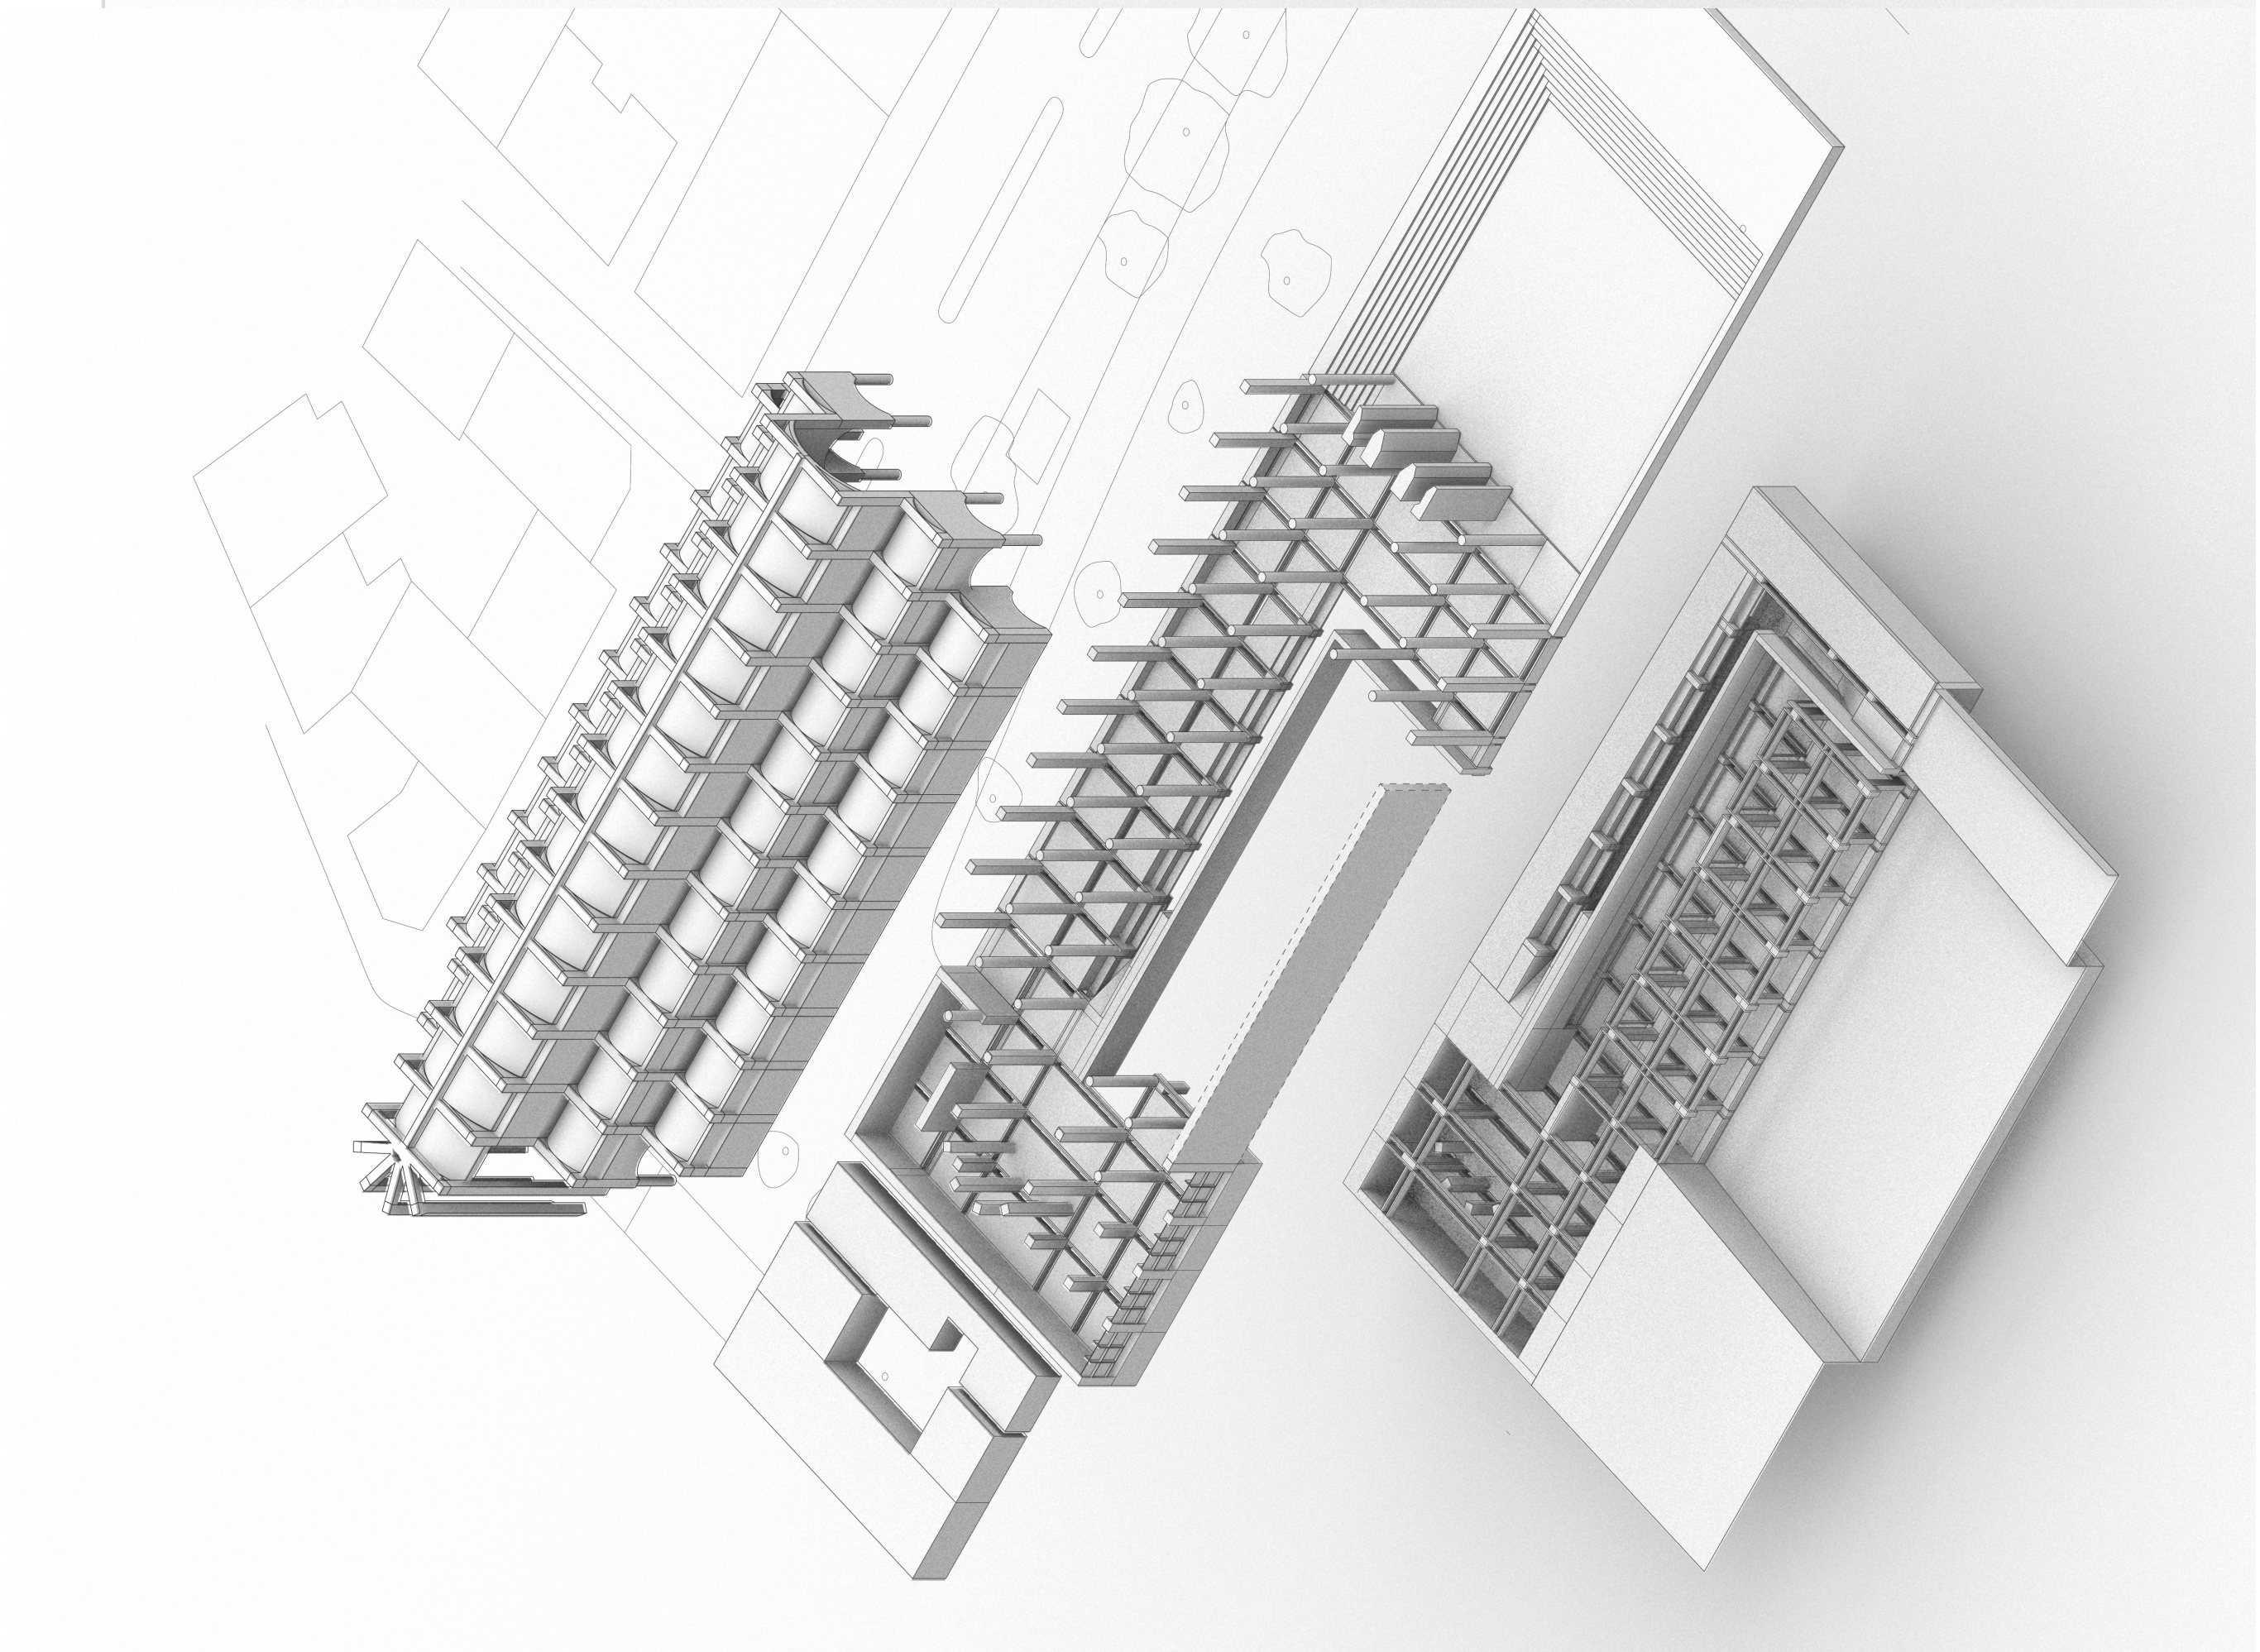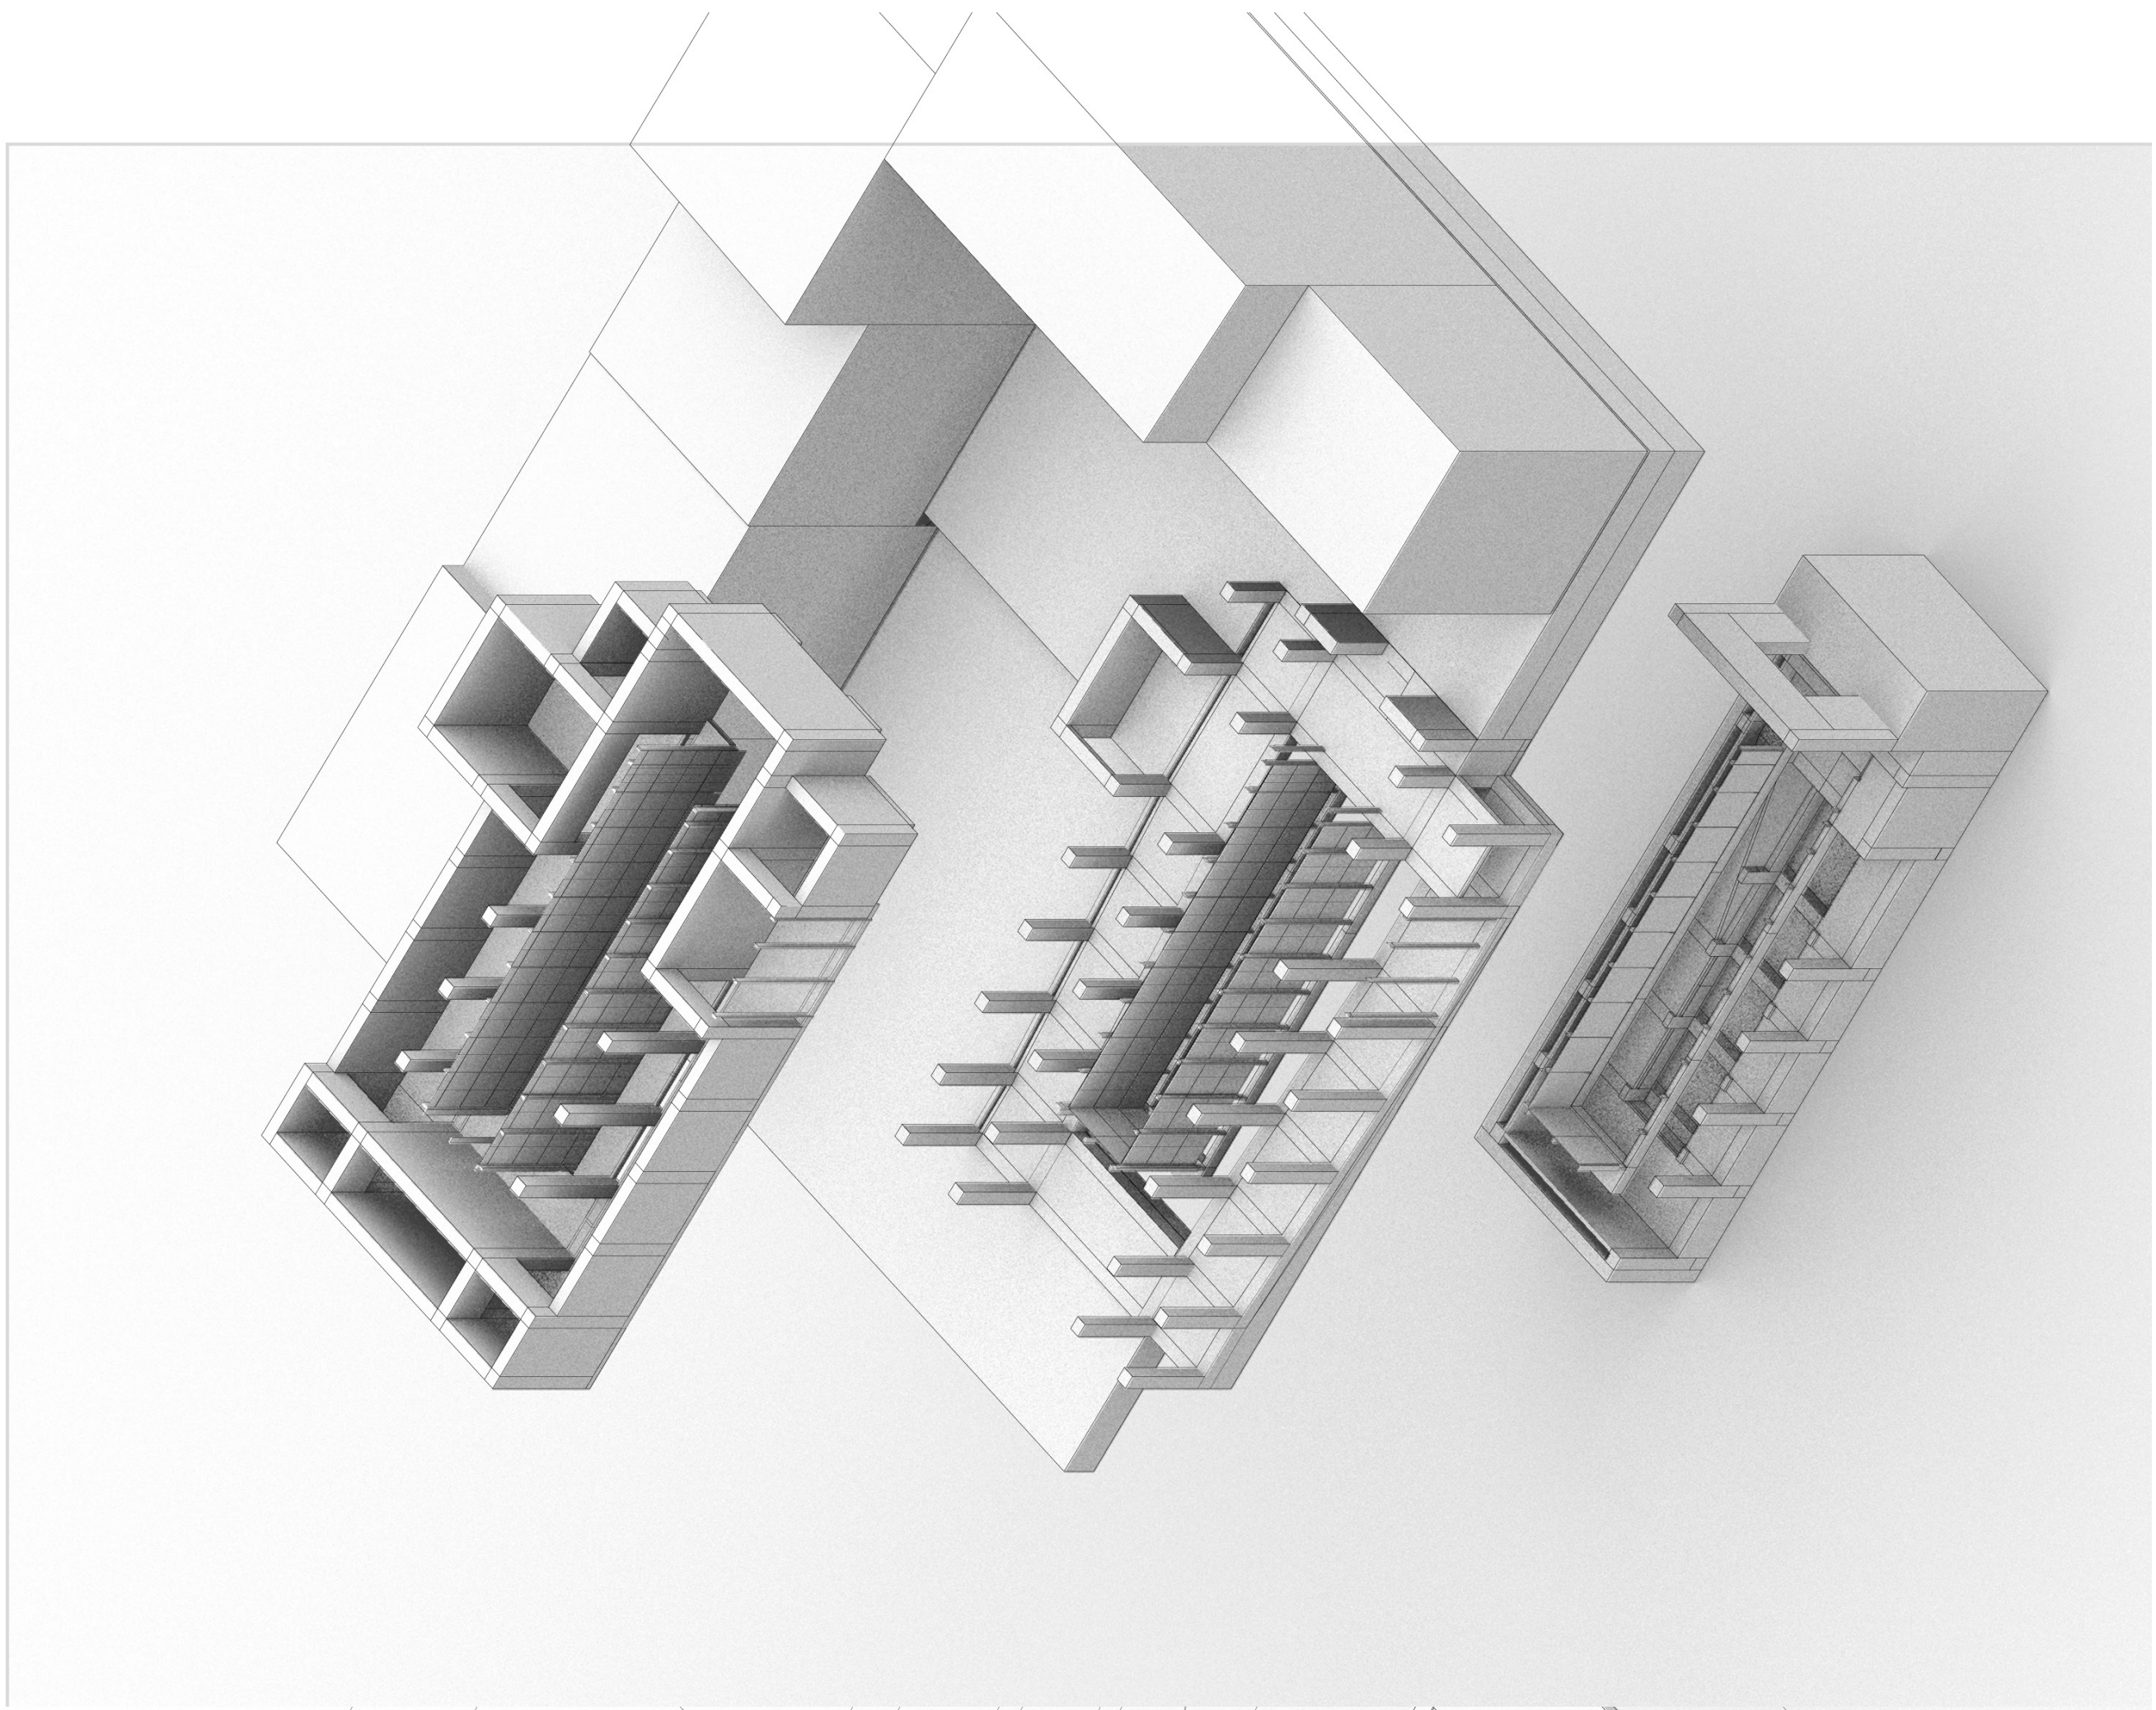





Church of Saint Maguriette

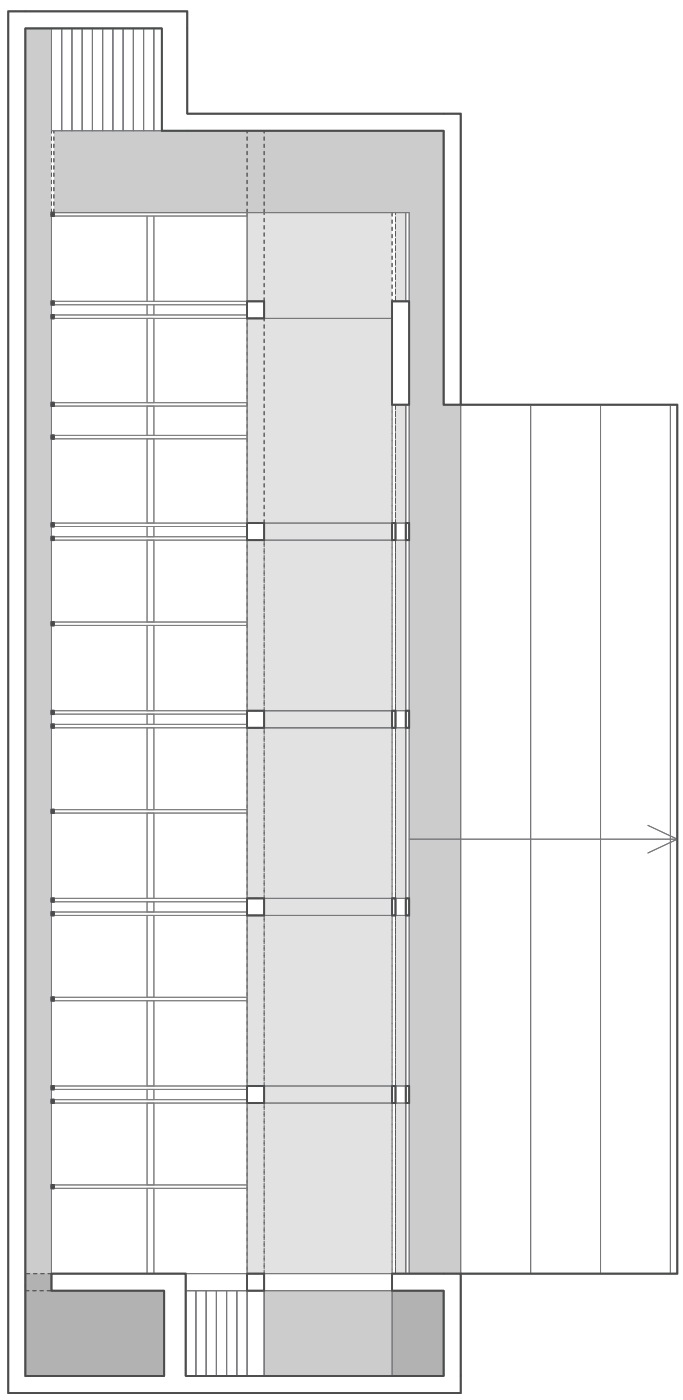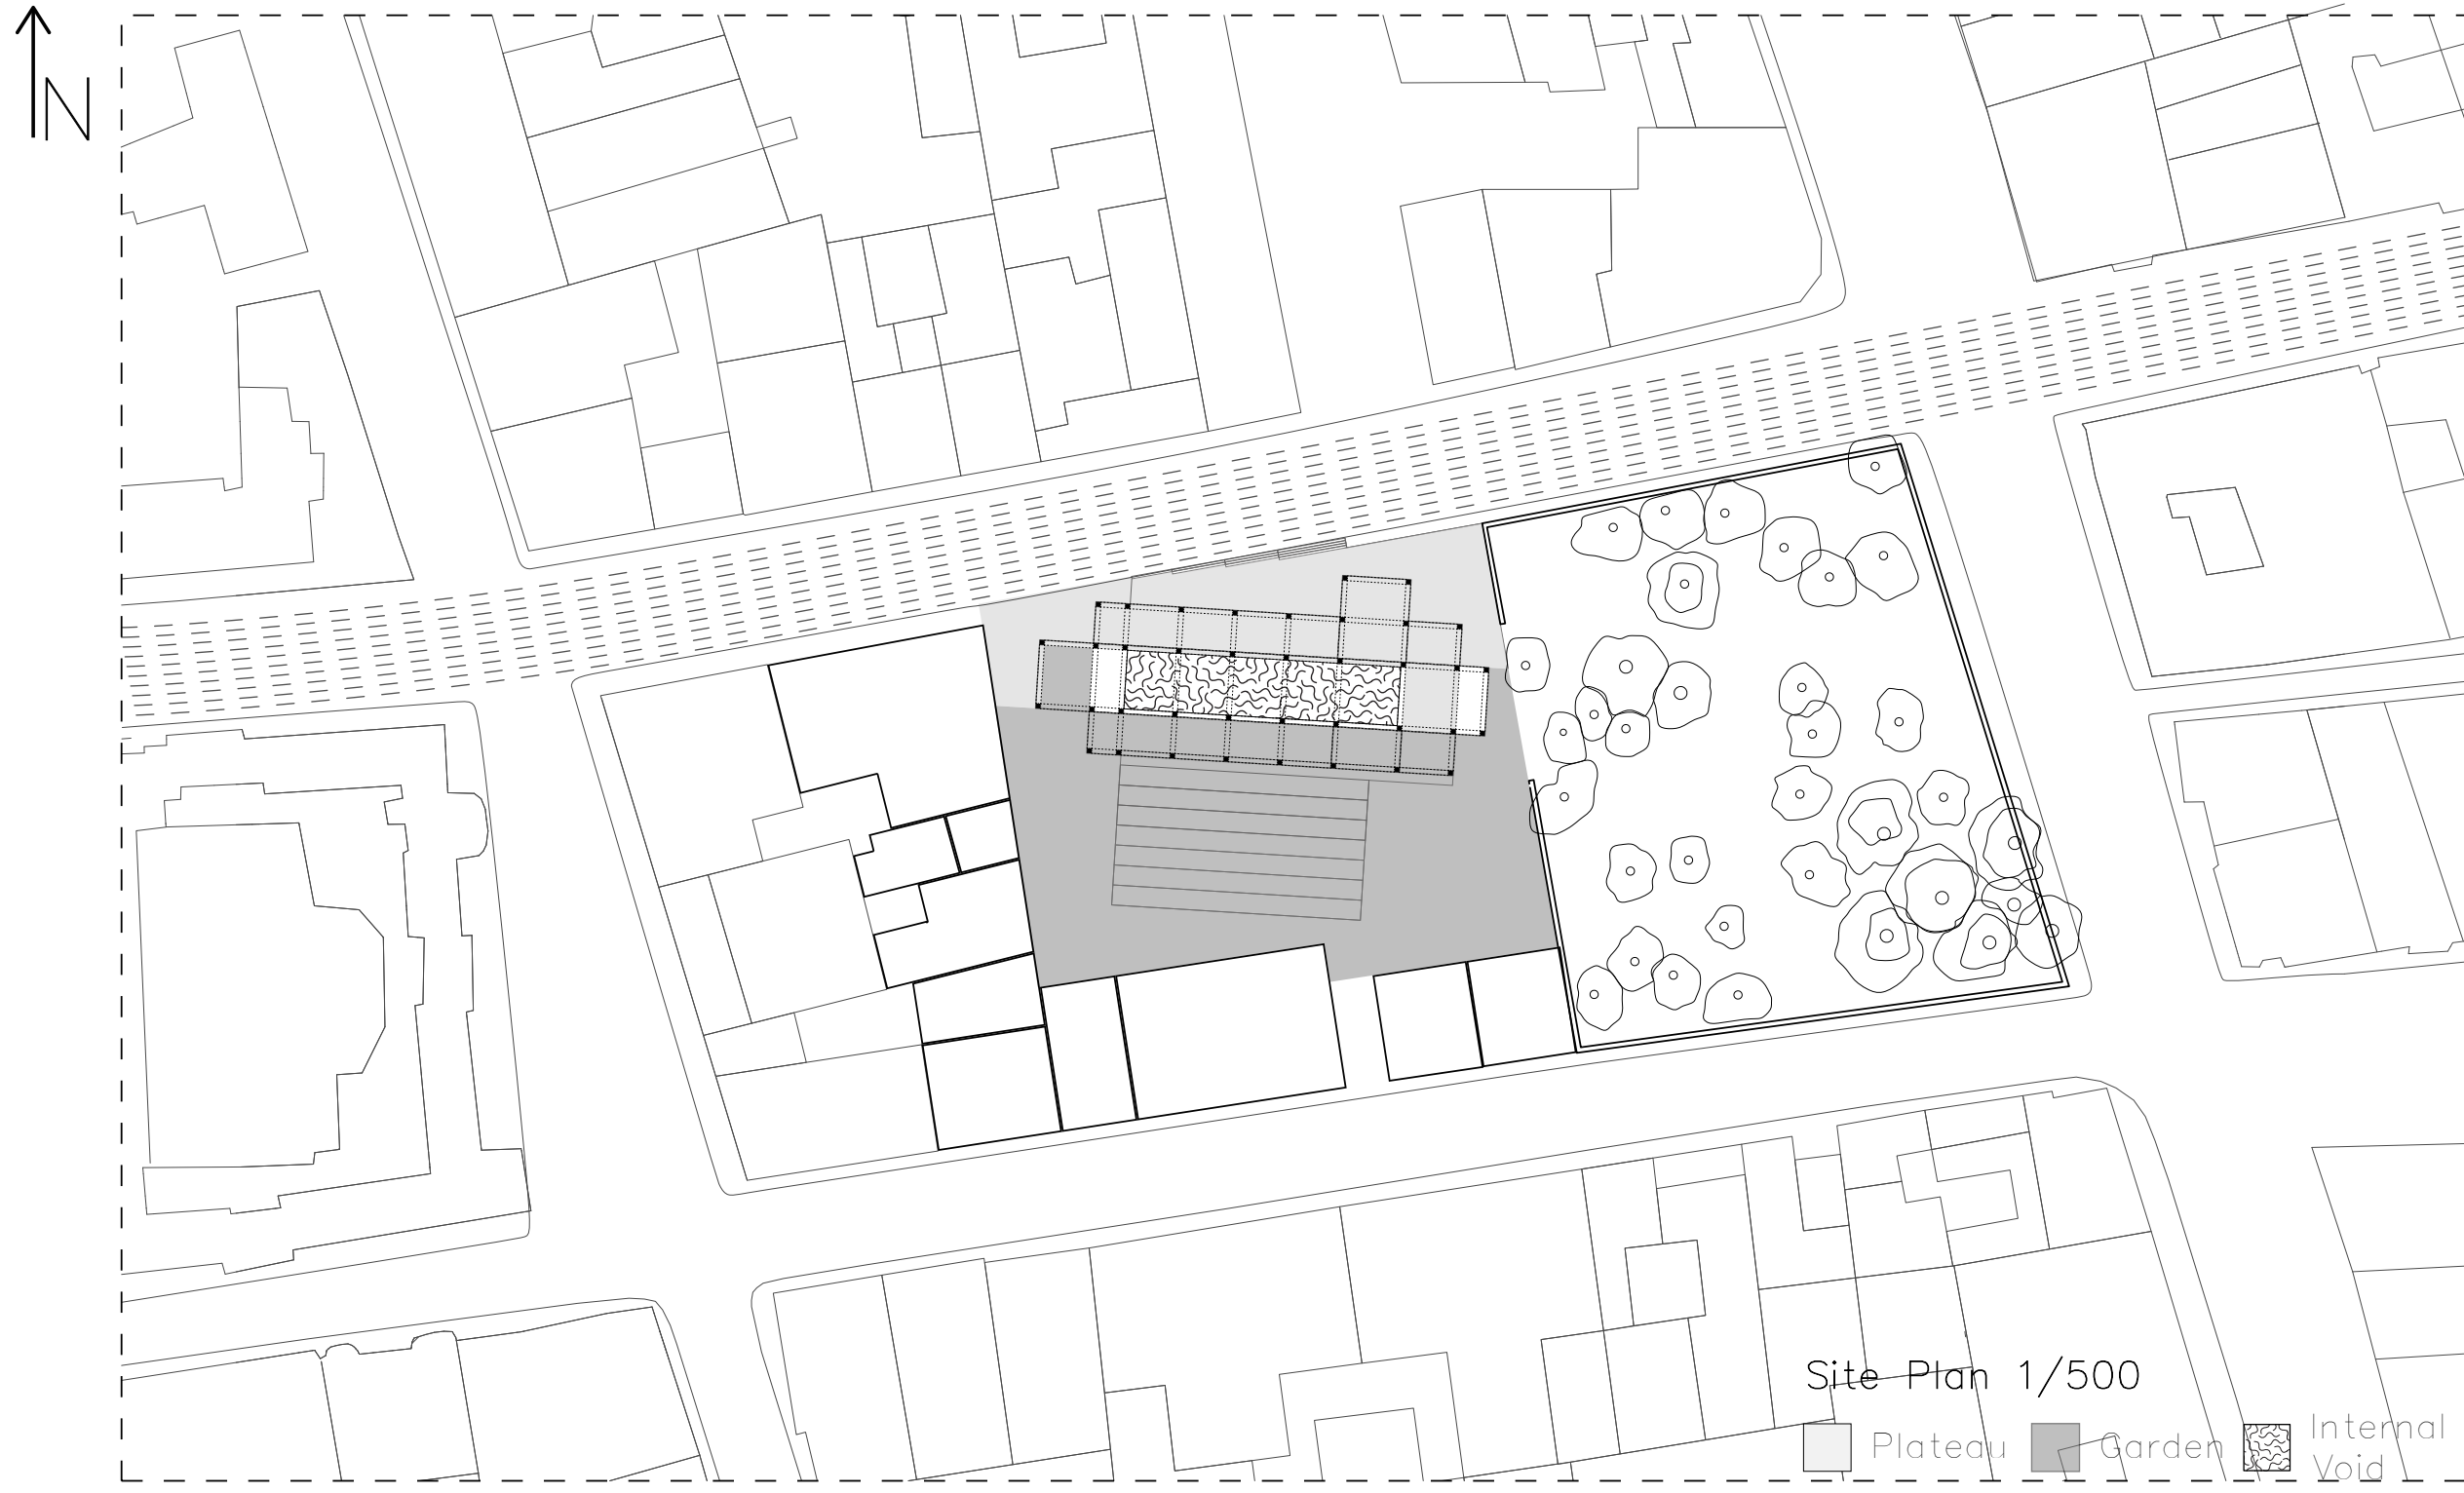


Under-ground Floor Plan

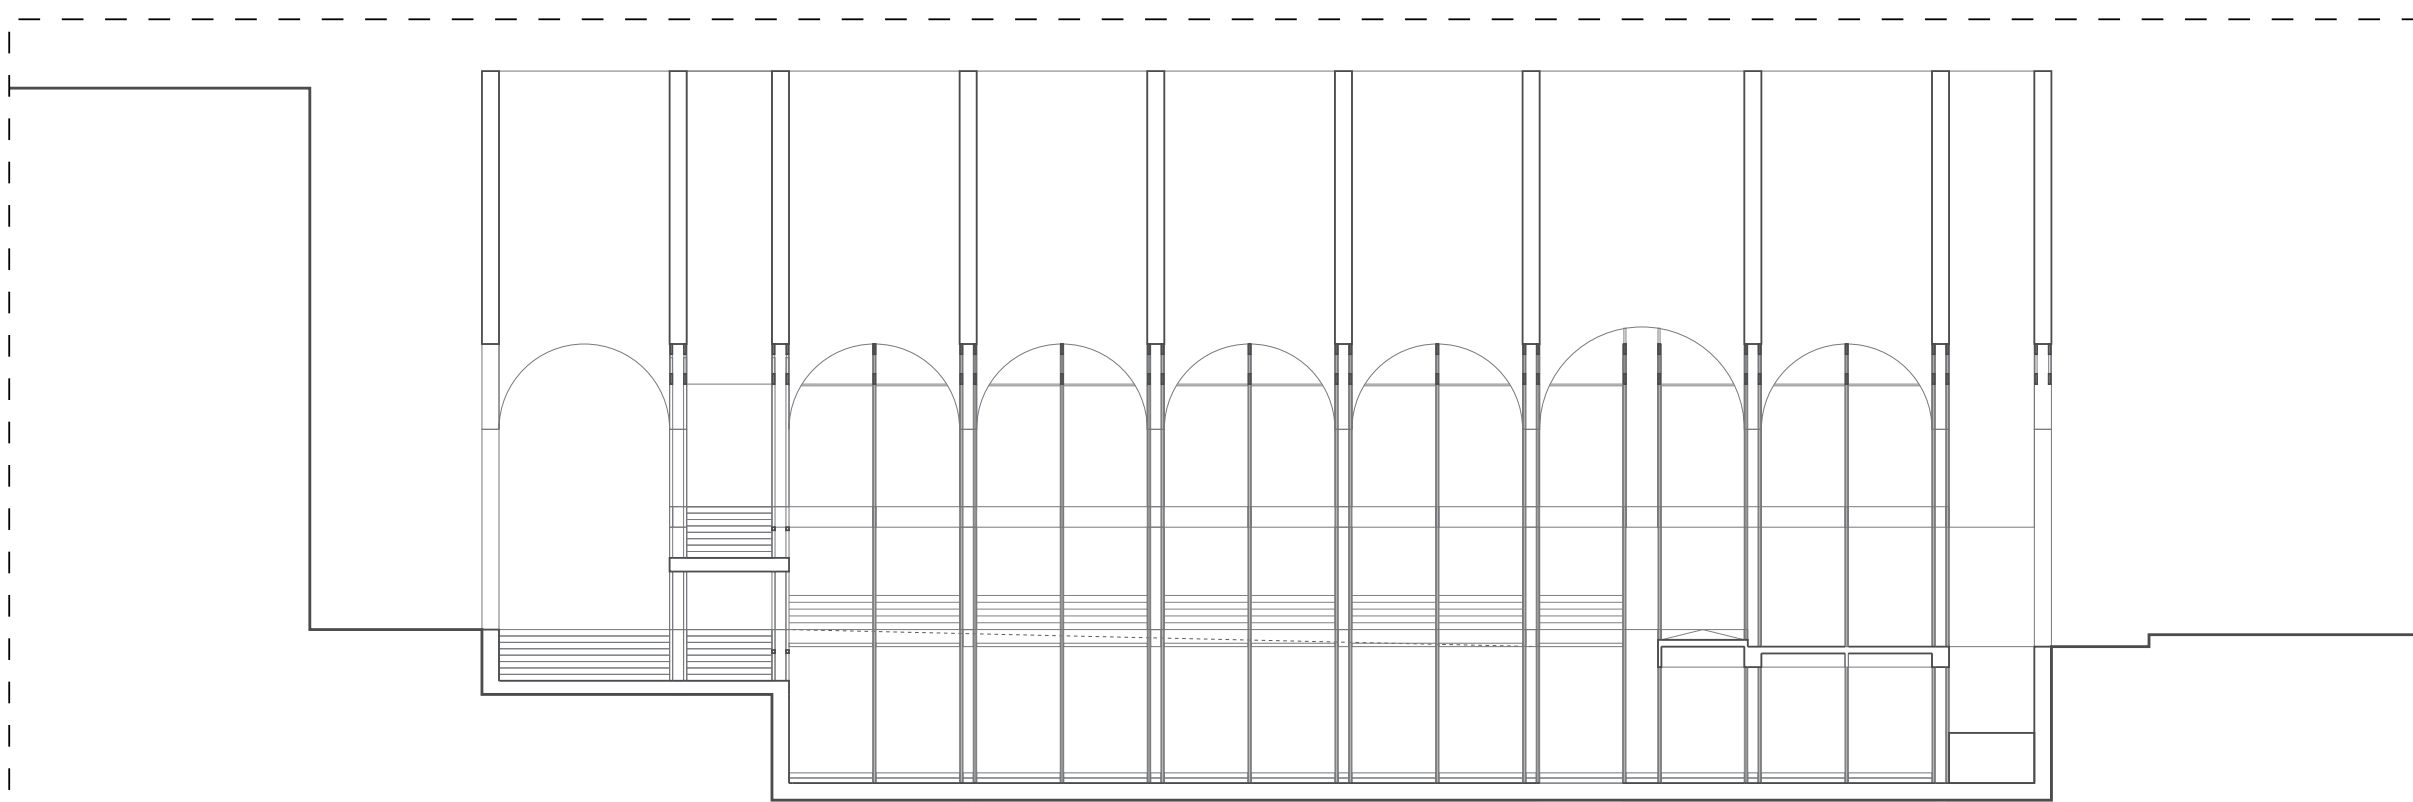


C-C' Section

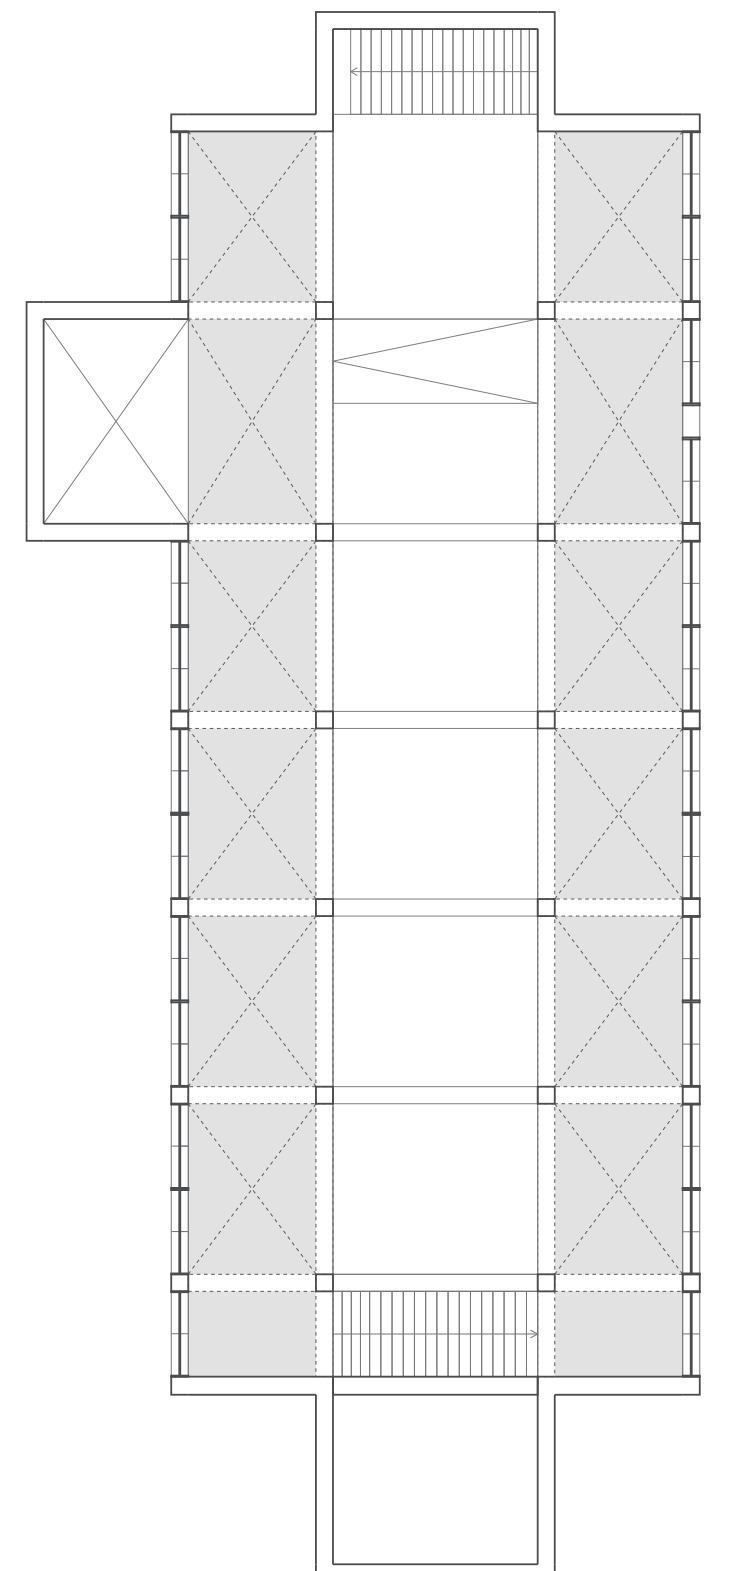


Above Ground Floor Plan

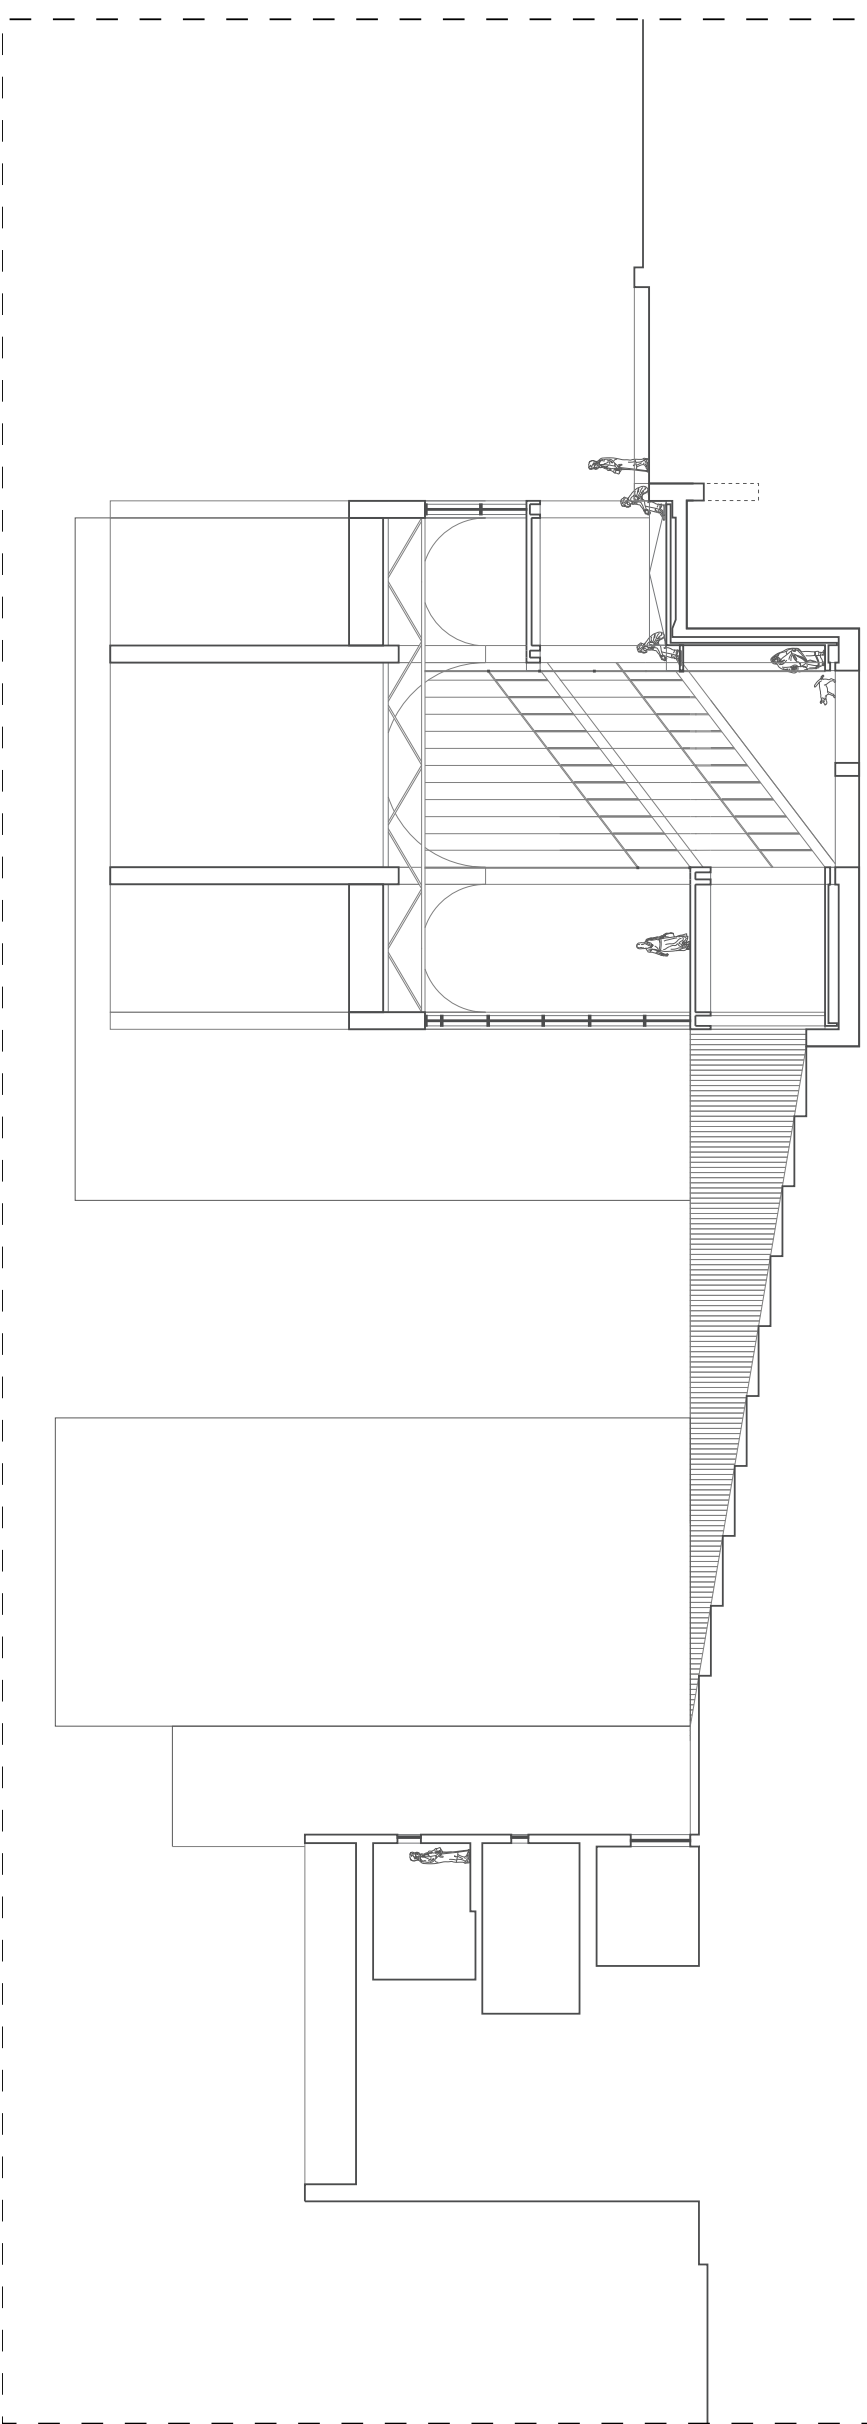


A-A' Section

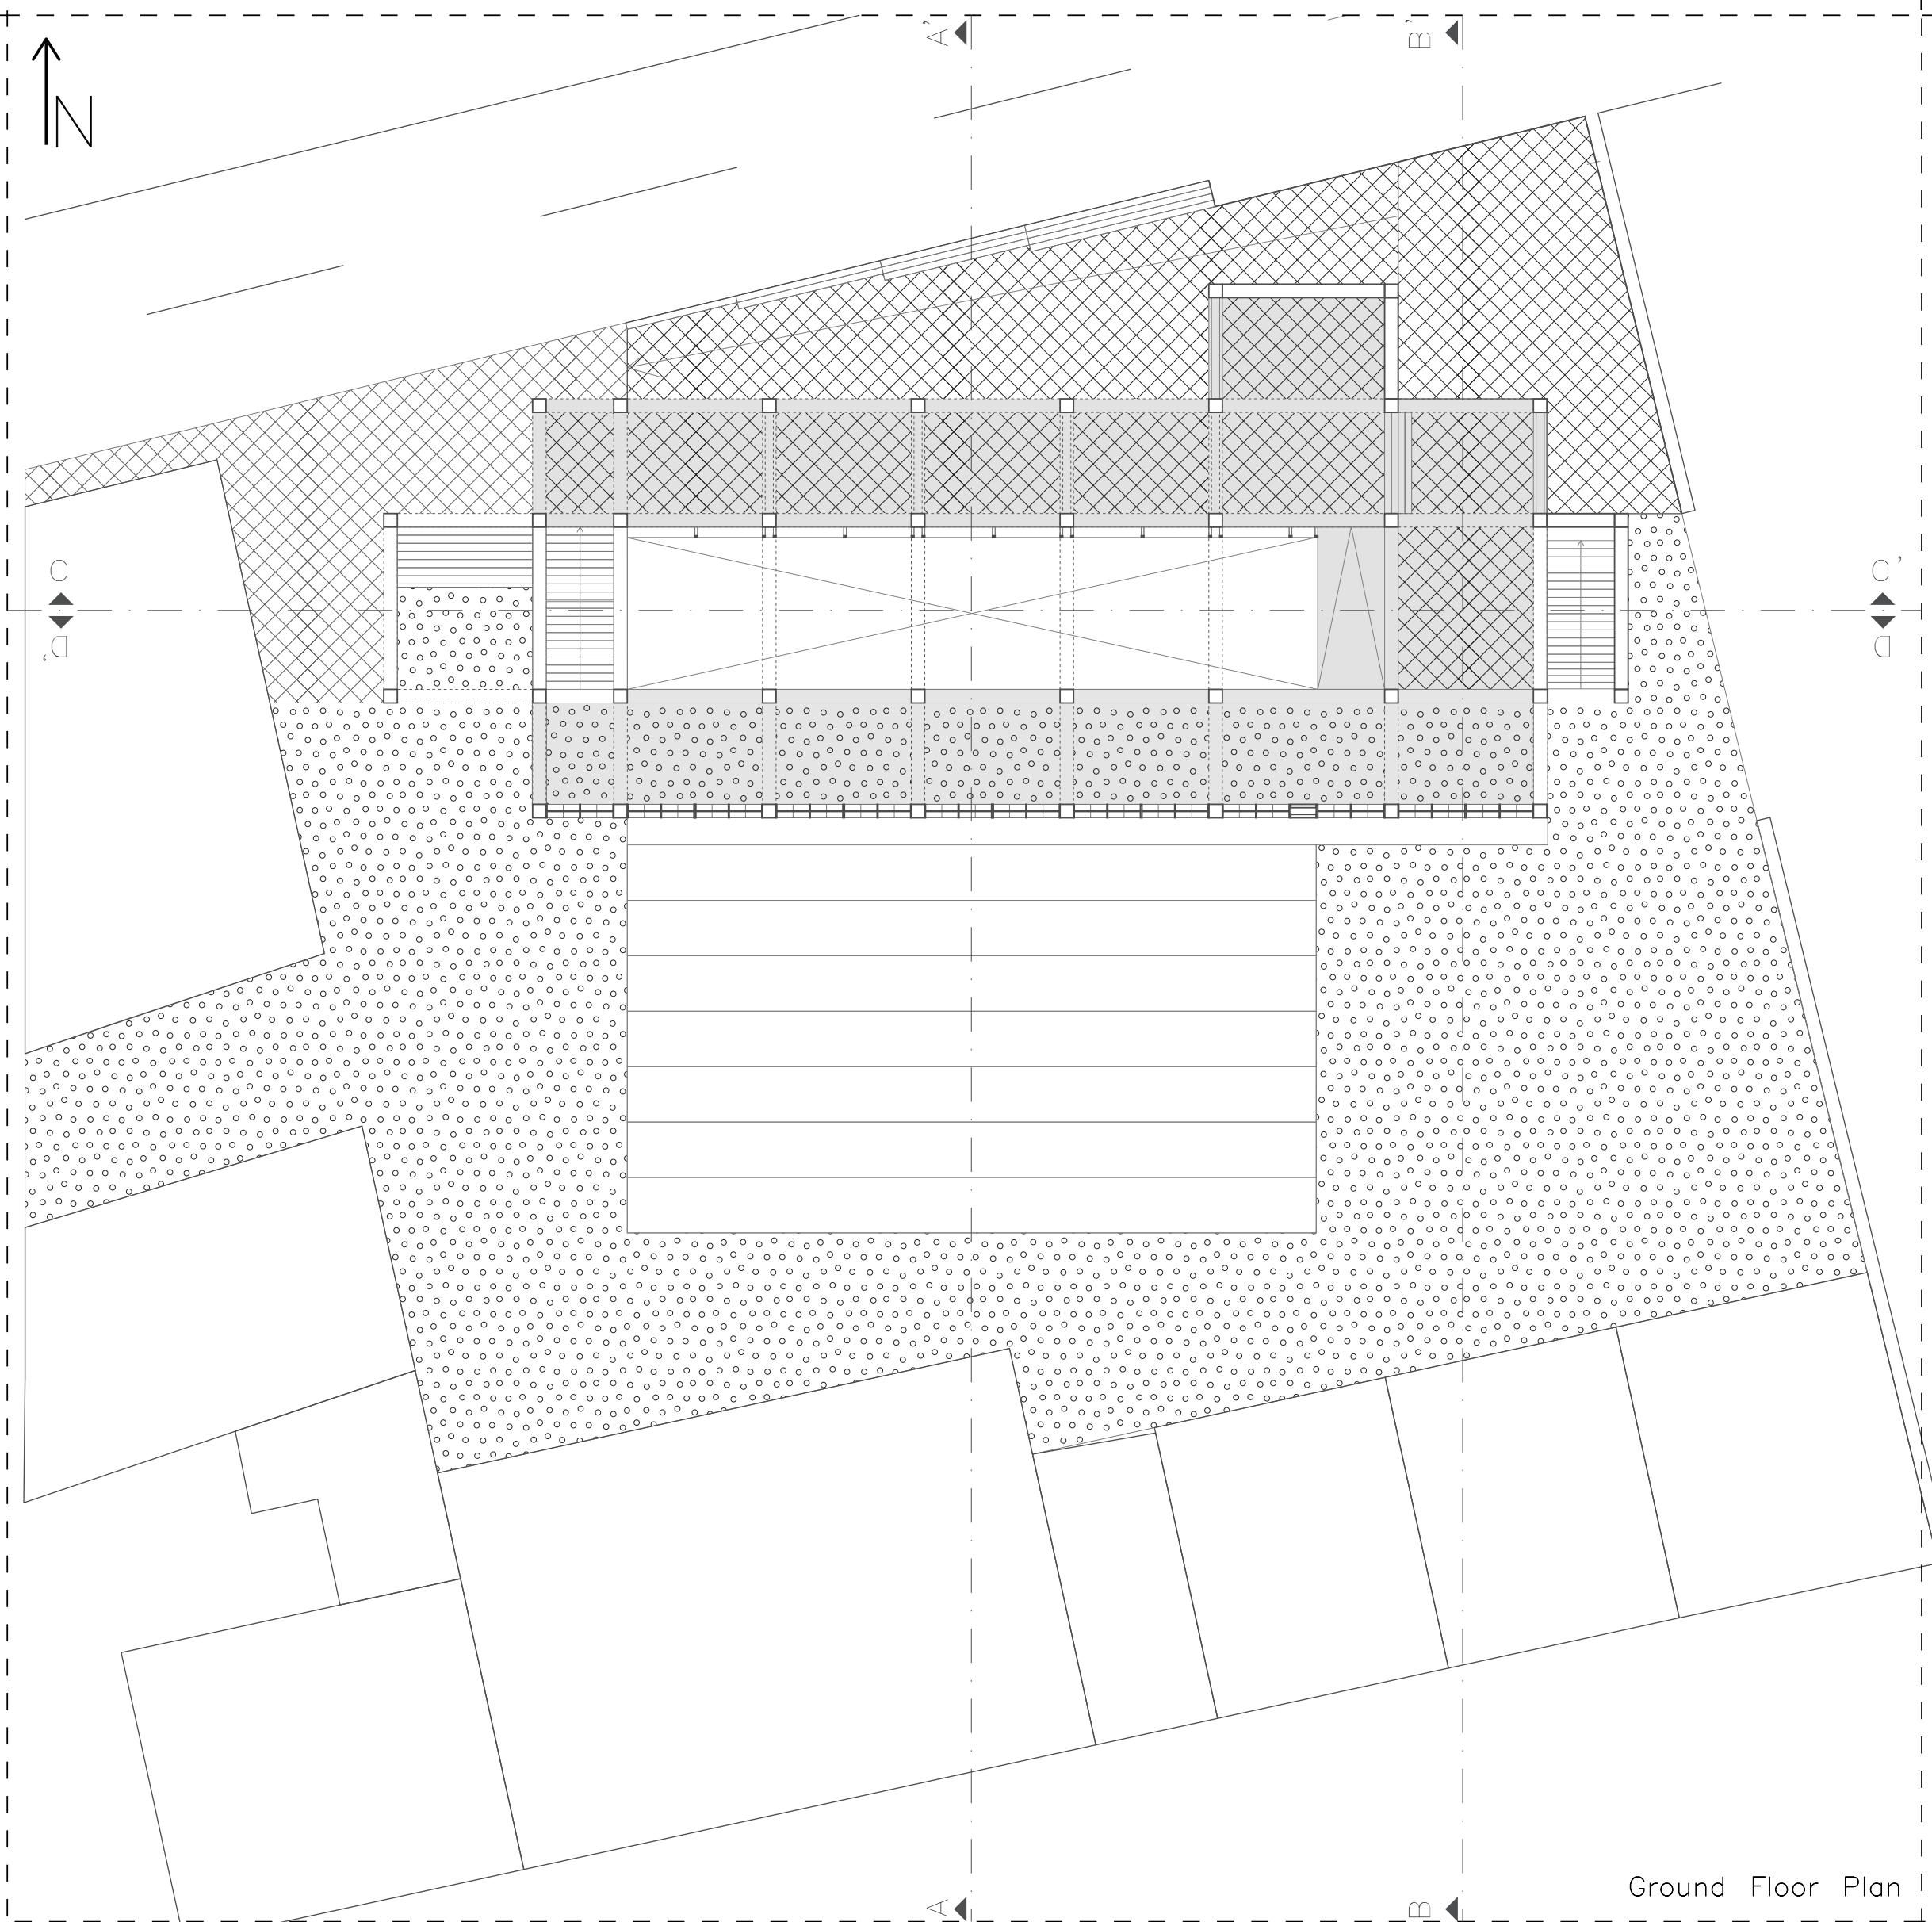

B-B' Section

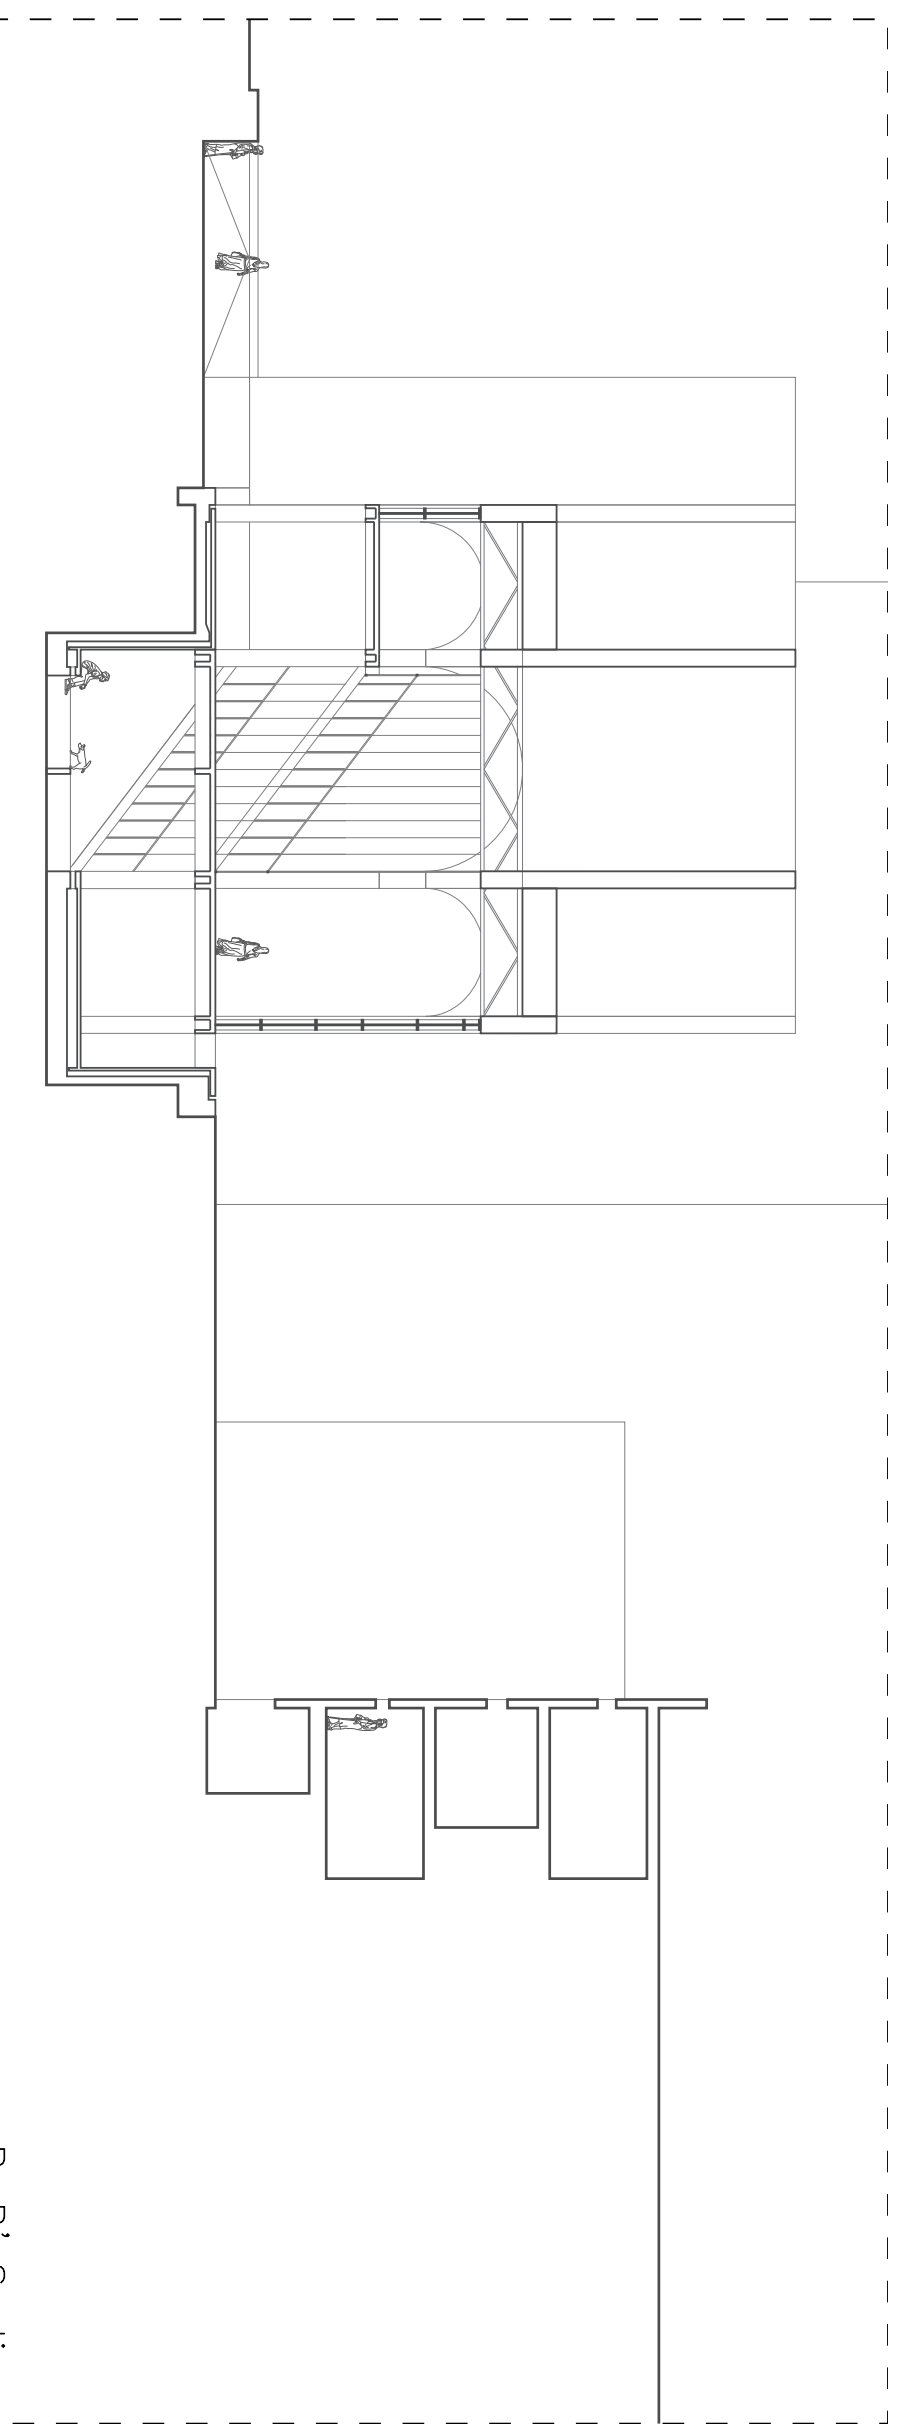

D-D' Section

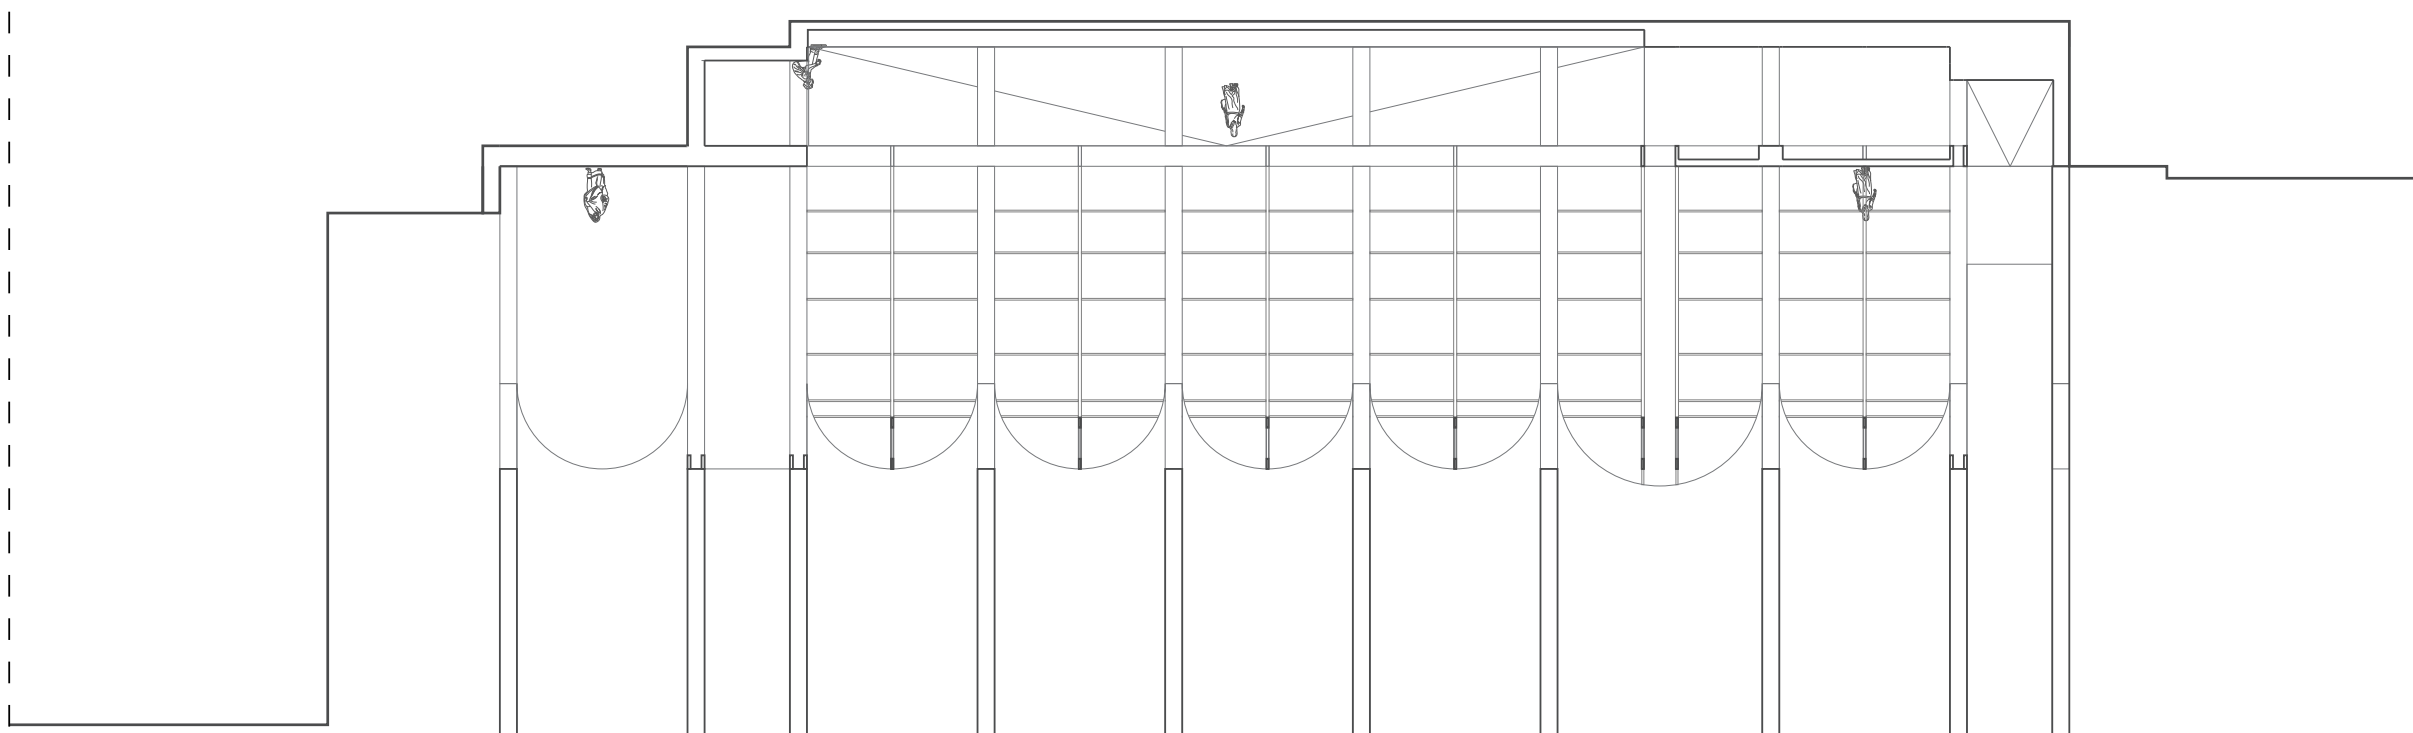

Scale 1/150



Plateau

Garden


0 2 4 6 8 10



Cathedral of Sacre Coeur

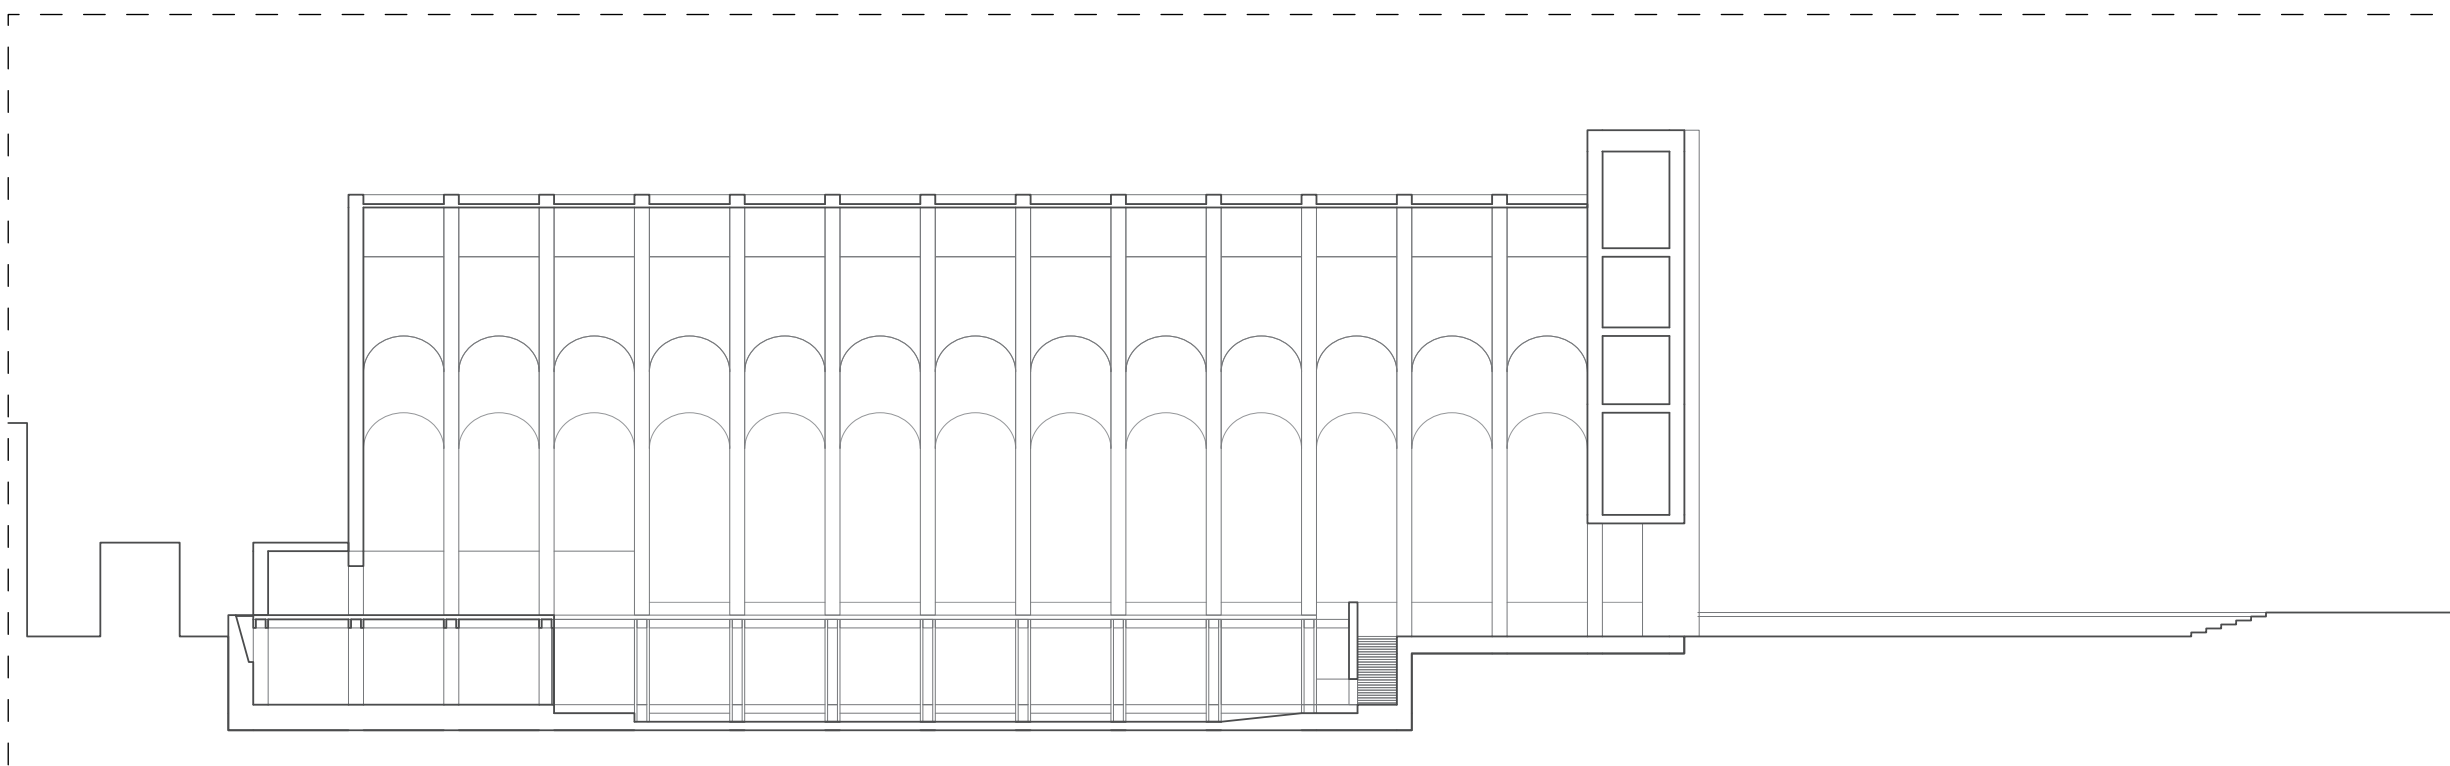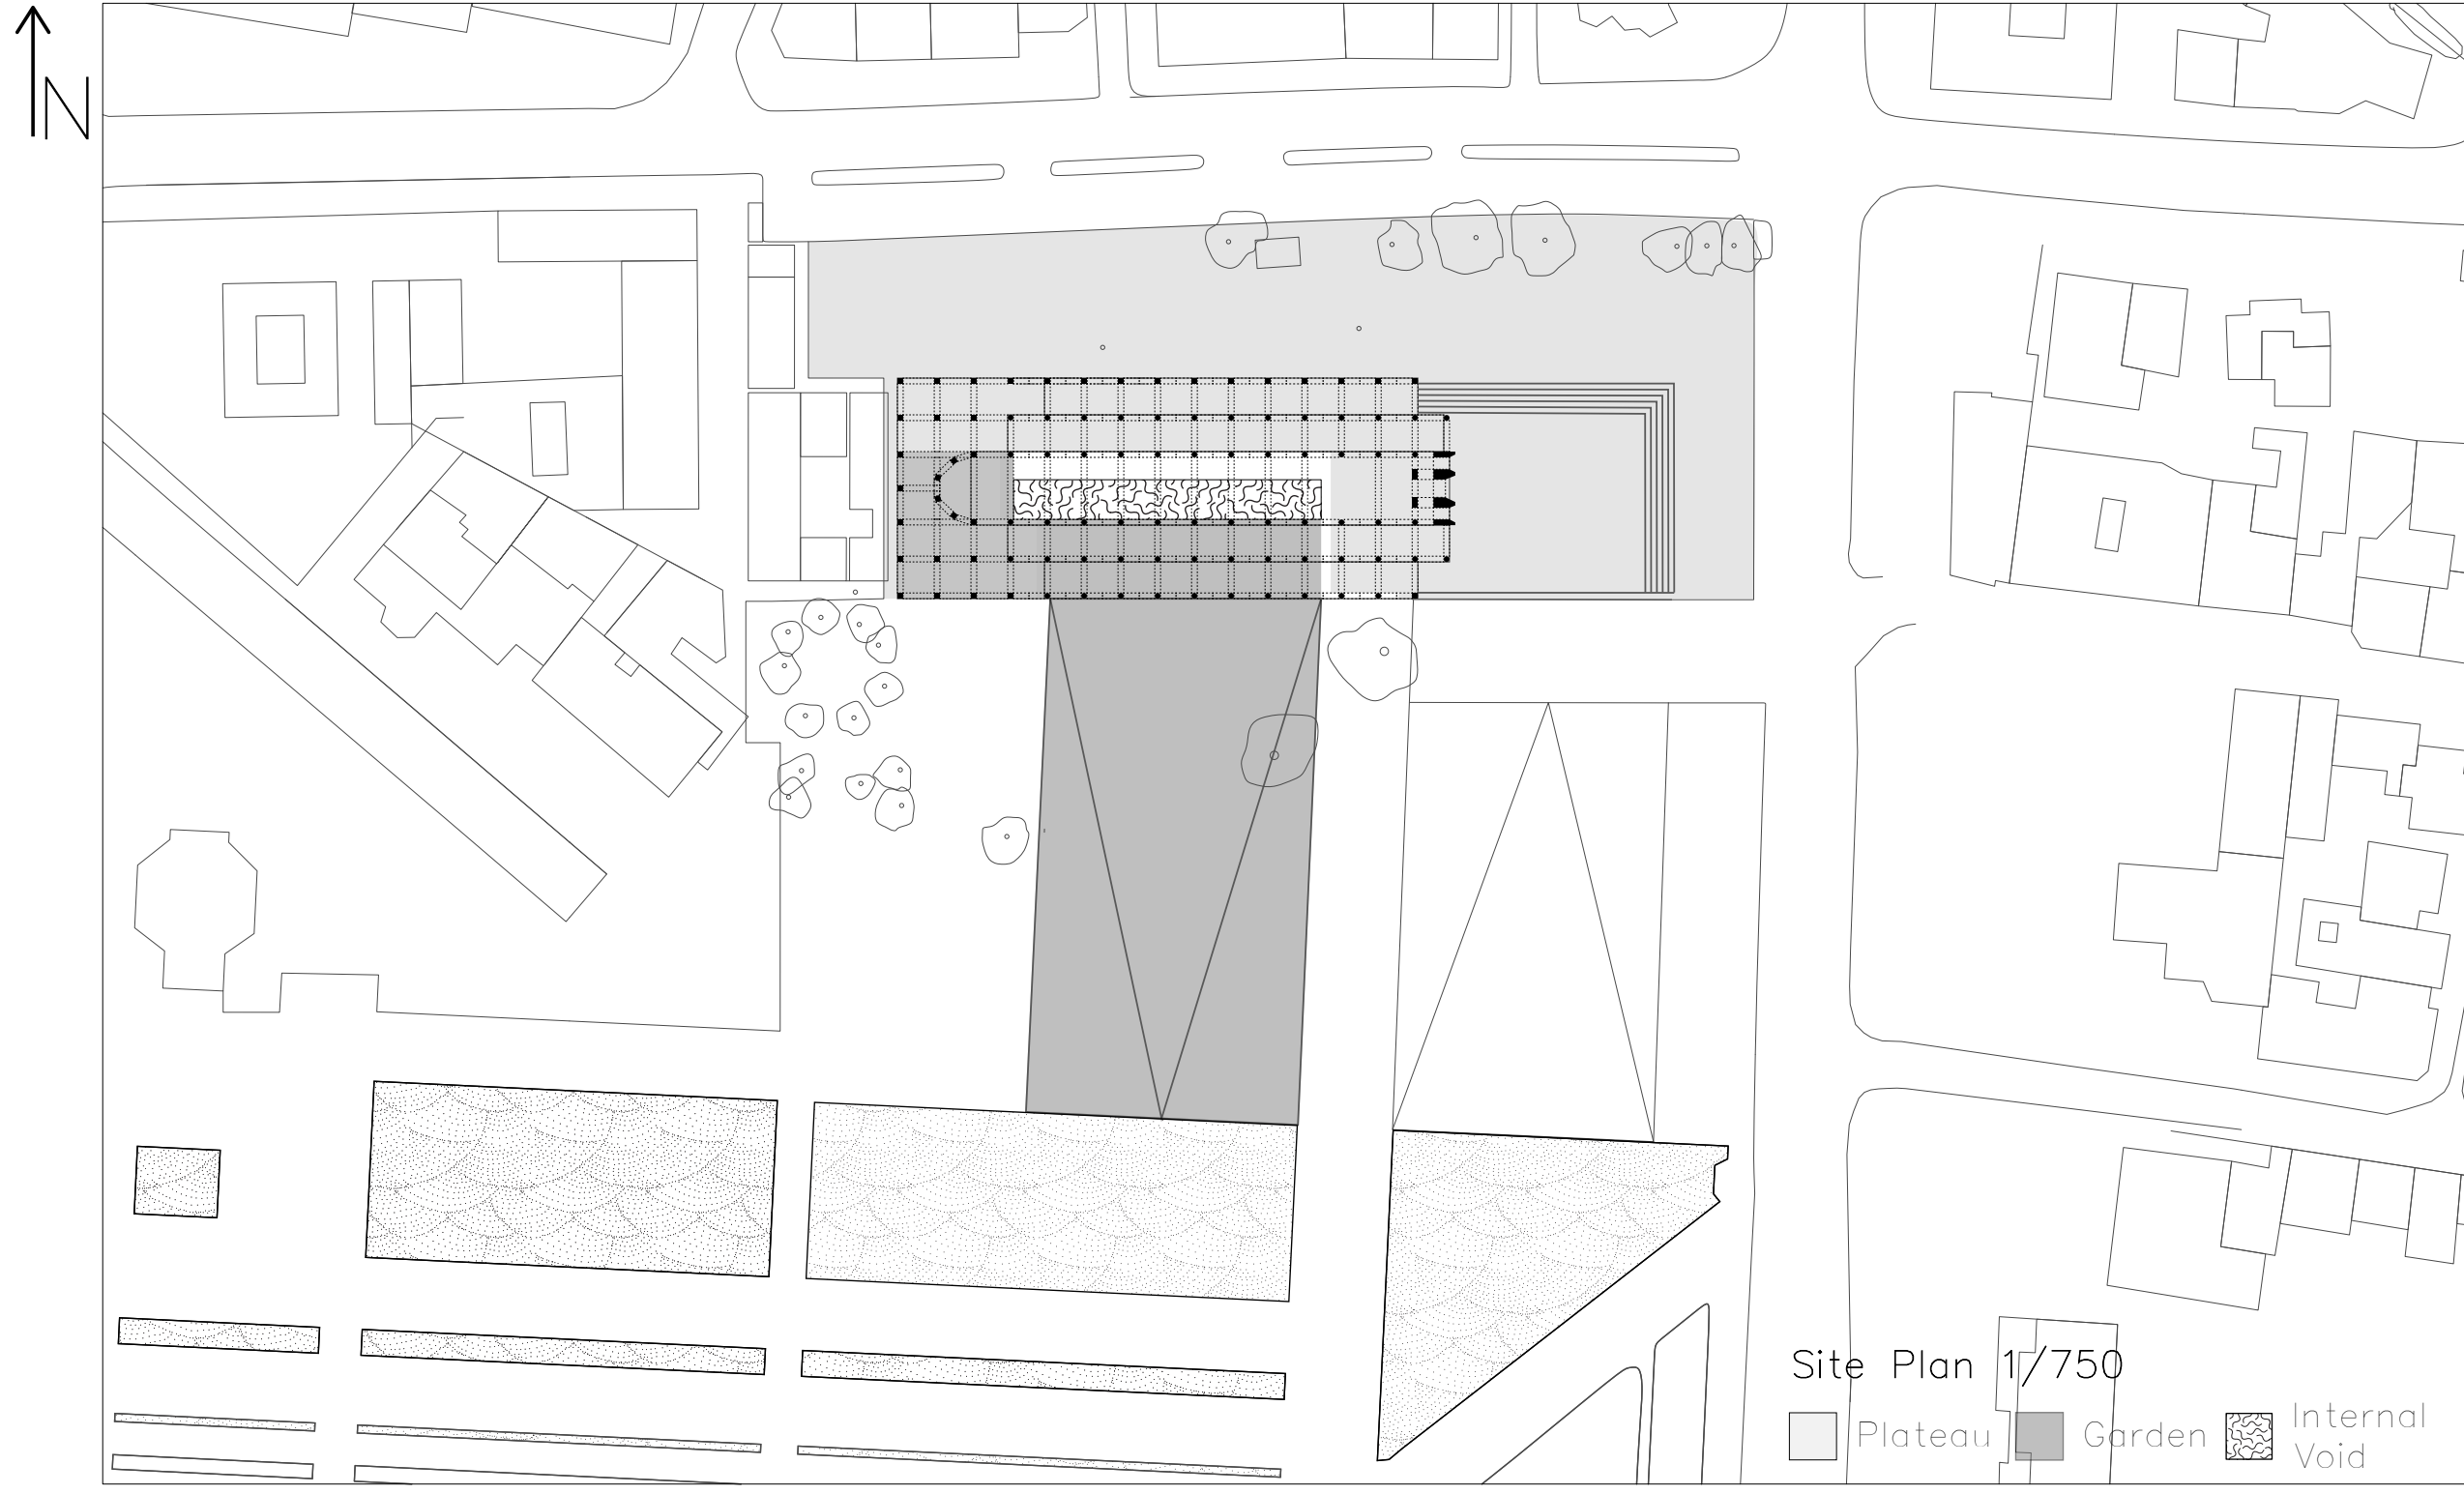

C'-C Section

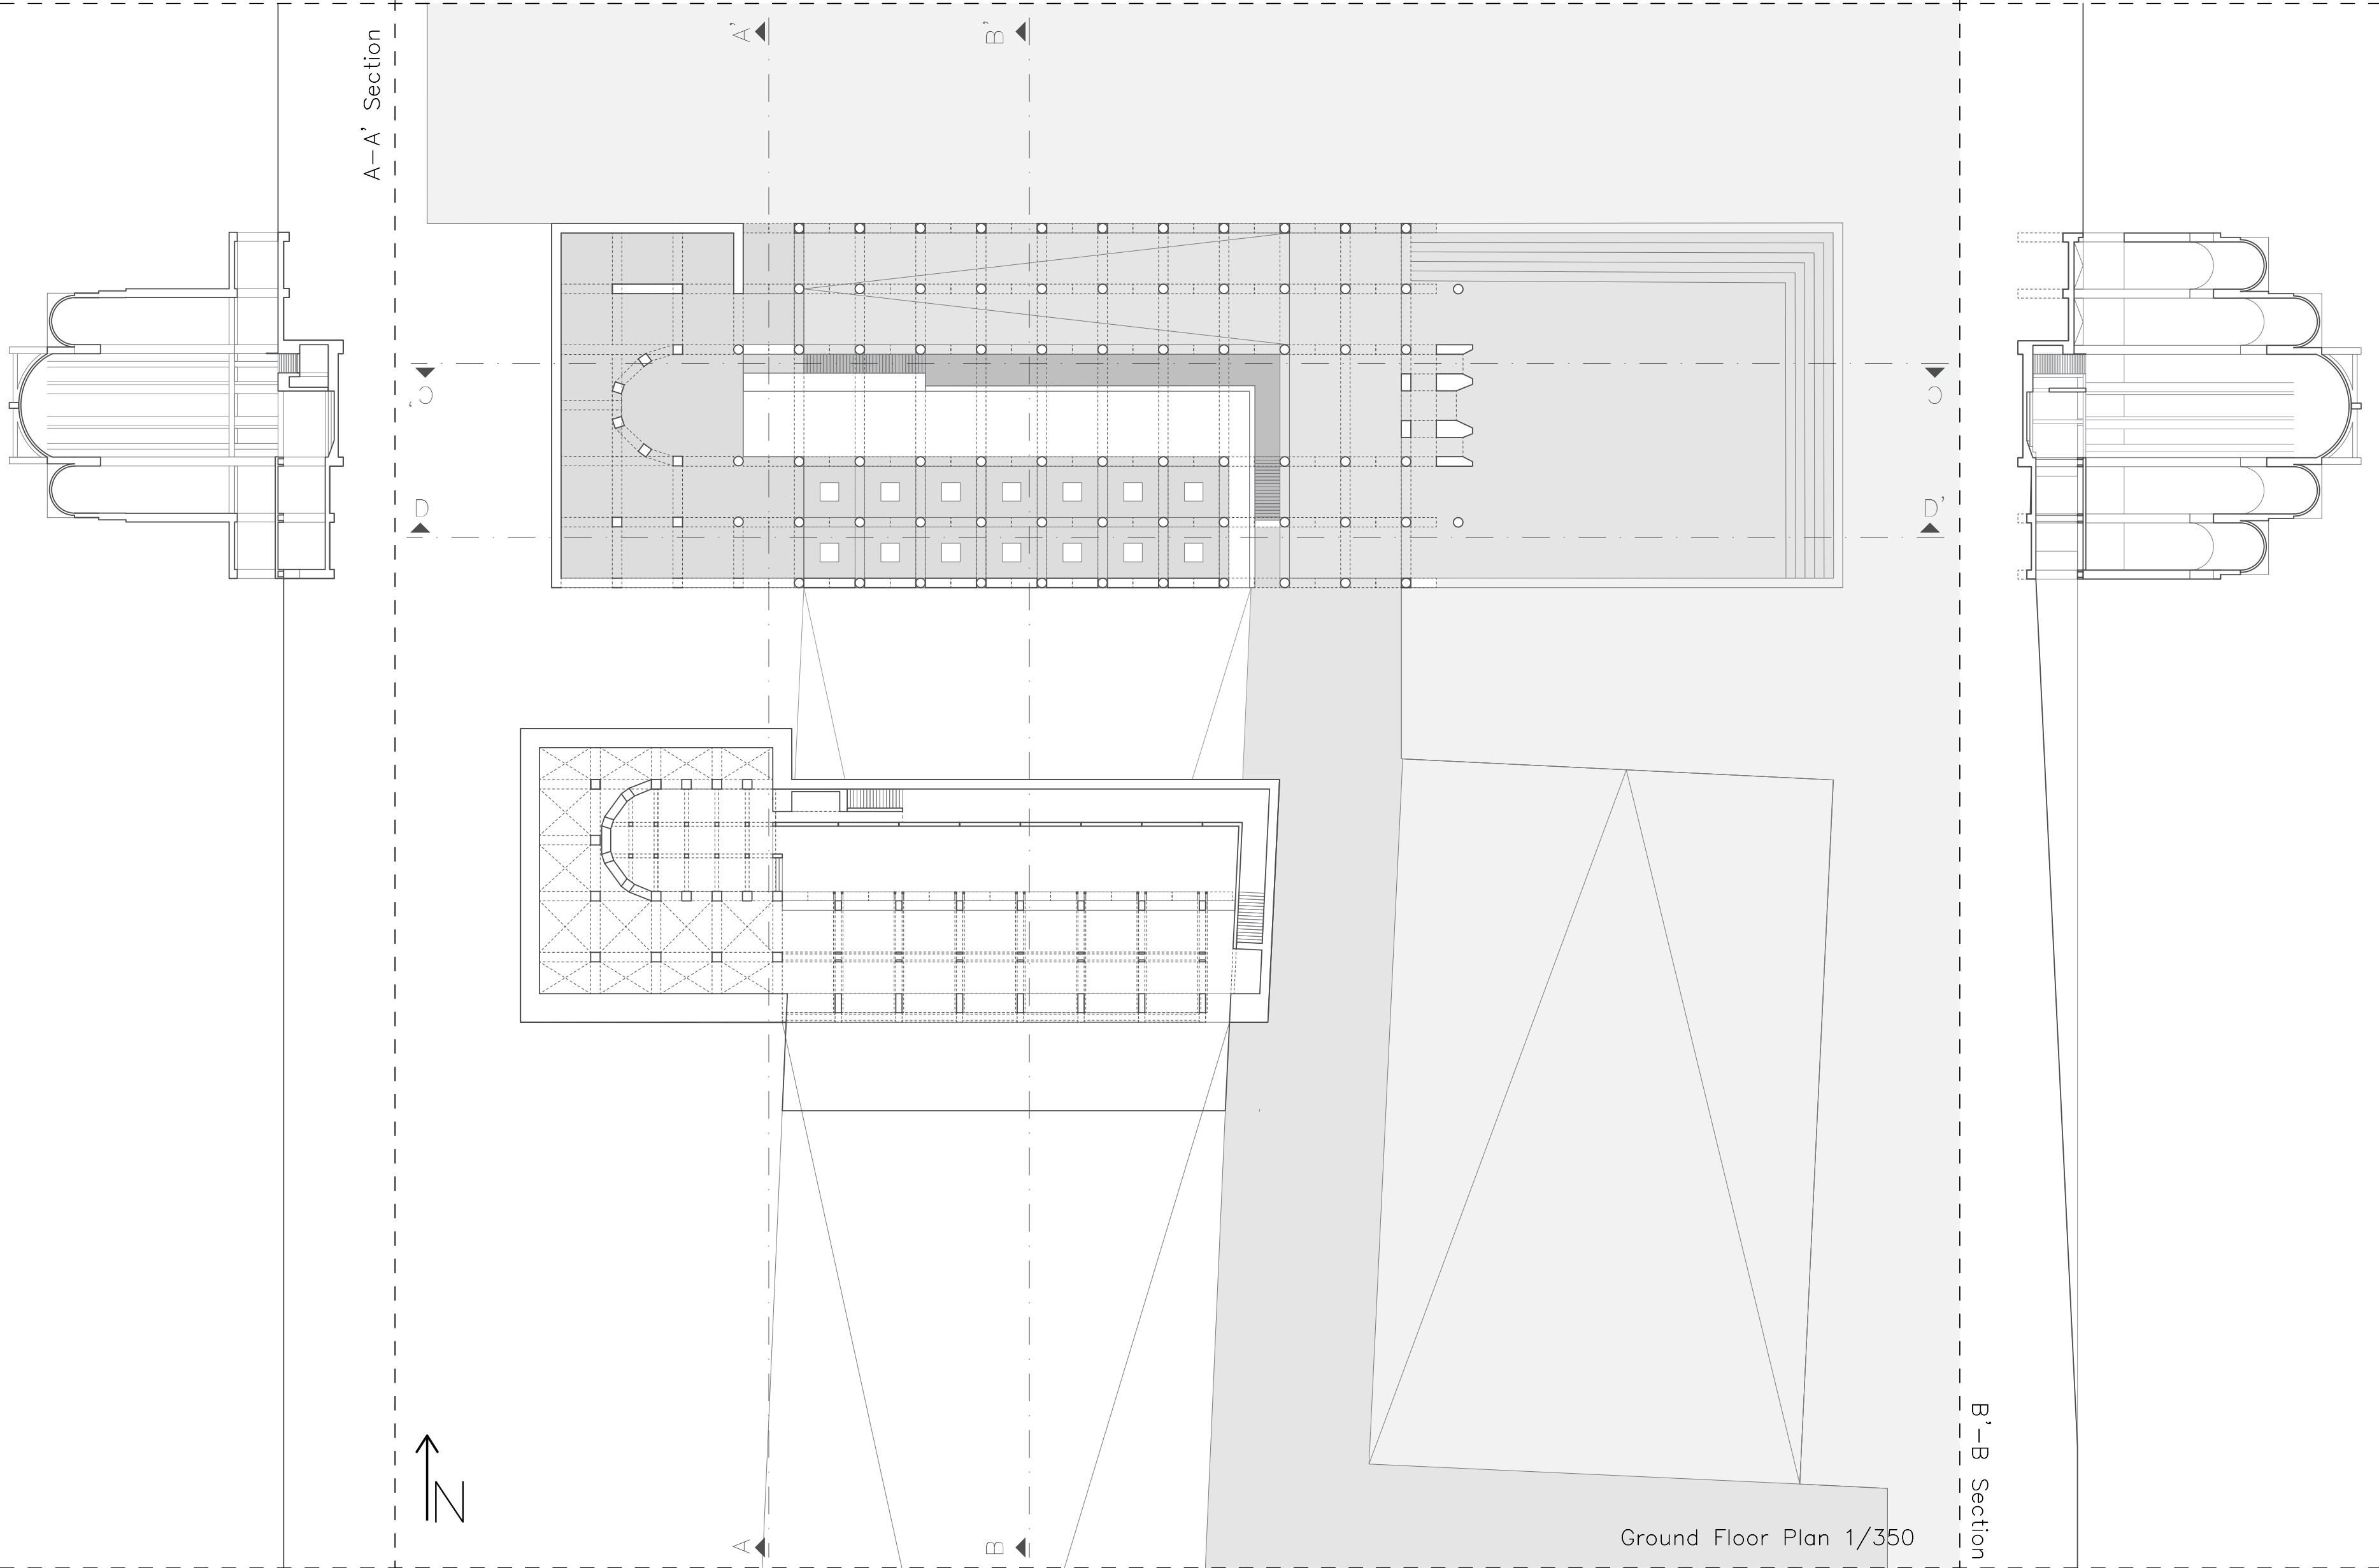

A-A' Section


B-B' Section

D'-D' Section

Scale 1/350


Plateau

Garden

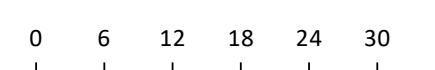





Church of Saint Buenavera

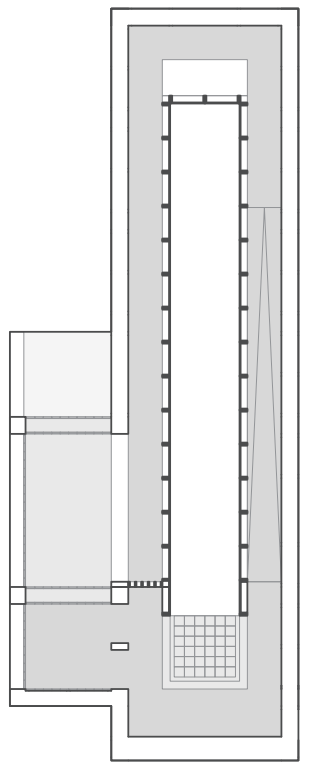


Under-Ground Floor Plan

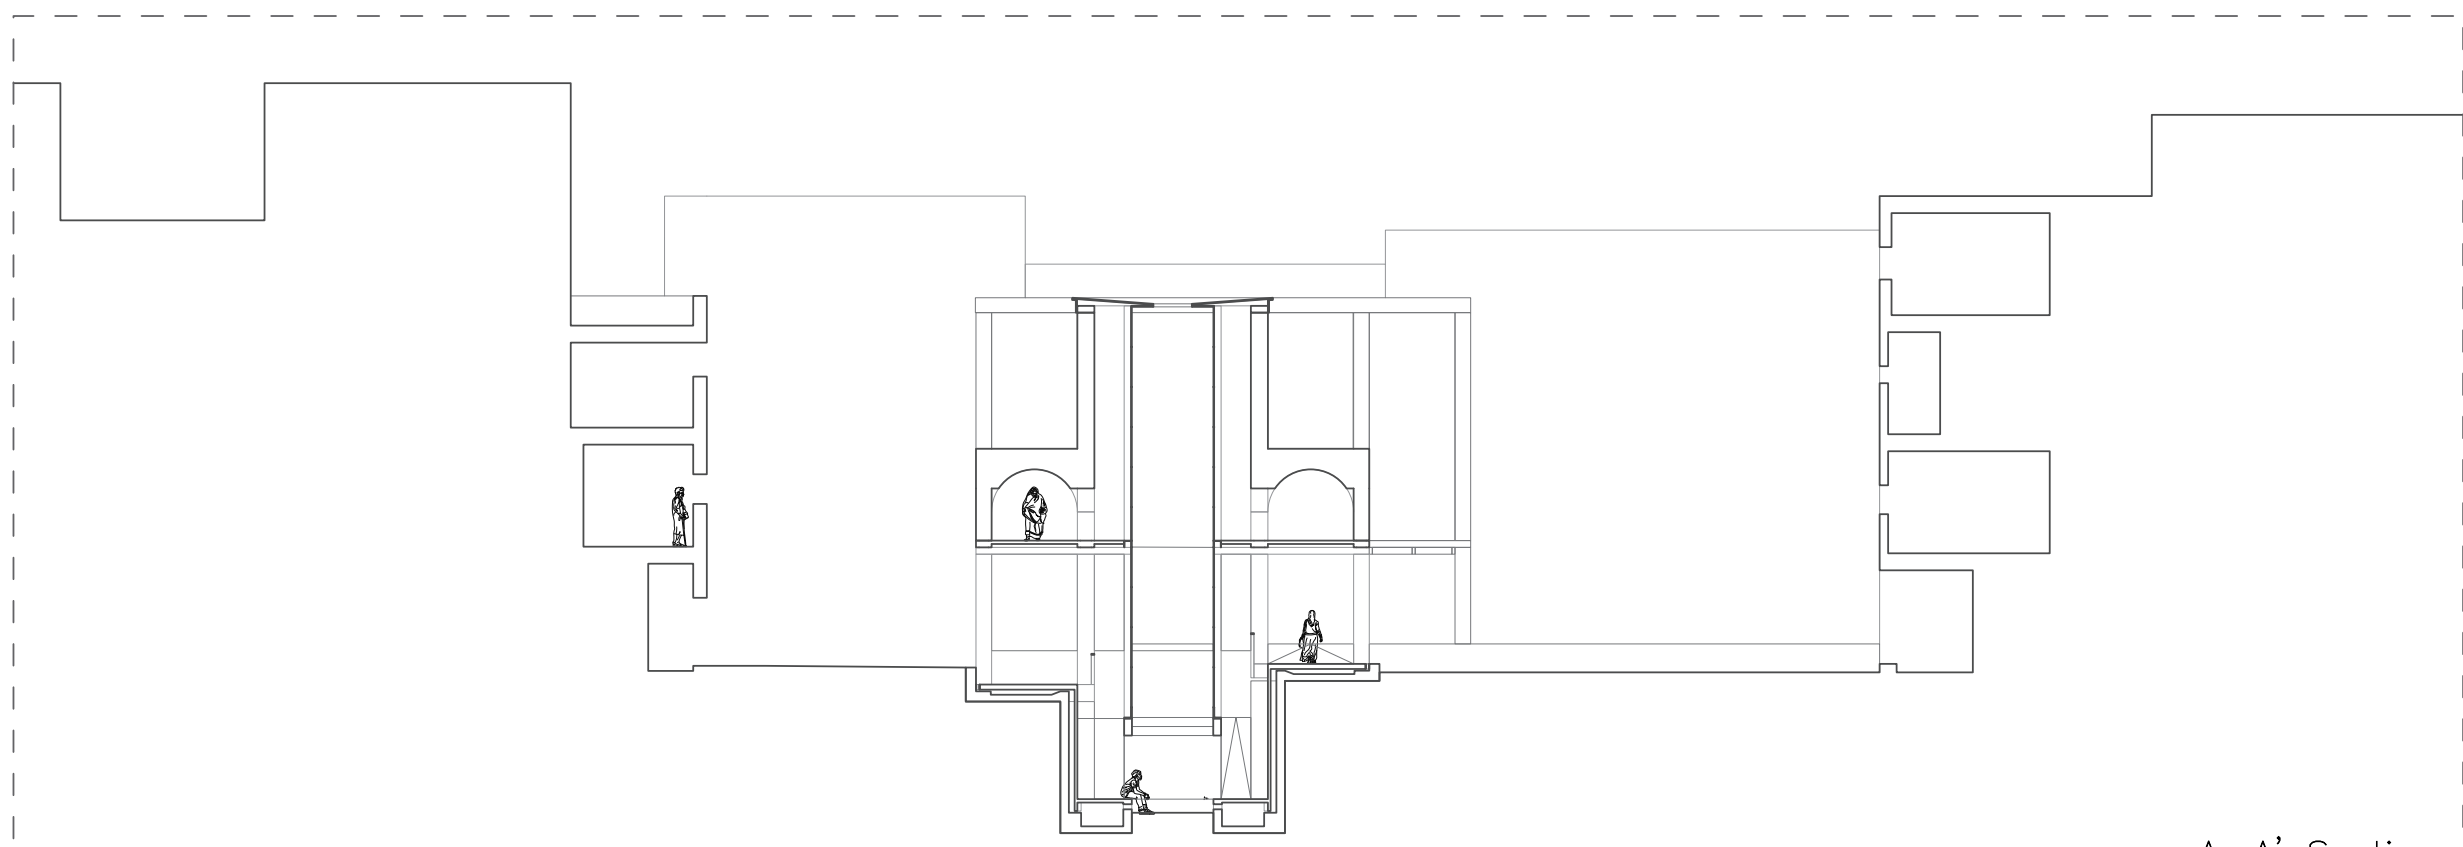


A-A' Section

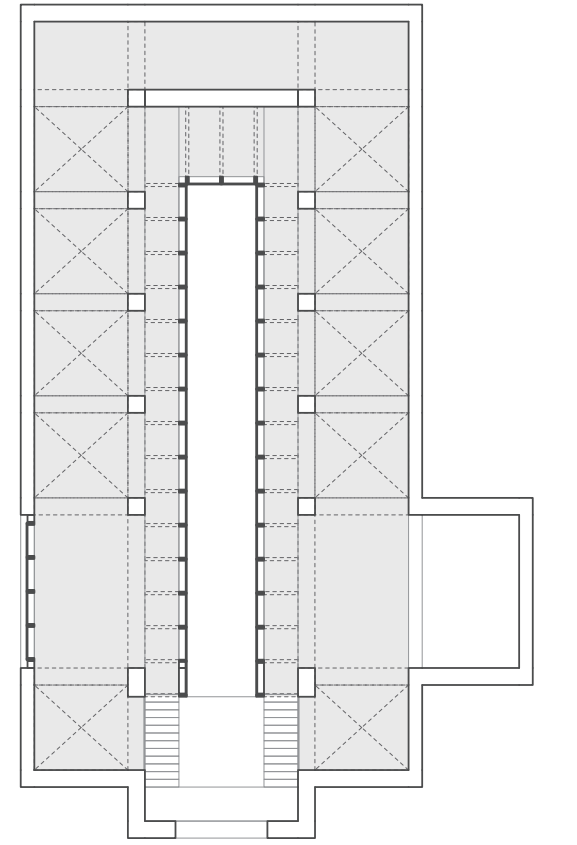

Above Ground Floor Plan

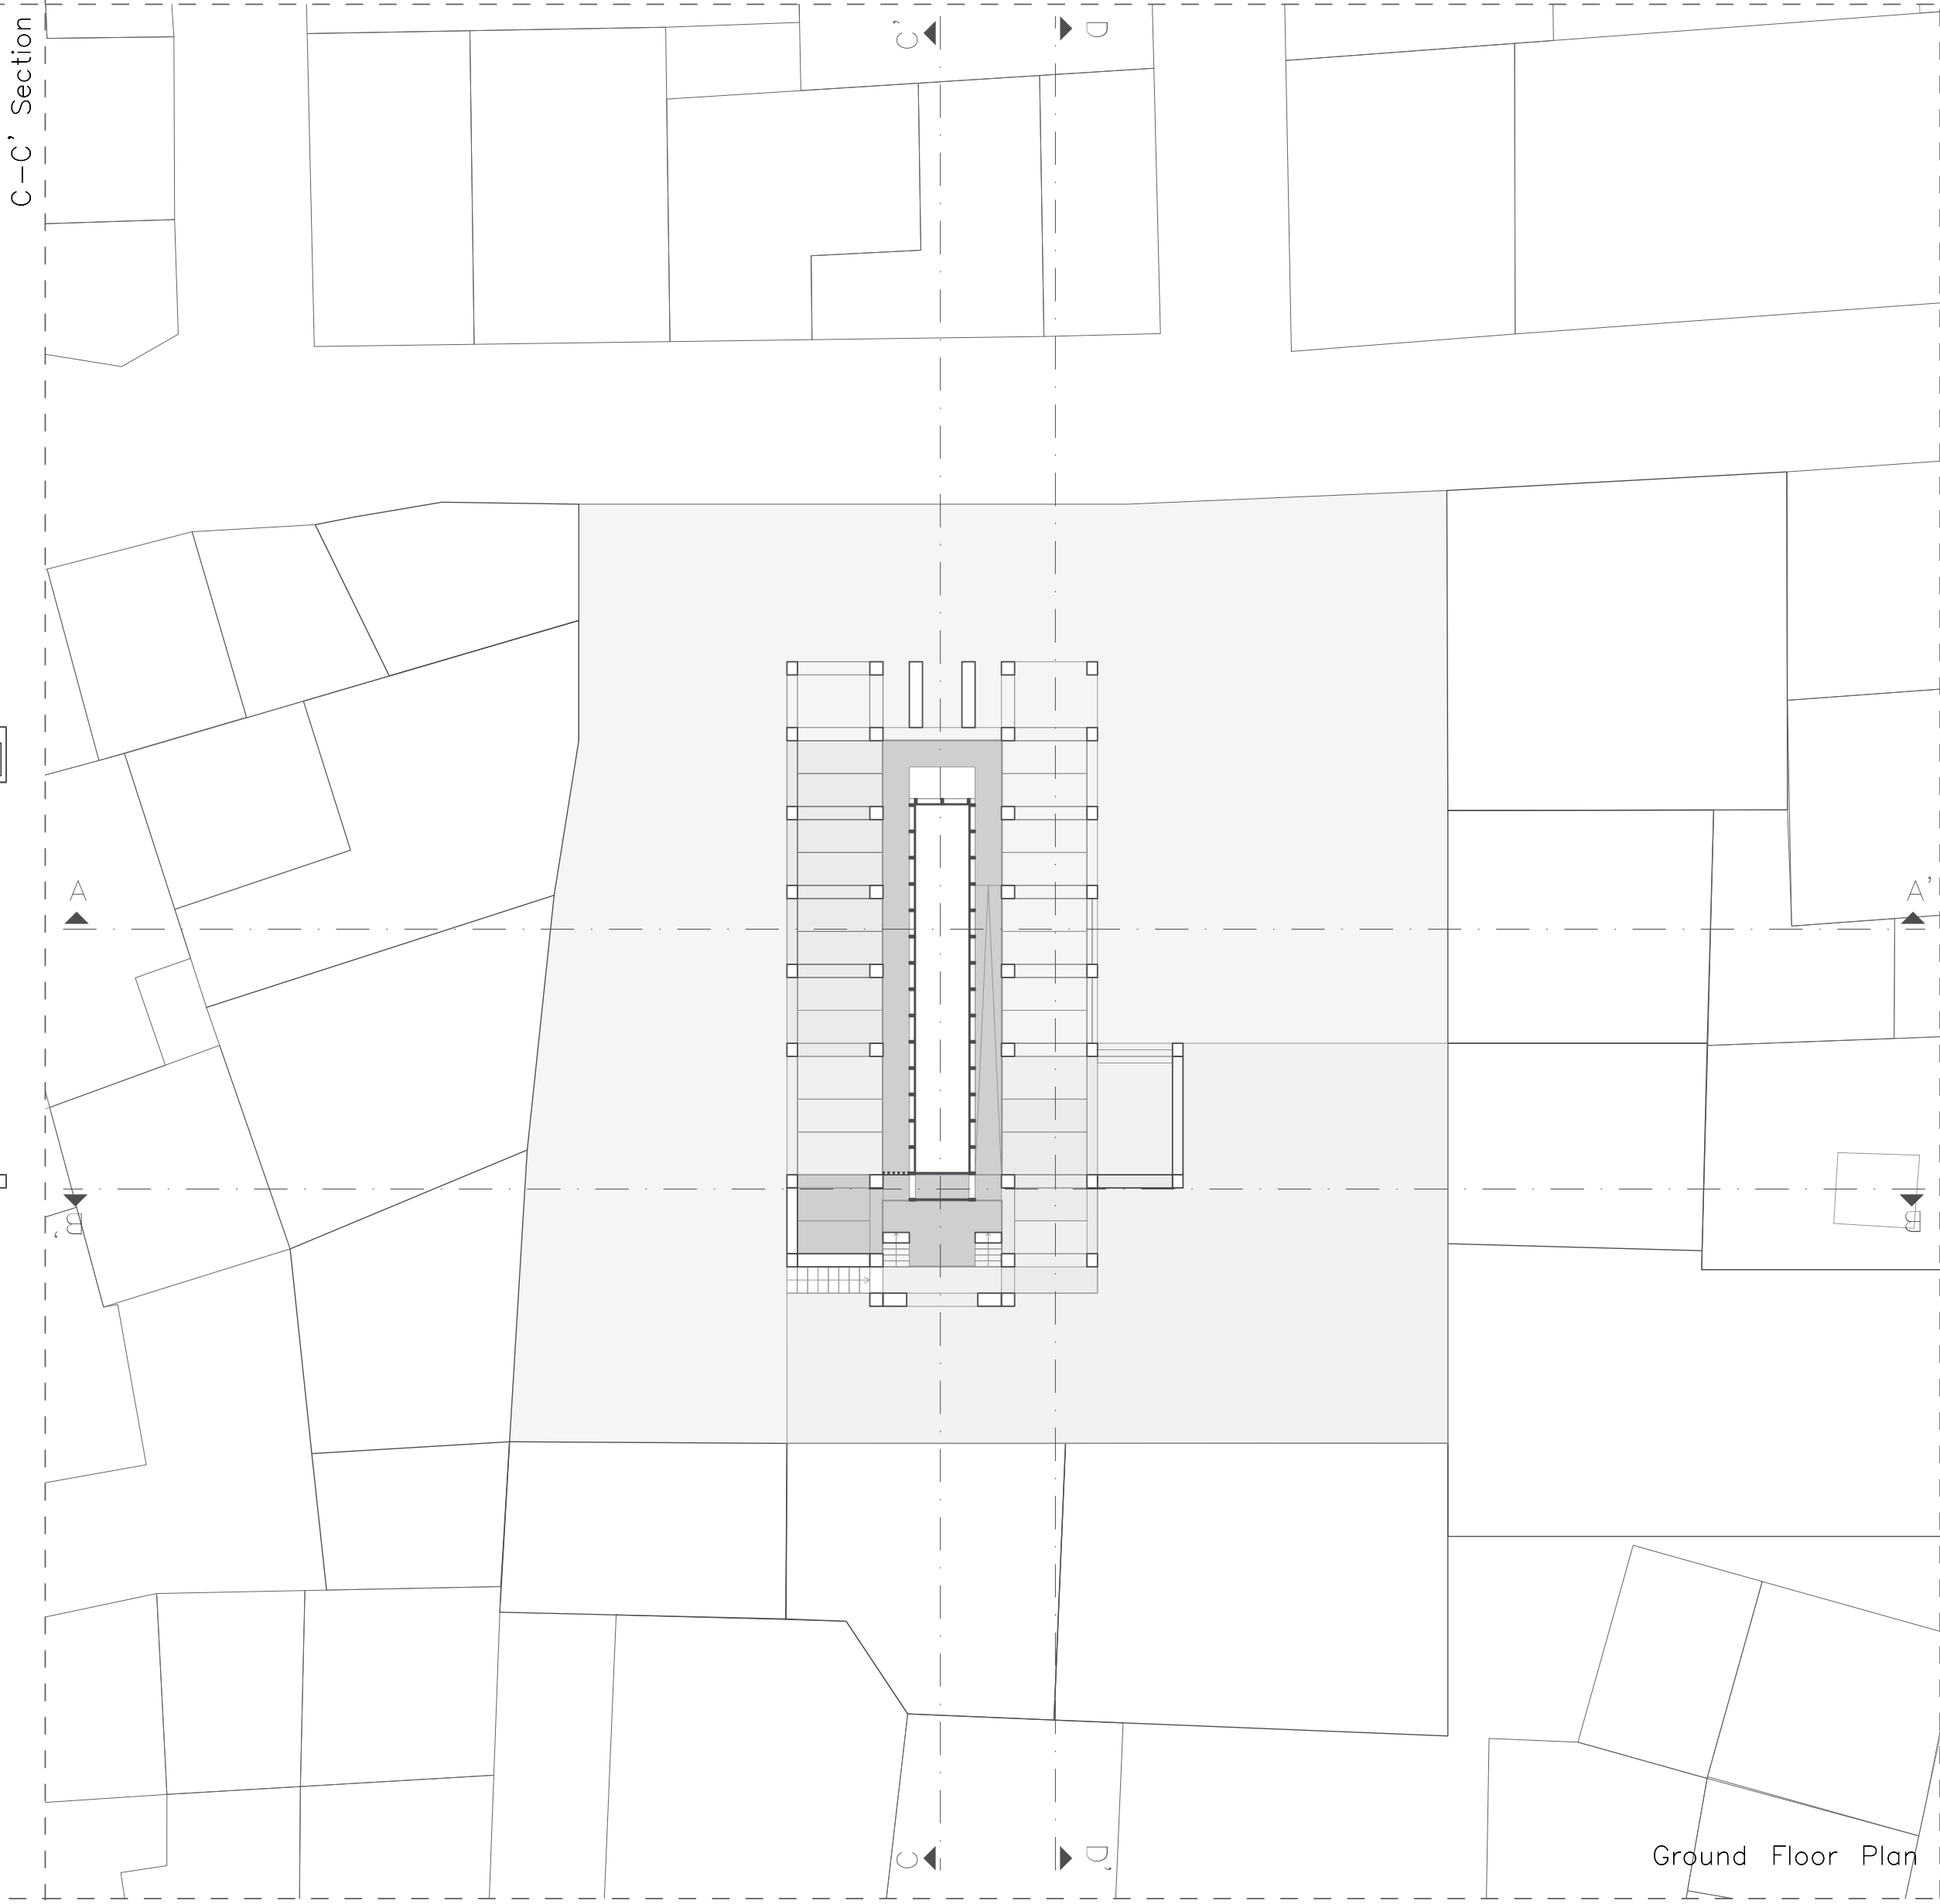

Ground Floor Plan

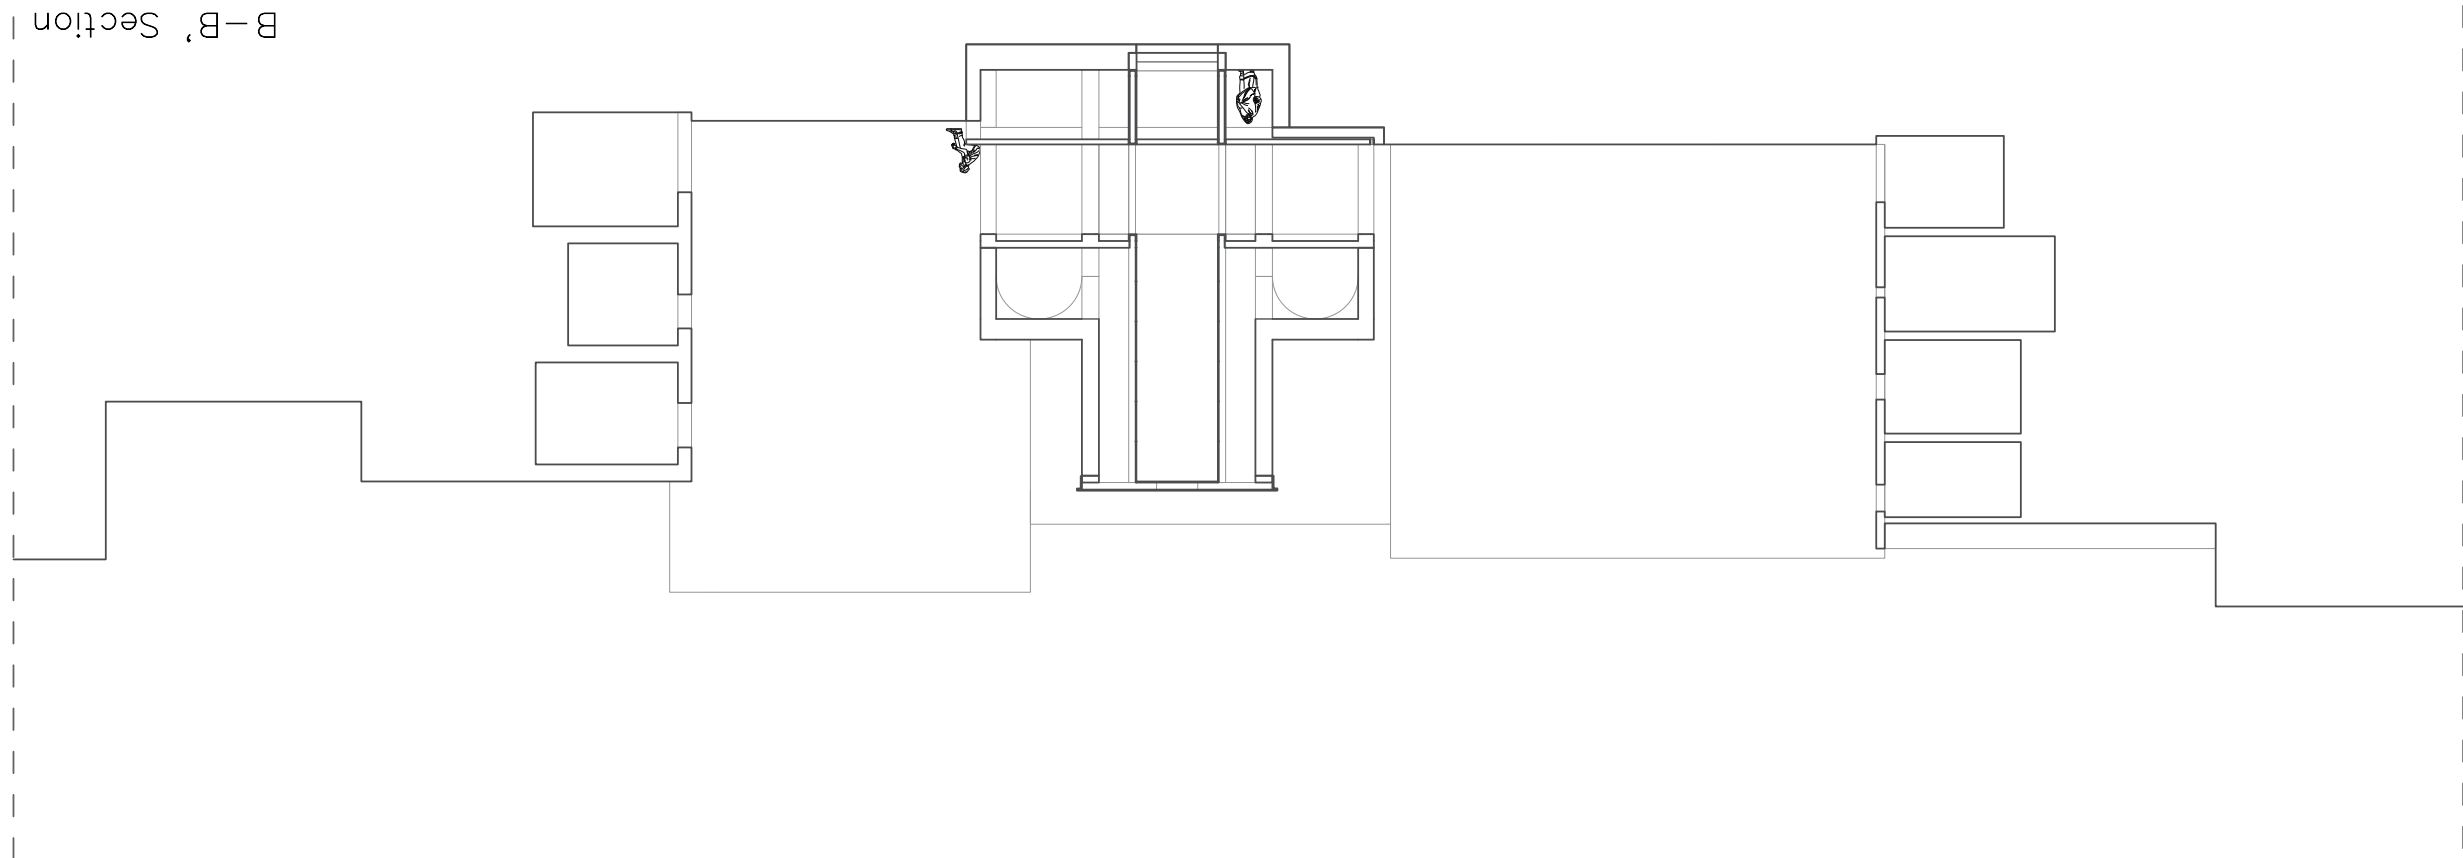

B-B' Section

Scale 1/150

Legend: Plateau, Garden

Legend: Plateau, Garden

