



Phase 3: Urban Masterplan


- | | | |
|---------------------|------------------------|--------------------------|
| 1. Gathering Space | 4. Sea Bath | 7. Outdoor boulder space |
| 2. Playgrounds | 5. Floating Restaurant | 8. Boat Docks |
| 3. Basketball court | 6. Fascine Mattress | |

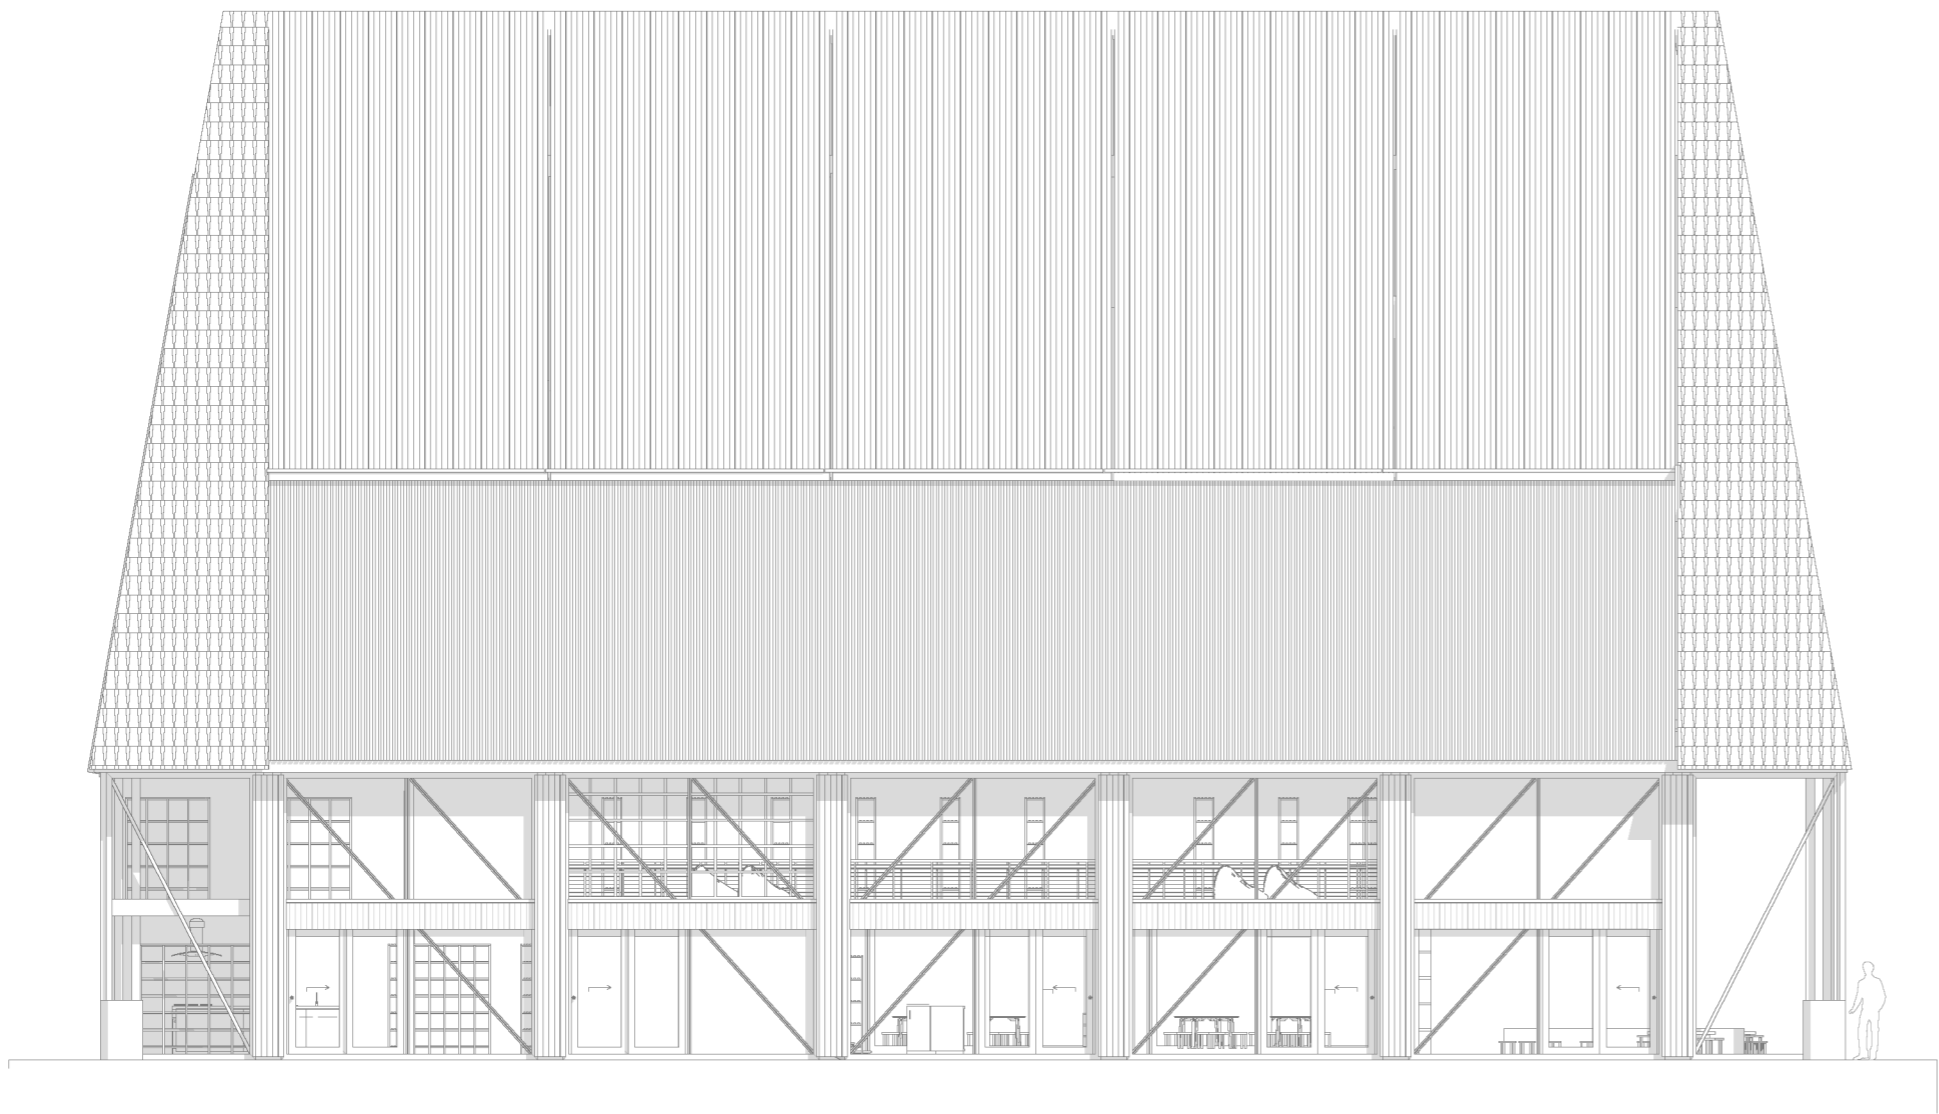


West Elevation

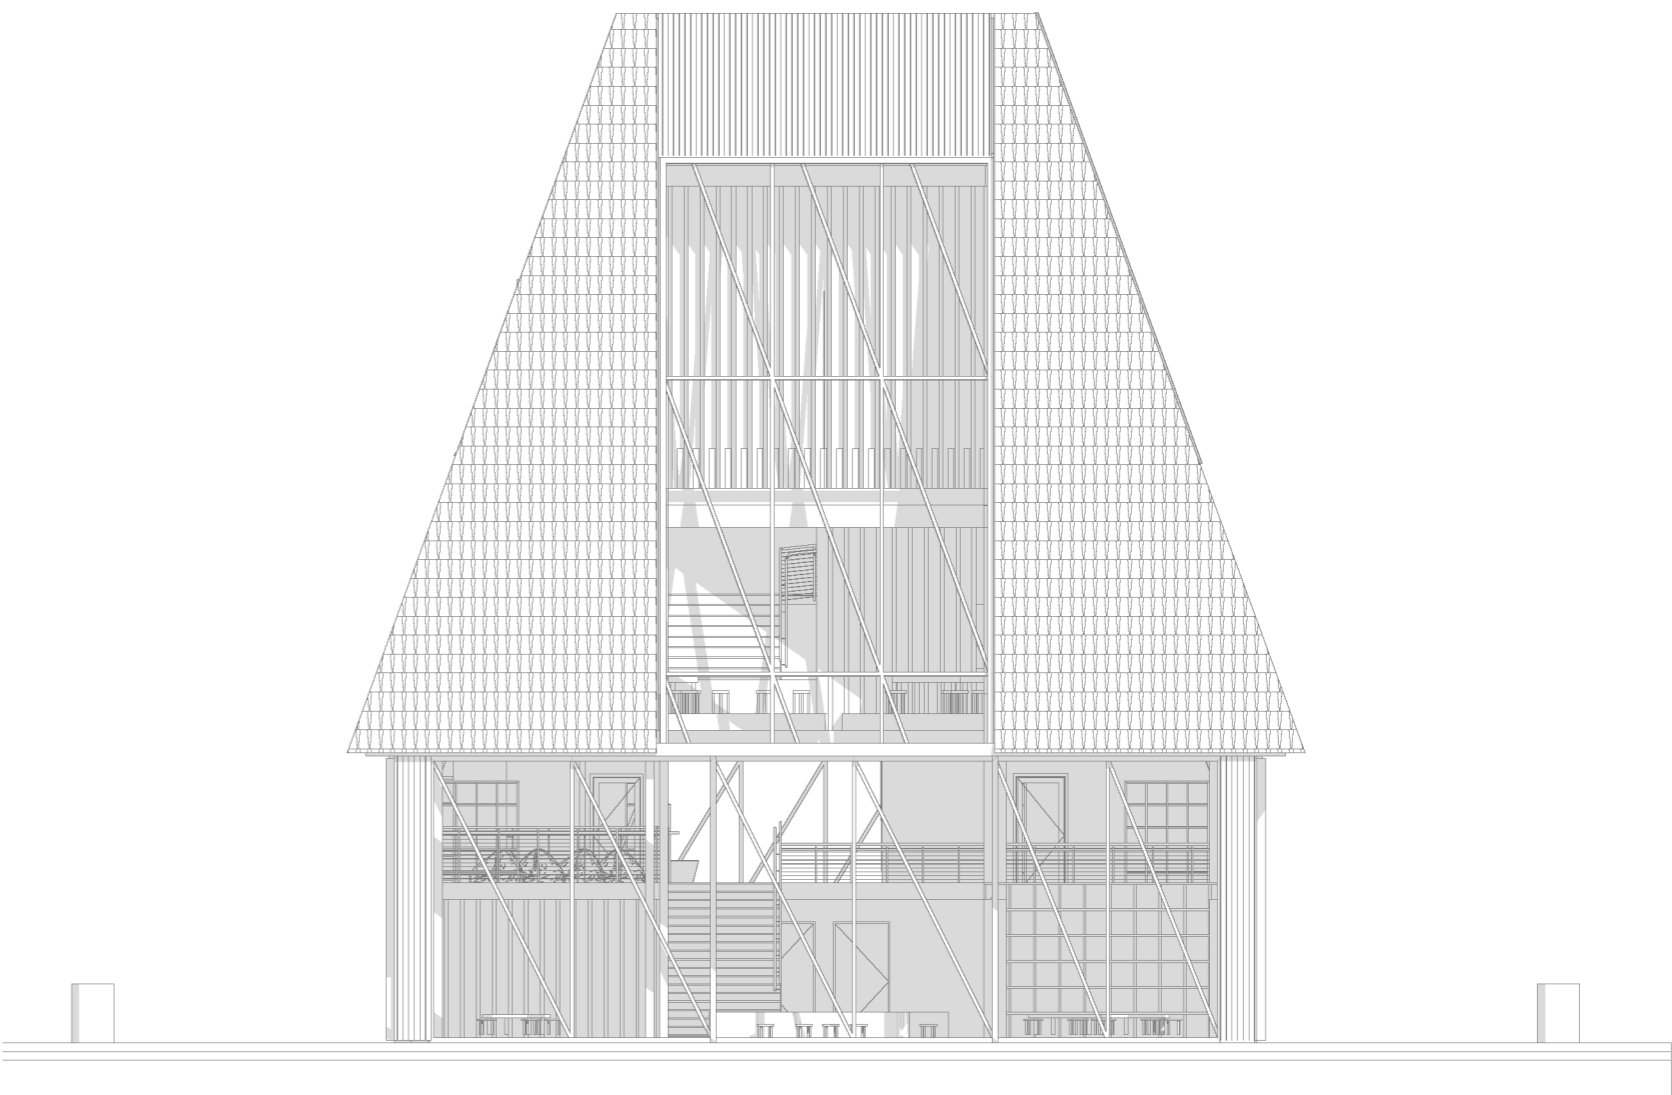


South Elevation

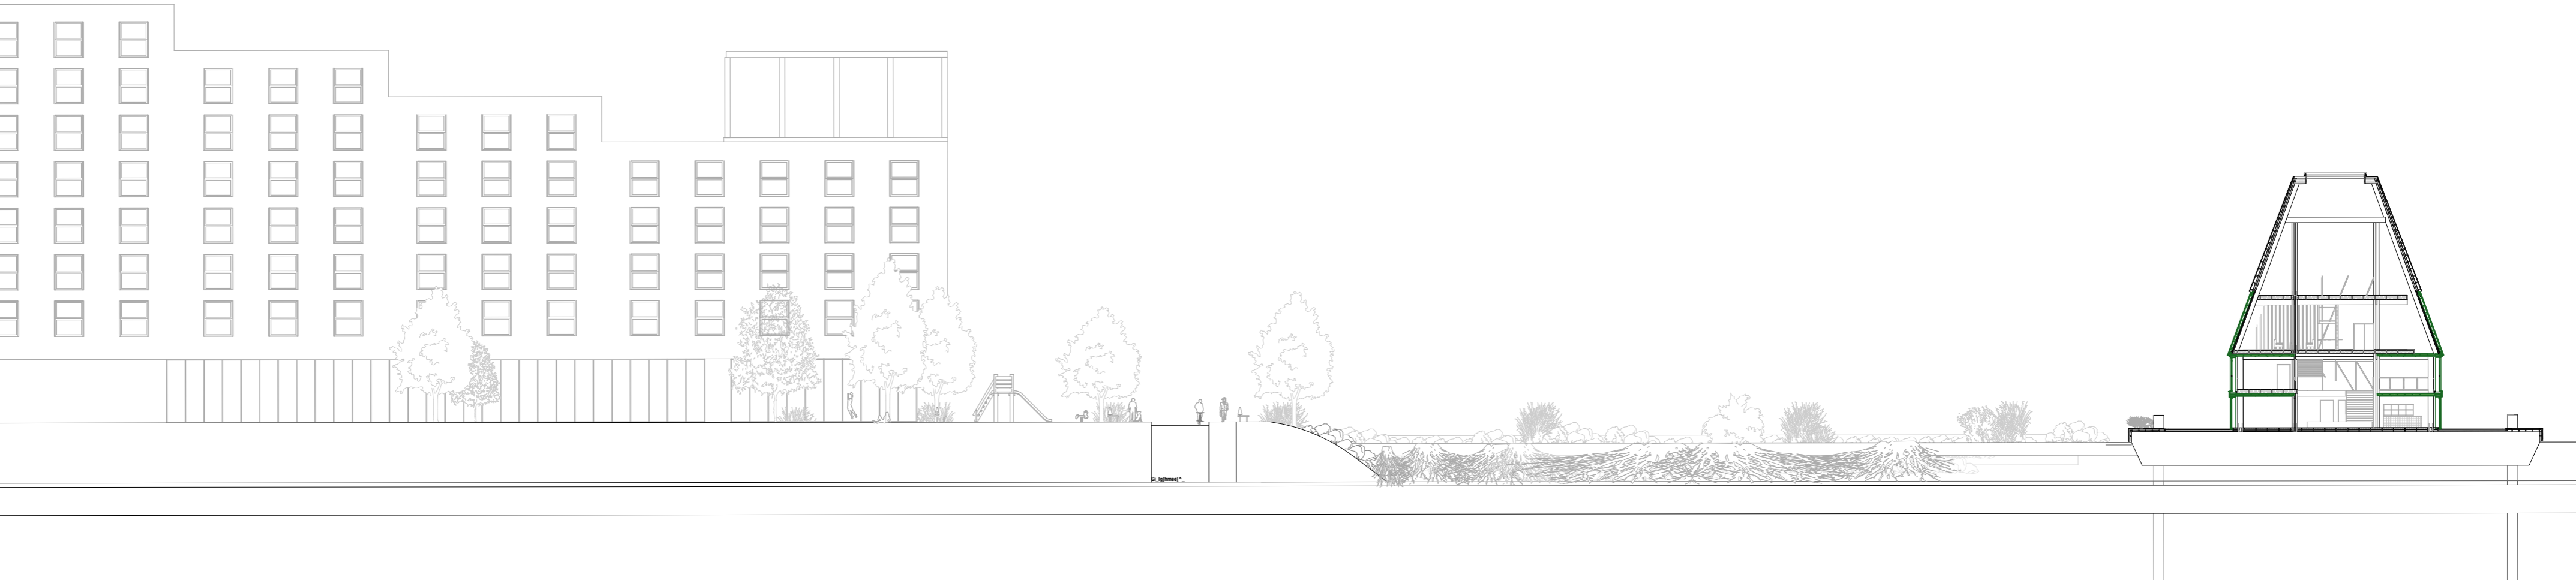


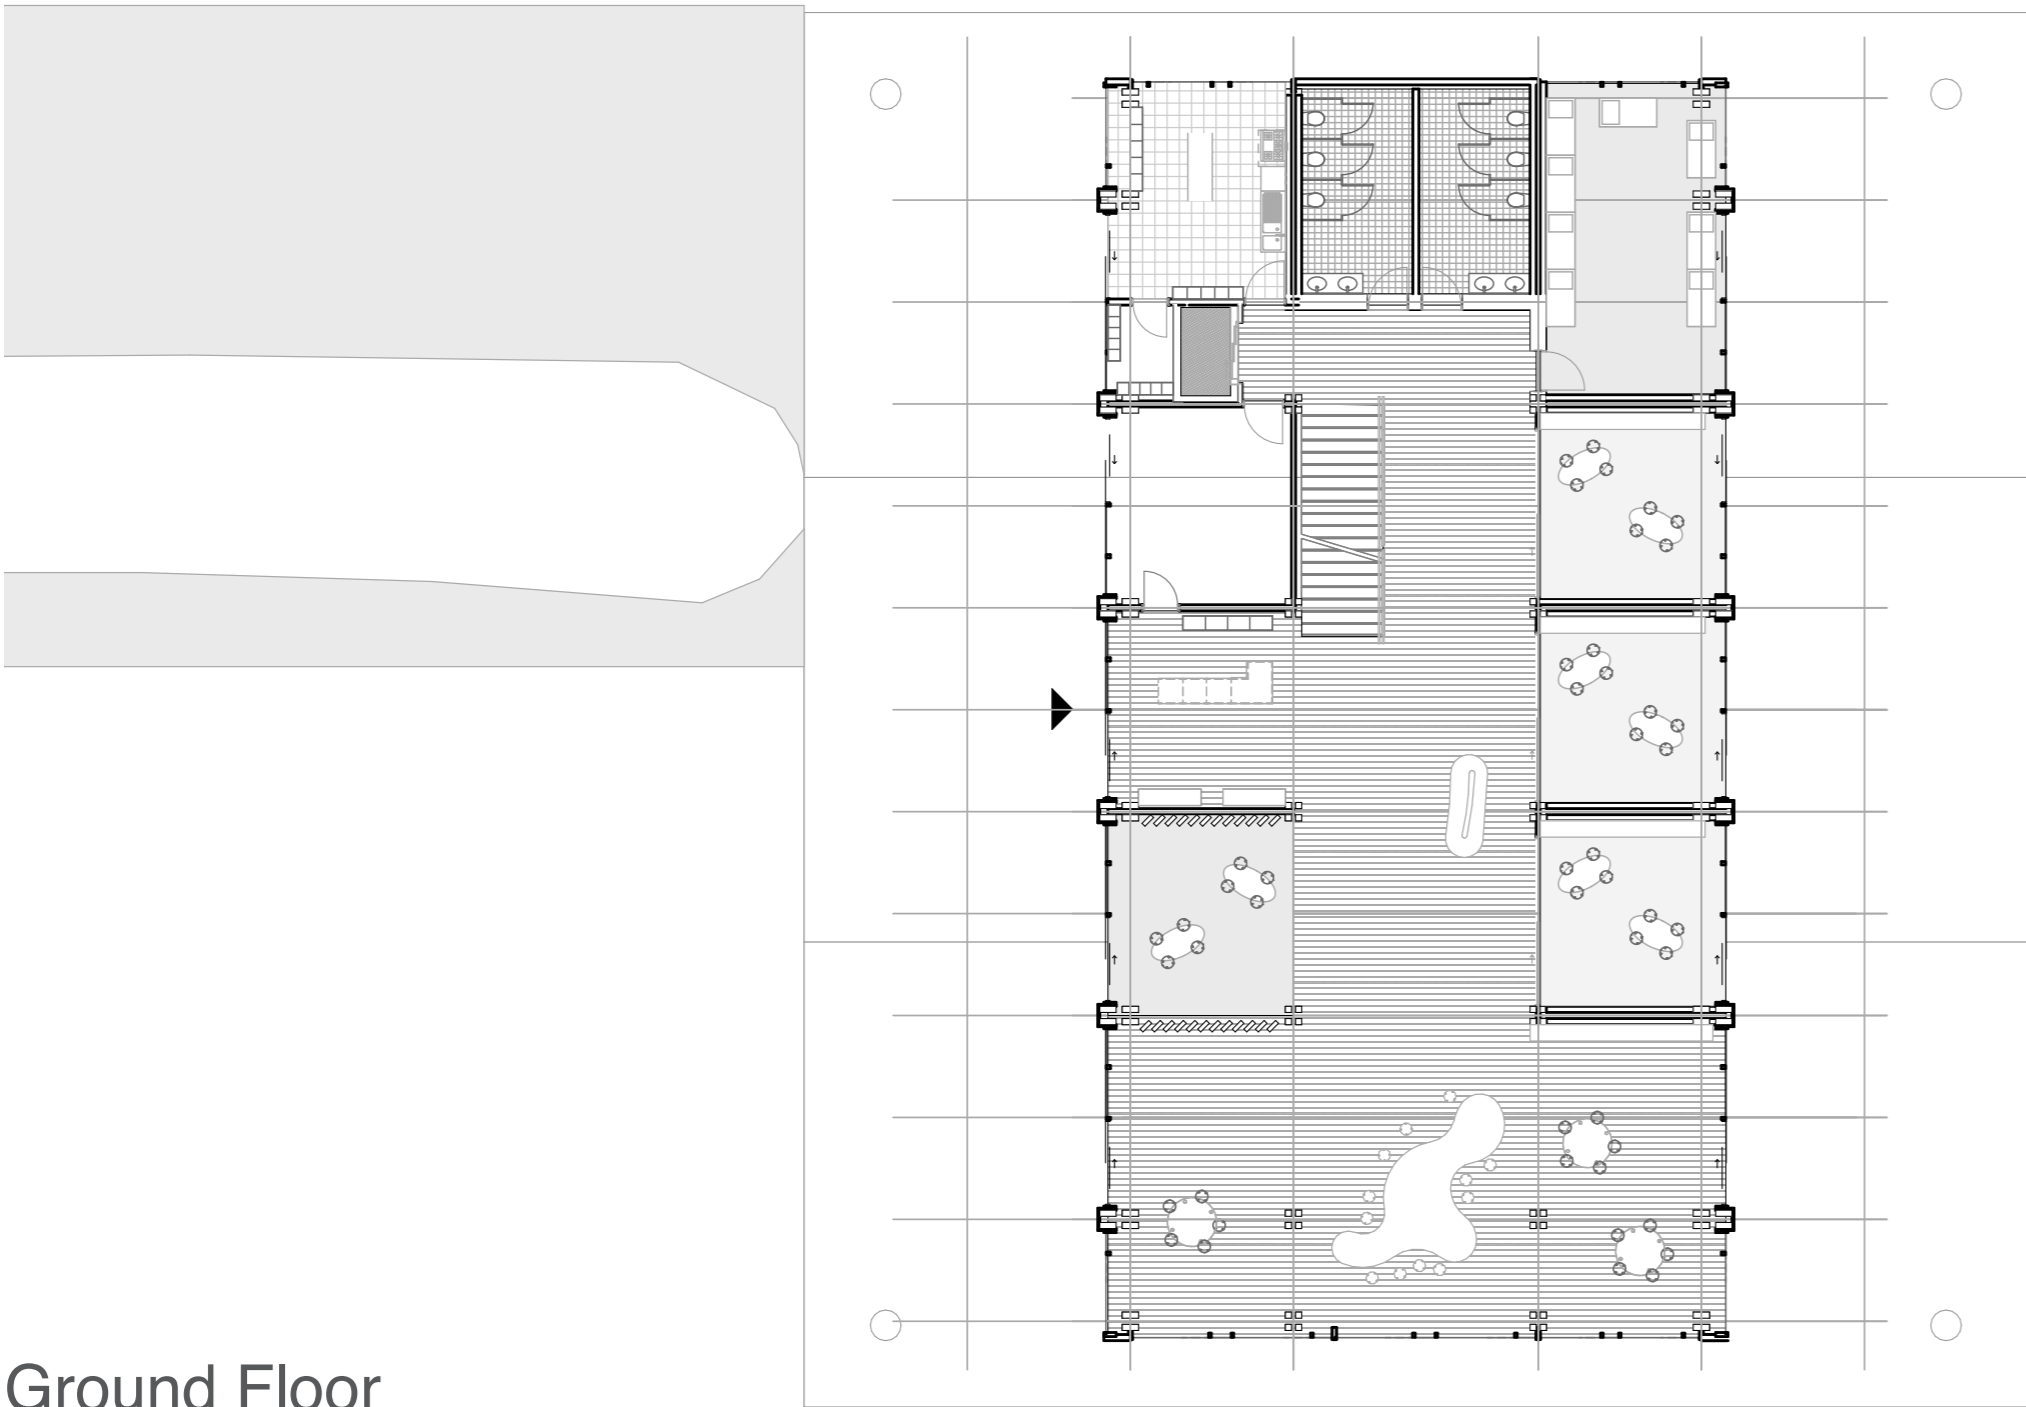


Ground Floor

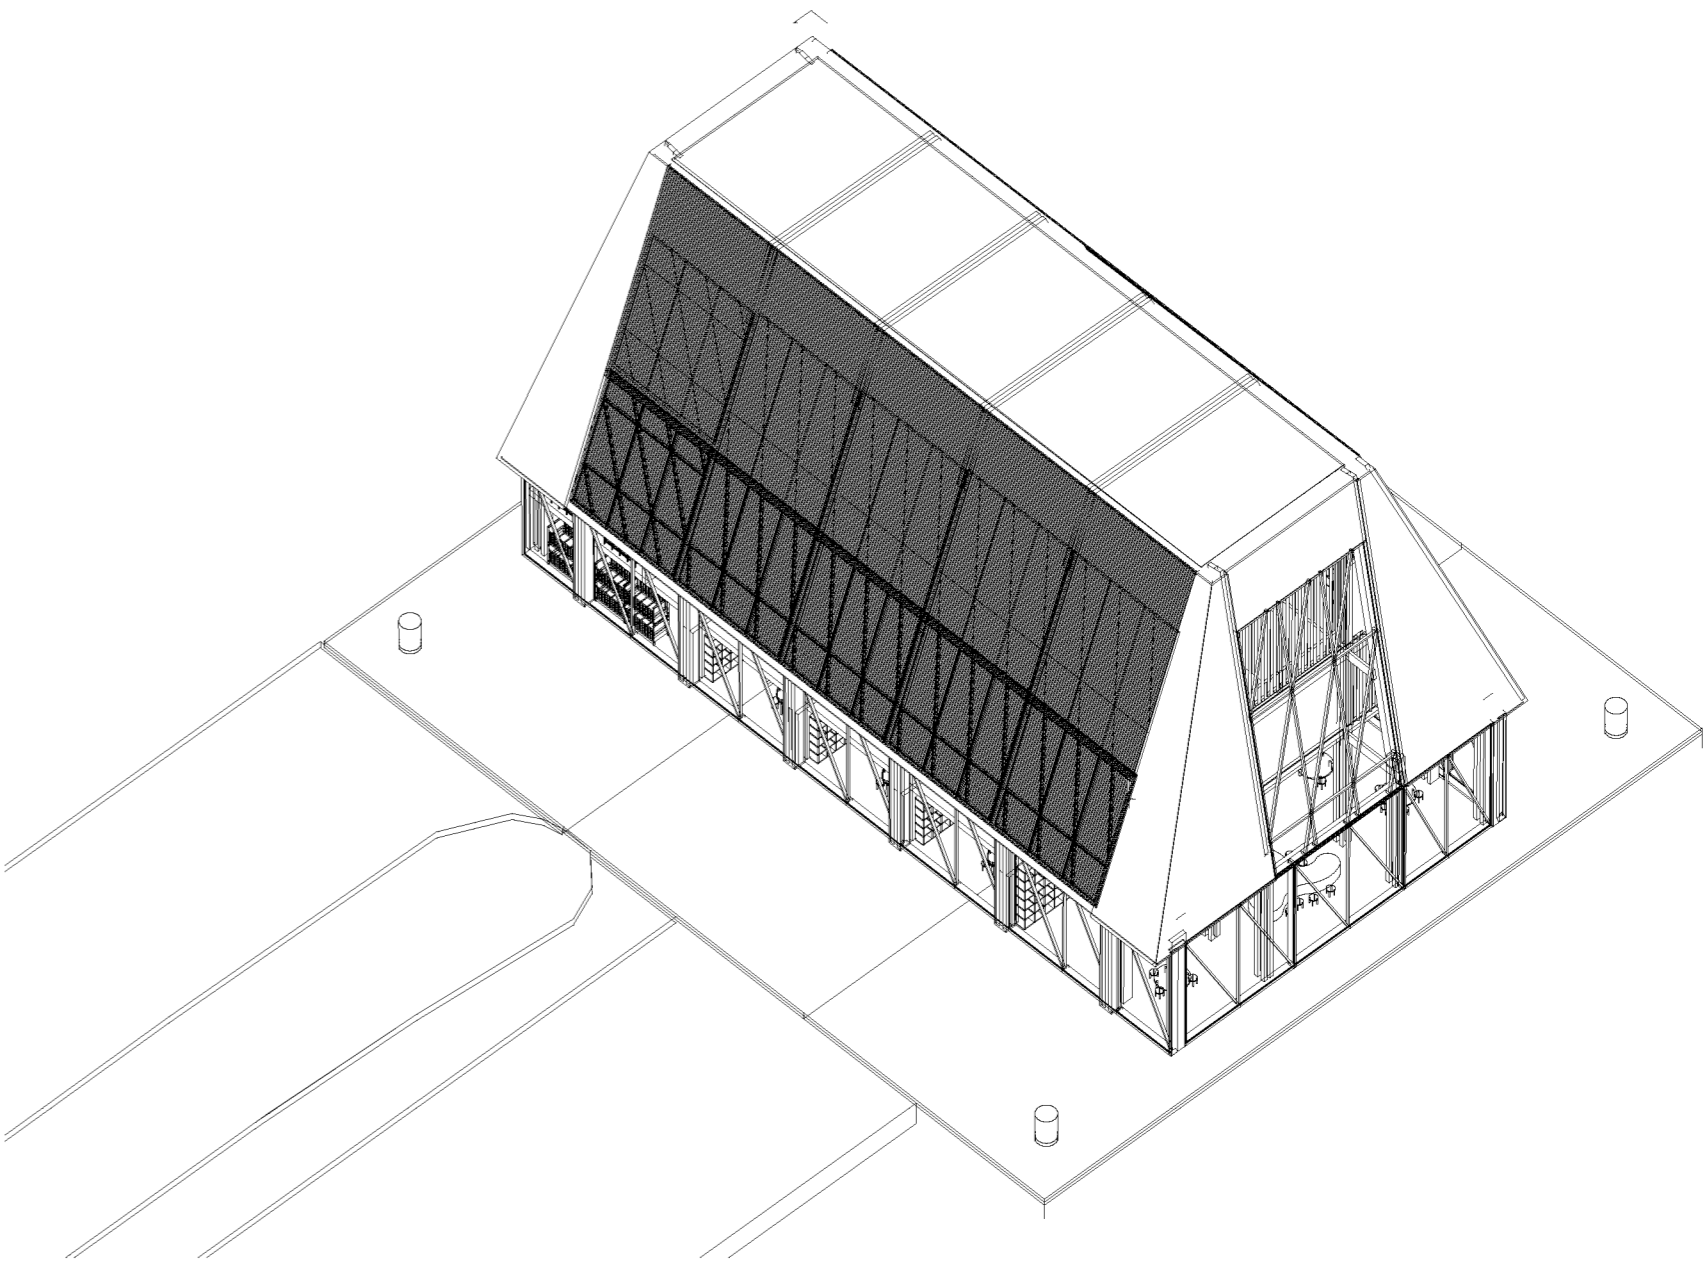


Phase 1

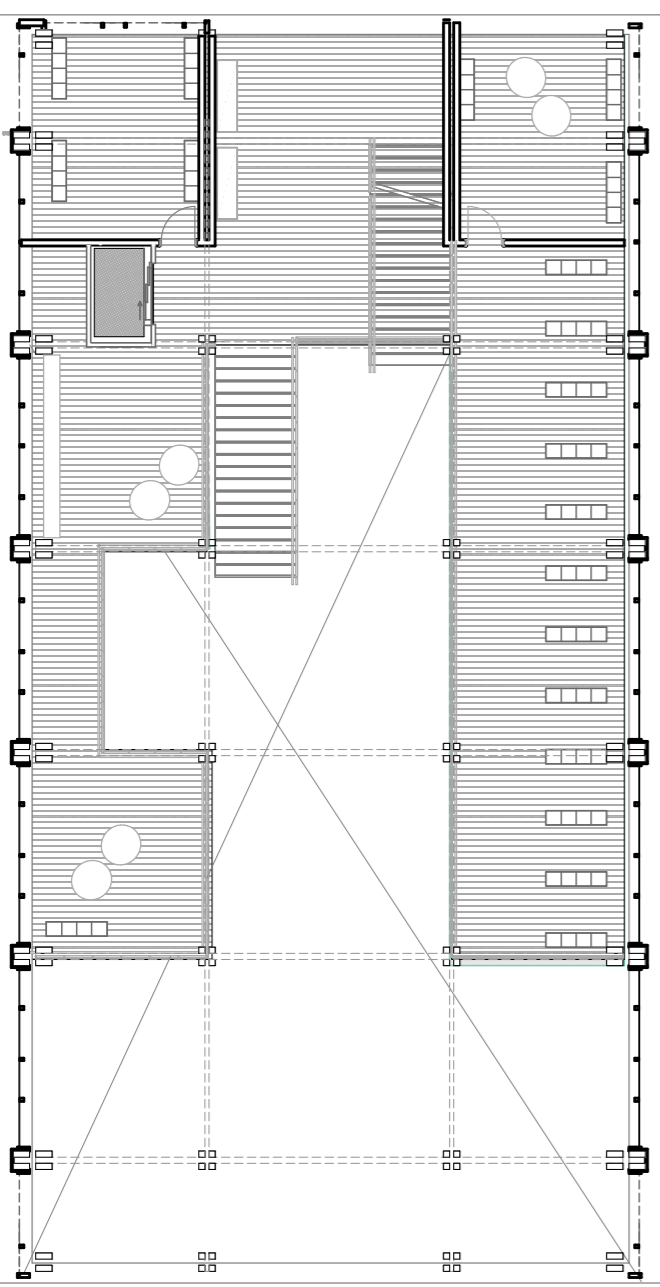


1st Floor

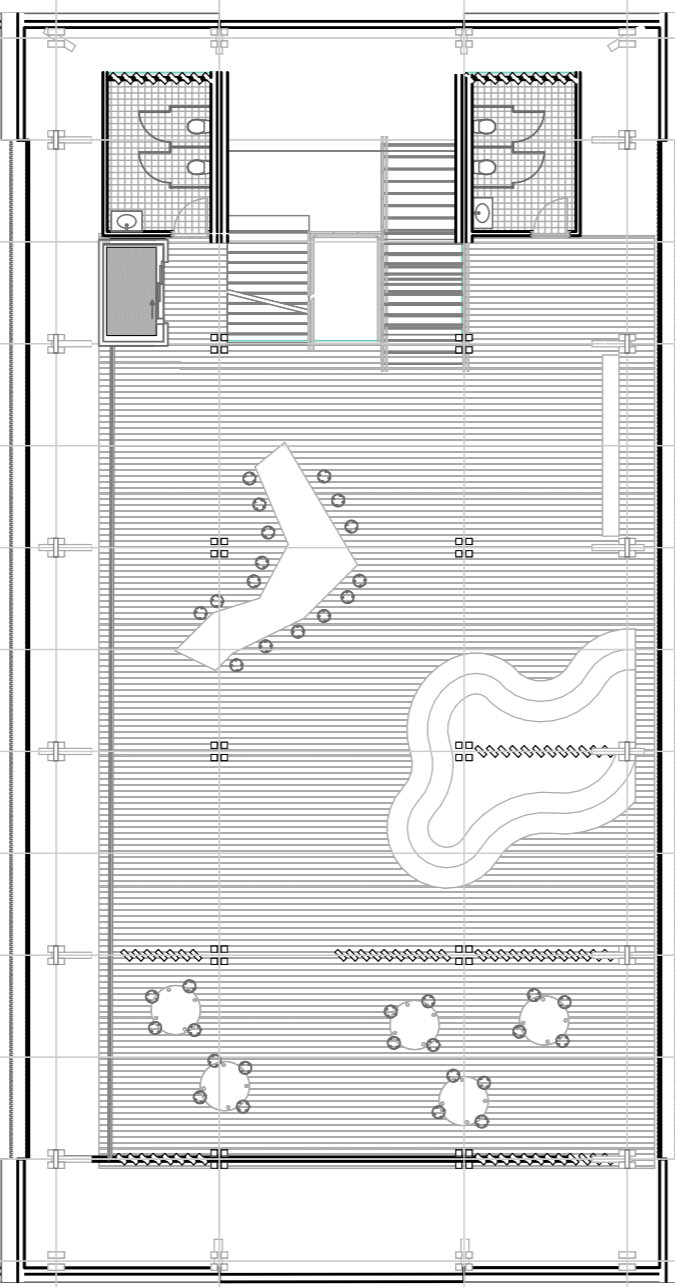


2nd Floor

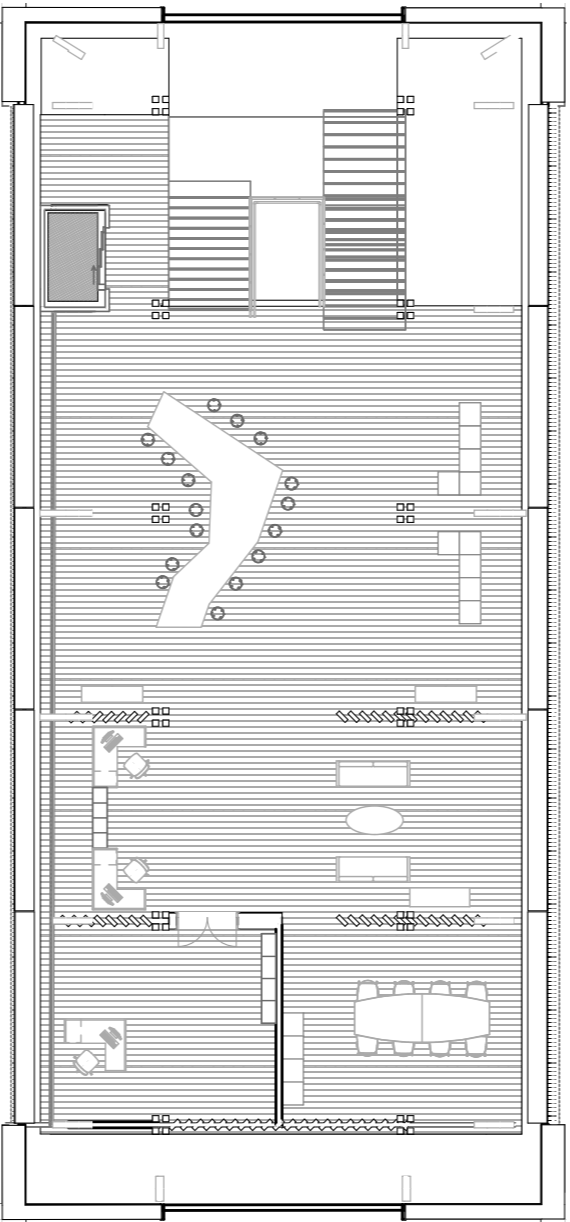


3rd Floor

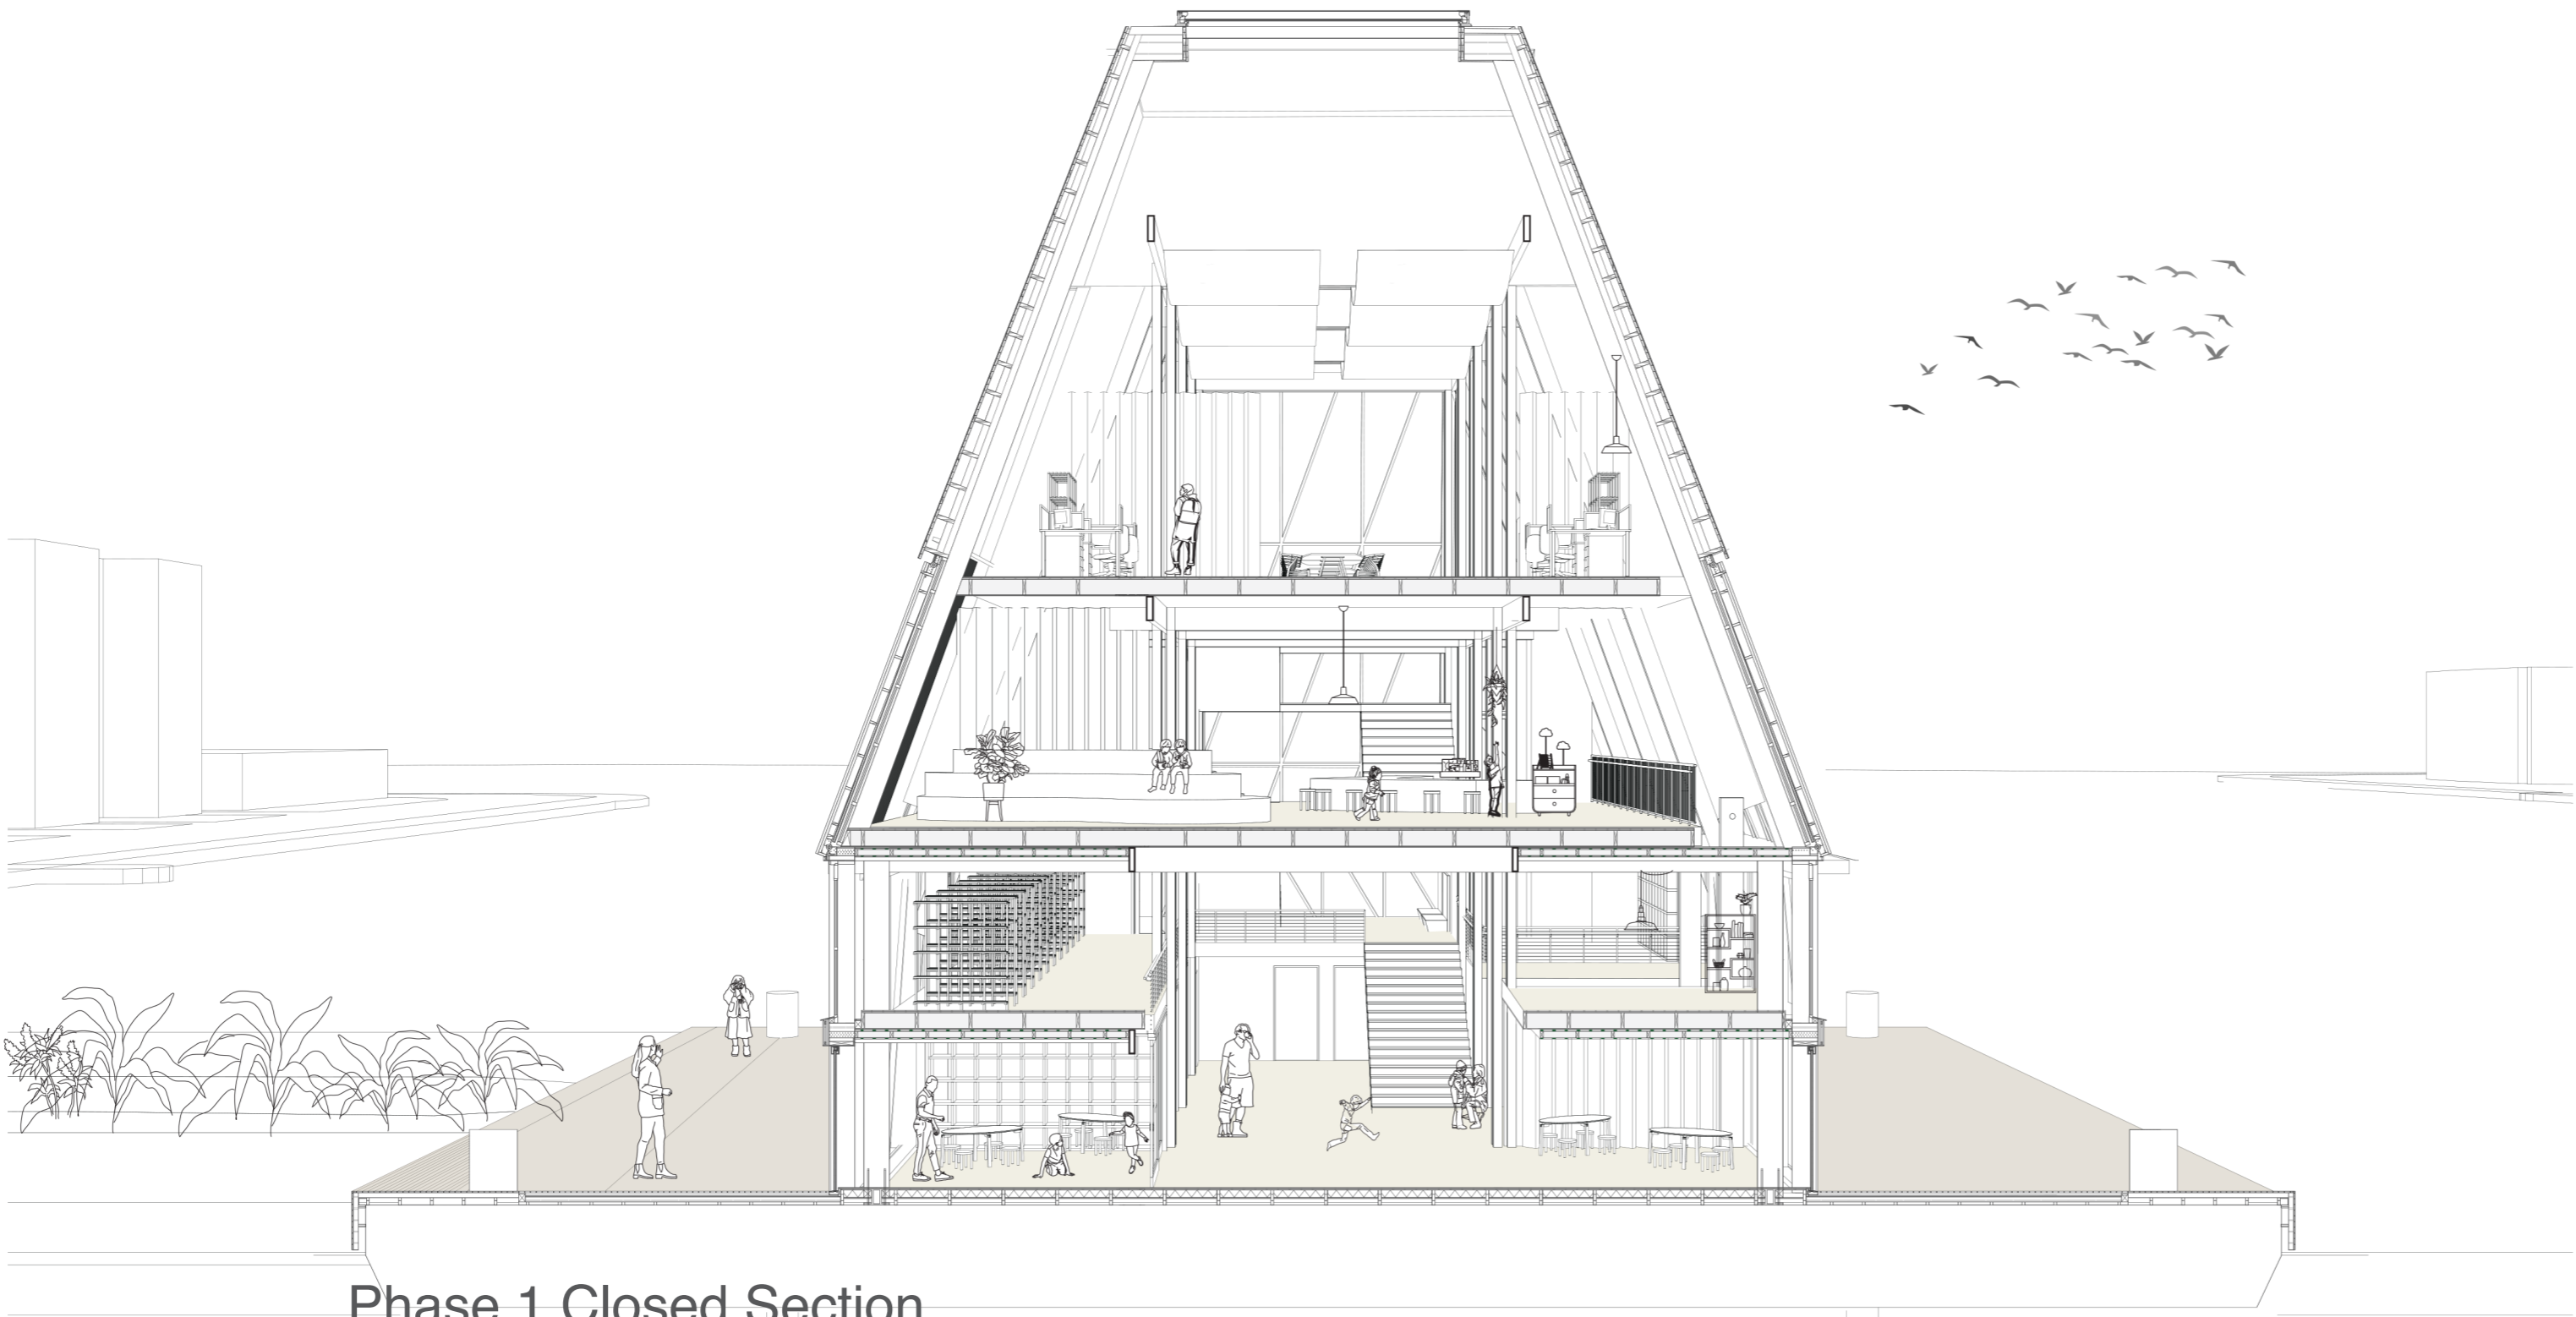


Phase 1 Closed Section

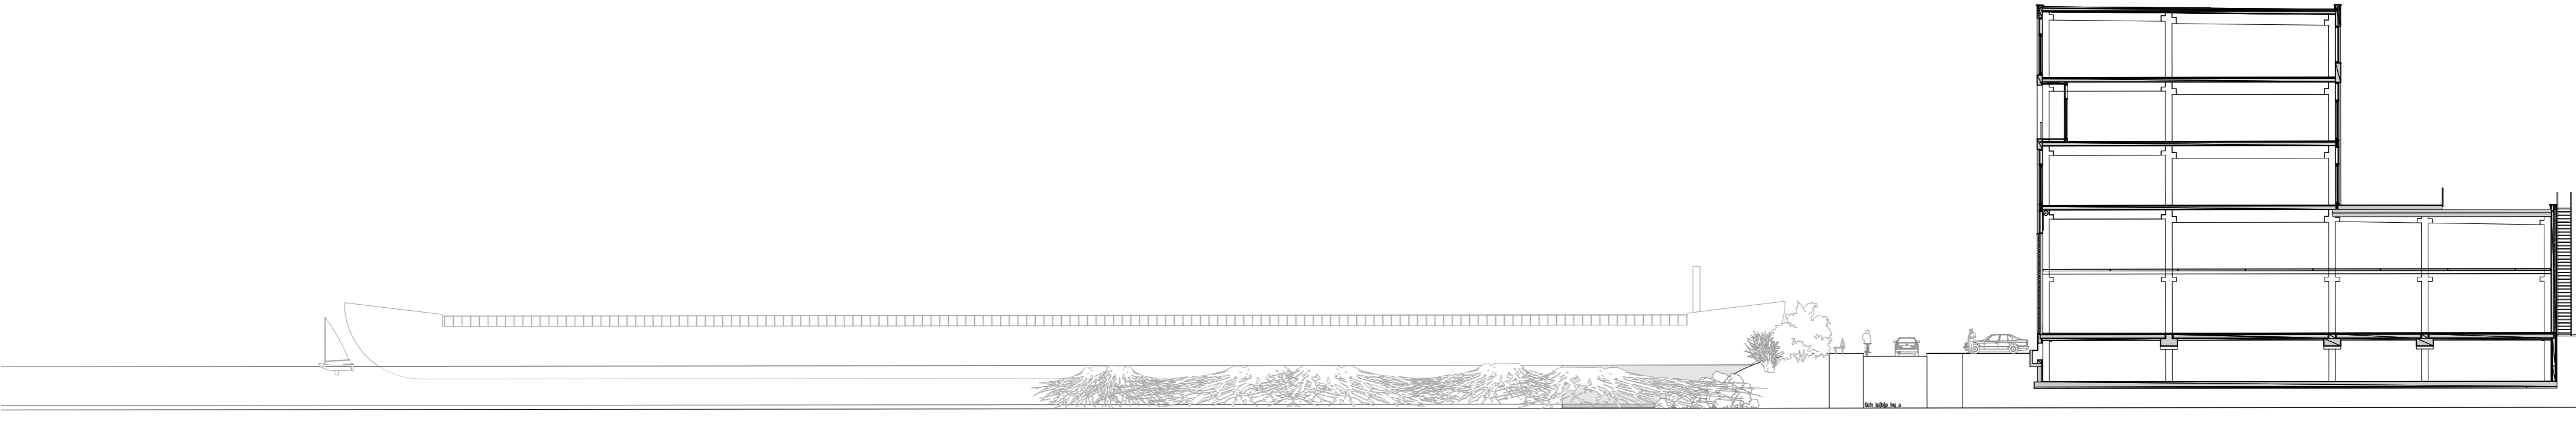


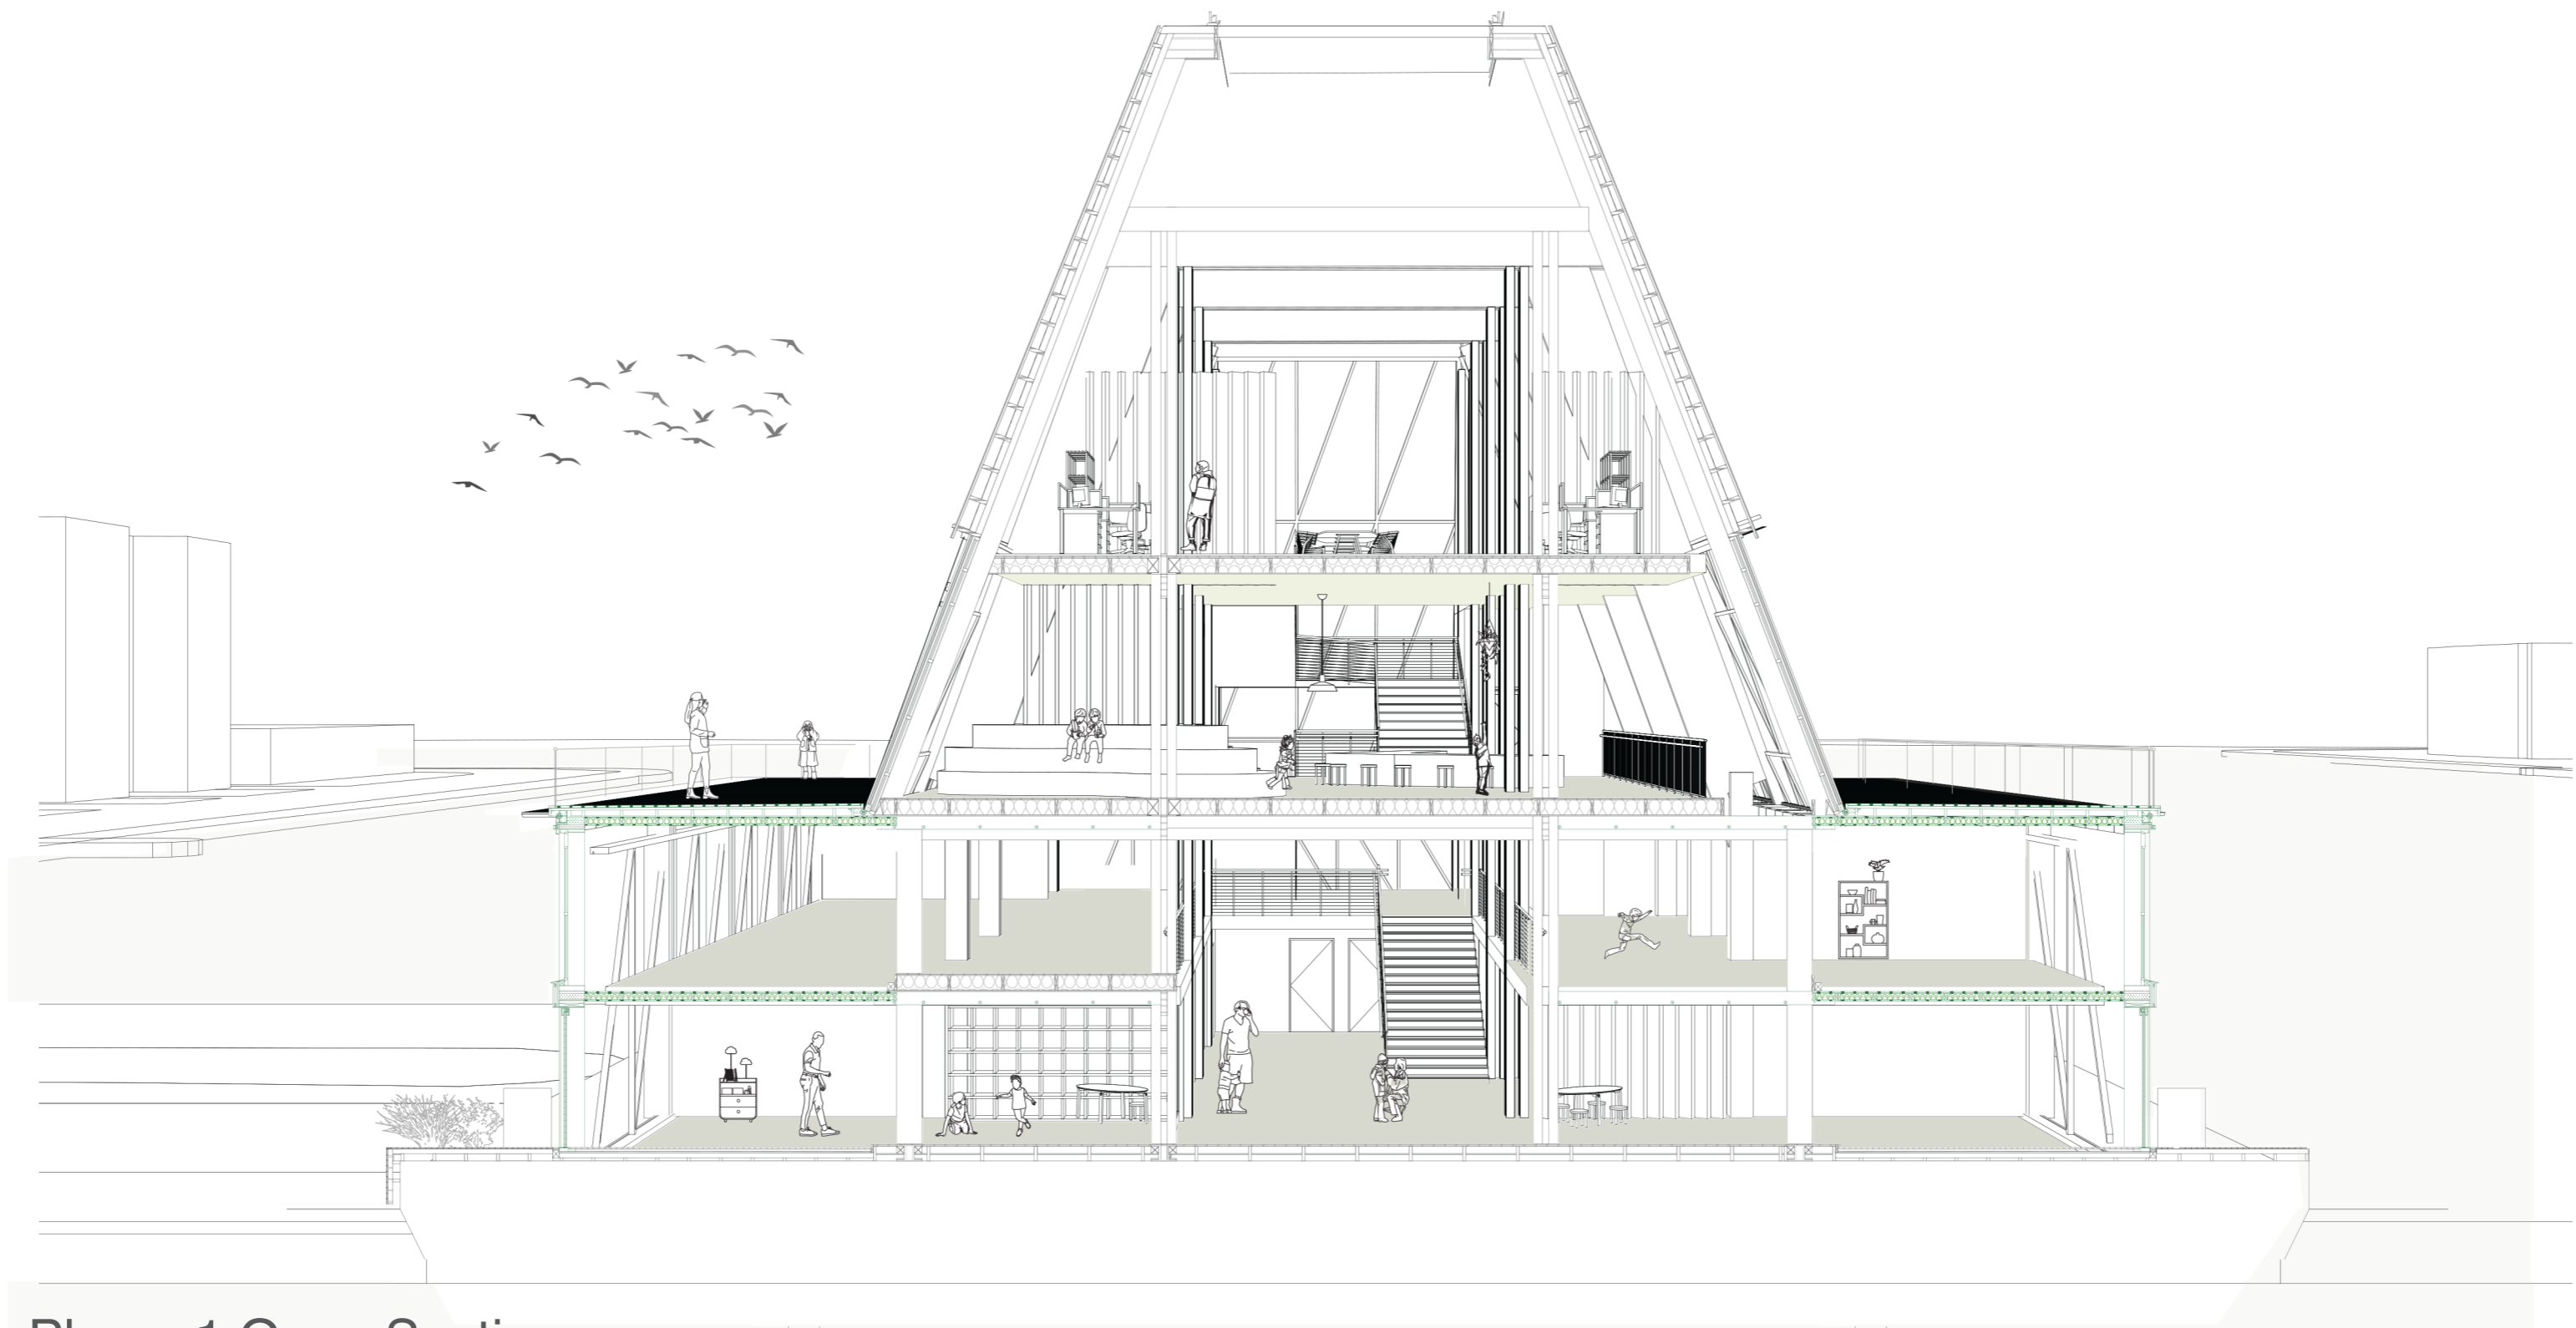

Phase 1 Open Section

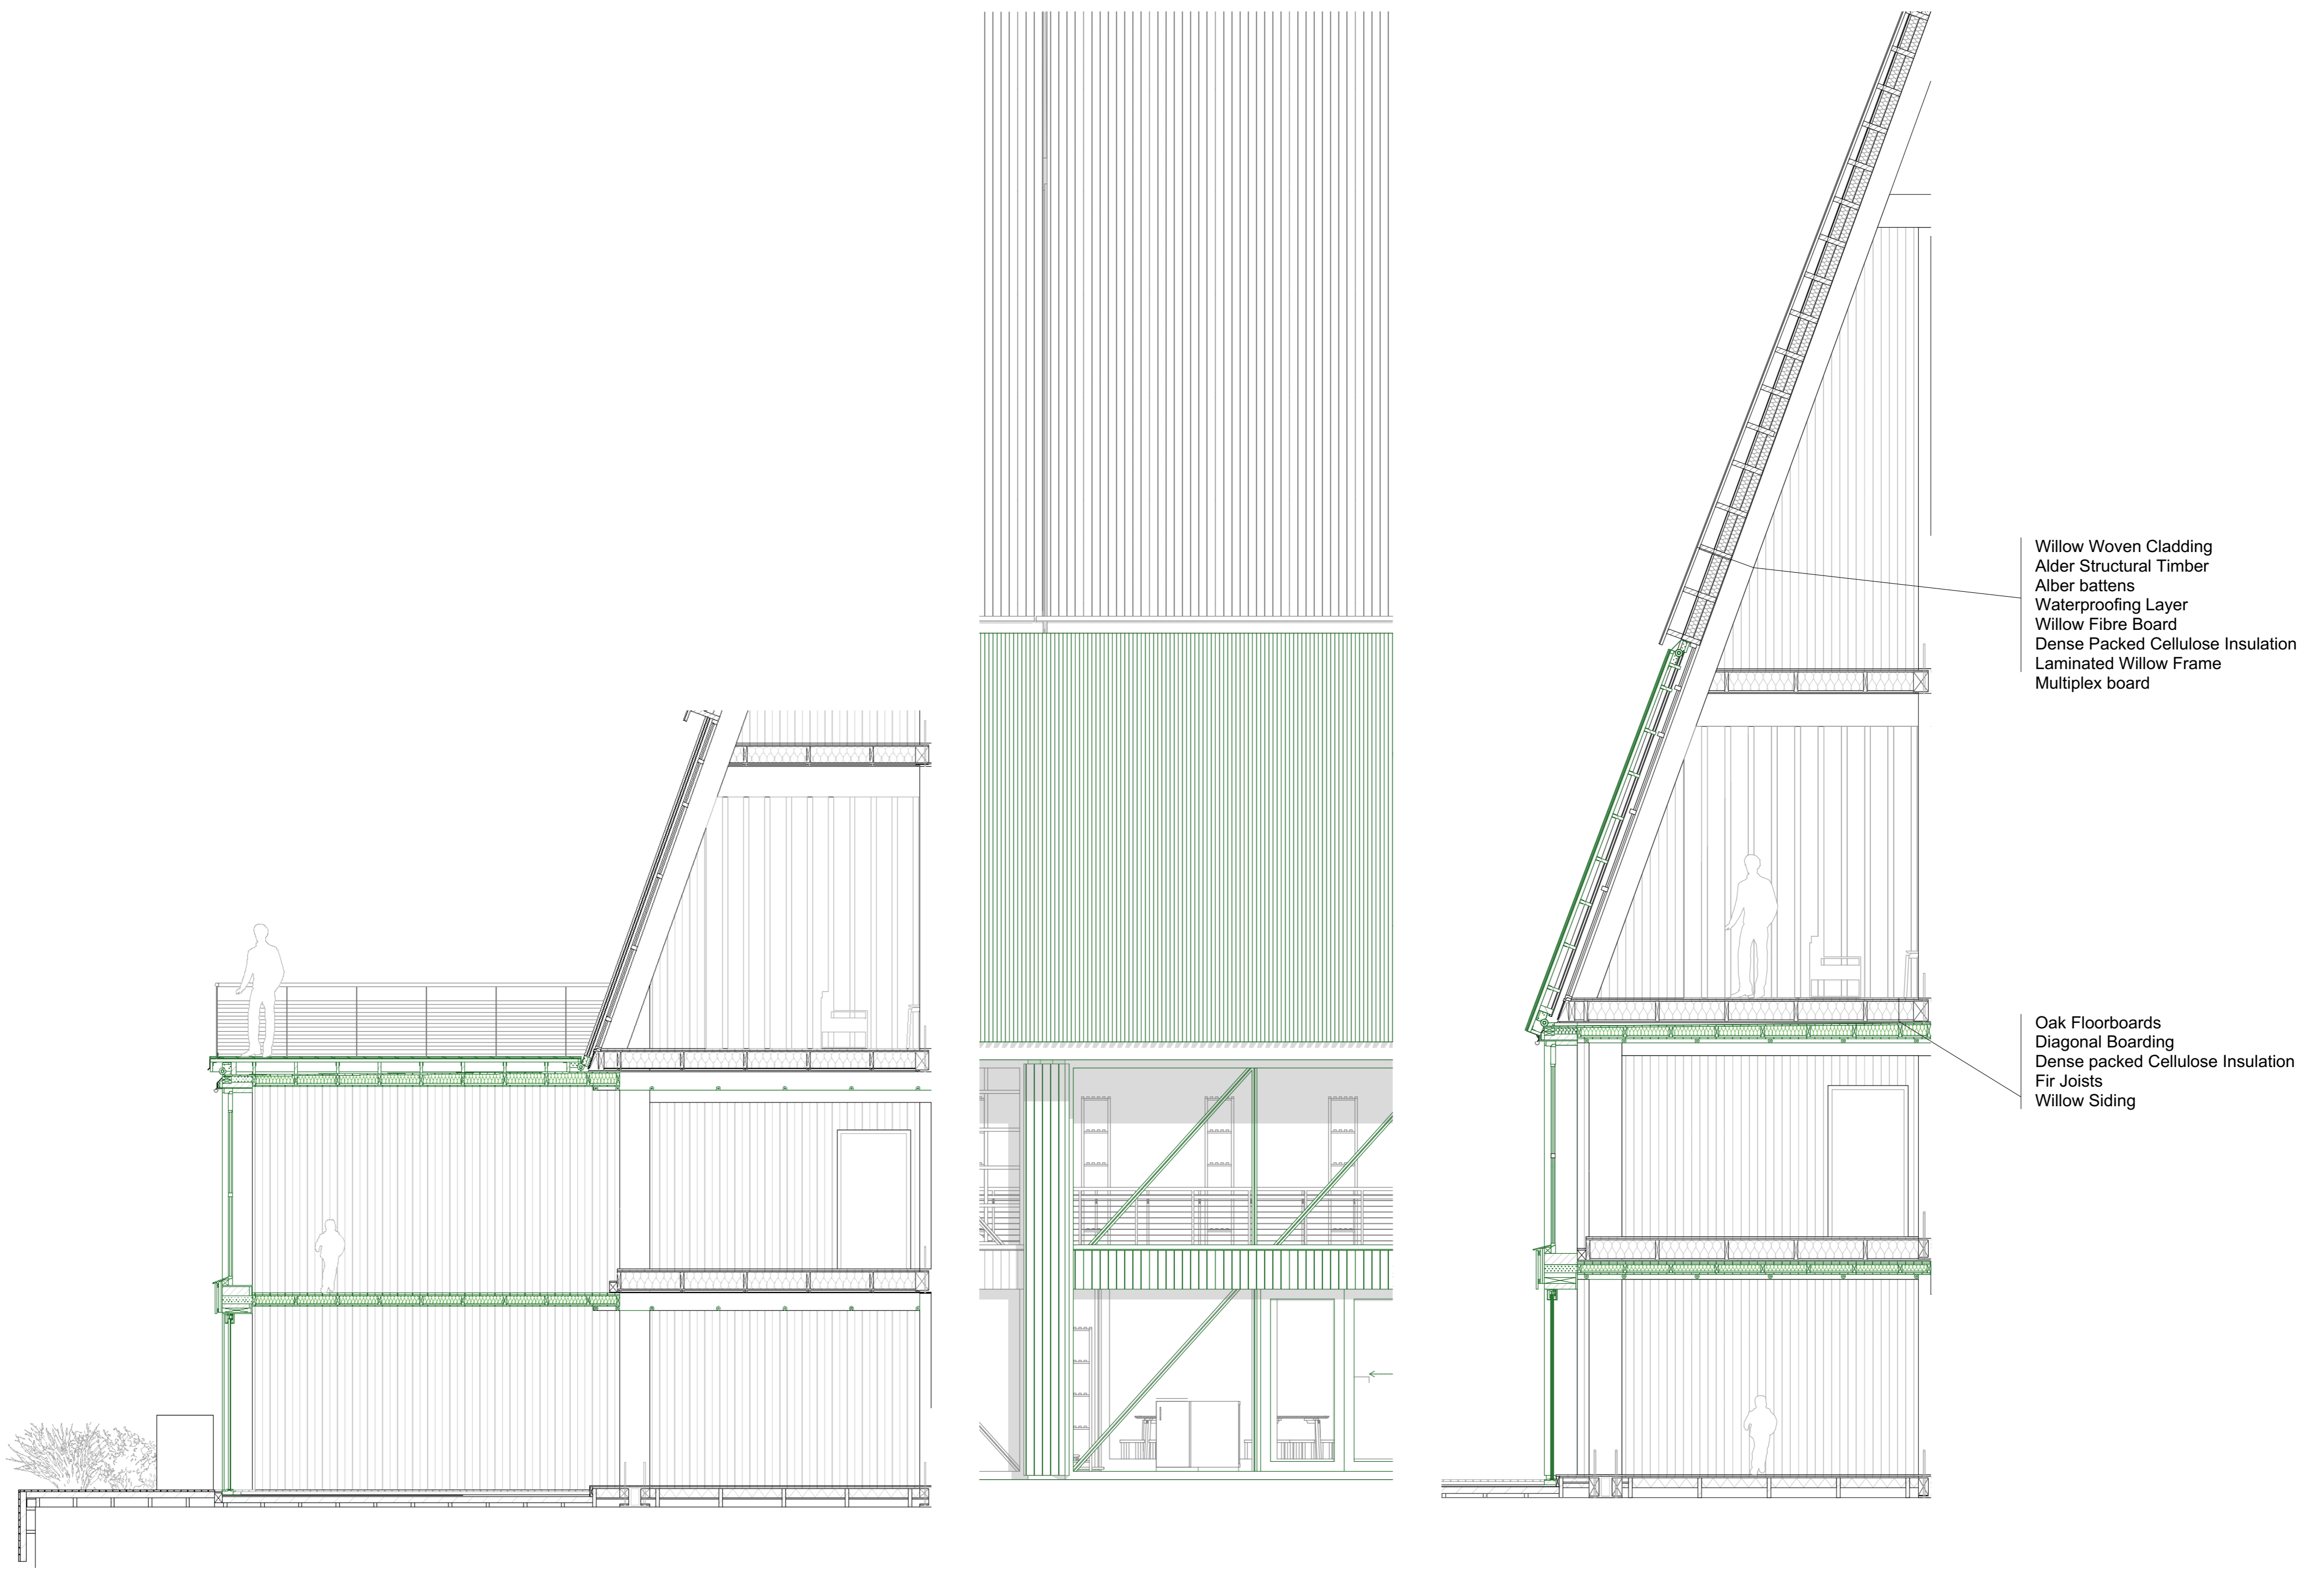


Expansion Scheme 1:50

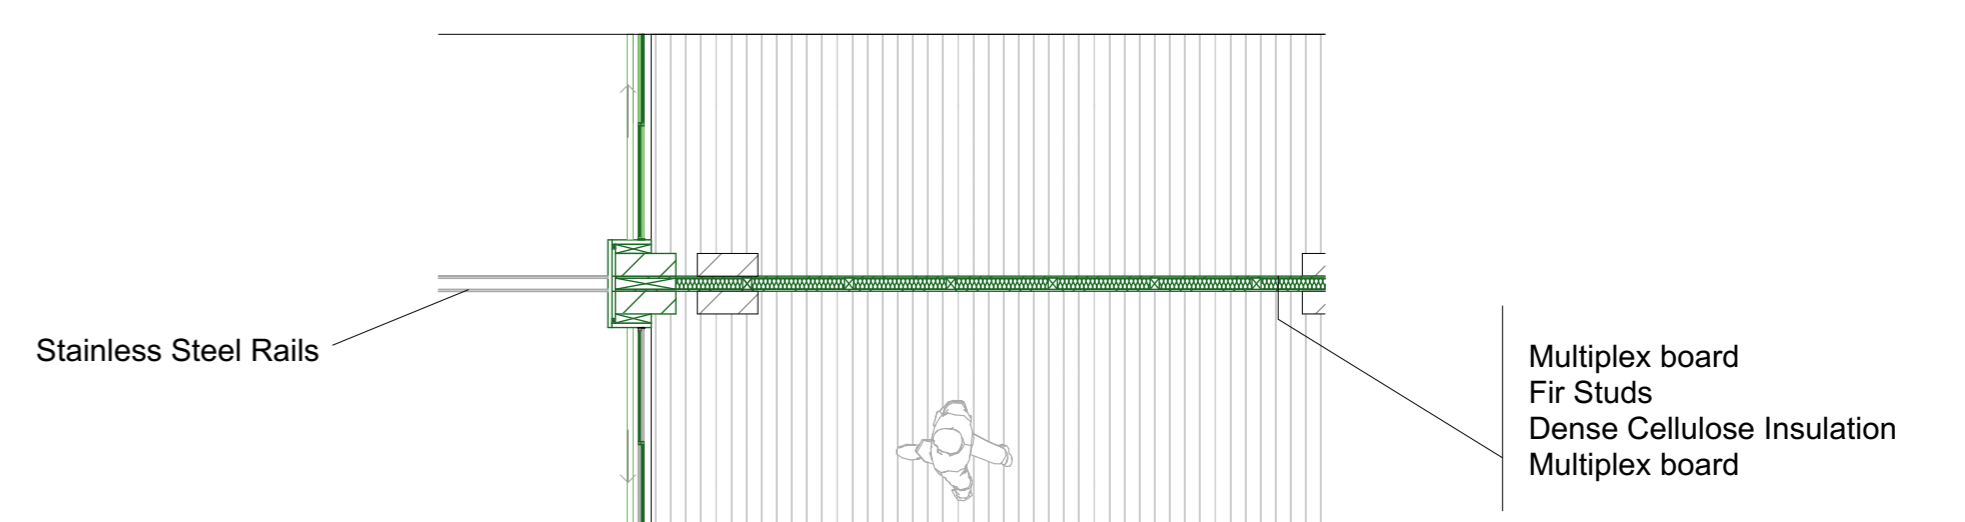




Phase 3


Ground Floor

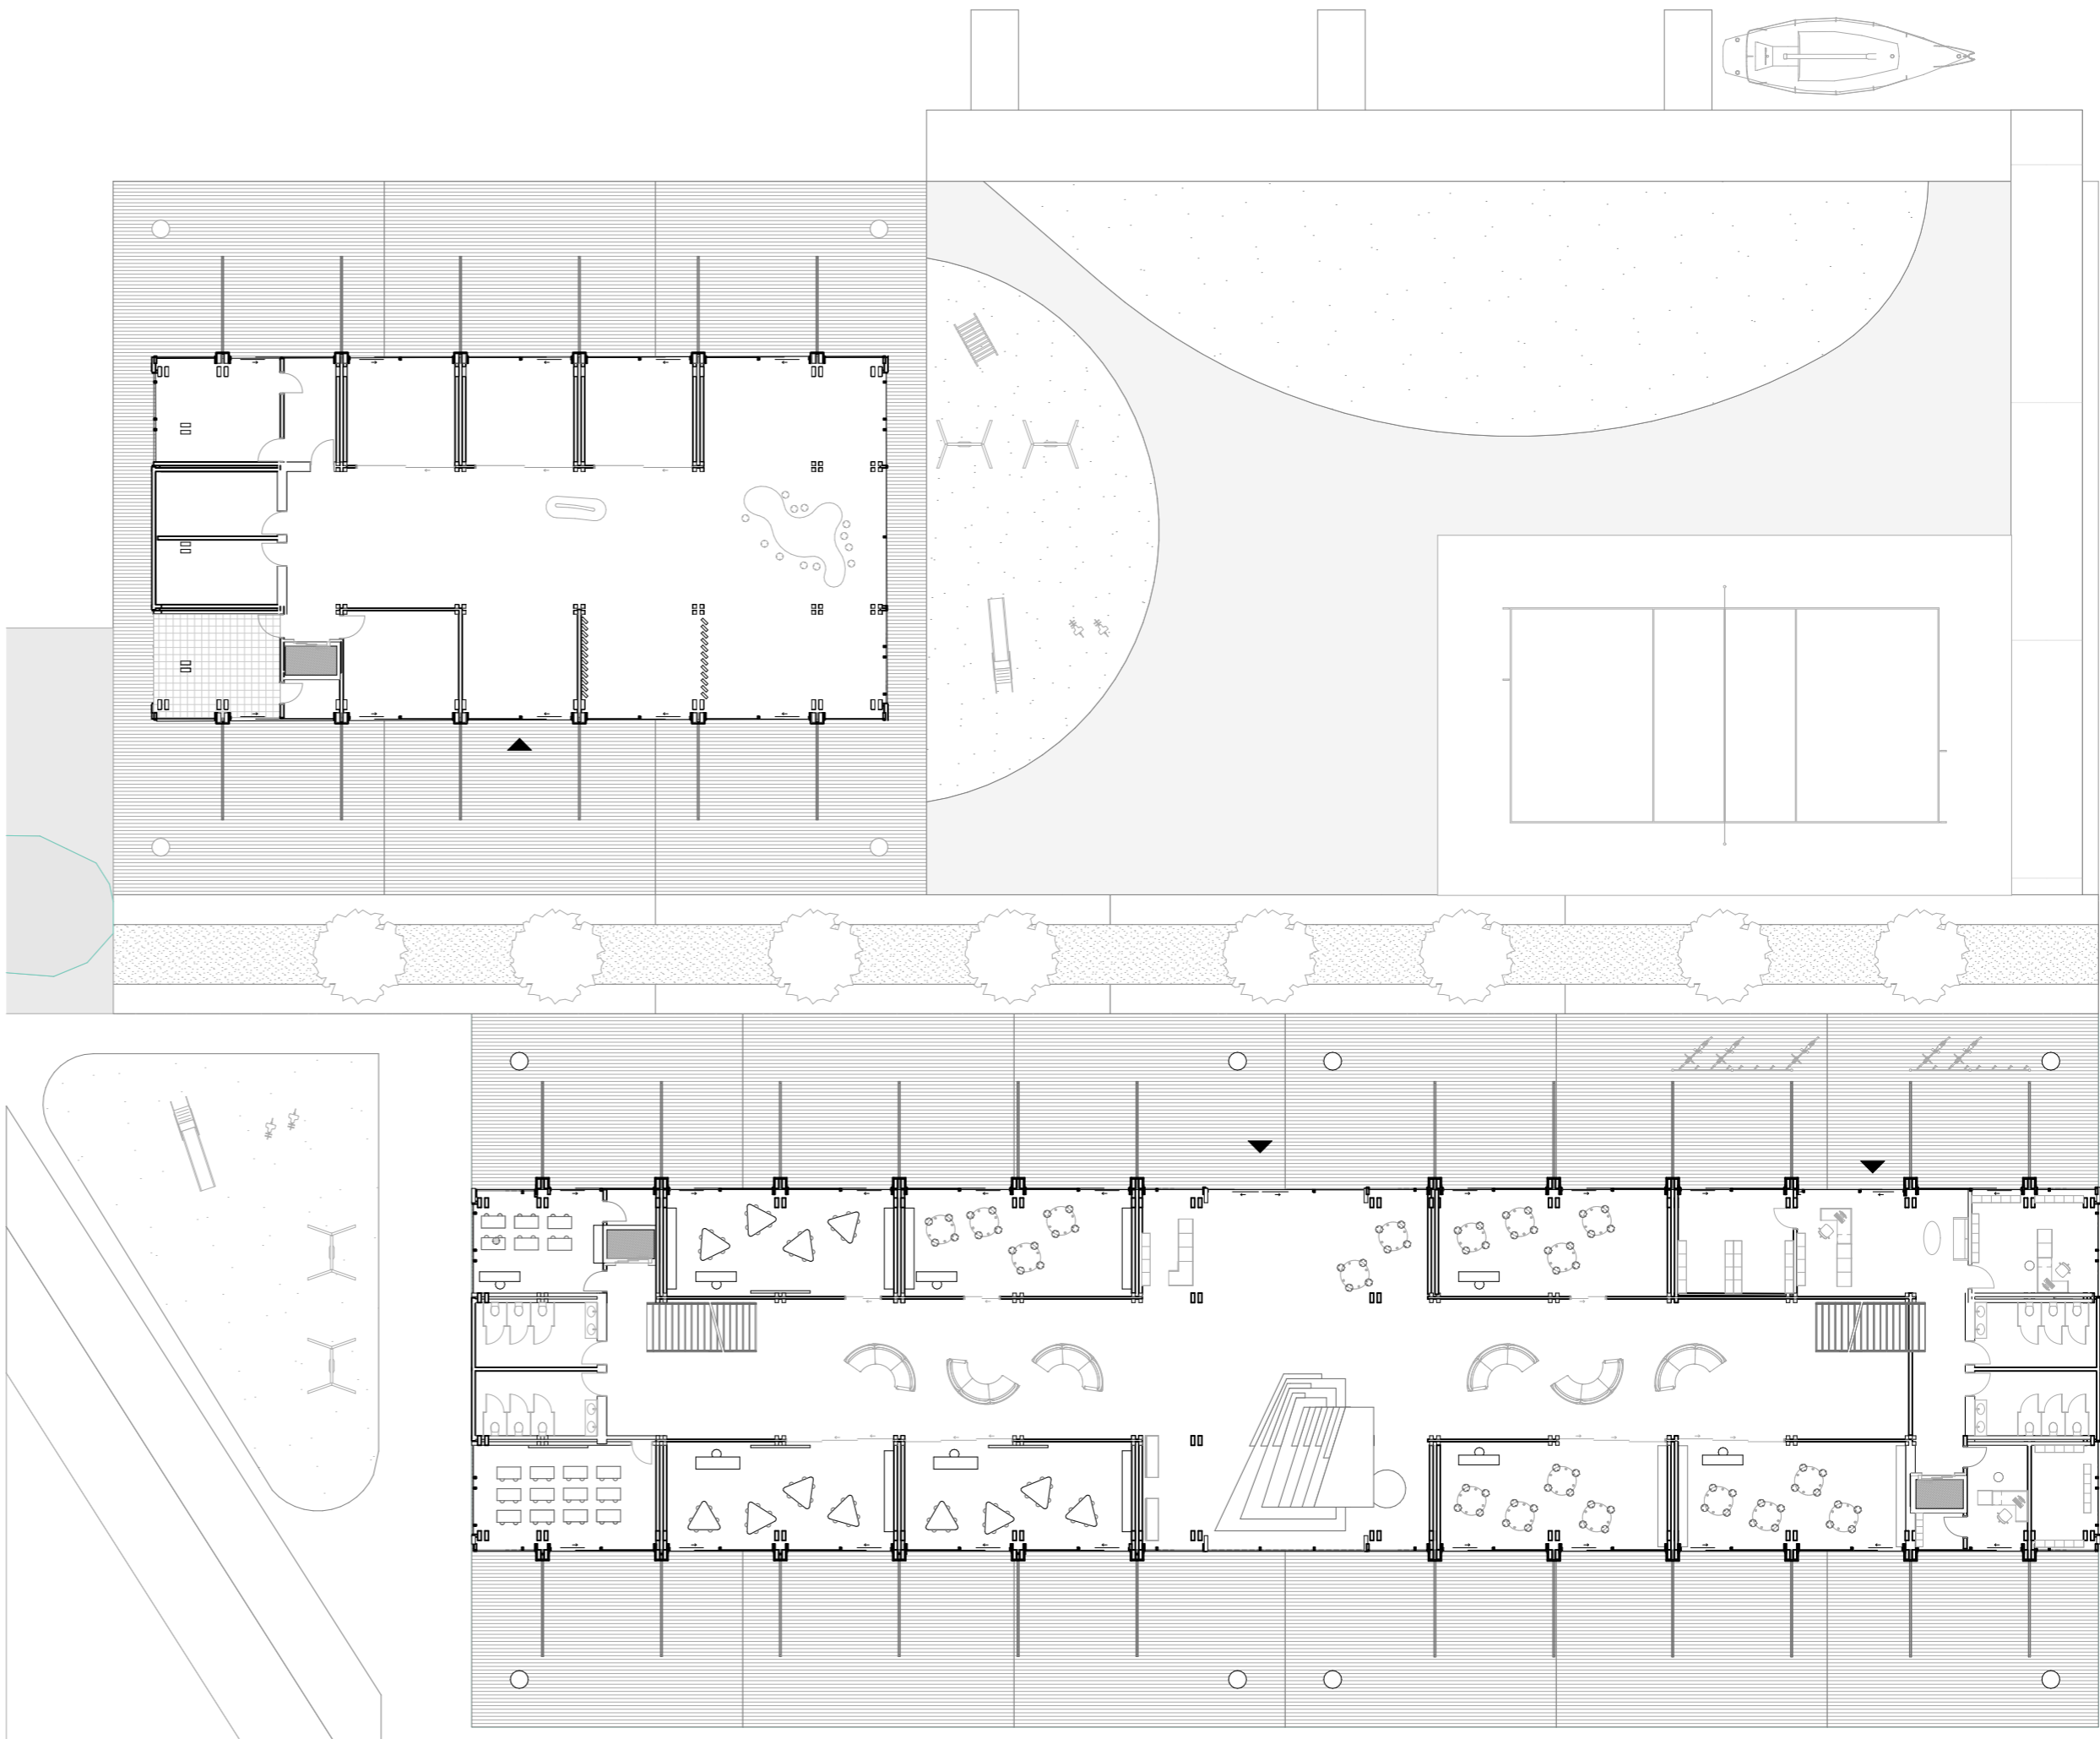

1st Floor

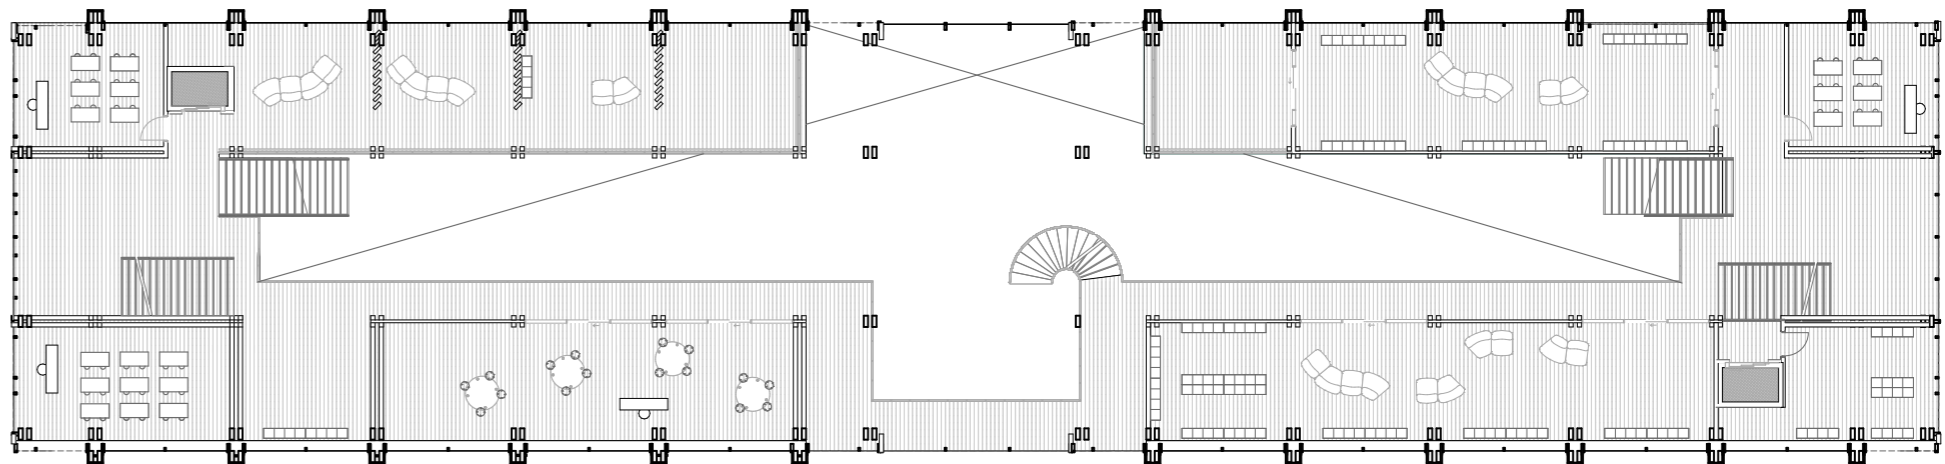

2nd Floor

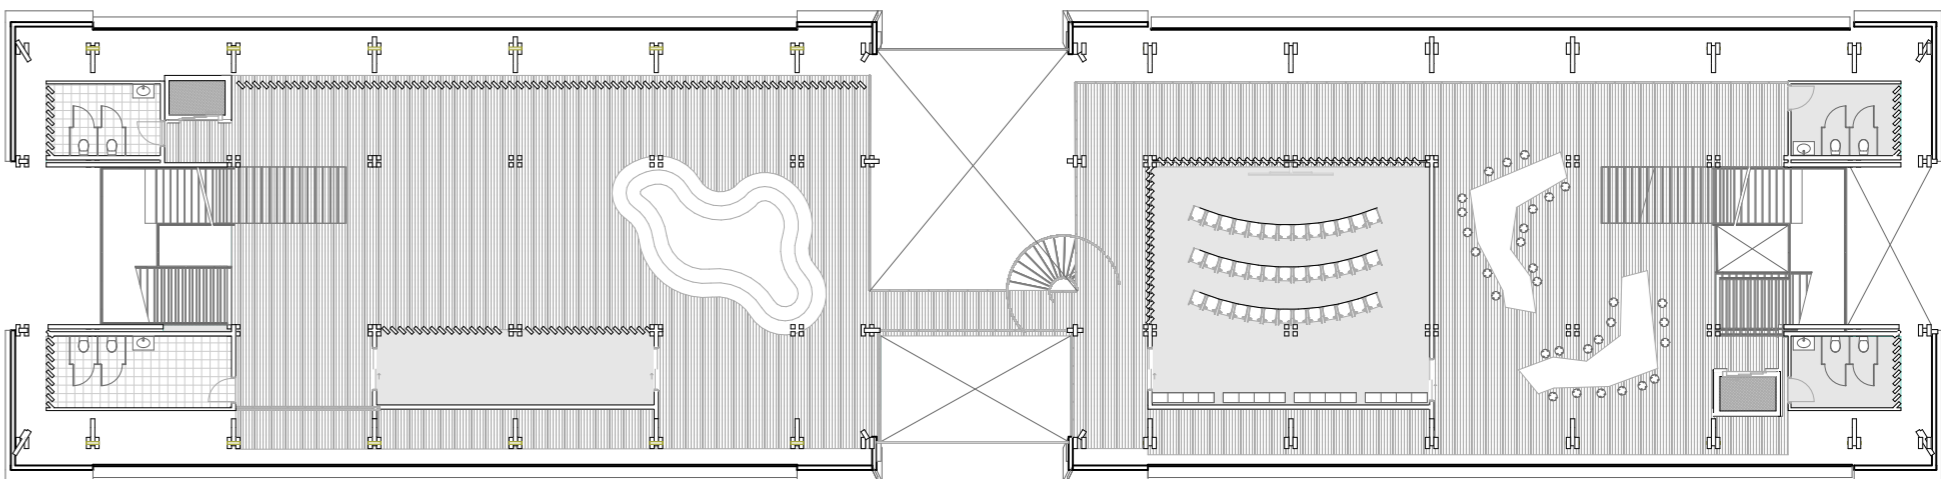

3rd Floor

