




EAST ELEVATION
1:100

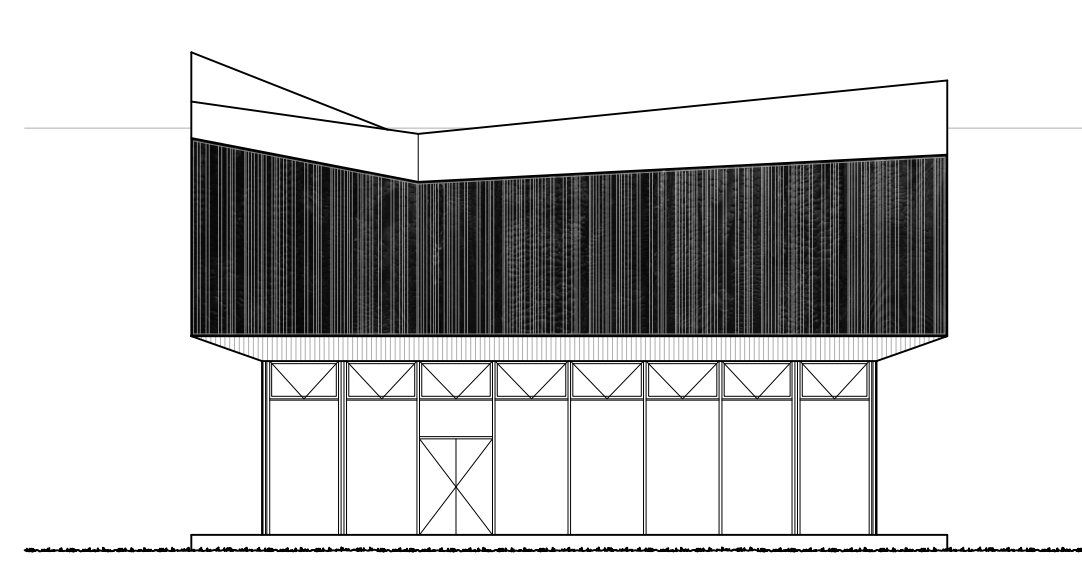


NORTH ELEVATION
1:200

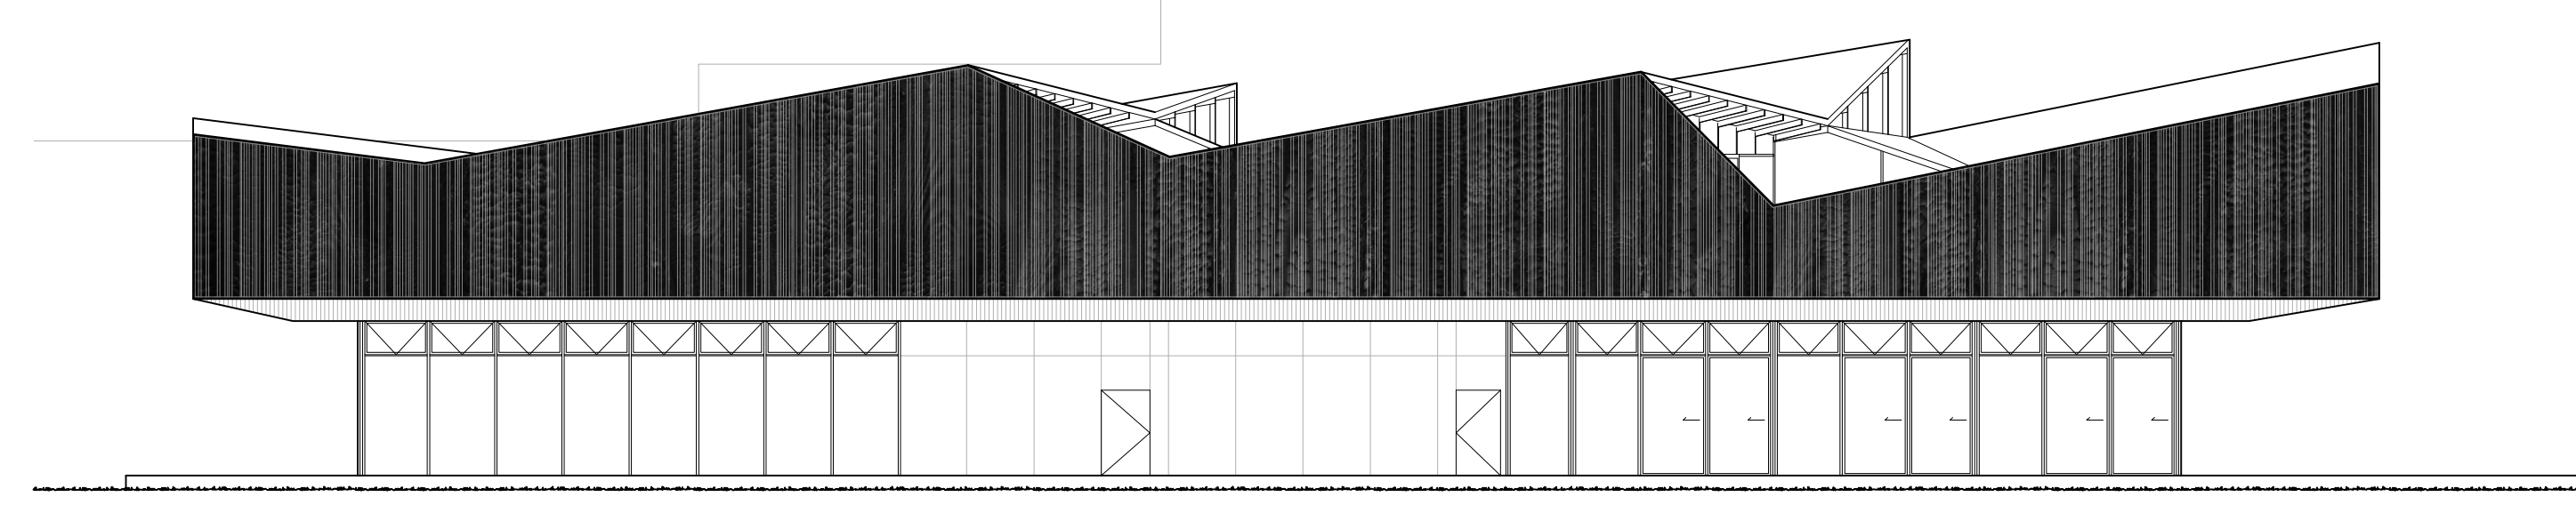


WEST ELEVATION
1:200

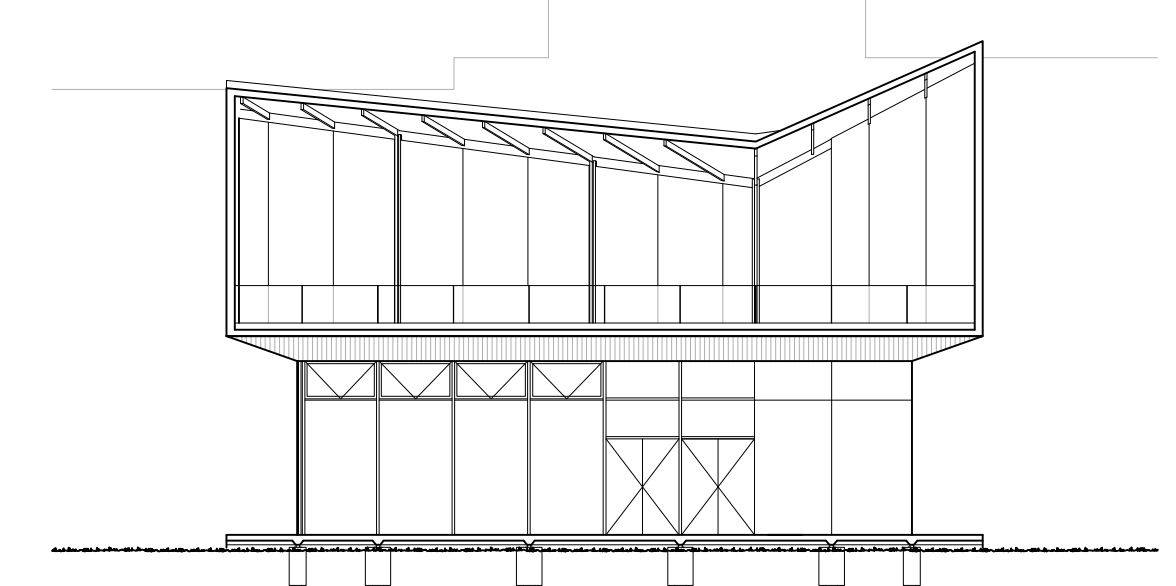


SOUTH ELEVATION
1:200

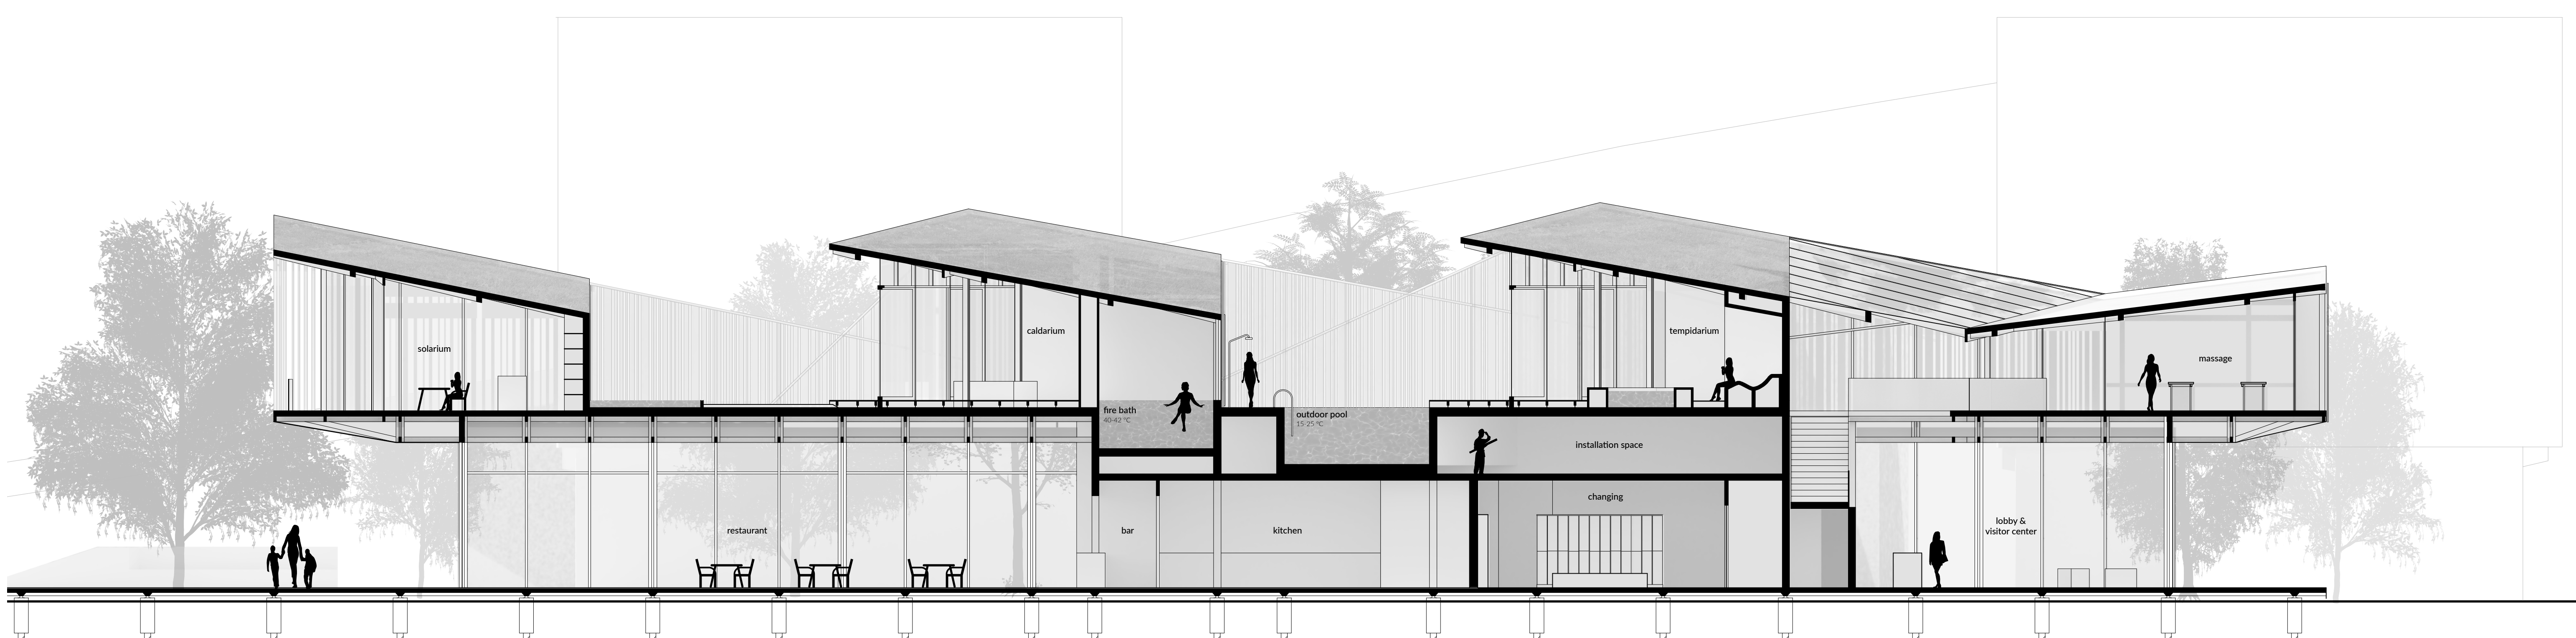

CROSS SECTION
longitudinal W-E 1:100

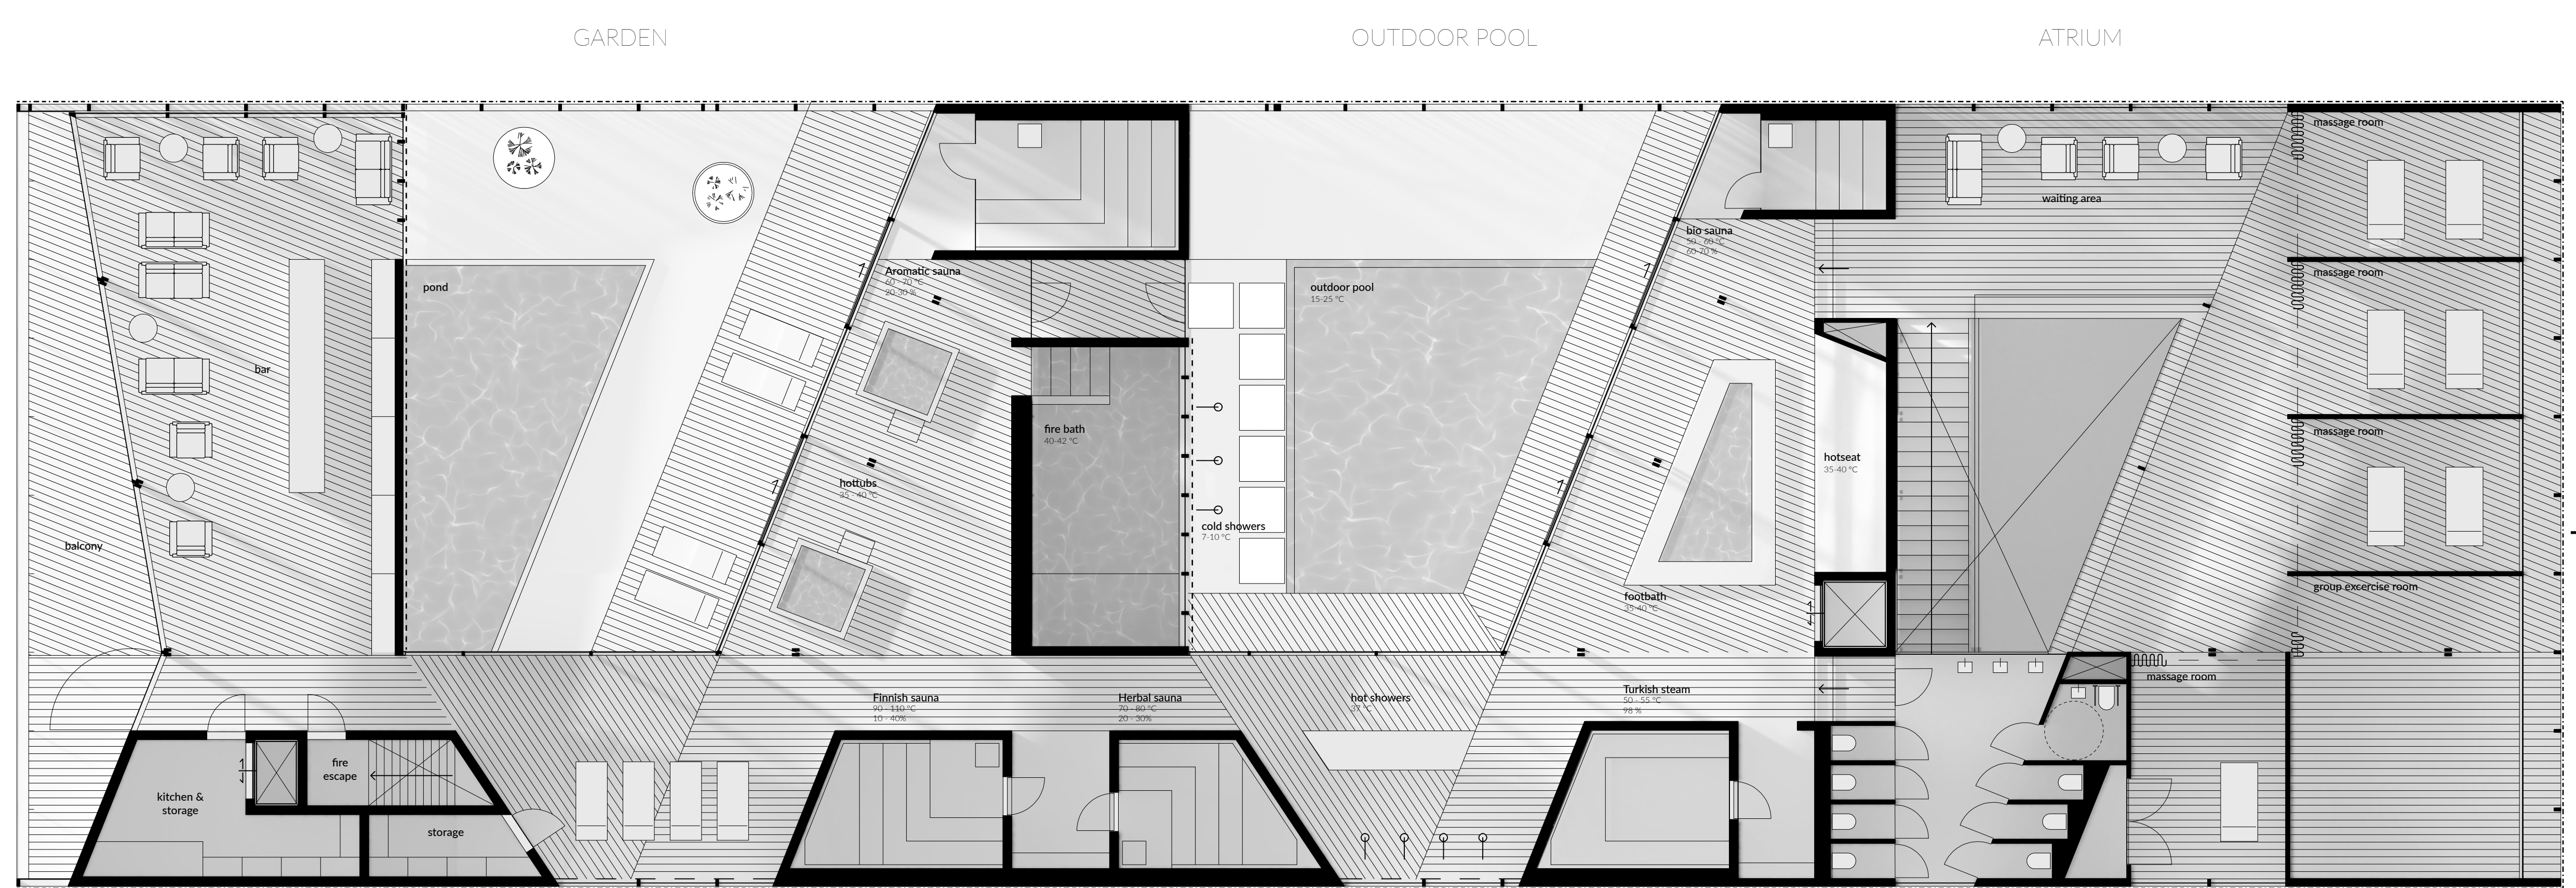

FIRST FLOOR
1:100

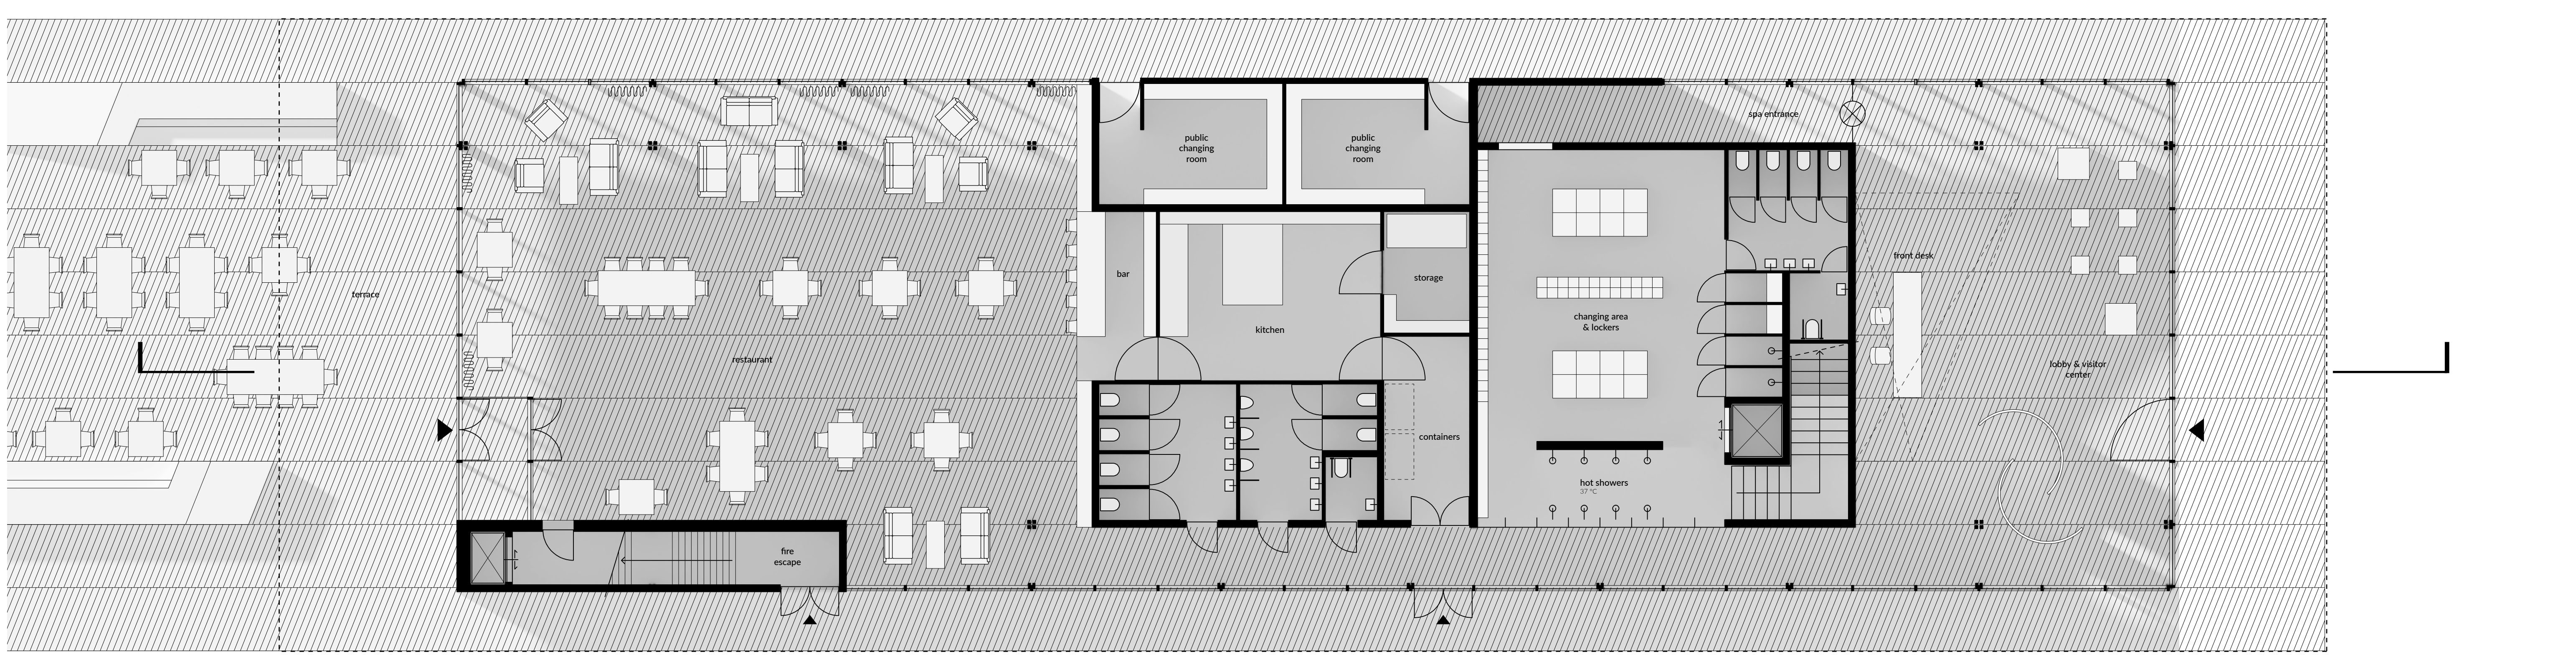

GROUND FLOOR
1:100