

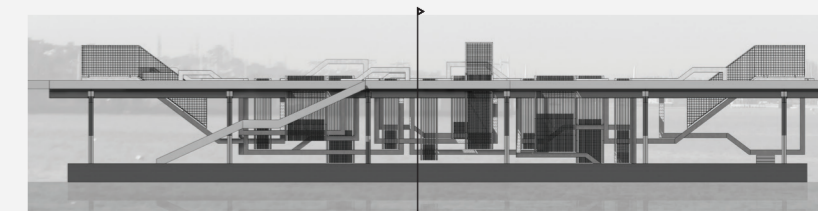
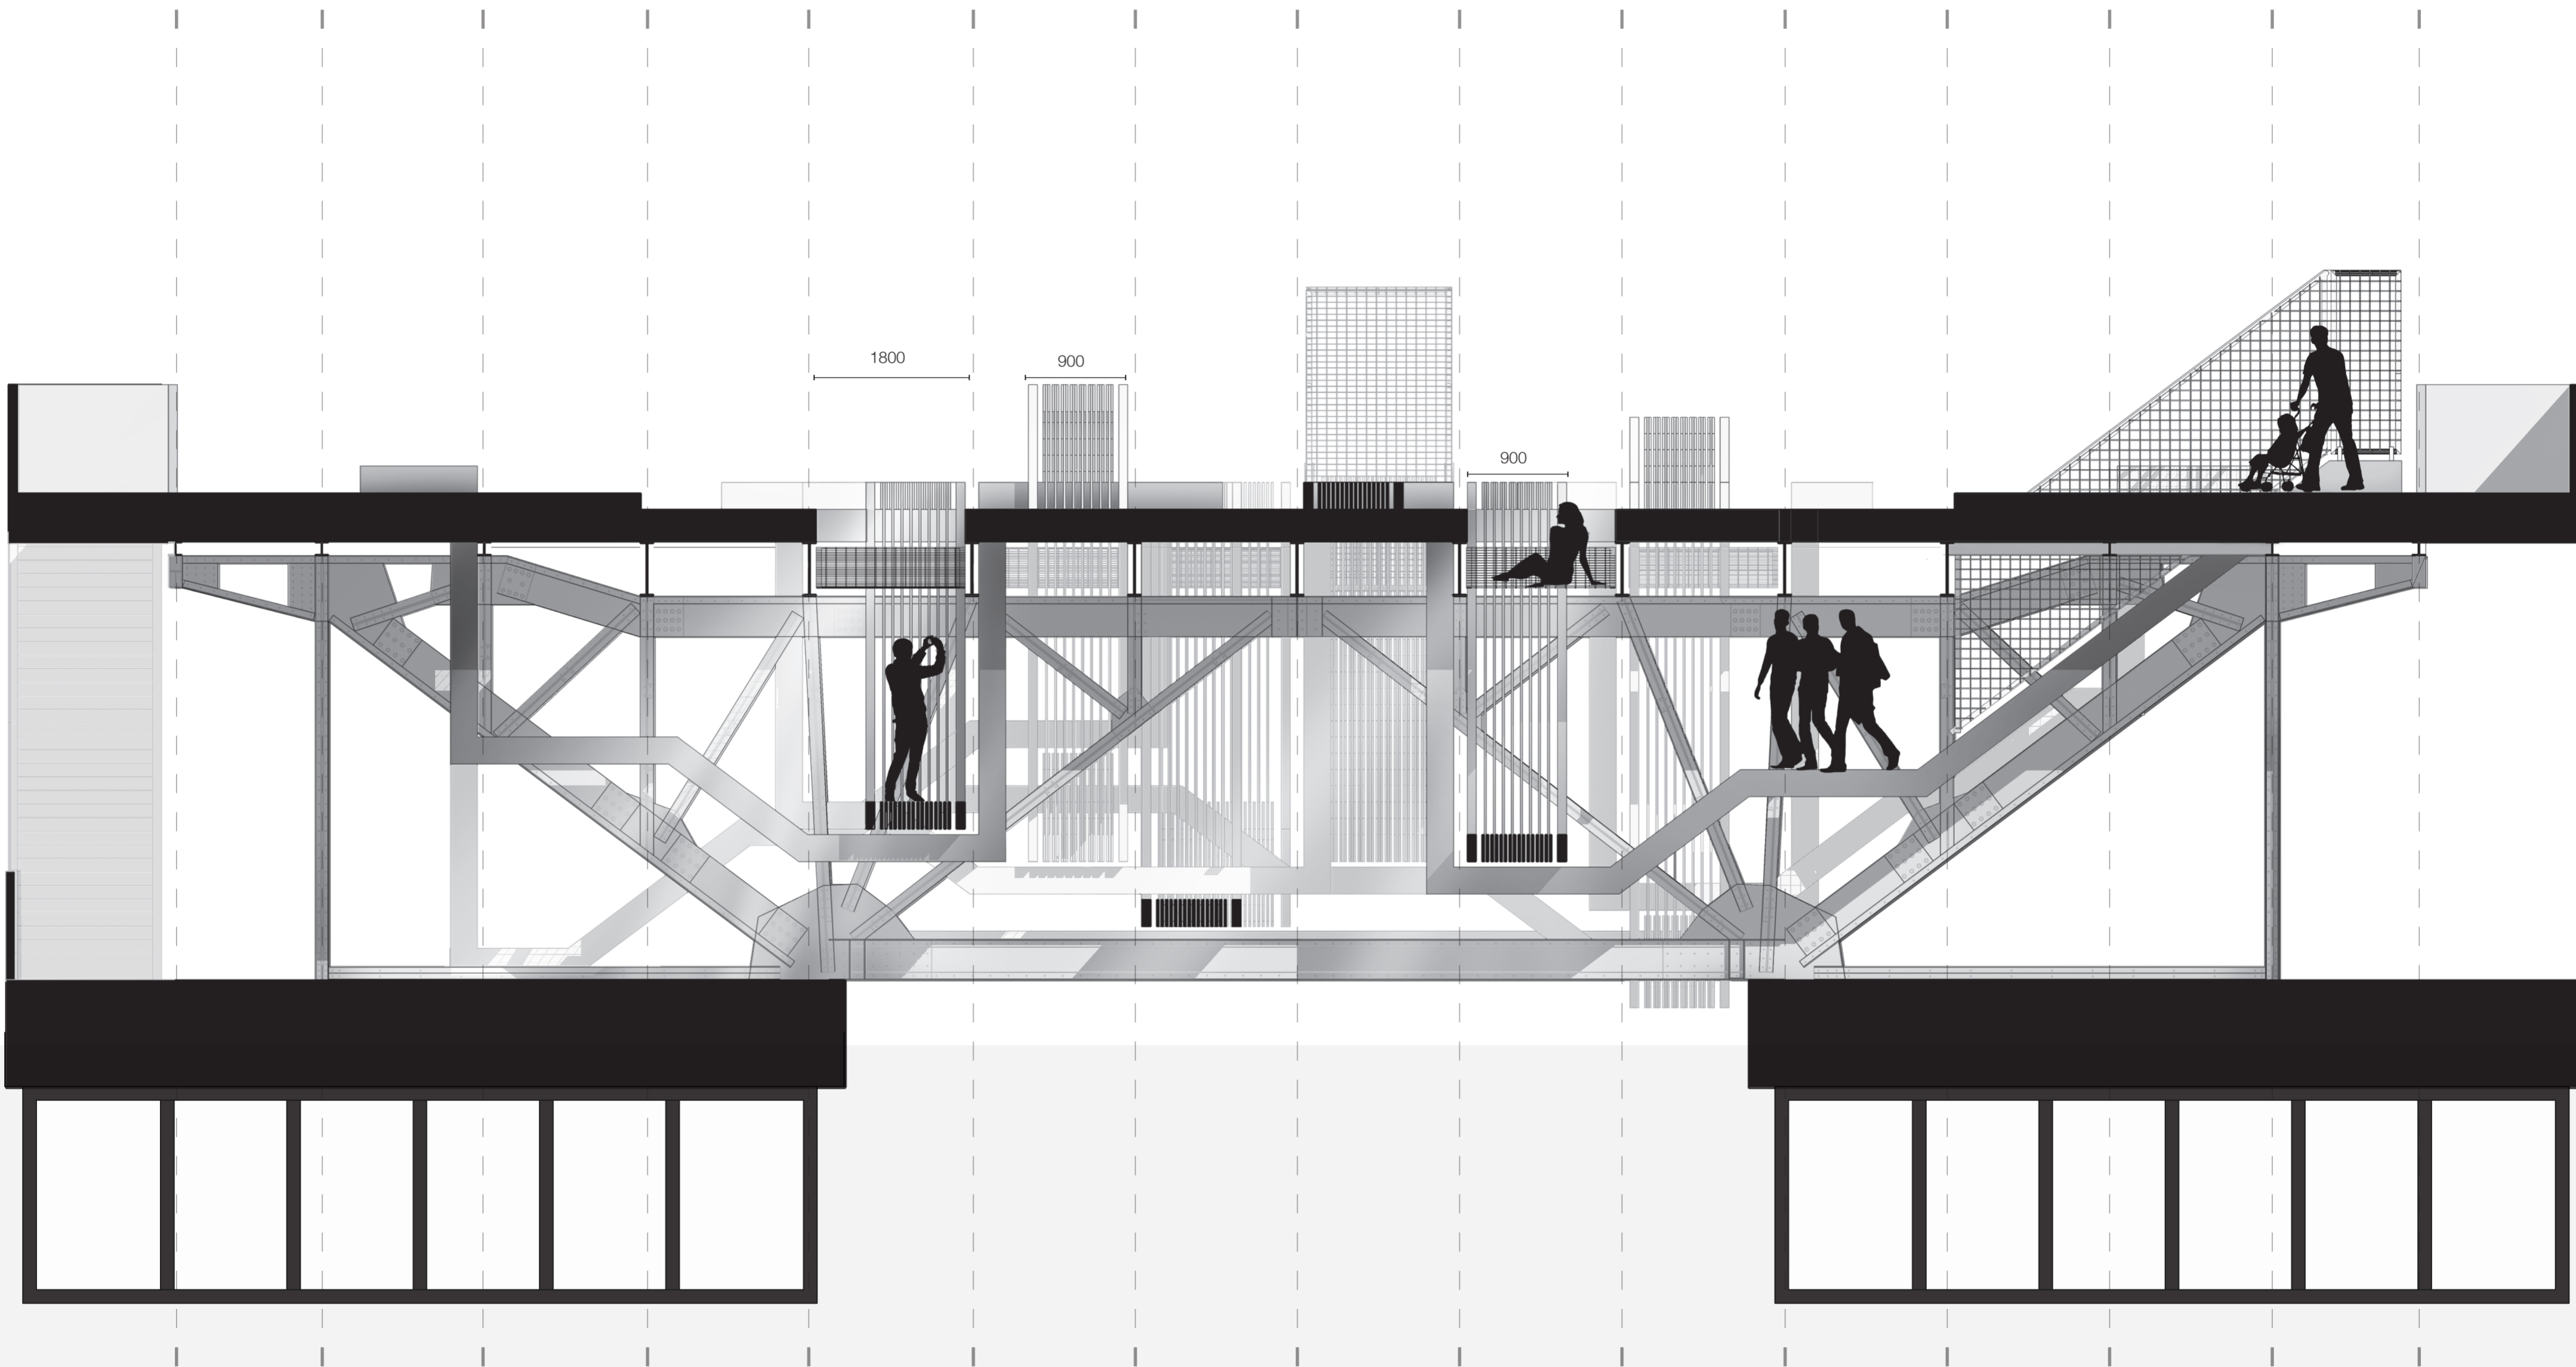


SECTION AA'  
1:50

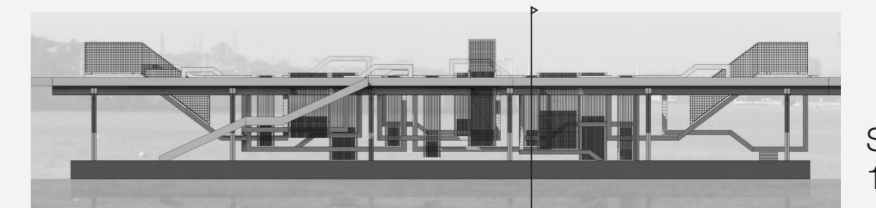


SECTION BB'  
1:50

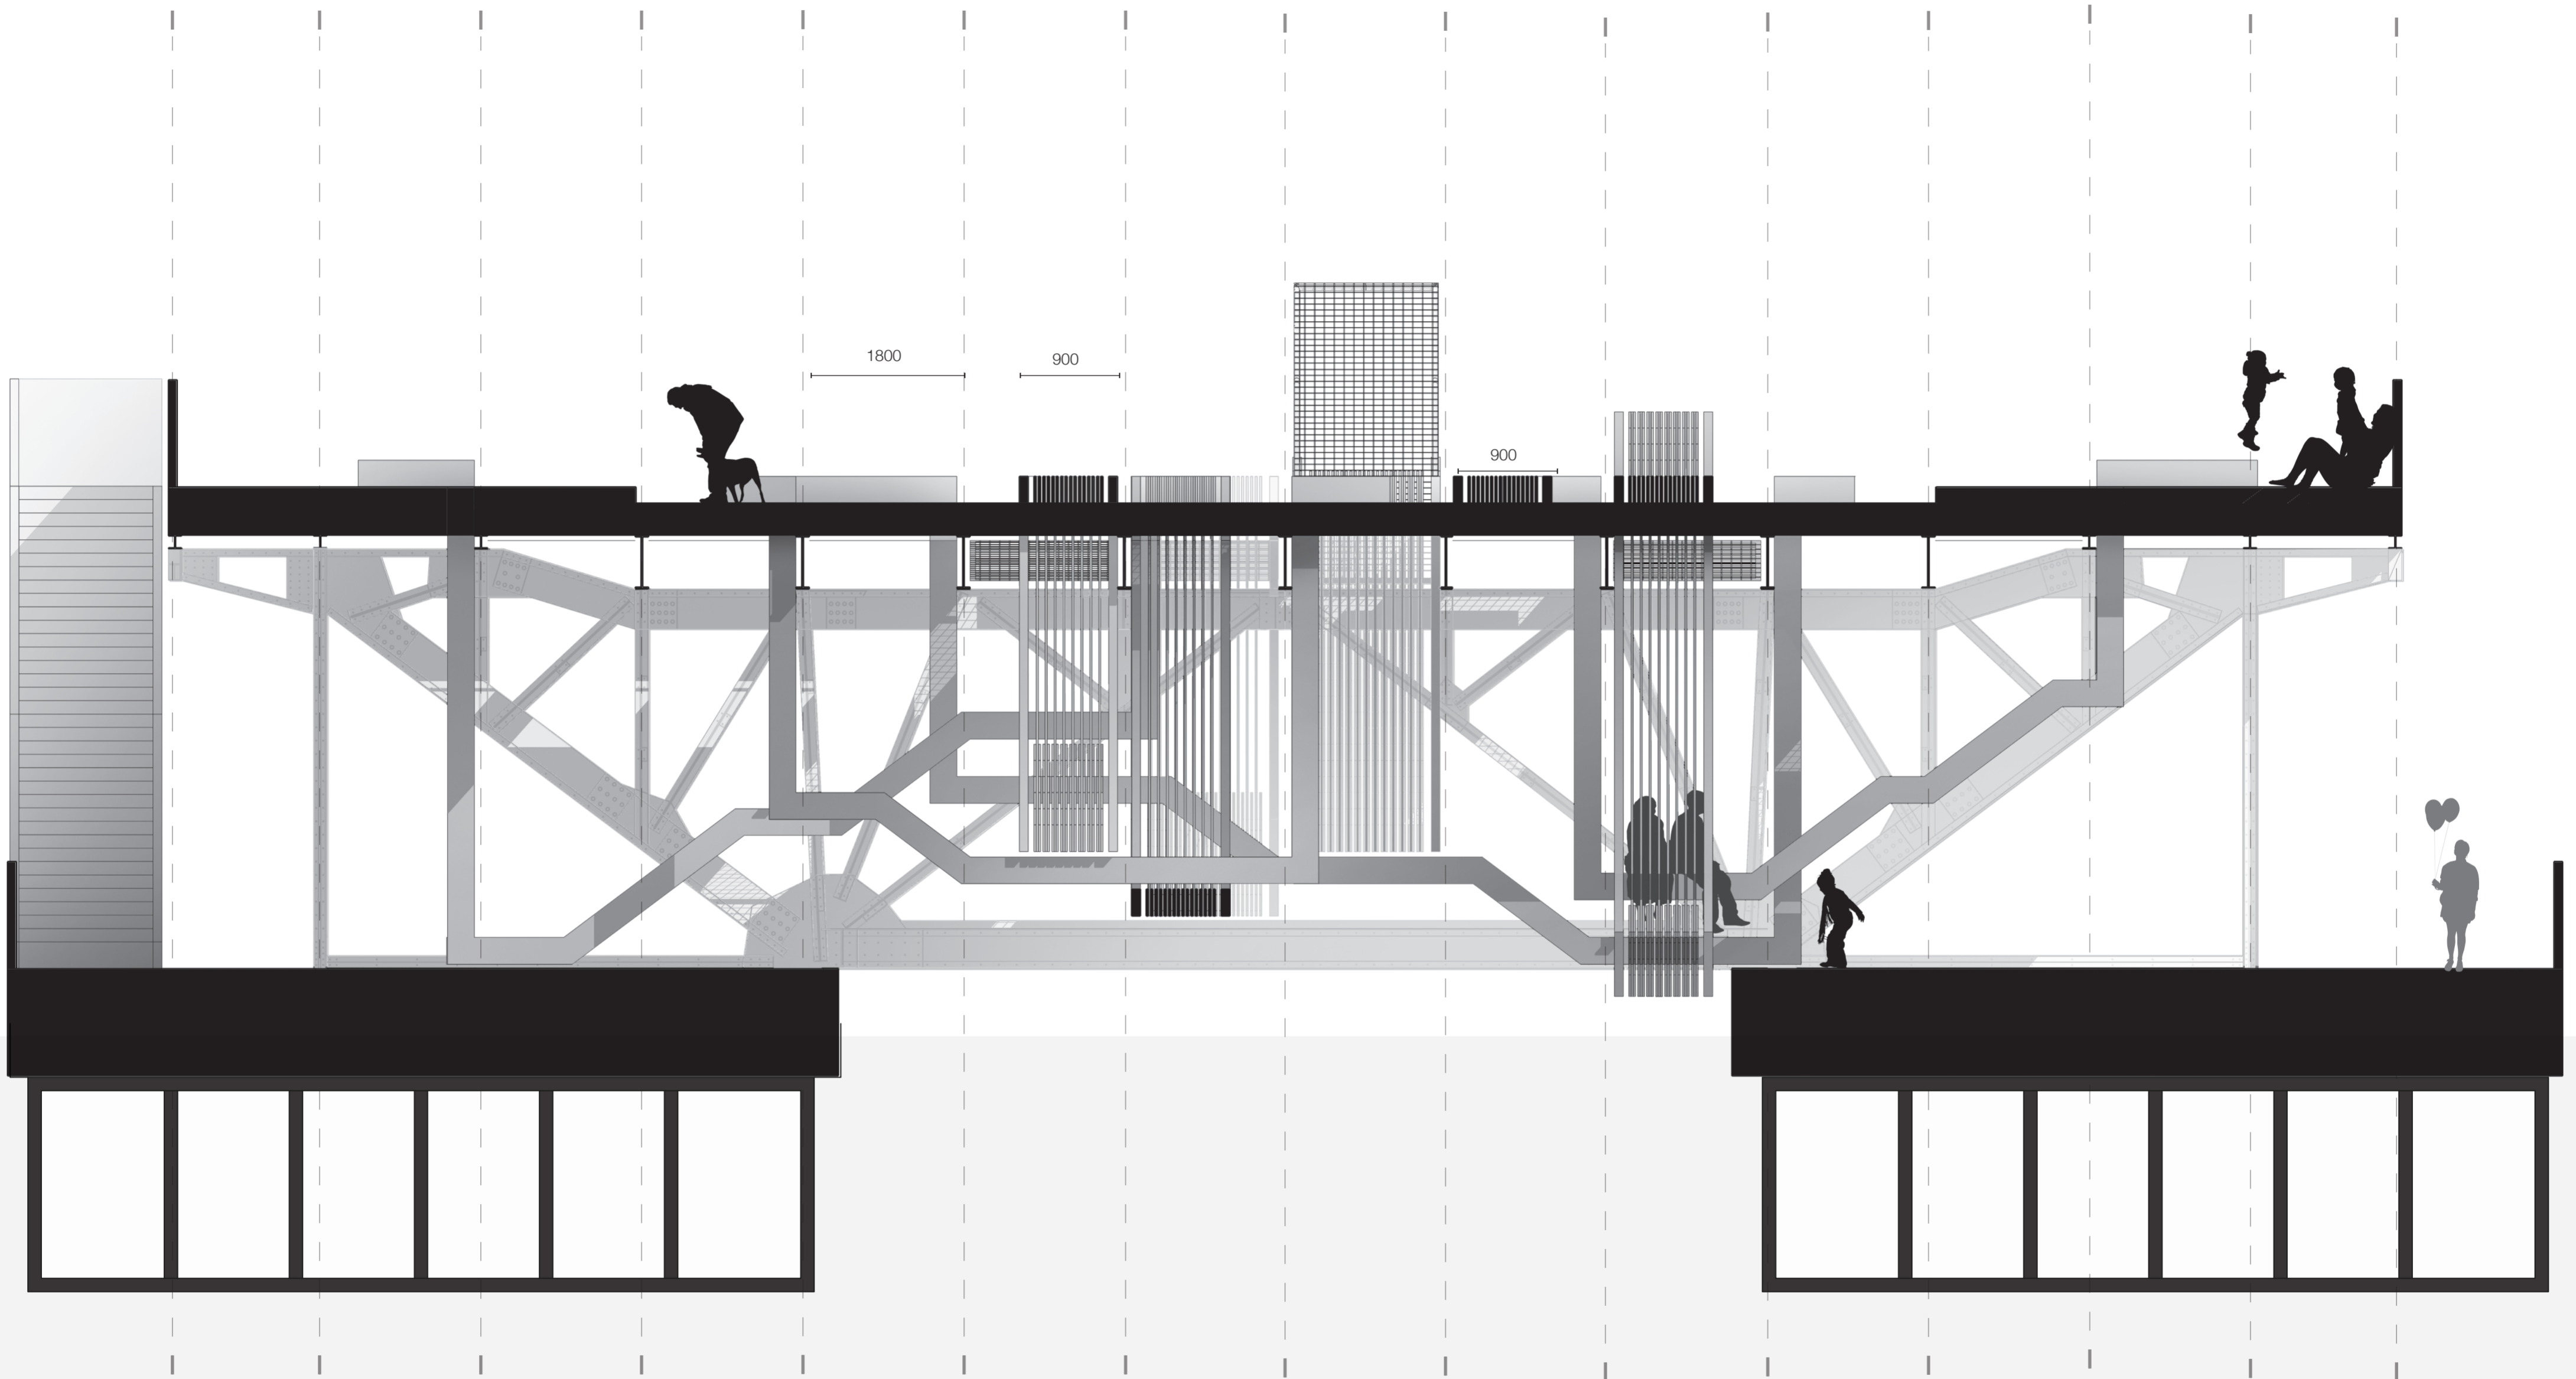

SECTION CC'  
1:50



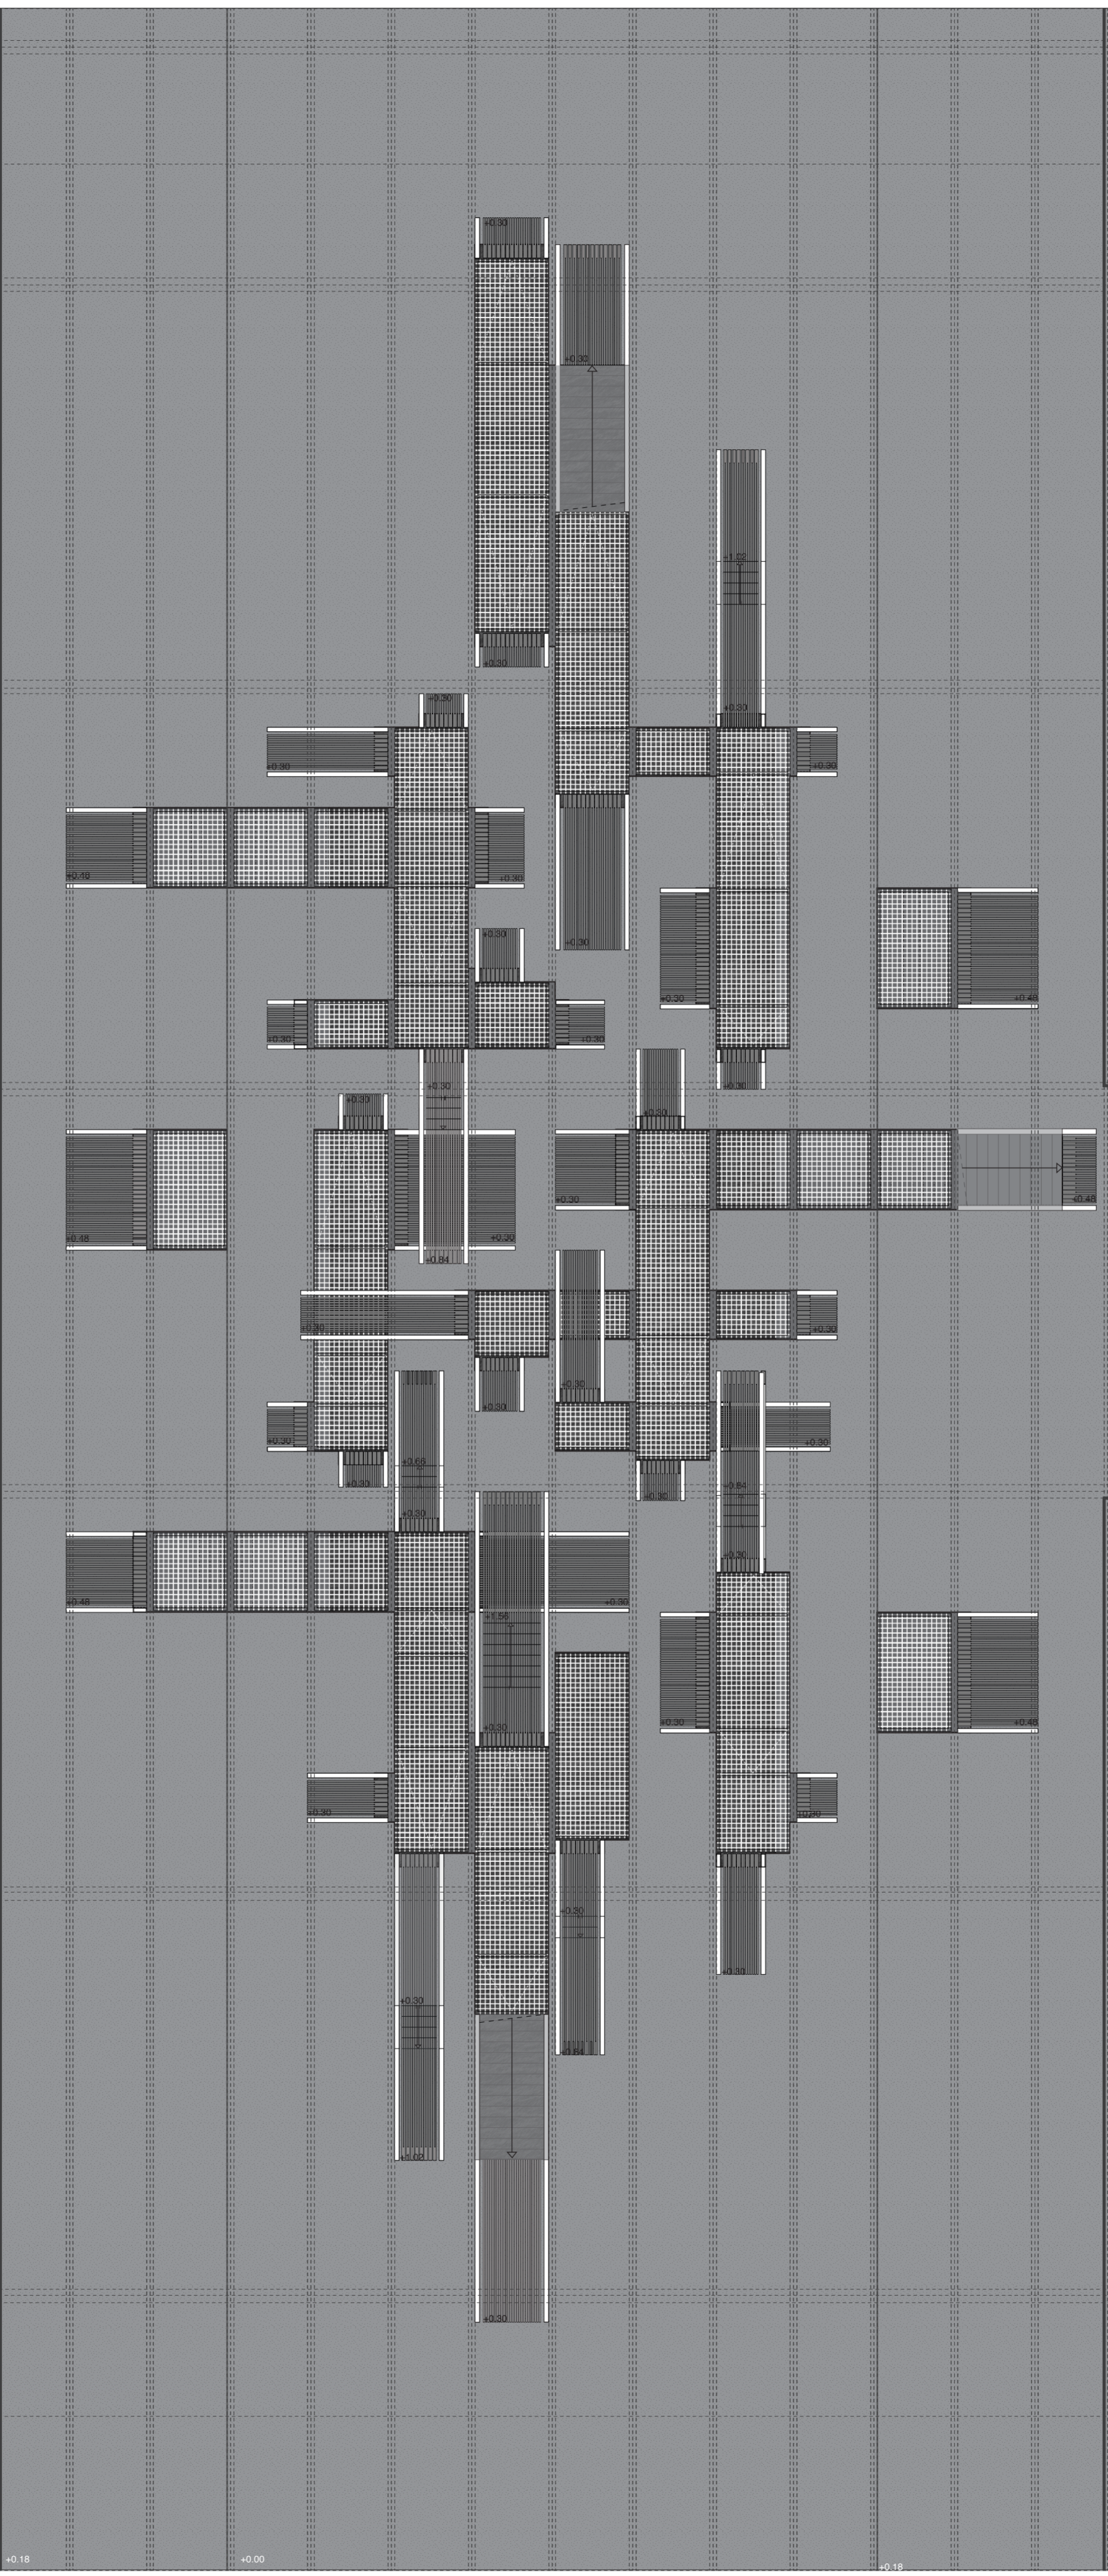

-5.21

+0.18

+0.00


+0.15


-5.21

+0.18


+0.00

+0.18

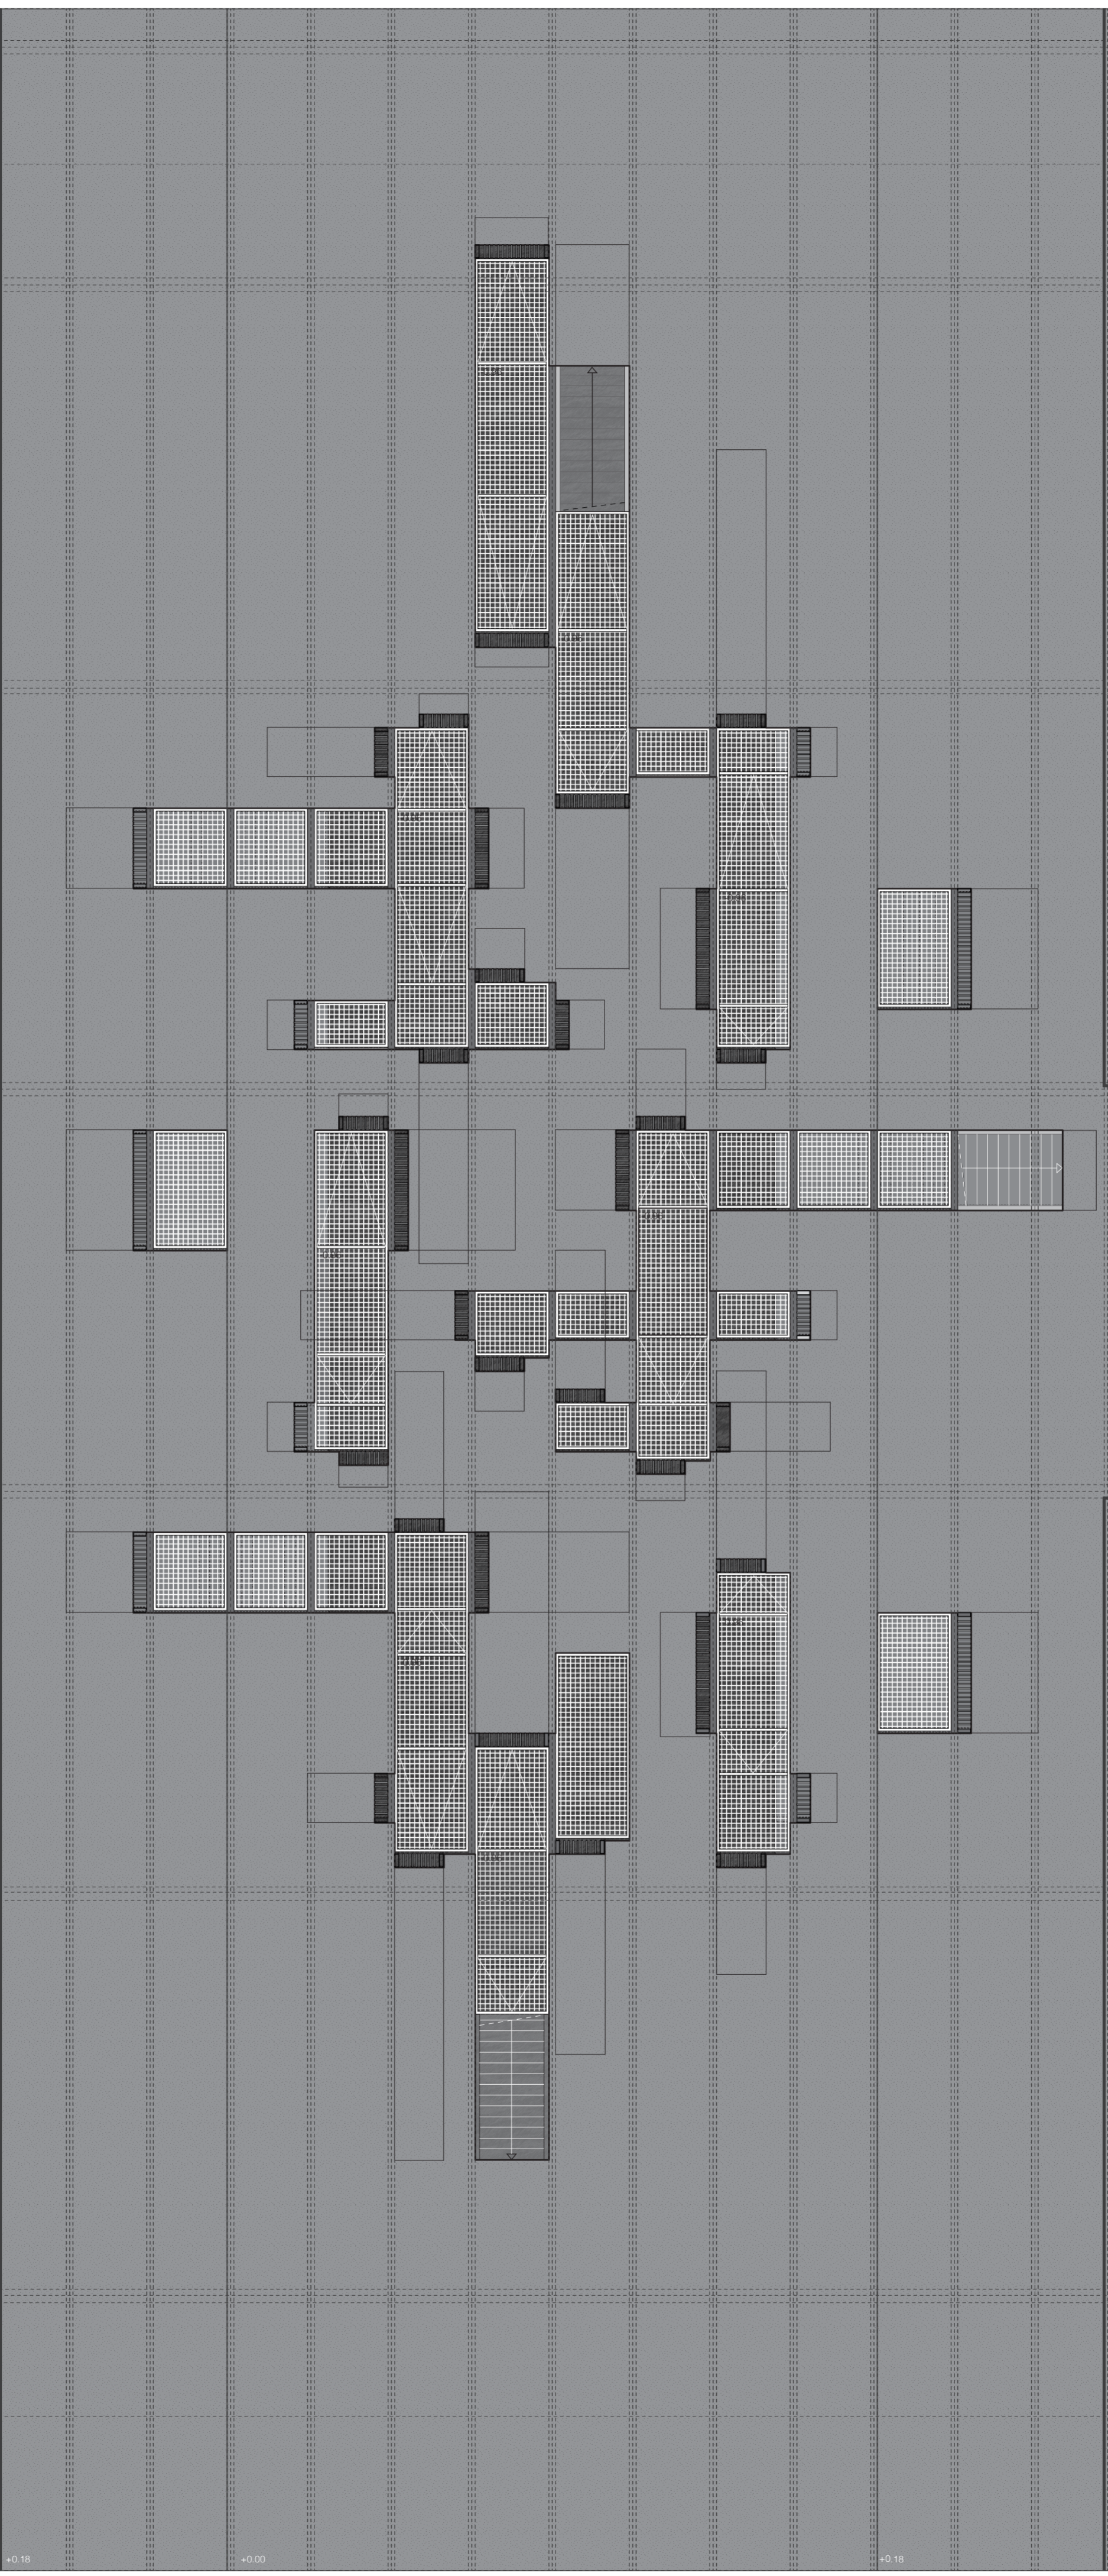


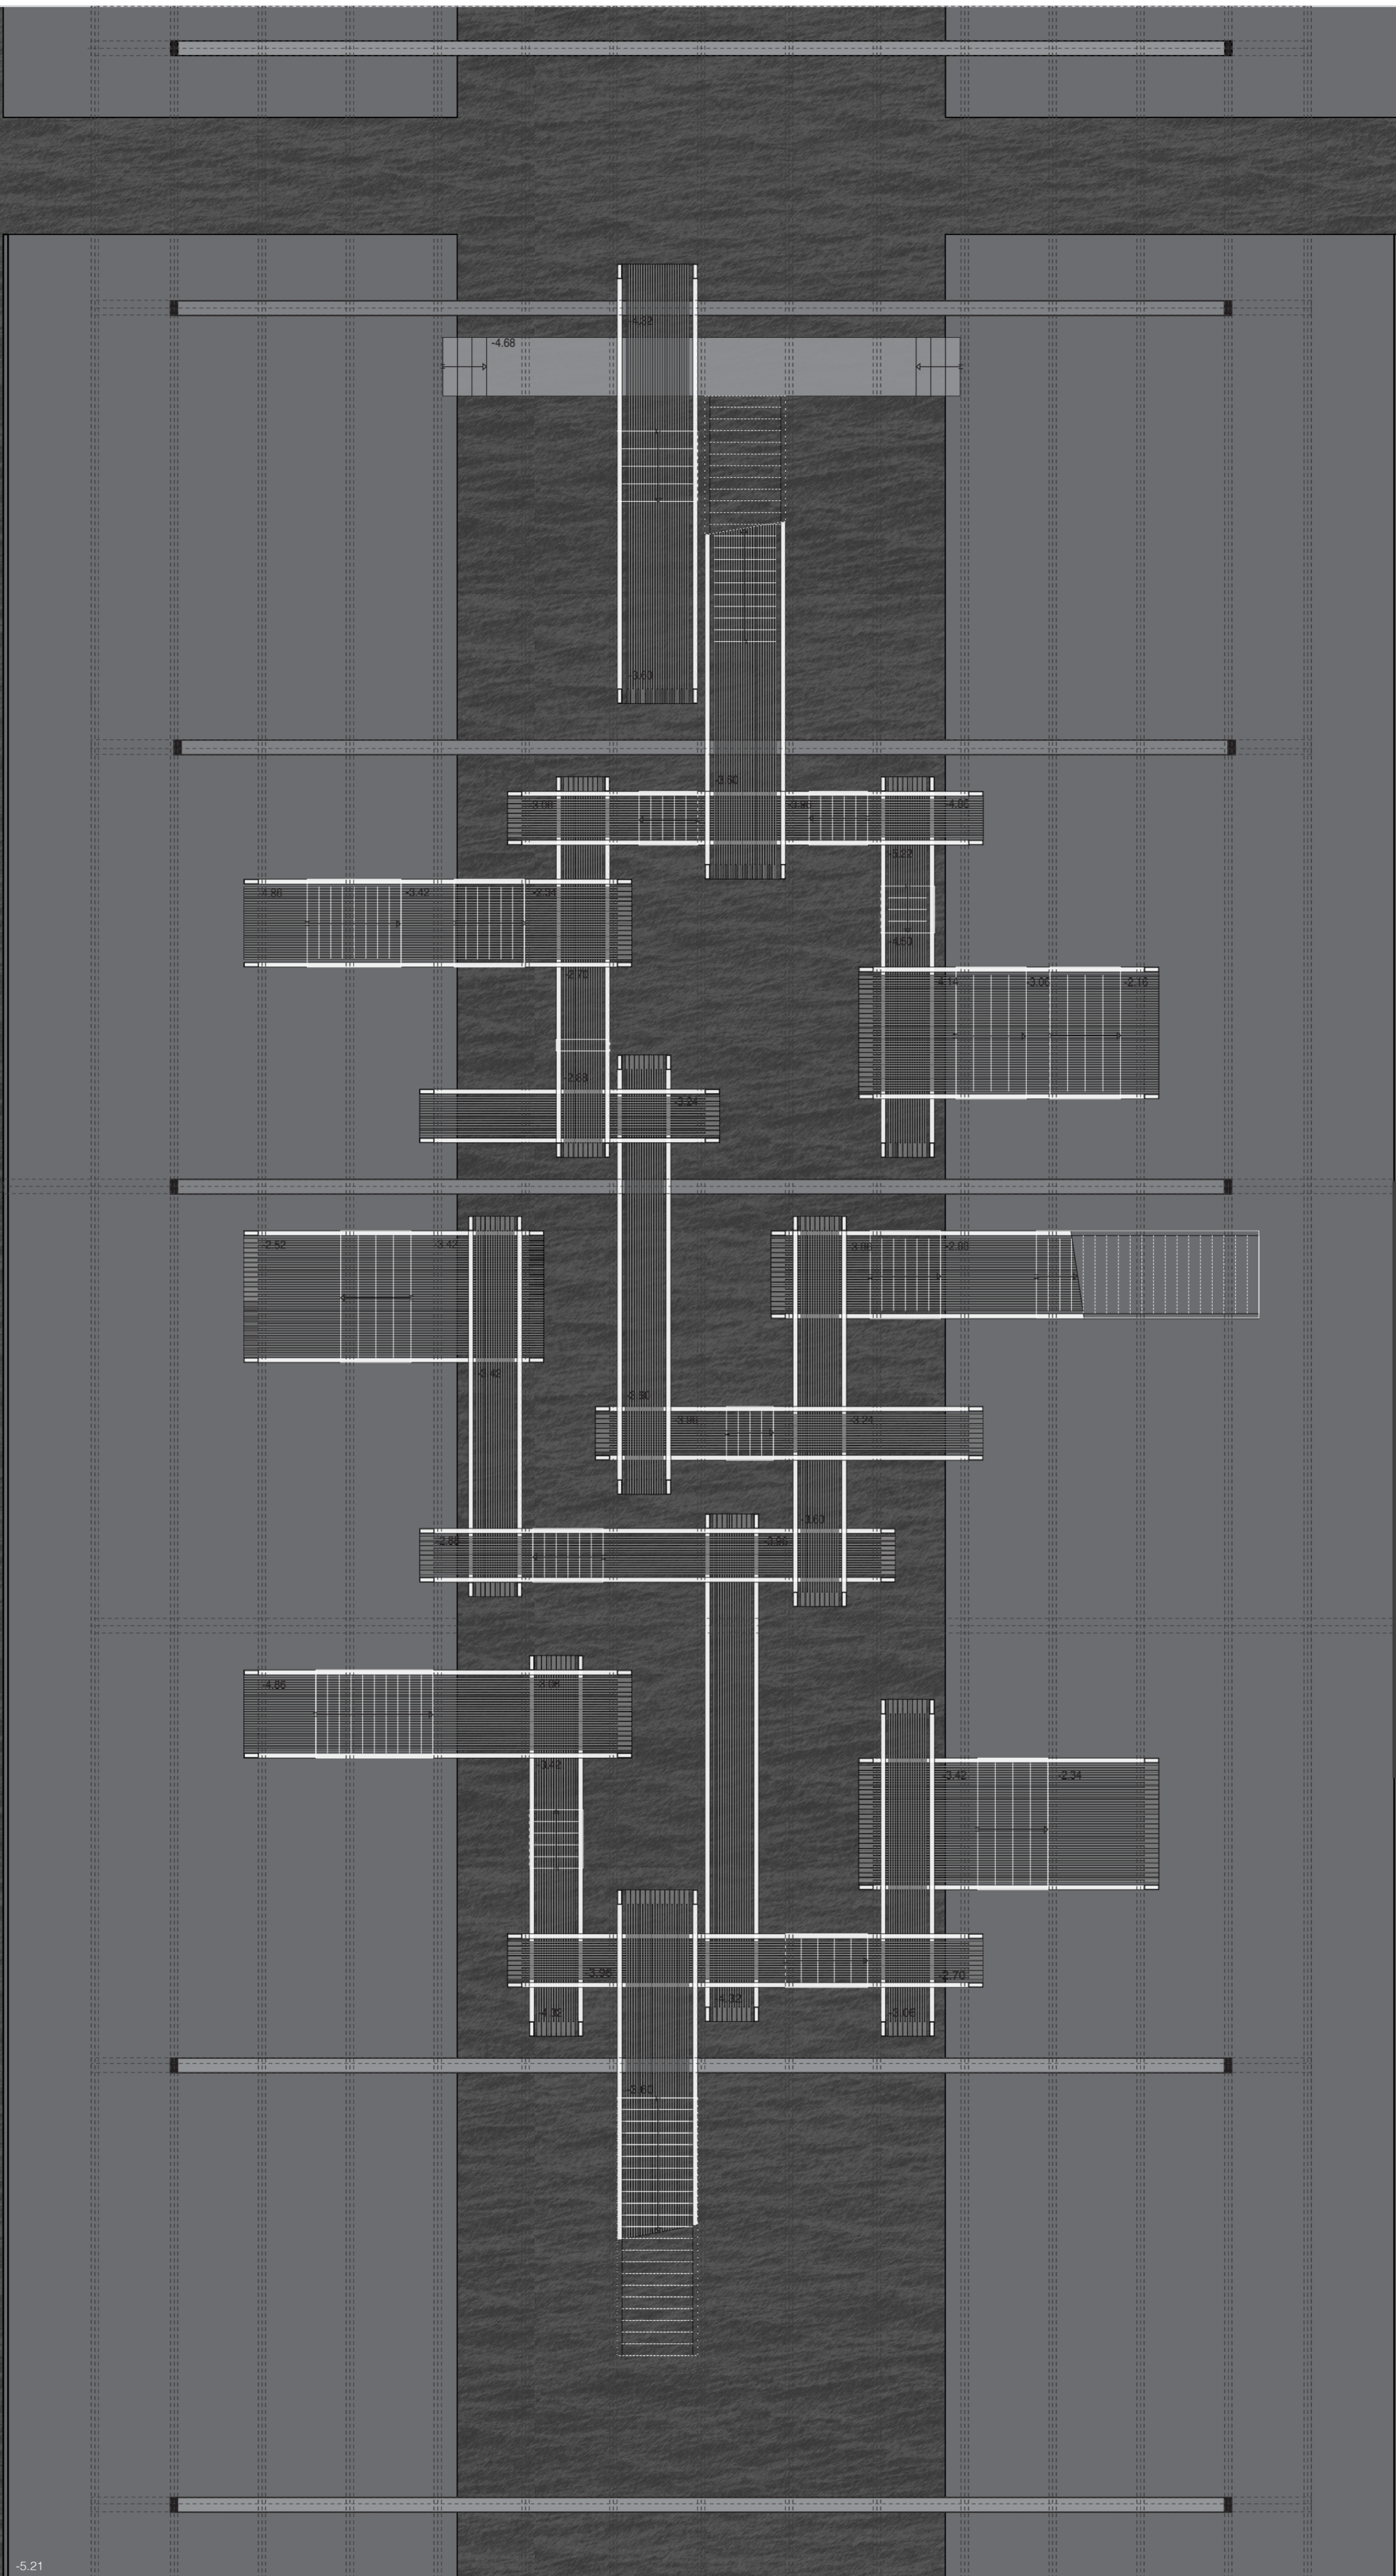



-5.21

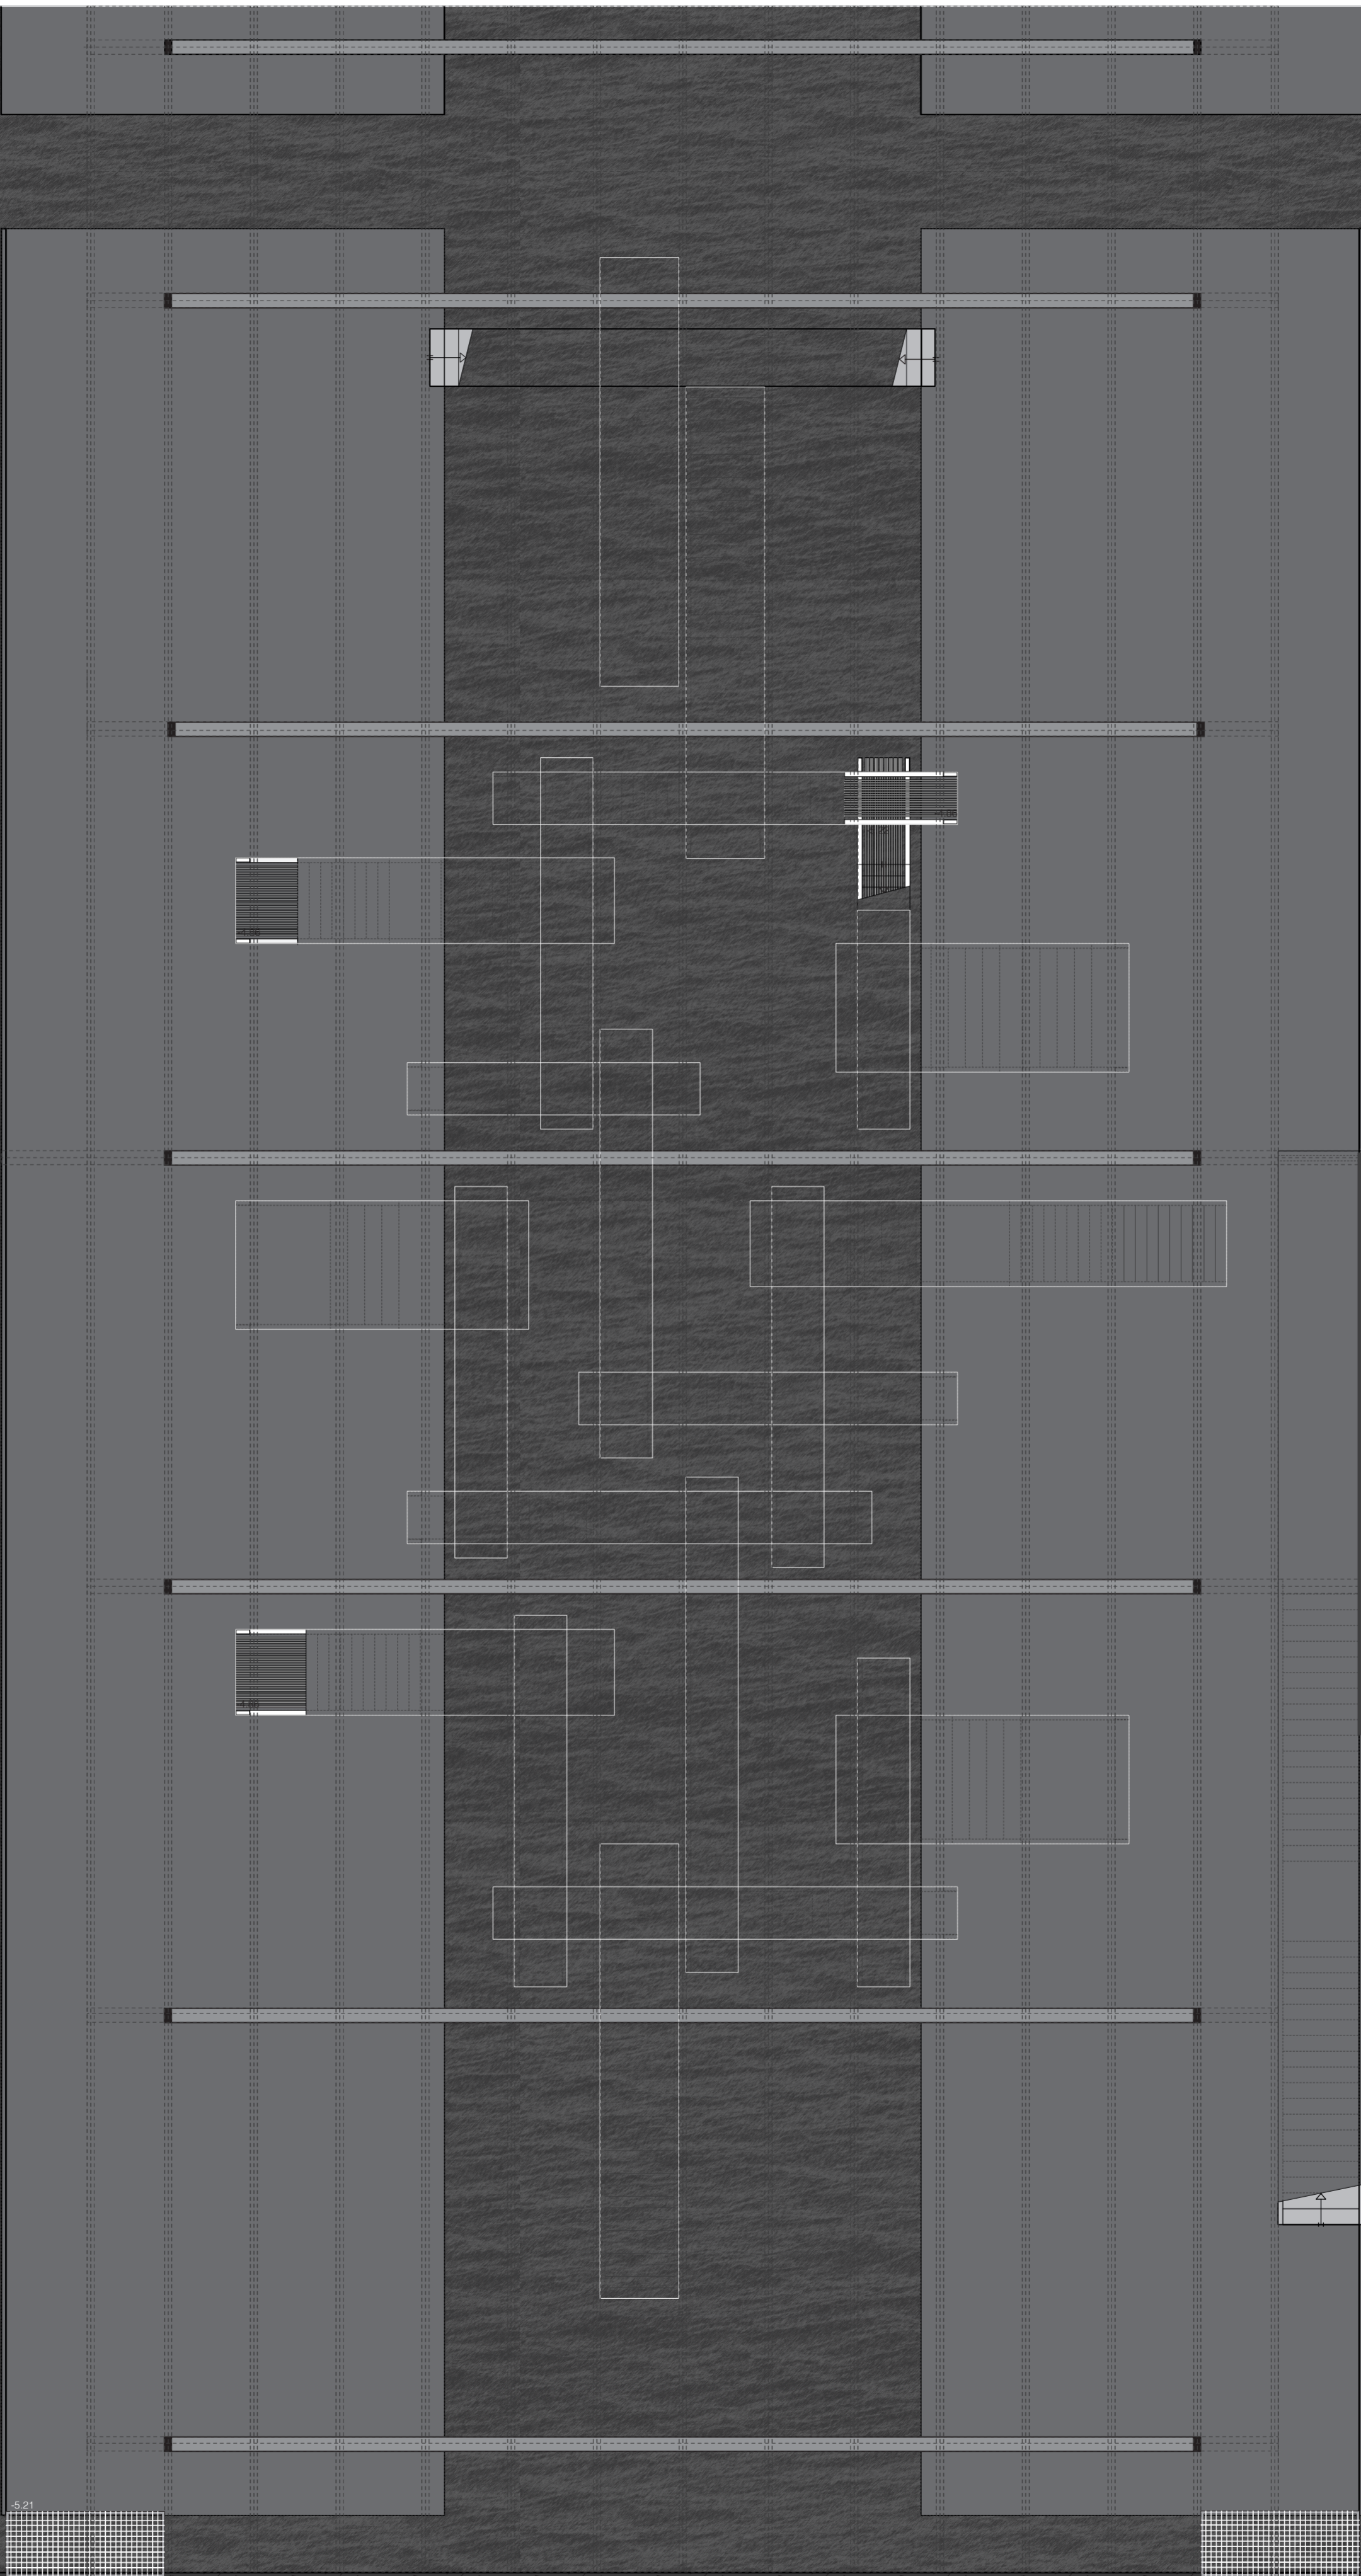


-5.21

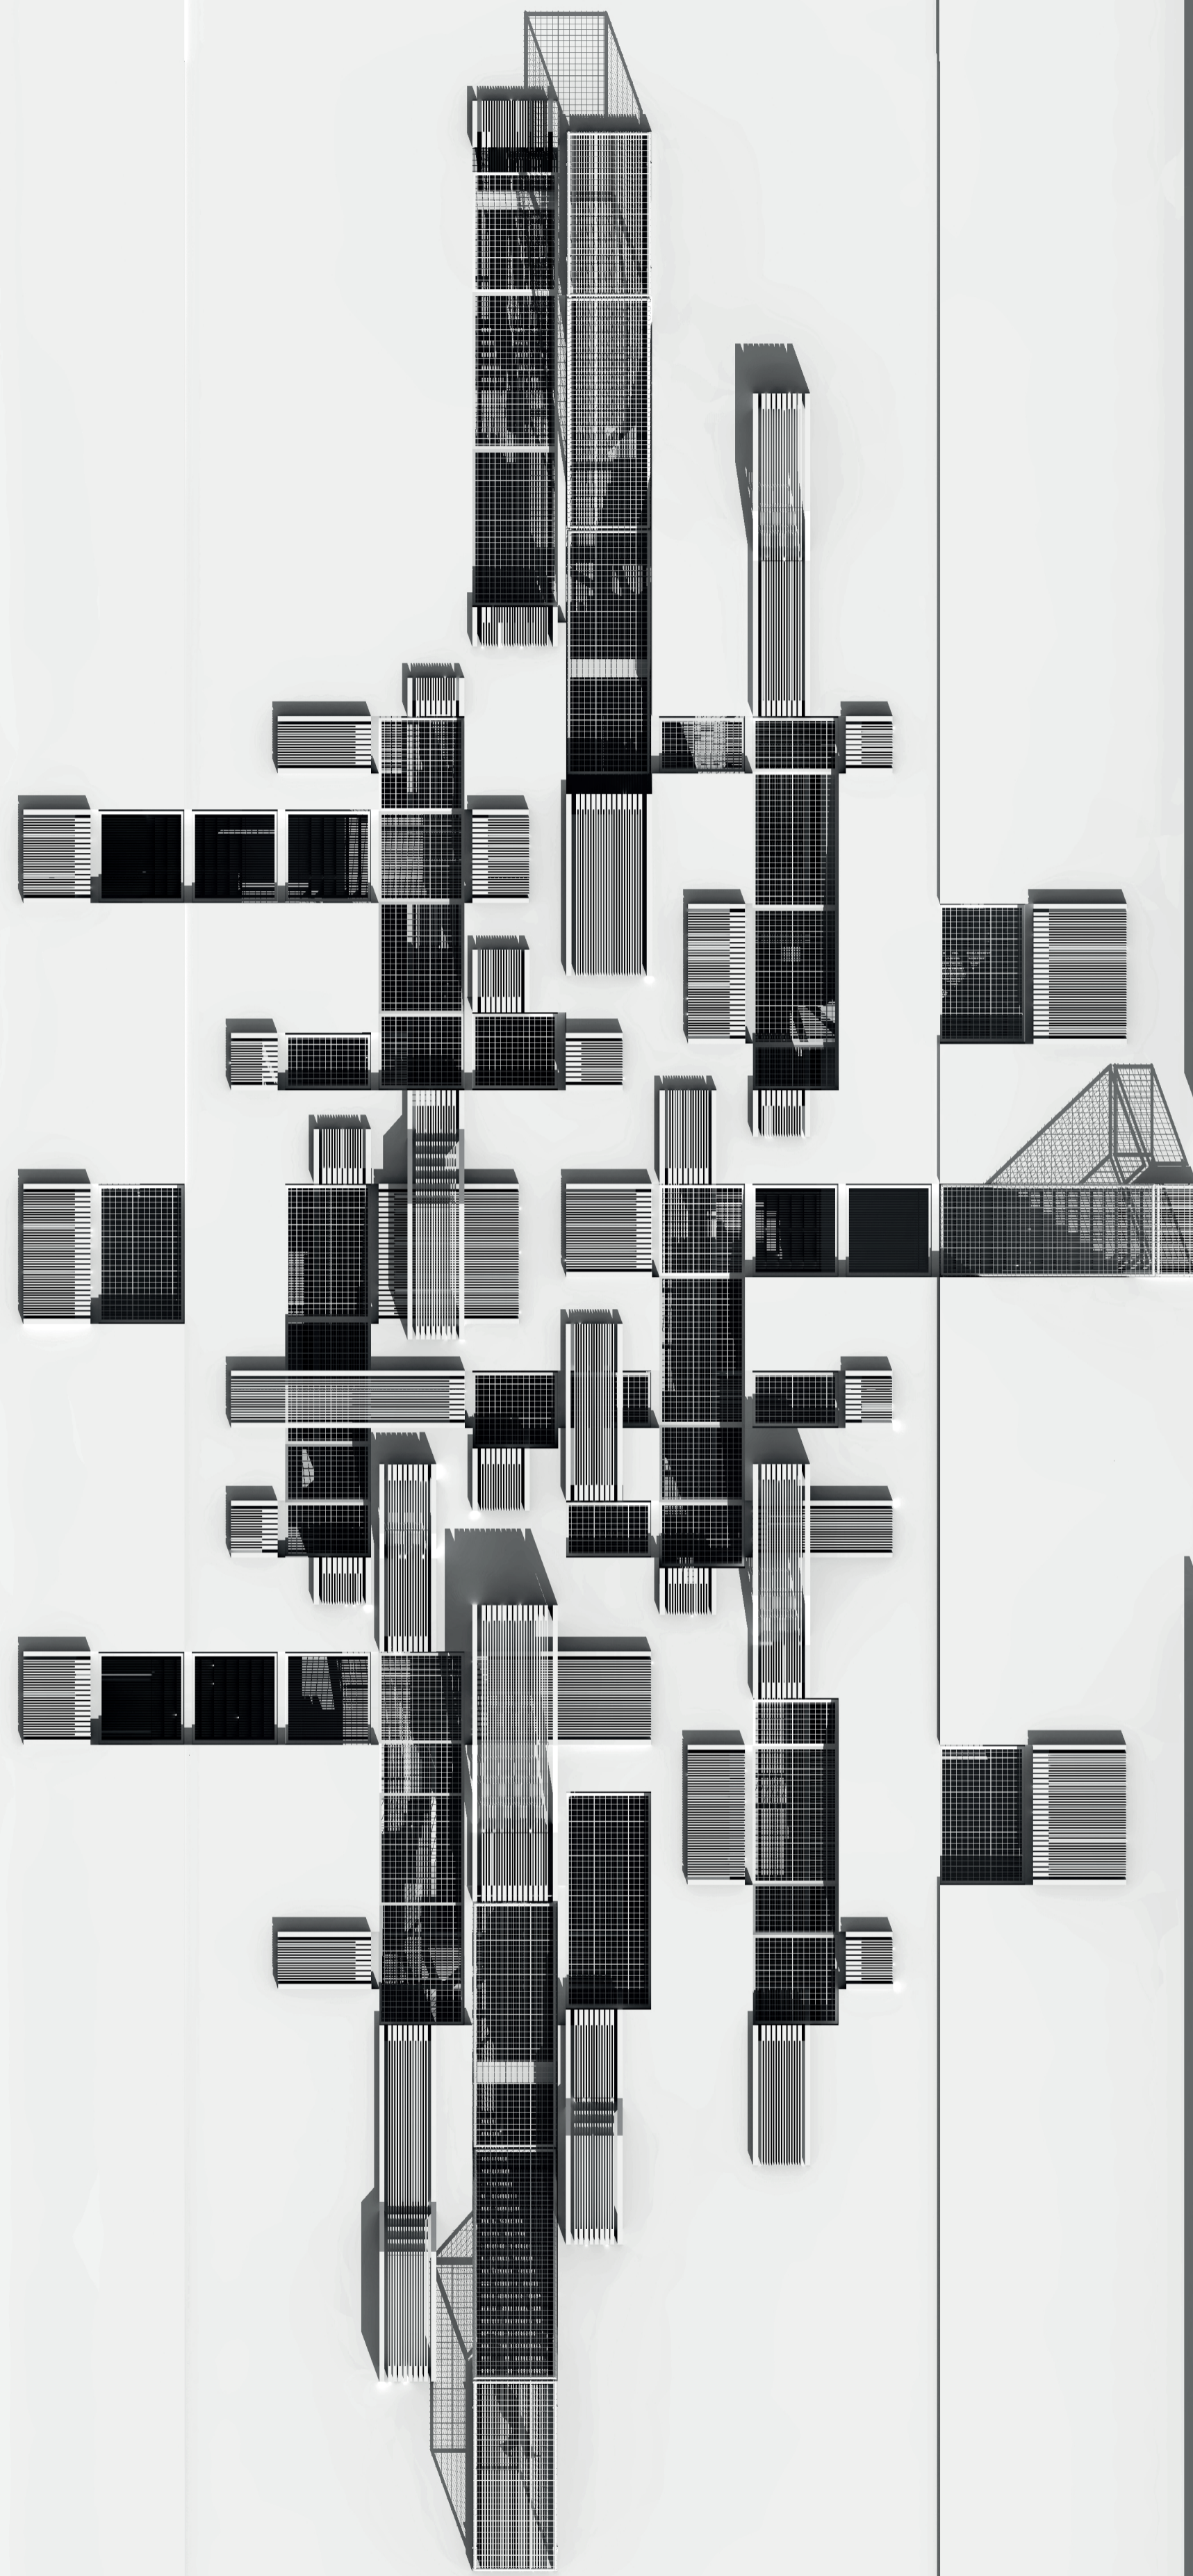

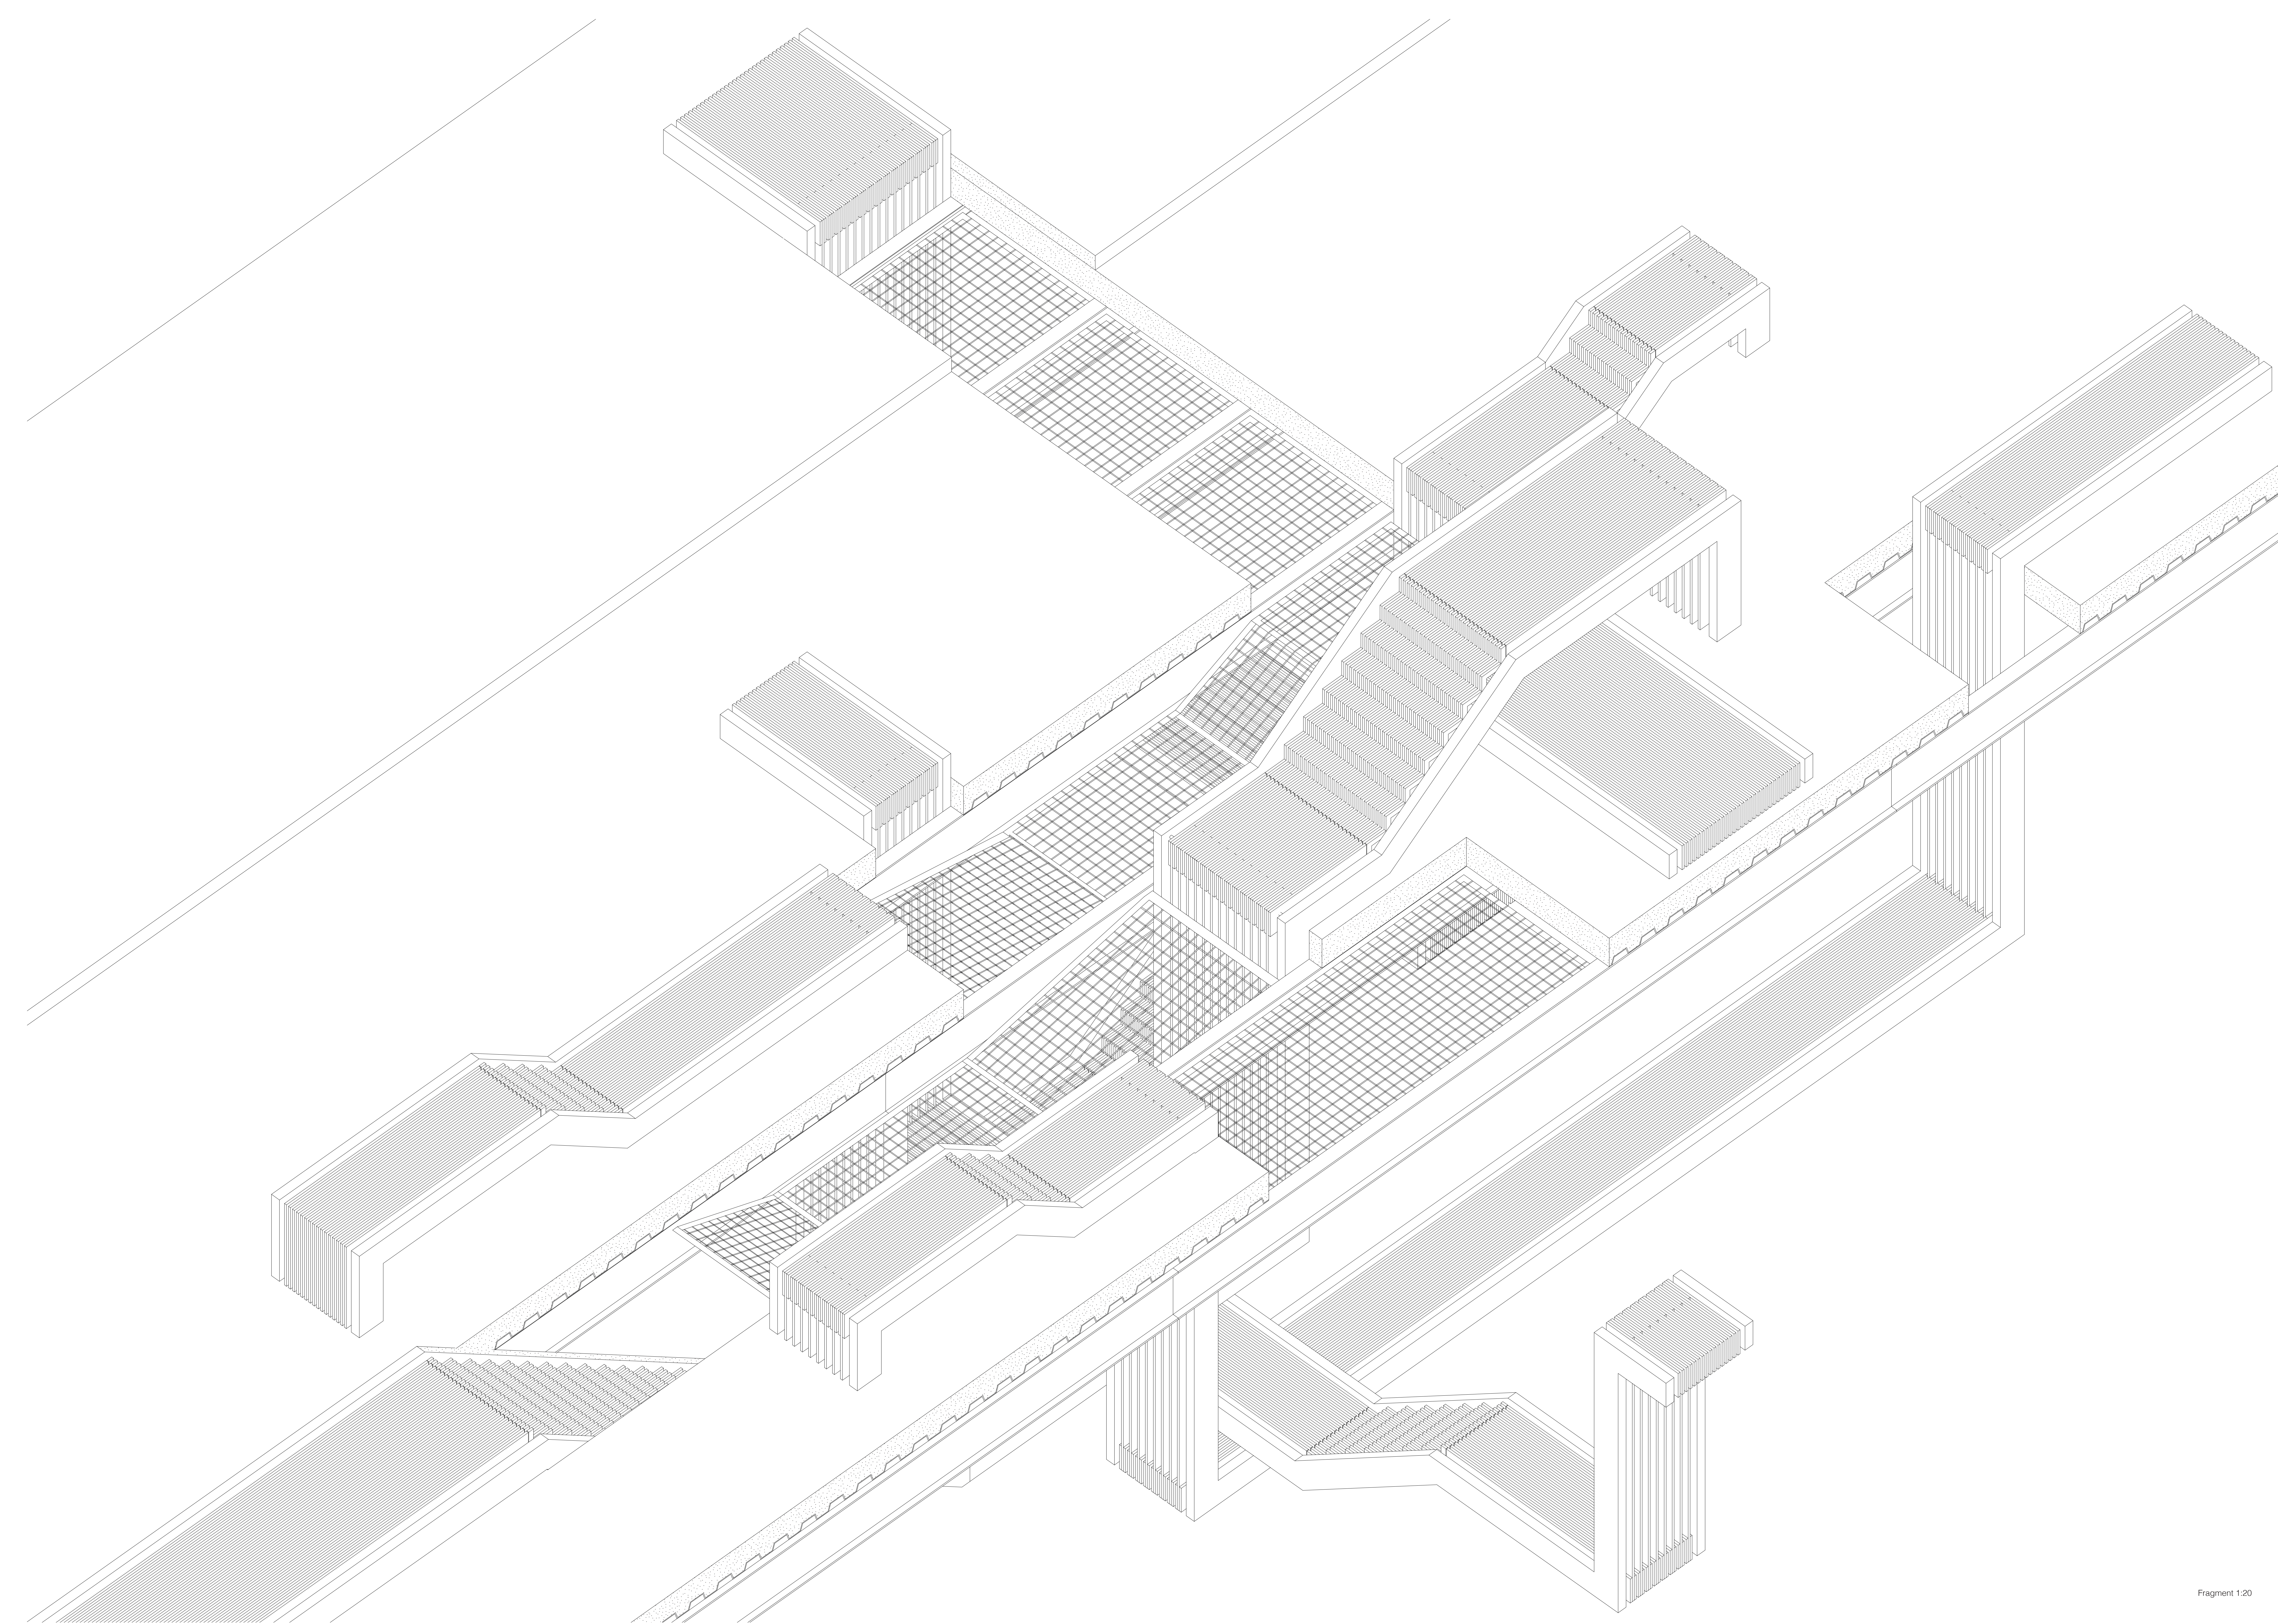


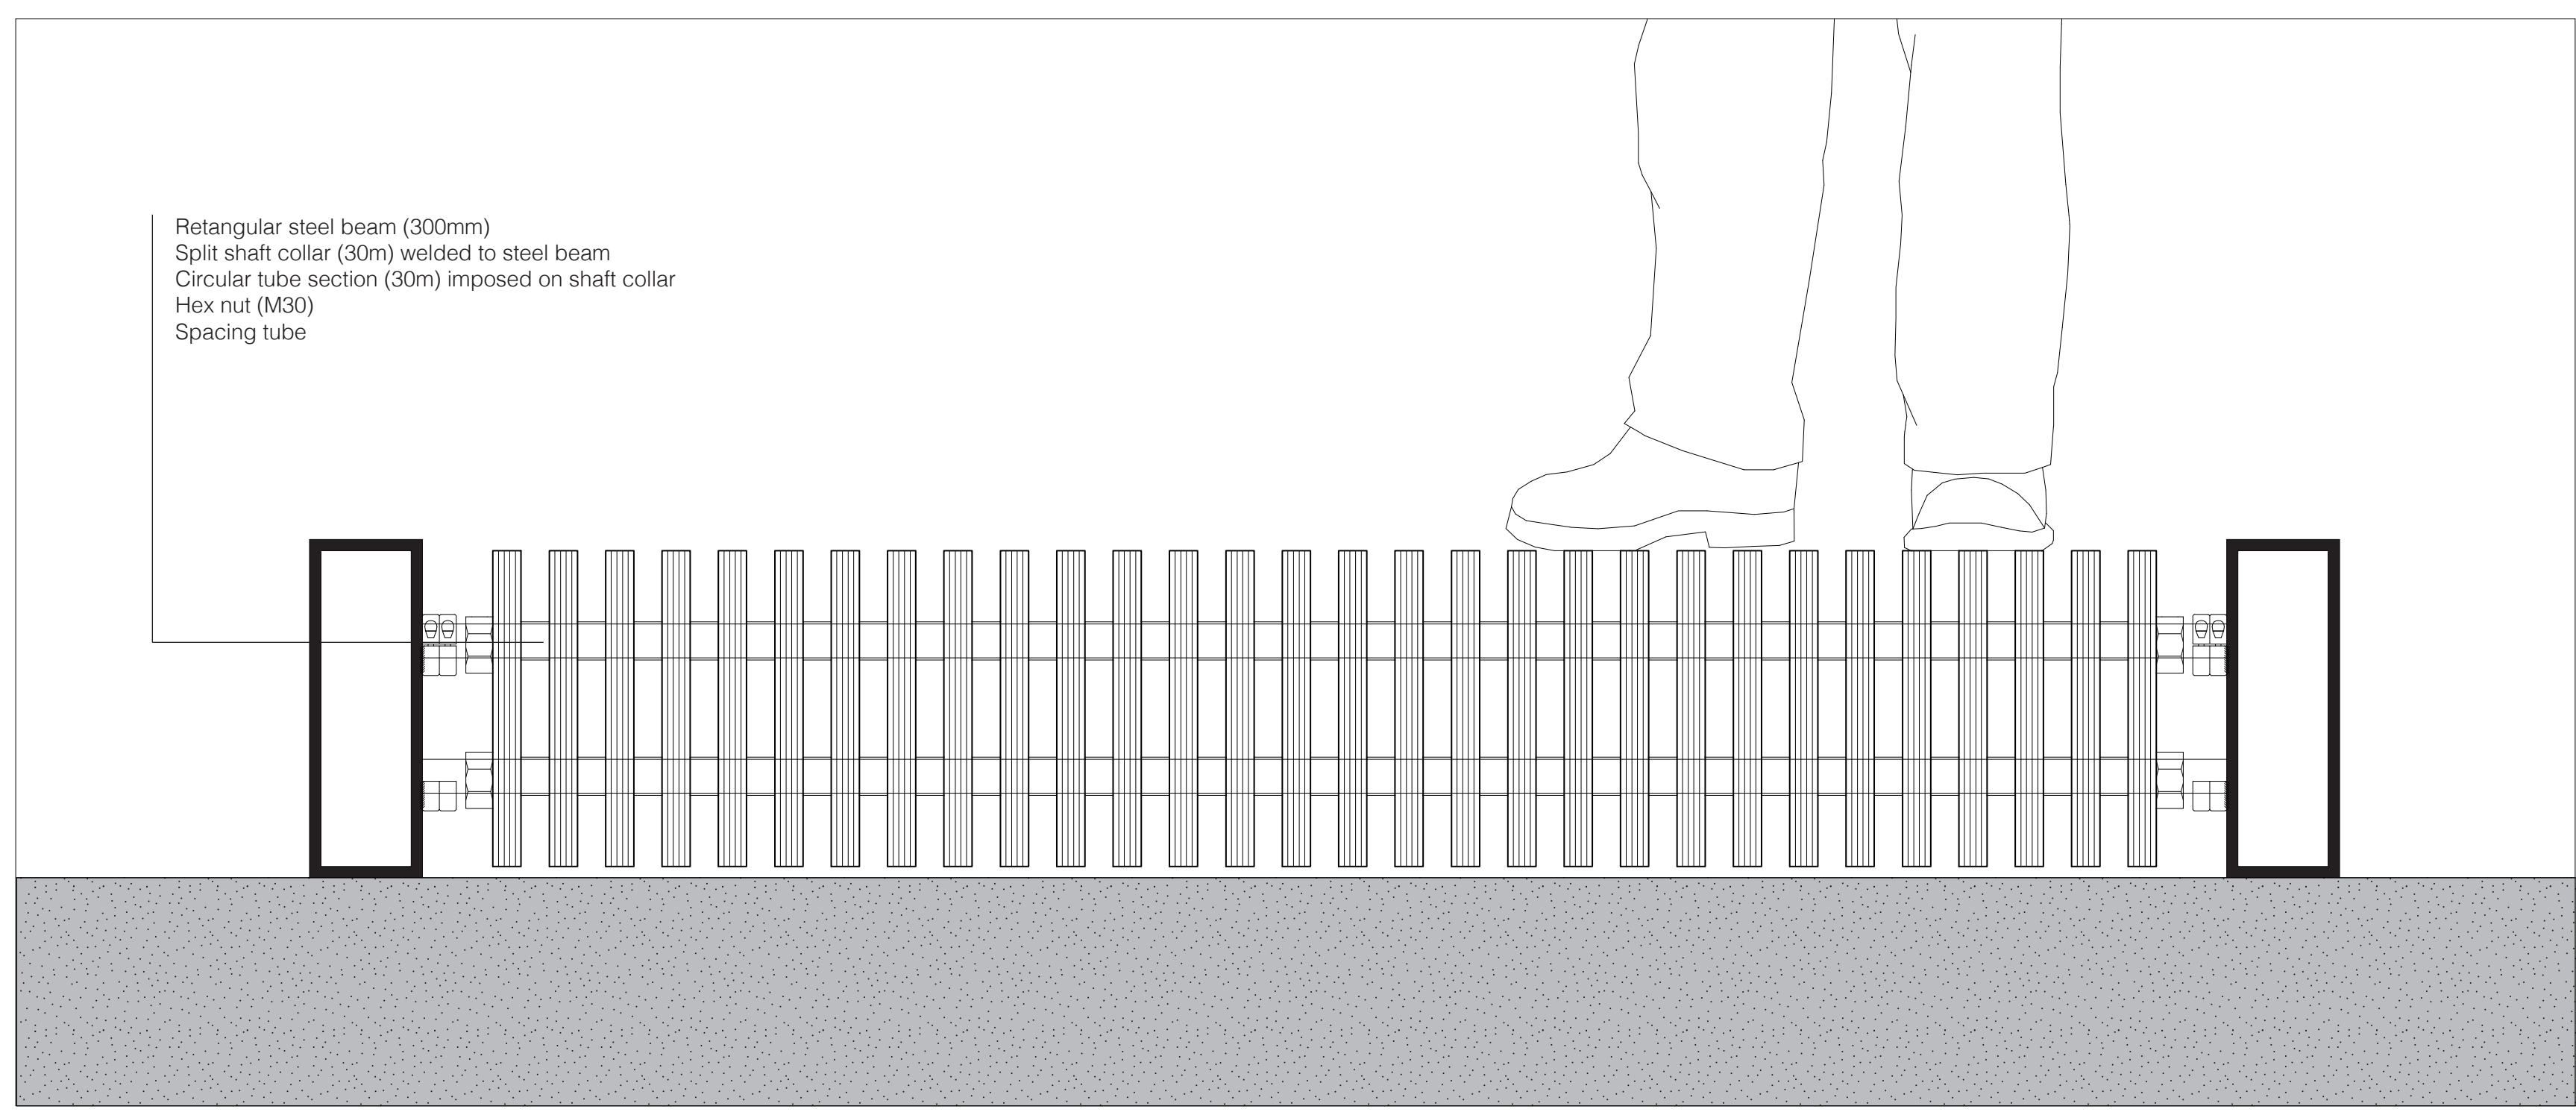

Detail 1:5 // WOODEN FLOORING ATTACHED TO STEEL BEAMS

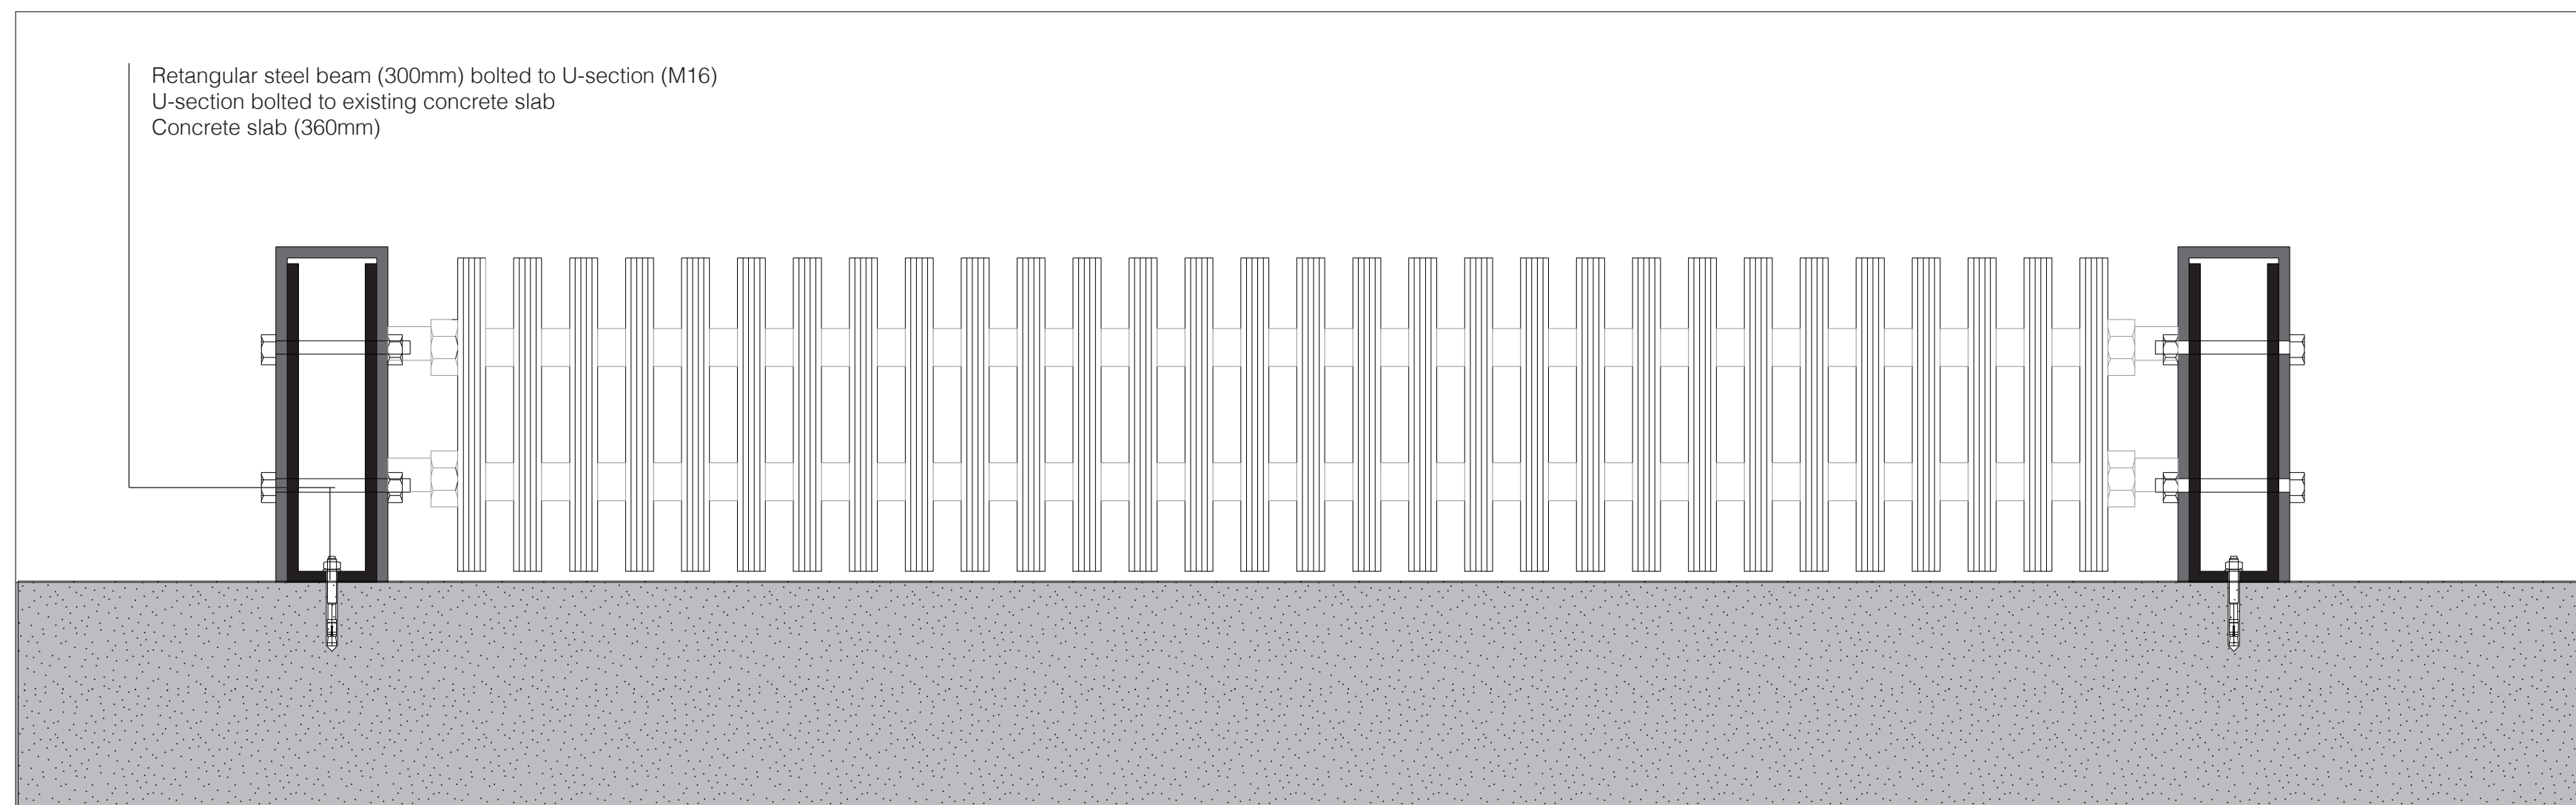

Detail 1:5 // STEEL BEAM CONNECTED TO EXISTING CONCRETE SLAB

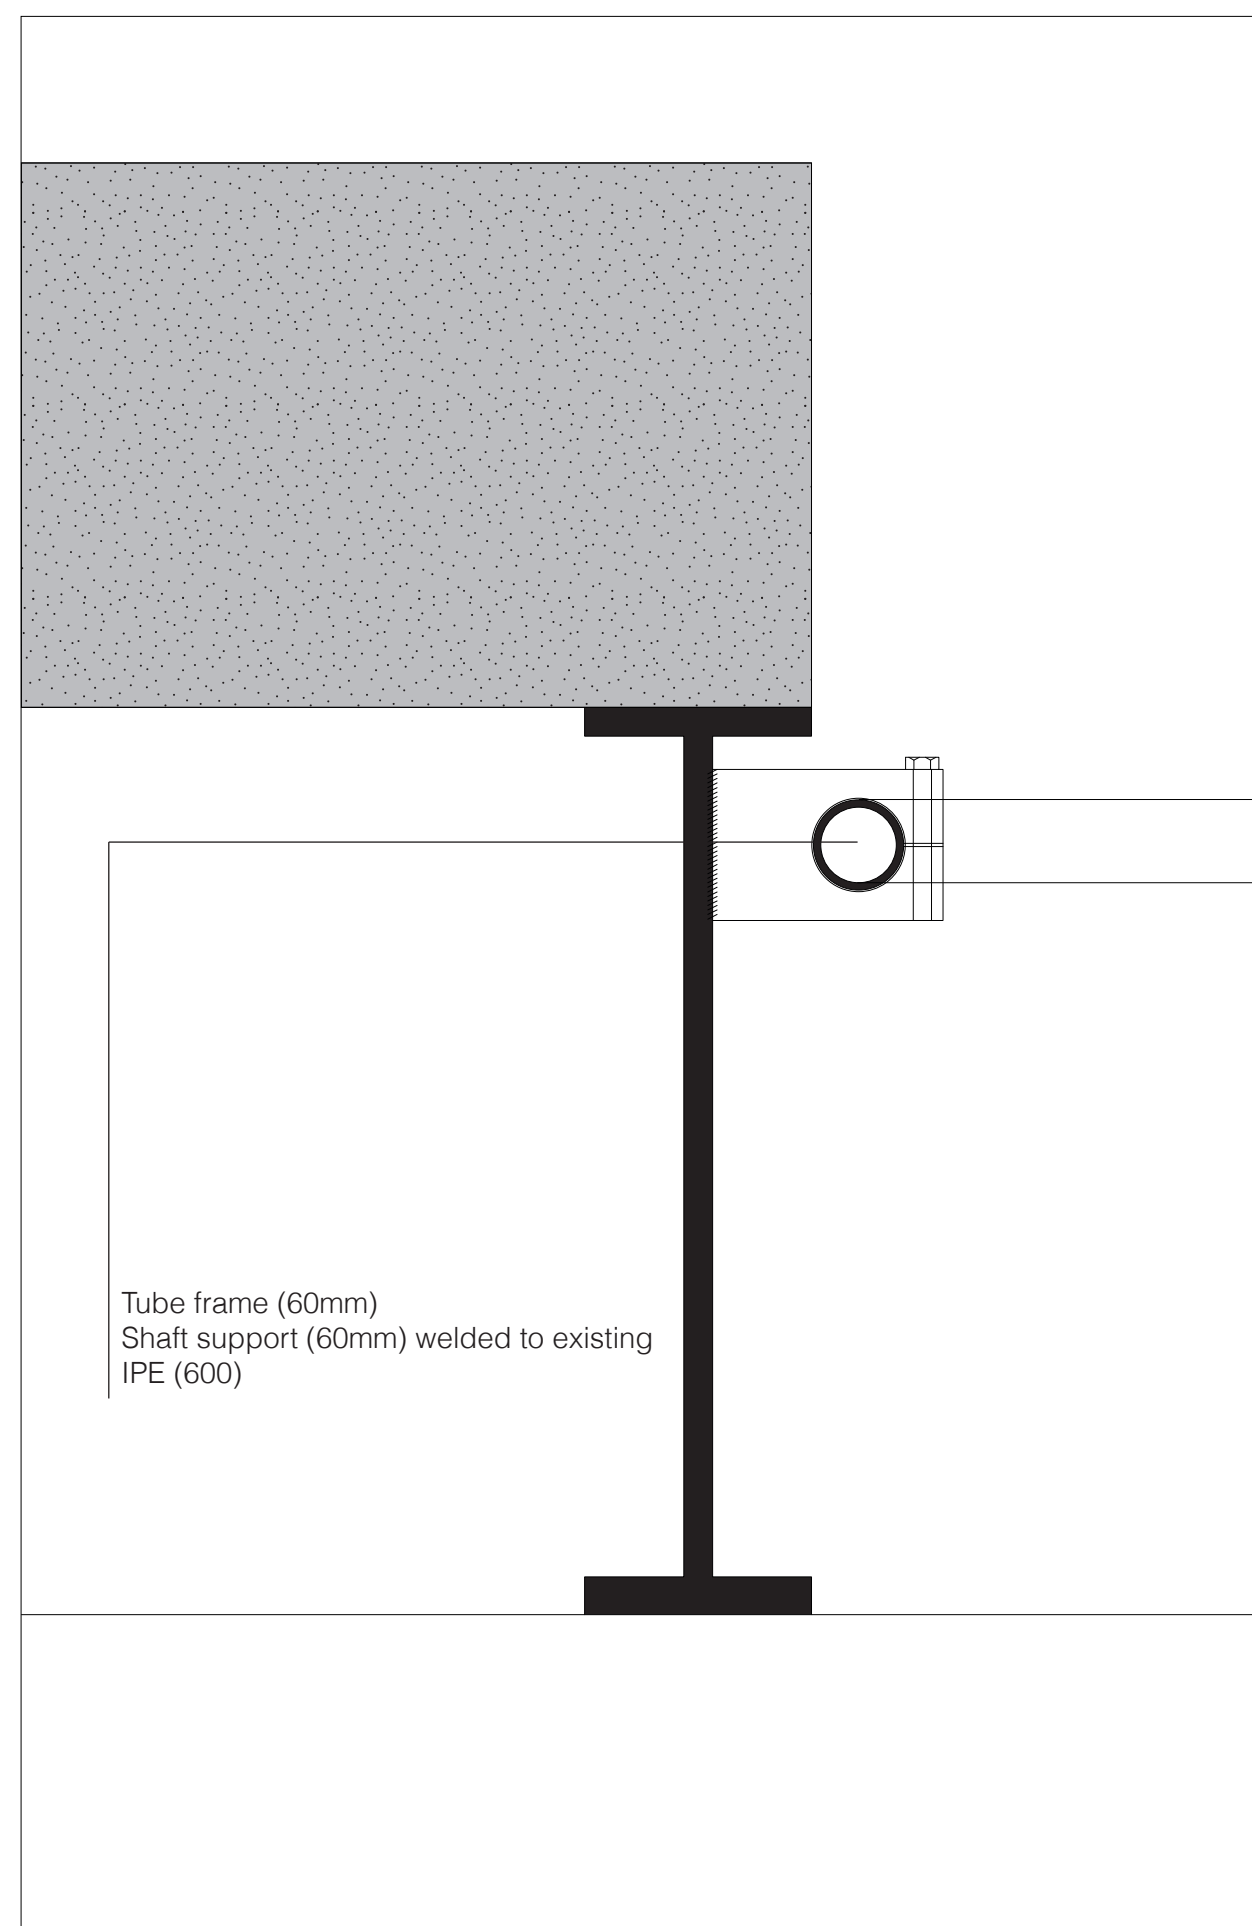

Detail 1:5 // NET FRAME CONNECTED TO EXISTING I-BEAM

