



Floorplan 0

Scale 1:200

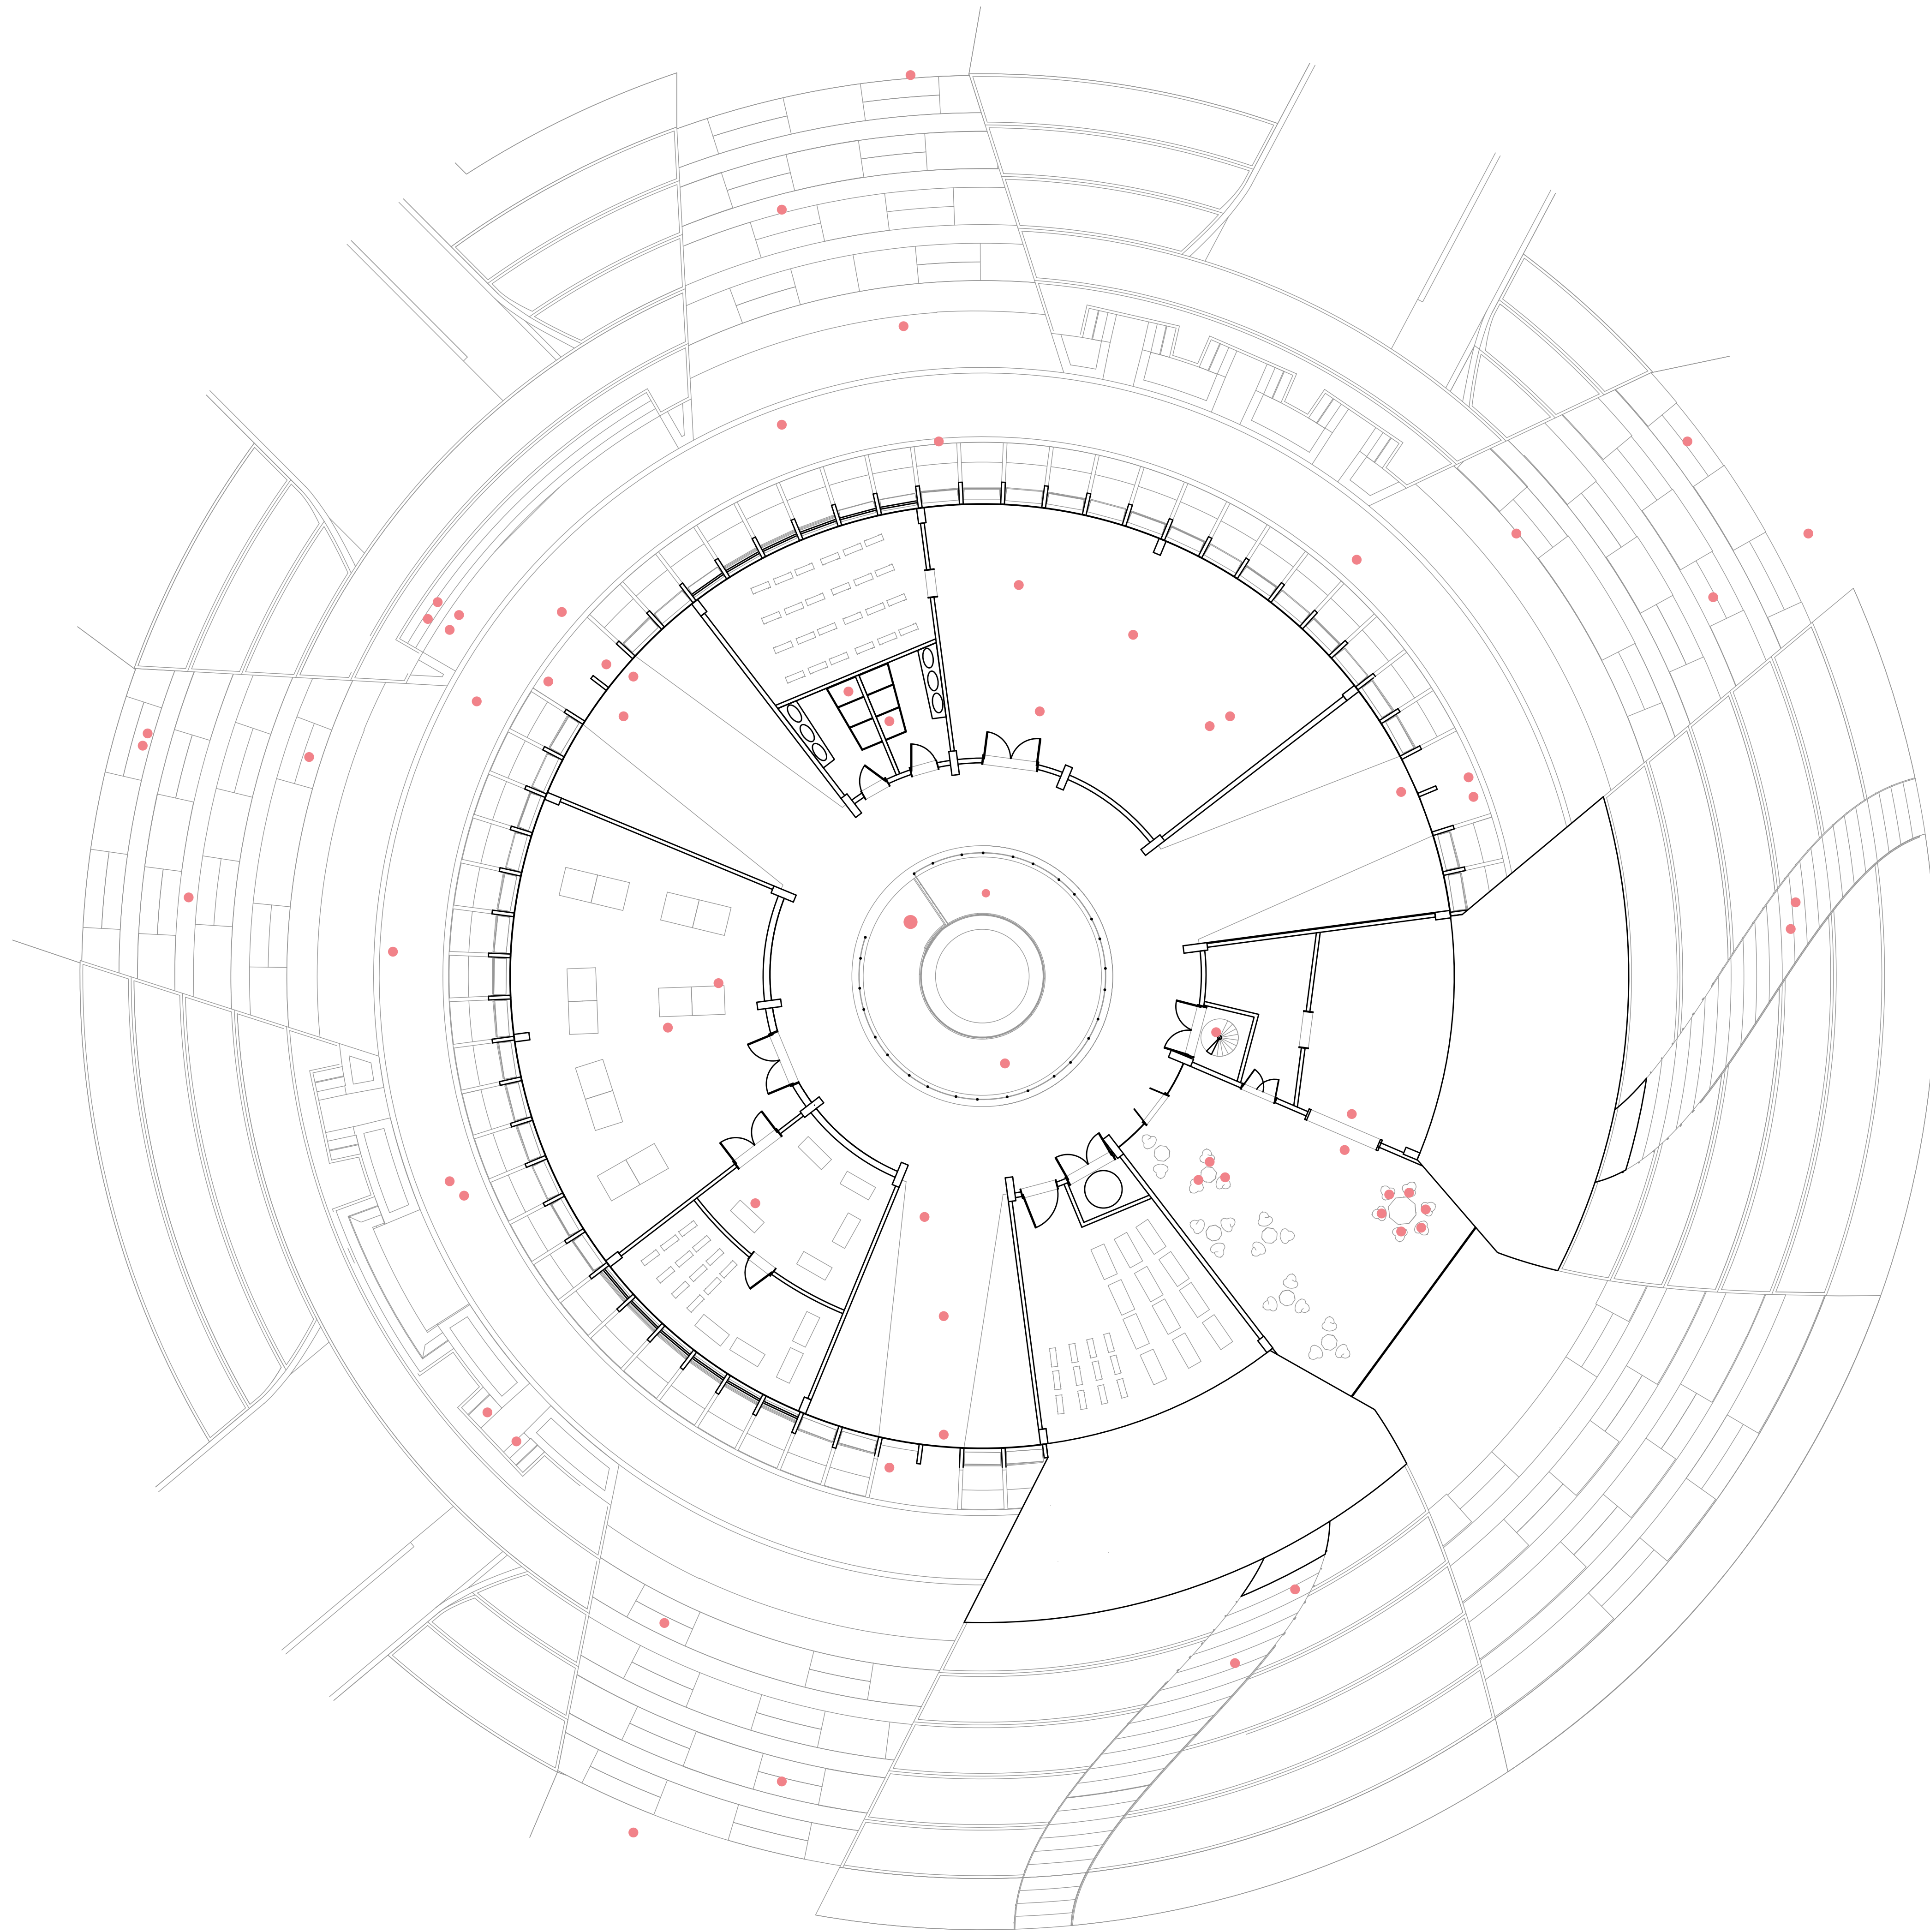

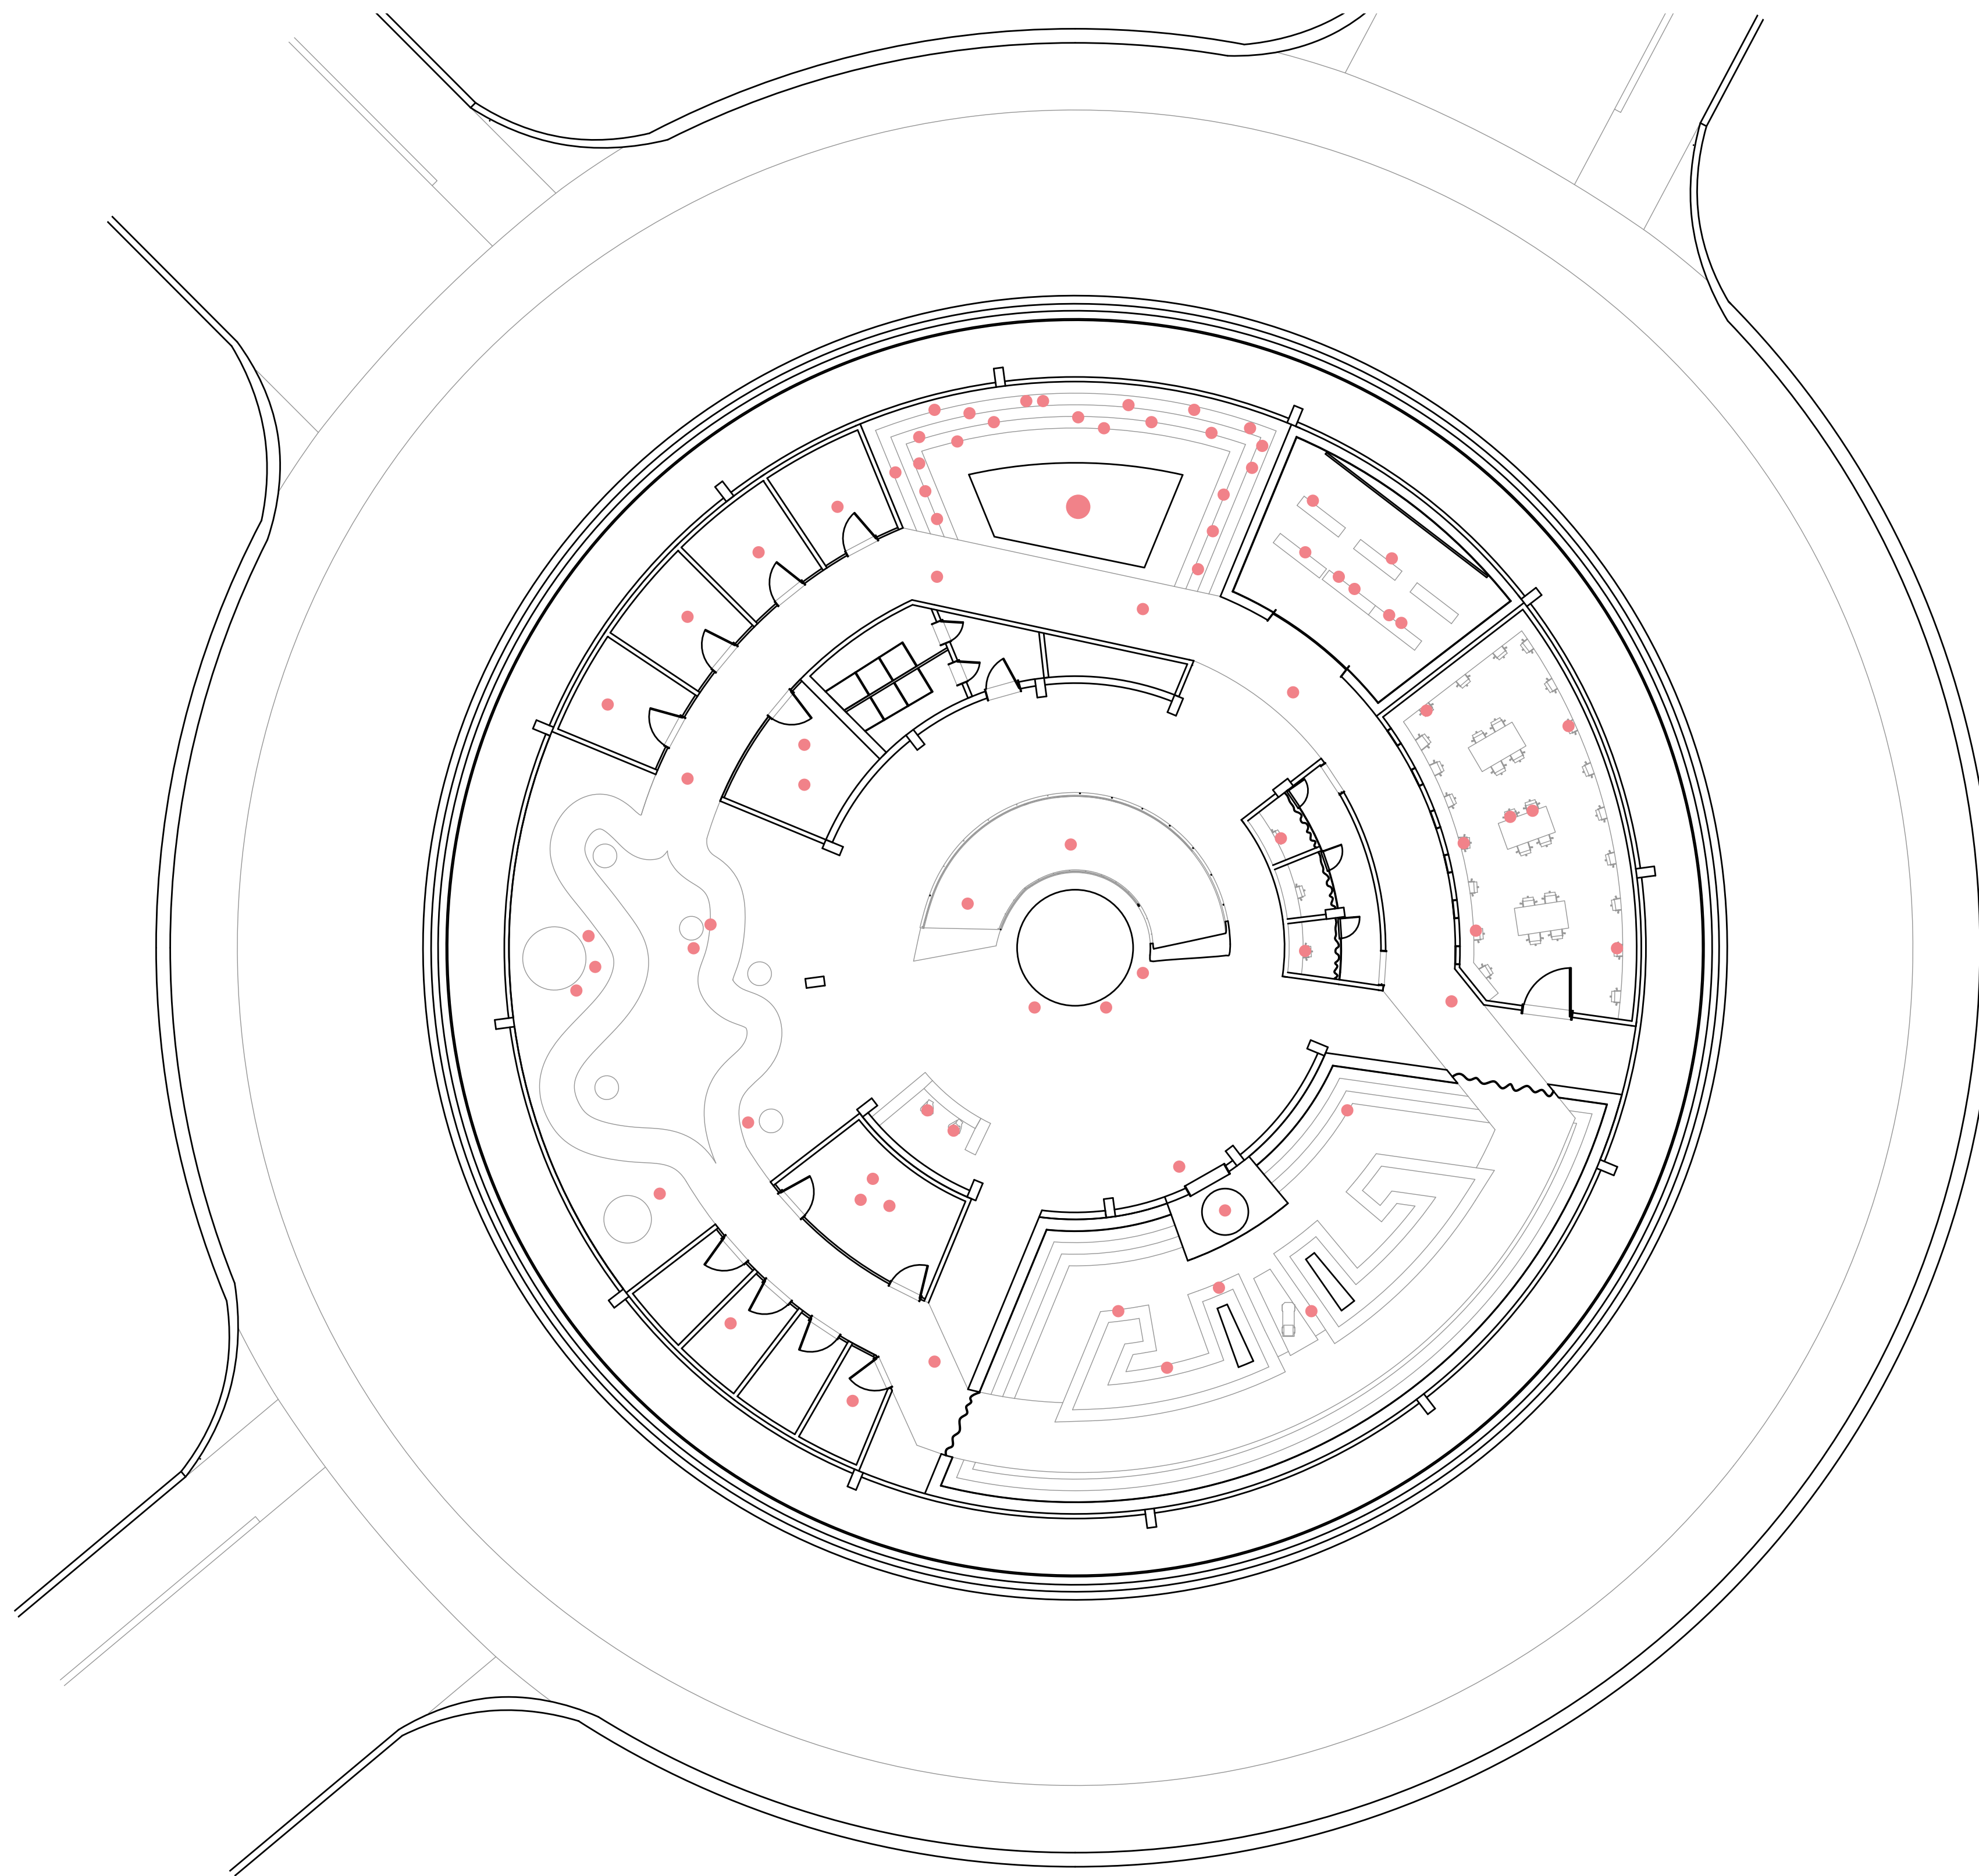

Elevations

Scale 1:200



