



multimedia room

library

science classrooms

agriculture

green square


schoolyard

science classrooms


communal hall

recreative outside space


1:200 plan

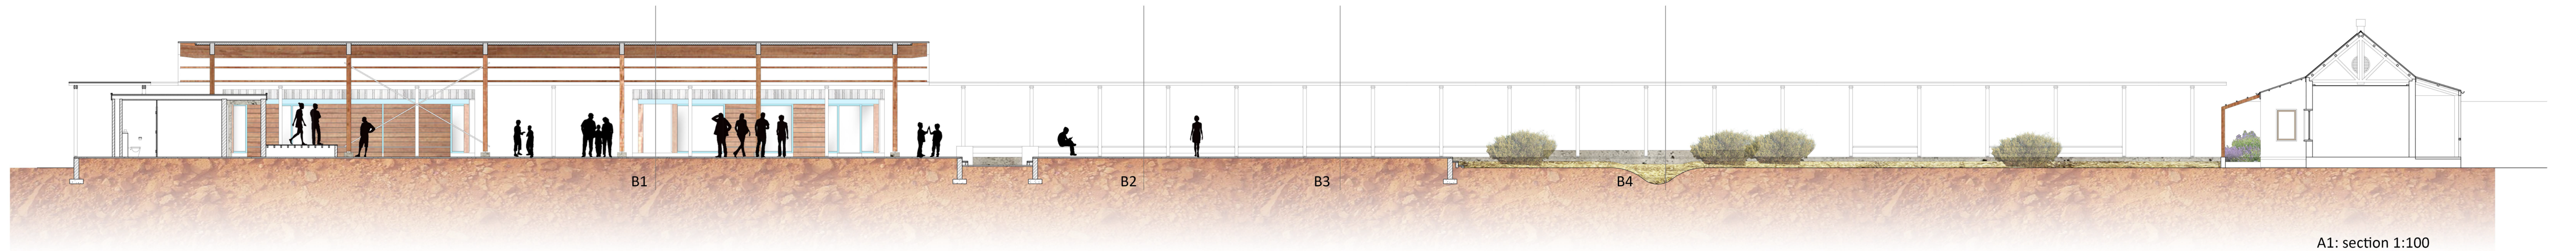

A1: section 1:100
 Assembly hall /
 schoolyard / bioswale

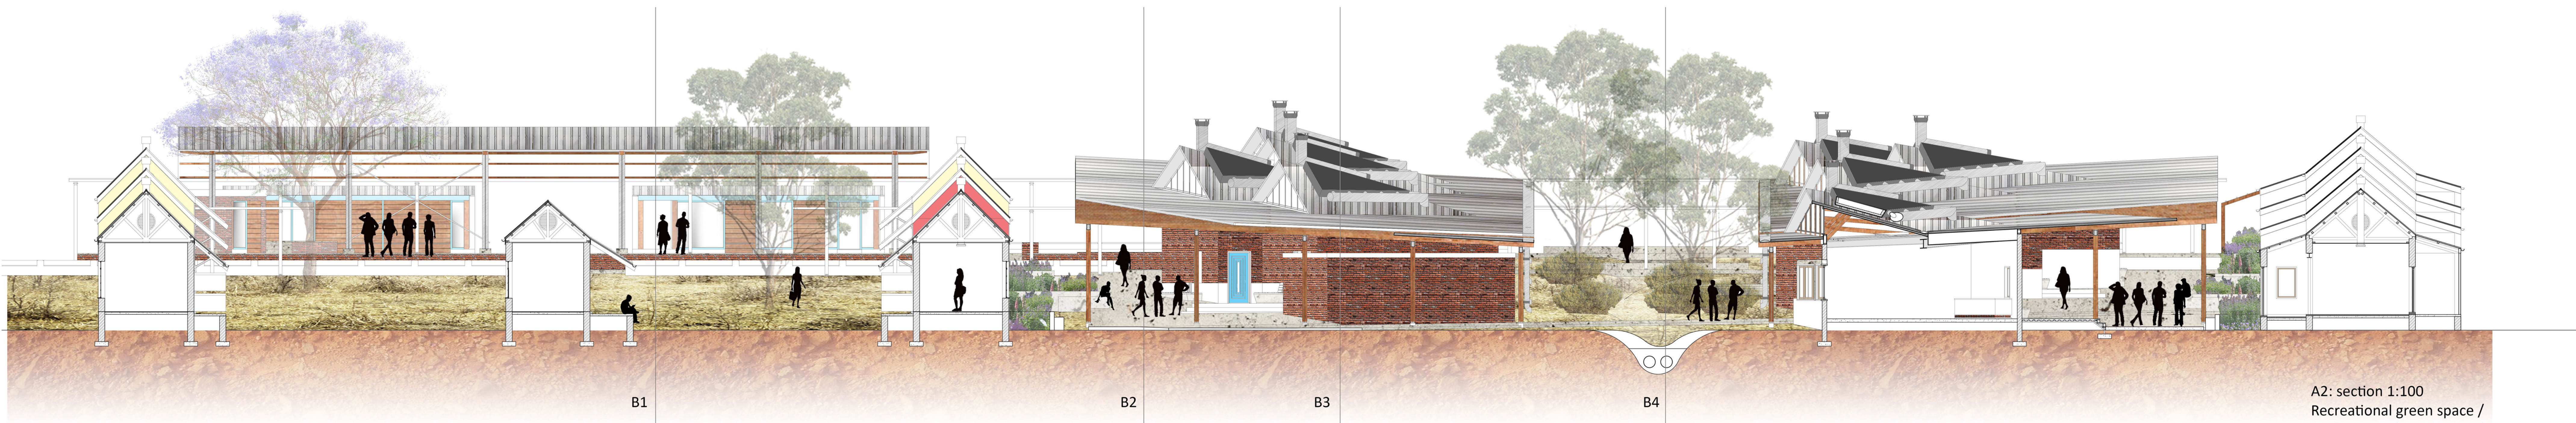

A2: section 1:100
 Recreational green space /
 studyrooms / classrooms /
 bioswale / classrooms /
 studyrooms

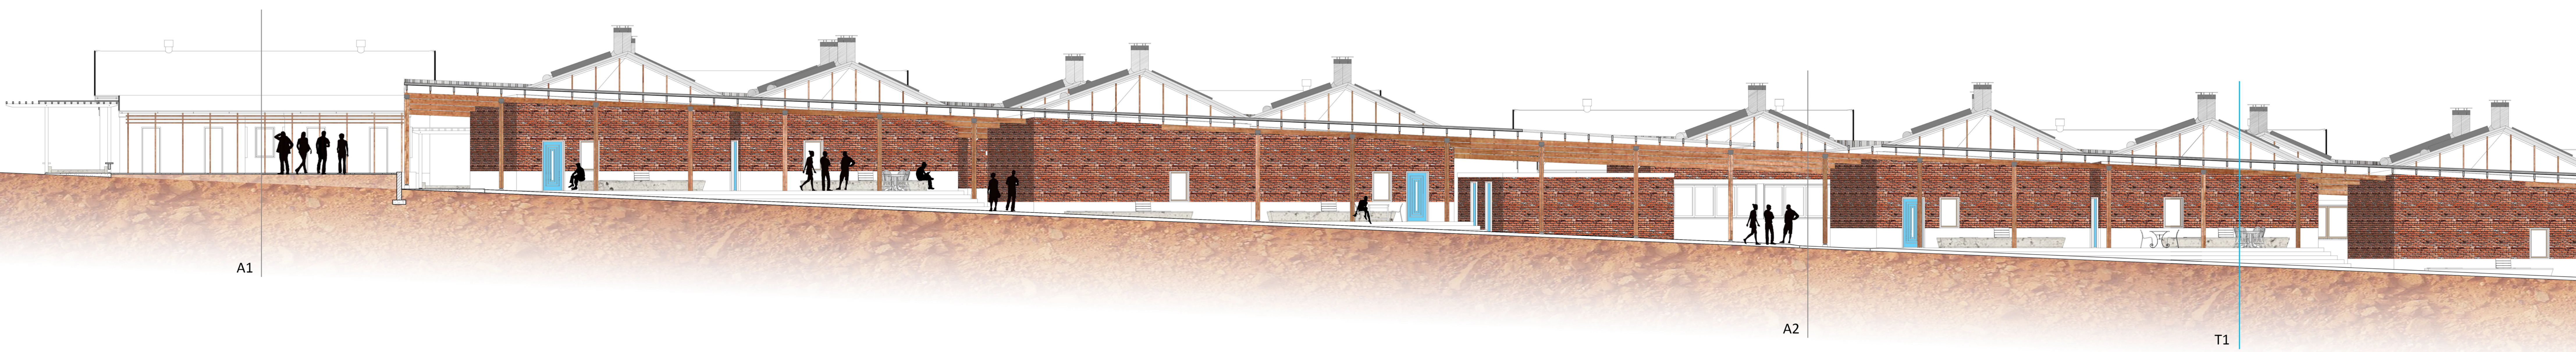

A1

A2


T1



A1

B1: section 1:100
assembly hall



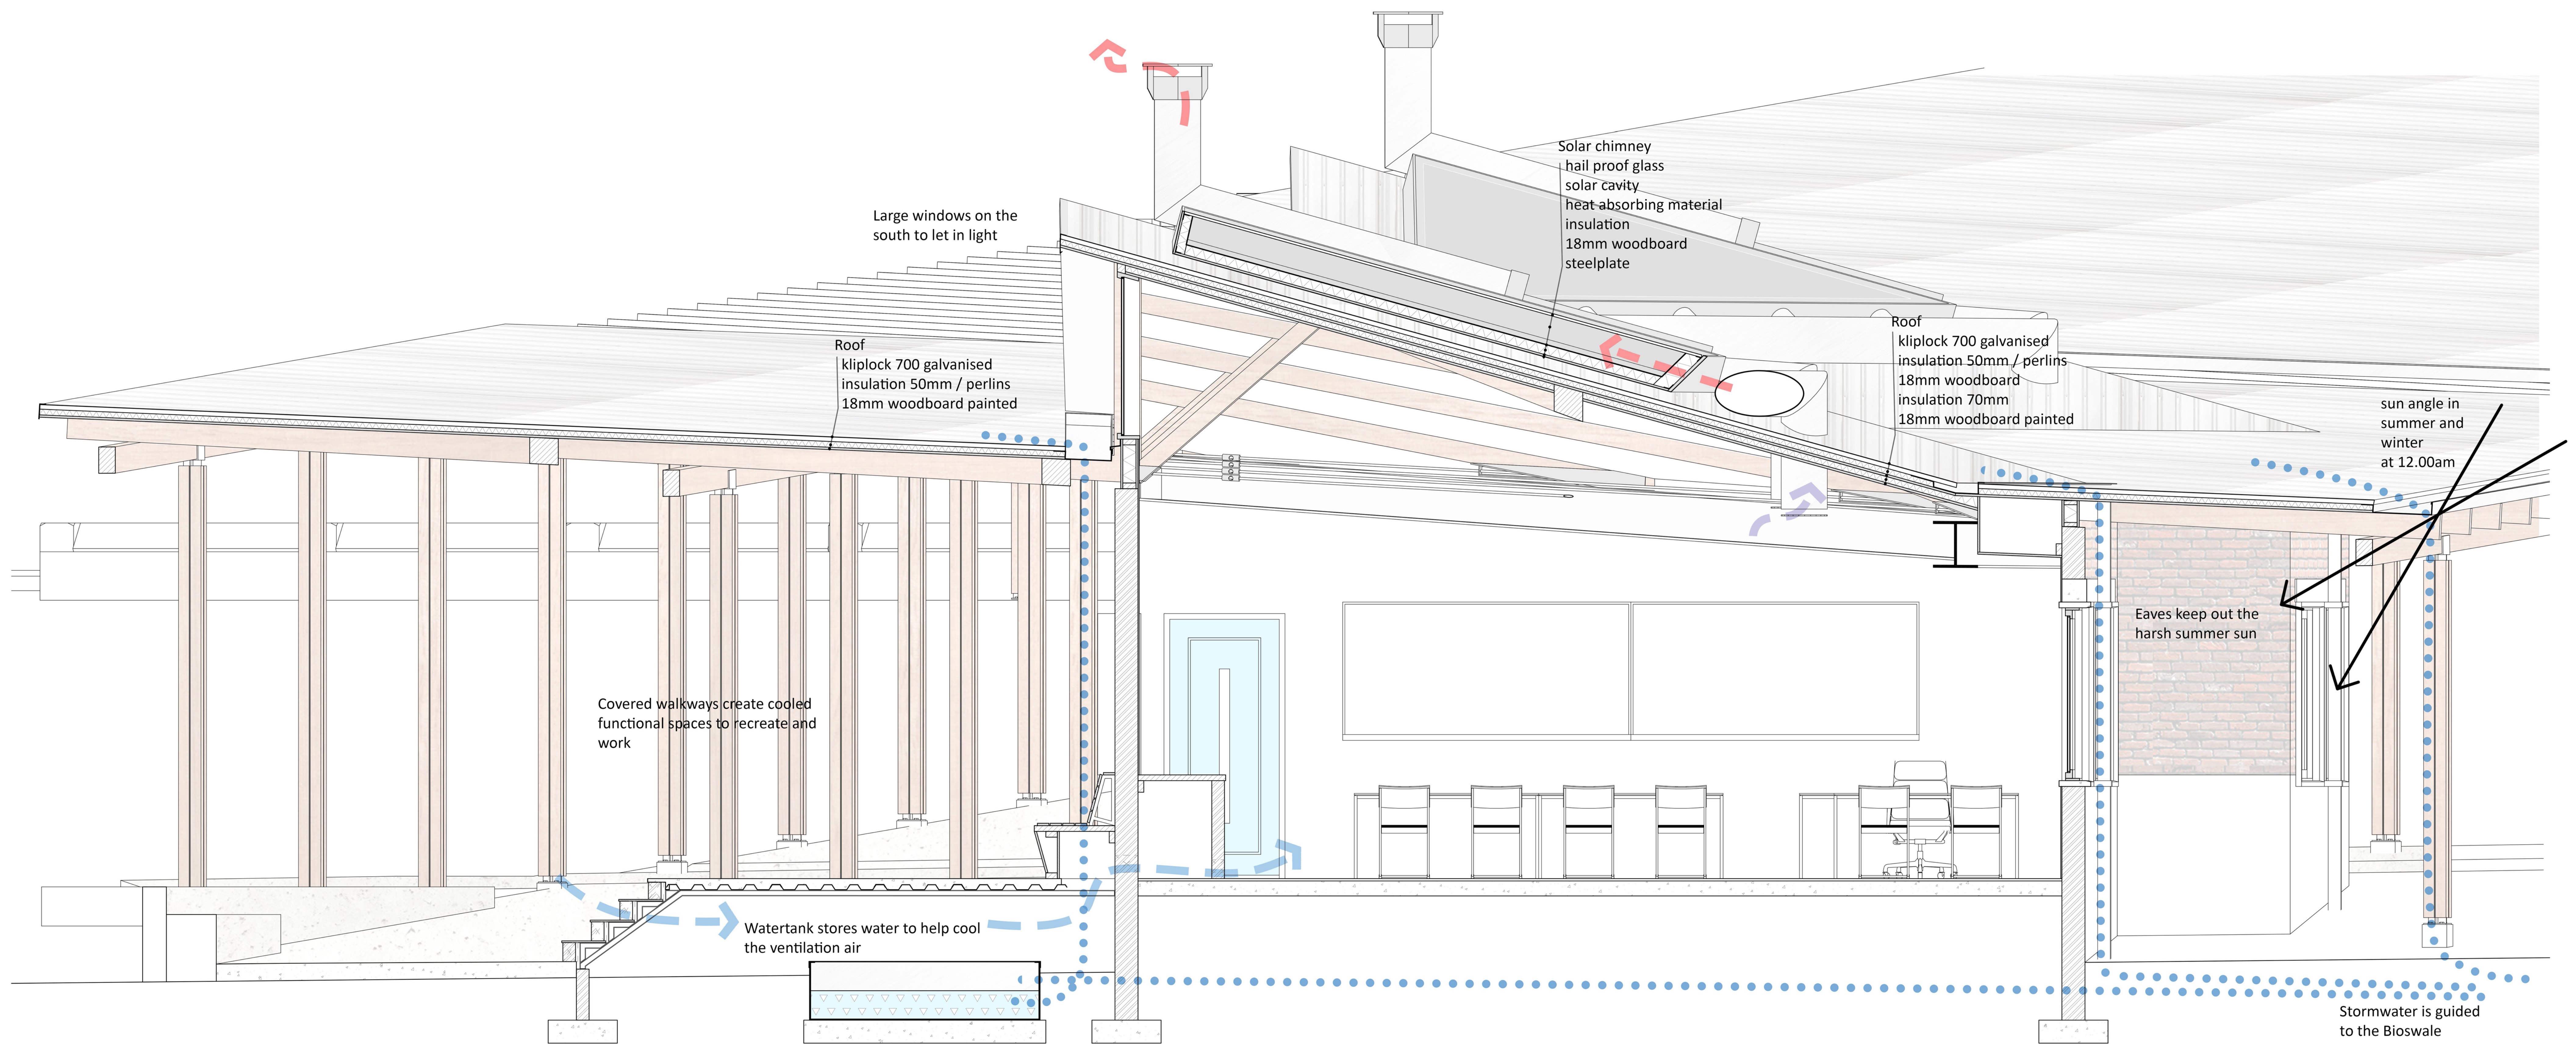

T1: Technical section 1:20