






FACADE NORTH-EAST
SCALE 1:200

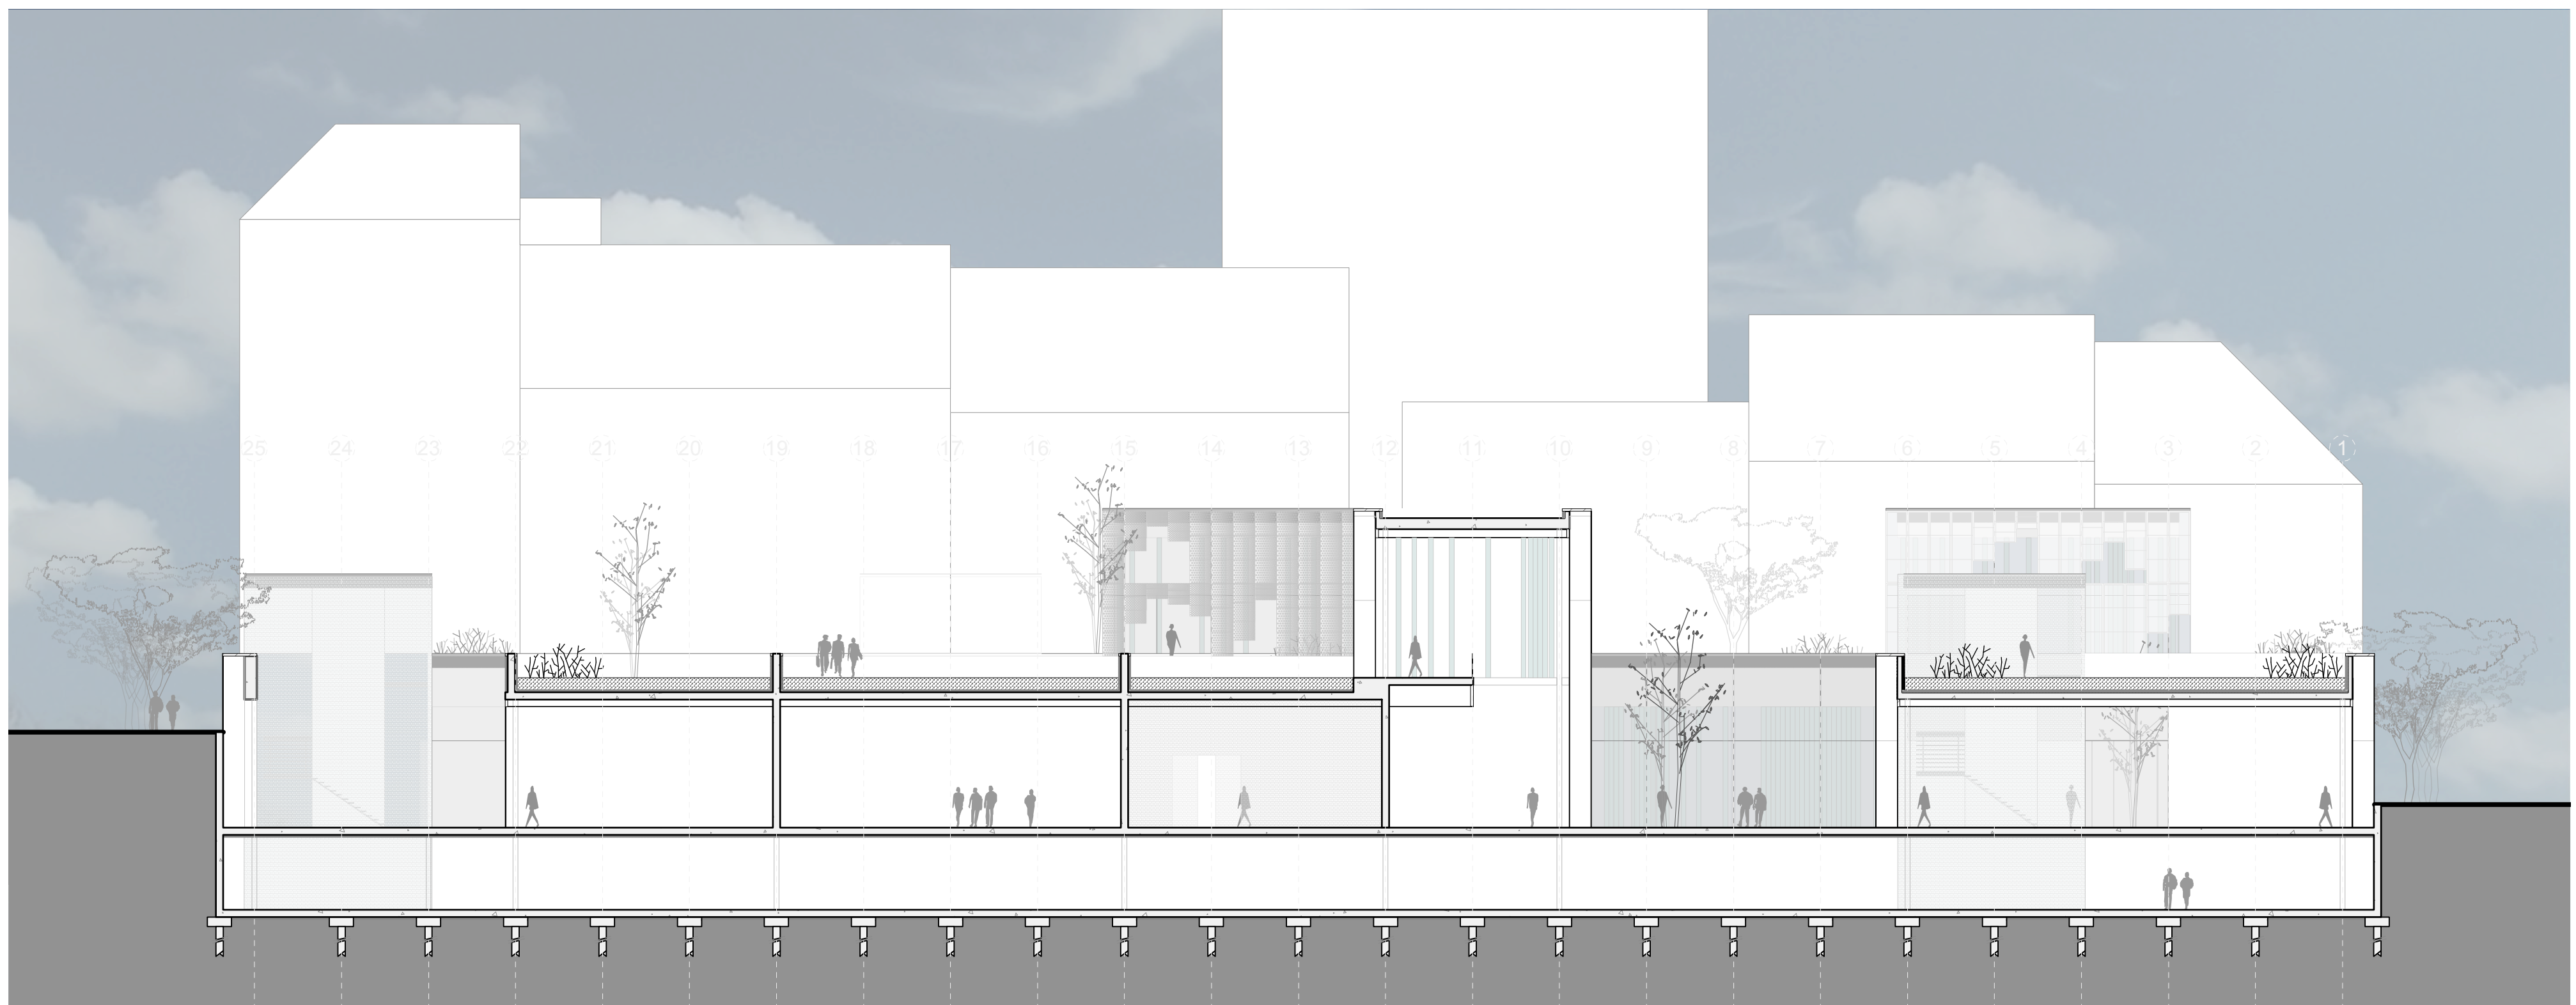

SECTION GG
SCALE 1:200

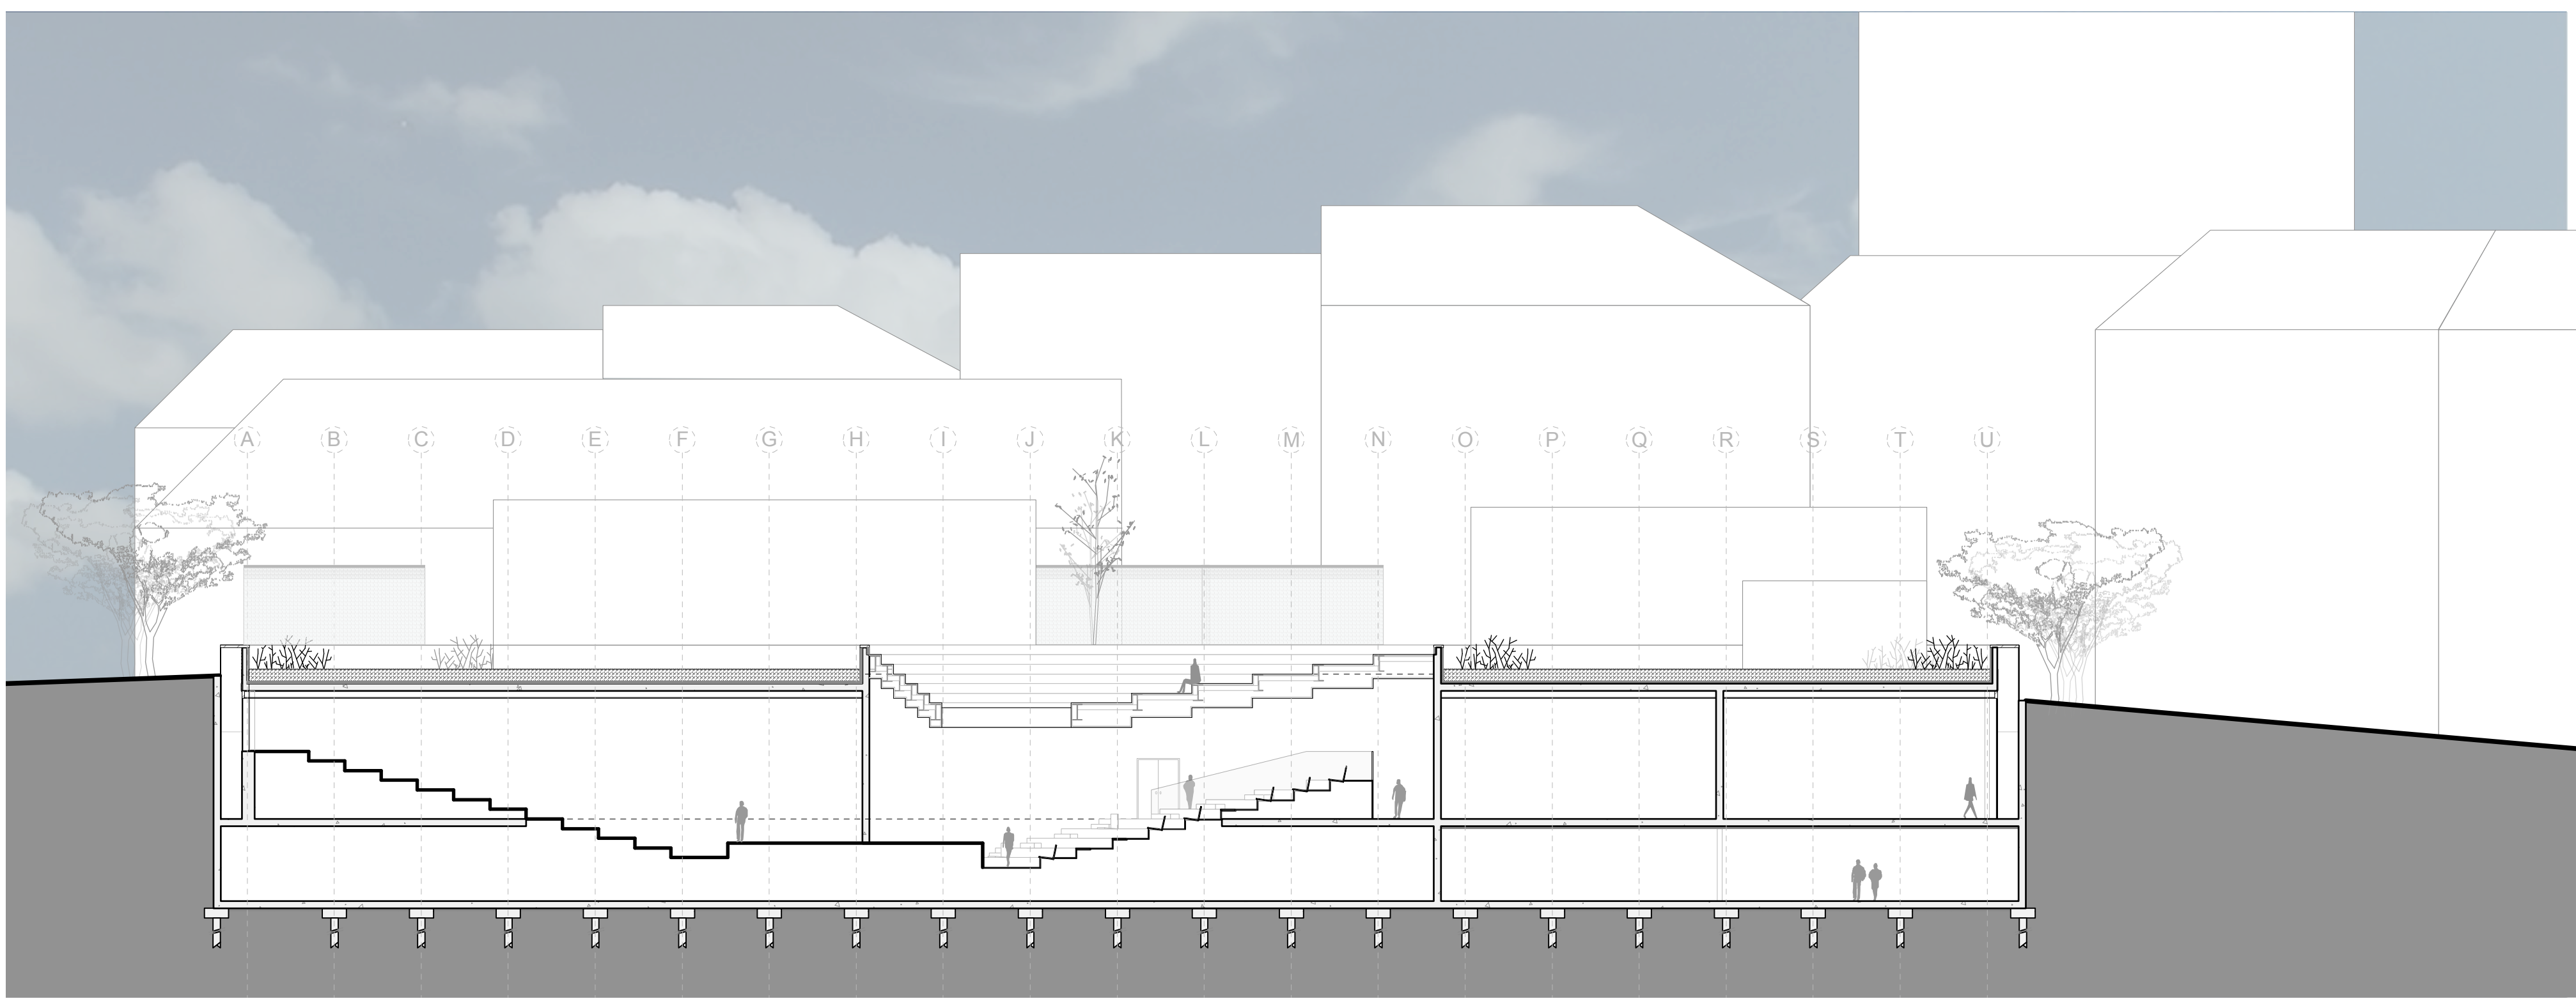

SECTION FF
SCALE 1:200

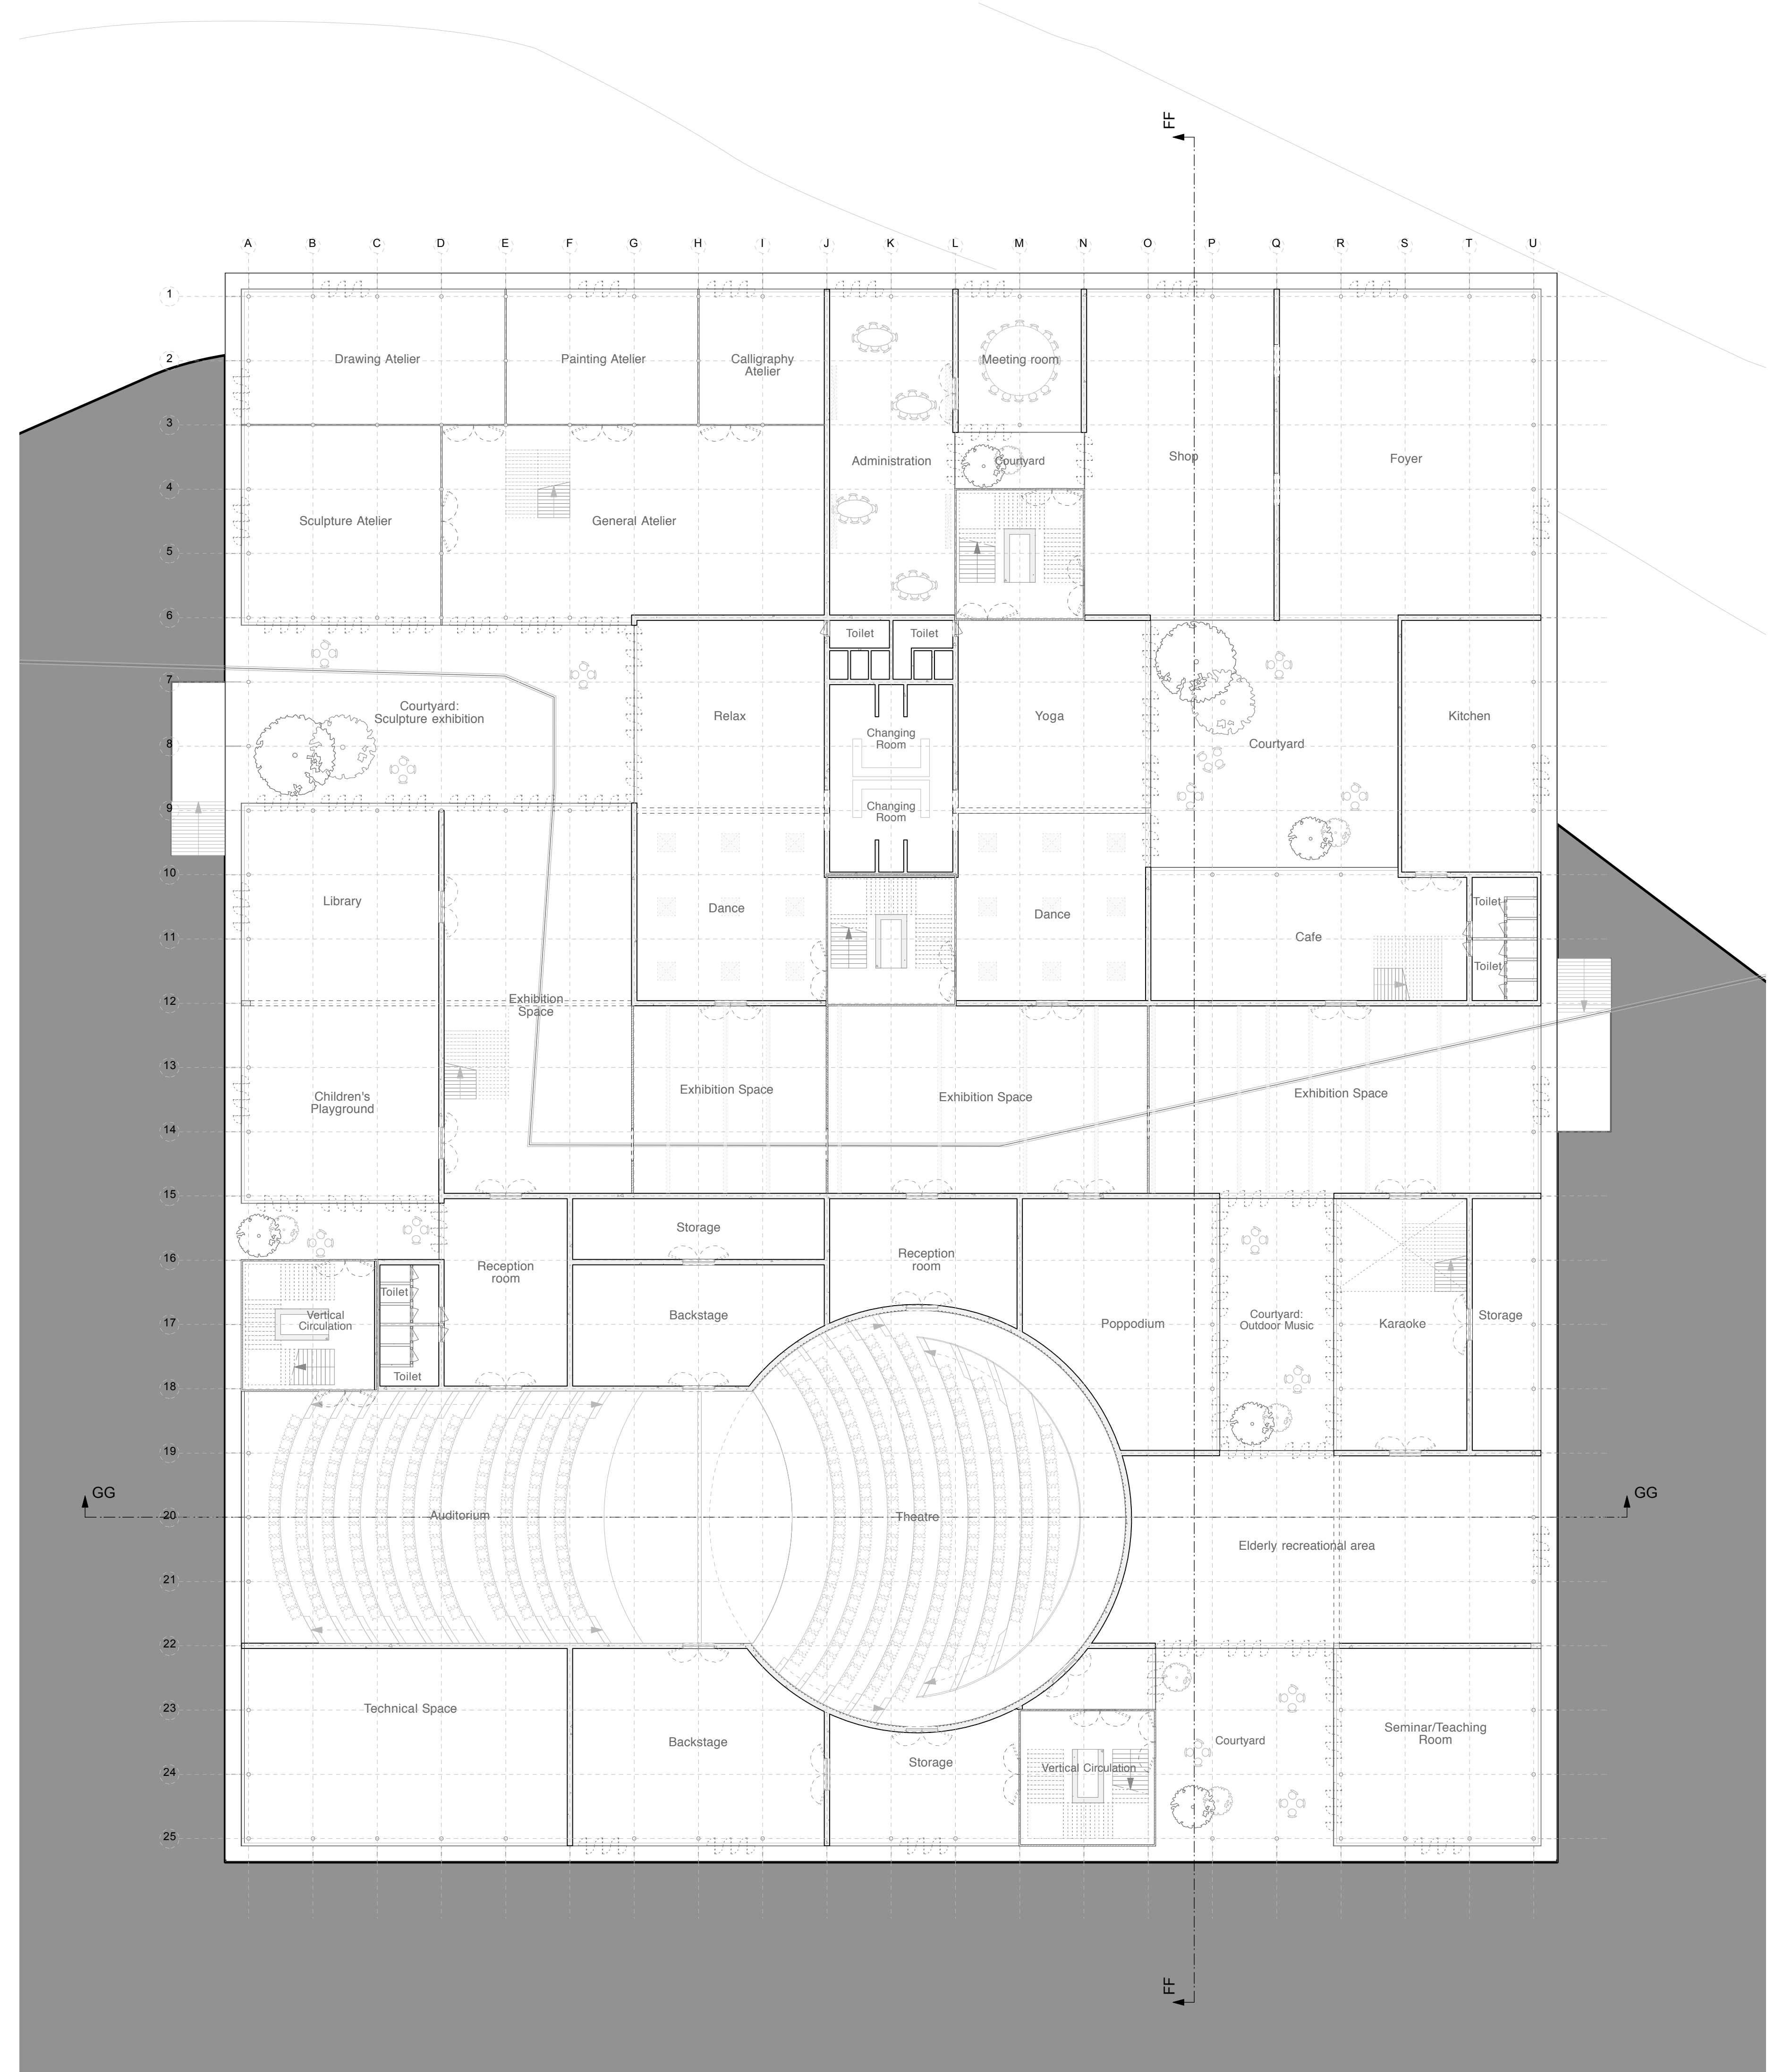

GROUND PLAN
SCALE 1:200

CROSSING BORDERS

EMELIEN SCHUT

PLAN, SECTIONS & ELEVATION
SCALE 1:200