



decommissioned TCDD suburban train wagon as found on site · 1:50

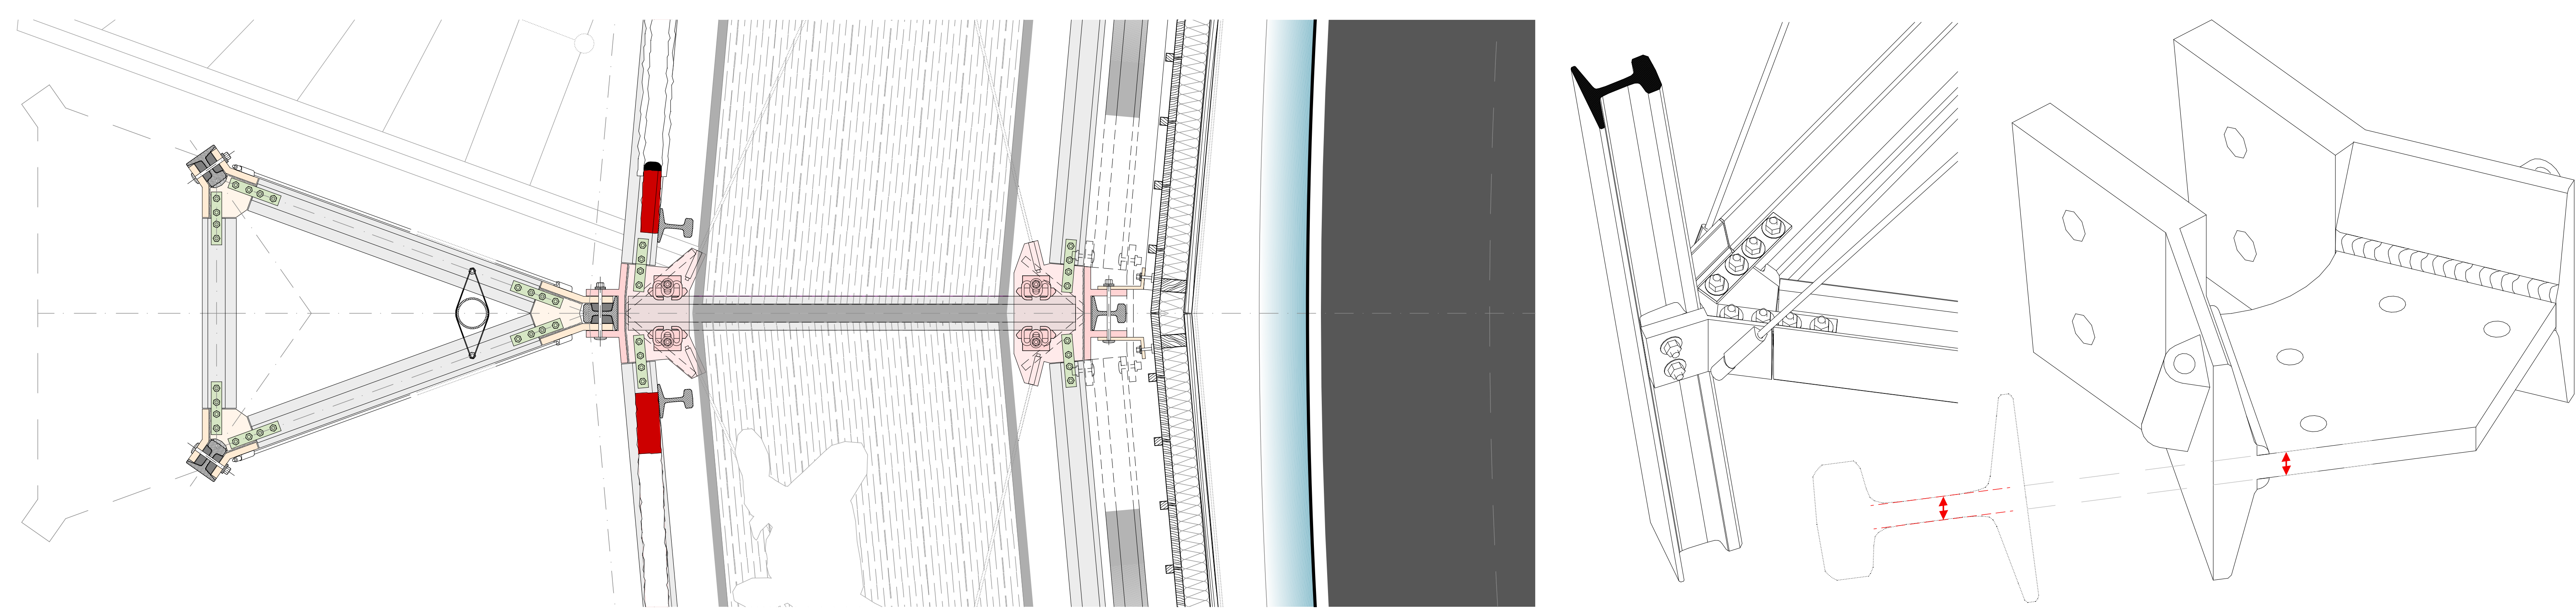

horizontal facade section with joints · 1:10

2-axis joint axonometry · 1:10

track connection shoe · 1:2.5

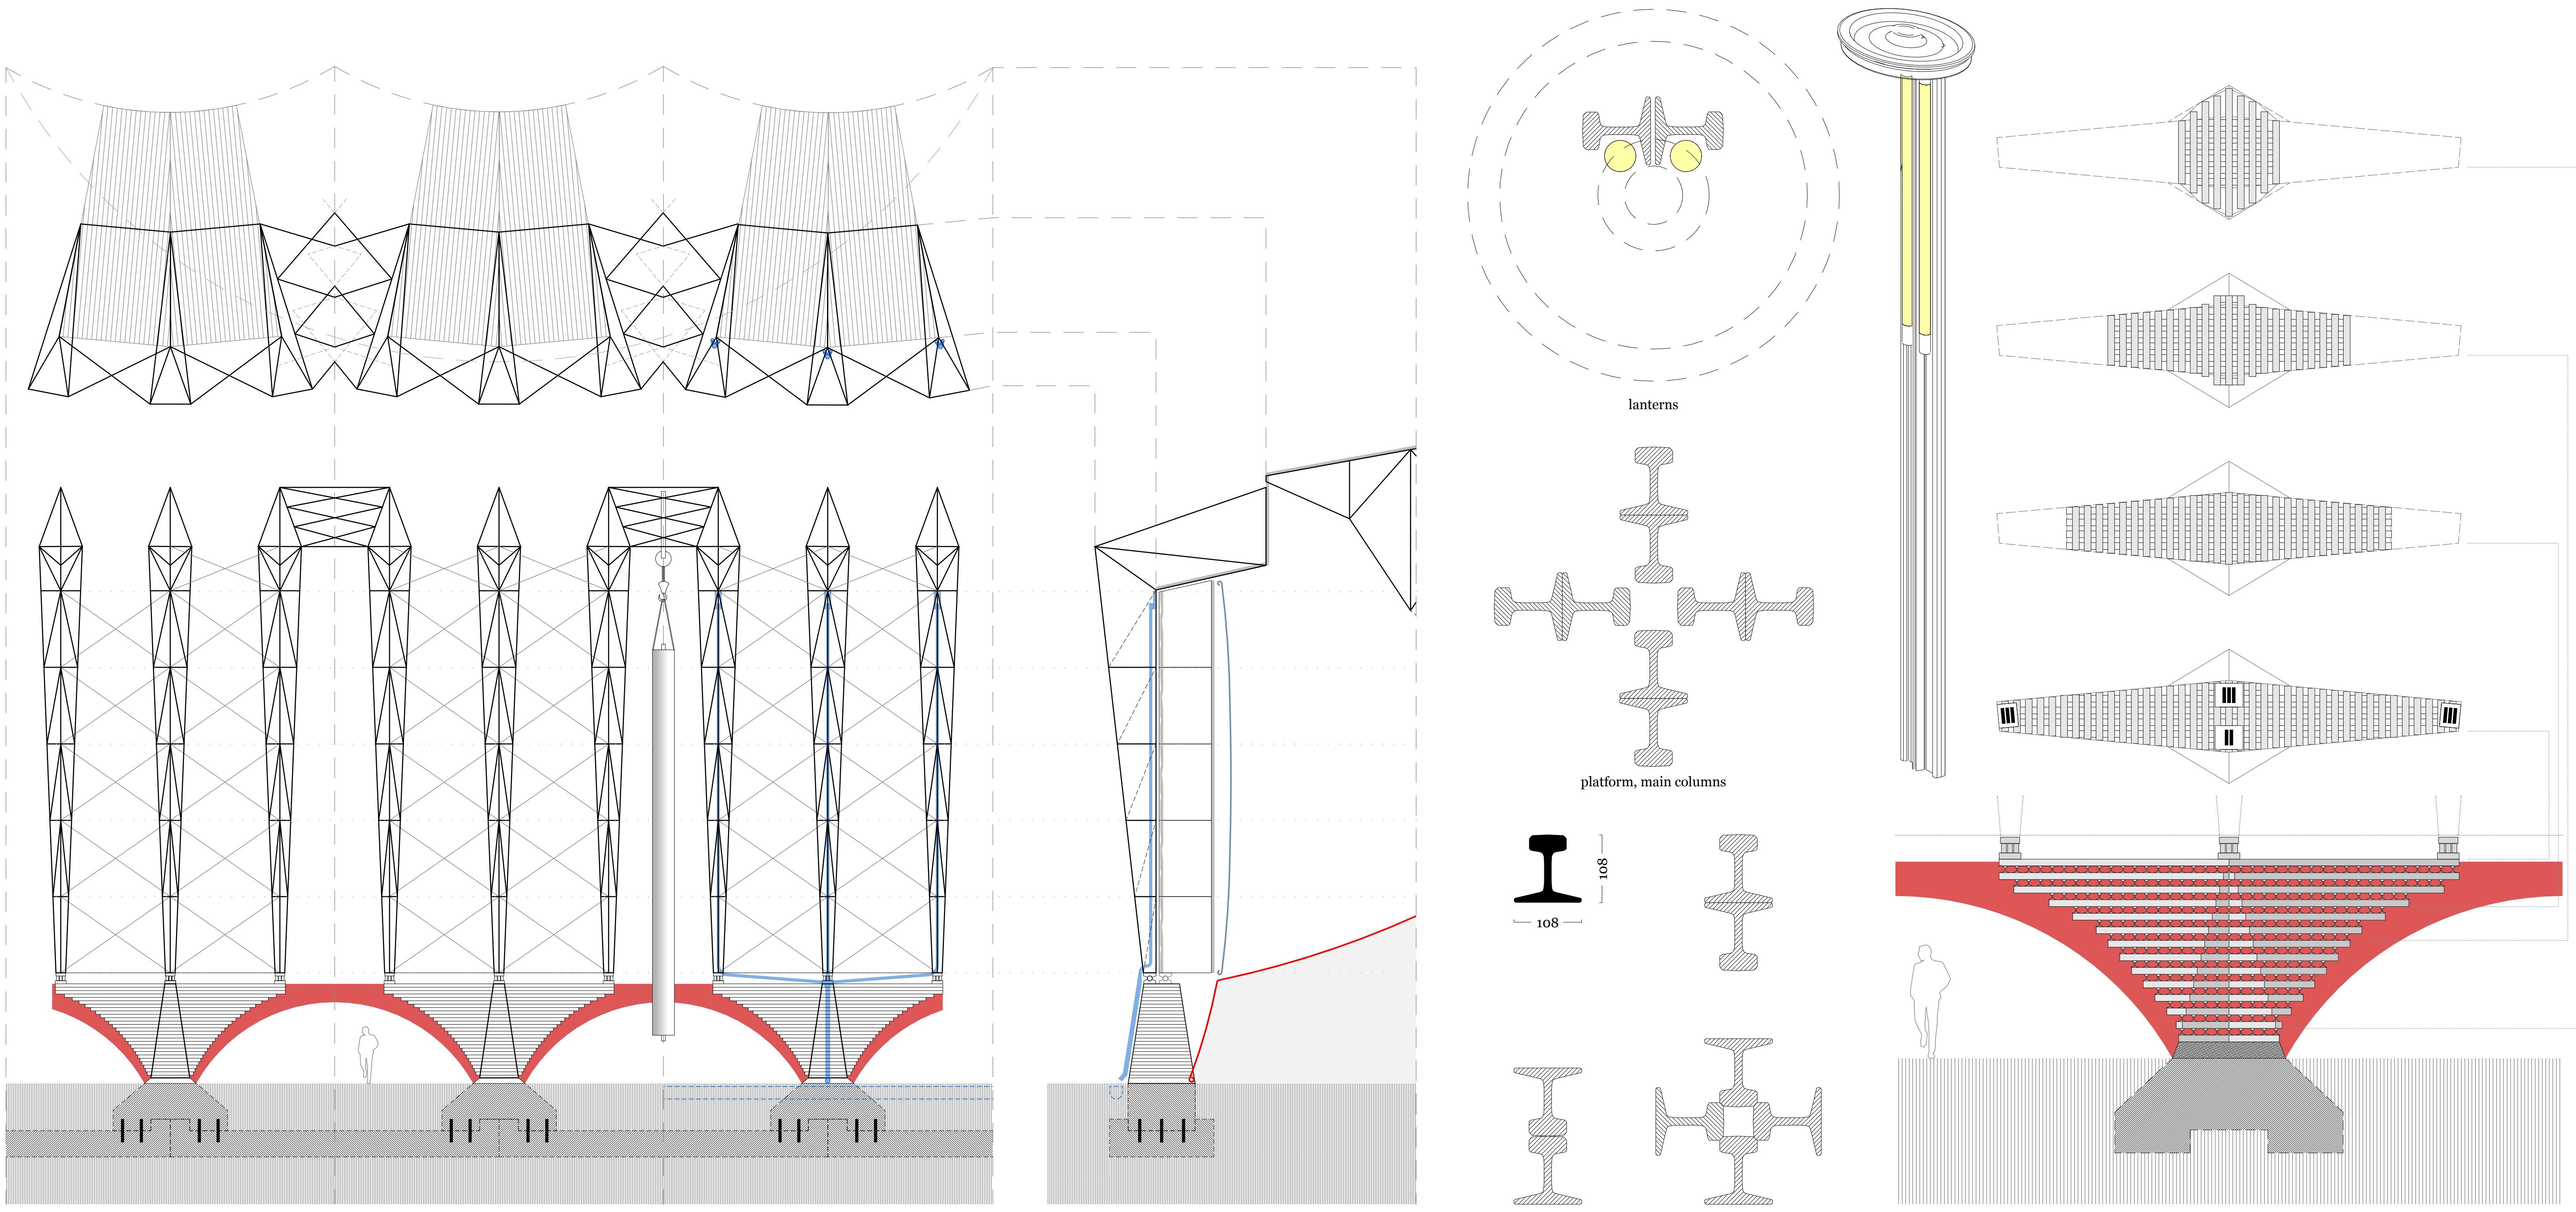

segmentation scheme · 1:100

railway track configurations · 1:5

base detail · 1:50