

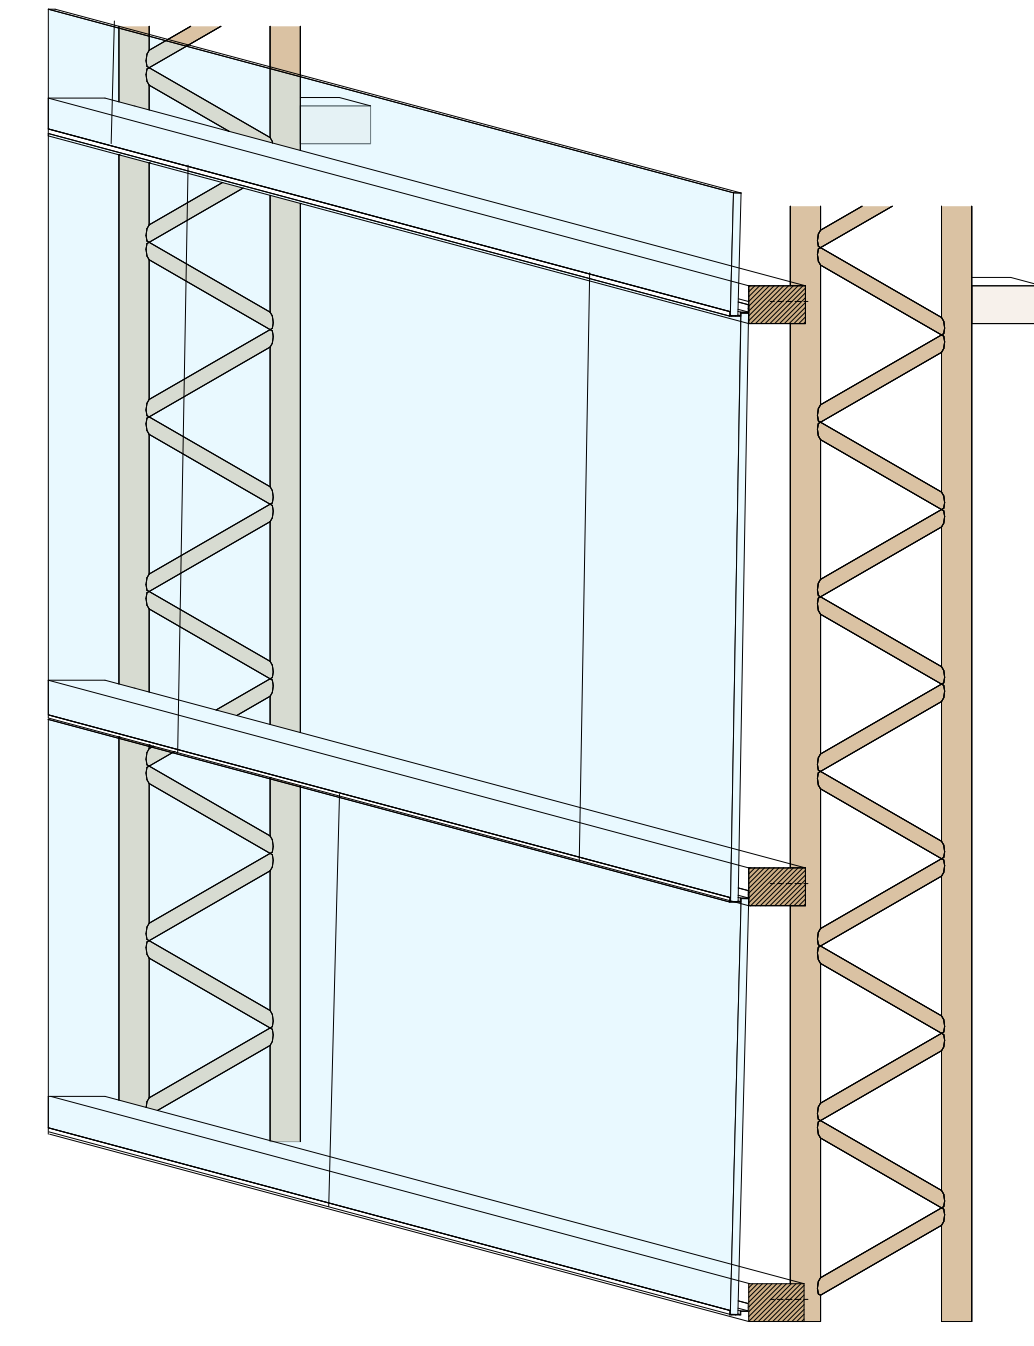


1:20 Build-up inner walls

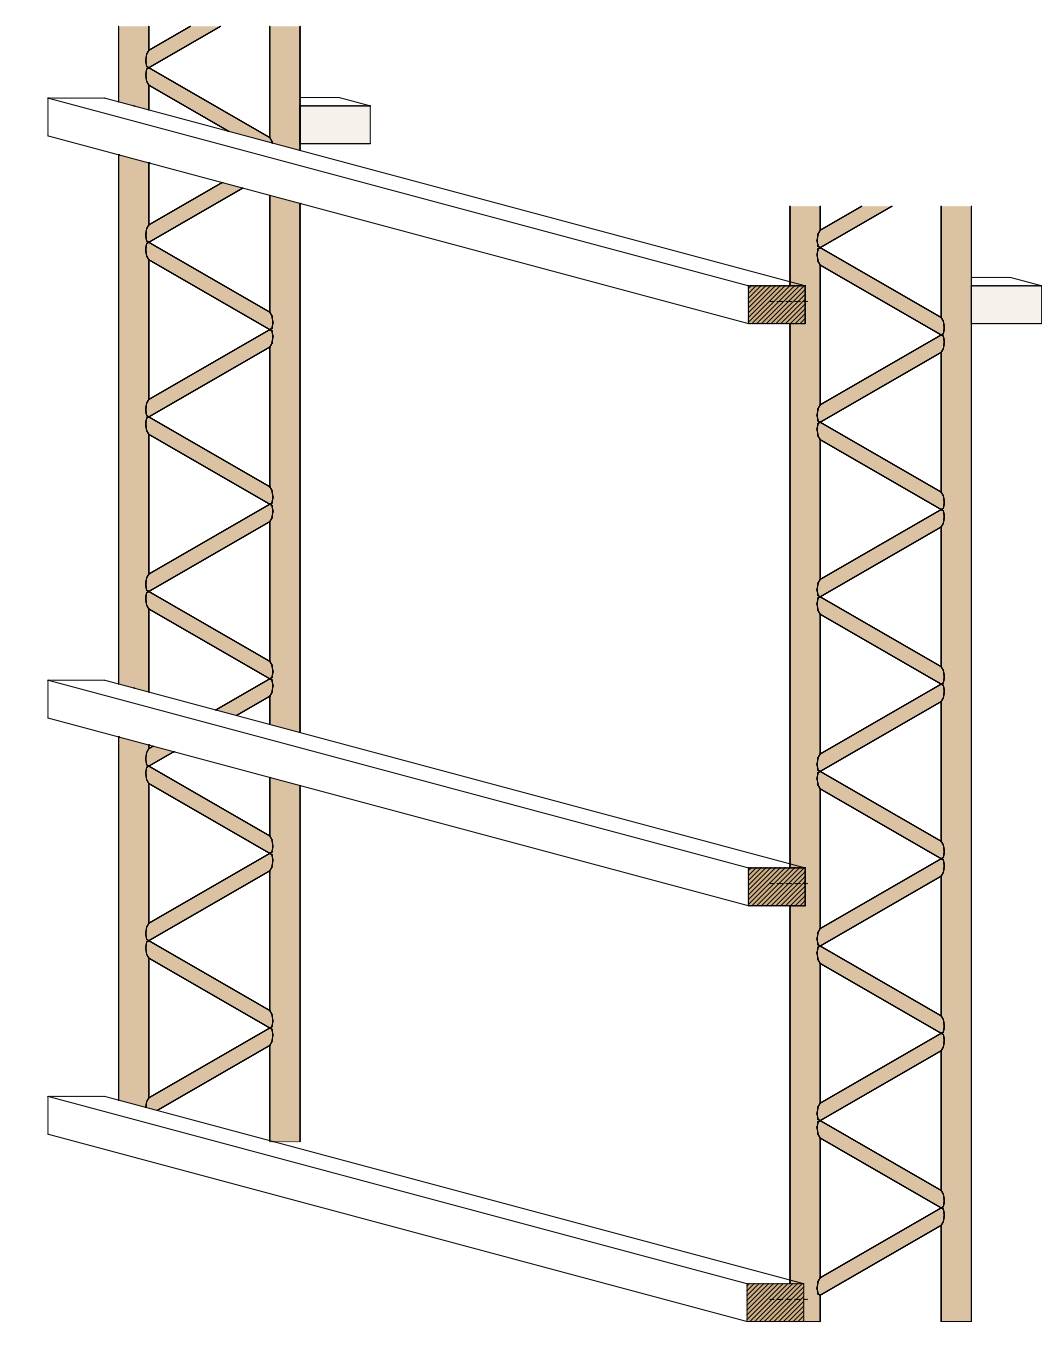


1:20 Build-up Façade


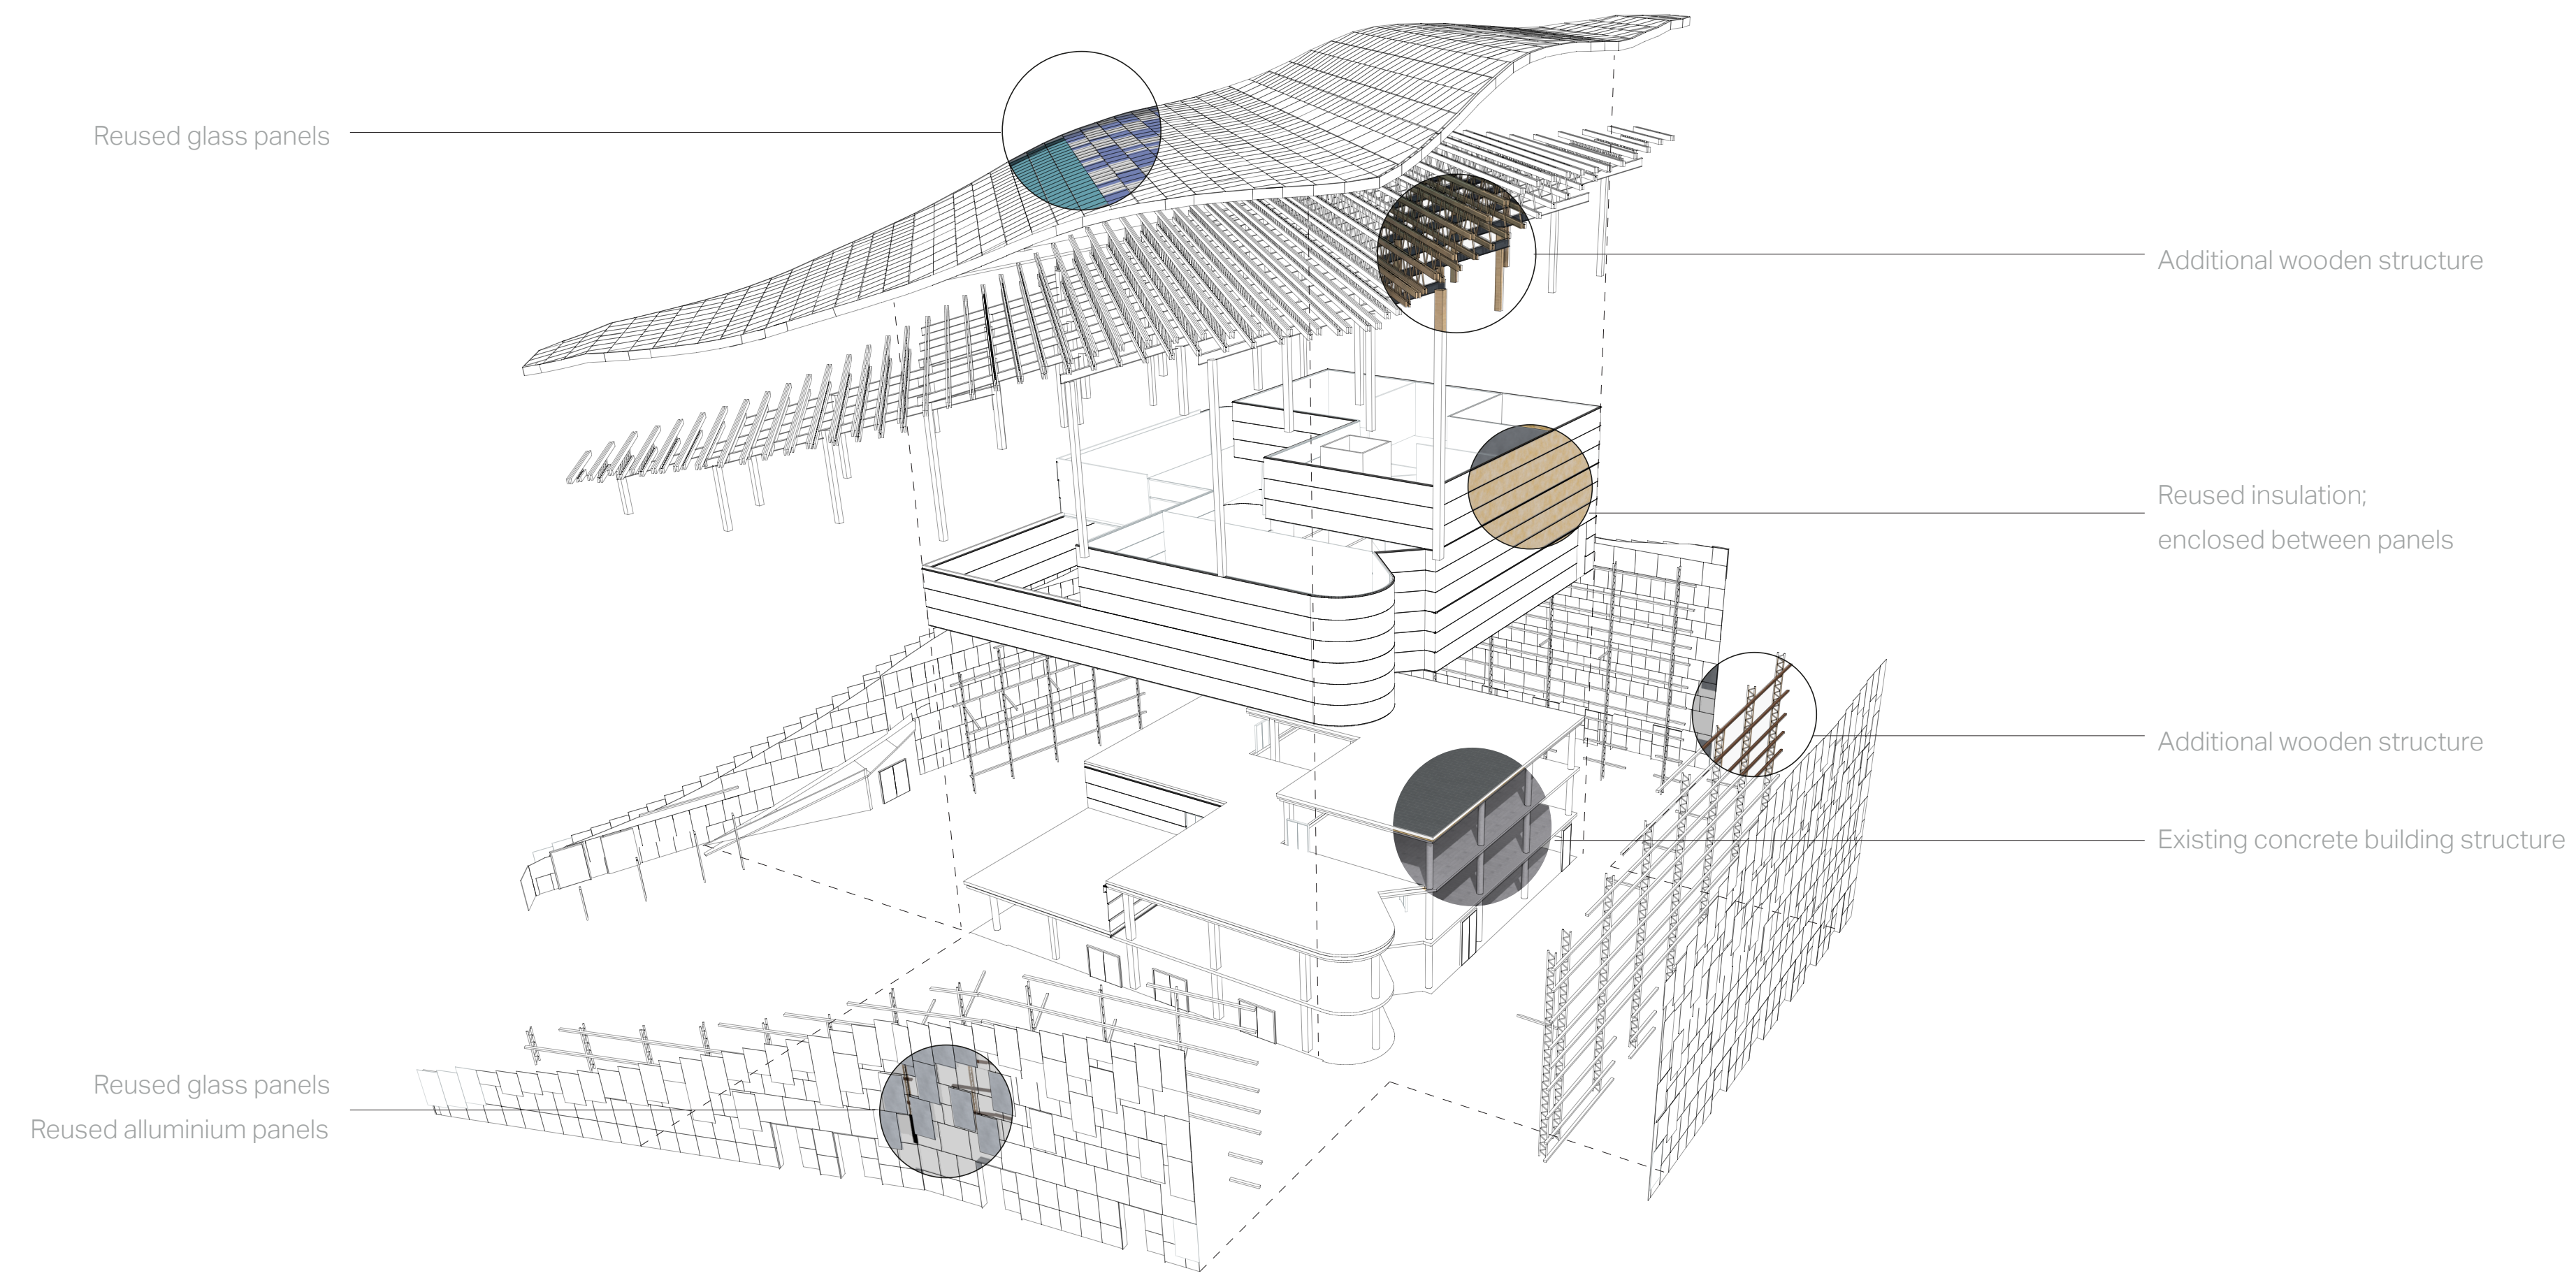


Reused glass panels
Reused aluminium panels

Additional wooden structure
Reused insulation: enclosed between panels
Additional wooden structure
Existing concrete building structure

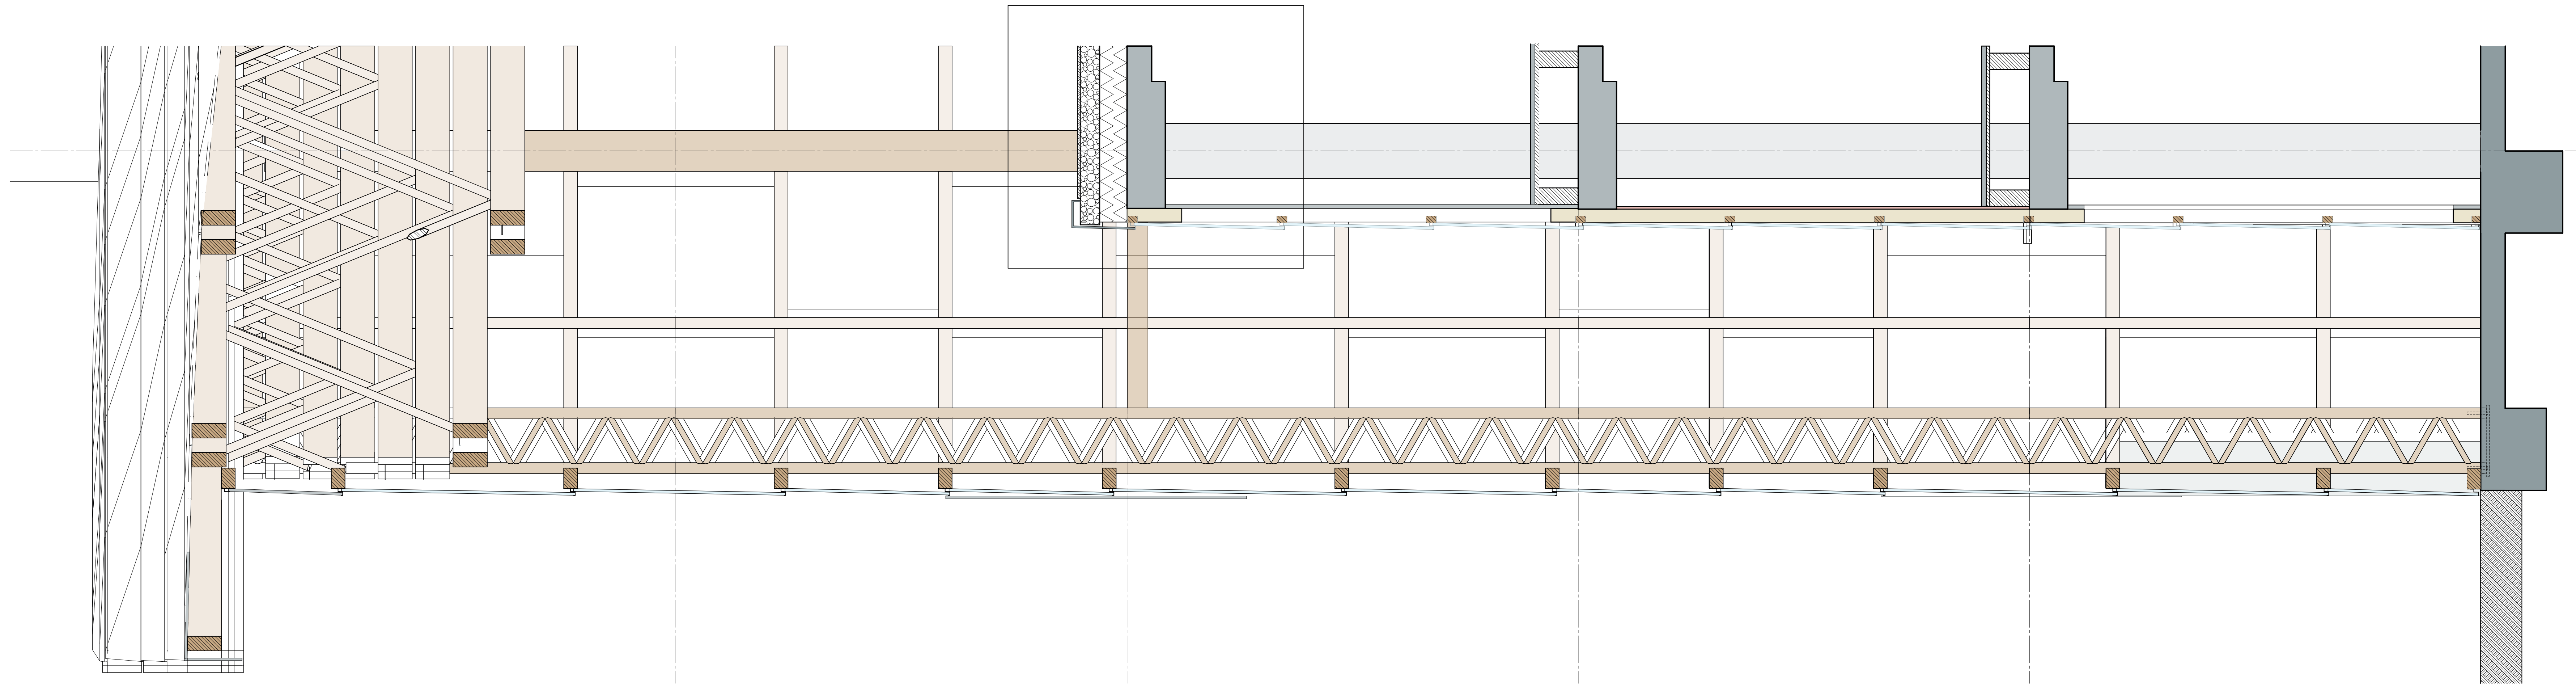

1. Existing concrete construction floor slab
2. Insulation
3. 100 mm Reused insulation
4. Reused glass panels
5. Buffer zone double frame
6. Double frame
7. Facade structure wooden beam 50x50 mm
8. Reused glass panel variable sizes 1100x1200mm, 1100x1540 mm, 1700x1700 mm, 1100x1350 mm
9. Reused aluminium panels

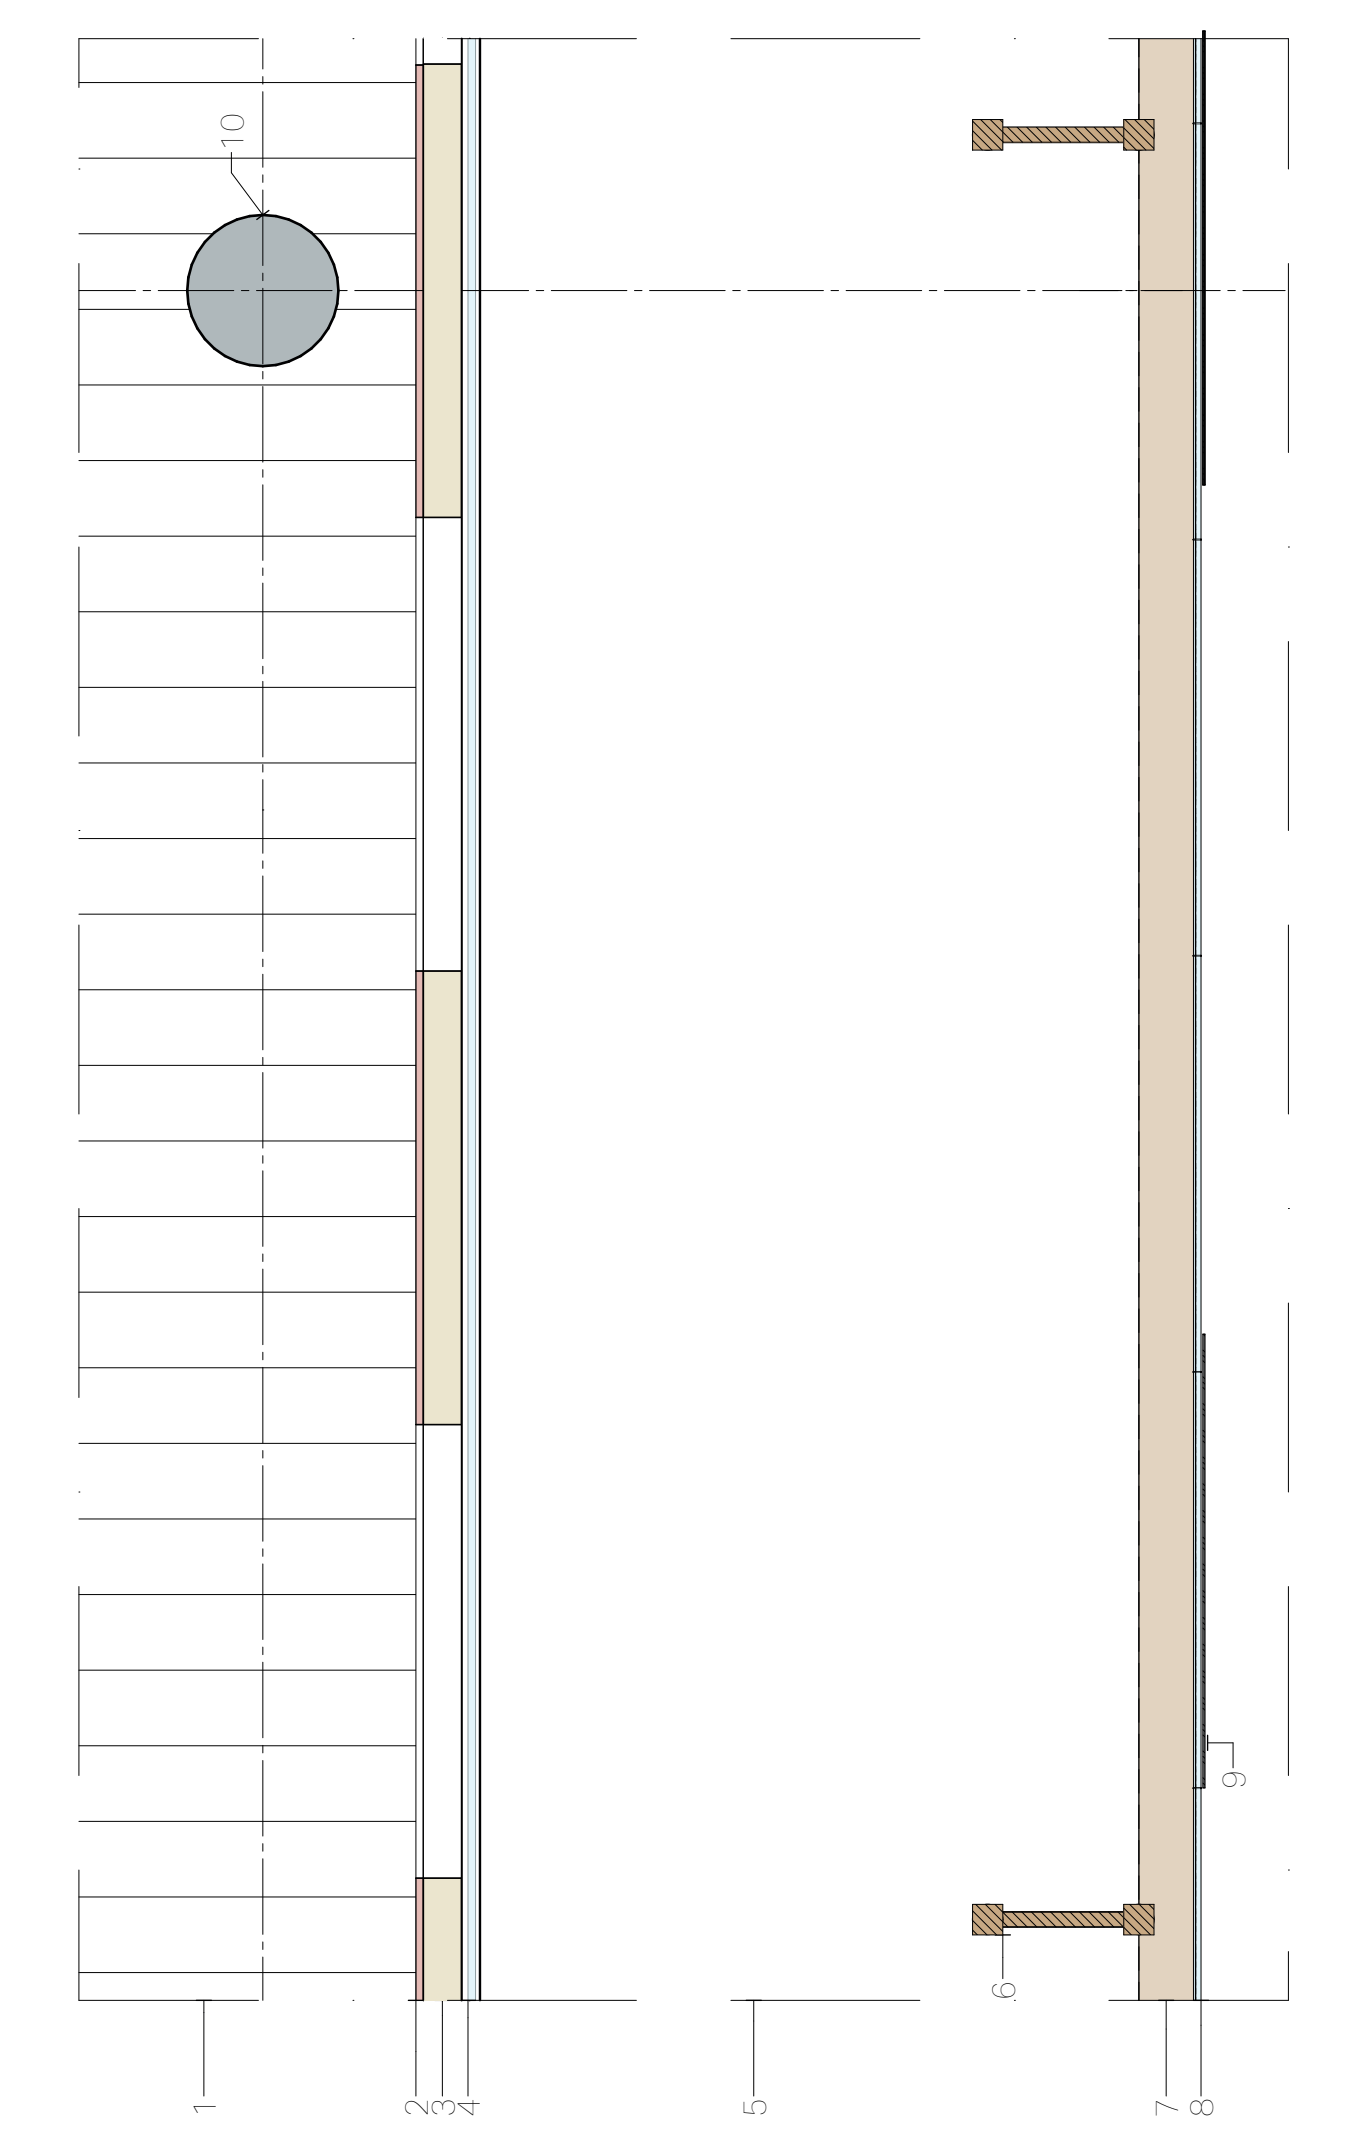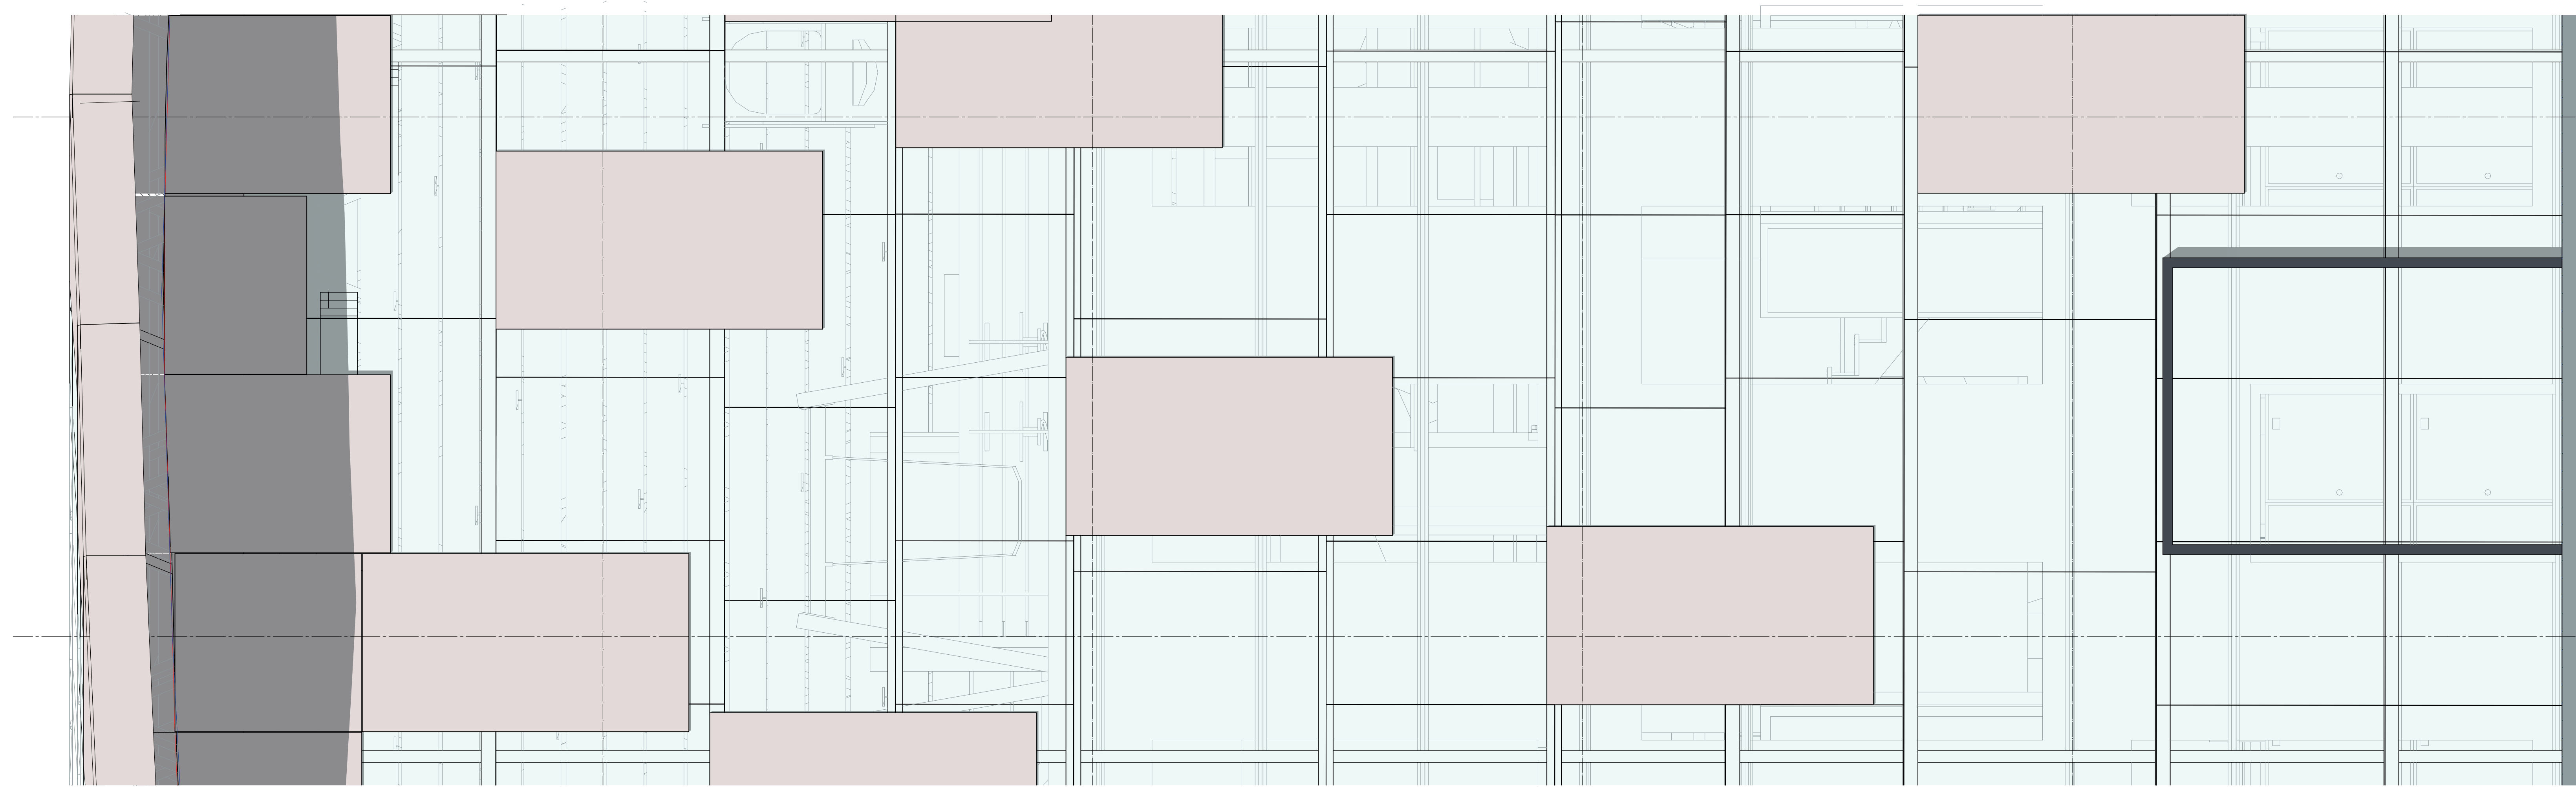

1:20 Façade