




BRIDGE CONSTRUCTION

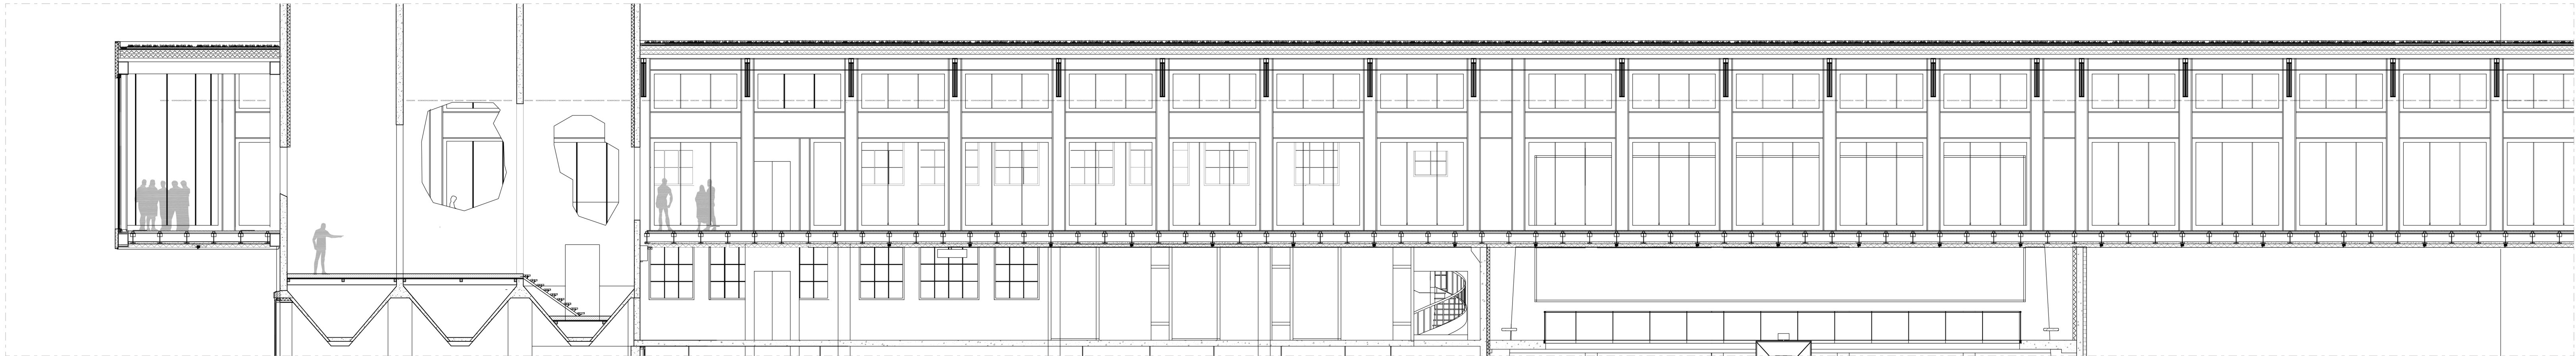

LONGITUDINAL SECTION 1:100

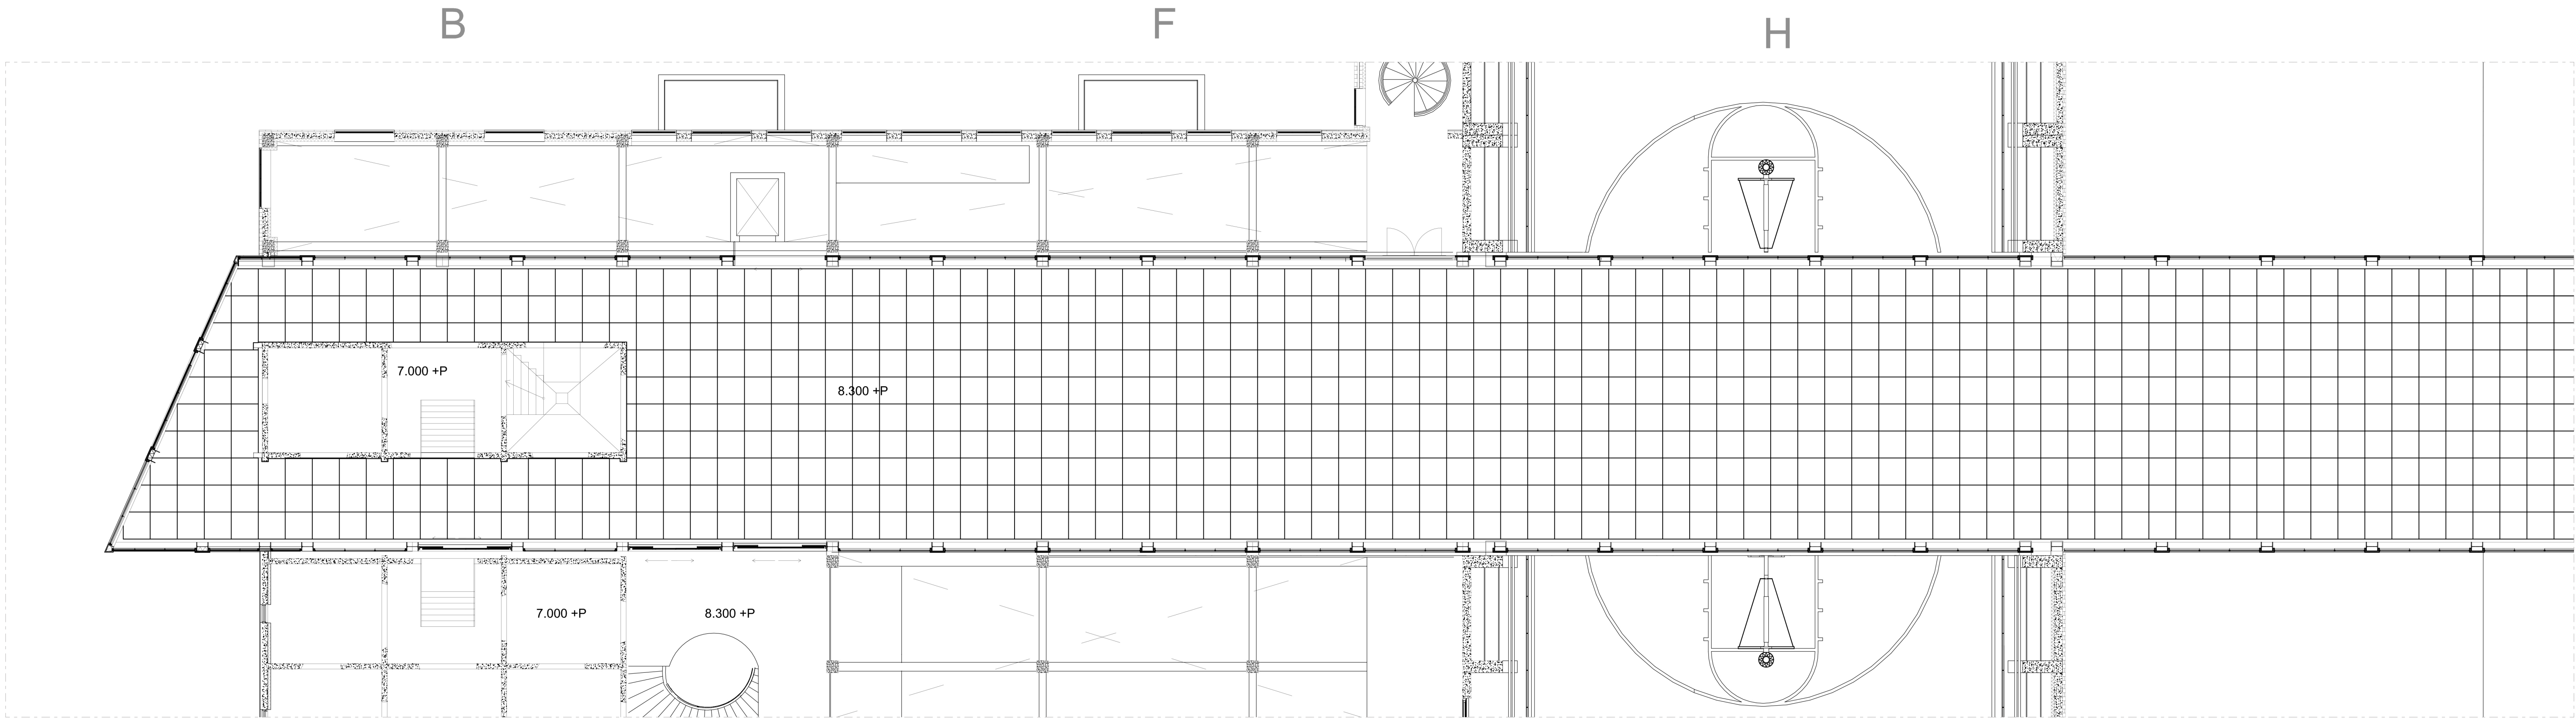

FLOOR PLAN 1:100
SECTIONAL DIAGRAMS

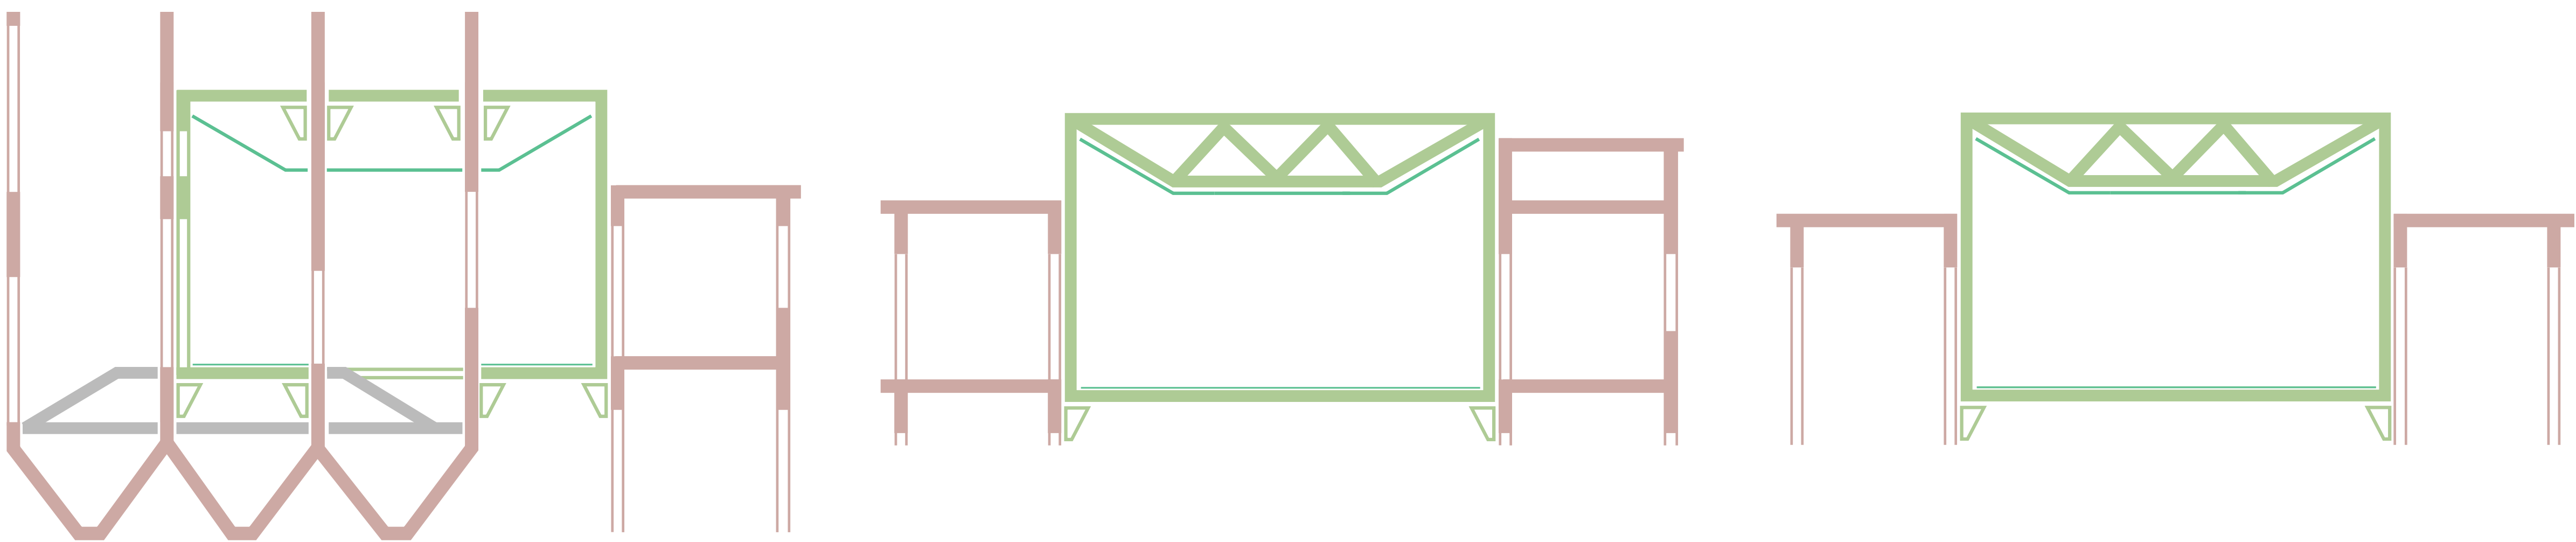

CONSTRUCTIONAL PLAN 1:100

