

Laer Productive Garden and Cooking Residency



Ground Level | Scale 1:100




Section A\_A | Scale 1:50




Section B\_B | Scale 1:50

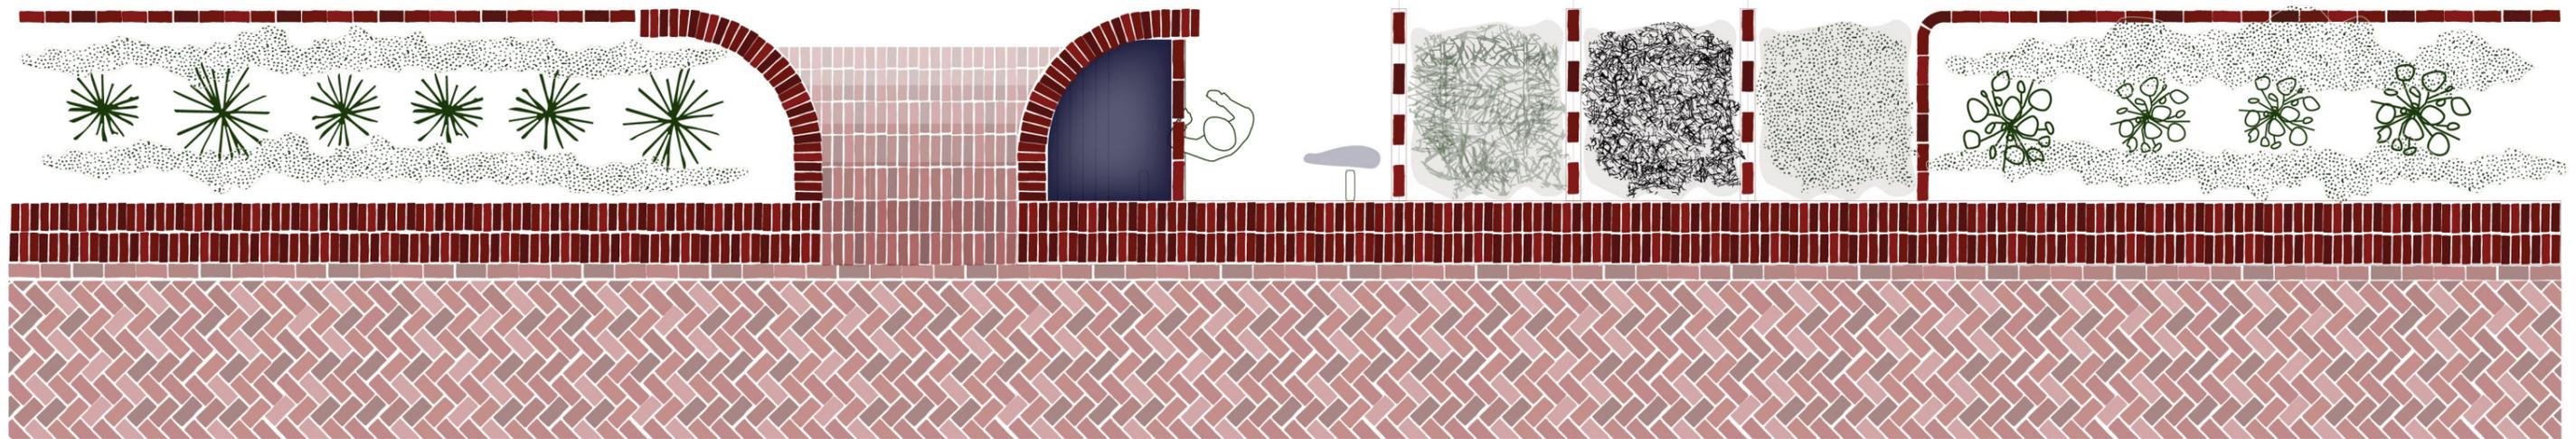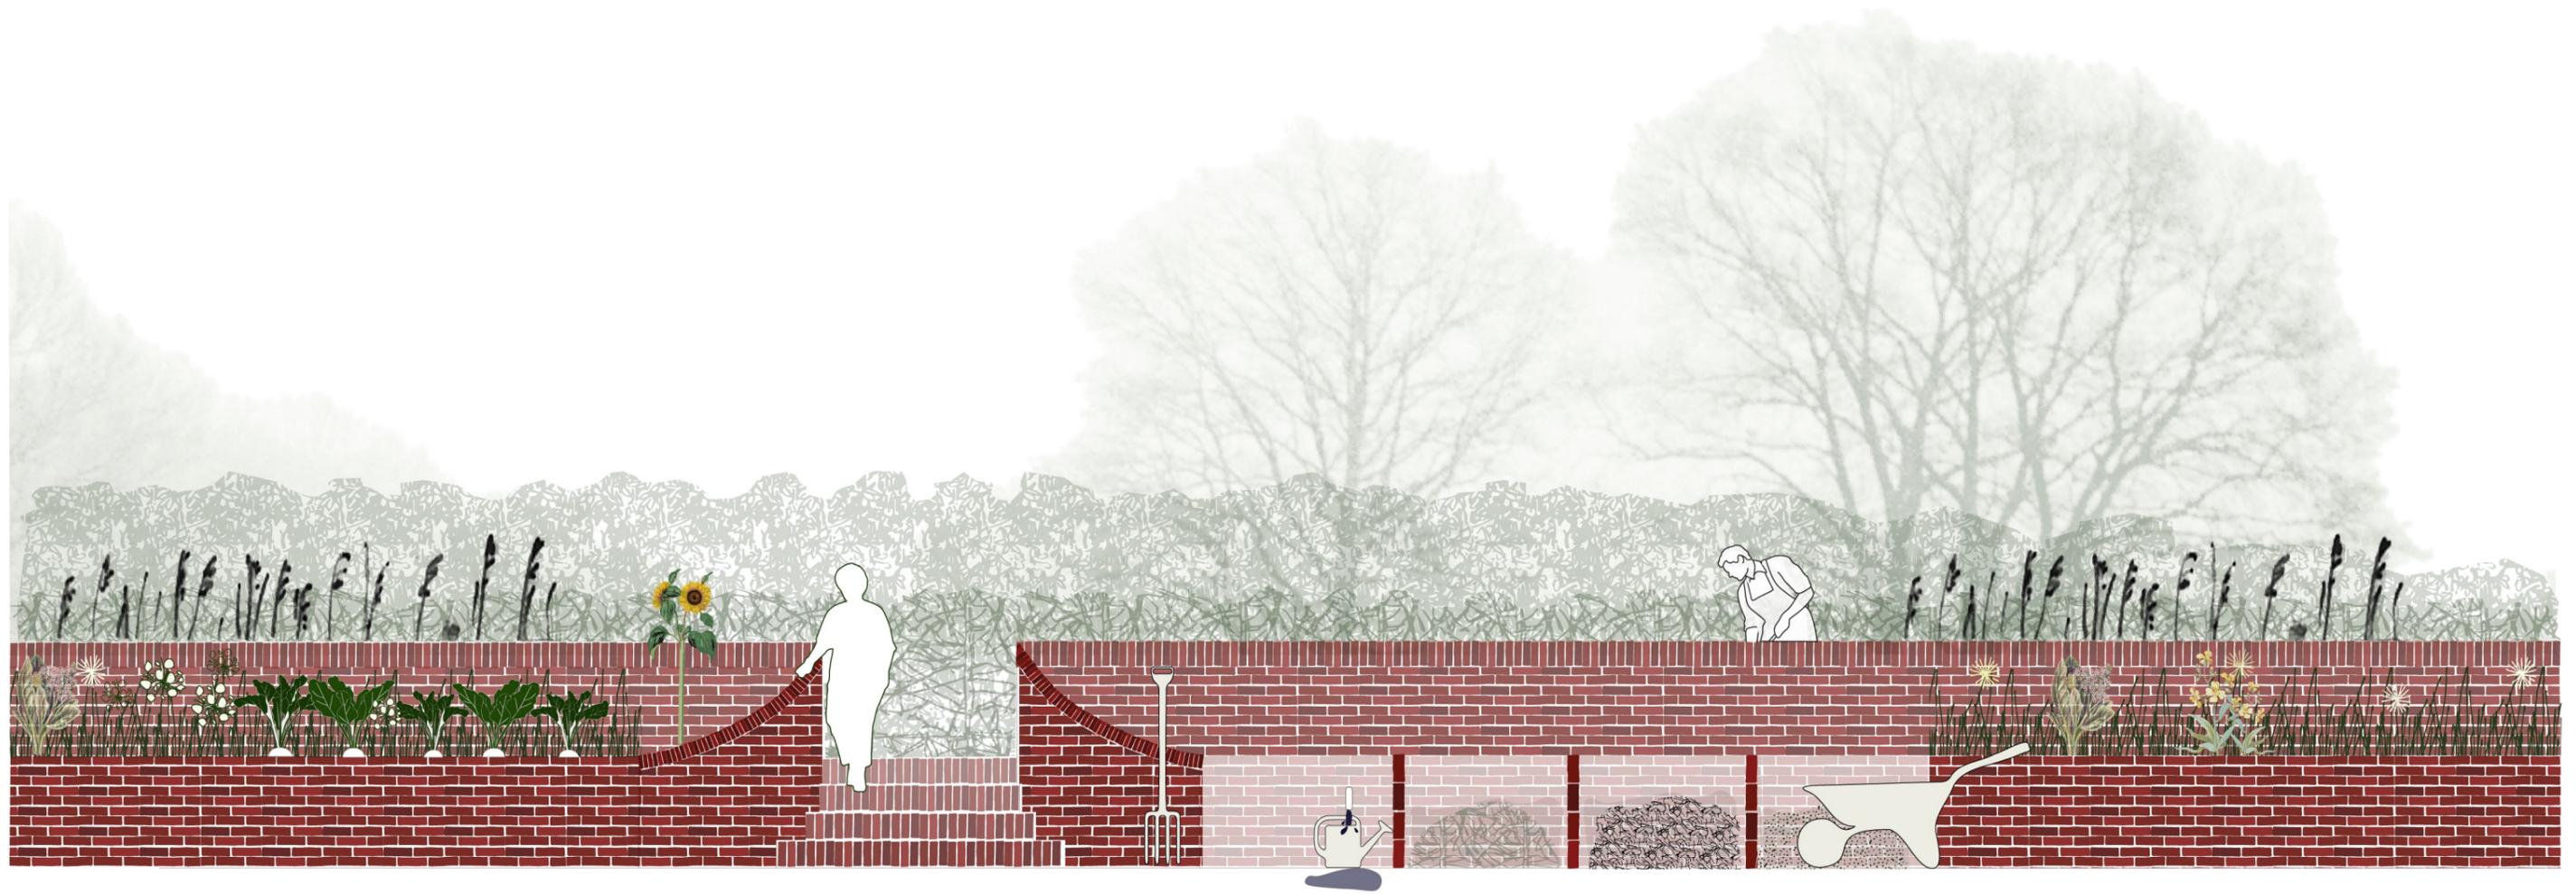

Compost-Water-Brick | Scale 1:50

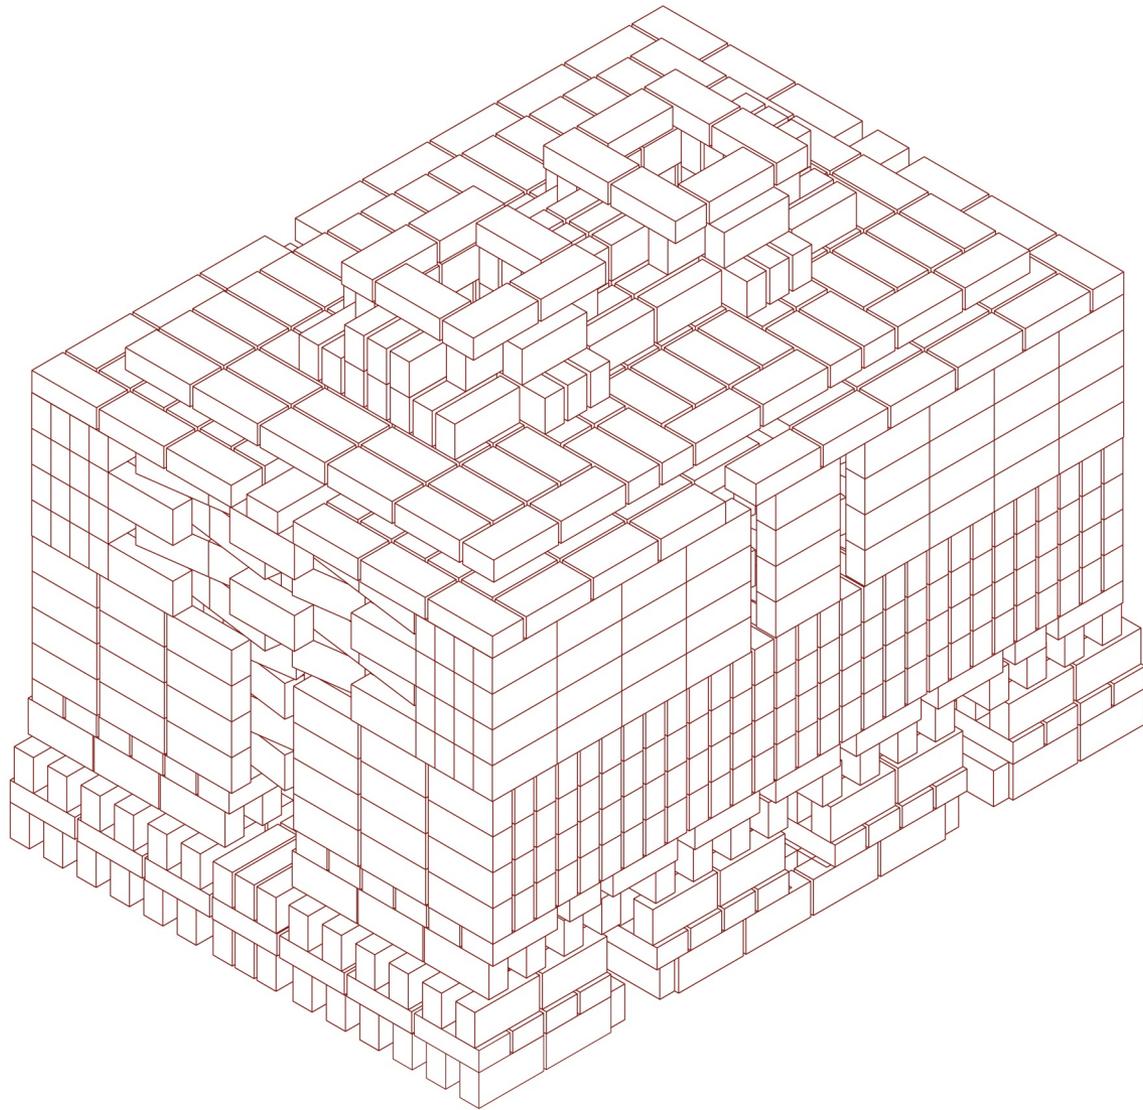


Field oven | Scale 1:20

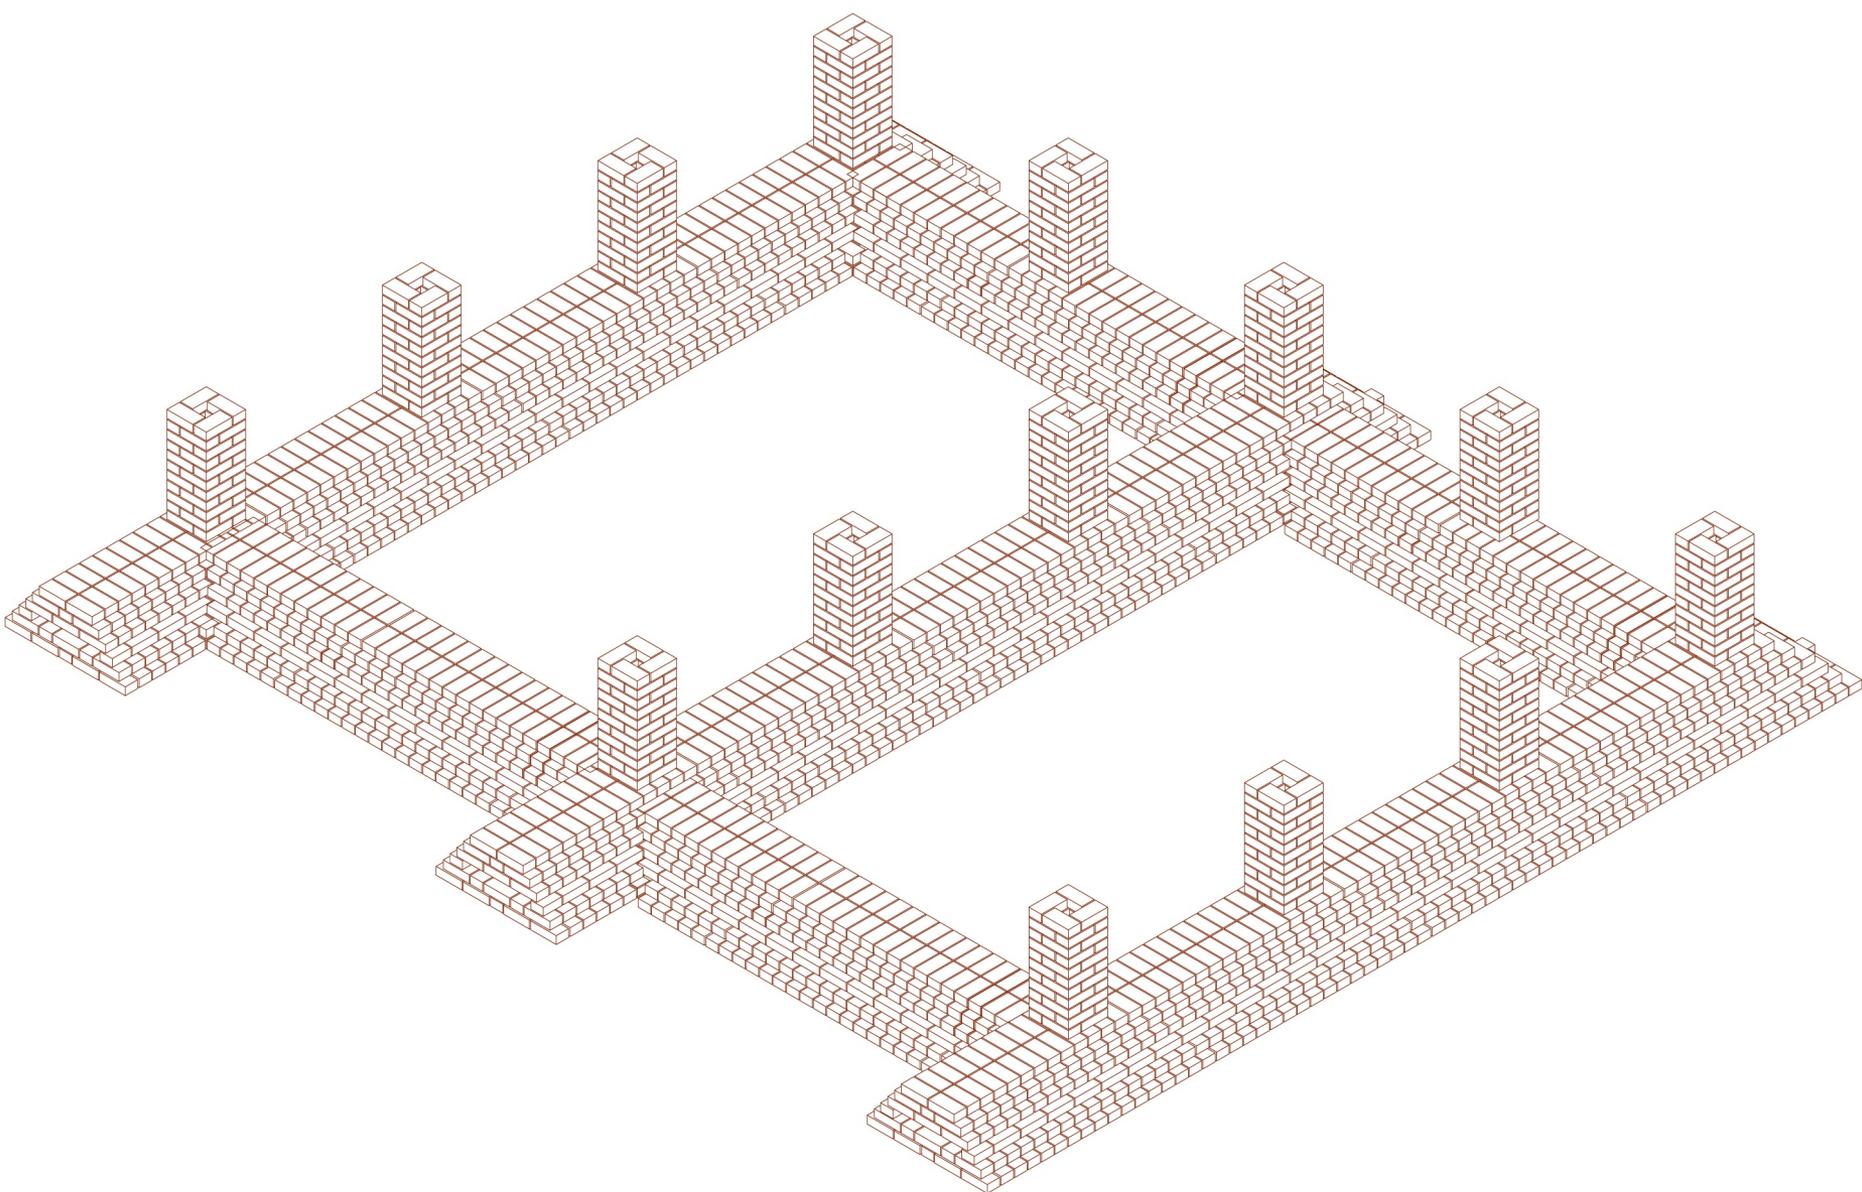


**01-Brick Foundation**

Greenhouse Structure | Construction Sequence | Scale 1:50

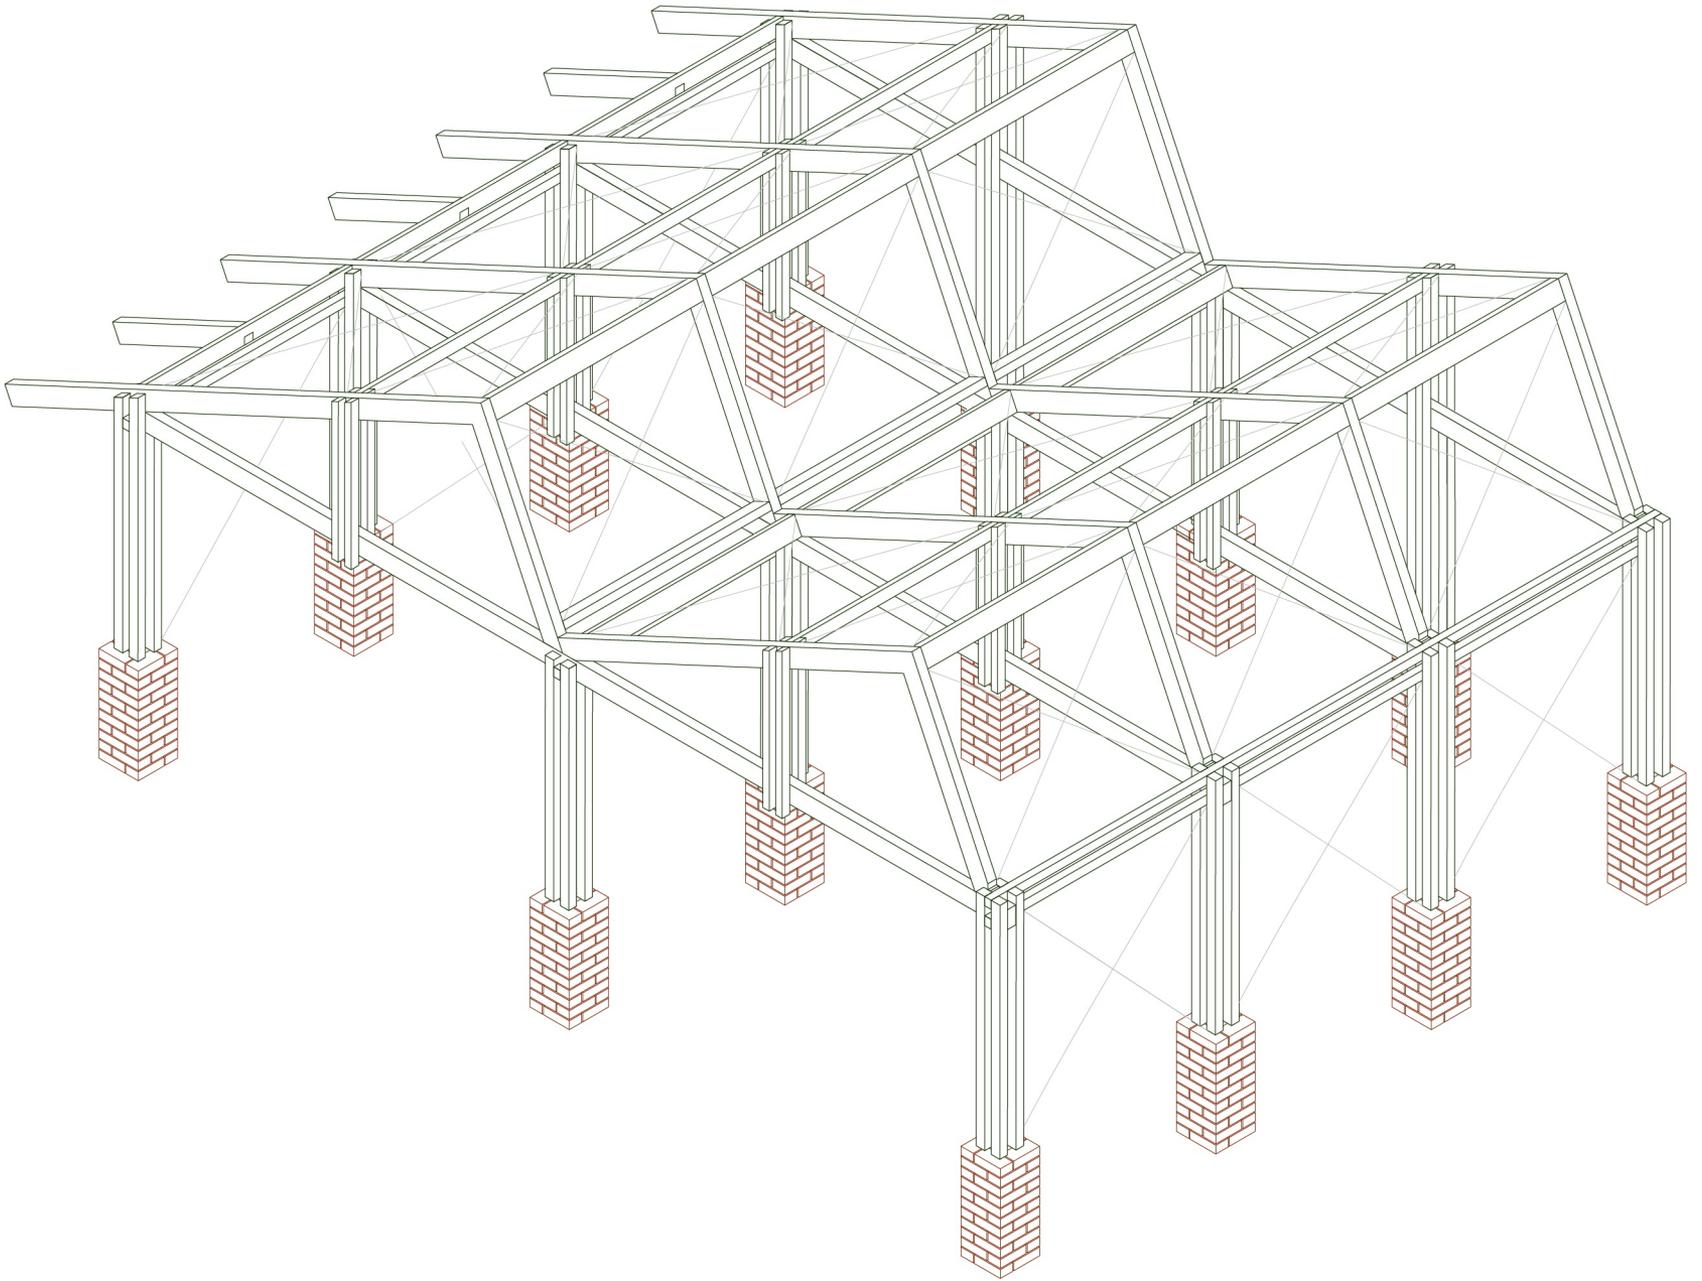


## 02-Timber Framework

Greenhouse Structure | Construction Sequence | Scale 1:50

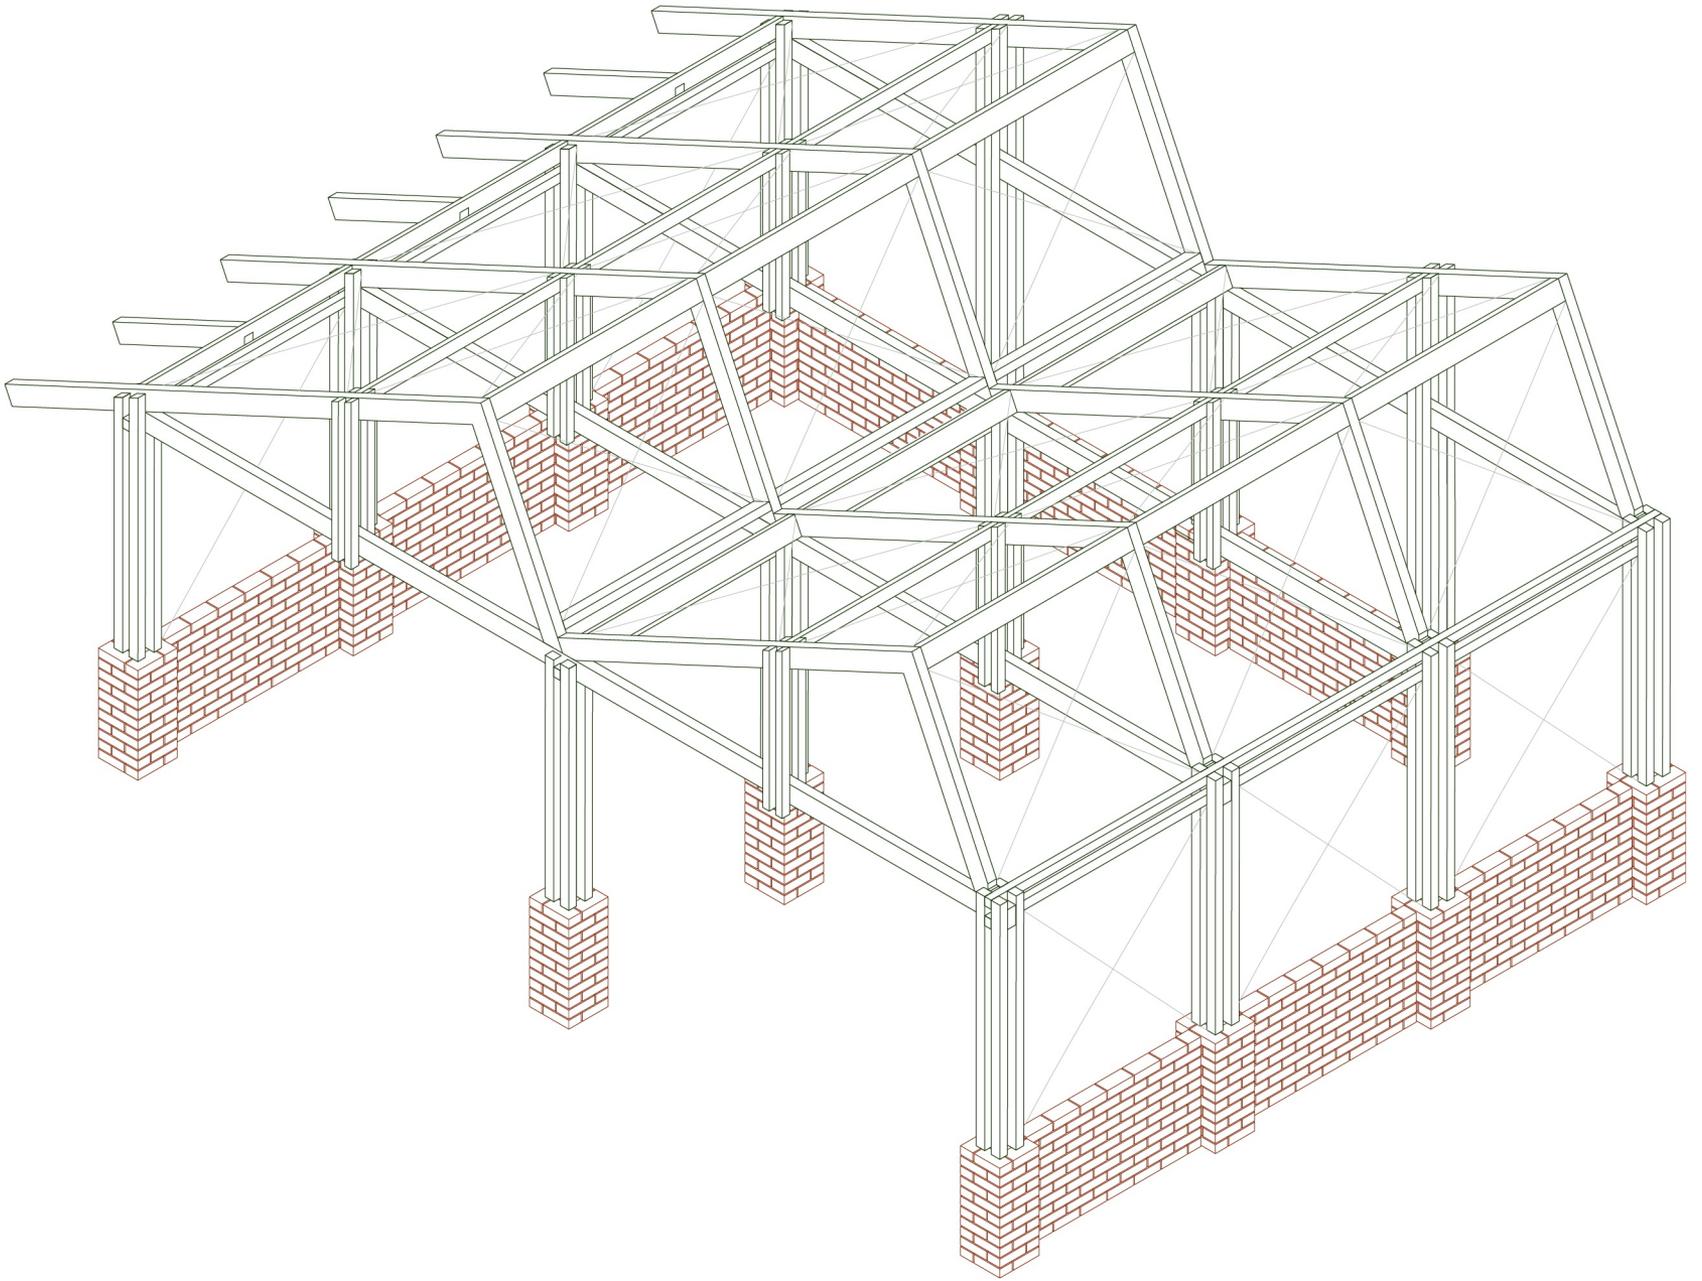



### 03- Wall Infill

Greenhouse Structure | Construction Sequence | Scale 1:50


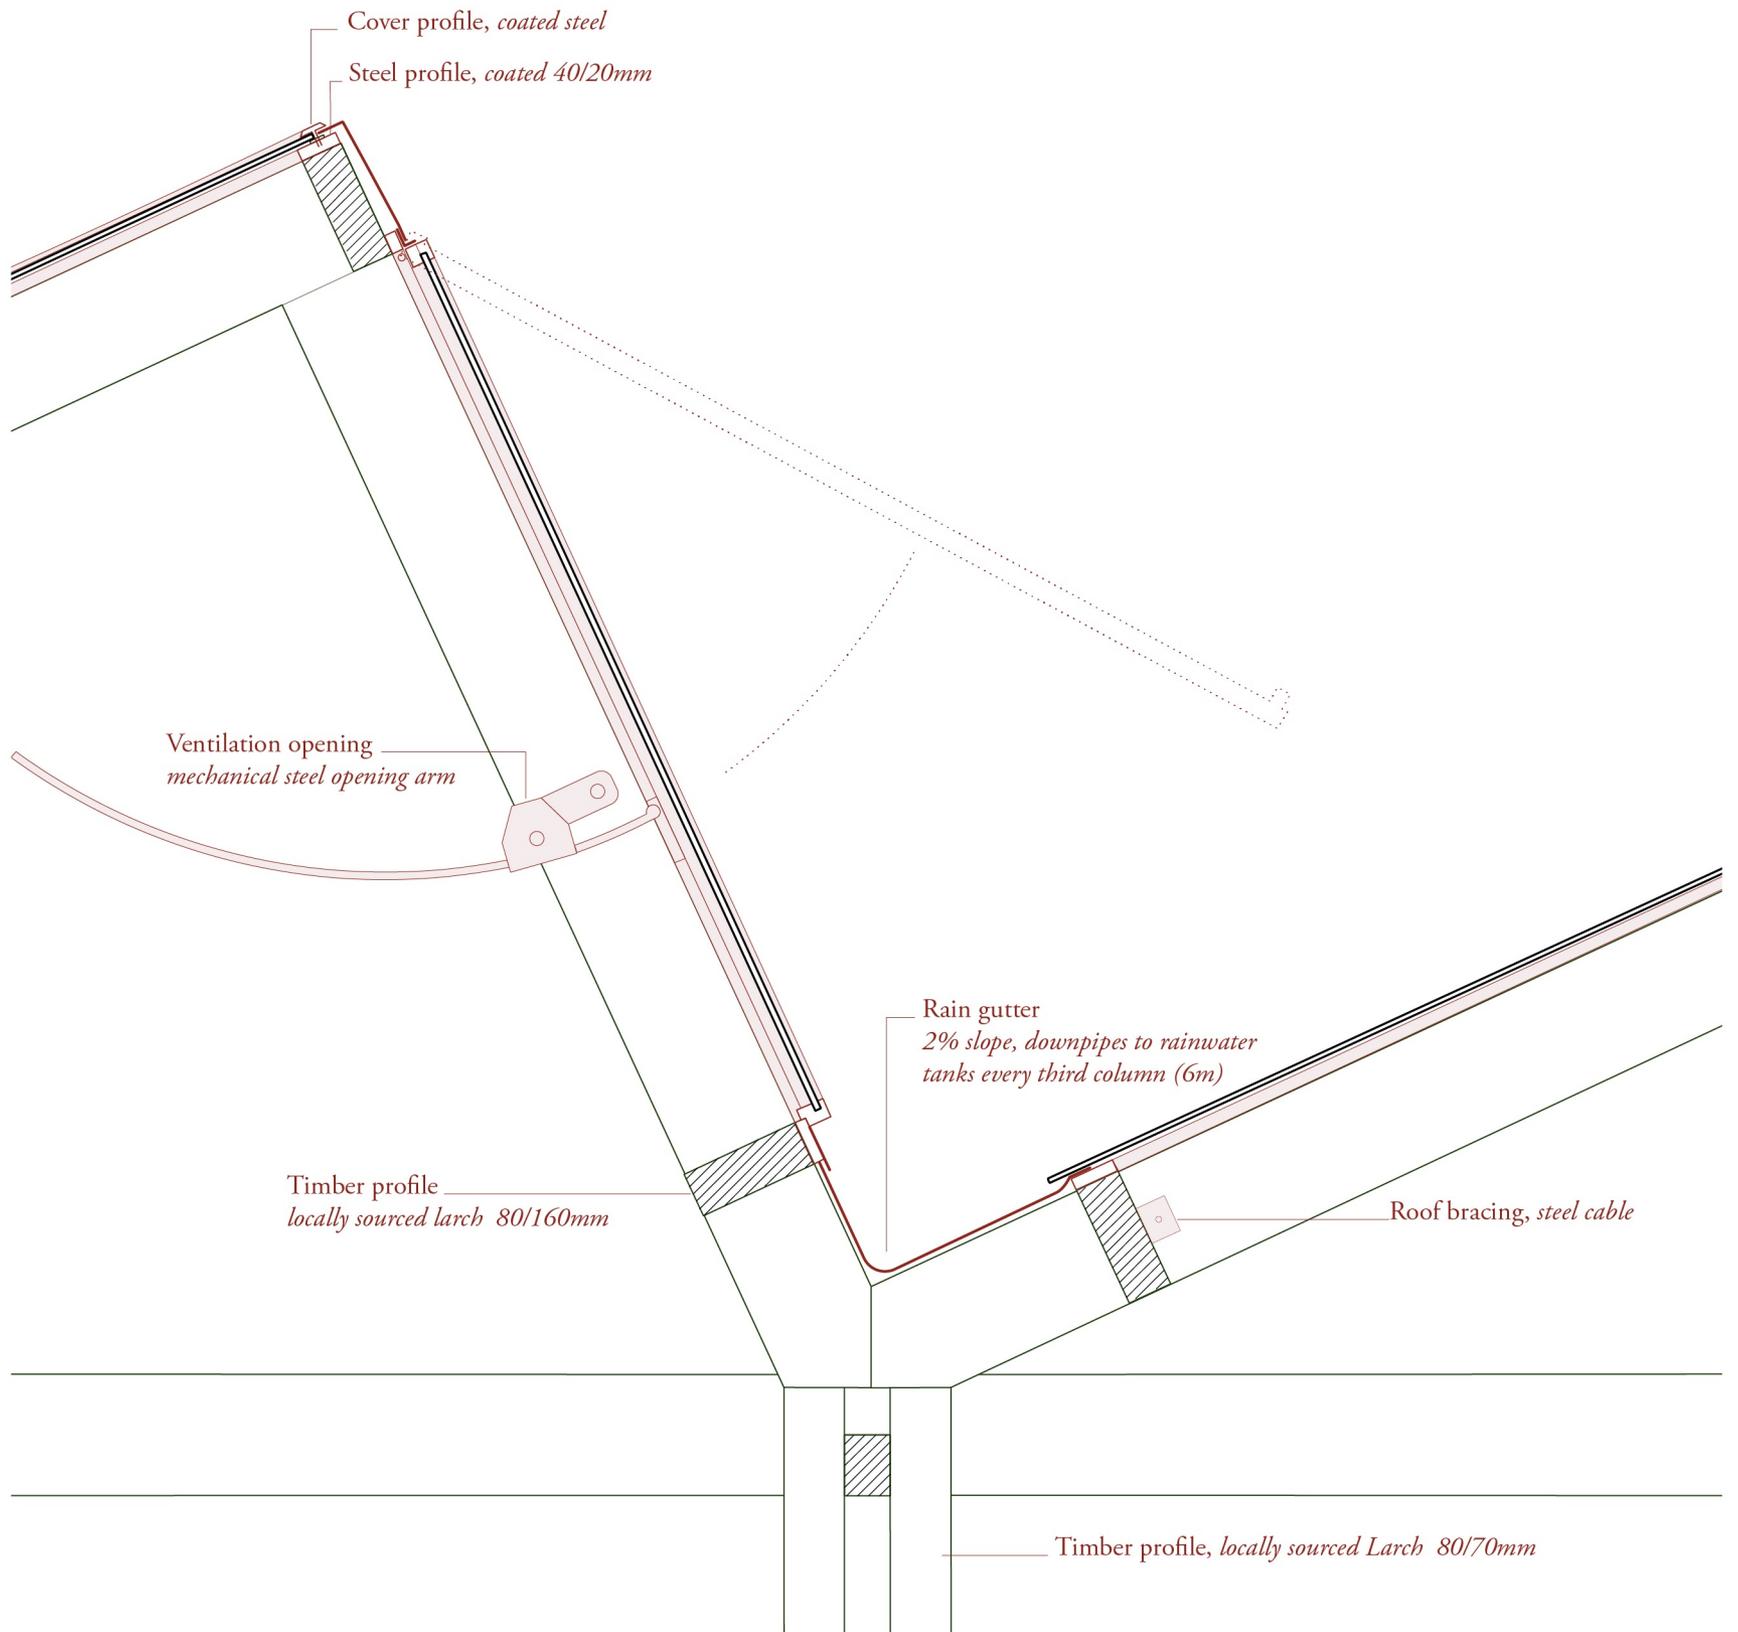


Greenhouse Structure | Roof Detail B | Scale 1:10

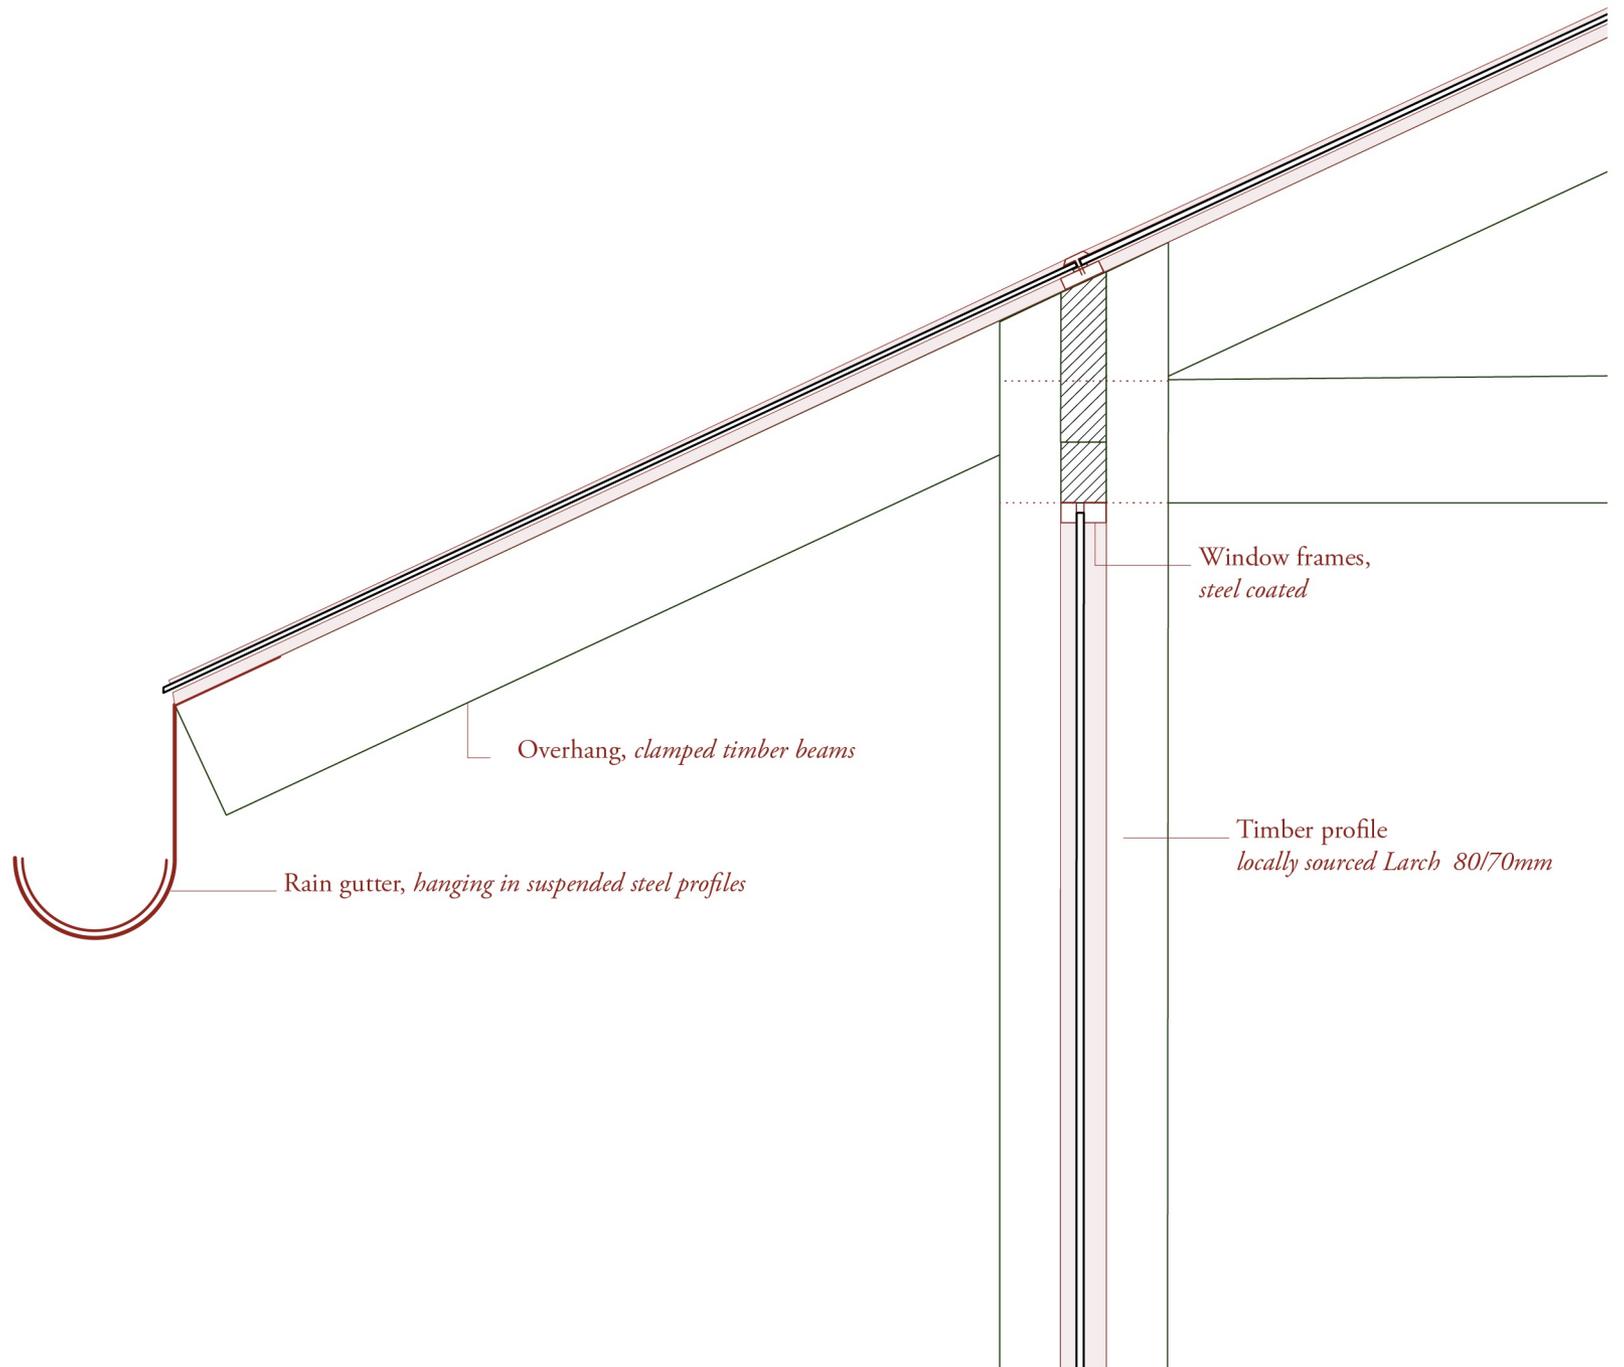


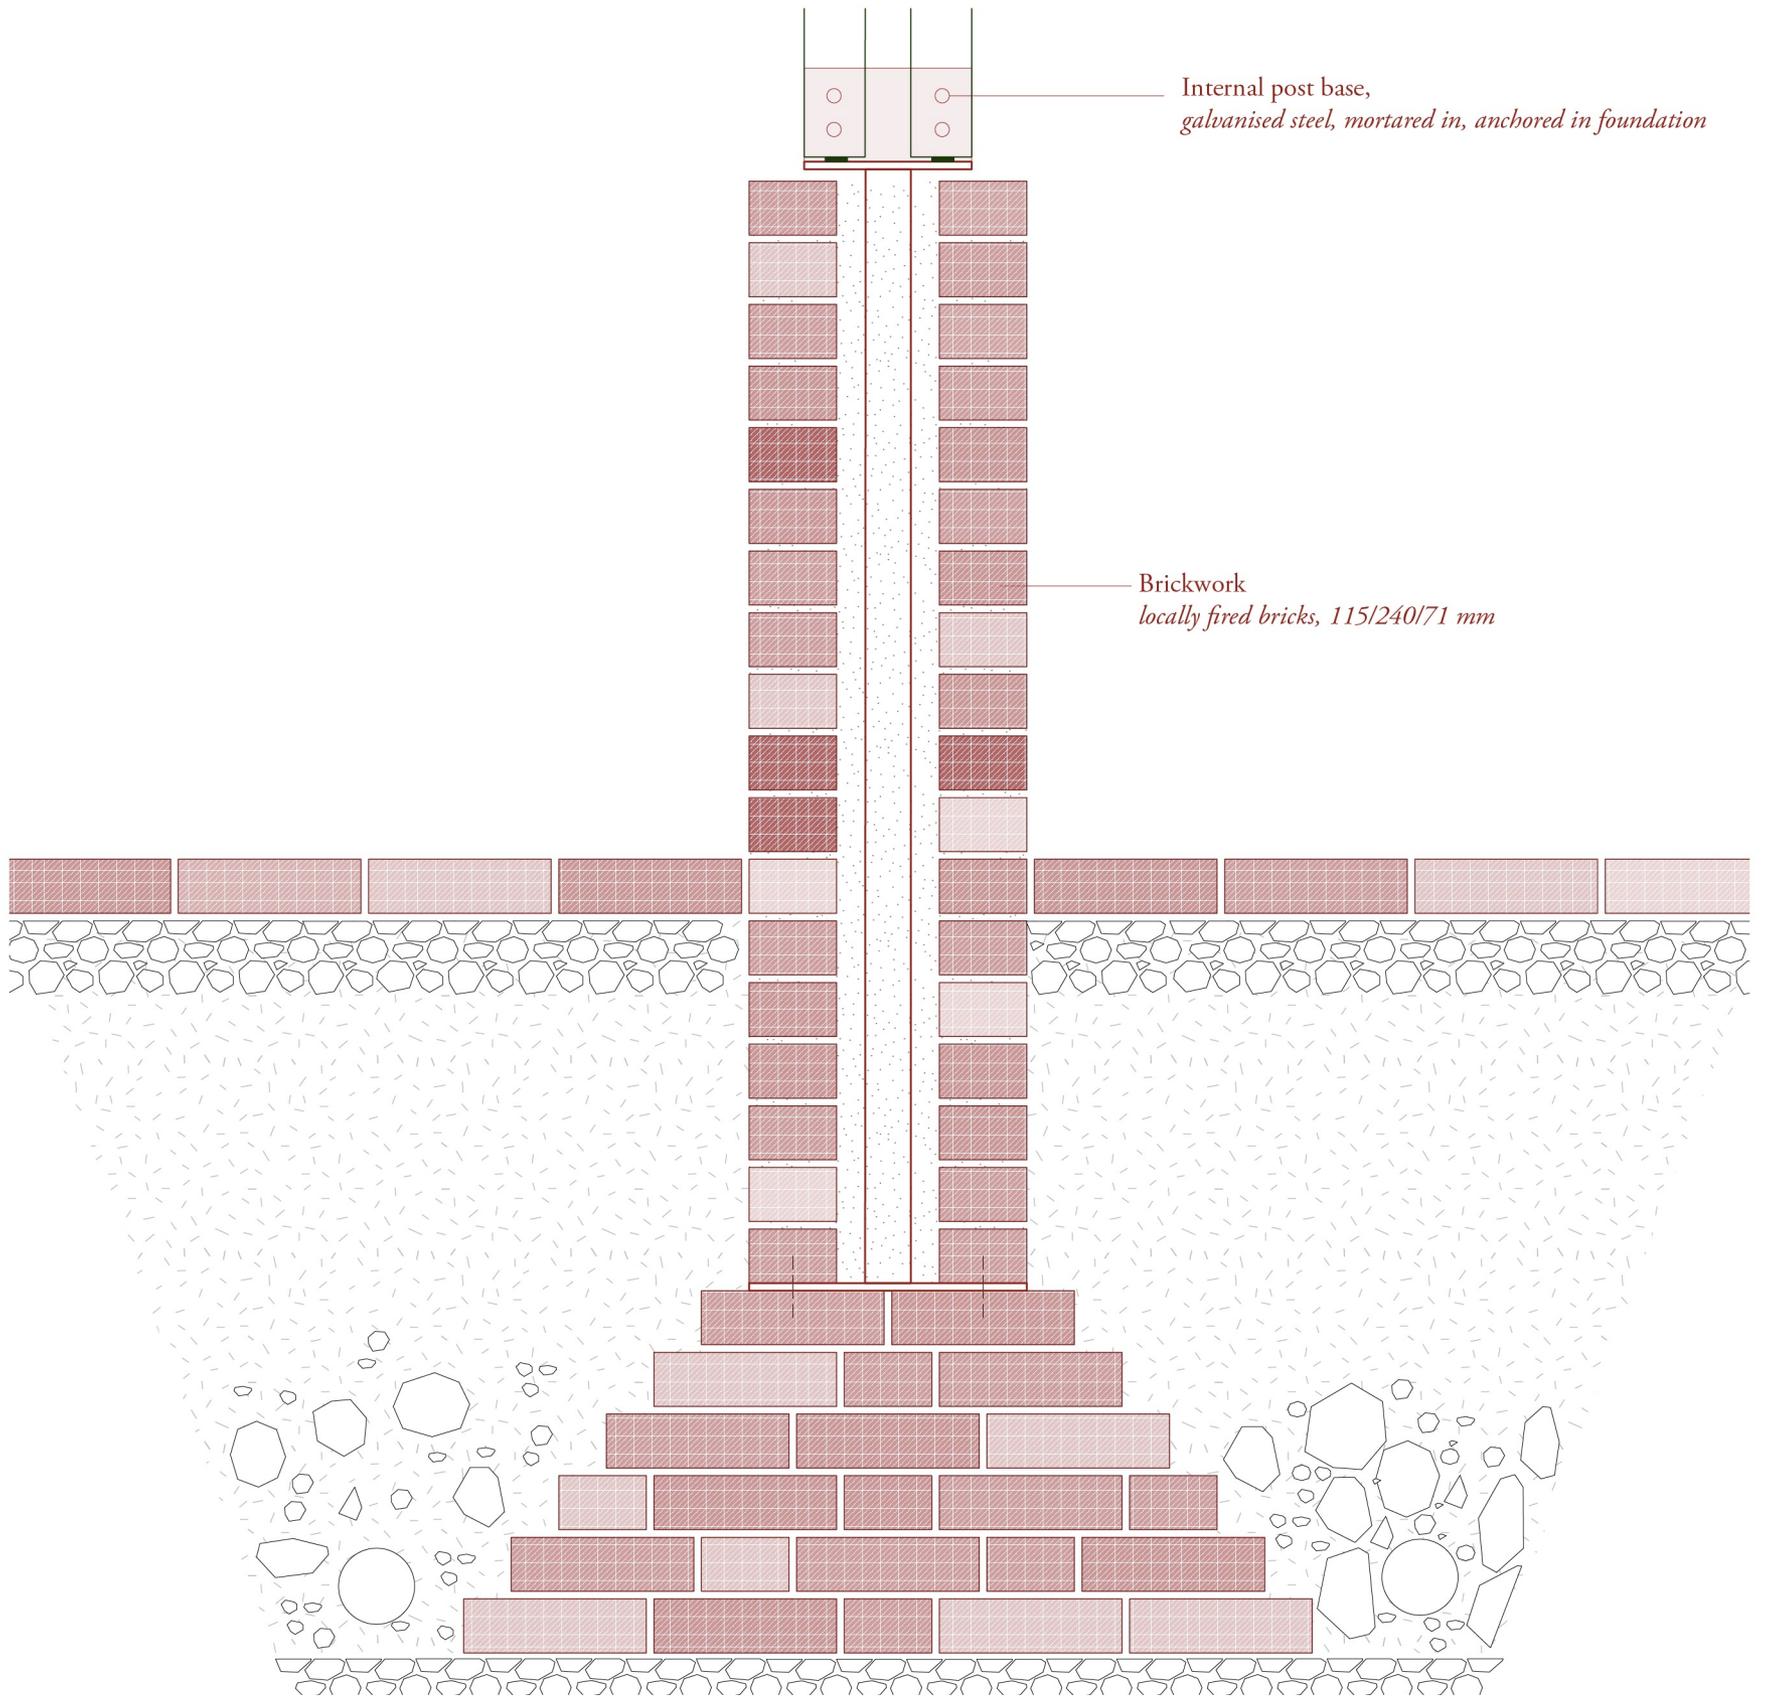

Greenhouse Structure | Brick Foundation | Scale 1:10

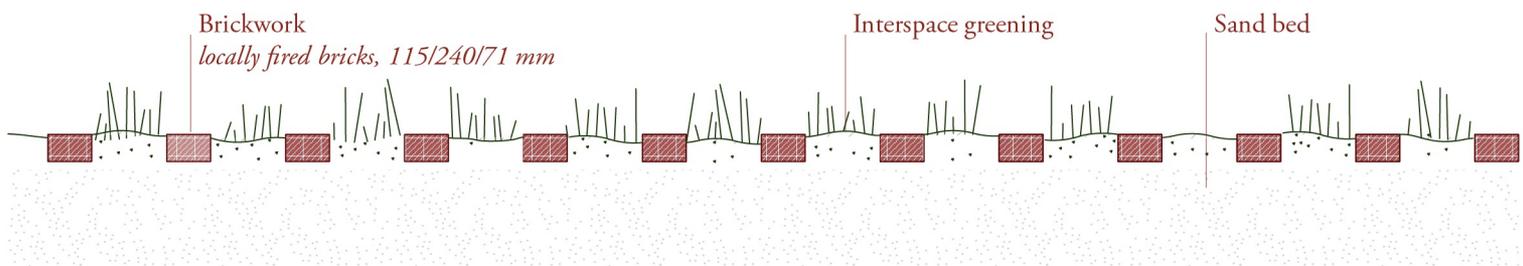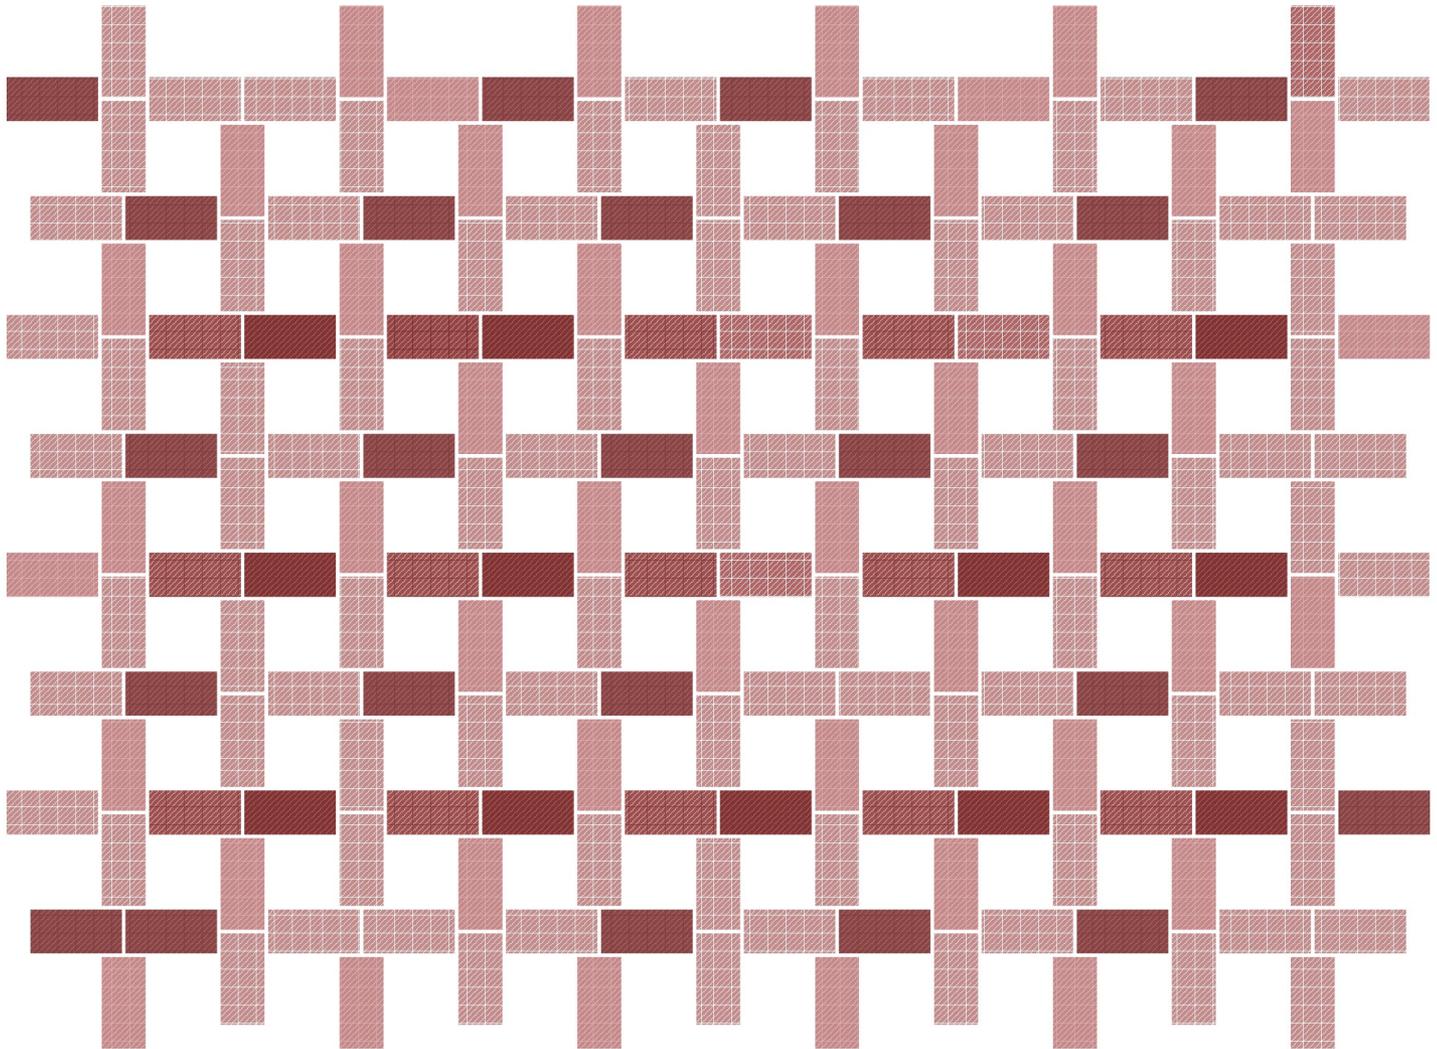

Paving with porosity | Scale 1:20

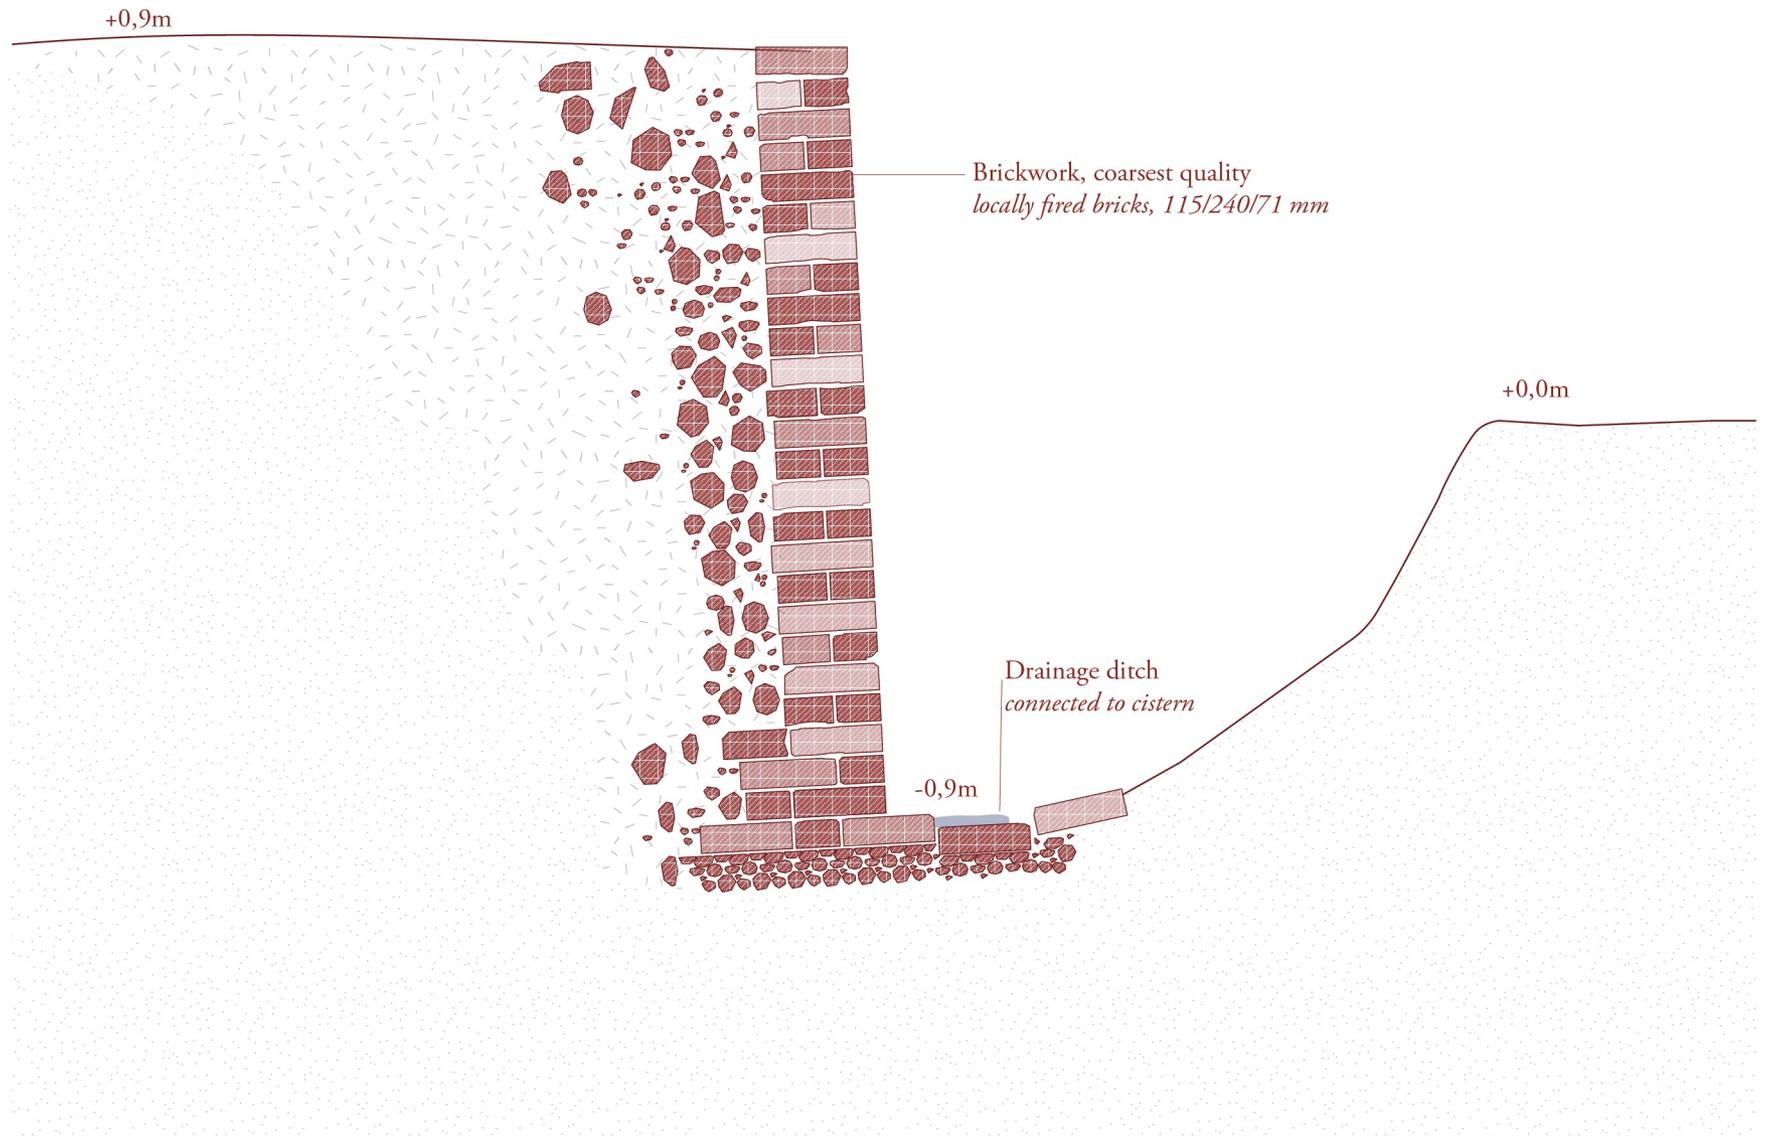







THE 17th BIRTHDAY  
OF THE  
NATIONAL  
INSTITUTE OF  
STATISTICS

