





PLAN 1-200

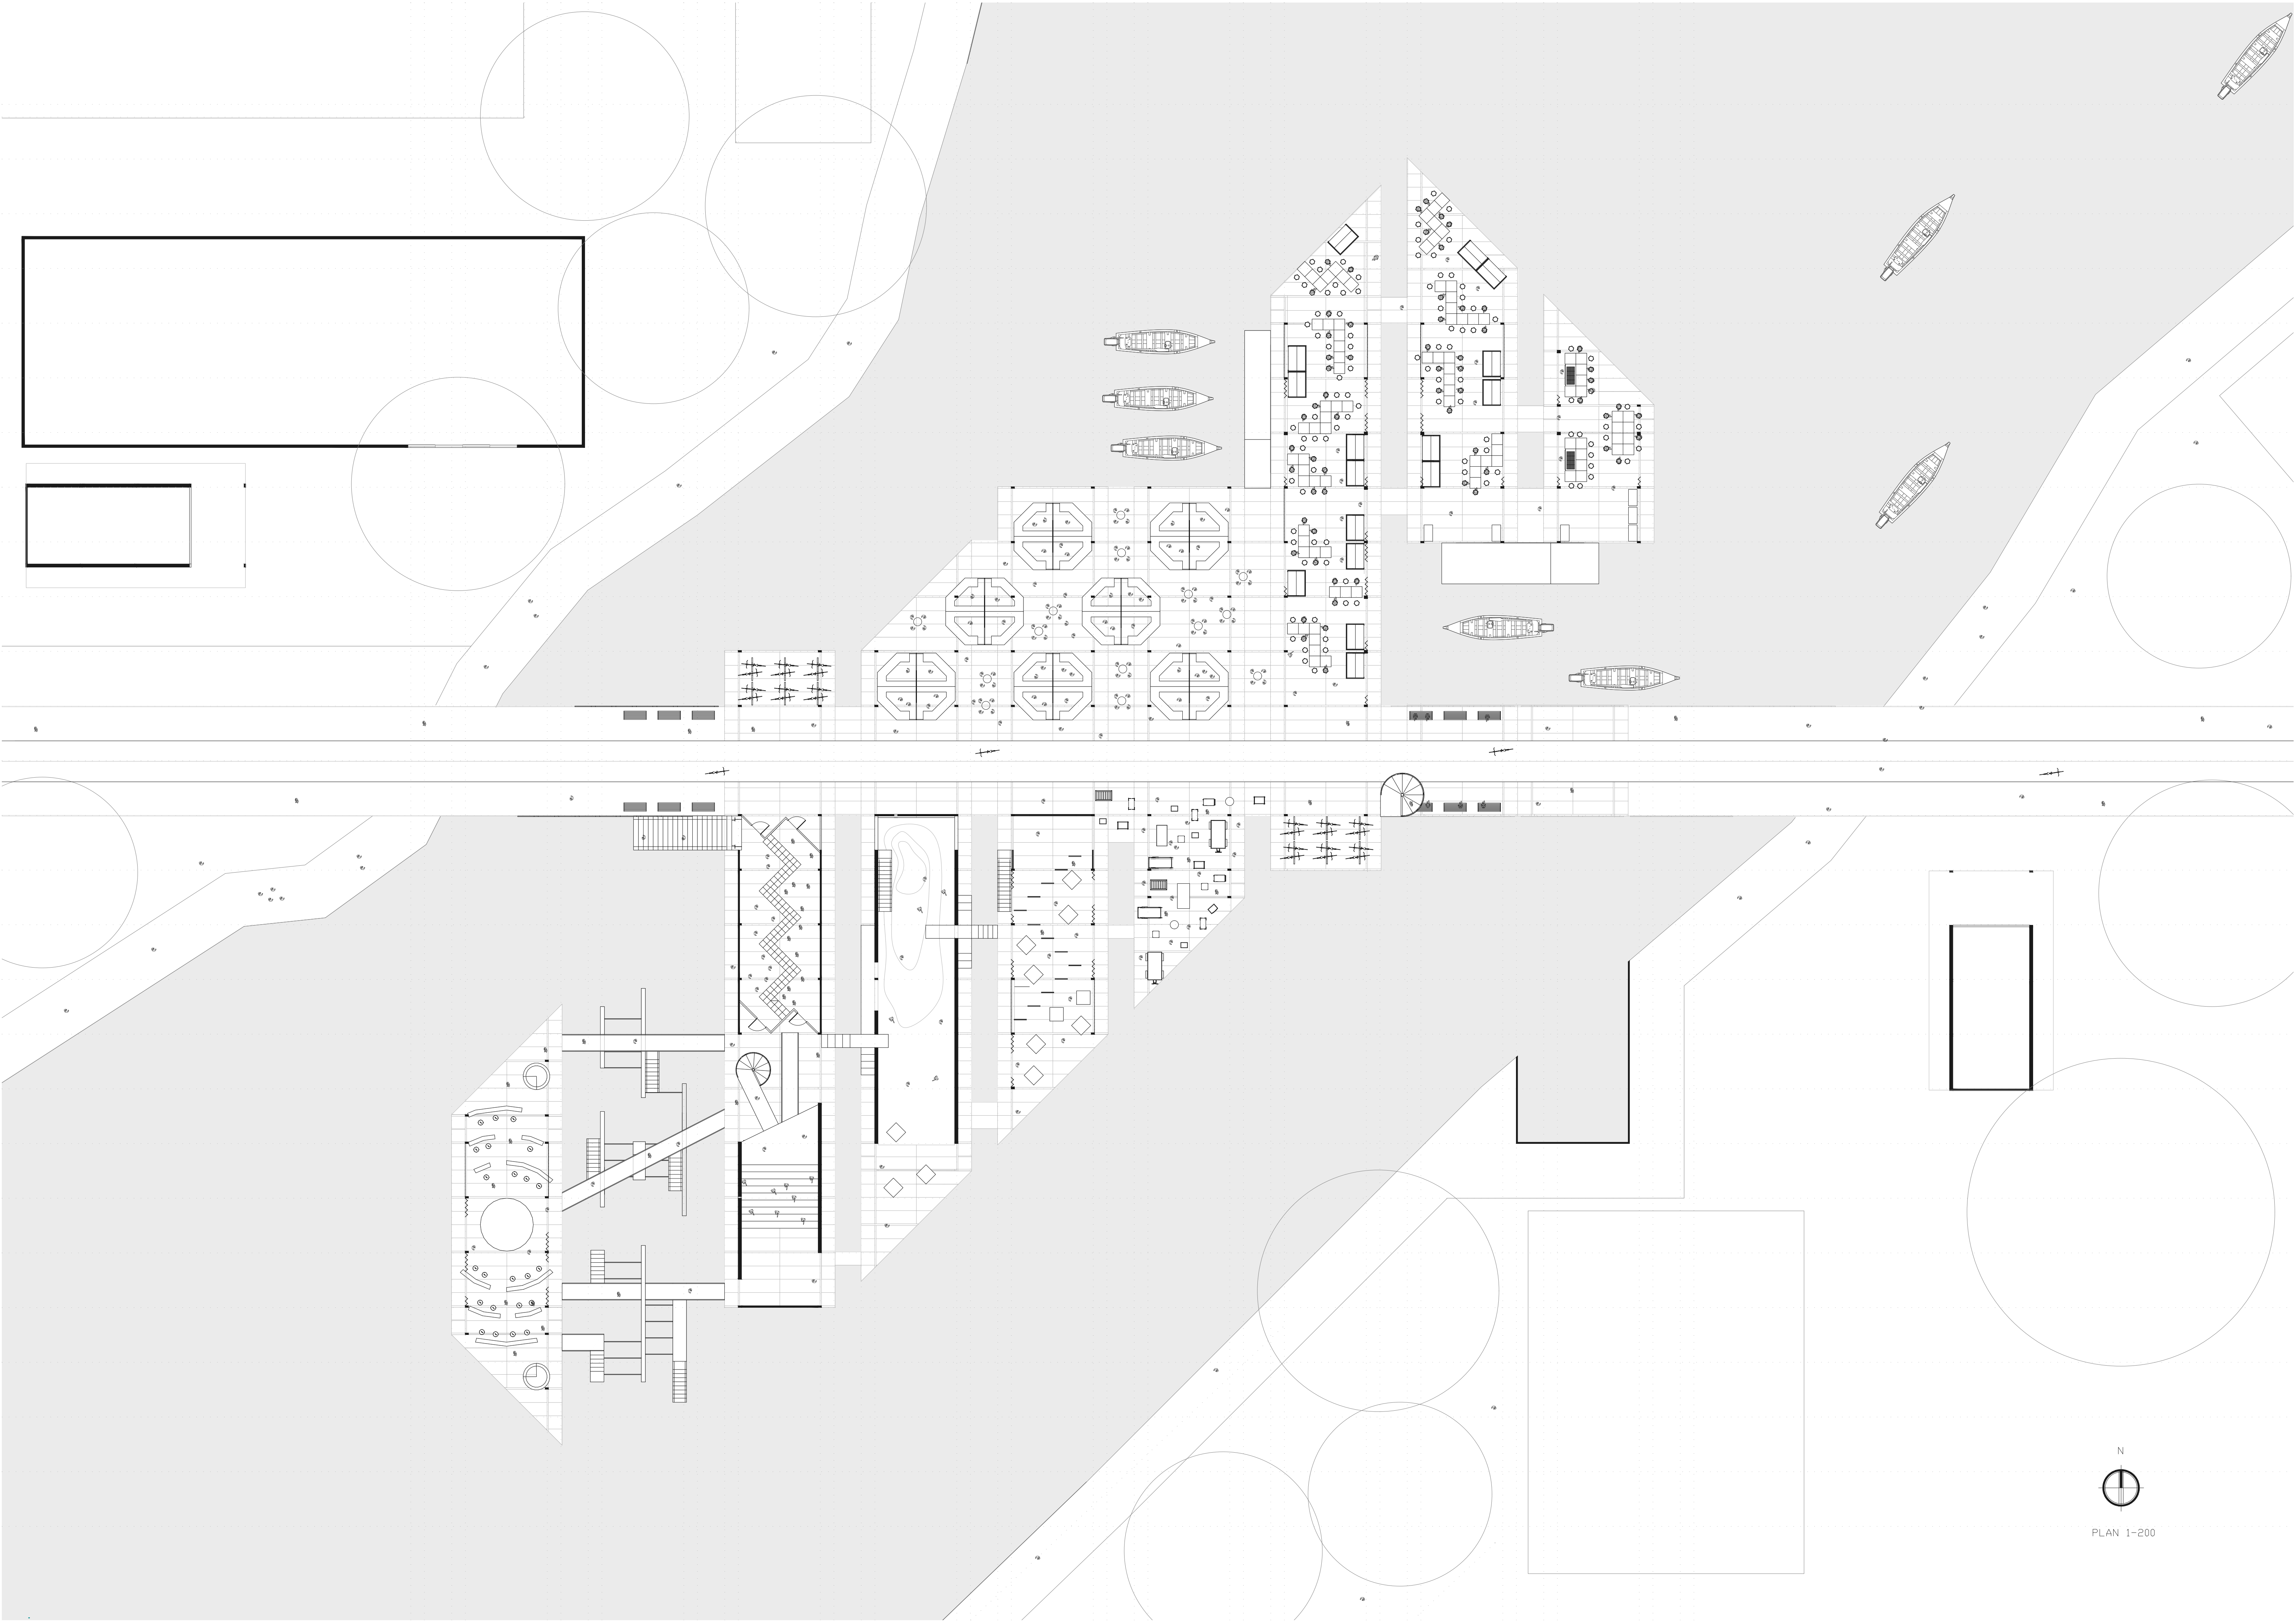


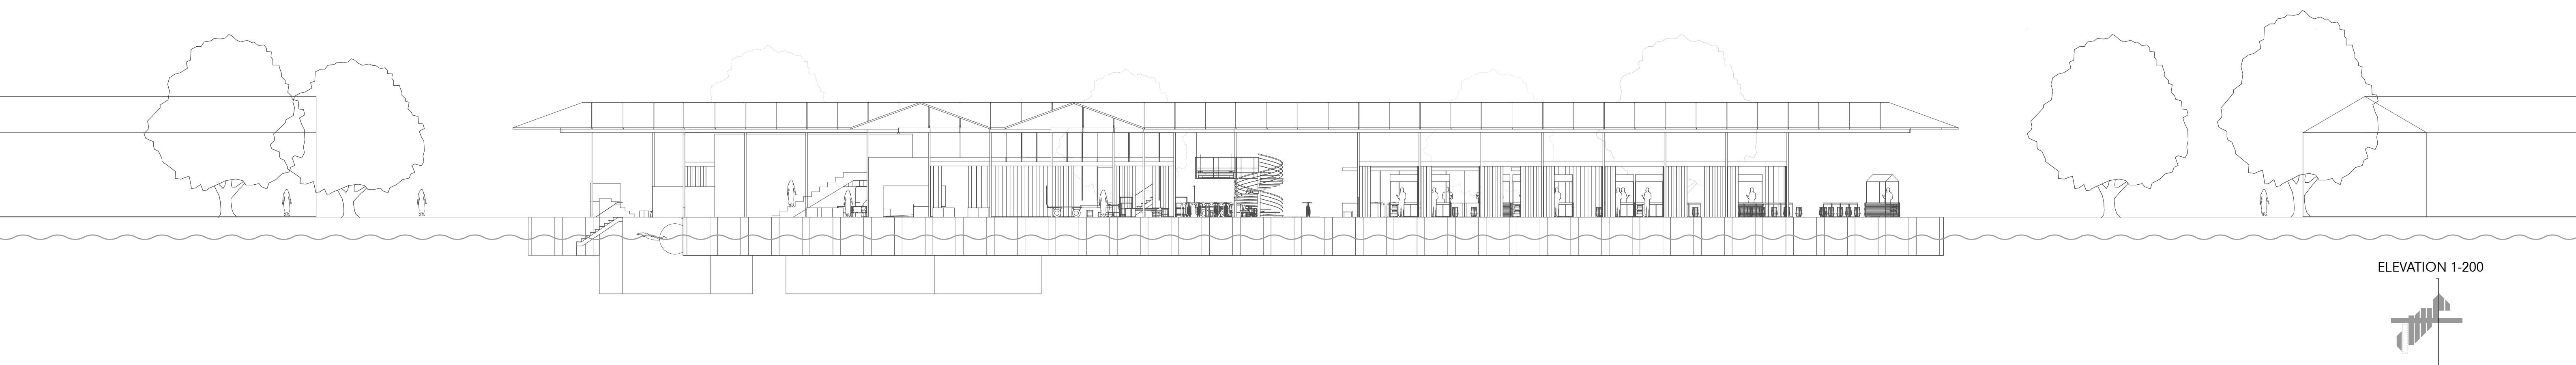

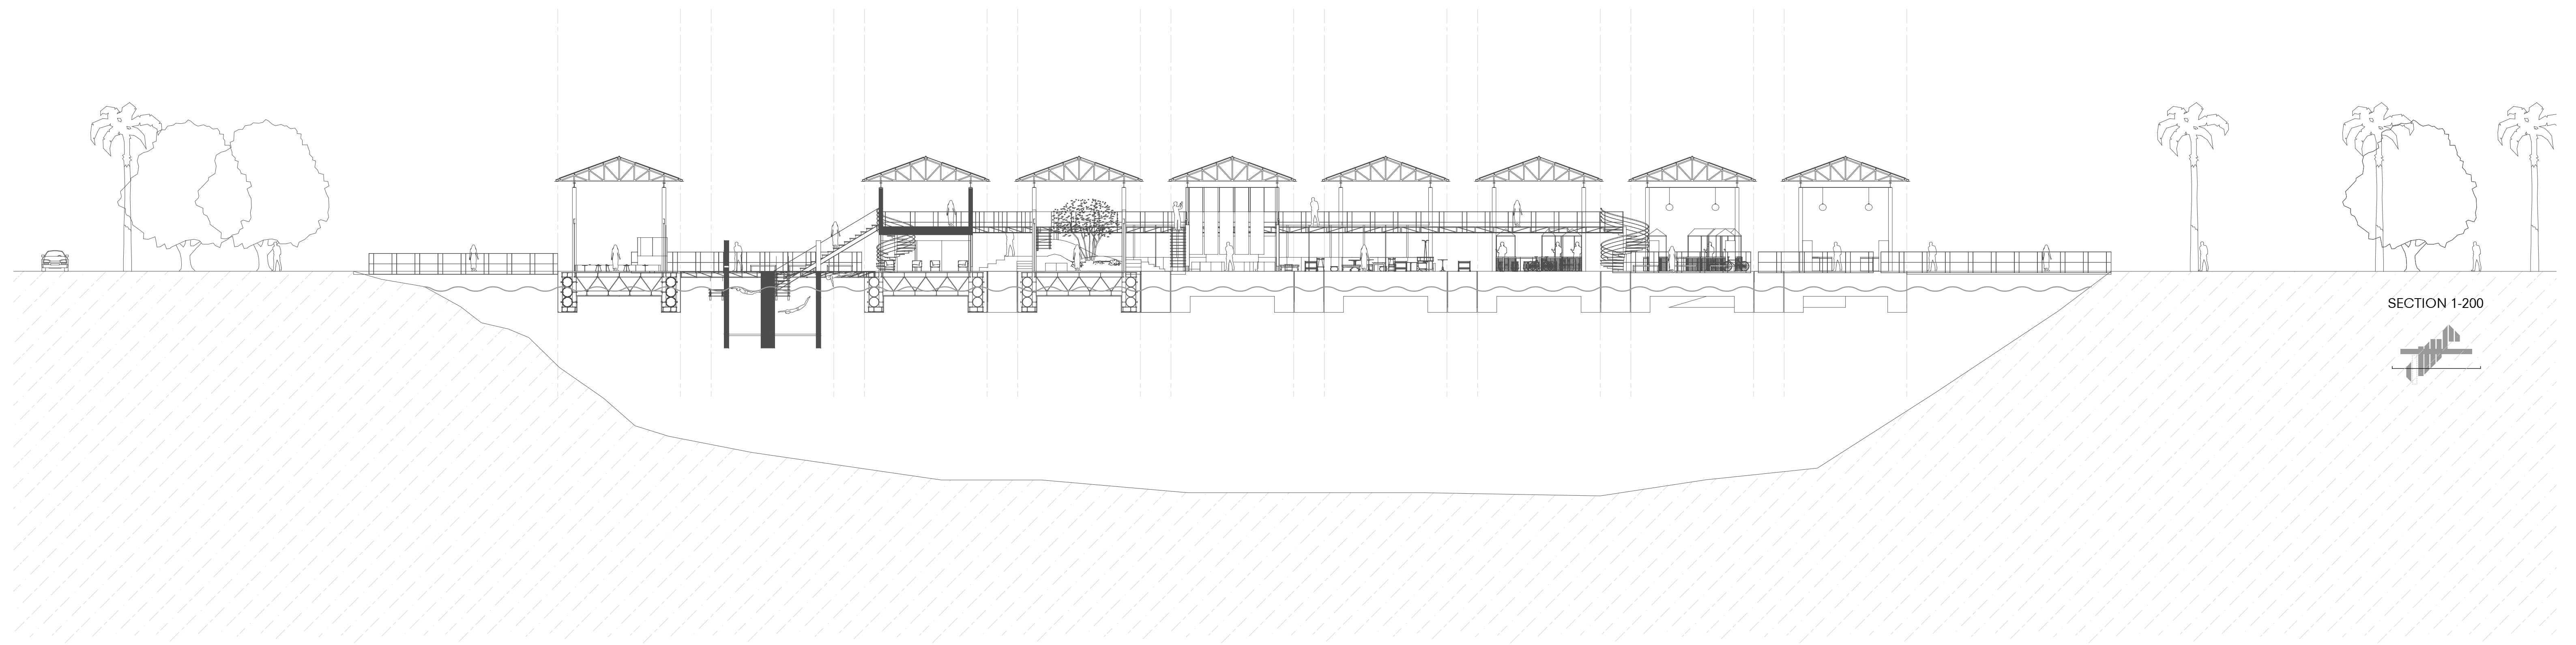


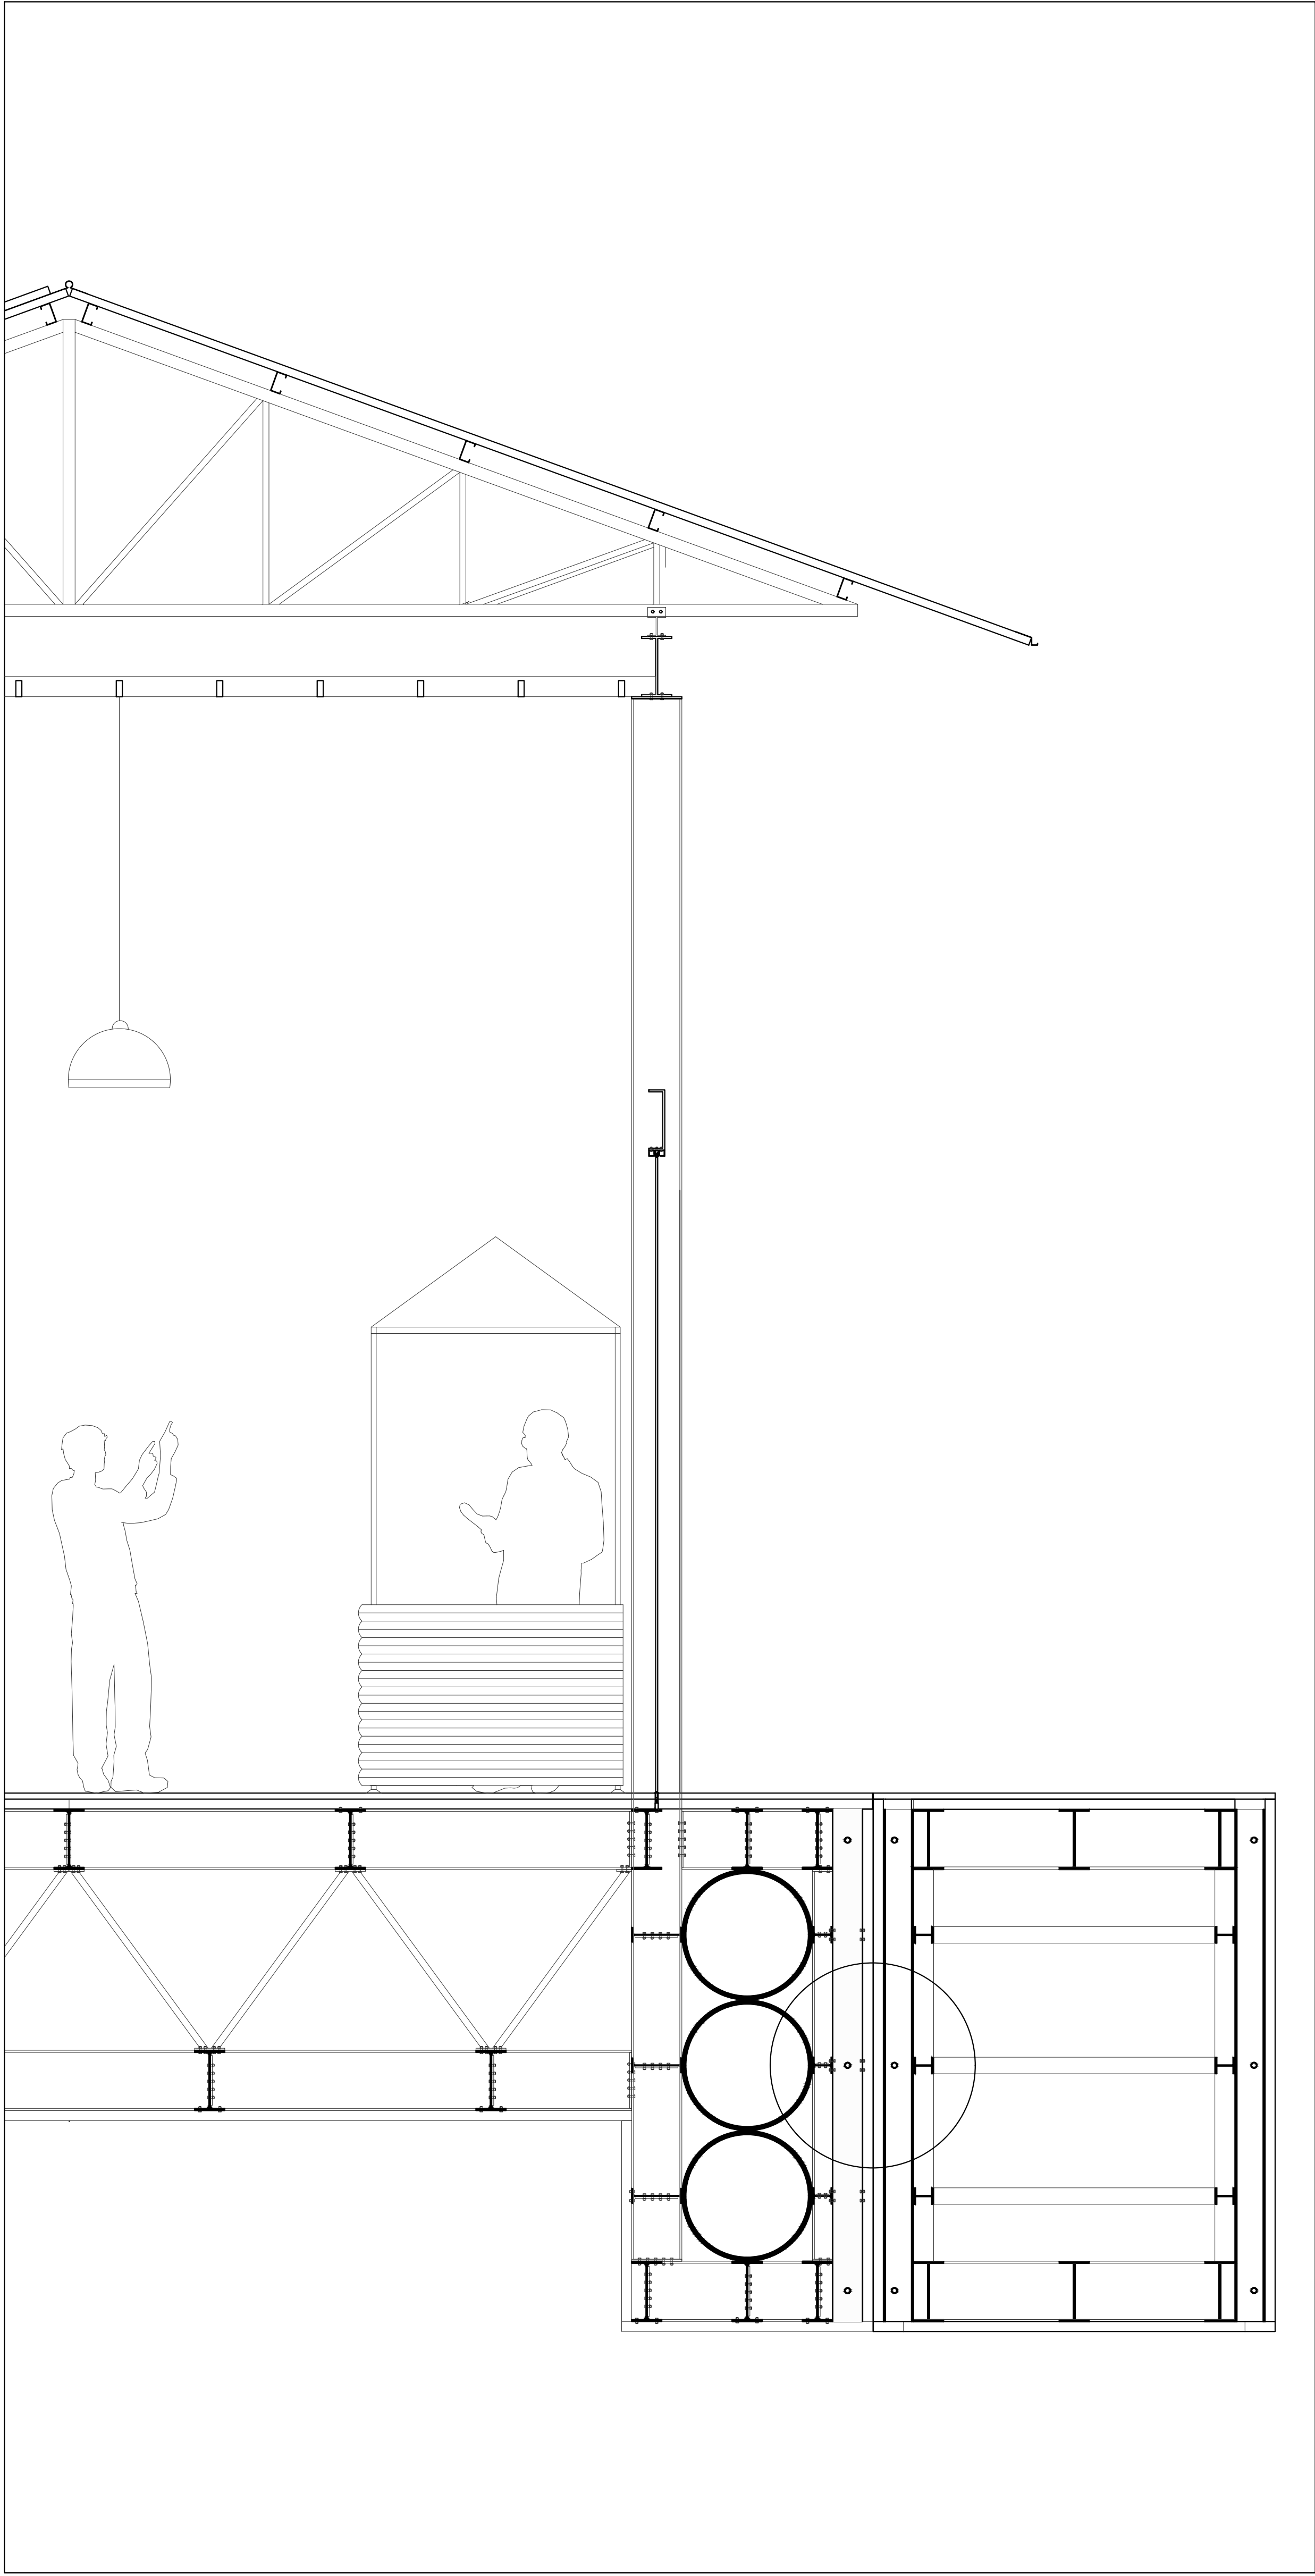


VERTICAL SECTION 1-20

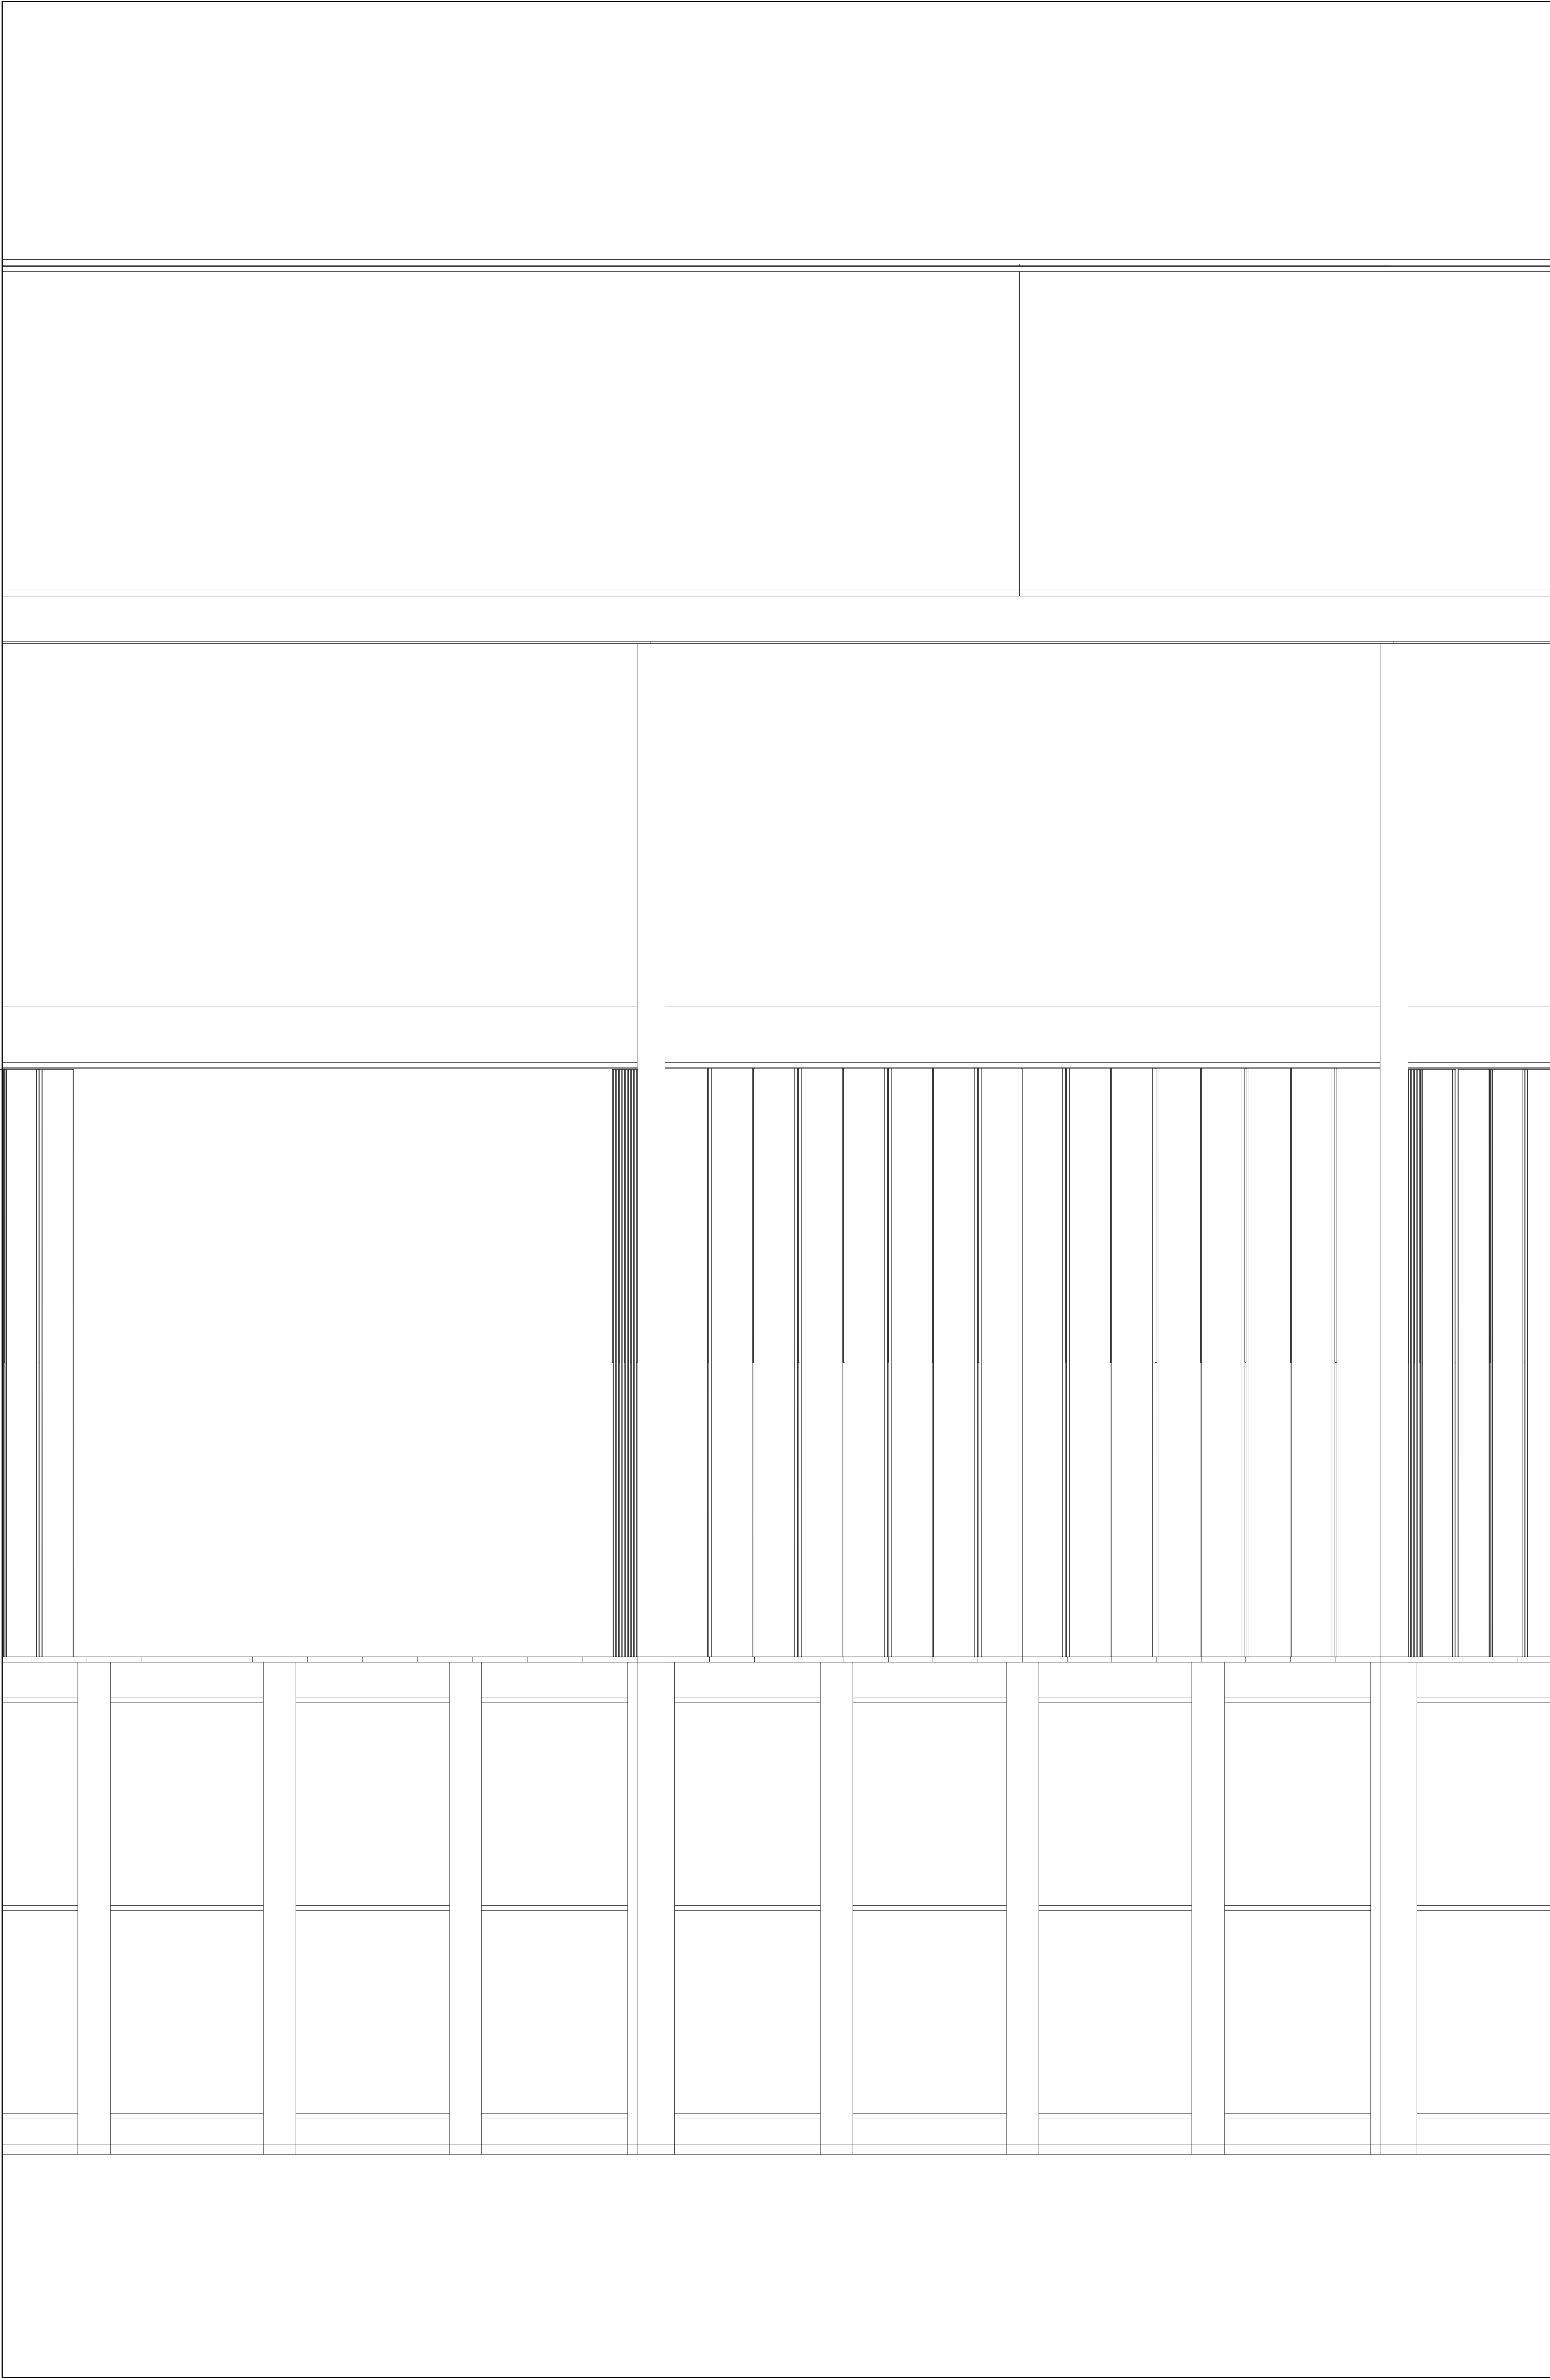

FACADE 1-20





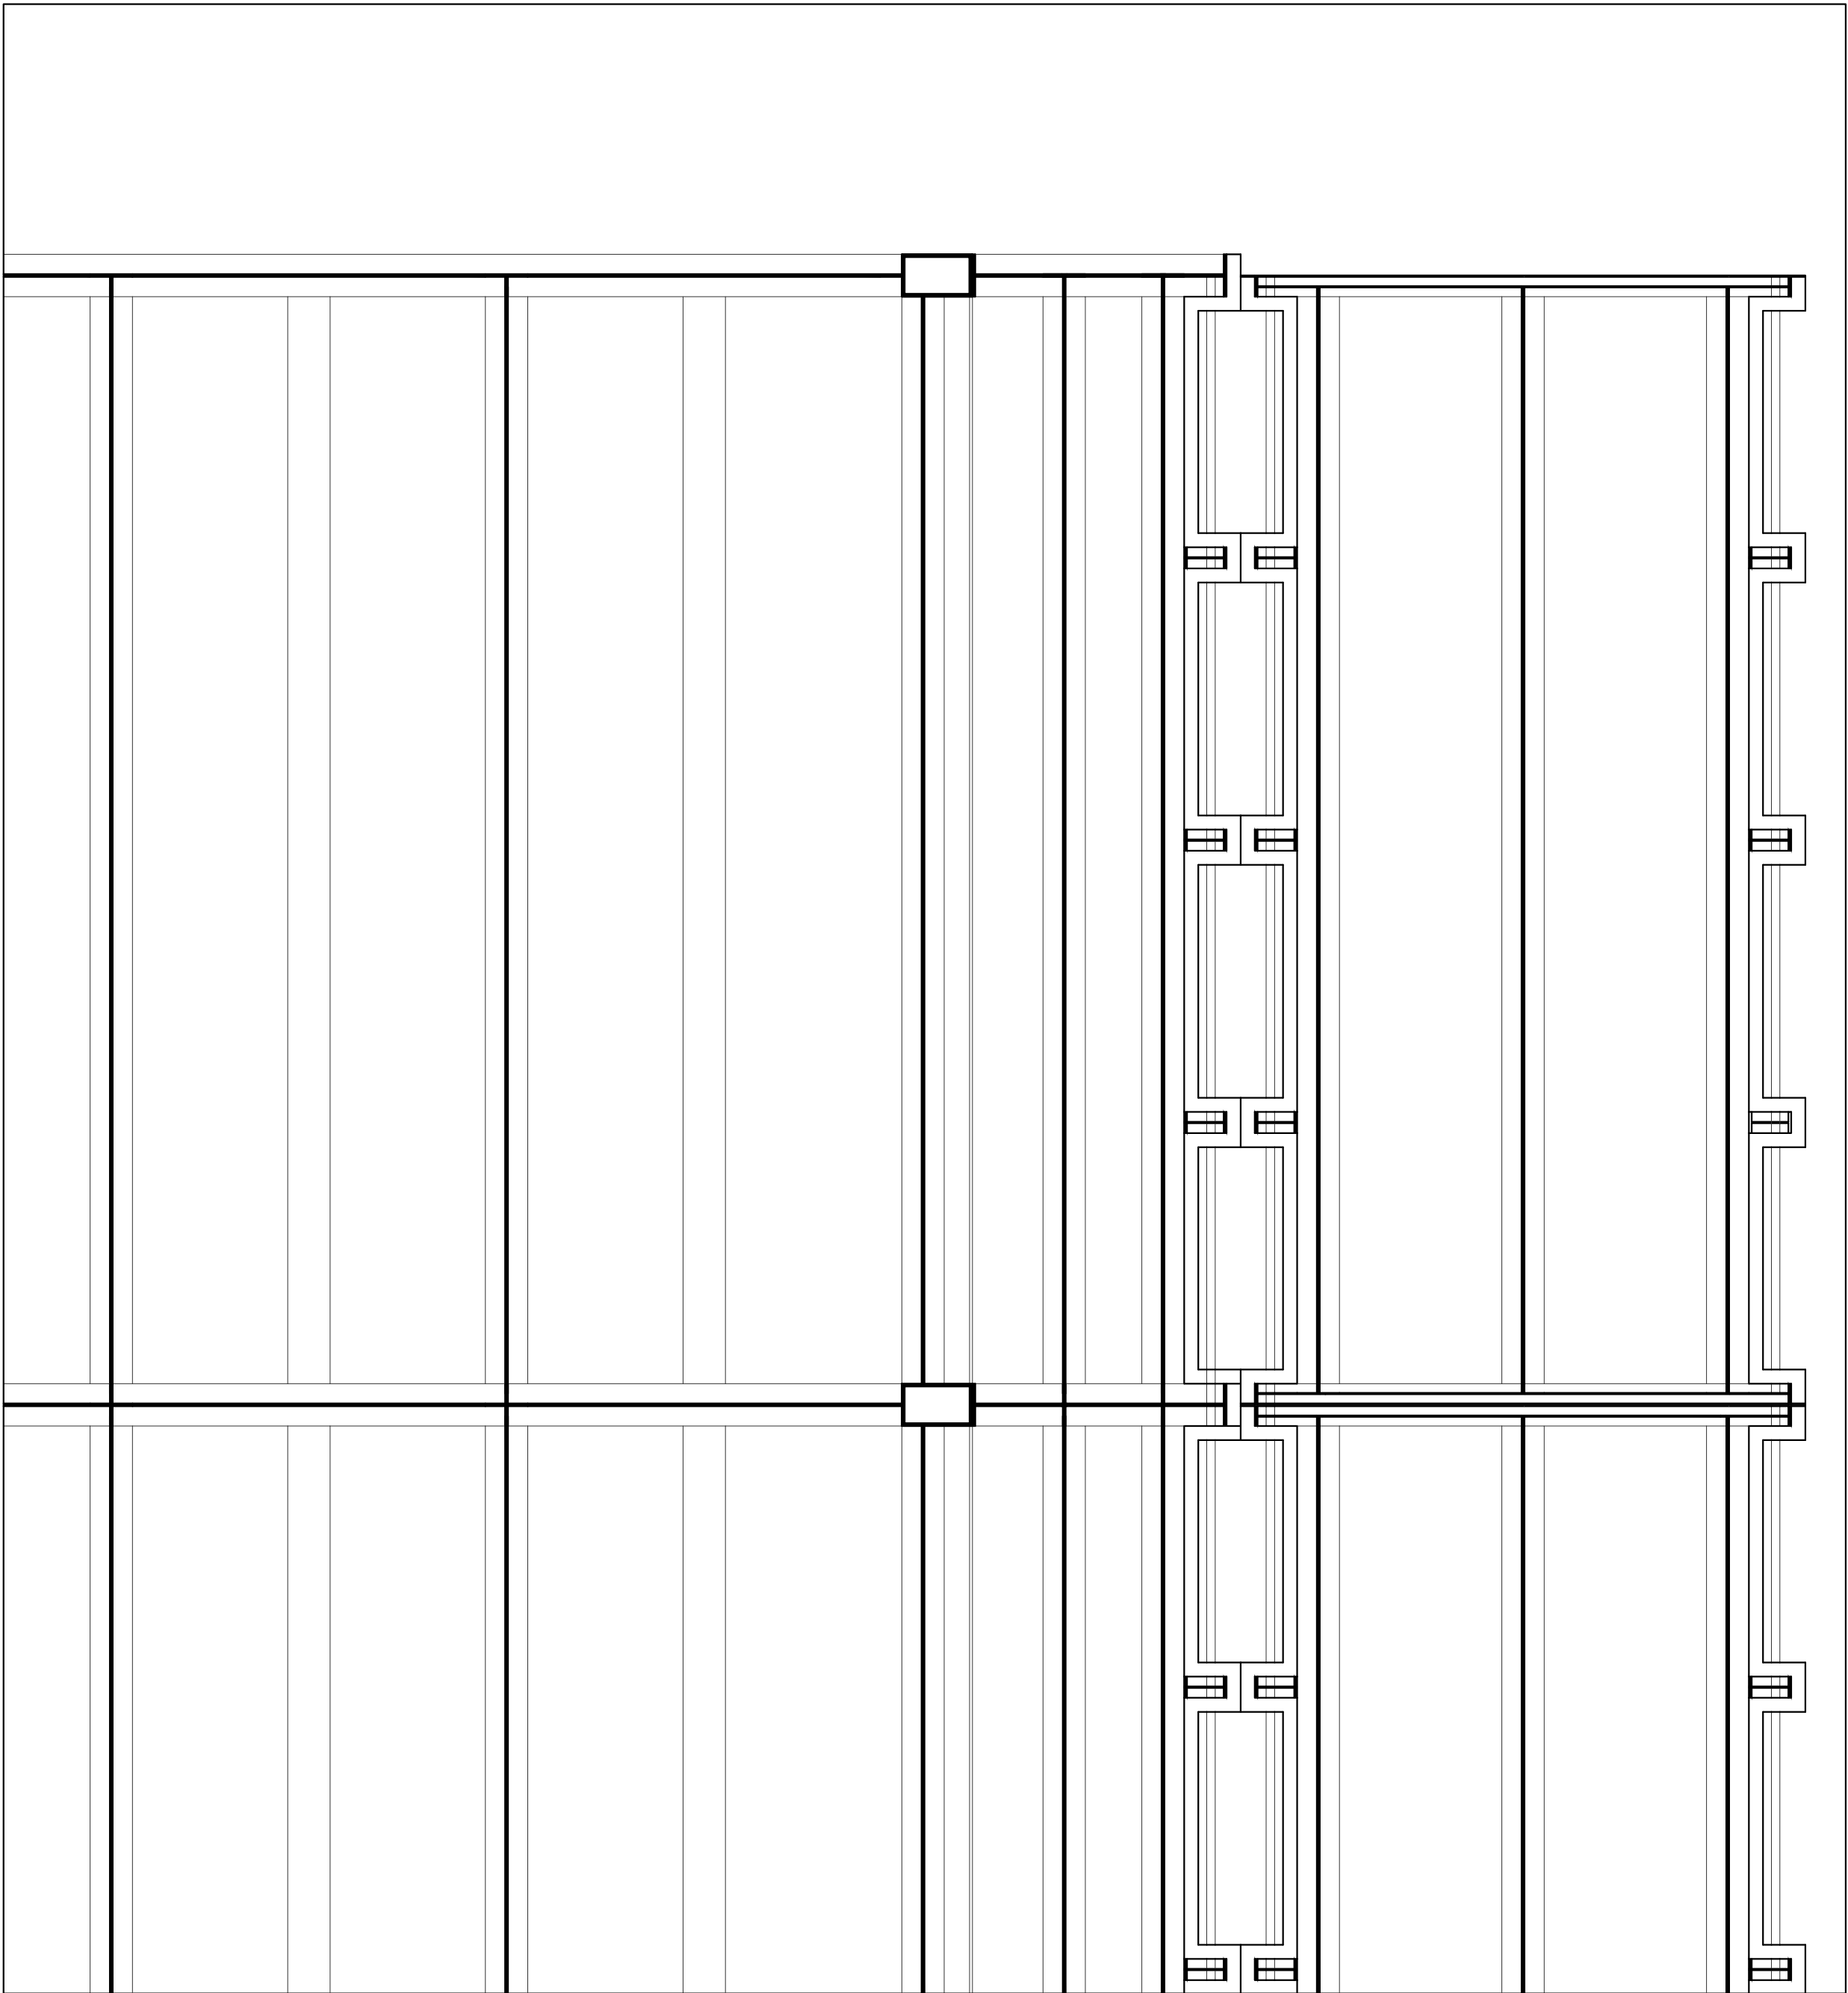


HORIZONTAL SECTION 1-20

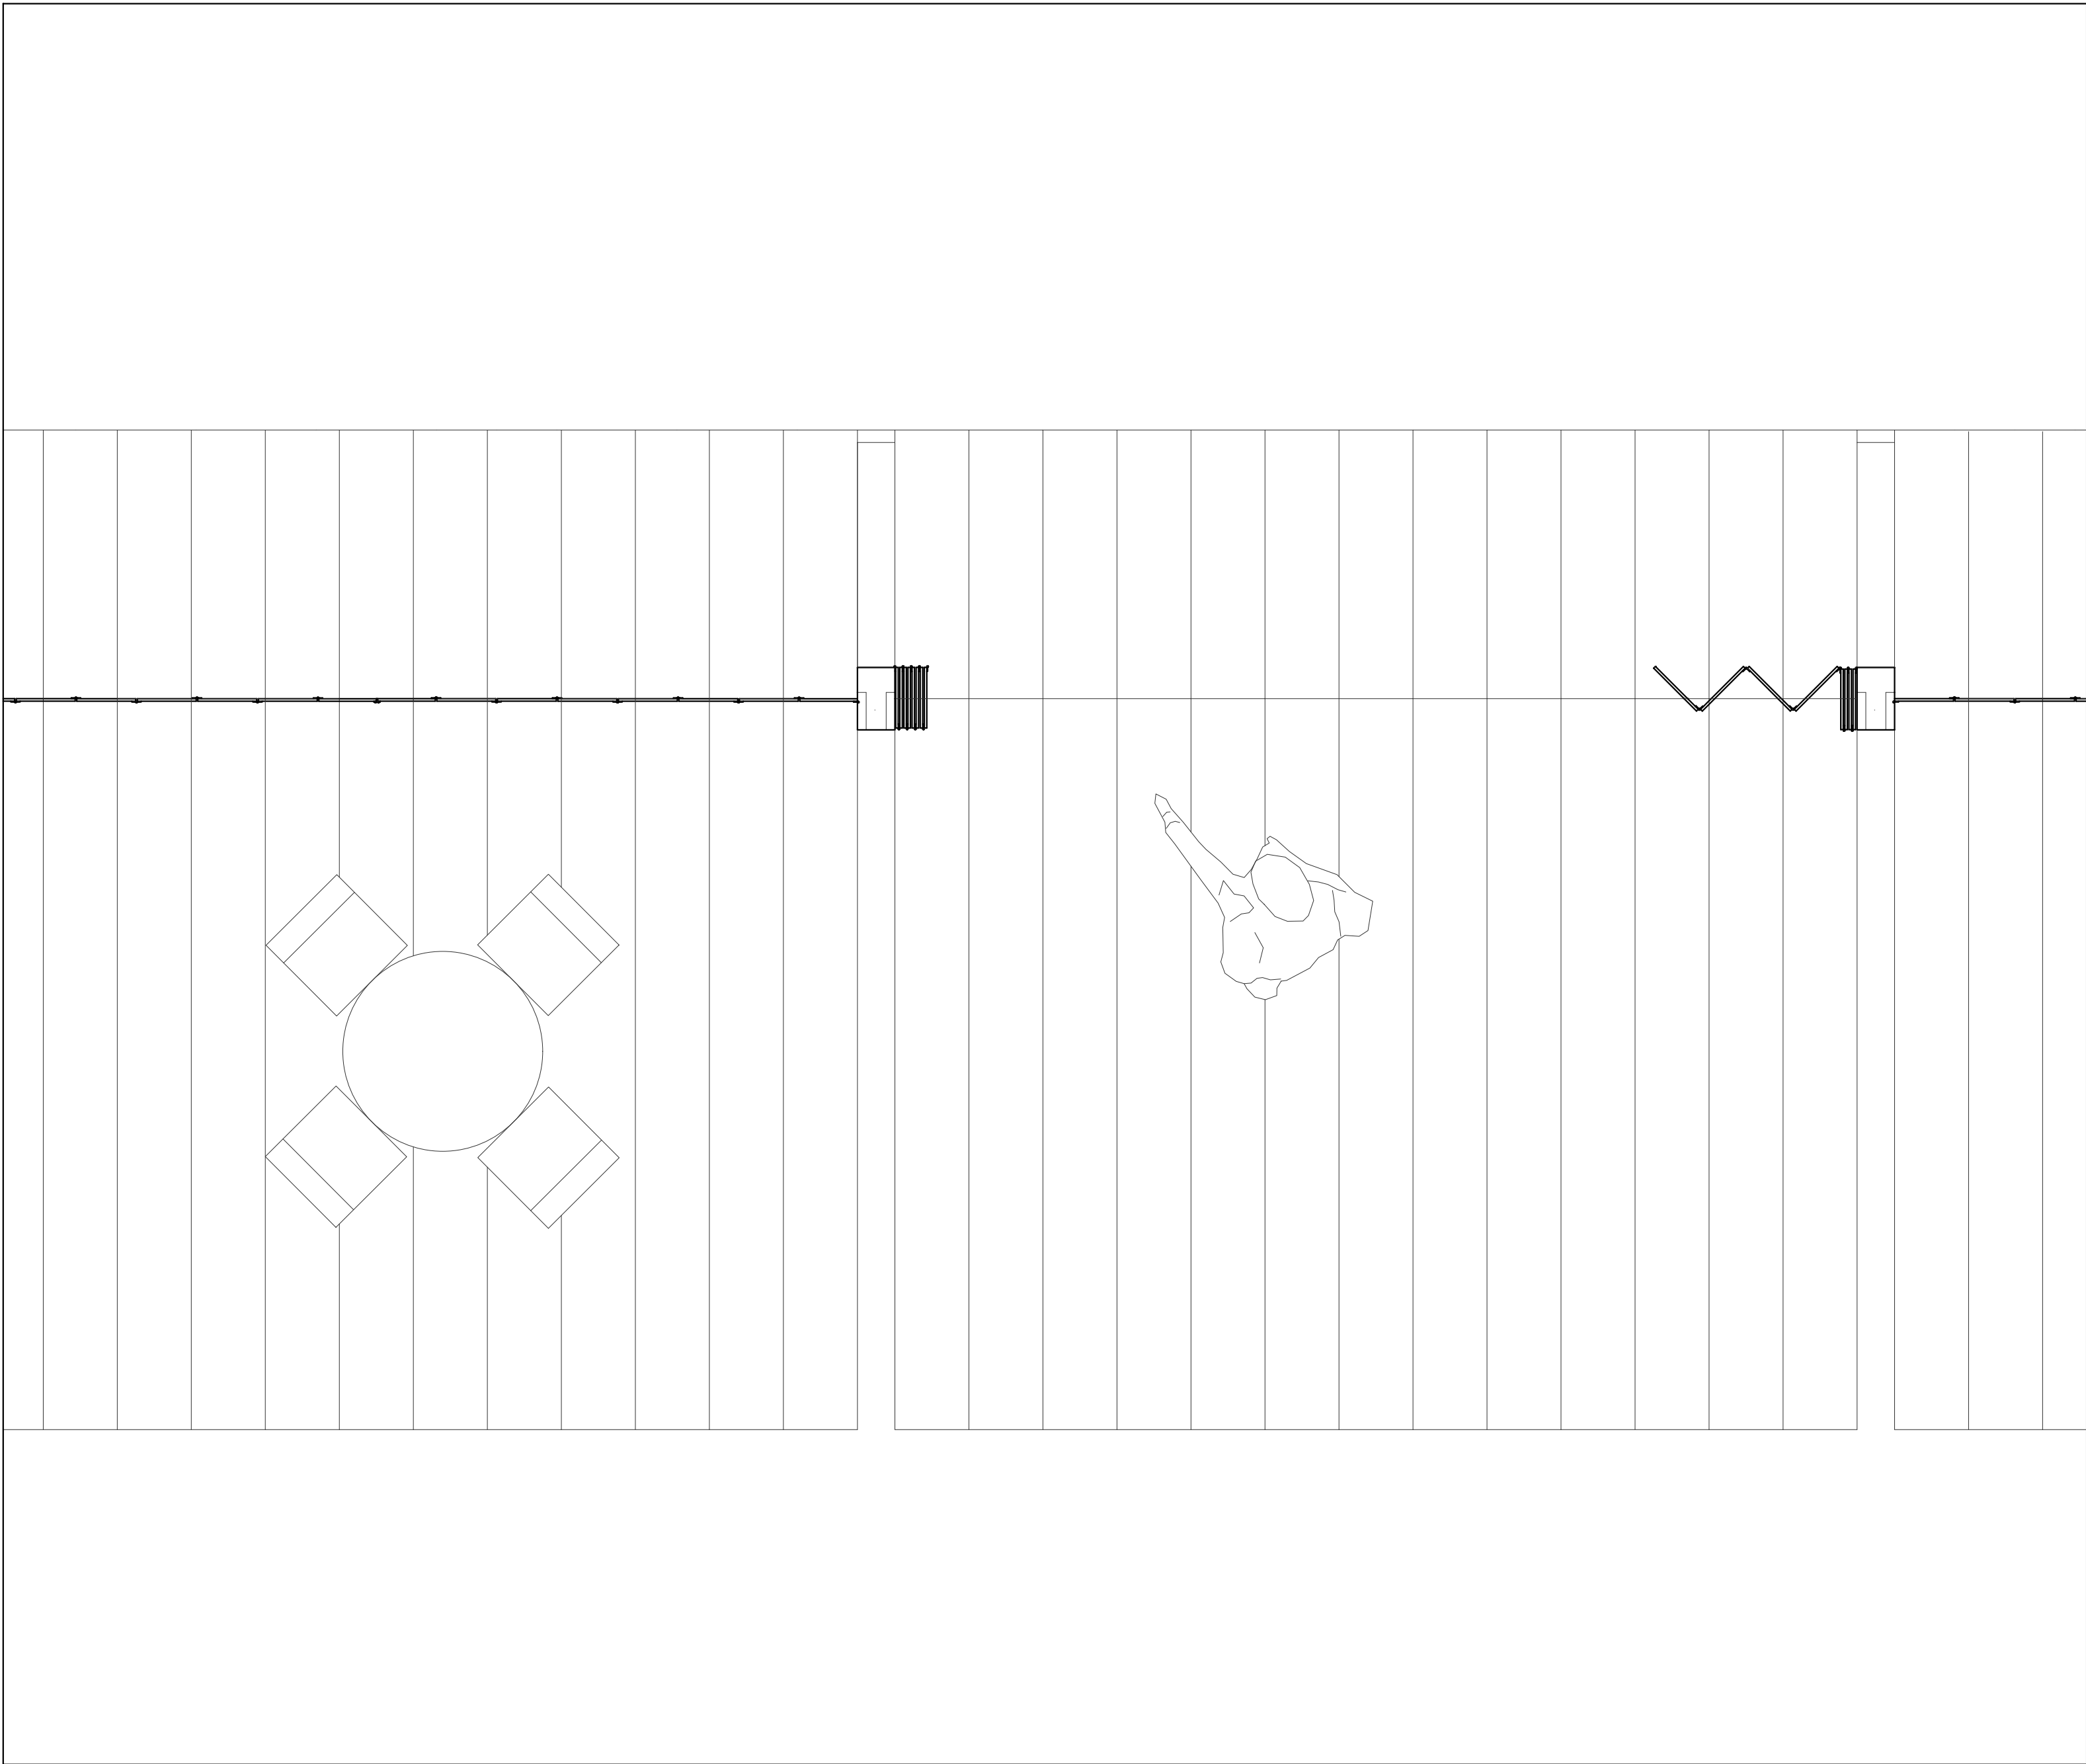


HORIZONTAL SECTION 1-20




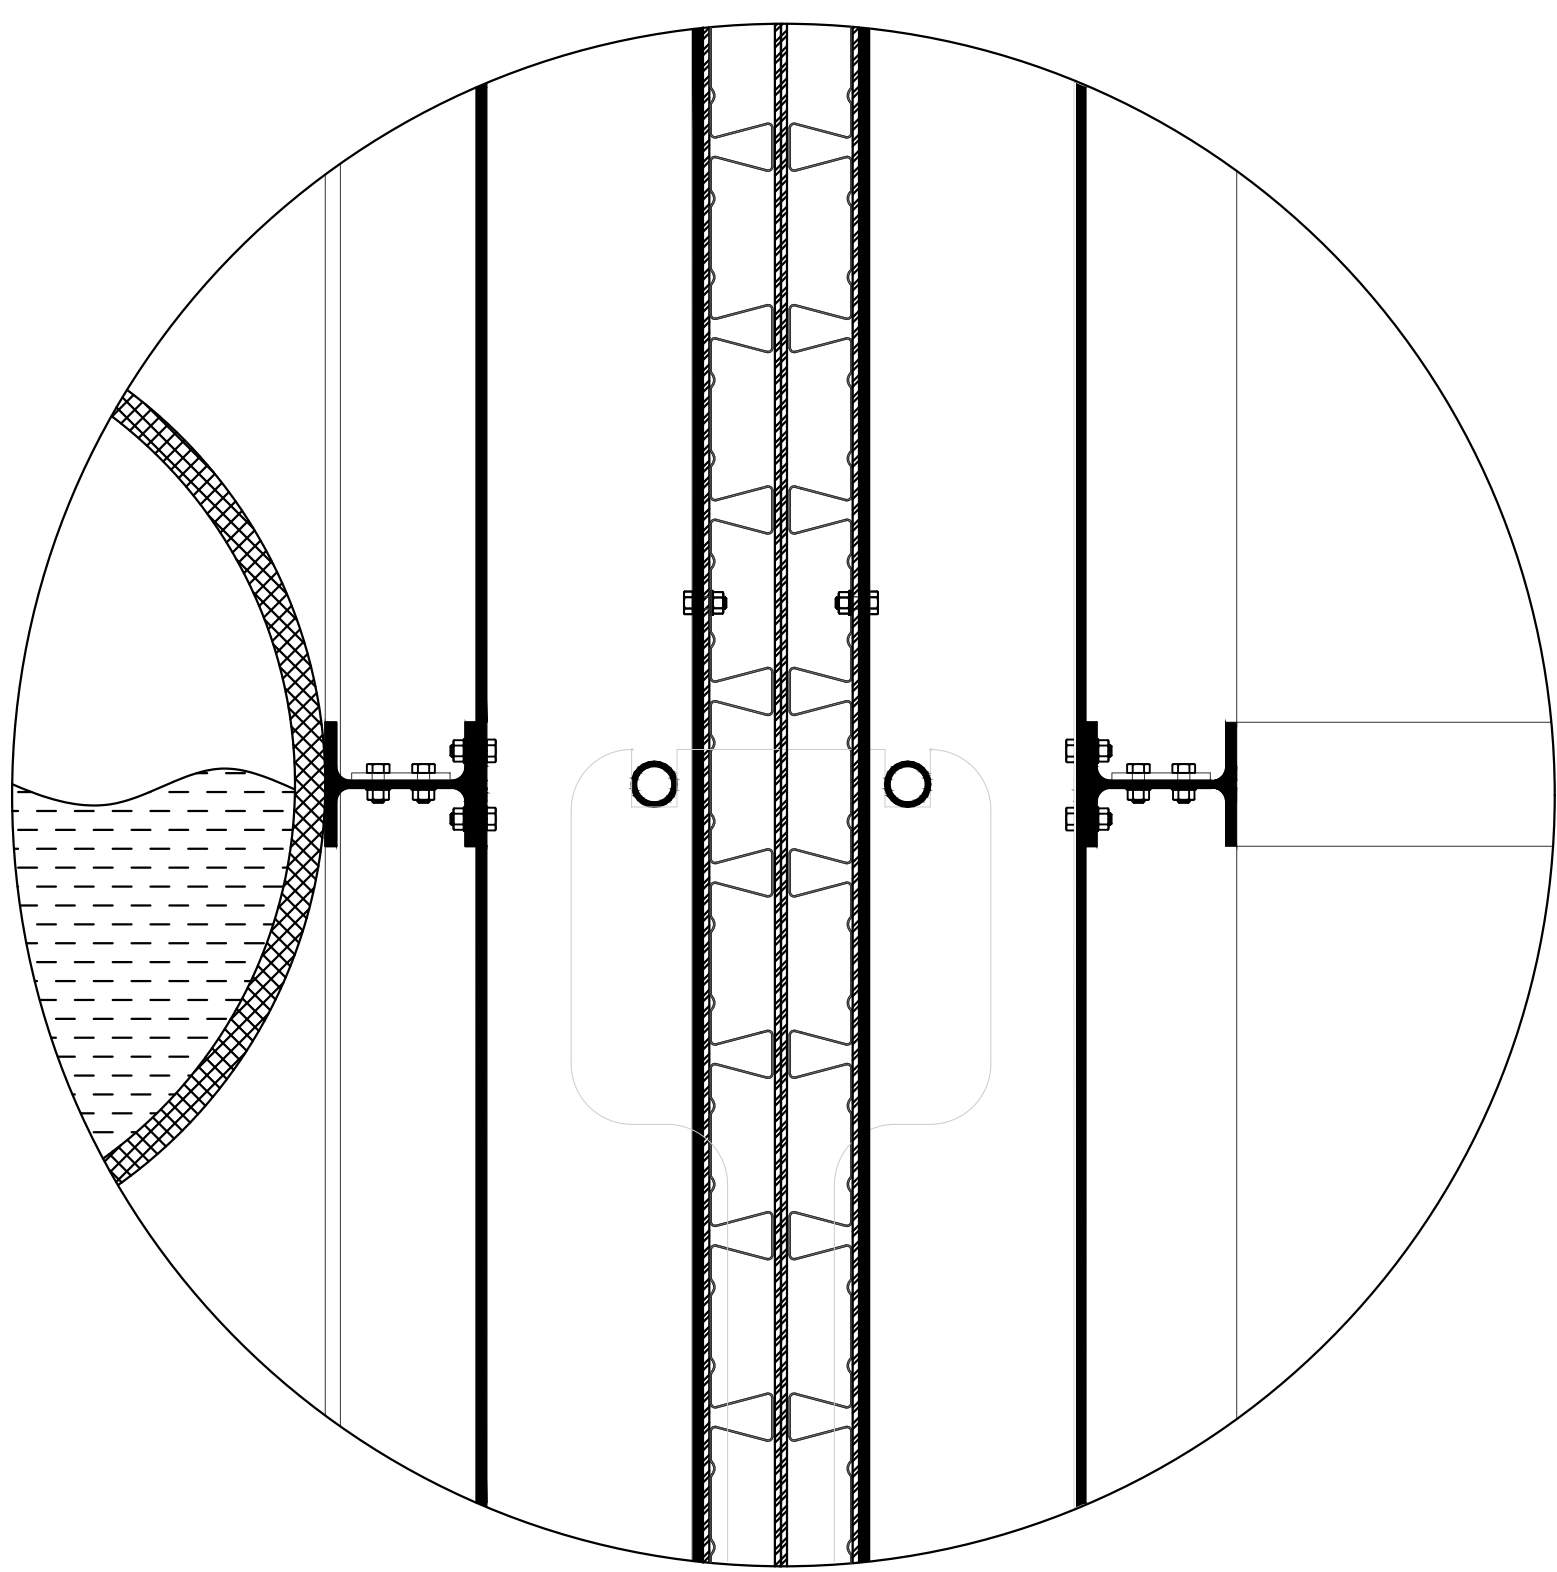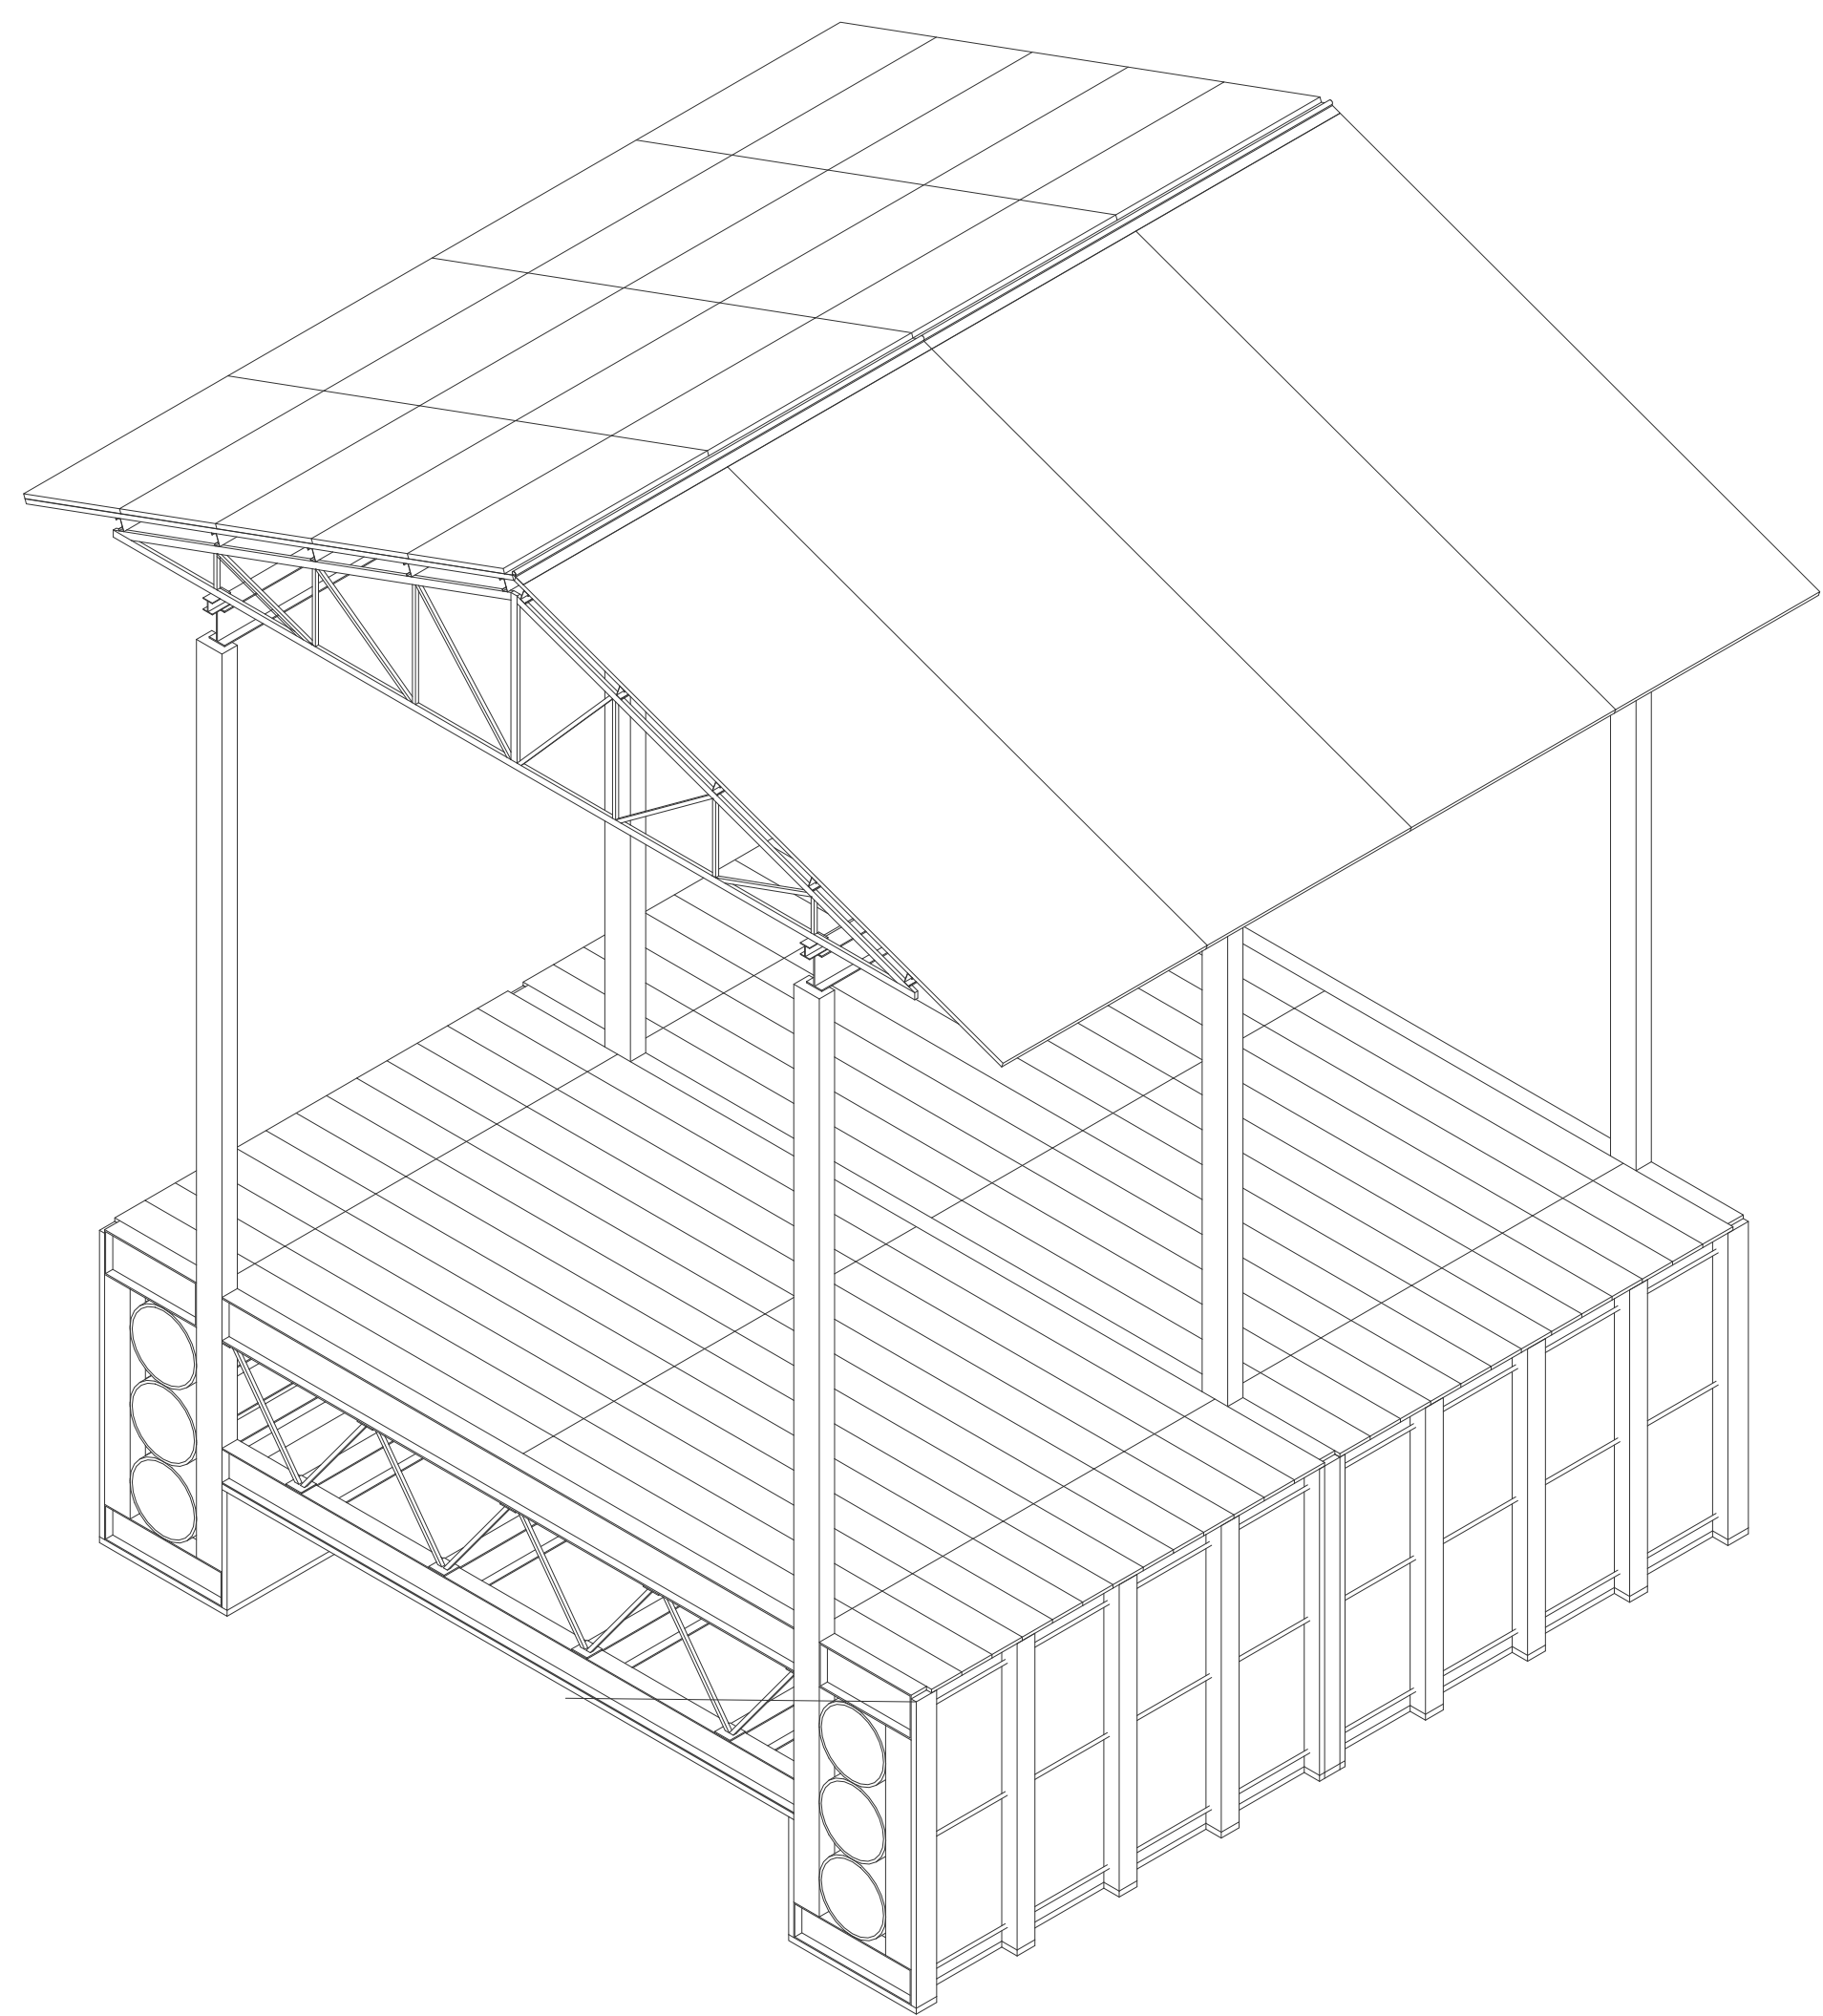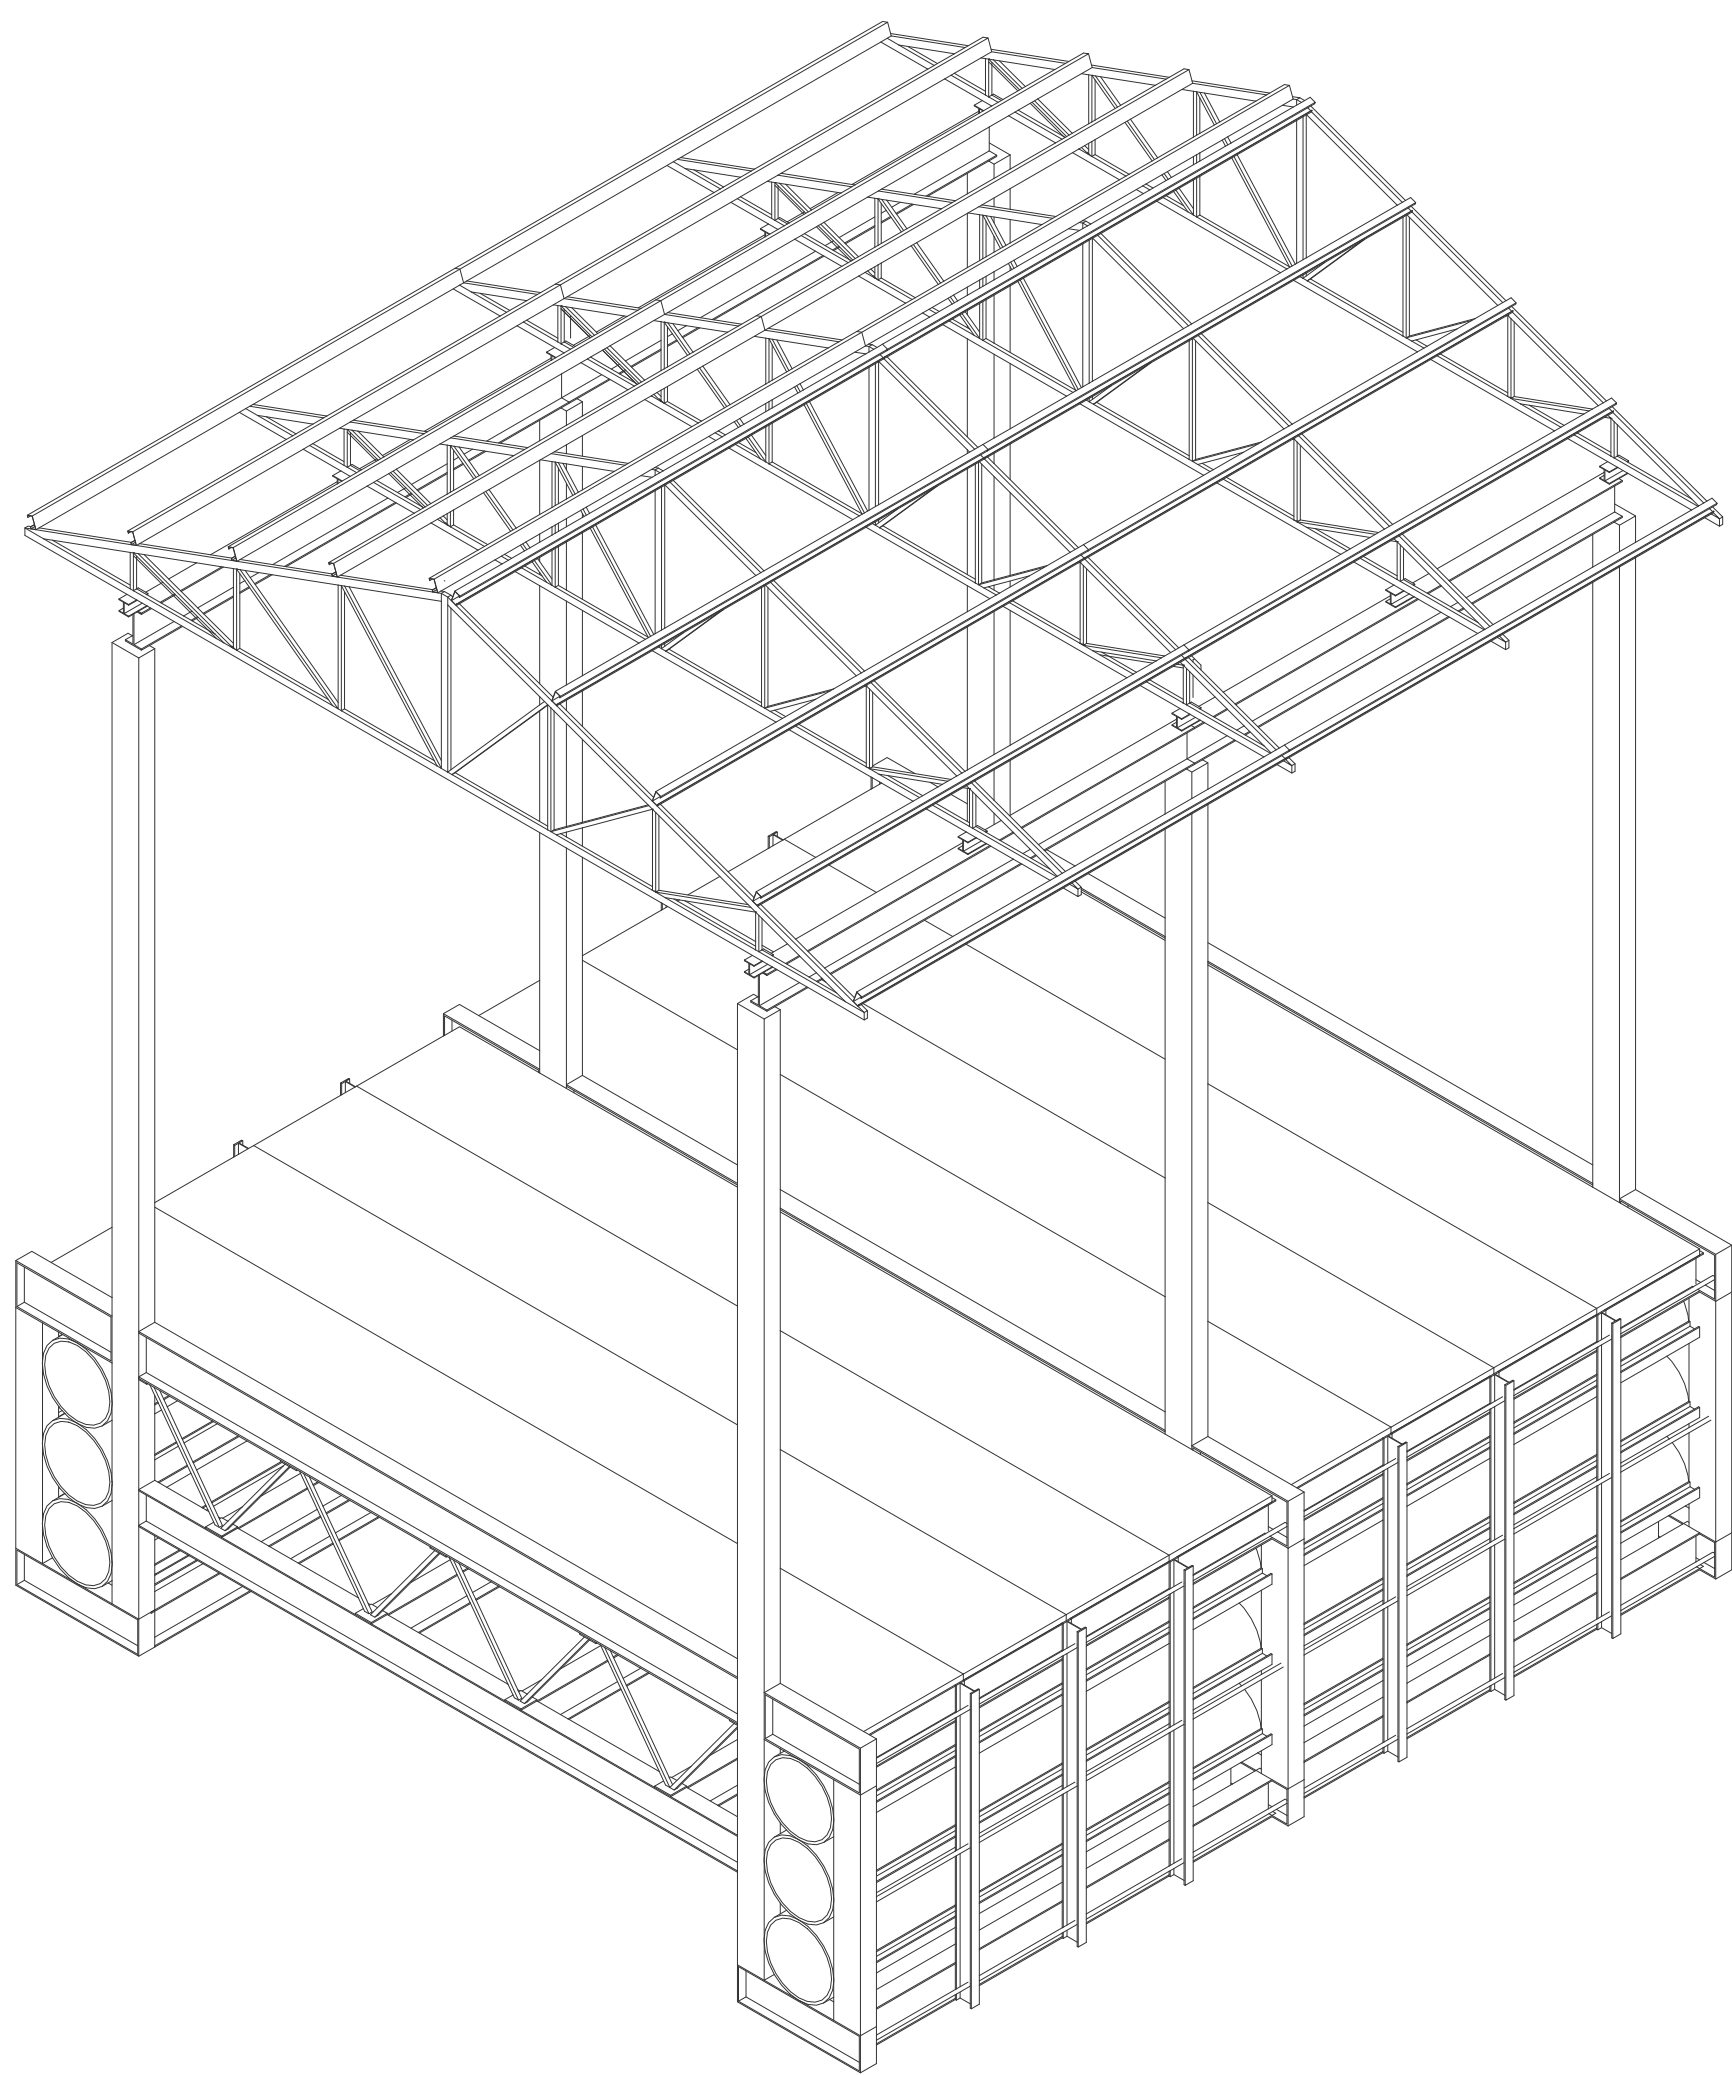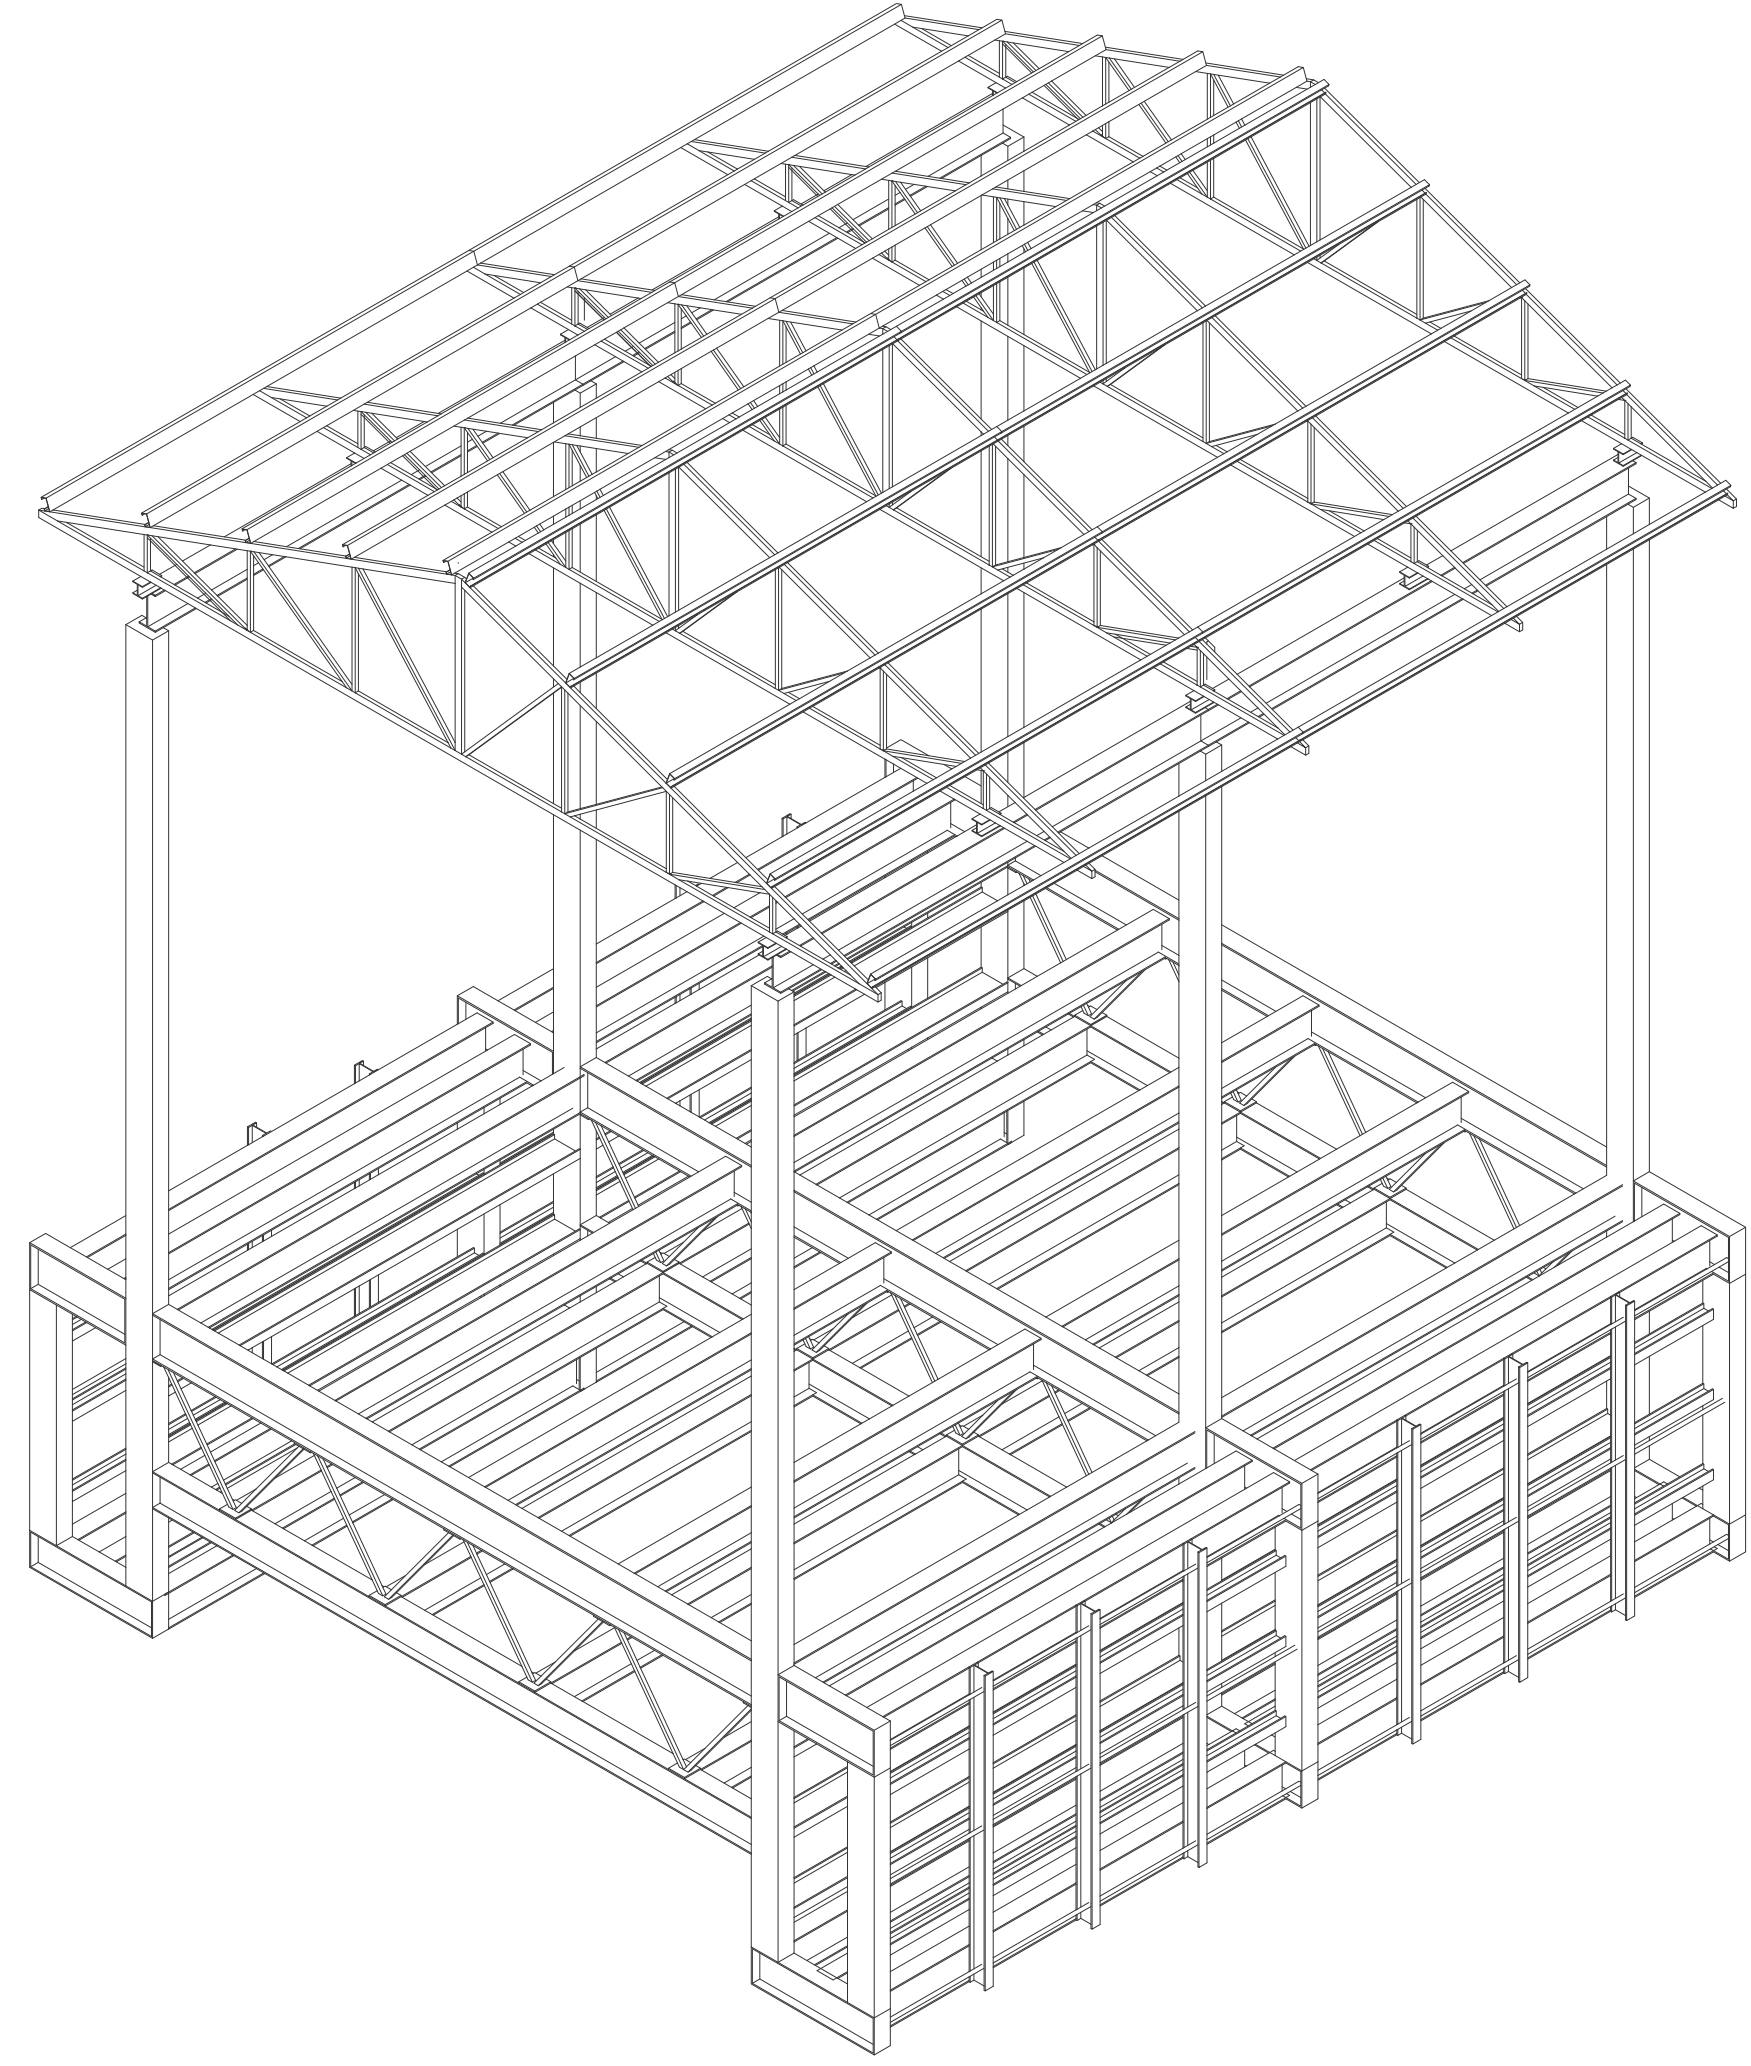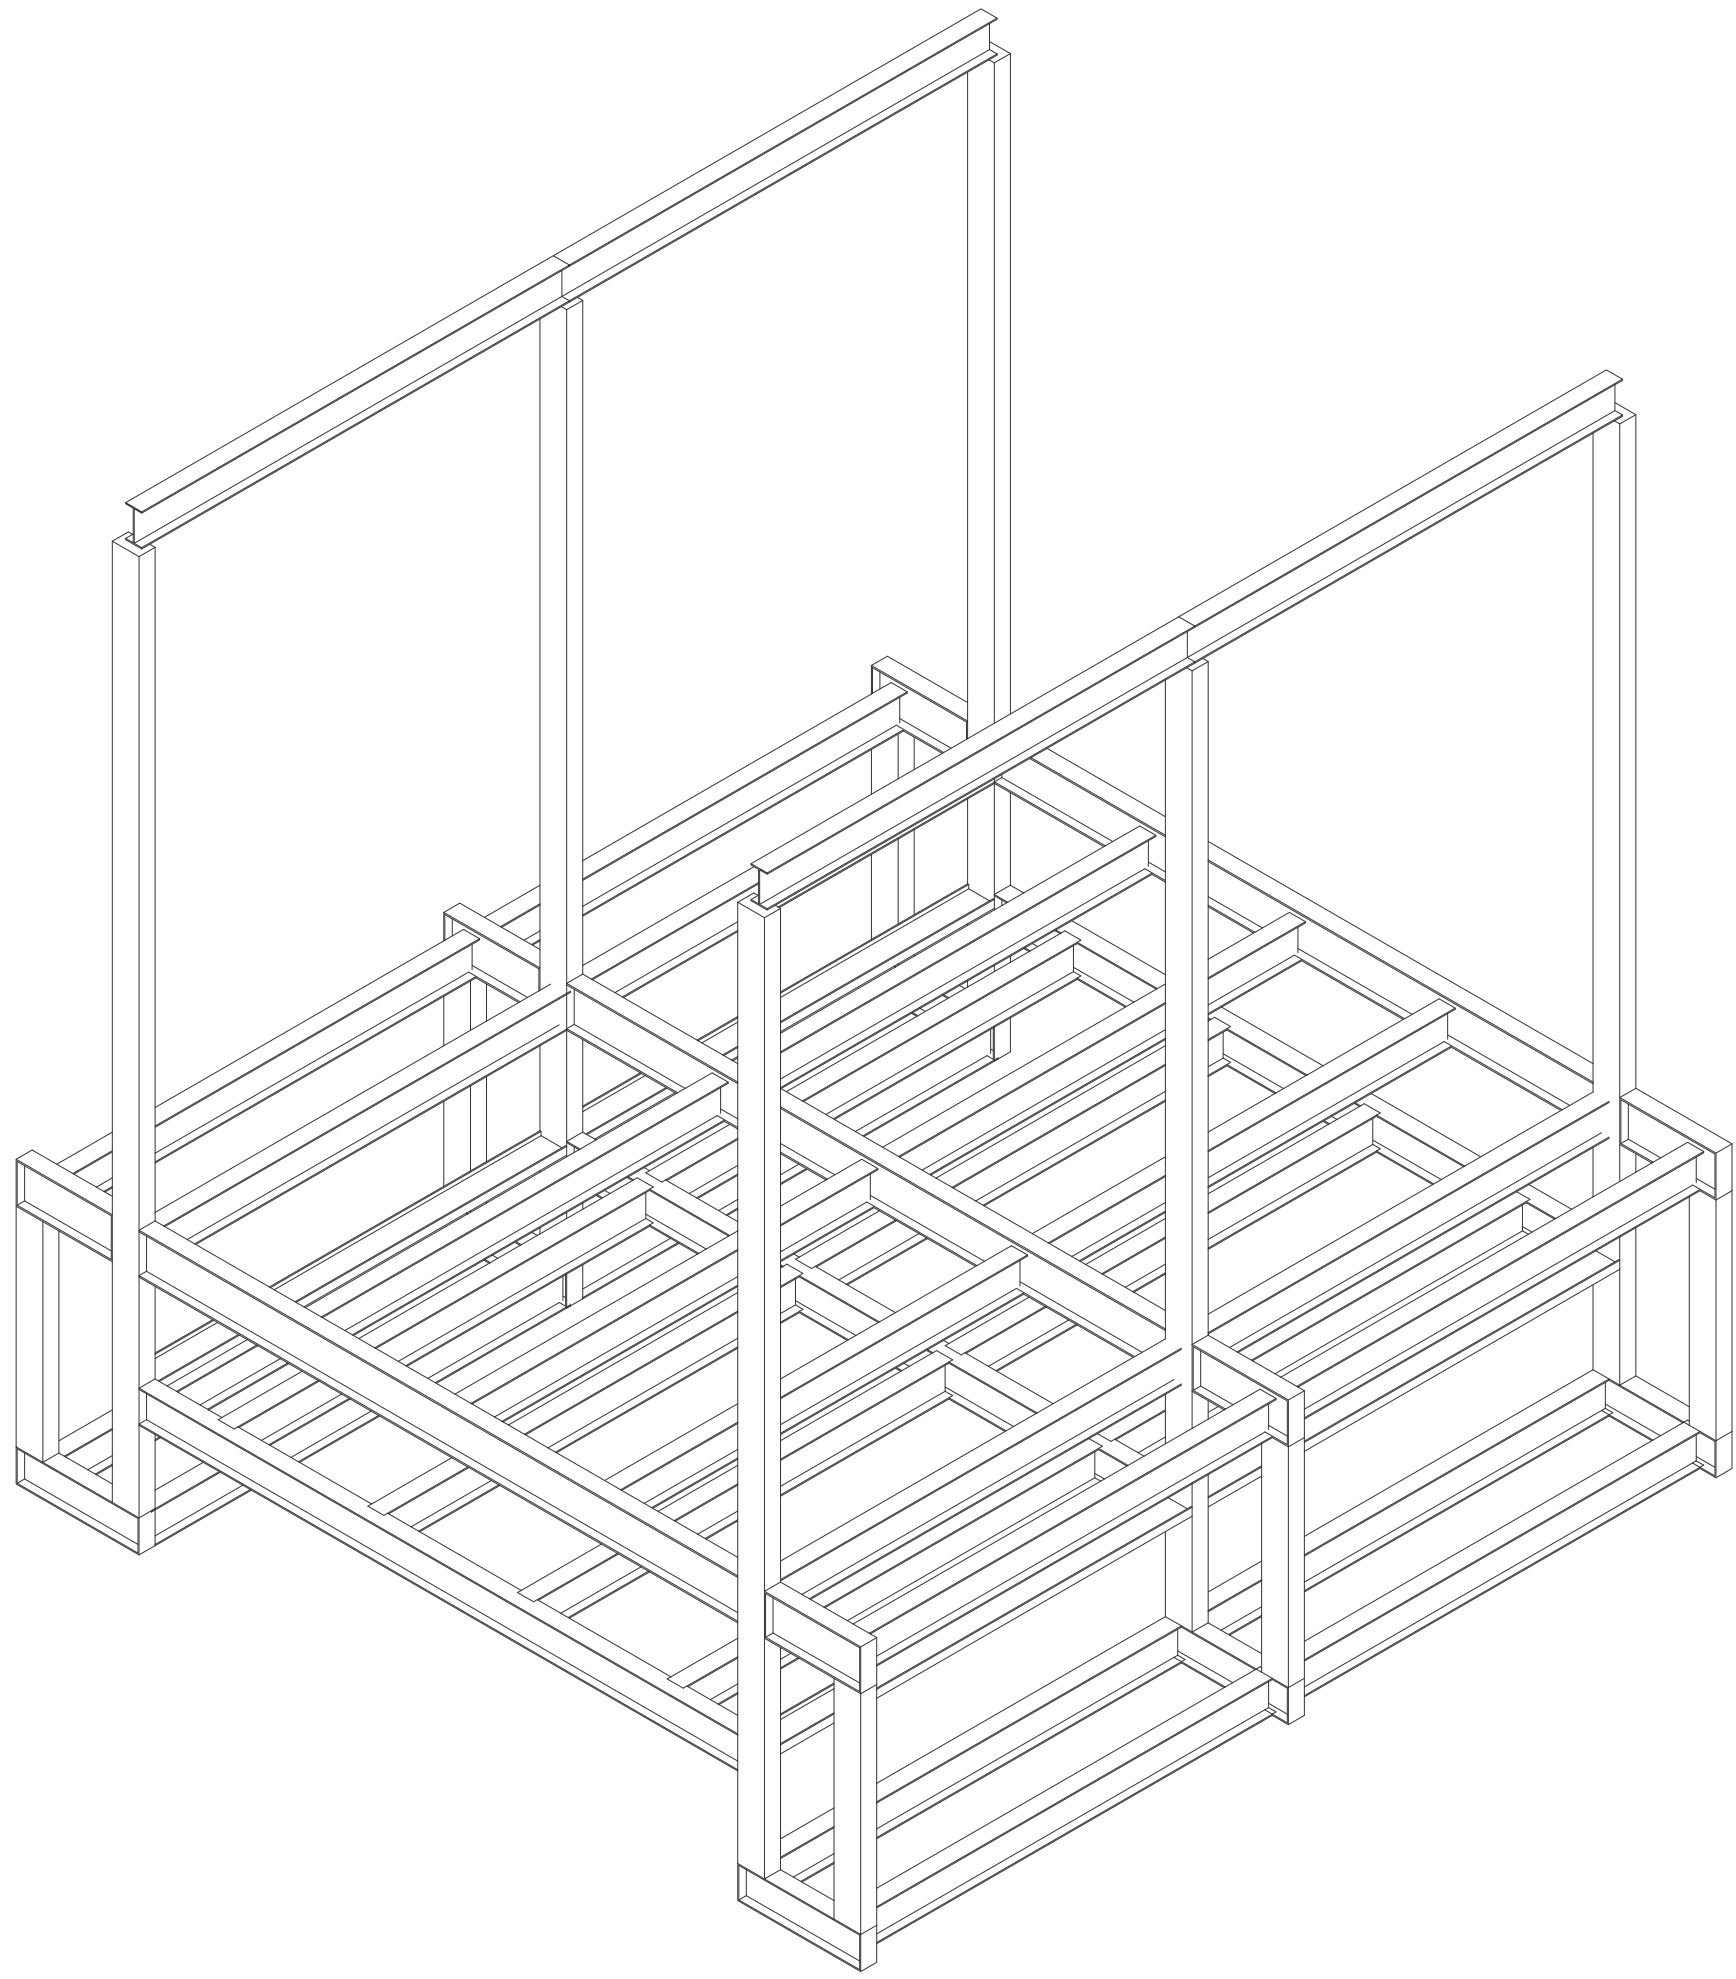

CONNECTION DETAIL 1-5

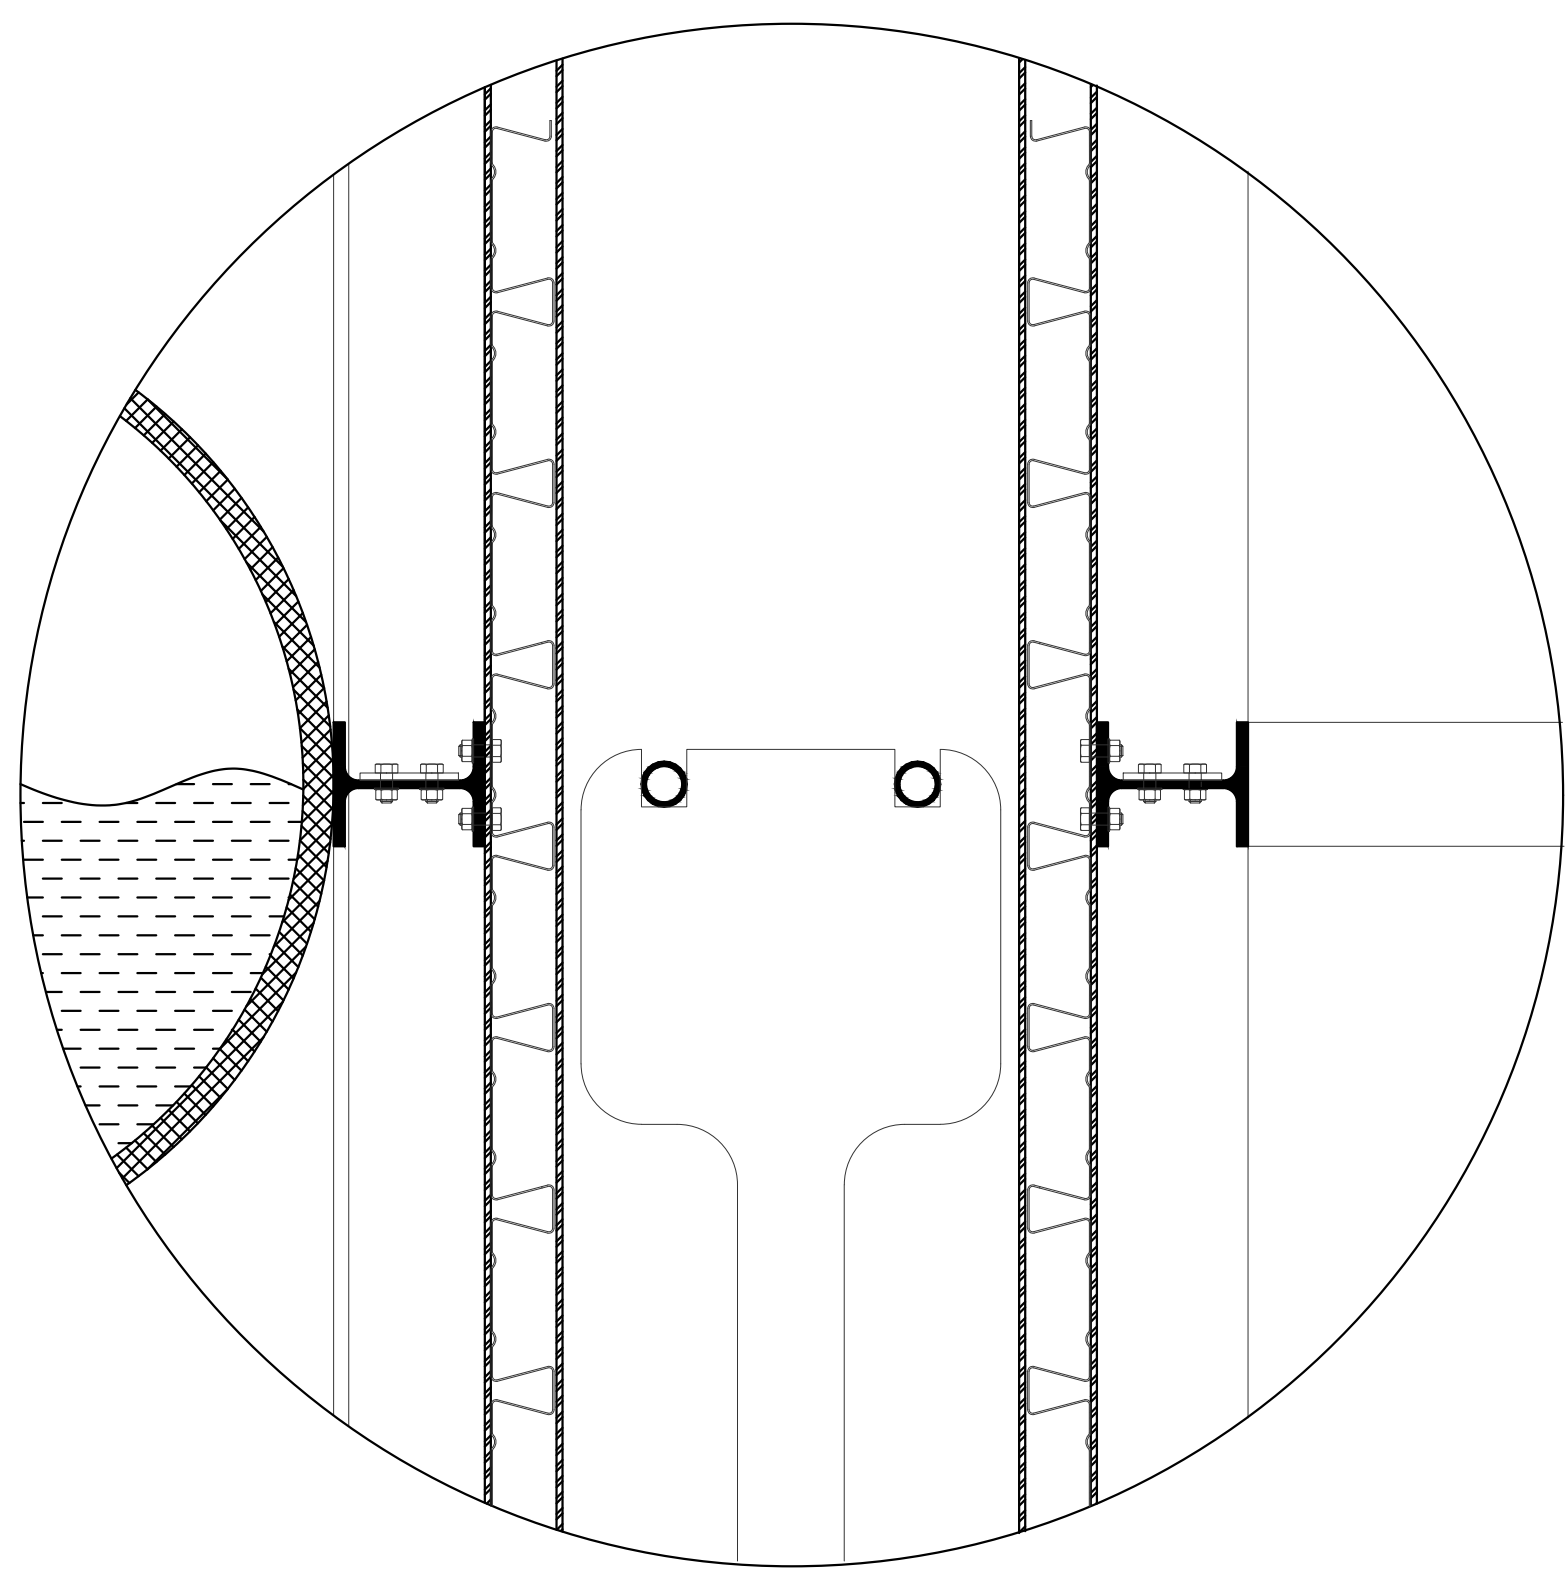

CONNECTION DETAIL 1-5

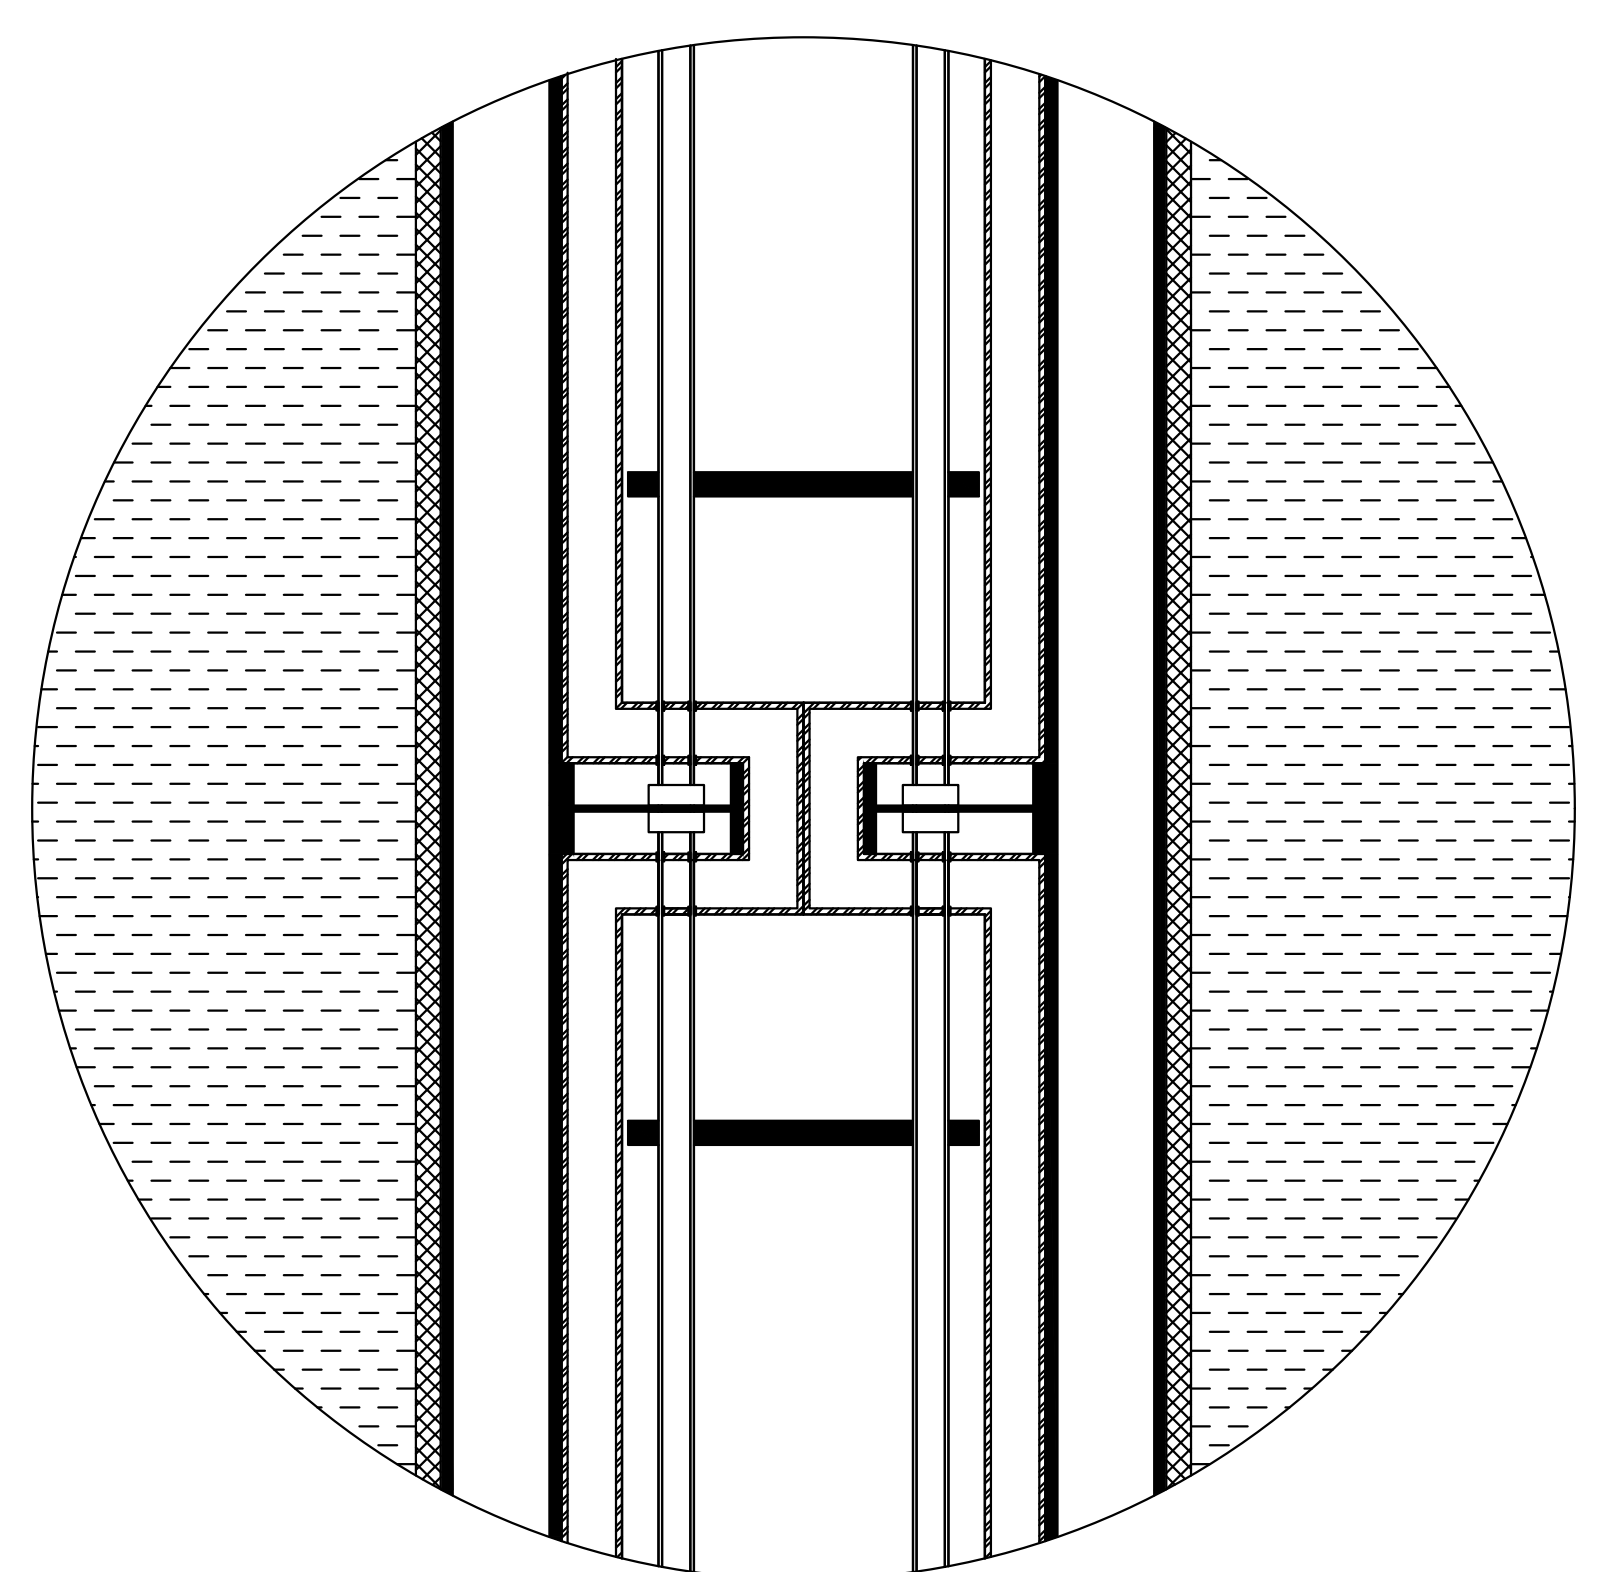

CONNECTION DETAIL 1-5



