



SITUATION  
1:500

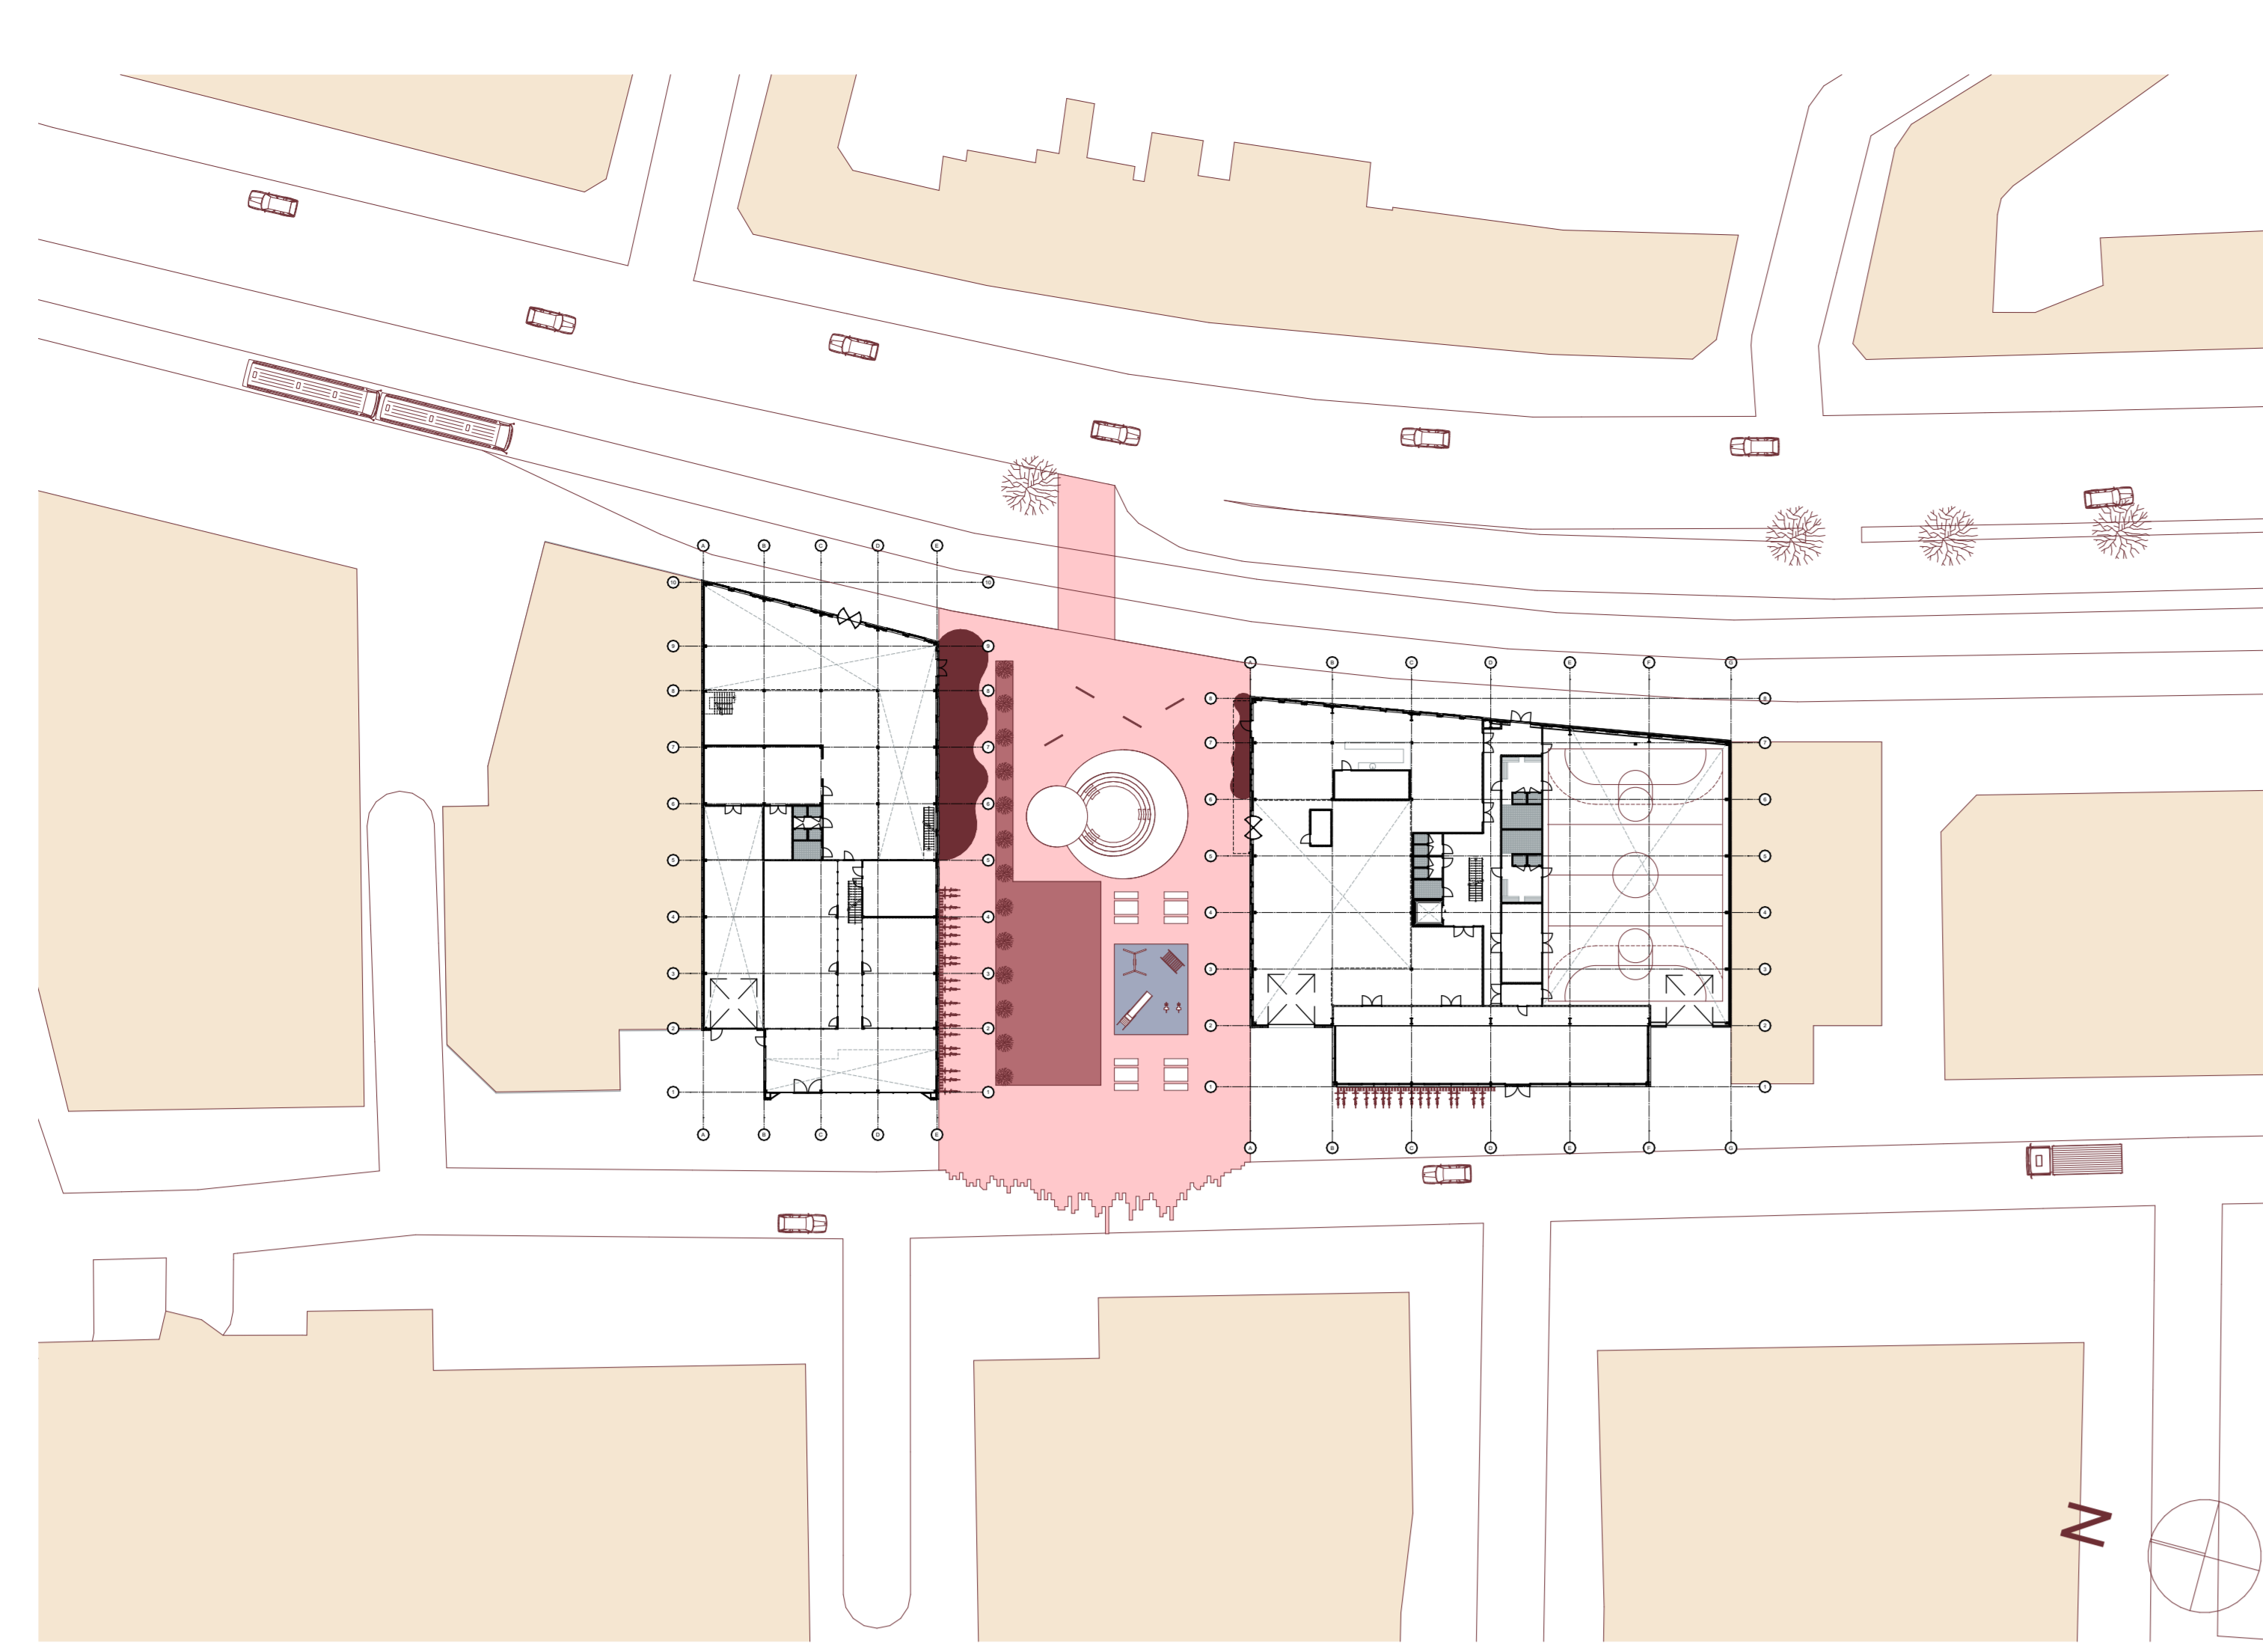

GROUND FLOOR  
1:100

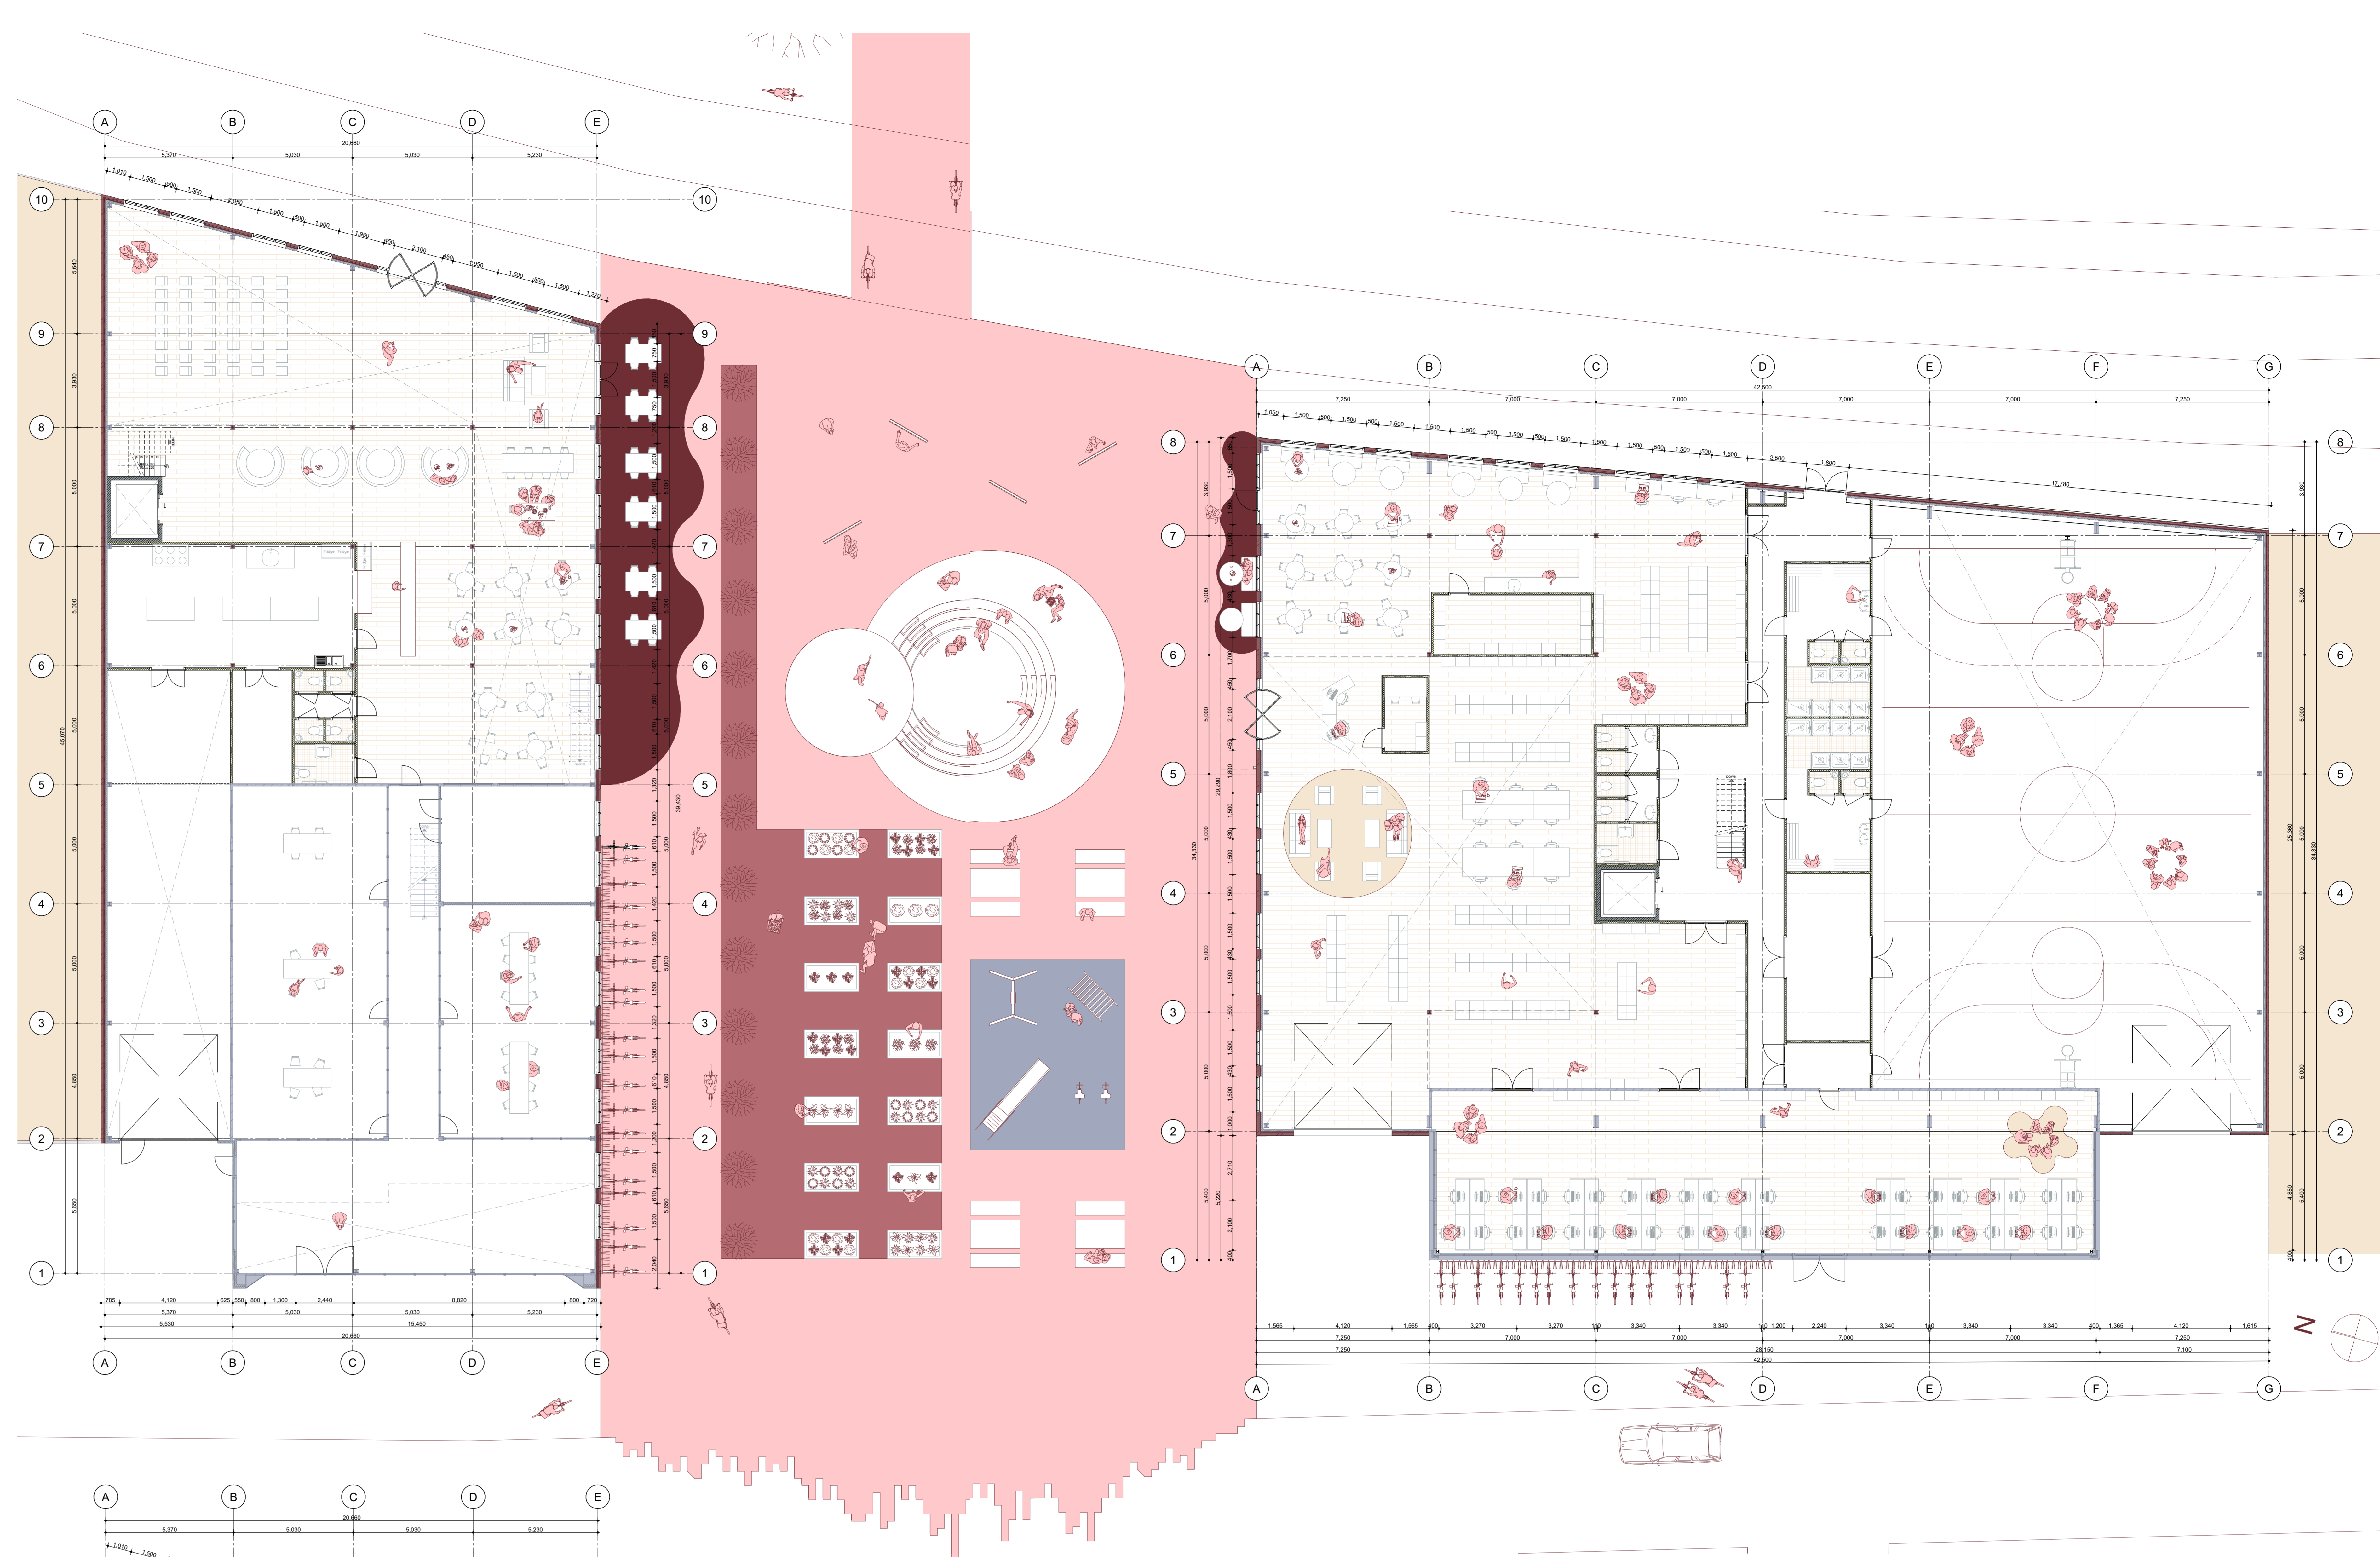


NORTH BUILDING  
SOUTH FACADE  
1:100




NORTH BUILDING  
EAST FACADE  
1:100



NORTH BUILDING  
EAST - WEST SECTION  
1:100

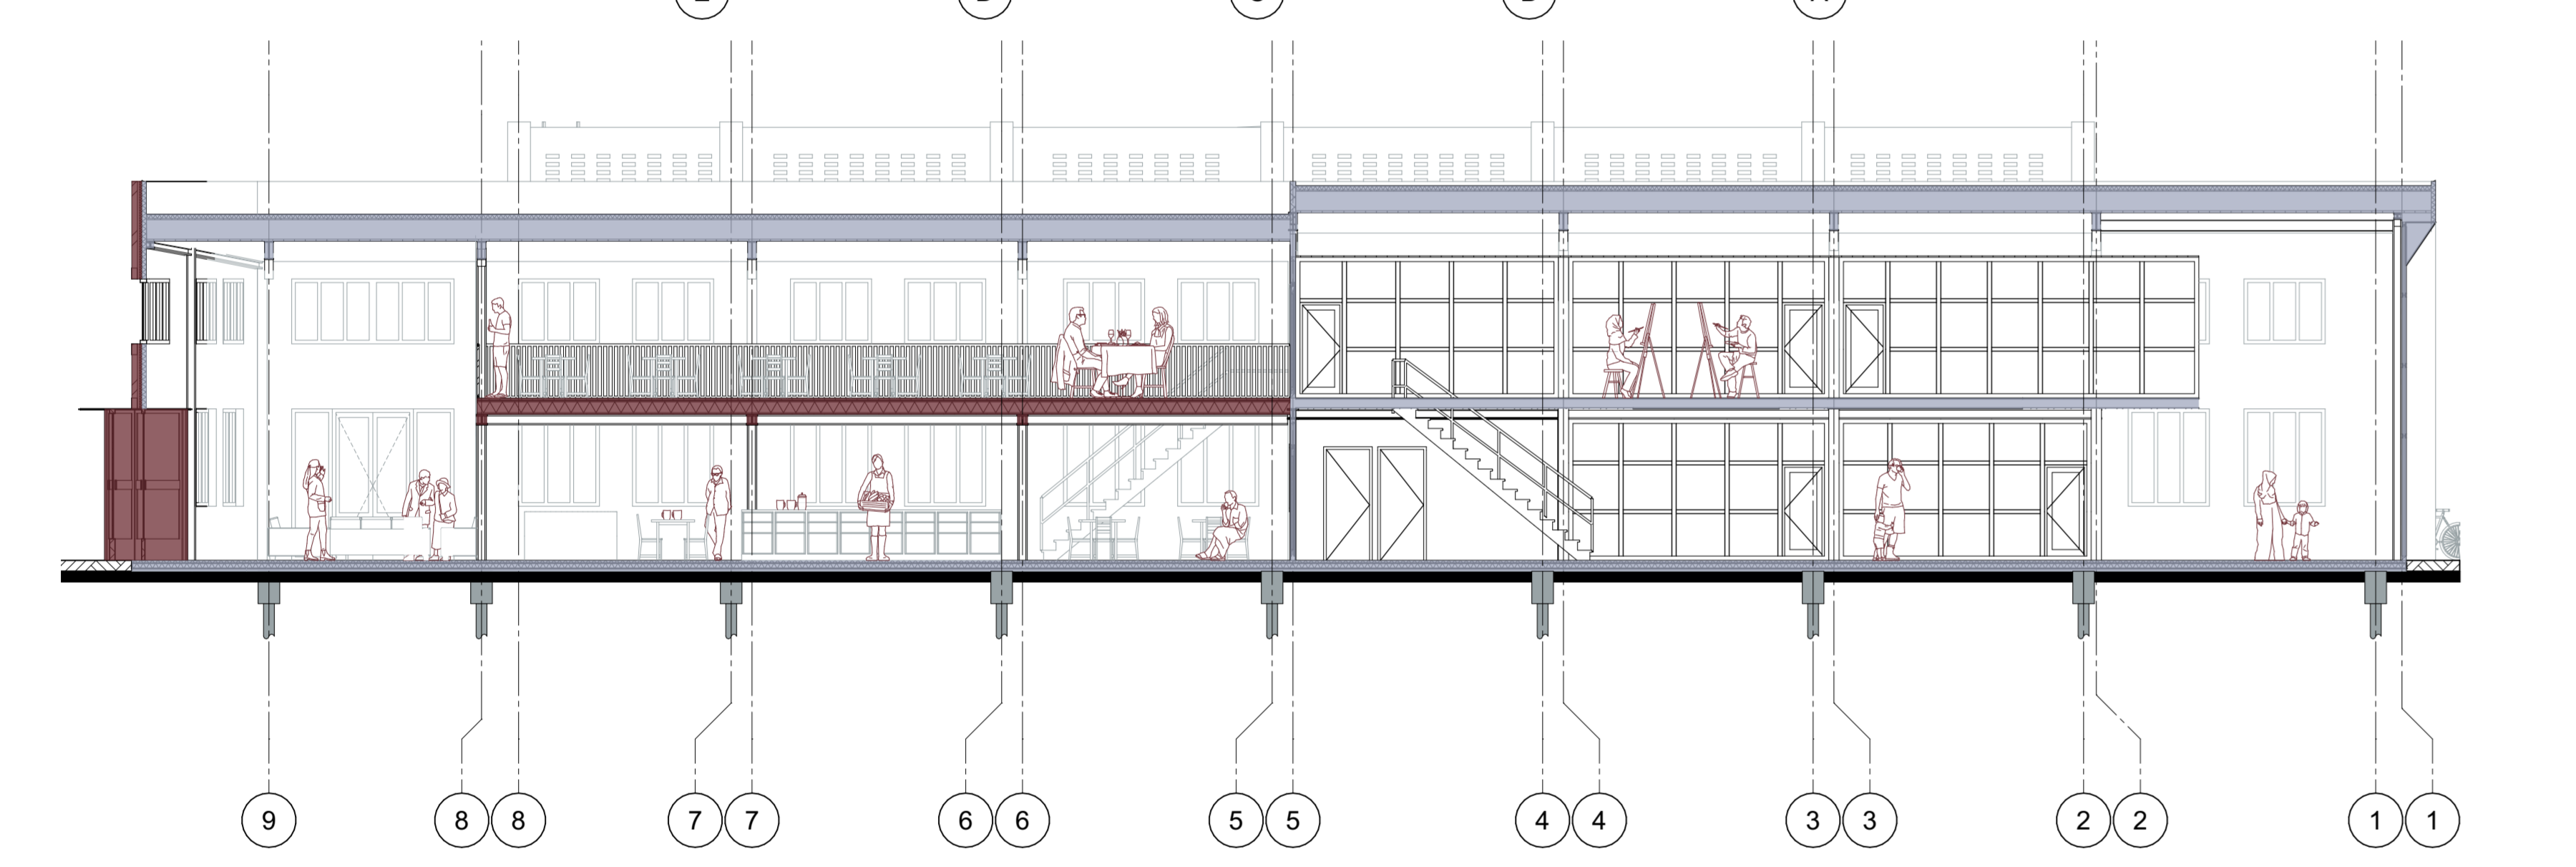

FIRST FLOOR  
1:100

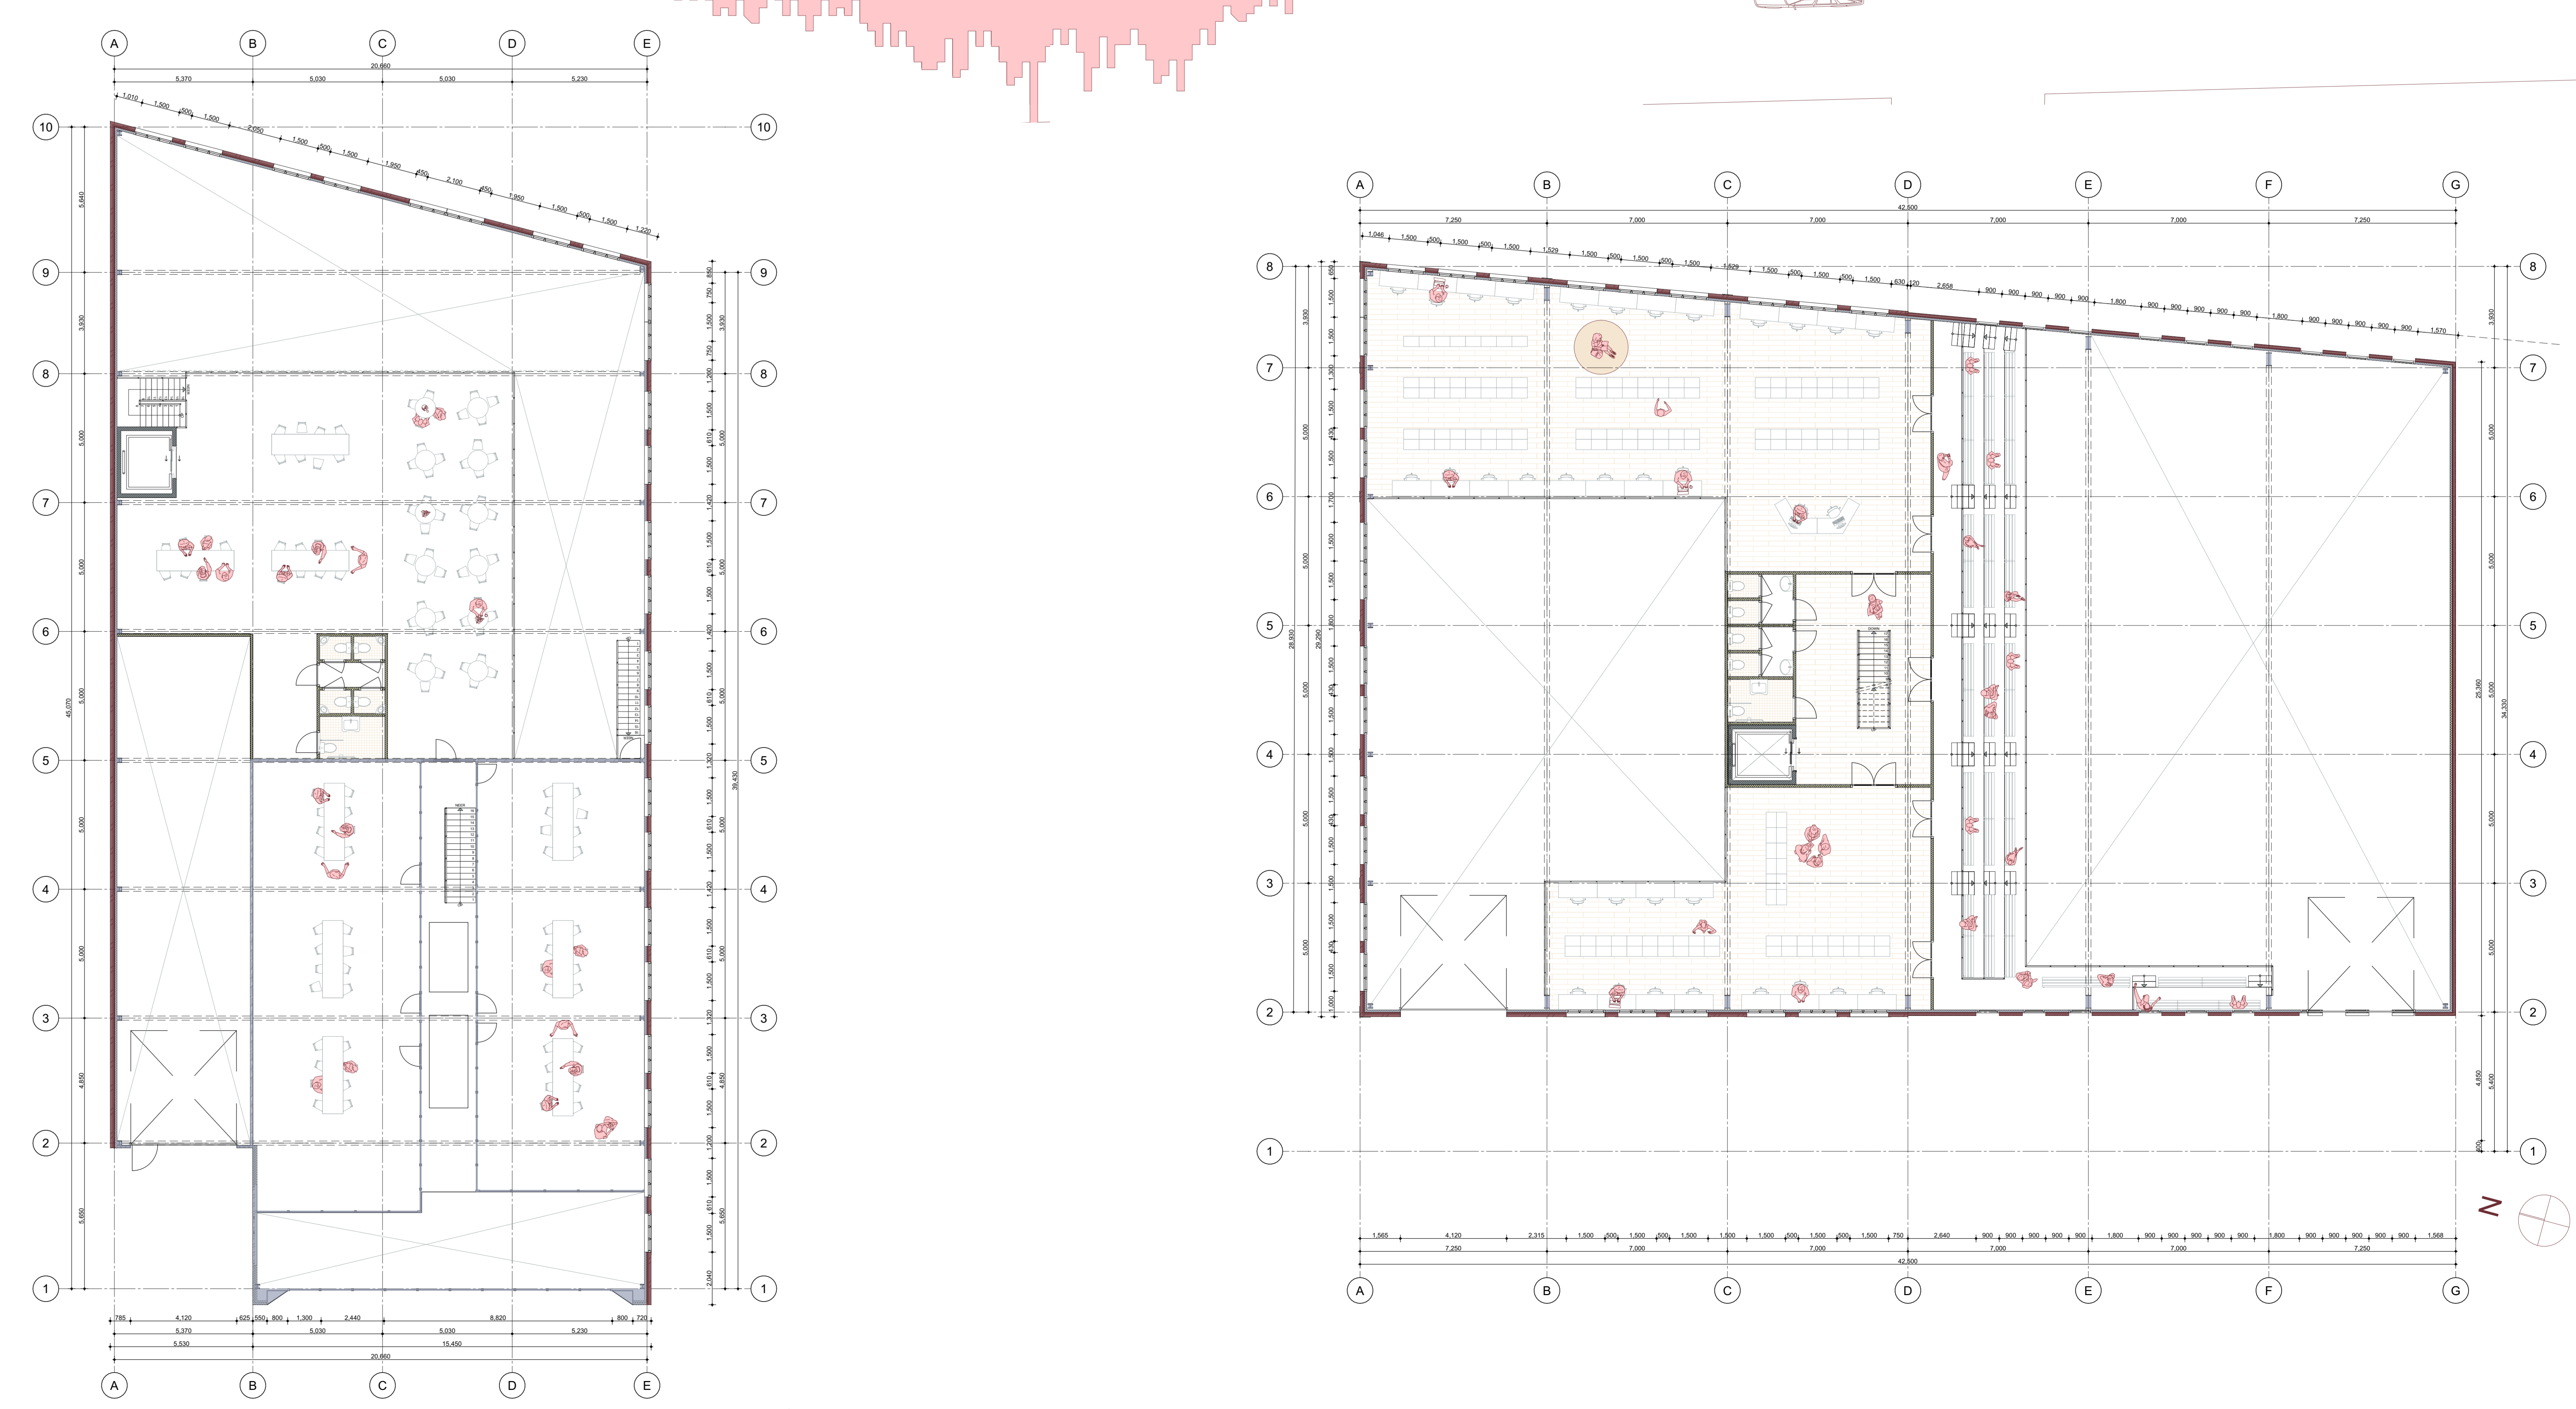

SOUTH BUILDING  
NORTH FACADE  
1:100




SOUTH BUILDING  
EAST FACADE  
1:100




SOUTH BUILDING  
EAST - WEST SECTION  
1:100




**FACADE FRAGMENT**  
1:50

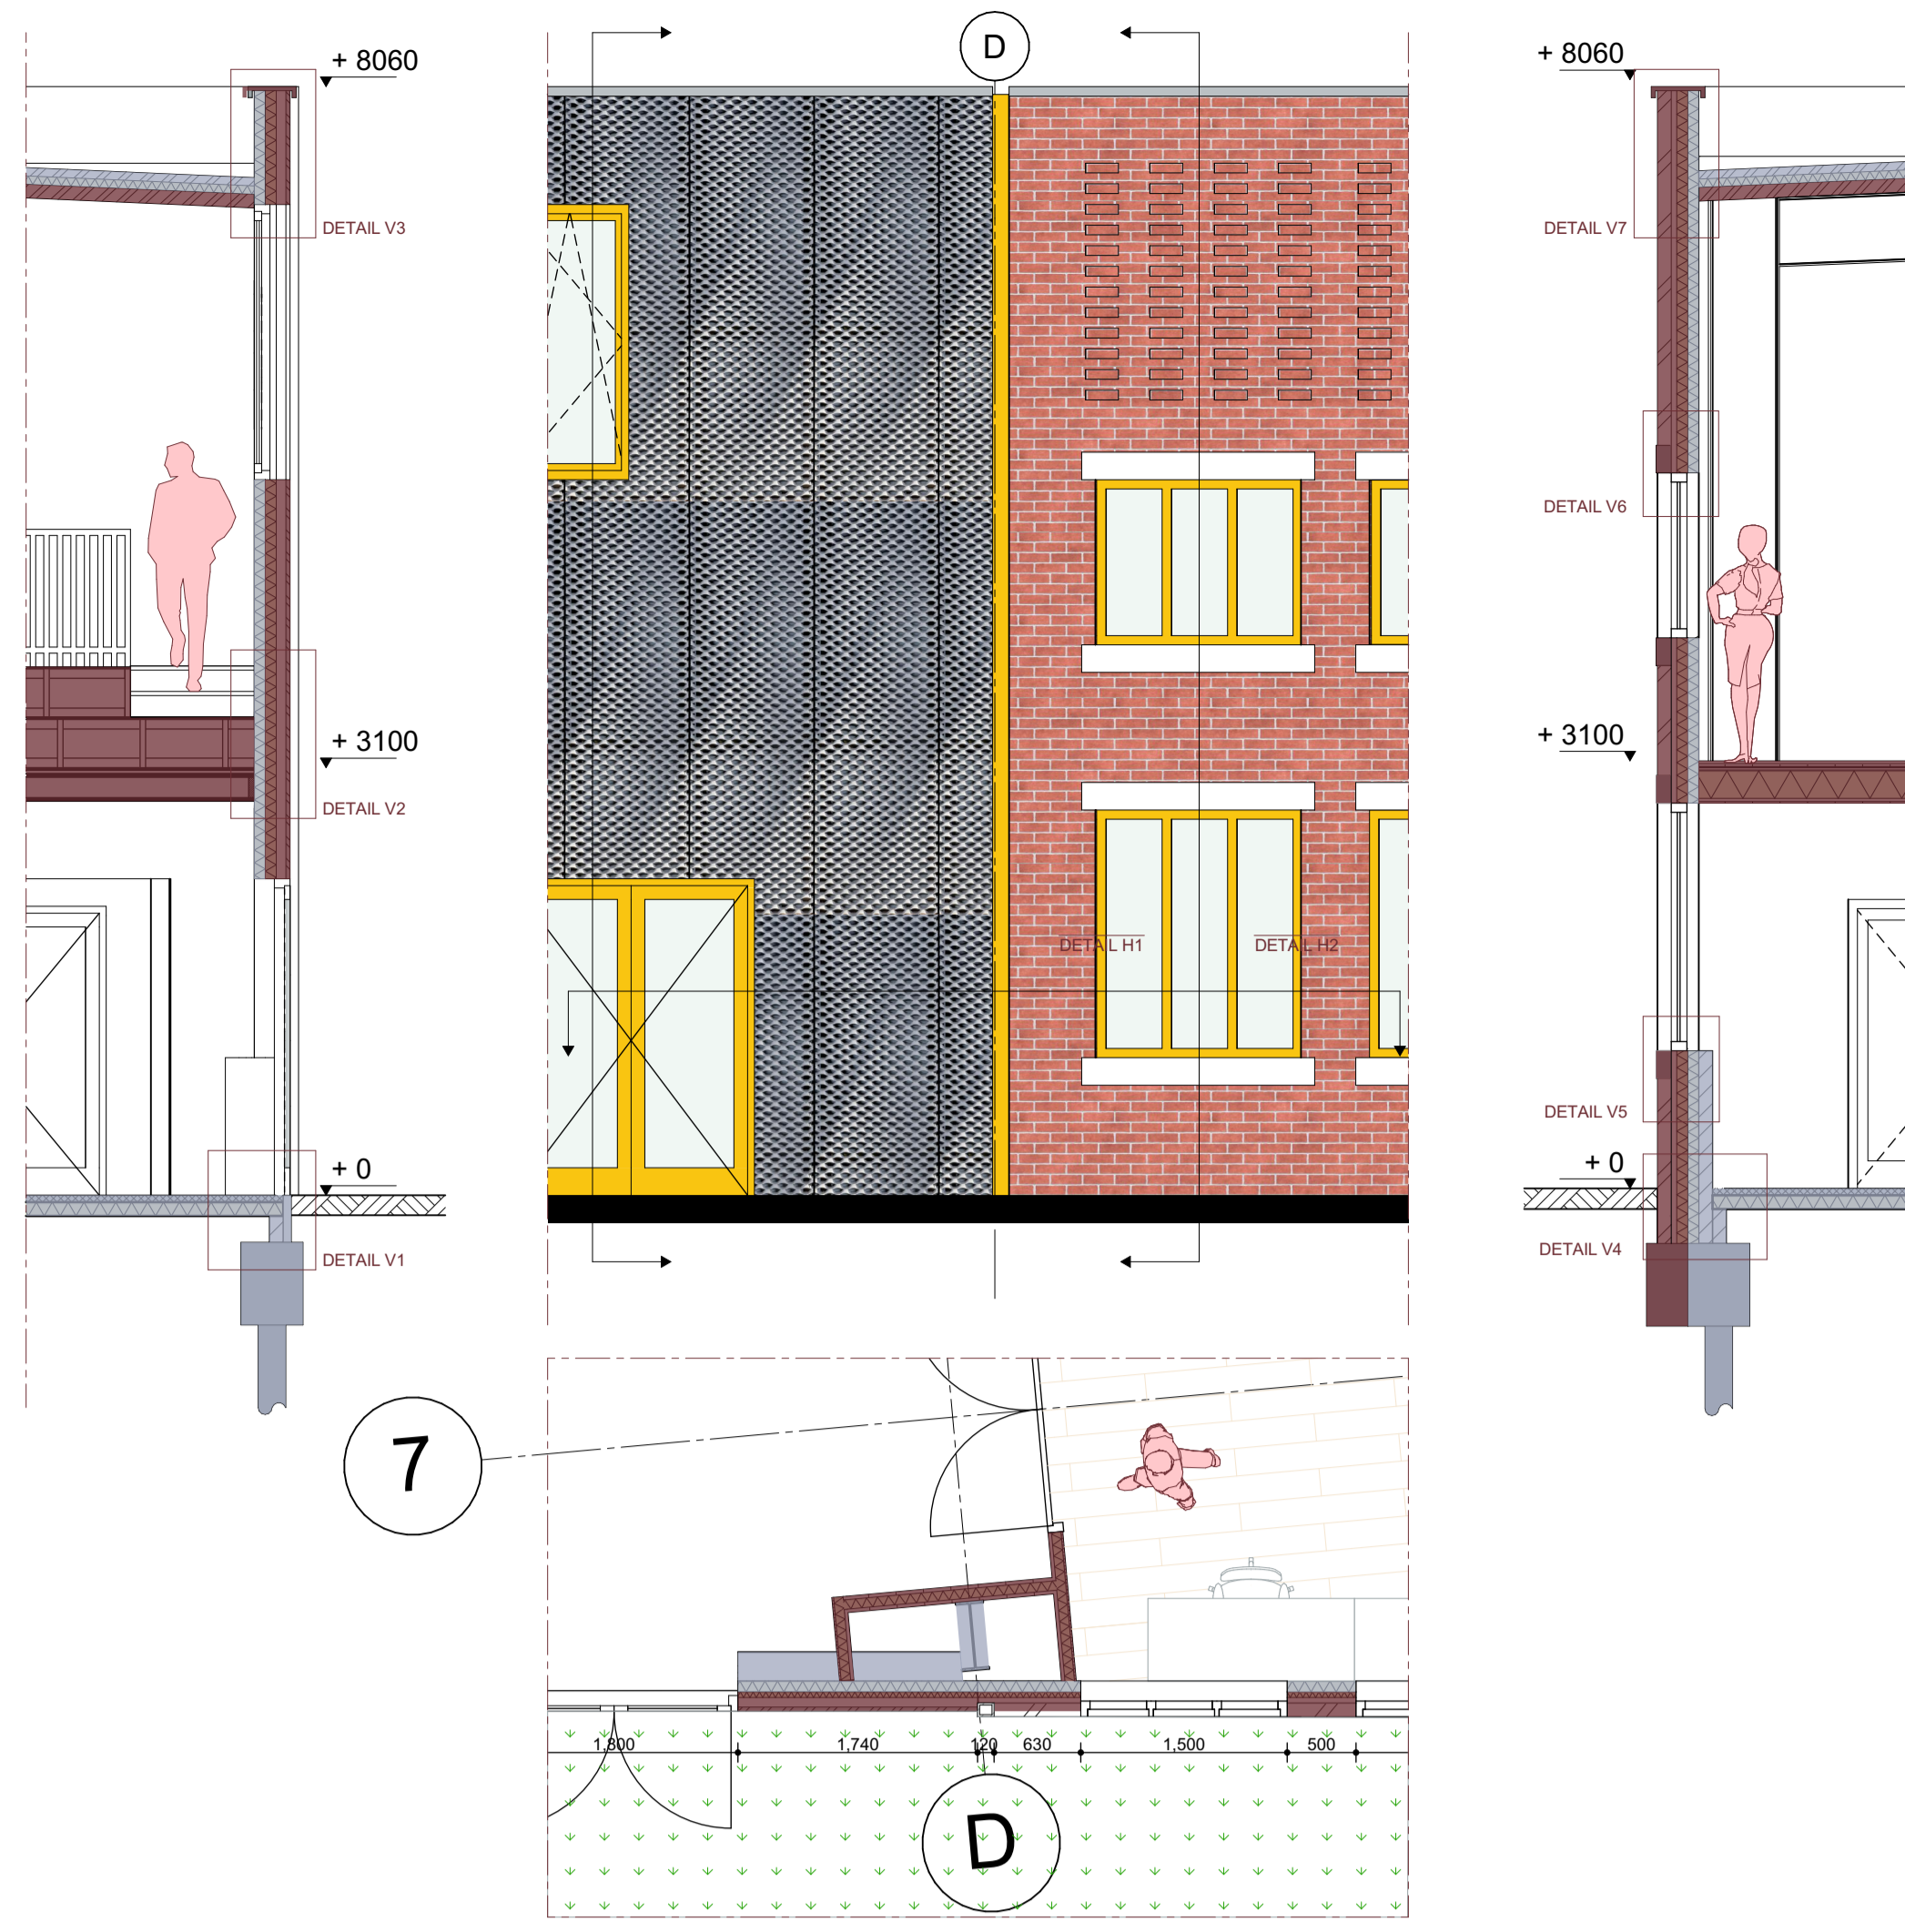


**DETAIL V7**  
1:5

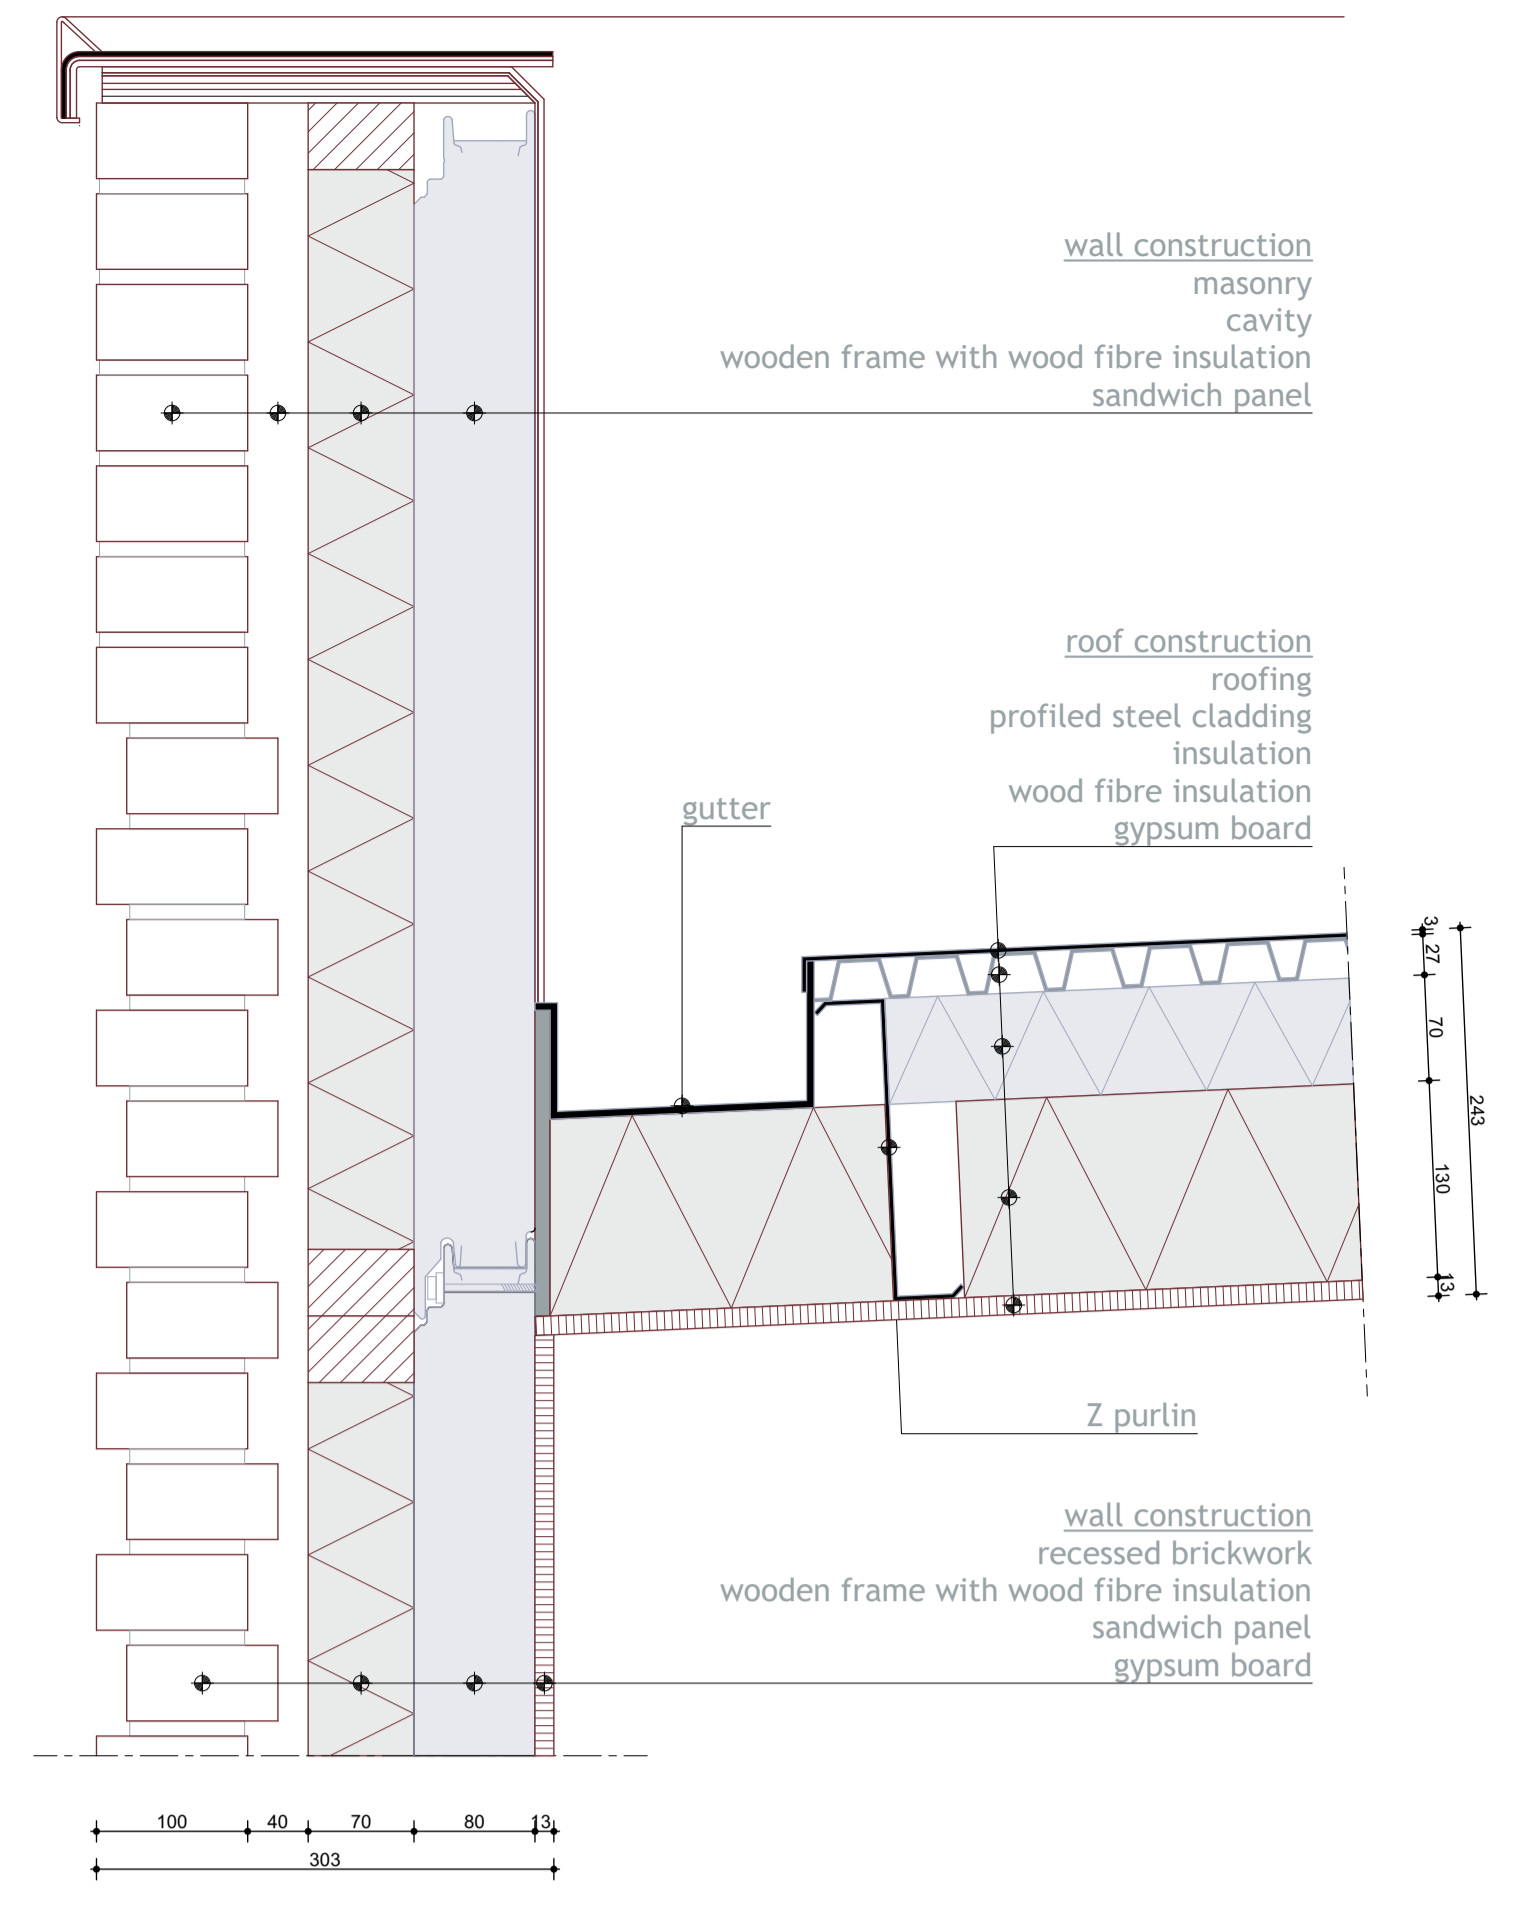


**DETAIL V3**  
1:5

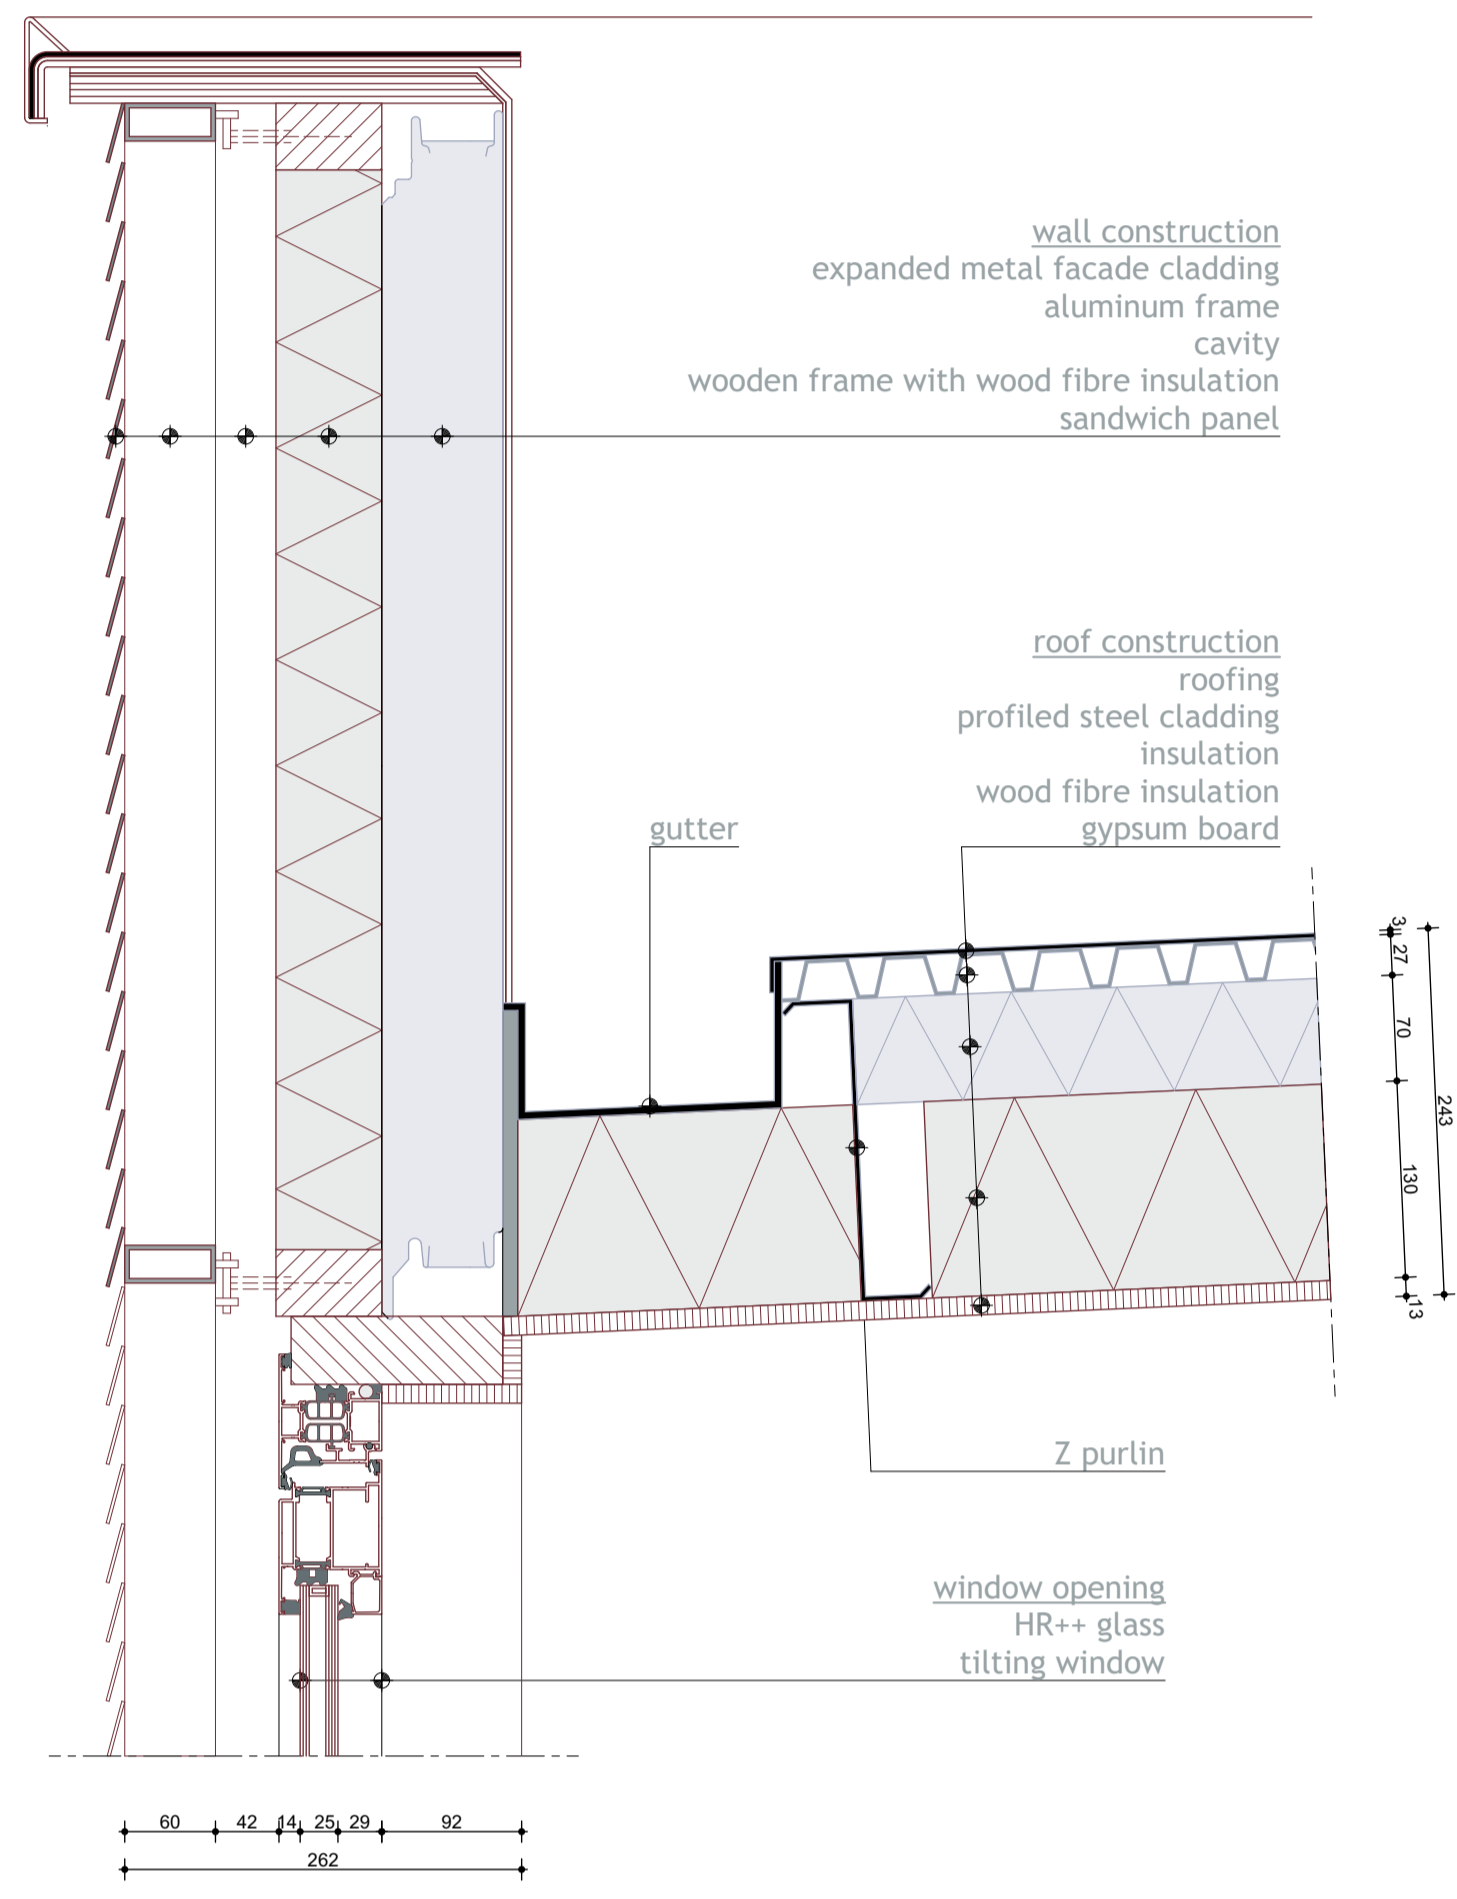


**DETAIL V6**  
1:5

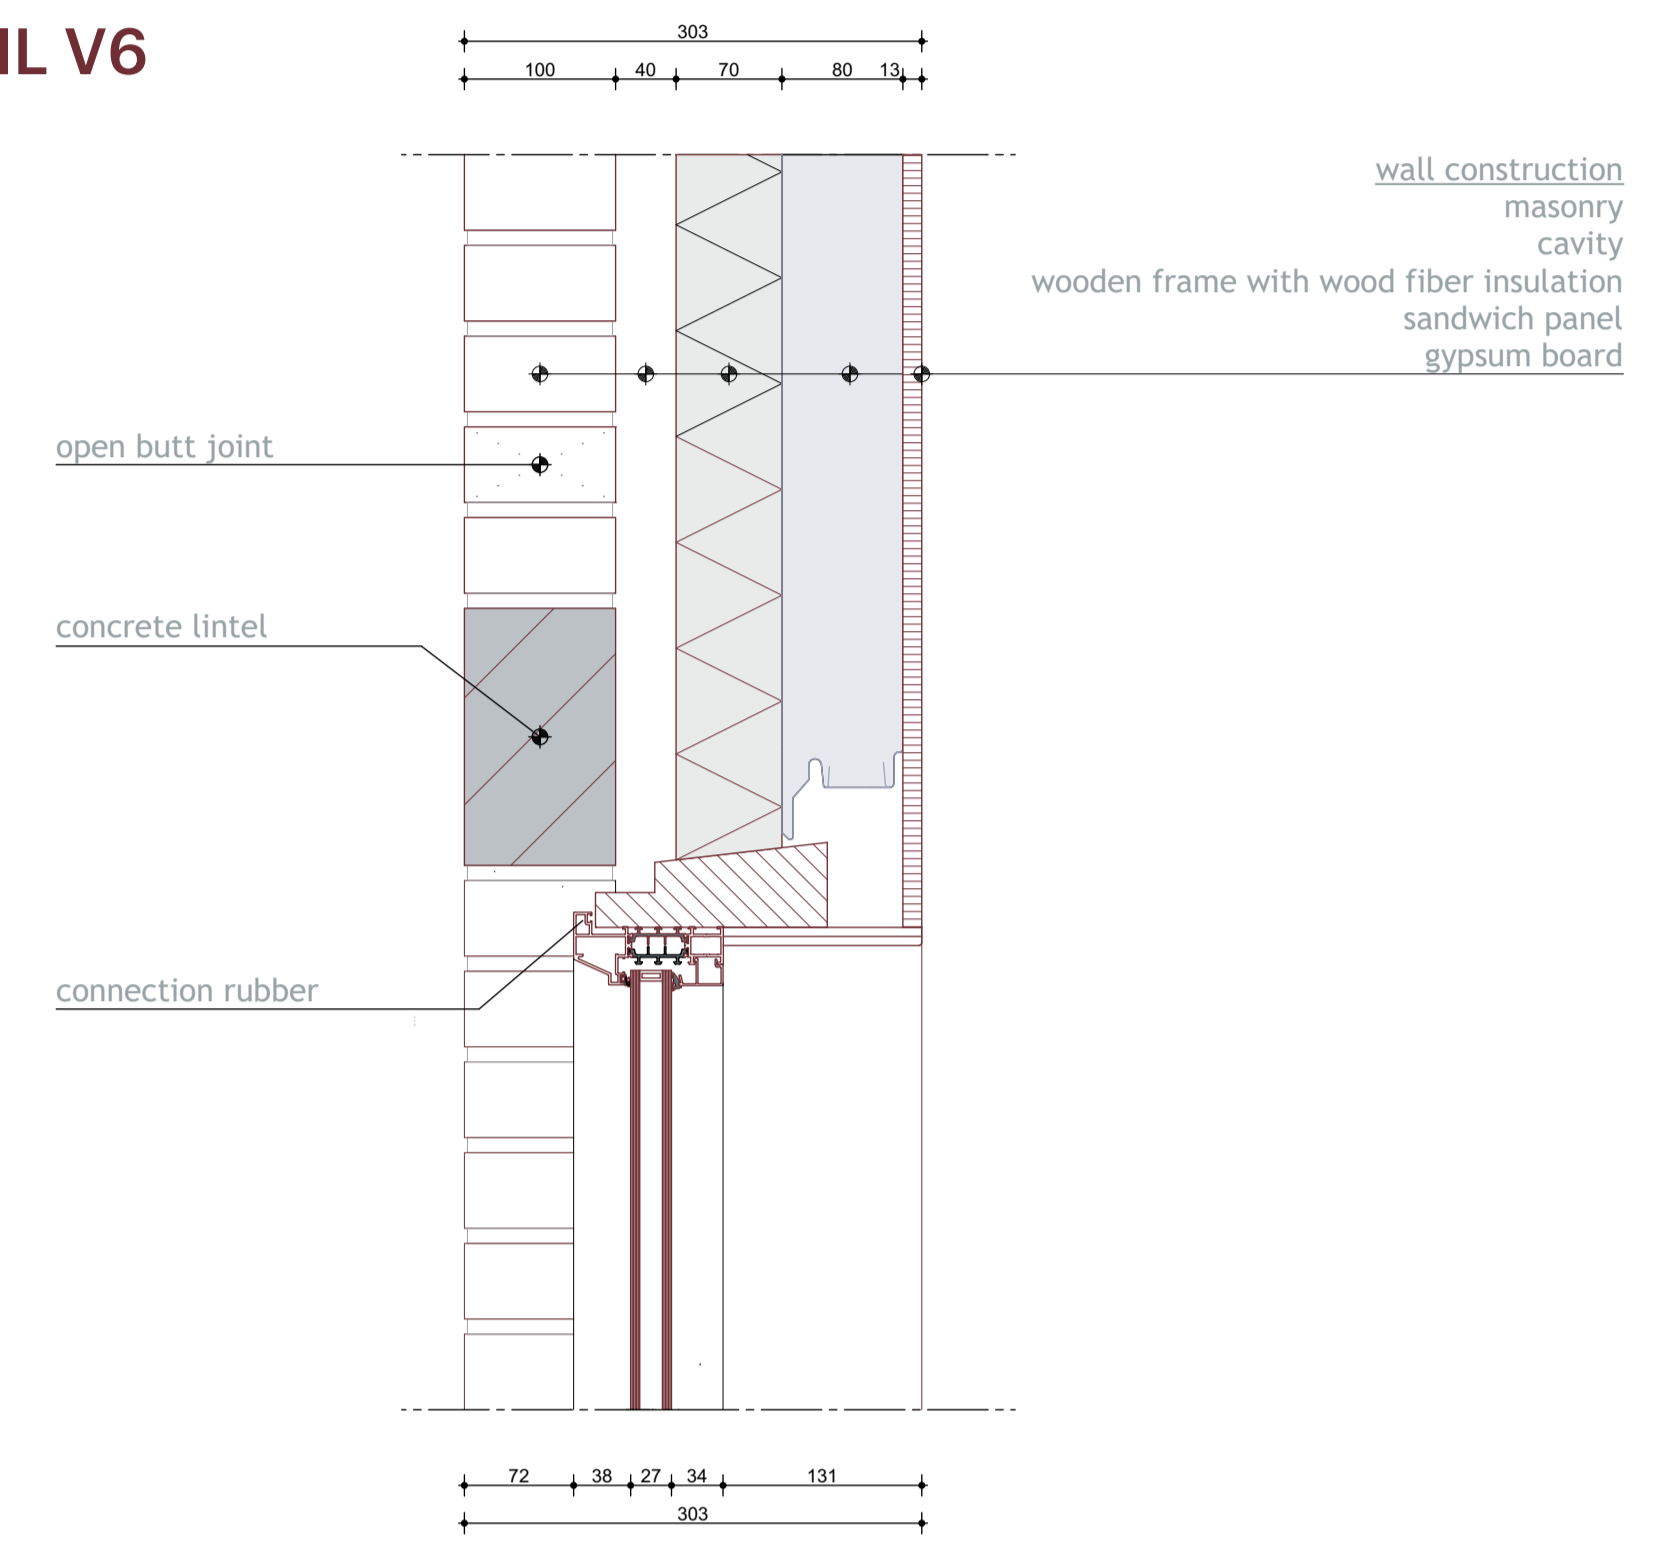


**DETAIL V2**  
1:5

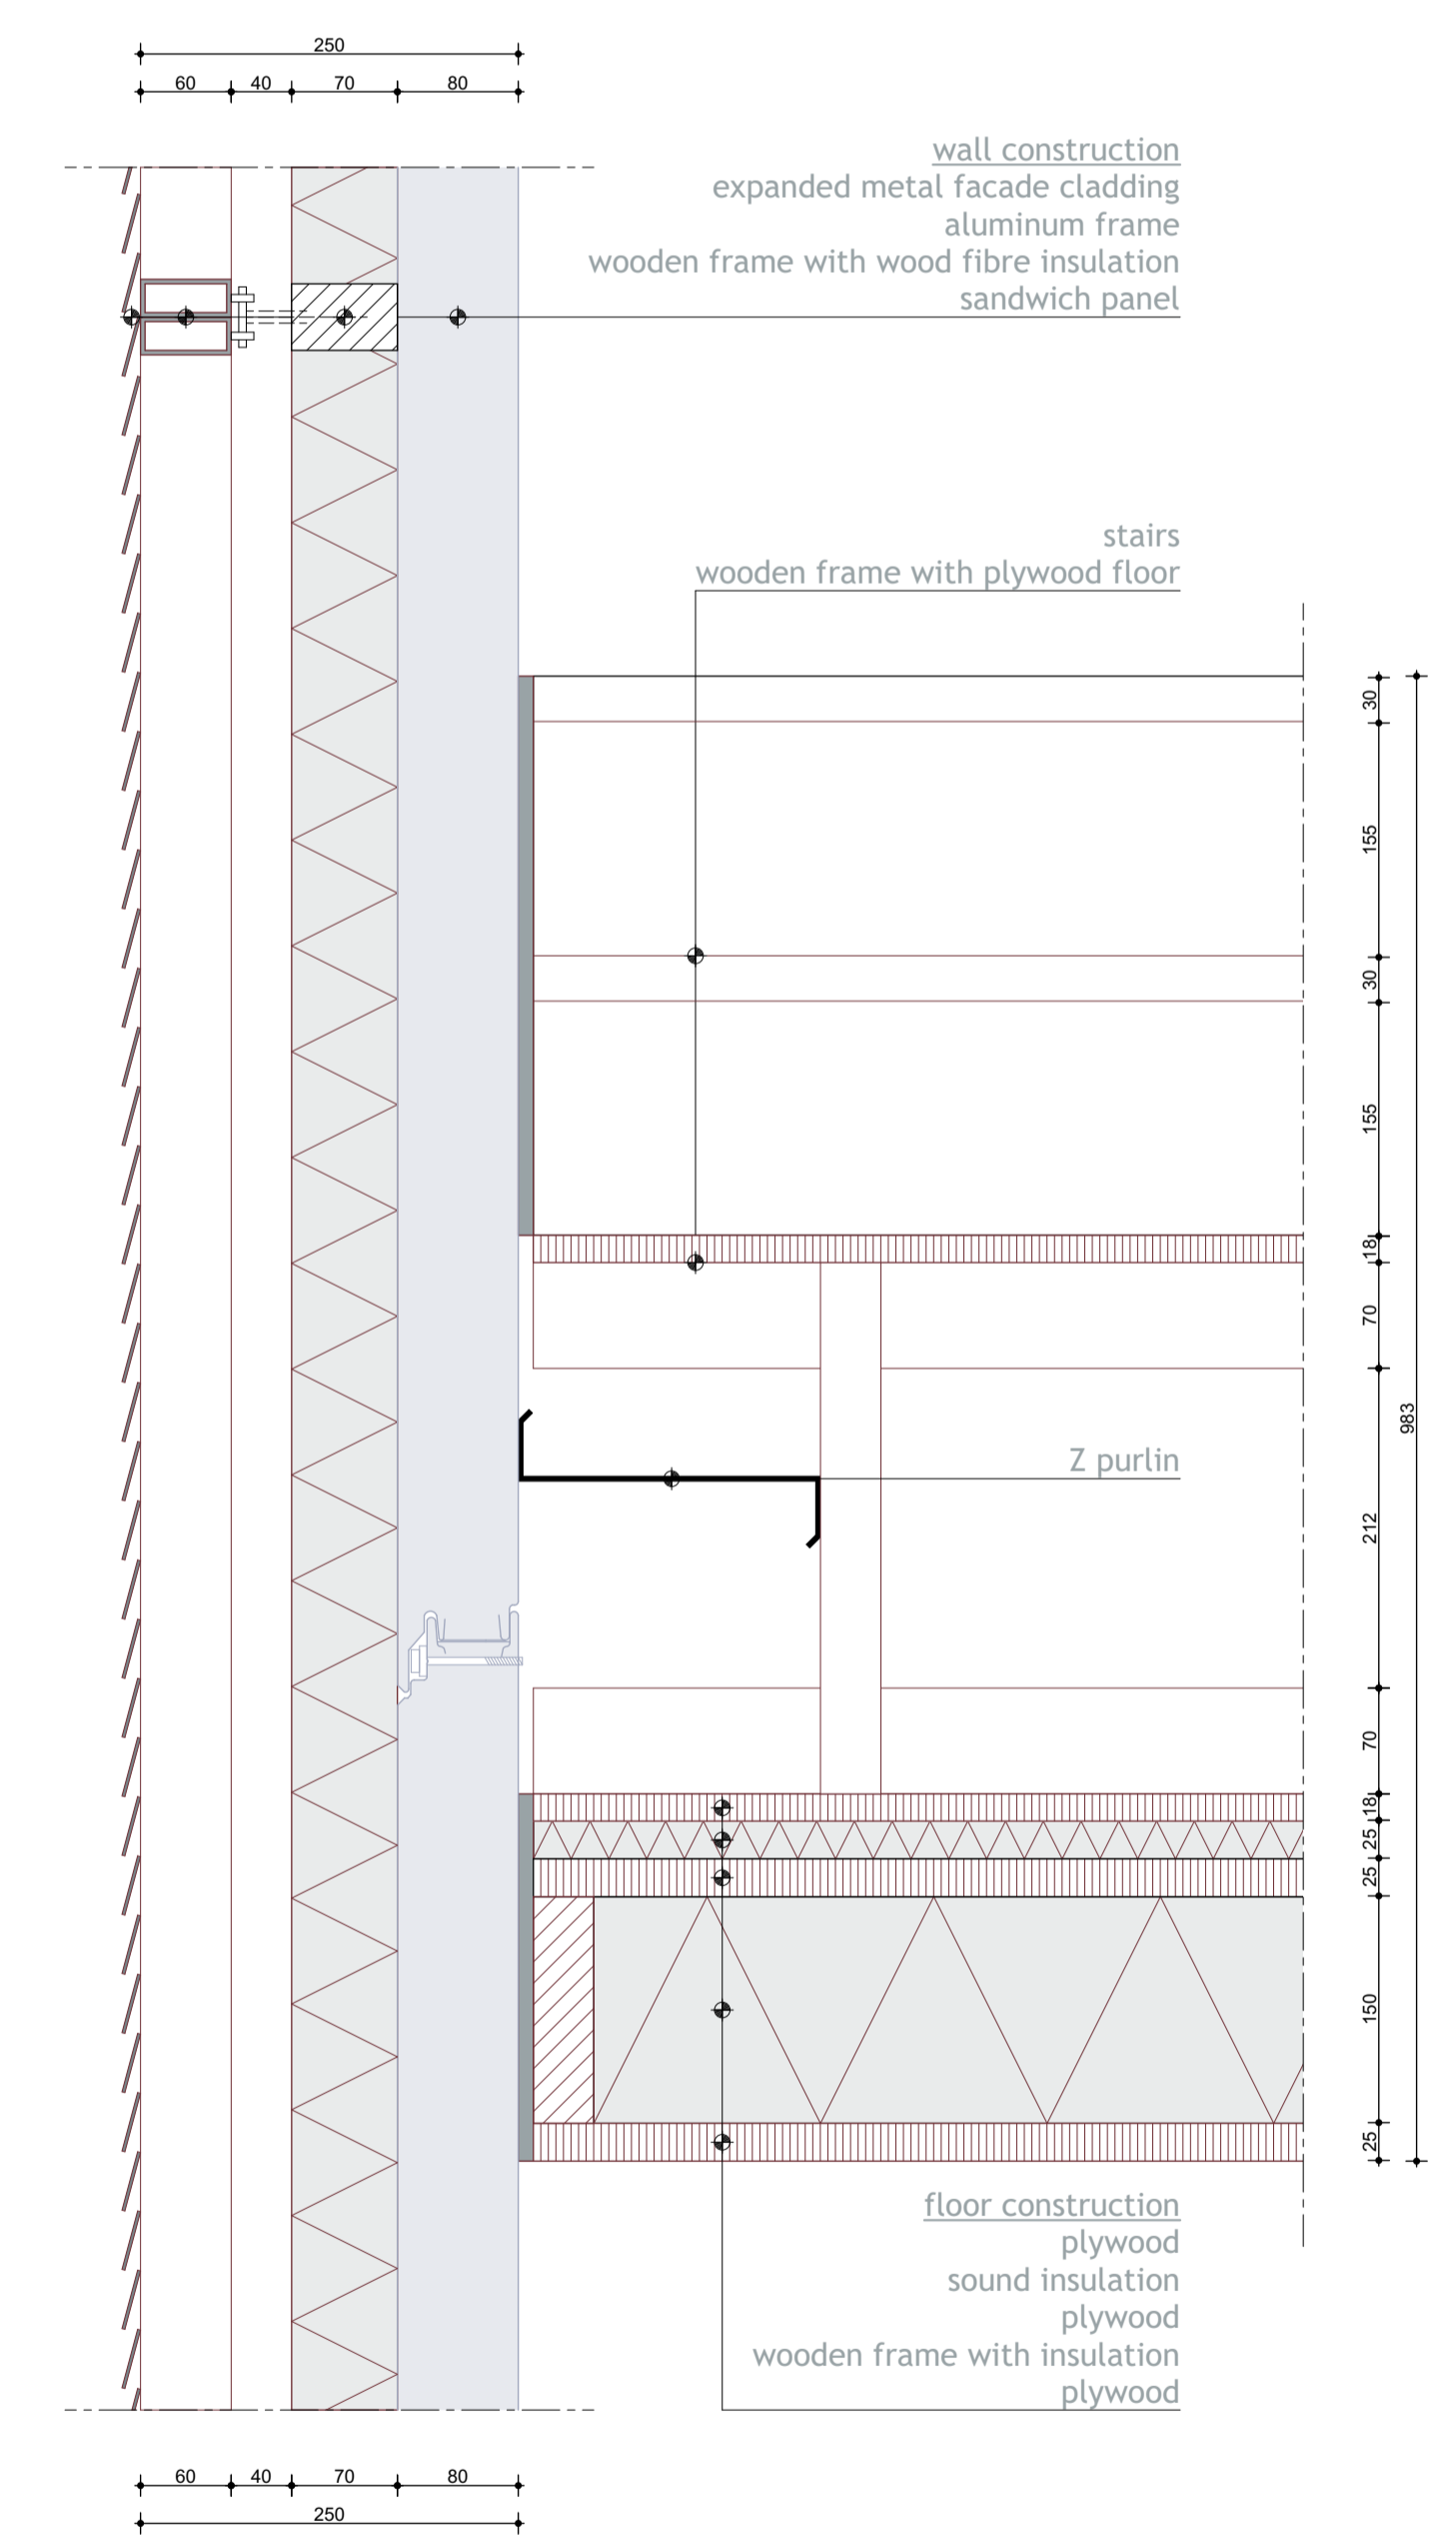


**DETAIL V5**  
1:5

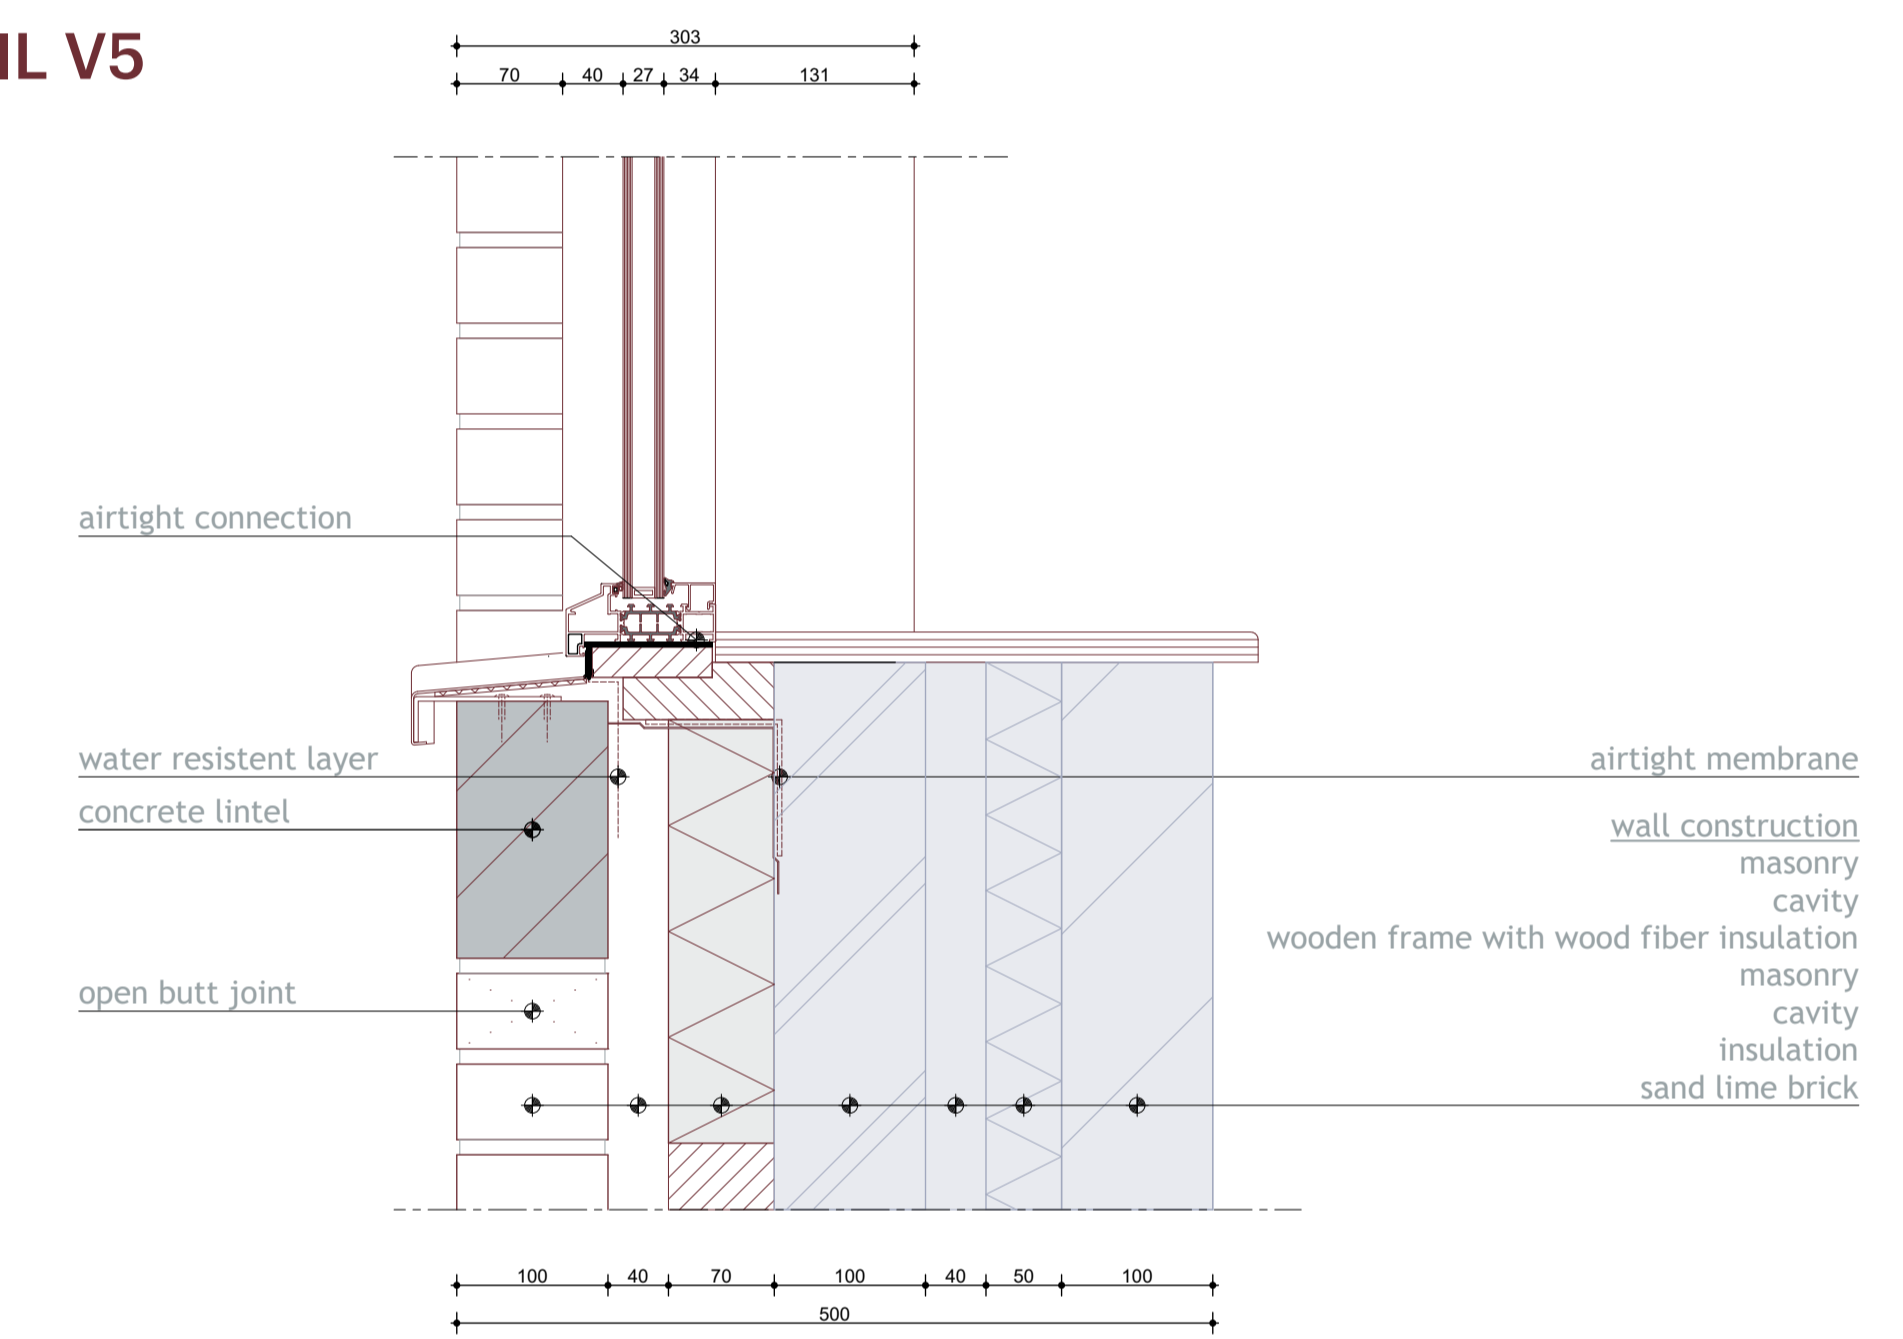

**DETAIL V4**  
1:5

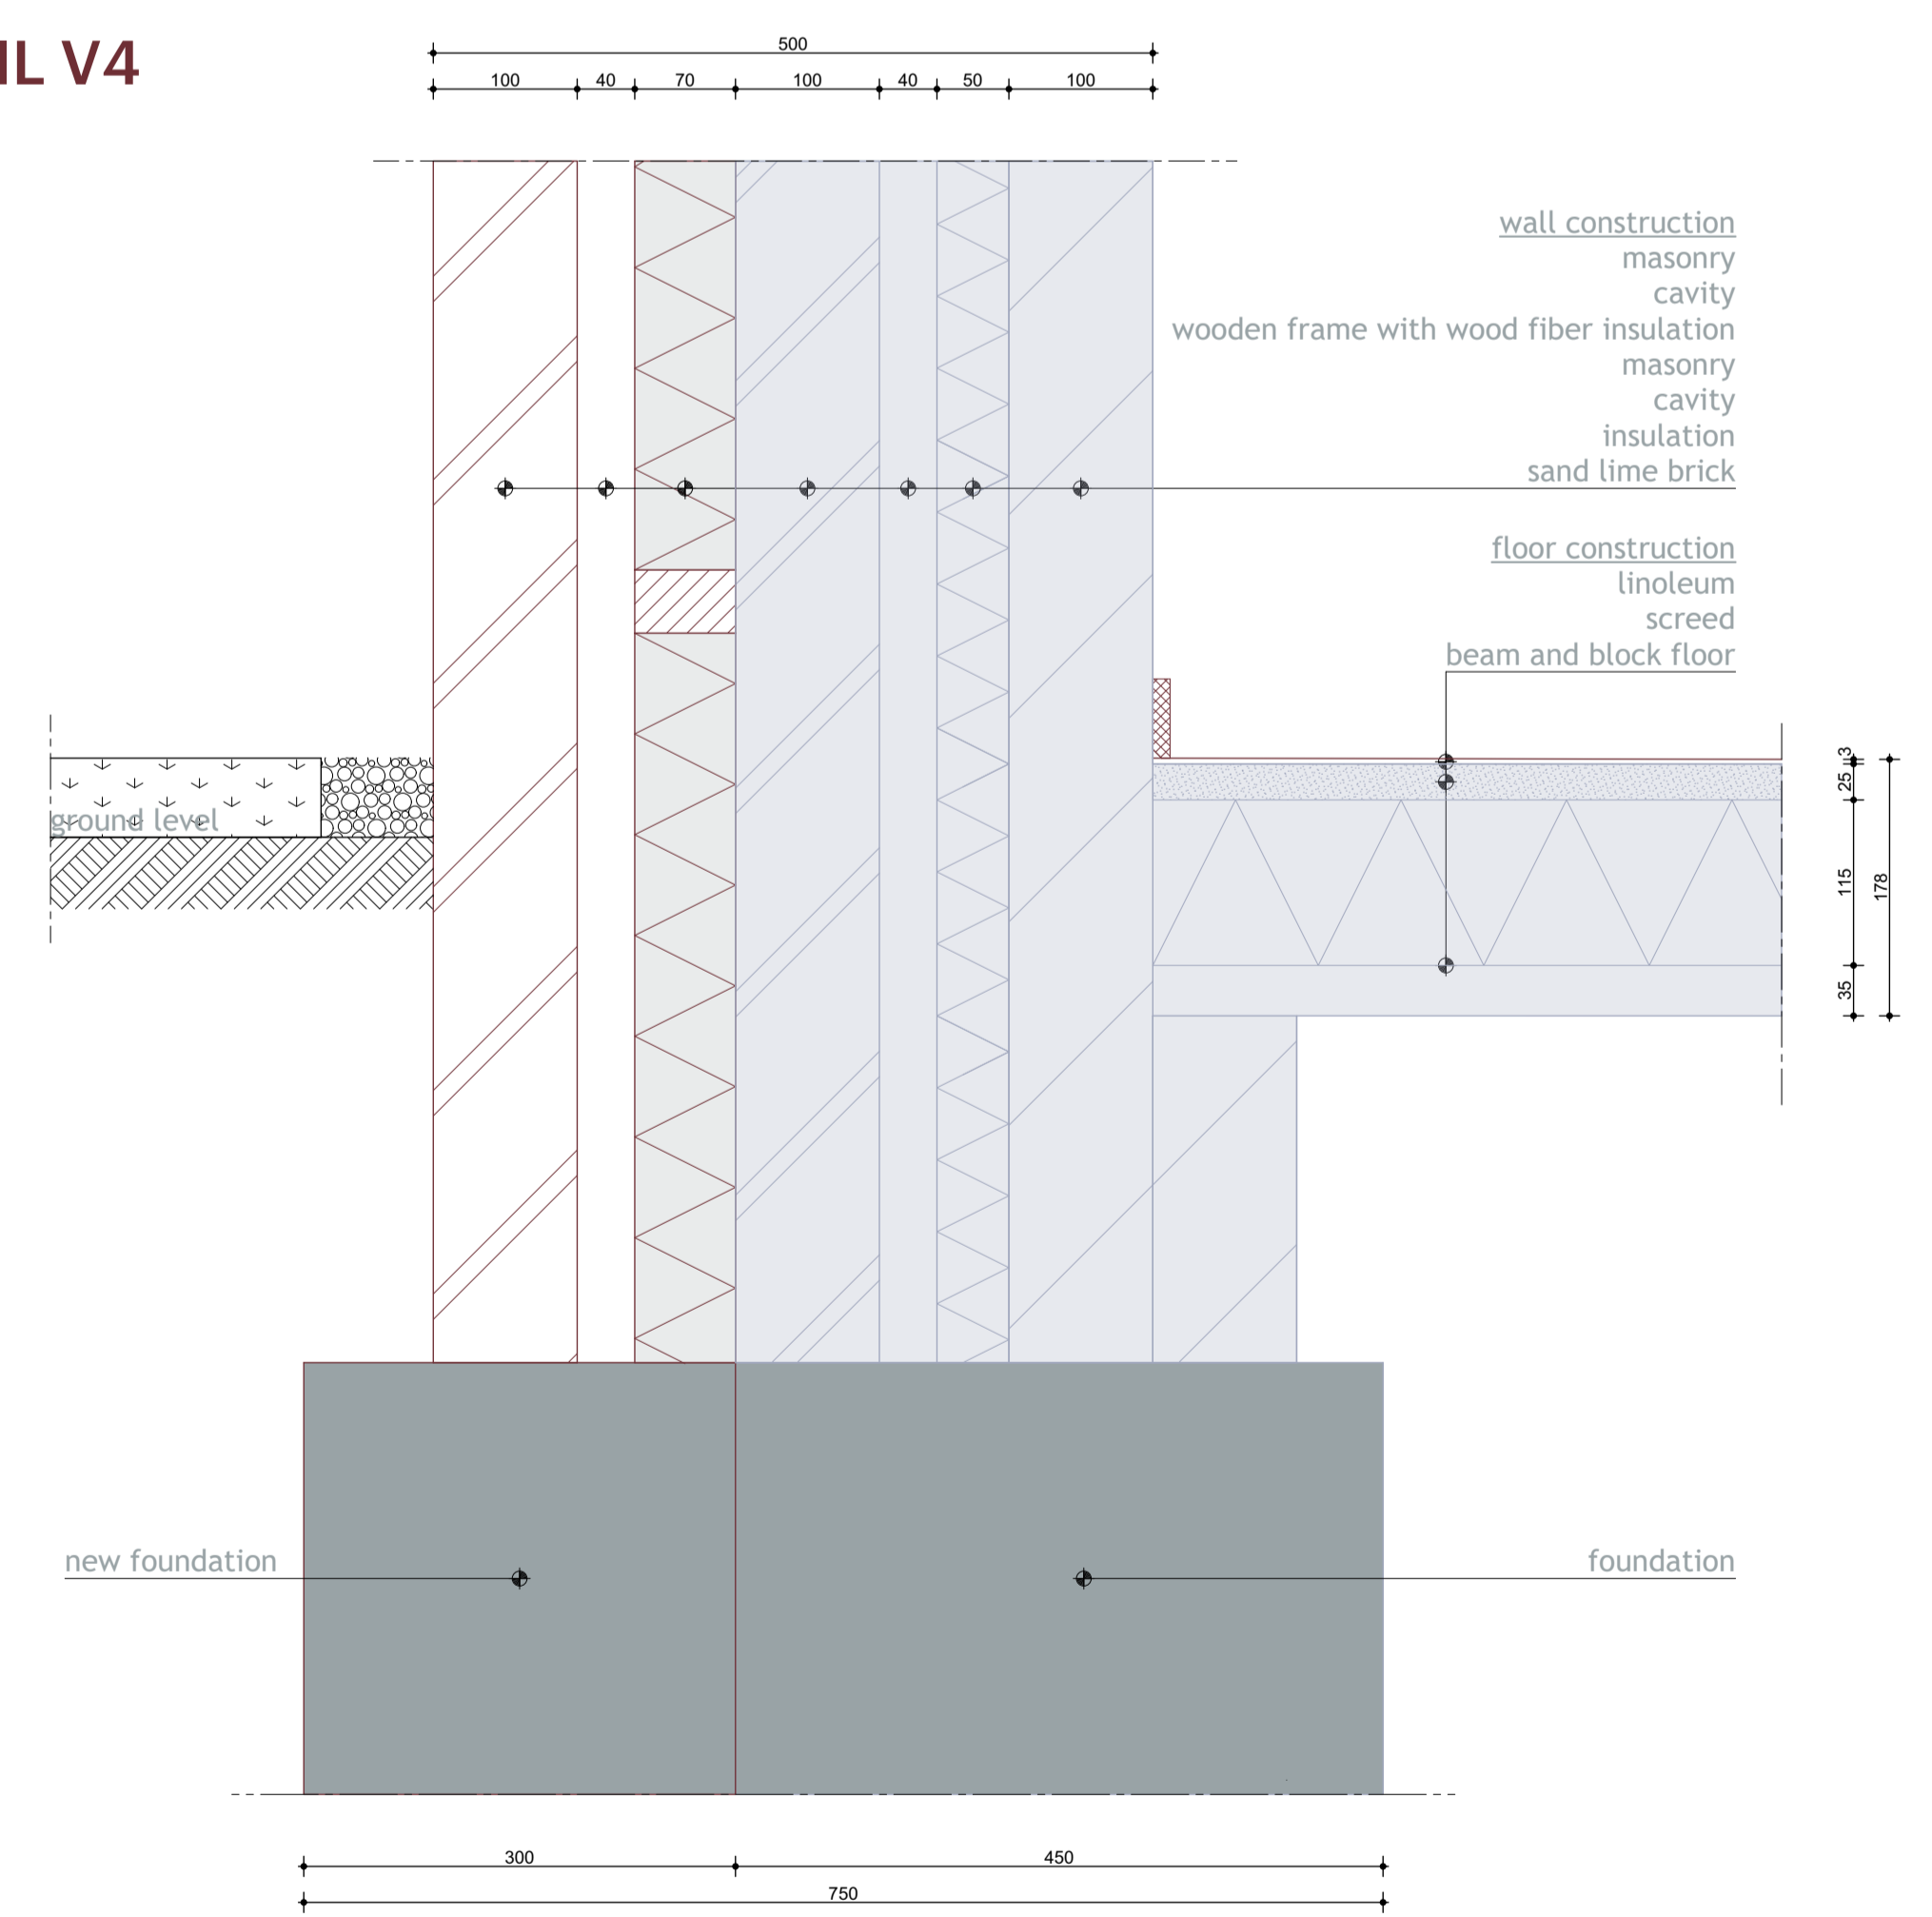

**DETAIL V1**  
1:5

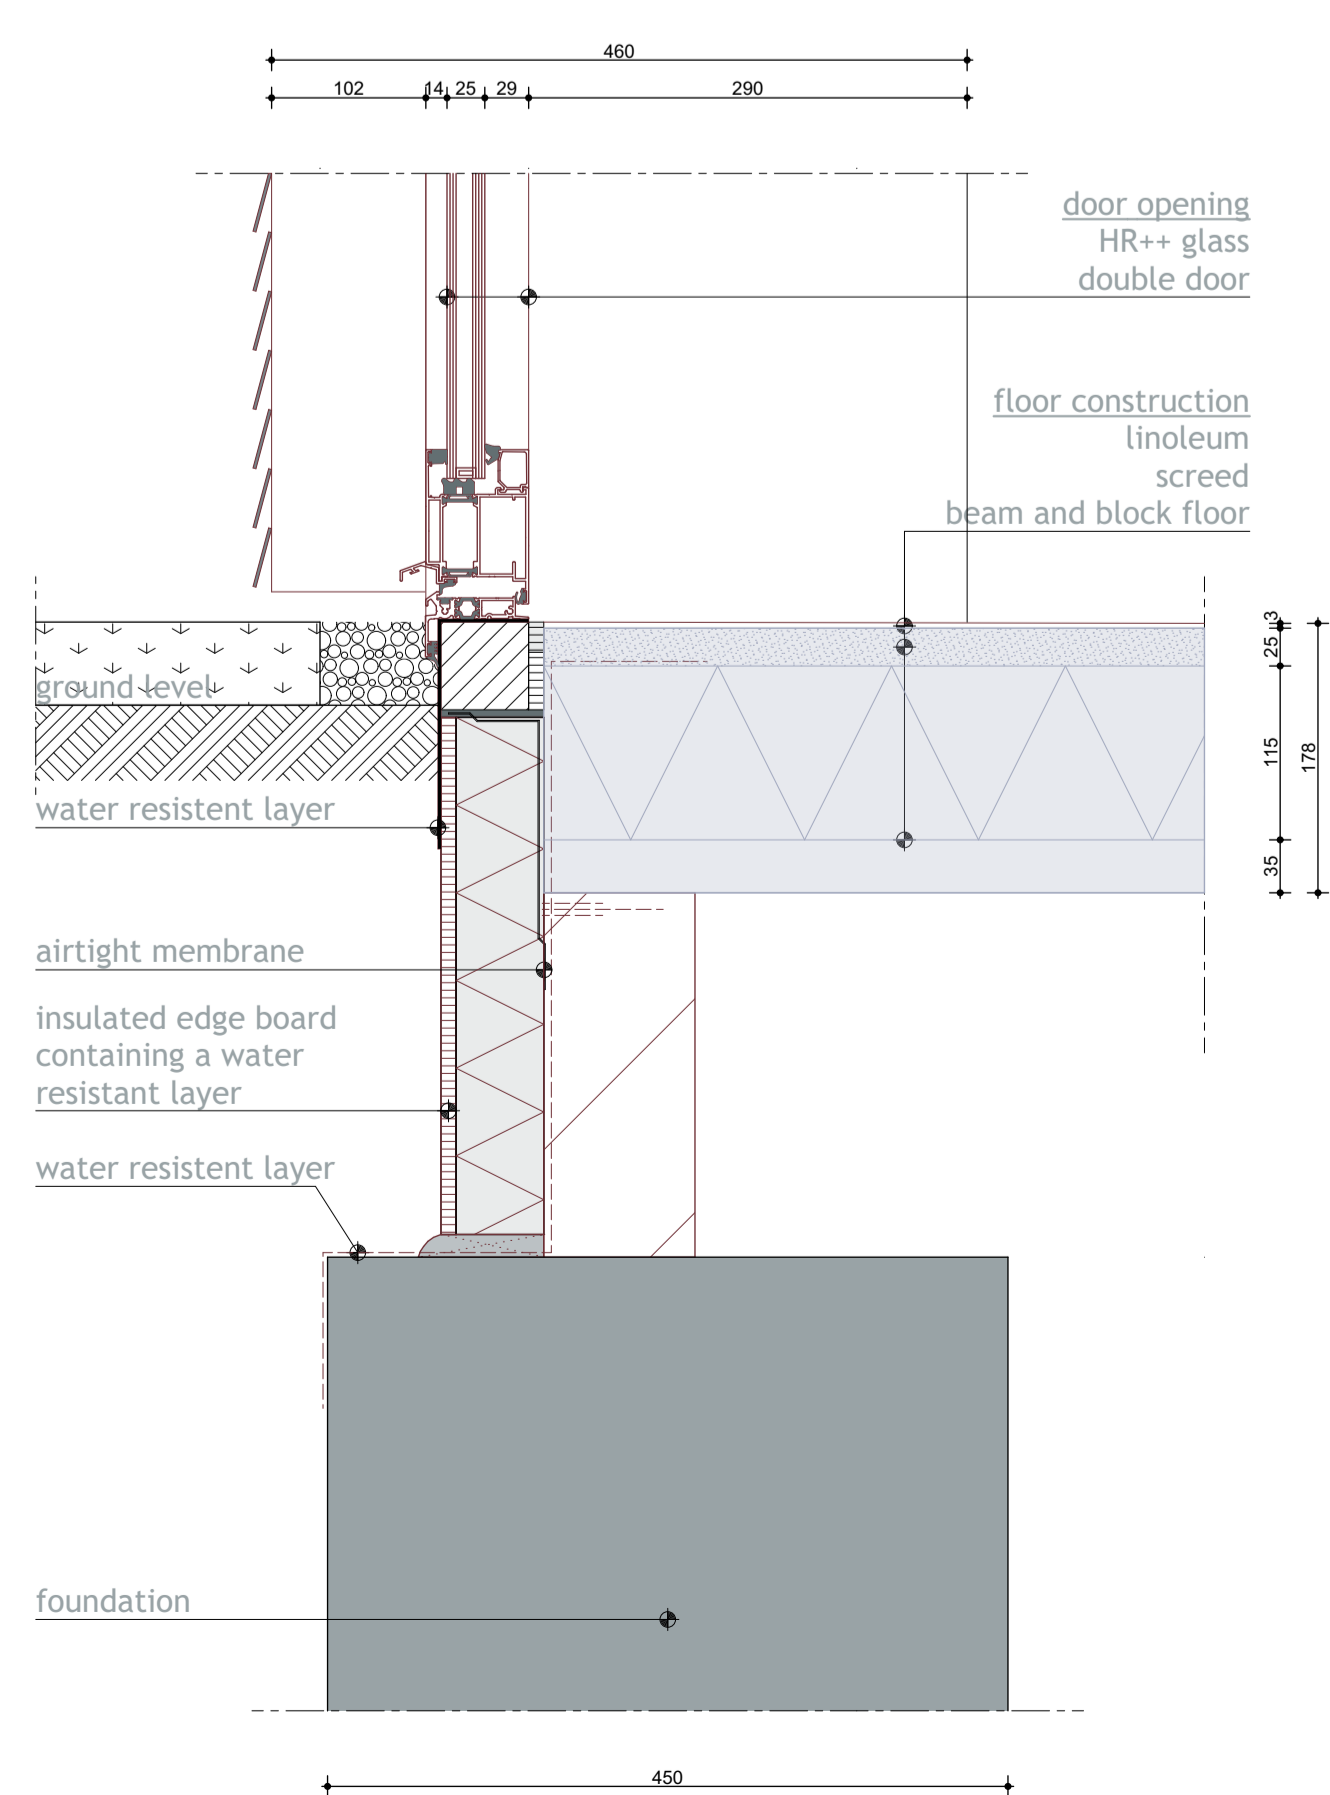

**DETAIL H1 & H2**  
1:5

