

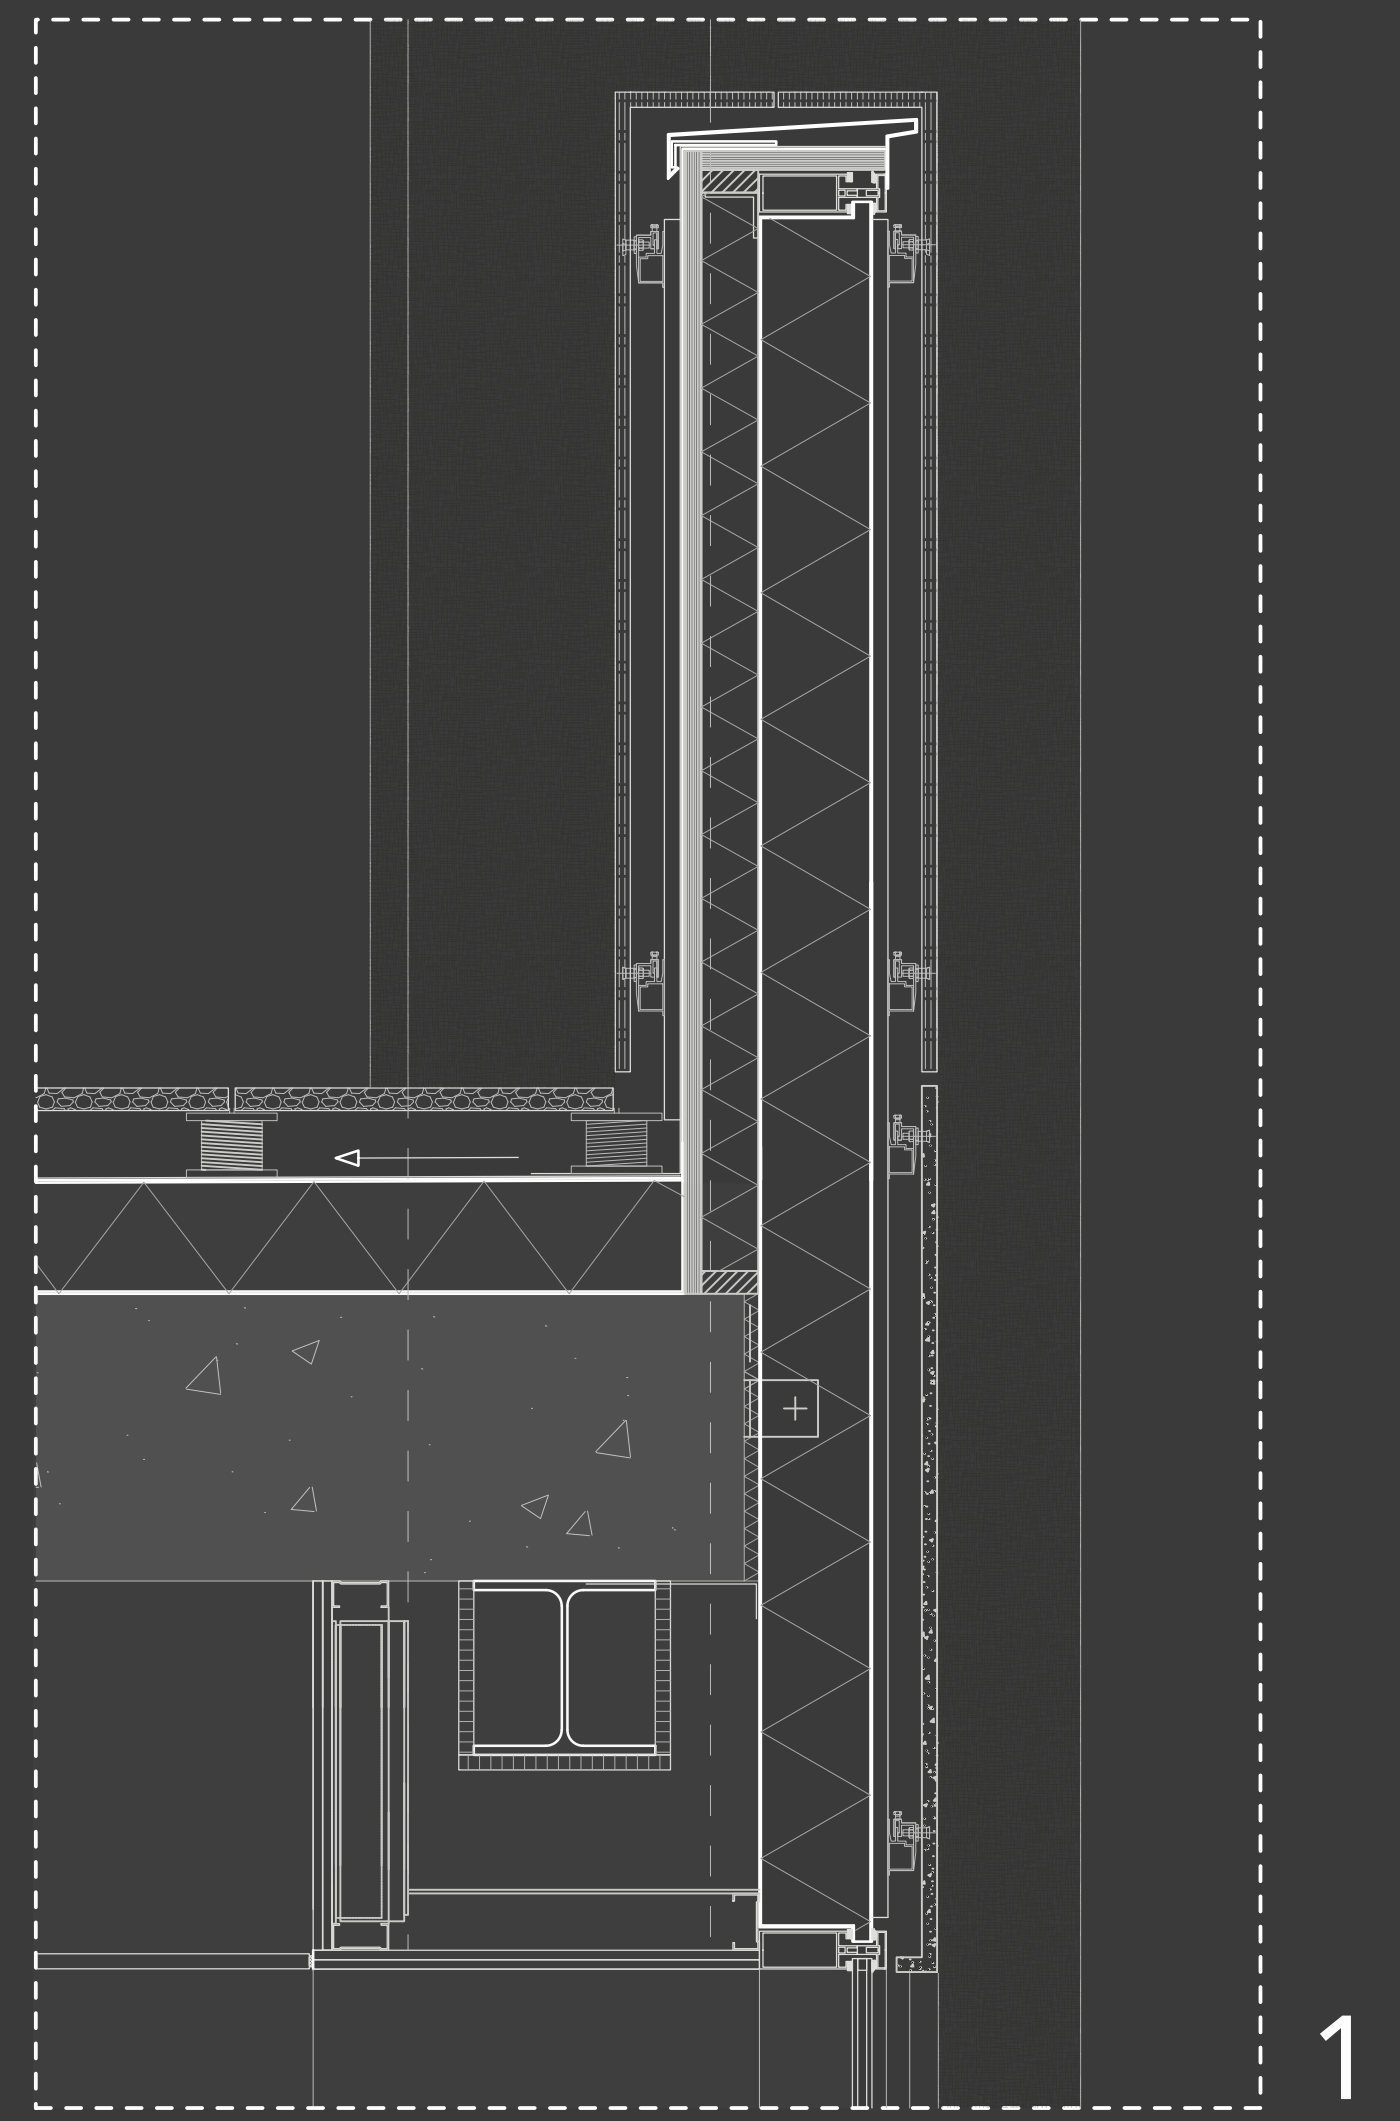



HOUSE OF MUSIC

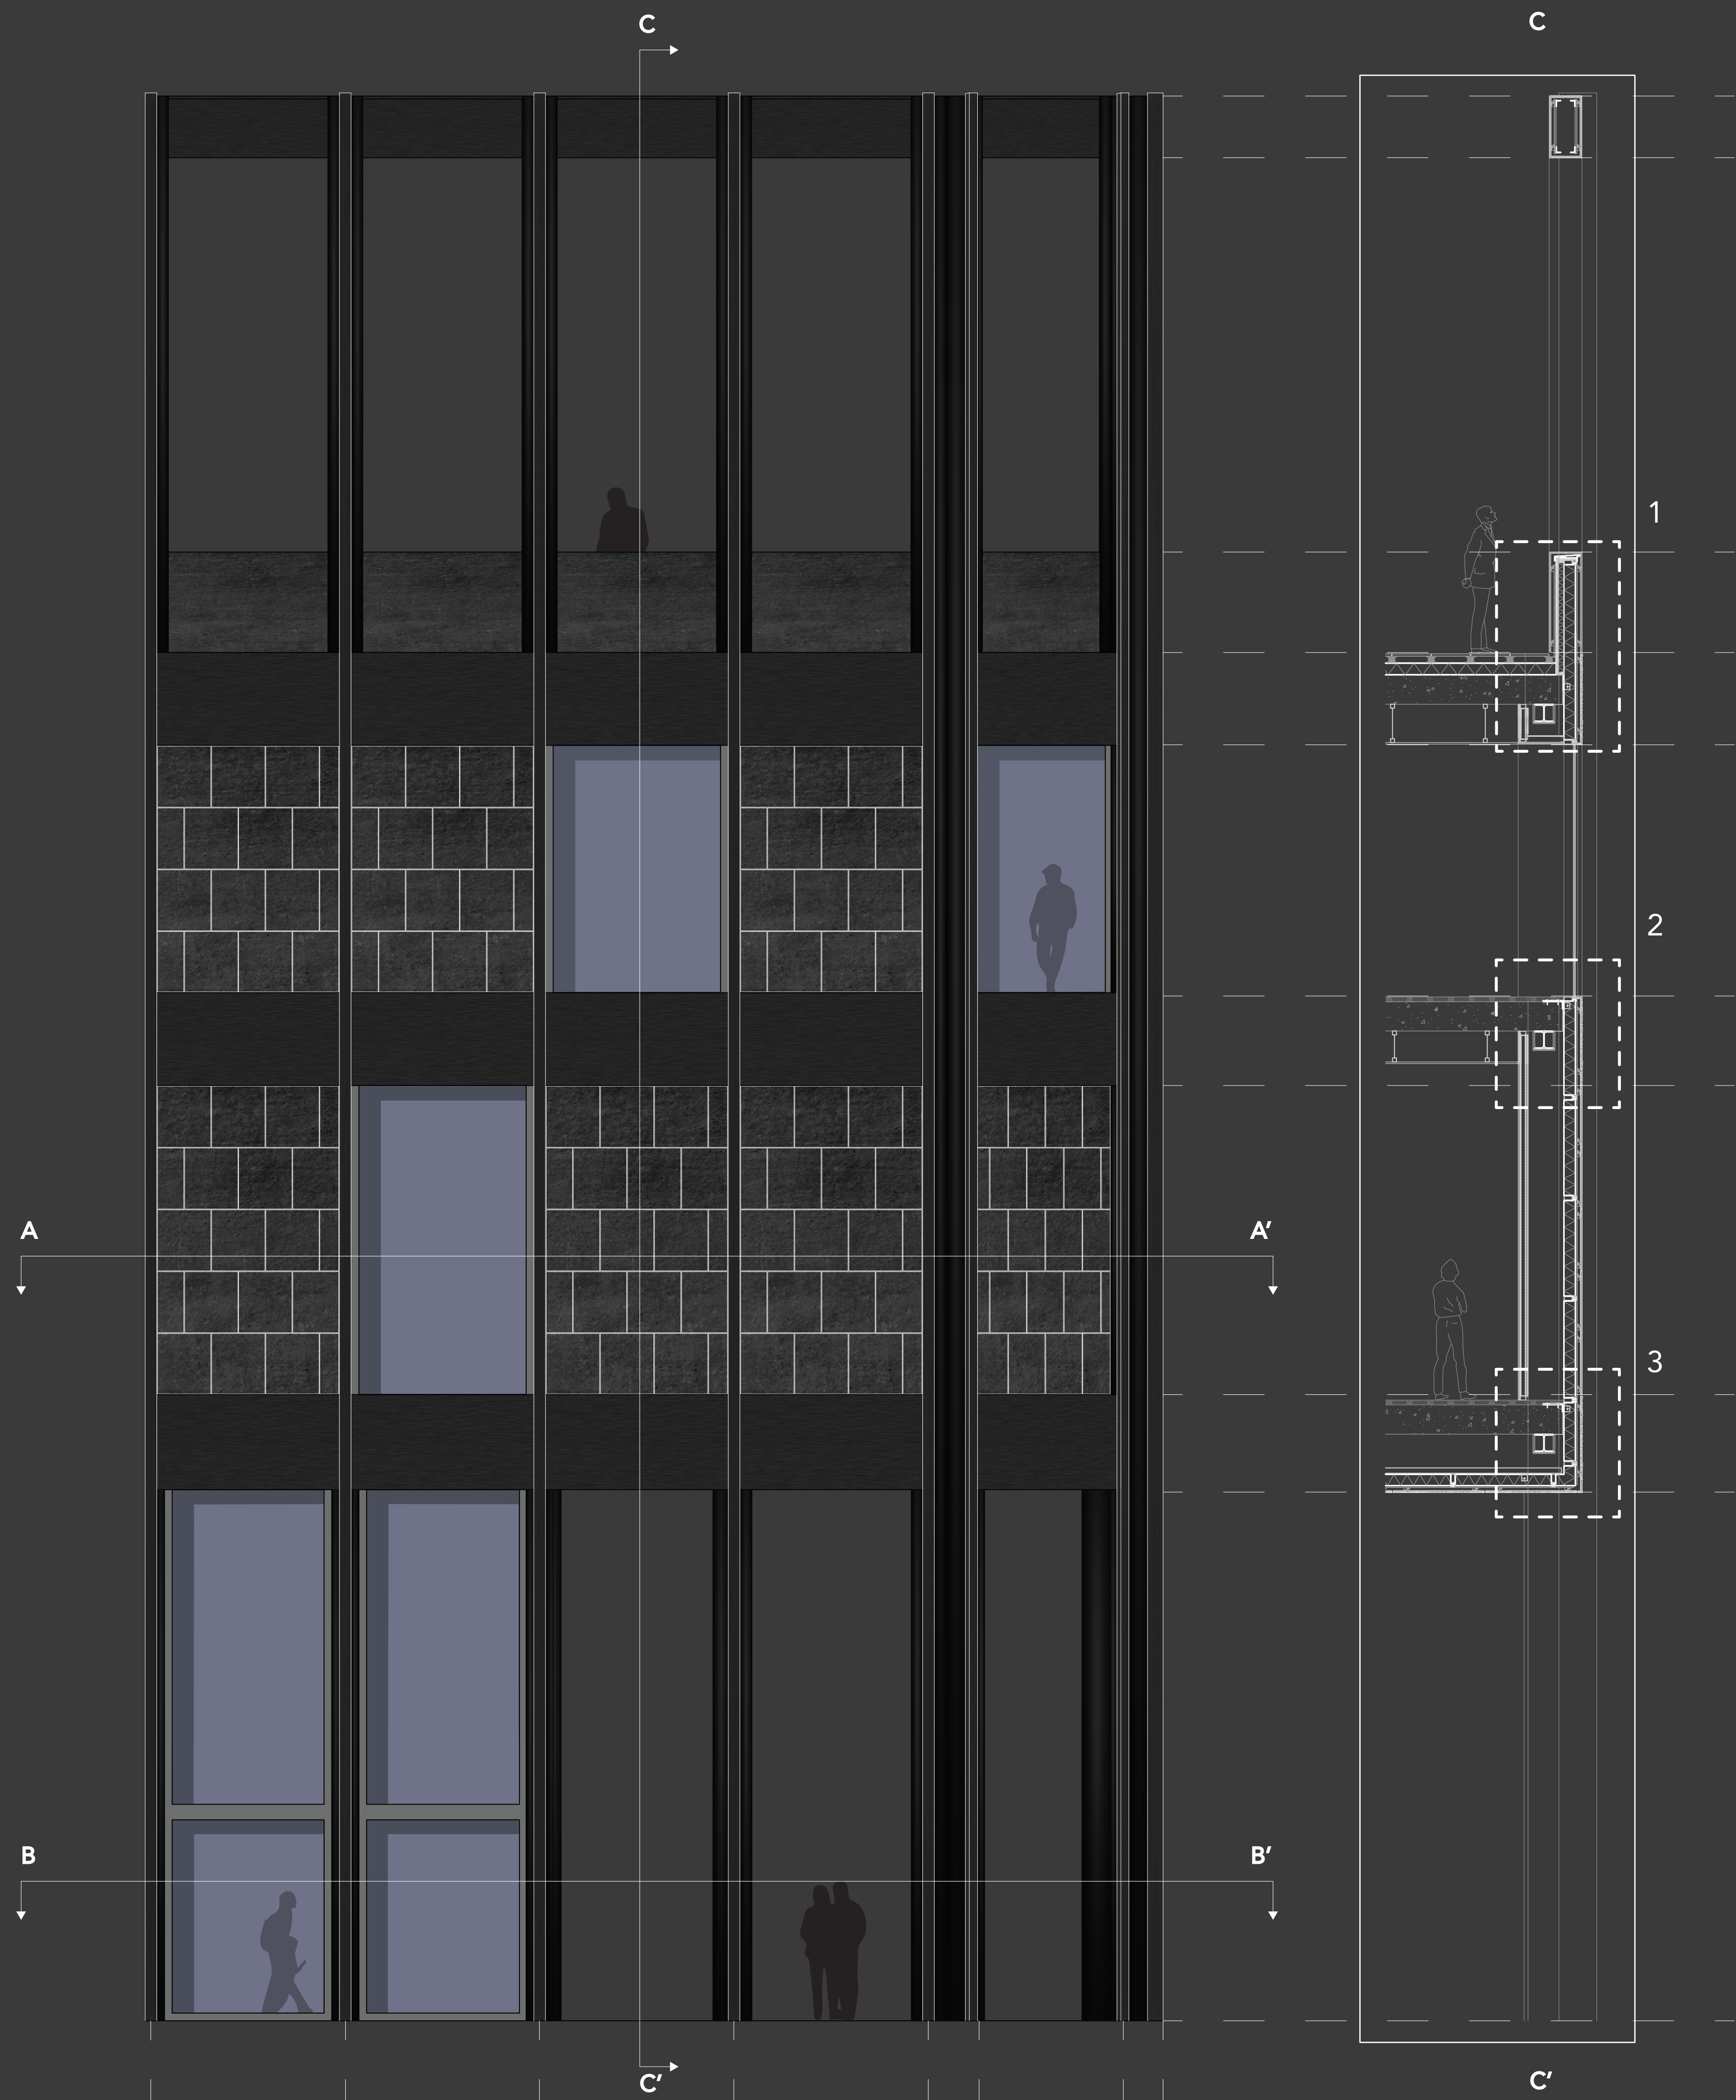


1

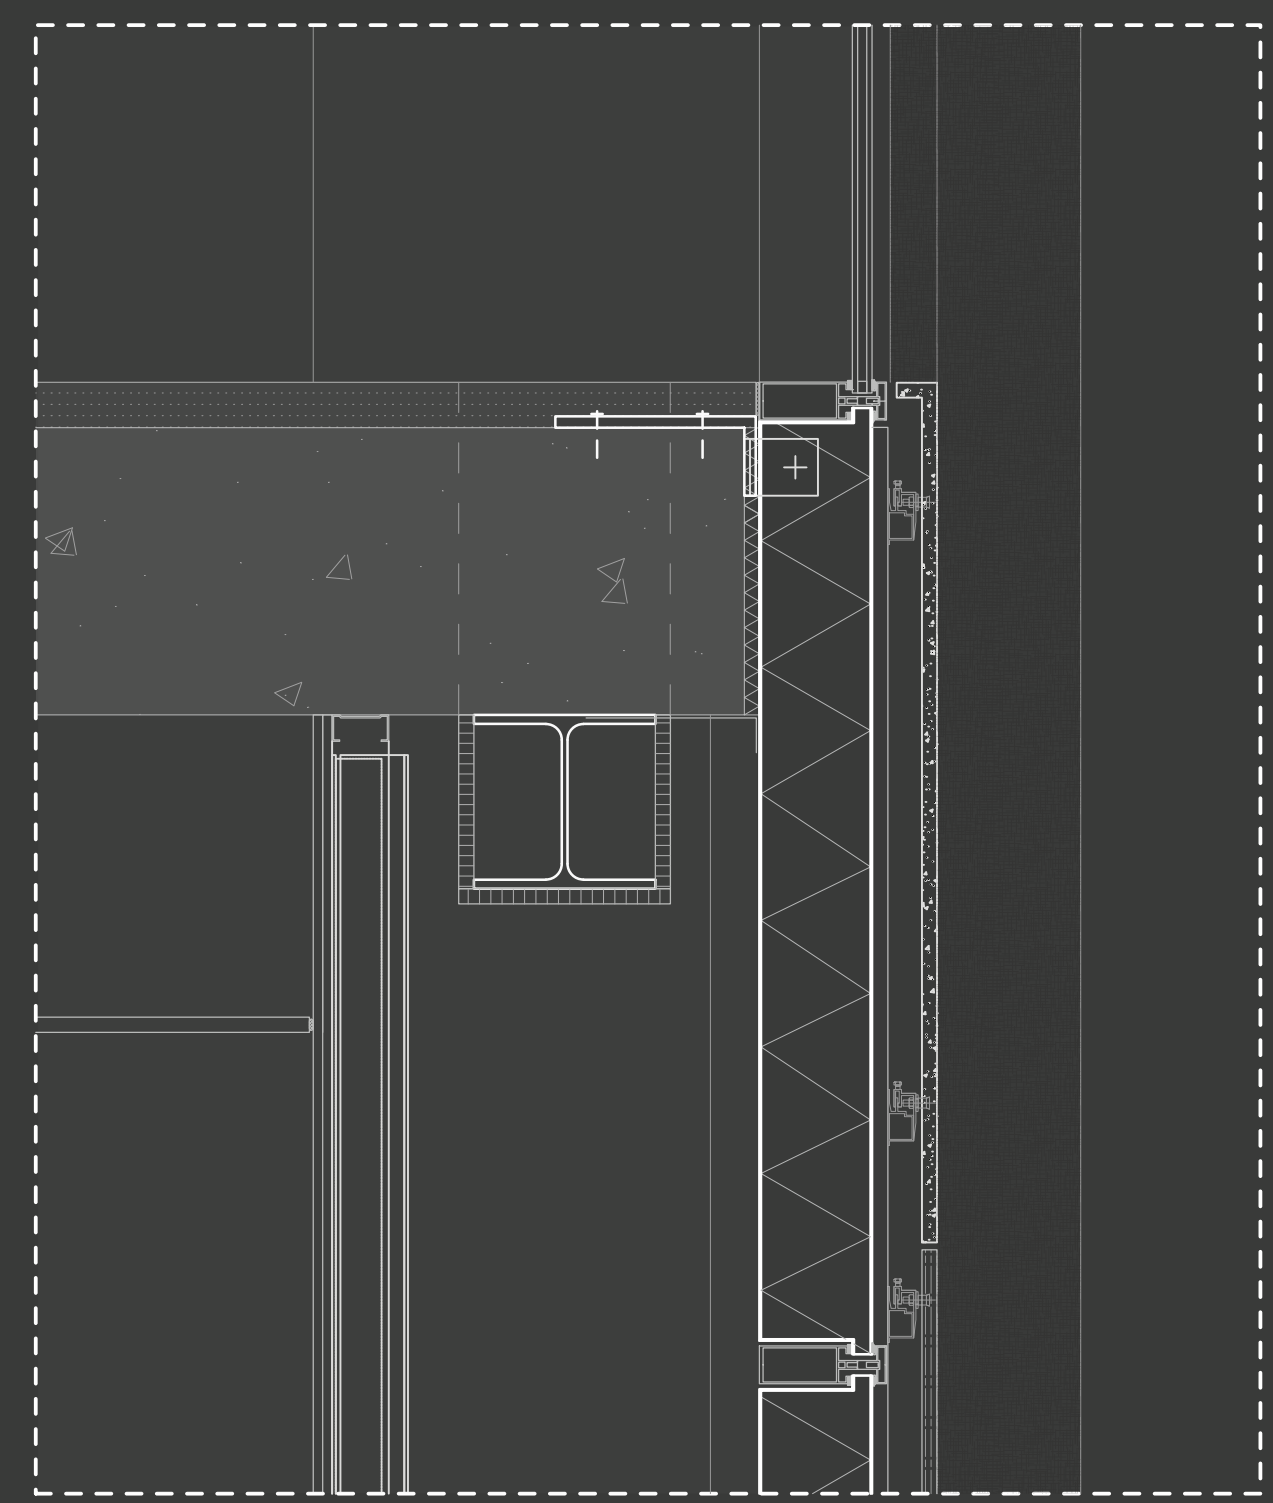

2

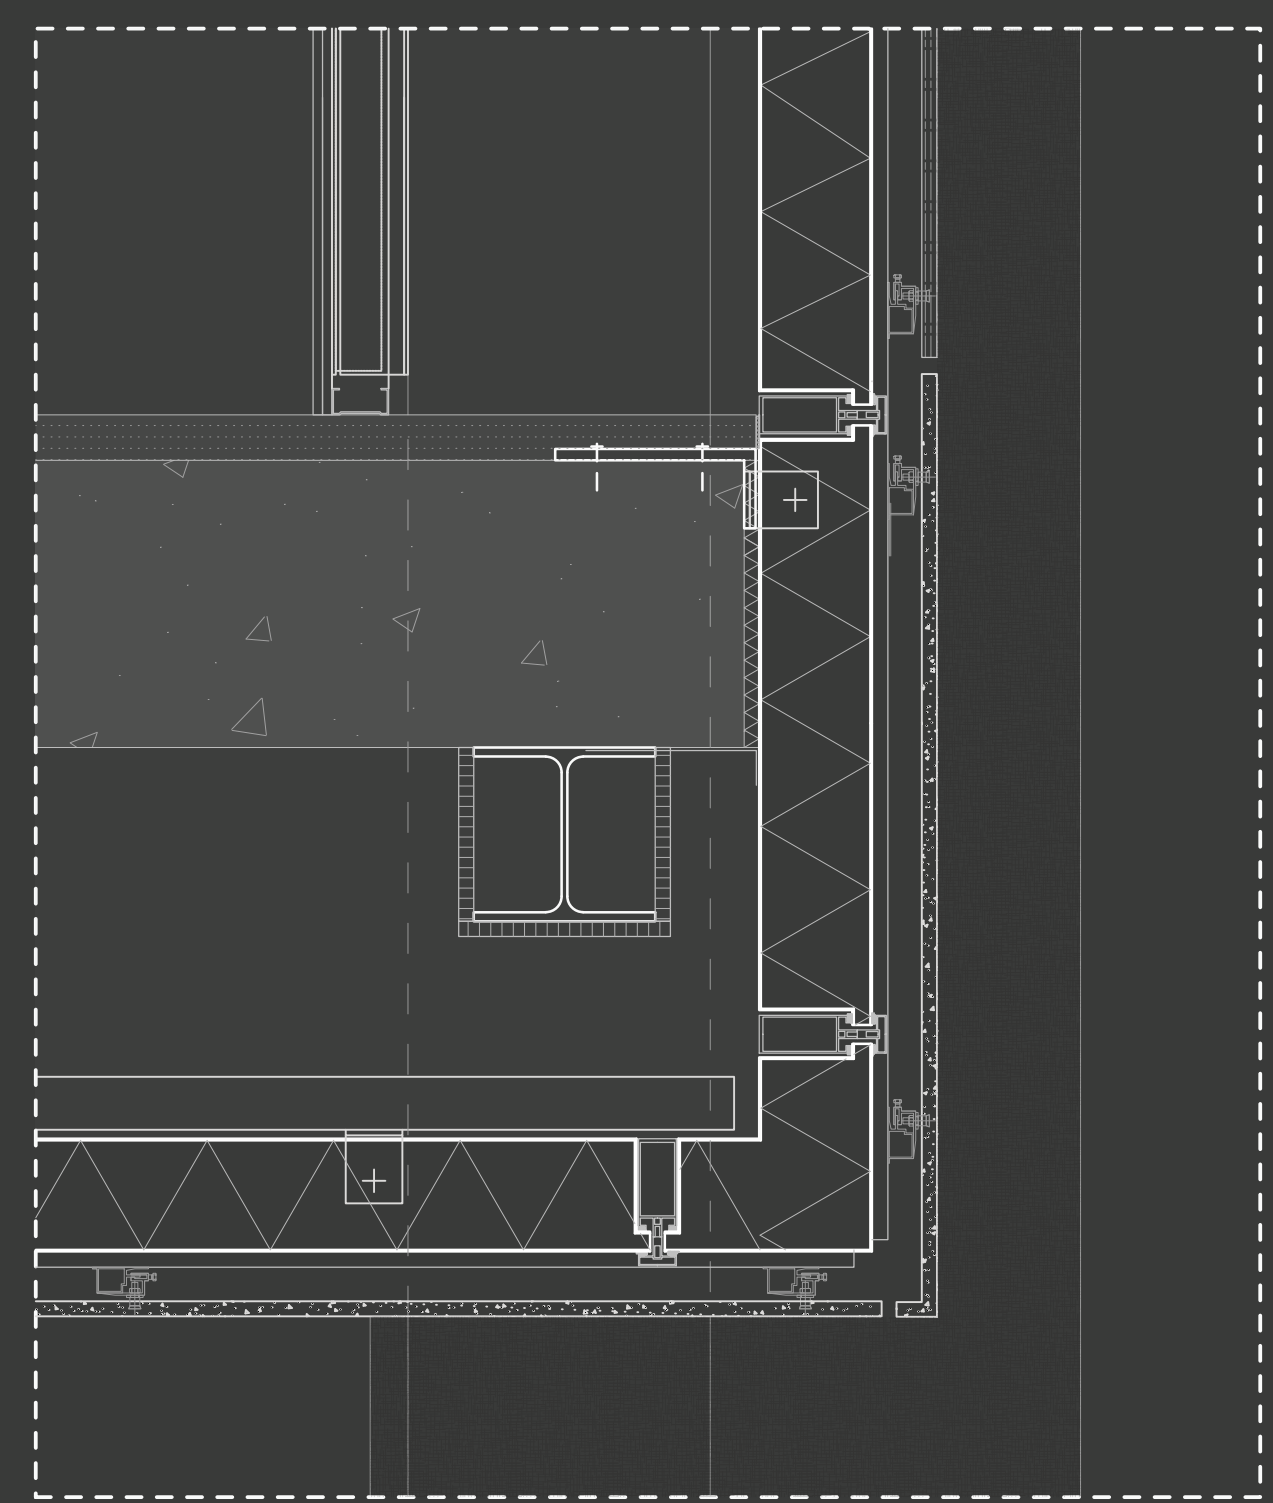

3

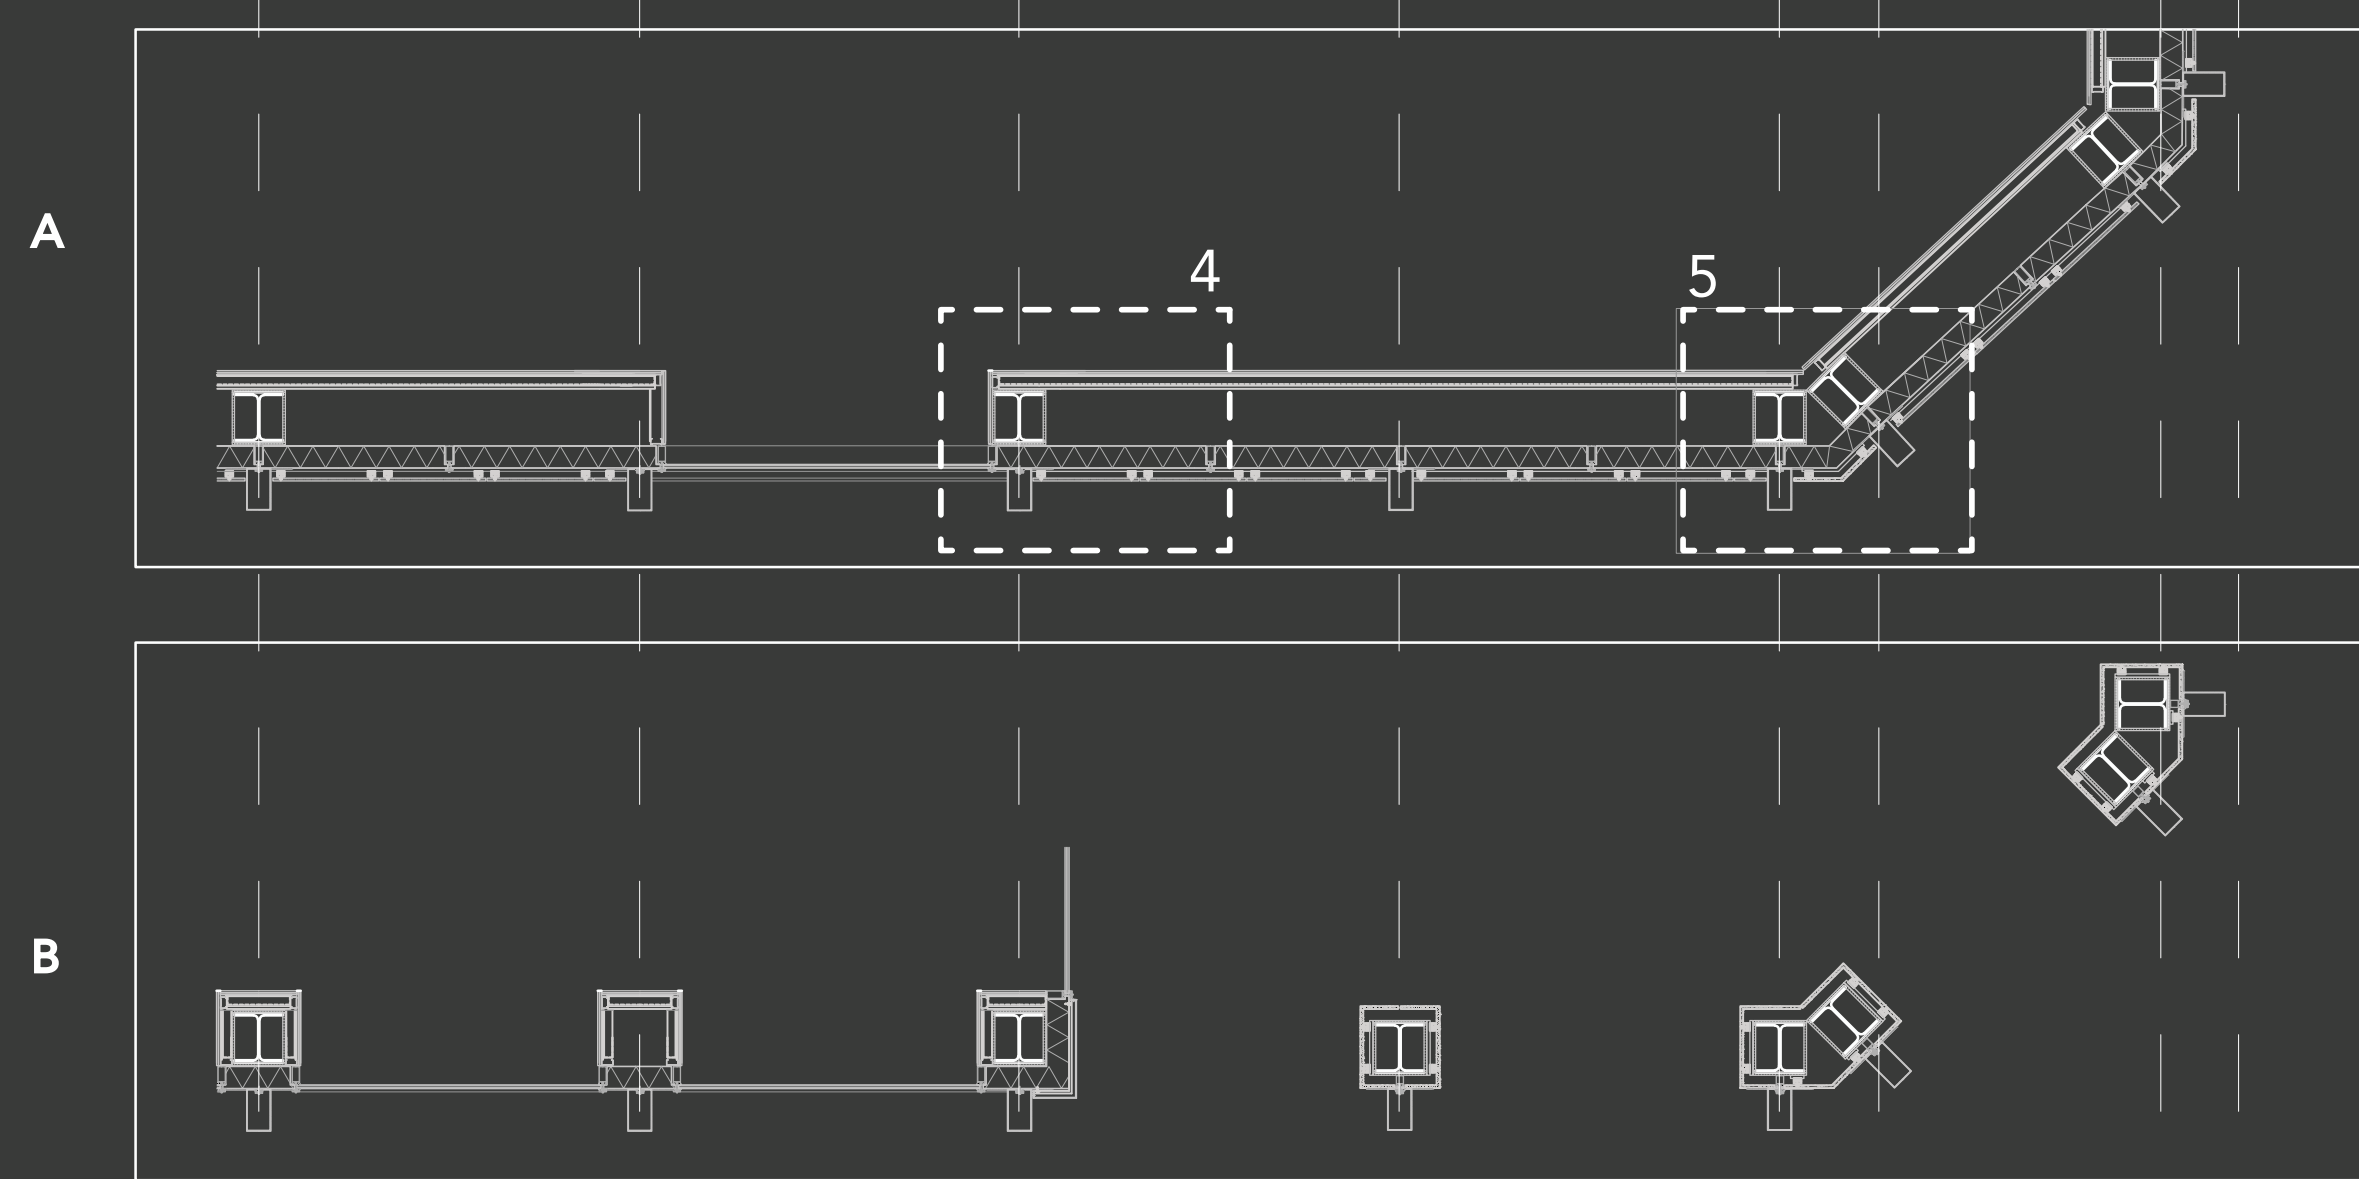


A'


B'

Facade view + section
1:50


Details
1:10

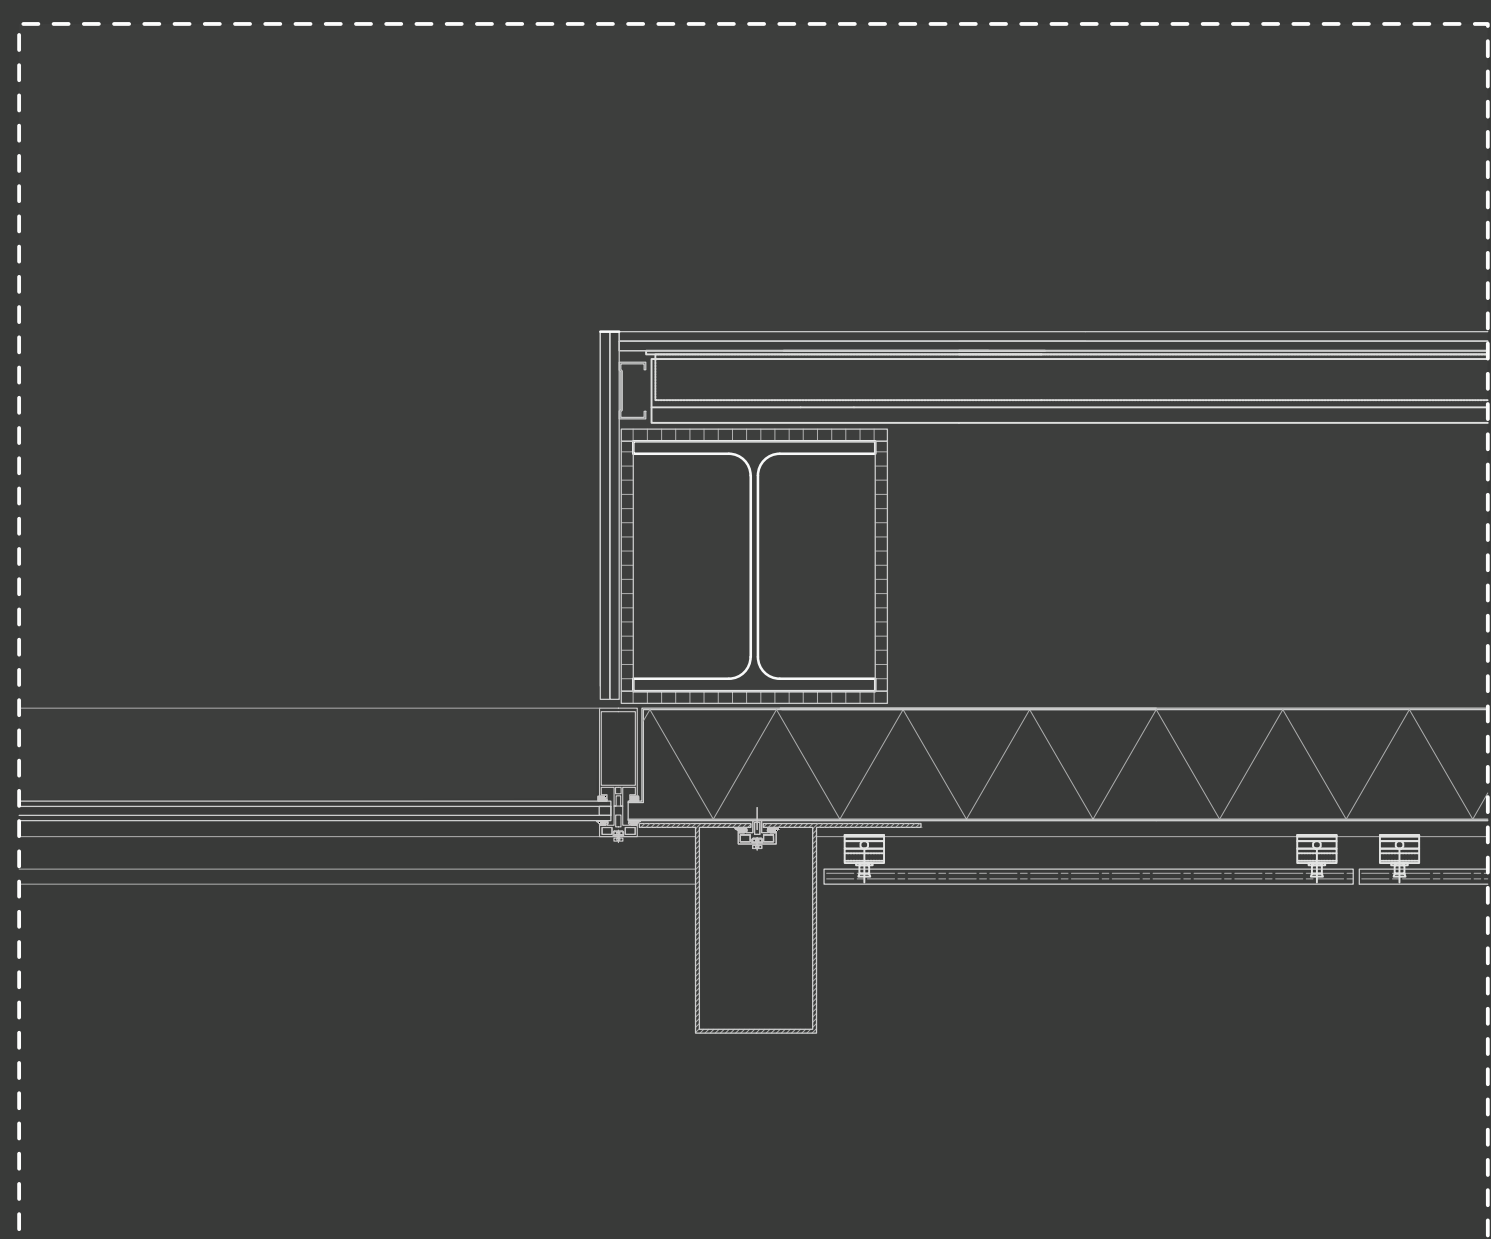


4

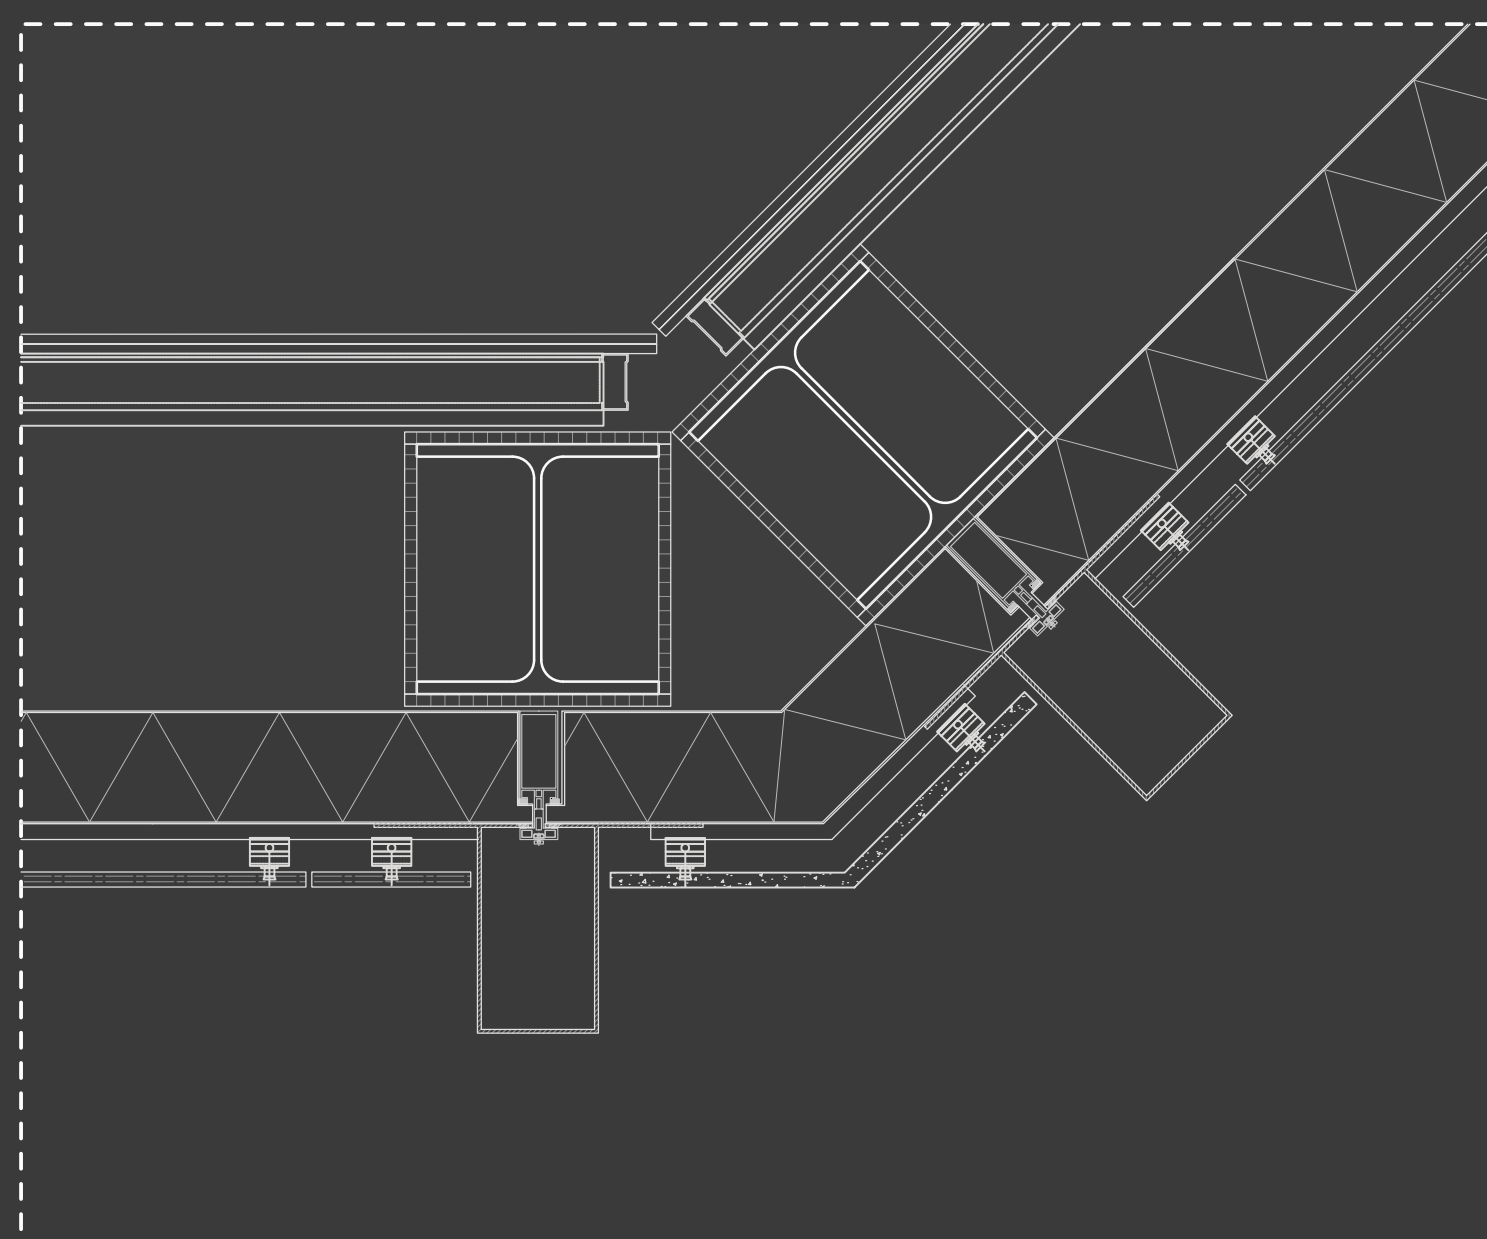



5

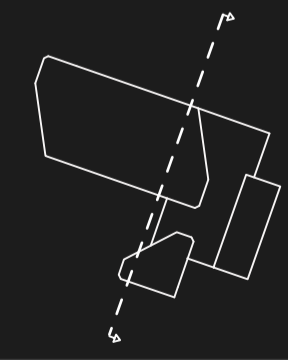


1:250
Section 2

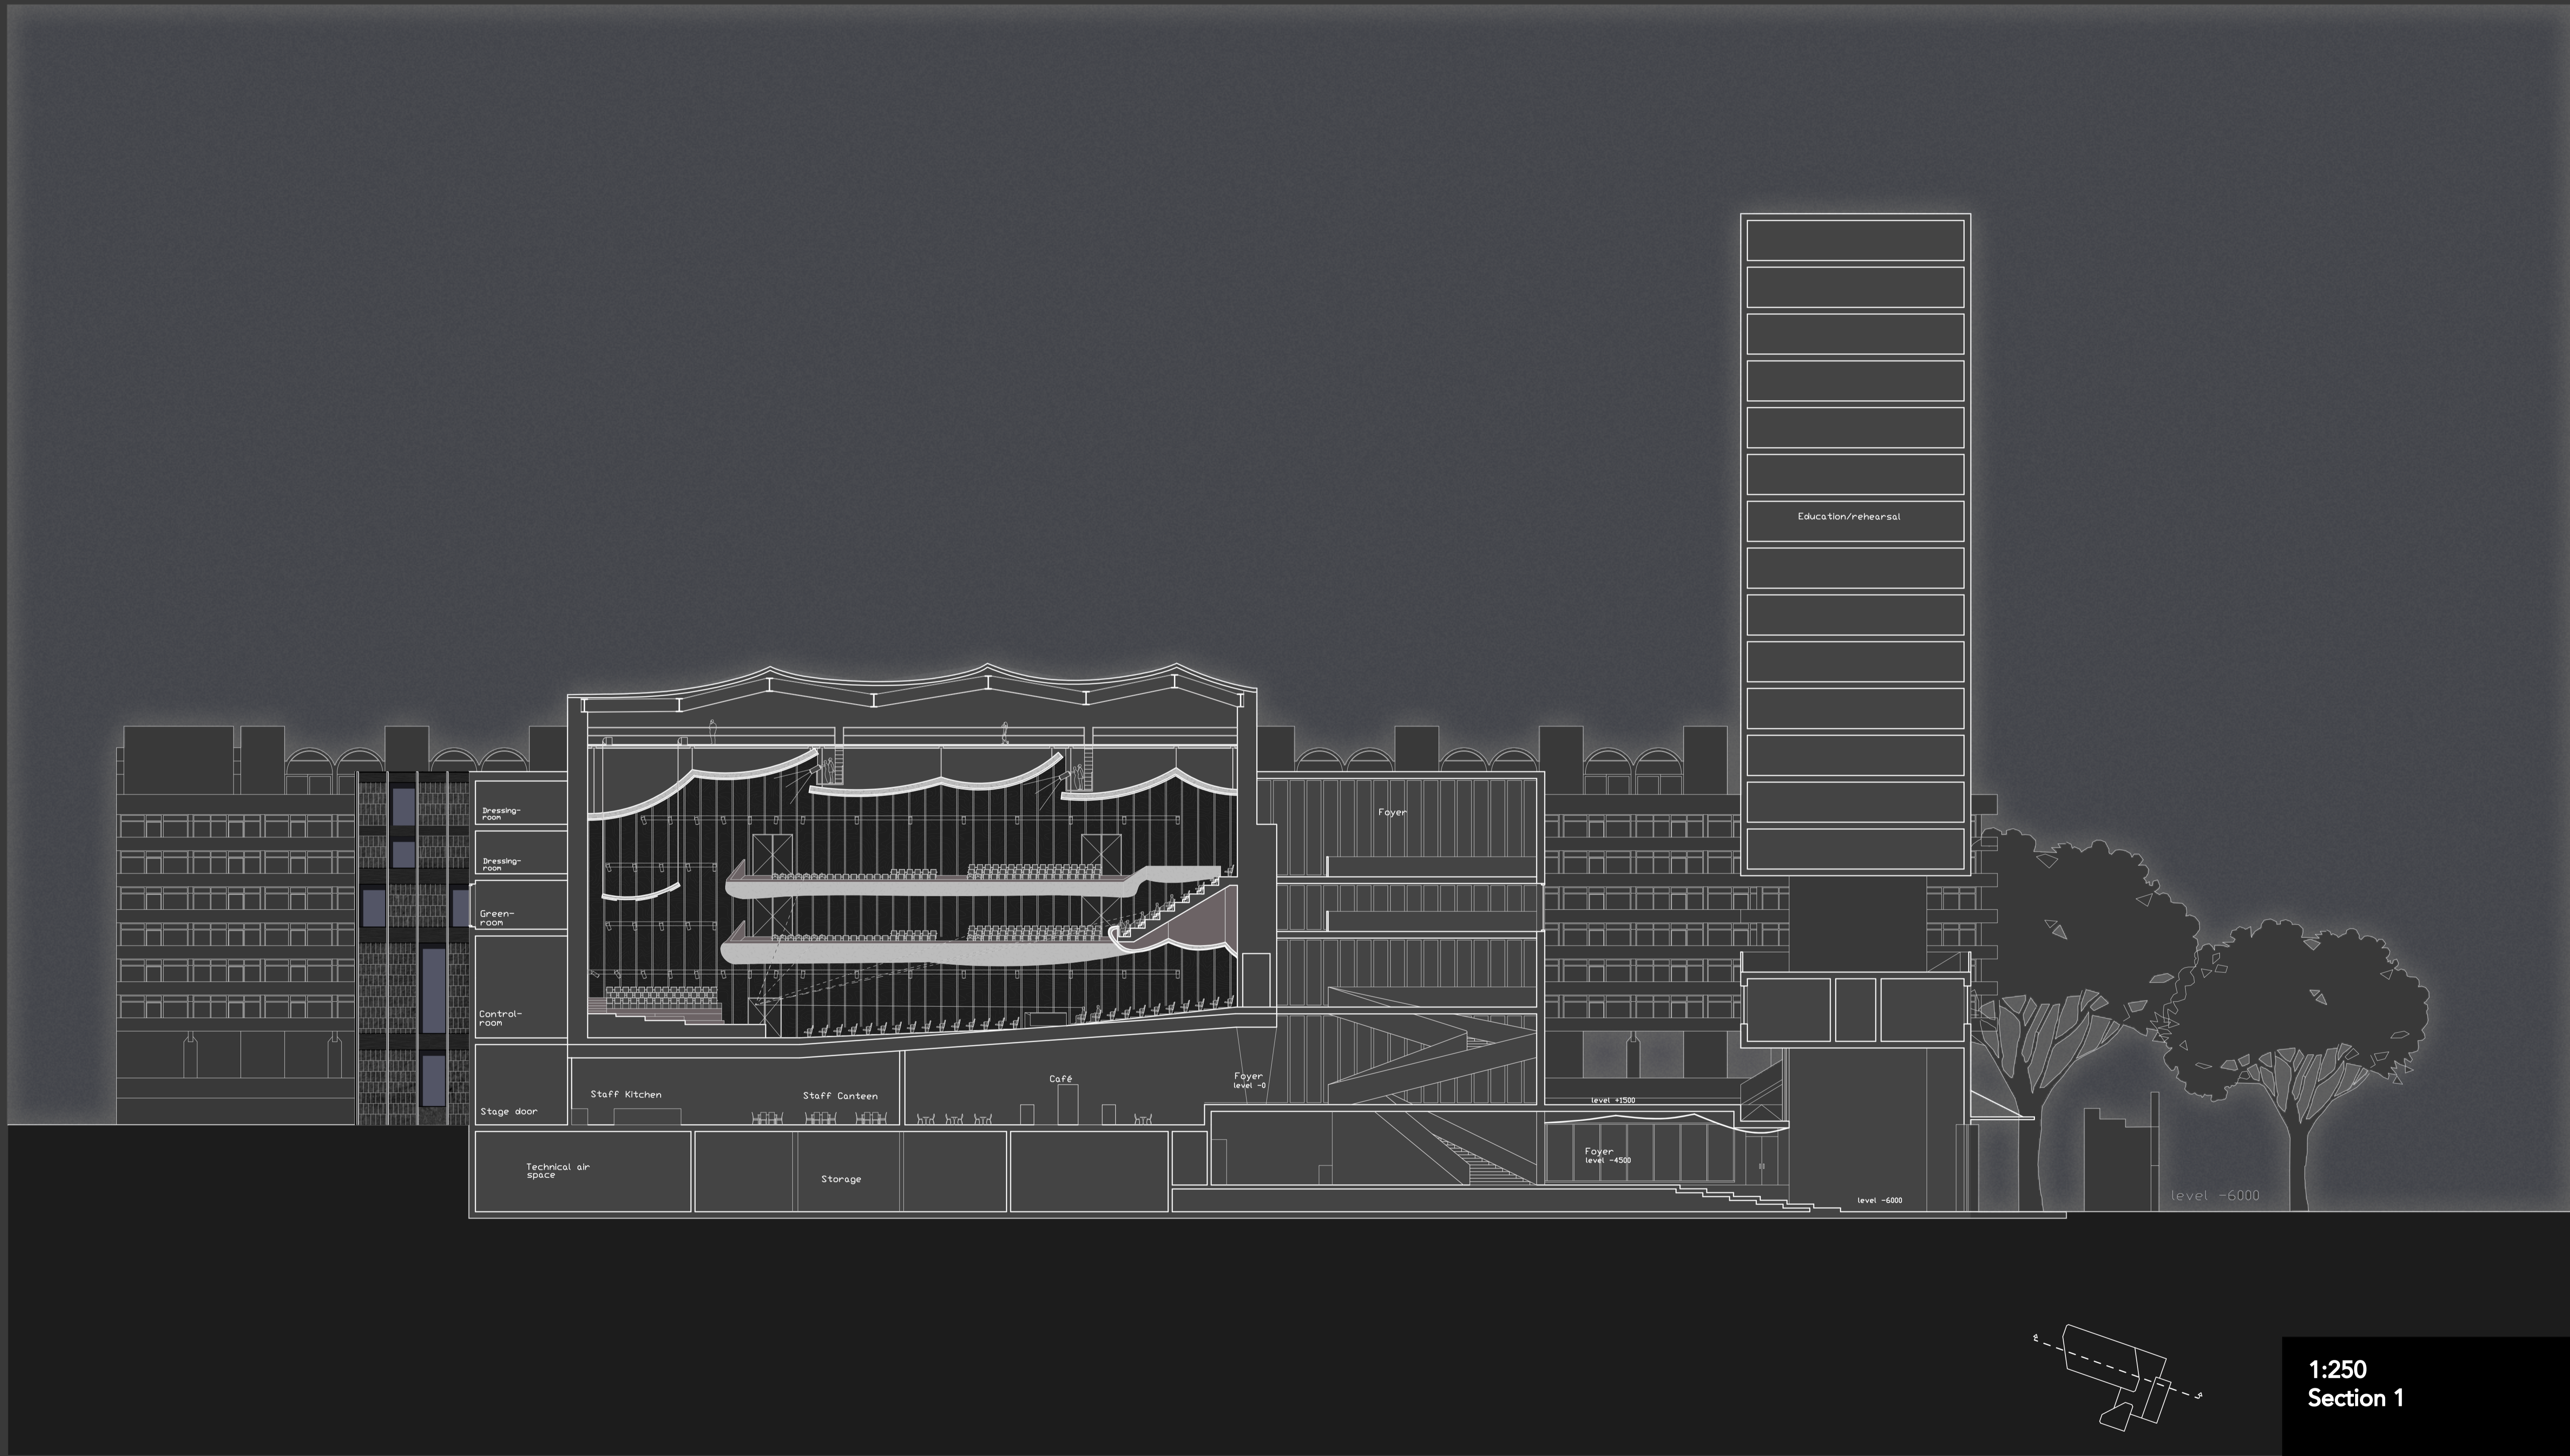


1:250
Section 1

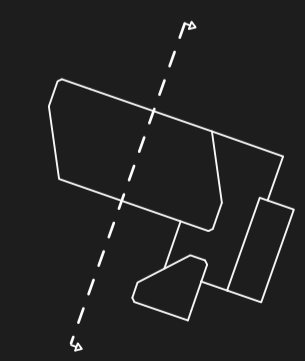
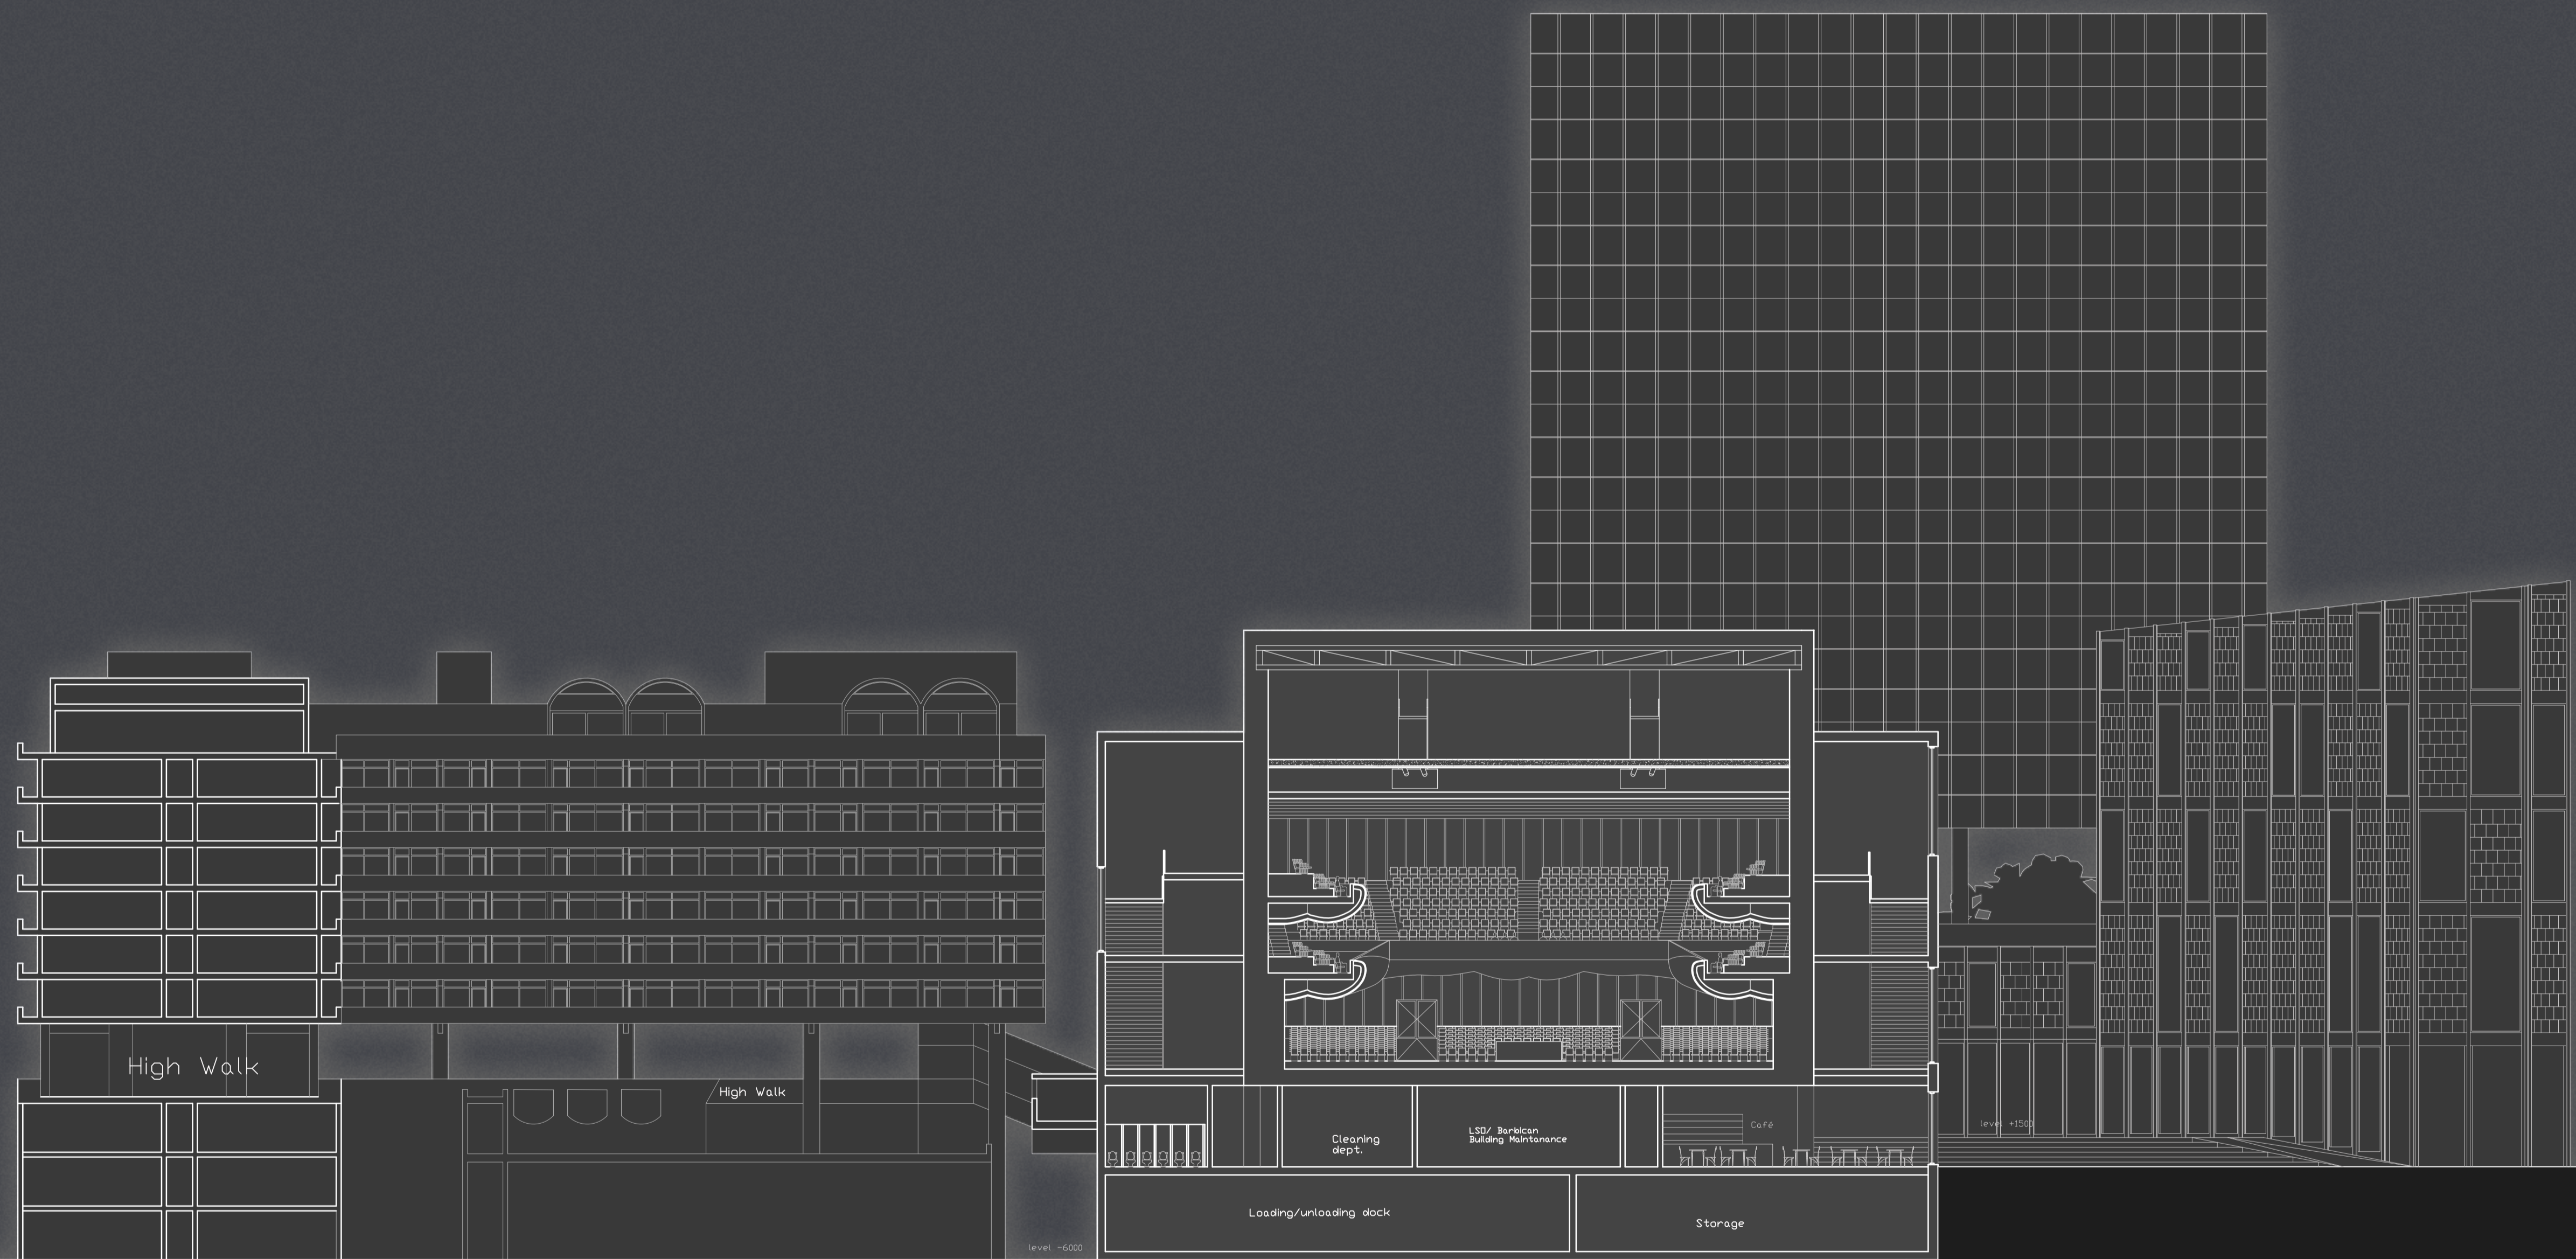



1:250
Section 3

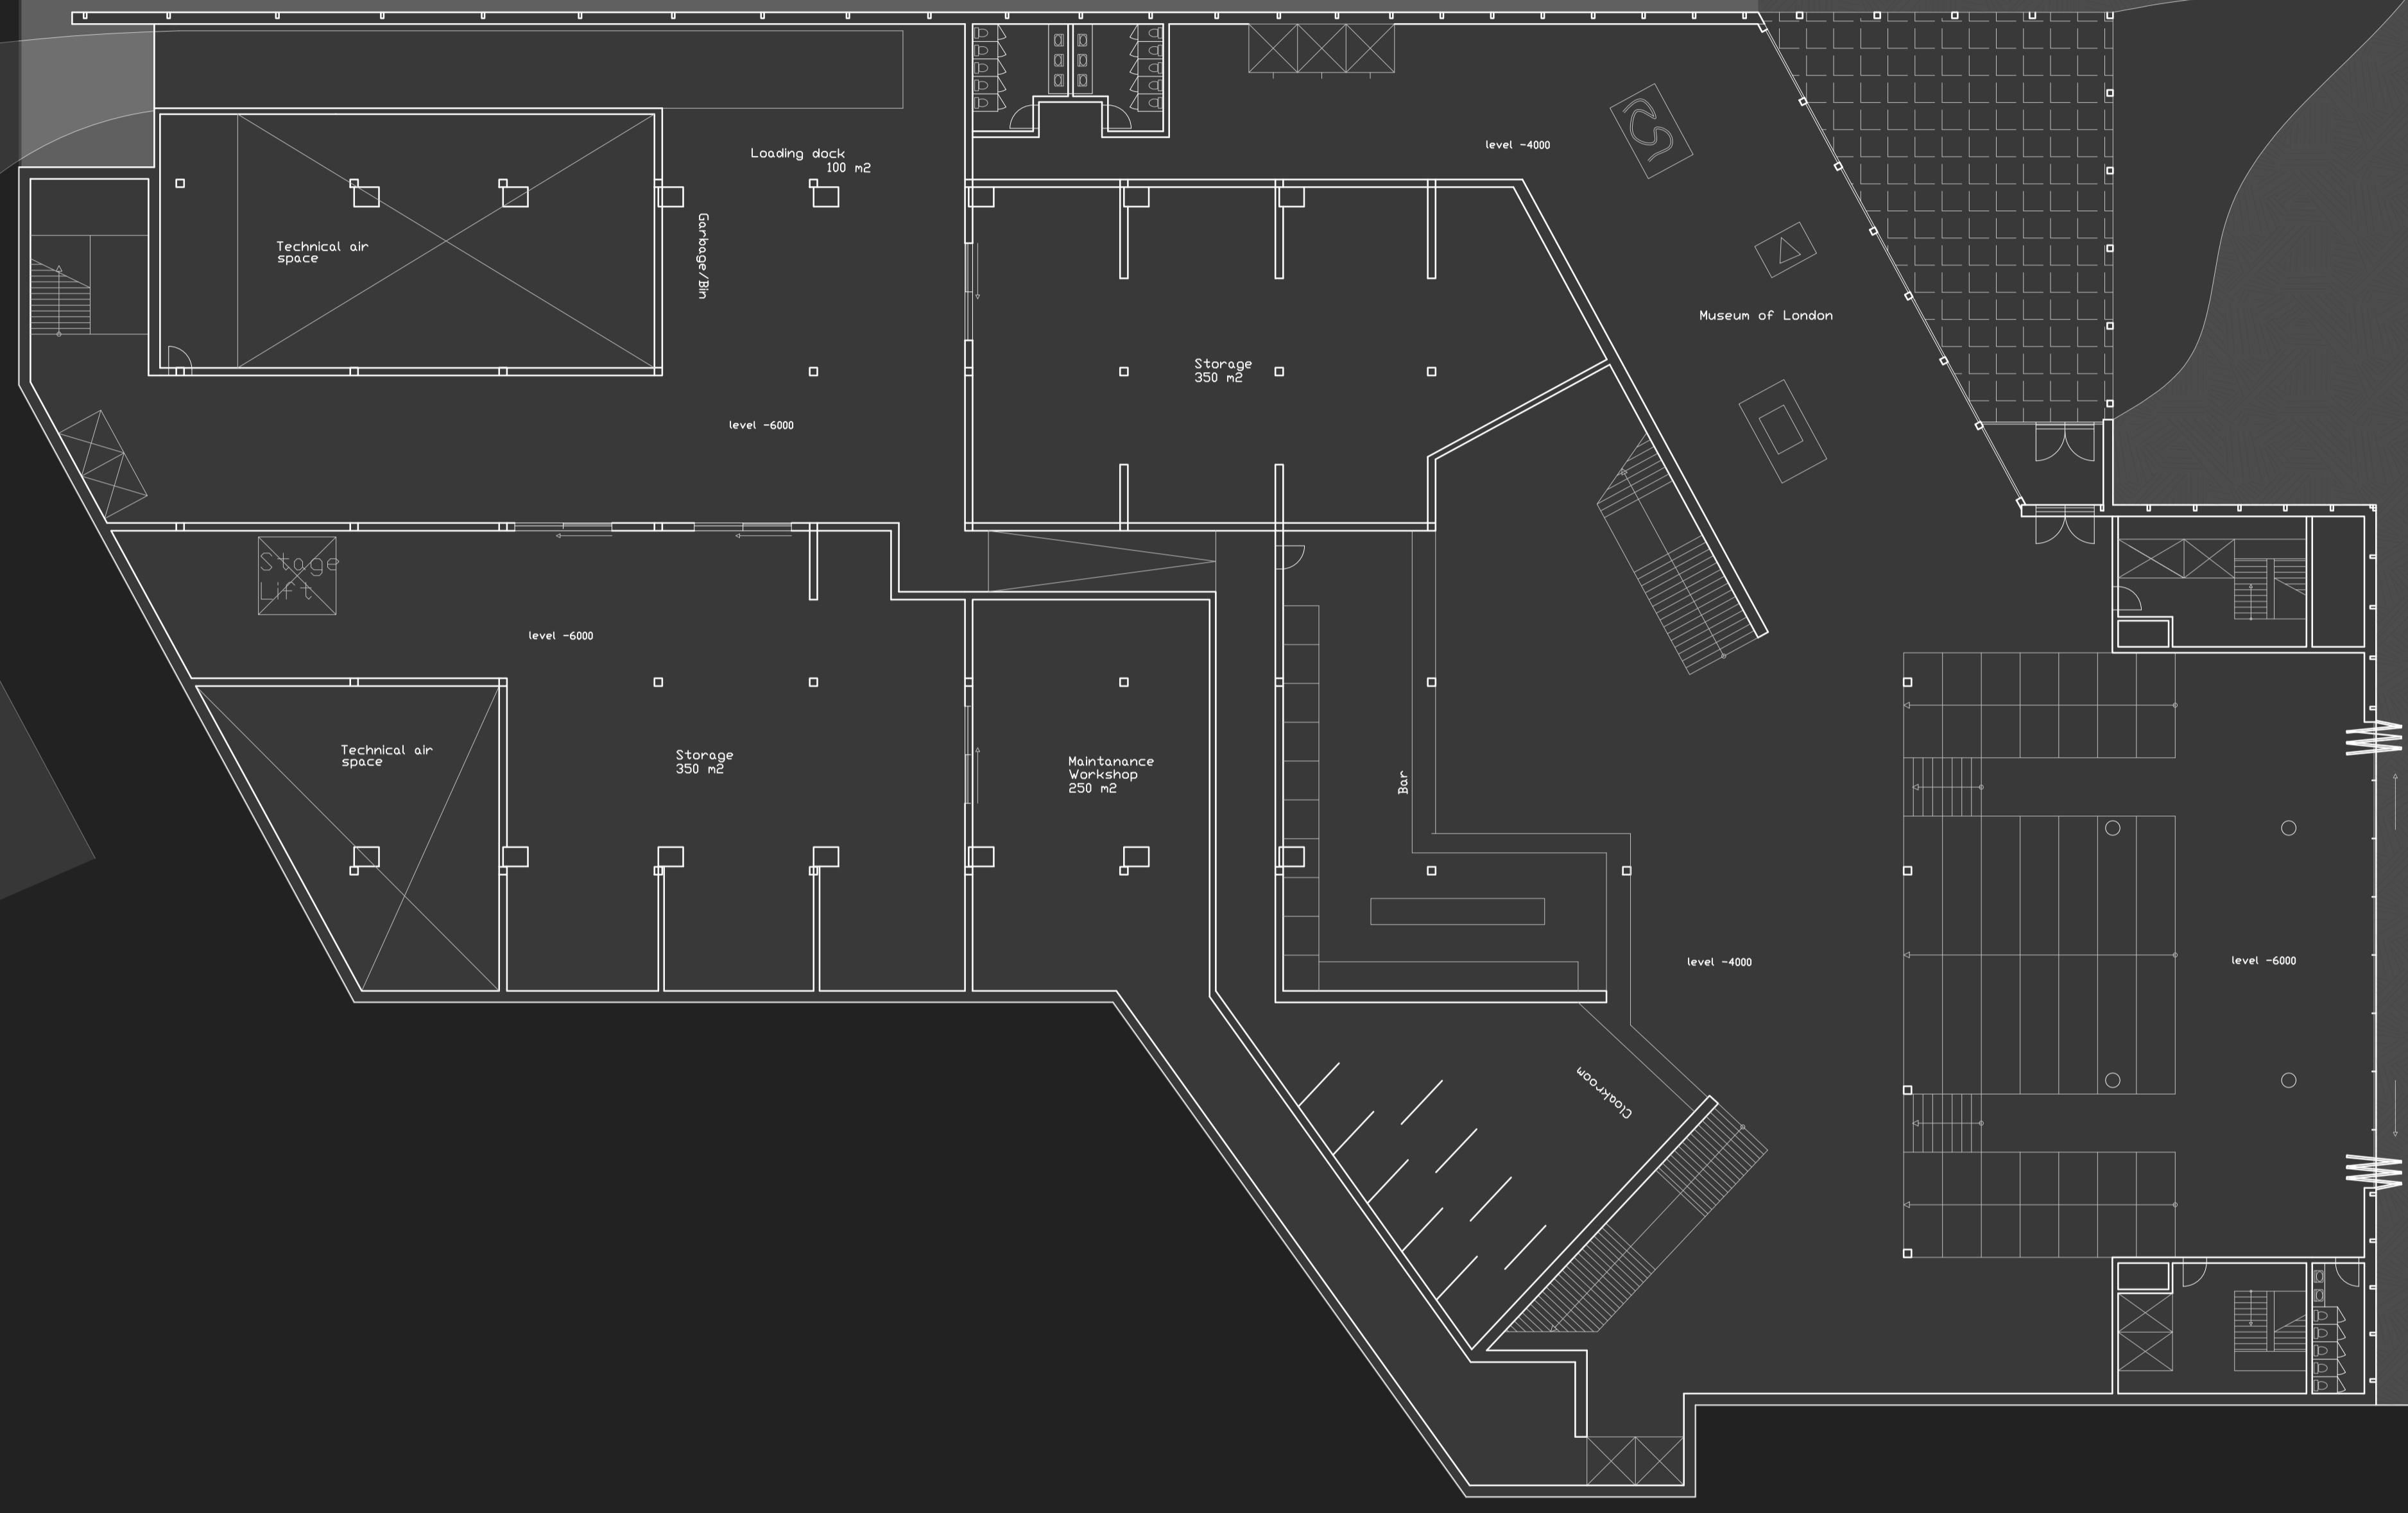


1:250
1st Floor

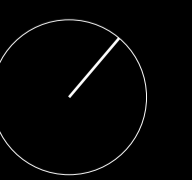


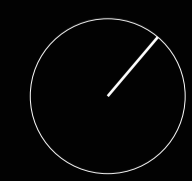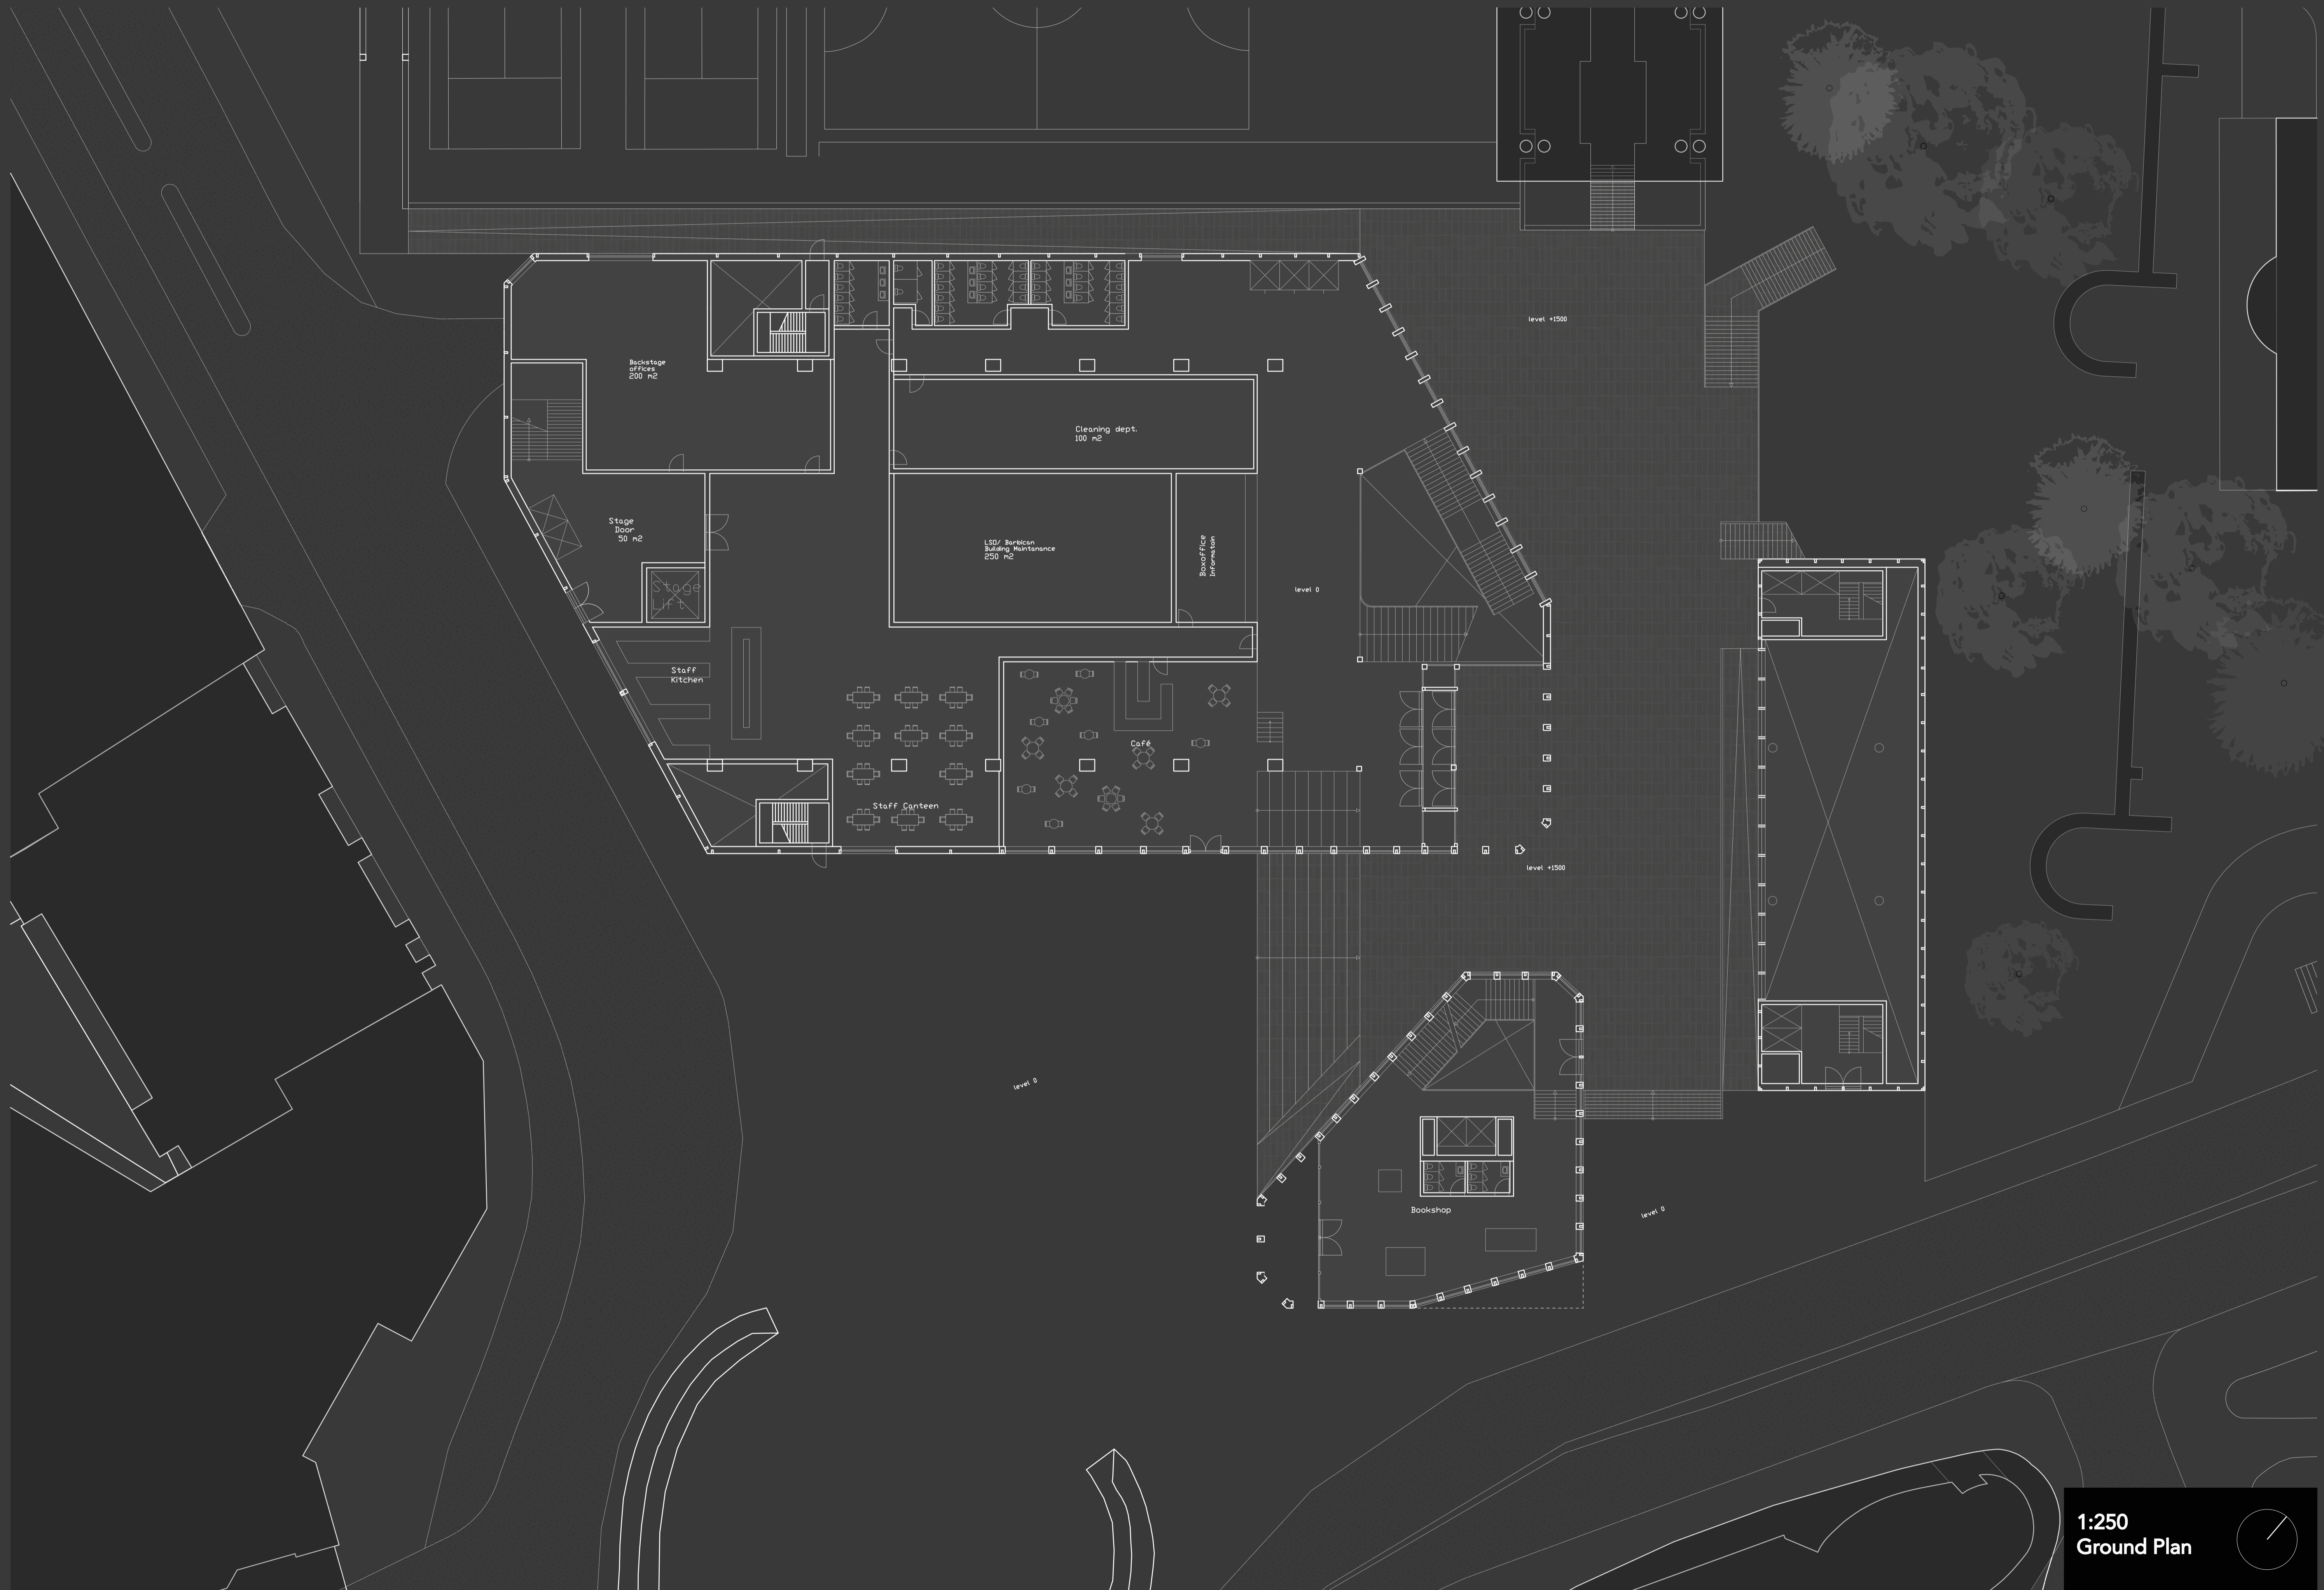

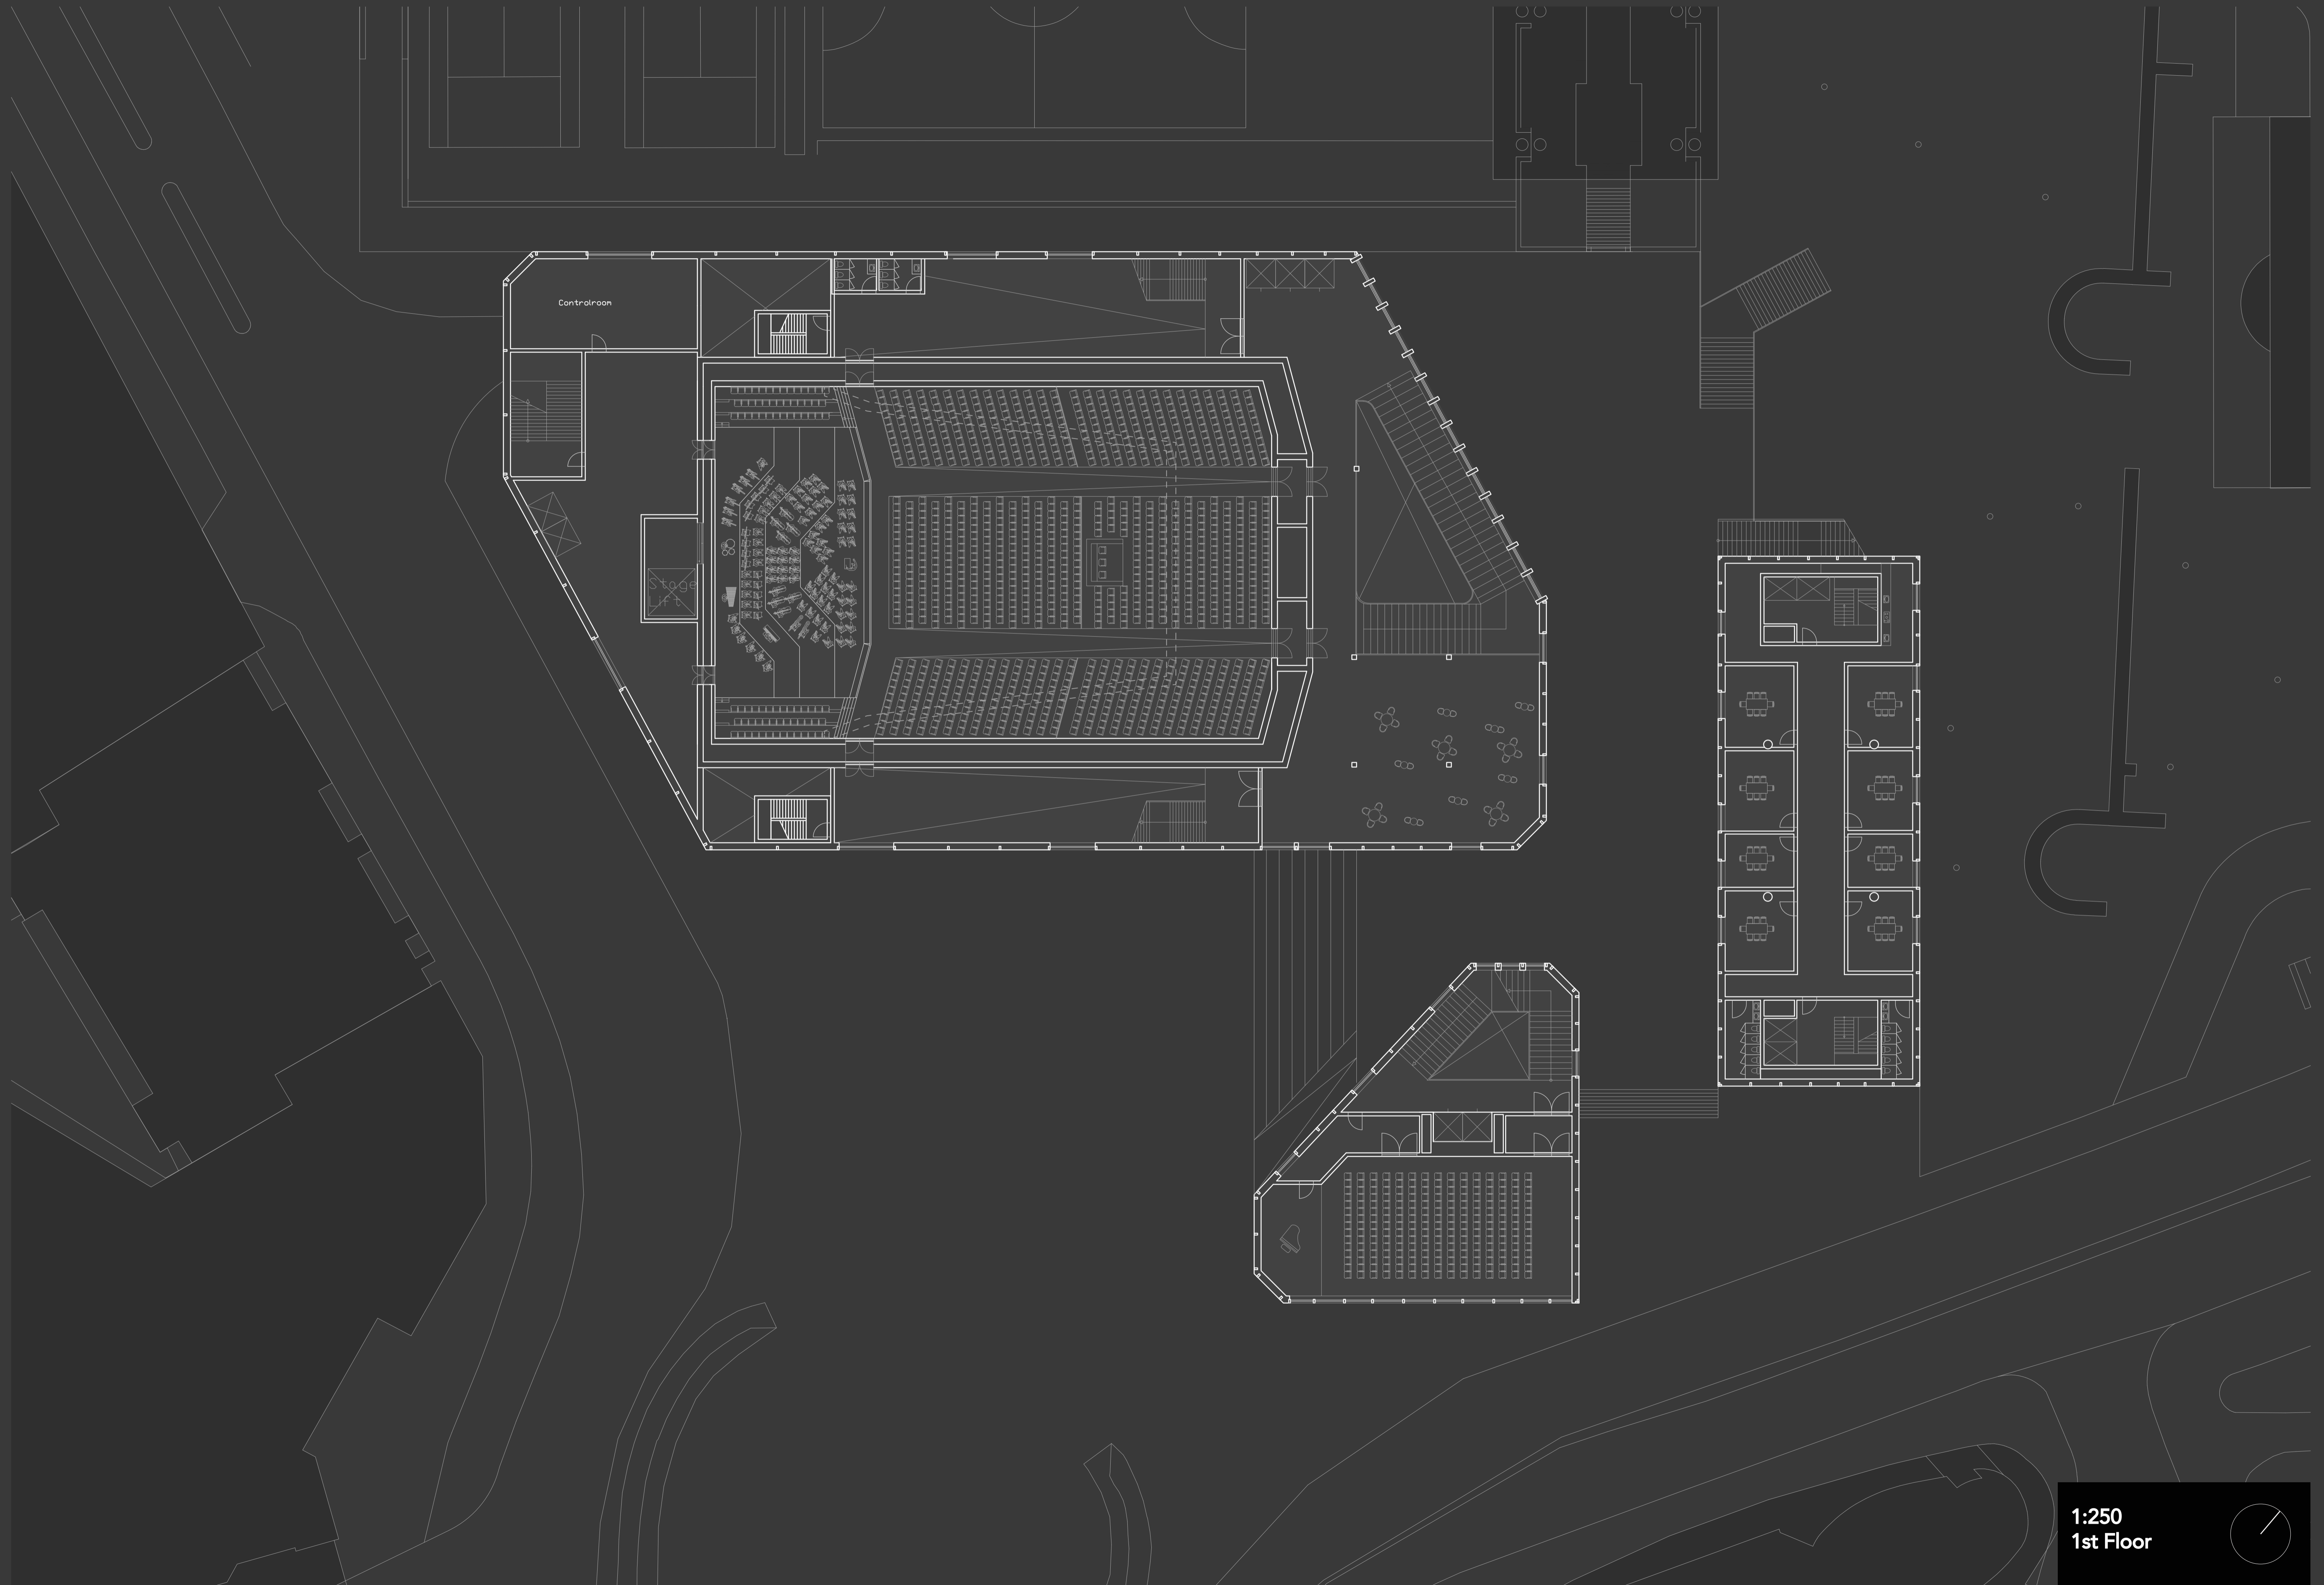



1:250
1st Floor

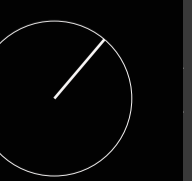

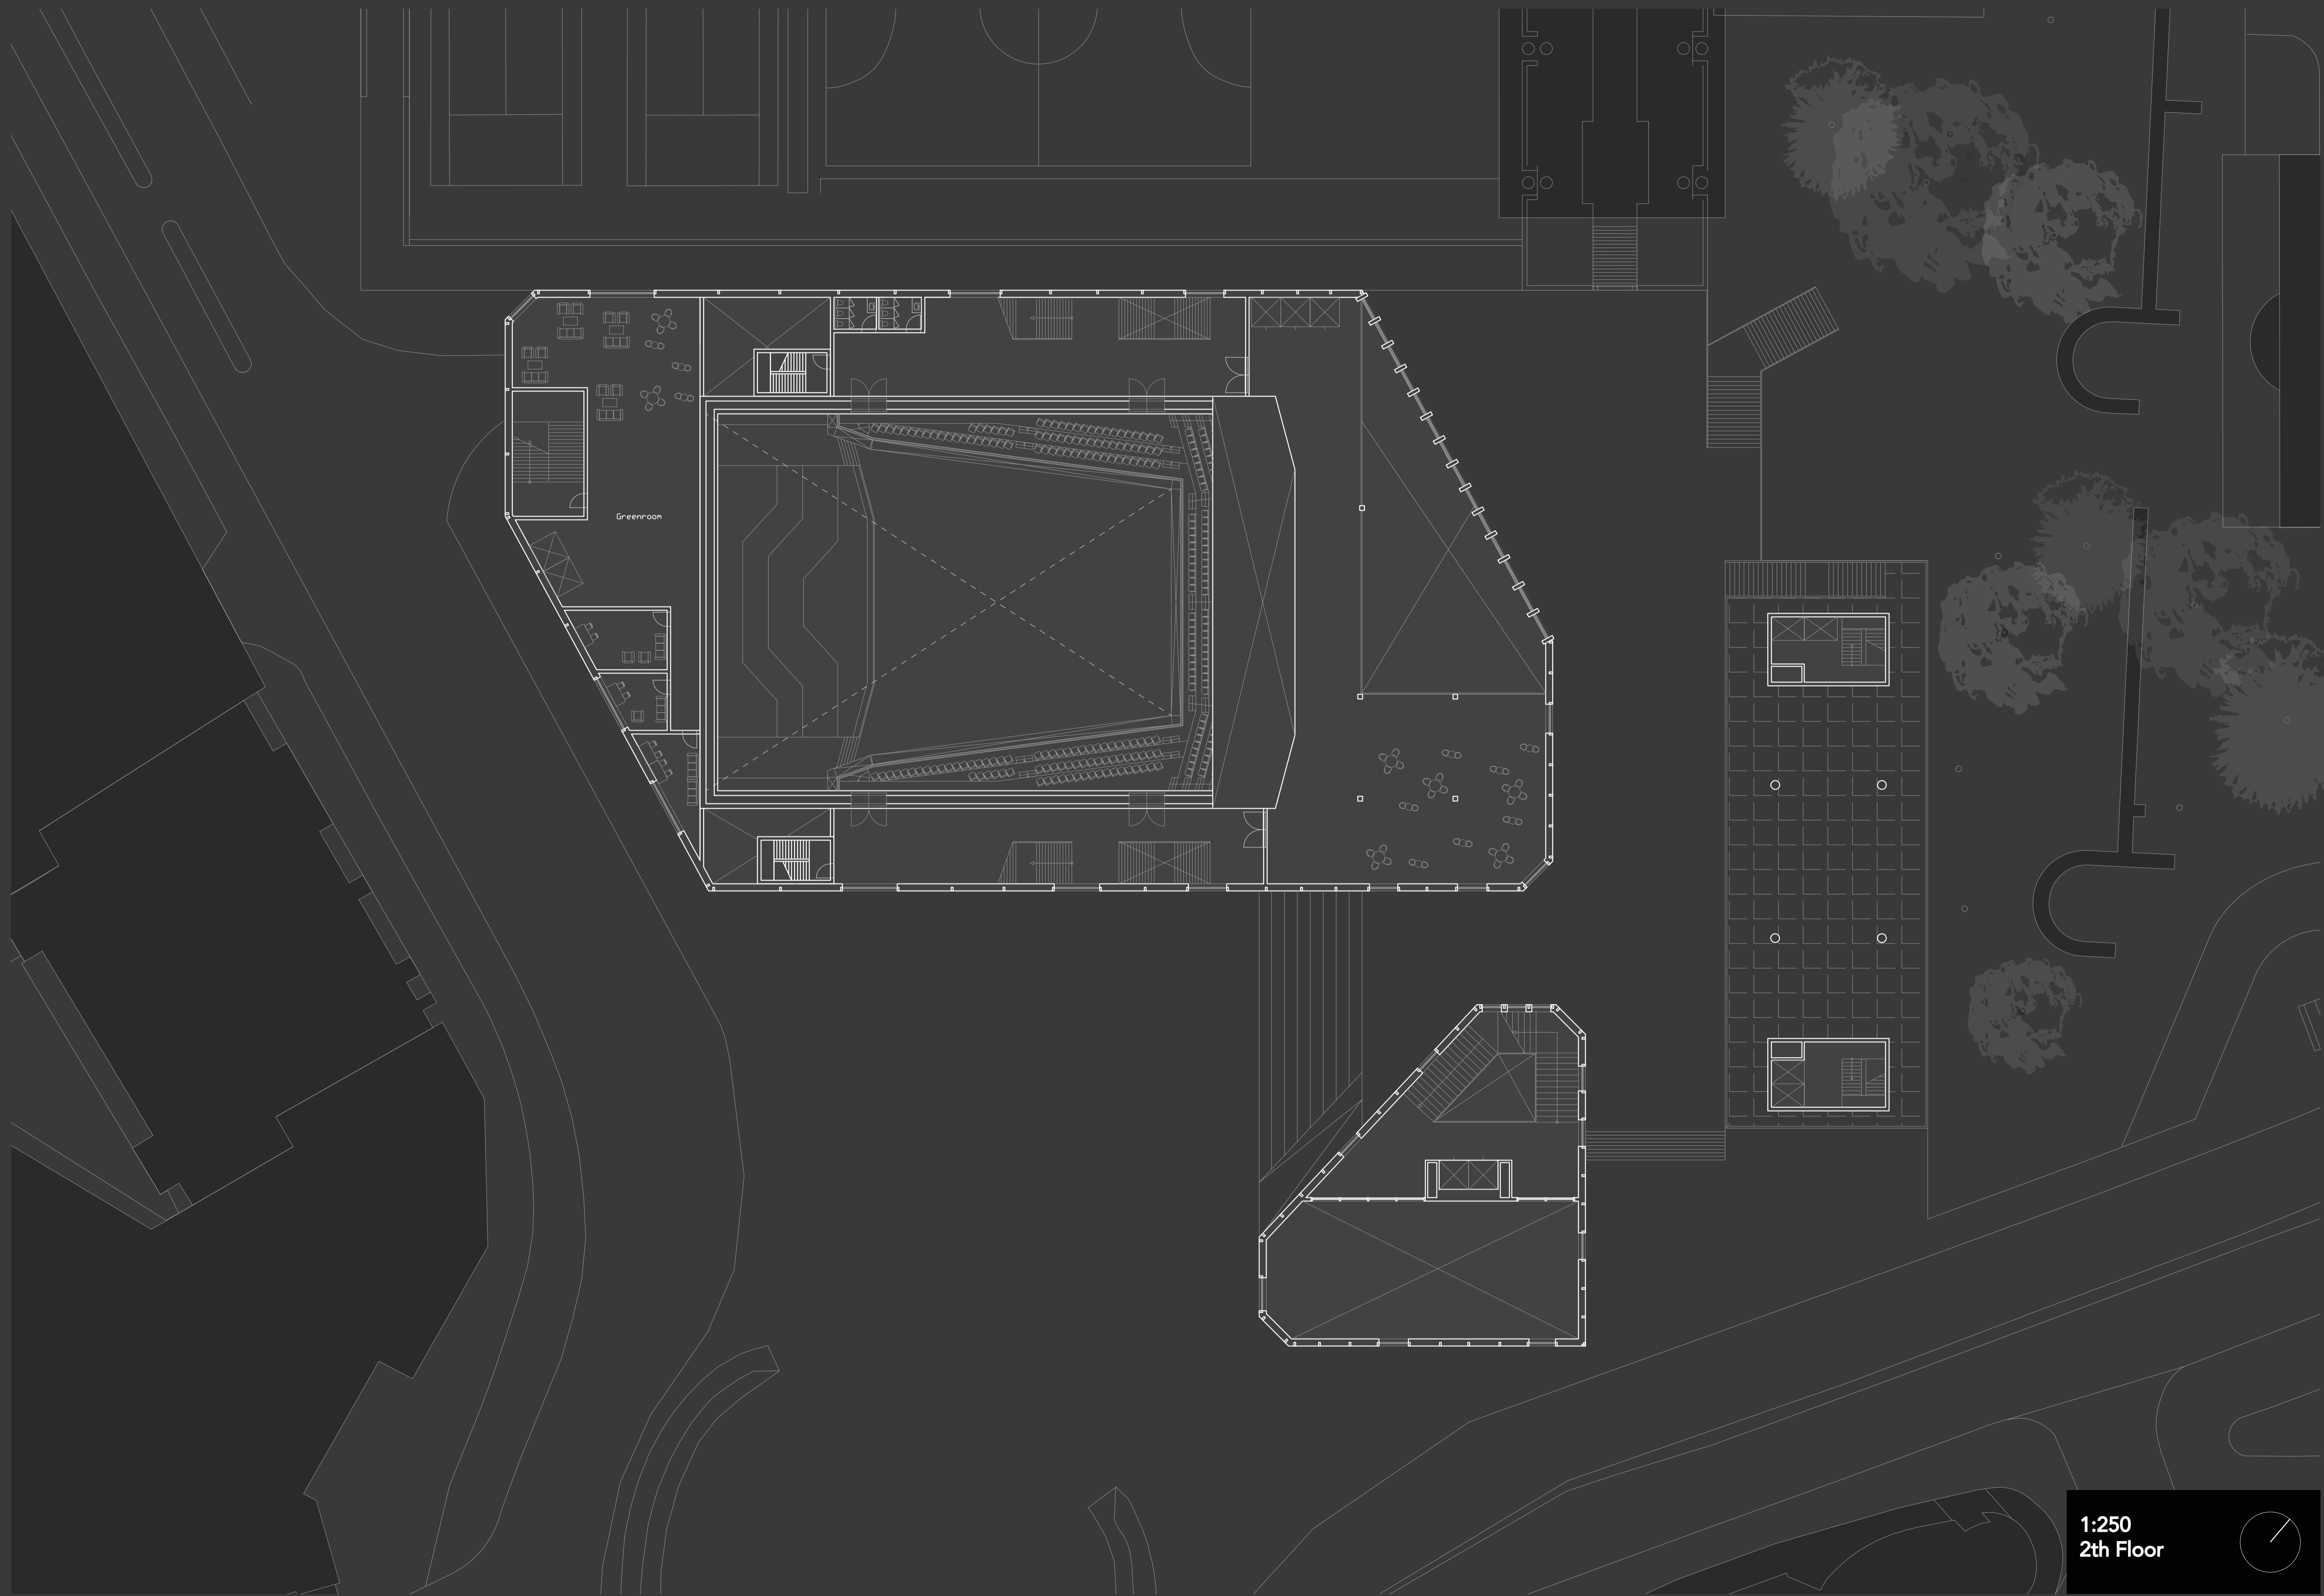

1:250
2th Floor

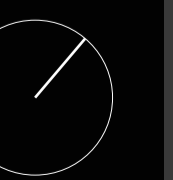

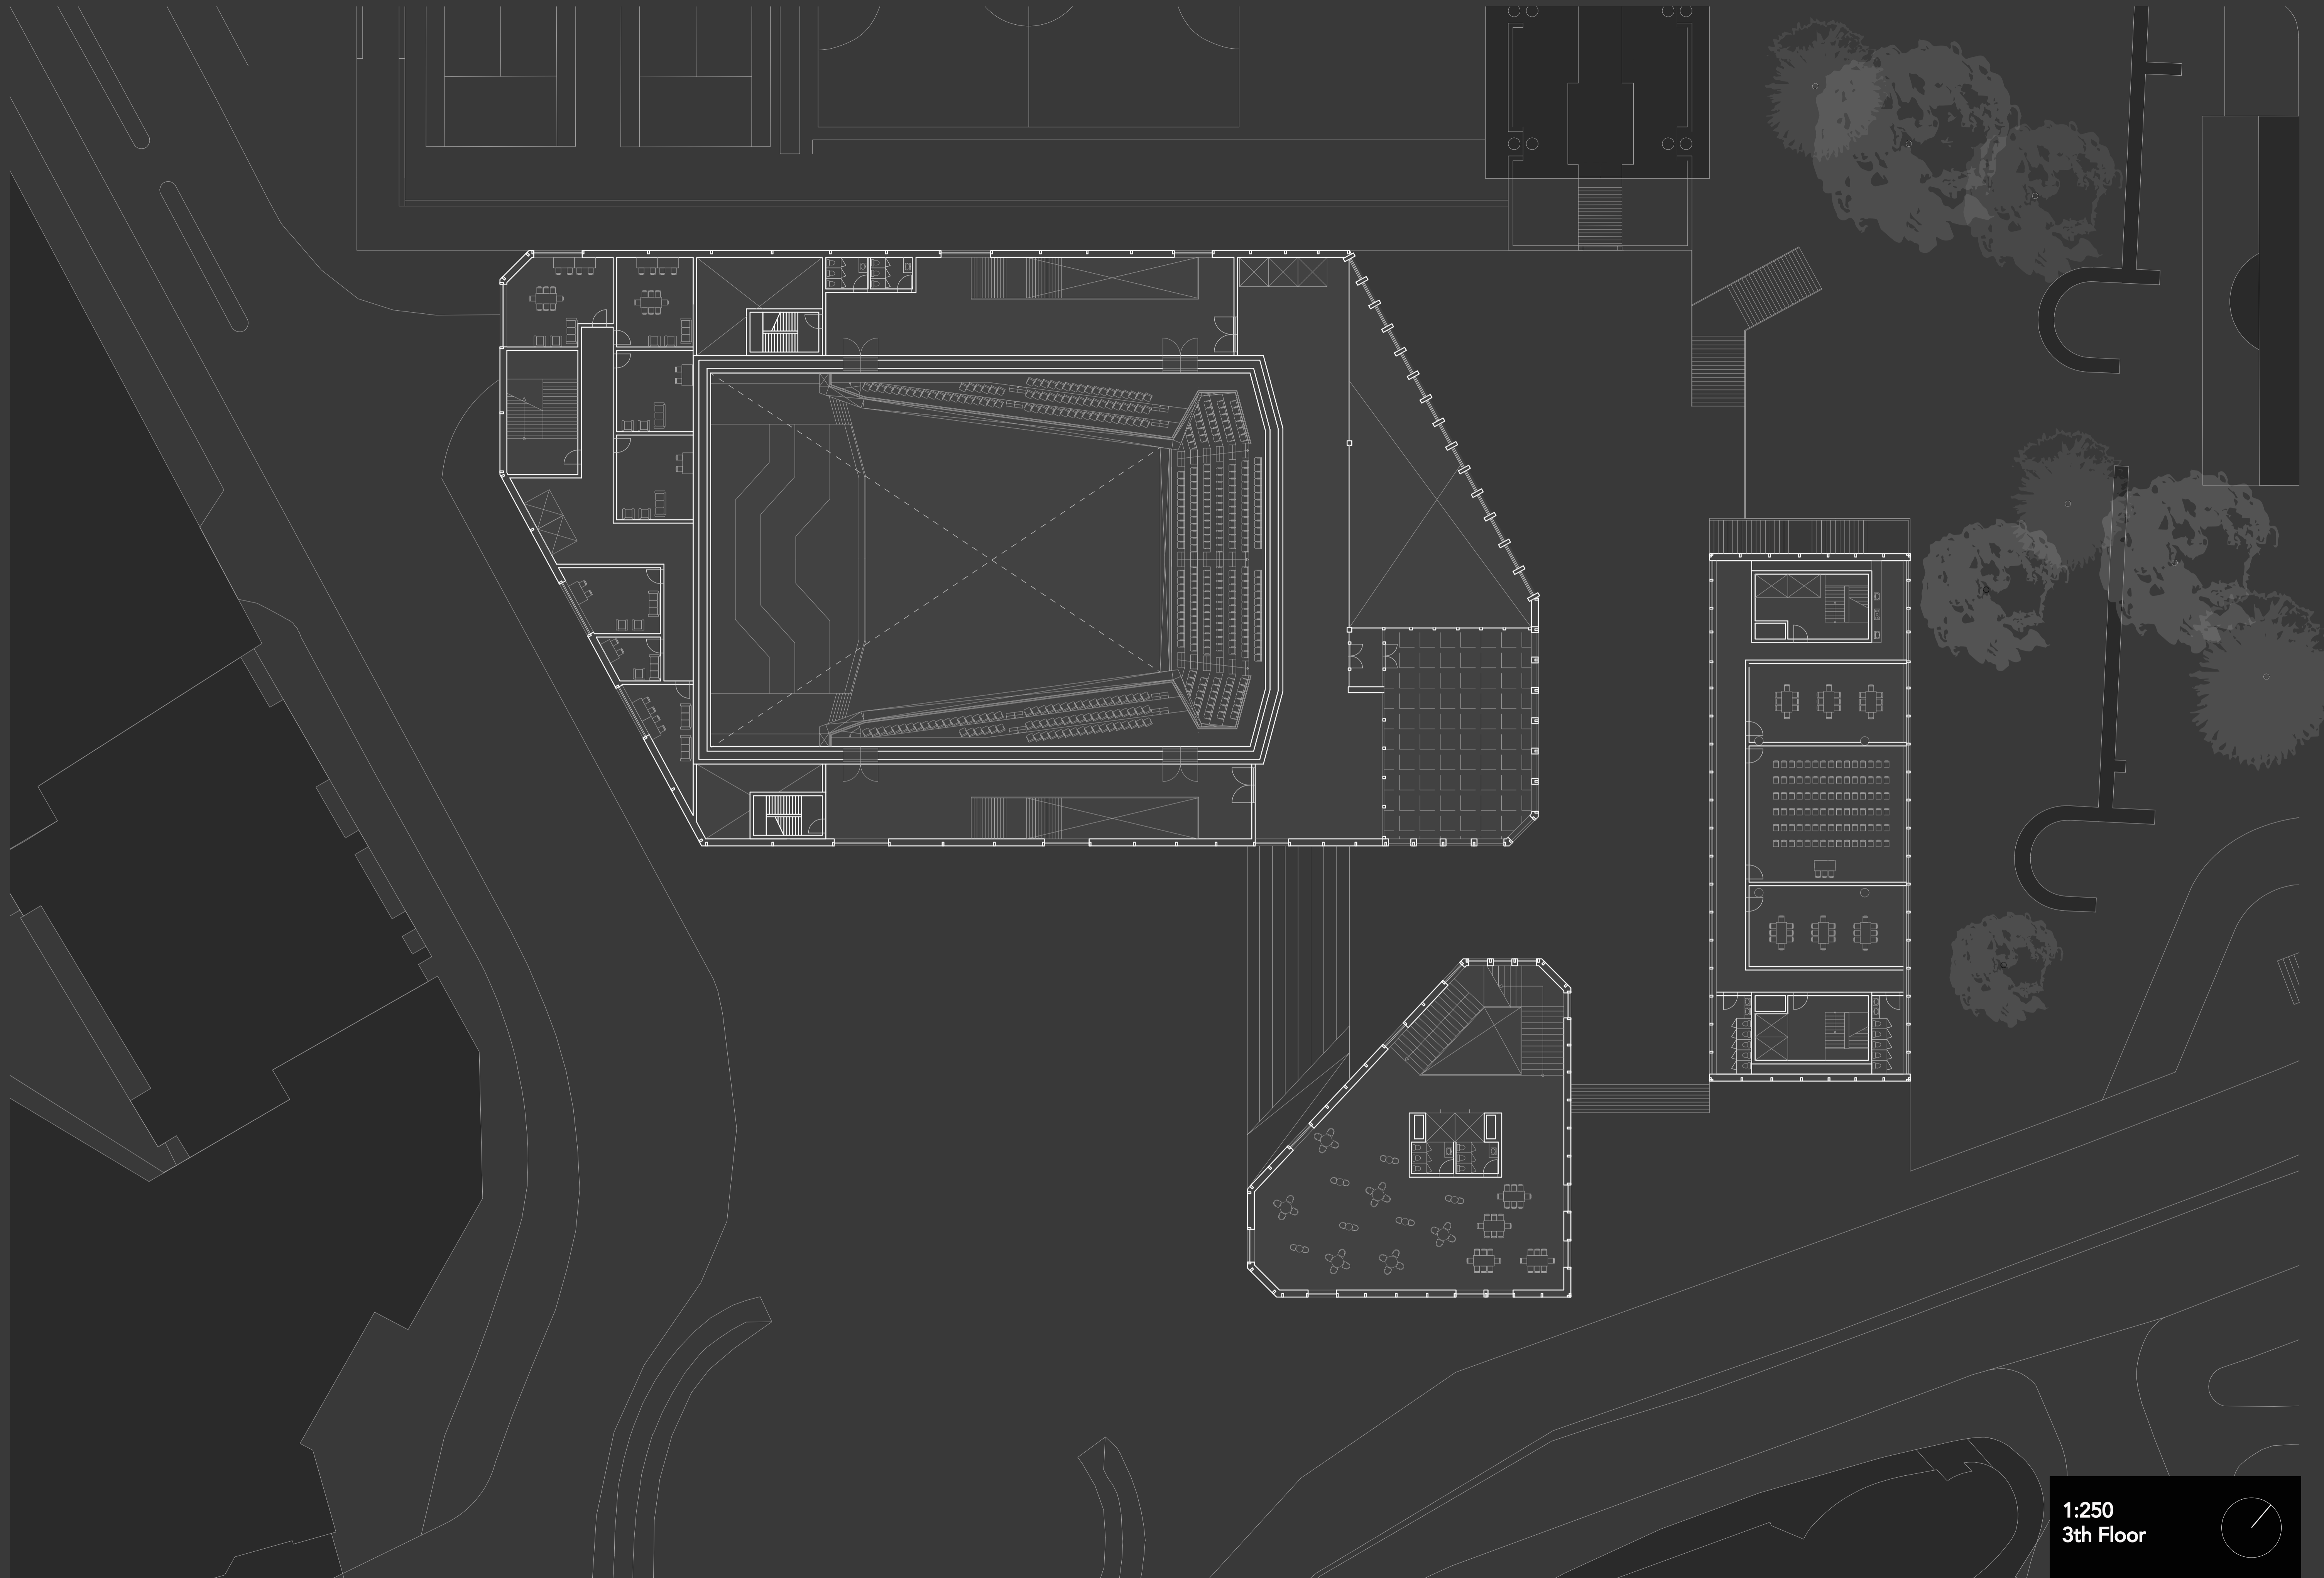

1:250
3th Floor

