


by Eva Ventura

# Coney Hotel




Coney

*By Eva Ventura*

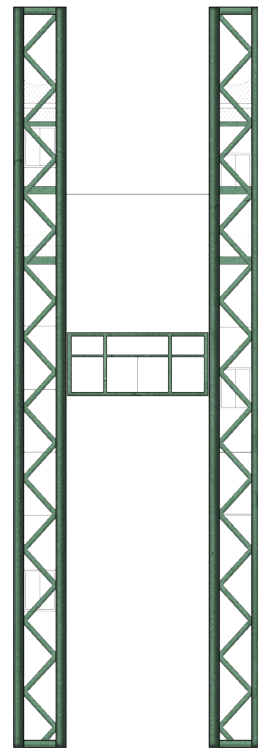

otel

*Floor Plans.*

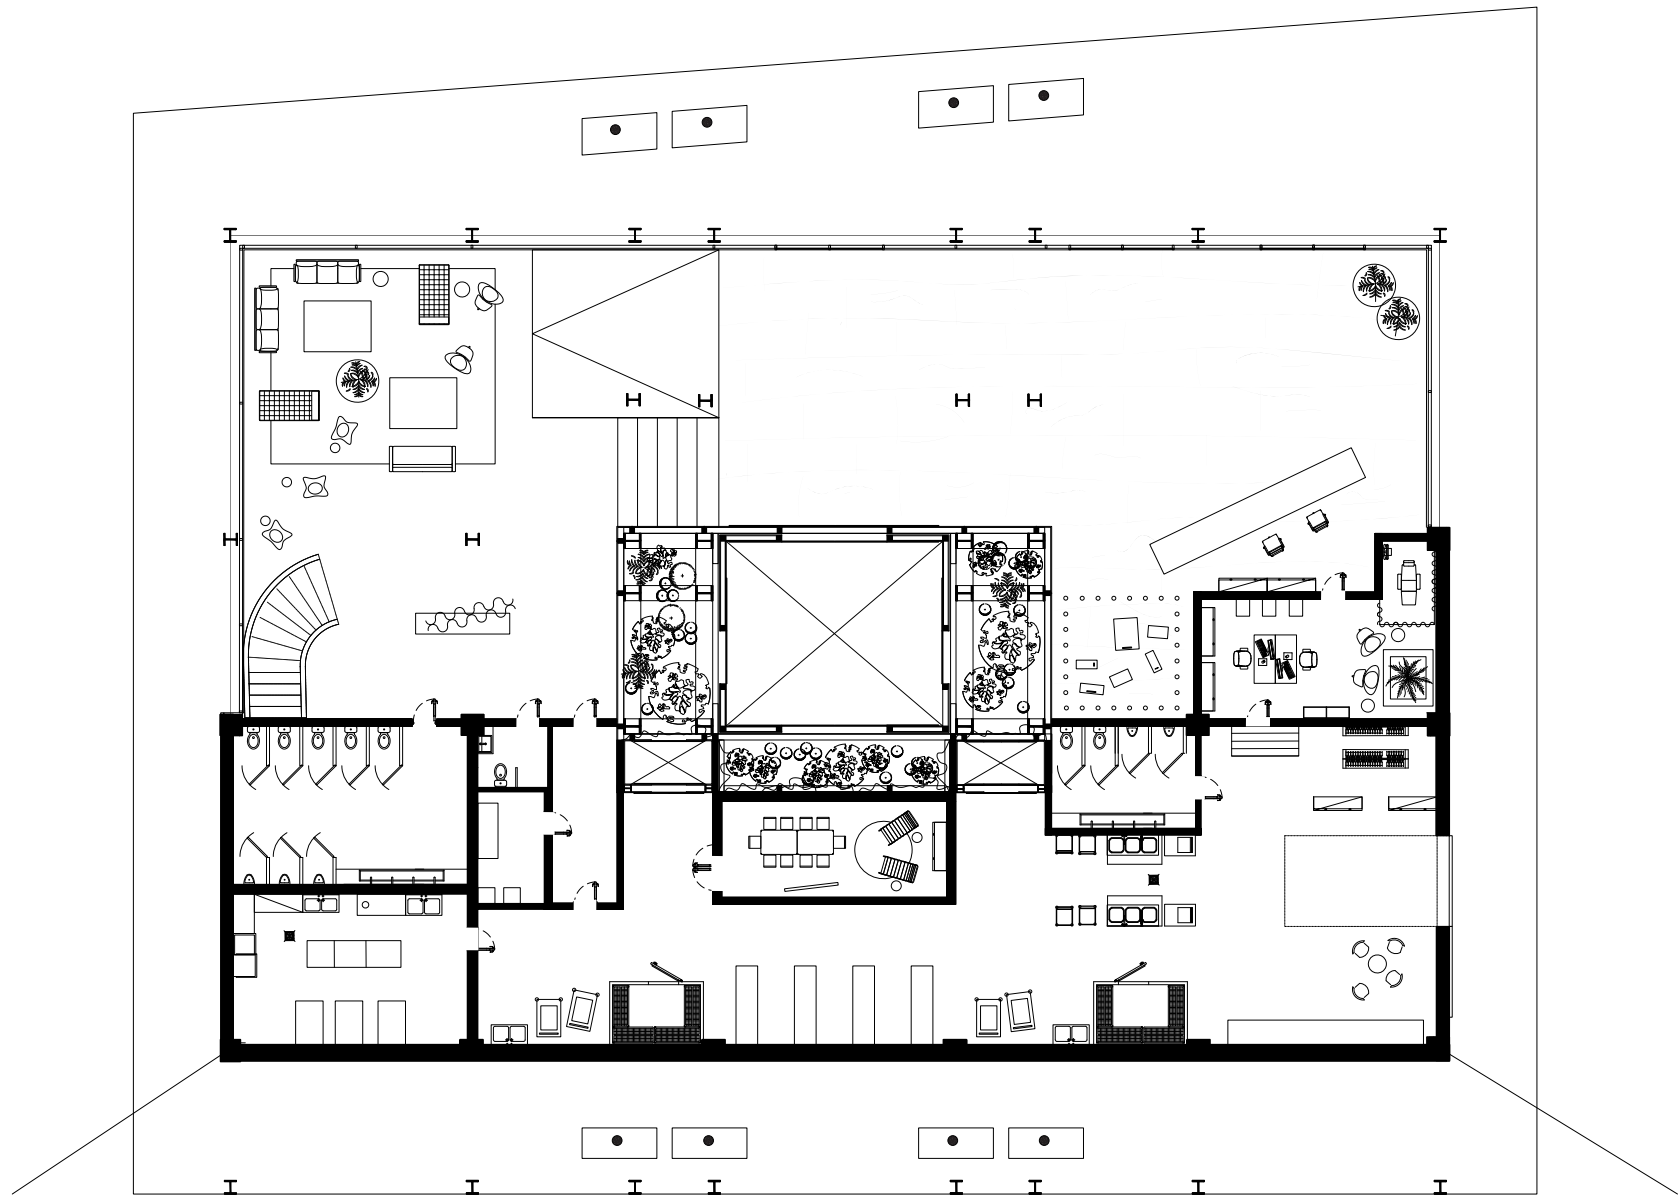

North  
land side

South  
ocean side


Ground floor - lobby .




North  
land side

South  
ocean side

Ground floor - lobby  
materials.

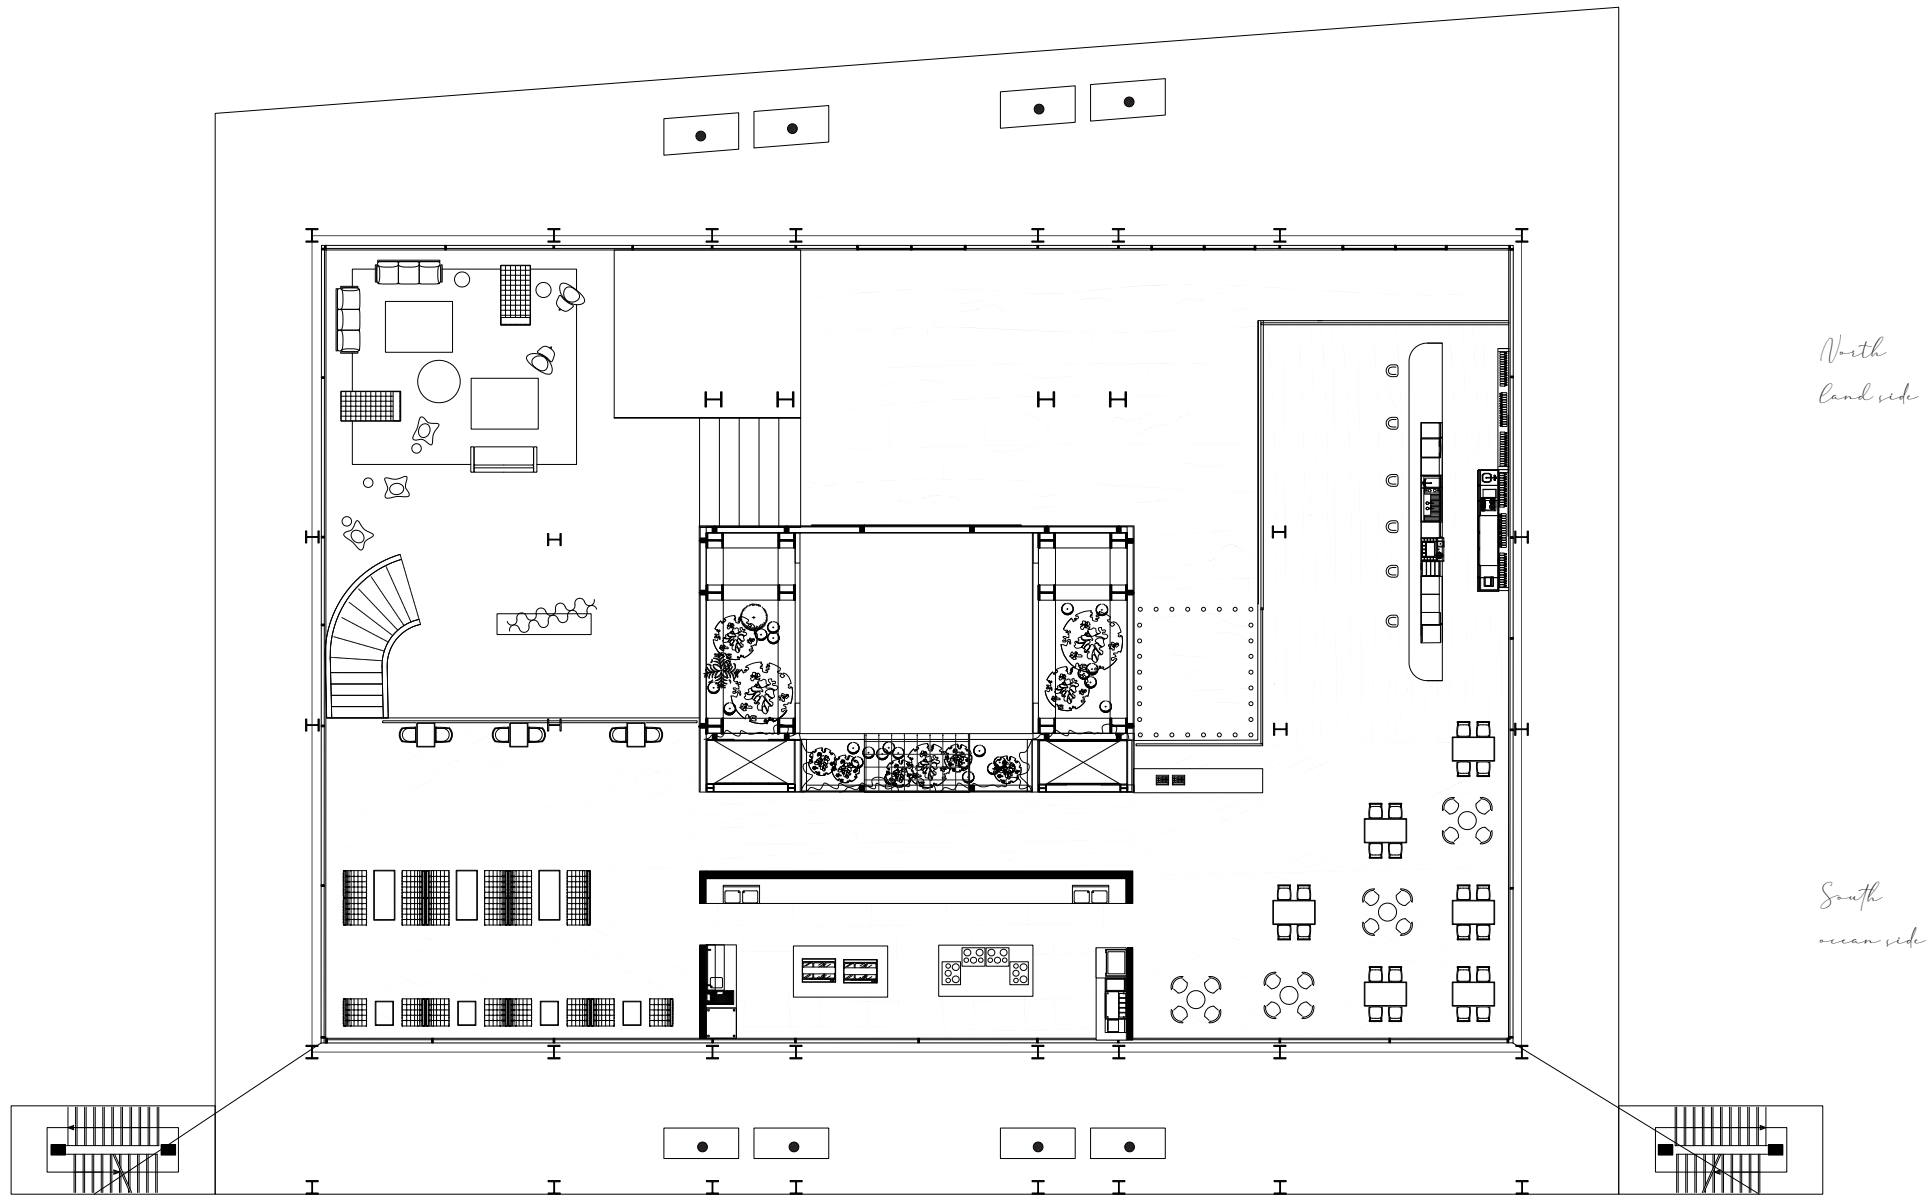


Ground floor - restaurant.

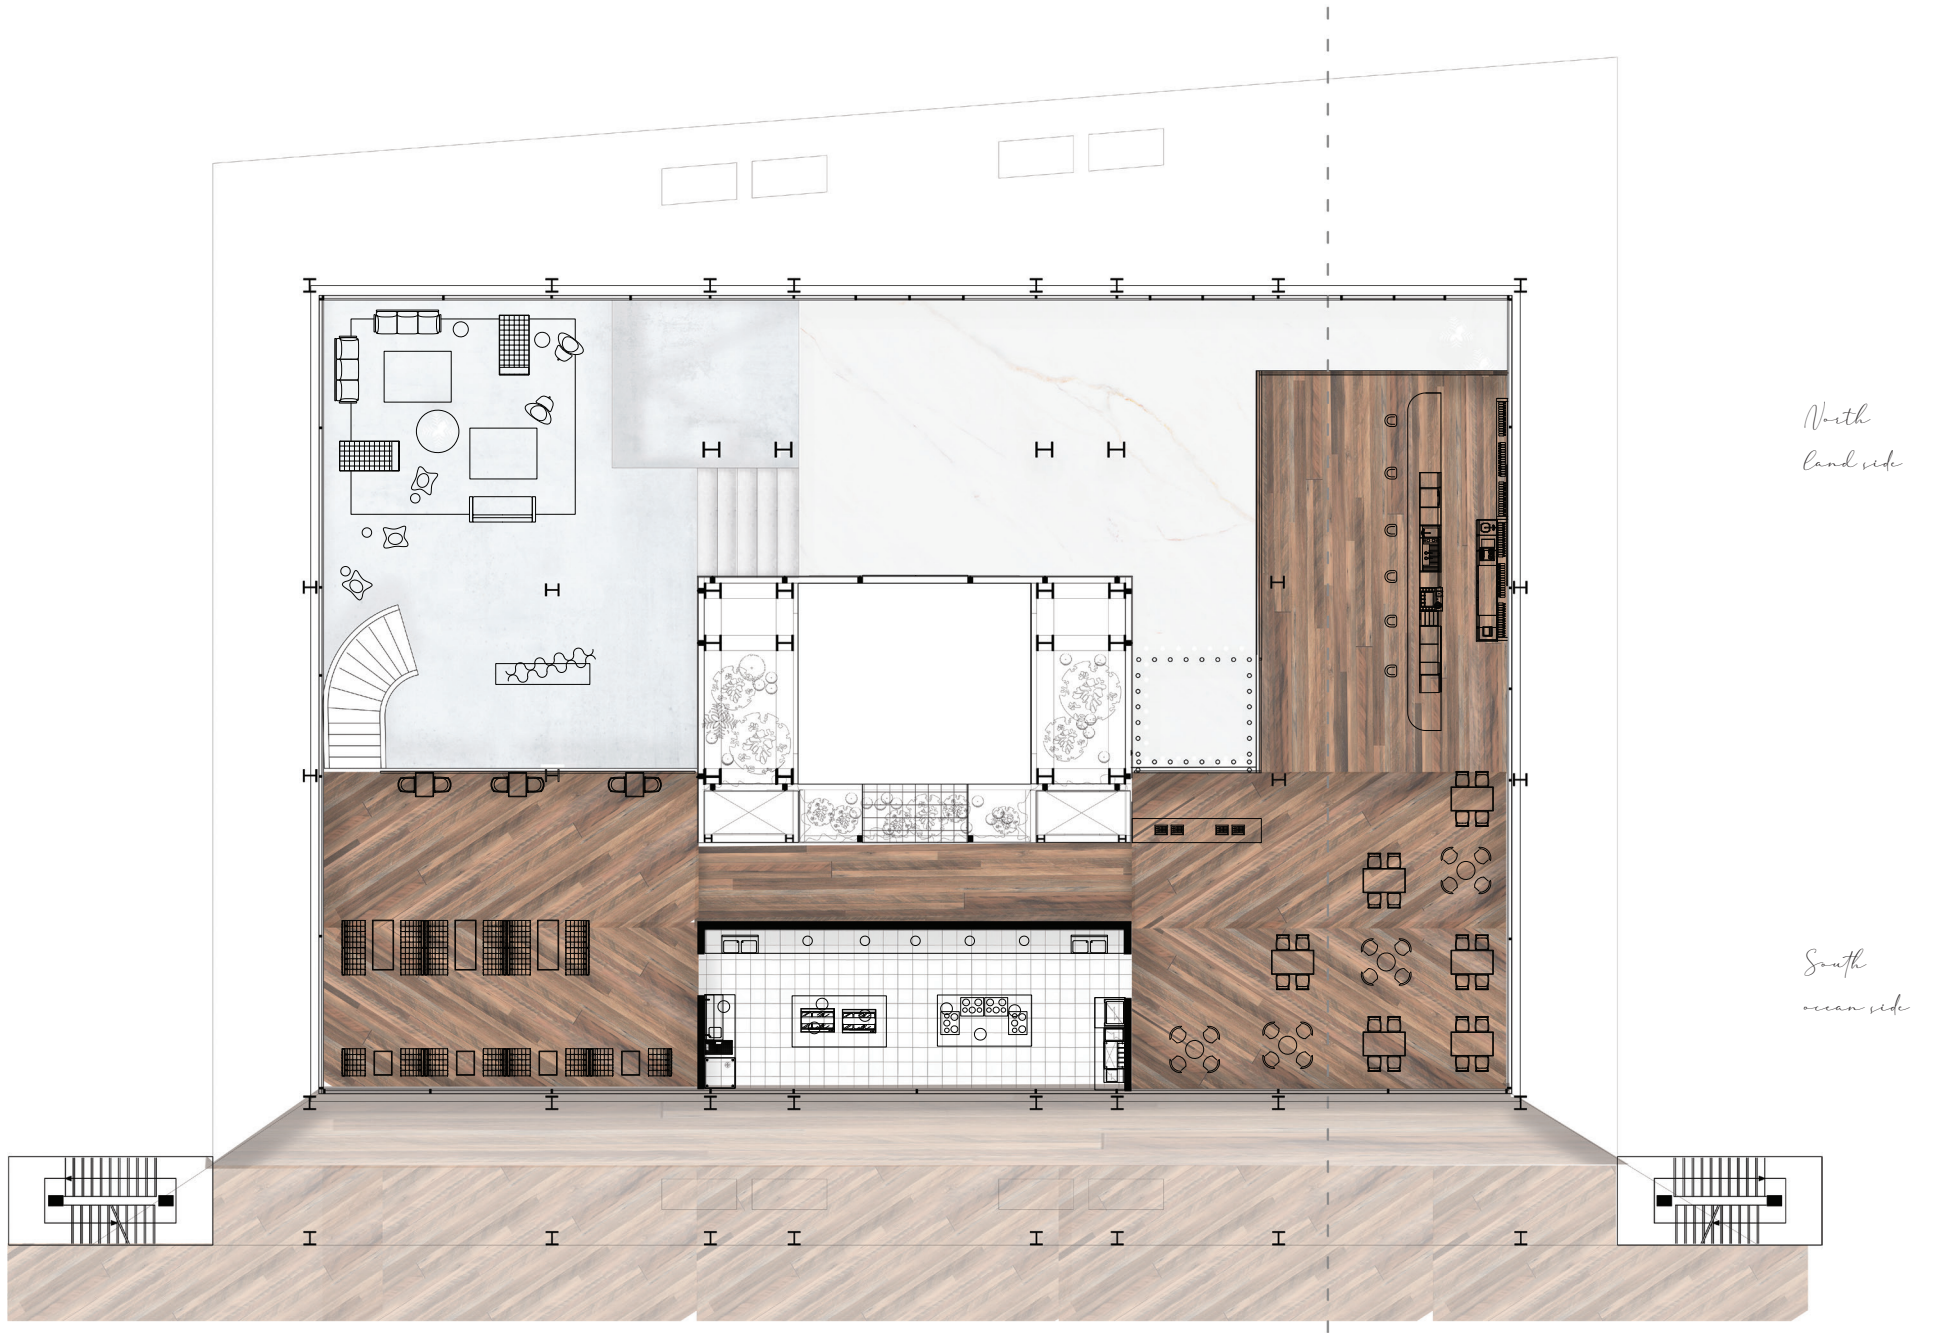

North  
land side

South  
ocean side


Ground floor - restaurant  
materials.

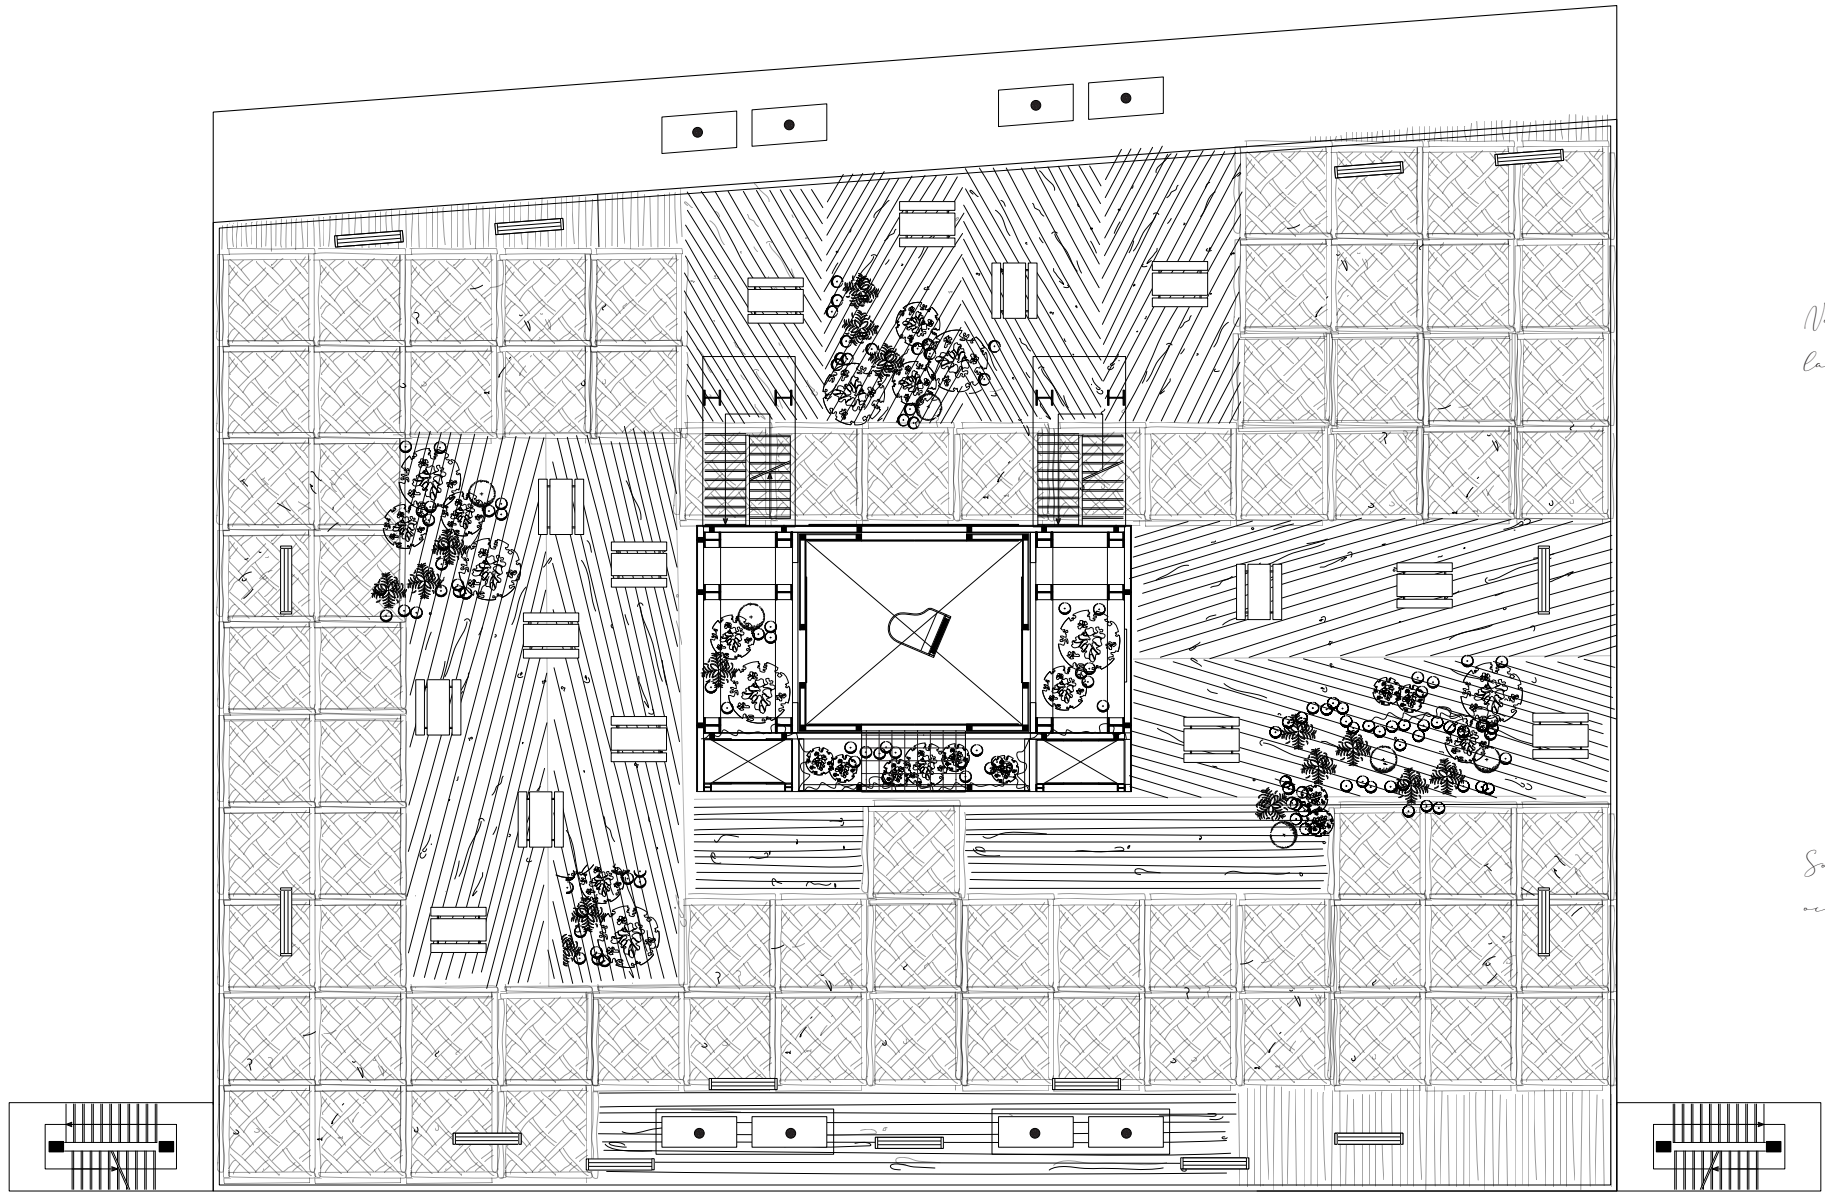

North  
land side

South  
ocean side

Viewing platform .

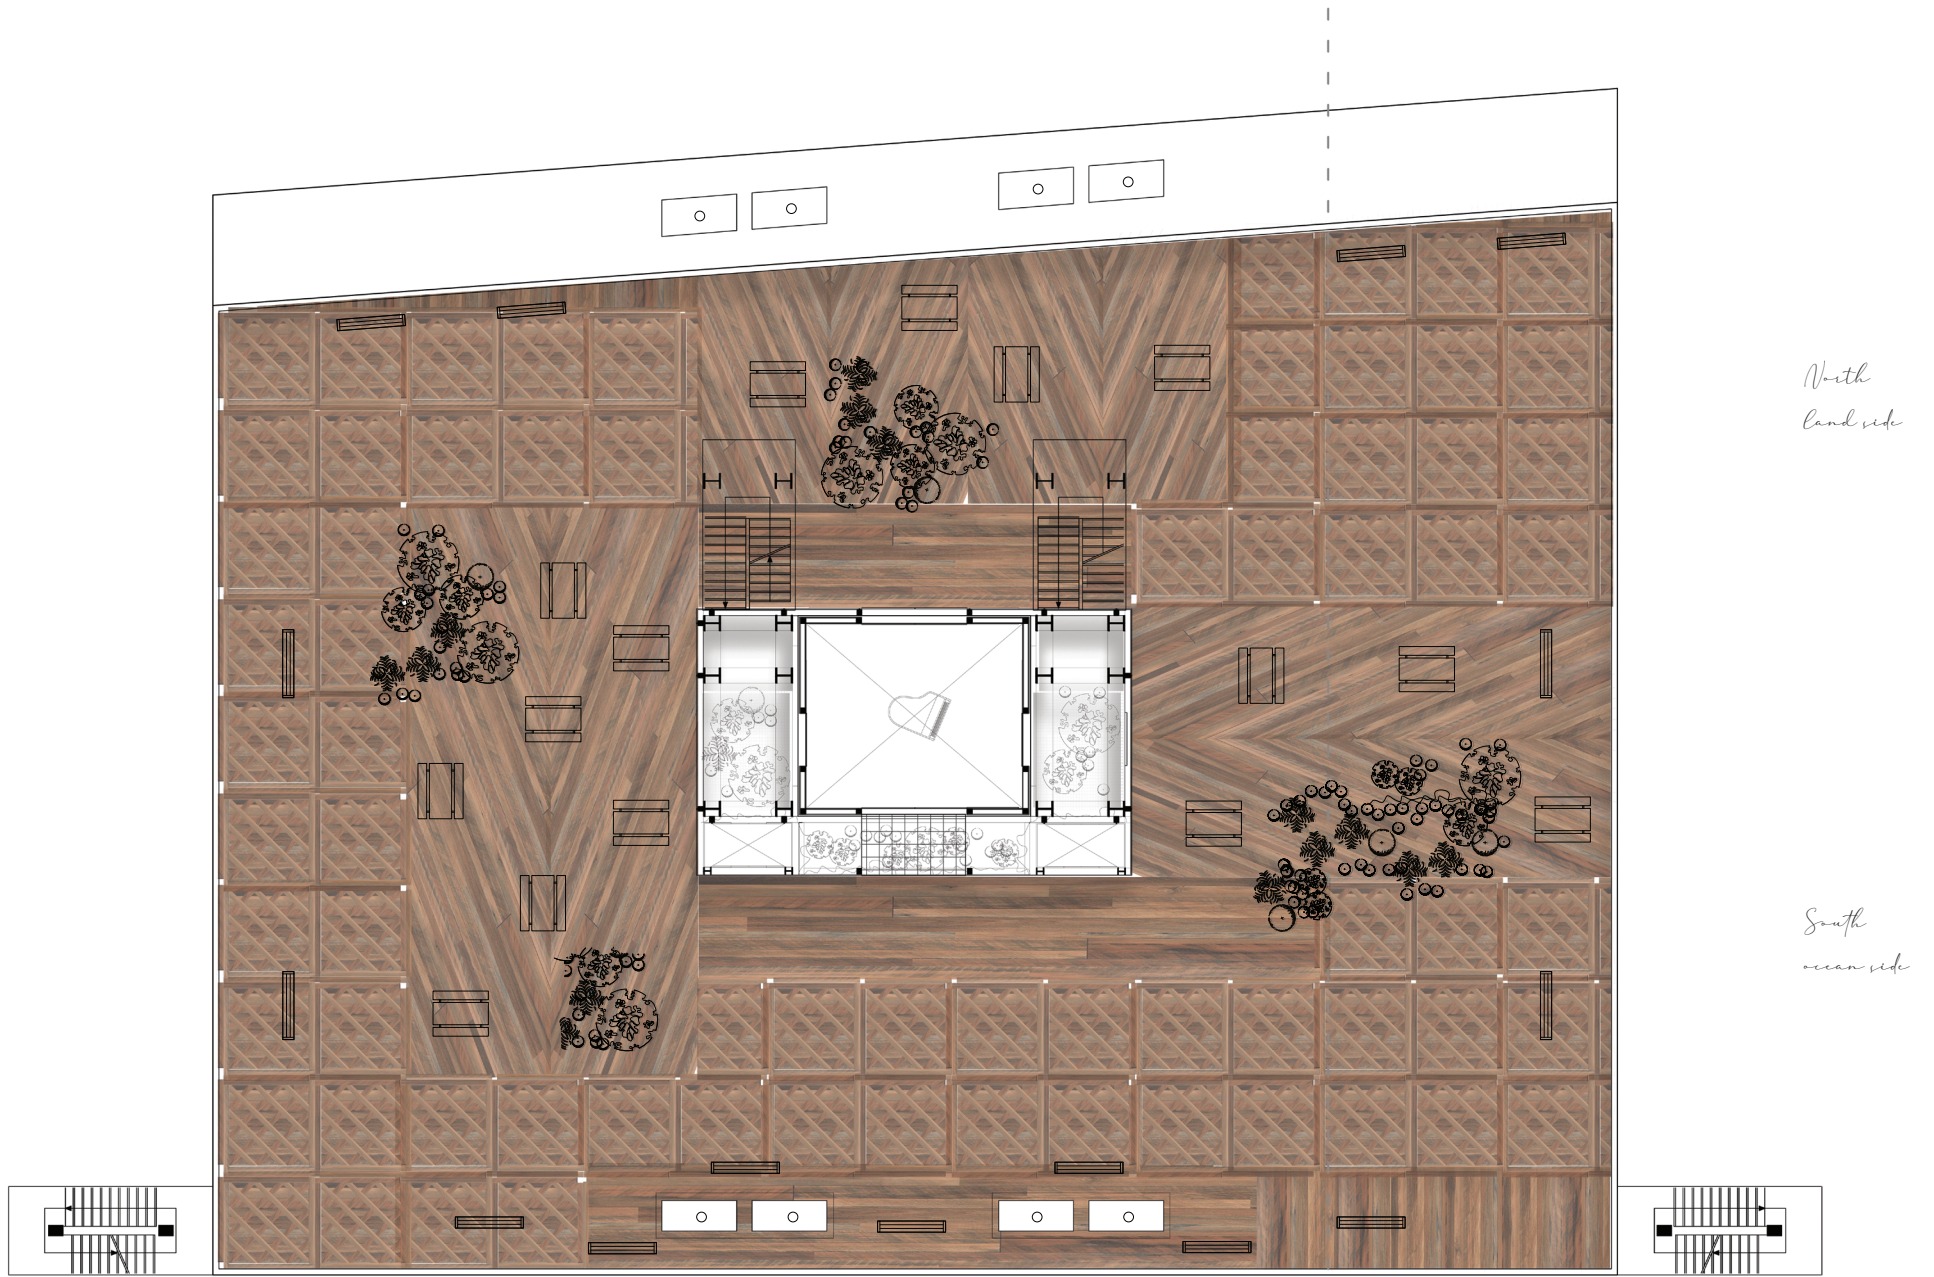


North  
land side

South  
ocean side

Viewing platform  
materials.




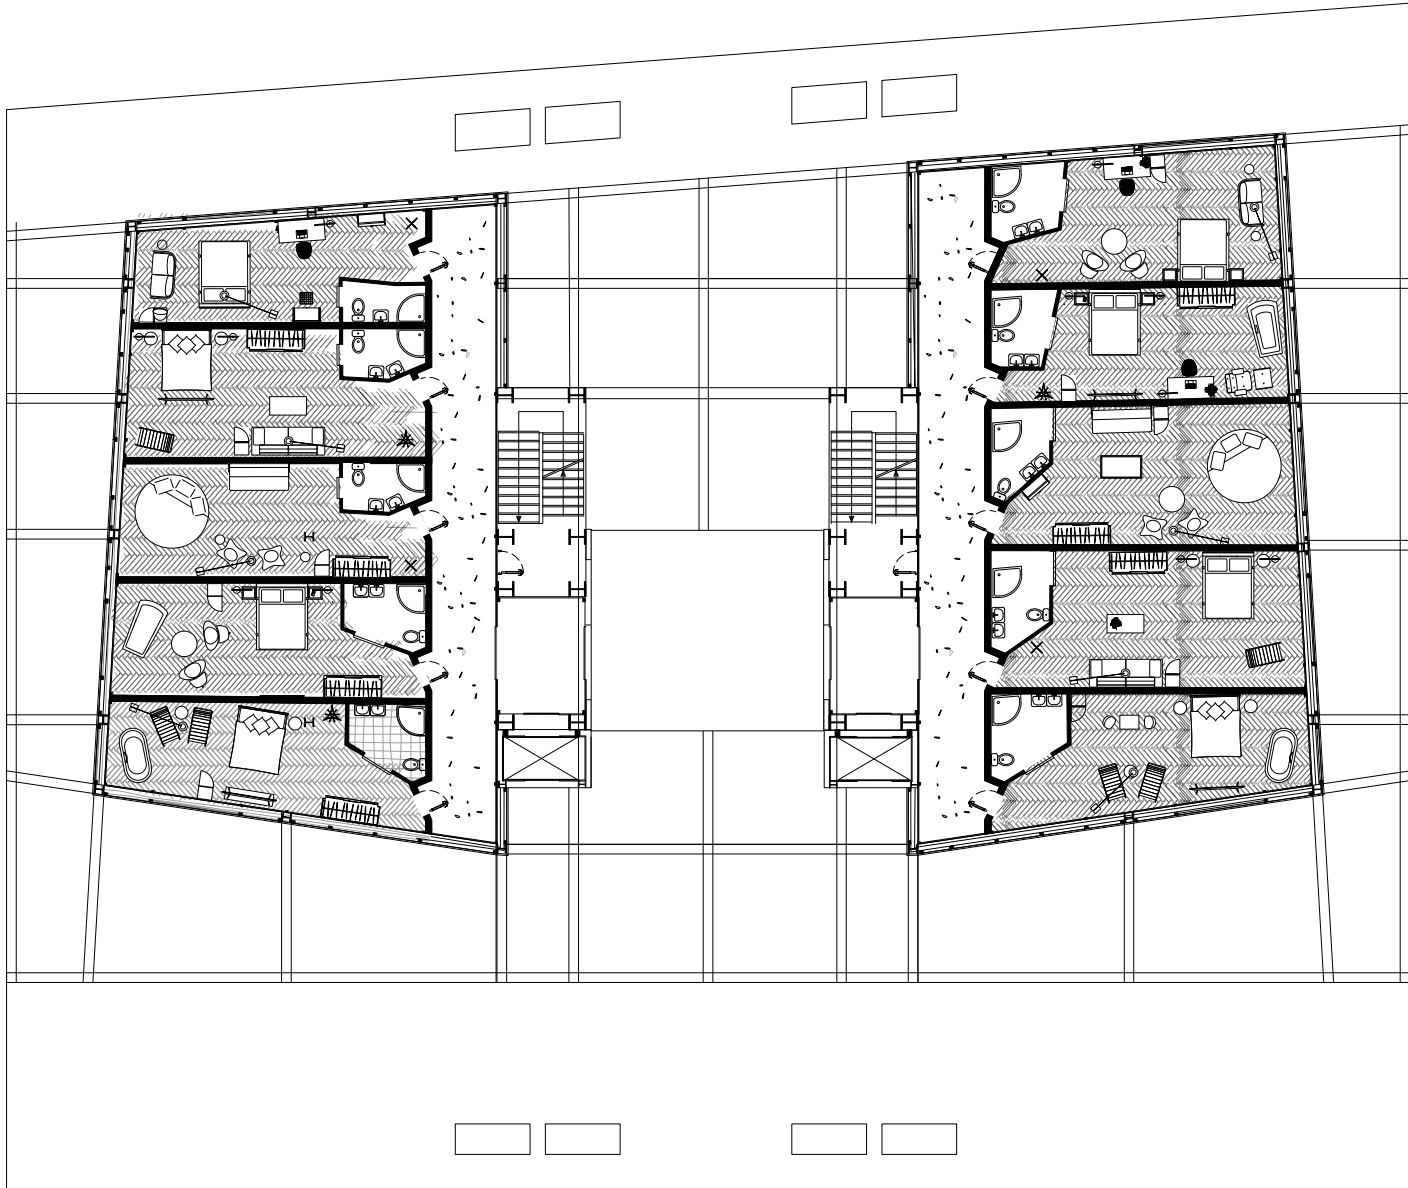

North  
land side

South  
ocean side


Rooms 1-12.

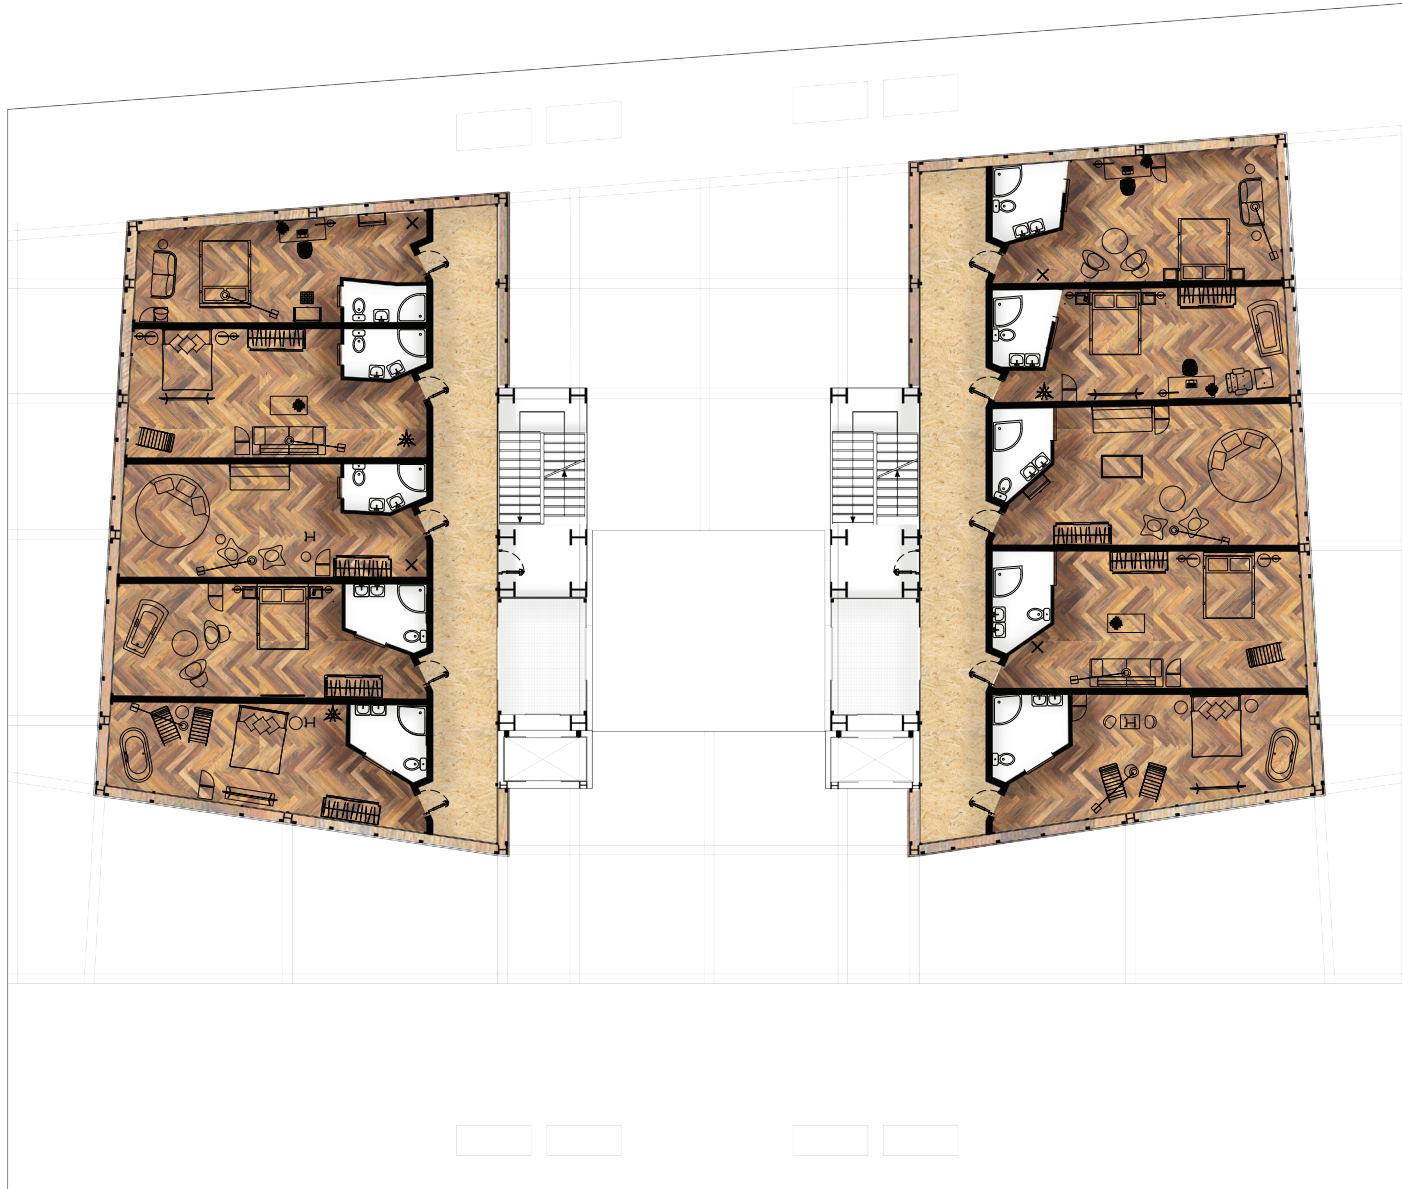

North  
land side

South  
ocean side


Rooms 1-12  
materials.

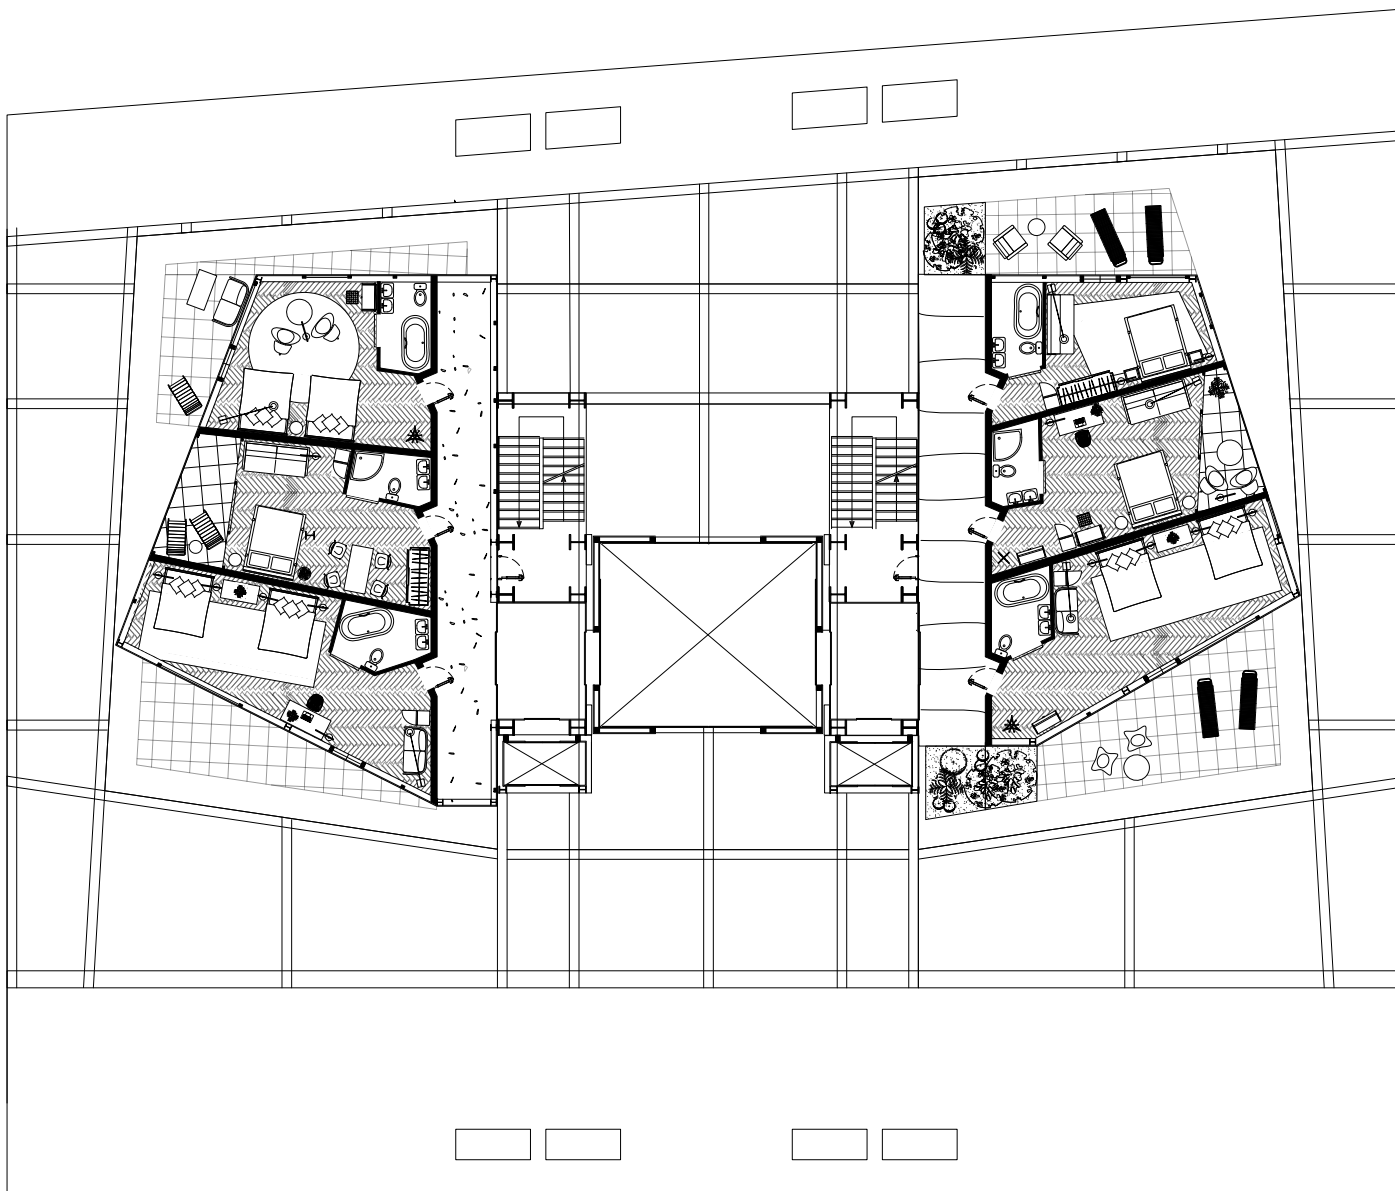

North  
land side

South  
ocean side


Rooms 13-16 .

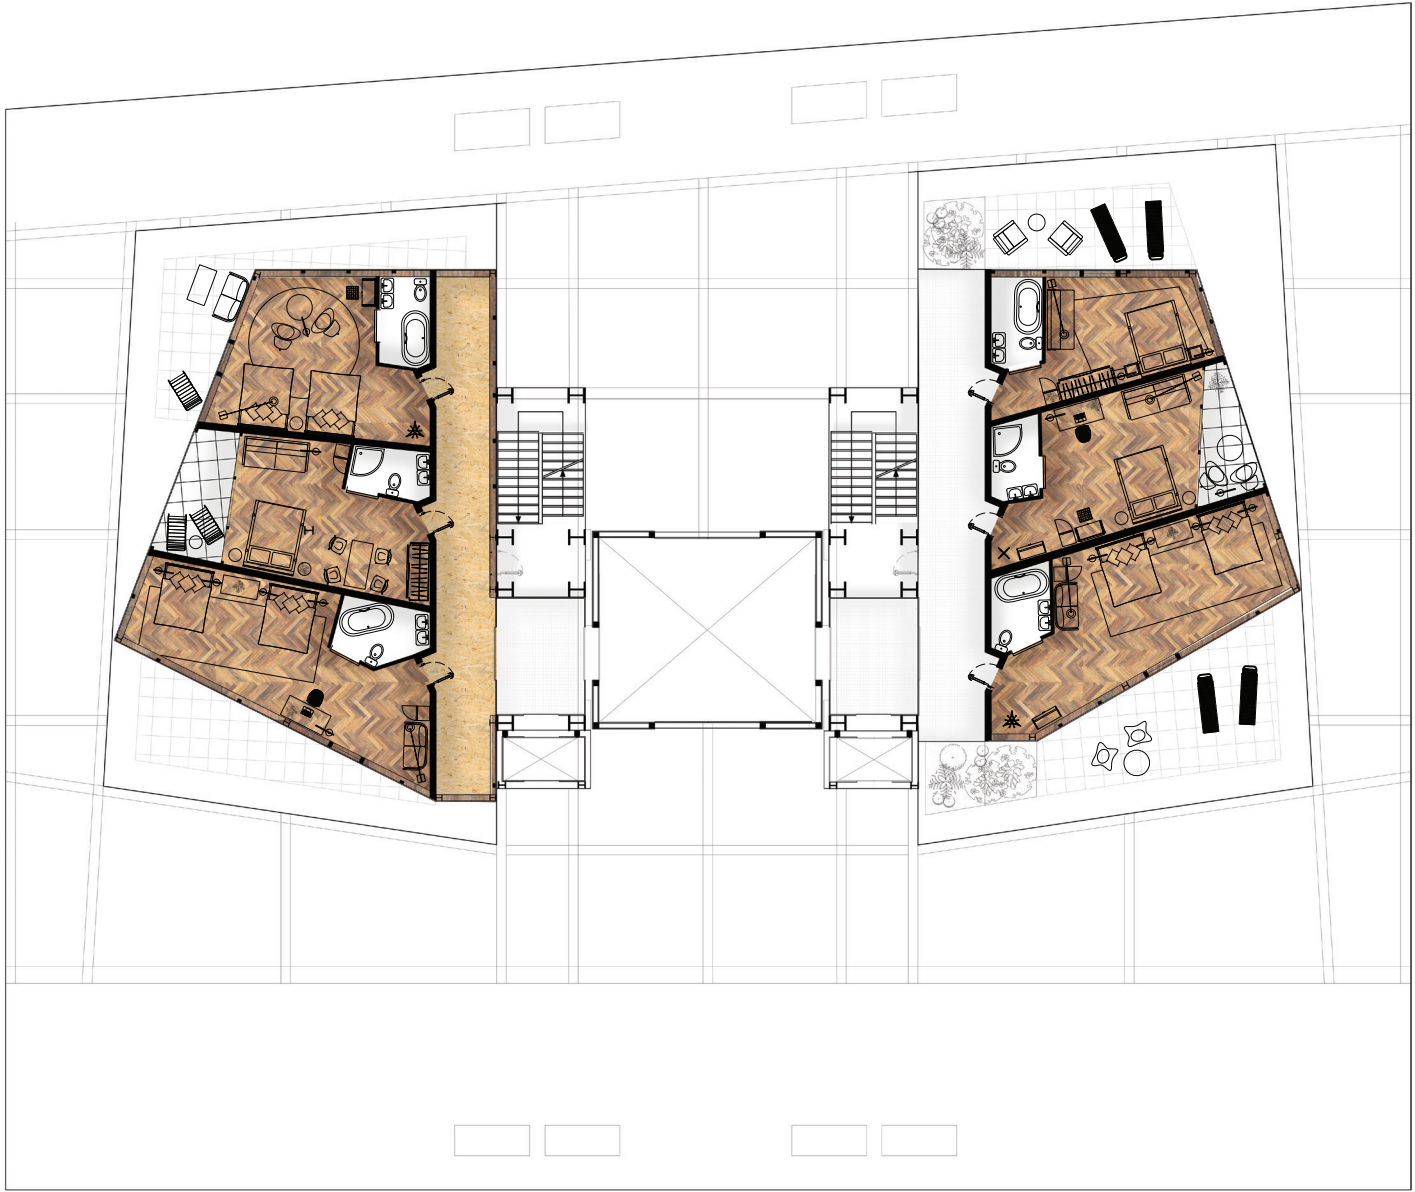

North  
land side

South  
ocean side


Rooms 13-16  
materials.

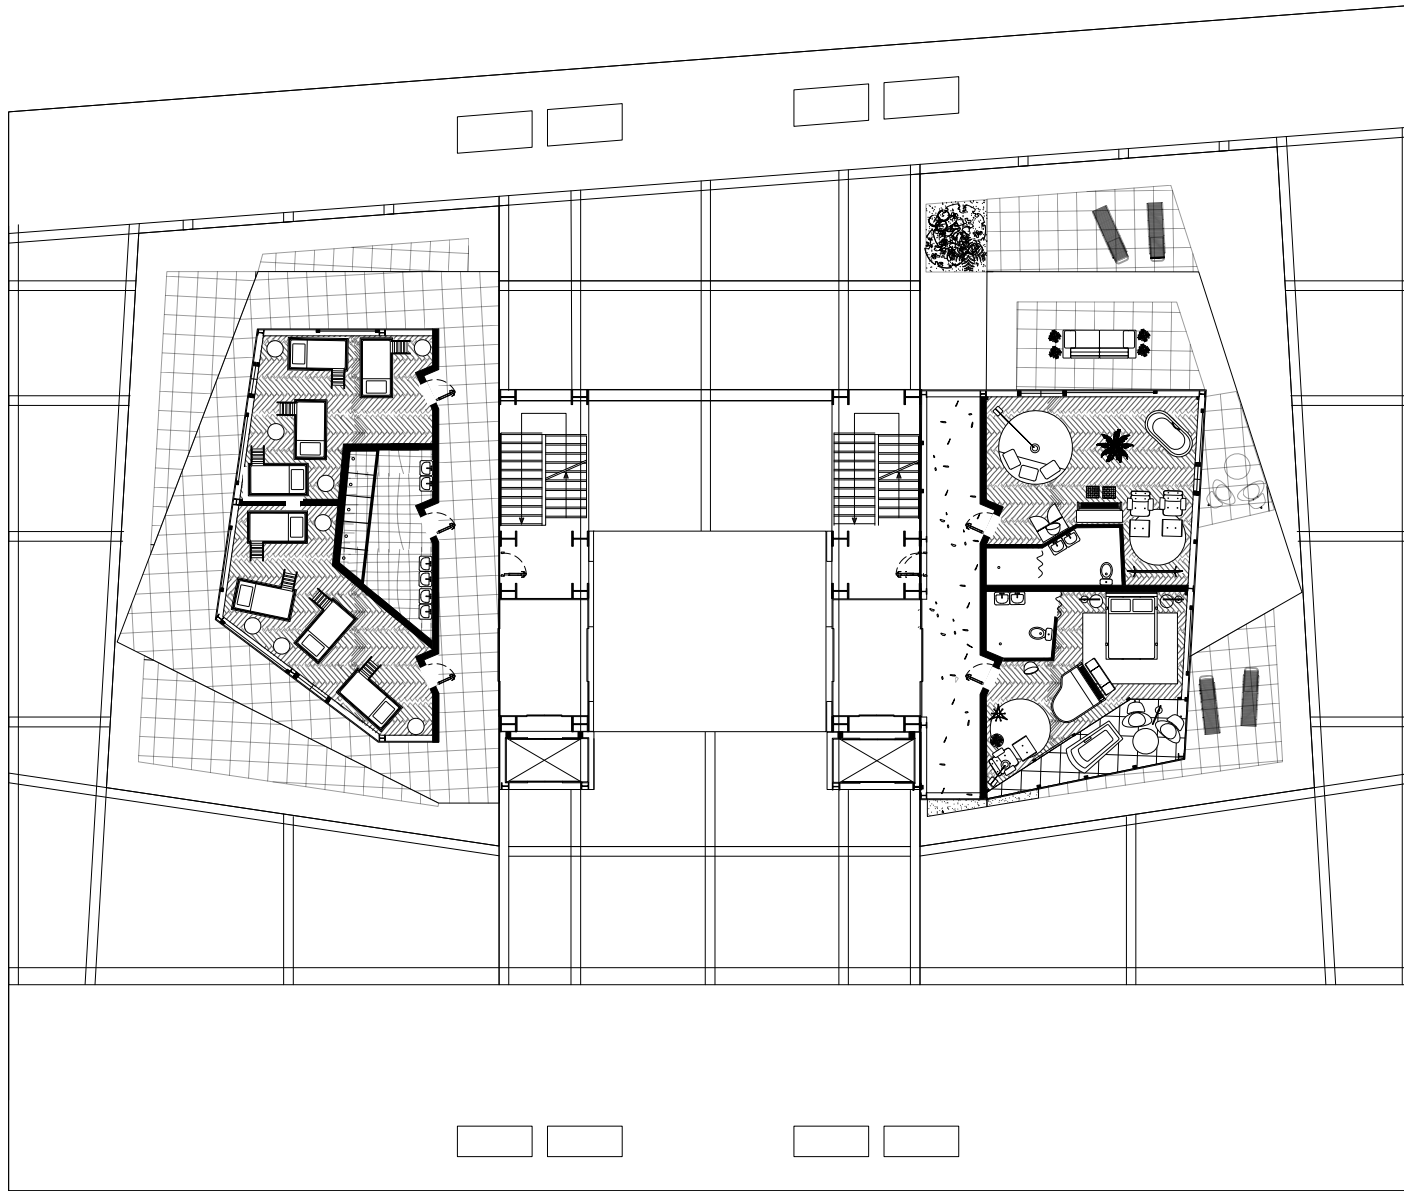

North  
land side

South  
ocean side


Rooms 17 - 20 .

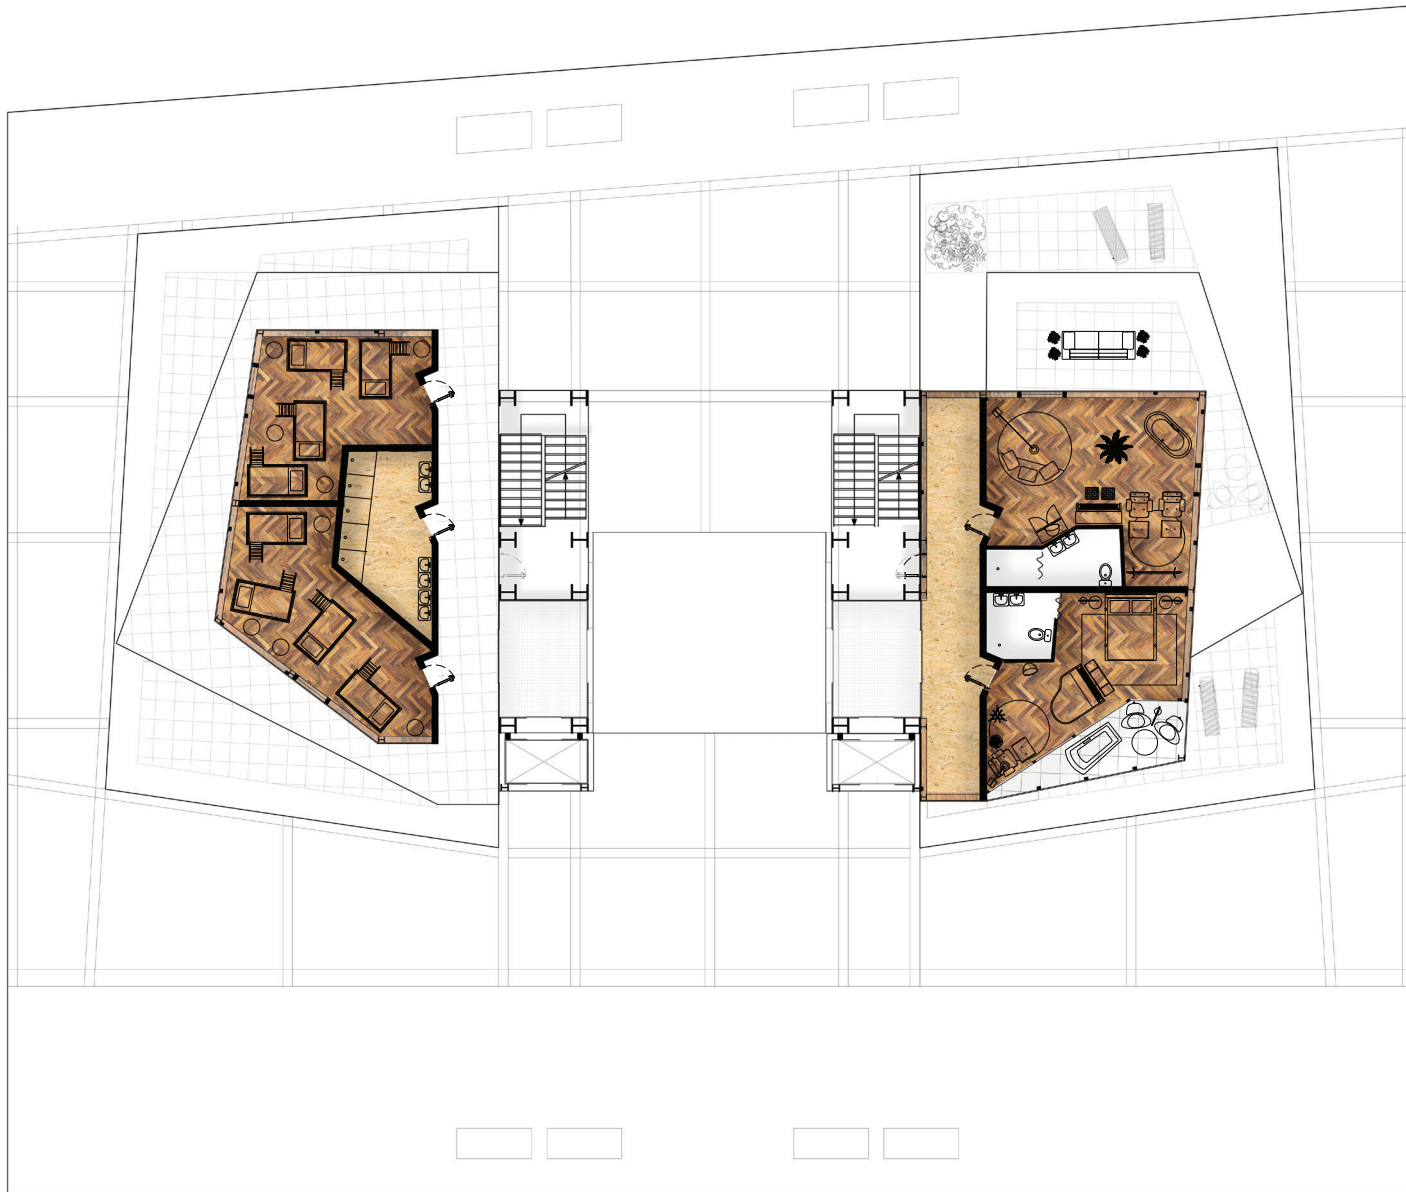

North  
land side

South  
ocean side


Rooms 17 - 20  
materials.

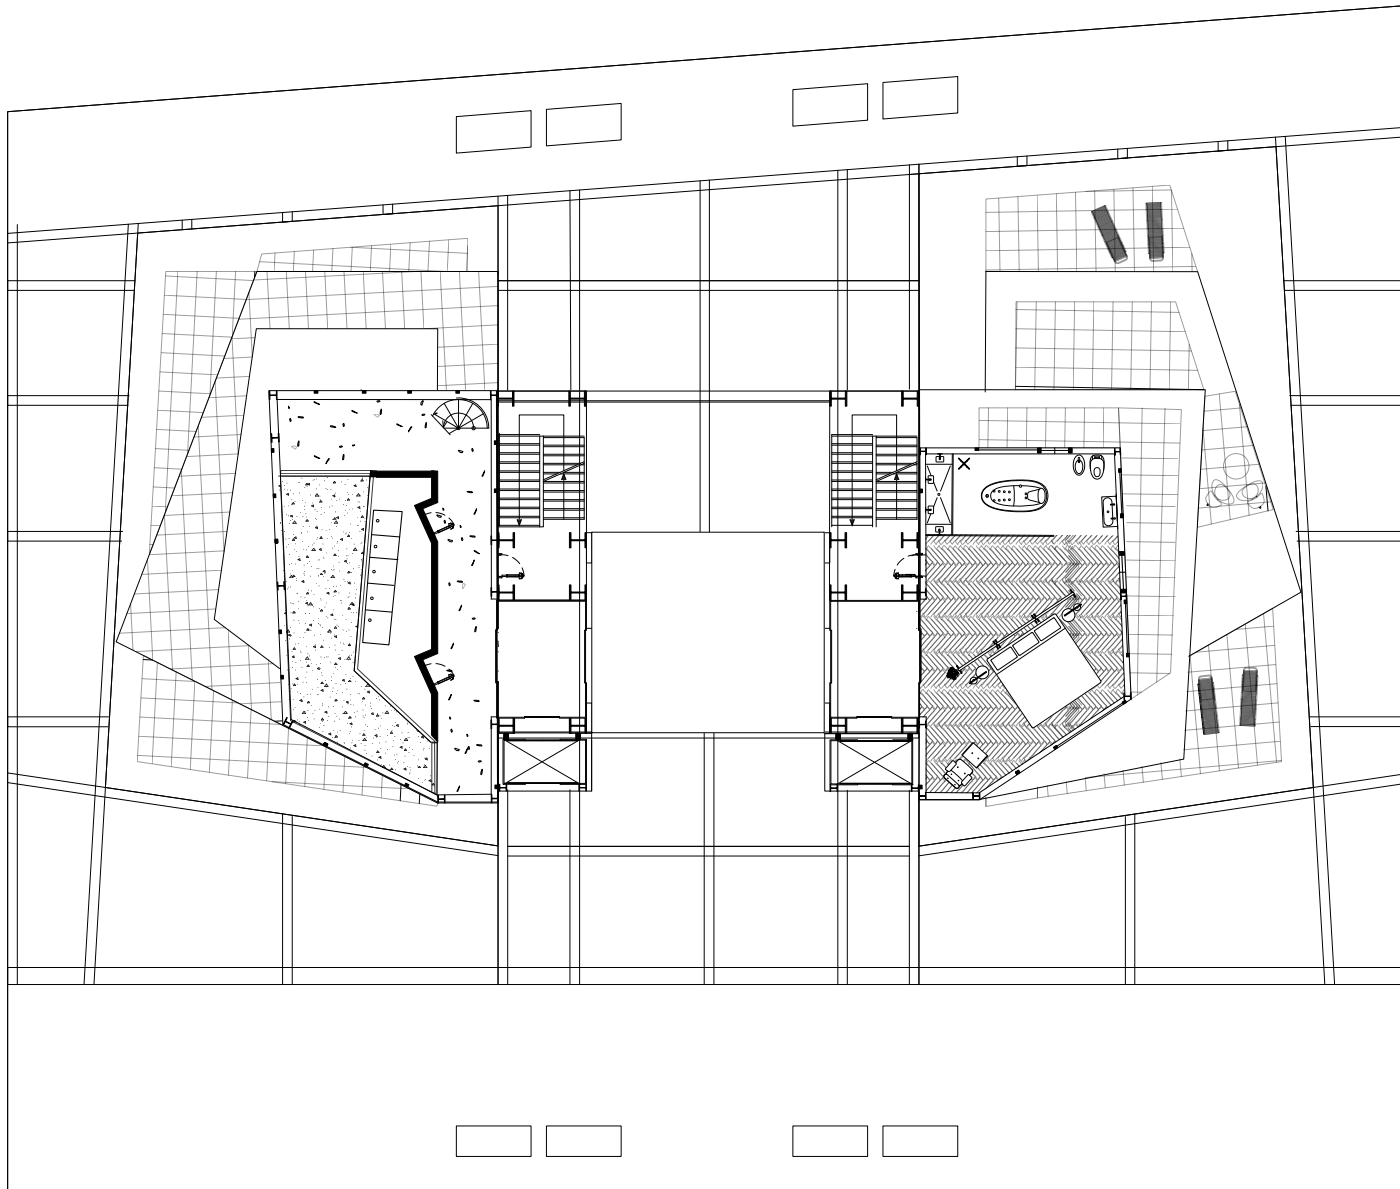

North  
land side

South  
ocean side

Room 21 and showers .

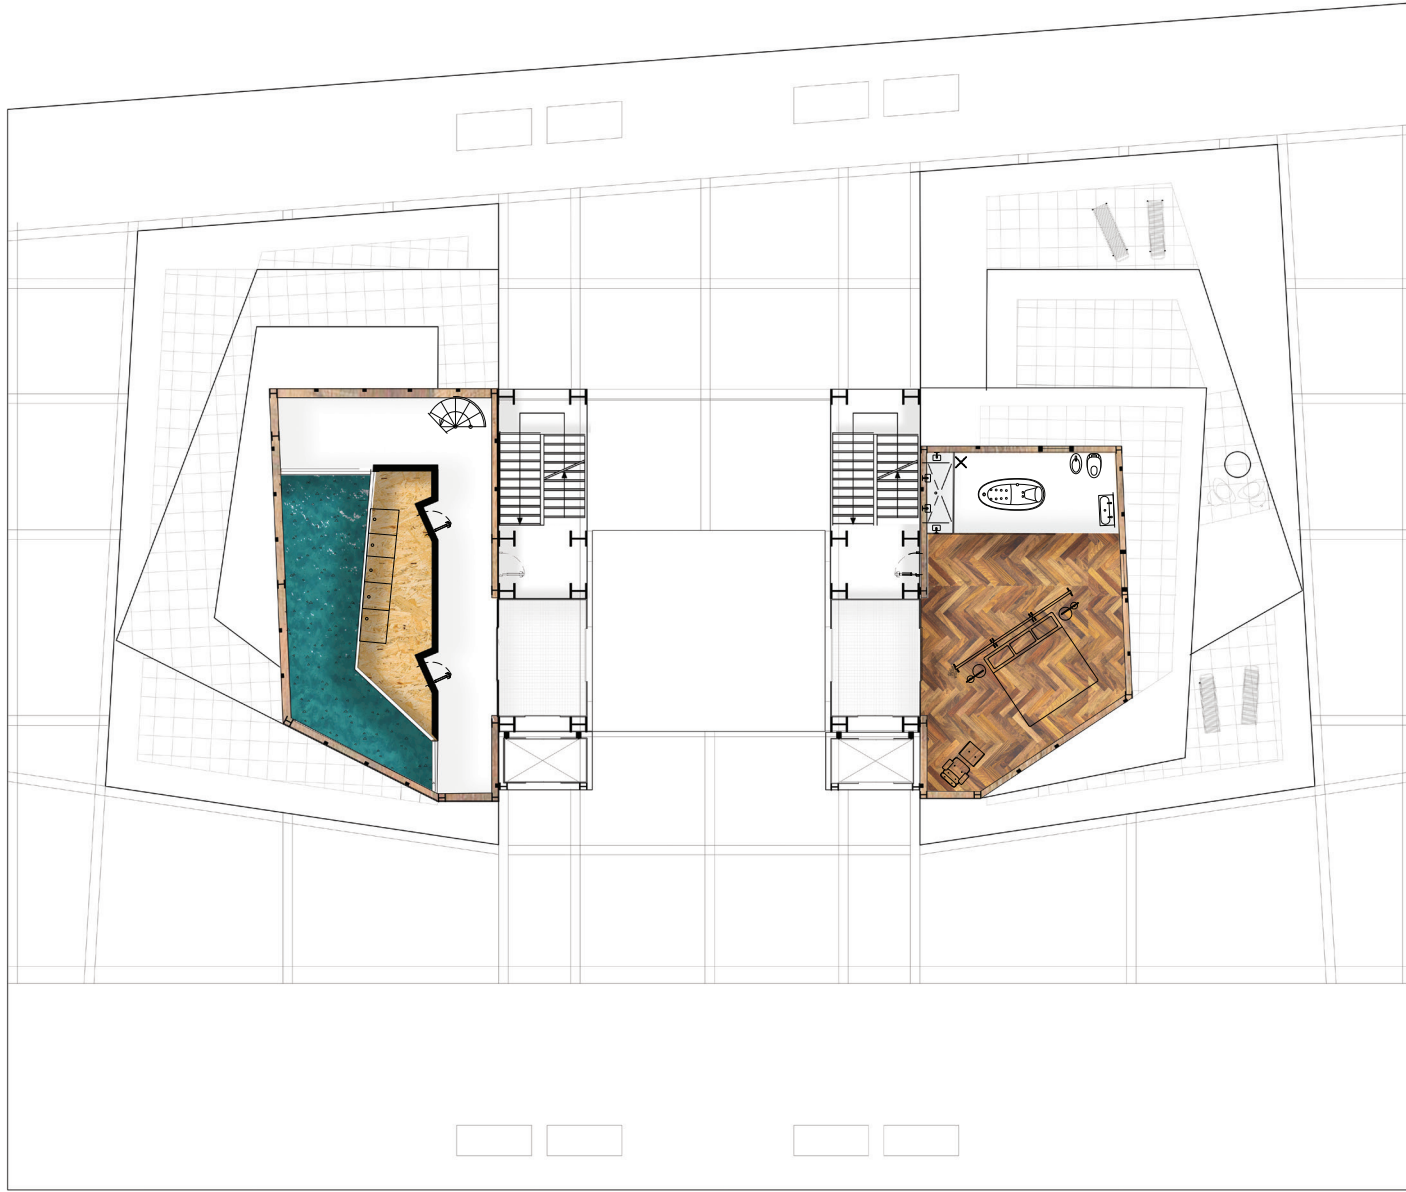


North  
land side

South  
ocean side

Room 21 and showers  
materials.



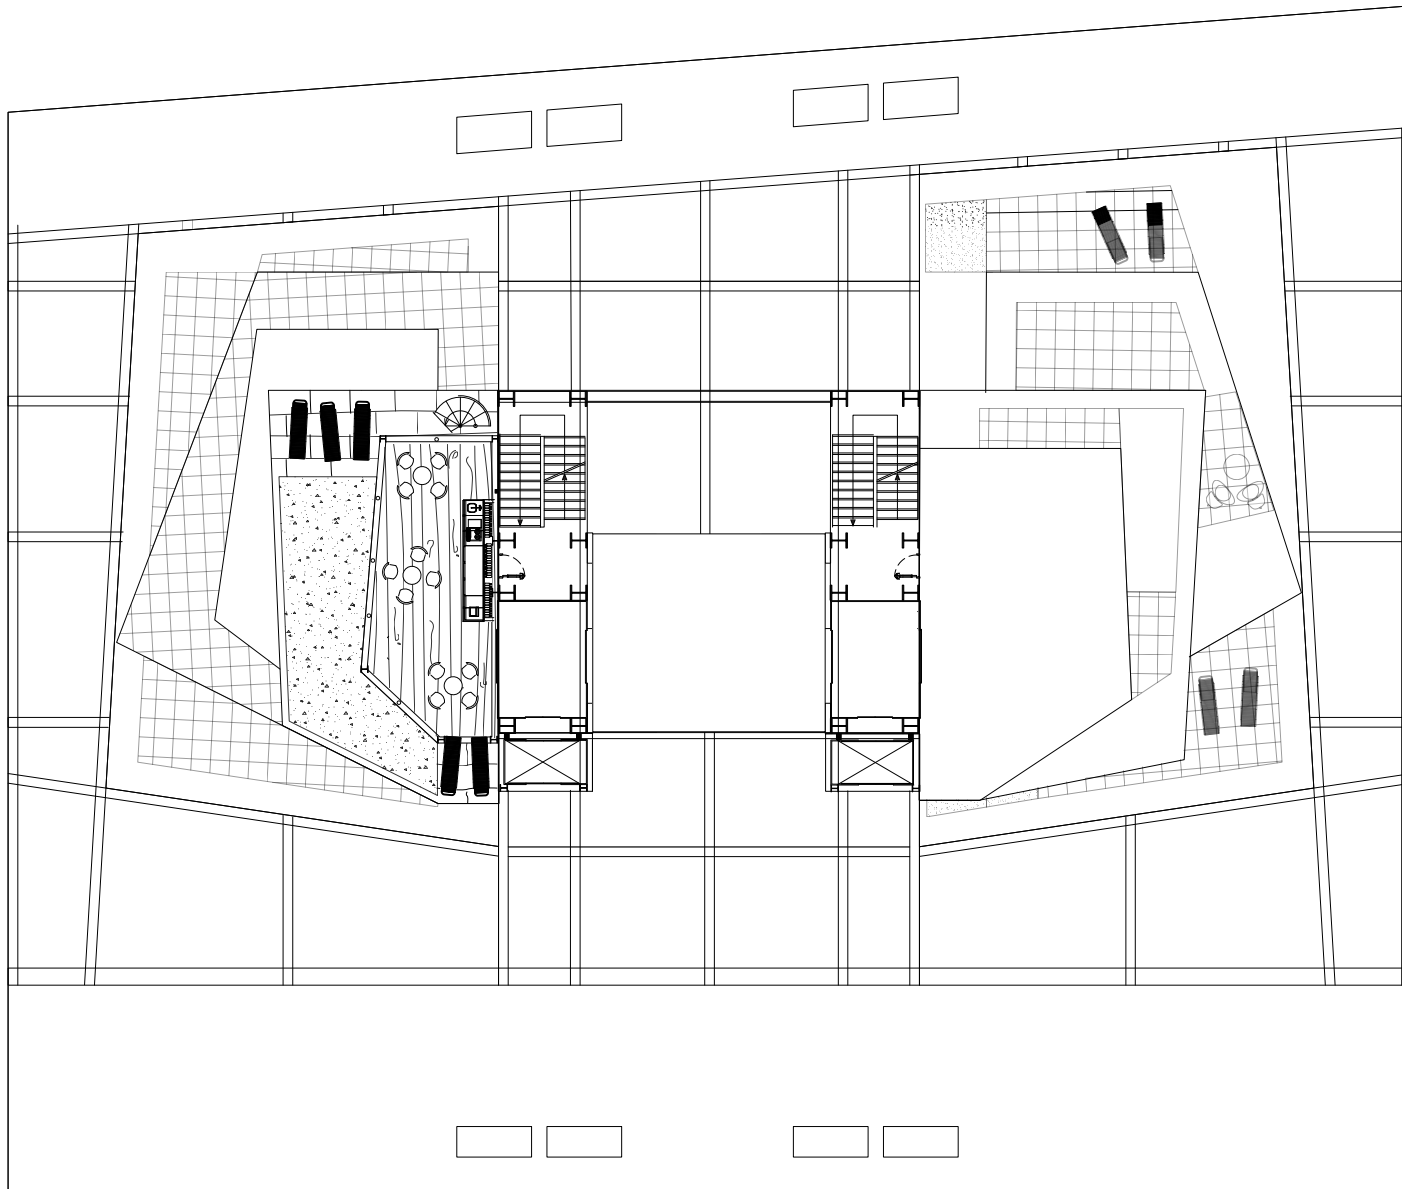


North  
land side

South  
ocean side

Rooftop bar and infinity pool.


Rooftop floor - swimming pool and skybar

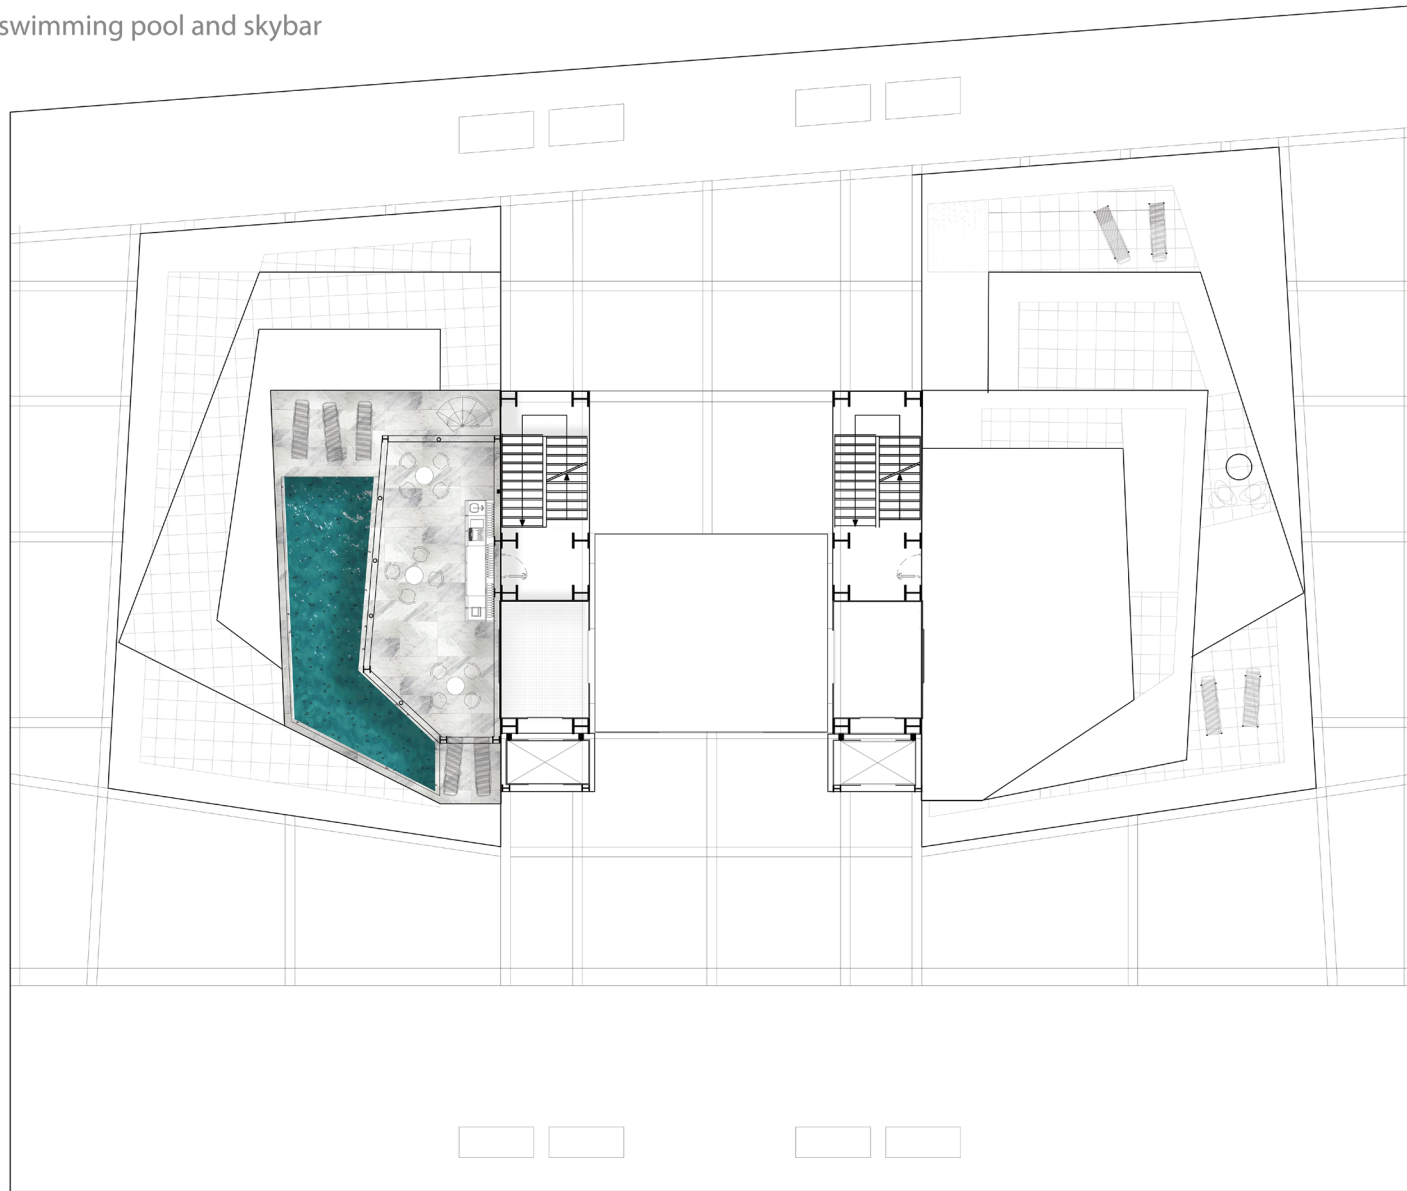

North  
land side

South  
ocean side


Rooftop bar and infinity pool  
materials.

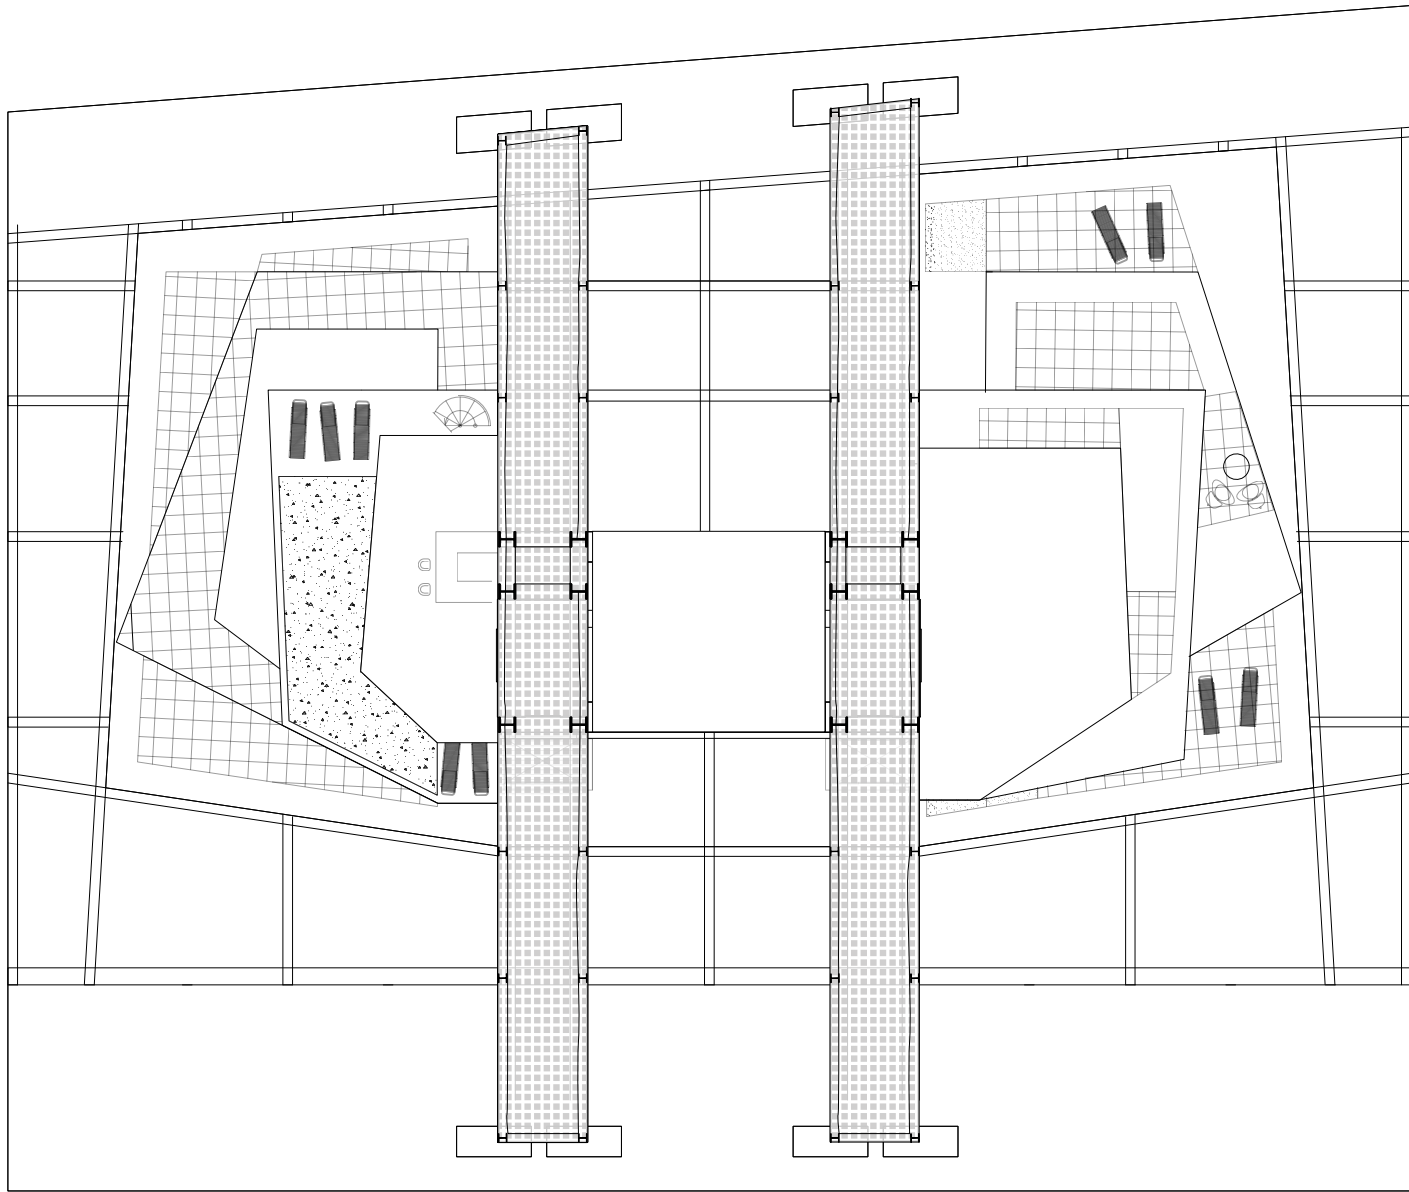

North  
land side

South  
ocean side

Catwalk panorama deck .

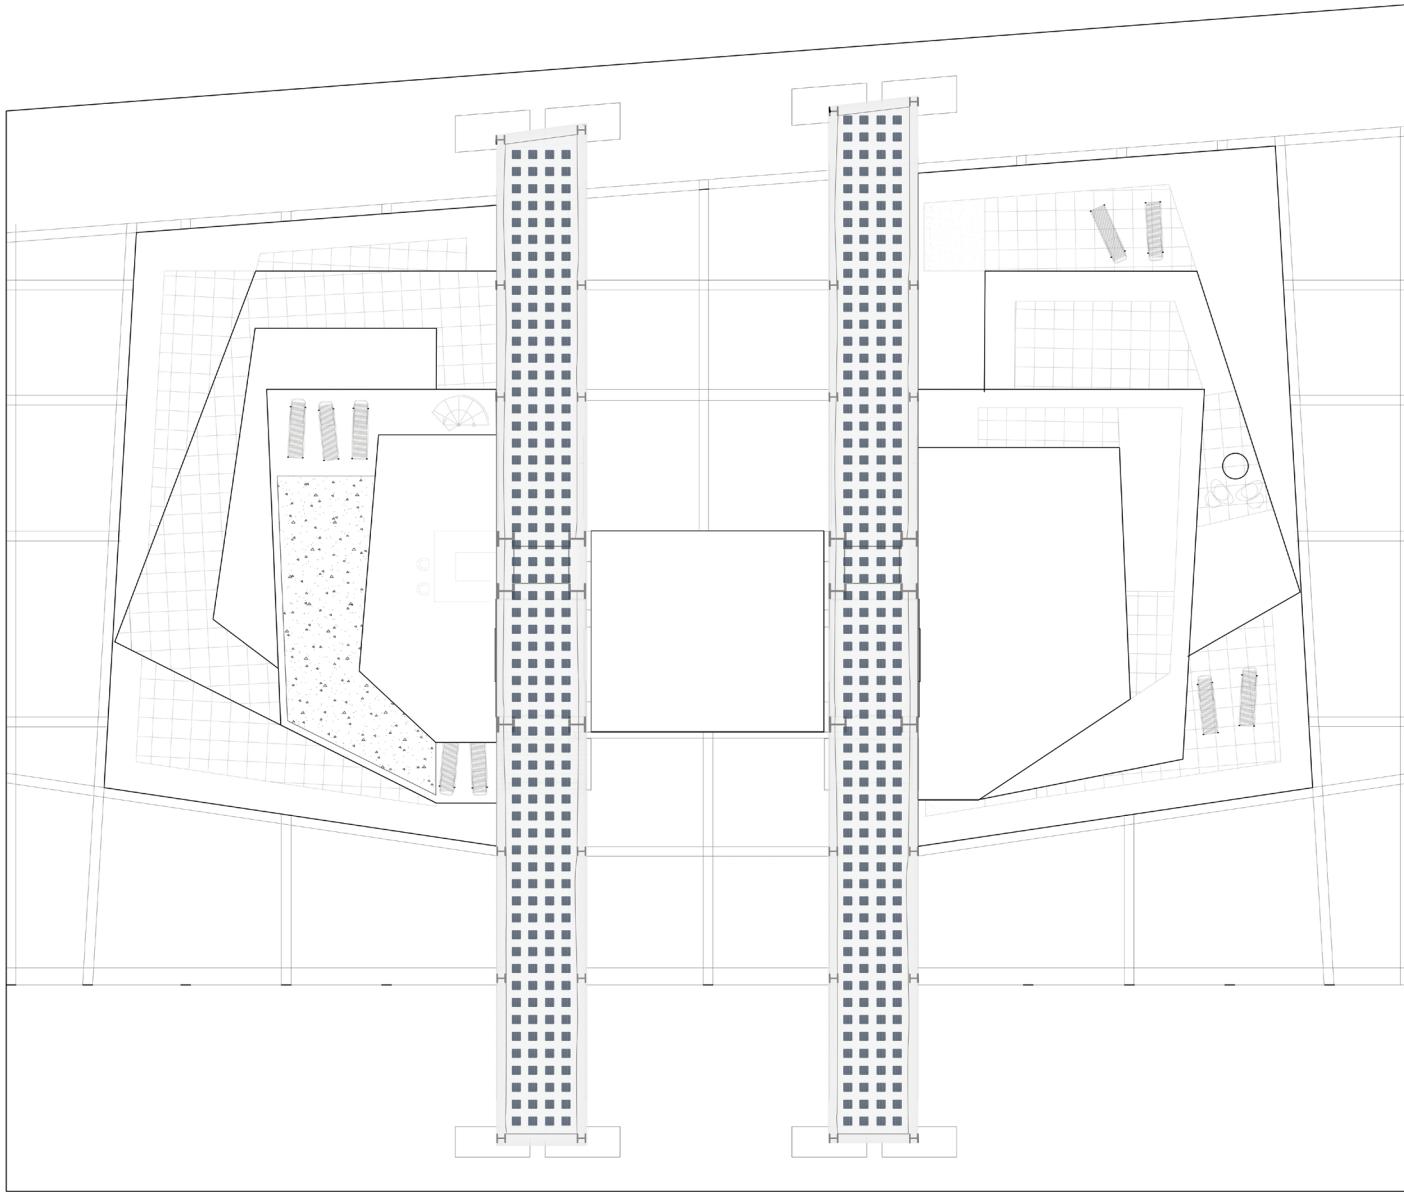


North  
land side

South  
ocean side

Catwalk panorama deck  
materials.


Coney

*By Eva Ventura*

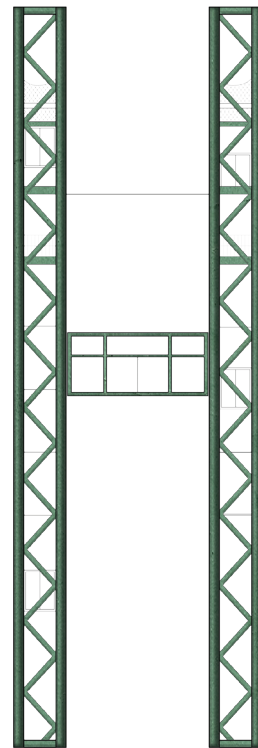


otel


*Elevations.*

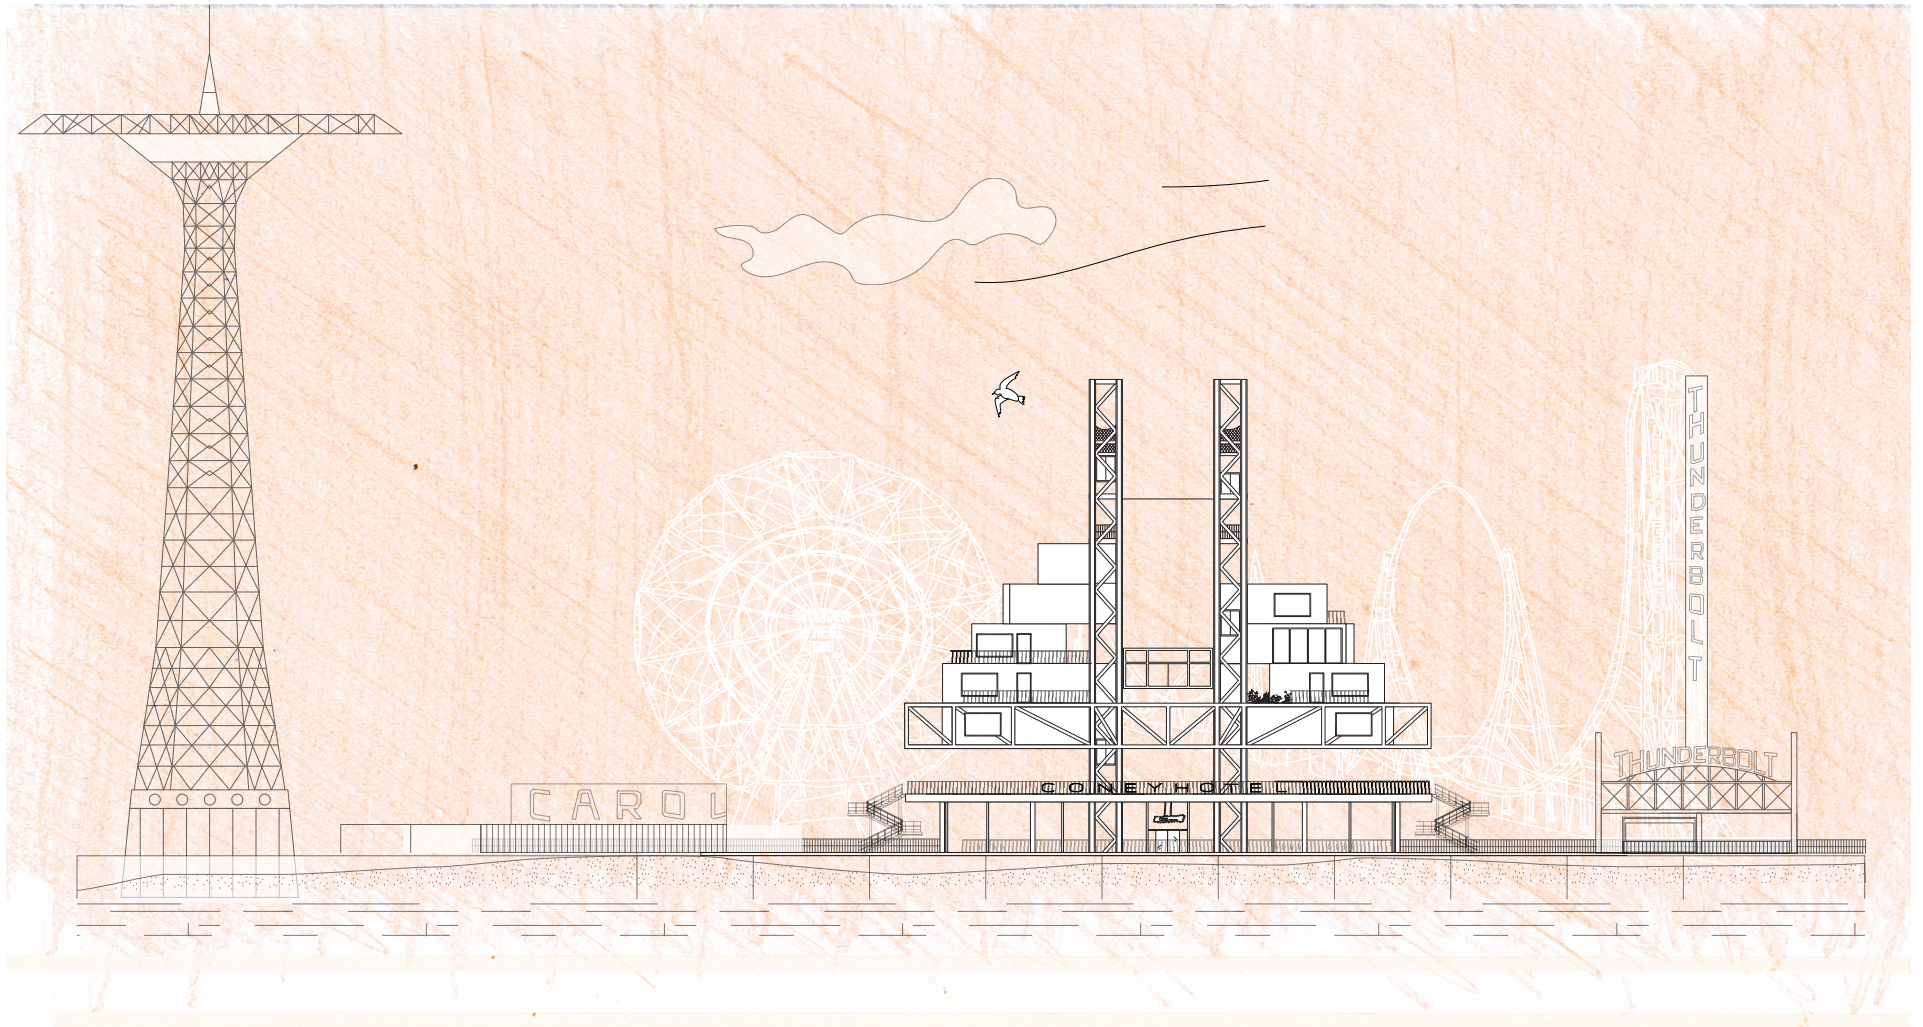

South Elevation.

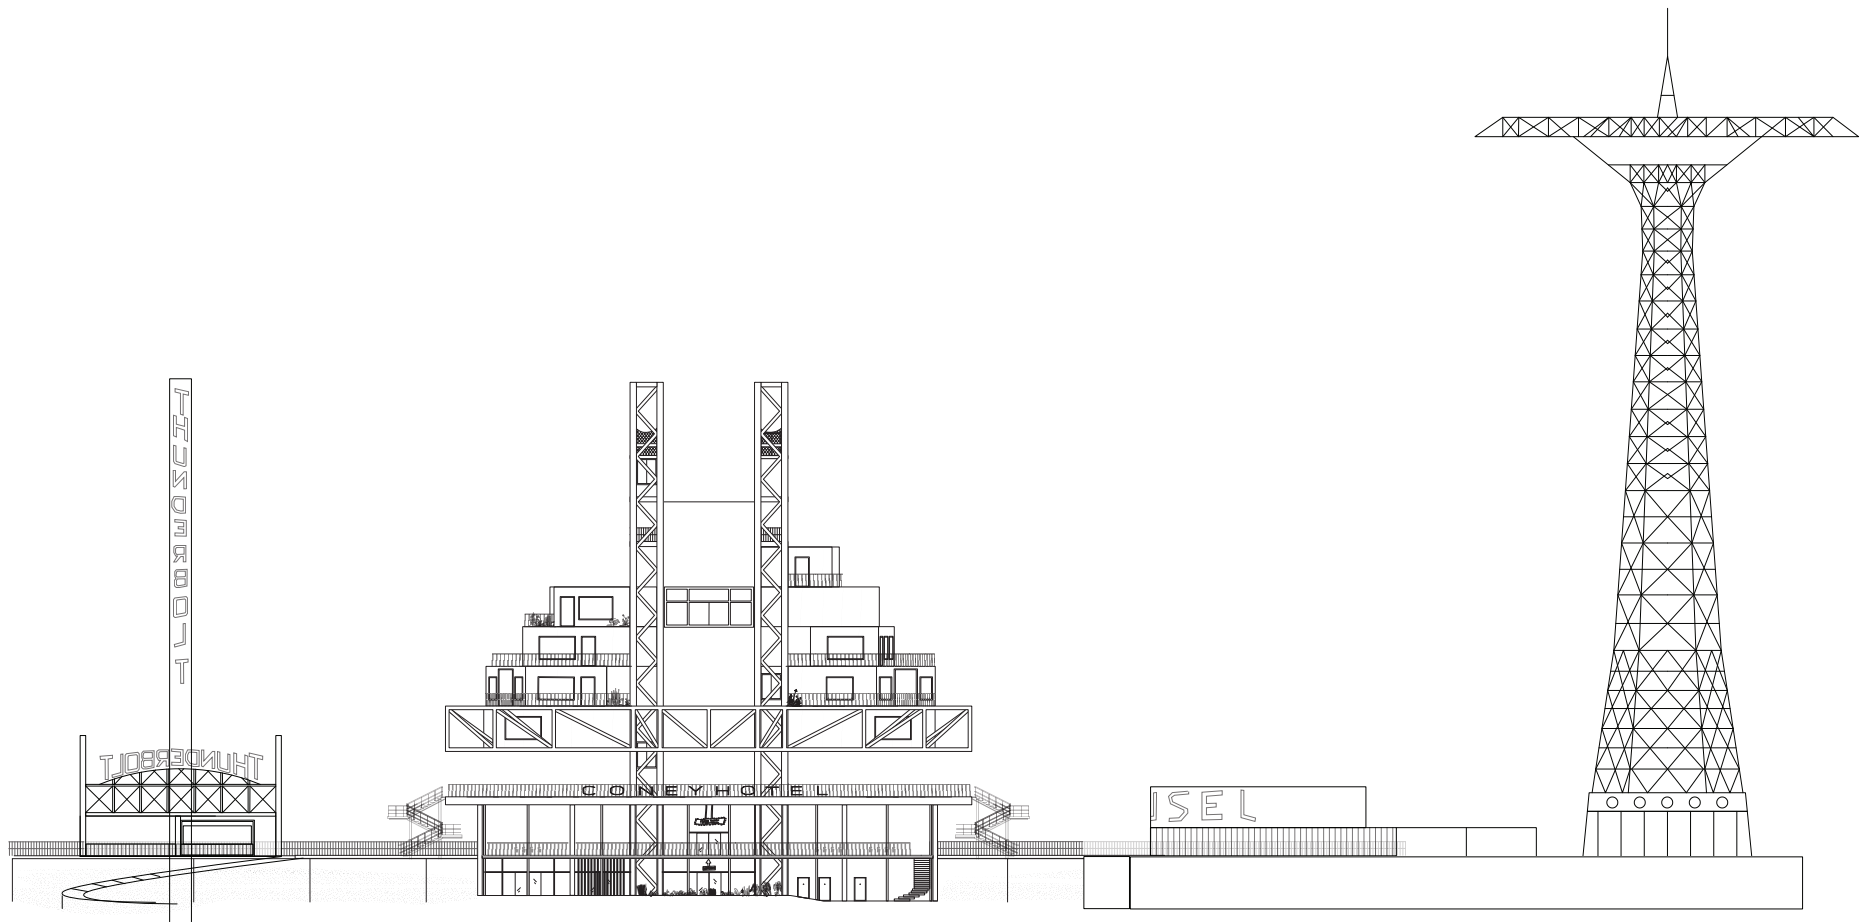

*North Elevation.*

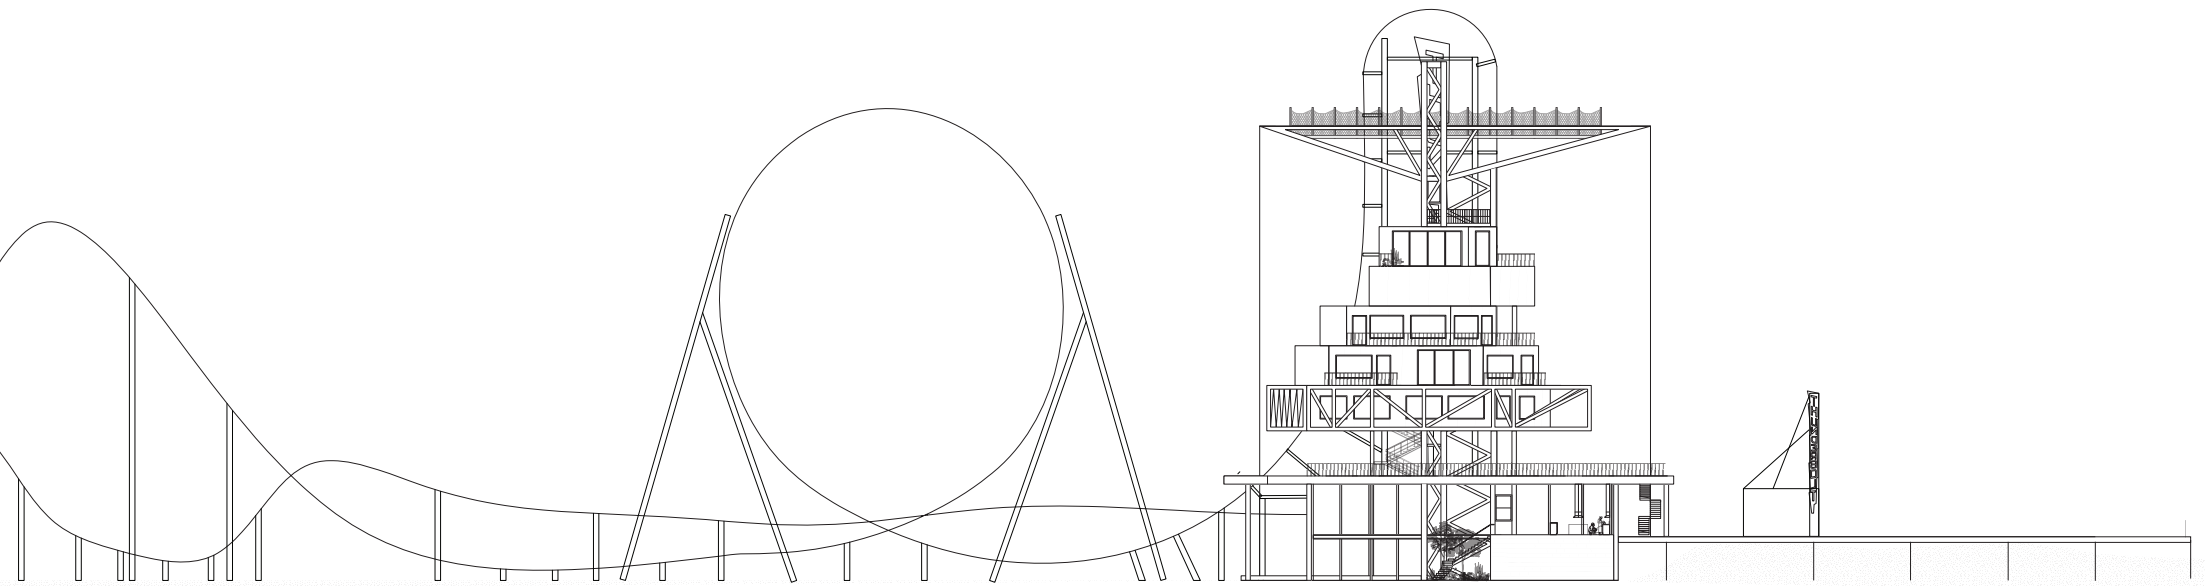


West Elevation.






*West Elevation.*

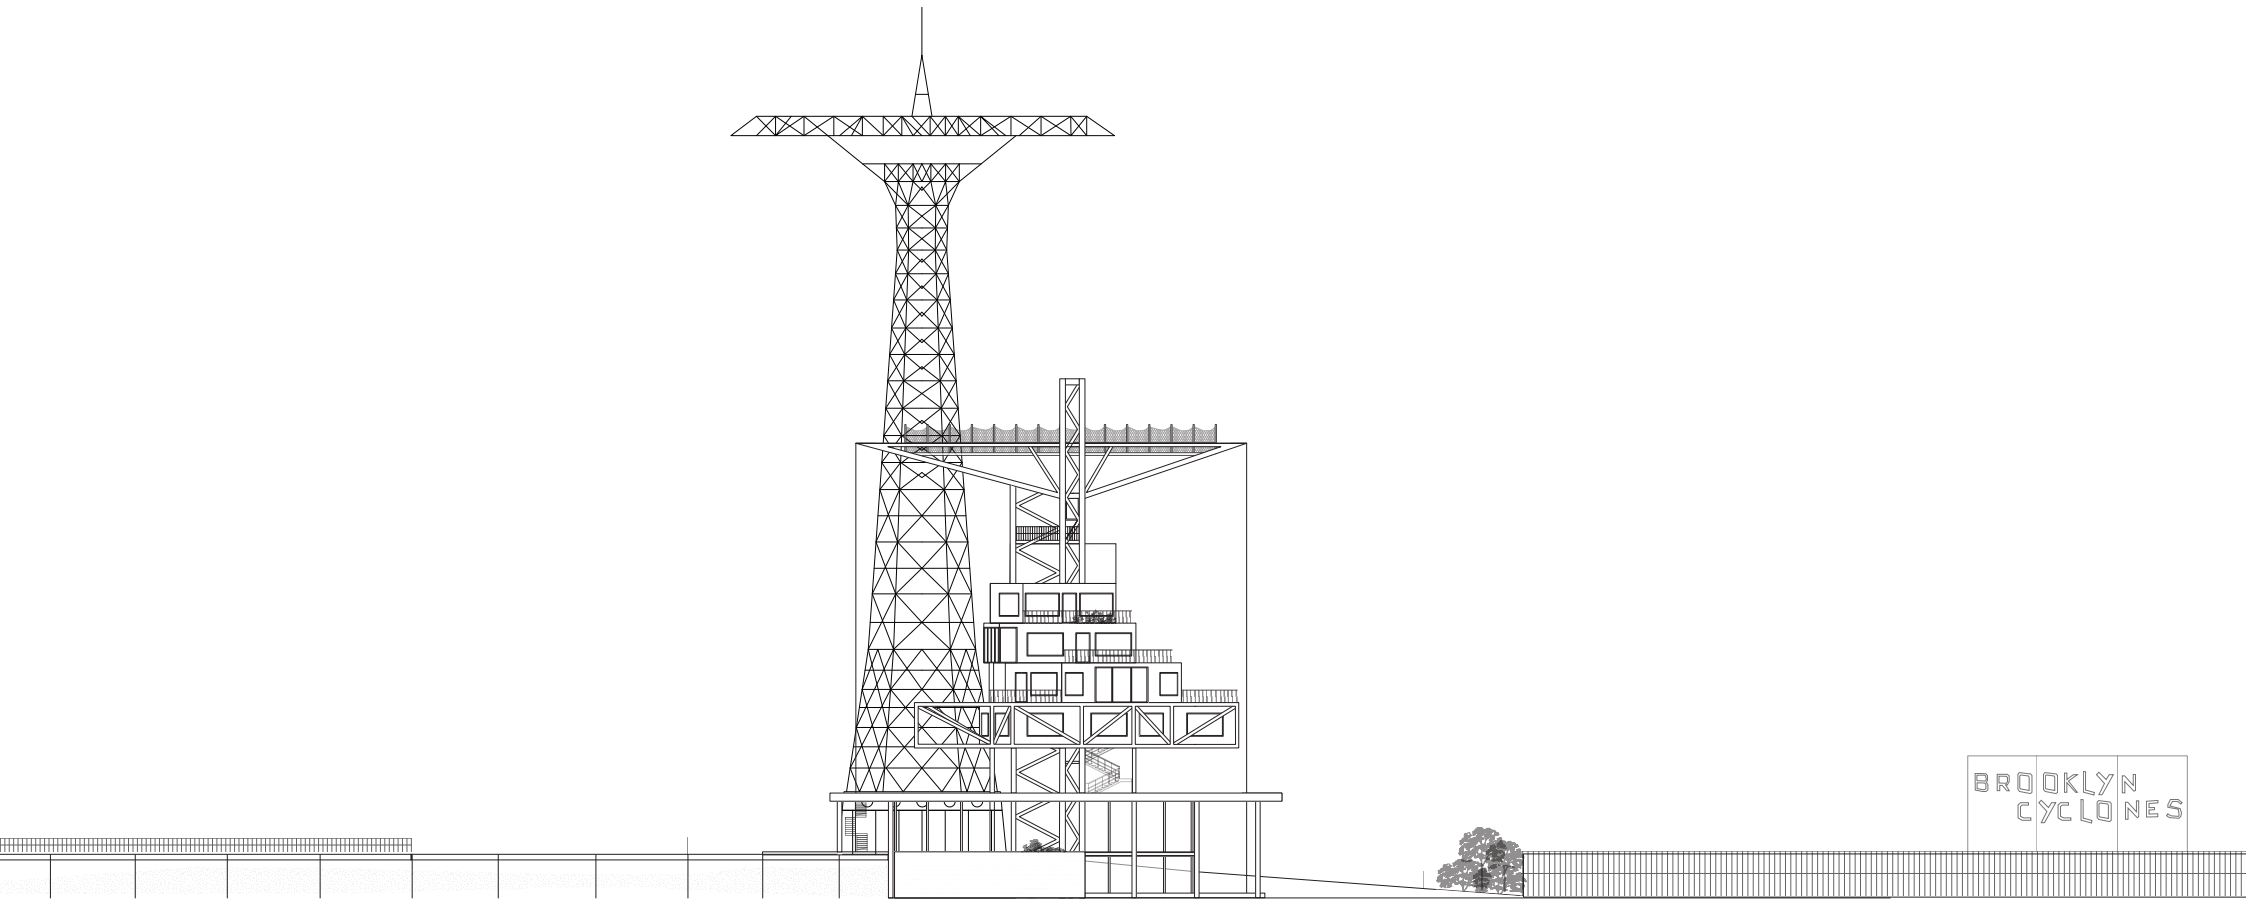


BROOKLYN  
CYCLONES

*East Elevation.*

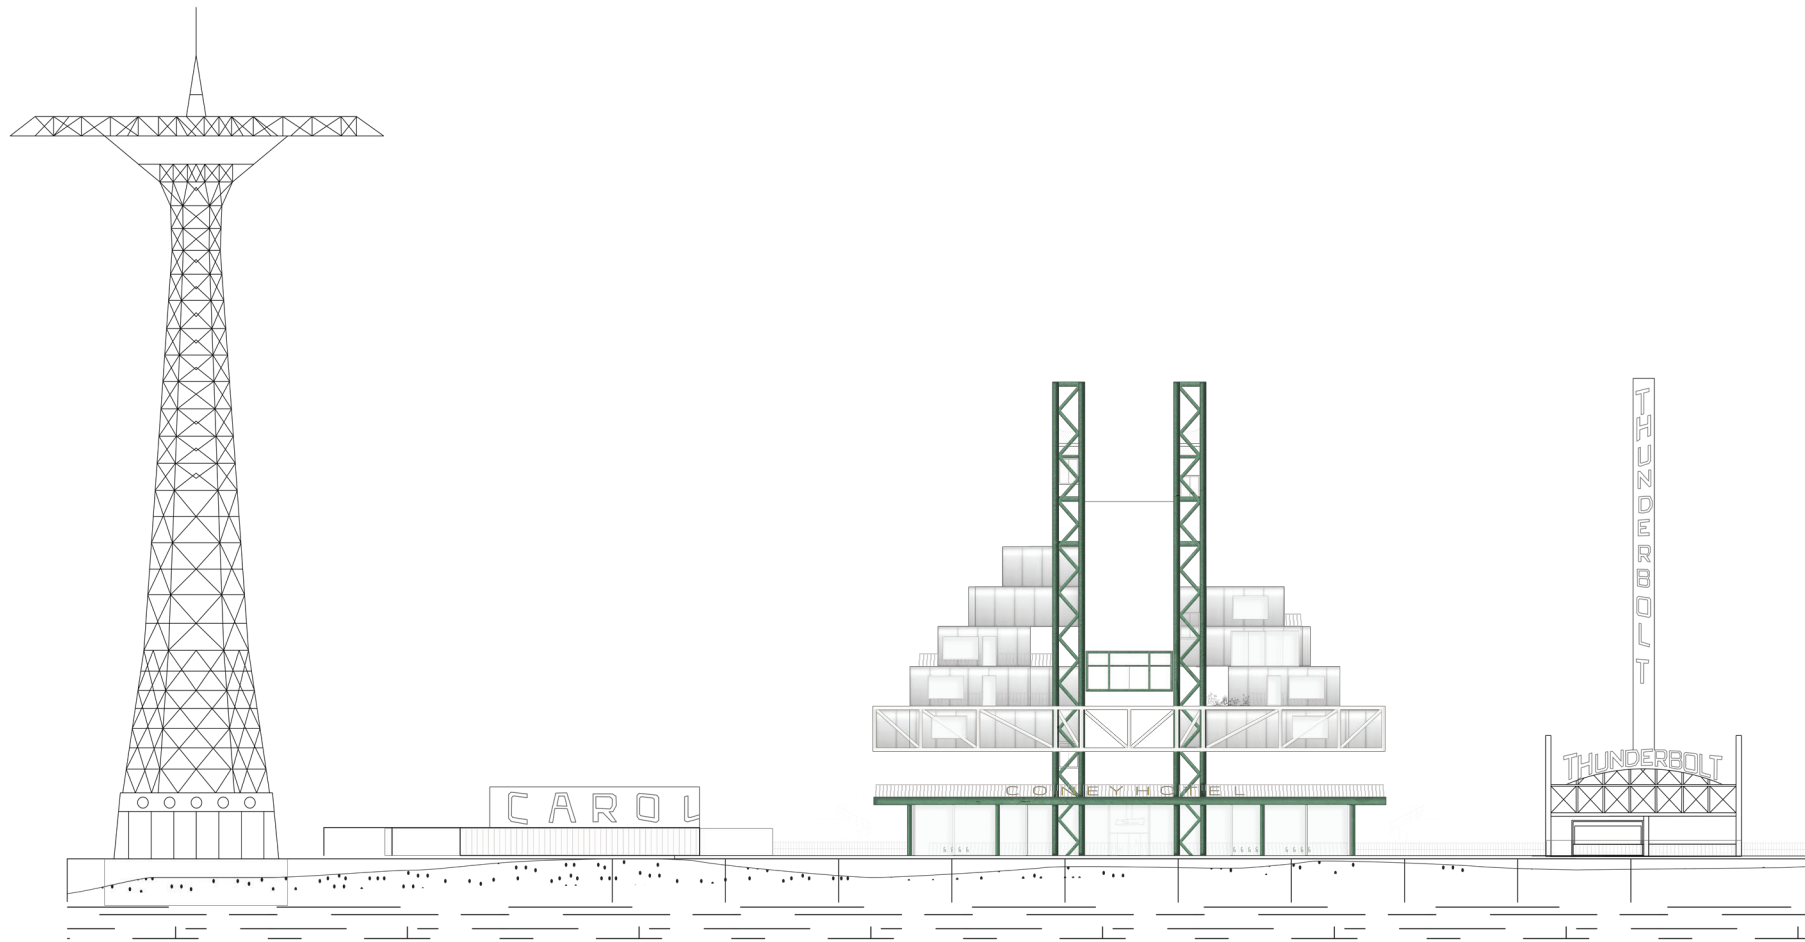

South Elevation  
materials.

Coney

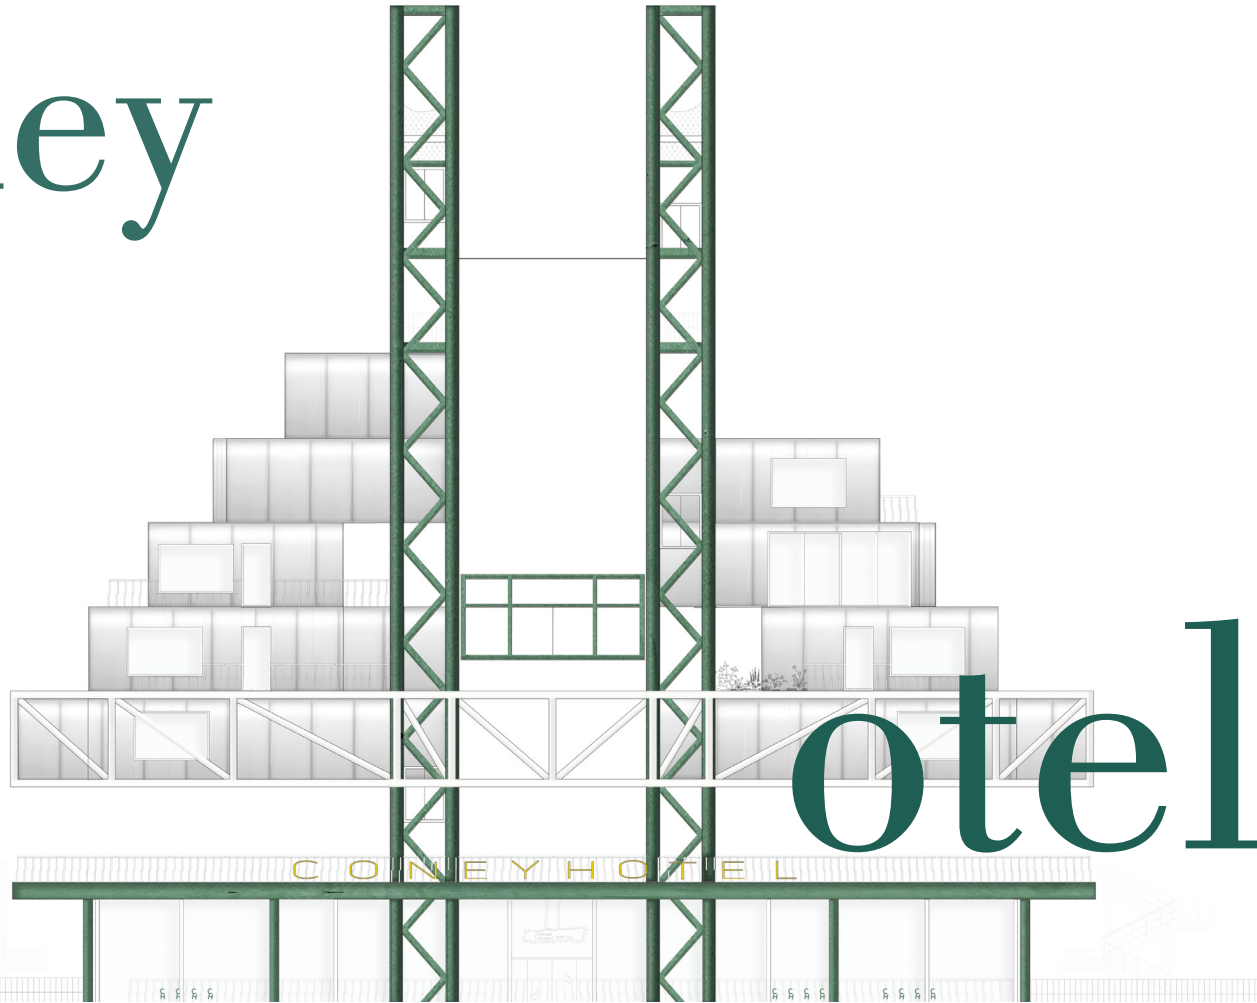


otel

*framing the unexpected*


Coney

*By Eva Ventura*

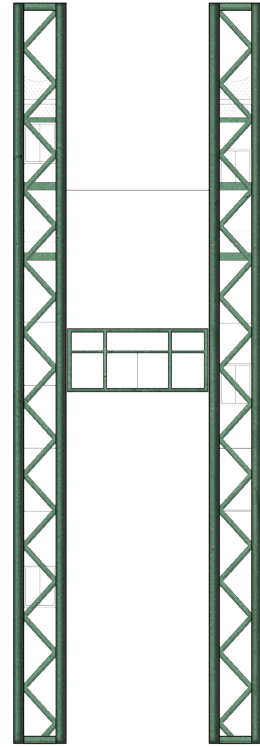


otel


*Sections.*

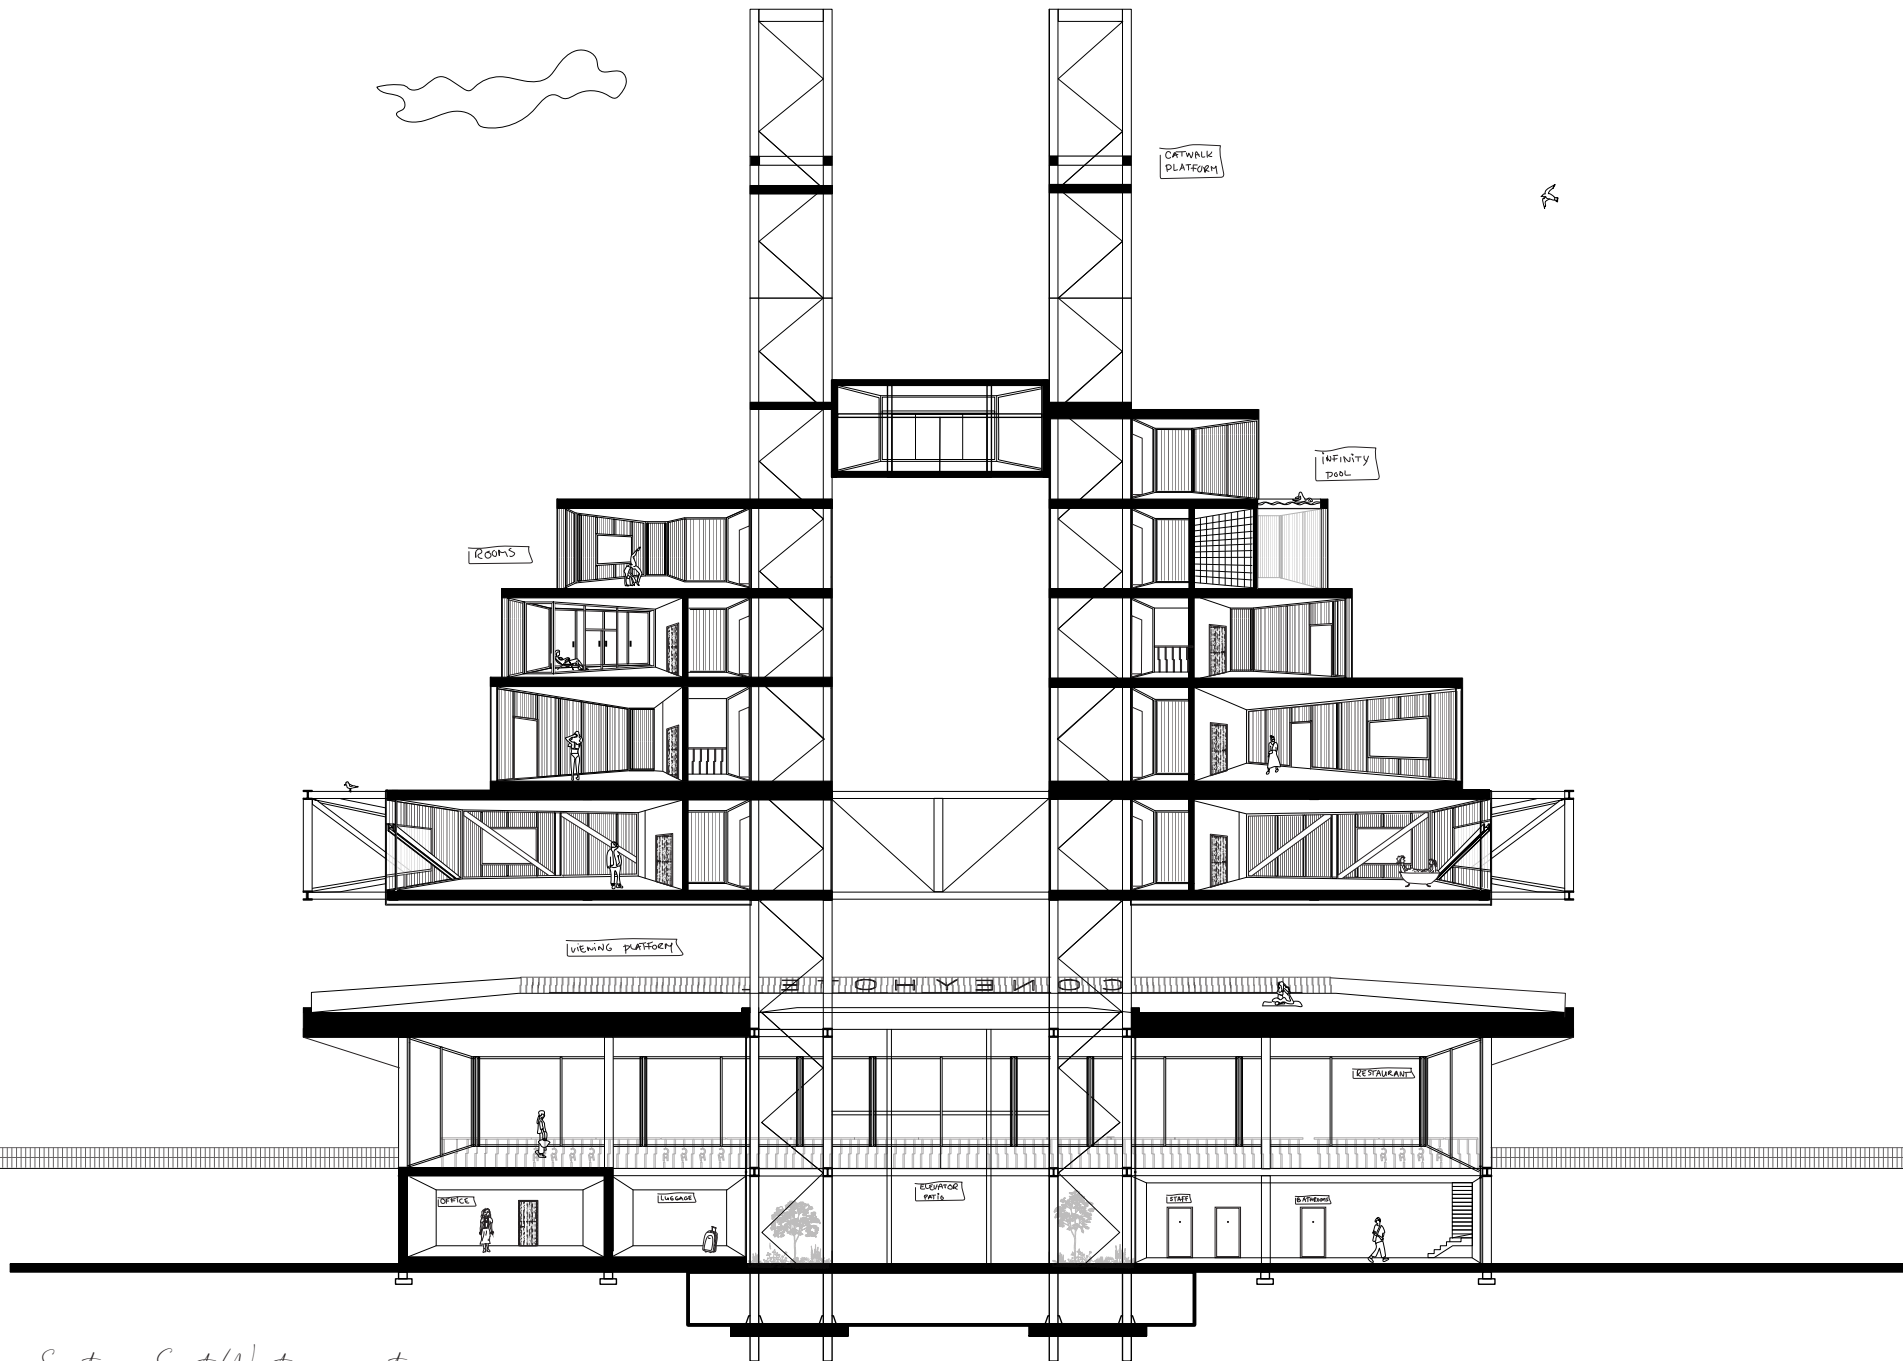

Section East West perspective

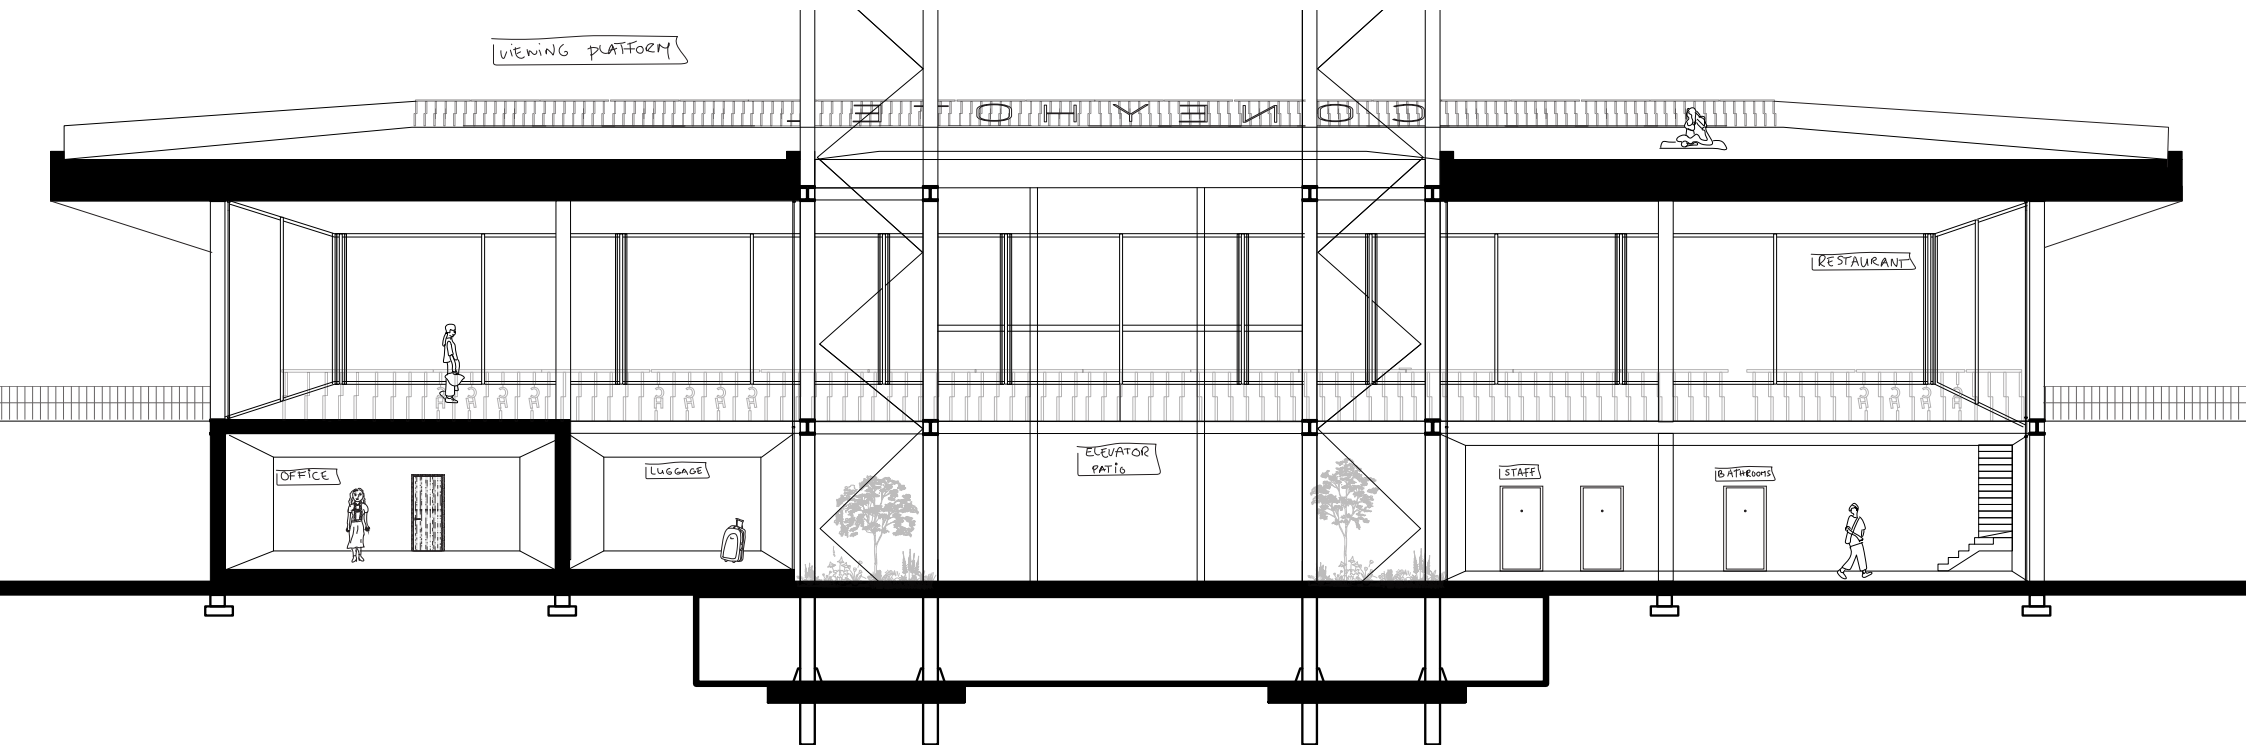


Section East West lobby and restaurant - base

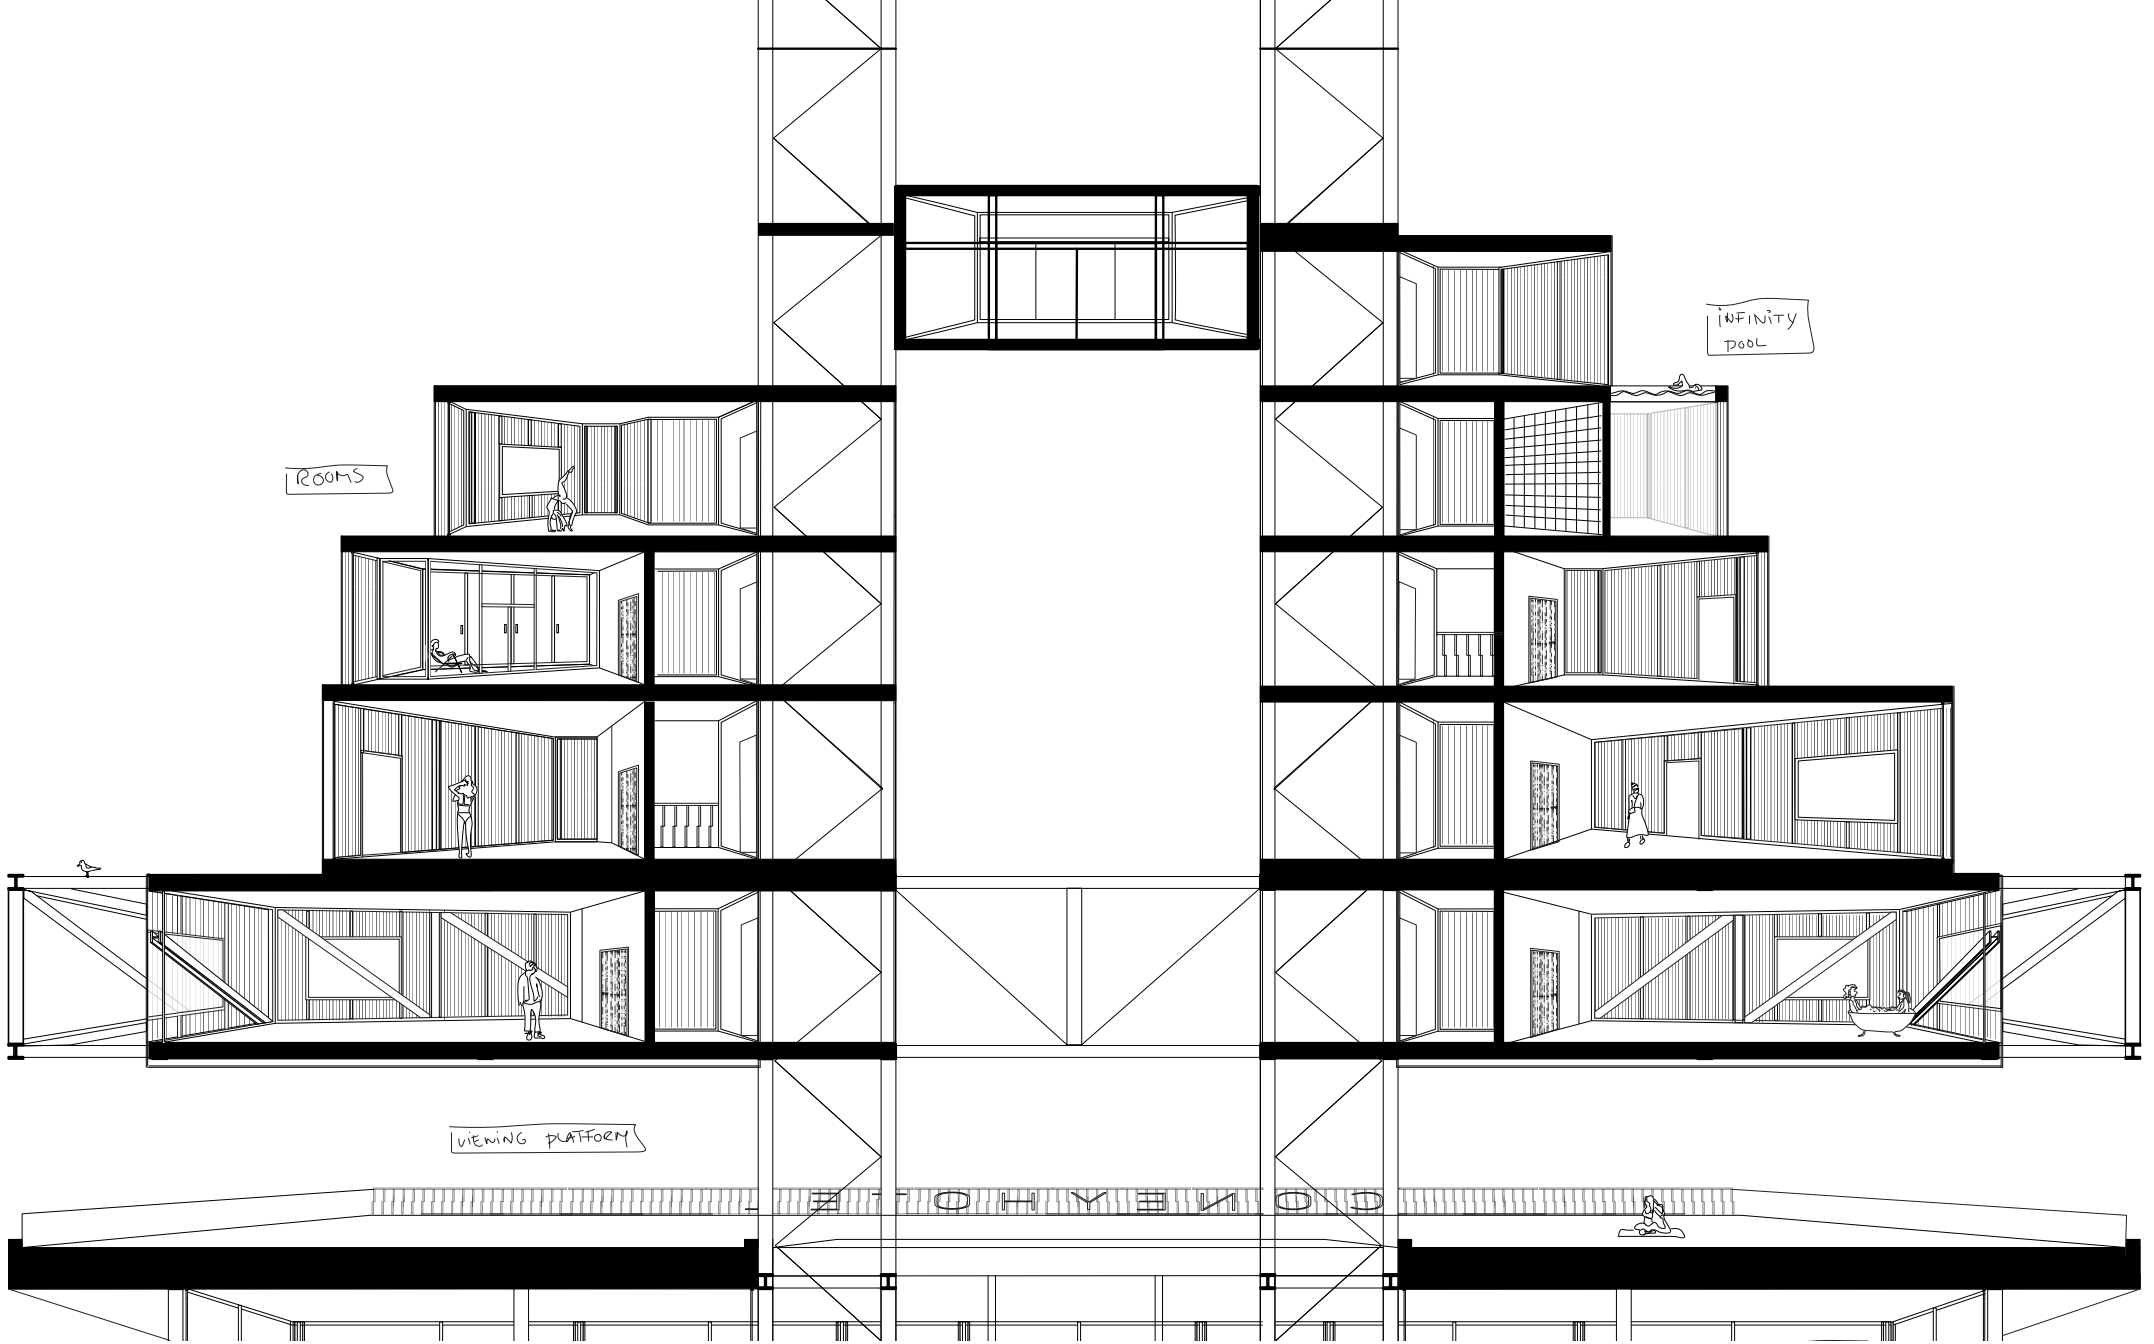


Section East West rooms - top



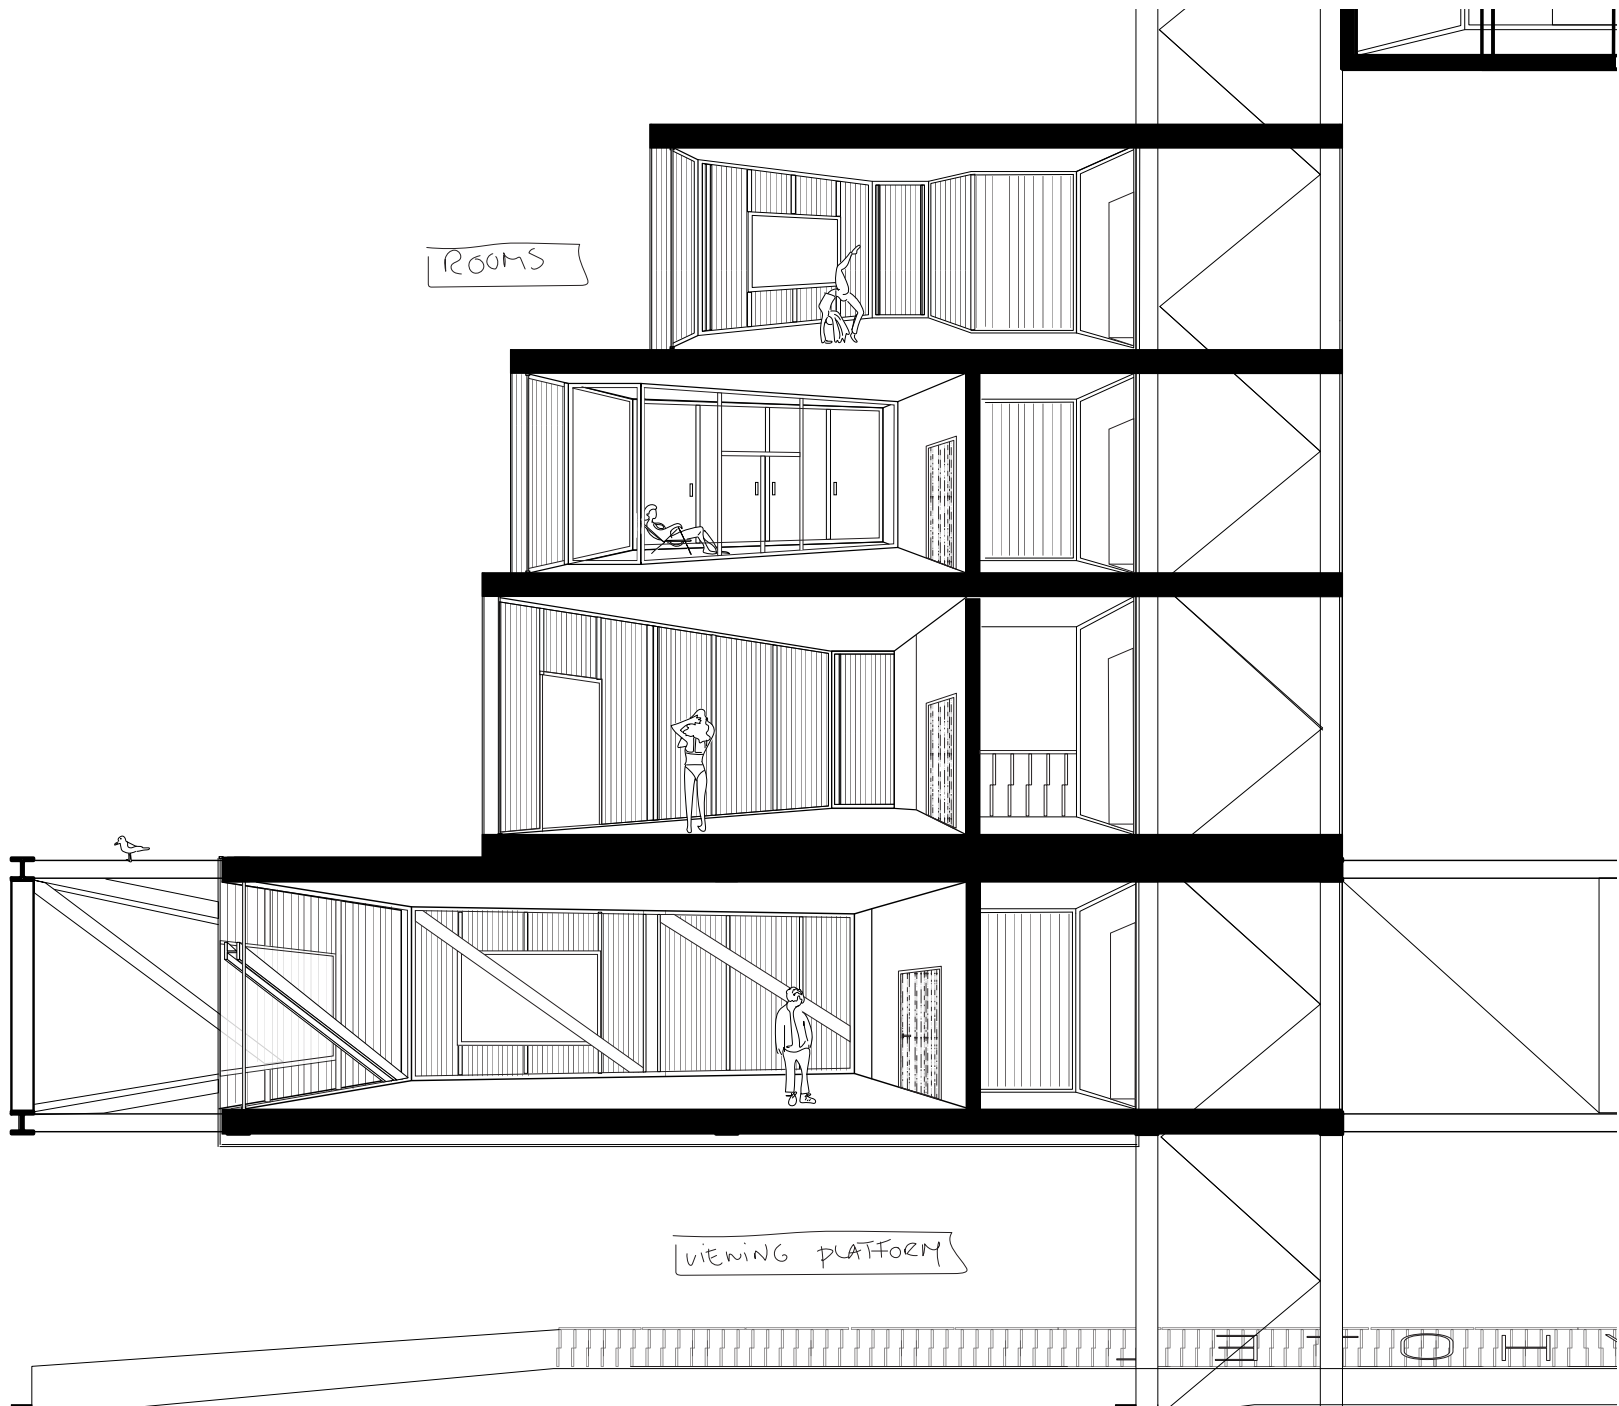


Section East West rooms East

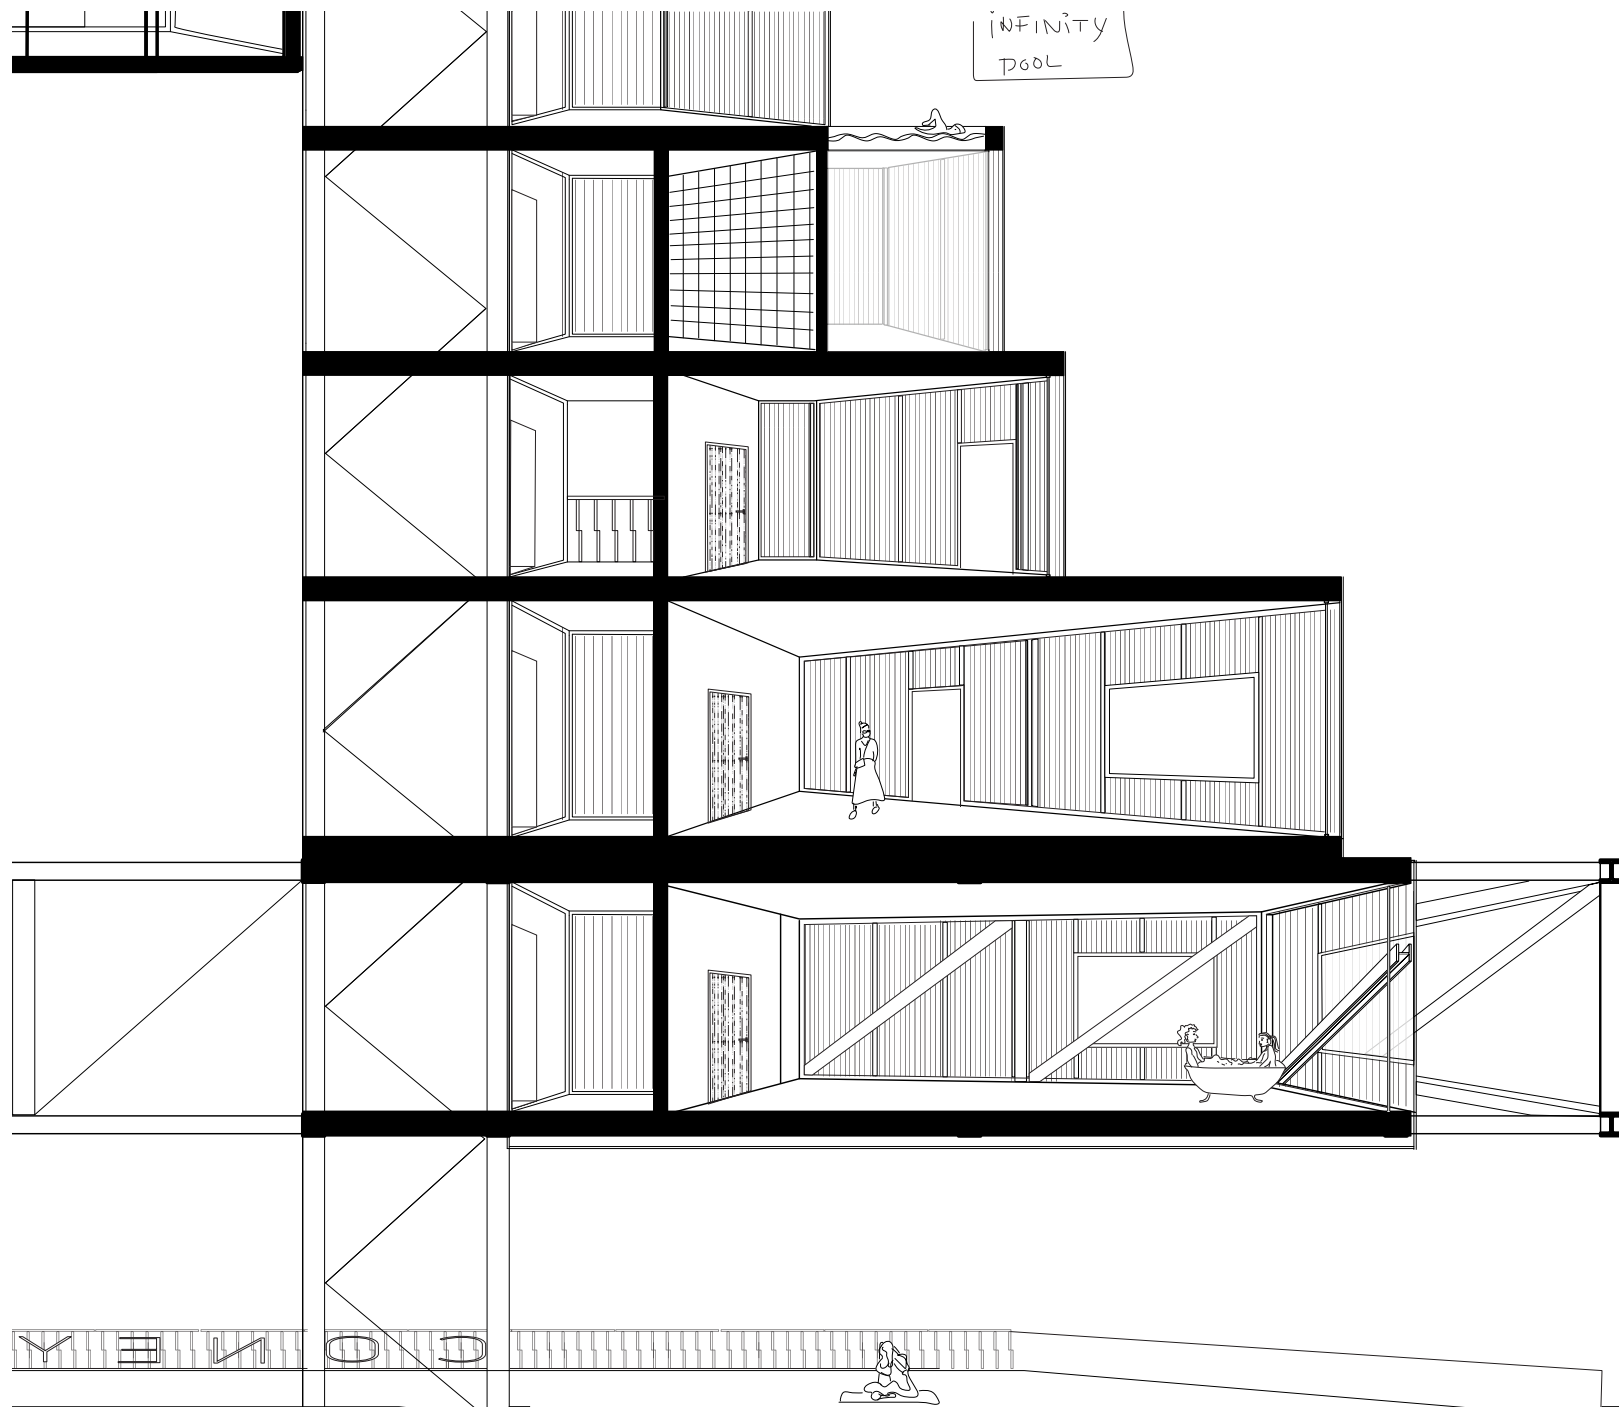


INFINITY  
POOL



Section East West rooms West

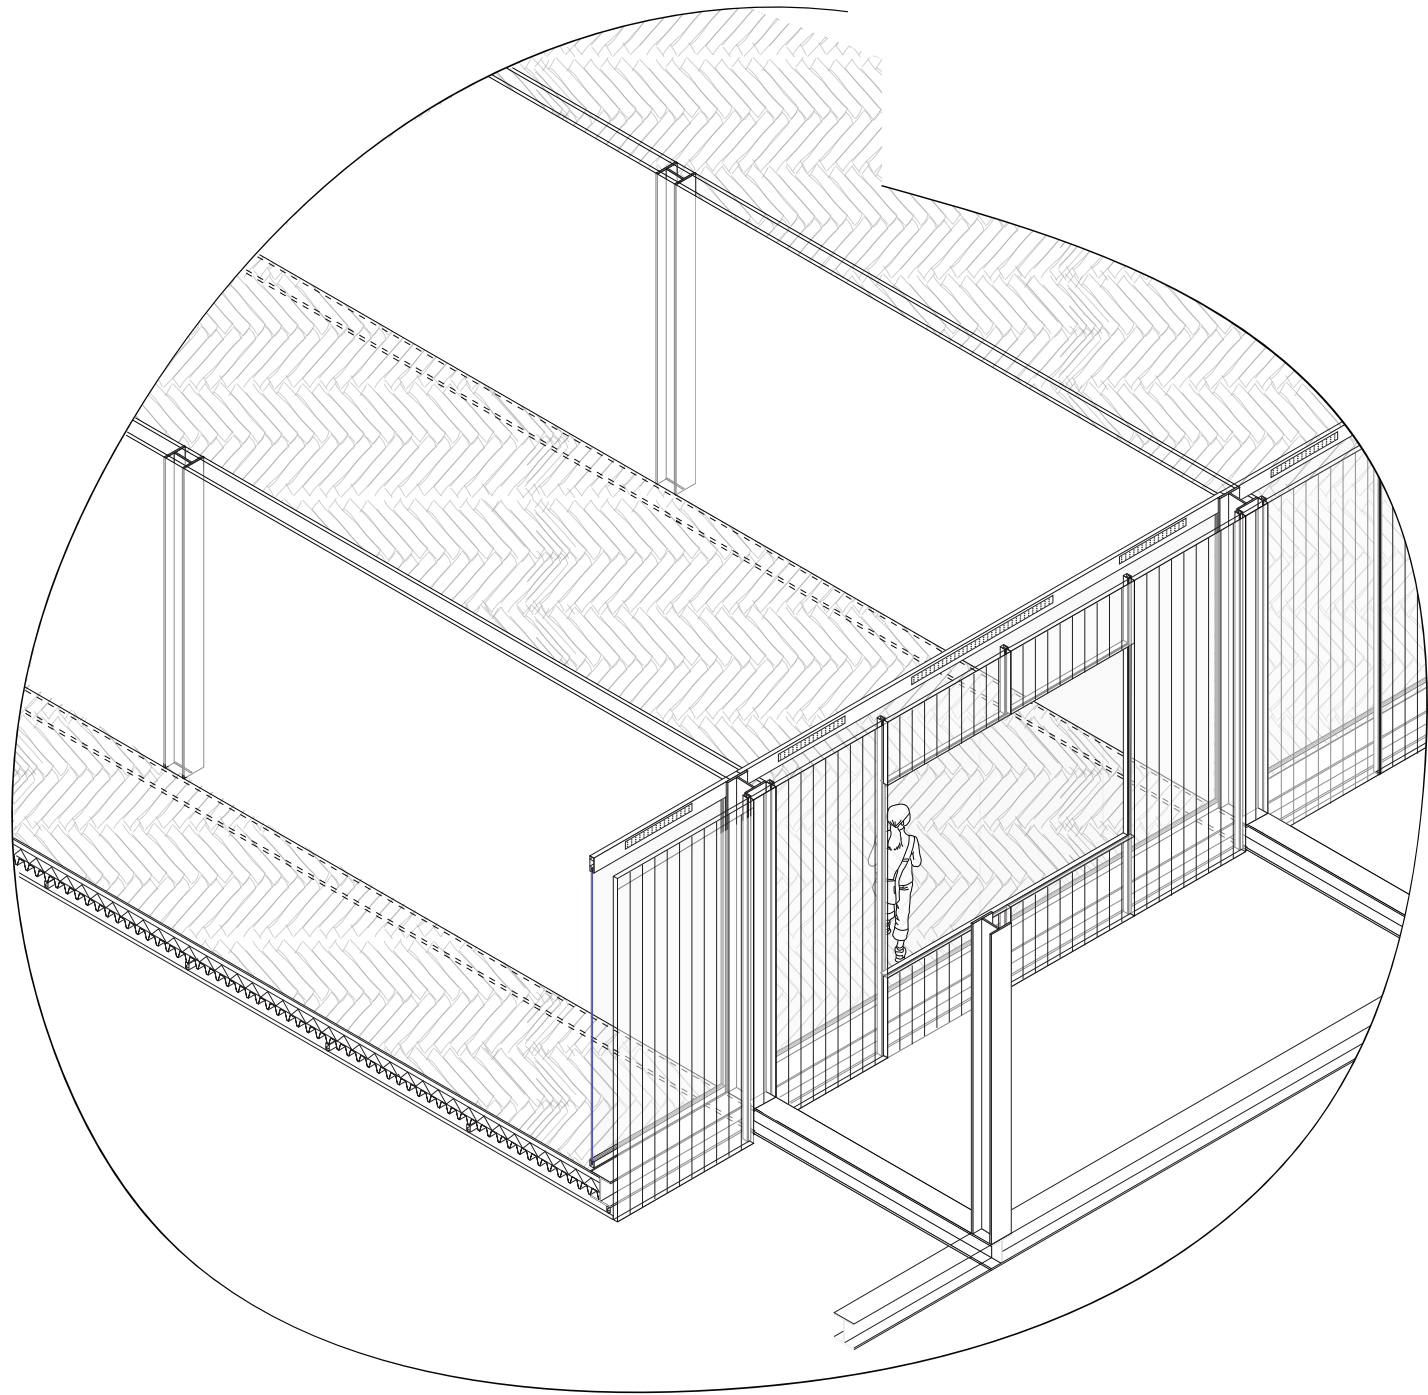


*isometric section room facade window opening*

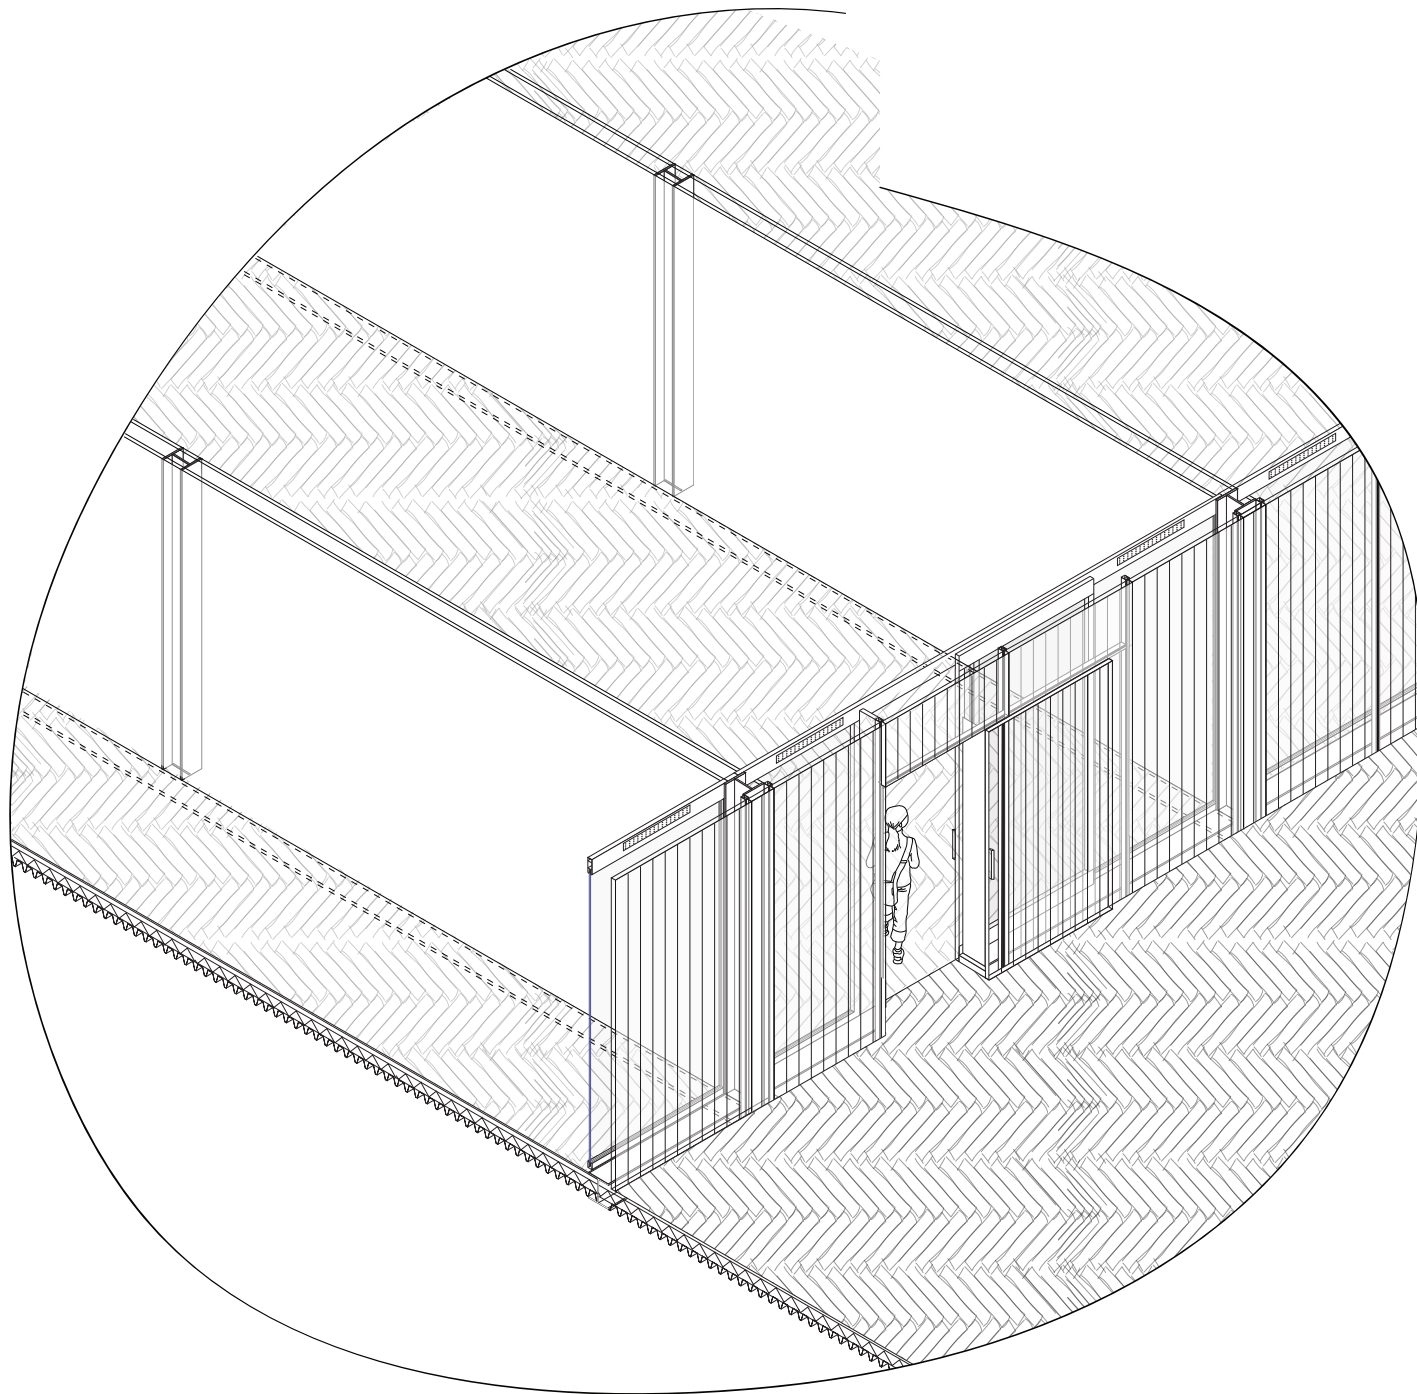


*isometric section room facade sliding door*

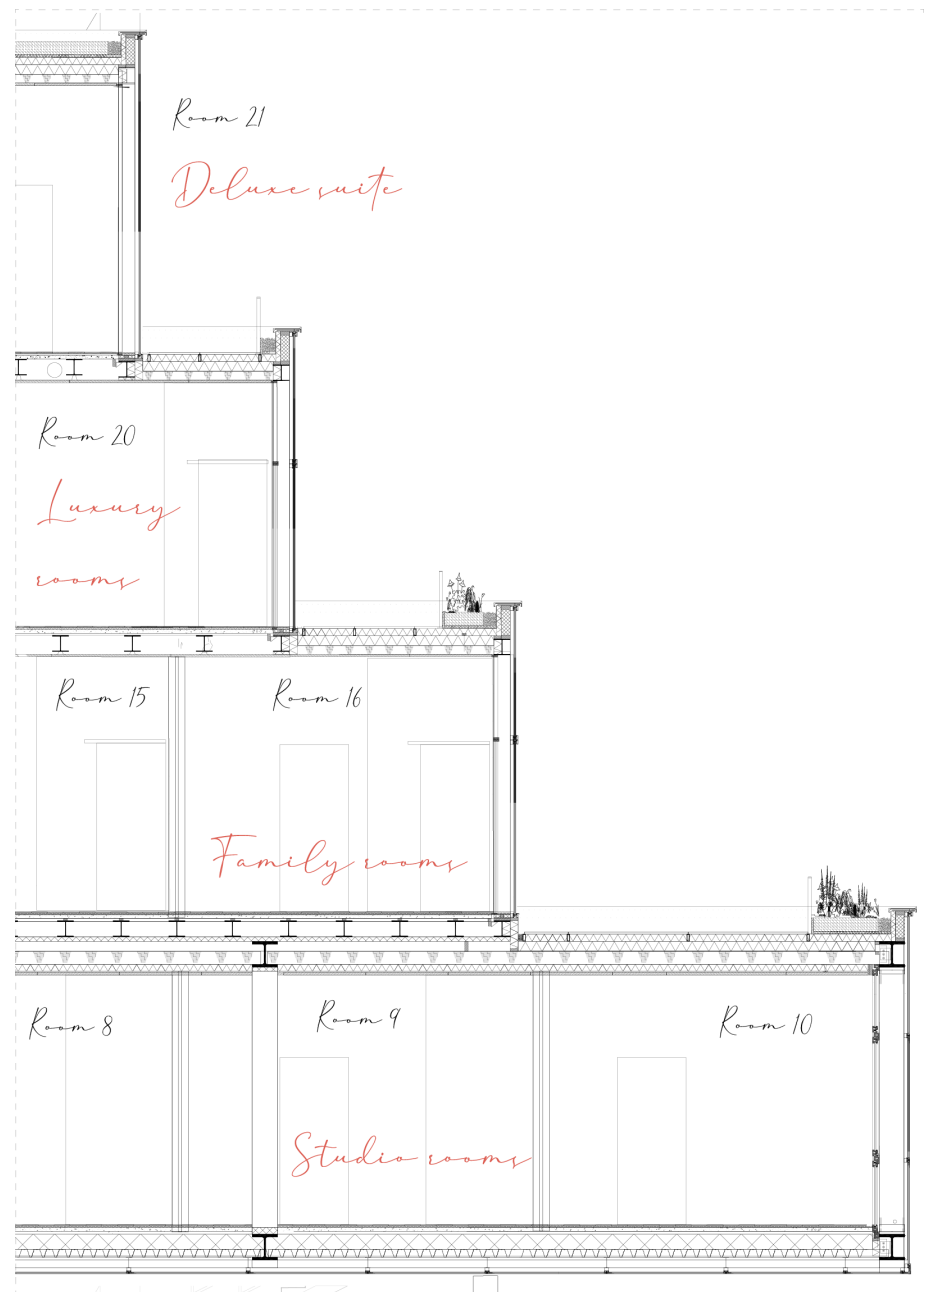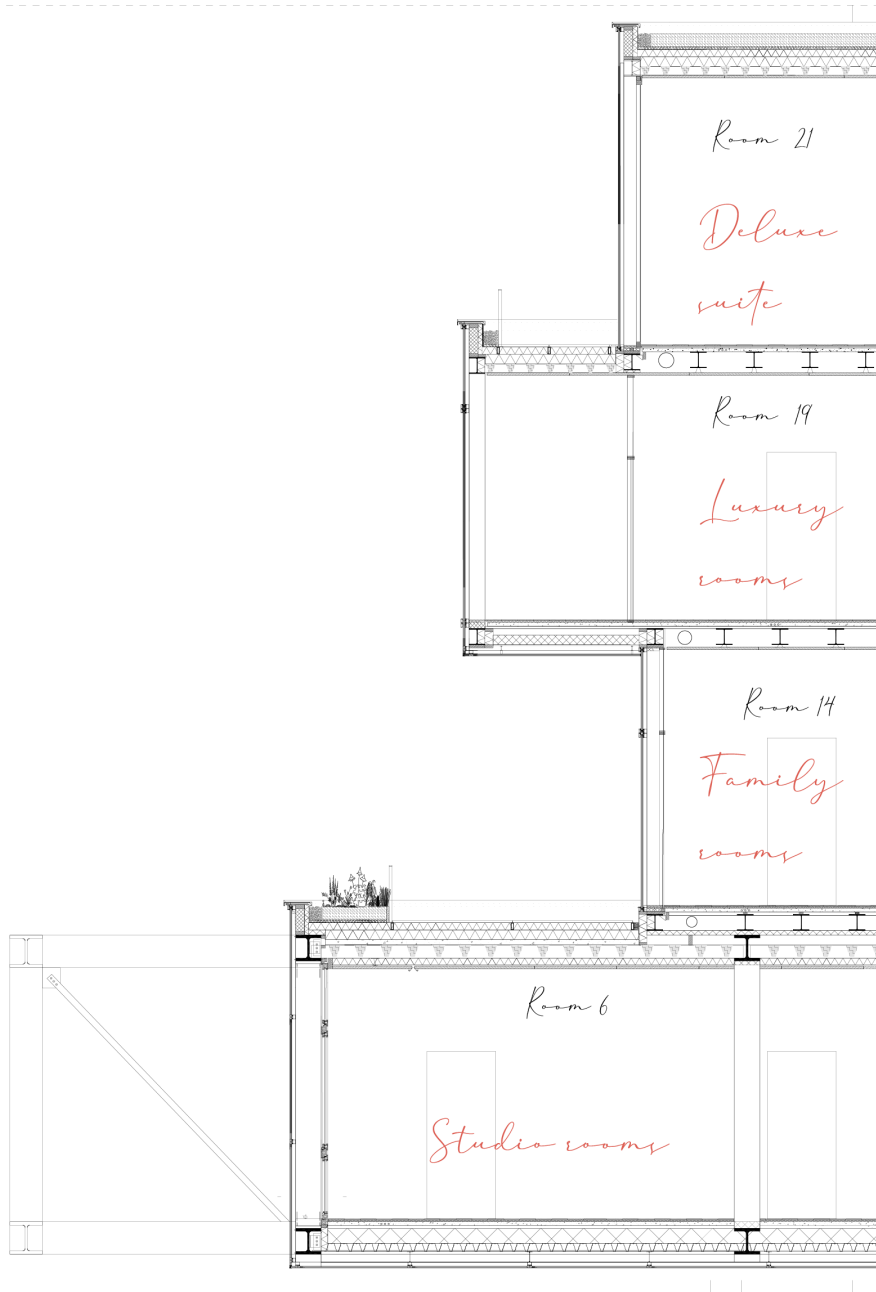


*Section North South rooms*

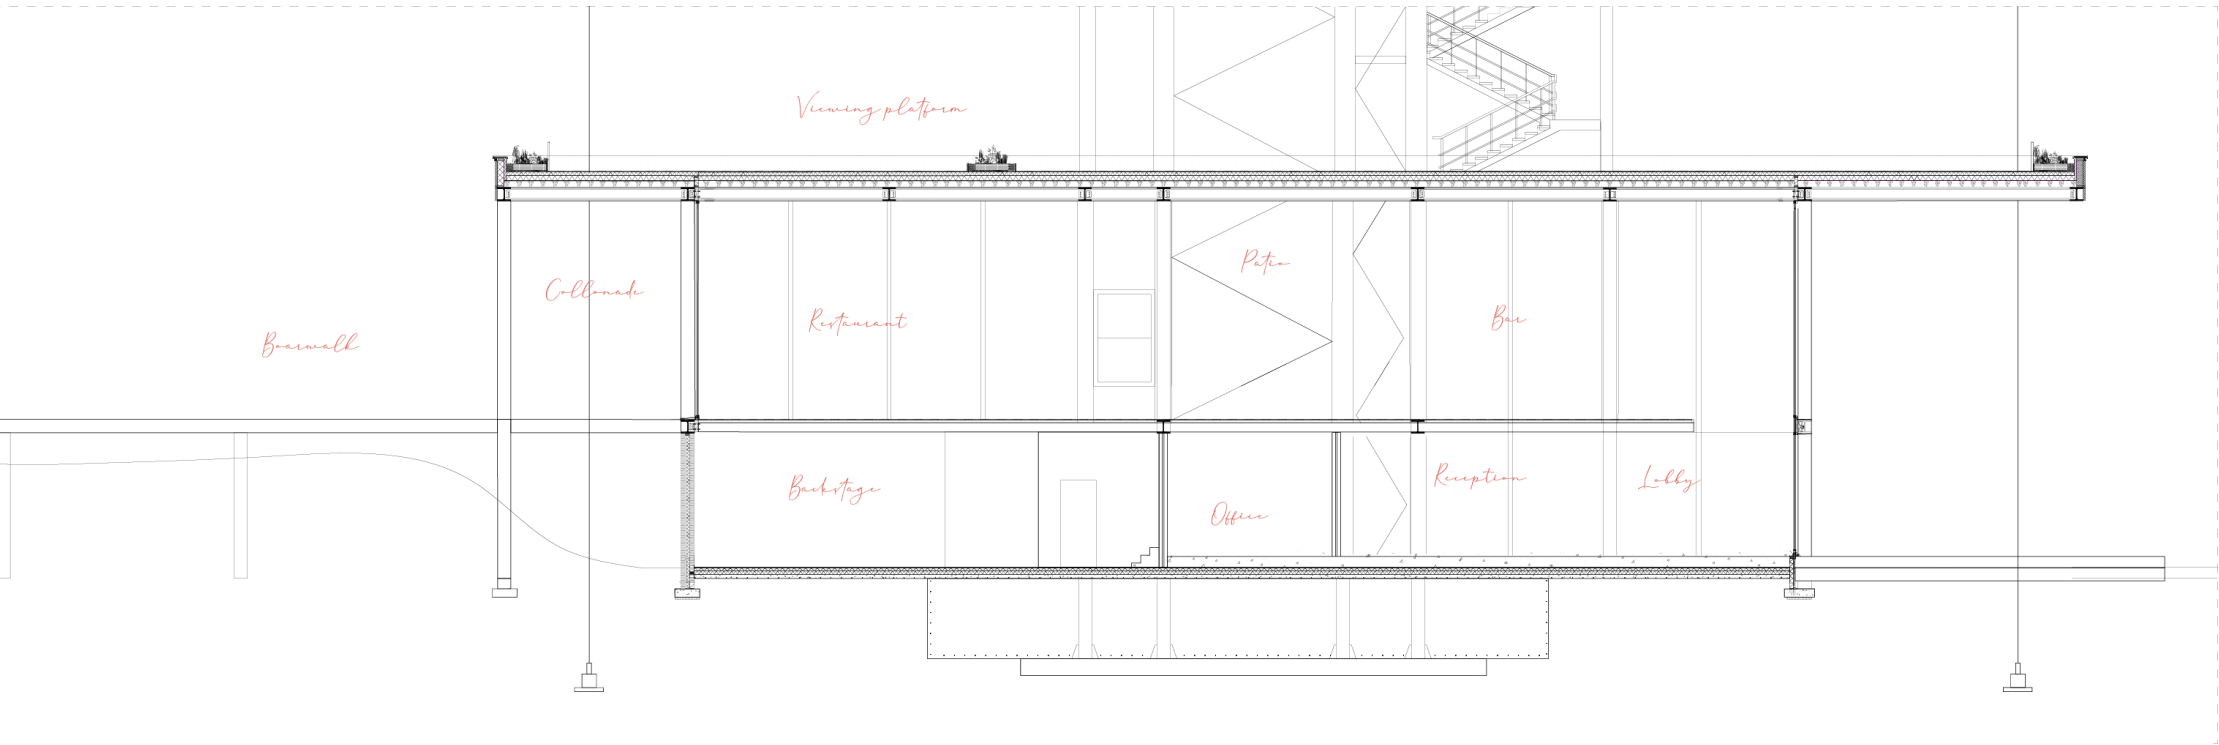

Section North South lobby and restaurant

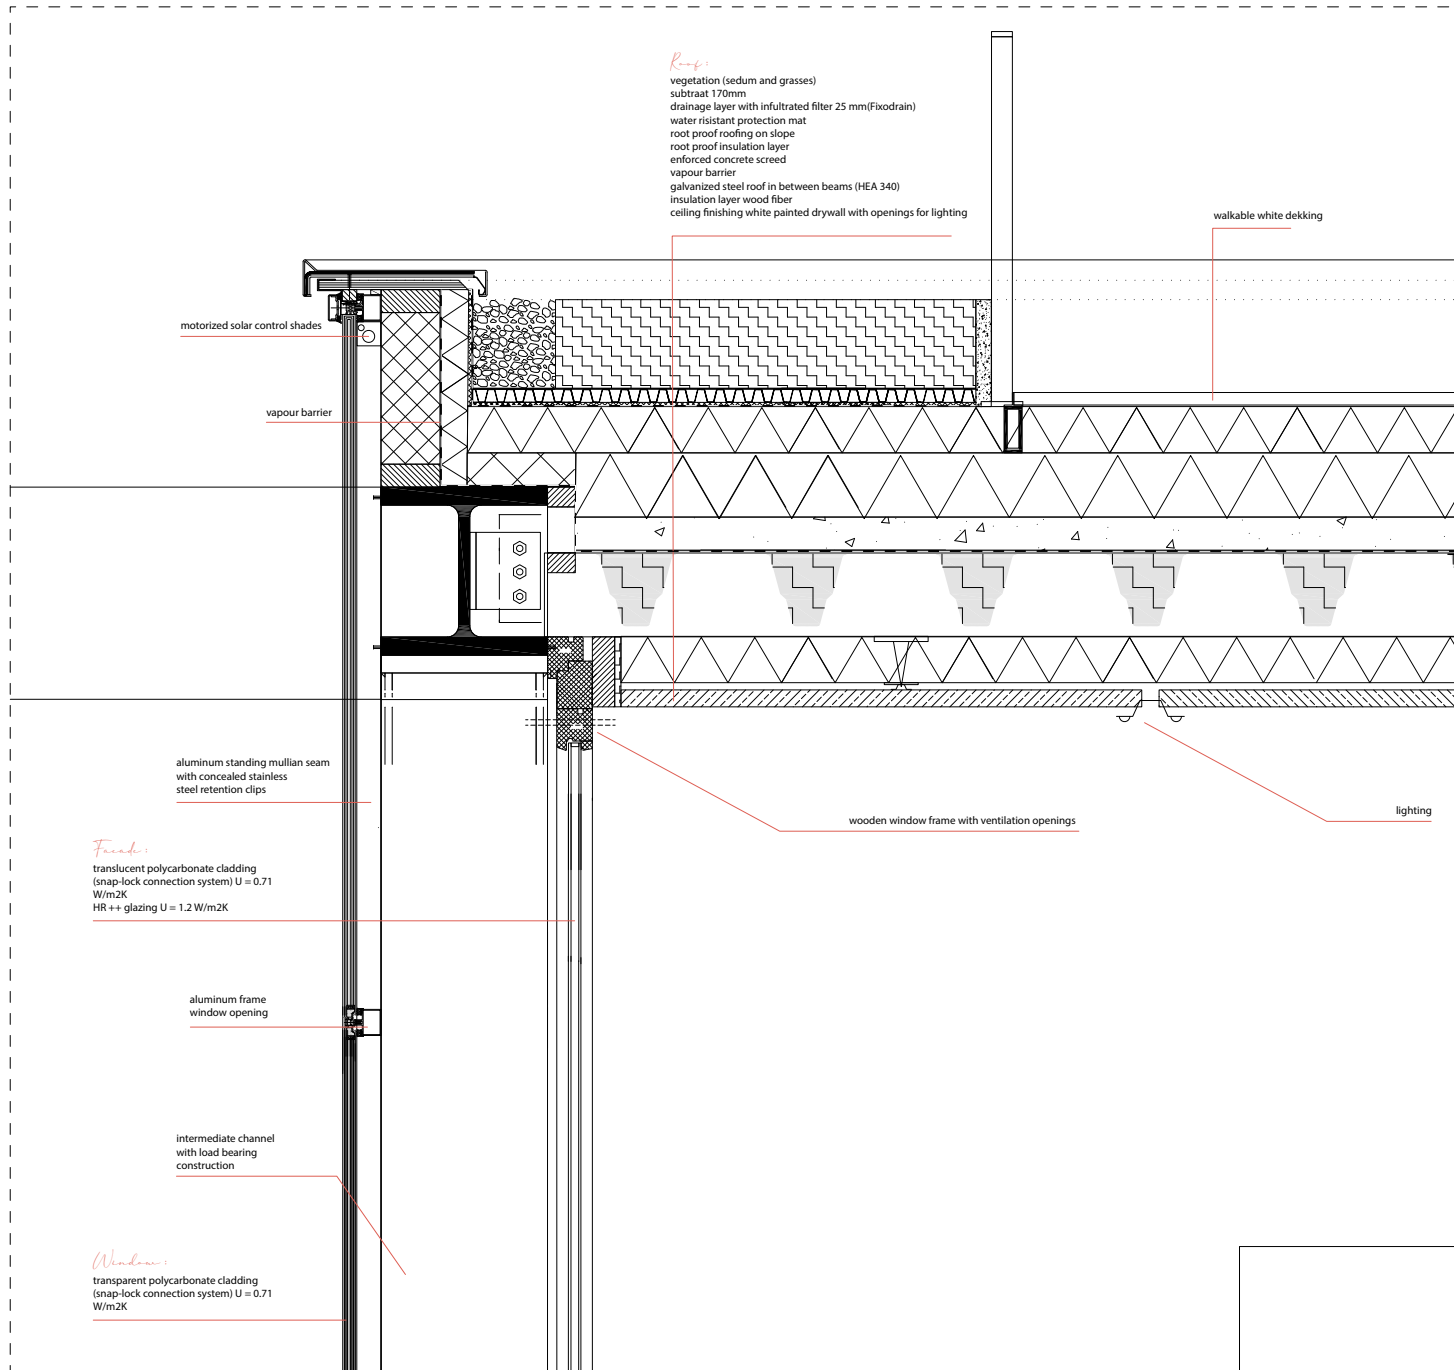

Cross Cut putzigger roof

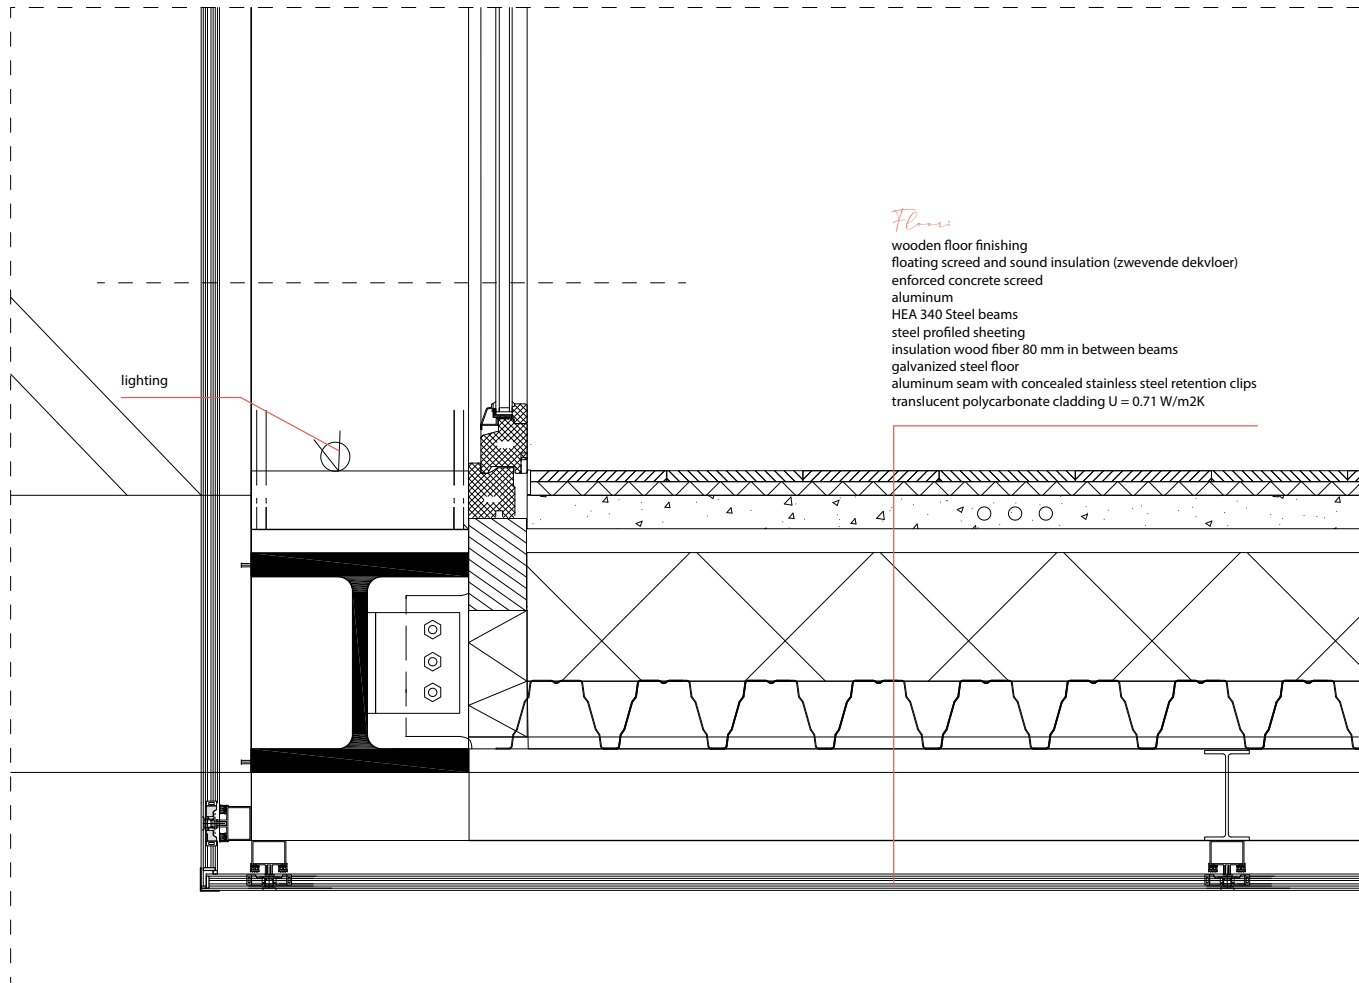


*Floors*

- wooden floor finishing
- floating screed and sound insulation (zwevende dekvloer)
- enforced concrete screed
- aluminum
- HEA 340 Steel beams
- steel profiled sheeting
- insulation wood fiber 80 mm in between beams
- galvanized steel floor
- aluminum seam with concealed stainless steel retention clips
- translucent polycarbonate cladding U = 0.71 W/m2K


lighting

*Cross Cut Outrigger floor*



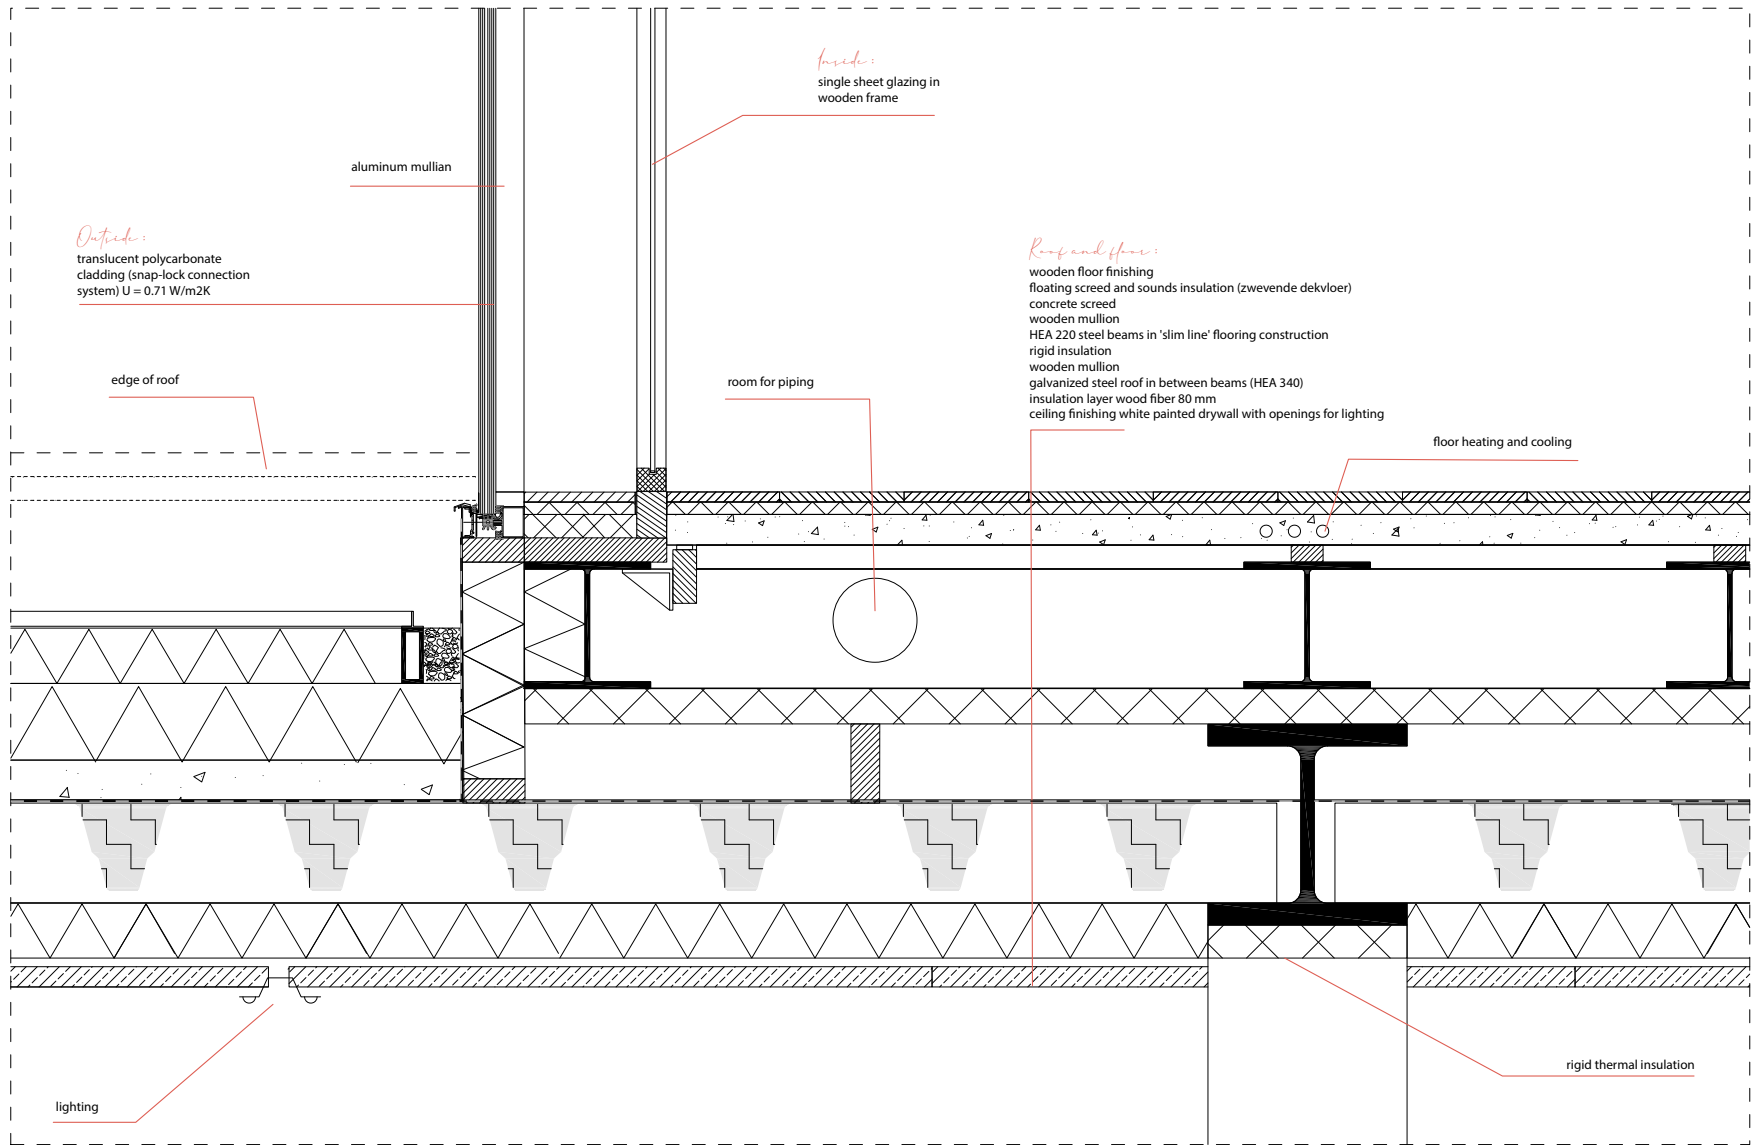


*Cross Cut Outrigger and floor above*

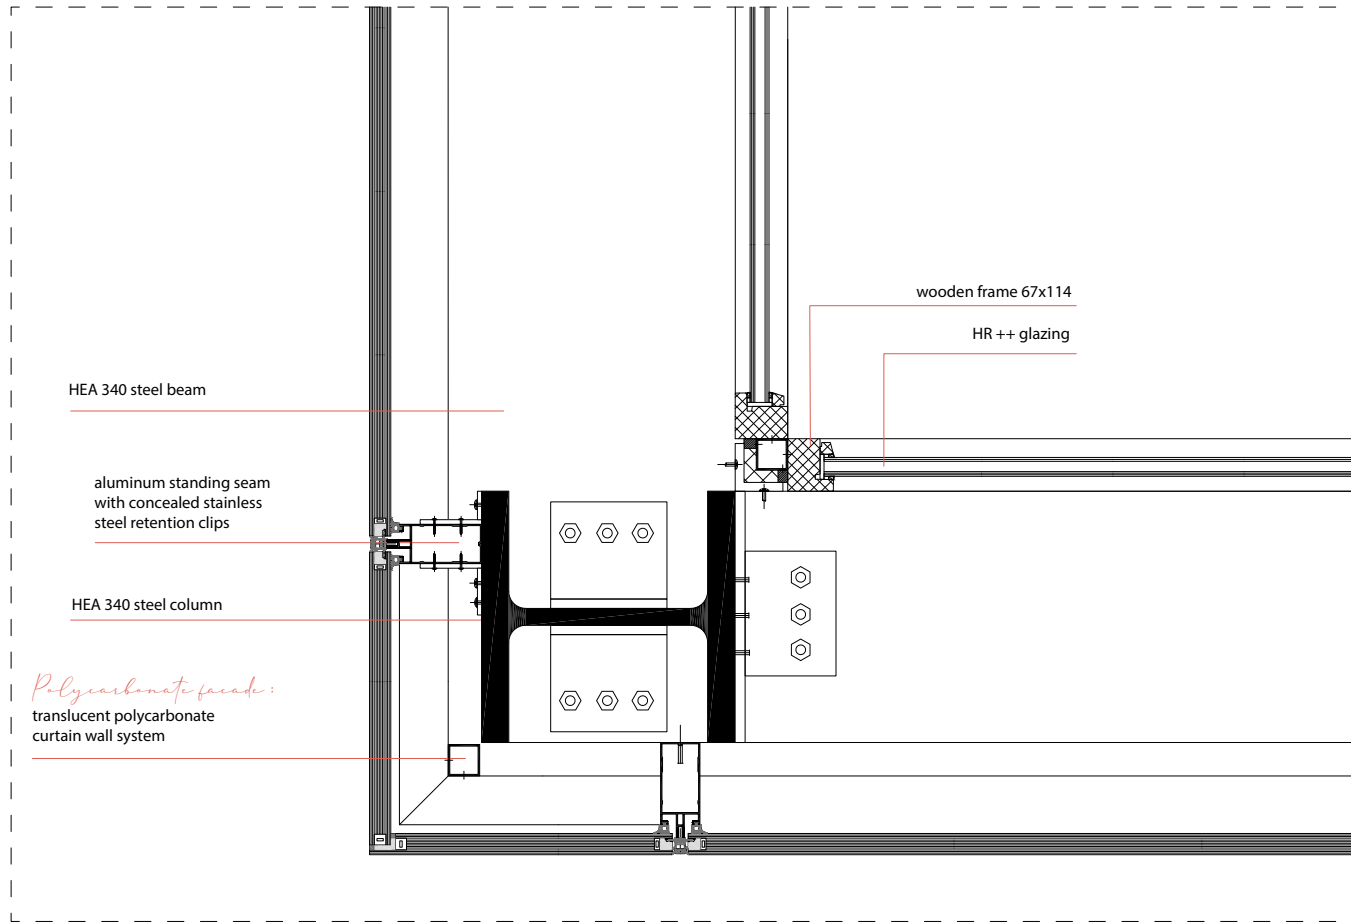

*Horizontal cross cut outrigger*


Coney

*By Eva Ventura*

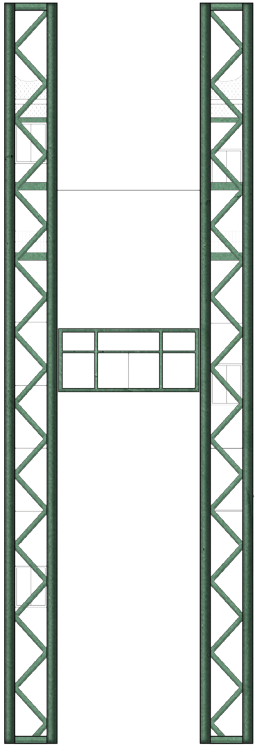

otel

*Impressions.*

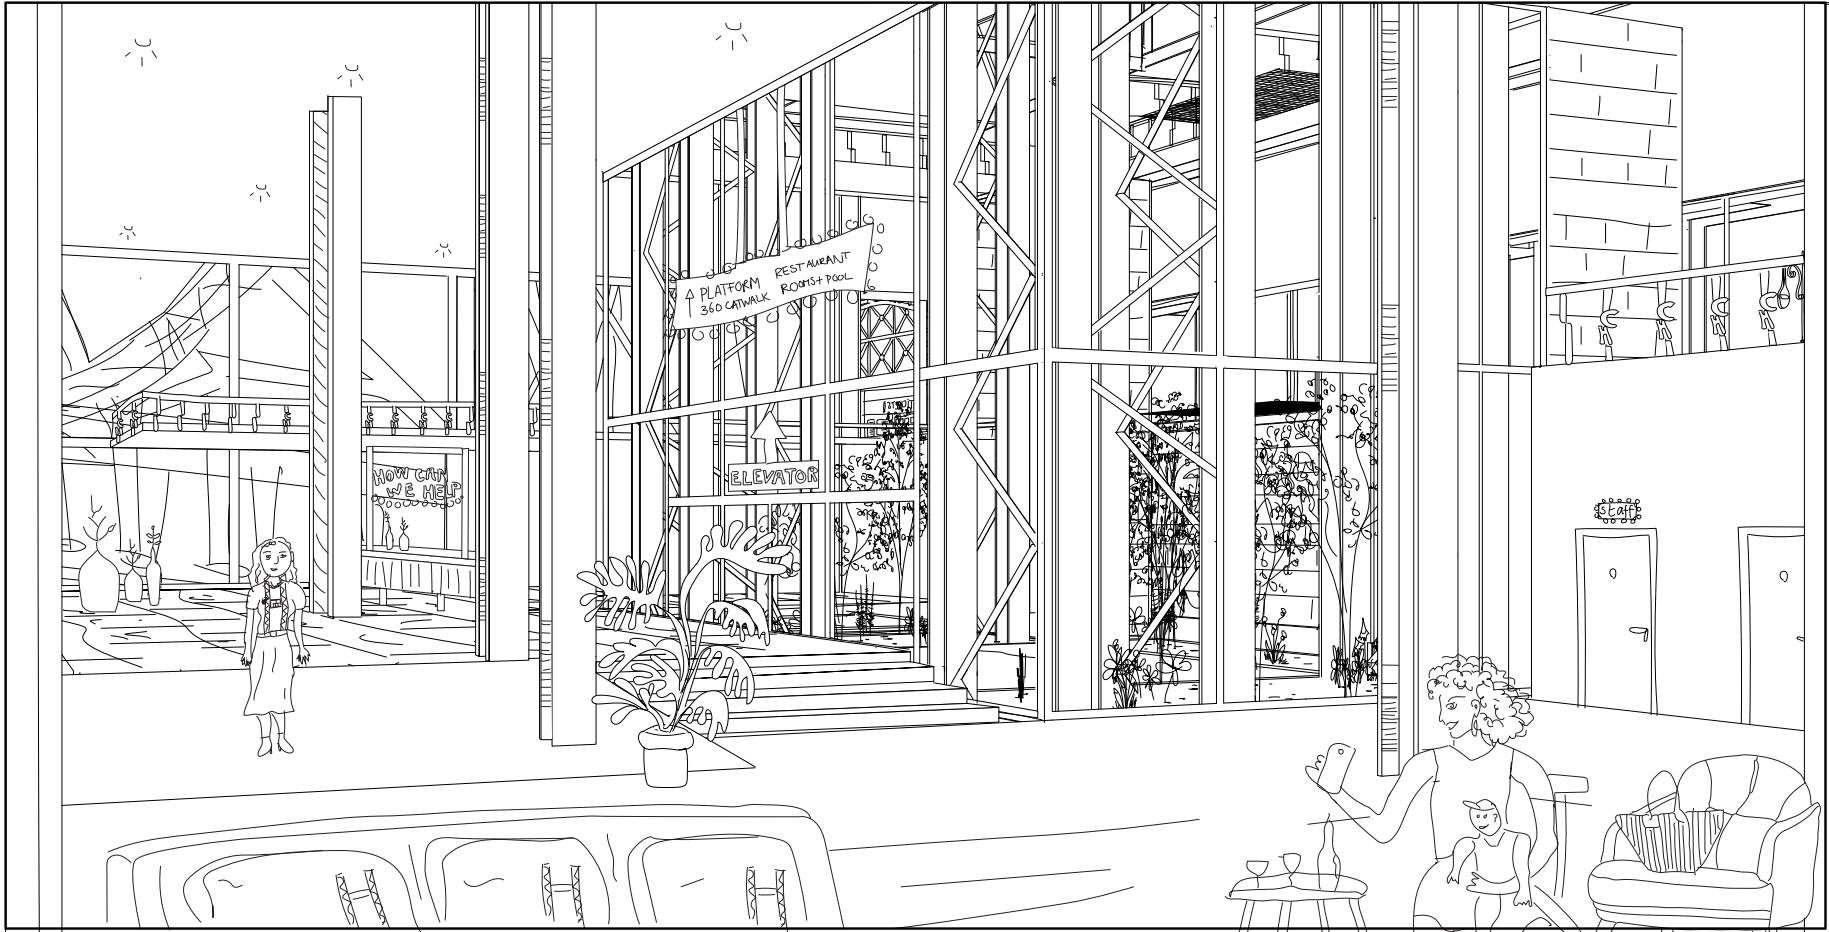


Lobby .




Reception .



Restaurant.

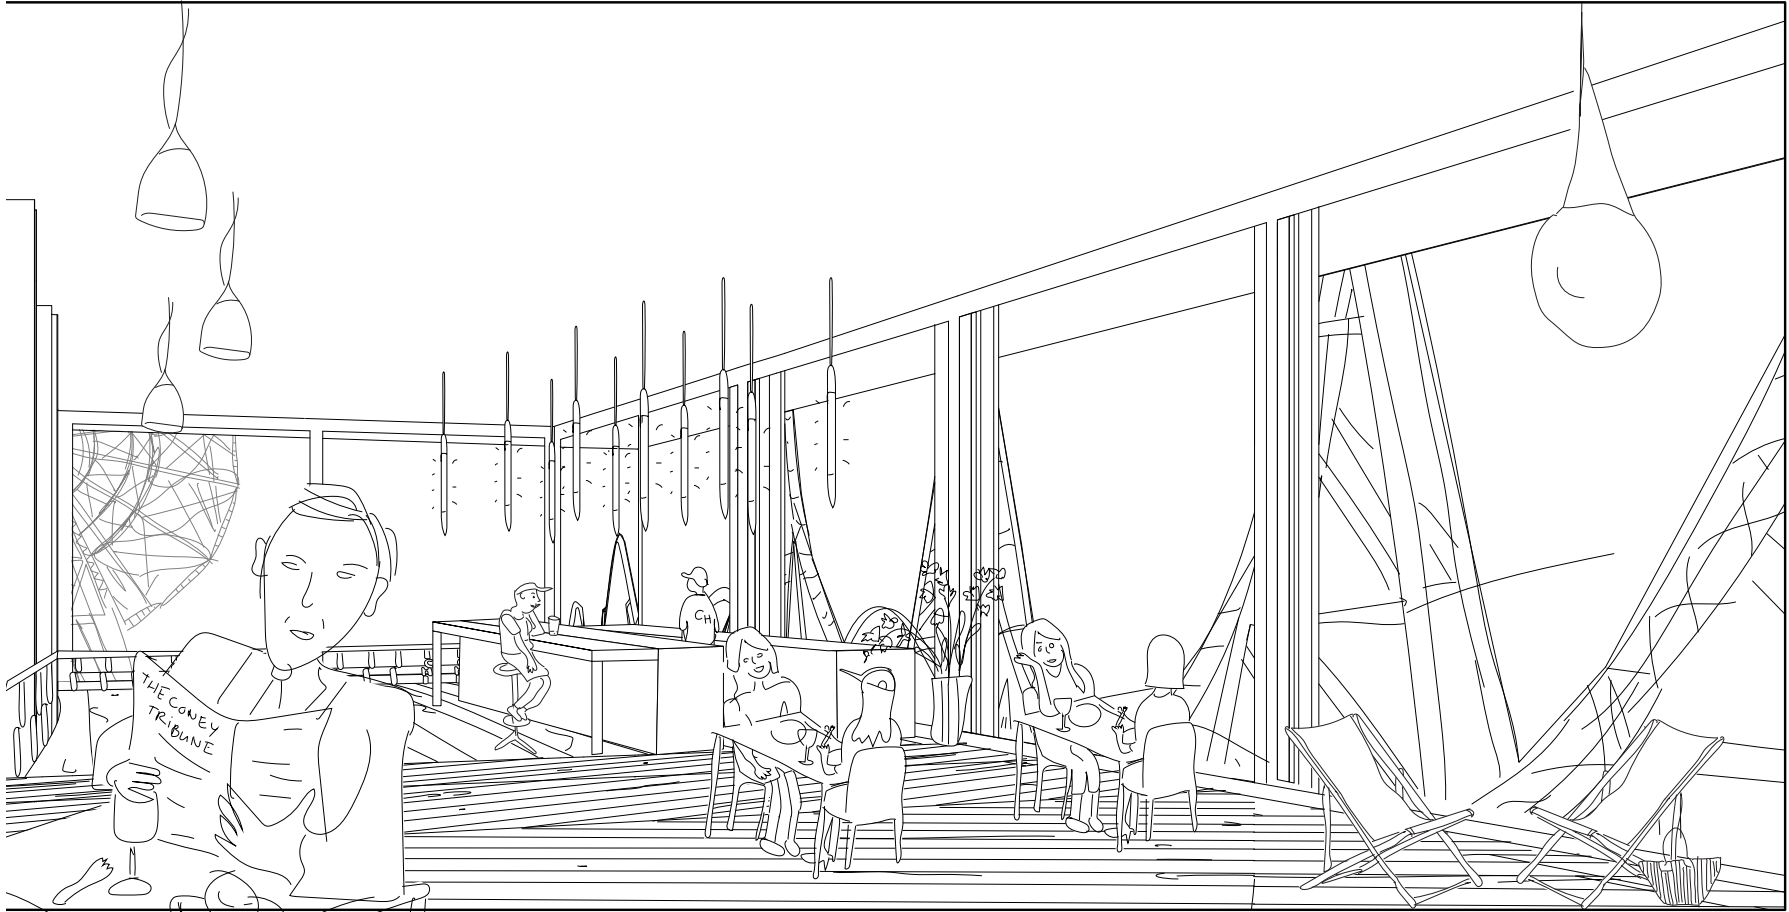


Bar .

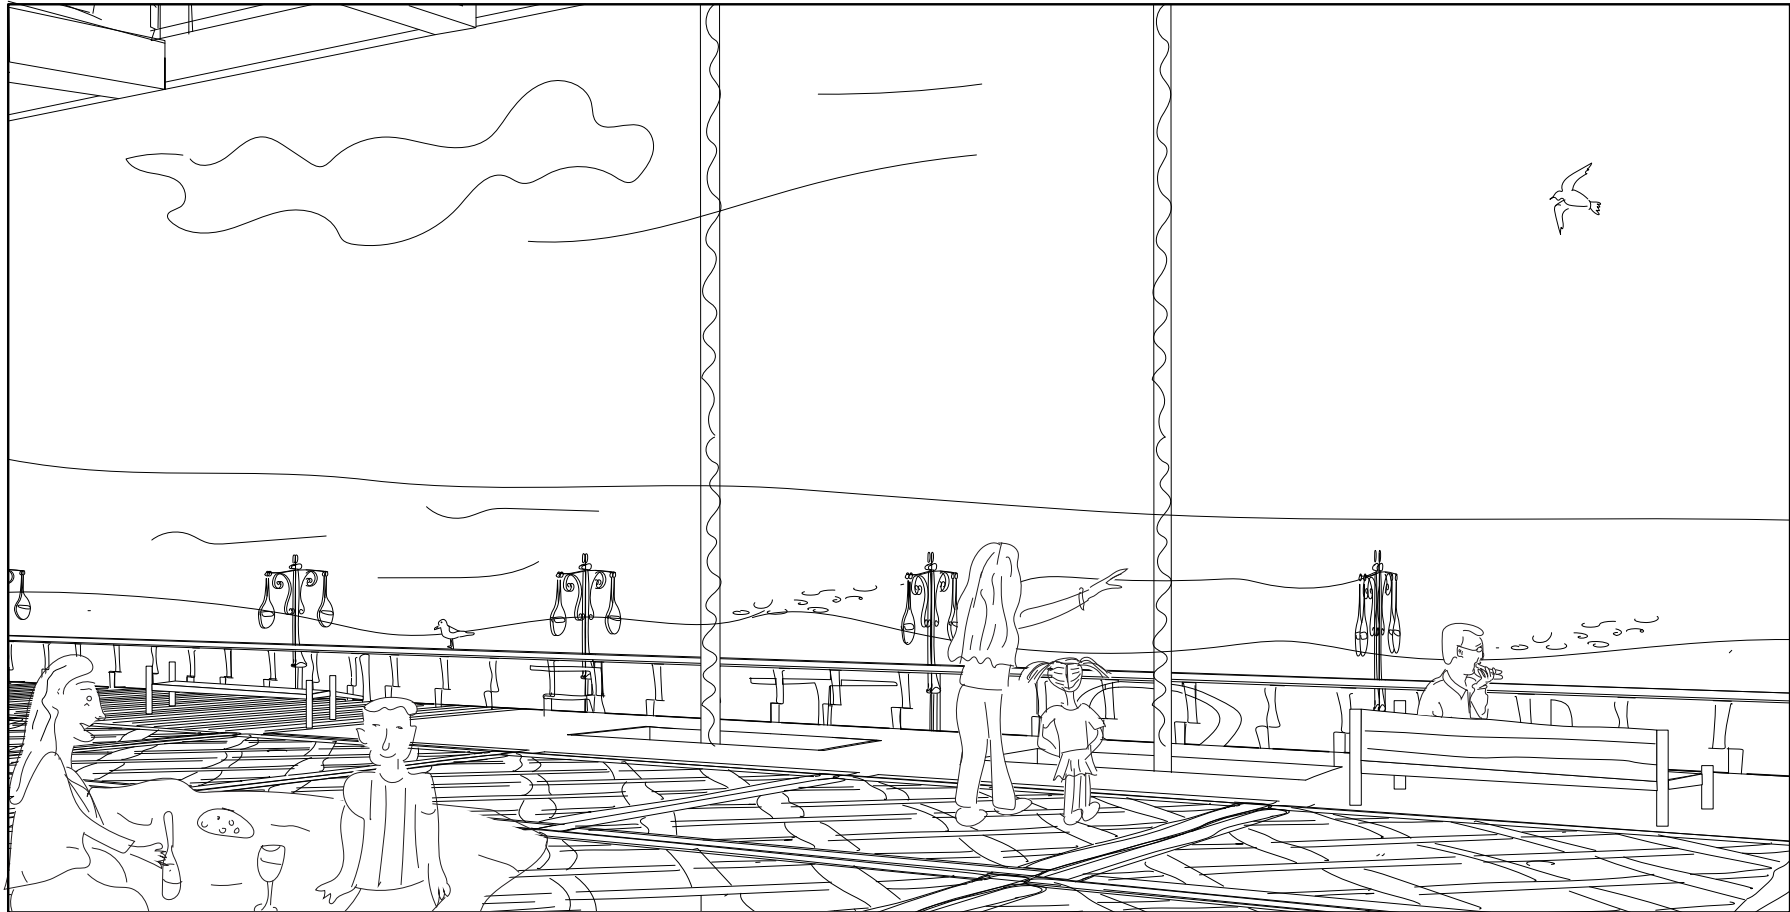


*Viewing platform ocean side.*



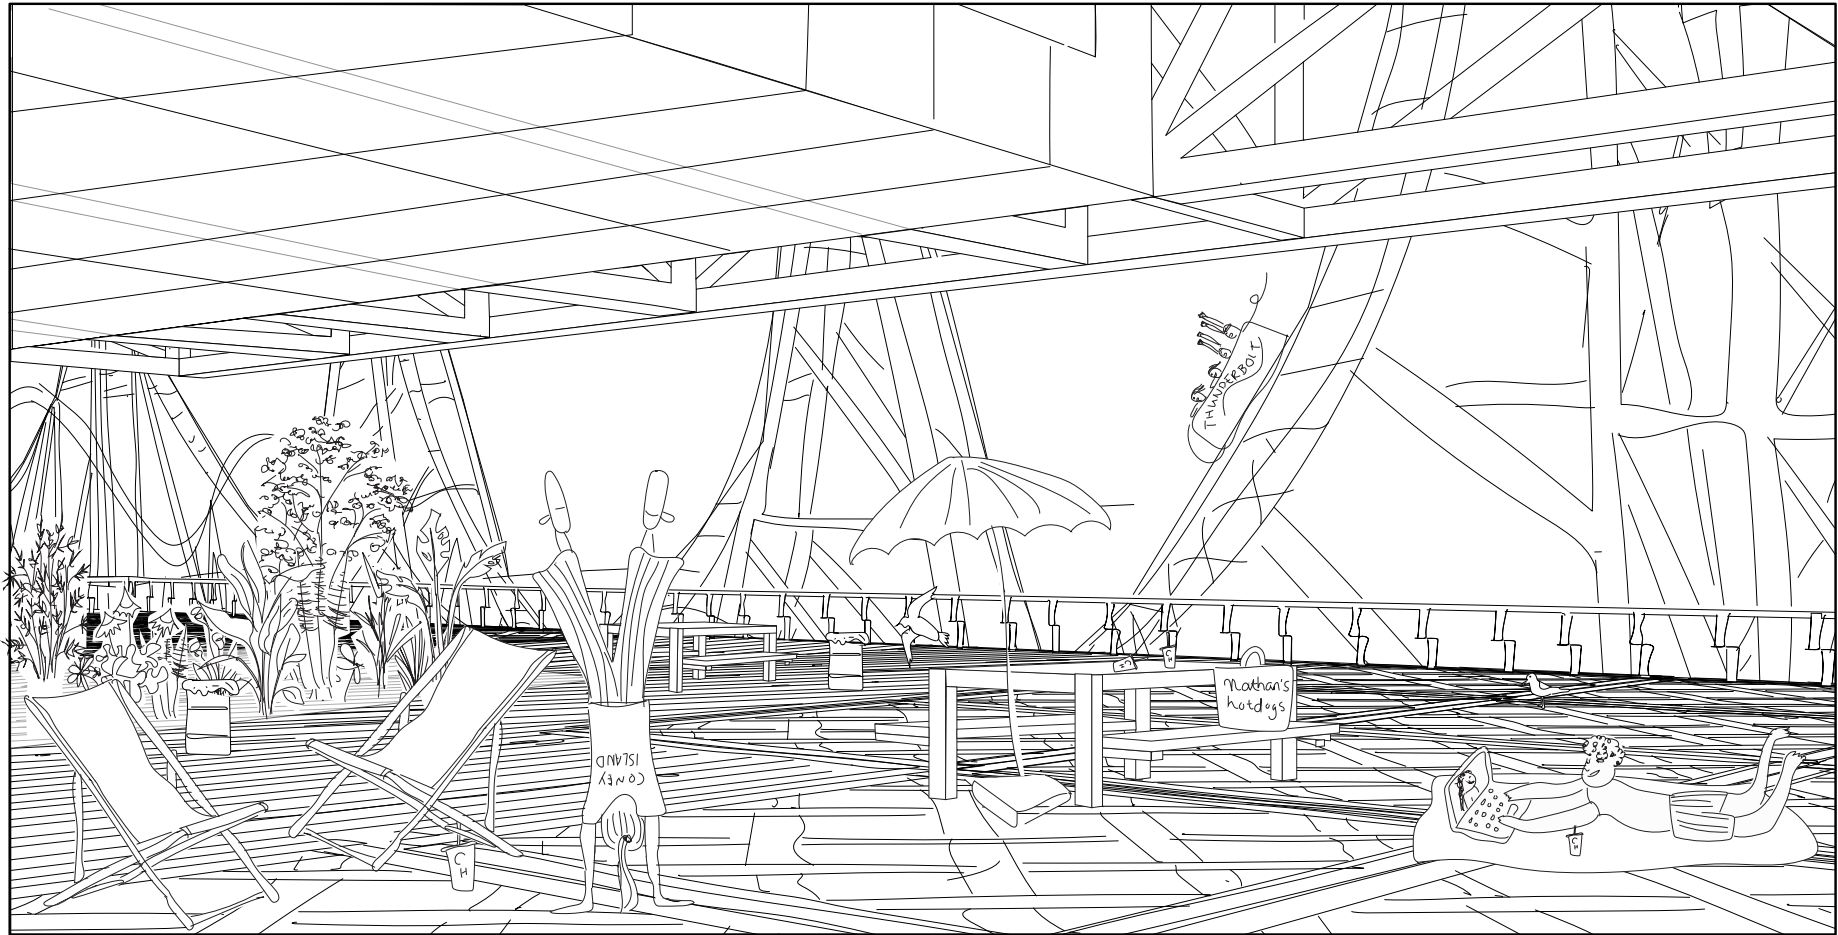


Viewing platform park side .

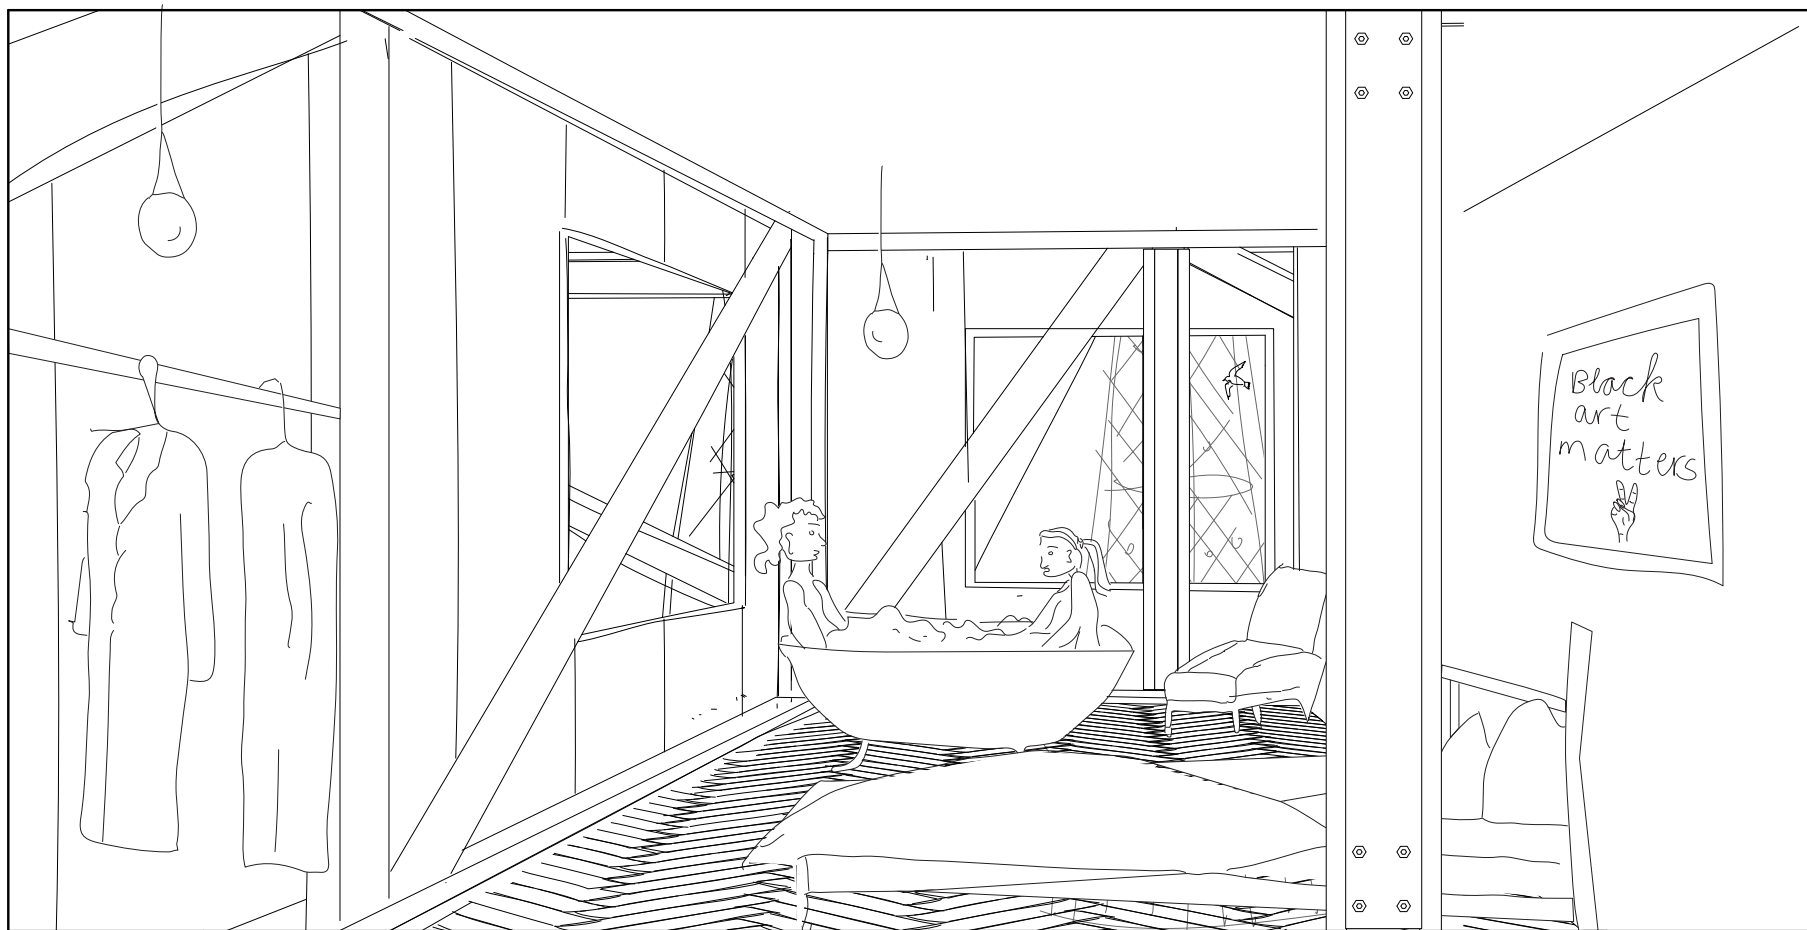

*Outrigger room.*




*Elevator room.*

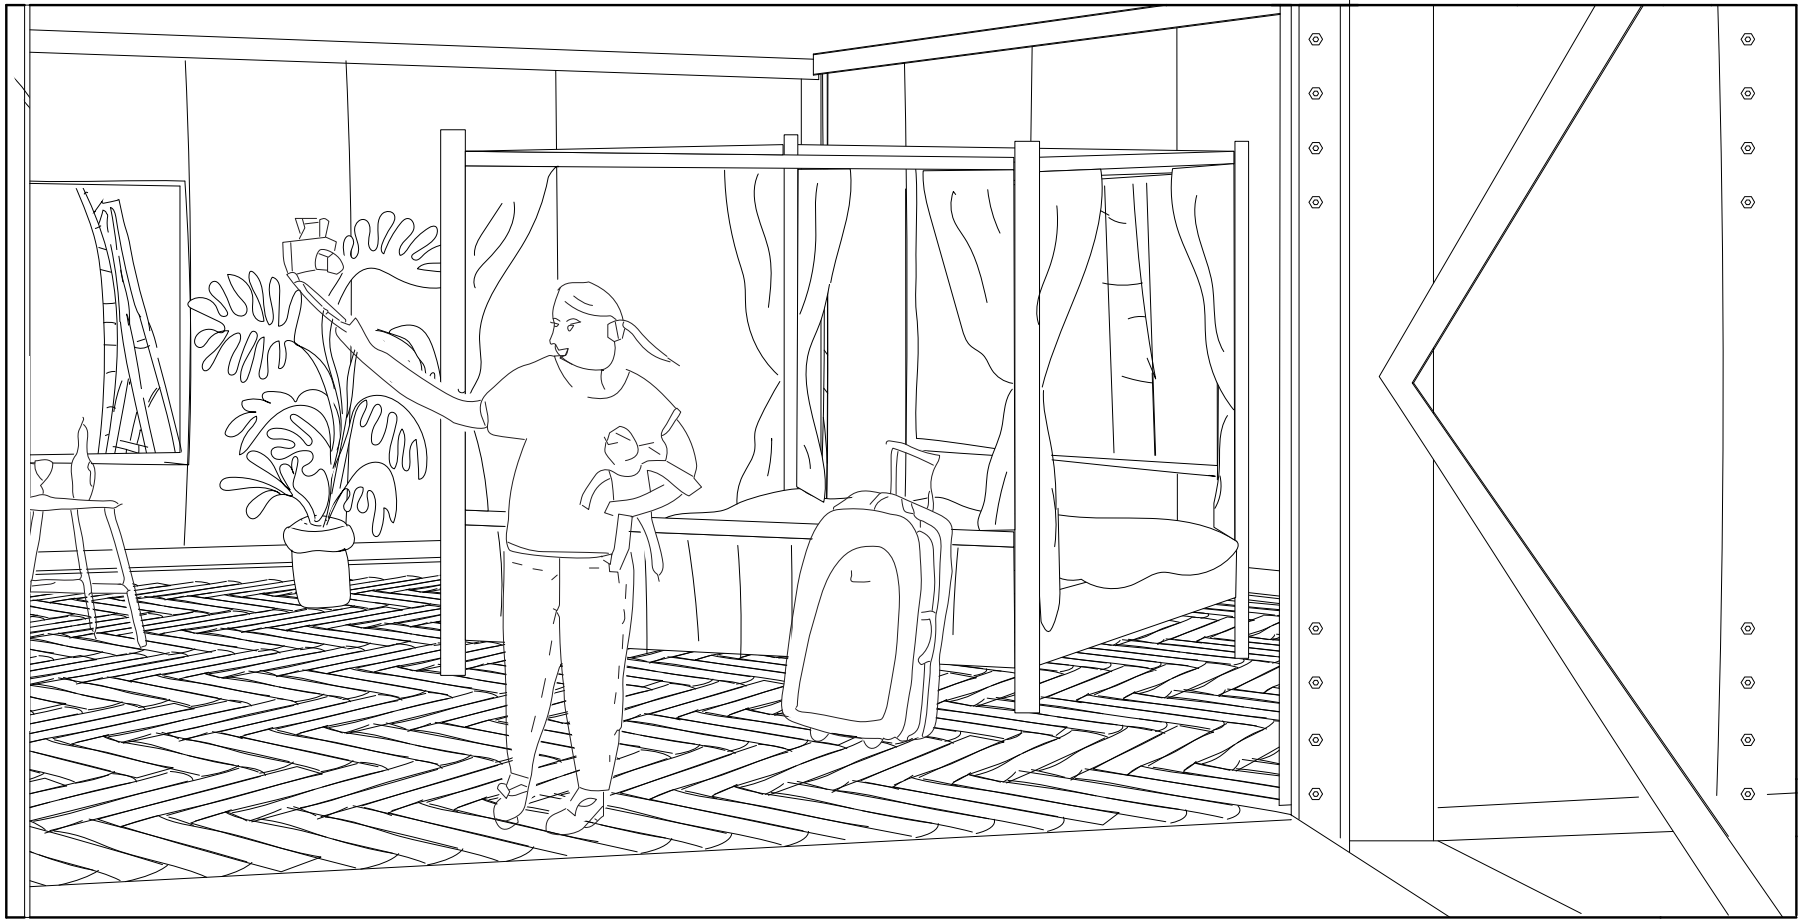


Room deluxe .




*Bathroom deluxe .*

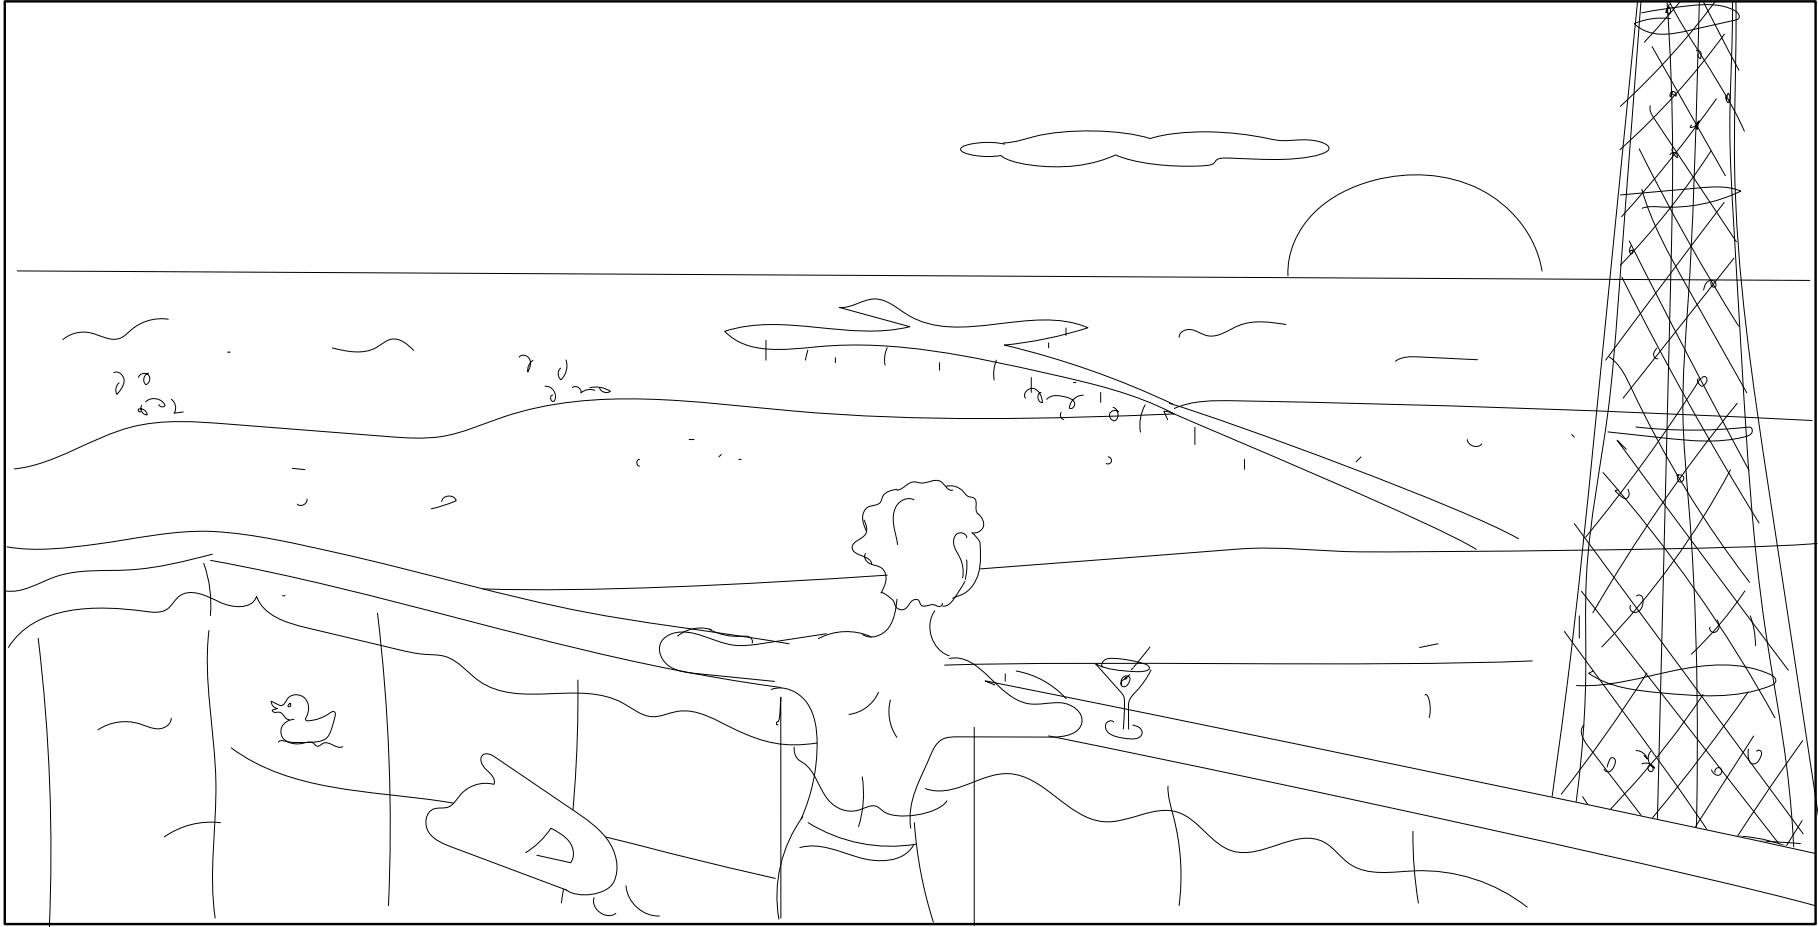

*Guest infinity pool .*

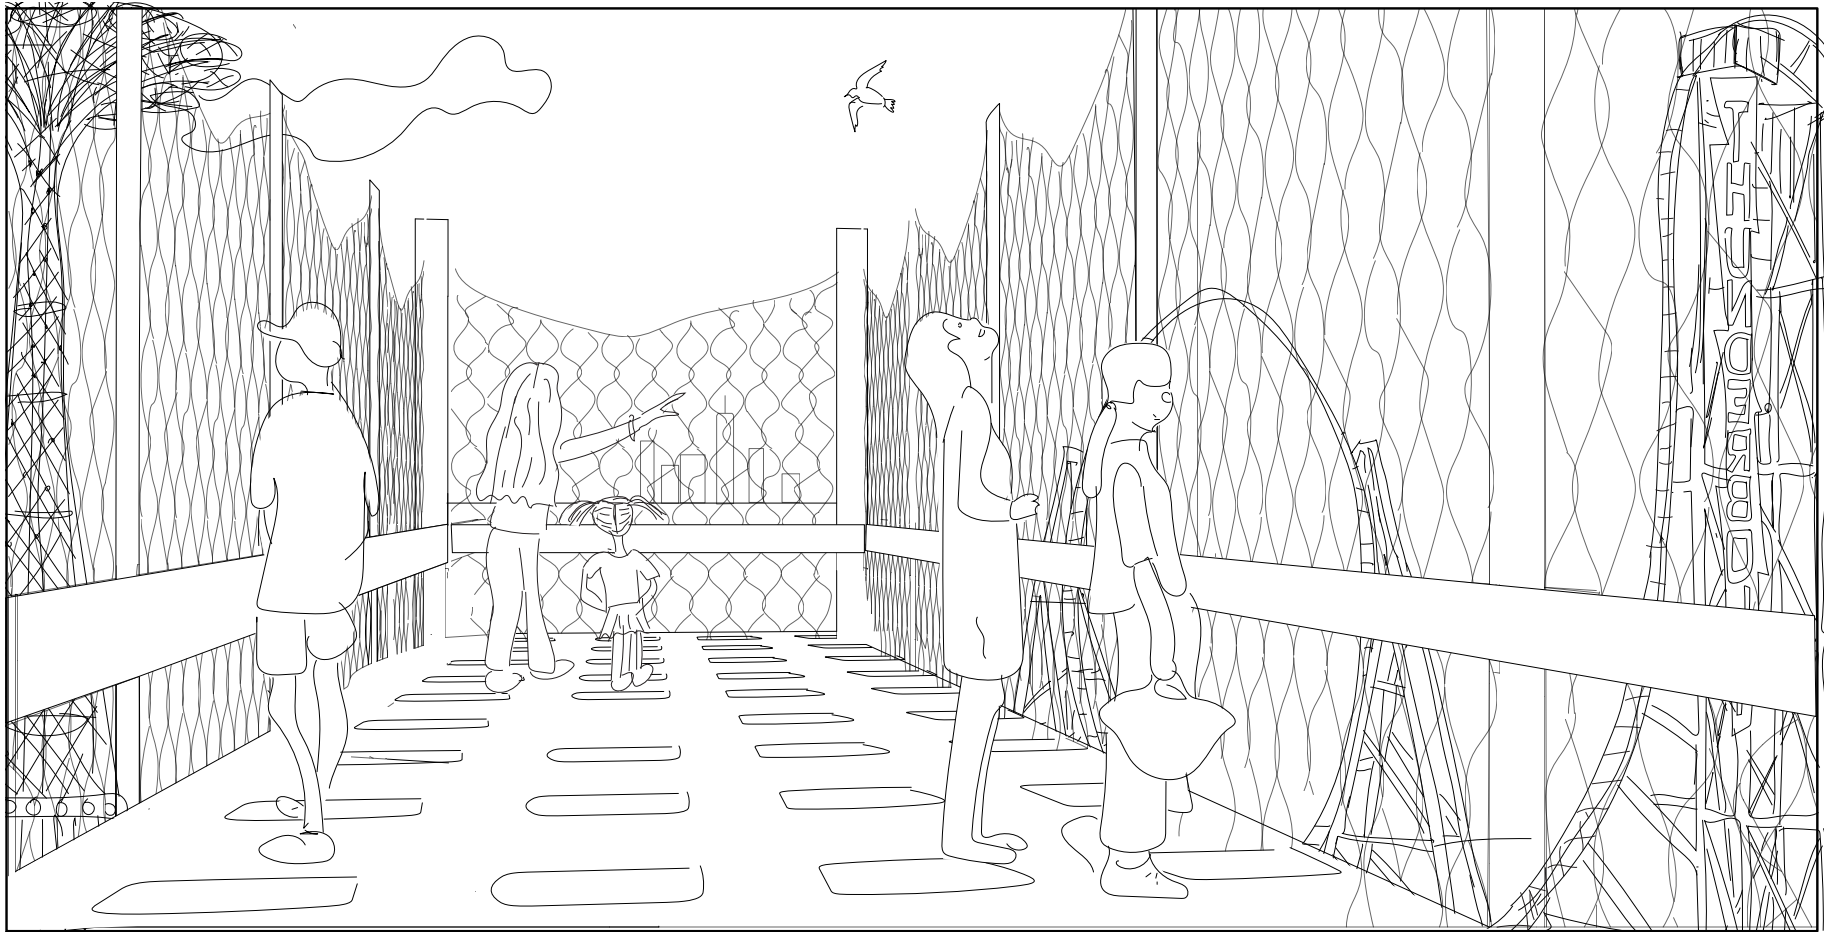

*Catwalk panorama deck .*

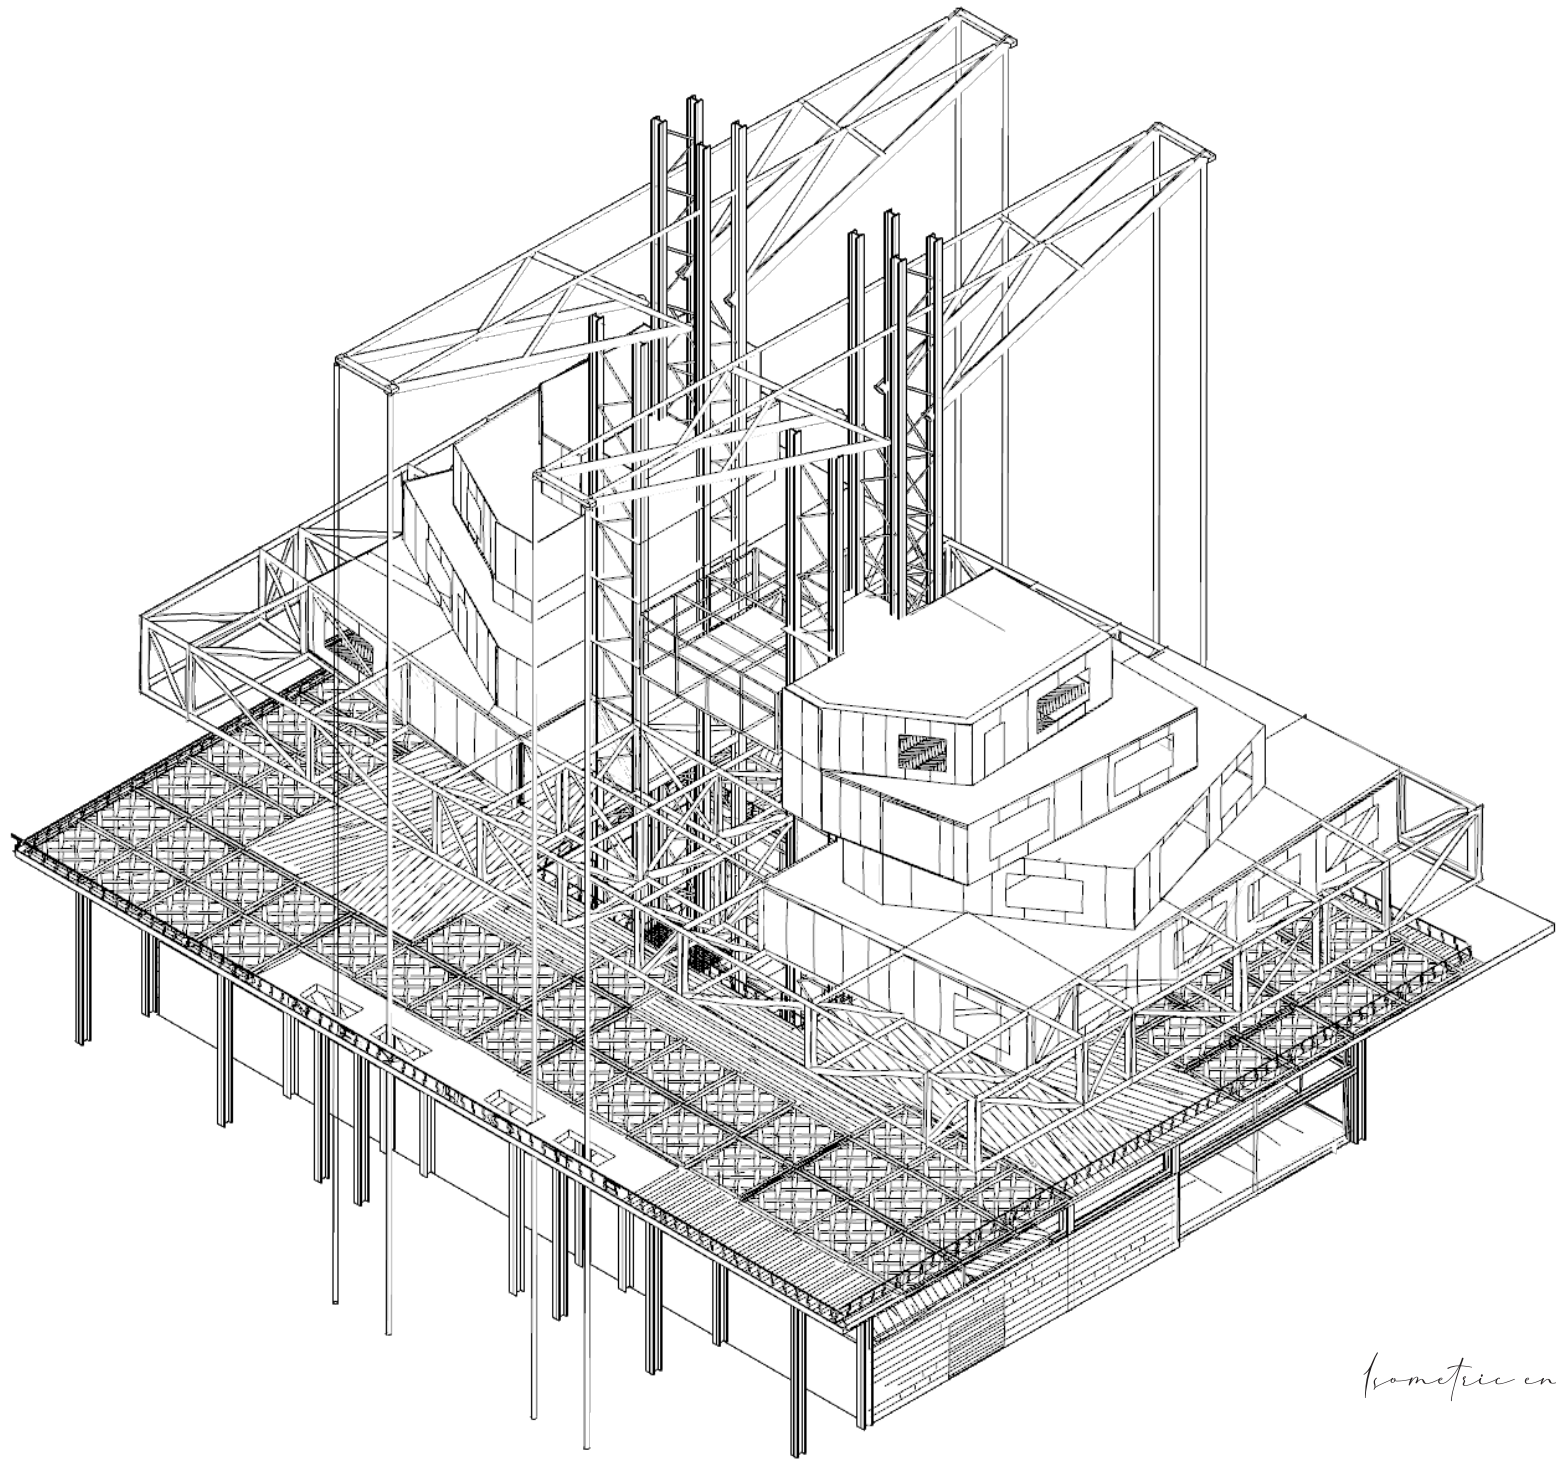


*isometric entire design*




Coney

*By Eva Ventura*

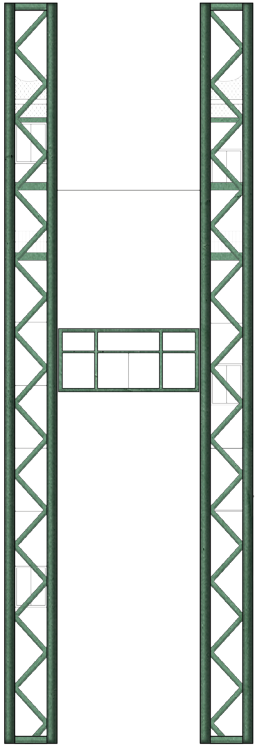


otel


*Catalogue*

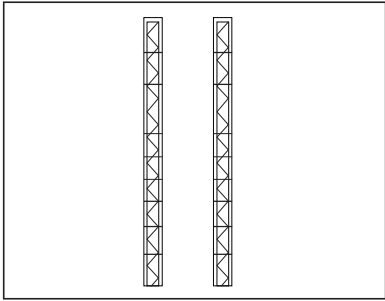


two towers  
industrial  
light.

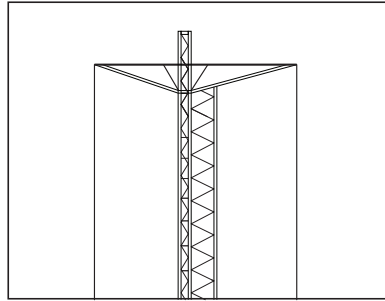


crane  
skeletal  
machine.

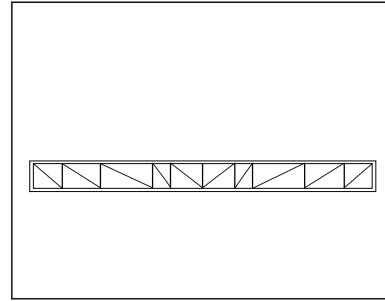


outigger  
structural  
light.

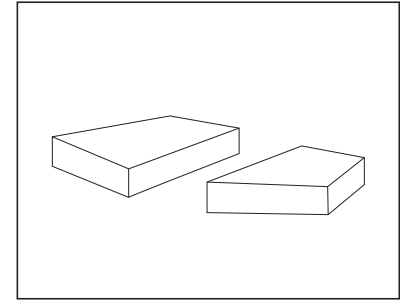


blocks  
asymmetrical  
playful.

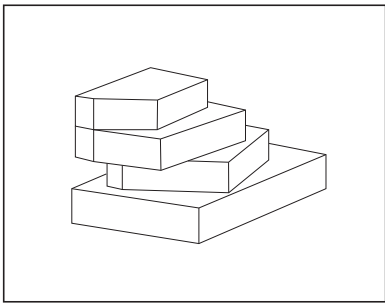


blocks  
asymmetrical  
playful.

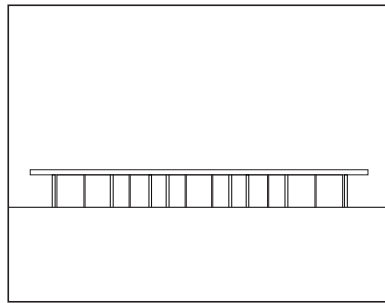


base  
formalistic  
democratic.

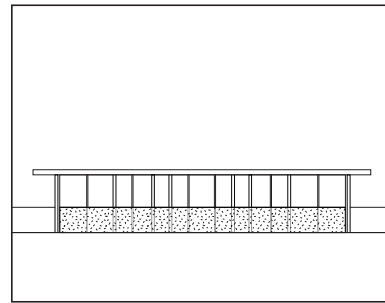


base  
transparent  
heavy.

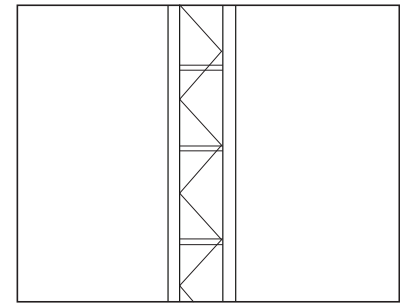


structural  
anatomical  
filigree.

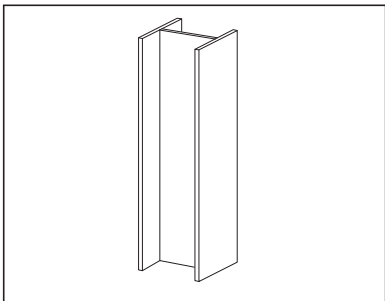


steel I-profile  
industrial  
layered.

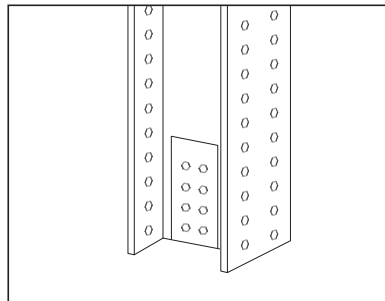


bolted  
tectonic  
manpower.

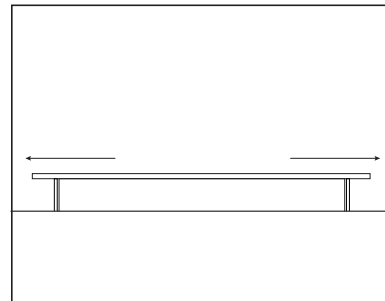


horizontal accent  
extending boardwalk  
table.

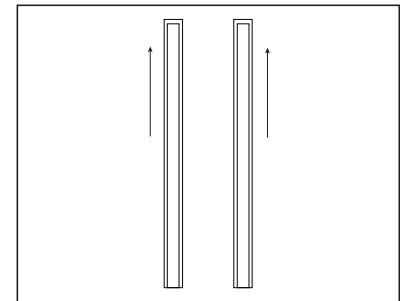


vertical accent  
using attraction  
towers.

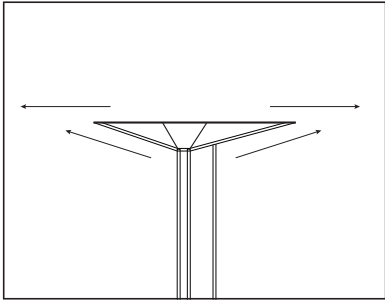


*reaching outward and upward  
flirtatious  
open.*

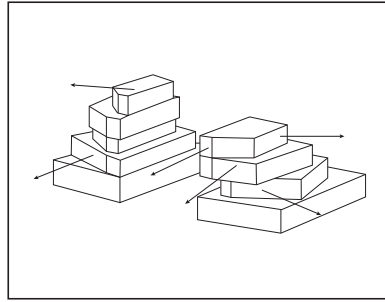


*reaching outward  
multiple views  
variation.*

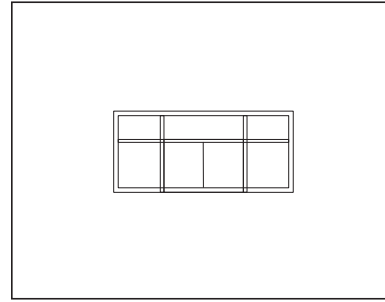


*box  
transparent  
light.*

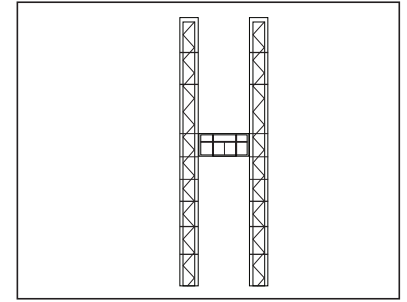


*the letter H  
attraction  
light.*

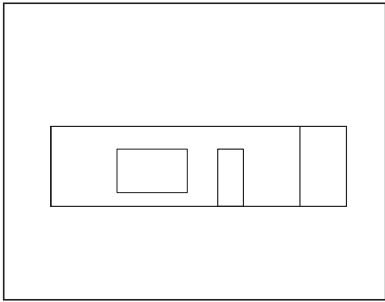


*rectangle  
minimalist  
octagonal.*

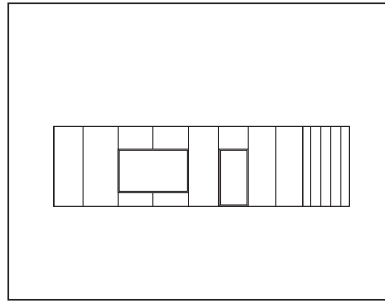


*vertical lines  
minimalist  
moderate.*

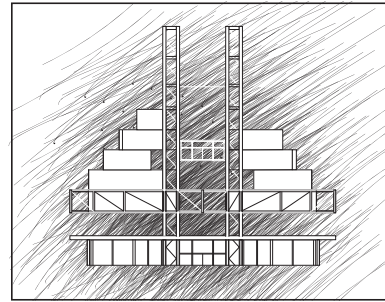


*lucid  
porous  
coituous.*

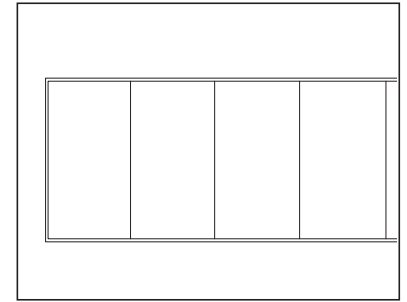


*thin frame  
clean  
trim.*

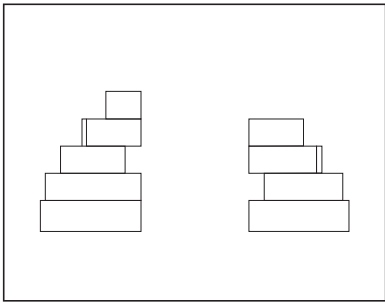


*cascading  
piles of blocks  
irregular / janky.*

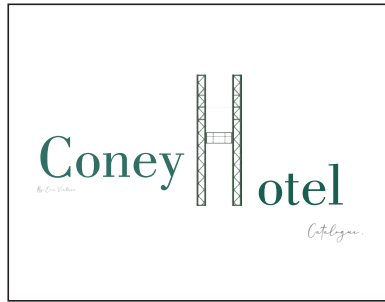


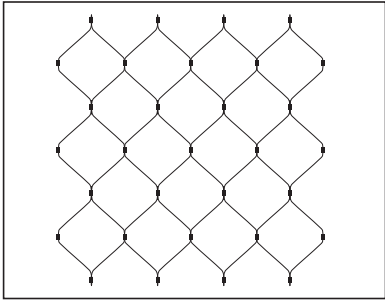


Wire fencing.

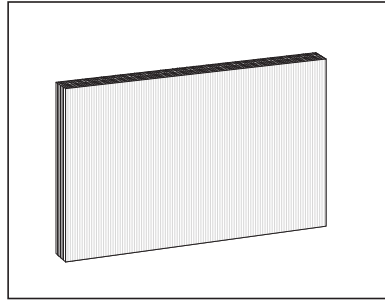


Polycarbonate.

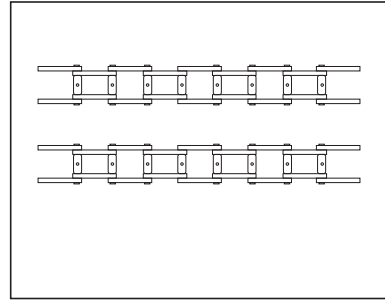

Roller coaster chain.

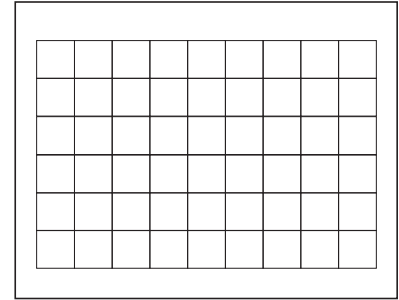

Bathroom tiles.

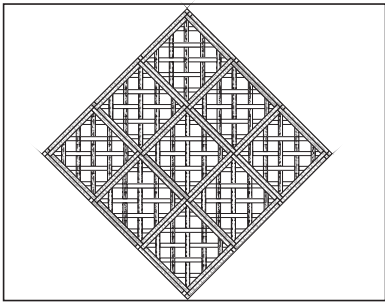


Platform wooden flooring pattern.



Boardwalk planks.




Linear boardwalk planks.

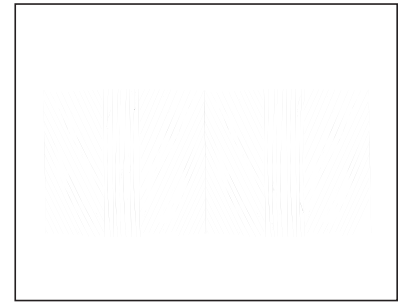


Boardwalk plank pattern.




Lobby flooring.

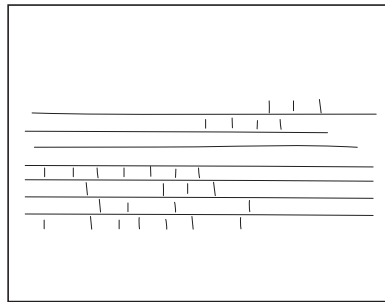


Brick wall.

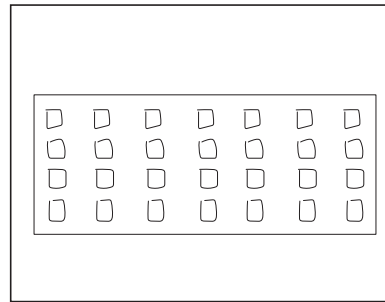


Solar panel decking.

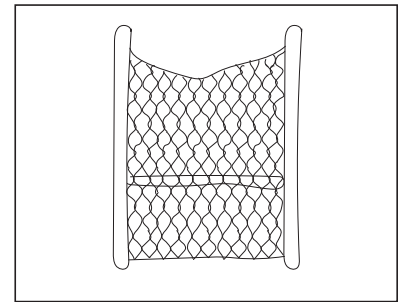


Viewing platform safety fence.

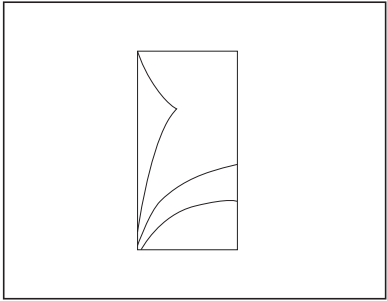


Wooden door.

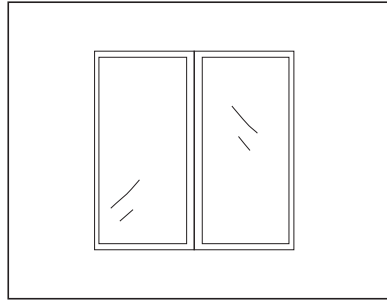


Sliding glass doors.

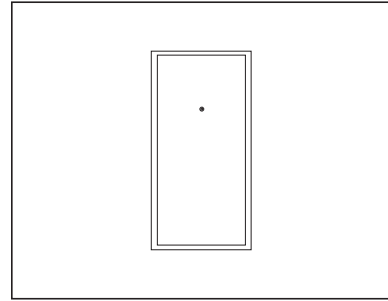


Lobby doors.

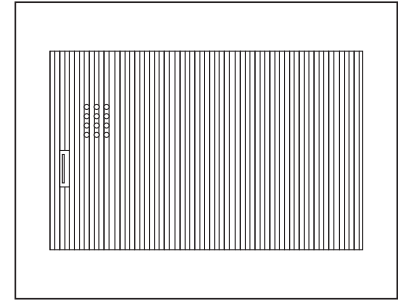


Wooden sliding garage door.

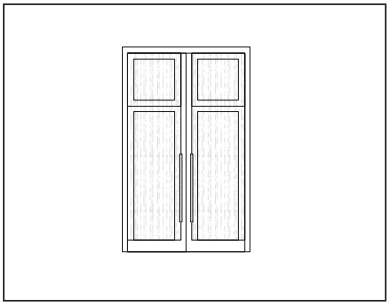


Wooden doors.

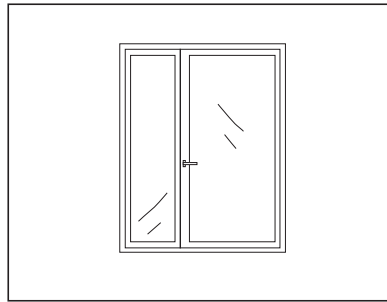


Glass doors.

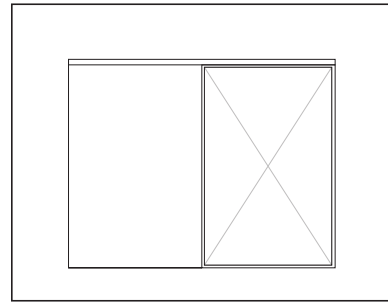


Sliding polycarbonate door.

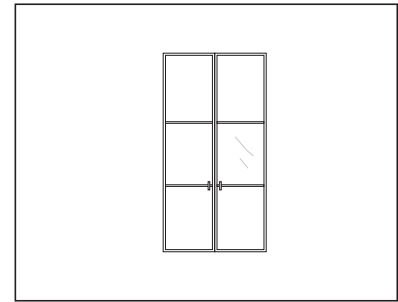


Translucent closet door.

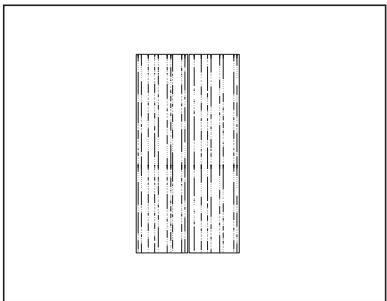


Wooden reception door.

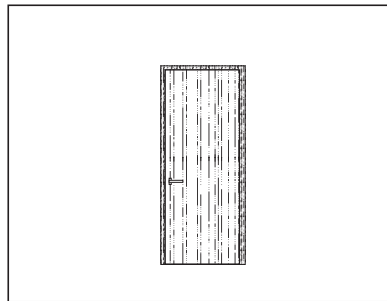


Wooden door.

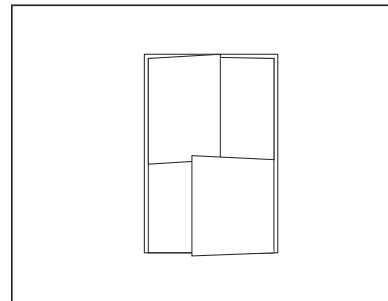


Linen closet doors

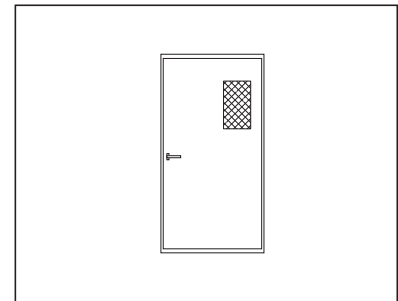


Backstage door.

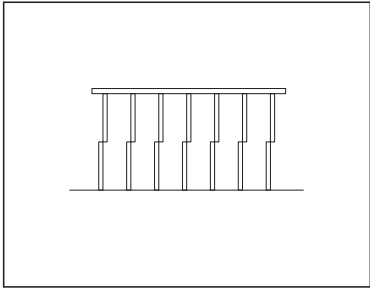


Railing.

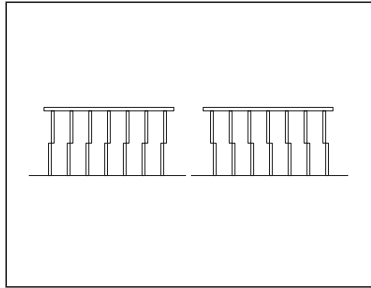


Symmetrical railings.

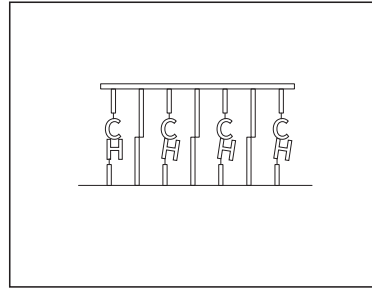


Railing with logo.

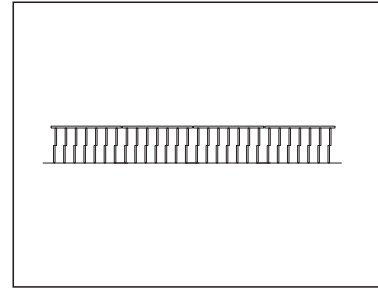



Railing continuous.

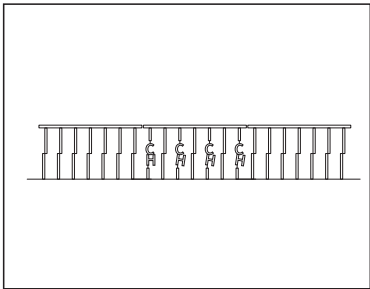


Railing continuous with logo.

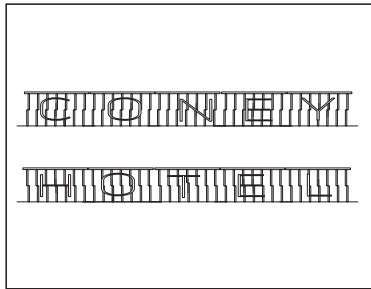


Platform railing with logo.

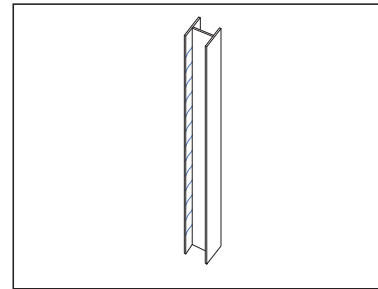 


Mikado column.

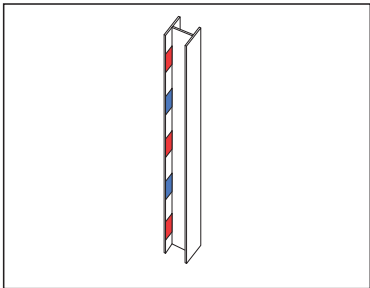


Mikado column.

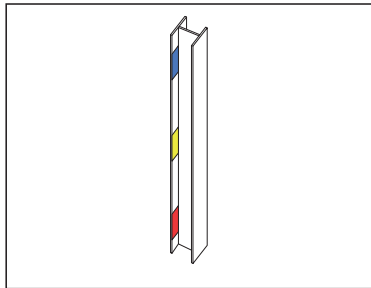


Mikado column.

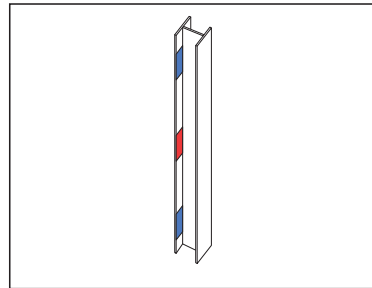


Mikado column.

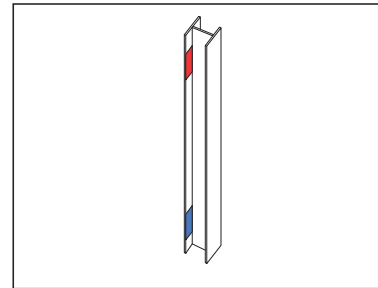


Mikado column.

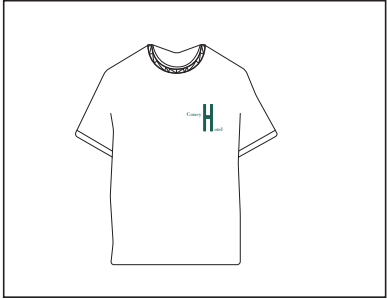

Employee t-shirt front  
Casual / Trendy.

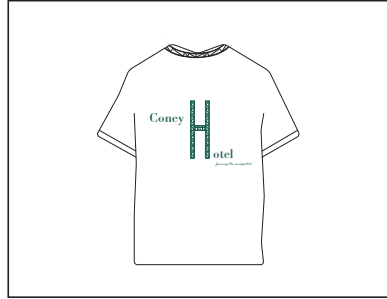


Employee t-shirt back  
Casual / Trendy.

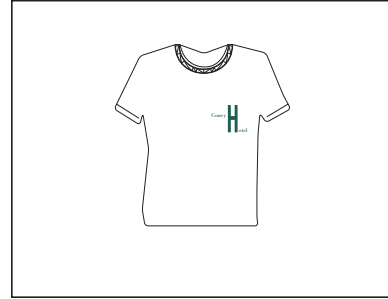


Employee t-shirt woman  
Casual / Trendy.




Employee t-shirt front  
Casual / Trendy.

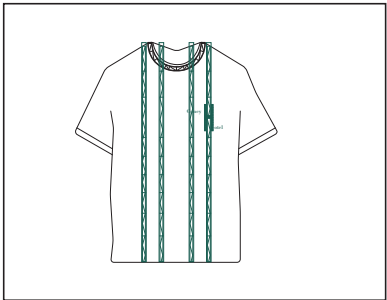


Employee t-shirt front  
Casual / Trendy.

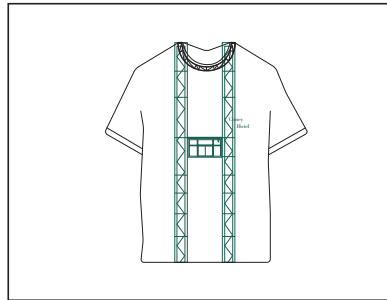

Employee t-shirt front  
Casual / Trendy.

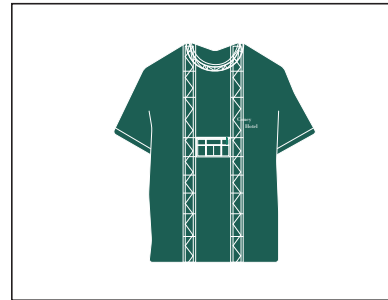


Employee t-shirt front  
Casual / Trendy.

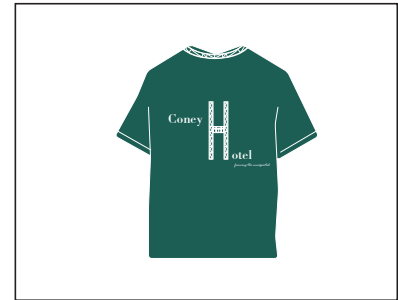


Employee t-shirt back  
Casual / Trendy.



Floor sign.

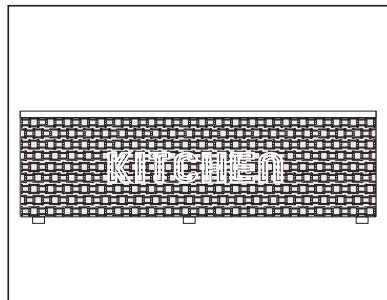


Kitchen counter  
Rollercoaster chain design

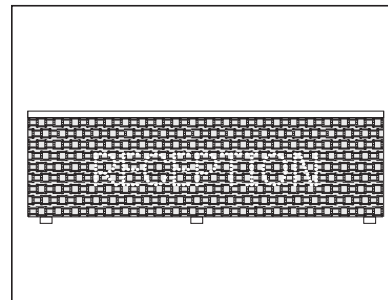


Reception desk  
Rollercoaster chain design




Elevator sign

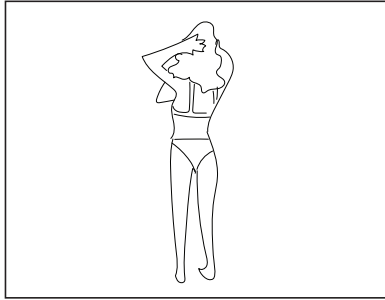


*Drying hair.*

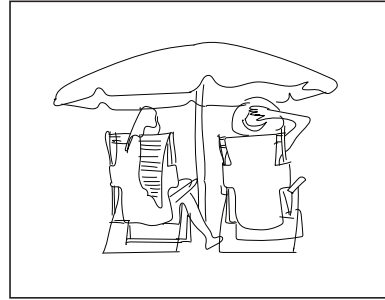


*Beach day.*

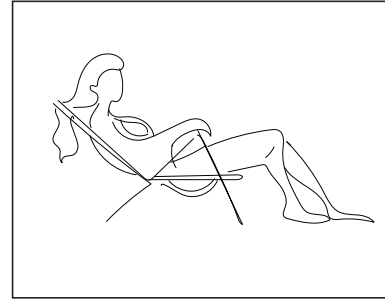


*Sunbathing in beach chair.*

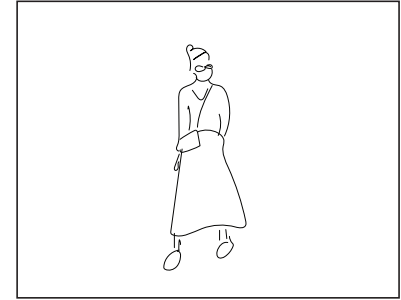


*Walking lady.*

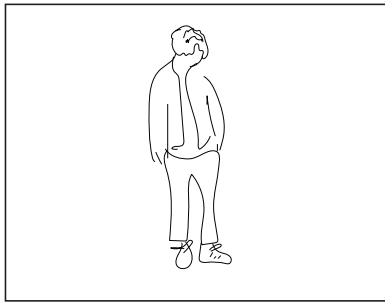


*Hype beast.*

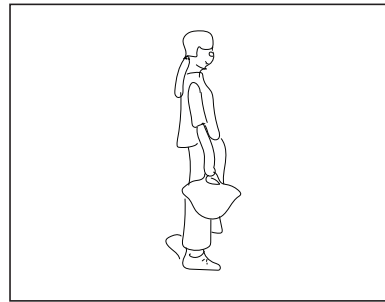


*Whole Foods mom.*

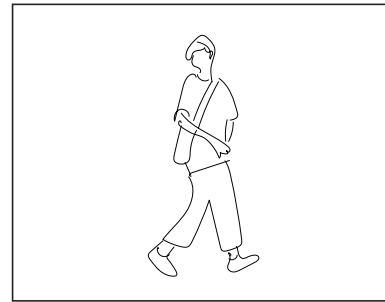


*You & your clone.*

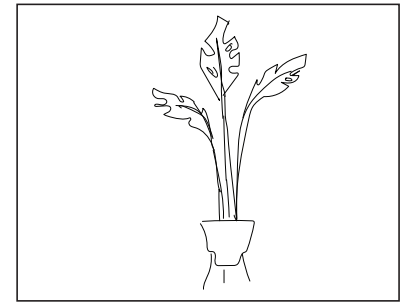


*Plant.*

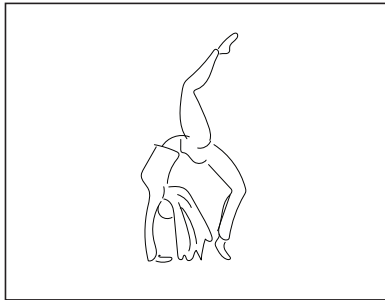


*Contortionist.*

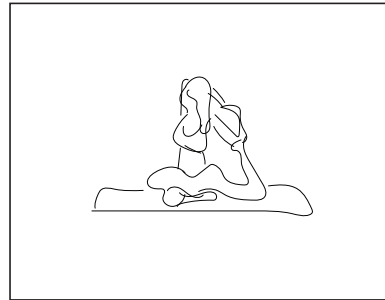

*Yoga.*

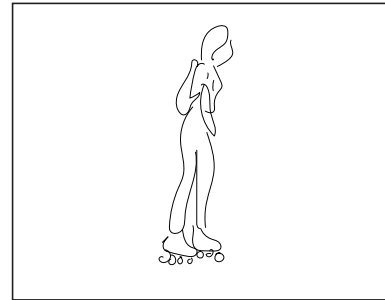


*Blading is life.*

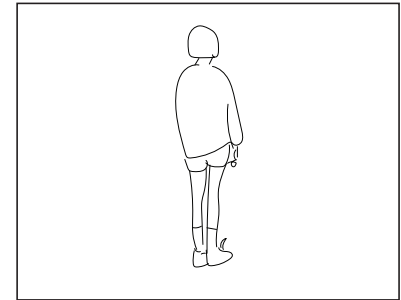


*Person from the back.*




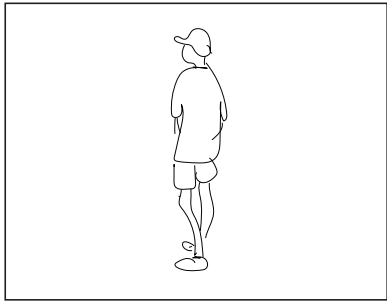


Tourist.

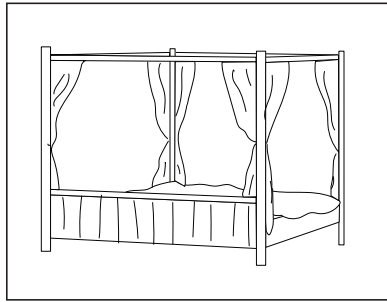


Four poster bed.

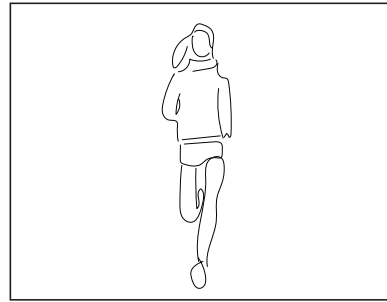


Runner.

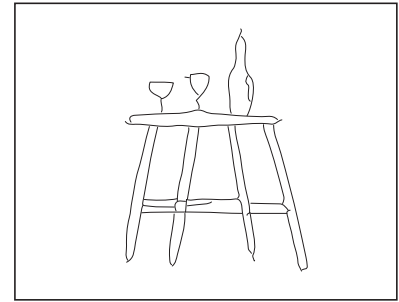


Still Life.

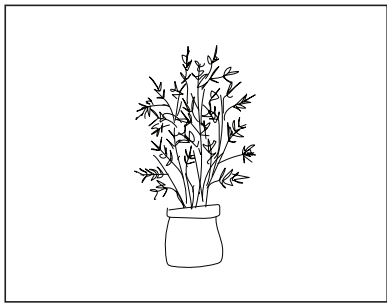

Plant in pot.

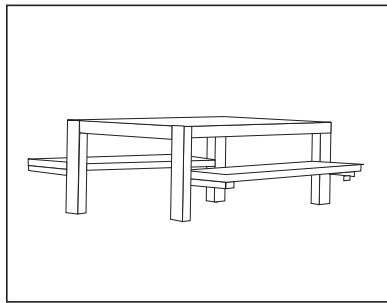


Picnic bench.

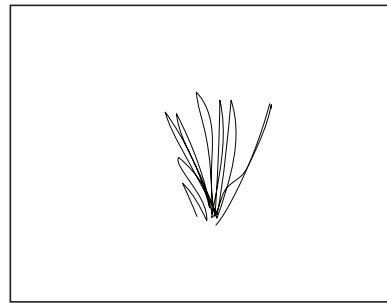


Ferns.




Small tree.

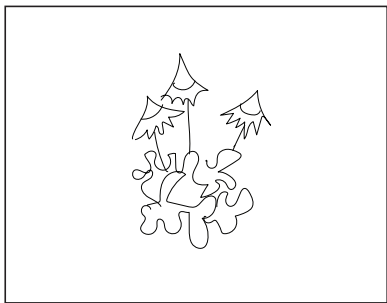


Flowers.

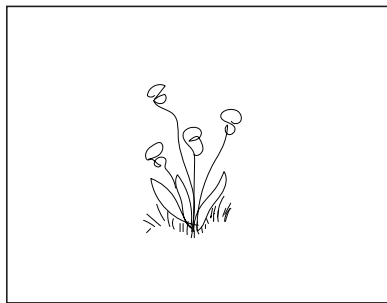


Flowers.

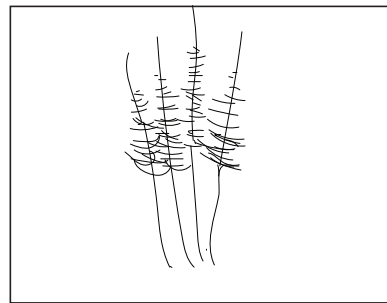


Ferns..

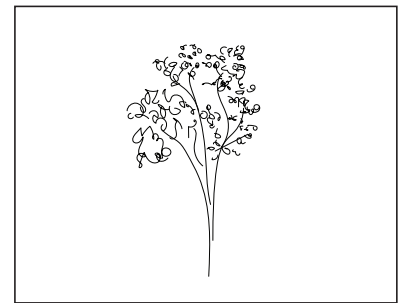


Small tree.

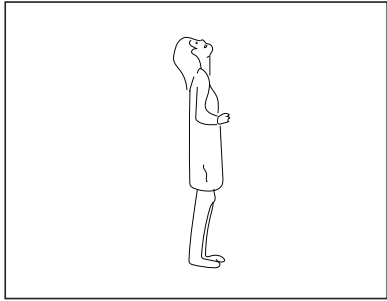


Person looking up.

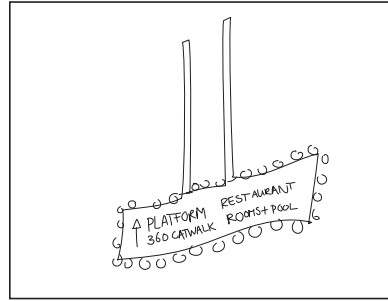


Sign.

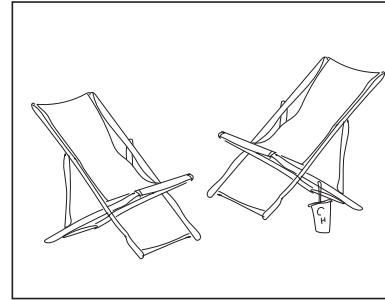


Beach chairs.

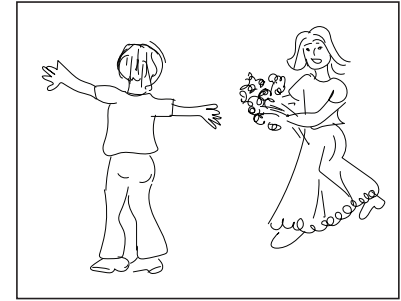


Receiving flowers.

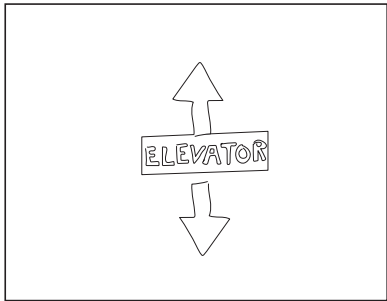


Elevator sign.

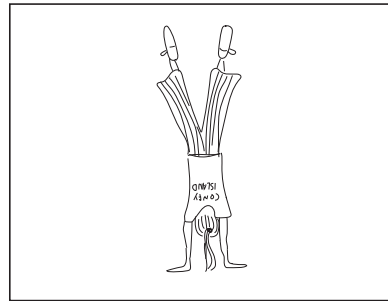


Coney Hotel handstand.

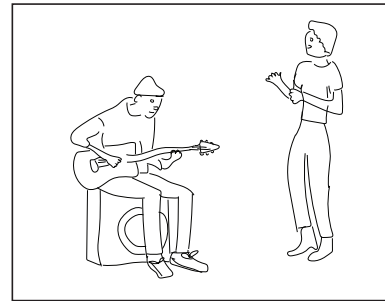


Live elevator music.

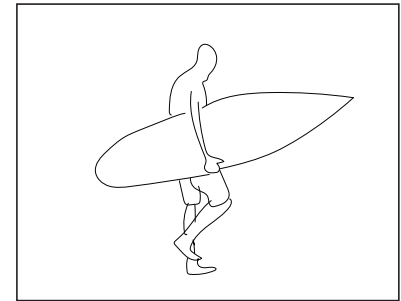


Cowabunga dude.

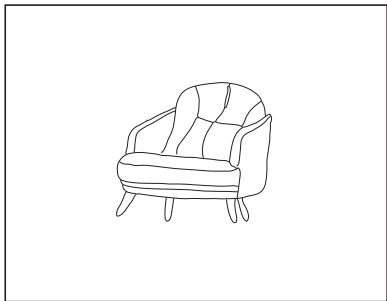


Chair.

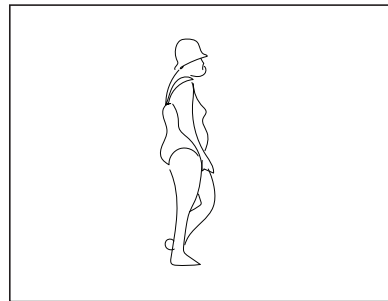


Woman in bathing suit.

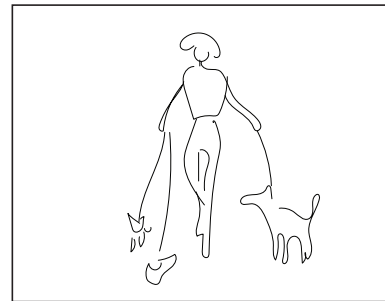


Doggy day care.

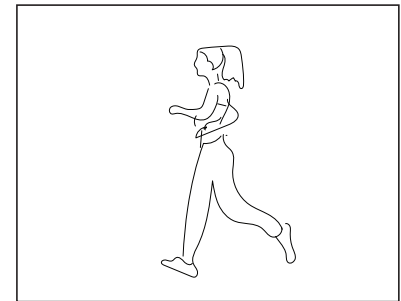


Fitgirl.

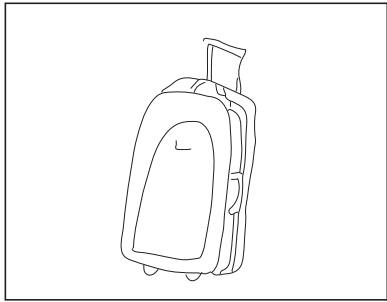


Suitcase.

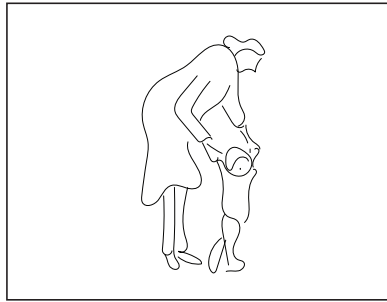

First steps.

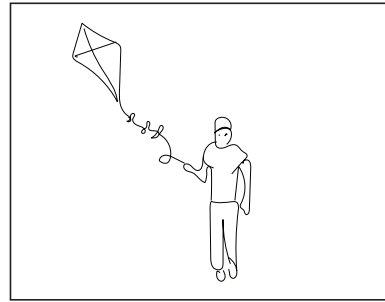


Flying a kite.

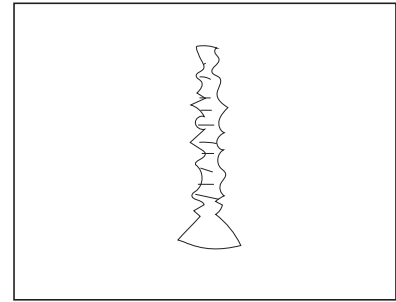


Extractor.




Chef.

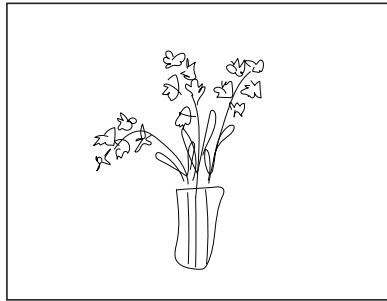

Plants in vase.

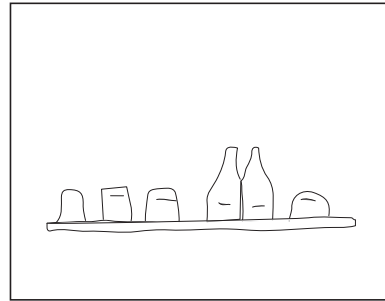


Shelve.

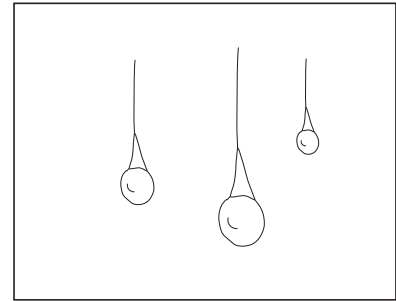


Fixtures.




Person coloring.

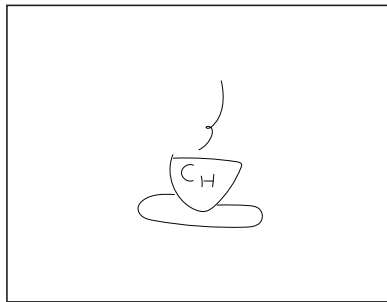


Cup of coffee.

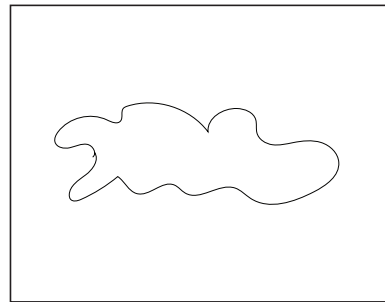


Cloud..

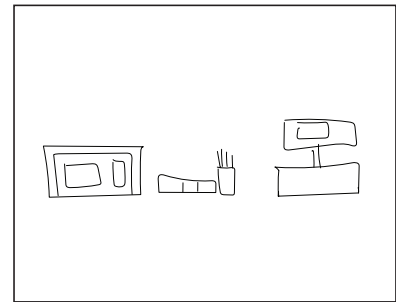


Cash register.

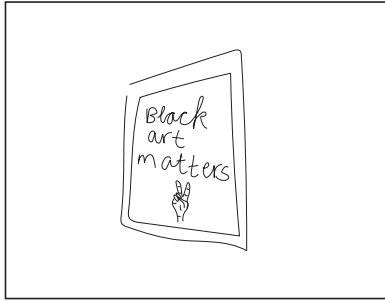


Activism art.

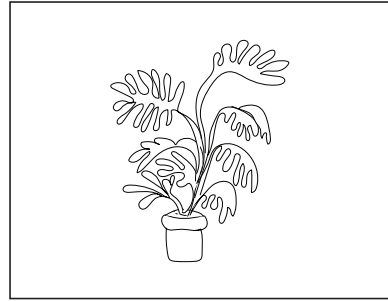


Plant.

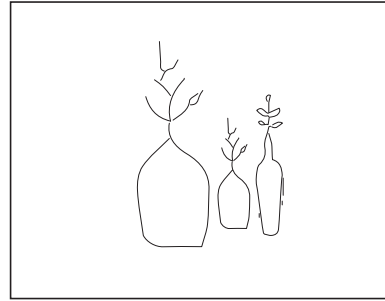


Plants in vase.

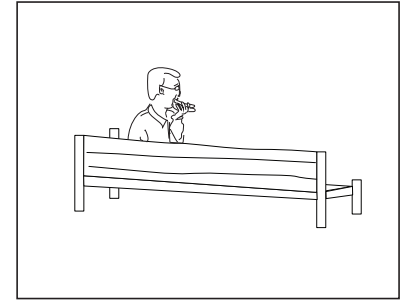


Guy eating hot dog.

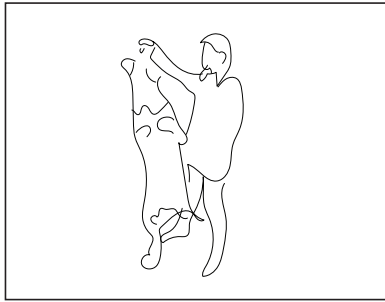


Person playing with dog.

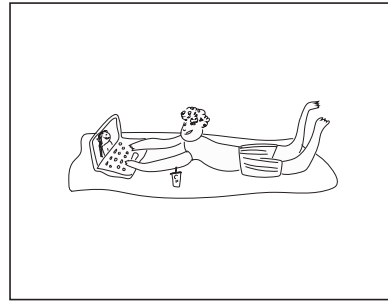

Zoom meeting beach style.

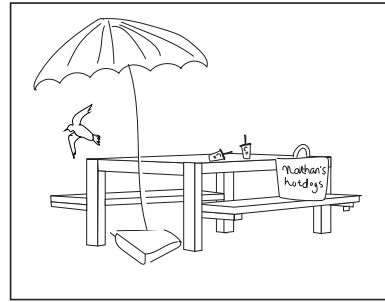


Picnic table.

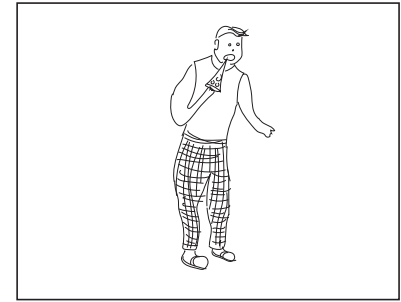


Enjoying a slice of NY pizza.




Picnic.

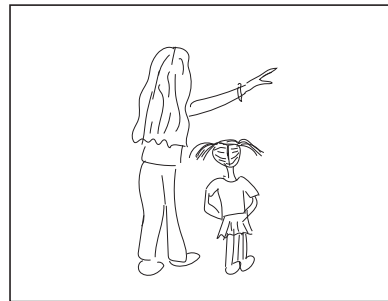


Day out with little sister.

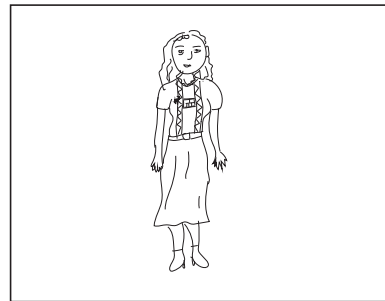

Hotel employee.

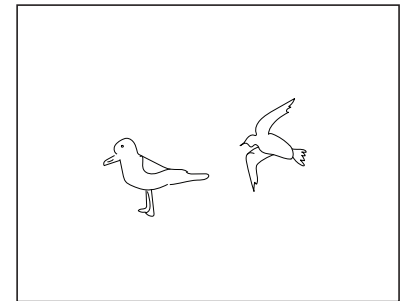

Look at all those chickens.

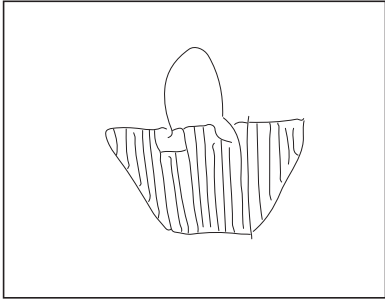


*Beach bag.*




*Gentleman reading newspaper.*



*Plant.*

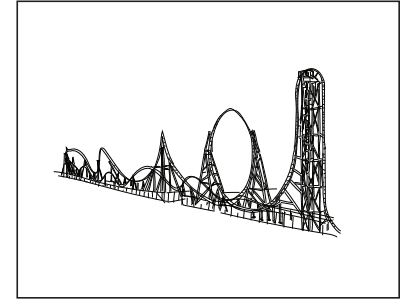

*Rollercoaster  
The Thunderbolt.*

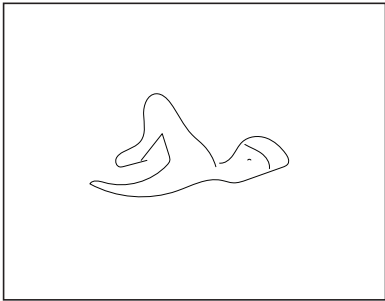


*Michael Phelps.*




*2 people having dinner.*



*Nathan's bag  
& Coney Hotel bag.*

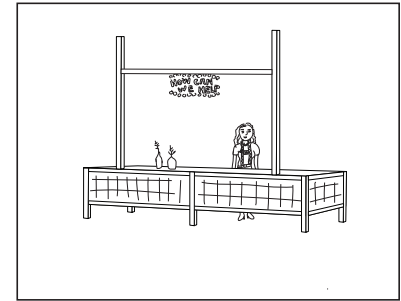


*Coney Hotel reception.*

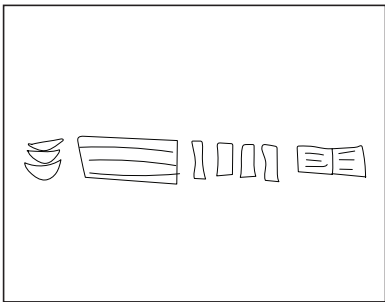


*Dishes.*




*Buffy.*

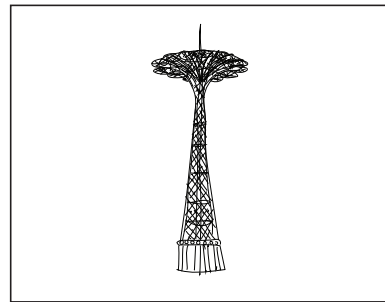


*The Parachute Jump.*

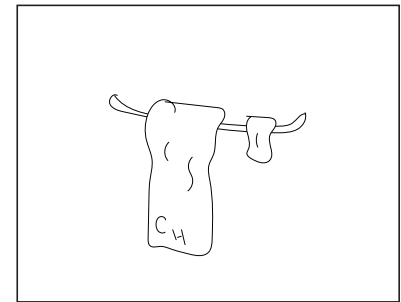


*Branded toilet paper.*

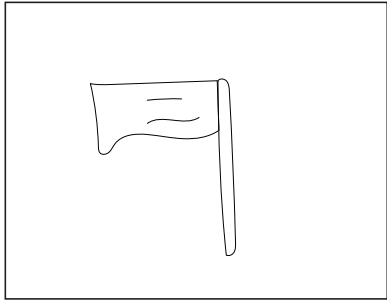


Flag.

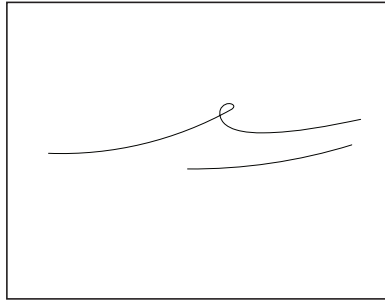


Wind.

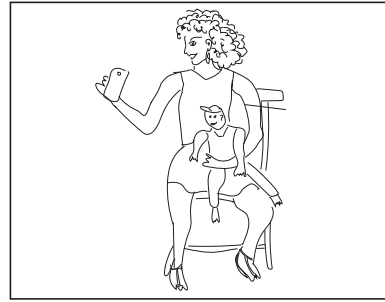


Influencer baby.

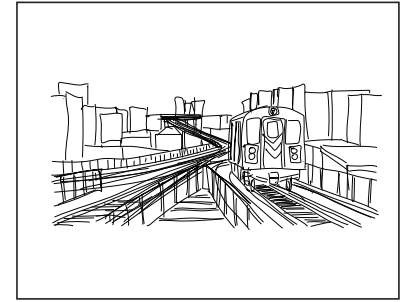

Raised subway line.

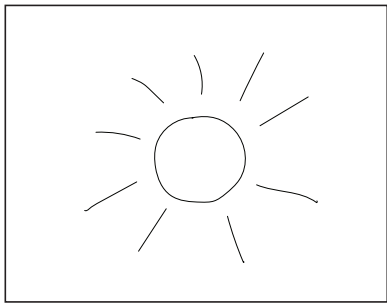


The Sun.

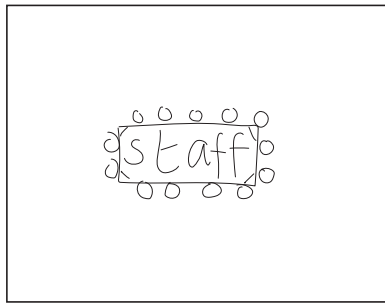


Employees only.




An assortment of plants.

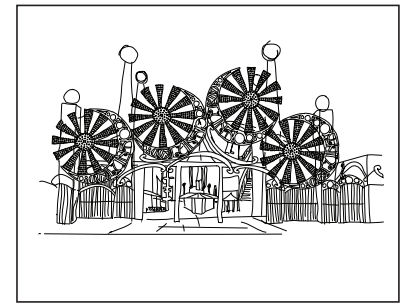


Amusement park entrance.

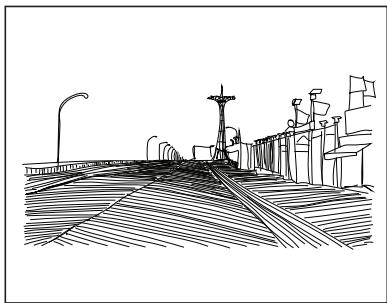


The Boardwalk.

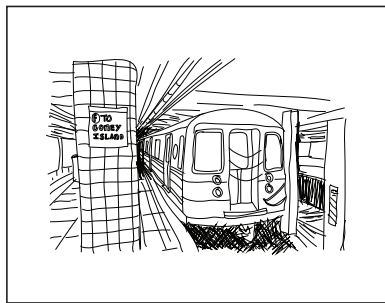

Subway station.

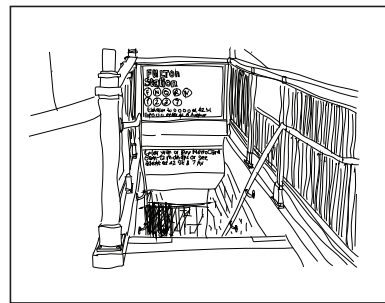

Subway entrance.

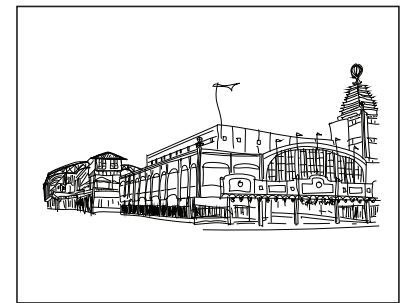

Coney Island Station.