




First floor

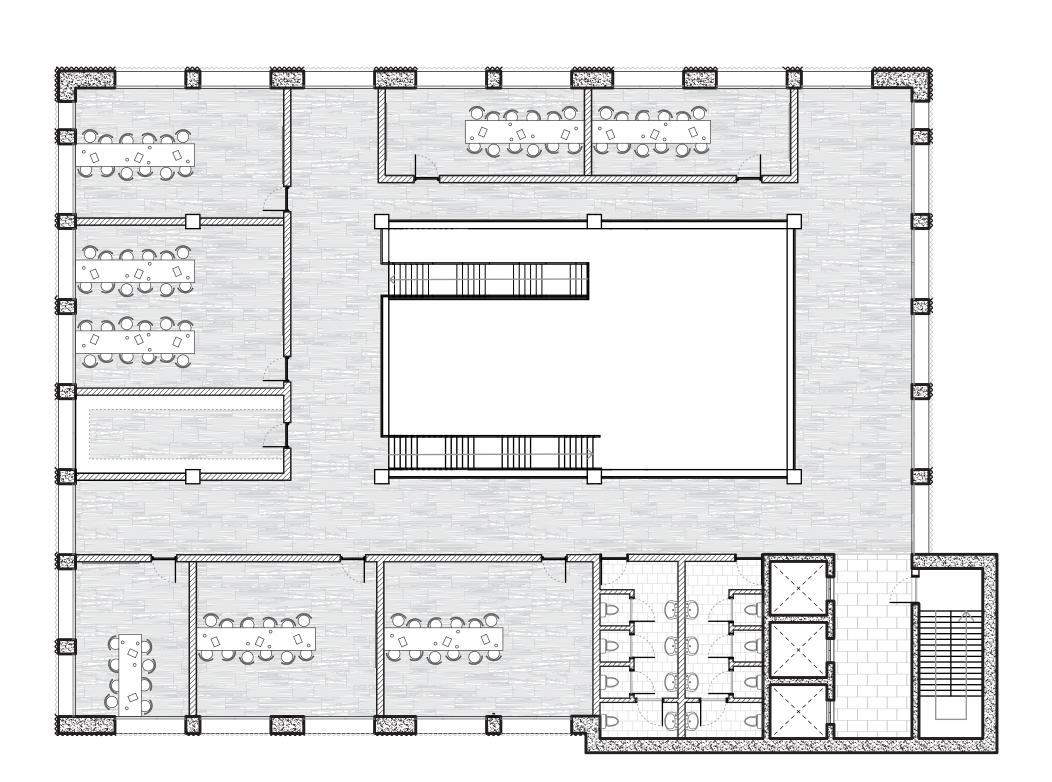


Second floor

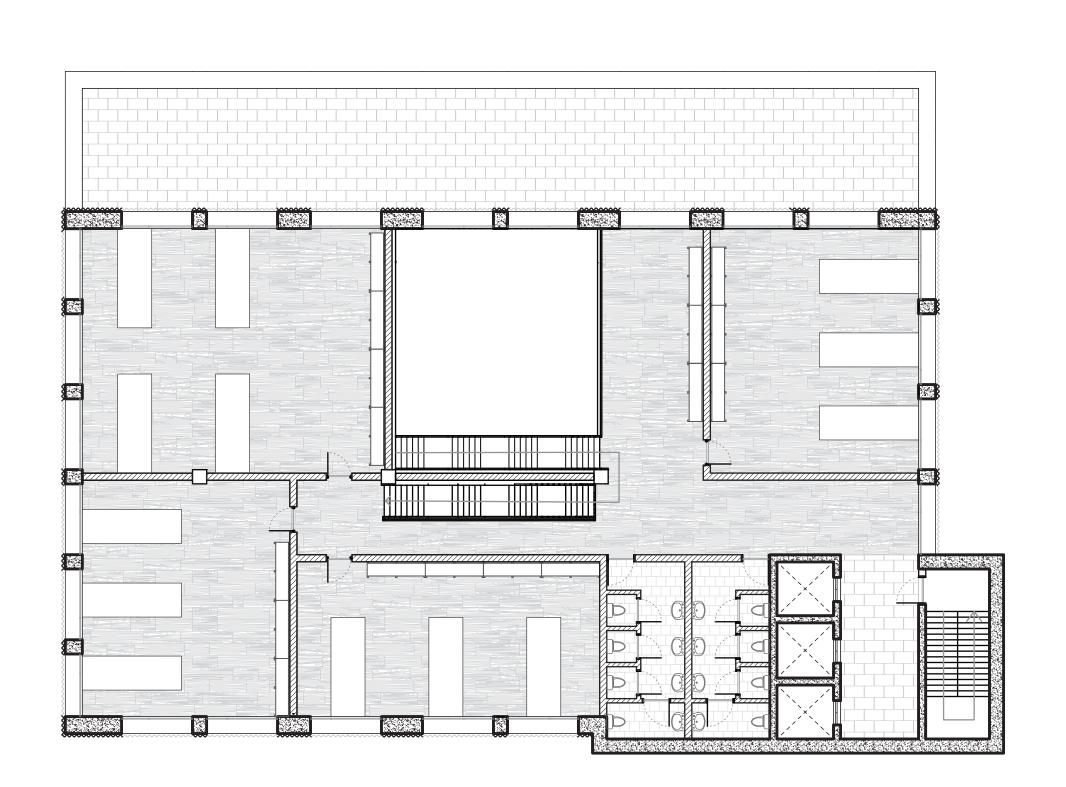


Third floor

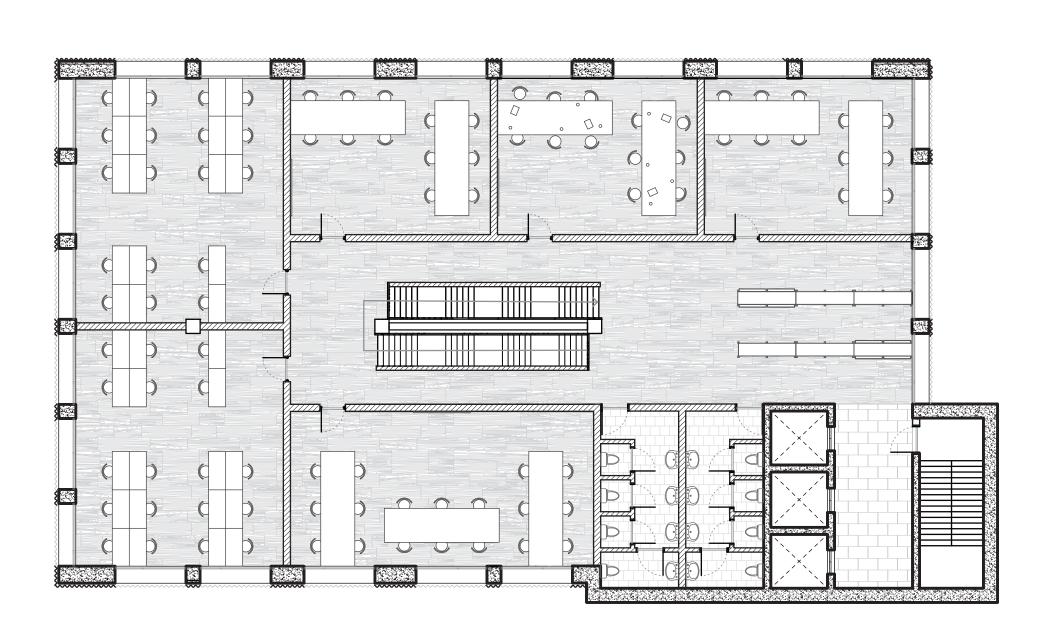


Fourth Floor
1:150

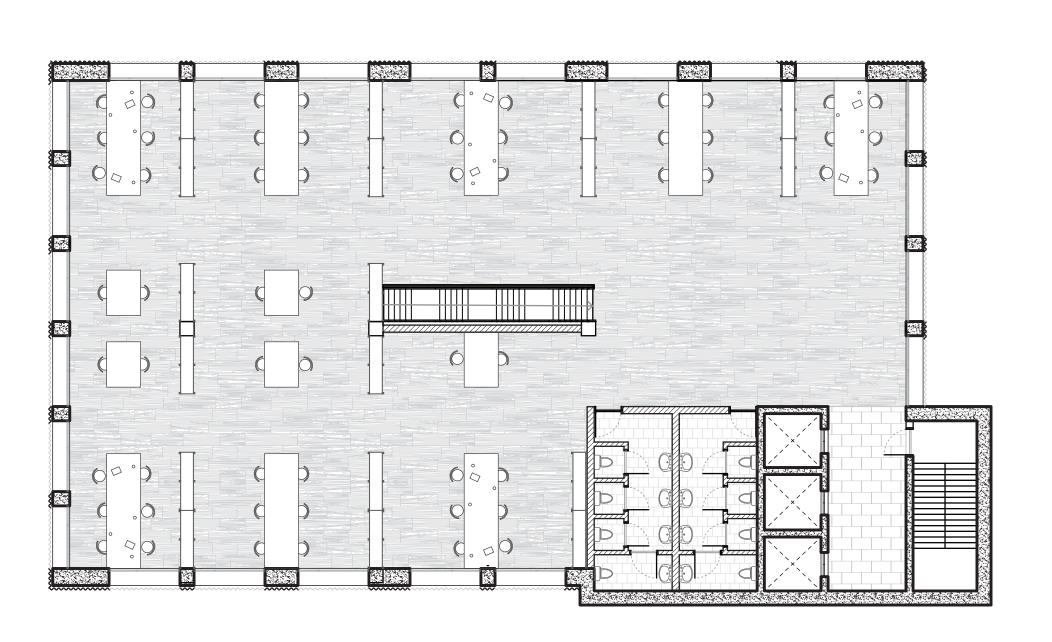


Fifth Floor

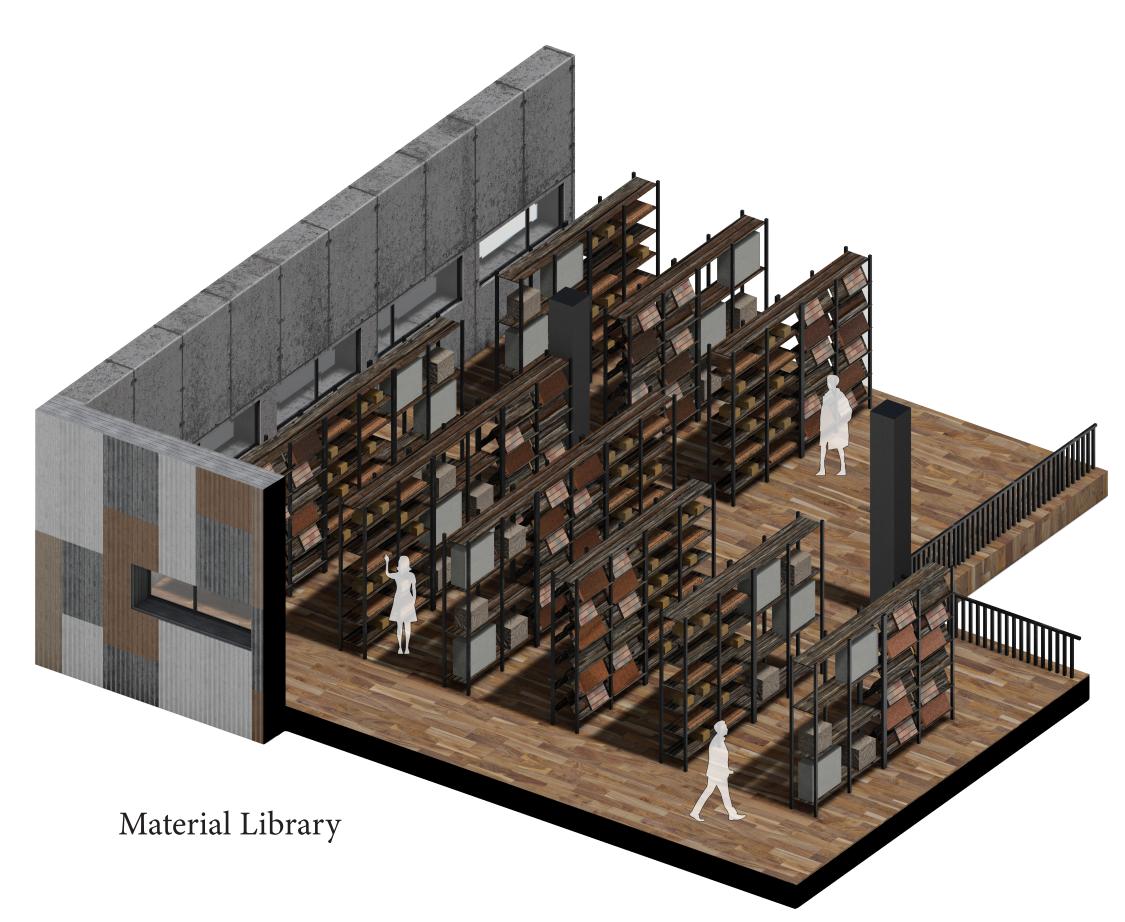


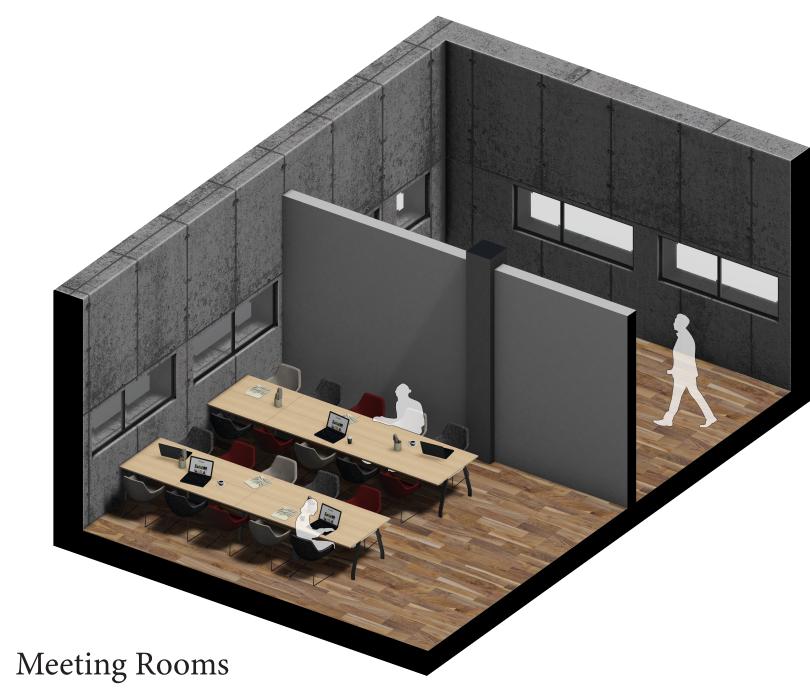







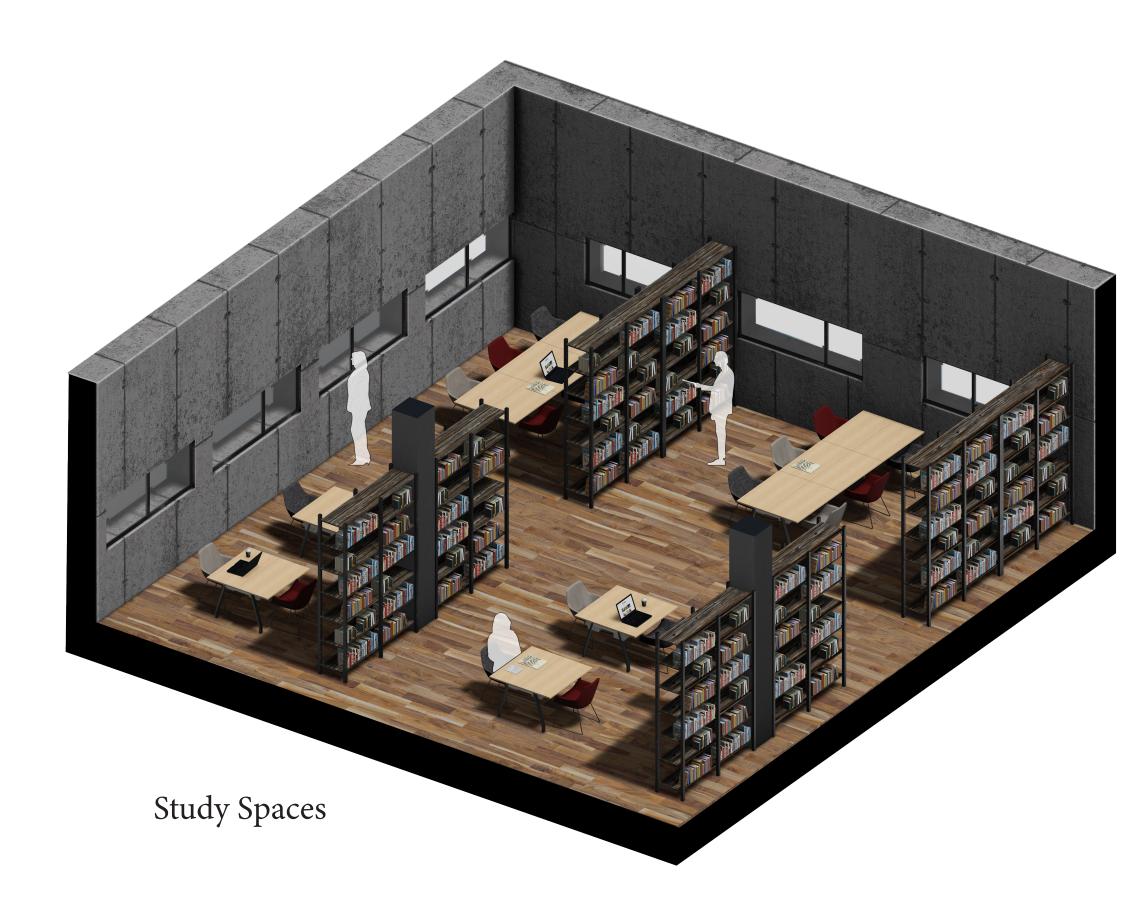

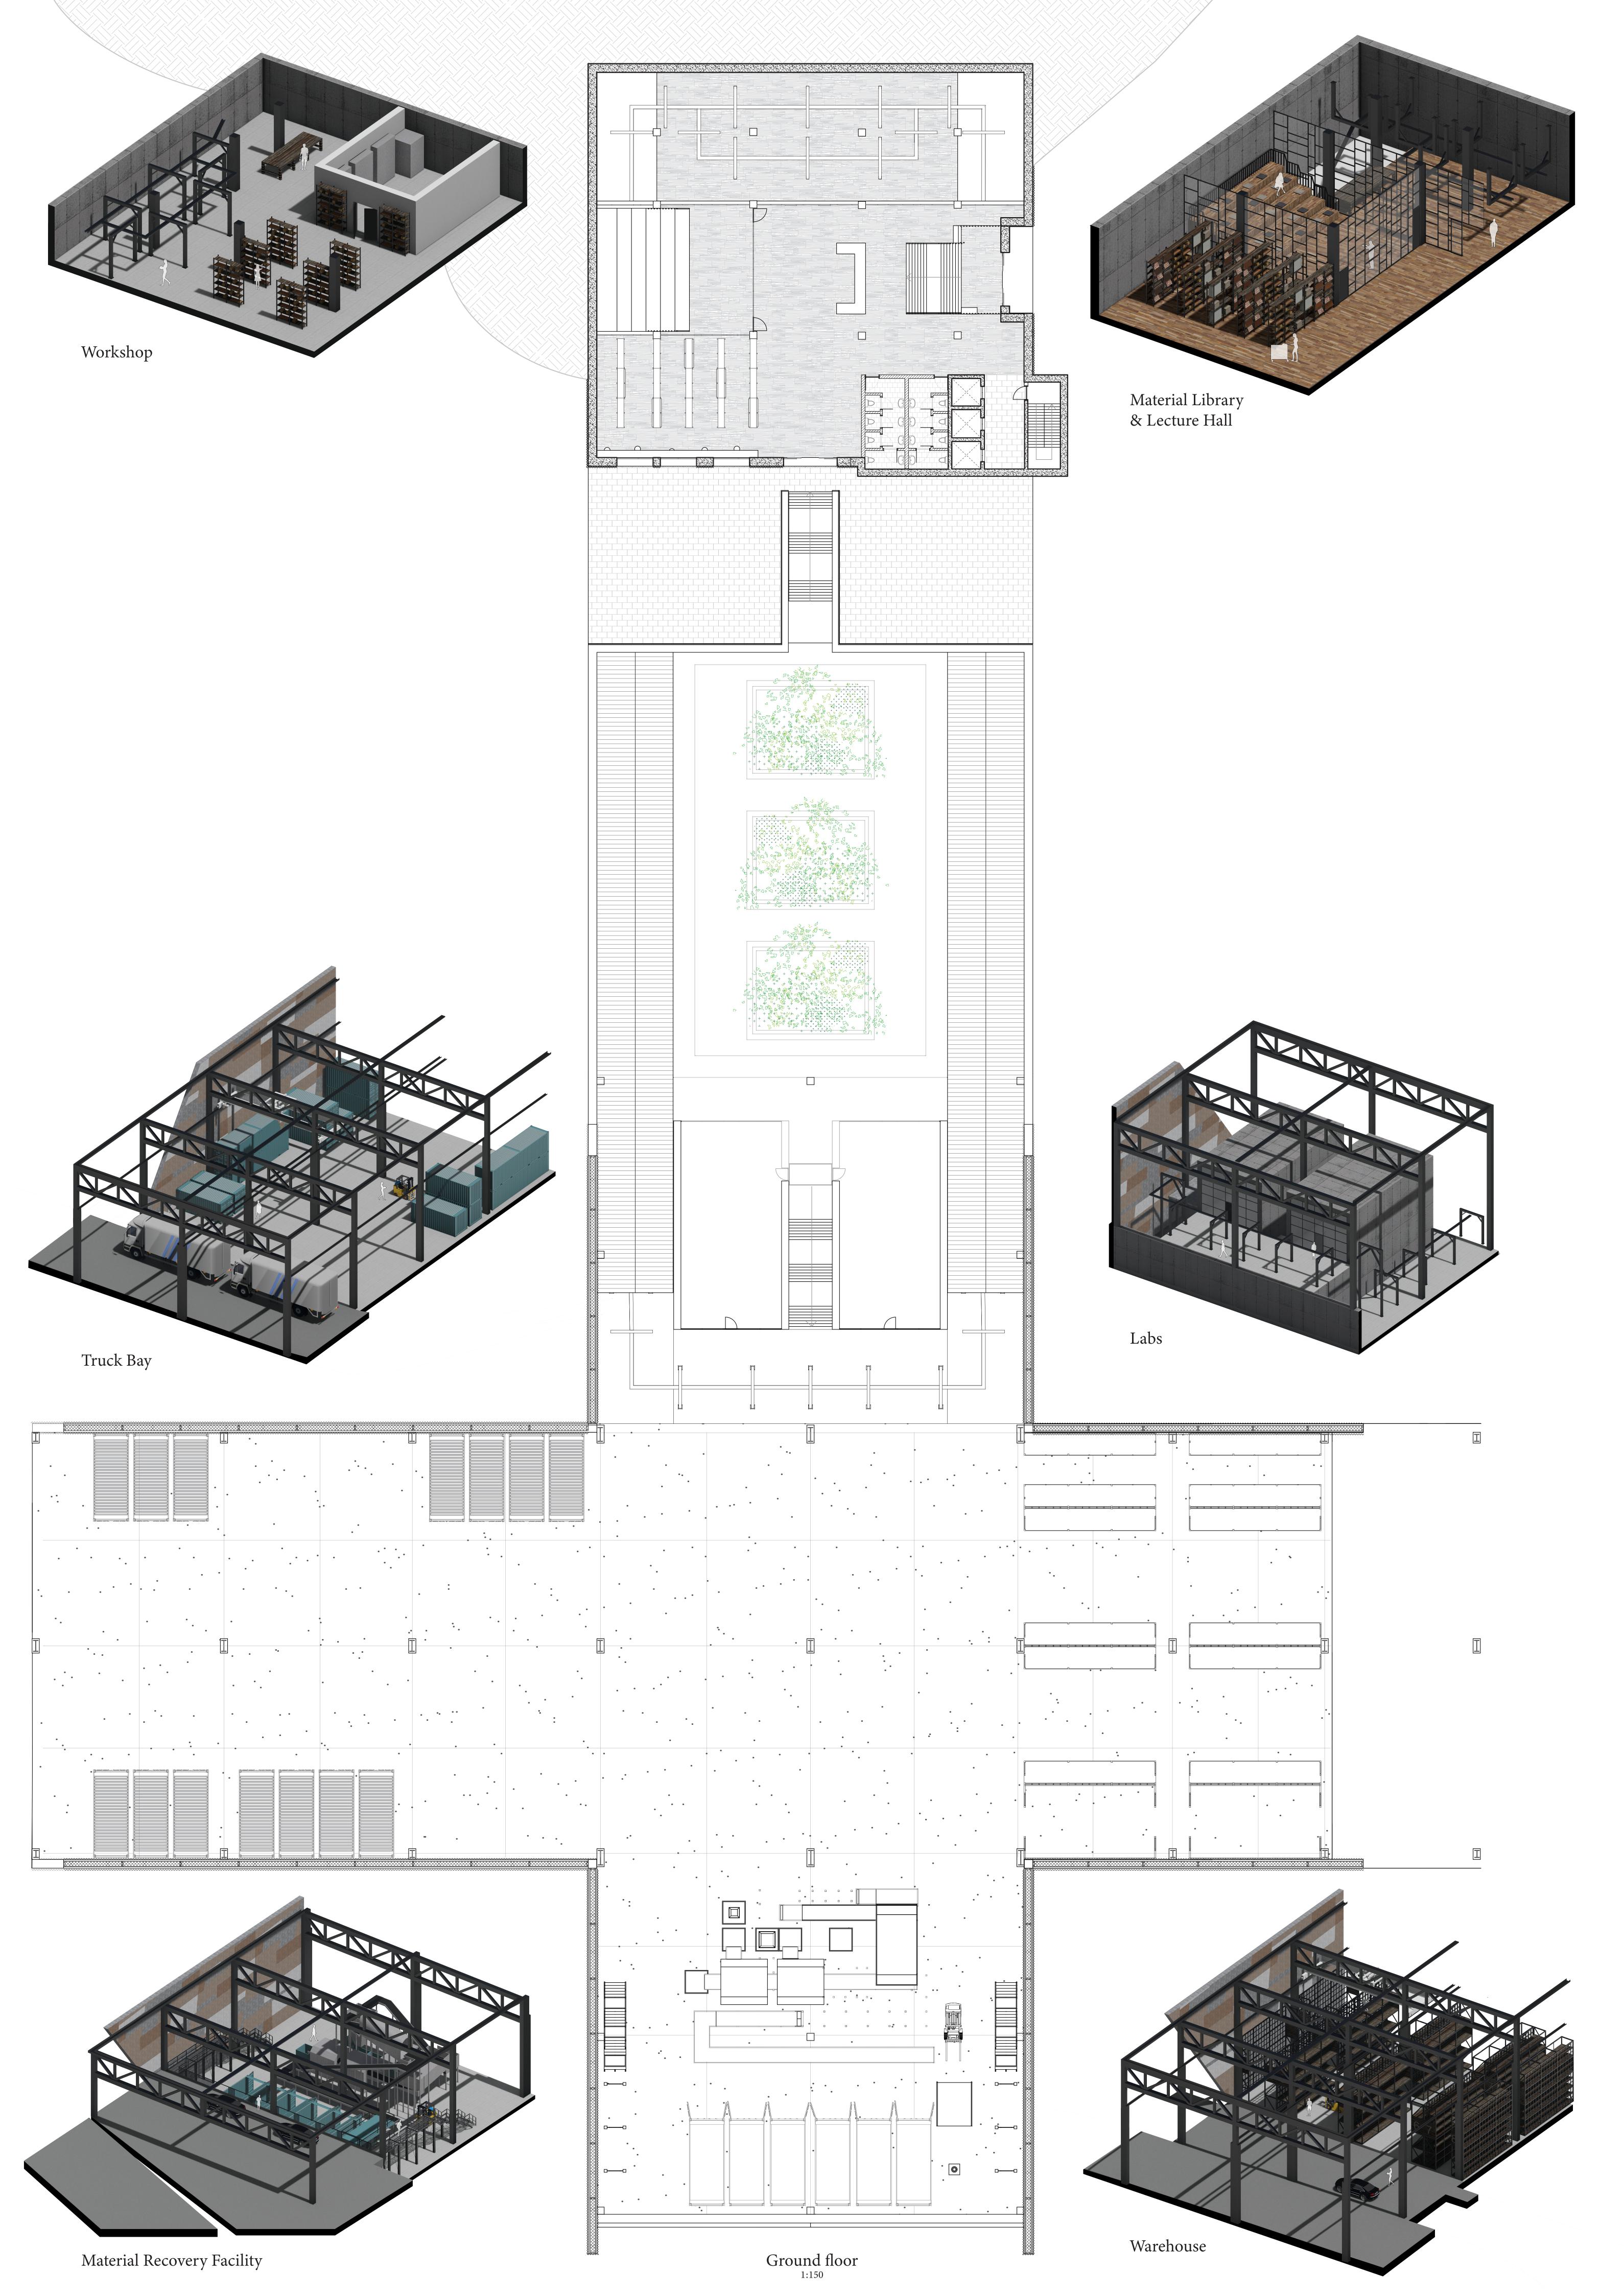

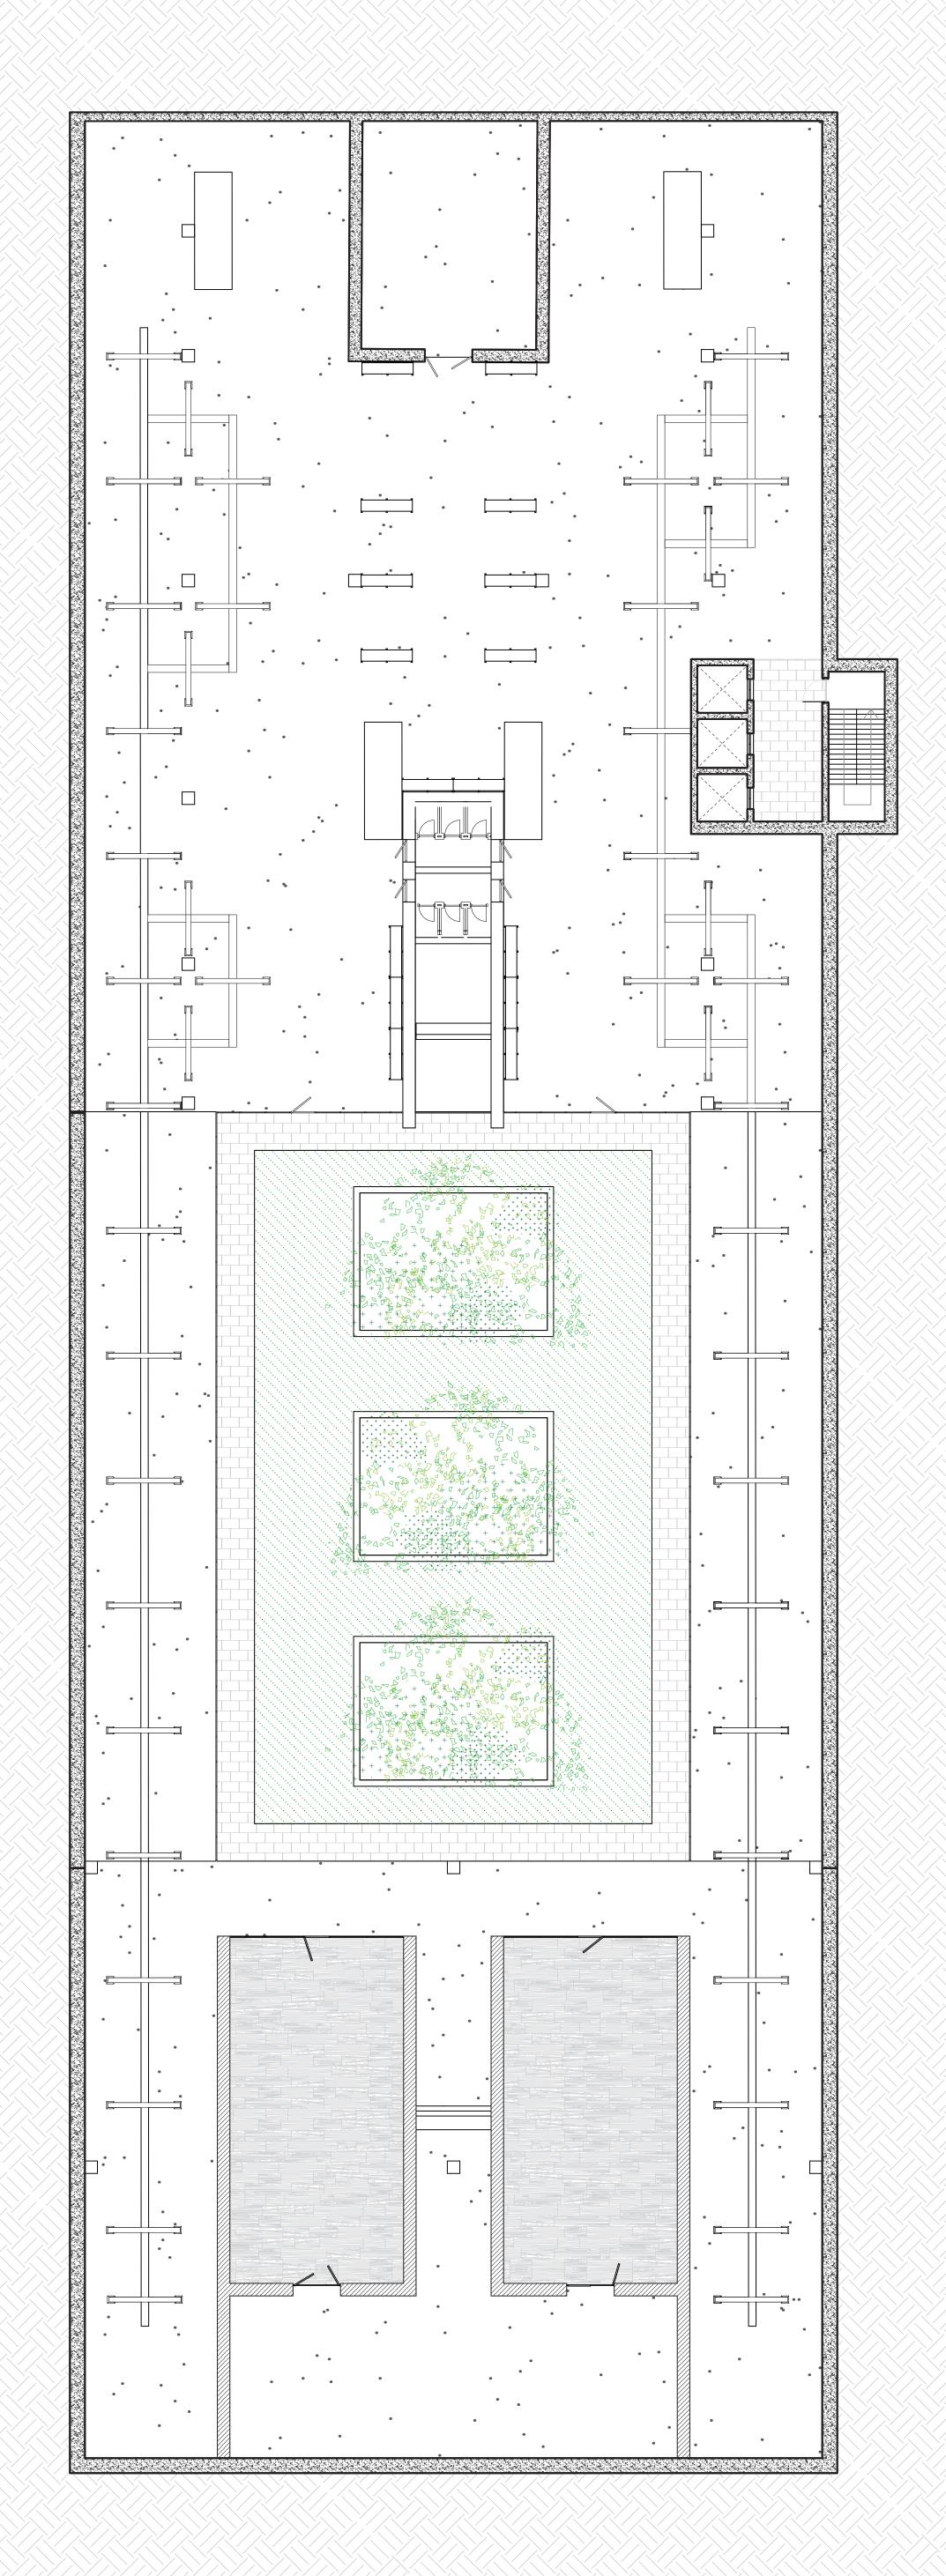

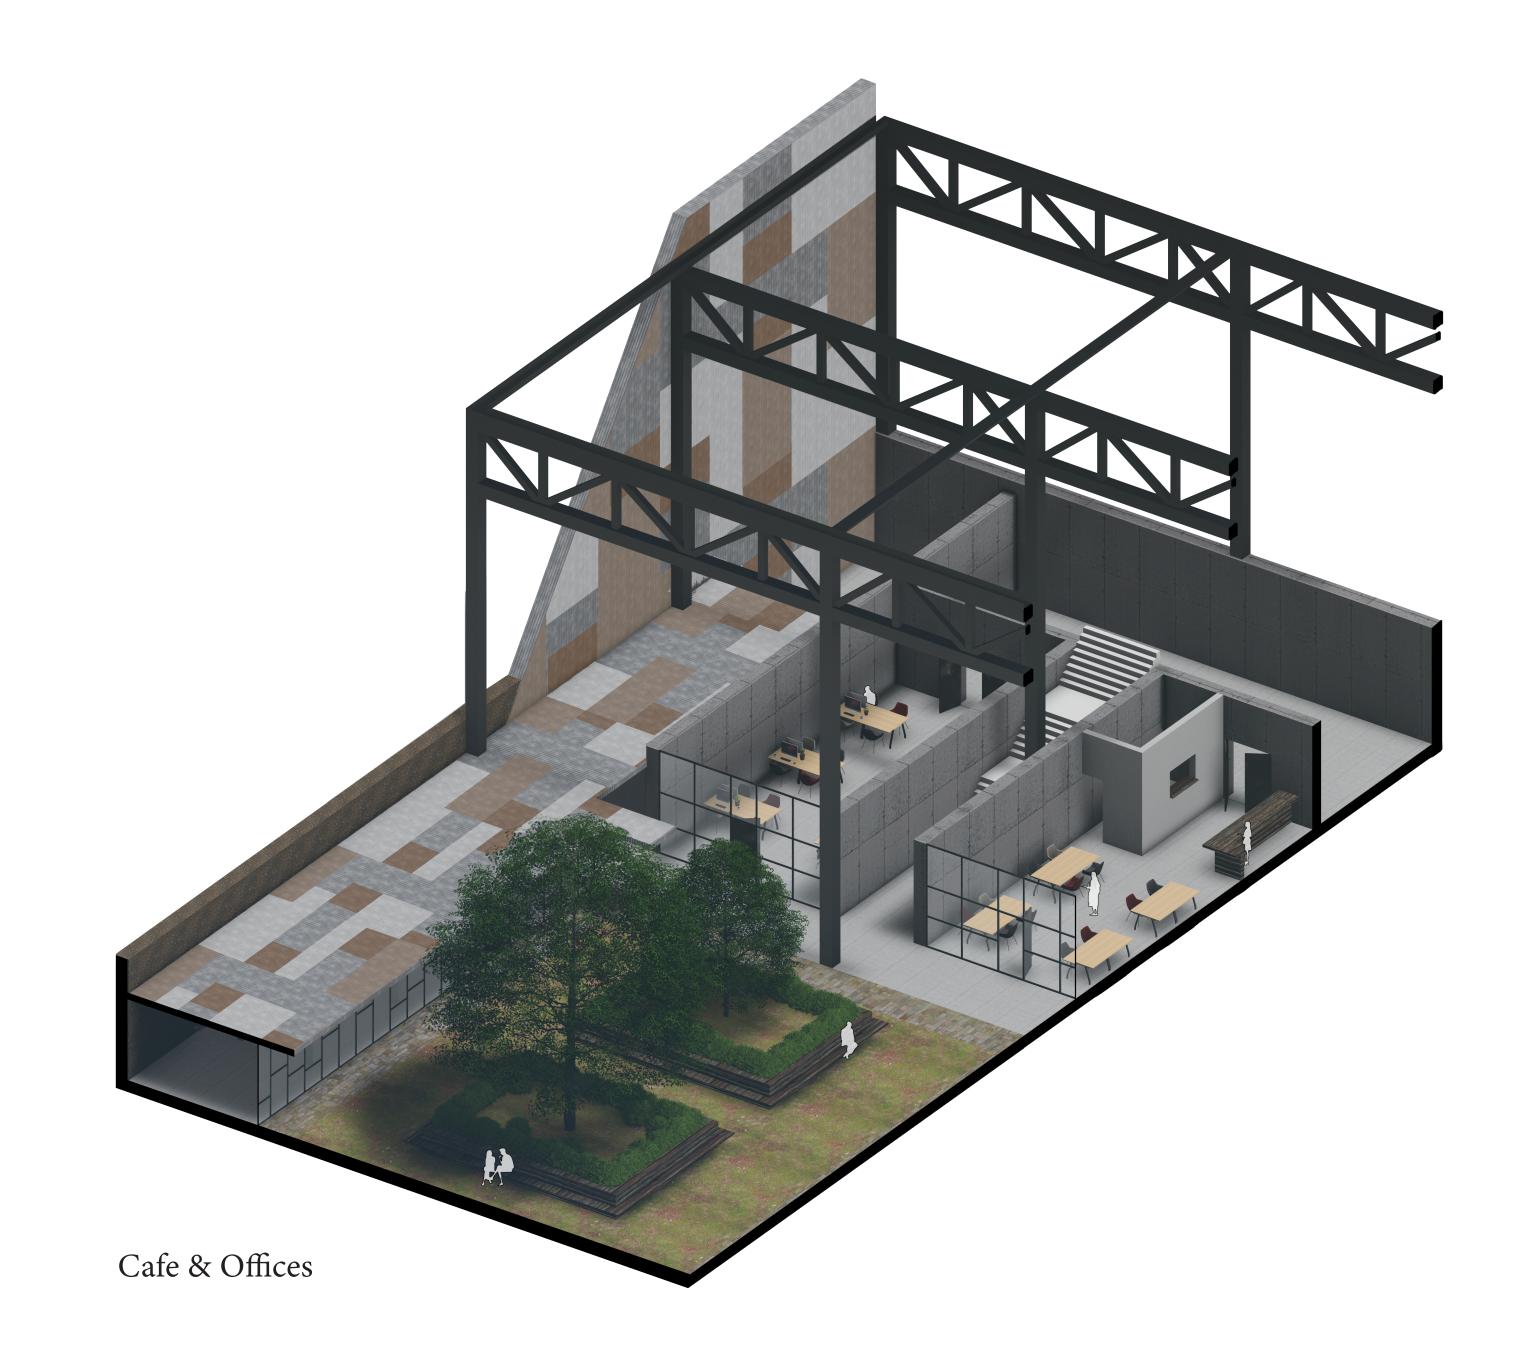



-1 1:150