
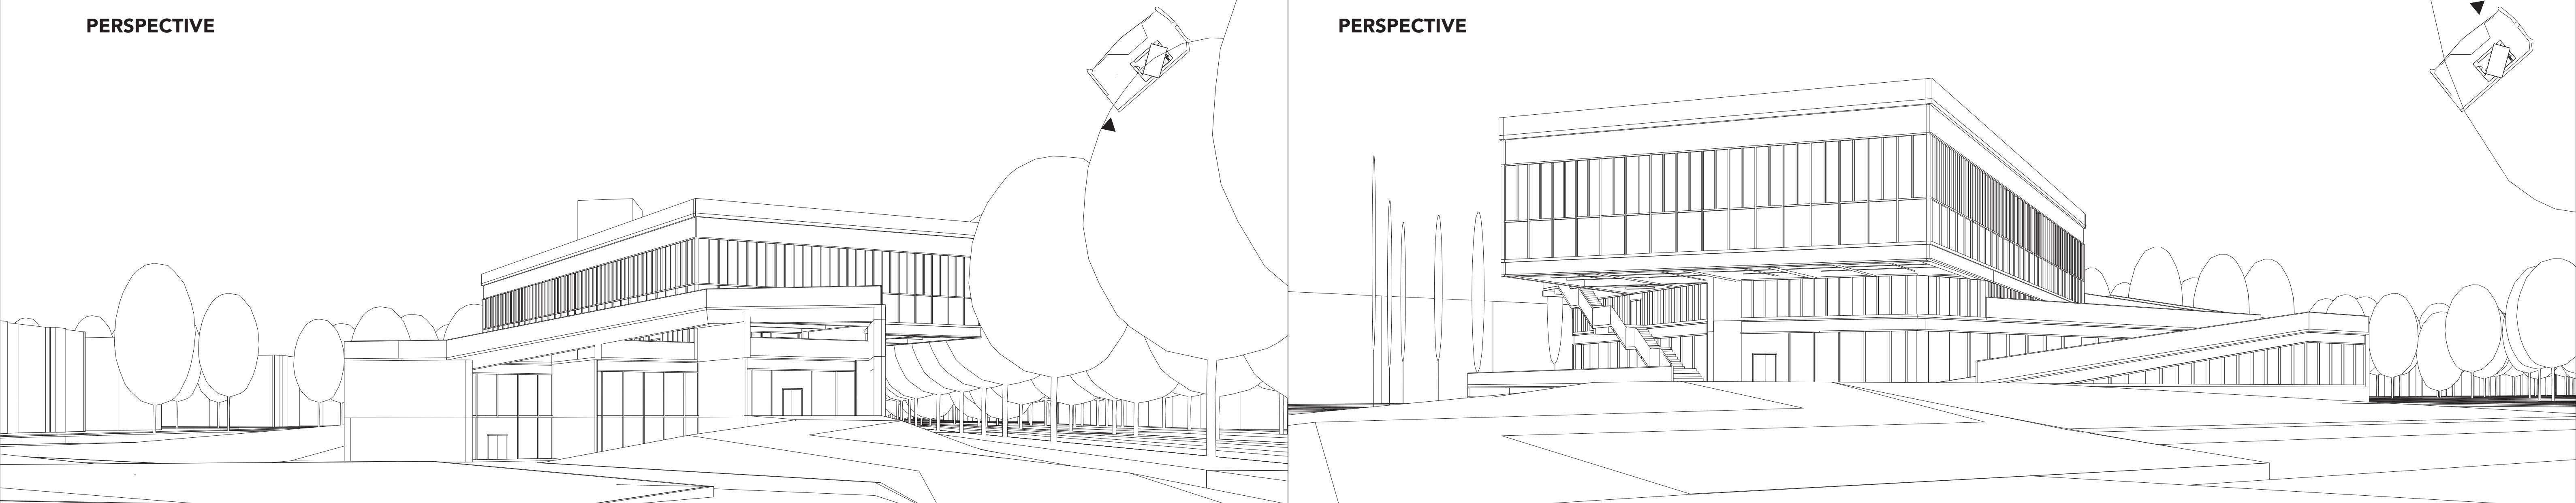
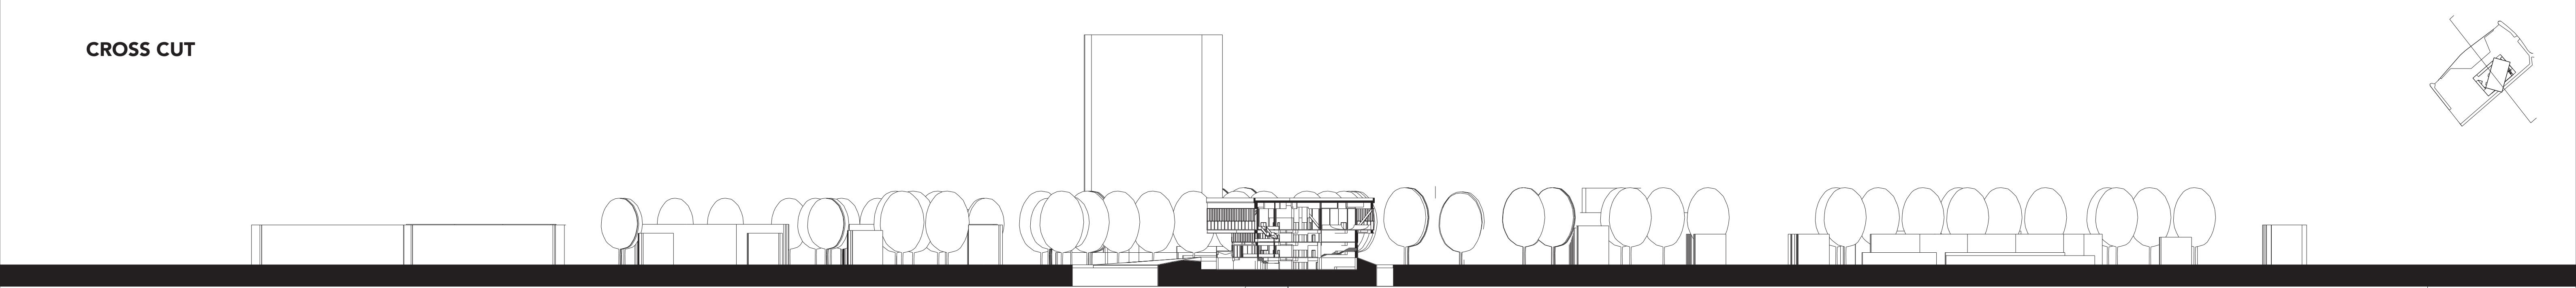
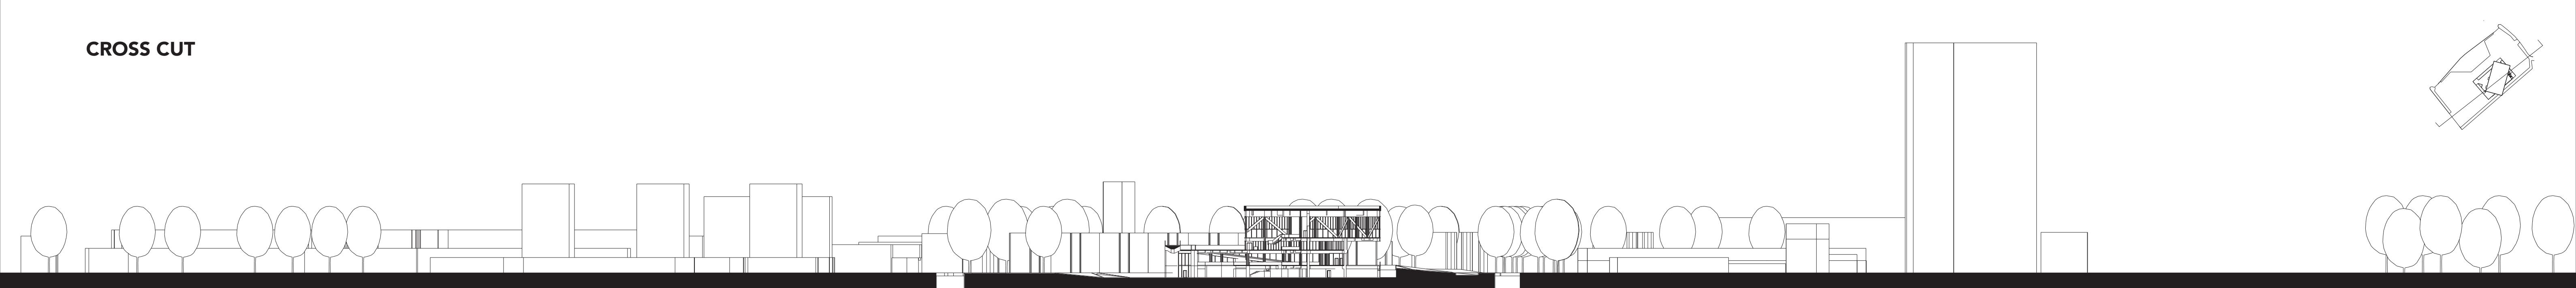




# POPARTIFACT


Jiaqi Zhang 4807871  
SITE INFORMATION 1:1000

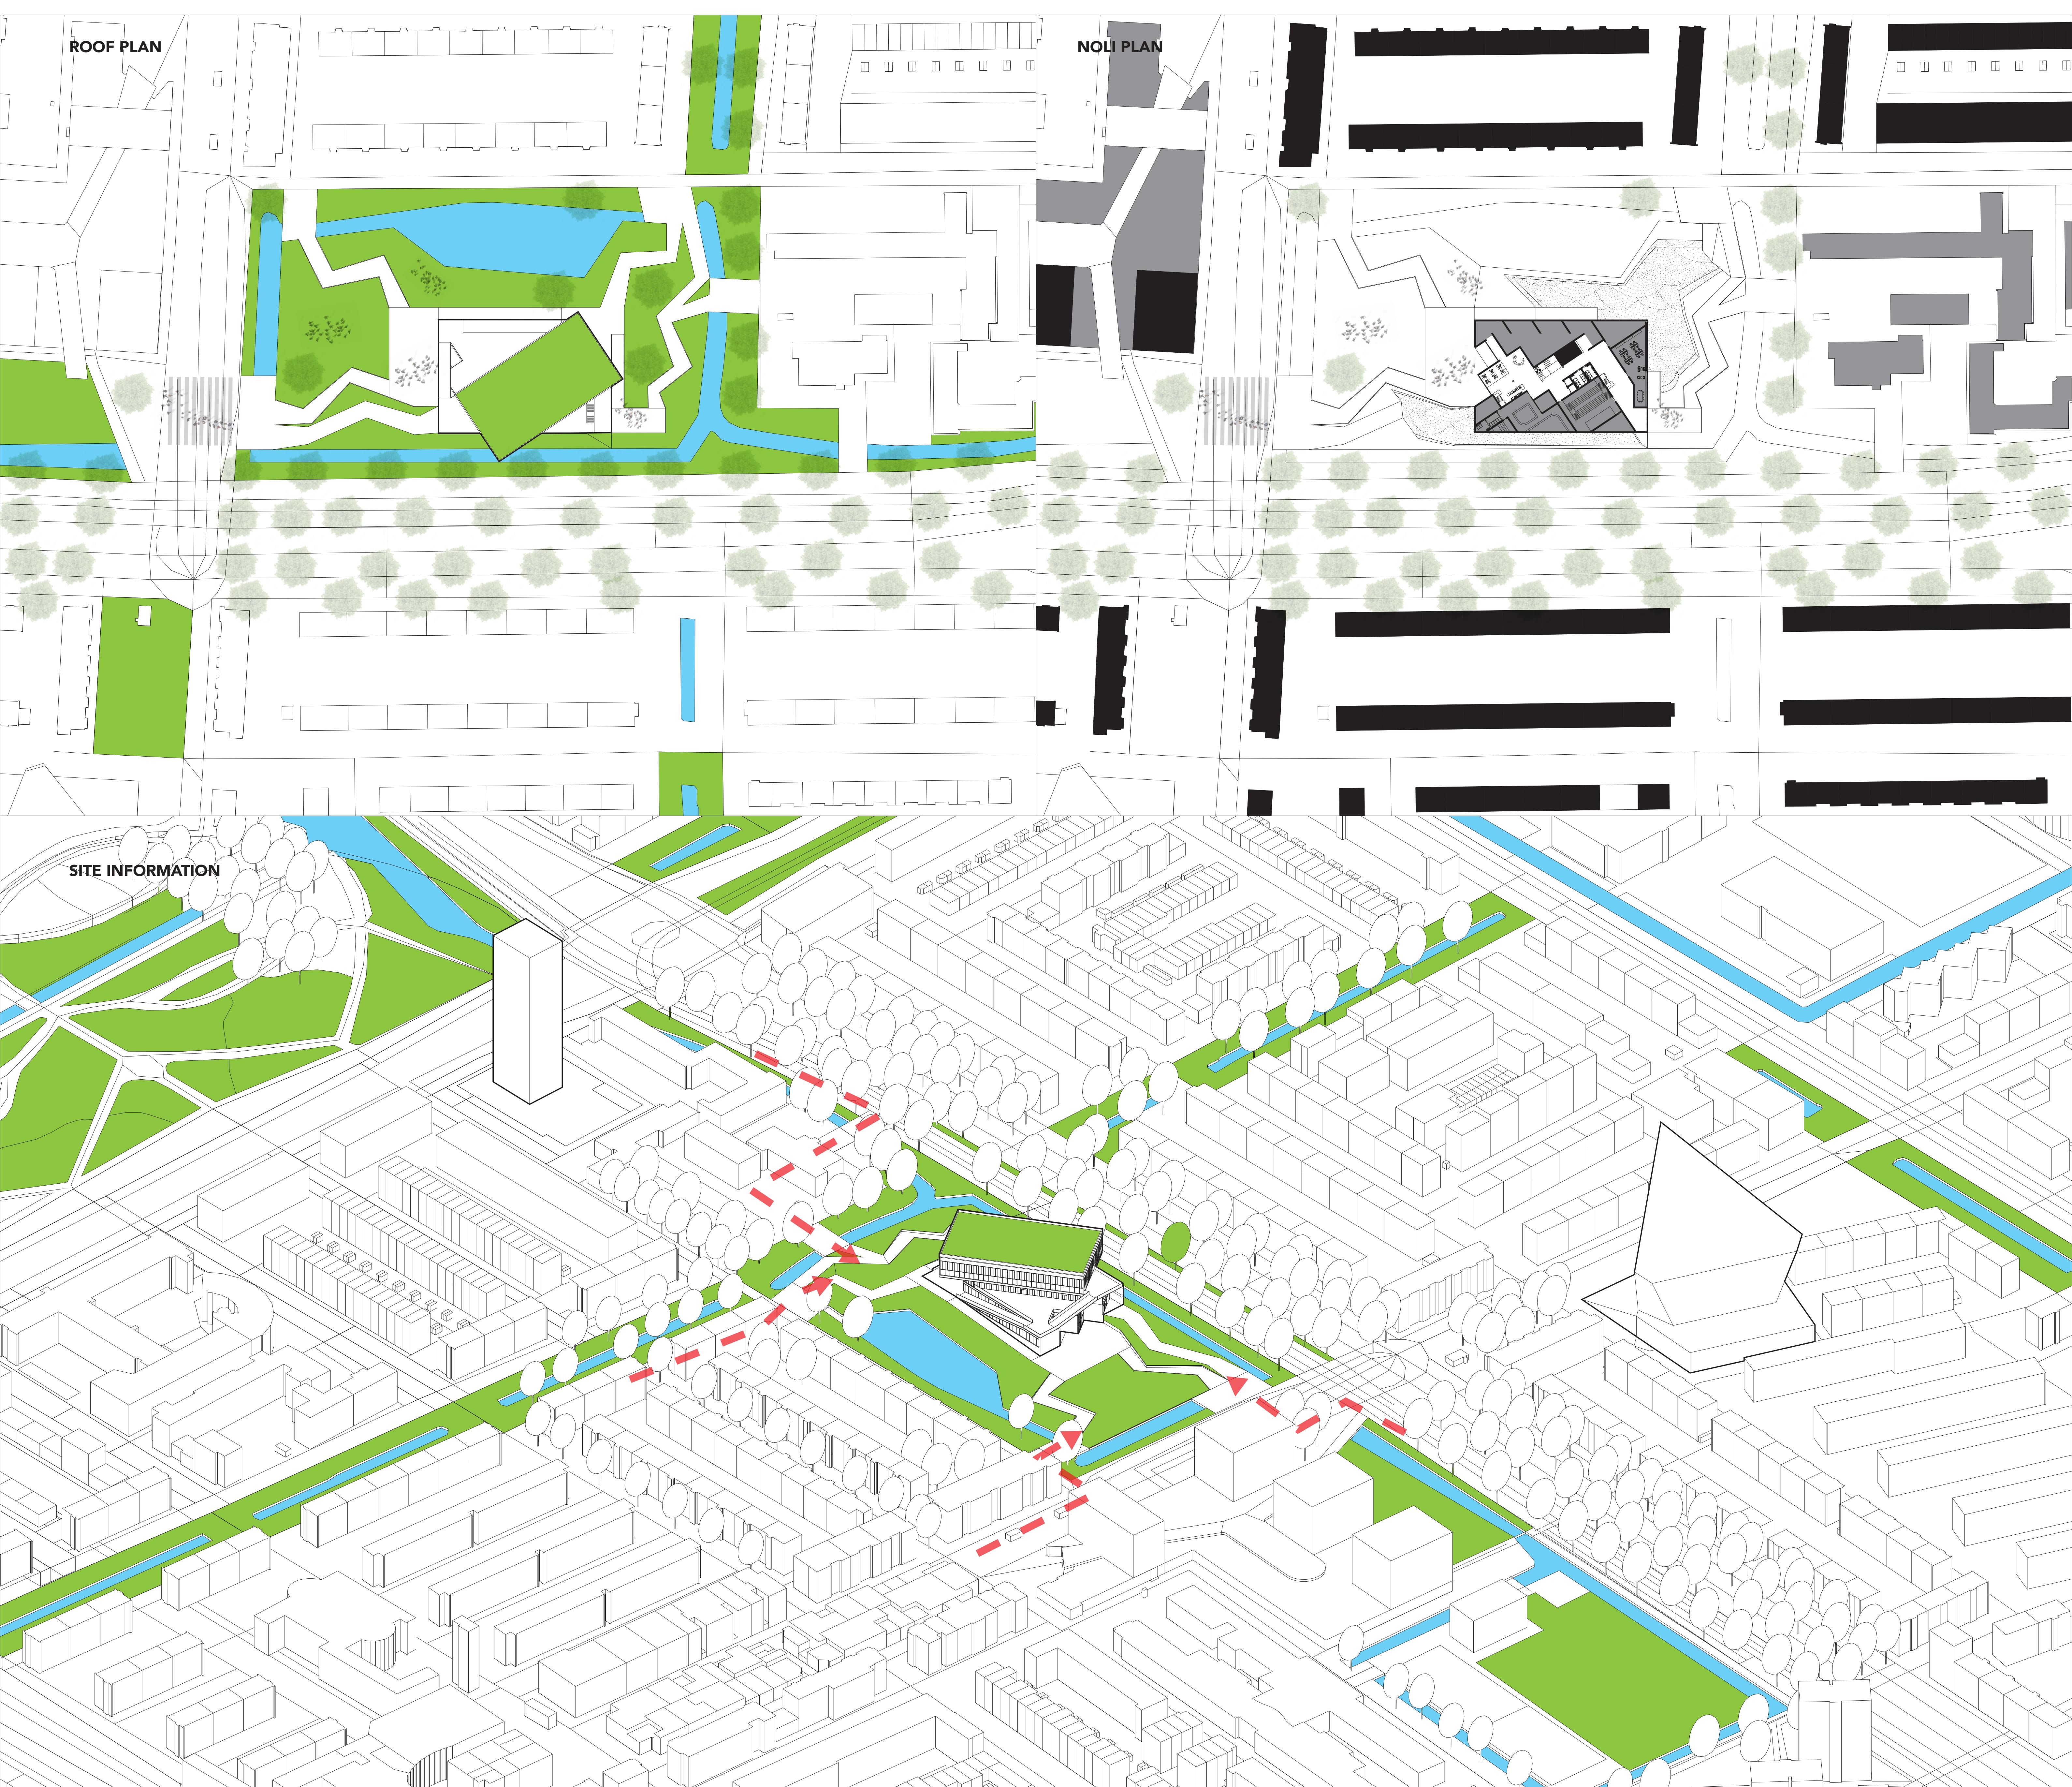

# POPARTIFACT


Jiaqi Zhang 4807871  
BUILDING INFORMATION 1:500

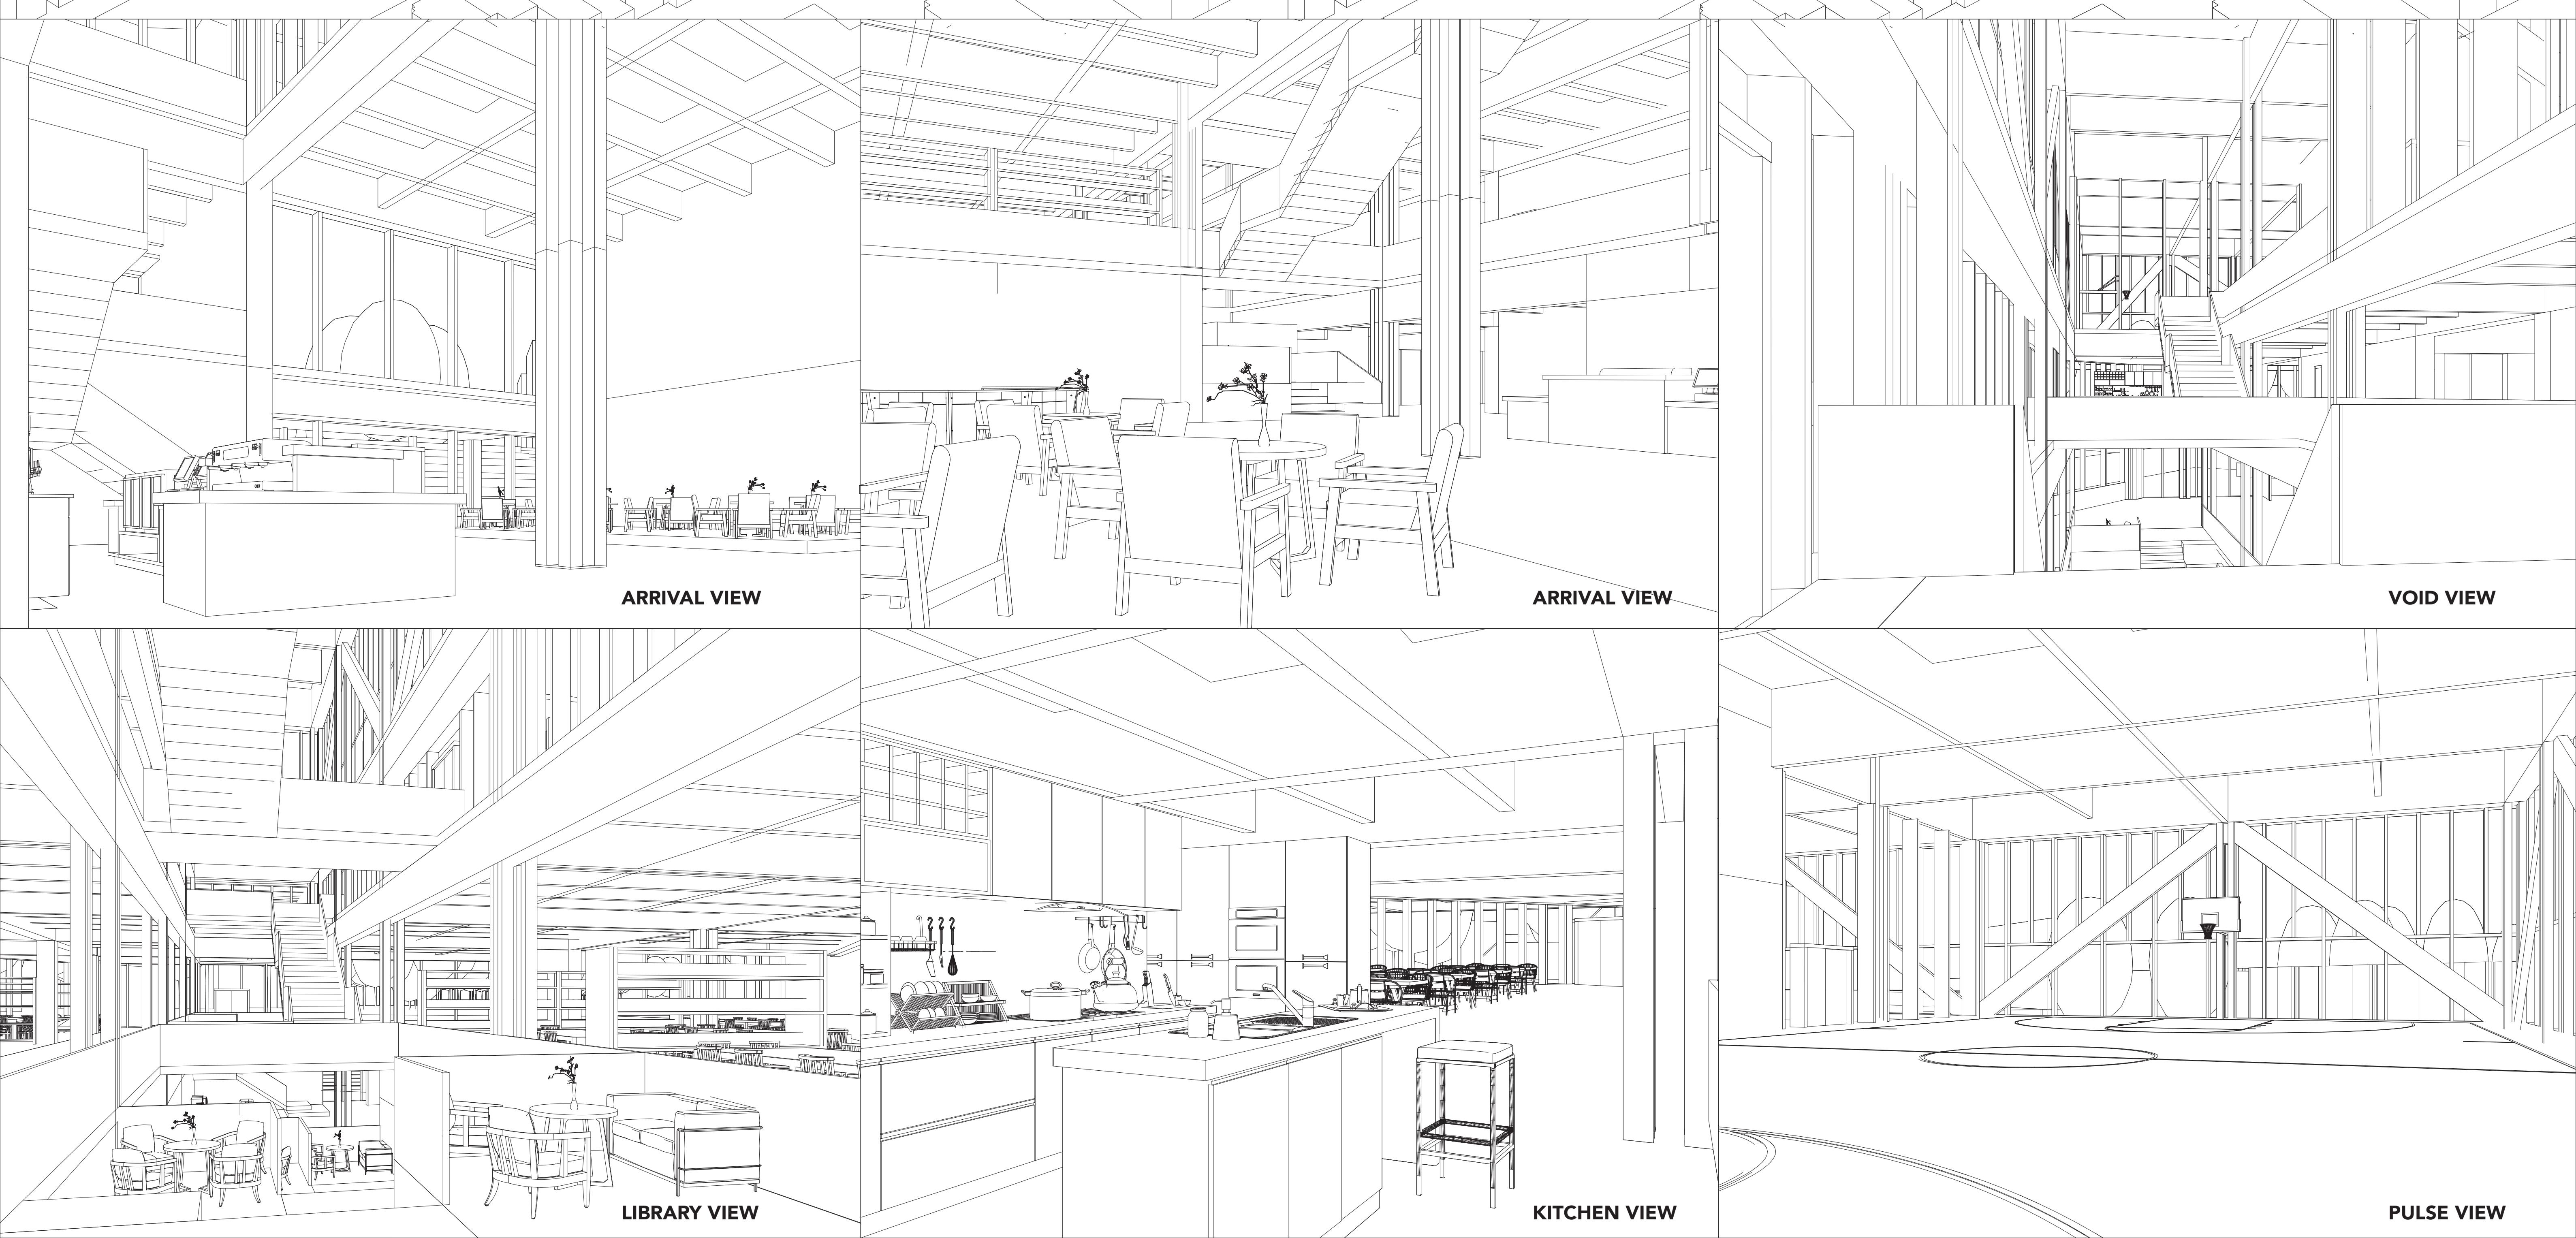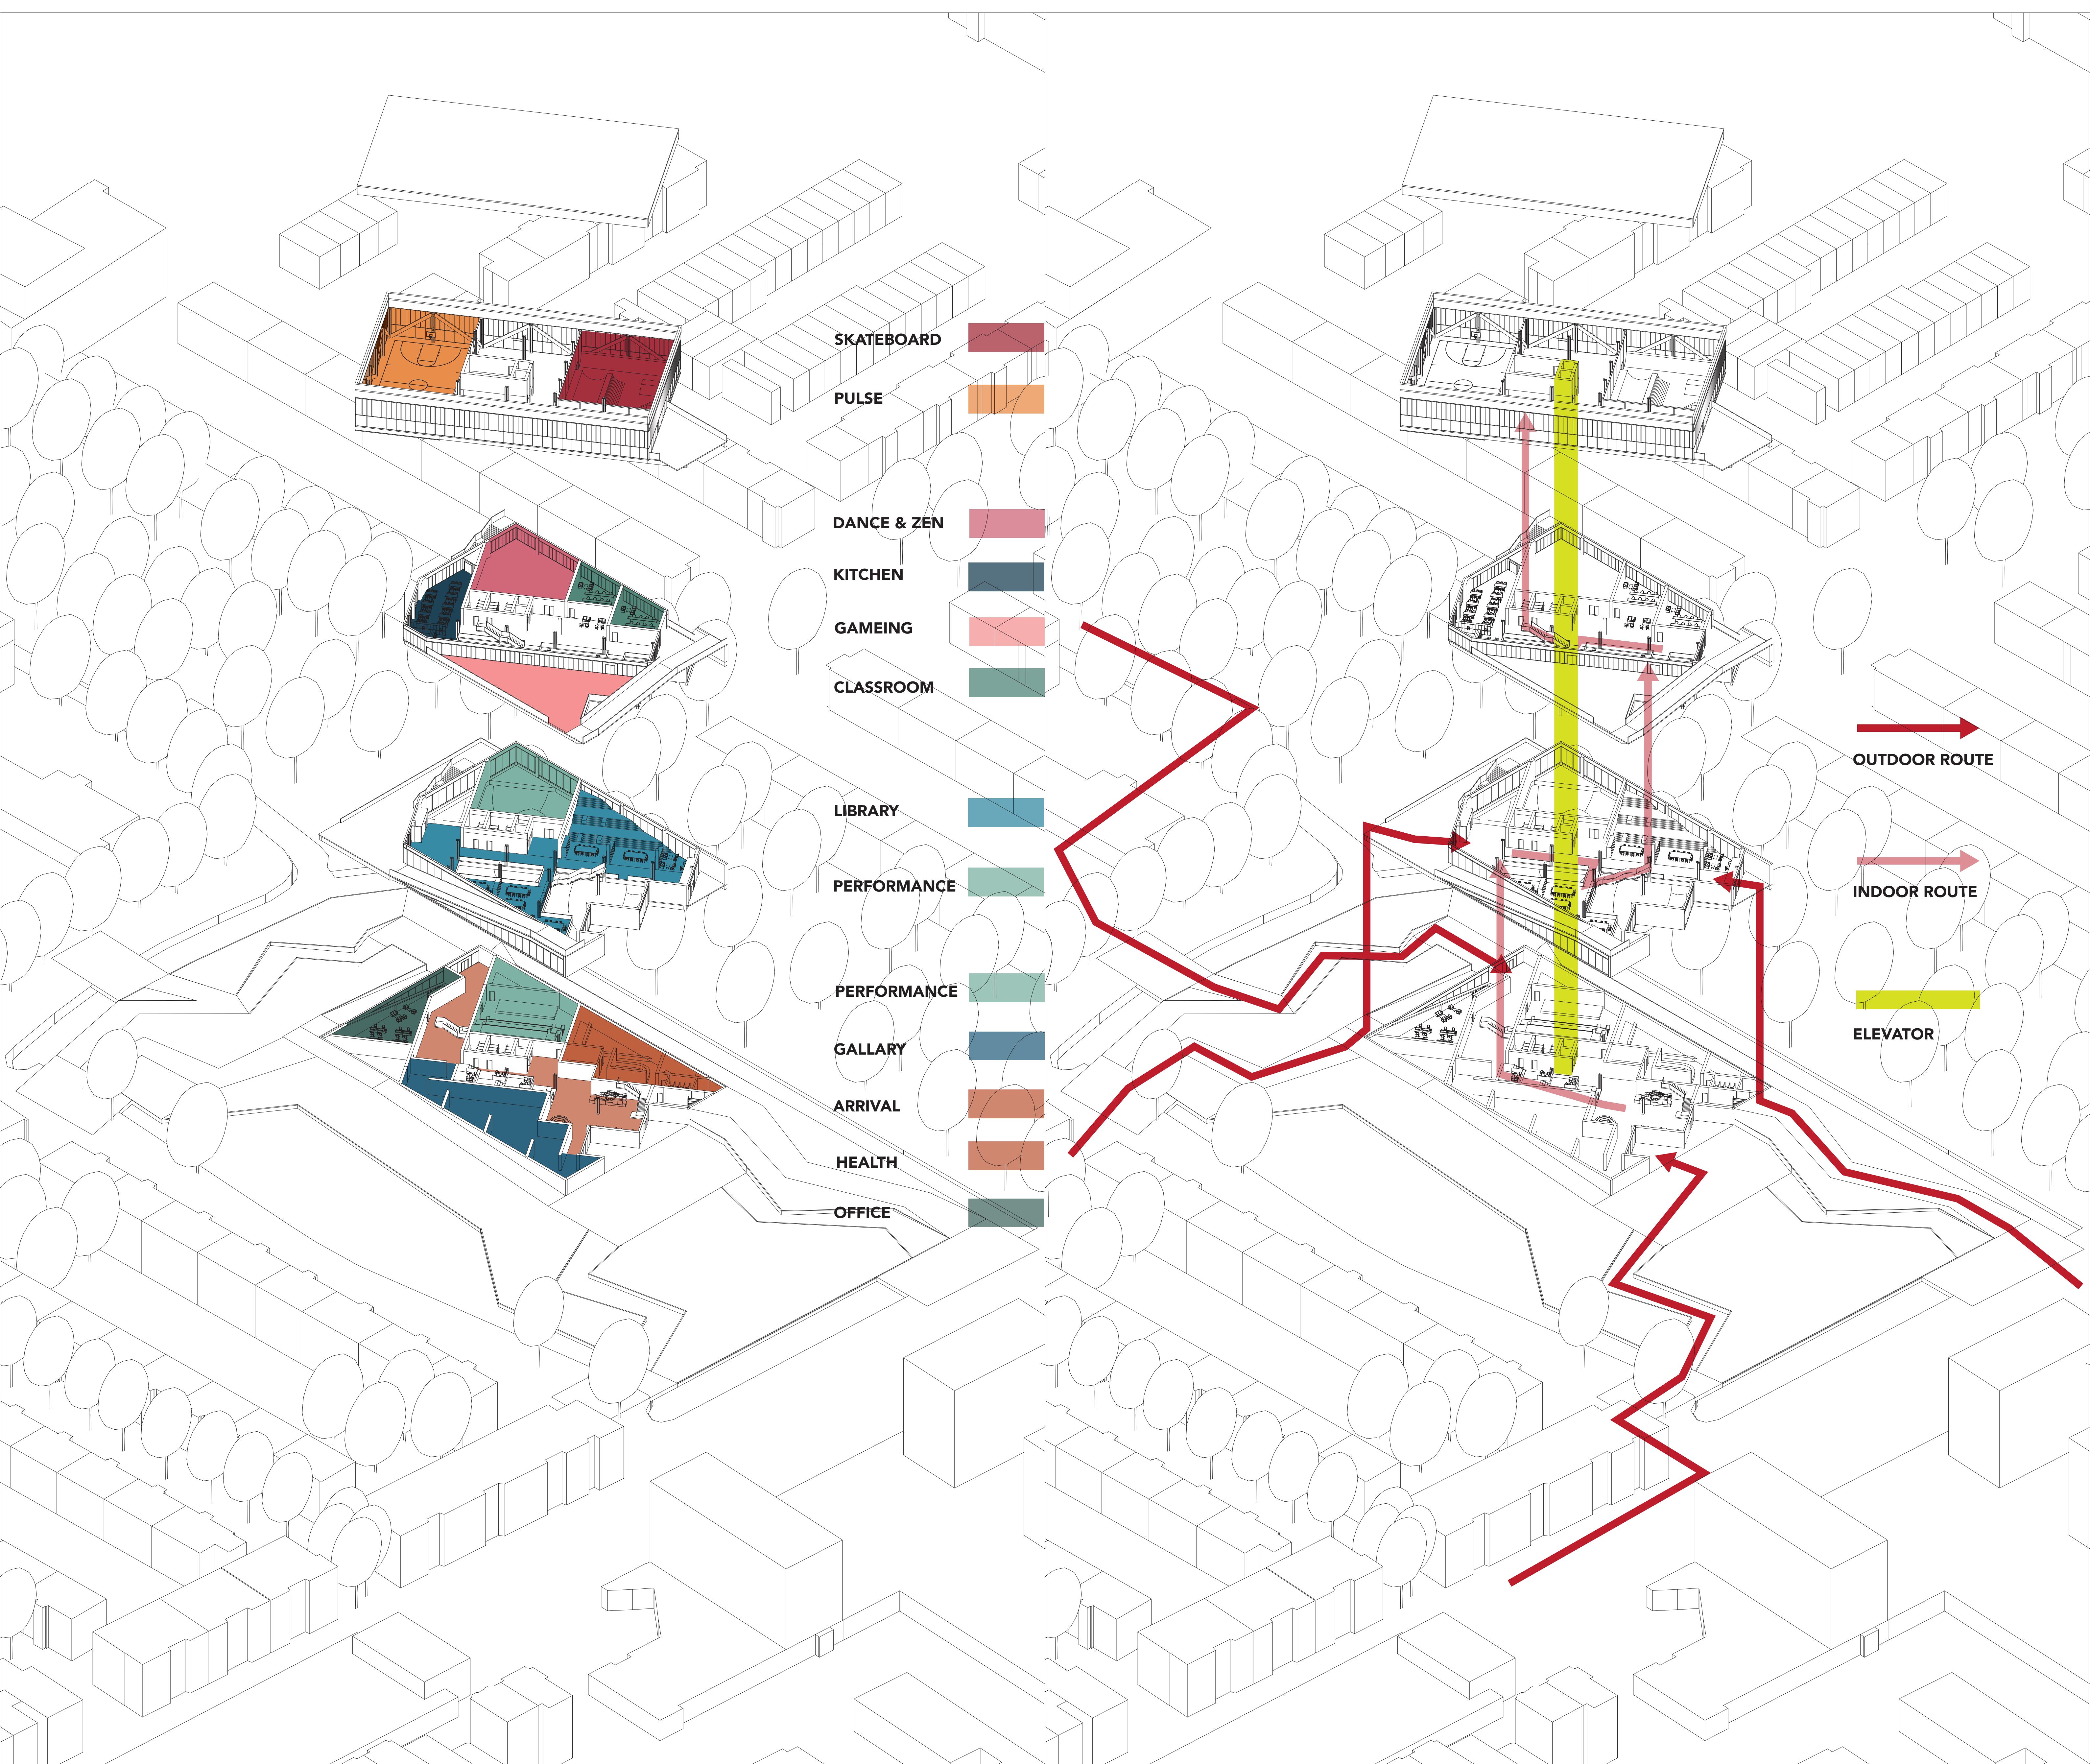

 

# POPARTIFACT

Jiaqi Zhang 4807871  
DETAIL DRAWINGS 1:50 & 1:20



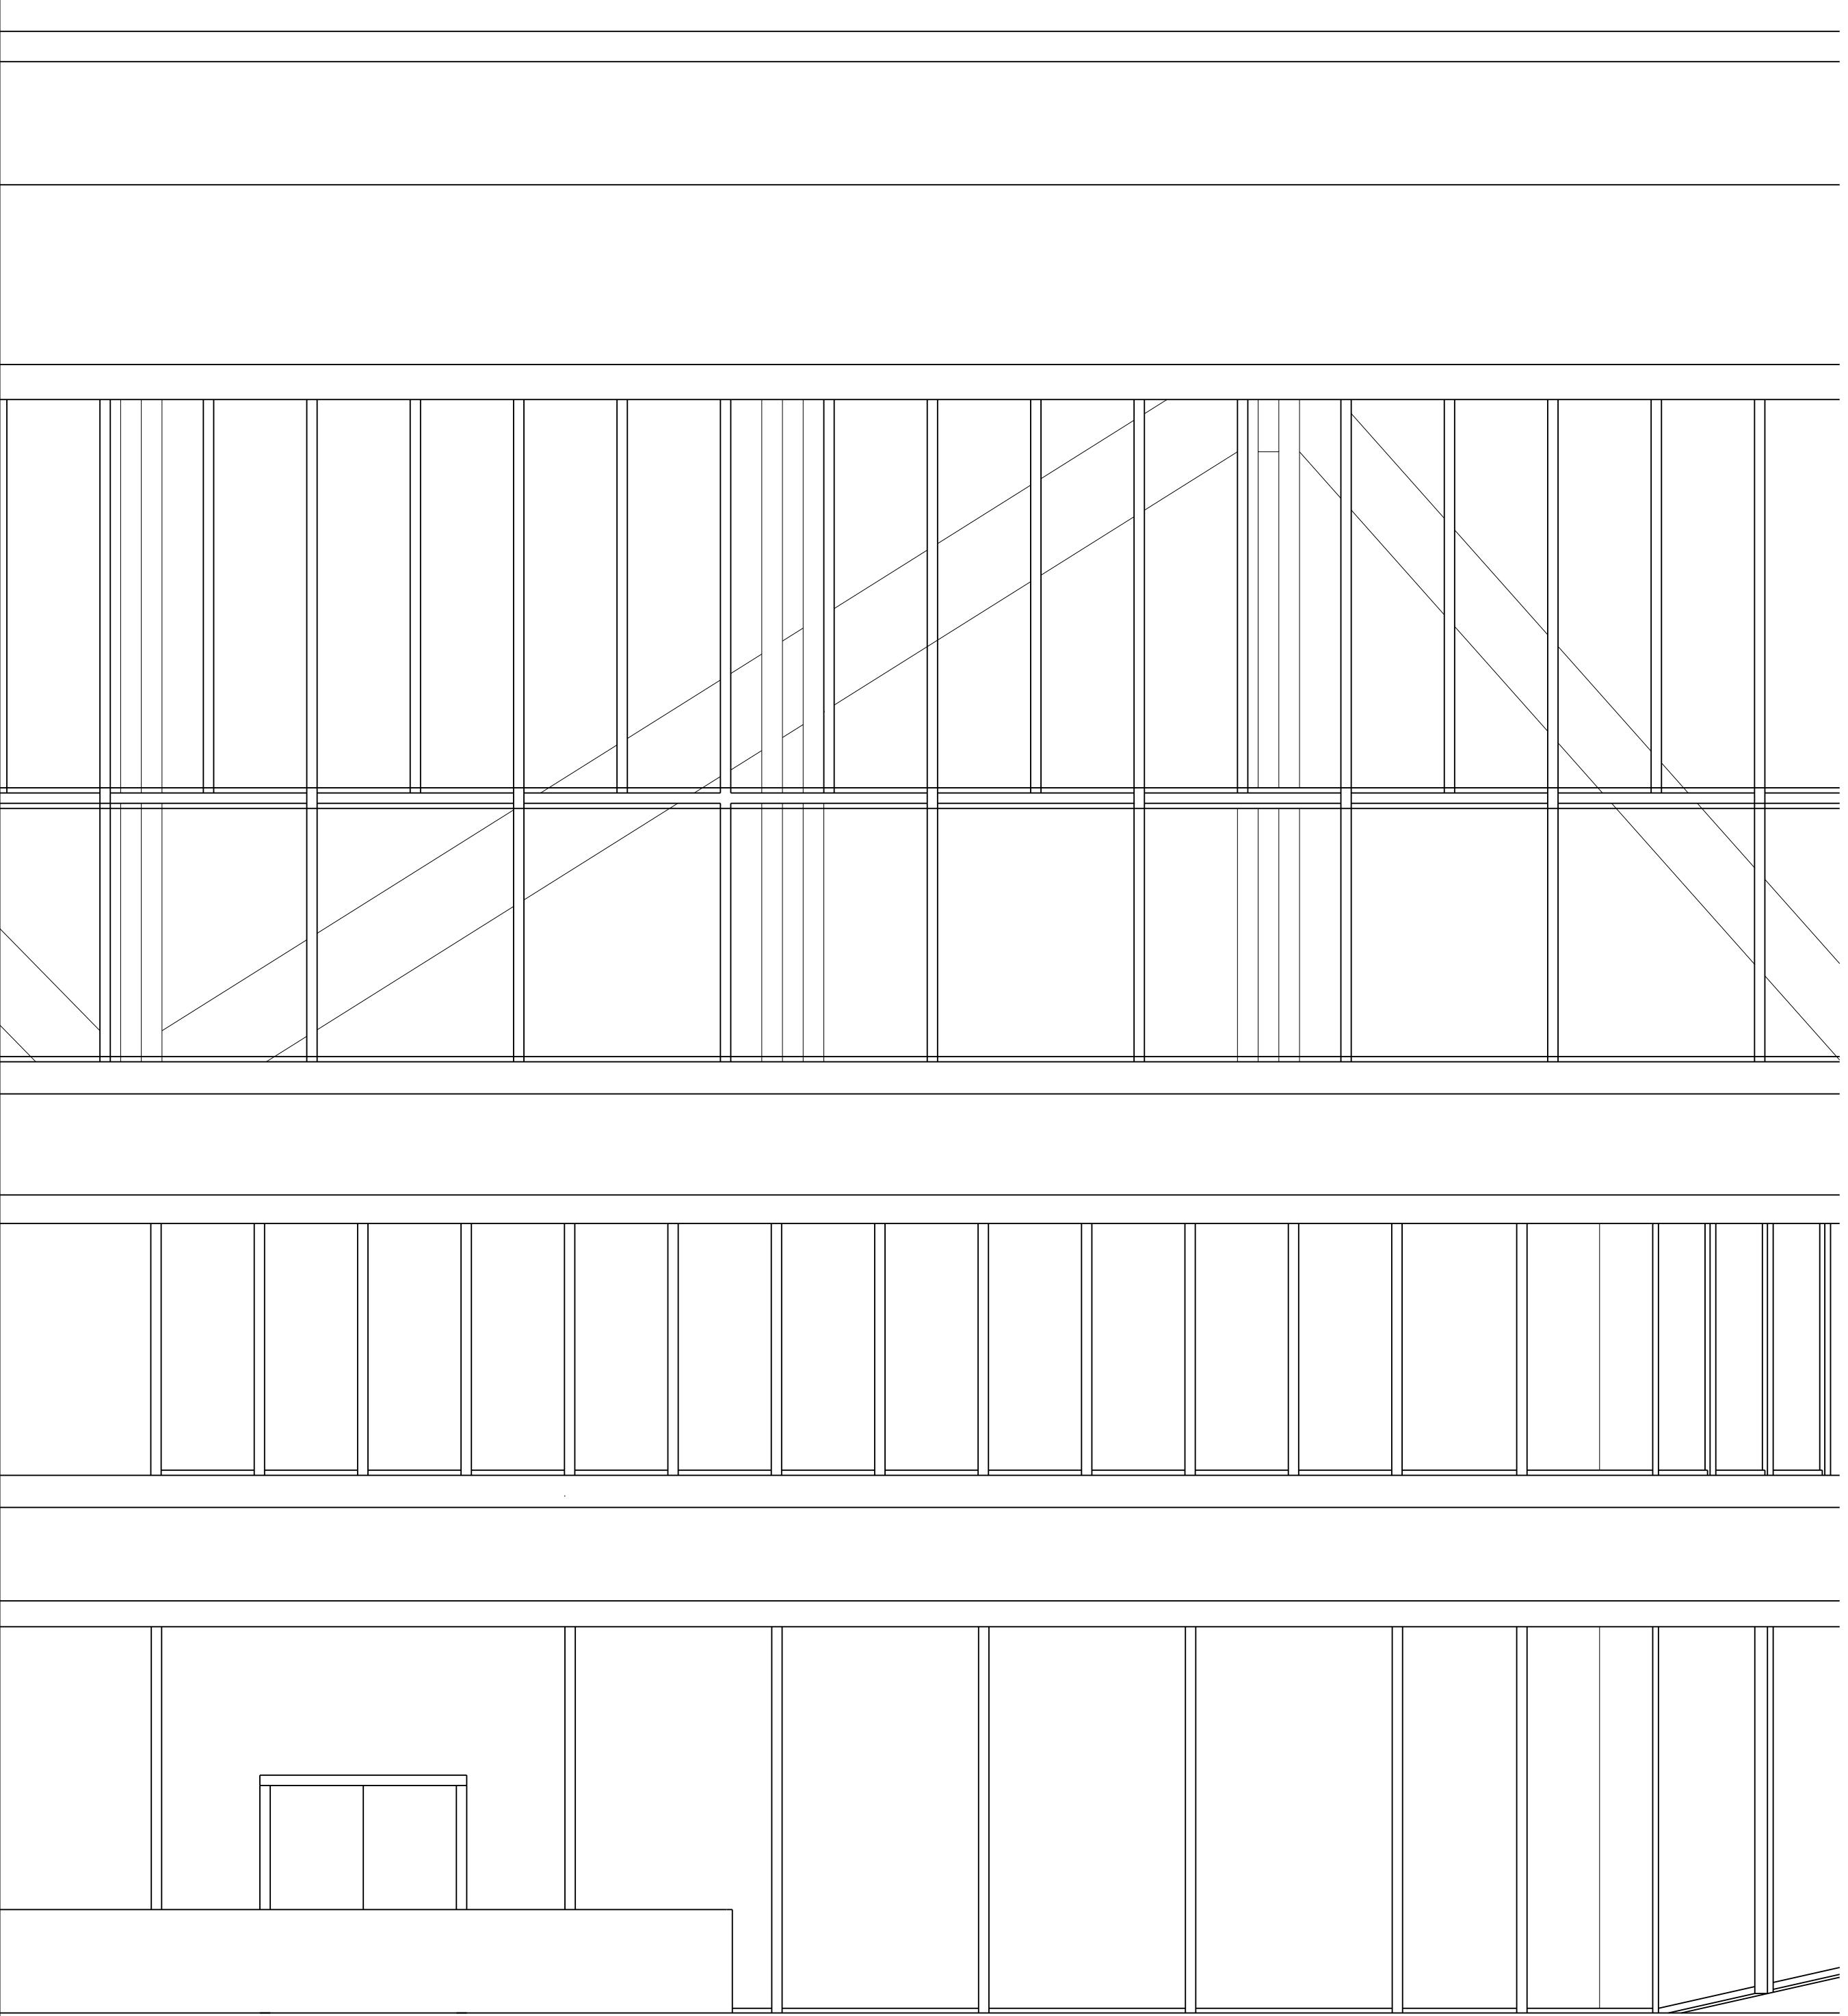


1 140mm mud;substrate layer 40mm humidity mat;drainage layer; root-proof laayer; bitumen seal water proofing mat 200mm thermal insulation moisture insulation 200mm concrete floor slab

5 100mm aluminum cladding 200mm thermal insulation water proof 10mm Steel holding unit 600mm timber side beam

2 50mm floor finishing 50mm light weight concrete screed with floor heating moisture insolation 100mm thermal insulation 200mm concrete floor slab water proof 200mm thermal insulation 50mm timber finishing

6 60mm triple glazing with semi-hidden framing ( frame thickness 250-300mm) curtain wall bracket load bearing steel column with stainless steel skin

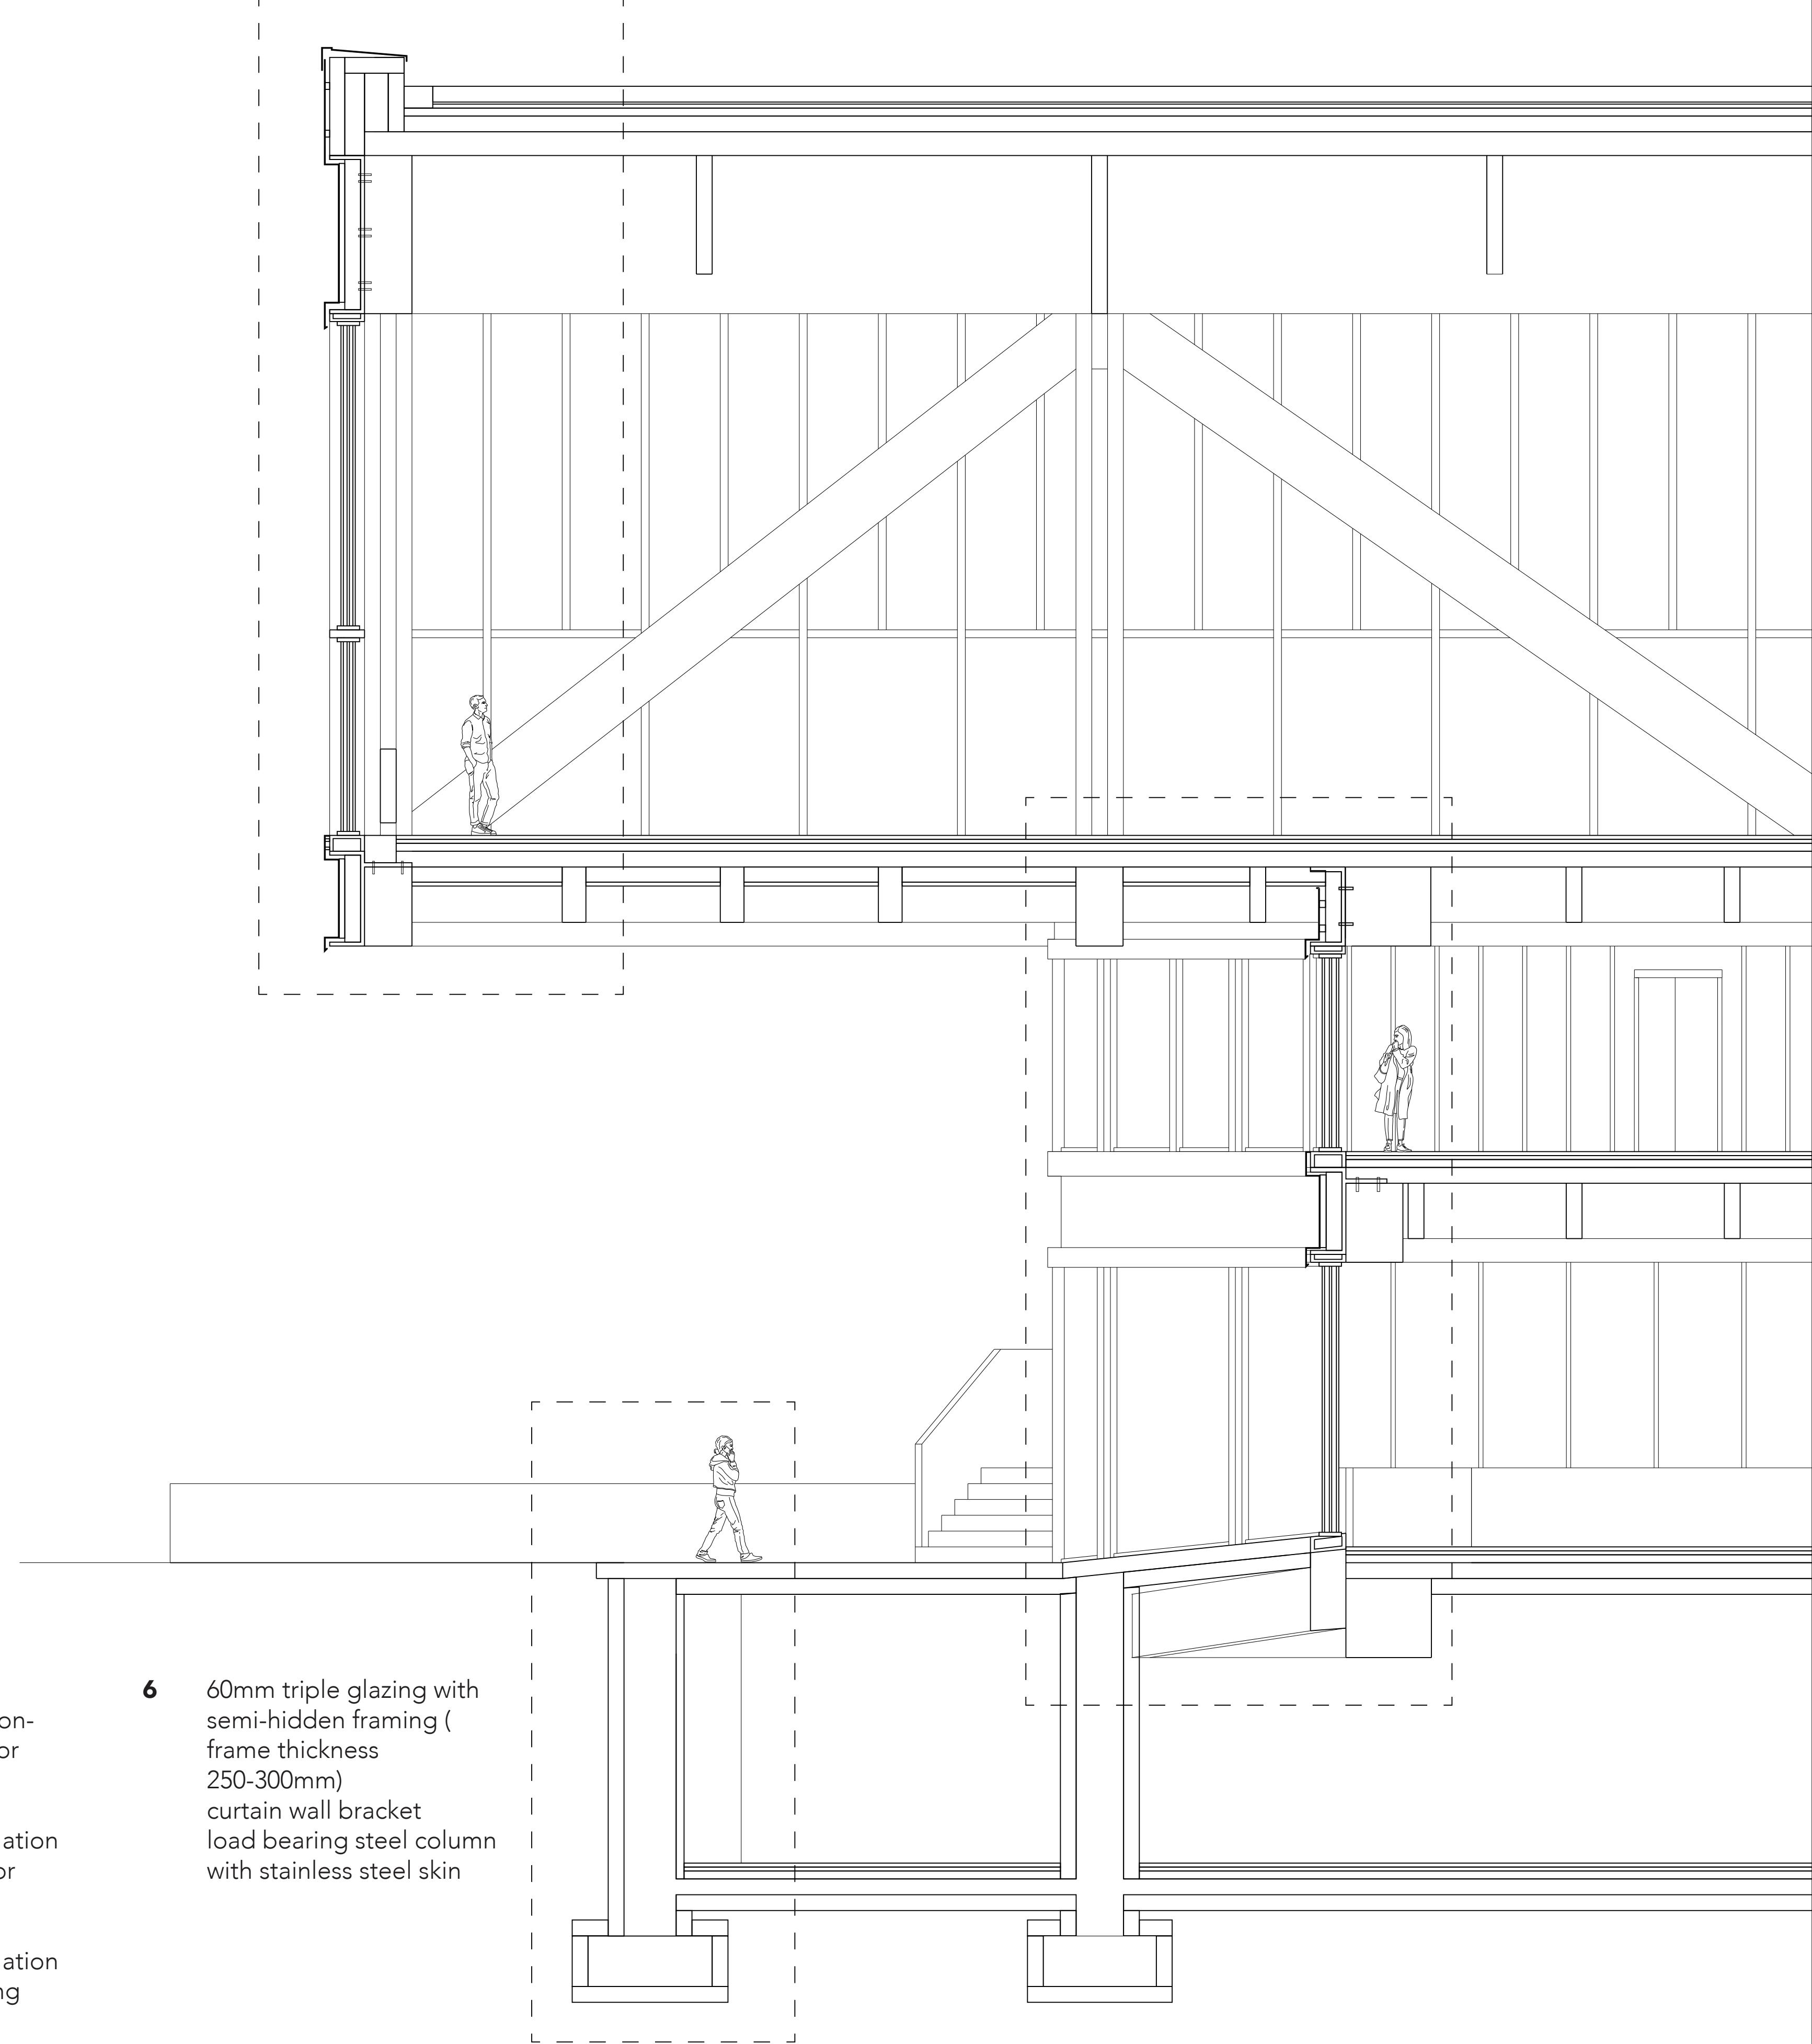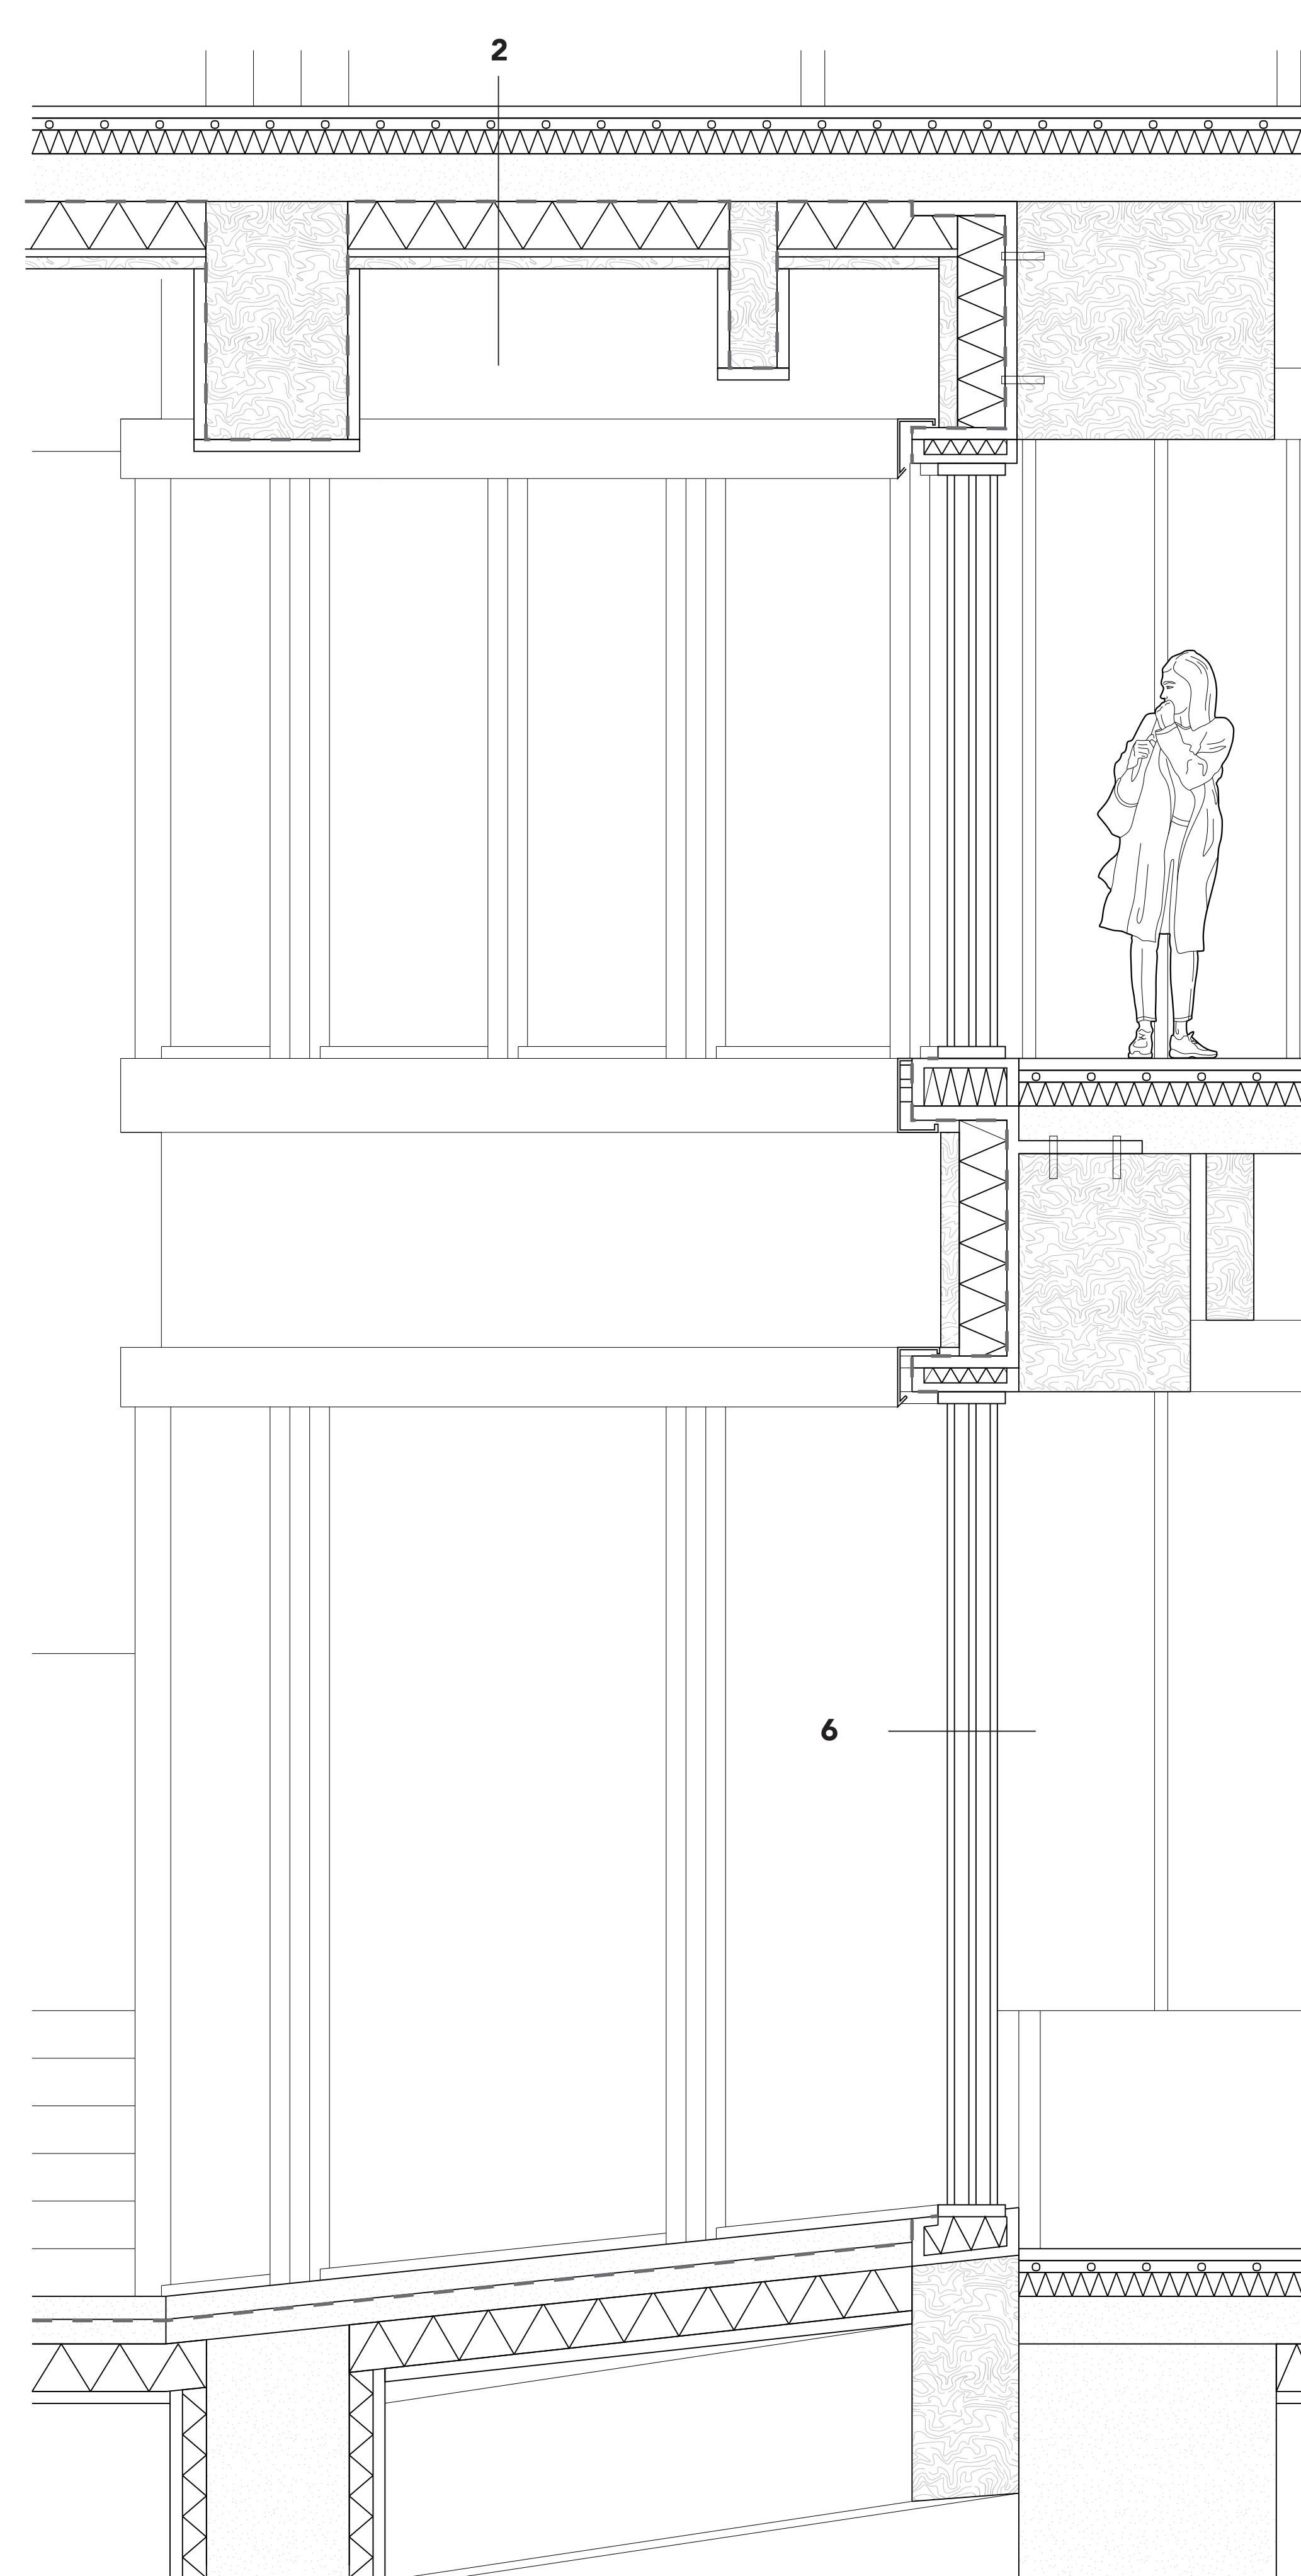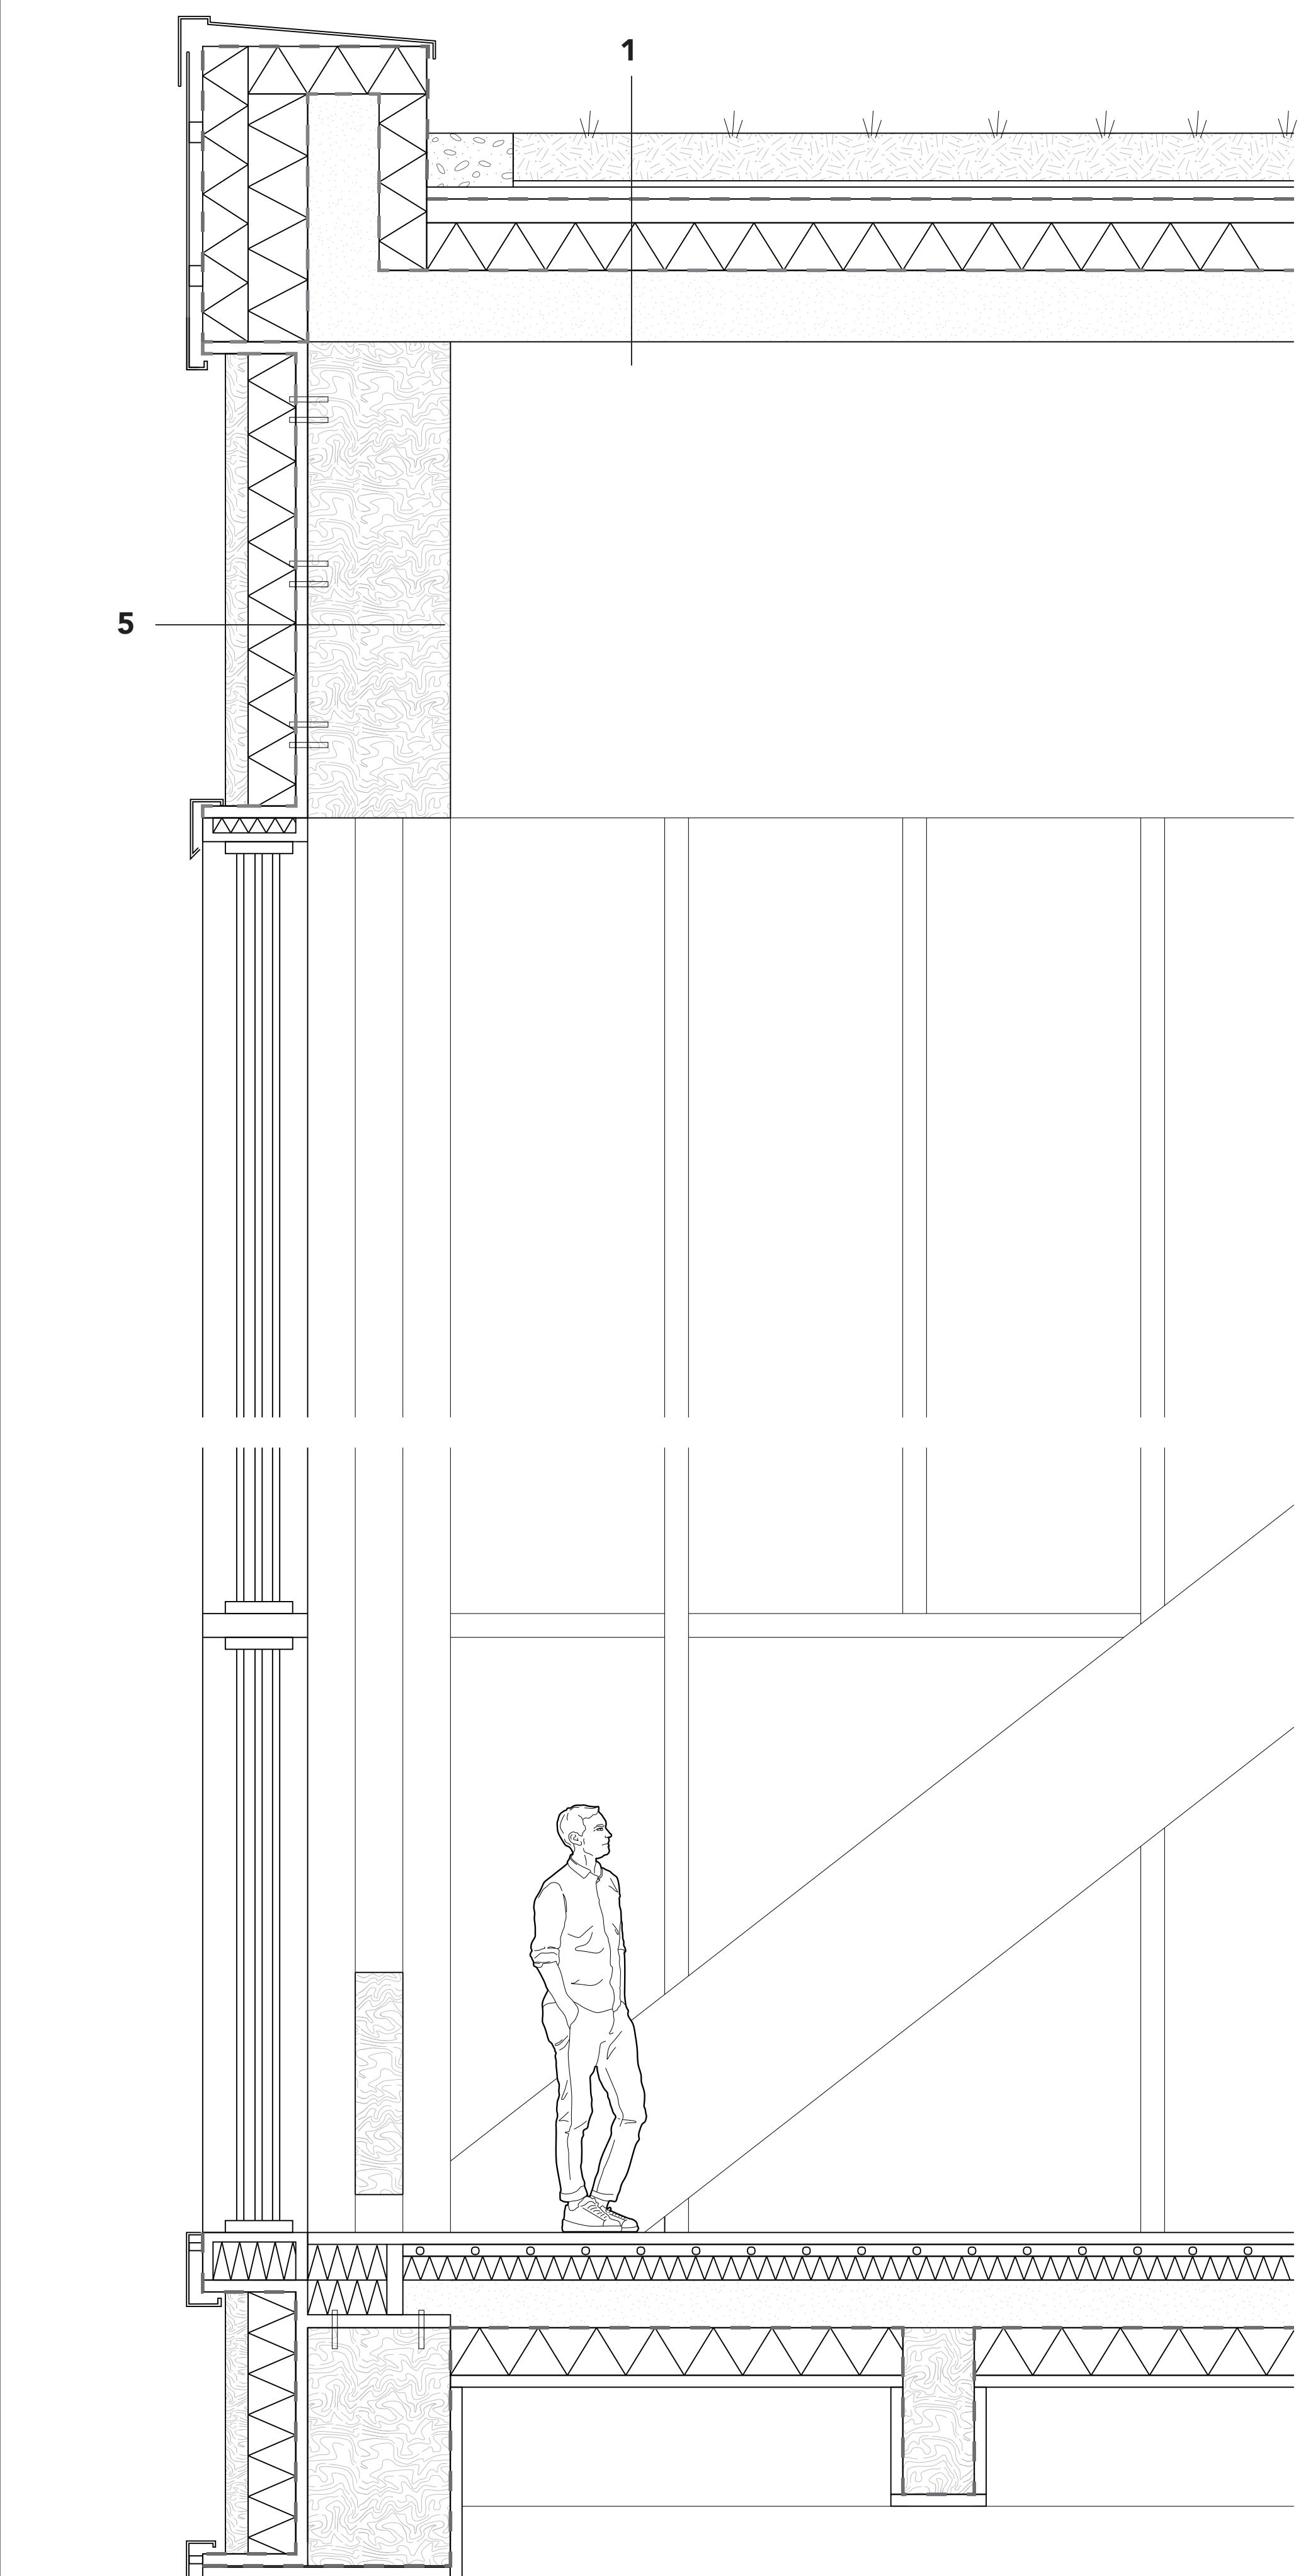

3 100 mm reinforced concrete finishing 50mm light weight concrete screed with floor heating 100mm concrete floor slab 200mm thermal insulation 50mm ceiling finishing

4 50mm floor finishing 50mm light weight concrete screed with floor heating moisture insolation 100mm thermal insulation 200mm concrete floor slab water proof 200mm thermal insulation Earth

