




Forget me not

“Dwelling in the past, designing for the future”

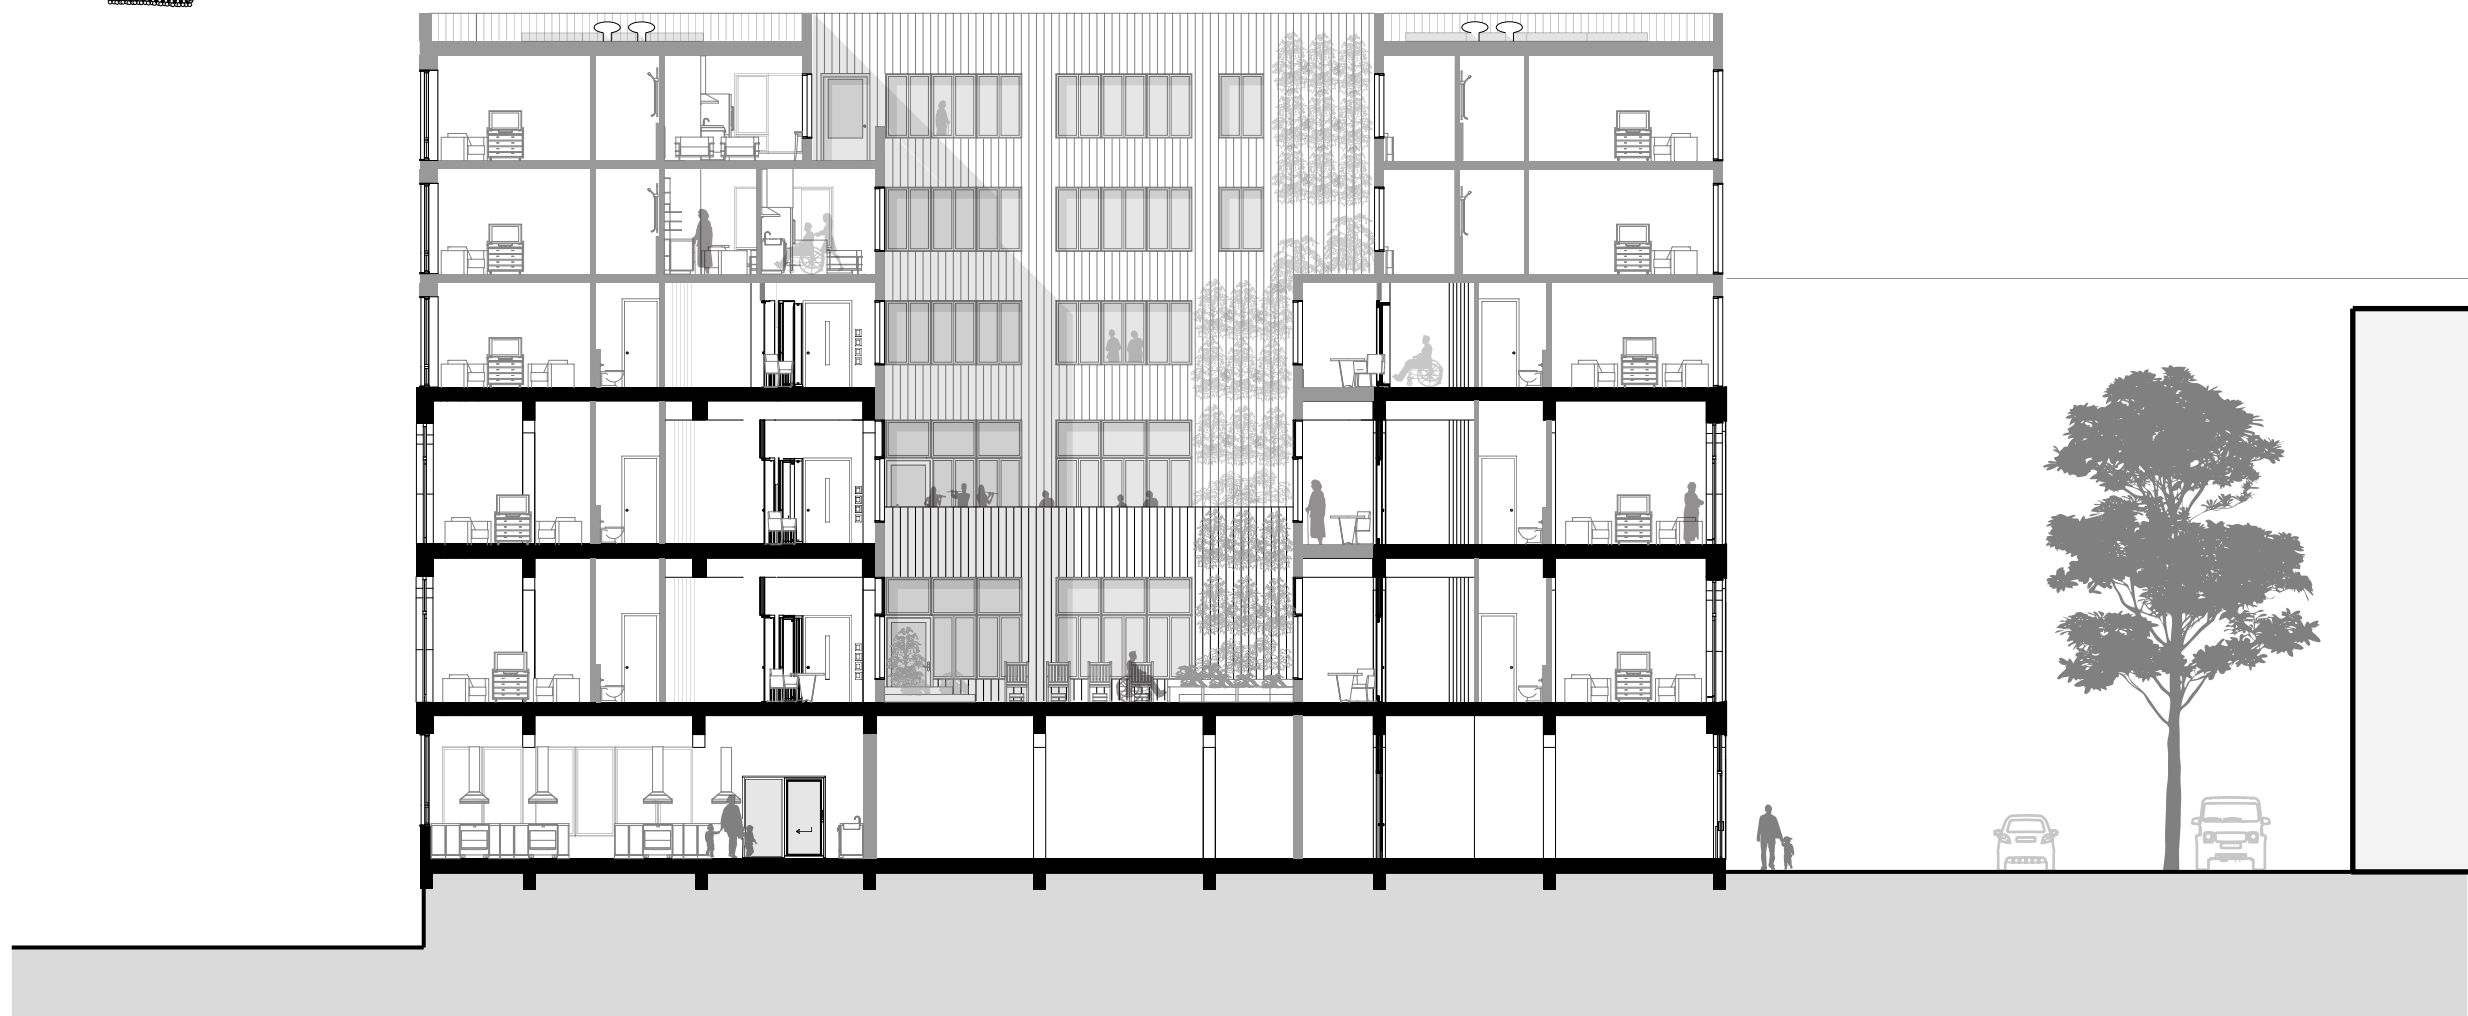

Section A-A 1:200



Section B-B 1:200

- ▽ 06 roof 21480 +P
- ▽ 05 fifth floor 18480 +P
- ▽ 04 fourth floor 15480 +P
- ▽ 03 Third floor 12480 +P
- ▽ 02 Second floor 8320 +P
- ▽ 01 First floor 4160 +P
- ▽ 00 Main floor 0 +P



Facade North 1:400



Facade South 1:400

- ▽ 06 roof 21480 +P
- ▽ 05 fifth floor 18480 +P
- ▽ 04 fourth floor 15480 +P
- ▽ 03 Third floor 12480 +P
- ▽ 02 Second floor 8320 +P
- ▽ 01 First floor 4160 +P
- ▽ 00 Main floor 0 +P




Facade West 1:400




Facade East 1:400


- ▽ 06 roof 21480 +P
- ▽ 05 fifth floor 18480 +P
- ▽ 04 fourth floor 15480 +P
- ▽ 03 Third floor 12480 +P
- ▽ 02 Second floor 8320 +P
- ▽ 01 First floor 4160 +P
- ▽ 00 Main floor 0 +P

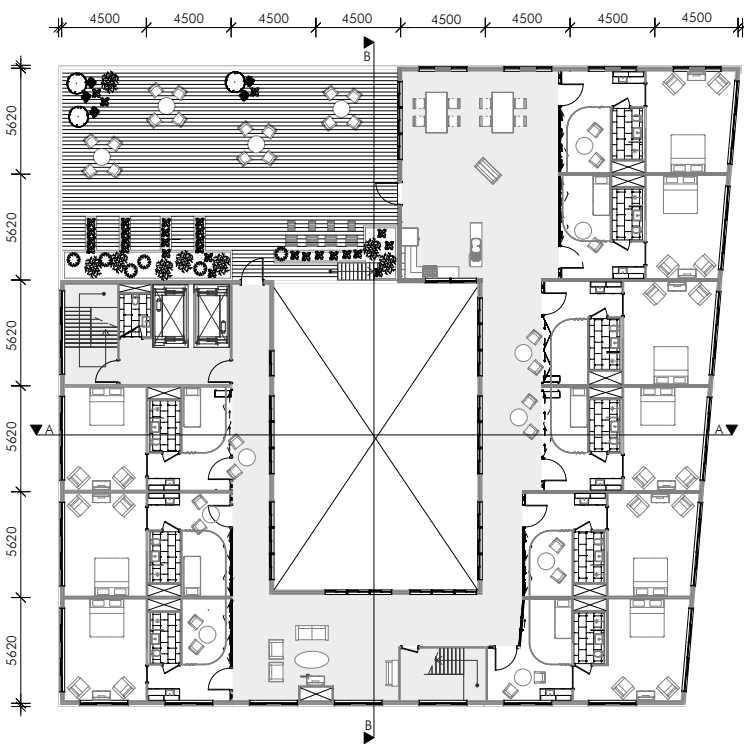


Third floor 1:400

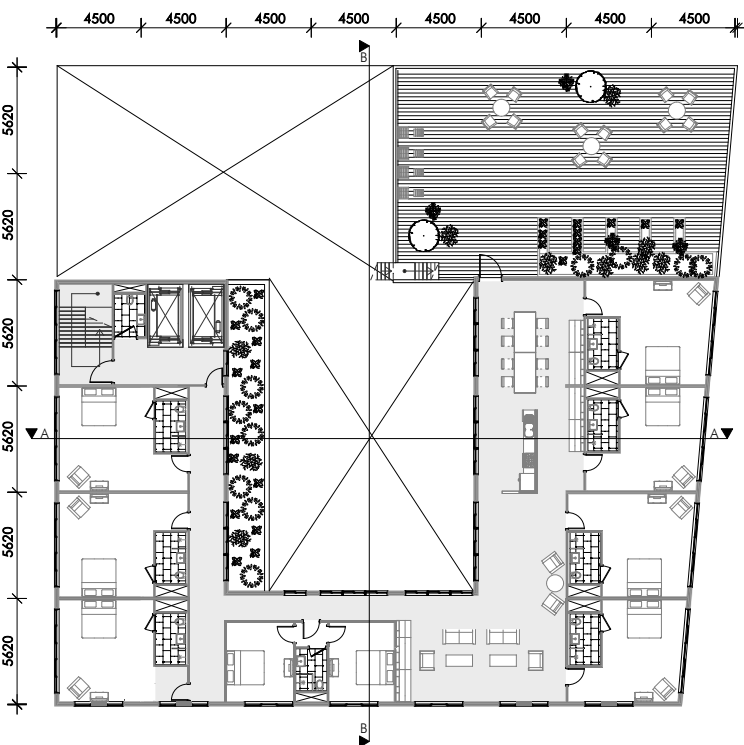


Fourth floor 1:400

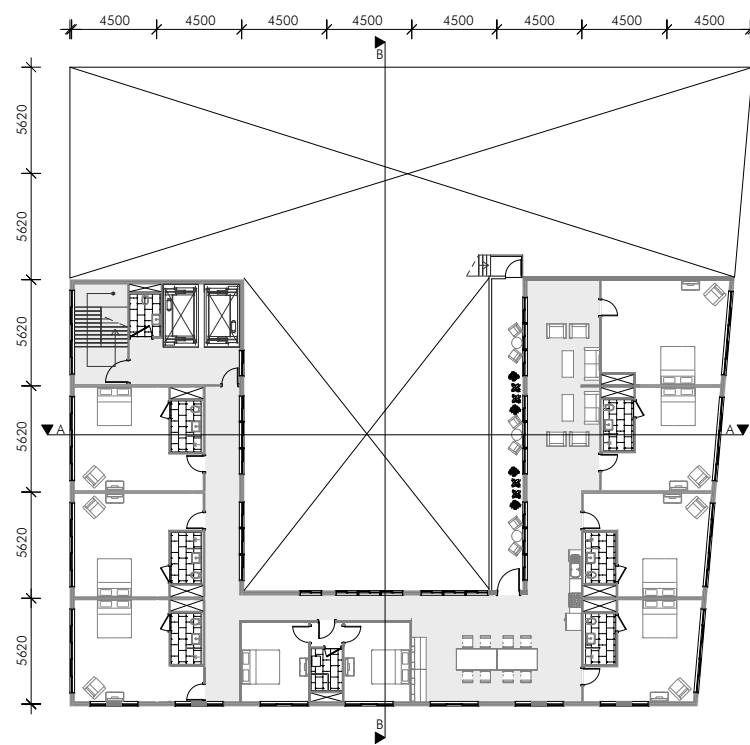


Fifth floor 1:400

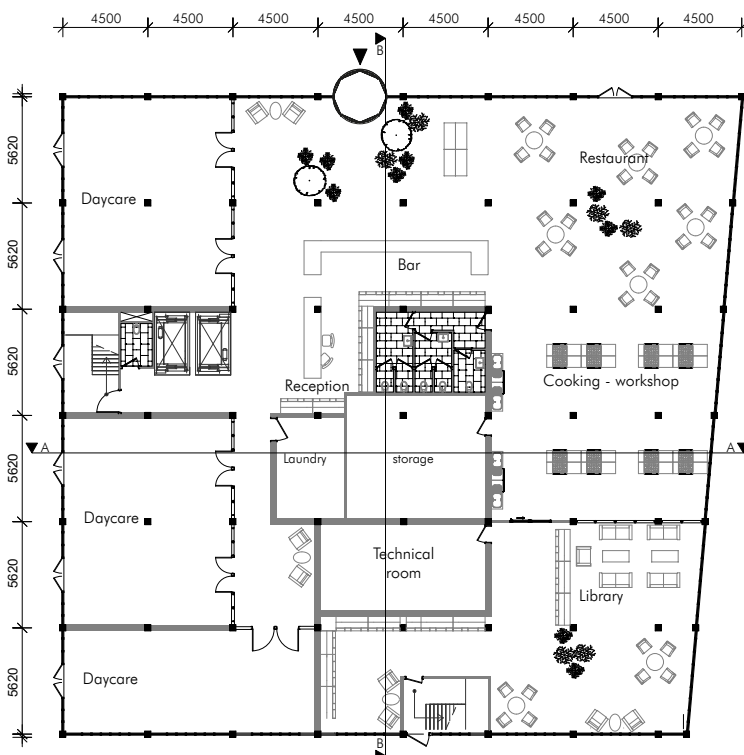


Ground floor 1:400

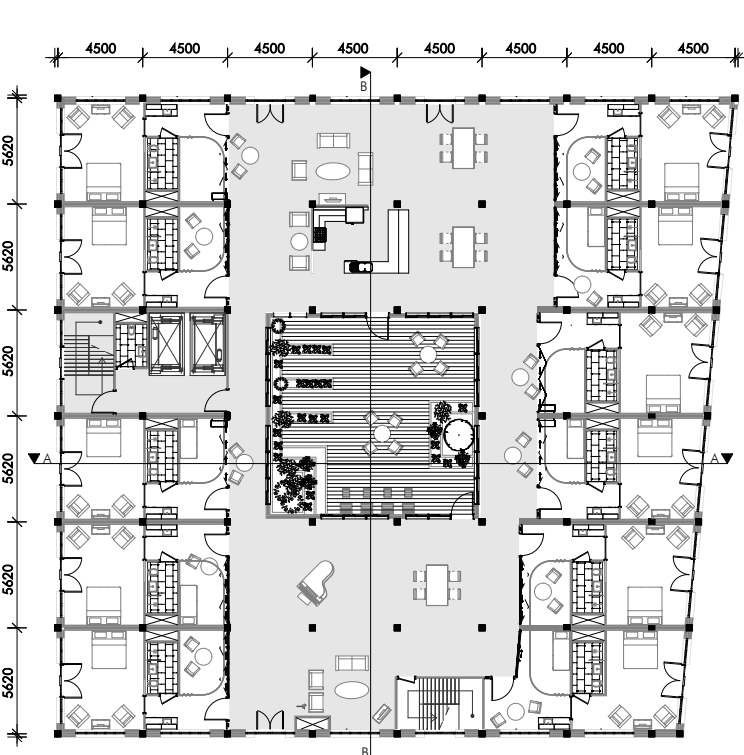

First floor 1:400

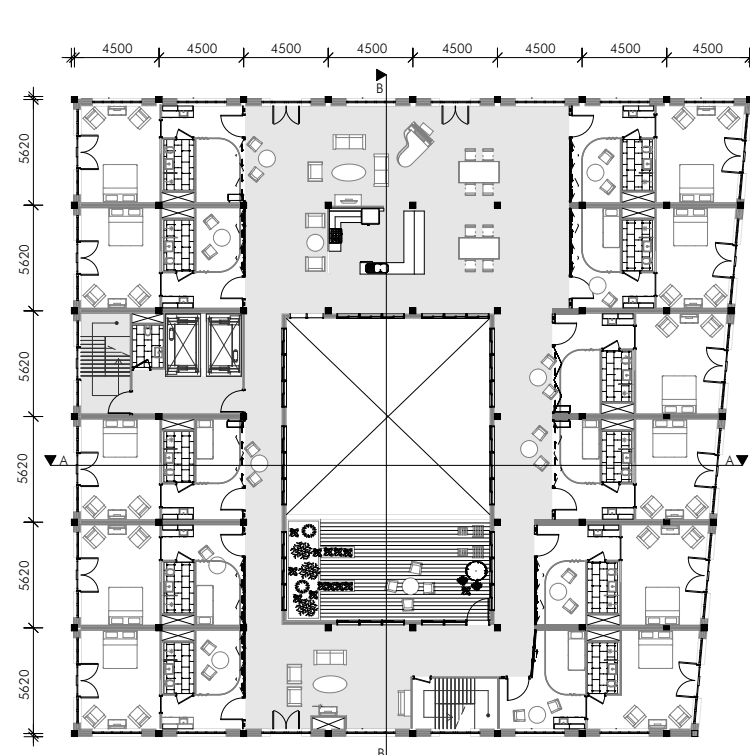

Second floor 1:400

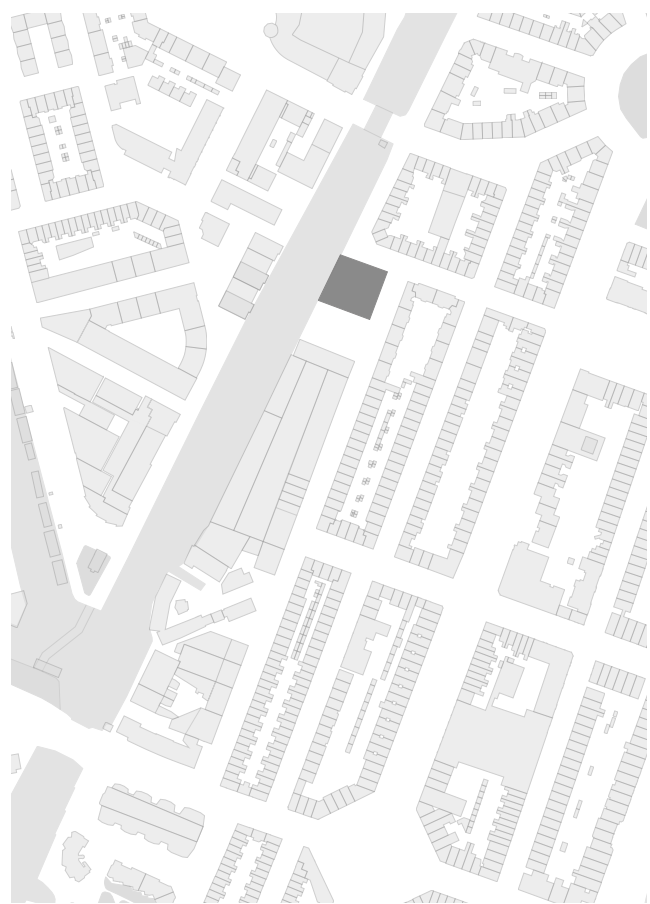

Urban area 1:5000
Gillis van Ledenberchstraat - Zaagmolenstraat



Frederik Hendrikbuurt
Amsterdam