

Urban plan




Impression



Compound type B

Plan ground floor

1:100

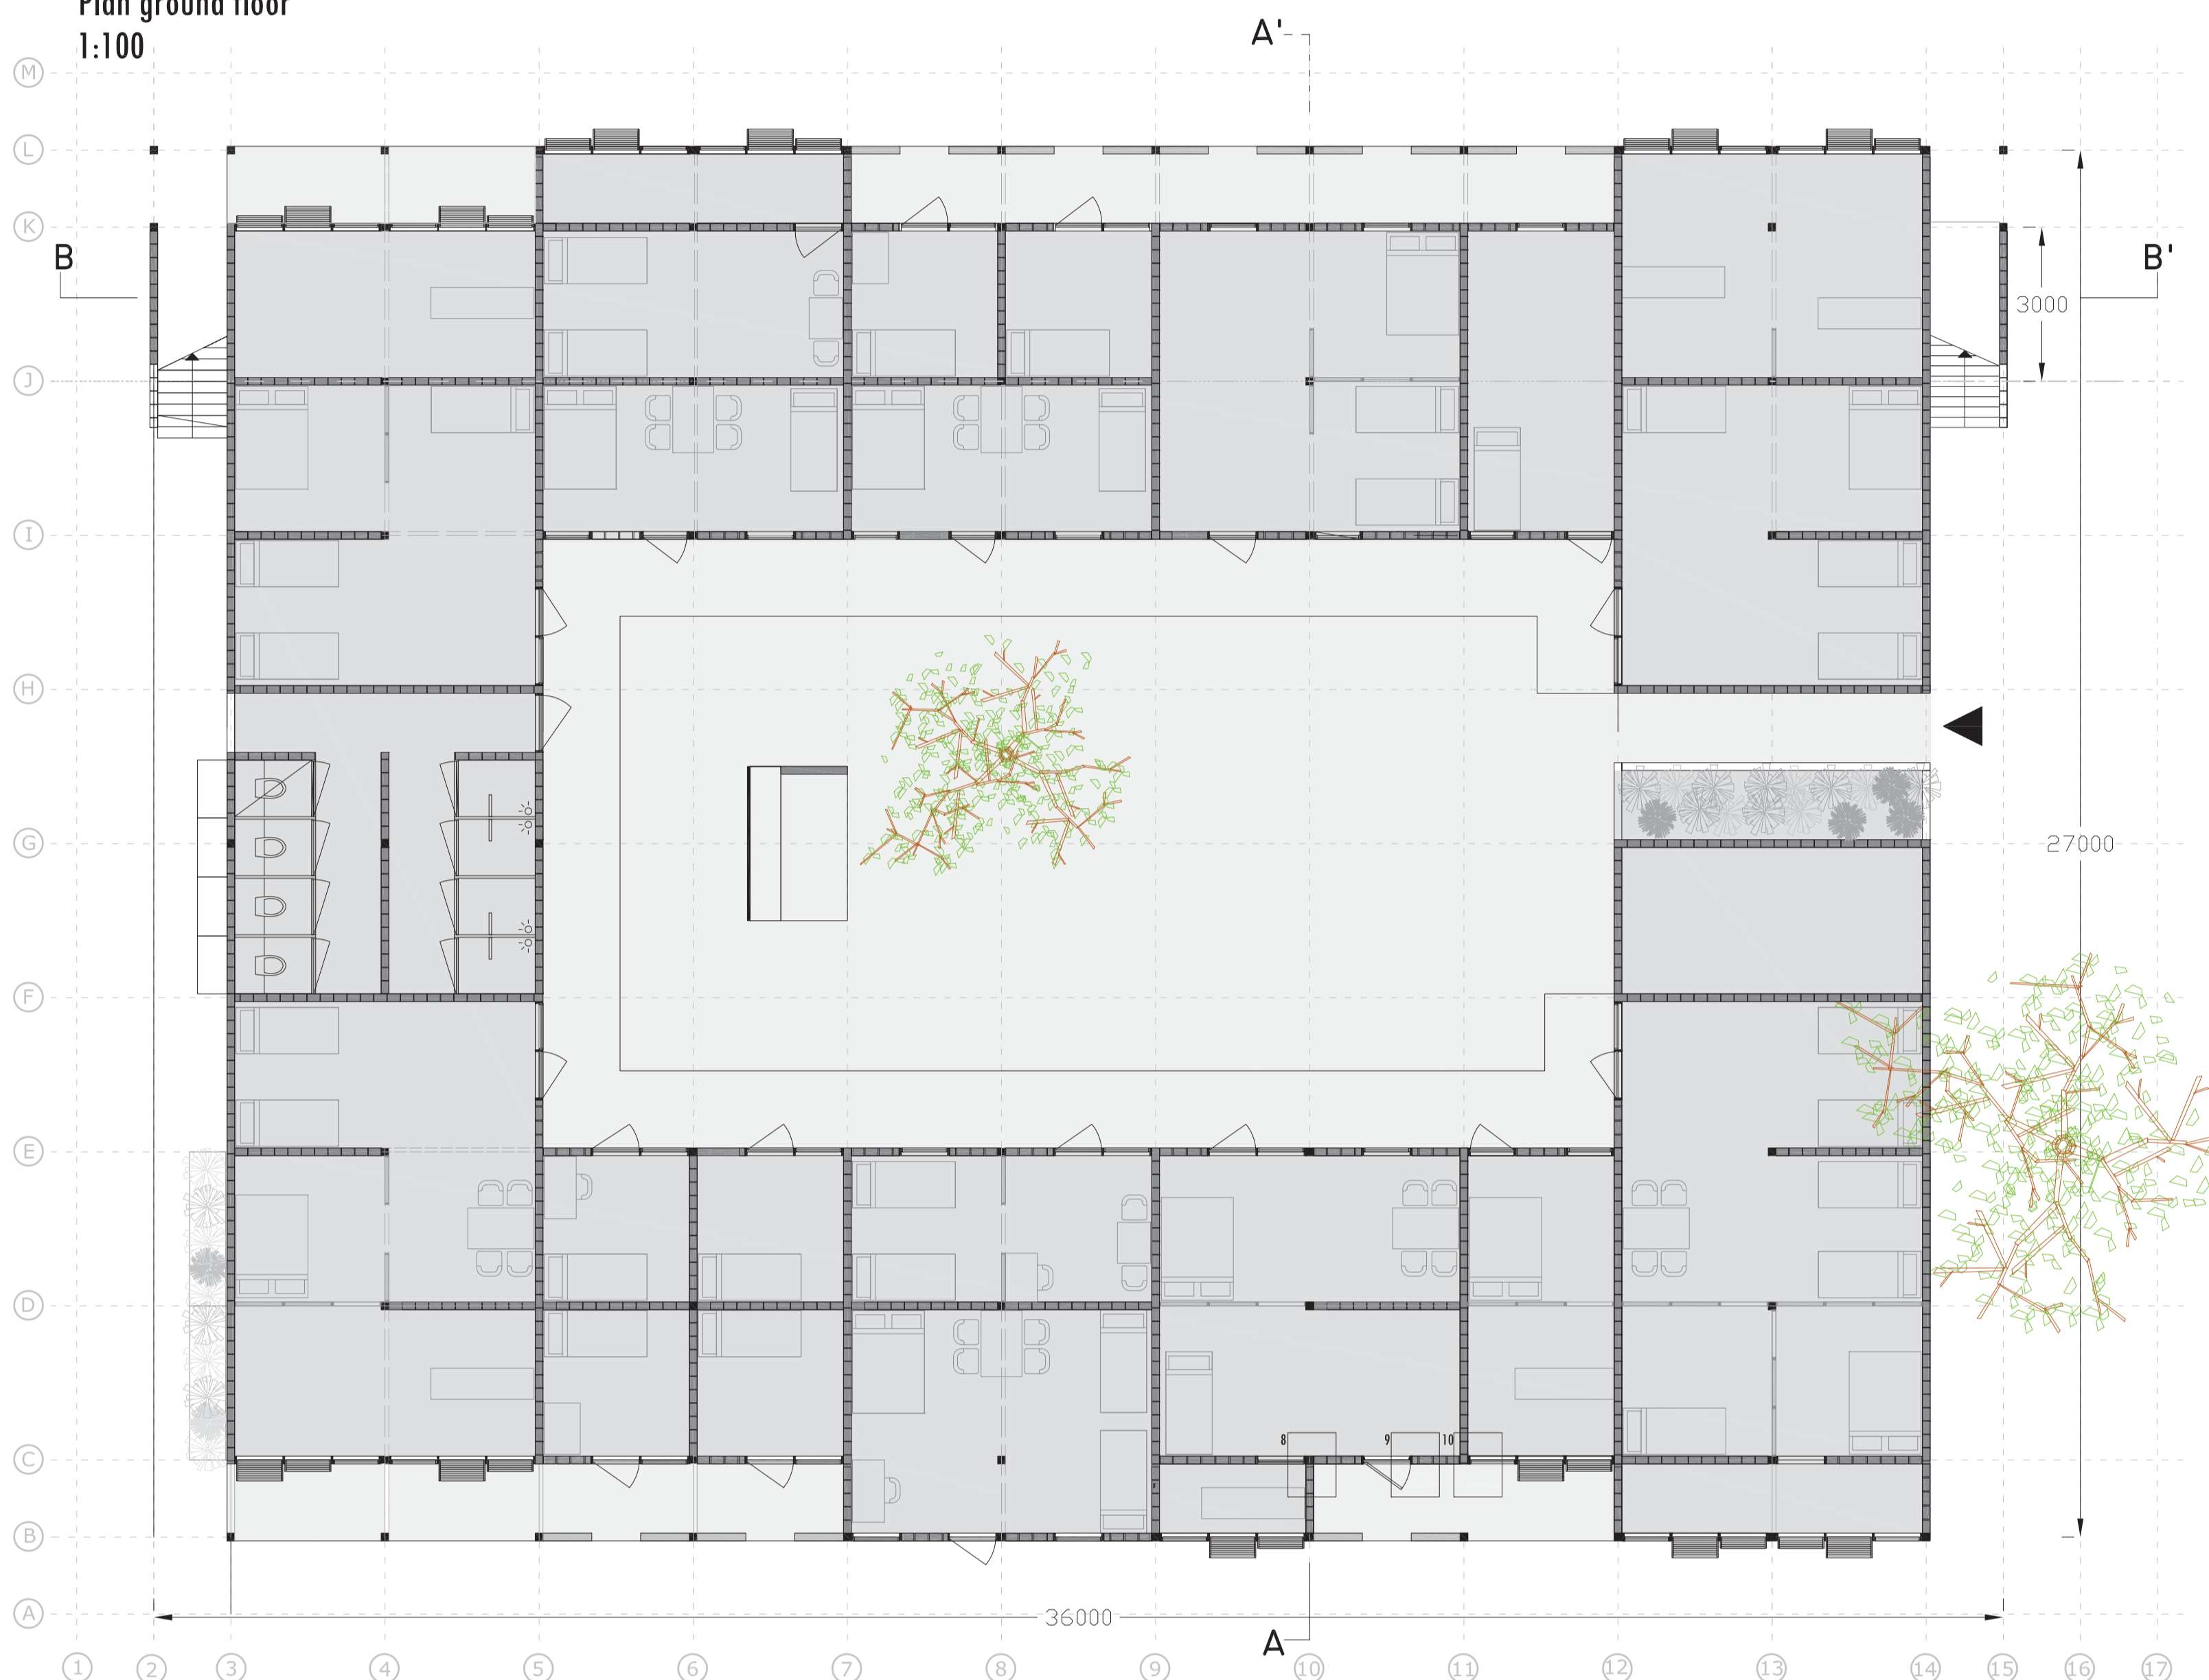


Plan first floor

1:100




Section BB'

1:100

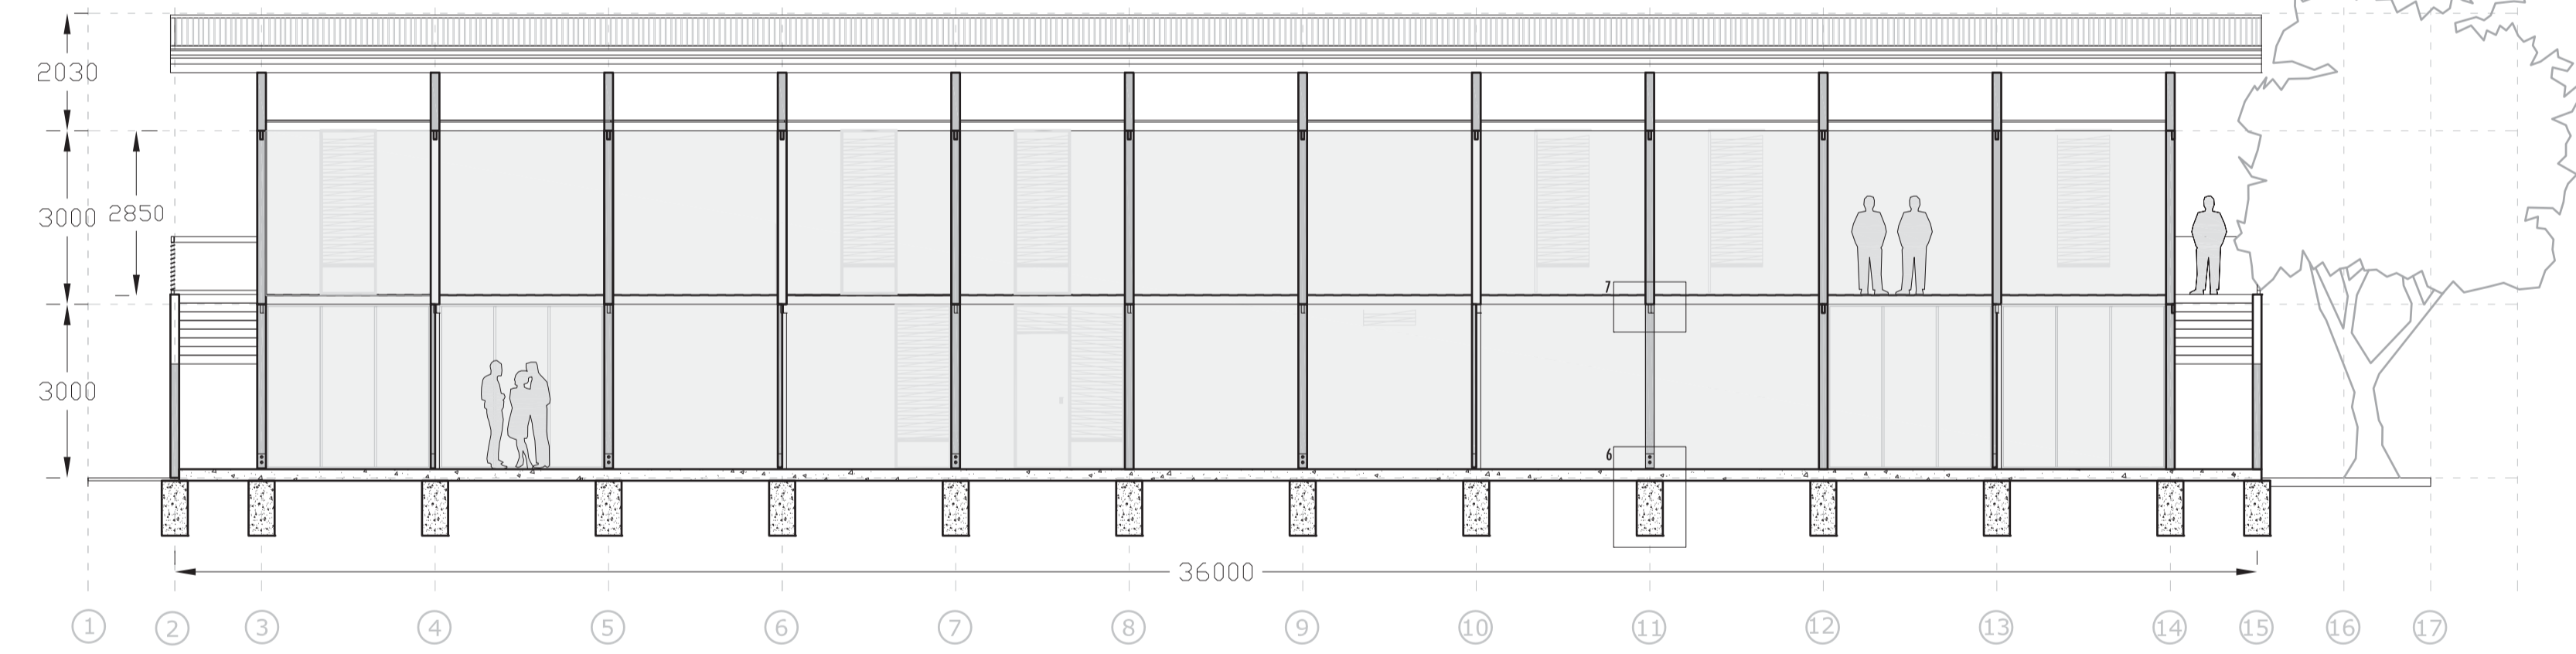

Section AA'

1:100

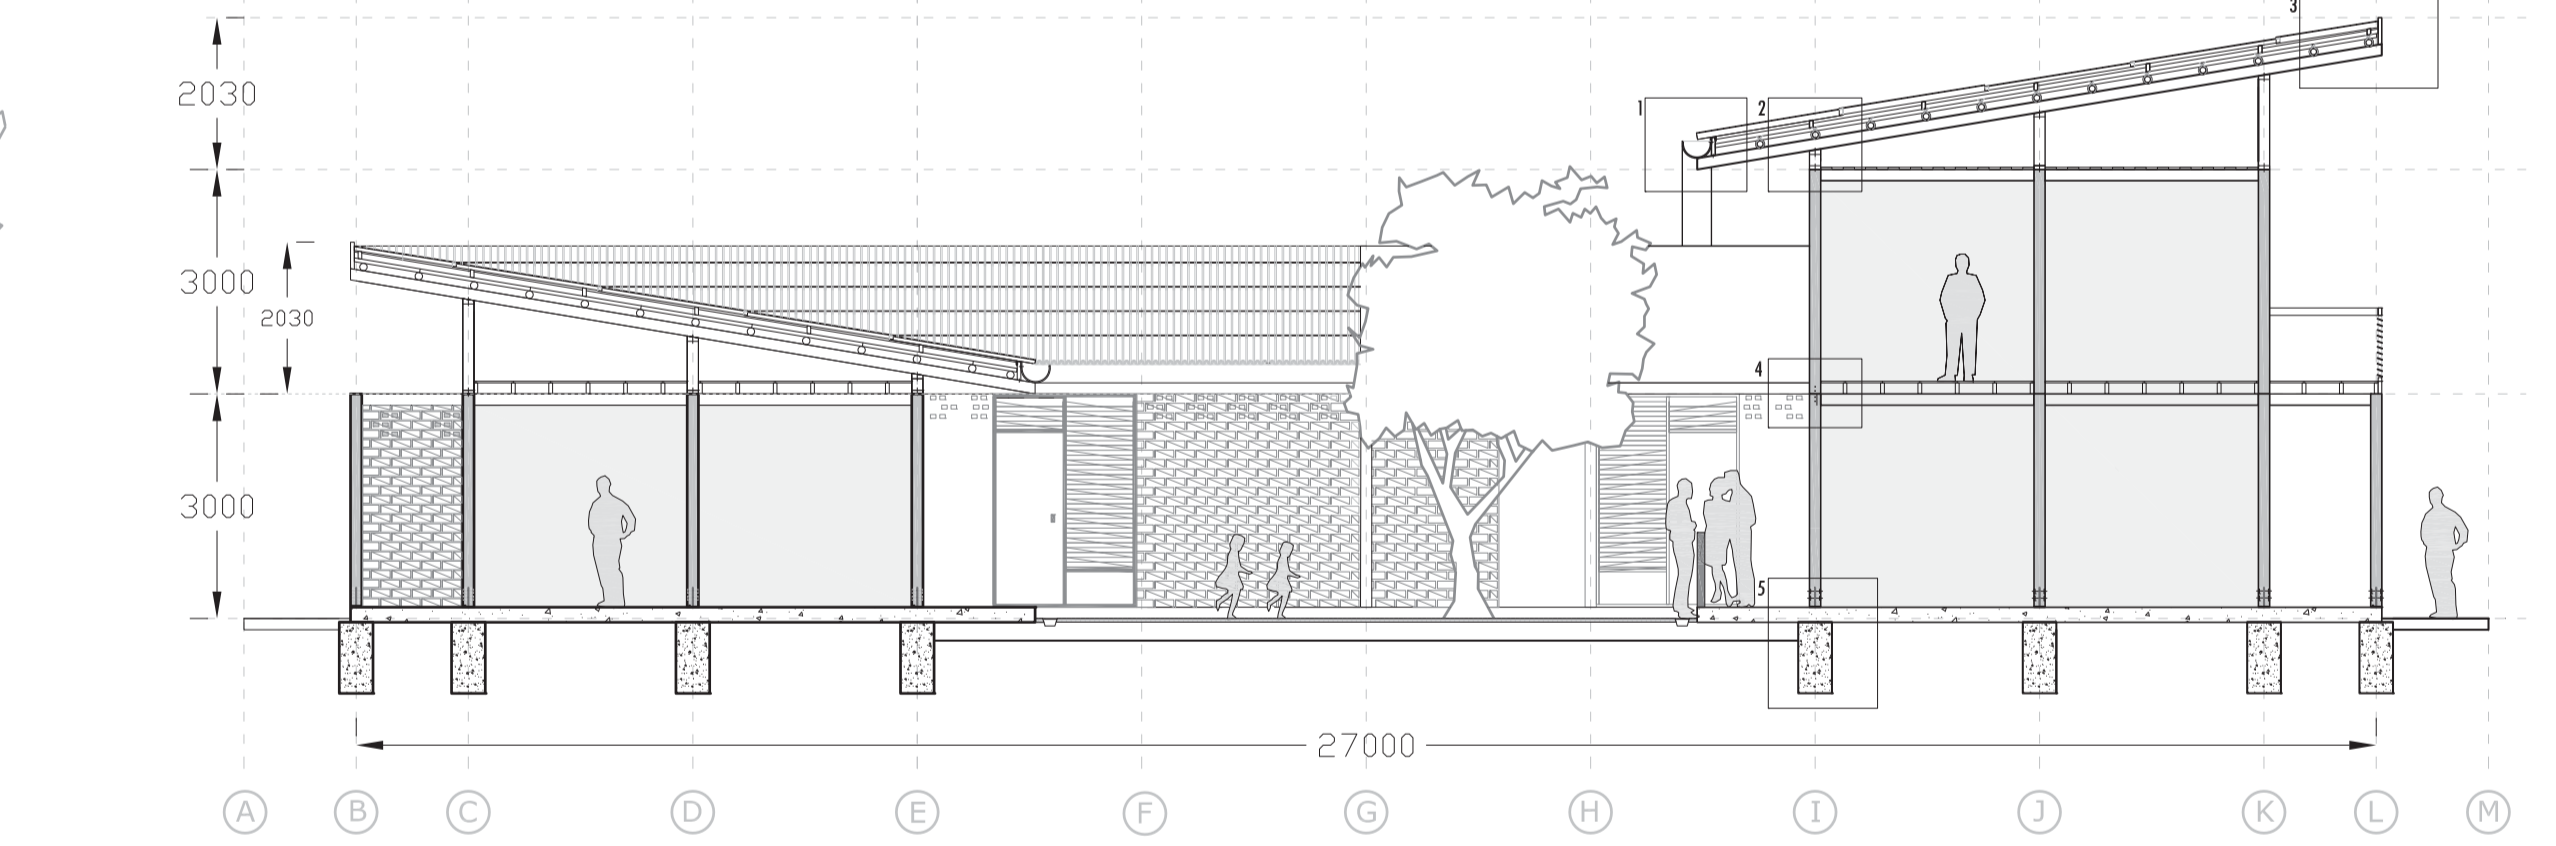


Facade A

1:100




Facade B'

1:100

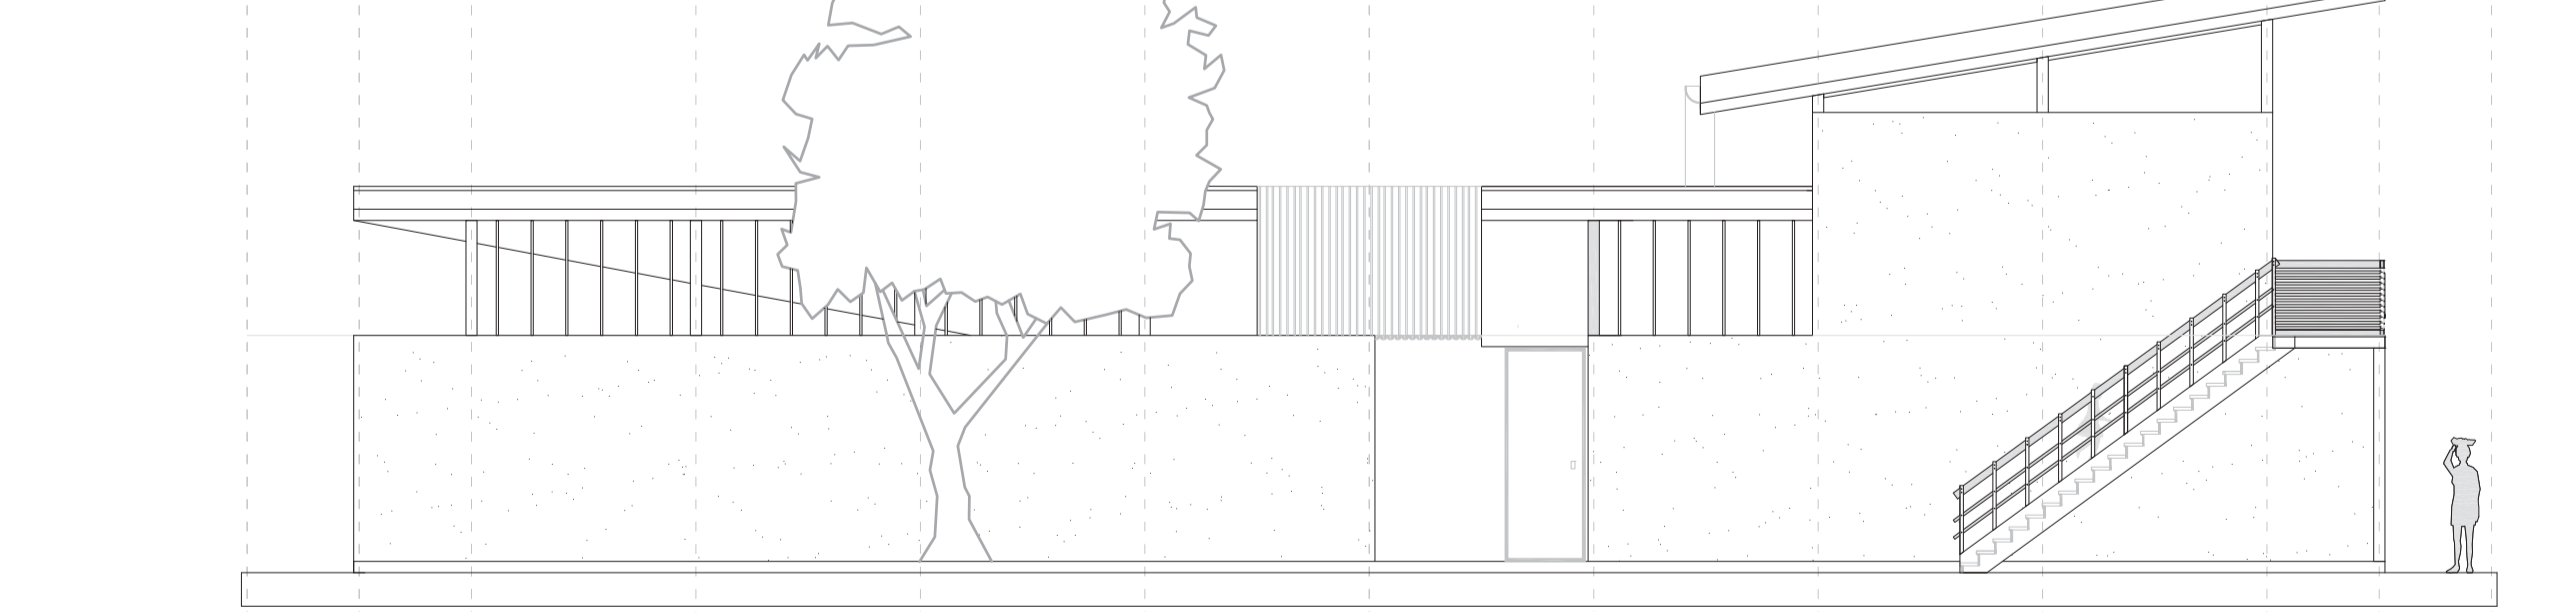


Possible development house of 4 units

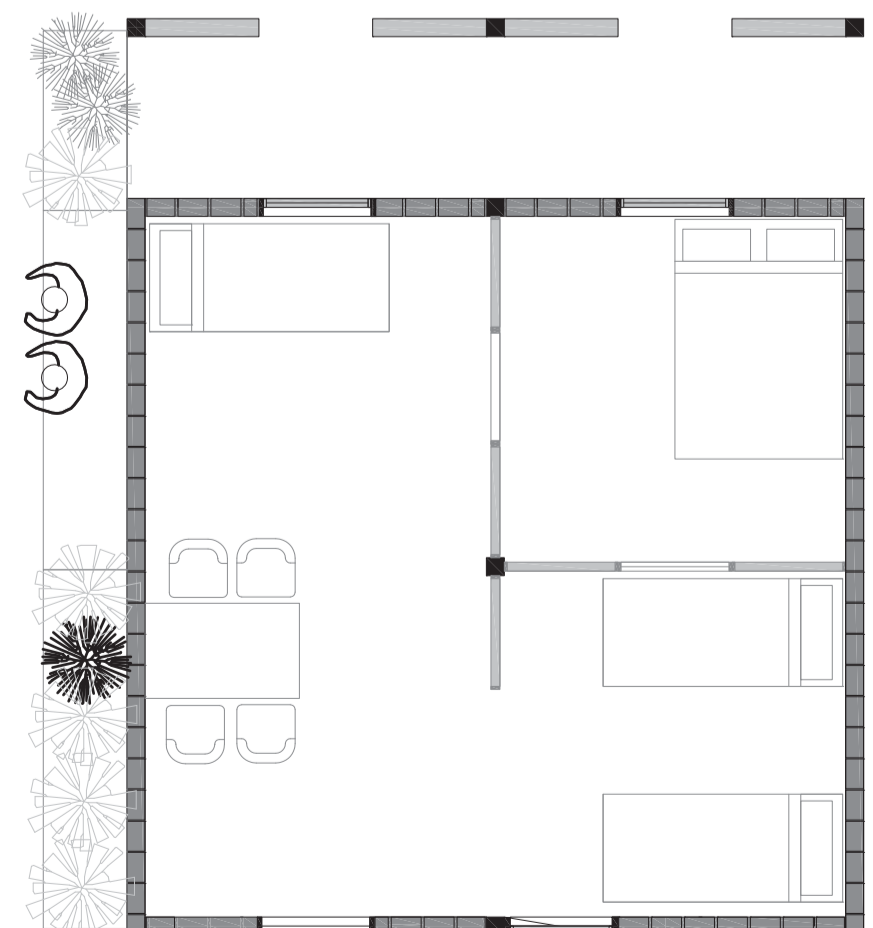


entrance (collective courtyard)

private entrance or closed side (street)

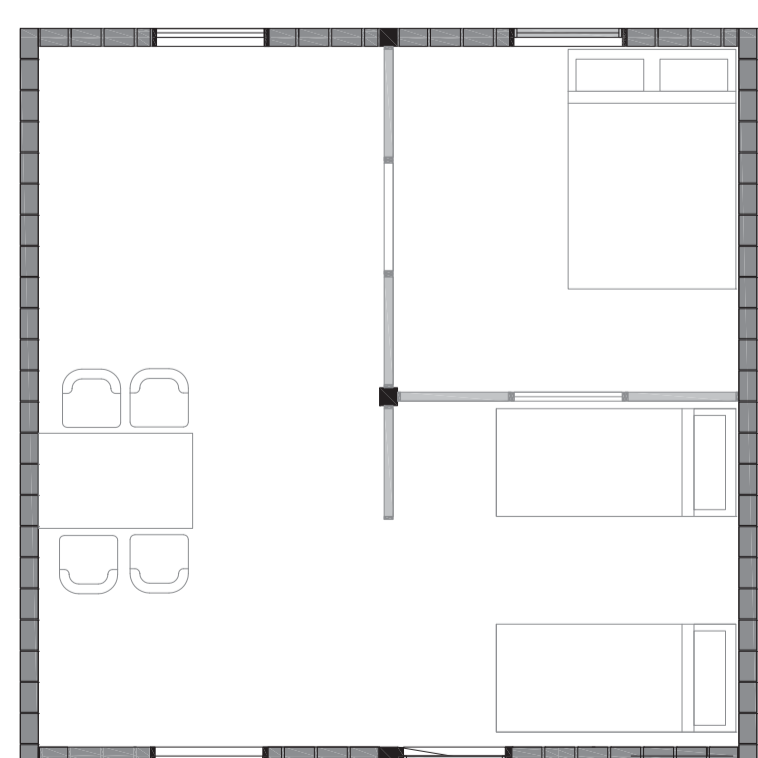


semi public (main) entrance (courtyard)

private entrance (street)

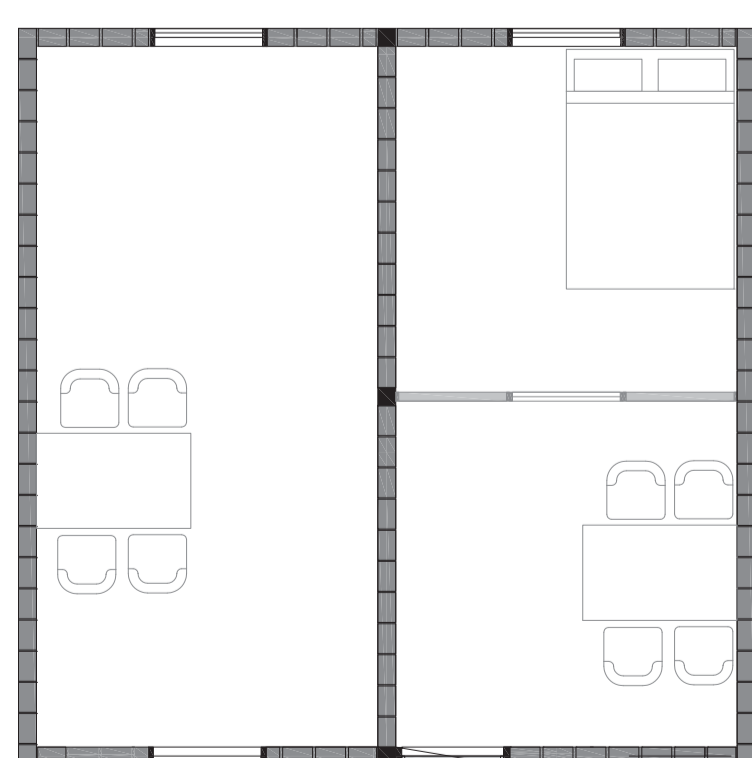


semi public (main) entrance (courtyard)

main entrance (street)

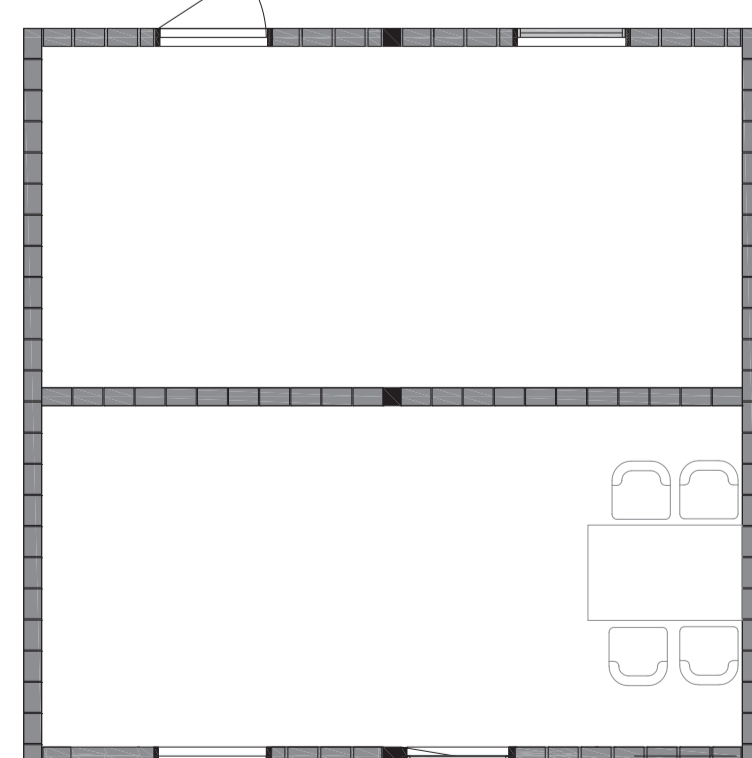

semi public entrance (courtyard)

main entrances (street)

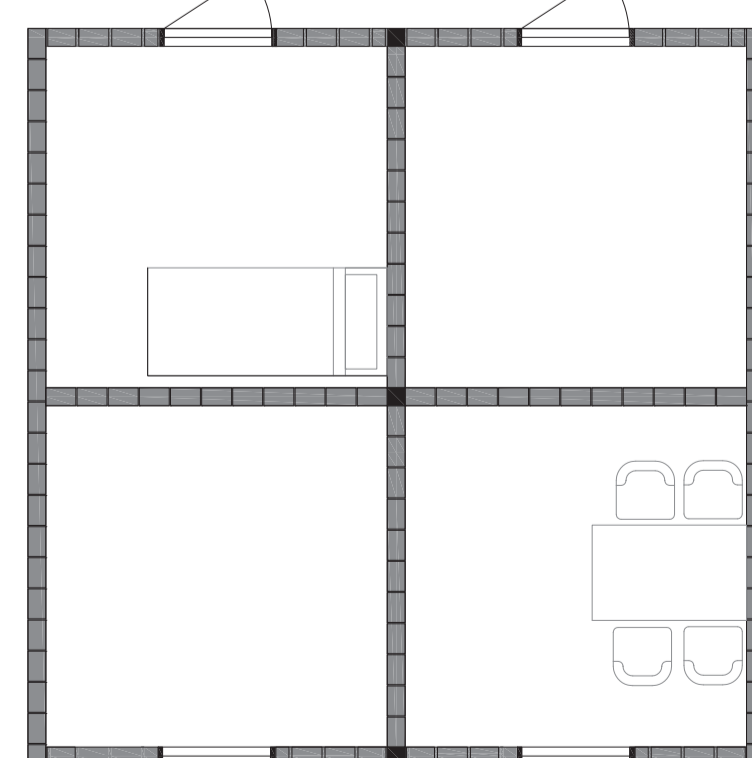

semi public entrances (courtyard)

FUTURE? main entrance (street)

