

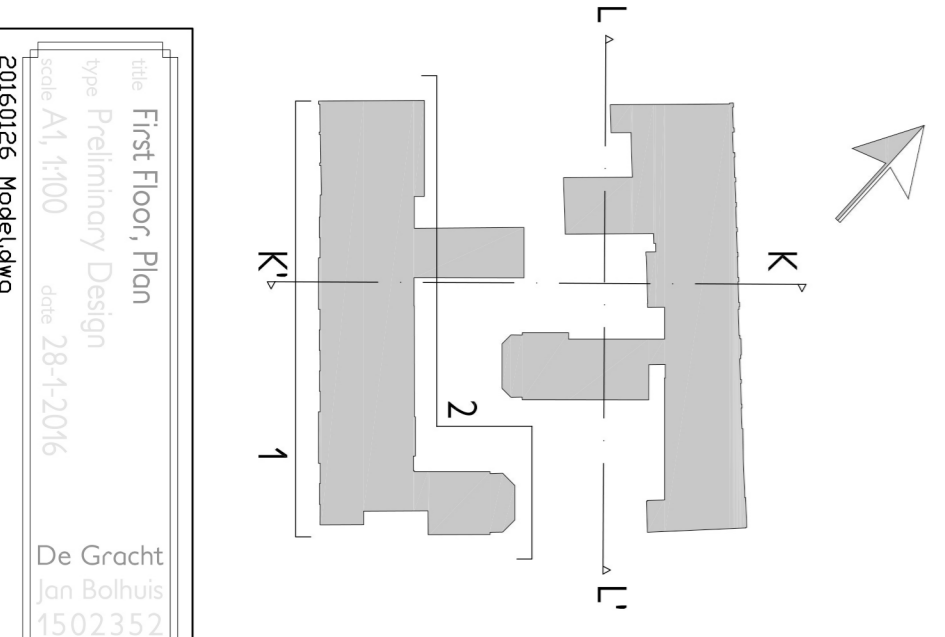


Ground Floor Plan  
 Preliminary Design  
 28-4-2016  
 De Grocht  
 Jan Bolhuis  
 1502352

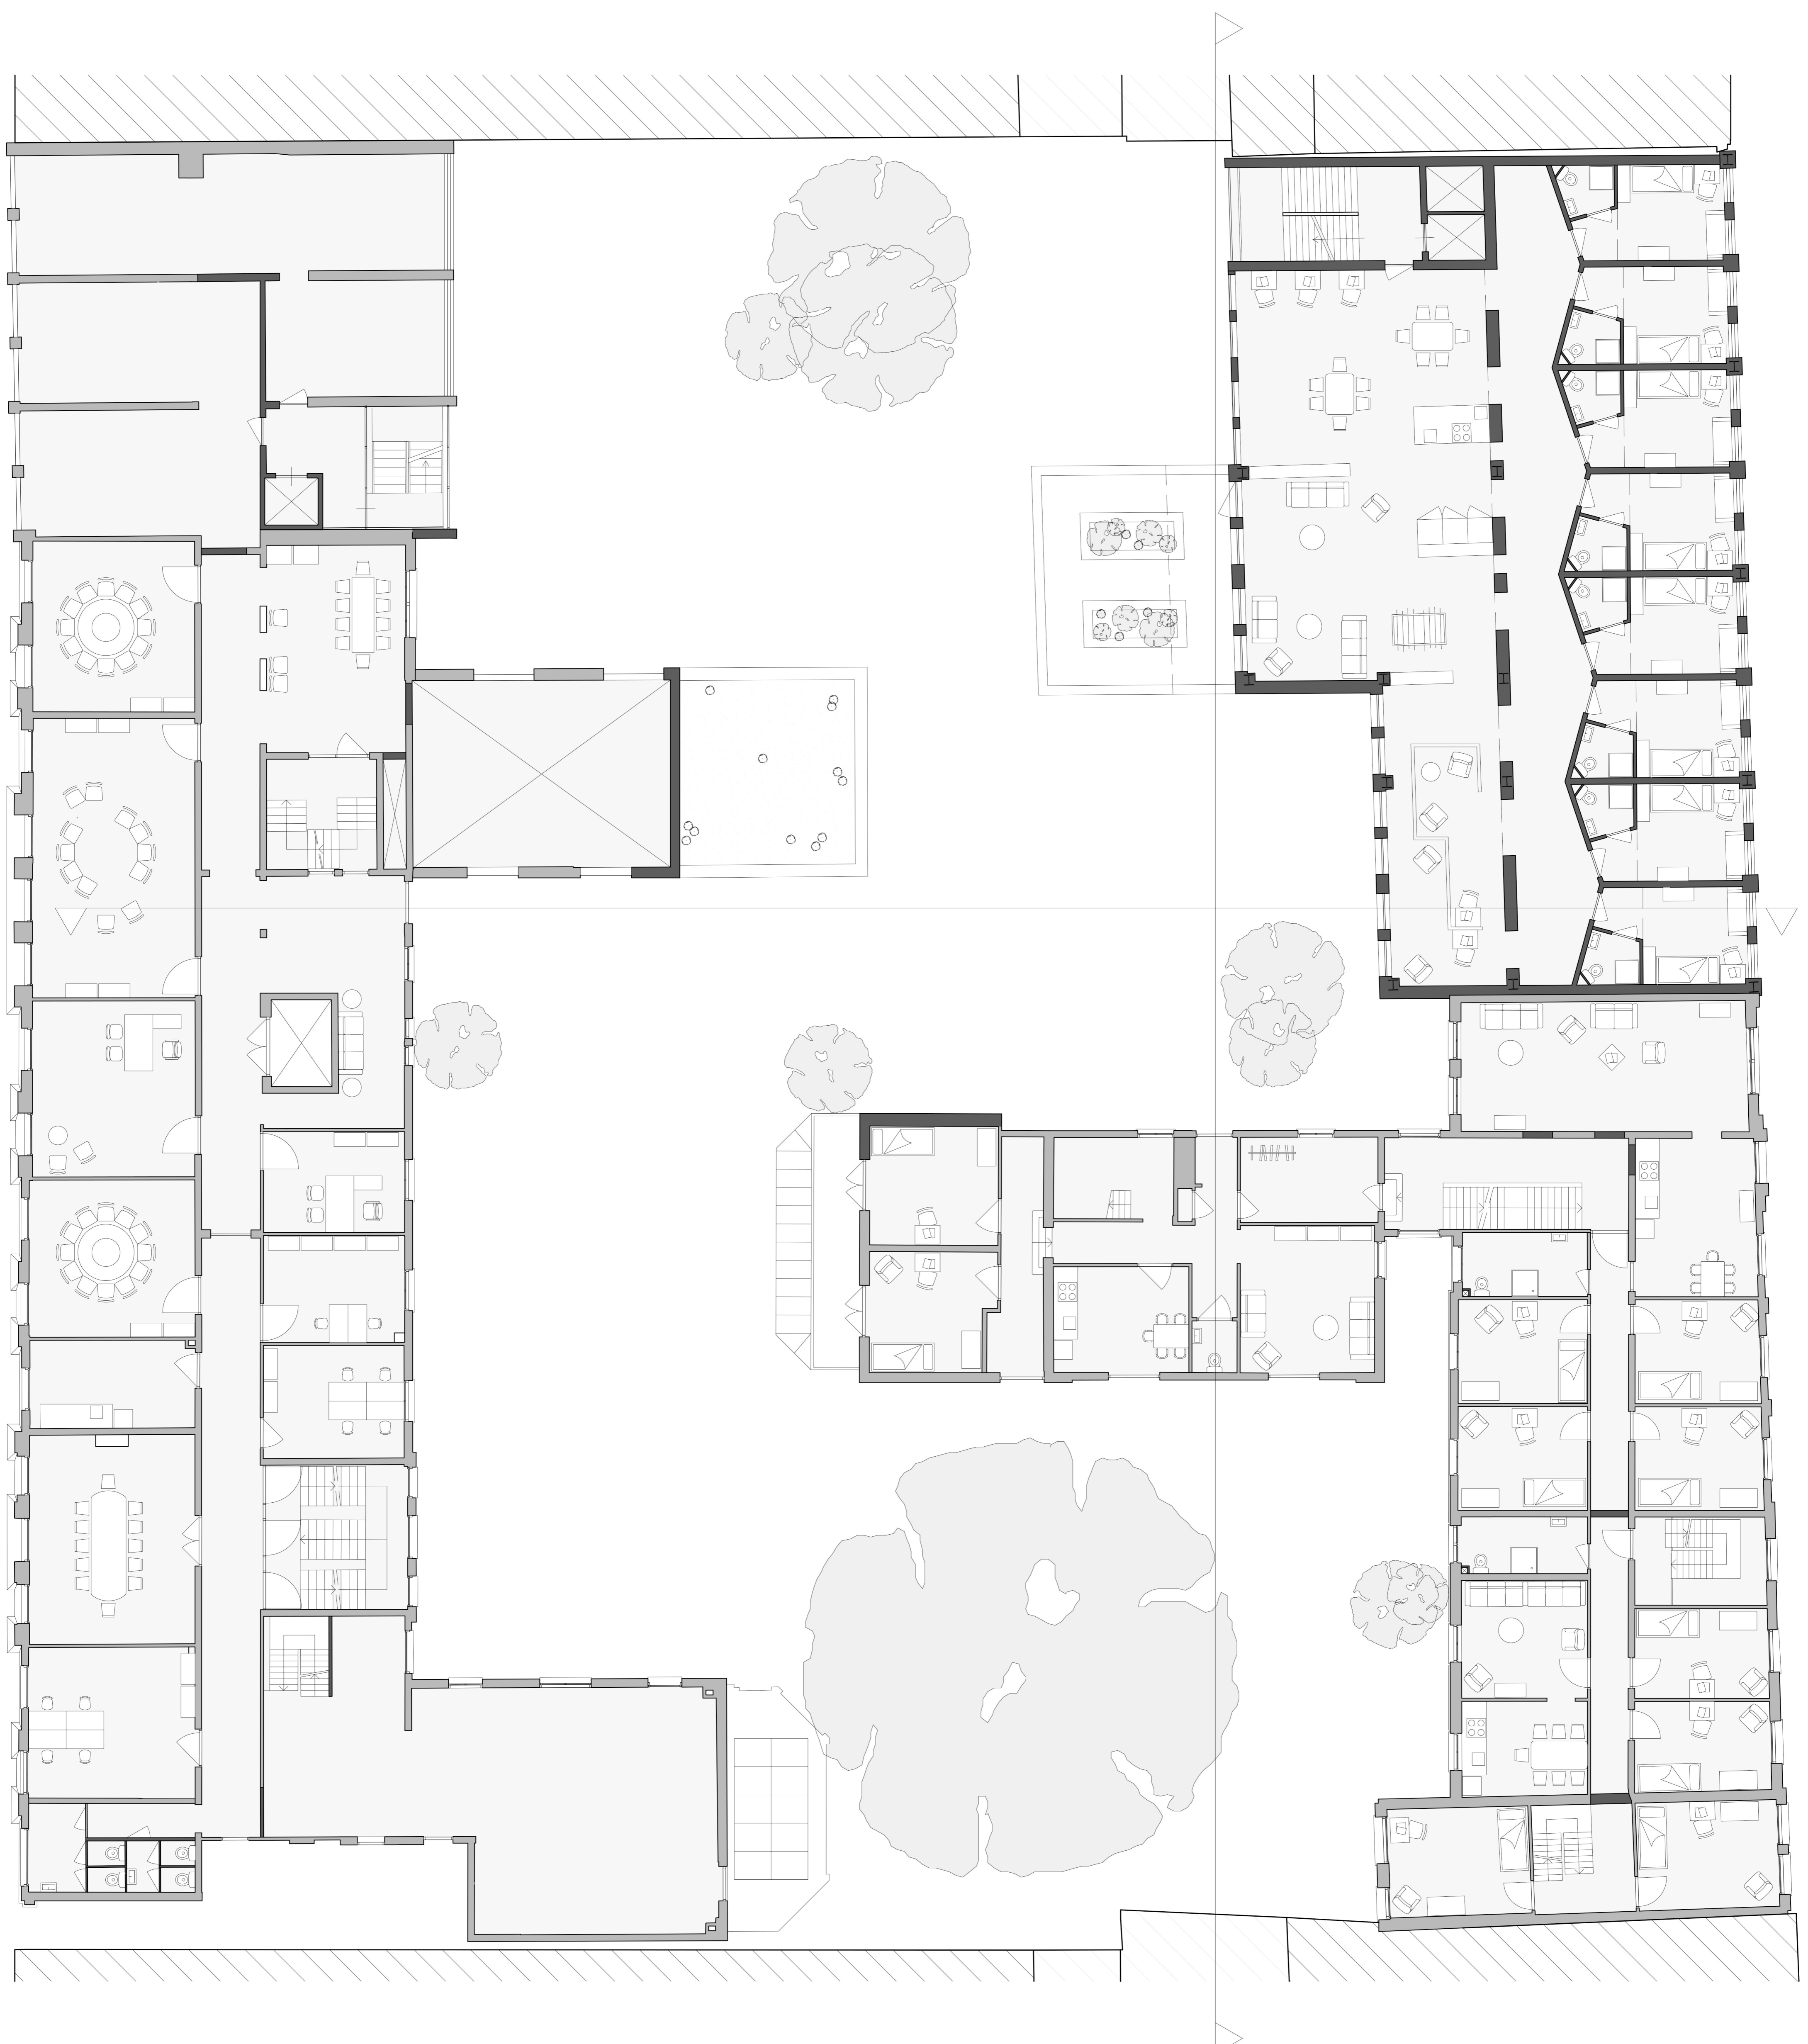



First Floor Plan  
 Type: Preliminary Design  
 Date: 28-4-2016  
 De Grocht  
 Jan Bolhuis  
 1502352

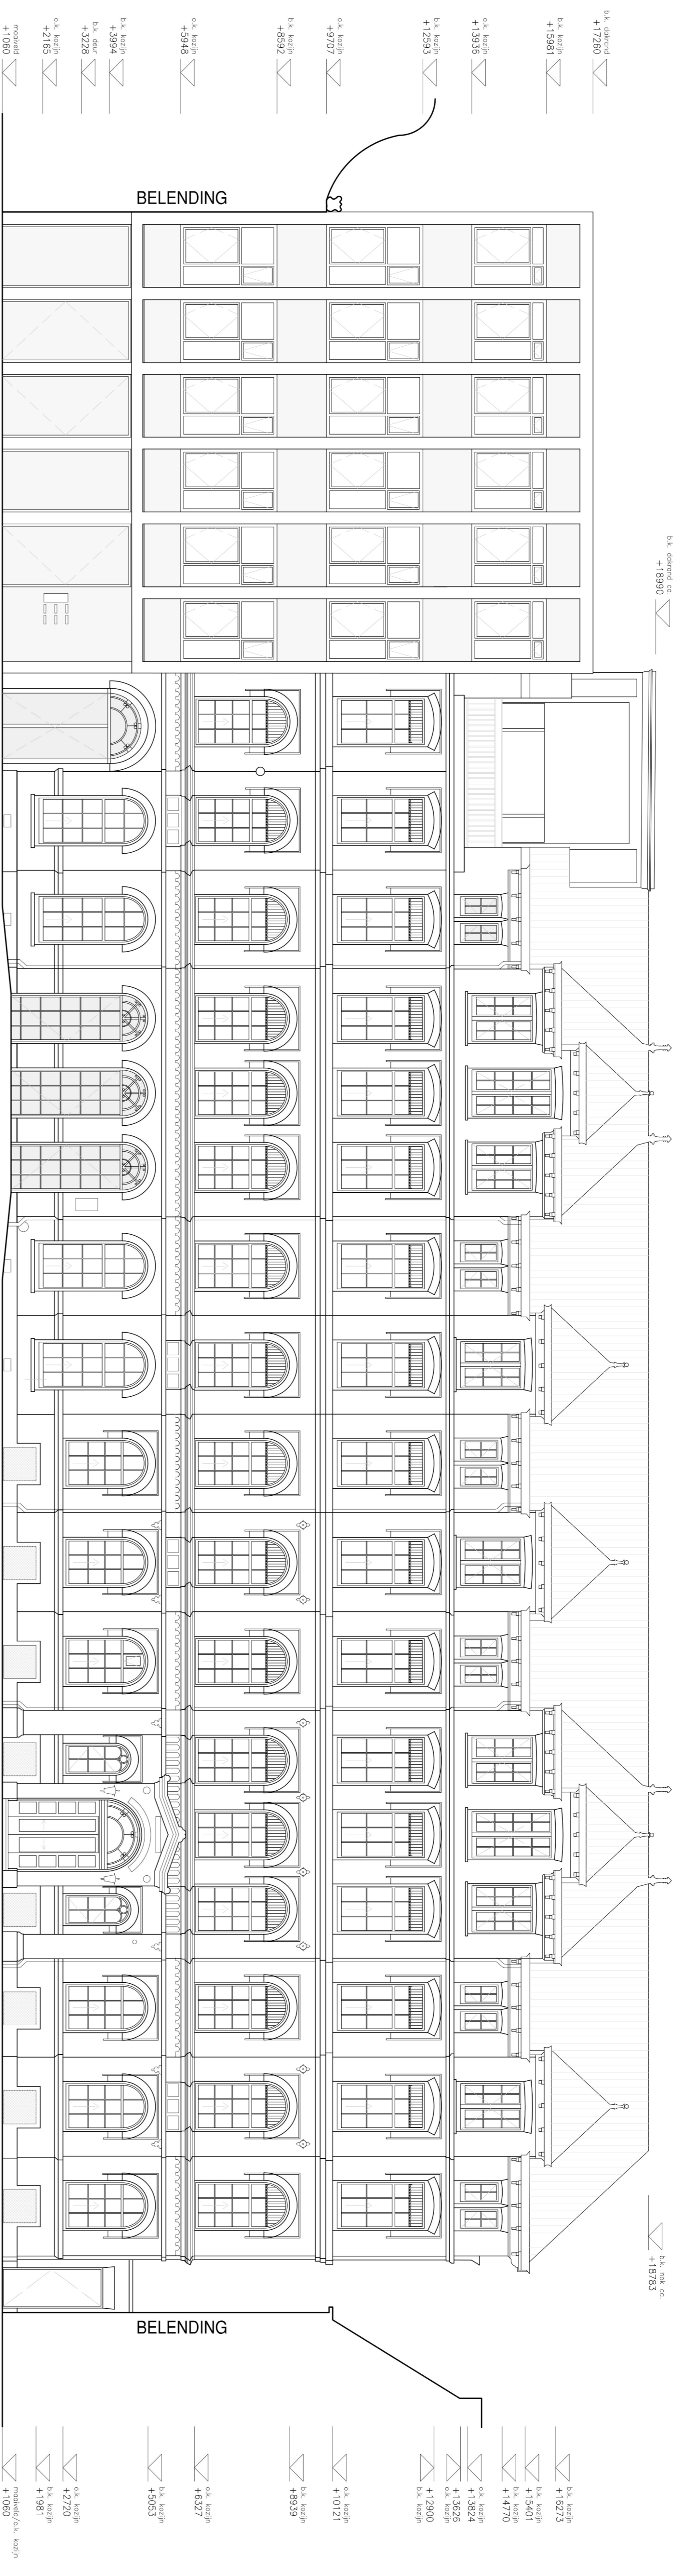



Facade 1 - Prinsengracht  
Bouwdeel 1957 (de Gaus & Ingwersen)


Bouwdeel 1902 (Frothuisus Meyjs sr.)

Bouwdeel 1857 (Lalmon)

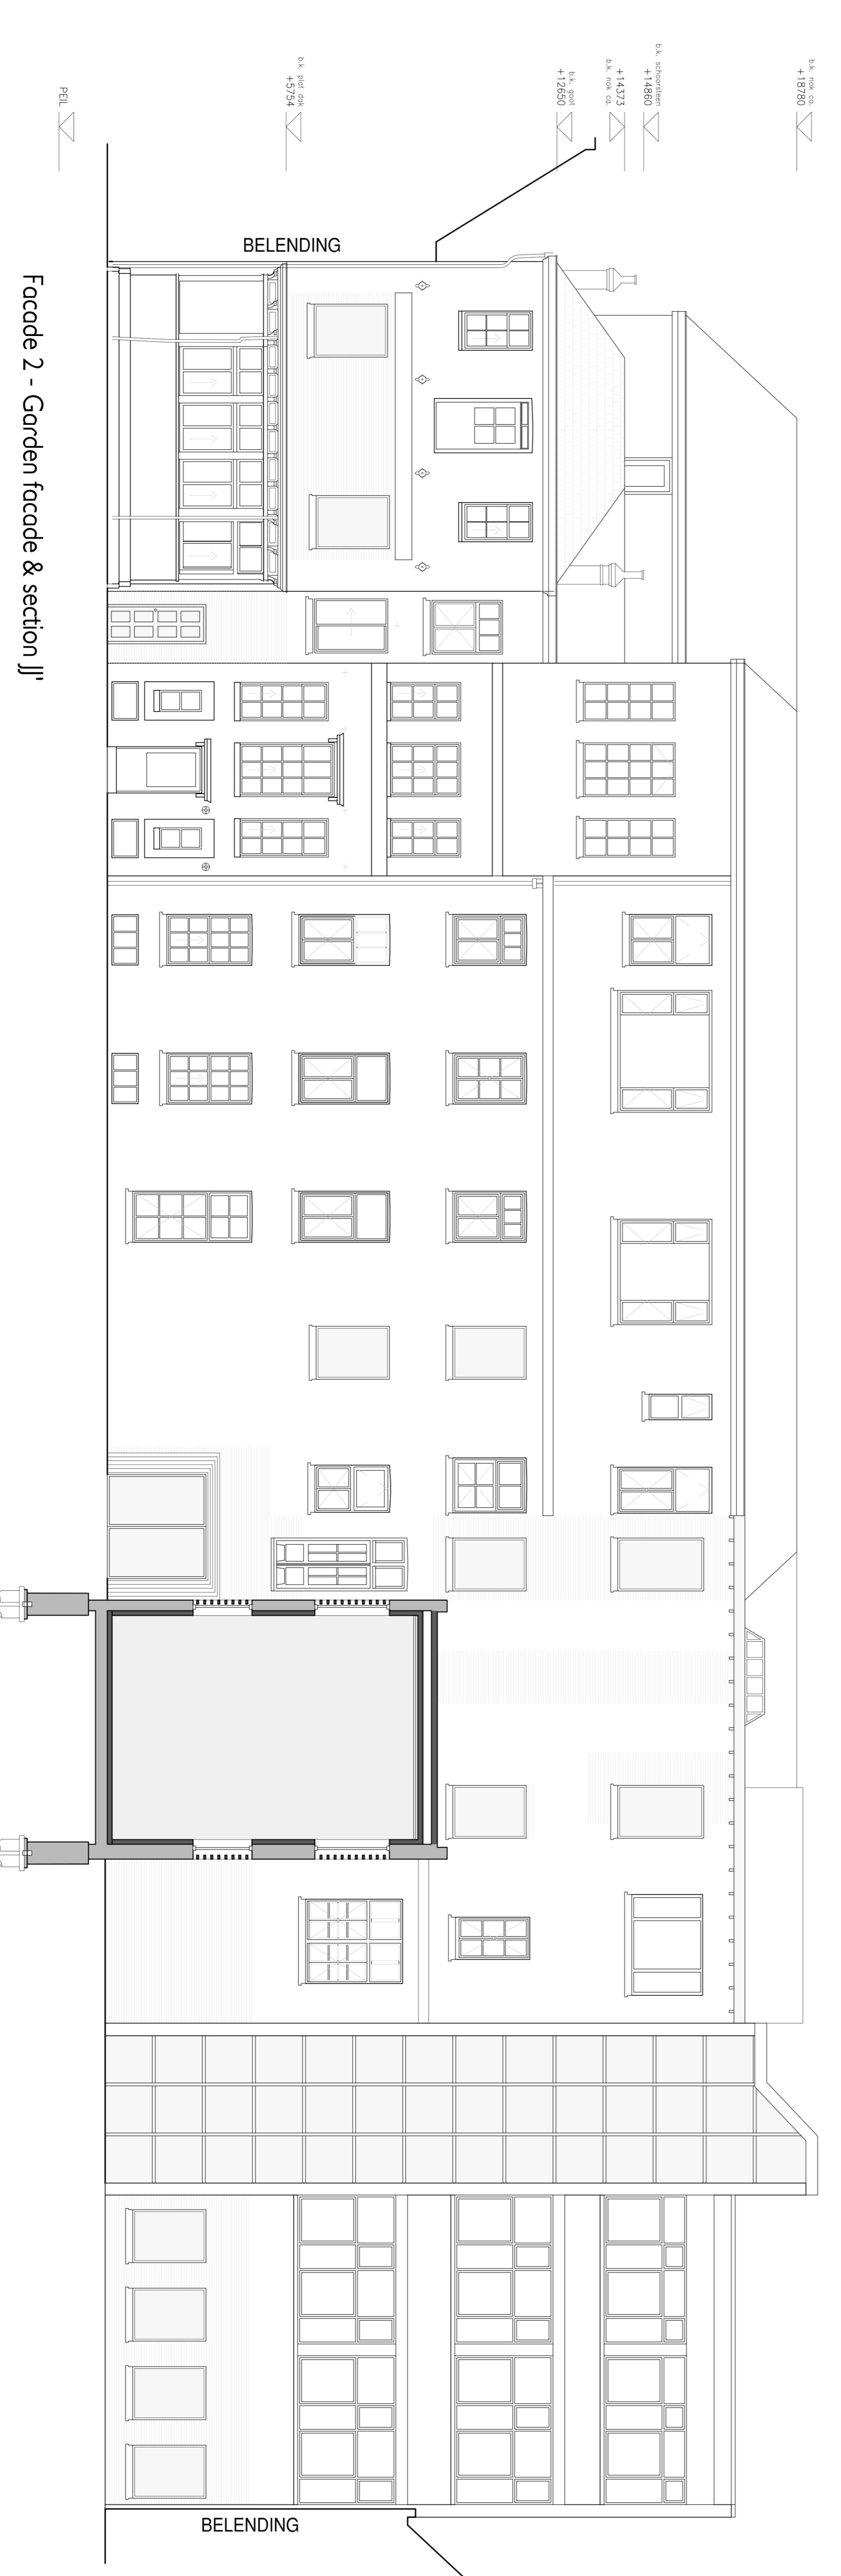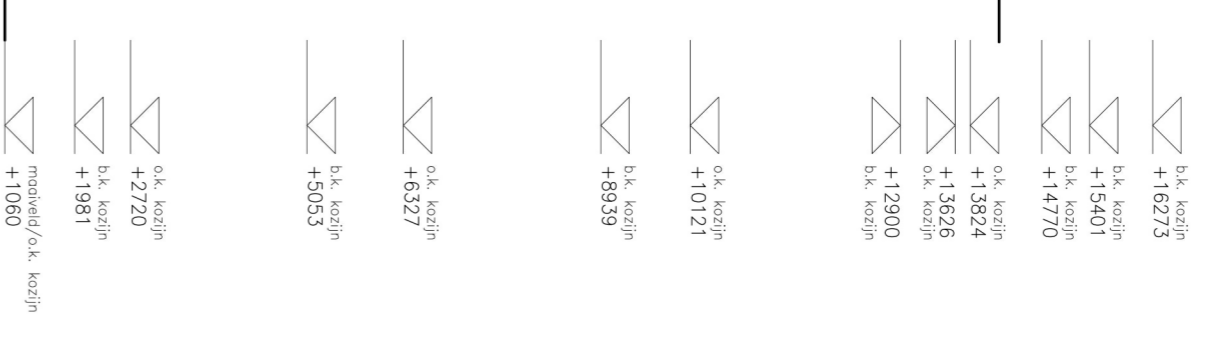


Facade 2 - Garden facade & section 'J'

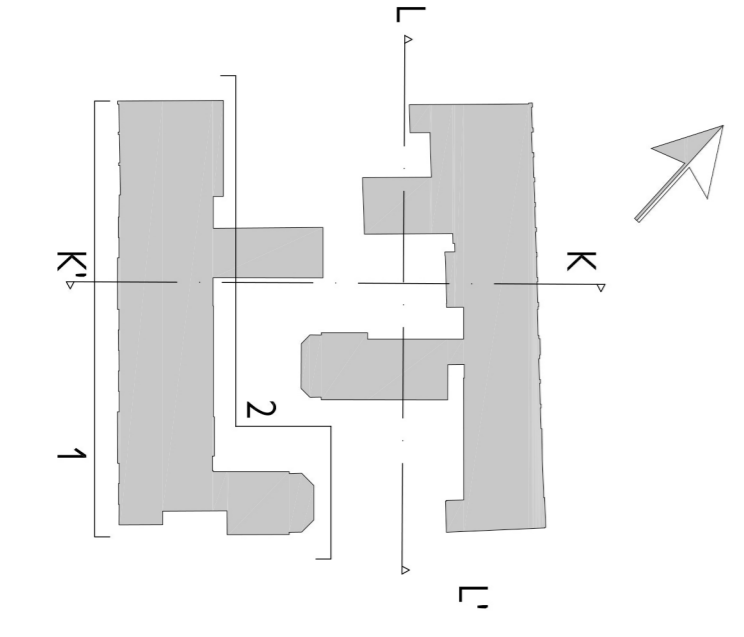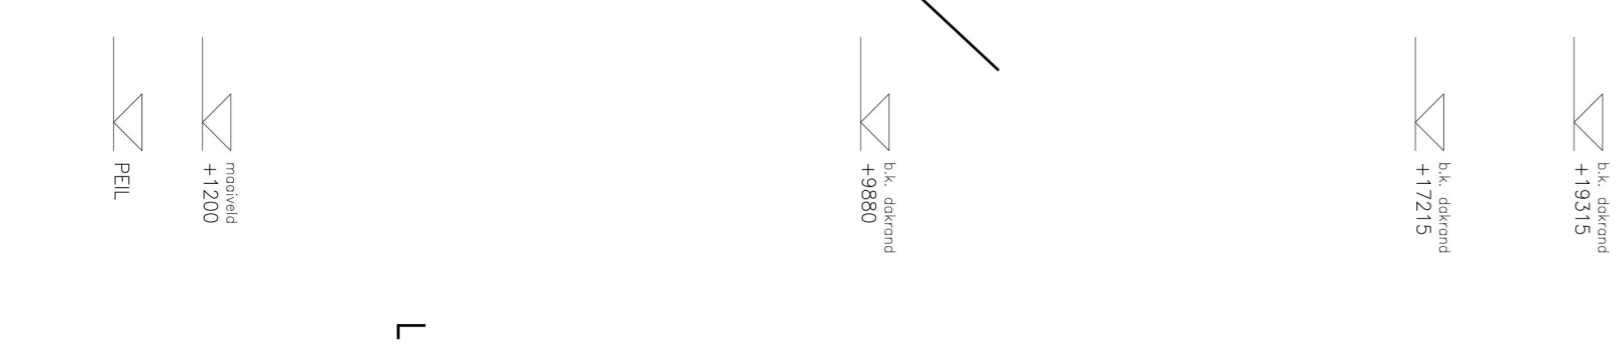

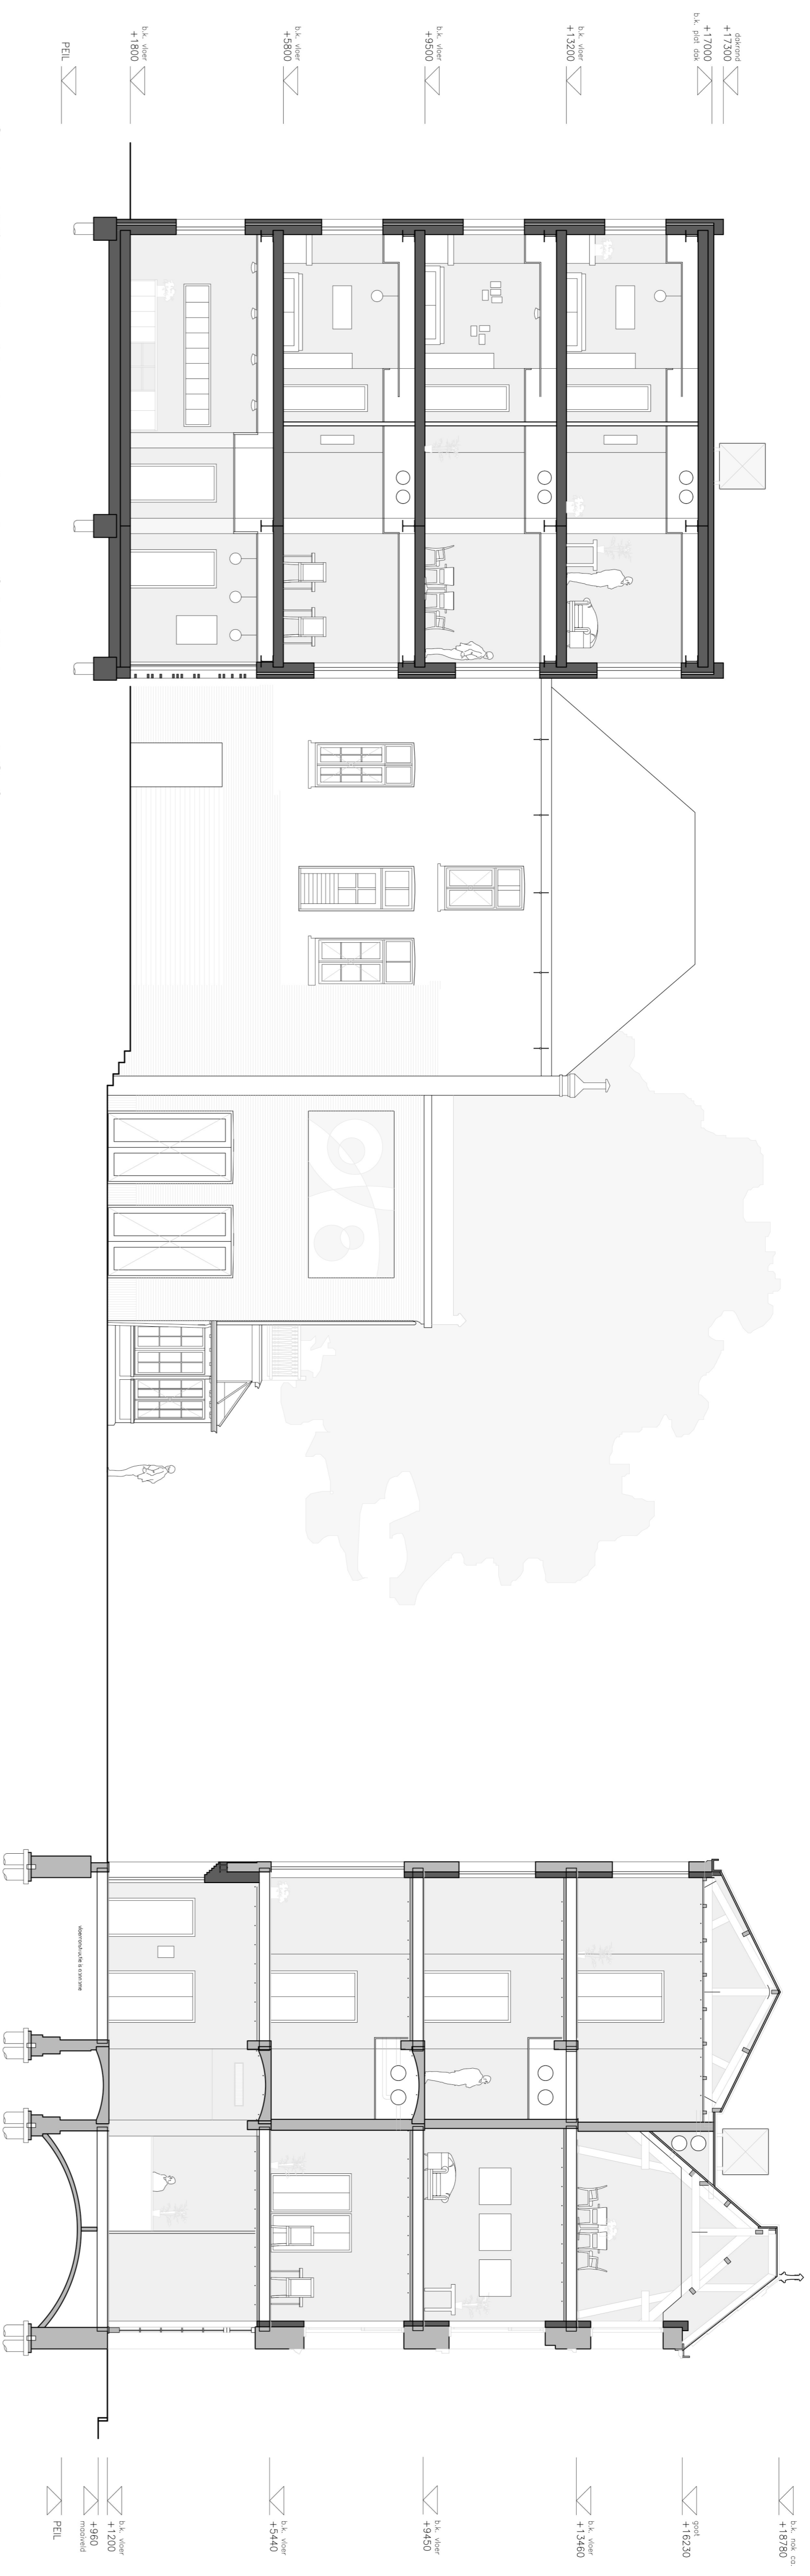

Section K-K' including Northwest Elevation of the Kitchen and Cafe

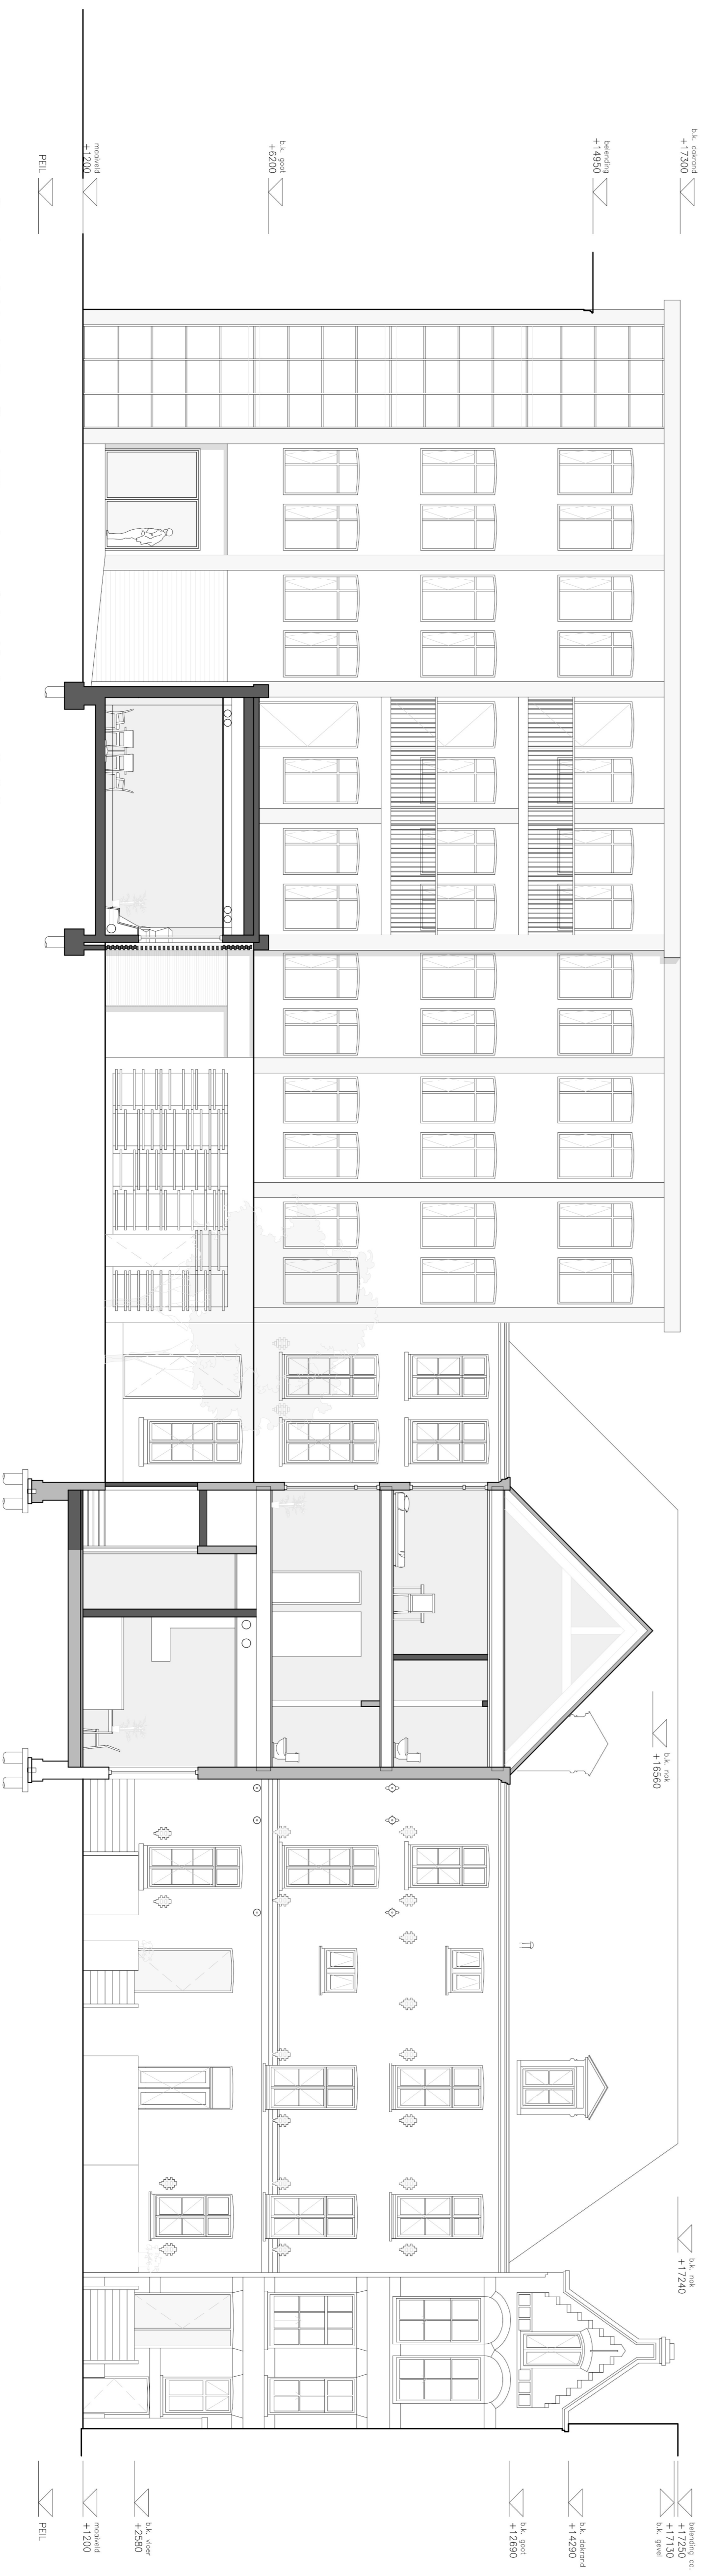

Section L-L' including South Elevations of the Kerckstrat Buildings

