

# Rethinking a Parking Garage

*Book of Drawings*

Interiors  
Buildings  
Cities


**City Hotel,  
Amsterdam**

**Amabel Chiarito  
4340787**




The City Hotel is a building/landscape that is fruit of a re-adaptation of the Q-Park Bijenkorf in Amsterdam. It aims to be a place for Amsterdammers, small local businesses and tourists that acts as a community center for all. The building can be appropriated by its users and hosts many different functions under one roof. It does not only give, but also asks. It asks the visitors to be flexible and adapt to its environment, this adaptation can bring its users together to create a synergy. This project is an example of how a car parks with extraordinary conditions can be re-adapted into a place suitable for people, and that demolition is not the only solution. The Q-park is a monumental building with a very unique architectural form. It is poetic in its ambiguity, a parking garage that deserves to be seen as a monument building also in memory of an age made around the role of the car in cities. Parking garages are silent giants that can be awakened, this project shows it. Nothing about this project is conventional nor its wants to be.


Amabel Chiarito

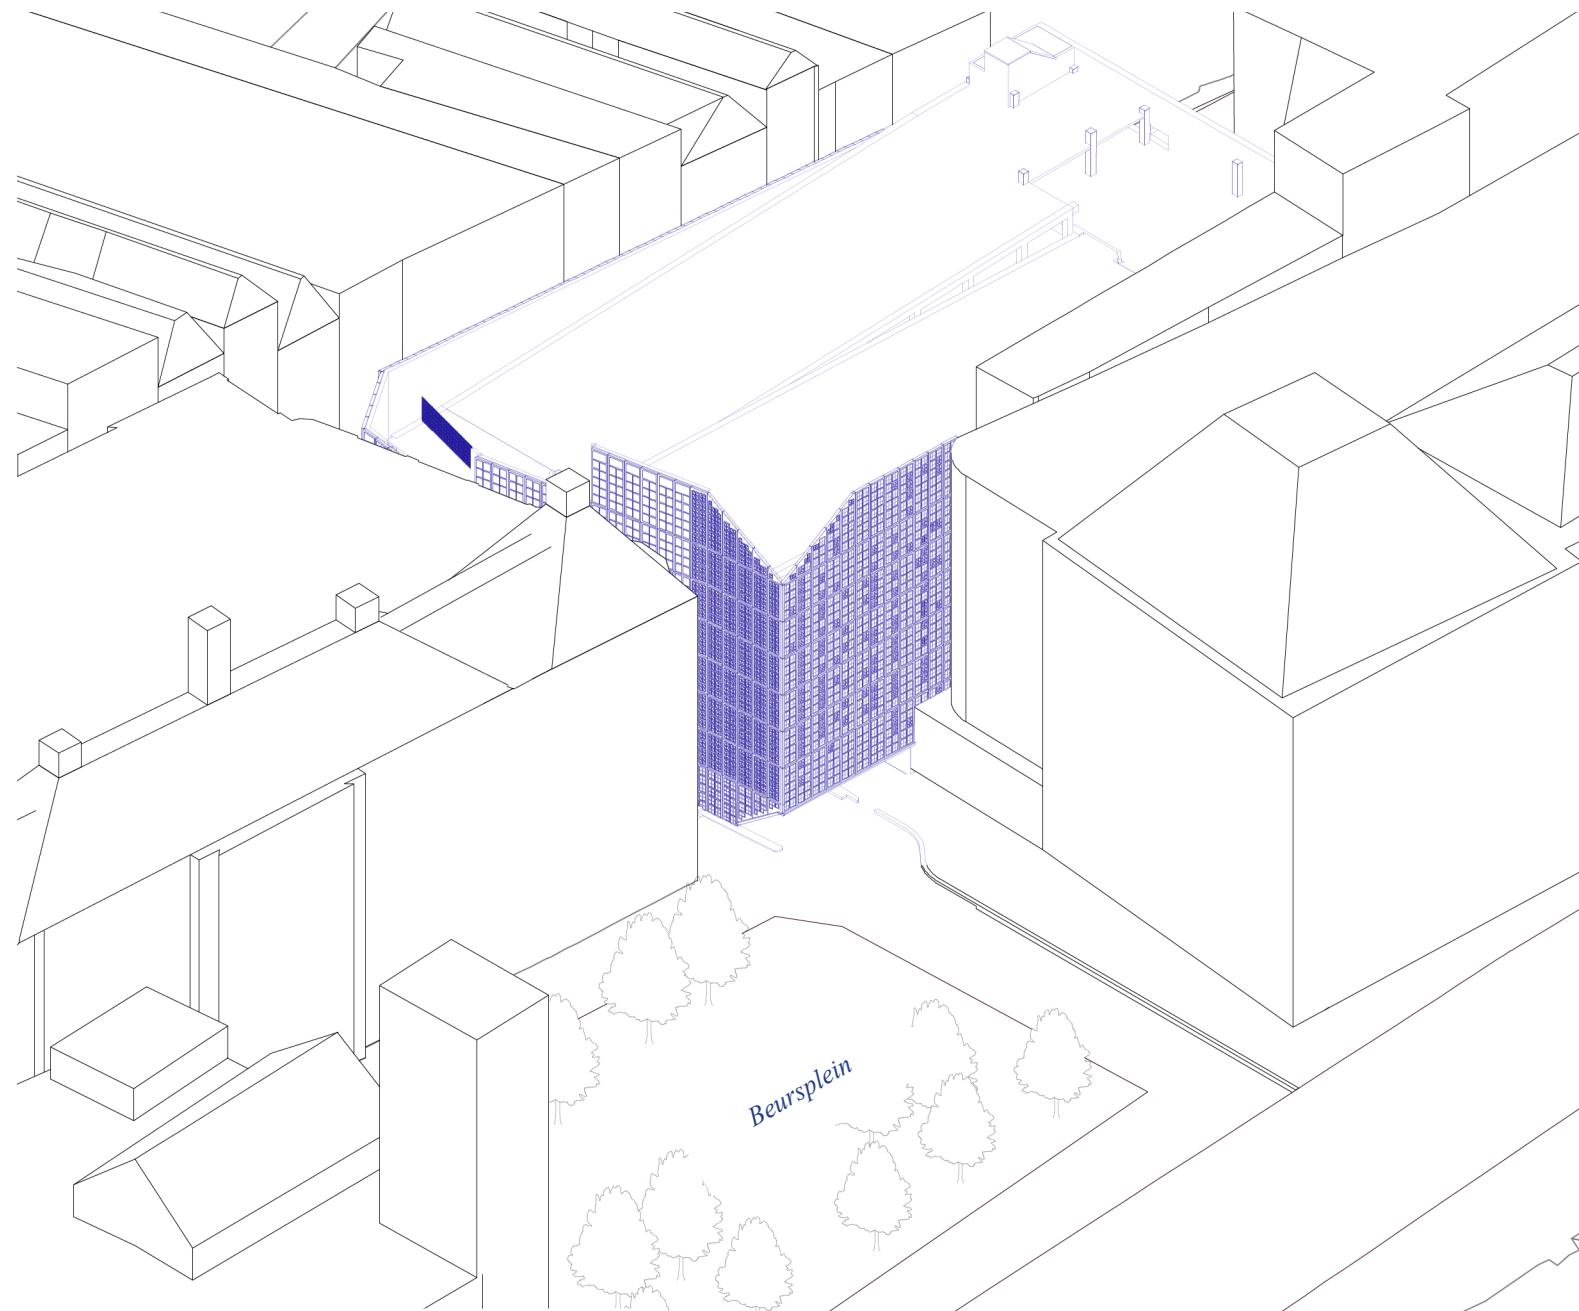


The Q-Park existing condition sitting in it's context from Beursplein.

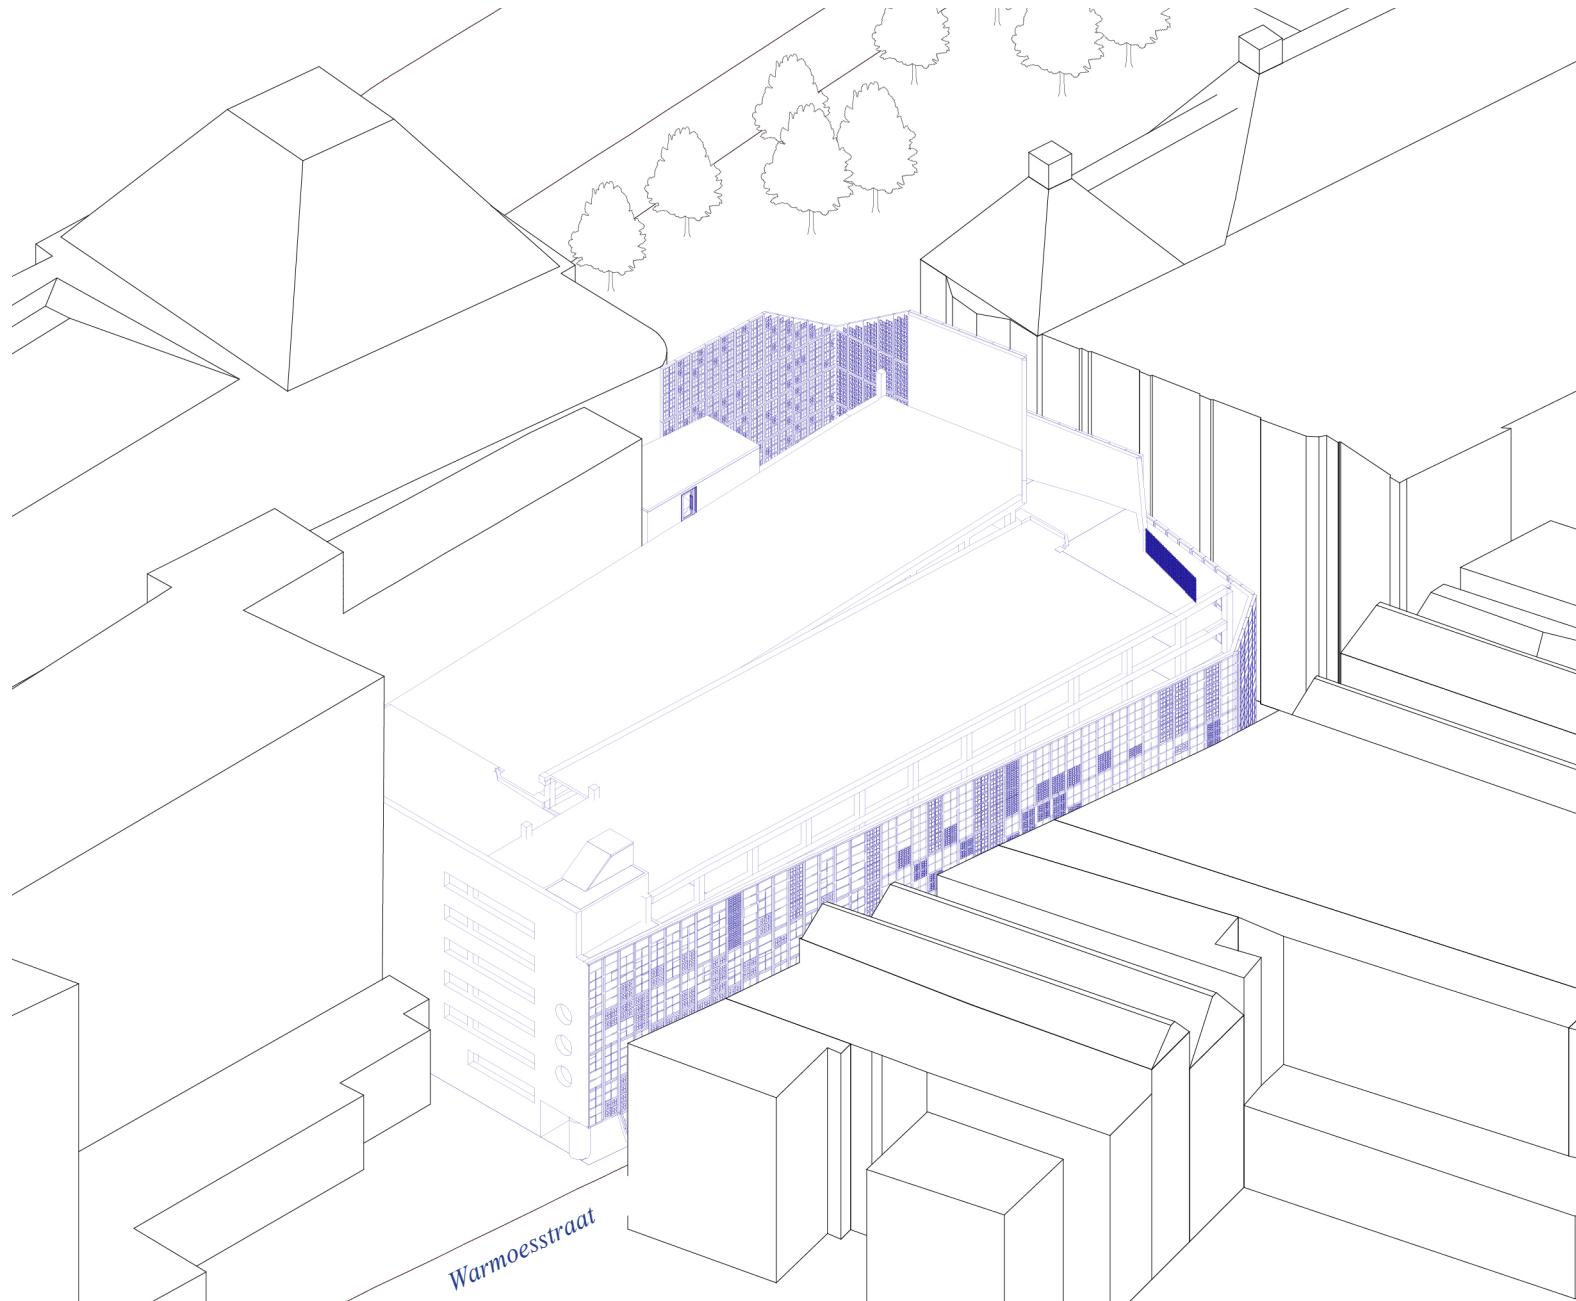


The Q-Park existing condition sitting in it's context from Warmoesstraat.

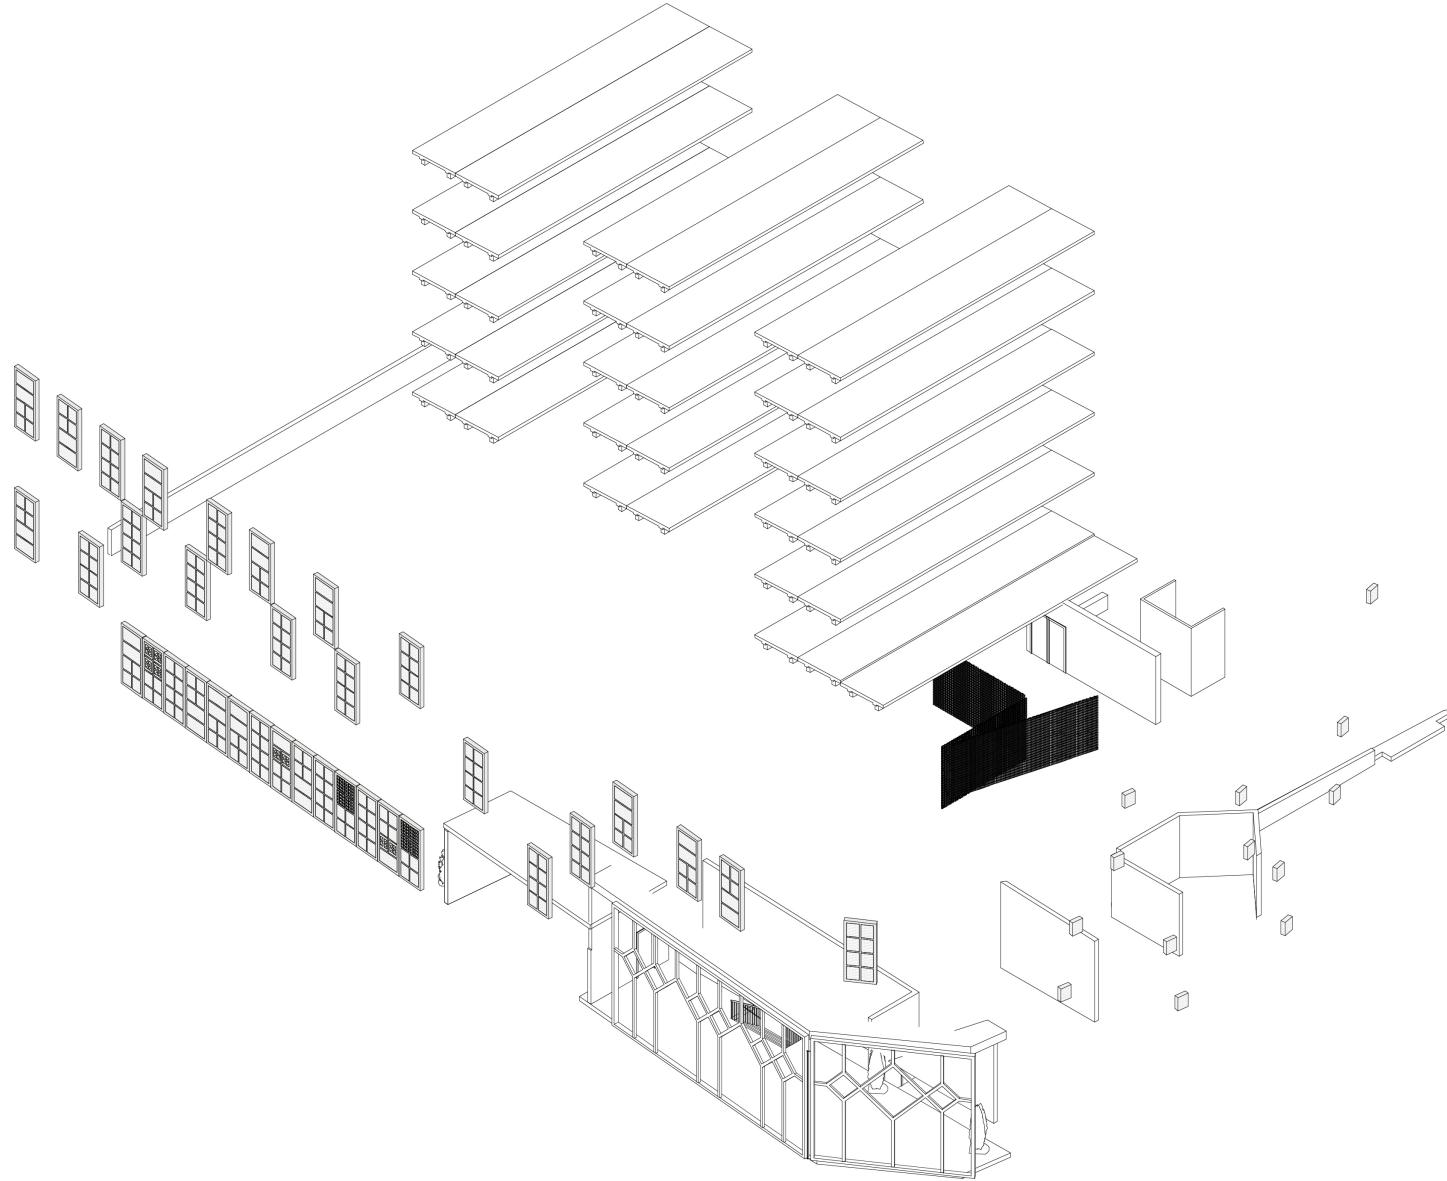


All the removed elements.

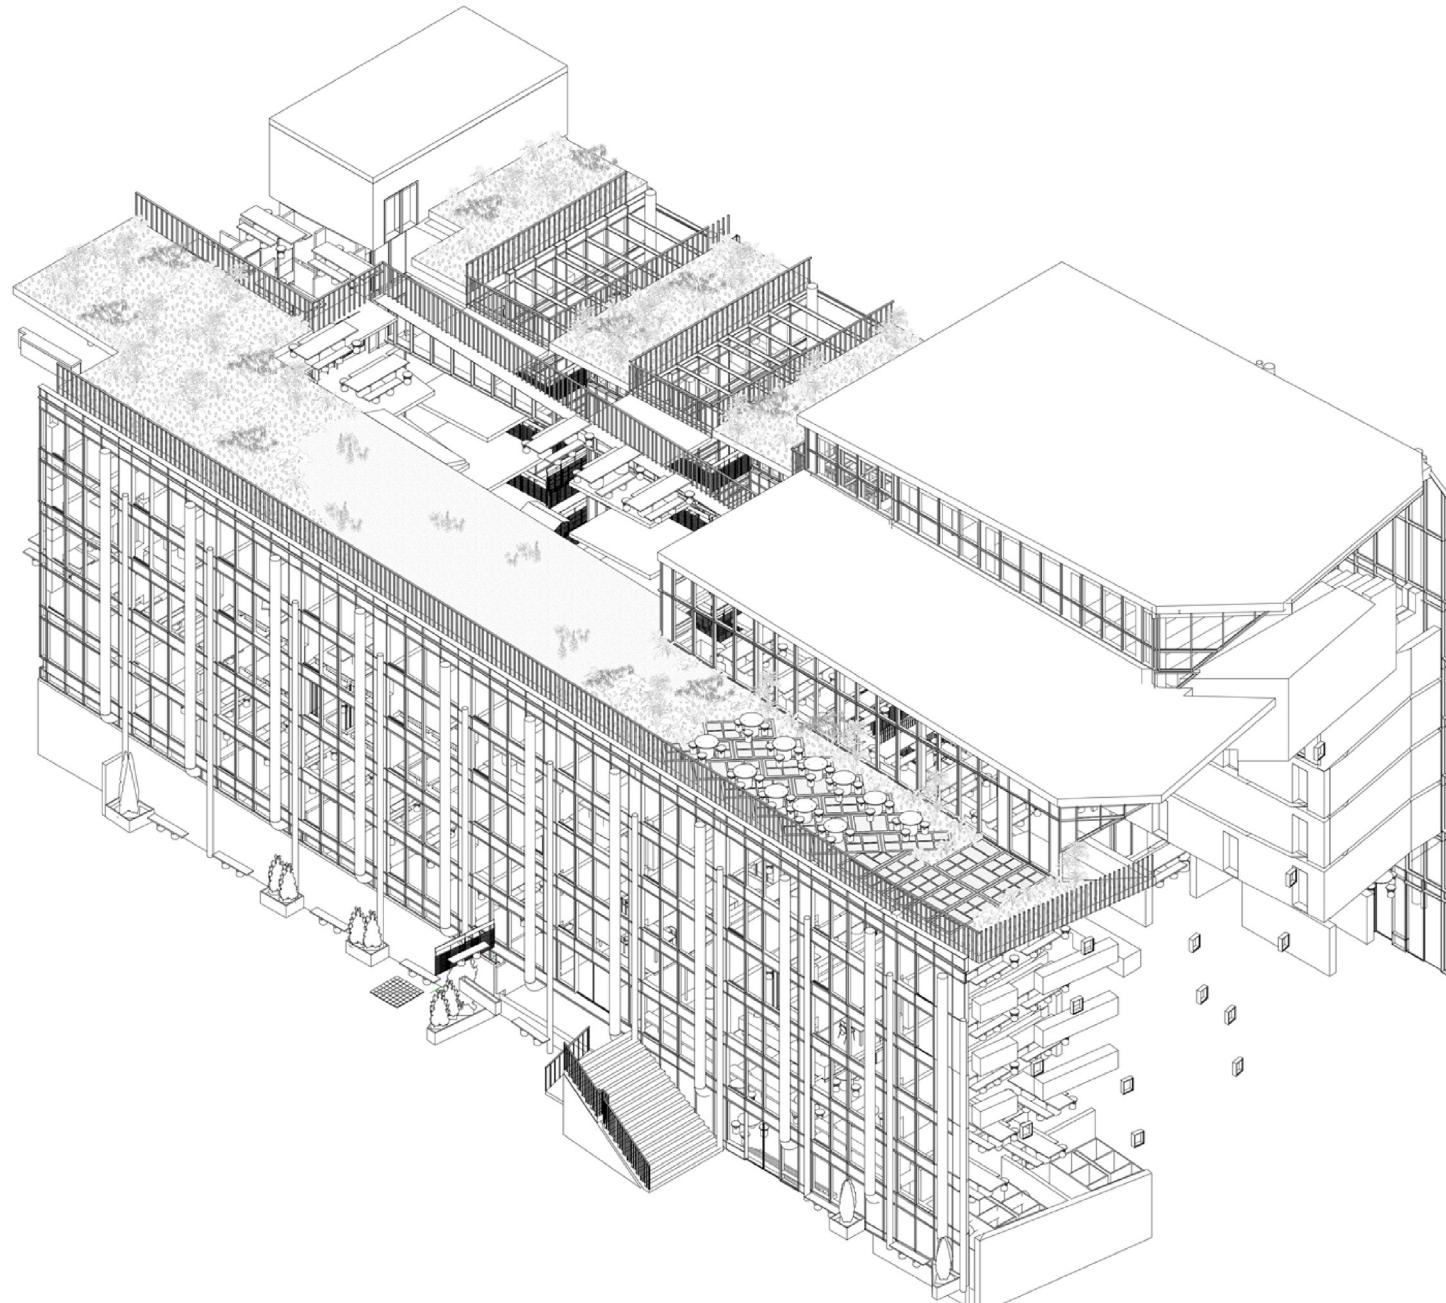

All the added elements.

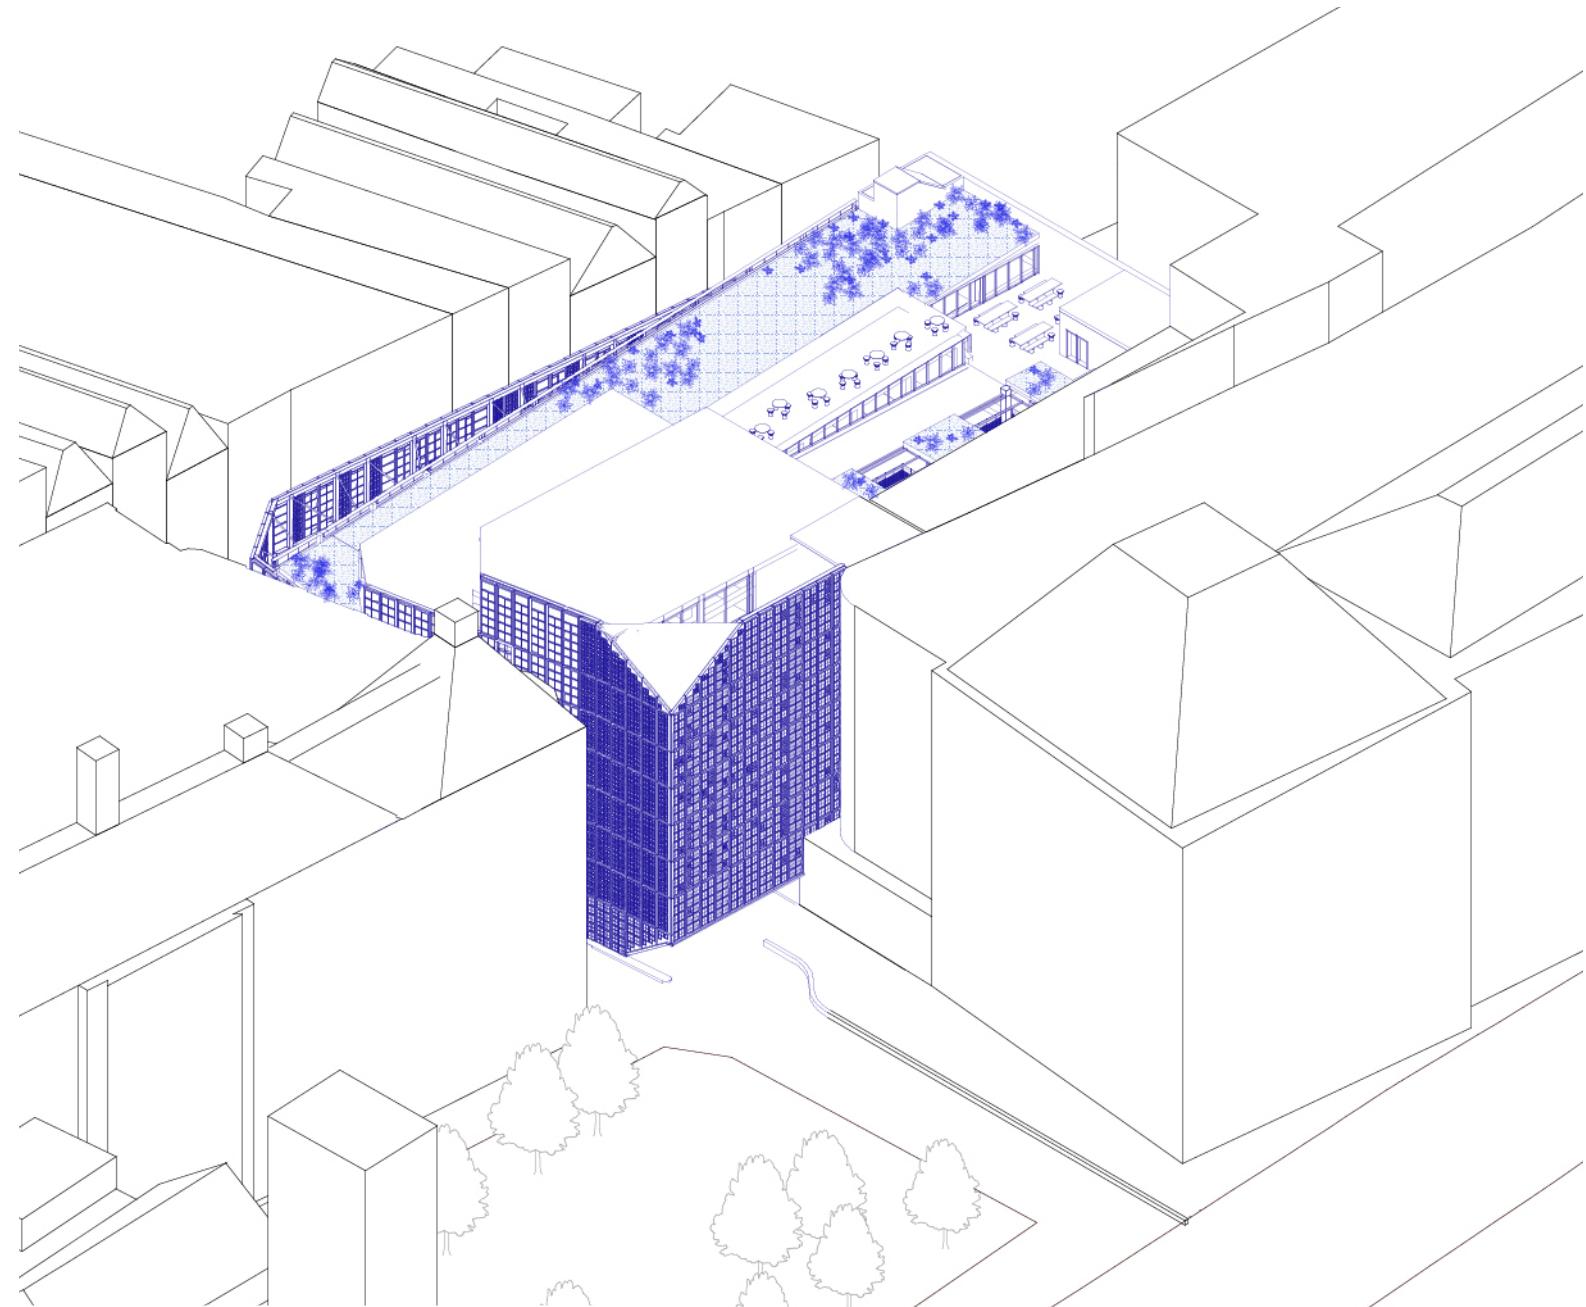


The Q-Park new condition sitting in it's context from Beursplein.

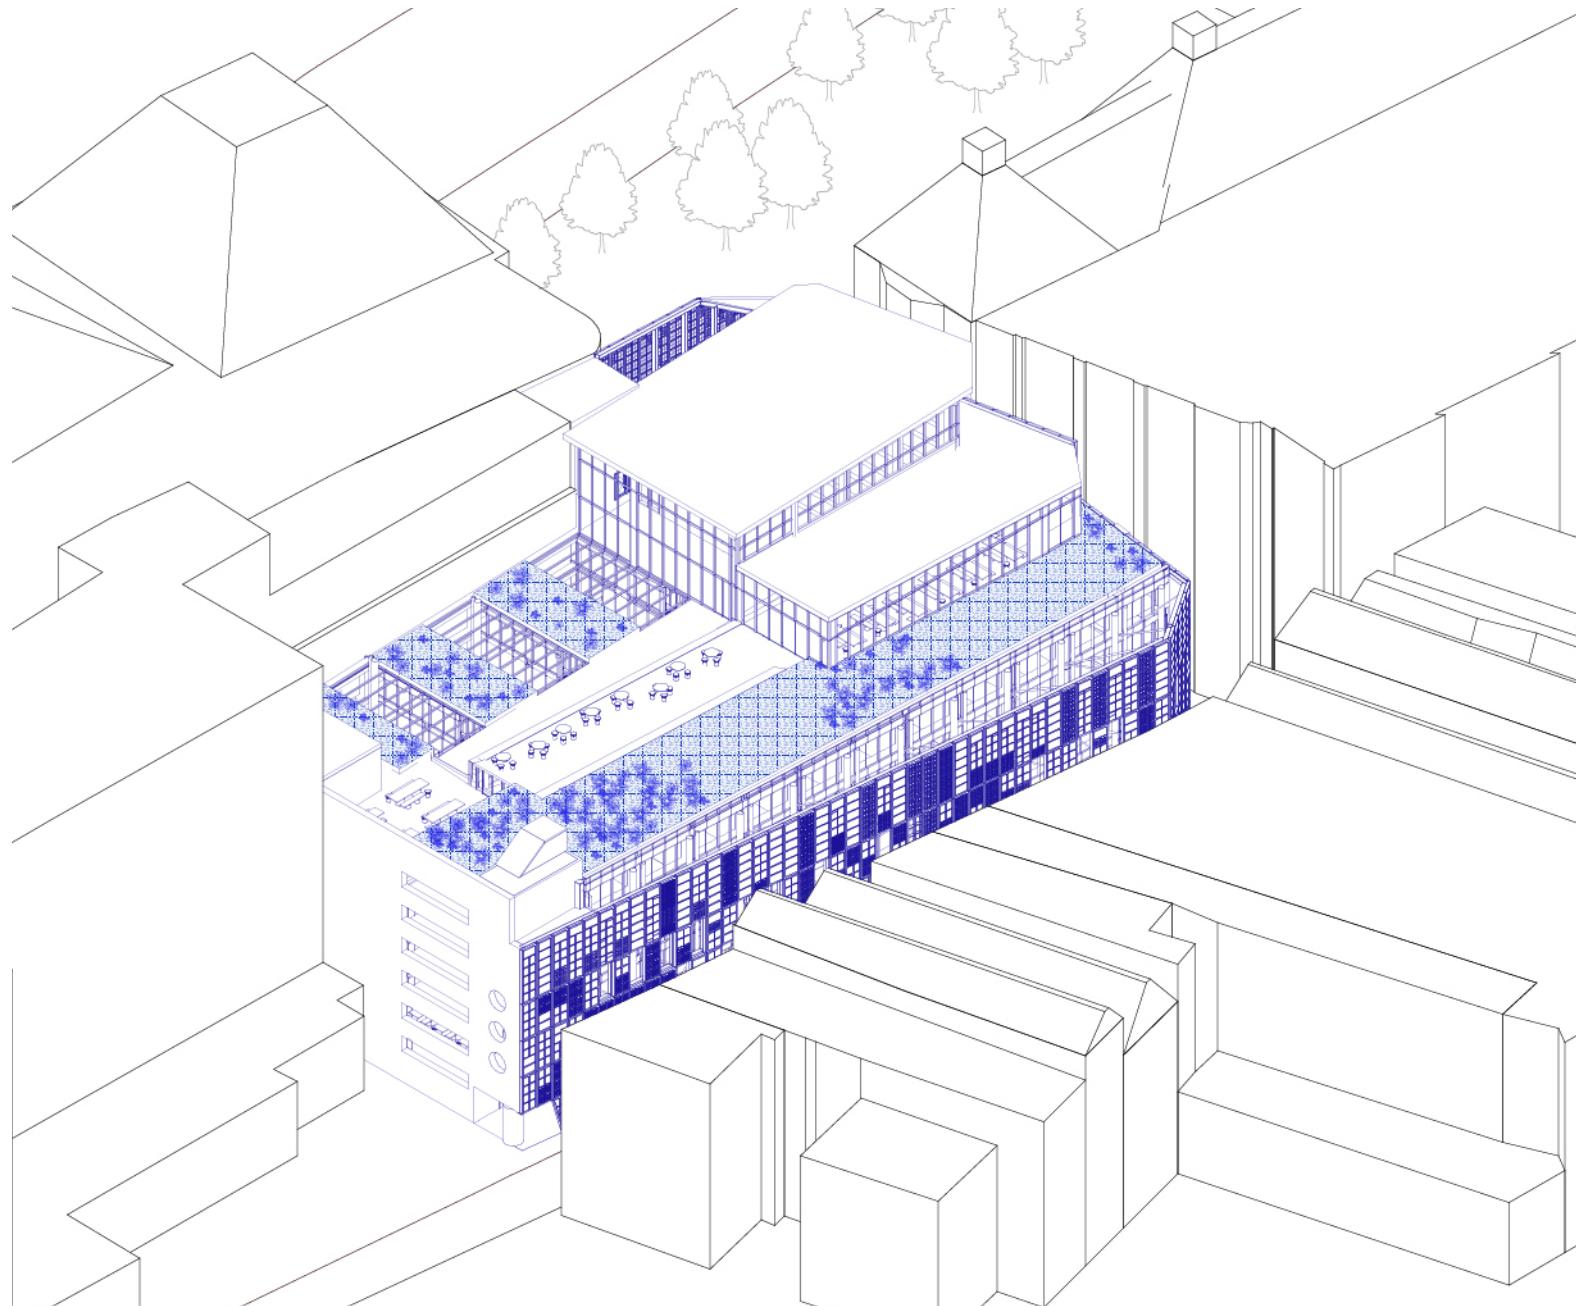


The Q-Park existing condition sitting in it's context from Warmoesstraat.



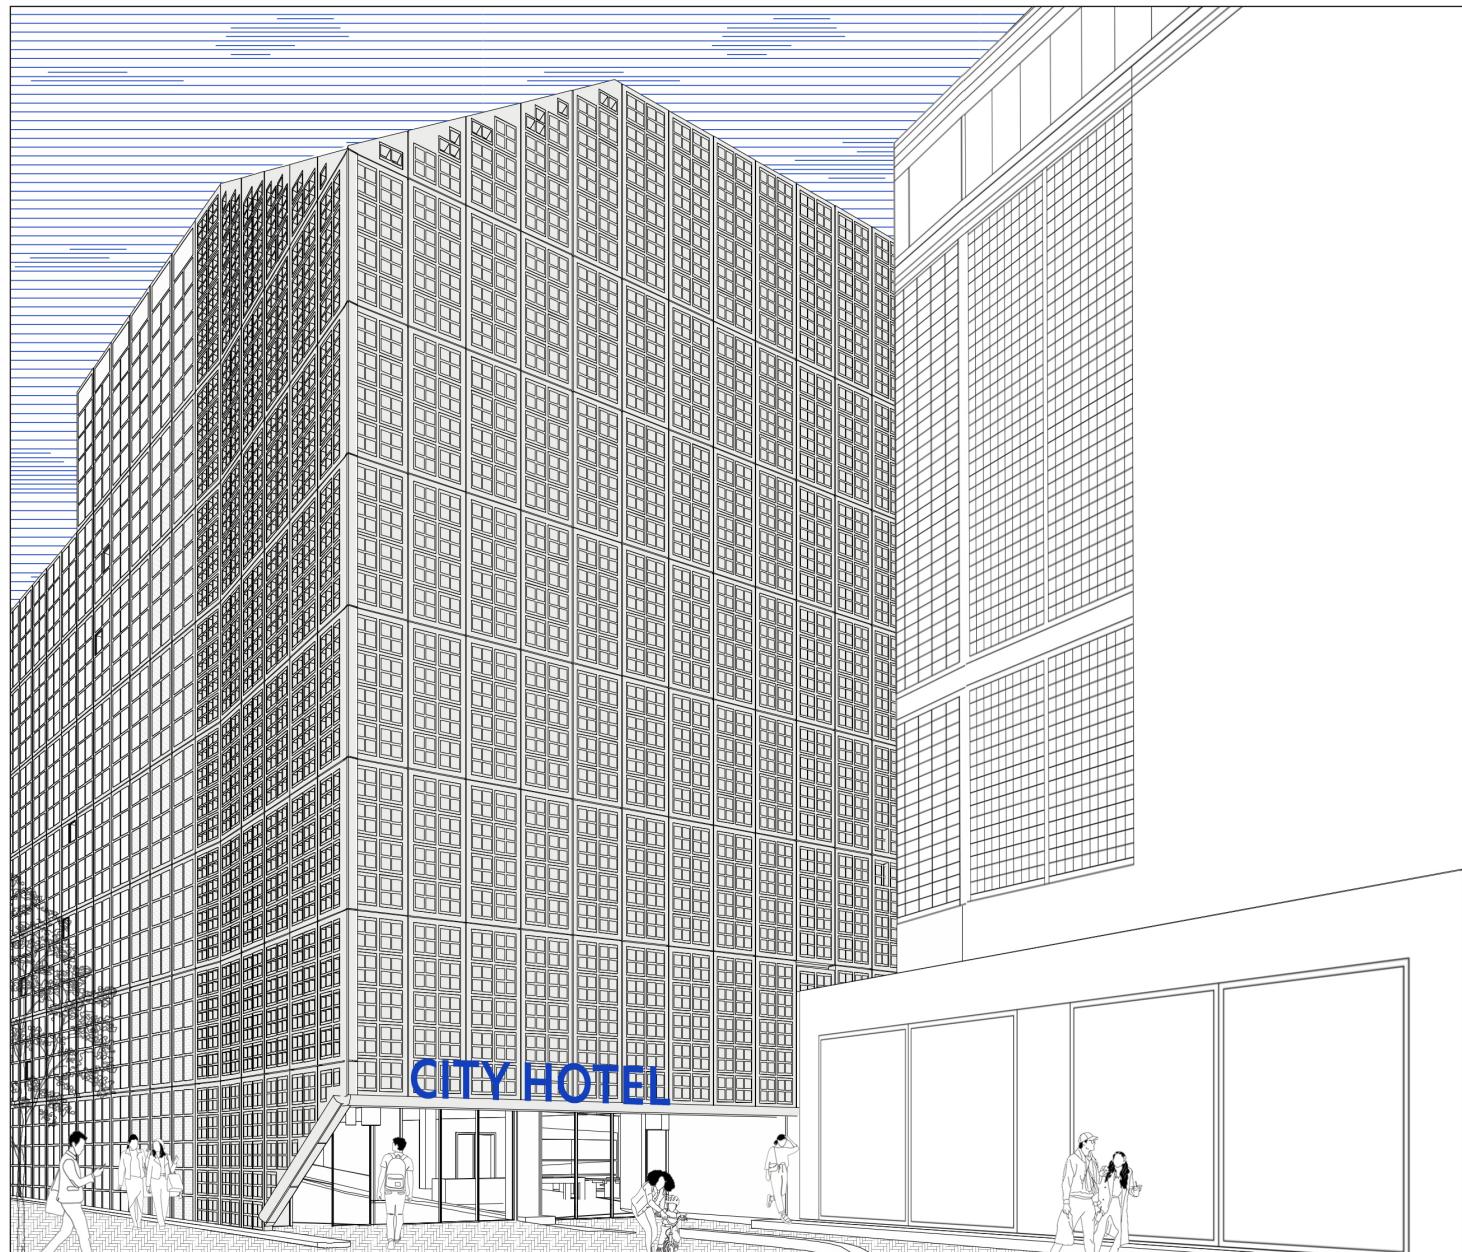


Perspective view of Q-park from Beursplein.

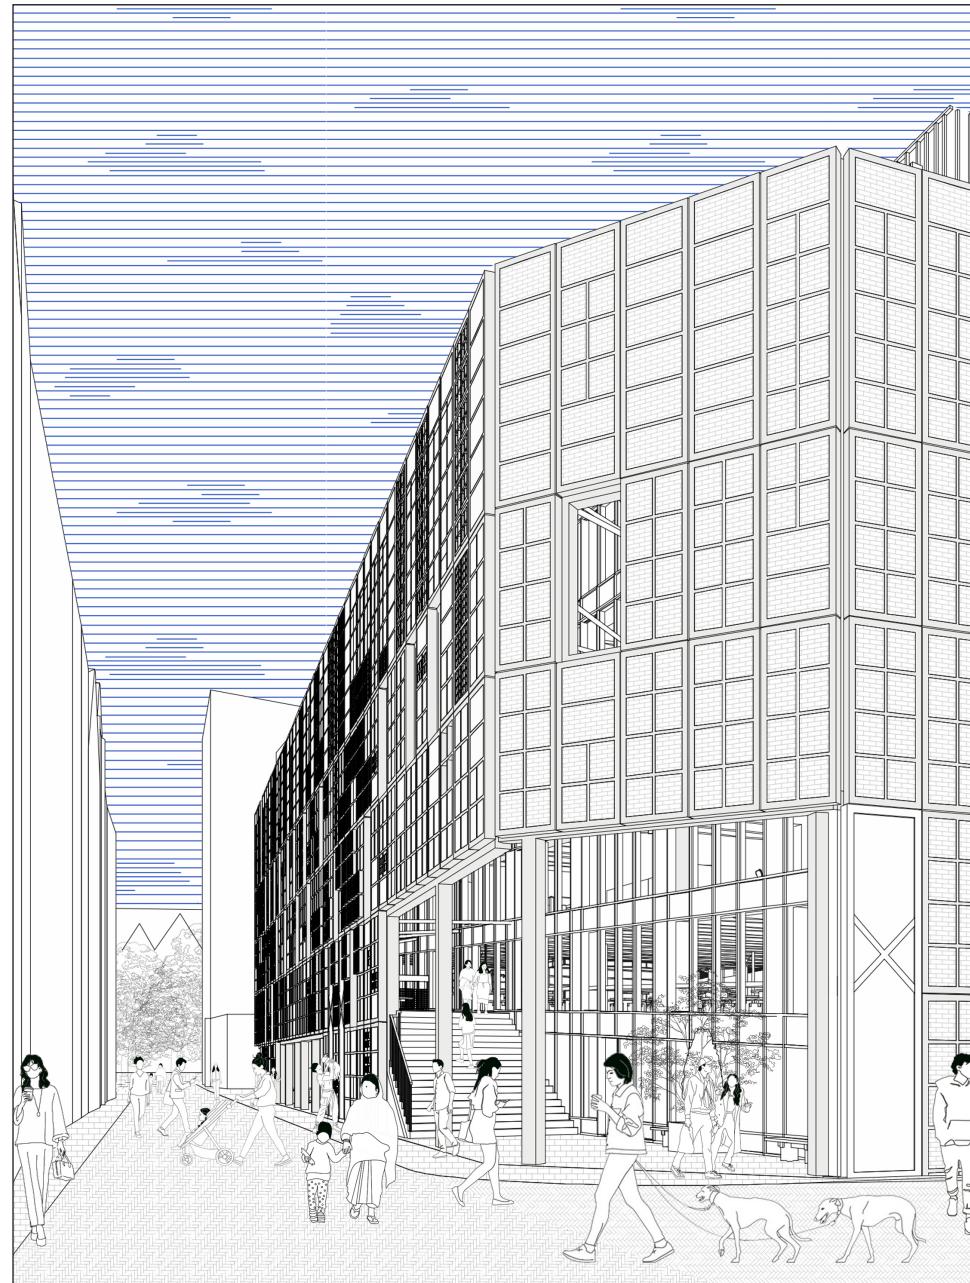

Perspective view of Q-park from Warmoesstraat.




Perspective view of the Warmoesstraat entrance.

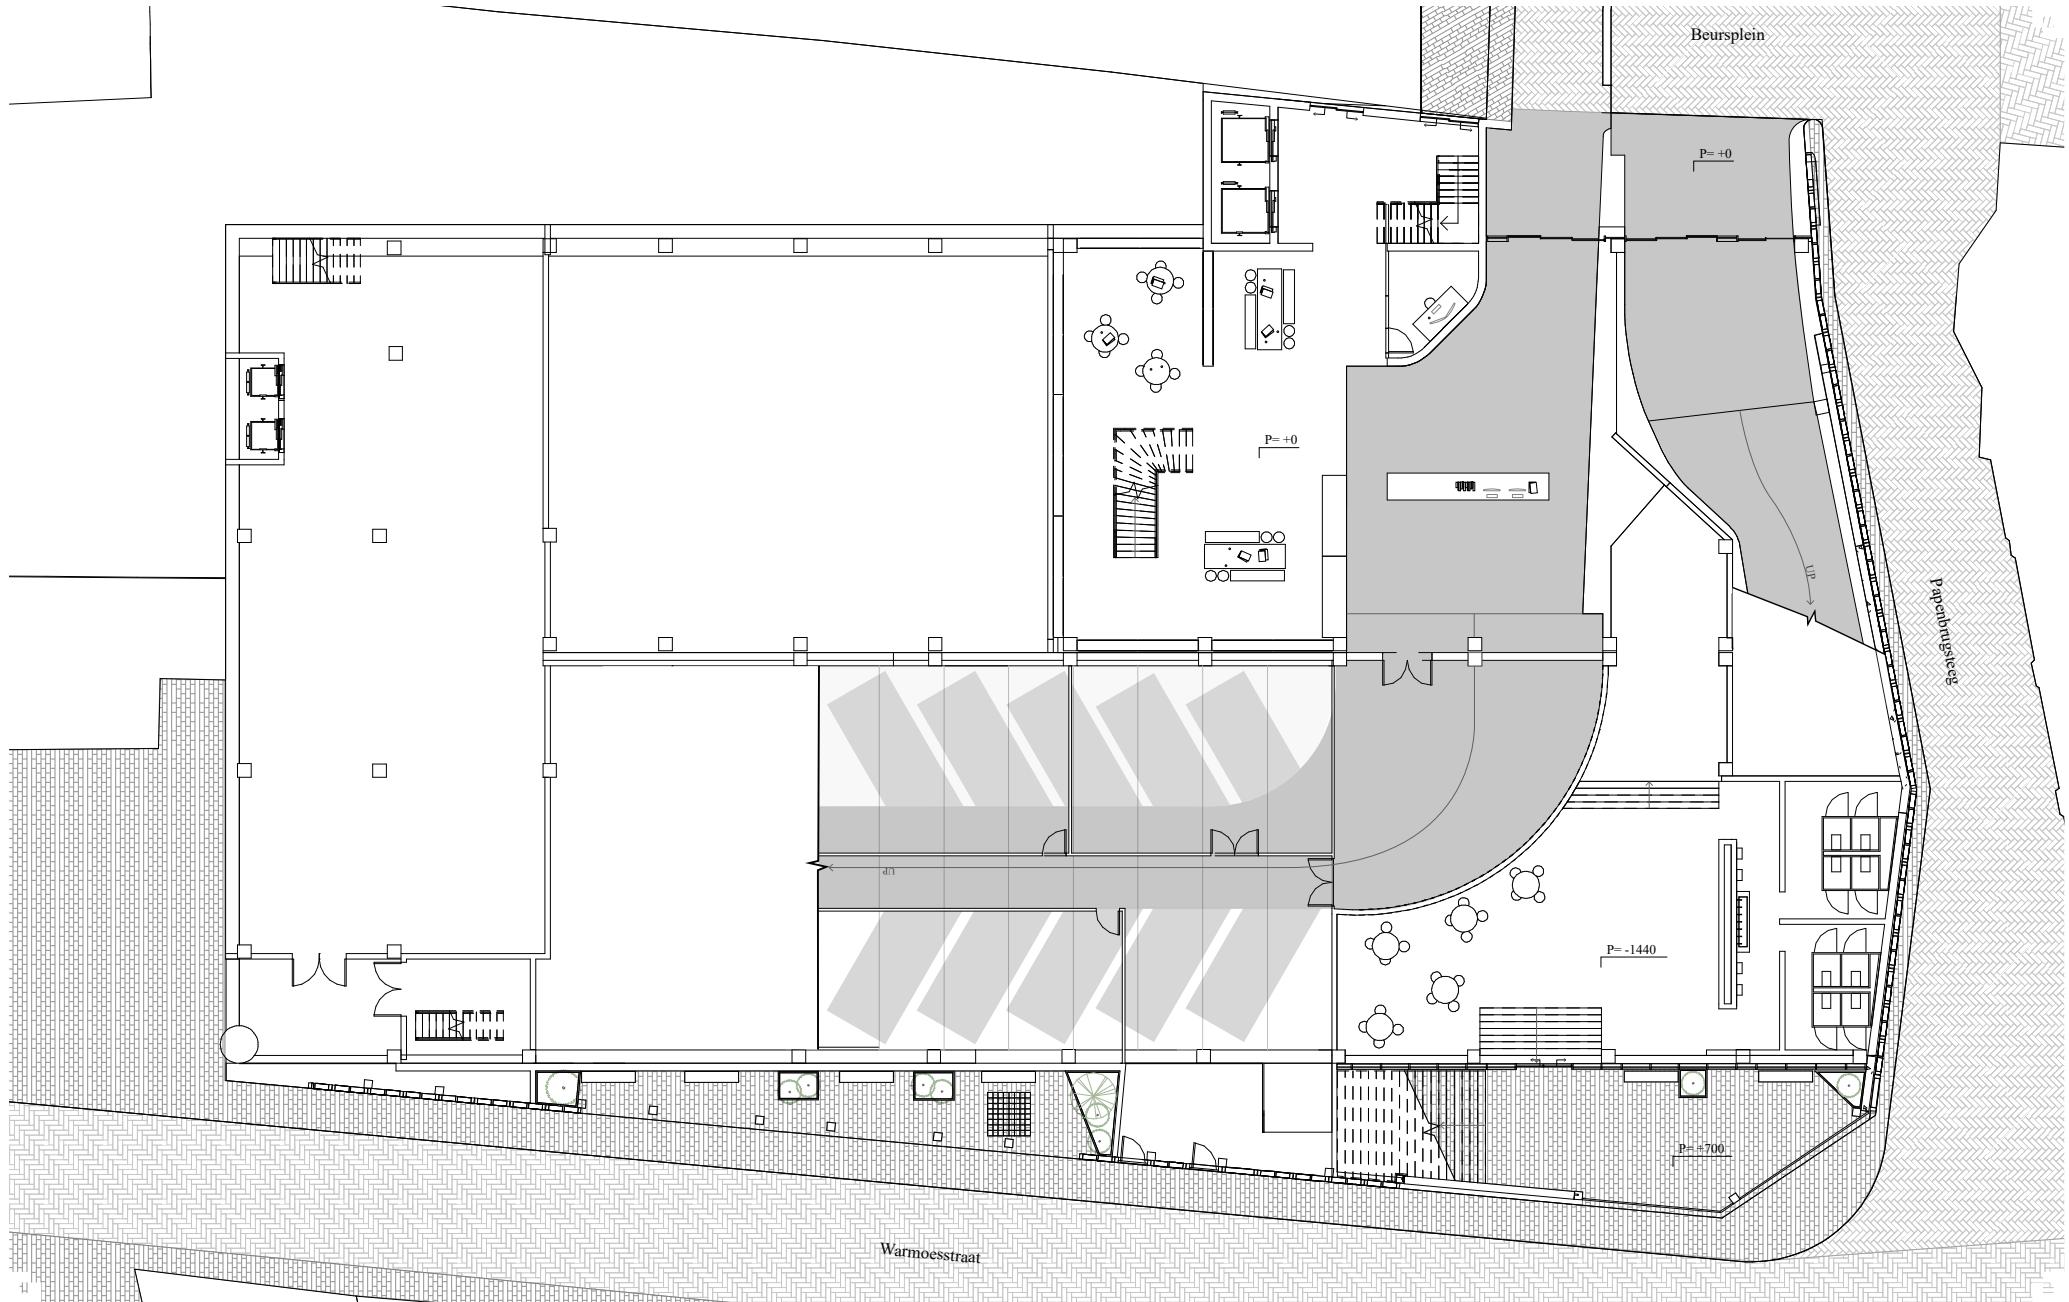


Q-Park existing plan ground floor.



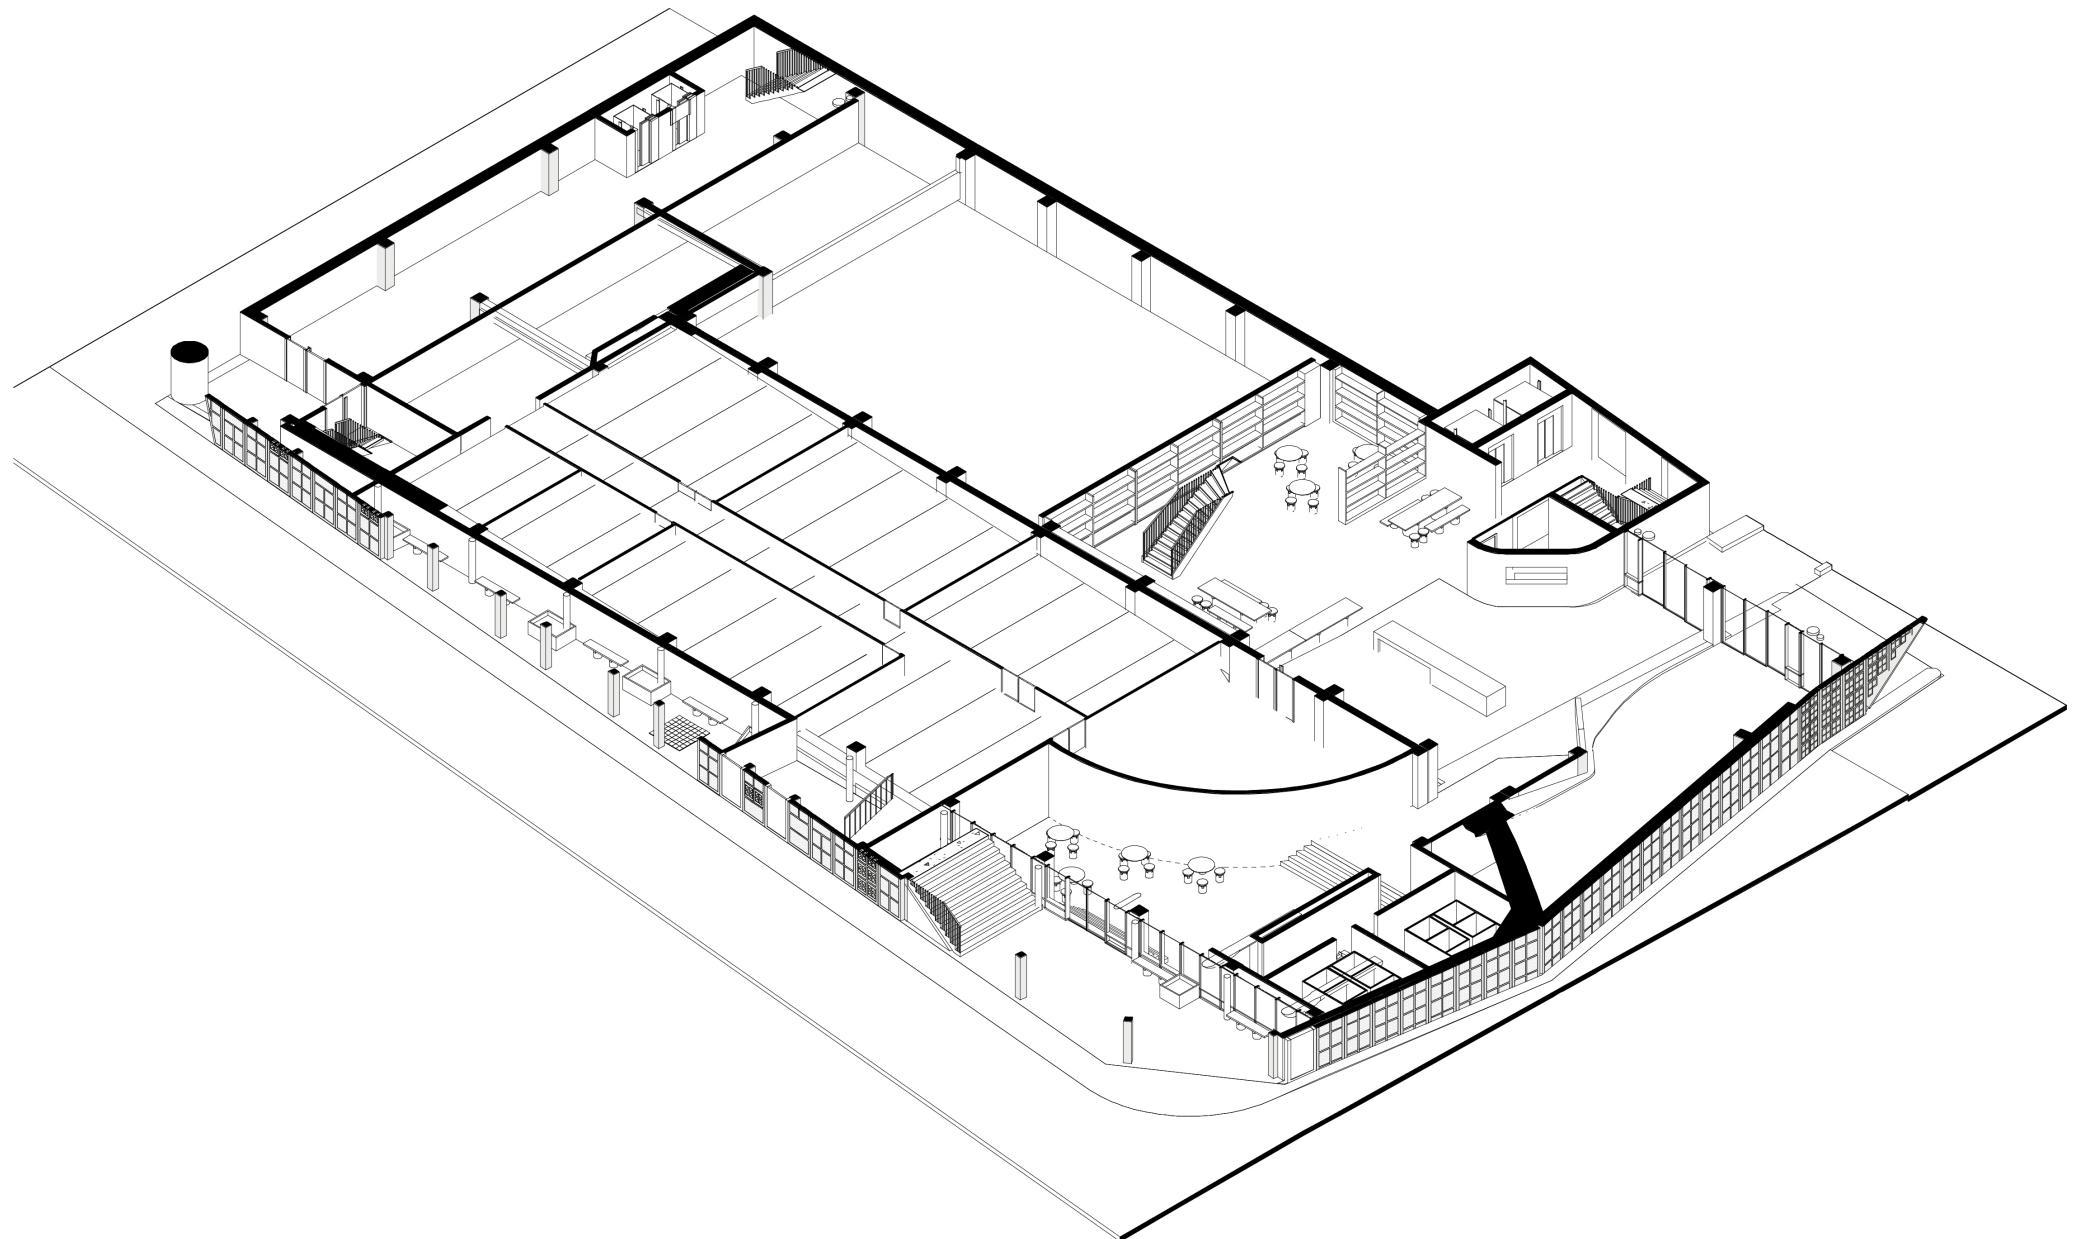


Axonometric 1st floor.

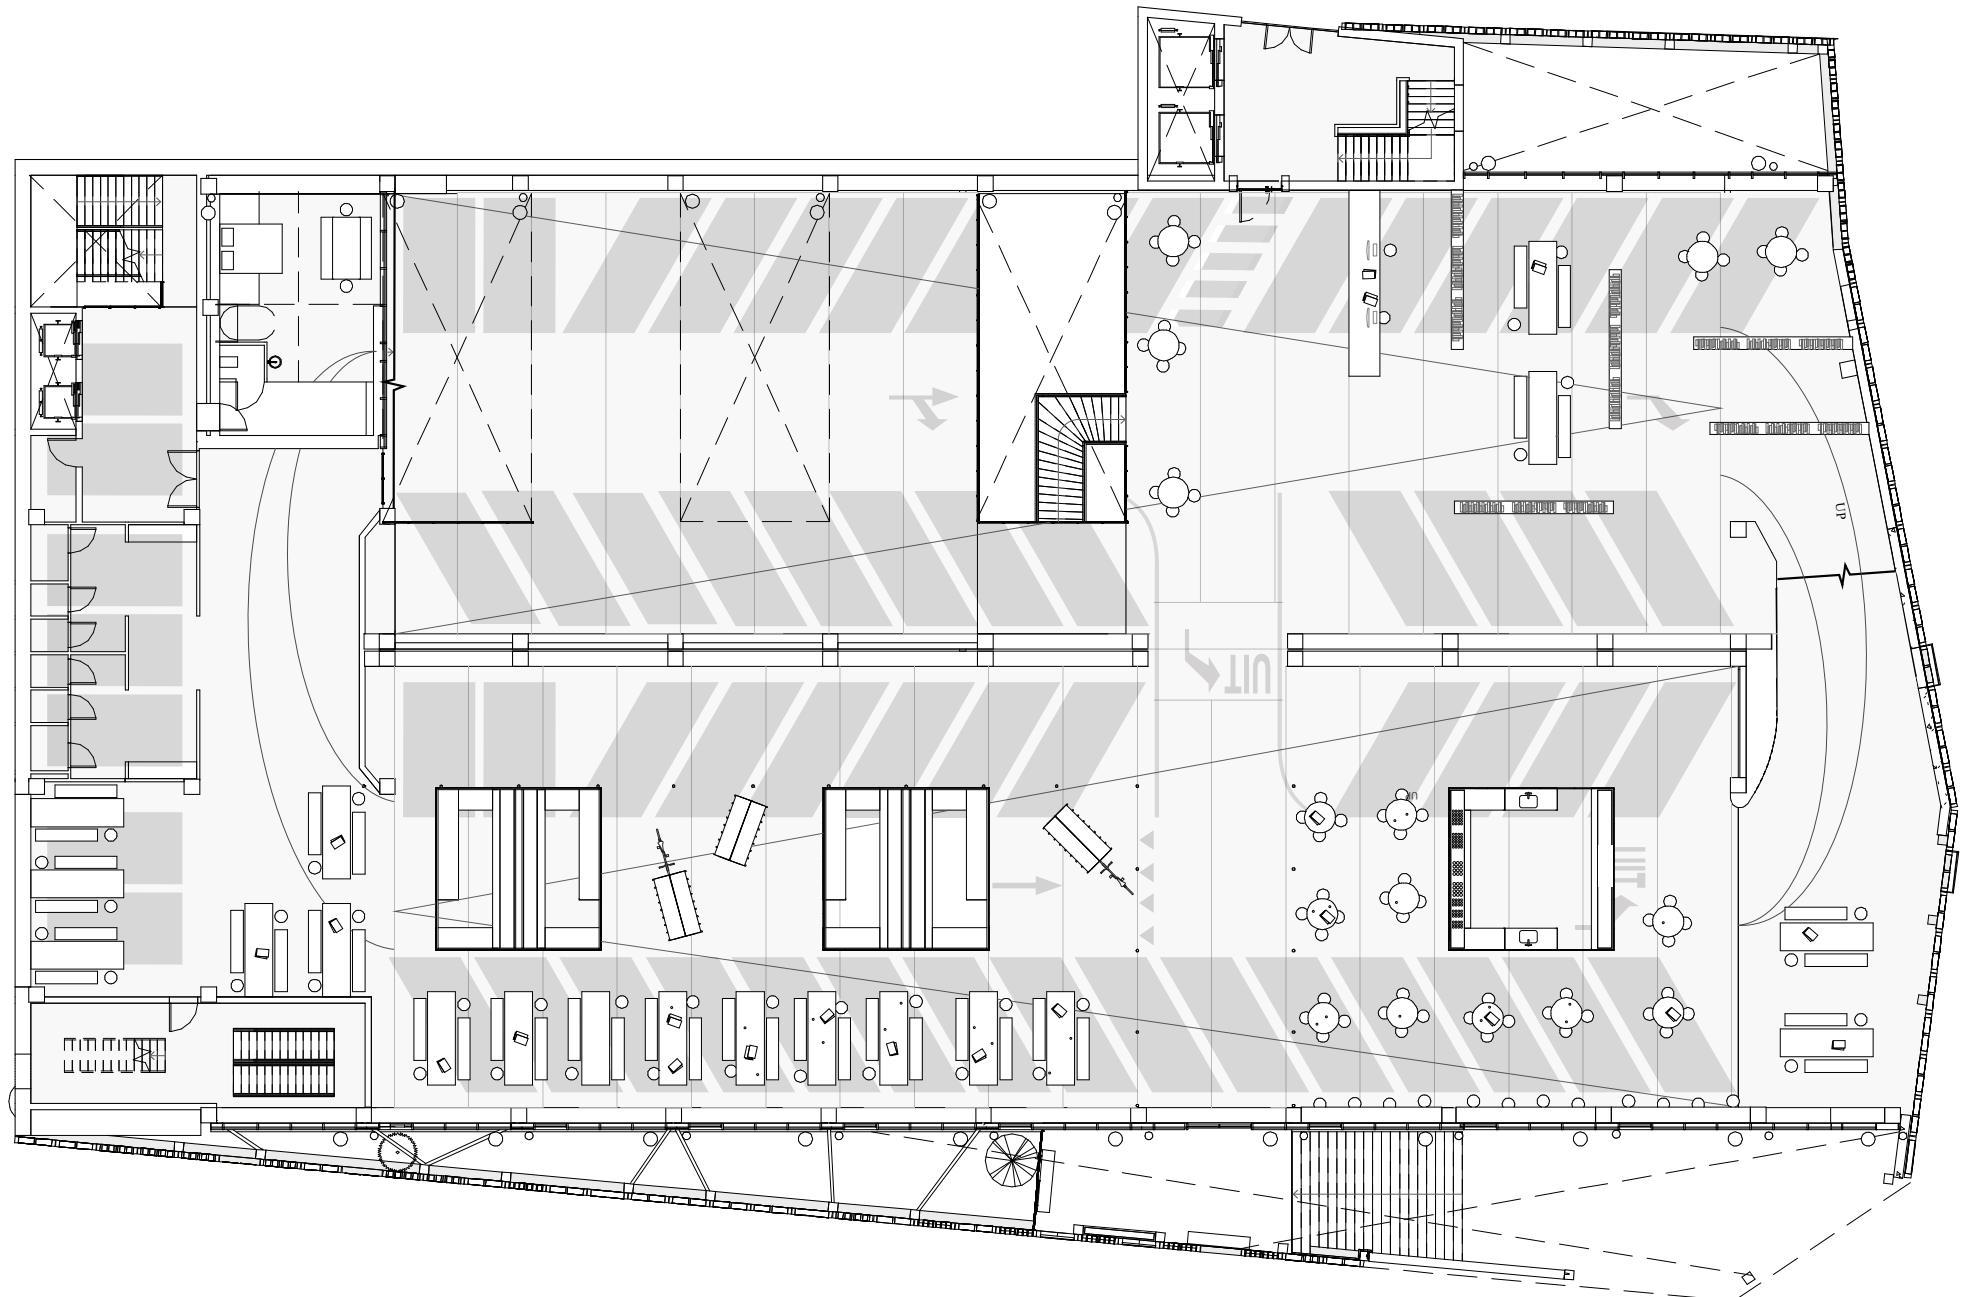


Q-Park new plan 1st floor.



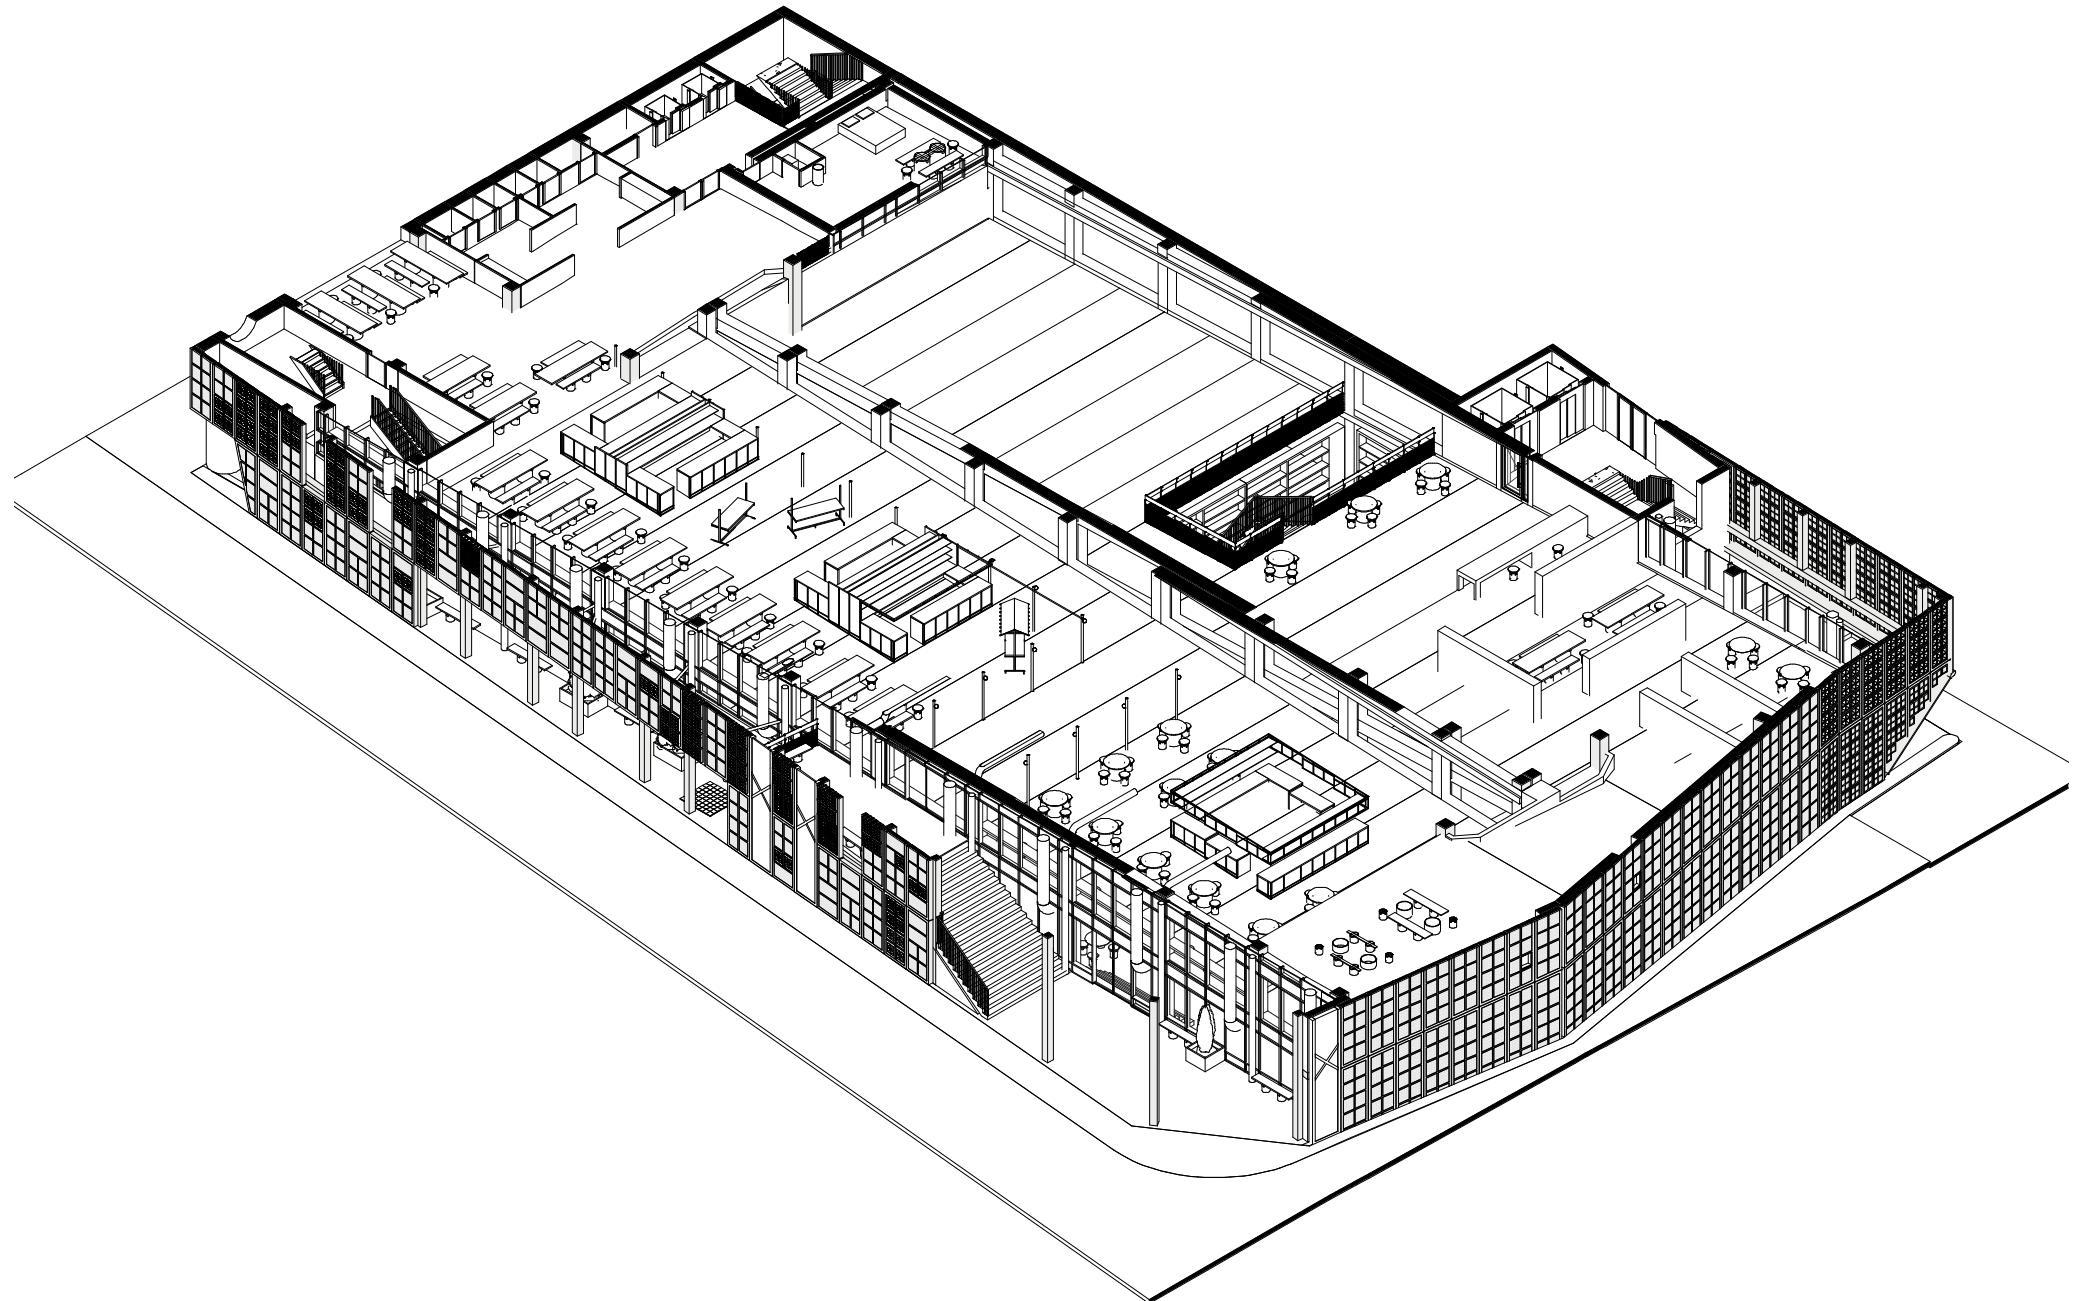


Axonometric 1st floor.

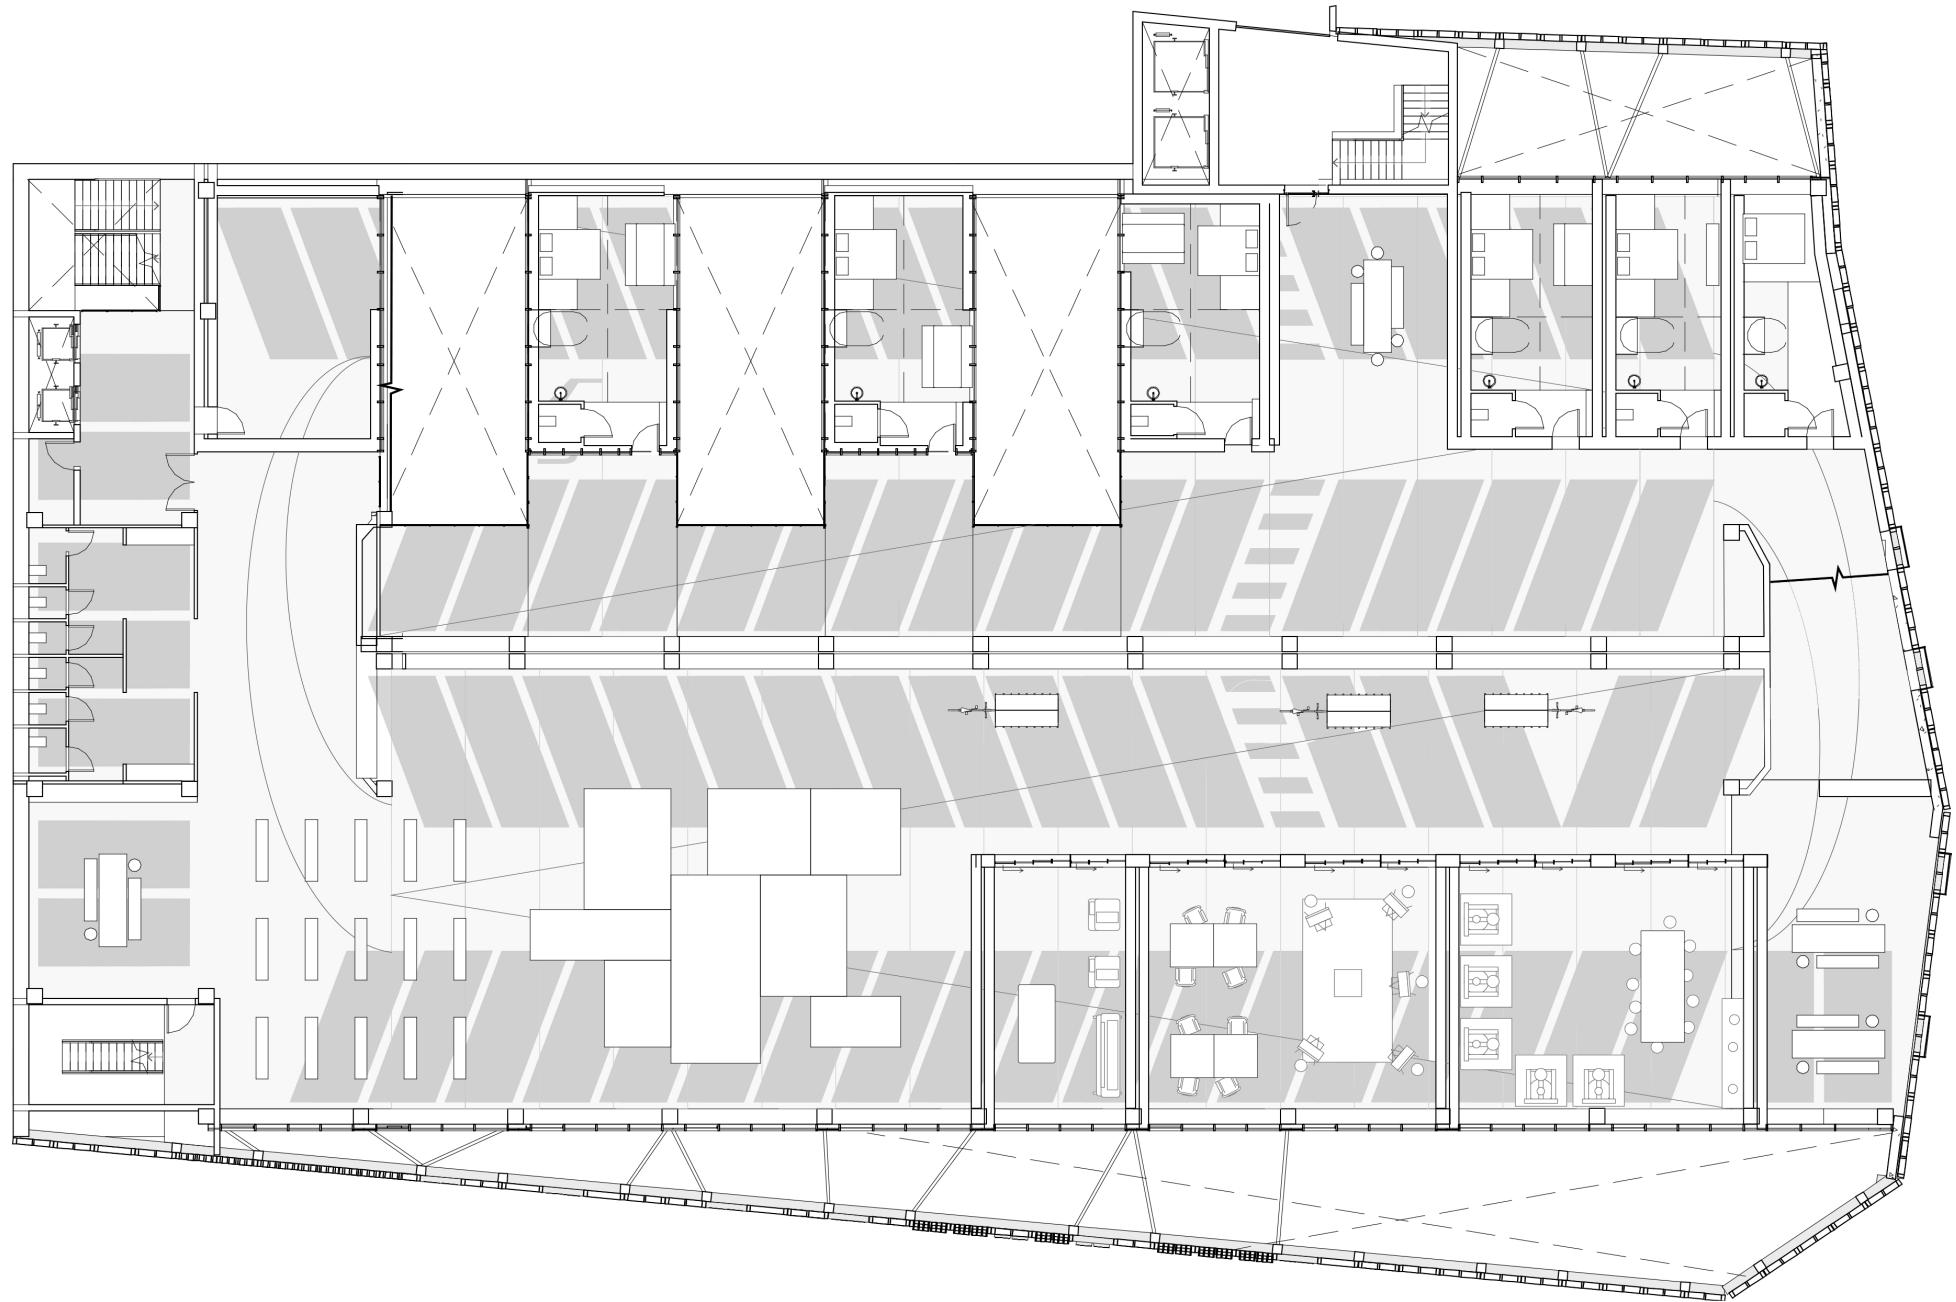


Q-Park new plan 2nd floor.



1:200

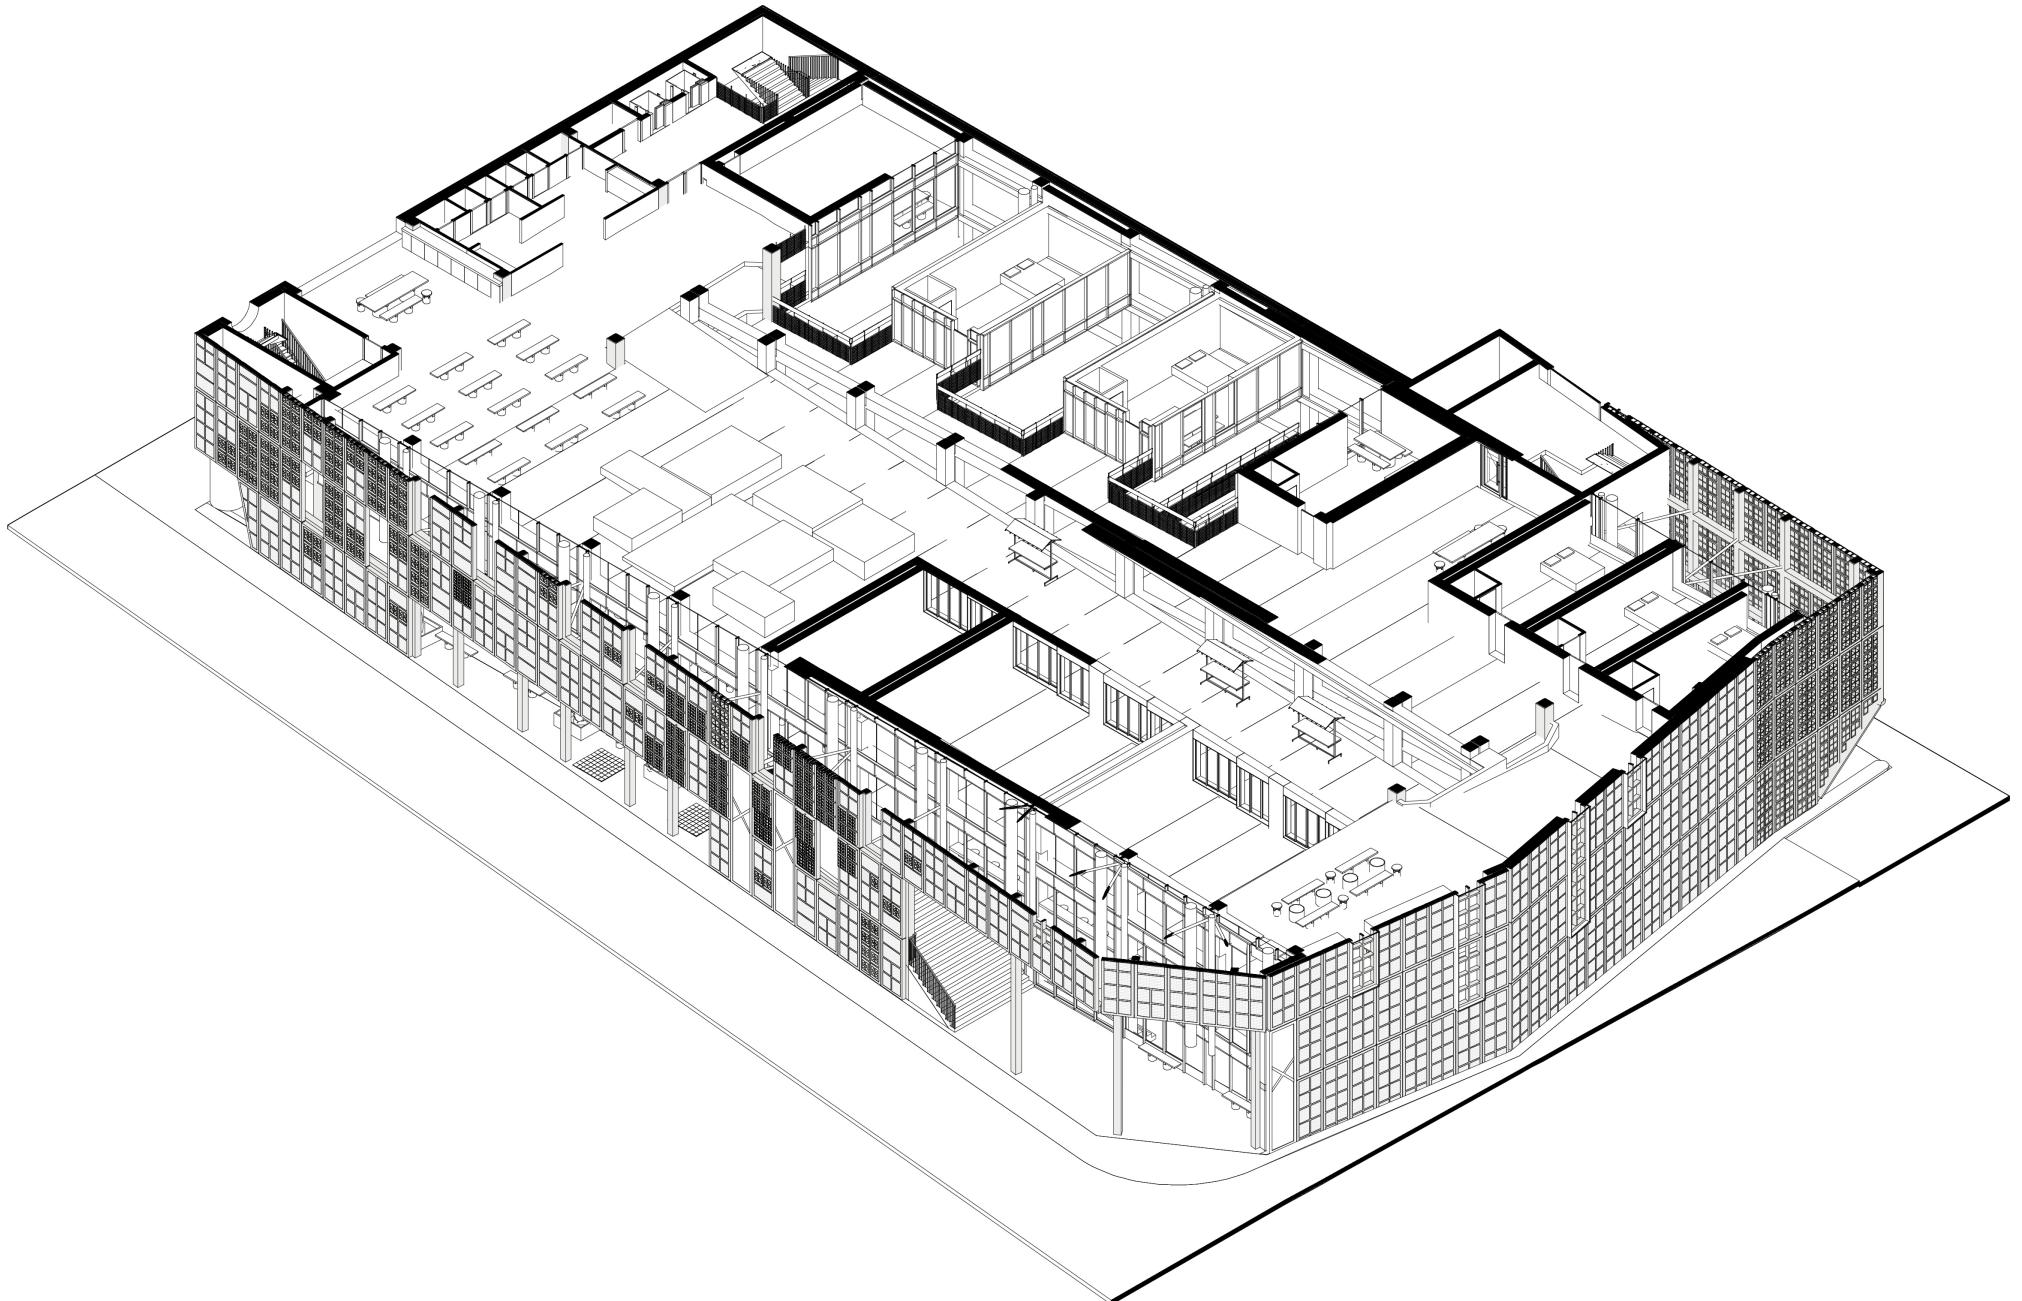


Axonometric 2nd floor.

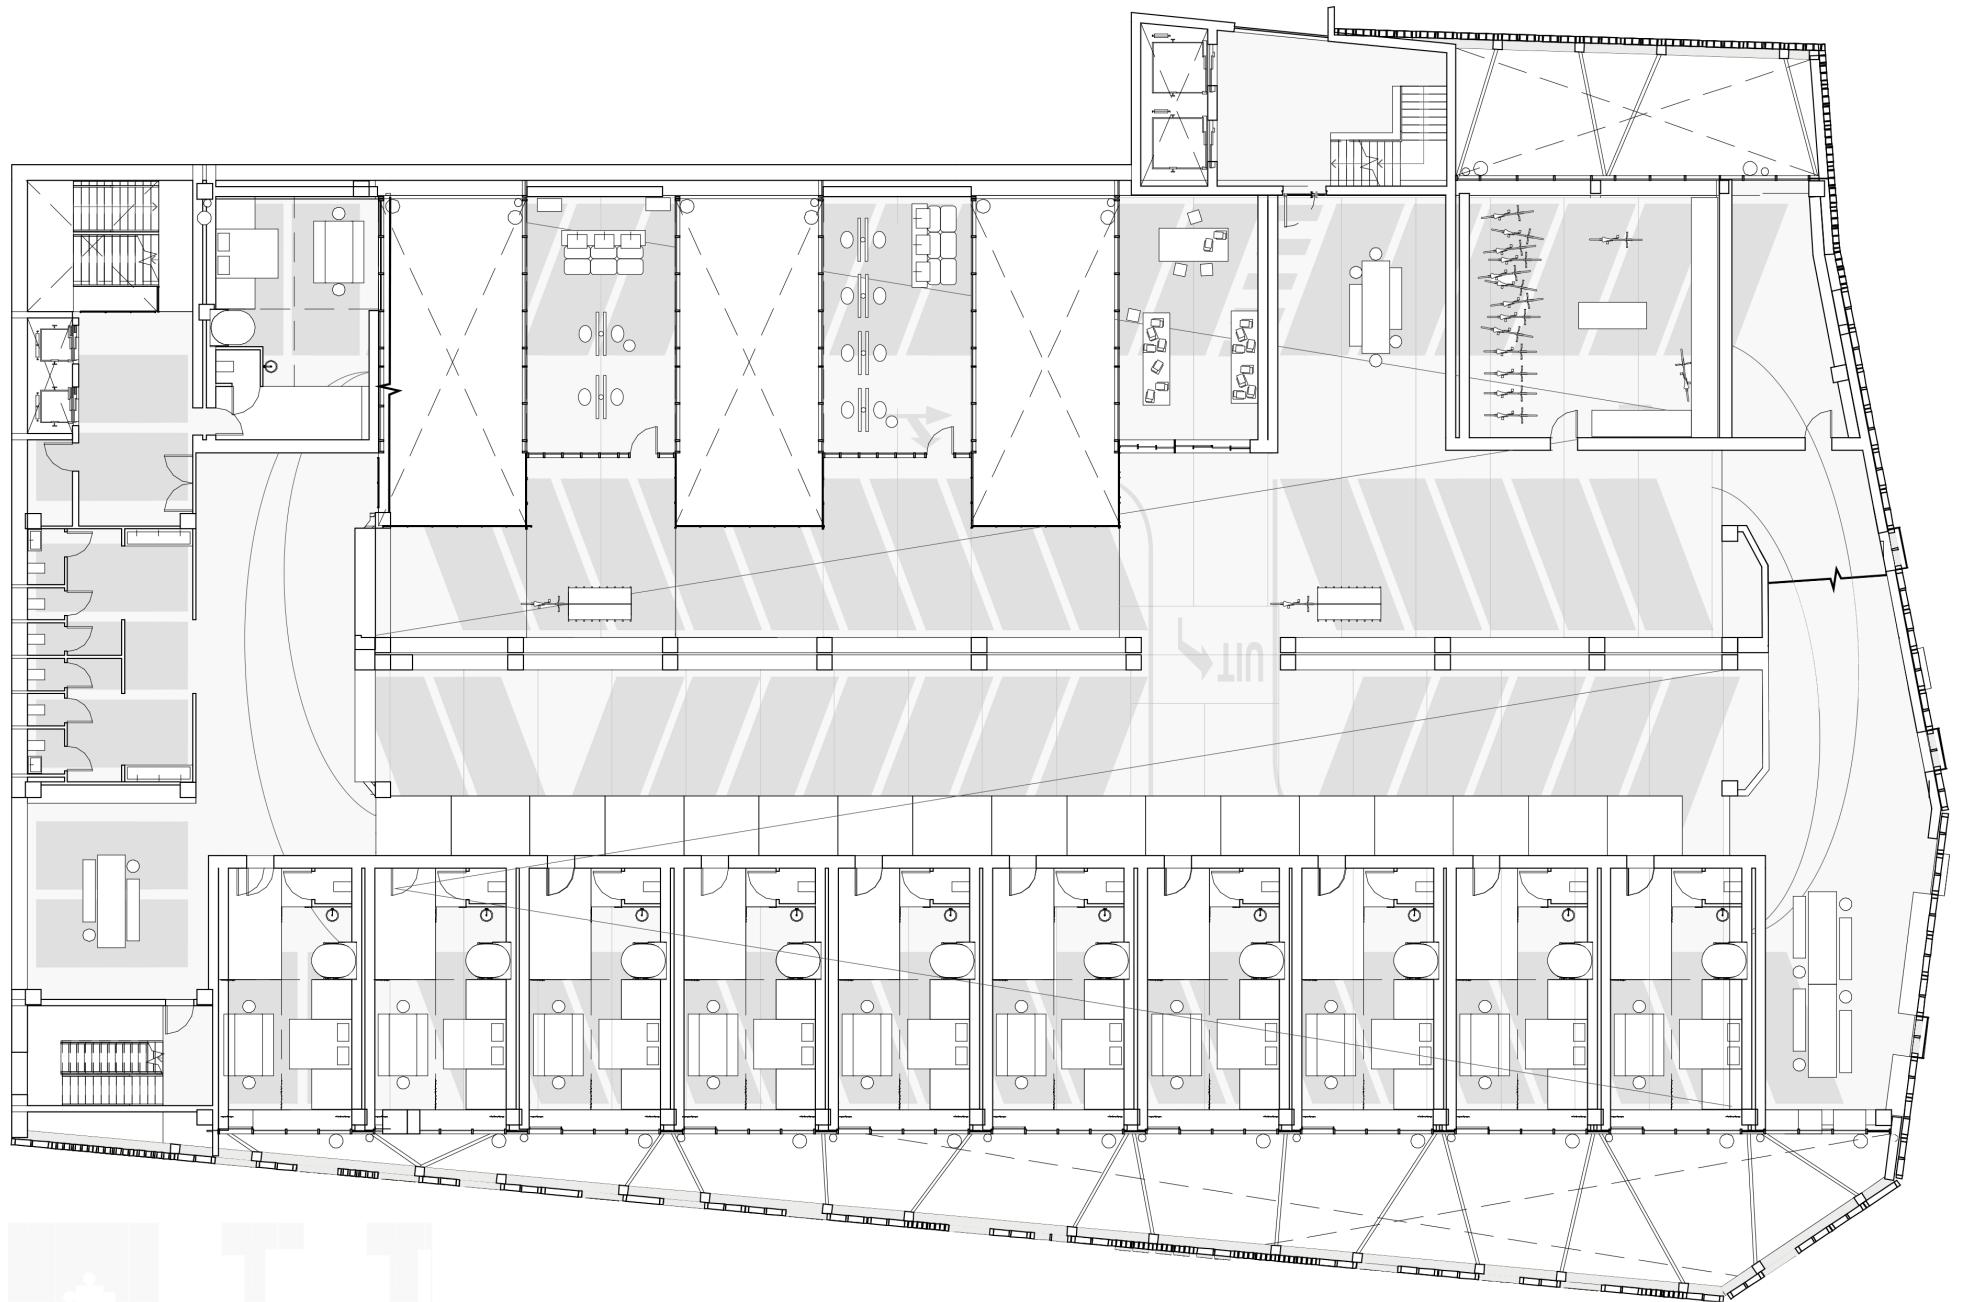


Q-Park new plan 3rd floor.



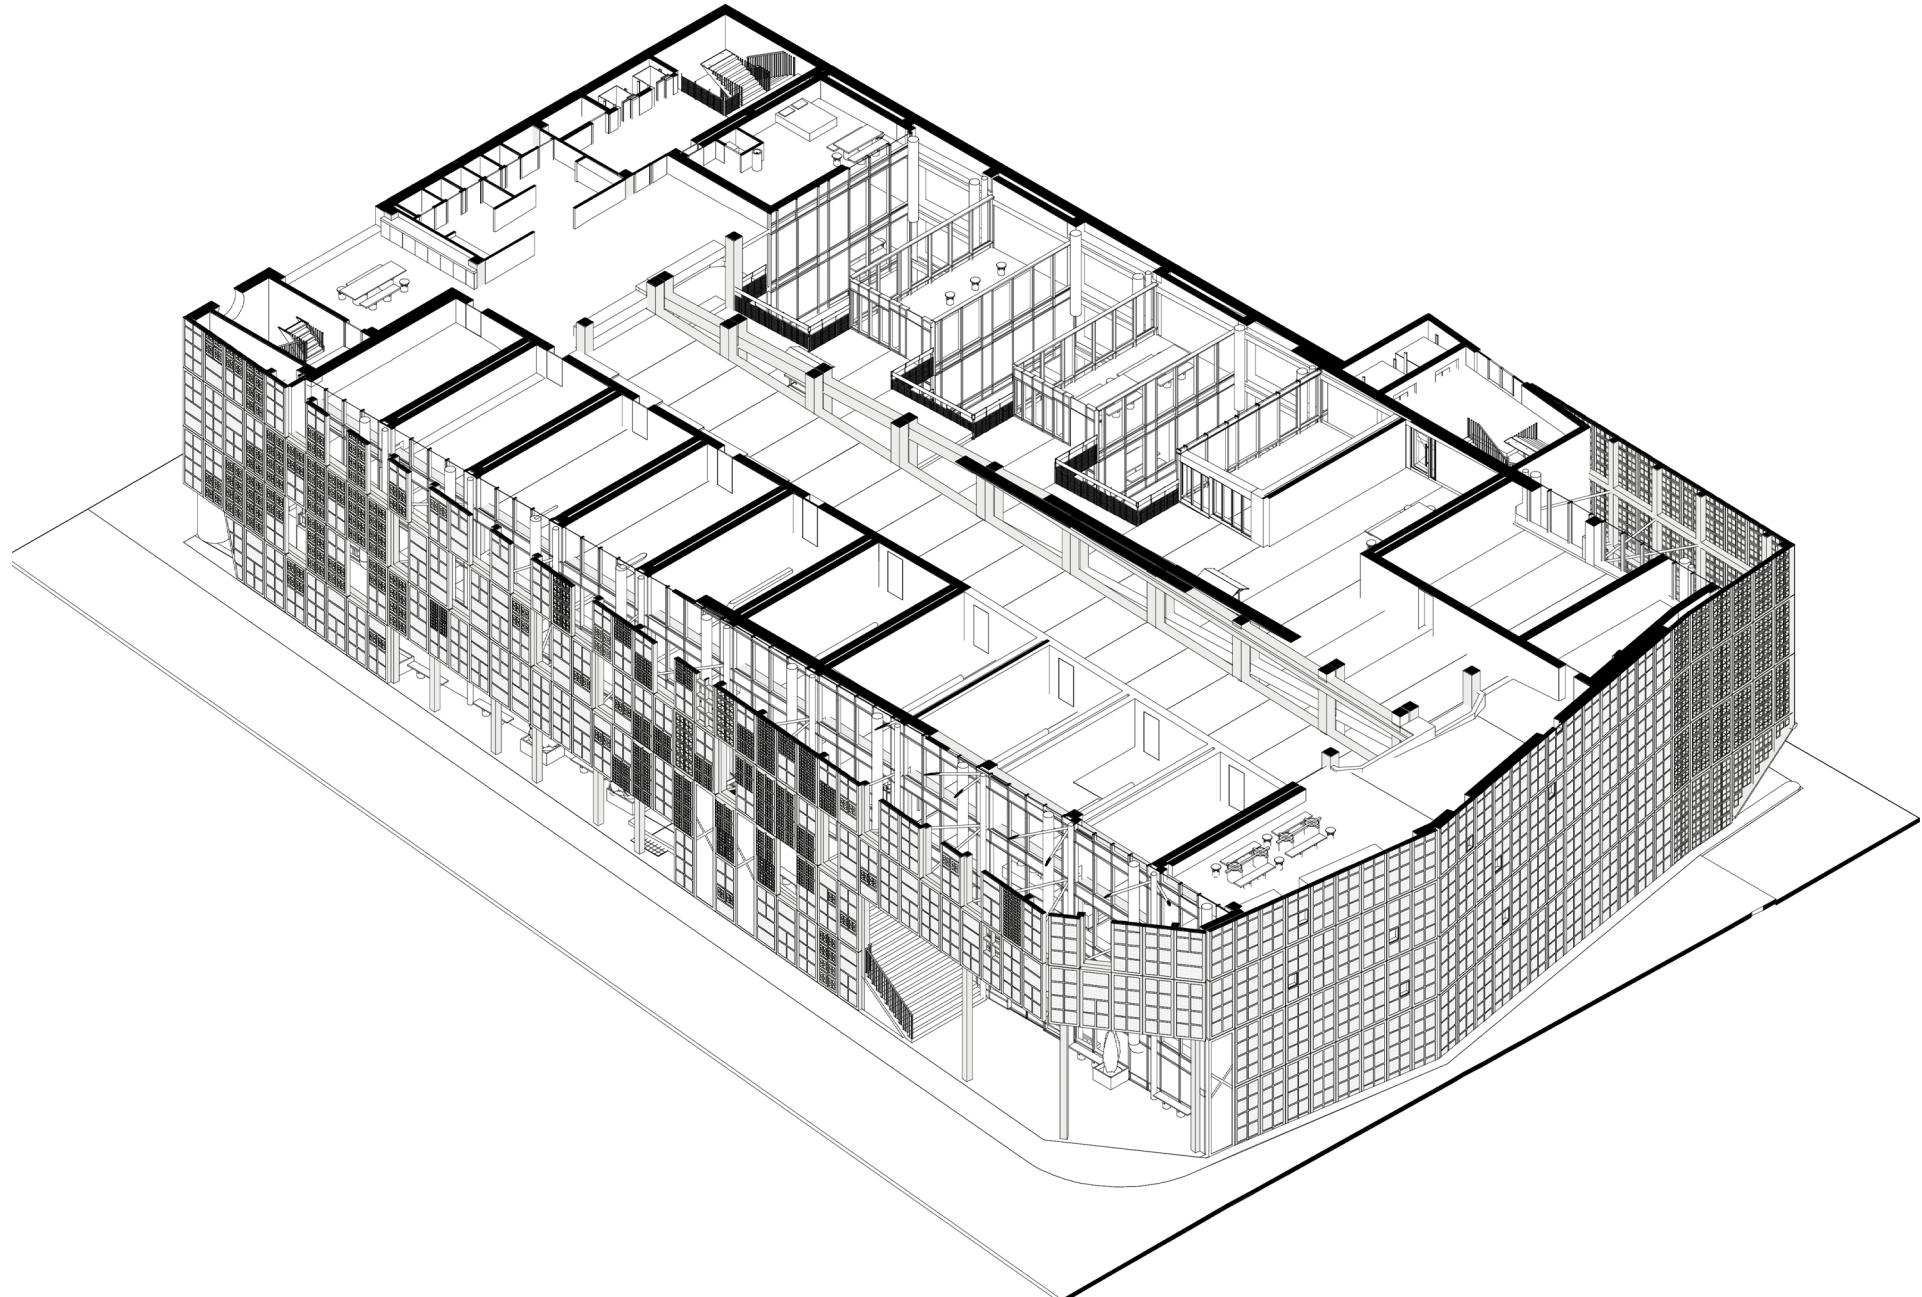


Axonometric 3rd floor

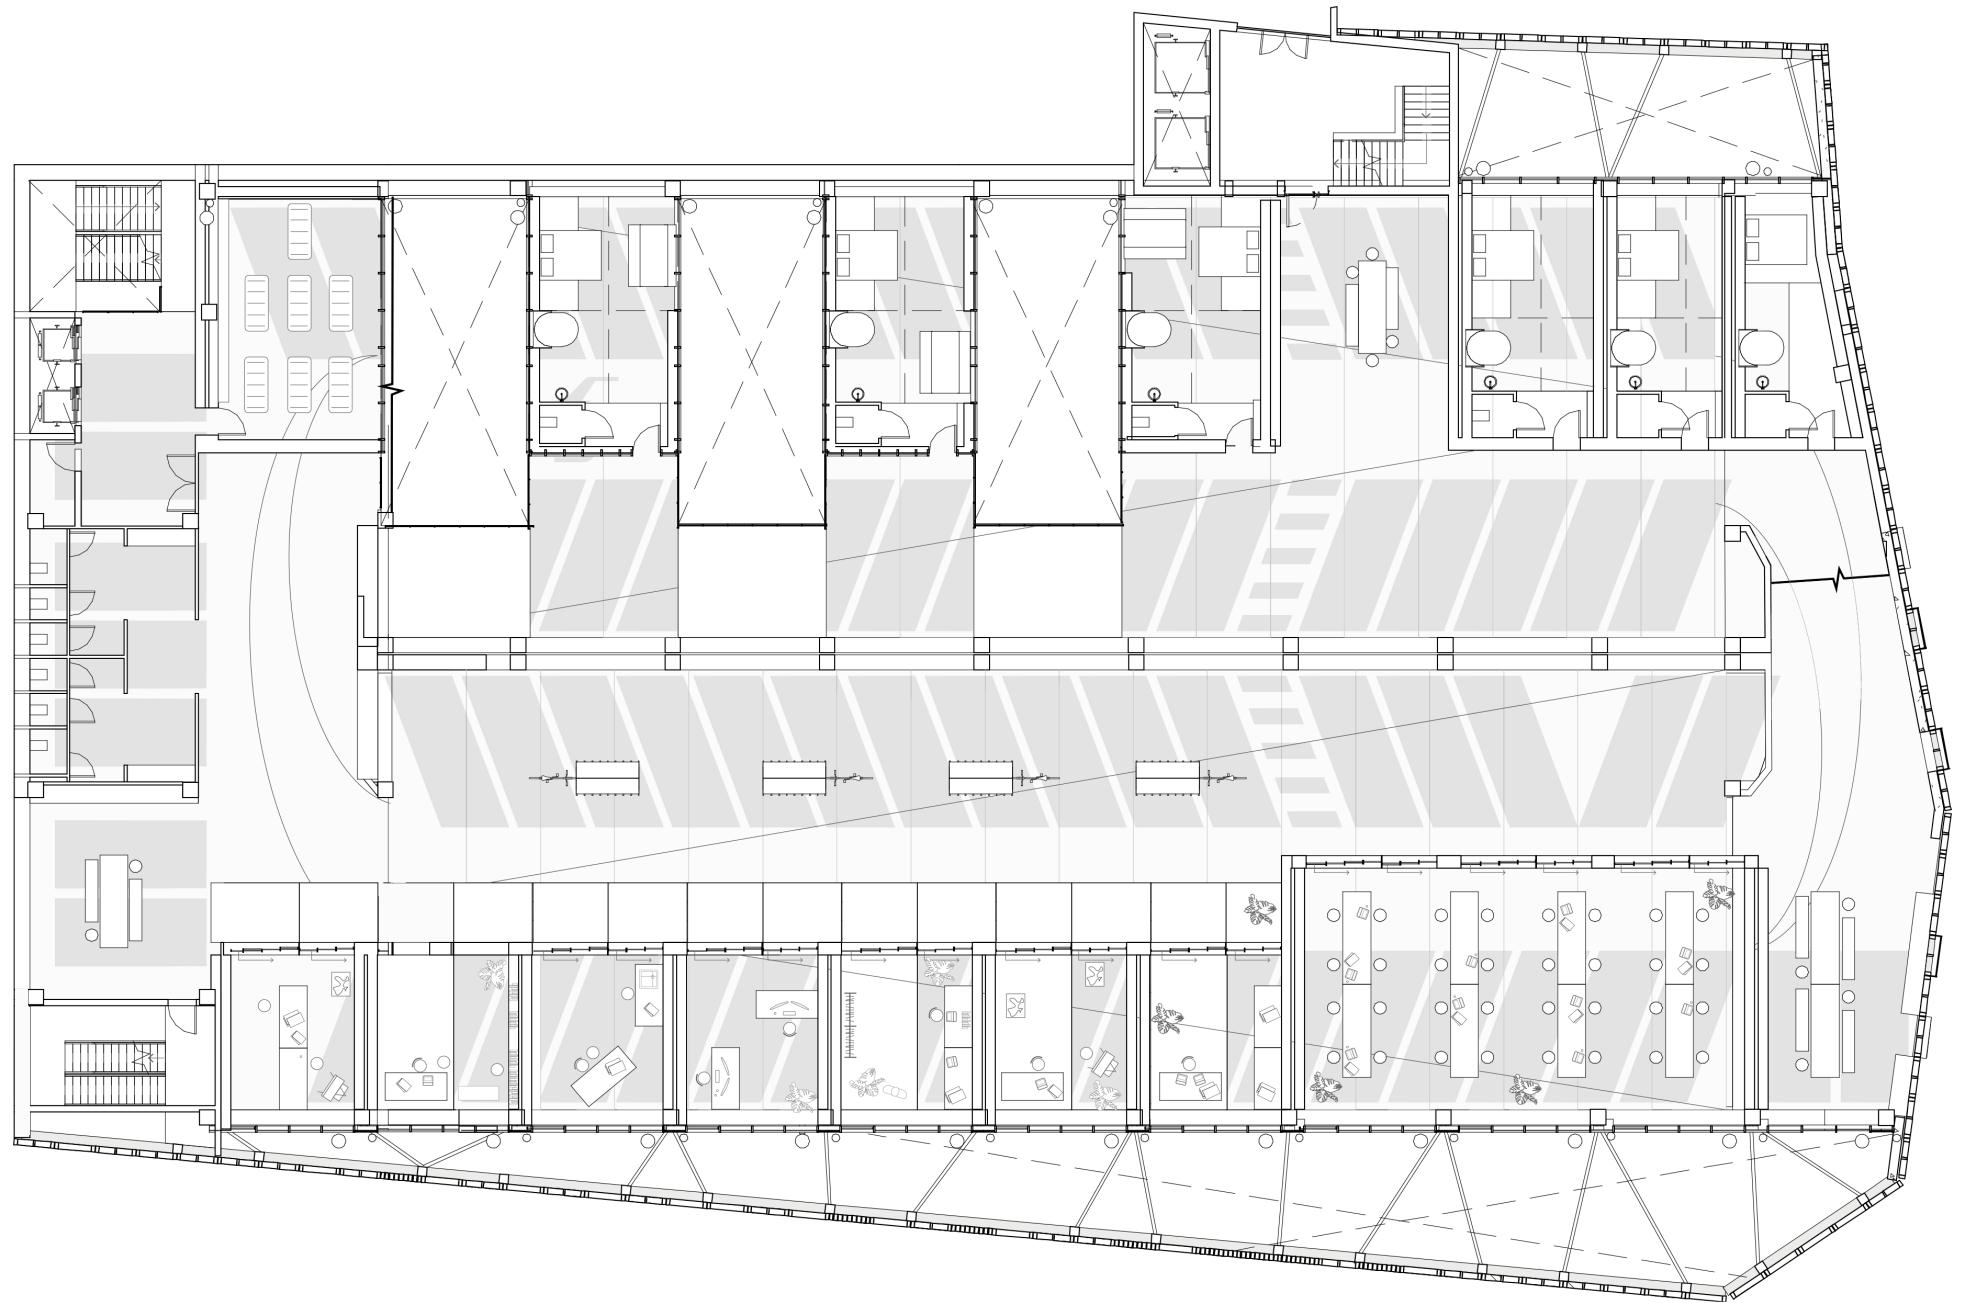


Q-Park new plan 4th floor.



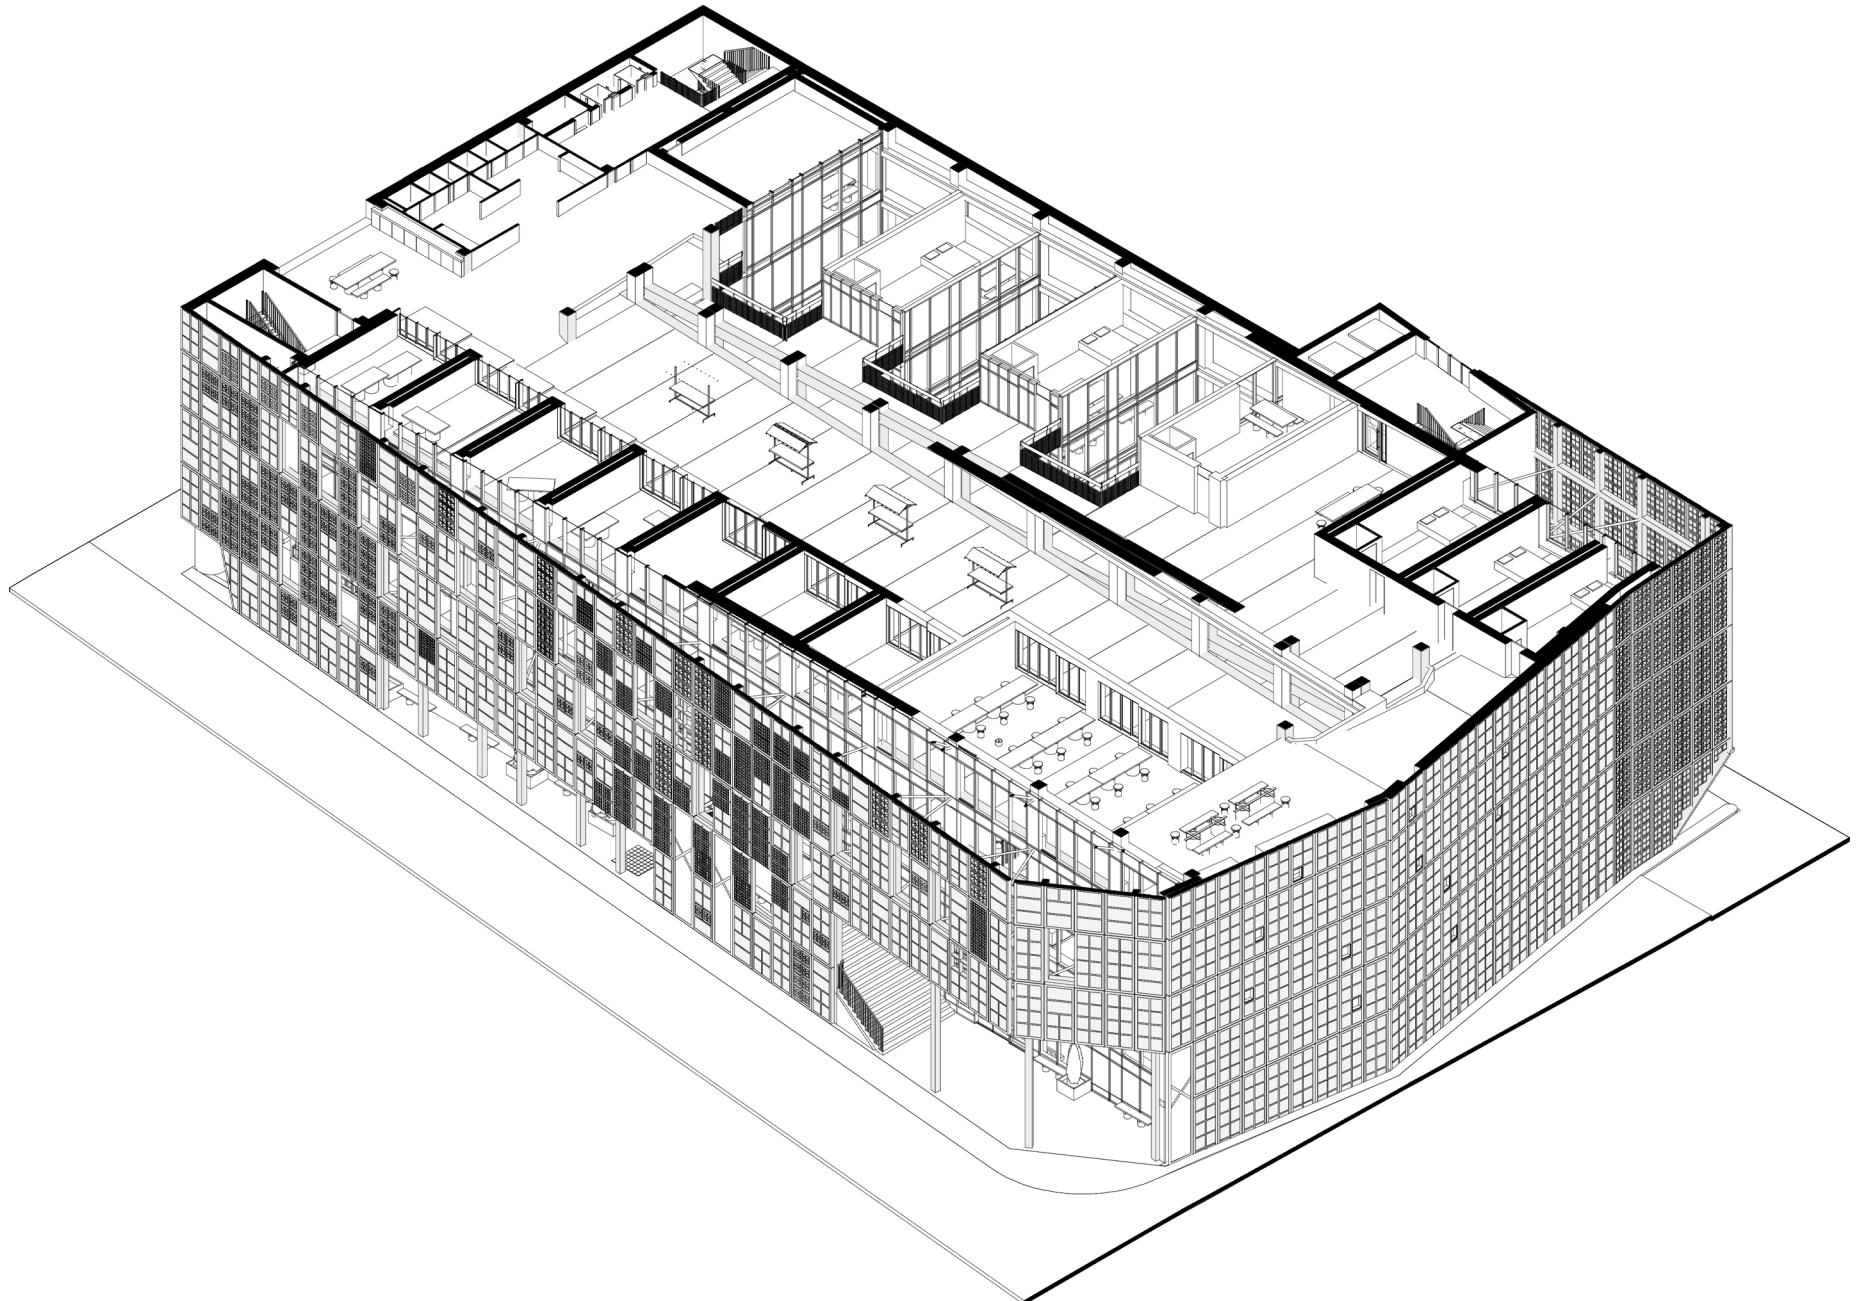


Axonometric 4th floor.

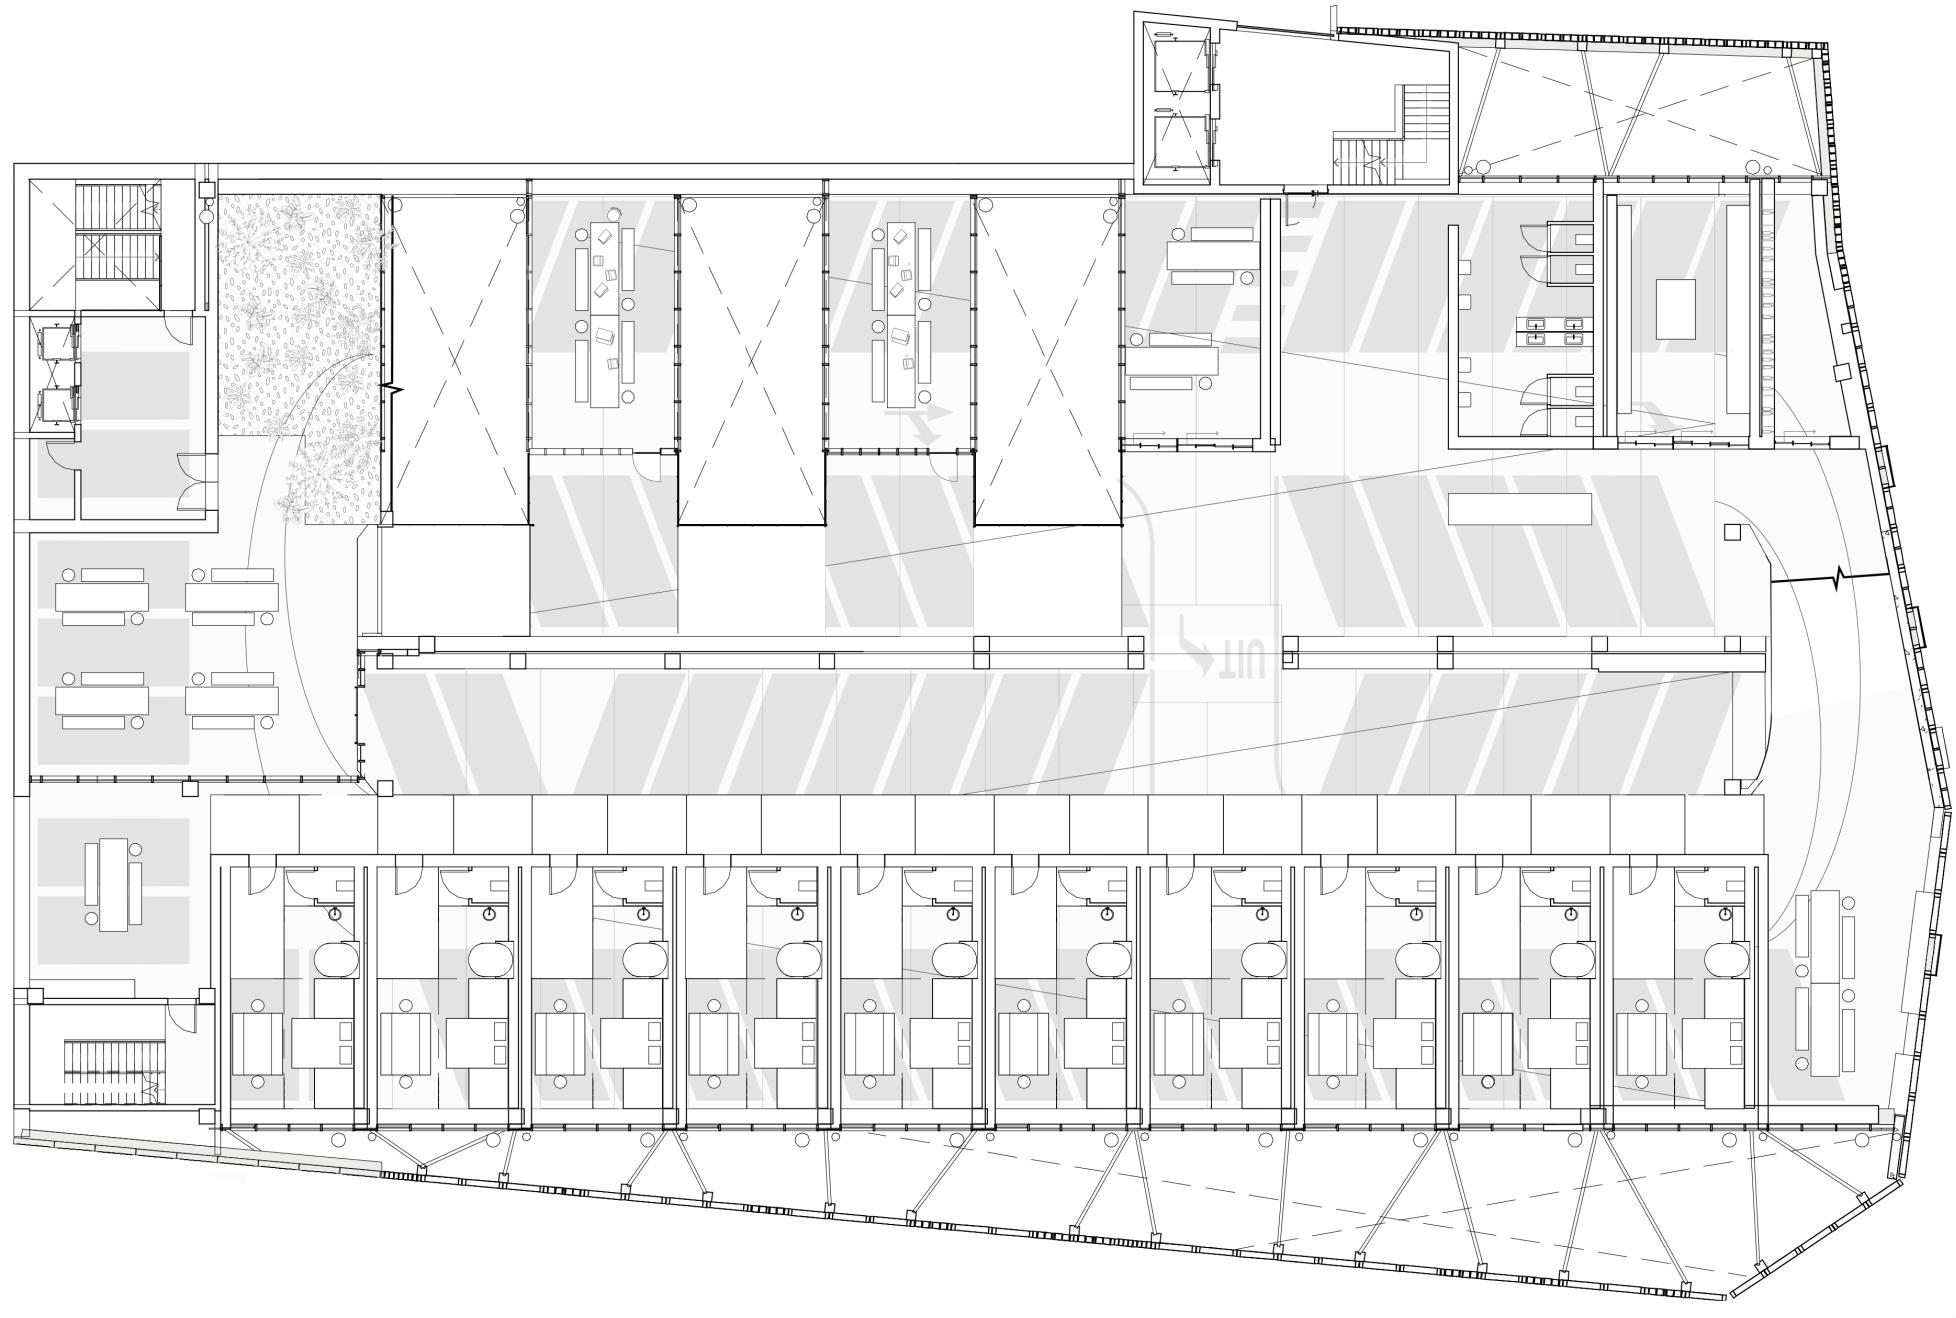


Q-Park new plan 5th floor.



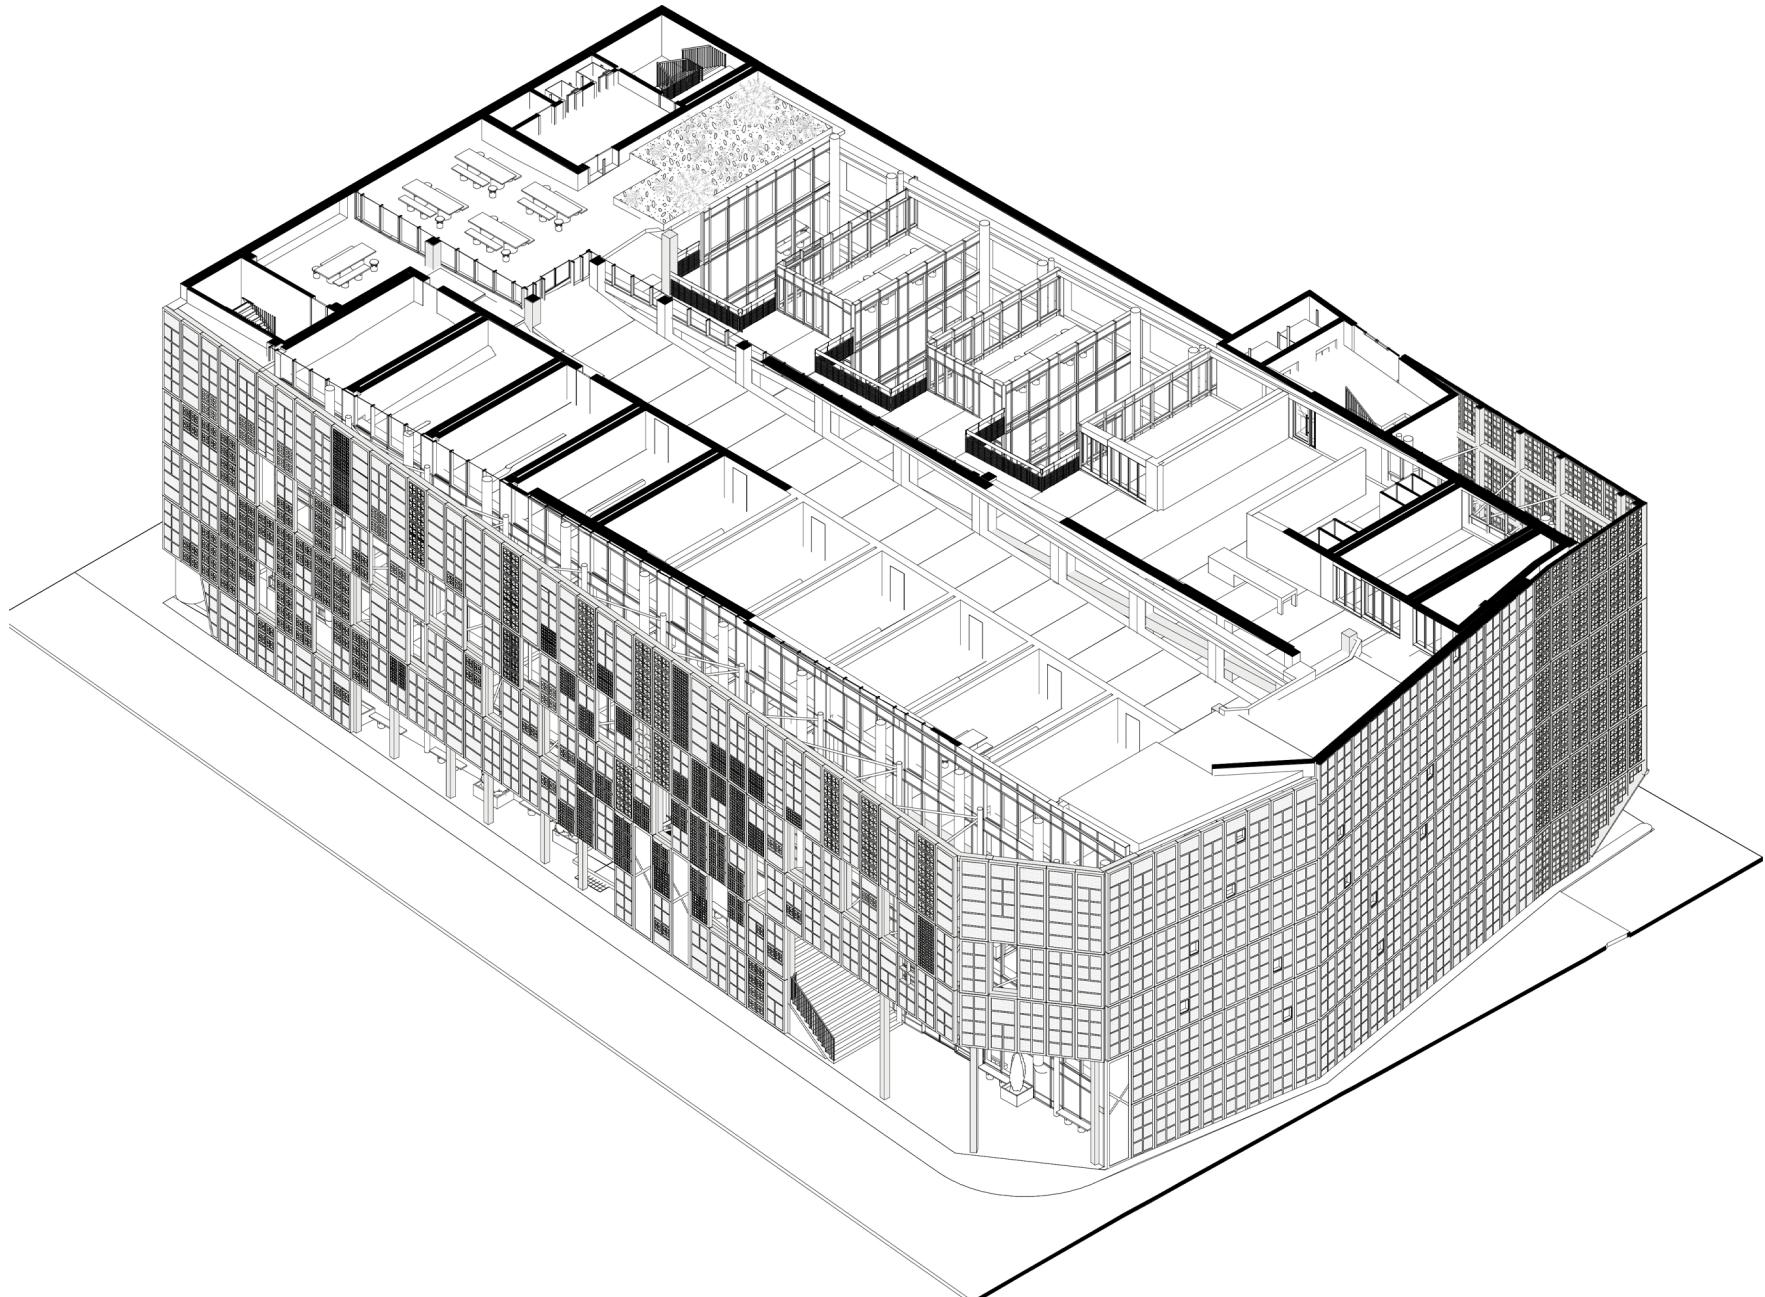


Axonometric 5th floor.

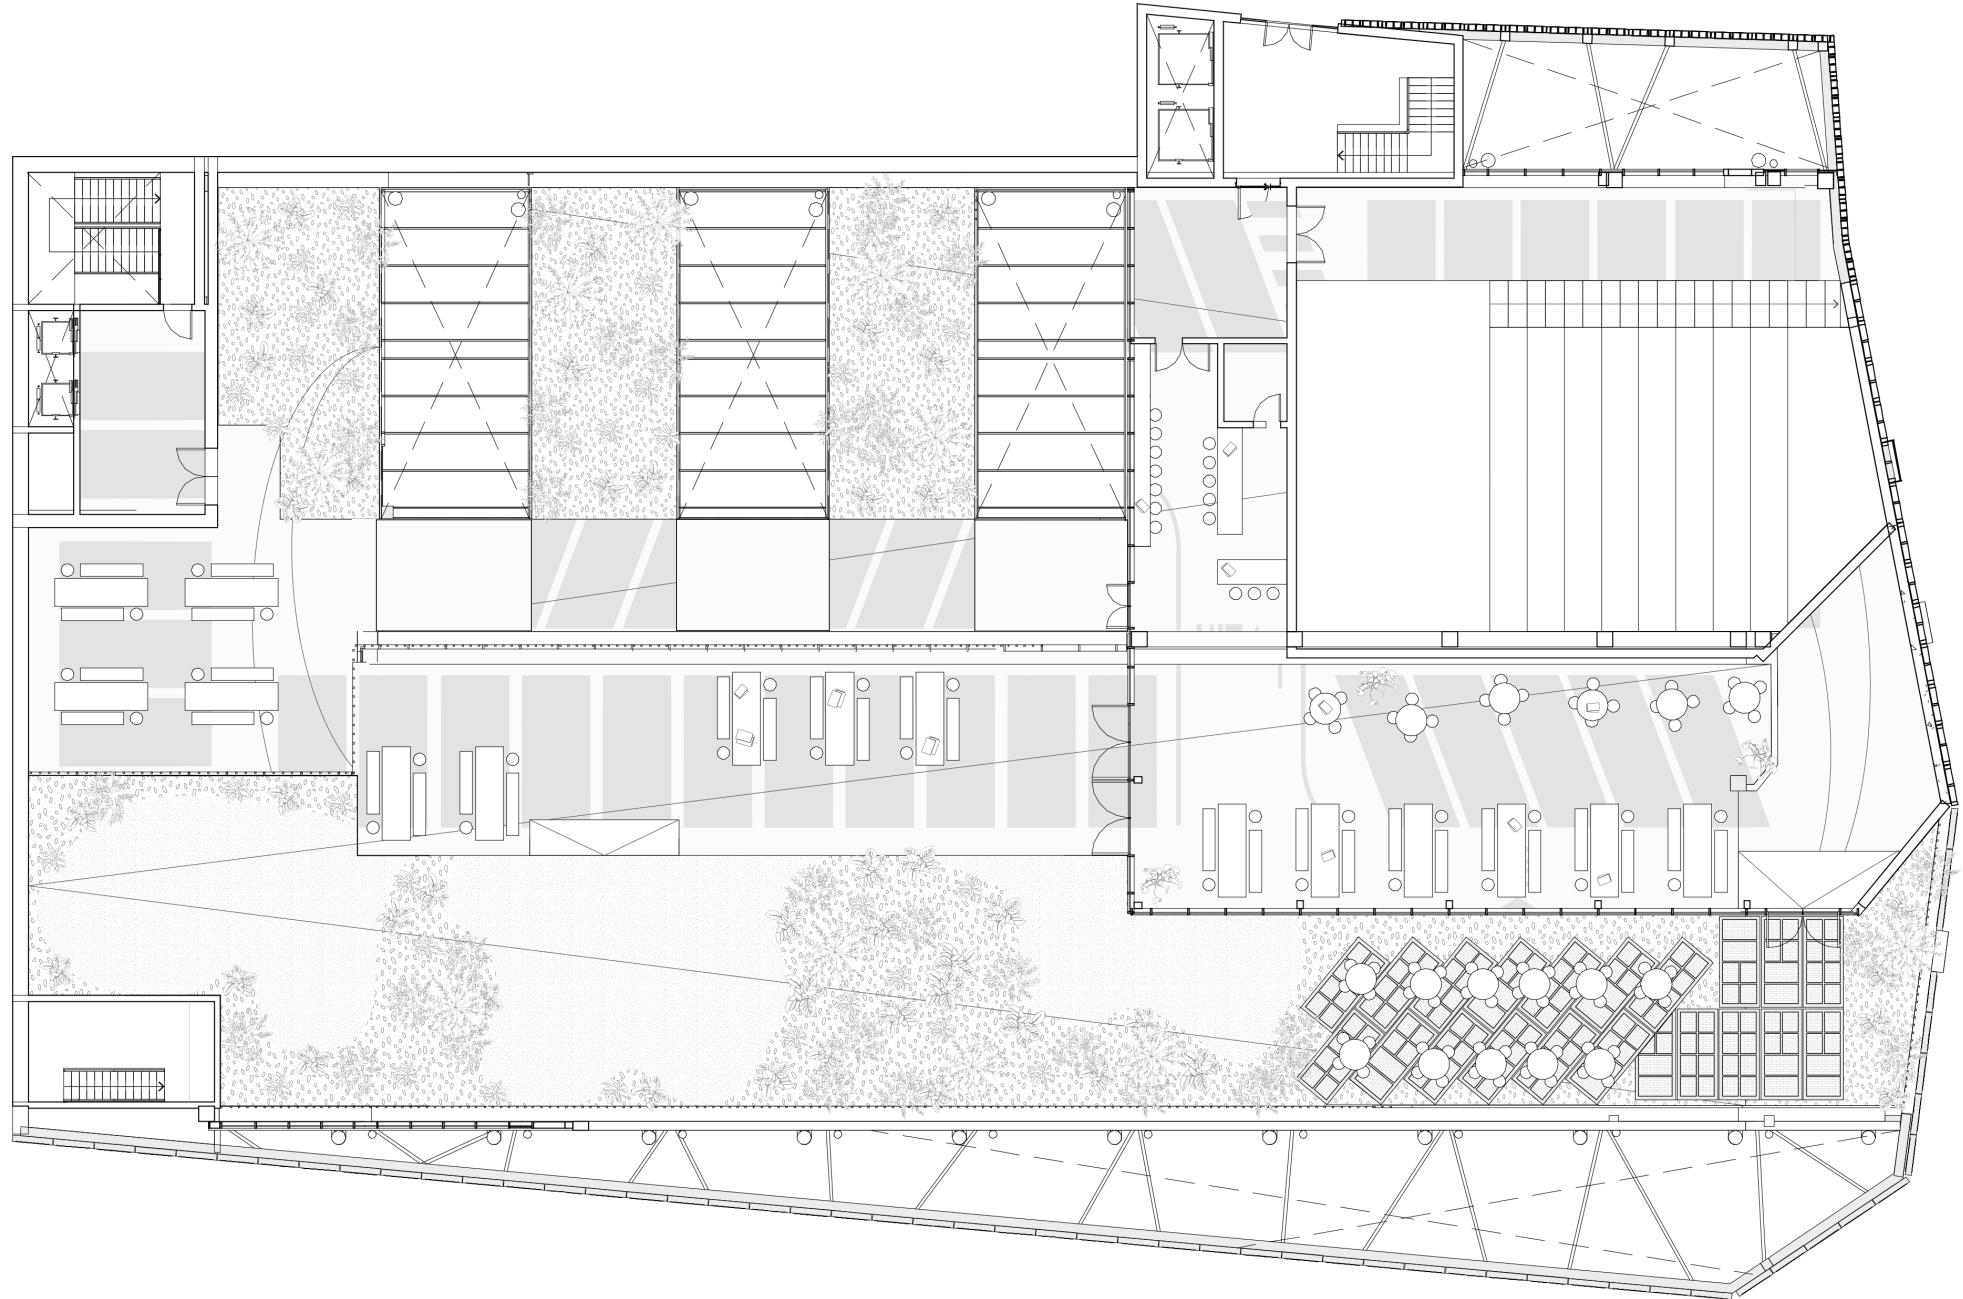

Q-Park new plan 6th floor.




1:200

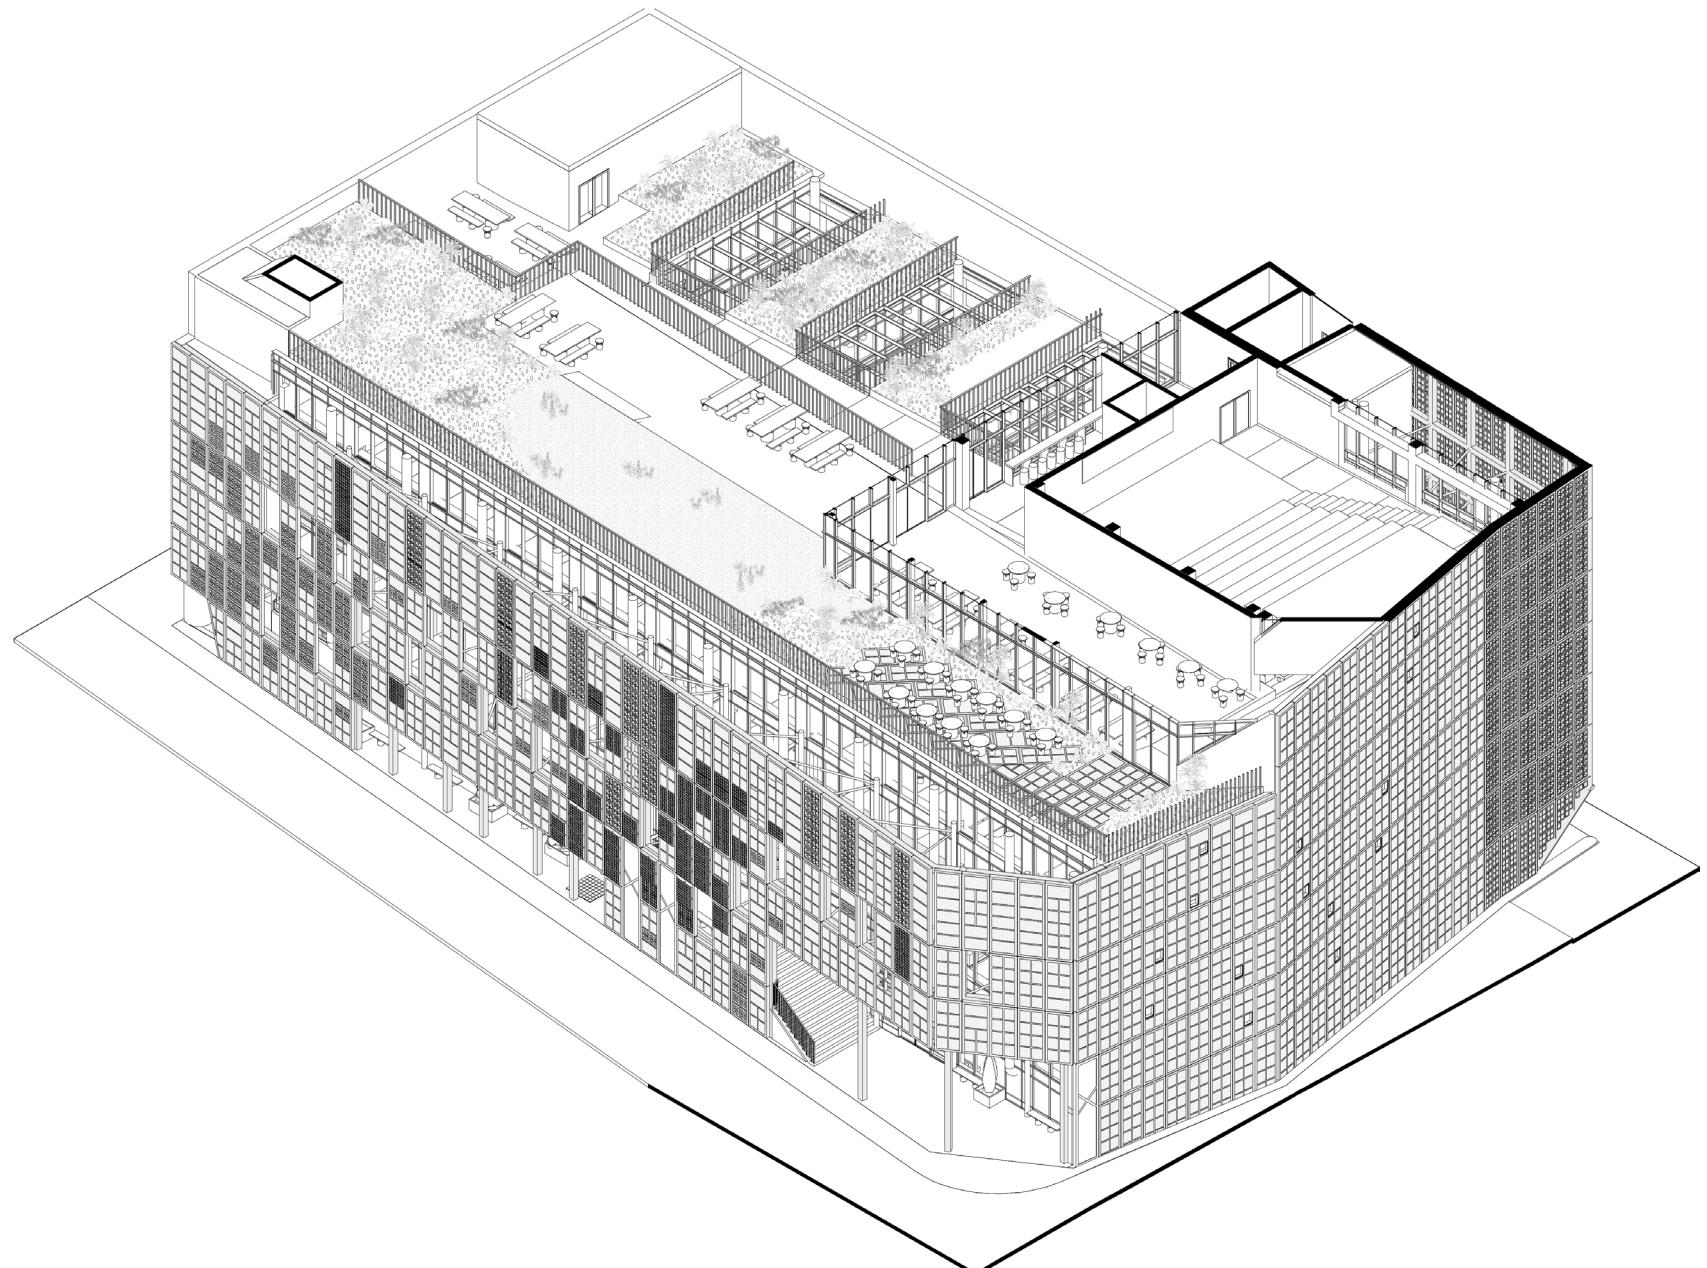

Axonometric 6th floor.




Axonometric action 1st floor

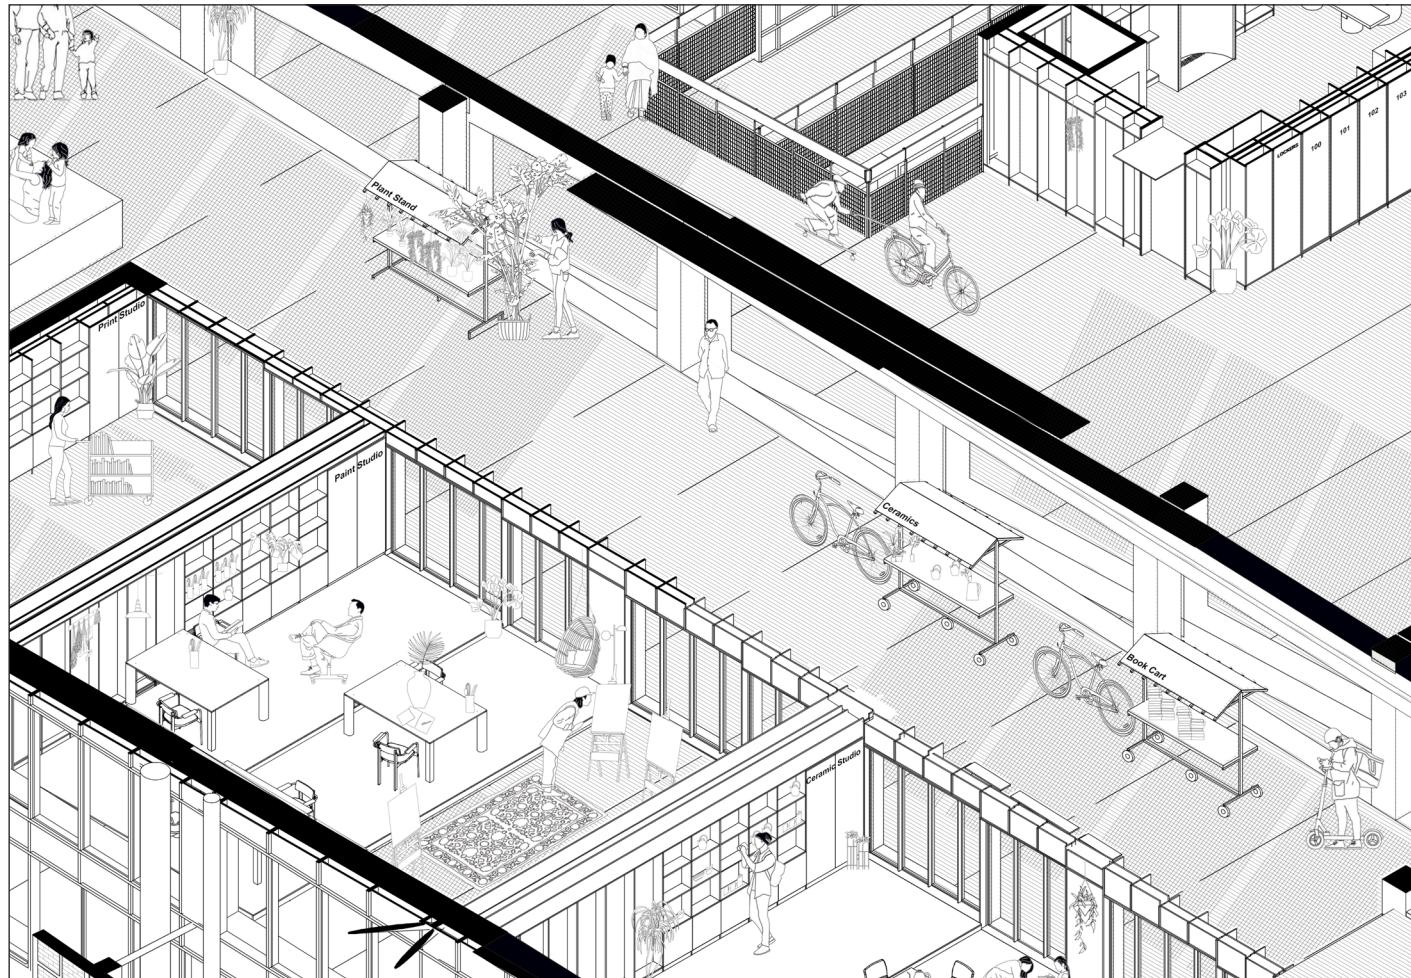

Axonometric action 2nd floor



Axonometric action 4th floor

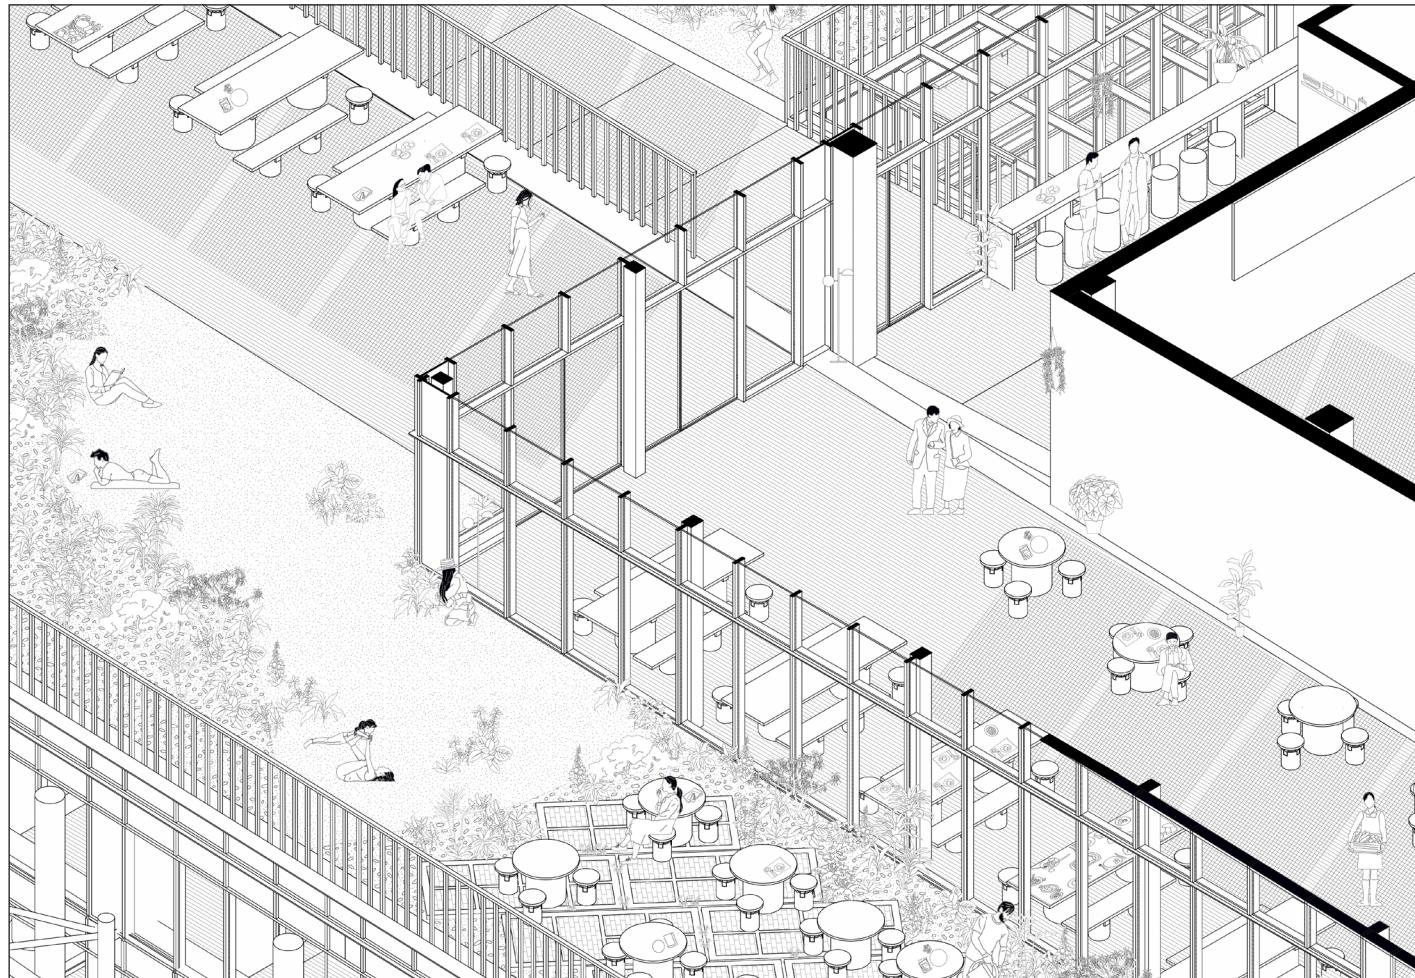

Axonometric action 6th floor