



MILAN CONTEXT

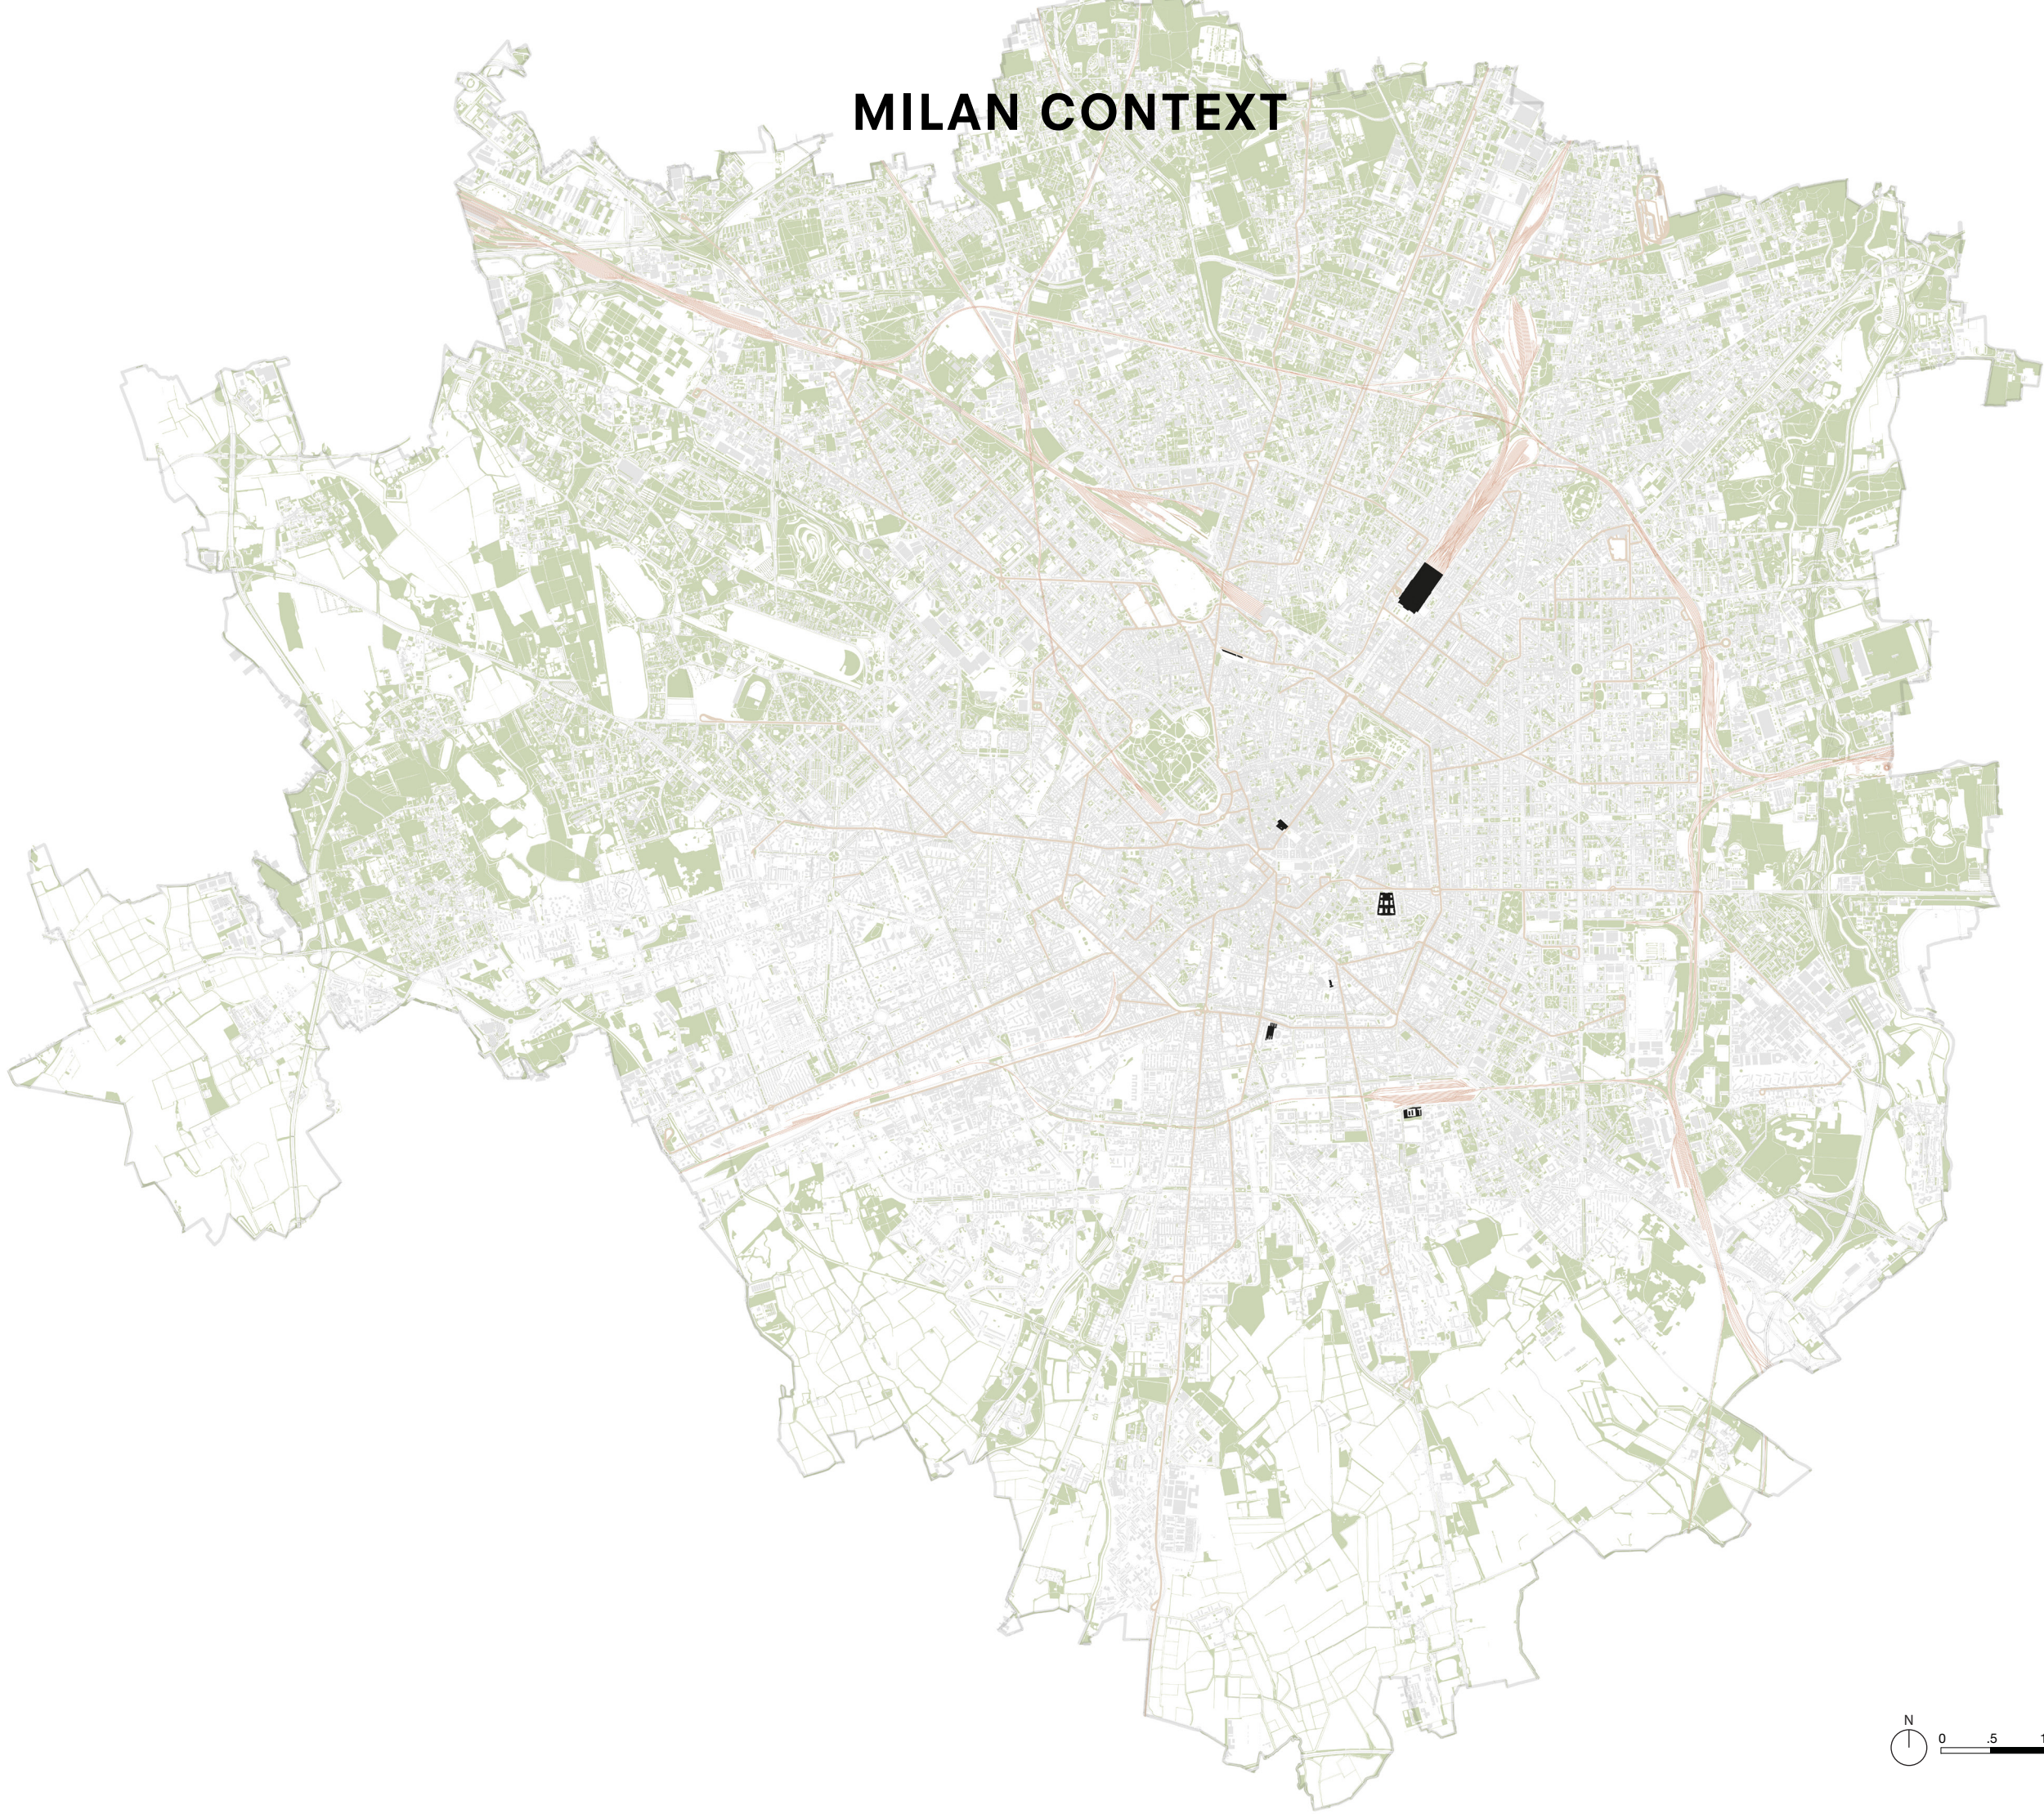


NEIGHBORHOOD CONTEXT




SITE CONTEXT

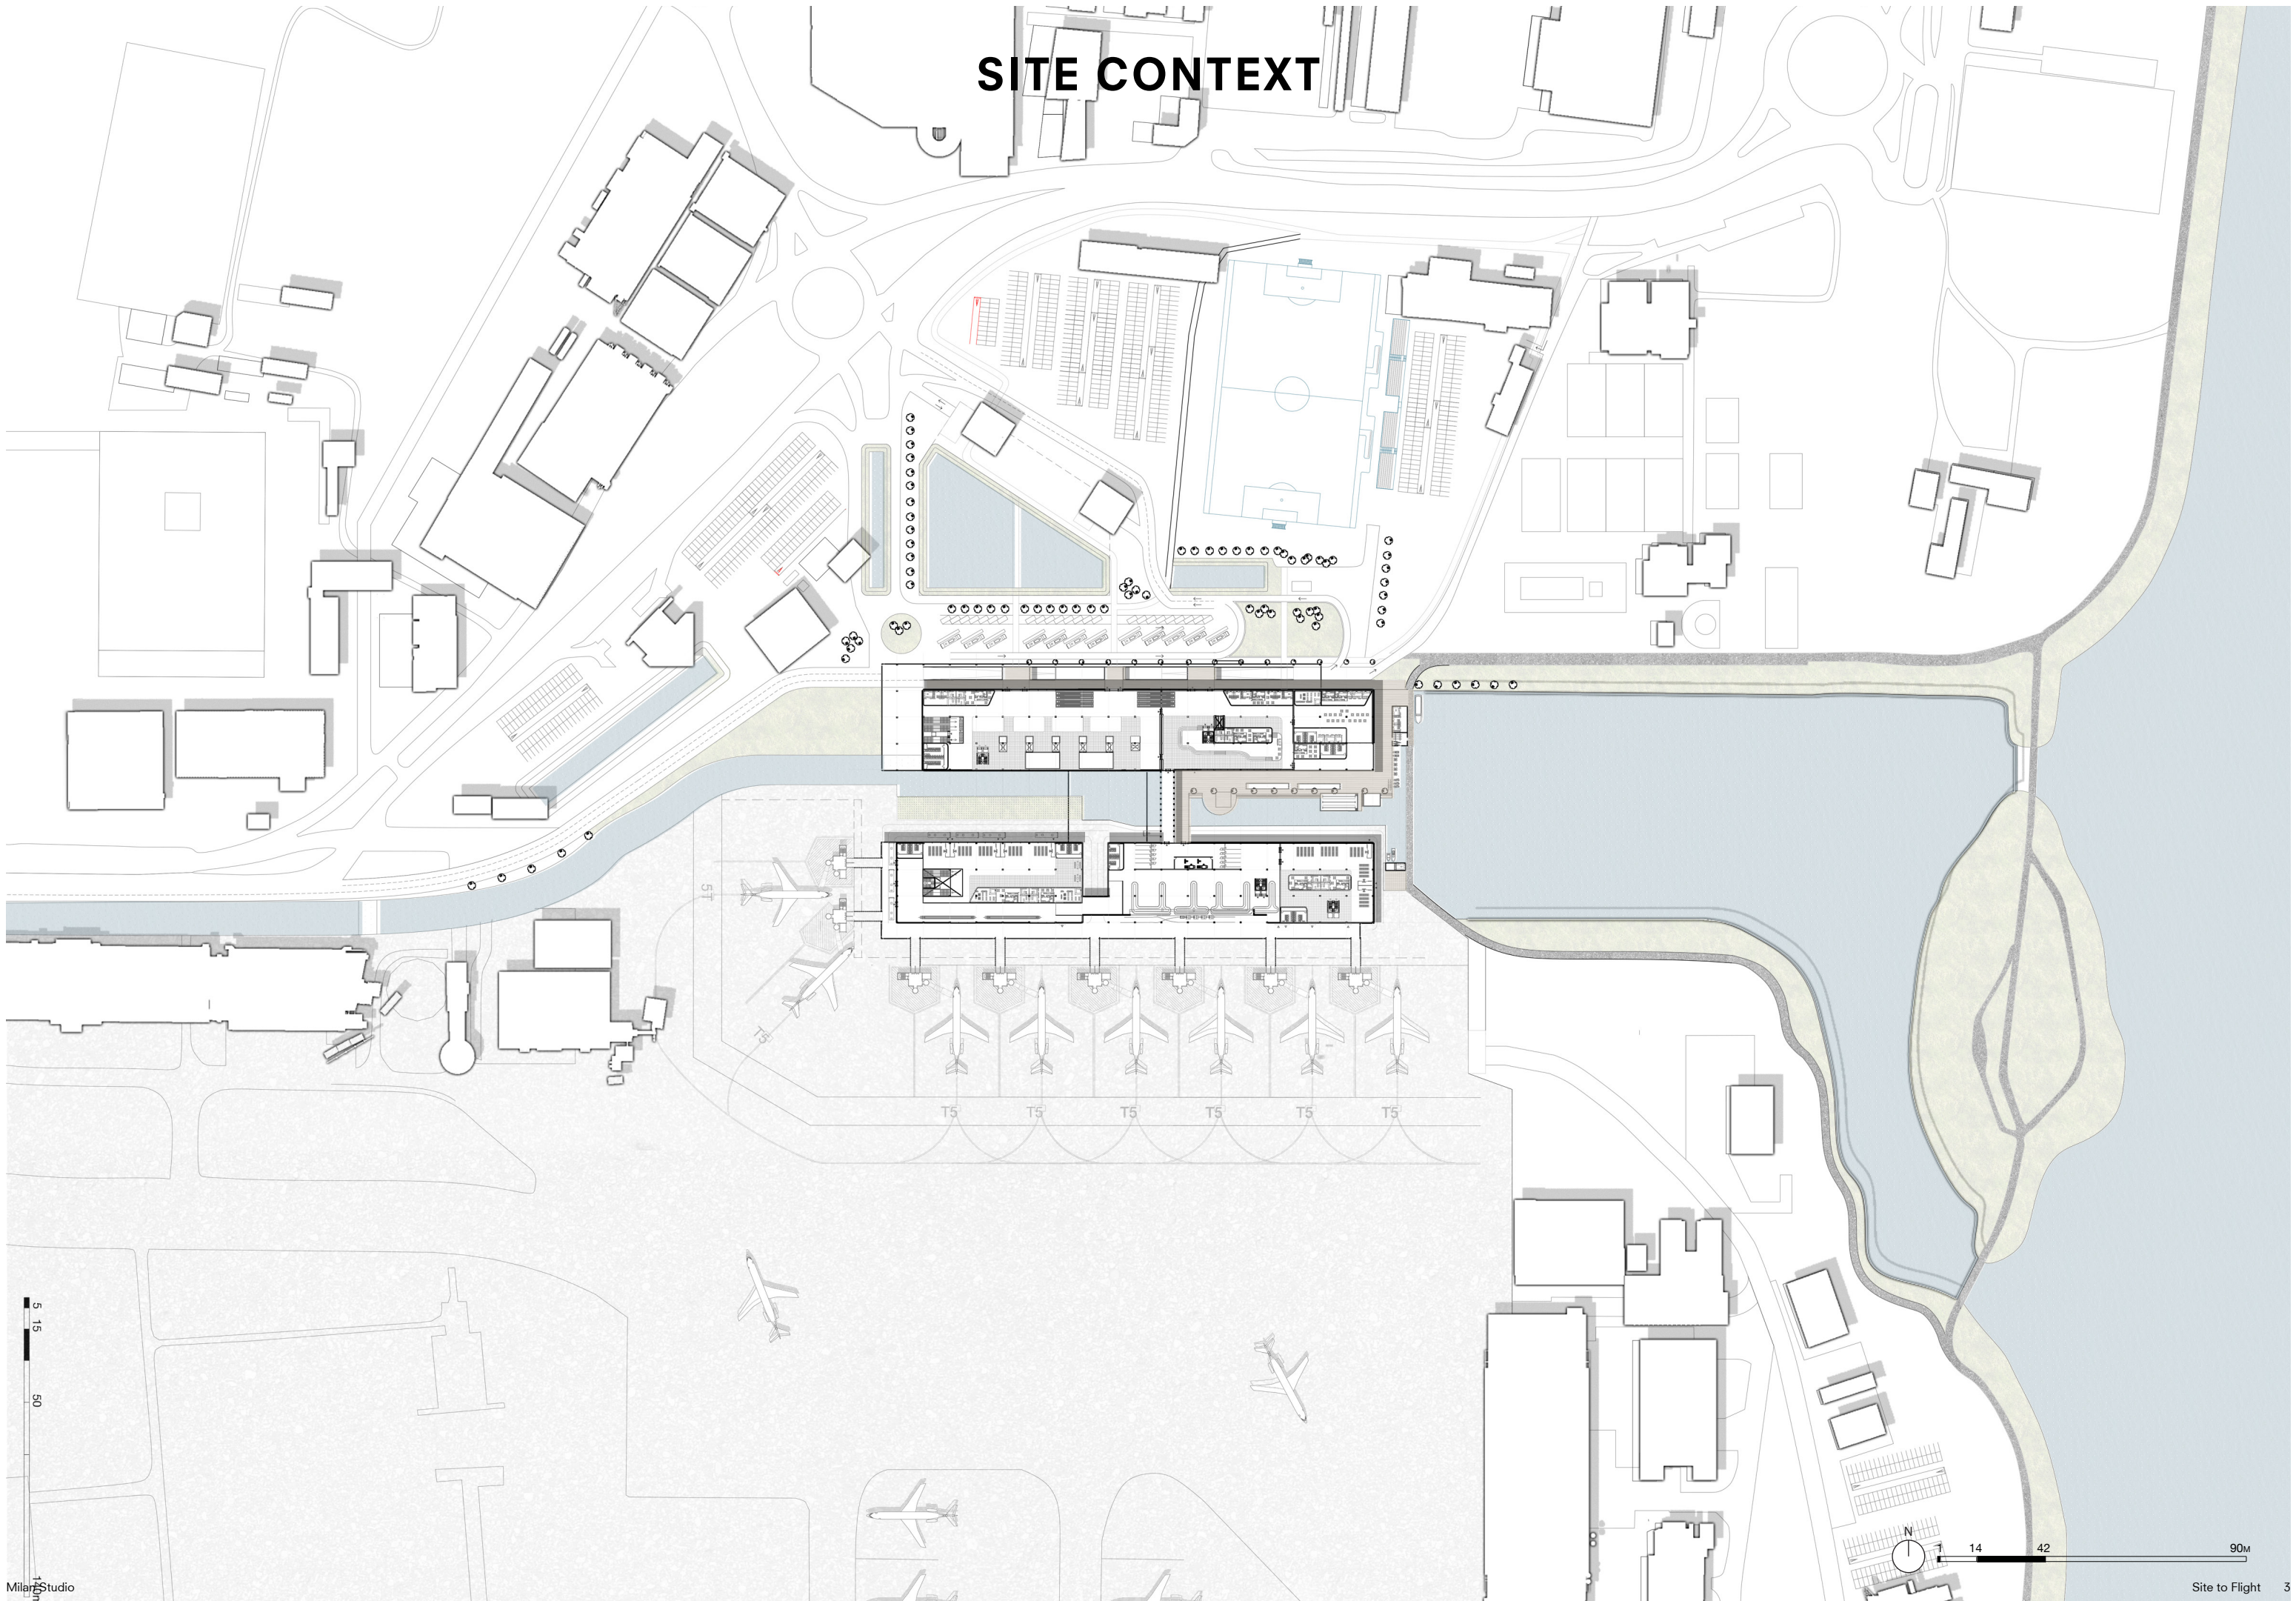

PICK-UP & BAGGAGE OPERATIONS

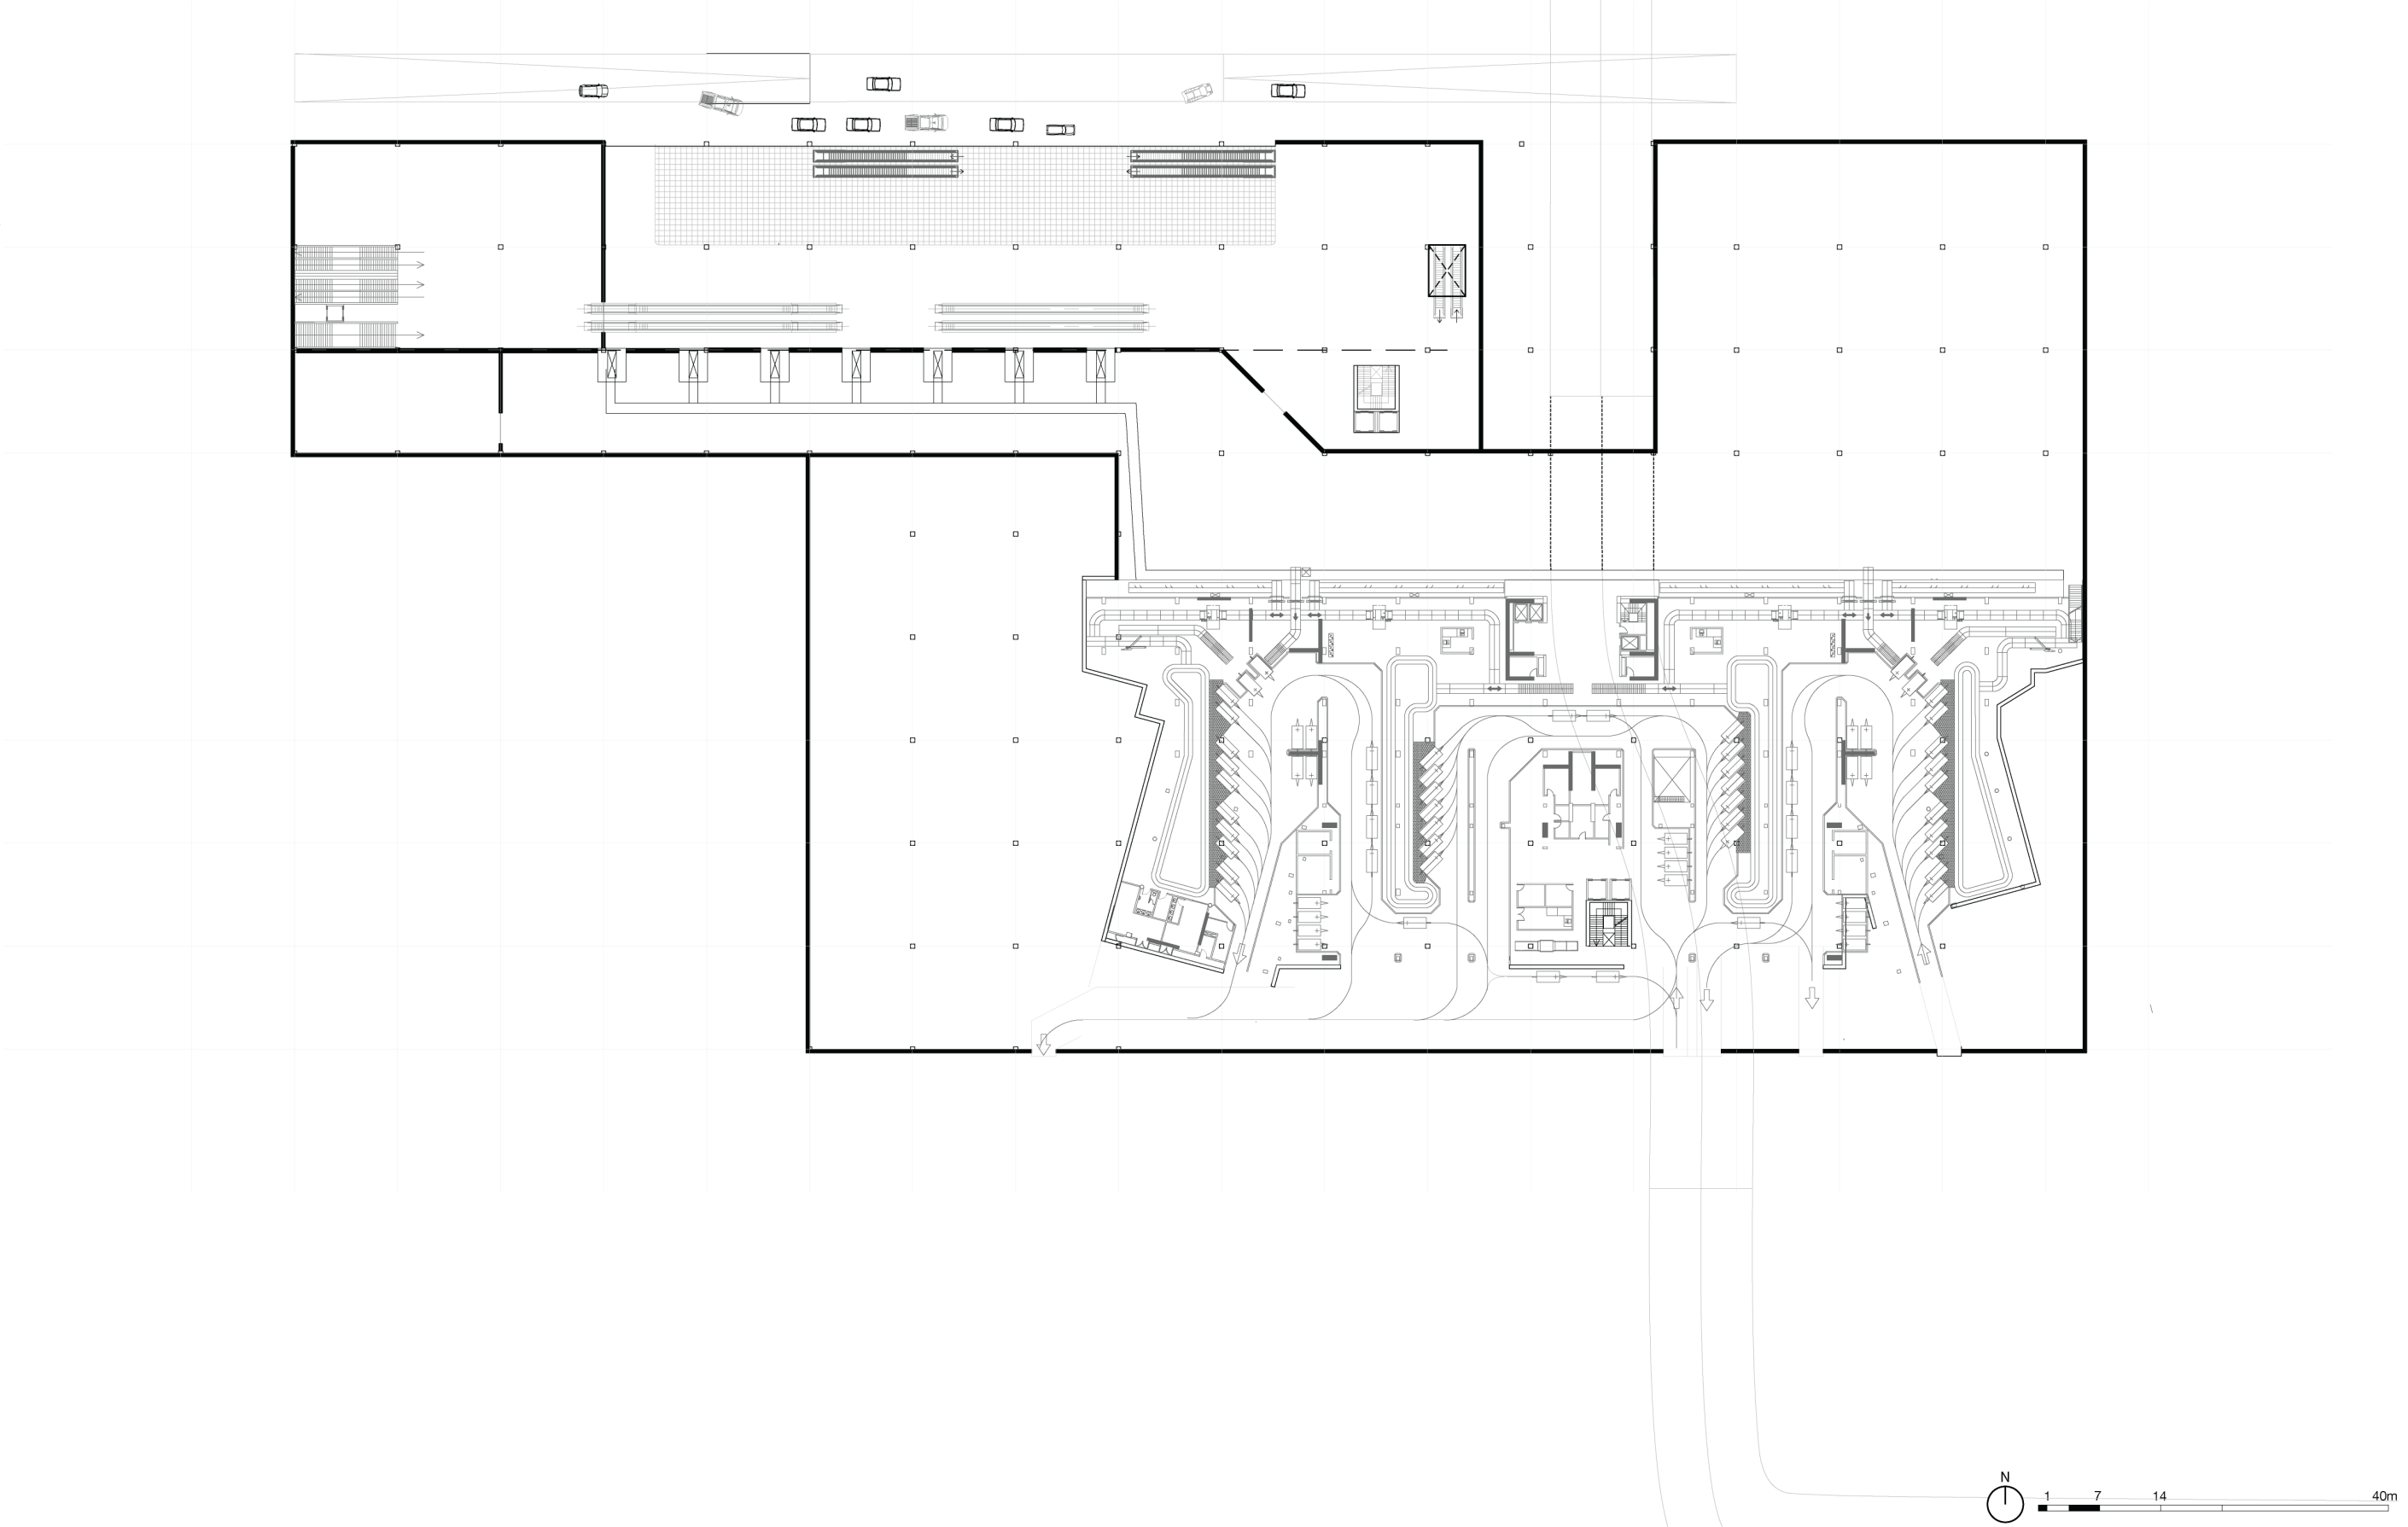


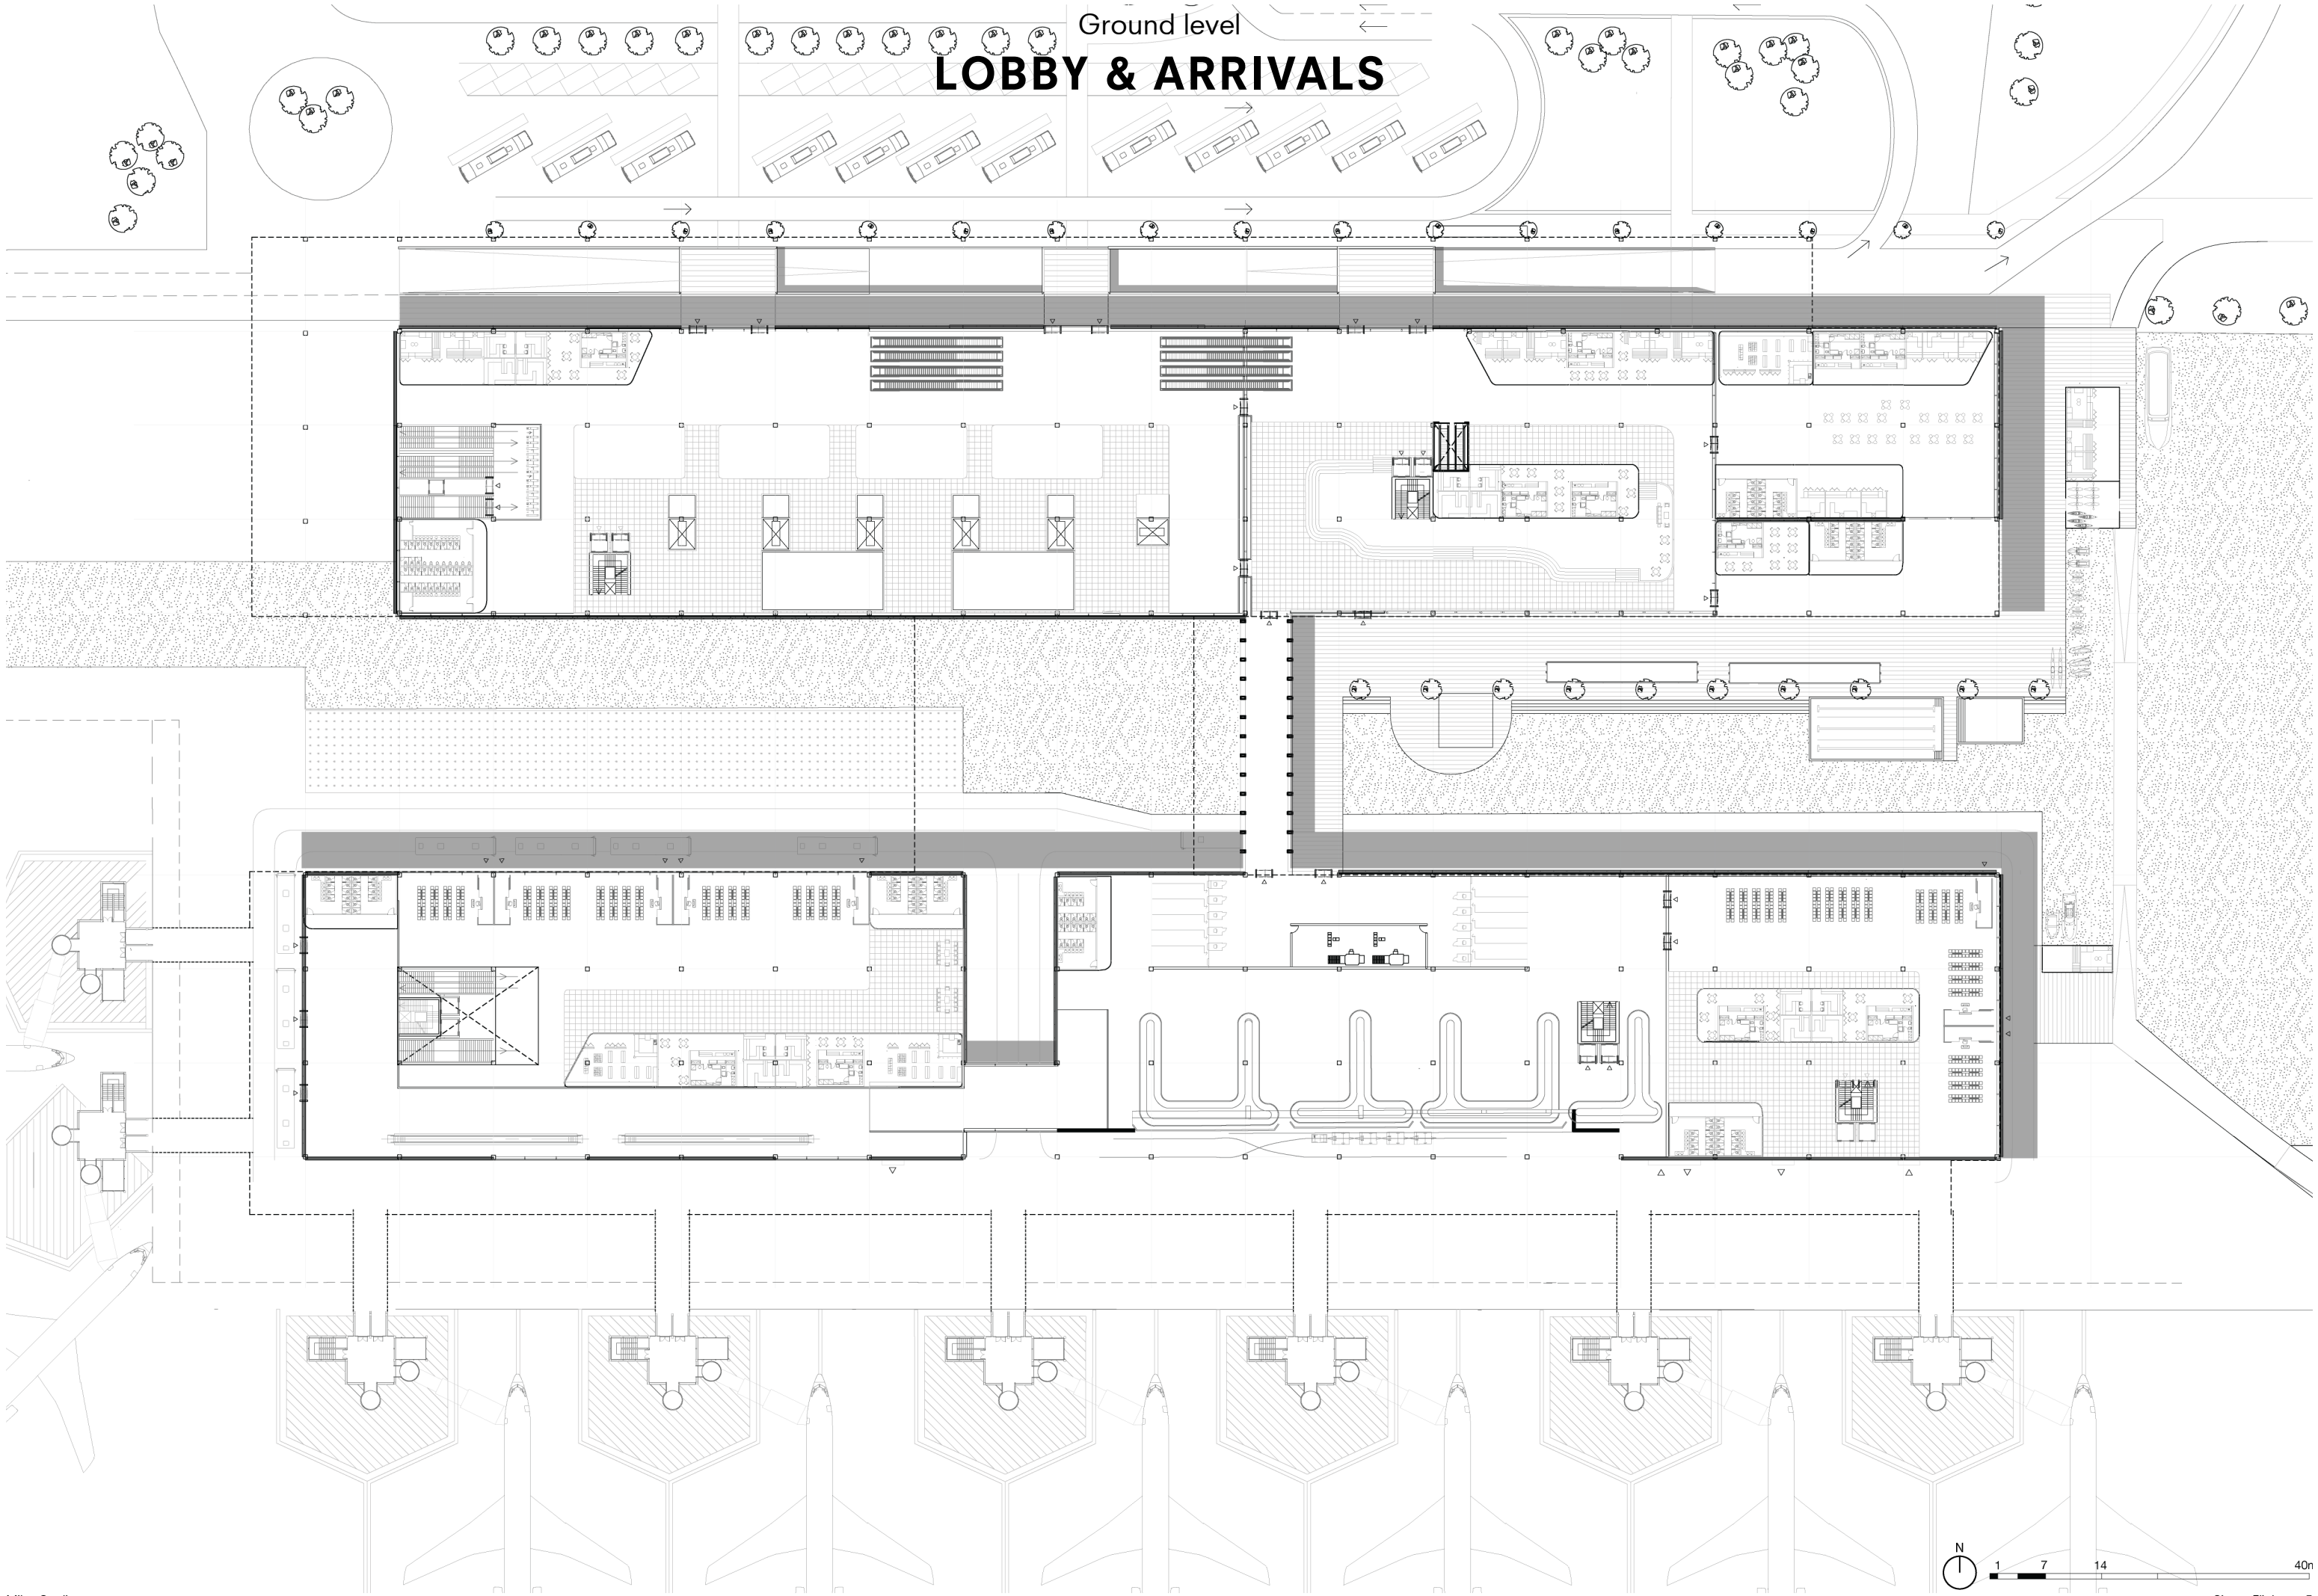


Ground level

LOBBY & ARRIVALS


CHECK-IN & DEPARTURES

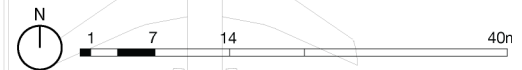

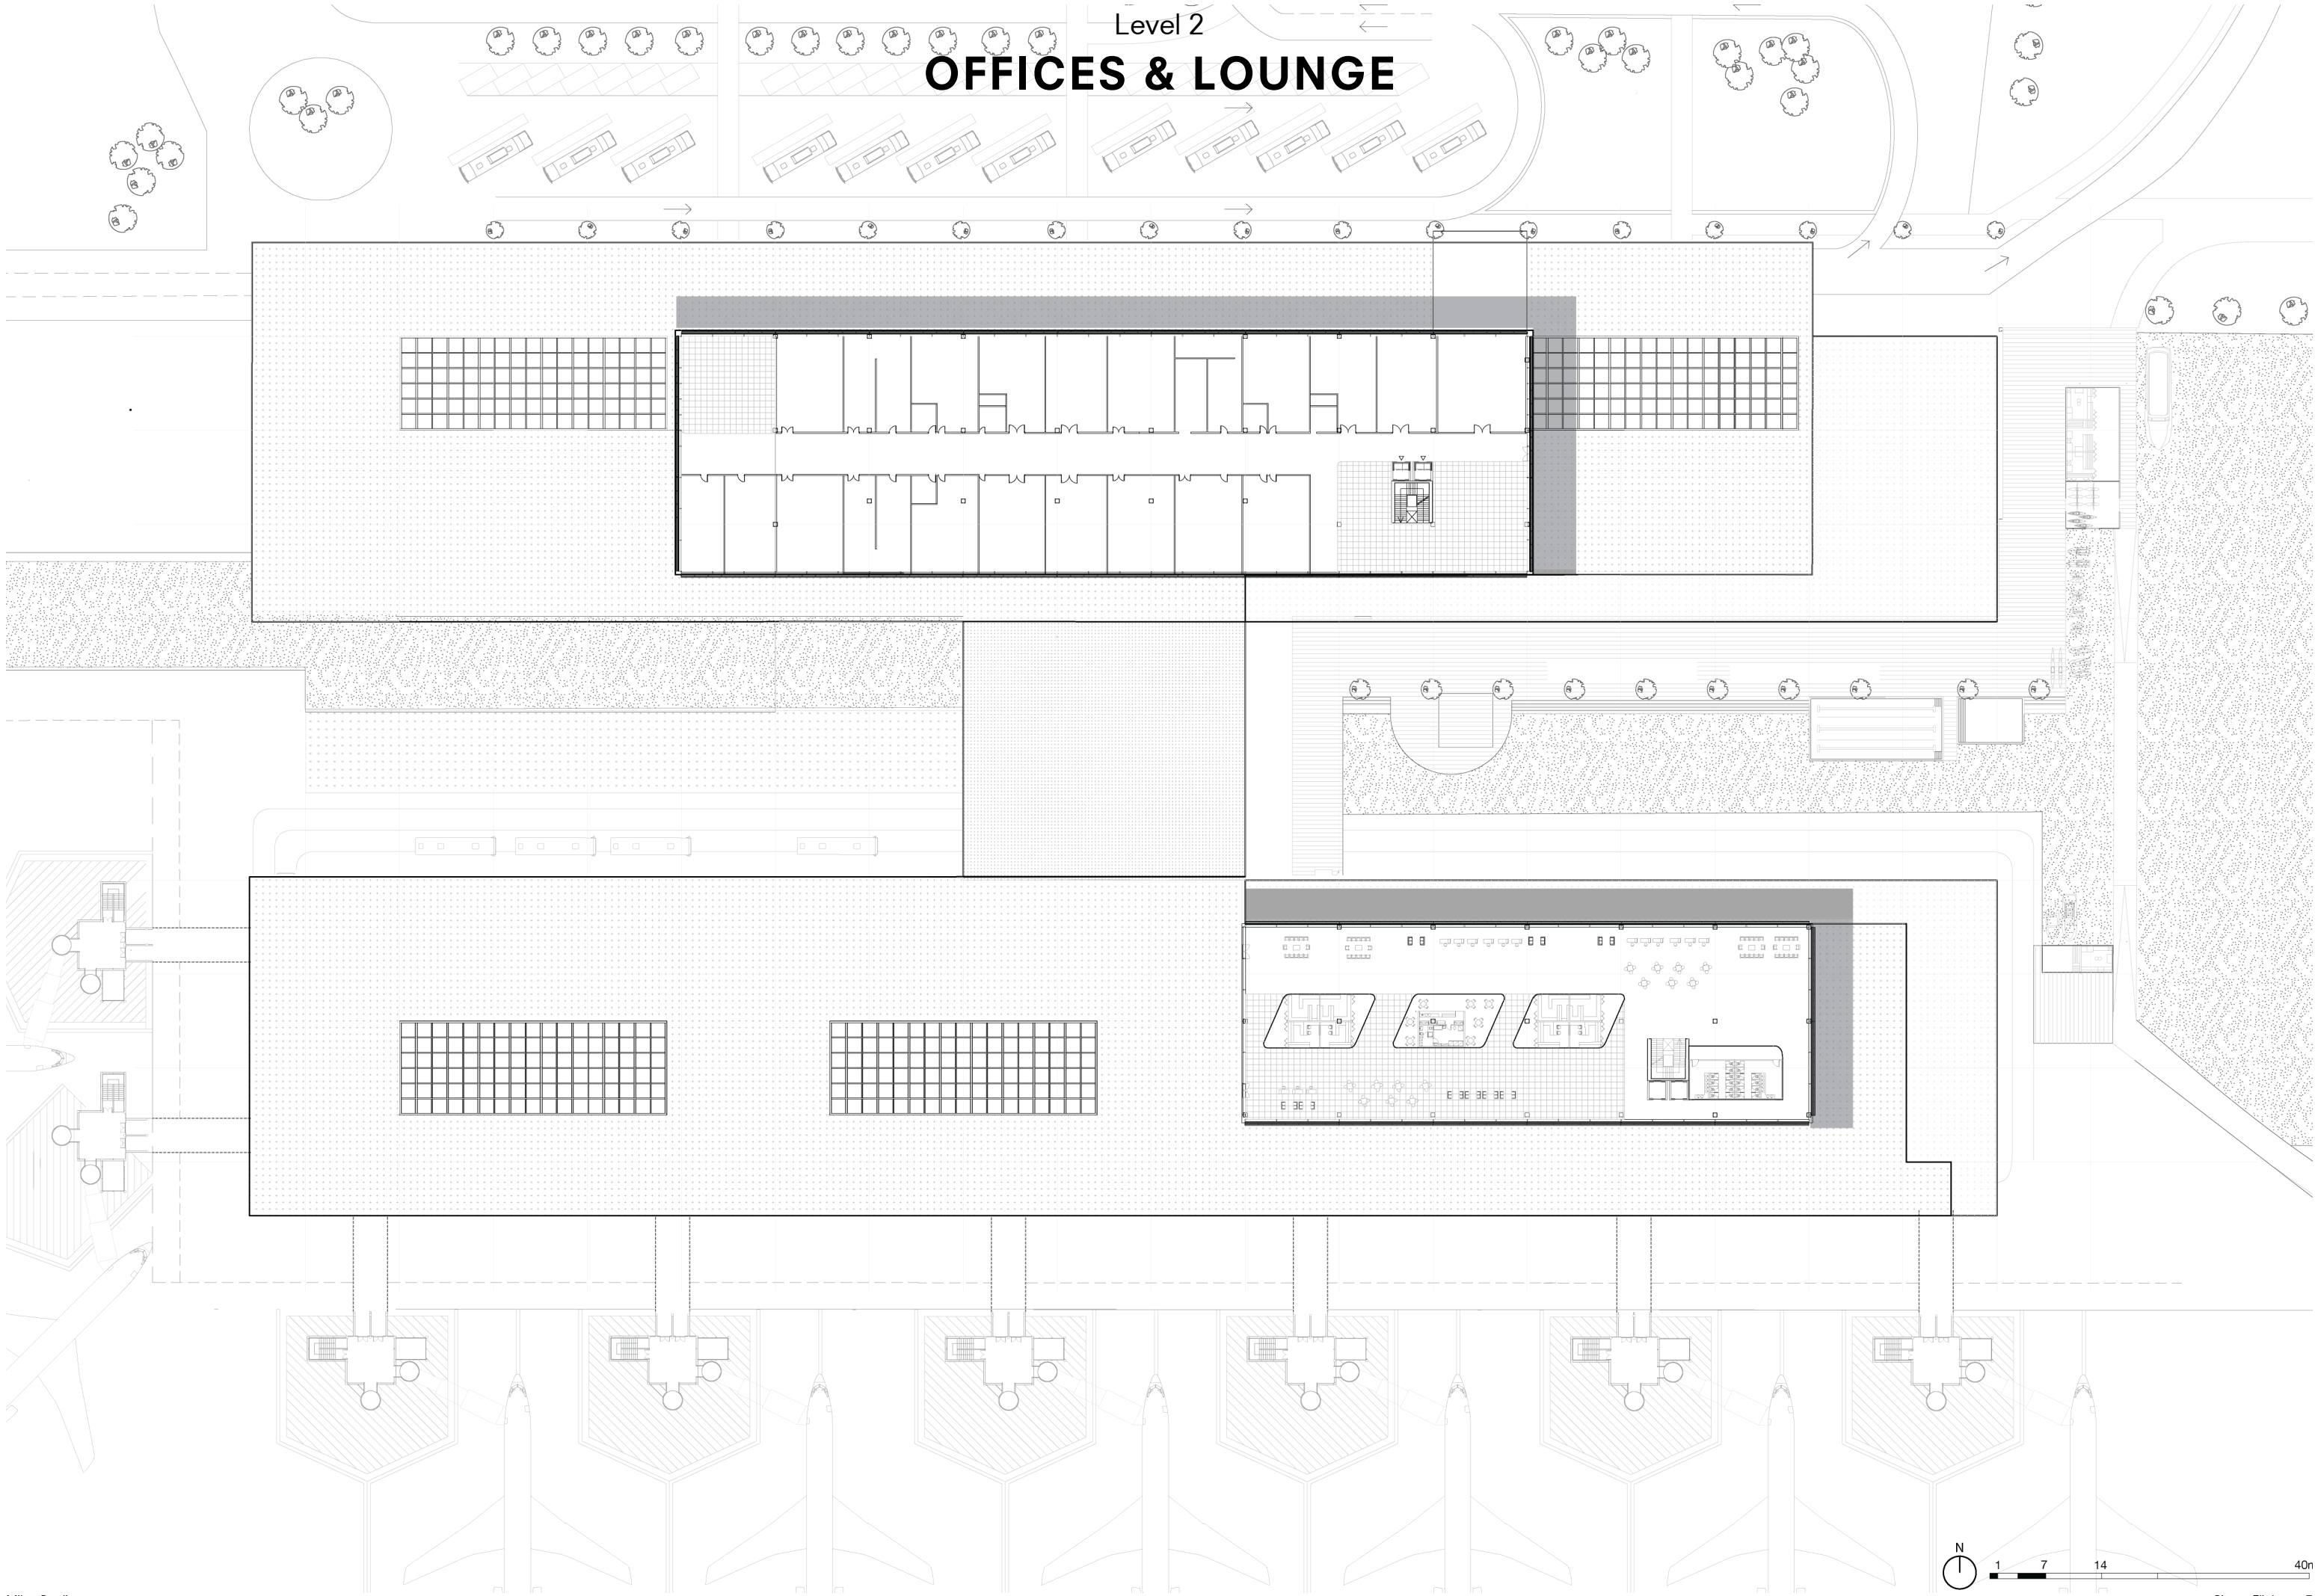

Level 2


OFFICES & LOUNGE

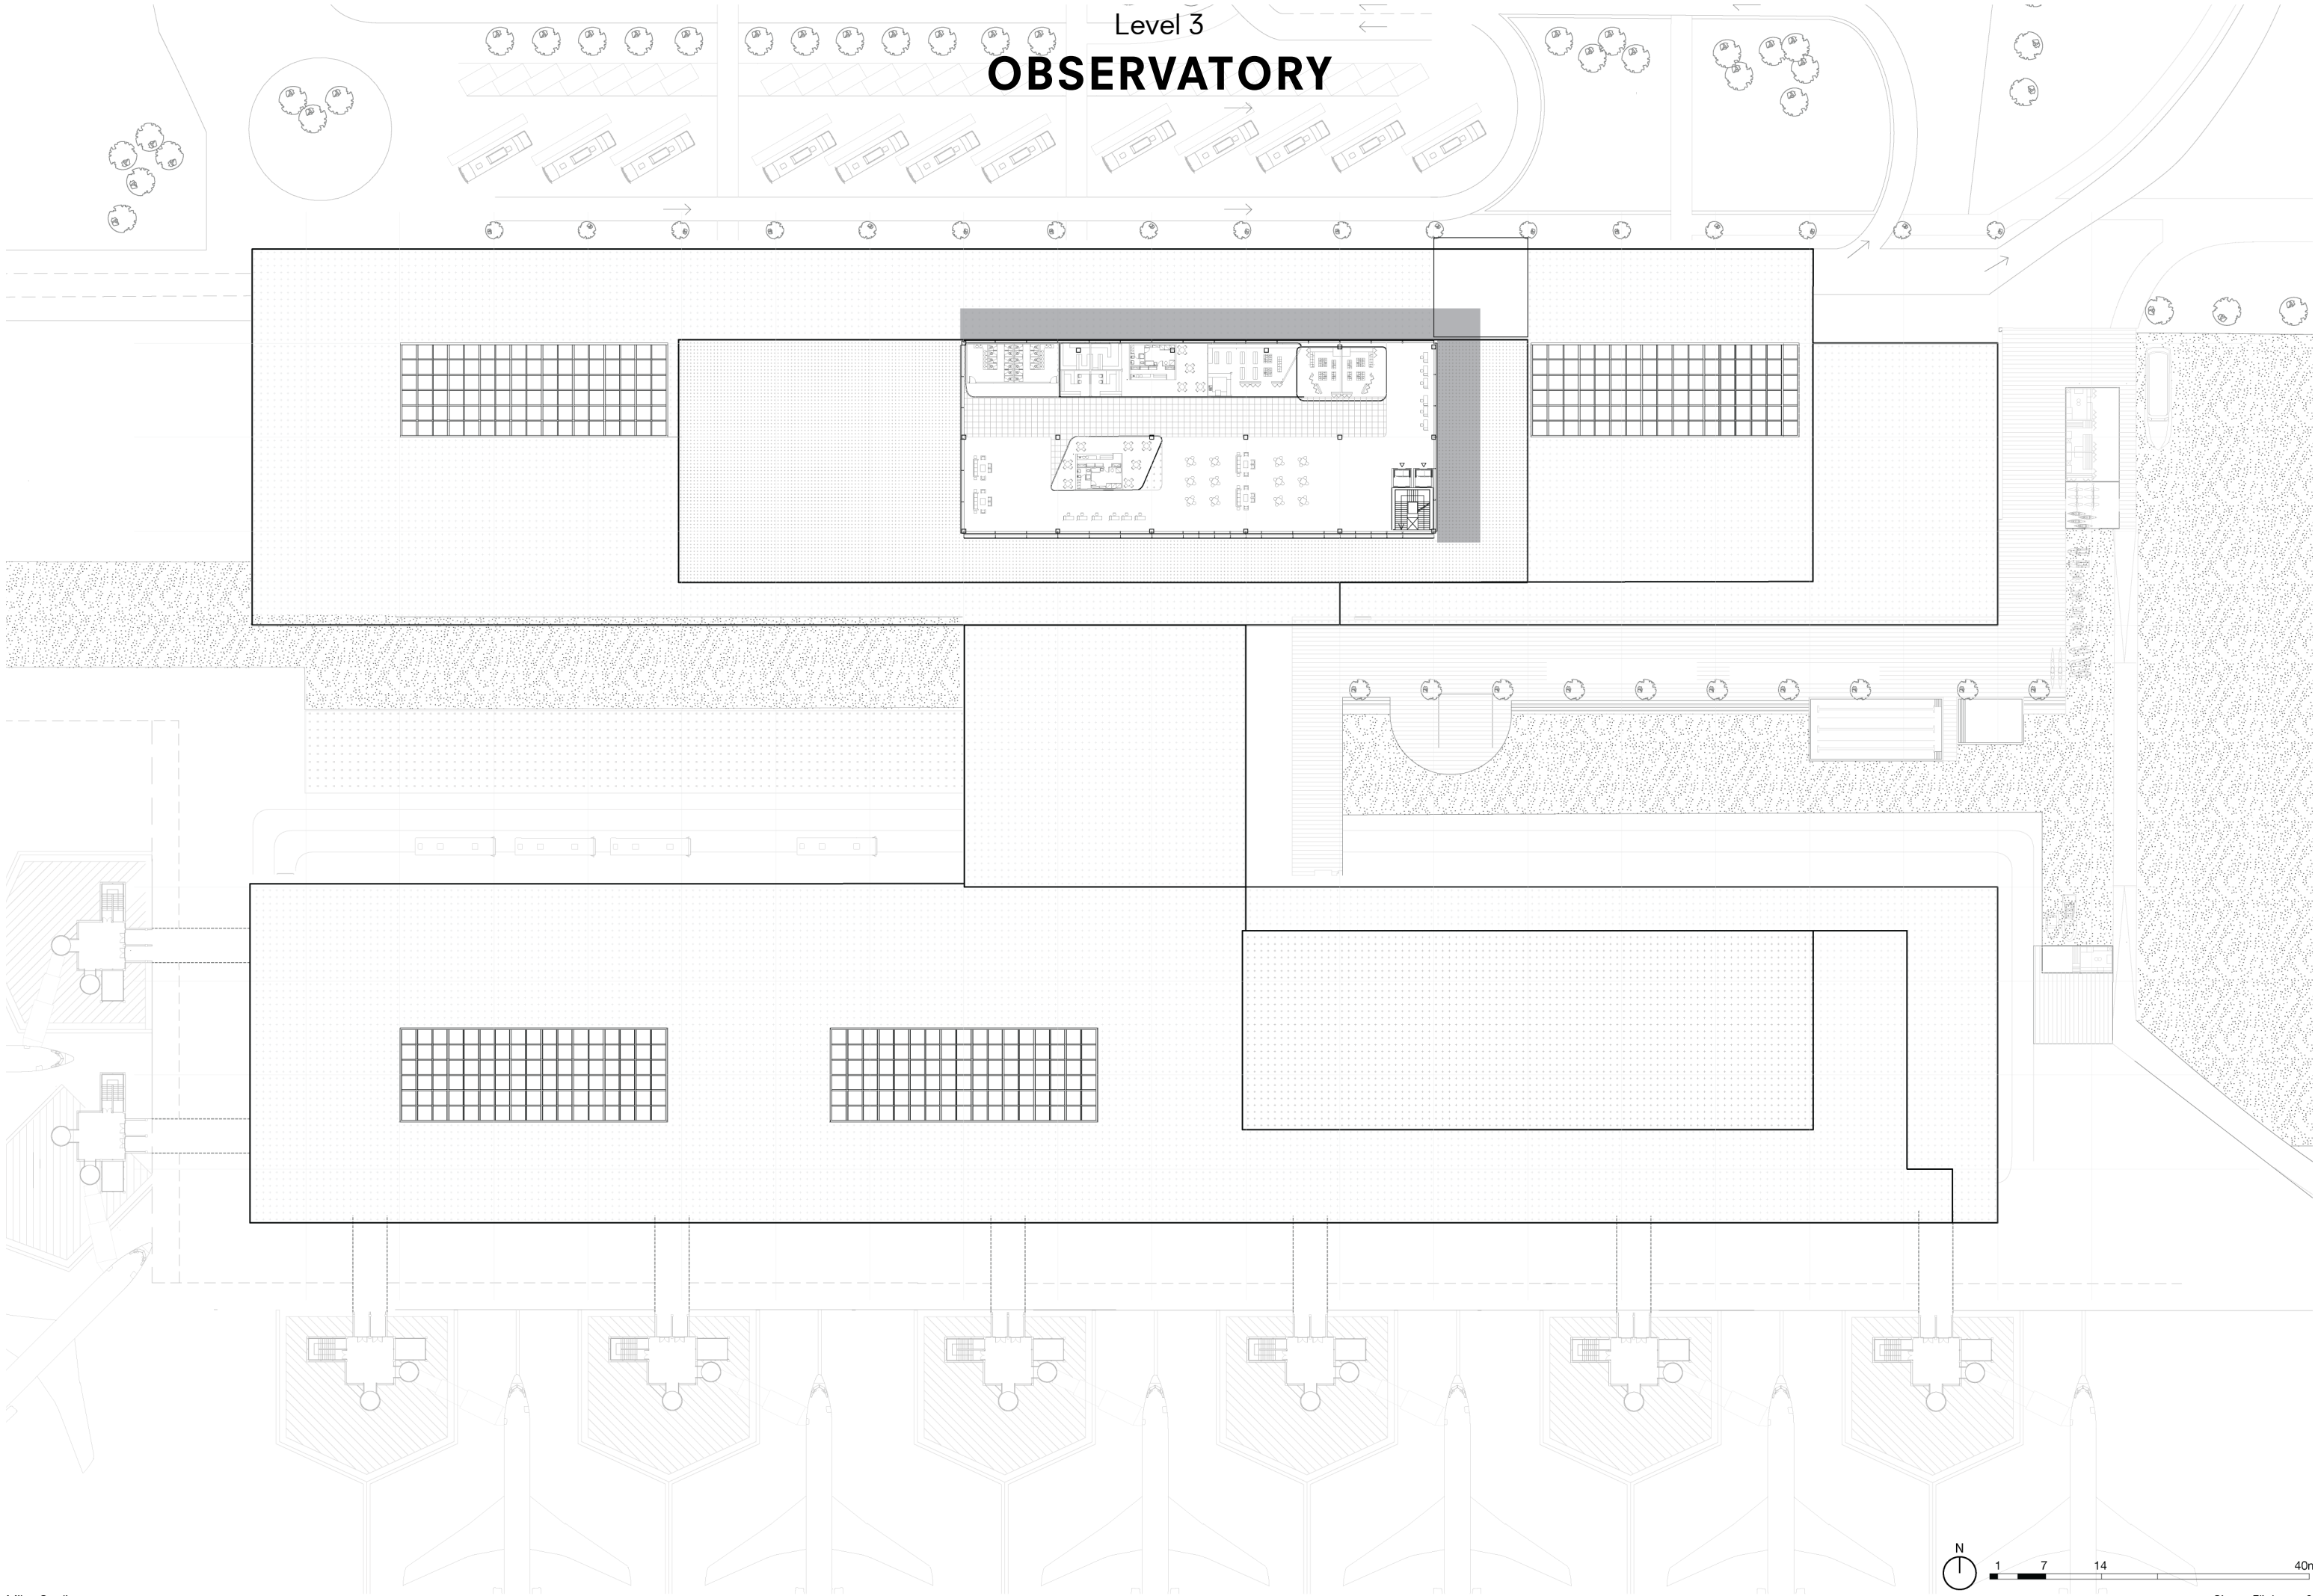


ELEVATIONS



Waterside

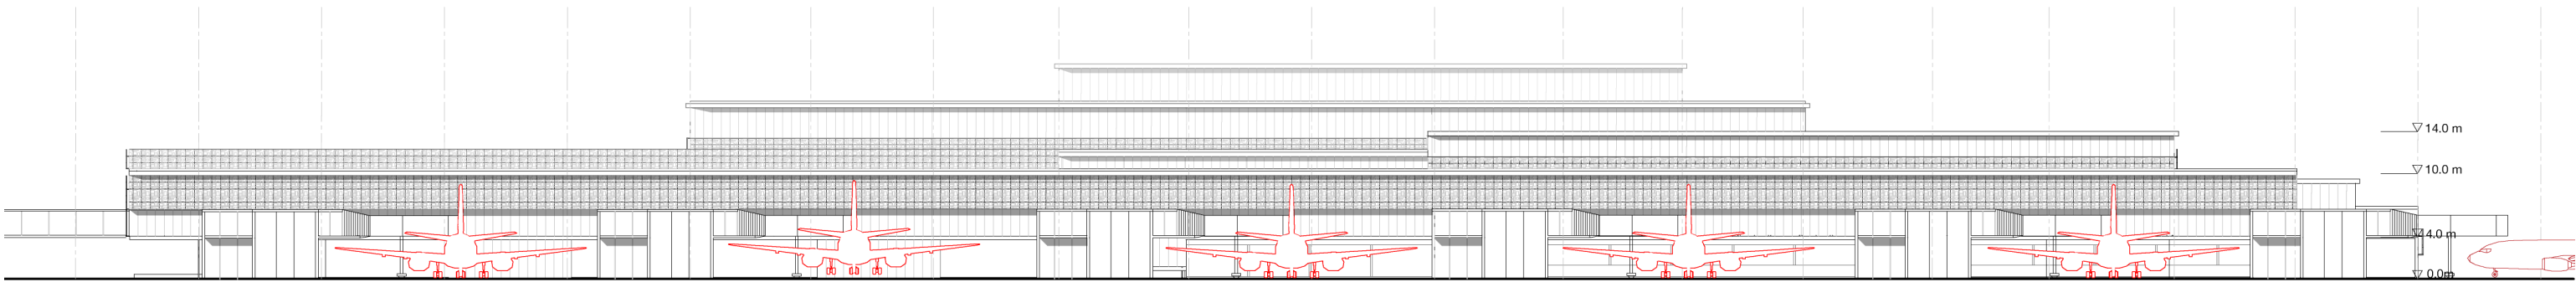




Airside

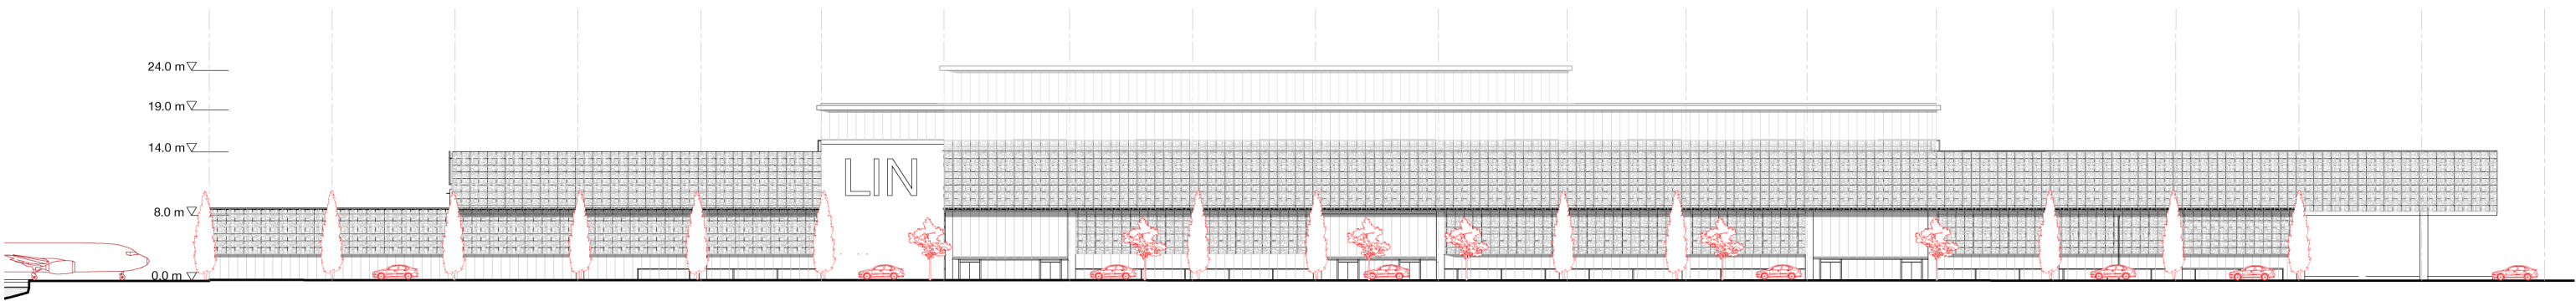

Landside




SECTIONS

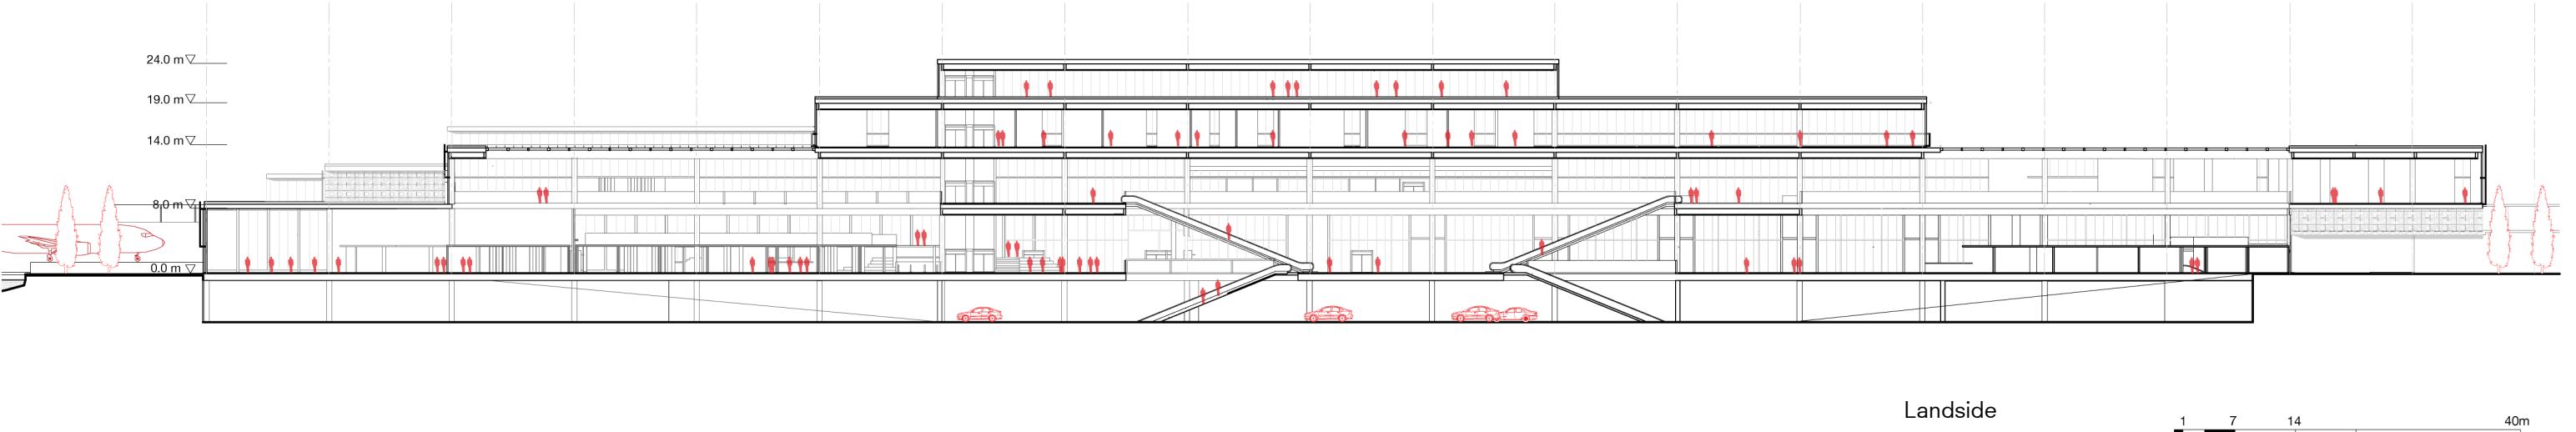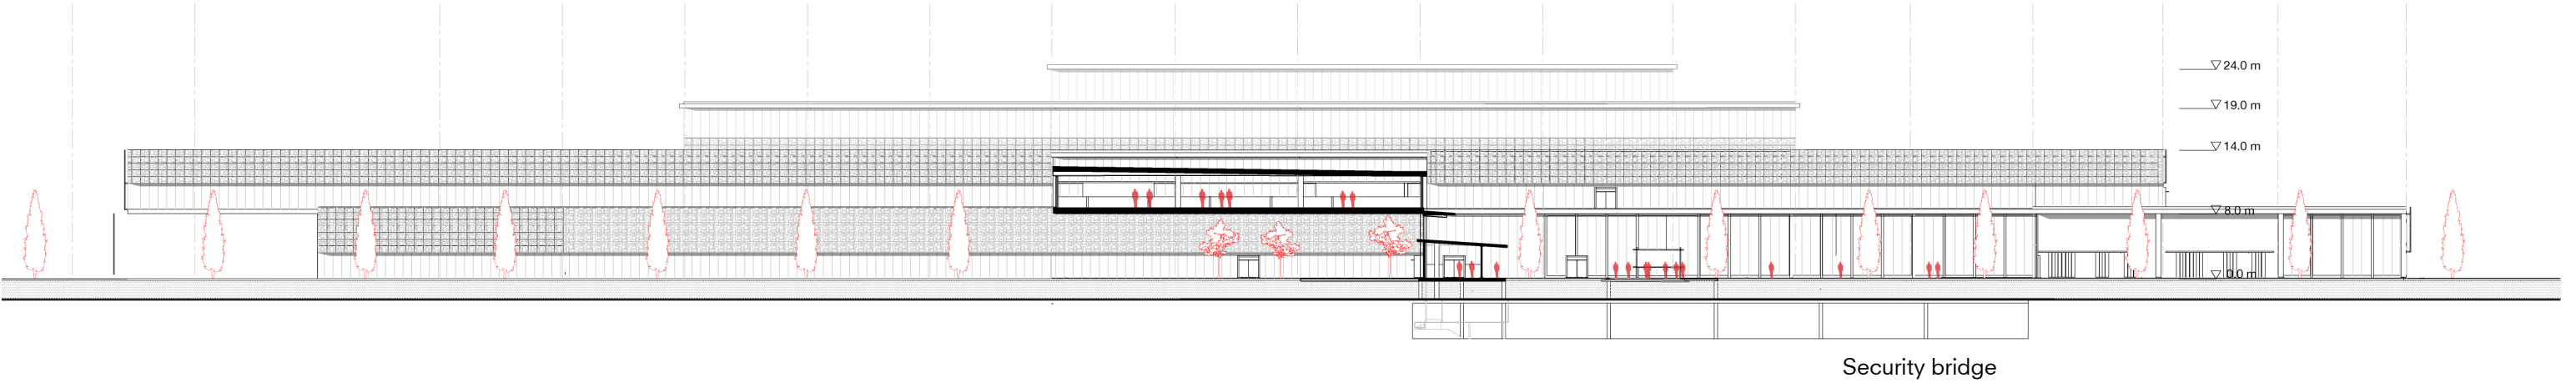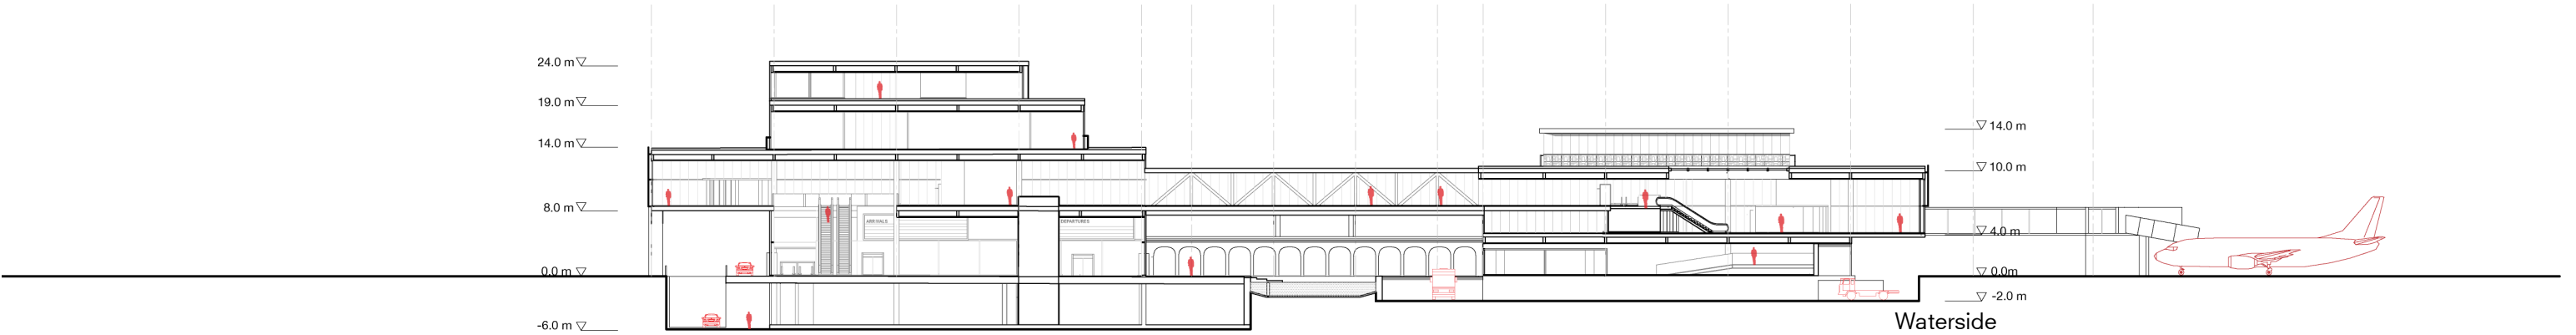


Key drawing

EXPLODED ISOMETRIC

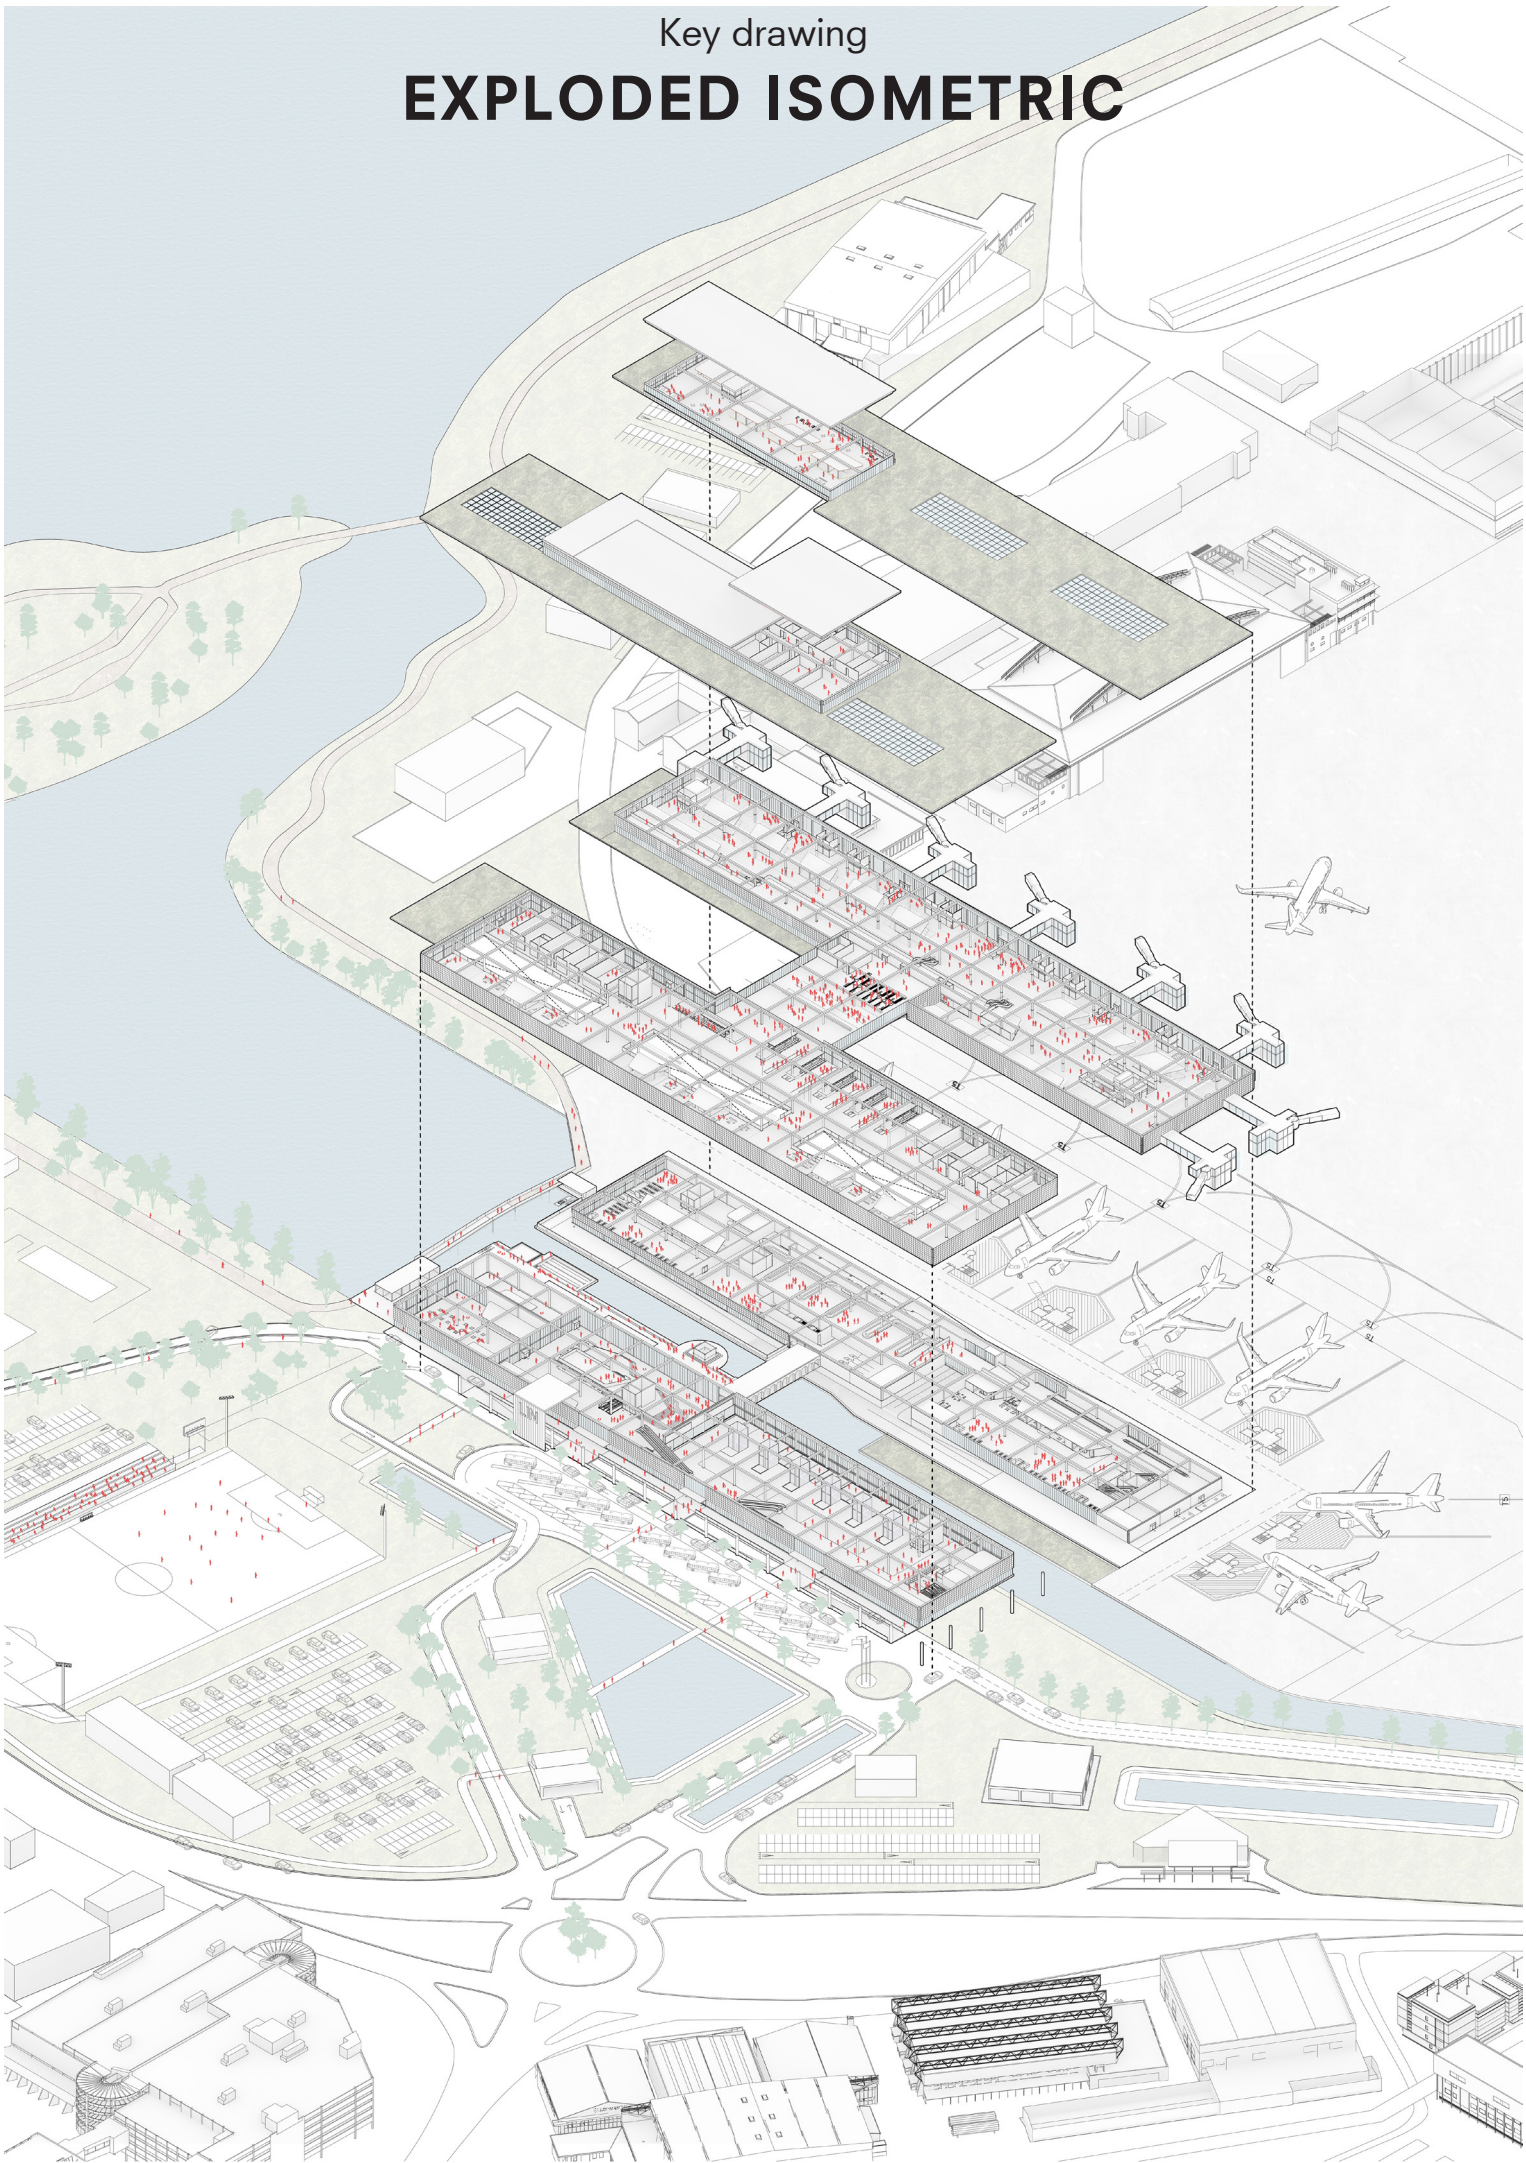


Fragment

WATERSIDE FACADE

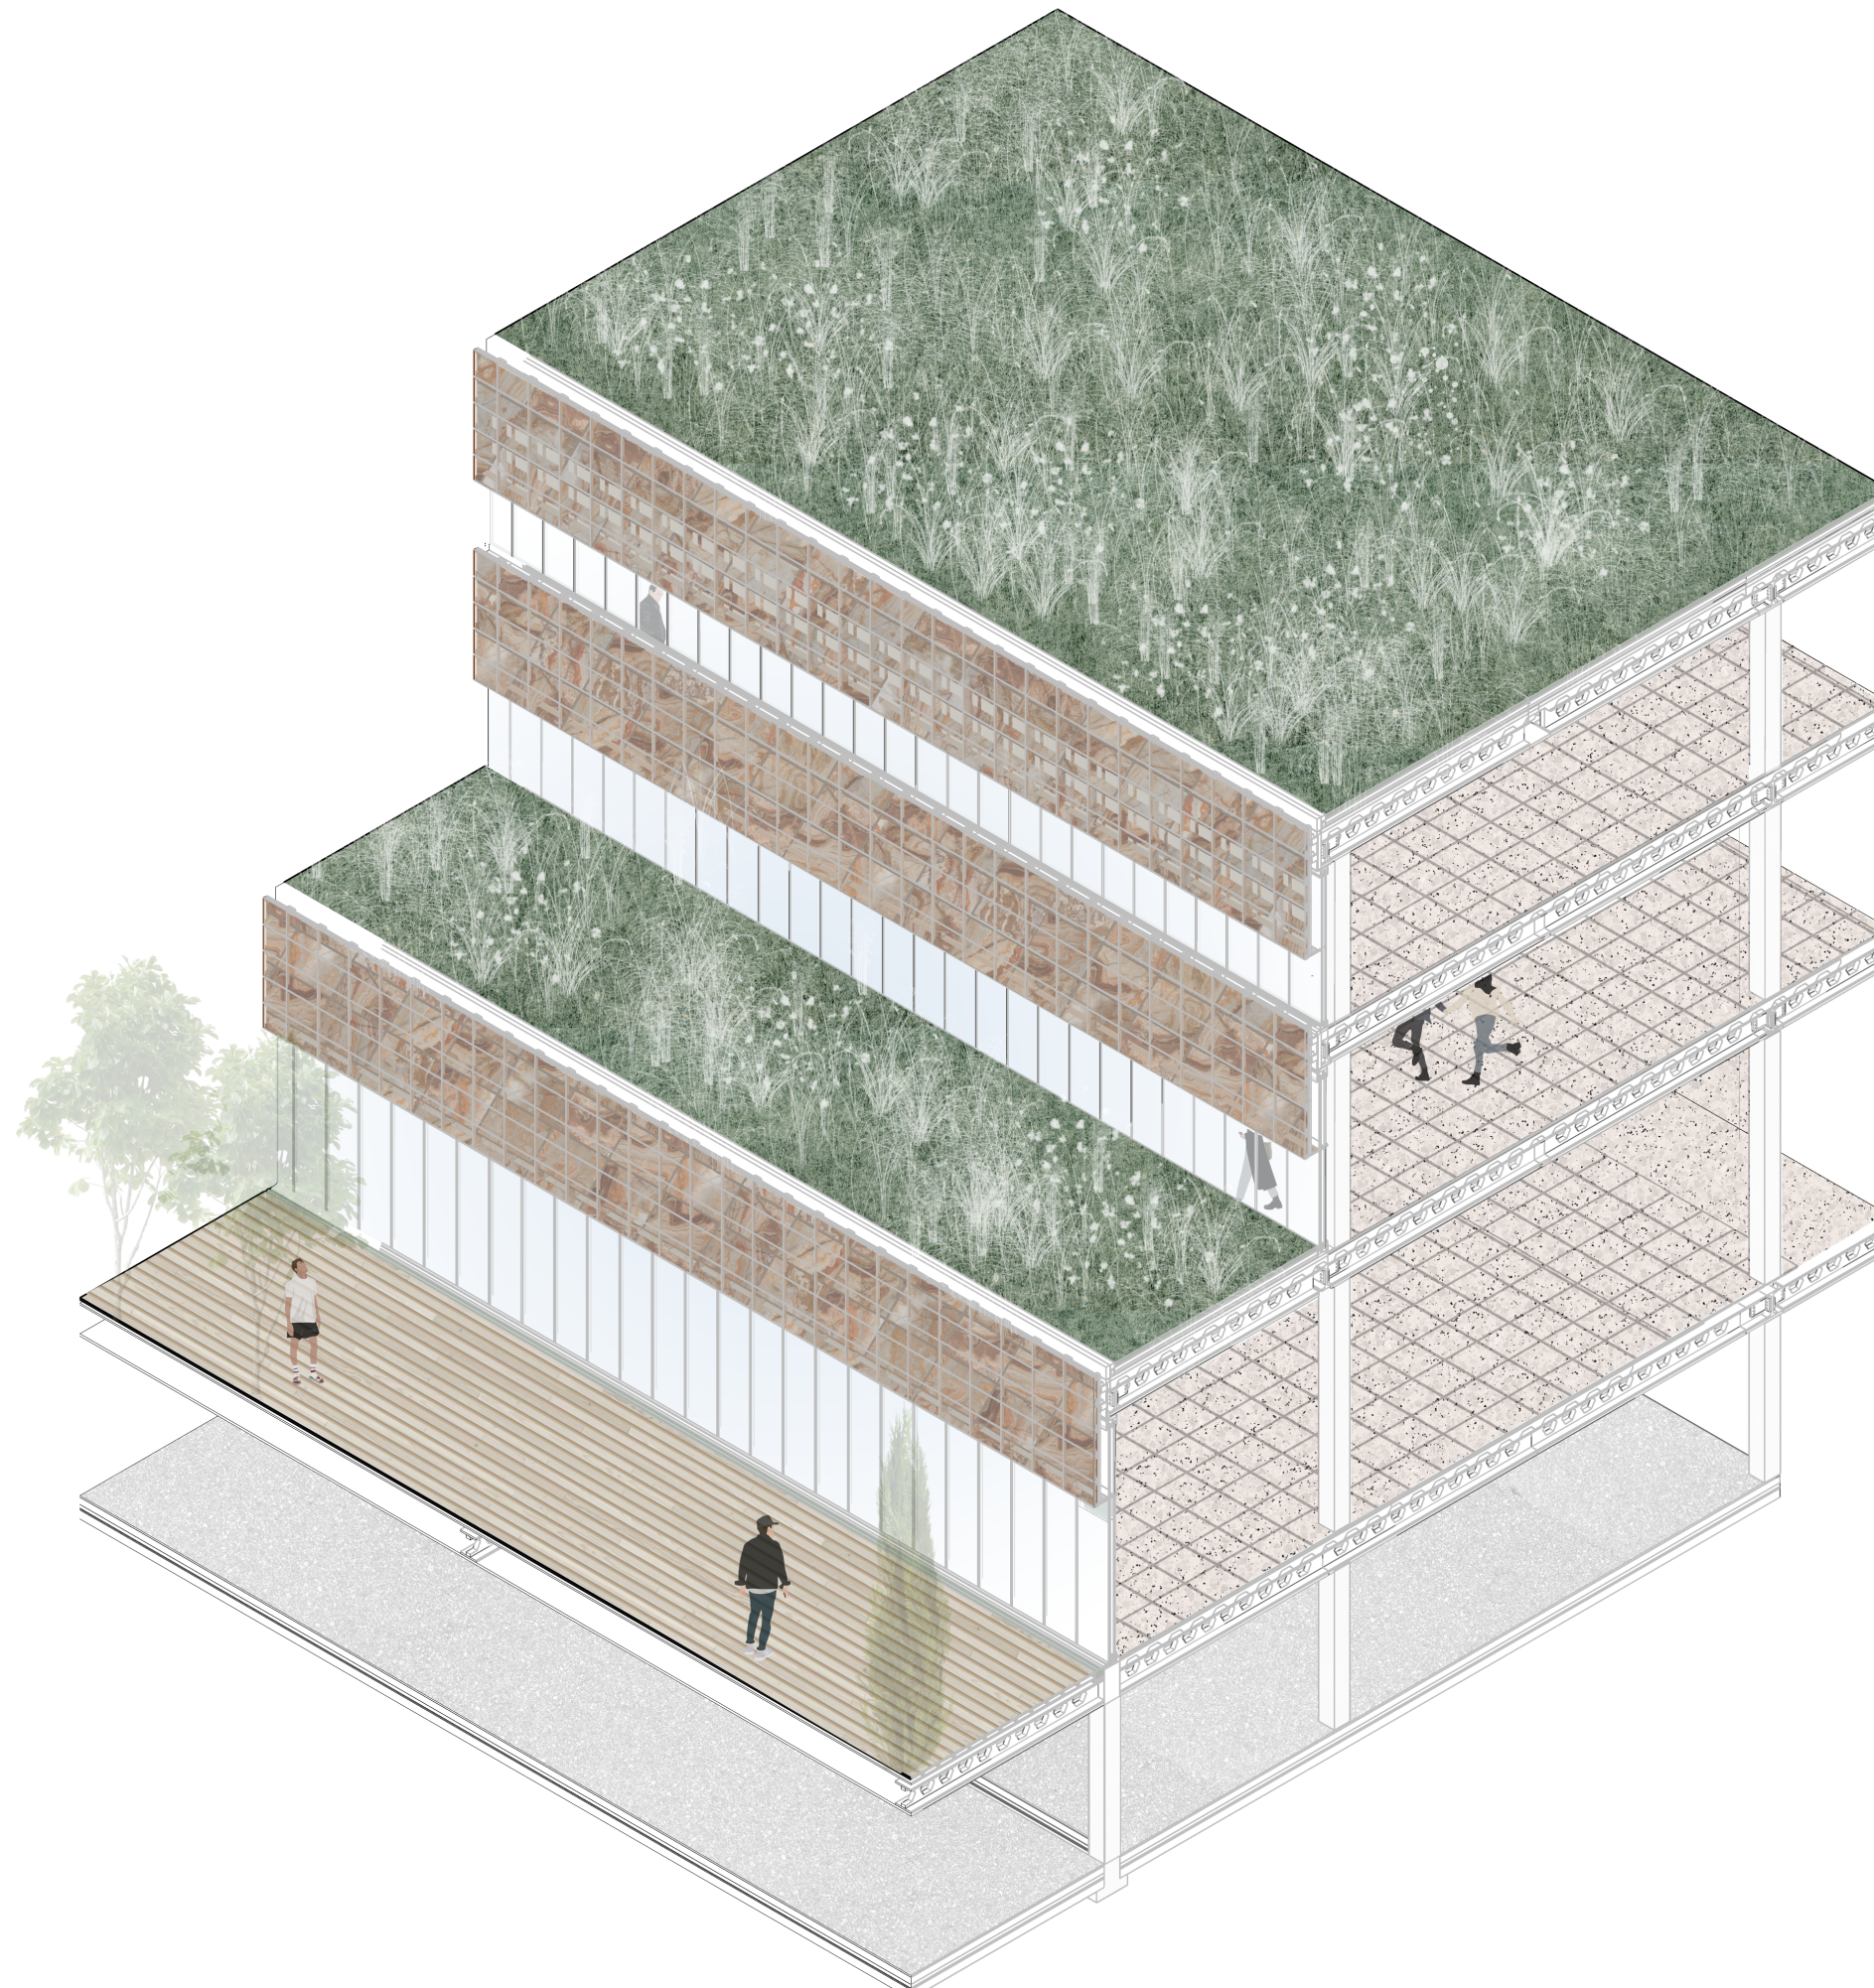


Envelope fragment


WATERSIDE FACADE

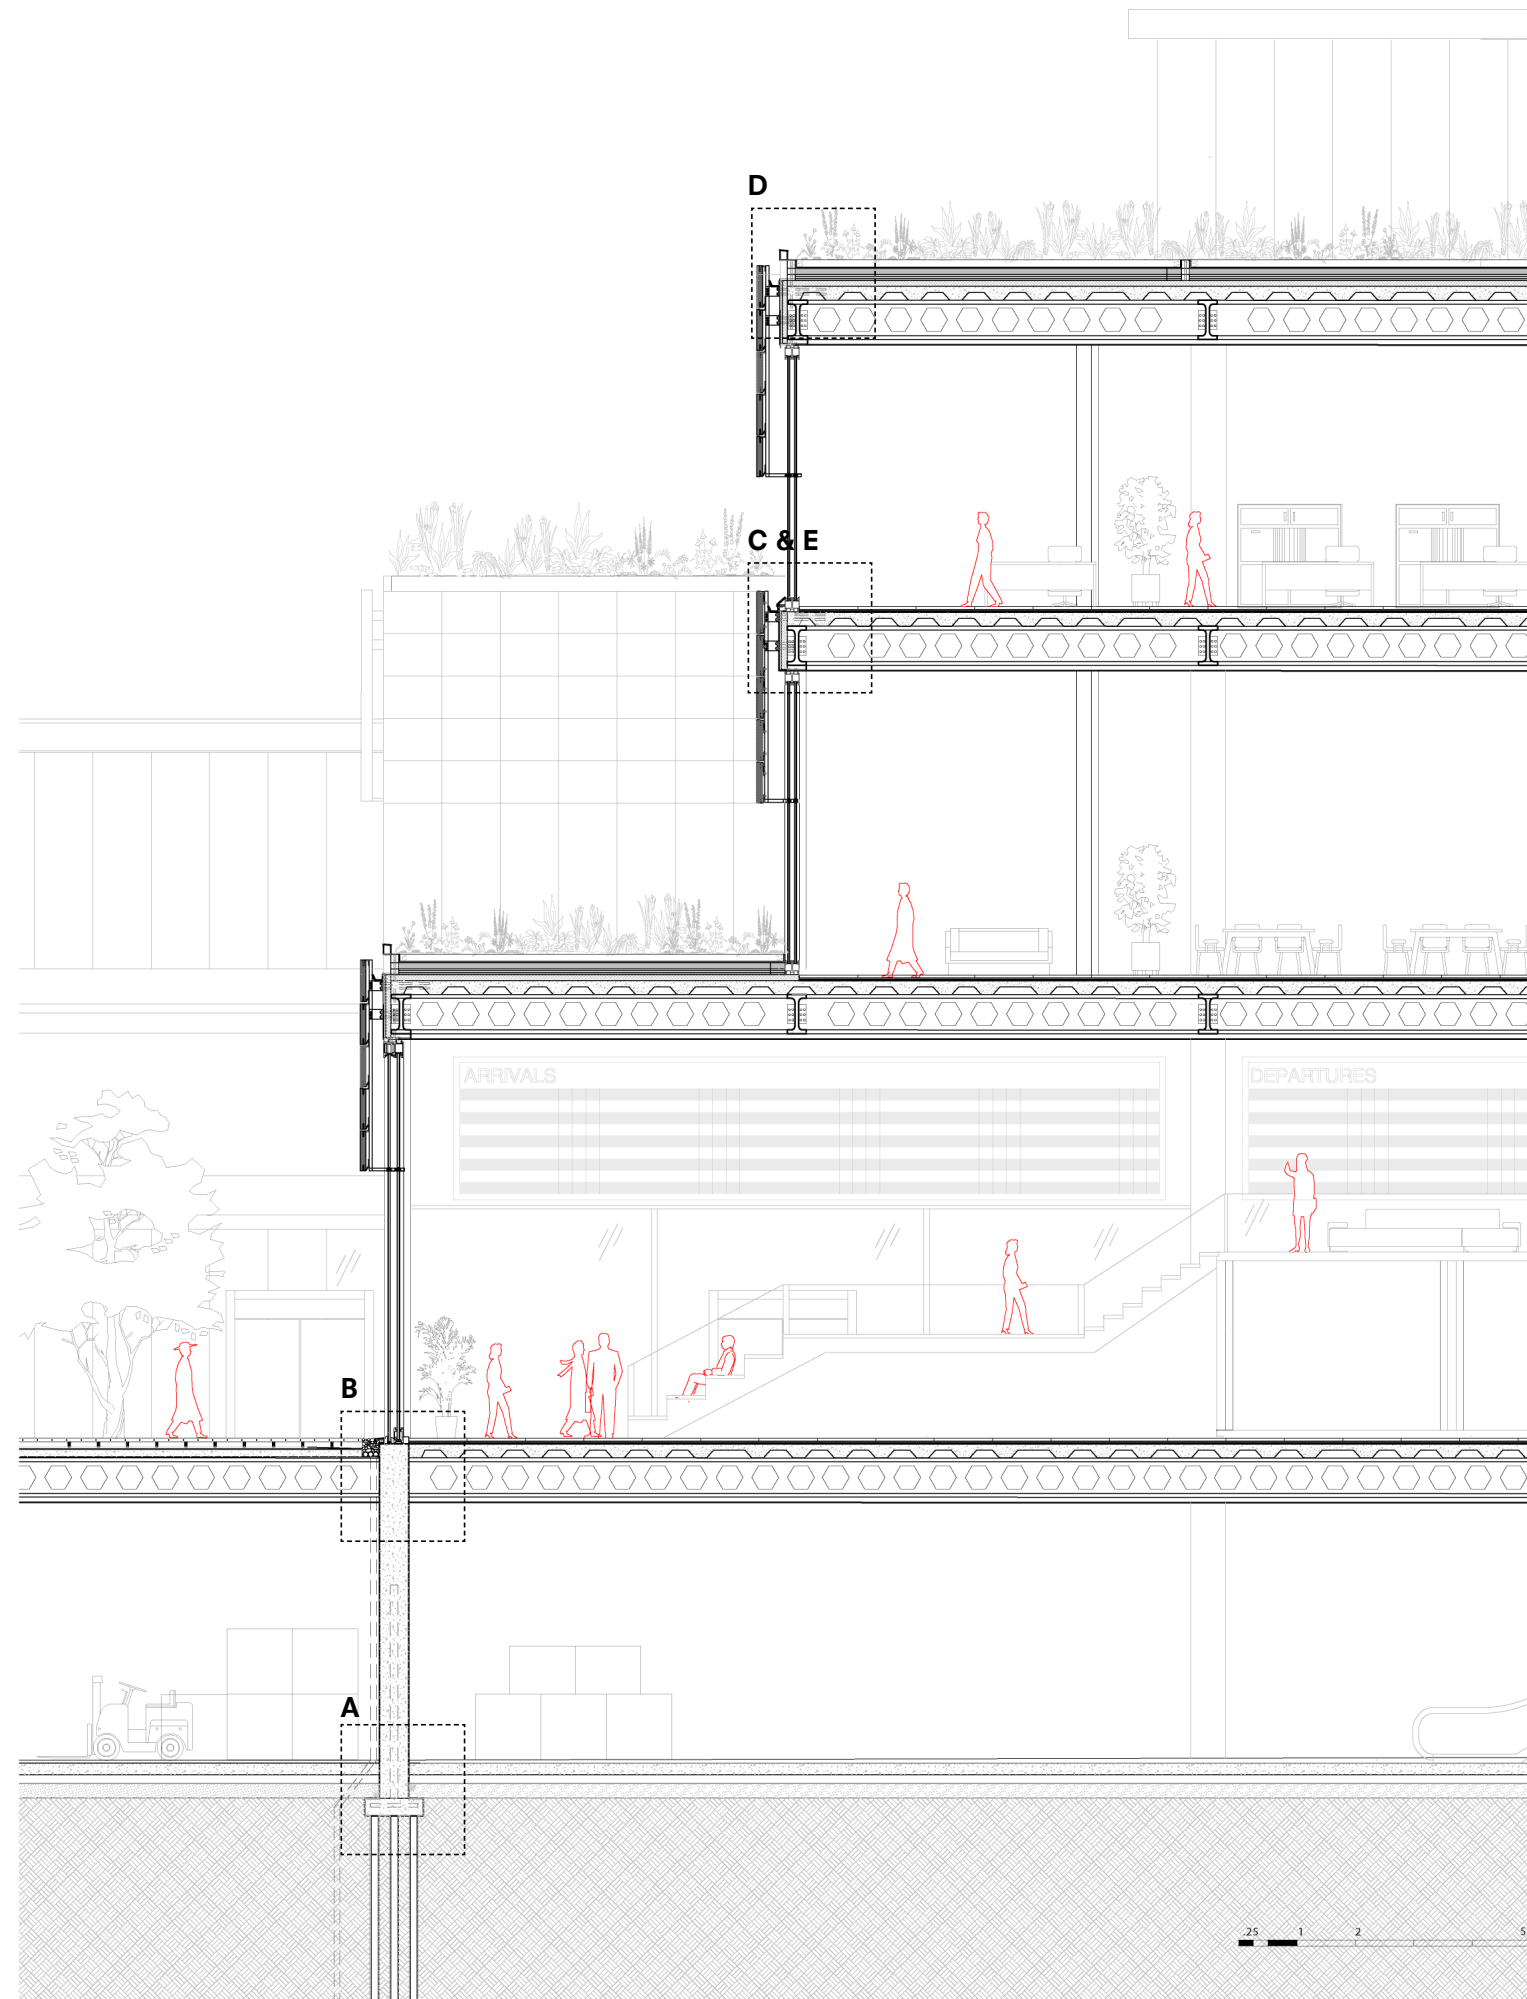

FOUNDATION & SLIDING WINDOWS

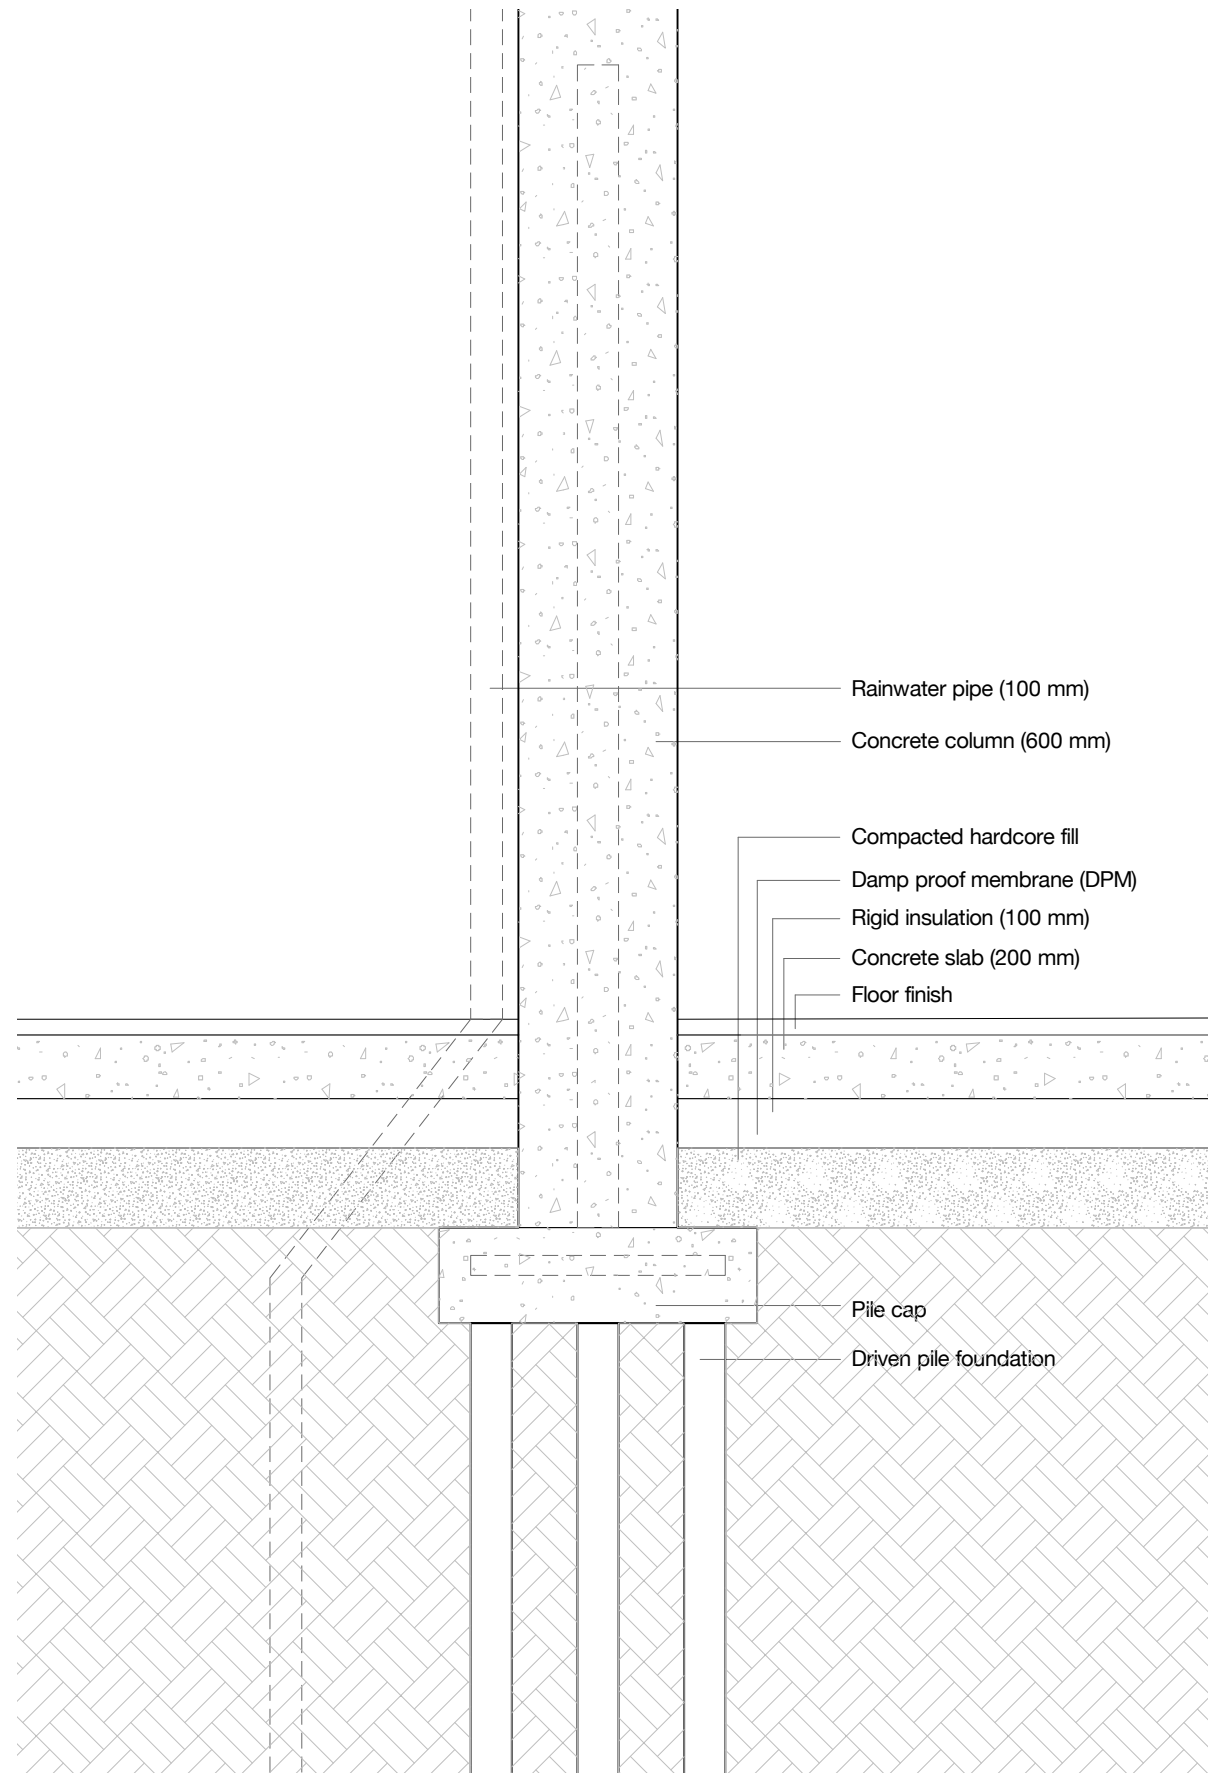


Detail A

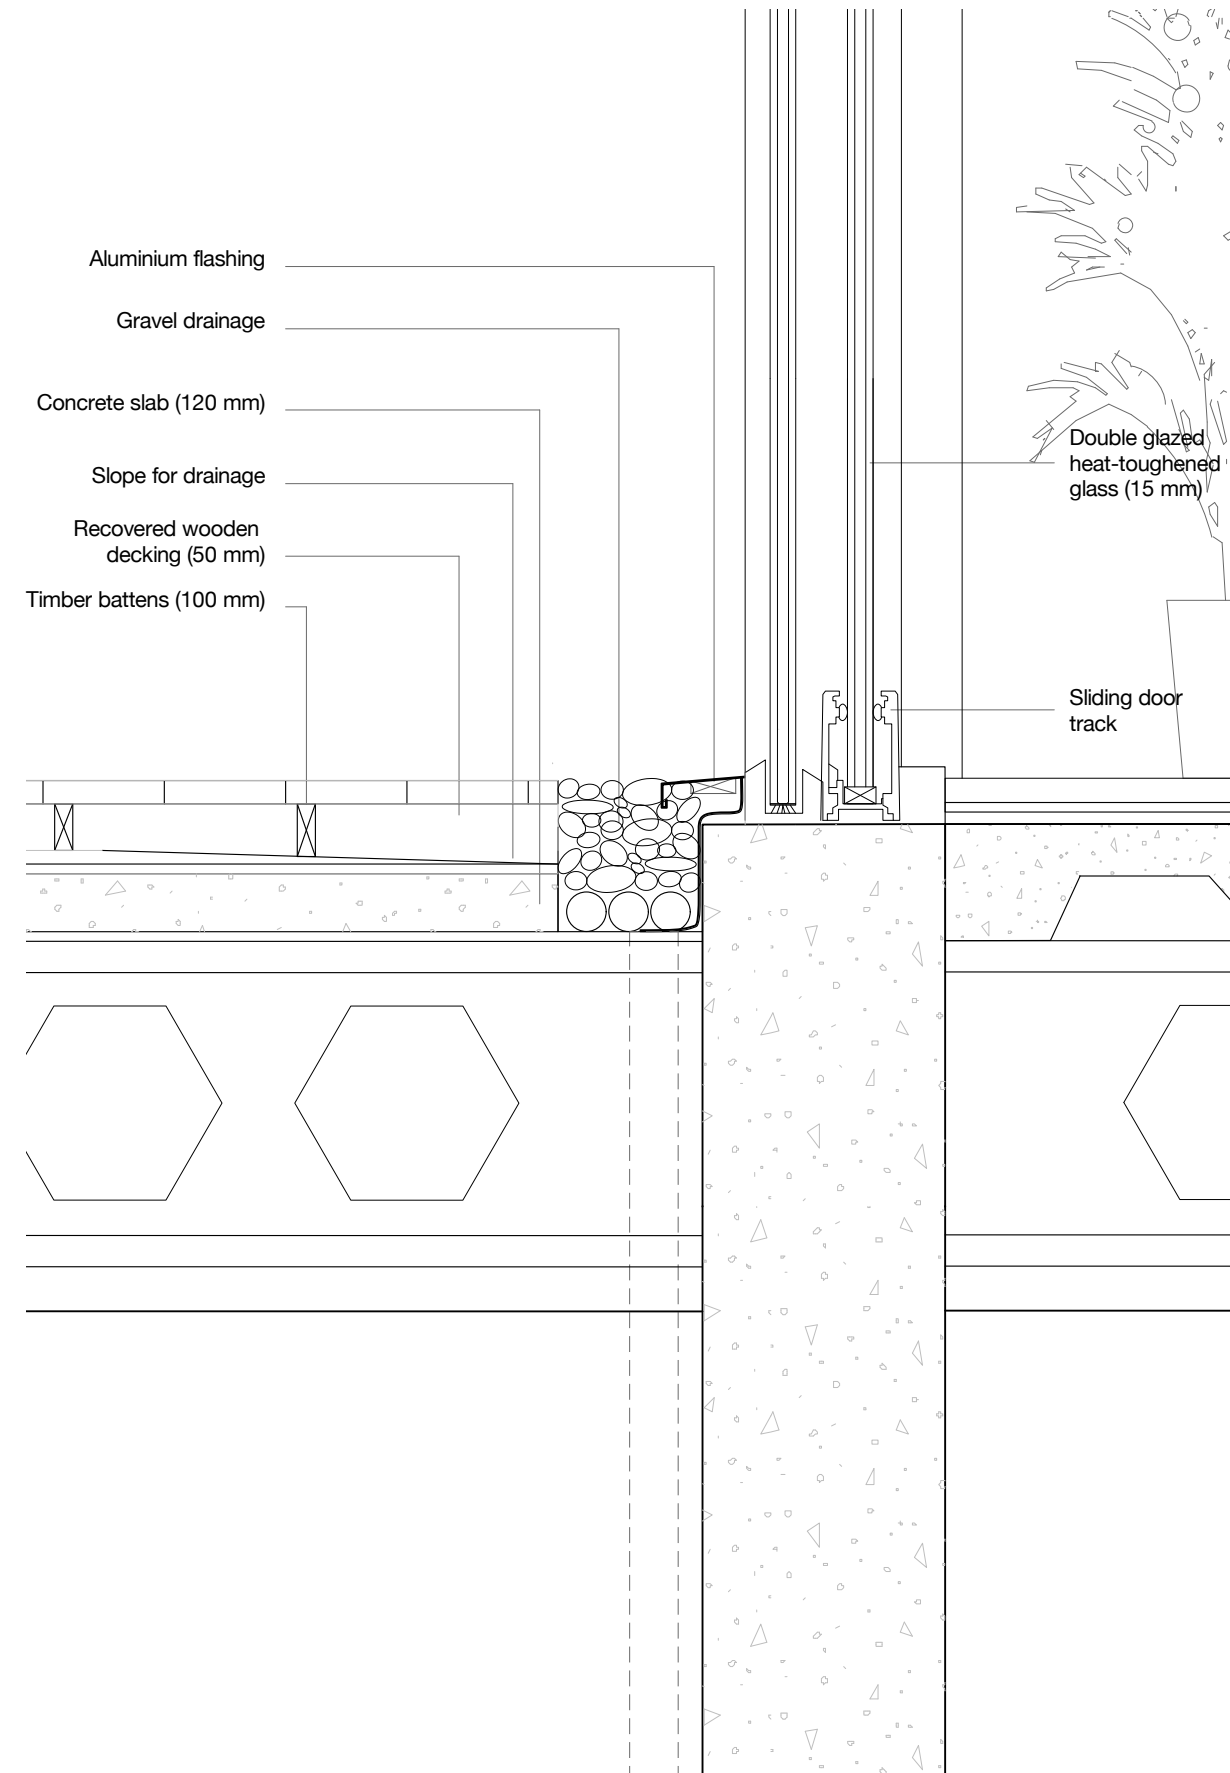


Detail B

Vertical details

WALL & GREEN ROOF

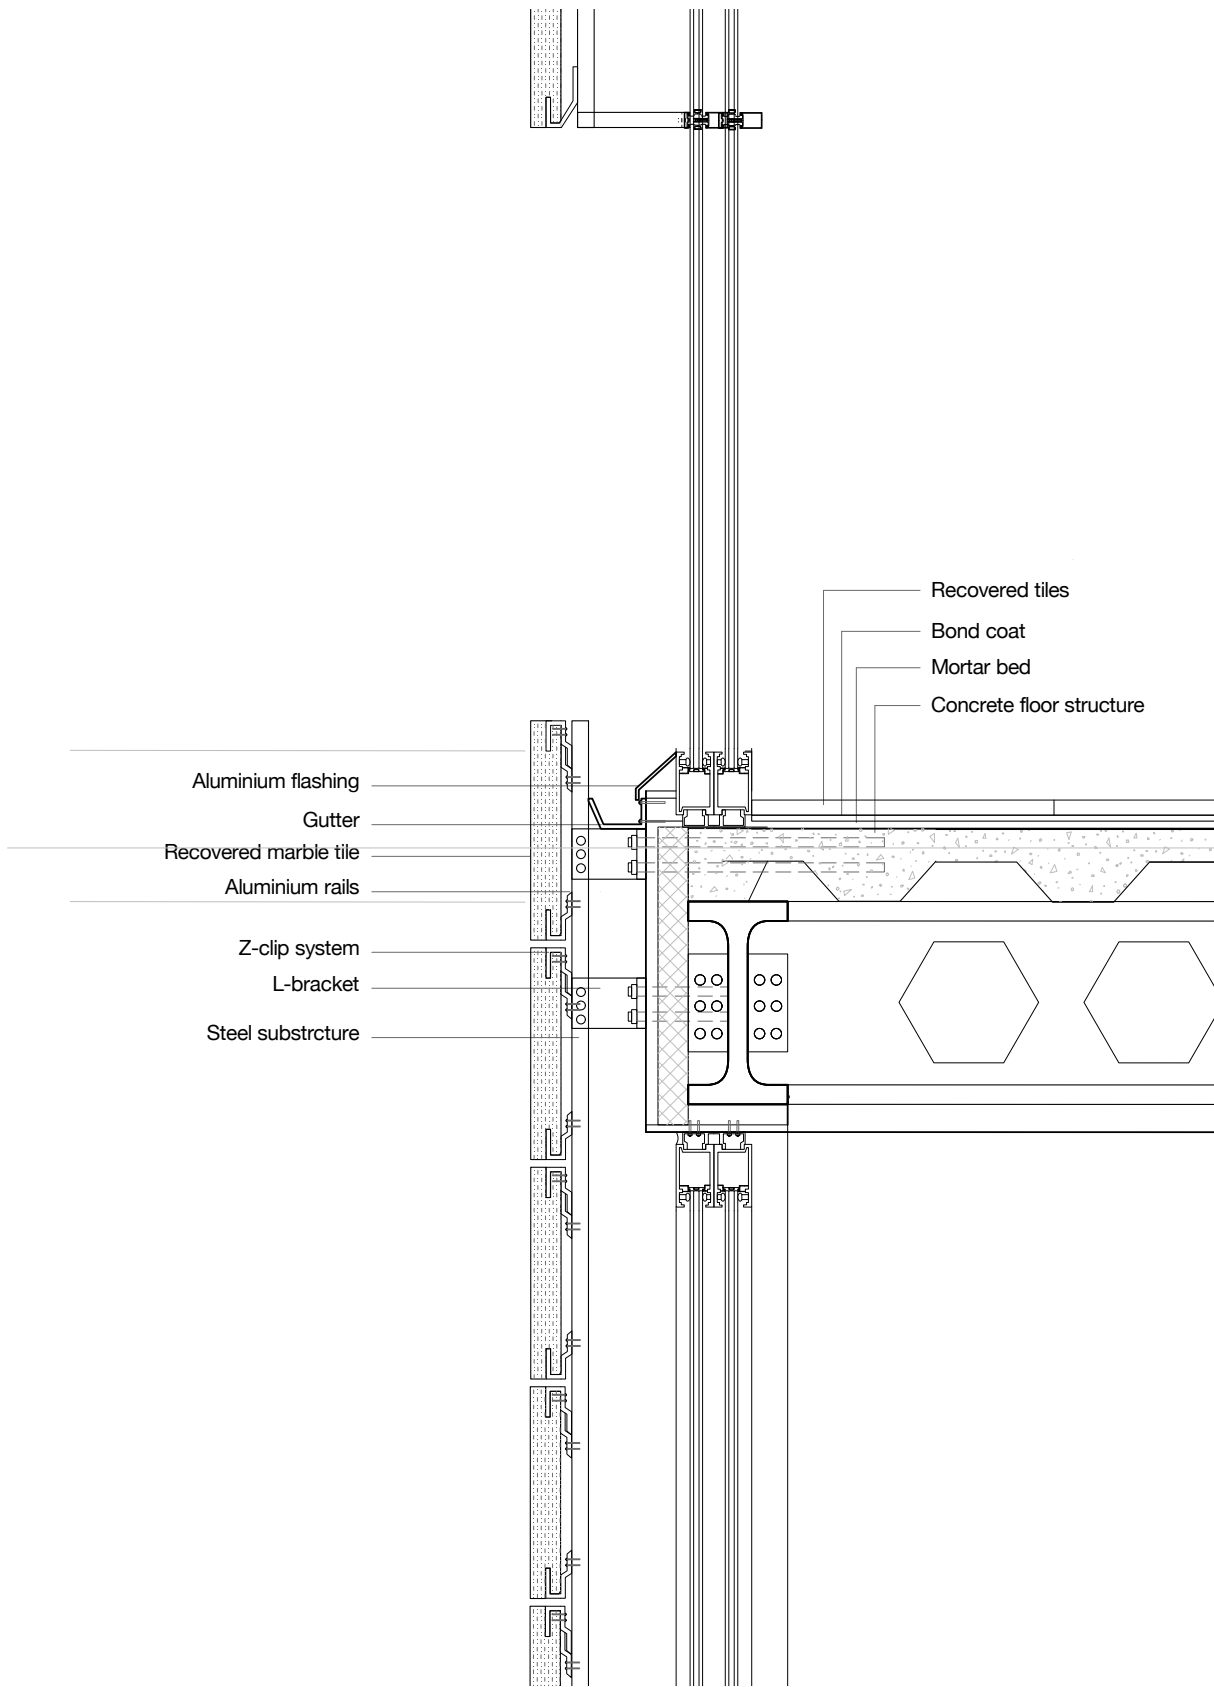


Detail C

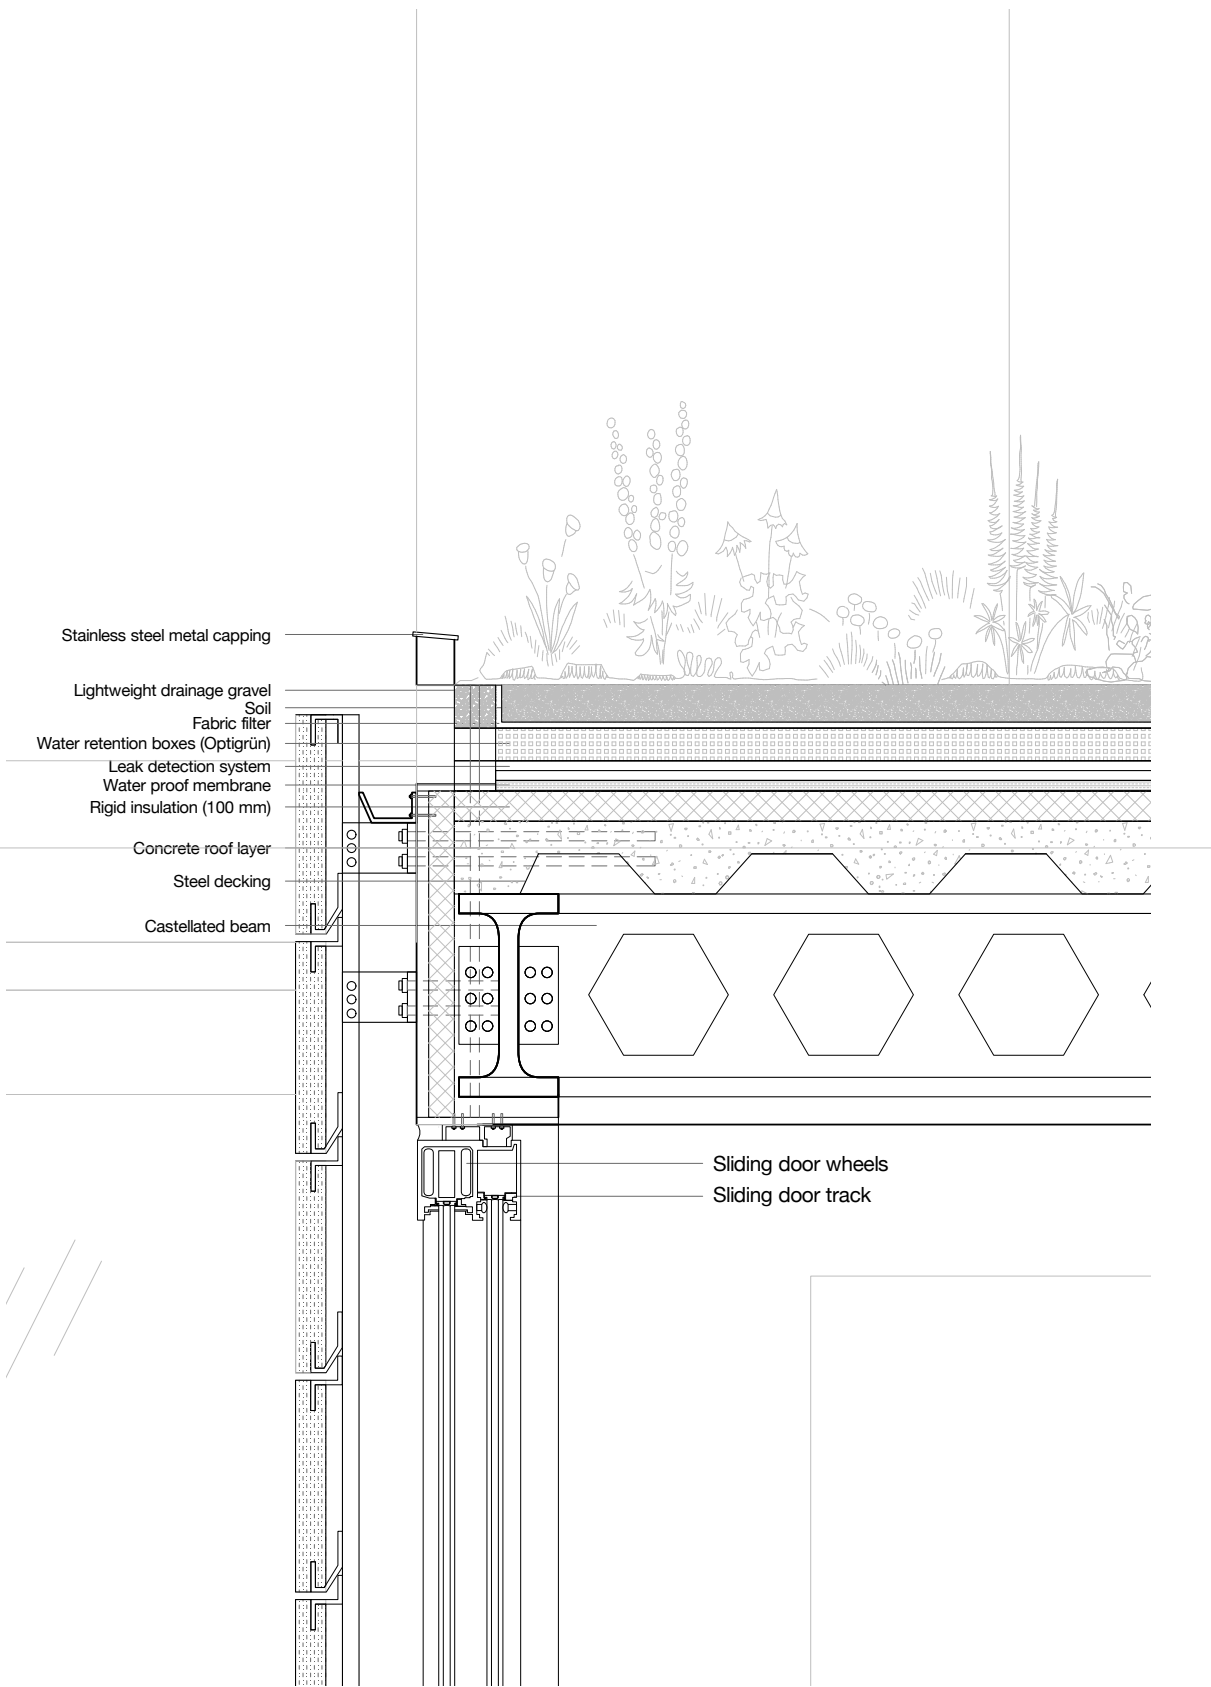

Detail D

Horizontal detail

FACADE SYSTEM

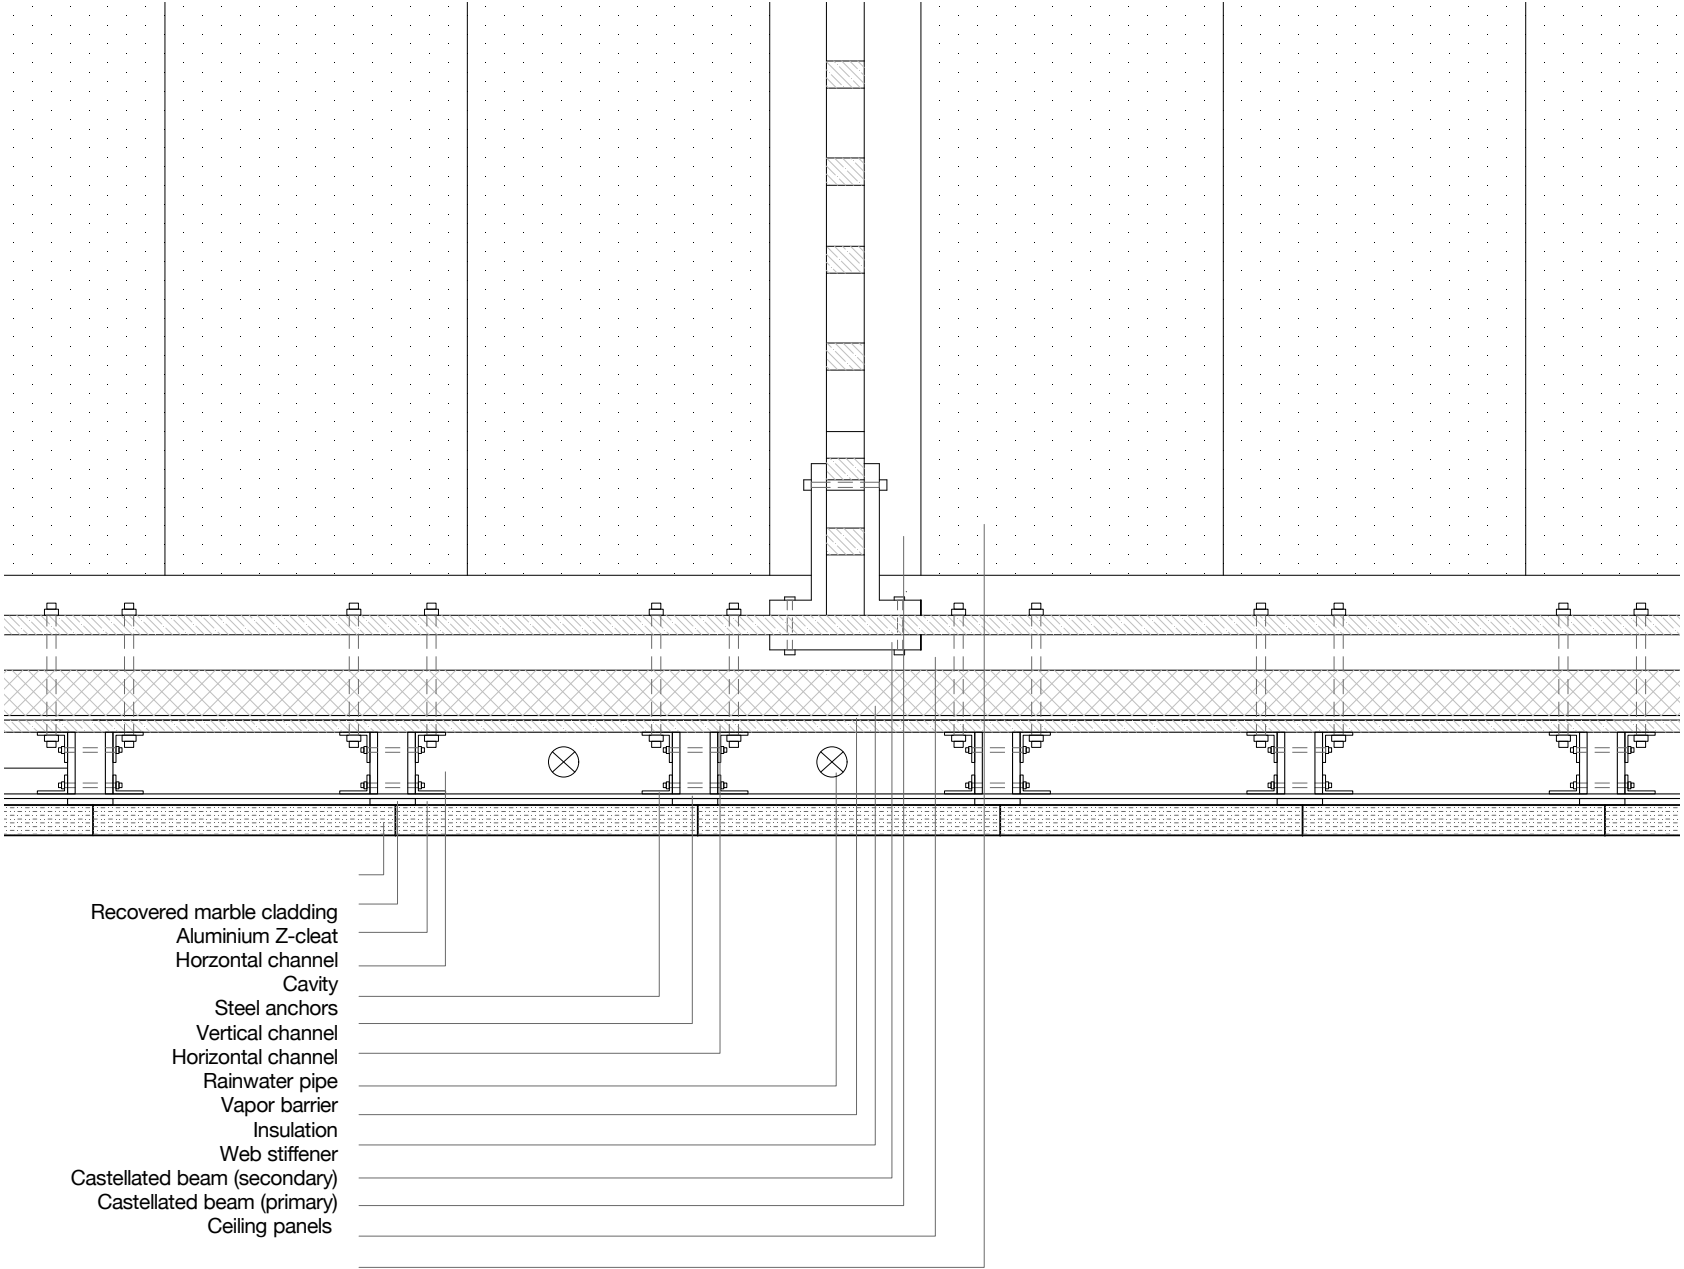

Detail E

ARRIVALS PATH



MEET AND GREET HALL



VIEW FROM TOWN OF SEGRATE



CONCOURSE





LOBBY



CURB



1:1500
BUILDING MODEL

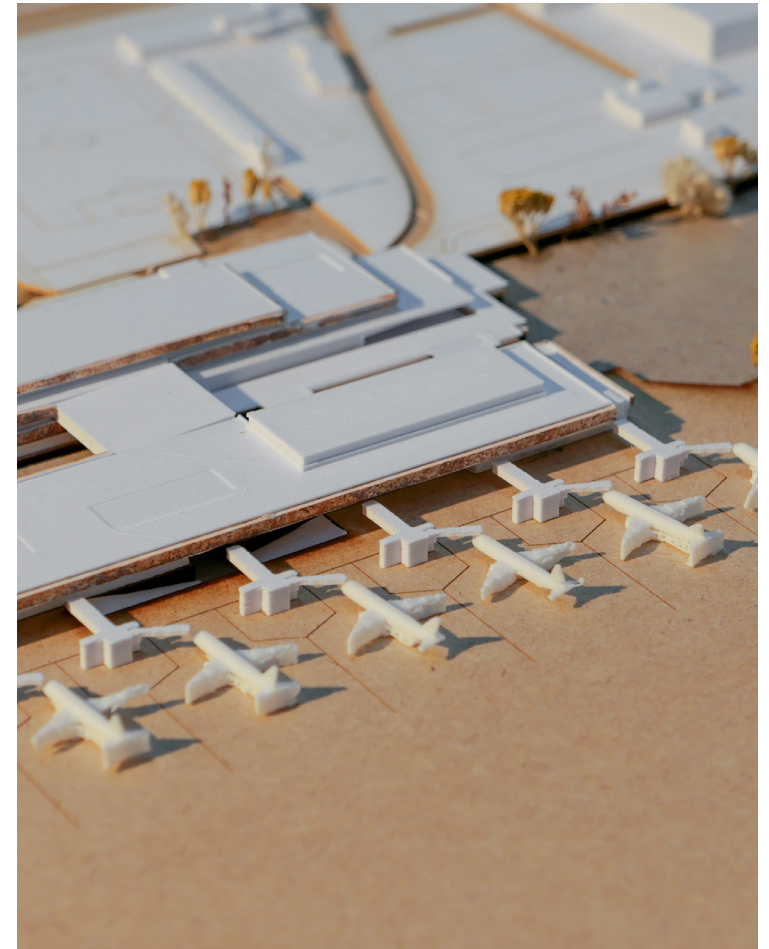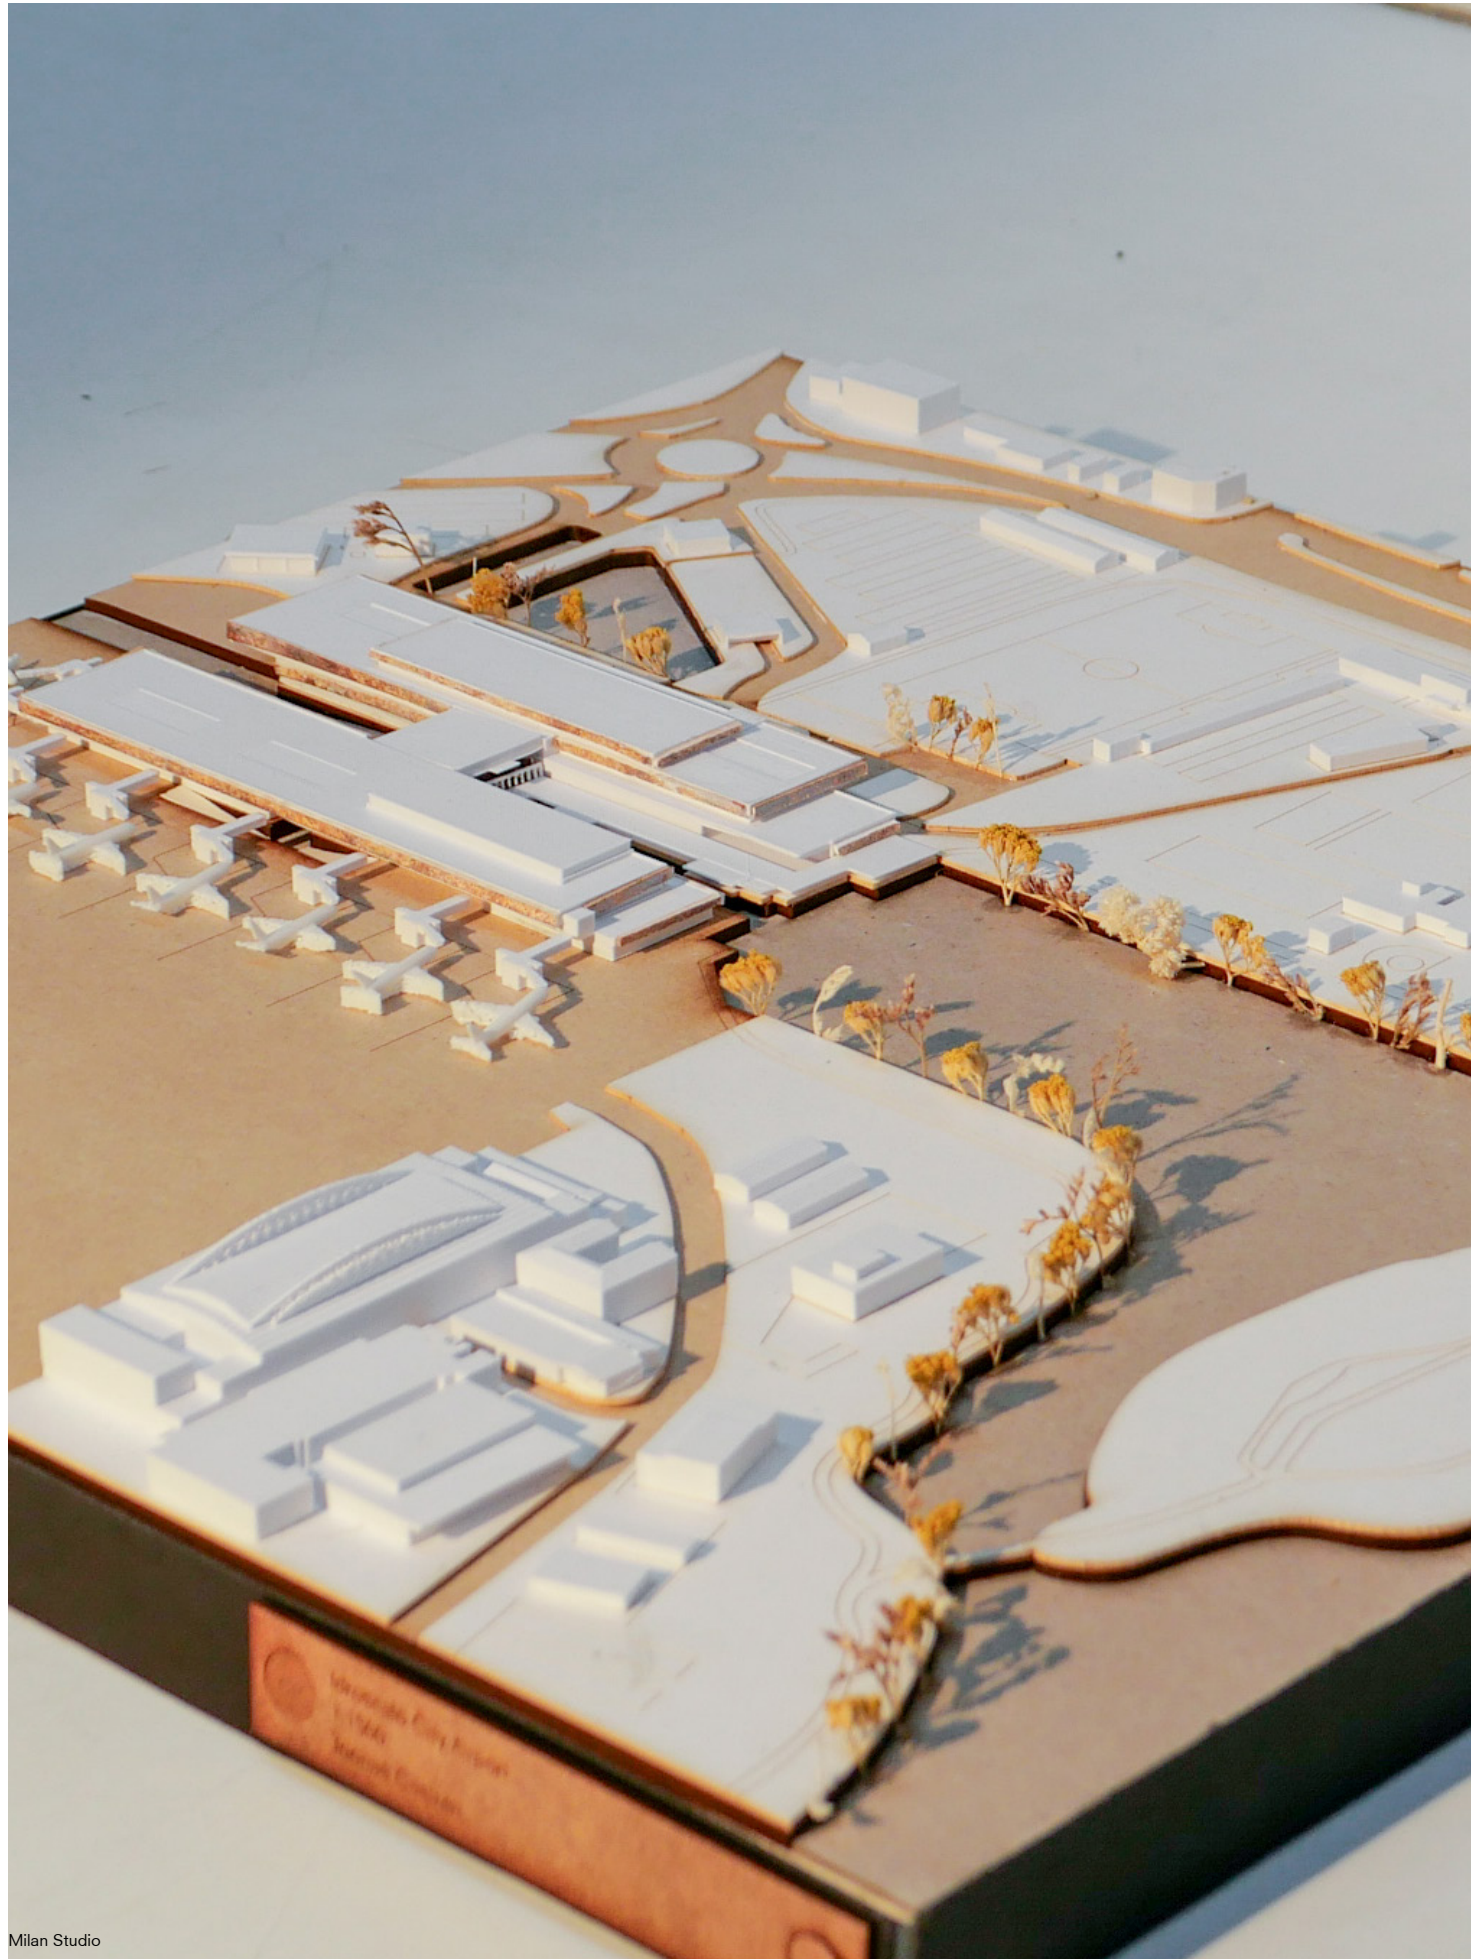

1:500

FRAGMENT MODEL

