

# RONETTENTERREIN: MSC4 DWELLING: AT HOME IN THE CITY: MAKING THE LINK

P5 PRESENTATION, 02/07/2013, PETER SMISEK 1368710

TUTORS: NELSON MOTA, YPE CUPERUS


## URBAN SETTING 1 :1000



## SECTION 1:500



## PARKING LEVEL 1:500

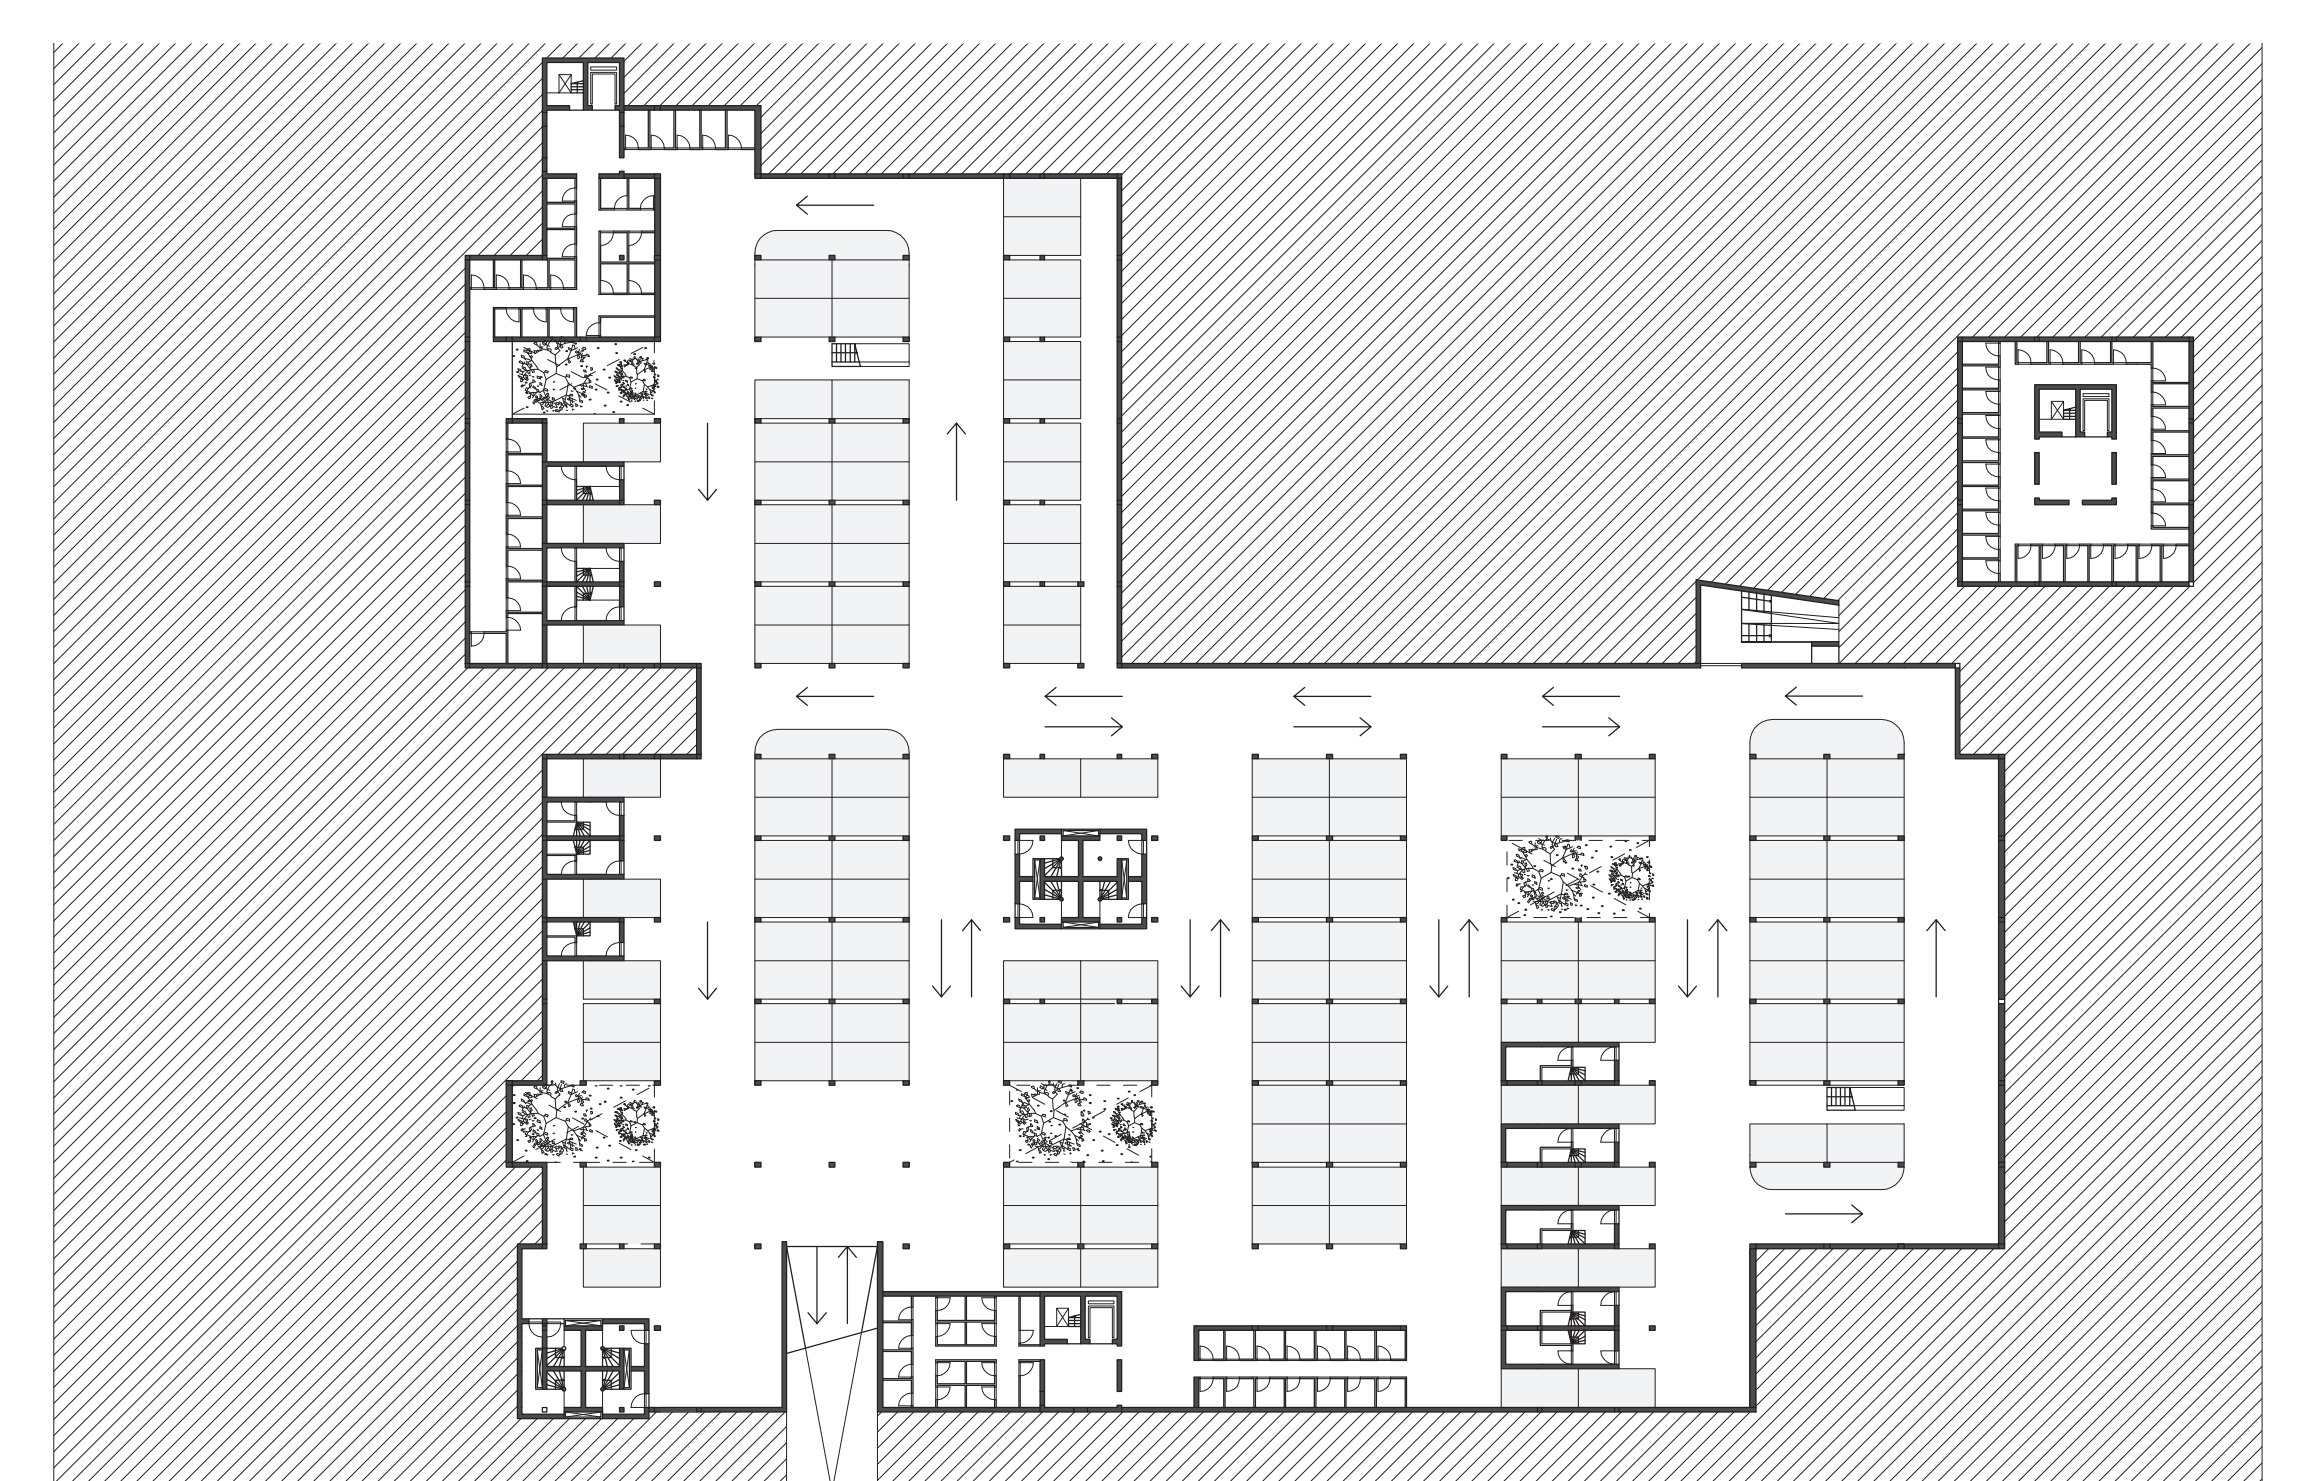



**RONETTENTERREIN: MSC4 DWELLING: AT HOME IN THE CITY: MAKING THE LINK**


P5 PRESENTATION, 02/07/2013, PETER SMISEK 1368710

TUTORS: NELSON MOTA, YPE CUPERUS

**OVERALL SCHEME, PODIUM LEVEL 1:200**



**OVERALL SCHEME, SECTION 1:200**

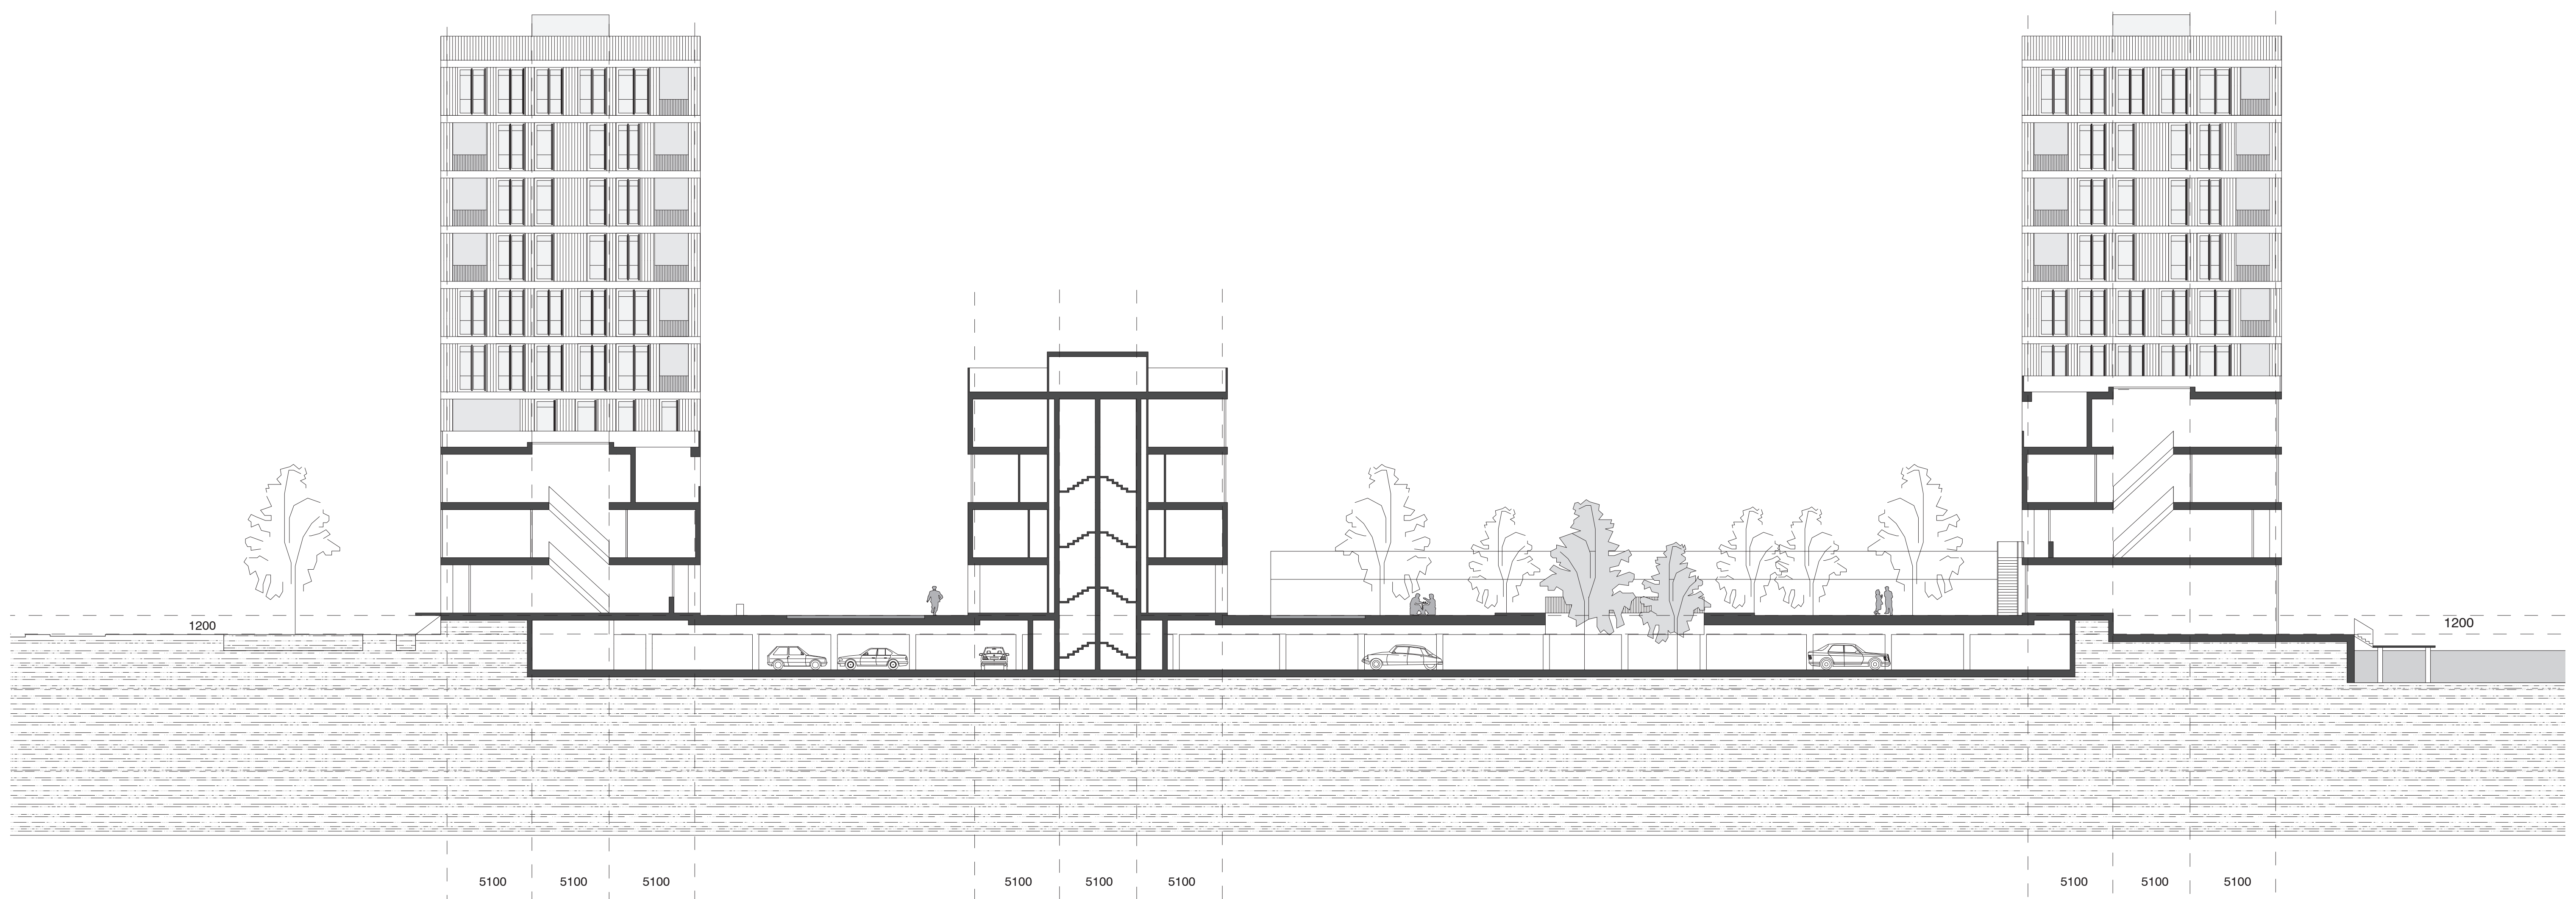




# RONETTENTERREIN: MSC4 DWELLING: AT HOME IN THE CITY: MAKING THE LINK

P5 PRESENTATION, 02/07/2013, PETER SMISEK 1368710

TUTORS: NELSON MOTA, YPE CUPERUS

## SITE ISOMETRIC (TOWERS, CUBES, SLABS)

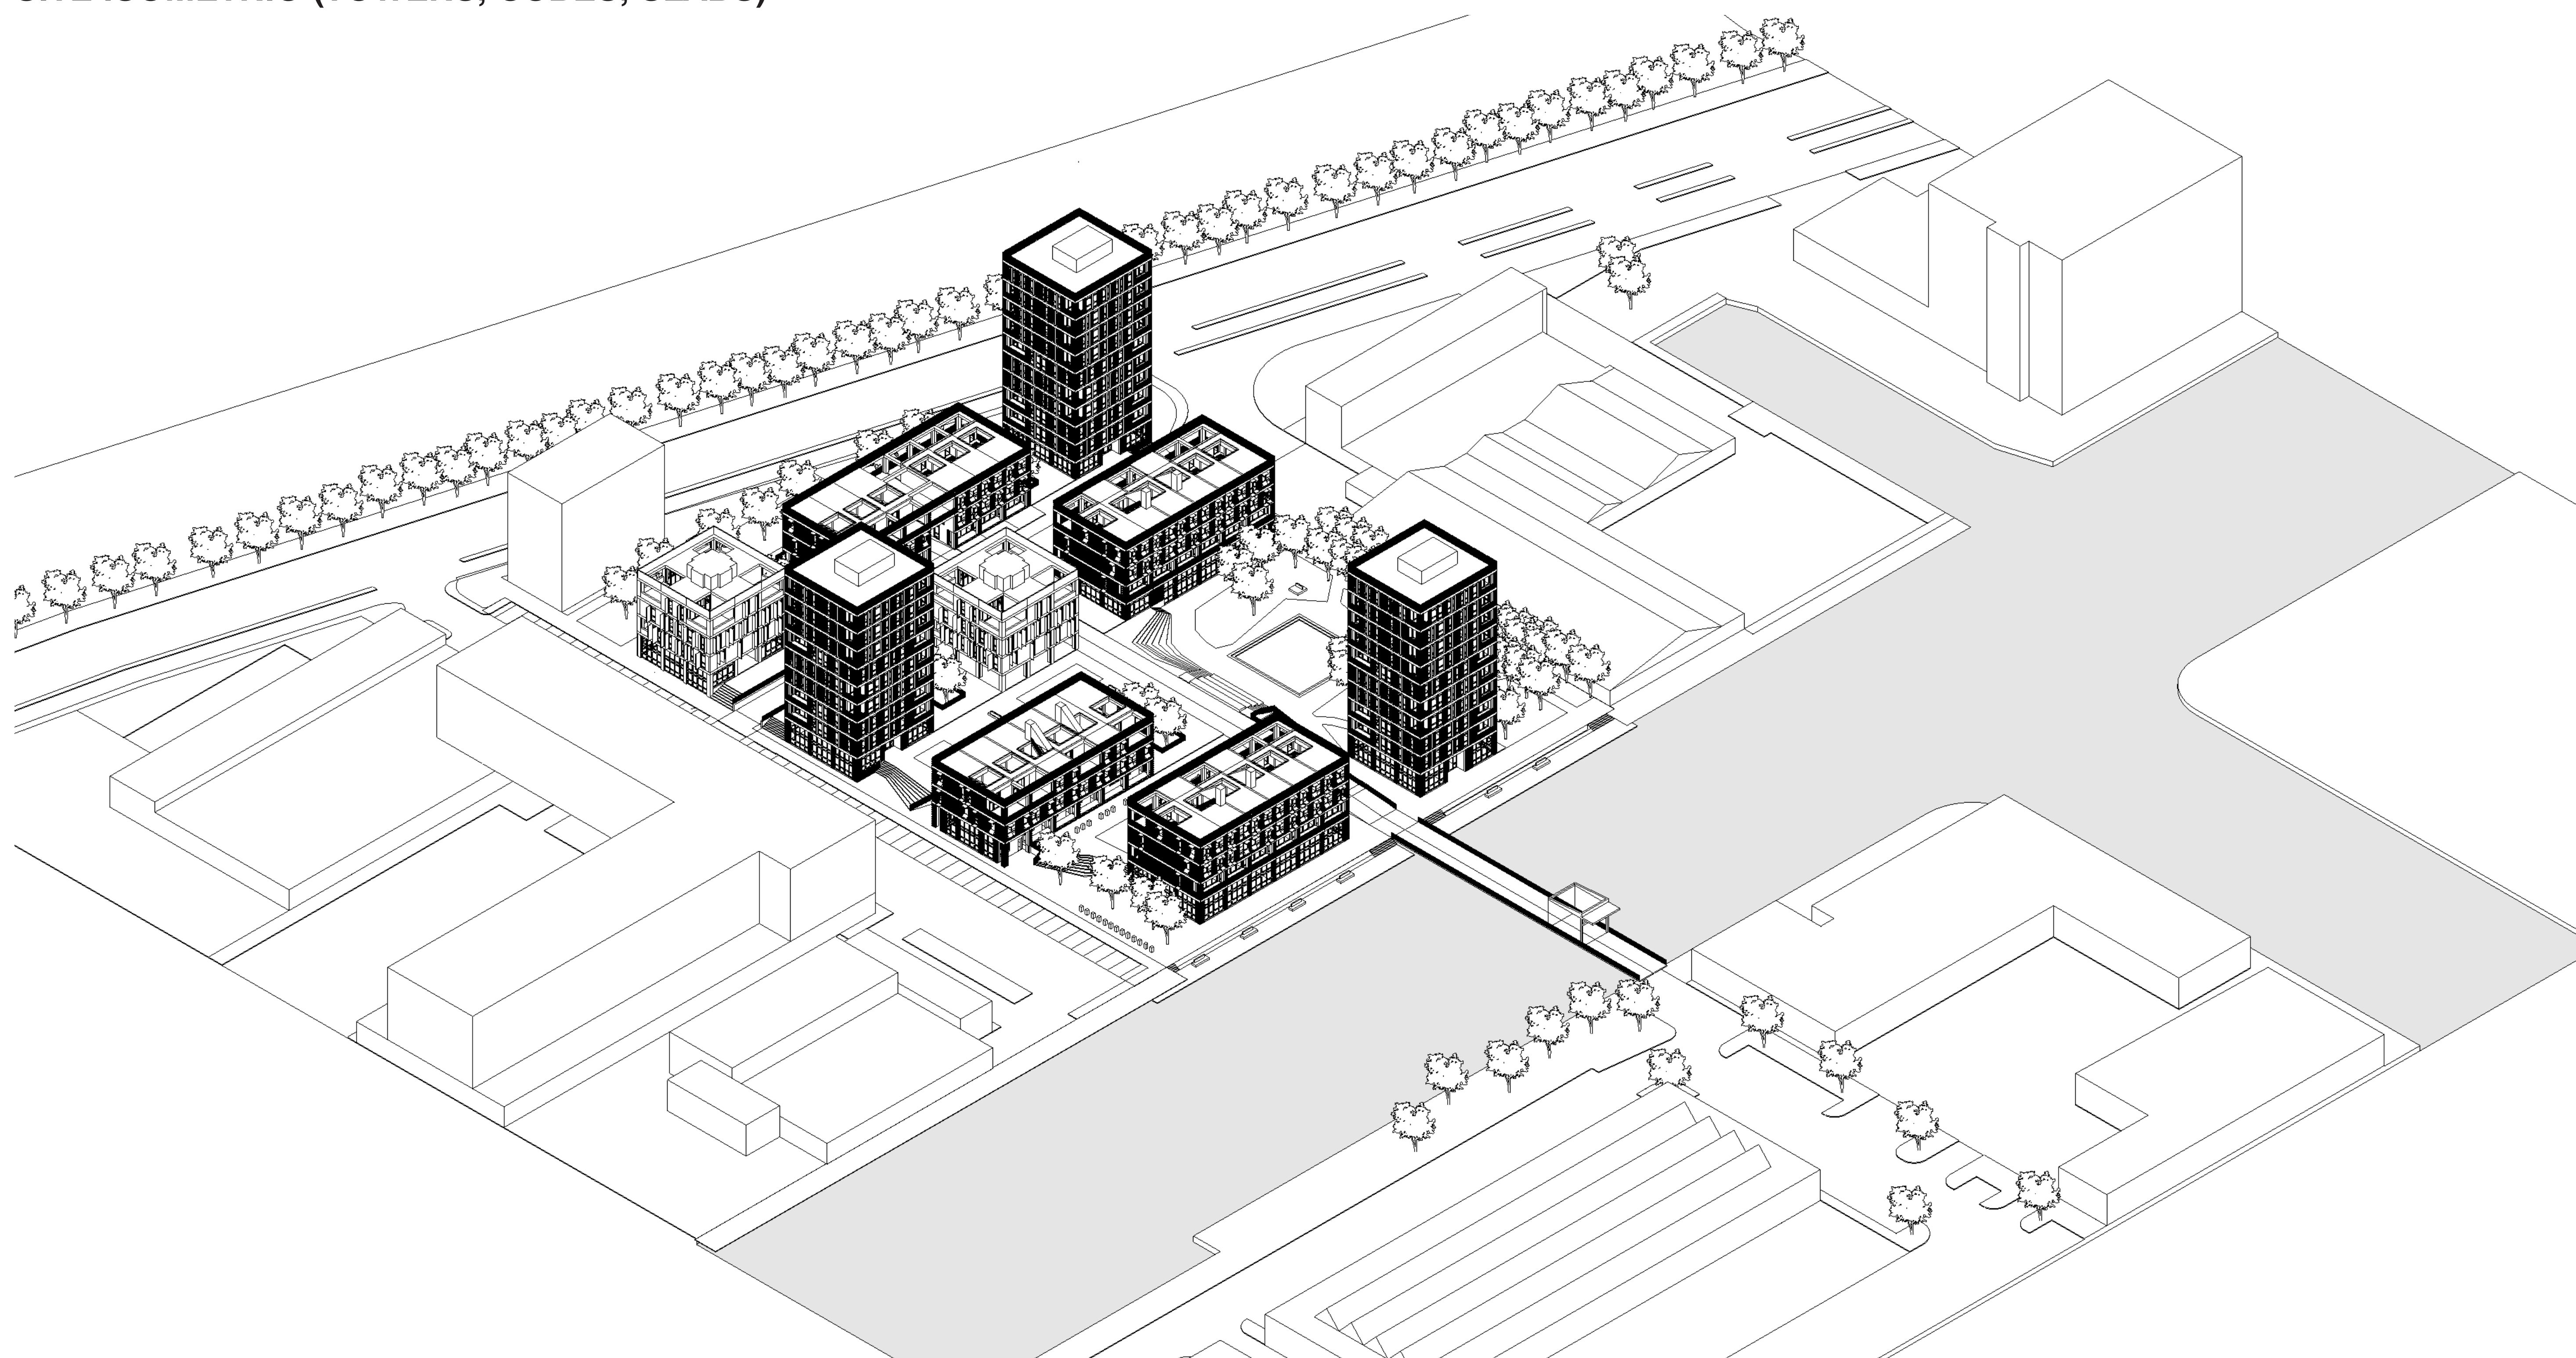


### TOWER 1:200

### CUBE 1:200



### SLAB, 1:200

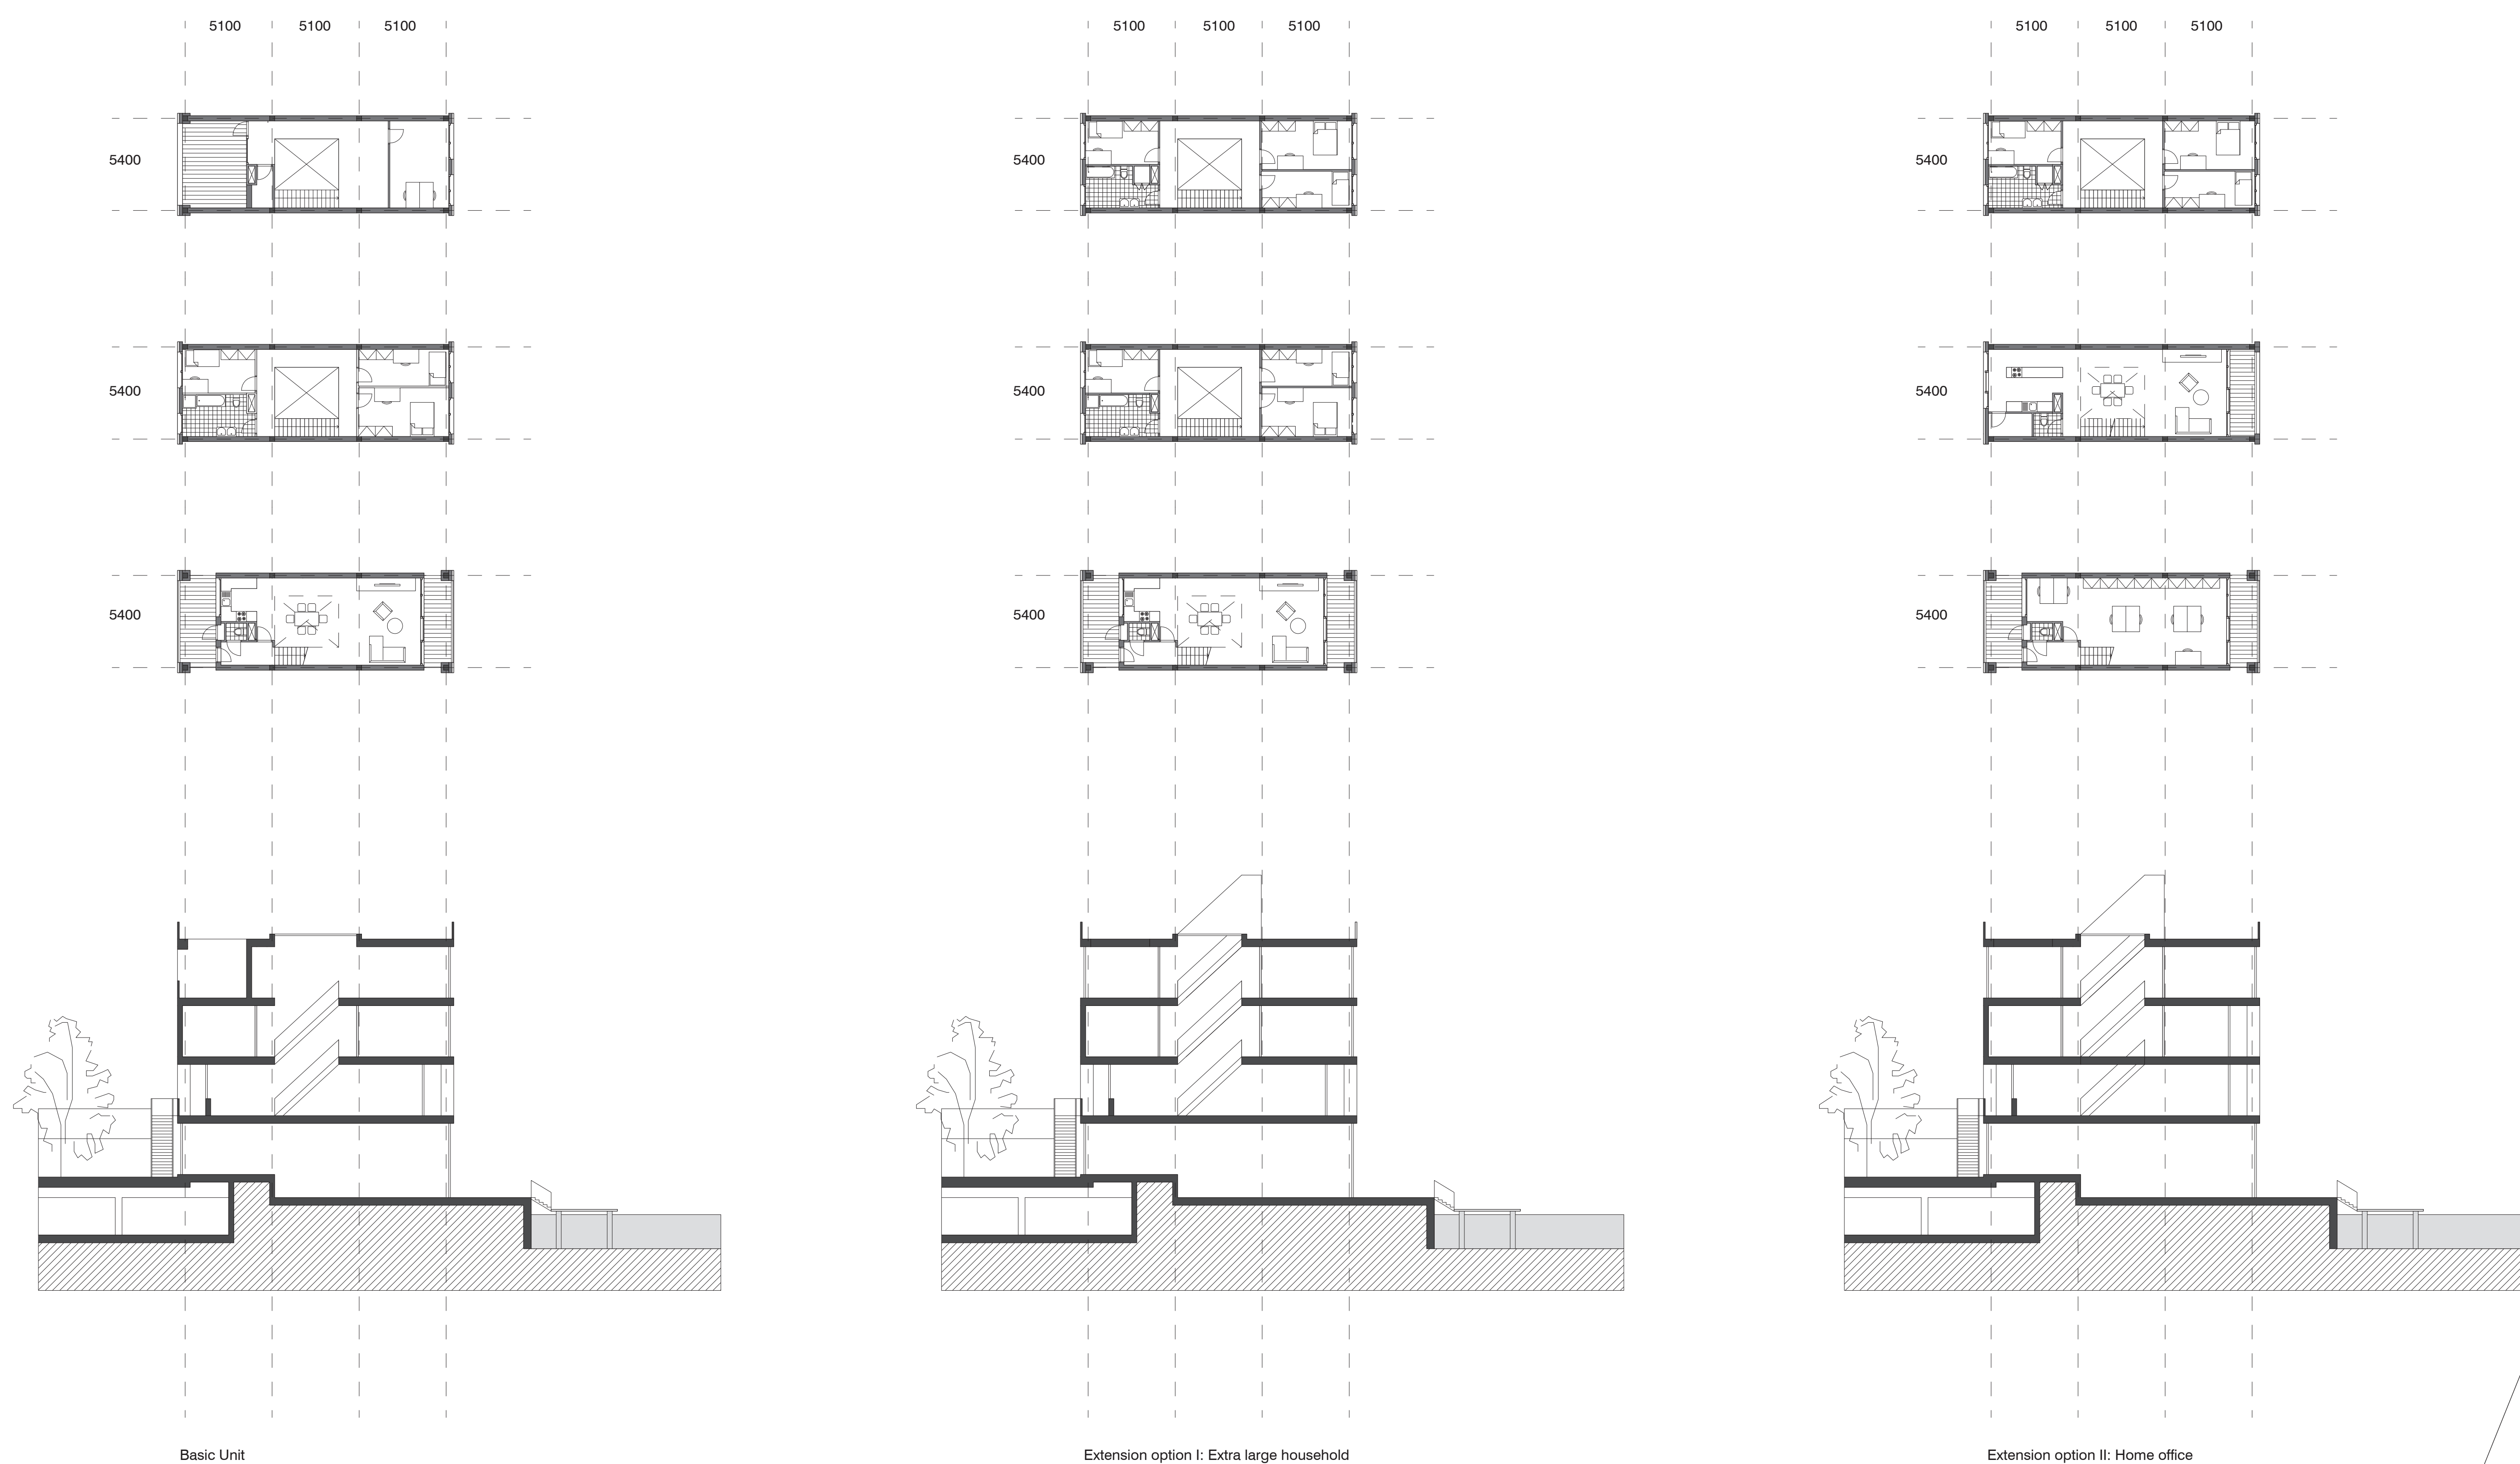




# RONETTENTERREIN: MSC4 DWELLING: AT HOME IN THE CITY: MAKING THE LINK


P5 PRESENTATION, 02/07/2013, PETER SMISEK 1368710

TUTORS: NELSON MOTA, YPE CUPERUS


## DWELLINGS SLAB 1:50

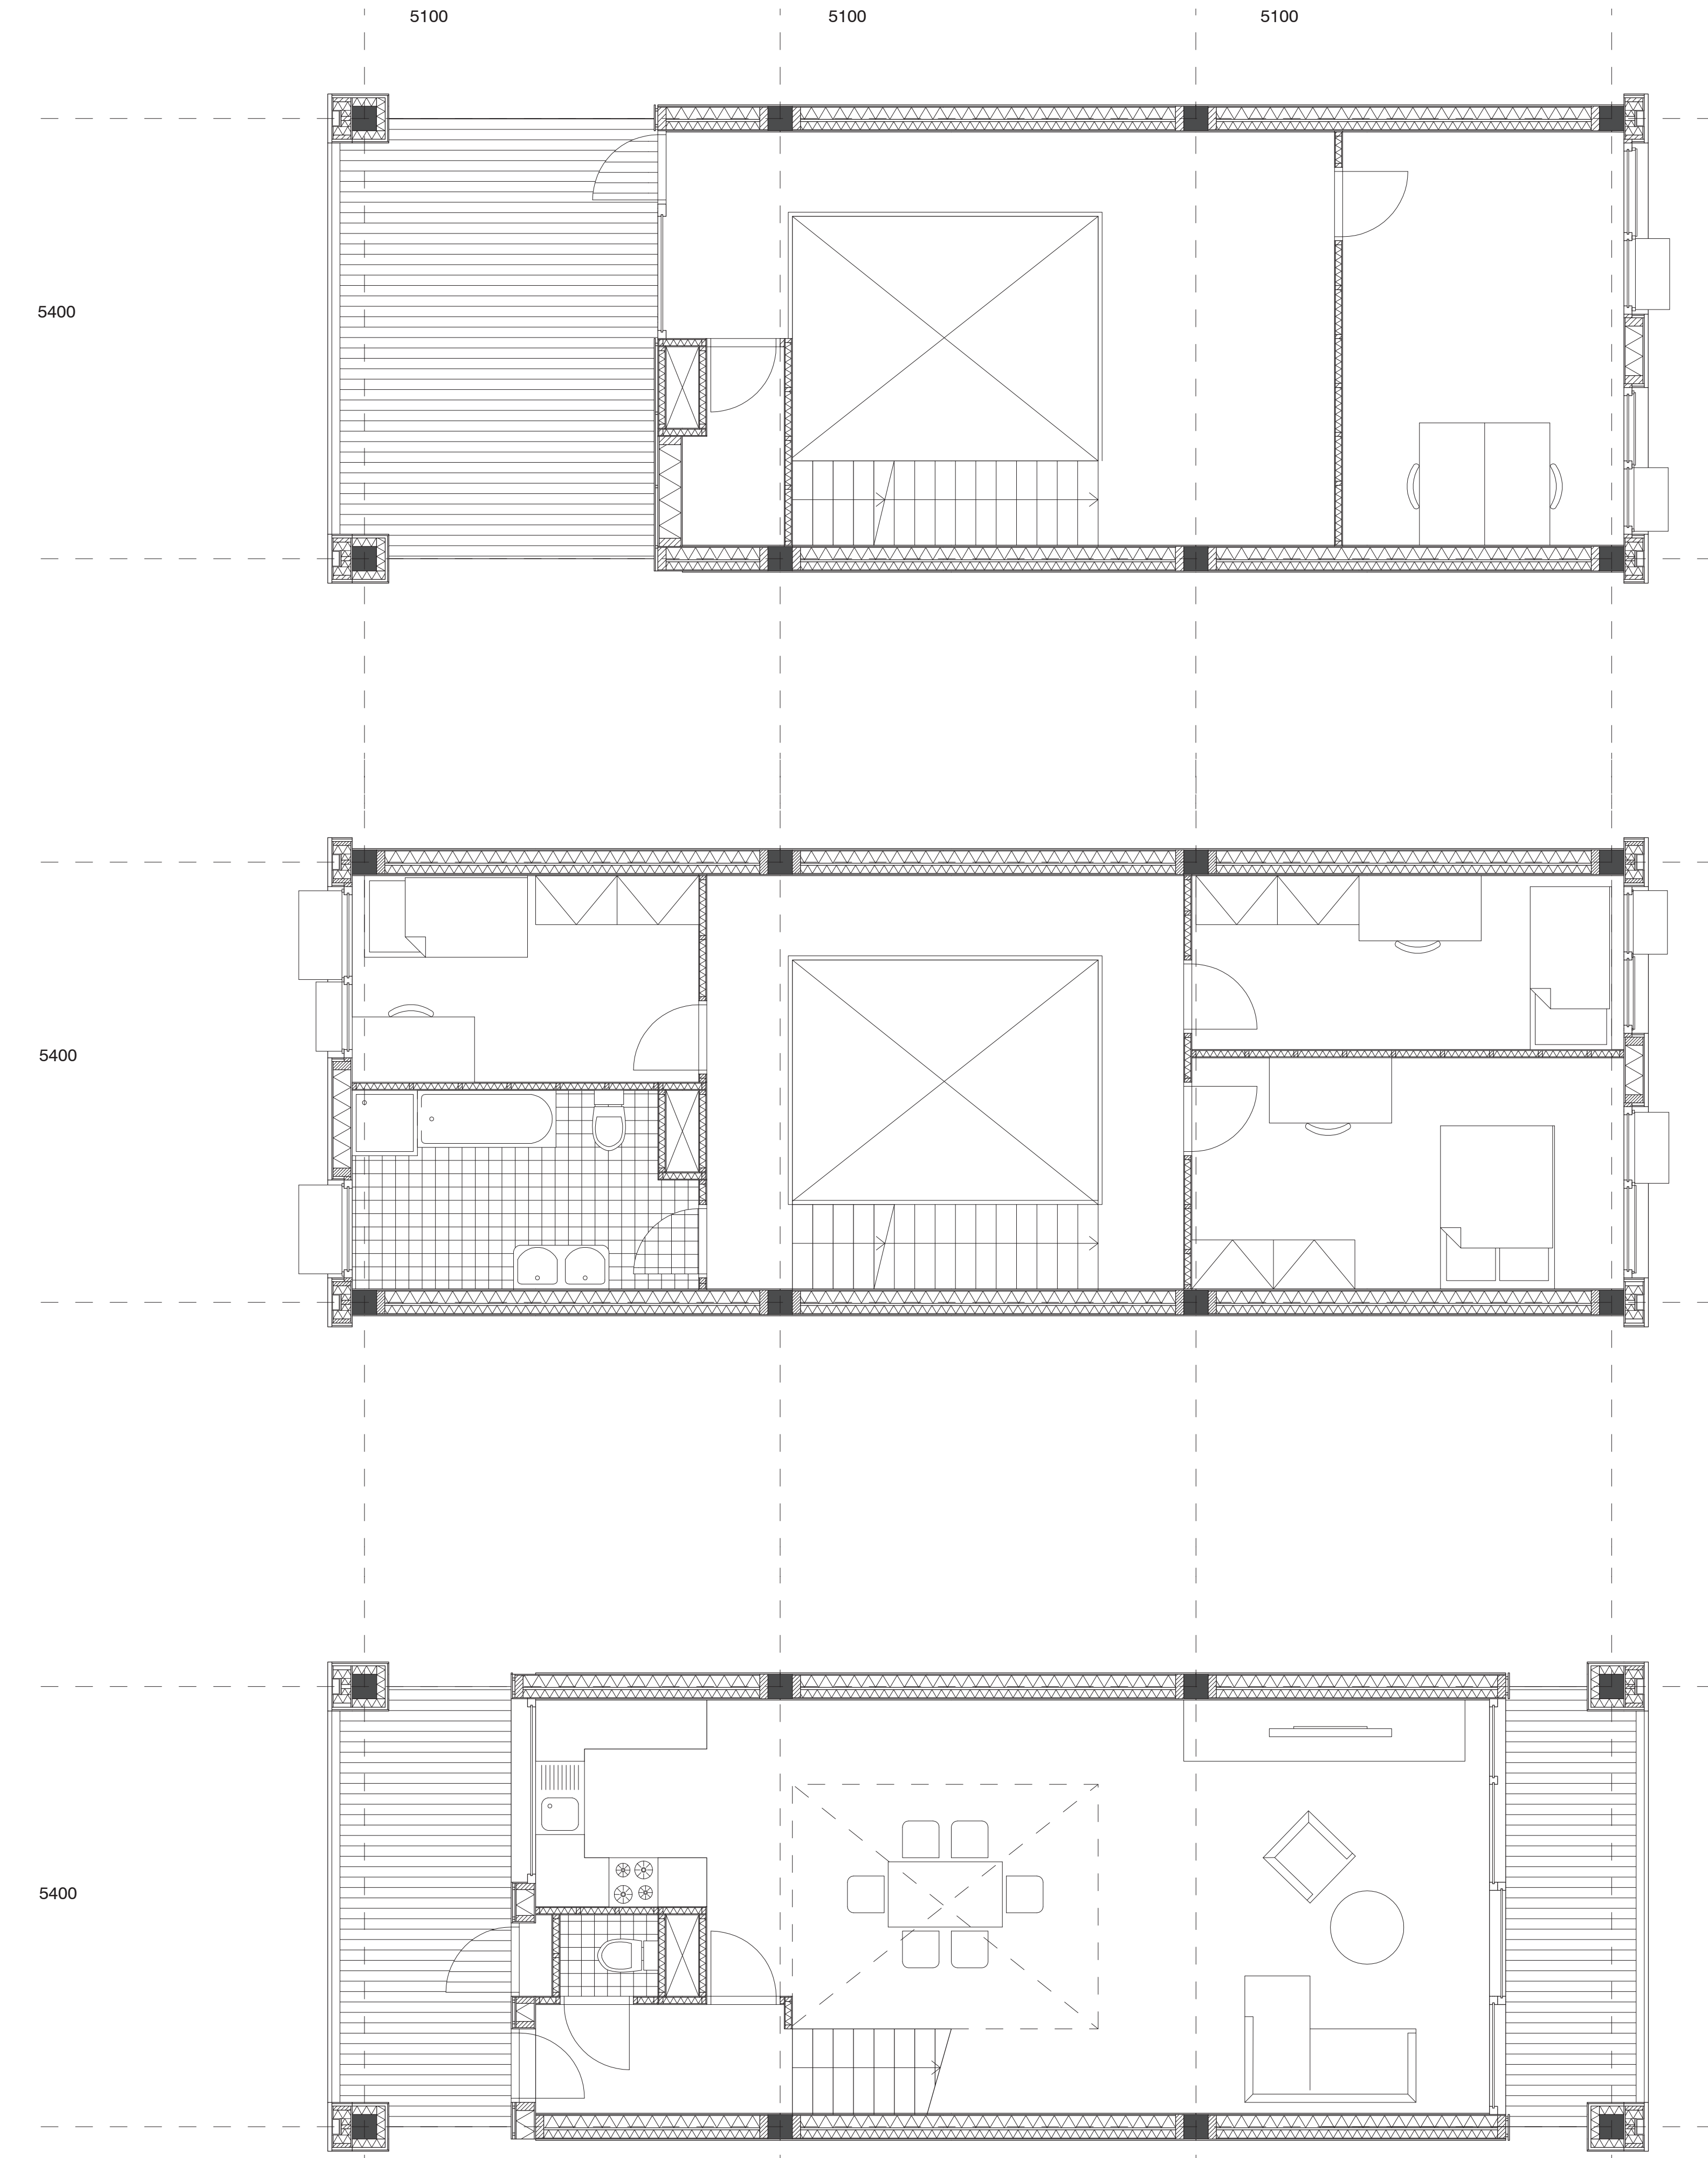

## AXONOMETRIC

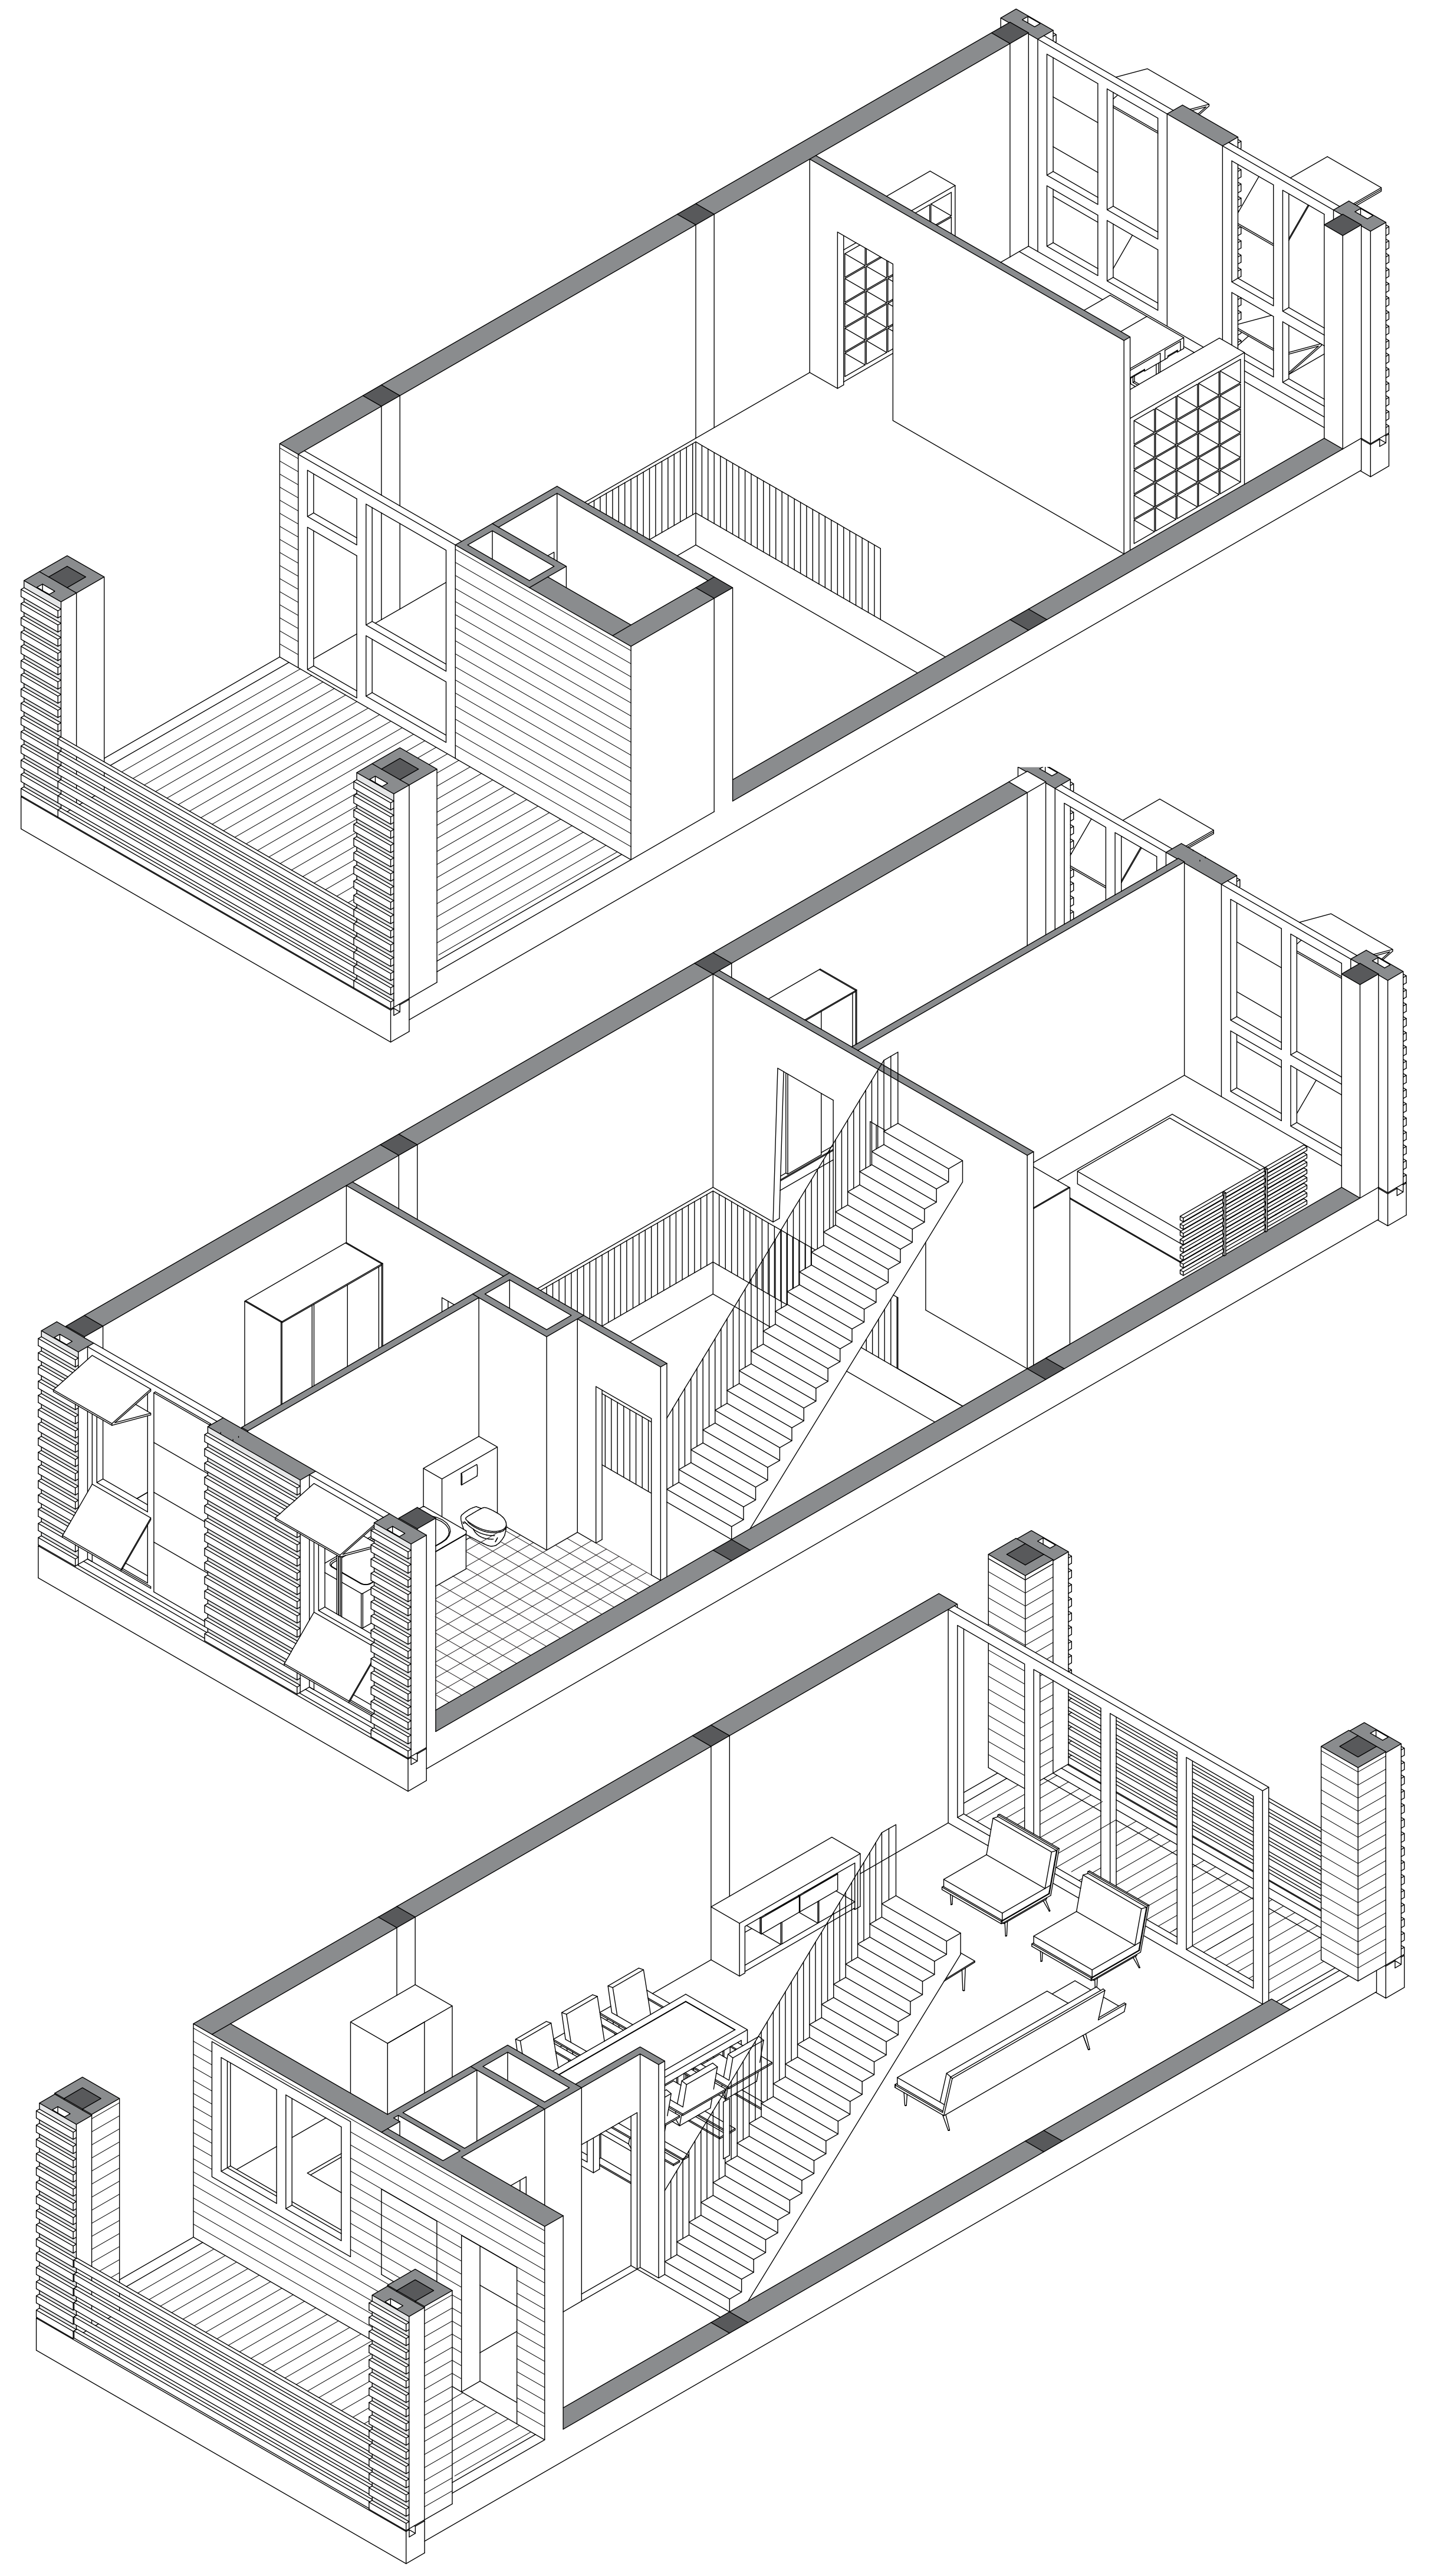

## SECTION 1:50

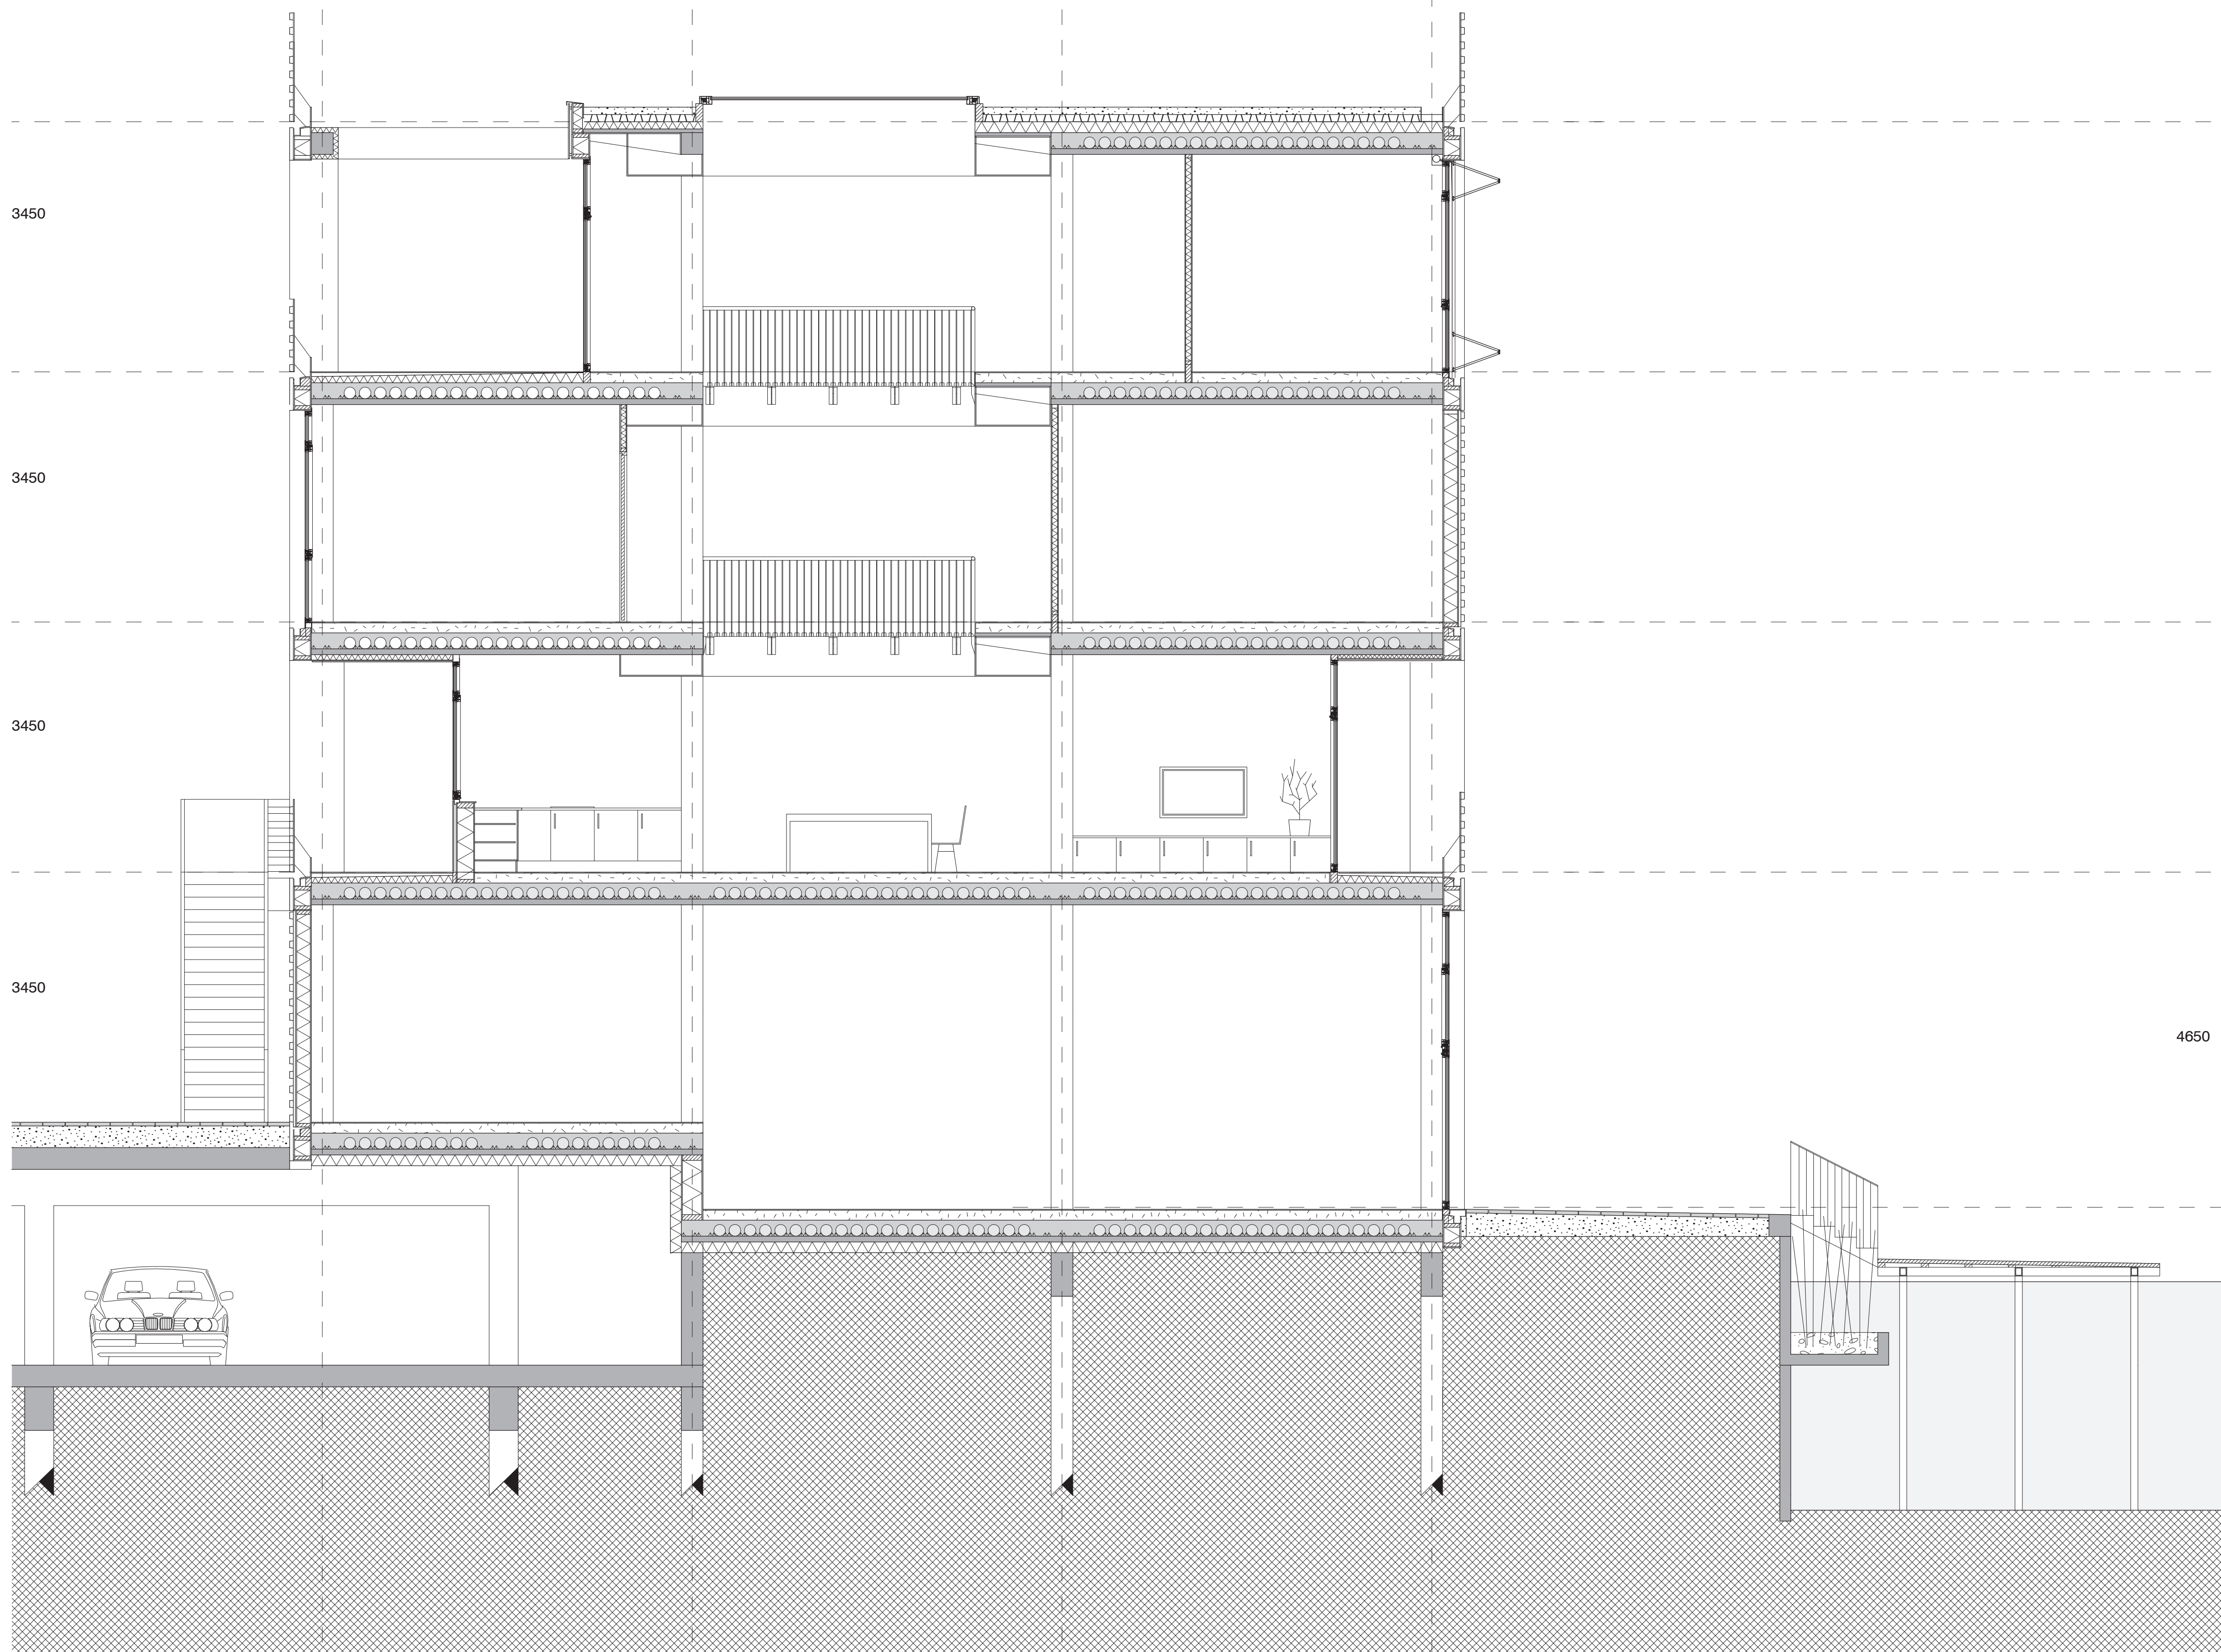




**RONETTENTERREIN: MSC4 DWELLING: AT HOME IN THE CITY: MAKING THE LINK**

P5 PRESENTATION, 02/07/2013, PETER SMISEK 1368710

TUTORS: NELSON MOTA, YPE CUPERUS

**EAST FACADE (SLAB), DETAILS**

1:20

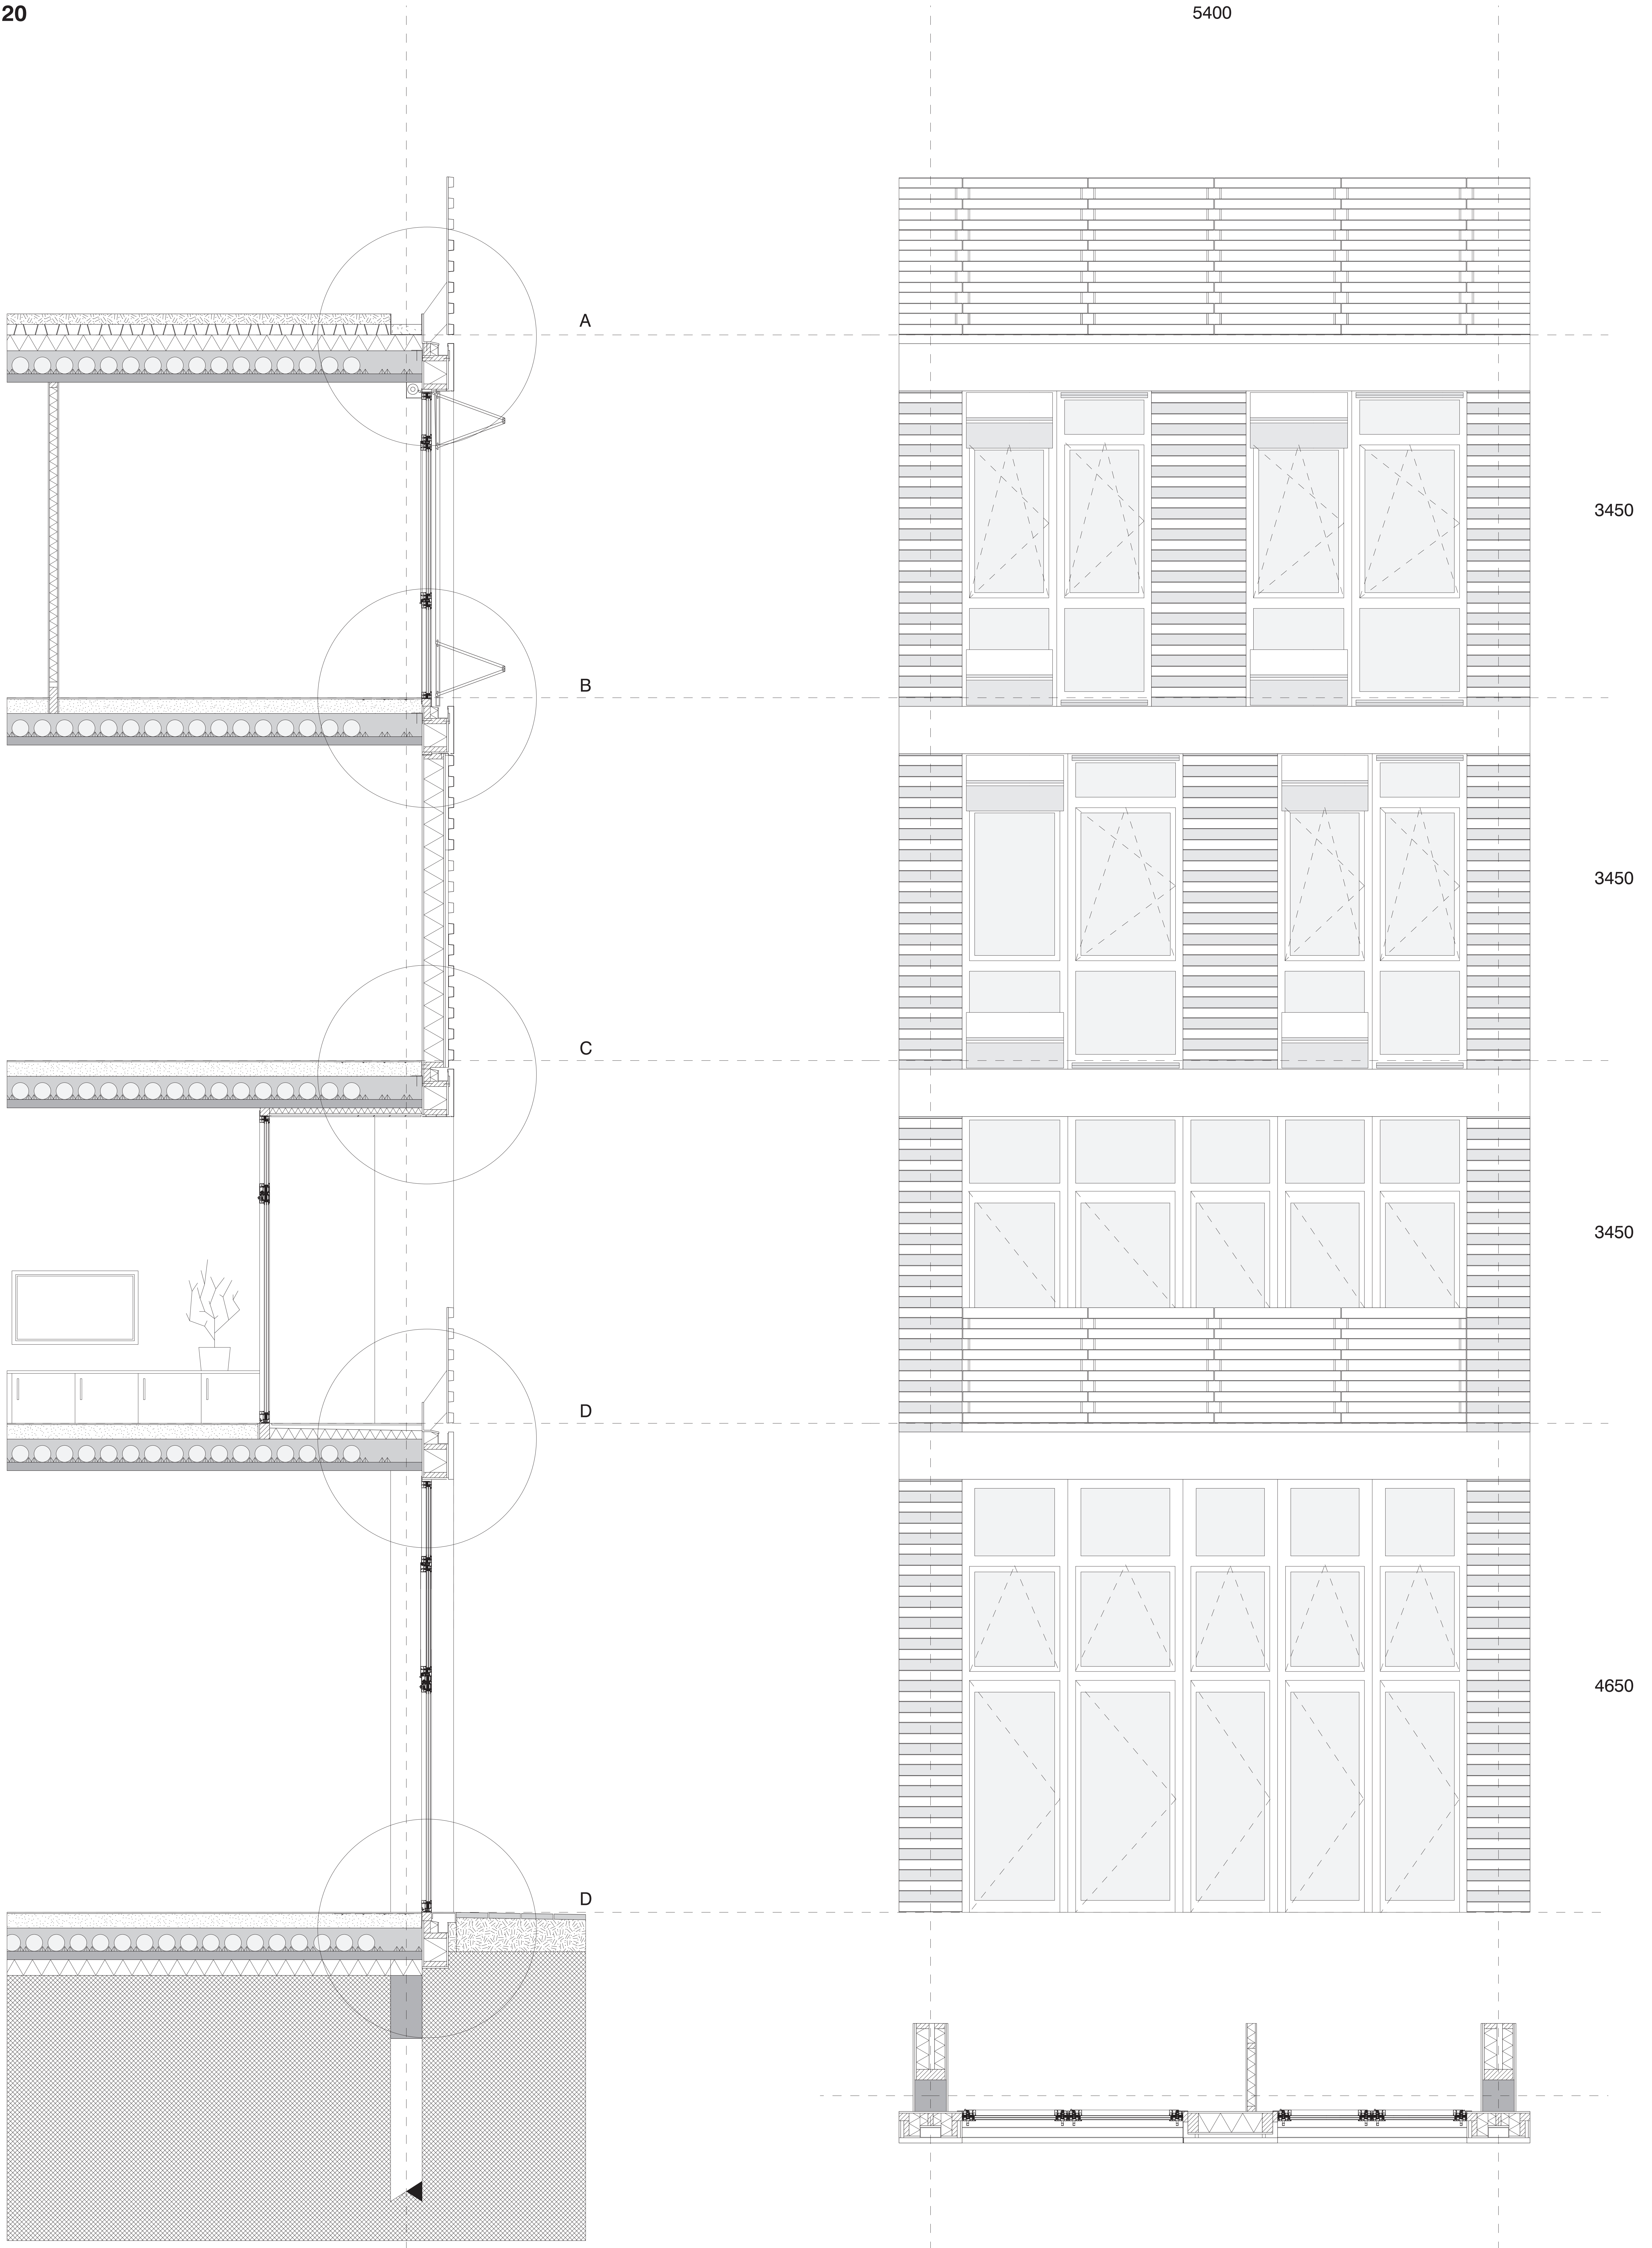


# RONETTENTERREIN: MSC4 DWELLING: AT HOME IN THE CITY: MAKING THE LINK

P5 PRESENTATION, 02/07/2013, PETER SMISEK 1368710


TUTORS: NELSON MOTA, YPE CUPERUS

## DETAILS 1:5


A

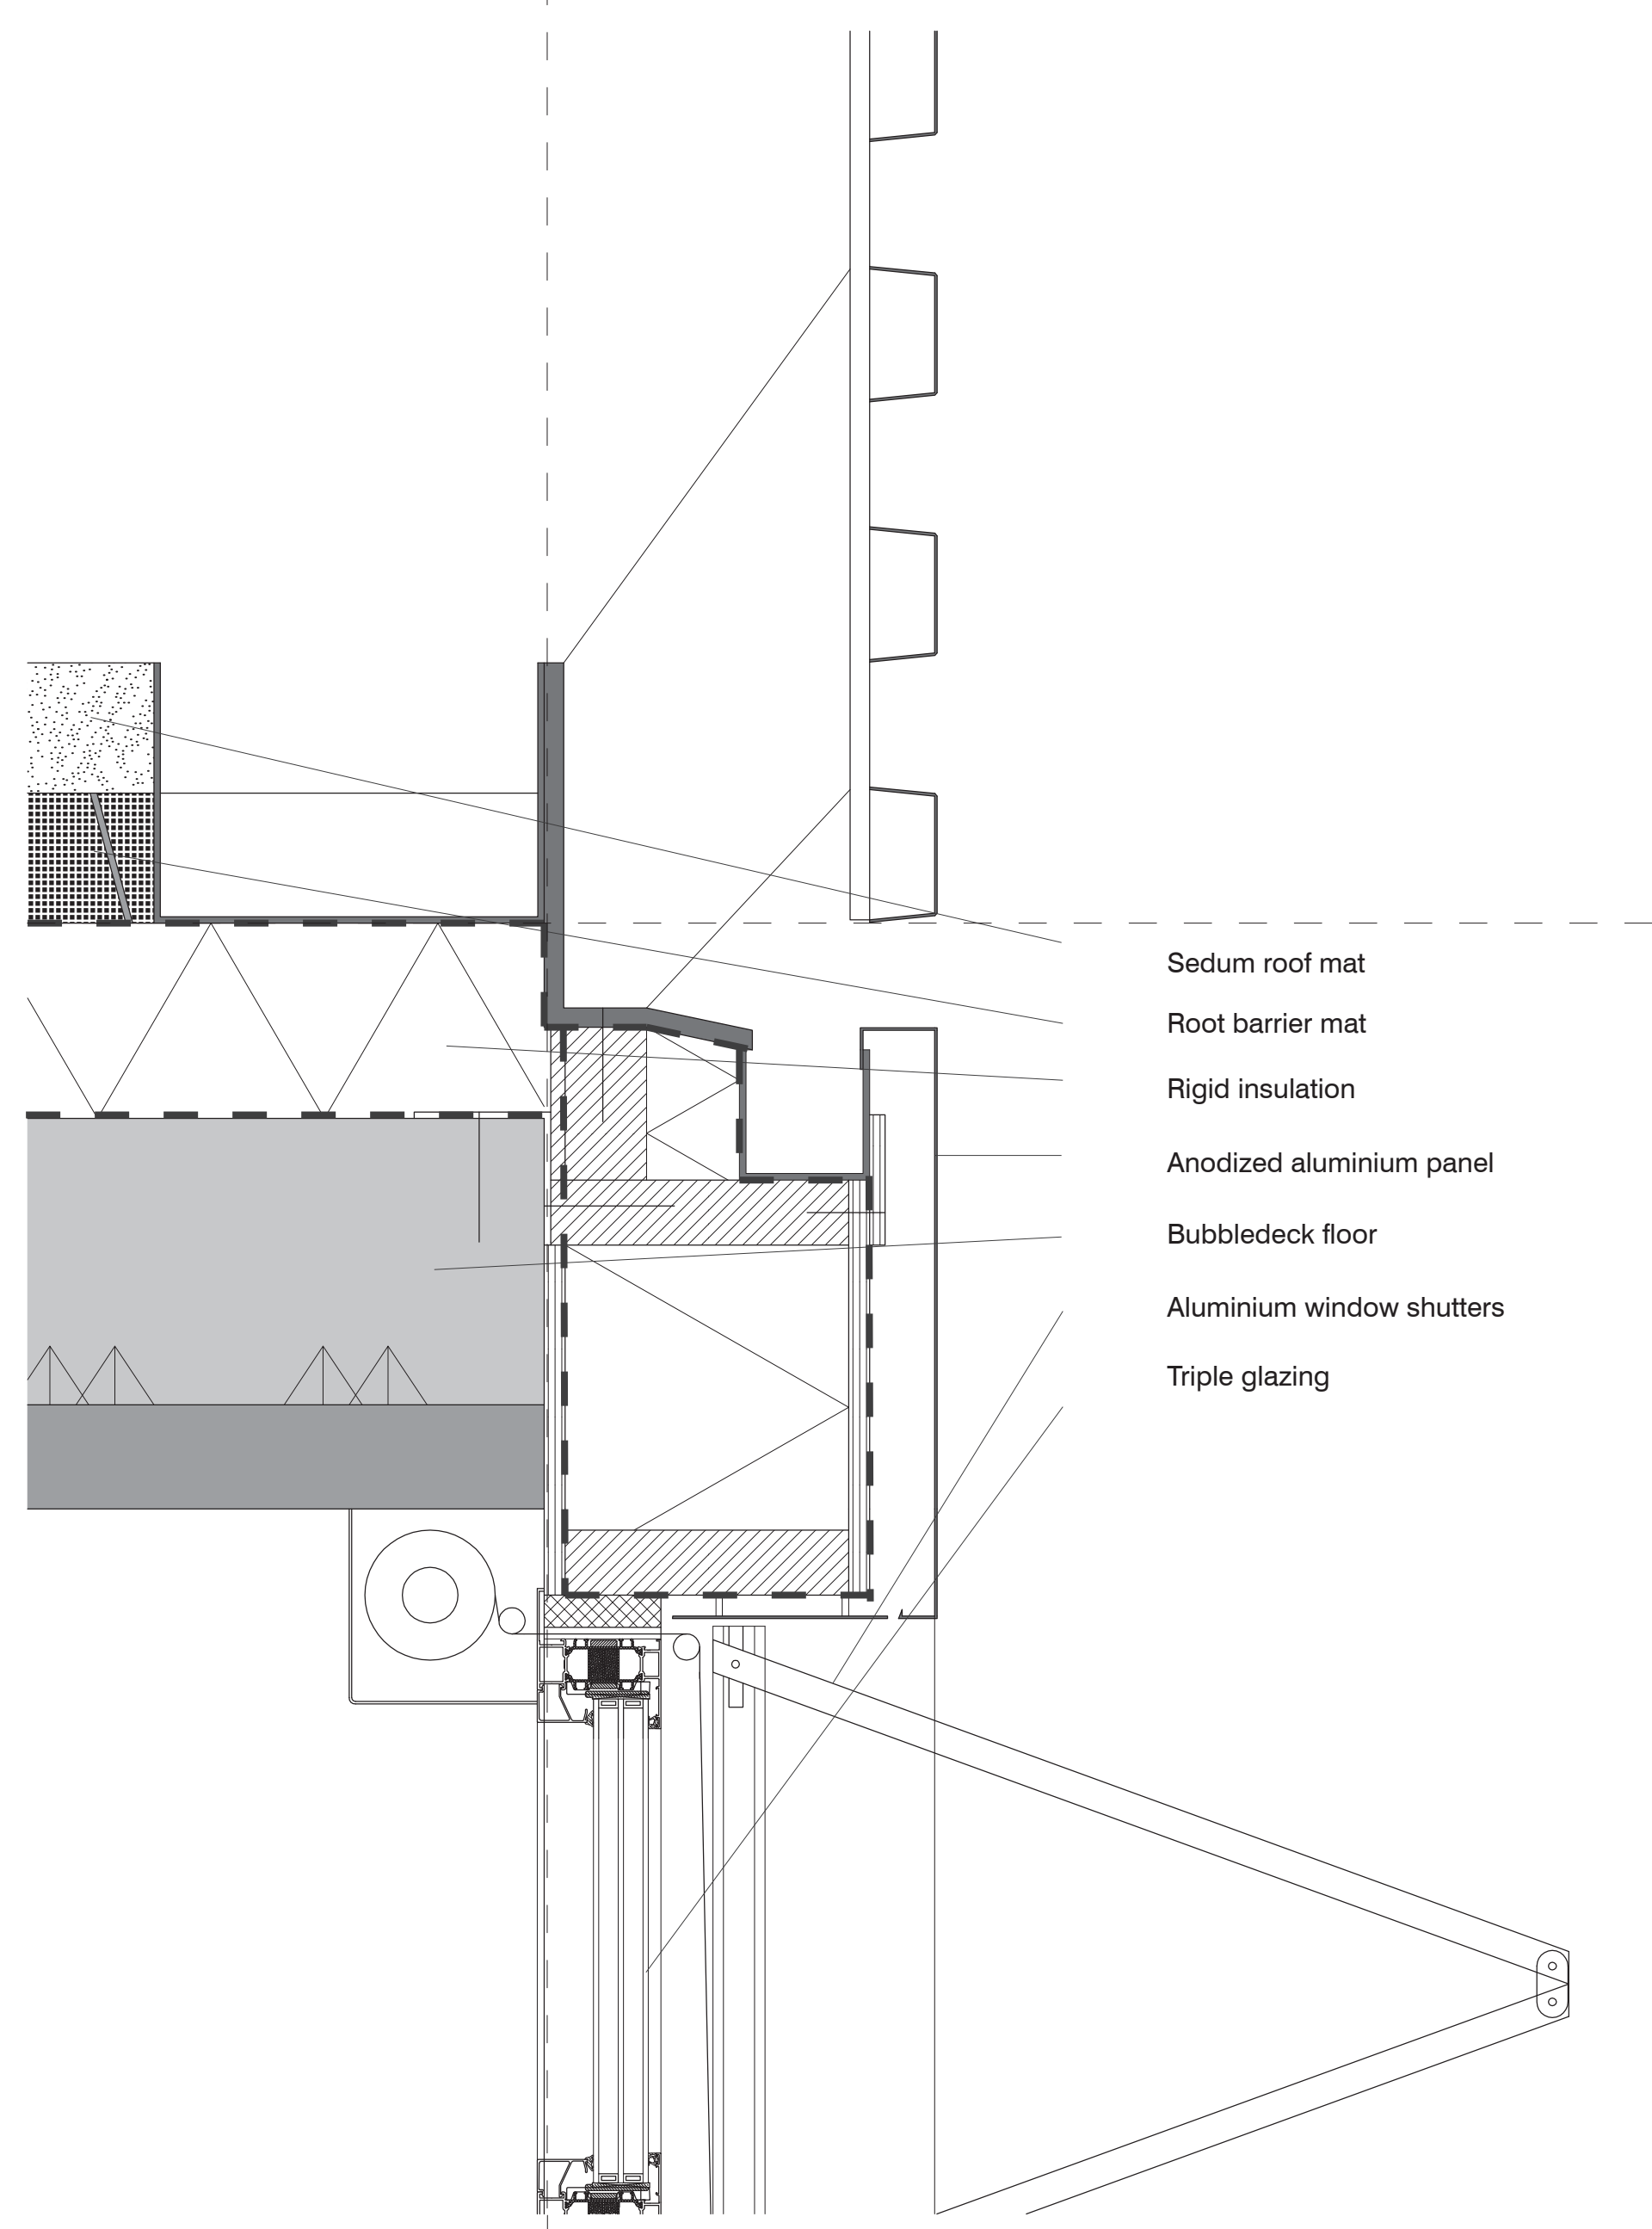


B

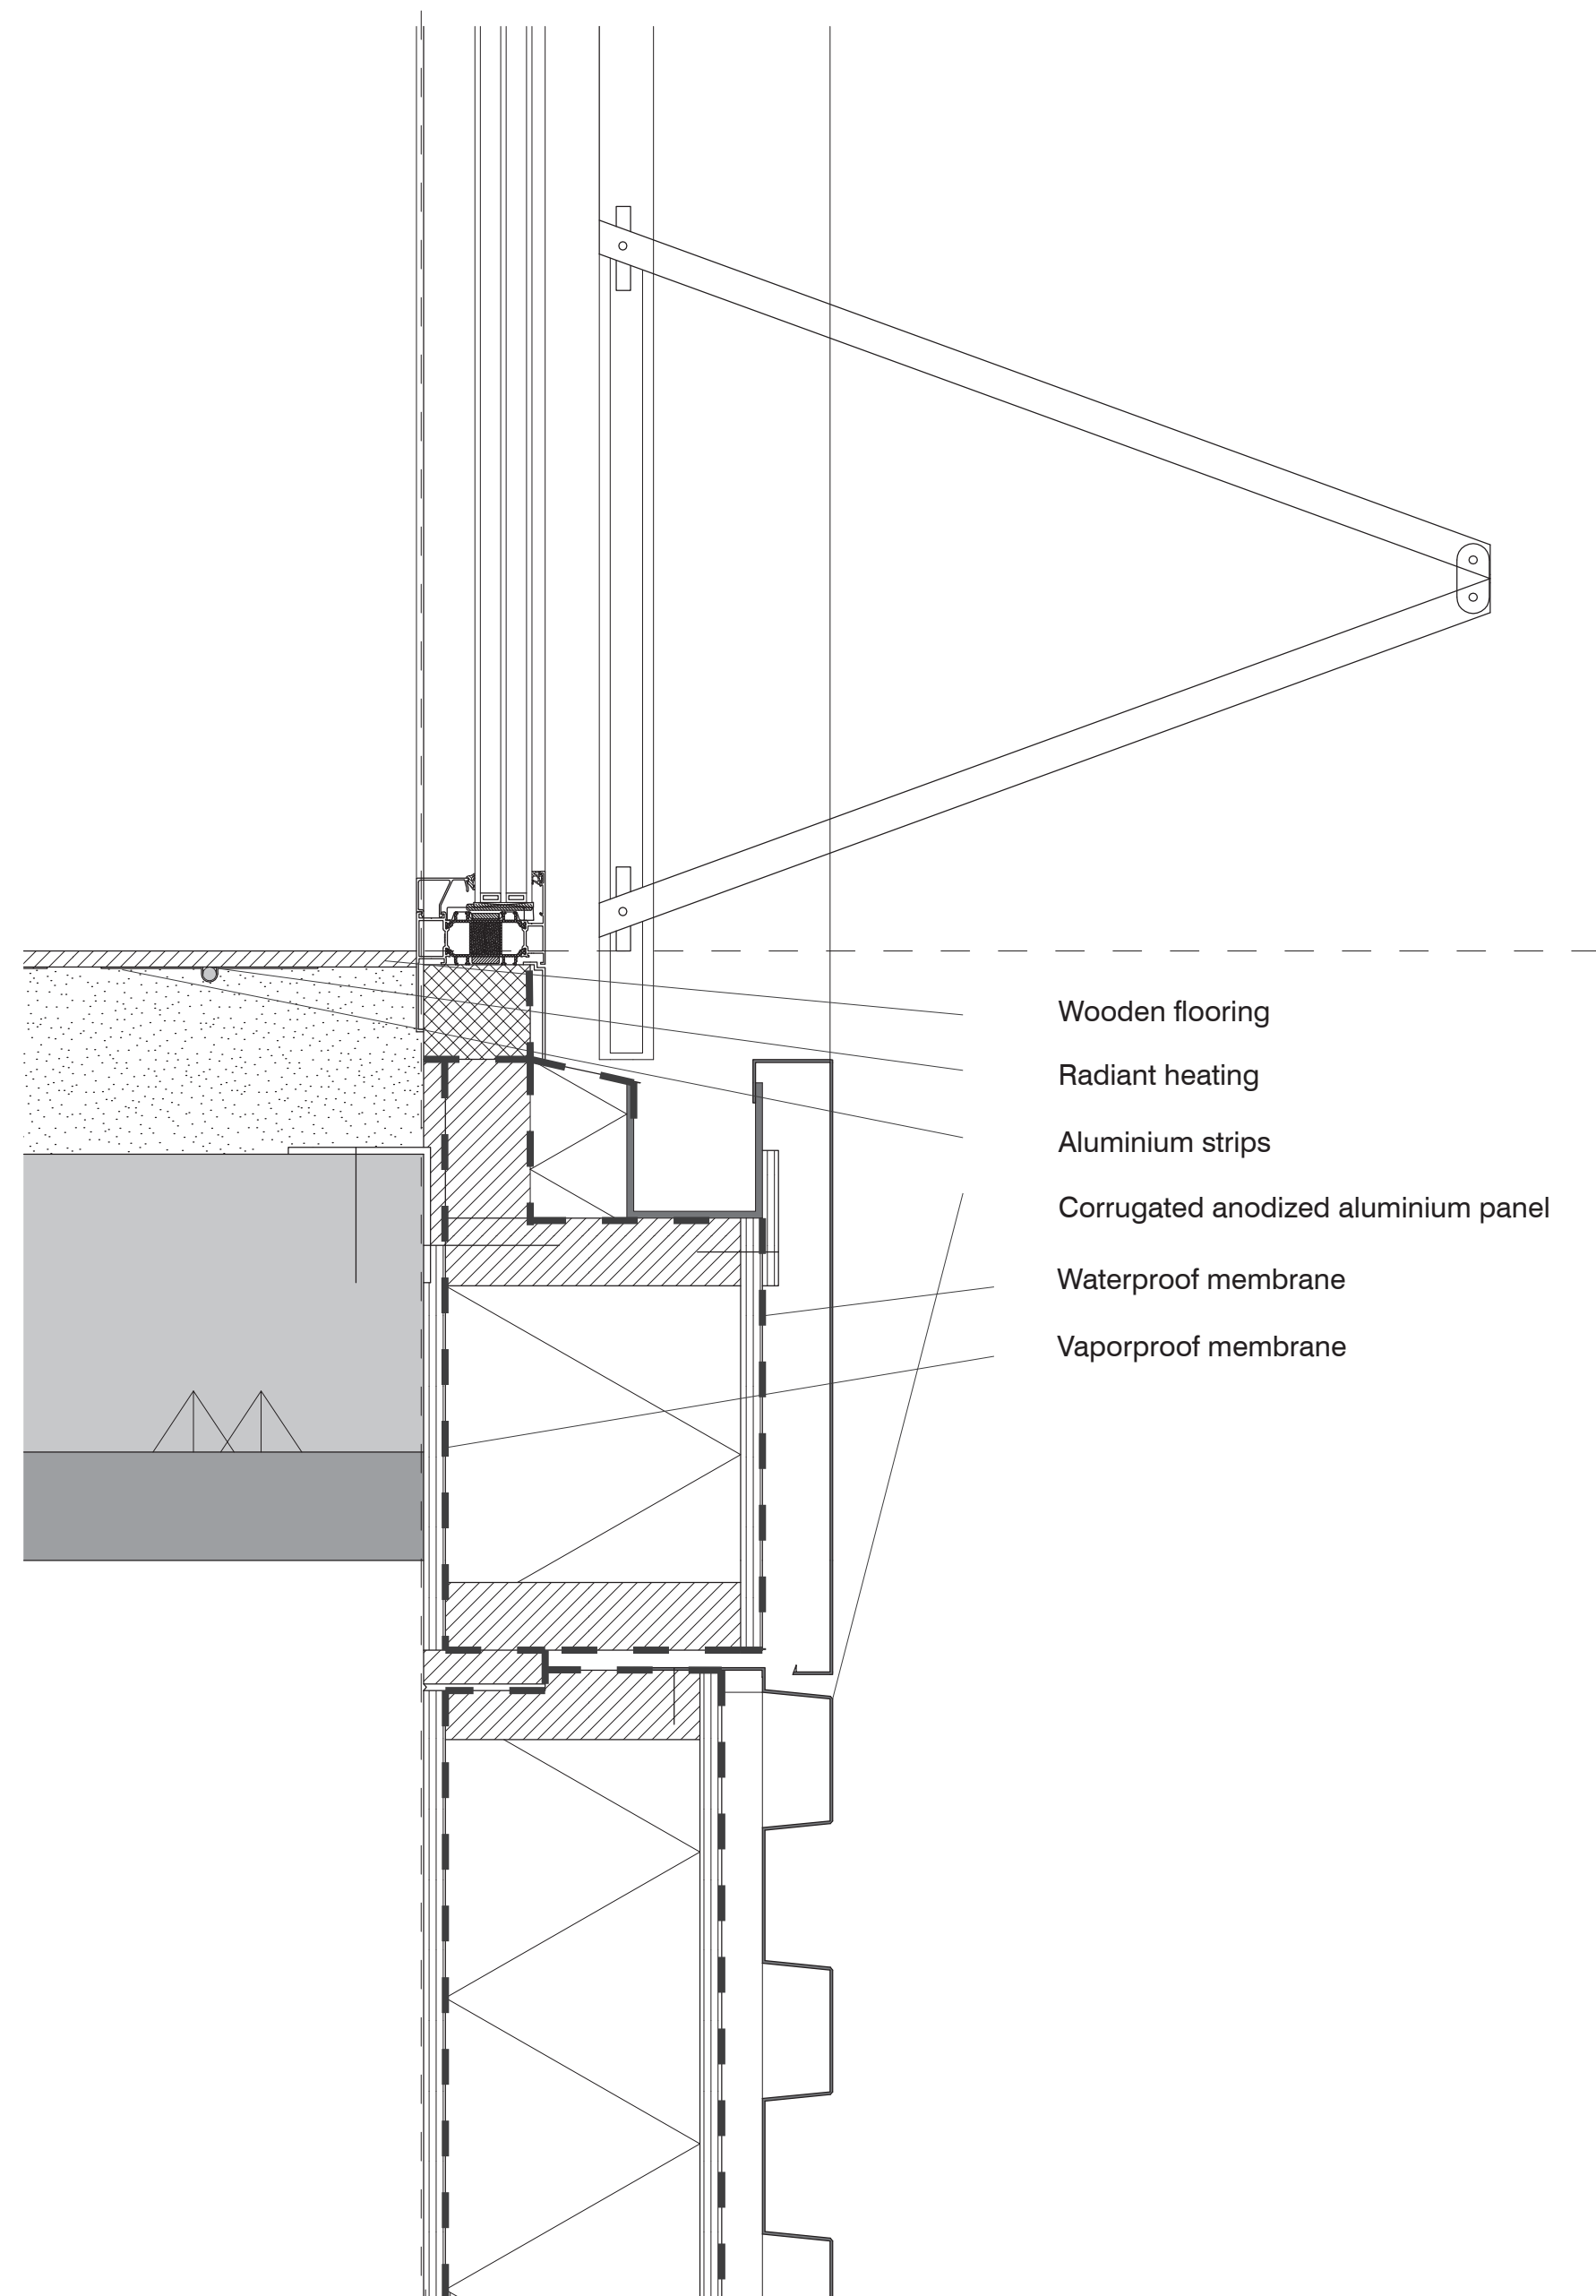

C

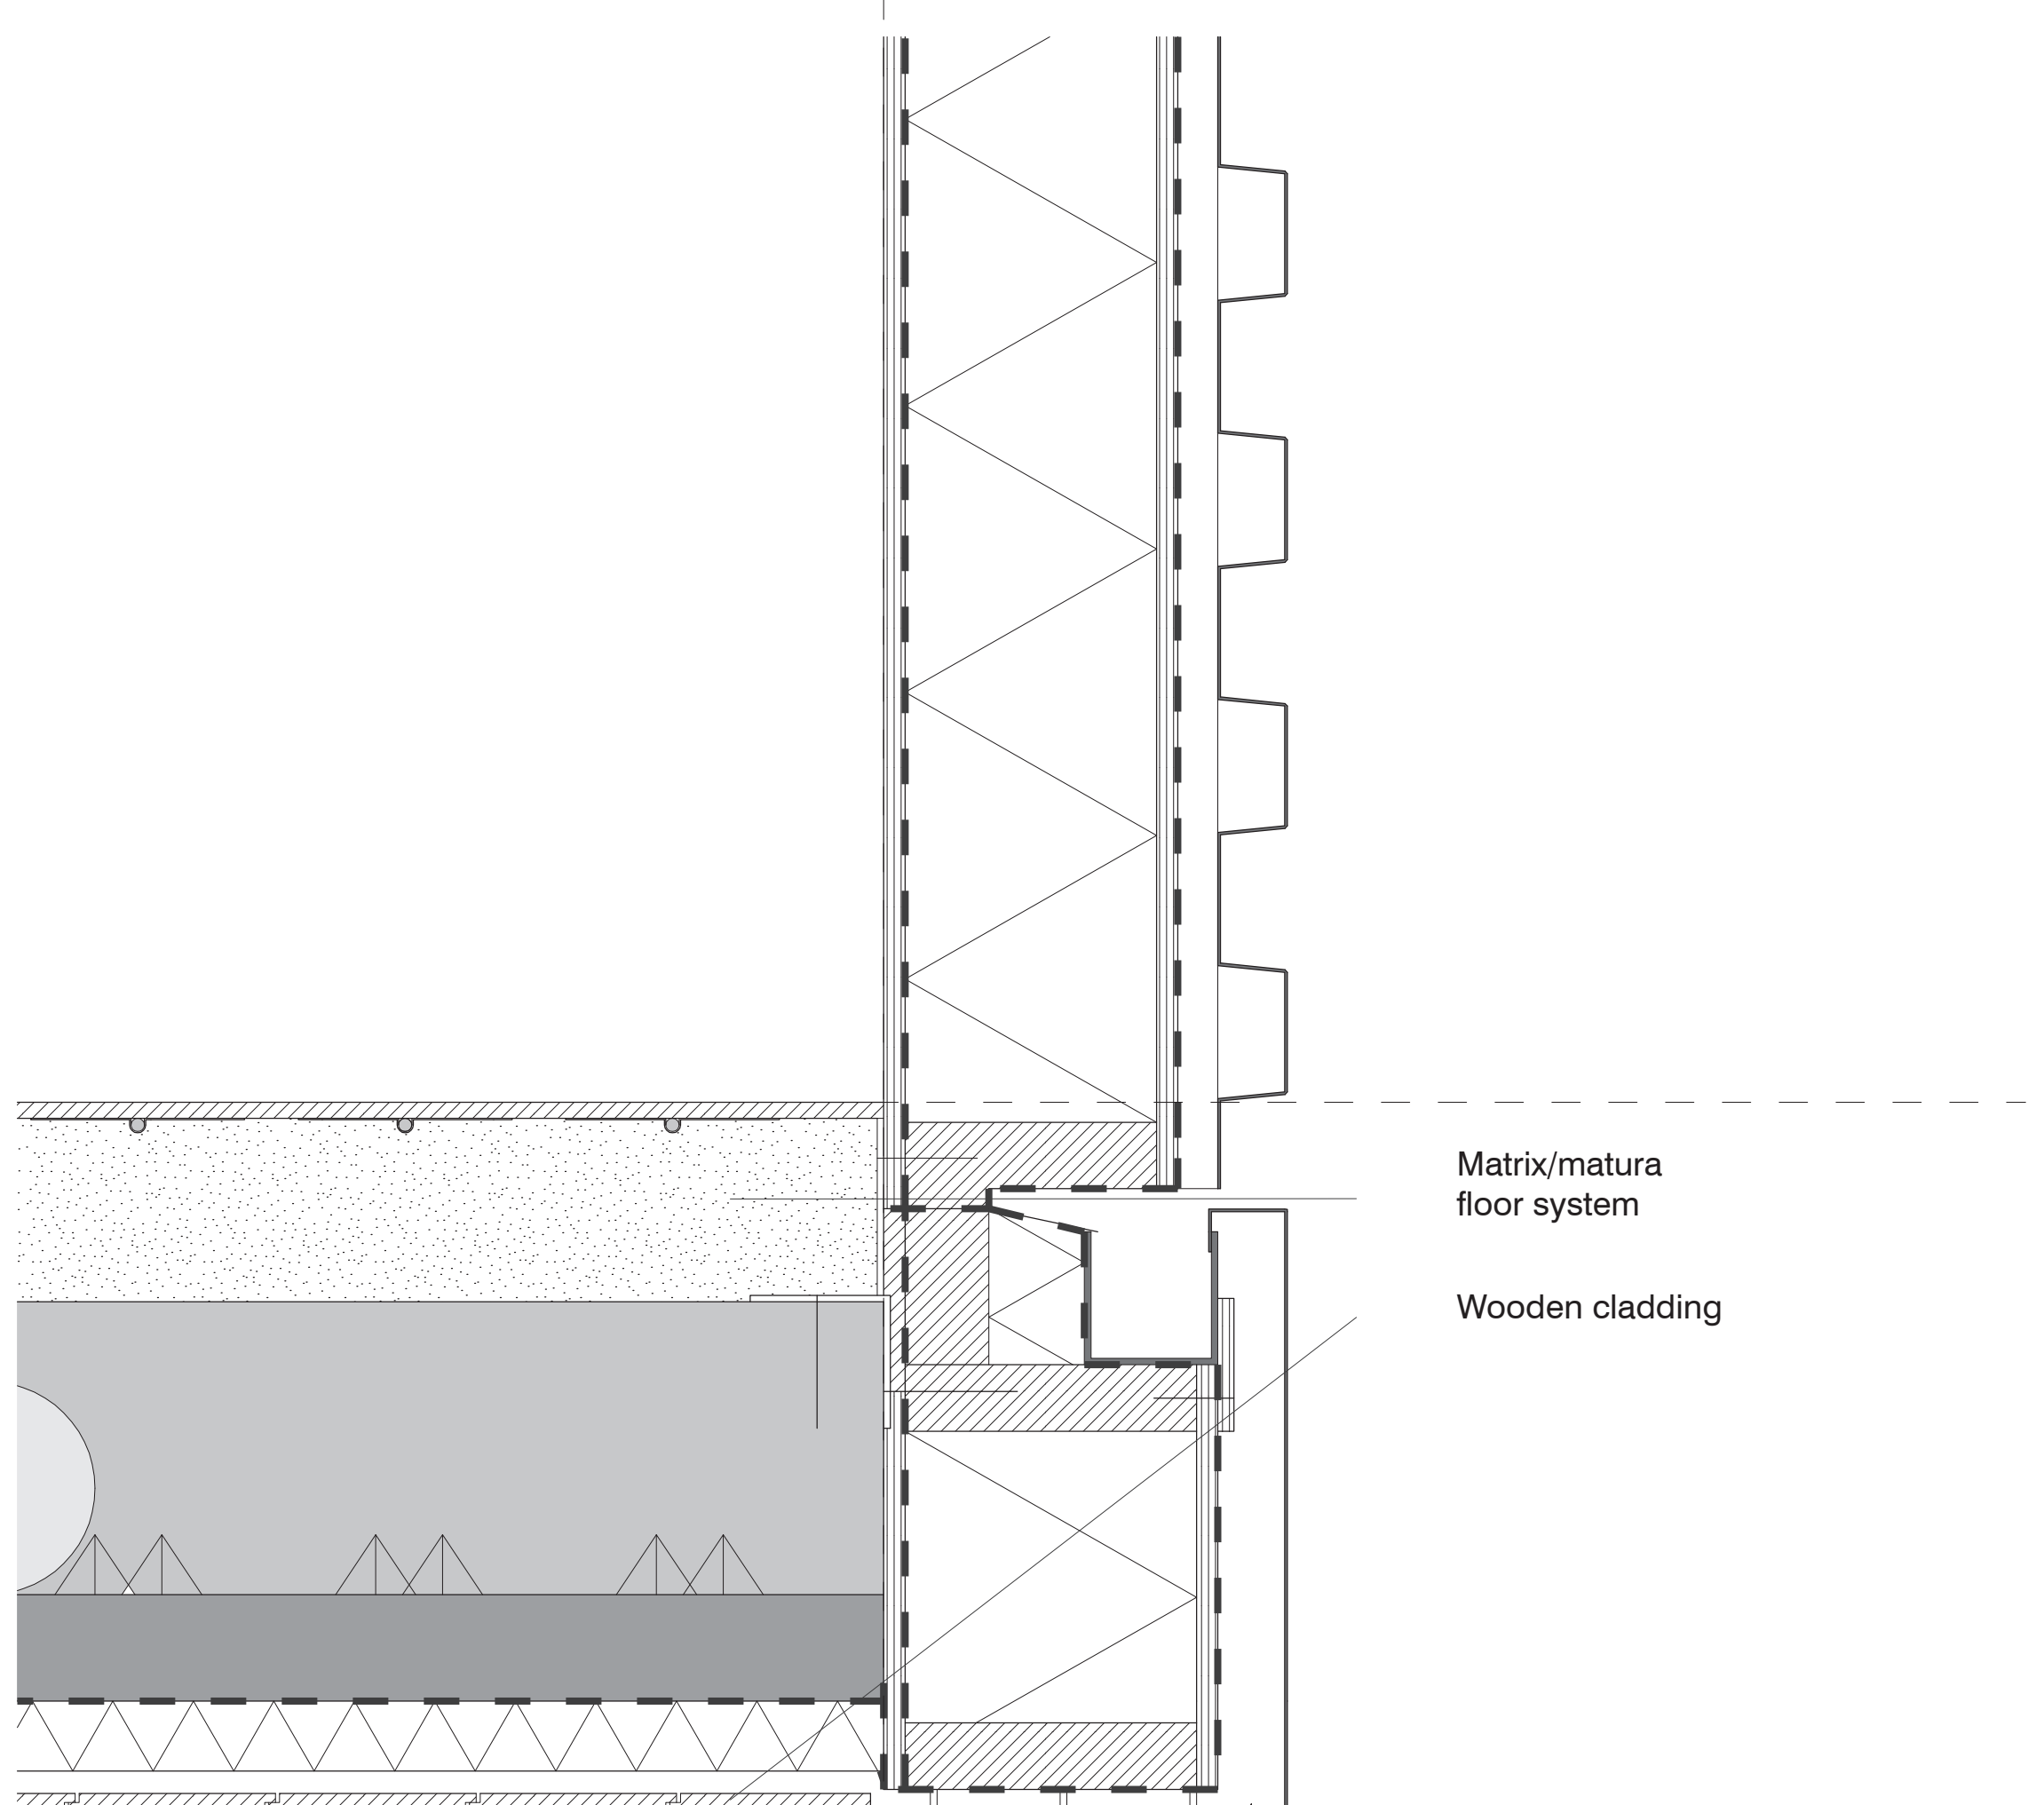

D

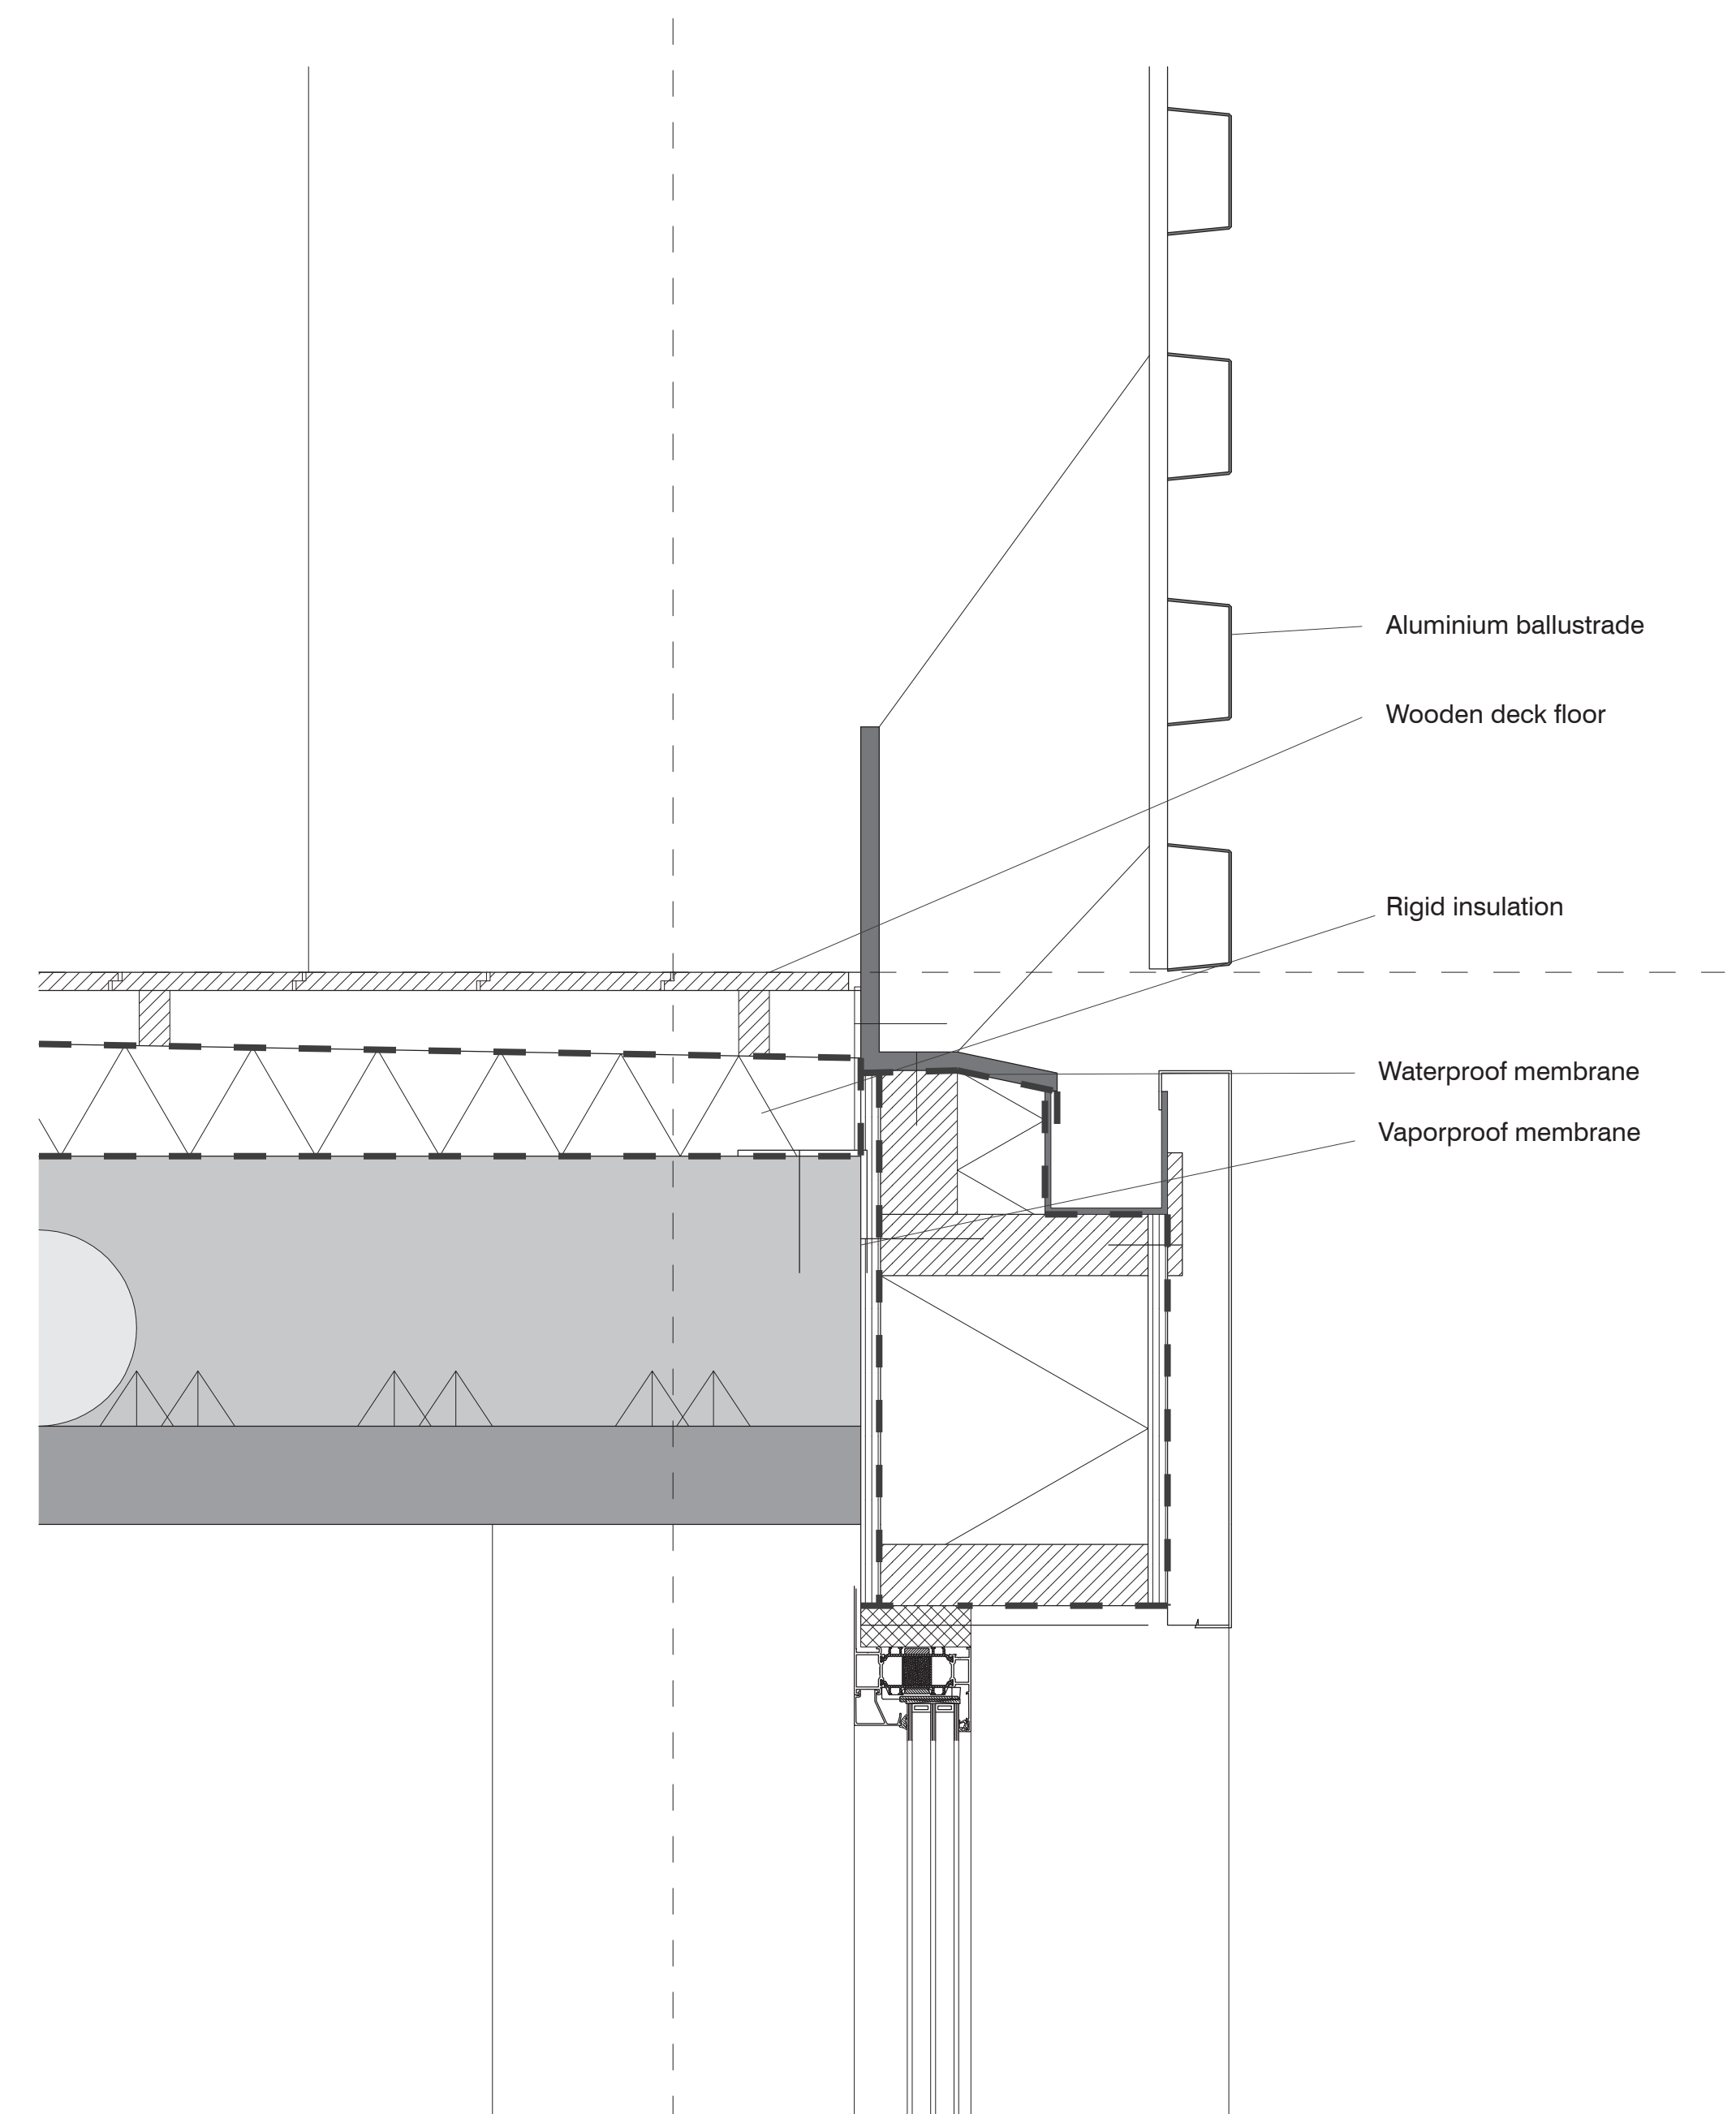

E

