





## Ecological connector

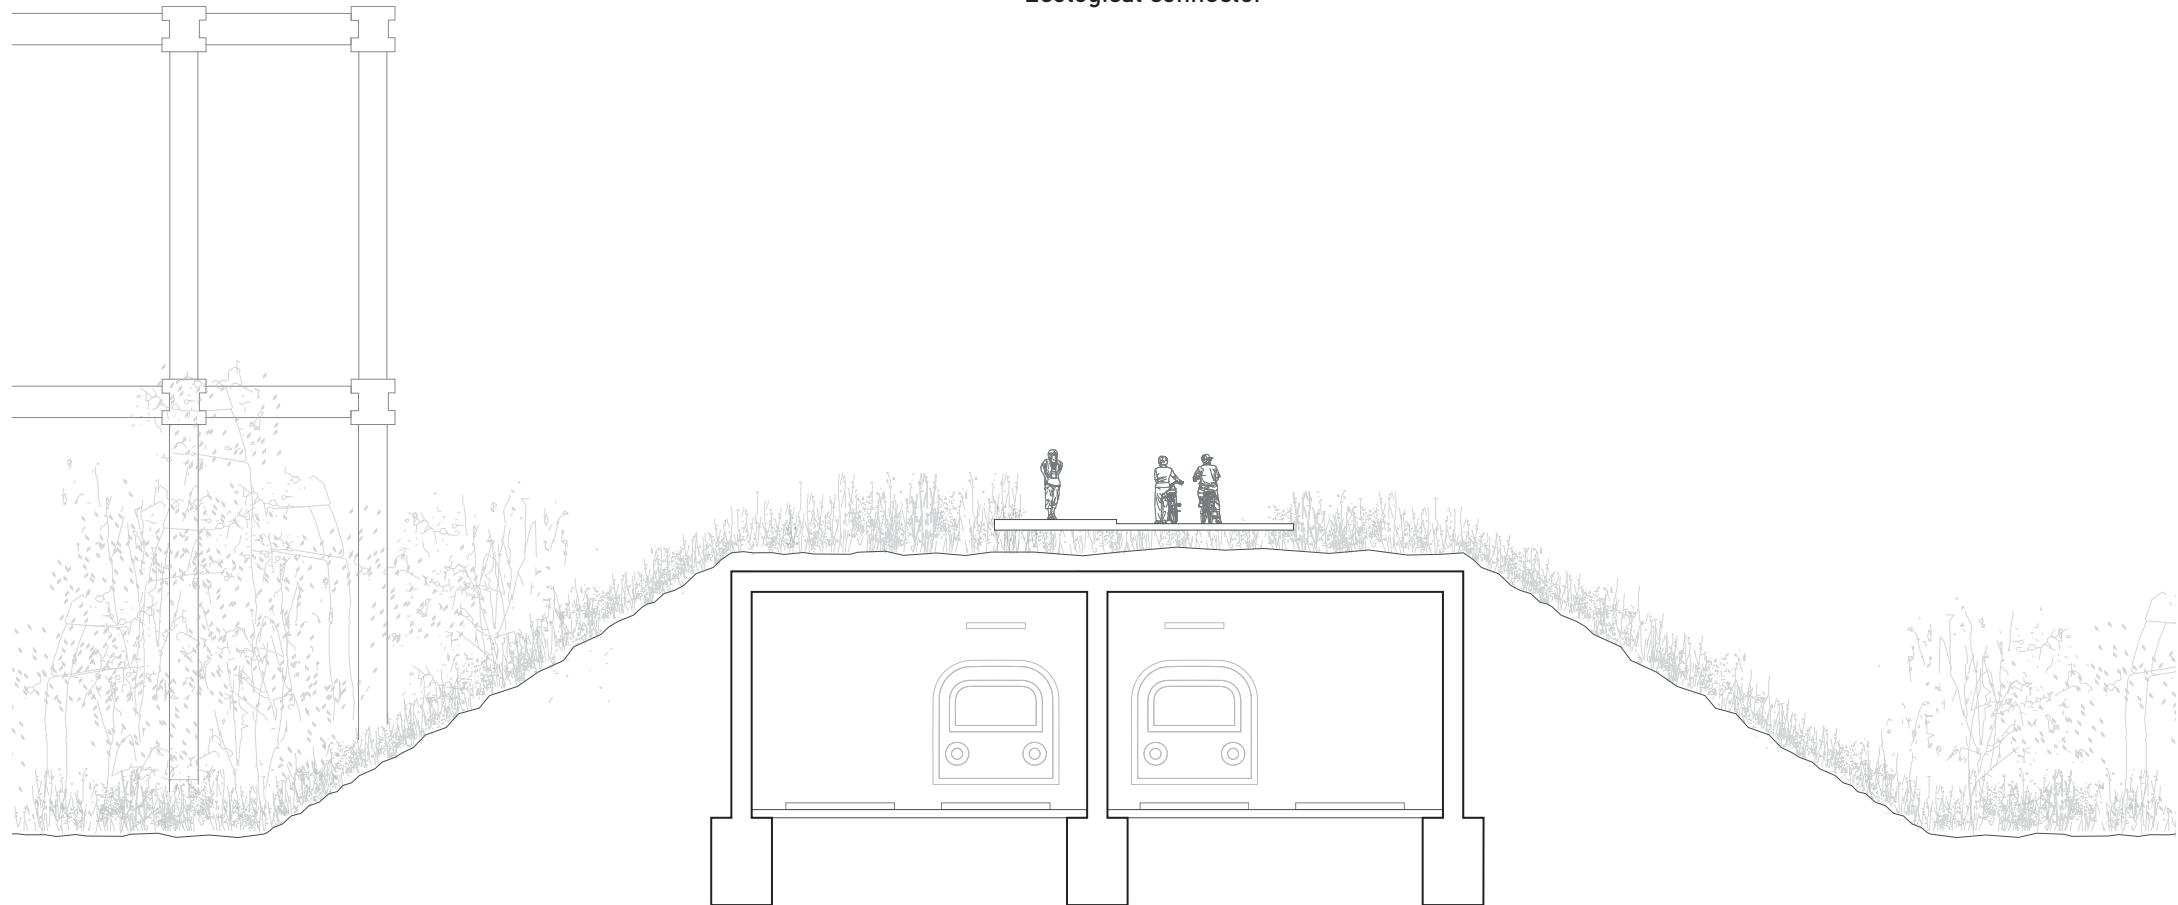

0m      5m      10m

1:200


social catalyst

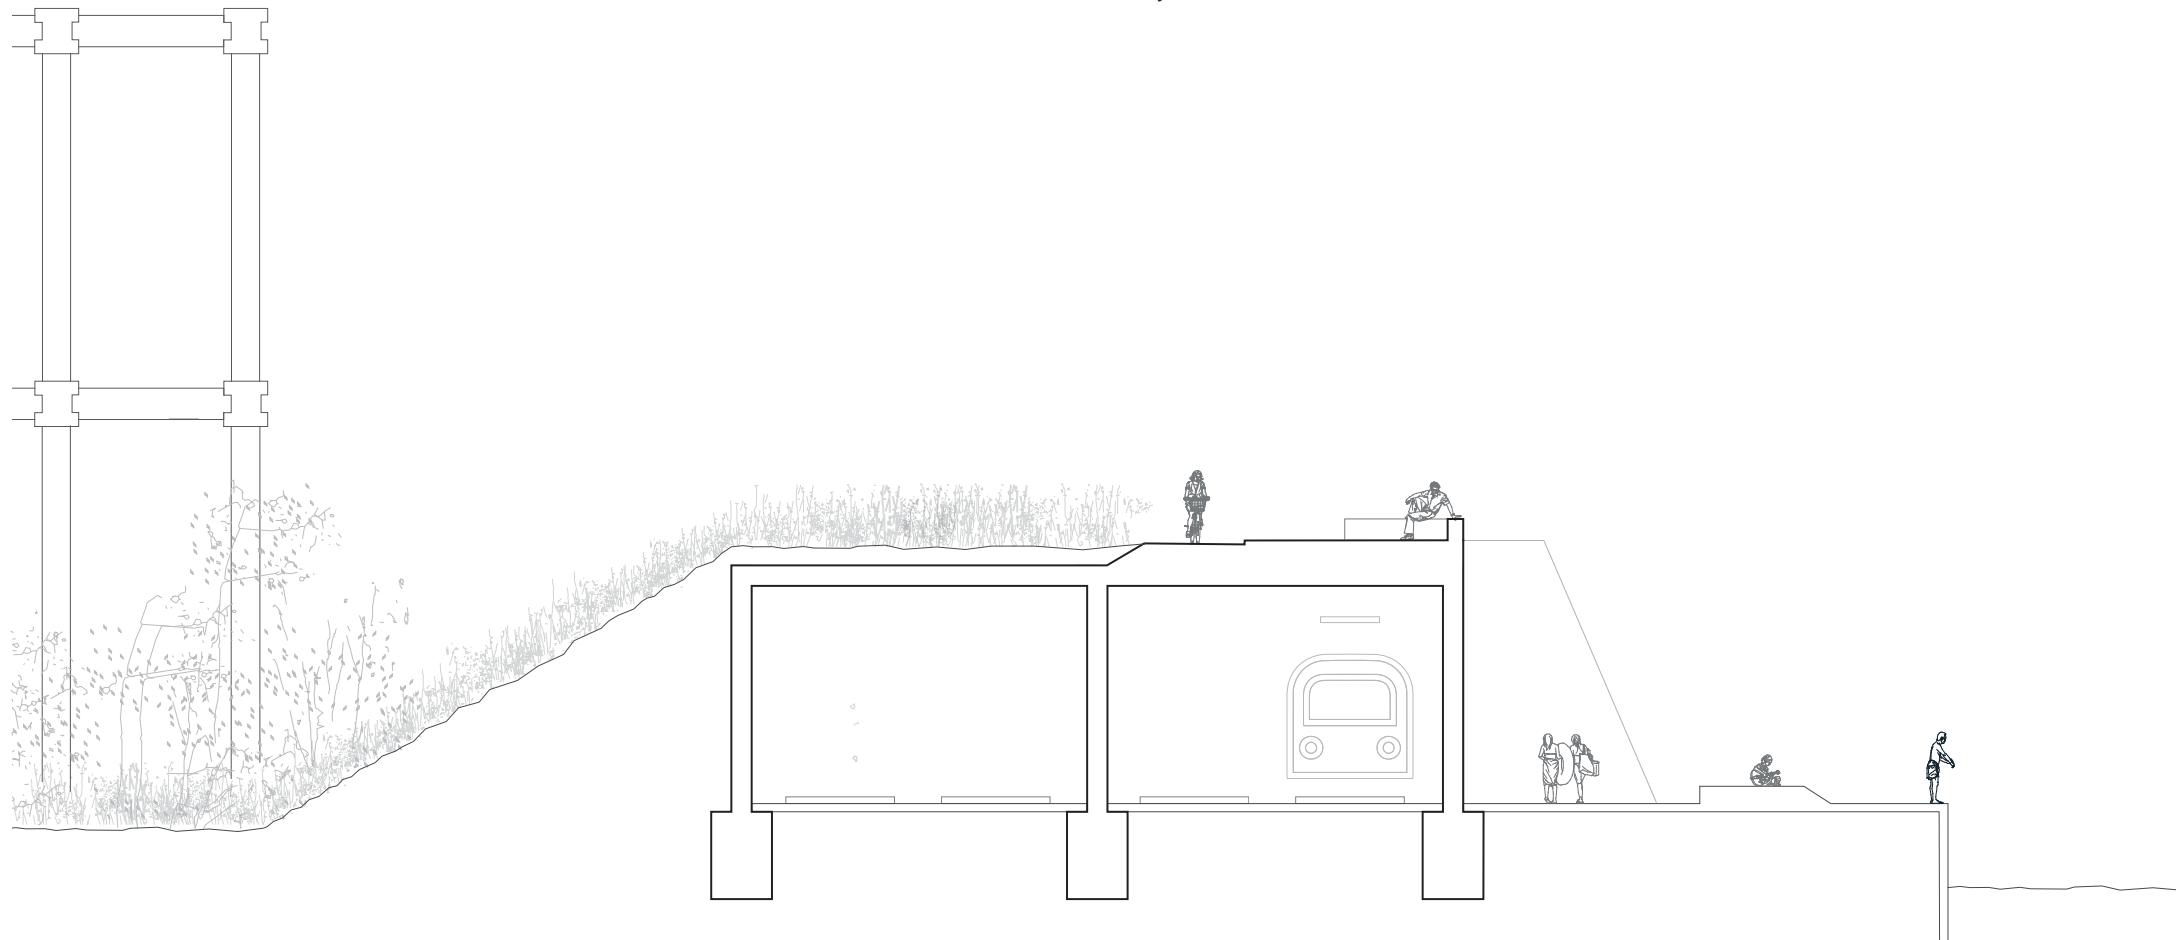

0m 5m 10m


1:200





platform for event


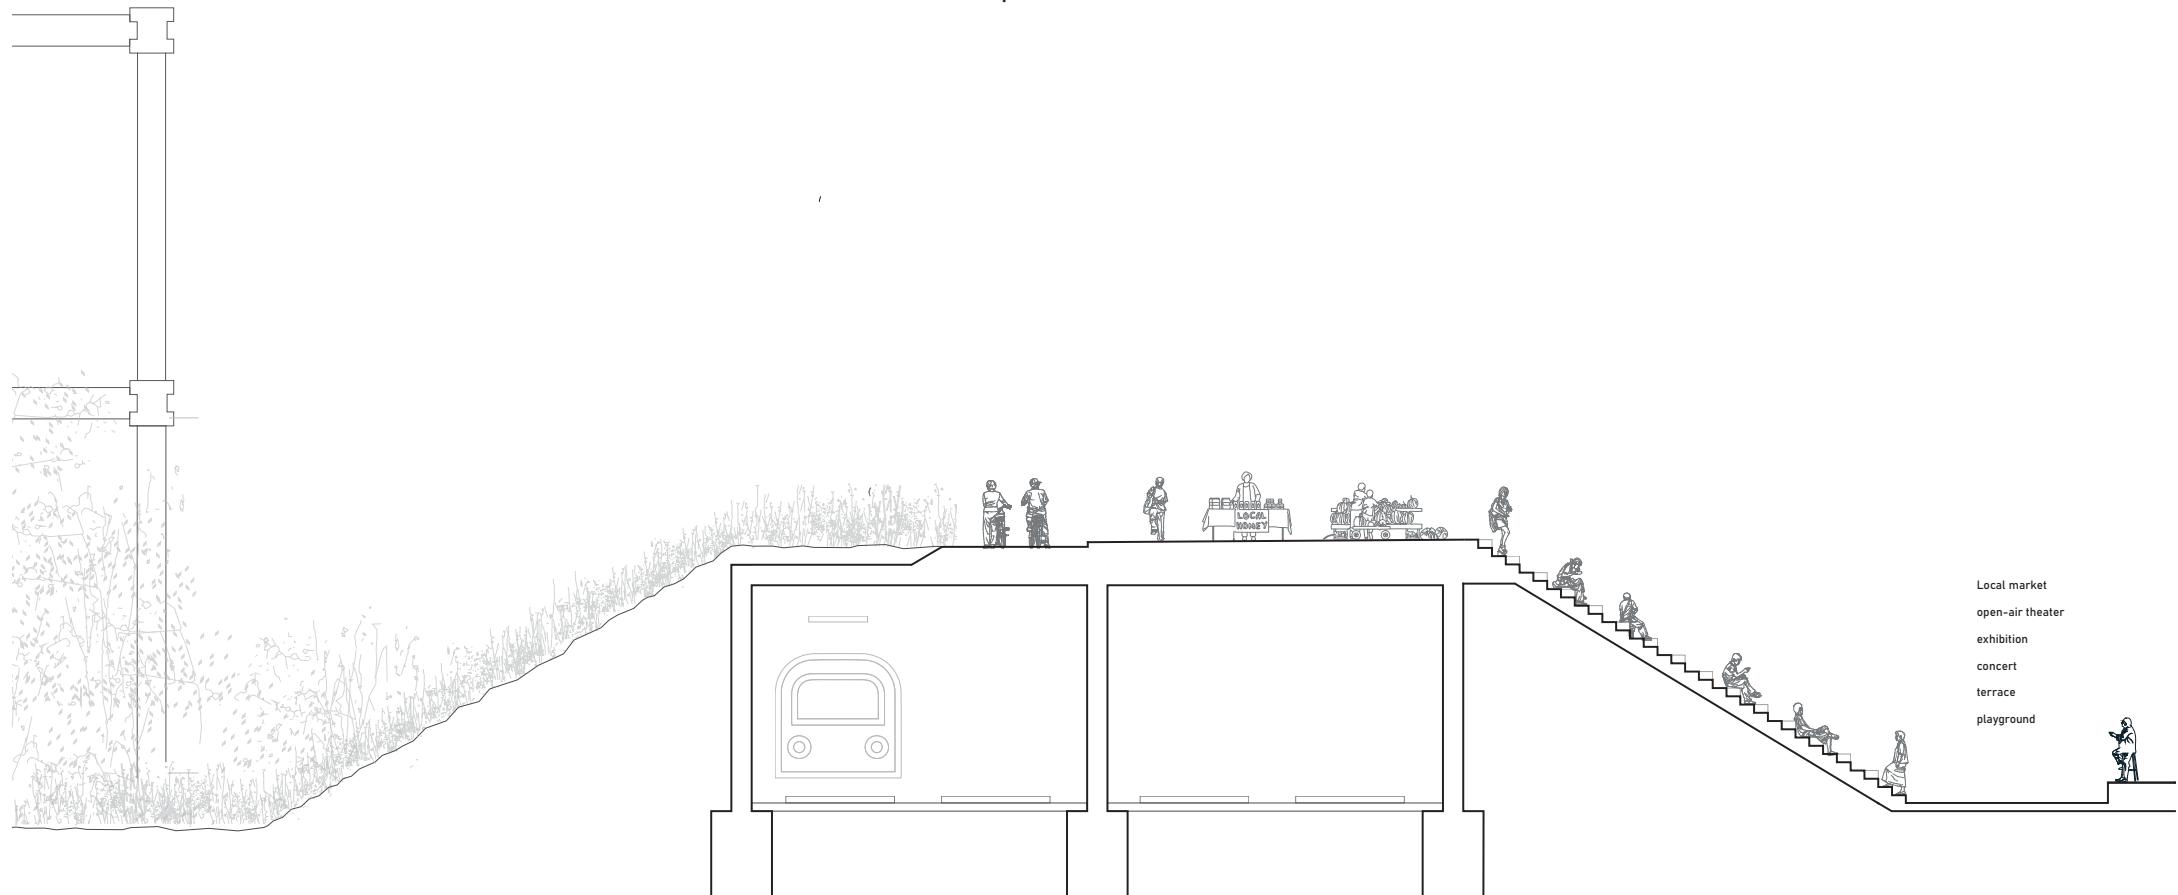


0m      5m      10m




1:200

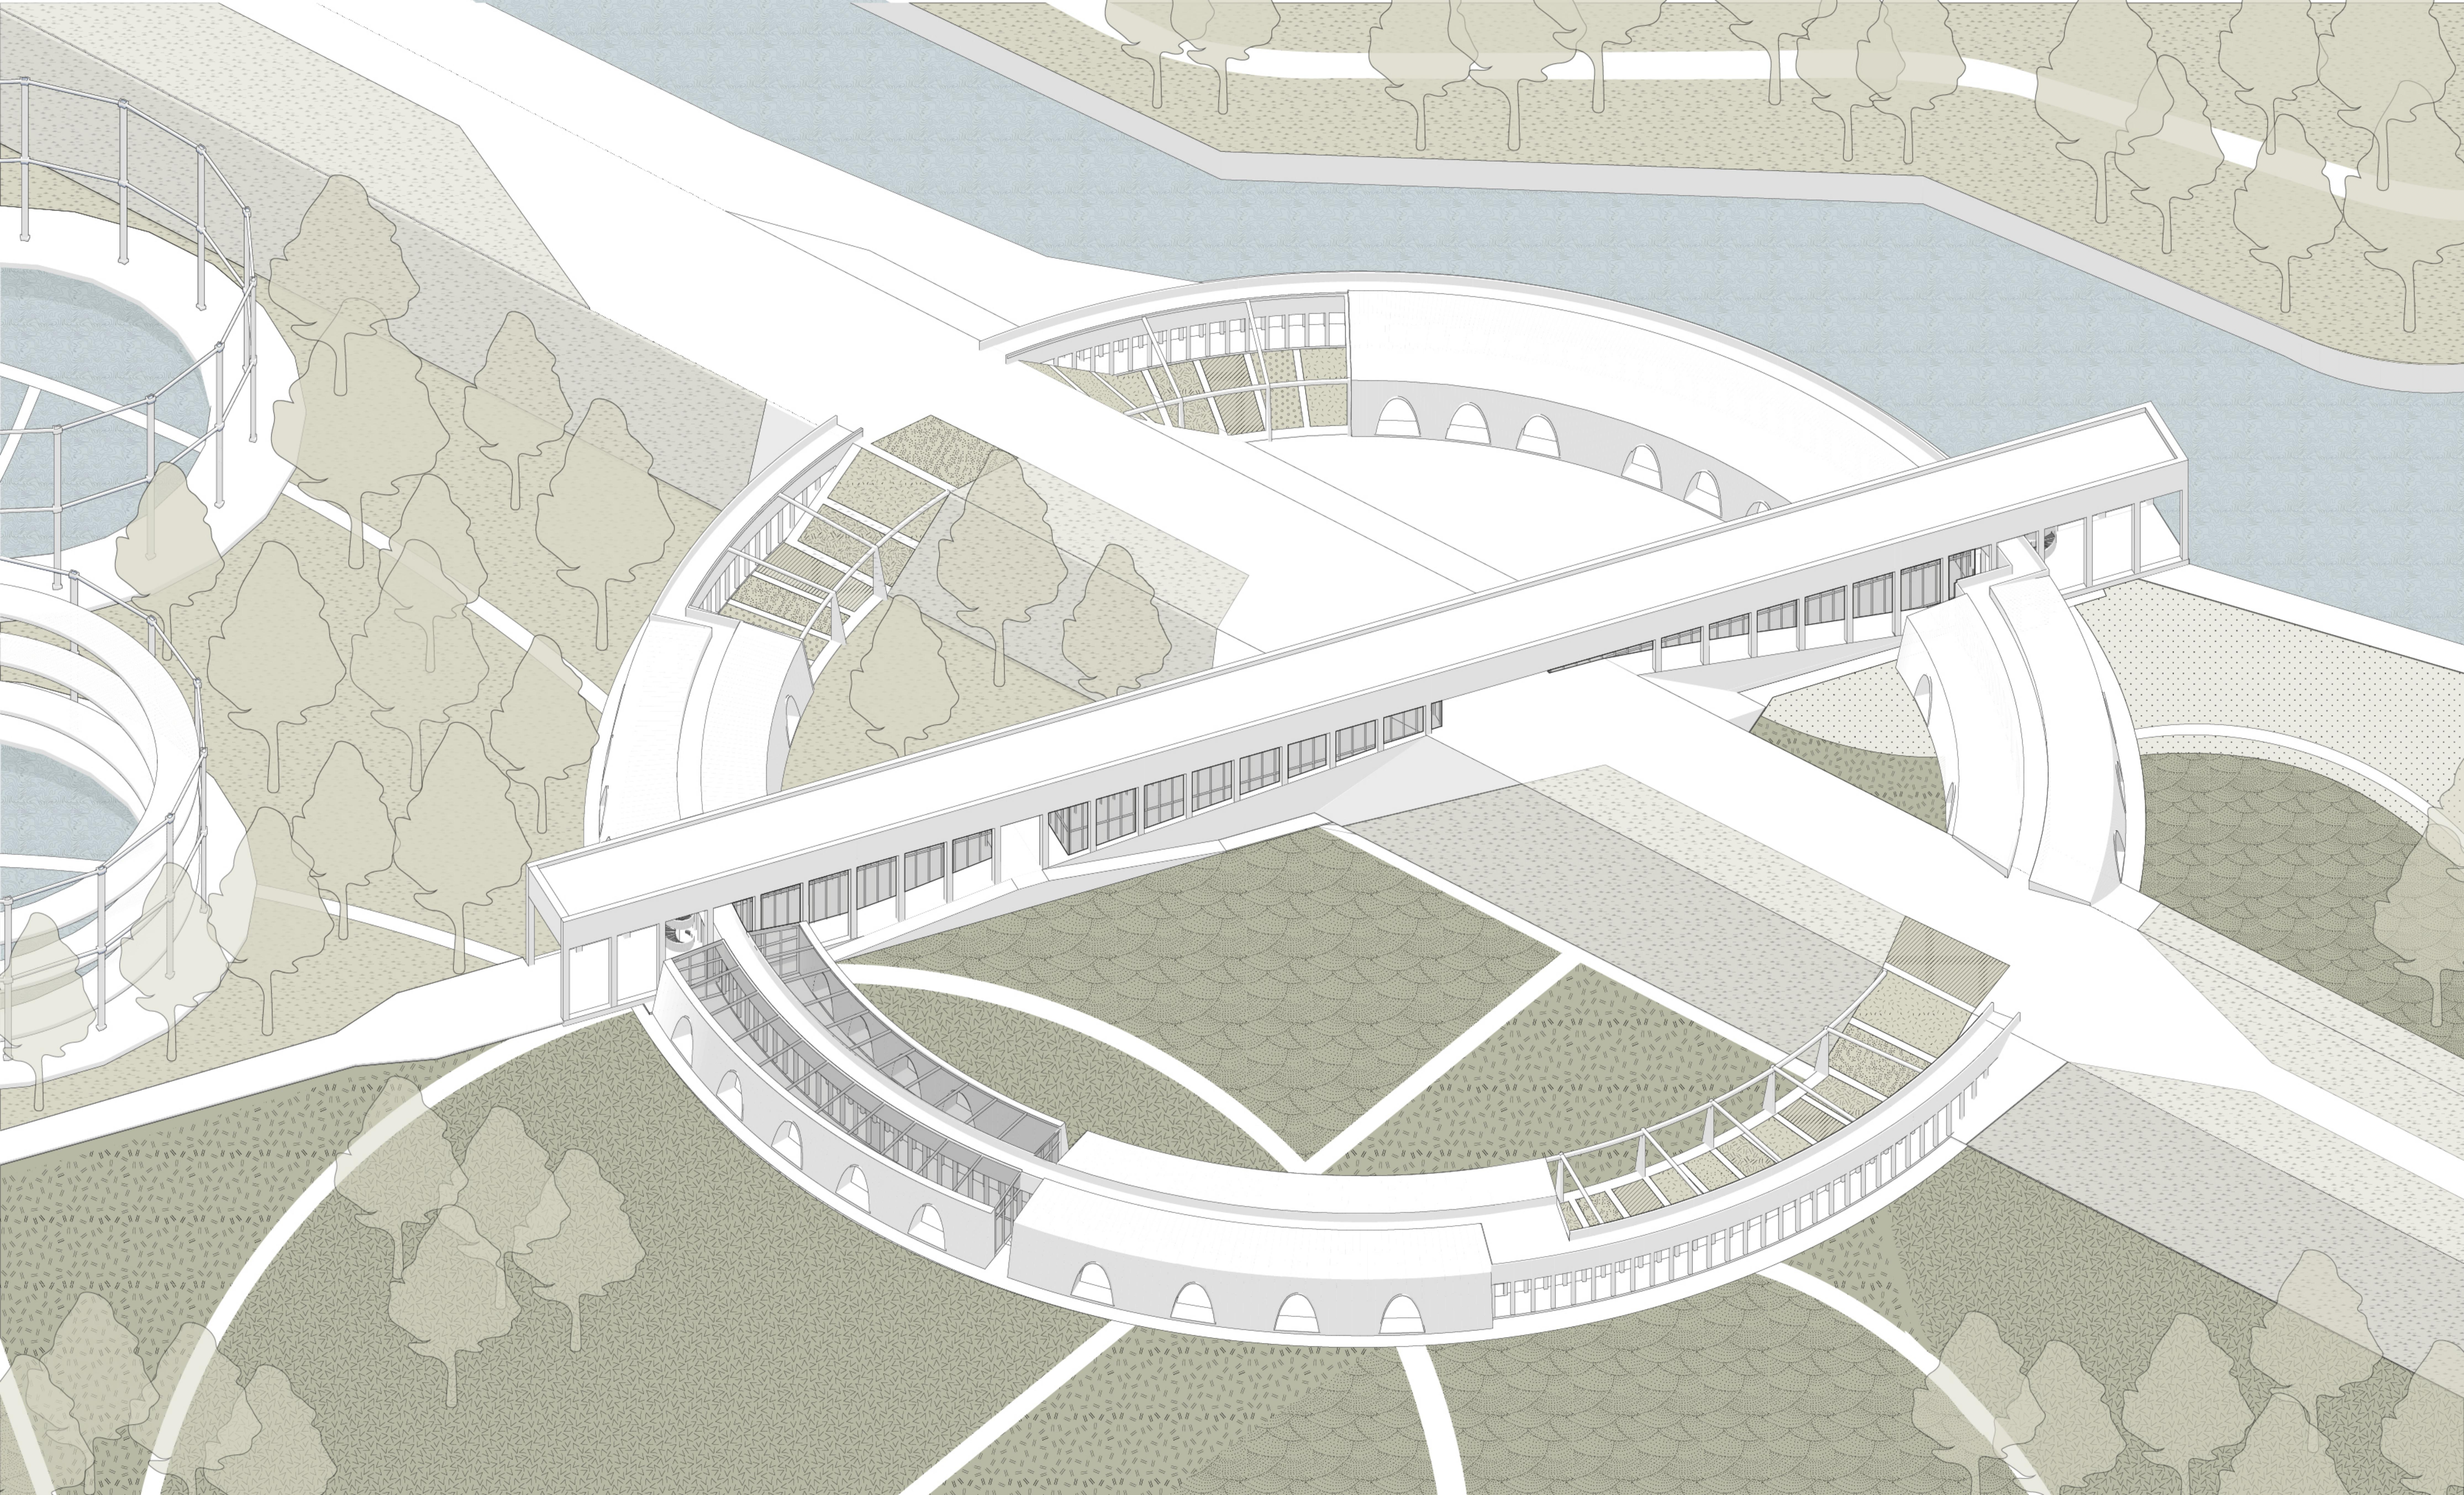

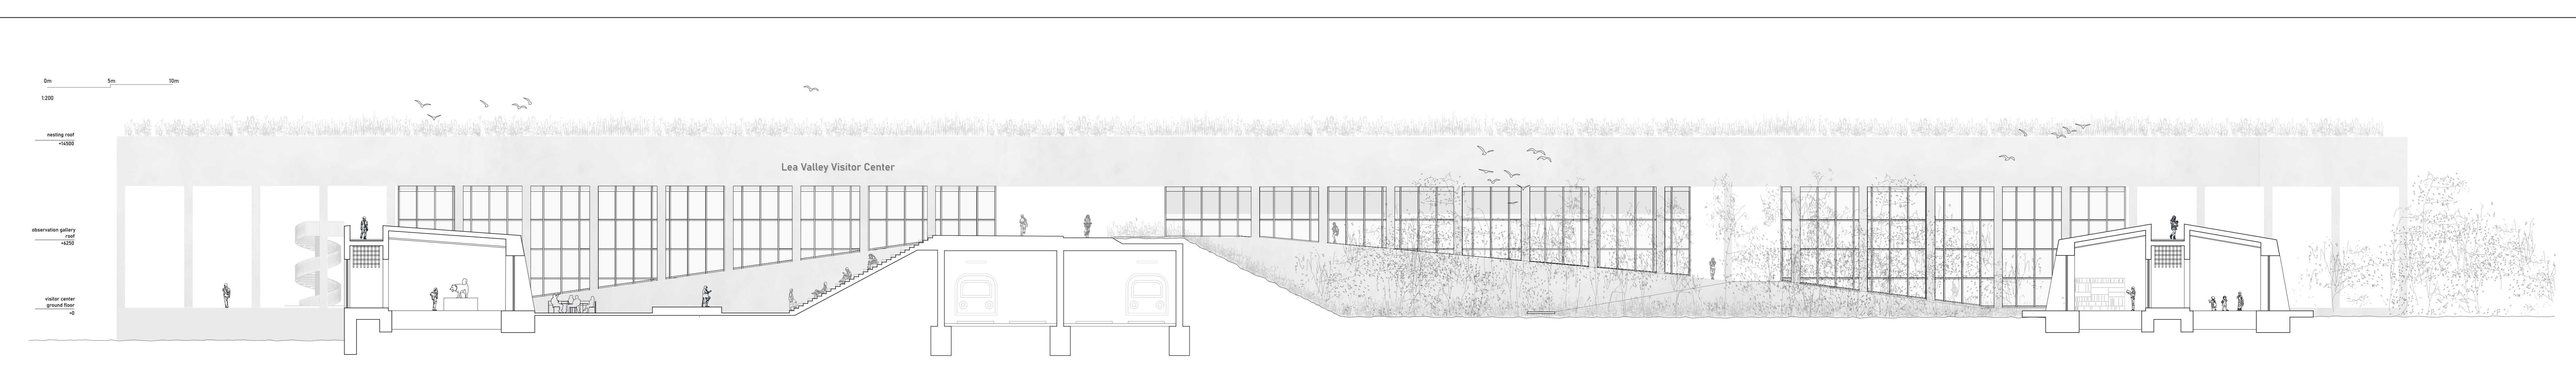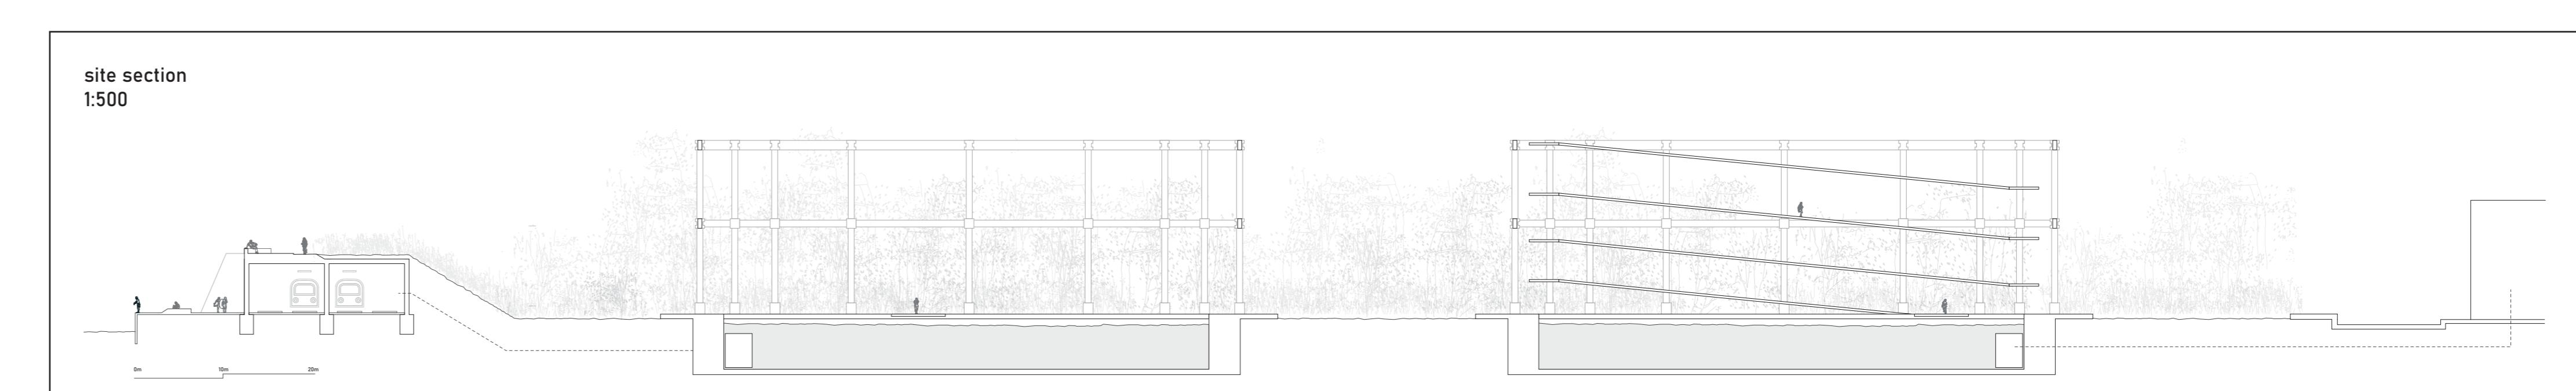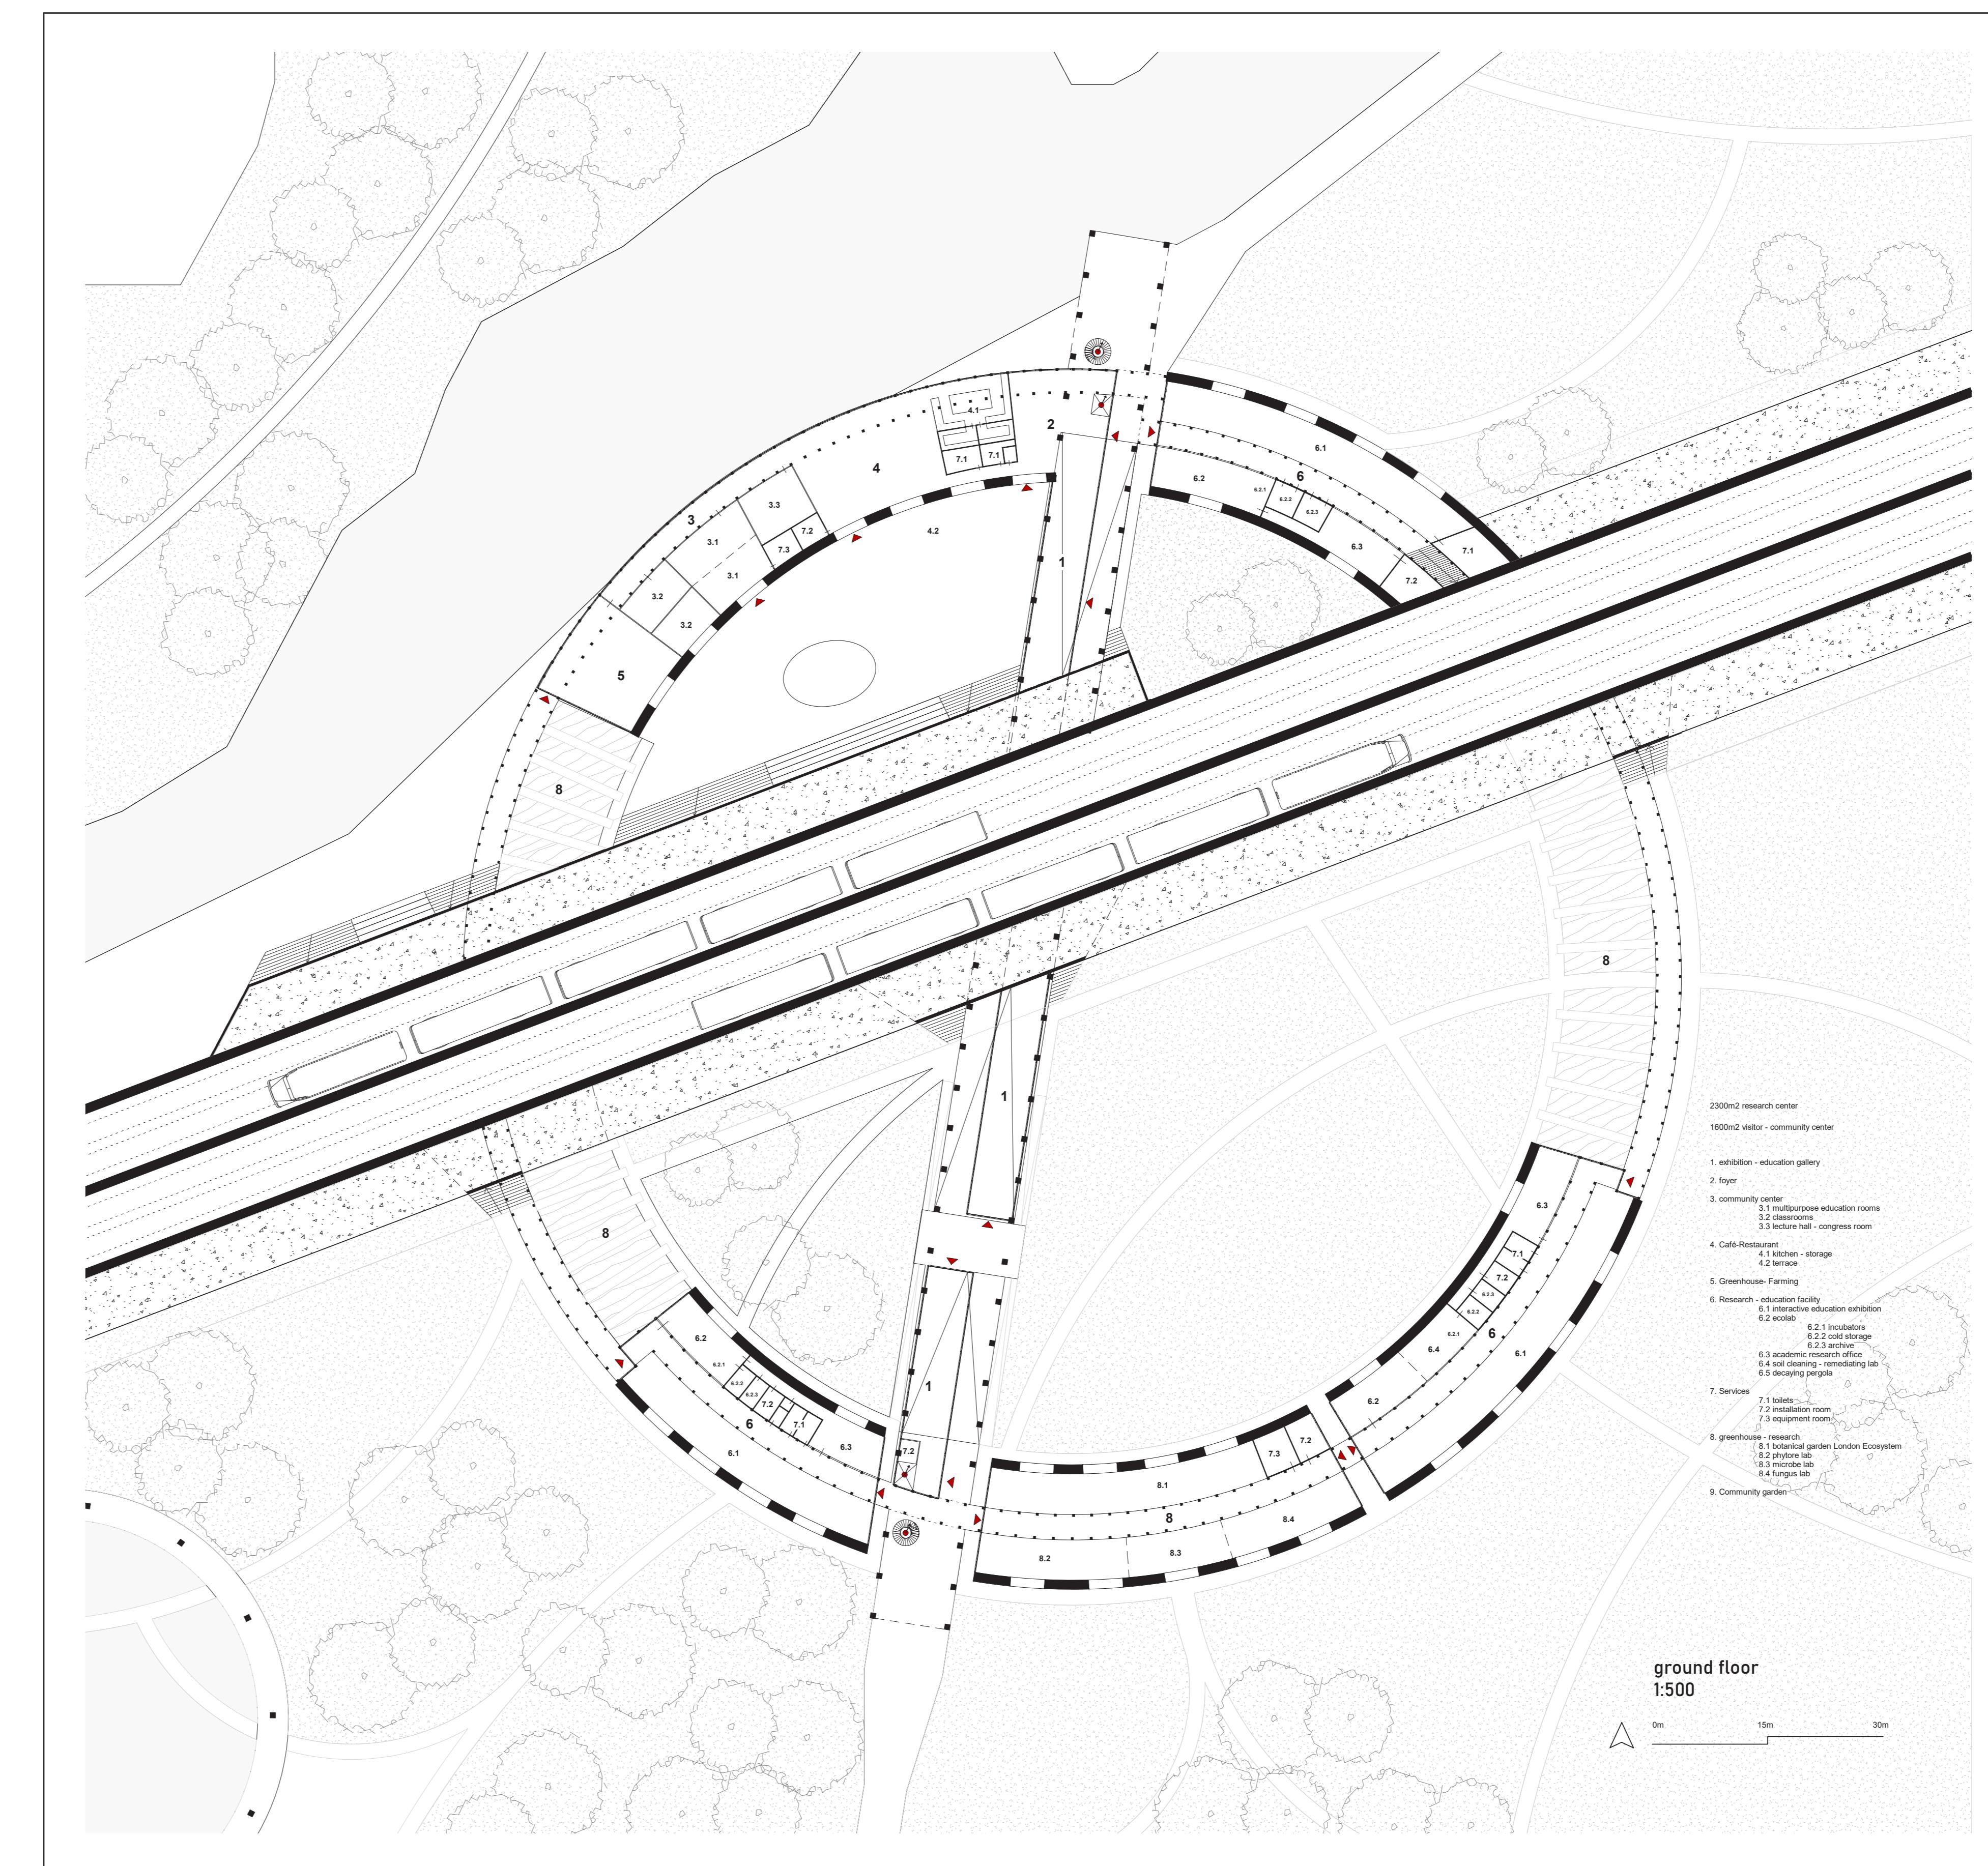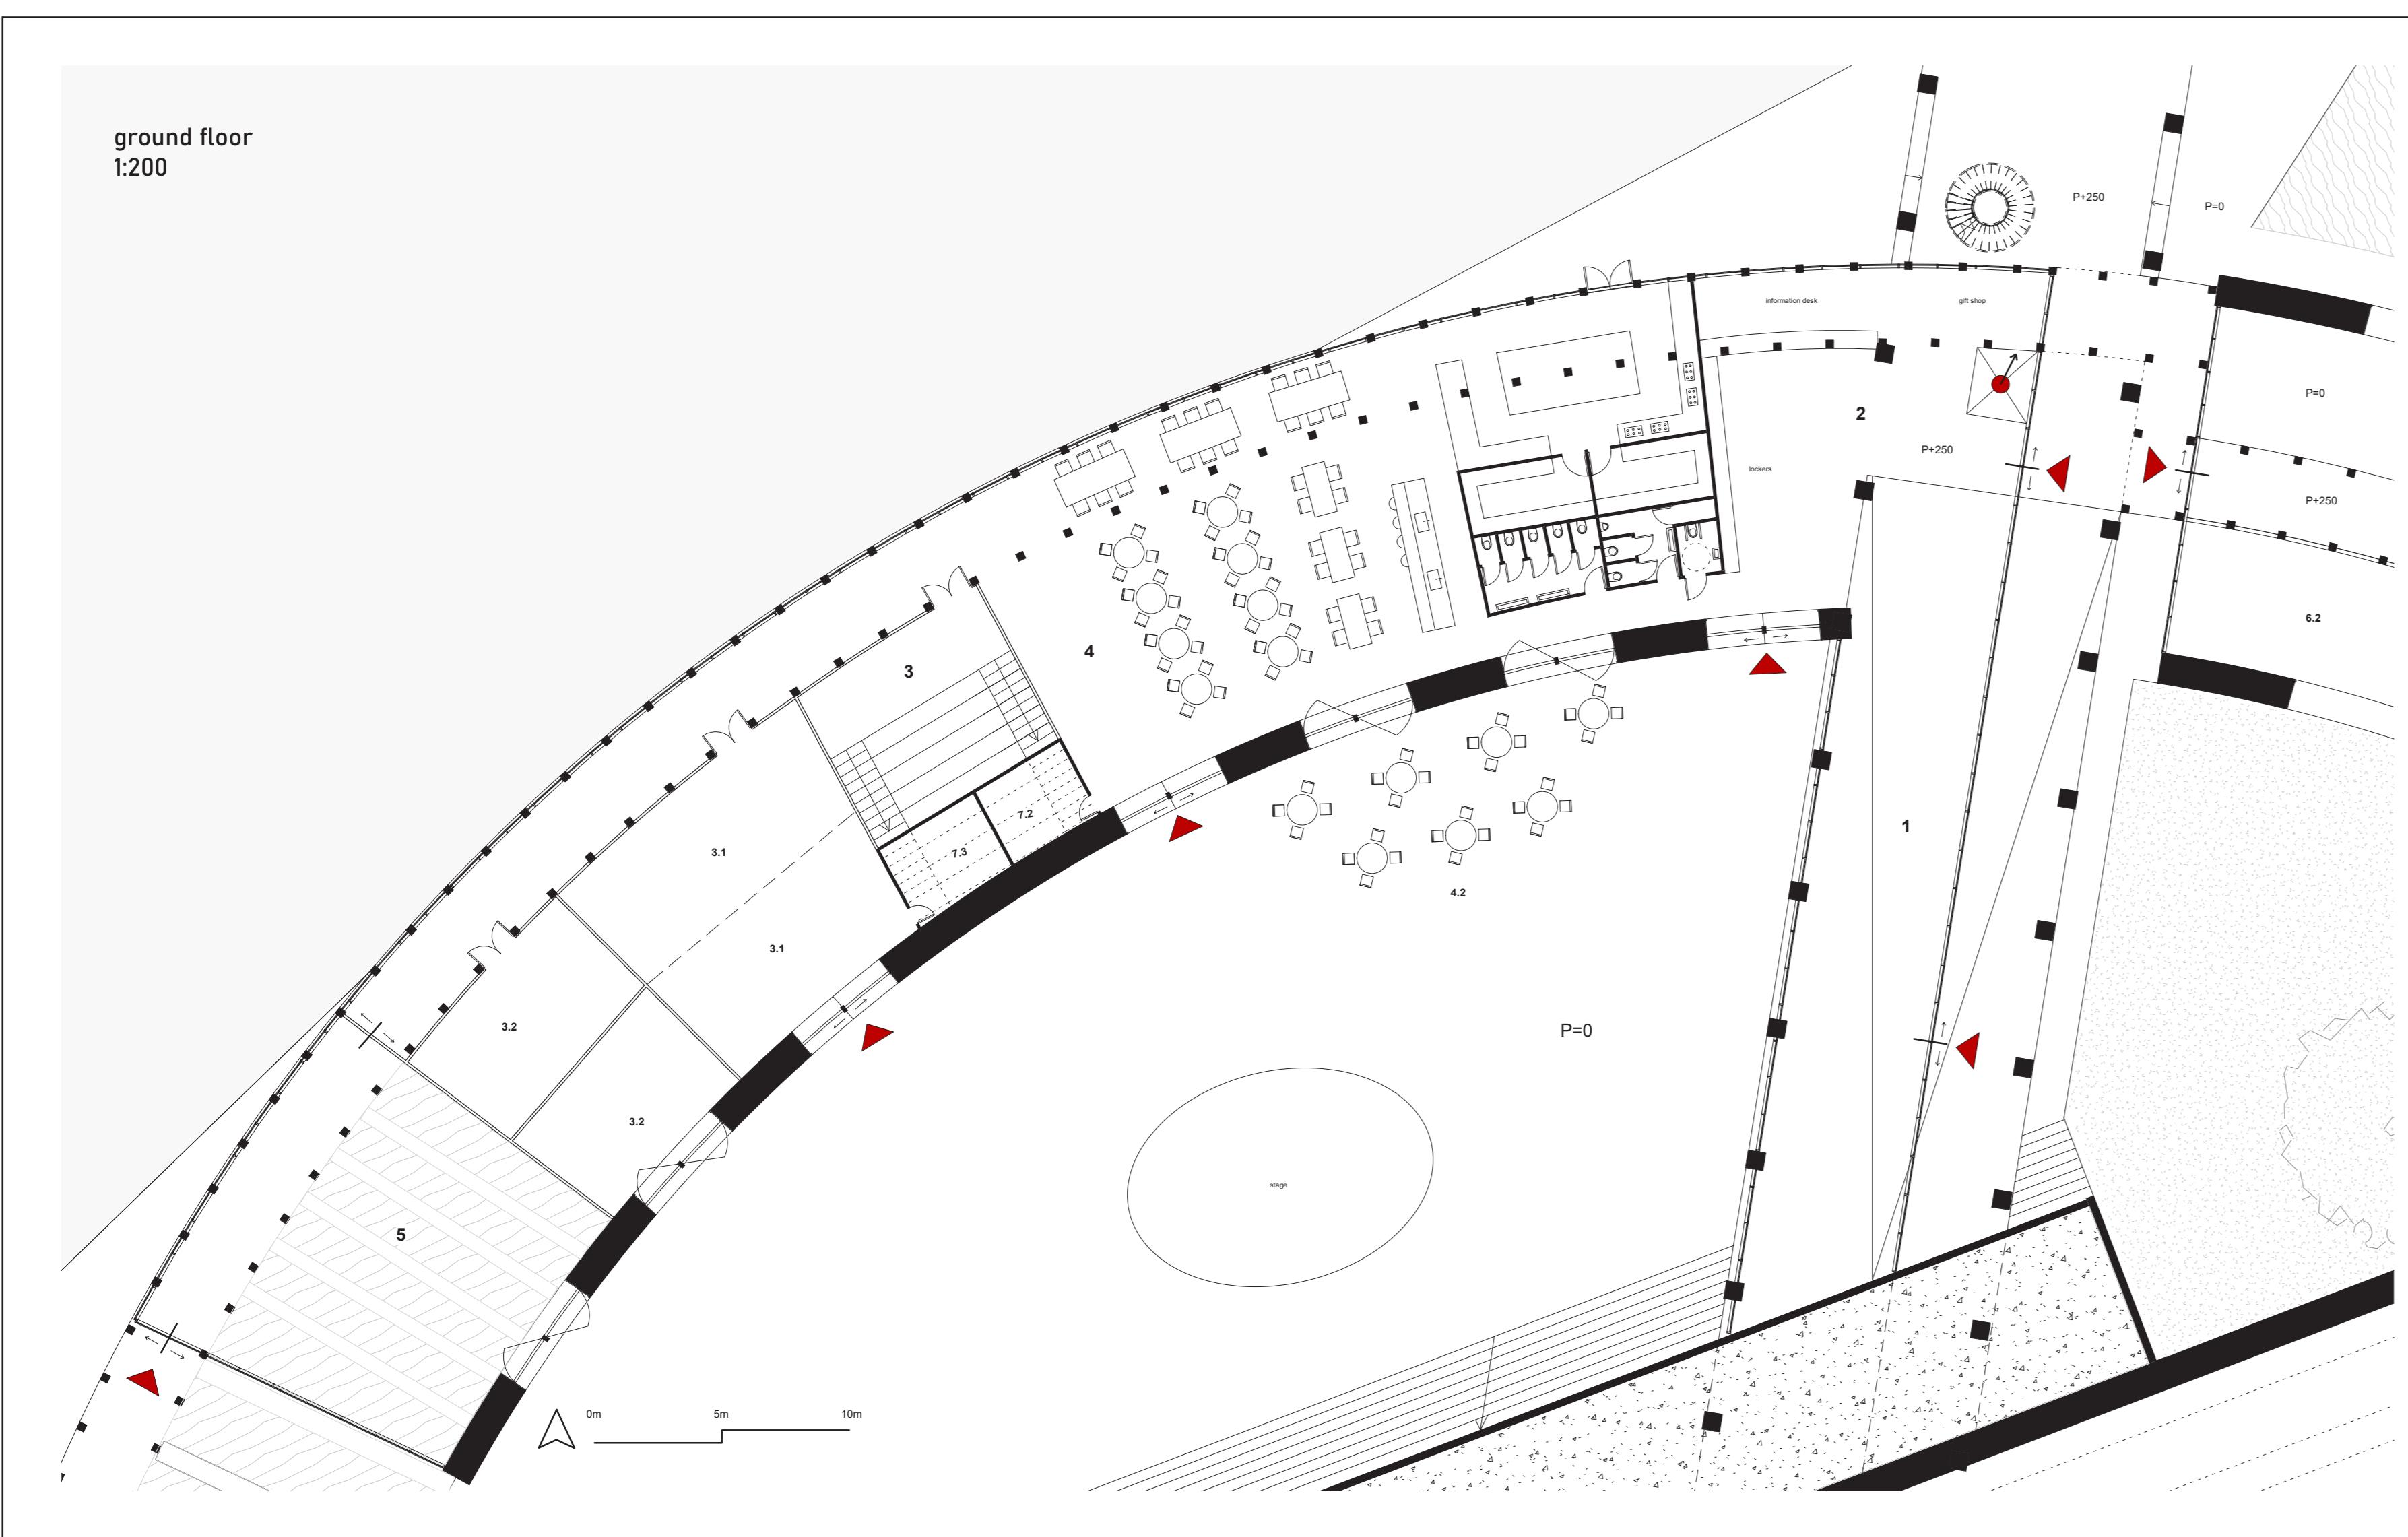


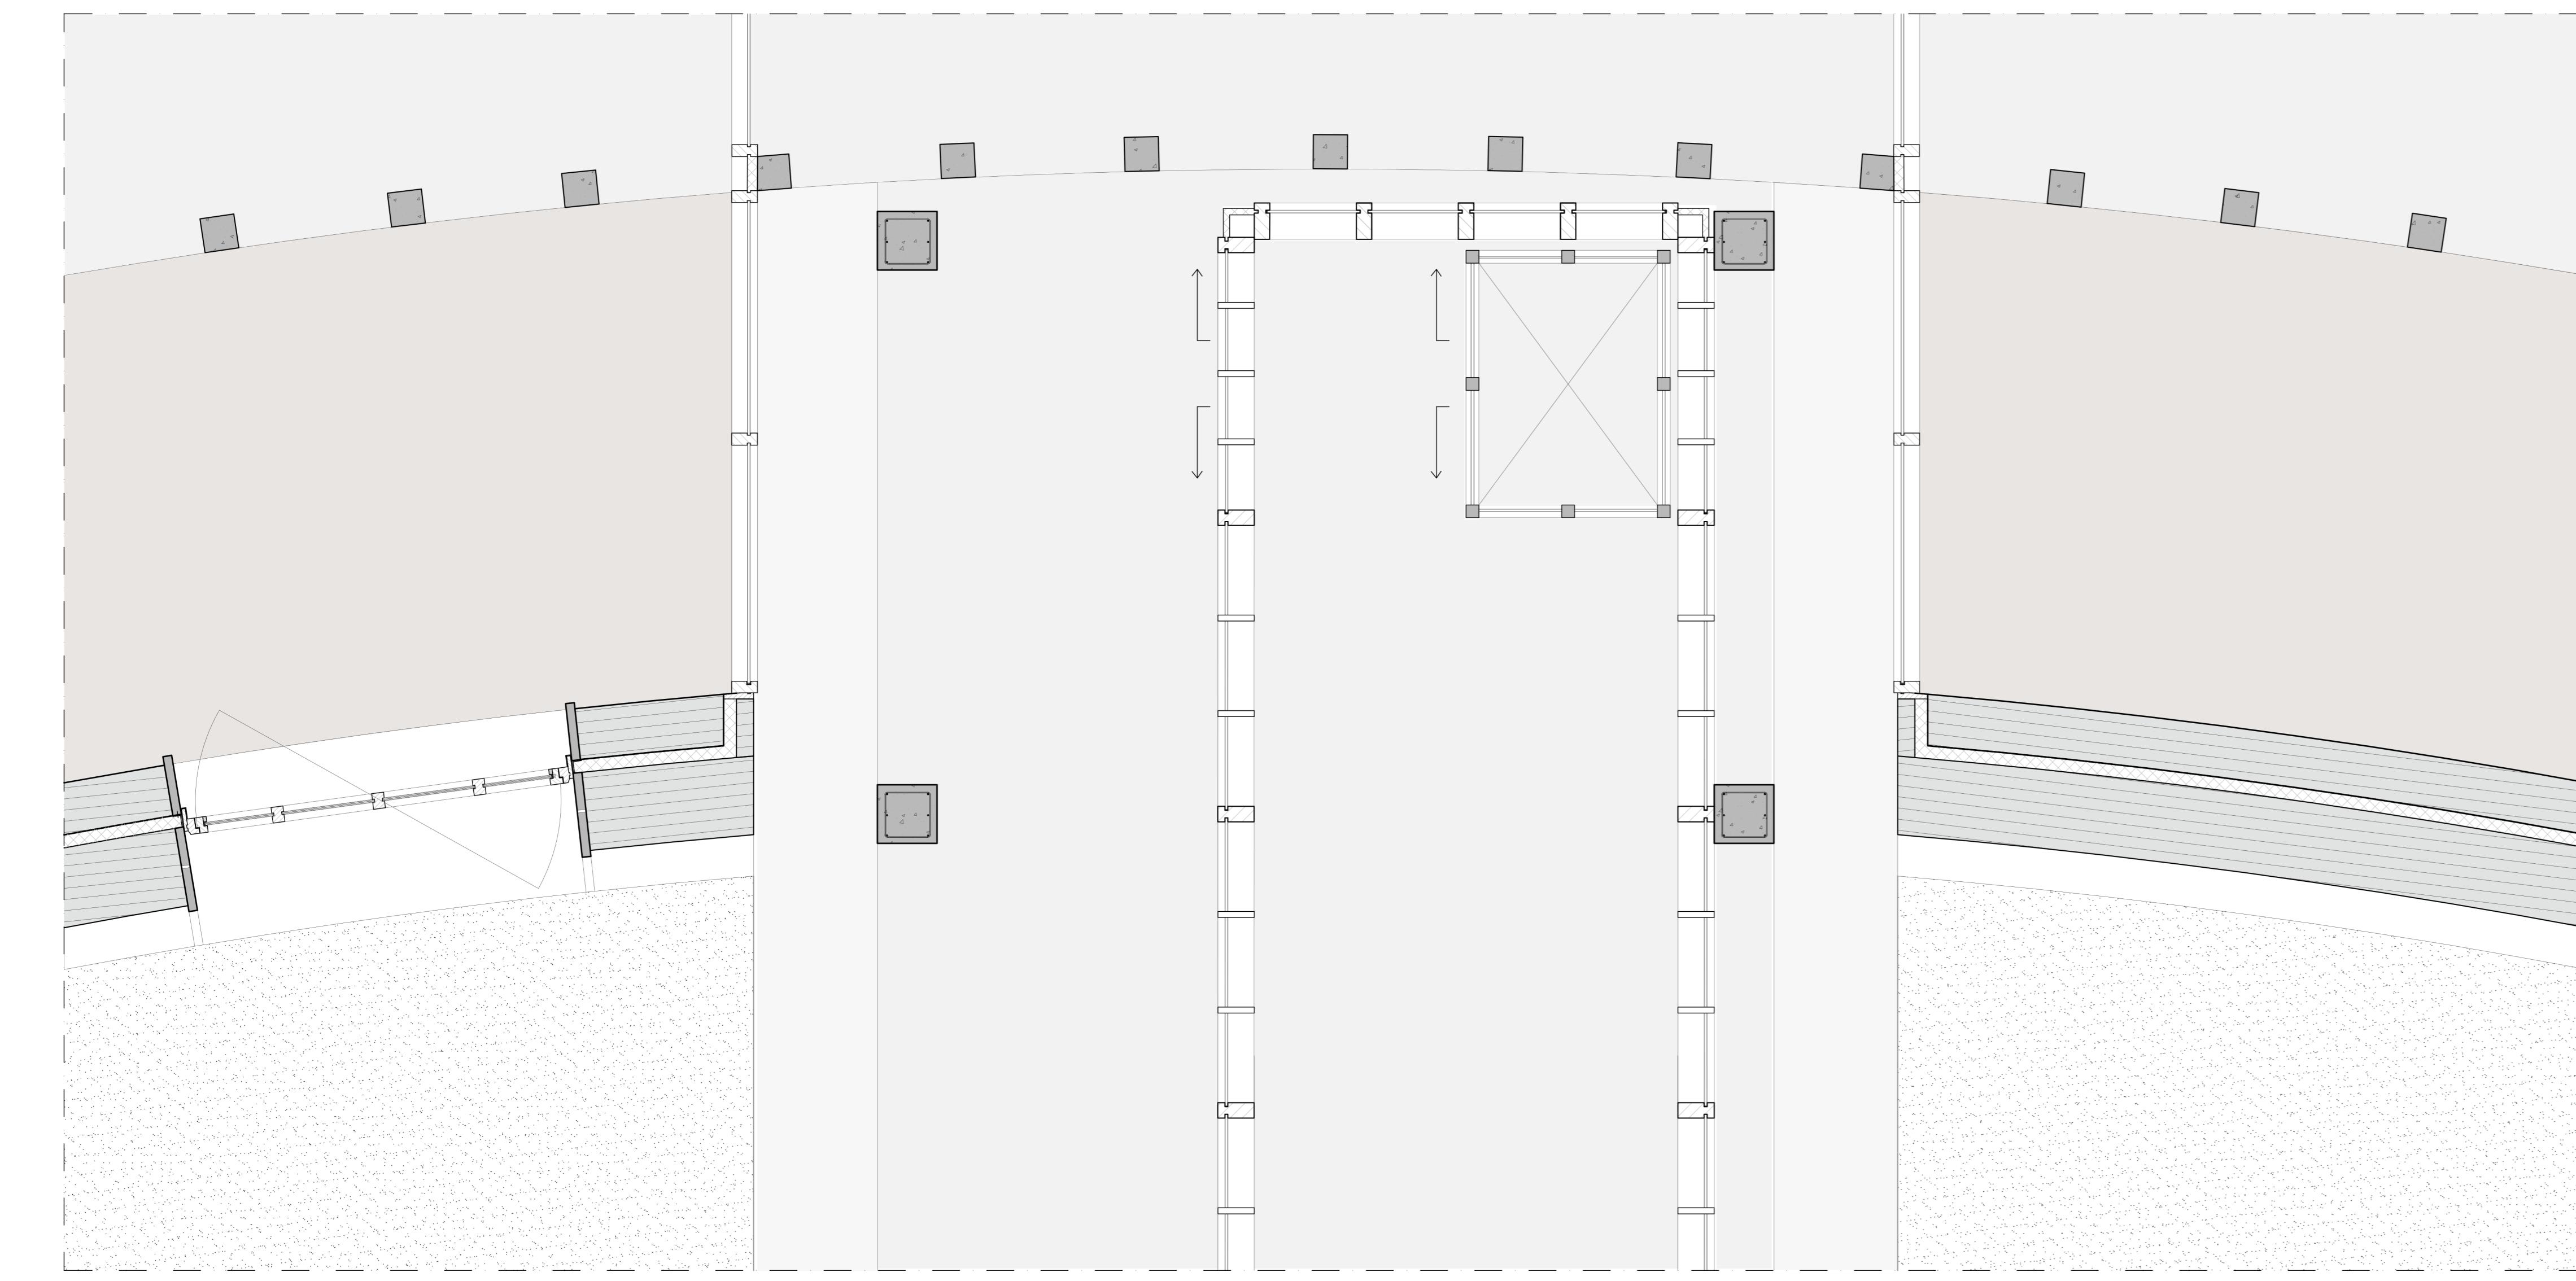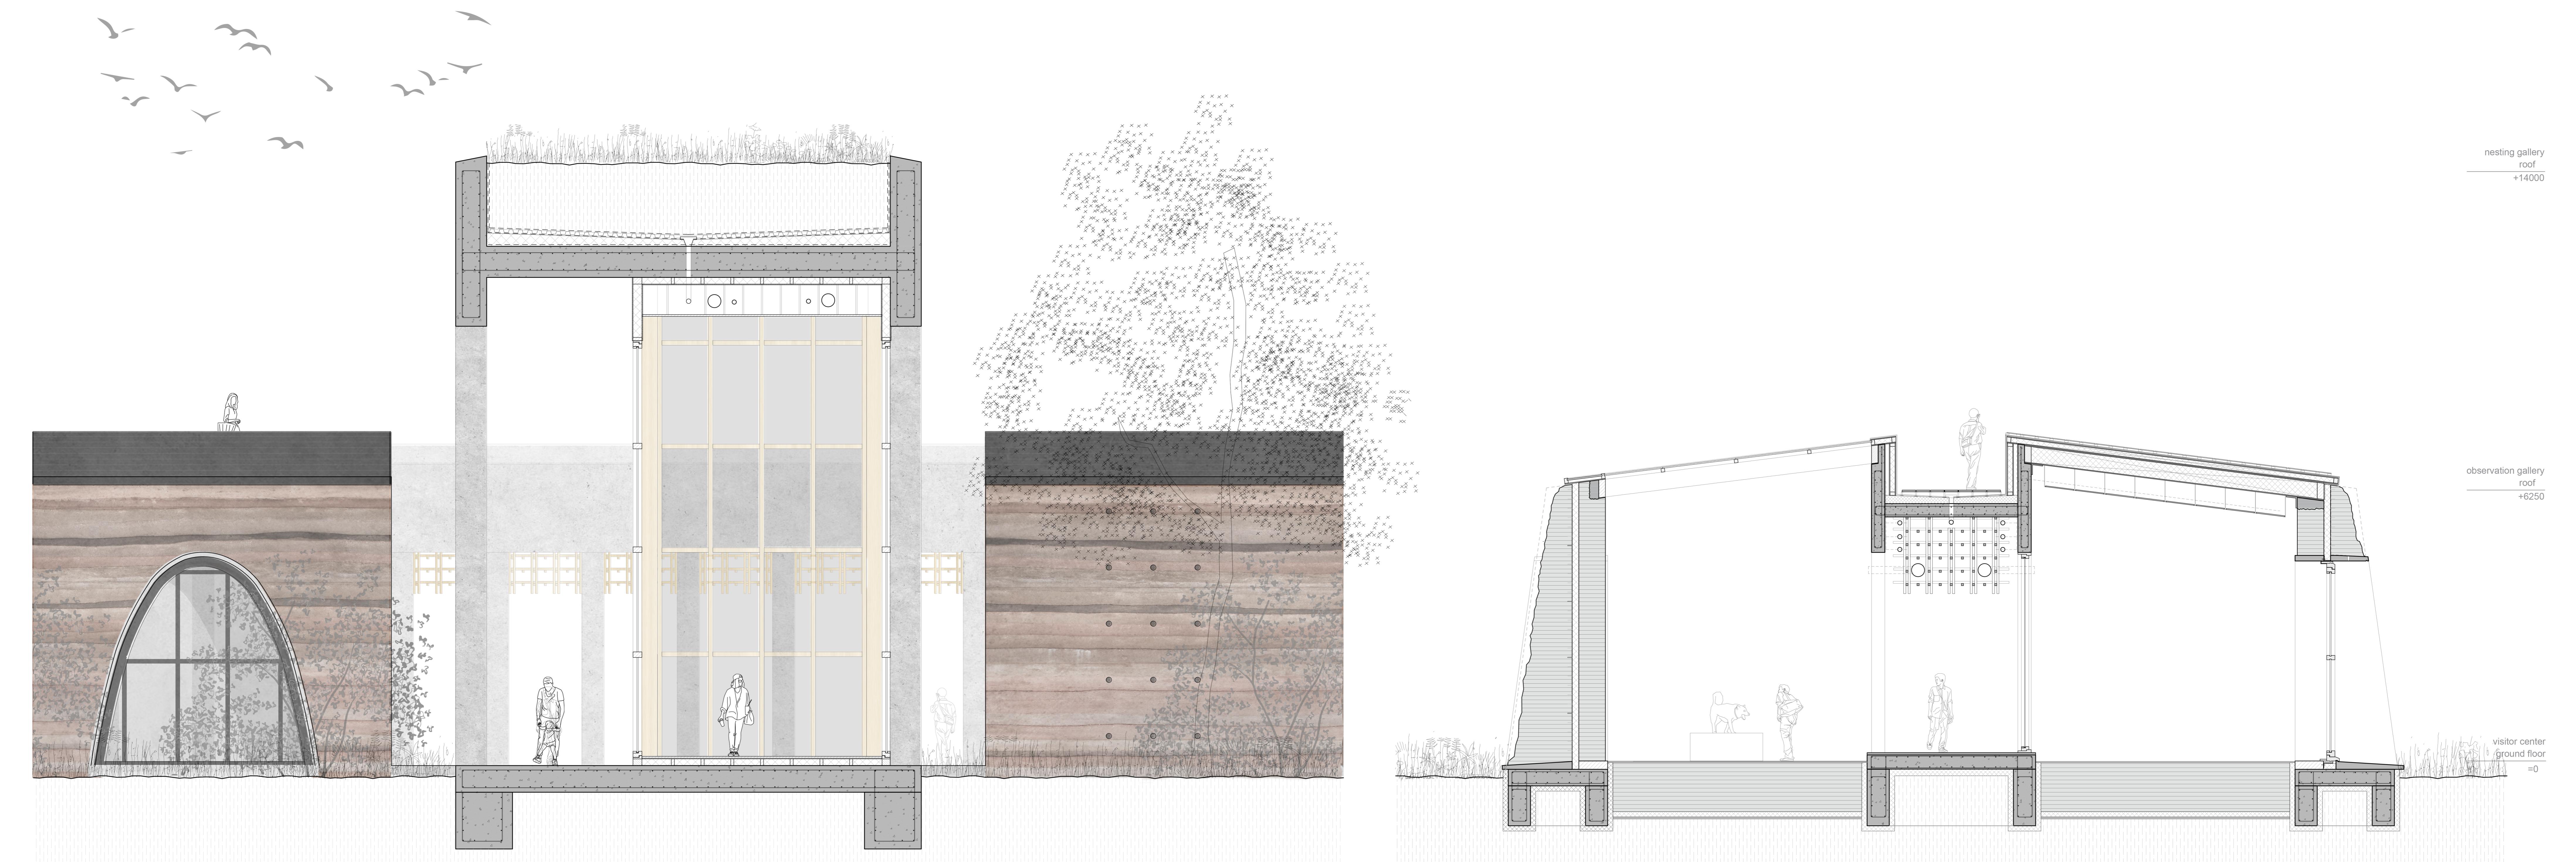

section  
1:20

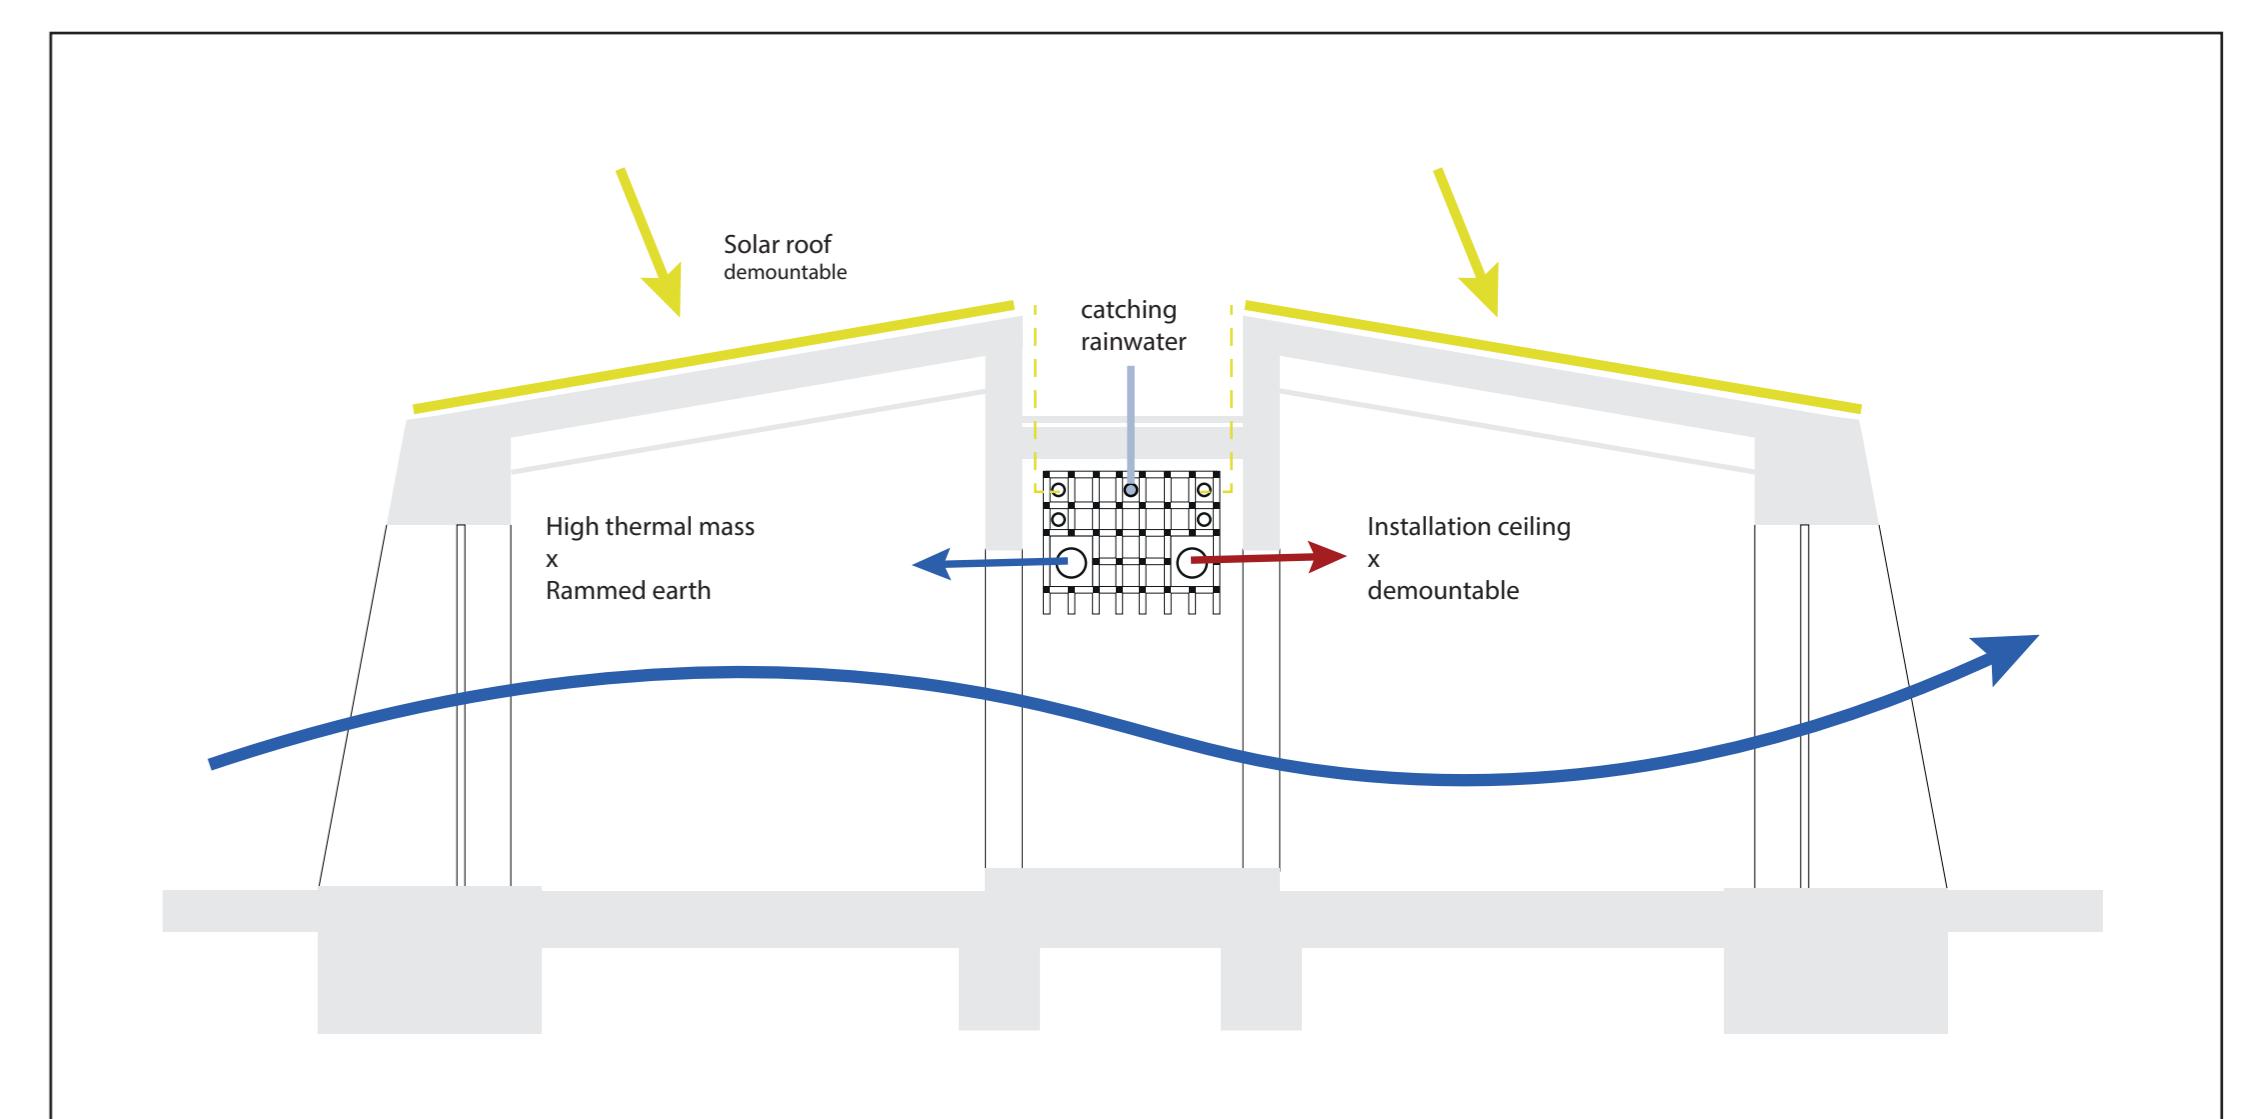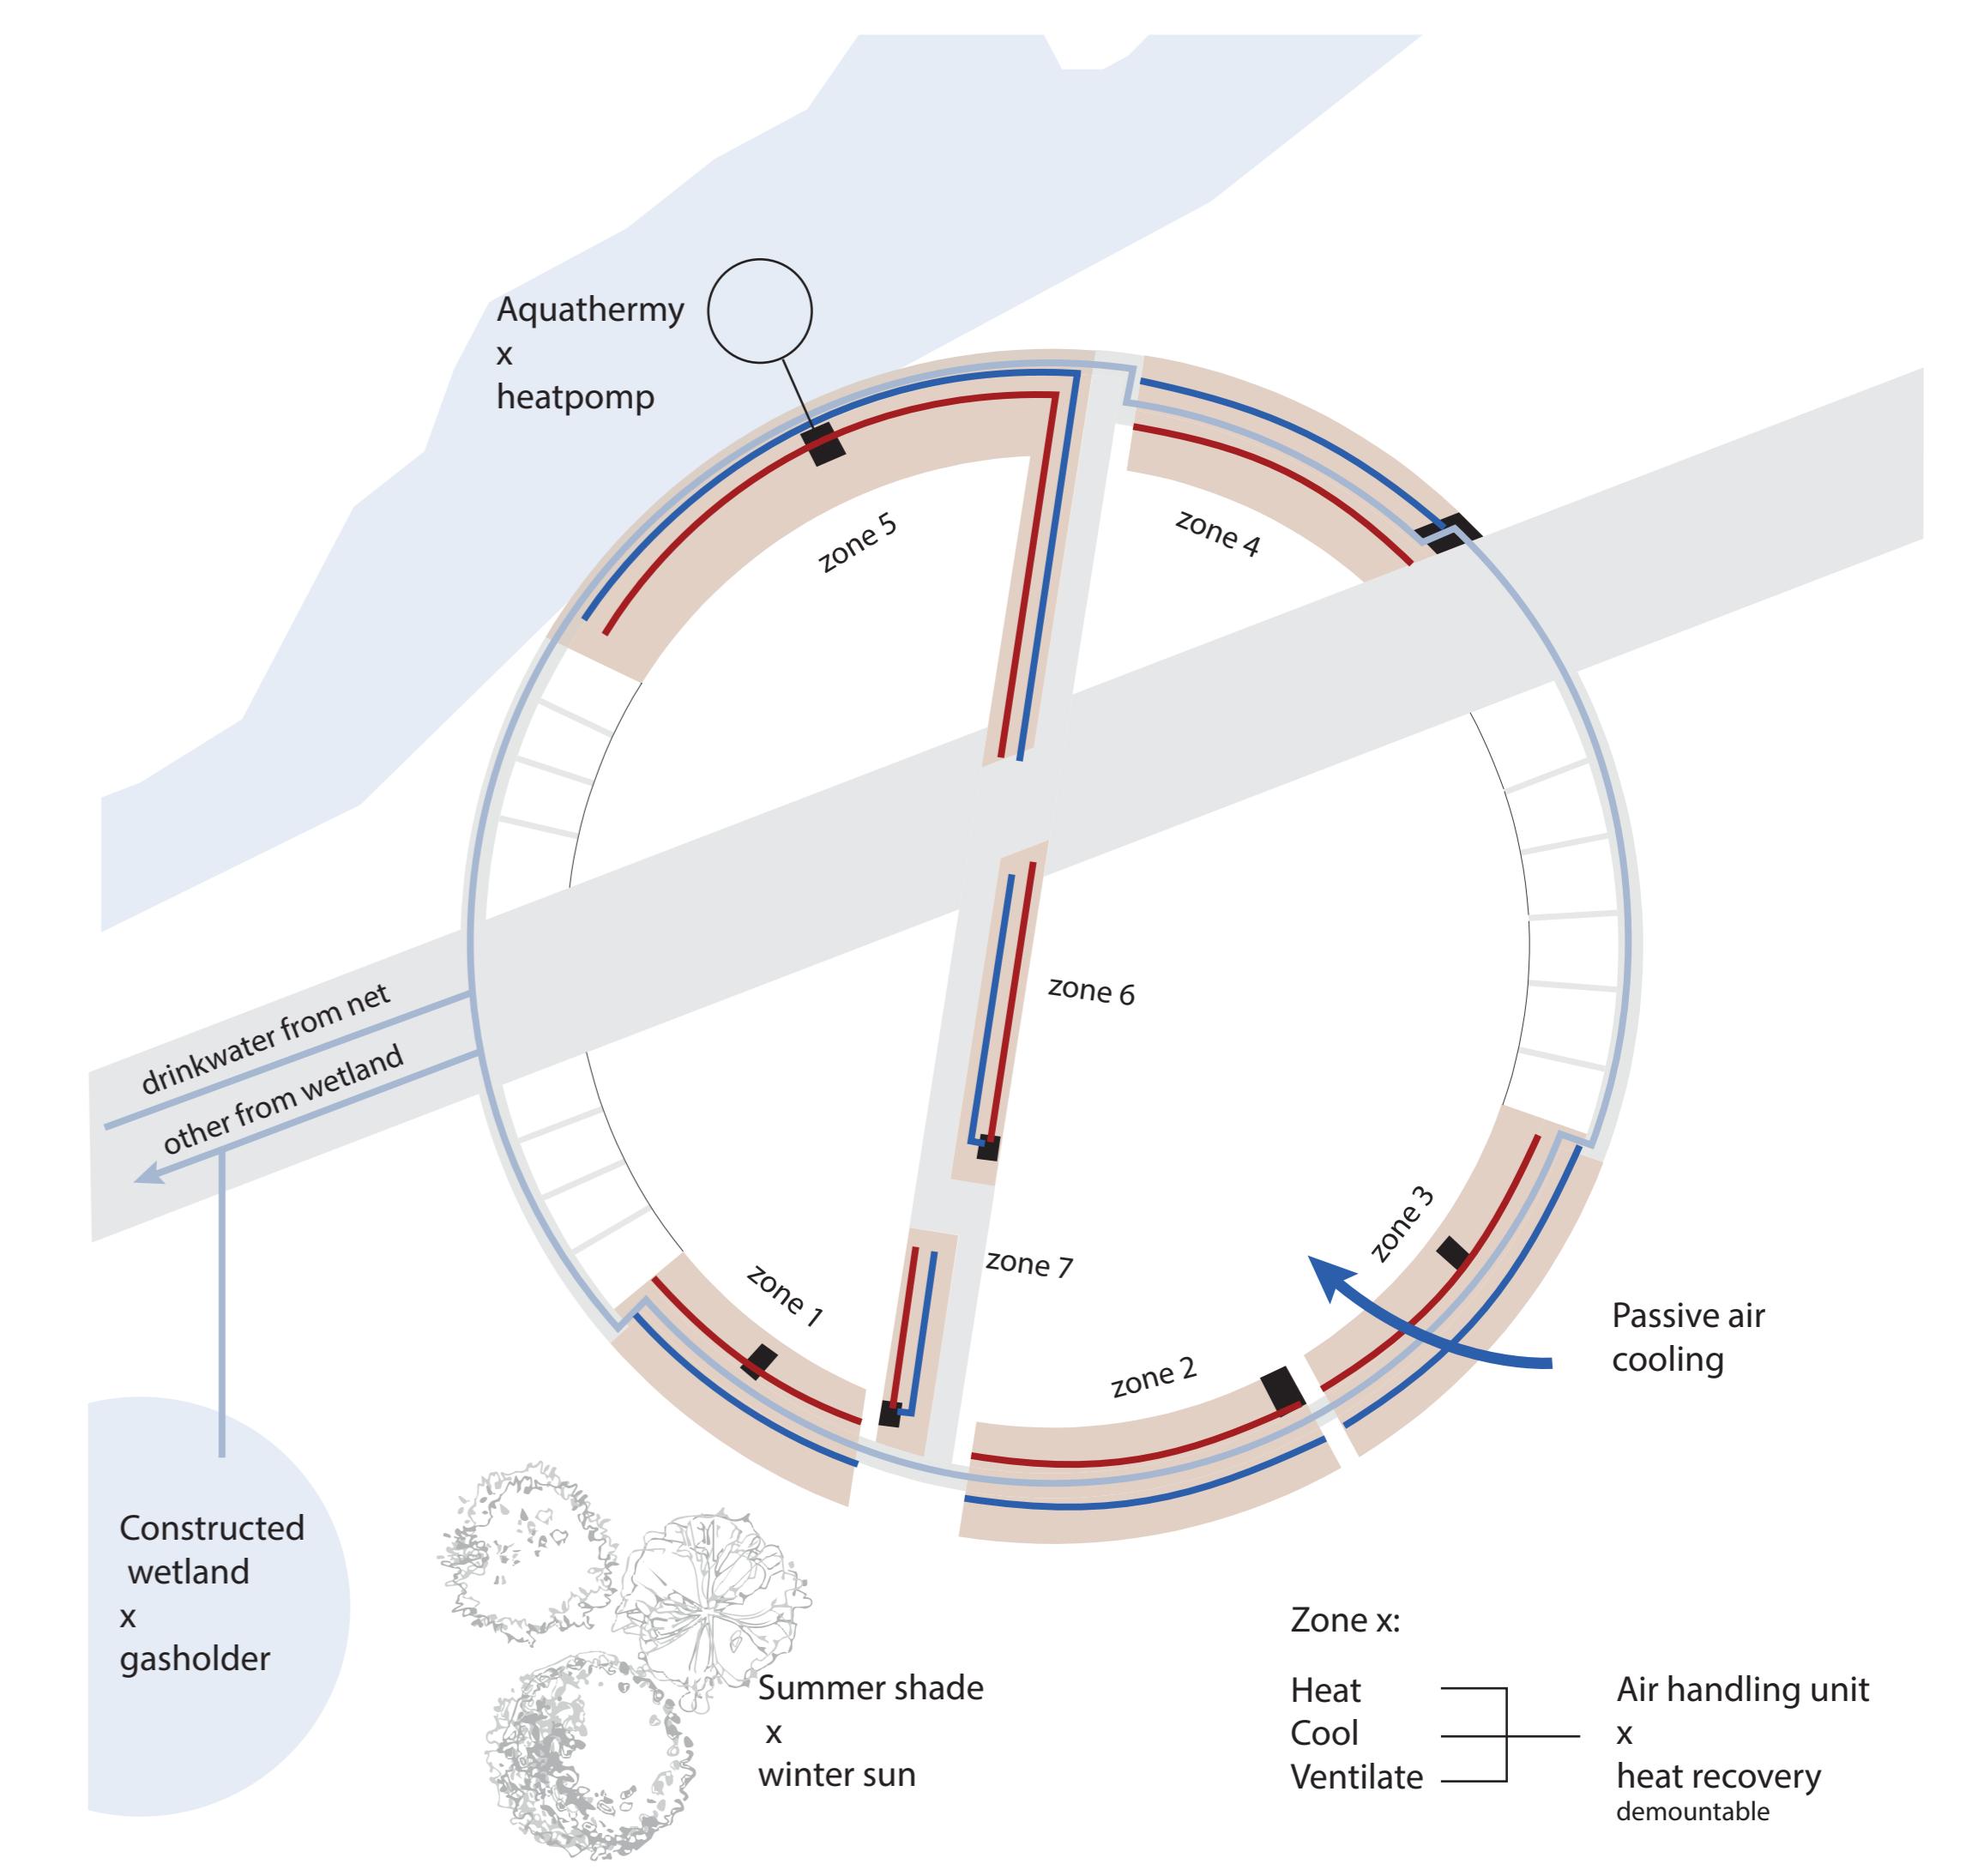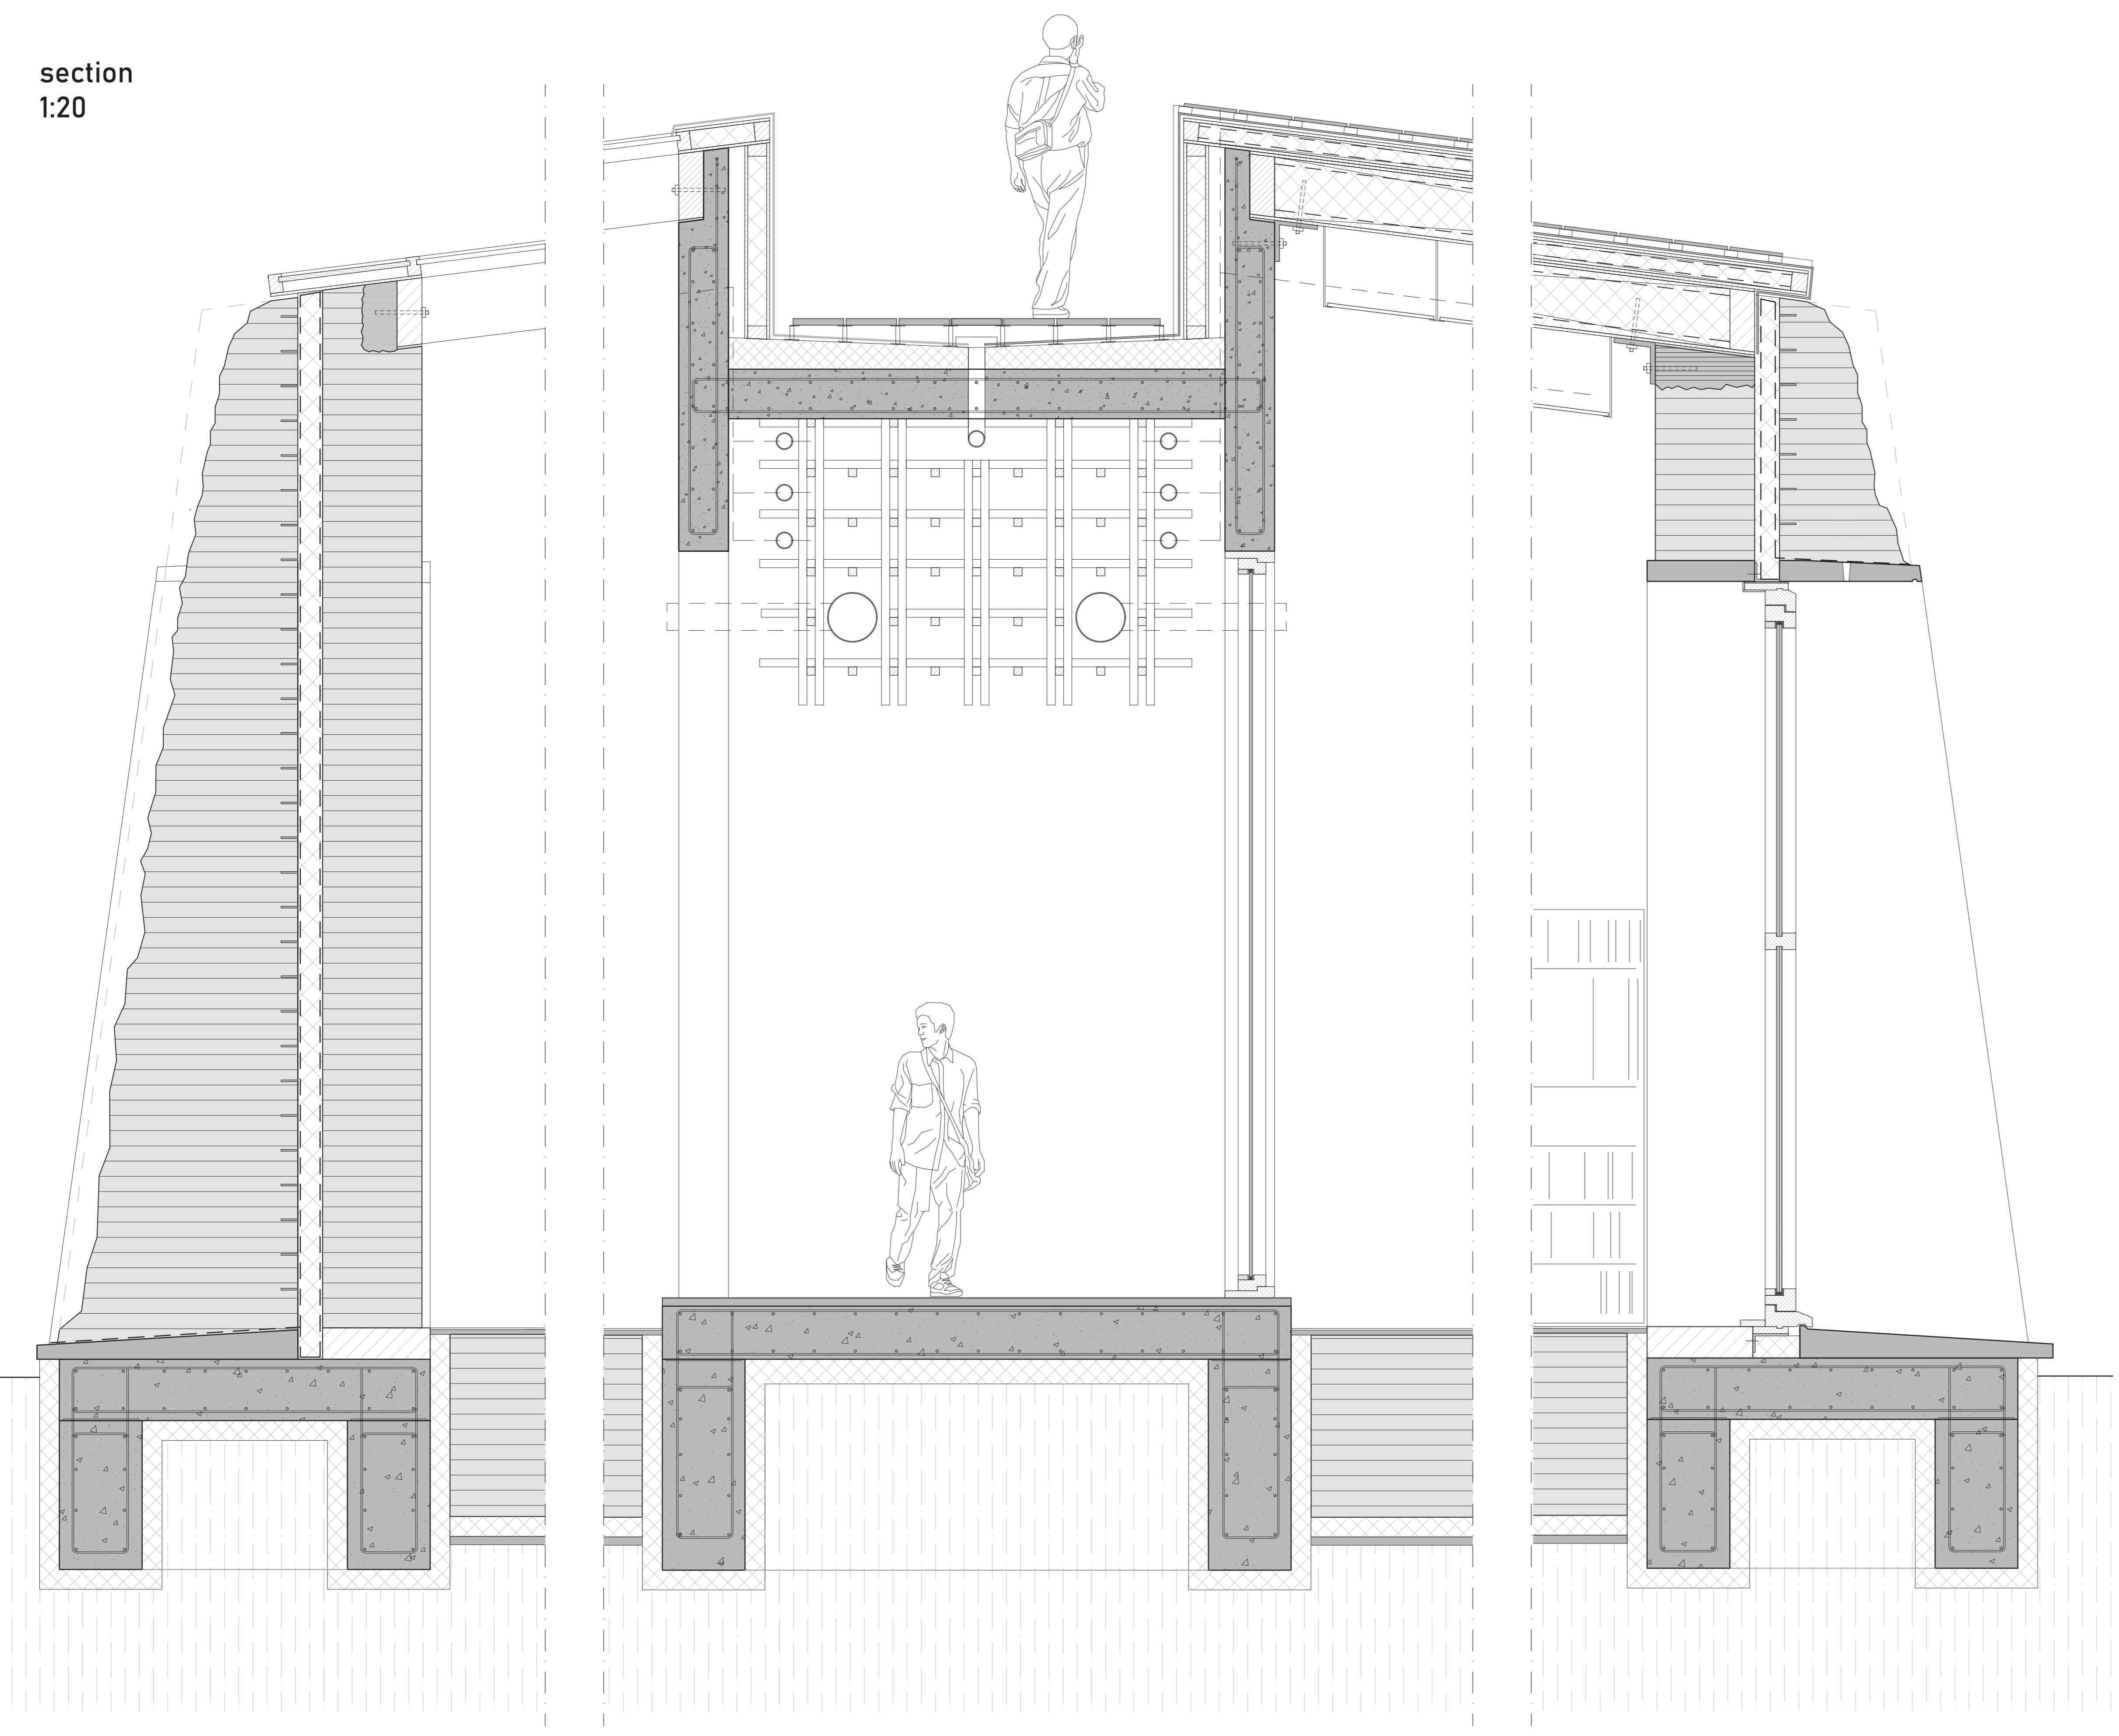

**Detail 1**  
**1:10**

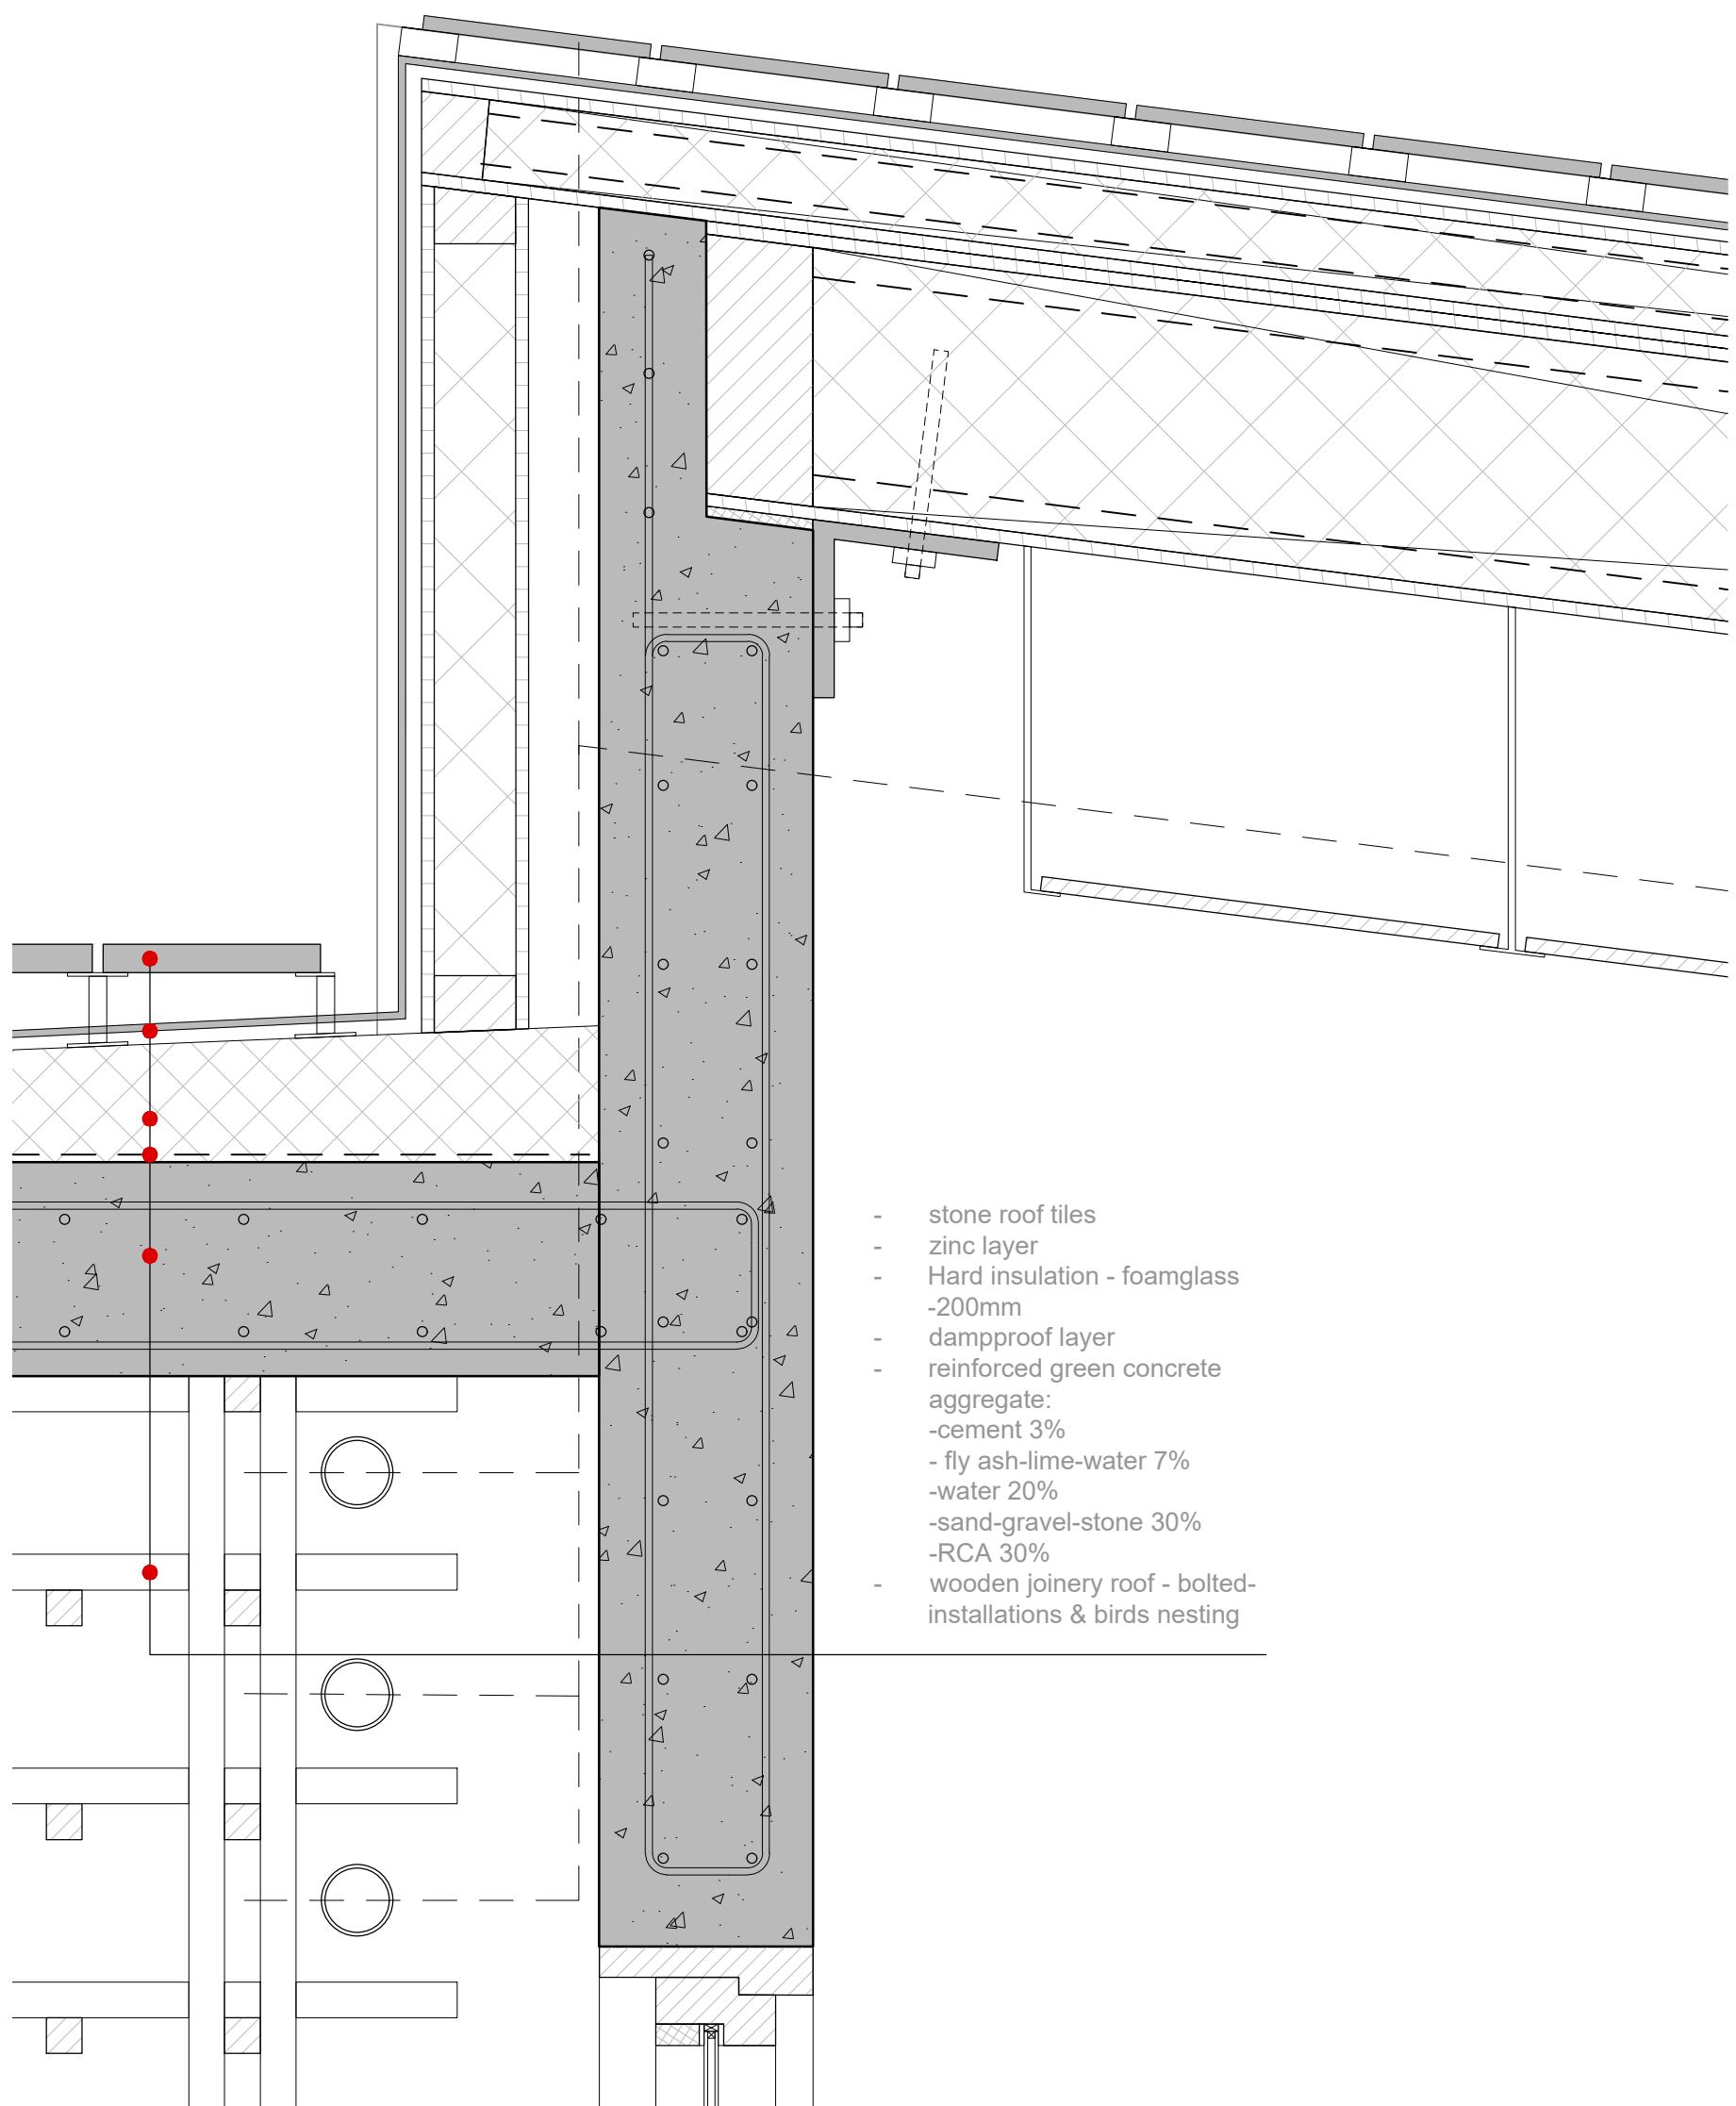


**Detail 2**  
1:10

prefab demountable roof element:

- solar roof tiles
- zinc layer - fels
- Prefab sandwich panel - 150mm :
  - 18mm underlayment
  - waterproof layer
  - insulation
  - dampproof layer
  - 18mm underlayment
- structural sandwich panel - 400mm
- lowered ceiling - wood finish

estimation of durability in years

100-120      60-80      0

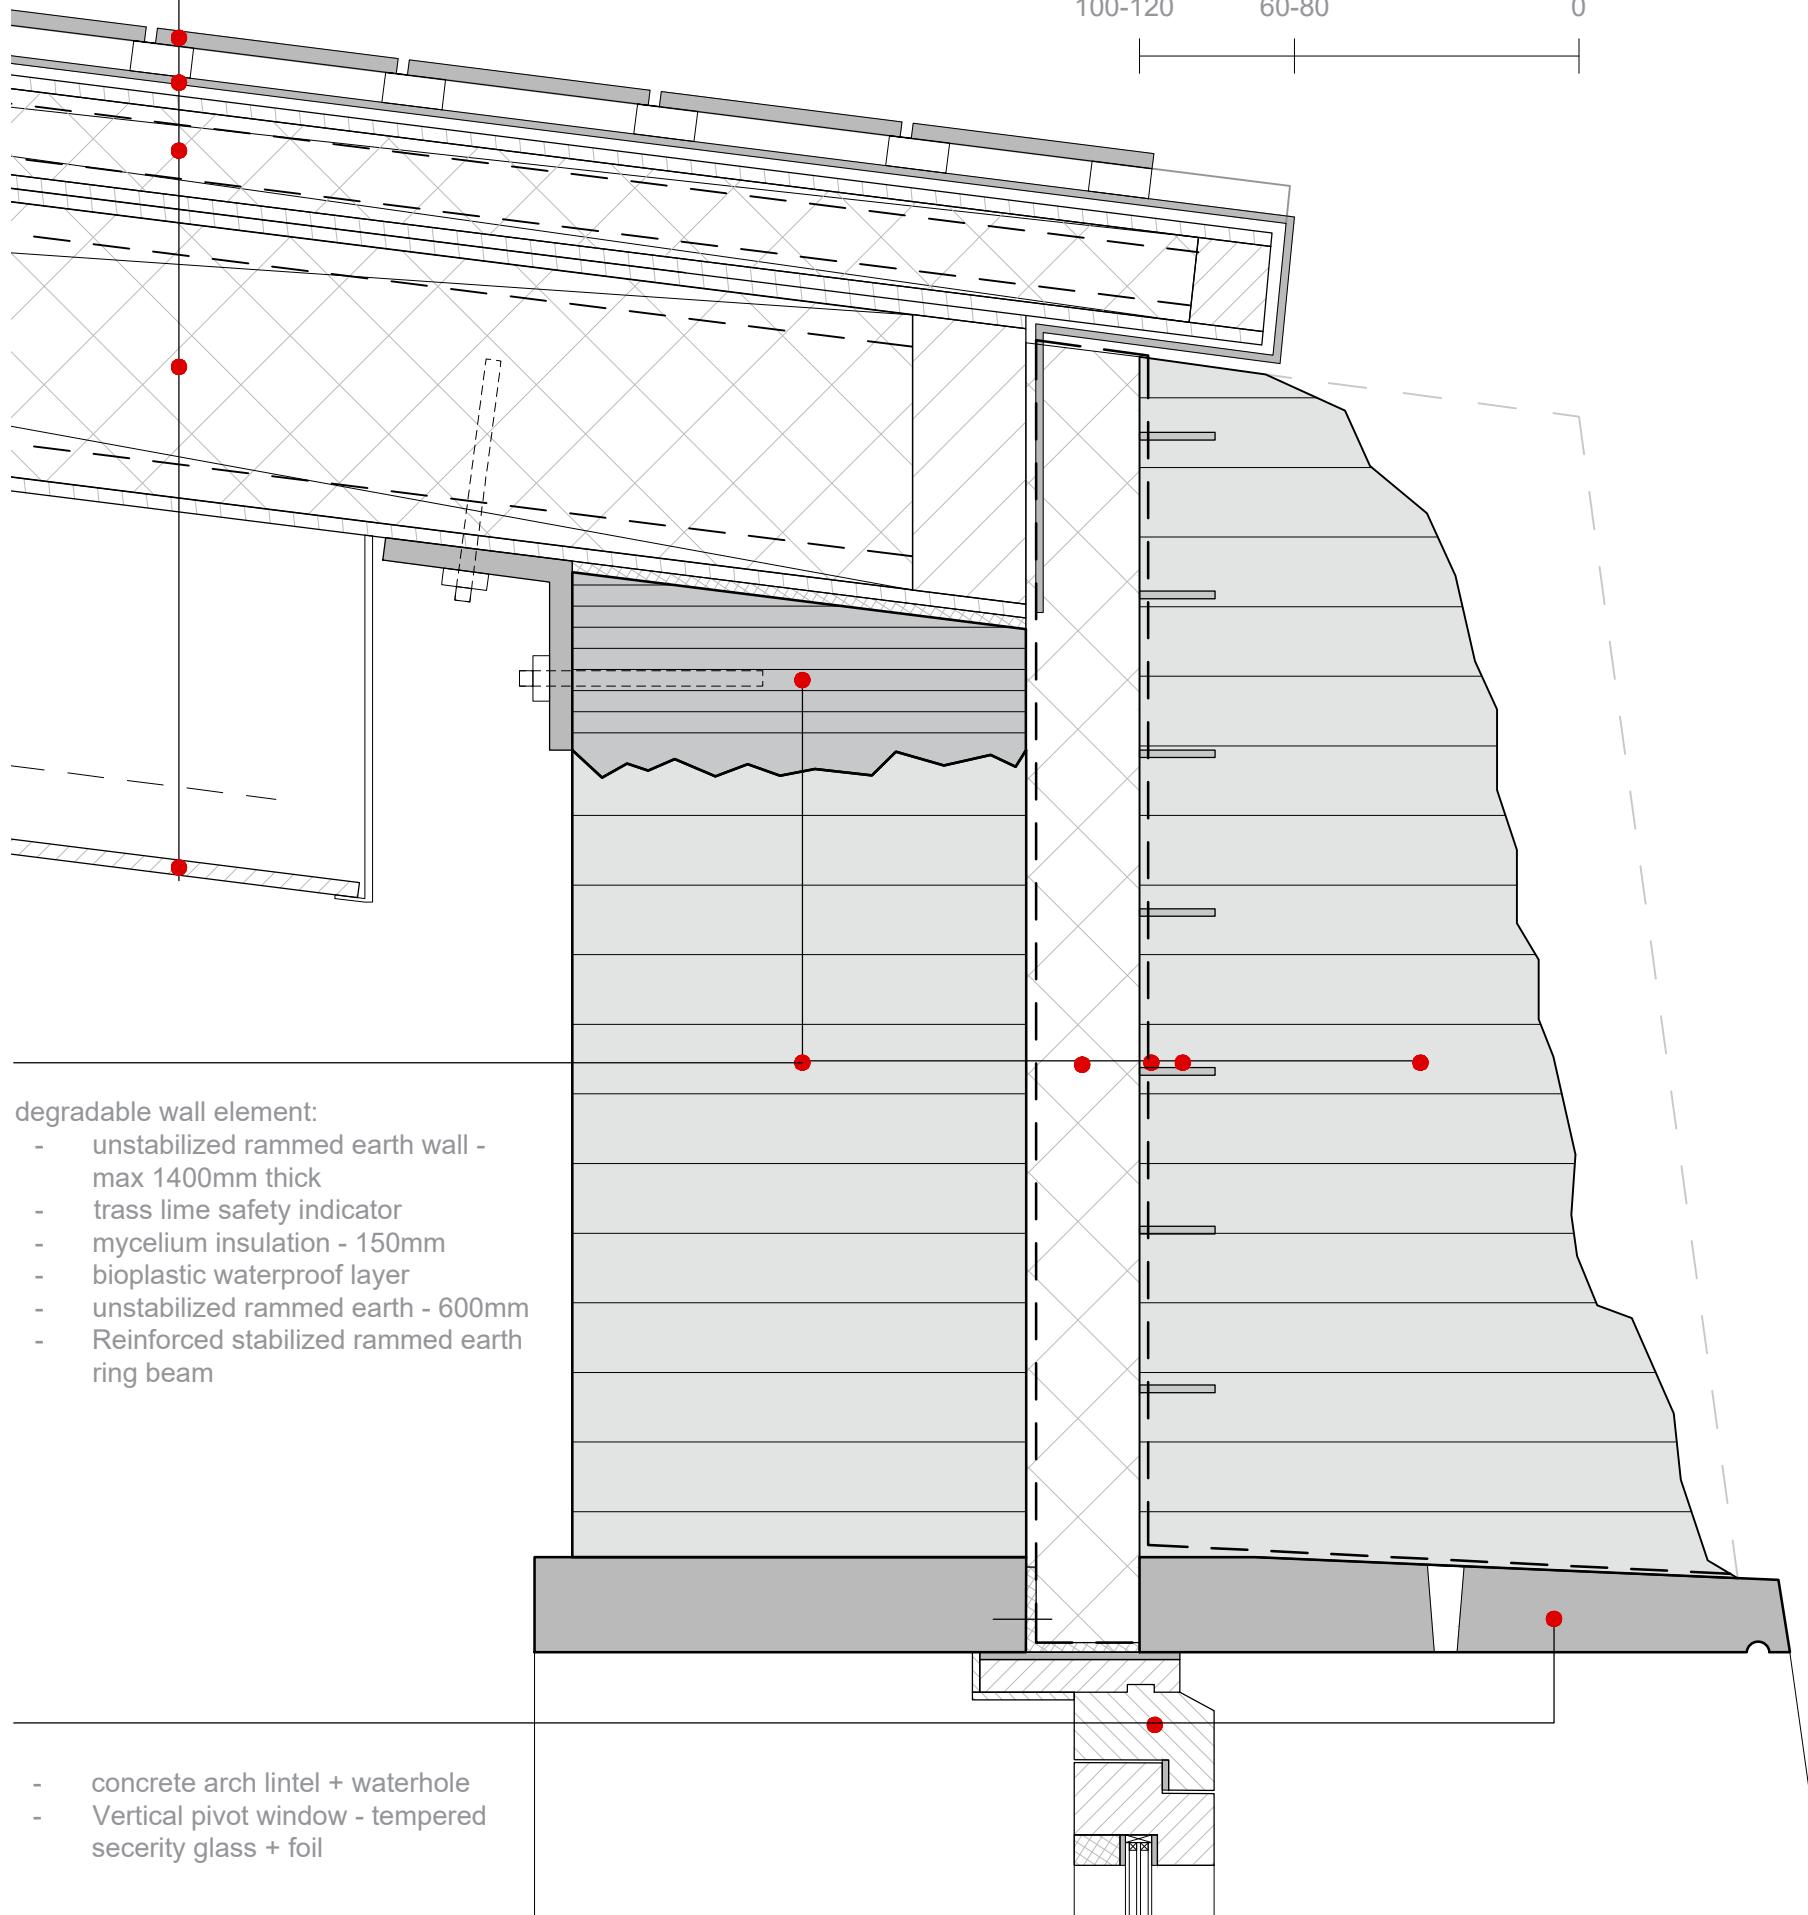

**Detail 3**  
1:10

