


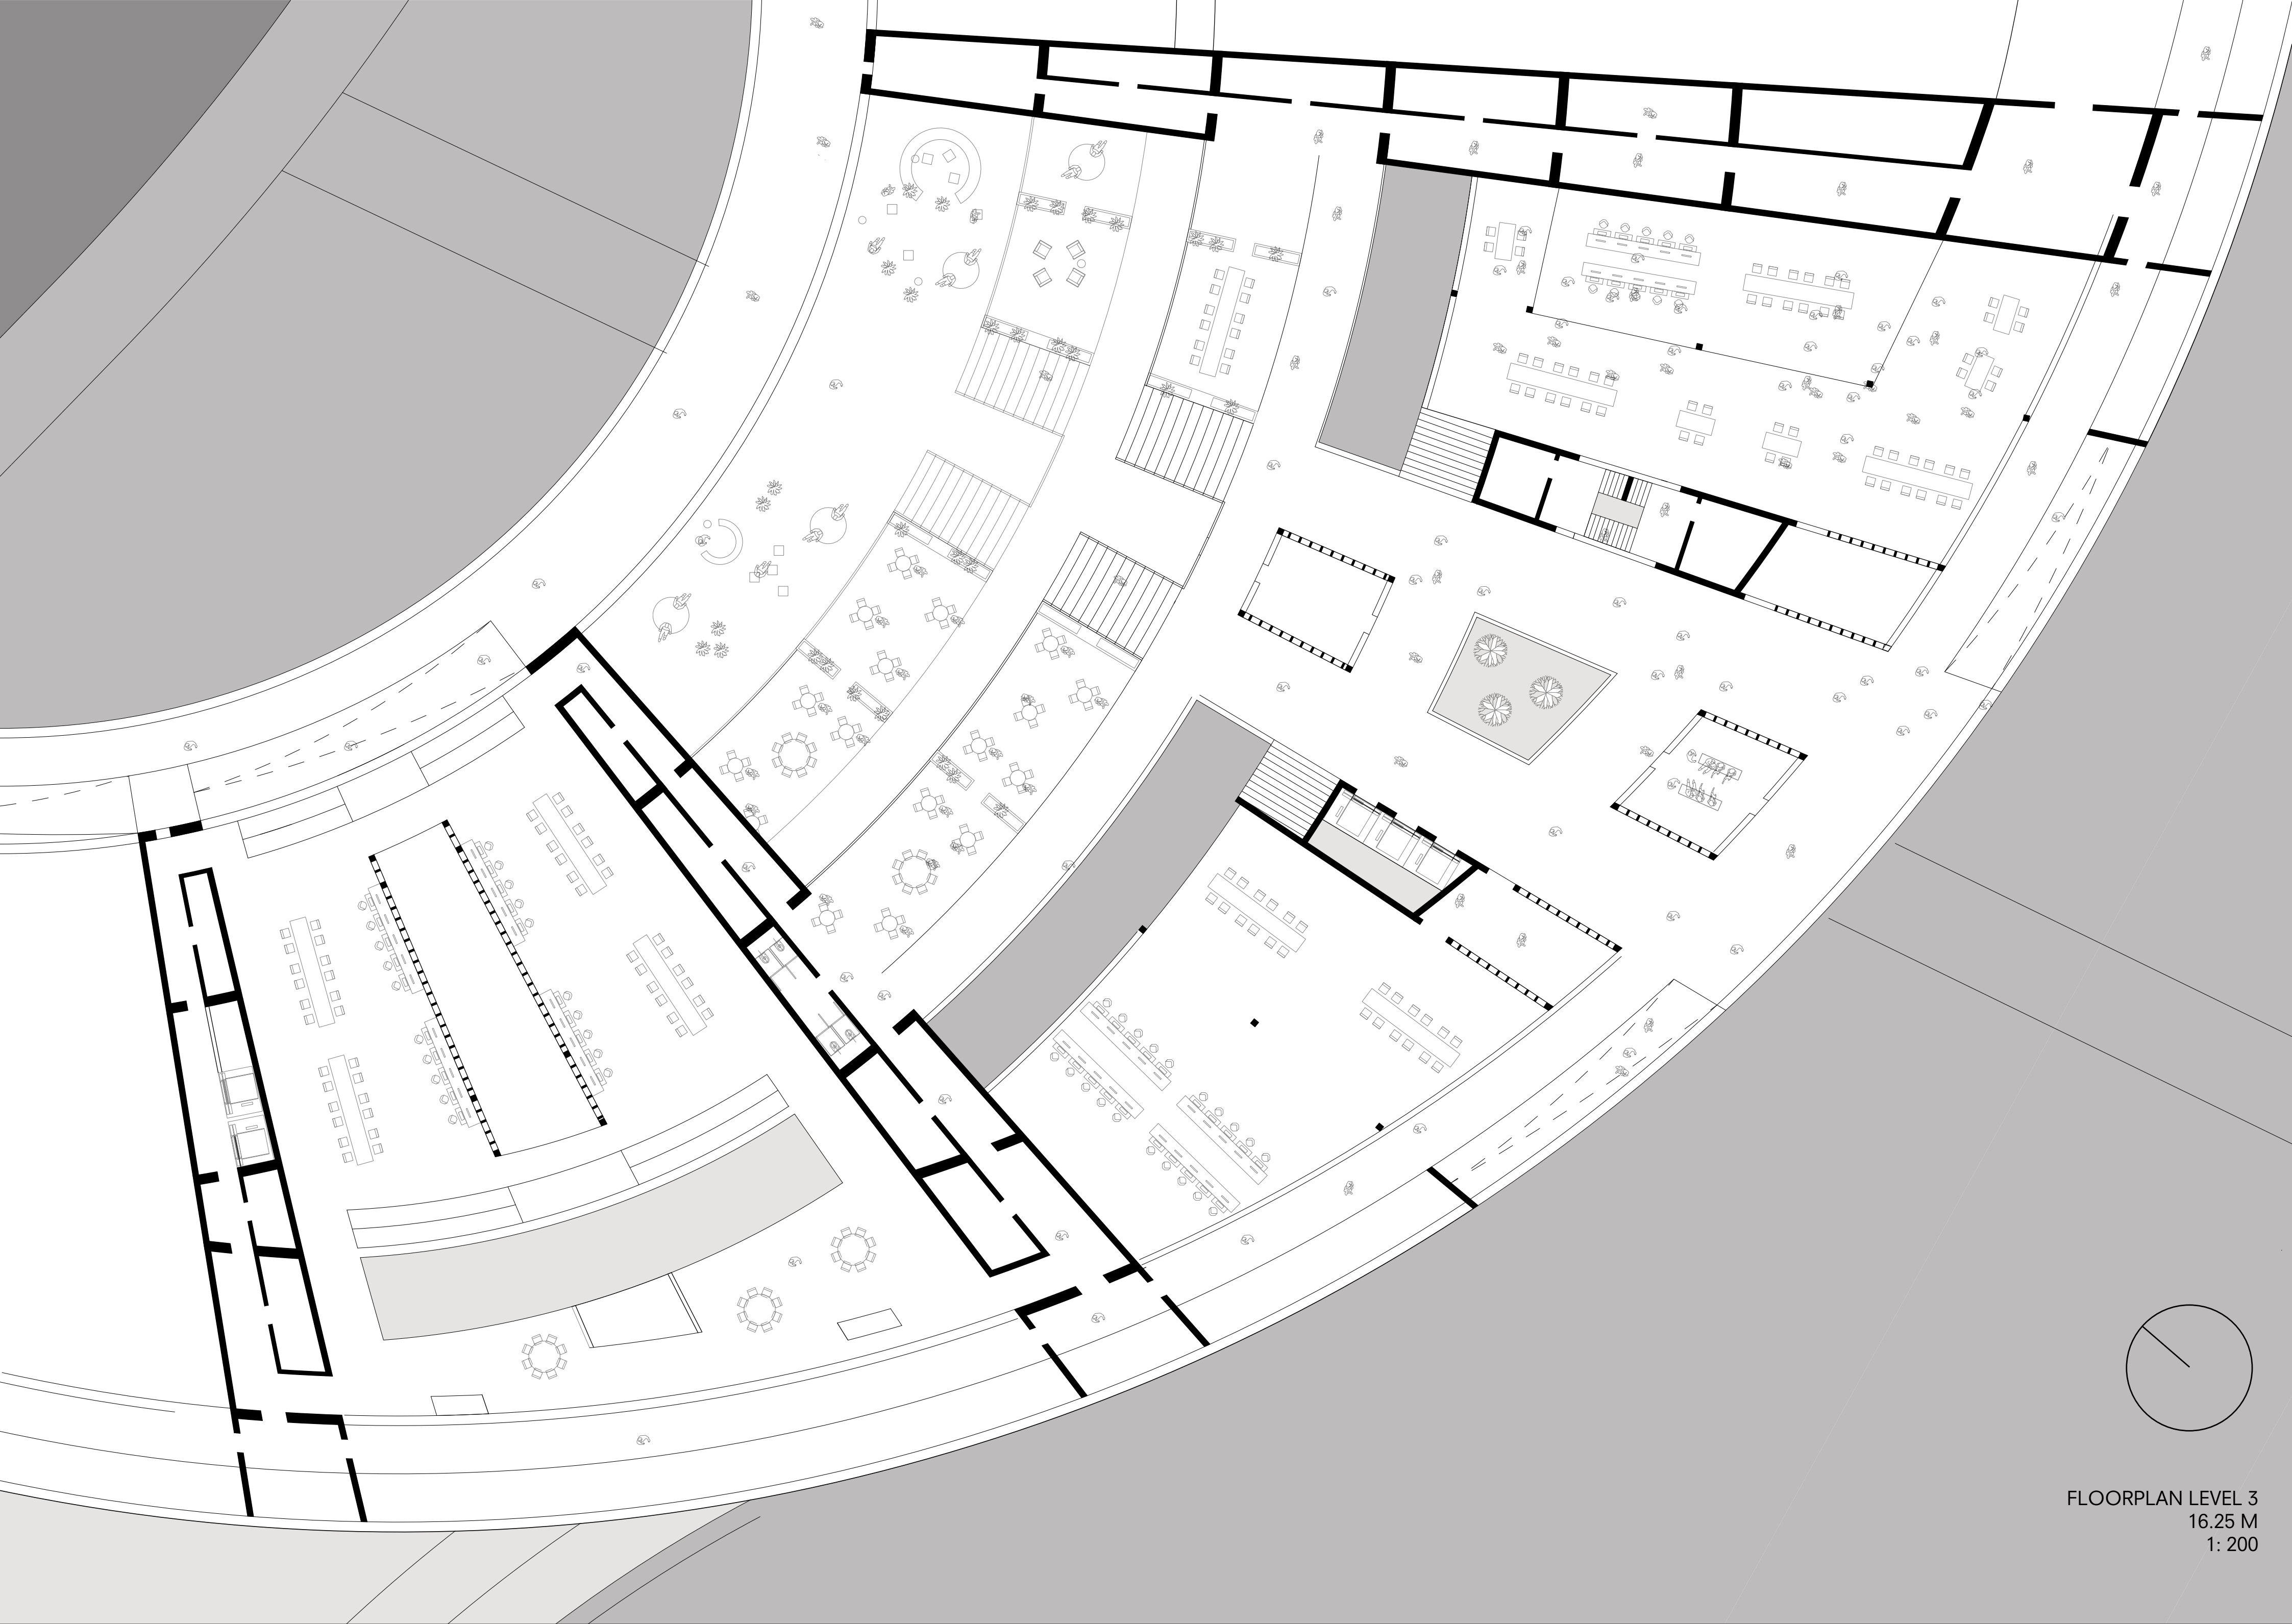

FLOORPLAN LEVEL 3
16.25 M
1: 200