


# ENCOUNTER OF UNKNOWN

## Indeterminate Public Space

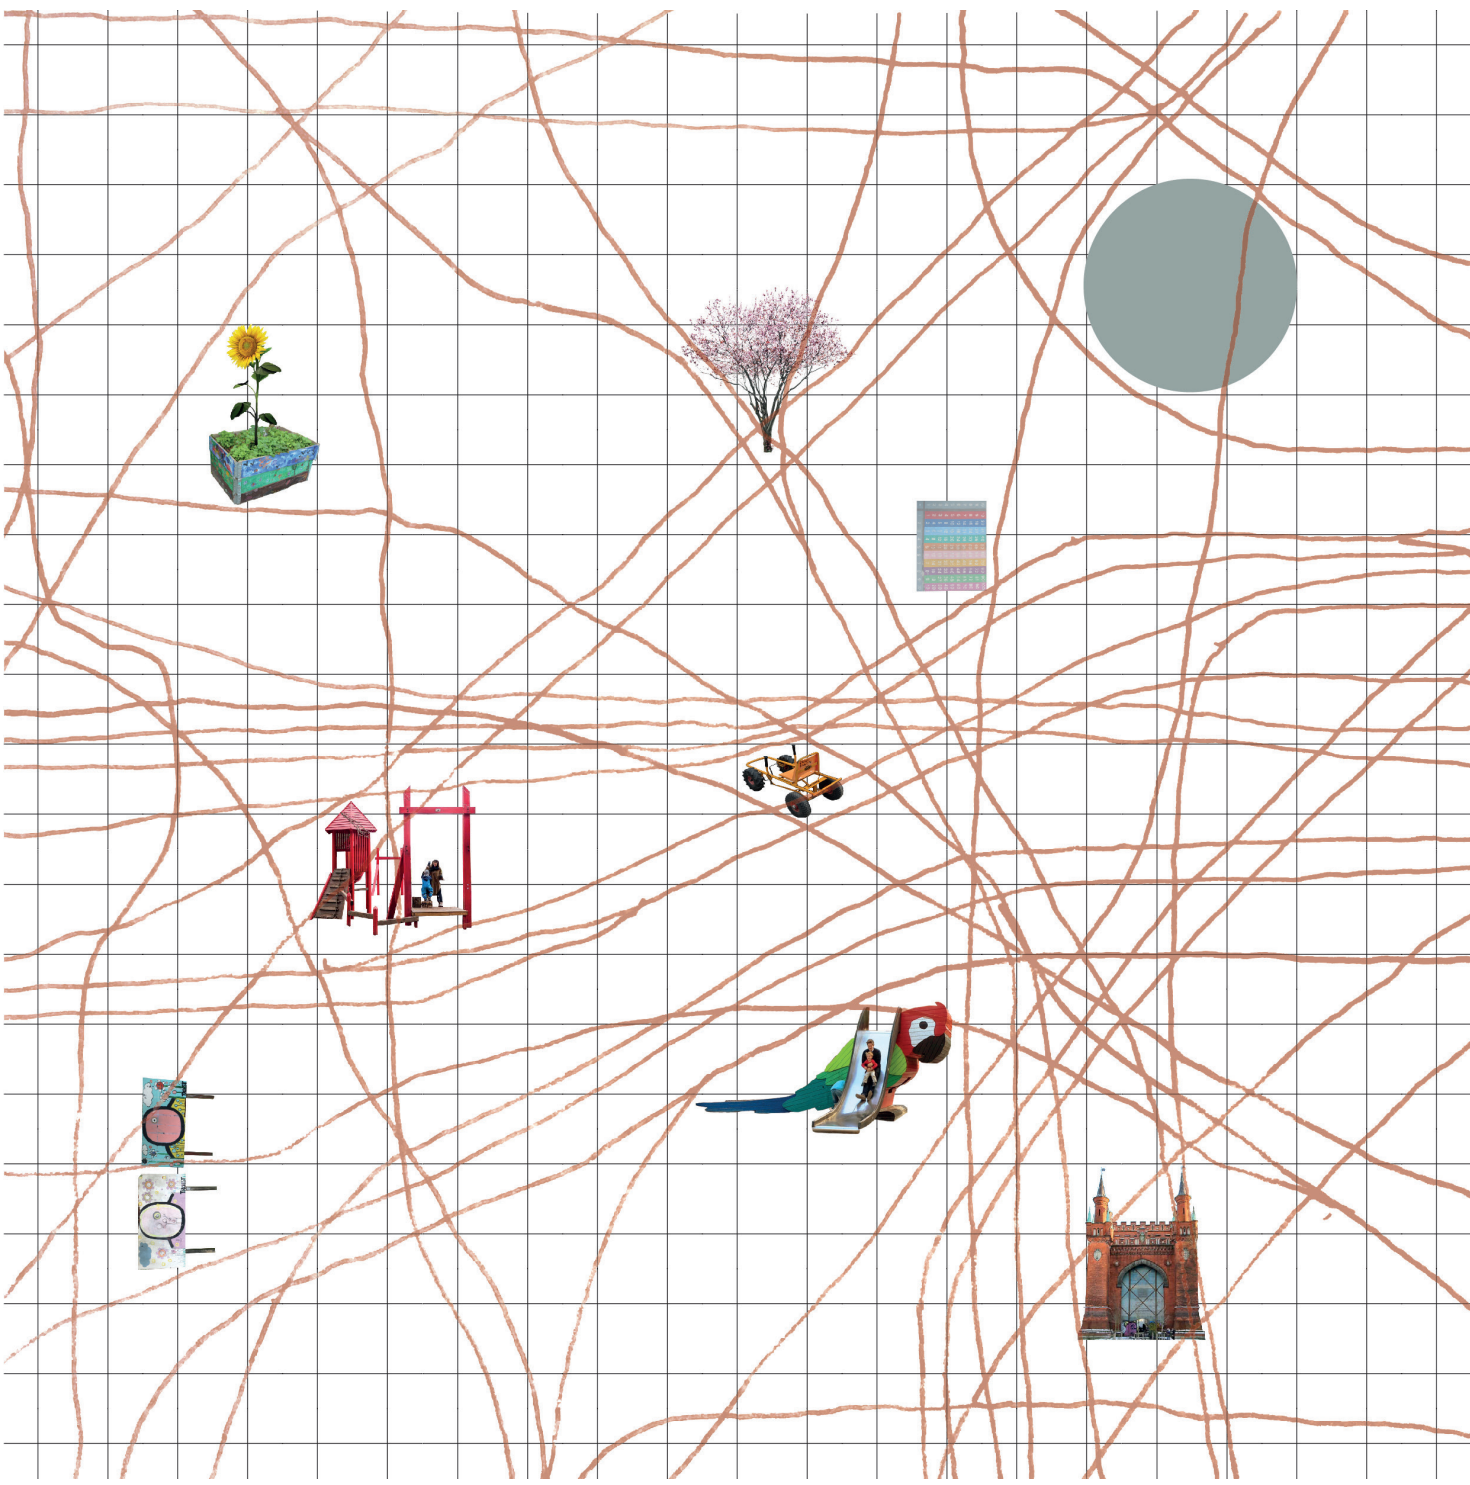

Manifesto

**FIXED BOUNDARY**

volum

opaque

transparent

- Sauna
- VR room
- Multi-media room
- Spa
- Physiotherapy
- Music room
- Multi-sports hall
- Martial Art
- Dance
- Yoga
- Meditation

**CHANGEABLE BOUNDARY**

undefined space

penetrable


- Theater
- Communal Kitchen
- Classroom
- DIY workshop
- Digital lab
- Art studio

**NO BOUNDARY**


platform

open


- Interactive play area
- Skatepark
- Climbing
- Board game
- Workspace
- Lounge
- Cafe
- Shop
- Exhibition
- Outdoor amphitheater
- Farm garden

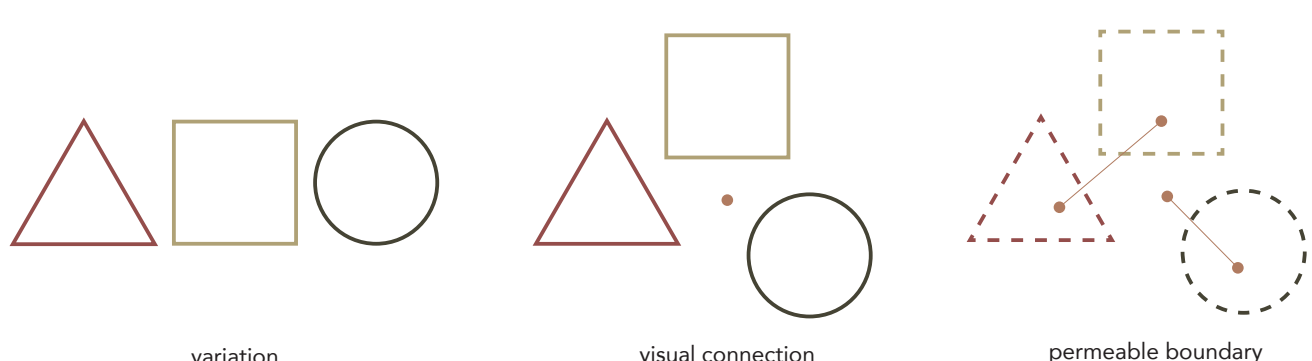


Precondition of indeterminacy

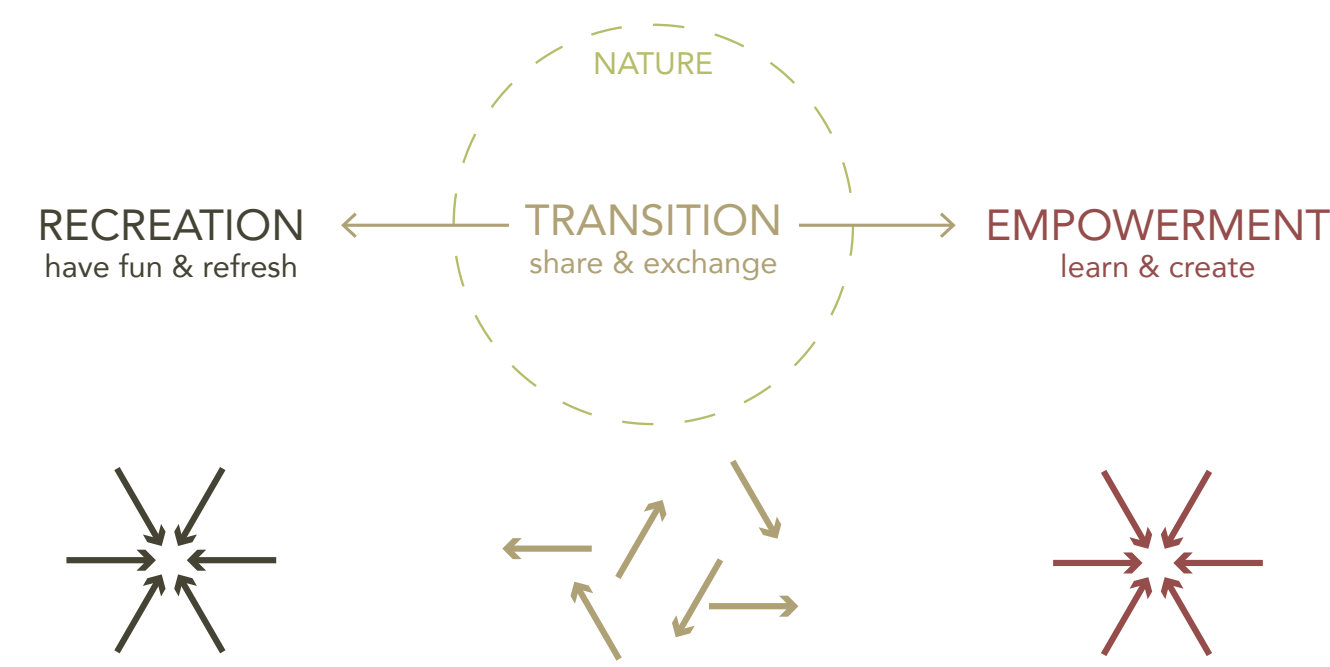


Programme

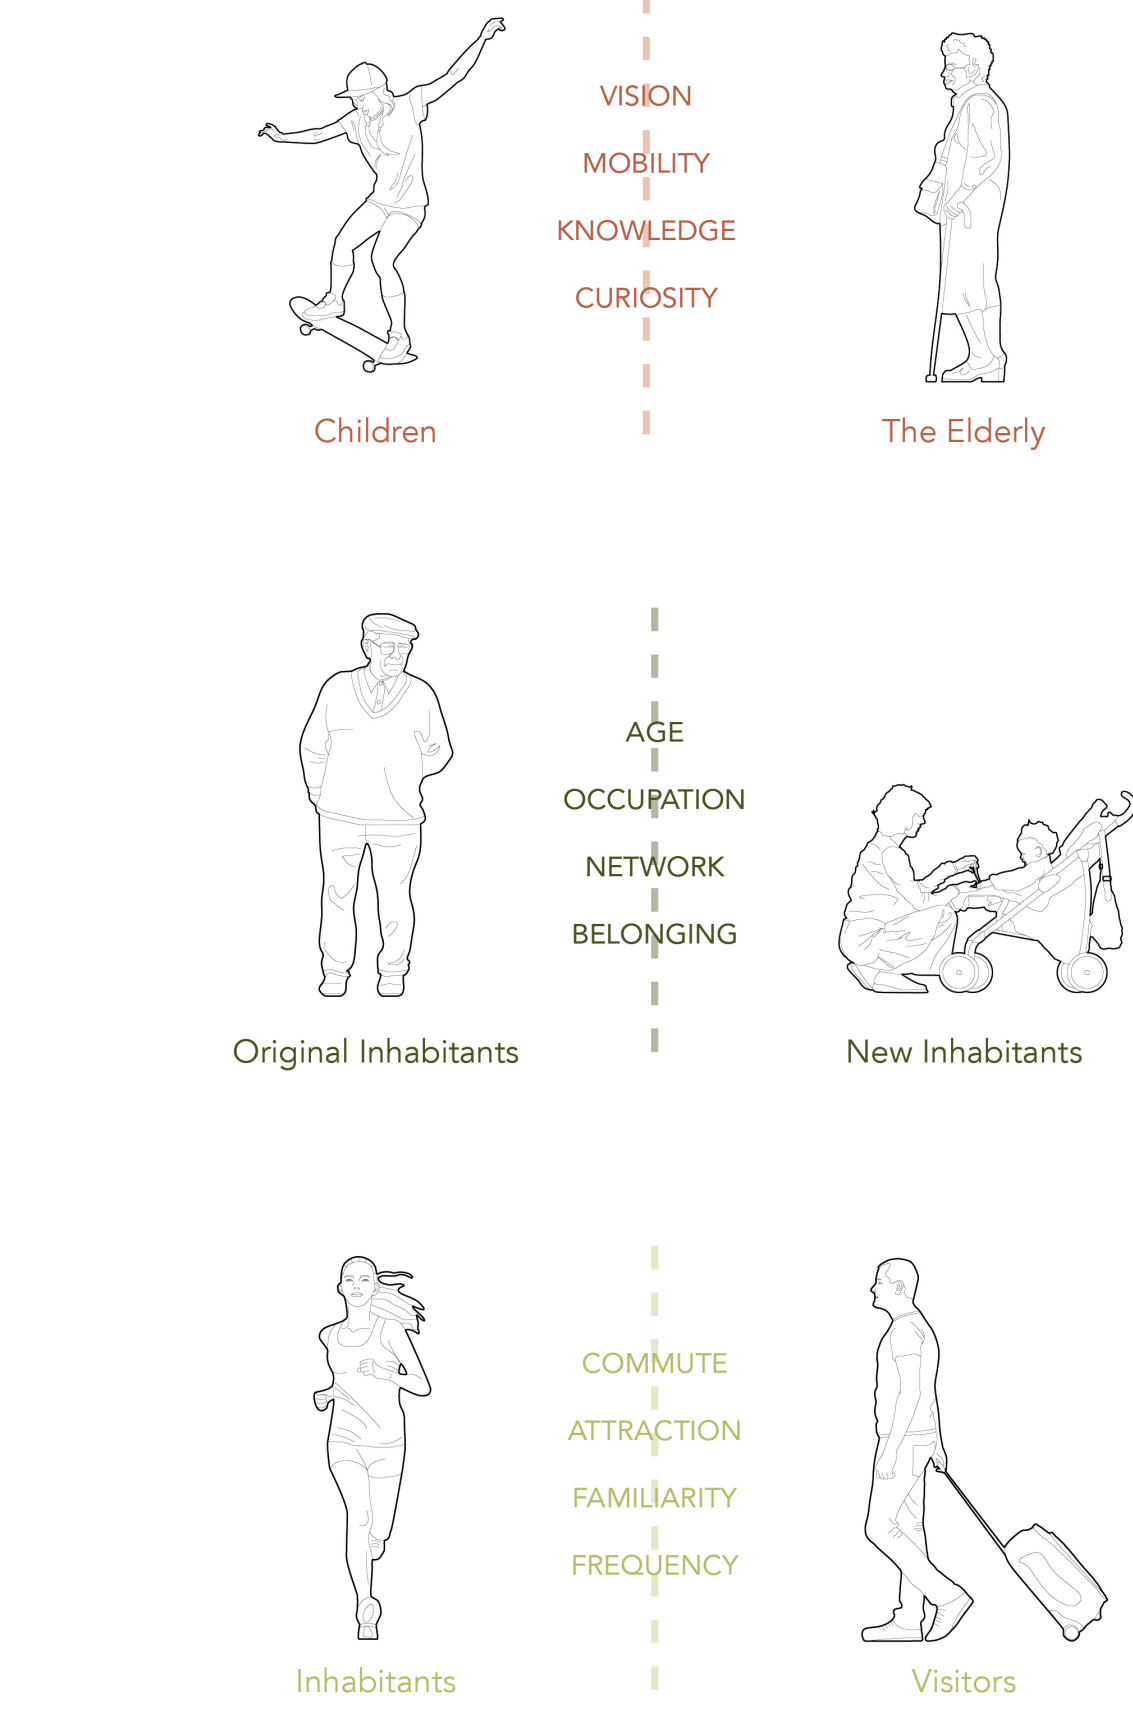

Target groups

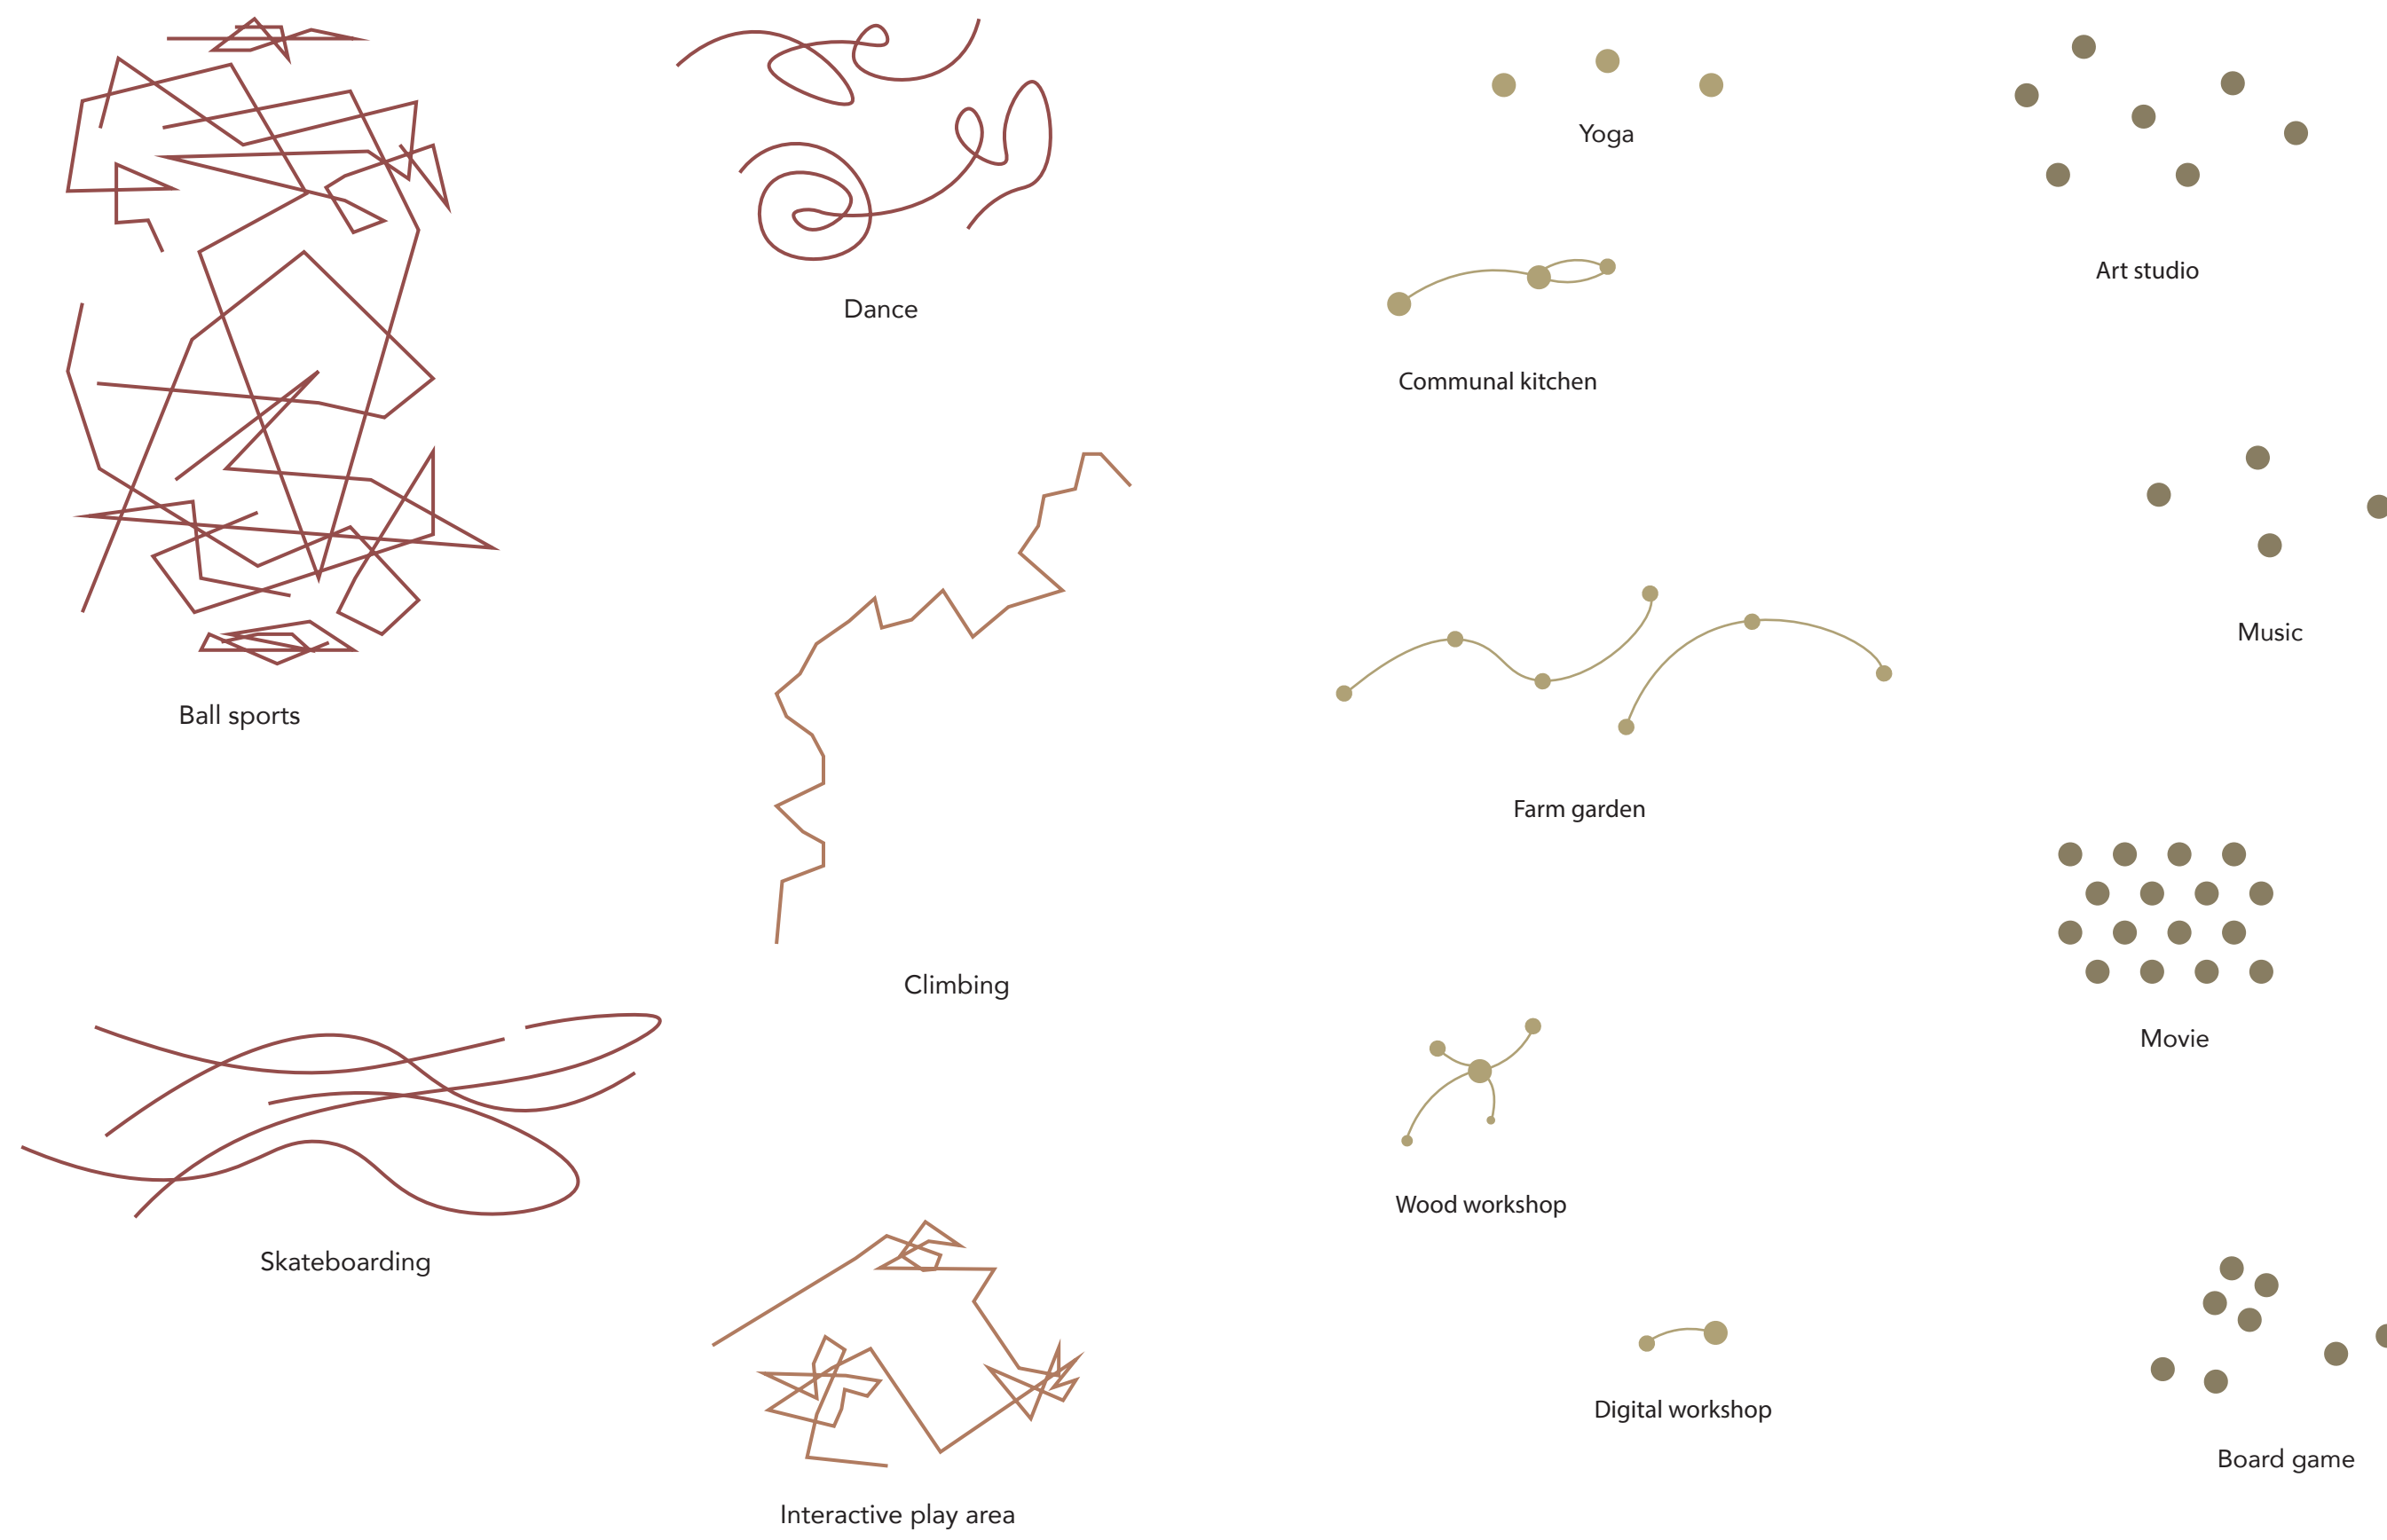

Movement study

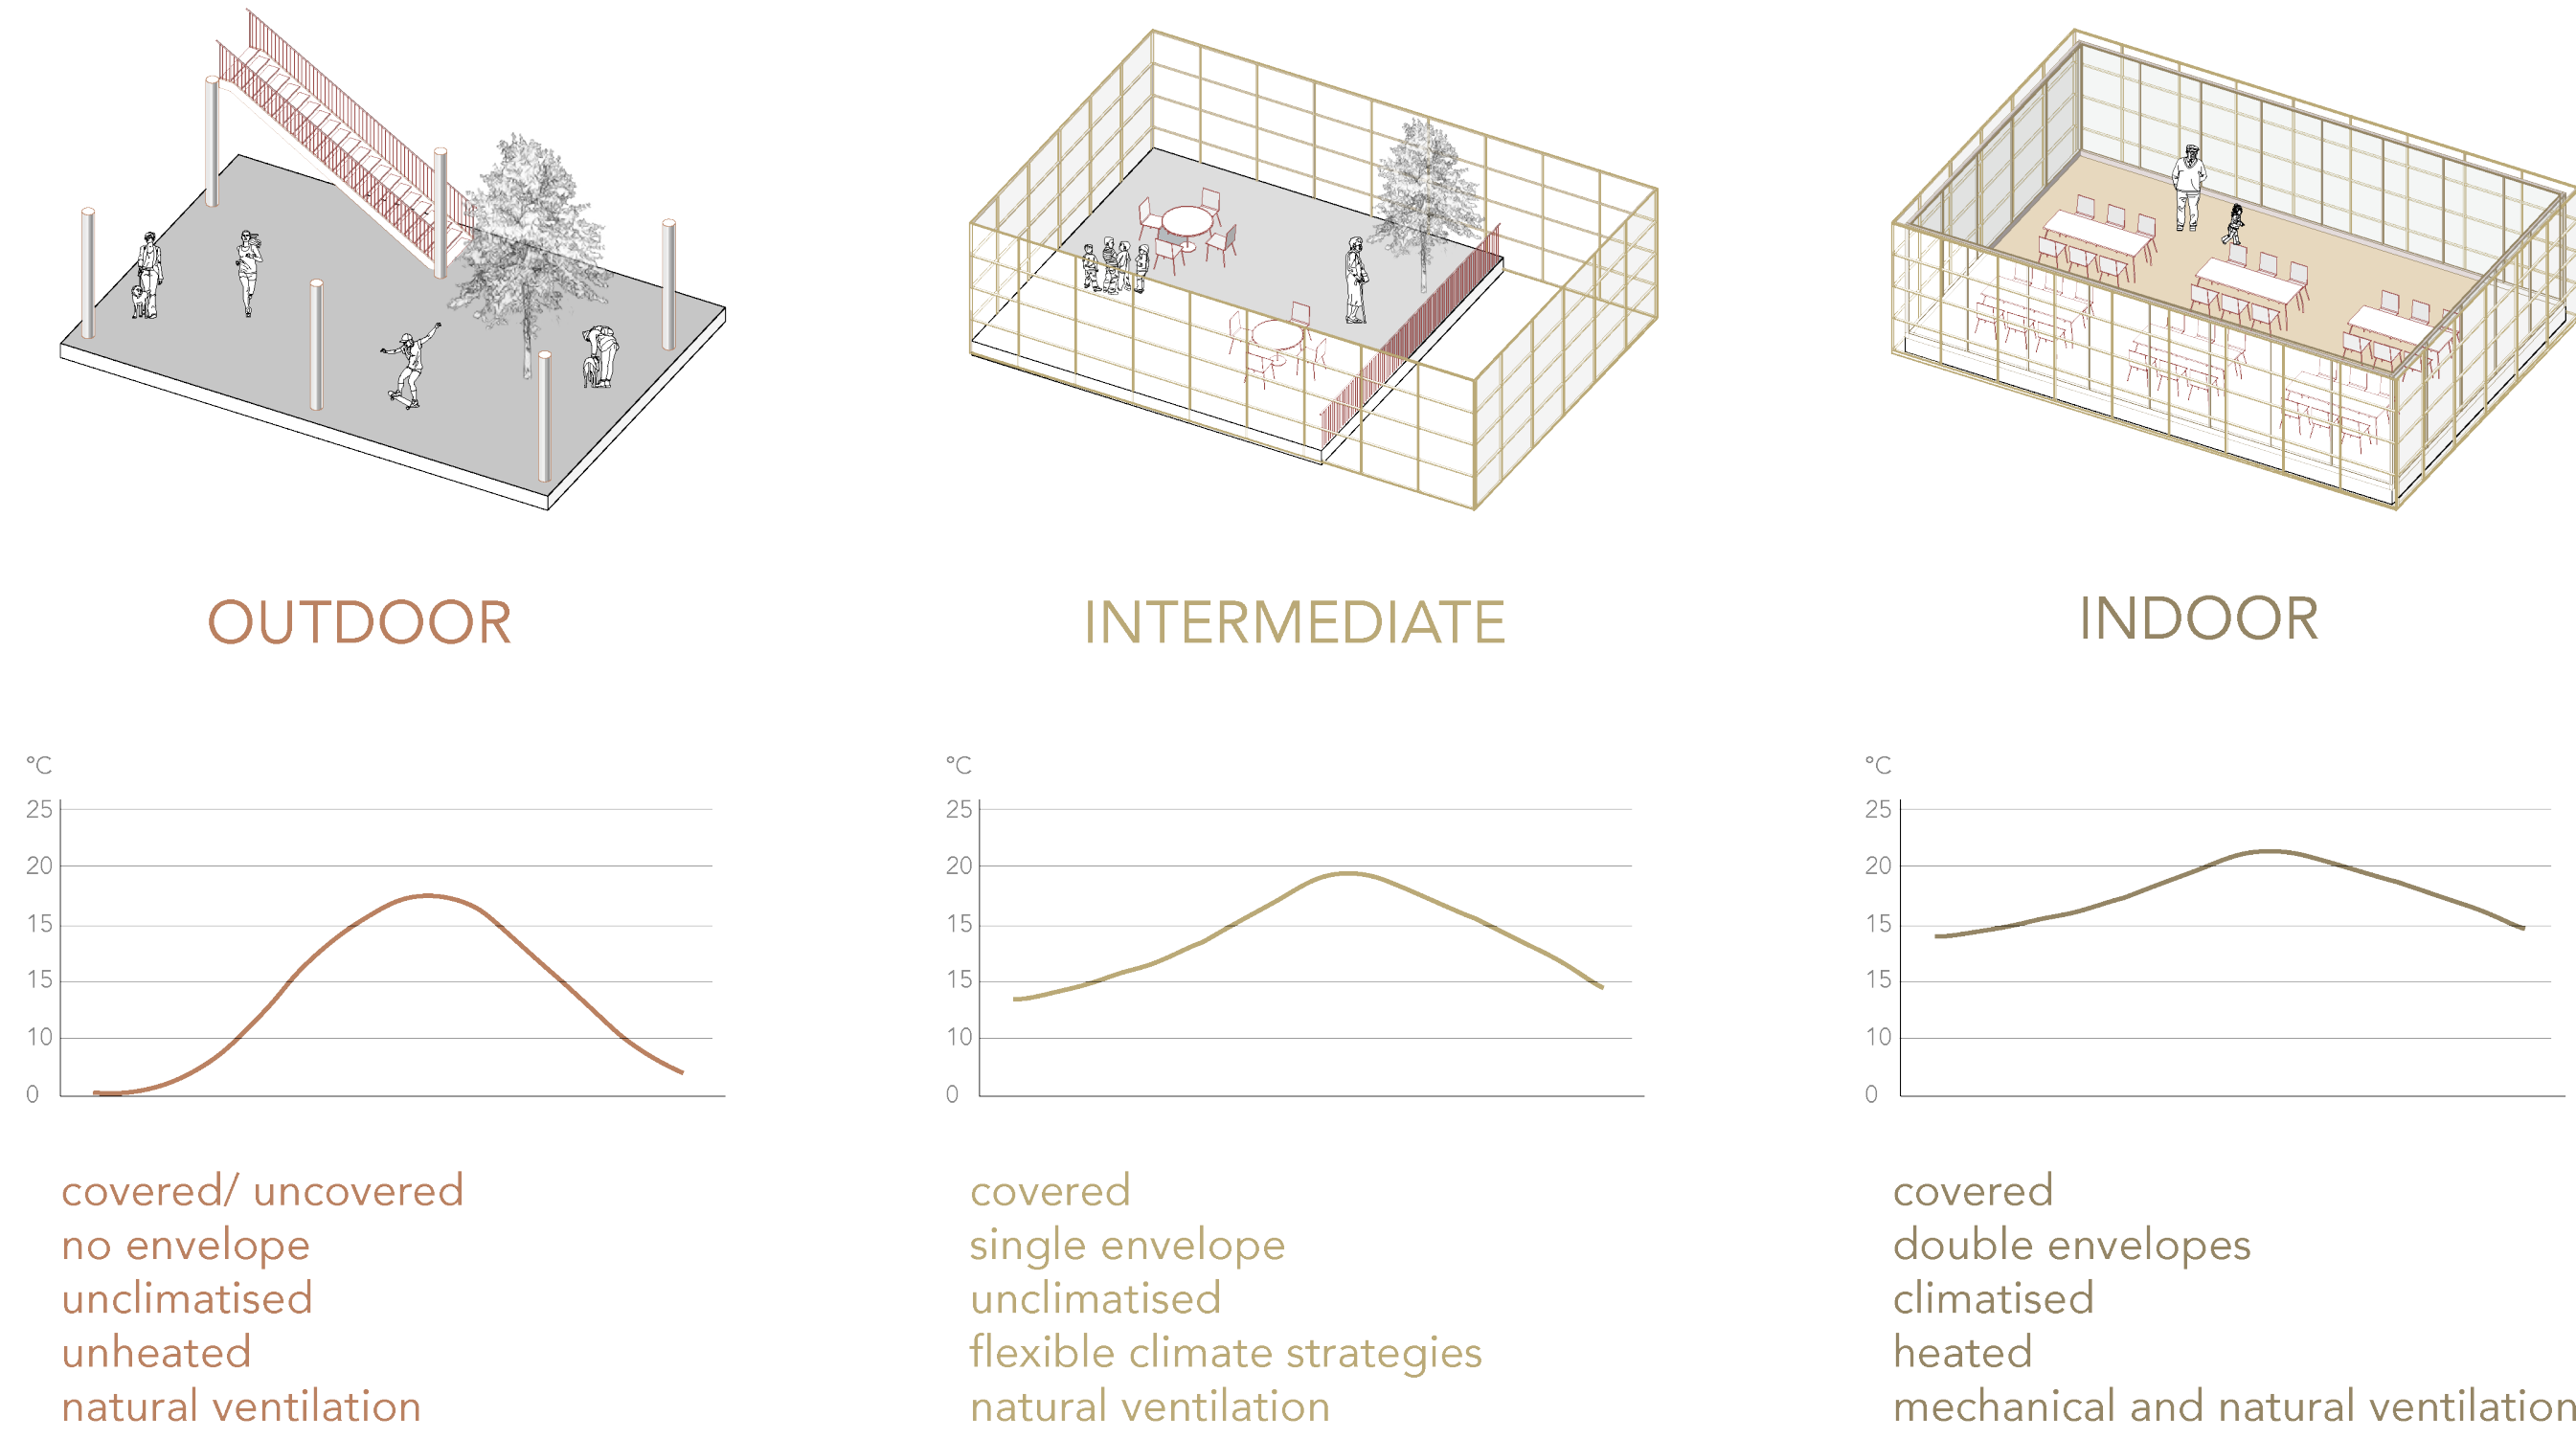


Variety of climates

Boundary analysis






Roof garden

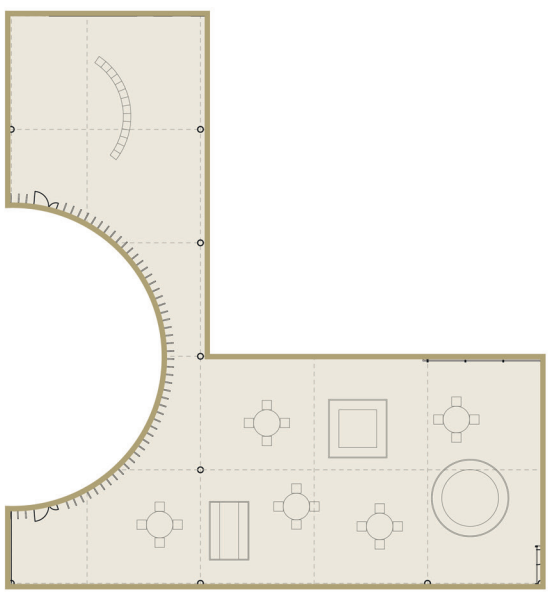


Platform 3/F

study/ creative workspace

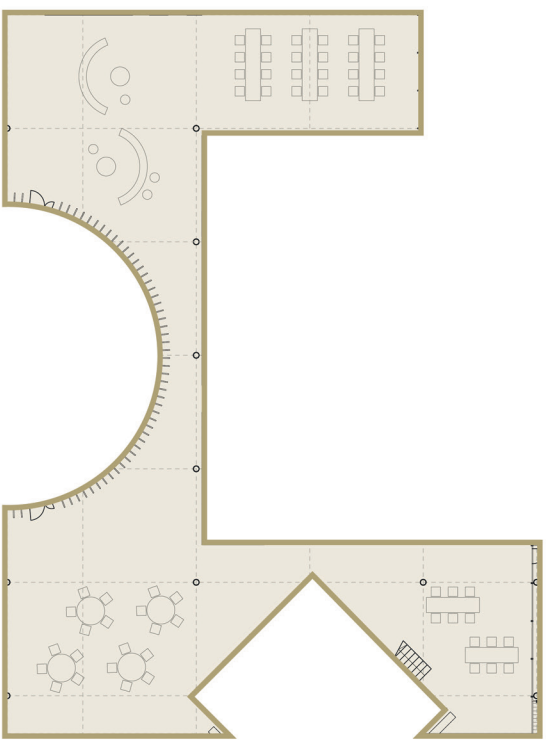


Platform 2/F

leisure/ exhibition/ workshop

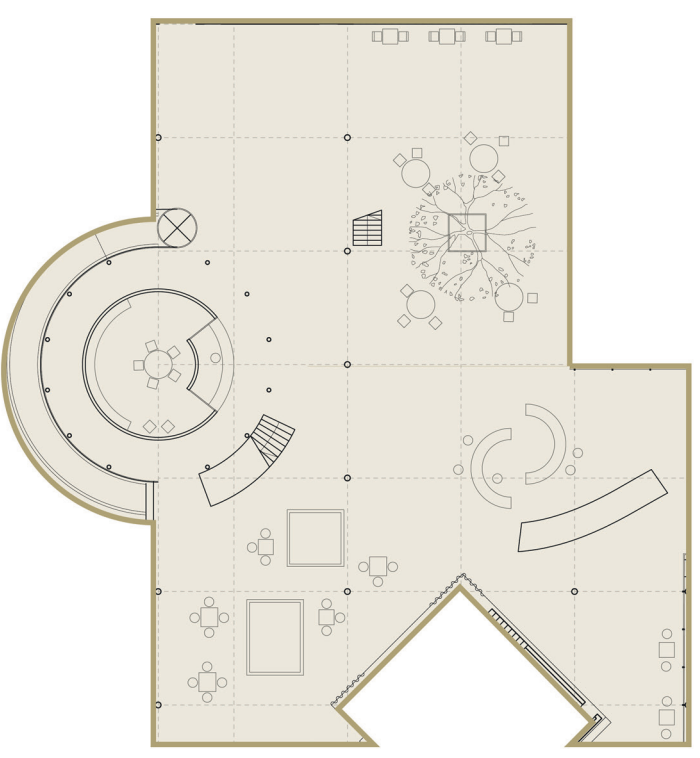

Platform 1/F


reception/ administration/ shop/ catering

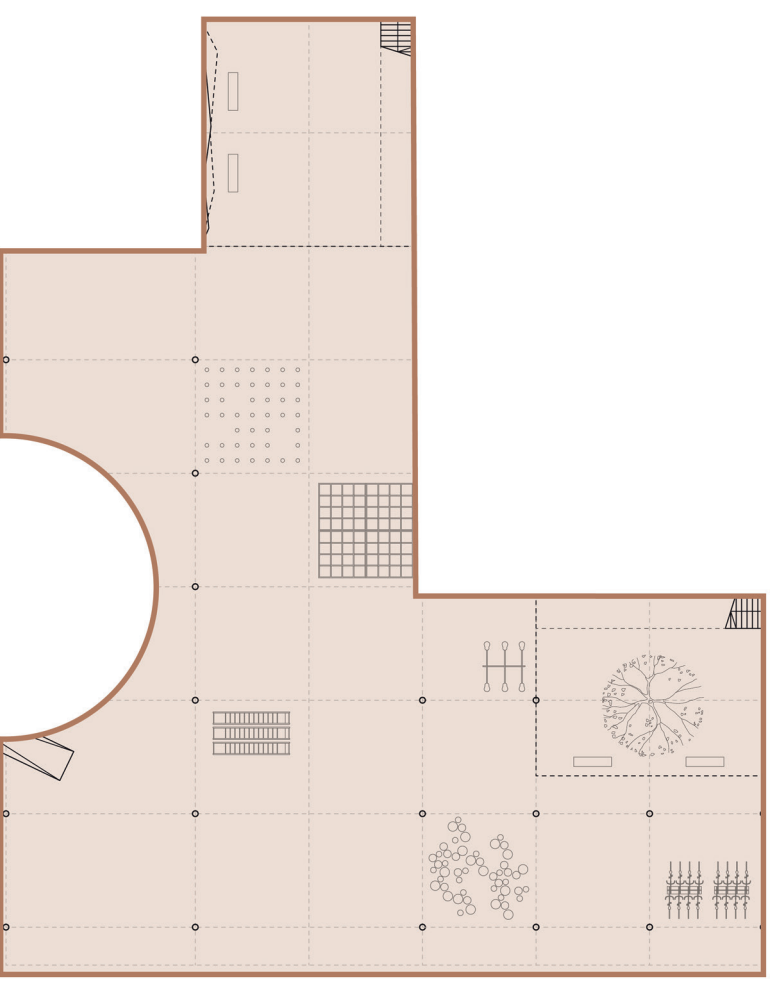


Open G/F

interactive play area/ sports/ gathering/ green space


3 ----> R/F  
stair to roof  
garden

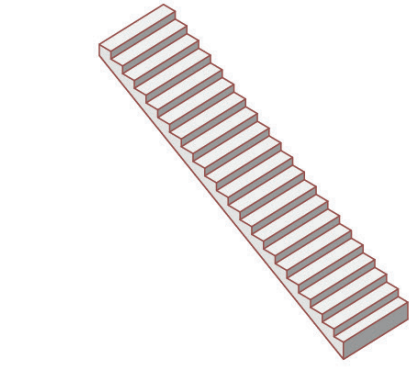


Room 3  
3/F  
classroom

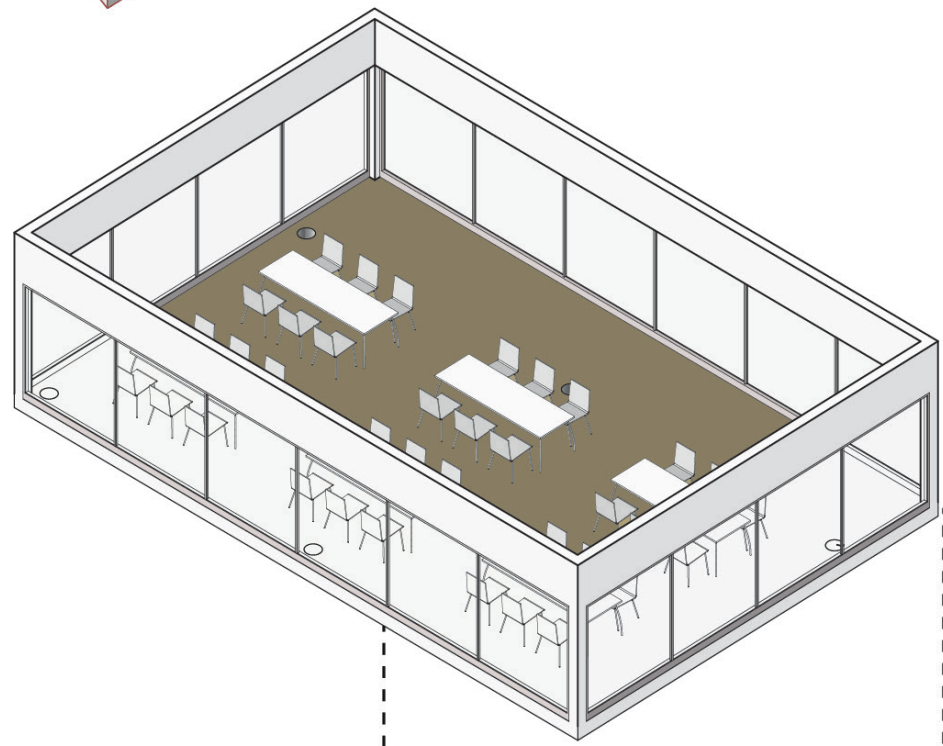


Room 2  
2/F  
room with balcony  
cooking/DIY workshop

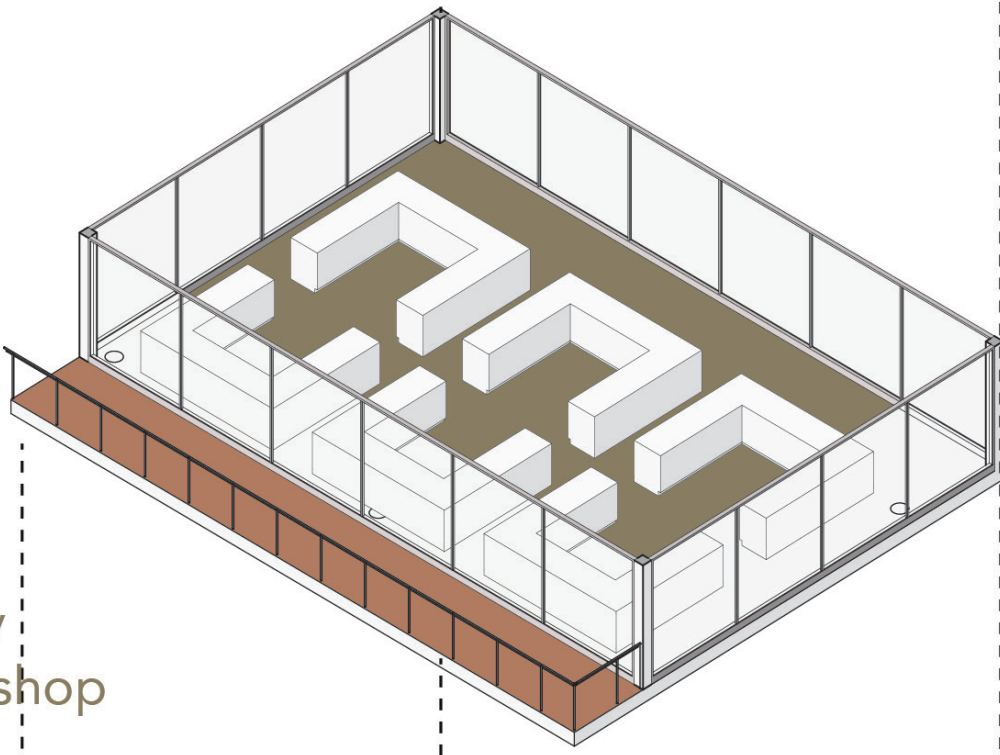


Room 4  
3/F  
healthcare area  
spa /sauna /physiotherapy

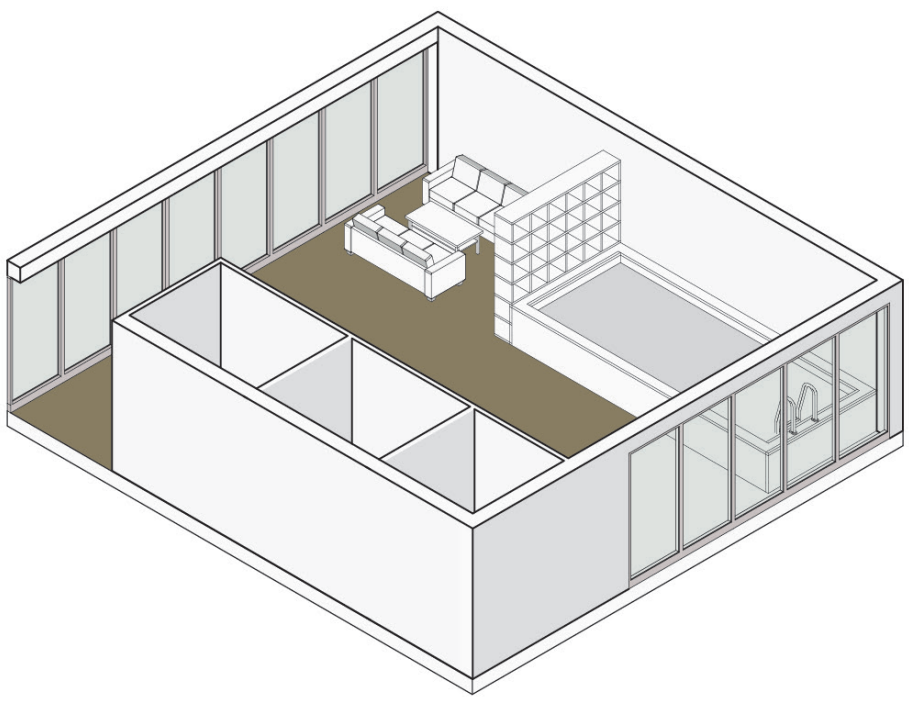


G-R/F  
circulation  
core

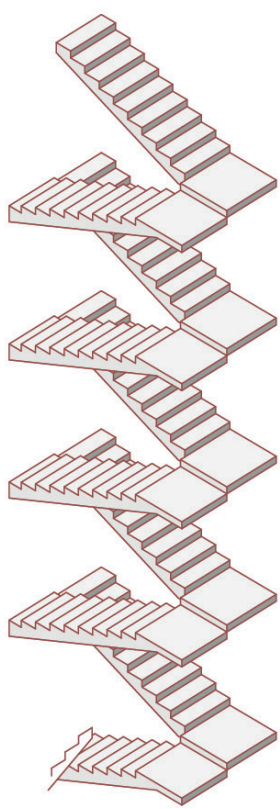


1 ----> 3/F  
circular stair  
to theatre

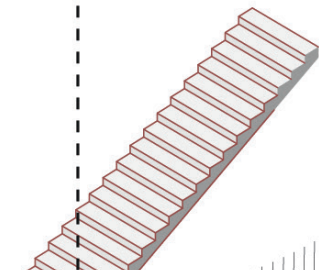


Hall 2  
2-3/F  
circular theatre

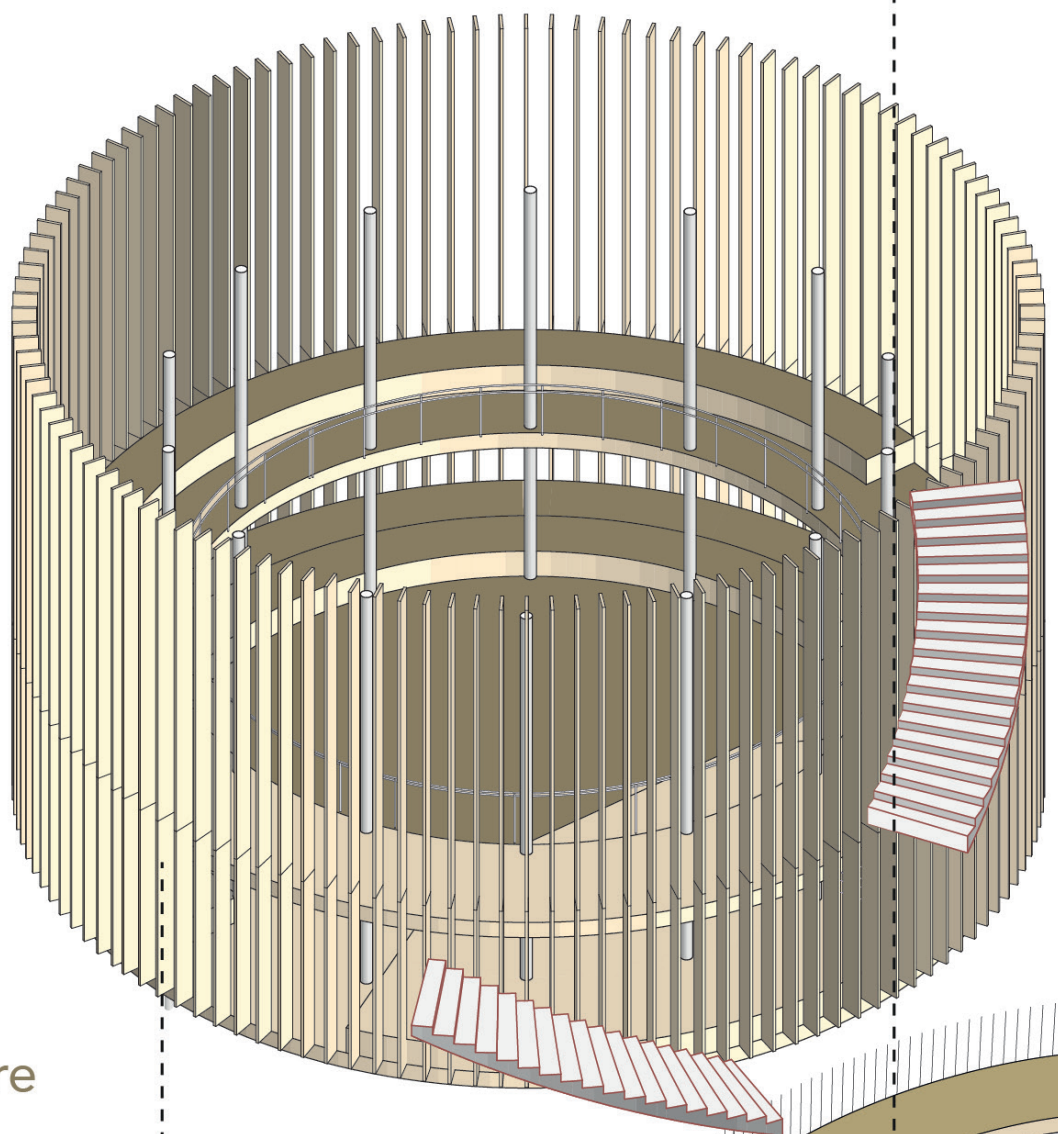

Hall 3  
1-2/F  
terrace auditorium  
1/F  
dark shoundproof  
room underneath

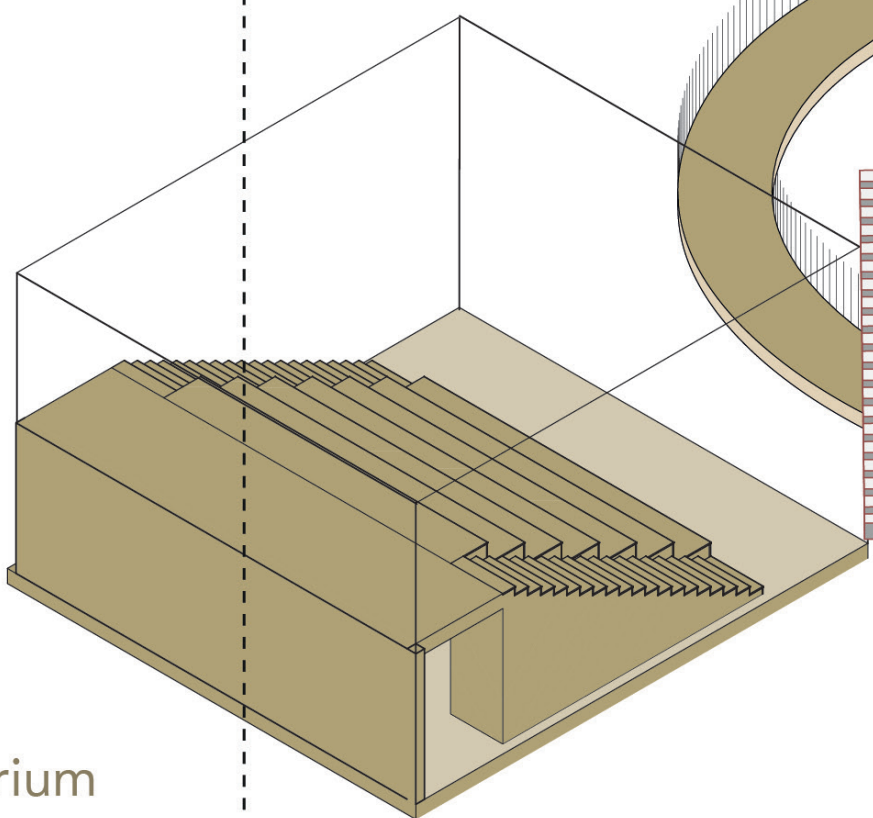


Hall 1  
1-3/F  
multi-functional hall

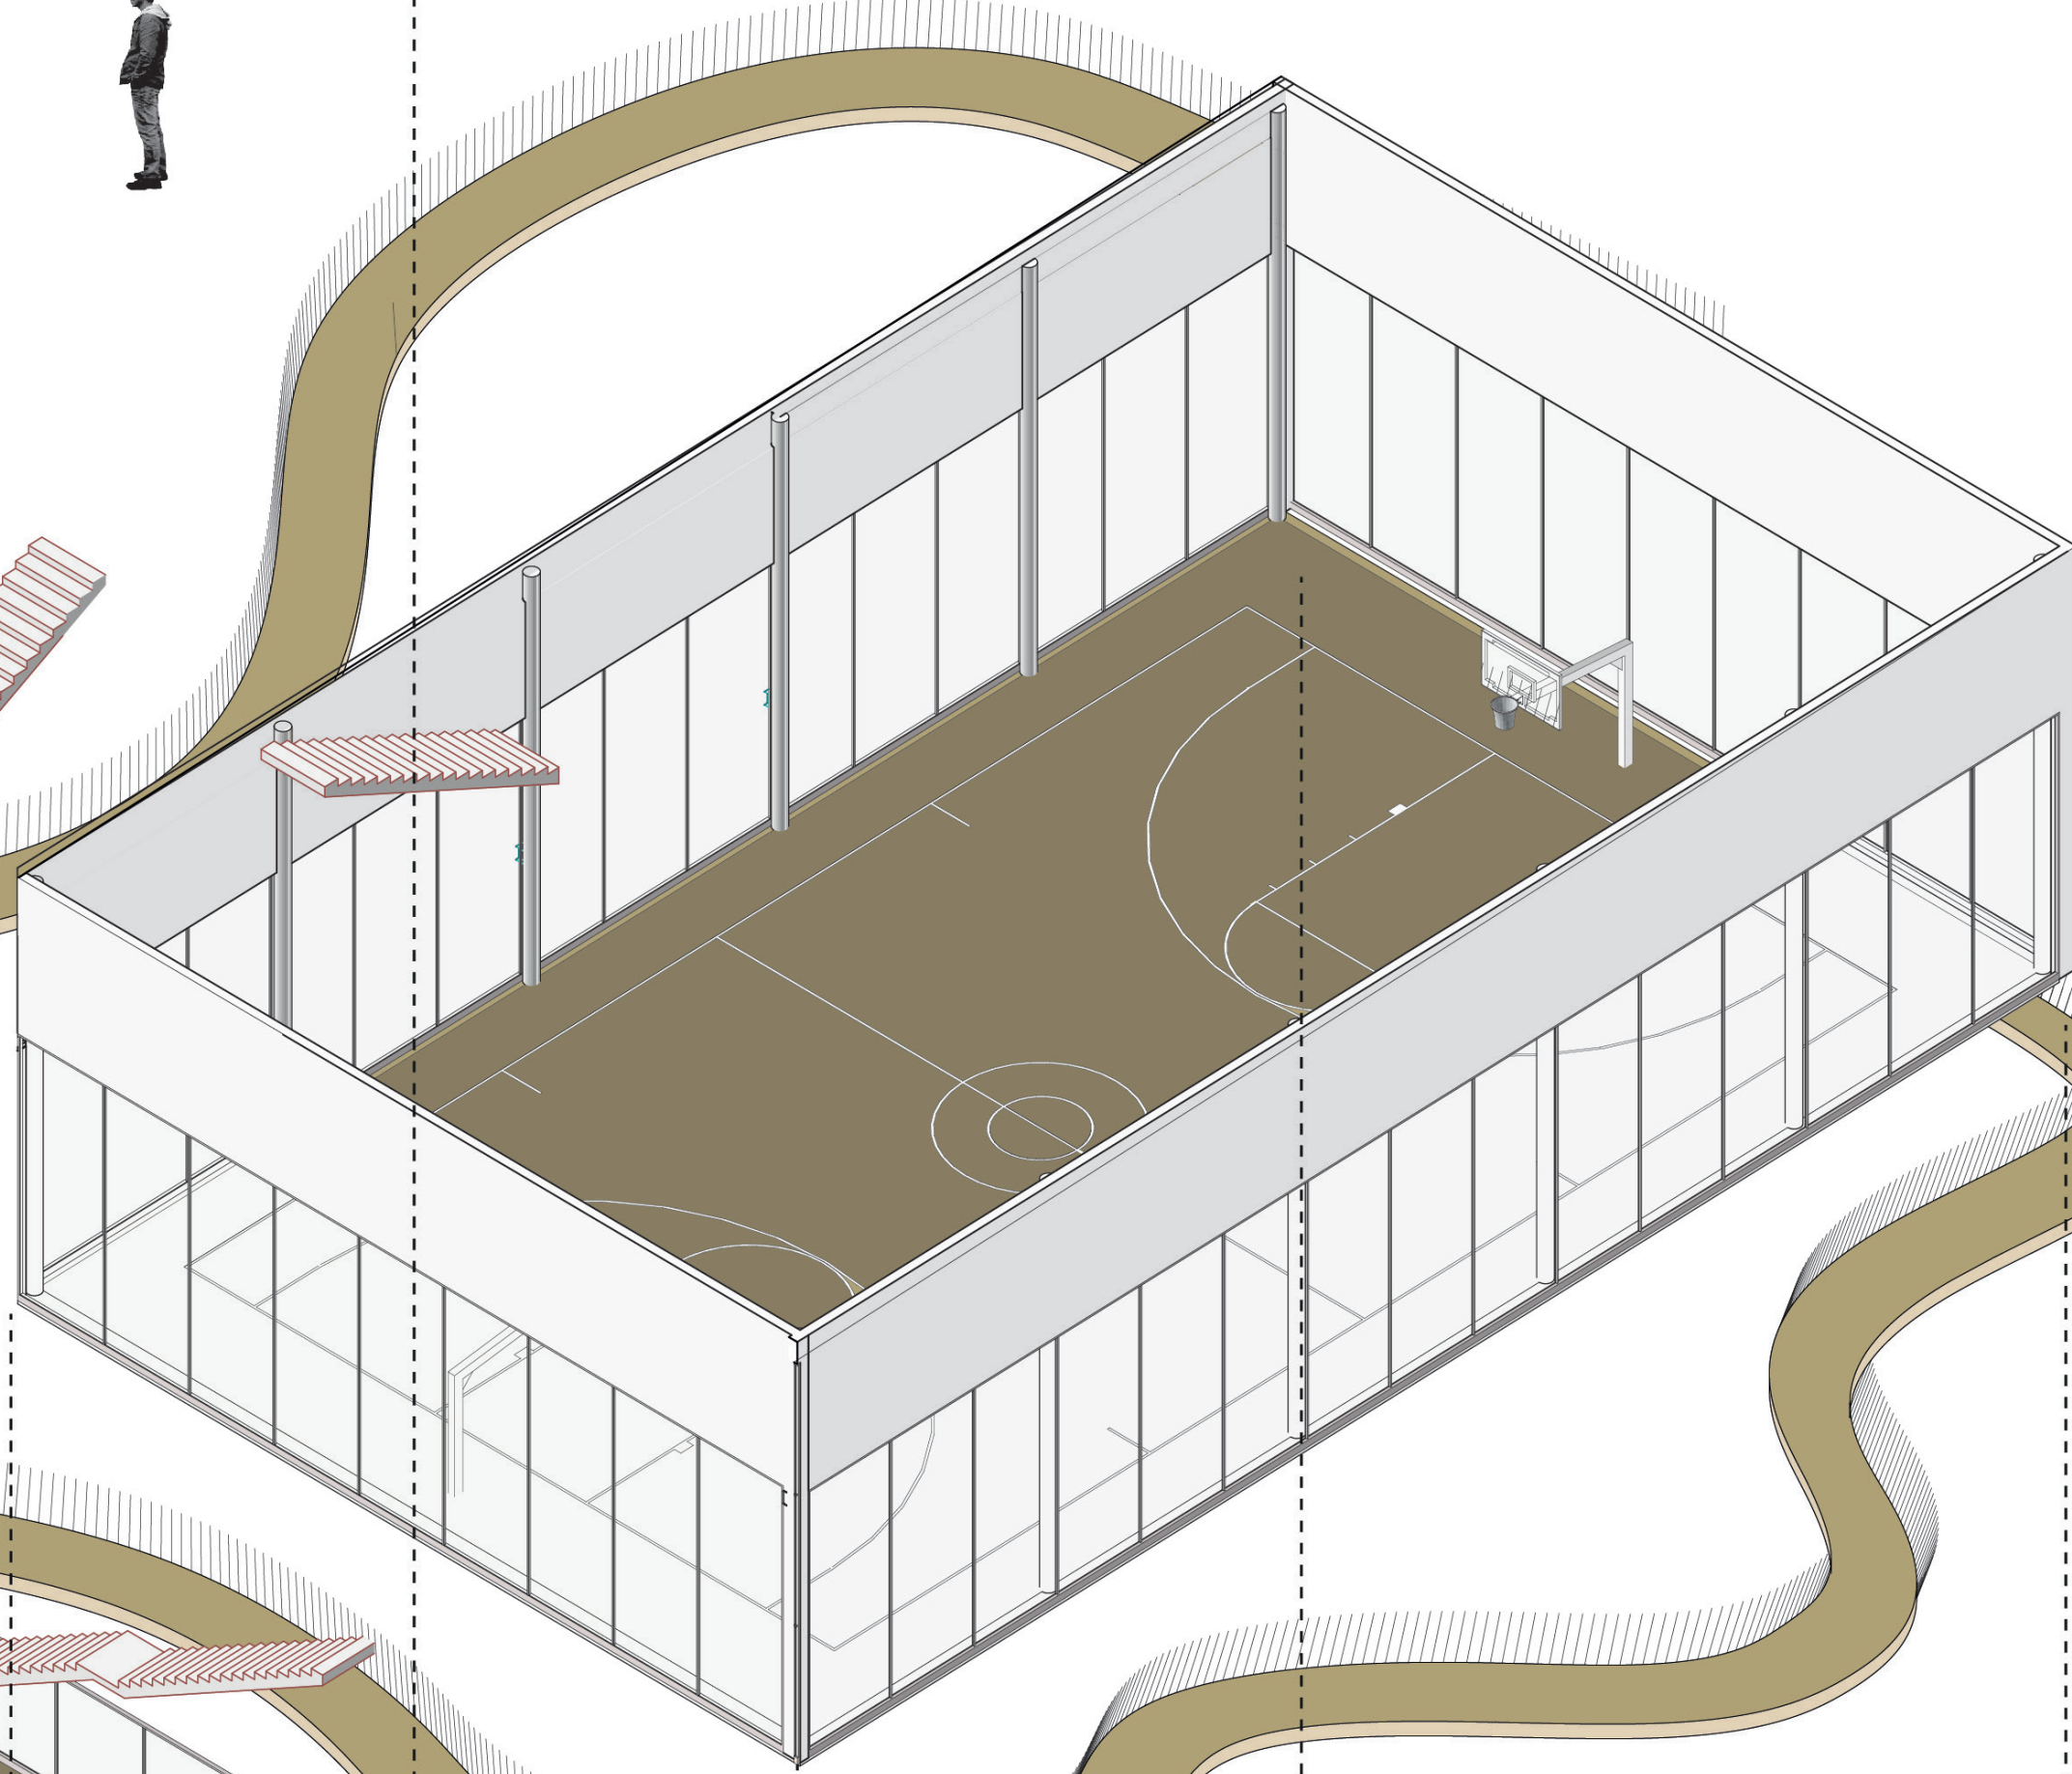


The Loop  
G- R/F  
running track throughout  
the exterior and interior



Room 1  
1/F  
Dance/Yoga

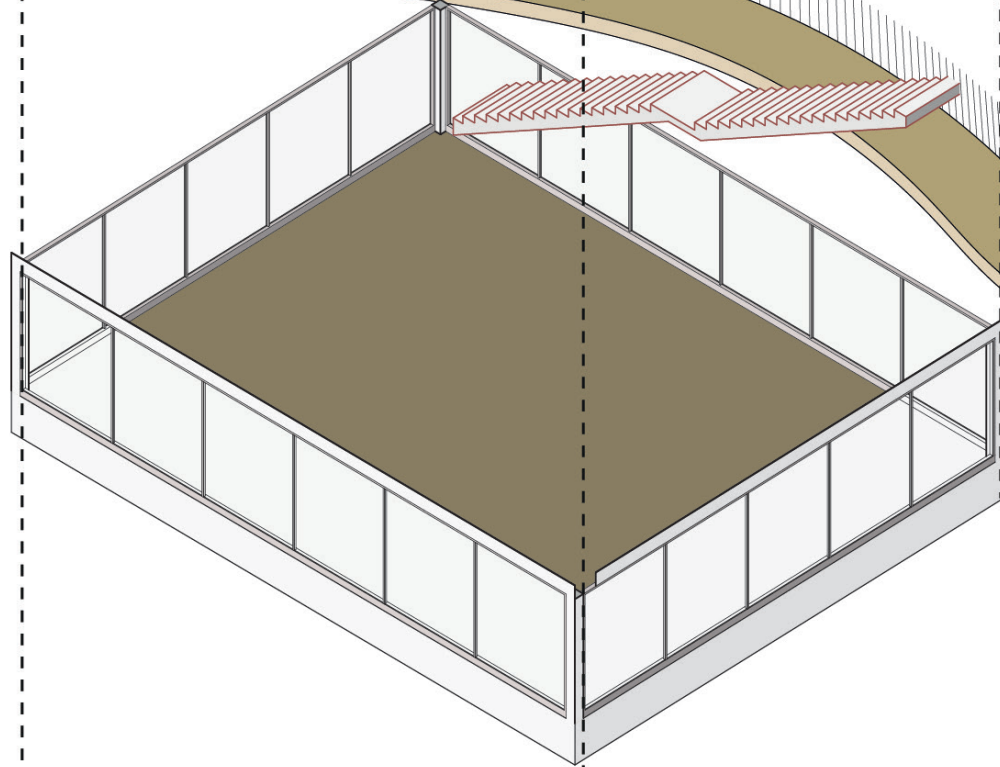


G -3/F  
climbing wall

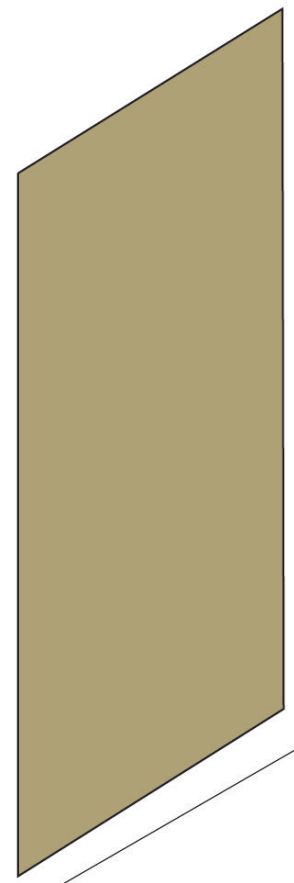

G ----> 1/F  
entrance from  
Vesterbrogade



Zone 1  
G/F  
sunken amphitheater

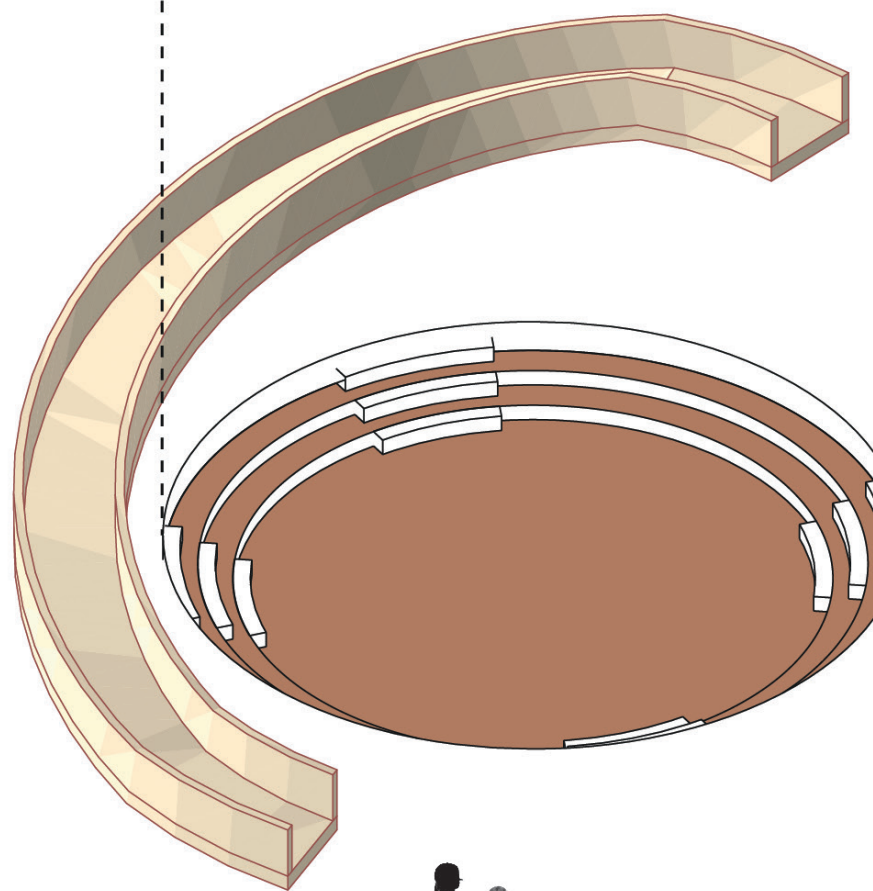


G ----> 1/F  
Main entrance




Zone 2  
G/F  
skate bowl


G ----> 1/F  
entrance from  
the playground

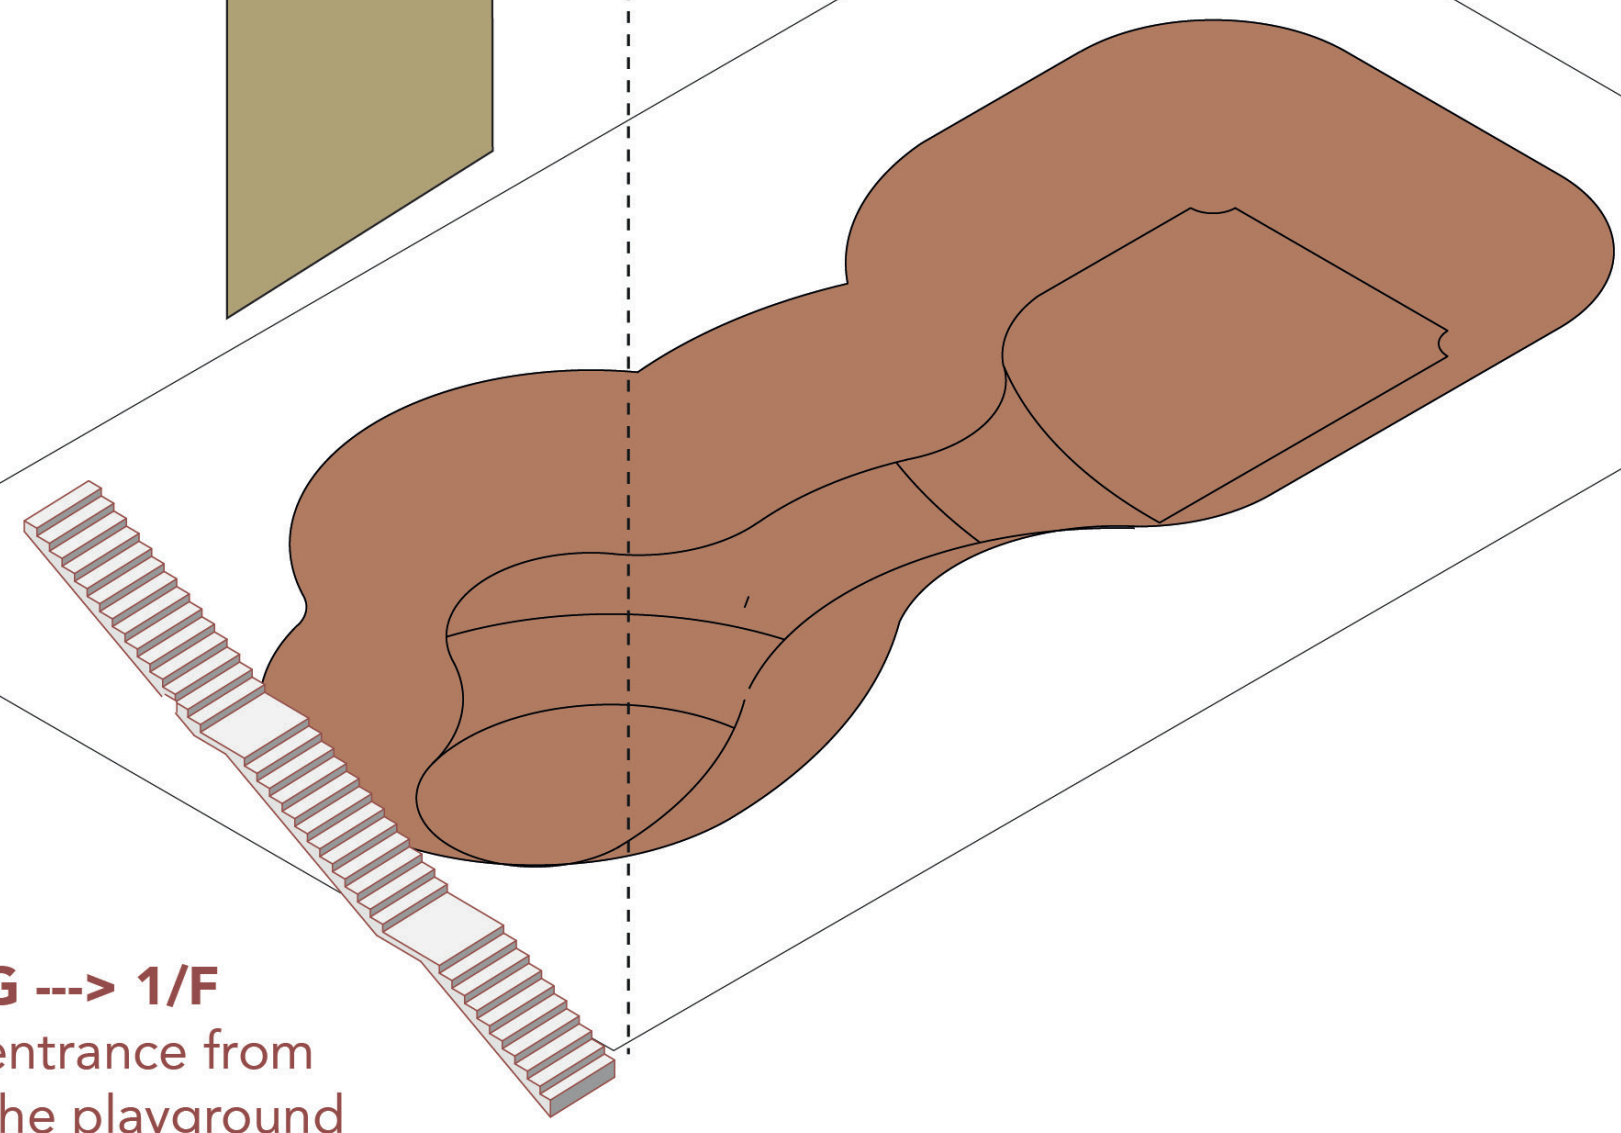




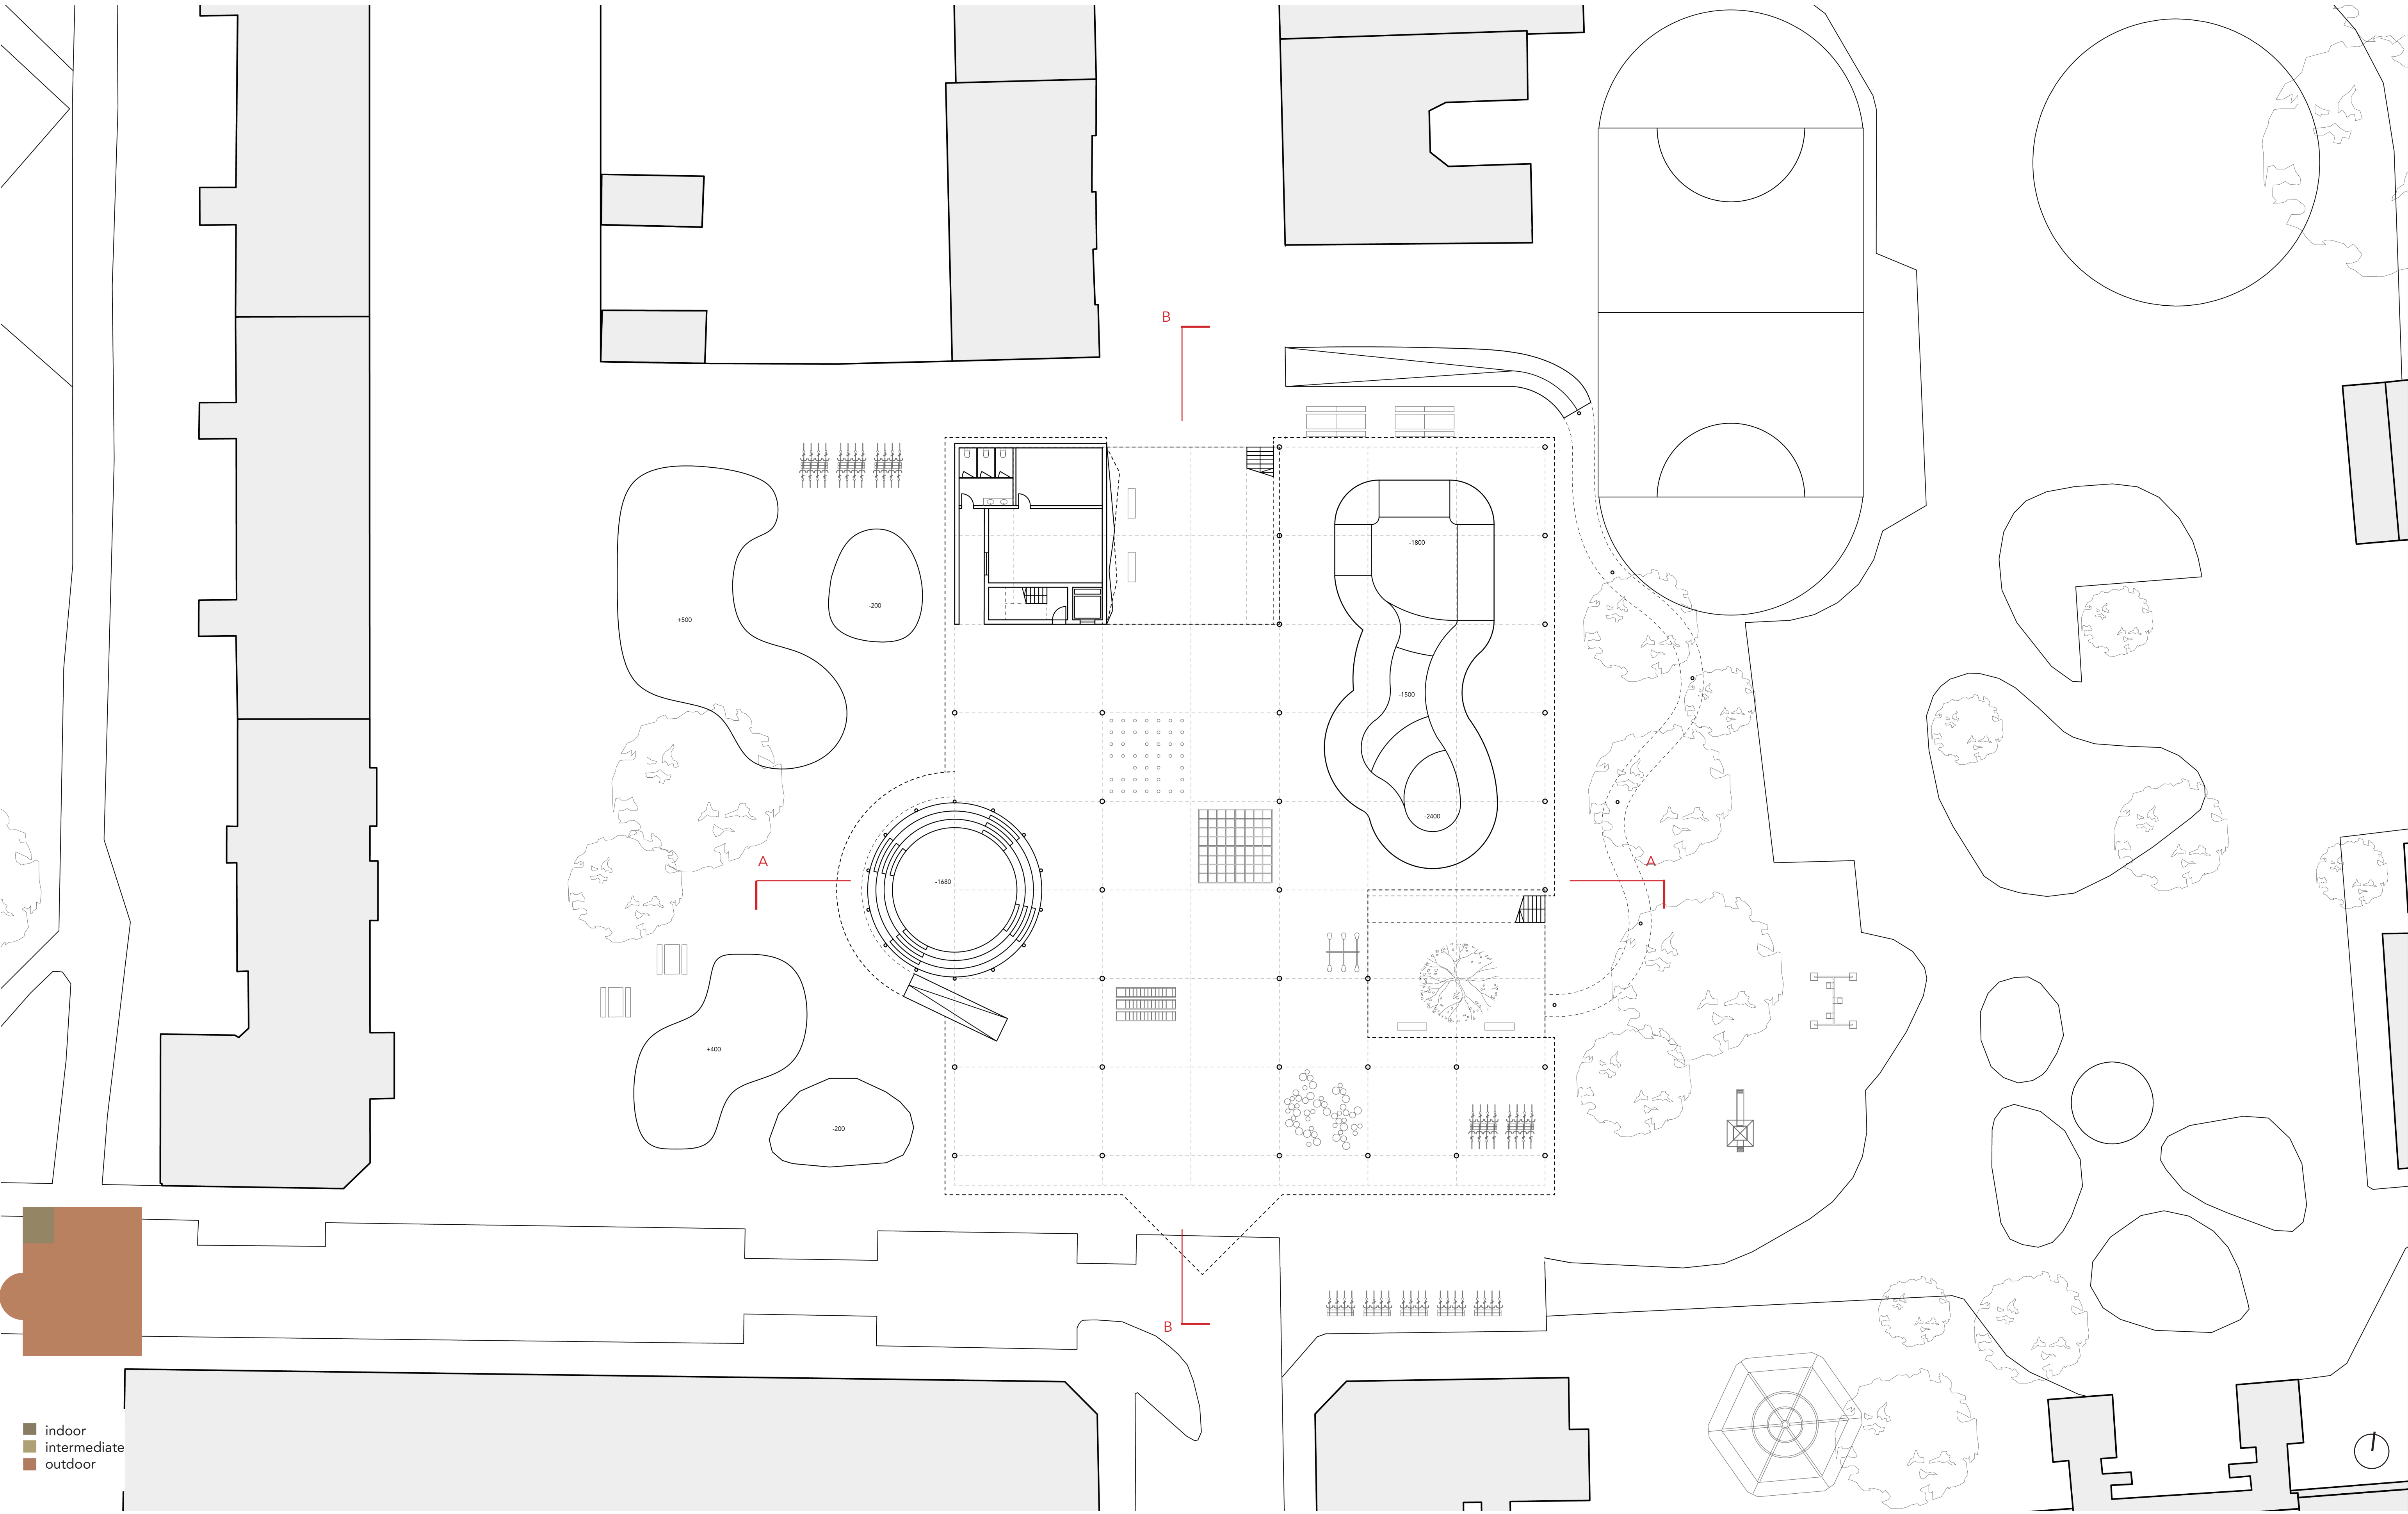


Plan G/F 1:200

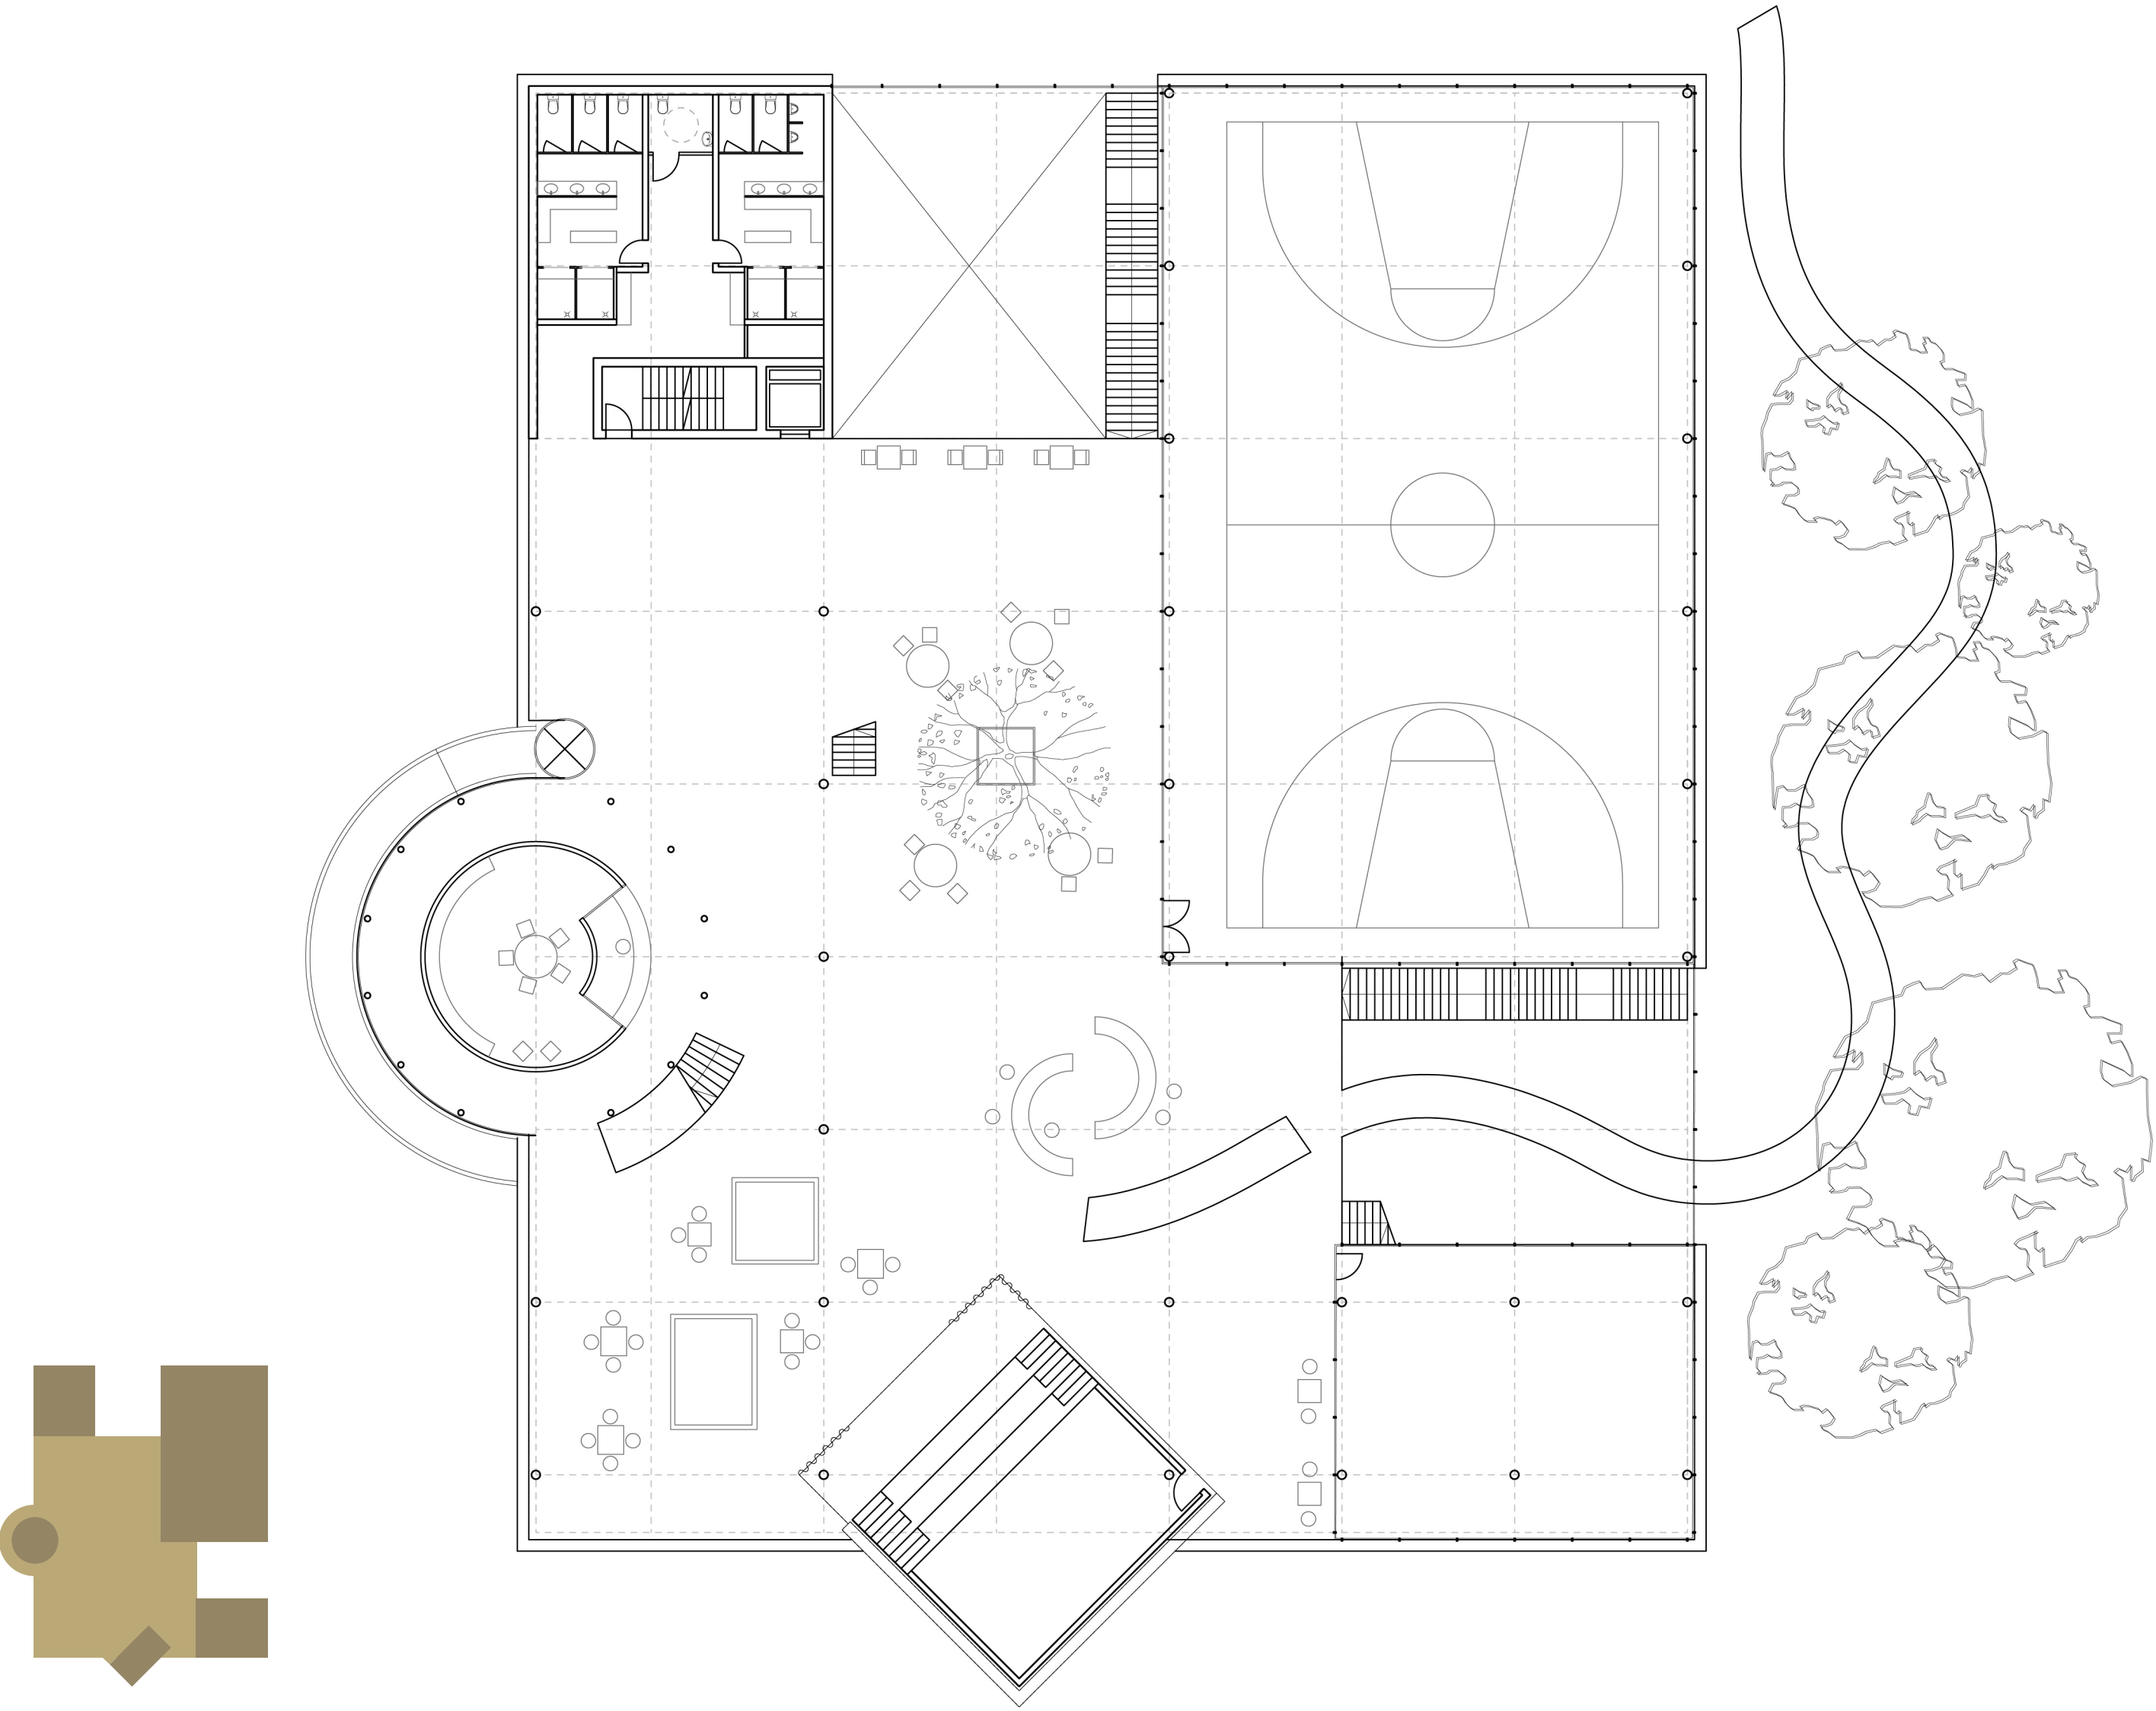


Plan 1/F 1:200

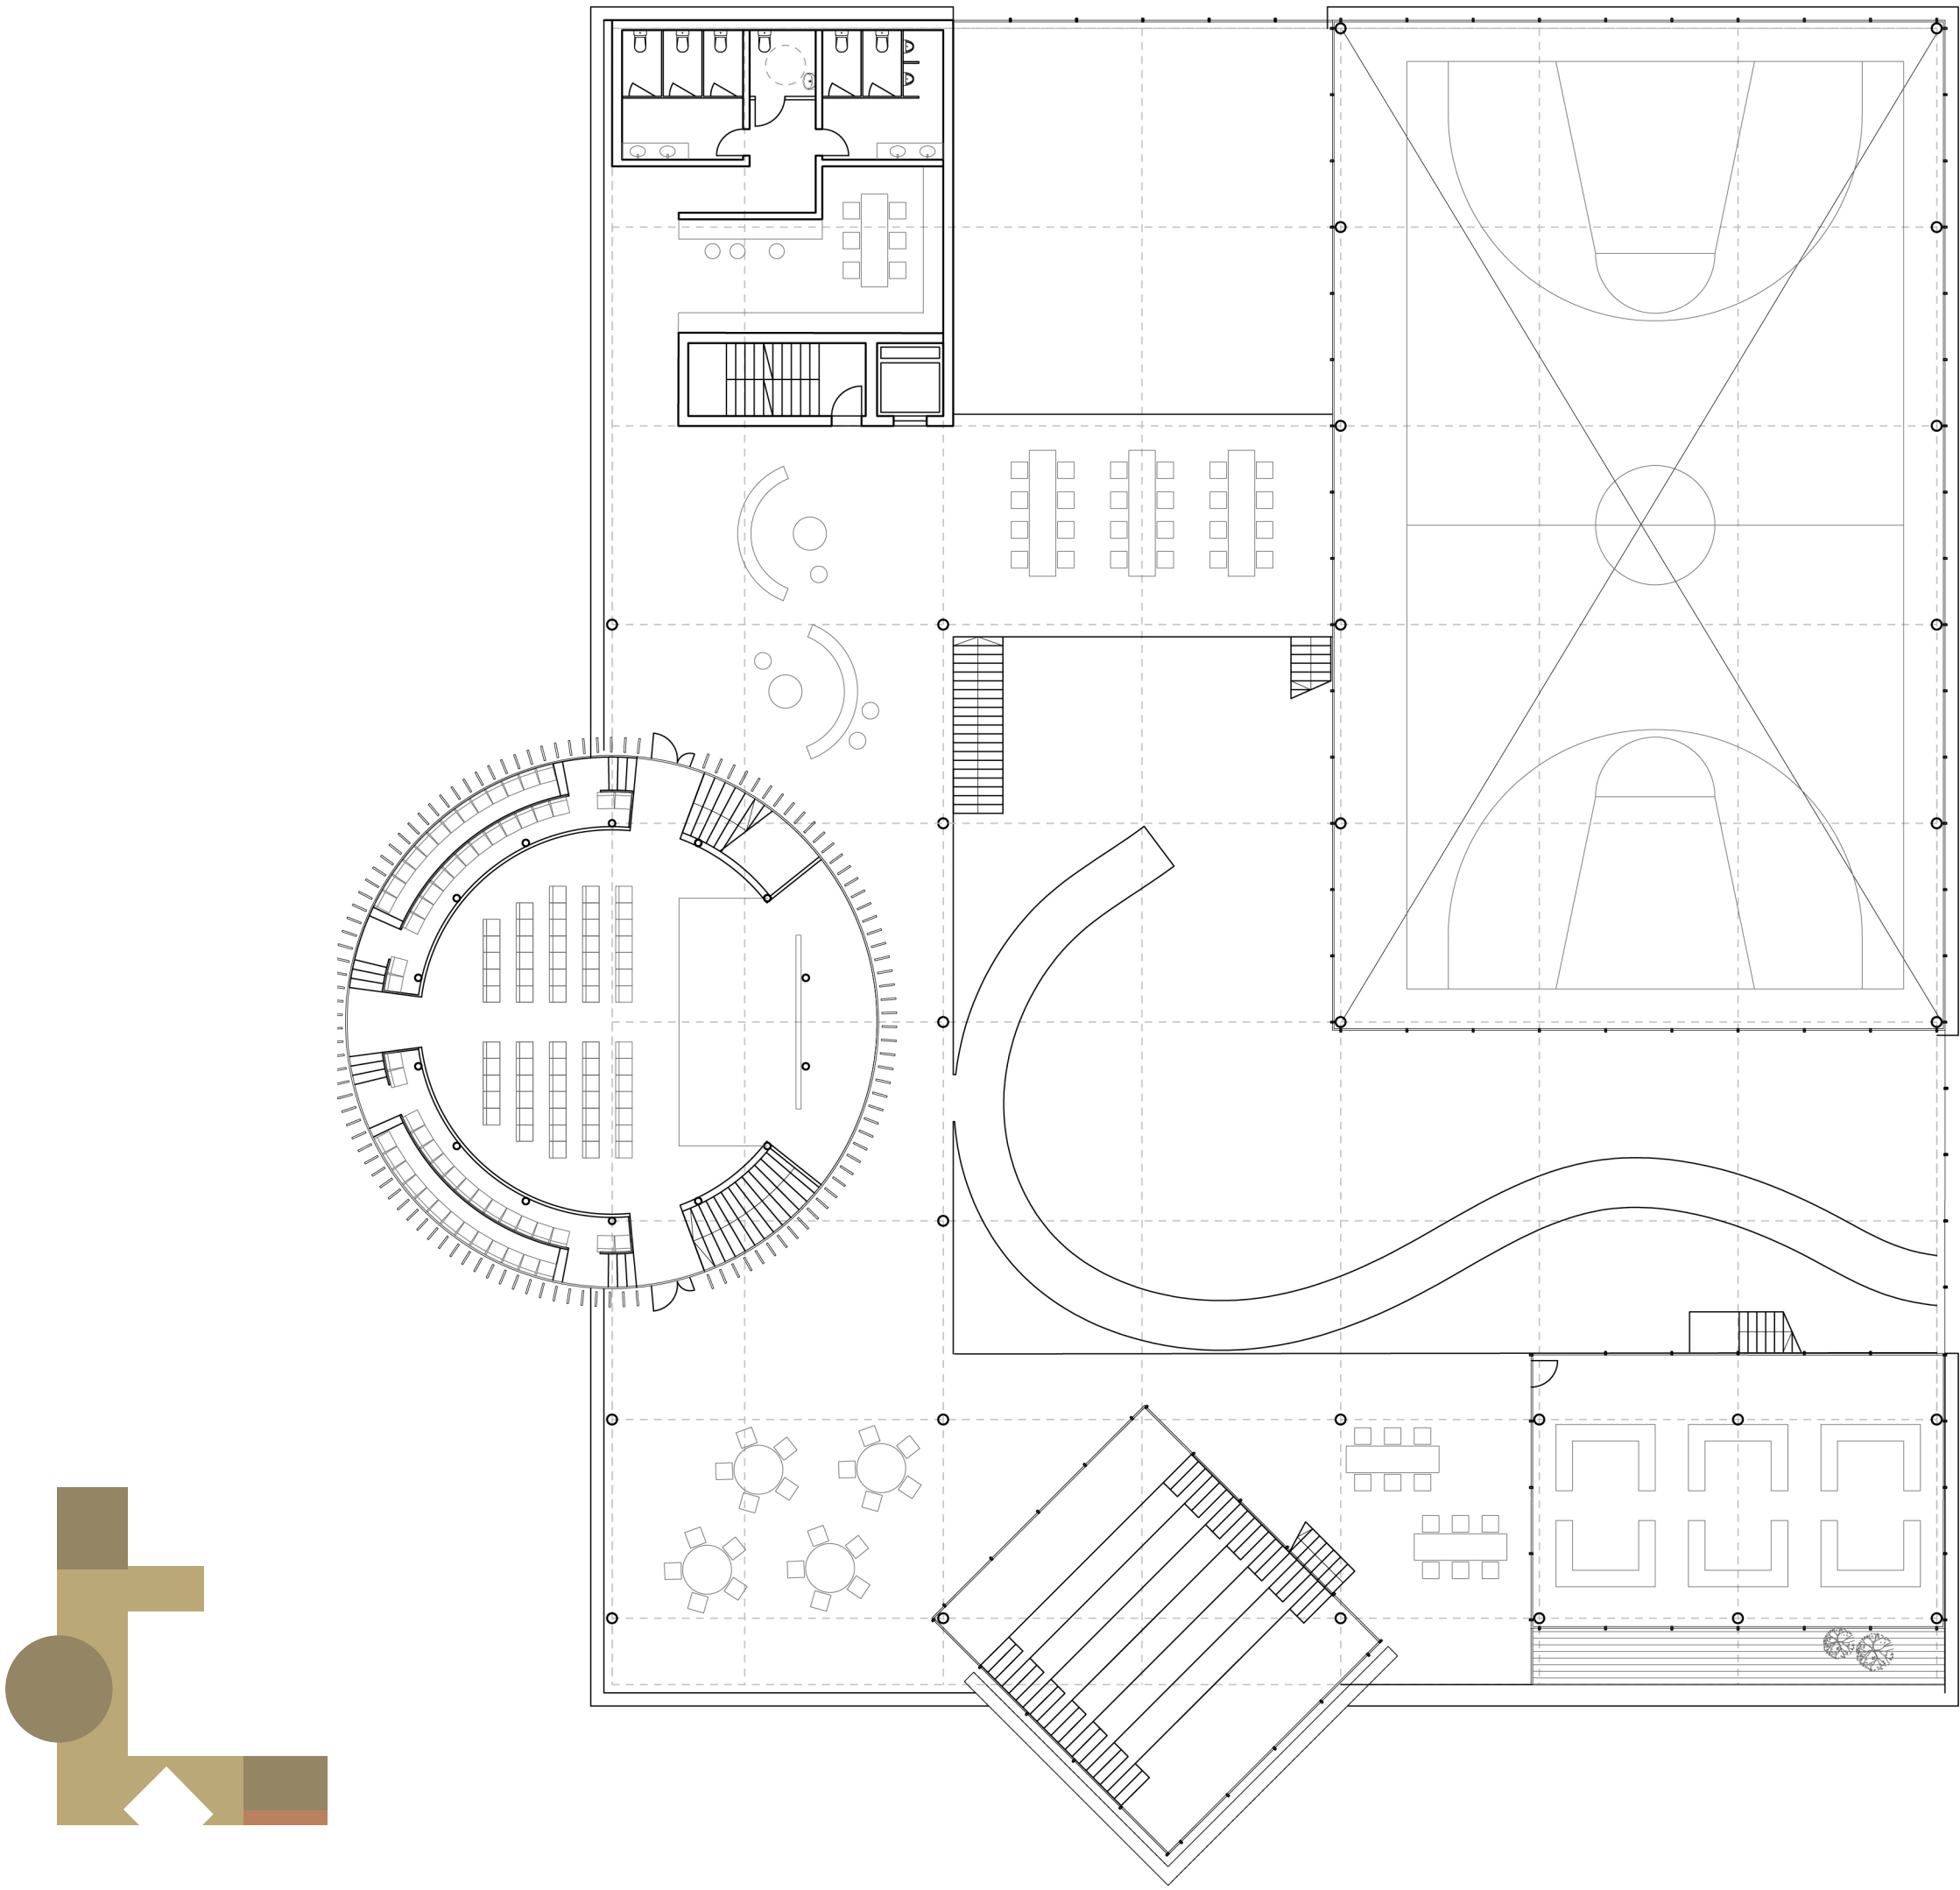

Plan 2/F 1:200

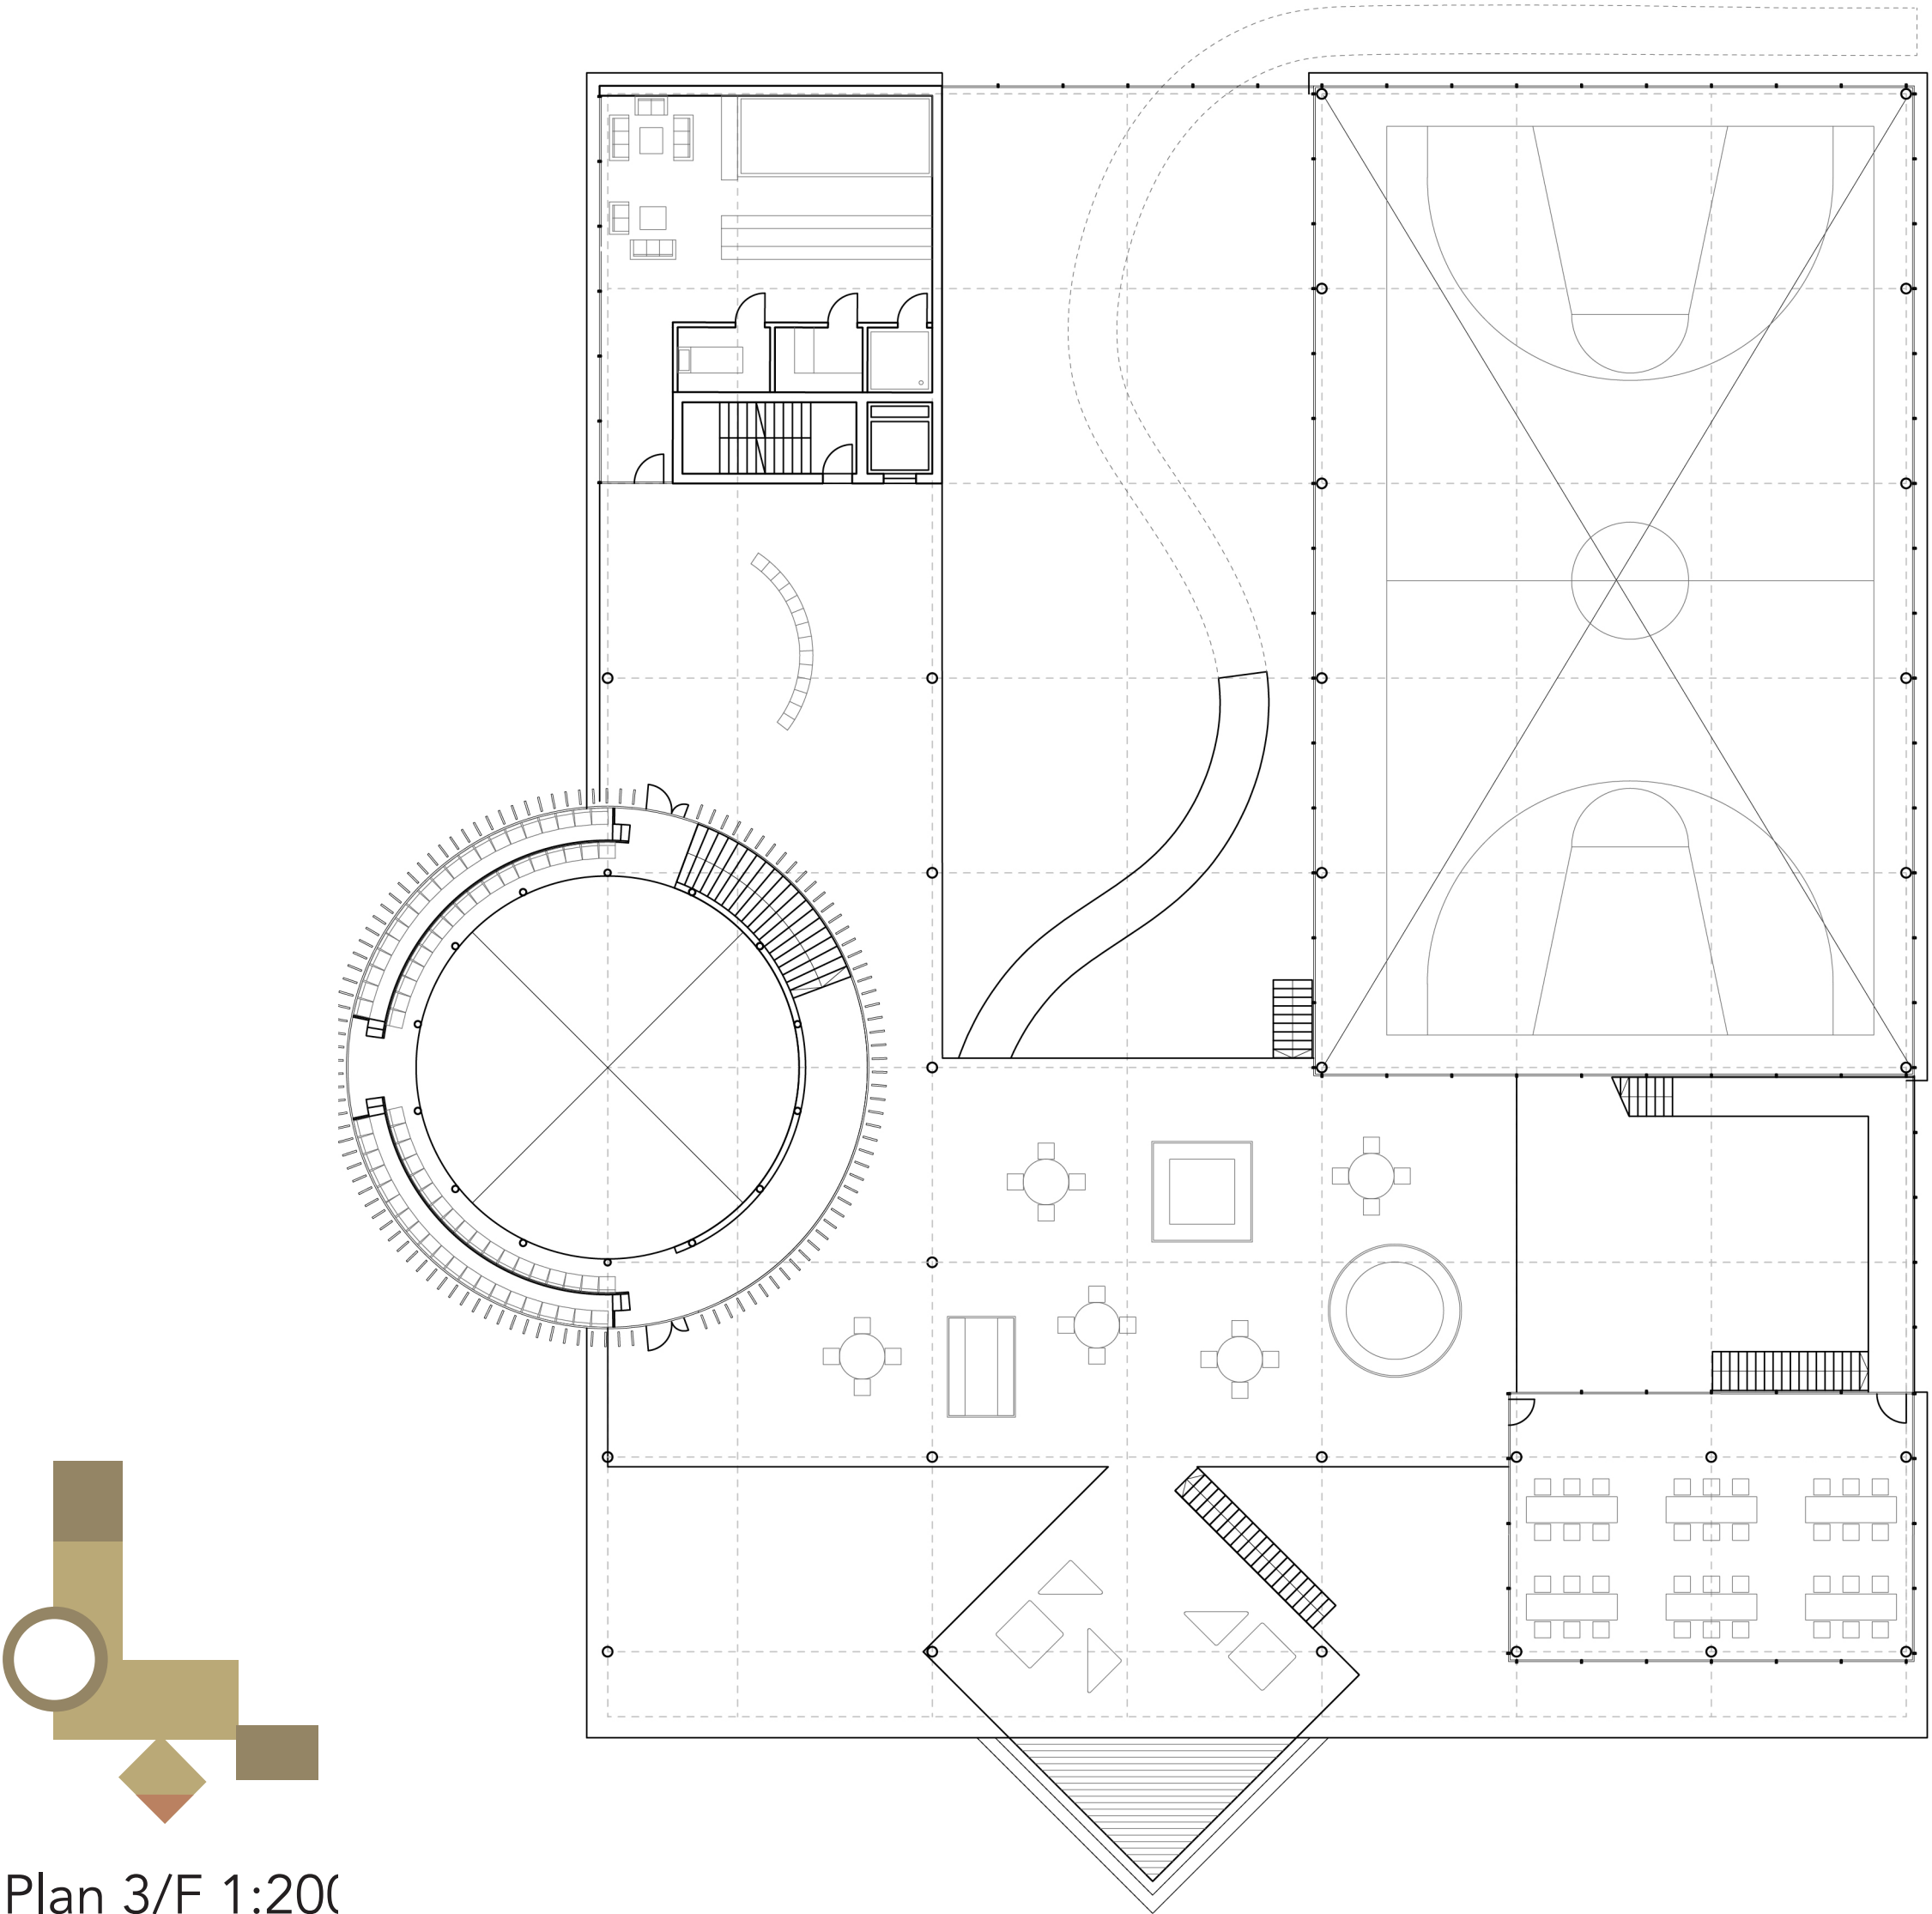


Plan 3/F 1:200

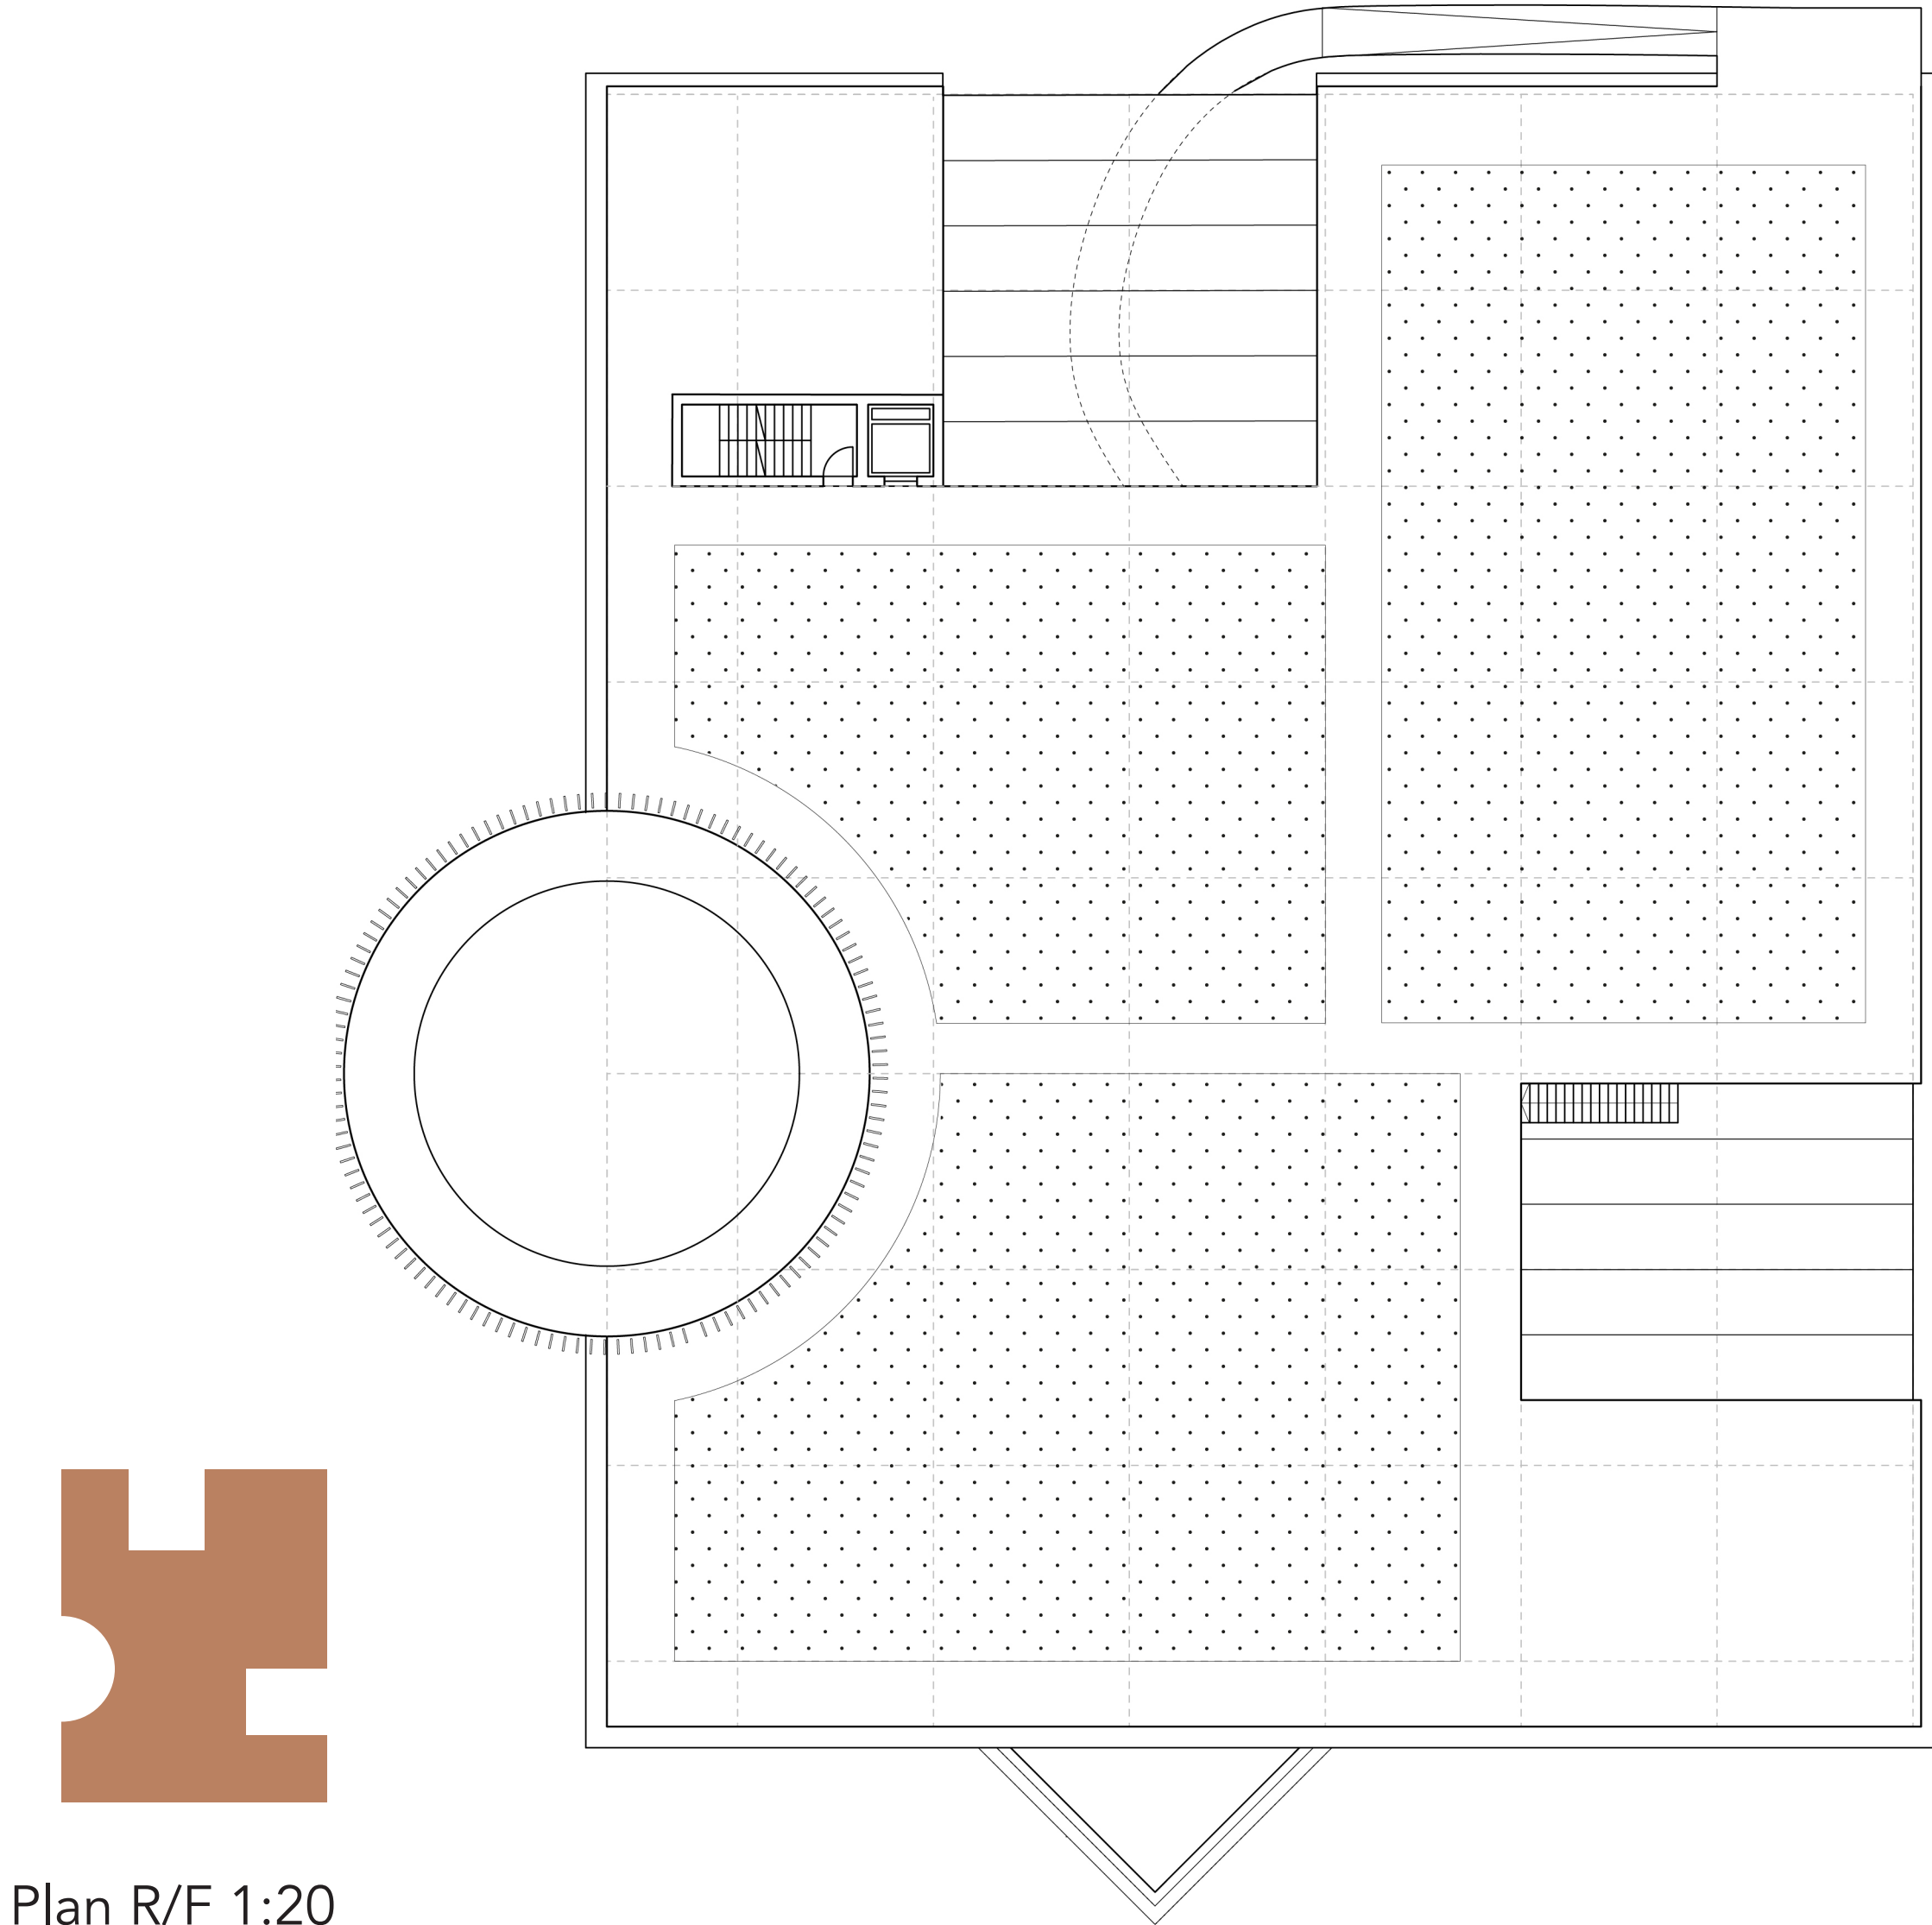


Plan R/F 1:20




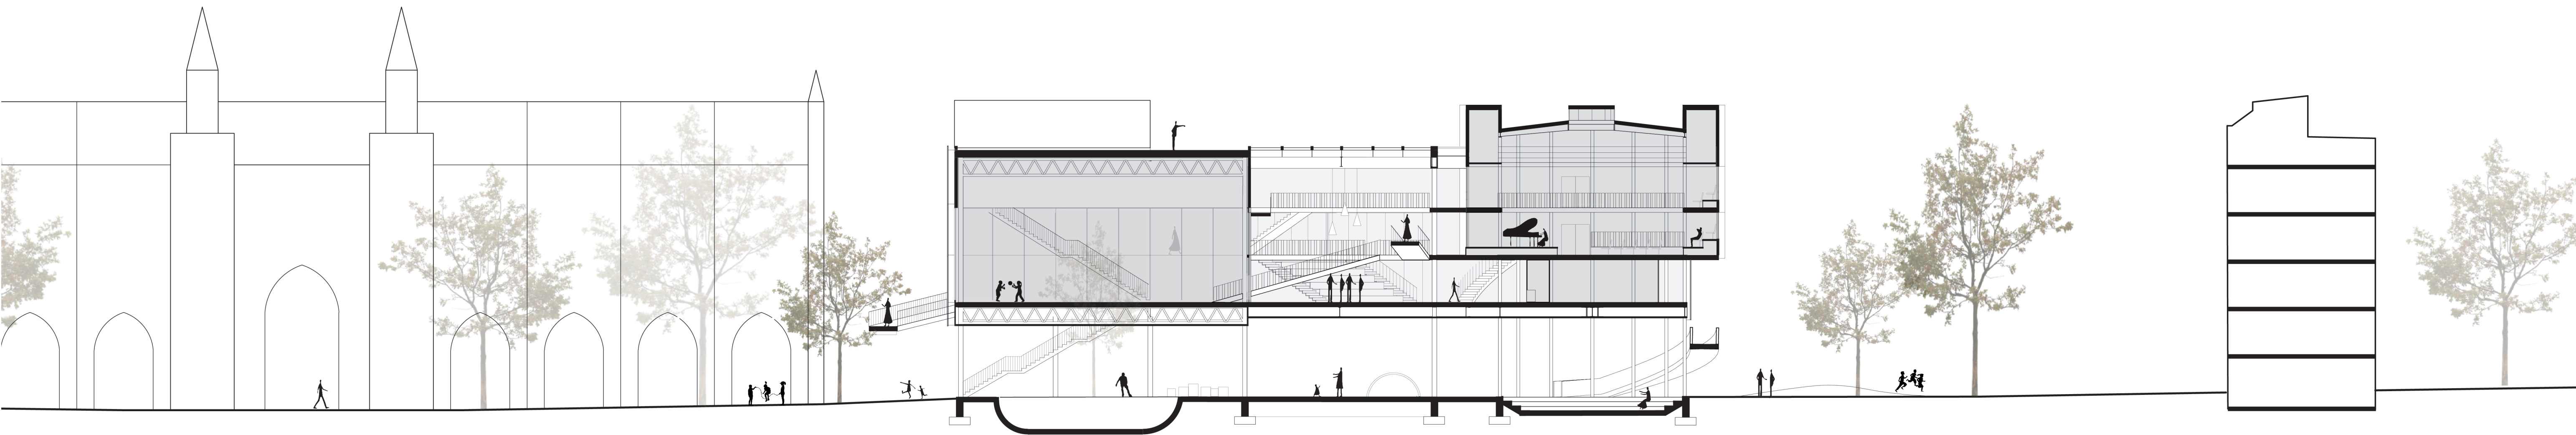


Section AA 1:200

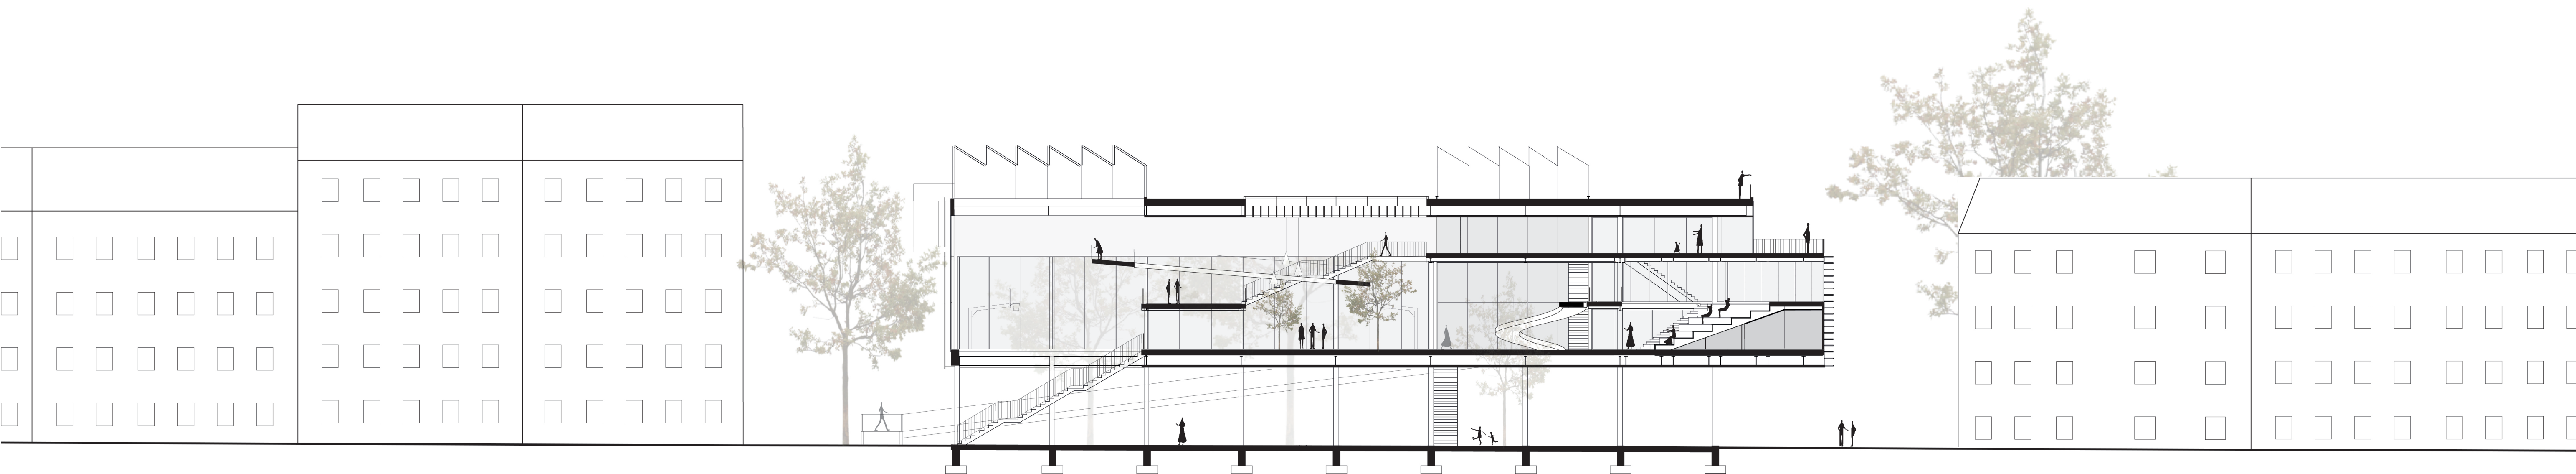

Section BB 1:200

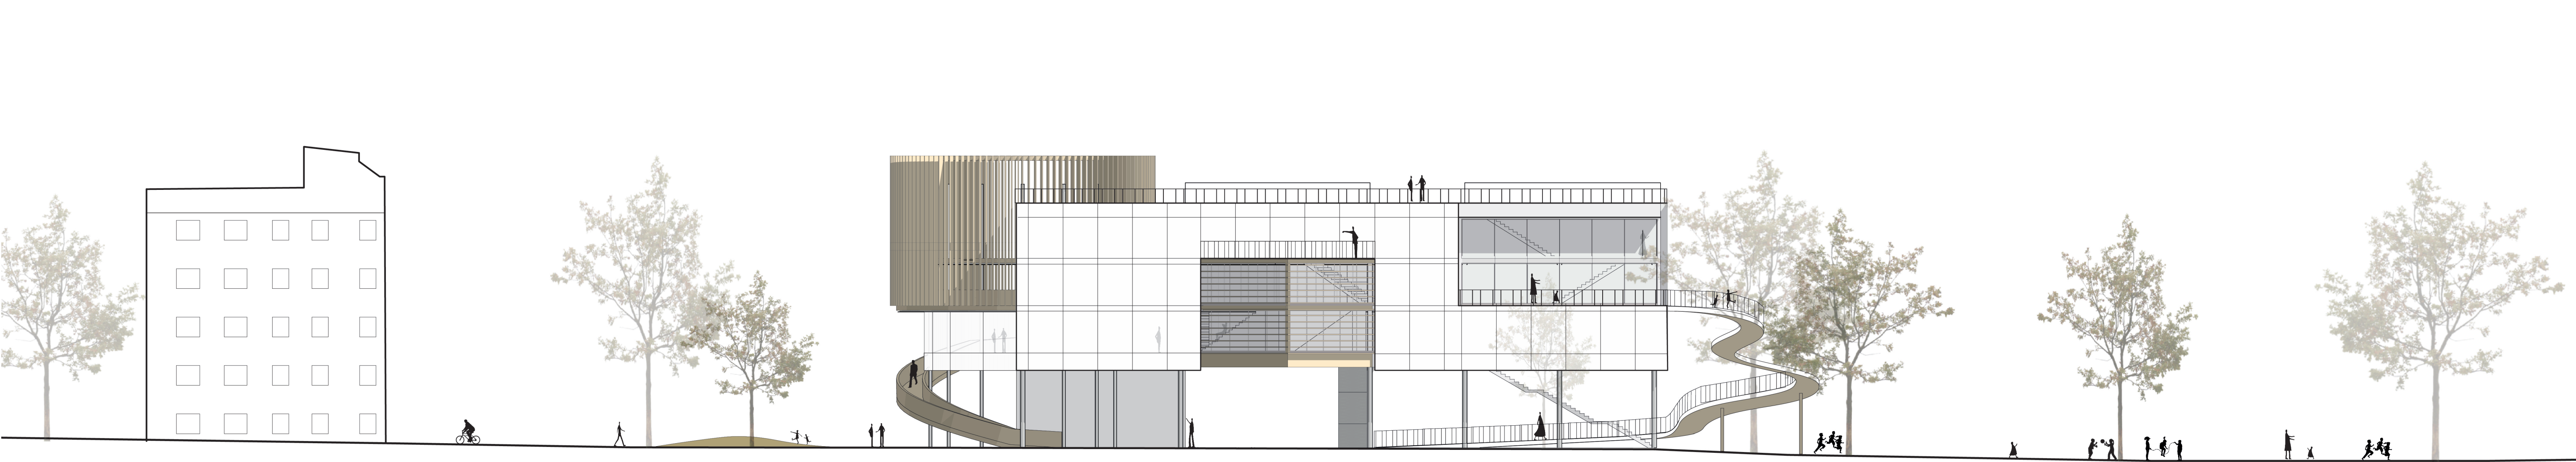


South elevation 1:200

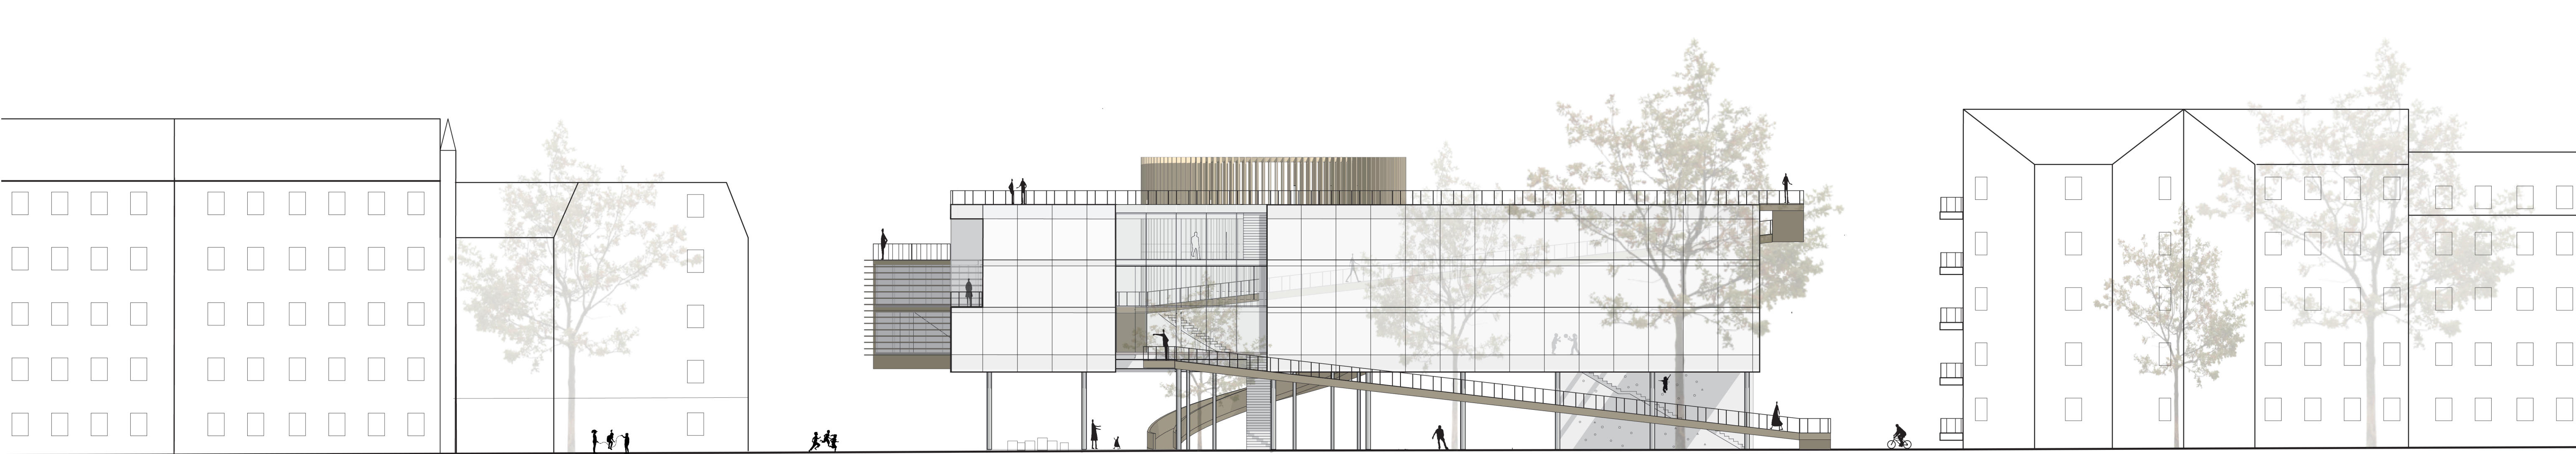


East elevation 1:200


STRUCTURE

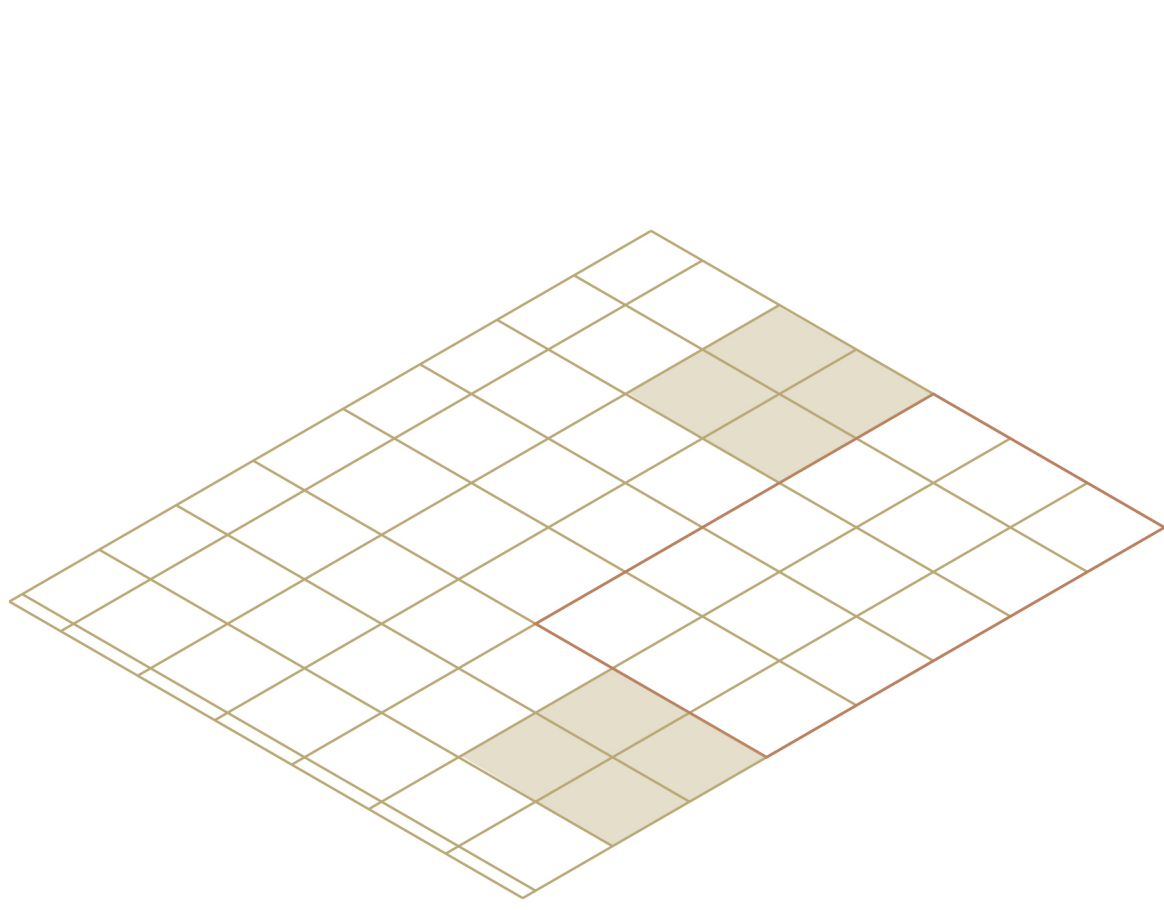


6x6m grid

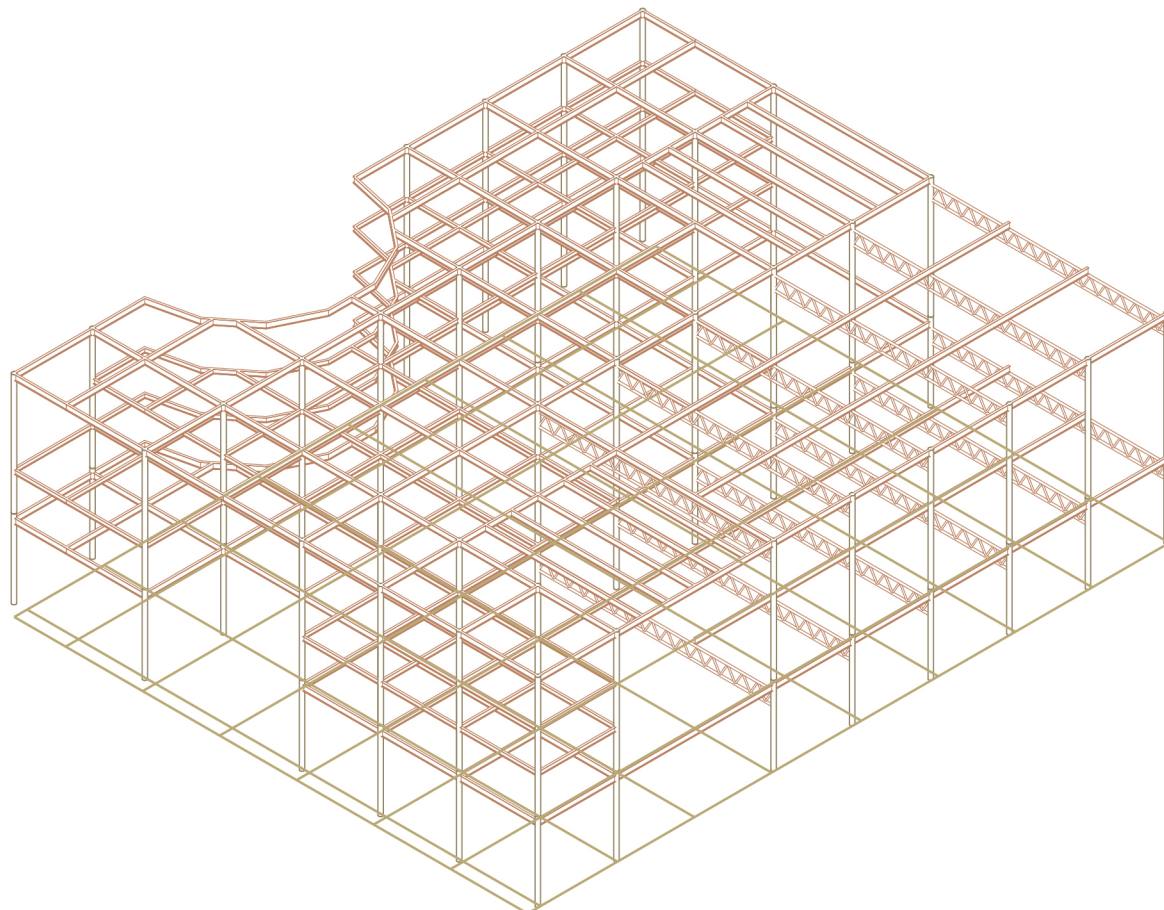

Regular steel frame

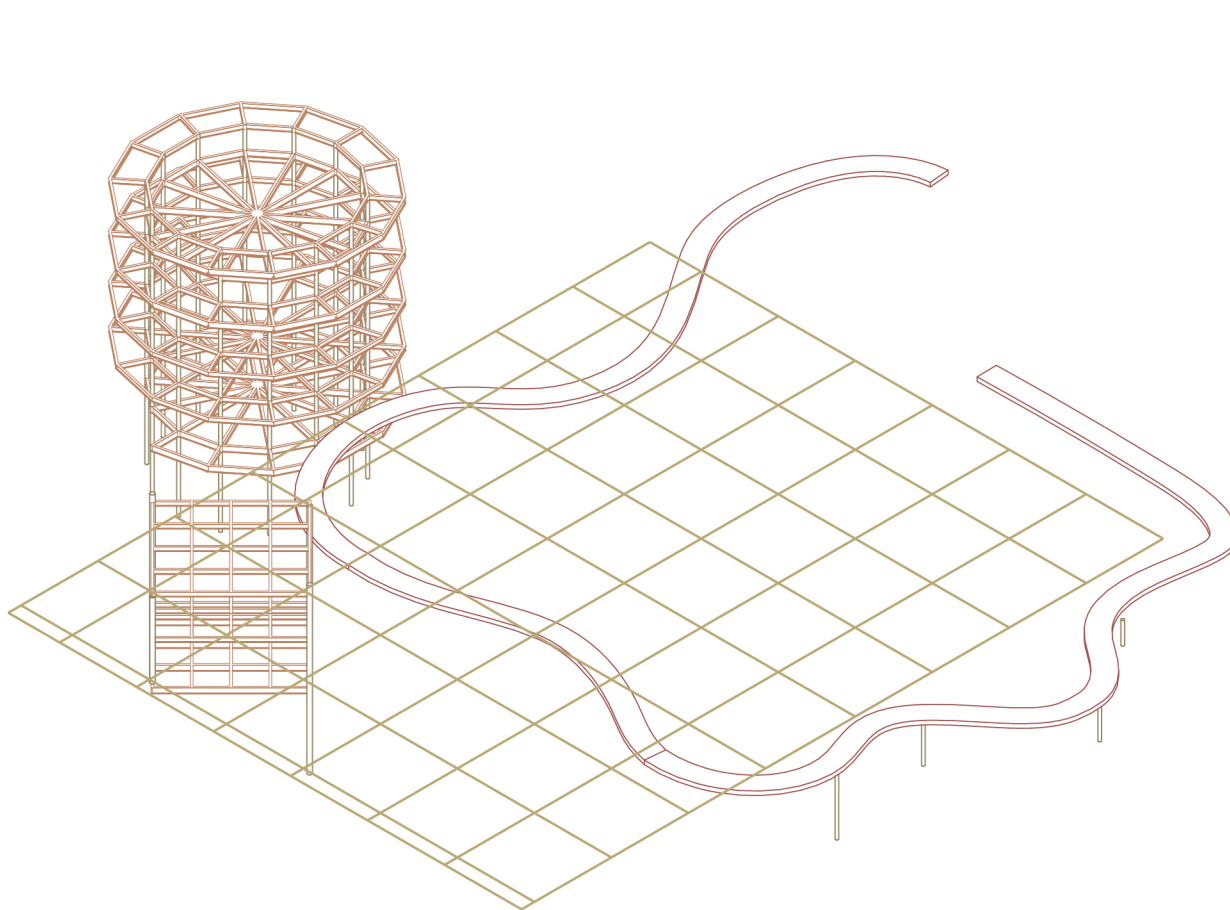


Additional structure

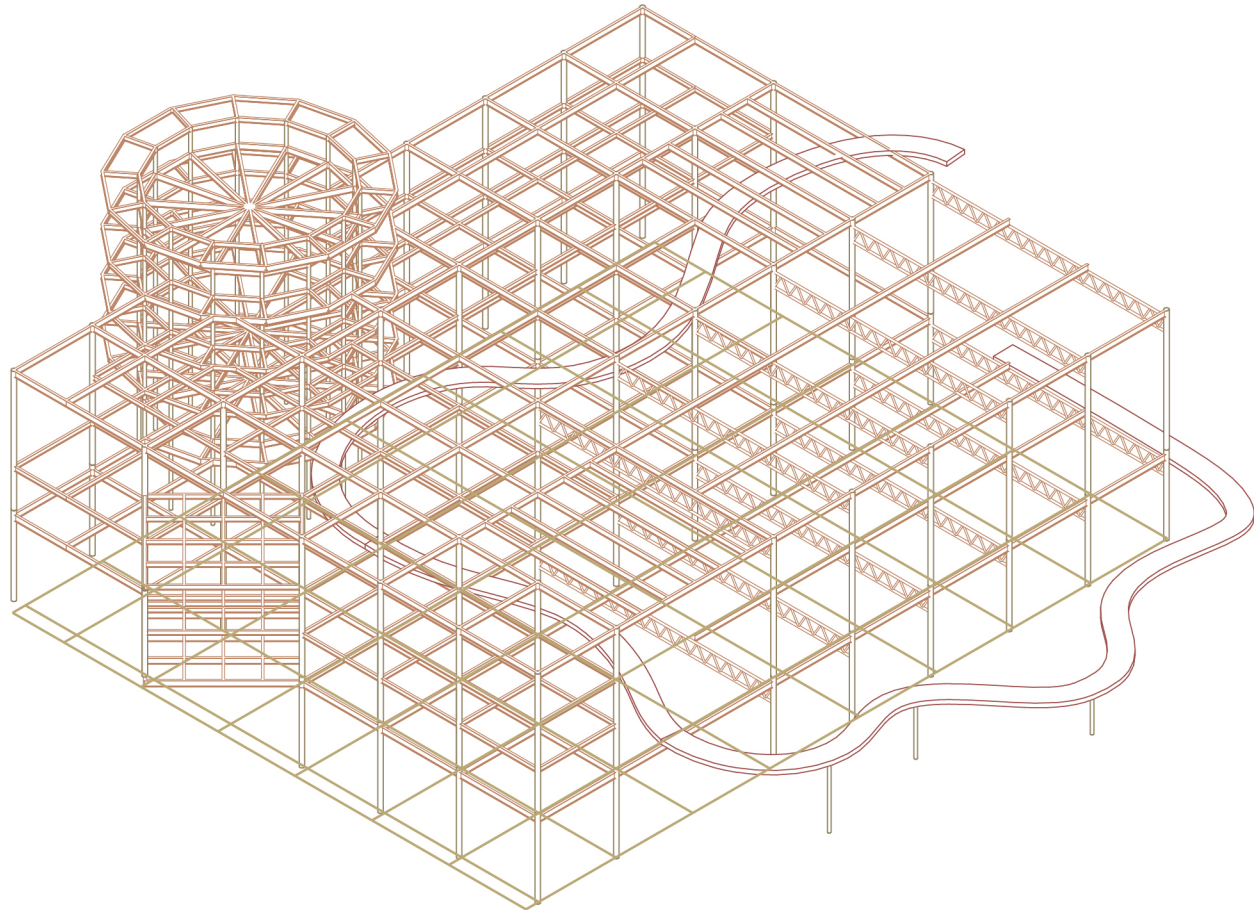


Combination


ENERGY & CLIMATE

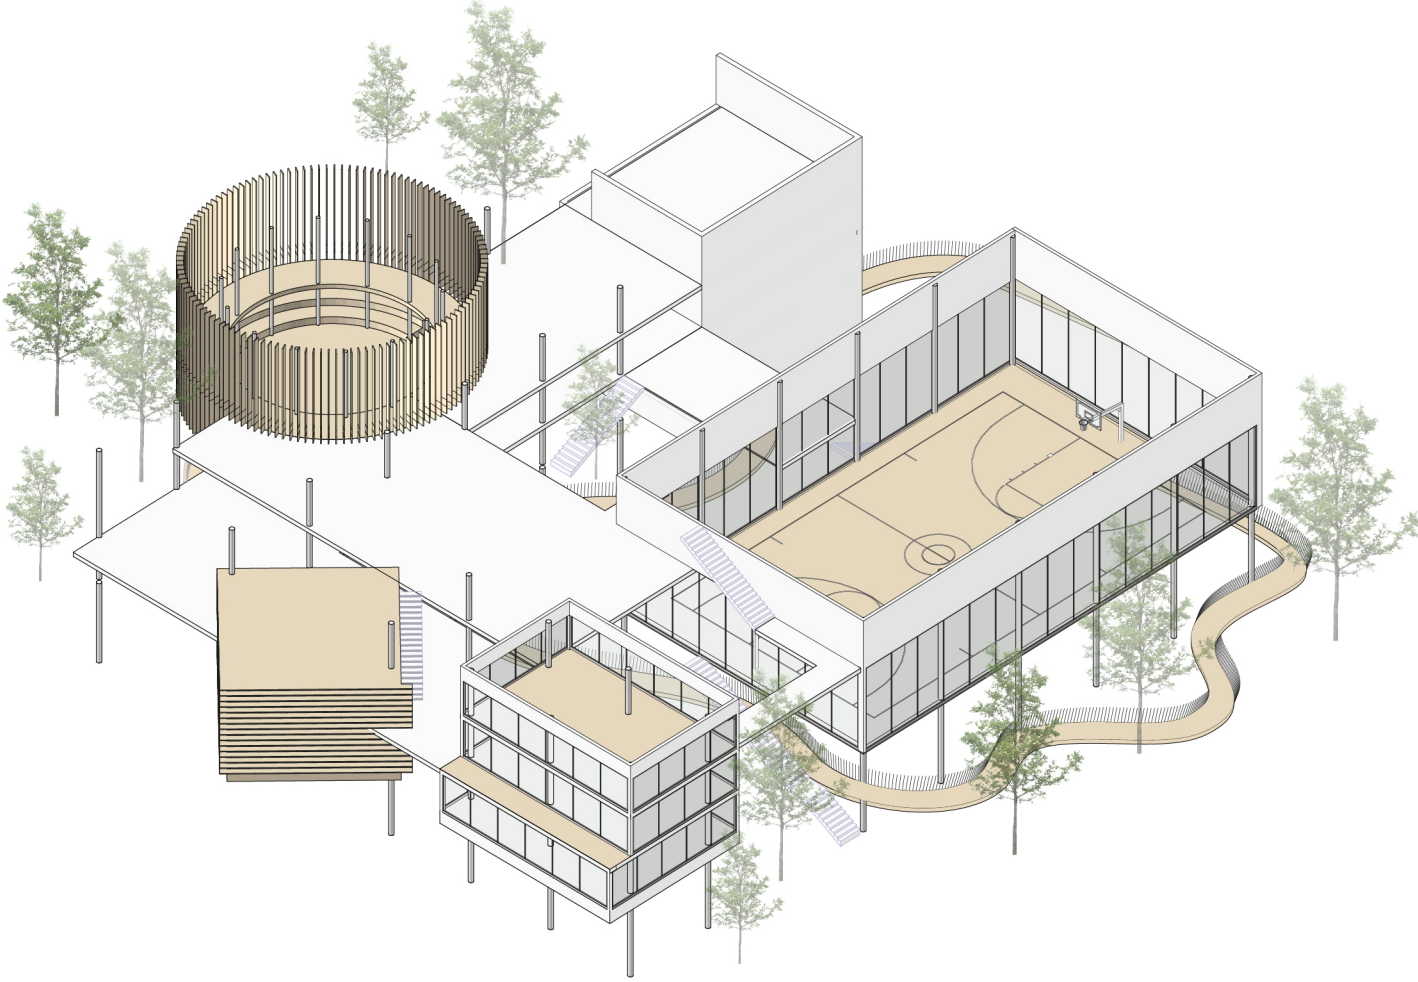


Greenery

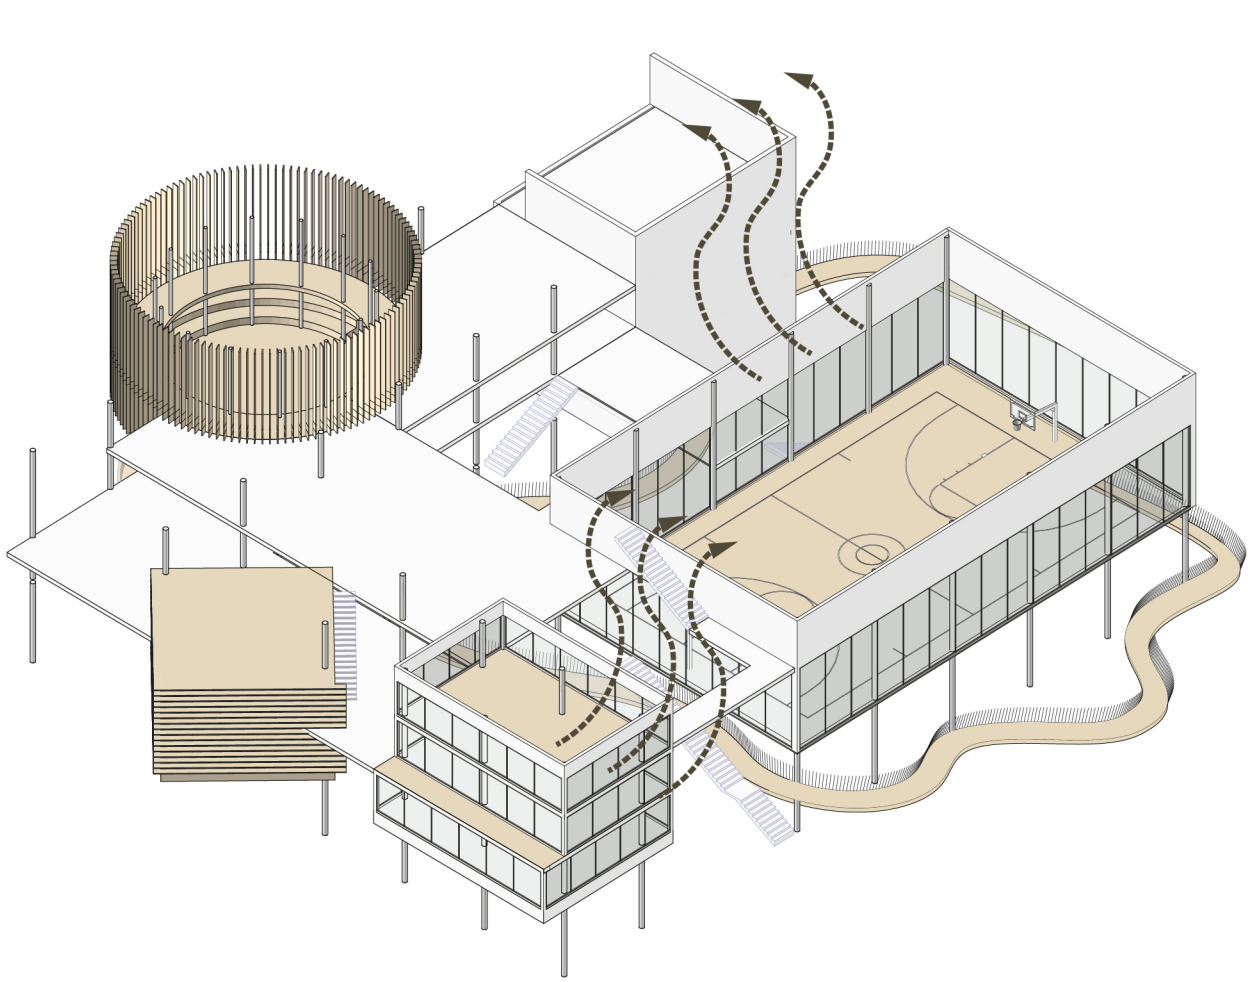

Natural ventilation

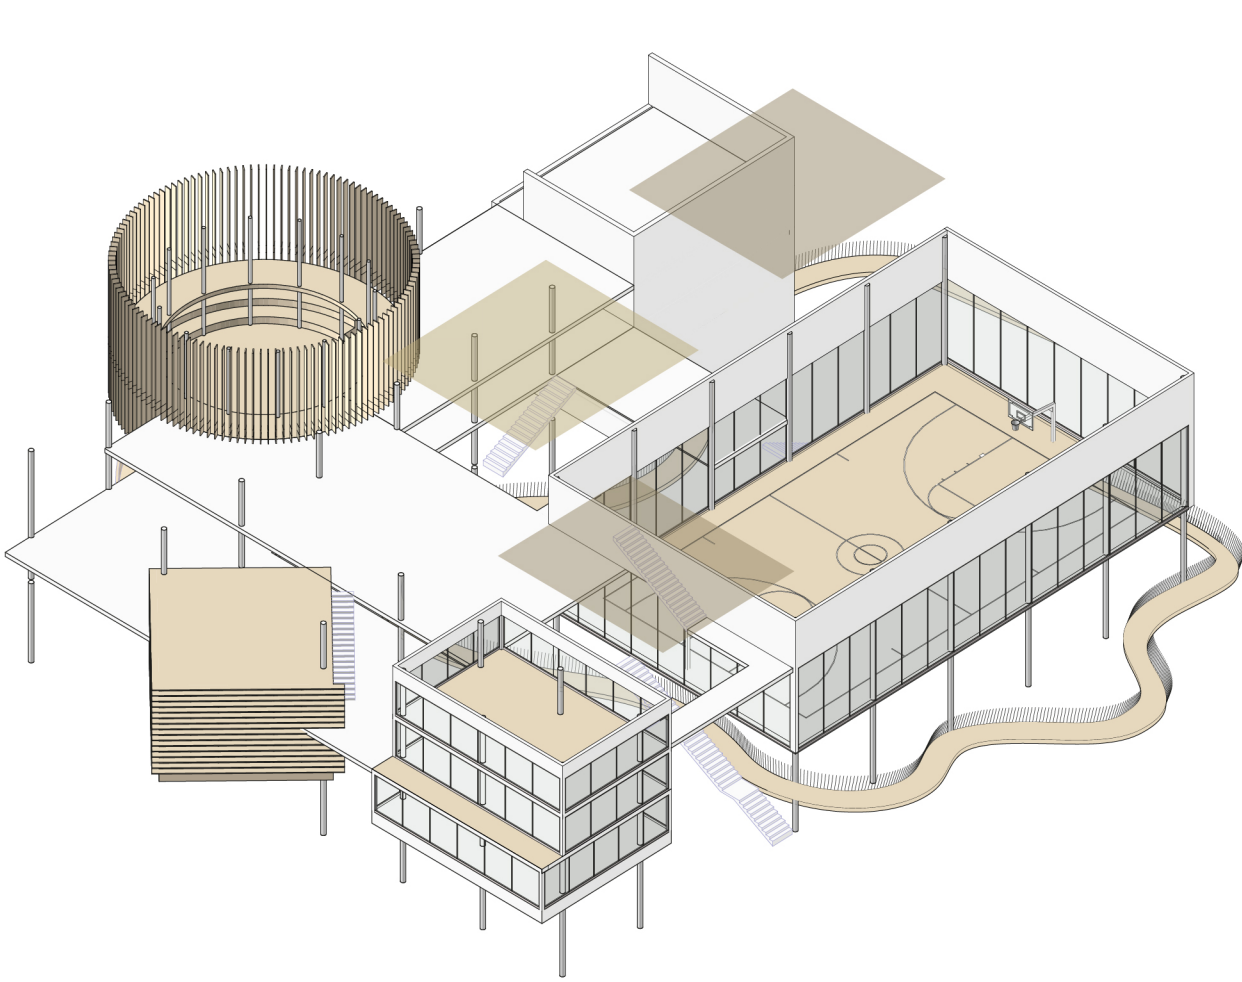

Natural skylight

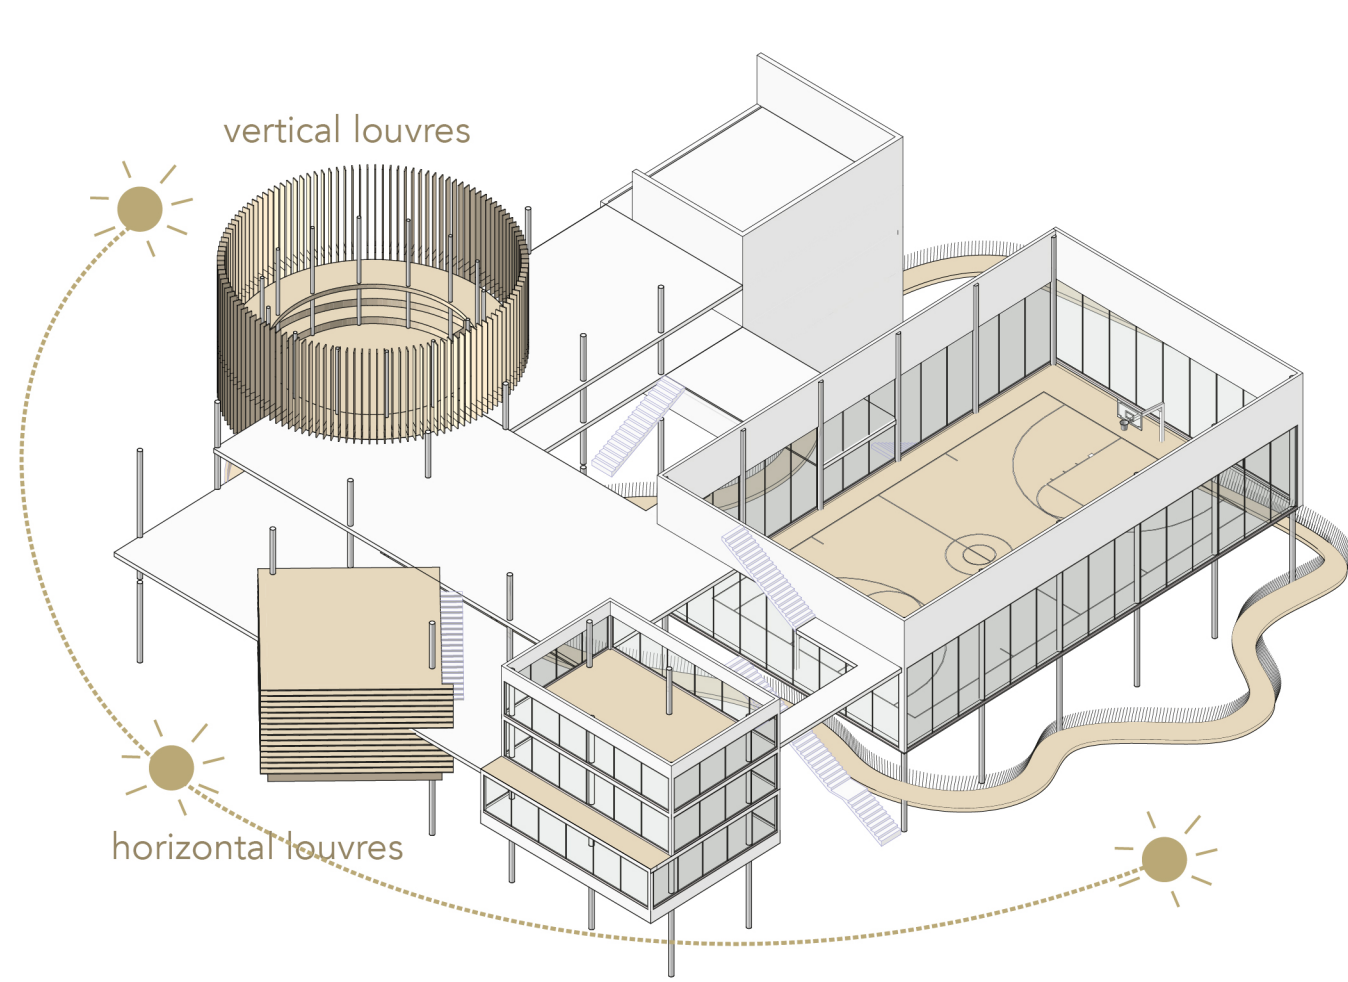

Sun shading devices





North entrance from Dannebrogsgade



East entrance adjoining skydebanehaven playground



Terrace auditorium and box shop on 1/F



Cooking room with balcony on 2/F



Central atrium on 1/F in the daytime



Central atrium on 1/F at night



Theater with louvres open



Theater with louvres closed



