





# INDISTINCT BORDER- Rentable living room for single business starters 7-2

MSc 3-4 Graduation Studio Fall 2015, The Dutch Housing Graduation Studio-Amsterdam, P4 PRESENTATION MSC4 DECEMBER 4TH 2015.  
Shuning Yang, 4314352, Tutors: Theo Kupers (AR) & Pierre Jennen (BT)

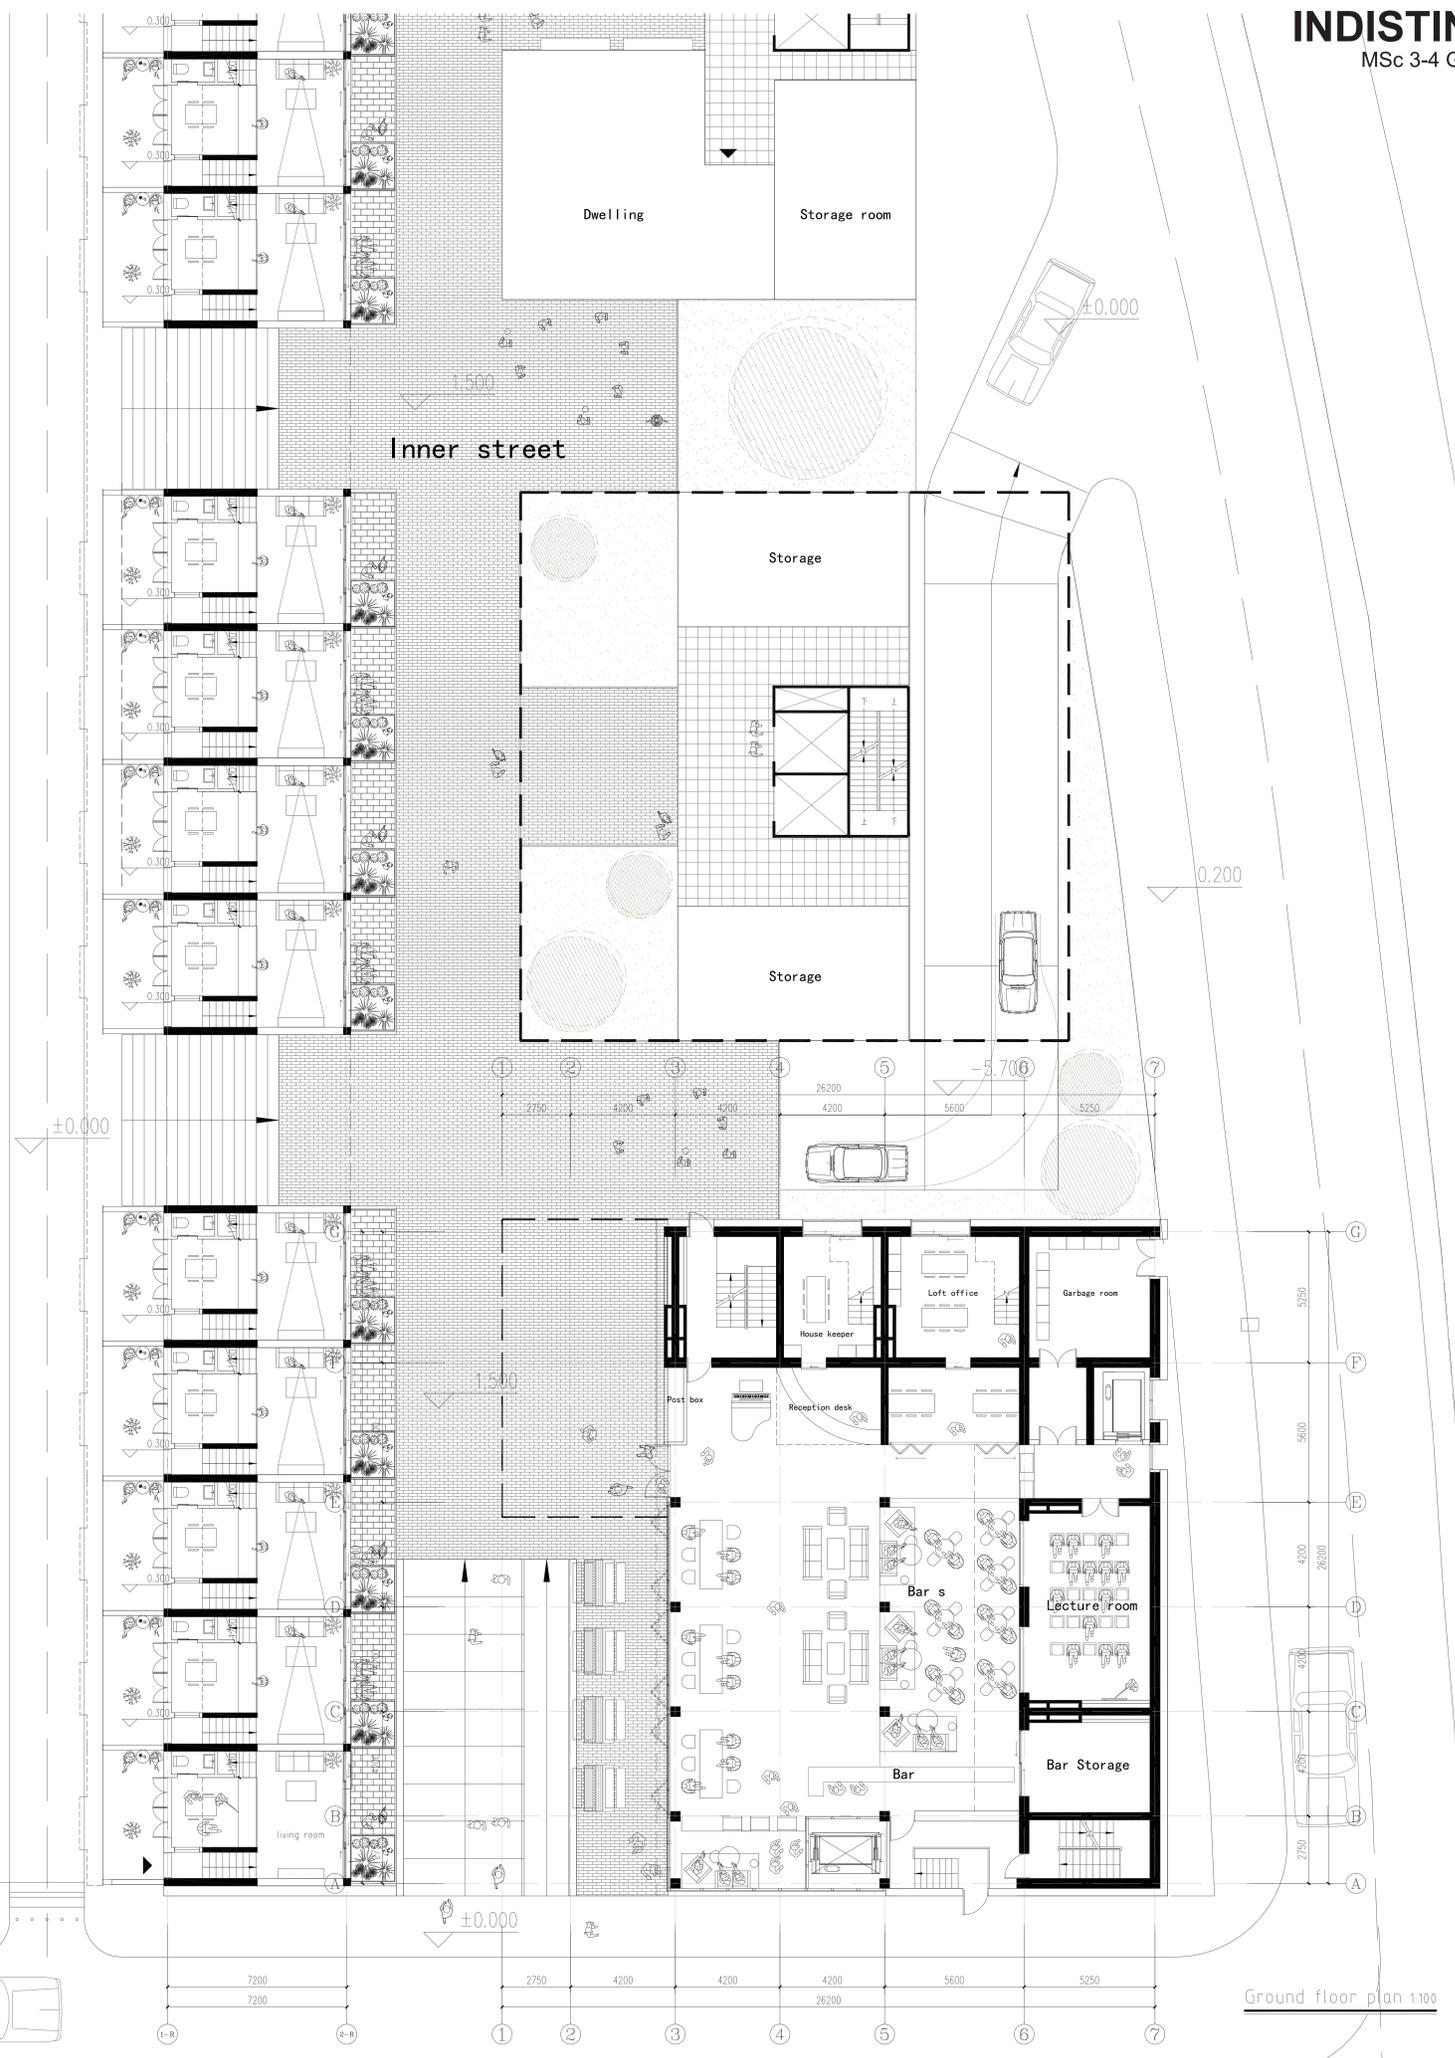

Ground floor plan 1:100

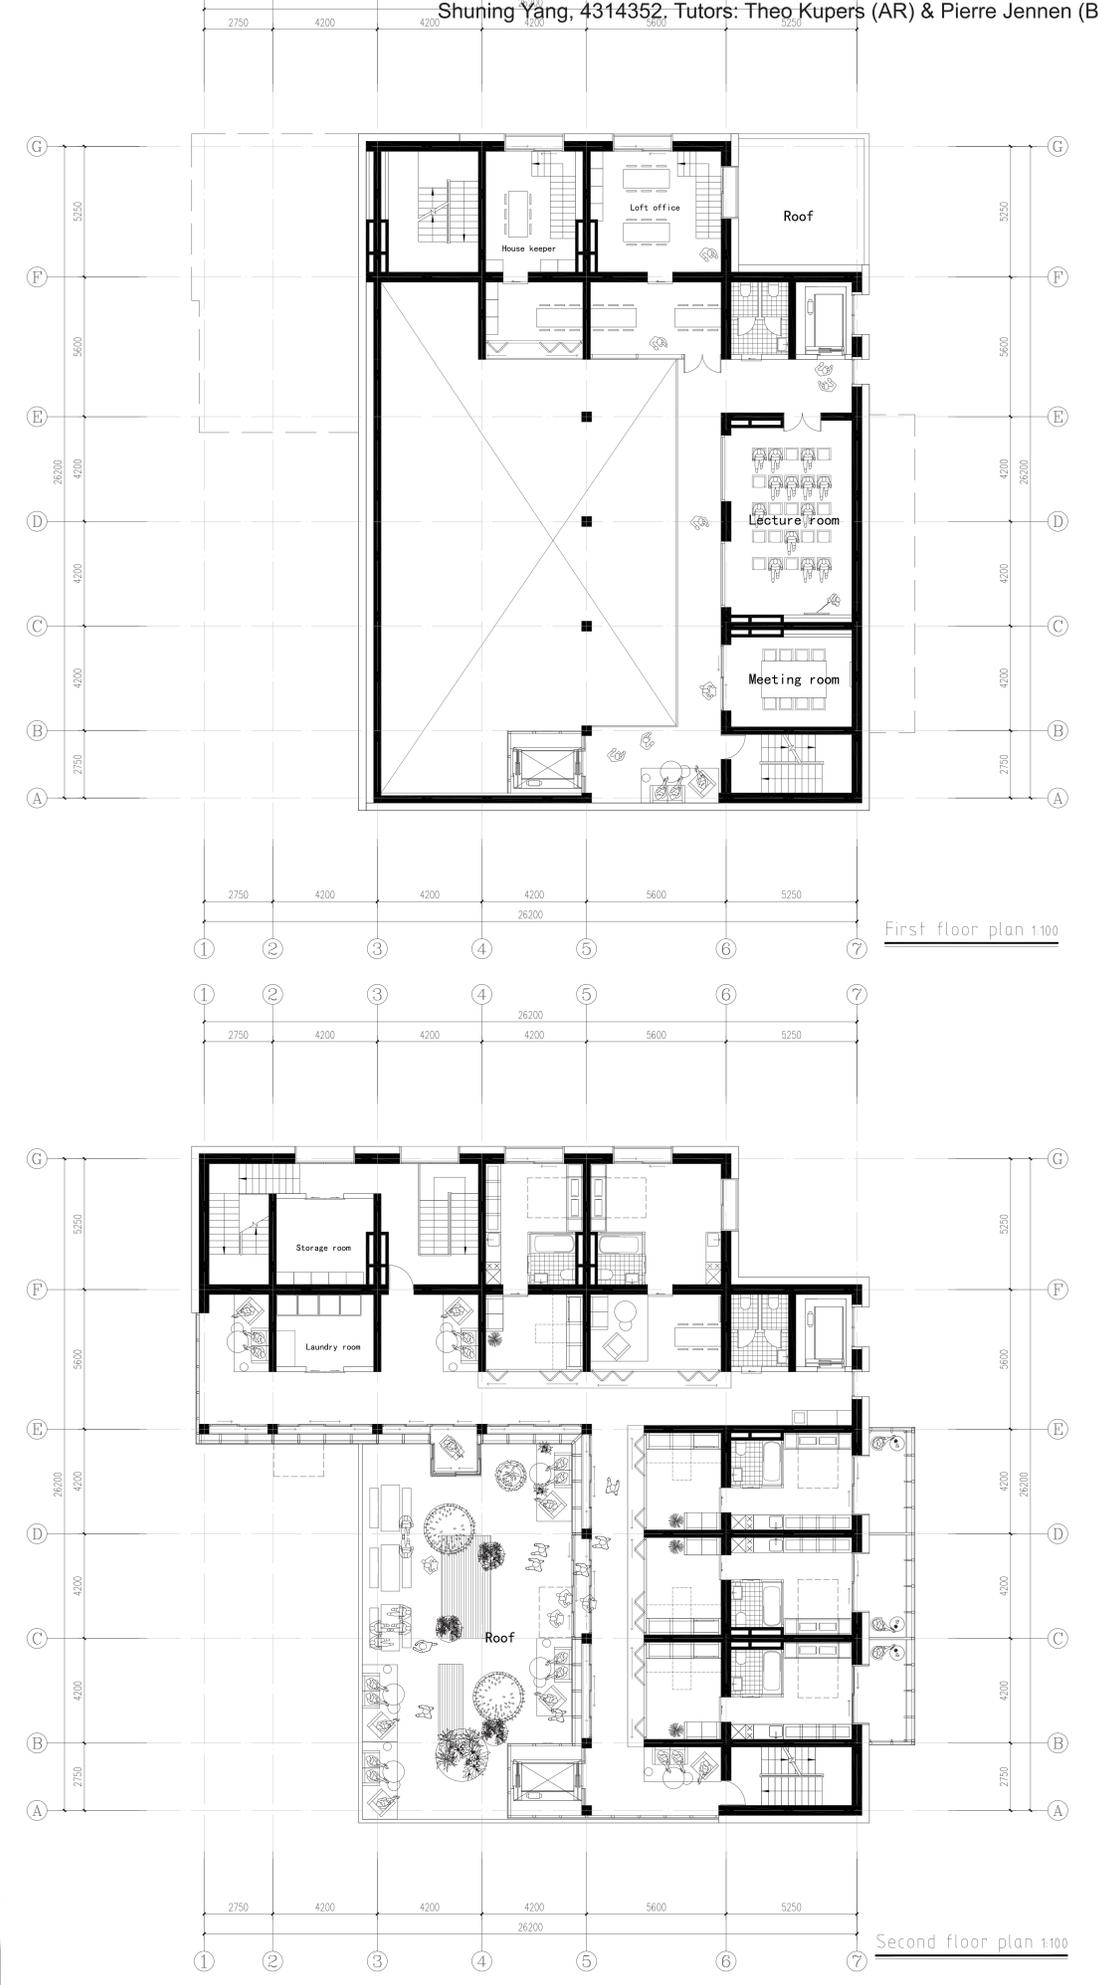


First floor plan 1:100


Second floor plan 1:100

# INDISTINCT BORDER- Rentable living room for single business starters 7-3


MSc 3-4 Graduation Studio Fall 2015, The Dutch Housing Graduation Studio-Amsterdam, P4 PRESENTATION MSC4 DECEMBER 4TH 2015.  
Shuning Yang, 4314352. Tutors: Theo Kupers (AR) & Pierre Jennen (BT)

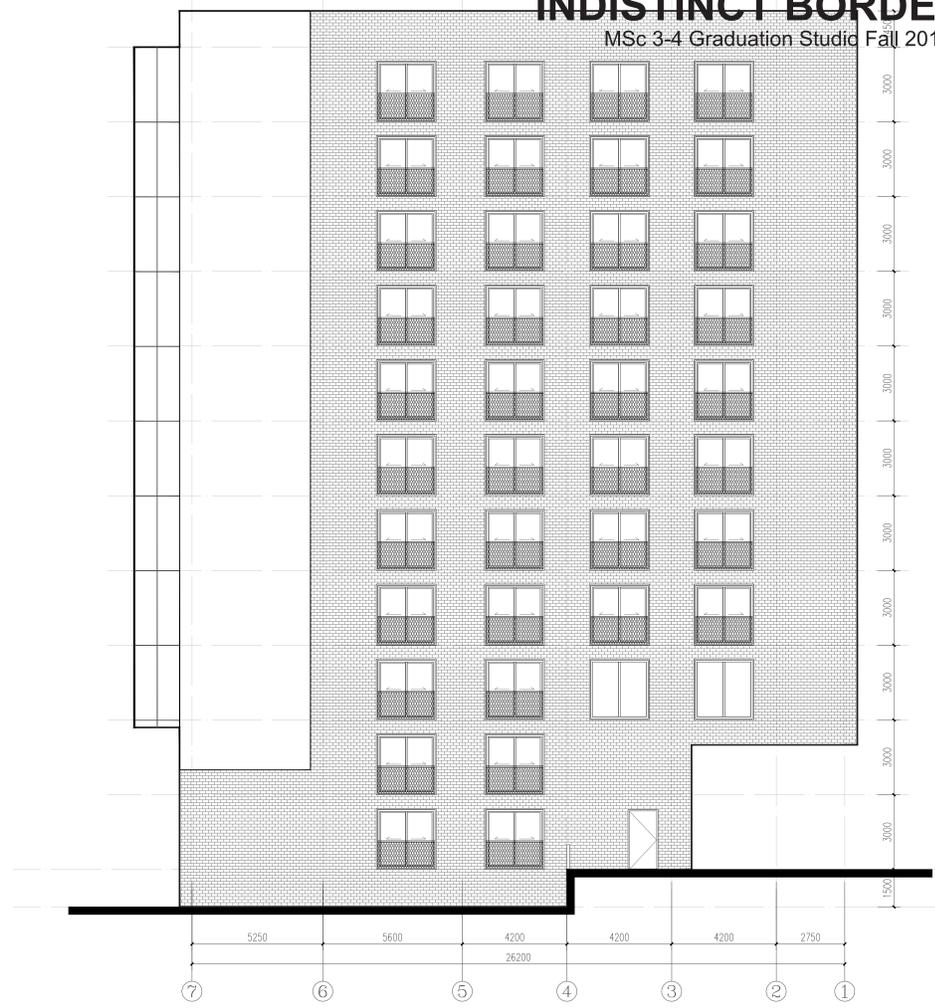


Elevation 1-7 west-north side 1:100

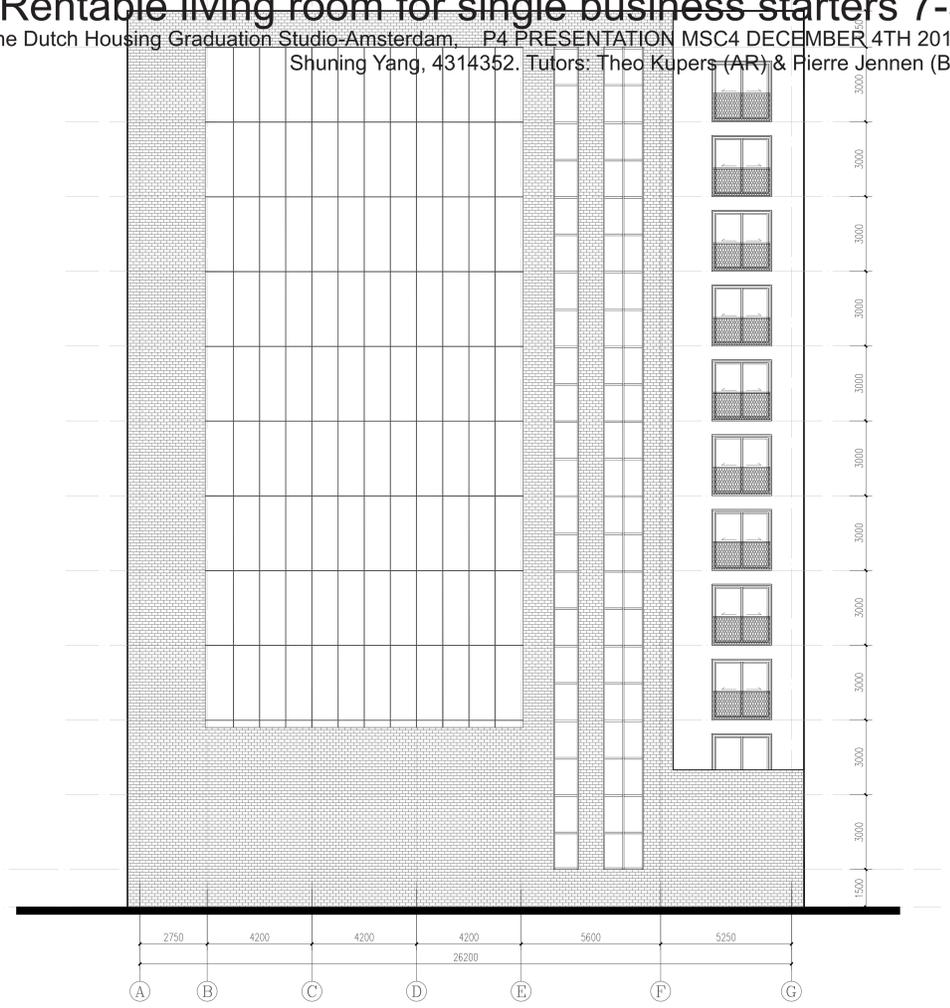

Elevation A-G North-east side 1:100

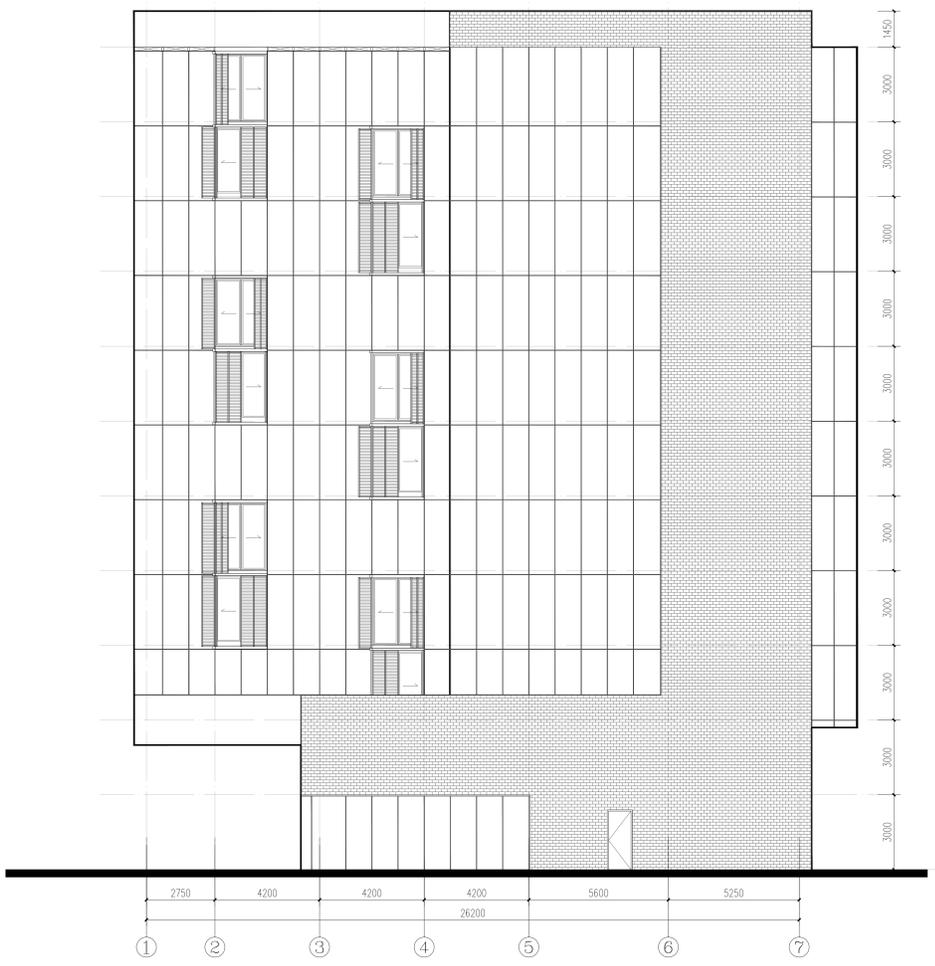


Elevation 1-7 south east side 1:100

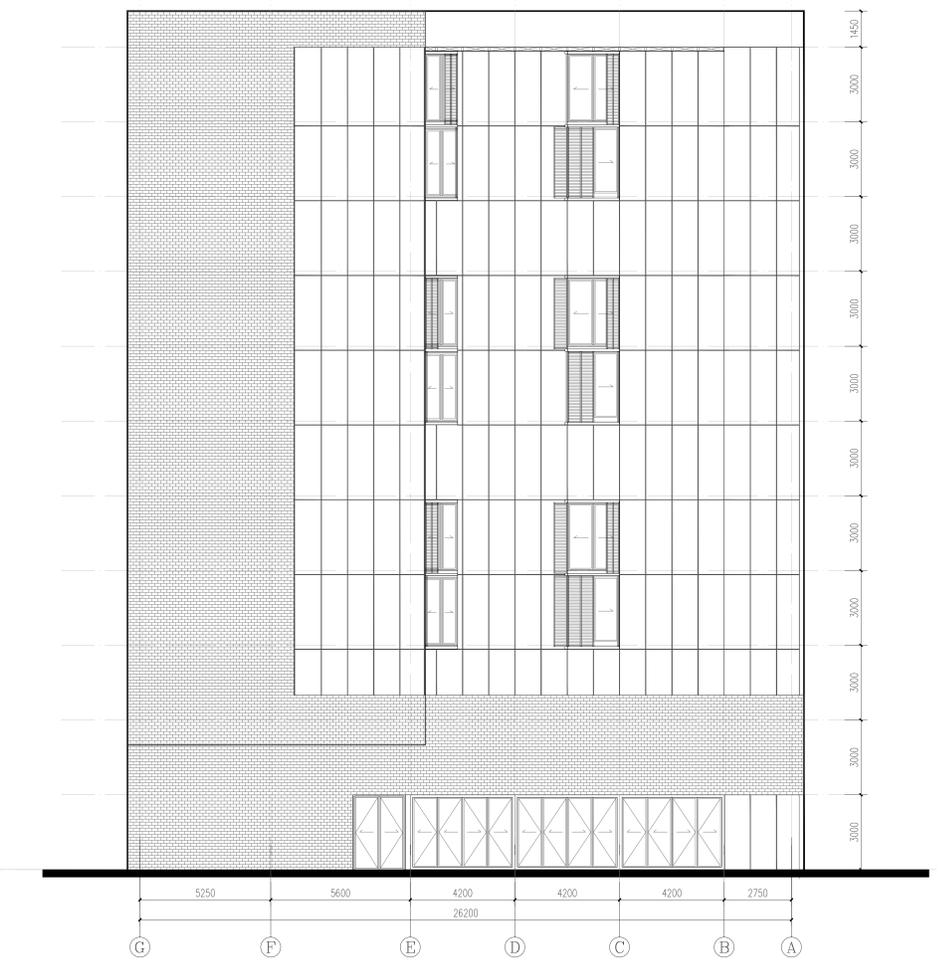


Elevation G-A south side 1:100

# INDISTINCT BORDER- Rentable living room for single business starters 7-4


MSc 3-4 Graduation Studio Fall 2015, The Dutch Housing Graduation Studio-Amsterdam, P4 PRESENTATION MSC4 DECEMBER 4TH 2015.  
Shuning Yang, 4314352. Tutors: Theo Kupers (AR) & Pierre Jennen (BT)

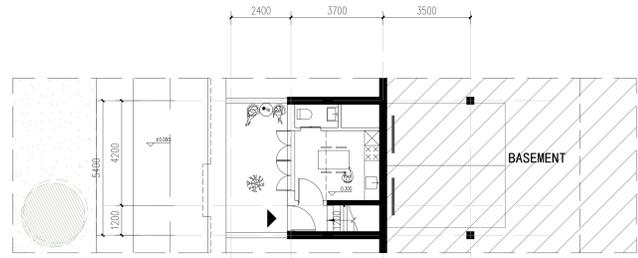

Ground FLOOR PLAN 1:100


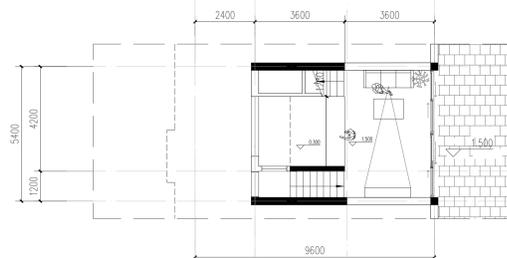


FIRST FLOOR PLAN +1.5 Meter 1:100

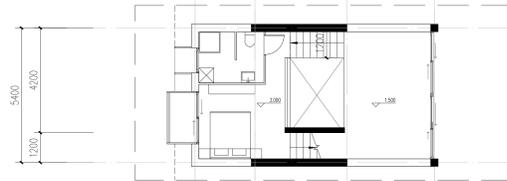

SECOND FLOOR Plan +3.0 Meter 1:100


ROW HOUSE FLOOR PLAN 1:100

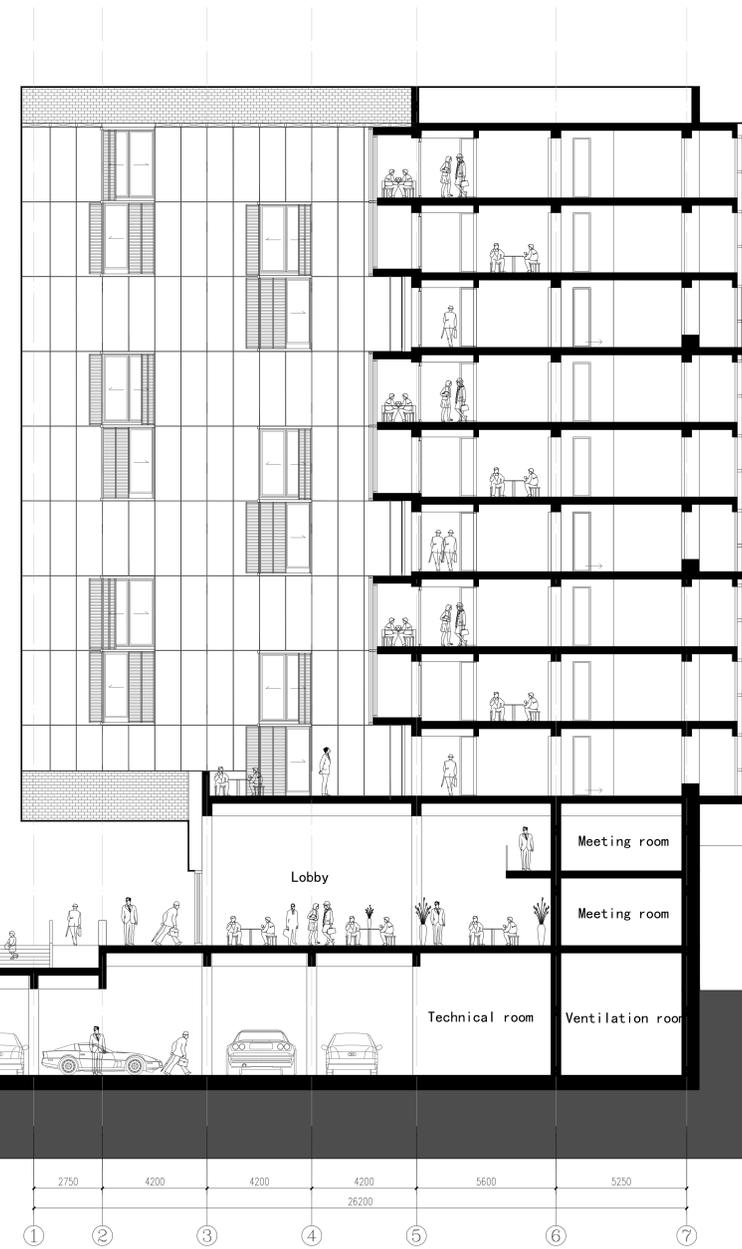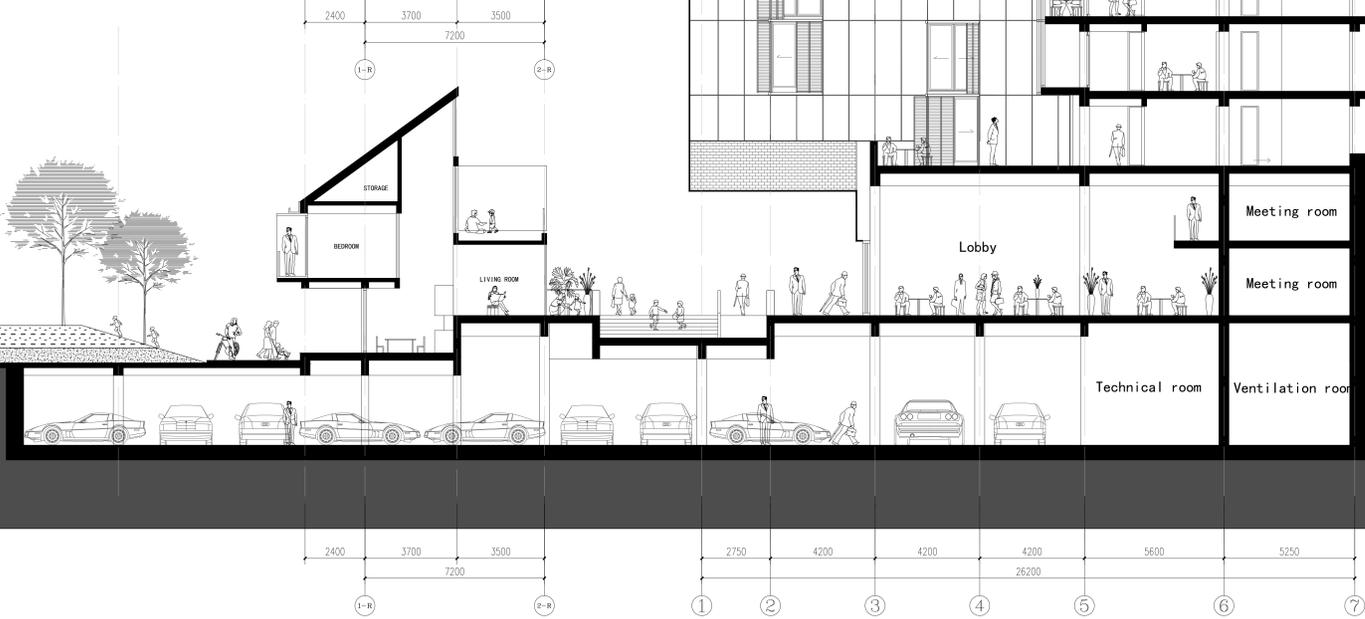

Section 1-1:100

# INDISTINCT BORDER- Rentable living room for single business starters 7-5


MSc 3-4 Graduation Studio Fall 2015, The Dutch Housing Graduation Studio-Amsterdam, P4 PRESENTATION MSC4 DECEMBER 4TH 2015.  
Shuning Yang, 4314352. Tutors: Theo Kupers (AR) & Pierre Jennen (BT)

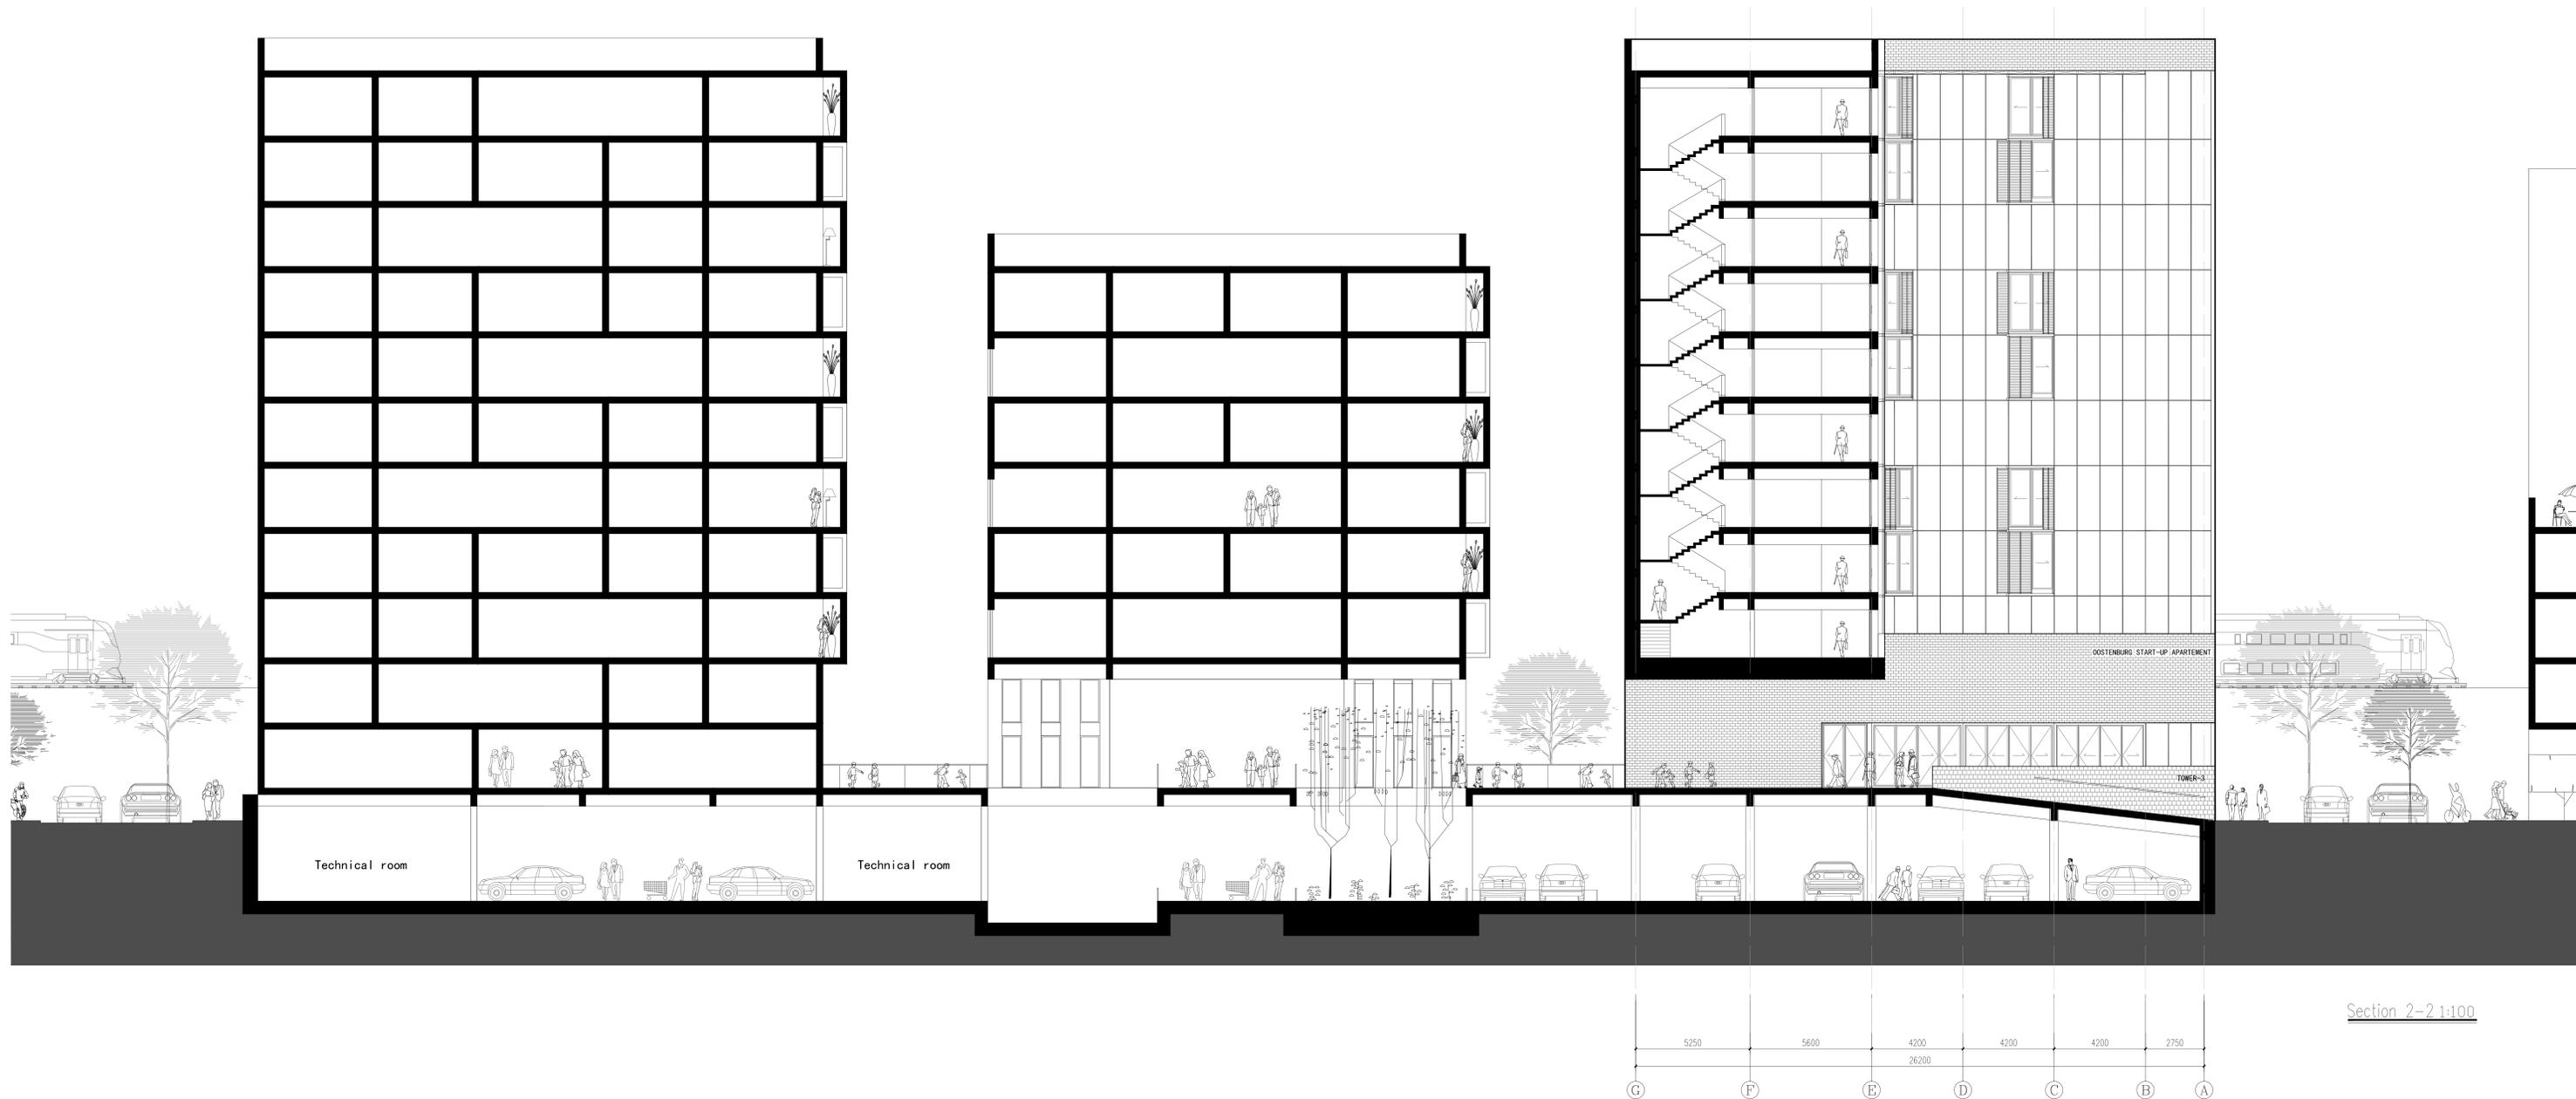

Section 2-2 1:100

# INDISTINCT BORDER- Rentable living room for single business starters 7-6

MSc 3-4 Graduation Studio Fall 2015, The Dutch Housing Graduation Studio-Amsterdam, P4 PRESENTATION MSC4 DECEMBER 4TH 2015. Shuning Yang, 4314352. Tutors: Theo Kupers (AR) & Pierre Jennen (BT)

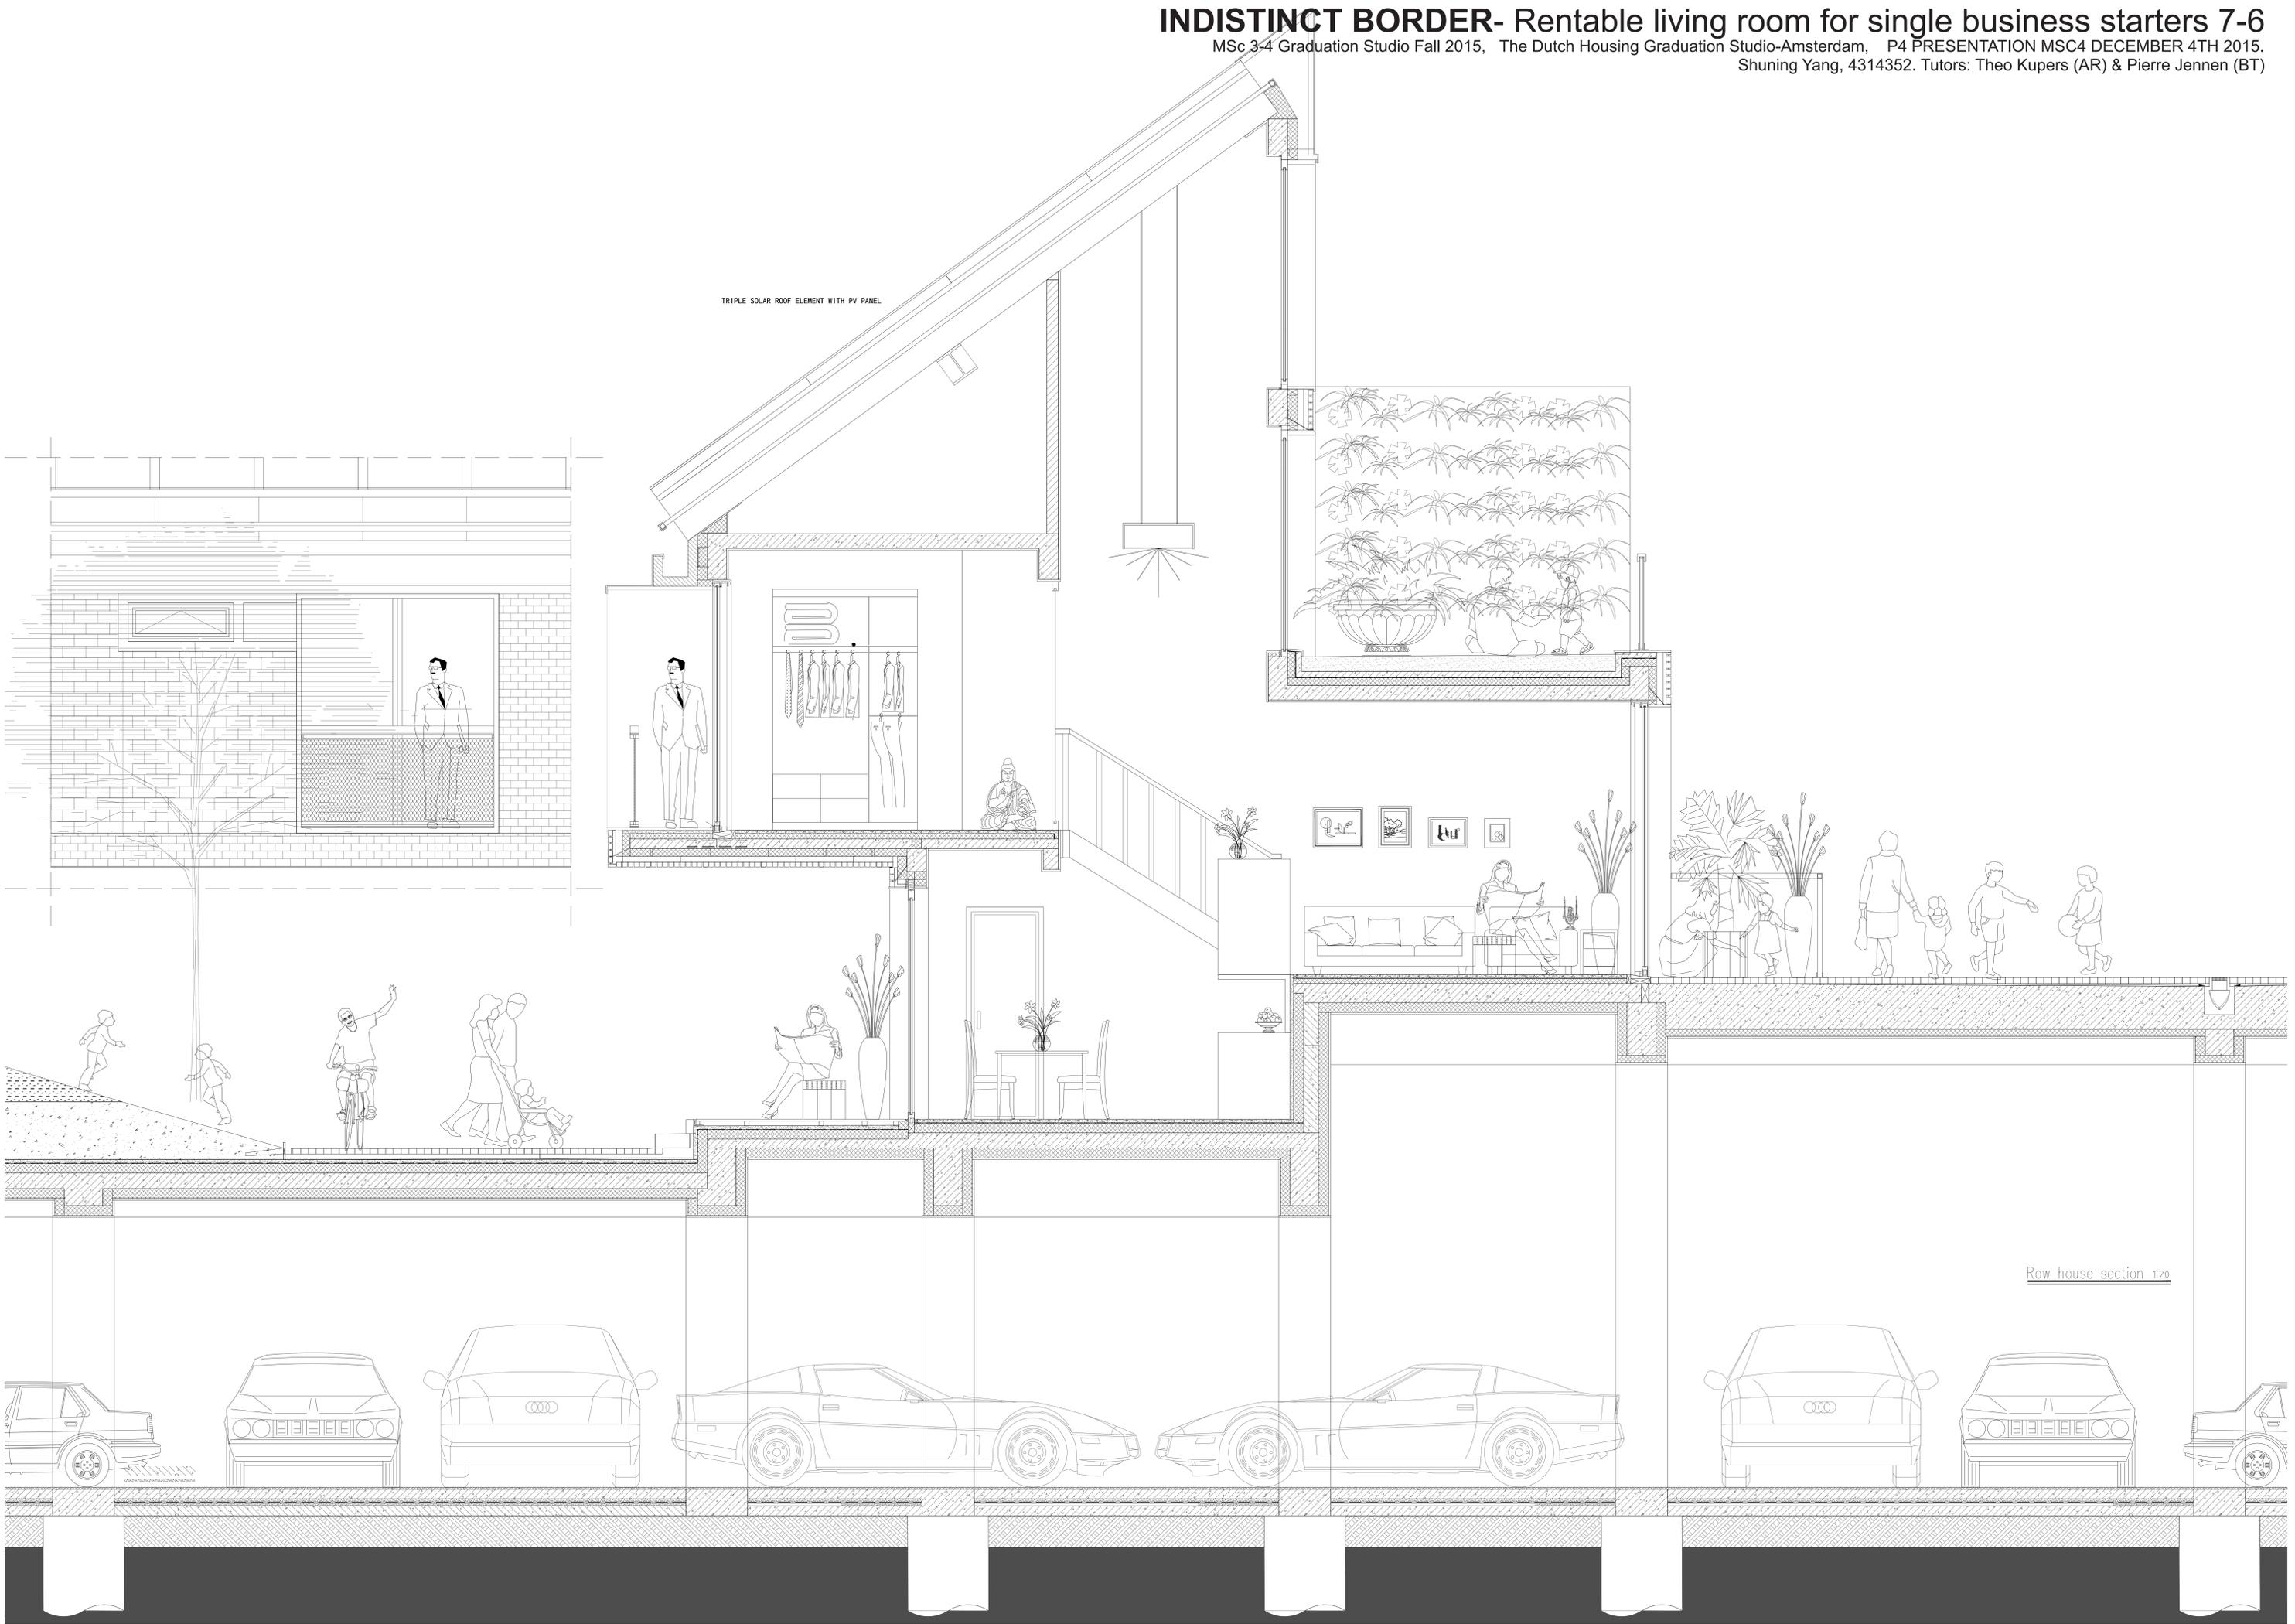

TRIPLE SOLAR ROOF ELEMENT WITH PV PANEL

Row house section 1:20

# INDISTINCT BORDER- Rentable living room for single business starters 7-7

MSc 3-4 Graduation Studio Fall 2015, The Dutch Housing Graduation Studio-Amsterdam, P4 PRESENTATION MSC4 DECEMBER 4TH 2015.  
Shuning Yang, 4314352. Tutors: Theo Kupers (AR) & Pierre Jennen (BT)

