





1:200

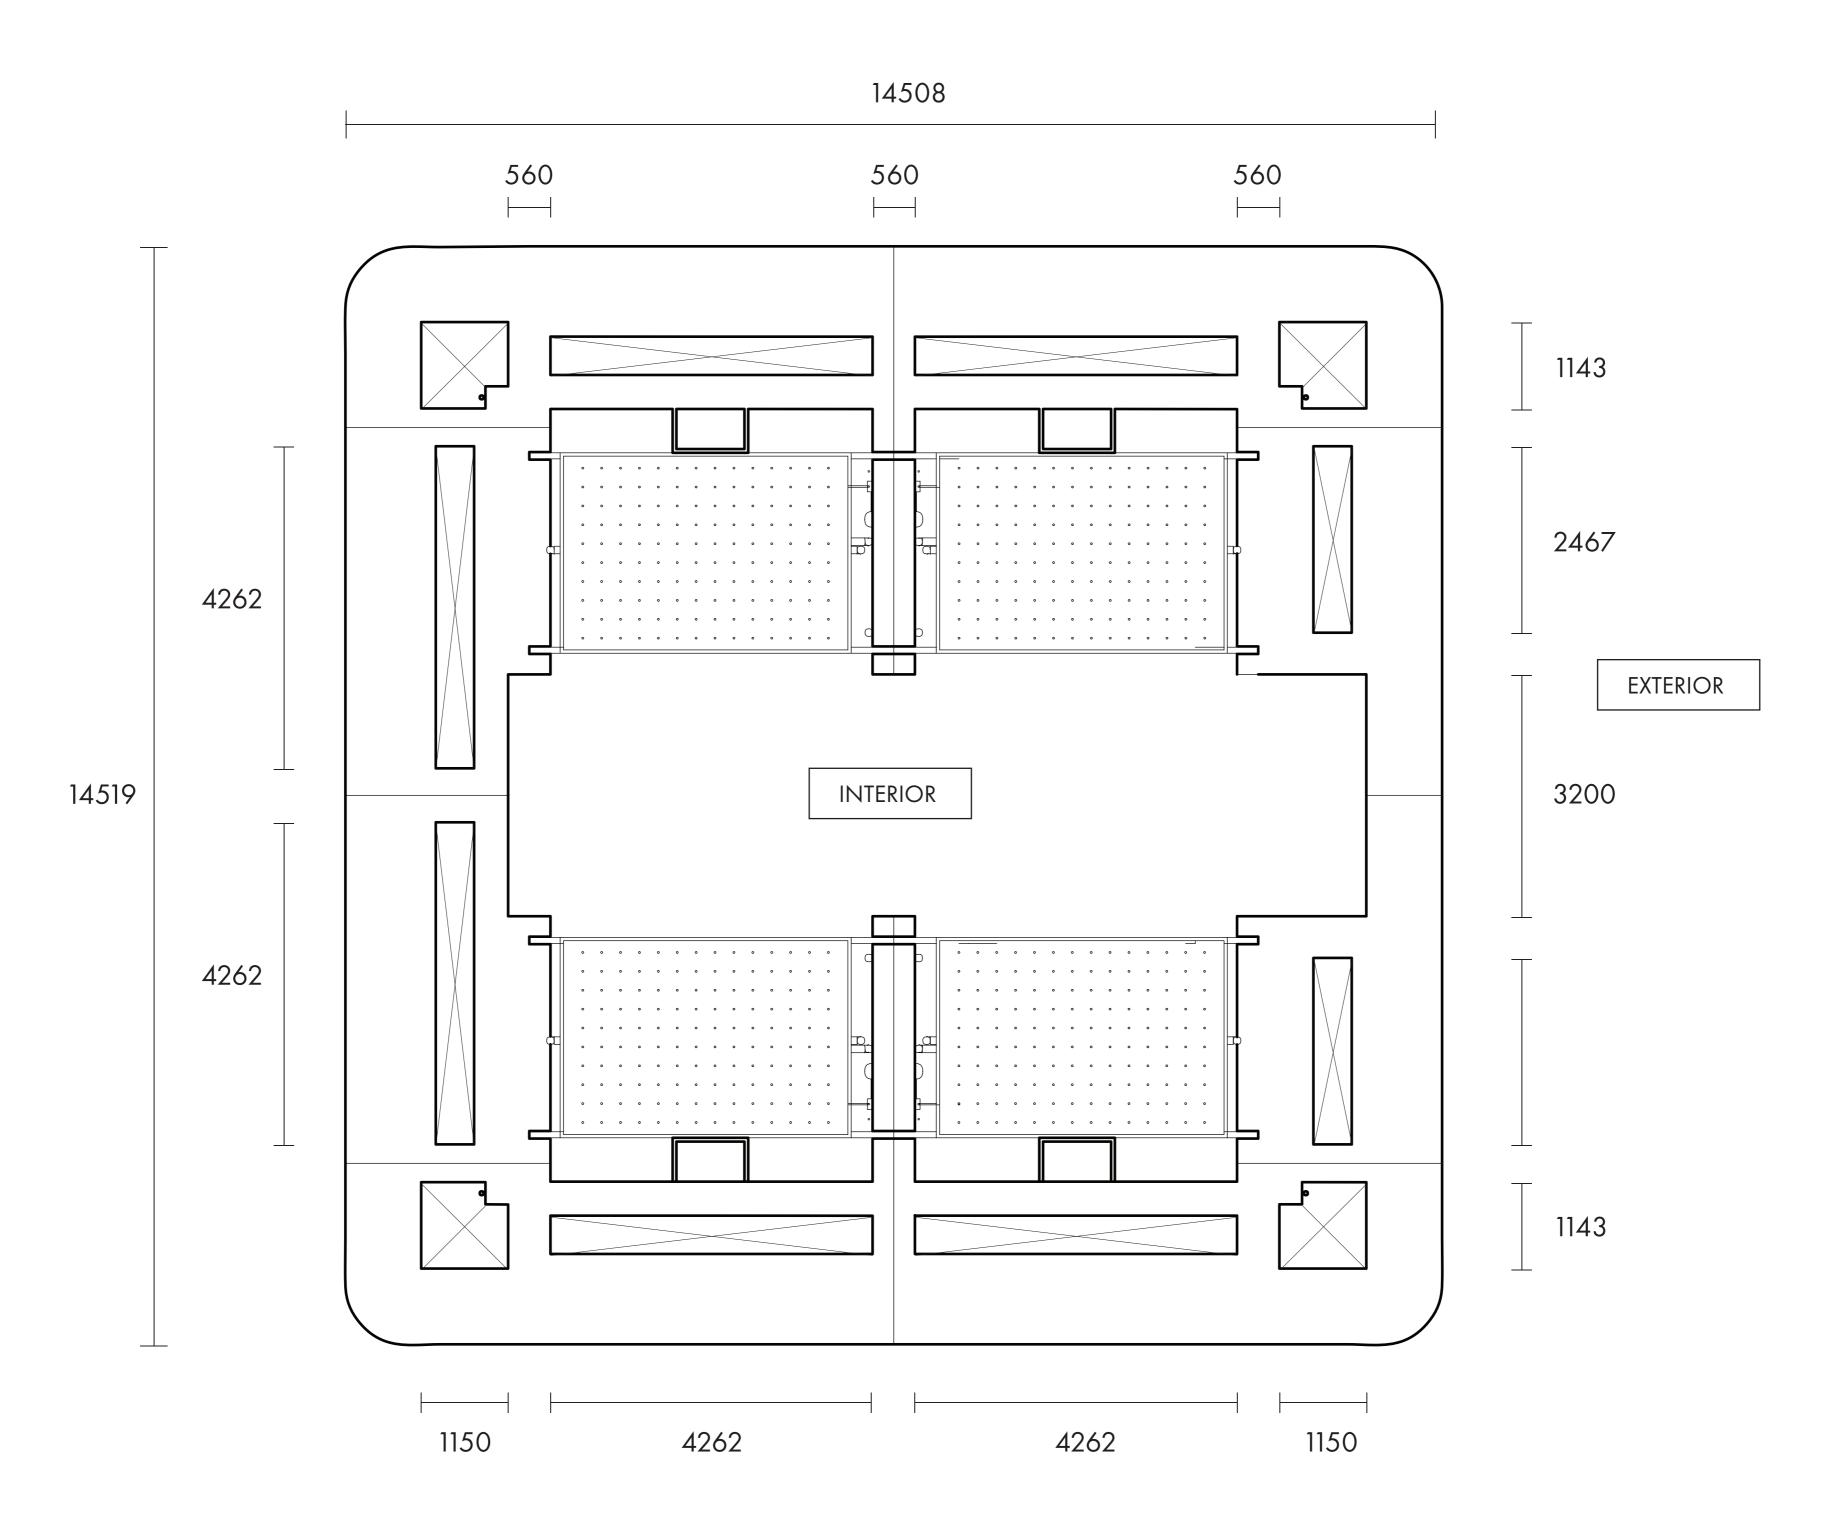


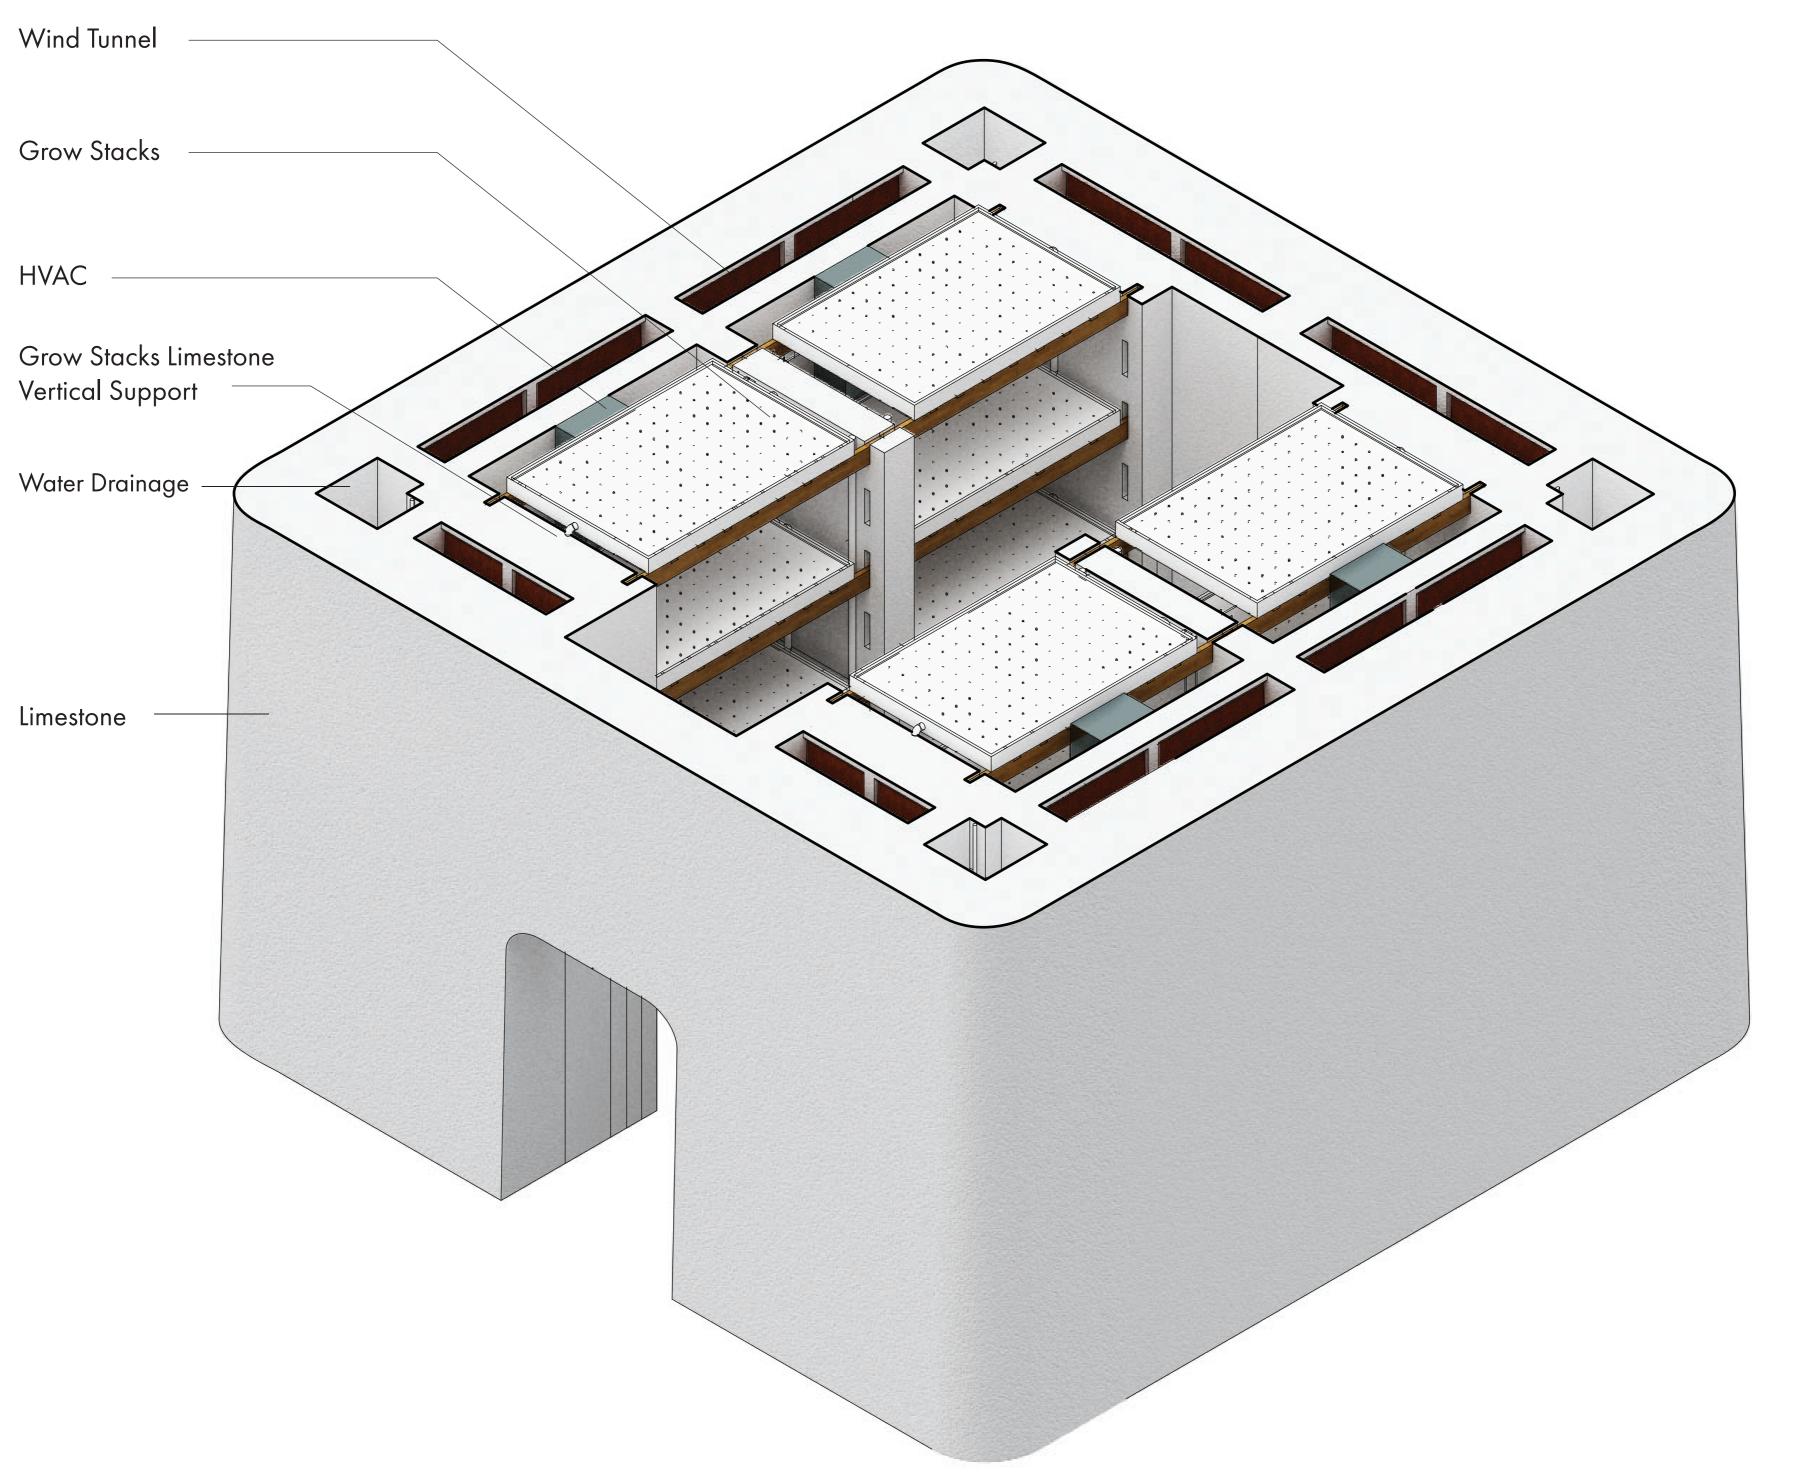


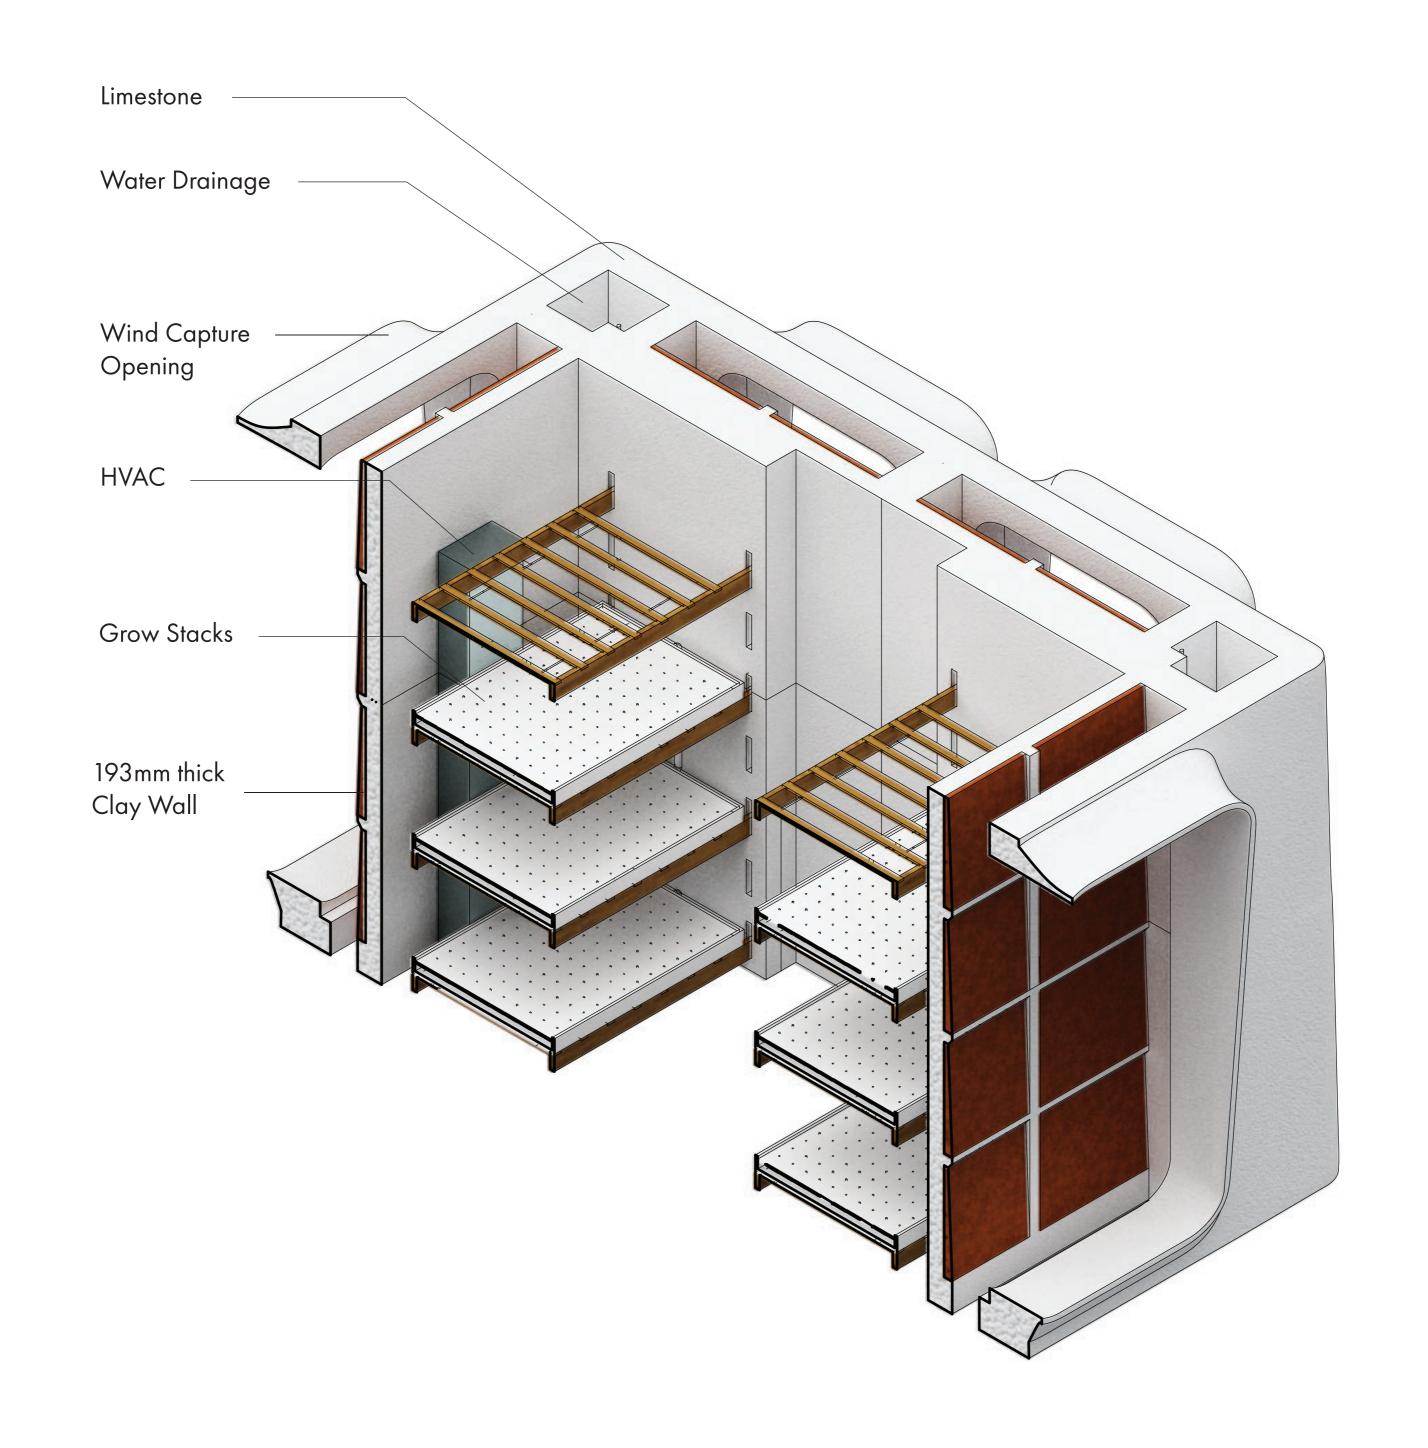




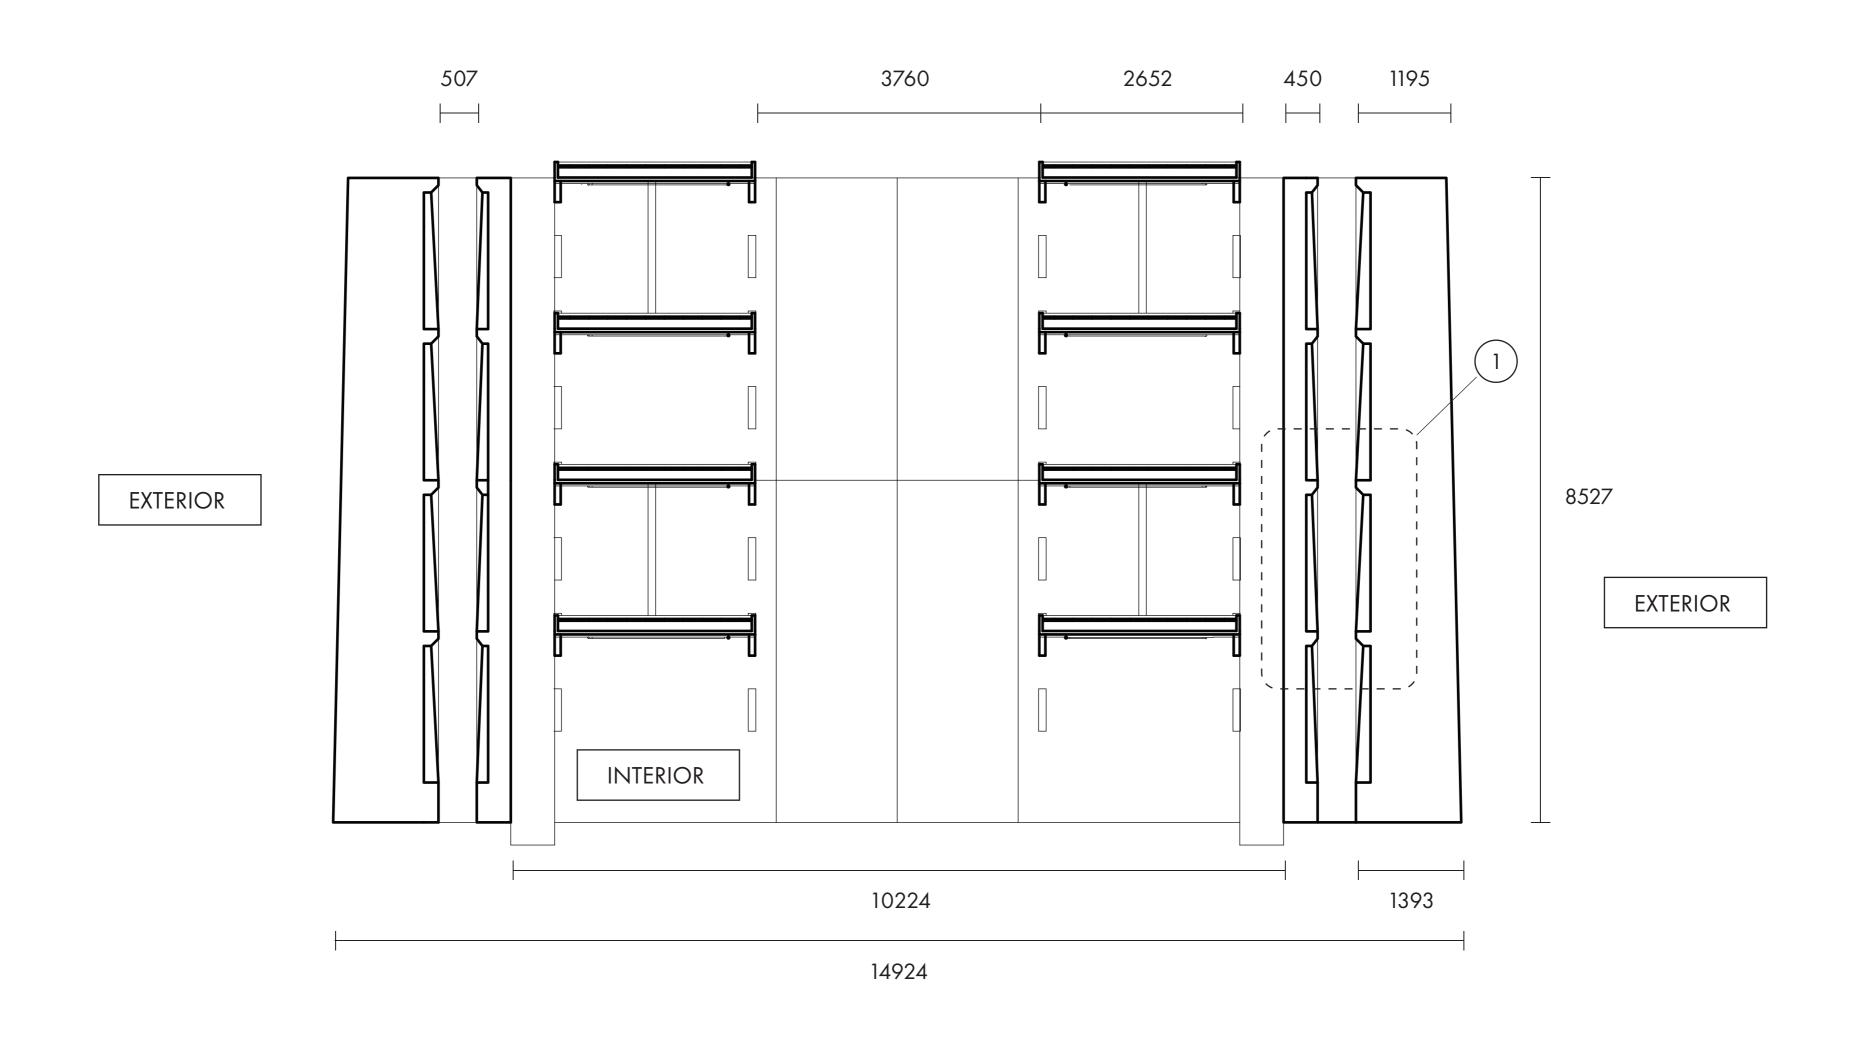


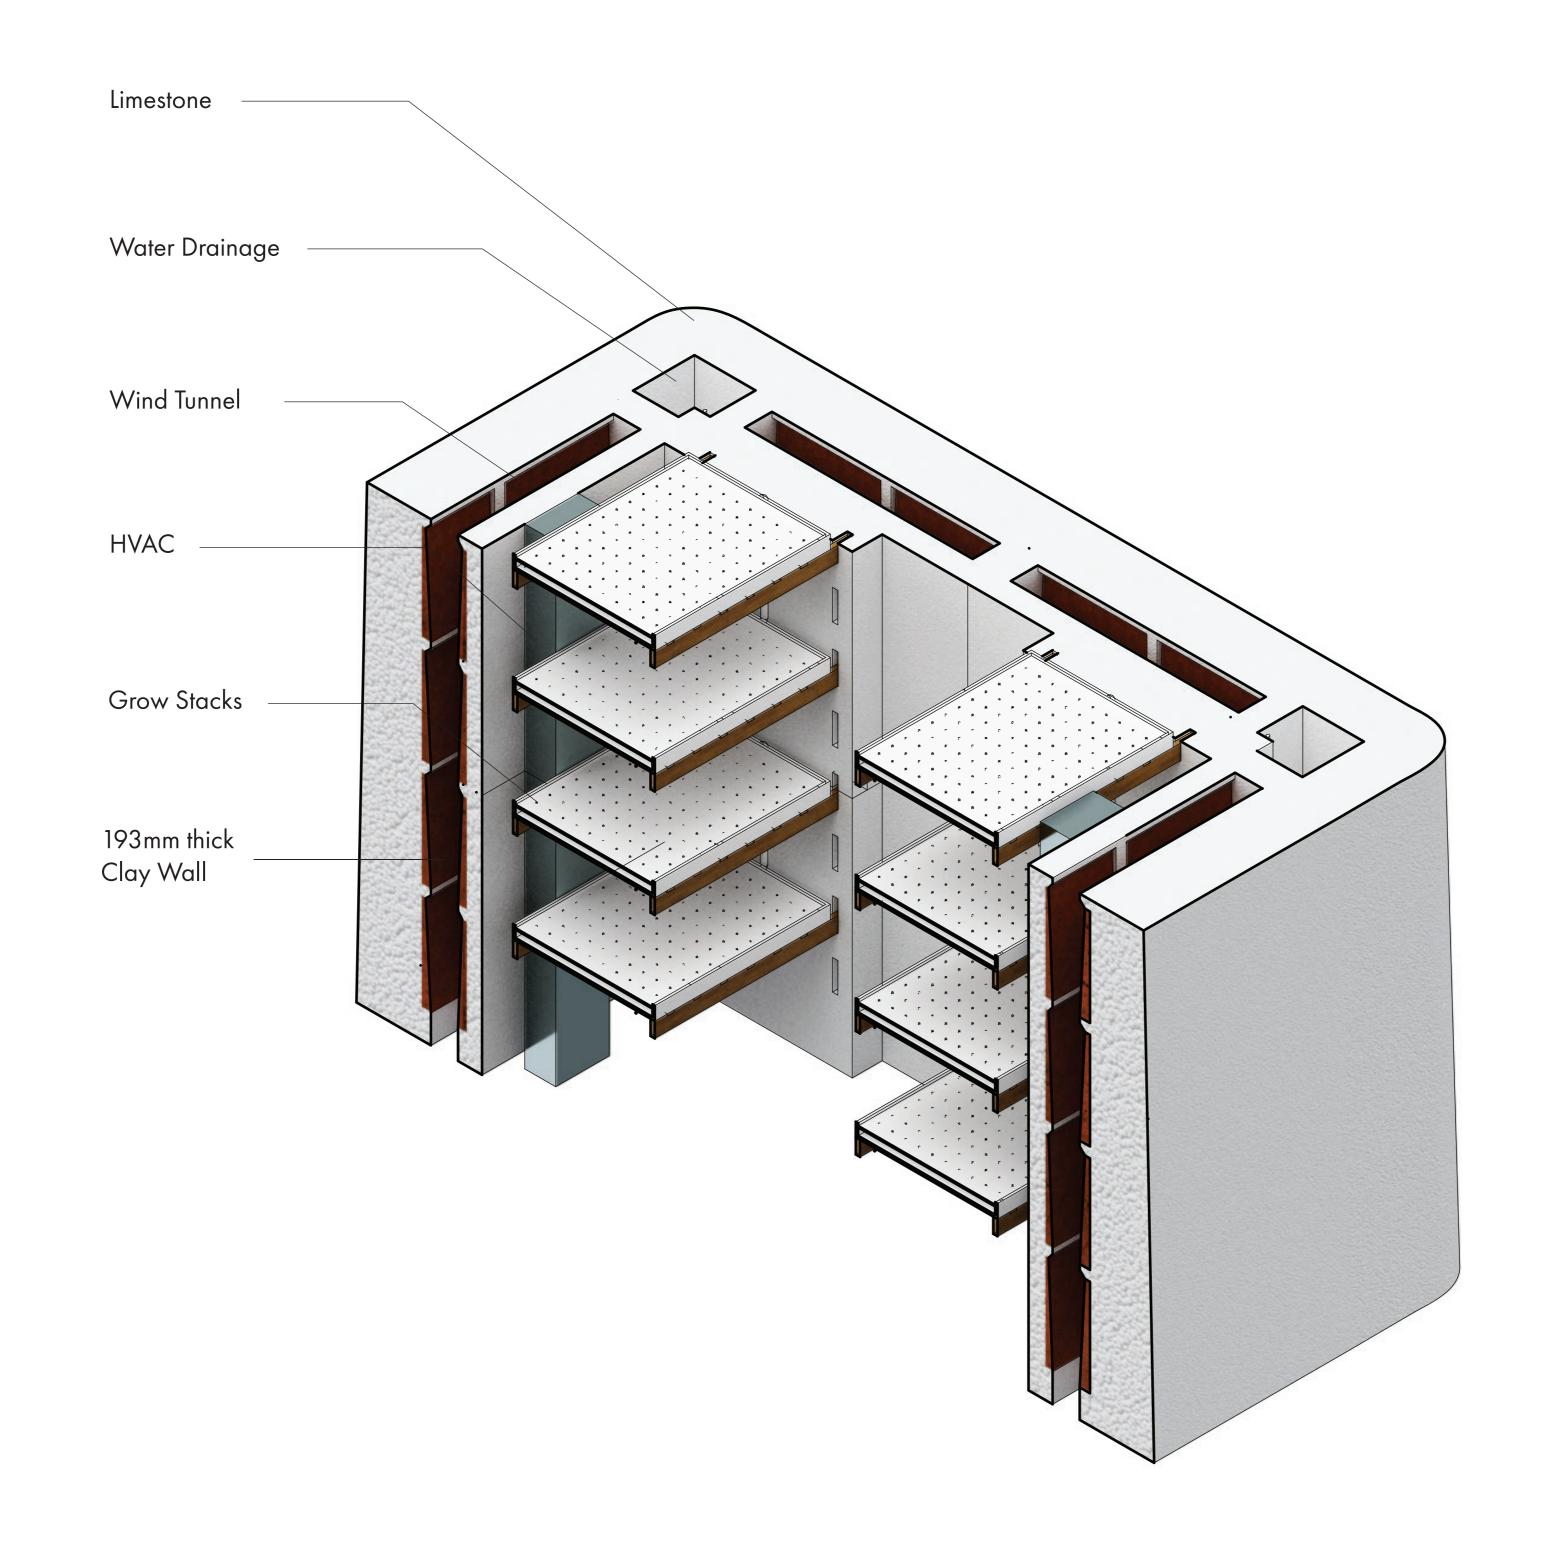


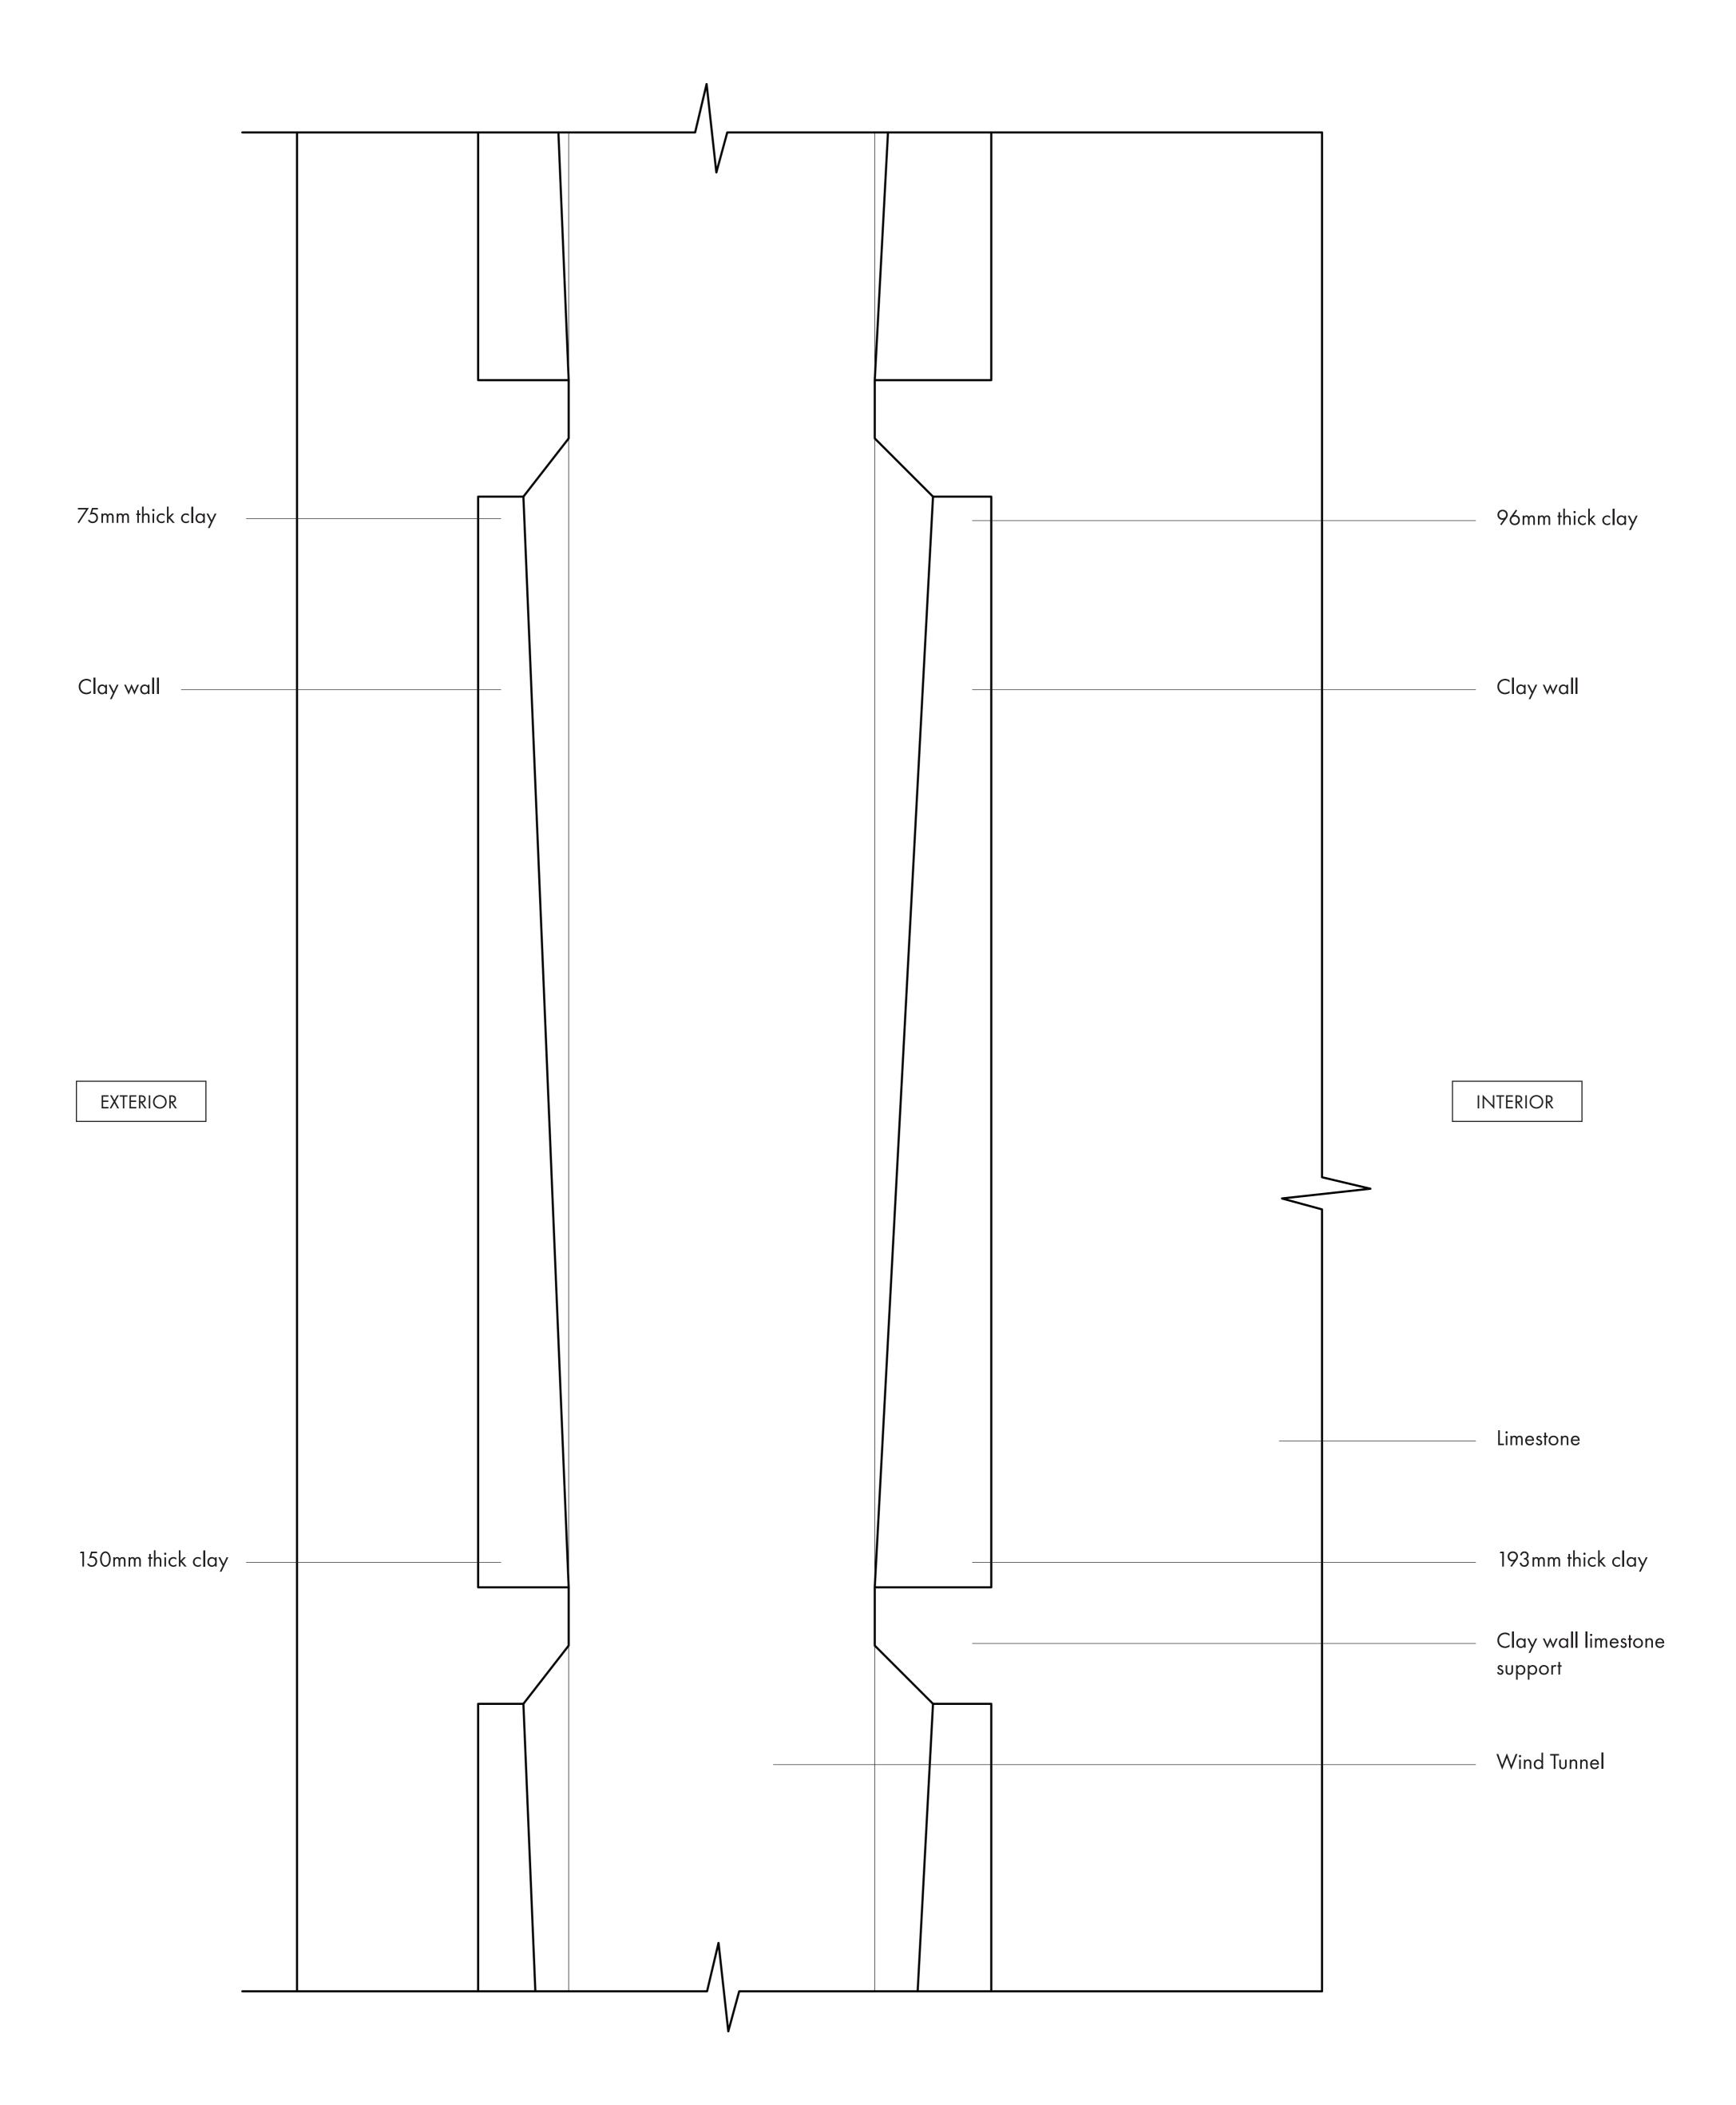


1 Wind Catcher Section Detail

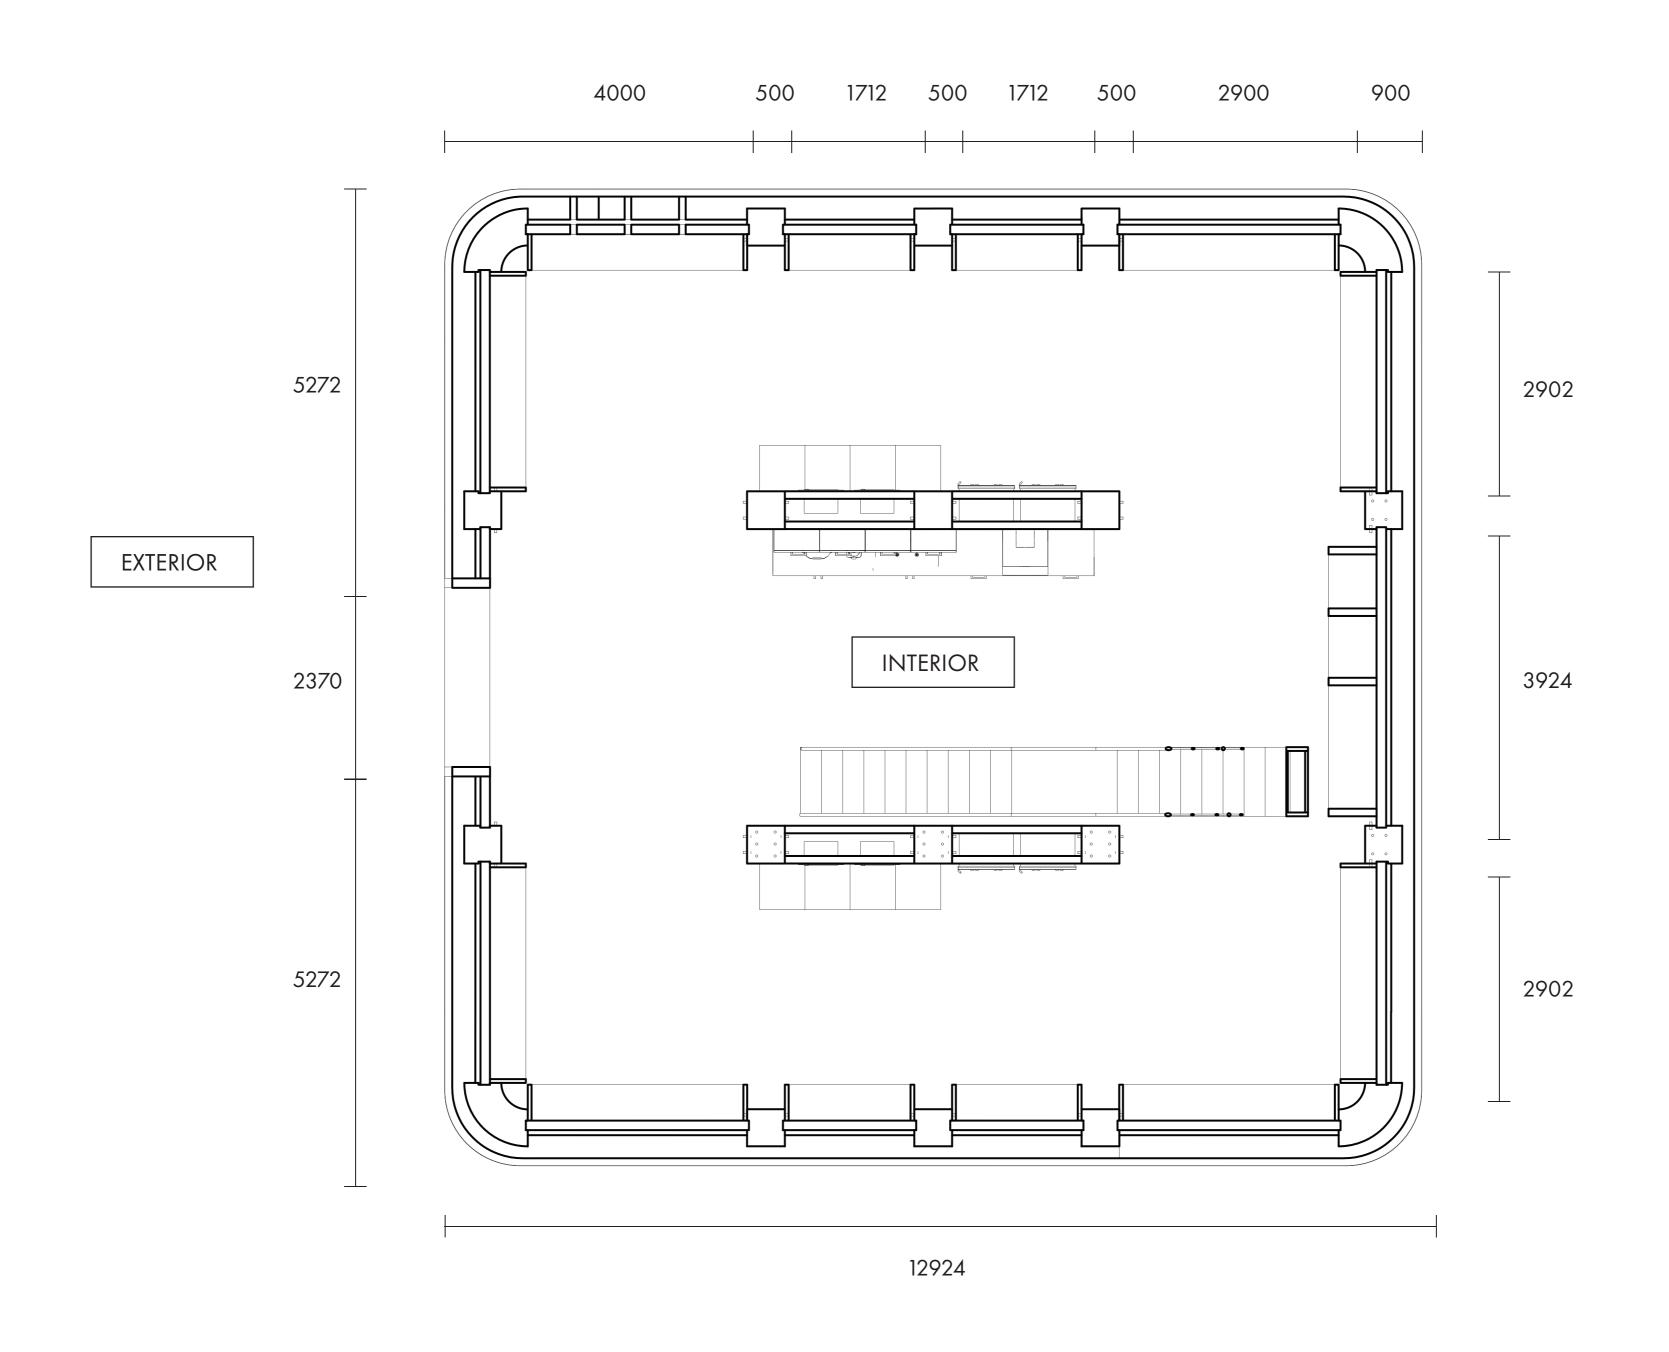

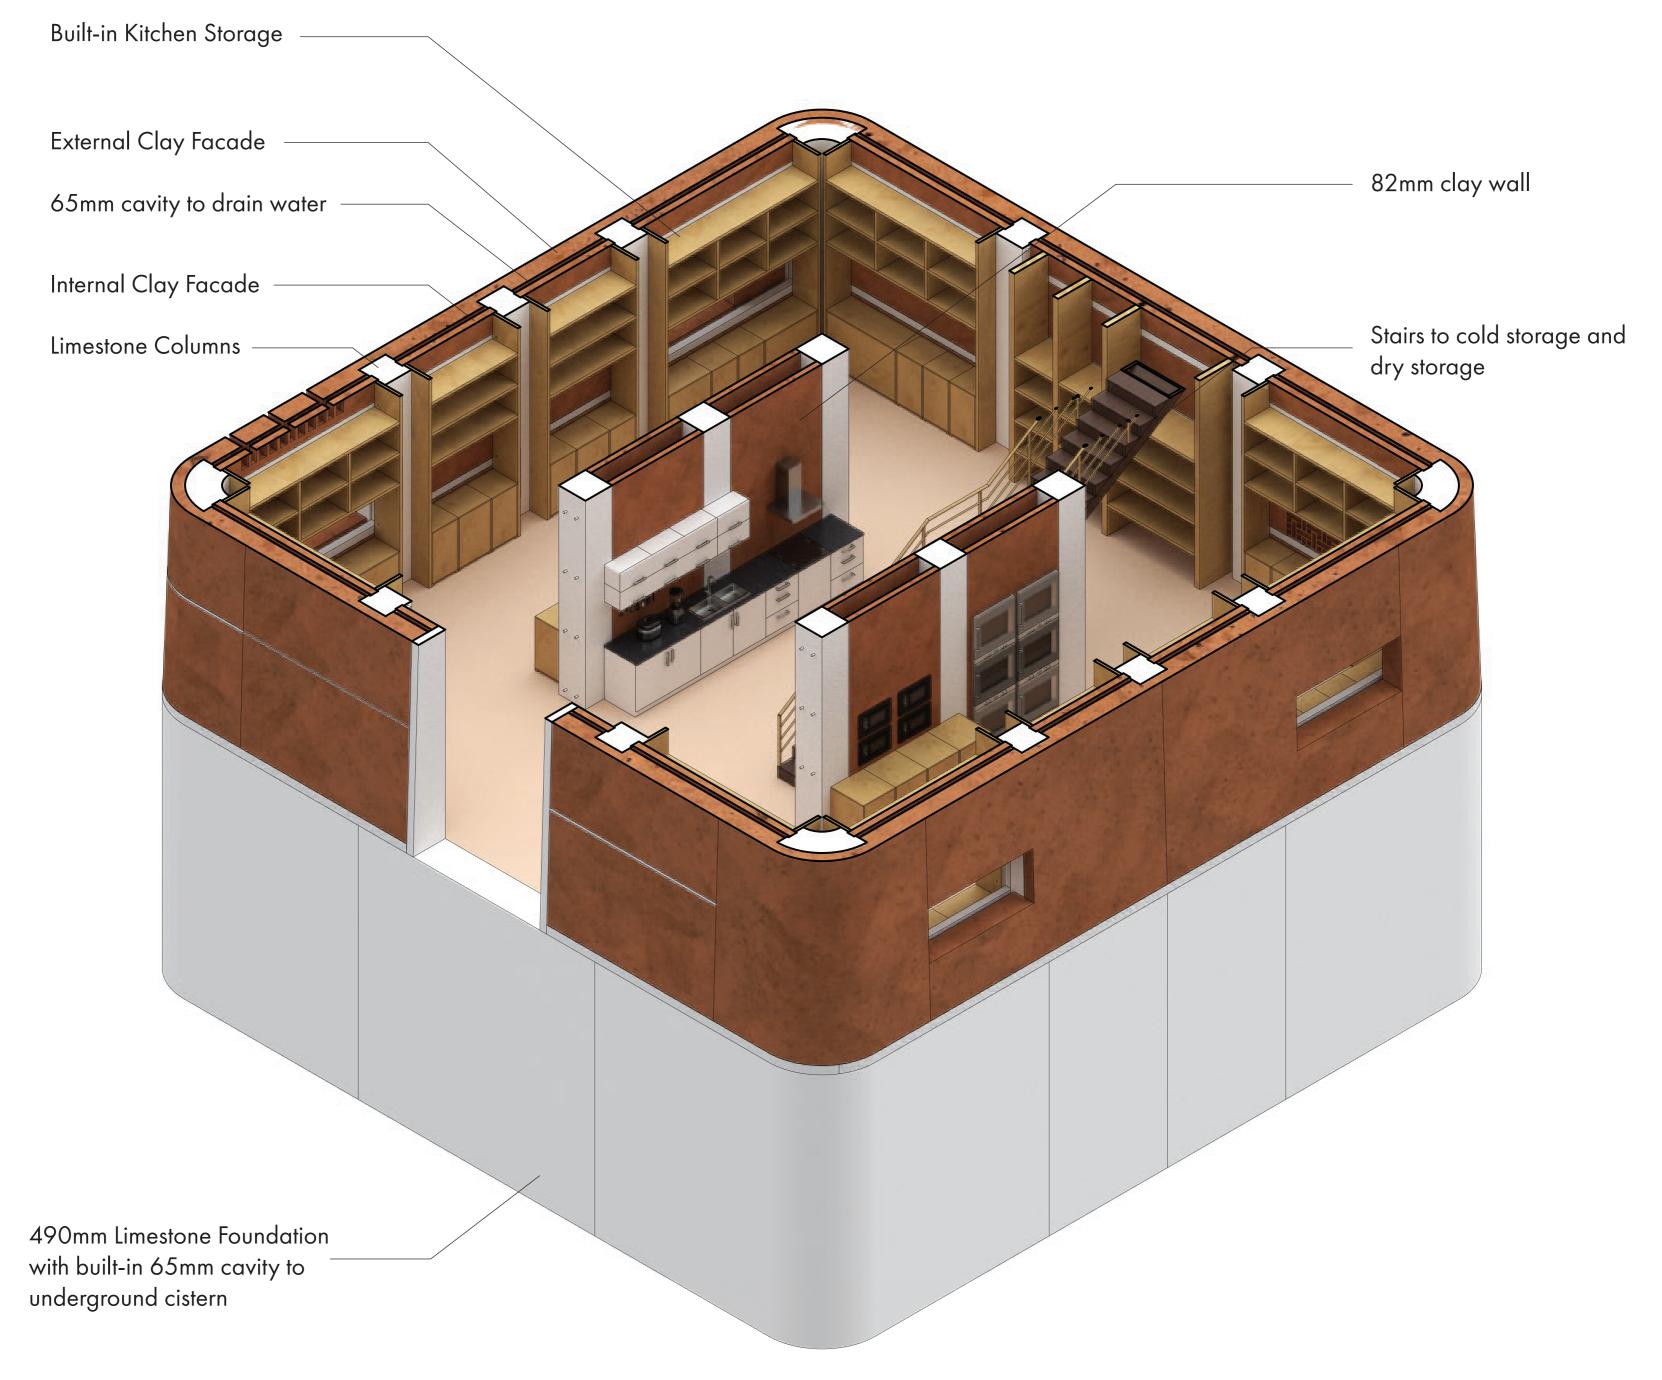

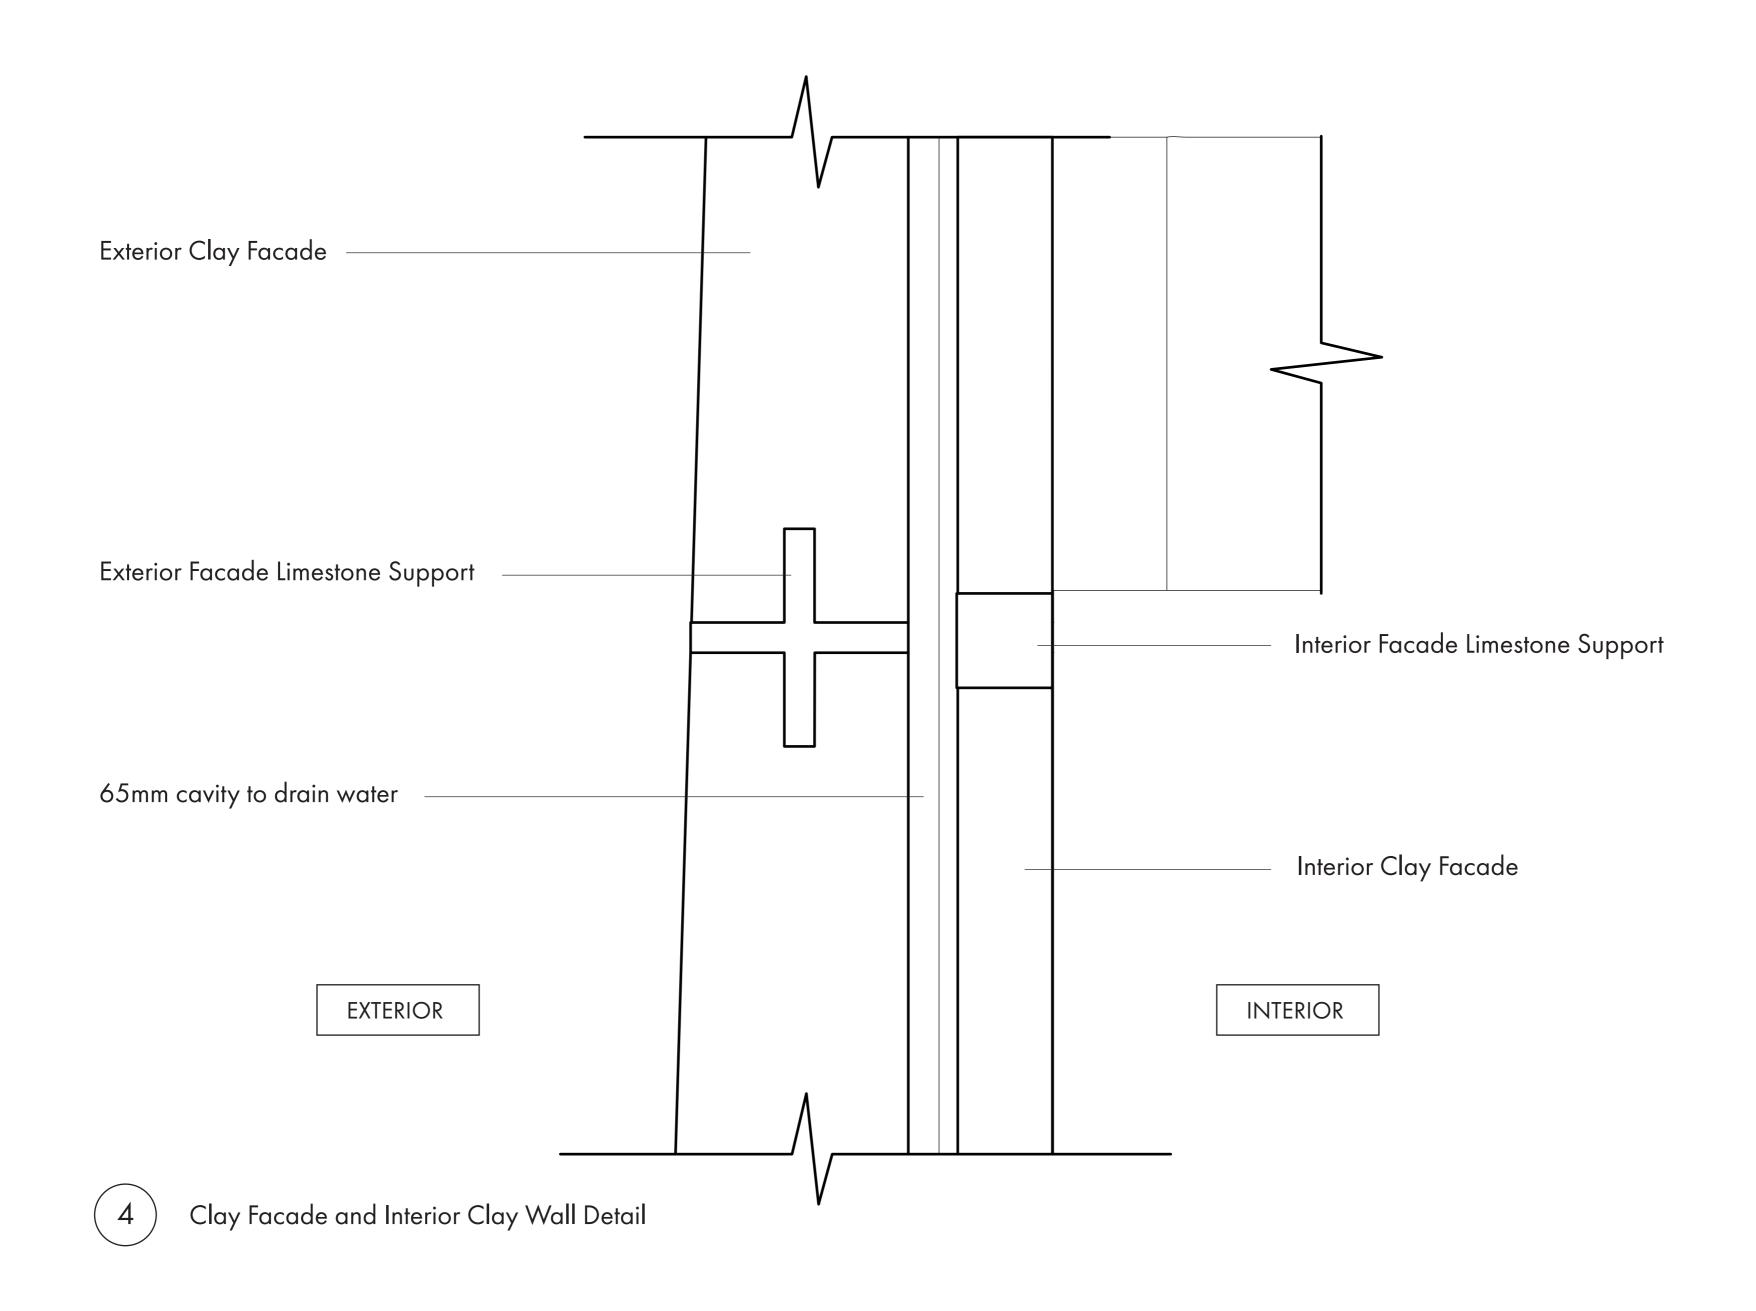

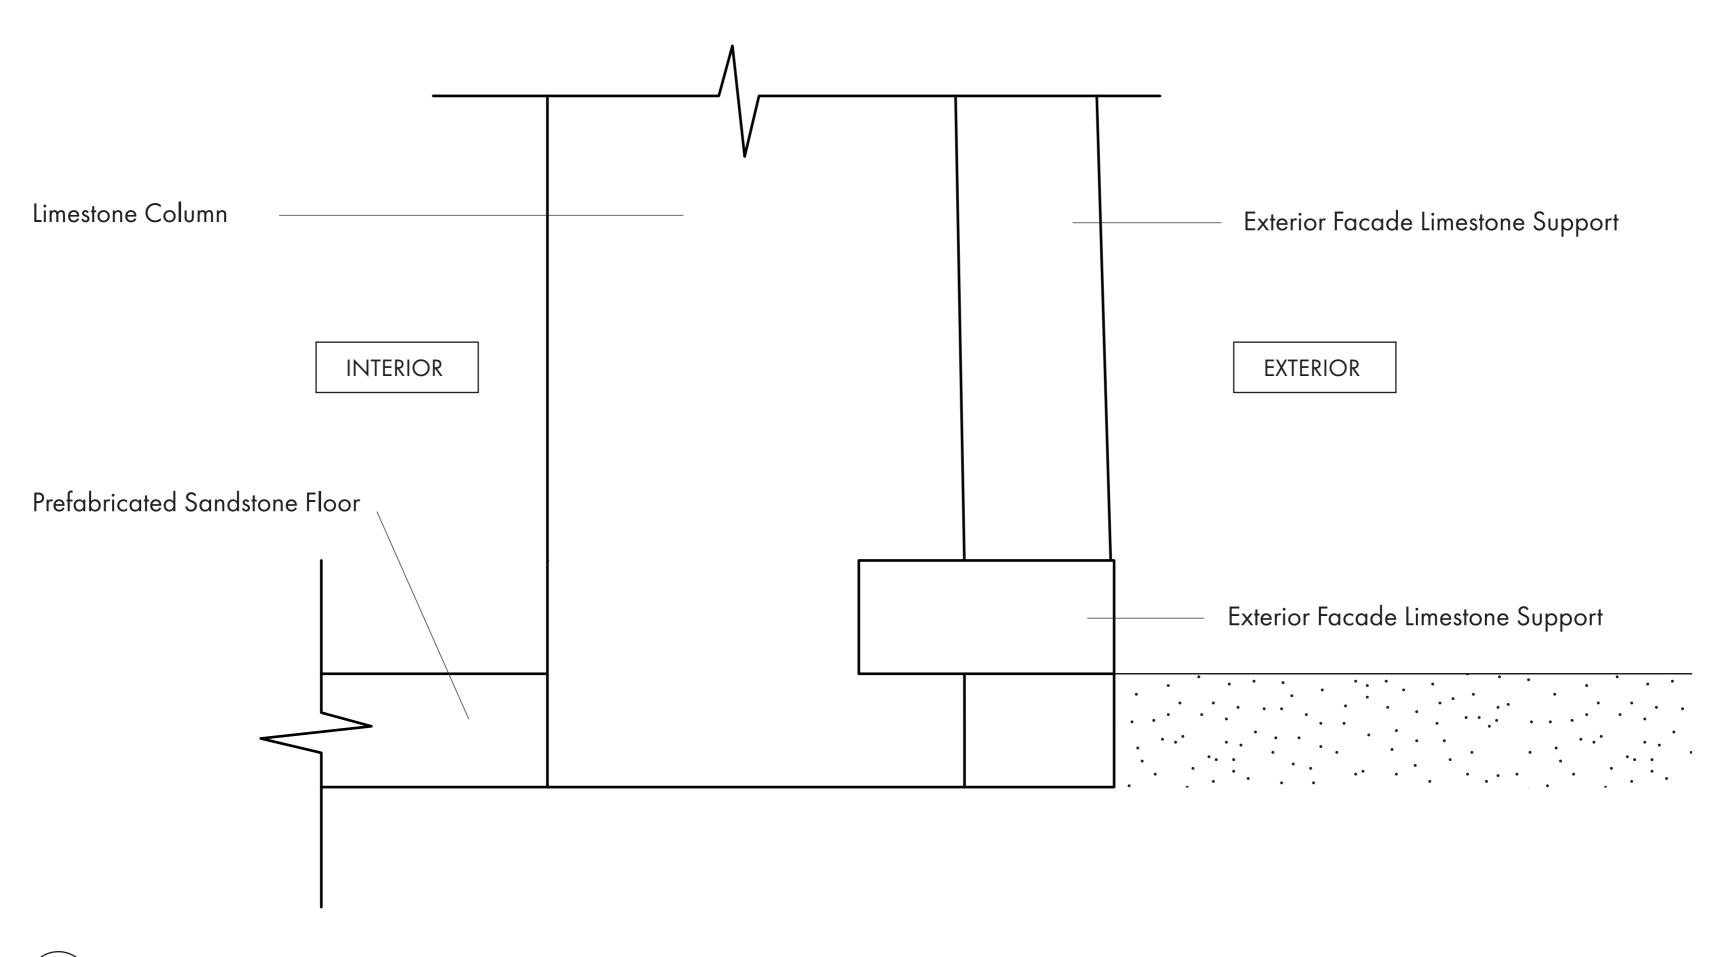

3 Limestone Column connection to sand