



ROOF TRUSSES

scale 1:250

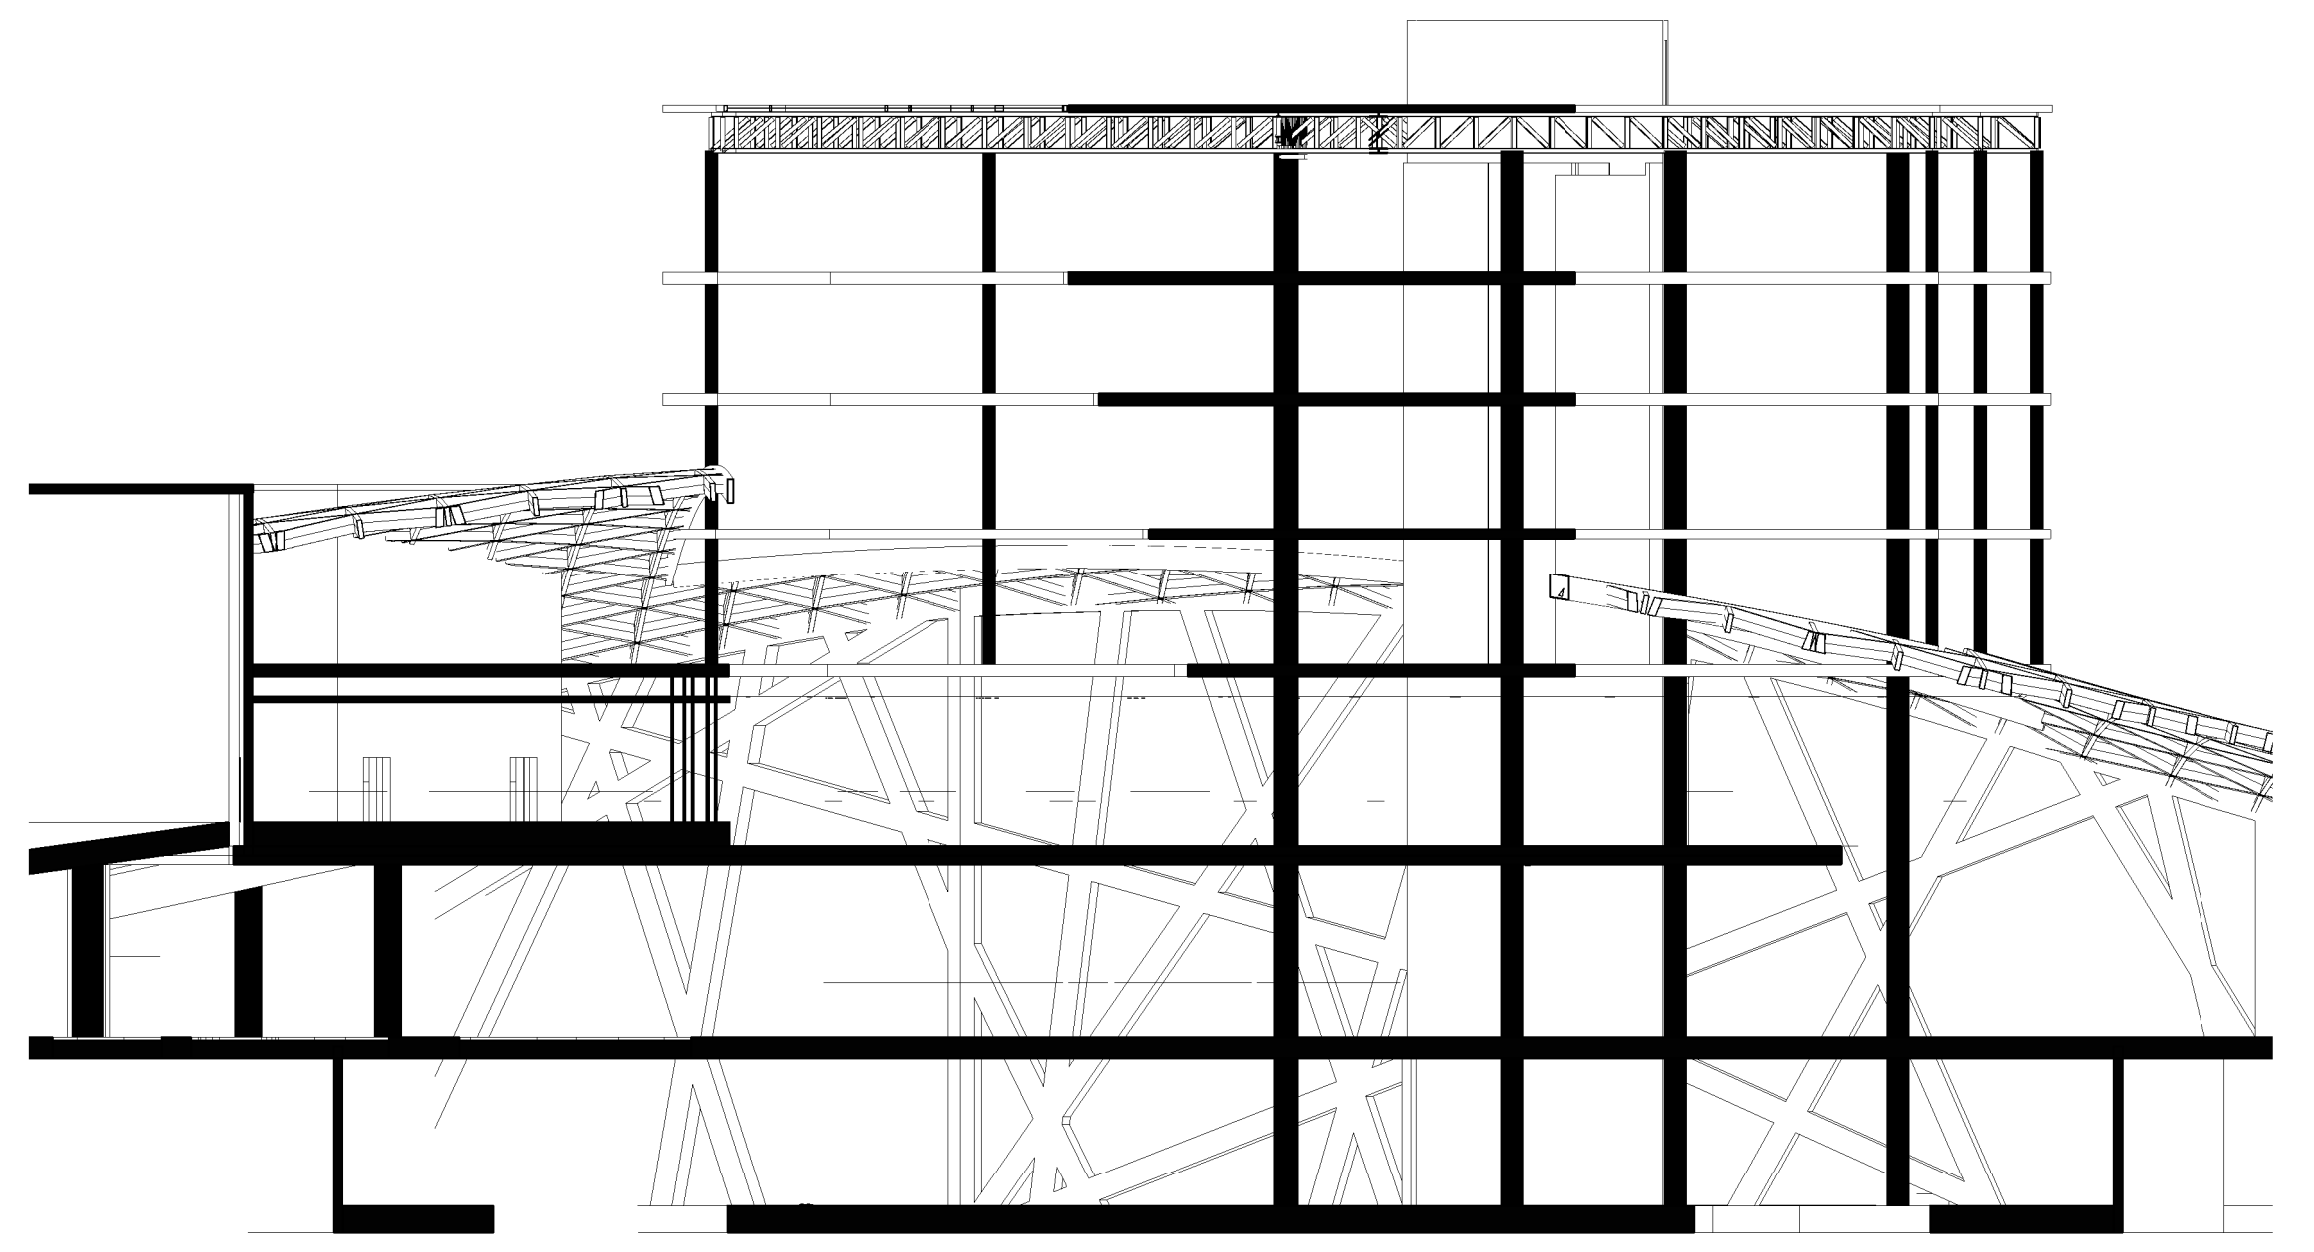


SECTION

scale 1:250

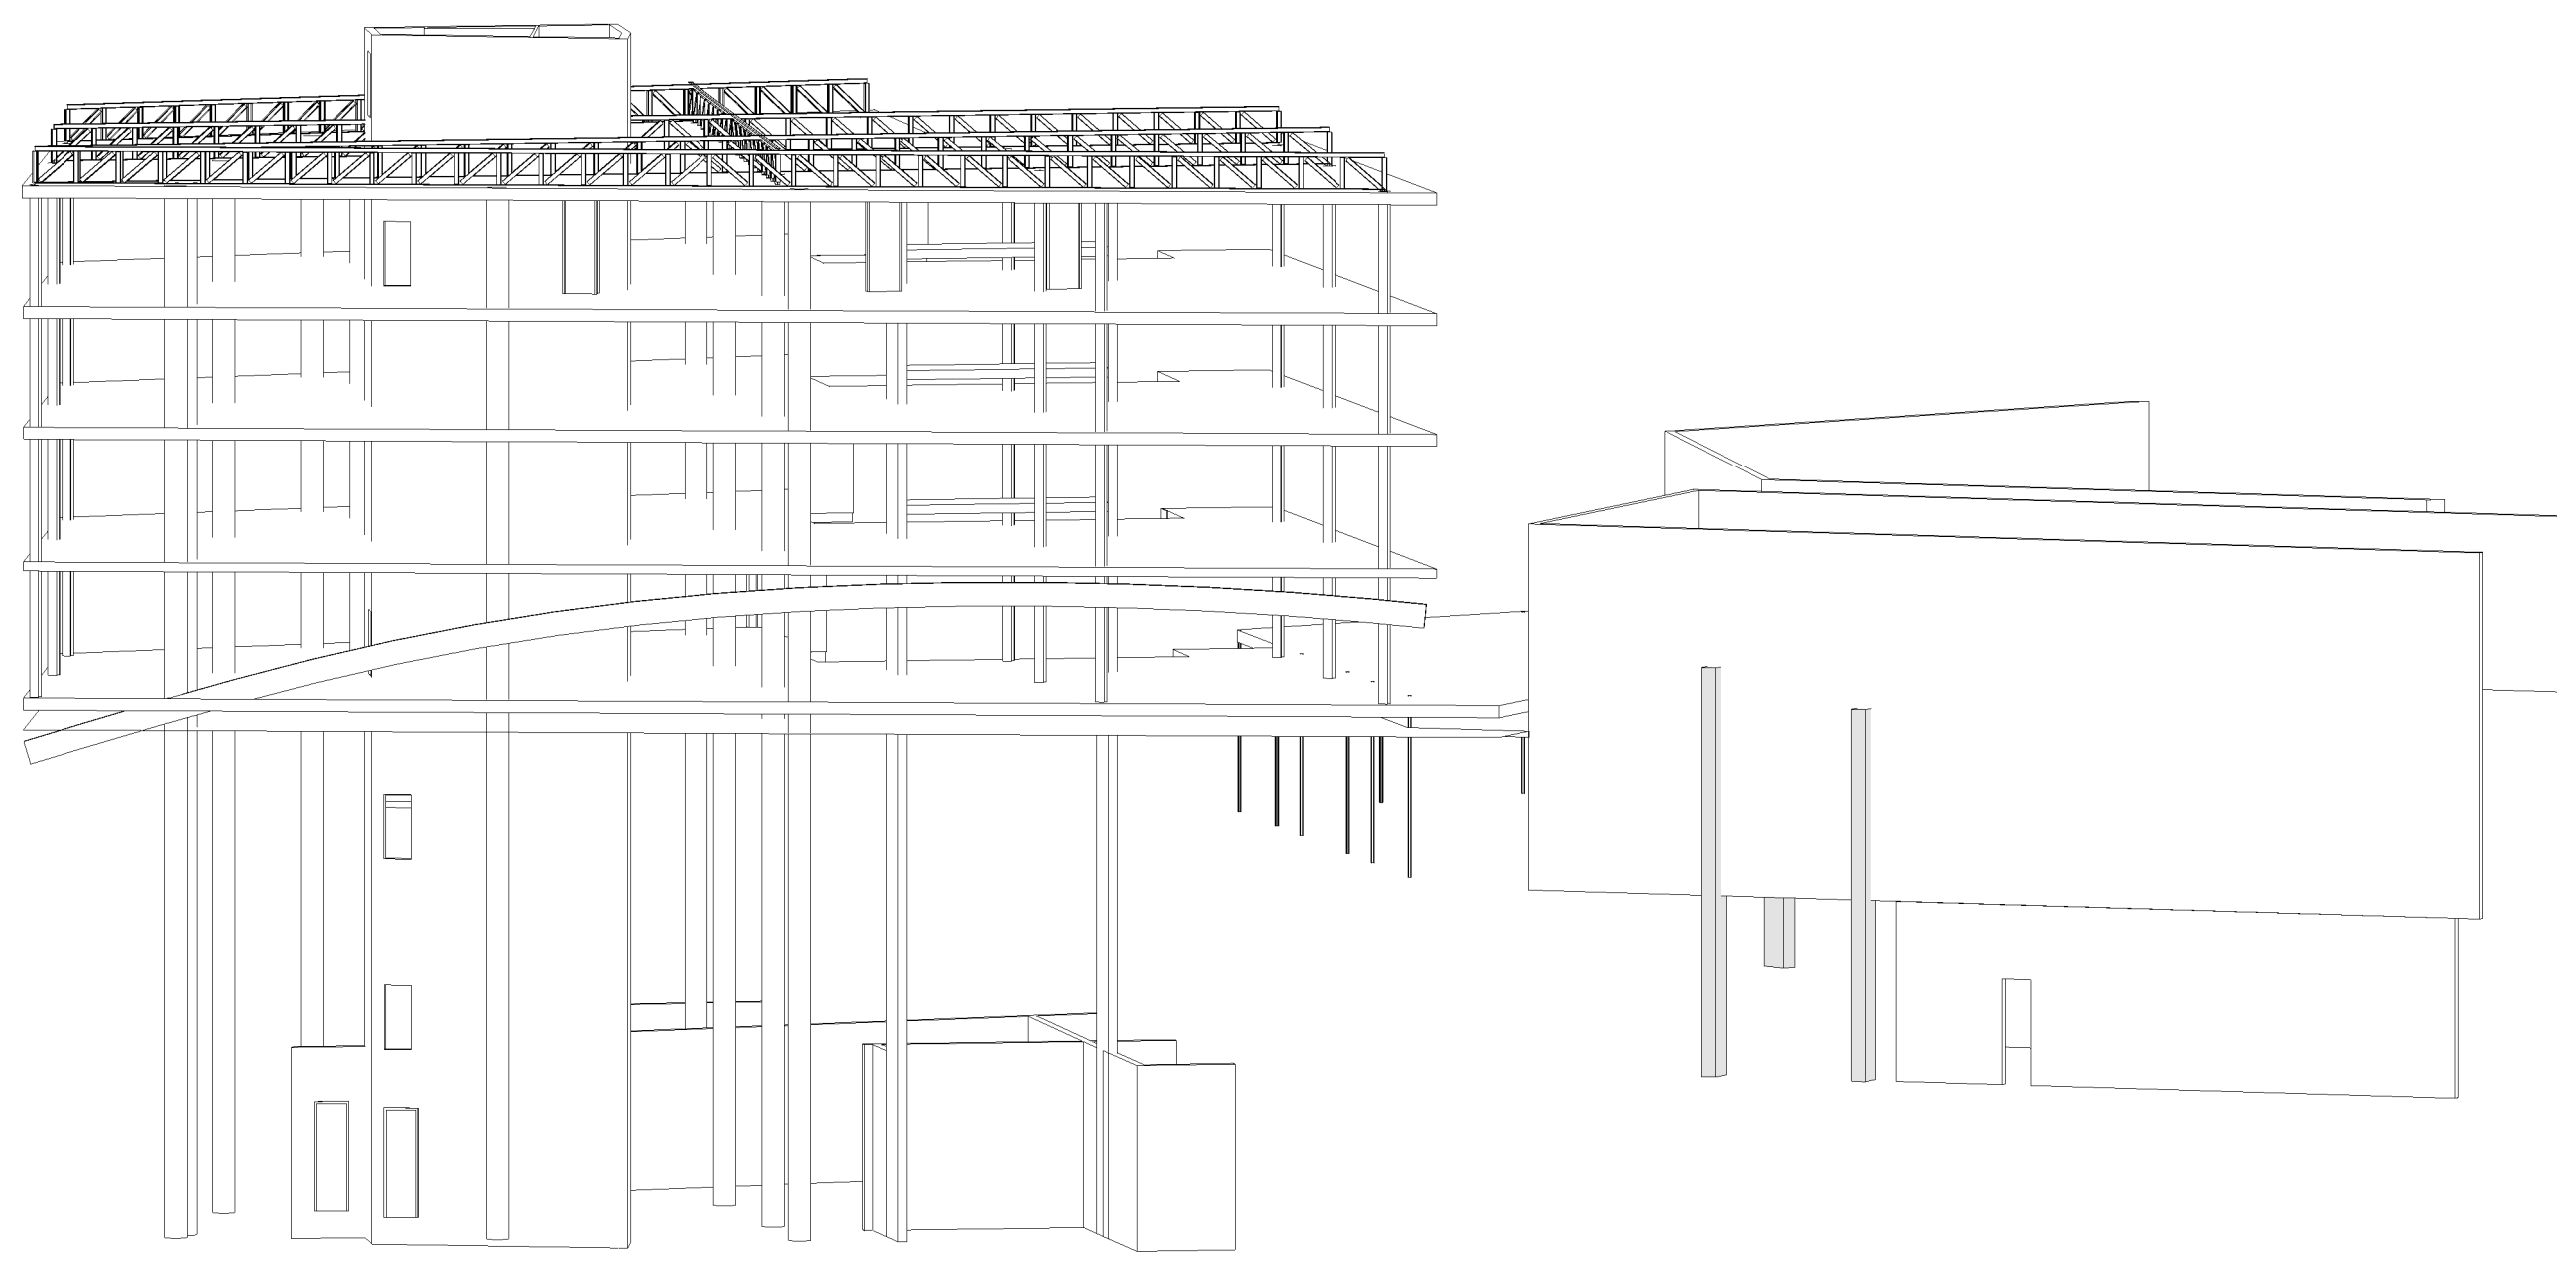


ISOMETRY

scale 1:250

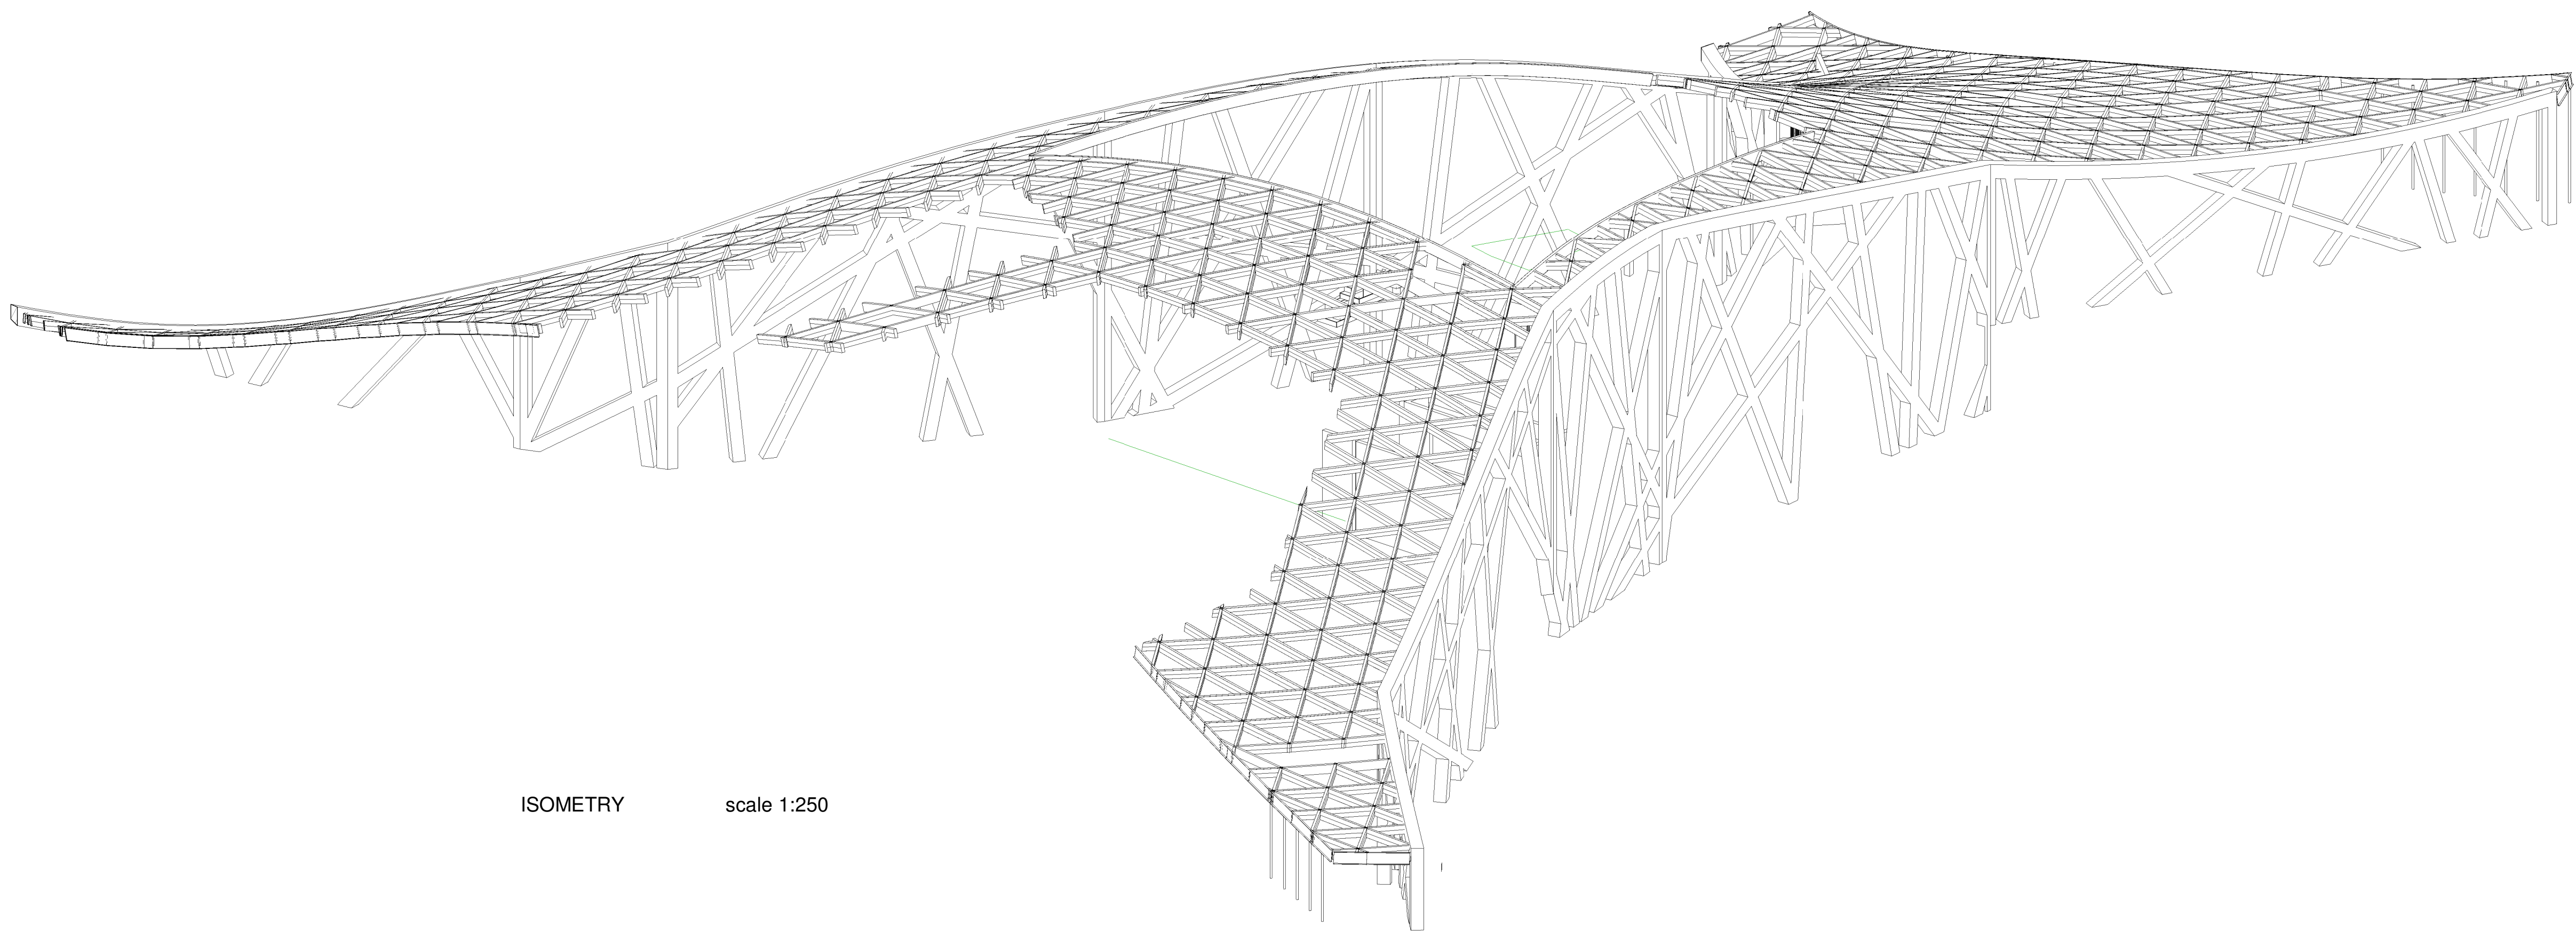

ISOMETRY

scale 1:250

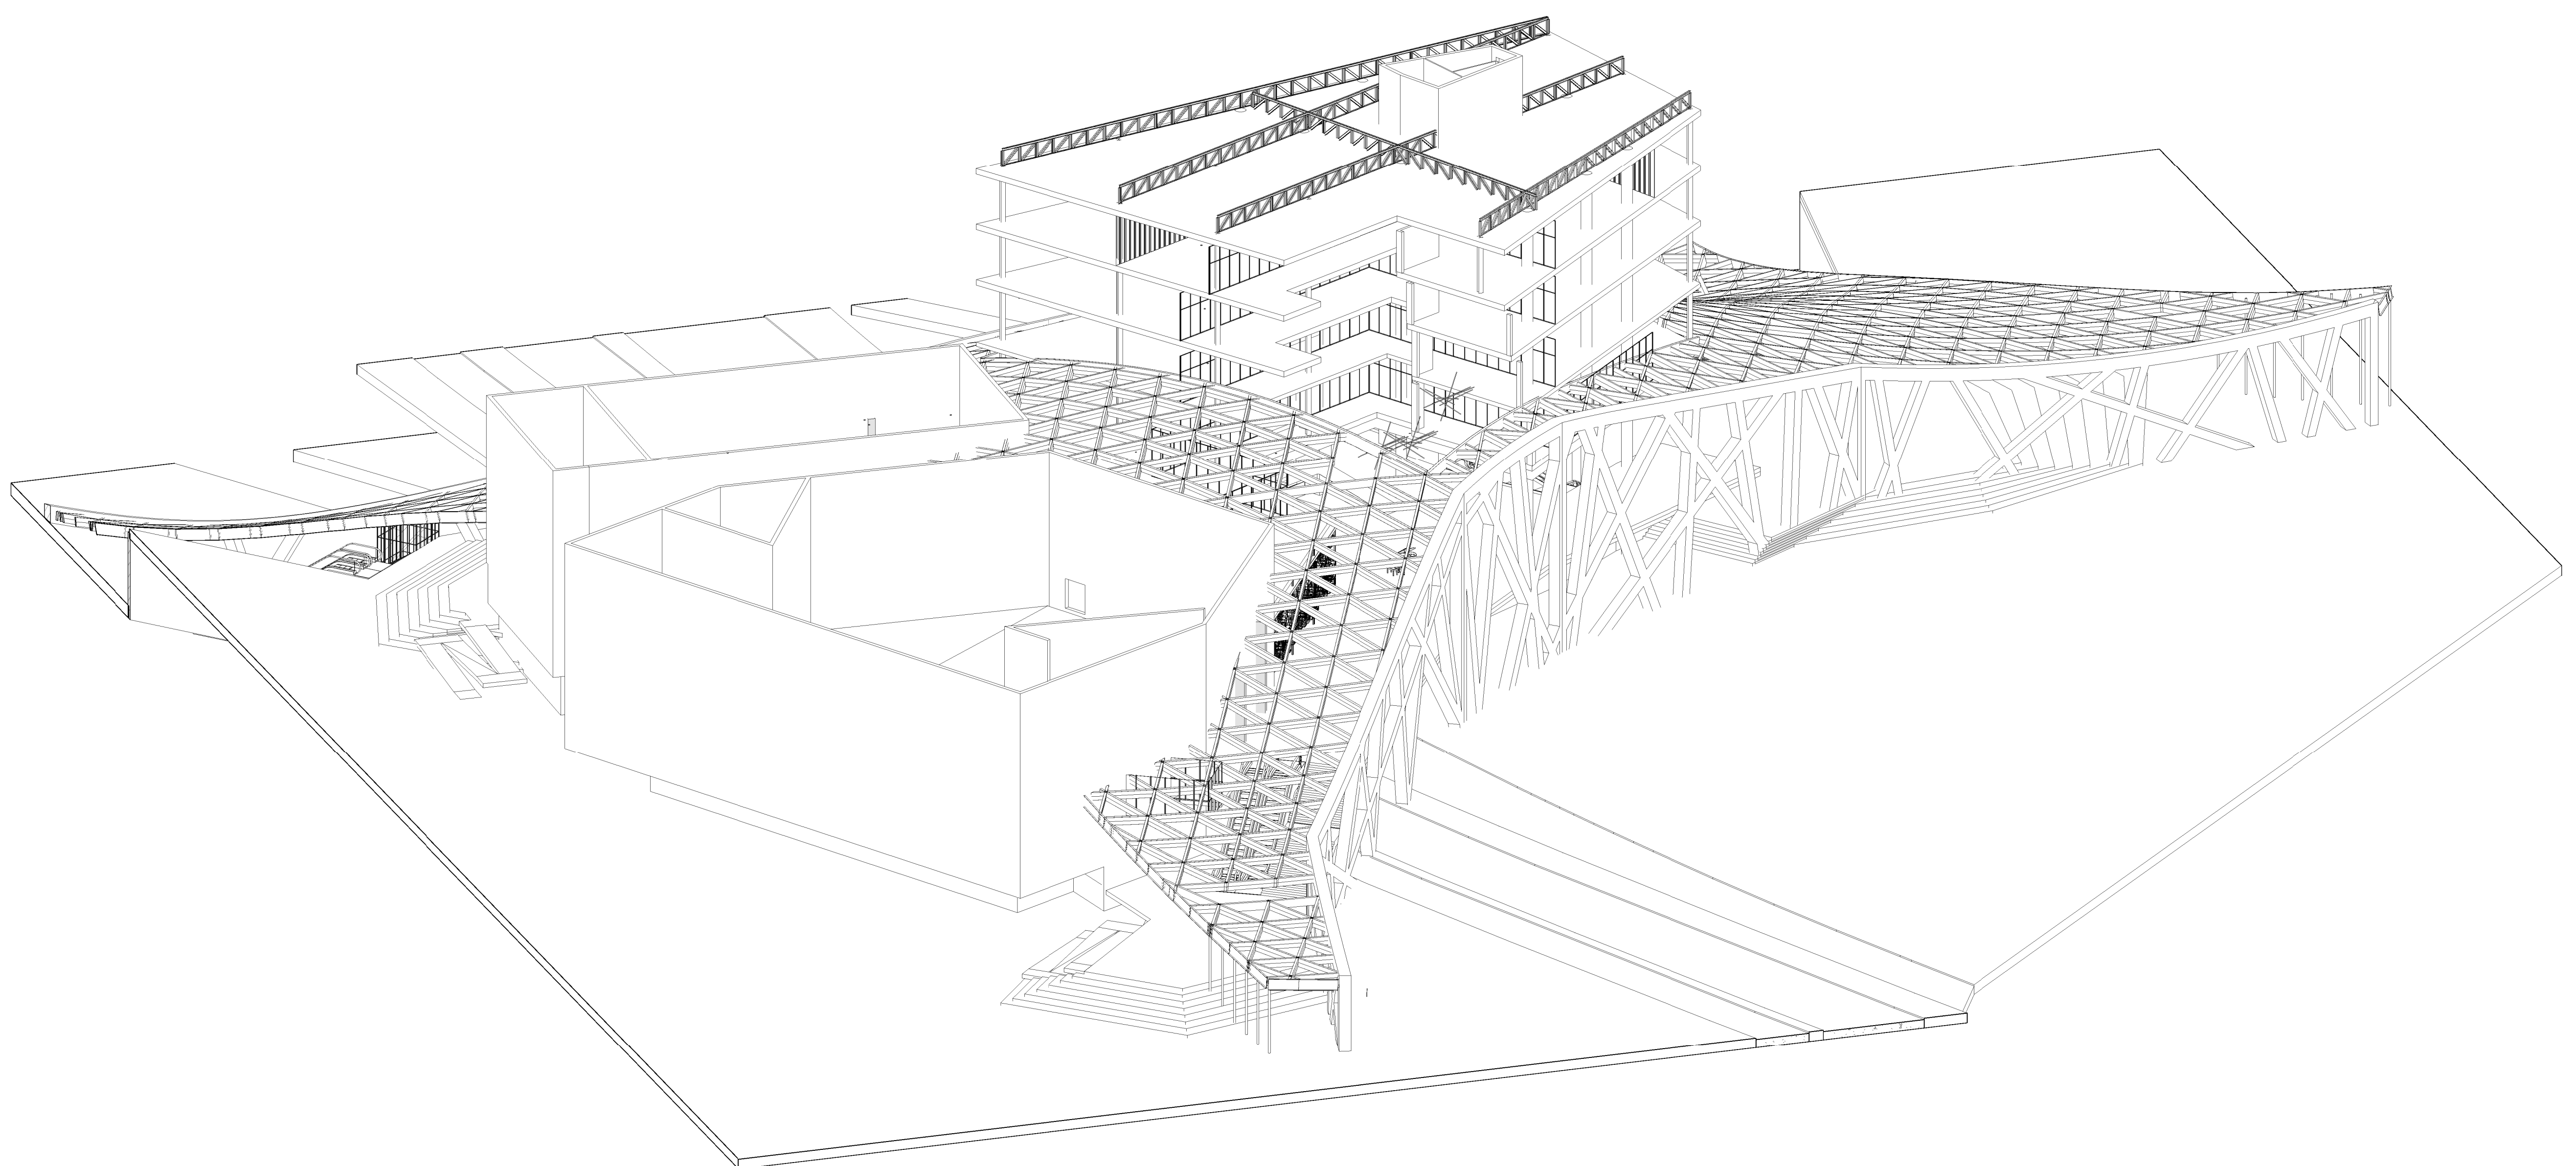

ISOMETRY

scale 1:250