

MOLENPOORT


music & arts school

KOEN HUIJBEN




FRAGMENT ELEVATION

4 m

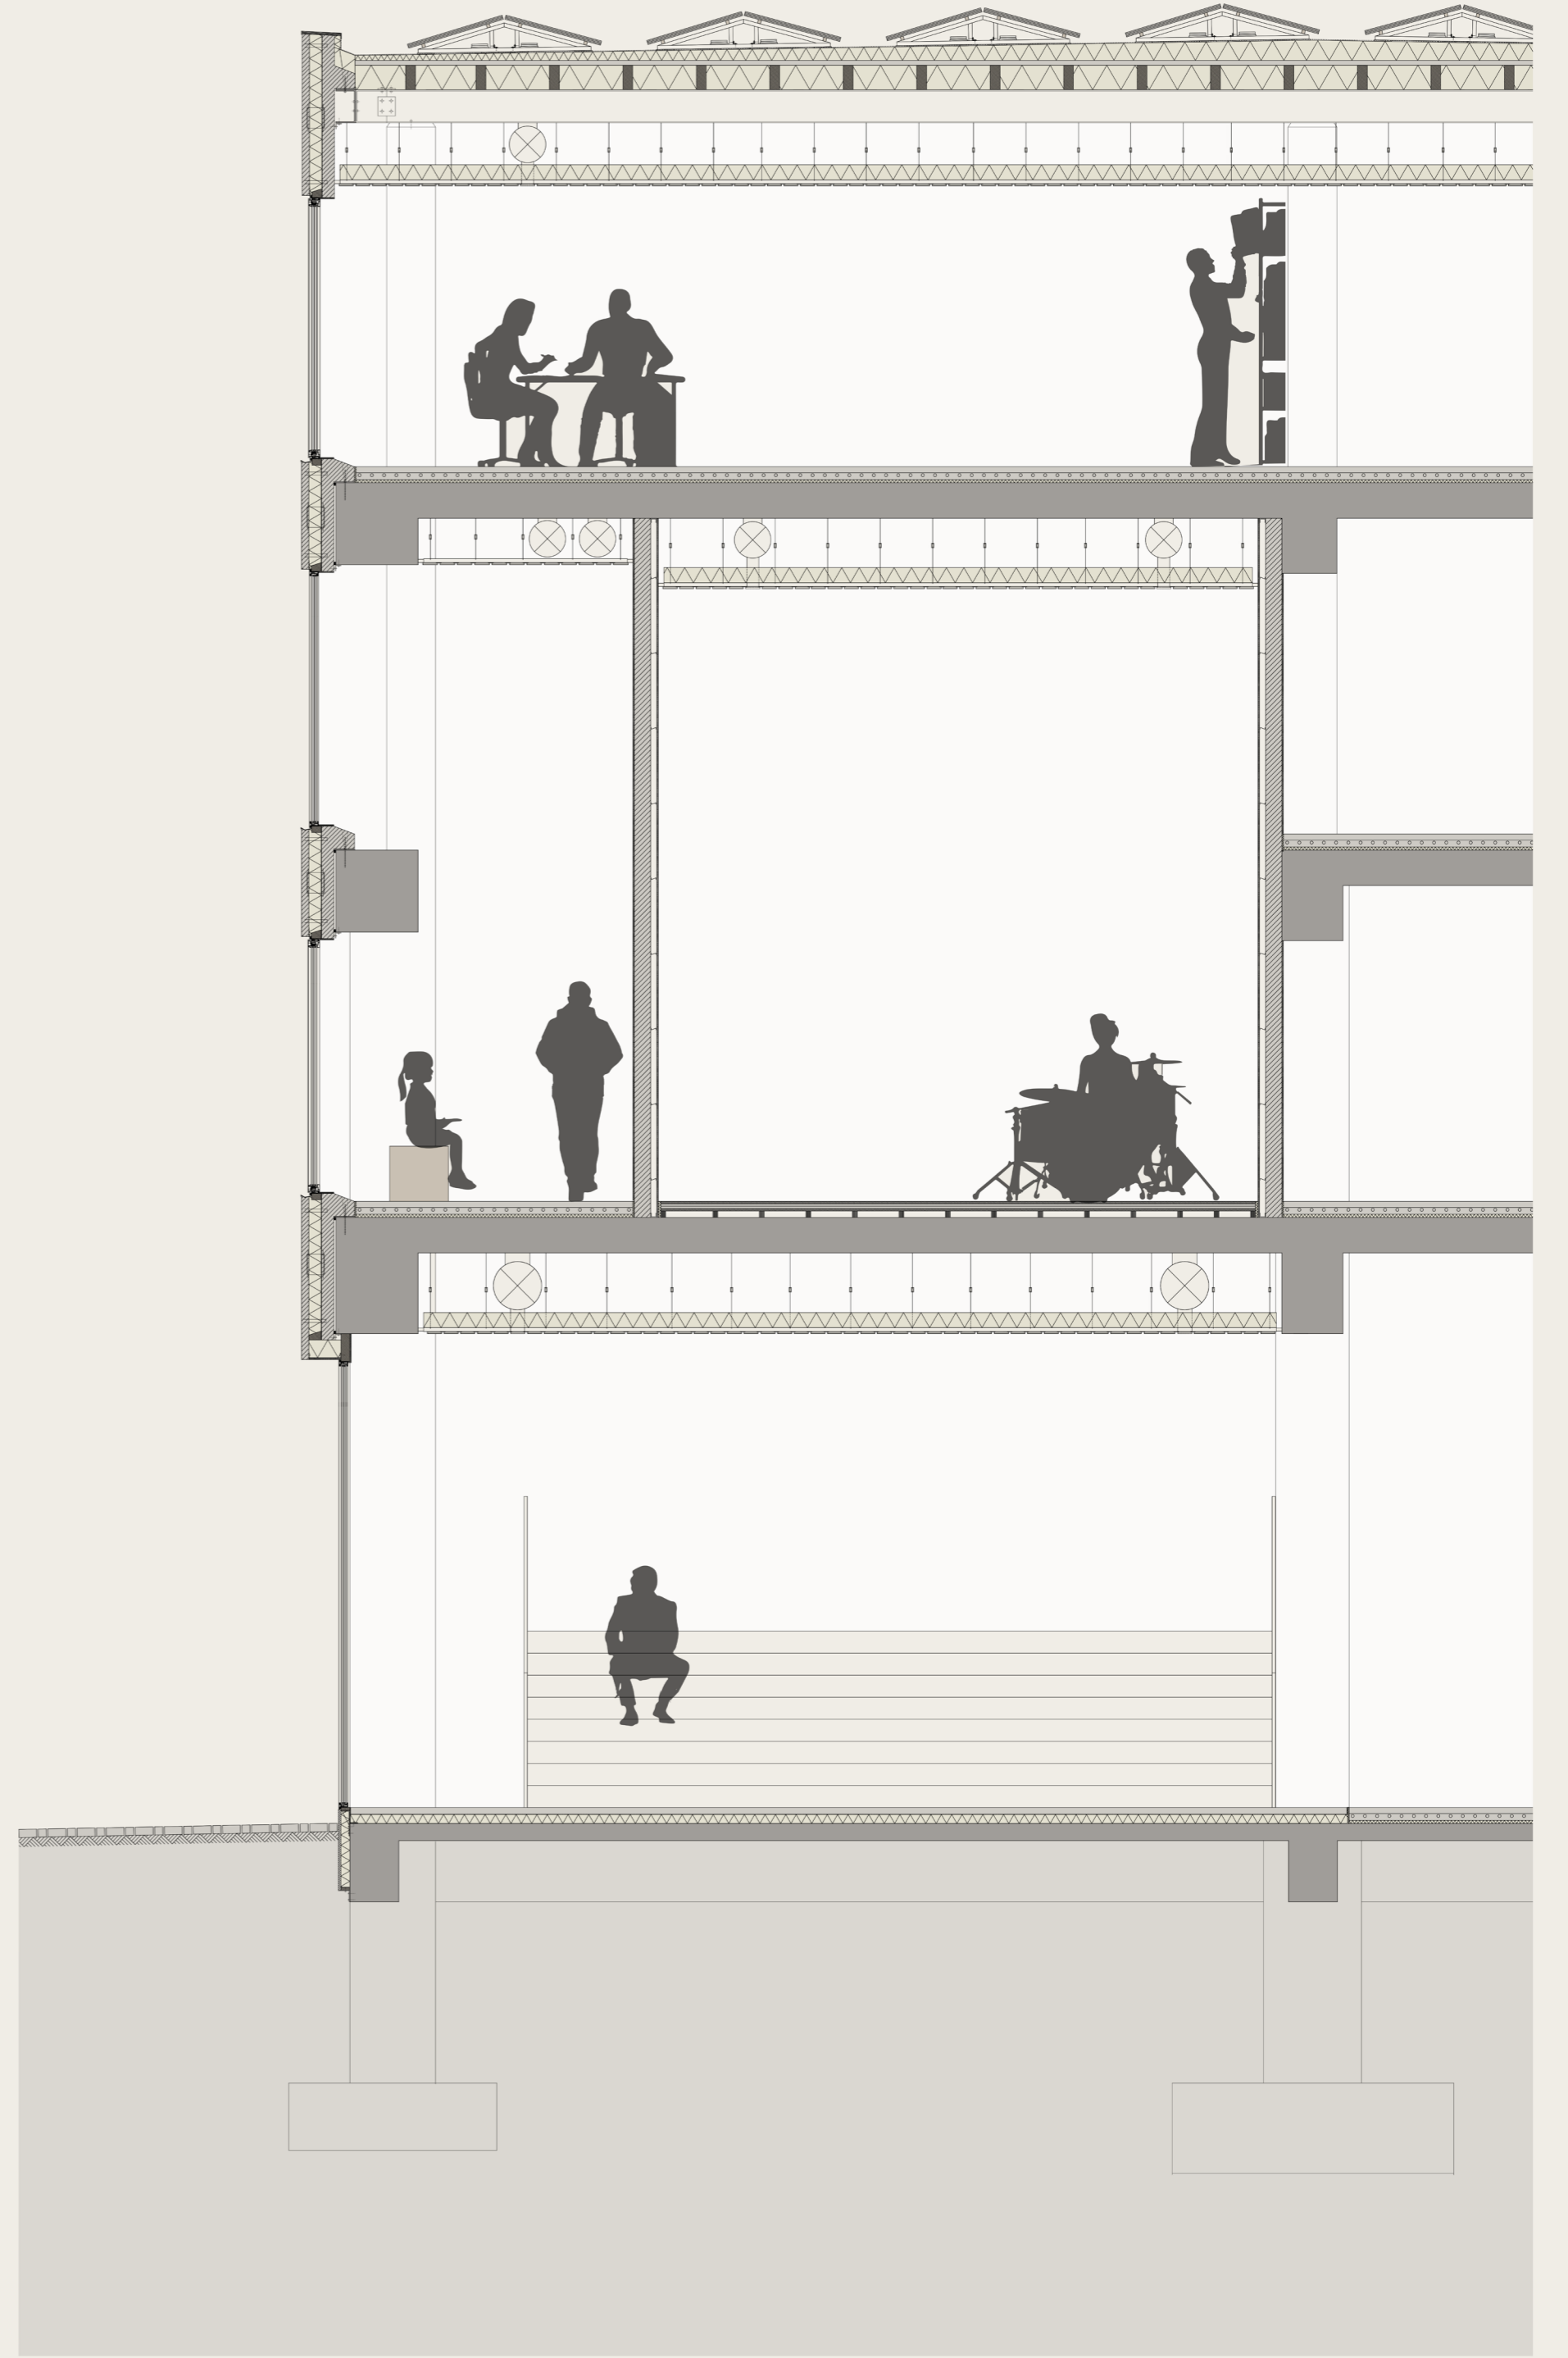


FRAGMENT VERTICAL SECTION

4 m

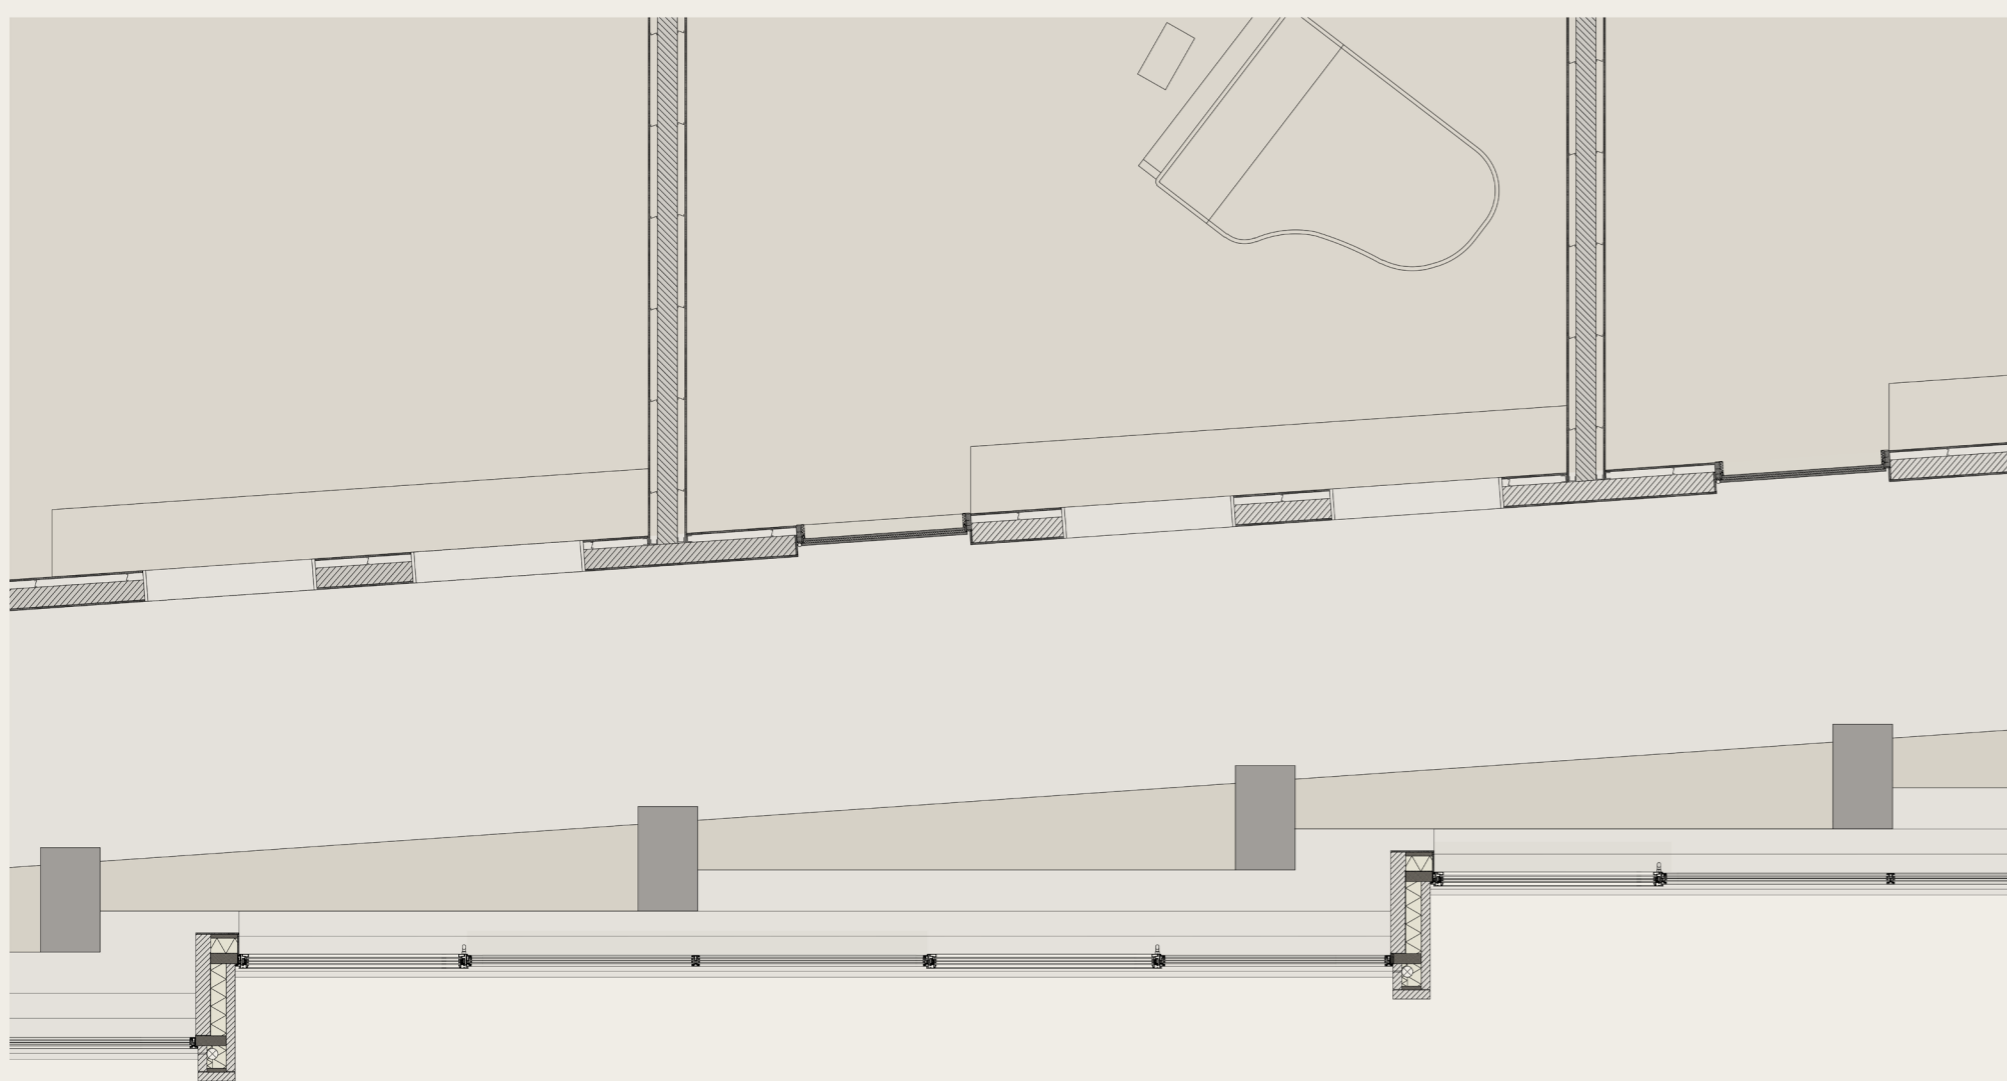


FRAGMENT HORIZONTAL SECTION

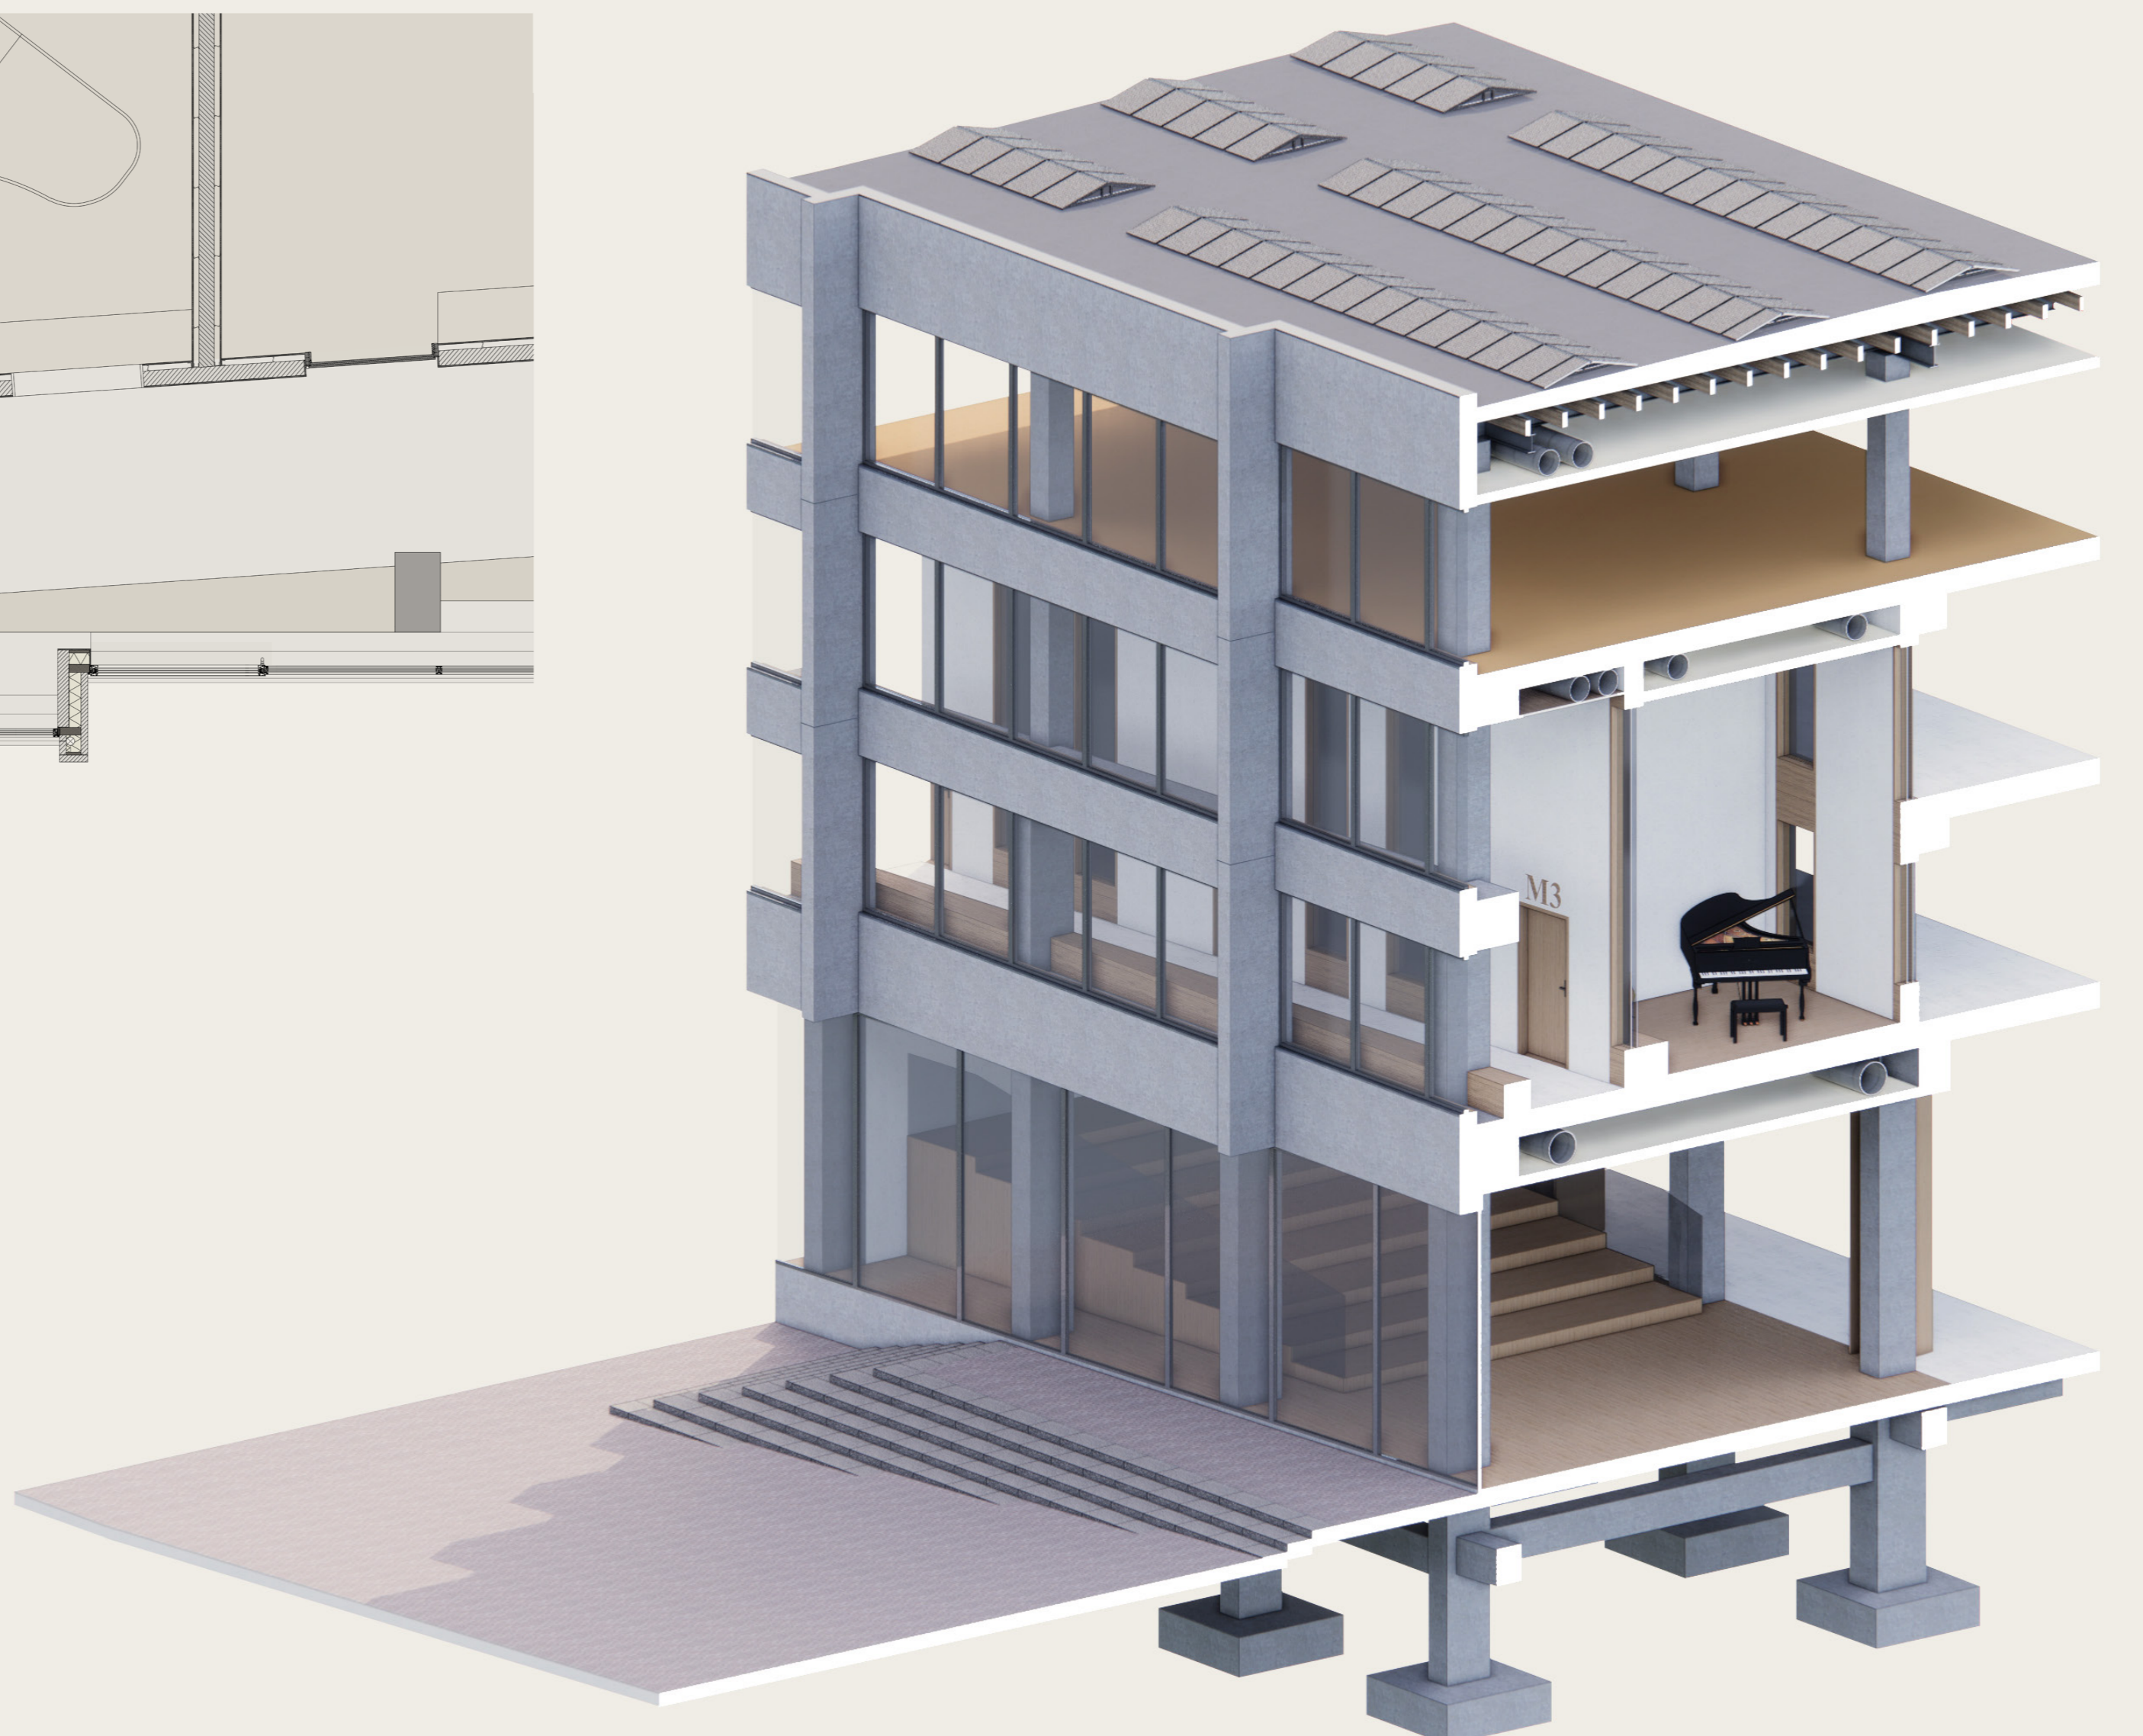


MOLENPOORT

music & arts school

KOEN HUIJBEN

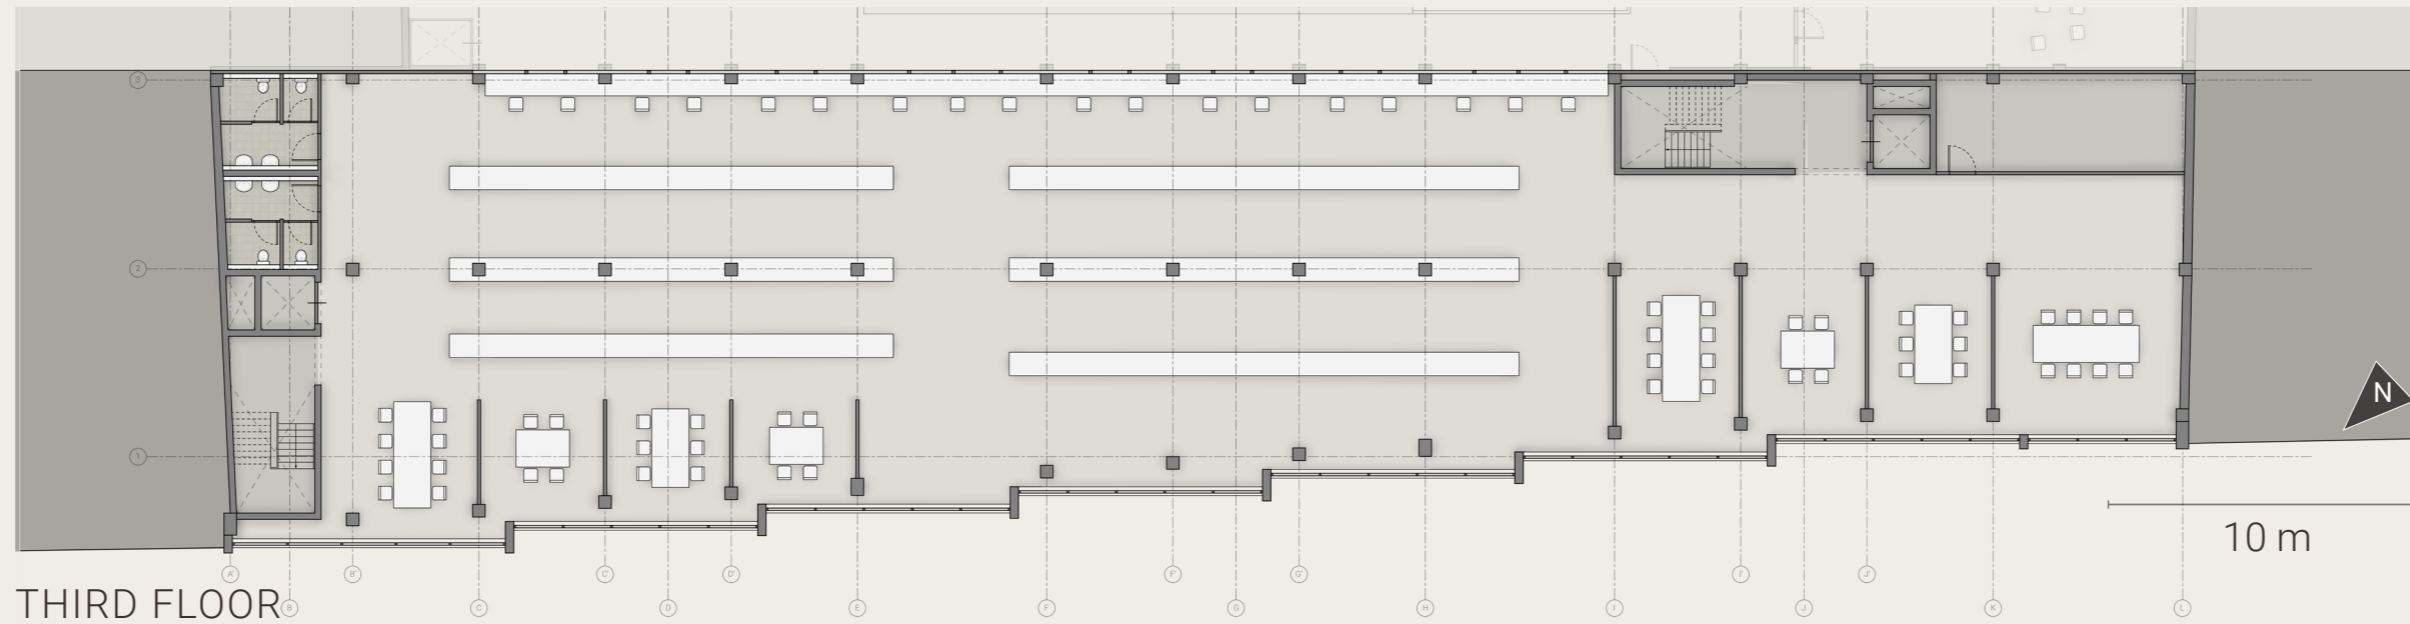


THIRD FLOOR

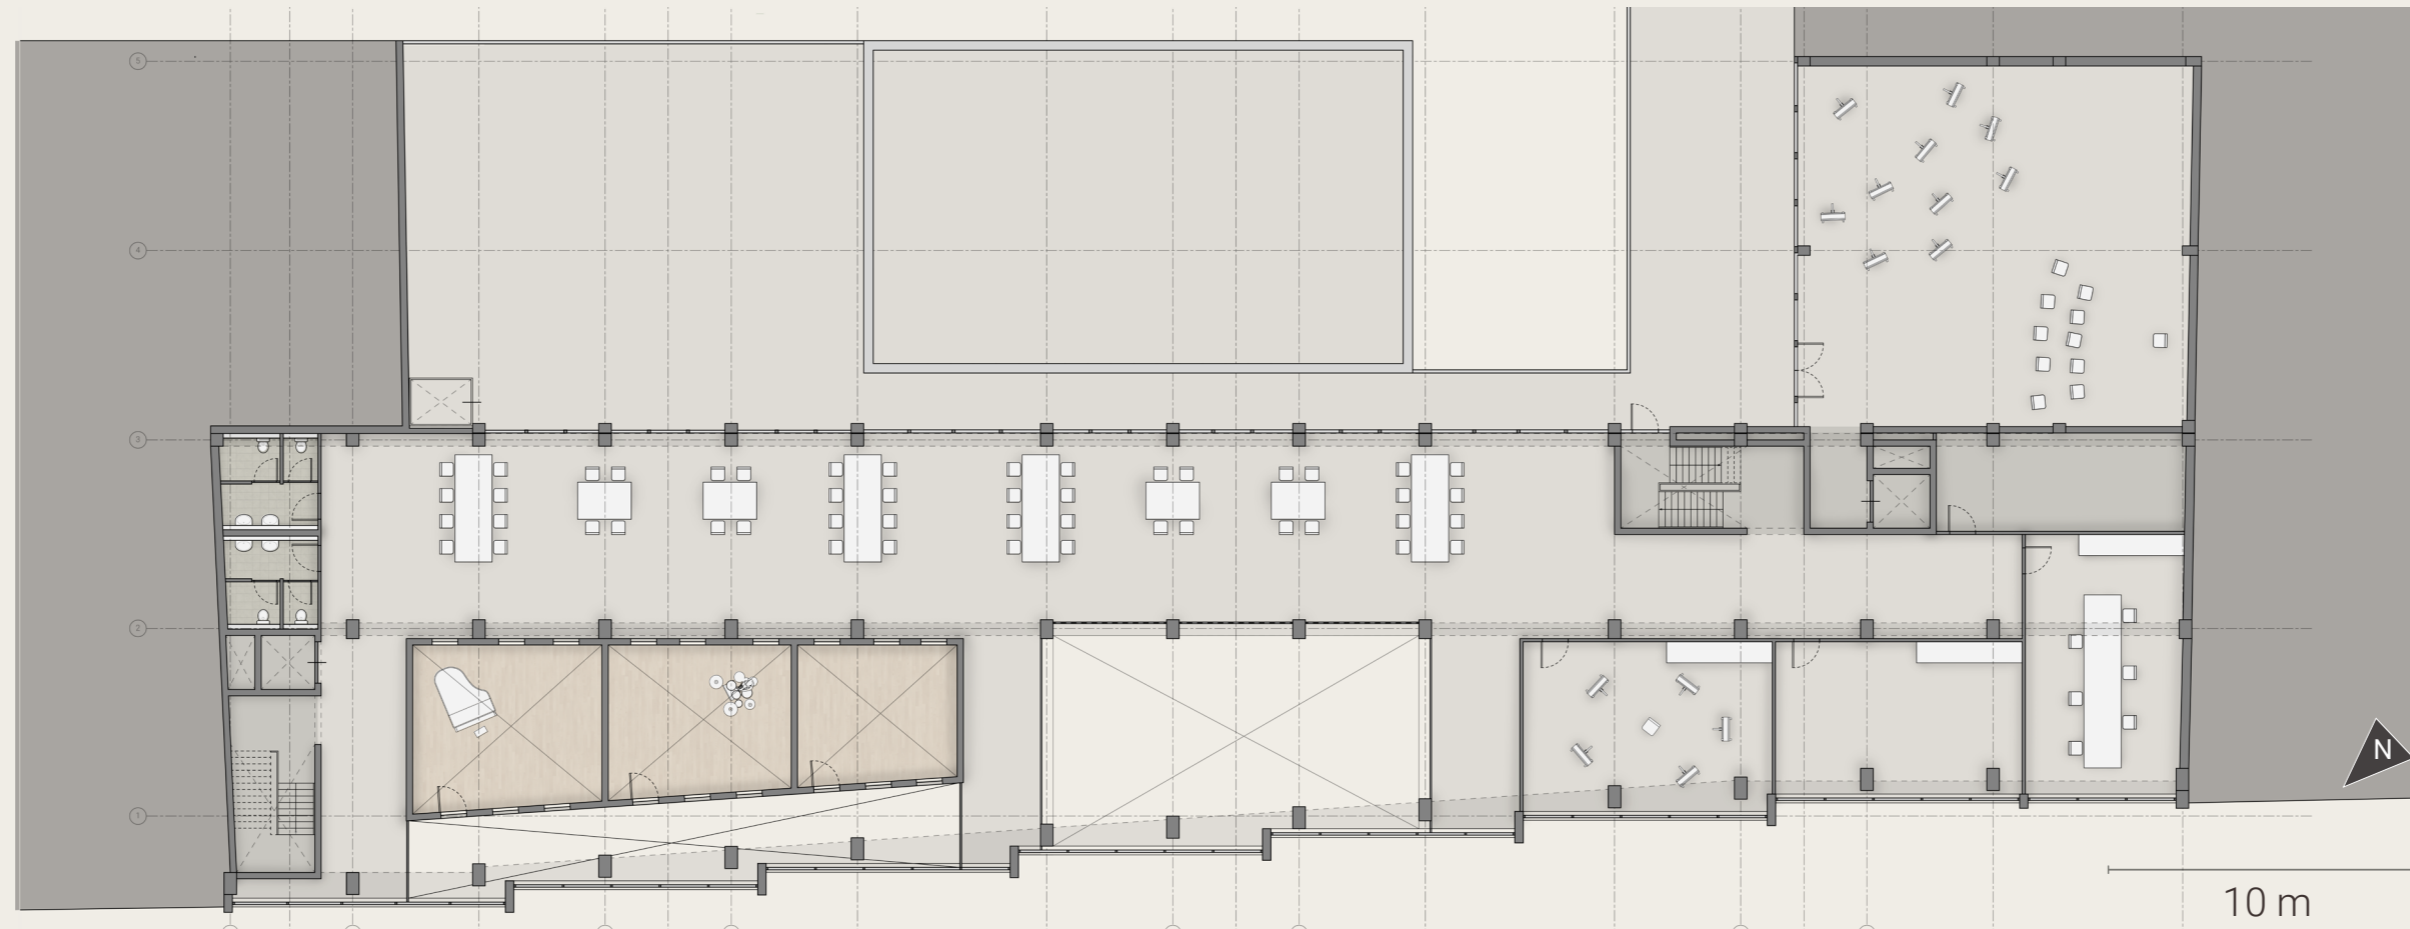


SECOND FLOOR



FIRST FLOOR

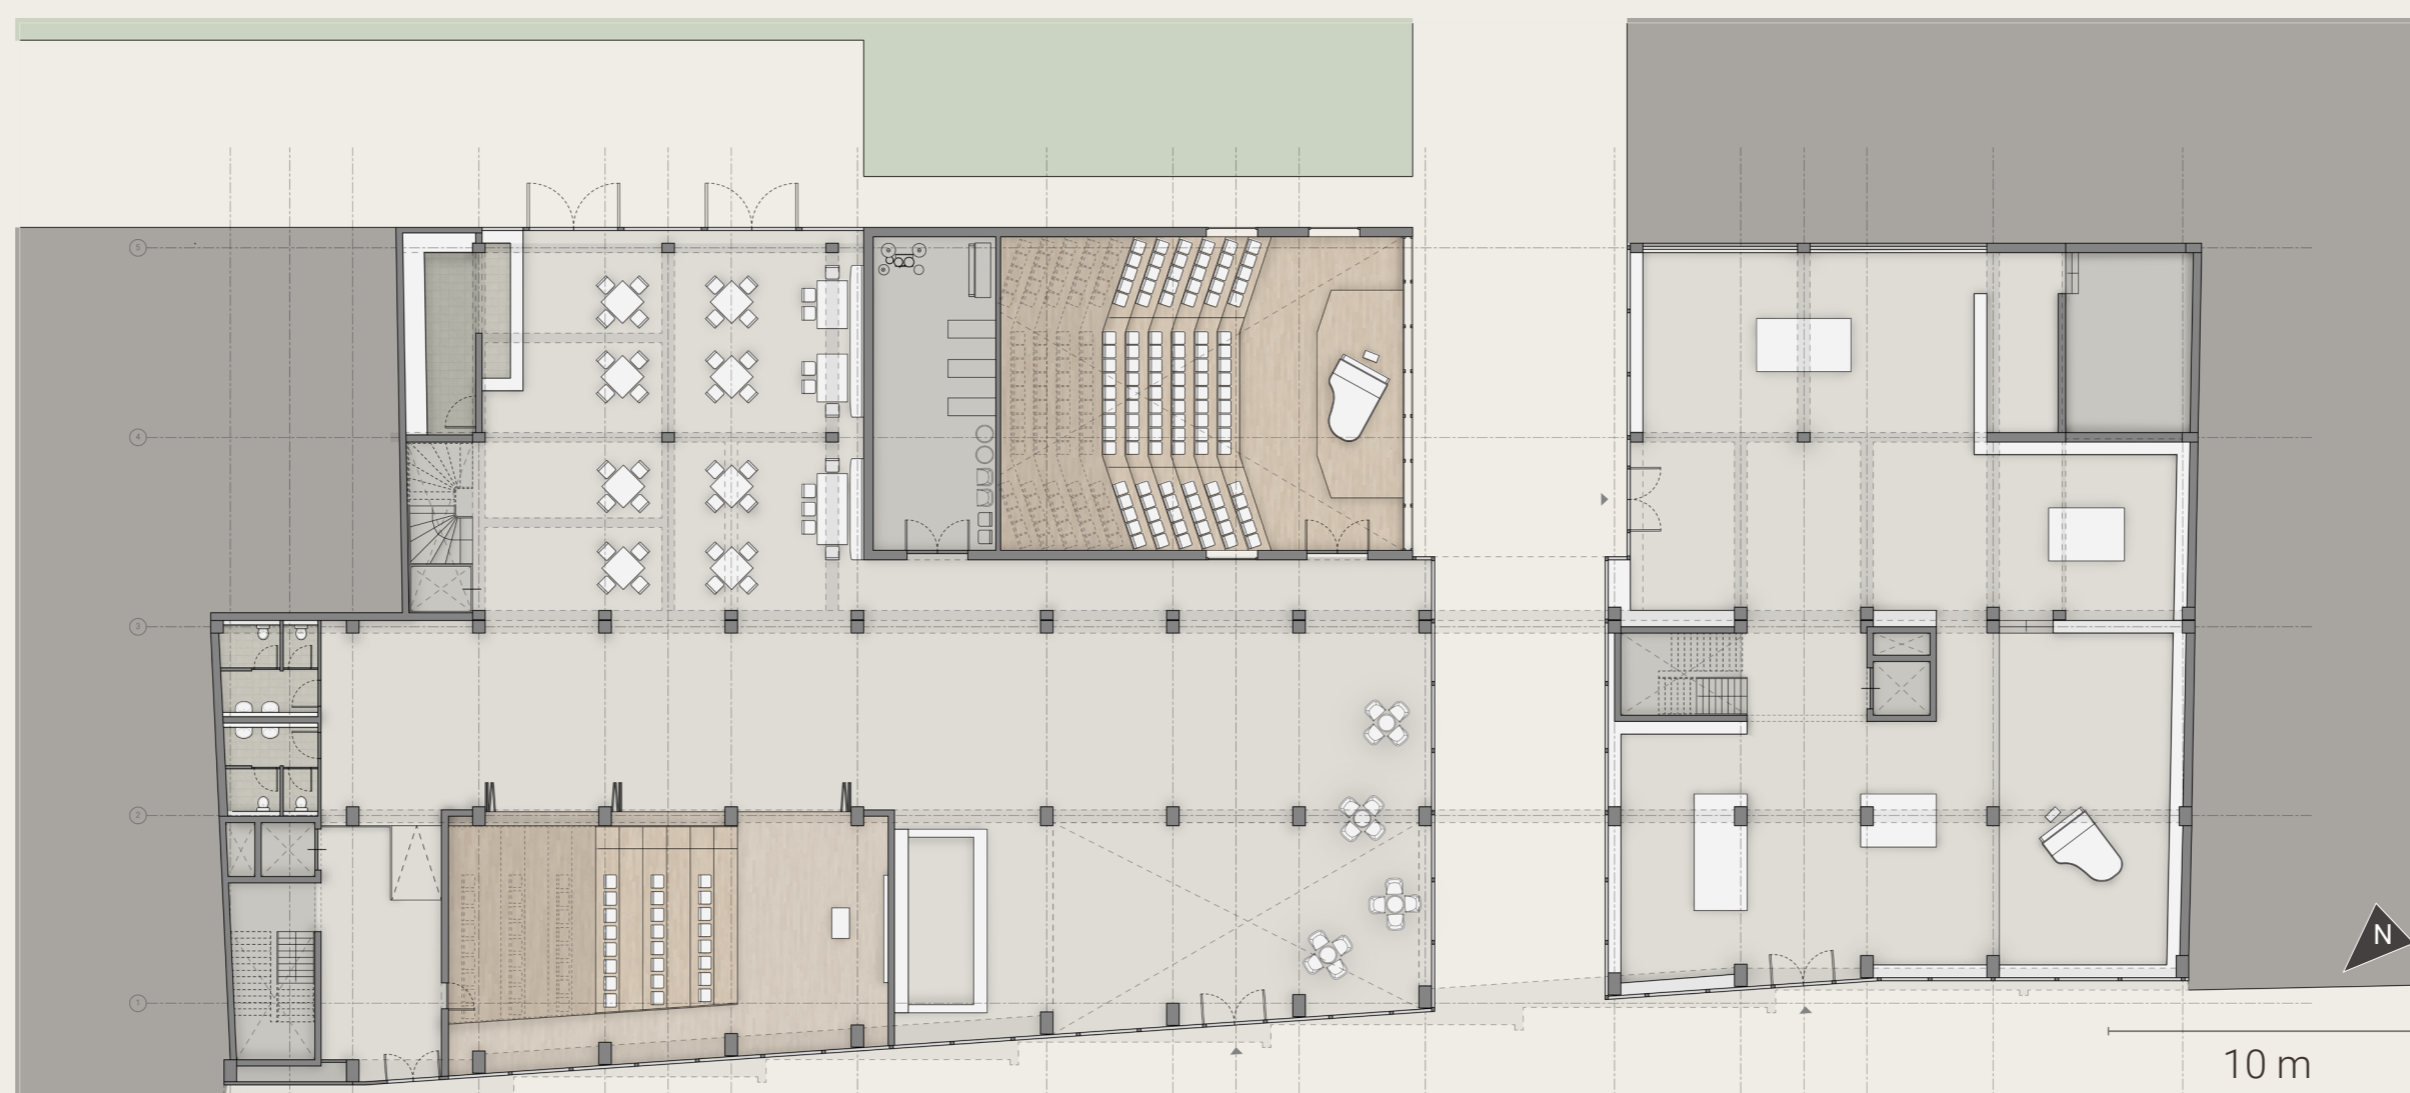

GROUND FLOOR

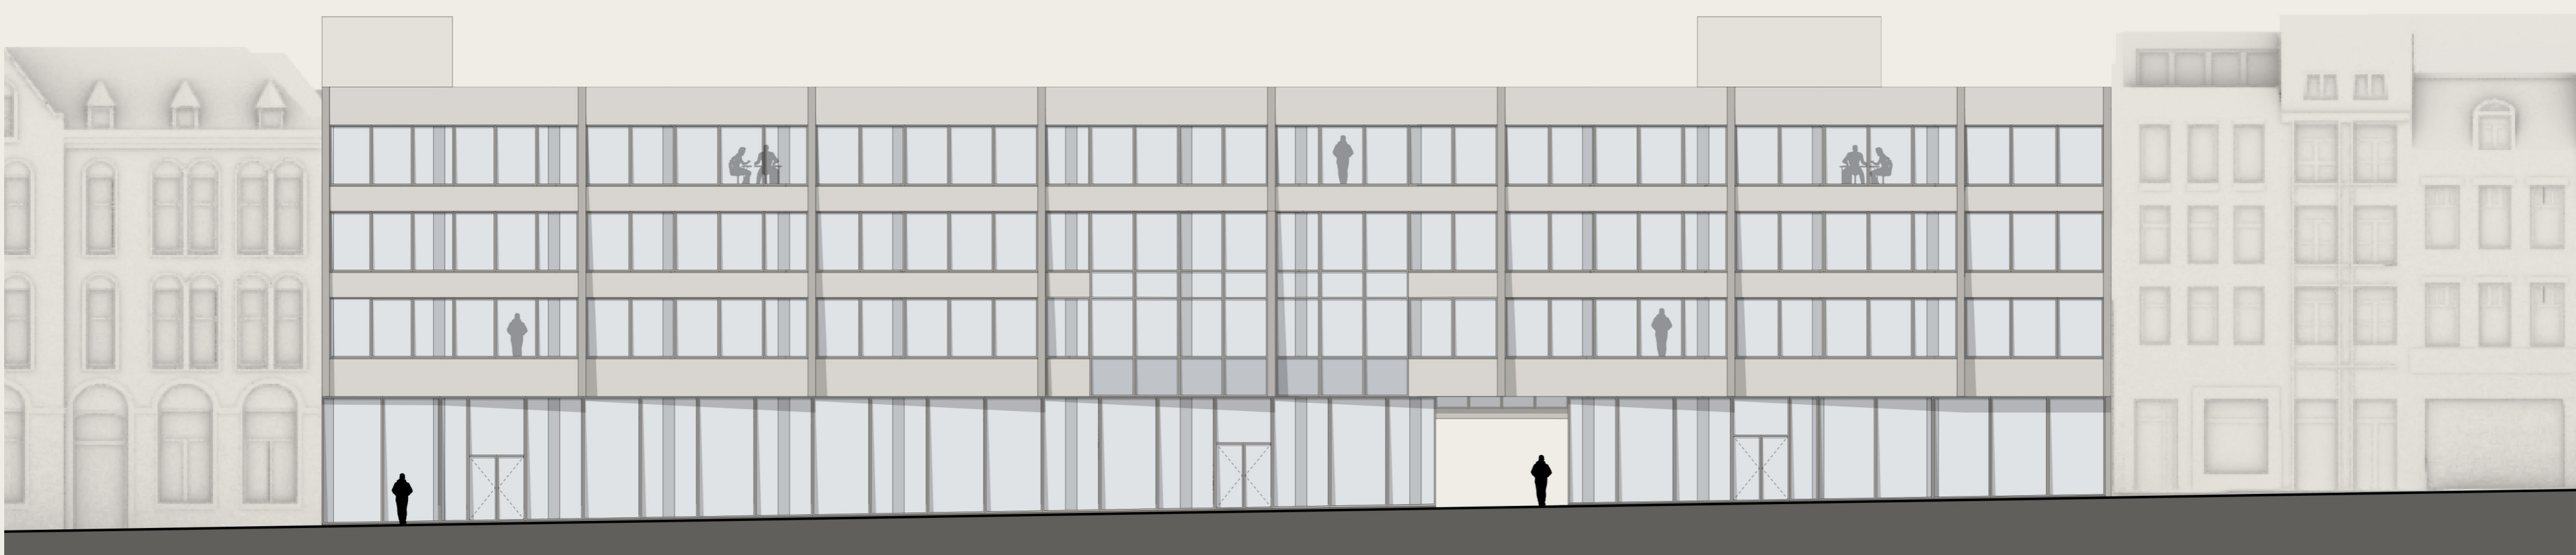

MOLENSTRAAT ELEVATION

MOLENPOORT

music & arts school

KOEN HUIJBEN



MUSIC PERFORMANCE HALL IMPRESSION



PRACTICE ROOM CORRIDOR IMPRESSION




MUSIC PRACTICE ROOM IMPRESSION


MOLENPOORT

music & arts school


KOEN HUIJBEN

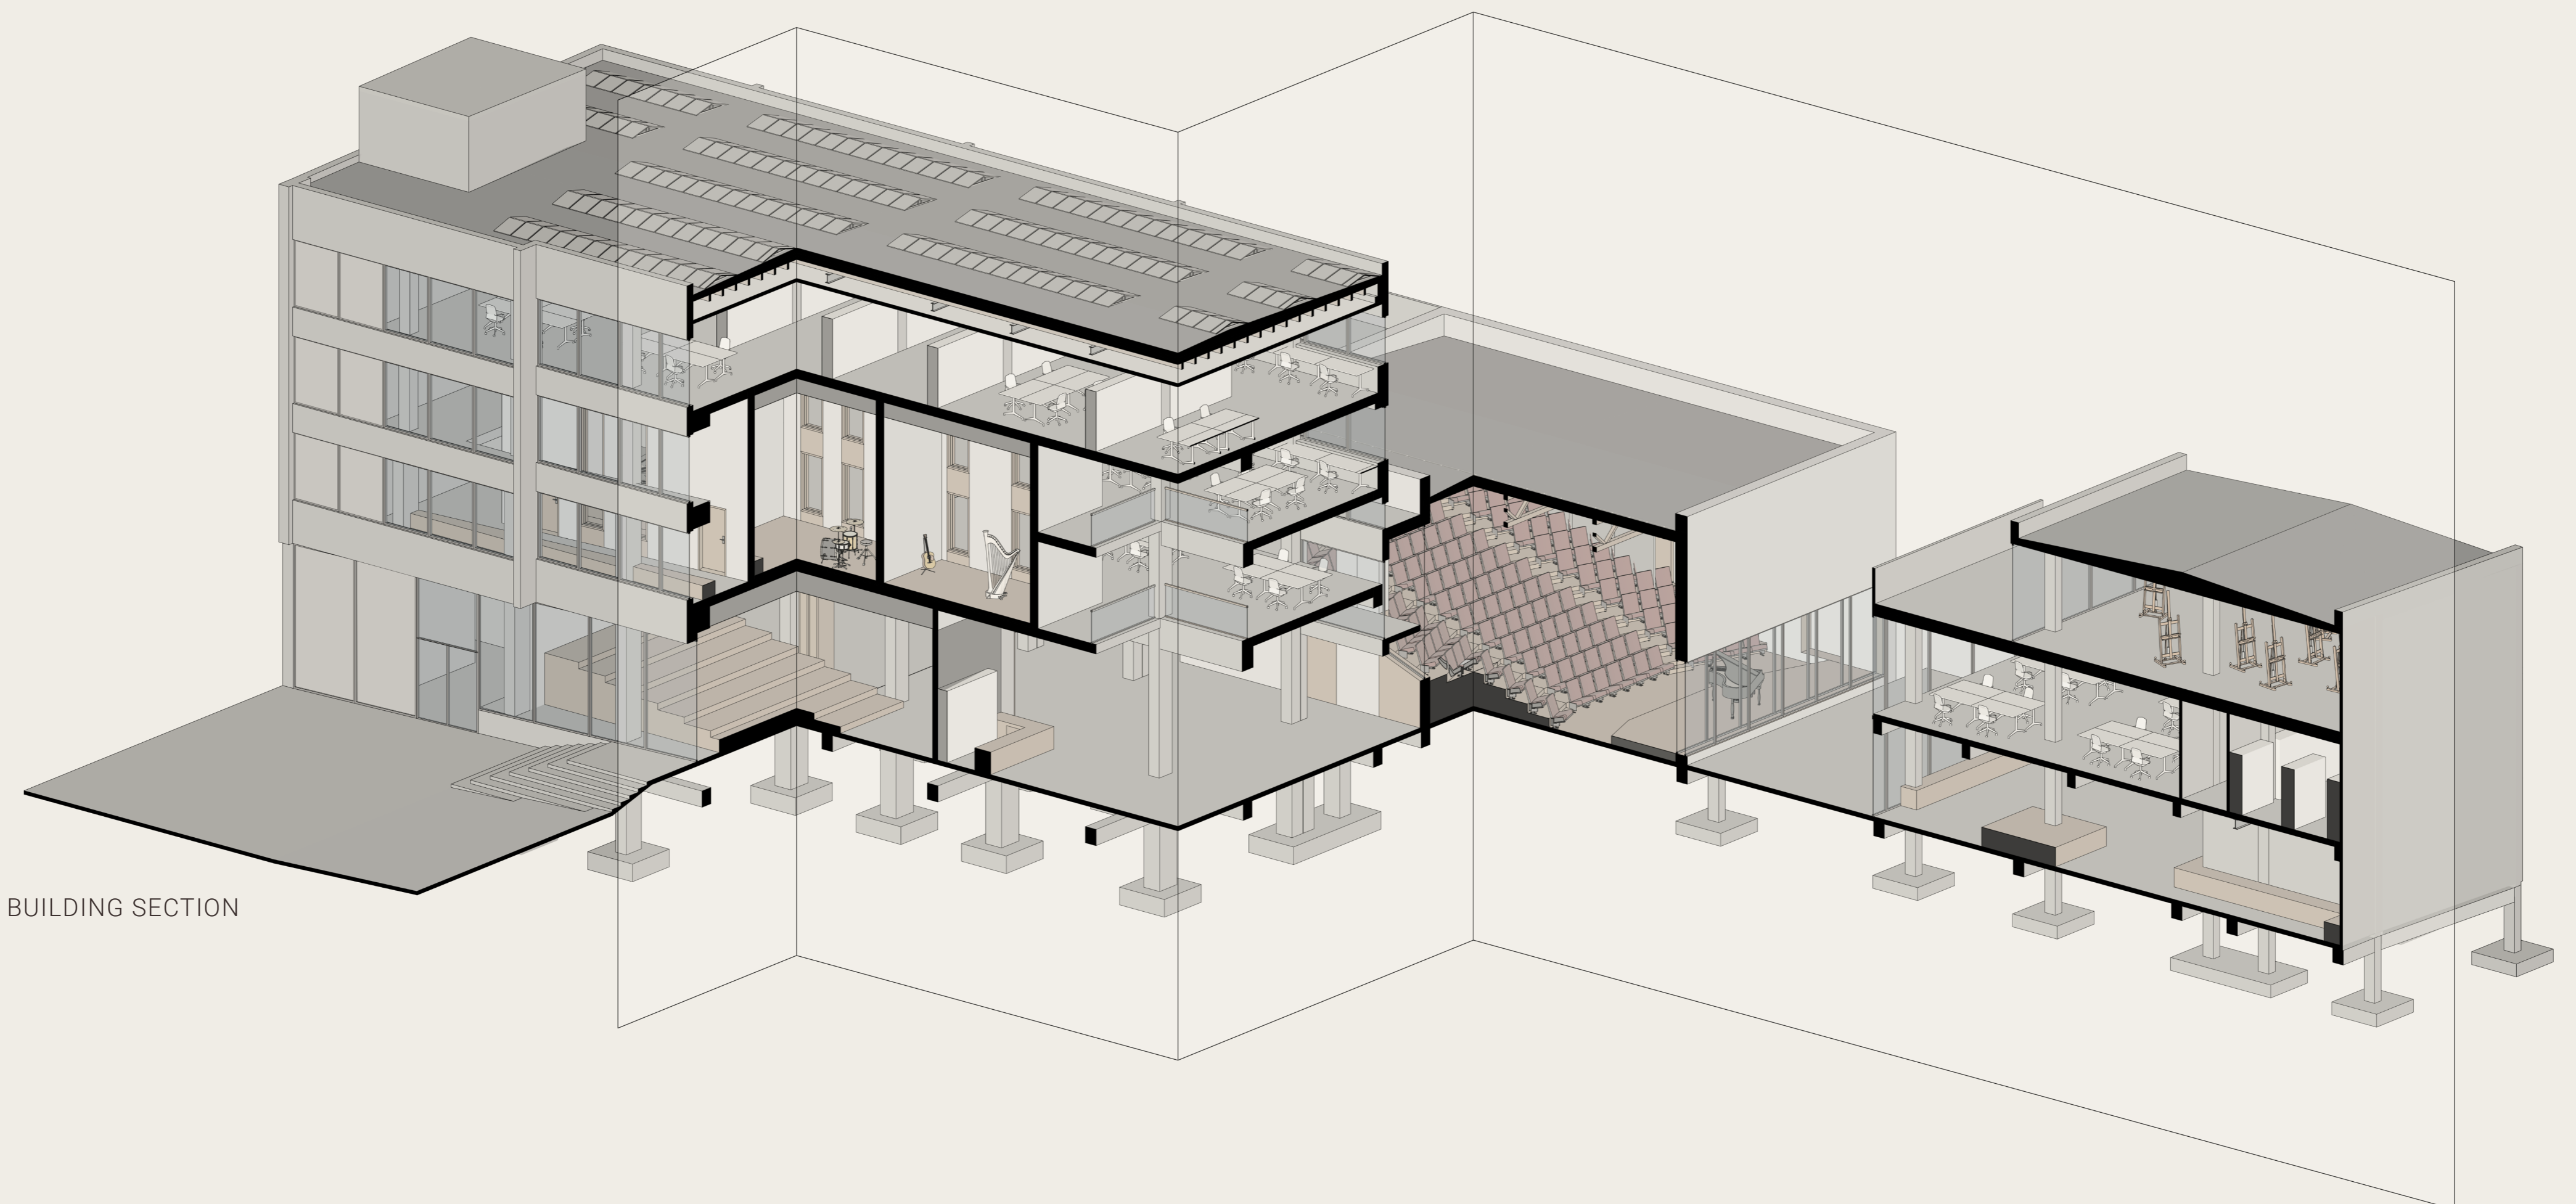


BUILDING SECTION

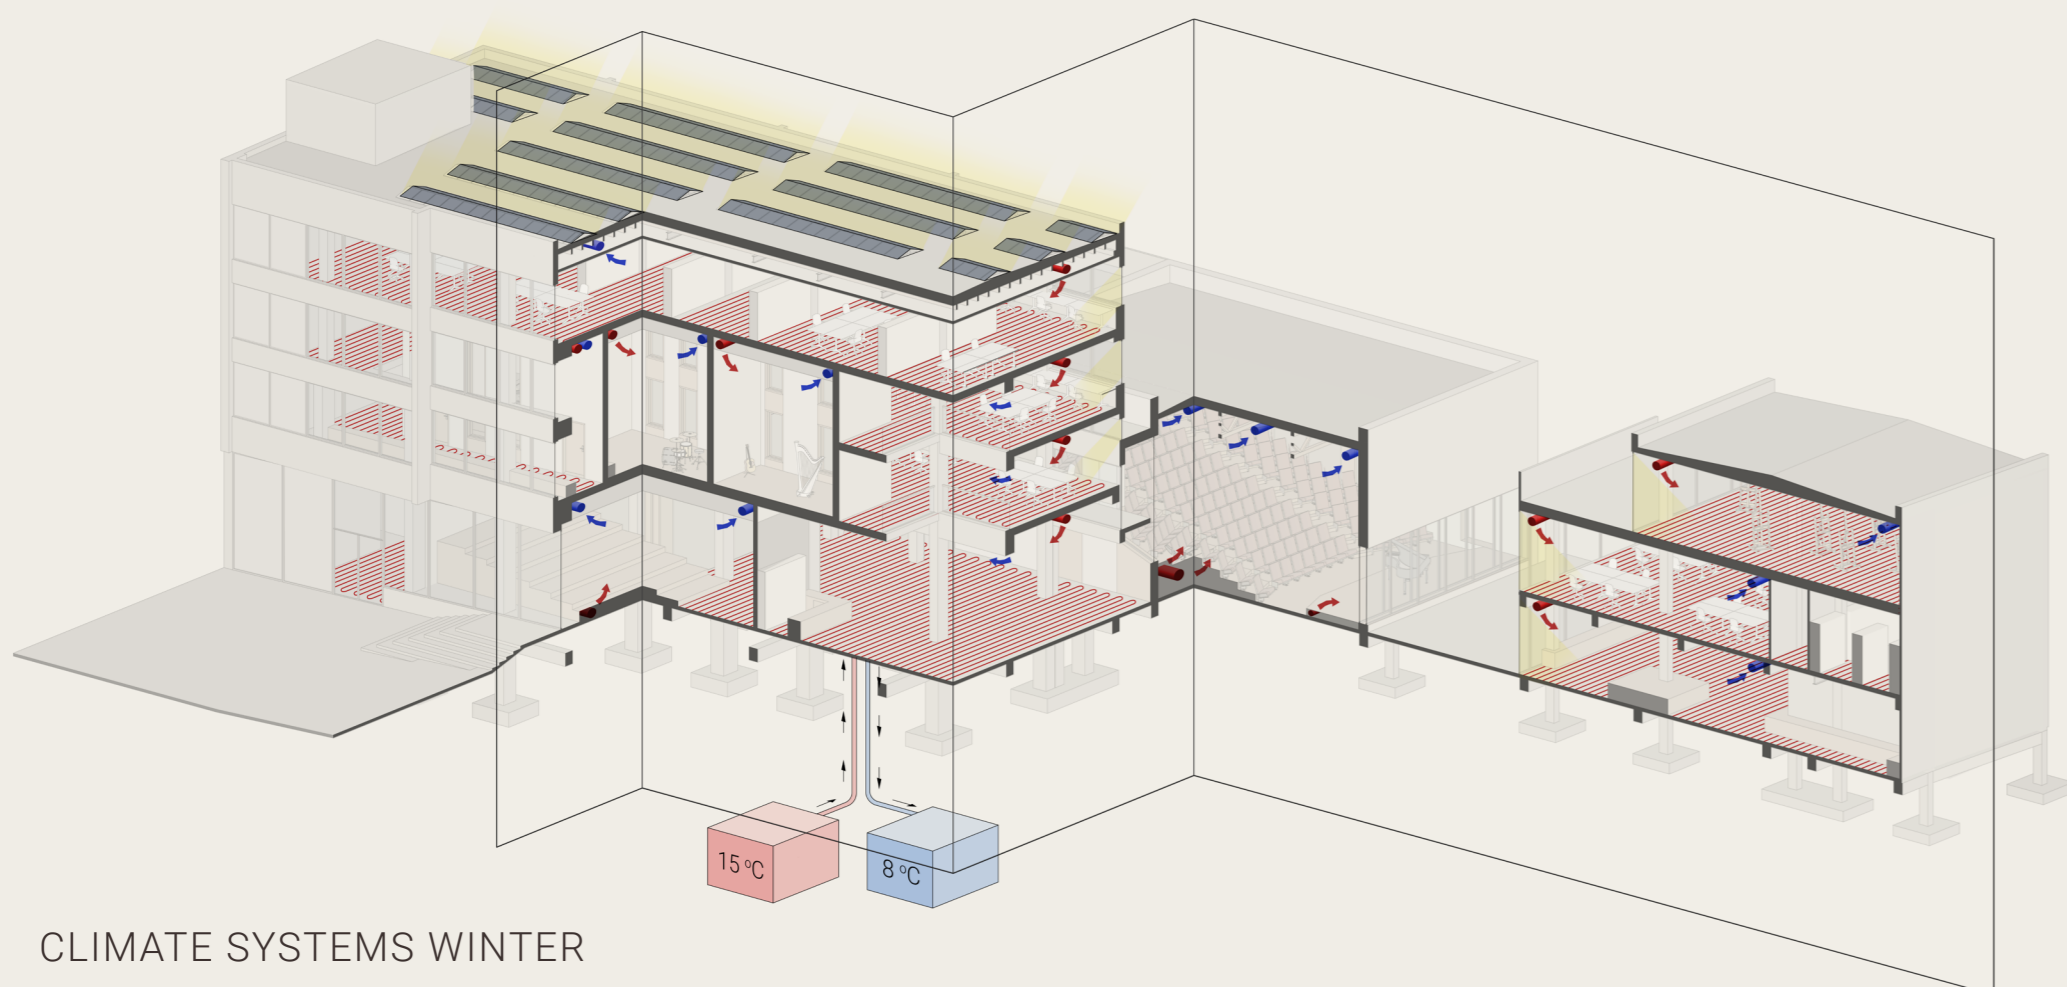

CLIMATE SYSTEMS WINTER

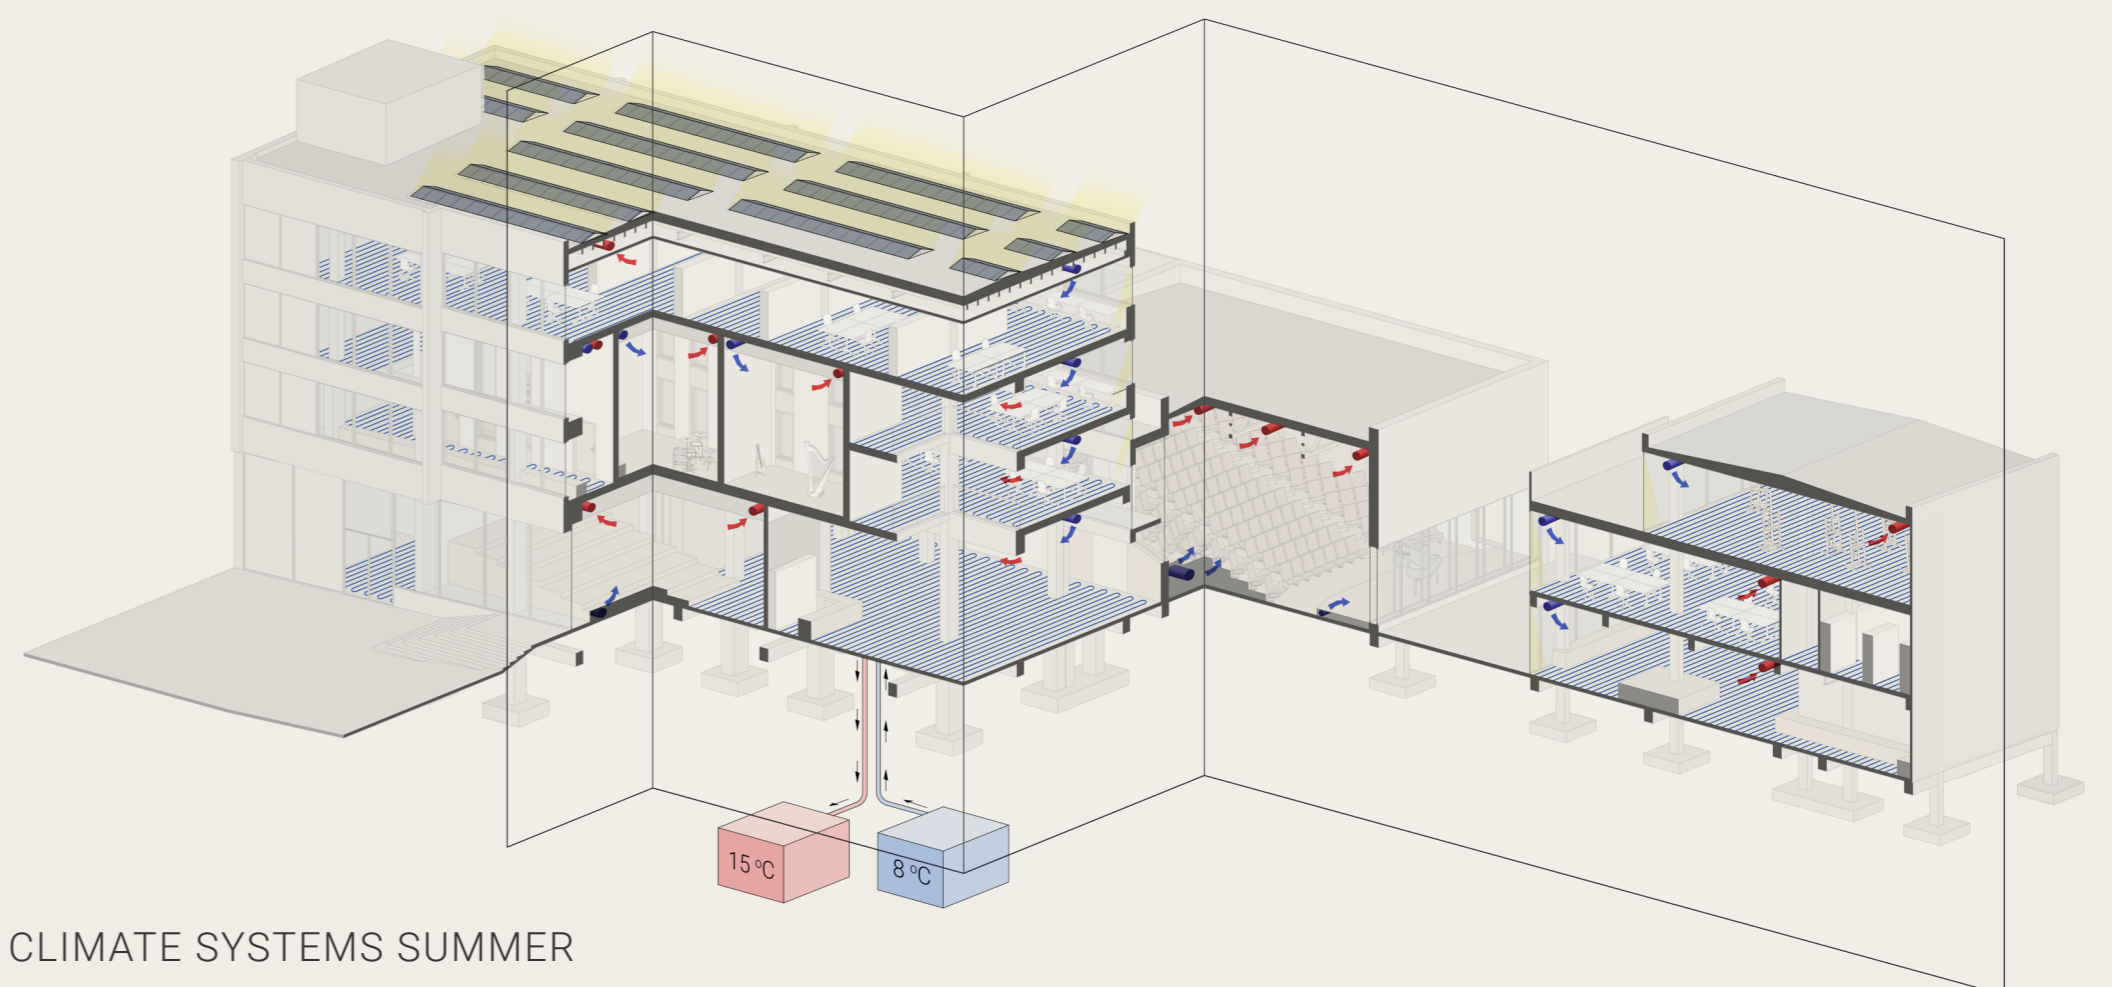

CLIMATE SYSTEMS SUMMER

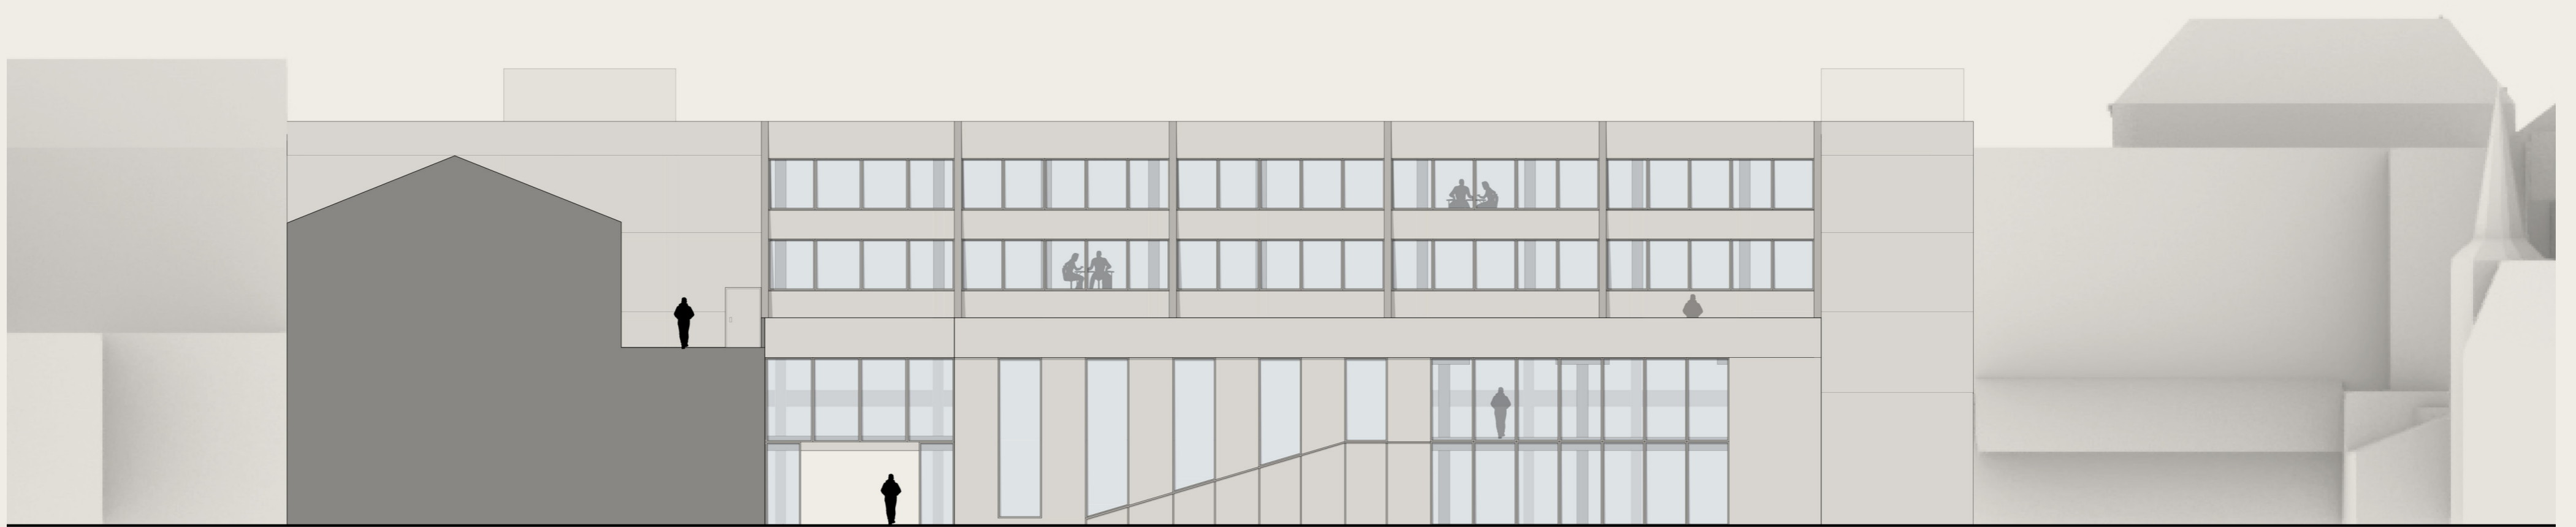

COURTYARD ELEVATION

10 m



FIRST FLOOR IMPRESSION



SHOWROOM IMPRESSION