


Verdieping - 1:200

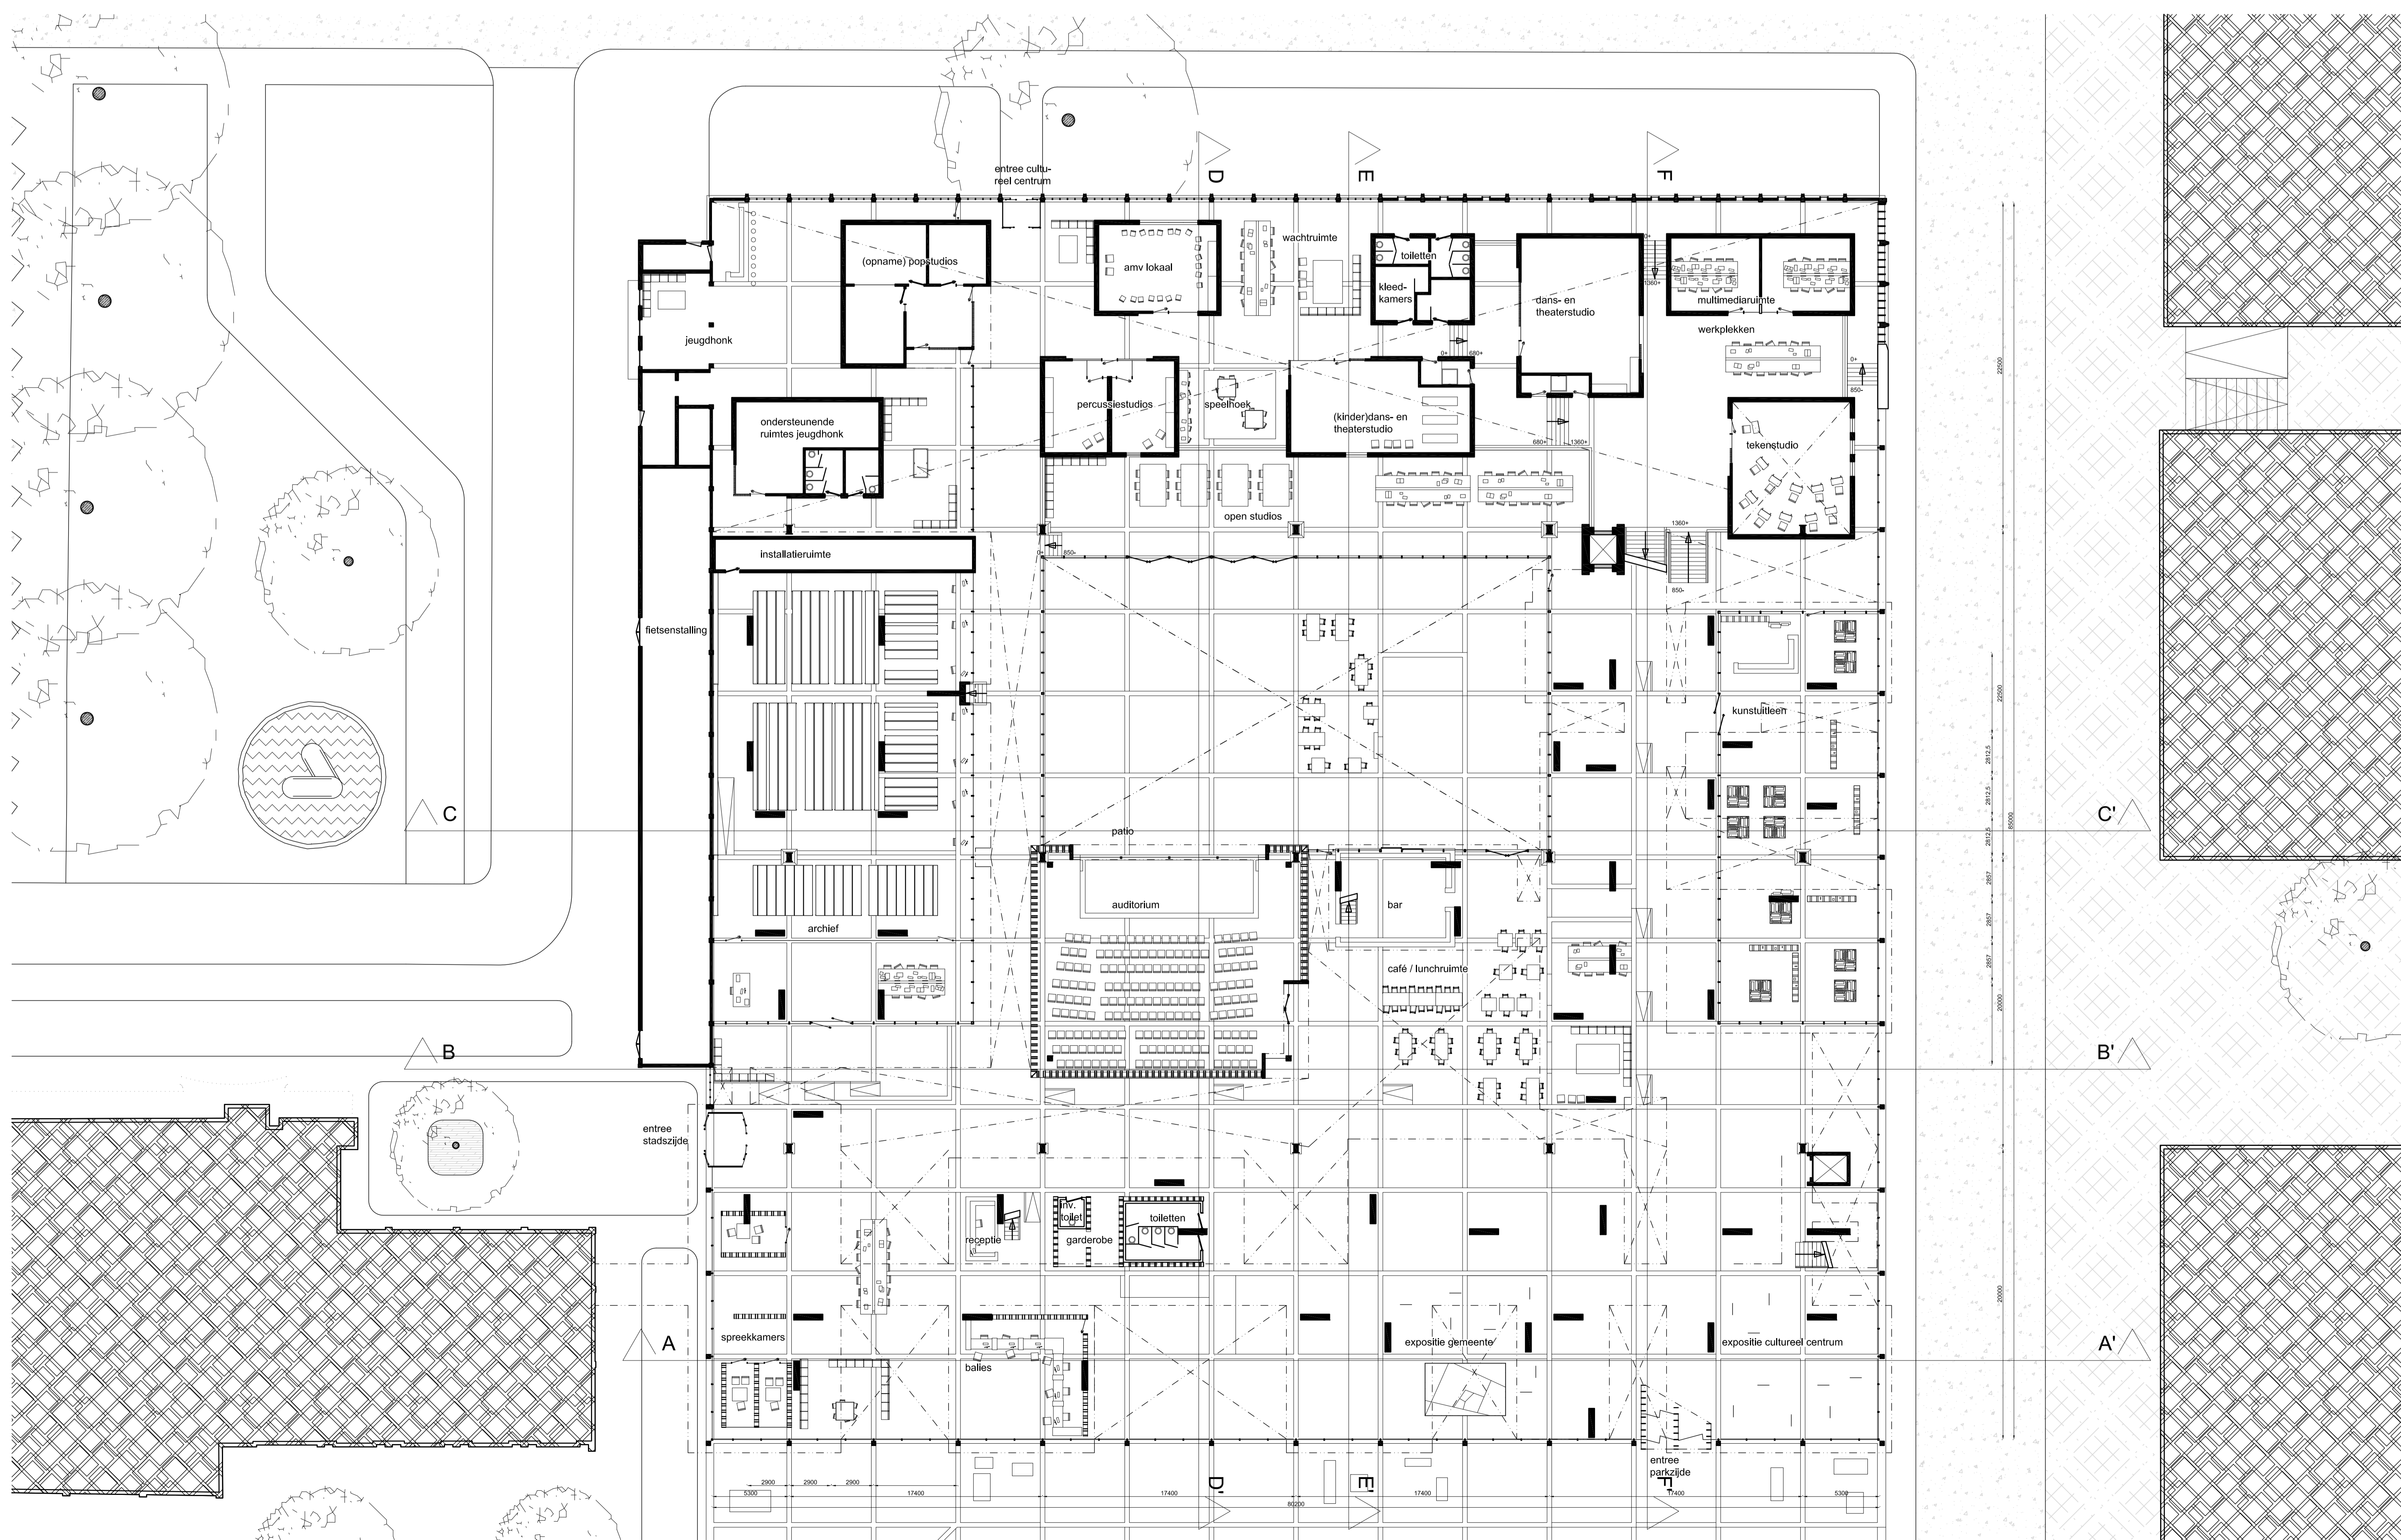

Begane Grond - 1:200