

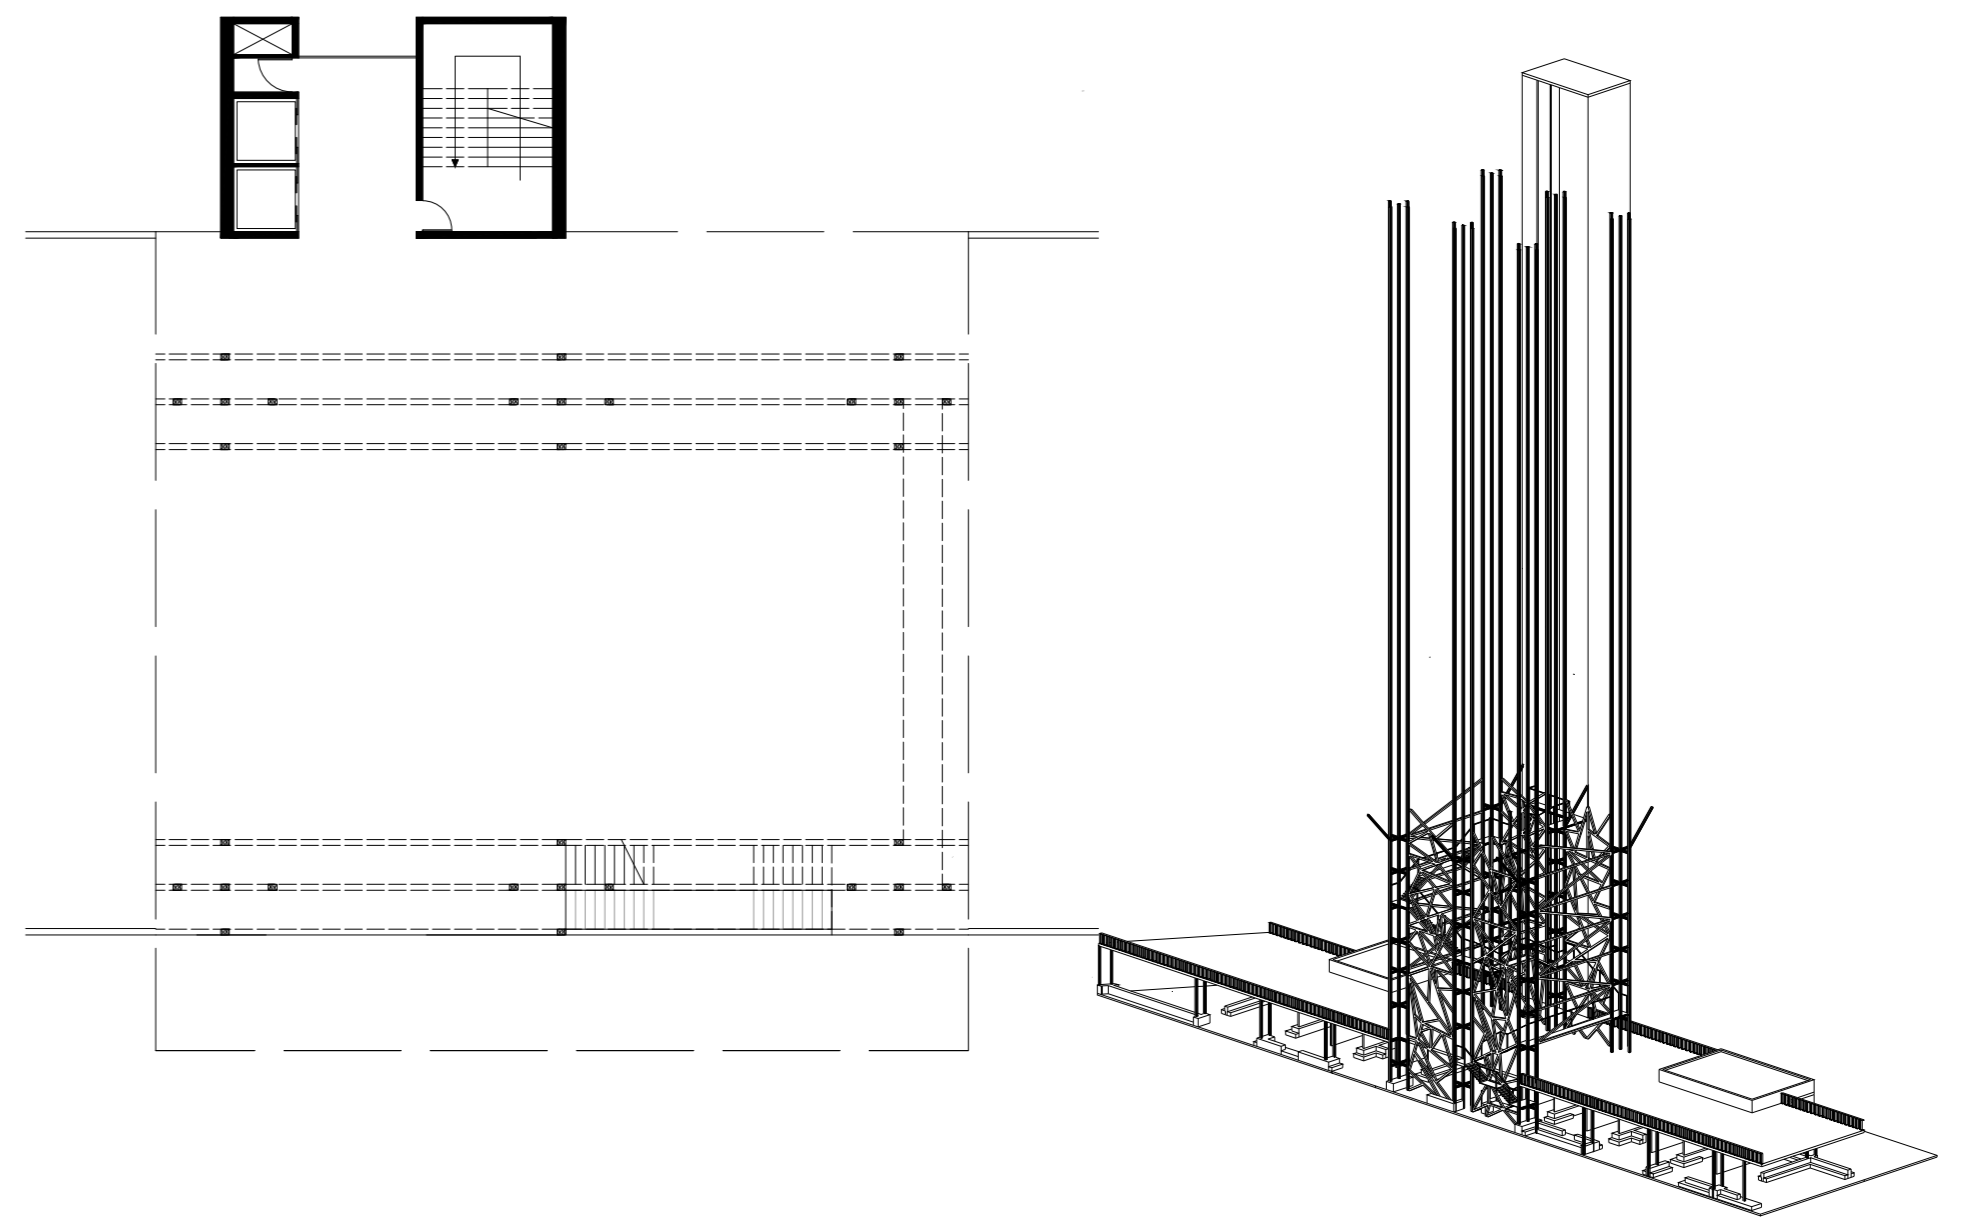


The Colonized LightHouse


A landmark, an icon that rises above the city, a light house that marks its territory guiding the people to it. A space for colonization for those without a home. A place for growth and gathering. A public home in constant transformation and evolution.

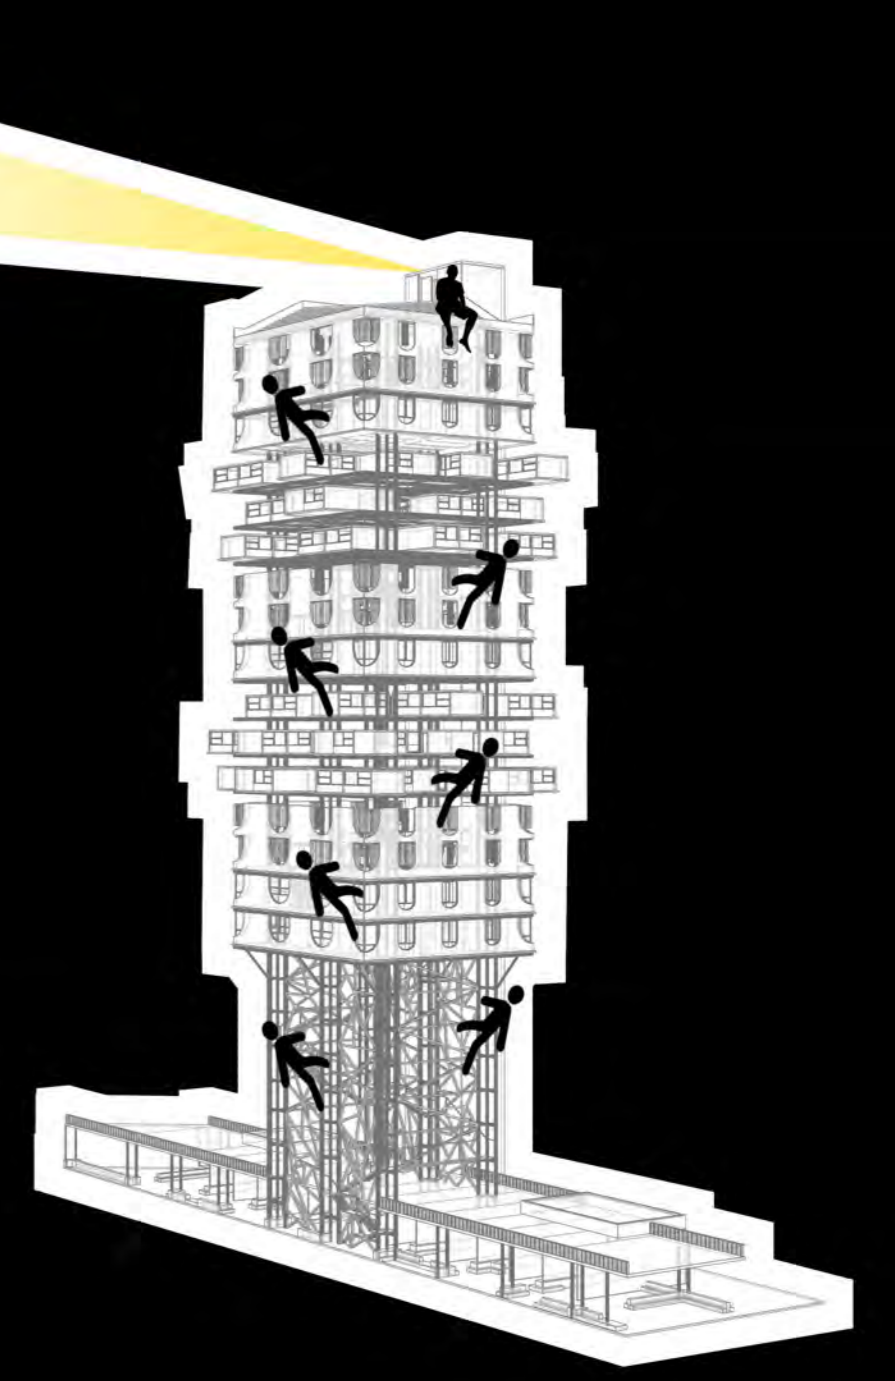

FLOOR PLAN +6.00 1:250

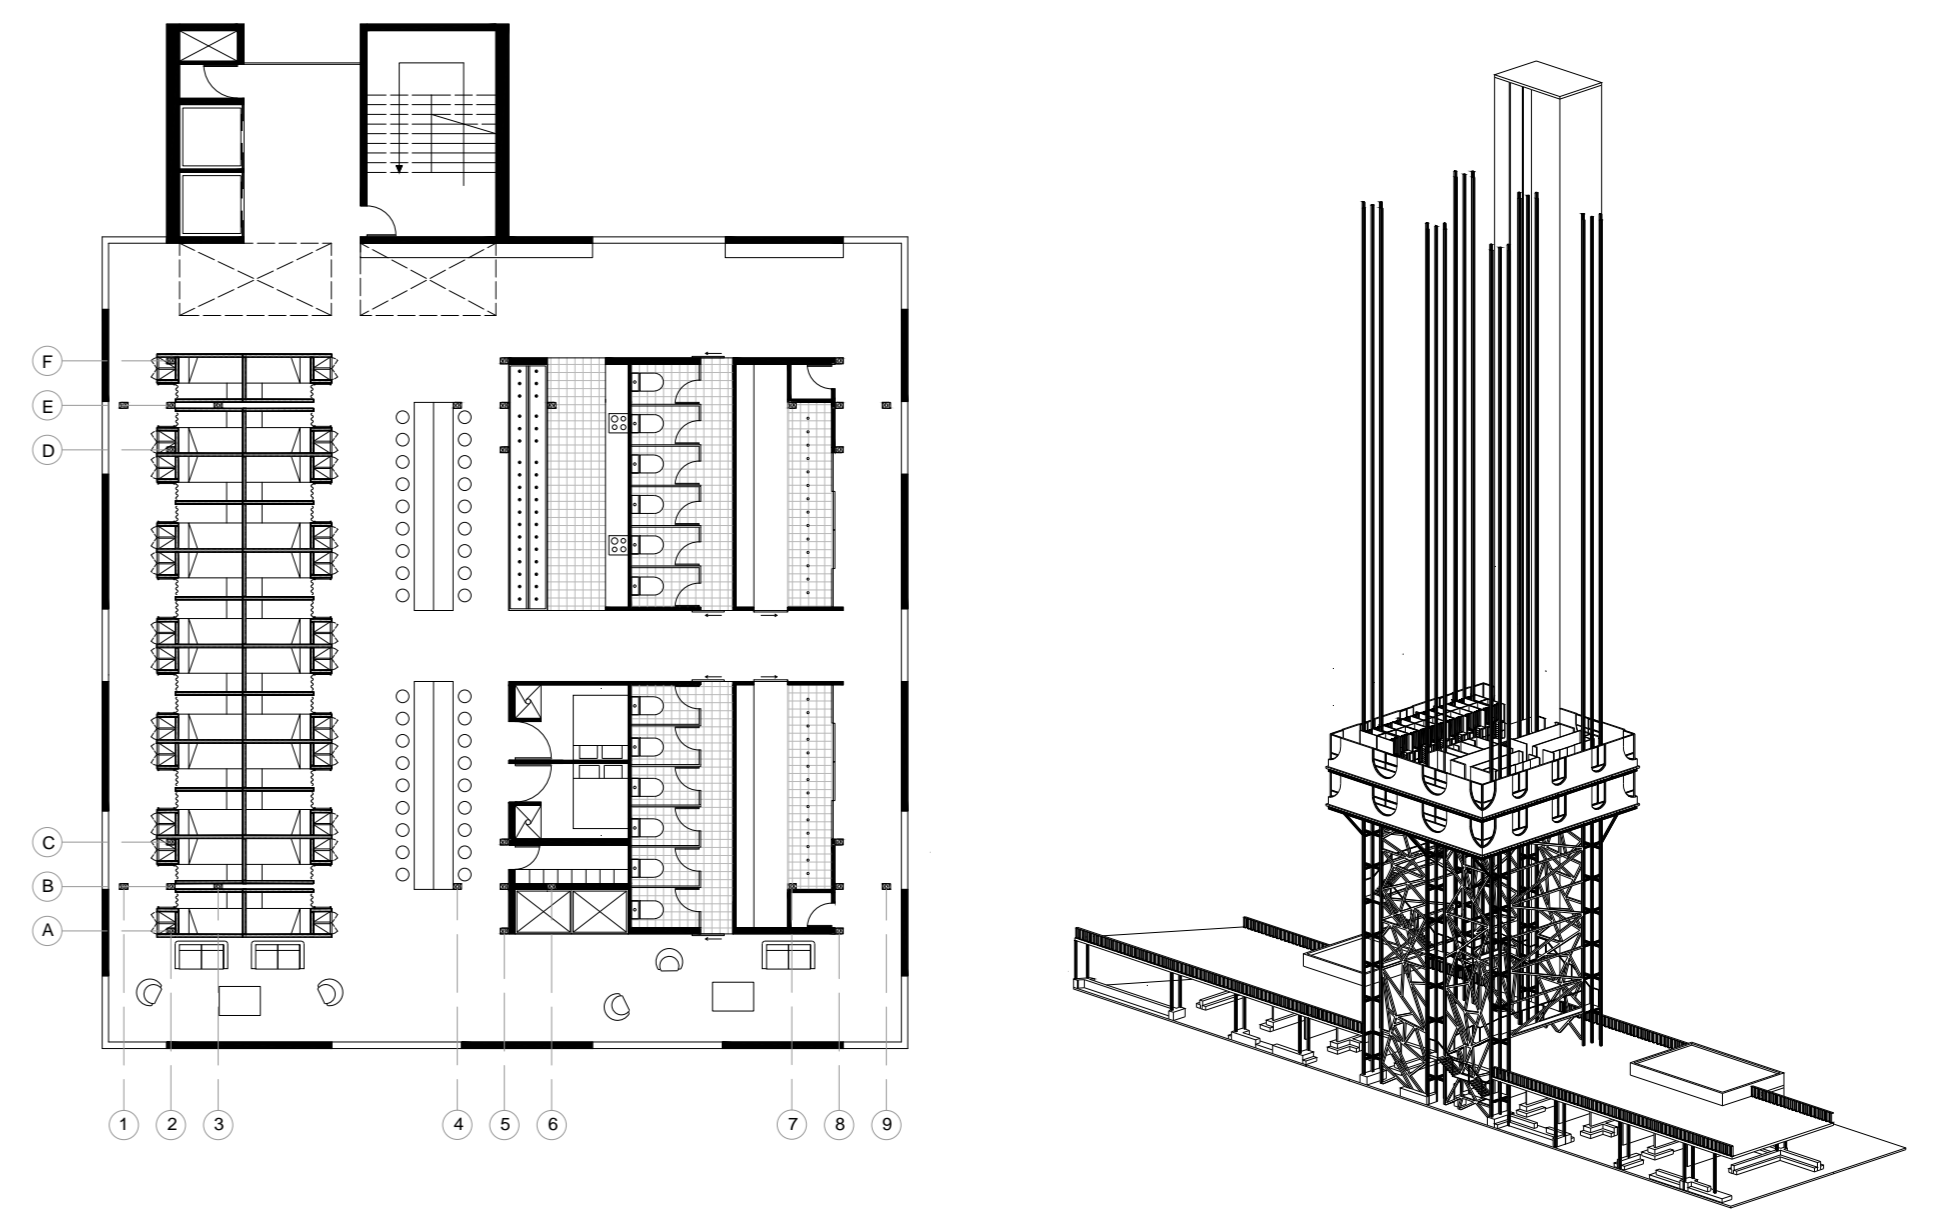

FLOOR PLAN +38.00 1:250

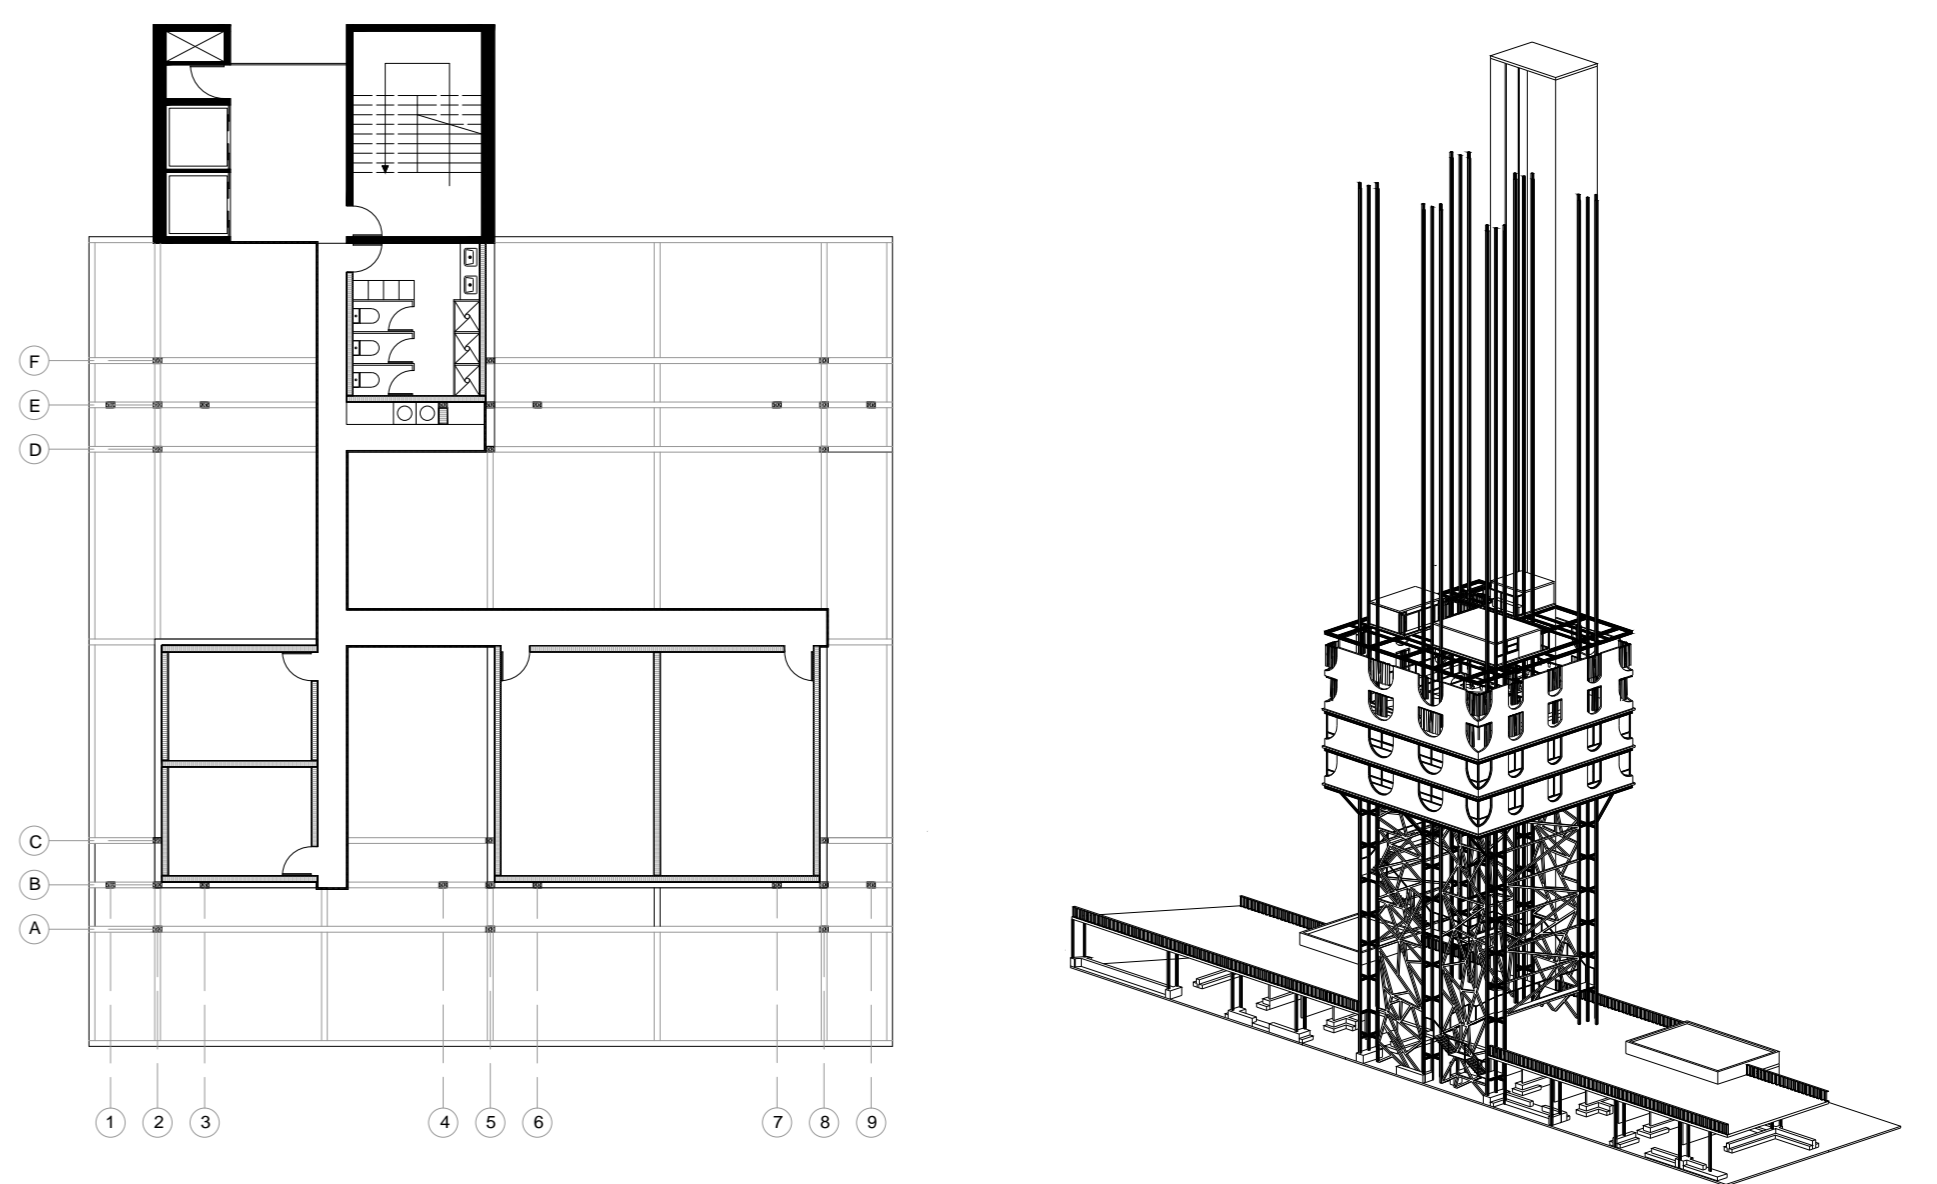

FLOOR PLAN +46.00 1:250