

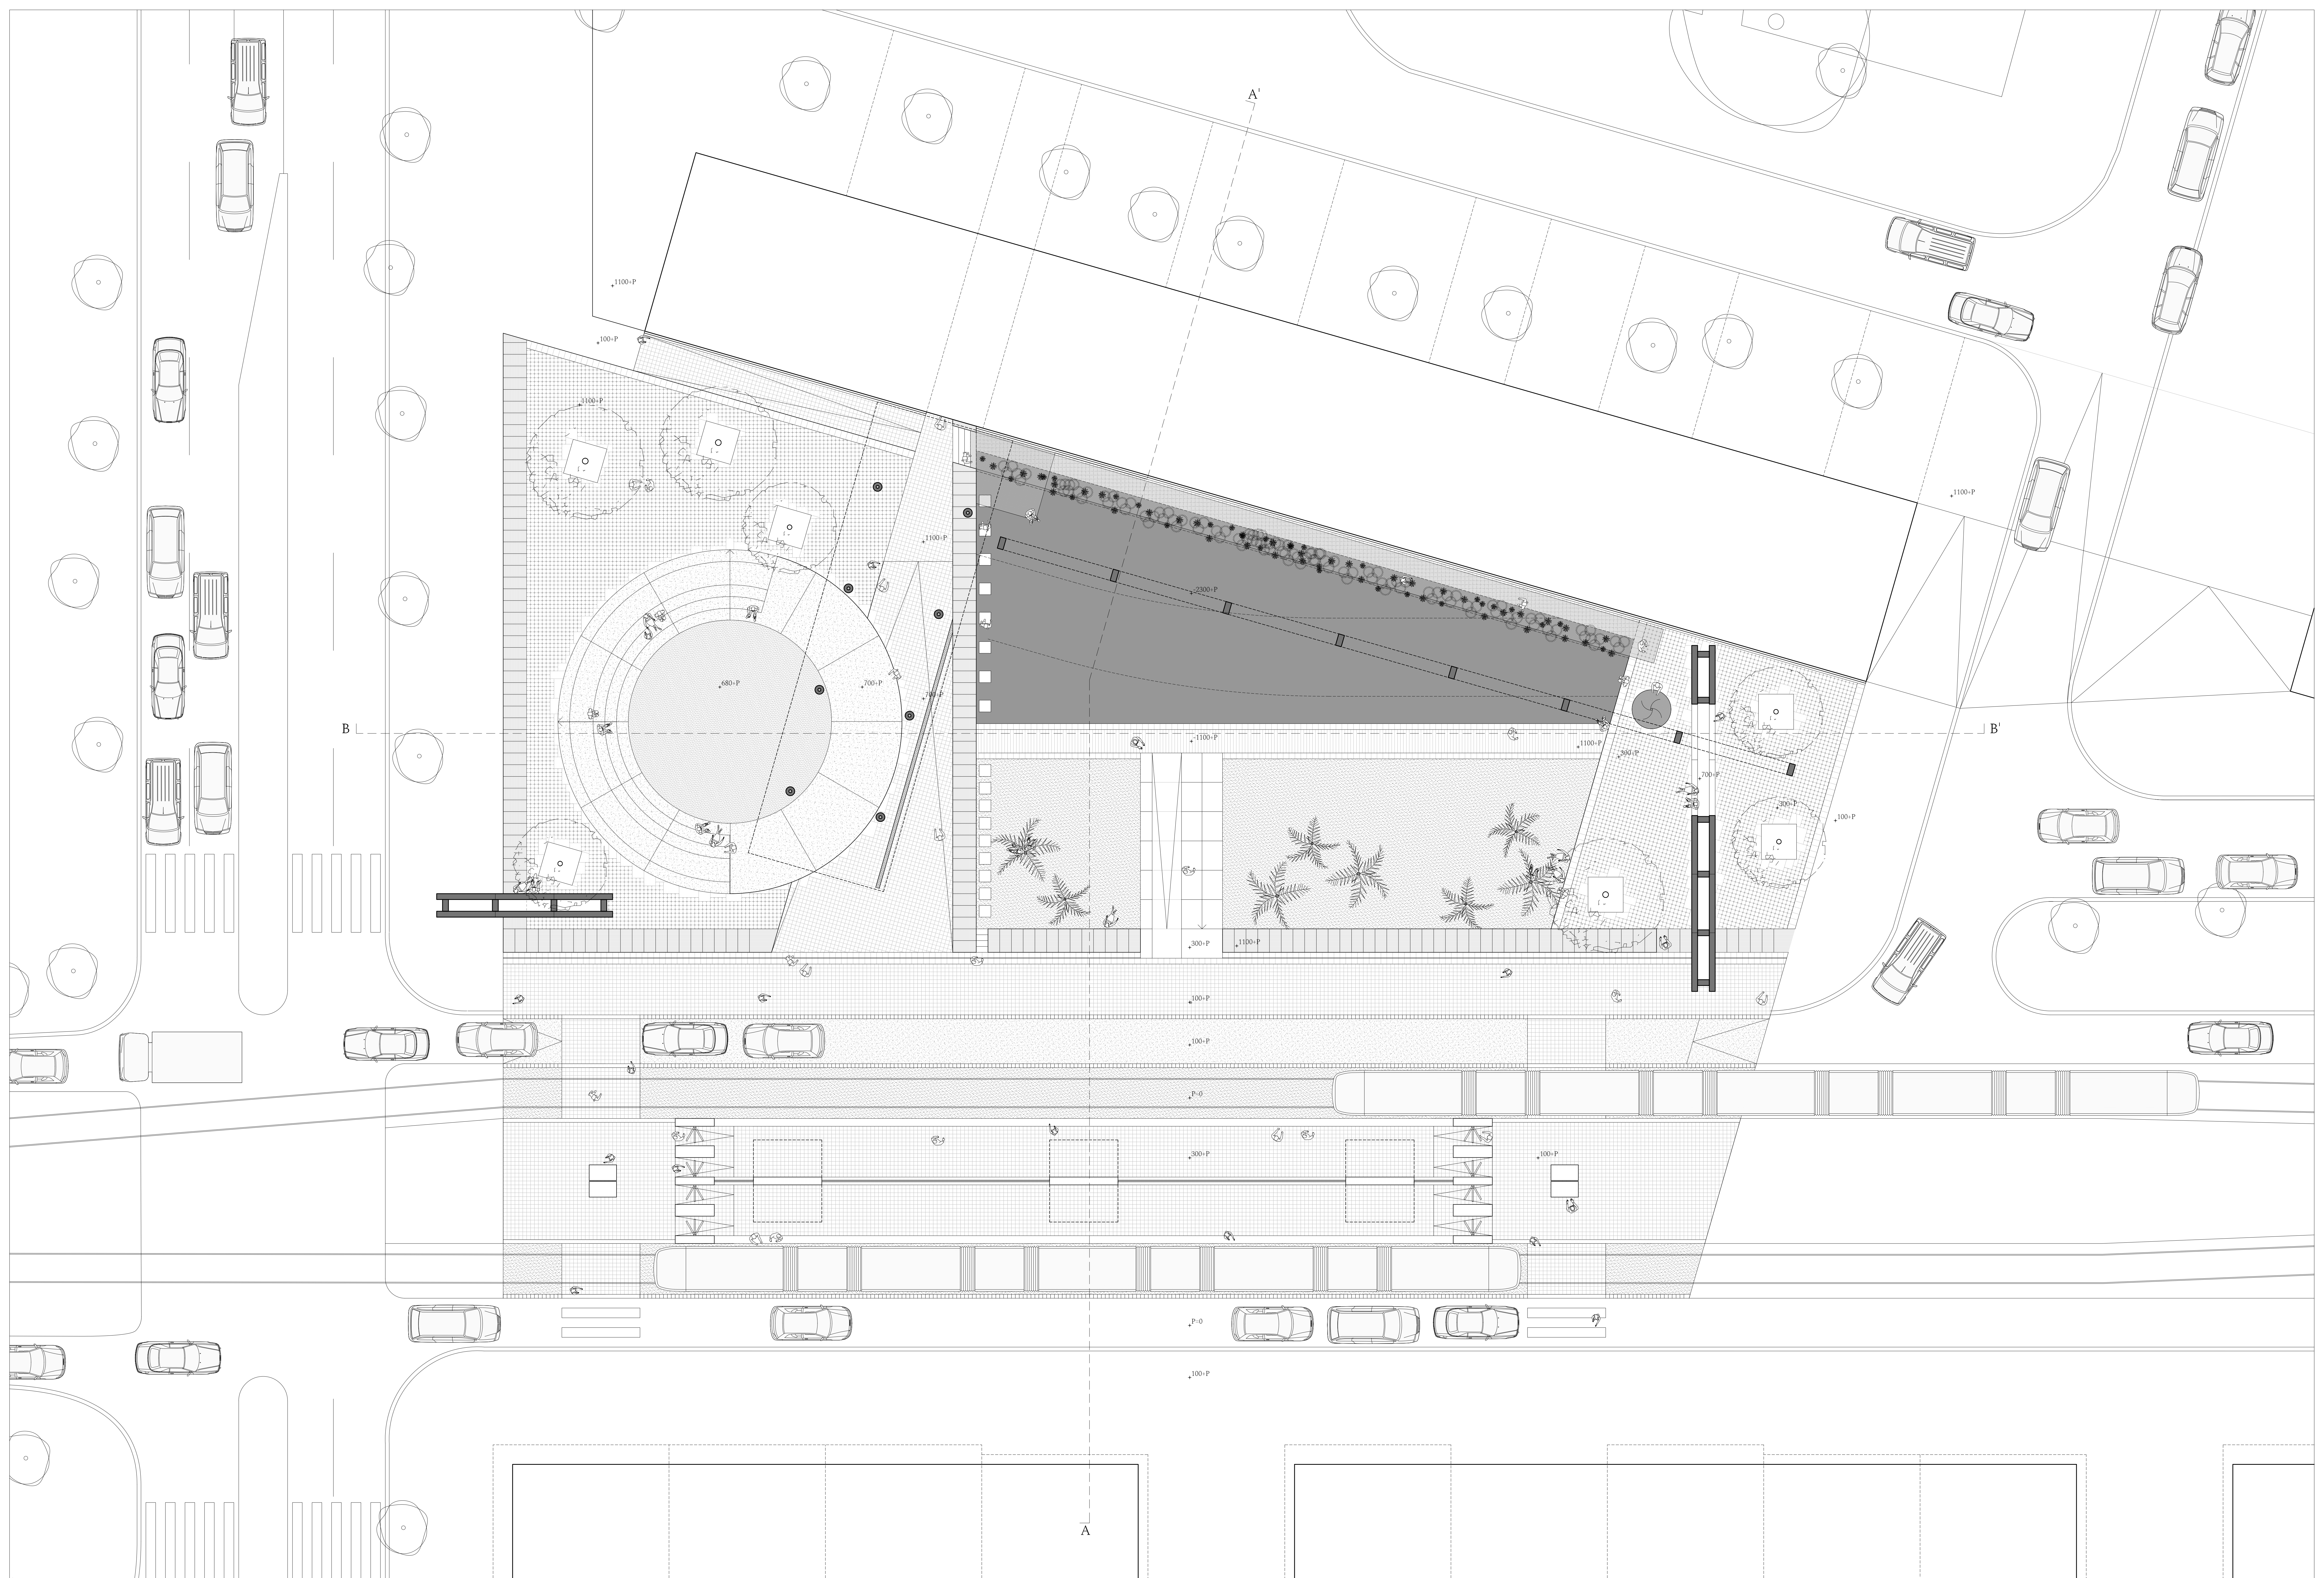
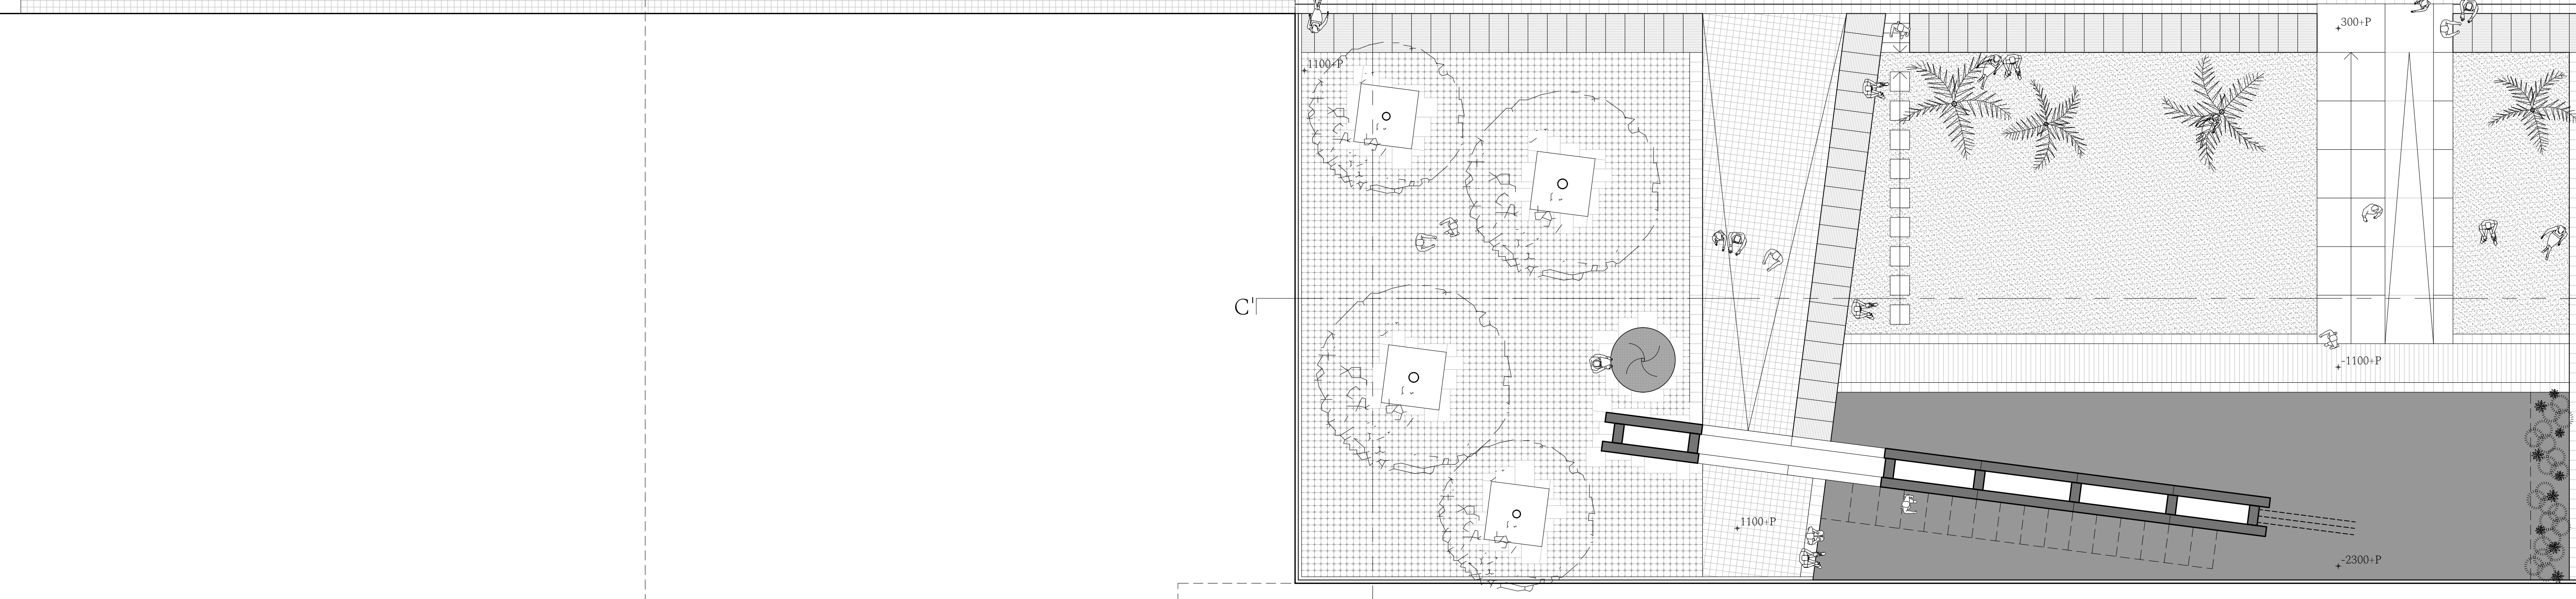




plan . ibn tachfine
1:100

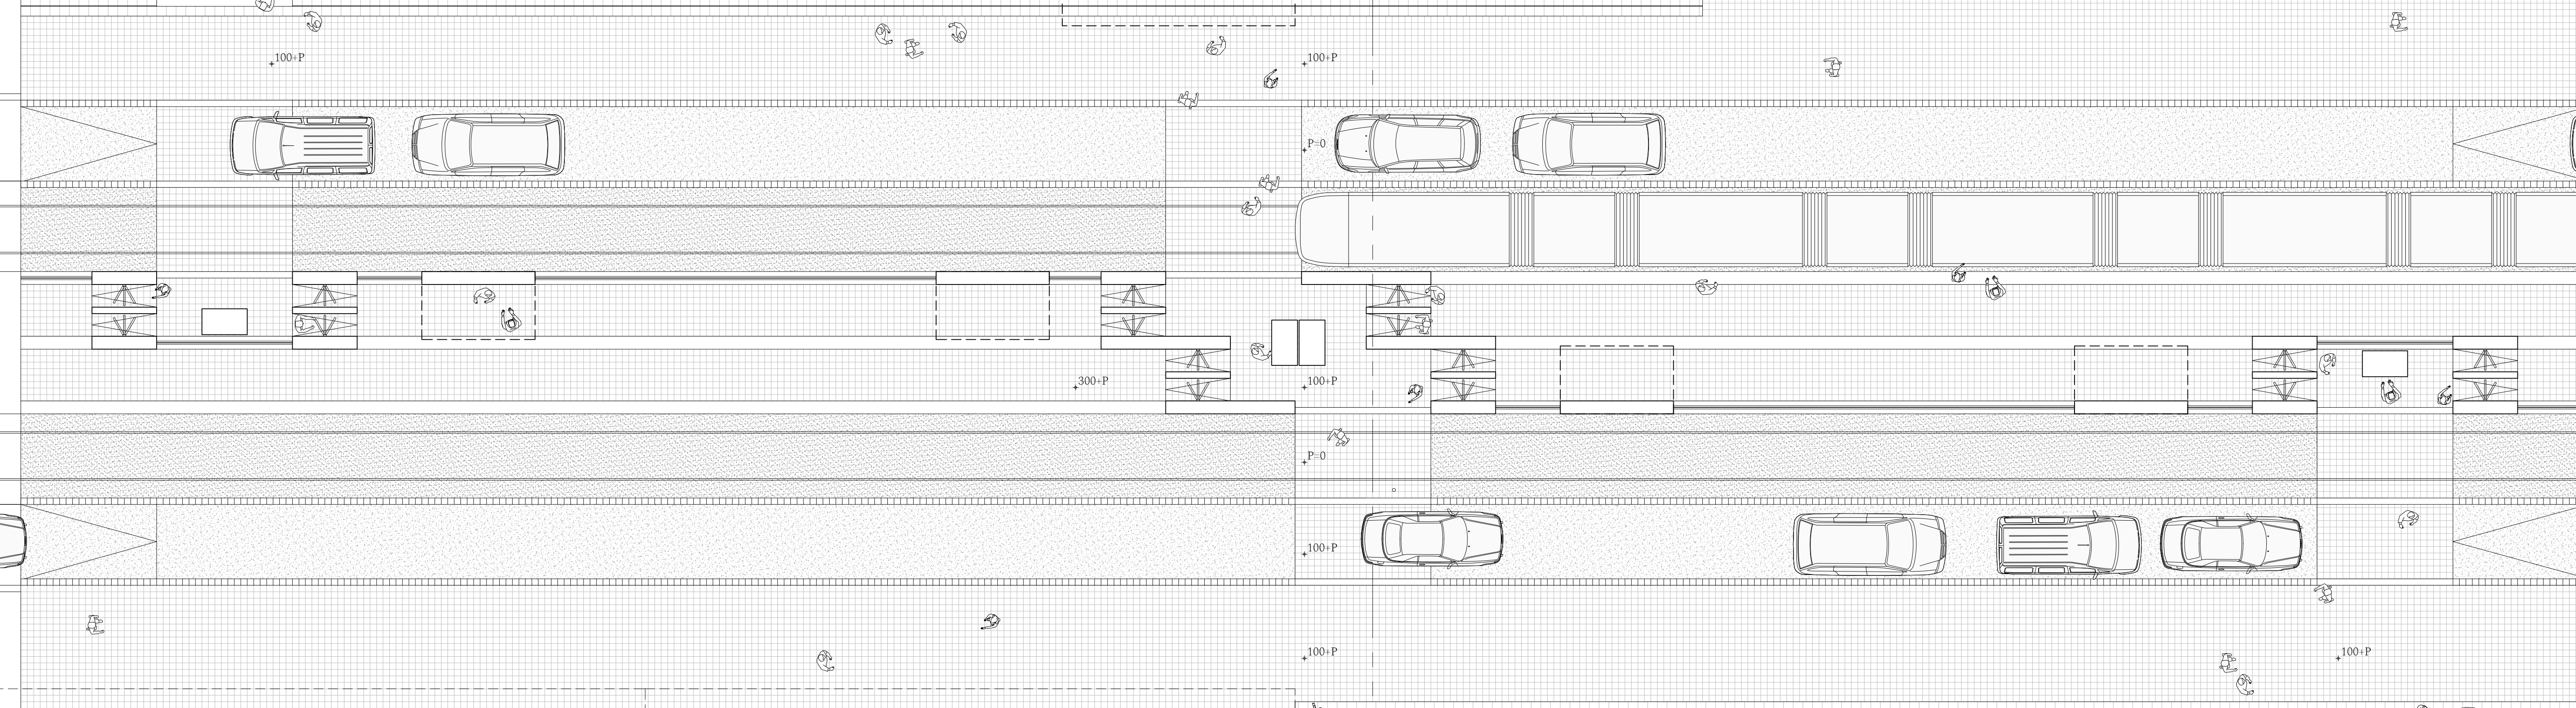


plan . hay mohammadi
1:100


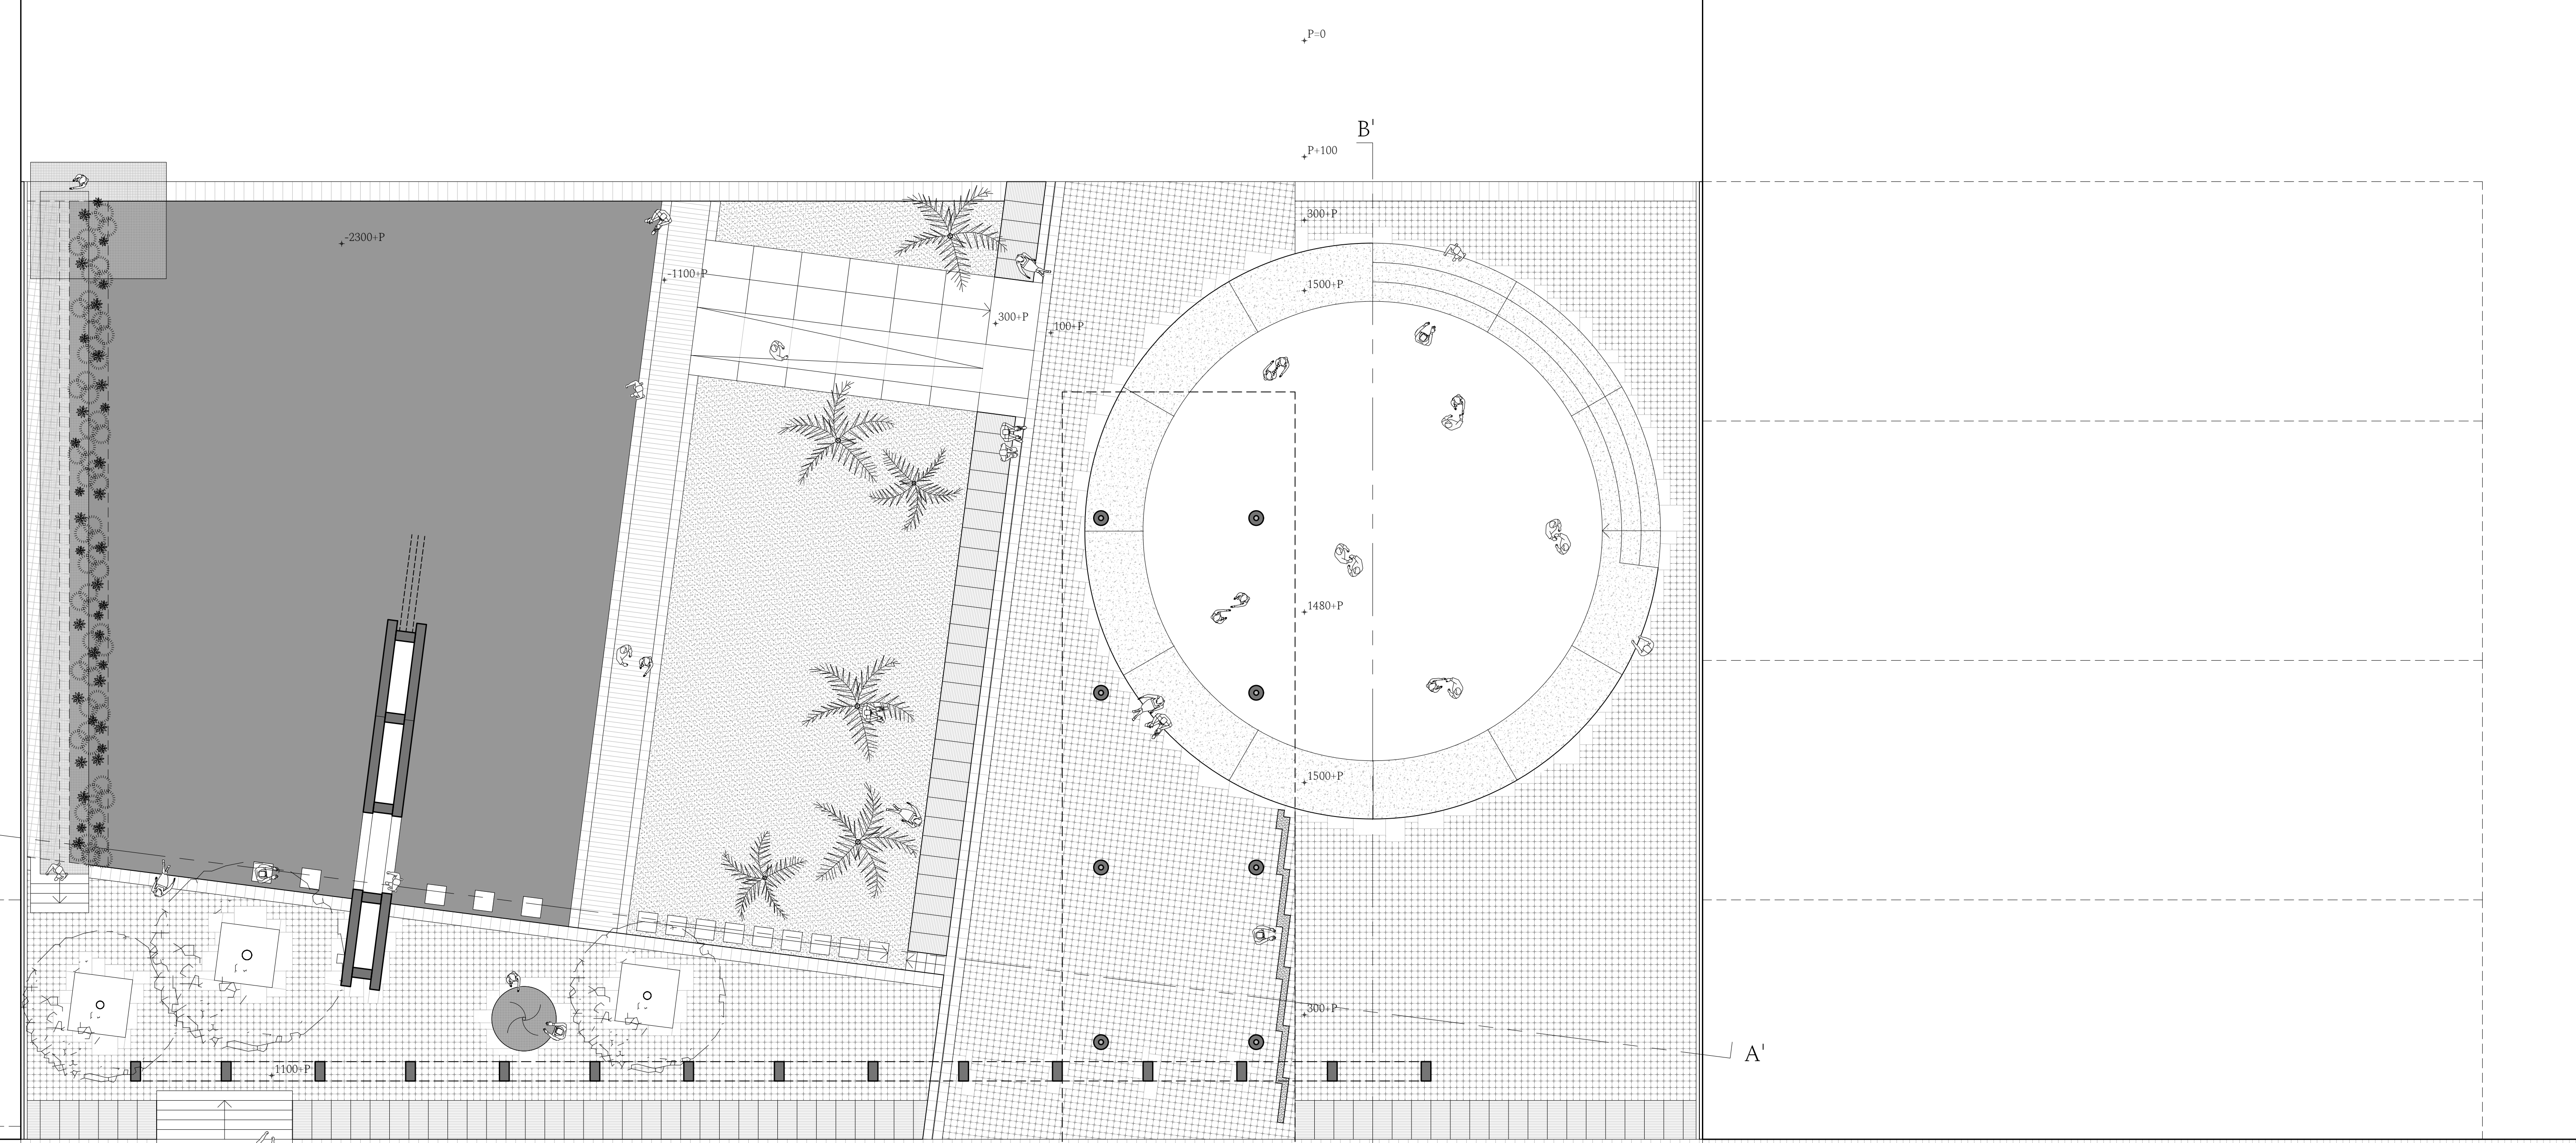


plan . abbatoirs
1:100

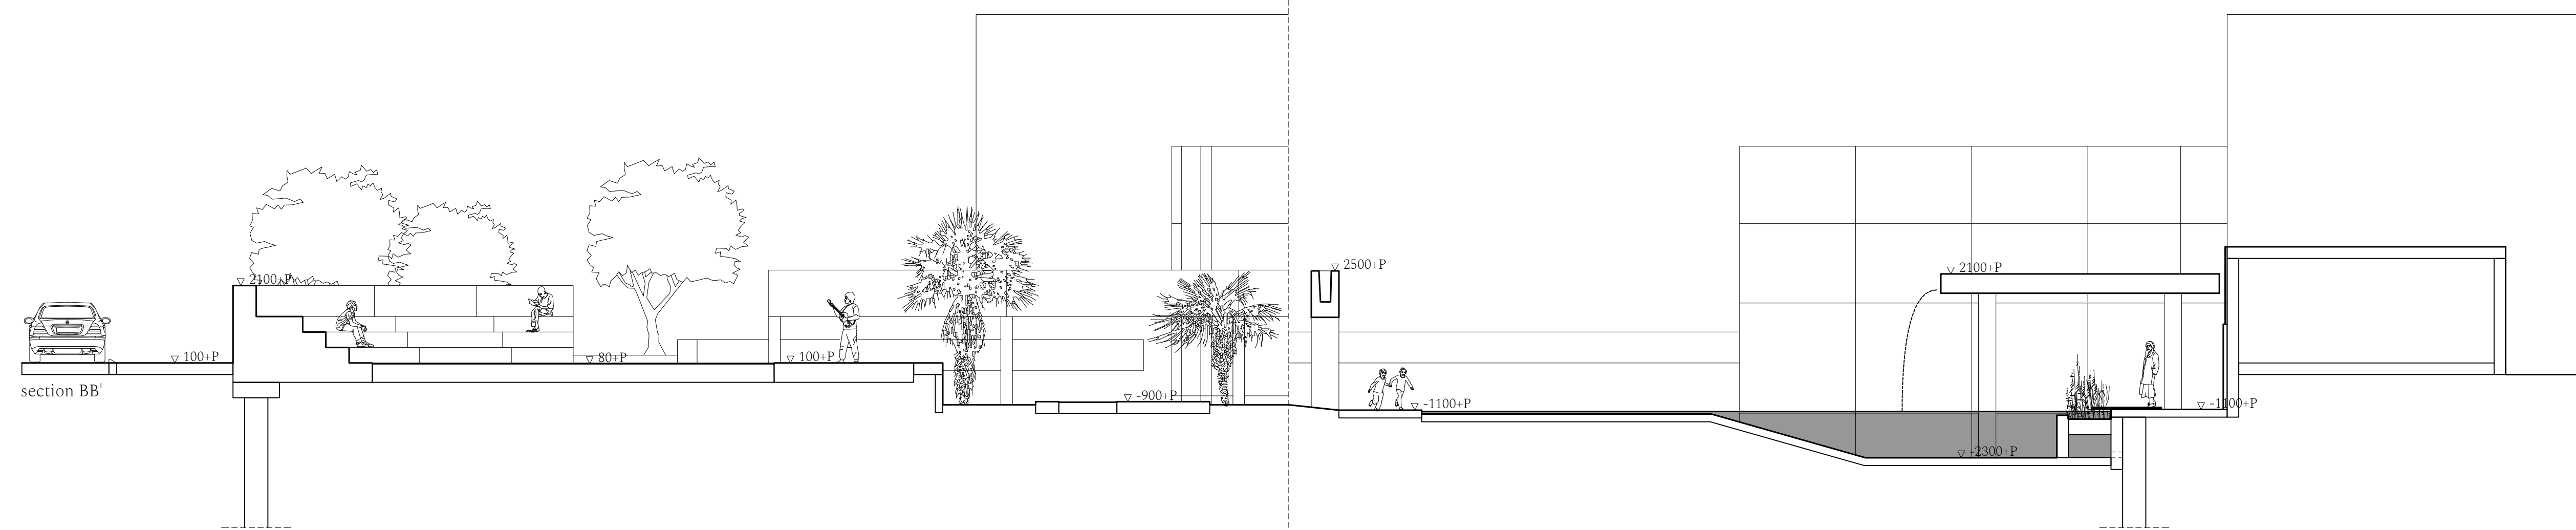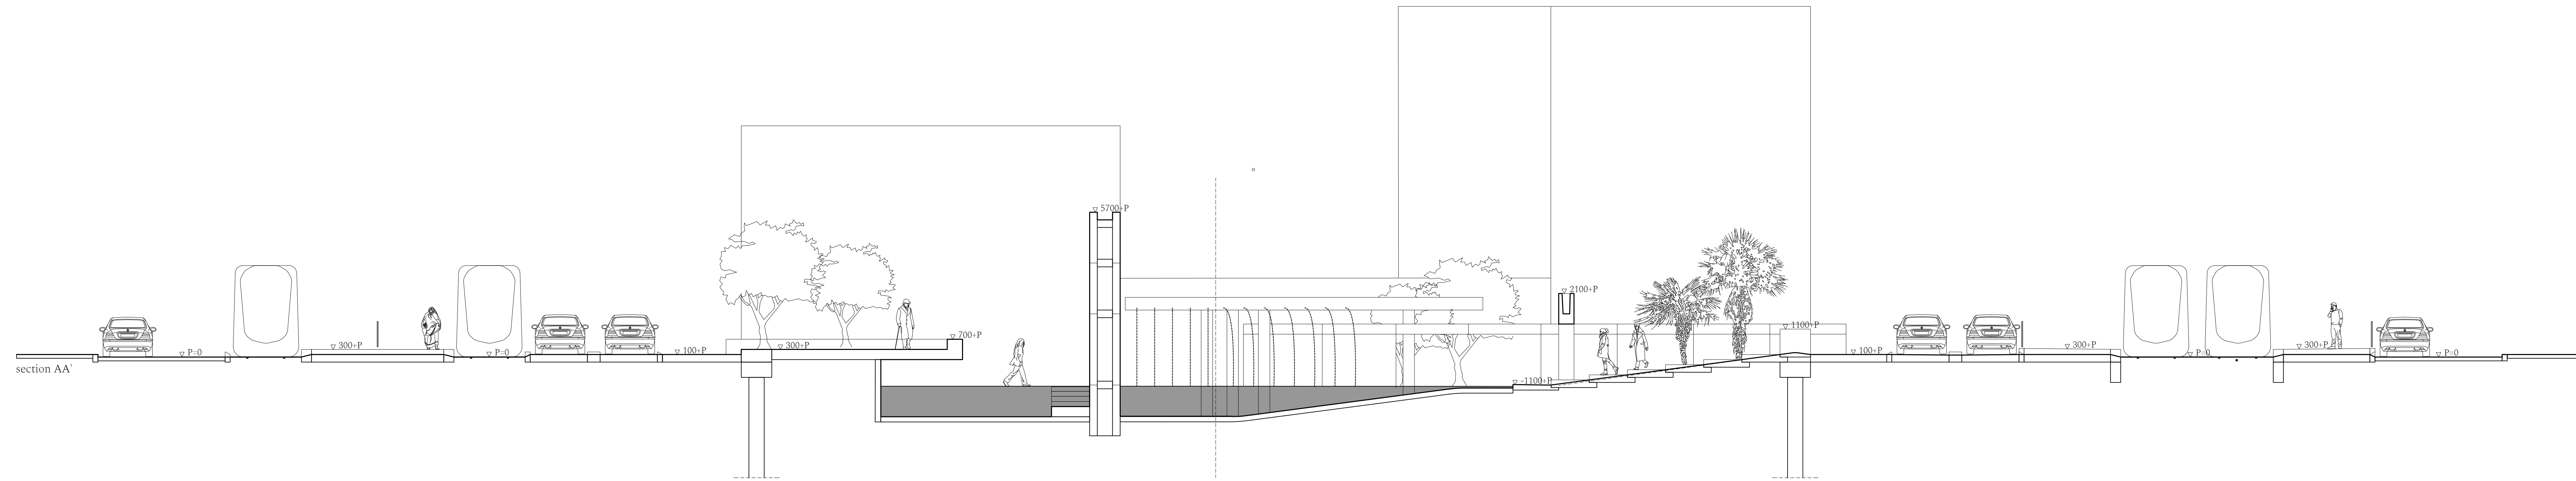


sections . ibn tachfine
1:100



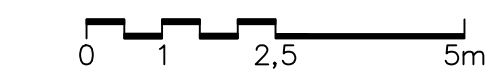


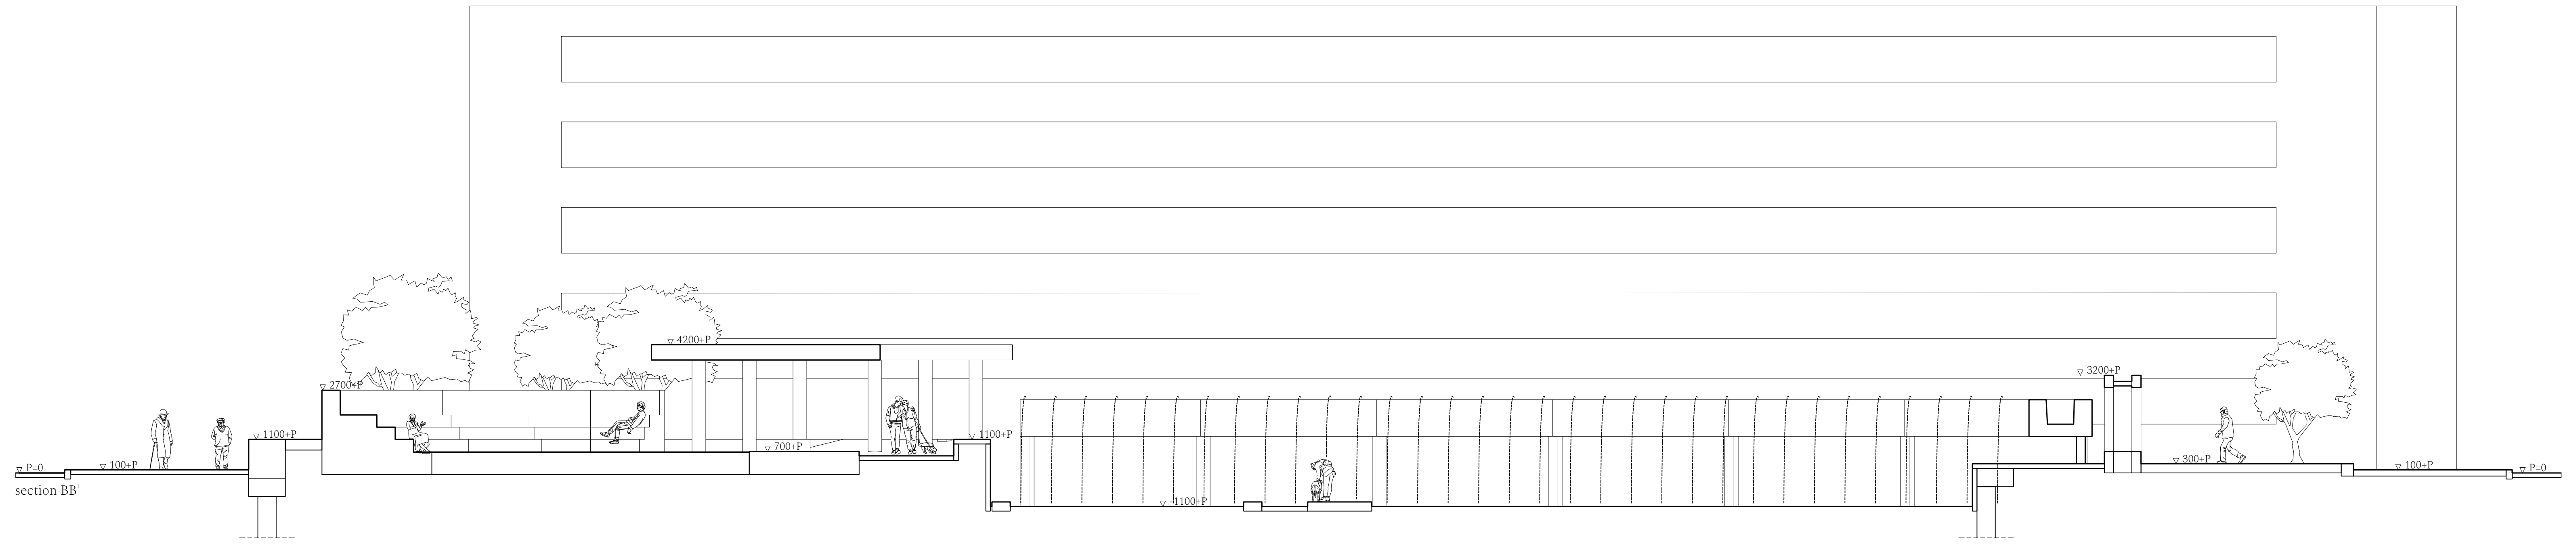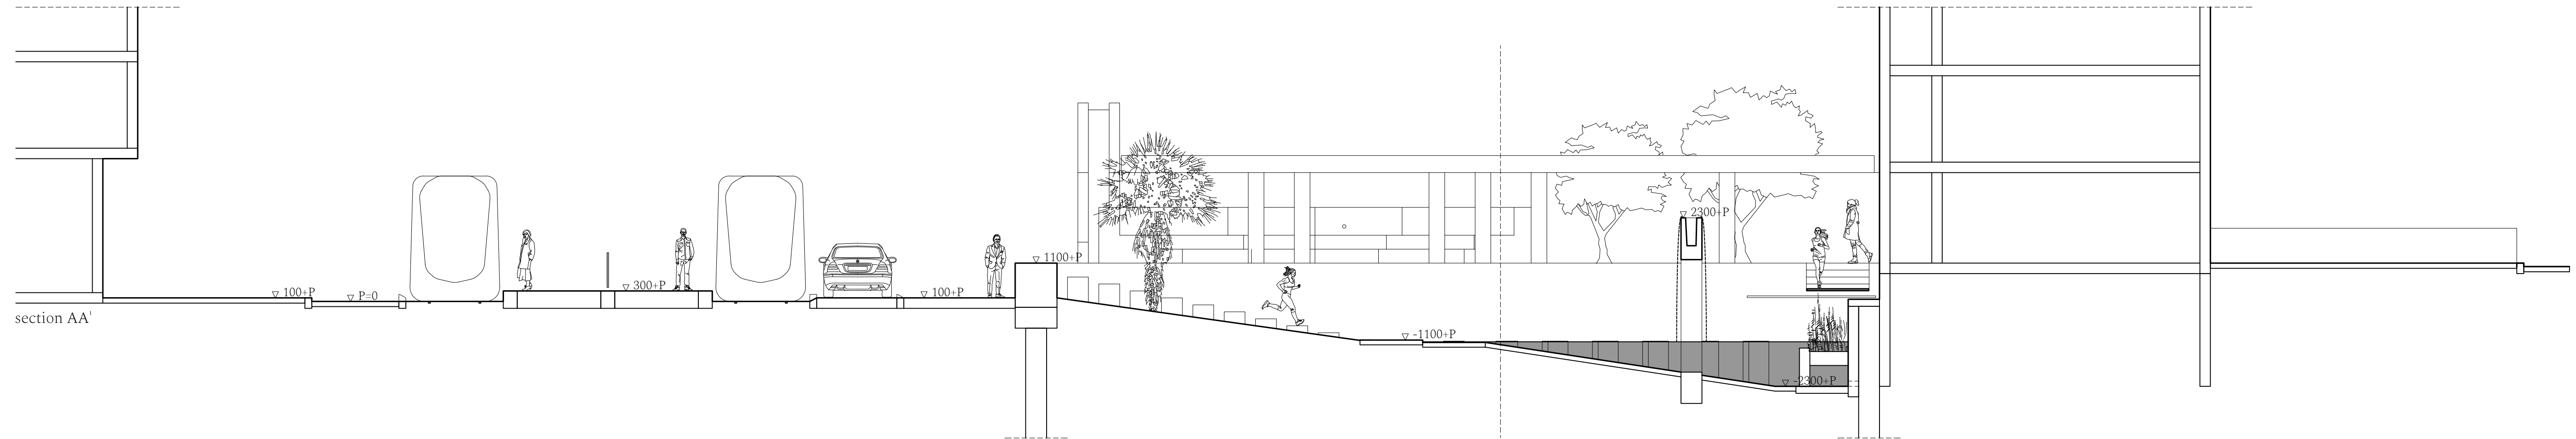


sections . hay mohammadi
1:100

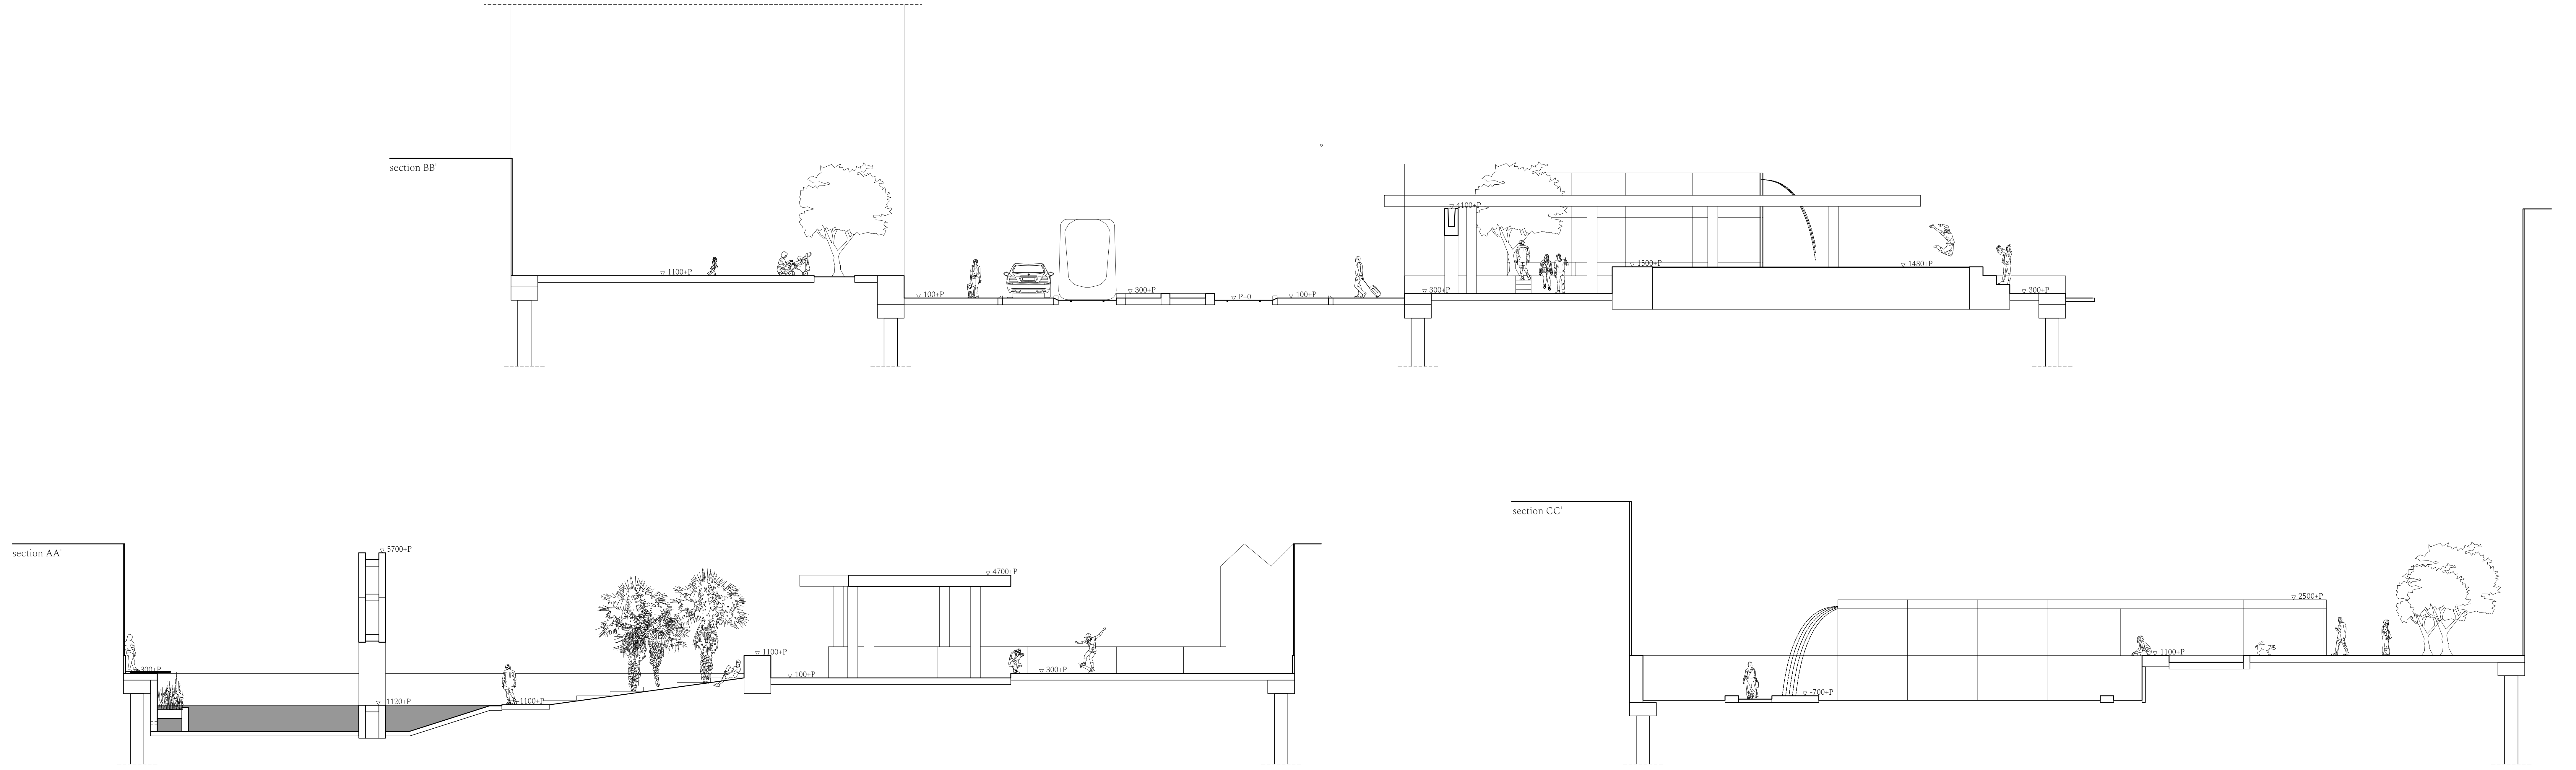


sections . abbatoirs
1:100

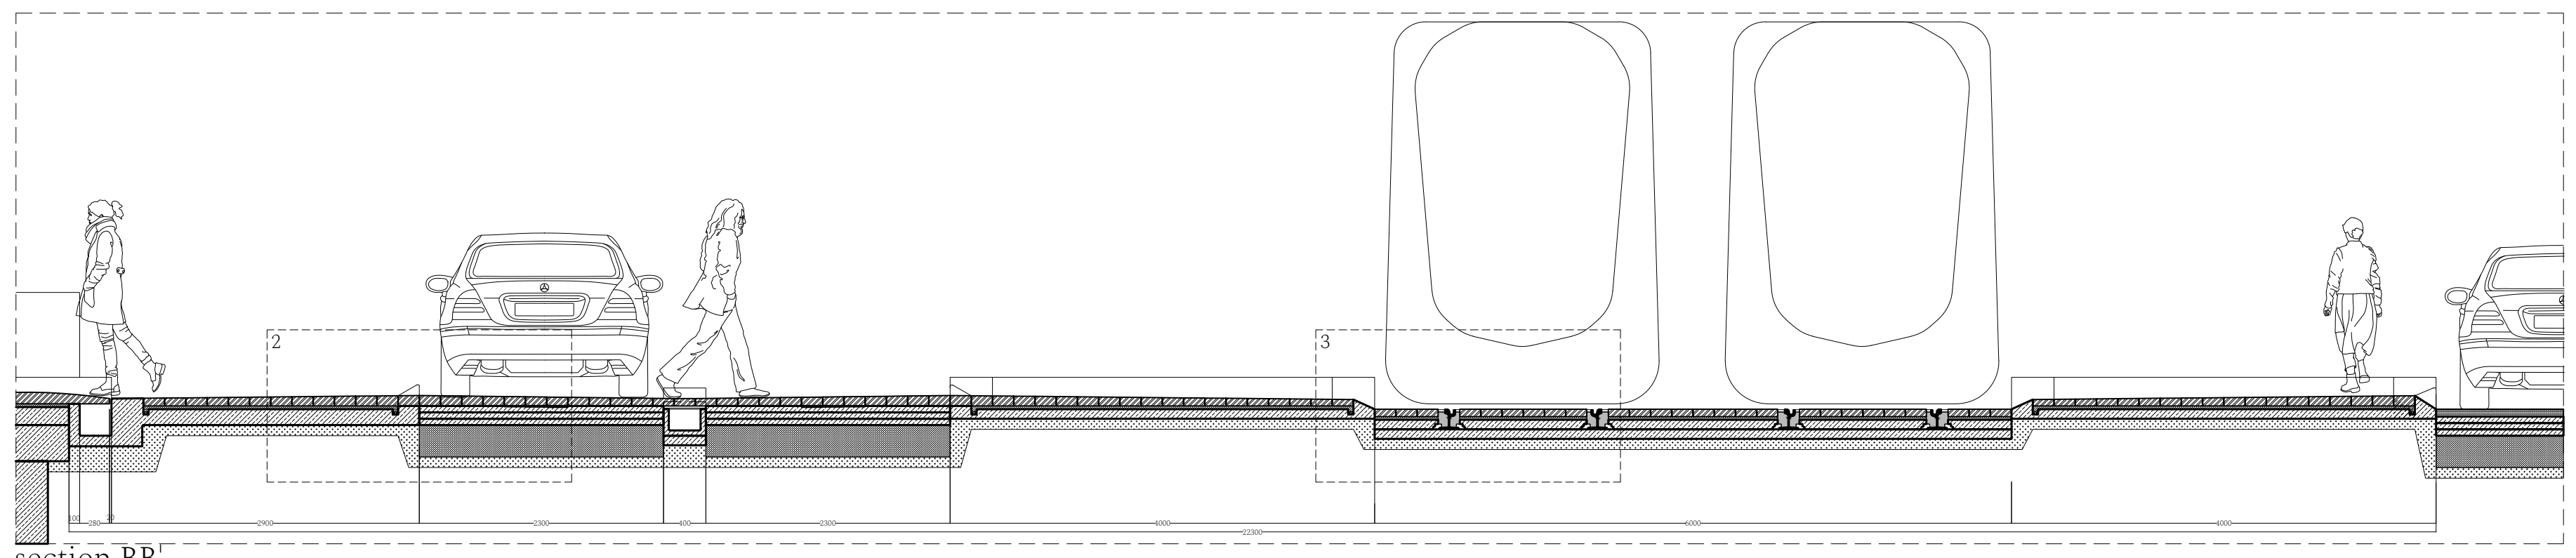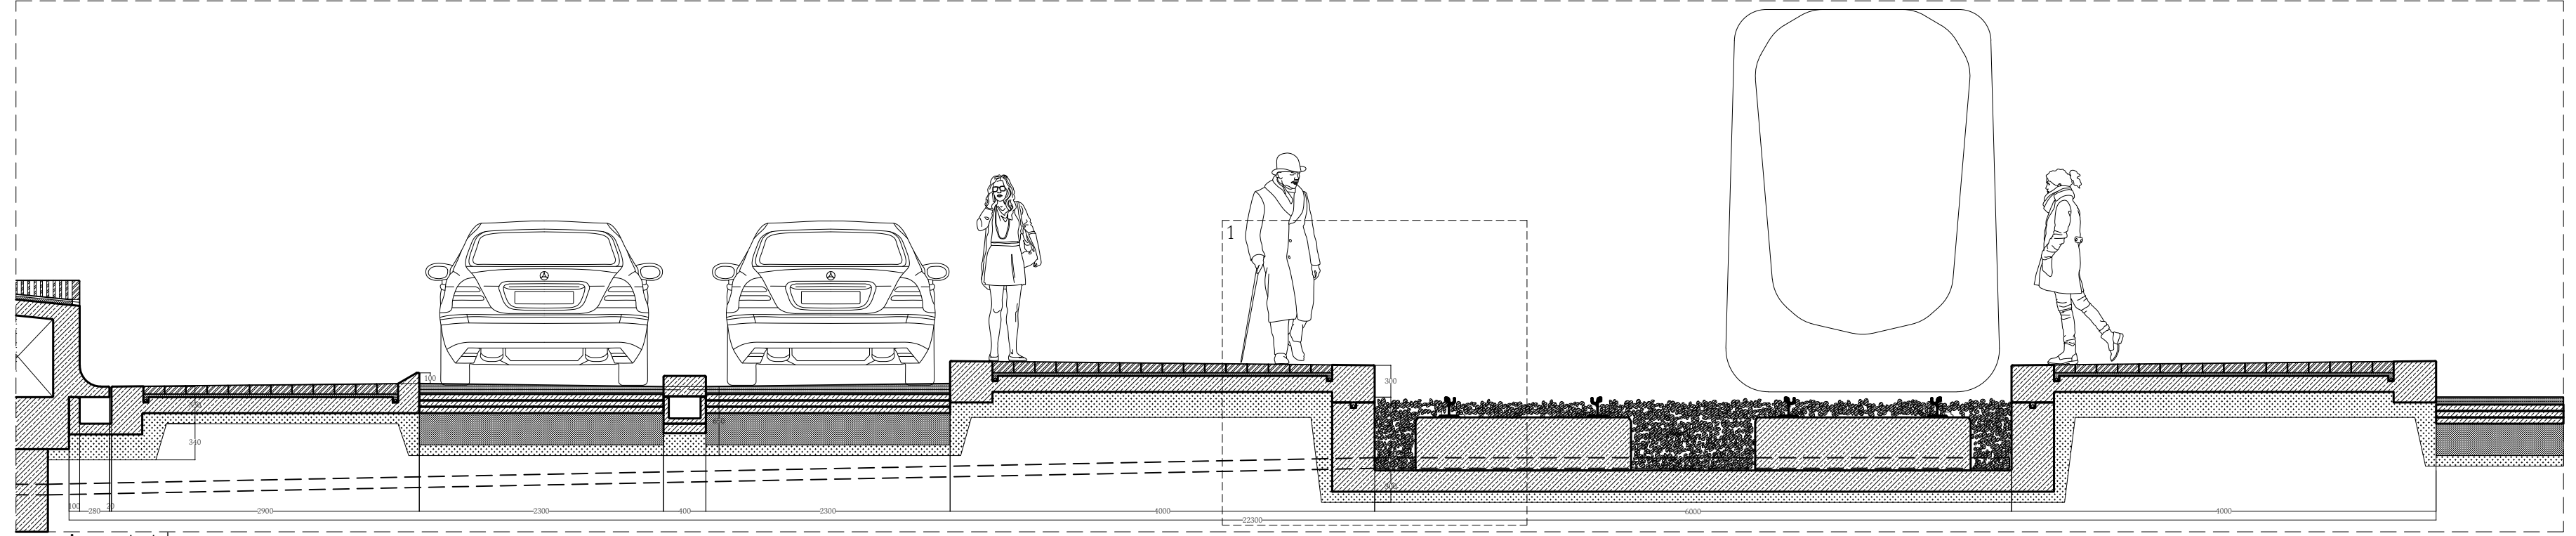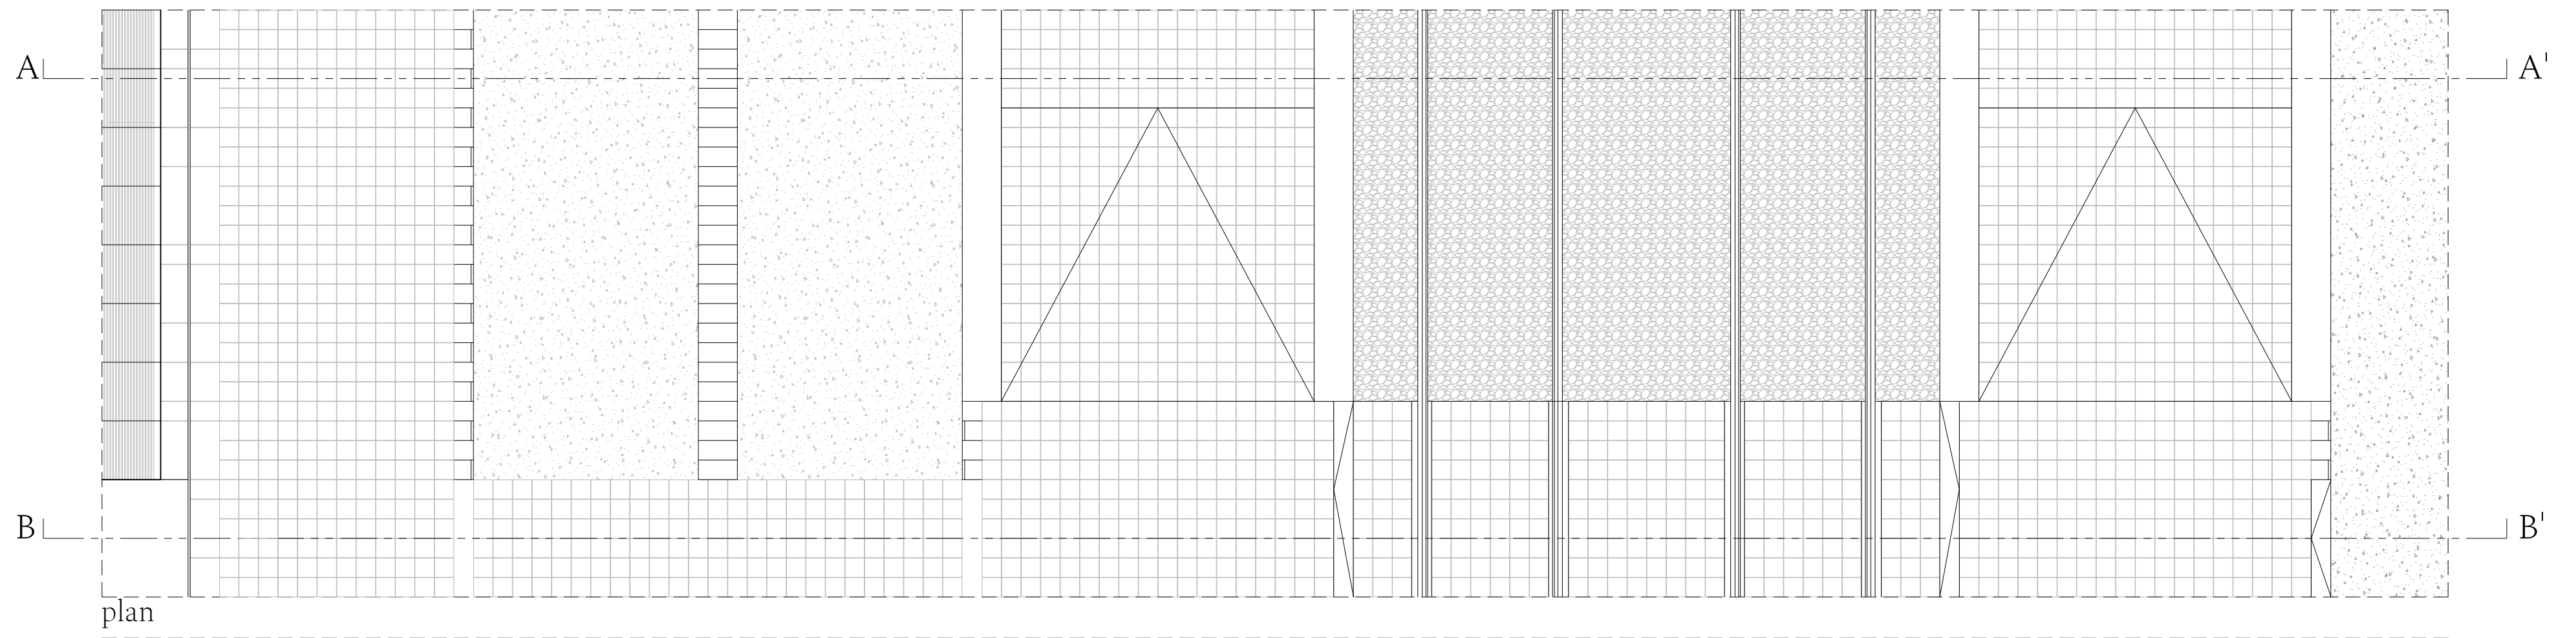


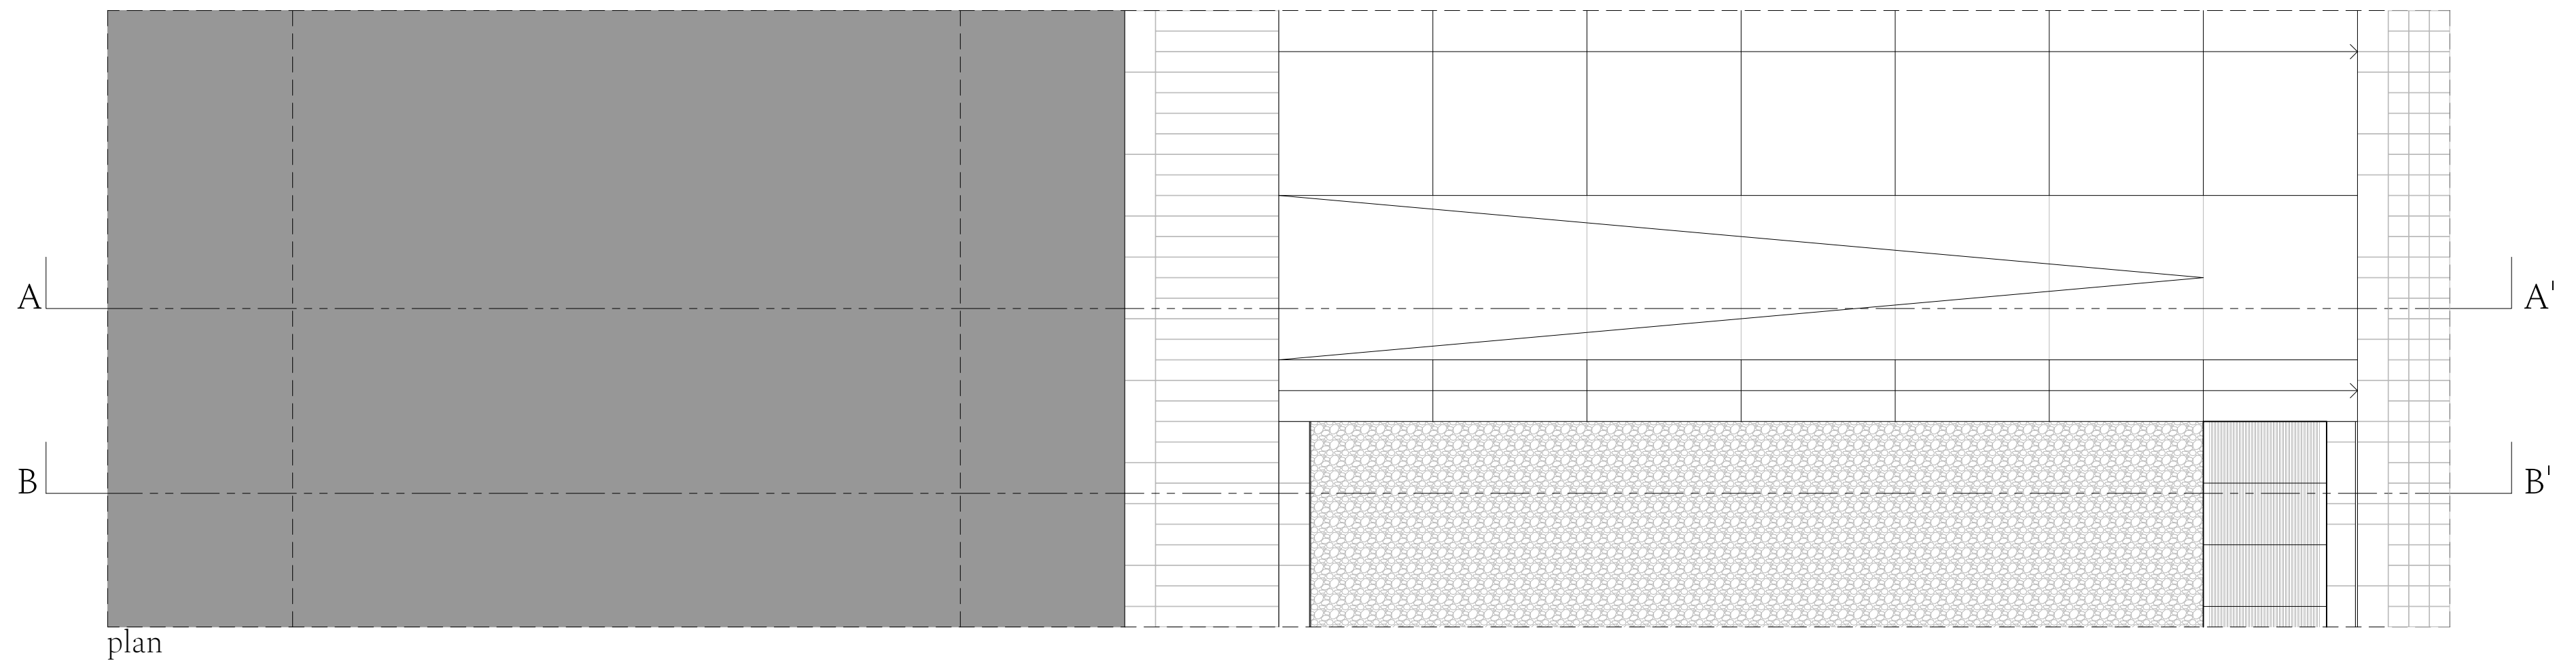

plan

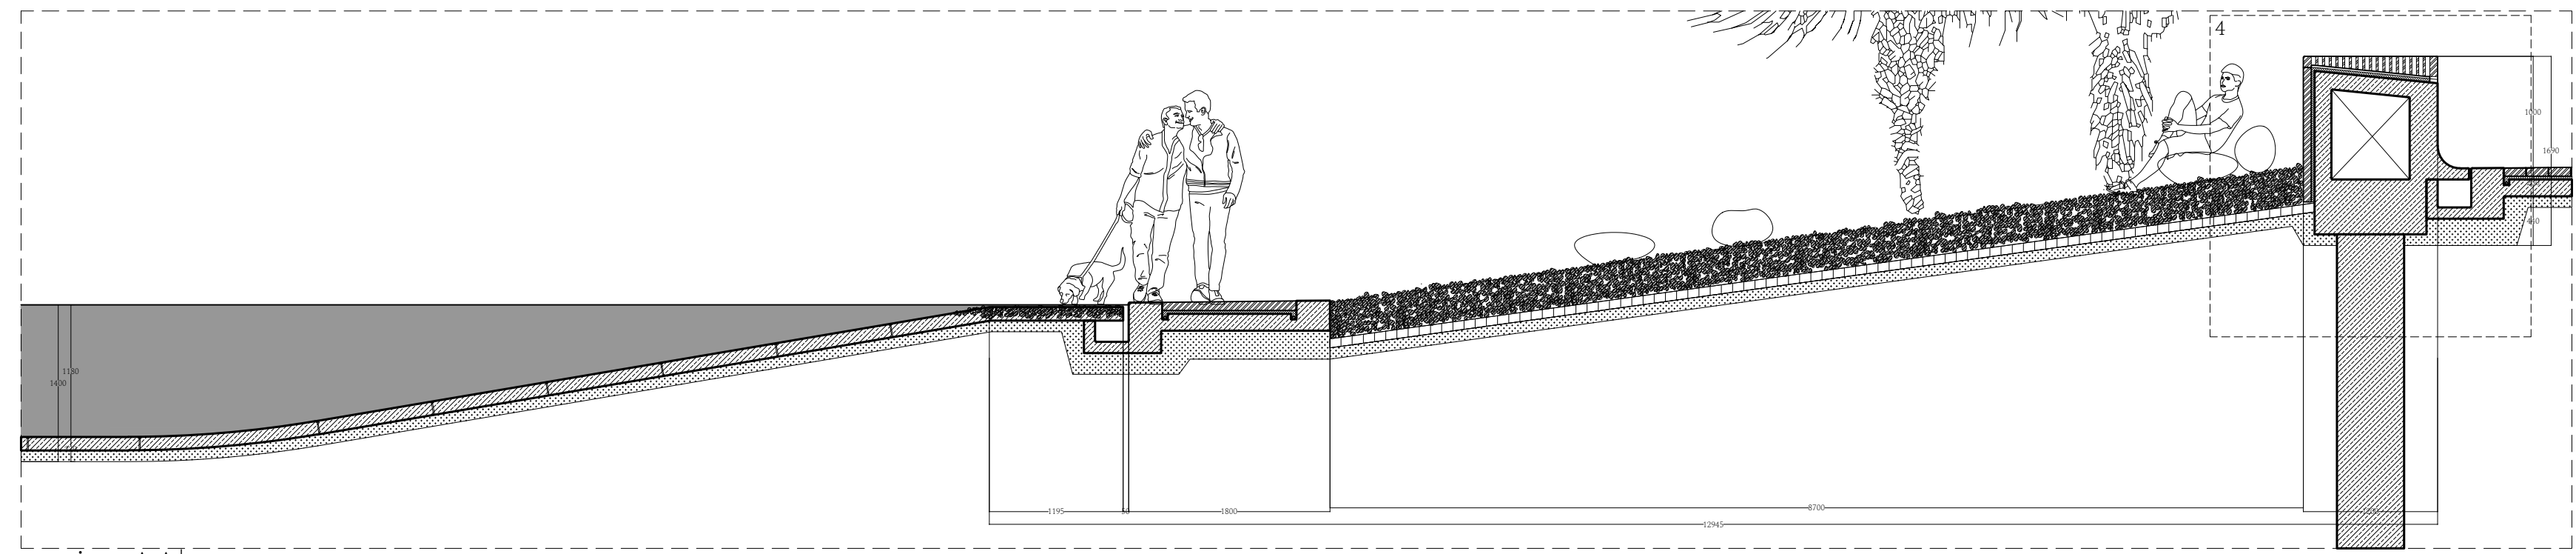


section AA

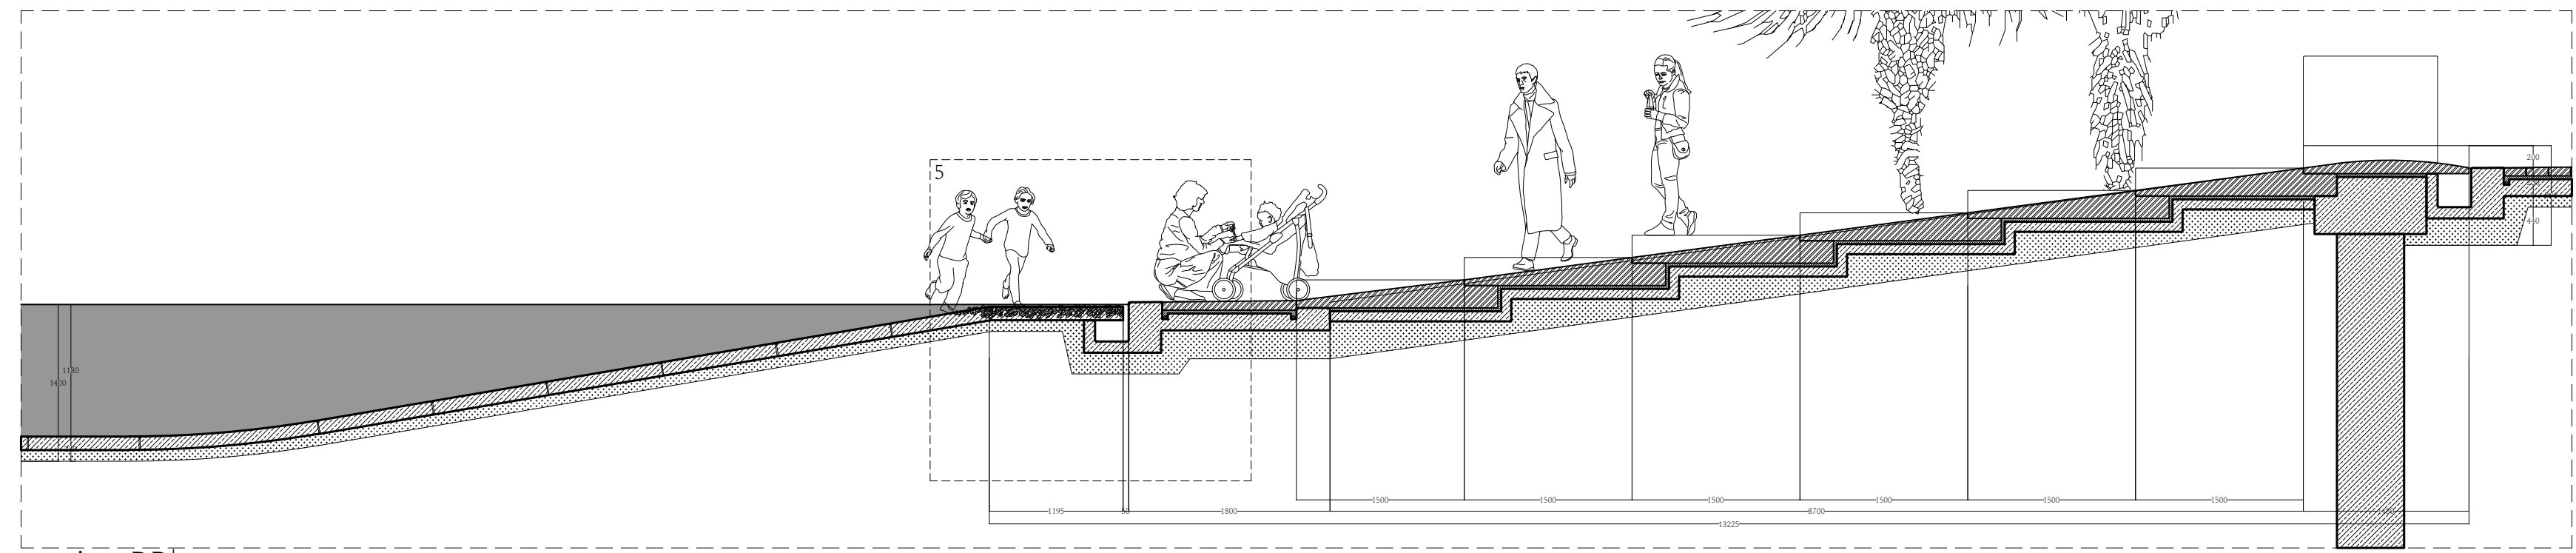


section BB


fragment . surface . slope
1:50

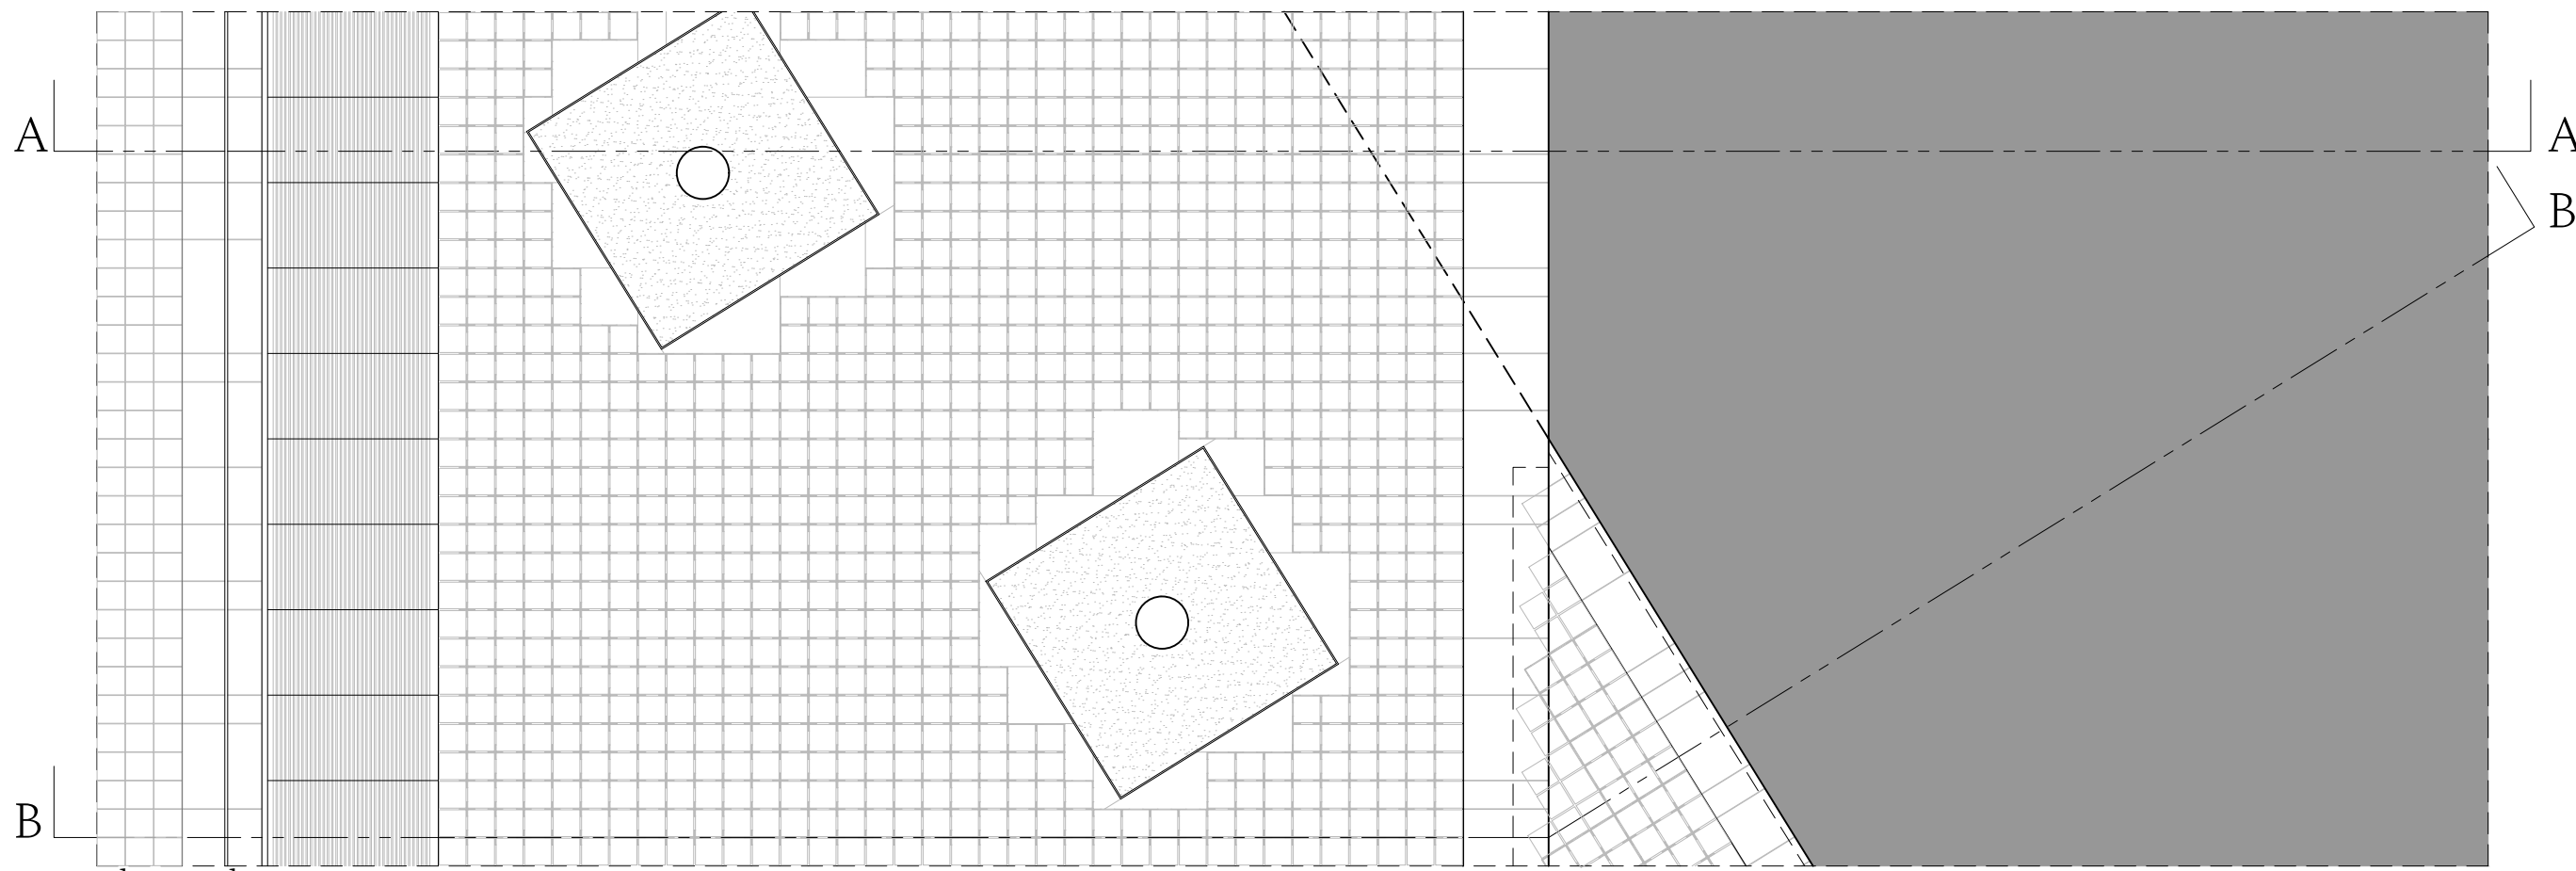


plan . plaza

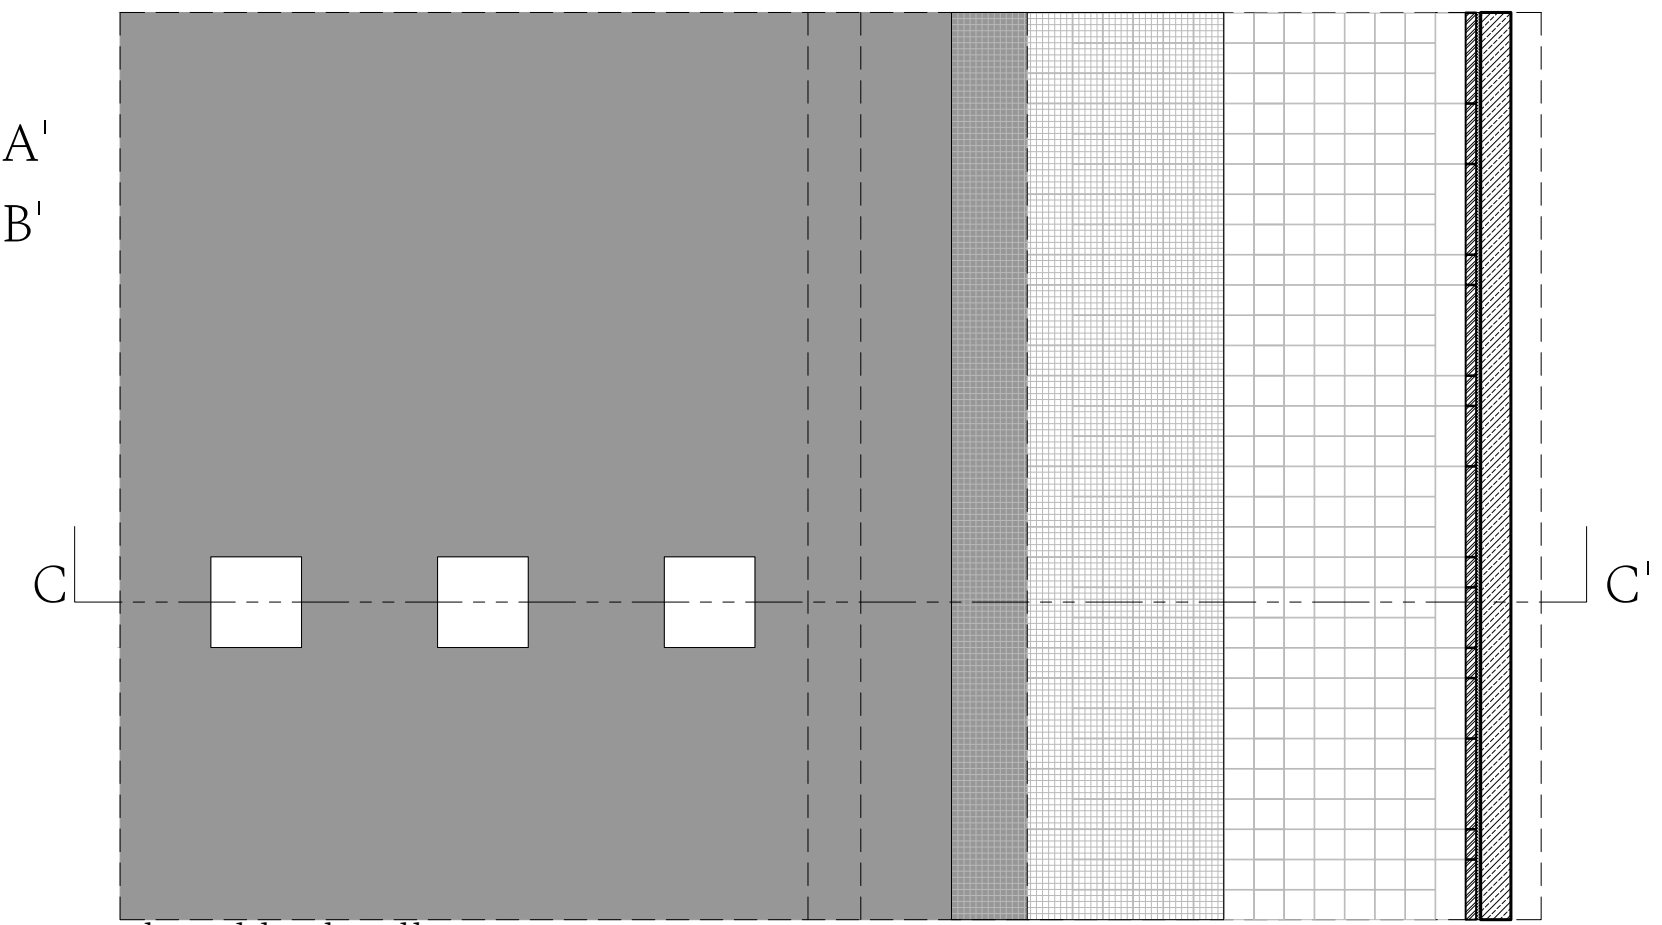


plan . blind wall

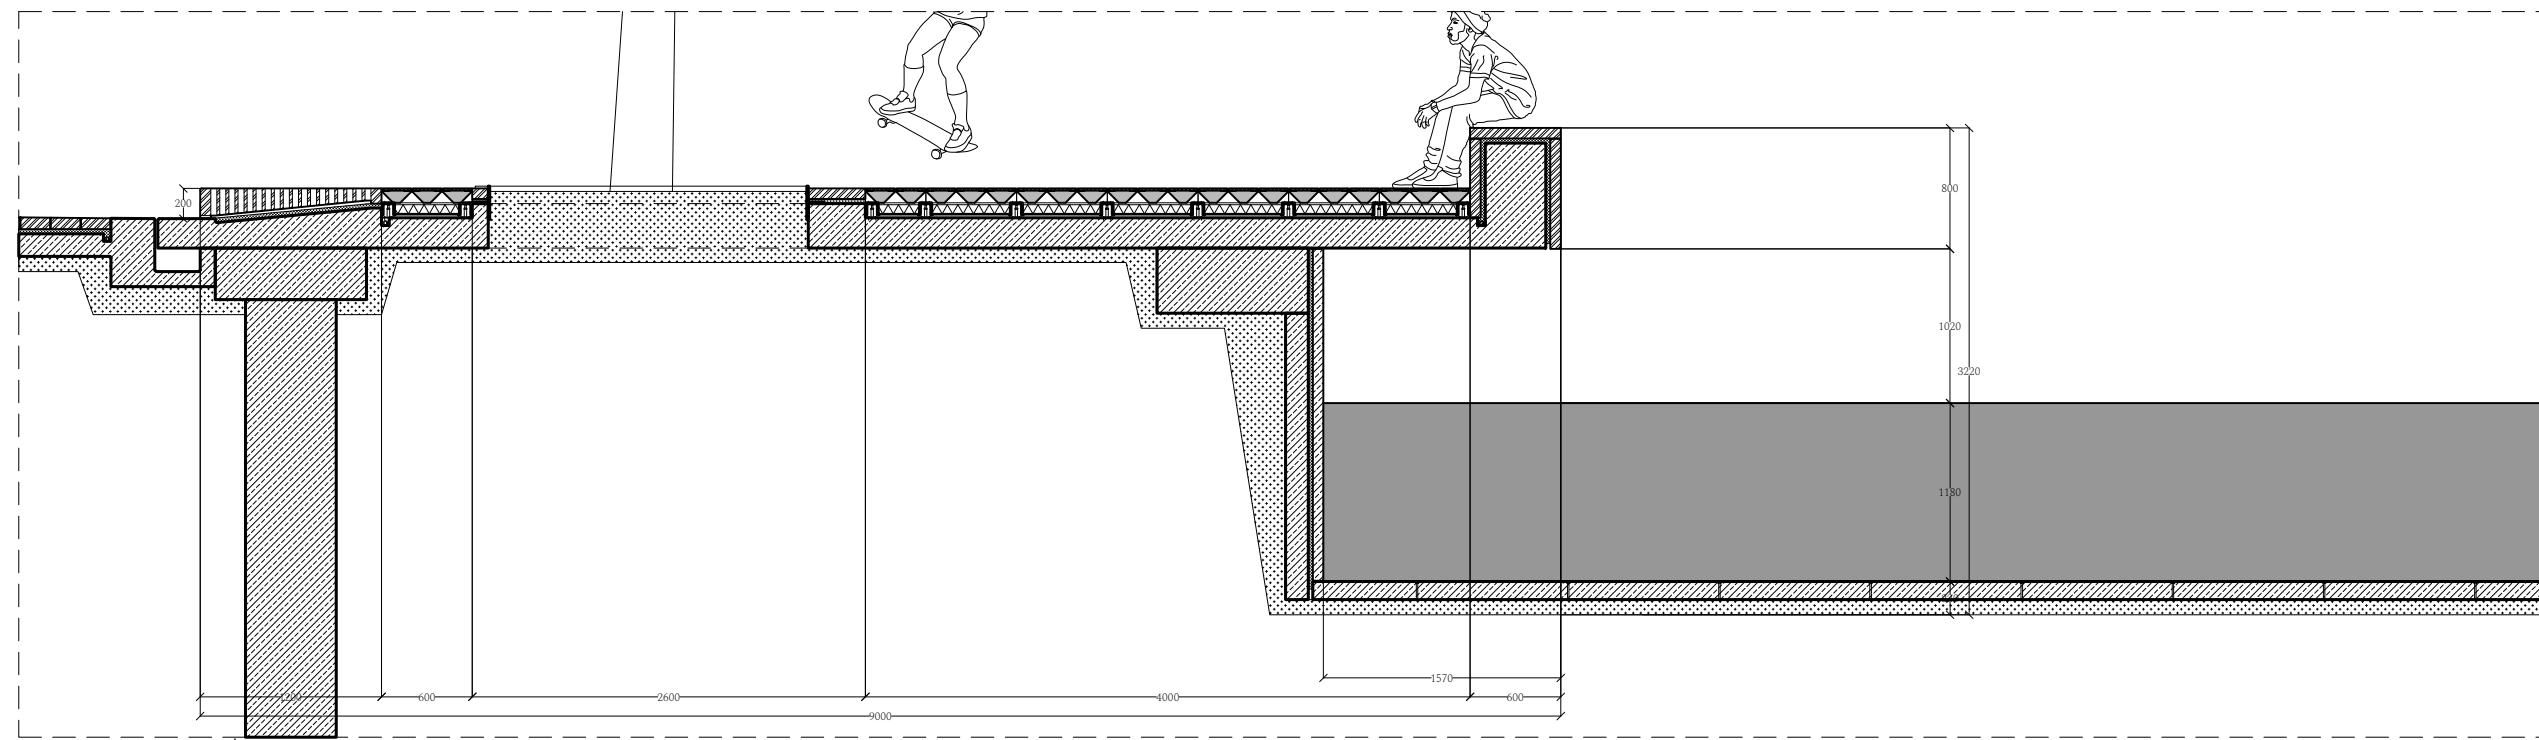

section AA'

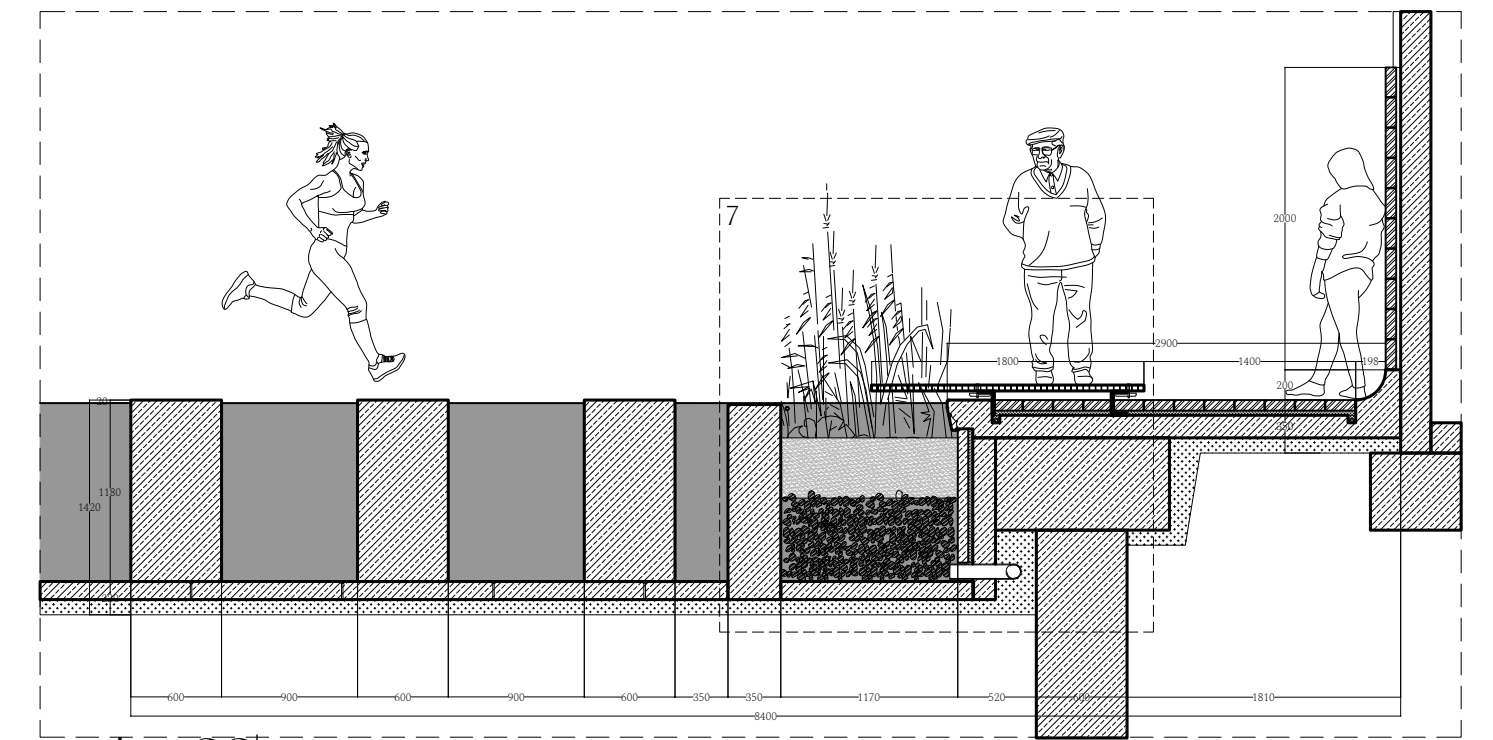


section CC'

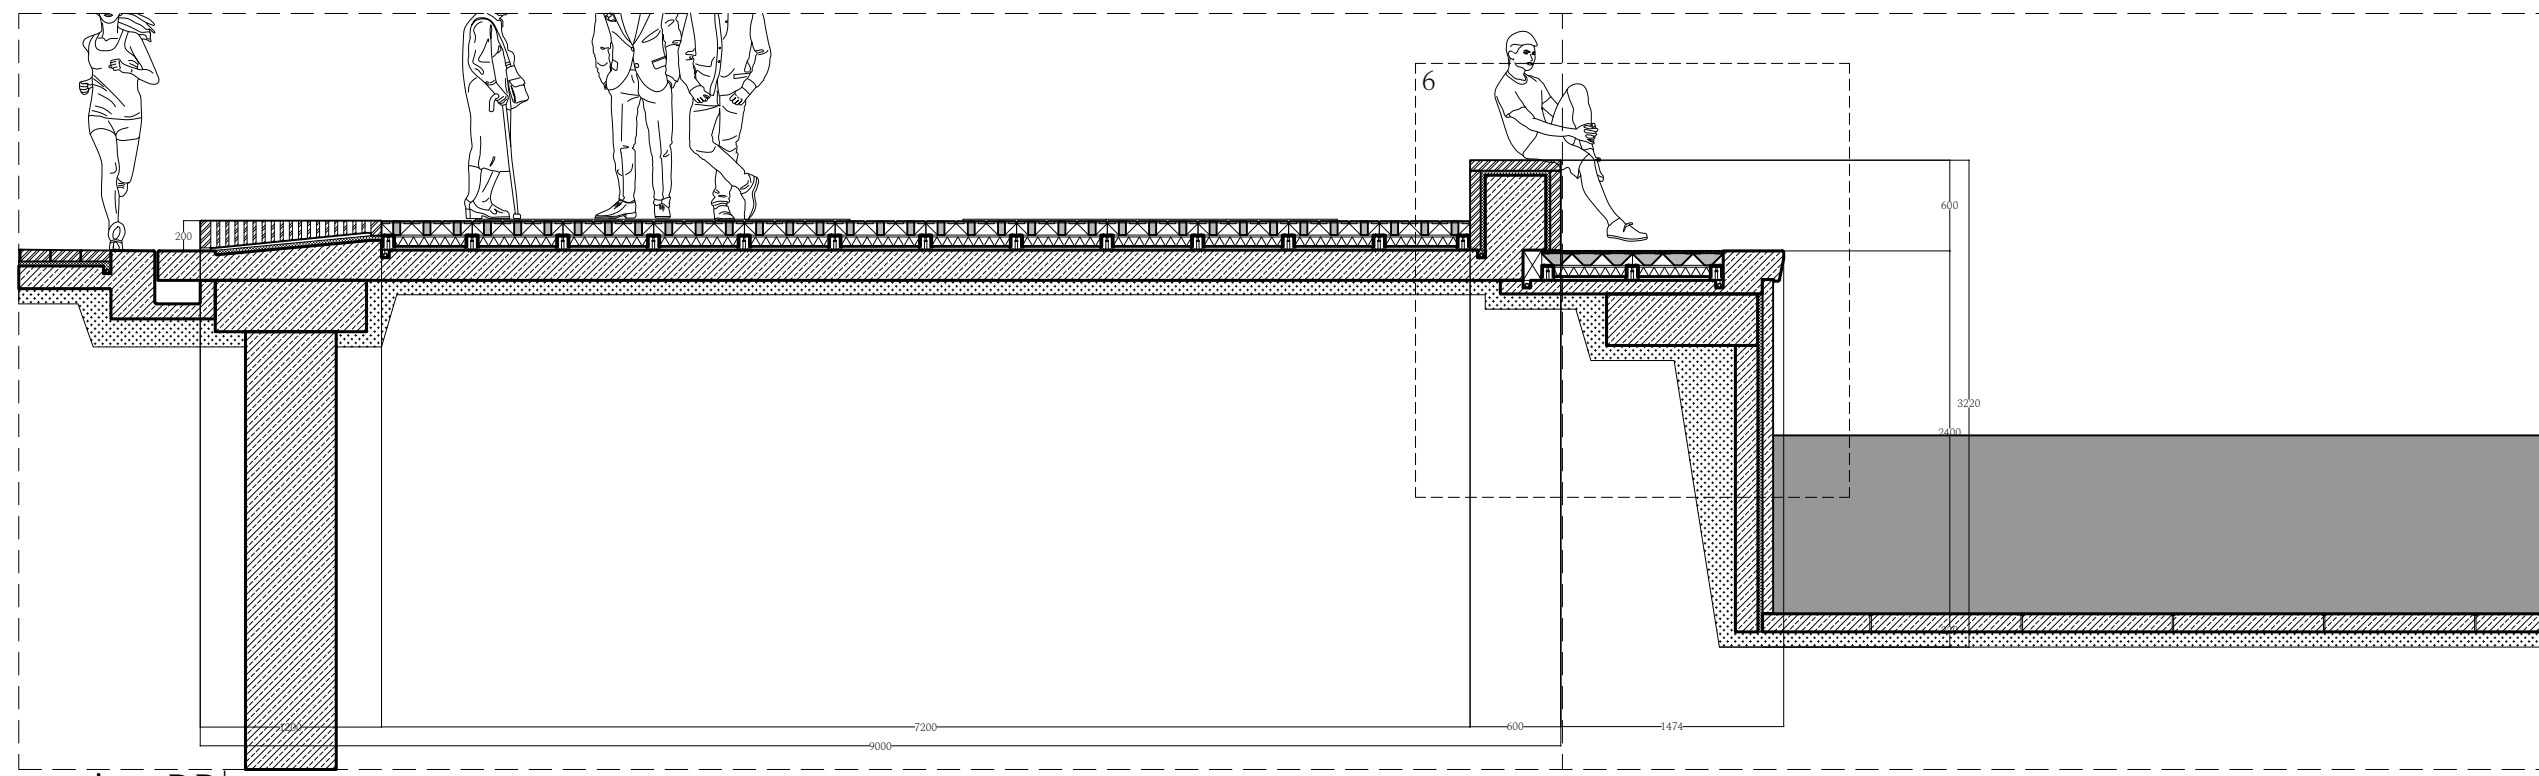


section BB'


fragment . surface . plaza
1:50

 


configuration options

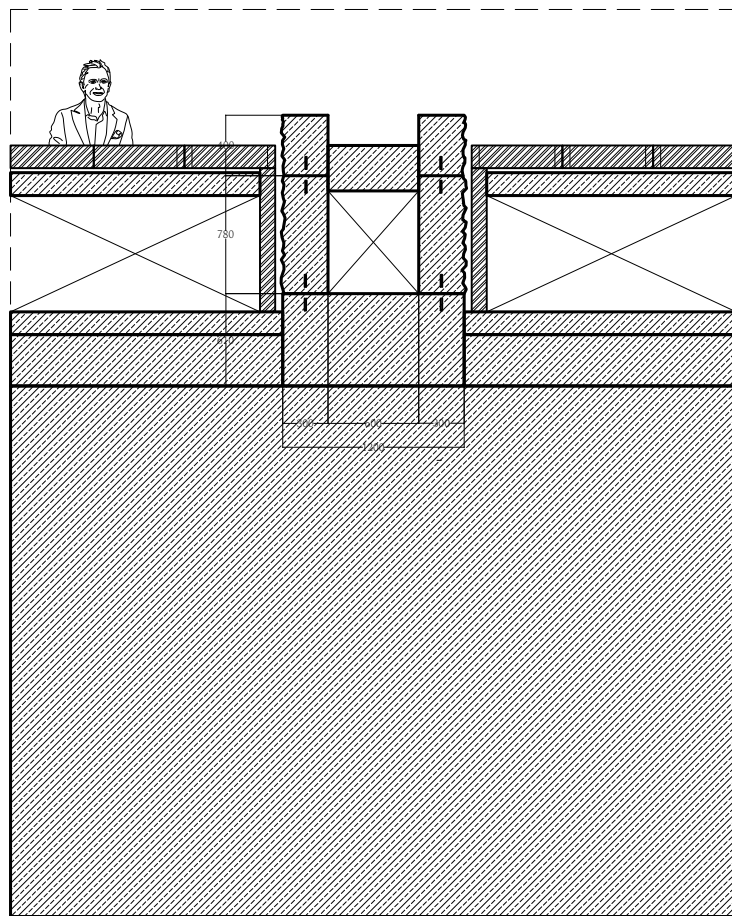


section BB'

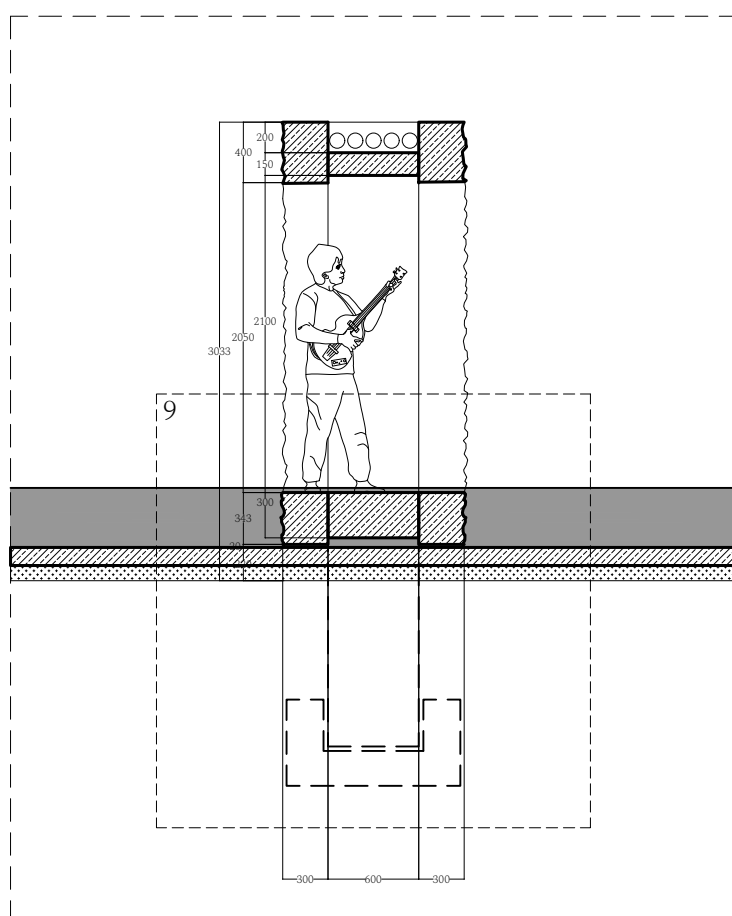


section CC'

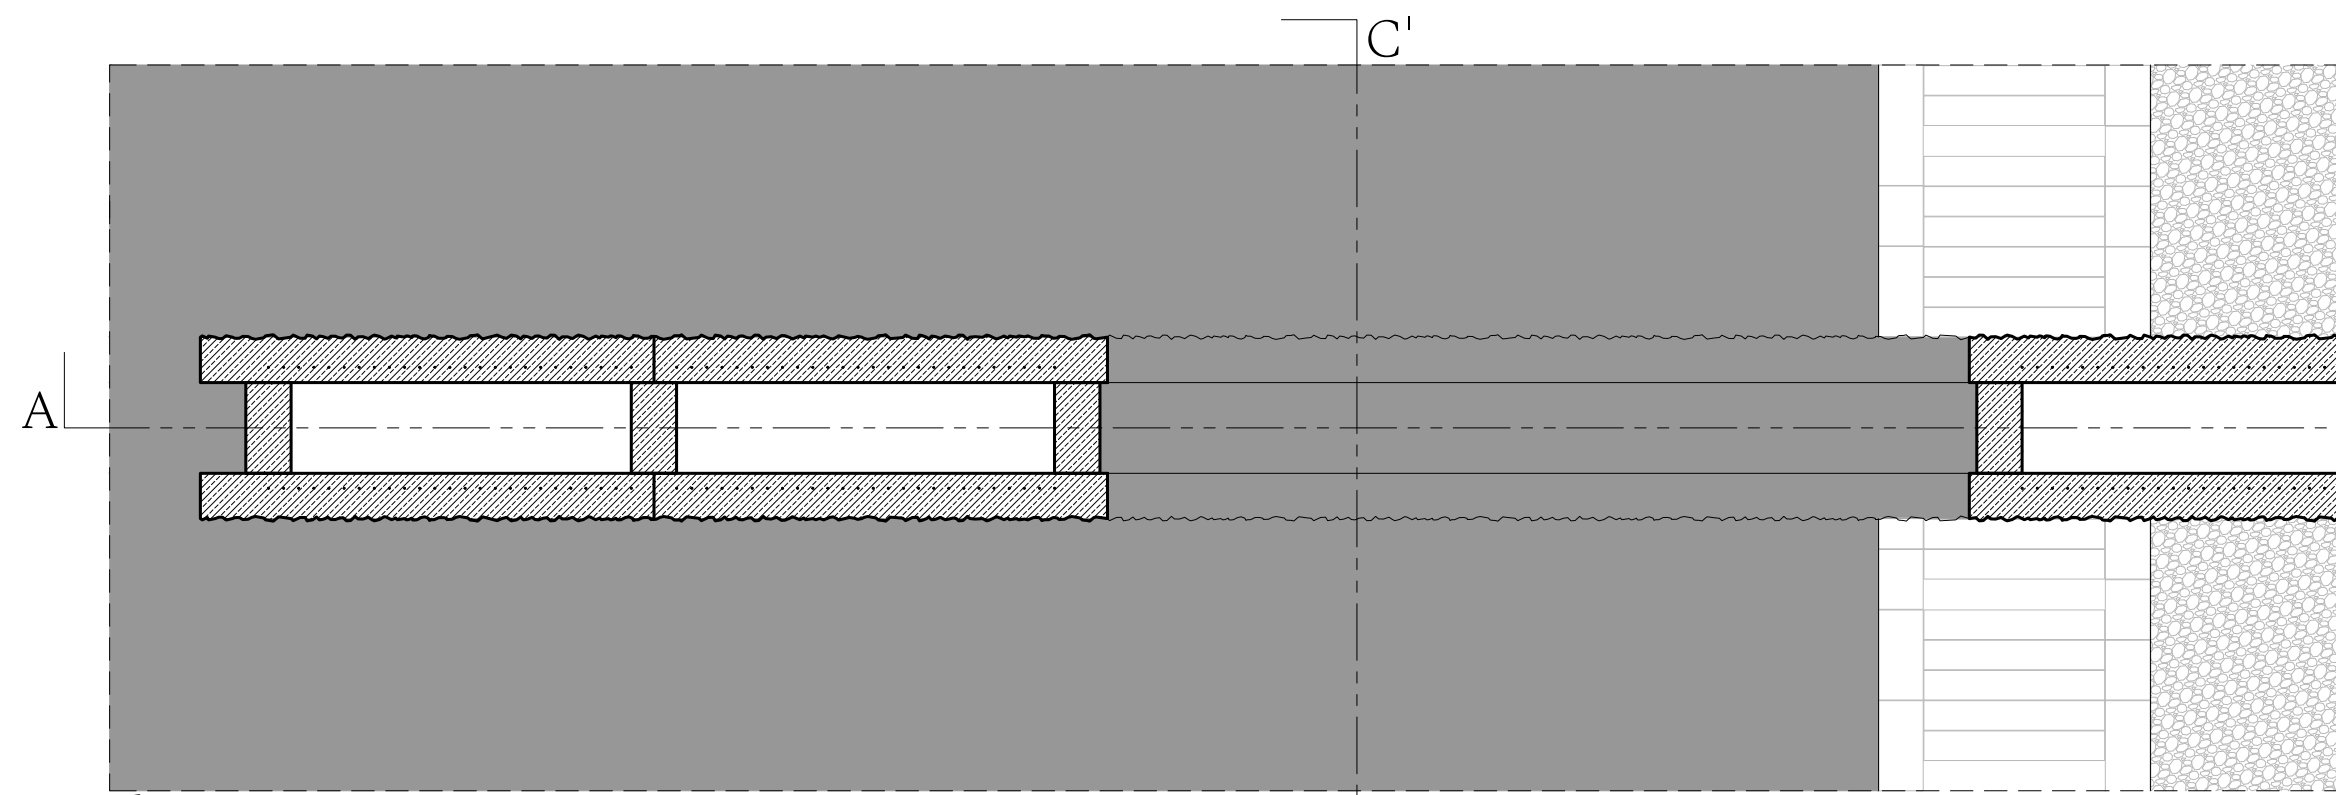



plan

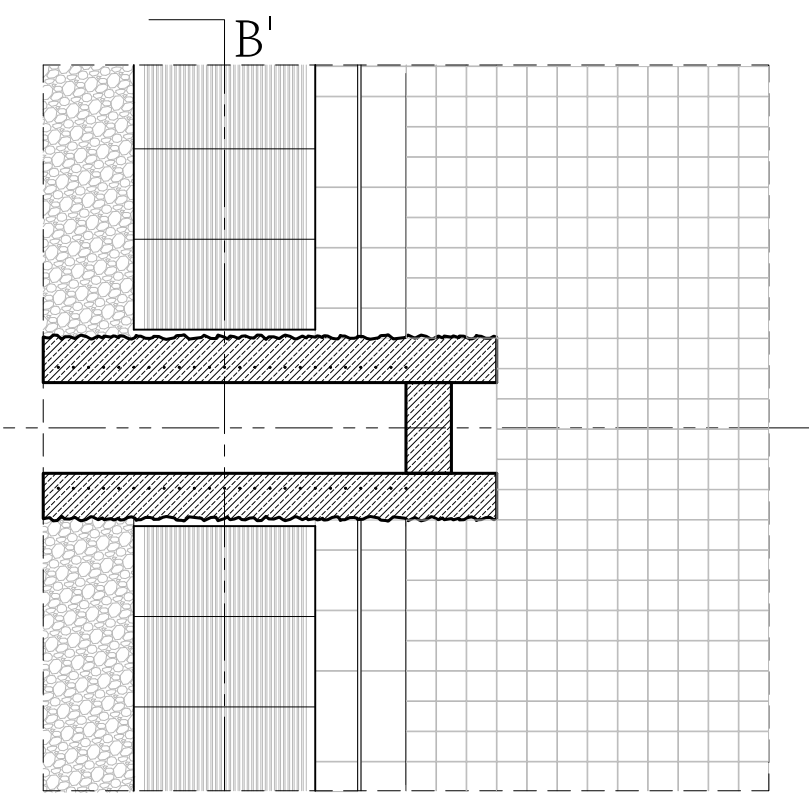


A'

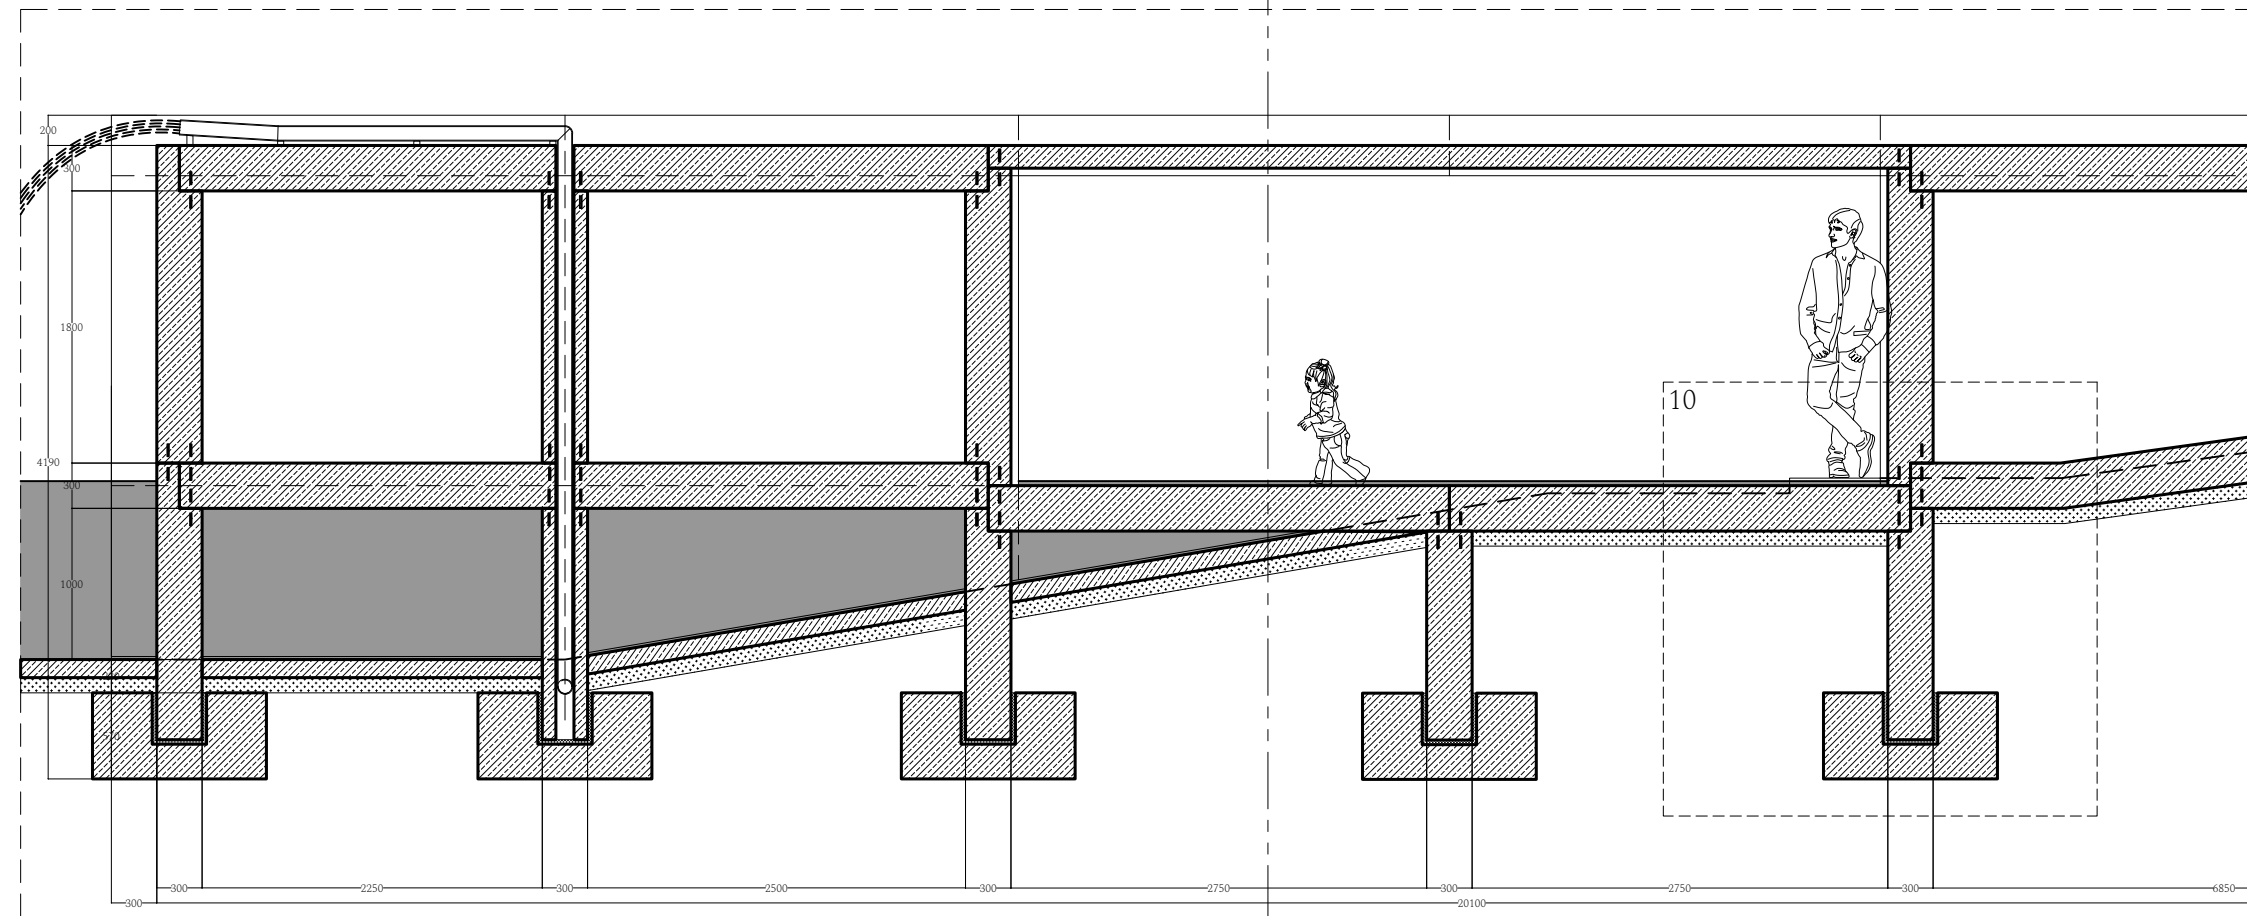


section AA'

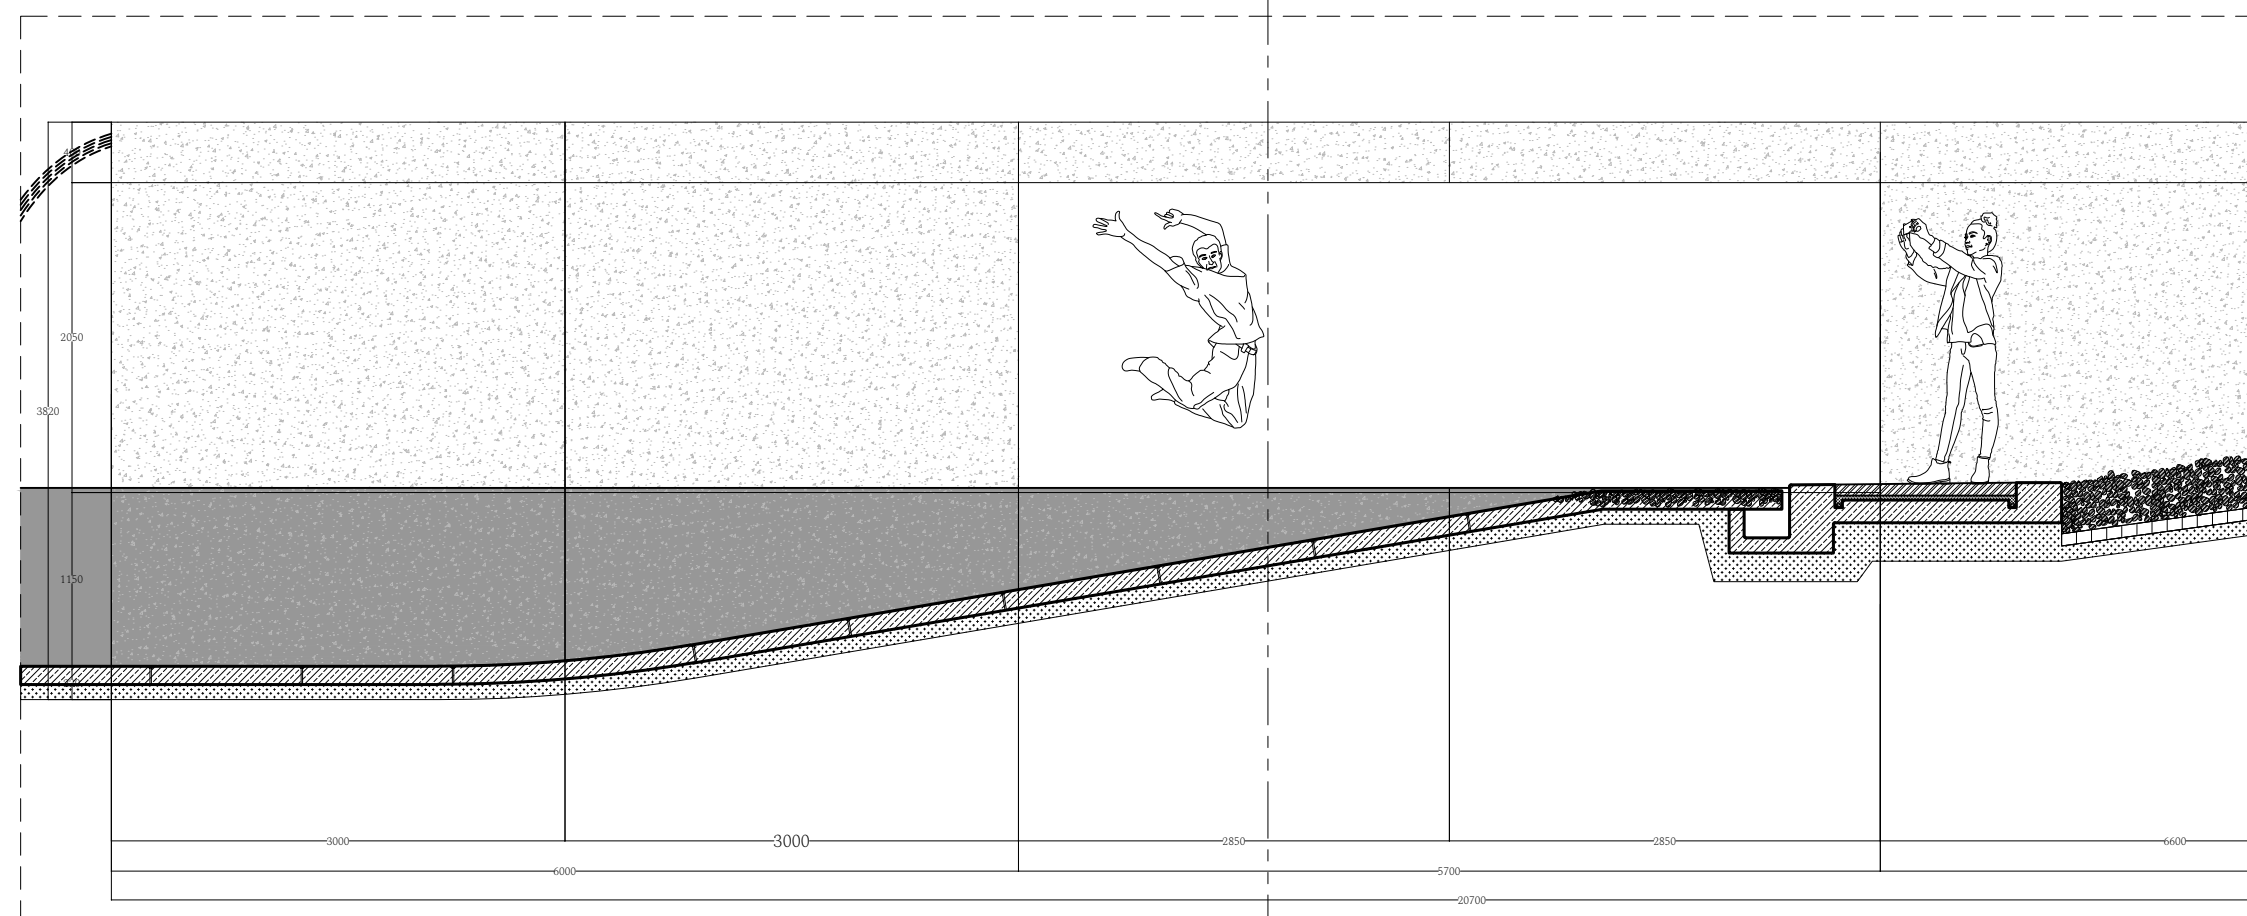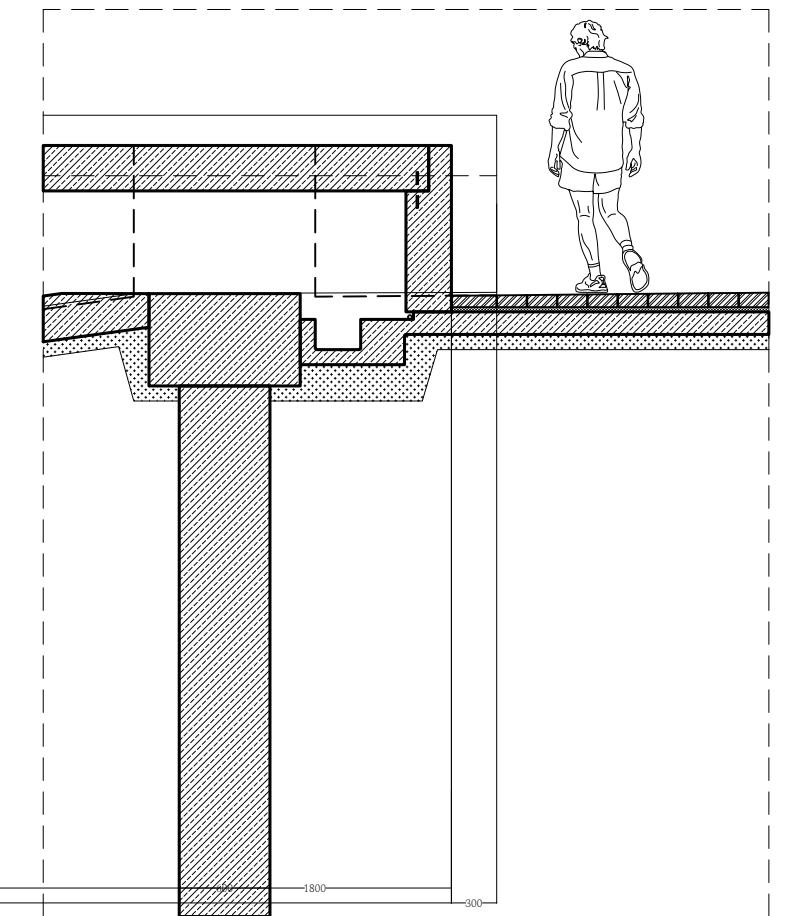


elevation

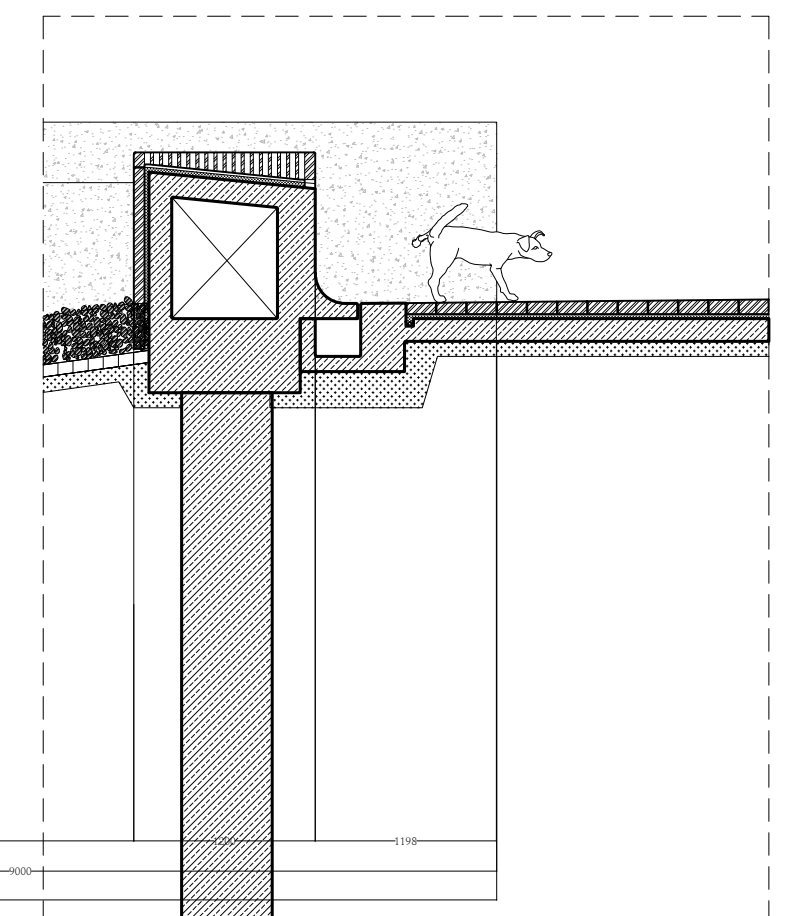


B

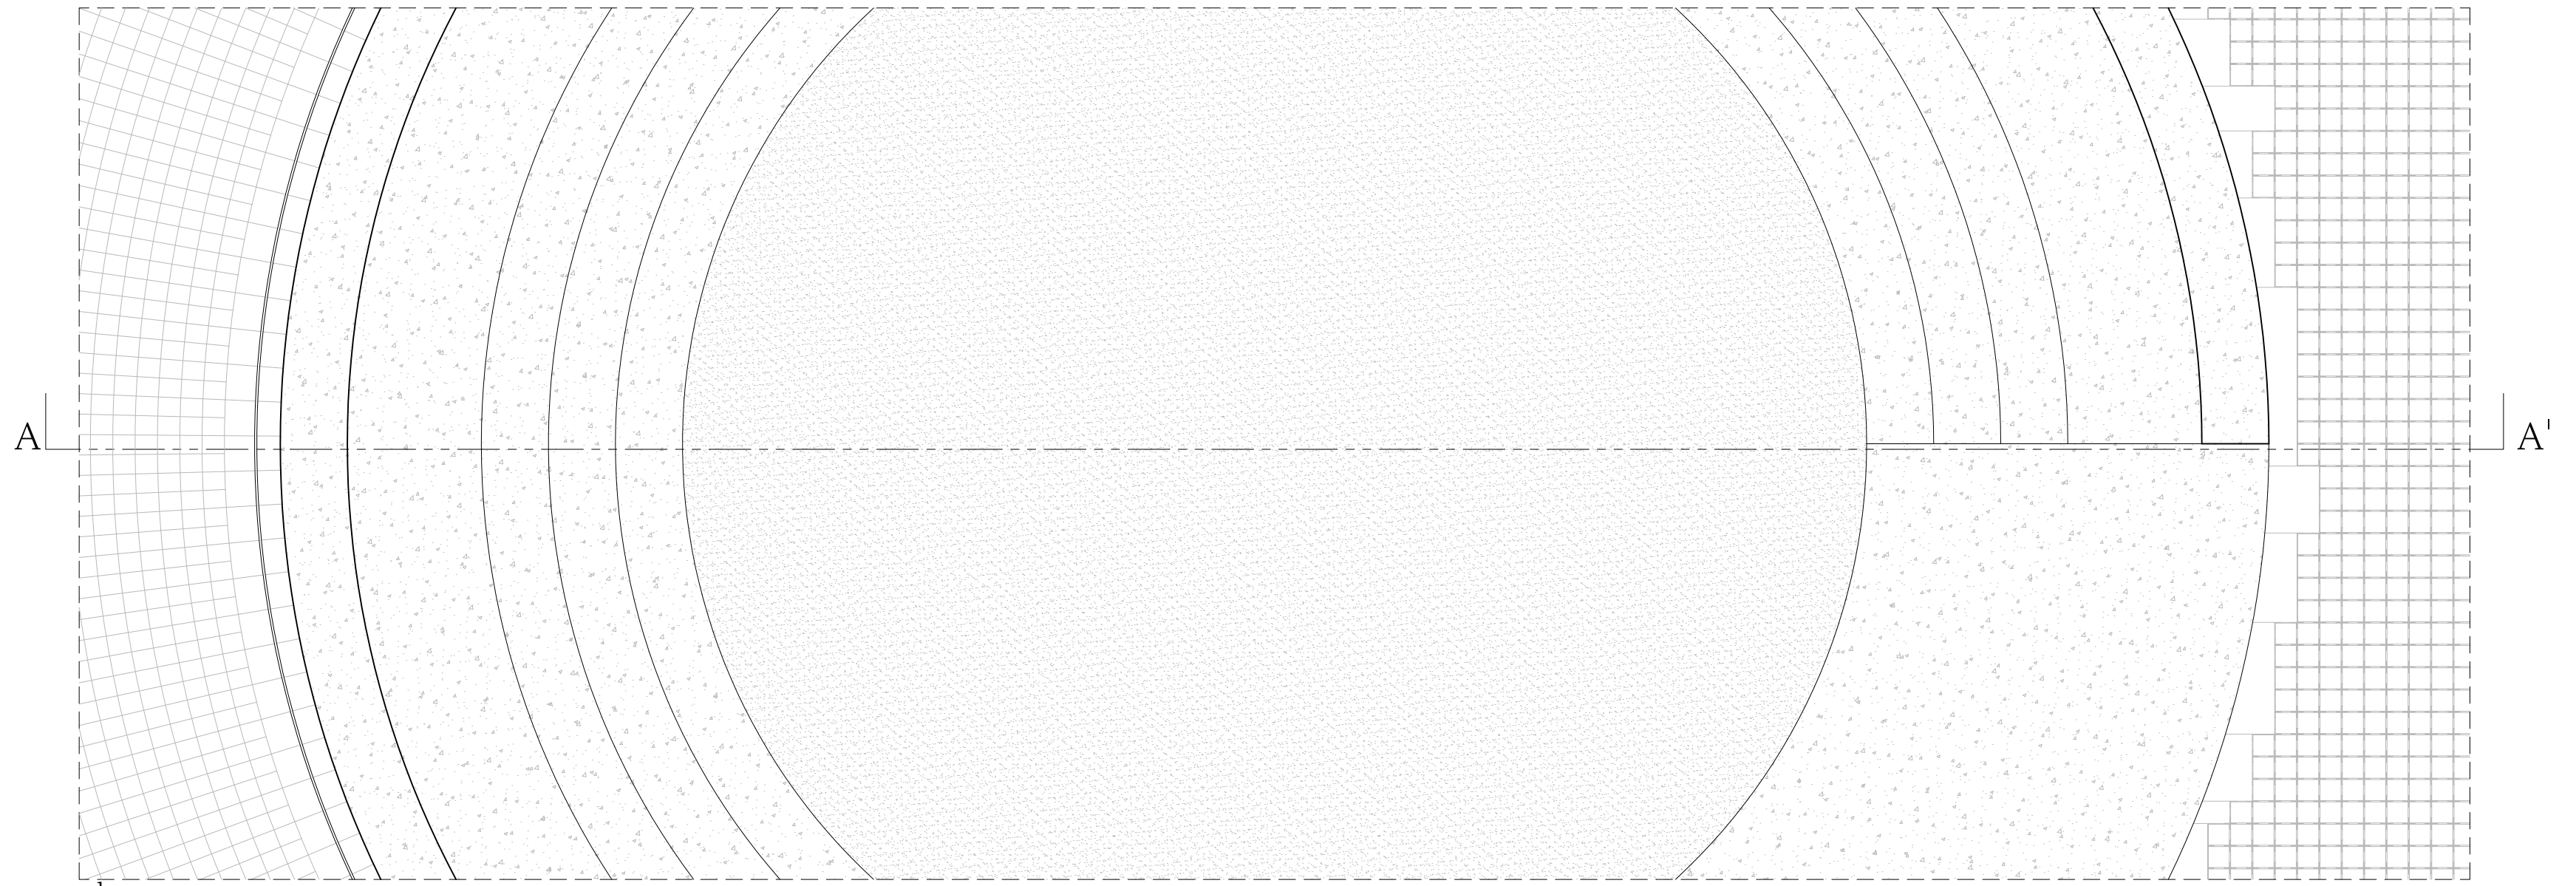


plan

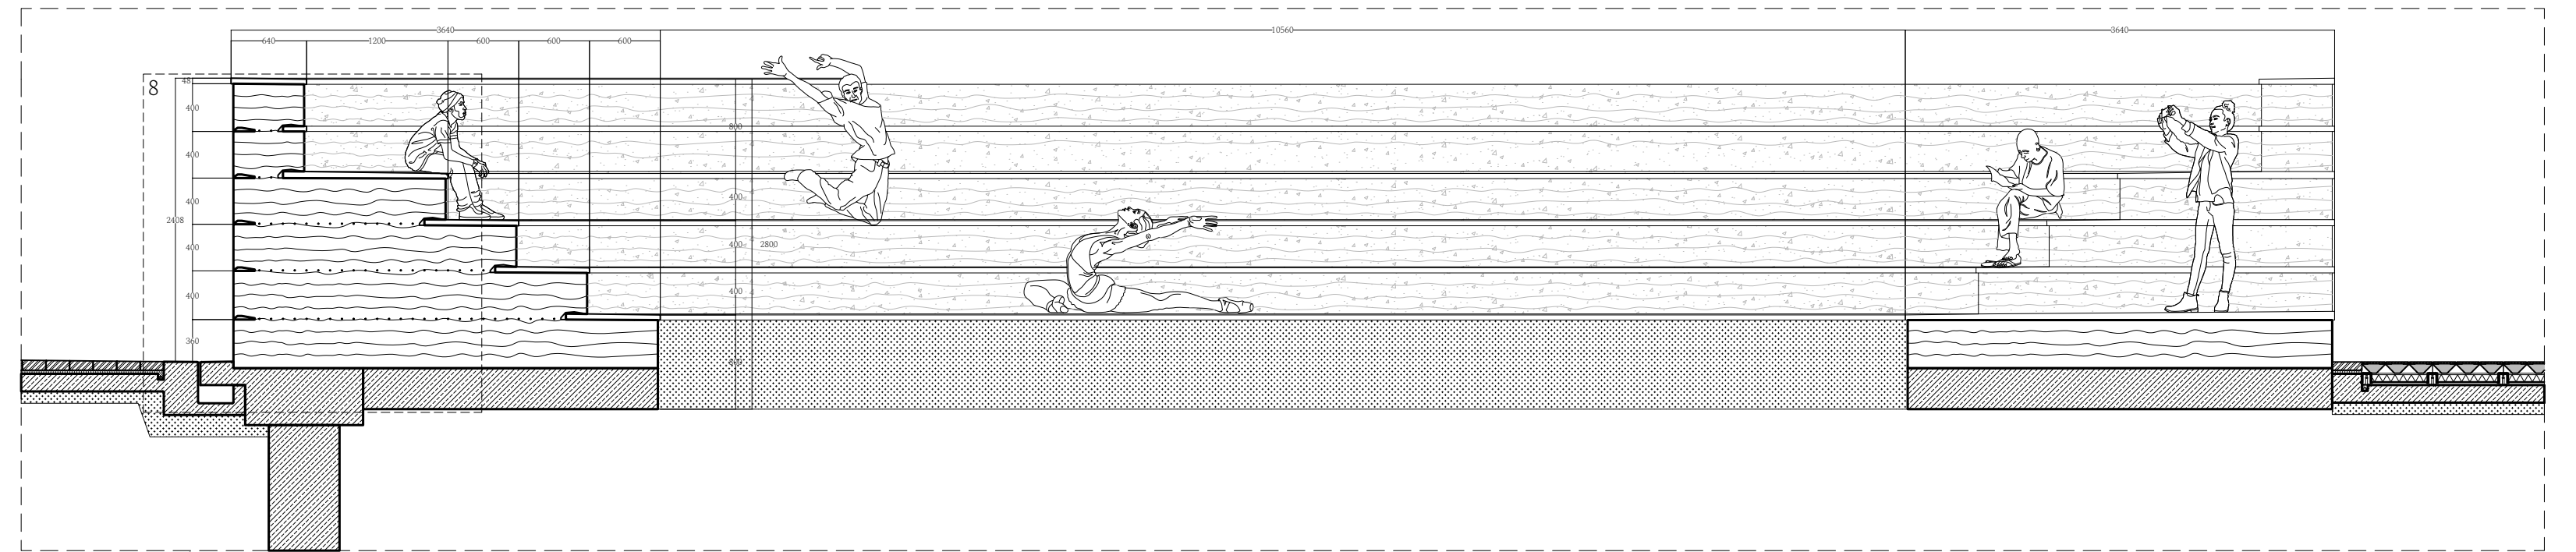




section AA'

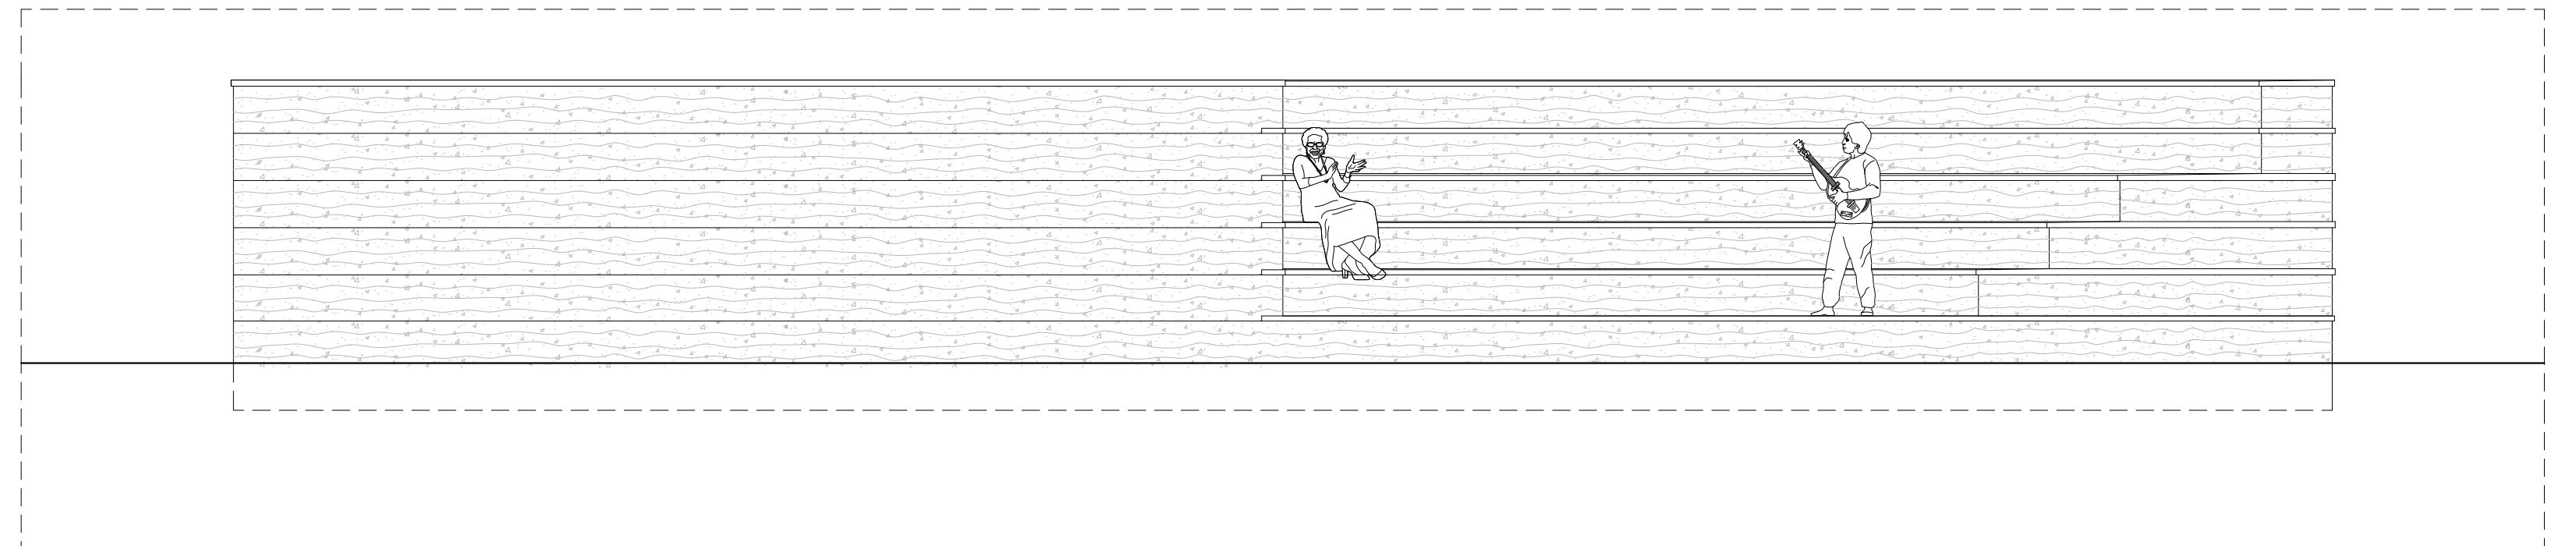




elevation

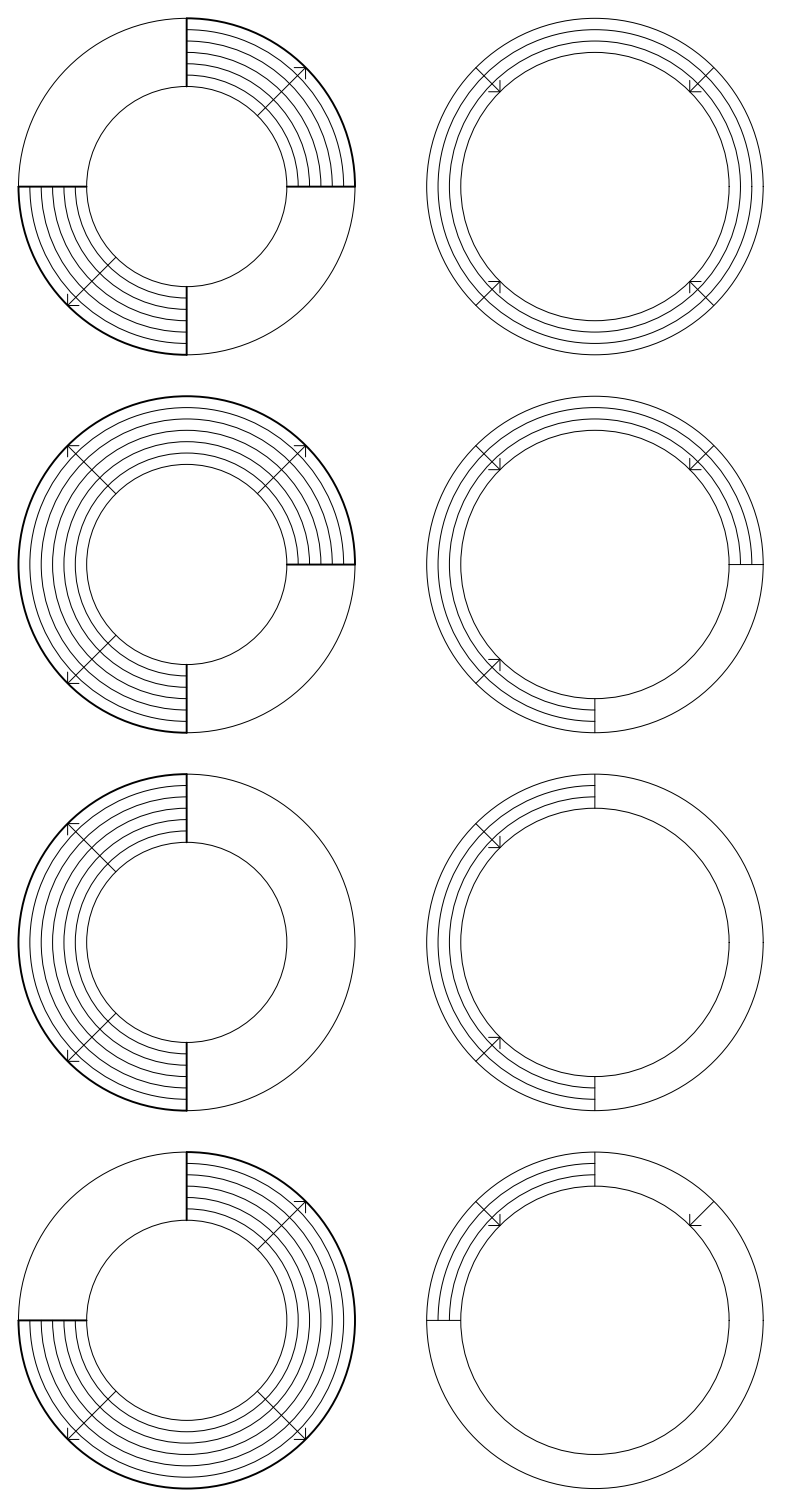


configuration options

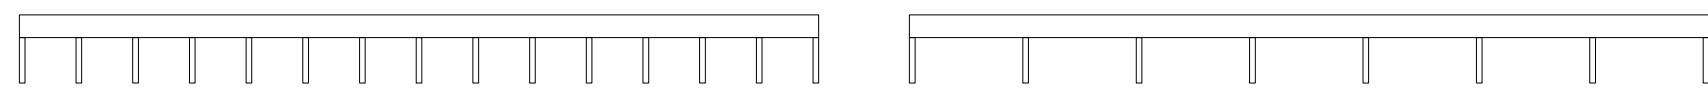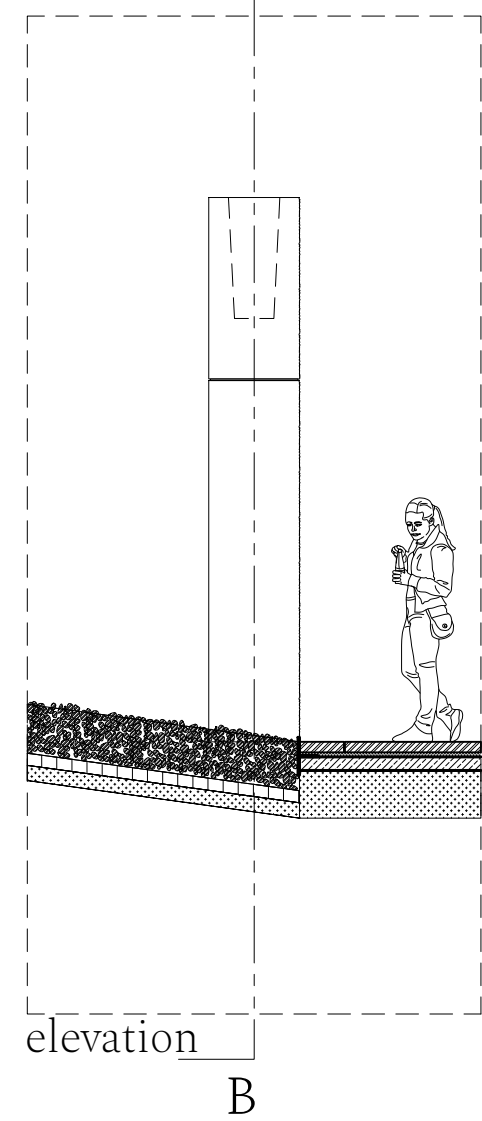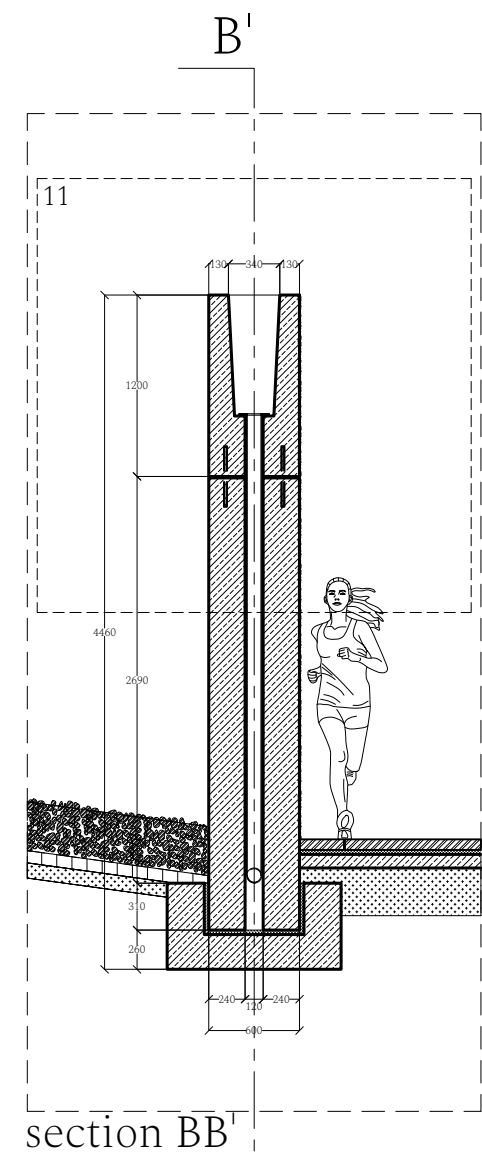


configuration options

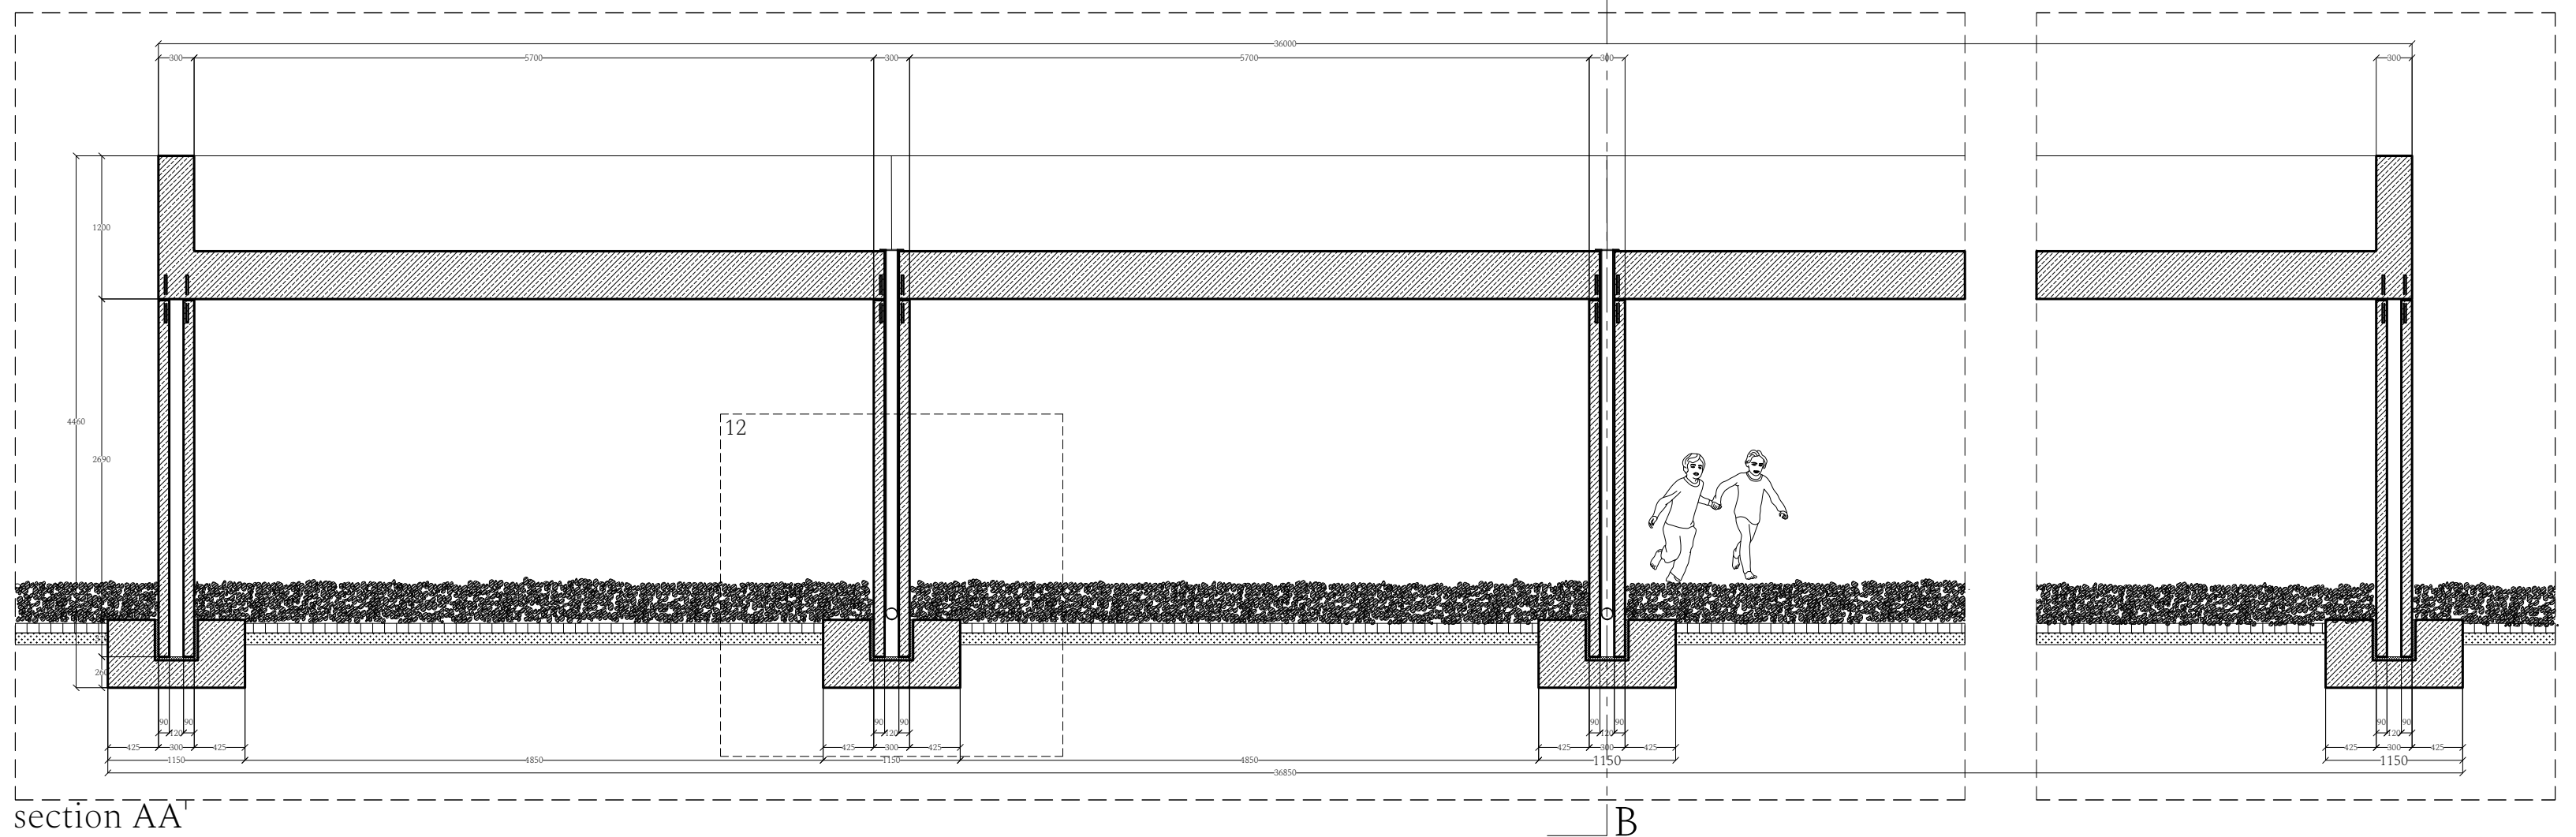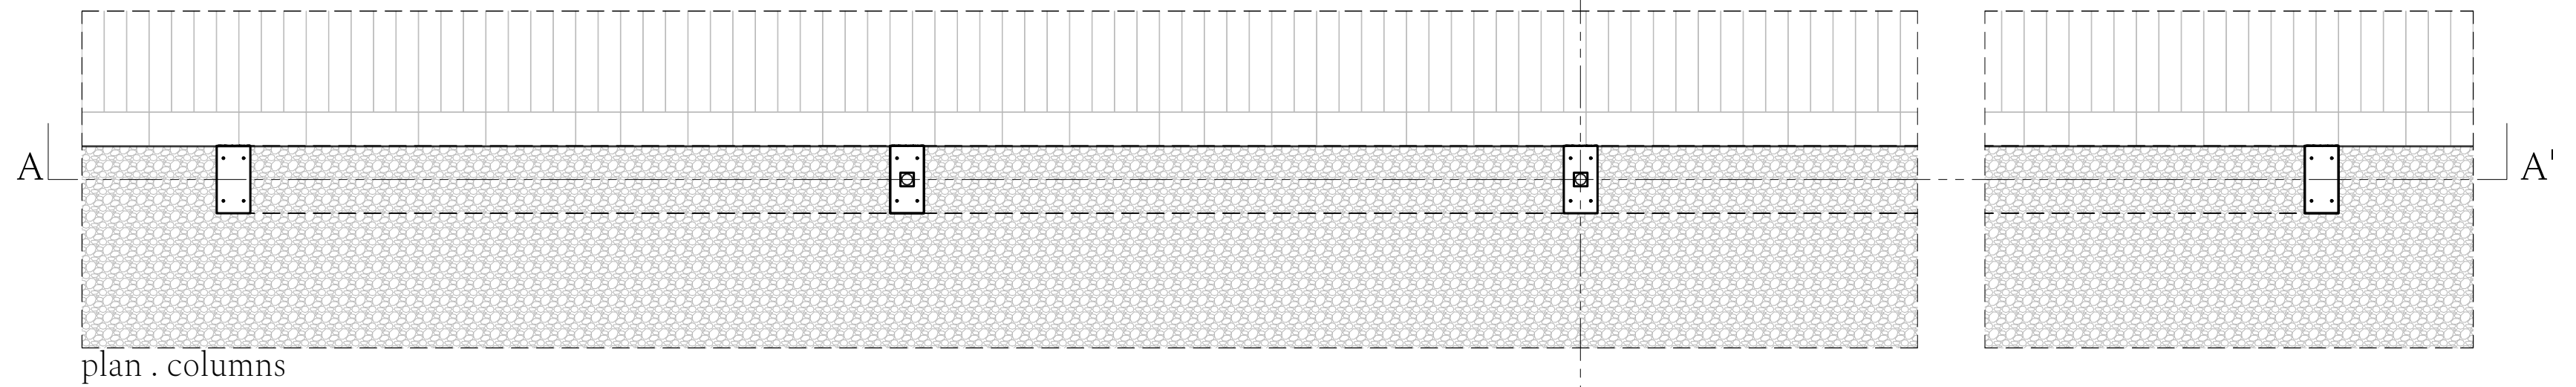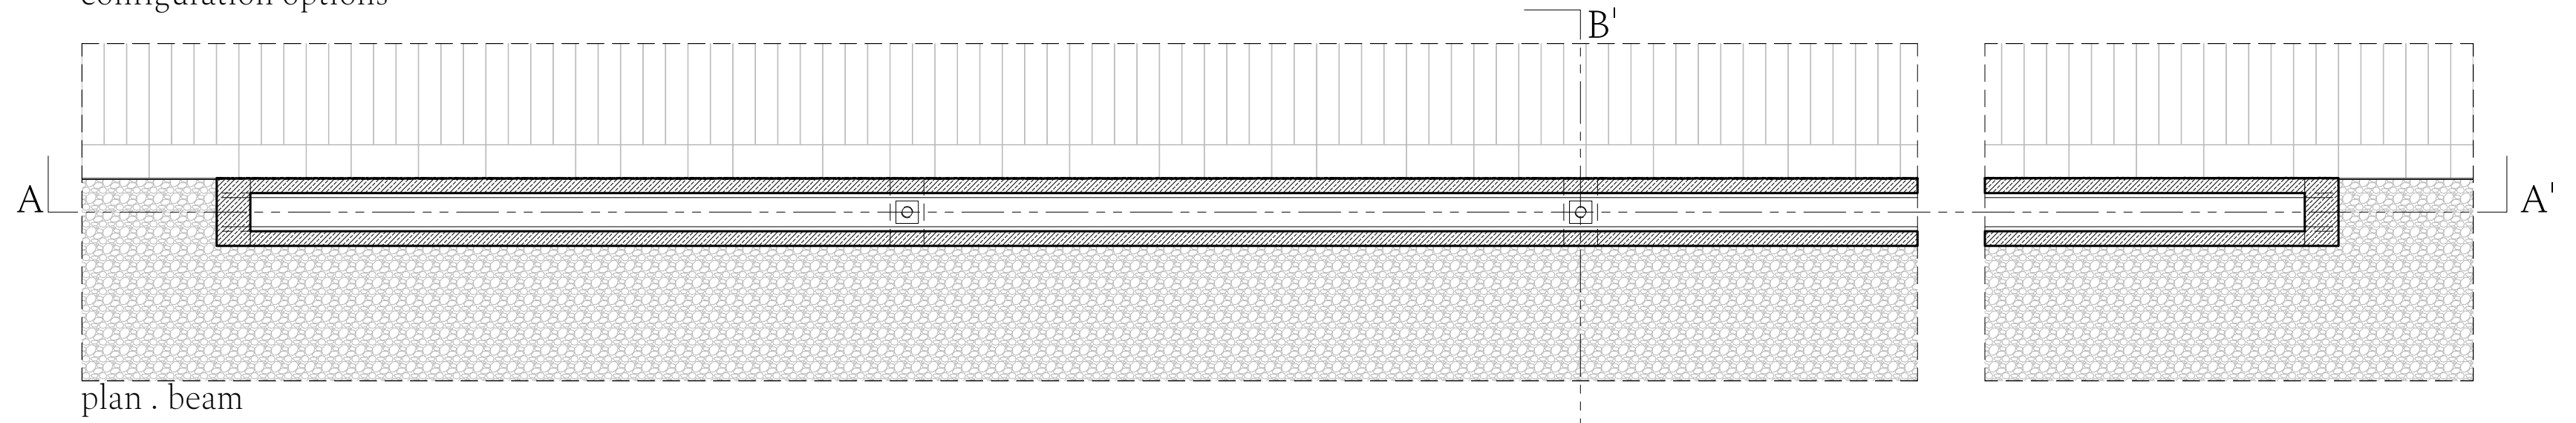


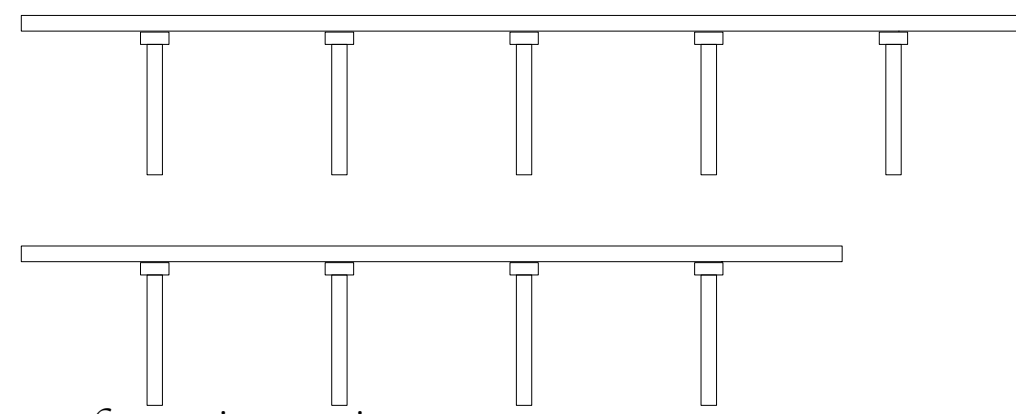


configuration options

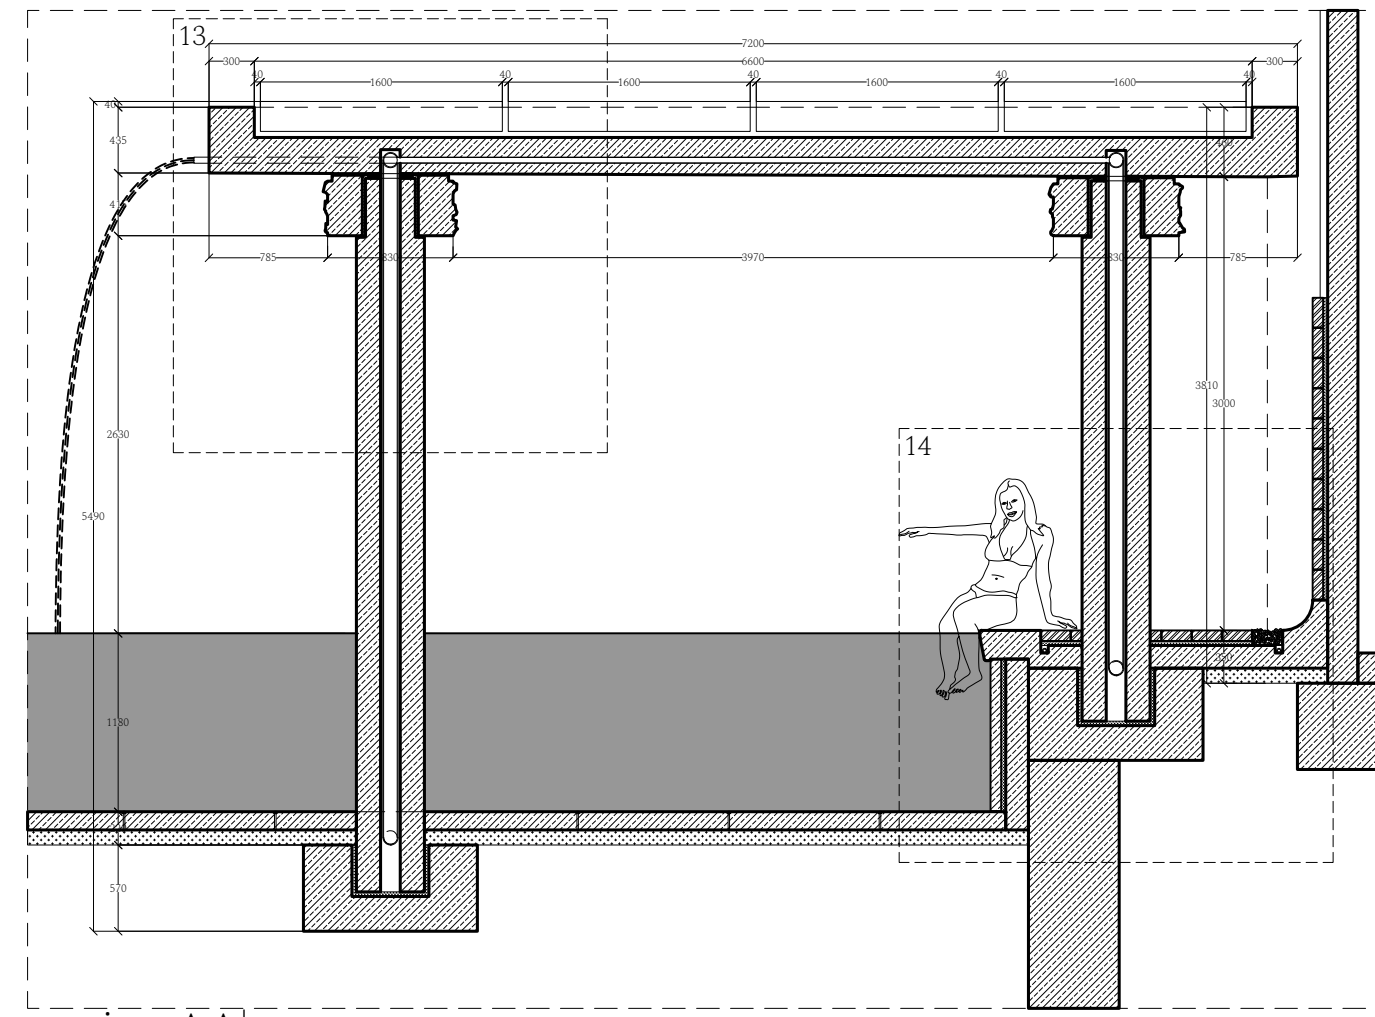


section AA

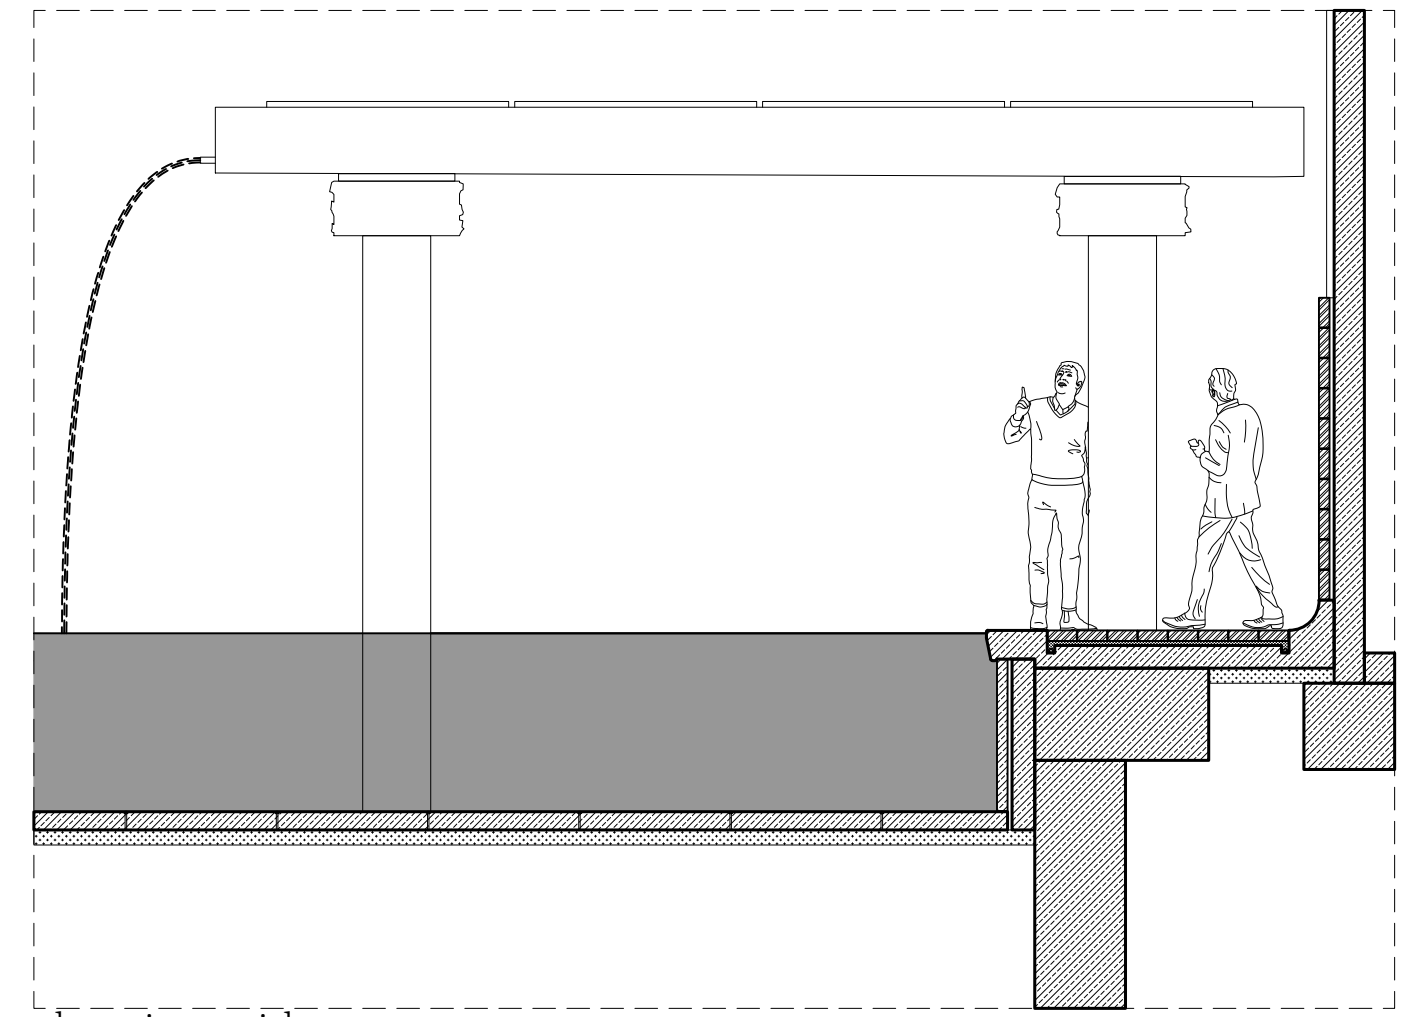


elevation . side

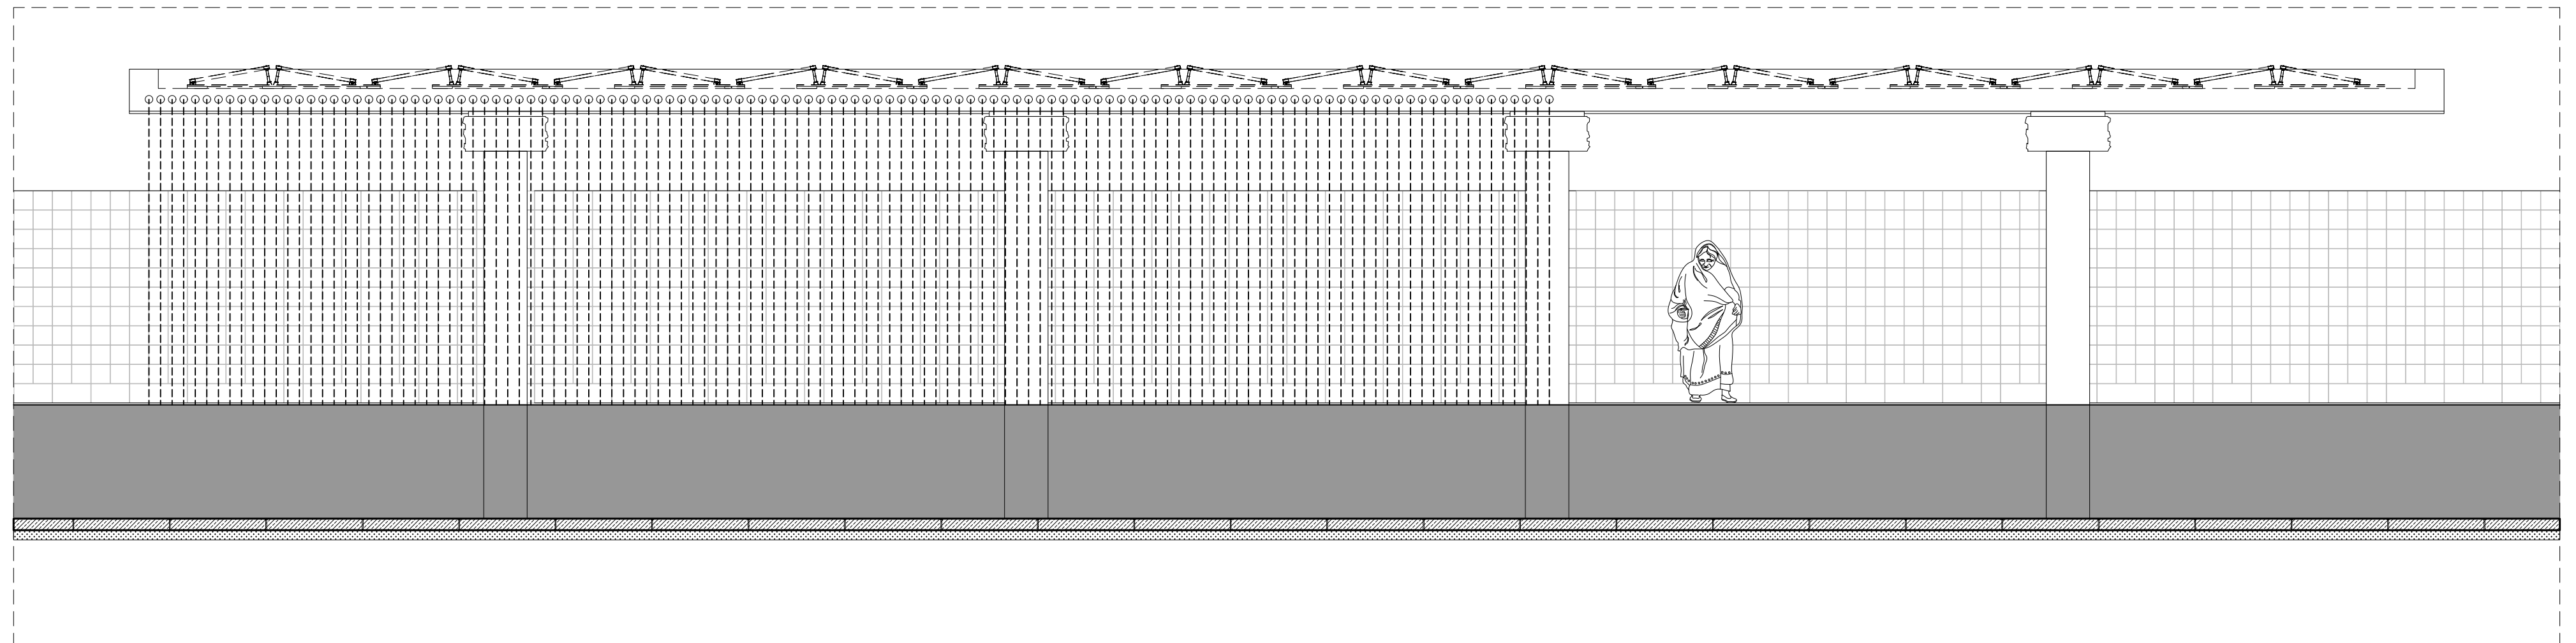

elevation . longitudinal

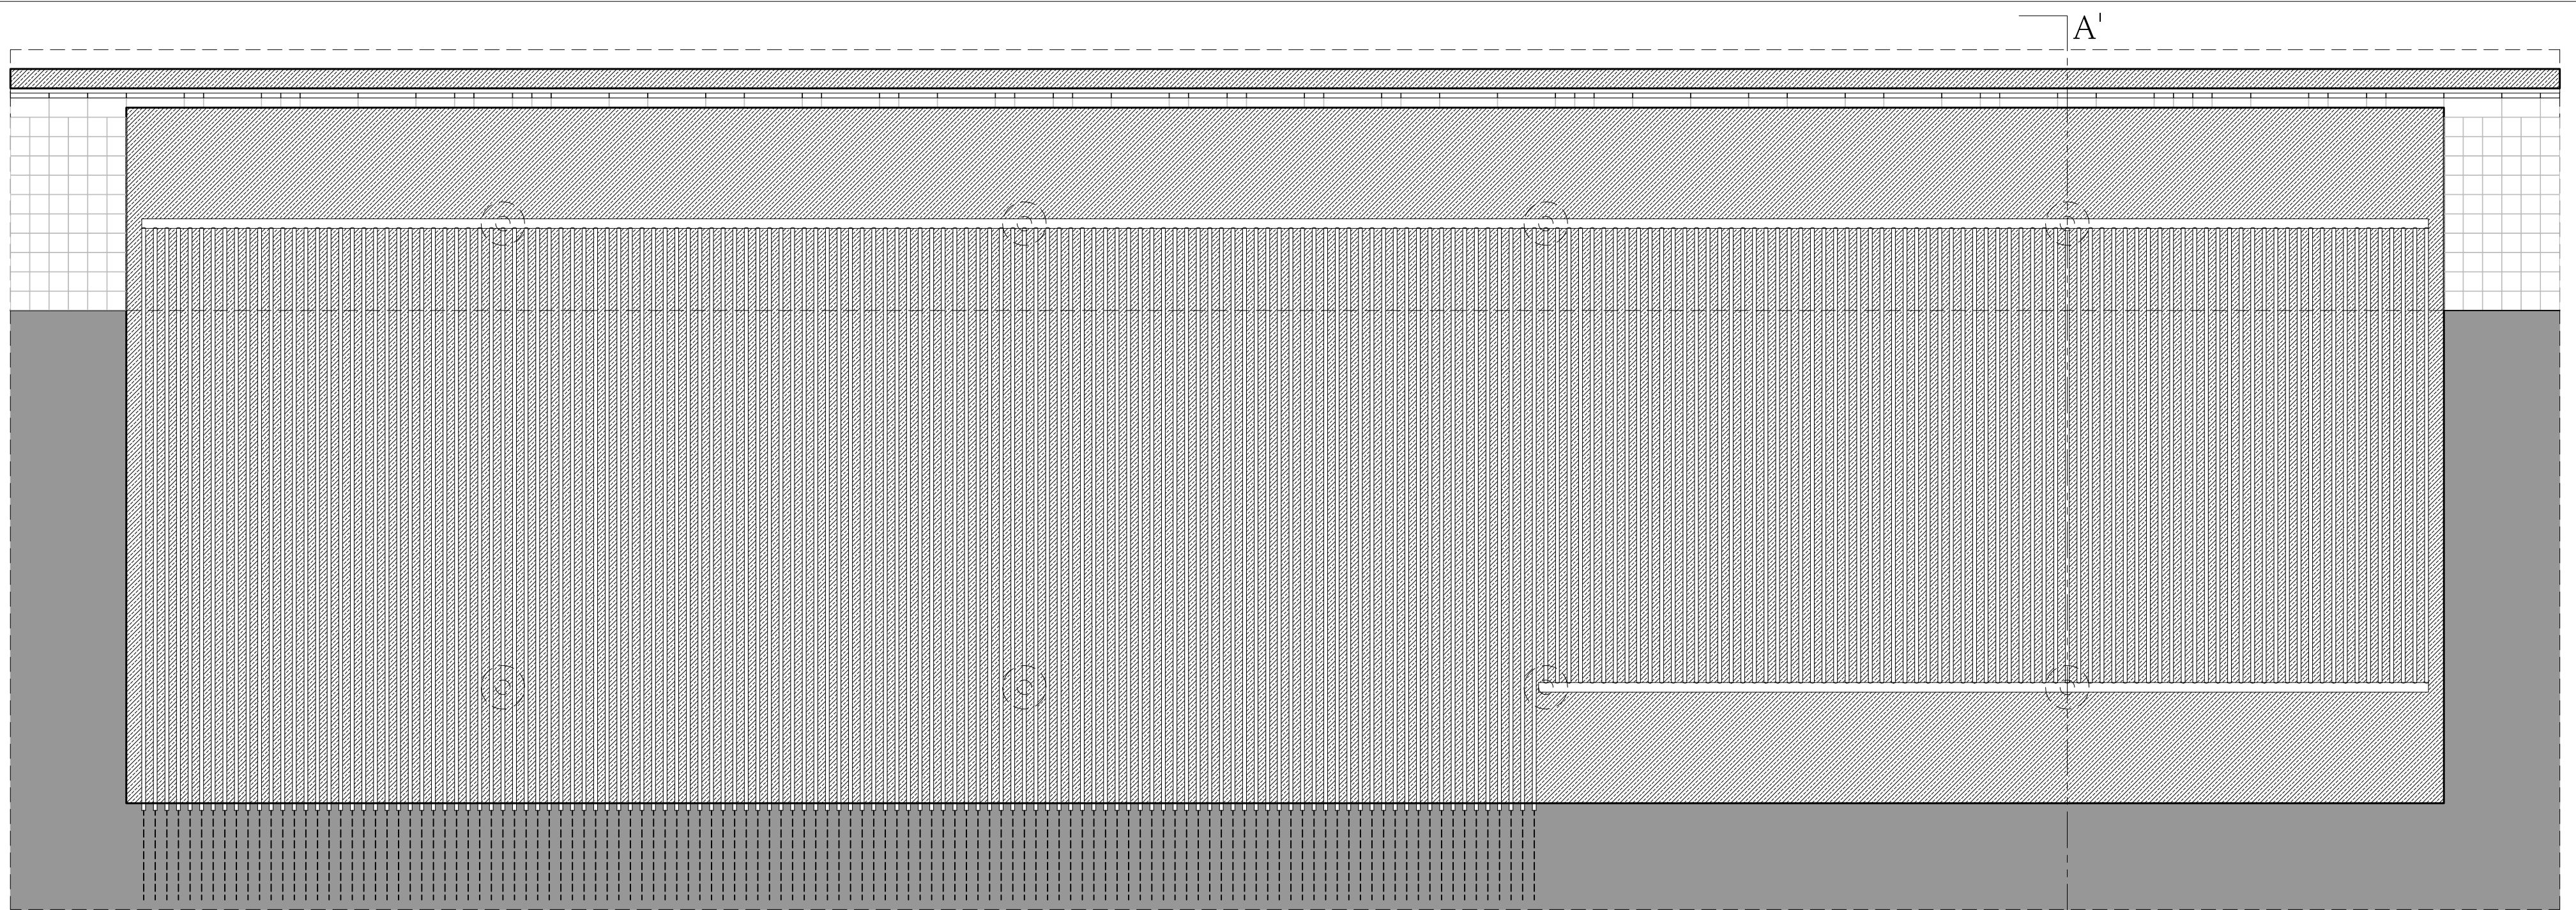

plan . roof

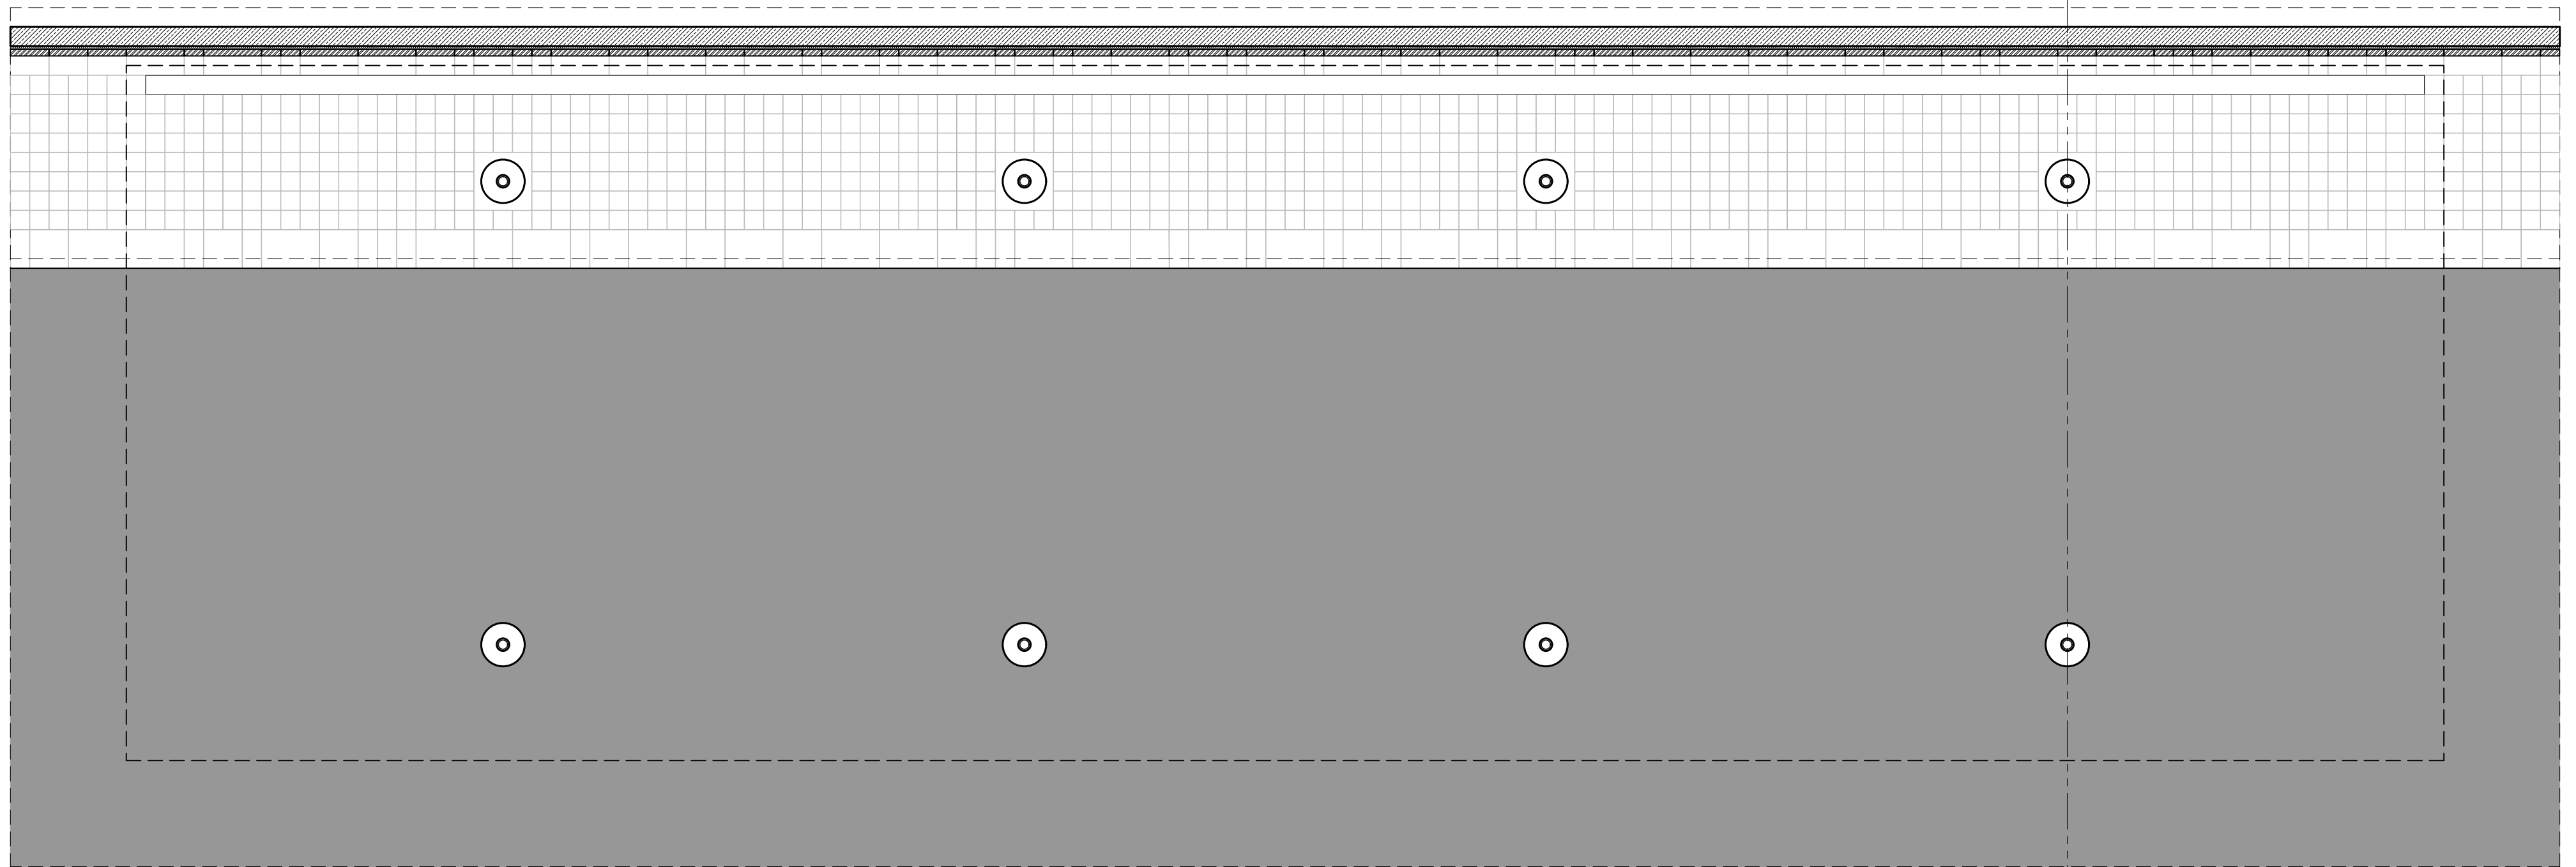

plan . columns

fragment . element . pavilion . plans
1:50