



N

SCALE: 1:500
GRID: 7,5m x 10m
SITEPLAN DESIGN

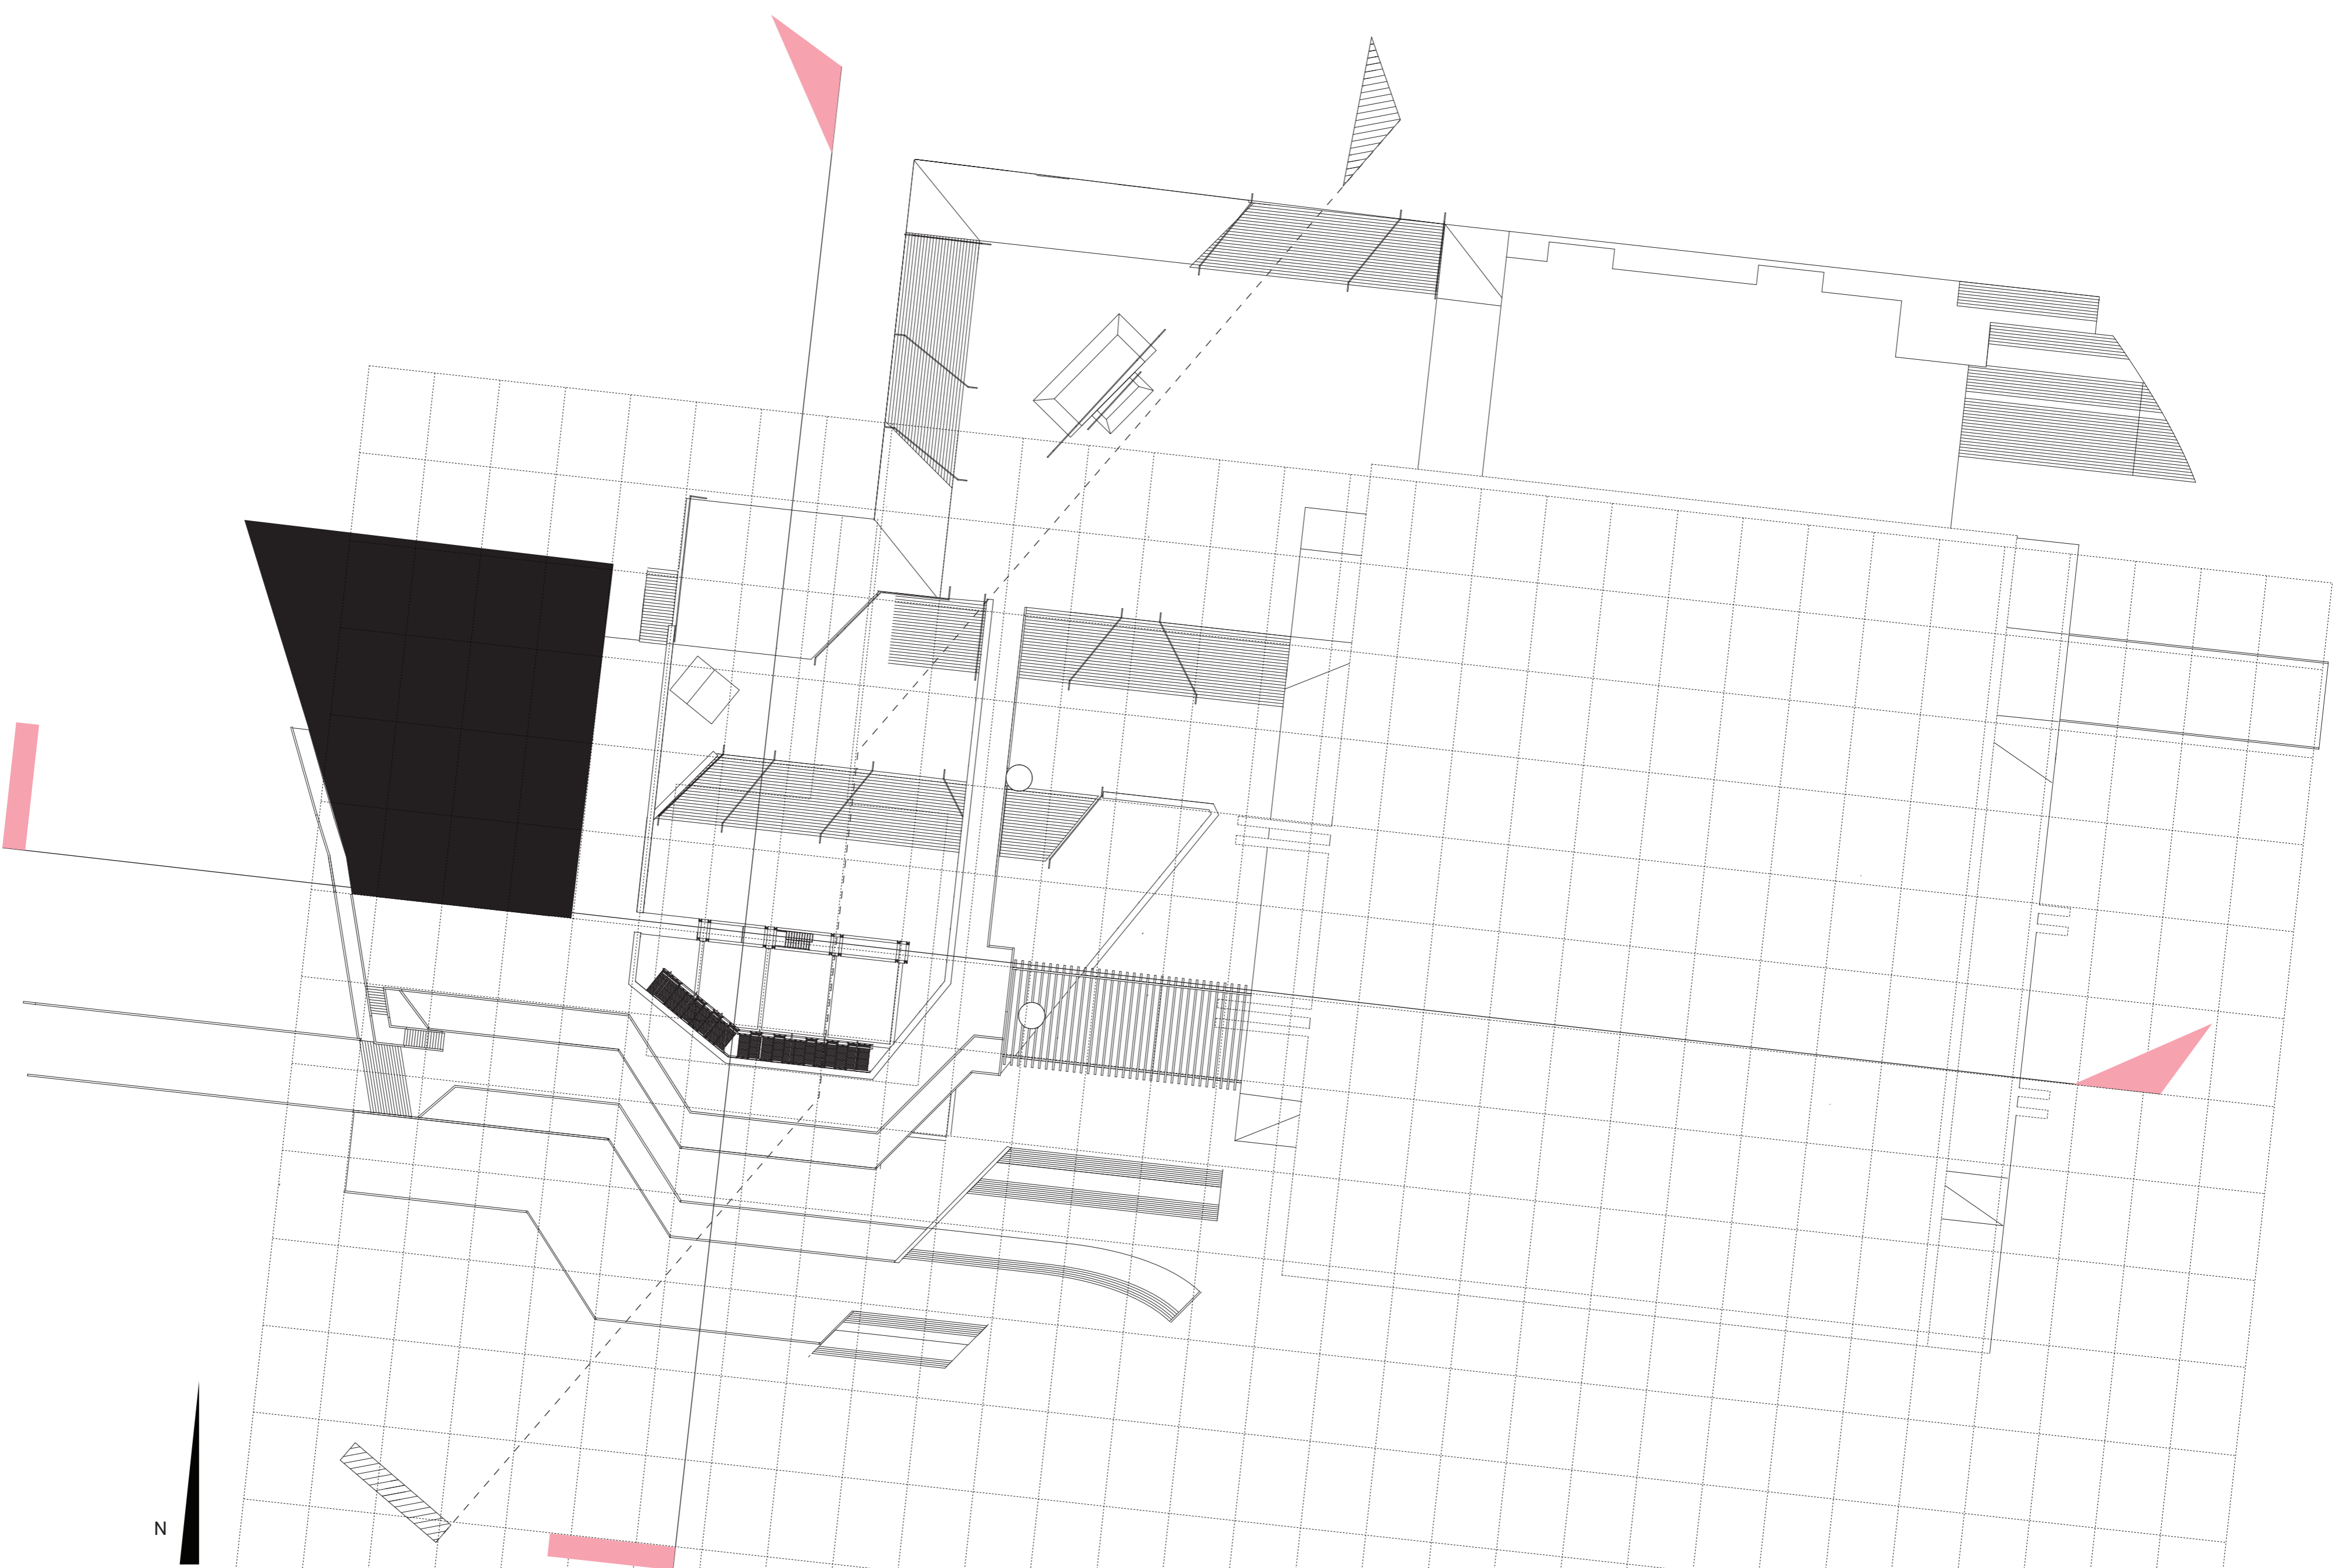


N

SCALE: 1:500
GRID: 7,5m x 10m
Ivl 48 DESIGN

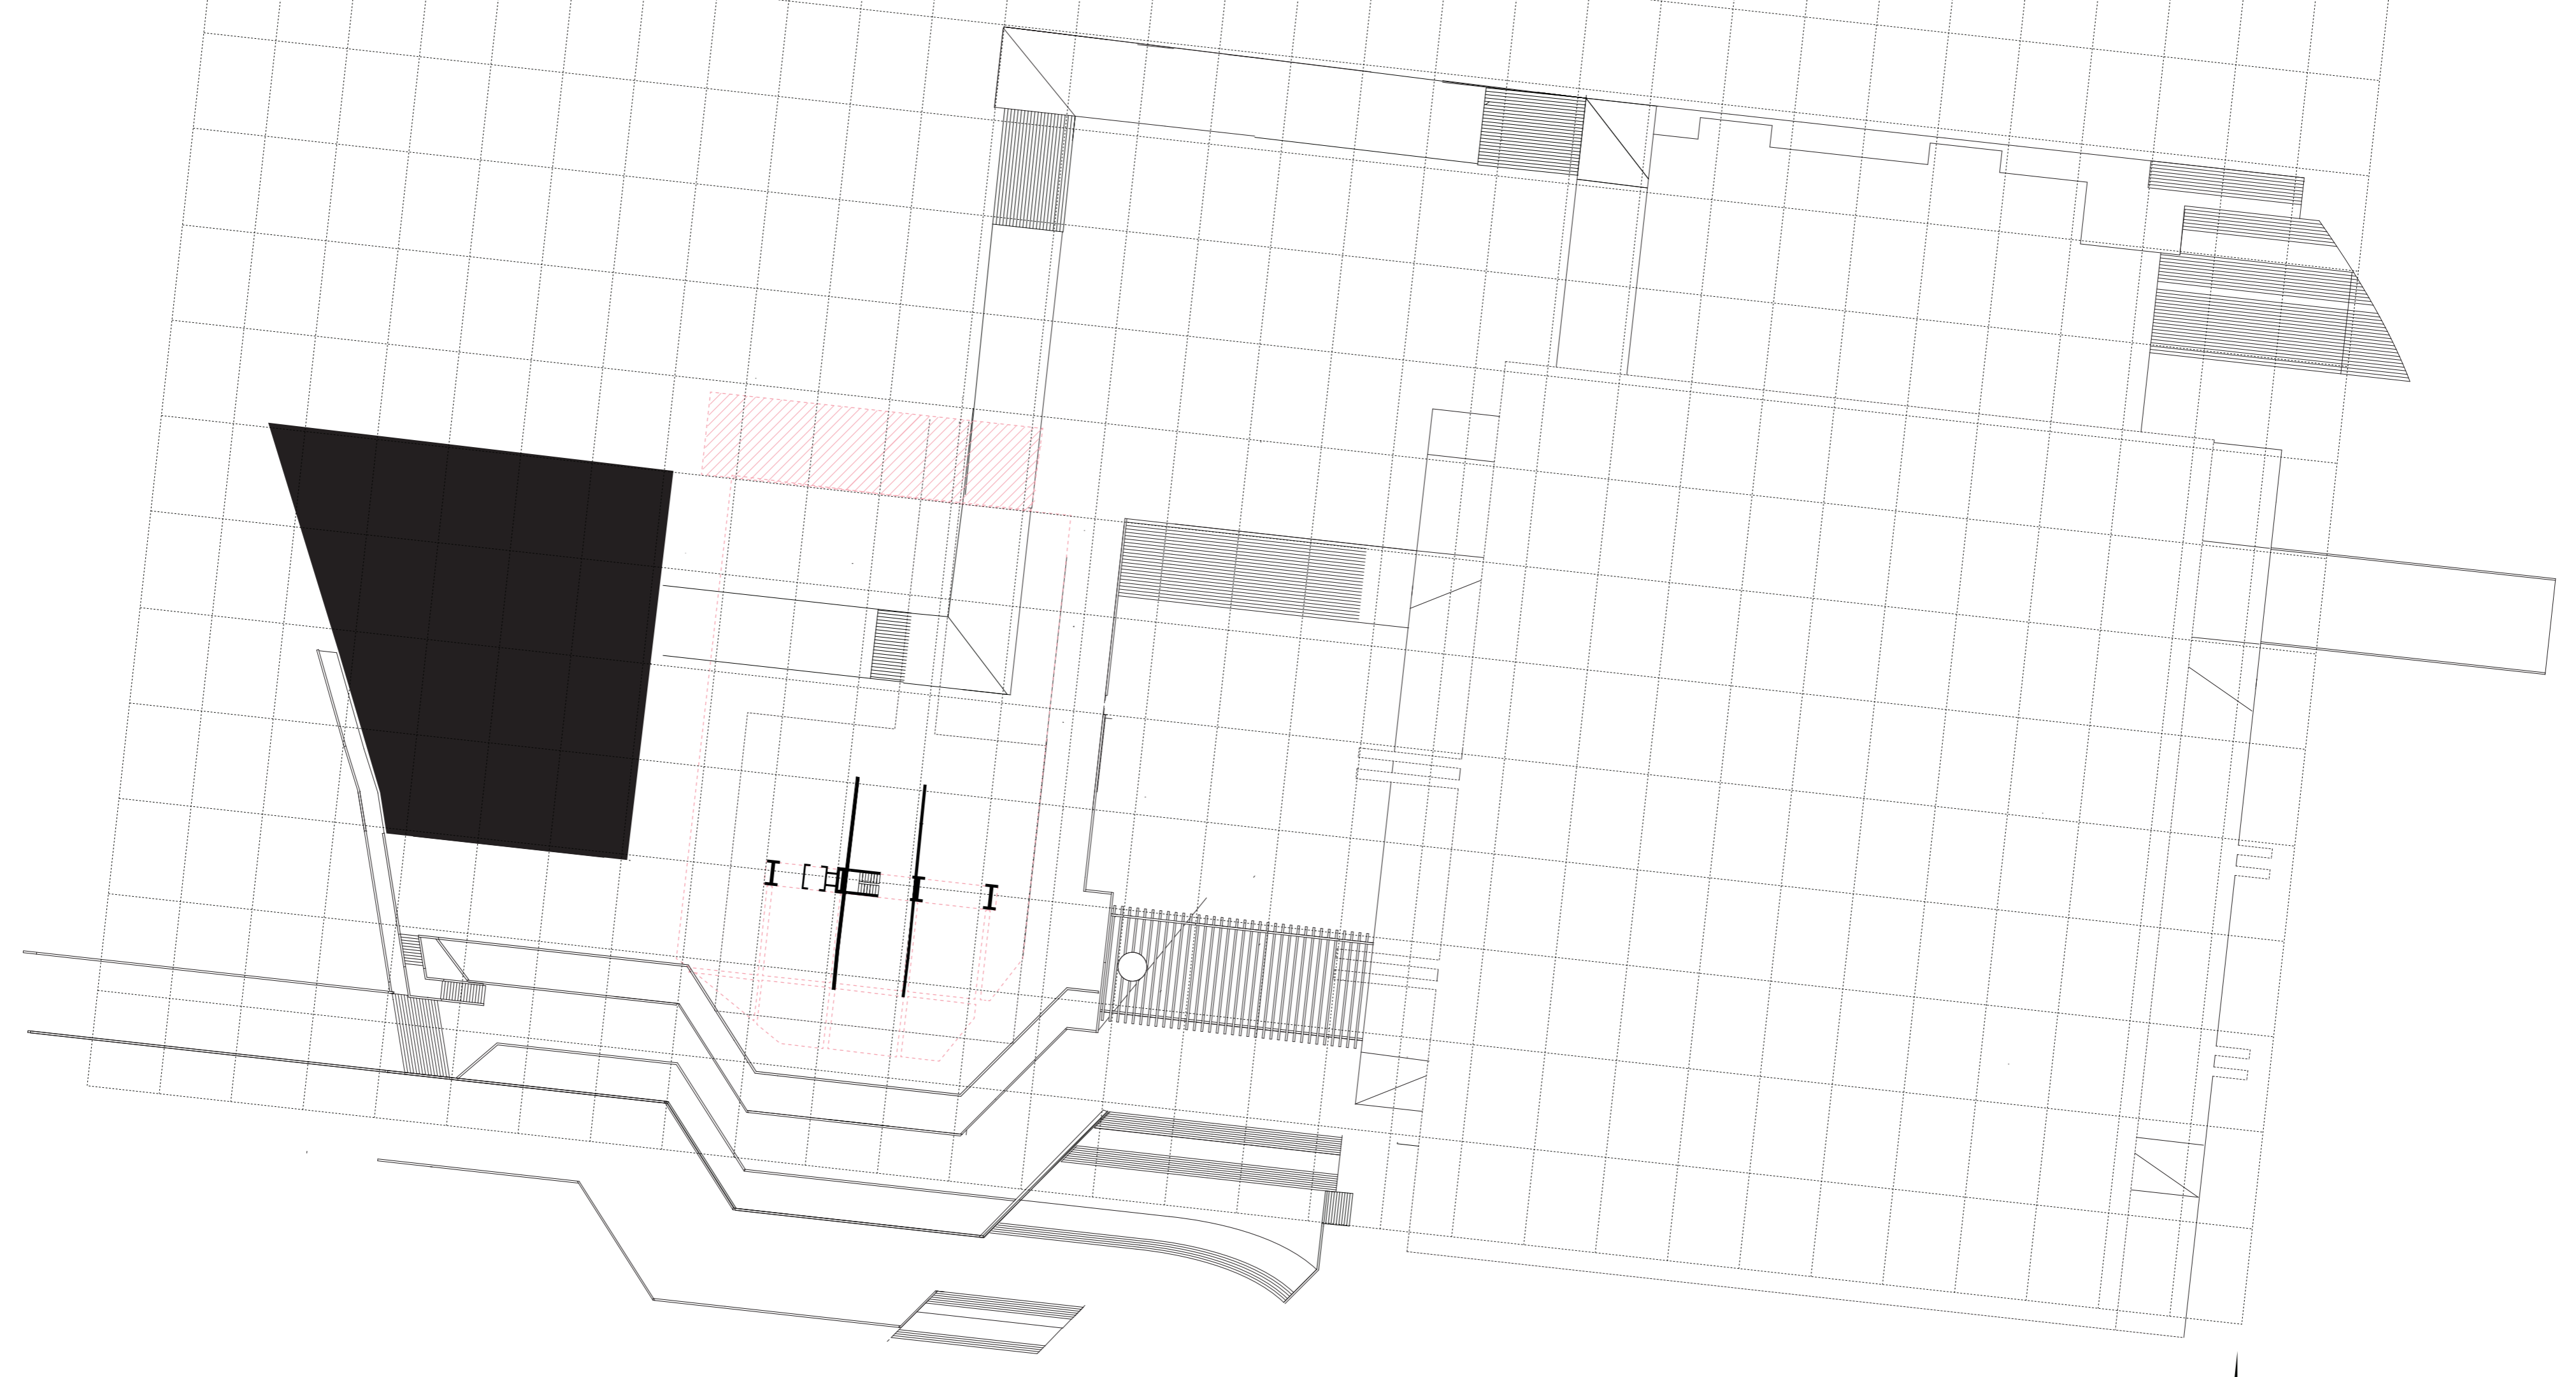


N

SCALE: 1:500
GRID: 7,5m x 10m
Ivl 48 ORIGINAL
PINK = REMOVED.

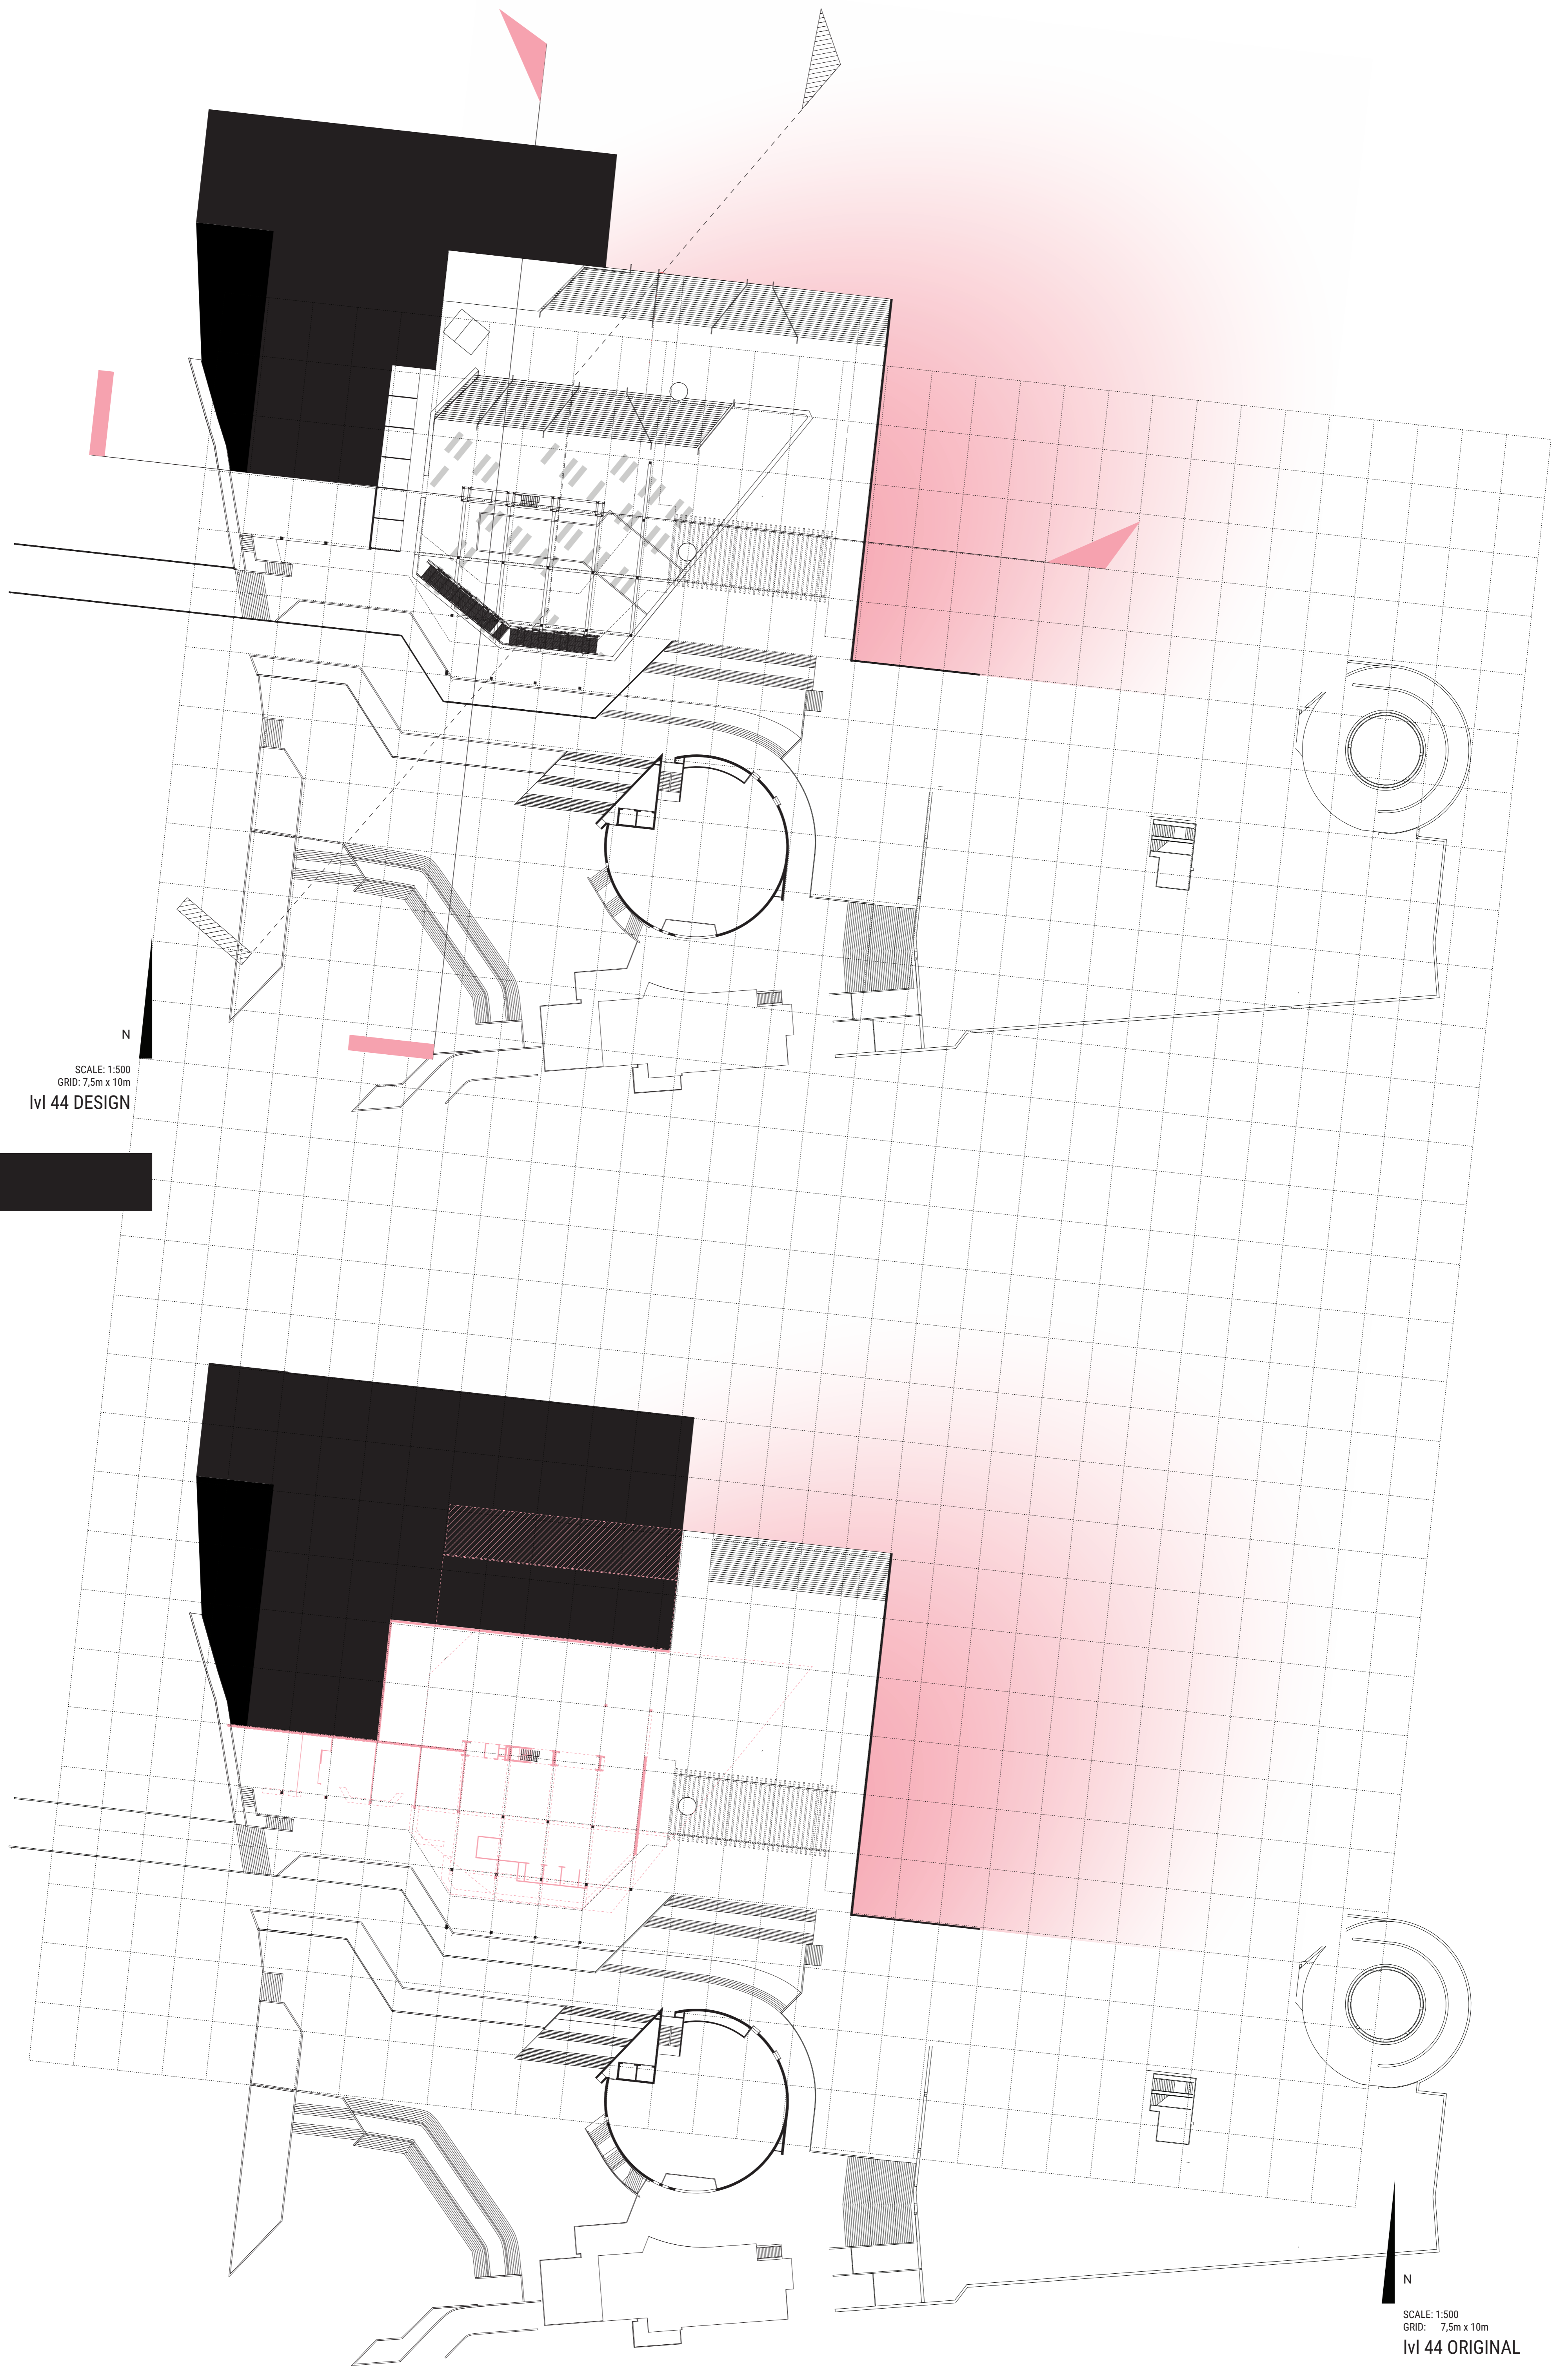


N
SCALE: 1:500
GRID: 7,5m x 10m
Ivi 44 DESIGN


N
SCALE: 1:500
GRID: 7,5m x 10m
Ivi 44 ORIGINAL
PINK = REMOVED.

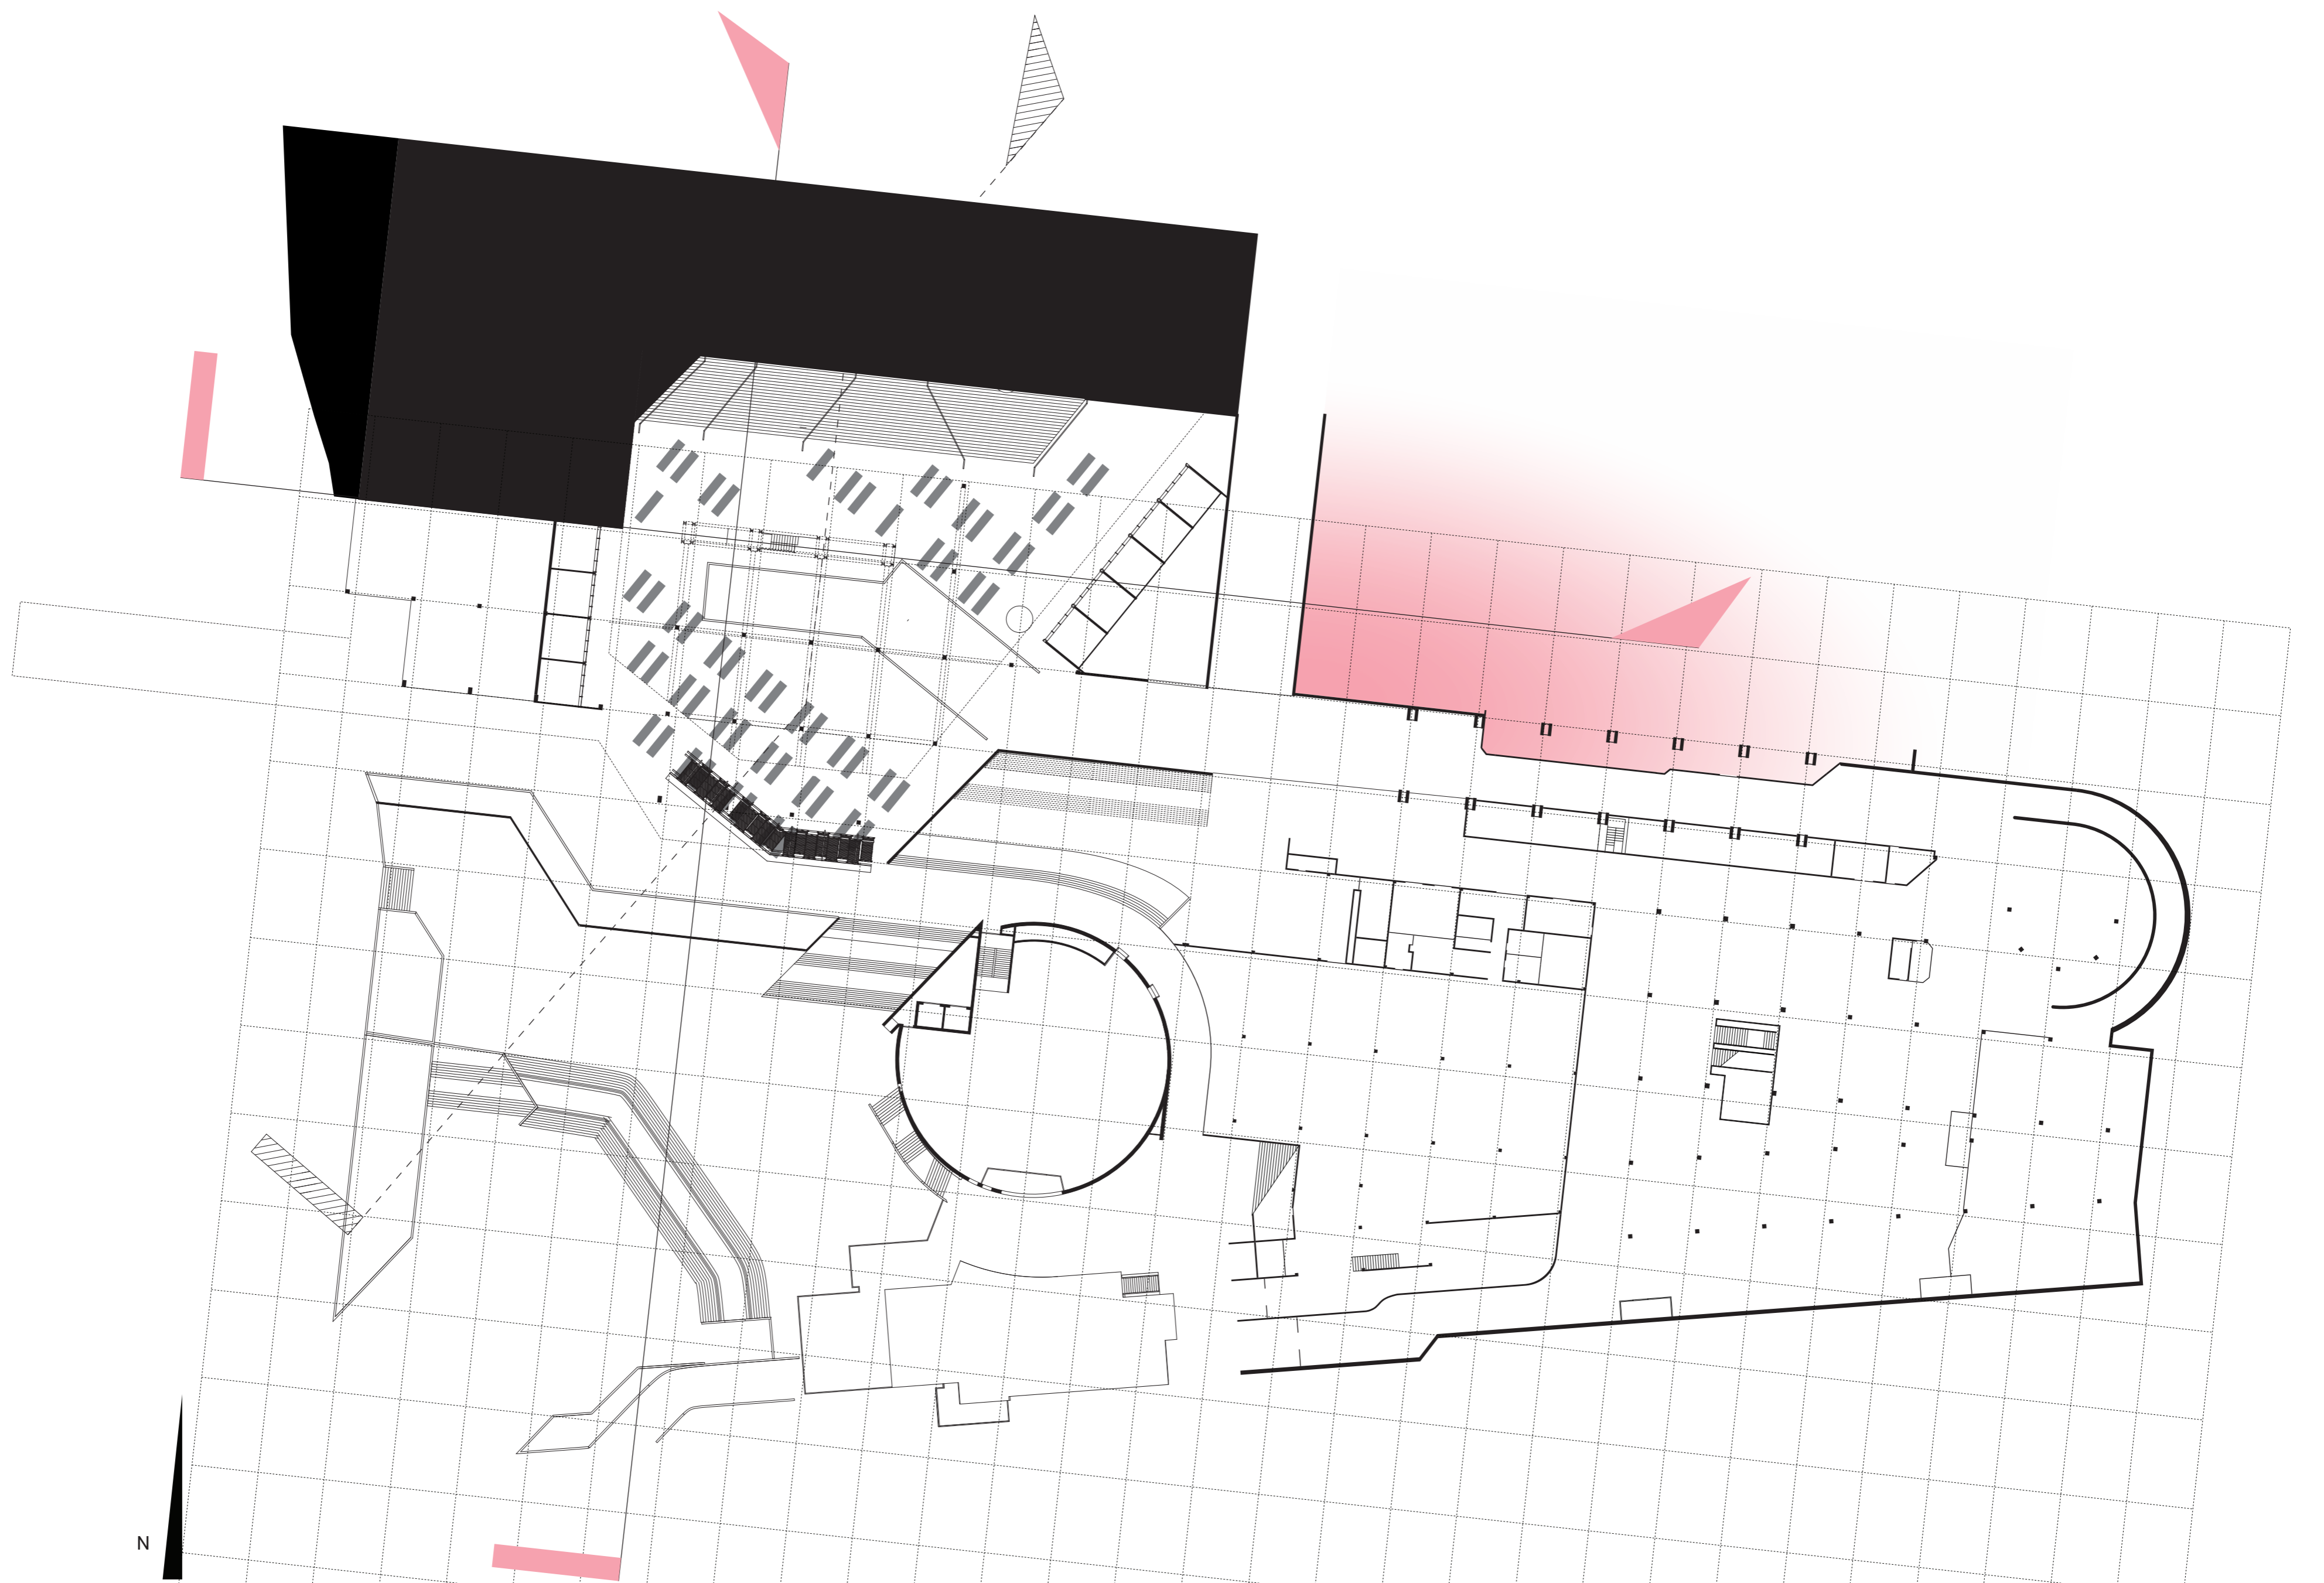

SCALE: 1:500
GRID: 7,5m x 10m
Ivl 40 DESIGN

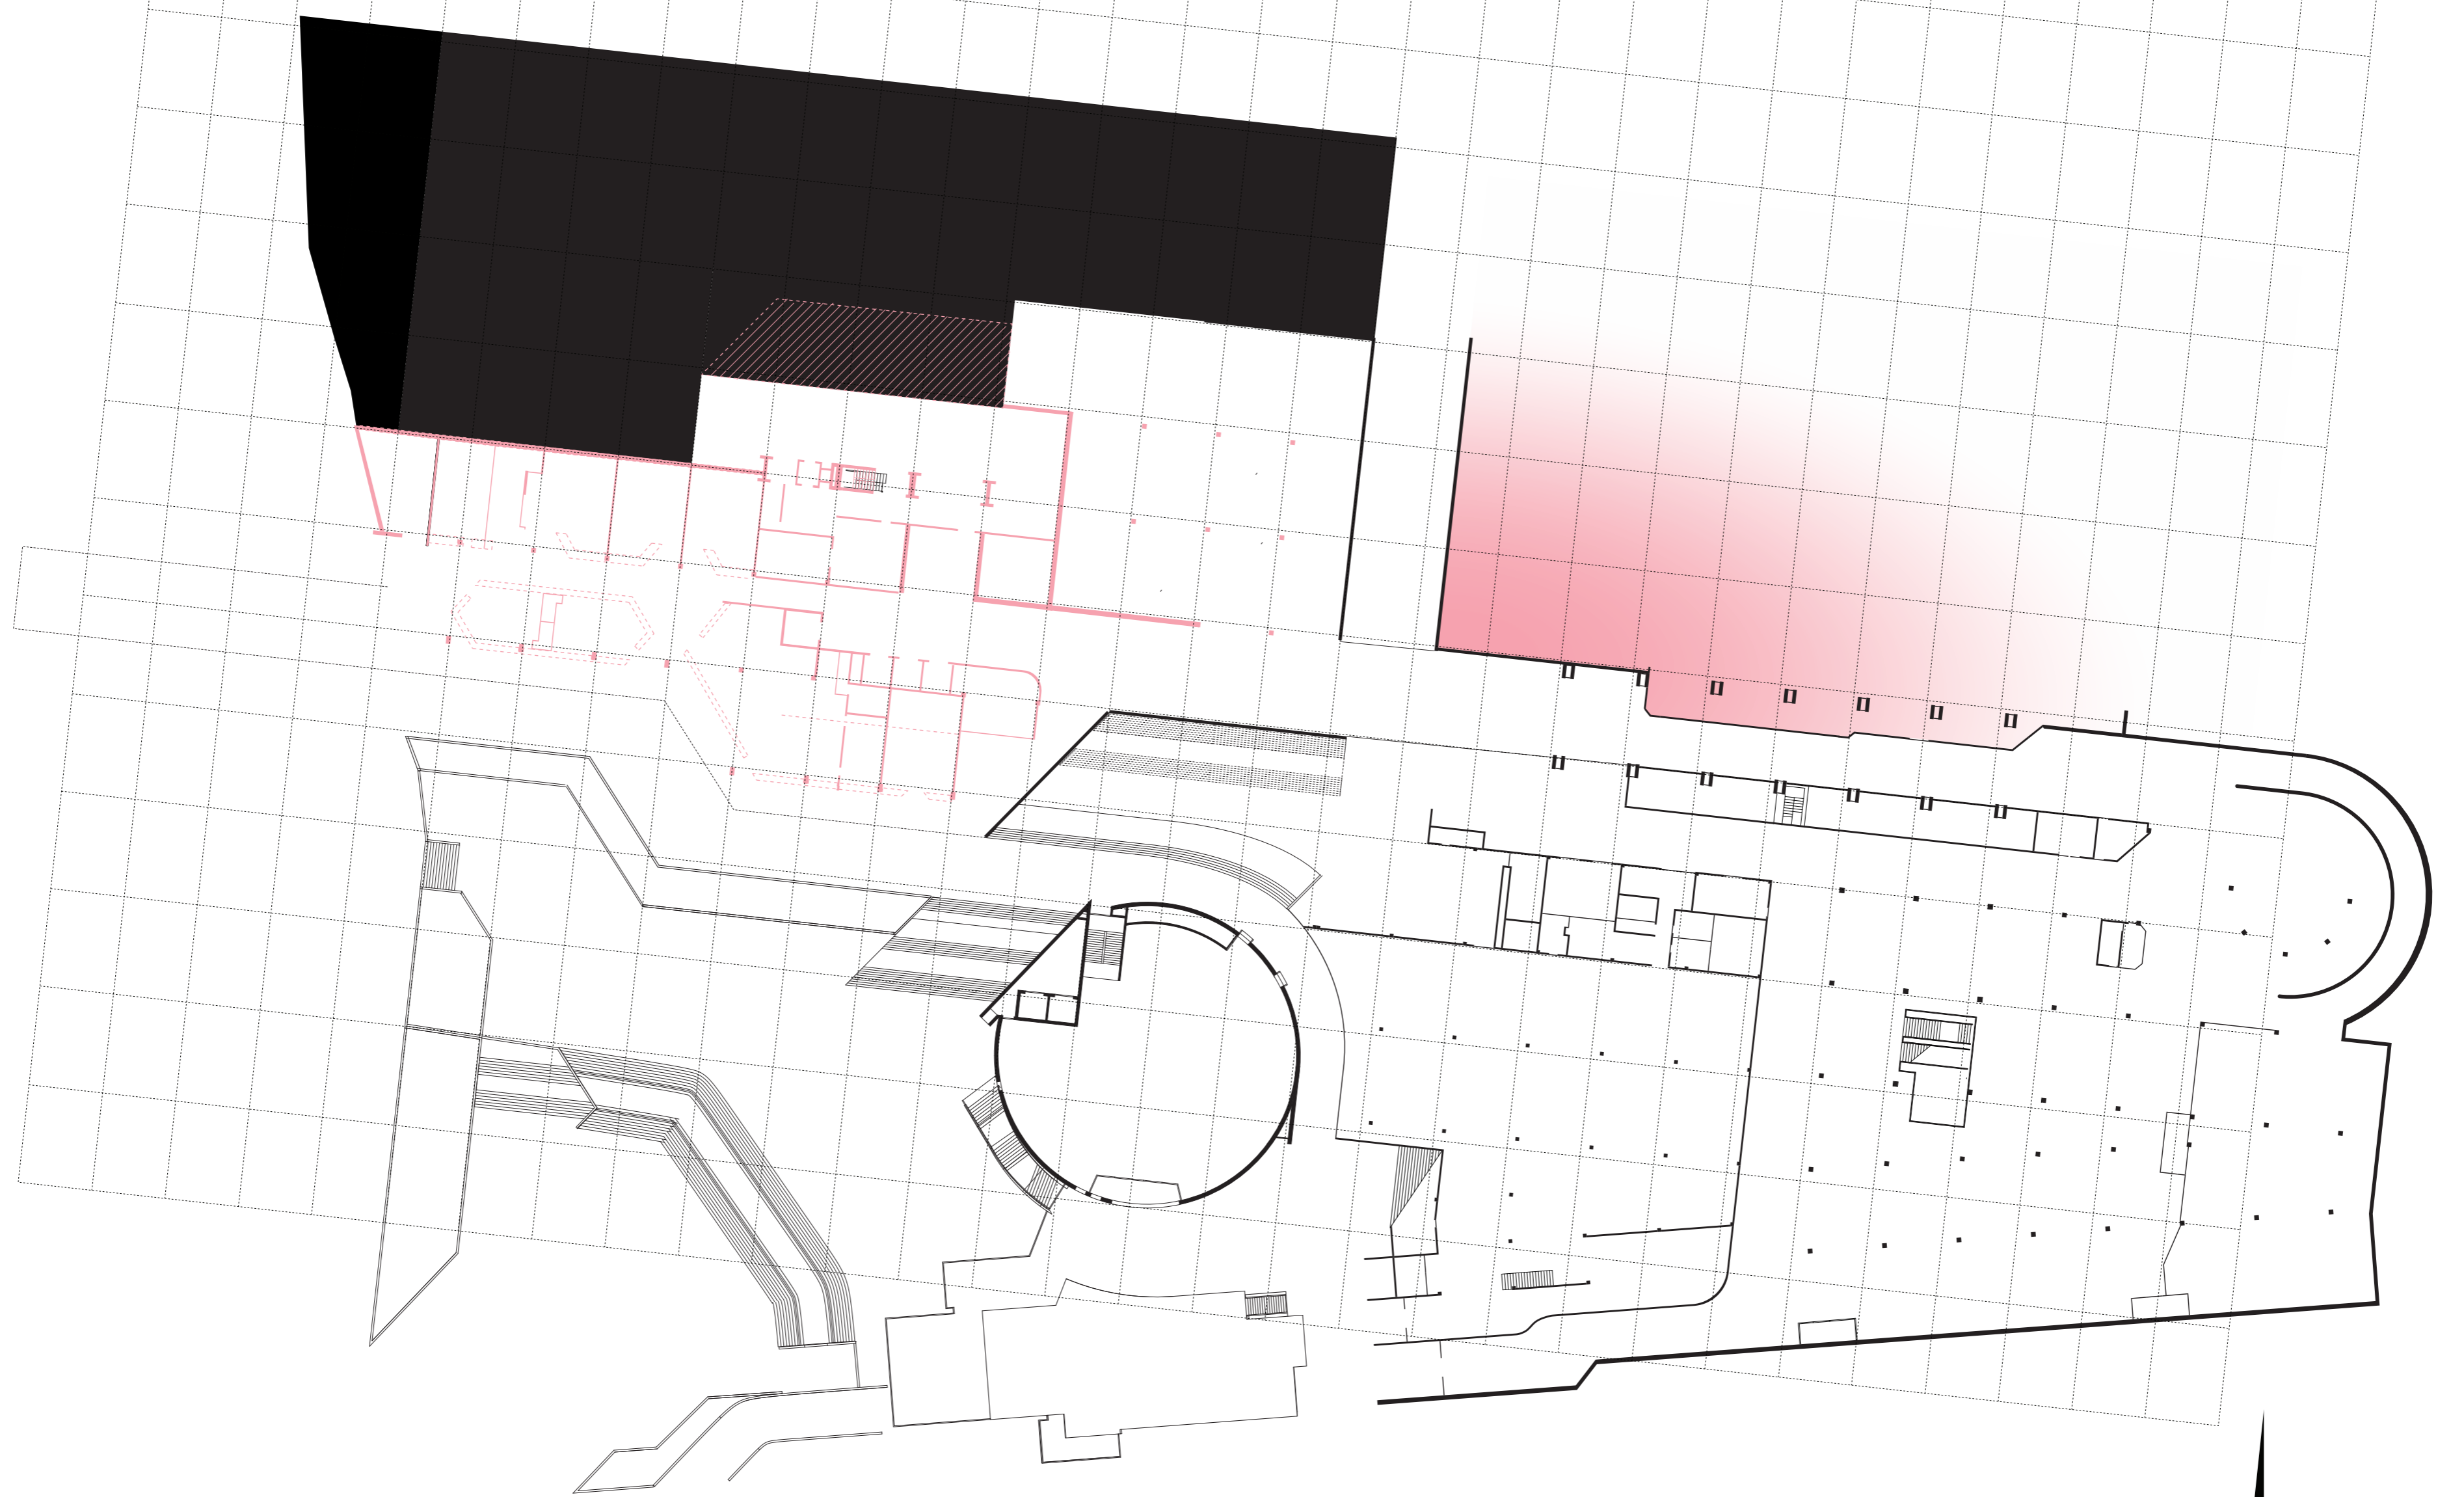

N
SCALE: 1:500
GRID: 7,5m x 10m
Ivl 40 ORIGINAL
PINK = REMOVED.

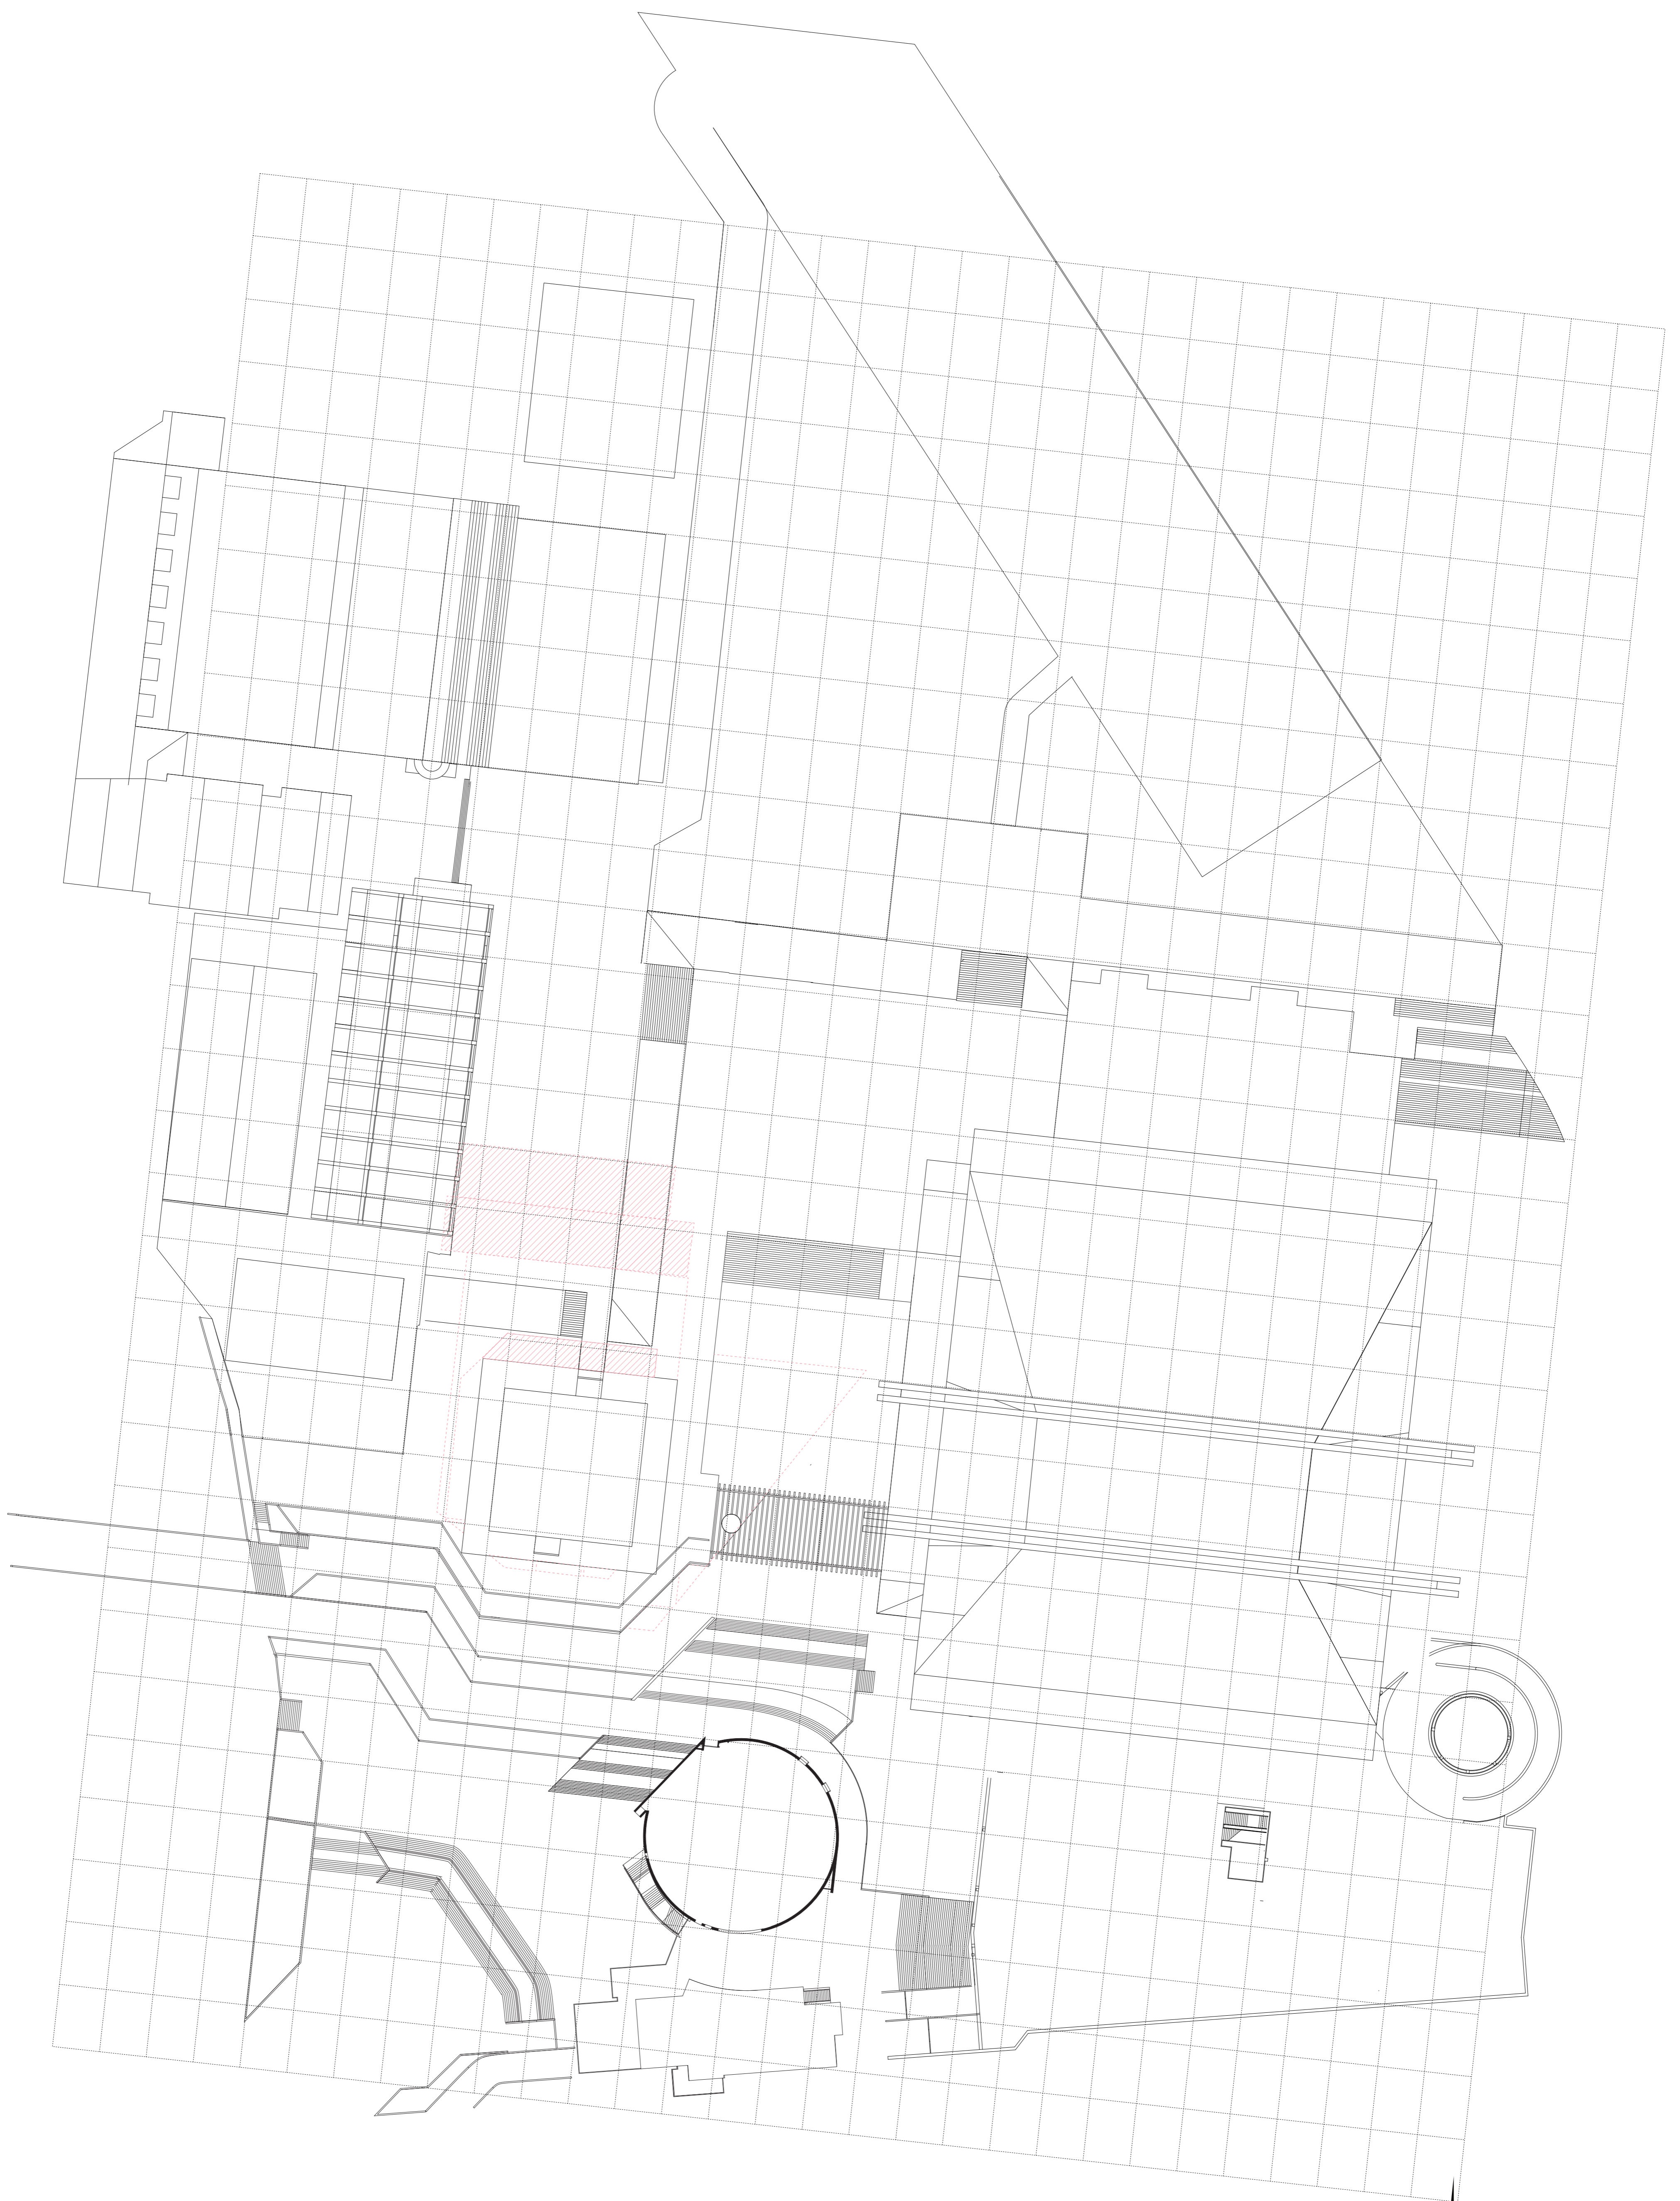

N

SCALE: 1:500
GRID: 7,5m x 10m
SITEPLAN ORIGINAL
PINK = REMOVED.