





TERRA

SHELTER




BY ANNA KALETKINA

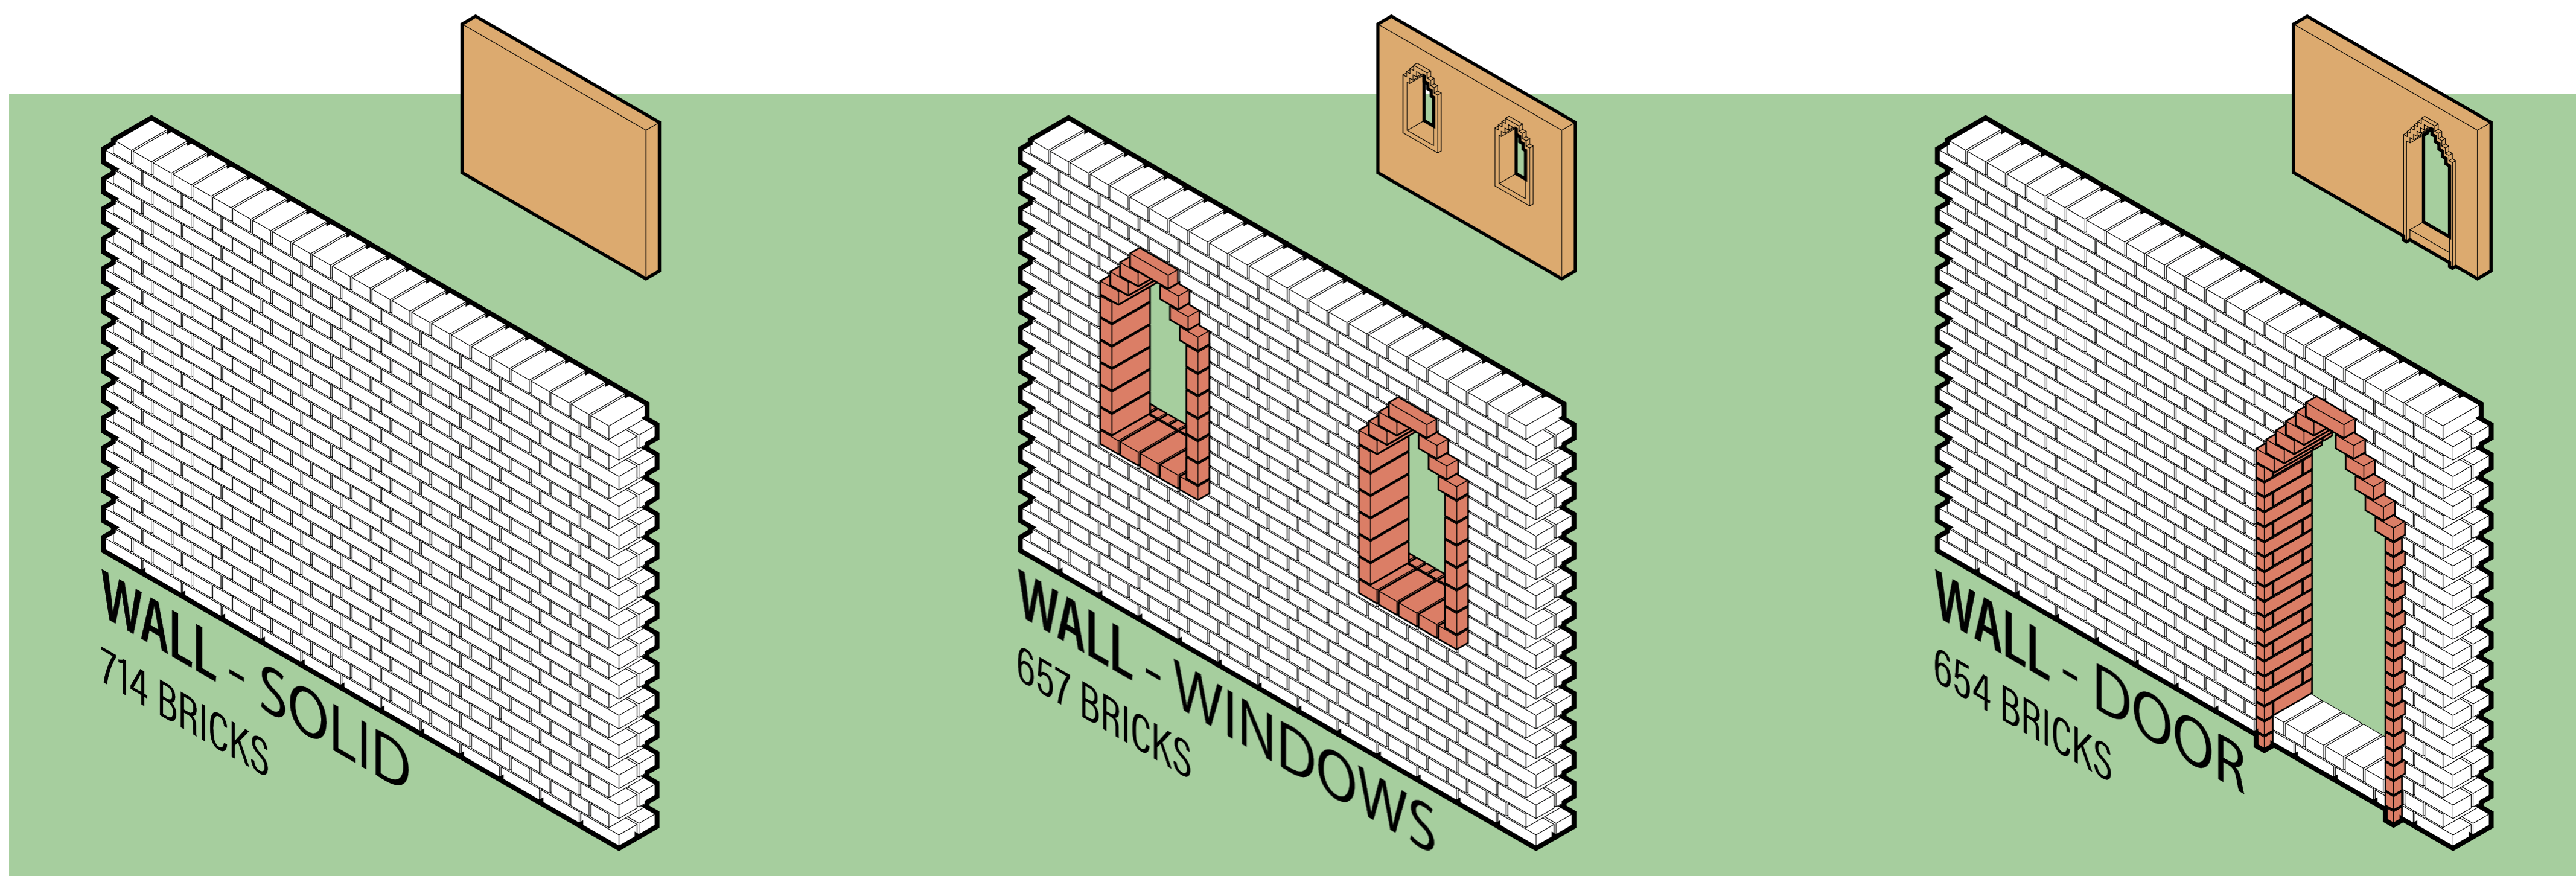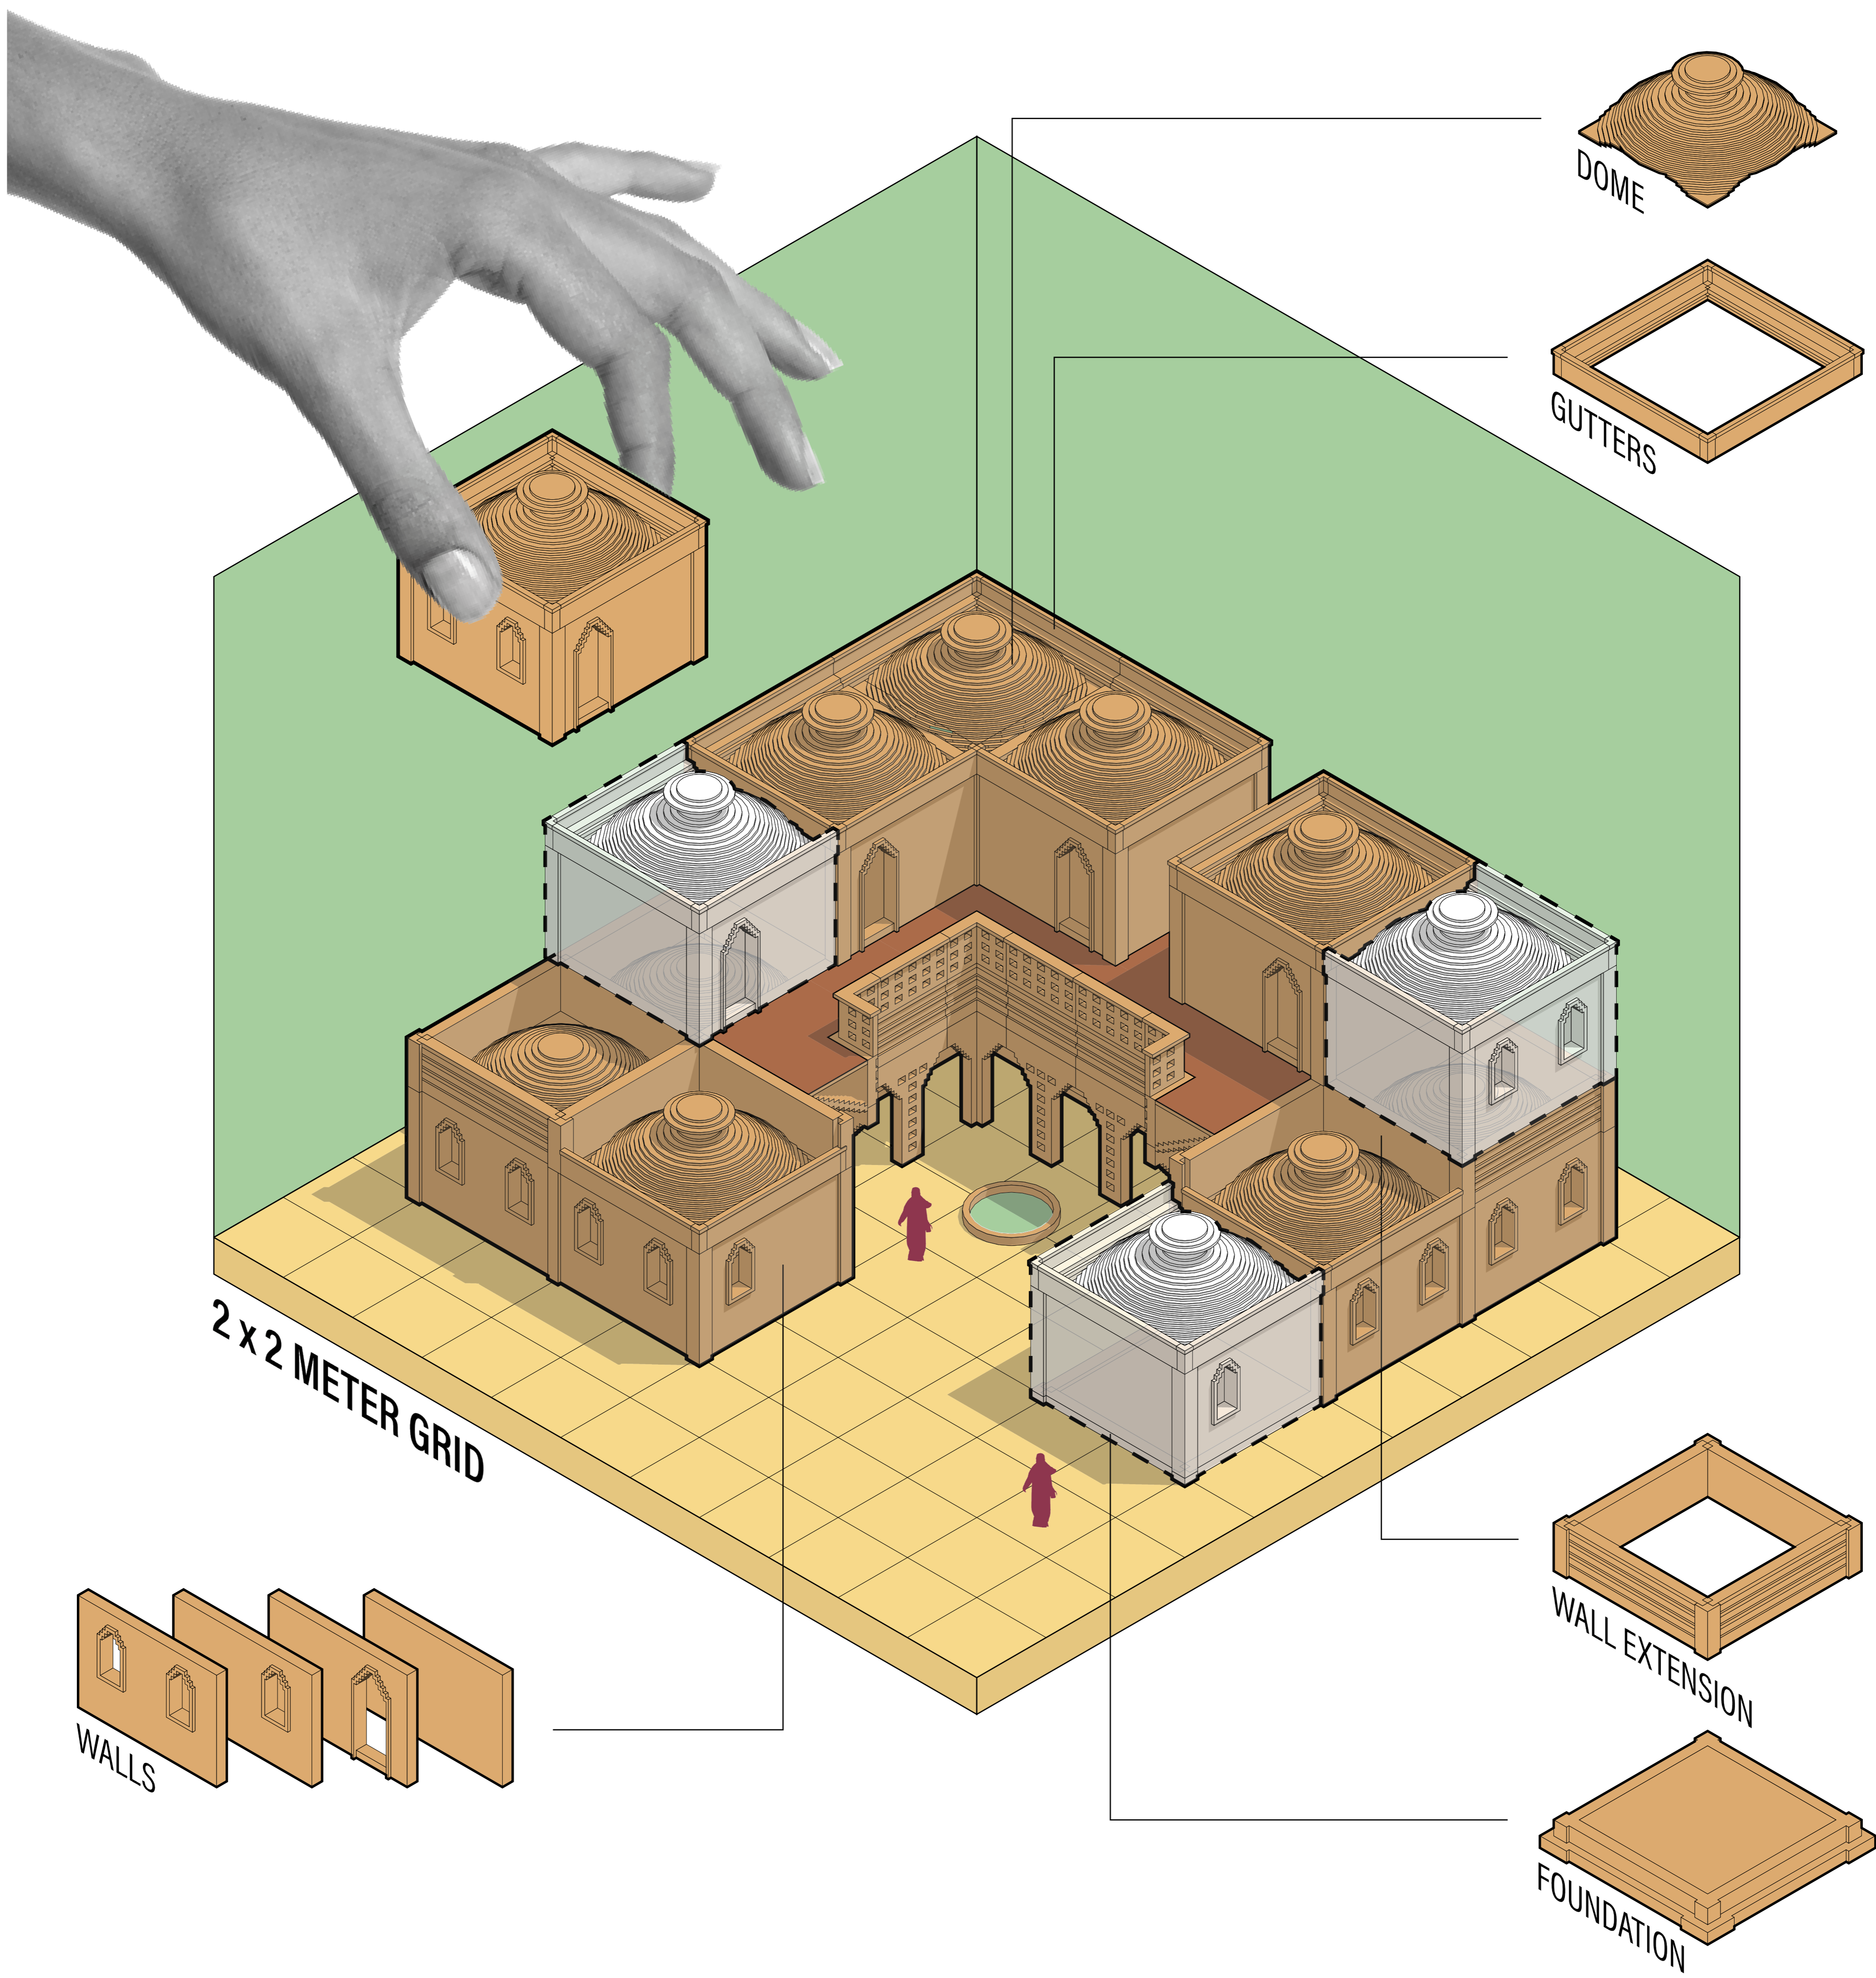




SOUTH FACADE | 1:100

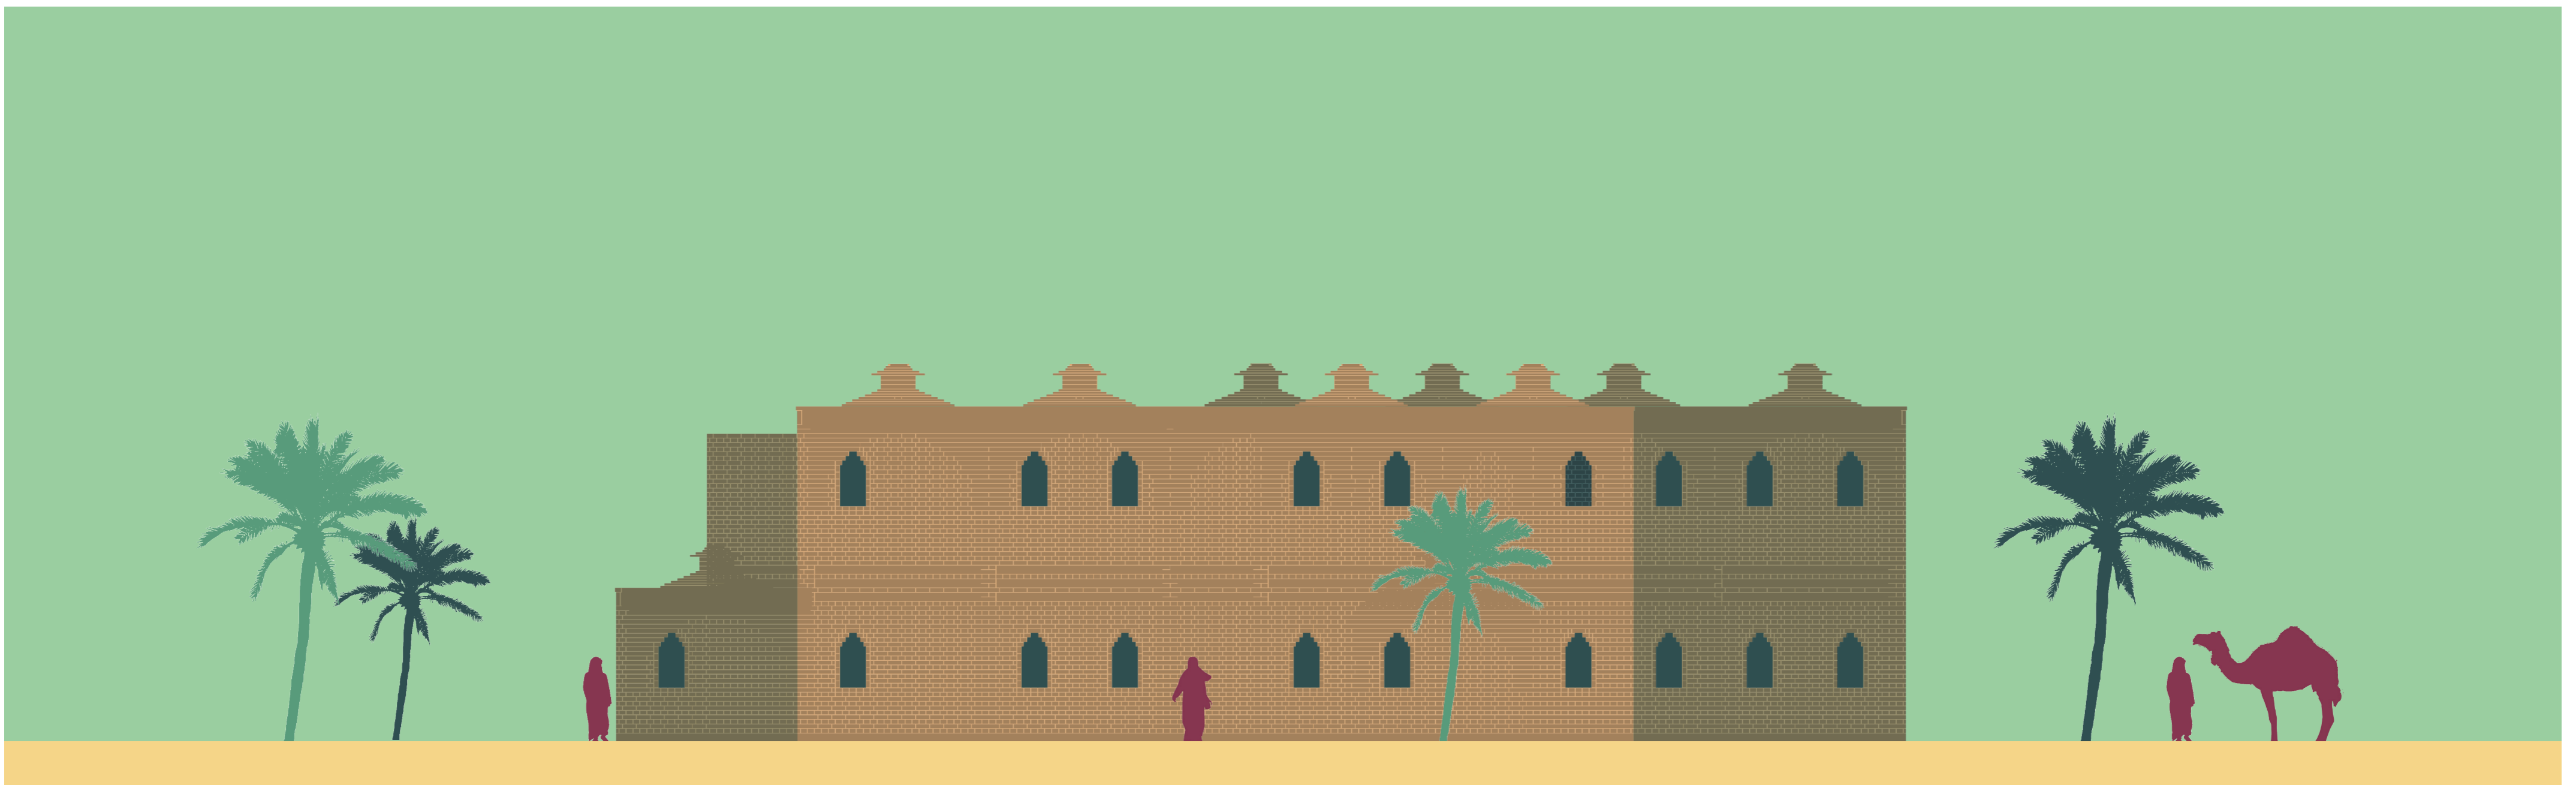


EAST FACADE | 1:100



NORTH FACADE | 1:100

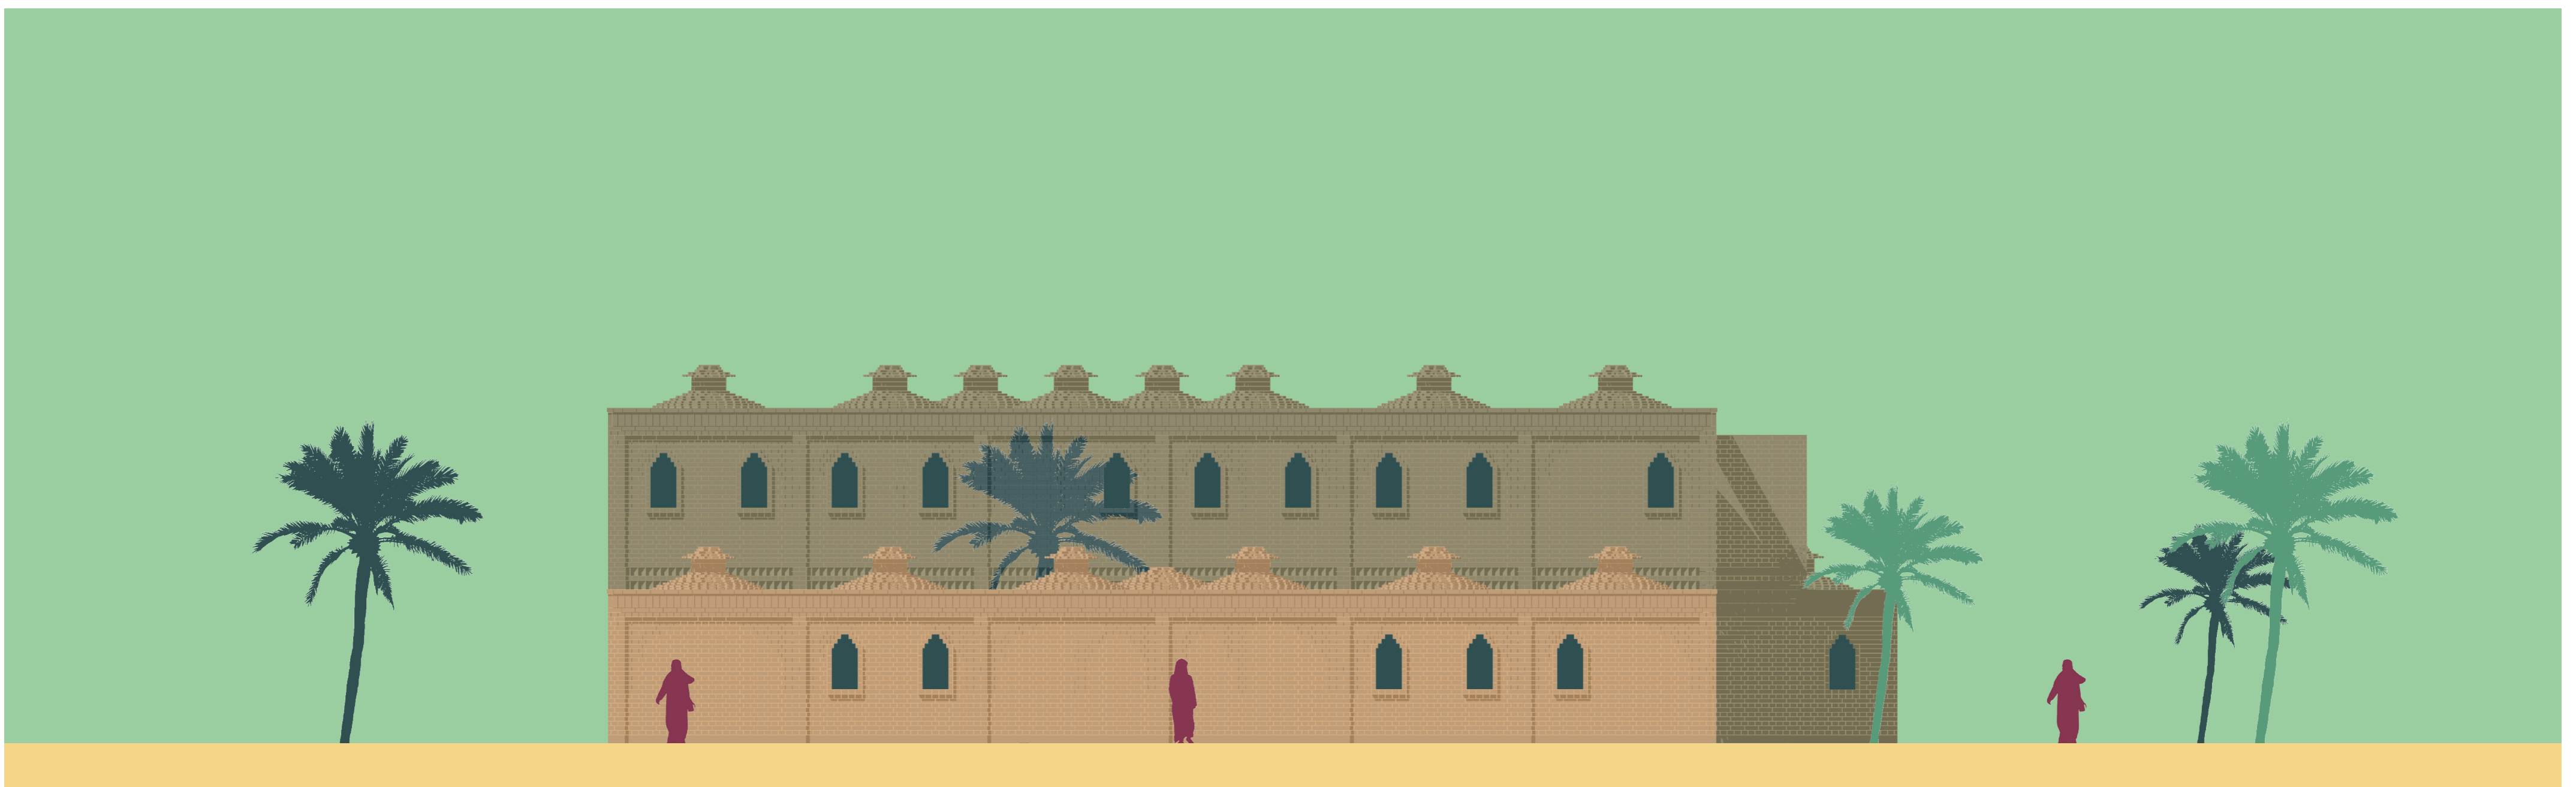


WEST FACADE | 1:100

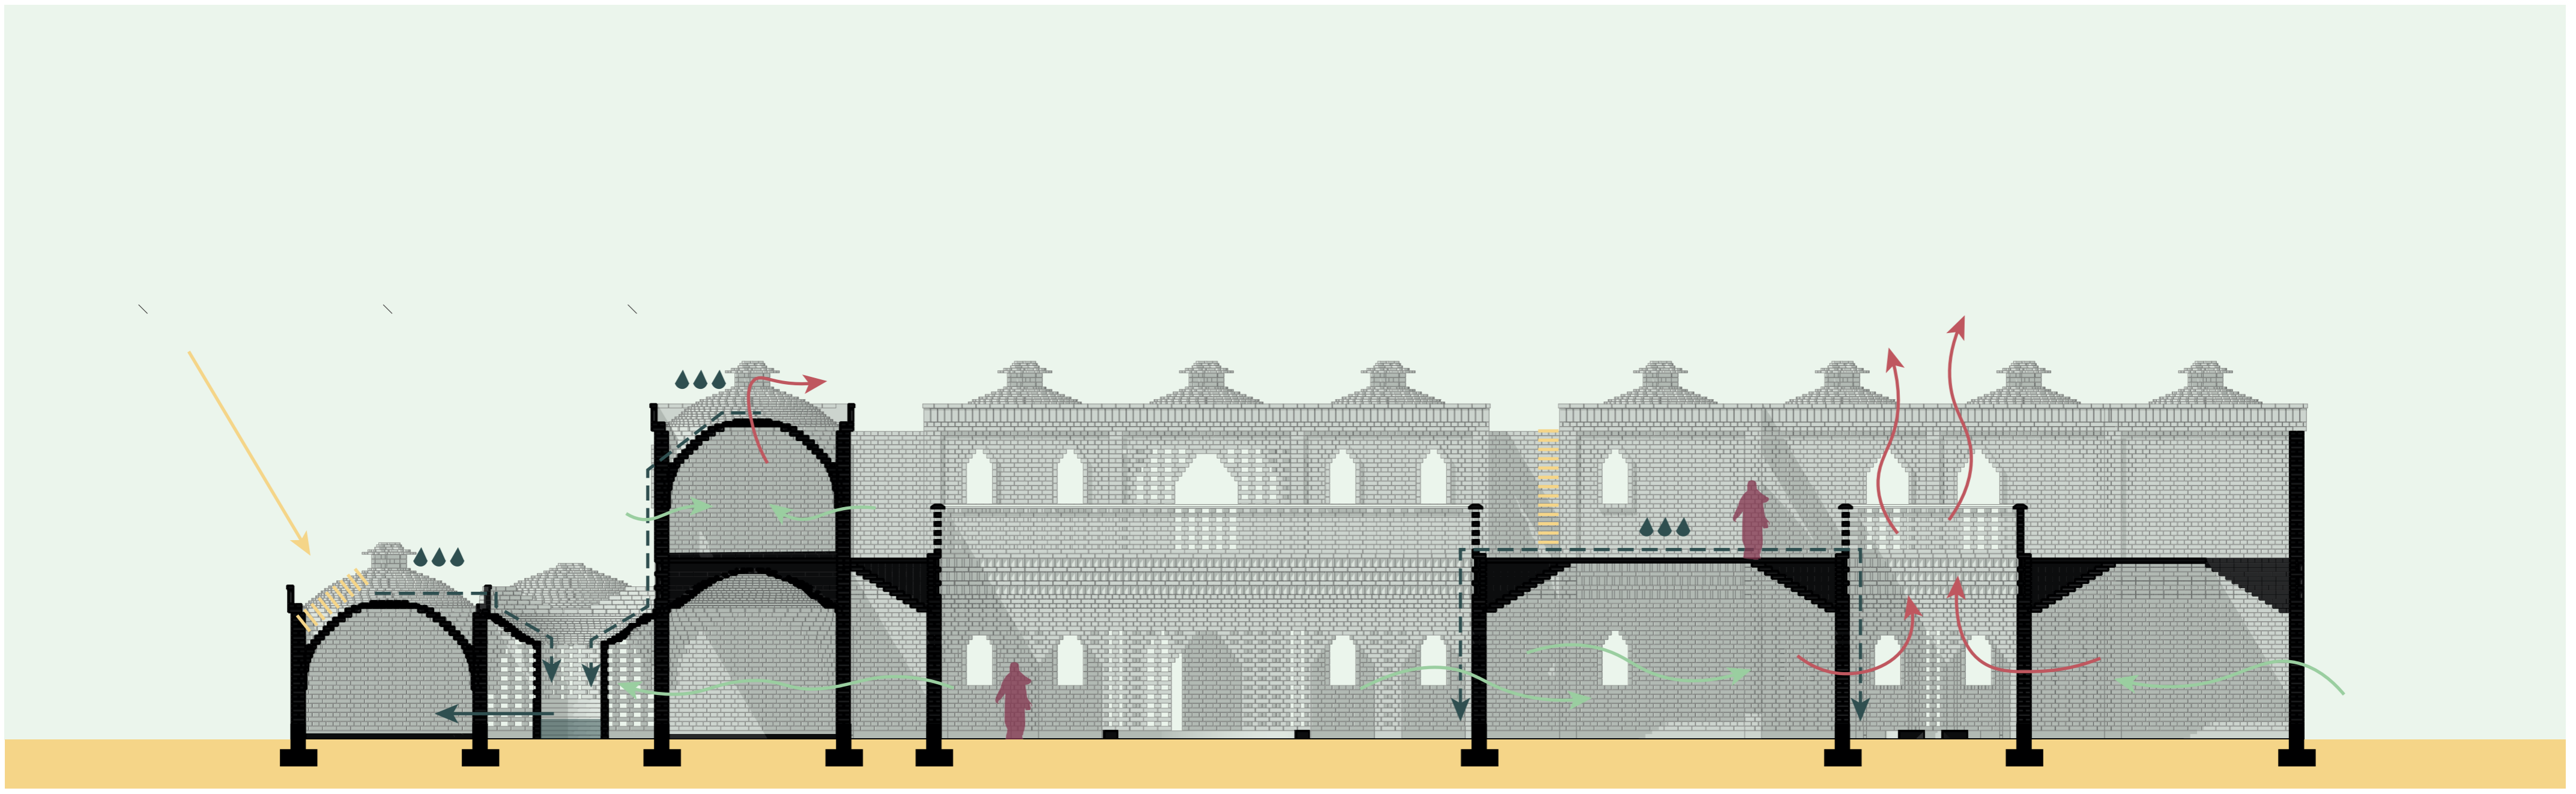


CLIMATE SECTION | 1:100




SECTION

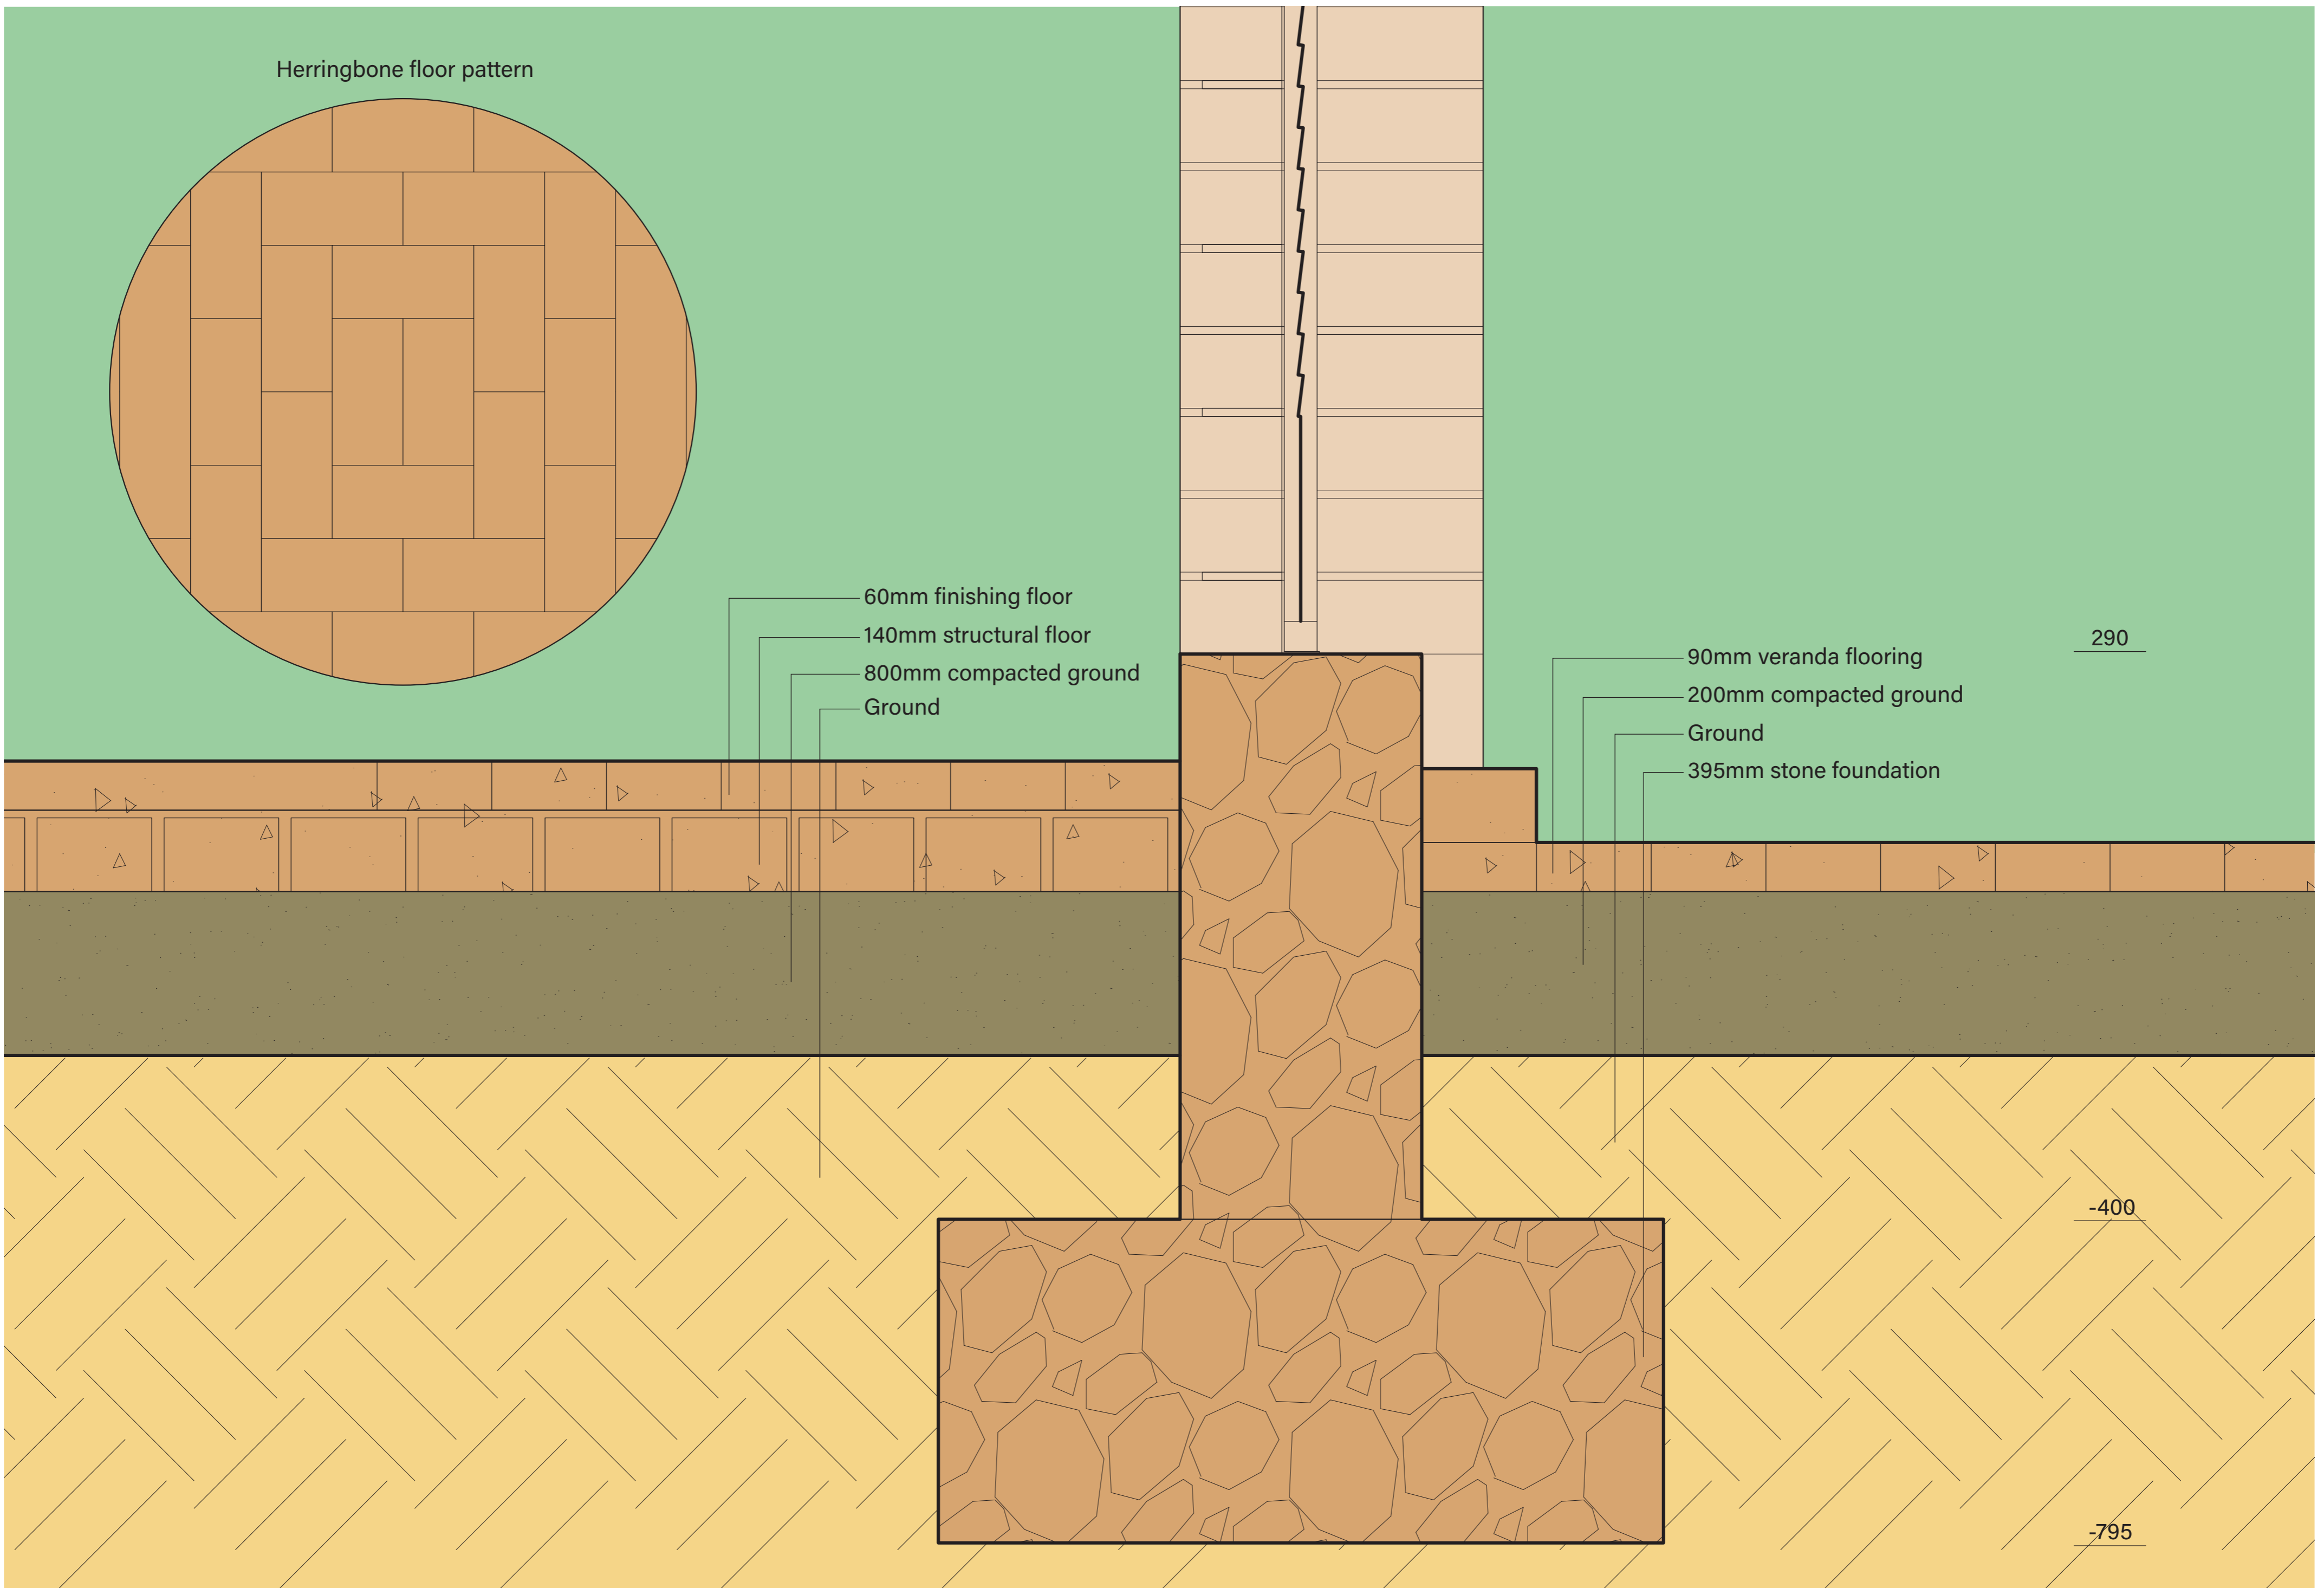


FOUNDATION DETAIL | 1:5

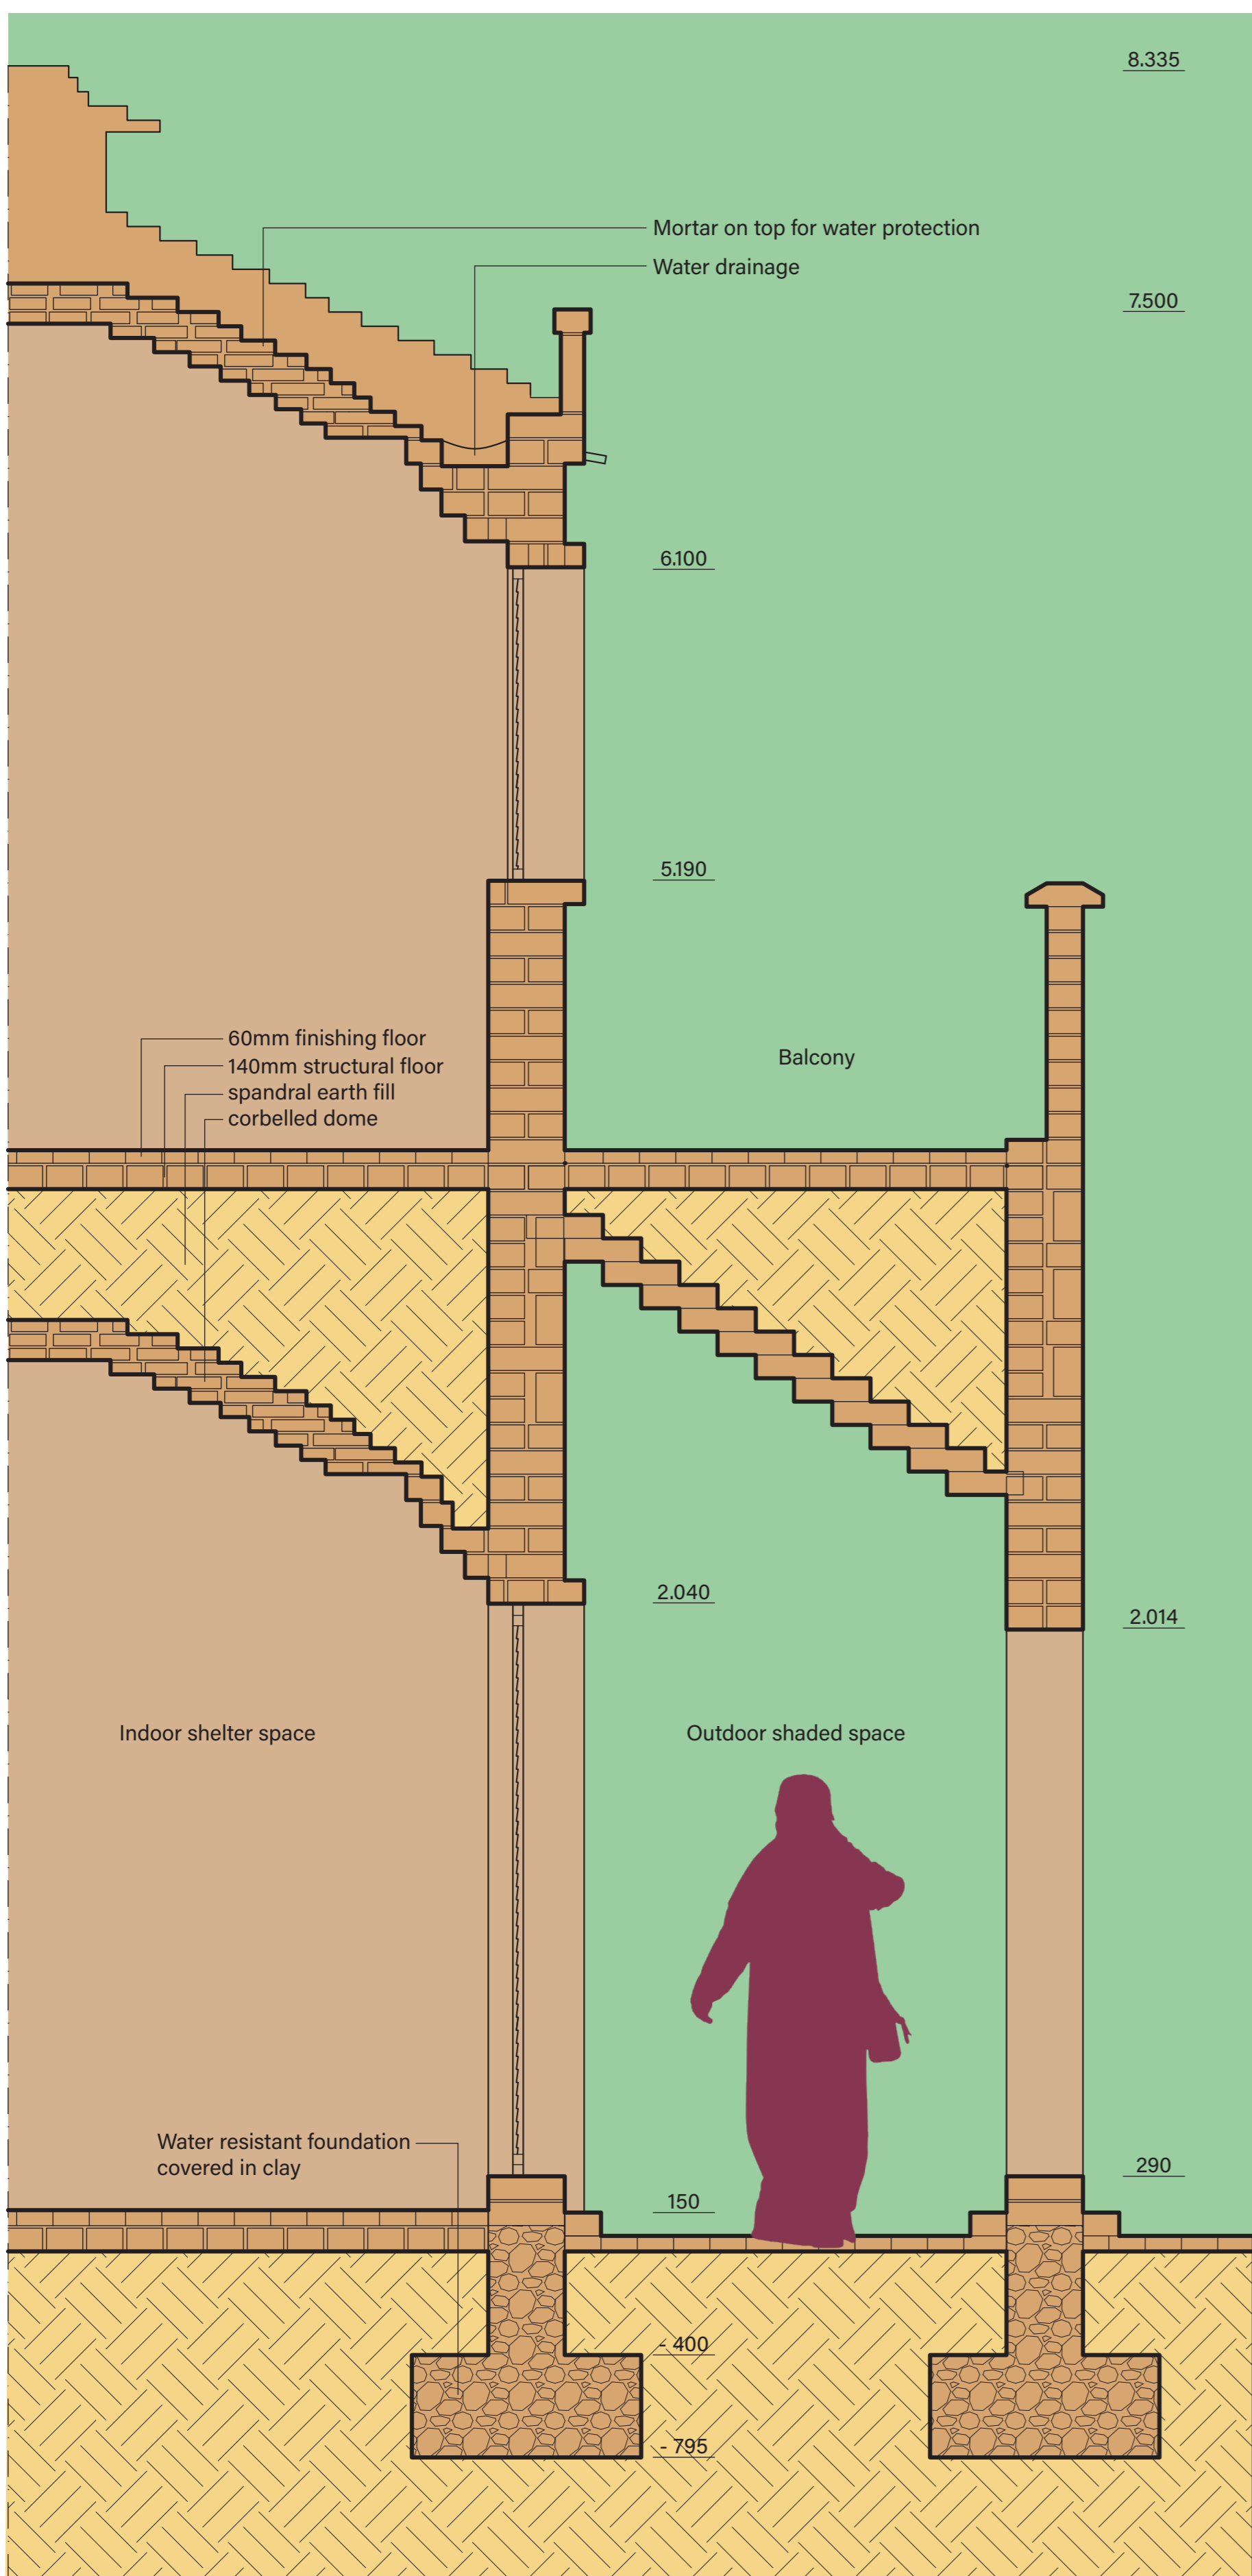


SECTION FRAGMENT | 1:20

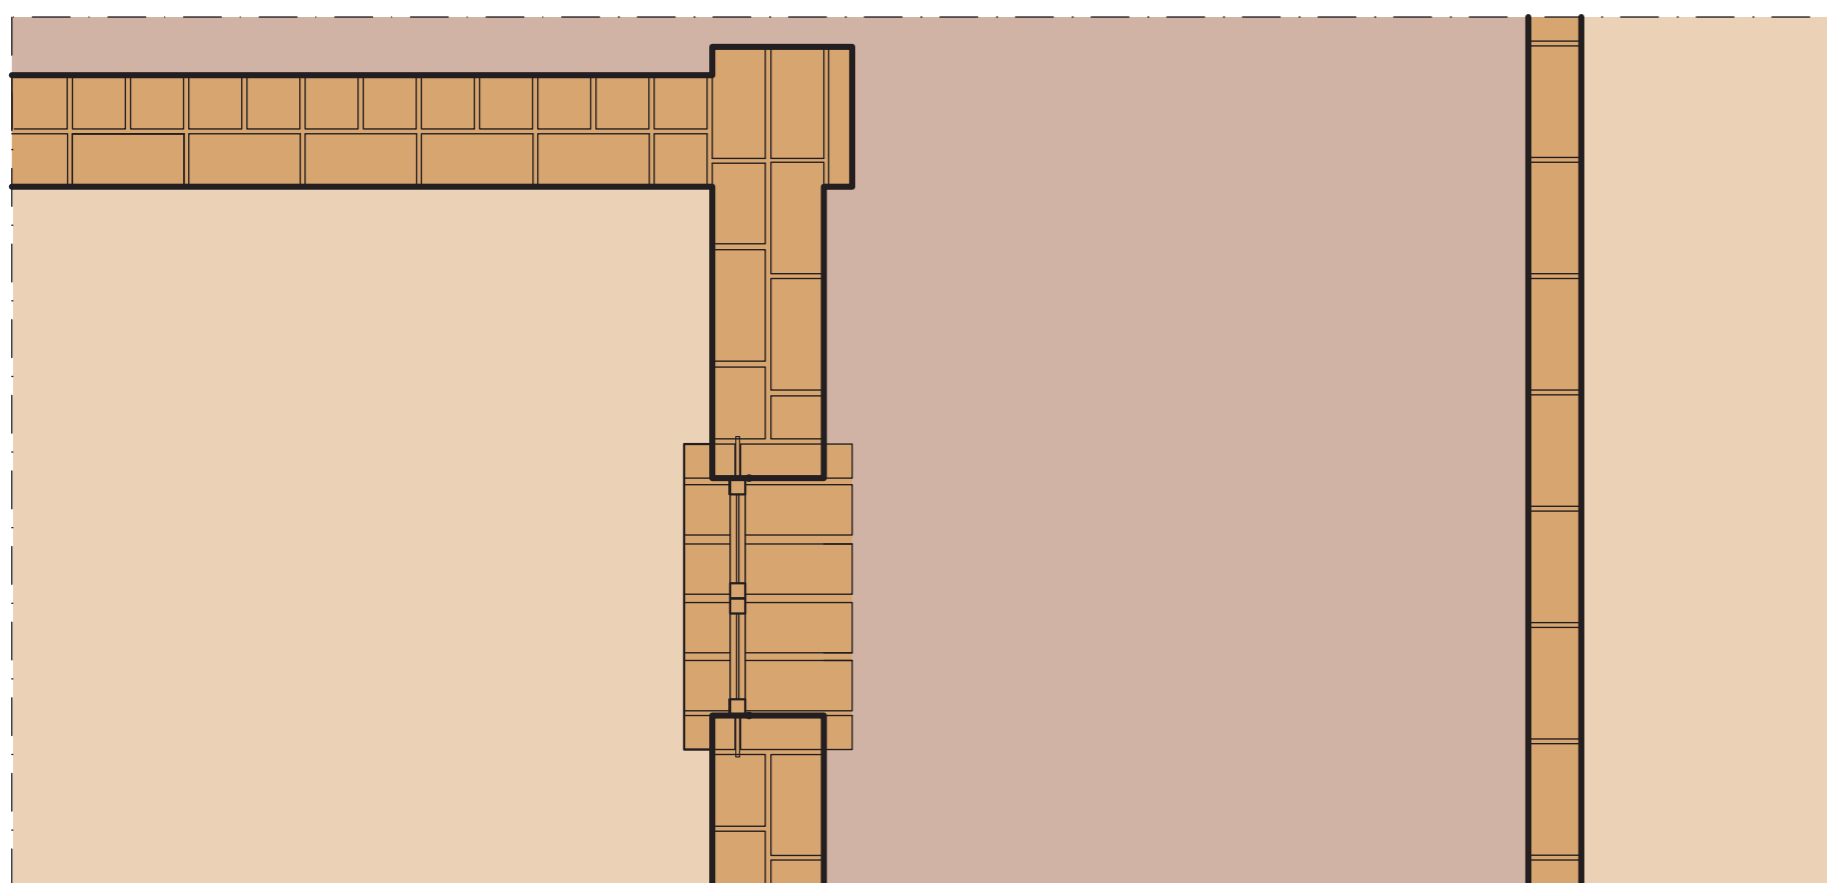


FIRST FLOOR FRAGMENT | 1:20

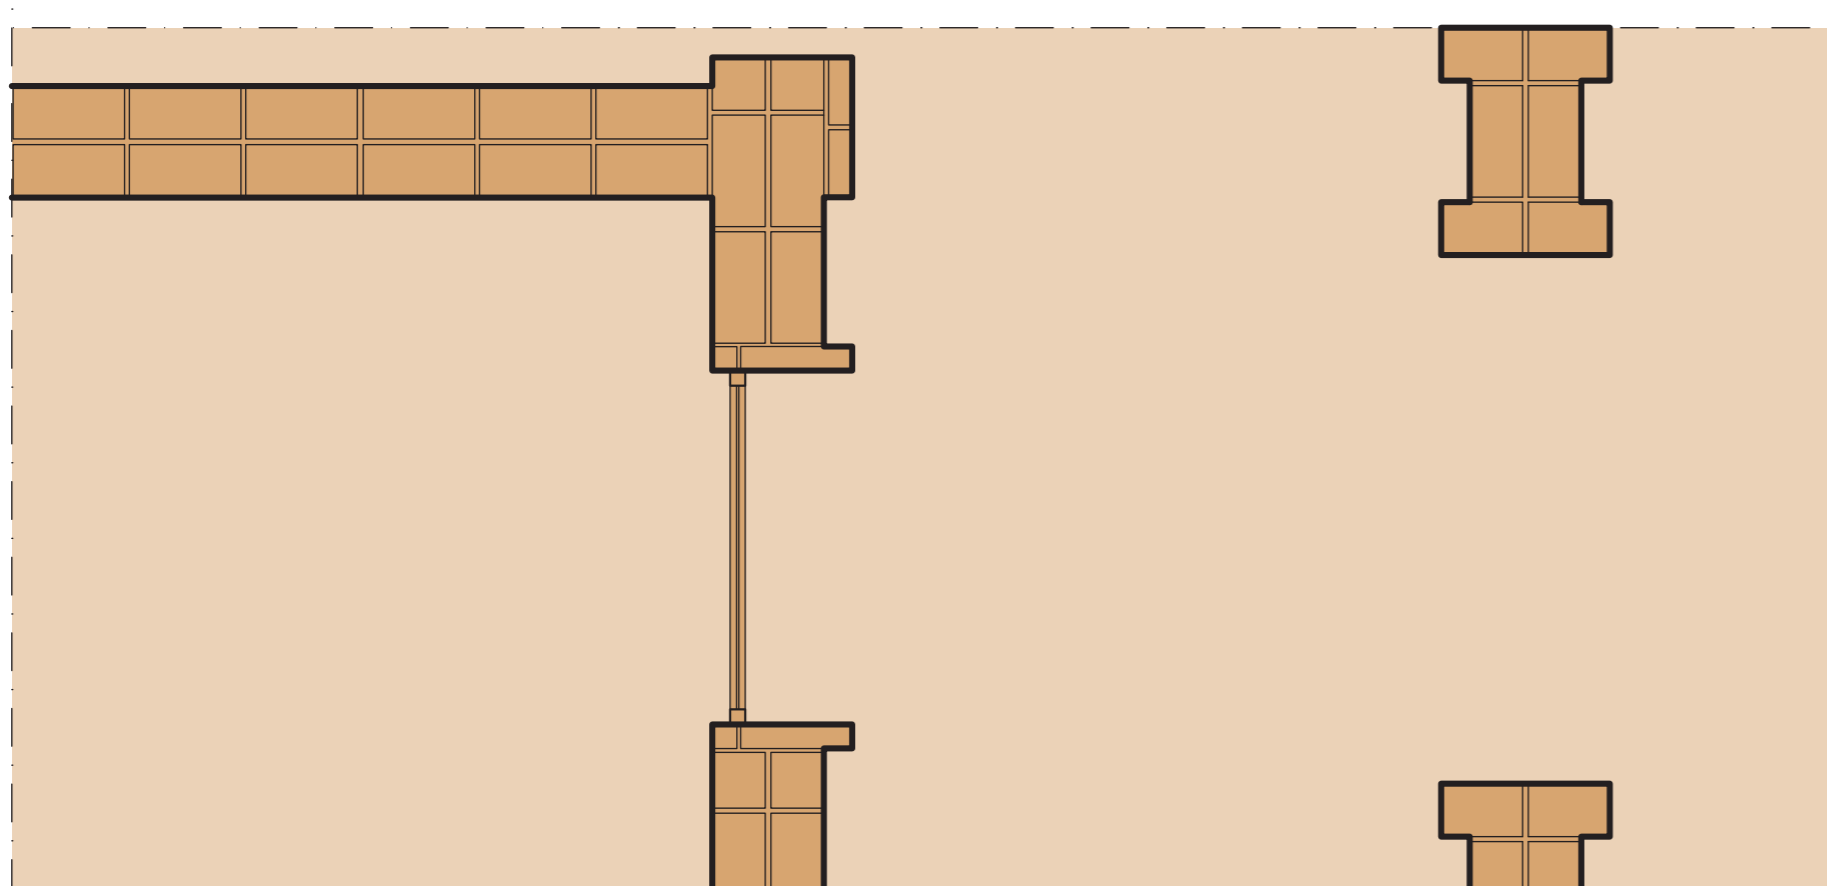


GROUND FLOOR FRAGMENT | 1:20

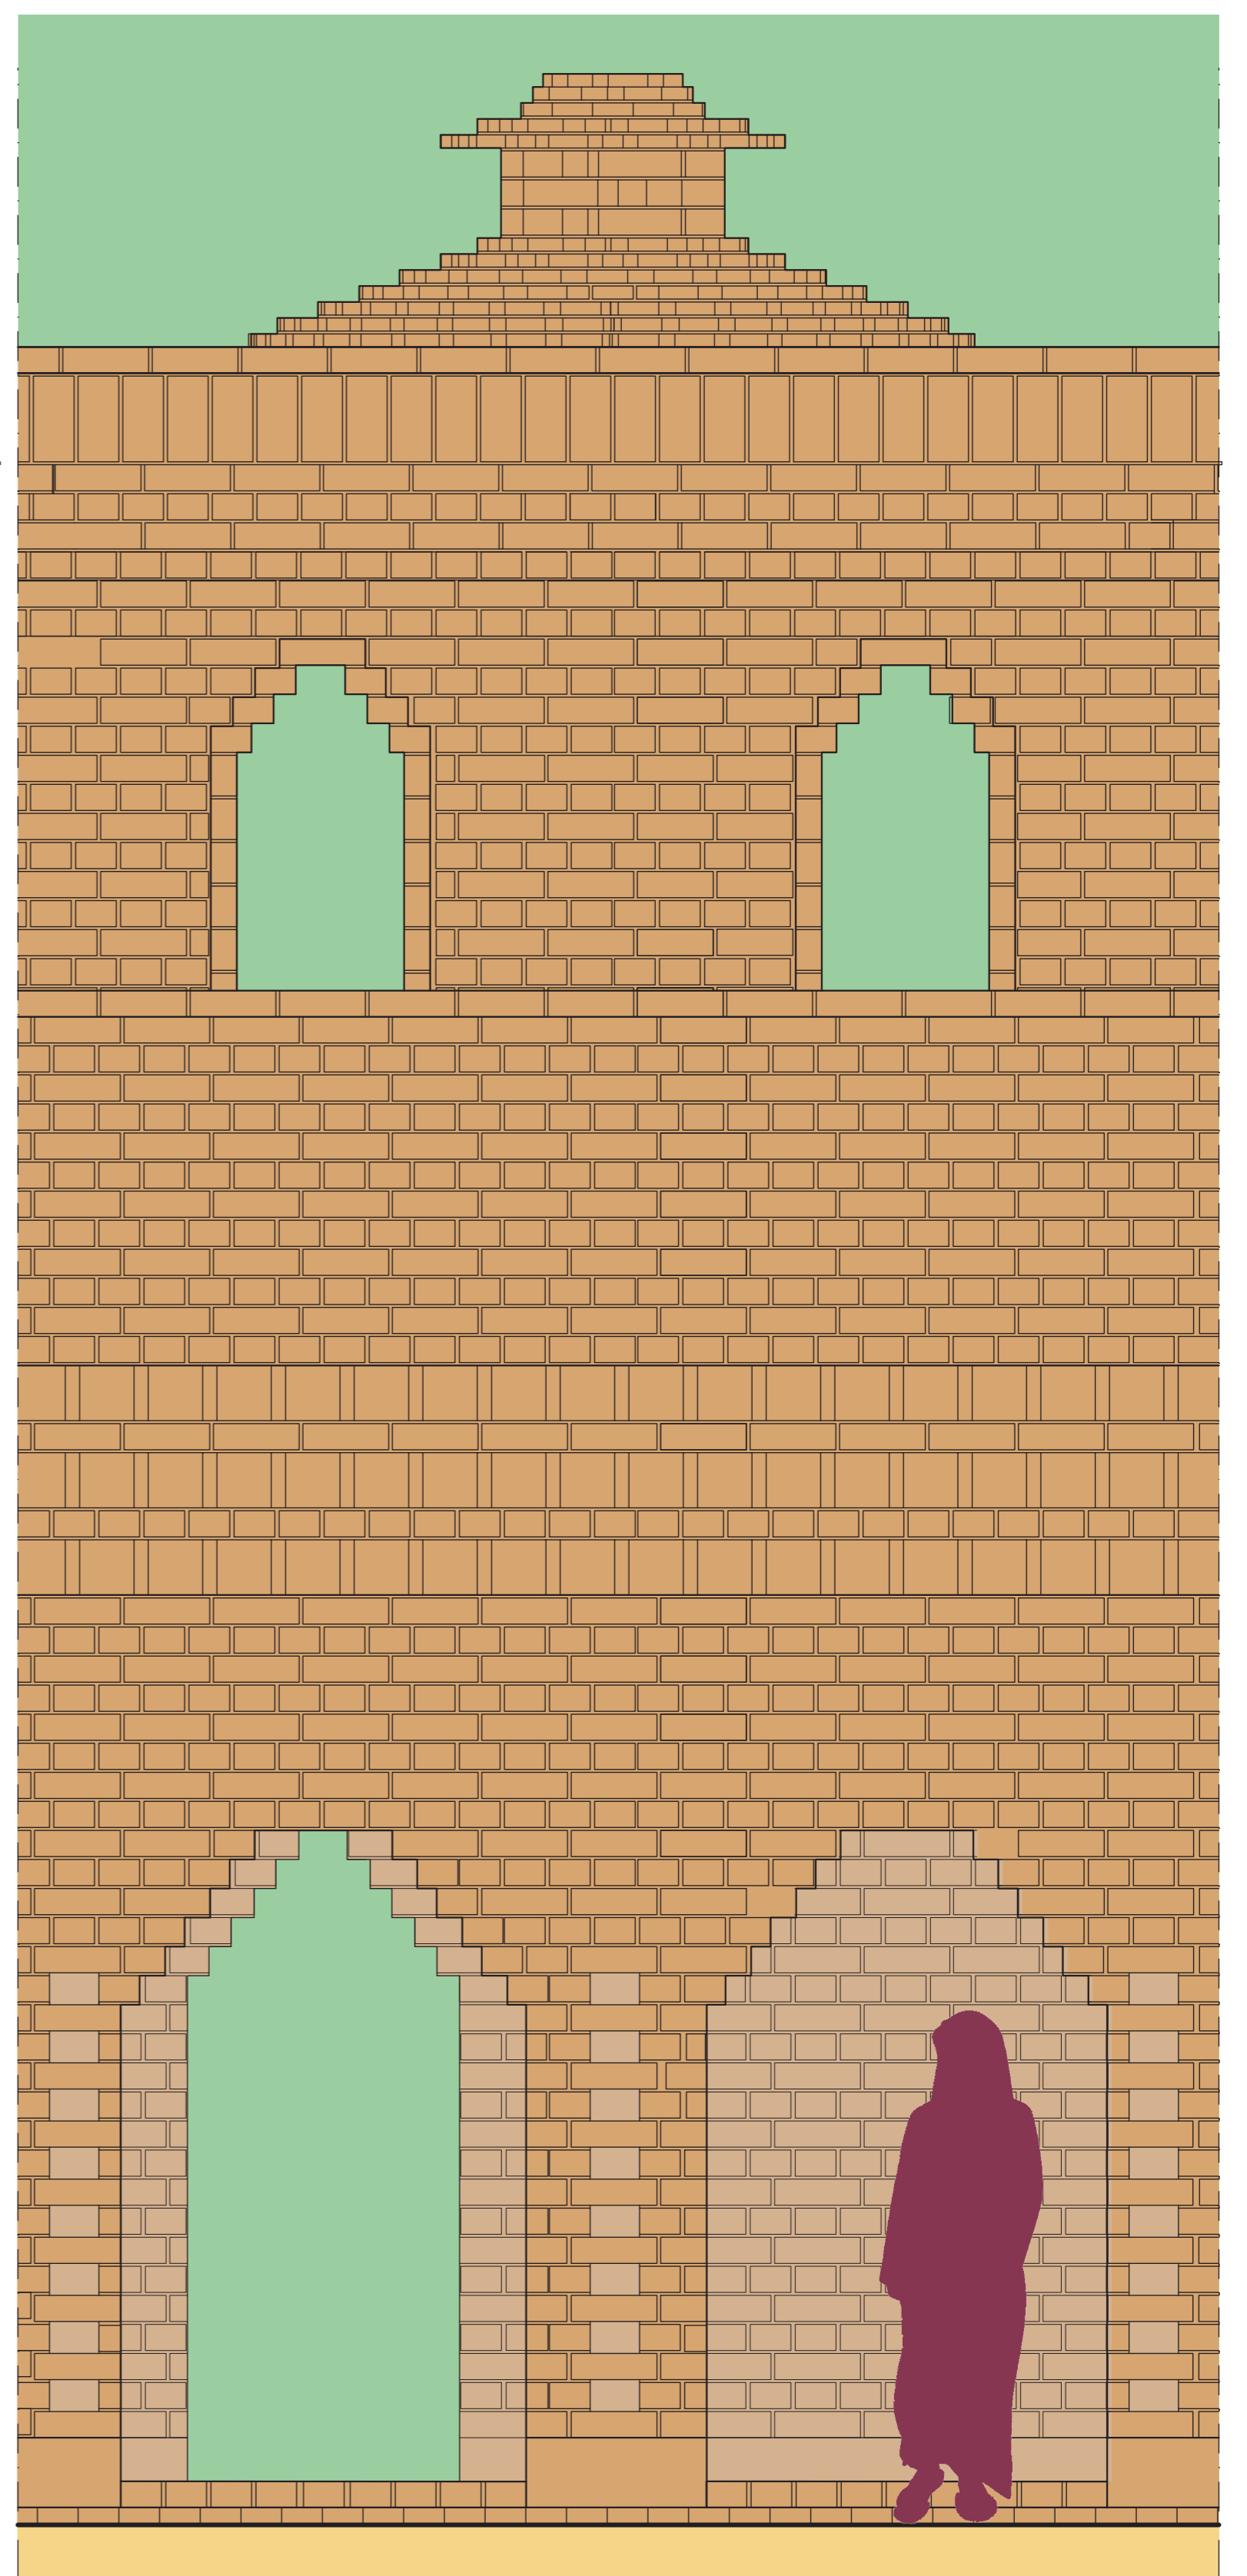

FACADE FRAGMENT | 1:20

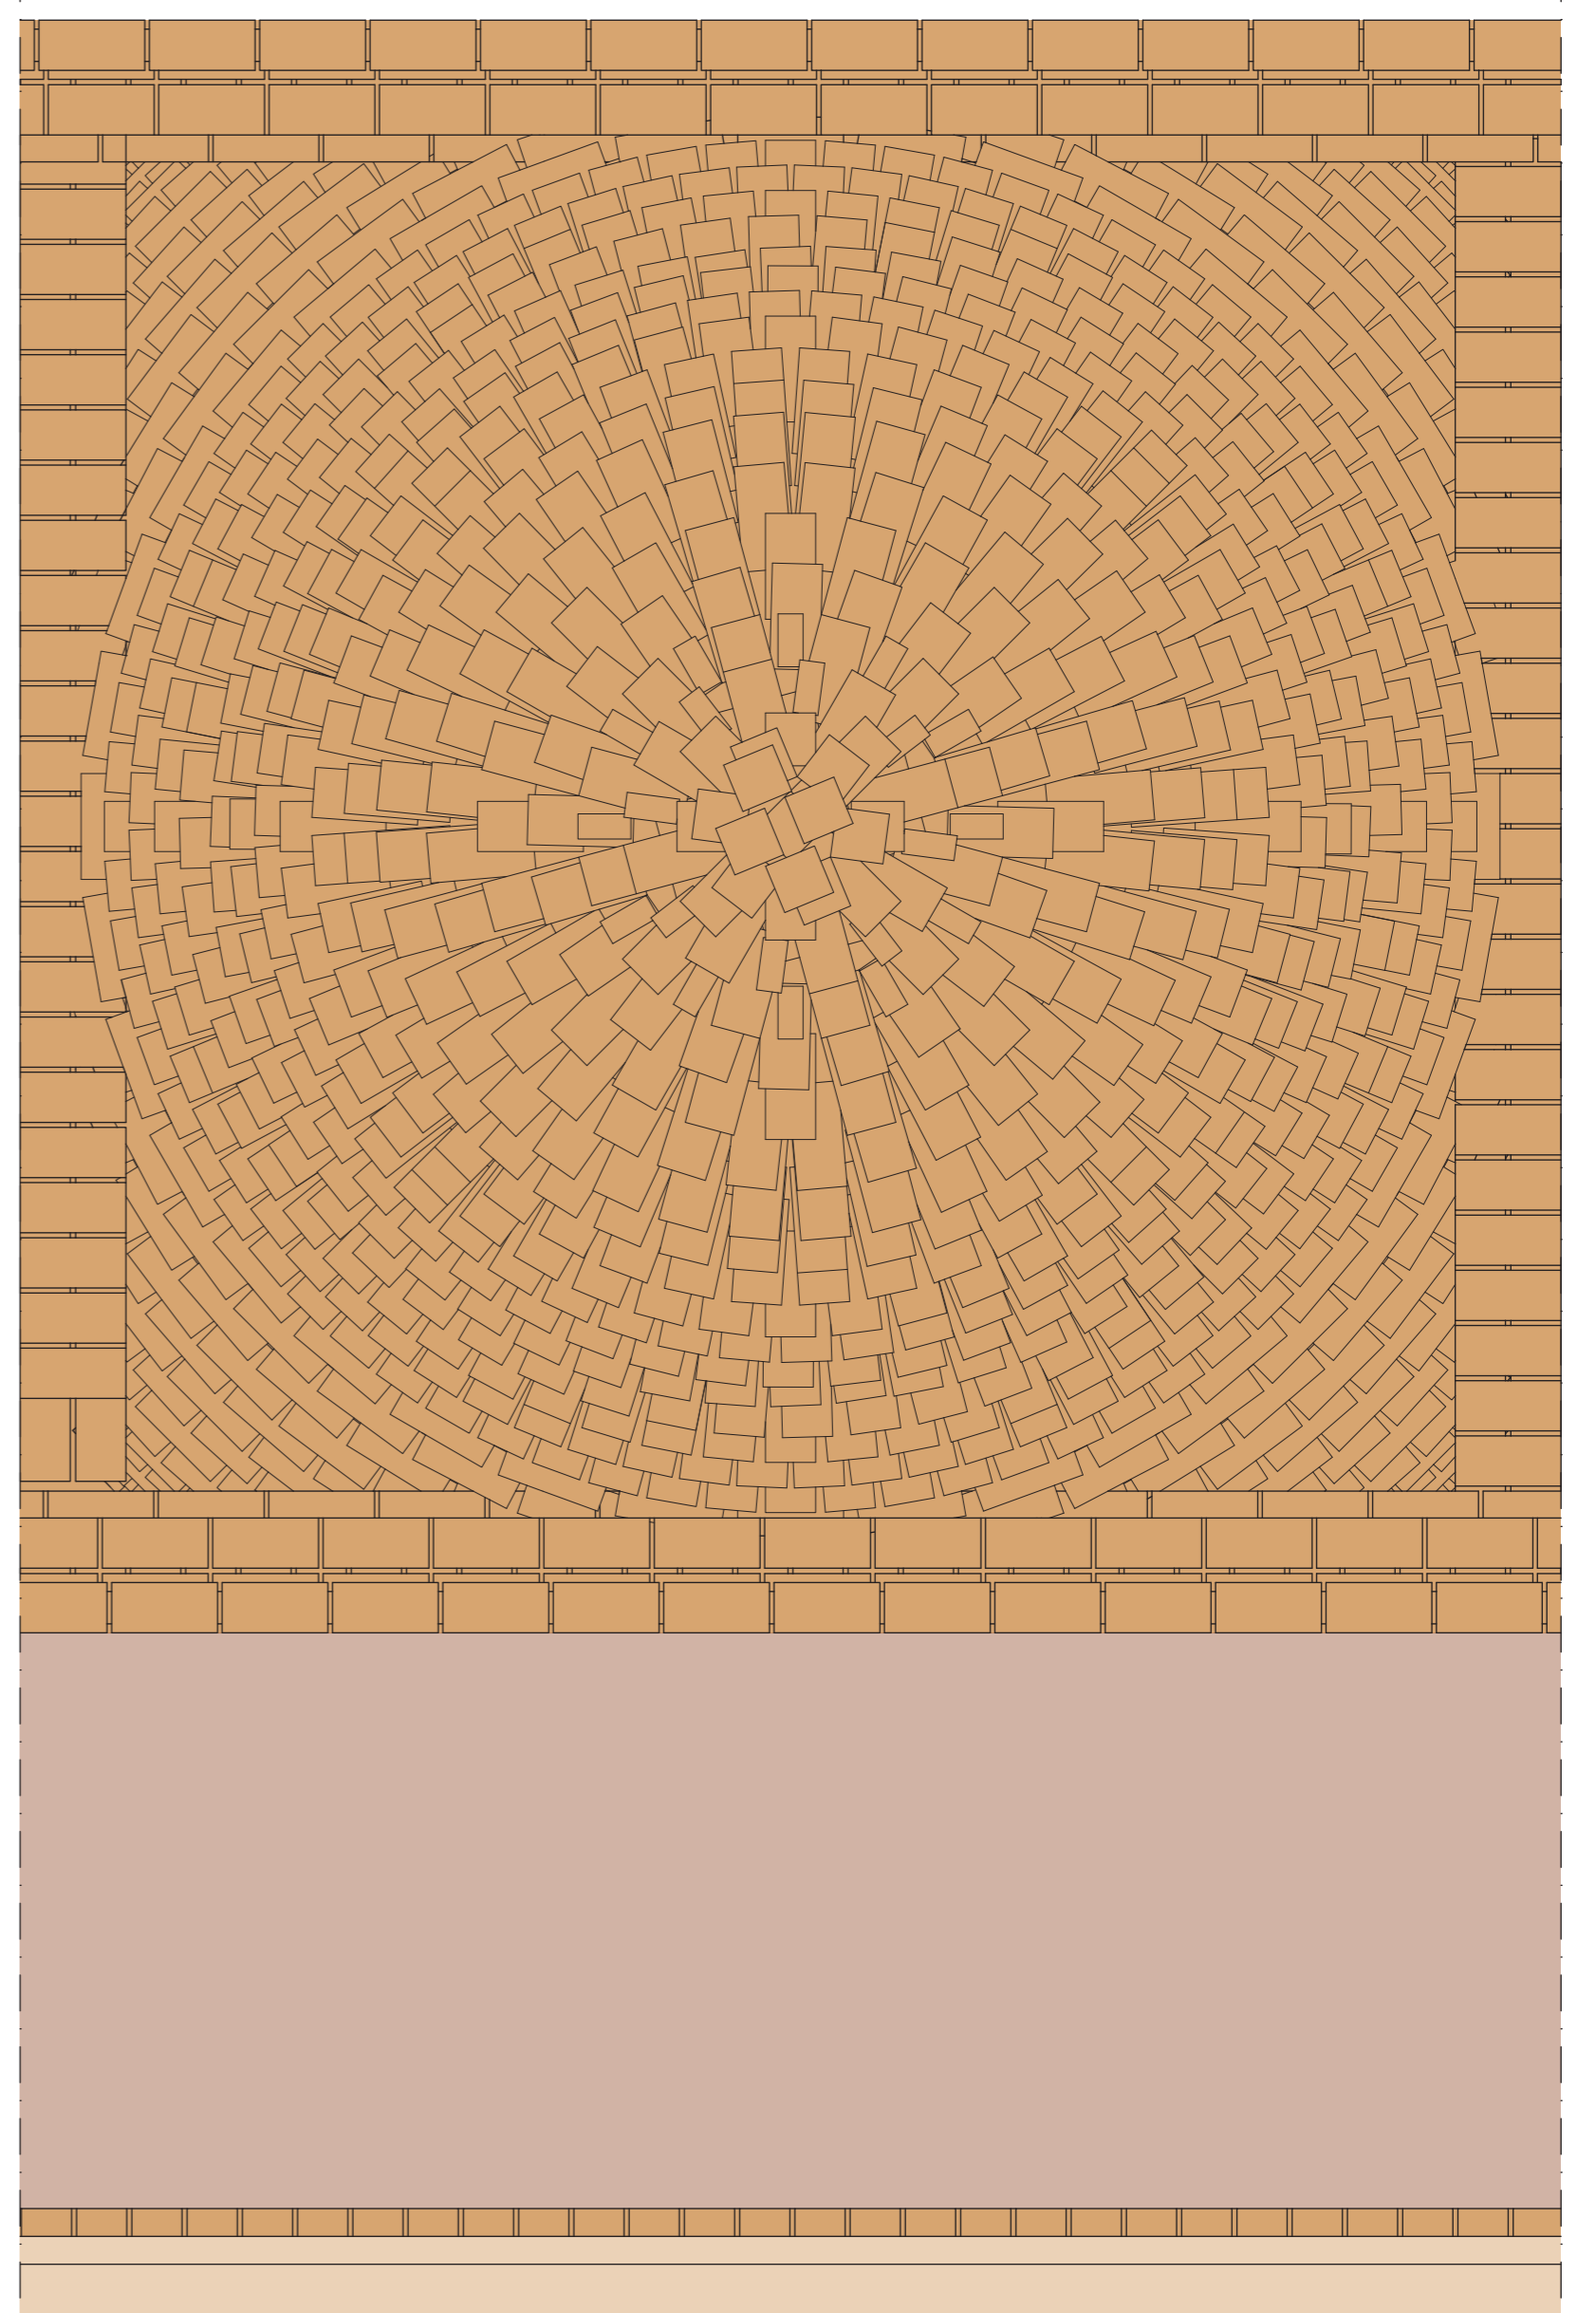


TOP VIEW FRAGMENT | 1:20

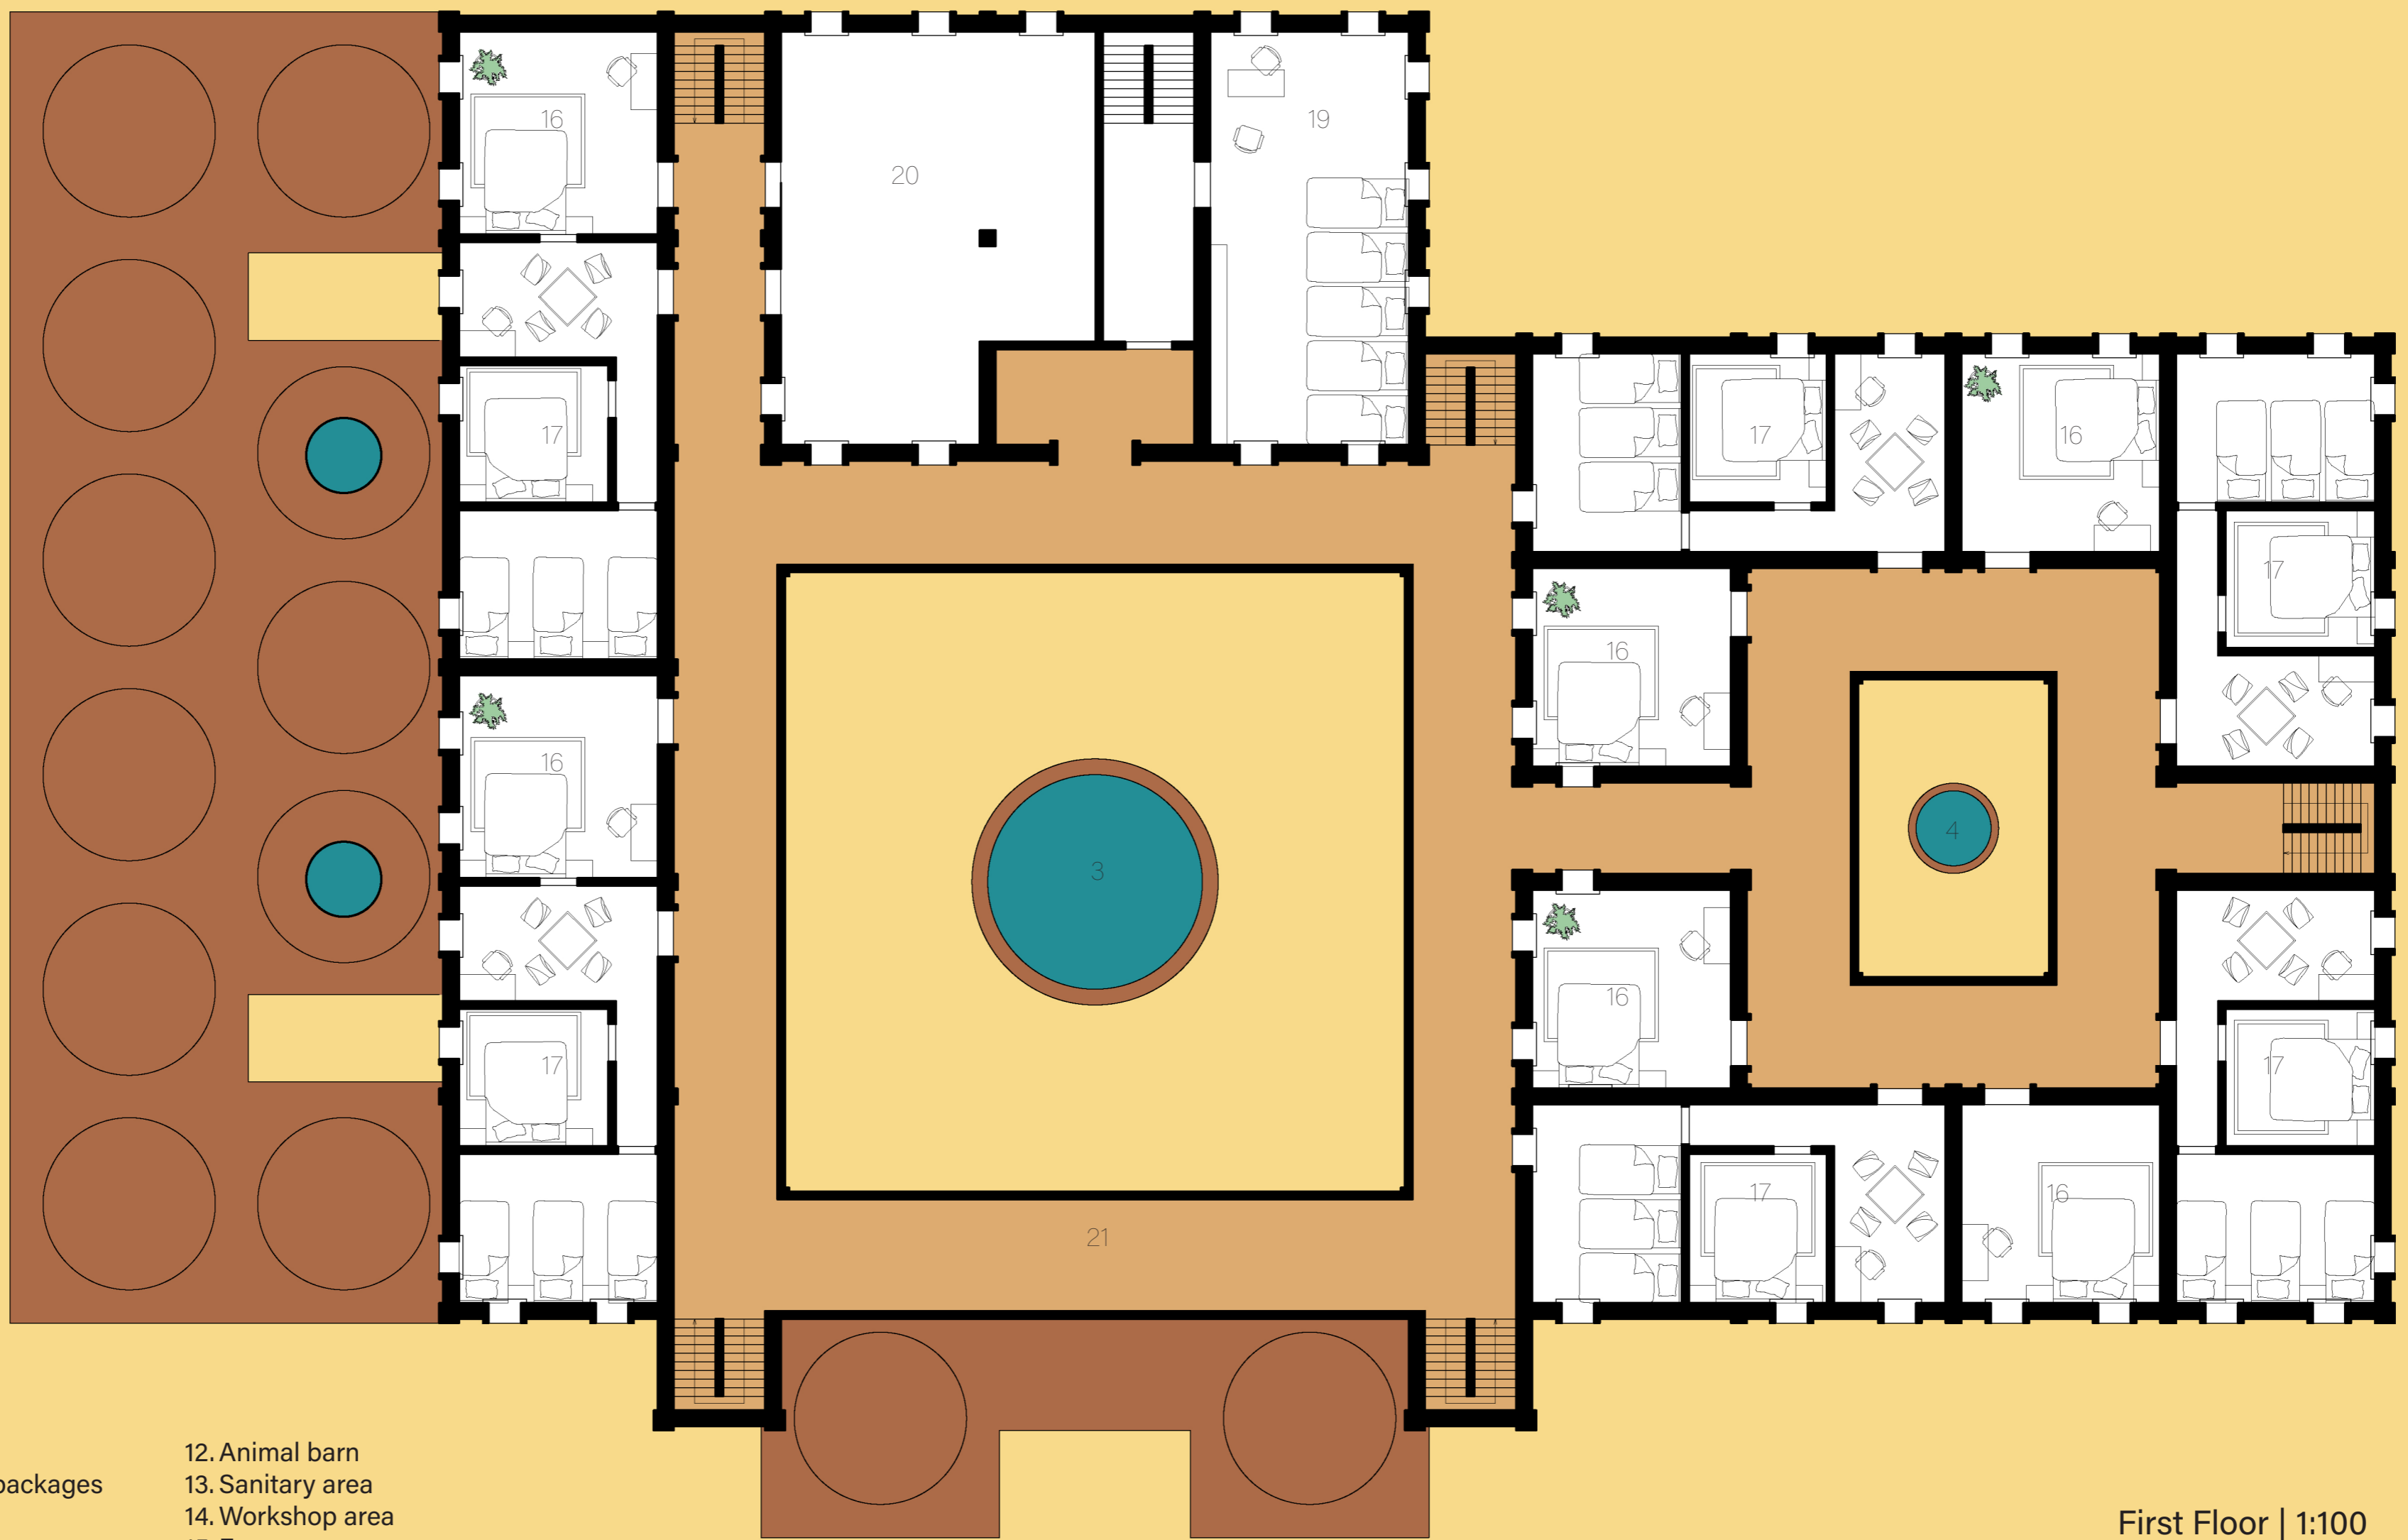

Explication

- | | |
|------------------------------------|-------------------------------|
| 1. Entrance buffer zone | 12. Animal barn |
| 2. Security and receiving packages | 13. Sanitary area |
| 3. Main courtyard | 14. Workshop area |
| 4. Small courtyards | 15. Farm |
| 5. Earth workshop | 16. Small housing unit |
| 6. Storage | 17. Big housing unit |
| 7. Communal kitchen | 18. School classroom |
| 8. Female hot room | 19. Medical center |
| 9. Female cold room | 20. Multipurpose shared space |
| 10. Male hot room | 21. Balcony |
| 11. Male cold room | |


First Floor | 1:100

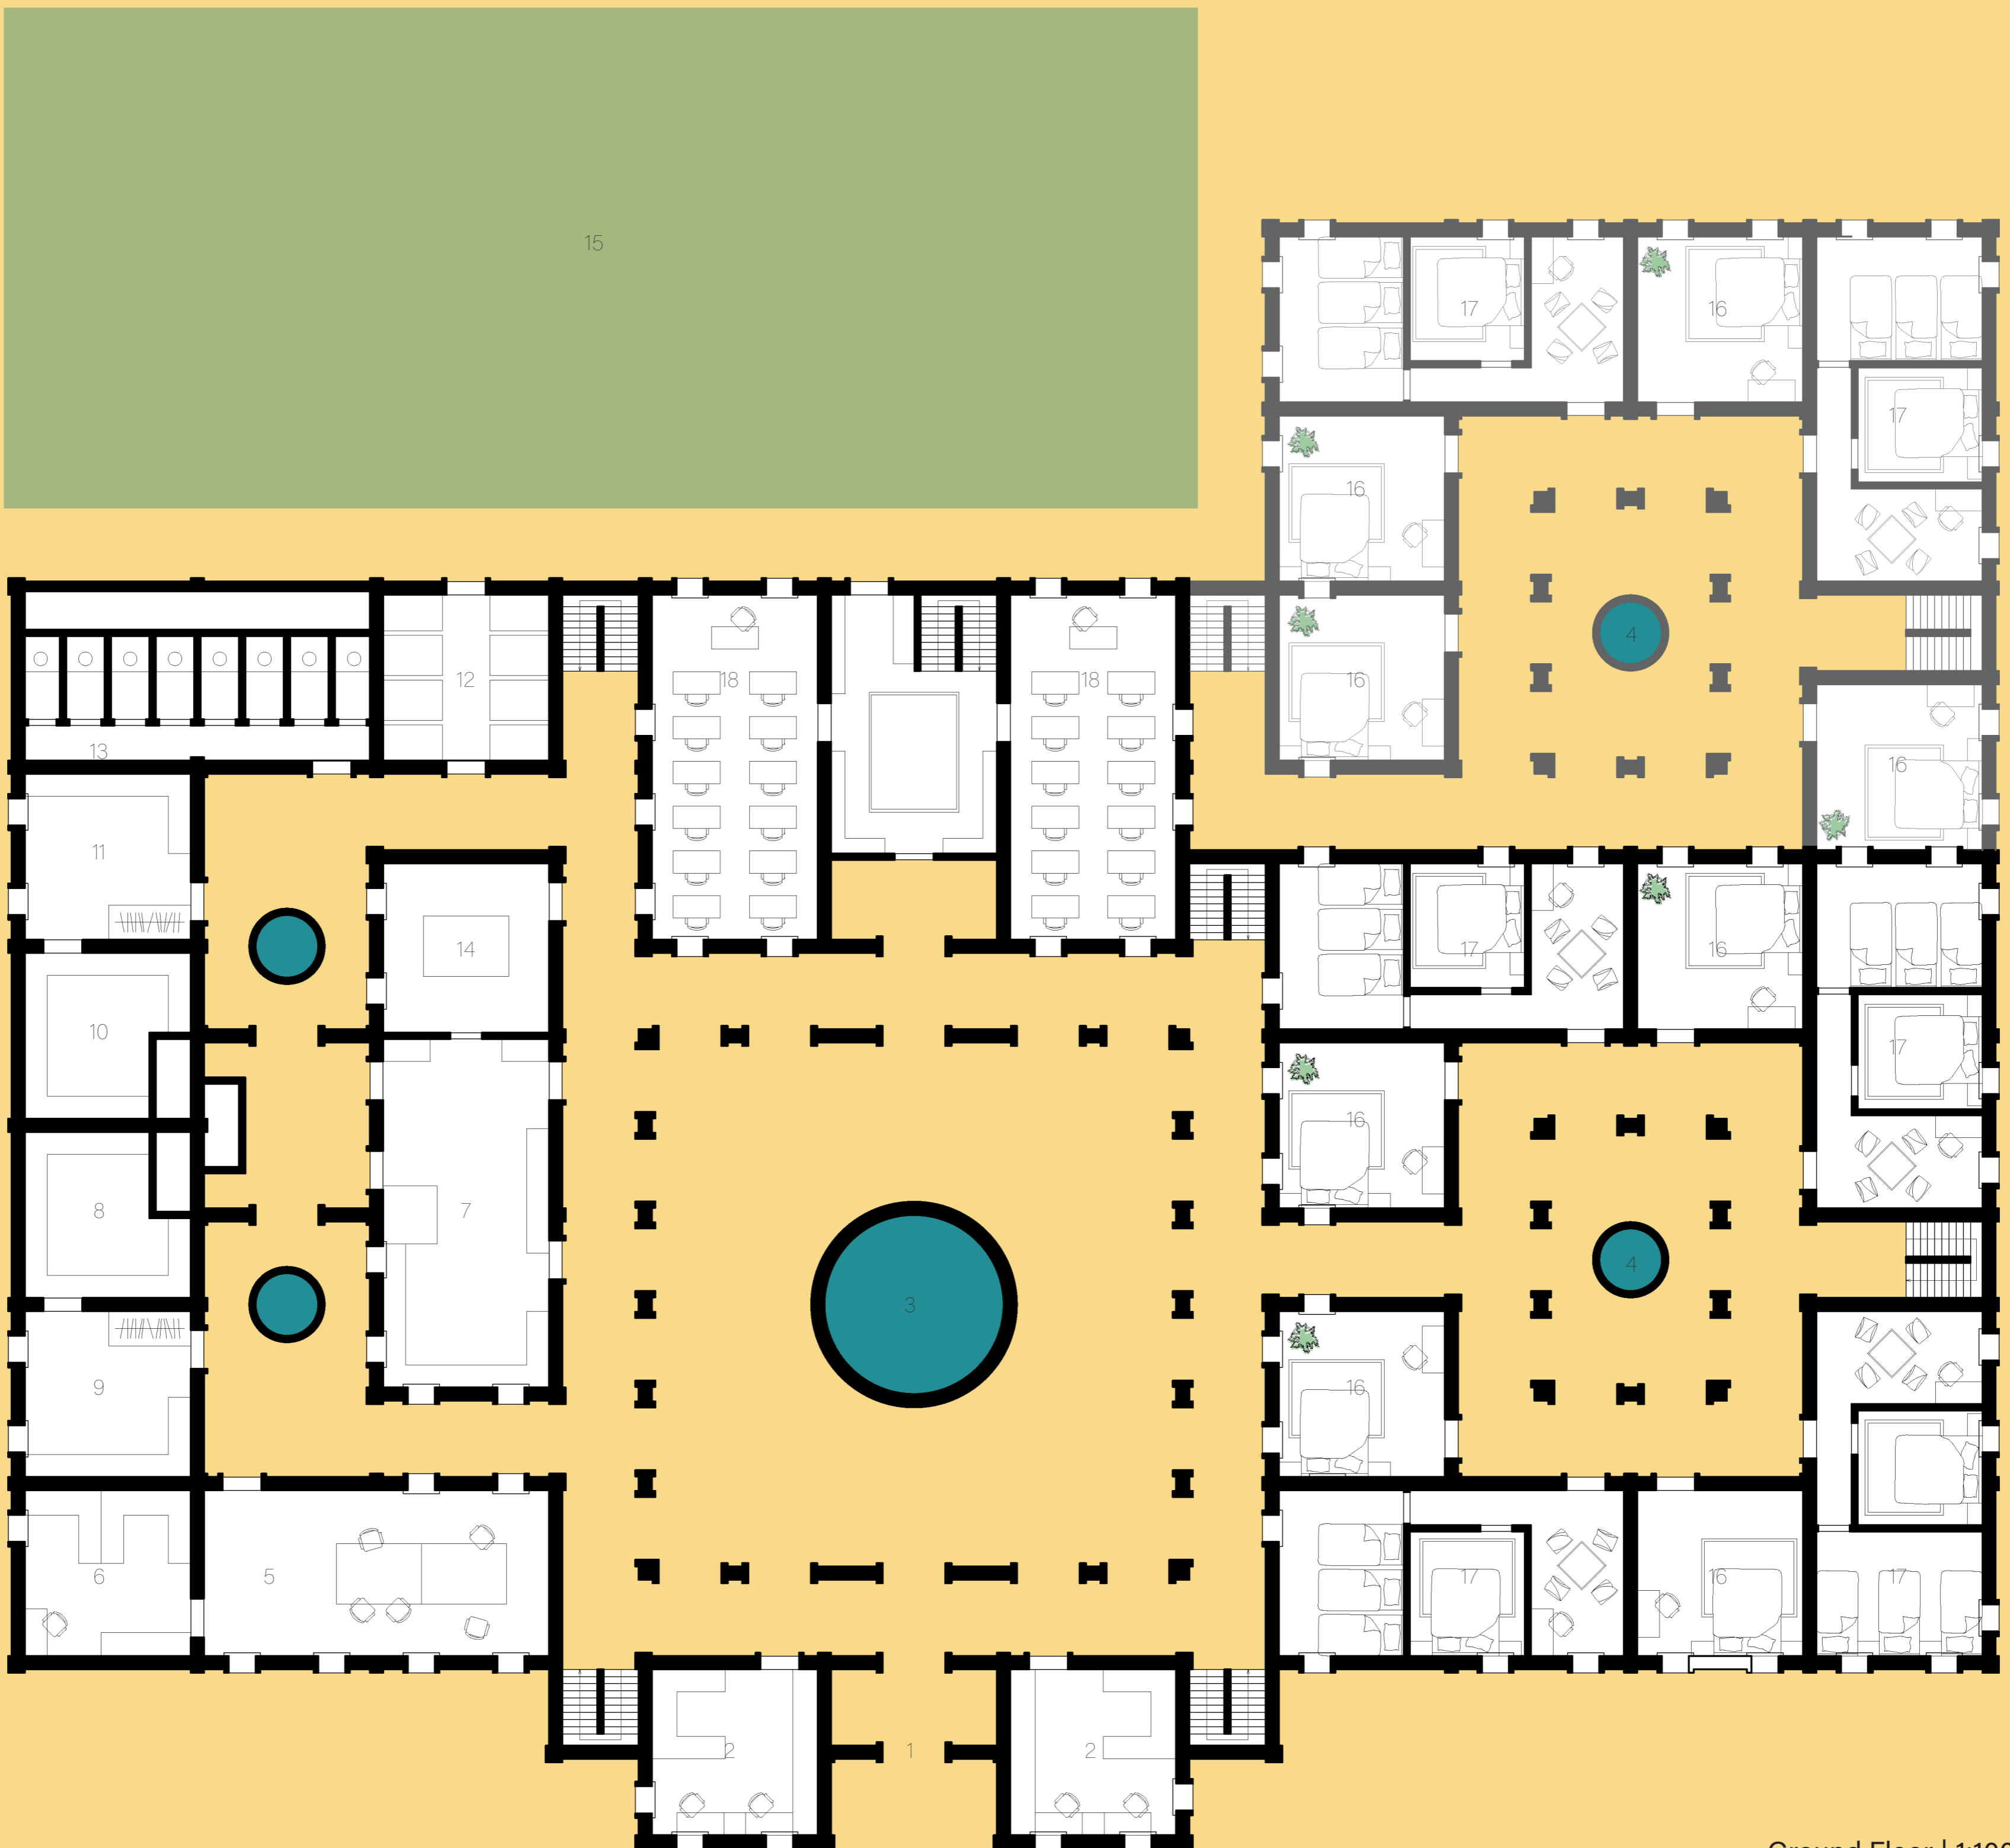

Ground Floor | 1:100



VIEW ON MAIN COURTYARD FROM FIRST FLOOR

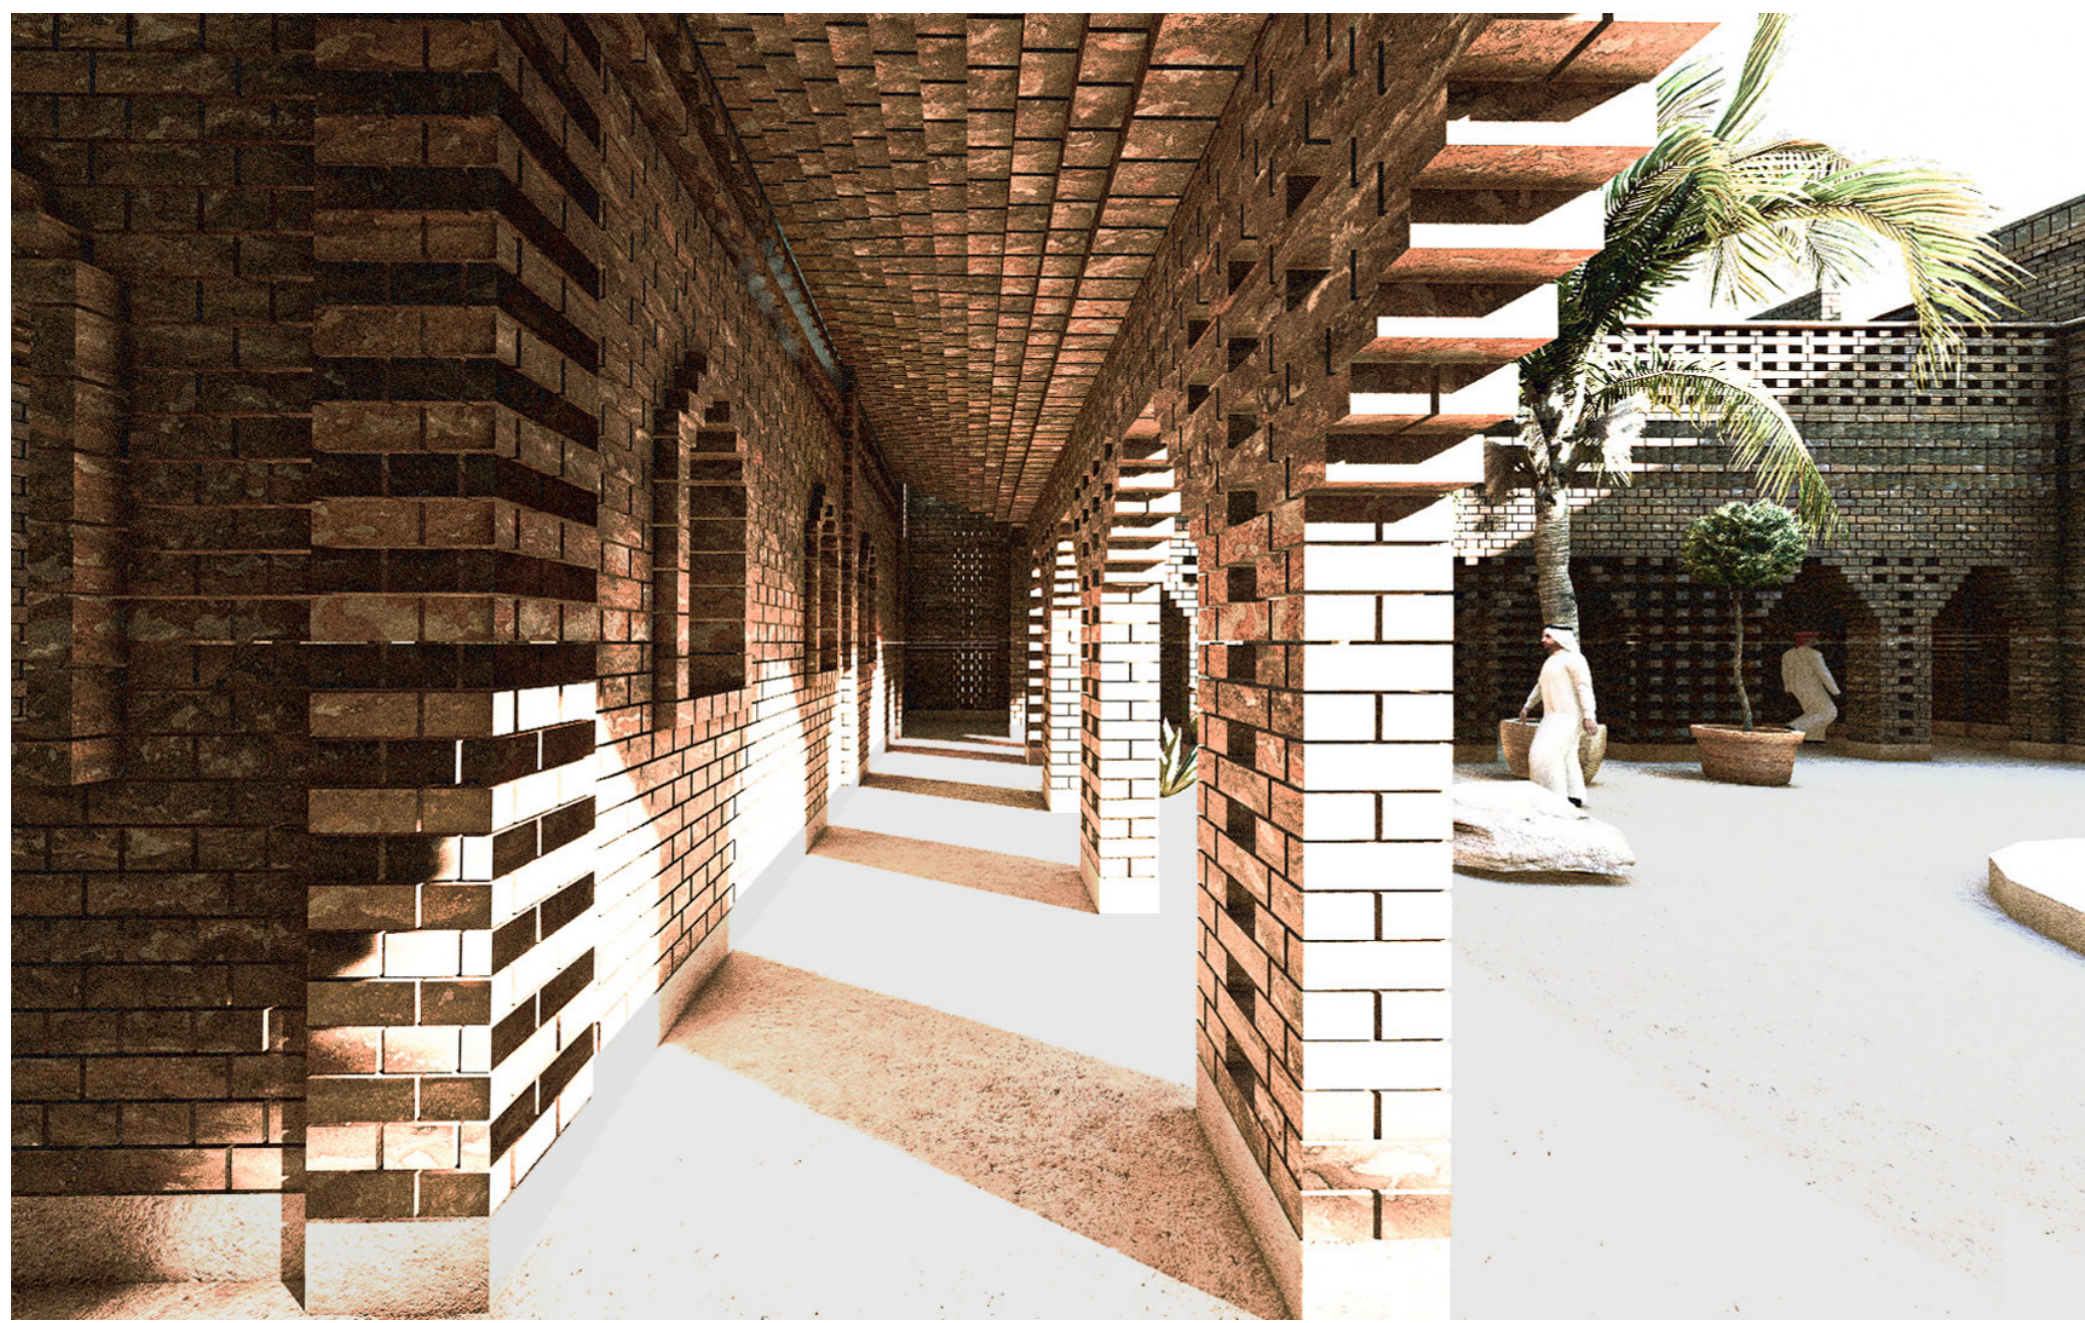

ARCHWAY



MAIN COURTYARD



INTERIOR VIEW



INTERIOR VIEW