




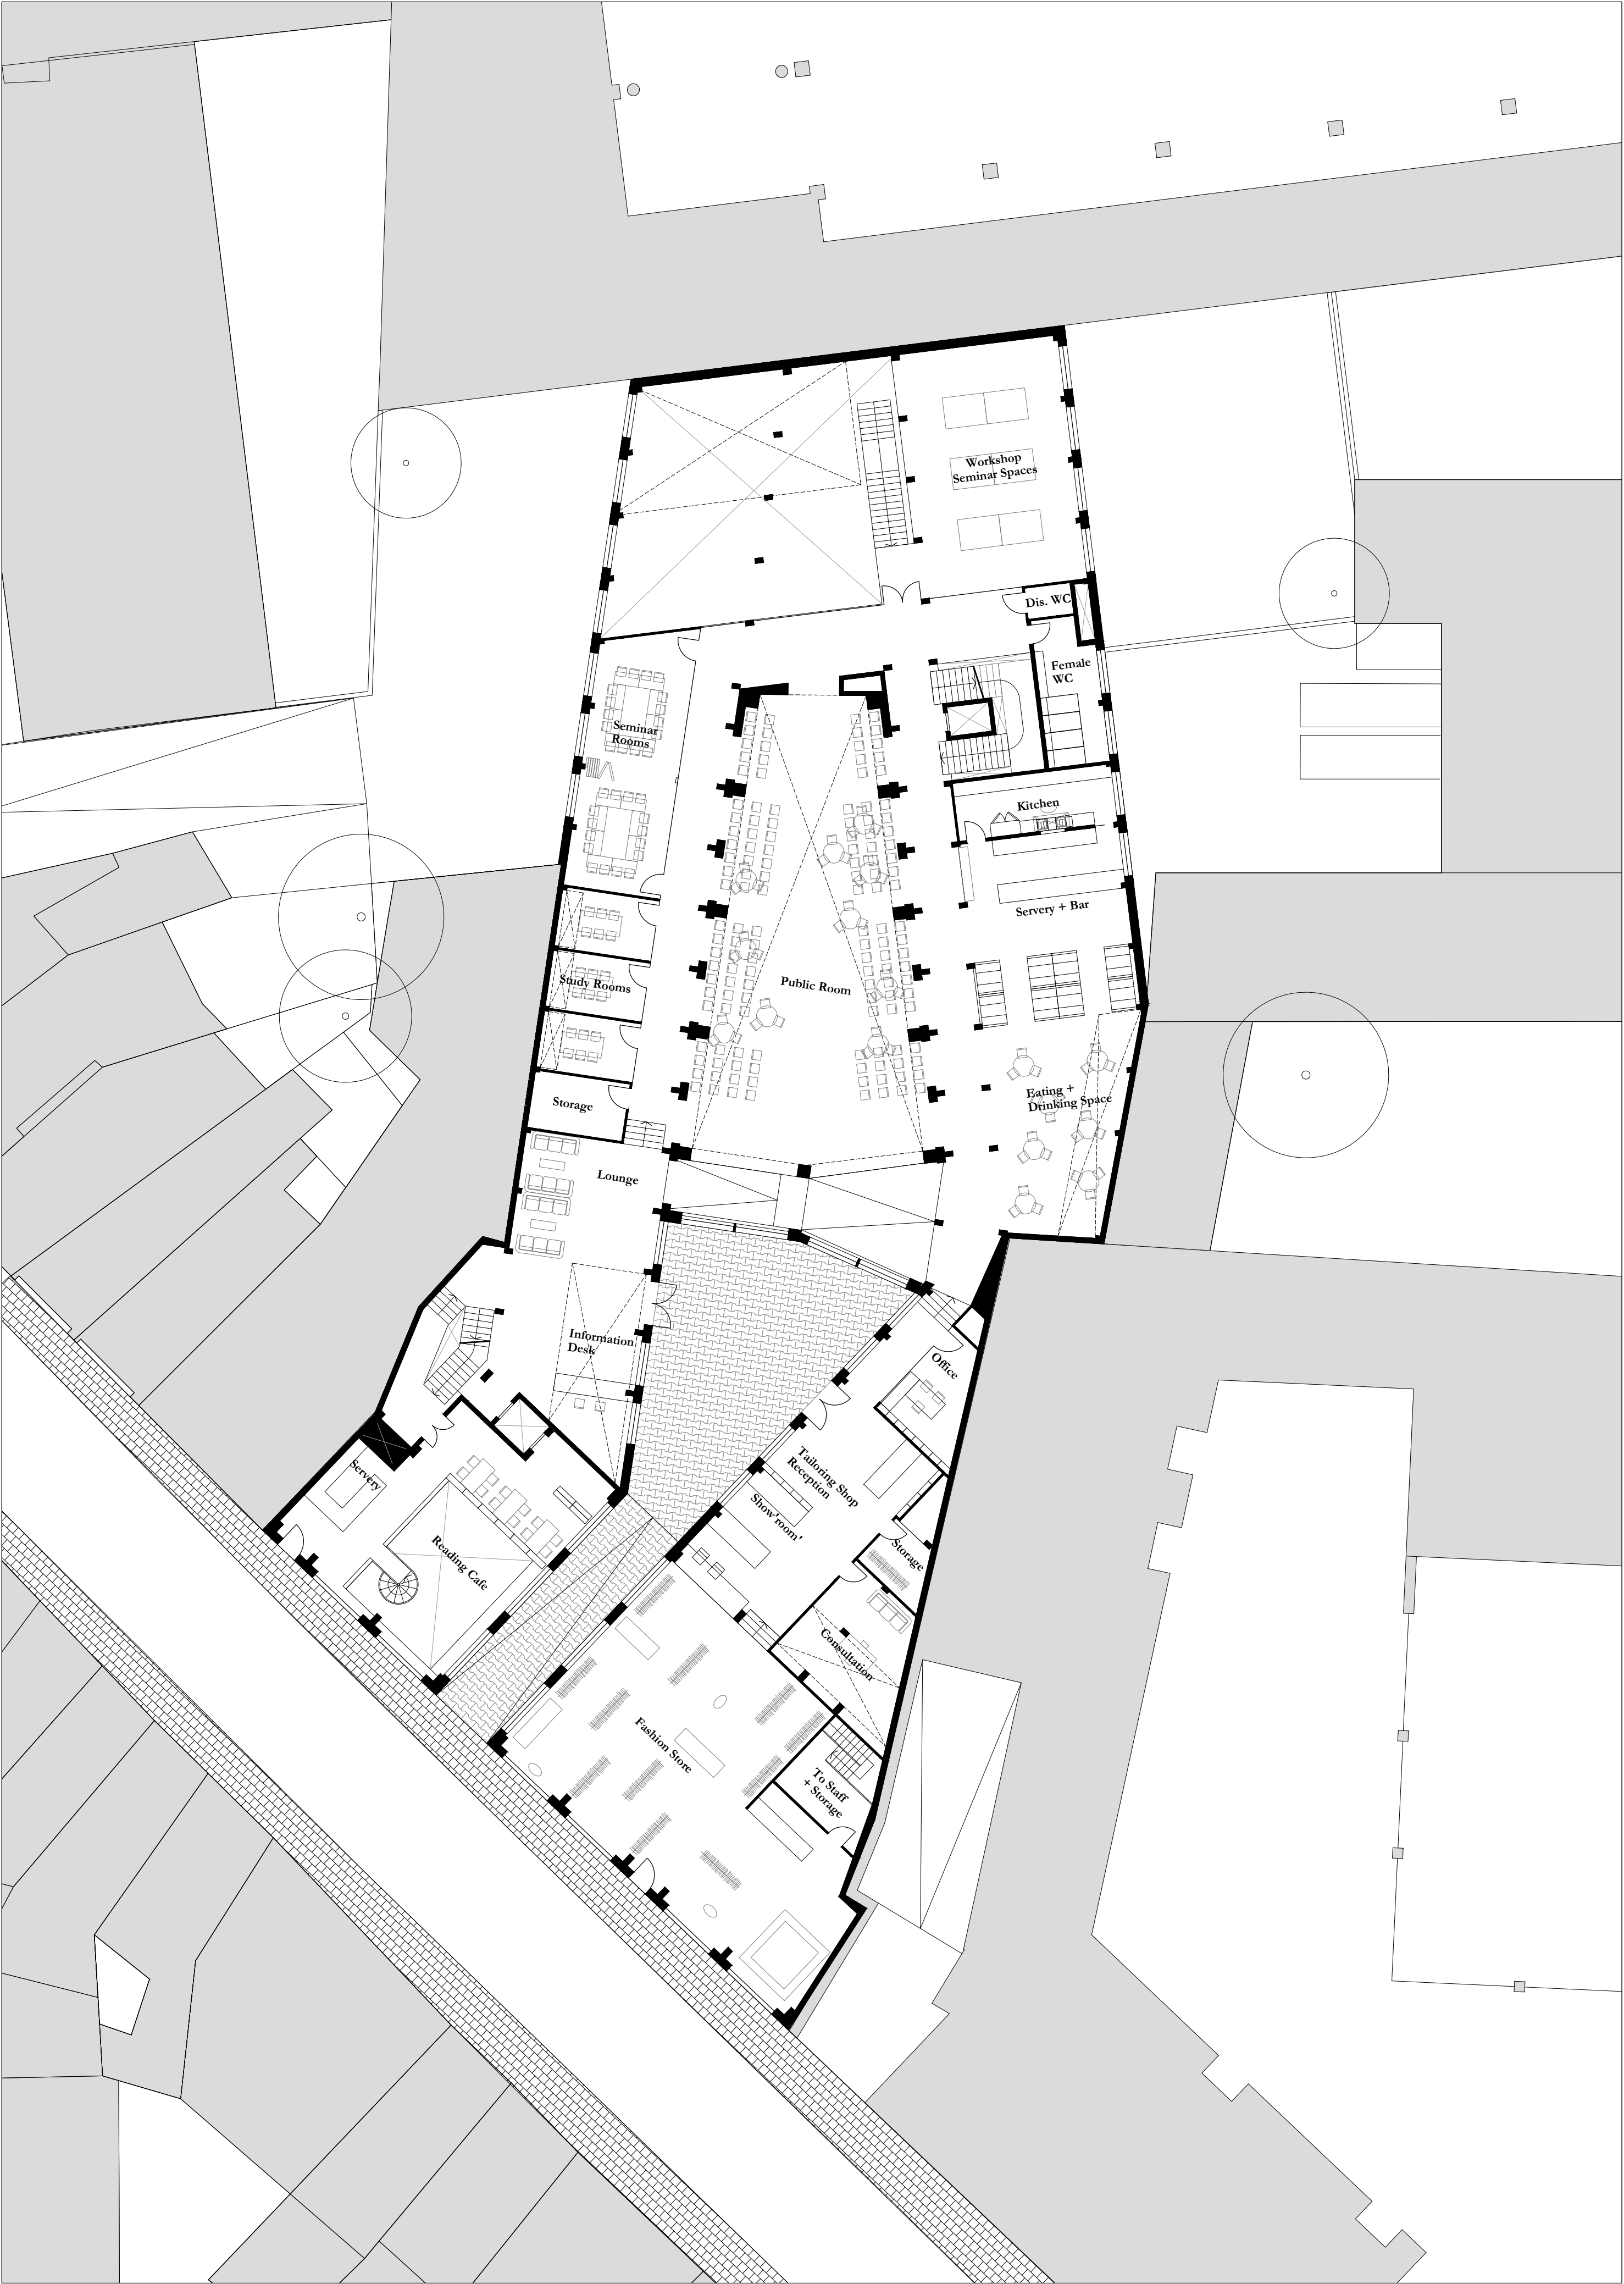




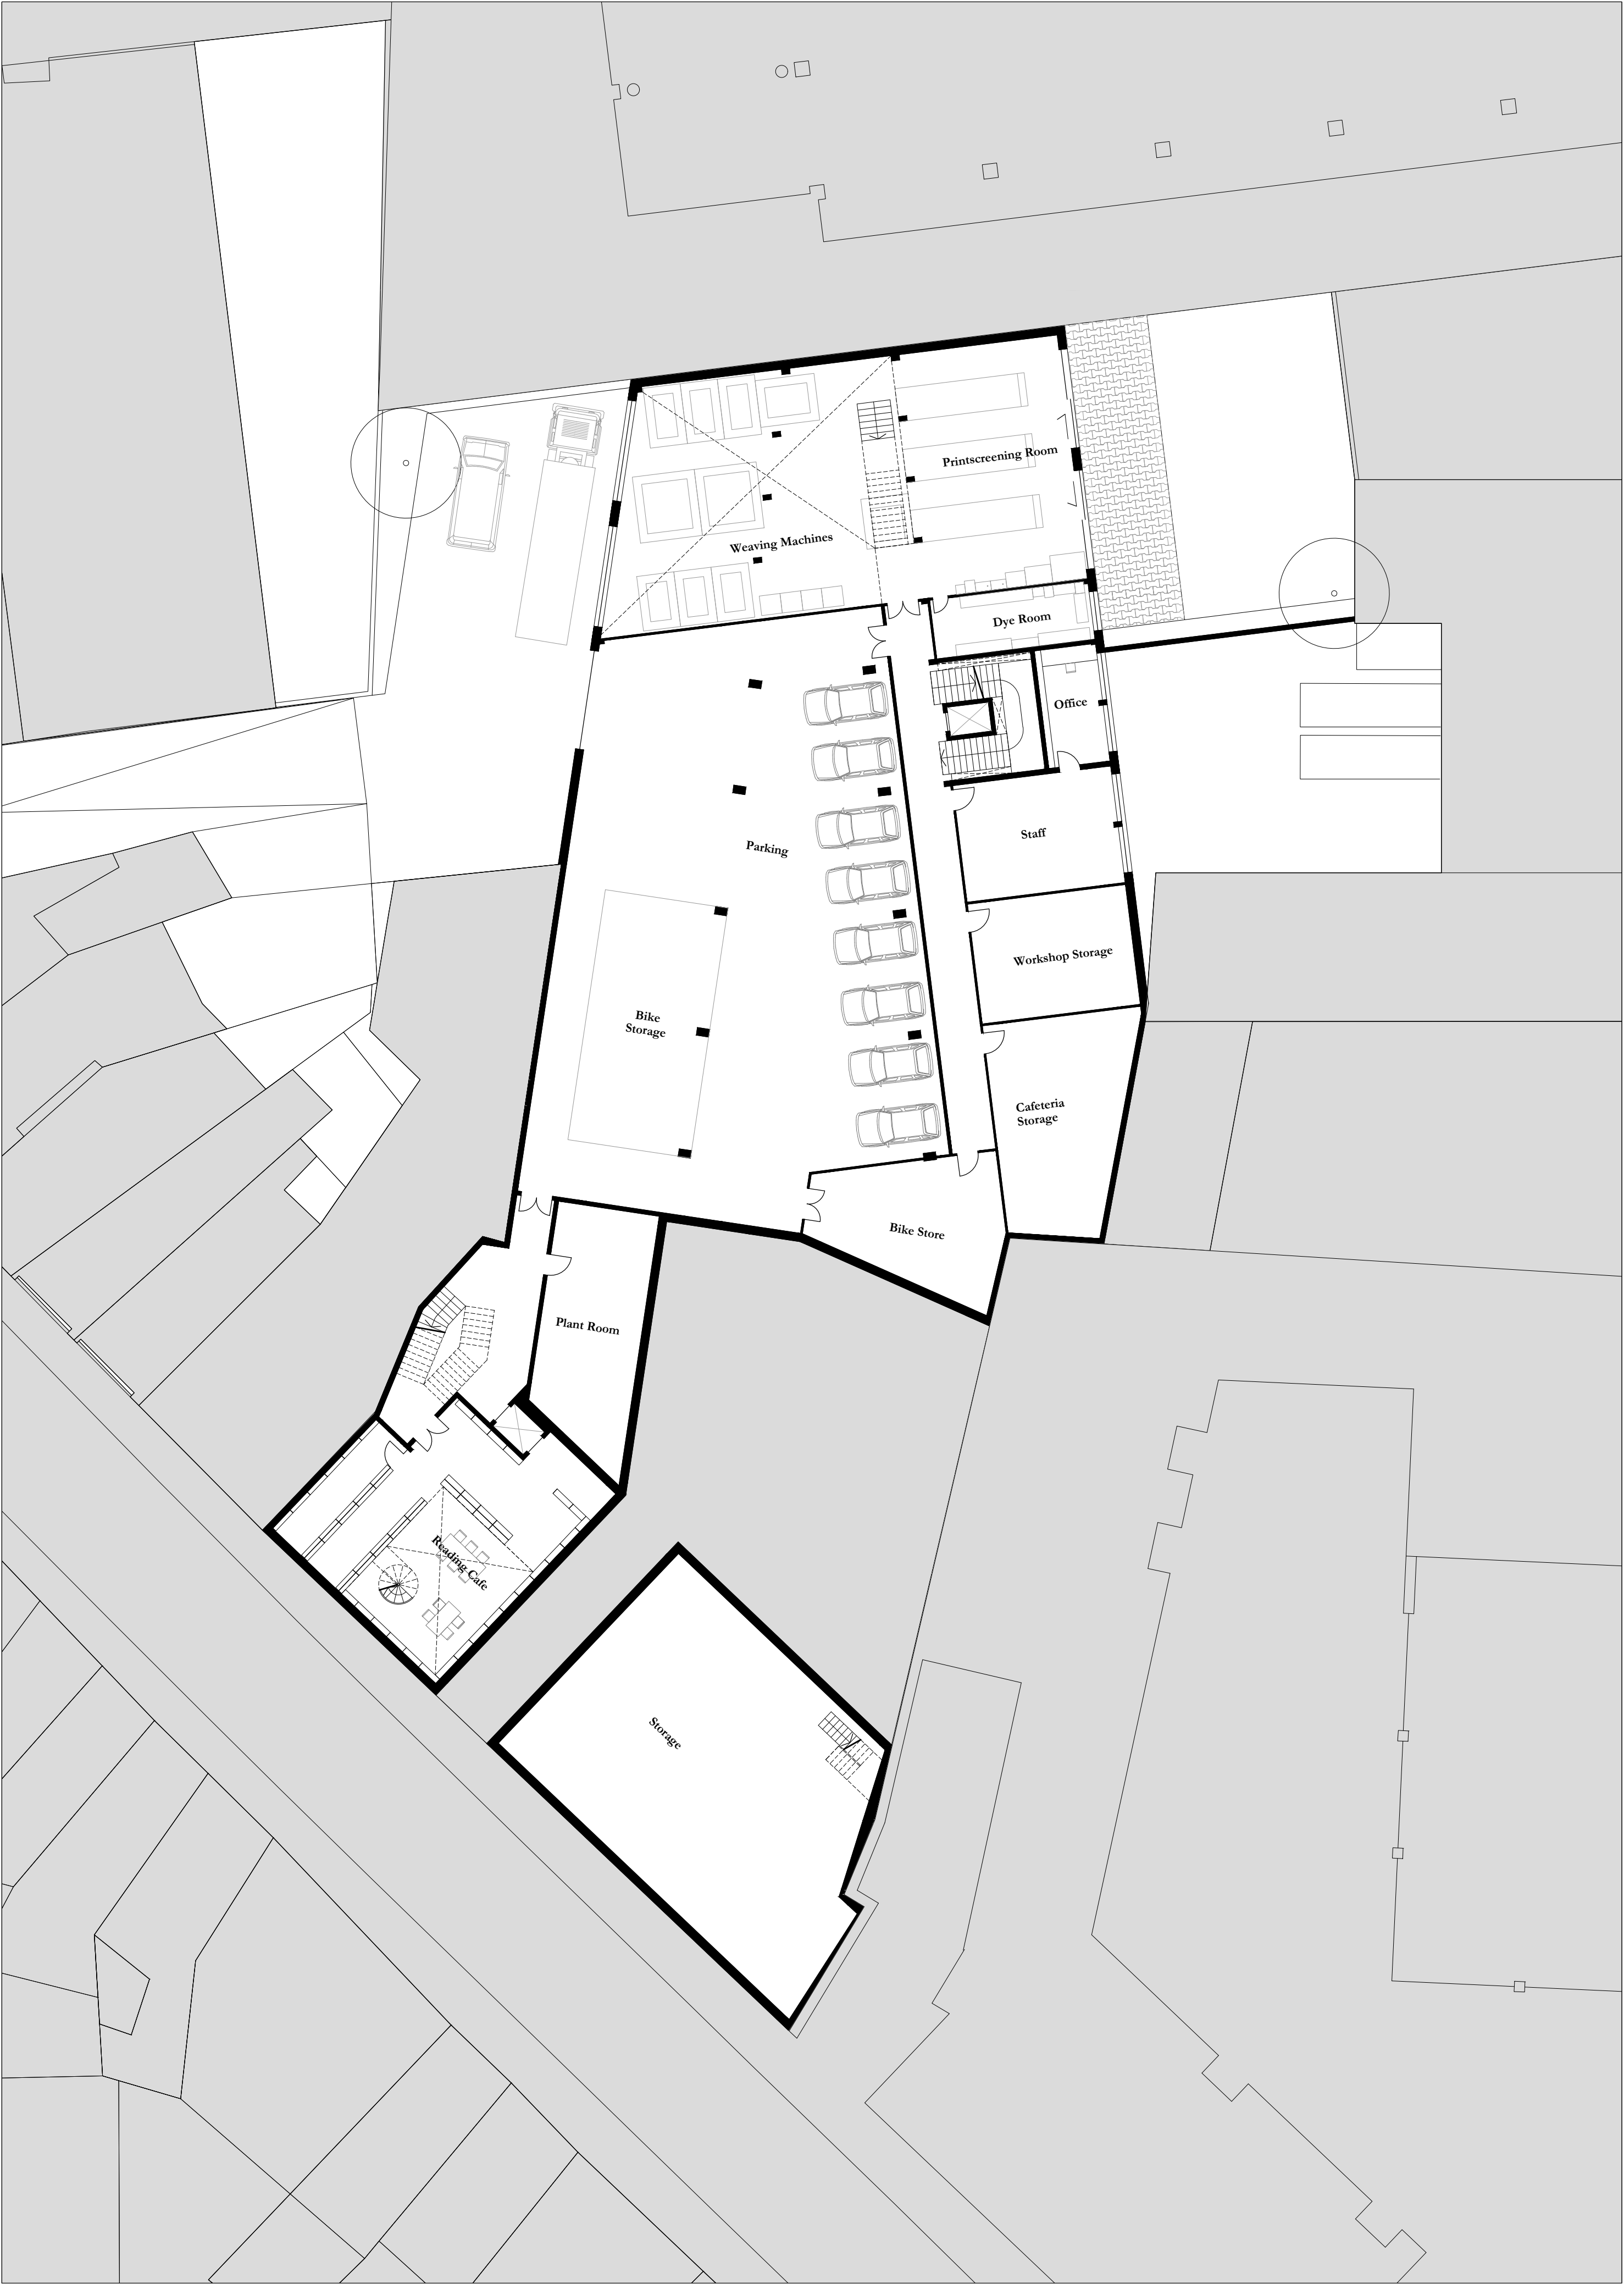


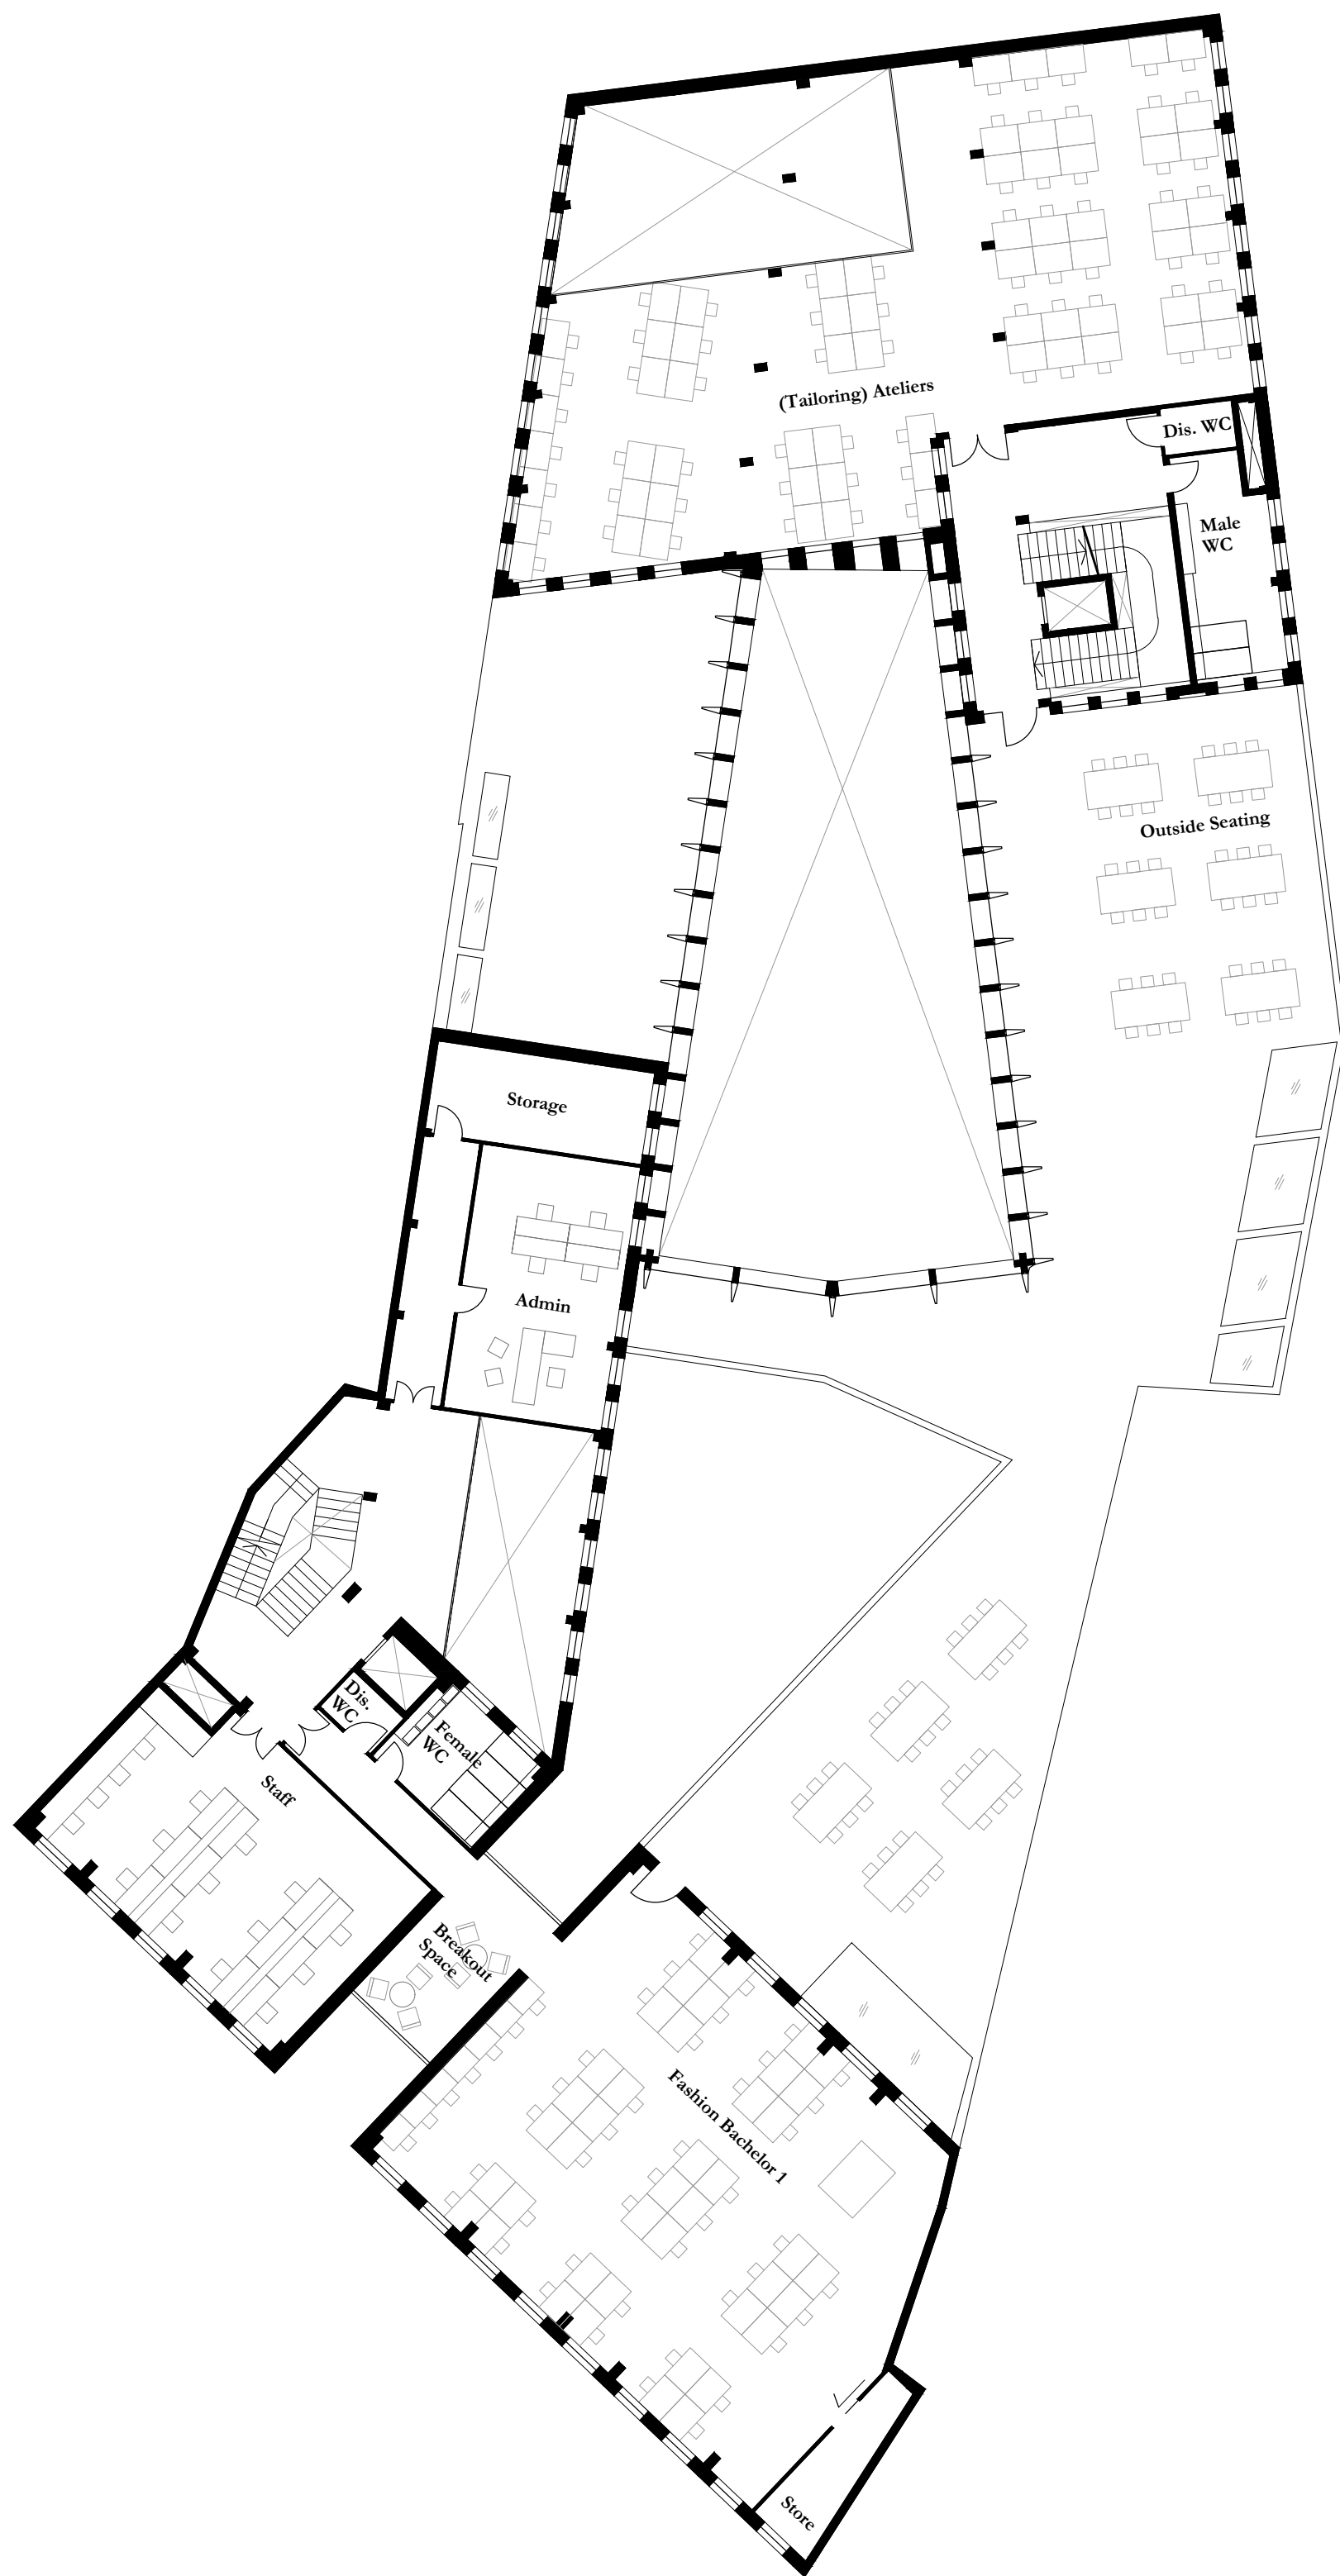


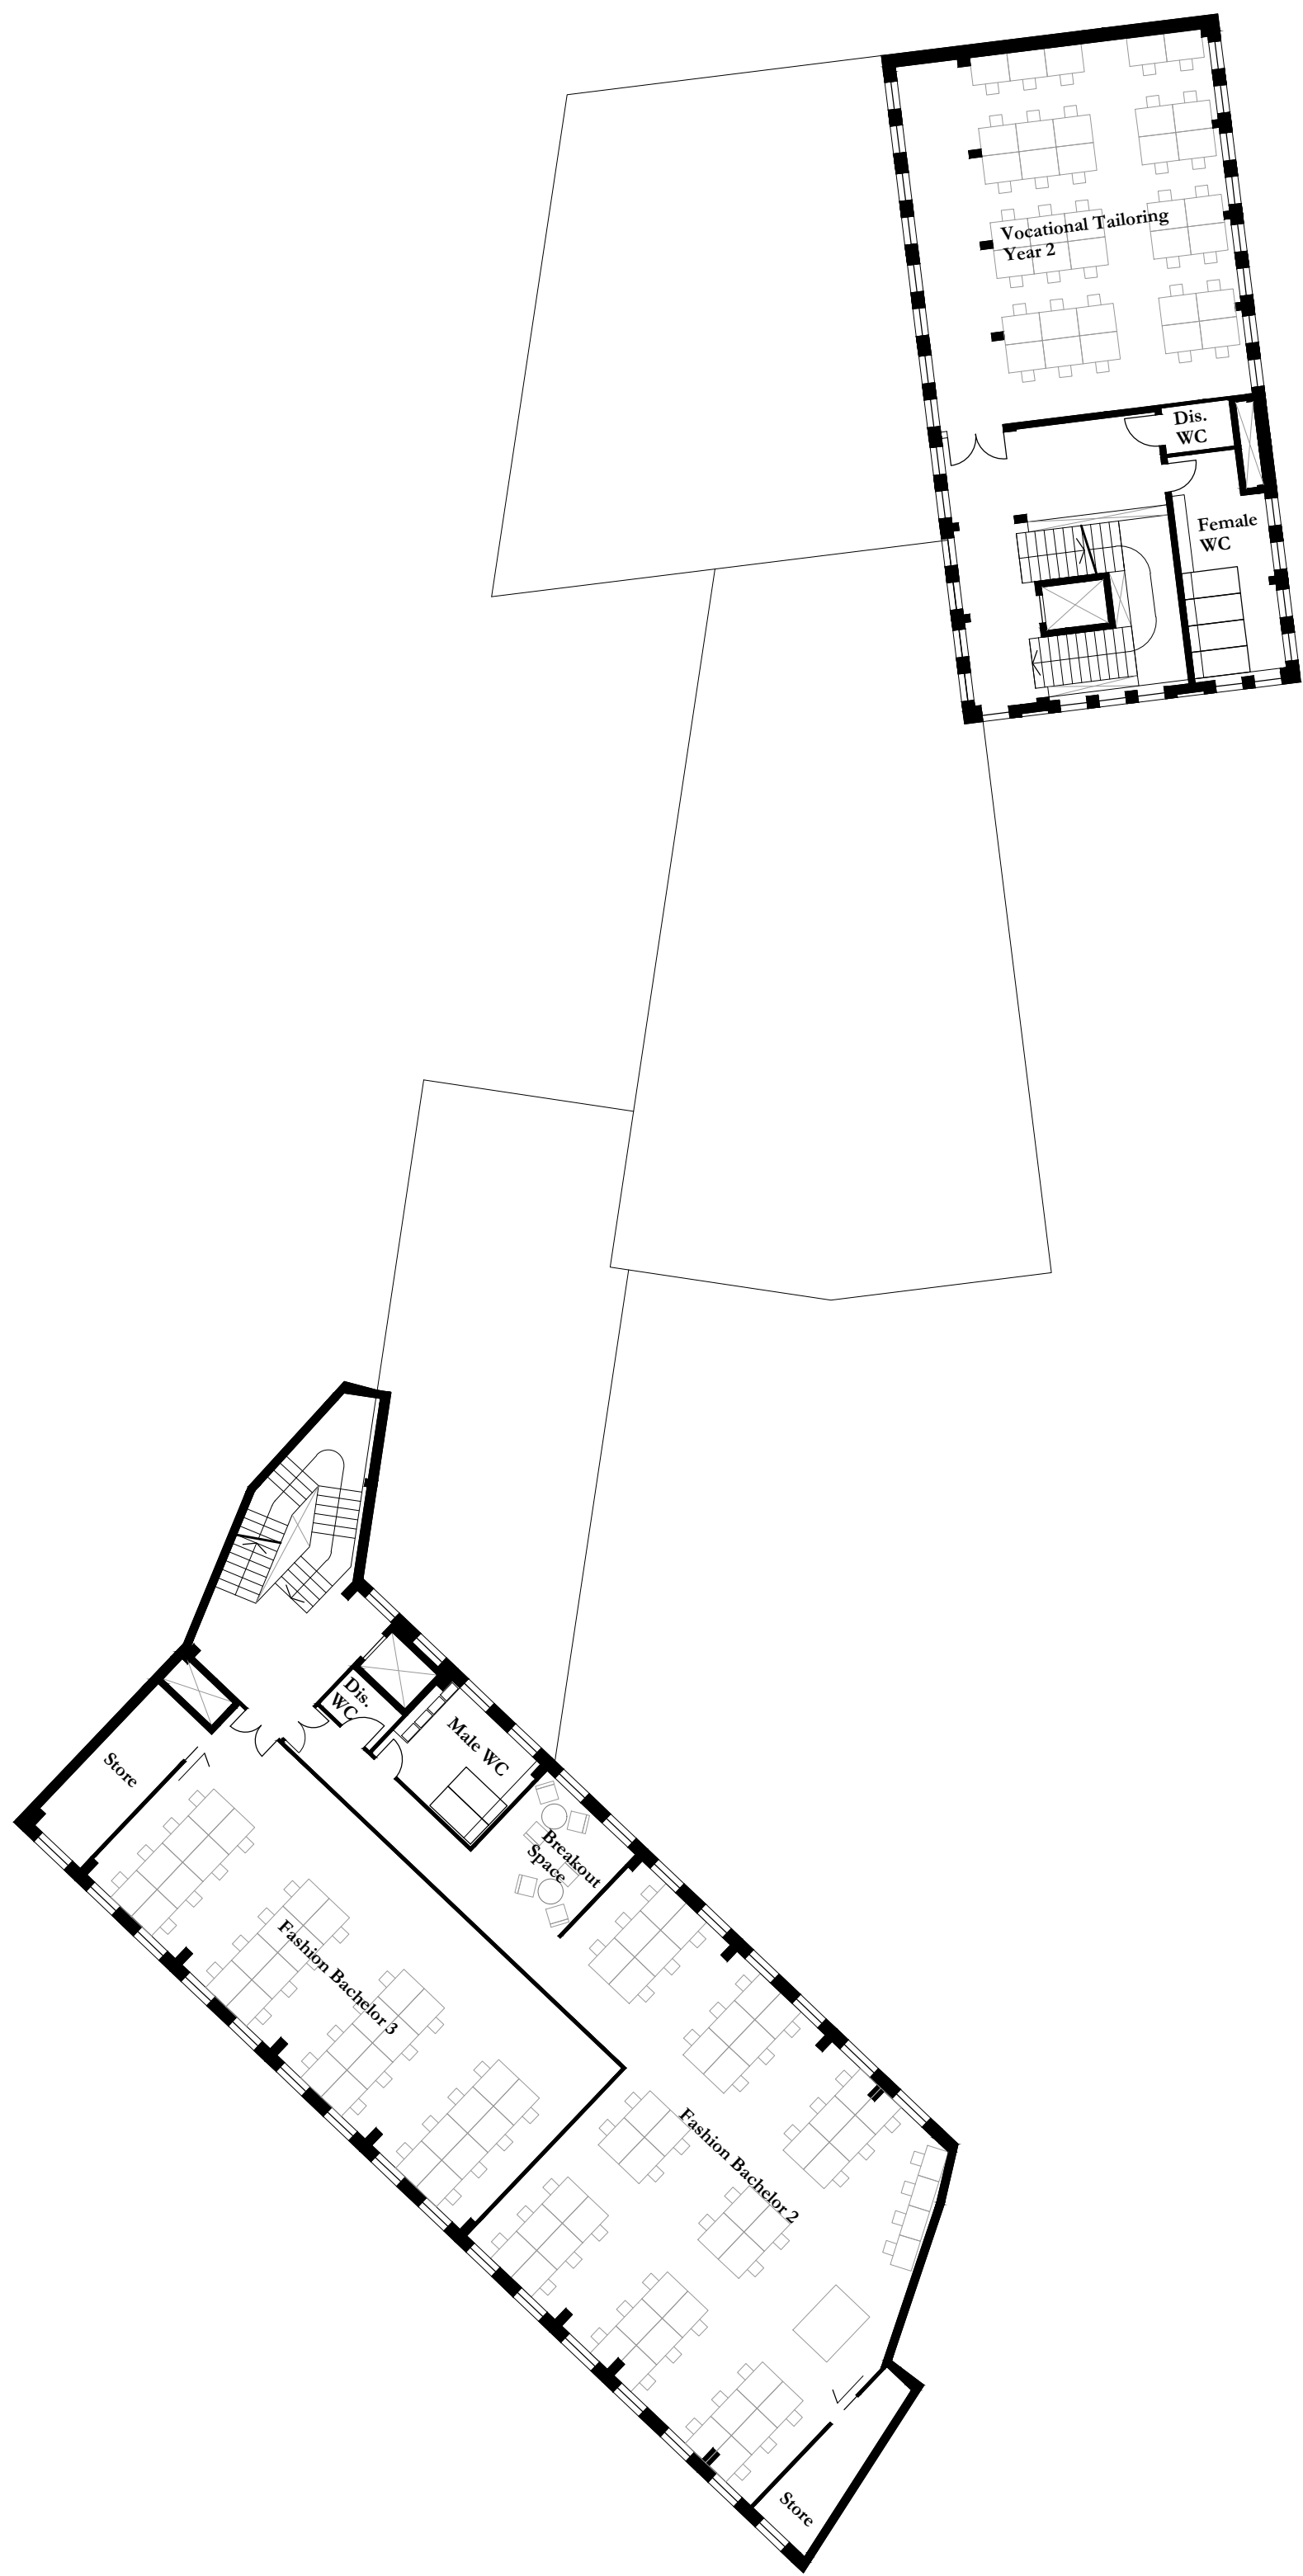


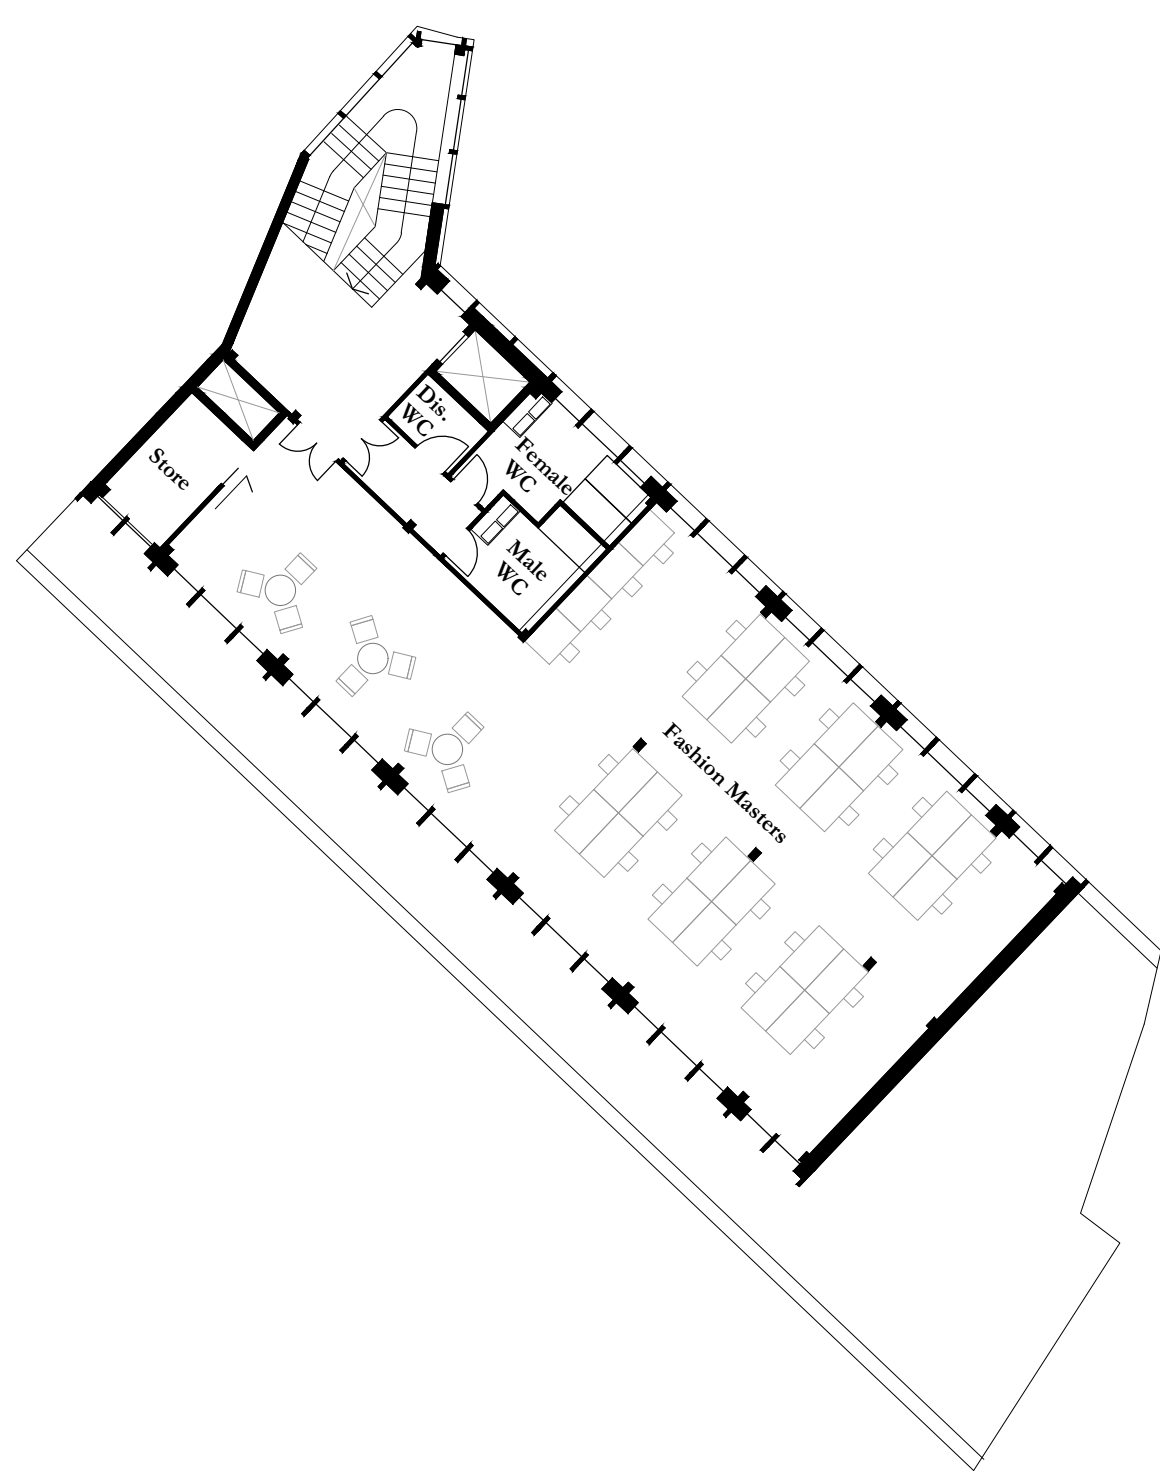

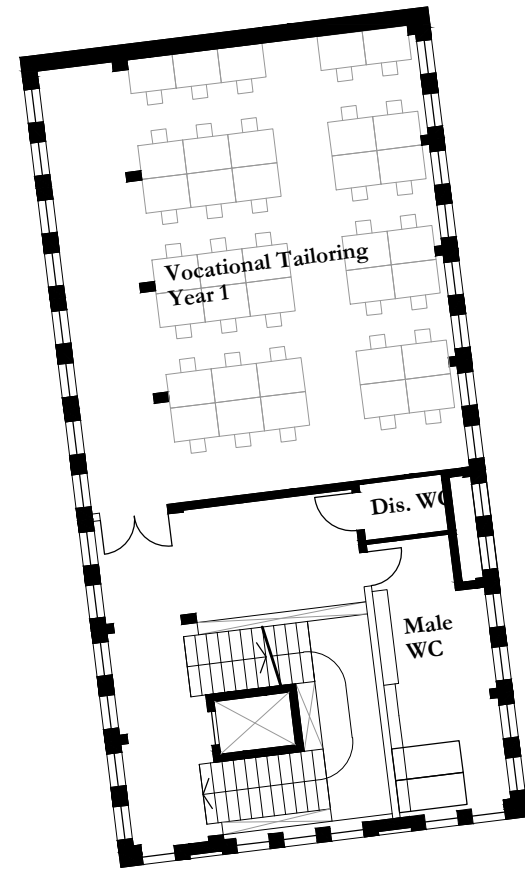

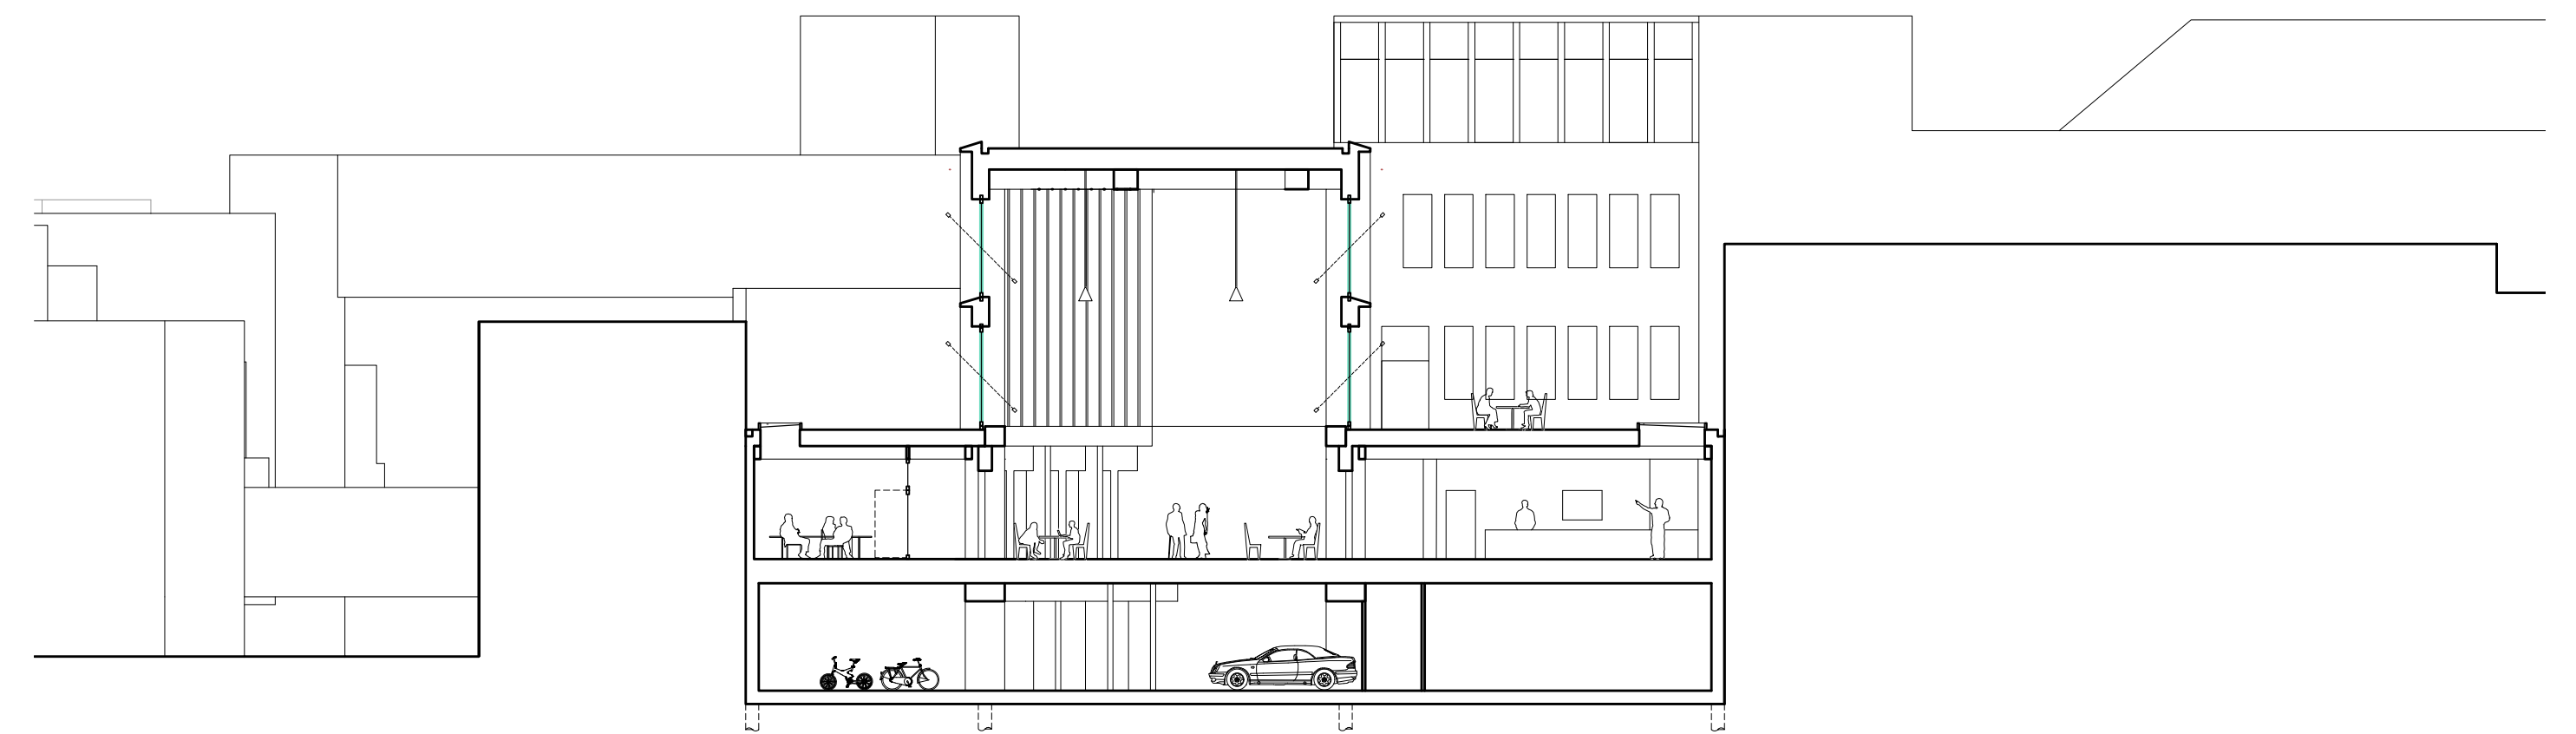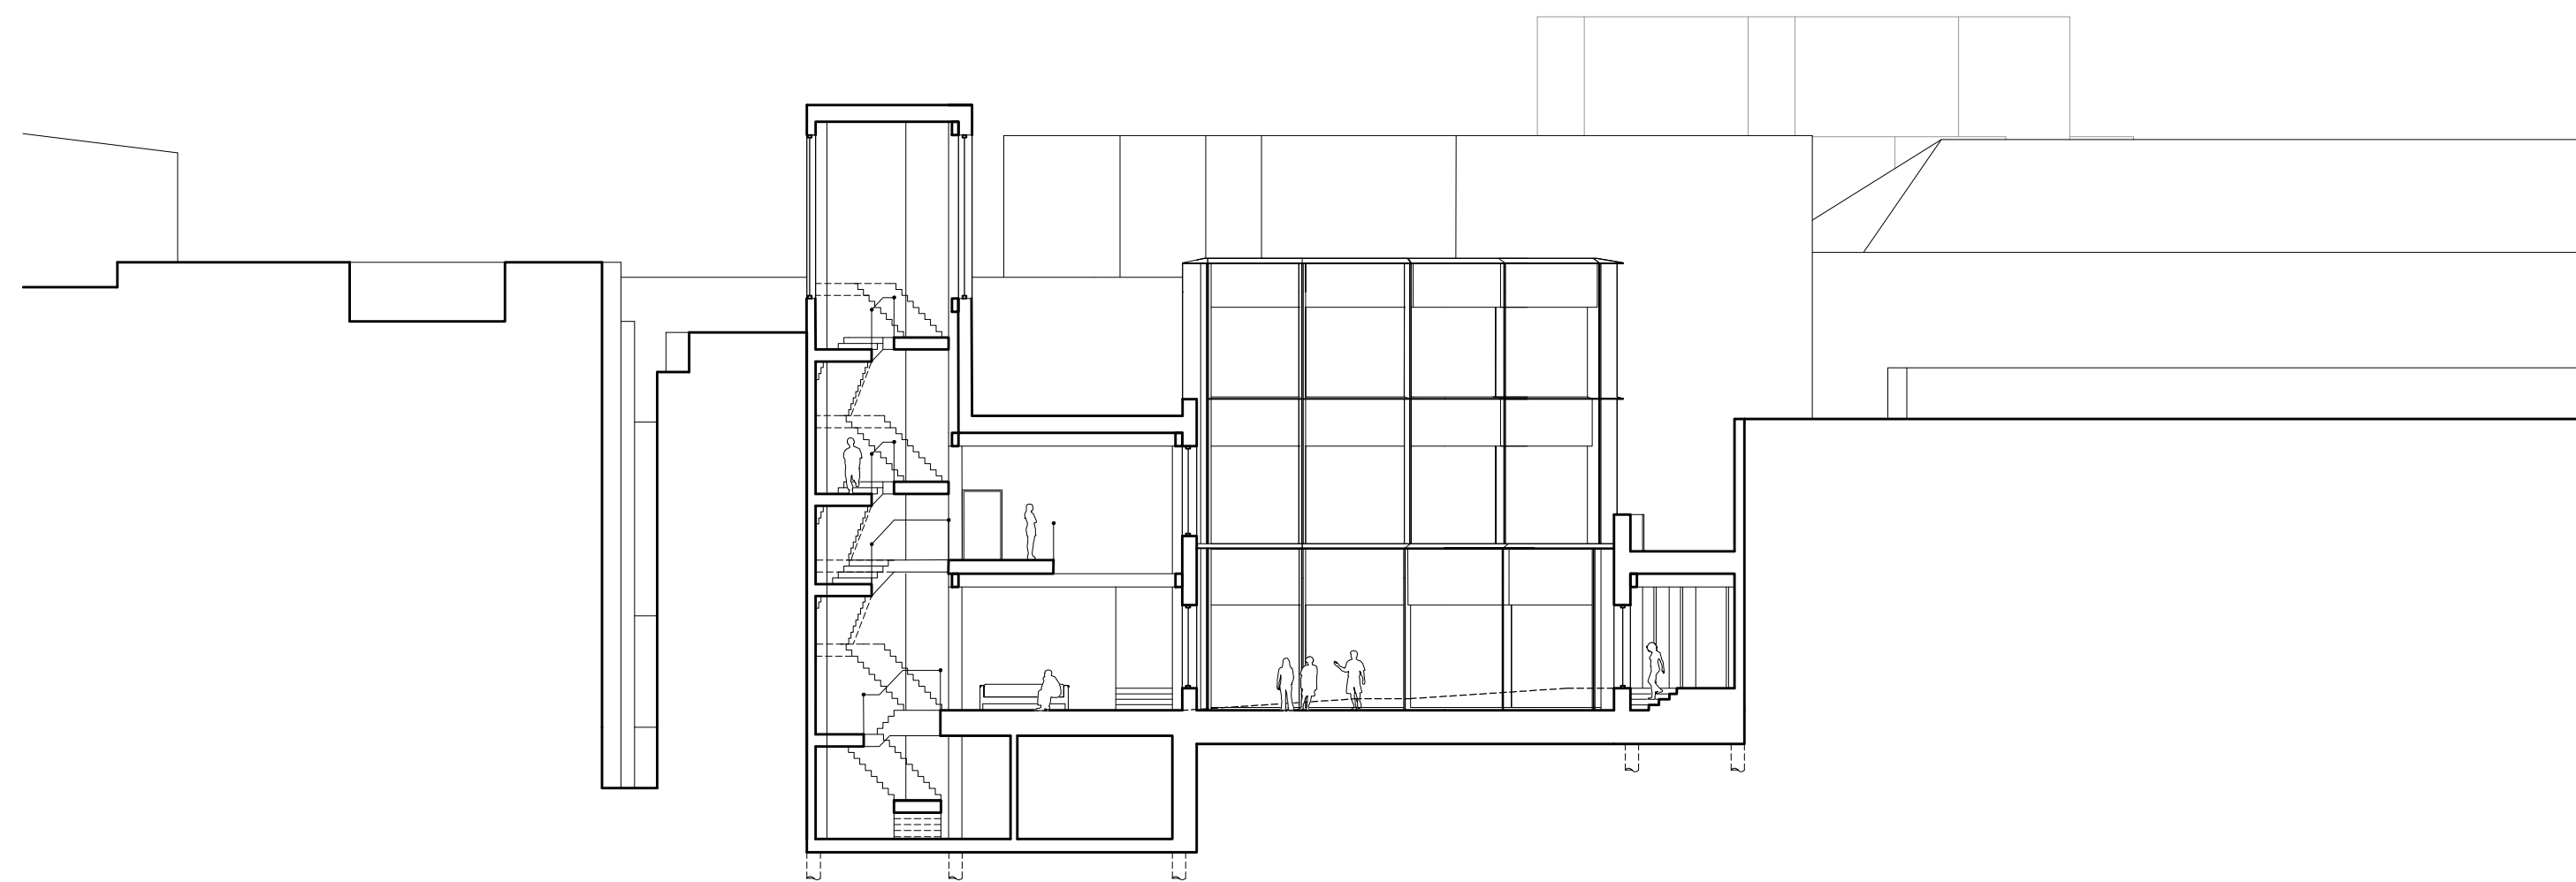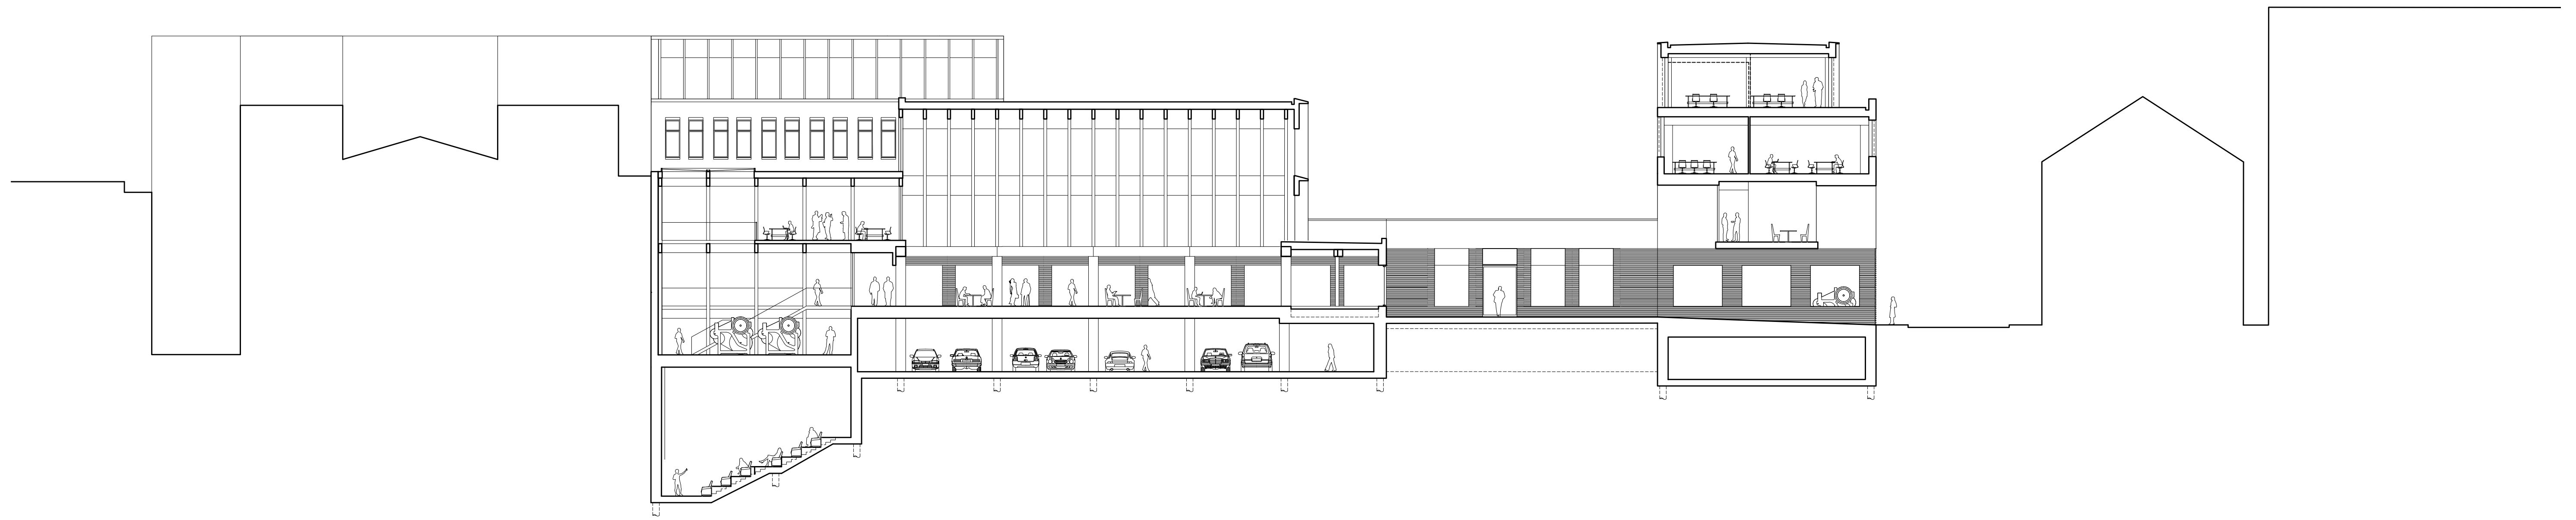


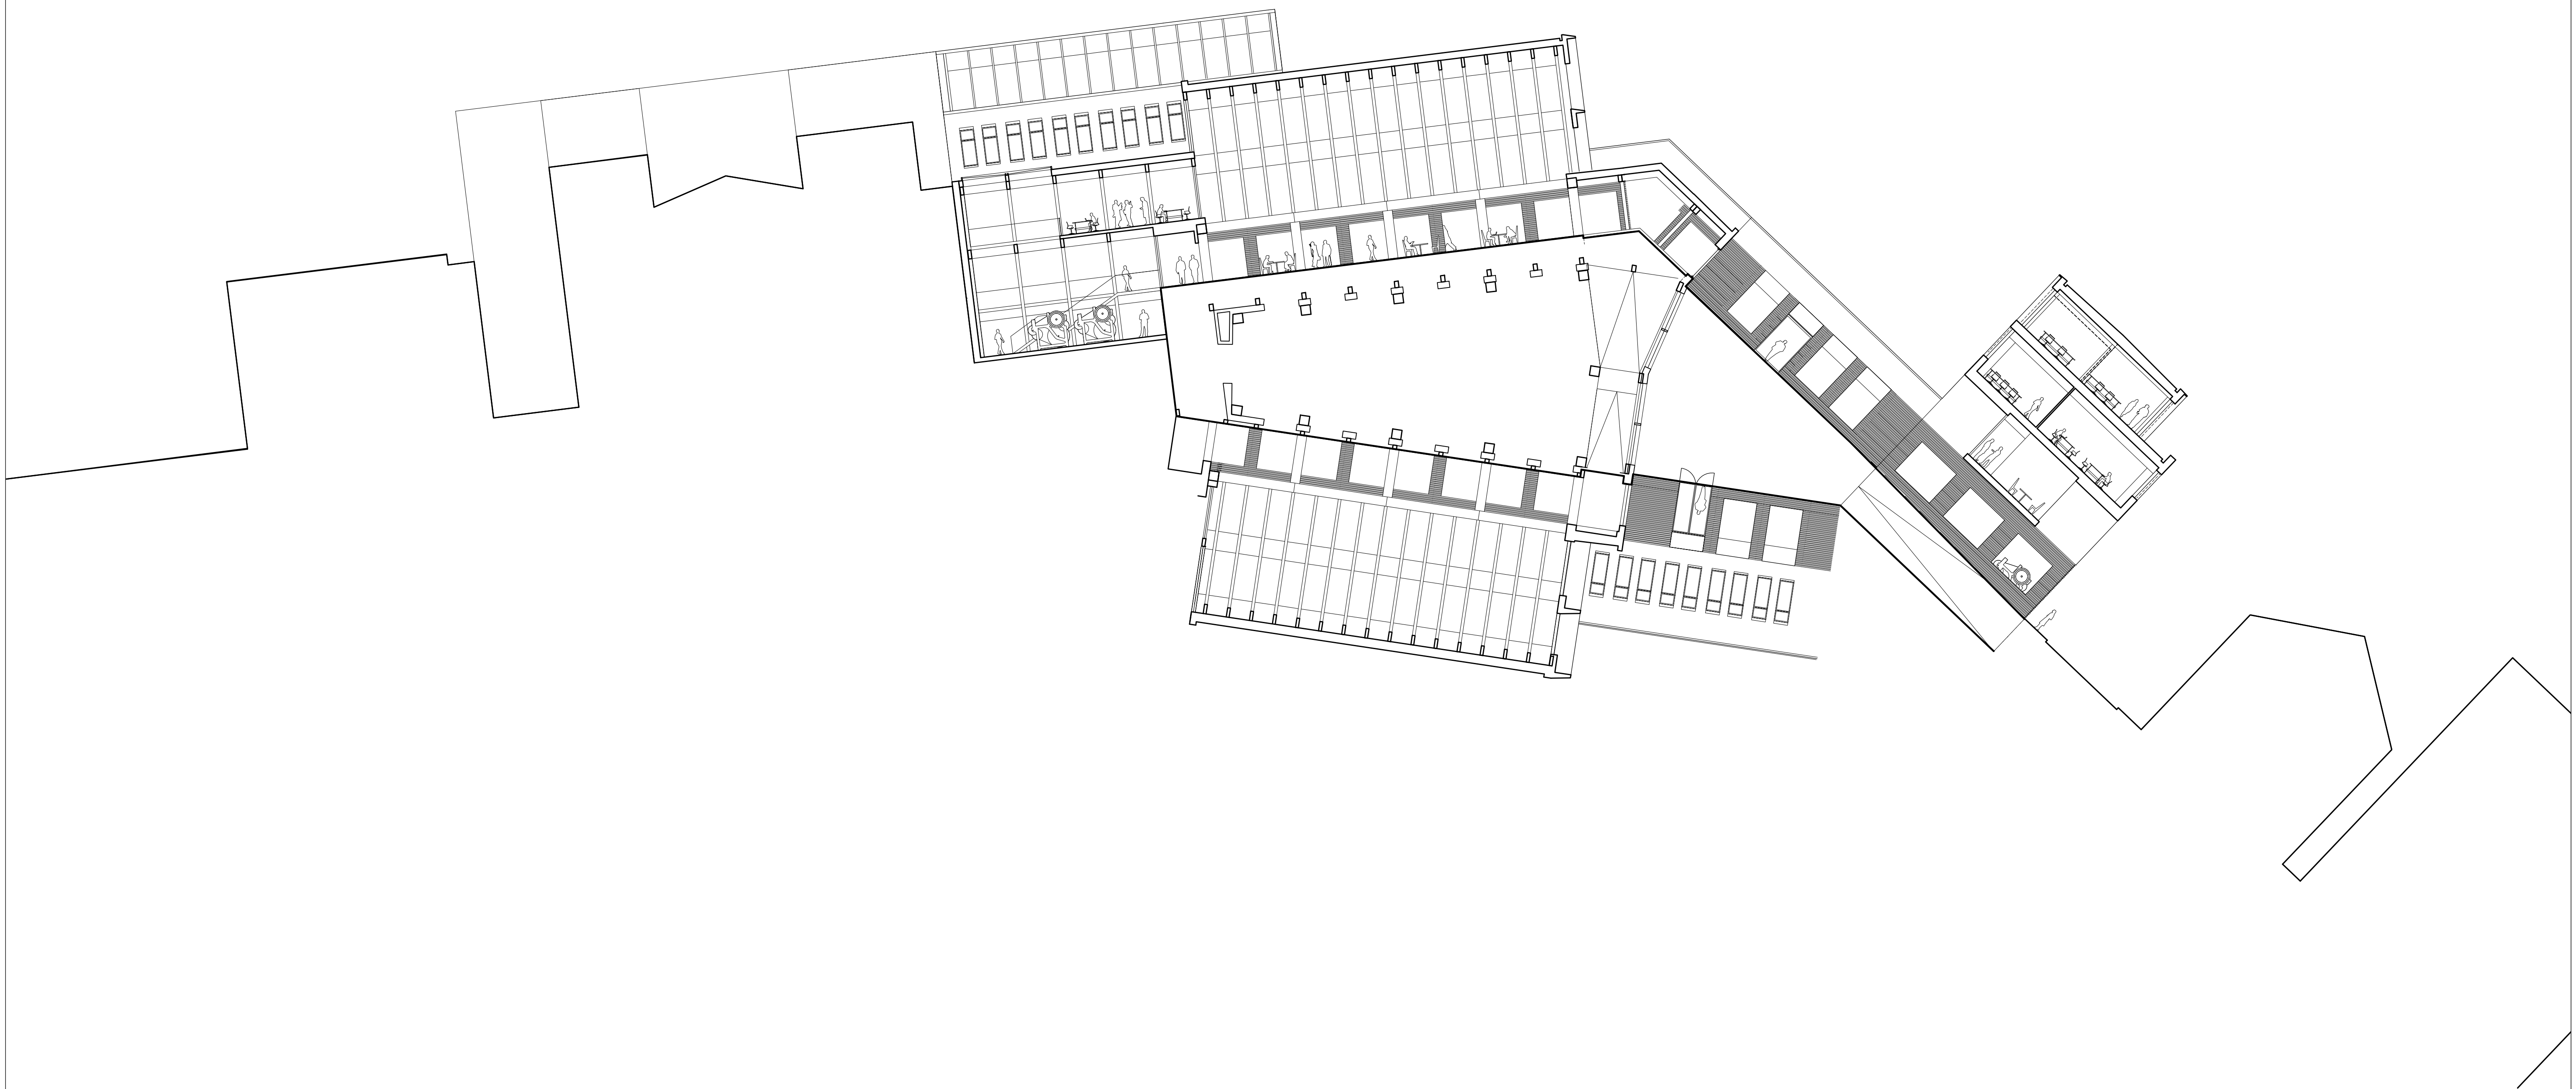

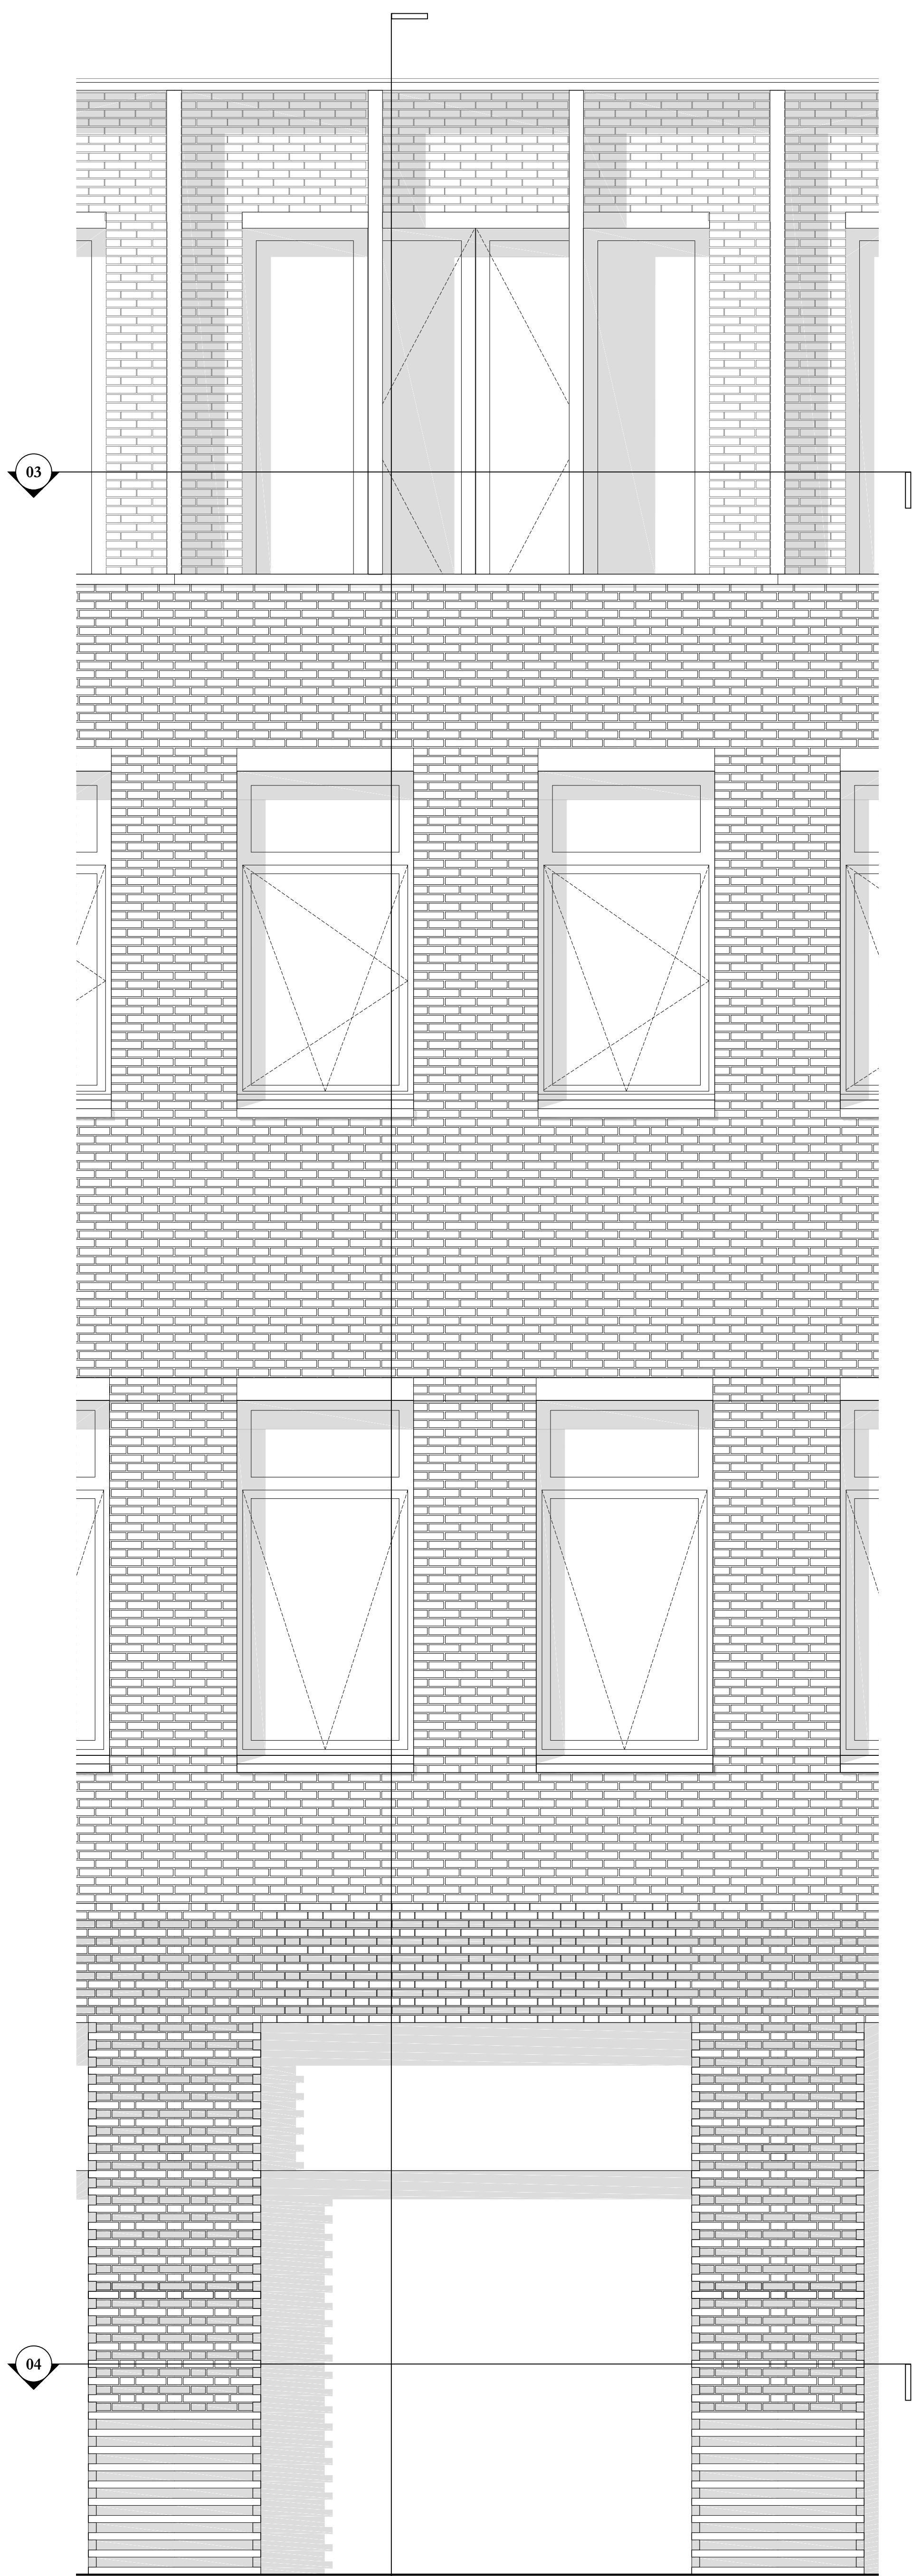


01 Front Elevation Detail

0 1m

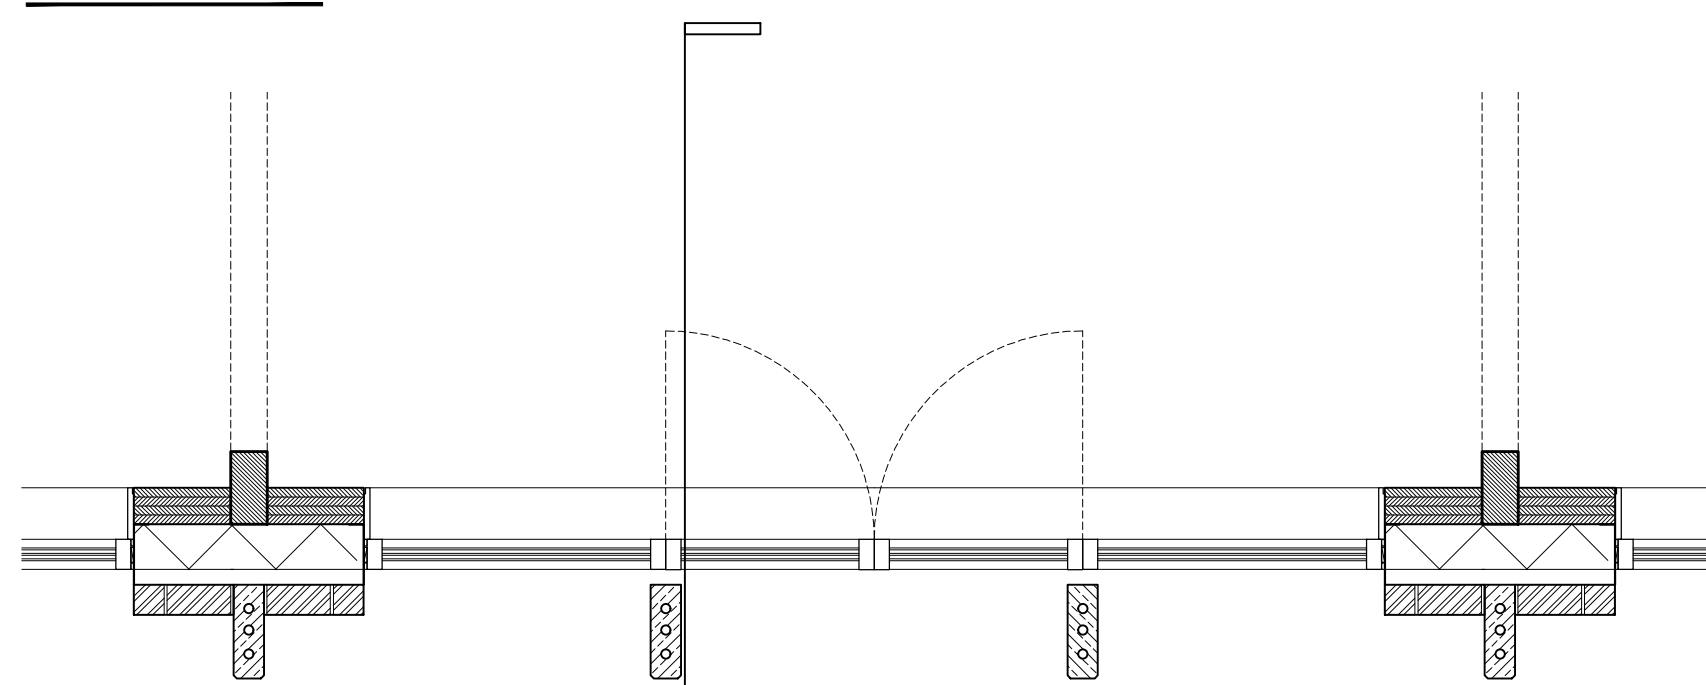


03 Top Floor Plan Detail

0 1m

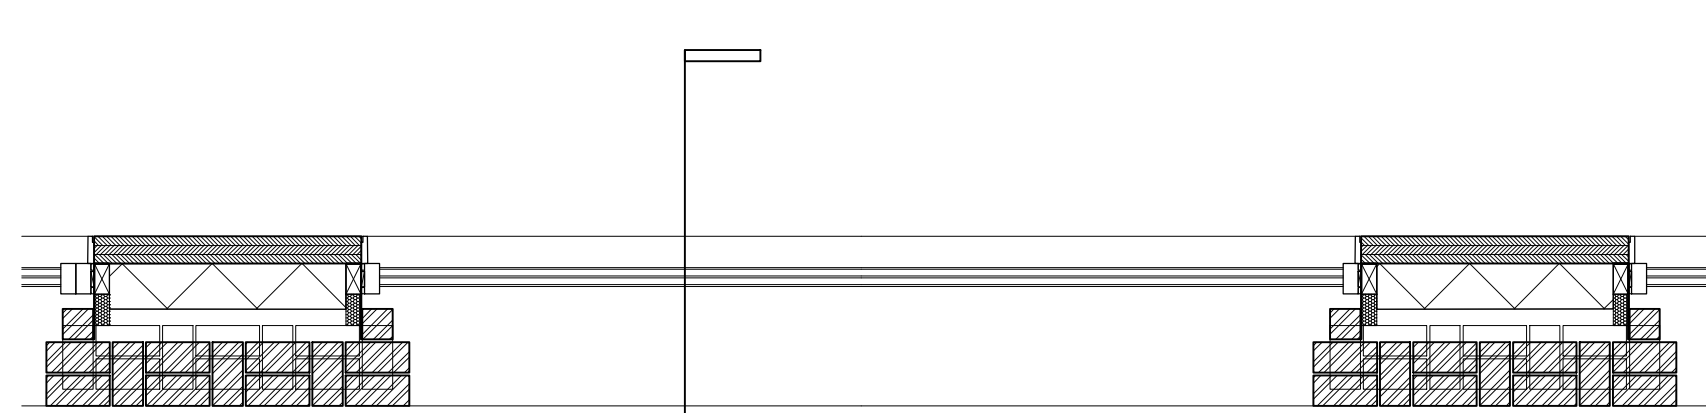


04 First Floor Plan Detail

0 1m

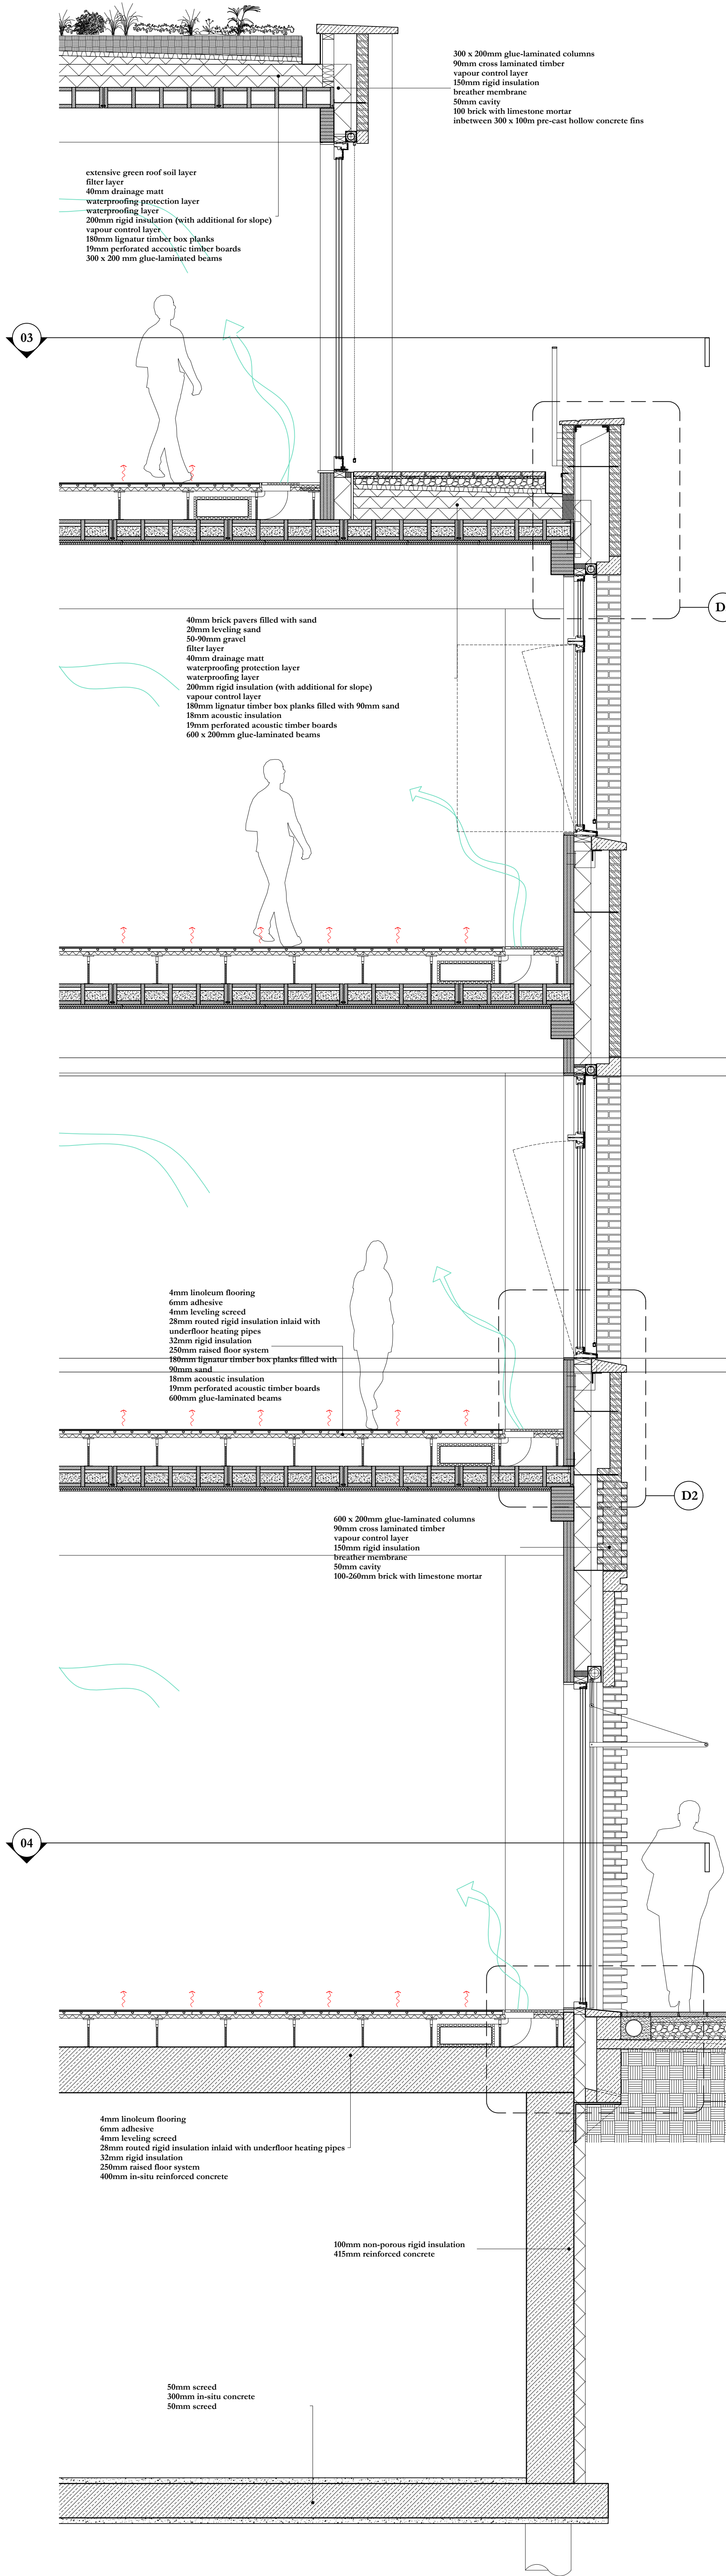


02 Front Facade Detail Section

0 1m

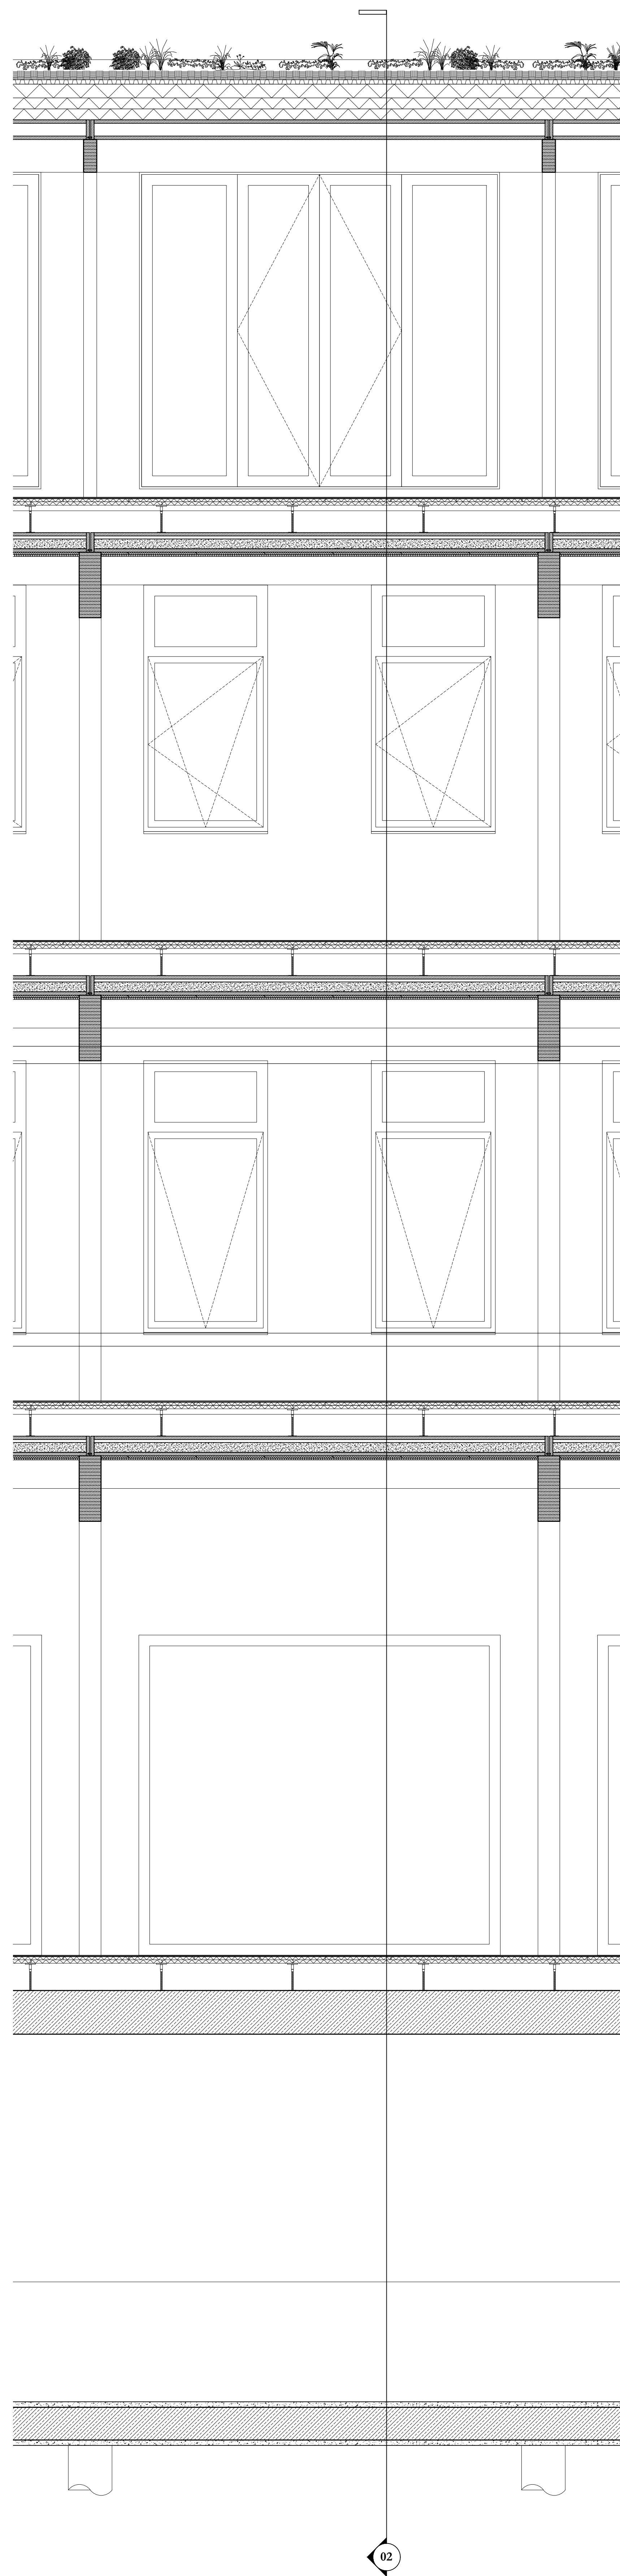

05 Front Facade Detail Internal Elevation


0 1m

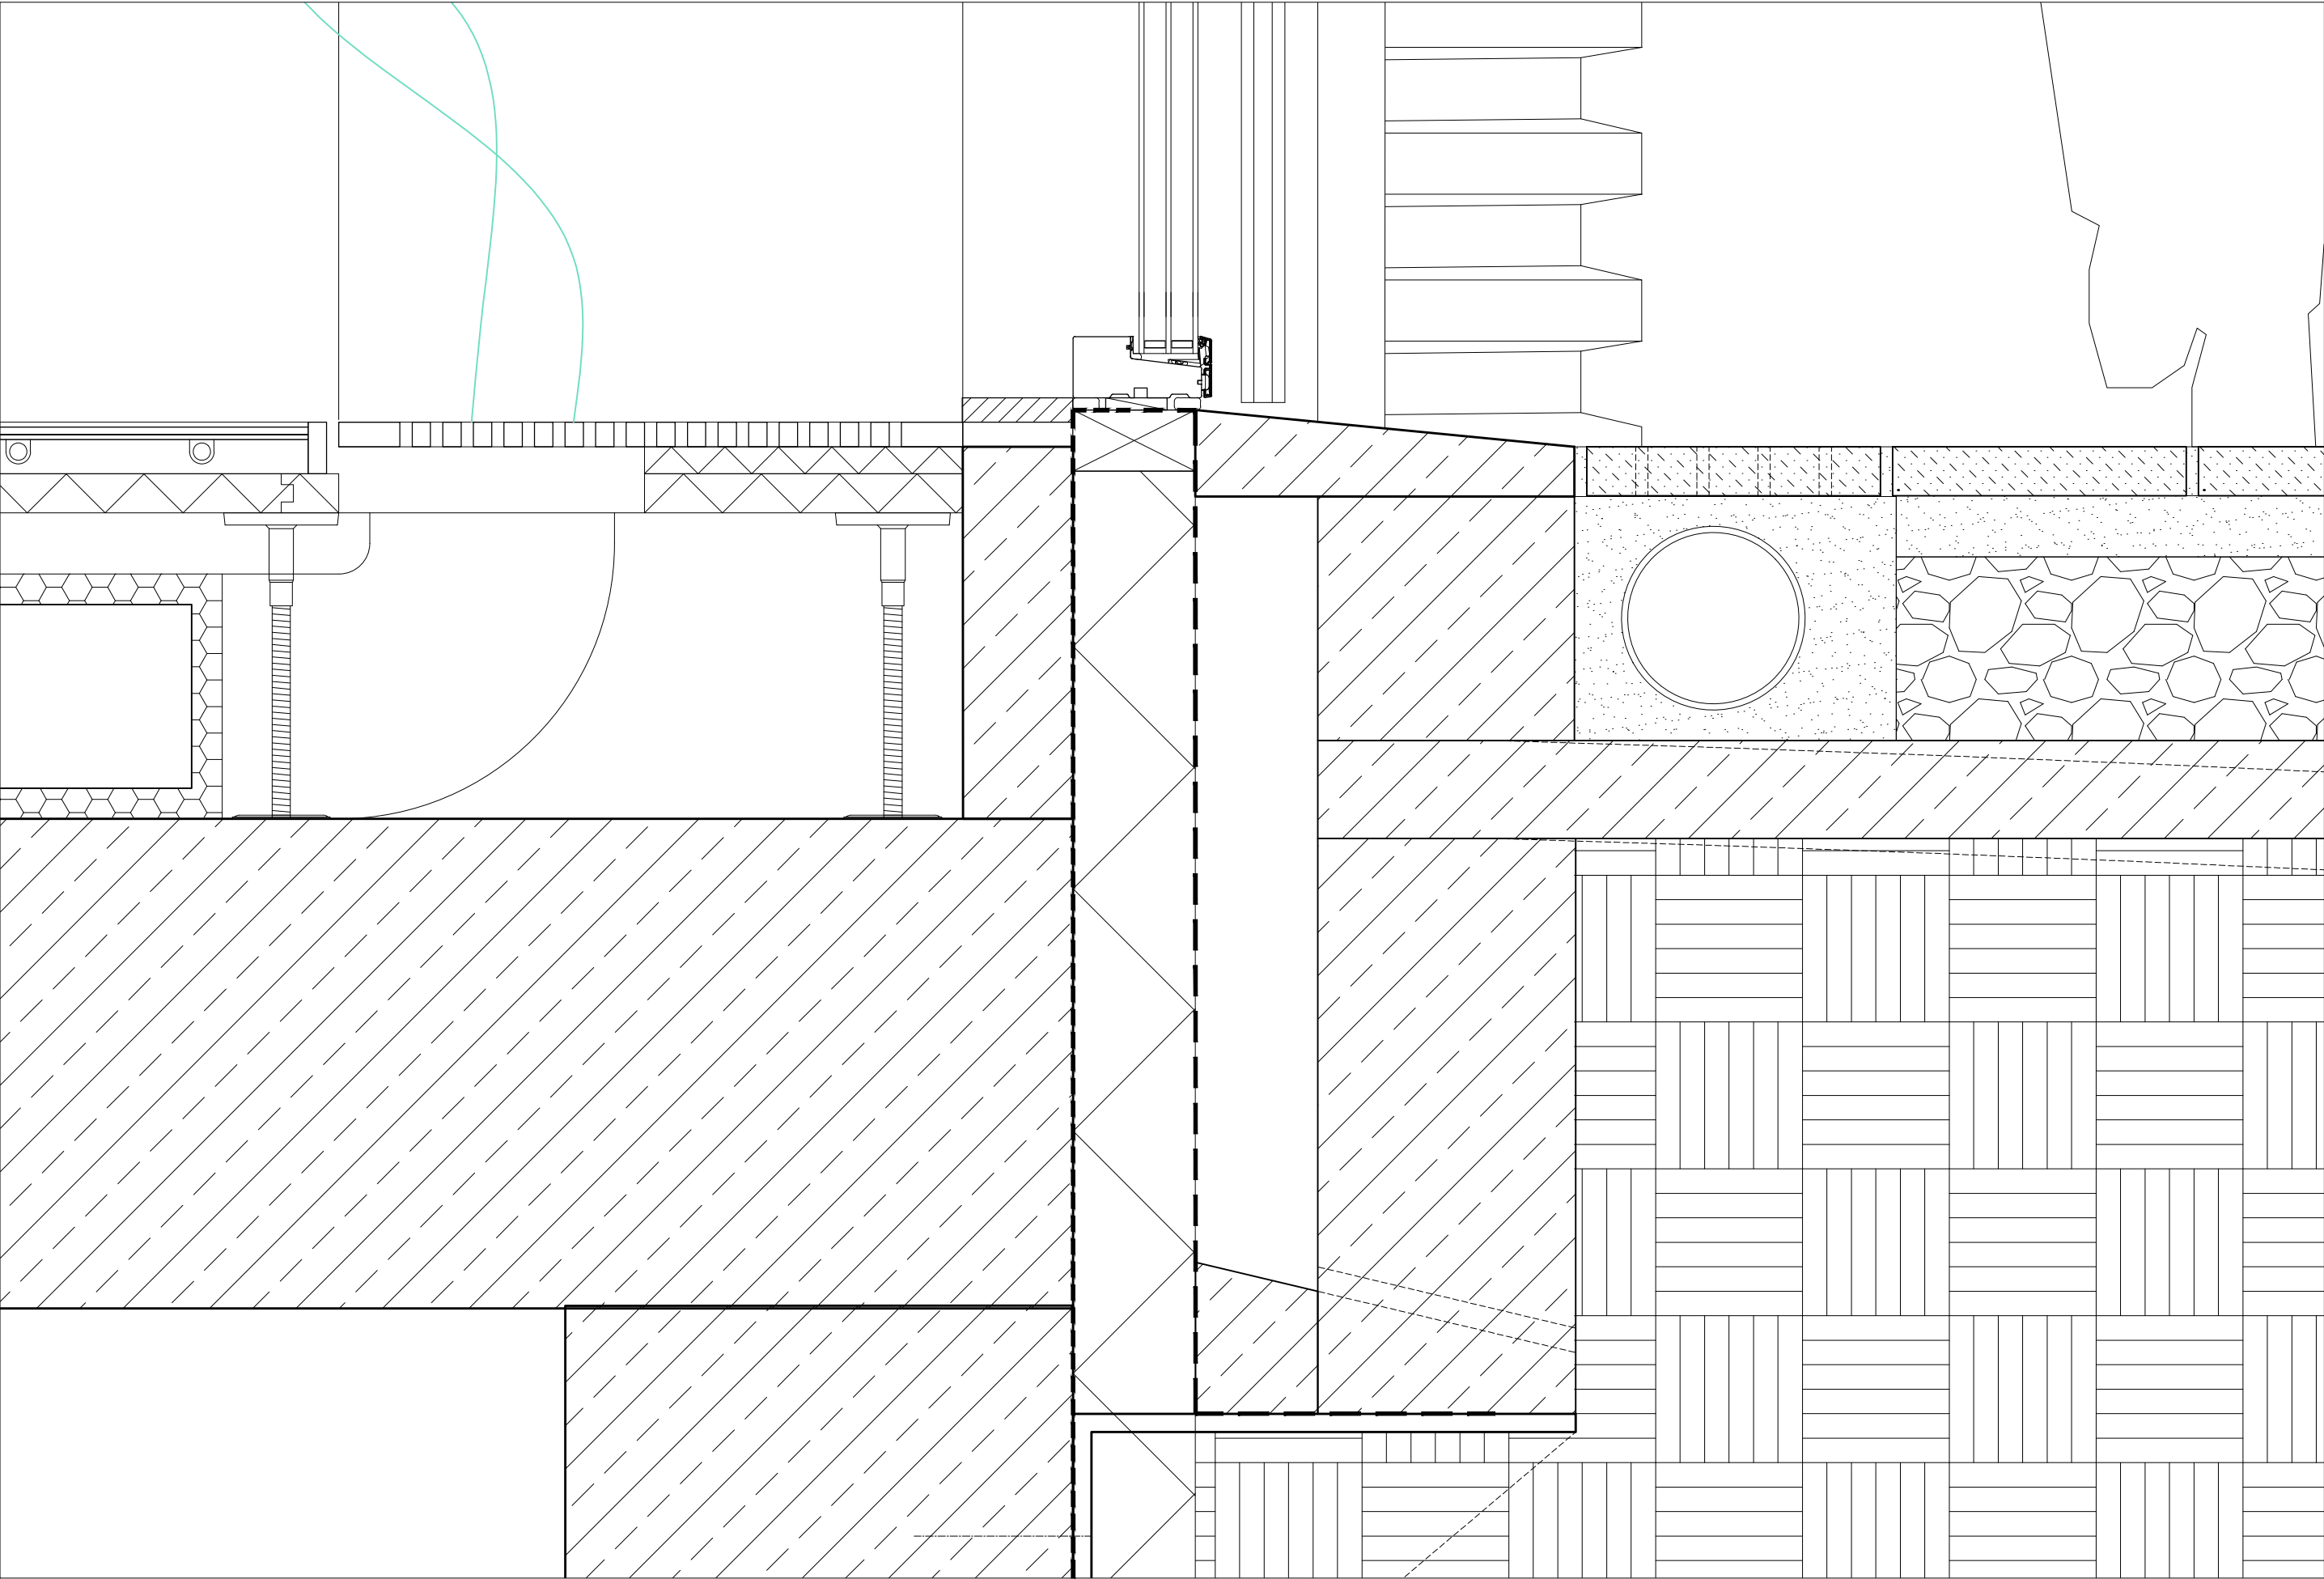

D1 Front Facade Door Foot Opening Detail


0

0.5m

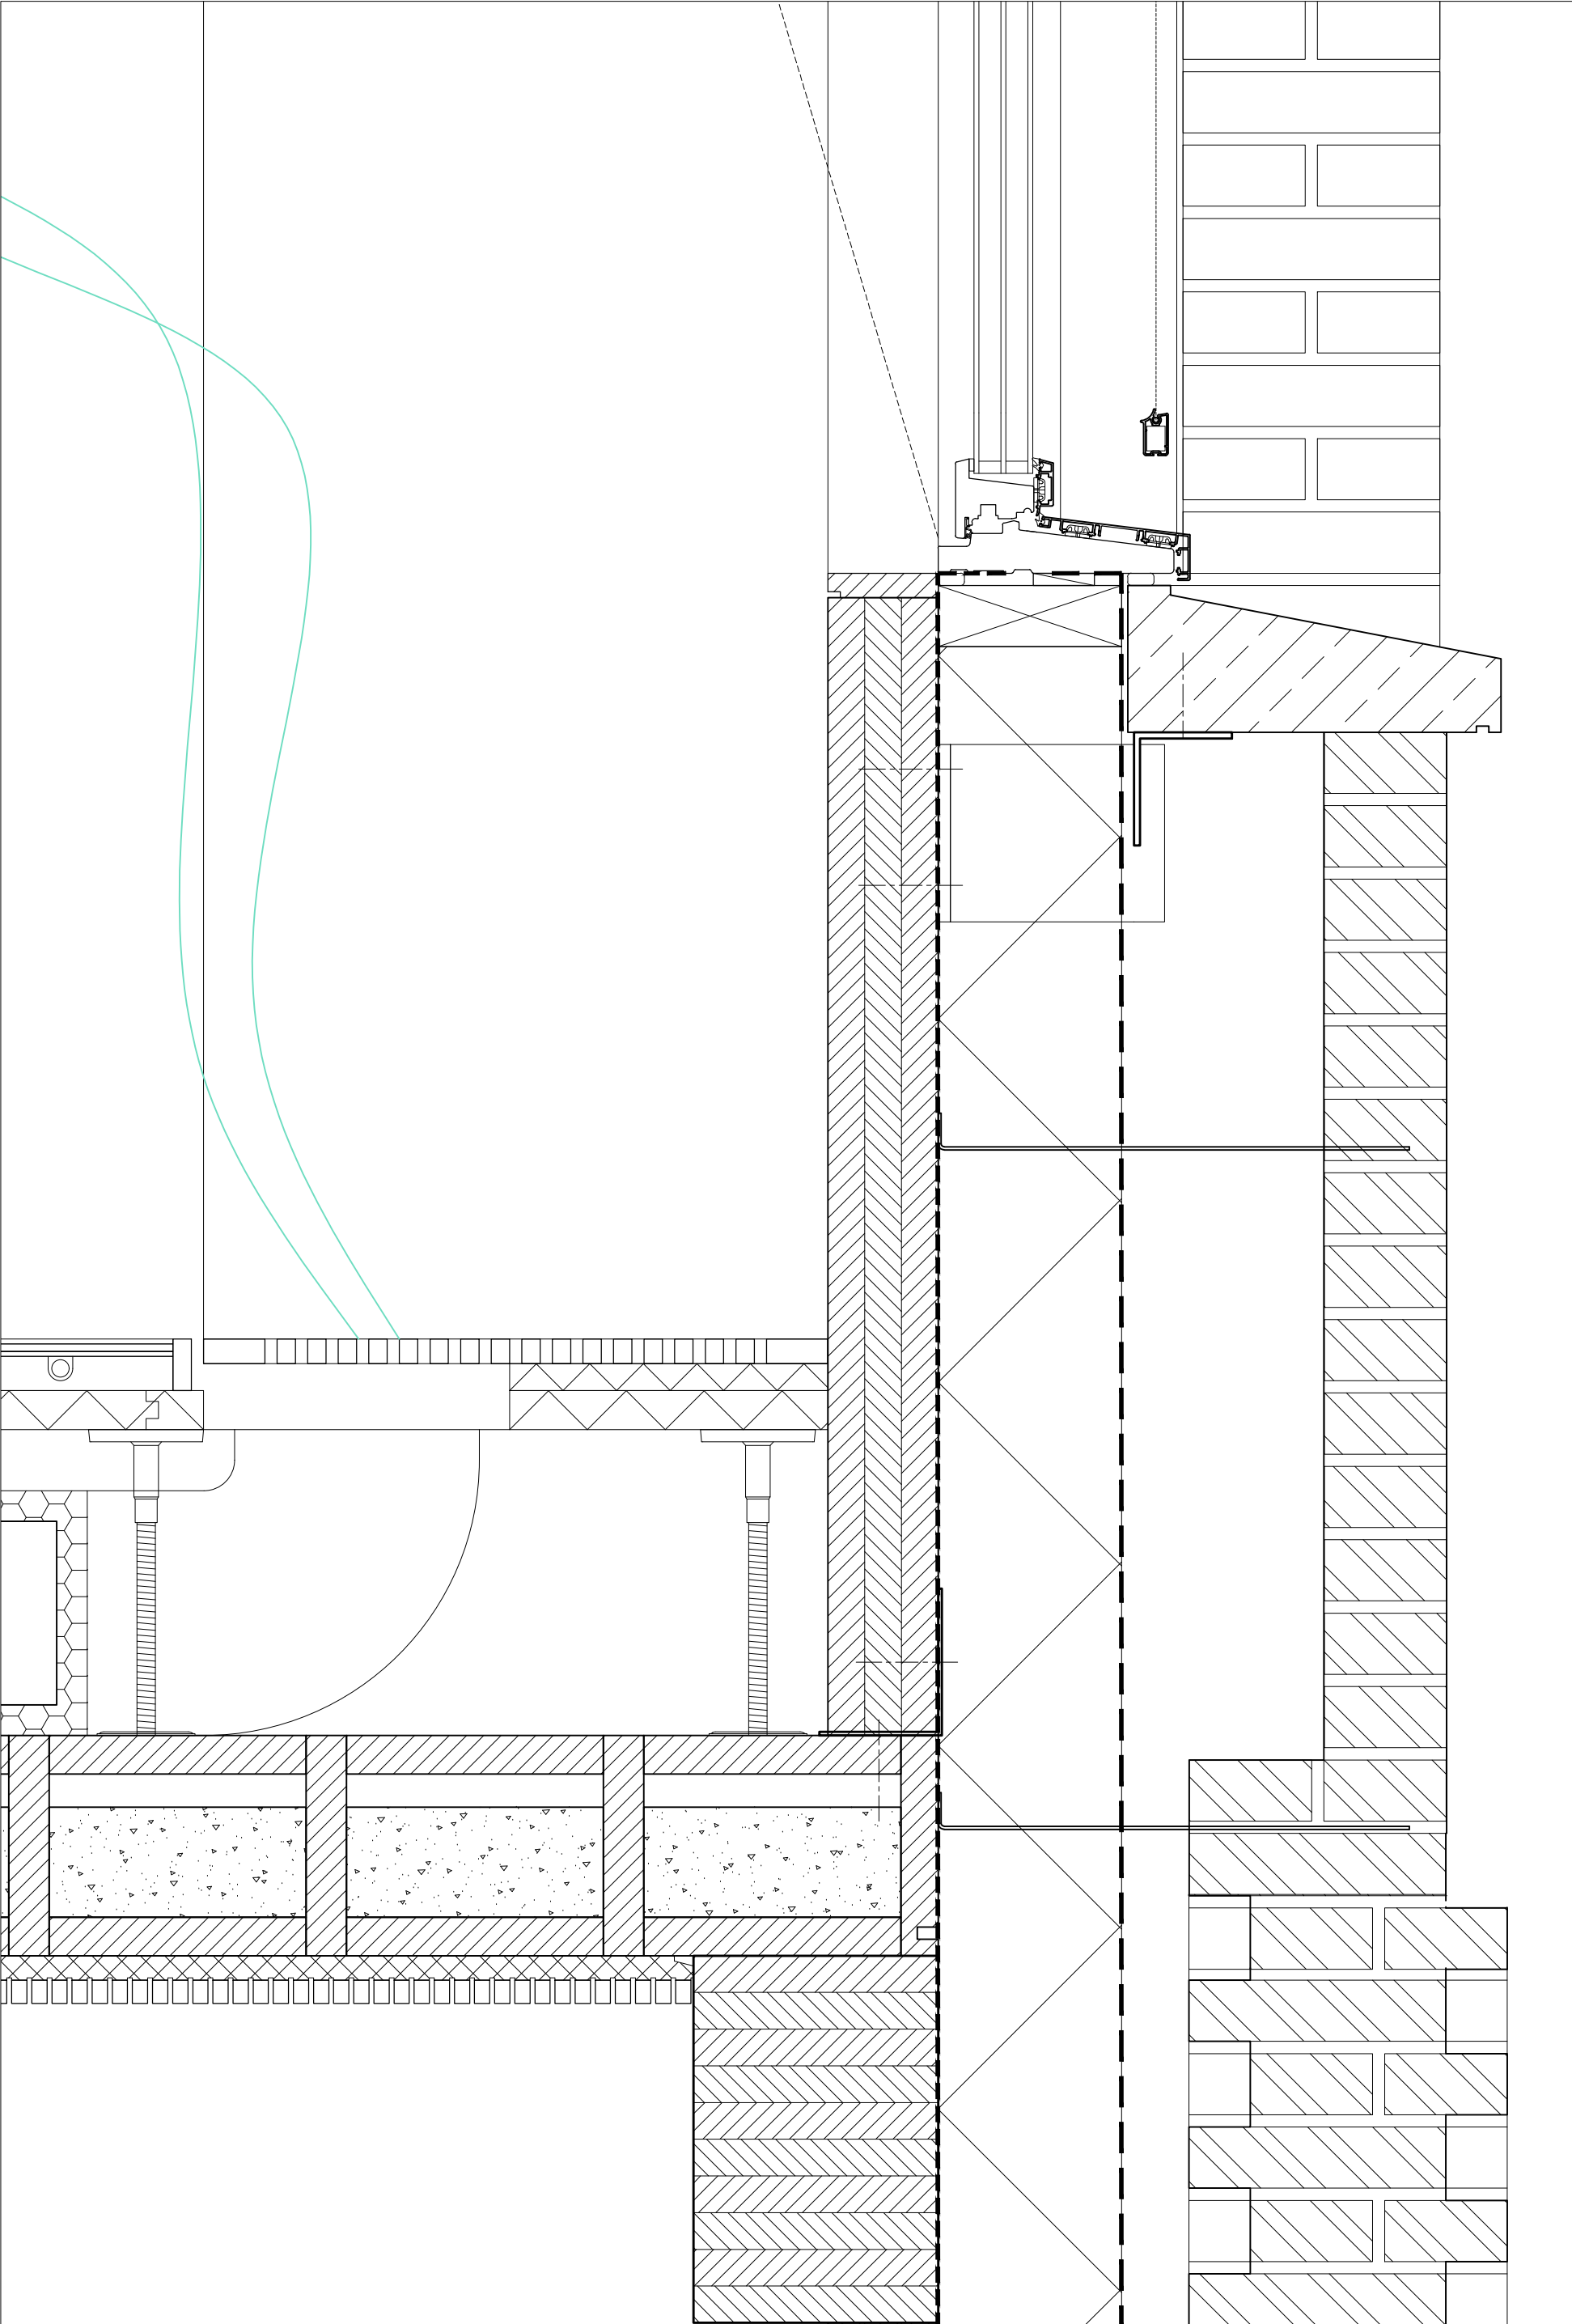

D2 Front Facade Window Cill Detail

0 0.5m

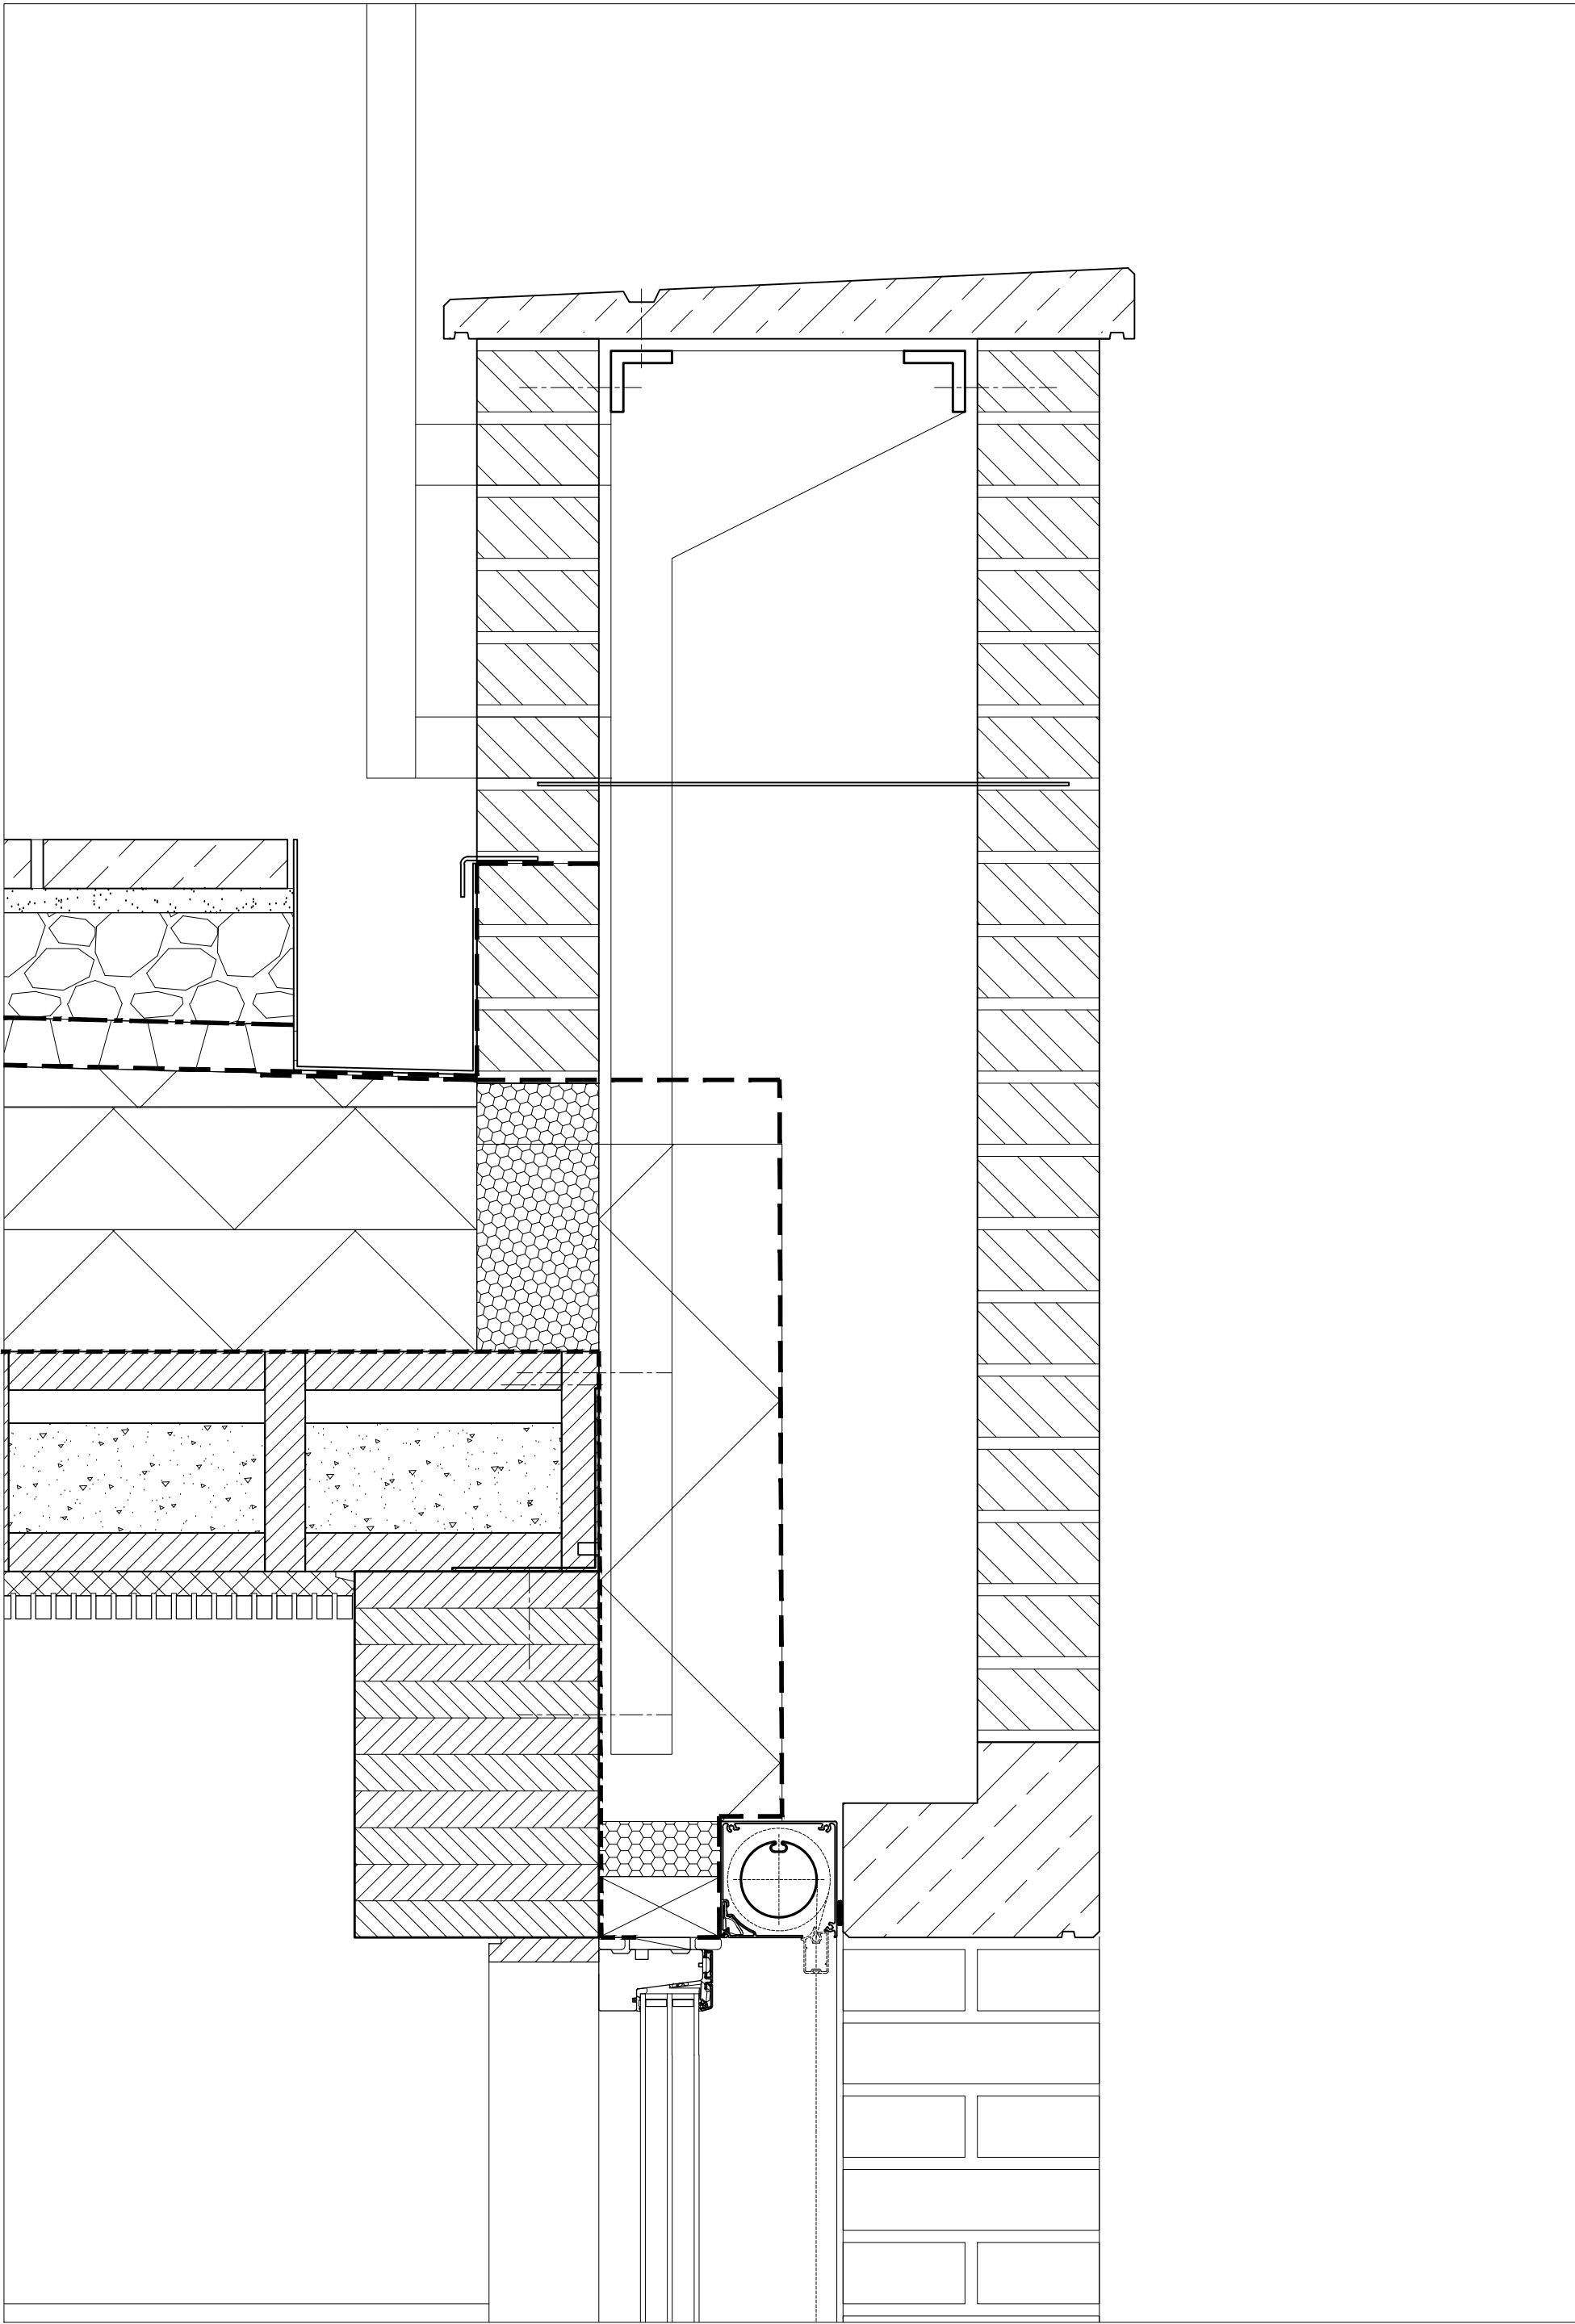


D3

Front Facade Parapet Detail


0

0.5m

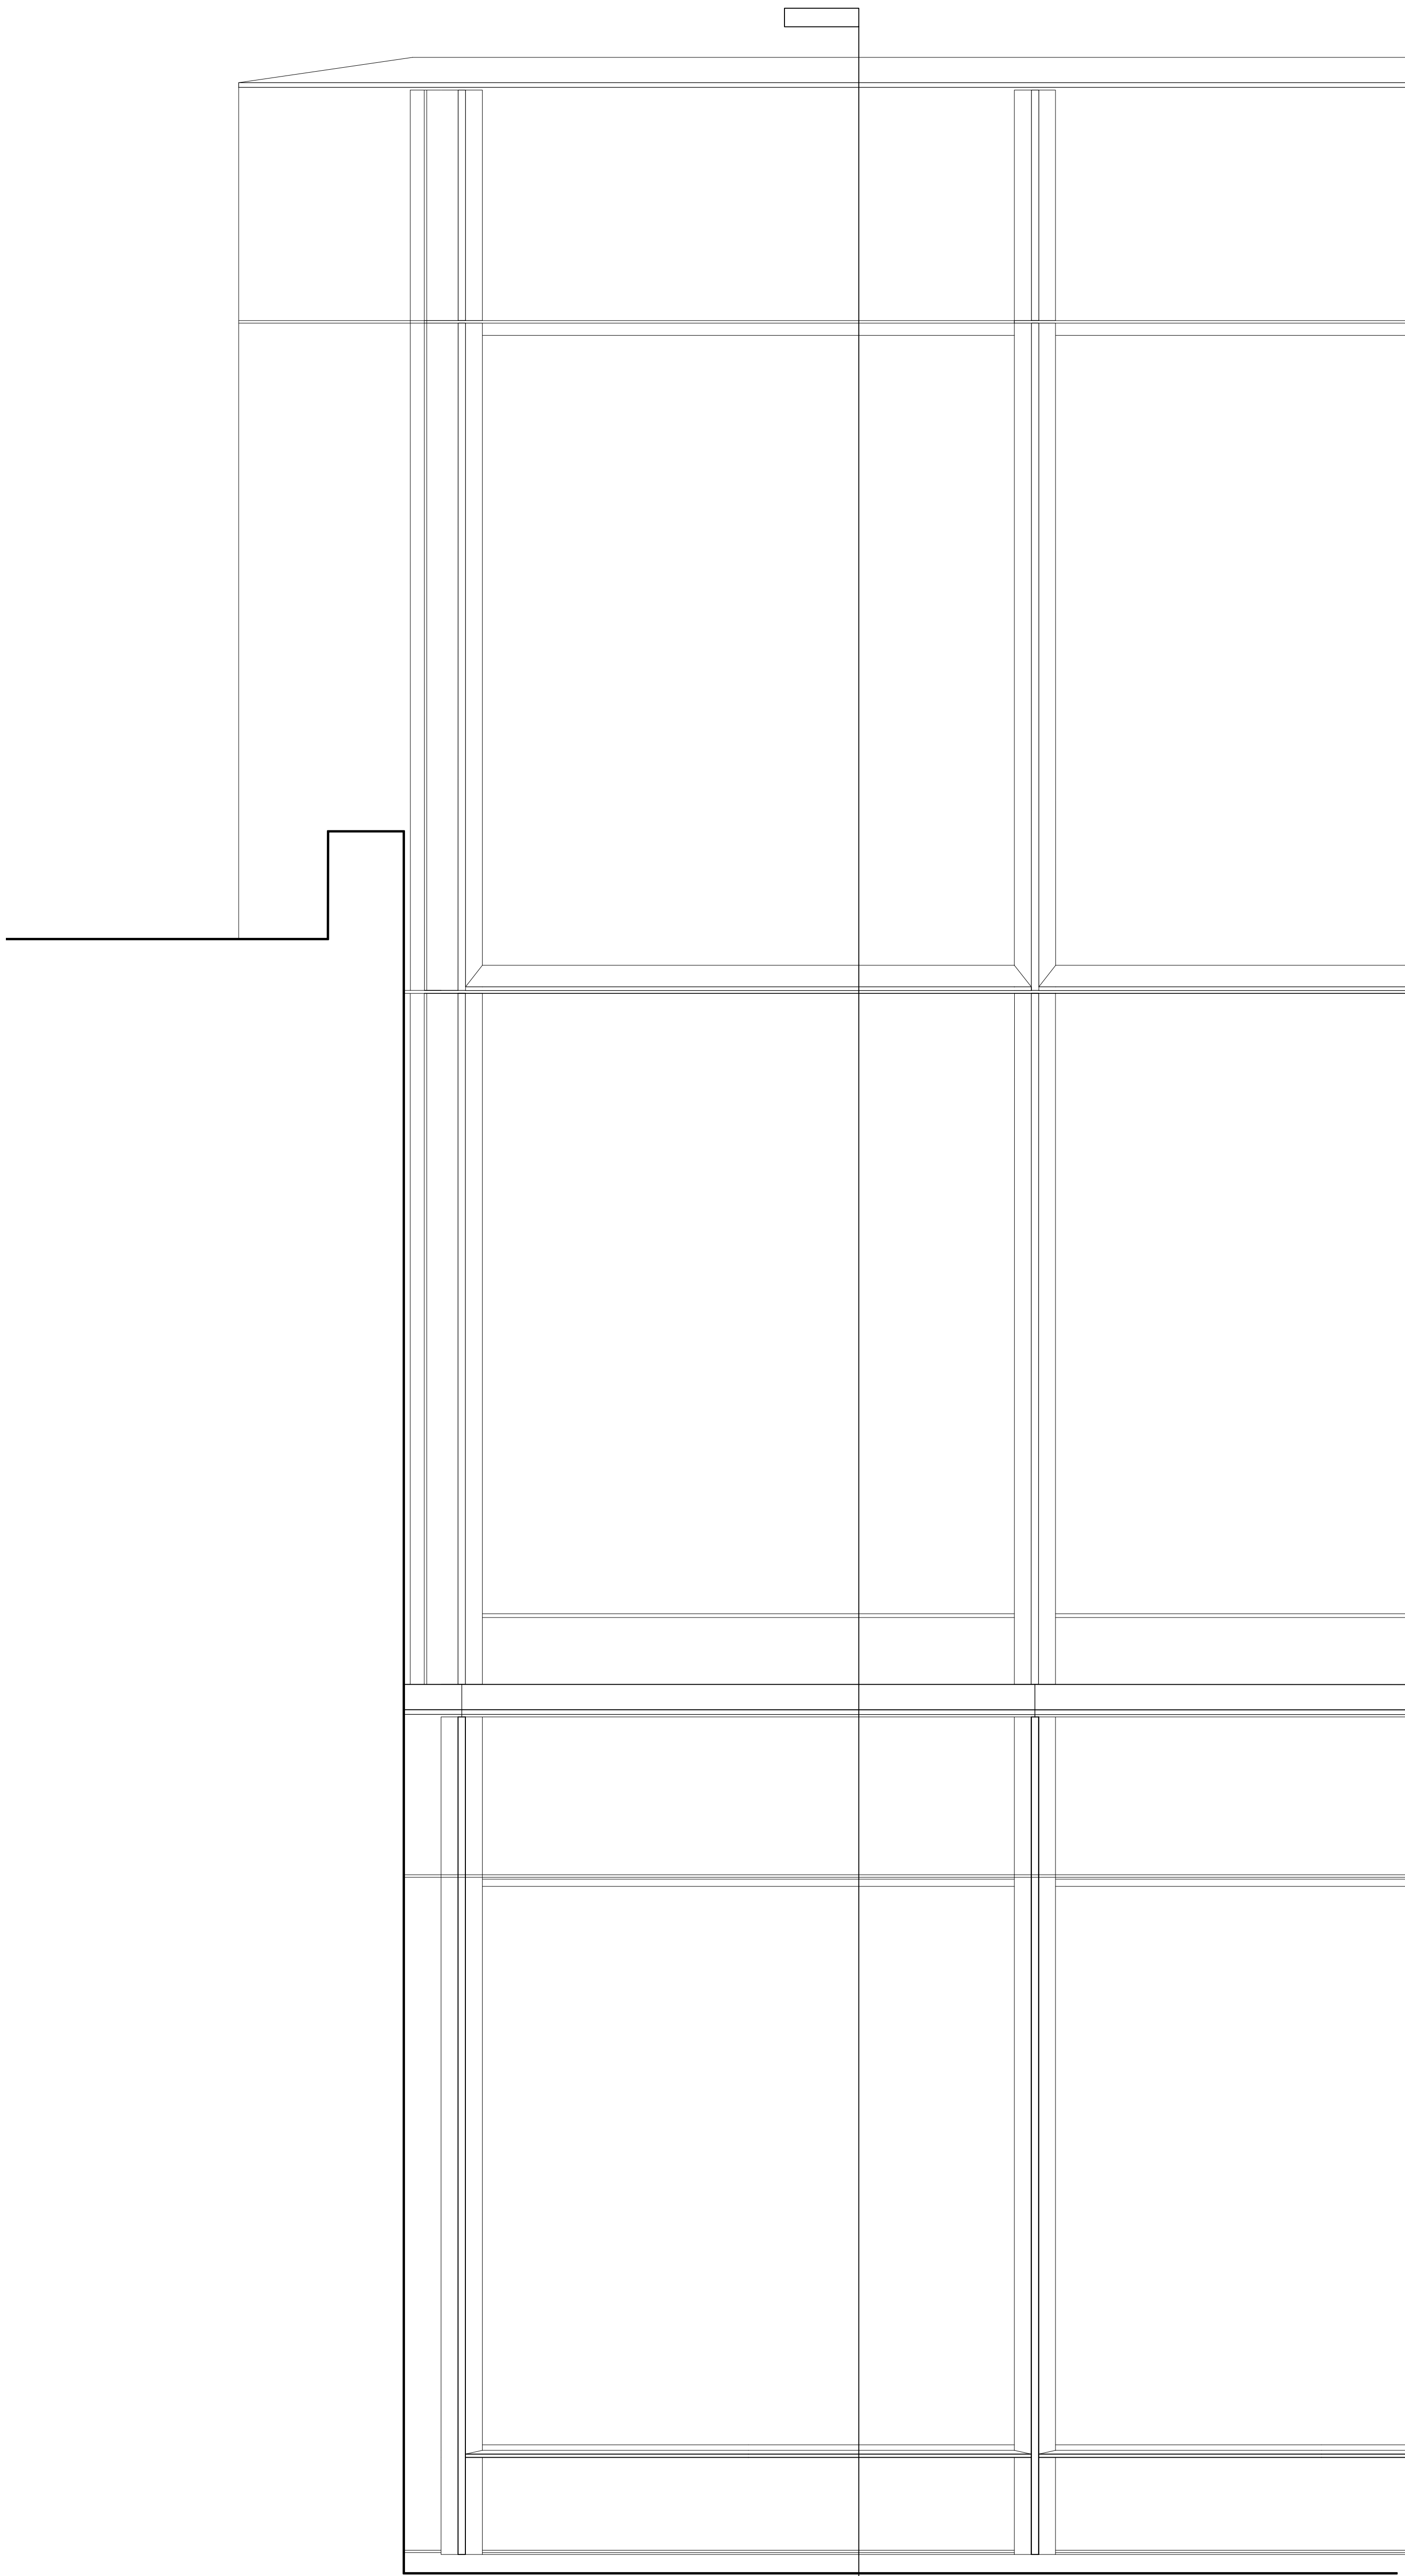


01 Public Hall Detail Elevation

0 1m

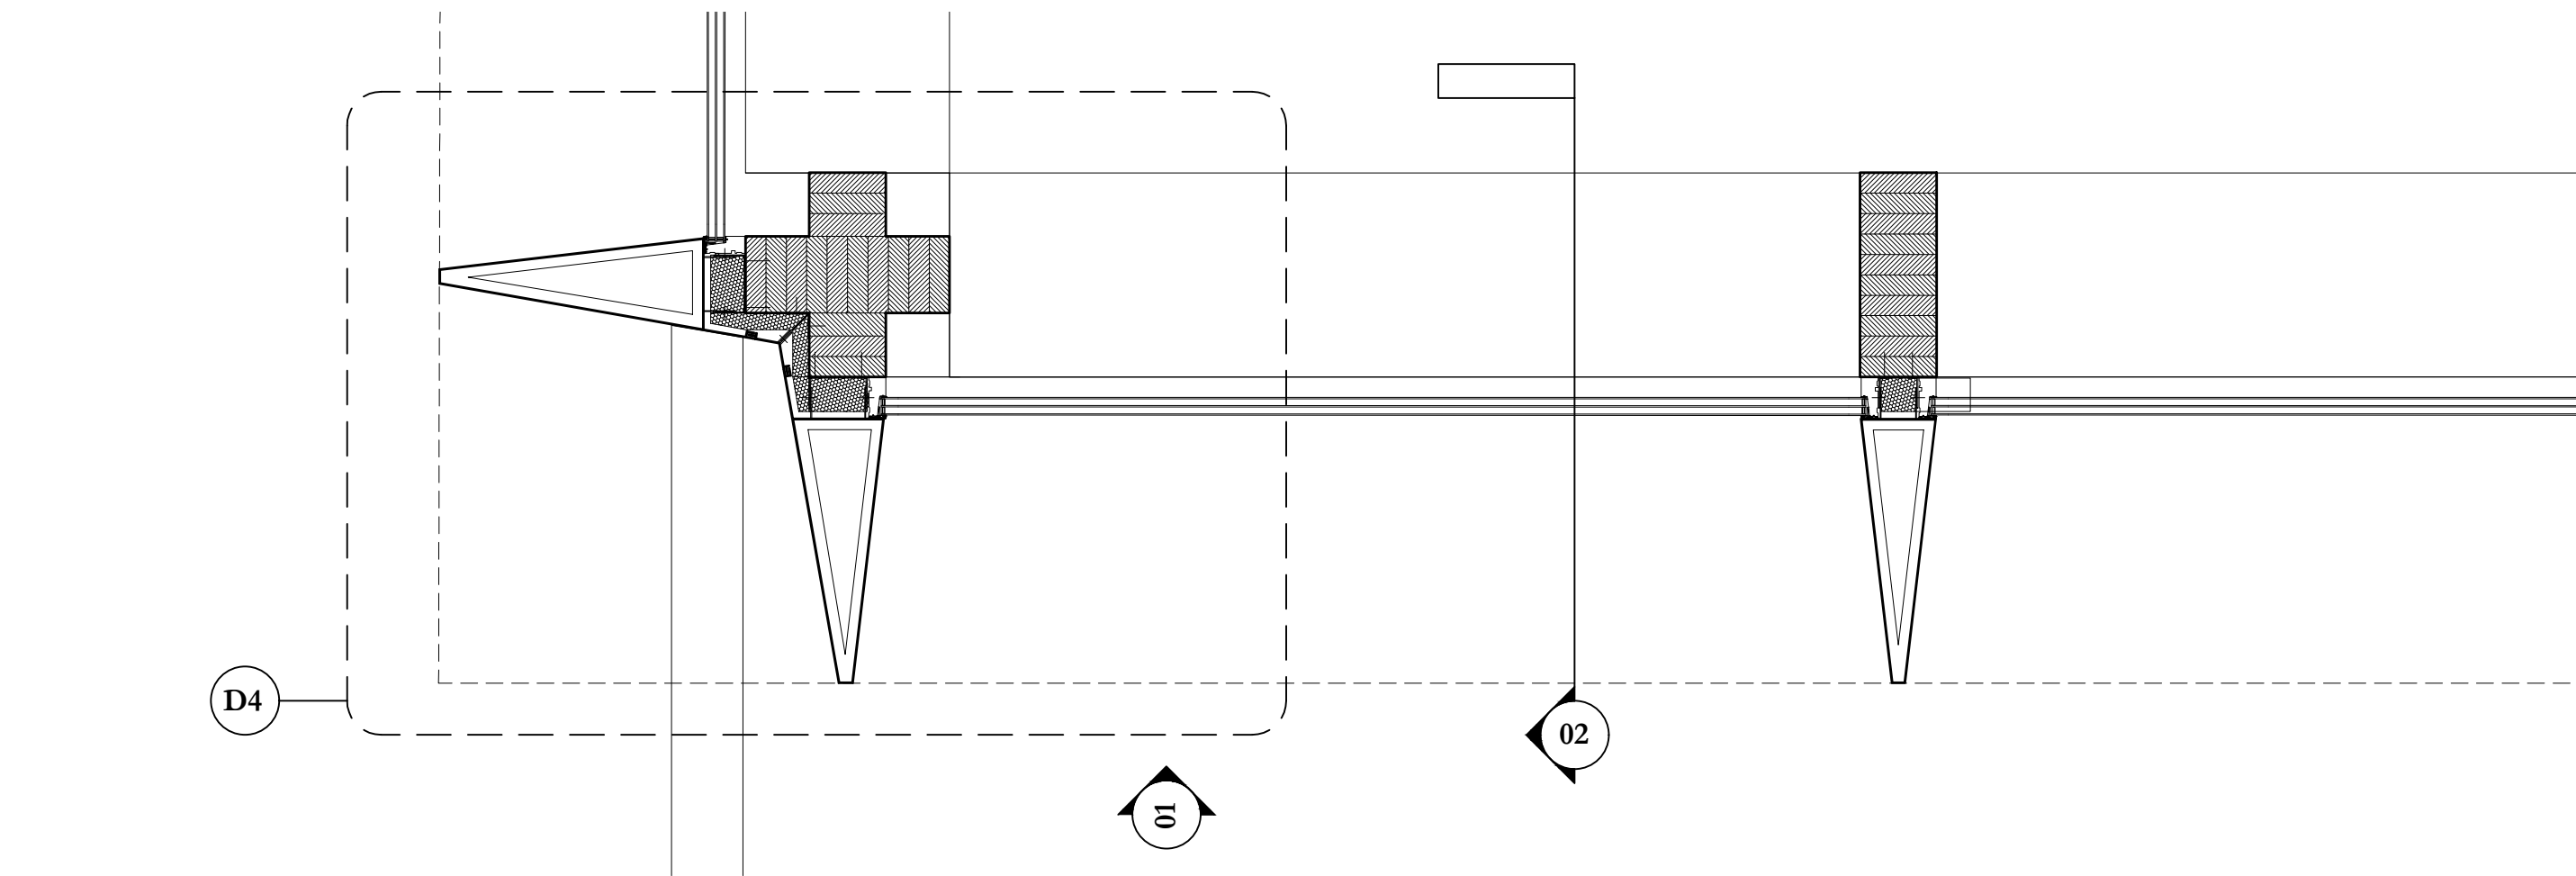


03 Public Hall Upper Detail Plan

0 1m

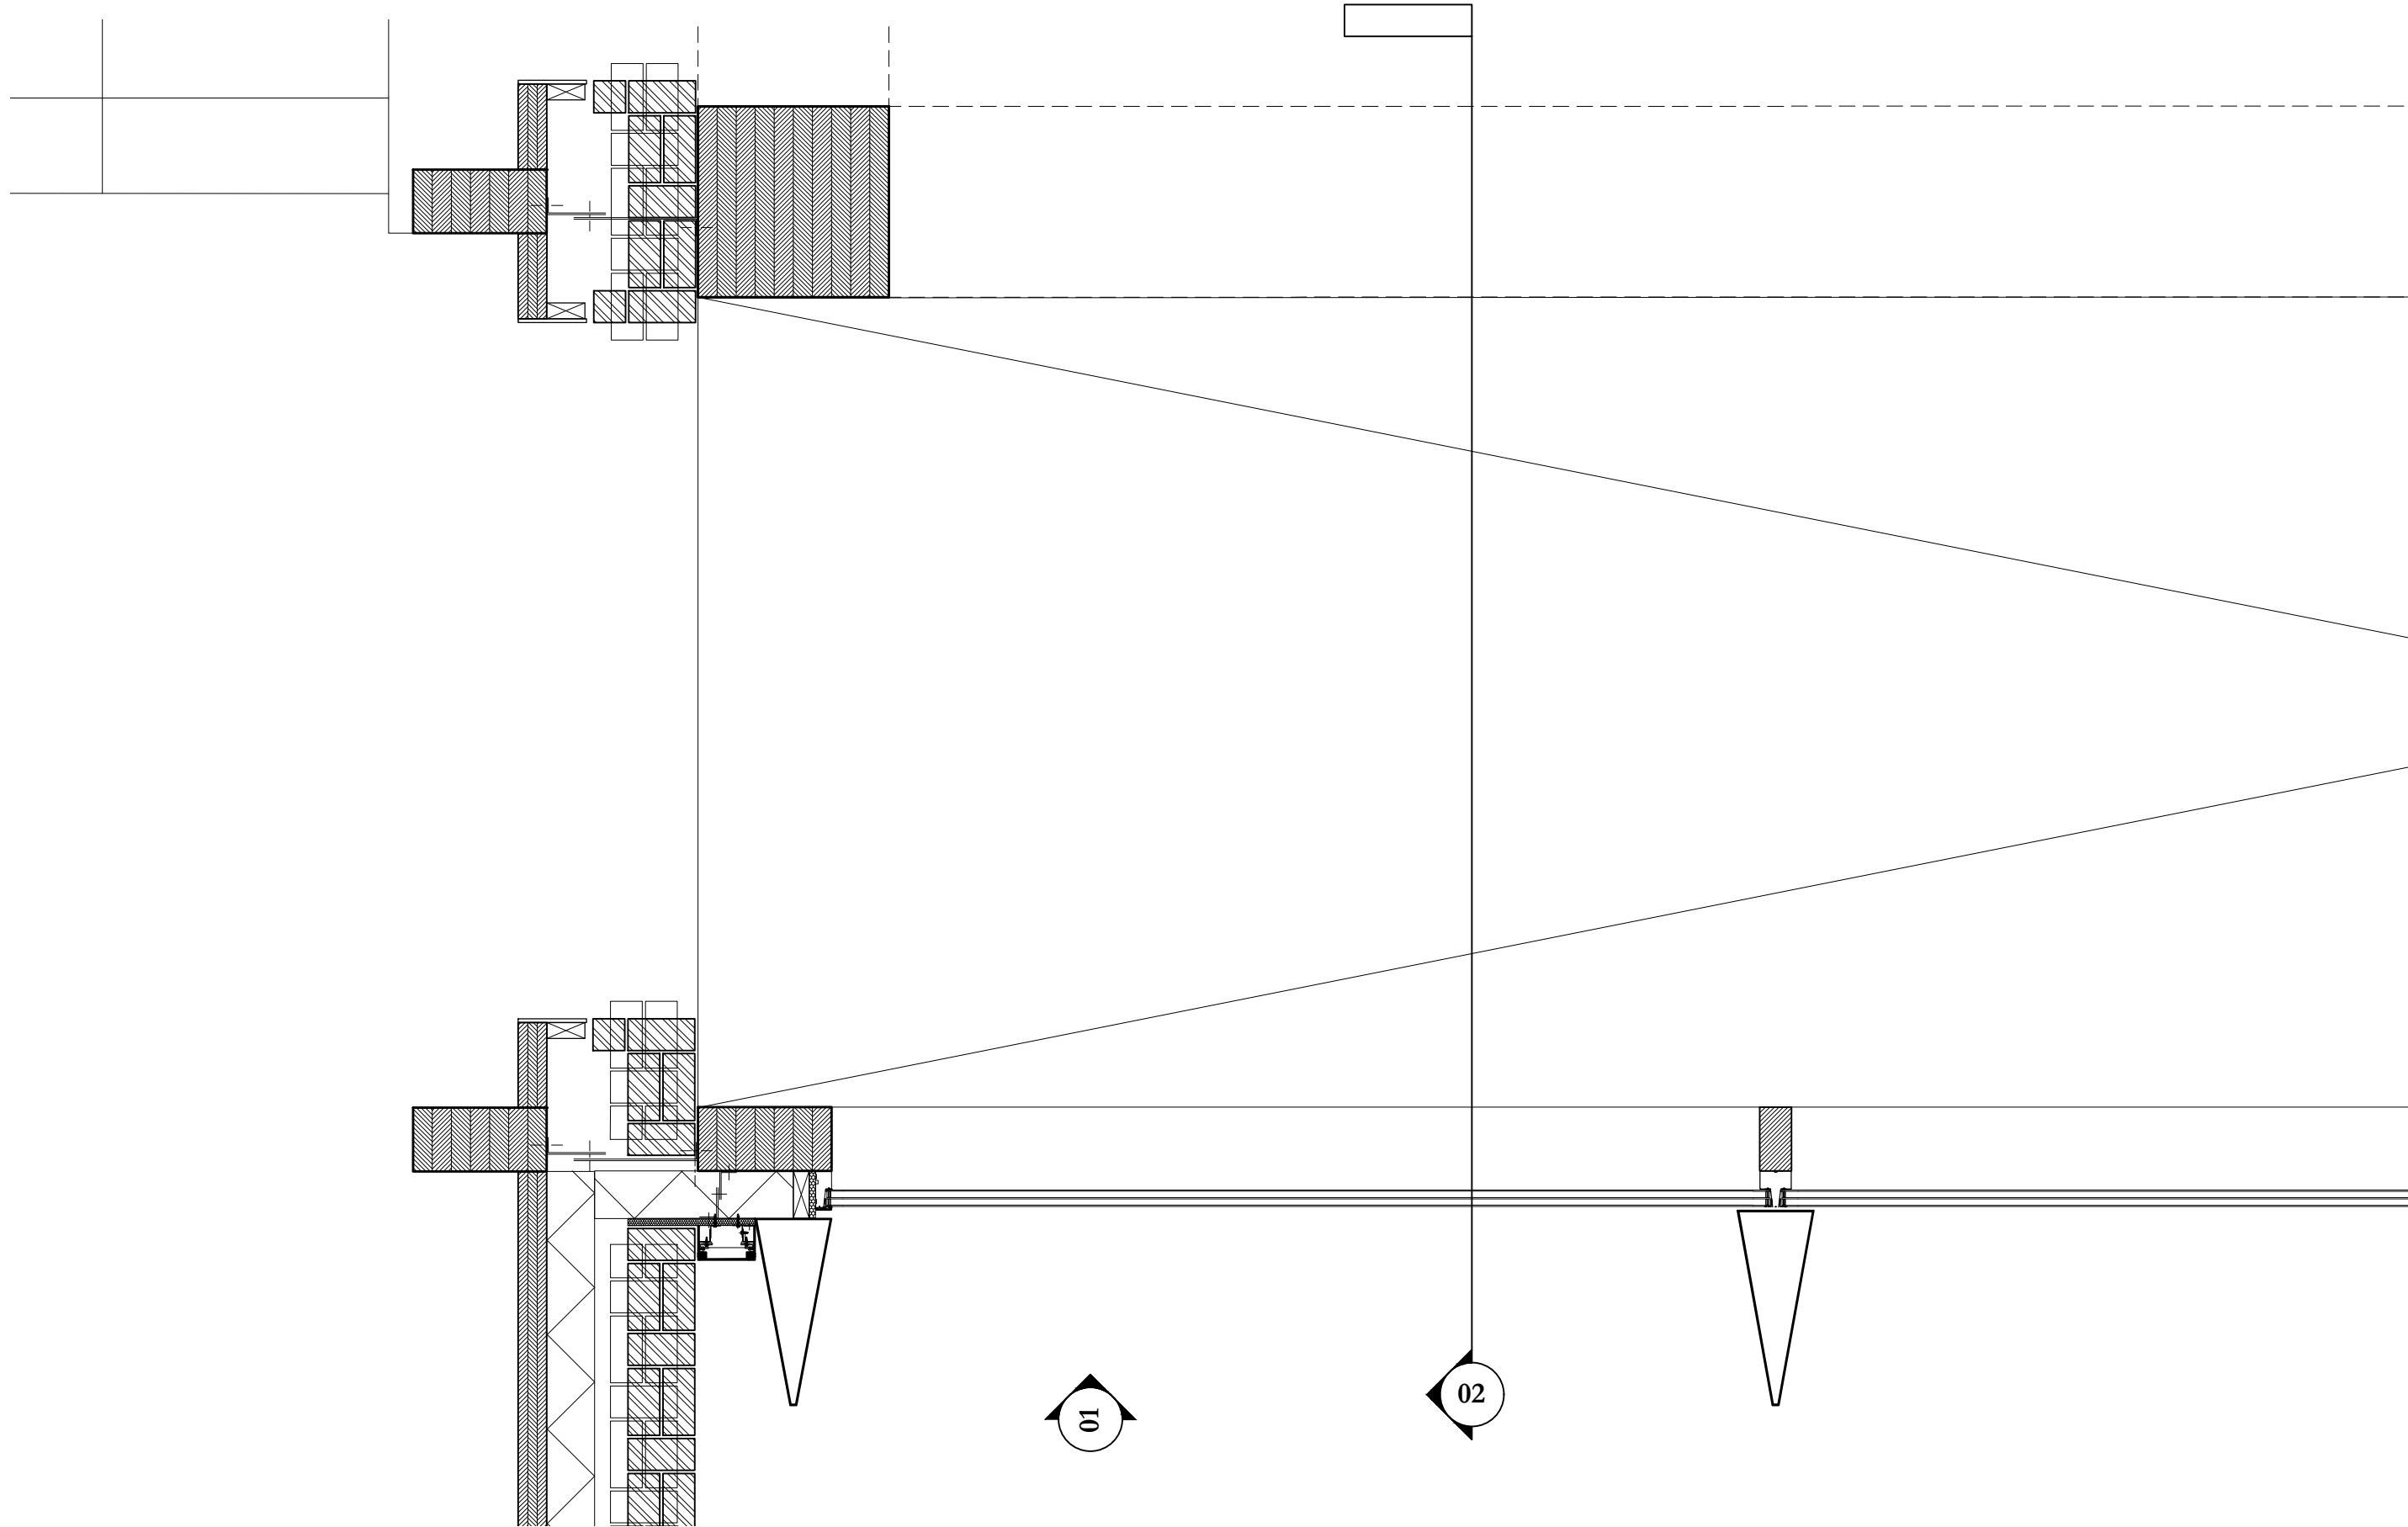


04 Public Hall Lower Detail Plan

0 1m

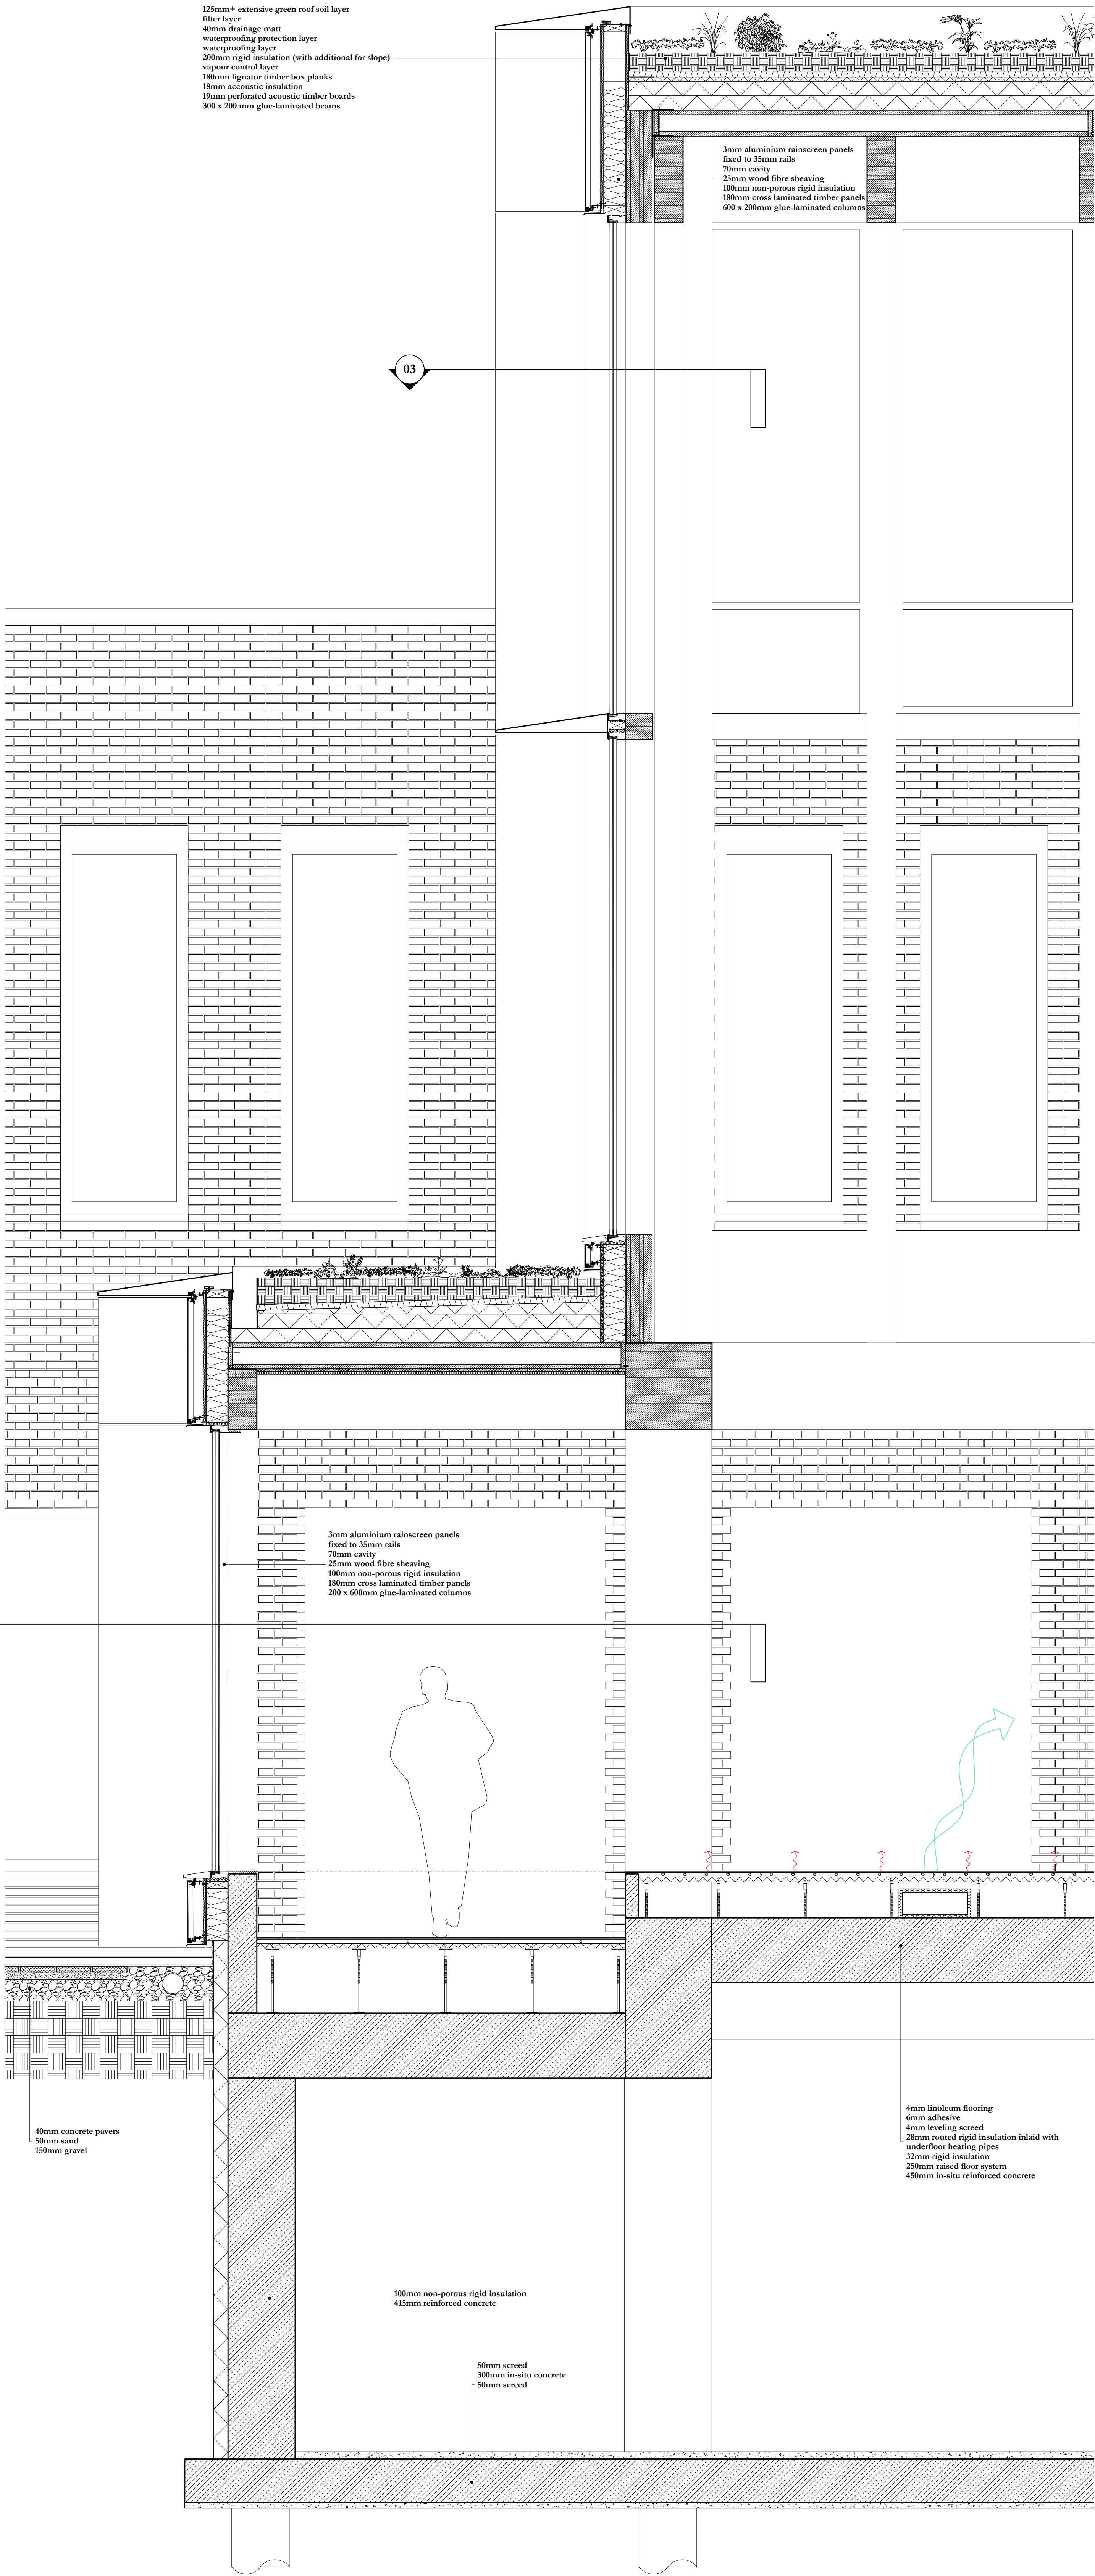

02 Public Hall Detail Section

0 1m

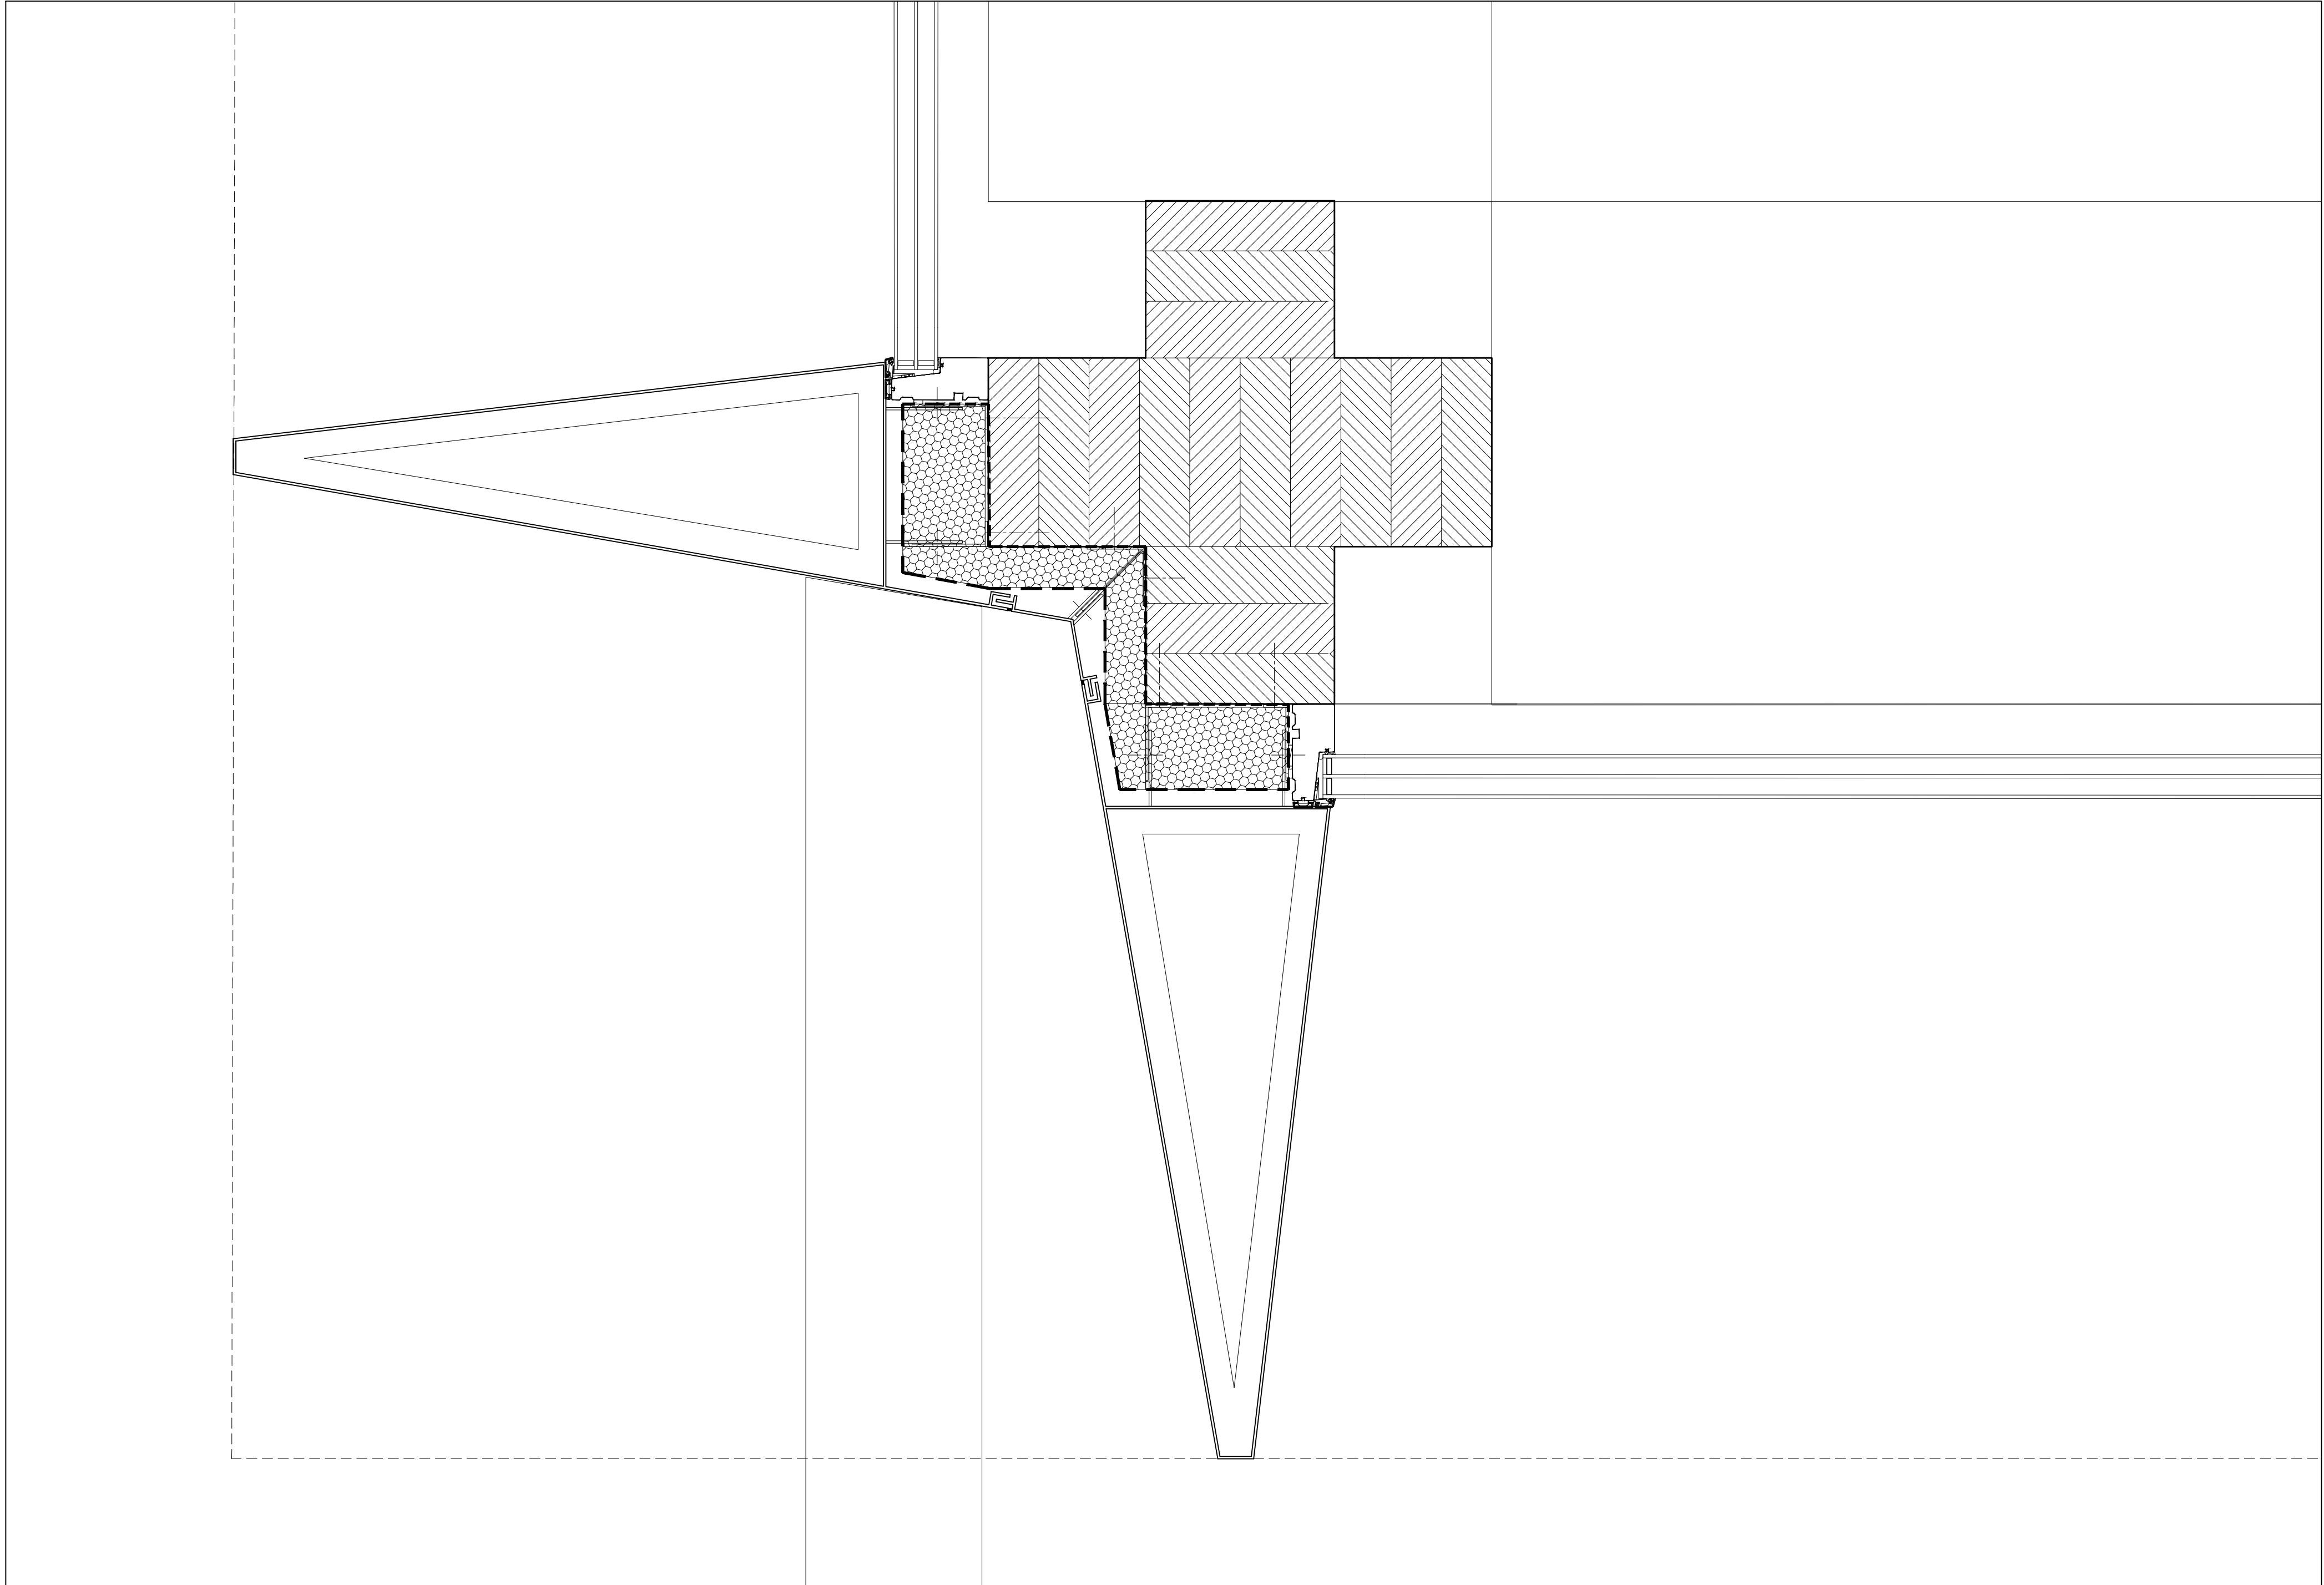

D4

Public Upper Facade Corner Detail

0 0.5m