




West elevation 1:200

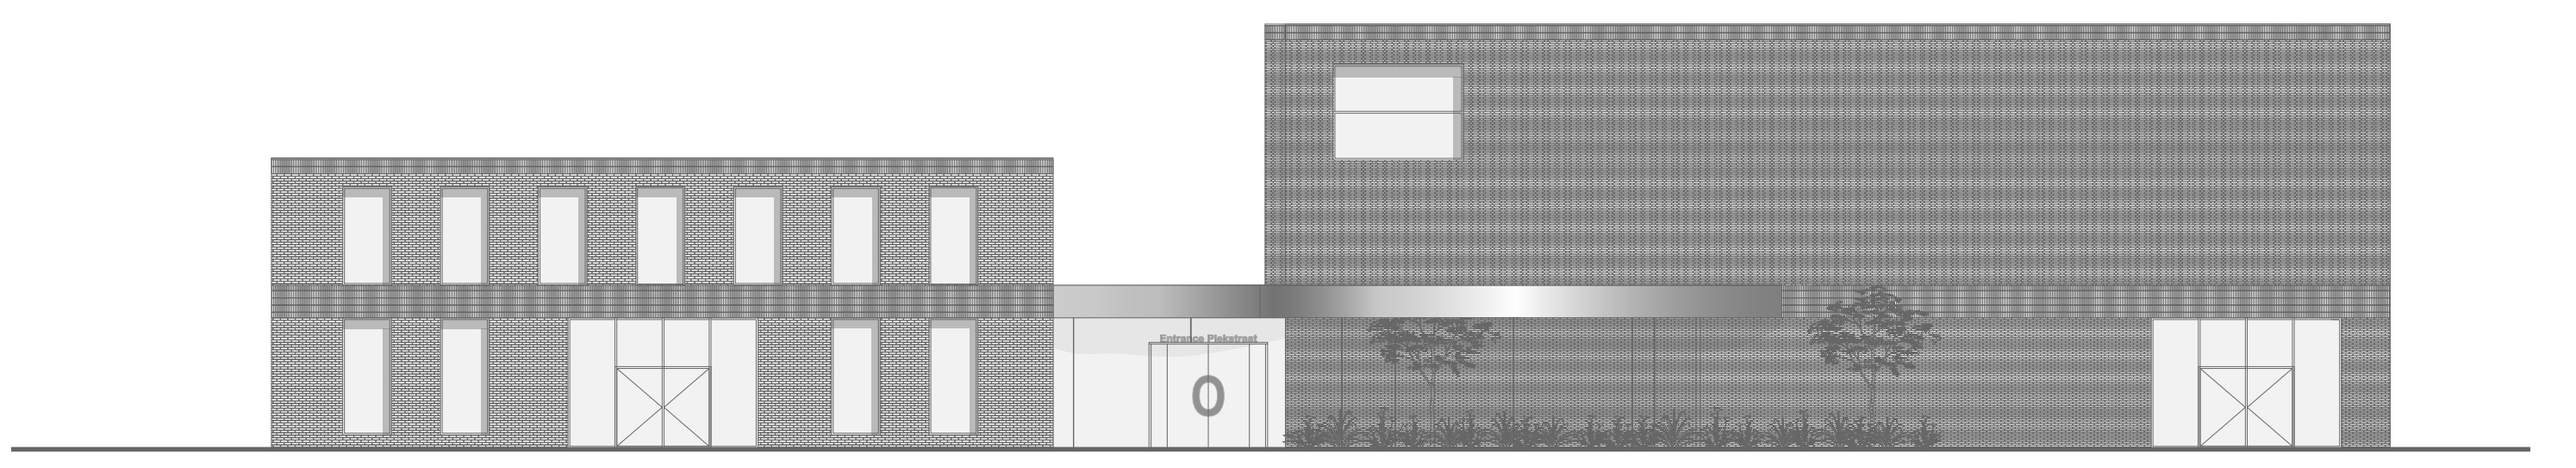

East elevation 1:200

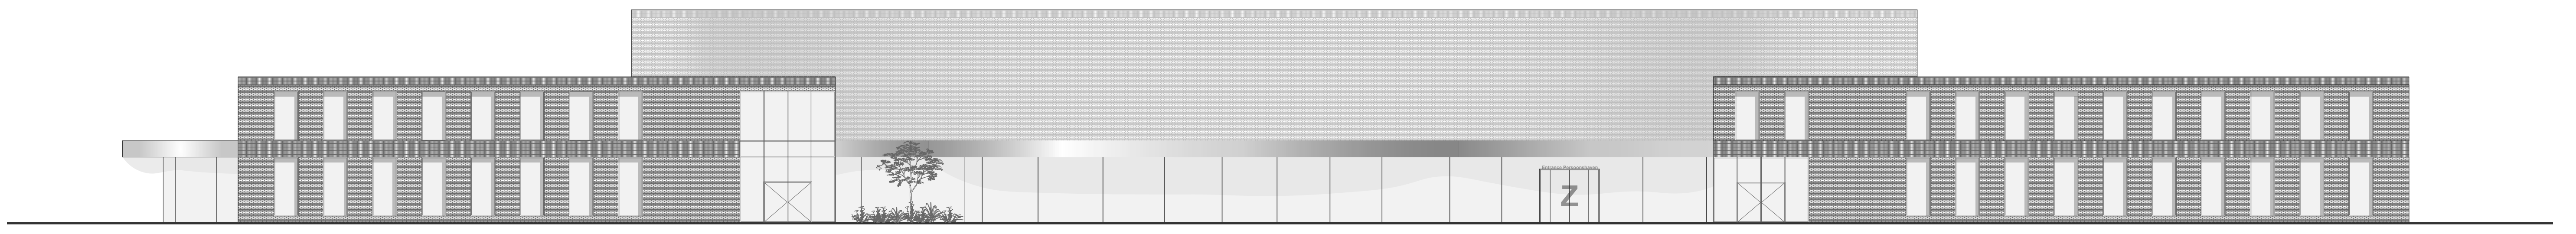


South elevation 1:200

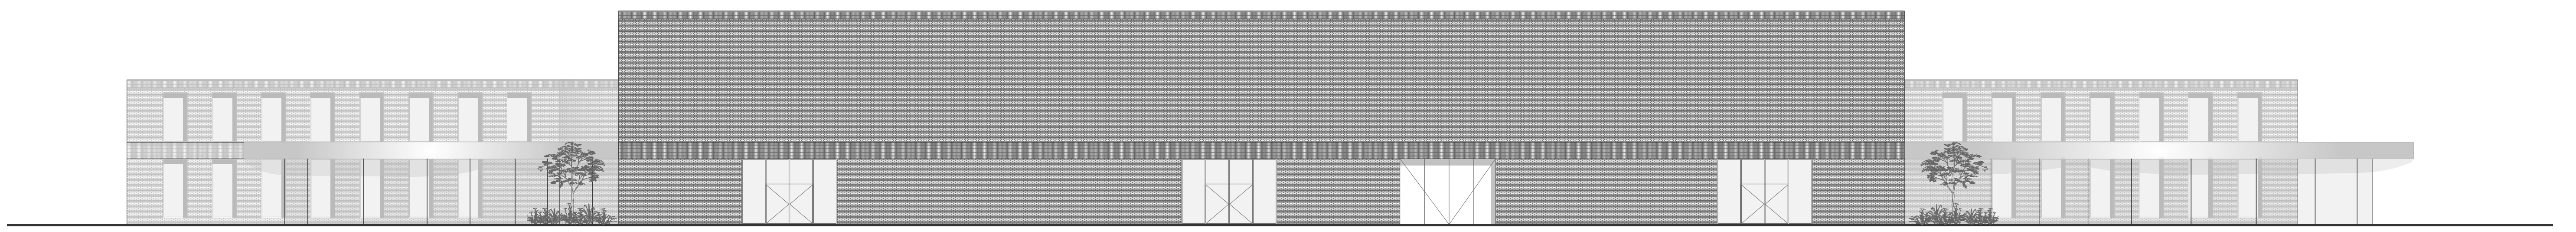


North elevation 1:200



Materials exterior

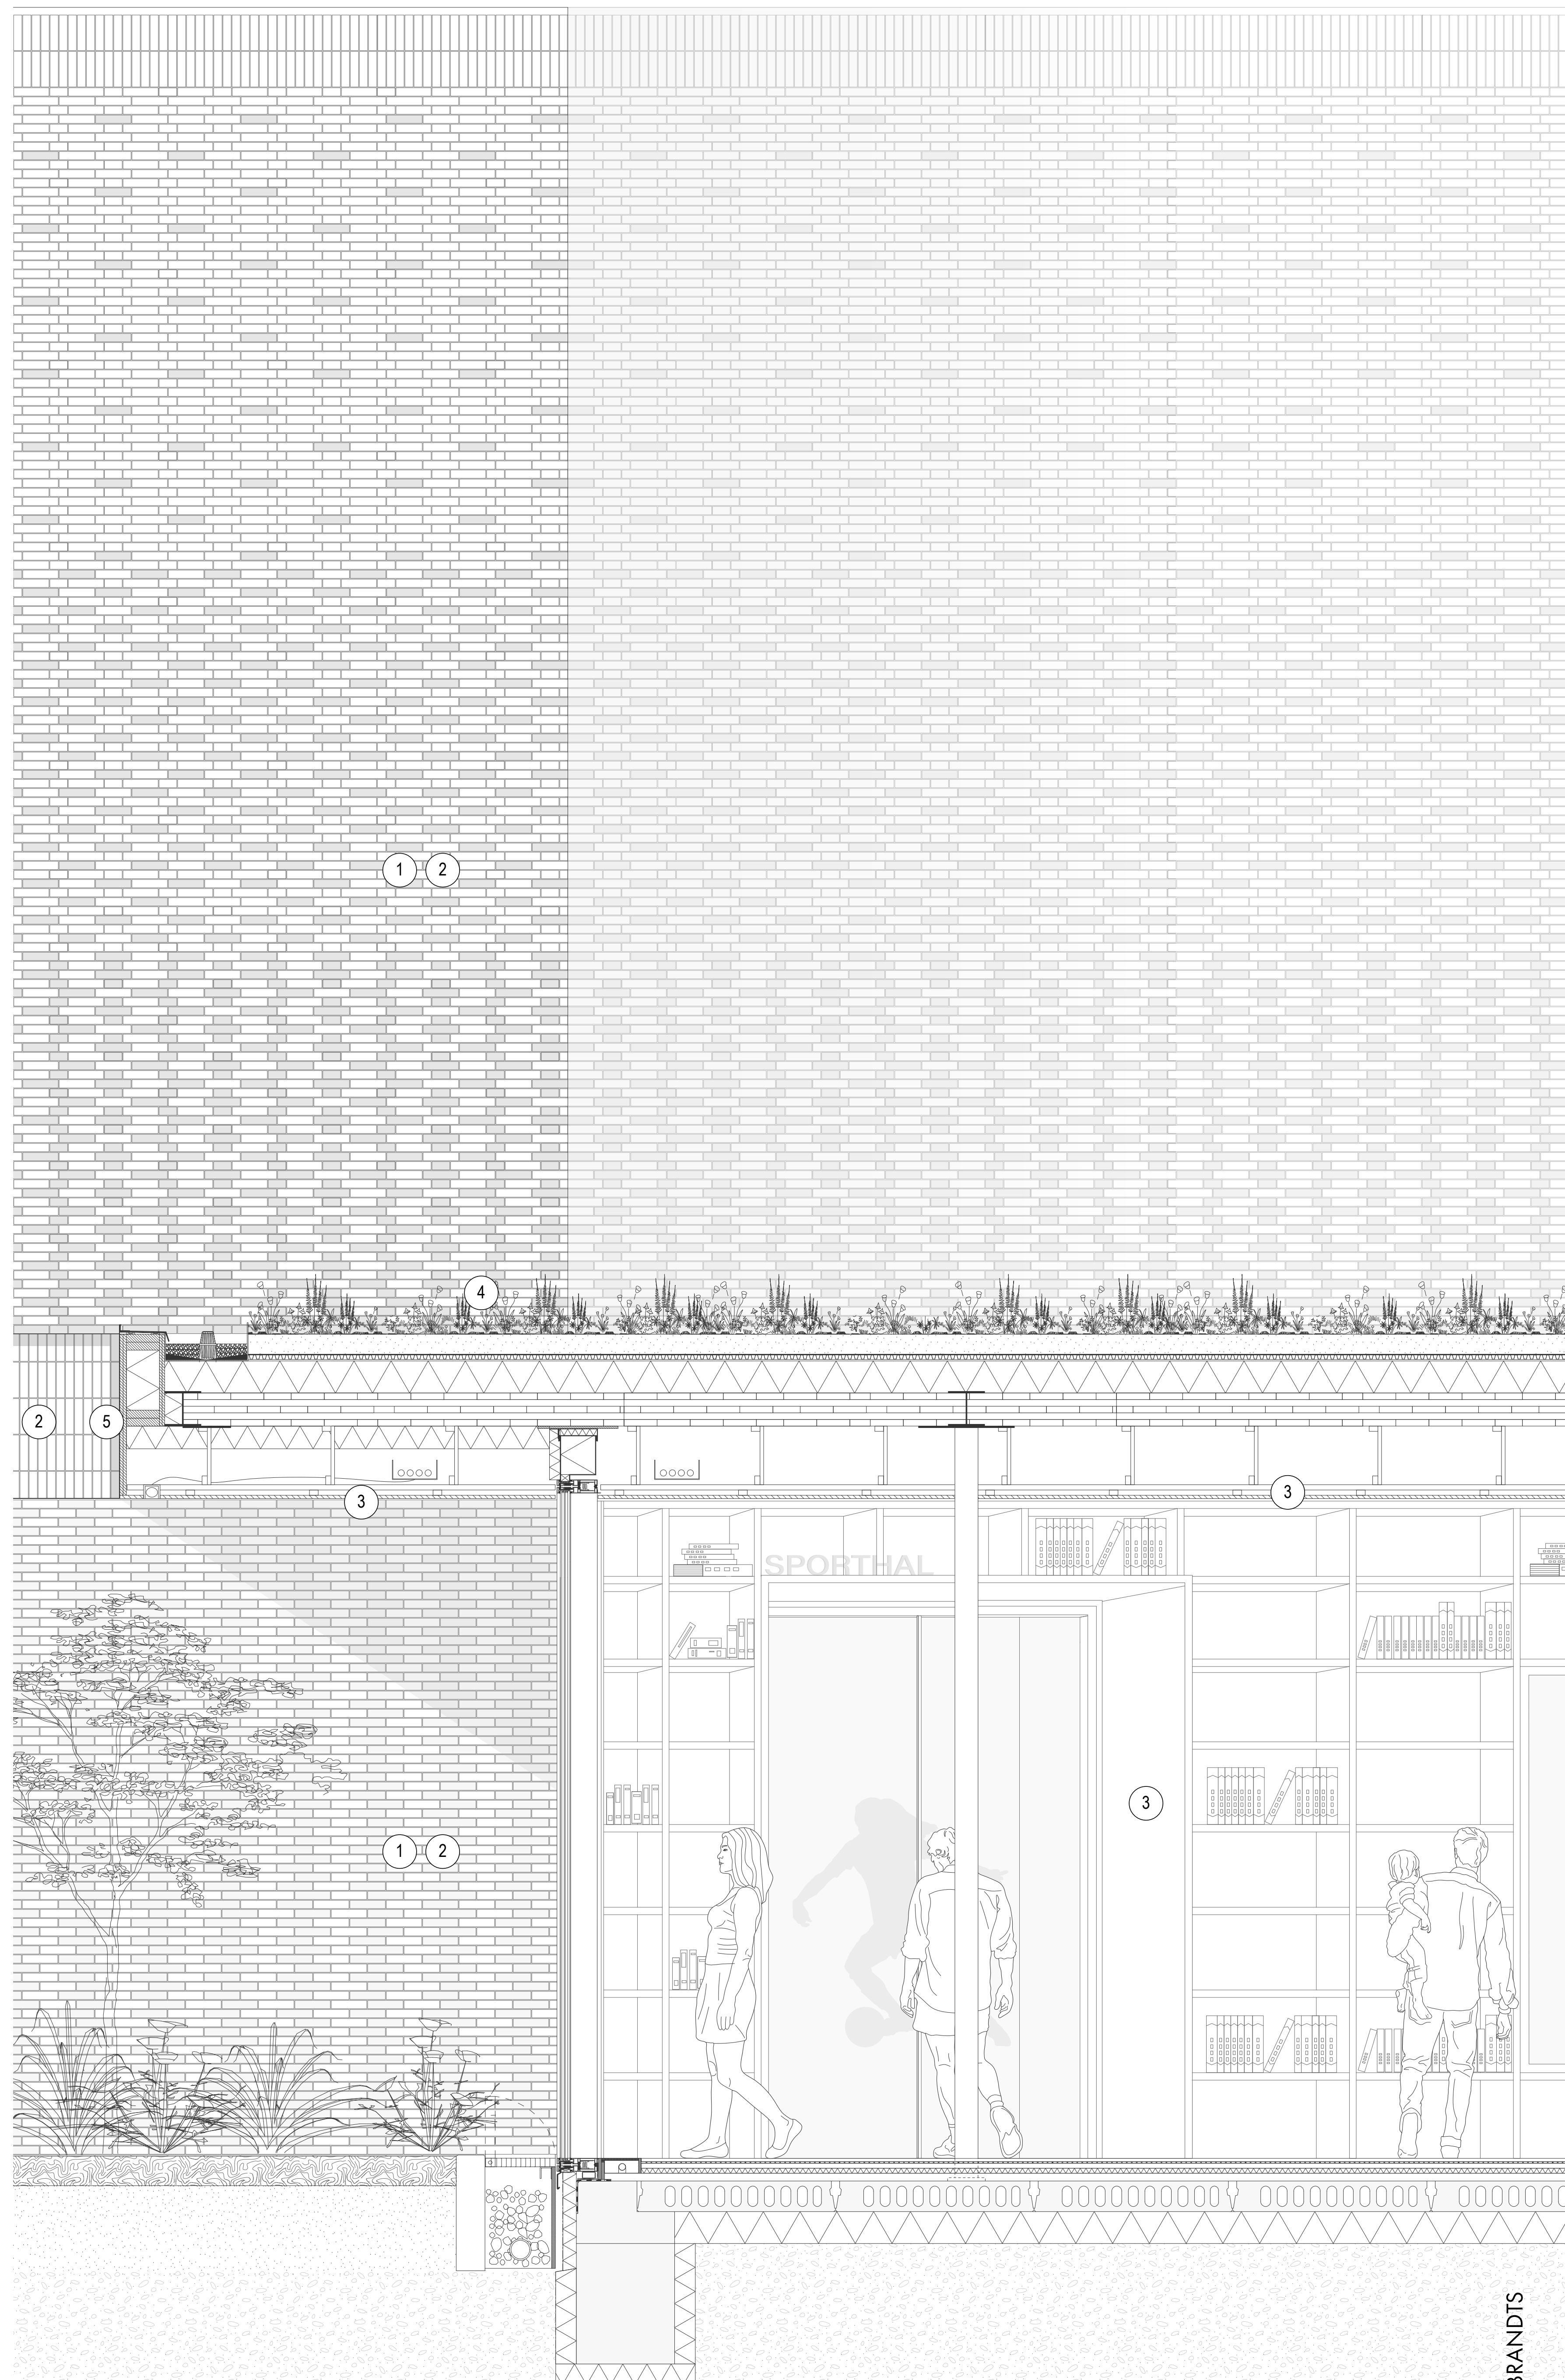


1 Glass facade fragment 1.20

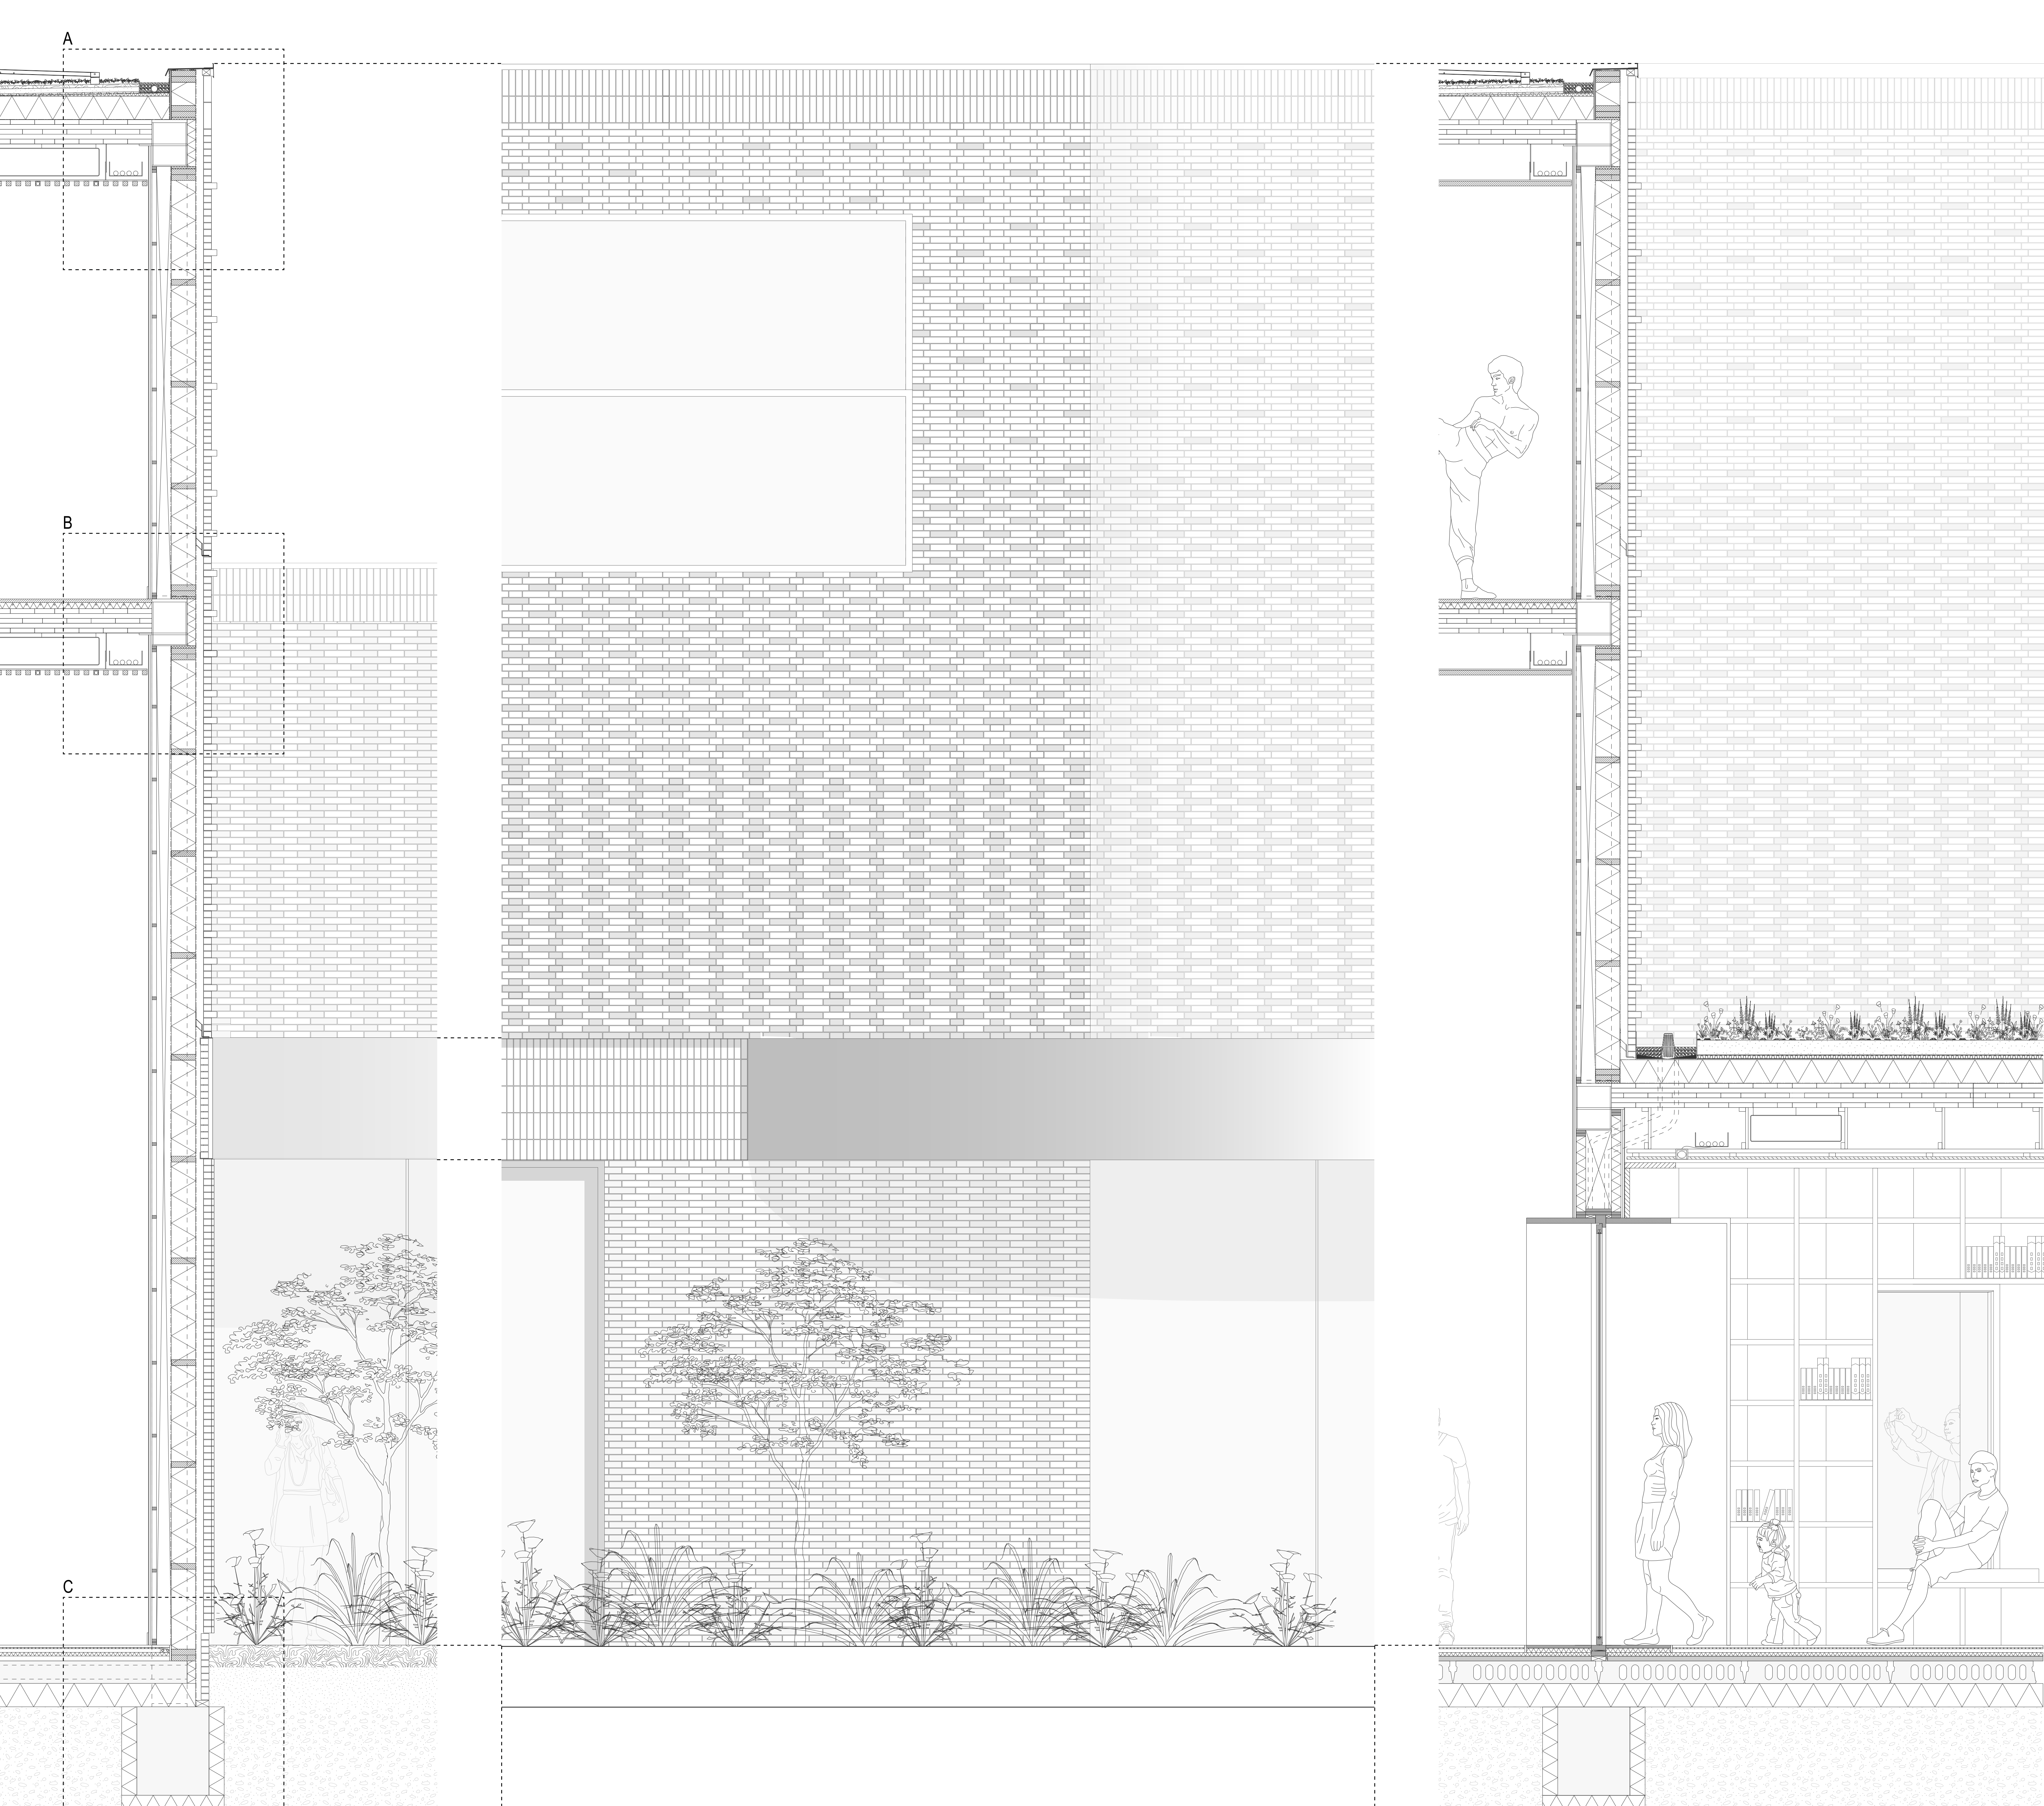


2 Brick facade fragment 1.20


3 Connection roof with brick facade fragment

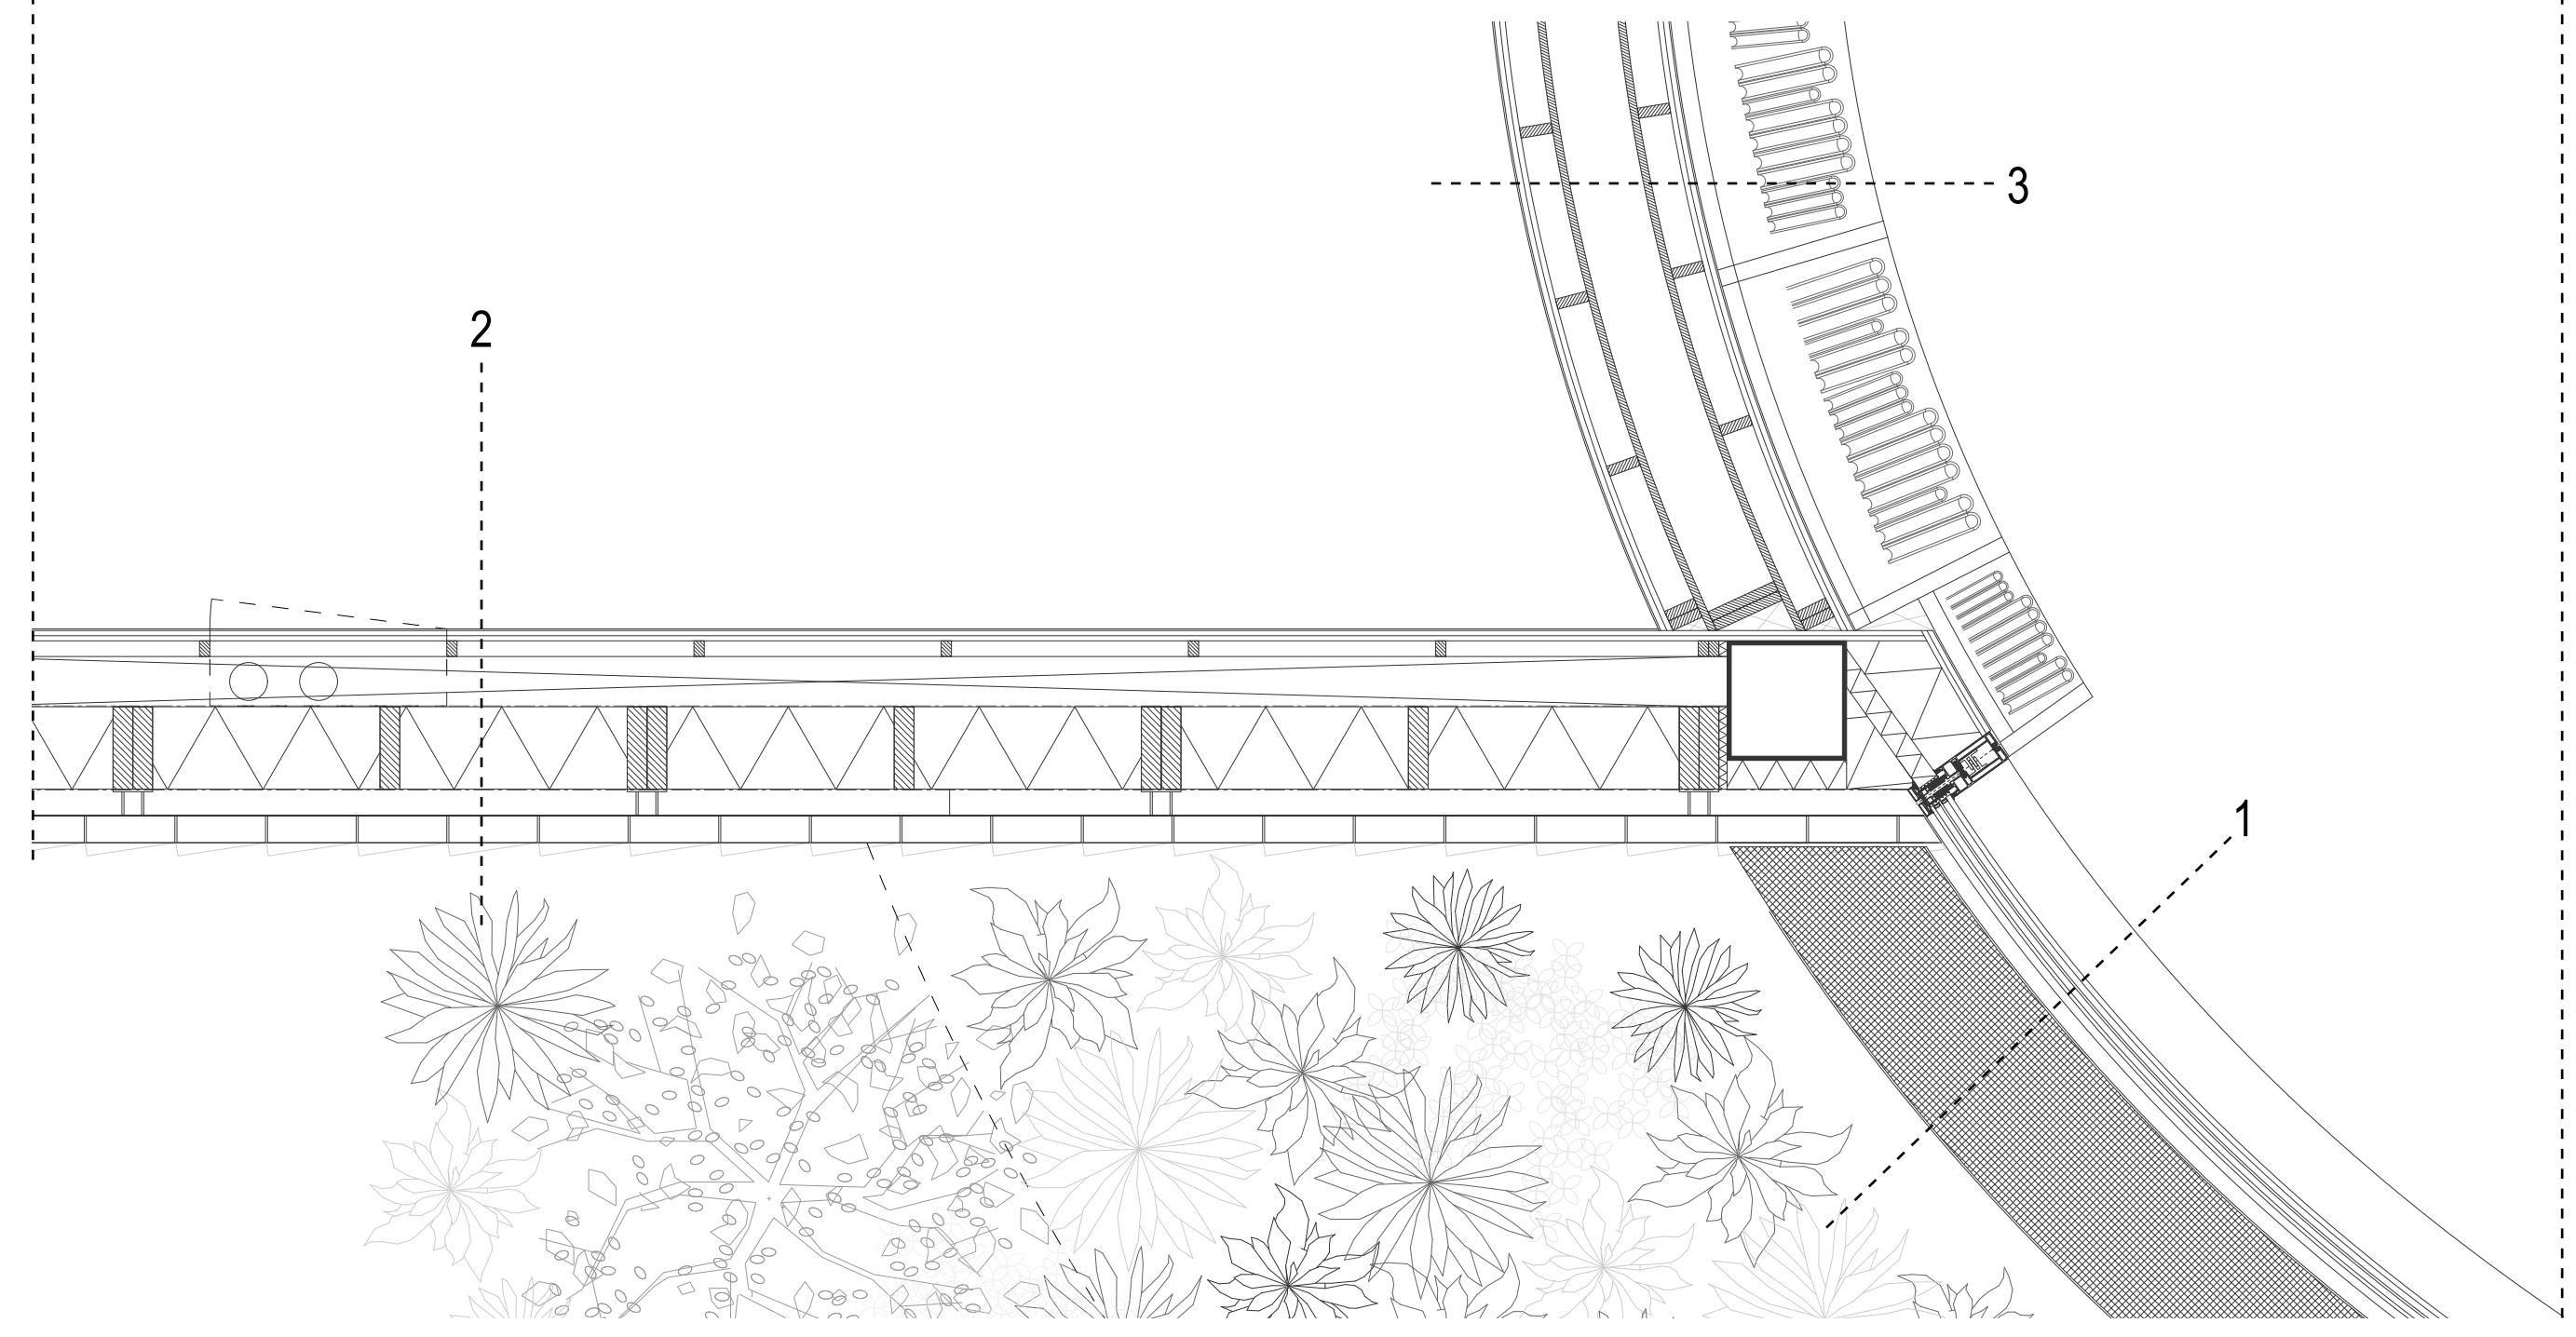


Horizontal facade fragment 1.20

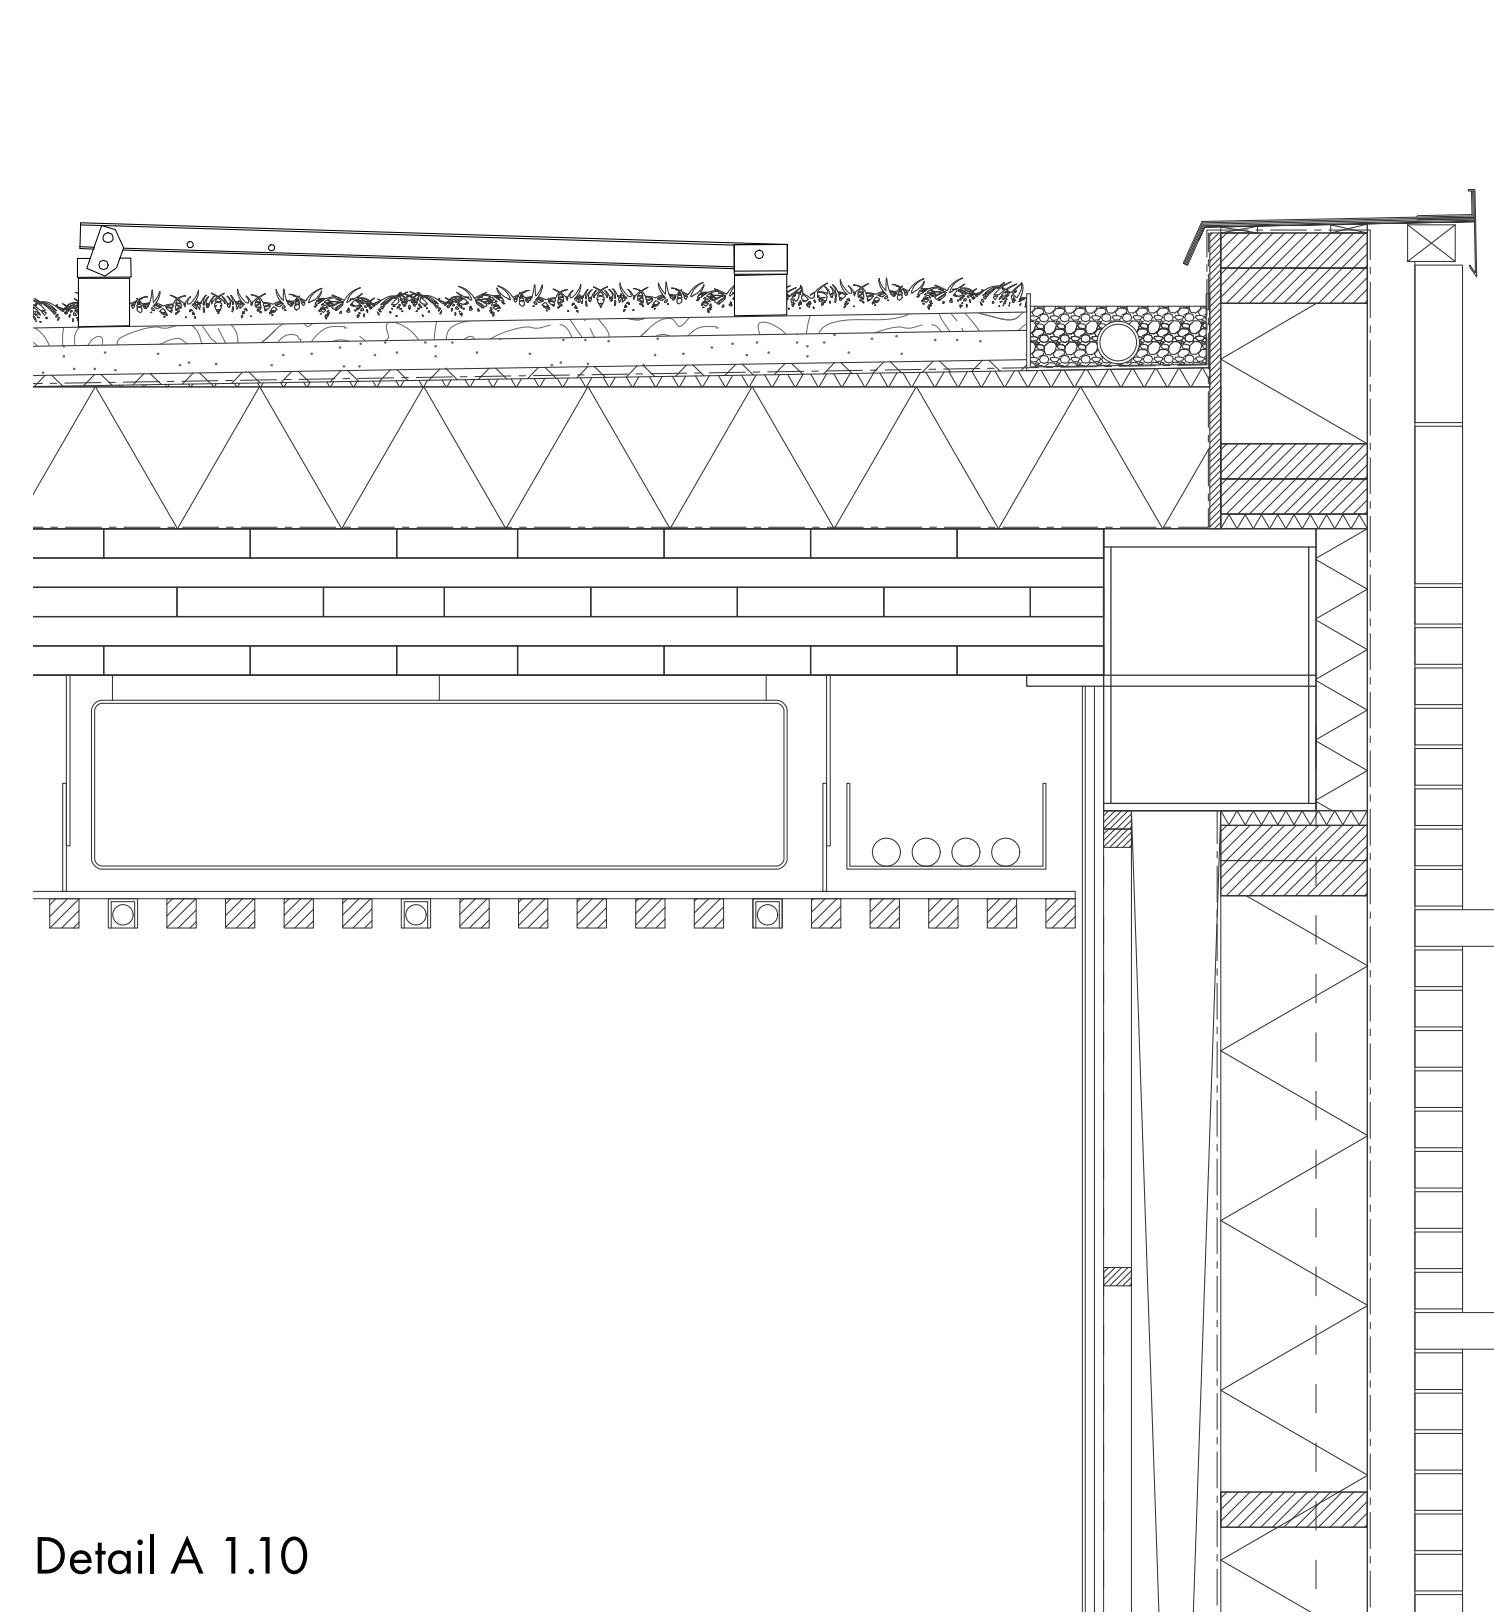

Detail A 1.10

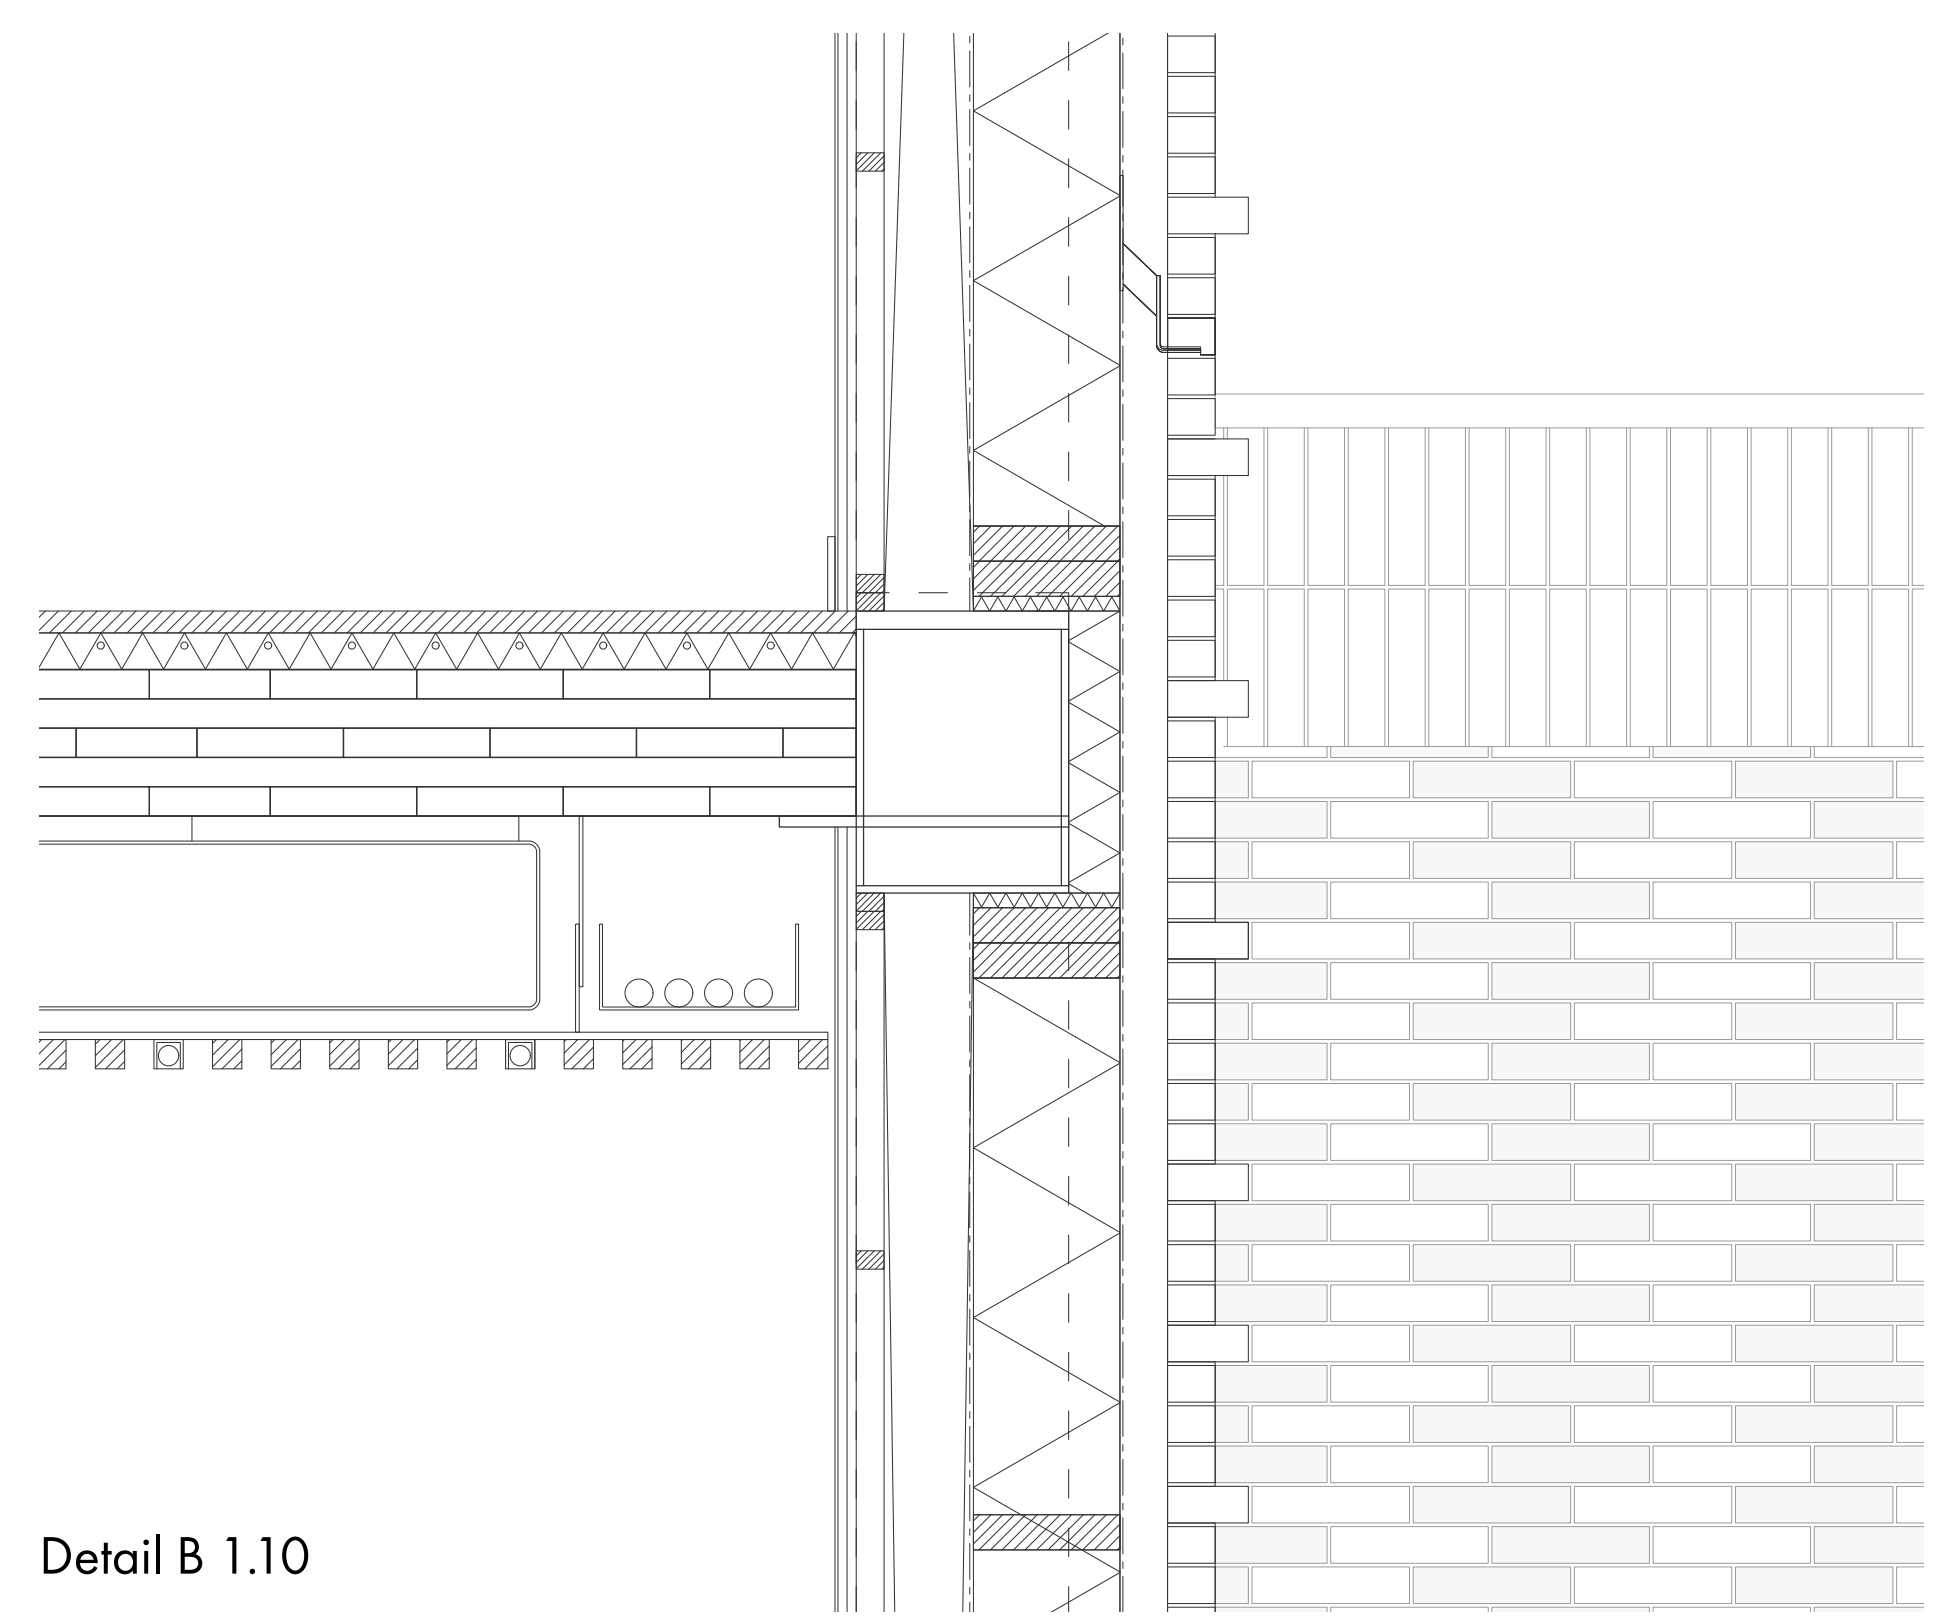

Detail B 1.10

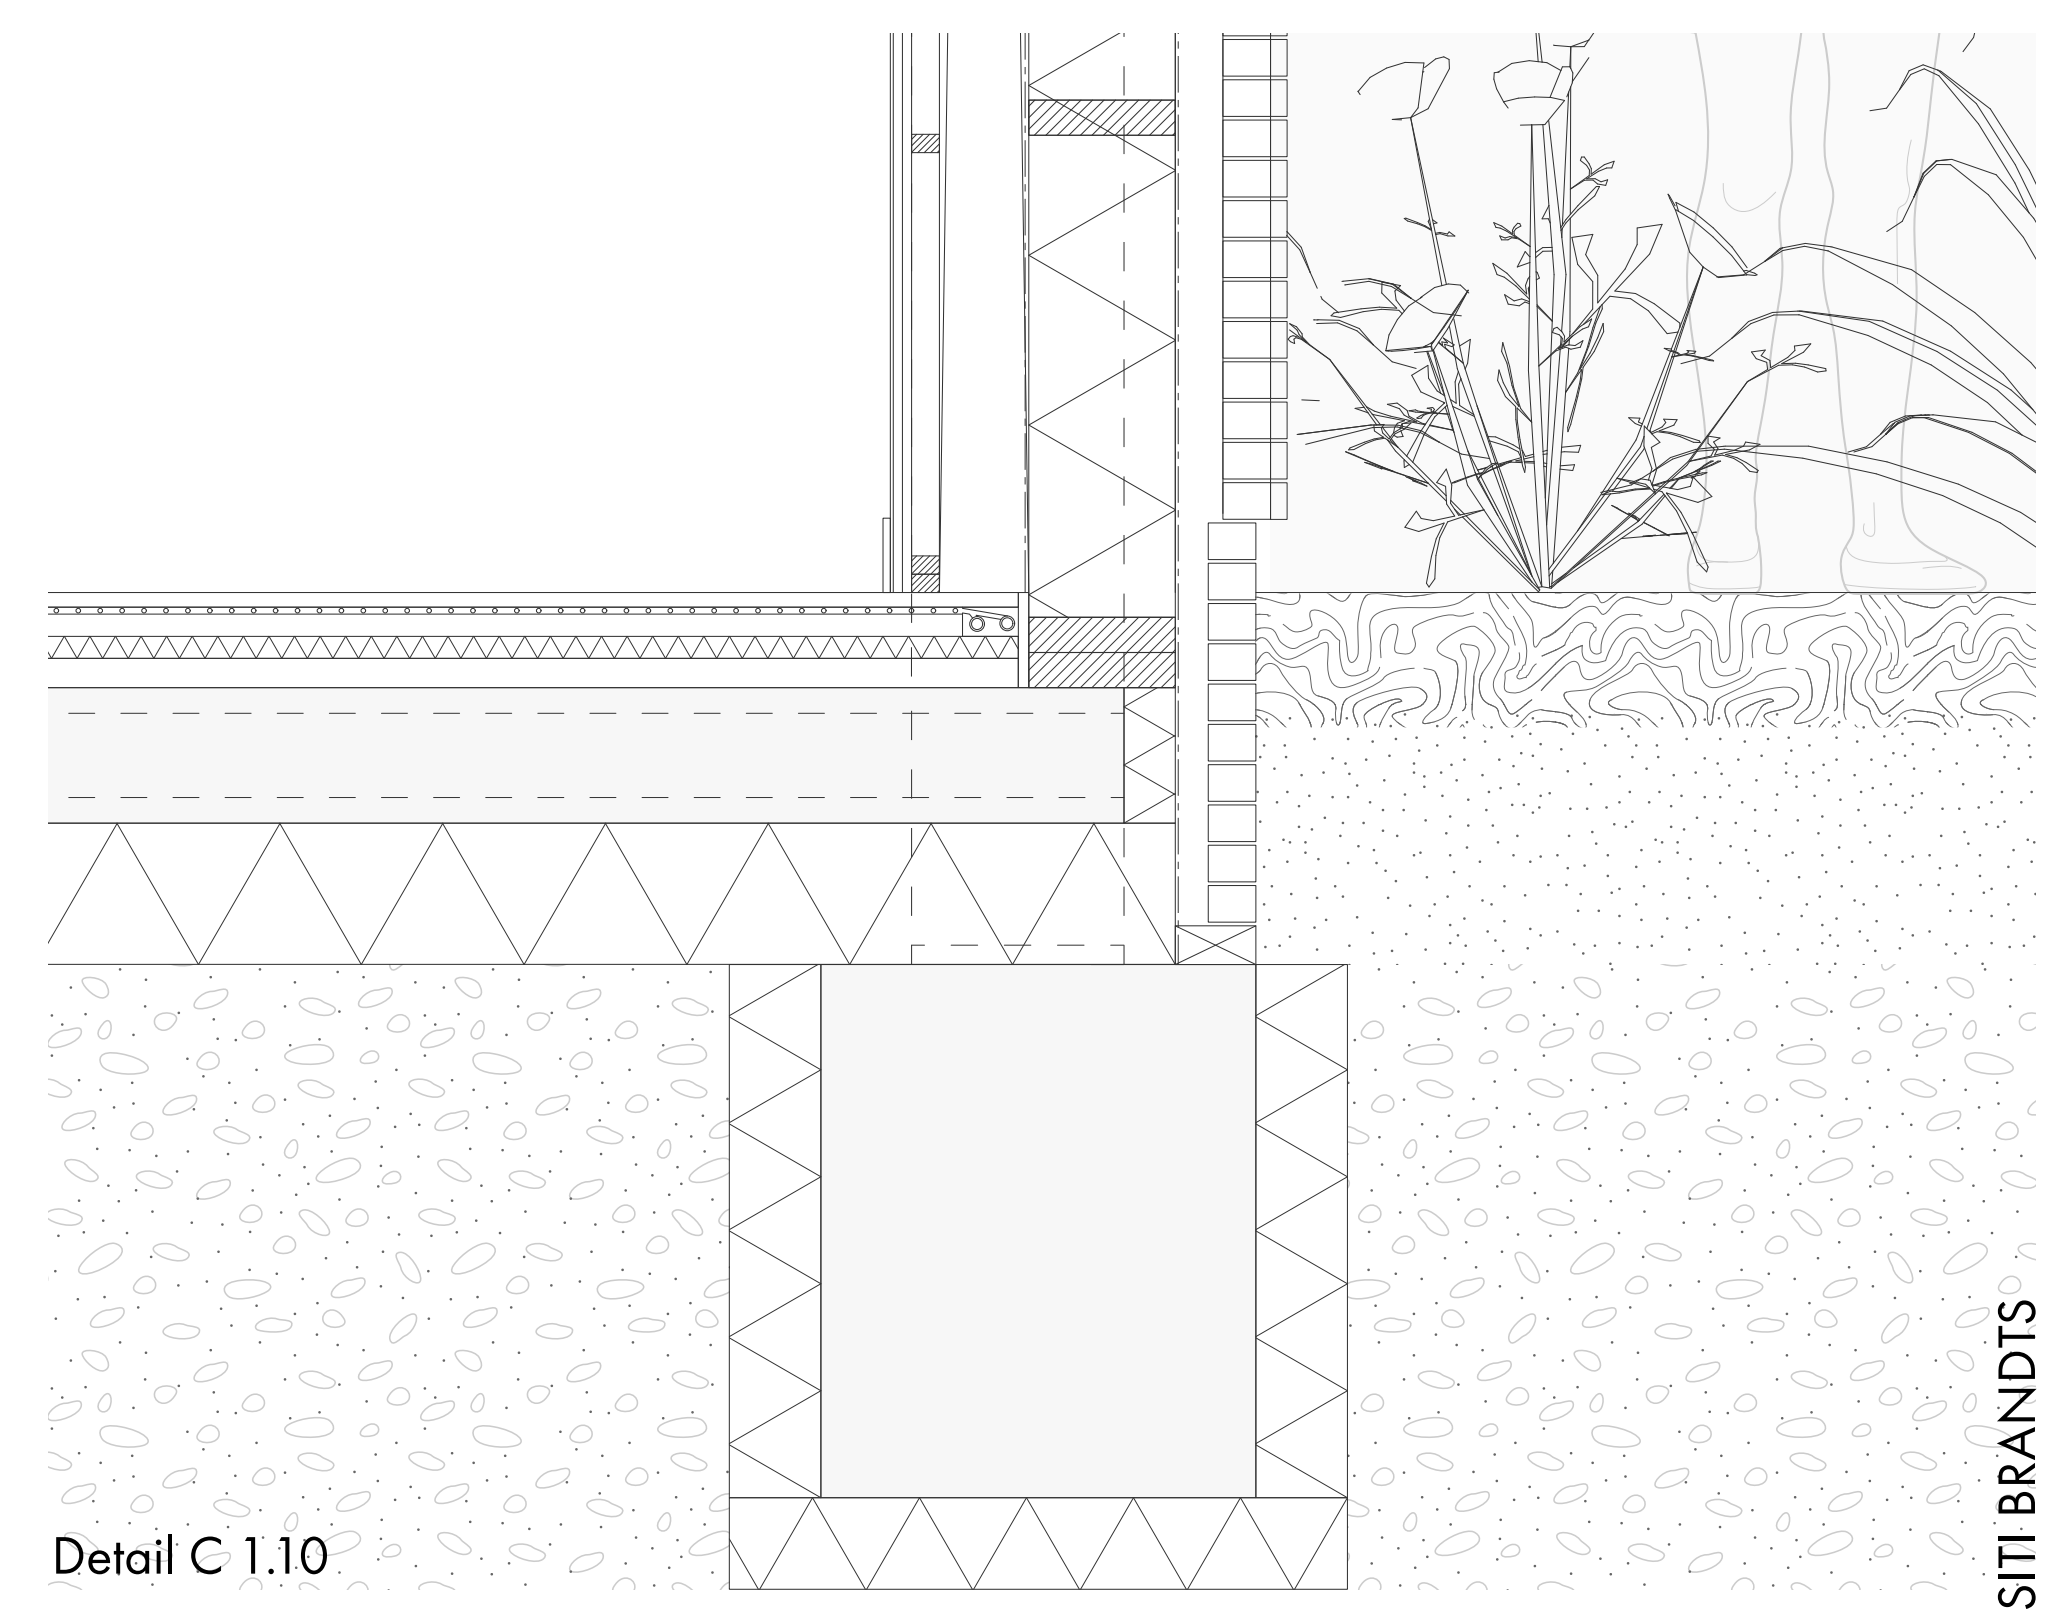

Detail C 1.10