



Section fragment A-A'

1:20

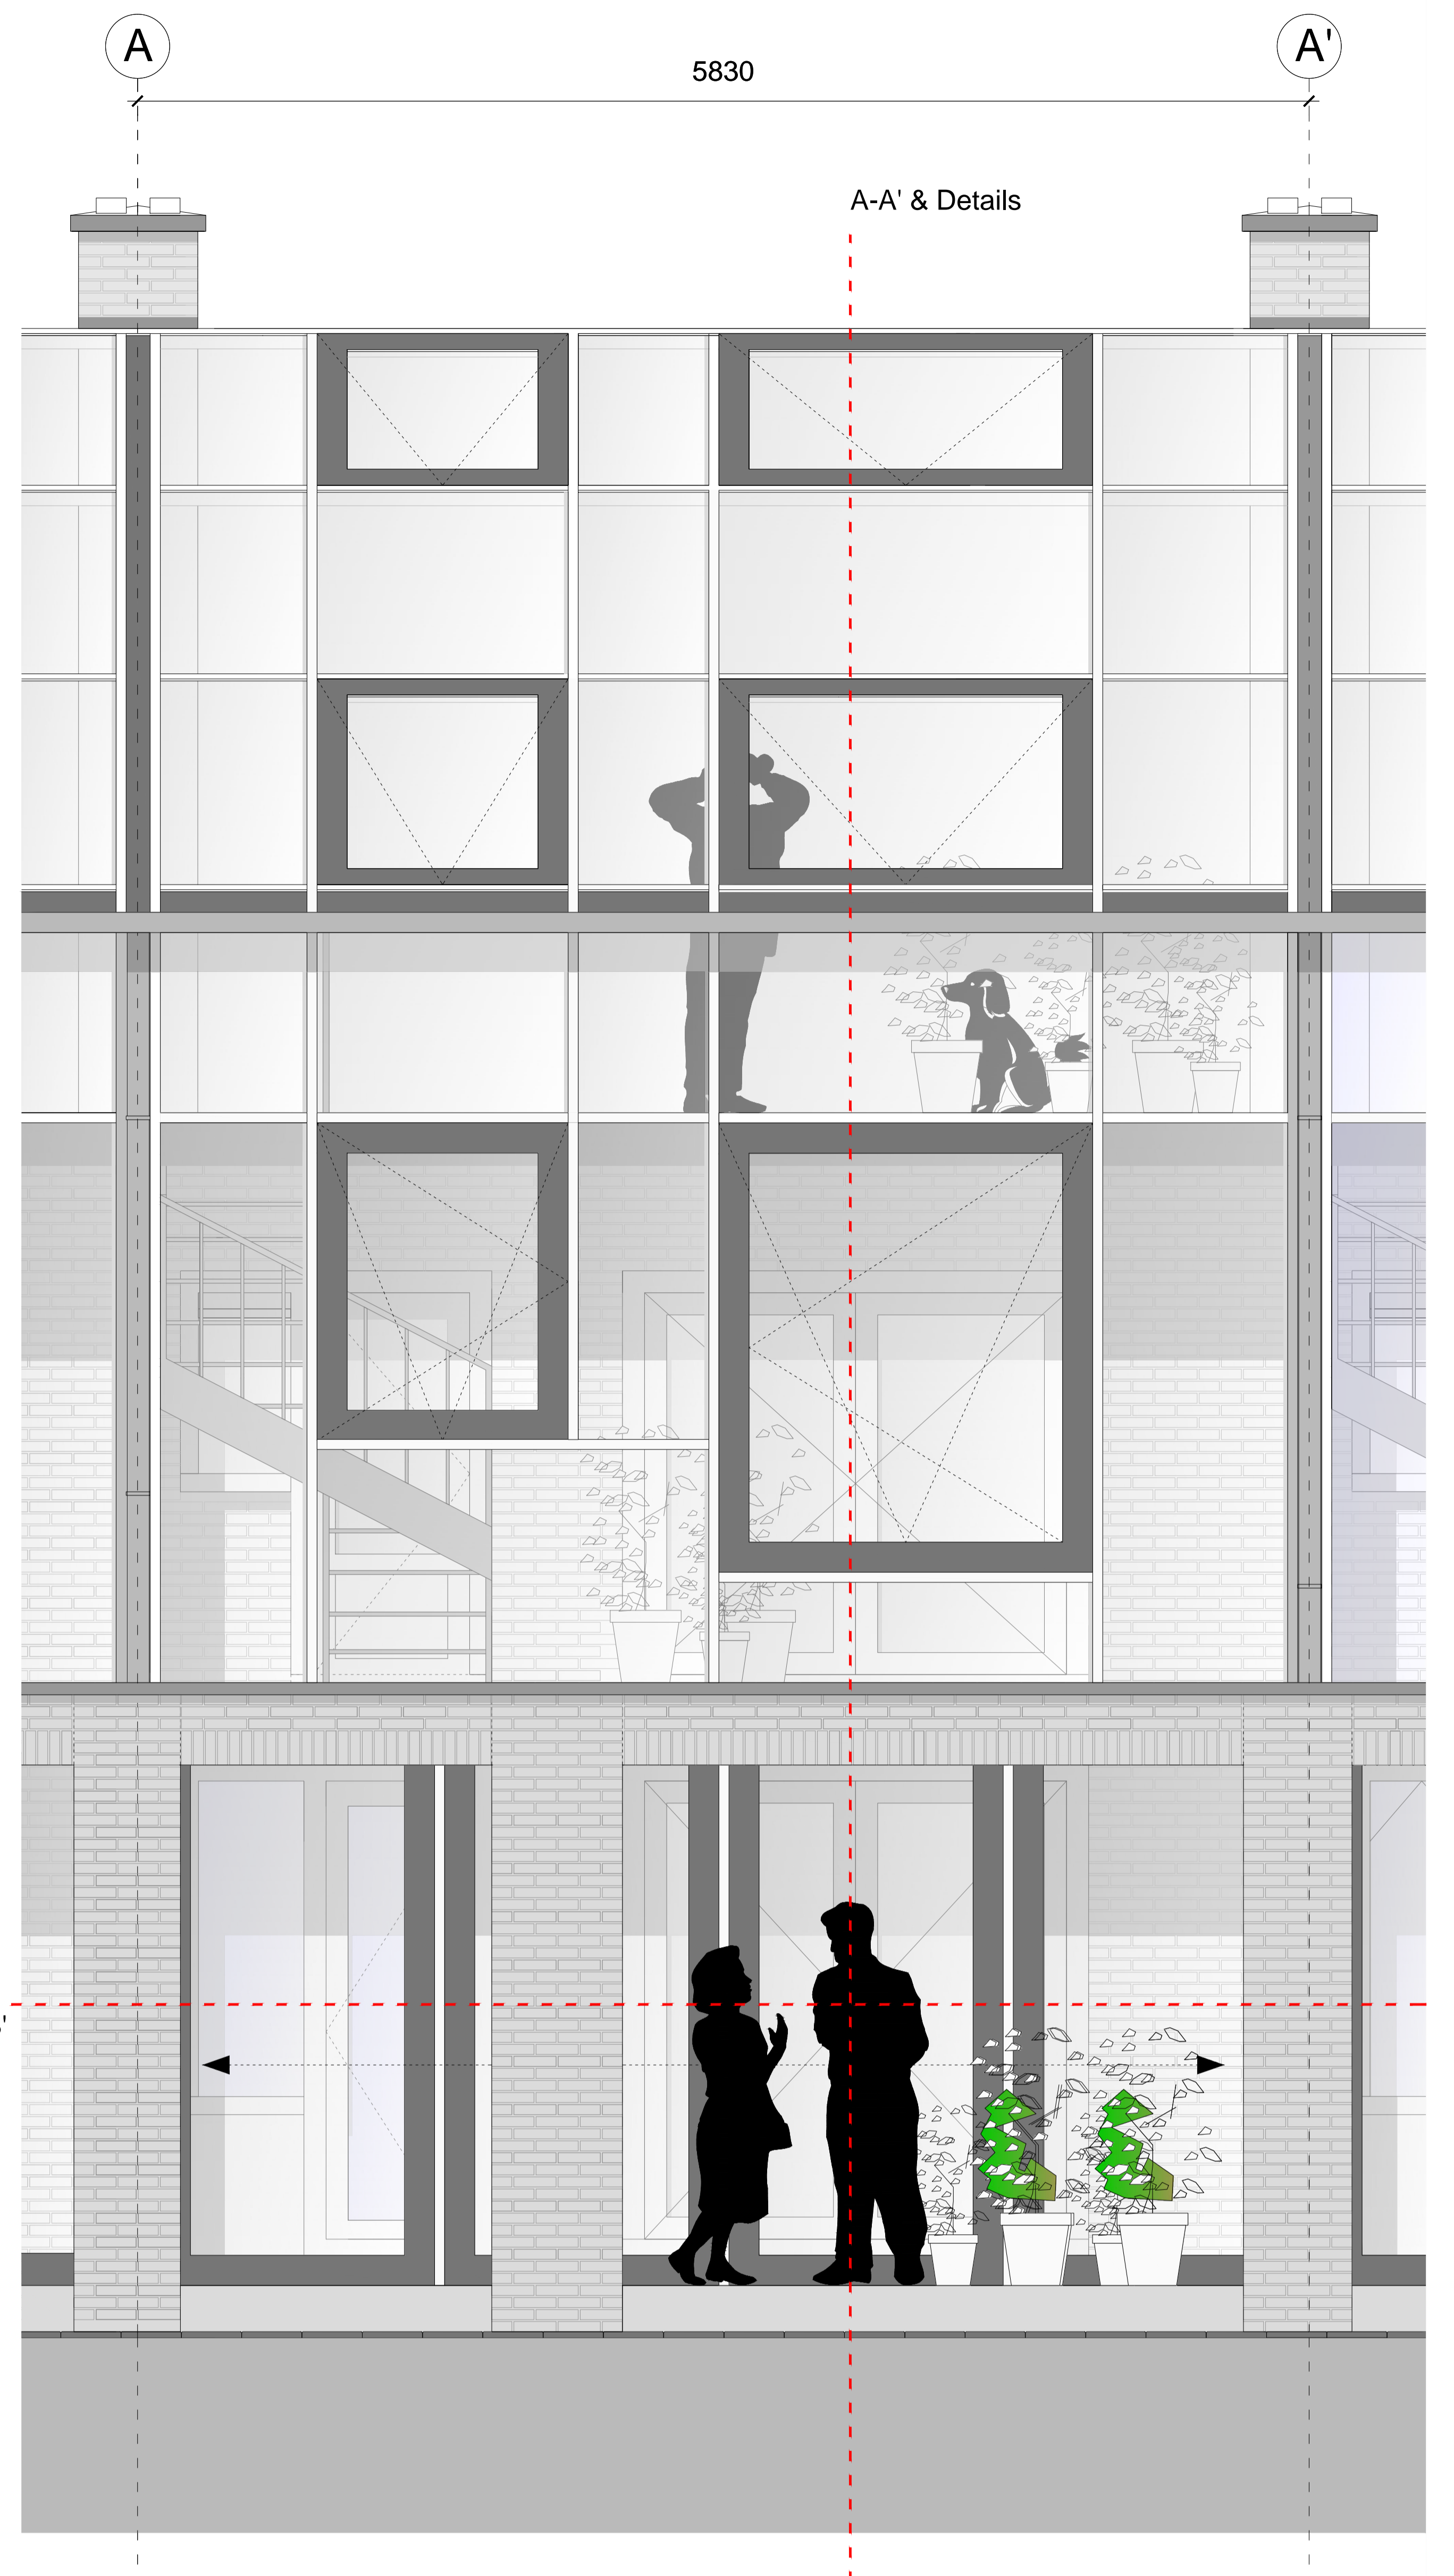


Facade fragment

1:20

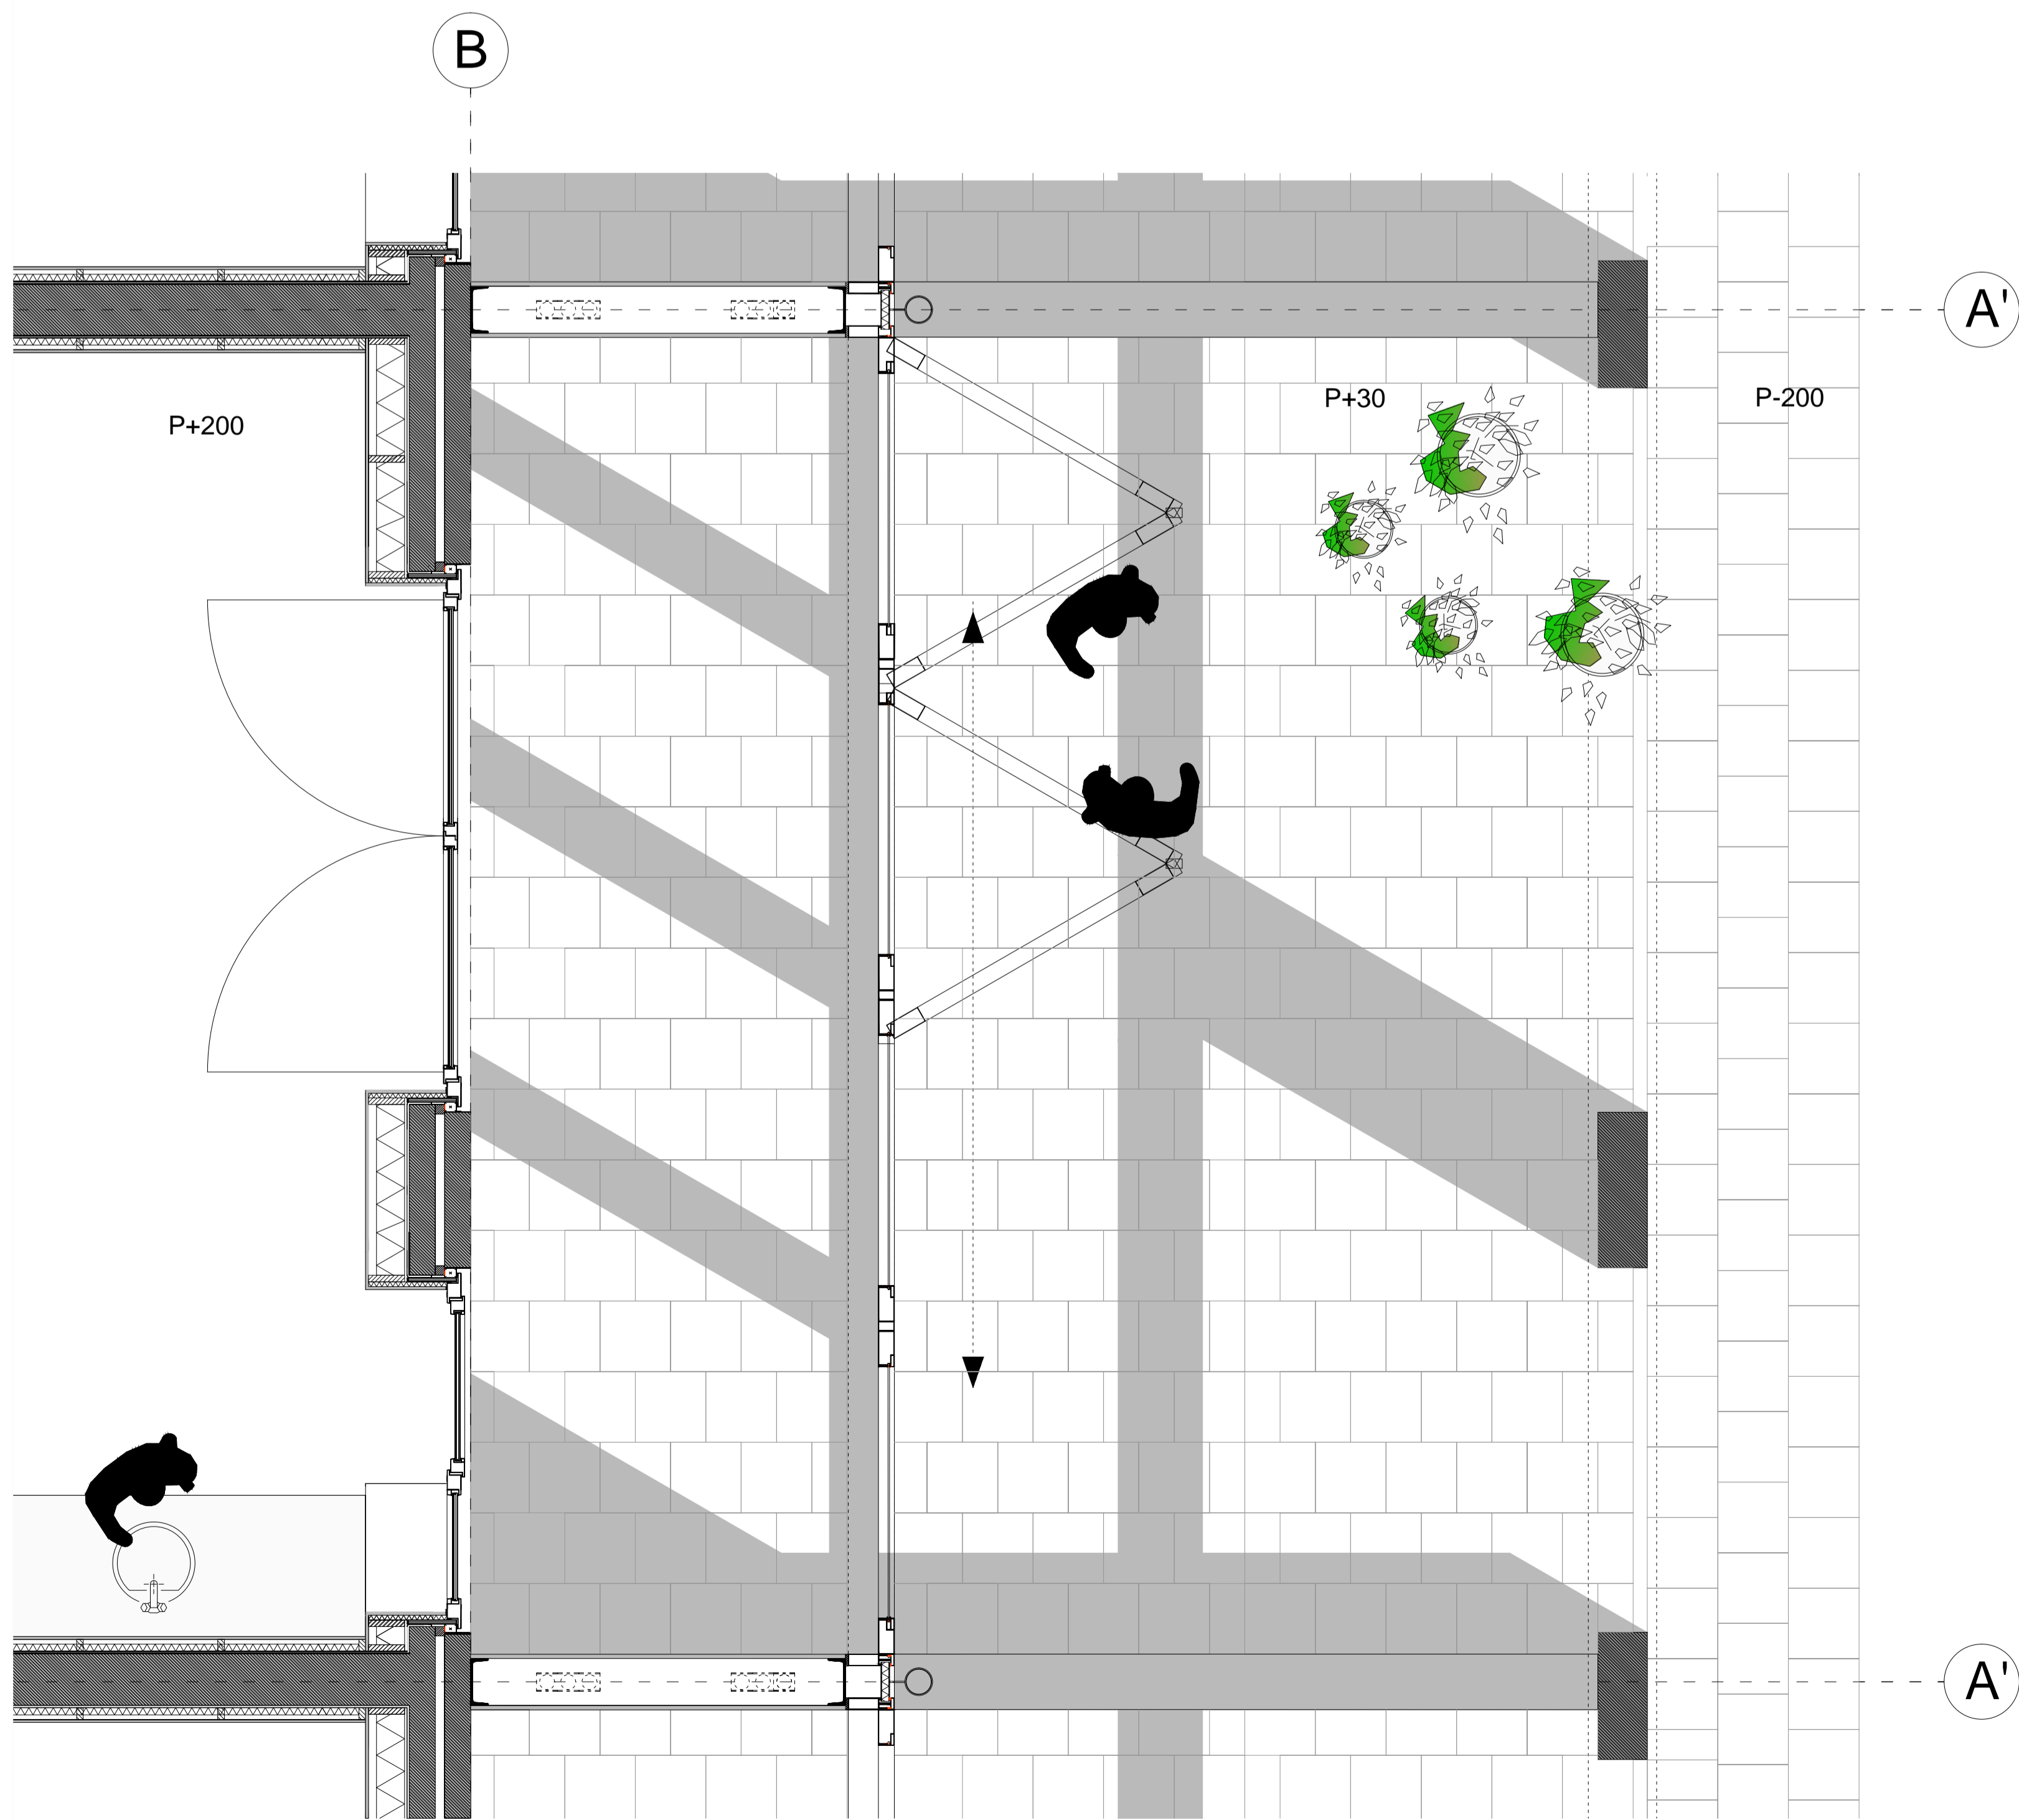

Groundfloor fragment B-B'

1:20

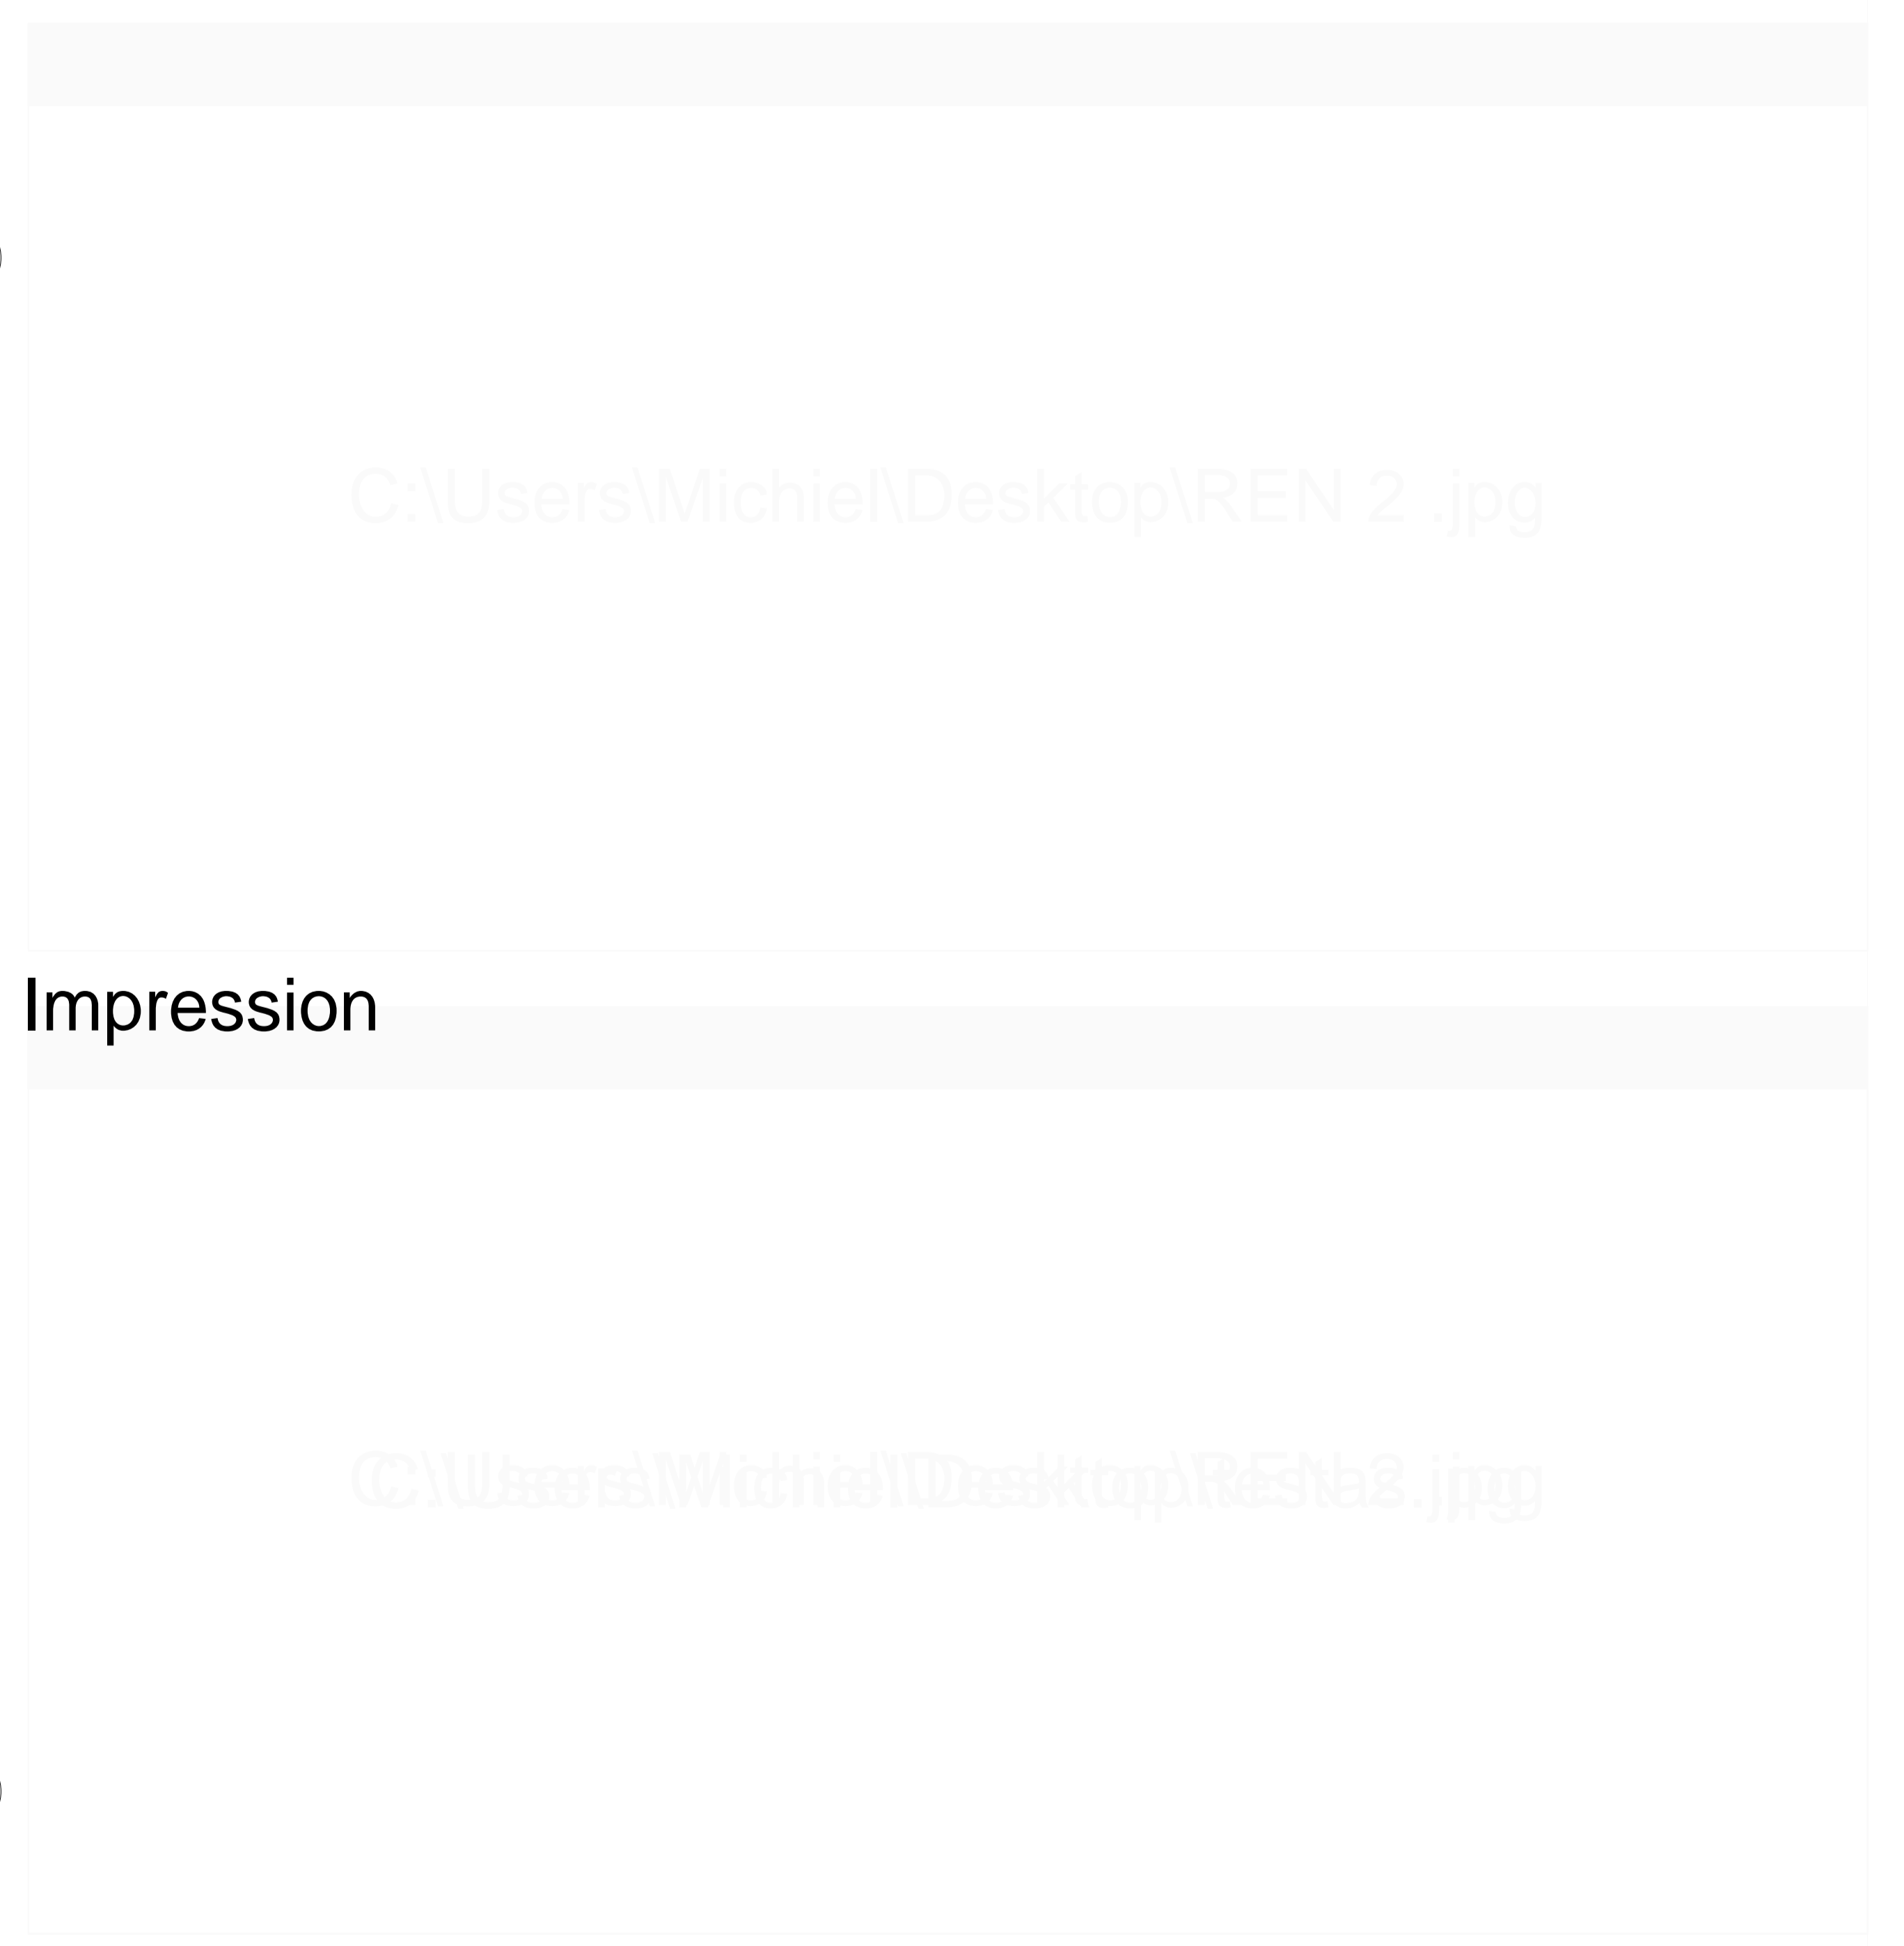

Impression

Impression