



University Library and Learning Center

Poster 2 - Floorplans


Roof

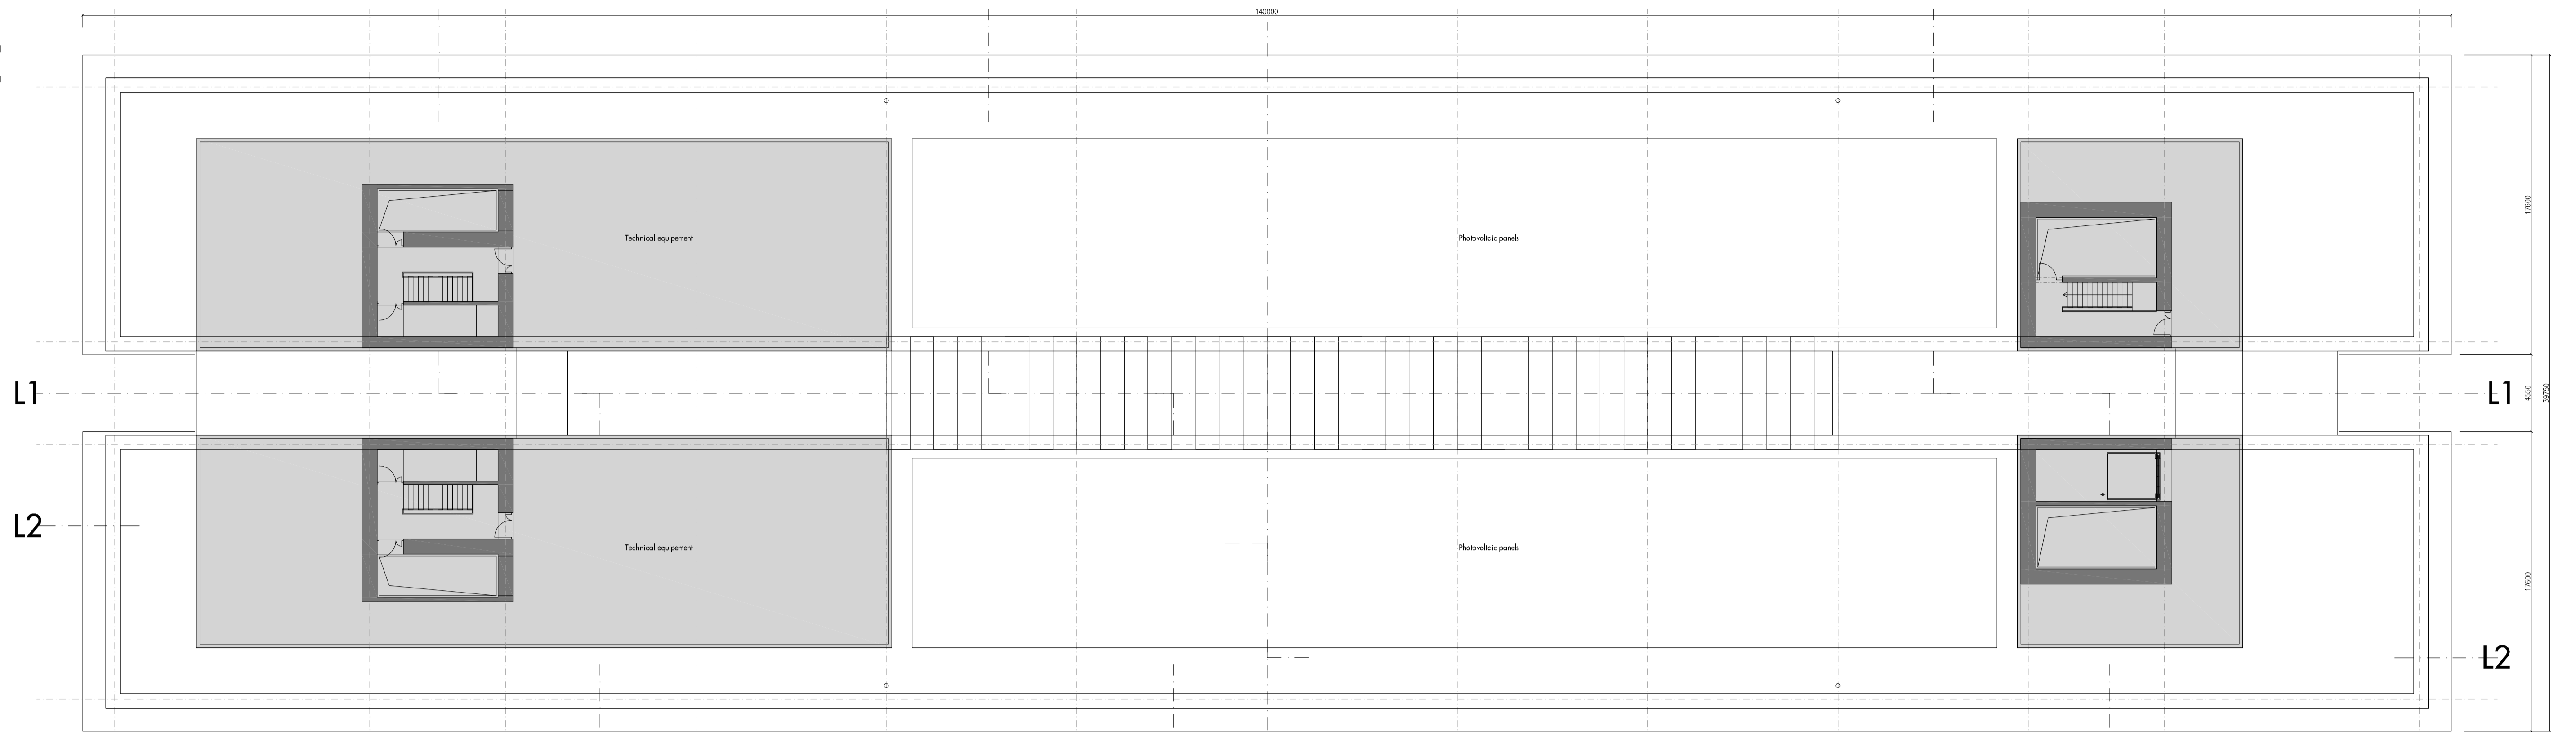



+3

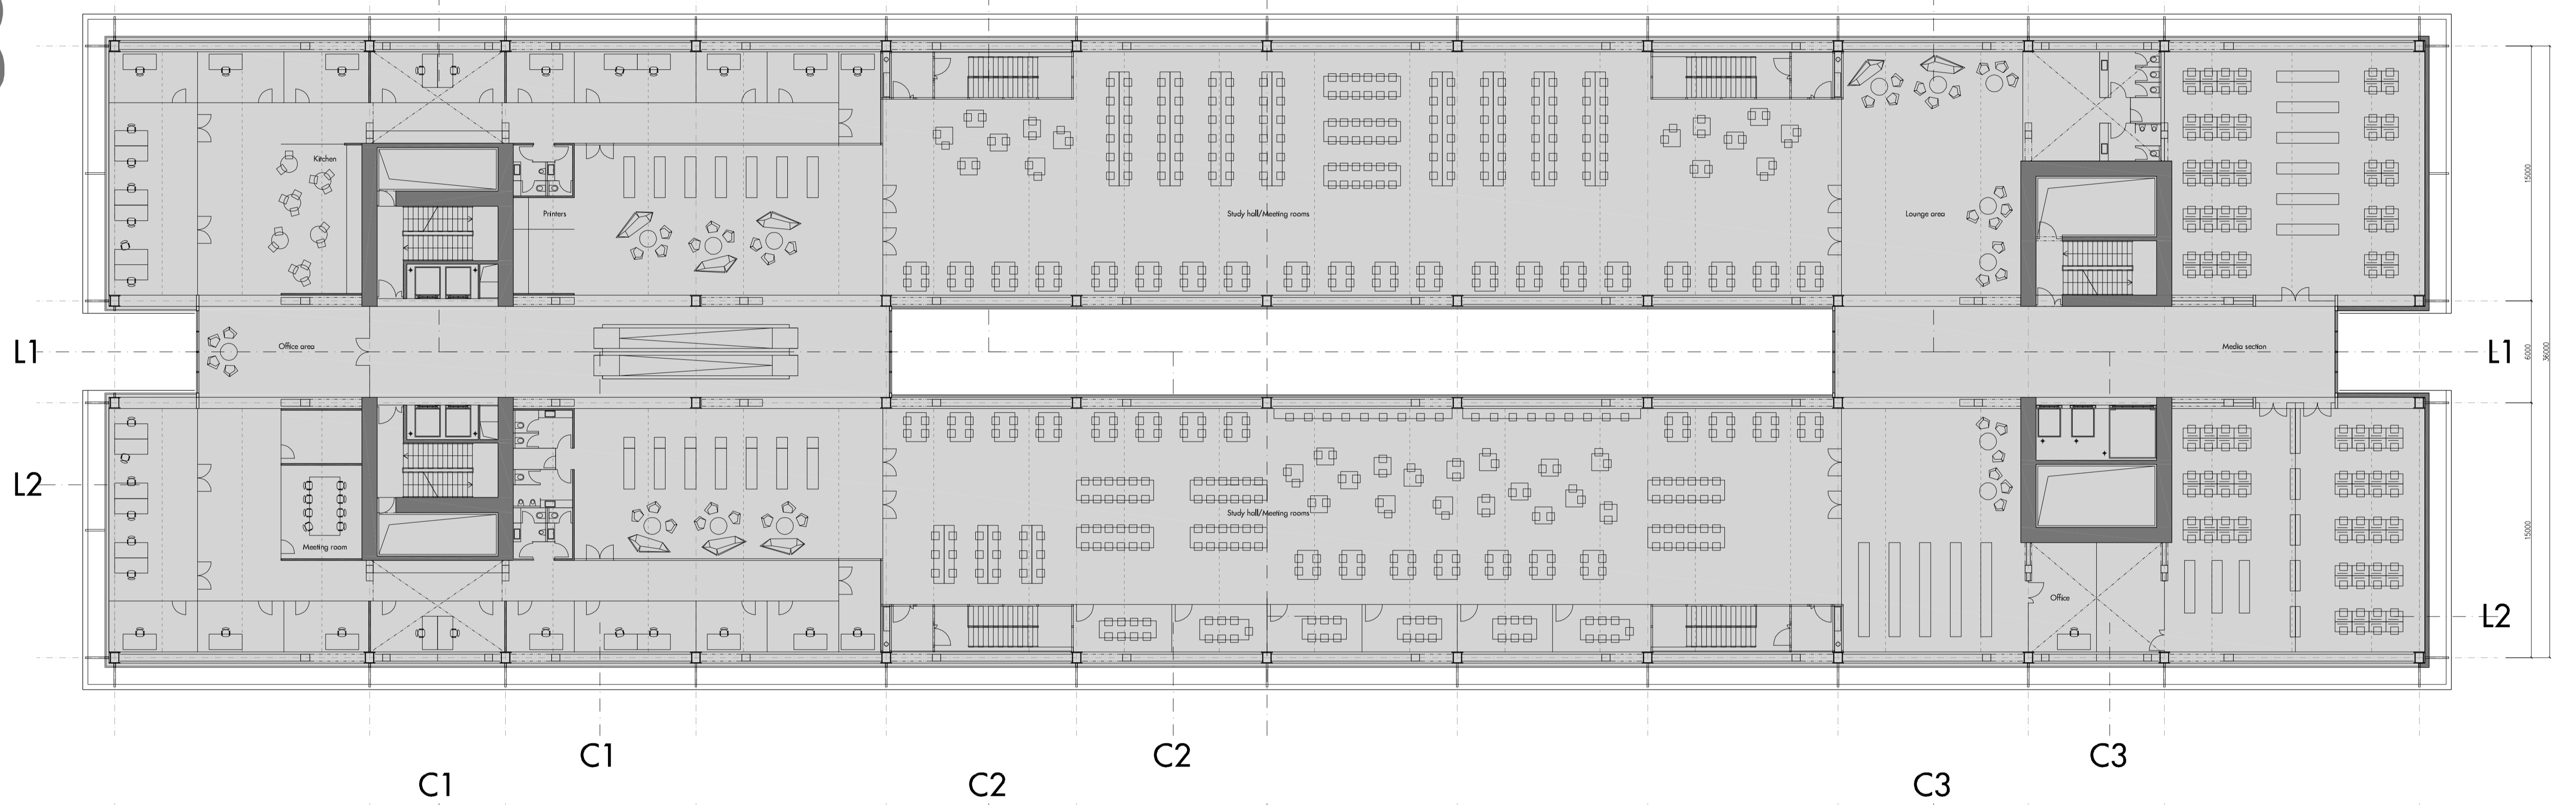

+2

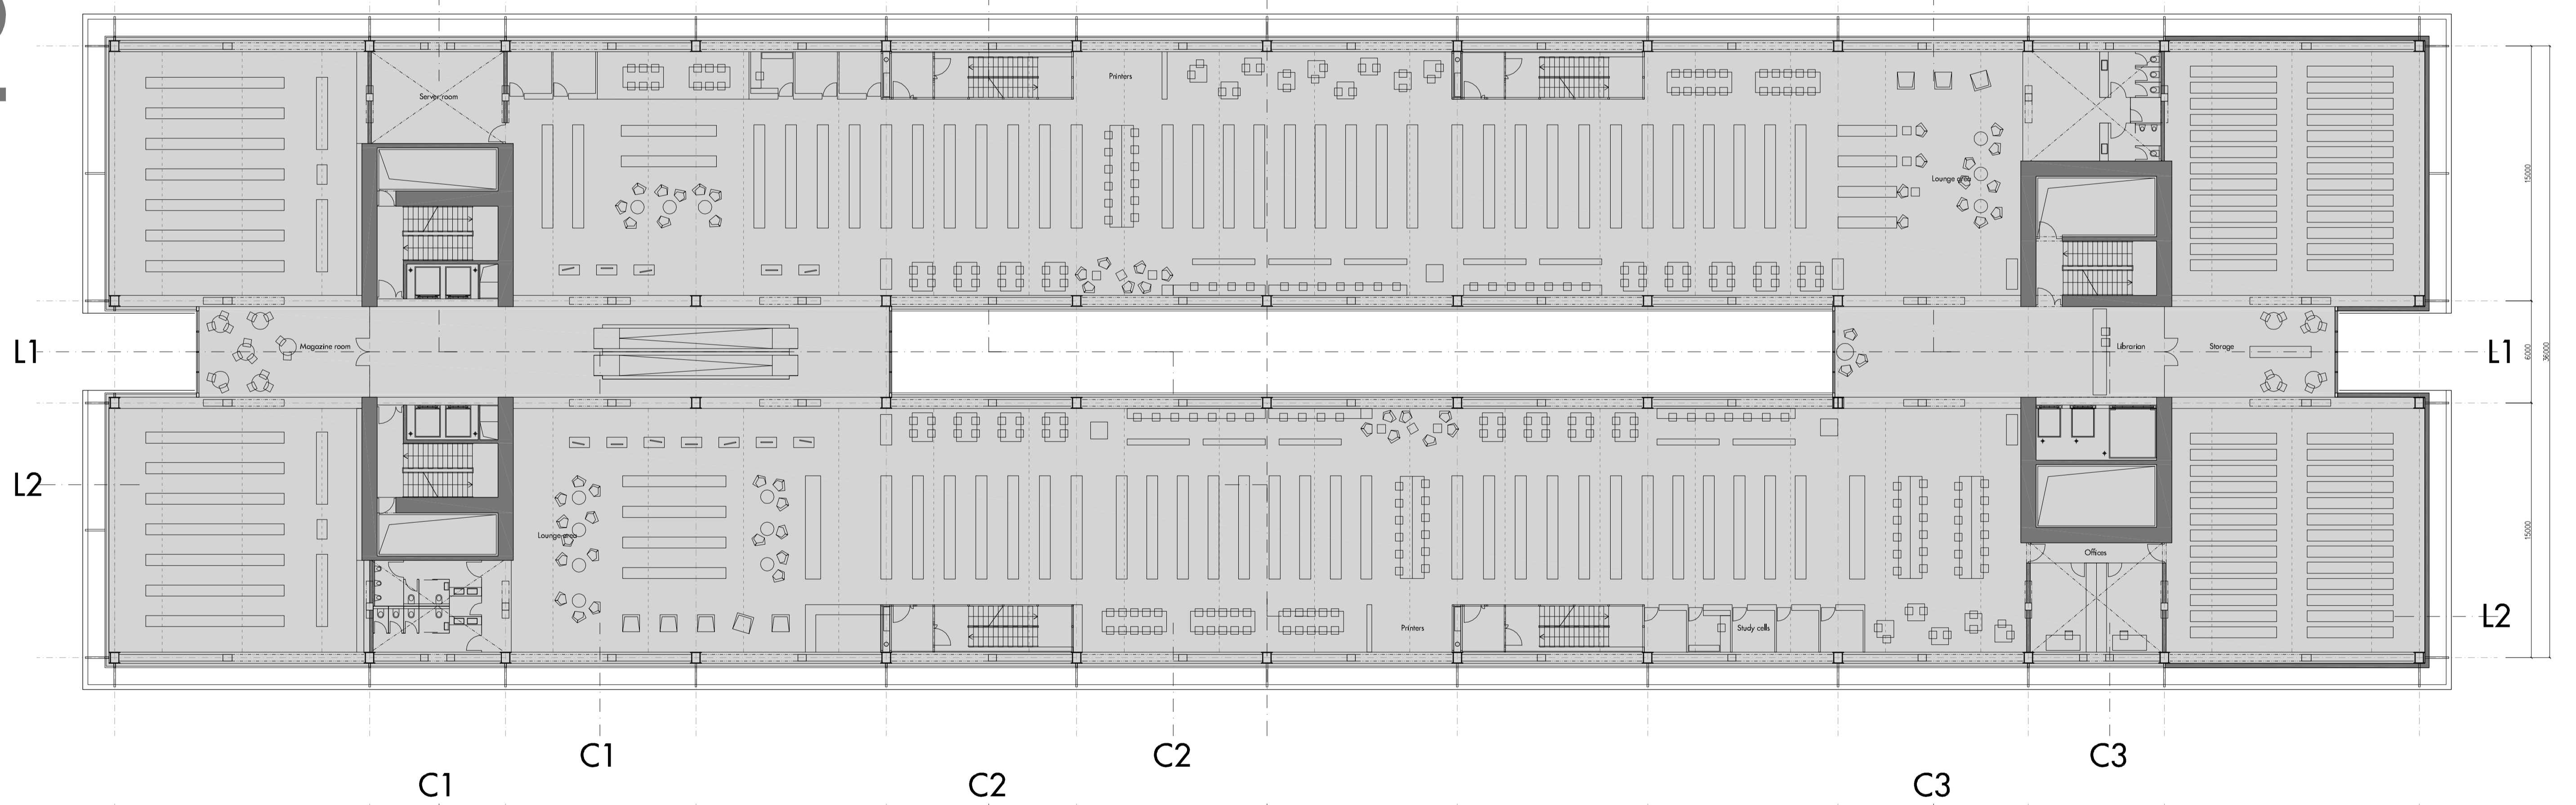

+1

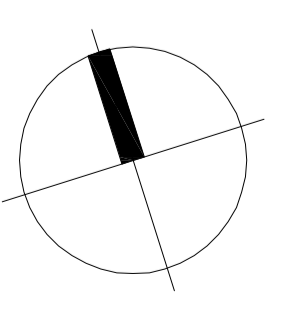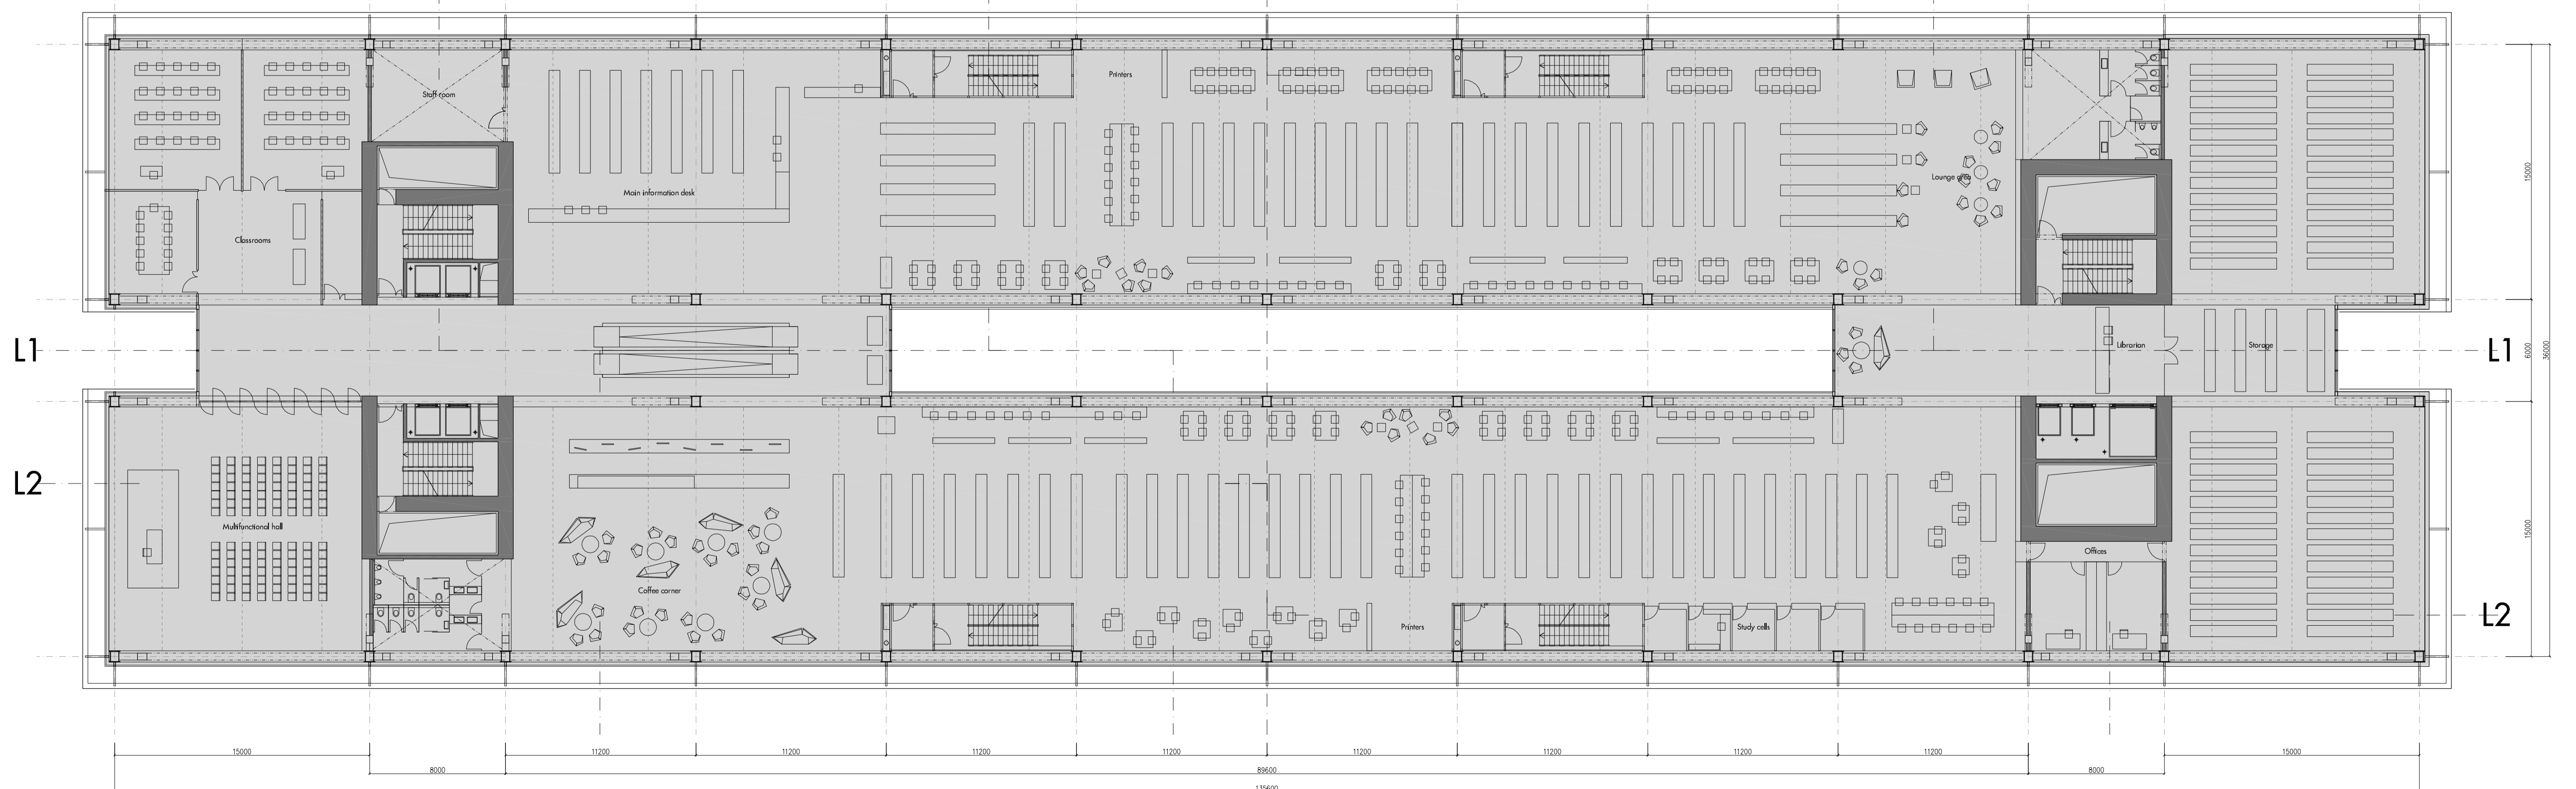

1:200