

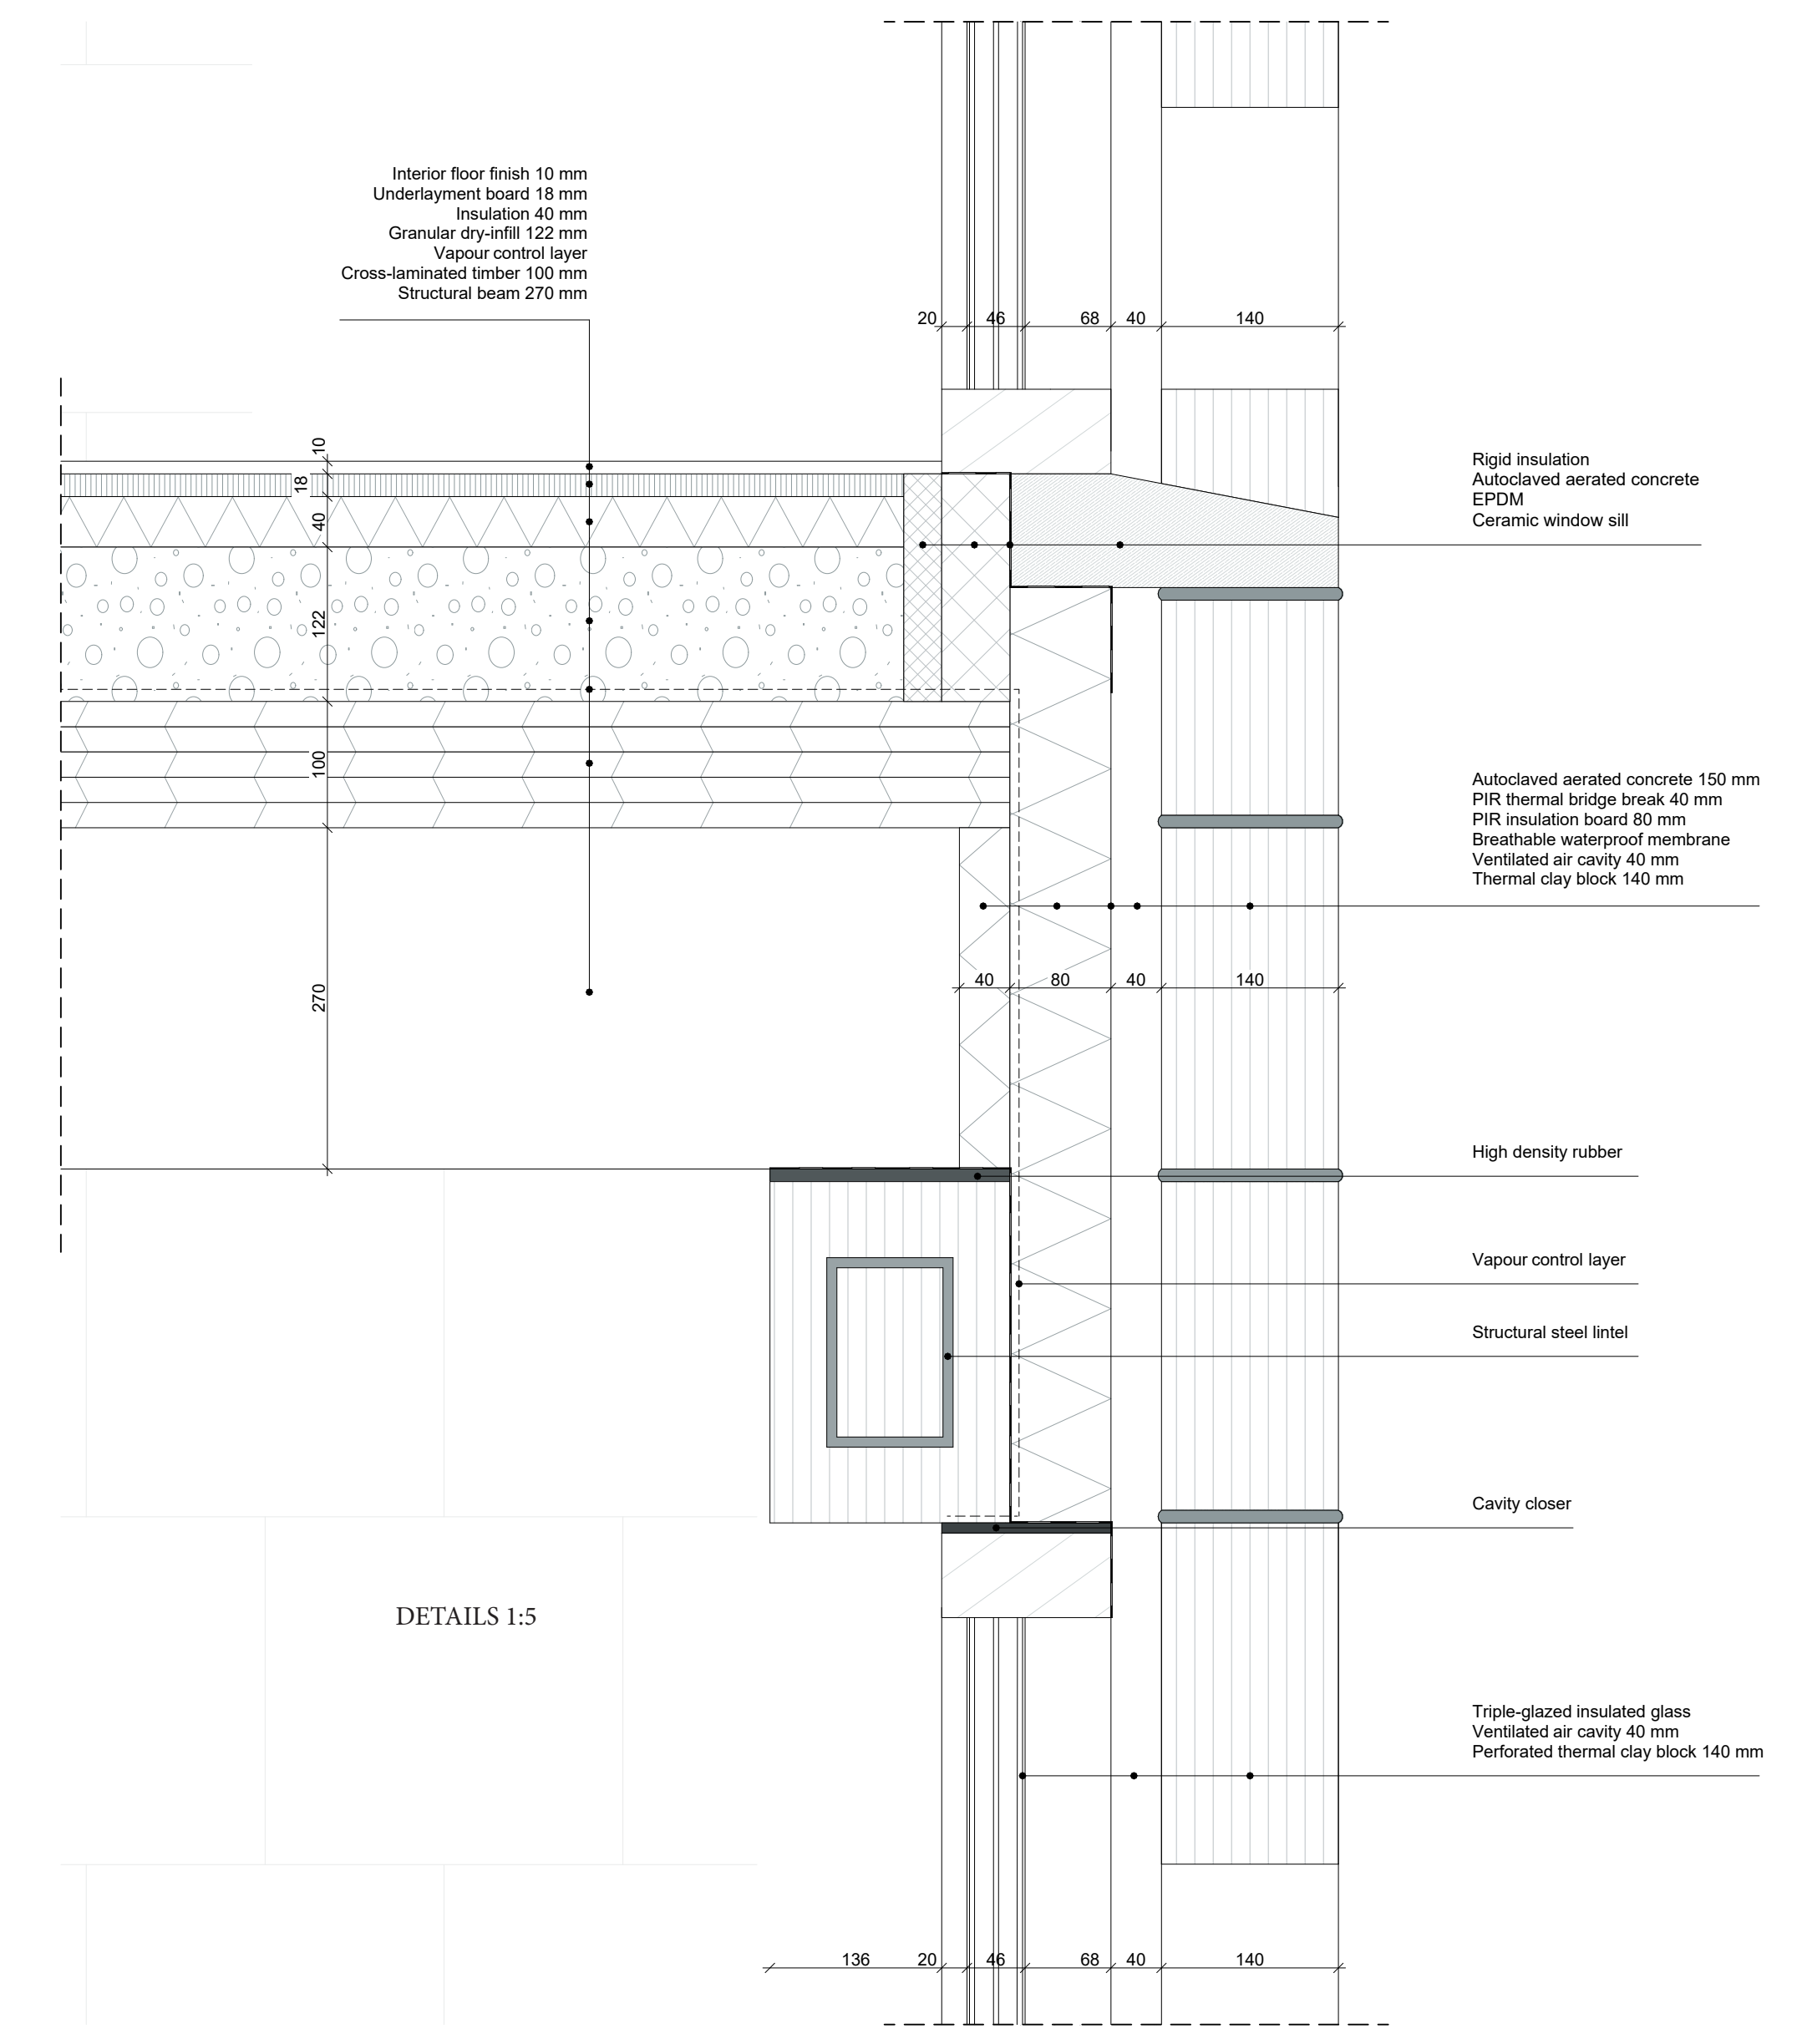
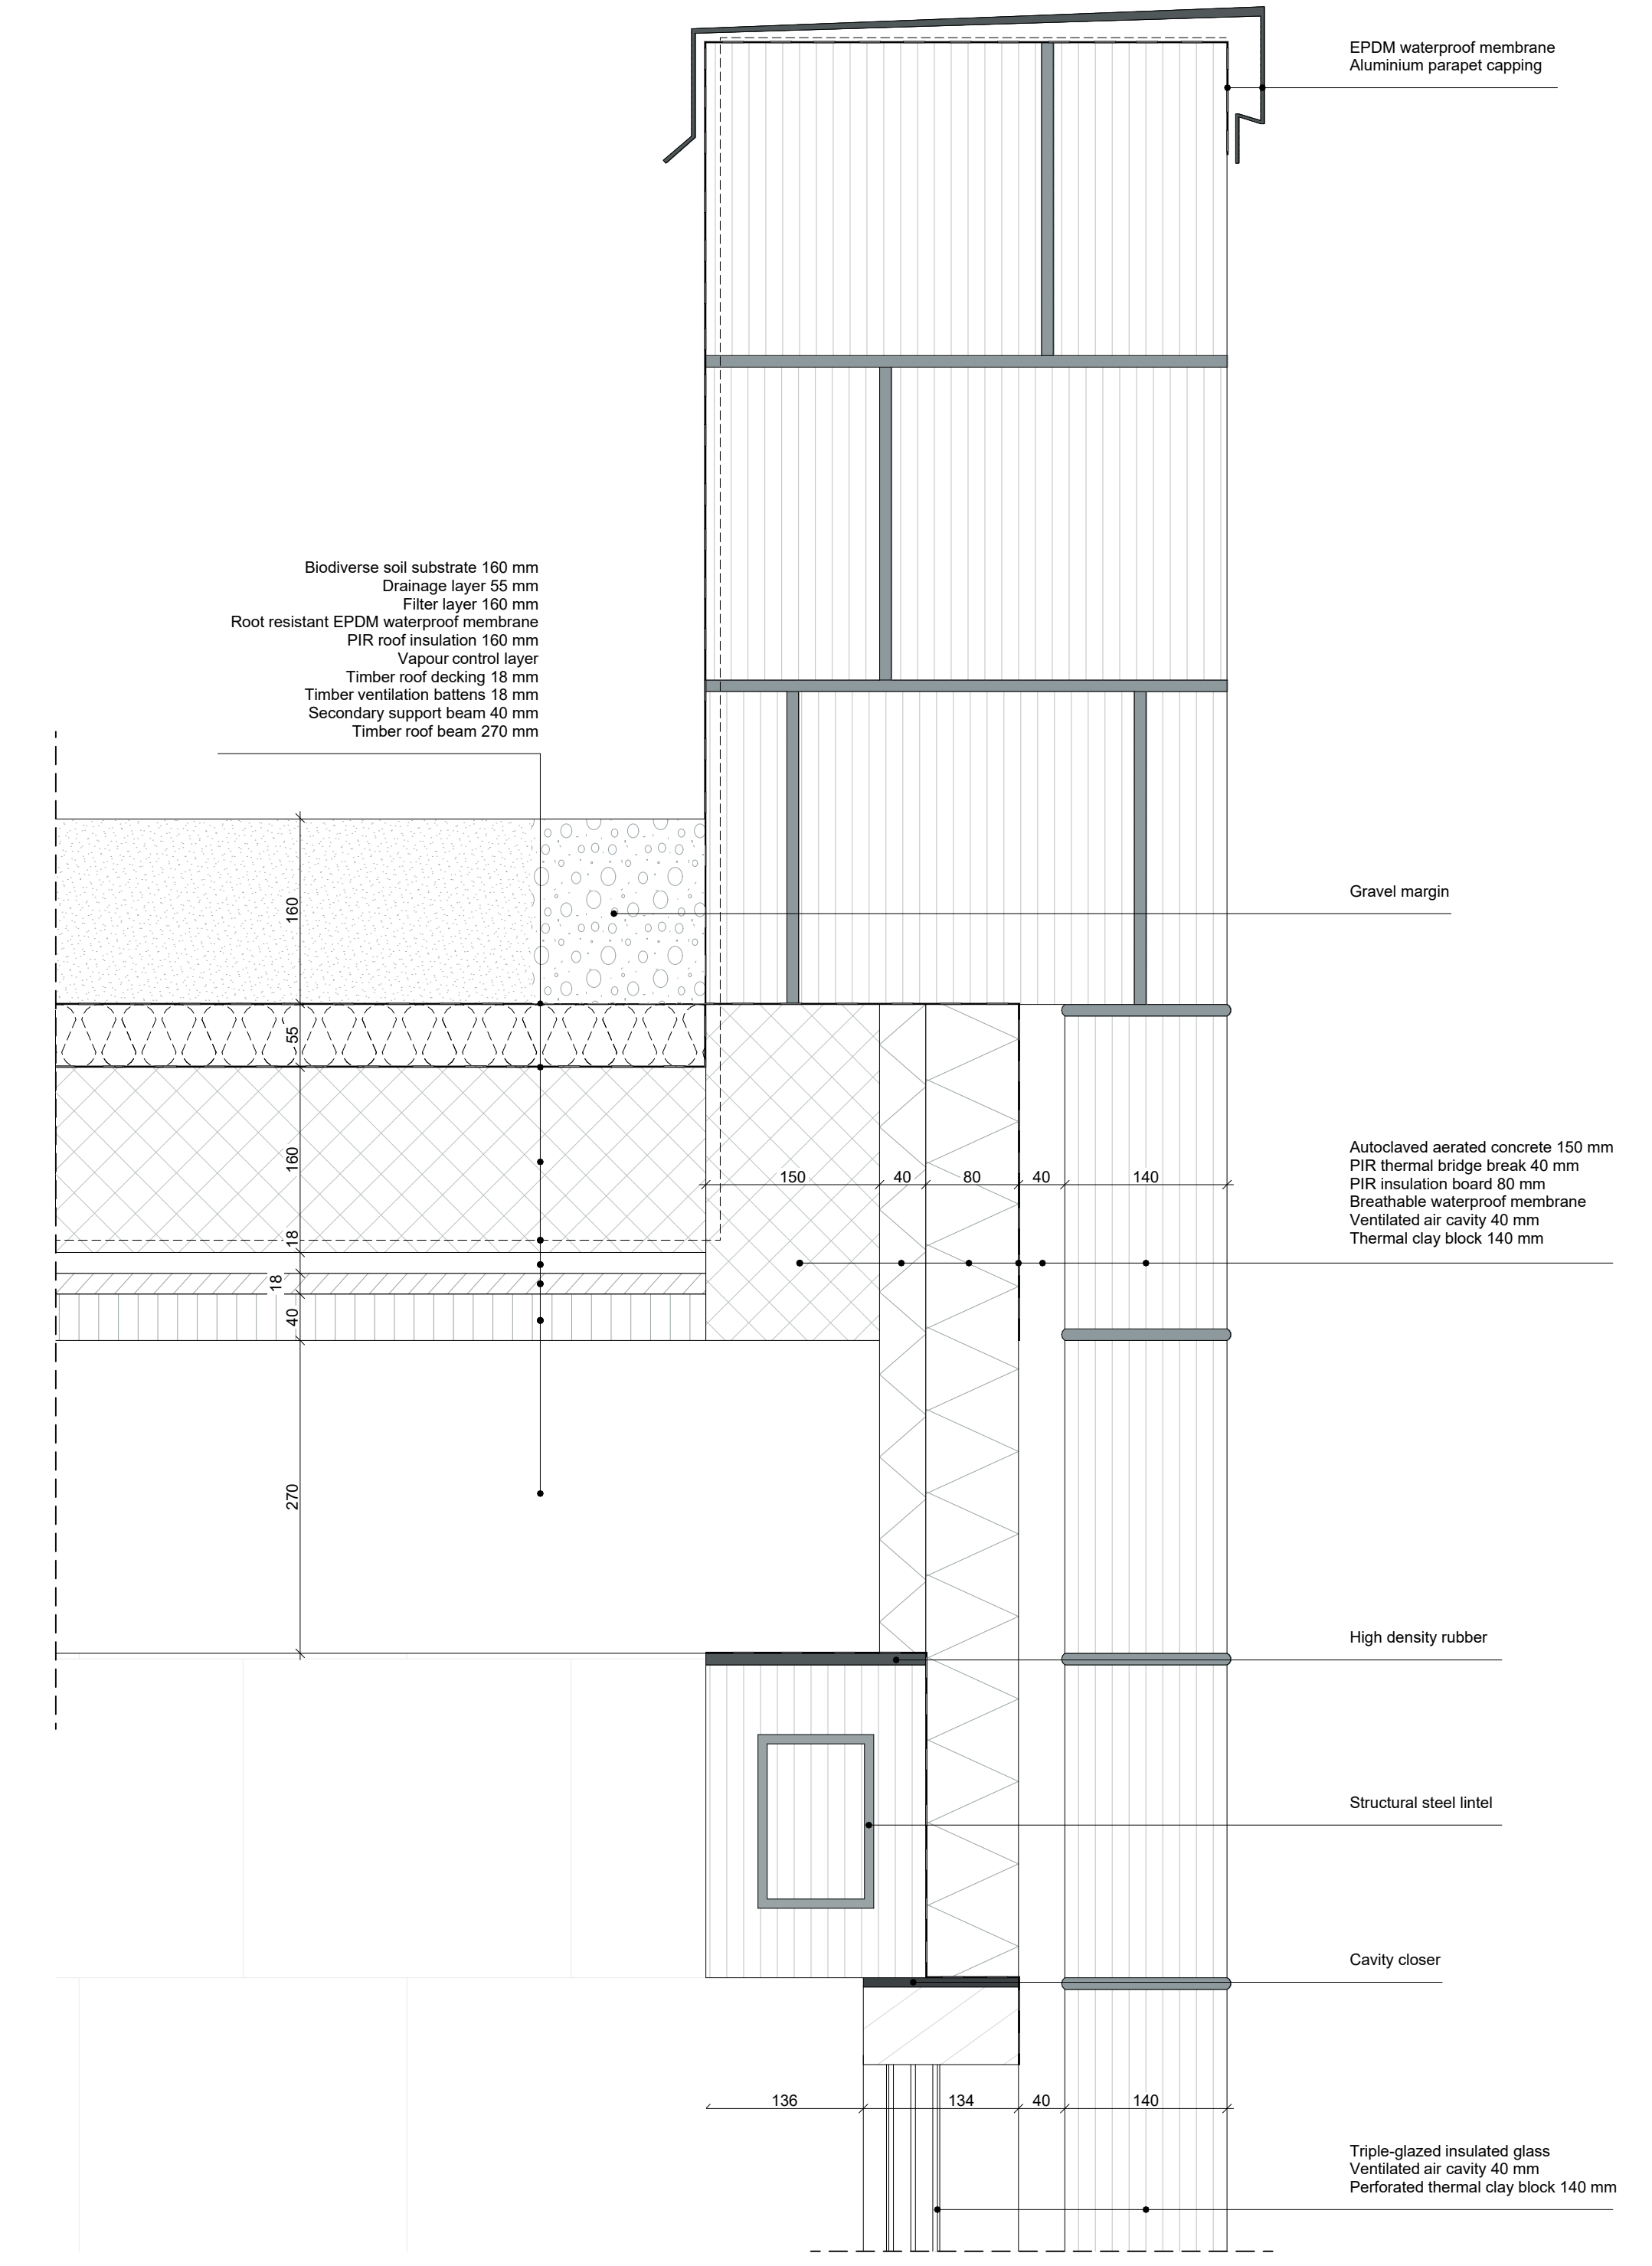



FRAGMENT 1:20

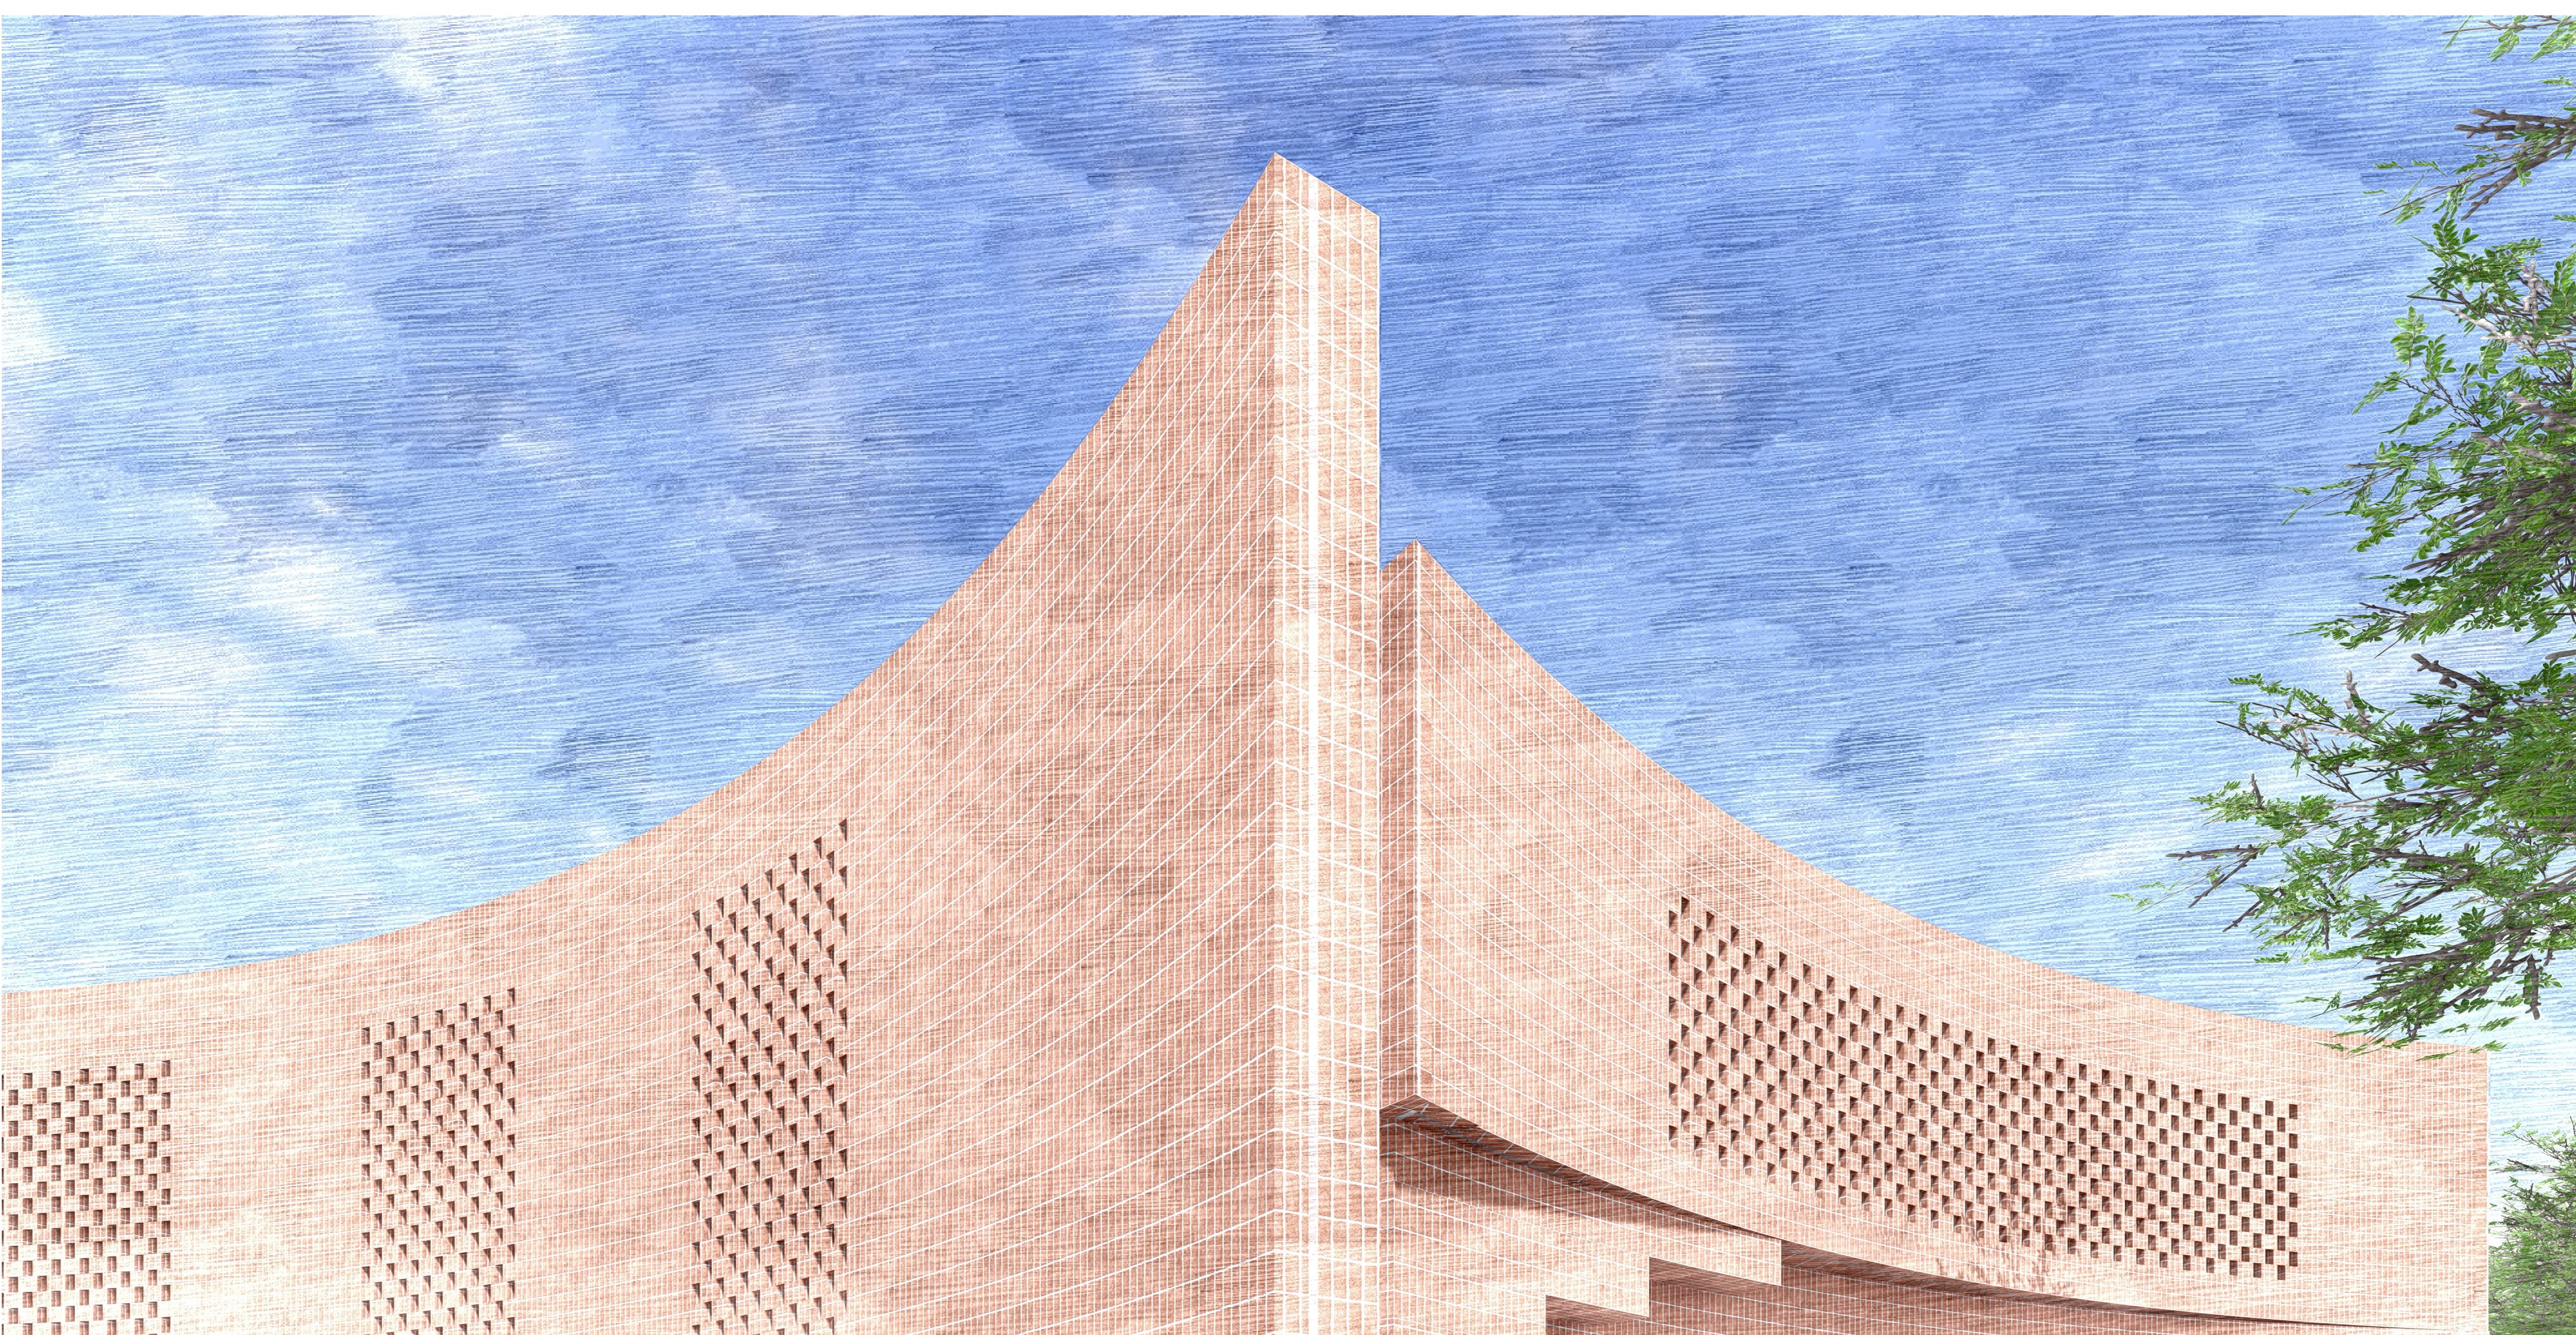

DETAILS 1:5

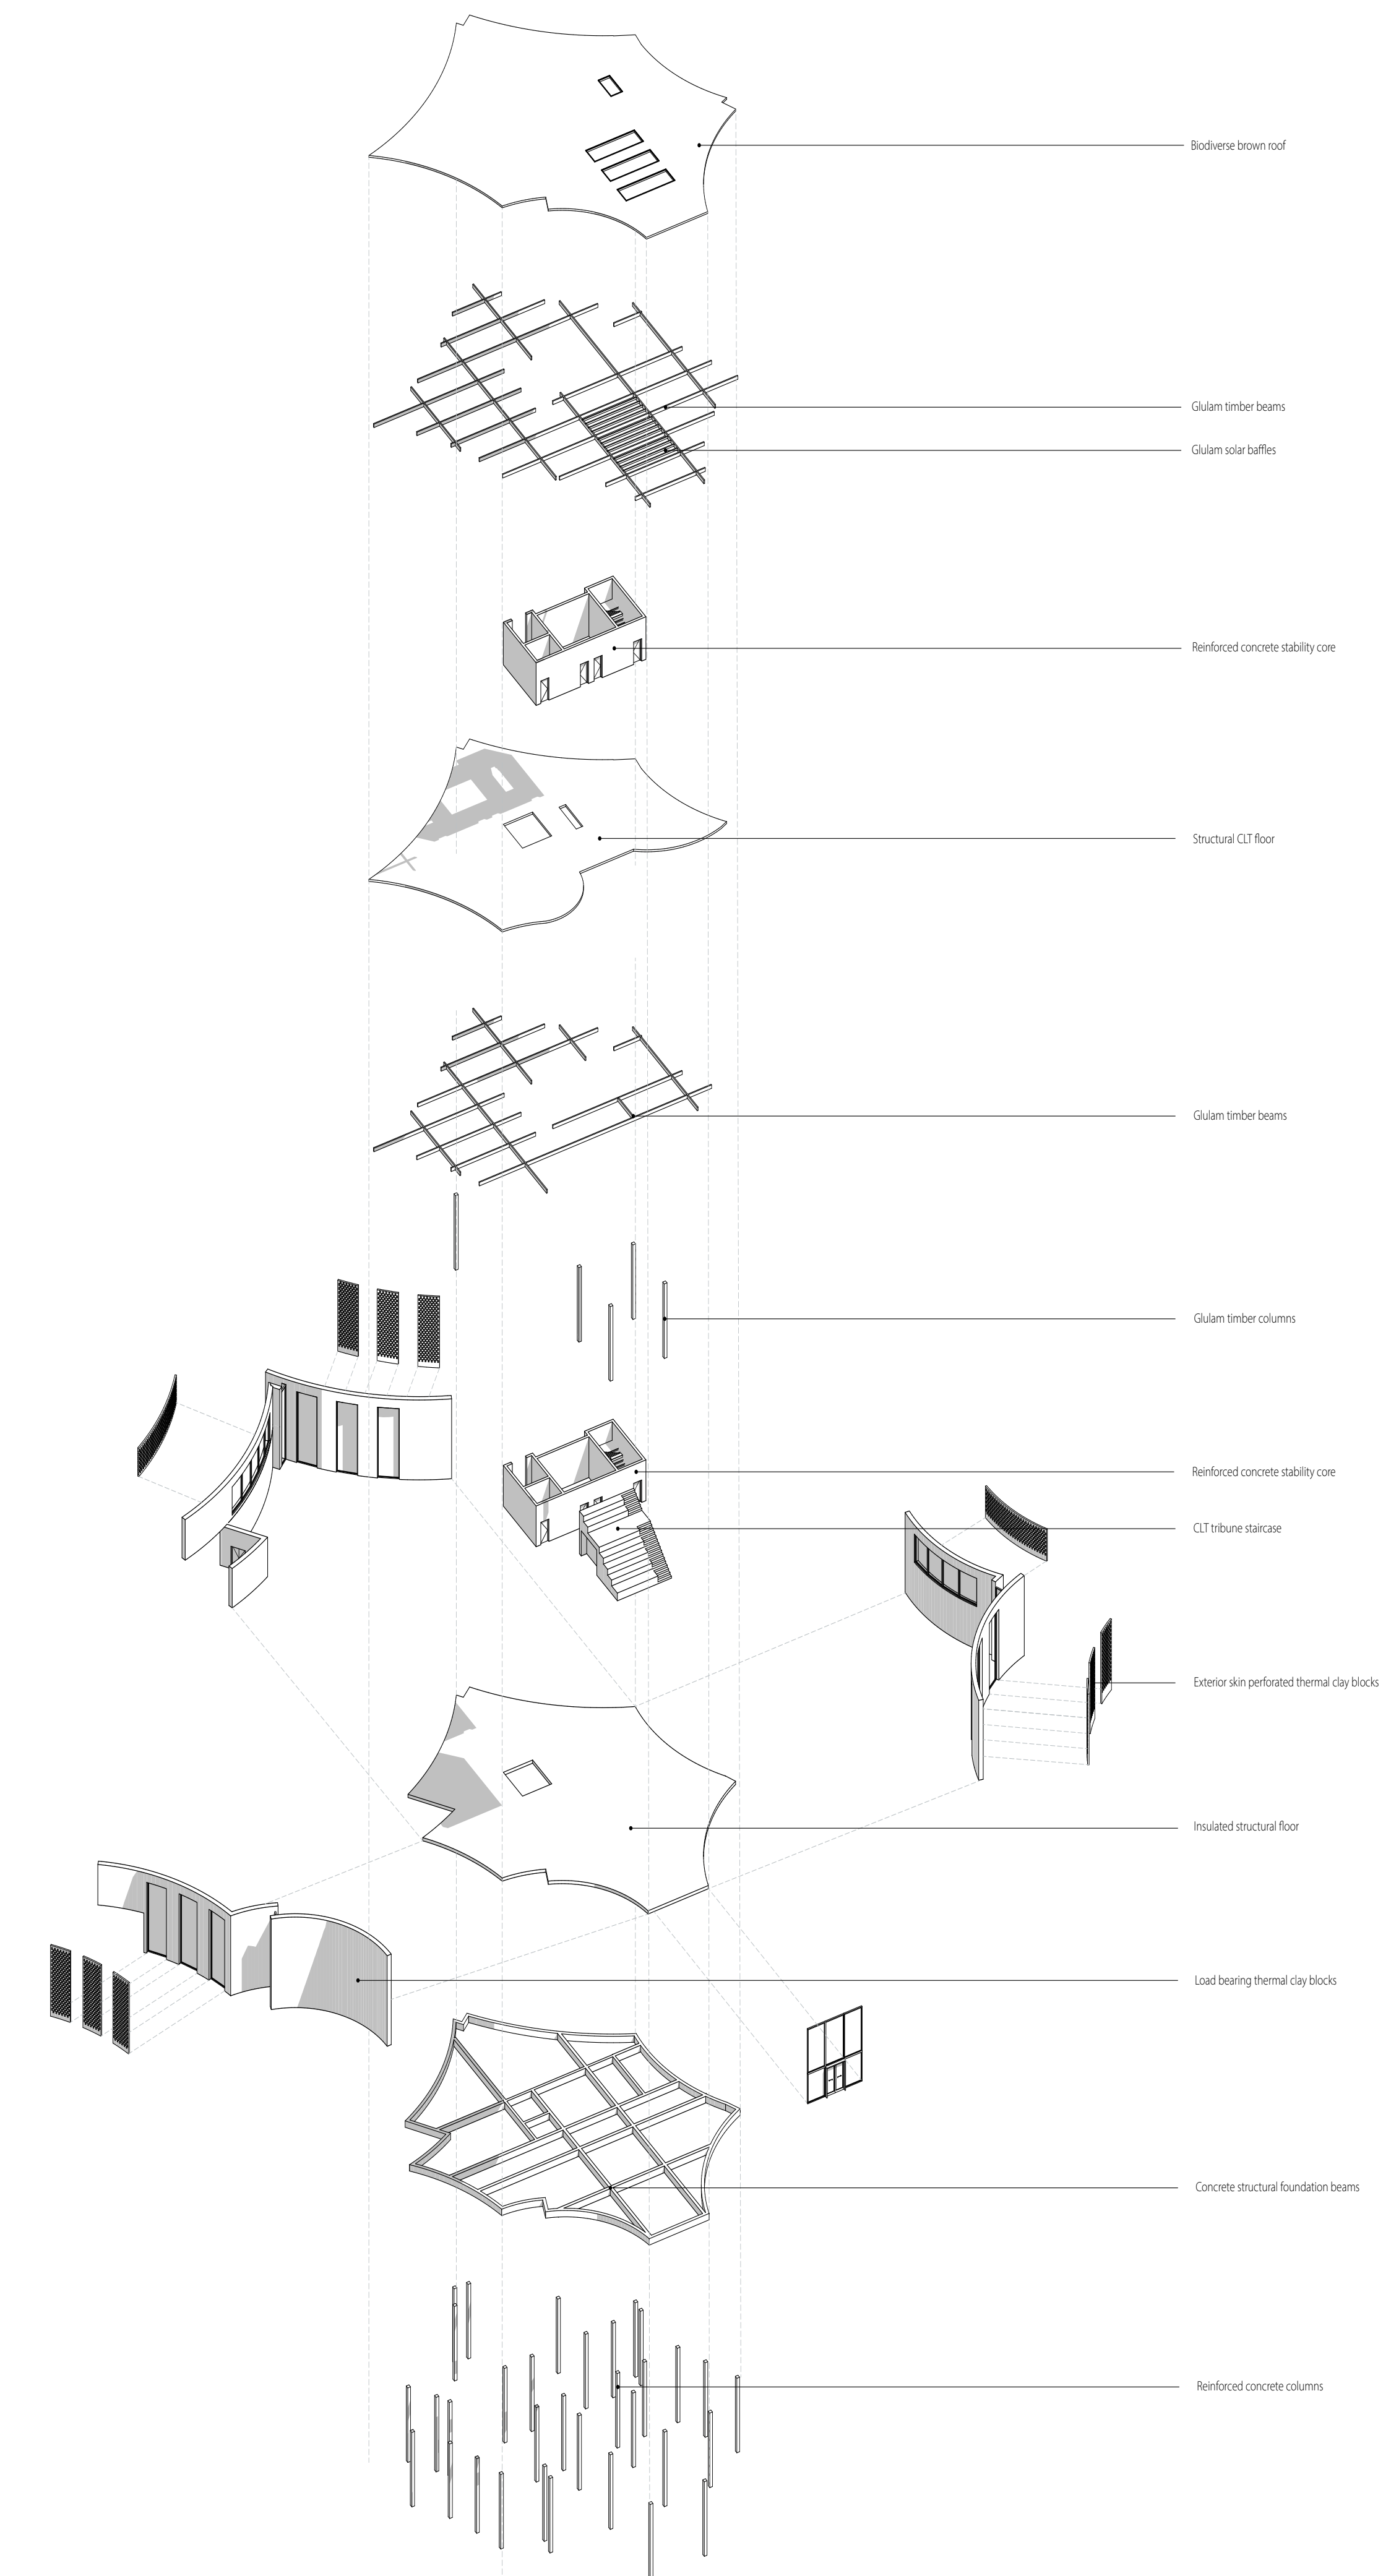


CONSTRUCTION DIAGRAM EXPLODED VIEW

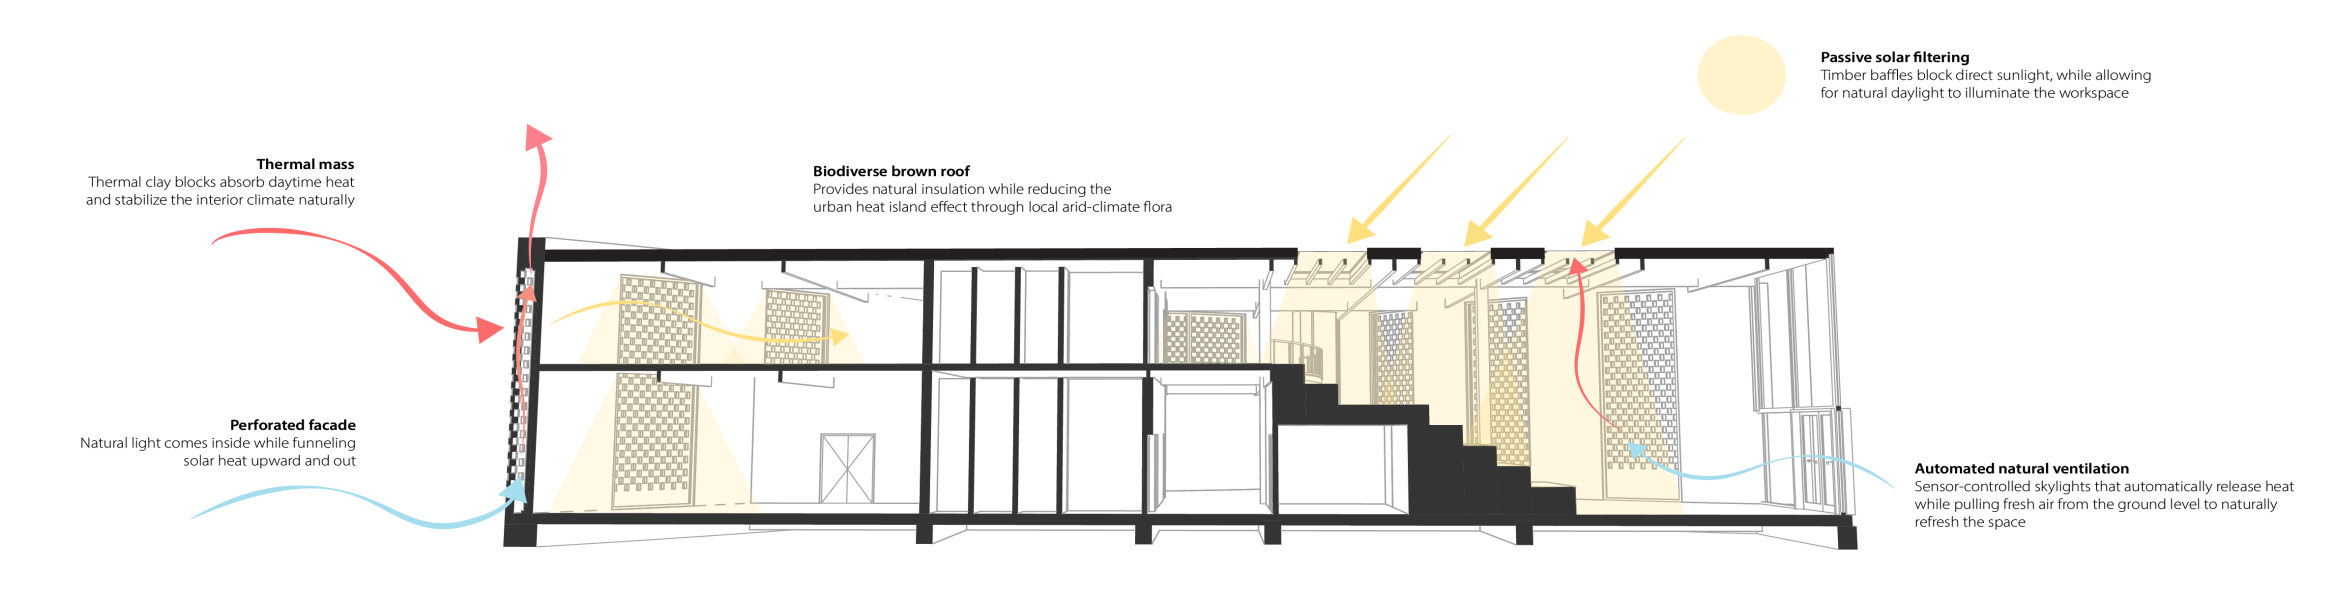


CLIMATE PRINCIPLES DIAGRAM




CLIMATE ZONING DIAGRAM

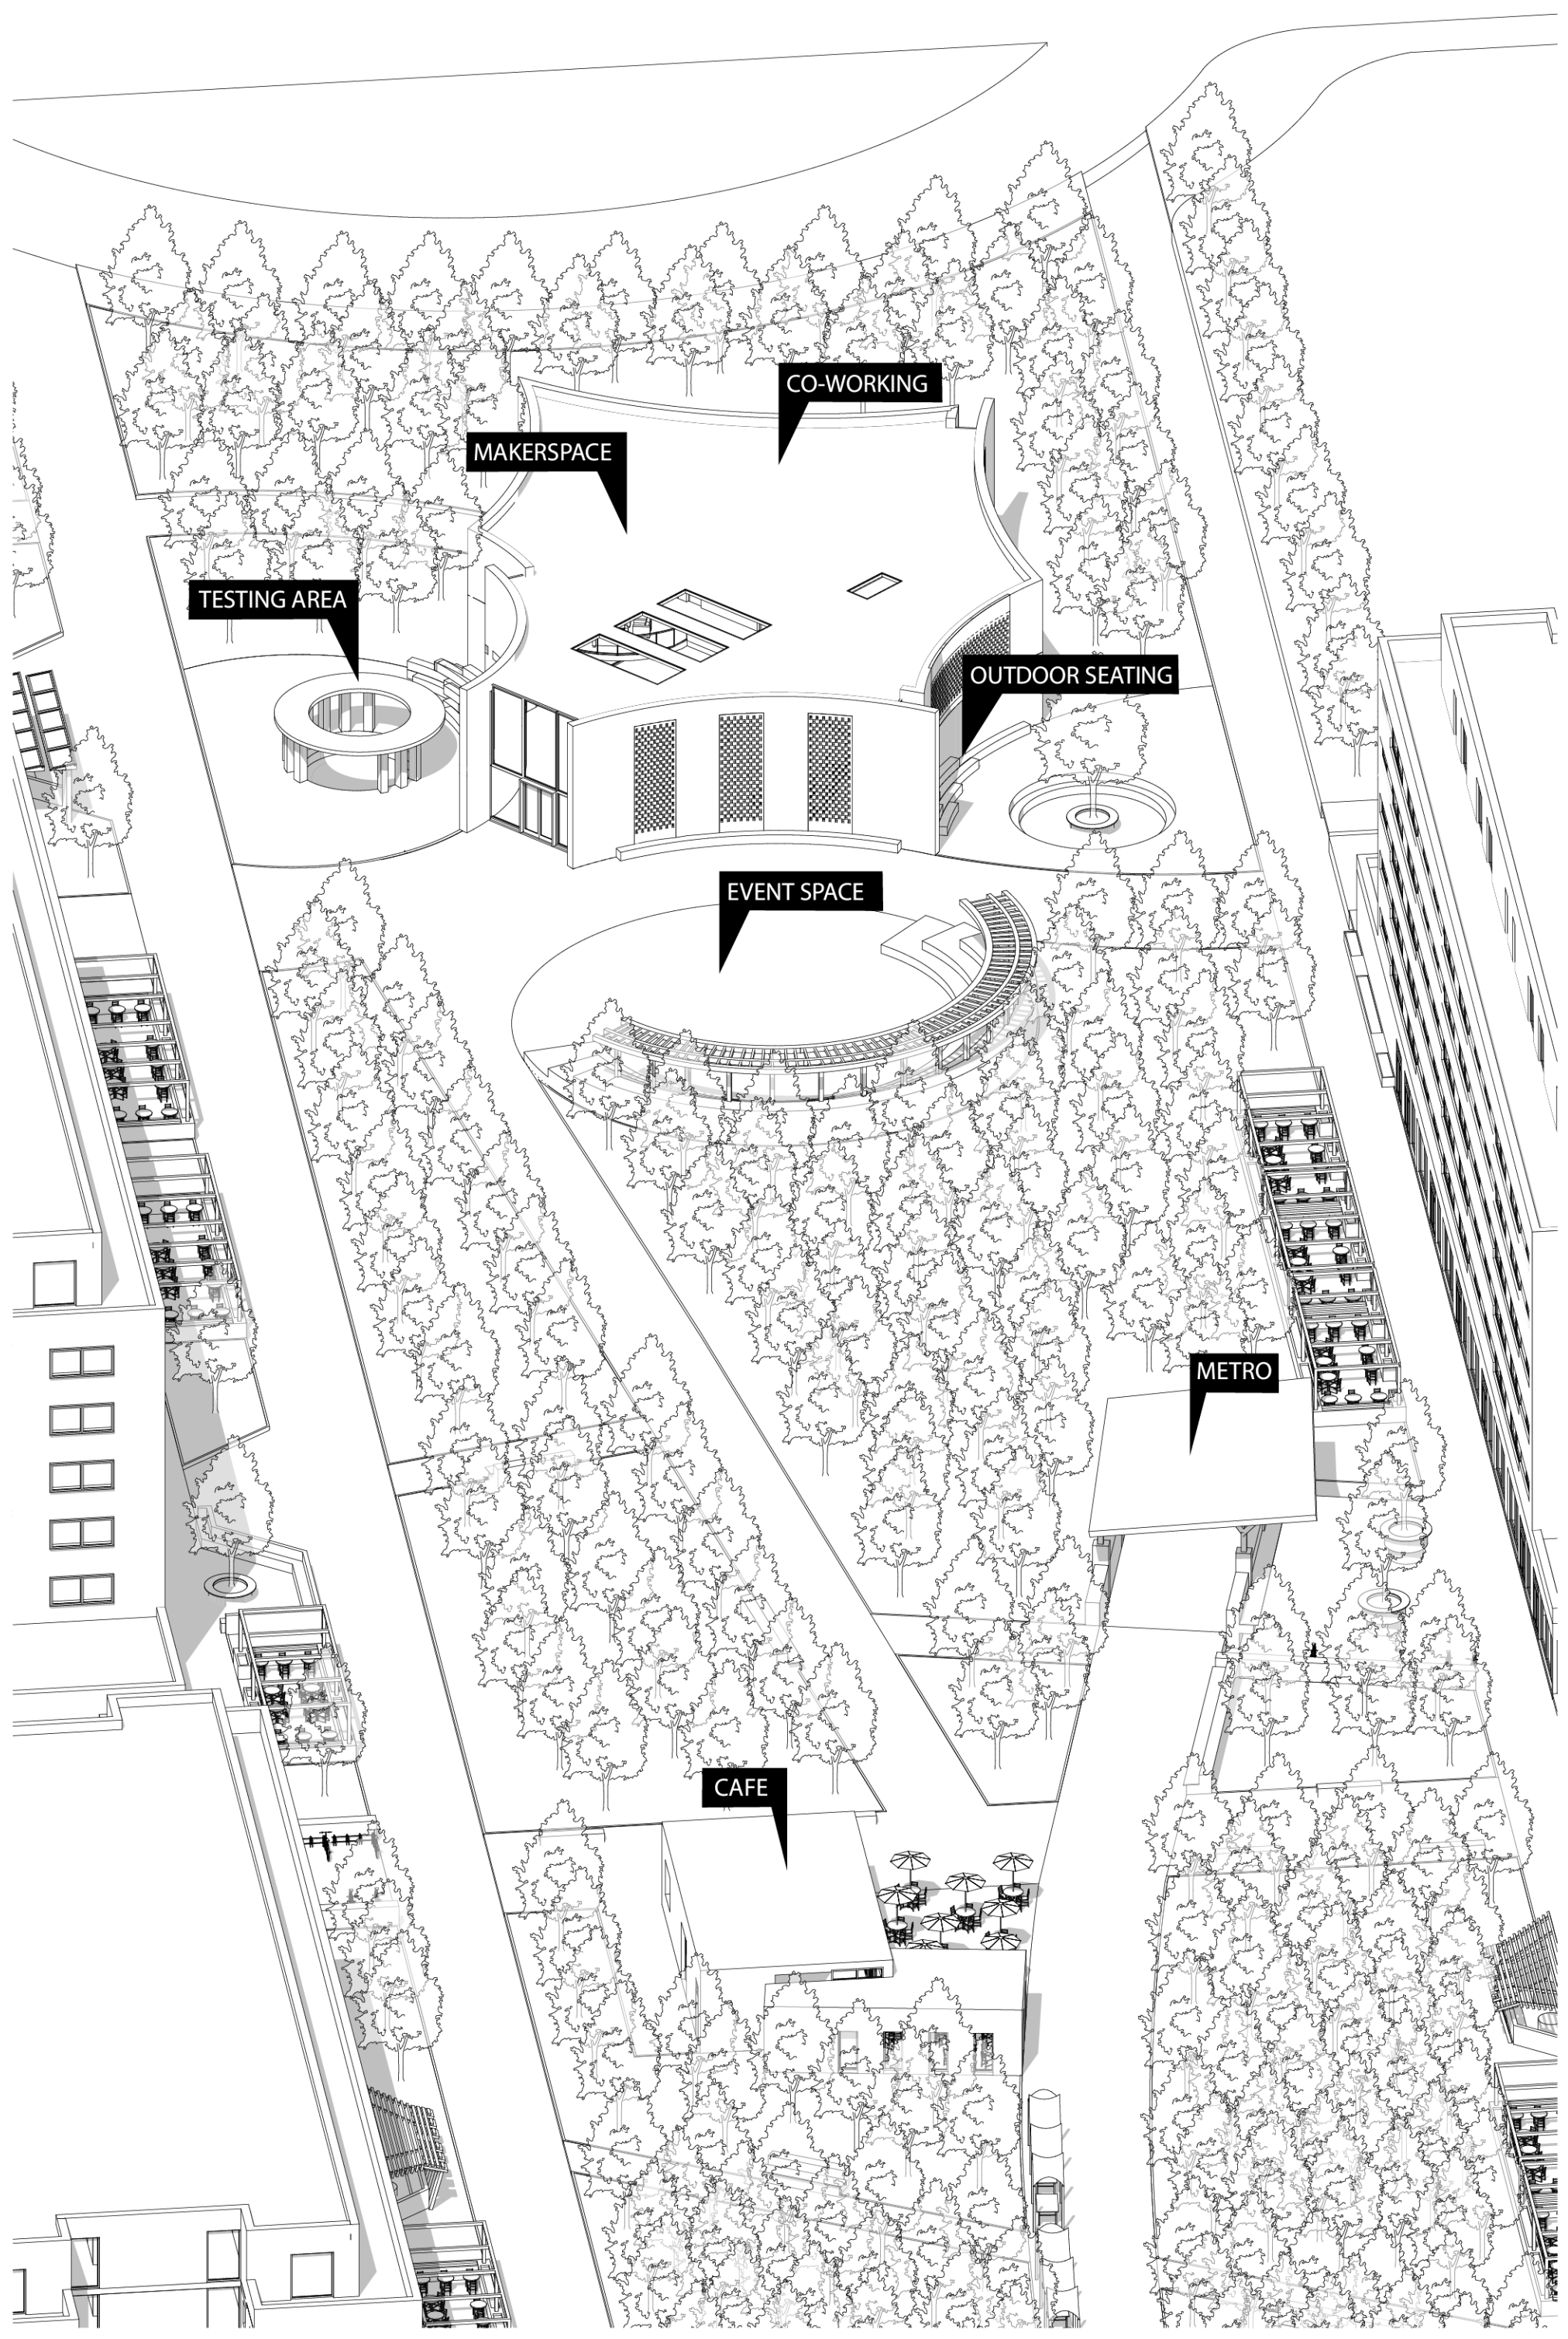


AXONOMETRIC VIEW MAKER HUB

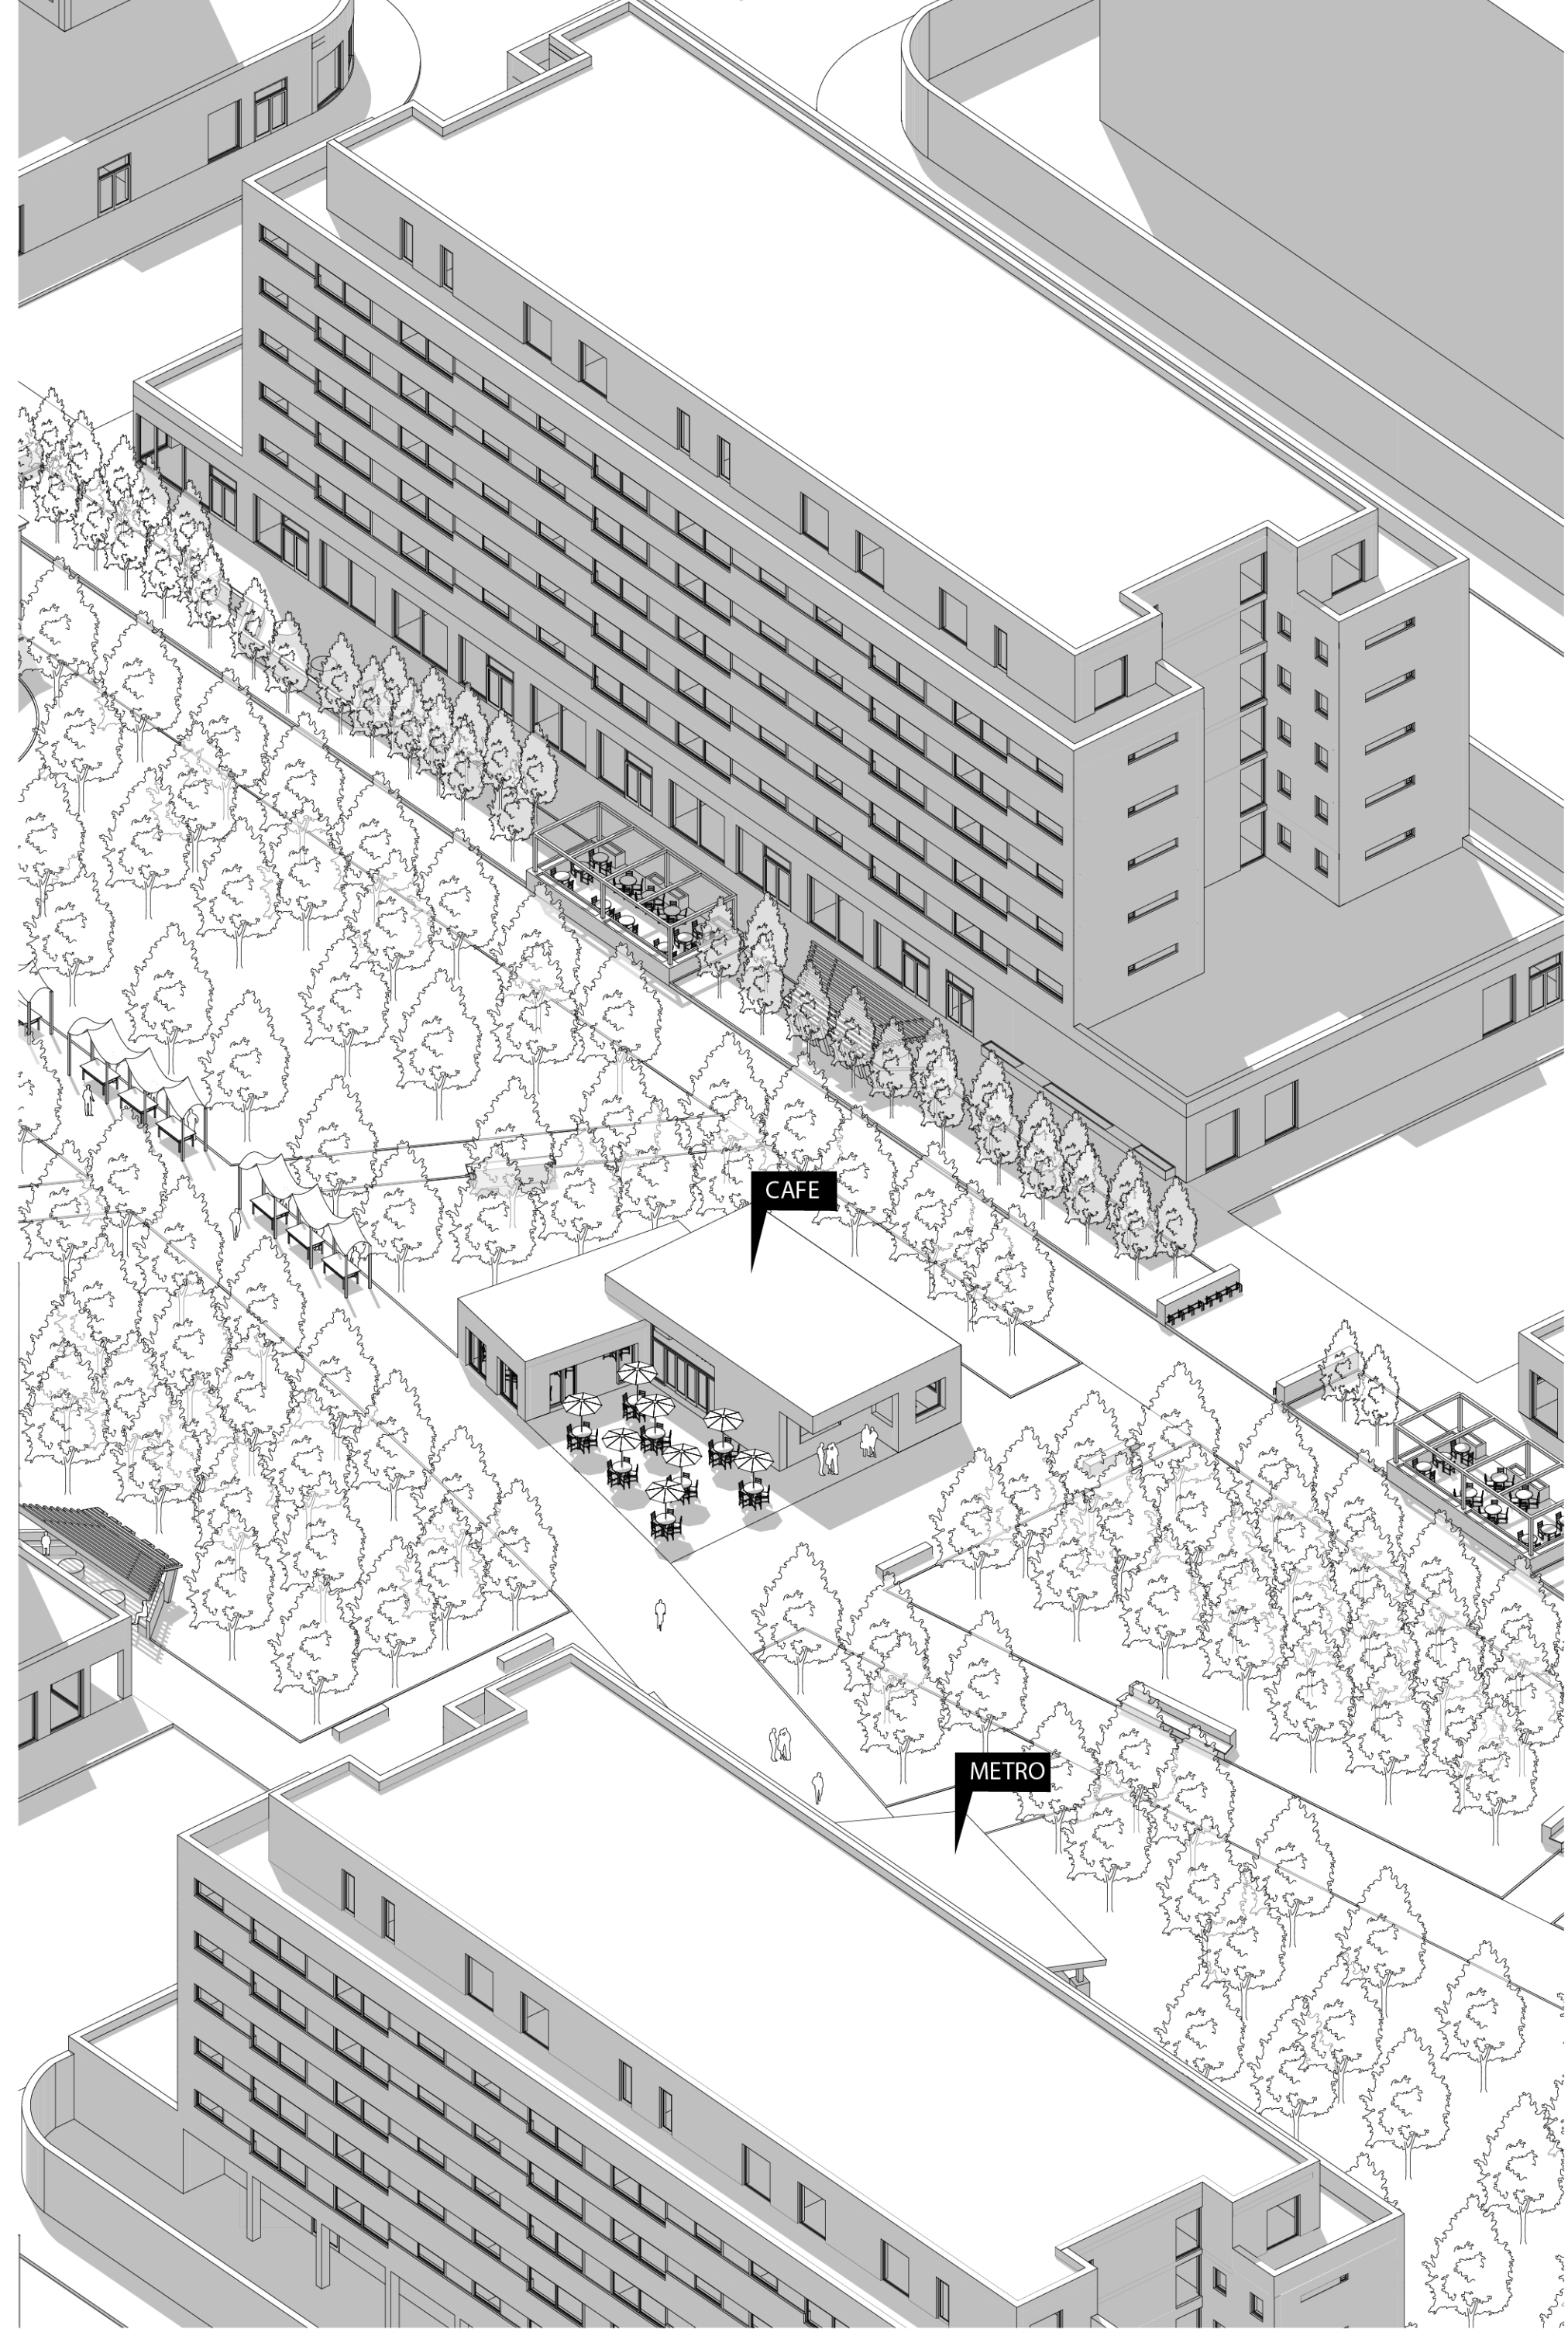


AXONOMETRIC VIEW CAFE

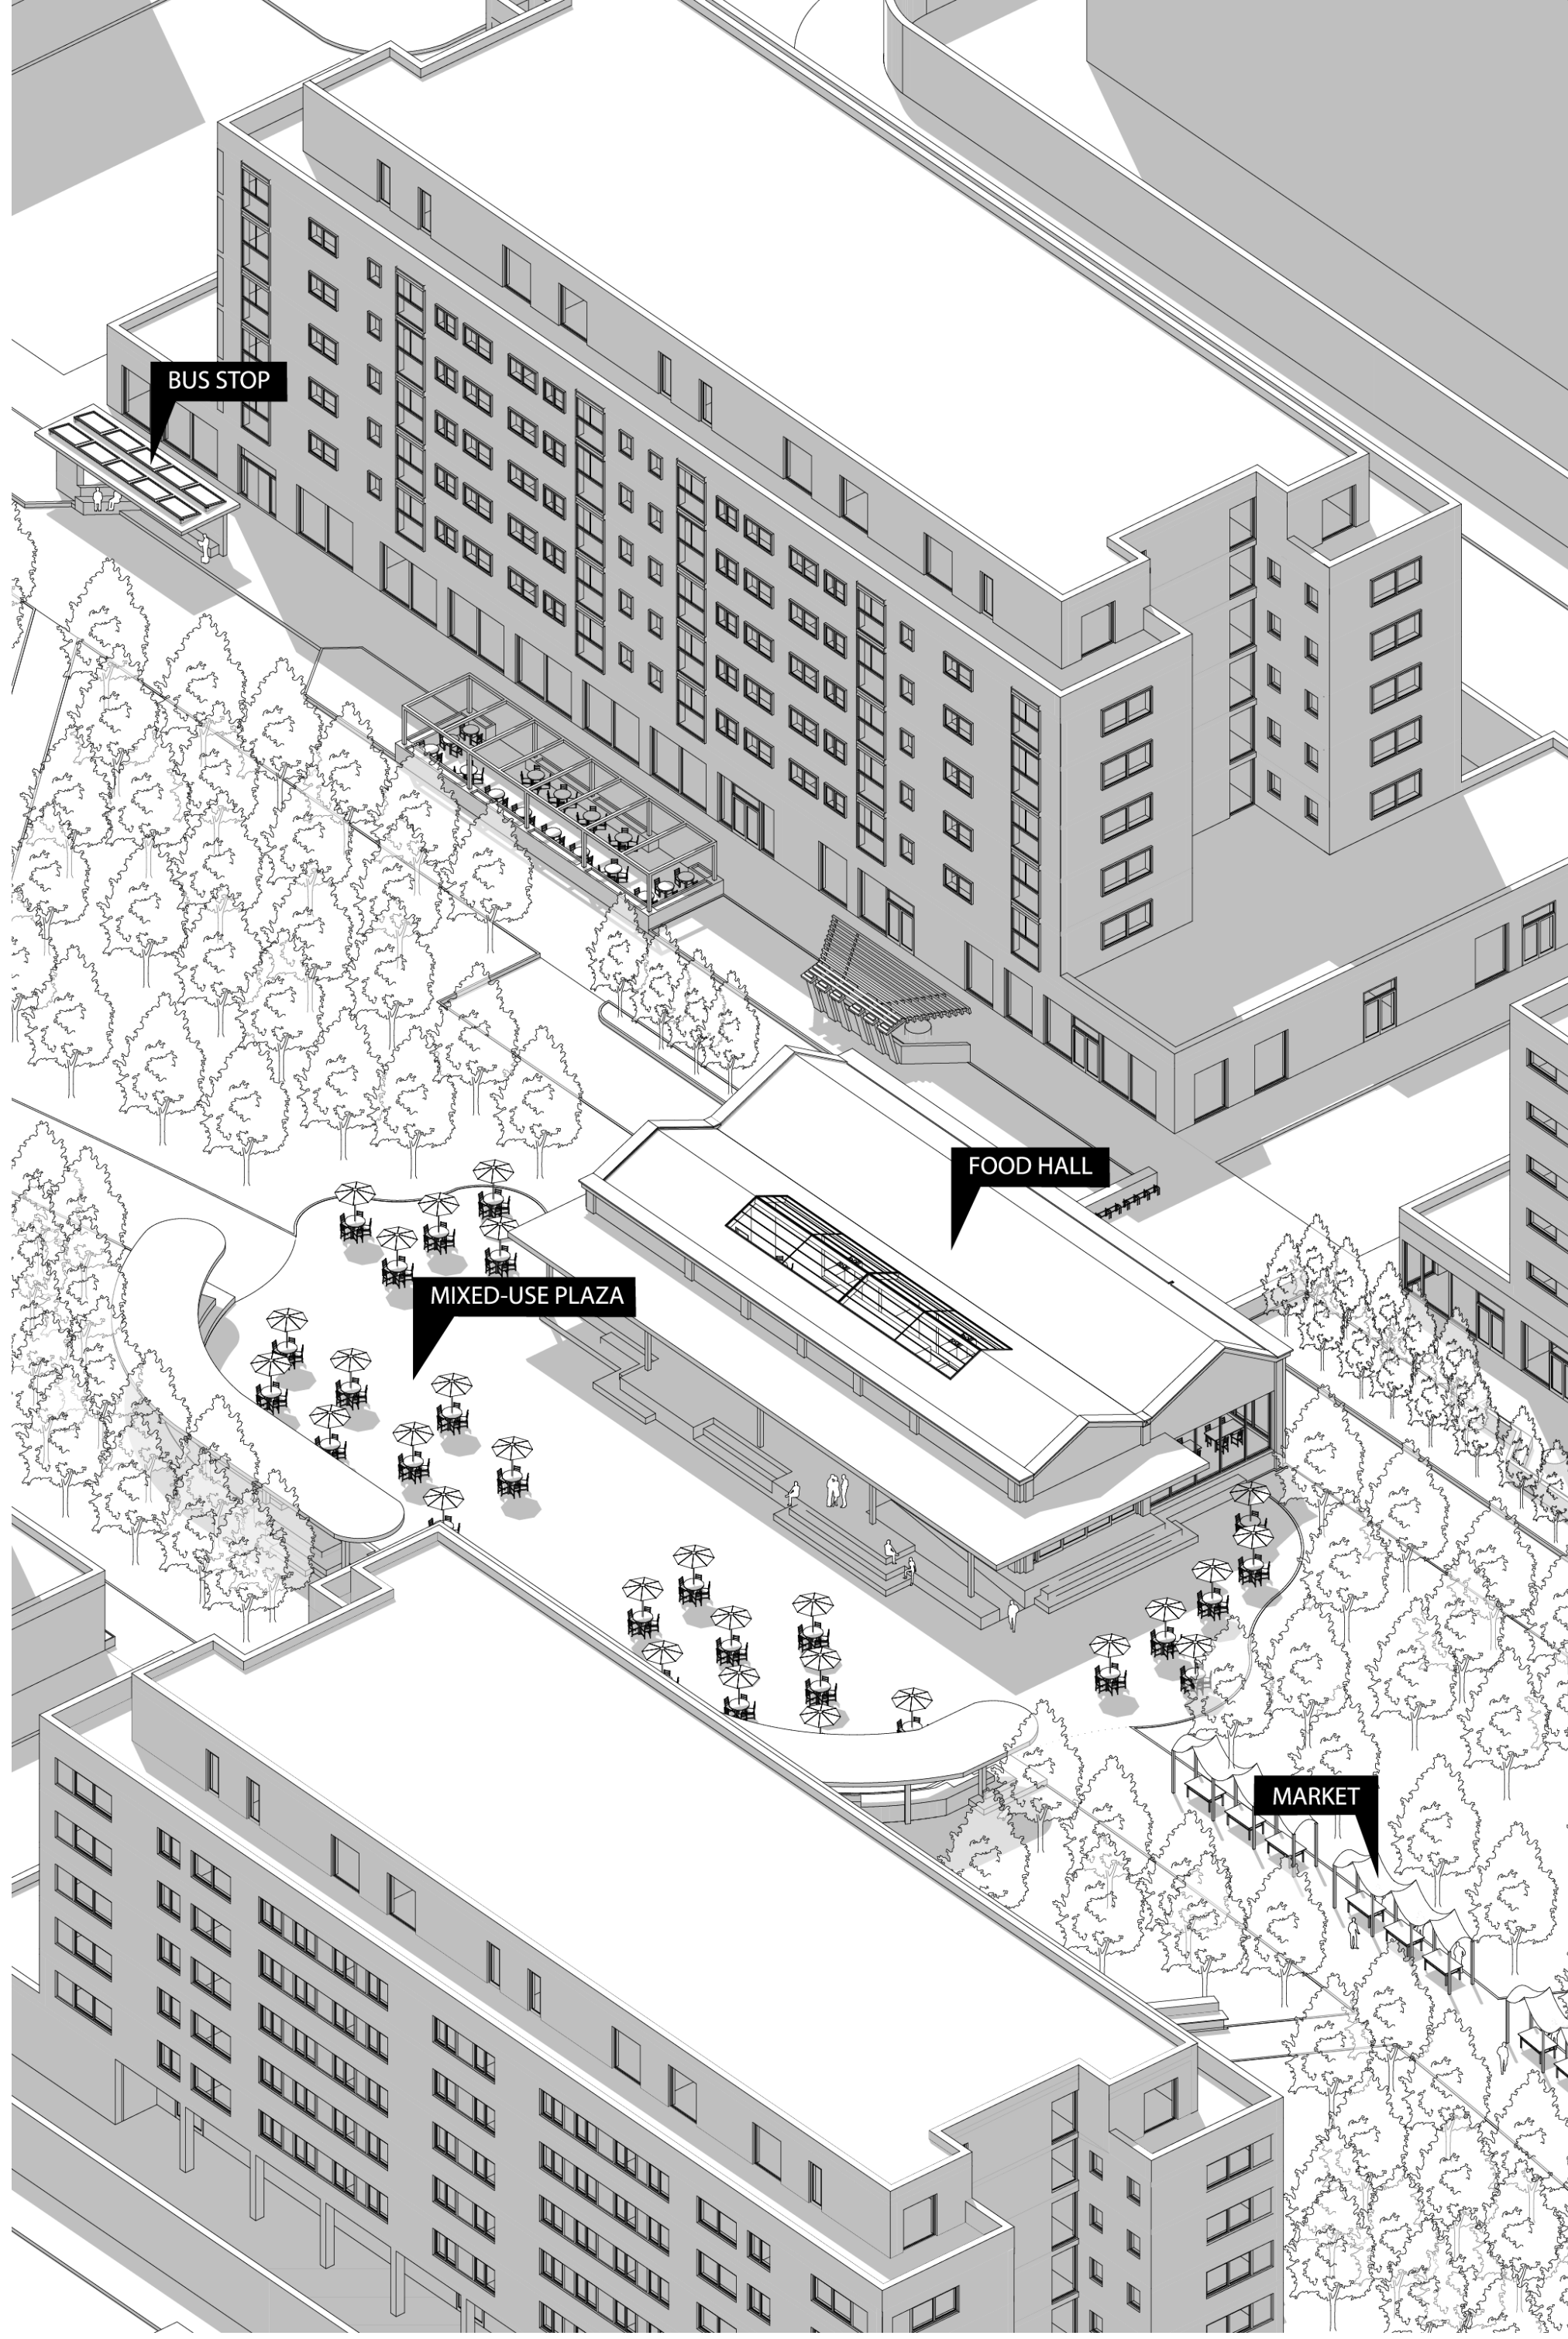


AXONOMETRIC VIEW FOOD HALL

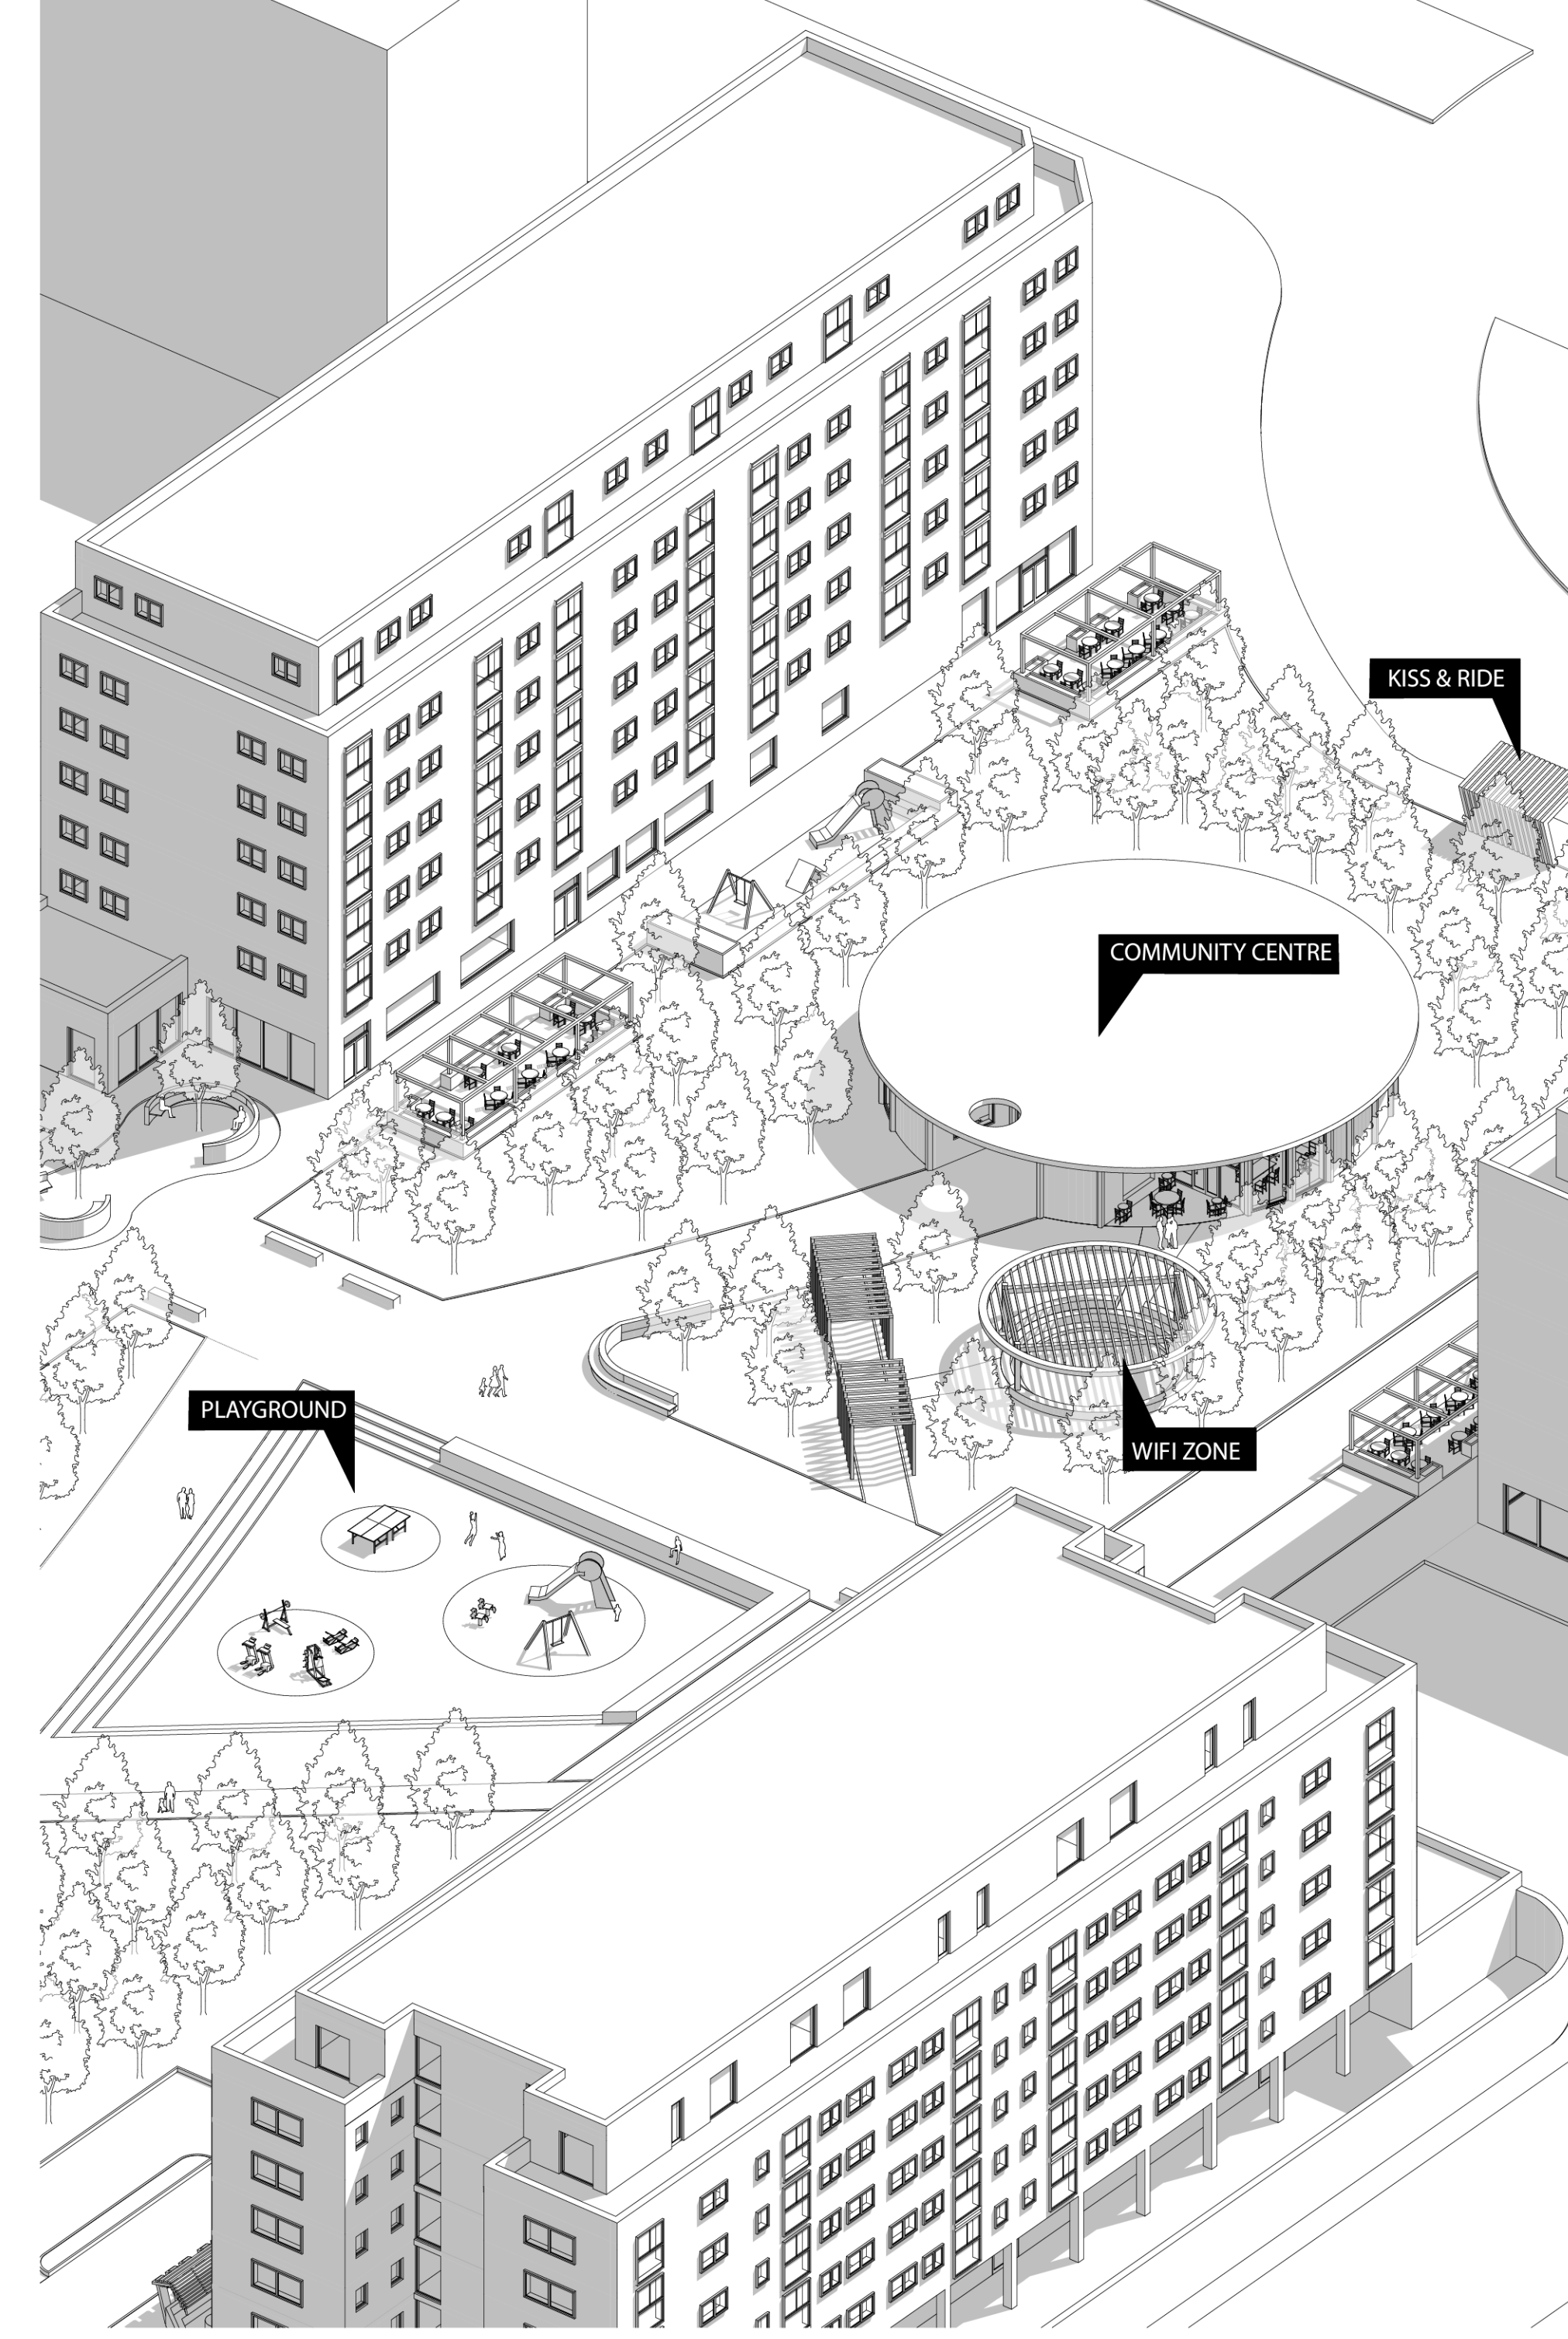

AXONOMETRIC VIEW COMMUNITY CENTRE

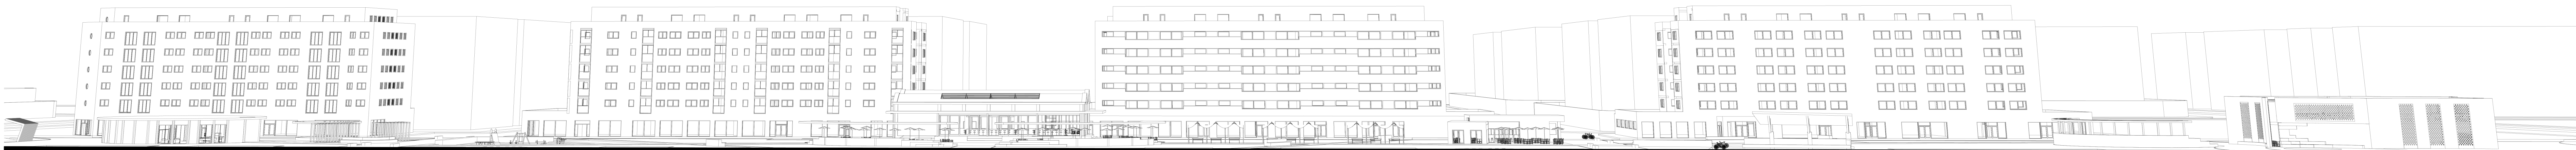

PERSPECTIVE VIEW SITE

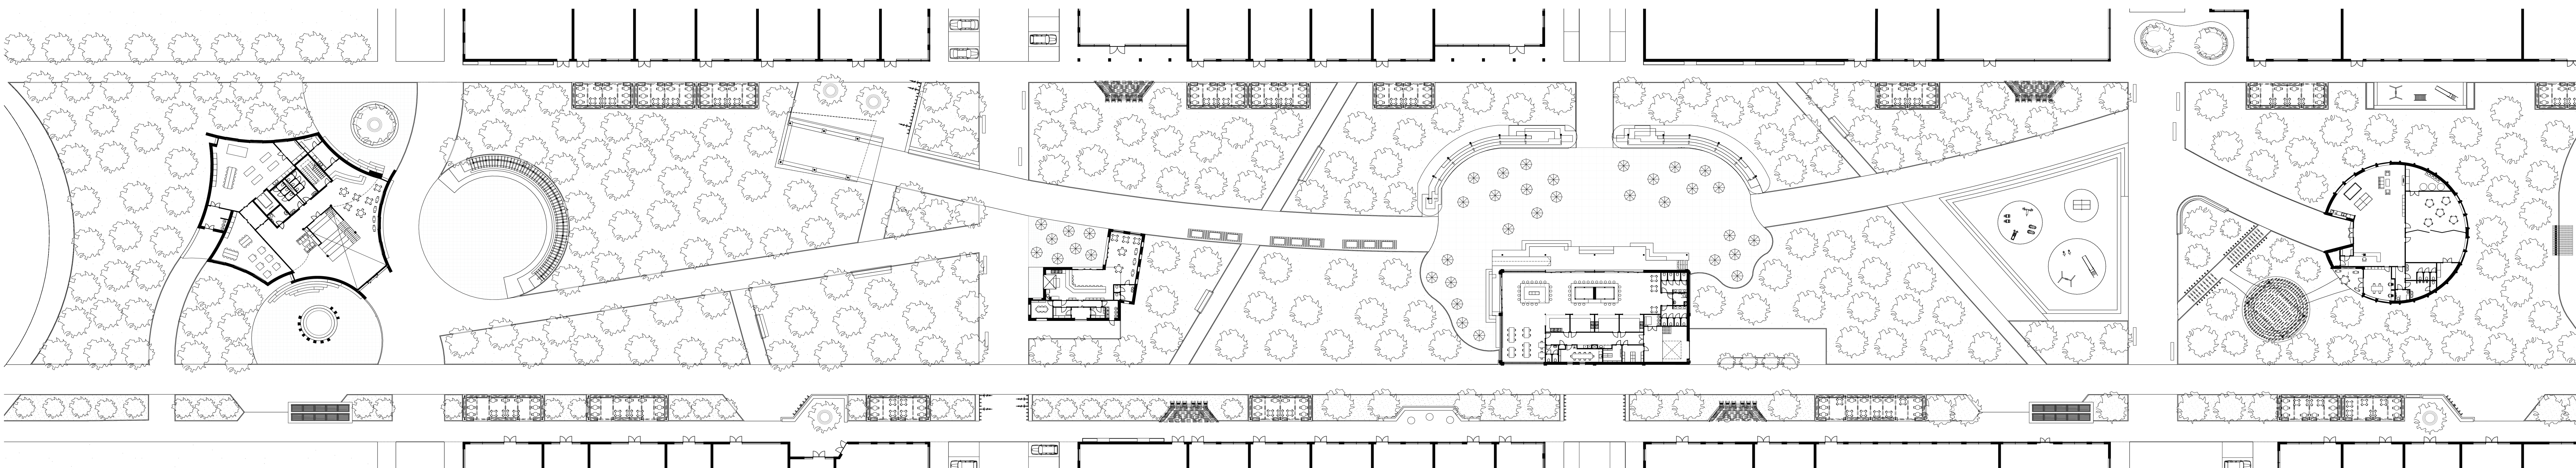

SITE PLAN 1:350