

passage to metro station  
GL+14.5m

panorama cafe  
GL+13.5m

flea market  
on ramps  
GL+6m

flea market on ramps  
(leading to central terrace)  
GL+3m

fresh market  
GL+0m


GL+5m

SECTION (MARKET AREA)  
1:50

0 2 4 6 10m

- 1. metro station
- 2. equipment room
- 3. water tank
- 4. water cleaning device
- 5. piping
- 6. service center
- 7. restroom
- 8. storage room

- 9. [kiosk] zone
- 10. drinking water device
- 11. [scaffolding] zone
- 12. [hanging] zone
- 13. [wall&box] zone
- 14. square with benches
- 15. [tent] zone

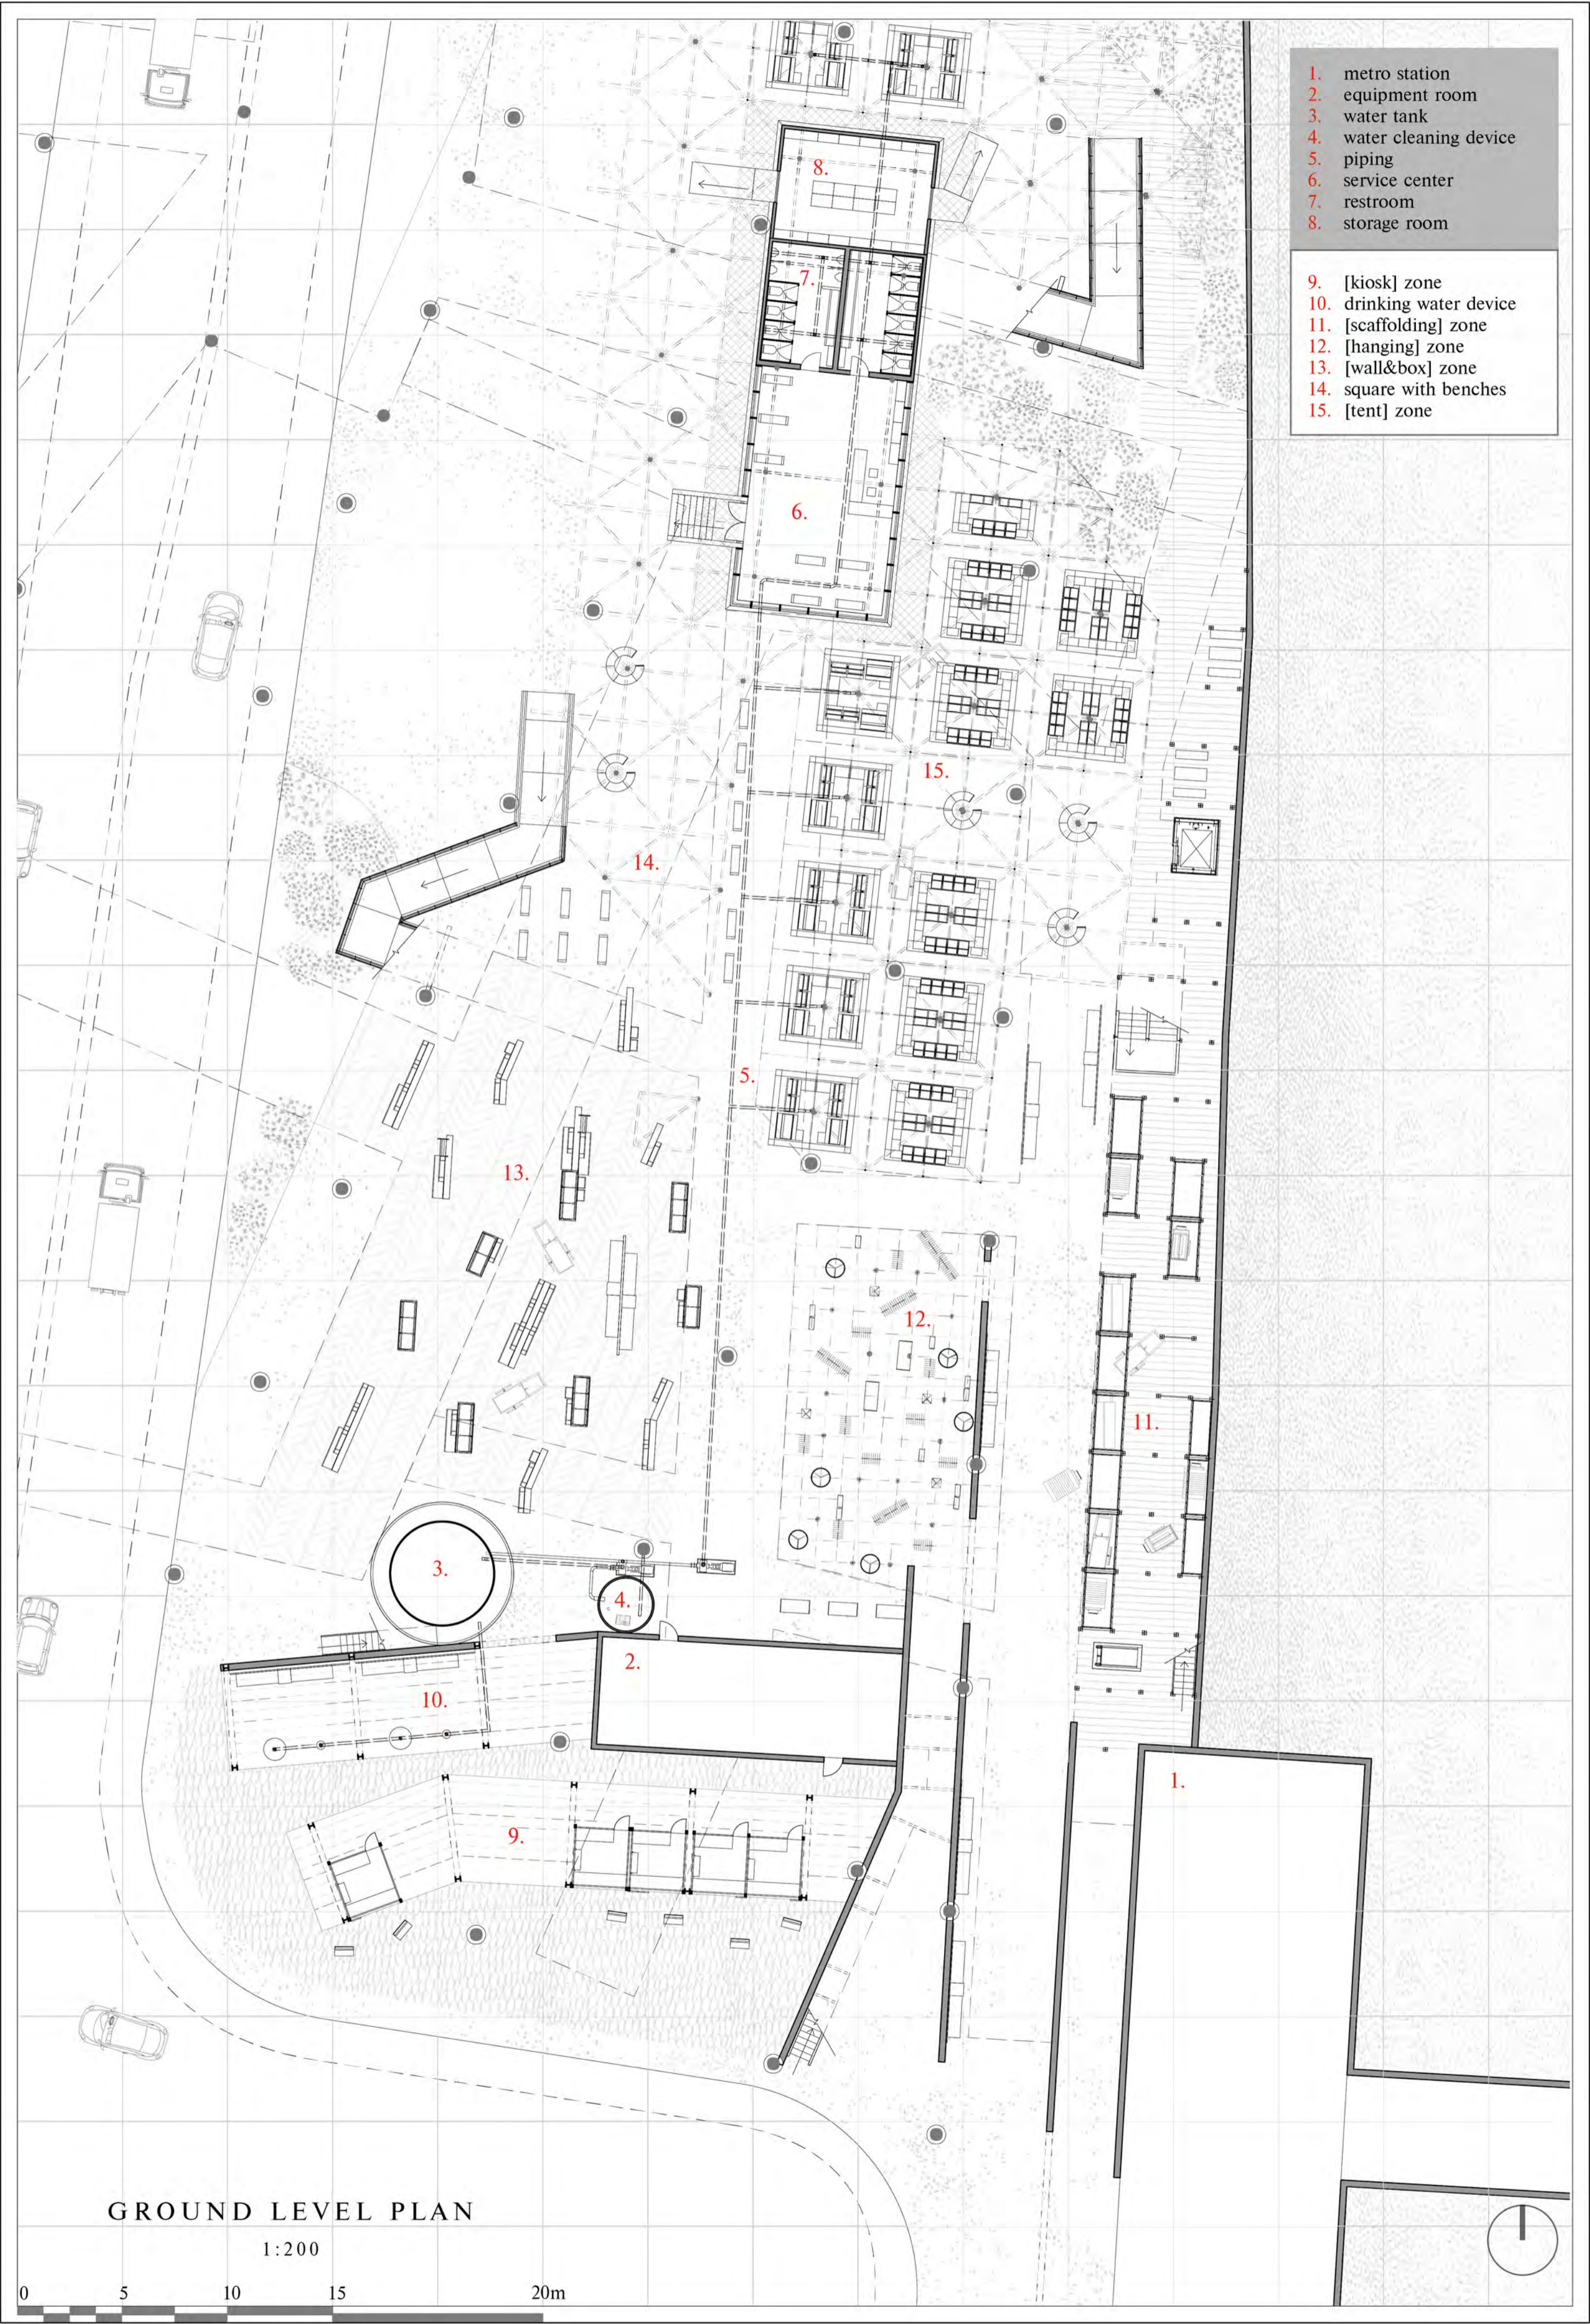


GROUND LEVEL PLAN

1:200

0 5 10 15 20m



- 1. pedestrian bridge
- 2. ramp
- 3. flea market (stall) on ramp
- 4. [scaffolding] zone
- 5. [restaurant] zone

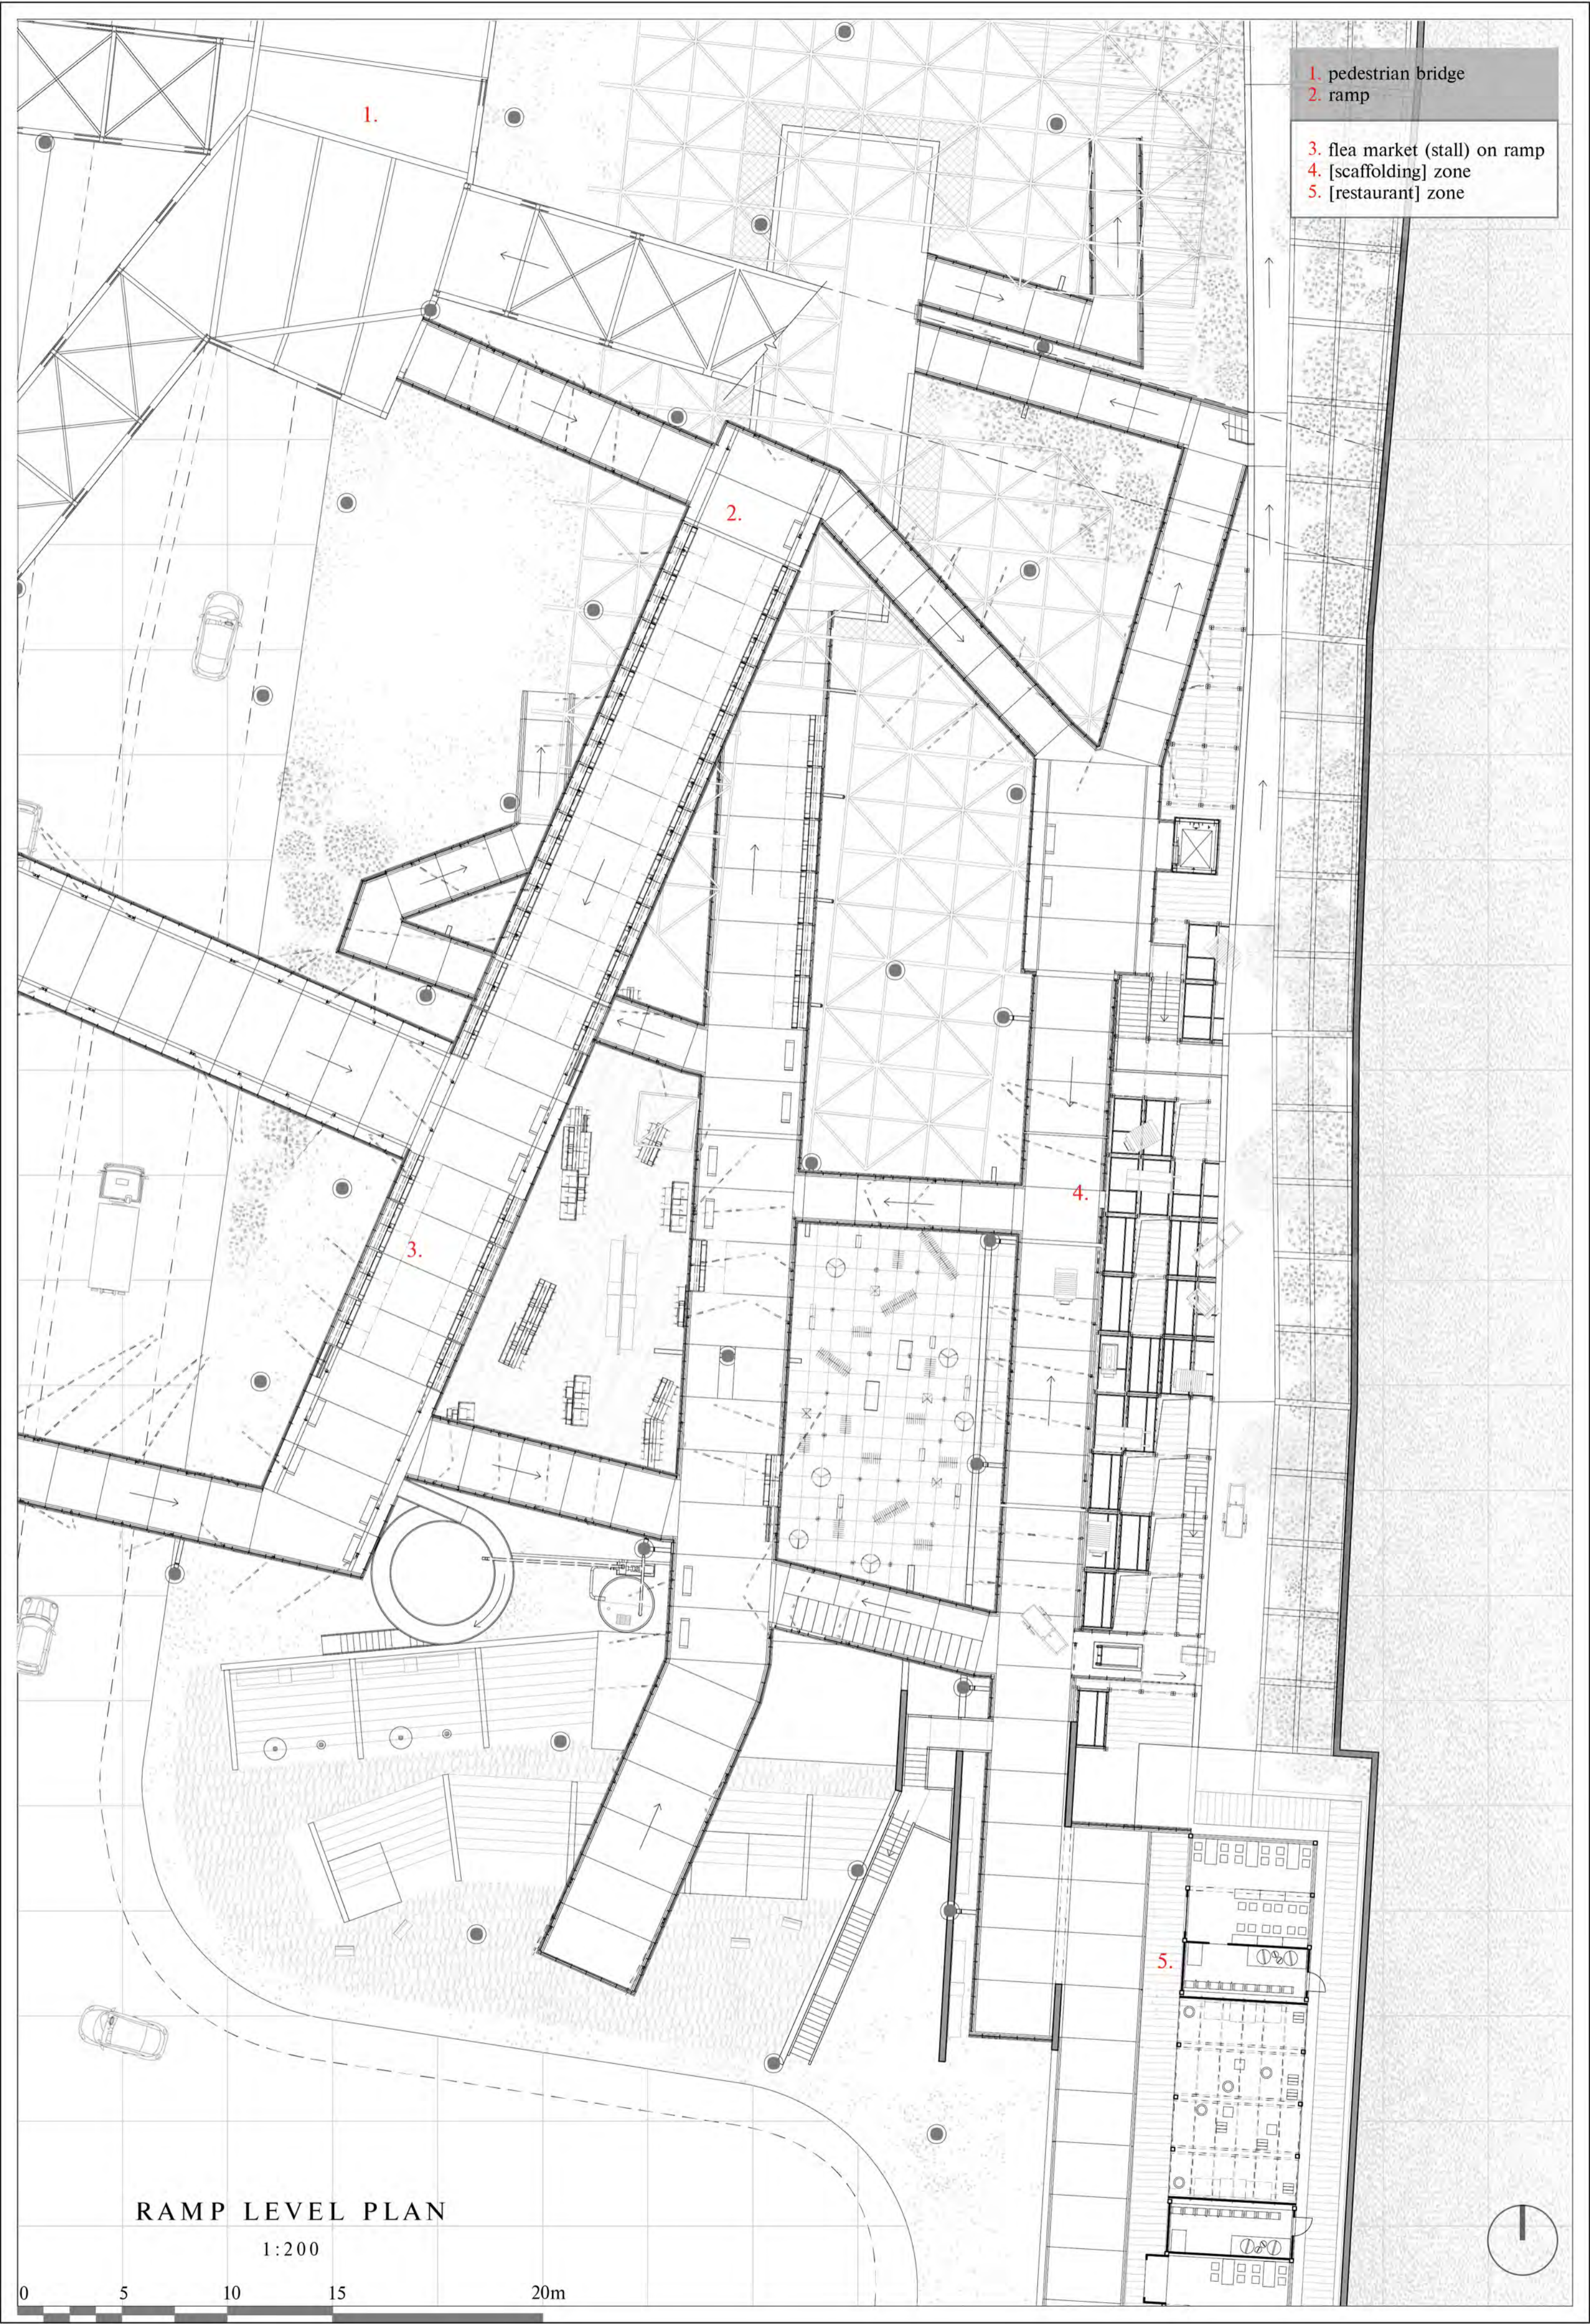

RAMP LEVEL PLAN

1:200


0 5 10 15 20m



1. panorama cafe  
2. to the pedestrian bridge crossing railway

ROOFTOP LEVEL PLAN  
1:200




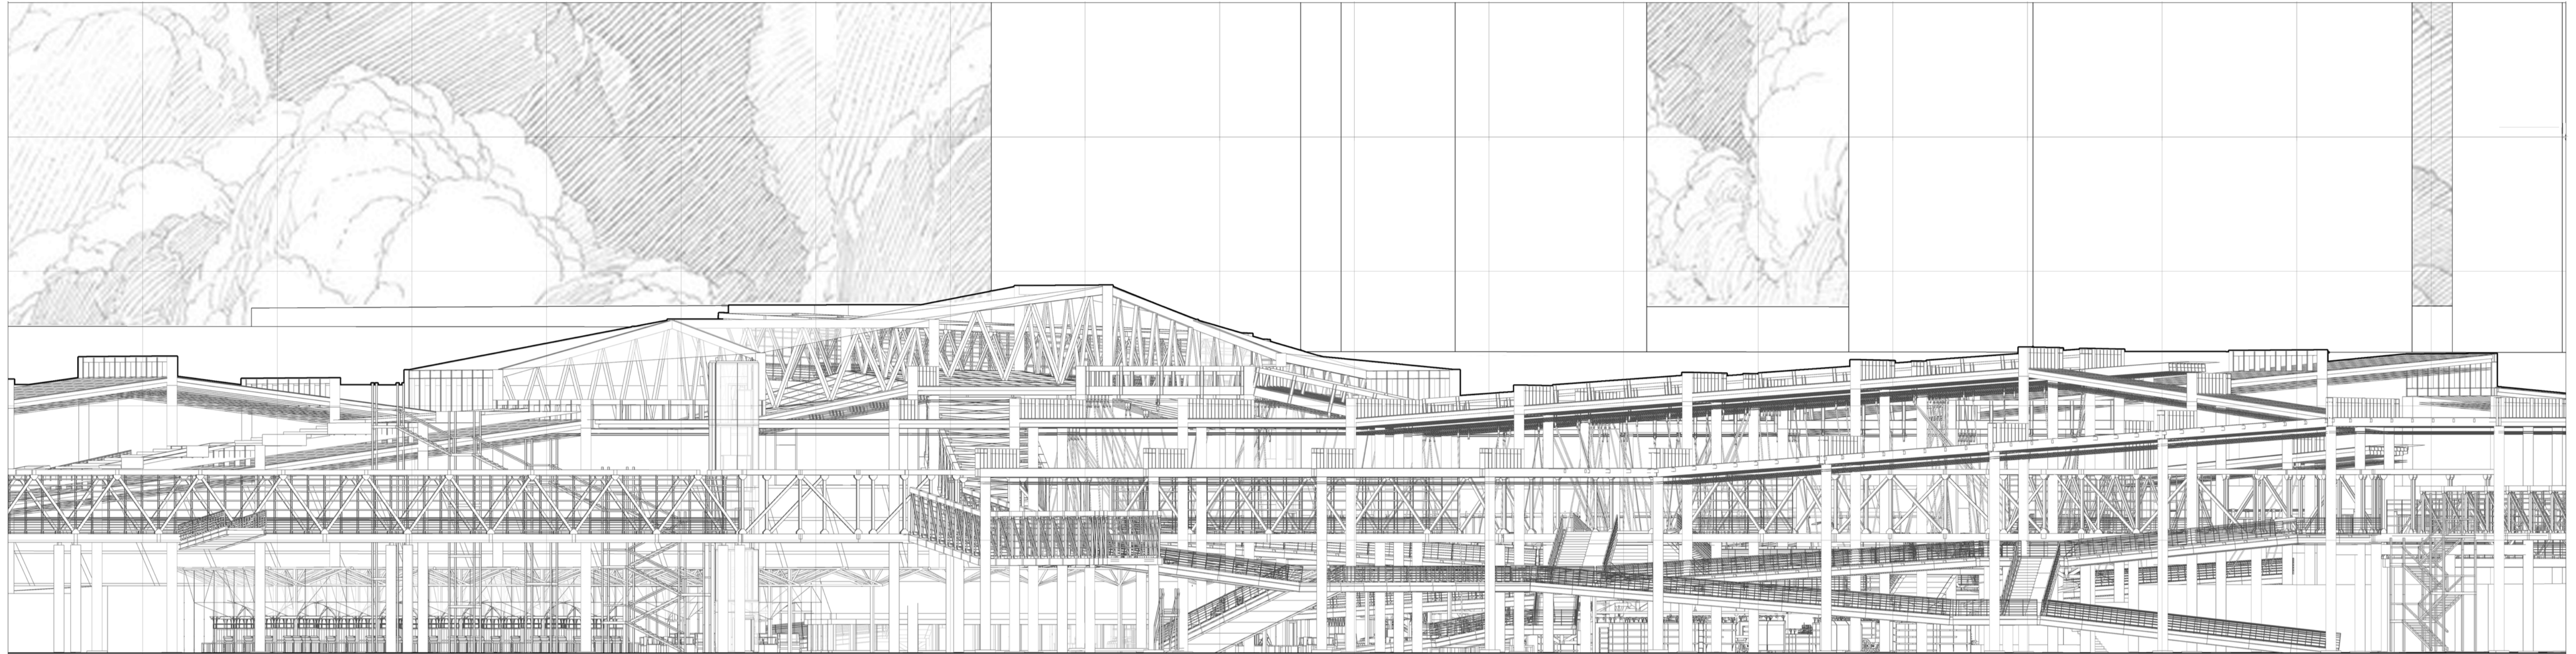

ELEVATION (MARKET AREA)

1:200

0 8 16 32m

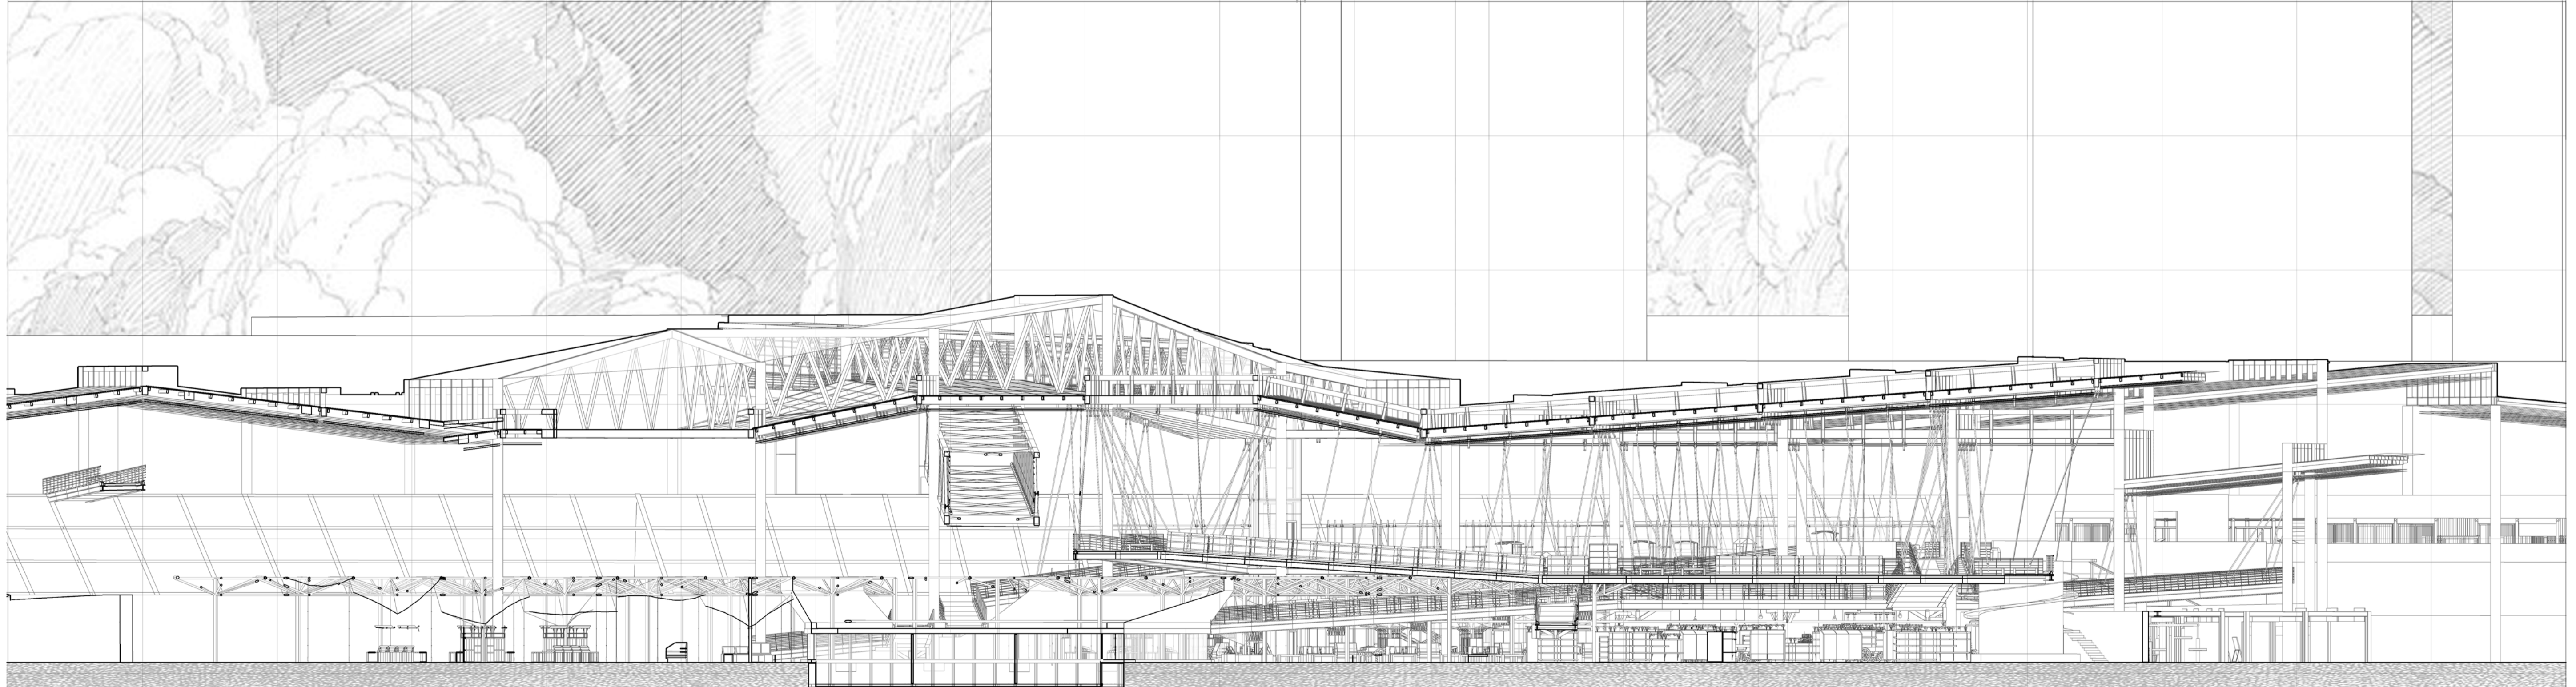


SECTION (MARKET AREA)

1:200


0 8 16 32m



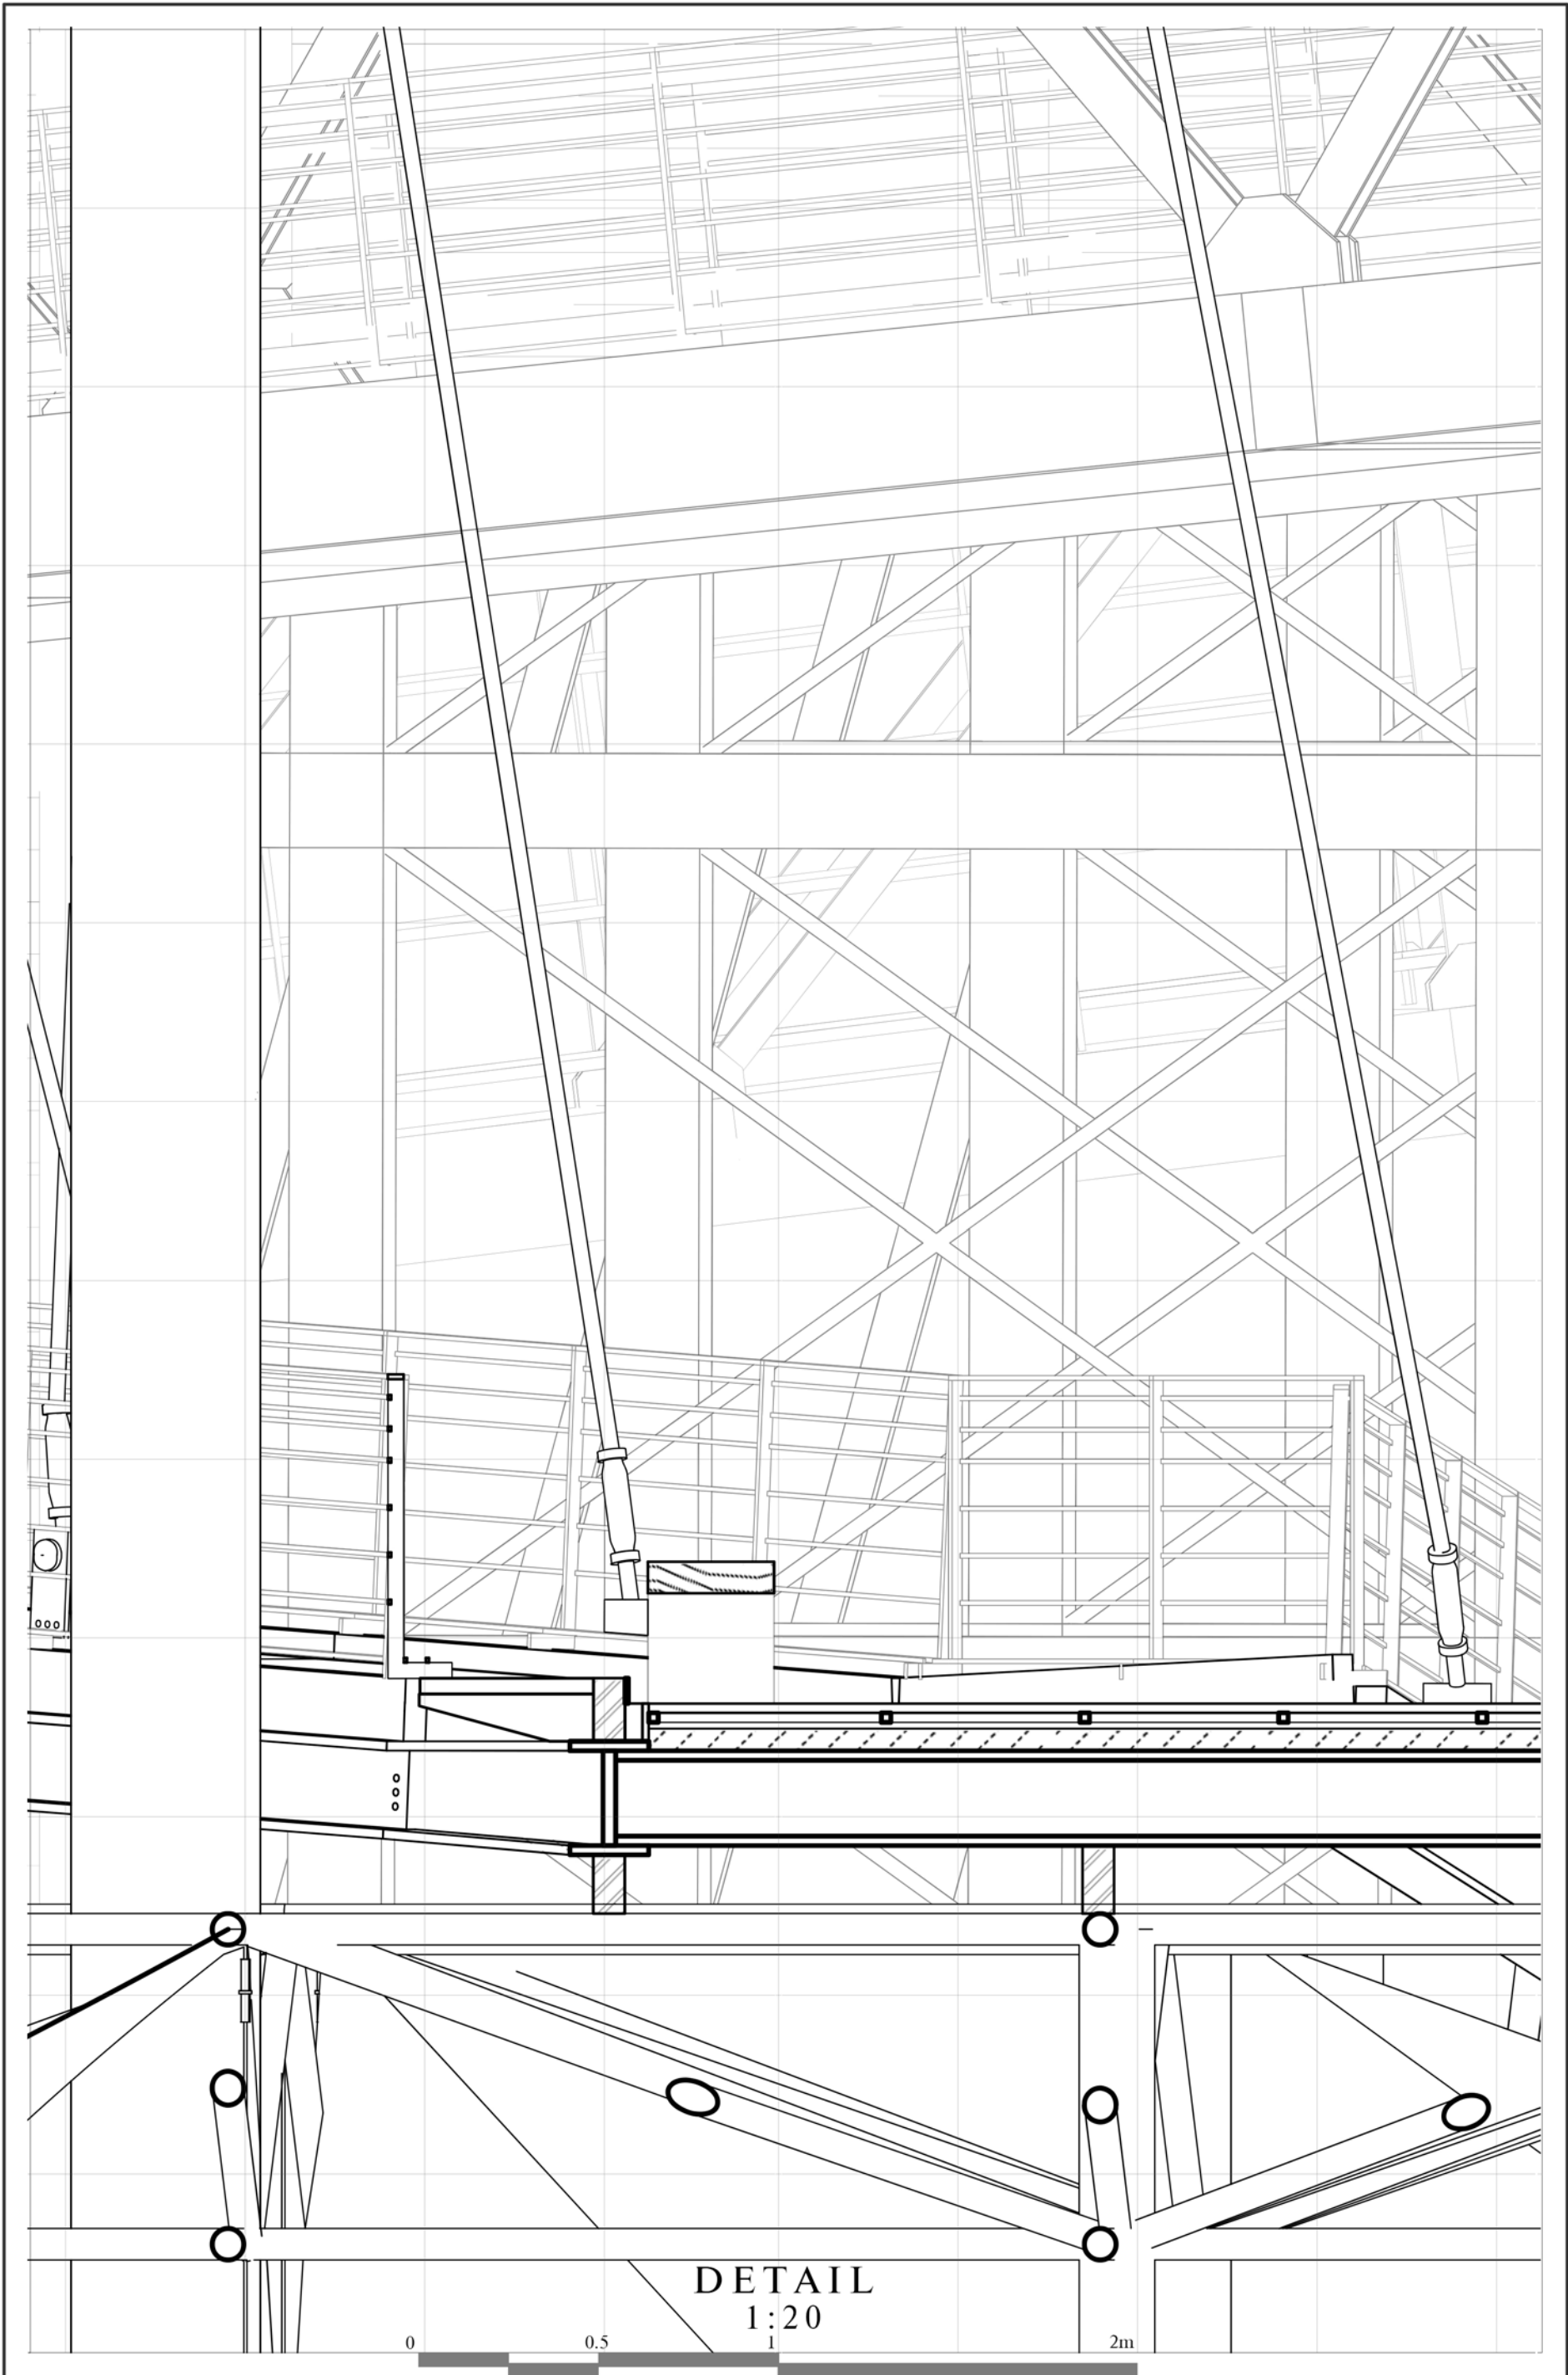

DETAIL  
1:20

0 0.5 1 2m

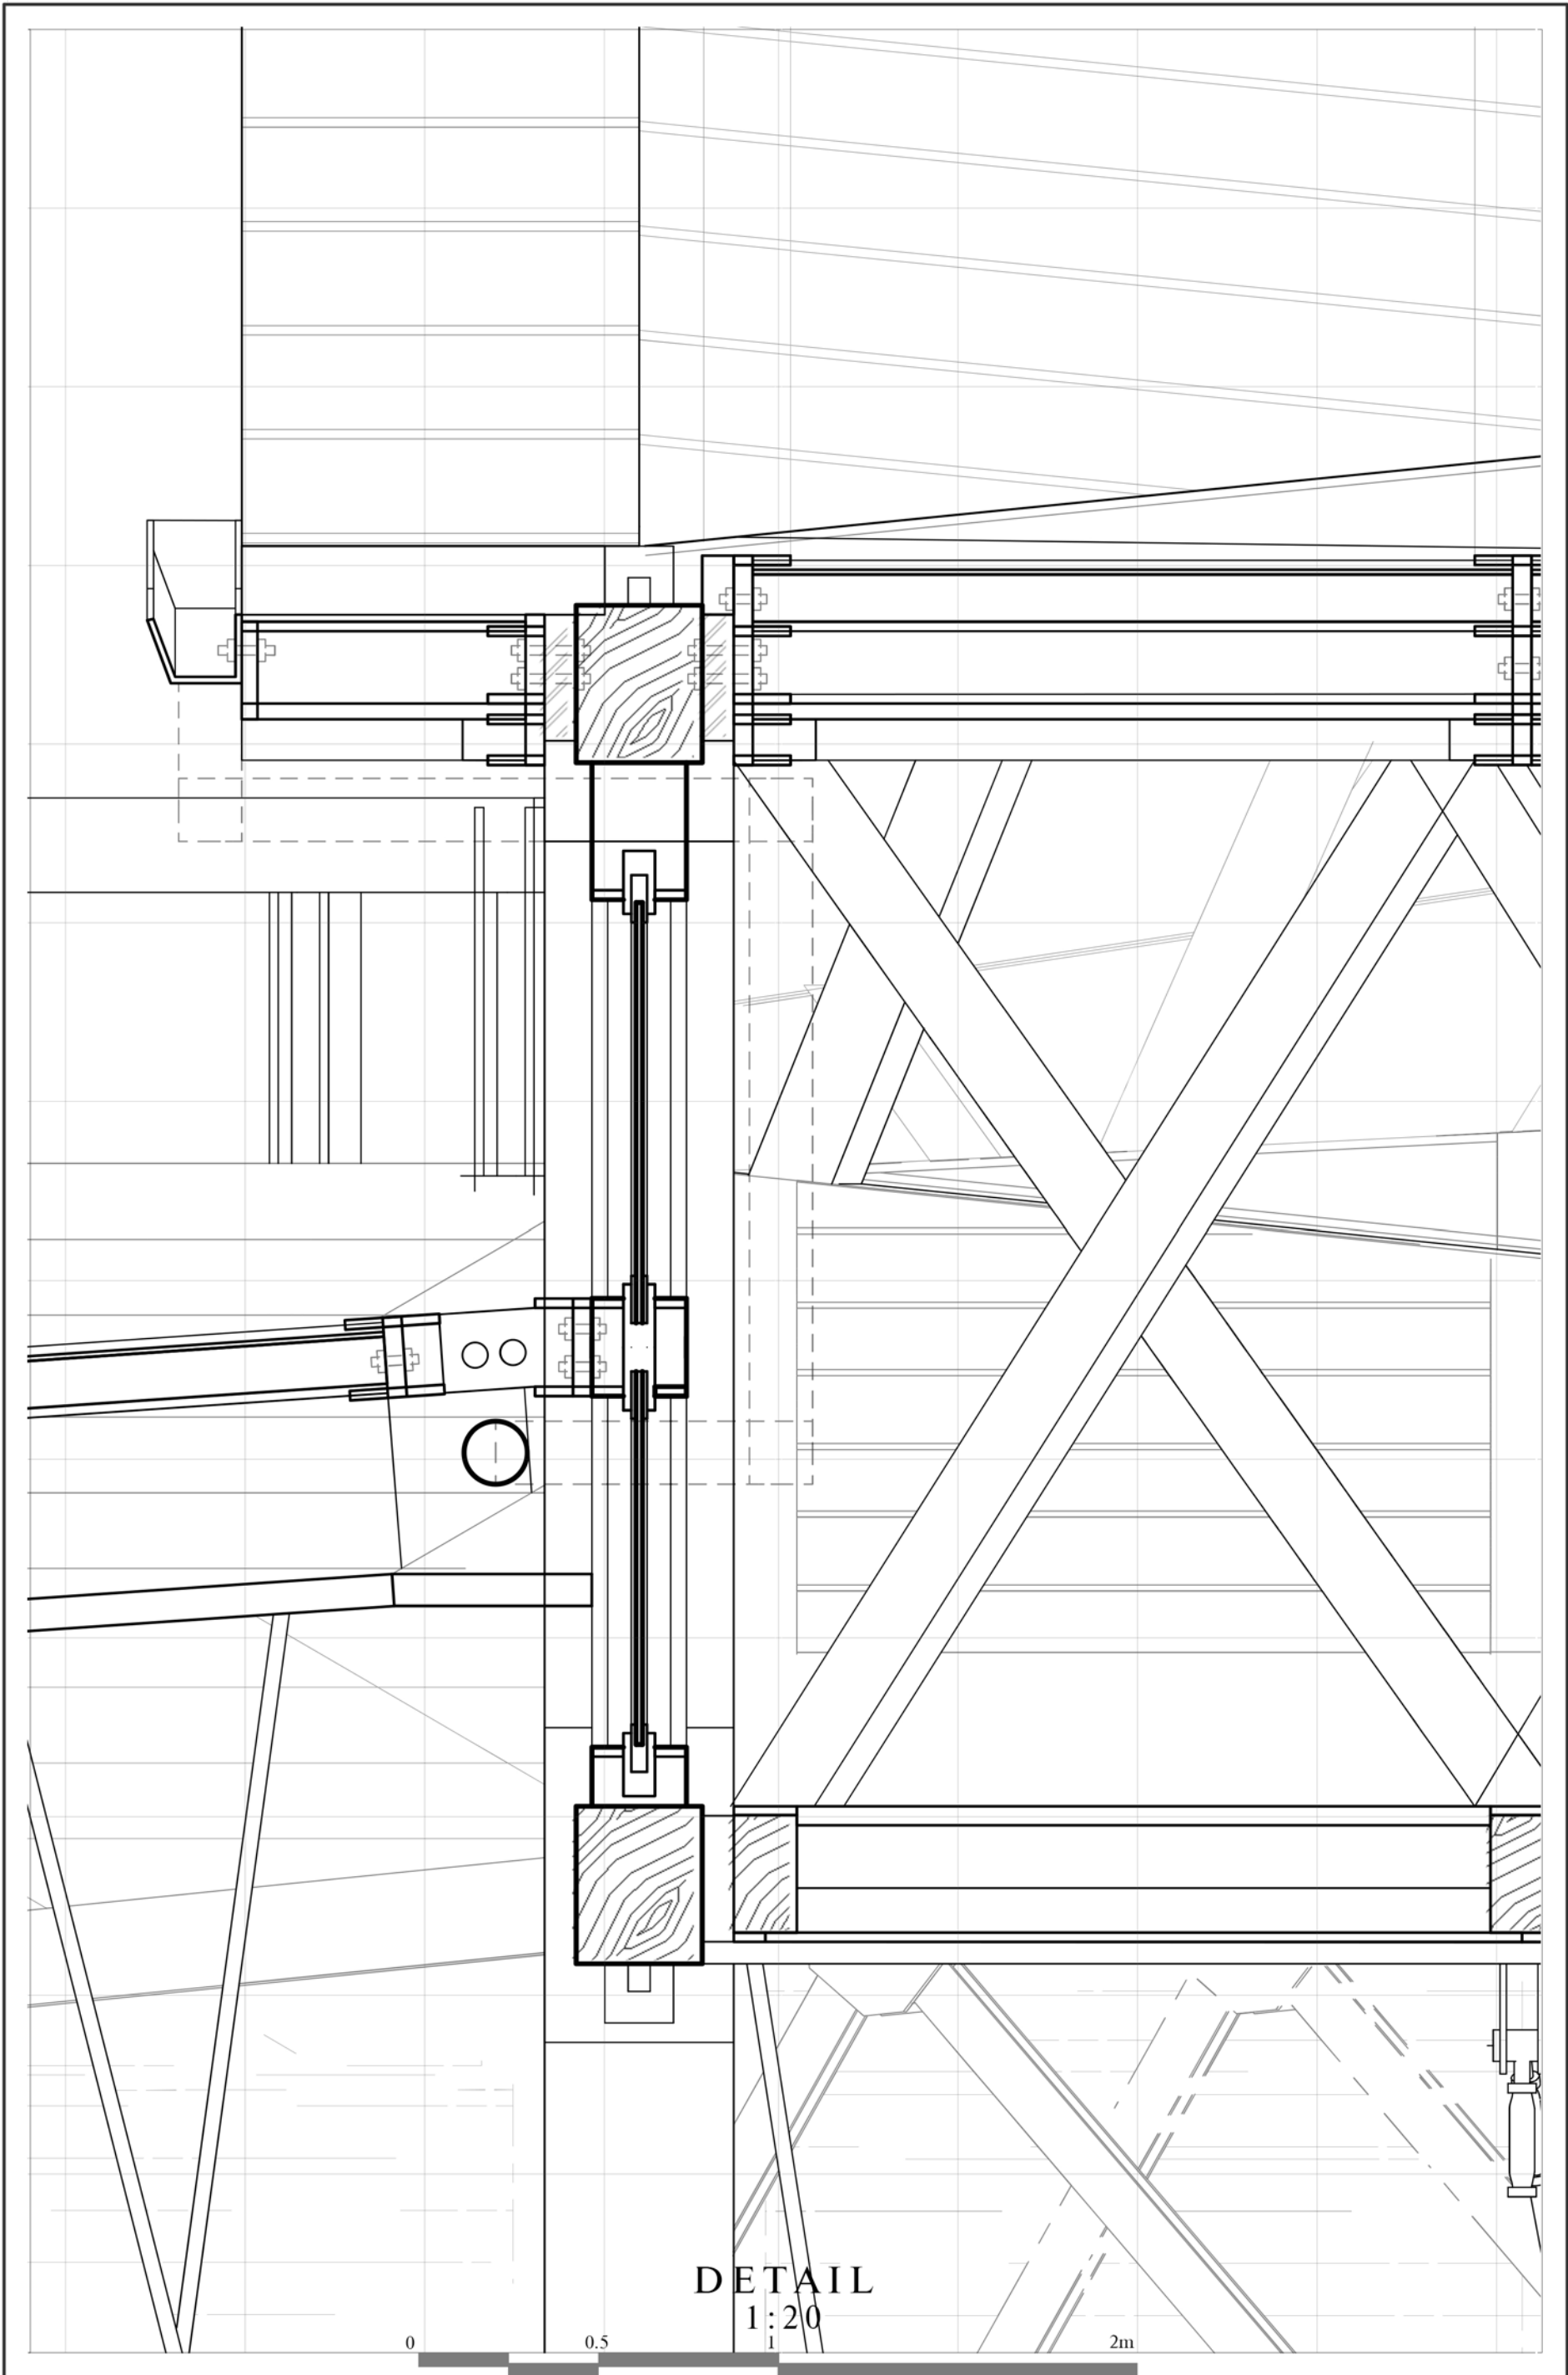


DETAIL  
1:20

0

0.5

2m

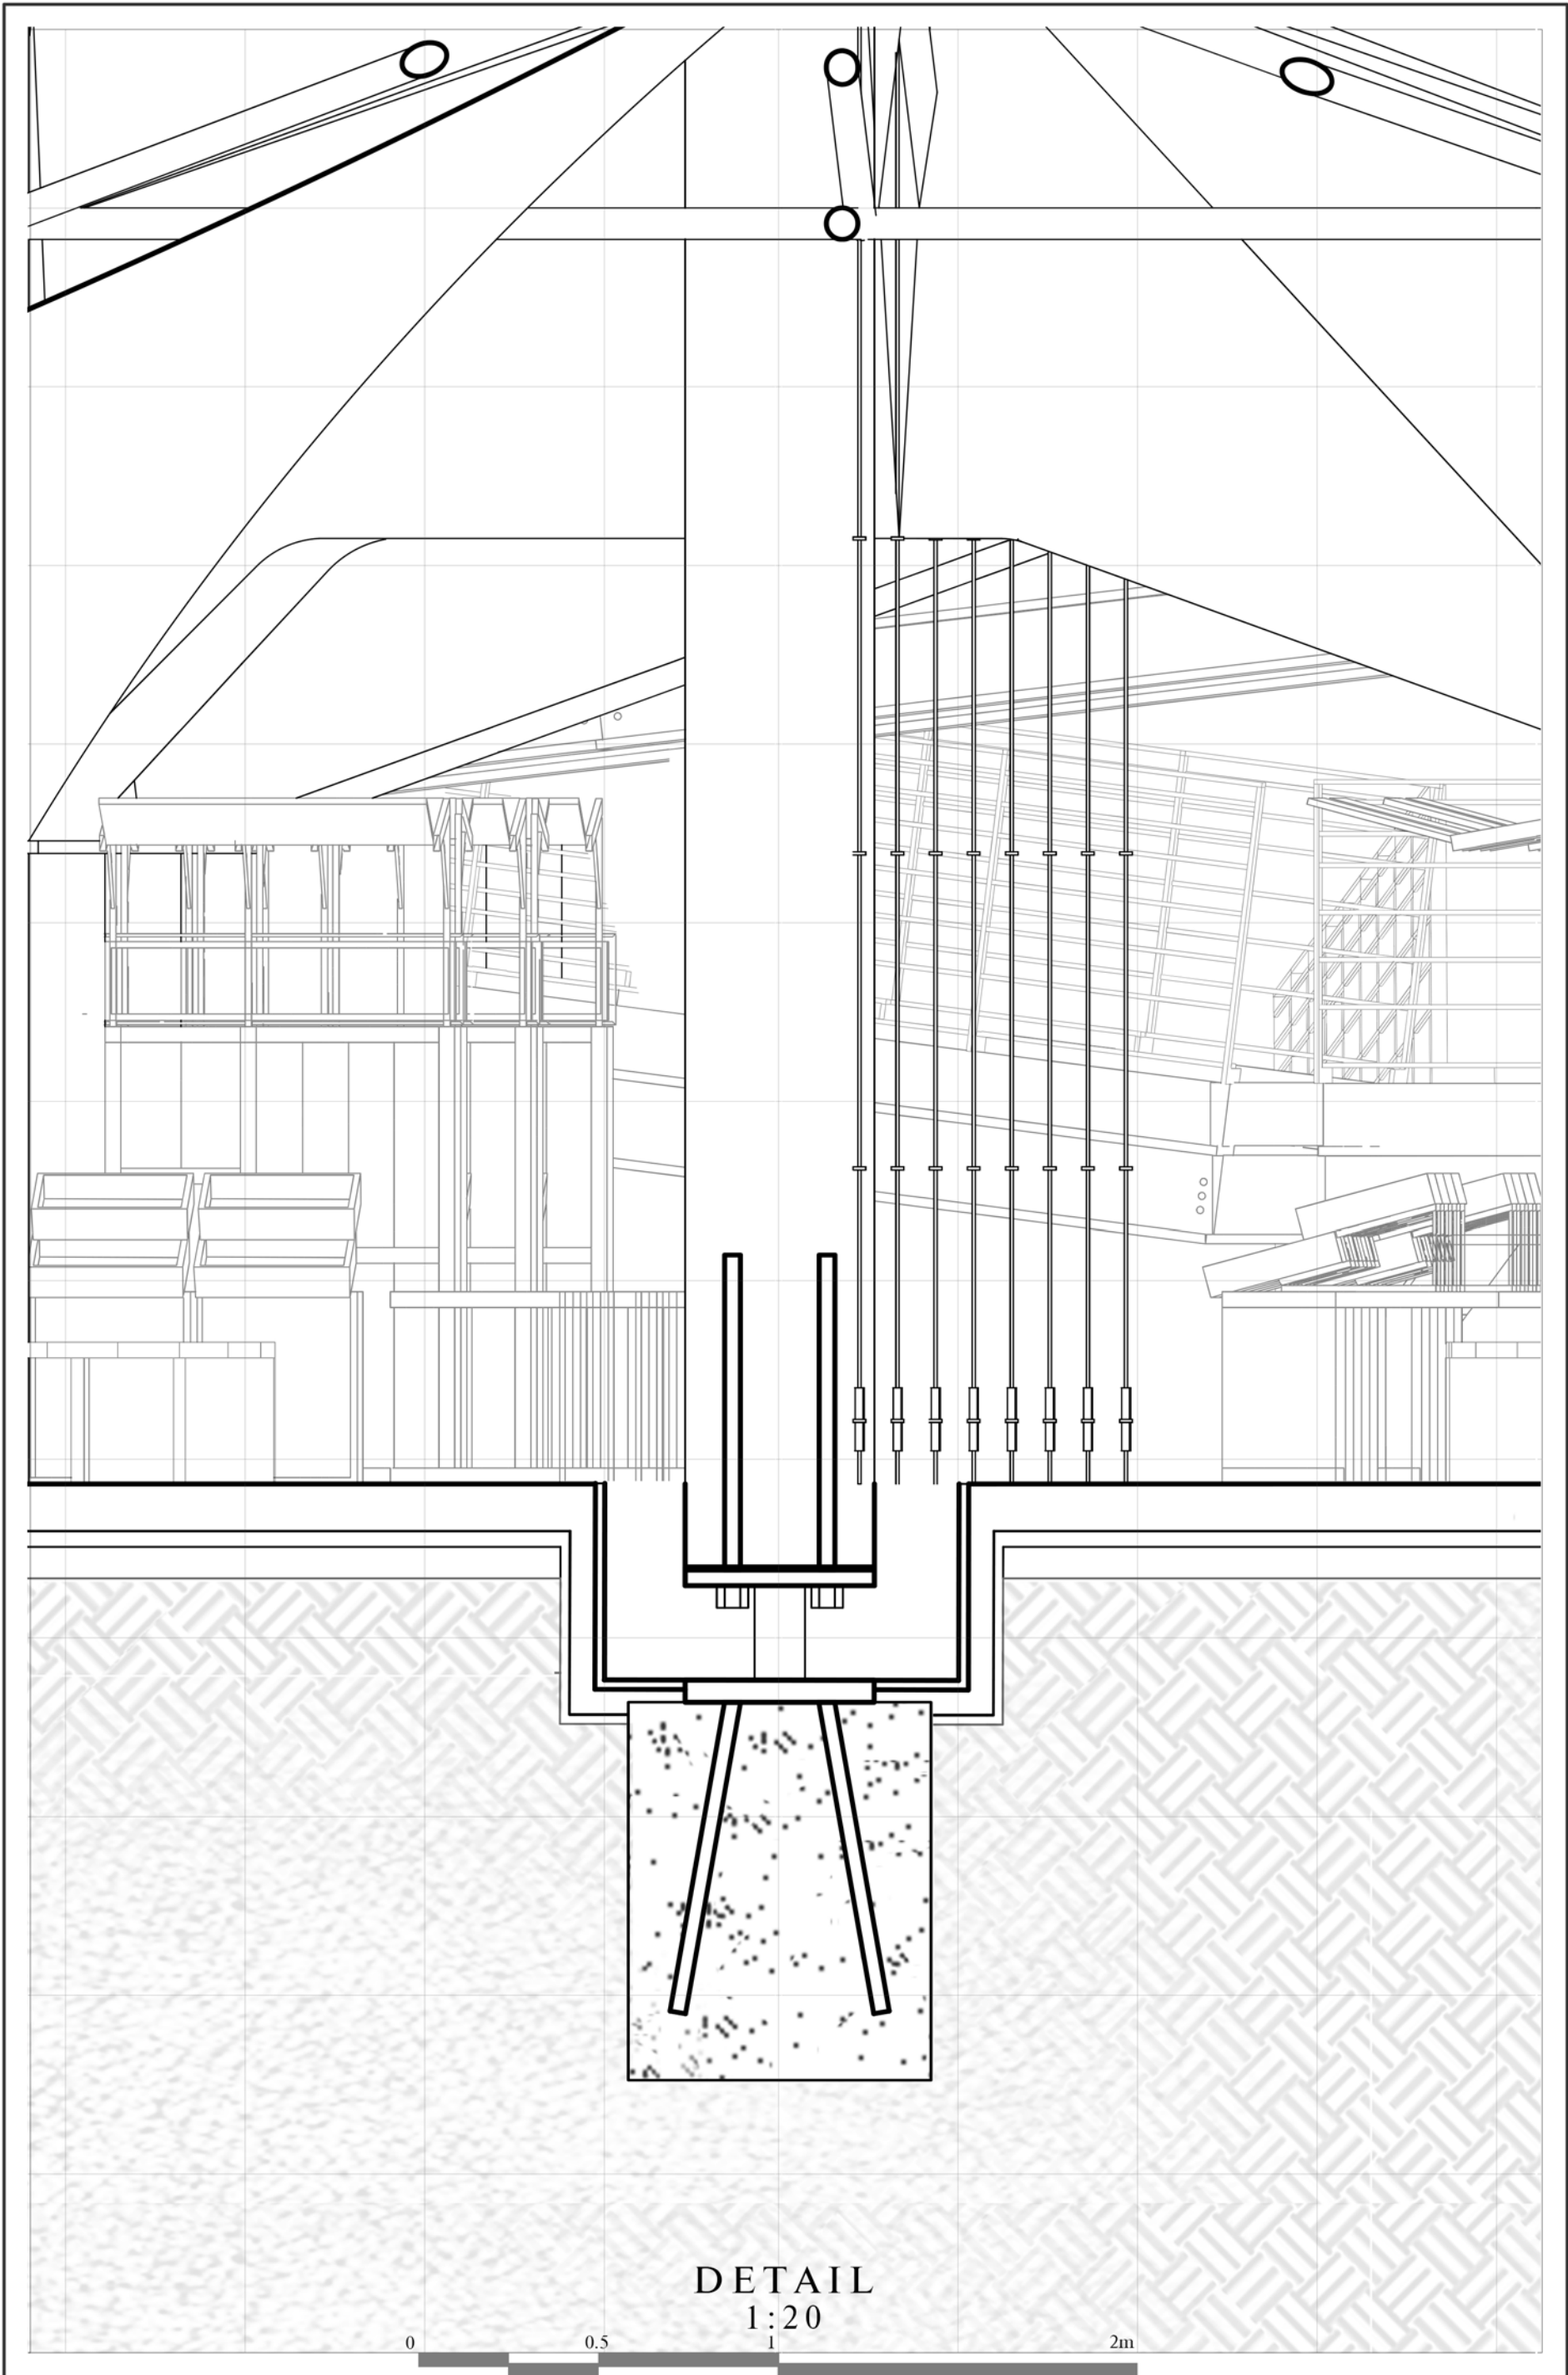


DETAIL  
1:20

0

0.5


1

2m

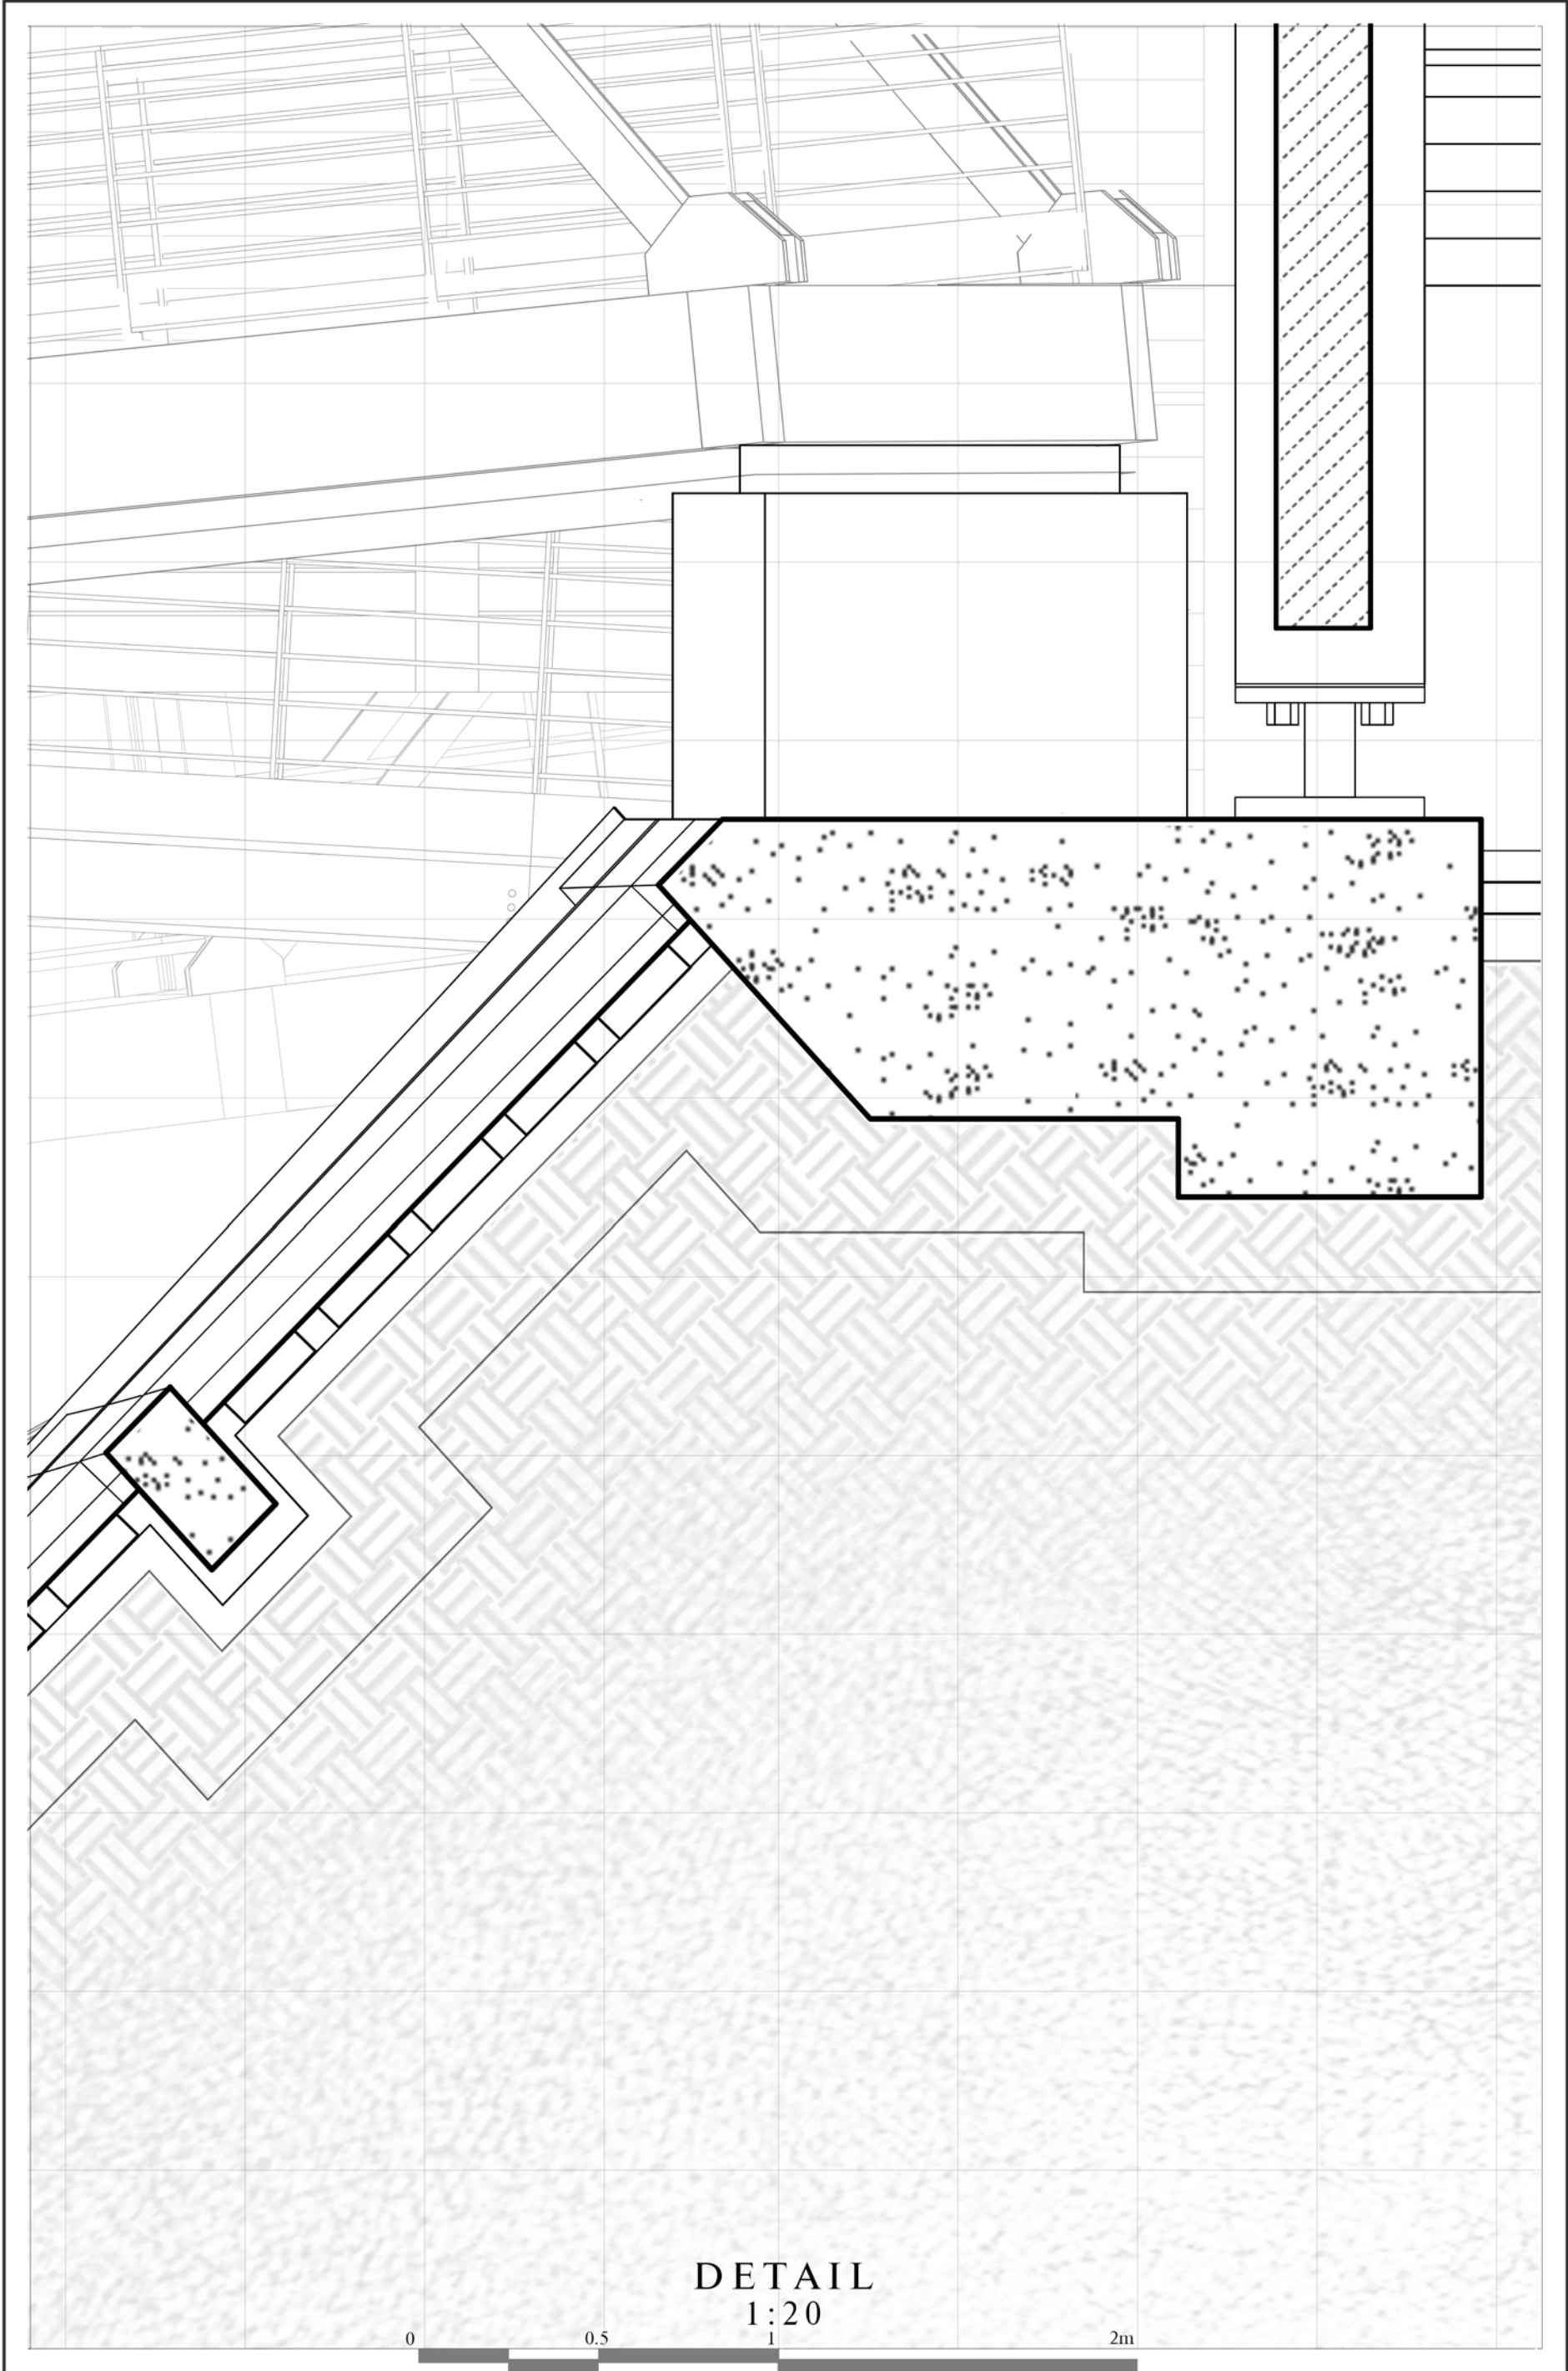

DETAIL  
1:20

0 0.5 1 2m

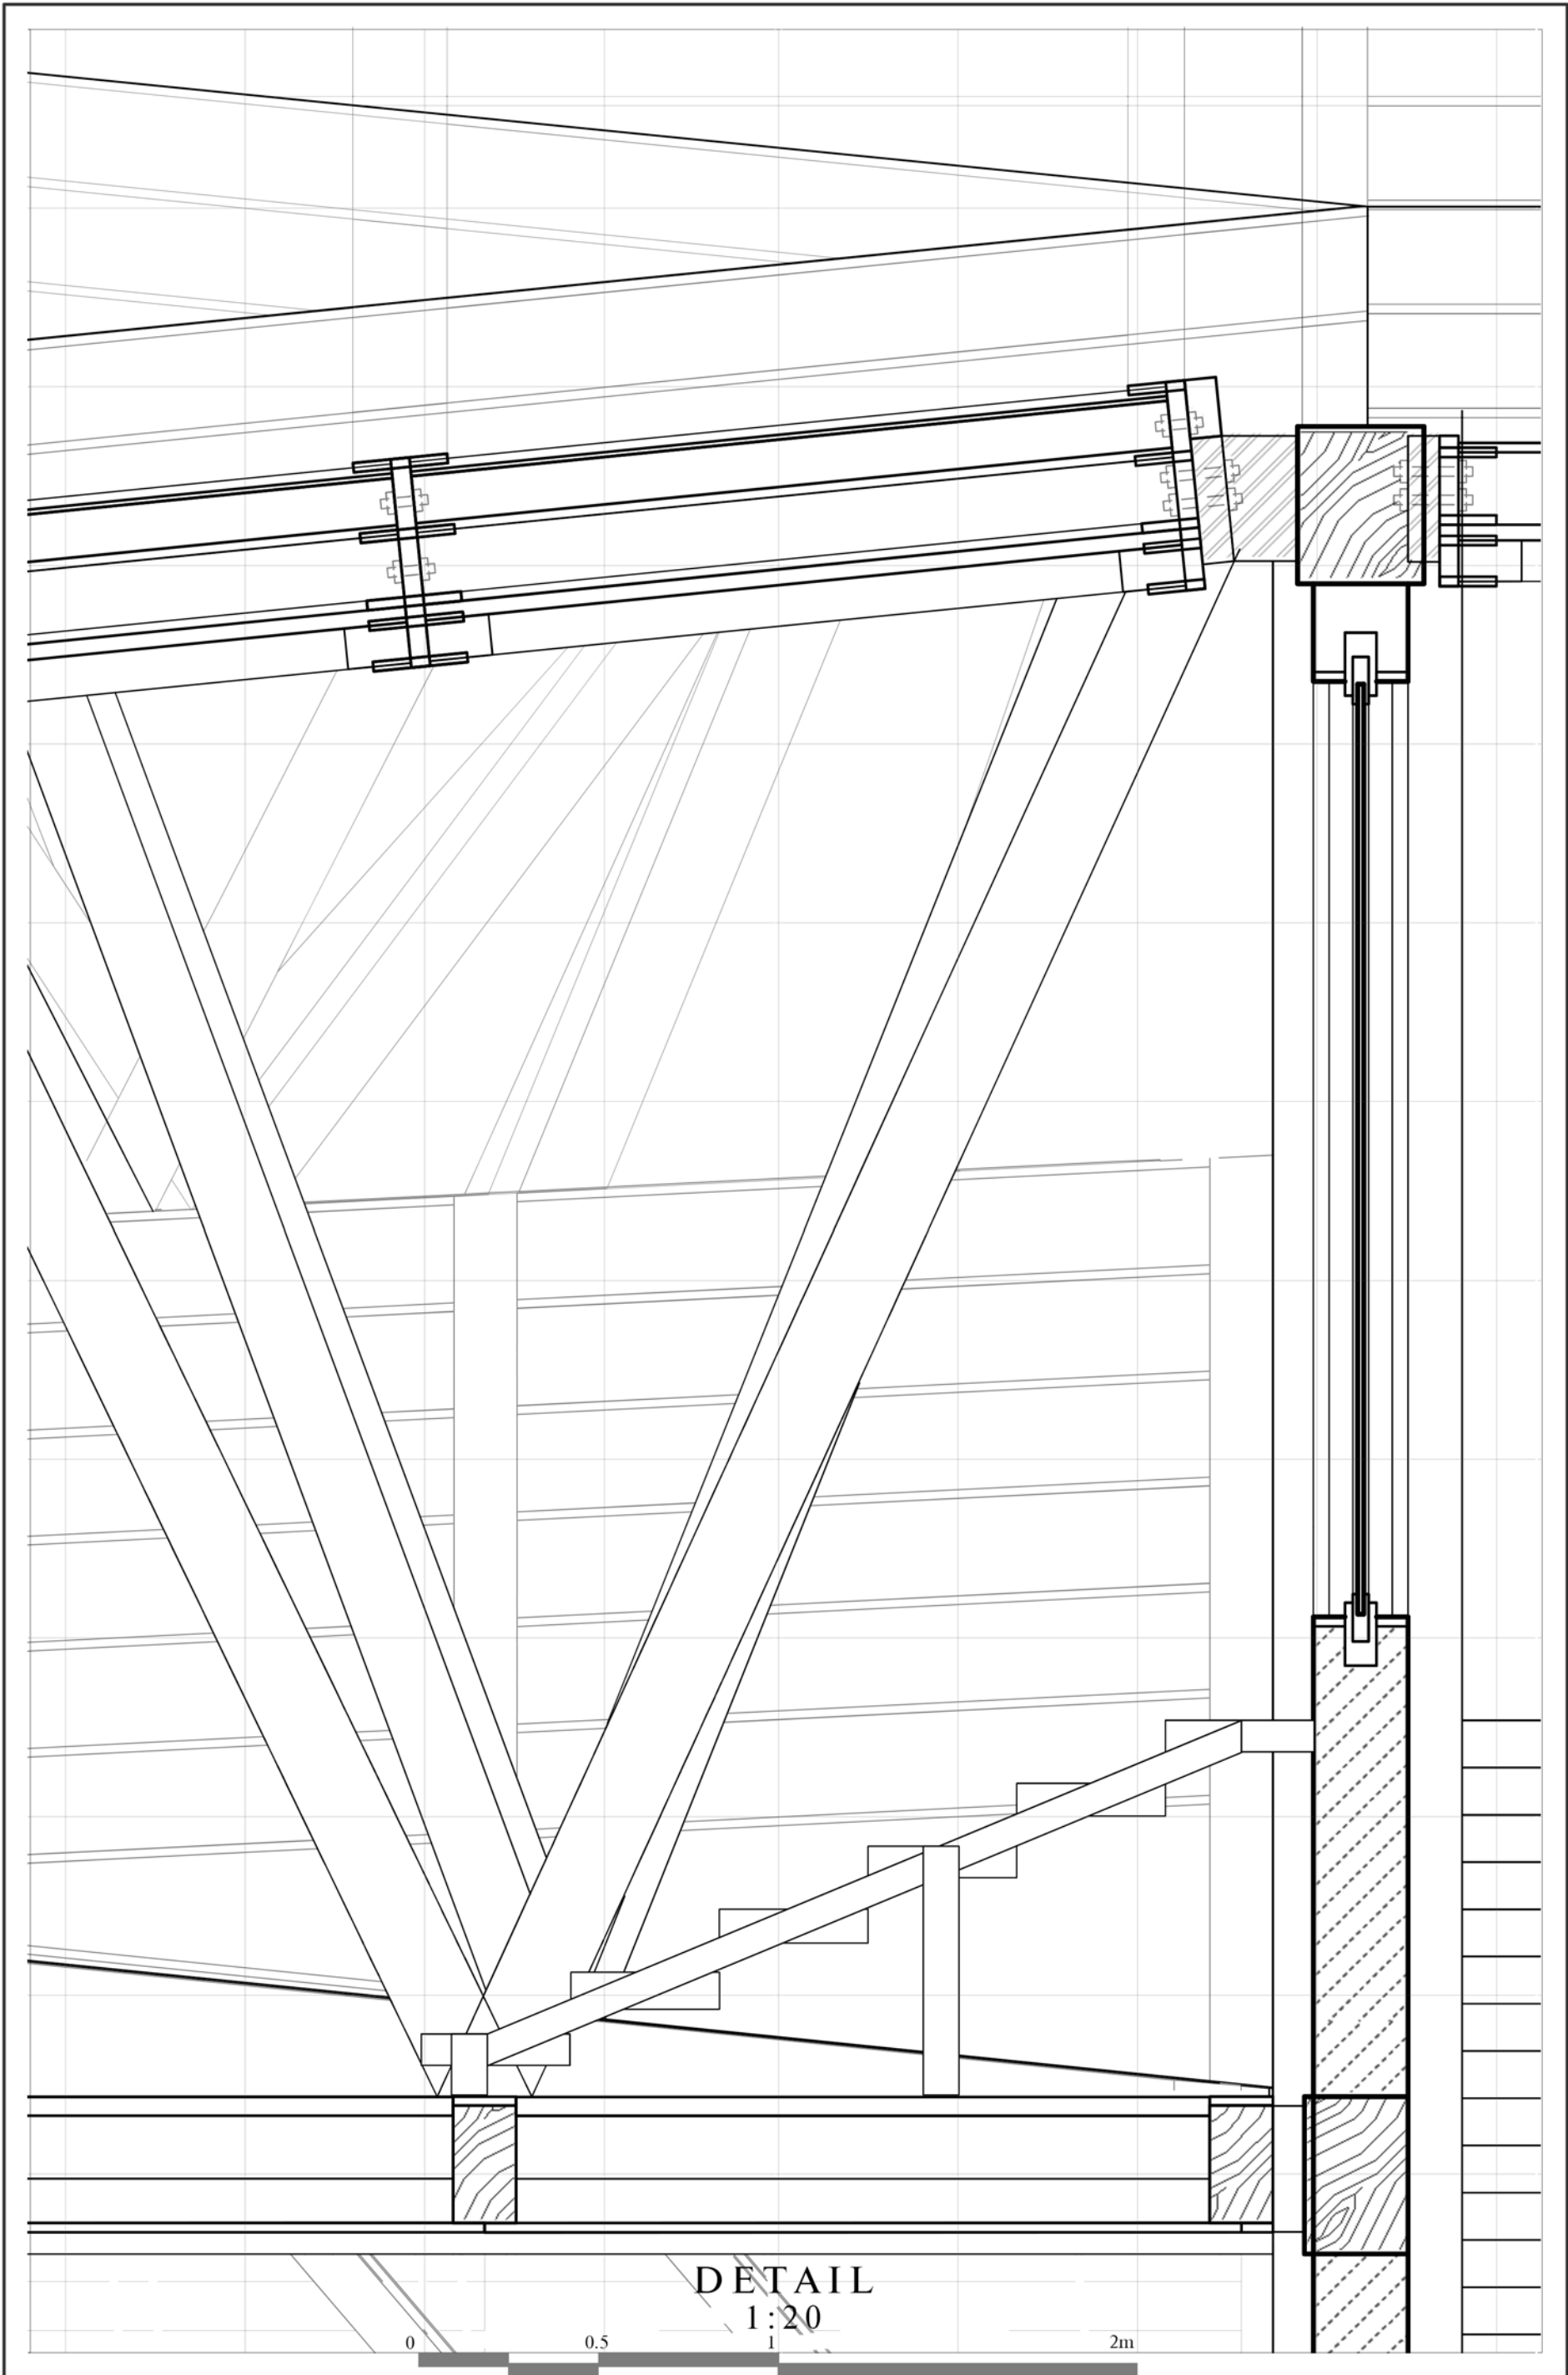

DETAIL  
1:20

0

0.5

1

2m