

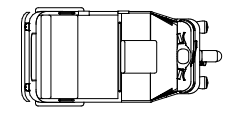




GROUND FLOOR 1 : 100

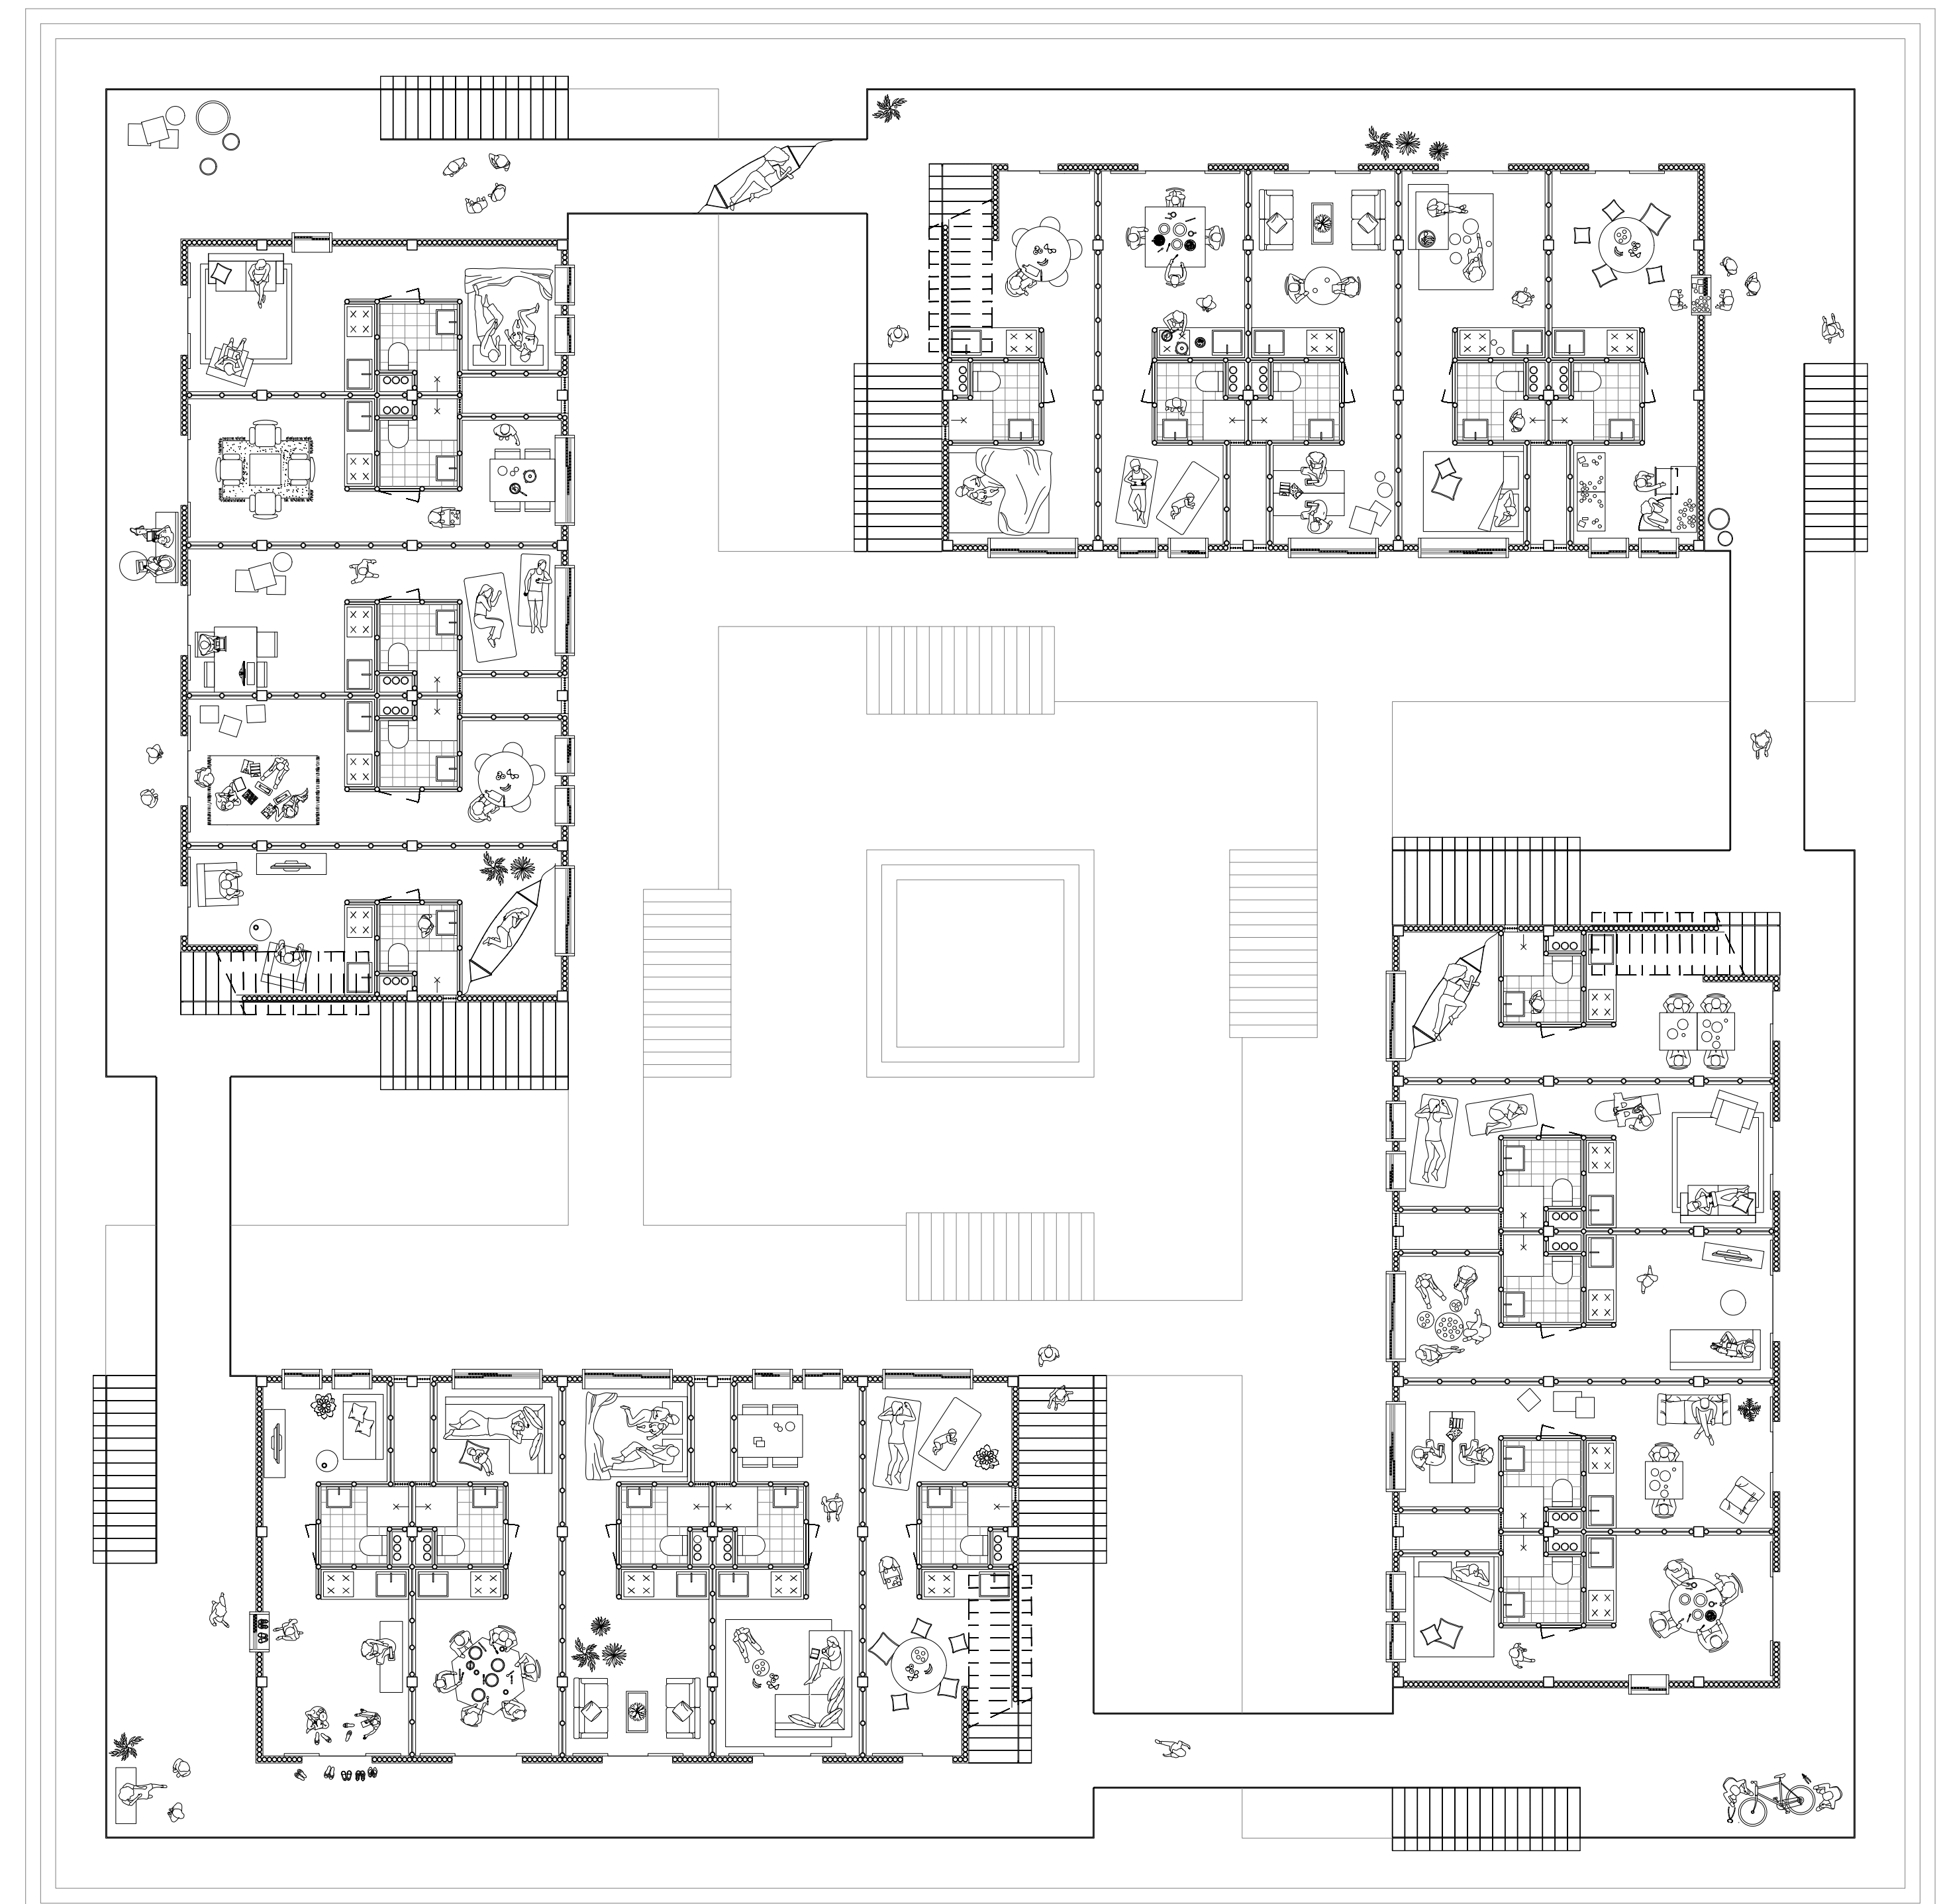


FIRST FLOOR 1 : 100

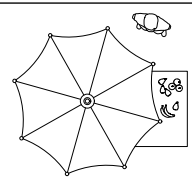


SECOND FLOOR 1 : 100

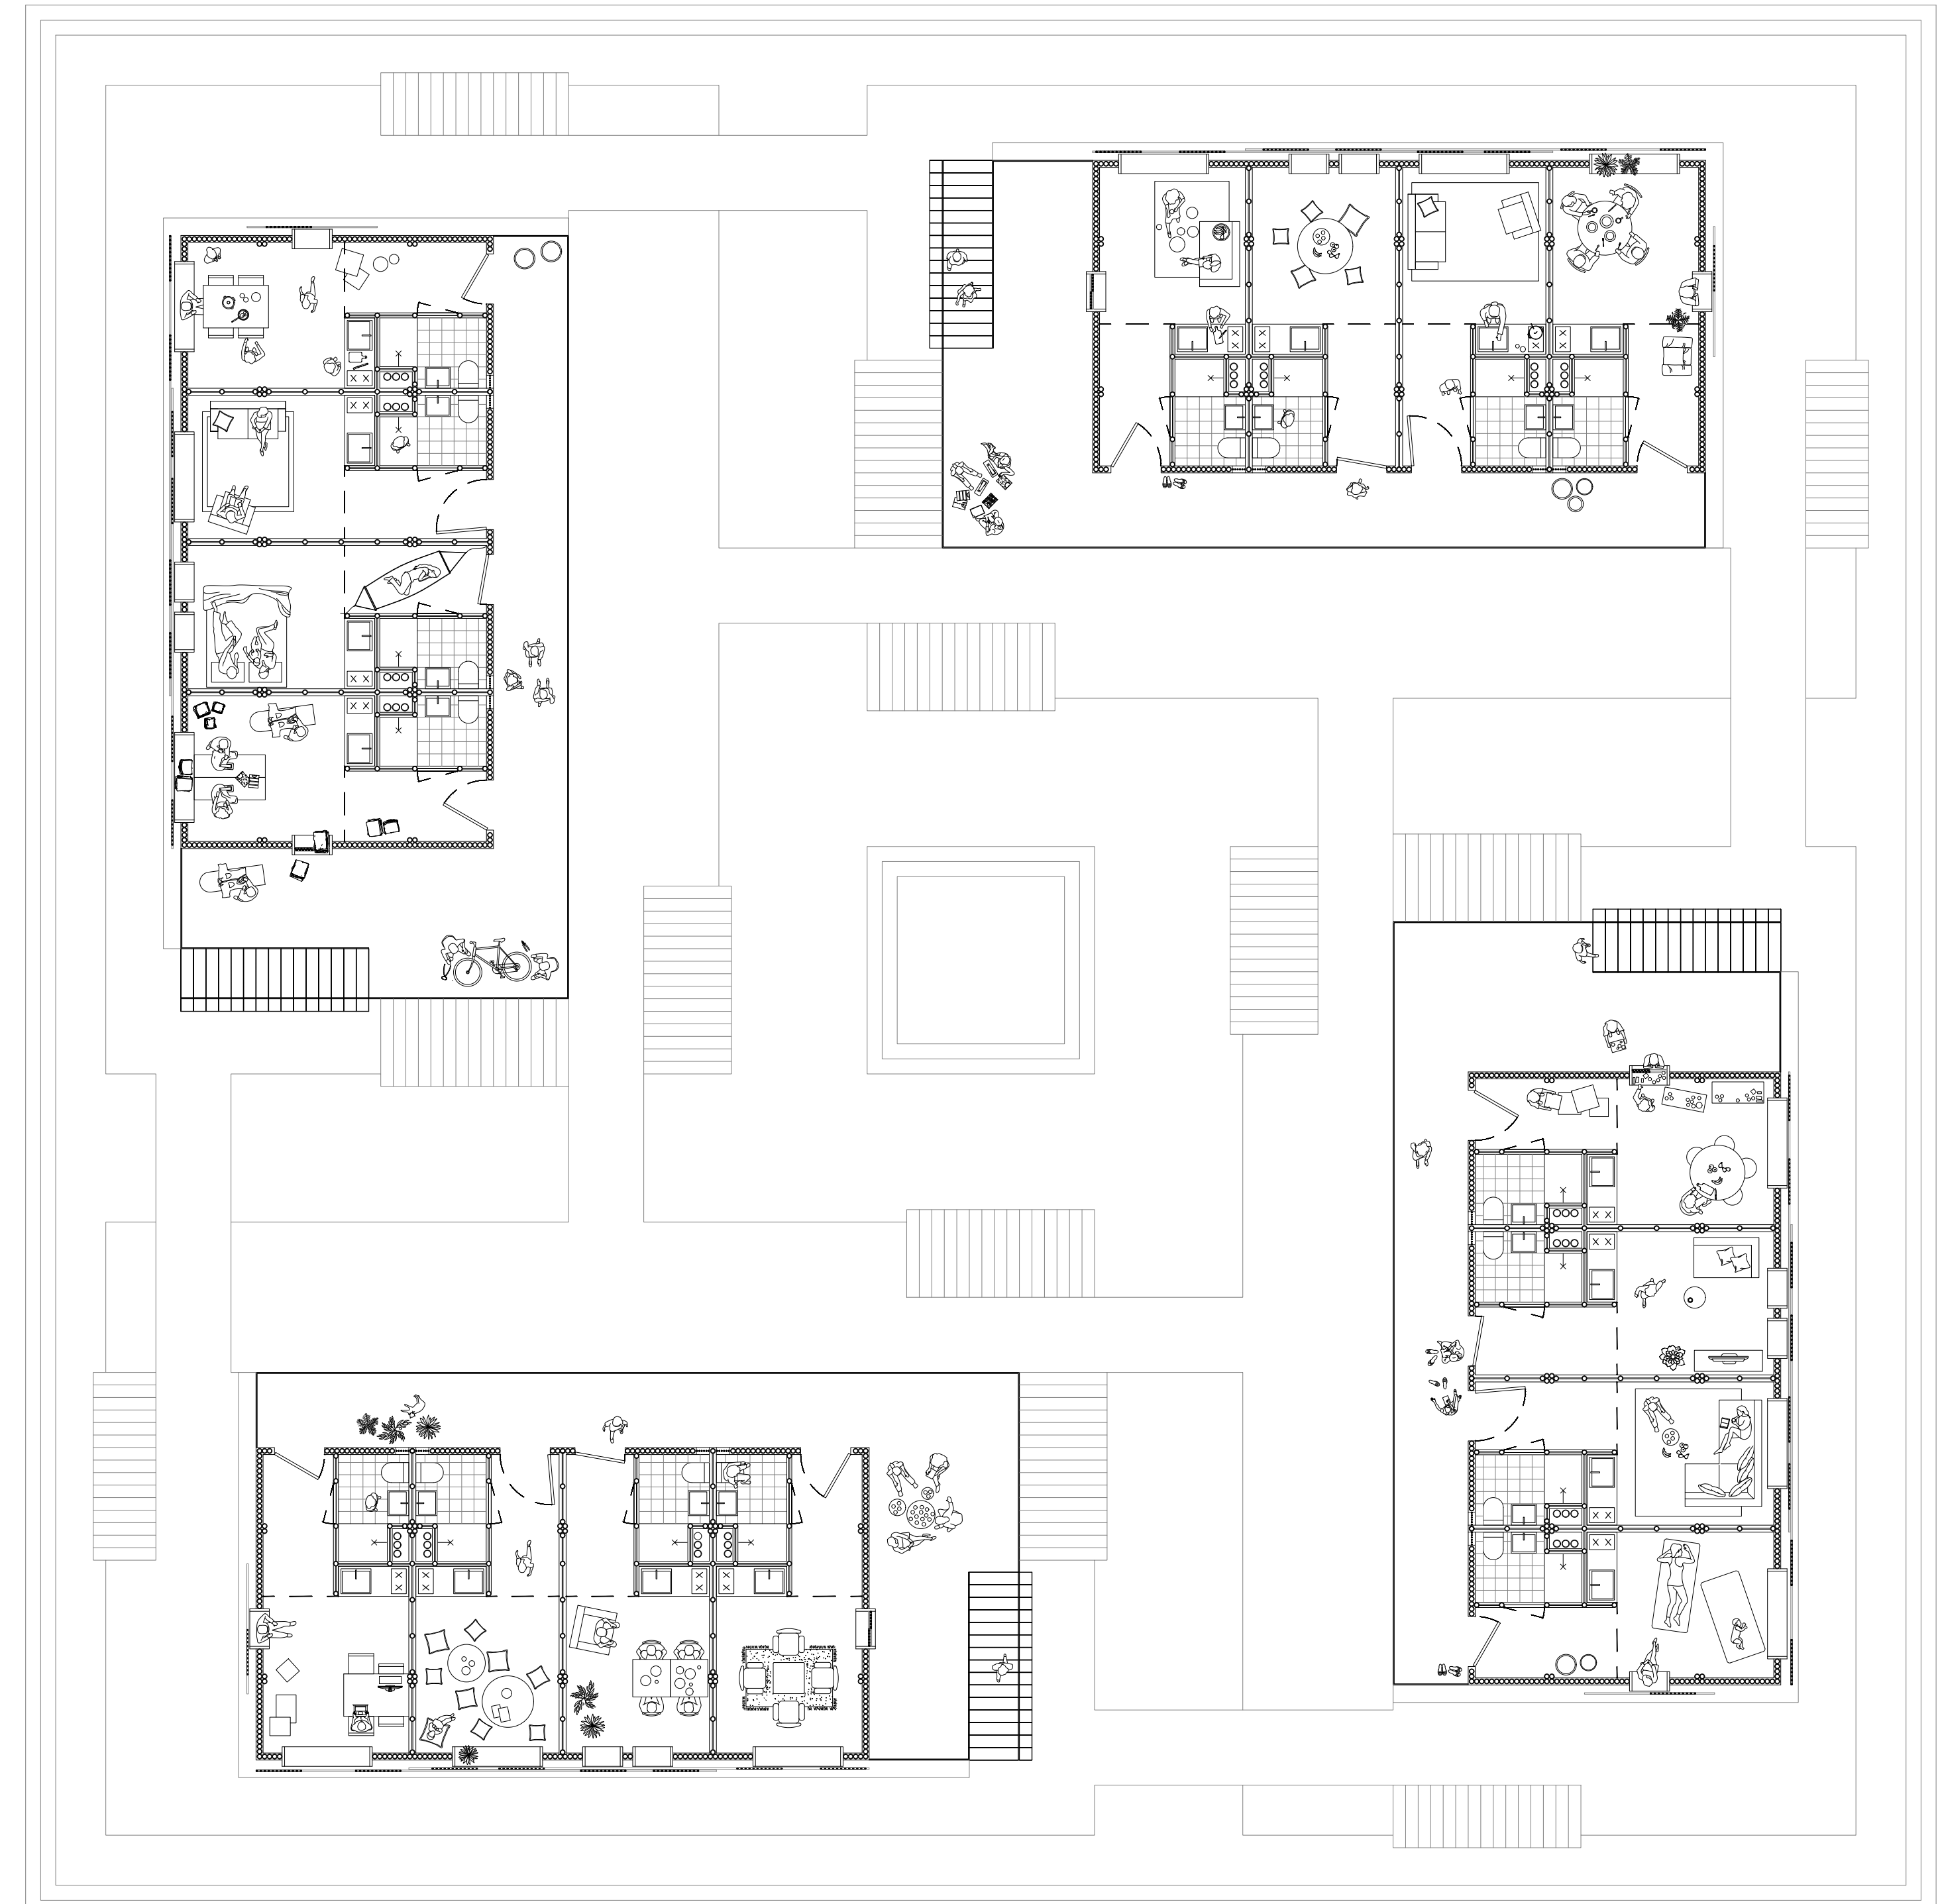
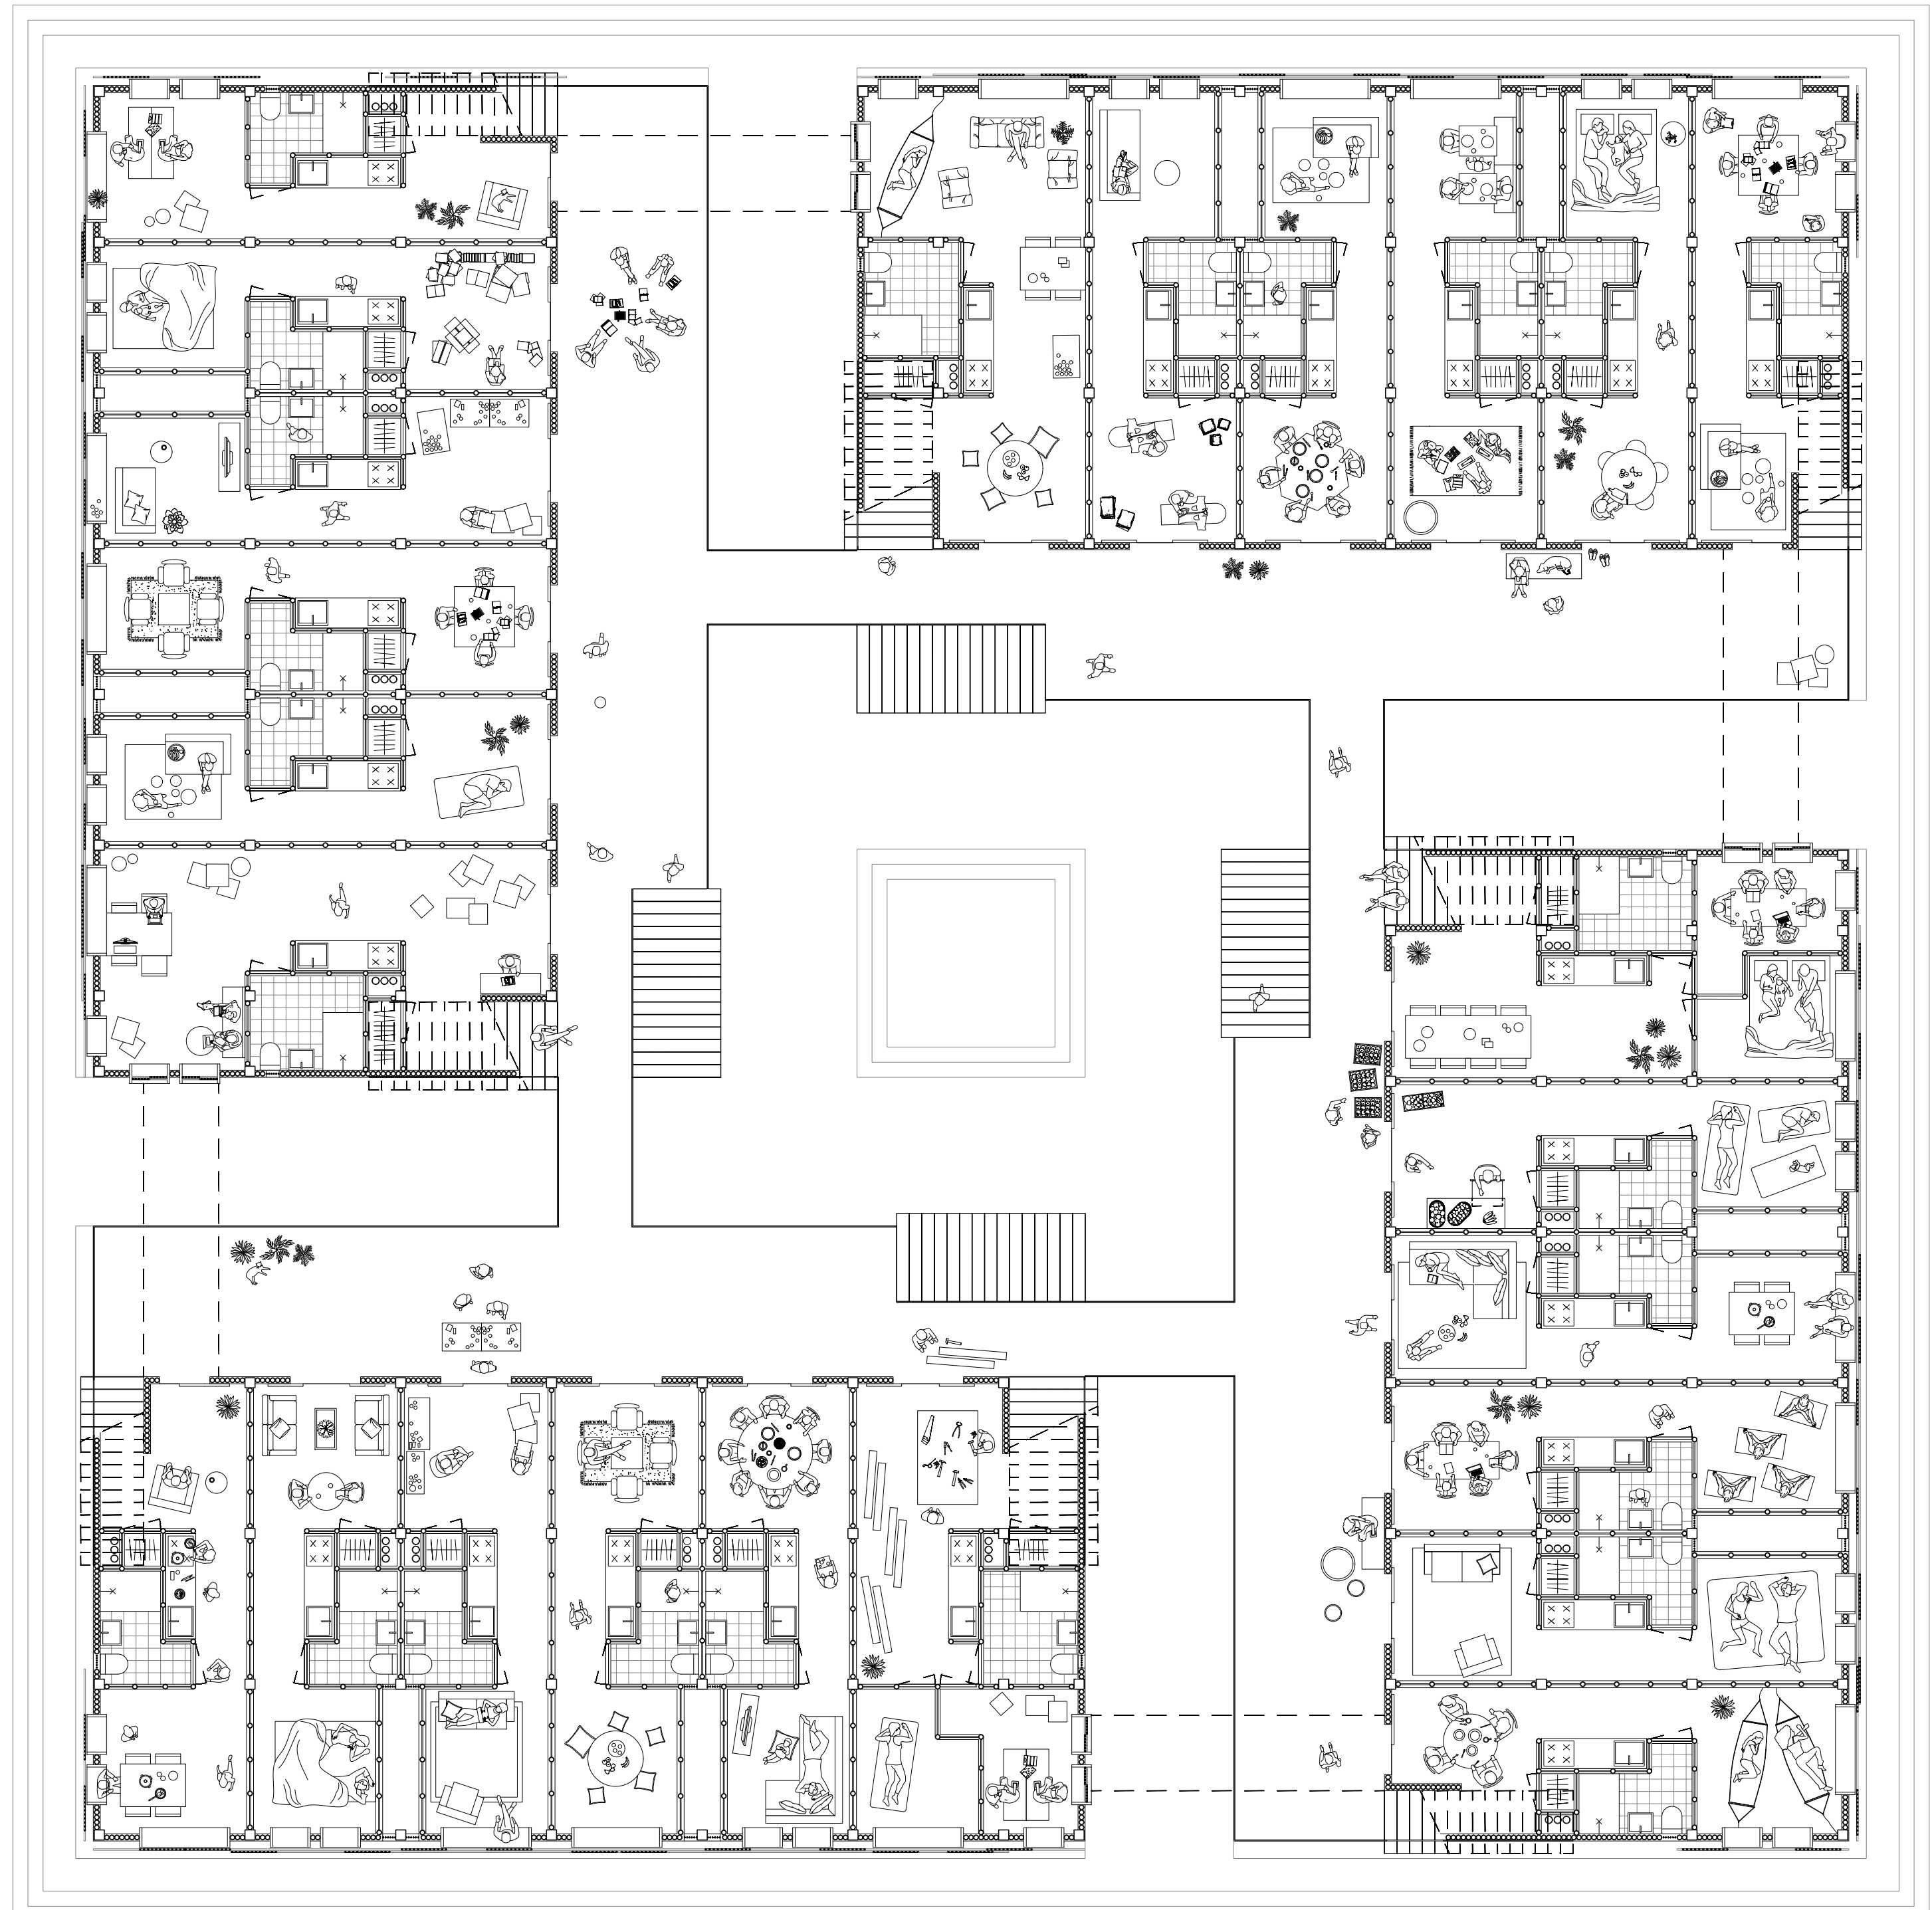


THIRD FLOOR 1 : 100


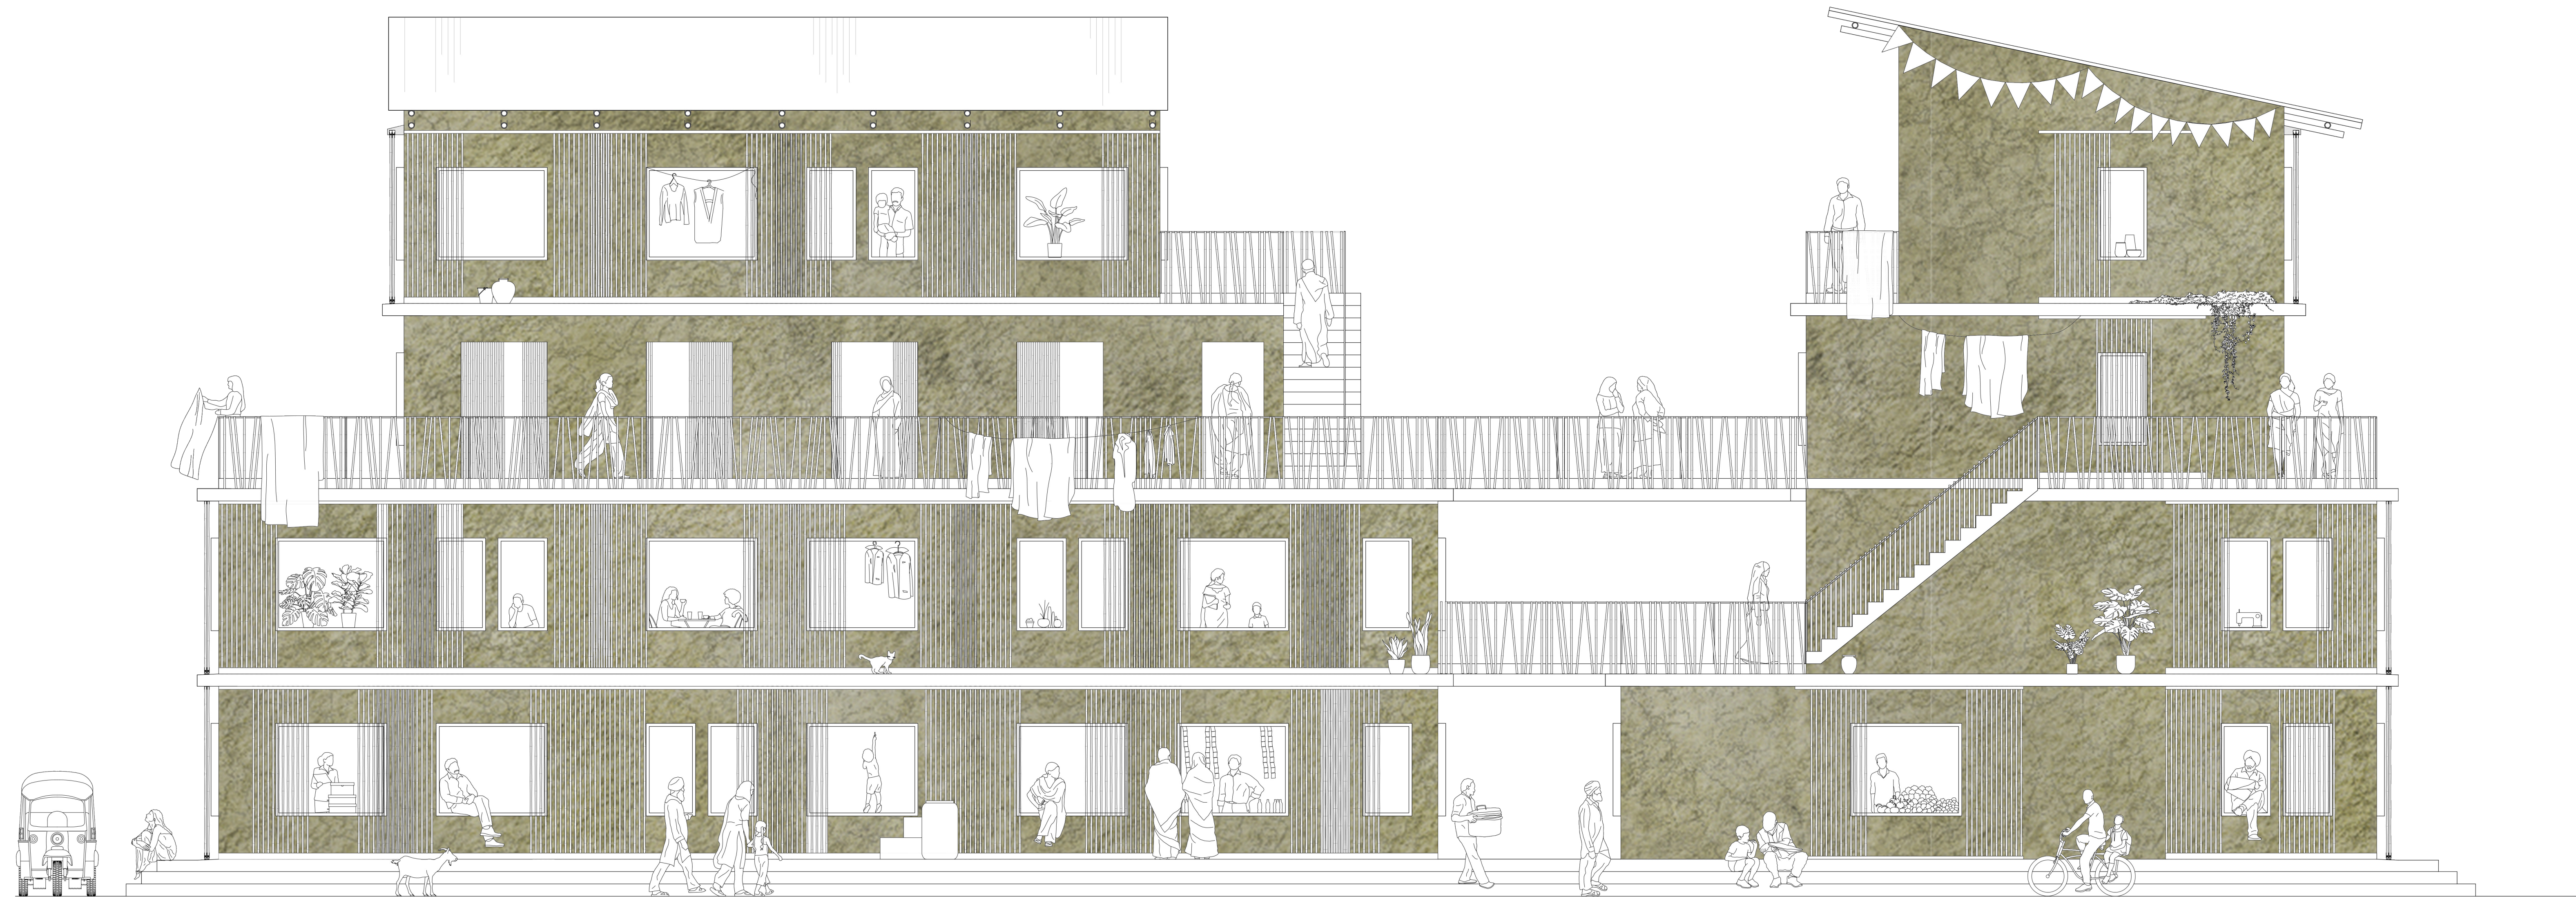


FACADE 1 : 50

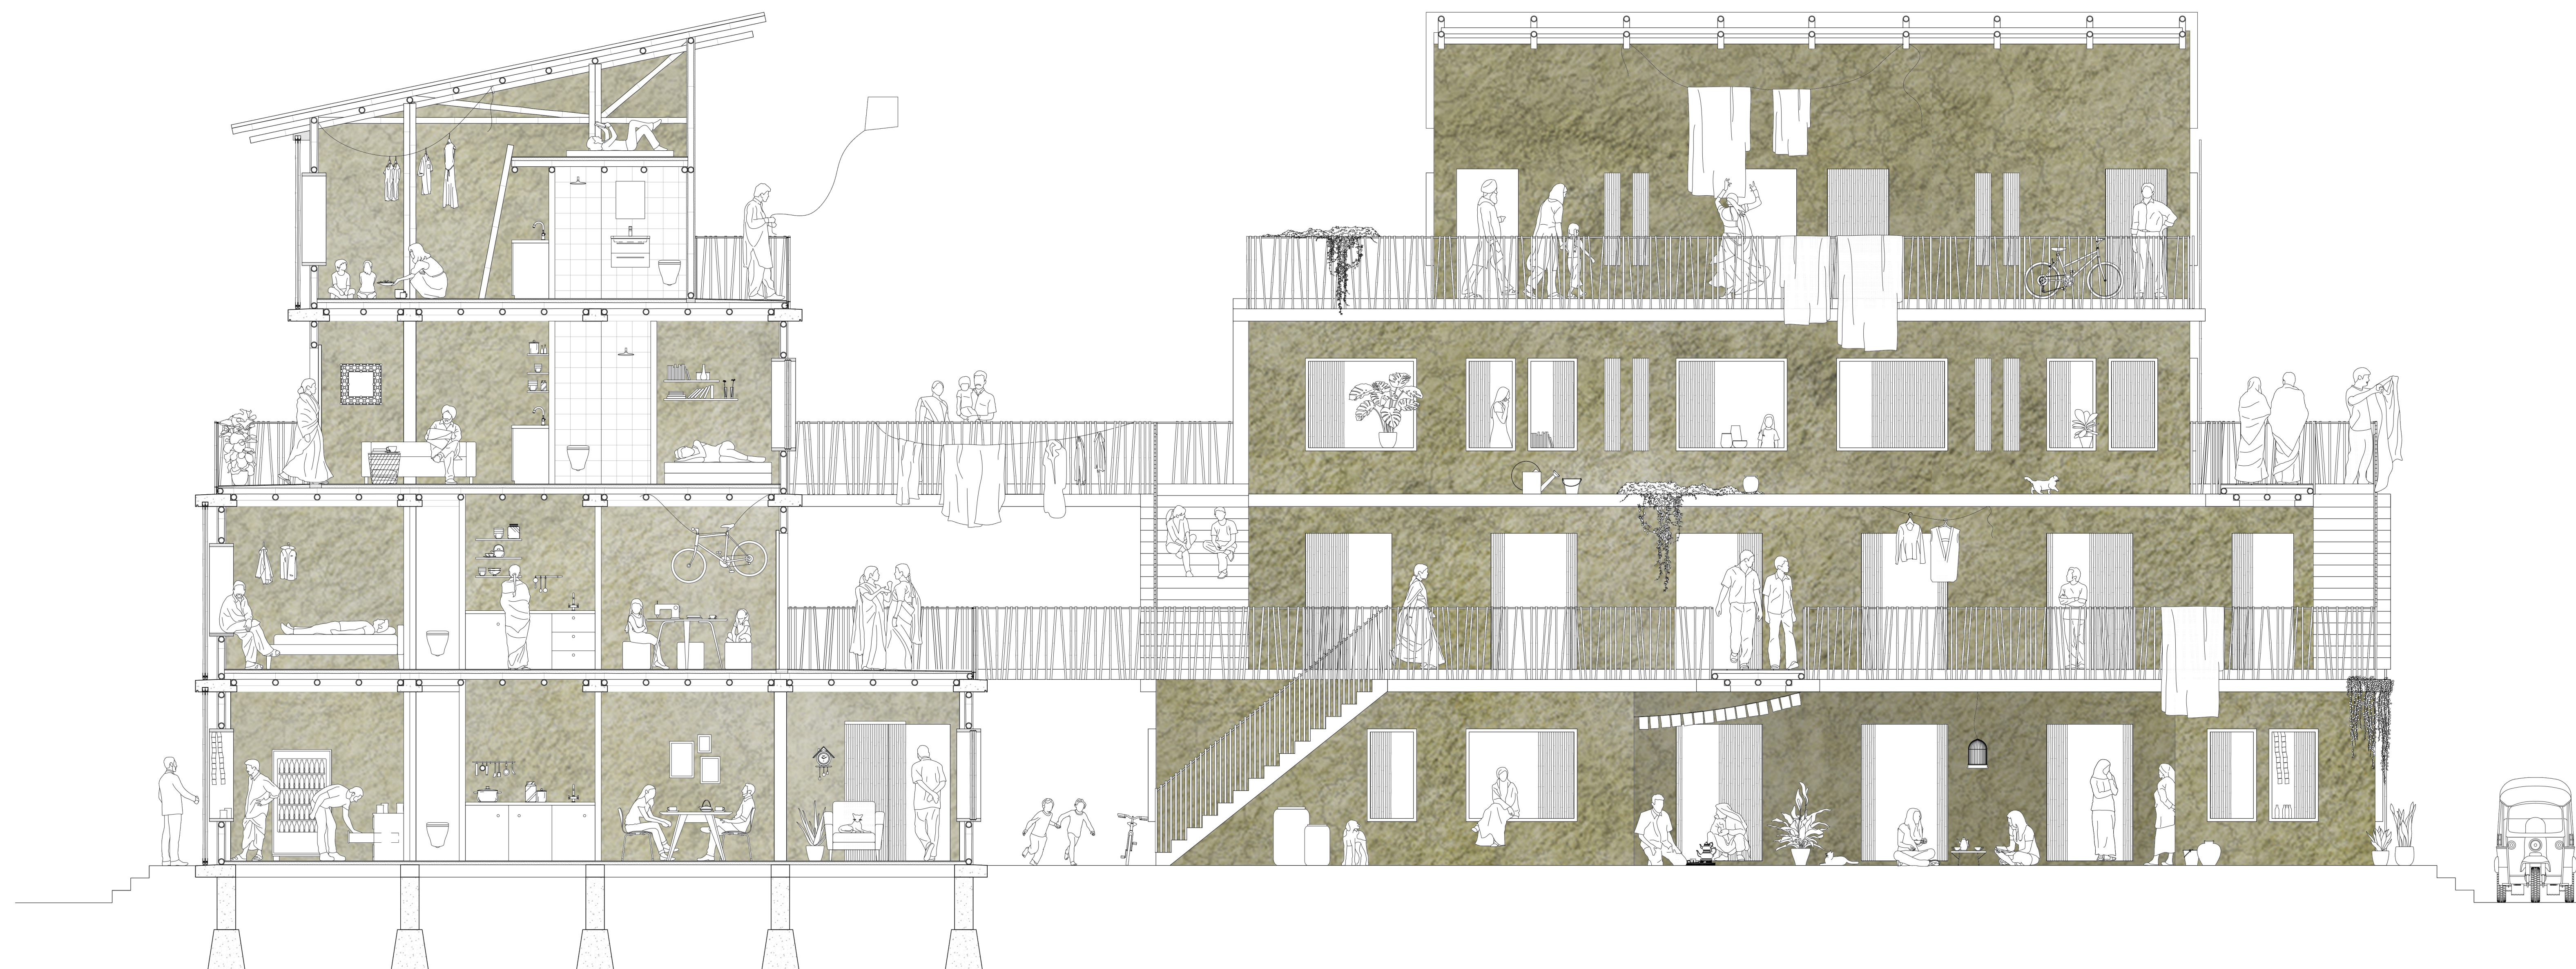

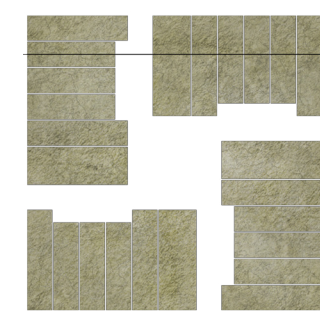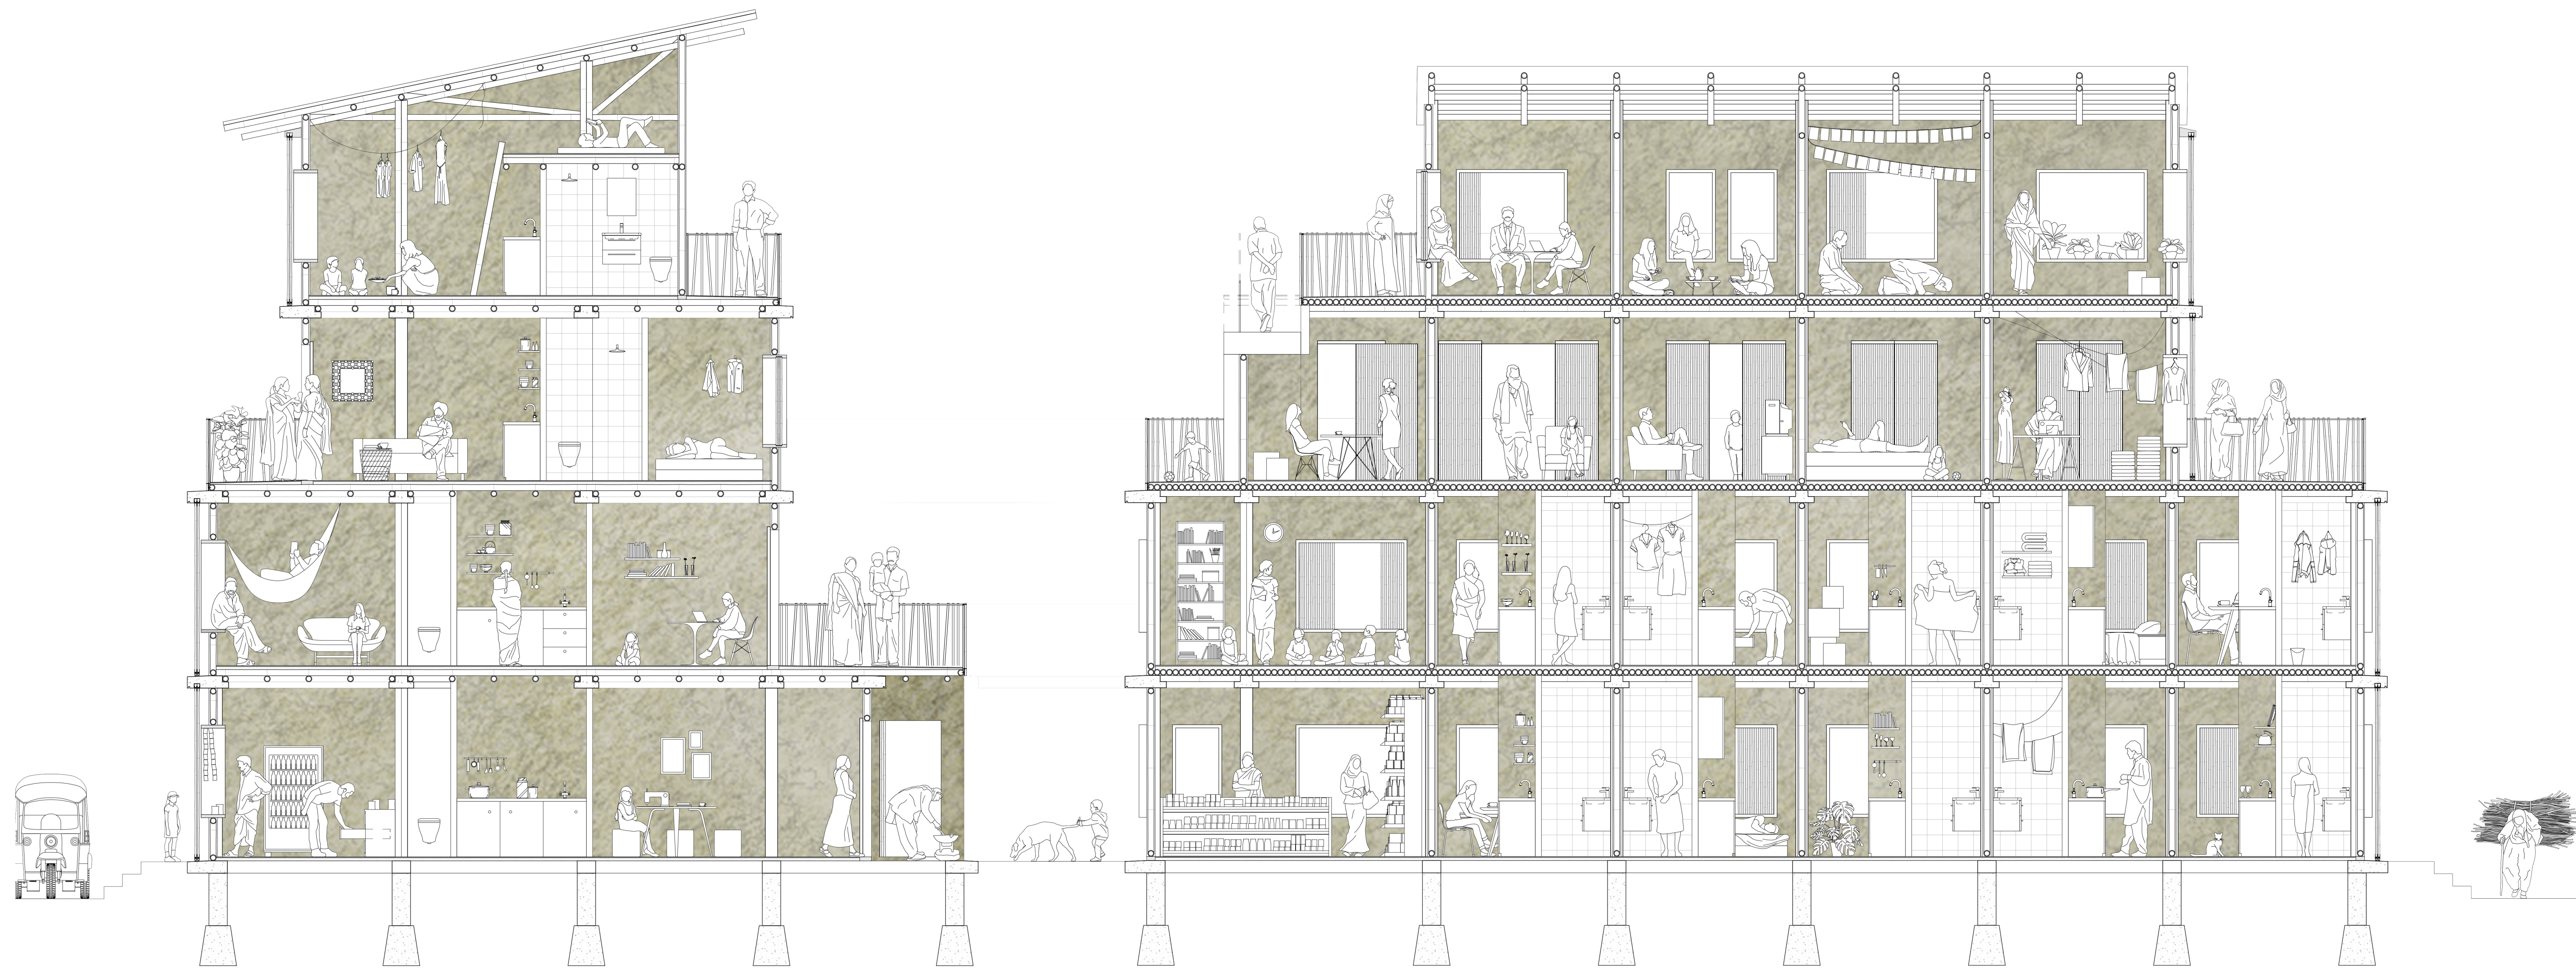

SECTION 1 : 50

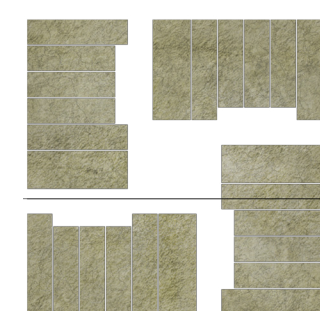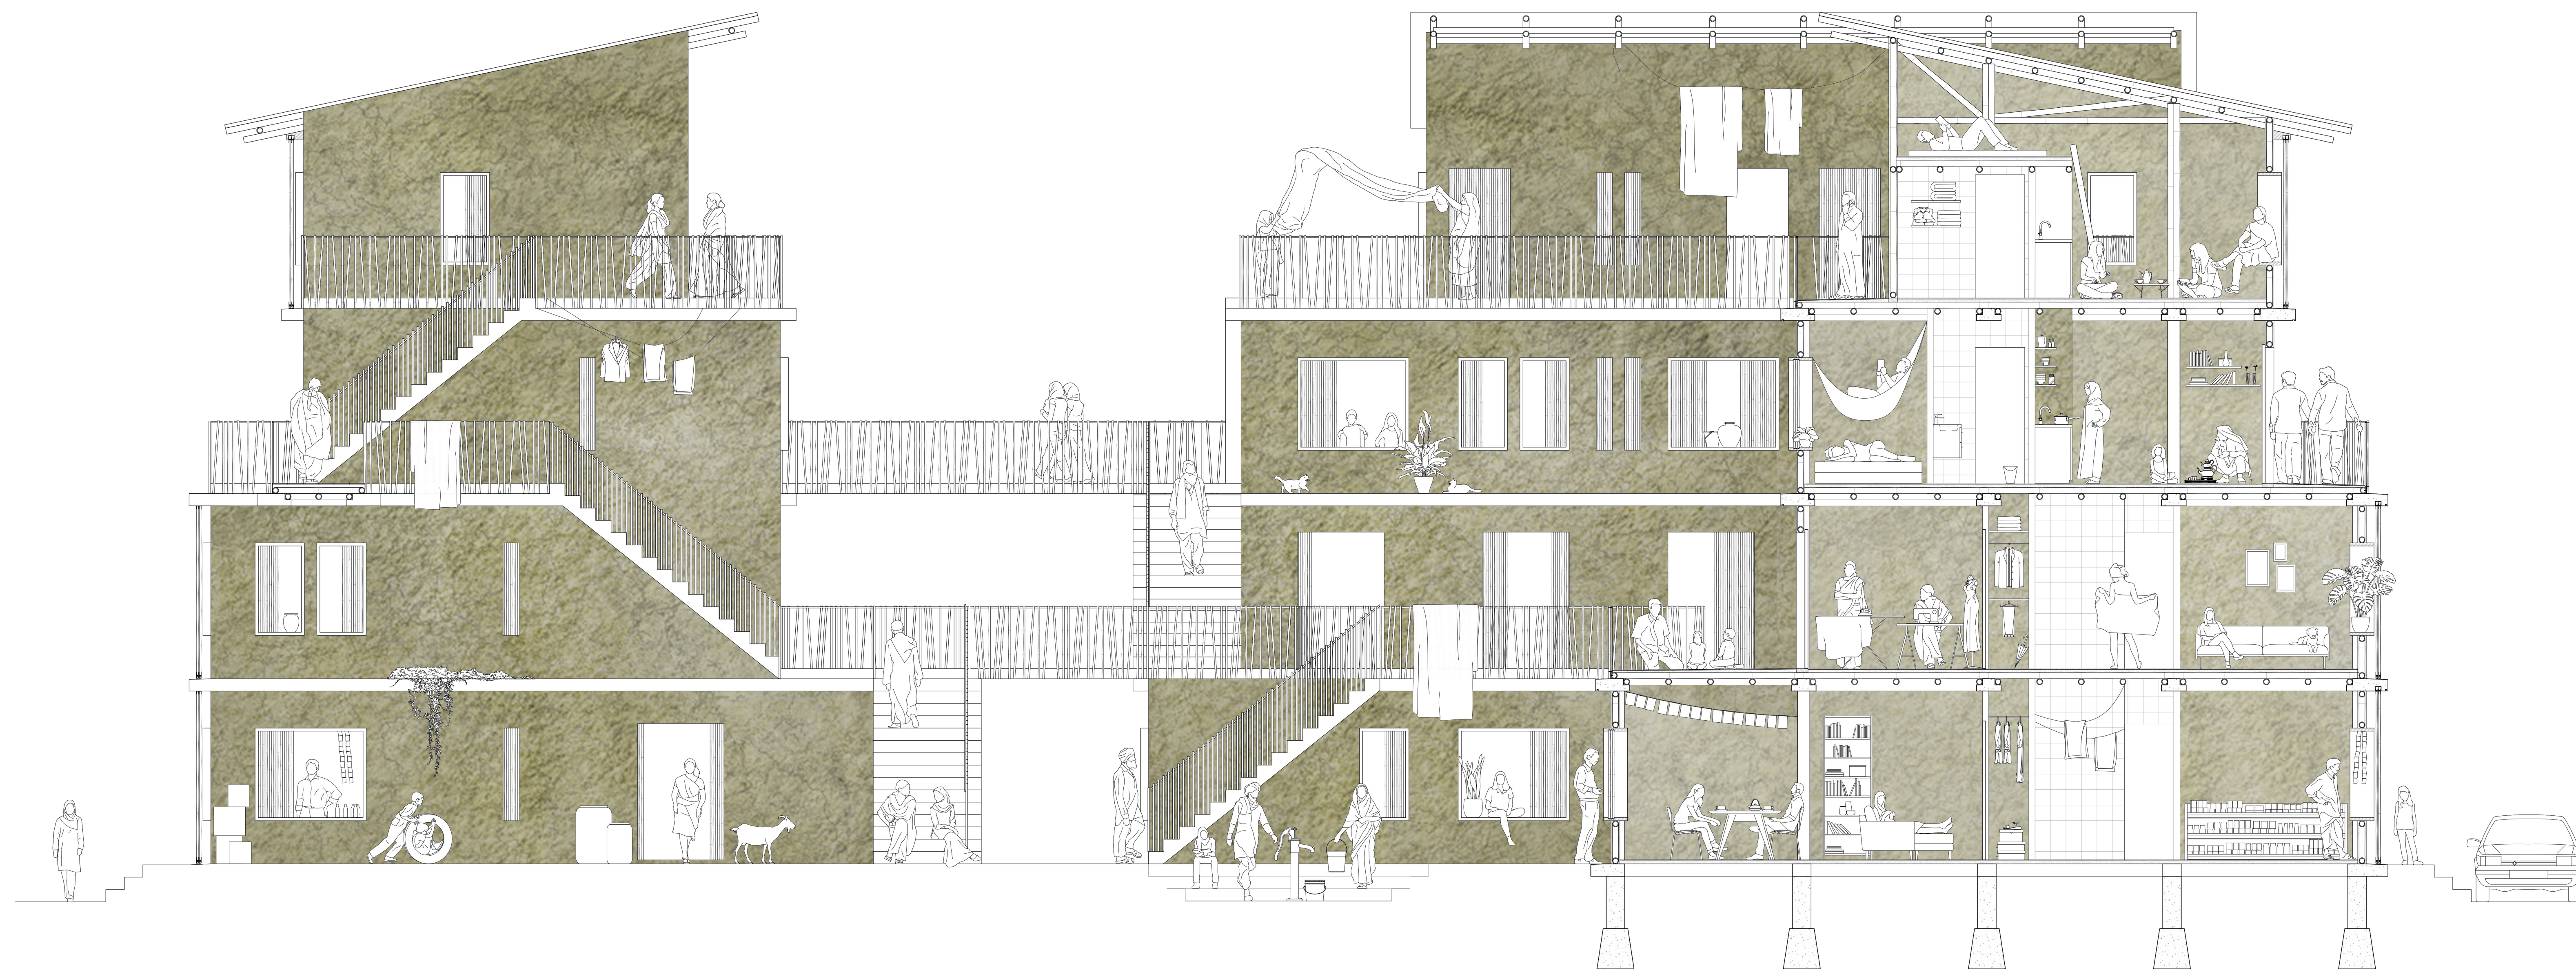

SECTION 1 : 50

